




LEVELS GN - 1, 2, 3, 4, 5, 6, 7, 8, 9, 10, 11, 12, 13, 14, 15, 16, 17, 18, 19, 20, 21, 22, 23, 24, 25, 26, 27, 28, 29, 30, 31, 32, 33, 34, 35, 36, 37, 38, 39, 40, 41, 42, 43, 44, 45, 46, 47, 48, 49, 50, 51, 52, 53, 54, 55, 56, 57, 58, 59, 60, 61, 62, 63

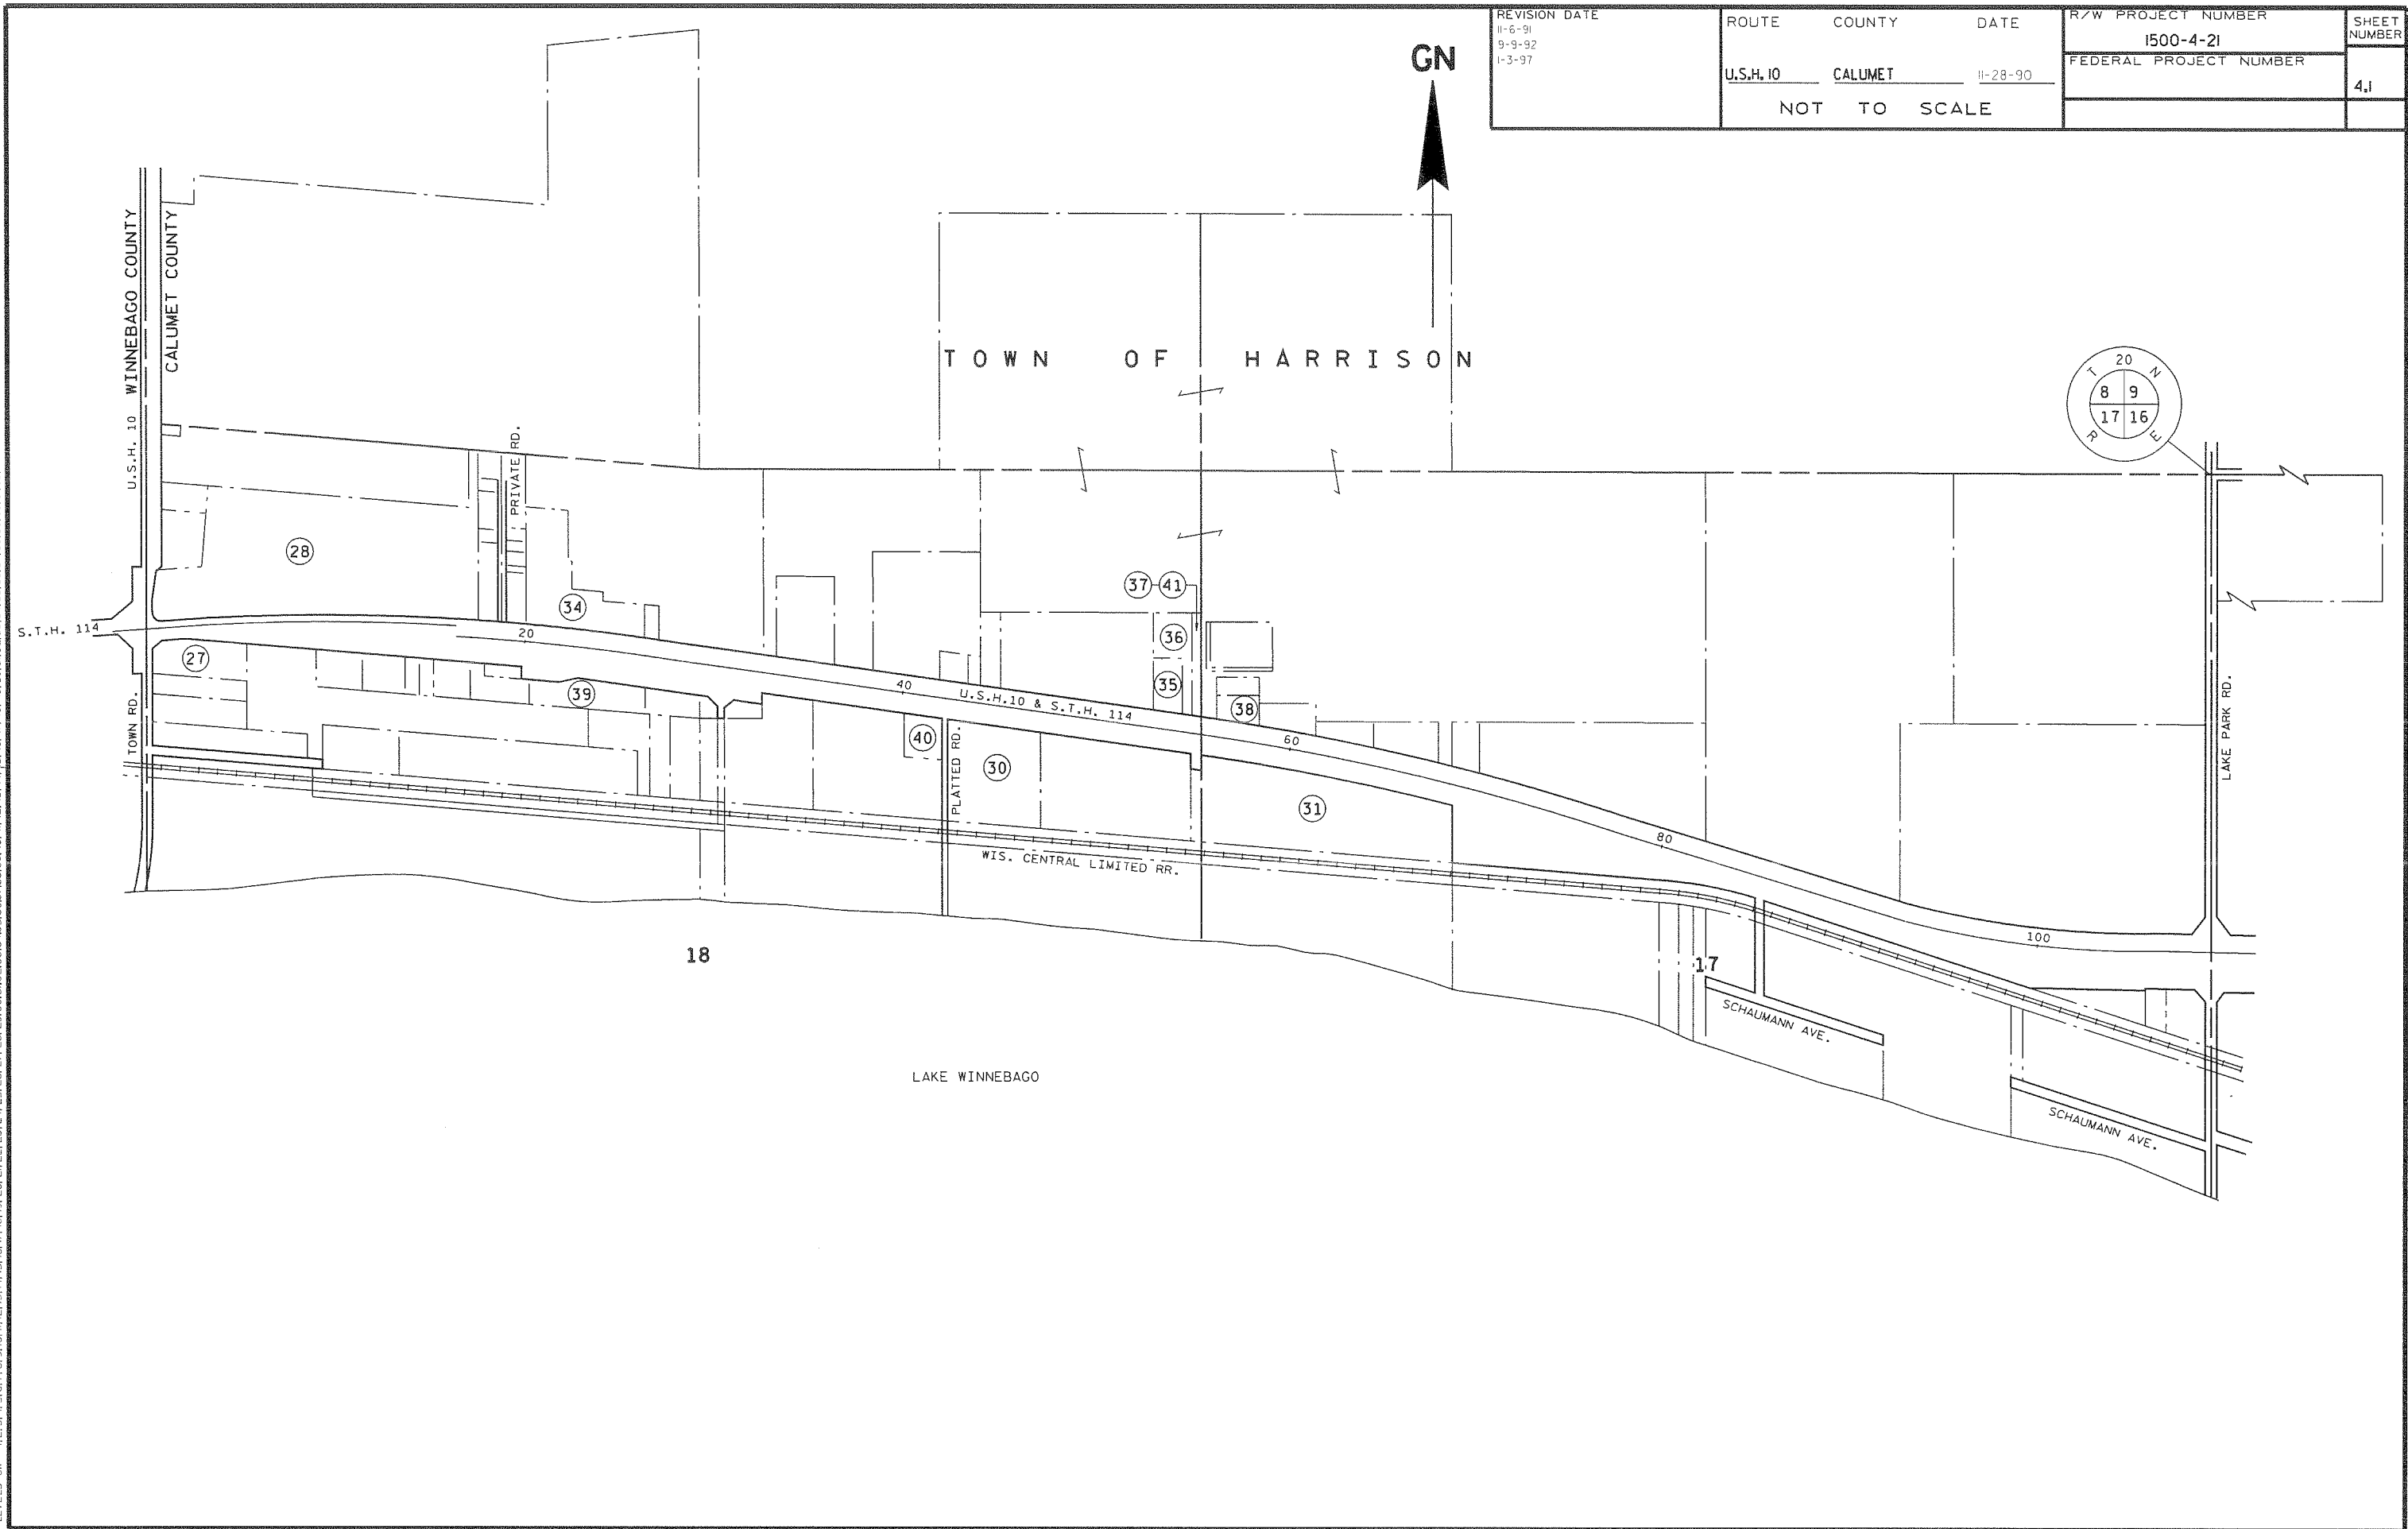


LEVELS OWN - 1,2,3,4,5,6,7,8,9,10,11,12,13,14,15,16,17,18,19,20,21,22,23,24,25,26,27,28,29,30,31,32,33,34,35,36,37,38,39,40,41,42,43,44,45,46,47,48,49,50,51,52,53,54,55,56,57,58,59,60,61,62,63

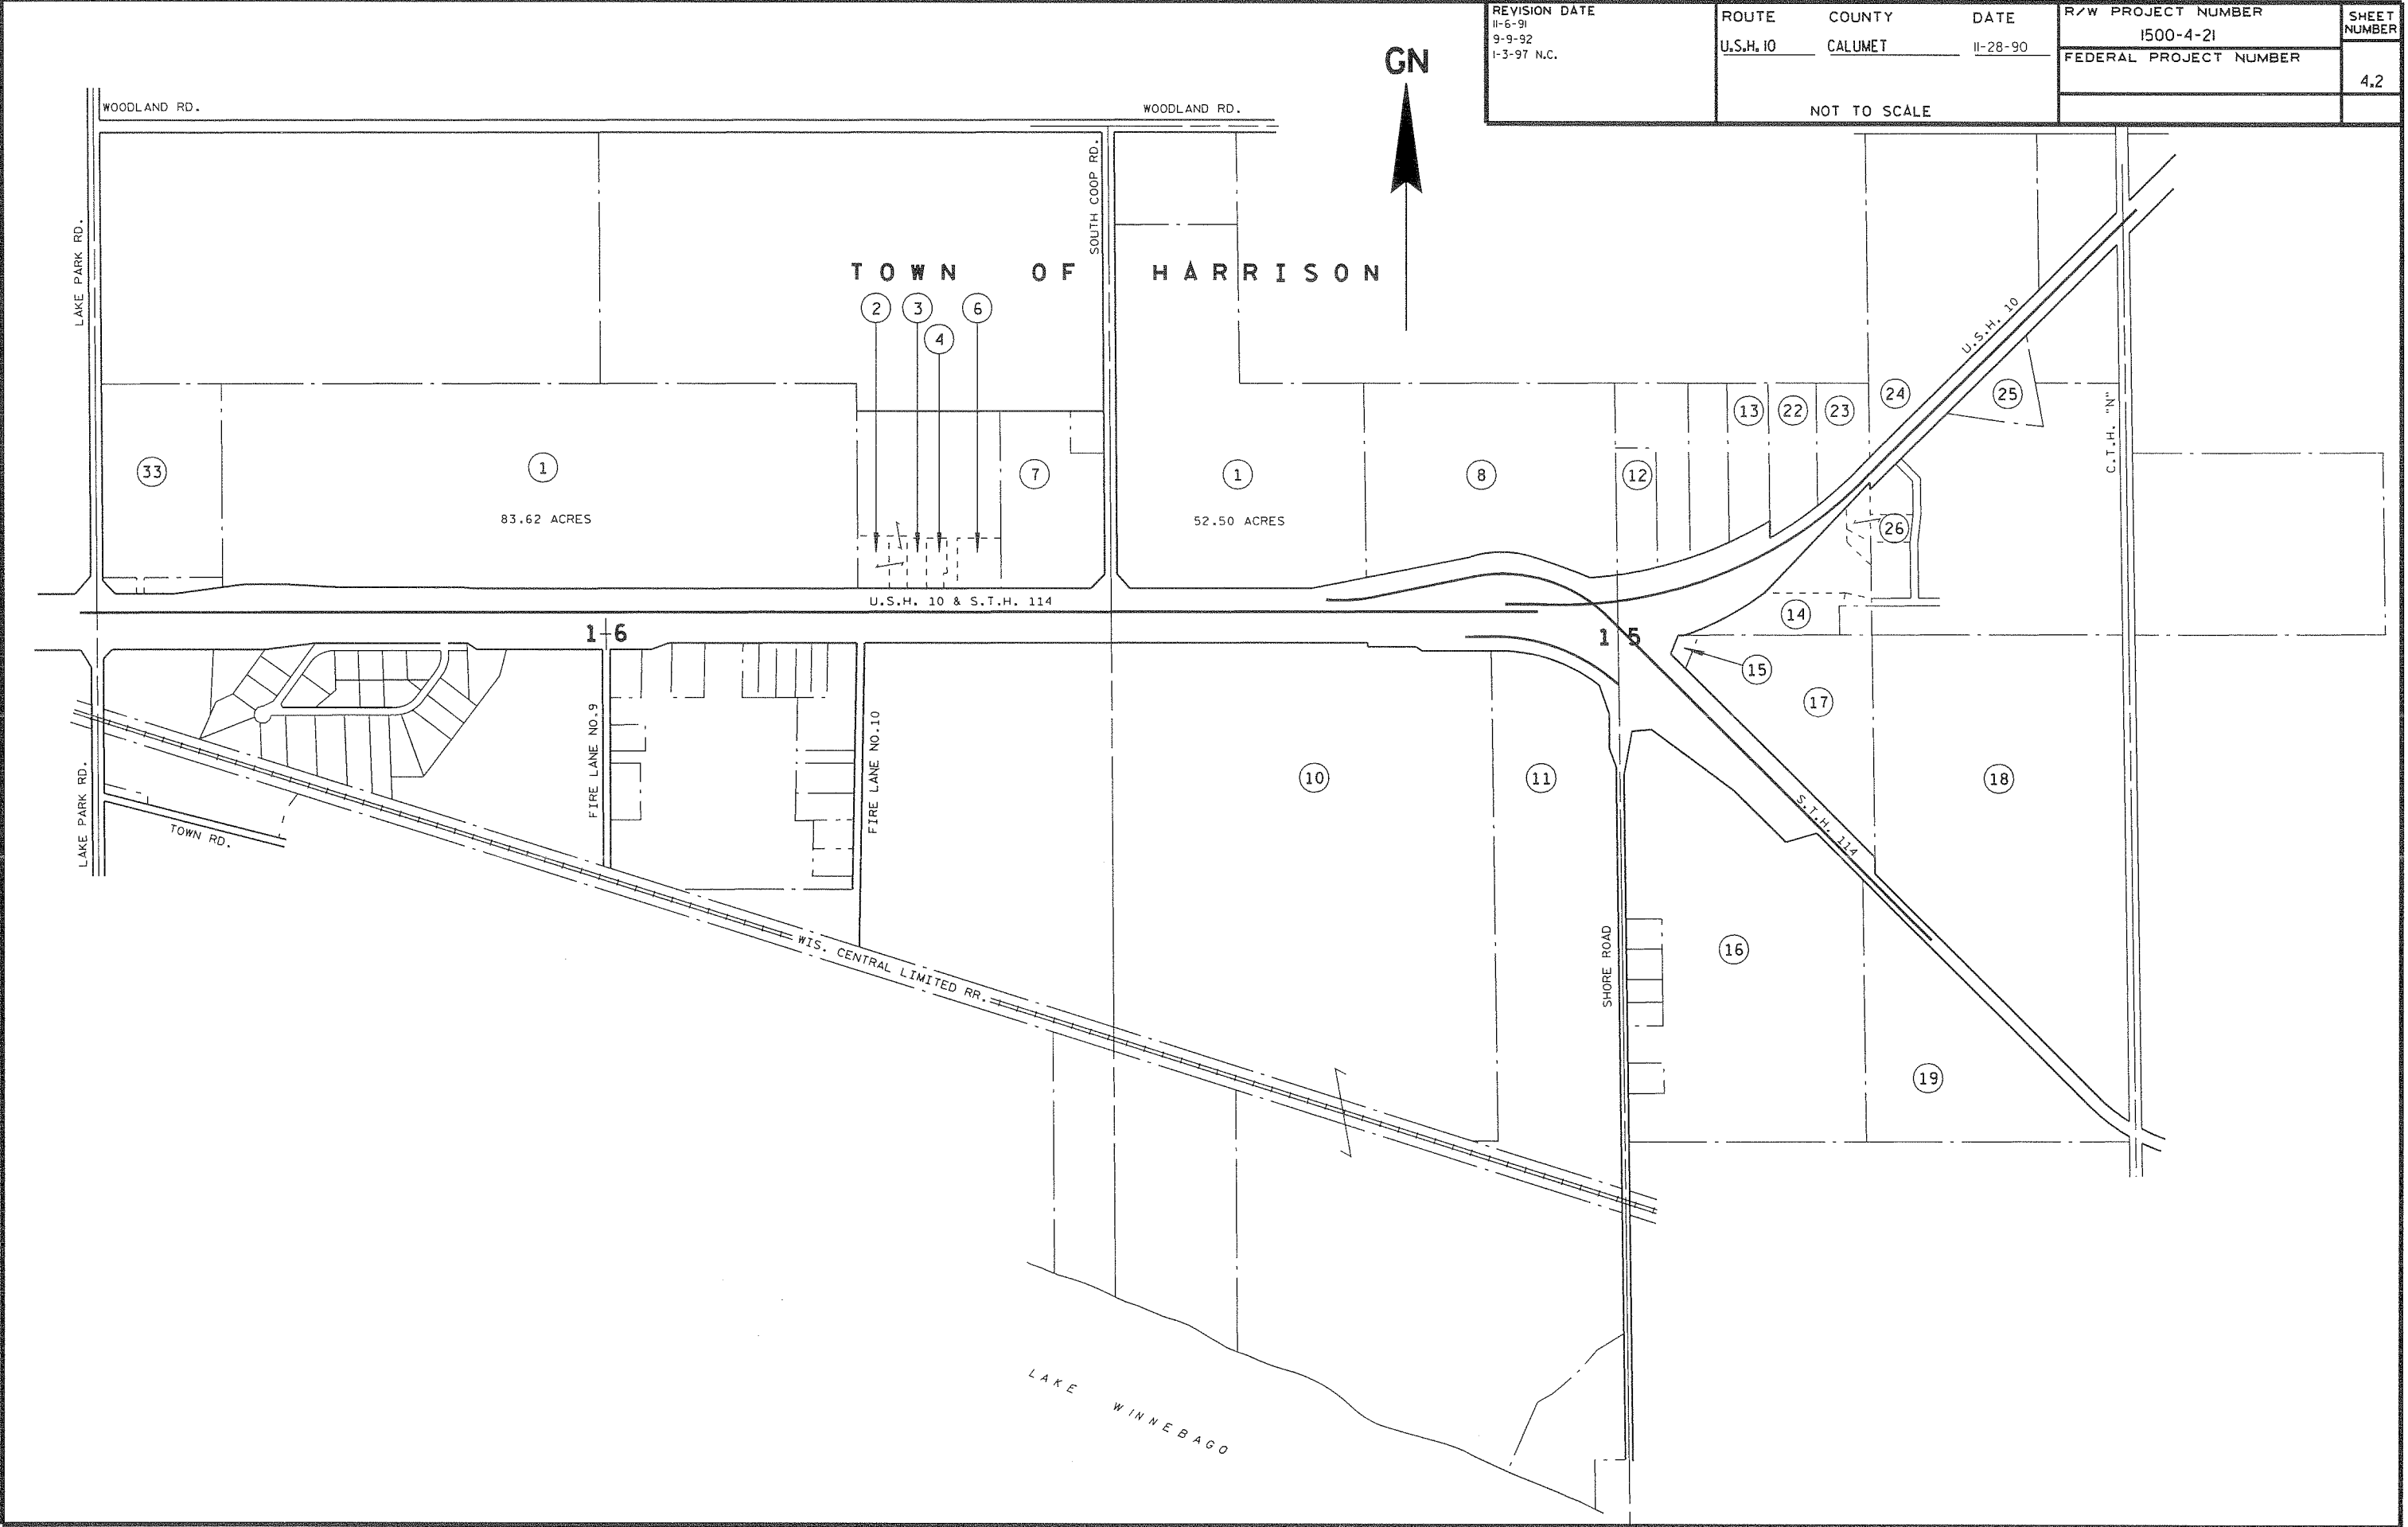

REVISION DATE 11-6-91 9-9-92 1-3-97	ROUTE COUNTY DATE U.S.H. 10 CALUMET 11-28-90 SCALE, FT. GRID FACTOR 0 200  .999979	R/W PROJECT NUMBER 1500-4-21 FEDERAL PROJECT NUMBER 	SHEET NUMBER 4,3
--	---	---	-------------------------

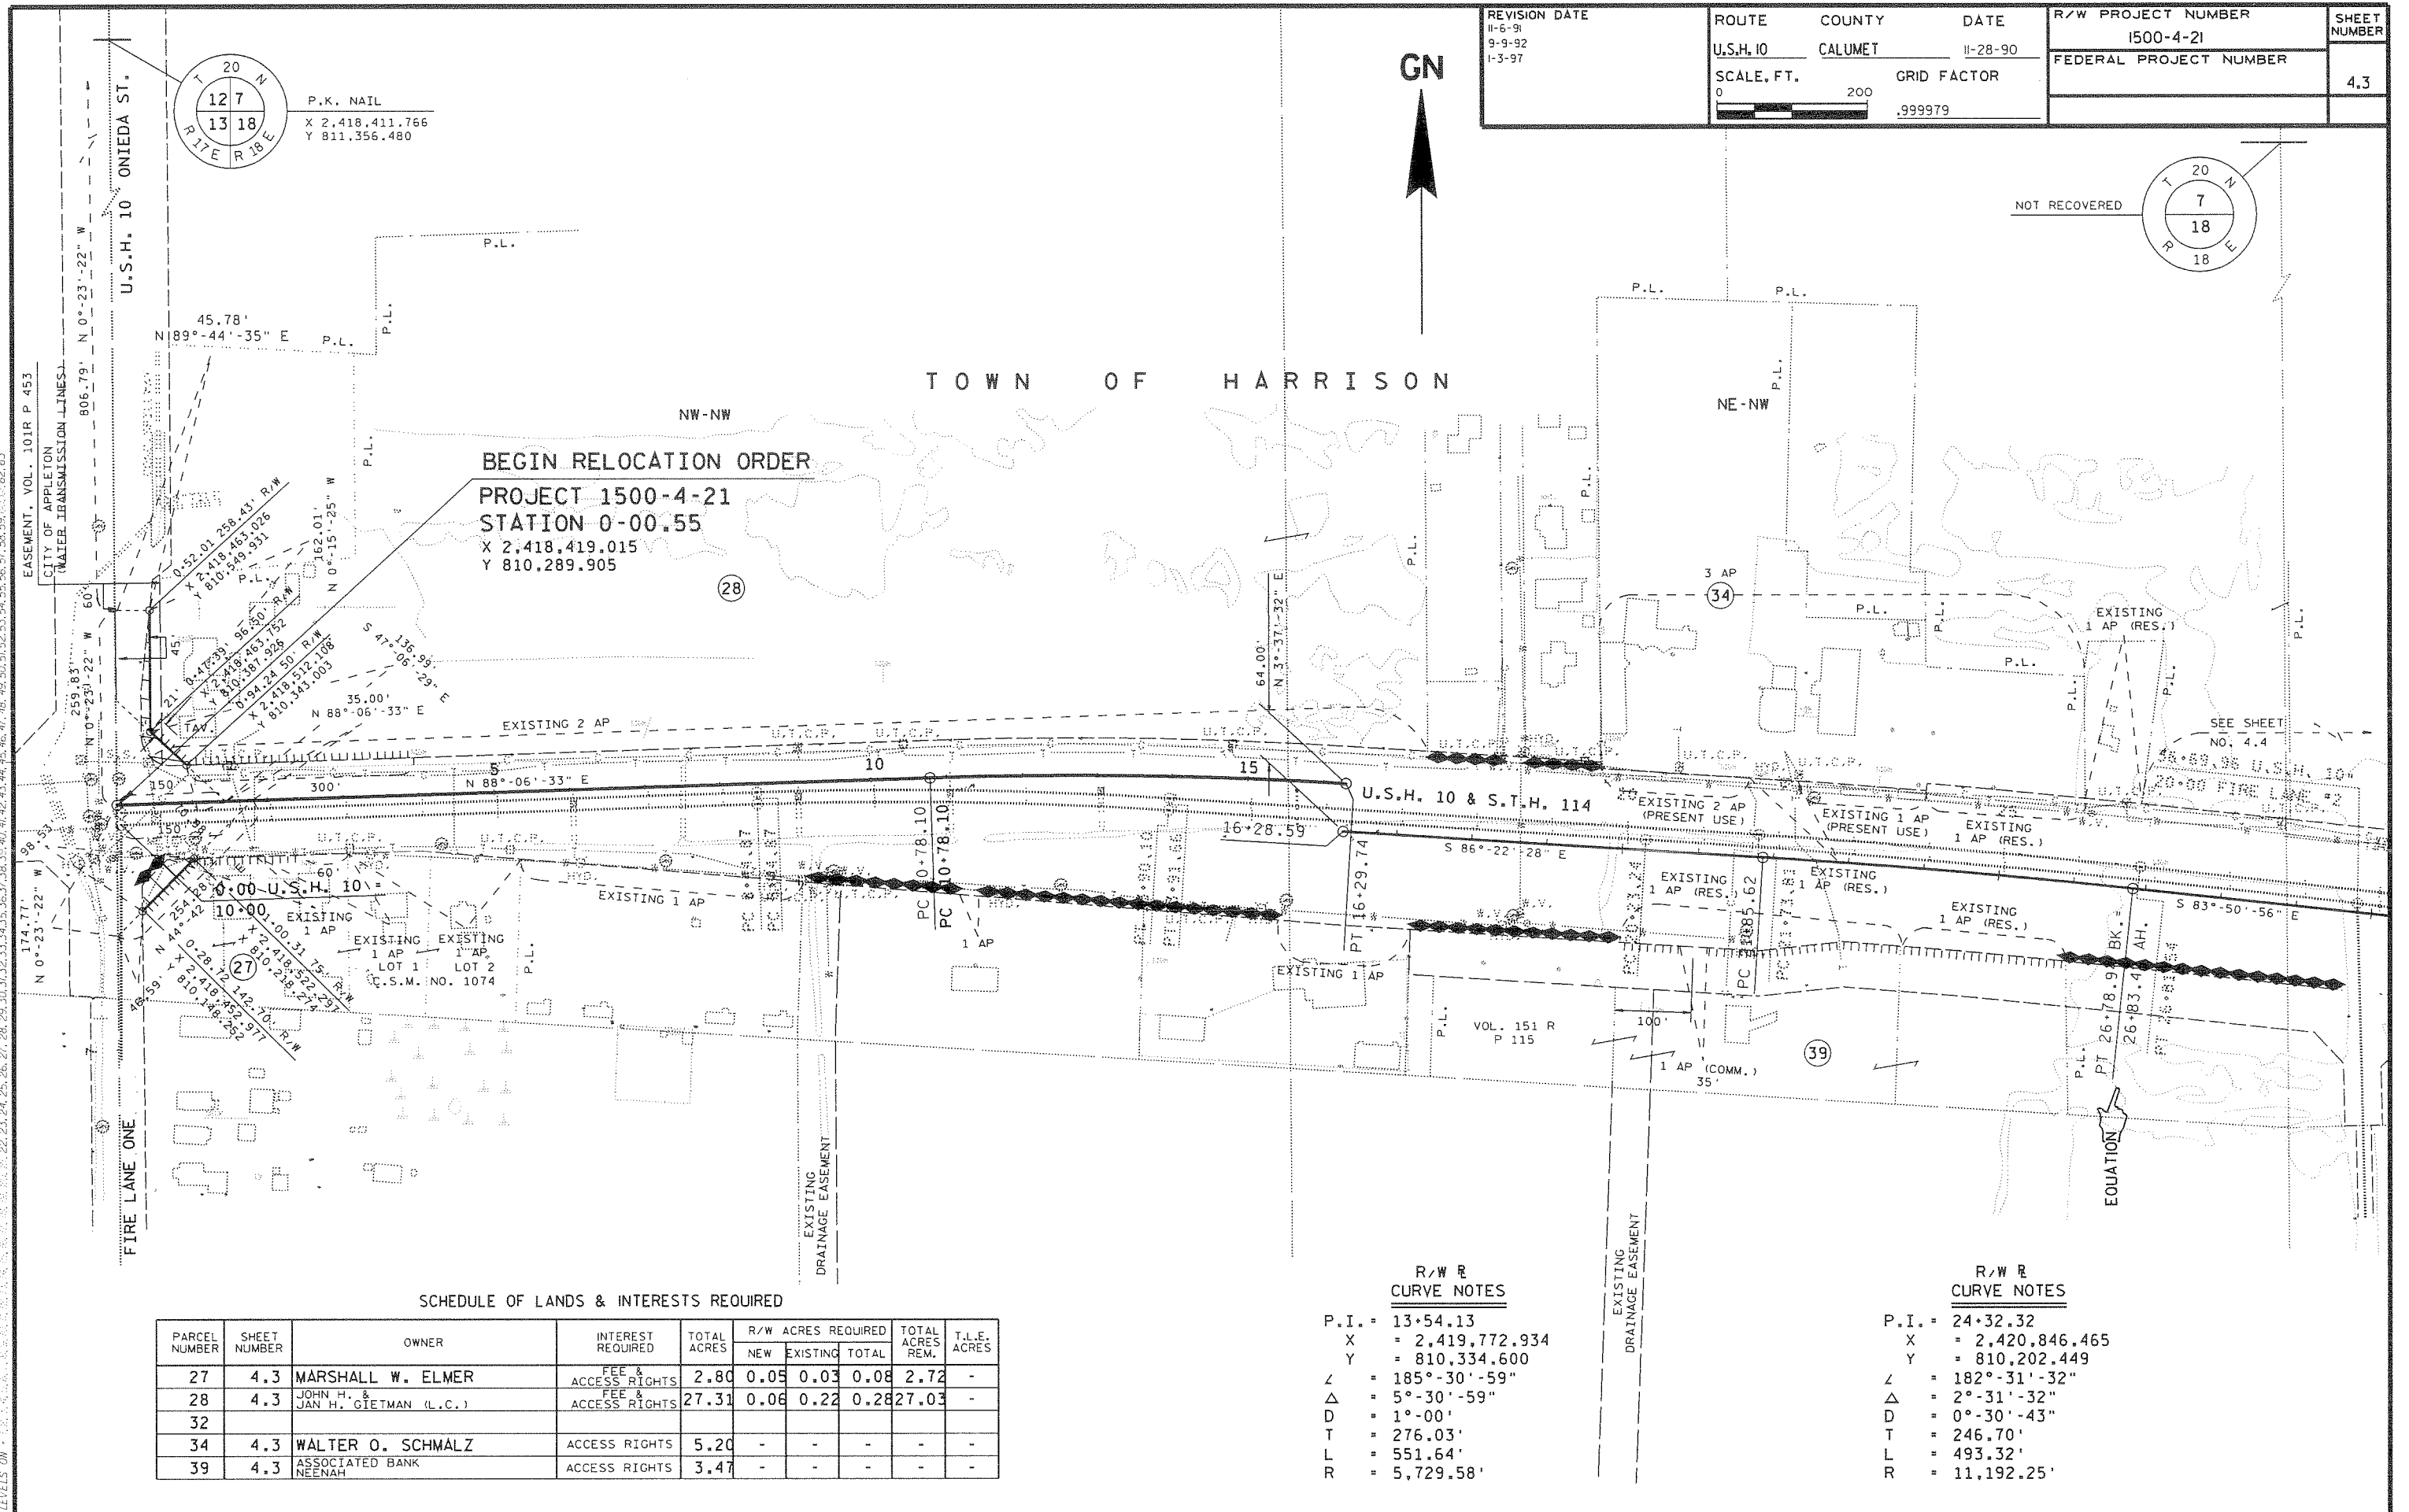

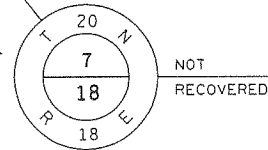


SCHEDULE OF LANDS & INTERESTS REQUIRED

PARCEL NUMBER	SHEET NUMBER	OWNER	INTEREST REQUIRED	TOTAL ACRES	R/W ACRES REQUIRED			TOTAL ACRES REM.	T.L.E. ACRES
					NEW	EXISTING	TOTAL		
30	4.4	MARGARET STURN	T.L.E.	5.26	-	-	-	-	0.12
35	4.4	LYLE T. WEBORG	T.L.E. & ACCESS RIGHTS	1.10	-	-	-	-	0.14
36	4.4	JOHN W. & WALLACE R. WEBORG	T.L.E. & ACCESS RIGHTS	1.65	-	-	-	-	0.04
37	4.4	DAVID O. & ELSIE WEBORG	T.L.E. & ACCESS RIGHTS	0.65	-	-	-	-	0.05
40	4.4	ANDREW M. & MARGARET KOUTALIS	T.L.E.	1.00	-	-	-	-	0.02
41	4.4	DAVID O. & ELSIE WEBORG	FEE	0.65	0.01	-	0.01	0.64	-

GN

REVISION DATE 11-6-91 9-9-92 1-3-97	ROUTE	COUNTY	DATE	R/W PROJECT NUMBER	SHEET NUMBER
	U.S.H. 10	CALUMET	11-28-90	1500-4-21	
	SCALE, FT. 0 200	GRID FACTOR .999979		FEDERAL PROJECT NUMBER	4.4

TOWN OF HARRISON

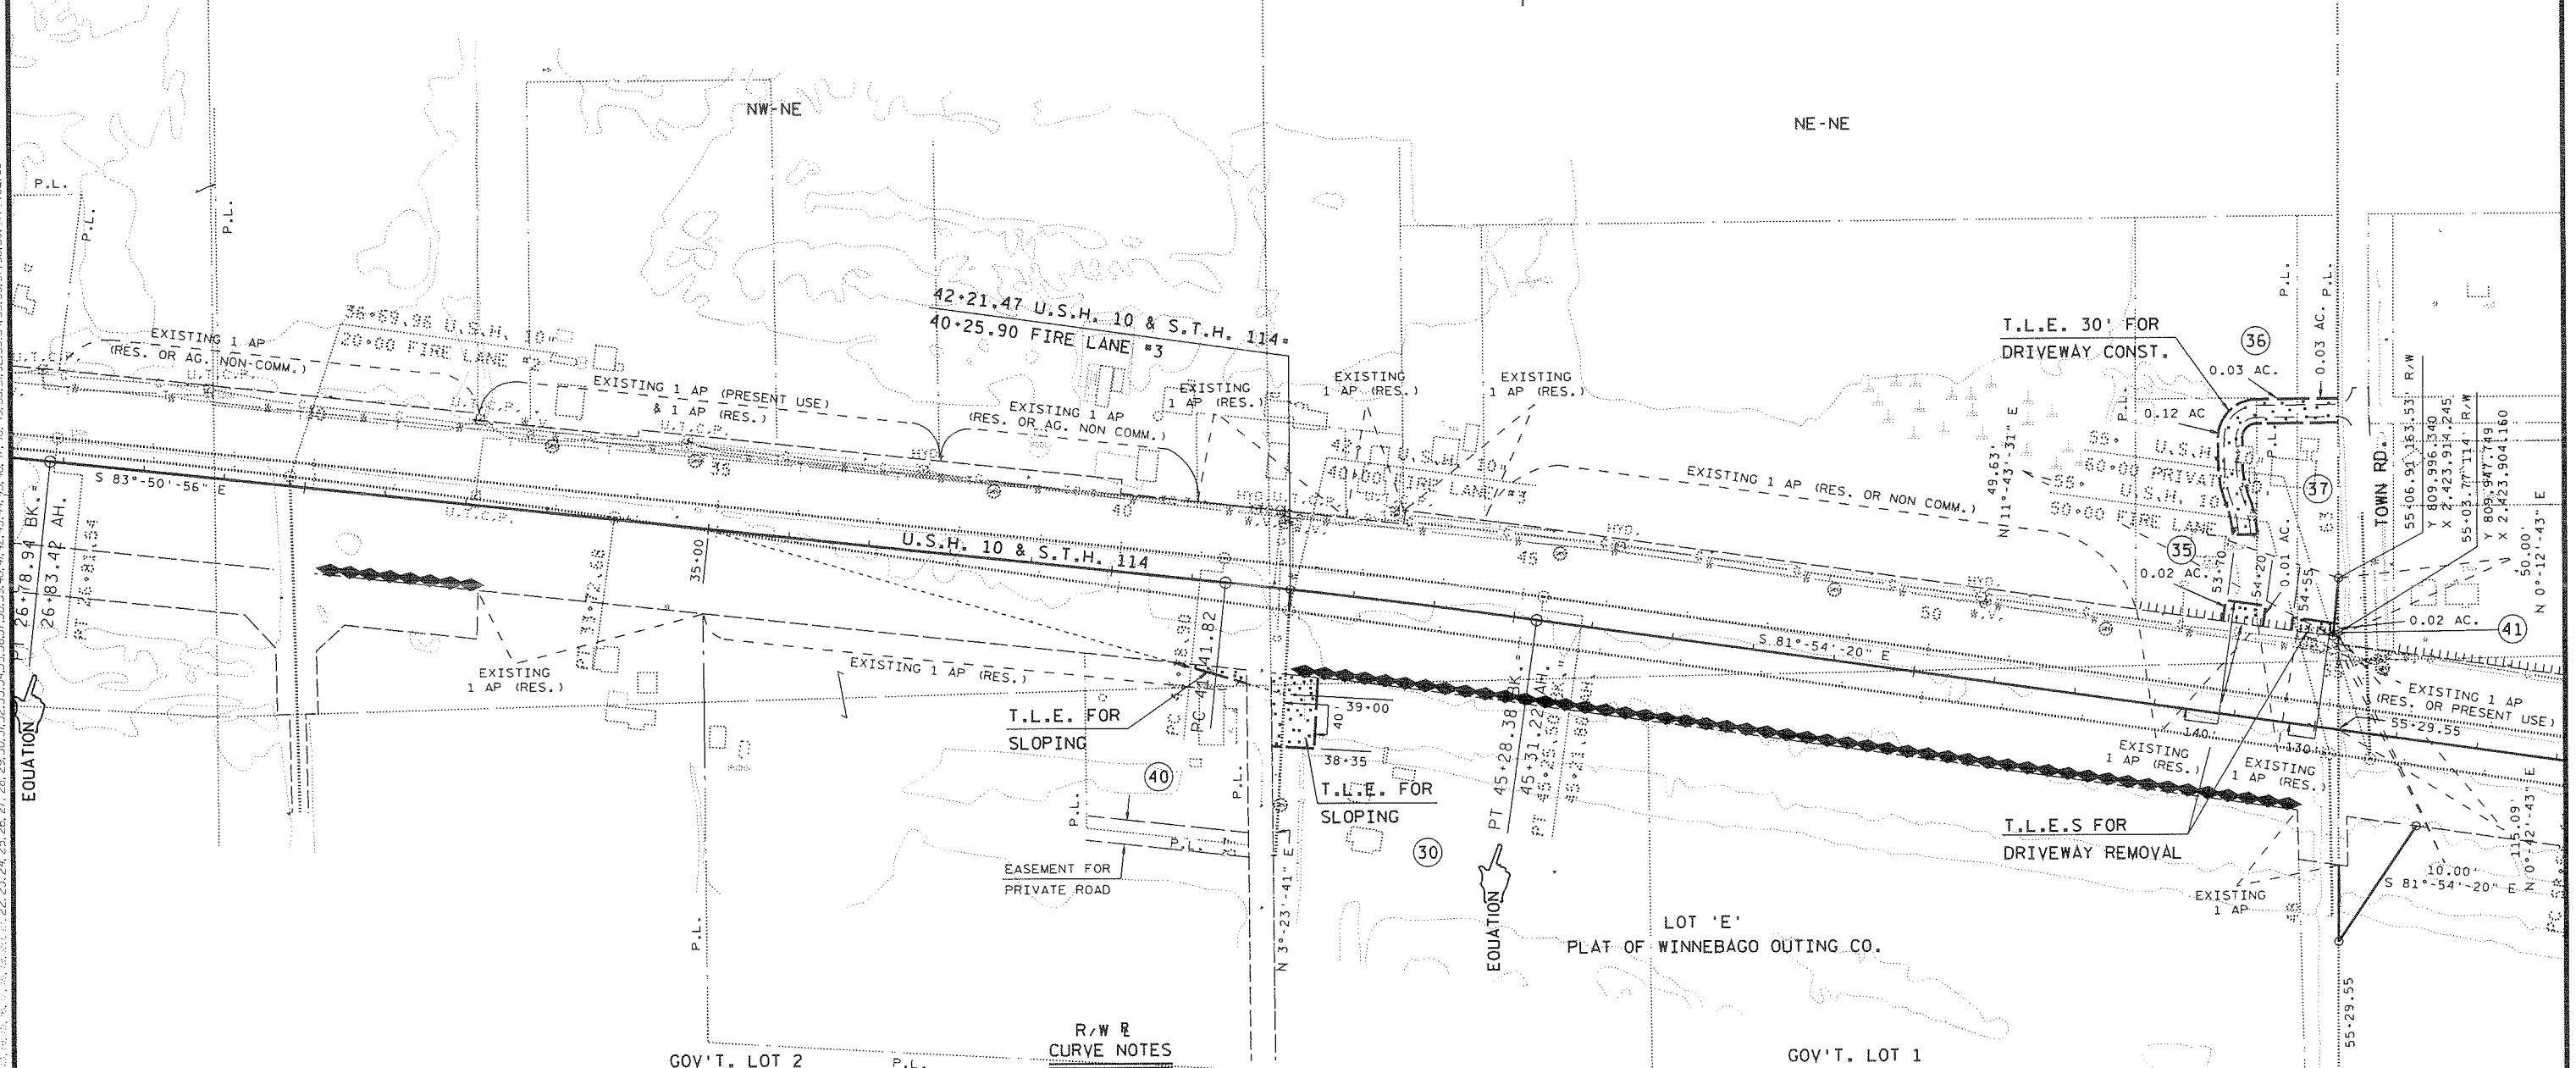

R/W & CURVE NOTES

P.I. = 43+35.12
X = 2,422,733.899
Y = 809,999.041
Z = 180°-56'-36"
Δ = 0°-56'-36"
D = 0°-30'-10"
T = 193.30'
L = 386.56'
R = 11,397.06'


NOTE : EXISTING R/W & ACCESS CONTROL WAS ACQUIRED UNDER PROJECT 1019-4 (14) APPLETON - SHERWOOD

LEVELS ON + 1.0, 1.4, 1.8, 99.4, 100.0

SCHEDULE OF LANDS & INTERESTS REQUIRED

PARCEL NUMBER	SHEET NUMBER	OWNER	INTEREST REQUIRED	TOTAL ACRES	R/W ACRES REQUIRED			TOTAL ACRES REM.	T.L.E. ACRES
					NEW	EXISTING	TOTAL		
31	4.5	LOCHHYRST CONDOMINIUM	FEE	25.10	0.15	-	0.15	24.95	-
38	4.5	JAMES L. HENRY	ACCESS RIGHTS	1.28	-	-	-	-	-

REVISION DATE 11-6-91 9-9-92 1-3-97	ROUTE U.S.H. 10	COUNTY CALUMET	DATE 11-28-90	R/W PROJECT NUMBER 1500-4-21	SHEET NUMBER 4.5
	SCALE, FT. 0 200		GRID FACTOR .999979	FEDERAL PROJECT NUMBER	

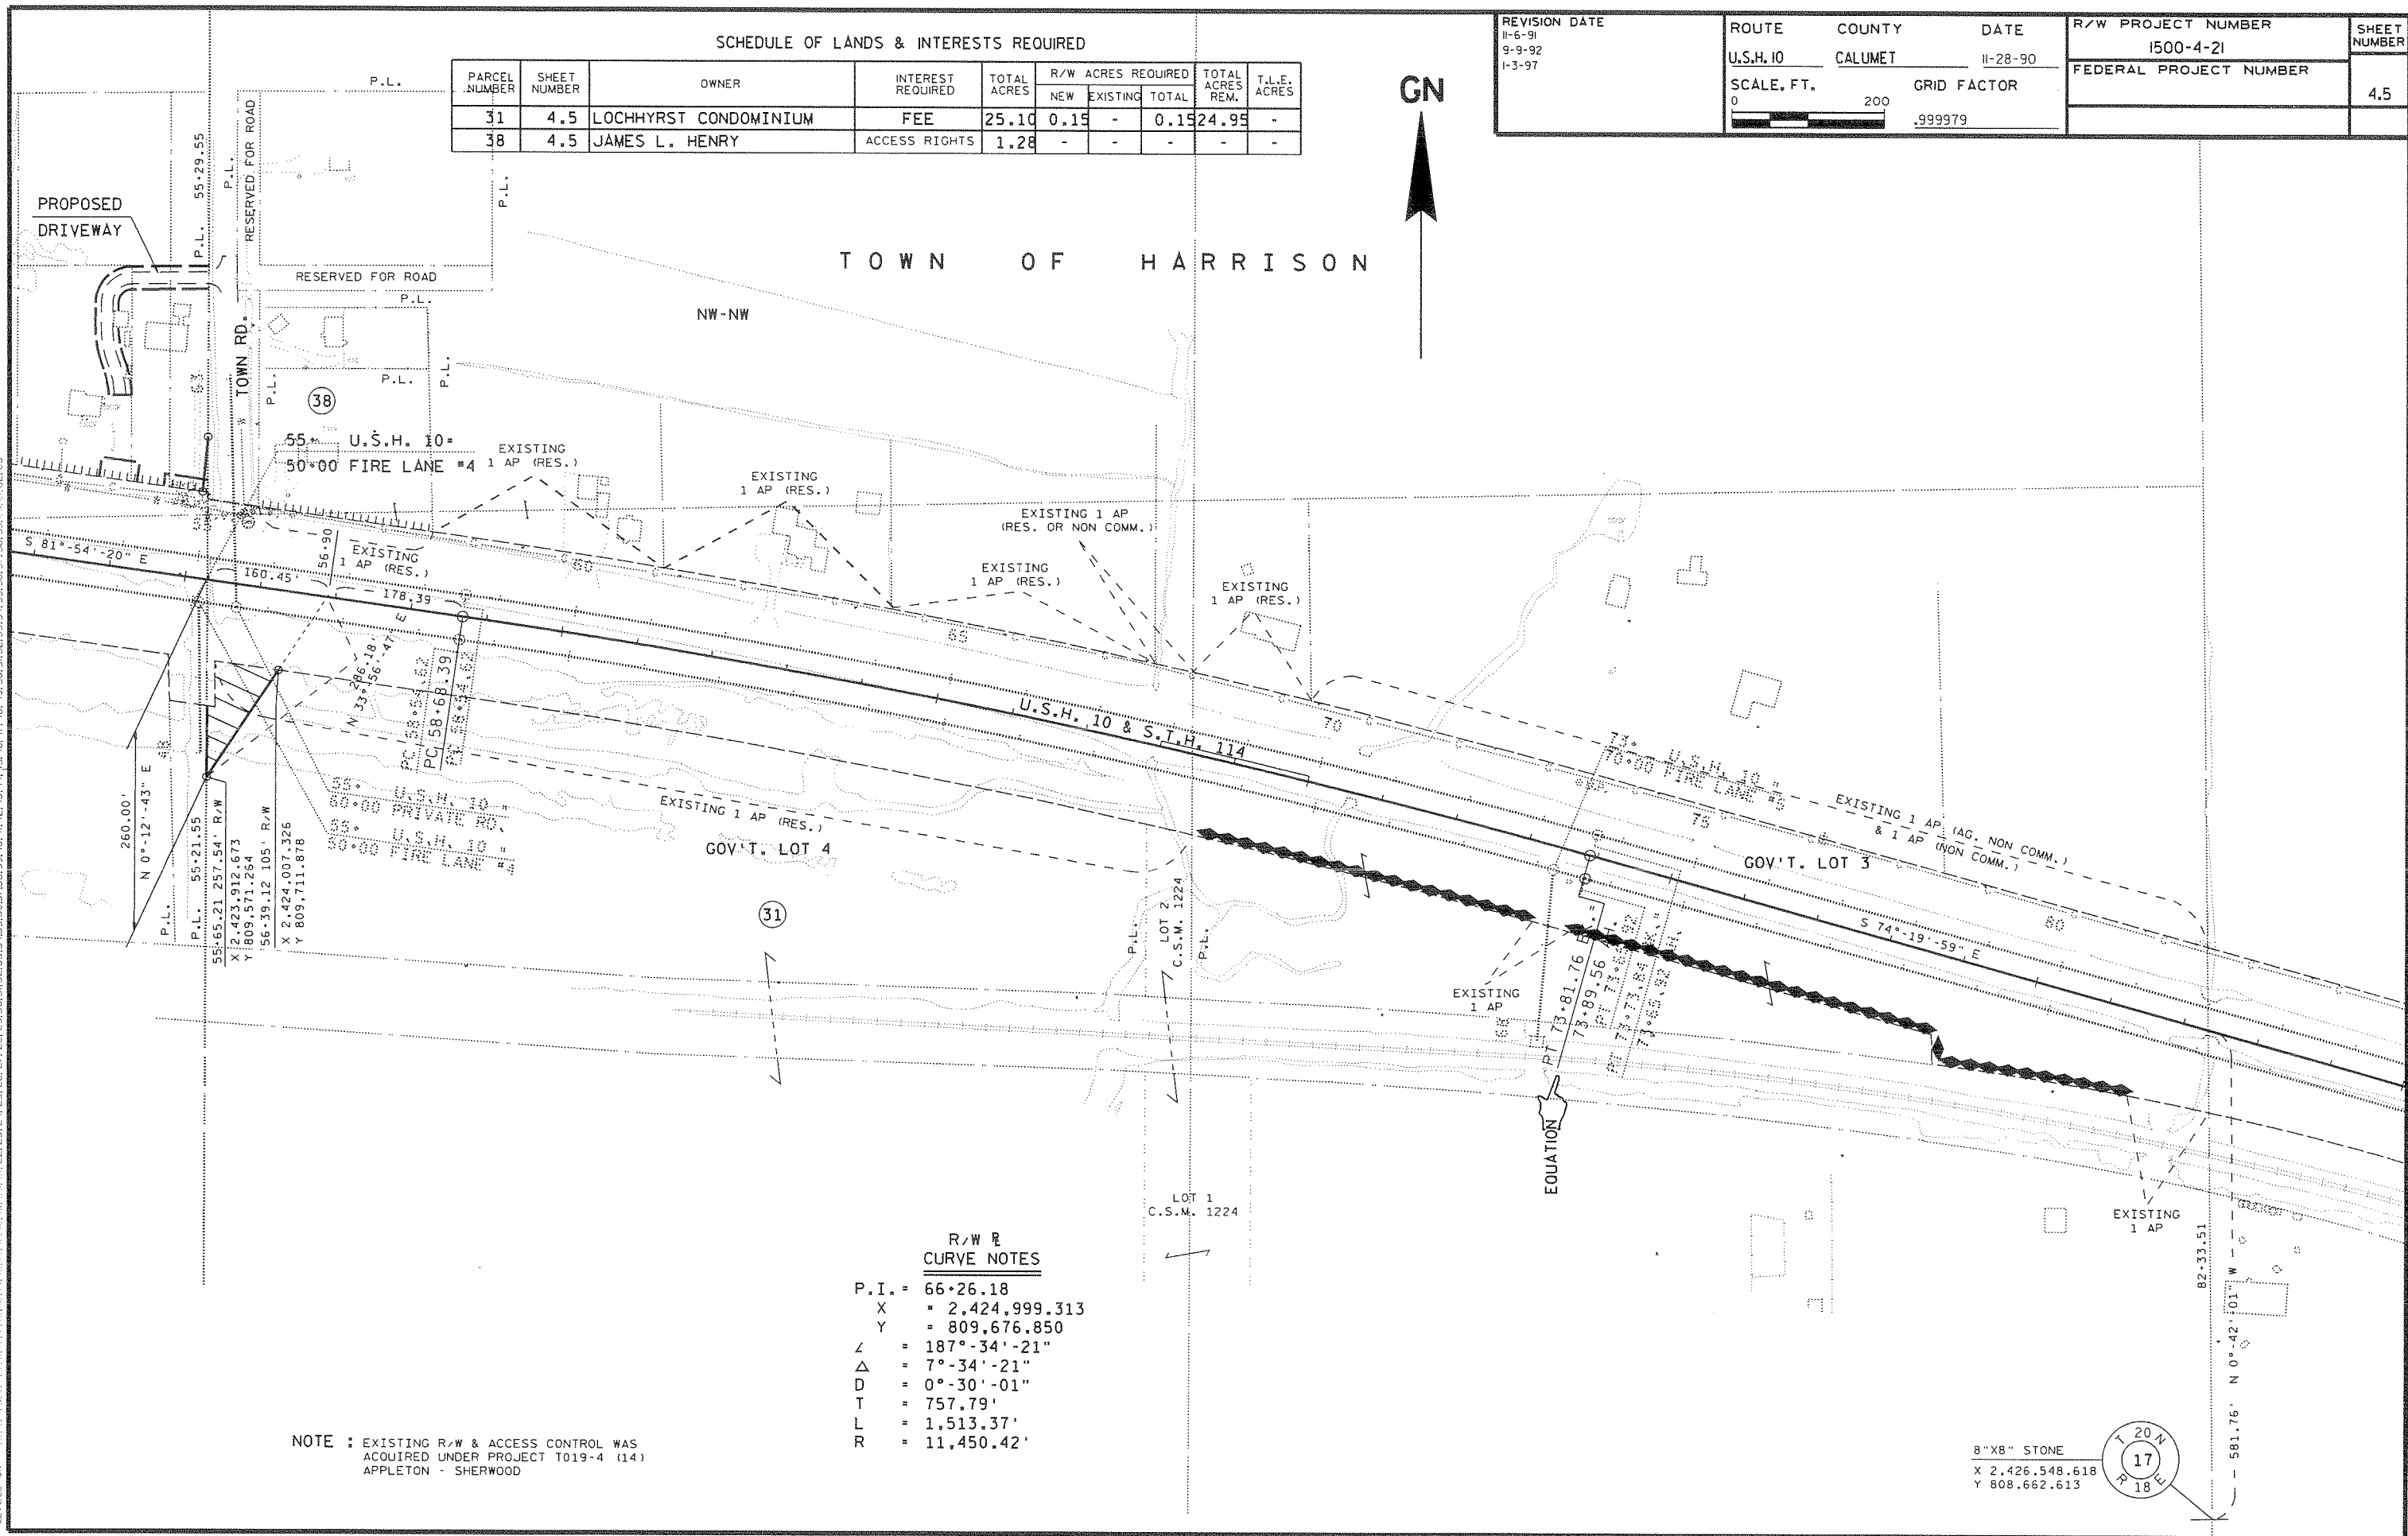

R/W & CURVE NOTES

P.I.	=	66+26.18
X	=	2,424,999.313
Y	=	809,676.850
Δ	=	187°-34'-21"
Δ	=	7°-34'-21"
D	=	0°-30'-01"
T	=	757.79'
L	=	1,513.37'
R	=	11,450.42'

NOTE : EXISTING R/W & ACCESS CONTROL WAS ACQUIRED UNDER PROJECT T019-4 (14) APPLETON - SHERWOOD

8"x8" STONE
X 2,426,548.618
Y 808,662.613

T 20 N

17

R 18 E

LEVELS ON + 1.2, 1.3, 1.4, 6.2, 6.3


SCHEDULE OF LANDS & INTERESTS REQUIRED									
PARCEL NUMBER	SHEET NUMBER	OWNER	INTEREST REQUIRED	TOTAL ACRES	R/W ACRES REQUIRED			TOTAL ACRES REM.	T.L.E. ACRES
					NEW	EXISTING	TOTAL		

REVISION DATE 11-6-91 9-9-92 N.C. 1-3-97 N.C.	ROUTE U.S.H. 10	COUNTY CALUMET	DATE 11-28-90	R/W PROJECT NUMBER 1500-4-21	SHEET NUMBER 4.6
	SCALE, FT. 0 200	GRID FACTOR .999979		FEDERAL PROJECT NUMBER	



TOWN OF HARRISON

R/W R
CURVE NOTES
P.I. = 97+24.71
X = 2,427,977.276
Y = 808,841.631
Z = 163°-33'-18"
Δ = 16°-26'-42"
D = 1°-30'-04"
T = 551.60'
L = 1,095.62'
R = 3,817.20'

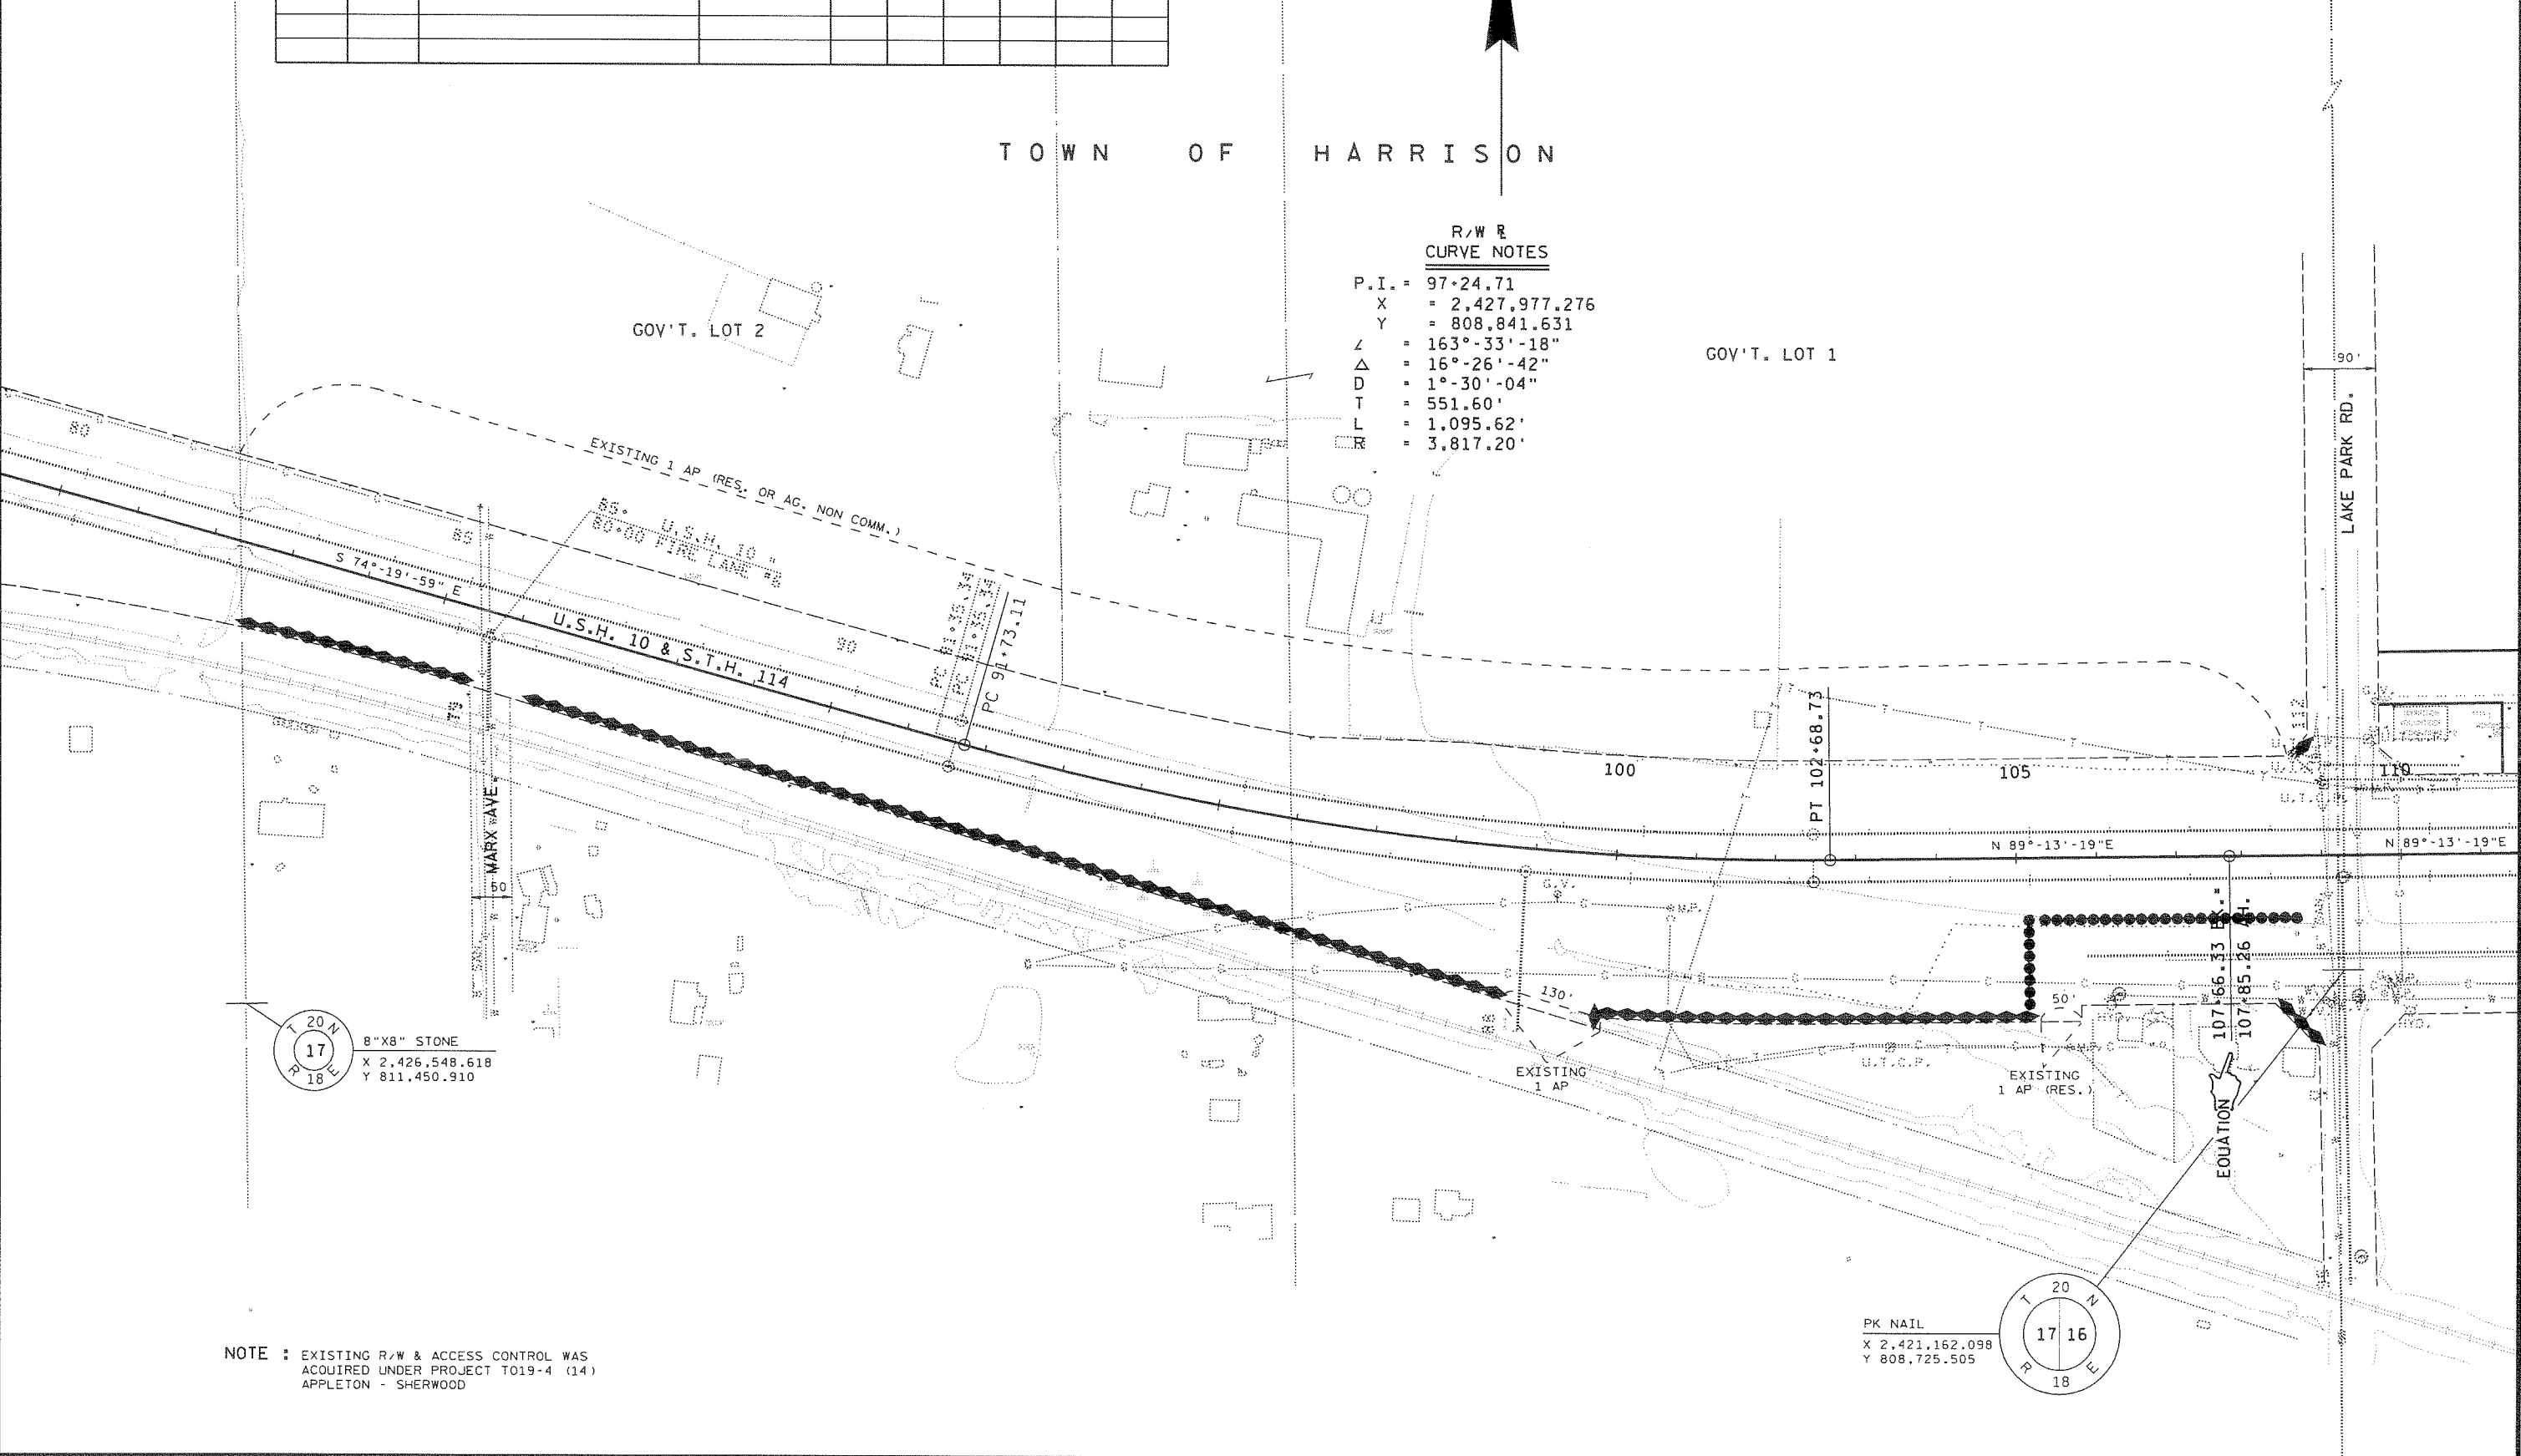

SCHEDULE OF LANDS & INTERESTS REQUIRED


PARCEL NUMBER	SHEET NUMBER	OWNER	INTEREST REQUIRED	TOTAL ACRES	R/W ACRES REQUIRED			TOTAL ACRES REM.	T.L.E. ACRES
					NEW	EXISTING	TOTAL		
1	4.7, 4.8 & 4.9	WALLACE A. & FAYE A. RUSCH	FEE & ACCESS RIGHTS		SEE SHEET NO		4.8		
33	4.7	GORDON A. & VERONA VAN DE HEY	FEE	15.07	0.35	0.08	0.43	14.64	-

REVISION DATE 11-6-91 9-9-92 1-3-97 N.C.	ROUTE U.S.H. 10	COUNTY CALUMET	DATE 11-28-90	R/W PROJECT NUMBER 1500-4-21	SHEET NUMBER 4.7
	SCALE, FT. 0 200	GRID FACTOR .999979		FEDERAL PROJECT NUMBER	

TOWN OF HARRISON



TO BE ACQUIRED FOR THE
TOWN OF HARRISON BY
THE STATE OF WISCONSIN

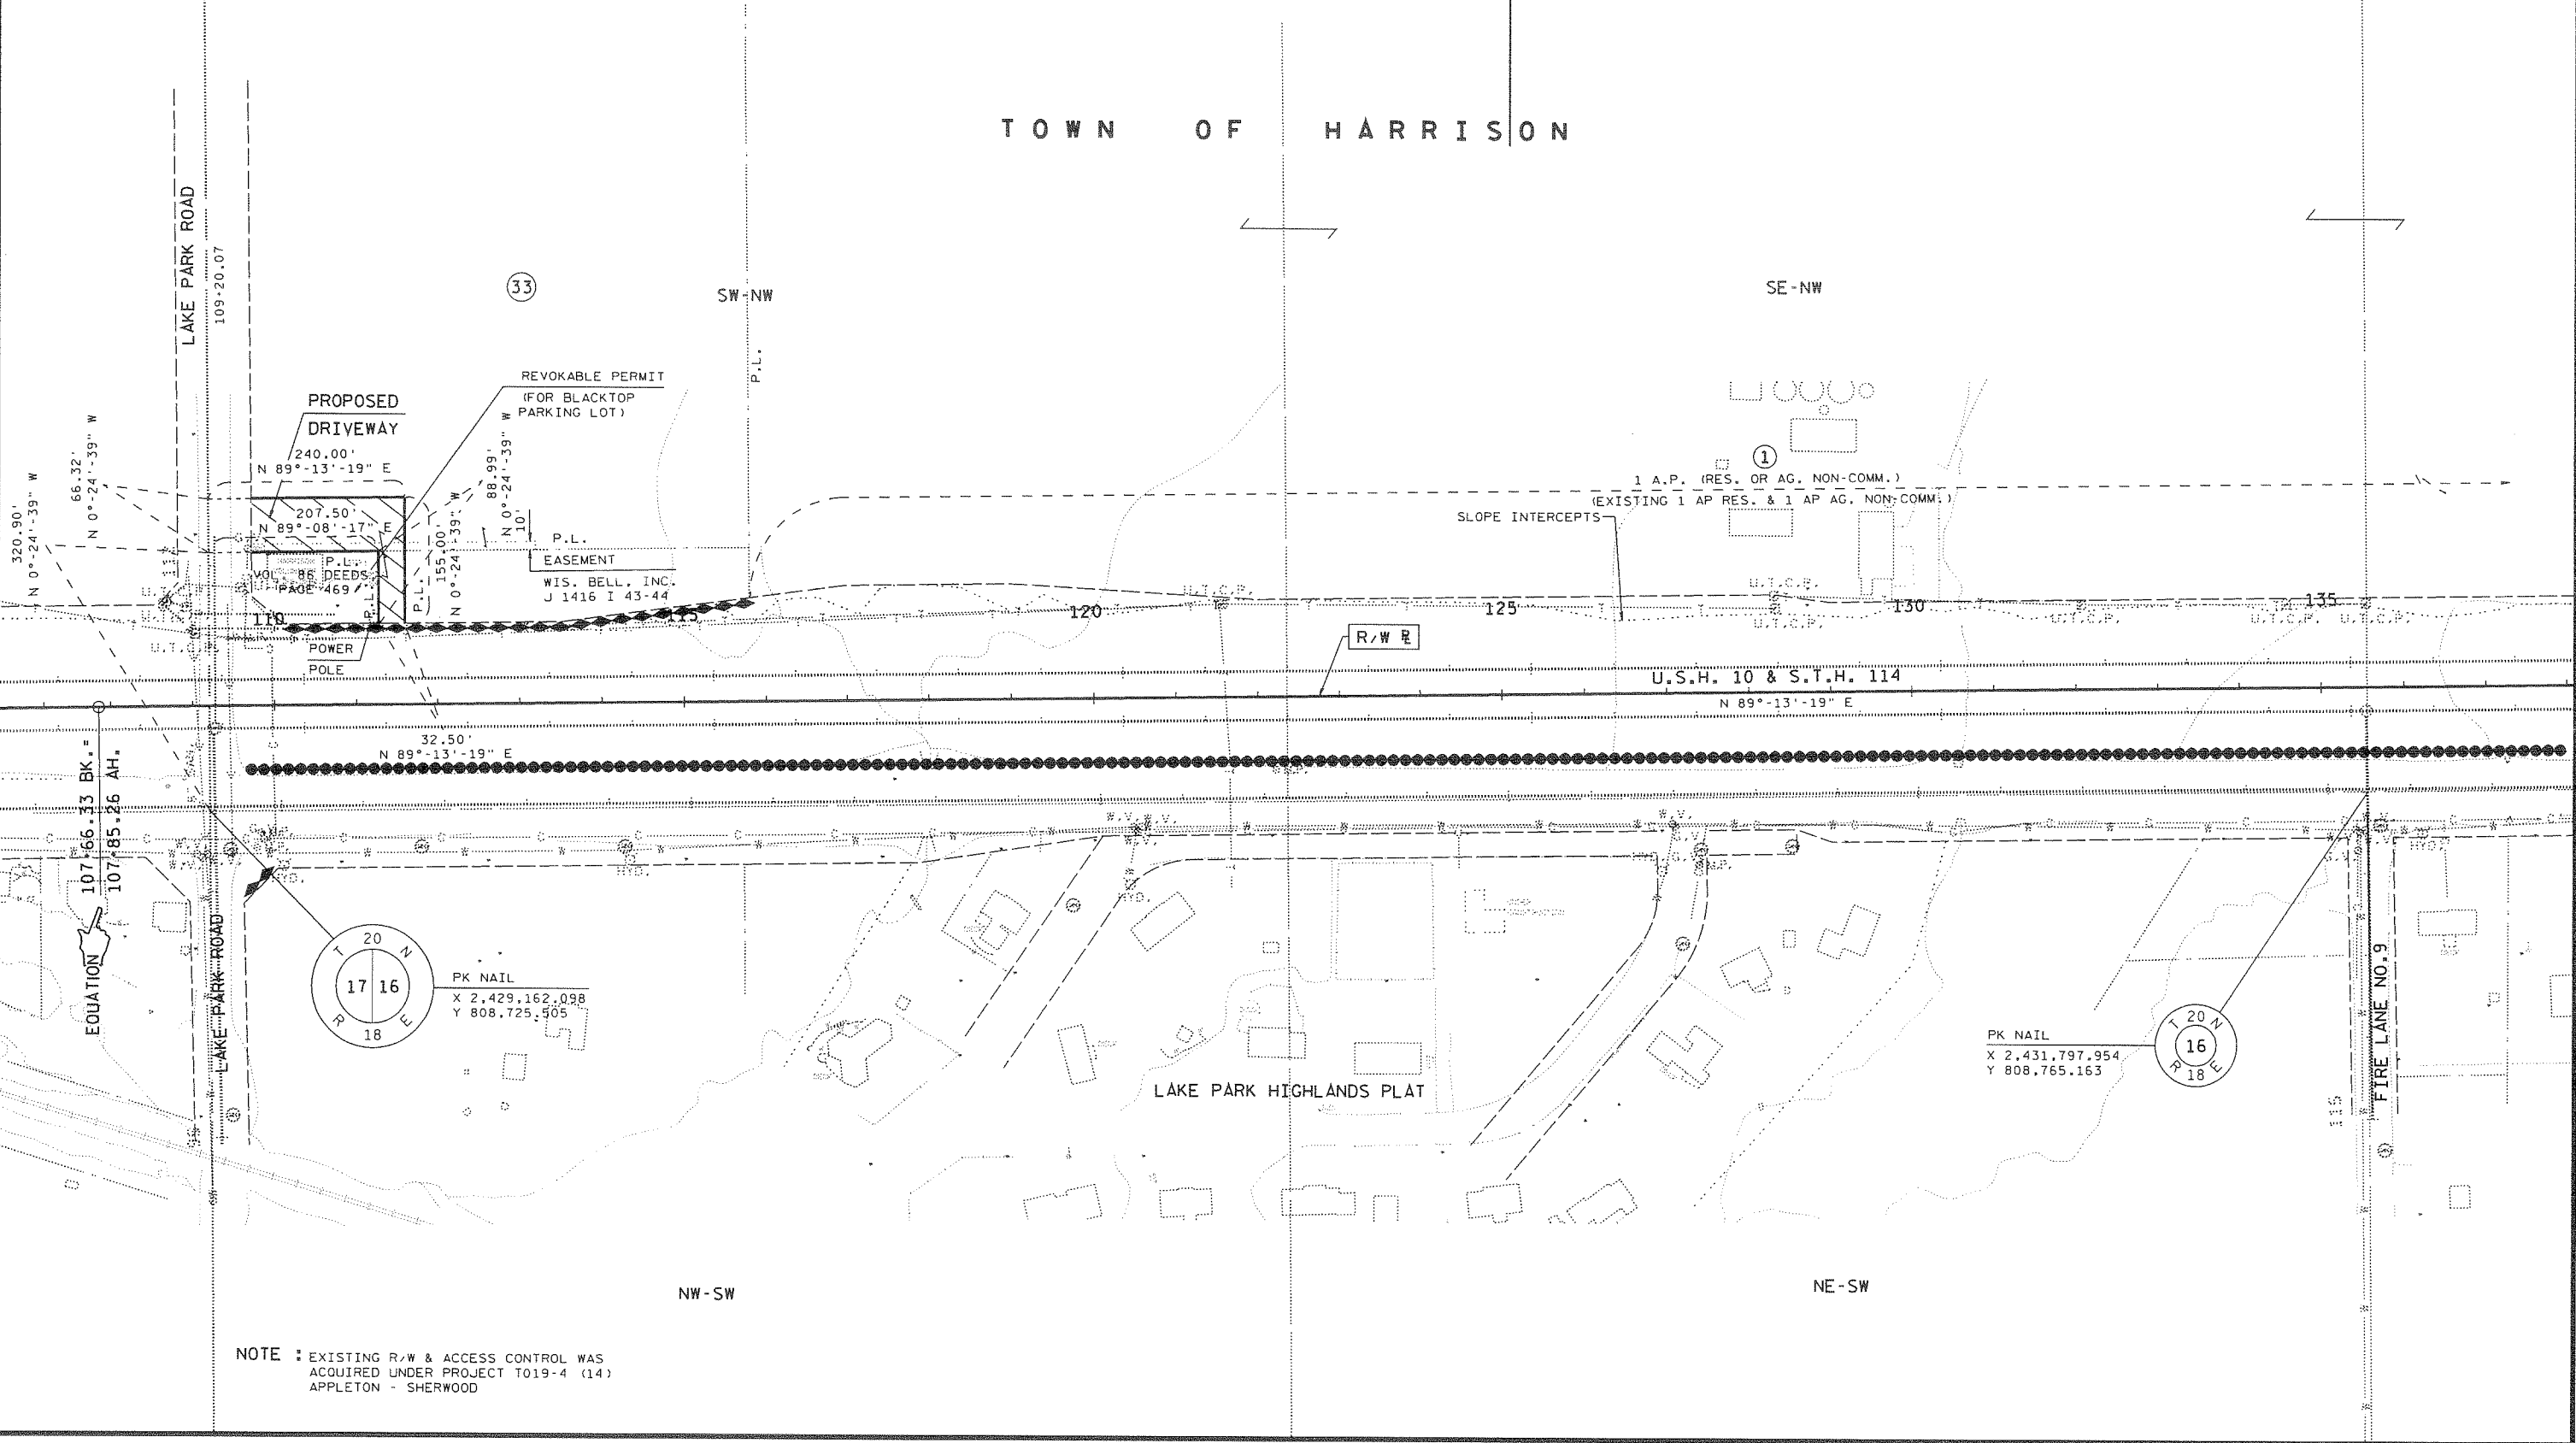


NOTE : EXISTING R/W & ACCESS CONTROL WAS
ACQUIRED UNDER PROJECT T019-4 (14)
APPLETON - SHERWOOD

LEVELS ON + 1.2, 1.3, 1.4, 6.2, 6.3

SCHEDULE OF LANDS & INTERESTS REQUIRED							
PARCEL NUMBER	SHEET NUMBER	OWNER	INTEREST REQUIRED	TOTAL ACRES	R/W ACRES REQUIRED		
					NEW	EXISTING	TOTAL
1	4.7, 4.8 & 4.9	WALLACE A. & FAYE A. RUSCH	FEE & ACCESS RTS	SEE SHEET NO. 4.7	-	-	-
8	4.9	RUBEN C. & VERA L. ZIRBEL	FEE	28.36	0.31	-	0.31
9	4.9, 4.10 & 4.11	WIS BELL, INC.	RELEASE OF RIGHTS	-	-	-	-
10	4.9	NORTH SHORE GOLF COURSE, INC.	FEE	170.23	0.02	-	0.02
11	4.9	OUTAGAMIE CHARITABLE FOUNDATION, INC.	FEE	39.40	0.26	-	0.26
21	4.9, 4.10 & 4.11	WIS ELECTRIC POWER CO.	RELEASE OF RIGHTS	-	-	-	-

REVISION DATE	ROUTE	COUNTY	DATE	R/W PROJECT NUMBER	SHEET NUMBER
II-6-91 9-9-92 N.C. I-3-97 N.C.	U.S.H. 10	CALUMET	II-28-90	1500-4-21	
	SCALE, FT.	GRID FACTOR		FEDERAL PROJECT NUMBER	4.9
	0 200	.999979			

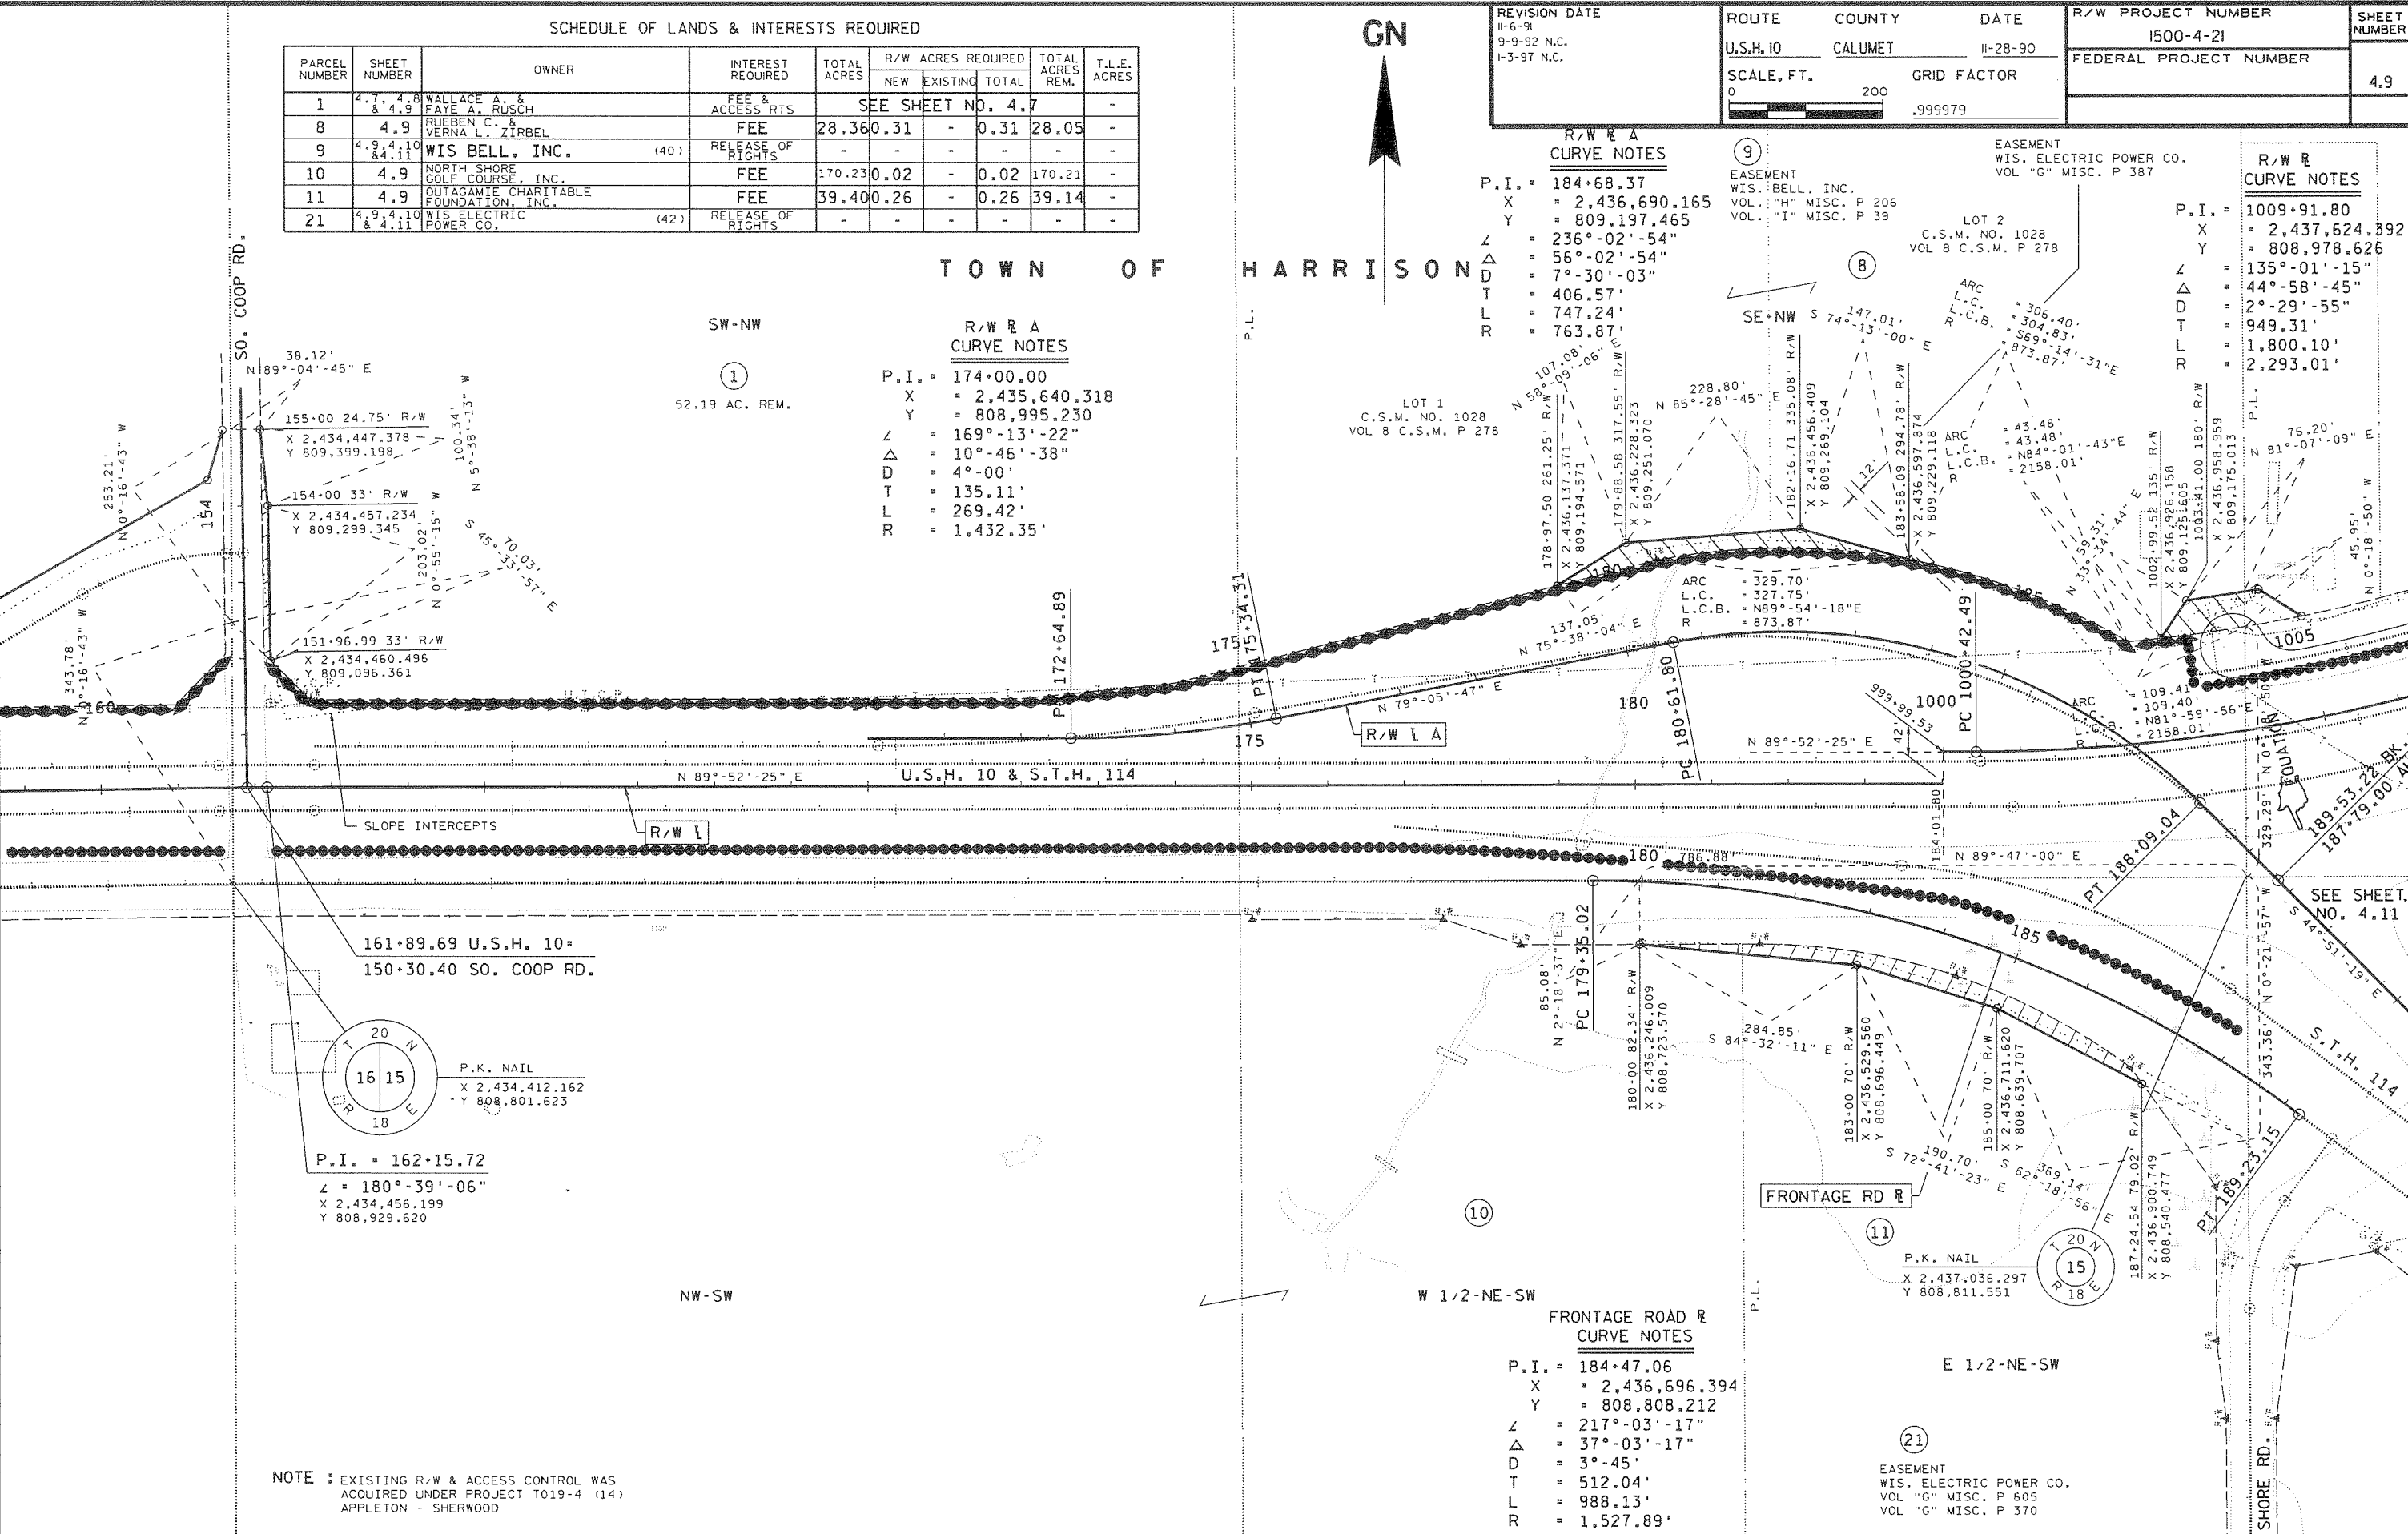

NOTE : EXISTING R/W & ACCESS CONTROL WAS ACQUIRED UNDER PROJECT T019-4 (14) APPLETON - SHERWOOD


SCHEDULE OF LANDS & INTERESTS REQUIRED									
PARCEL NUMBER	SHEET NUMBER	OWNER	INTEREST REQUIRED	TOTAL ACRES	R/W ACRES REQUIRED			TOTAL ACRES REM.	T.L.E. ACRES
					NEW	EXISTING	TOTAL		
9	4.10	WIS. BELL, INC. (40)	RELEASE OF RIGHTS	-	-	-	-	-	-
12	4.10	THOMAS O. LONDRE	FEE	2.54	0.05	-	0.05	2.49	-
13	4.10	WILLIAM F. REFFKE, JR.	FEE	5.05	0.15	-	0.15	4.90	-
14	4.10	MARGARET PENNINGS	FEE	2.30	0.12	-	0.12	2.18	-
20	4.10	WIS. GAS CO. (41)	RELEASE OF RIGHTS	-	-	-	-	-	-
21	4.10	WIS. ELECTRIC POWER CO. (42)	RELEASE OF RIGHTS	-	-	-	-	-	-
22	4.10	GEORGE K. & MARGARET C. BREWE	T.L.E.	3.81	-	-	-	-	0.14
23	4.10	RUSSELLE J. BROUILLARD	FEE	3.30	0.18	-	0.18	3.12	-
24	4.10	CLAUDETTE L. DIETZ	FEE	66.39	0.13	0.36	0.49	65.90	-
25	4.10	PIERRE M. CIESIELSKI & DARLENE GOURLEY	T.L.E.	2.69	-	-	-	-	0.06
26	4.10	JOHN H. (JR.) & FRANCES I. MCCARTHY	T.L.E.	2.04	-	-	-	-	0.02

TOWN OF HARRISON

REVISION DATE 11-6-91 9-9-92 N.C. 1-3-97 N.C.	ROUTE U.S.H. 10	COUNTY CALUMET	DATE 11-28-90	R/W PROJECT NUMBER 1500-4-21	SHEET NUMBER 4.10
	SCALE, FT. 0 200		GRID FACTOR .999979	FEDERAL PROJECT NUMBER	


END RELOCATION ORDER
PROJECT 1500-4-21
STATION 1026+90
X 2,438,823.351
Y 810,171.972

R/W & CURVE NOTES
P.I. = 1009+91.80
X = 2,437,634.392
Y = 808,978.626
Z = 135°-01'-15"
Δ = 44°-58'-45"
D = 2°-29'-55"
T = 949.31'
L = 1,800.10'
R = 2,293.01'

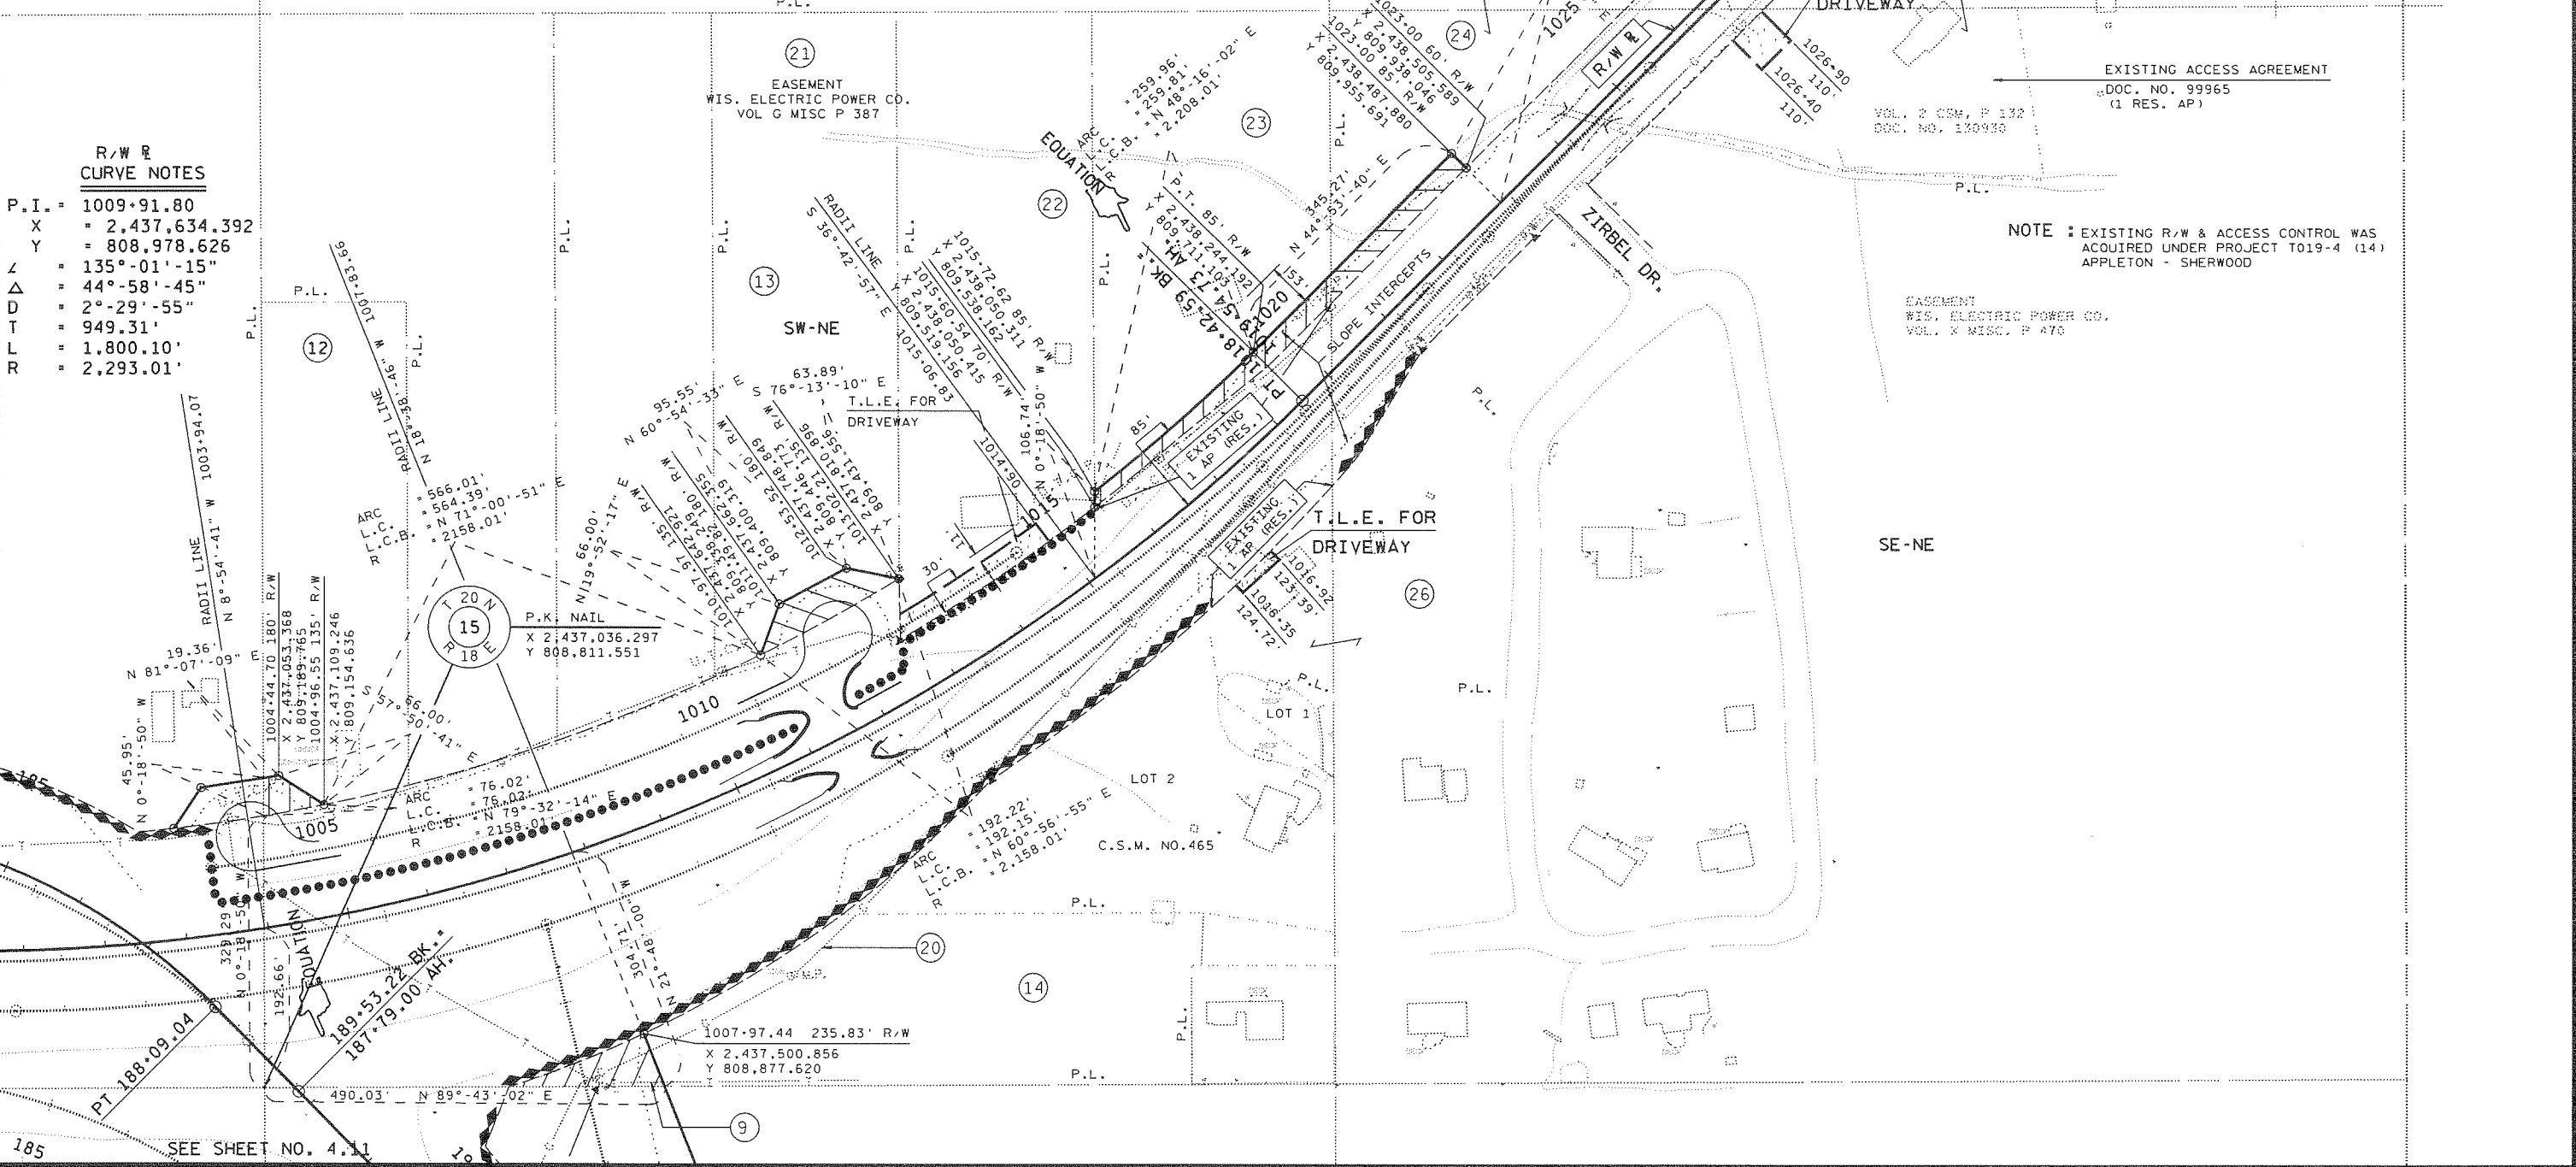

NOTE : EXISTING R/W & ACCESS CONTROL WAS ACQUIRED UNDER PROJECT T019-4 (14) APPLETON - SHERWOOD

LEVELS ON - 1.25, 3.4, 4.2, 5.0, 5.5, 6.0,39.0, 40.0, 40.5, 41.0, 62.5, 63.0

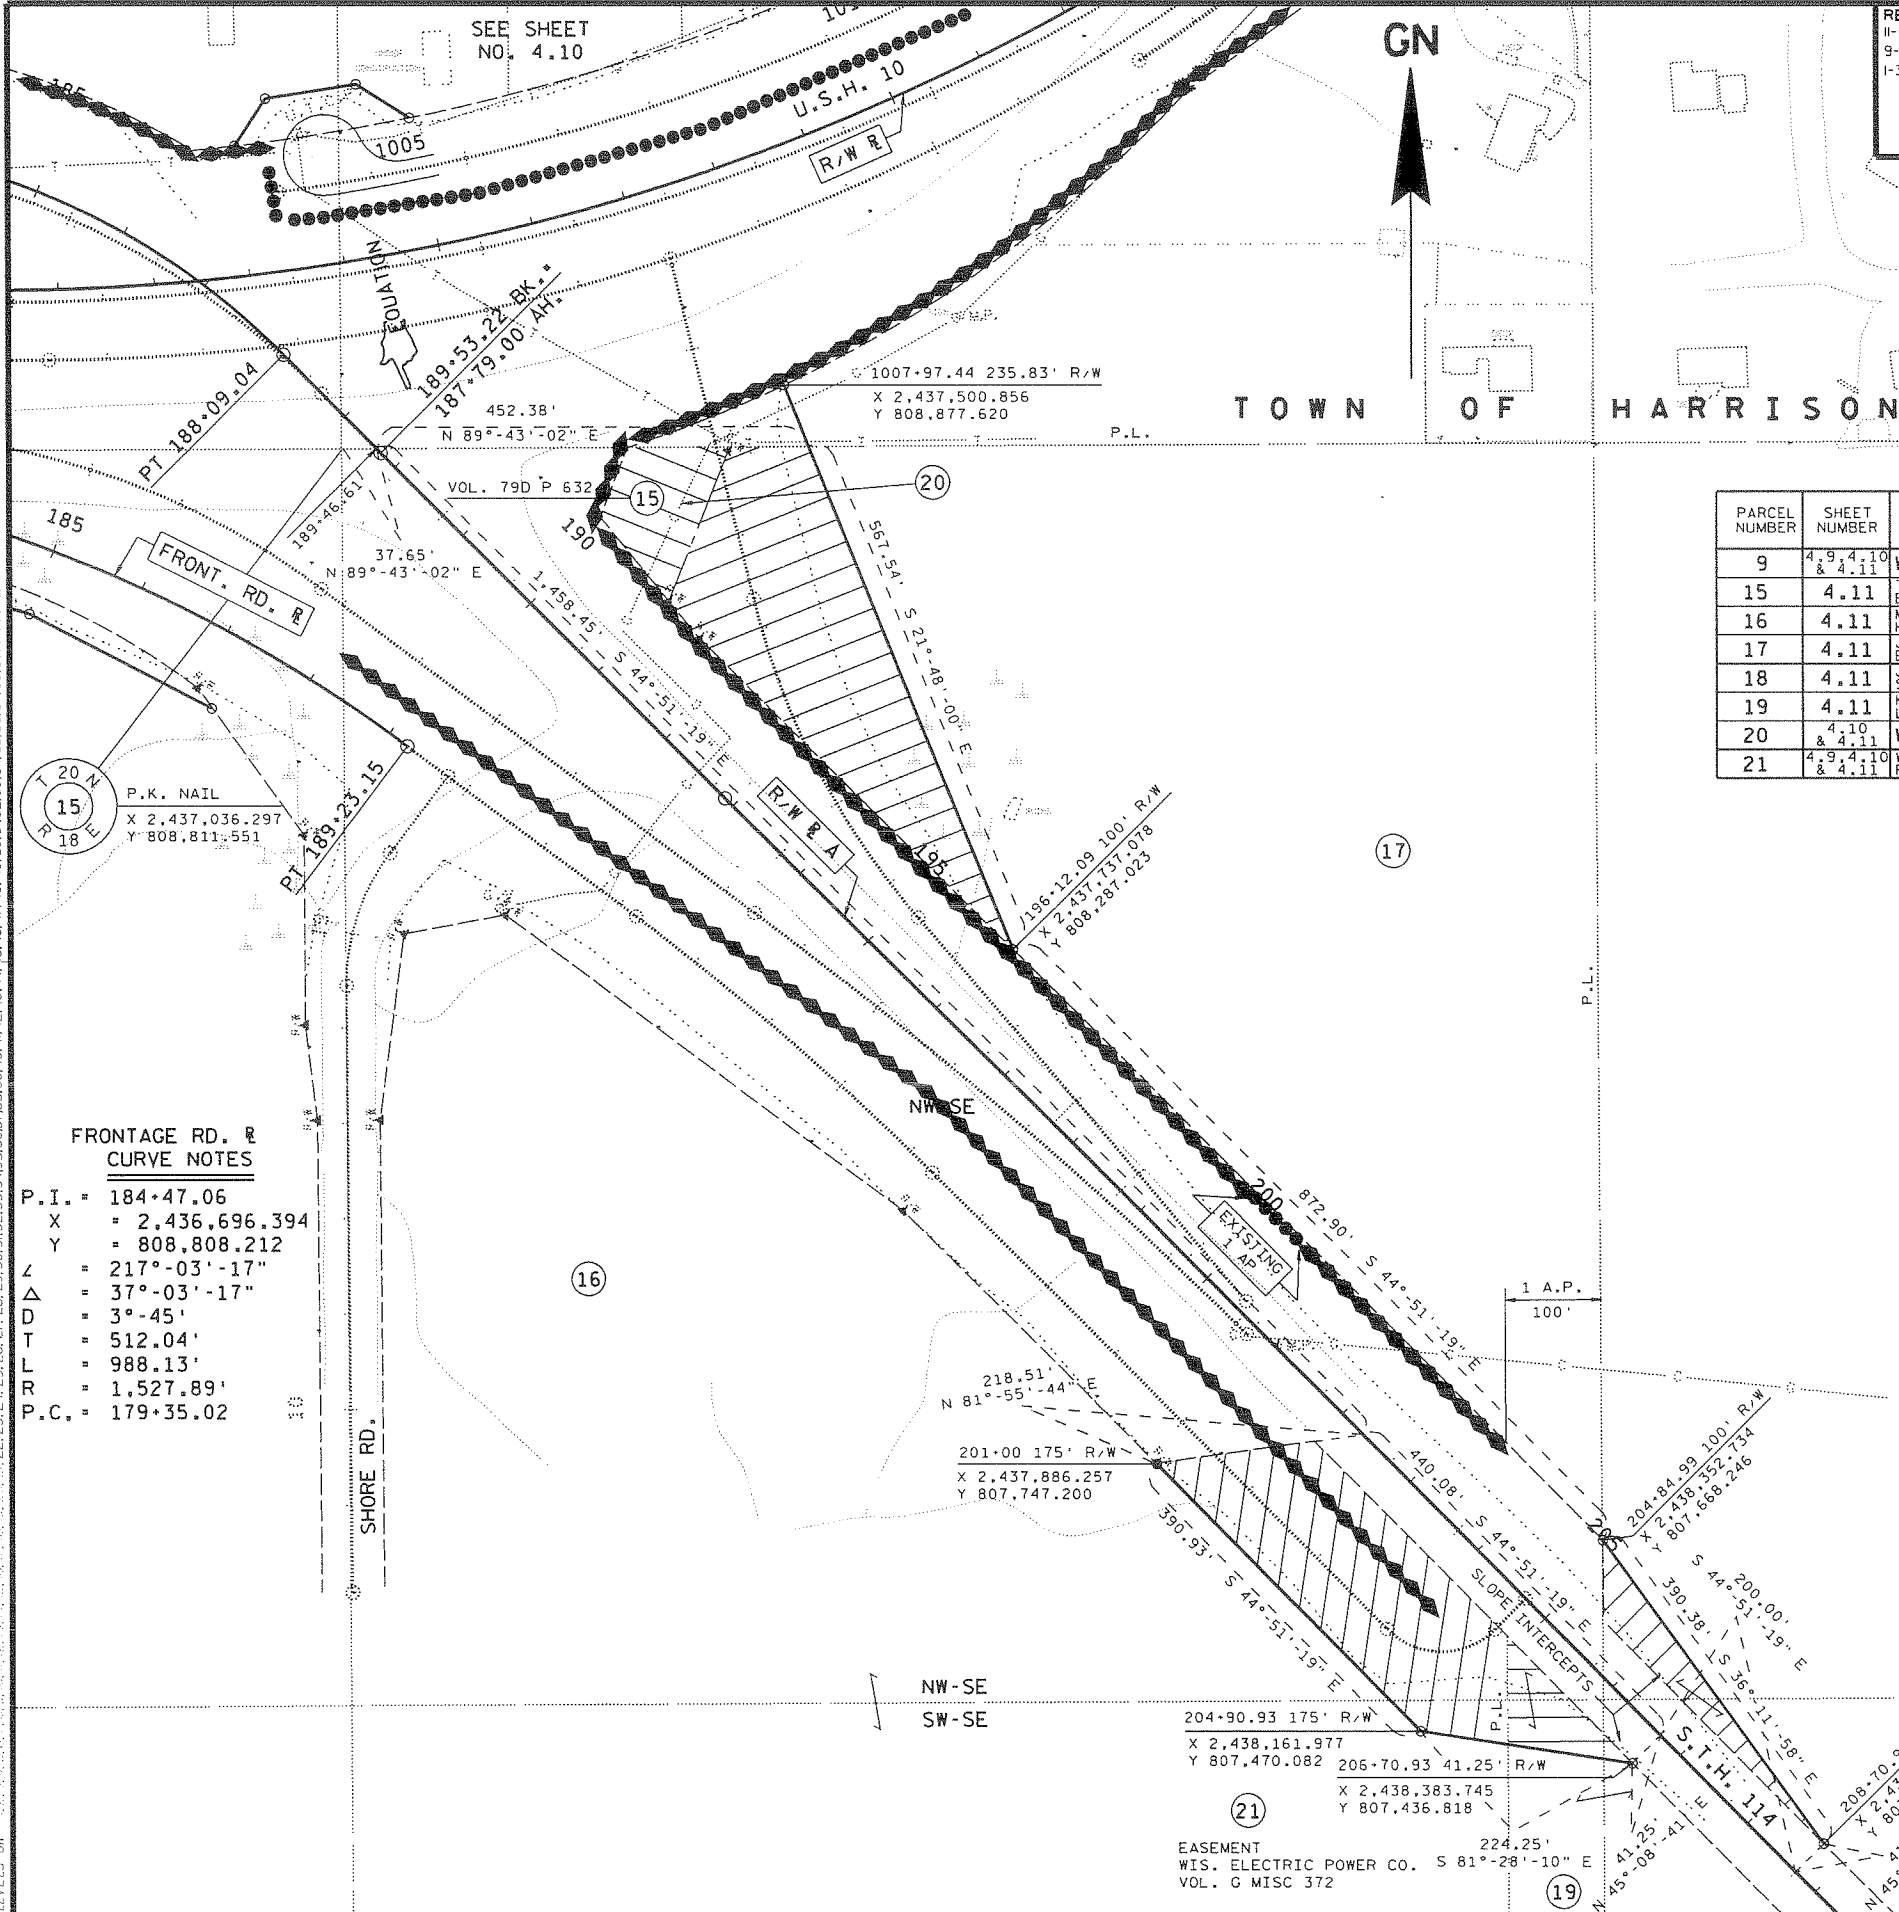

REVISION DATE 11-6-91 9-9-92 N.C. 1-3-97 N.C.	ROUTE U.S.H. 10	COUNTY CALUMET	DATE 11-28-90	R/W PROJECT NUMBER 1500-4-21	SHEET NUMBER 4.11
	SCALE, FT. 0 200		GRID FACTOR .999979	FEDERAL PROJECT NUMBER	

SCHEDULE OF LANDS & INTERESTS REQUIRED

PARCEL NUMBER	SHEET NUMBER	OWNER	INTEREST REQUIRED	TOTAL ACRES	R/W ACRES REQUIRED			TOTAL ACRES REM.	T.L.E. ACRES
					NEW	EXISTING	TOTAL		
9	4.9, 4.10 & 4.11	WIS. BELL, INC. (40)	RELEASE OF RIGHTS	-	-	-	-	-	-
15	4.11	THEODORE A., JR. & BETTY J. VAN THIEL	FEE	0.29	0.29	-	0.29	-	-
16	4.11	MELVIN G. & HELEN LUNIAK	FEE	49.60	1.17	0.24	1.41	48.19	-
17	4.11	JESSE L. & EVELYN KASPER	FEE	14.60	1.45	-	1.45	13.15	-
18	4.11	JEROME SCHWOERER, ET AL.	FEE	58.20	0.22	0.29	0.51	57.69	-
19	4.11	KENNETH L. & LAURIE A. TENNESSEN (L.C.)	FEE	22.14	0.16	0.19	0.35	21.79	-
20	4.10 & 4.11	WIS. GAS CO. (41)	RELEASE OF RIGHTS	-	-	-	-	-	-
21	4.9, 4.10 & 4.11	WISCONSIN ELECTRIC POWER CO. (42)	RELEASE OF RIGHTS	-	-	-	-	-	-

NOTE : EXISTING R/W & ACCESS CONTROL WAS ACQUIRED UNDER PROJECT T019-4 (14) APPLETON - SHERWOOD

FRONTAGE RD. R CURVE NOTES

P.I. = 184+47.06
X = 2,436,696.394
Y = 808,808.212
Z = 217°-03'-17"
Δ = 37°-03'-17"
D = 3°-45'
T = 512.04'
L = 988.13'
R = 1,527.89'
P.C. = 179+35.02

9
EASEMENT
WIS. BELL, INC.
VOL. "H" MISC. P 529
VOL. "O" MISC. P 341