

5

BEGIN PROJECT 6200-11-71

STA. 453+00.00

Y = 514,941.65

X = 760,781.91

NOTE: THE LIMITS OF ROCK EXCAVATION
DO NOT CROSS THE R/L PROFILE

USH 45 NB R CURVE DATA


P.I. = 466+17.73
 Y = 515,972.610
 X = 759,961.229
 Δ = 38°05'57"
 D = 2°15'00"
 T = 879.287'
 L = 1,693.294'
 R = 2,546.479'
 S.E. = 5.75%

FLORENCE ROMBERG

EQUATION

BENCH MARKS

NO.	STATION	DESCRIPTION	OFFSET	ELEV.
700	449+63	CHISED SQUARE ON CULVERT	99'LT	775.13
701	460+80	CAP ON NE PARAPET WALL ON B-70-249	99'RT	819.63
702	461+85	CAP ON SW PARAPET WALL ON B-70-249	159'LT	821.40
624	466+59	SPIKE IN 28" ELM TREE	186'LT	805.11

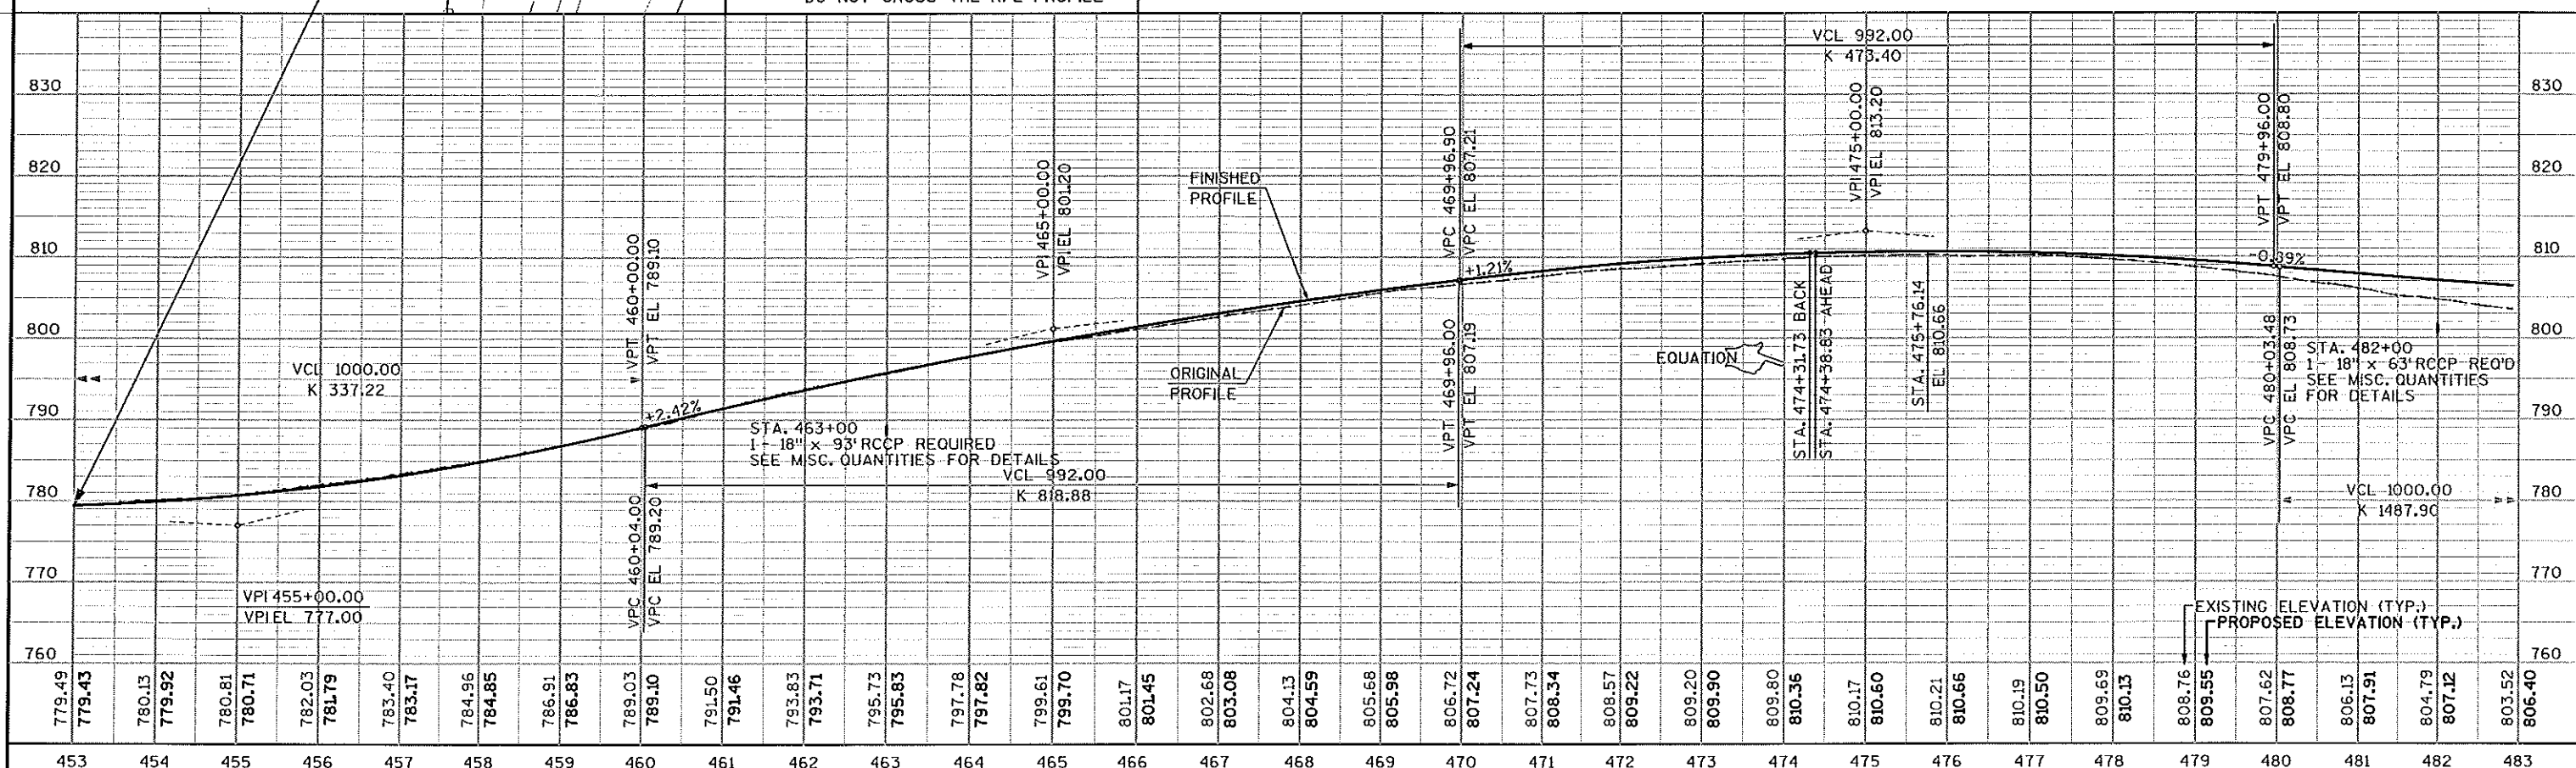

PROJECT NO: 6200-11-71

HWY: USH 45



COUNTY: WINNEBAGO



PLAN AND PROFILE



SHEET


117

E

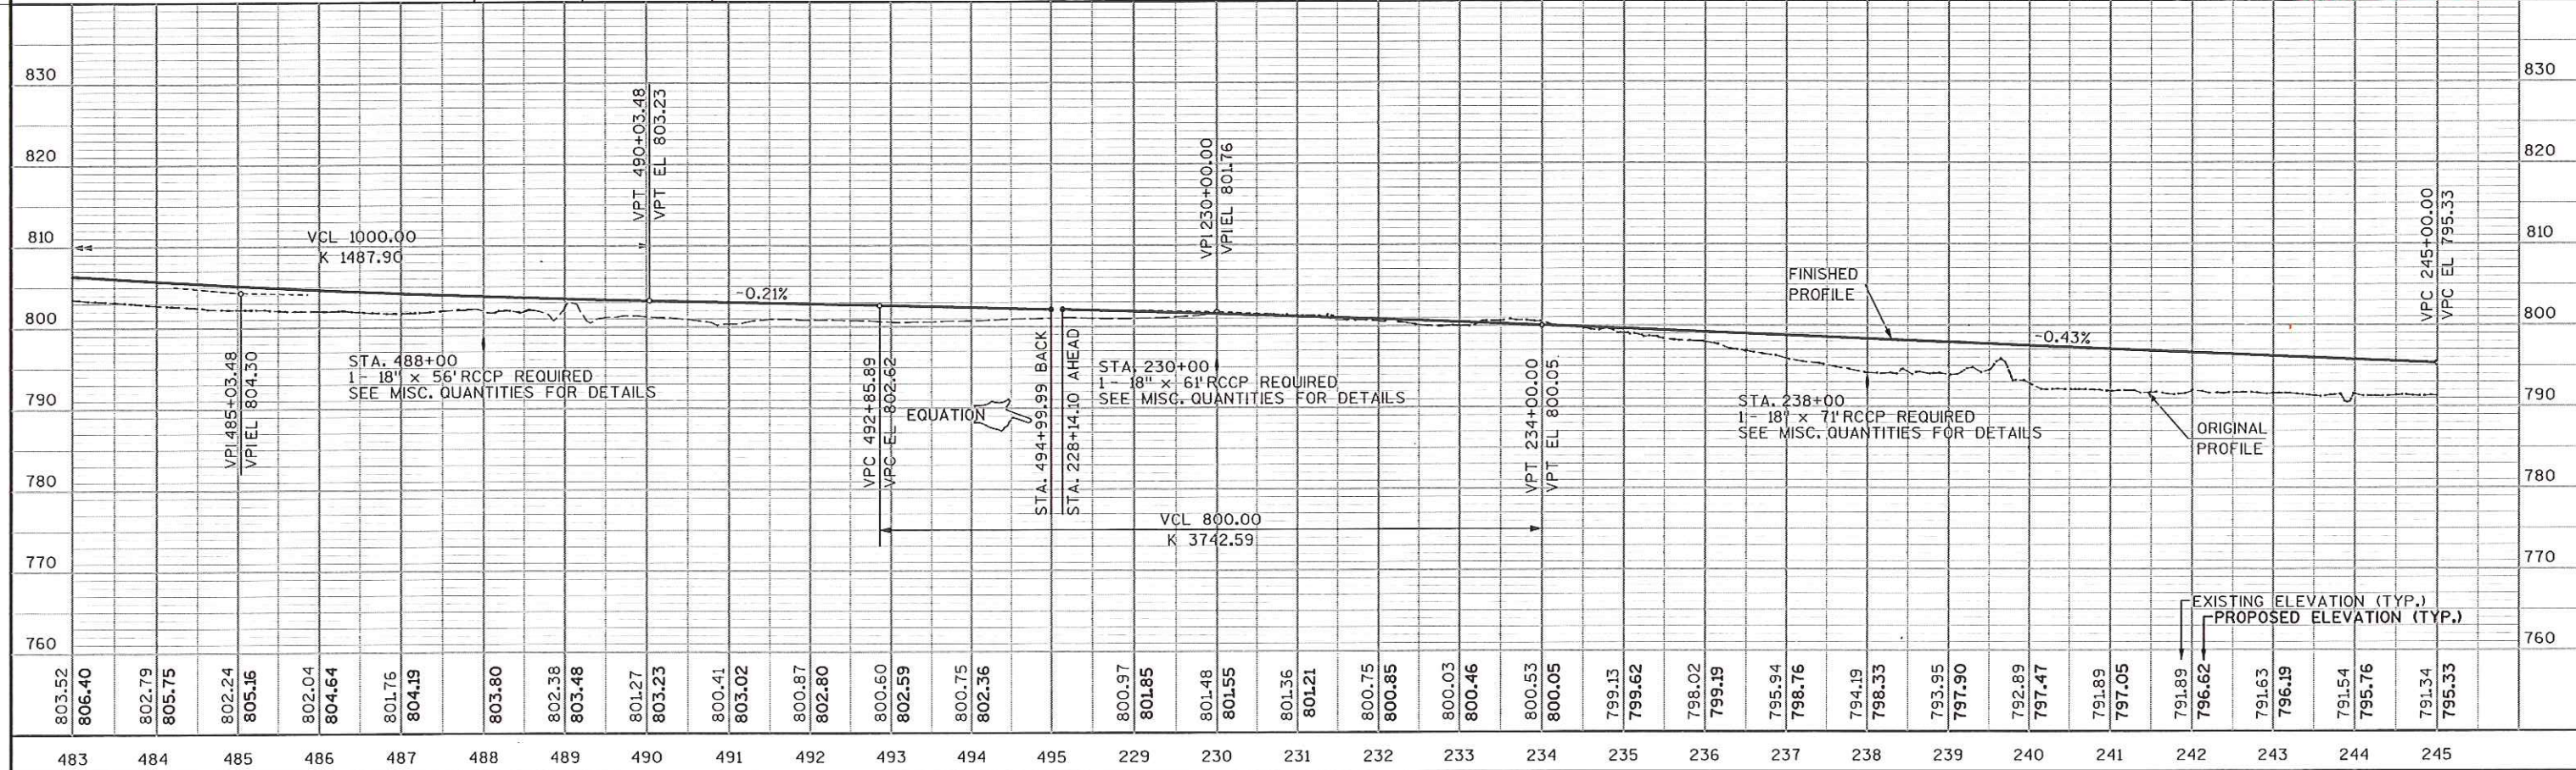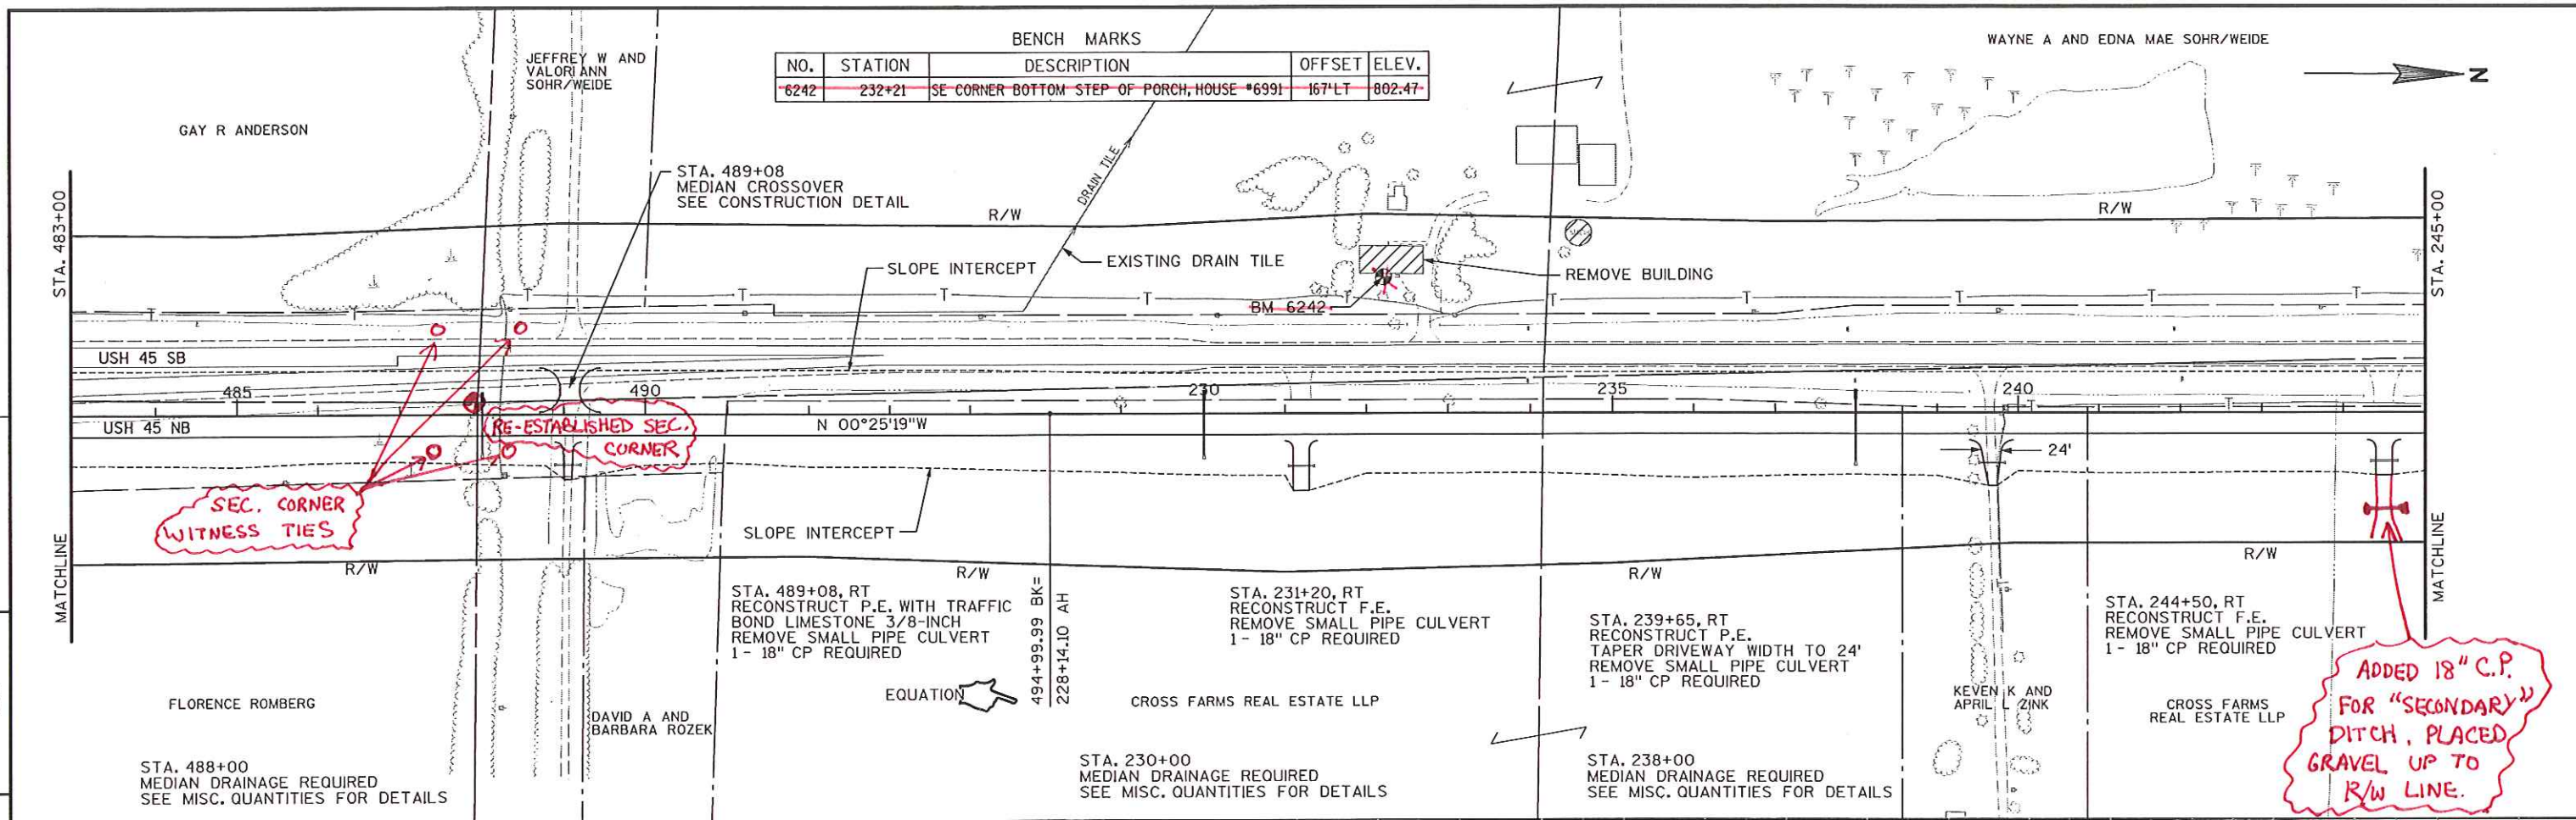

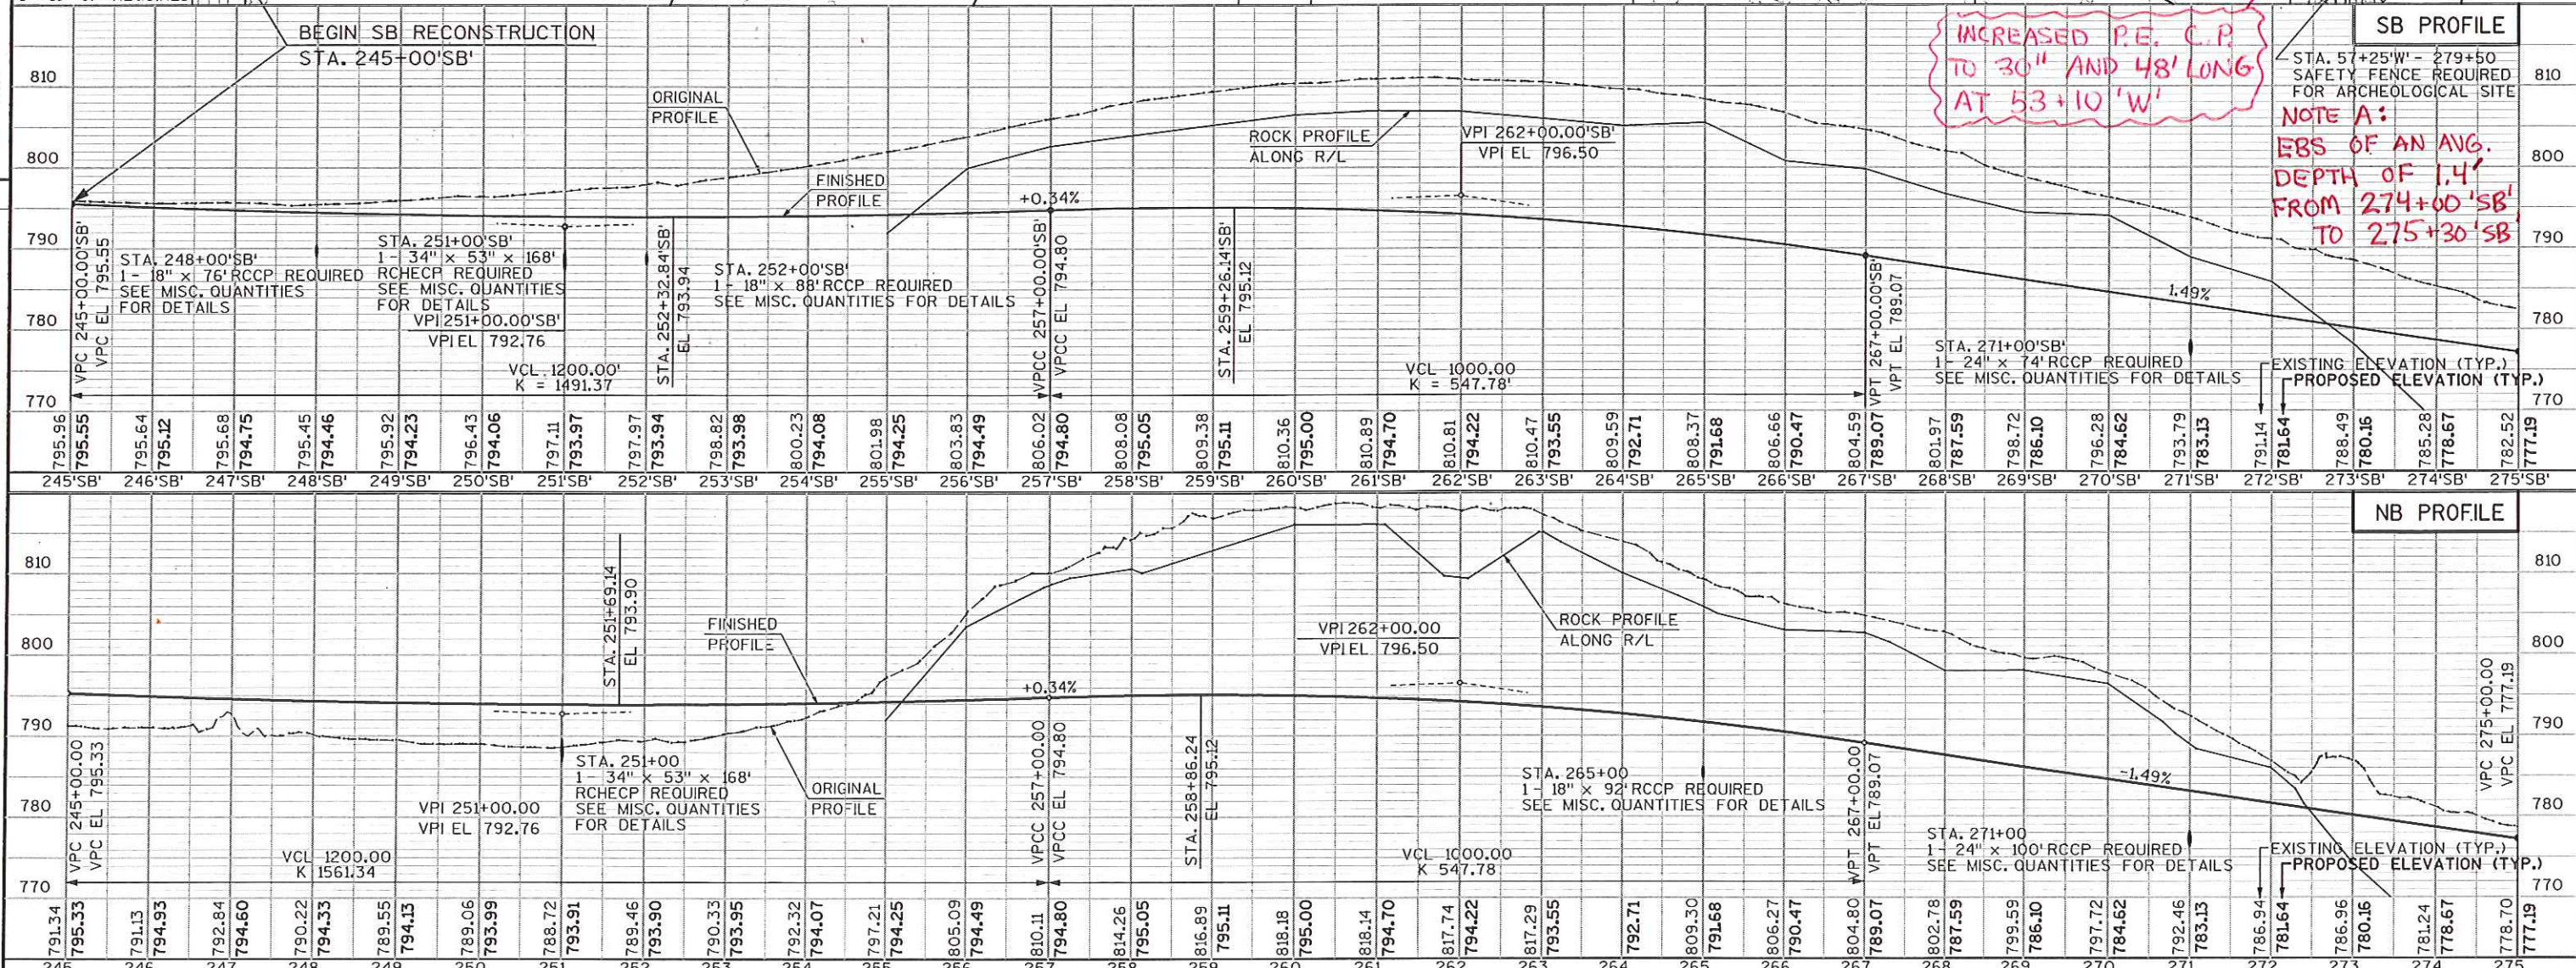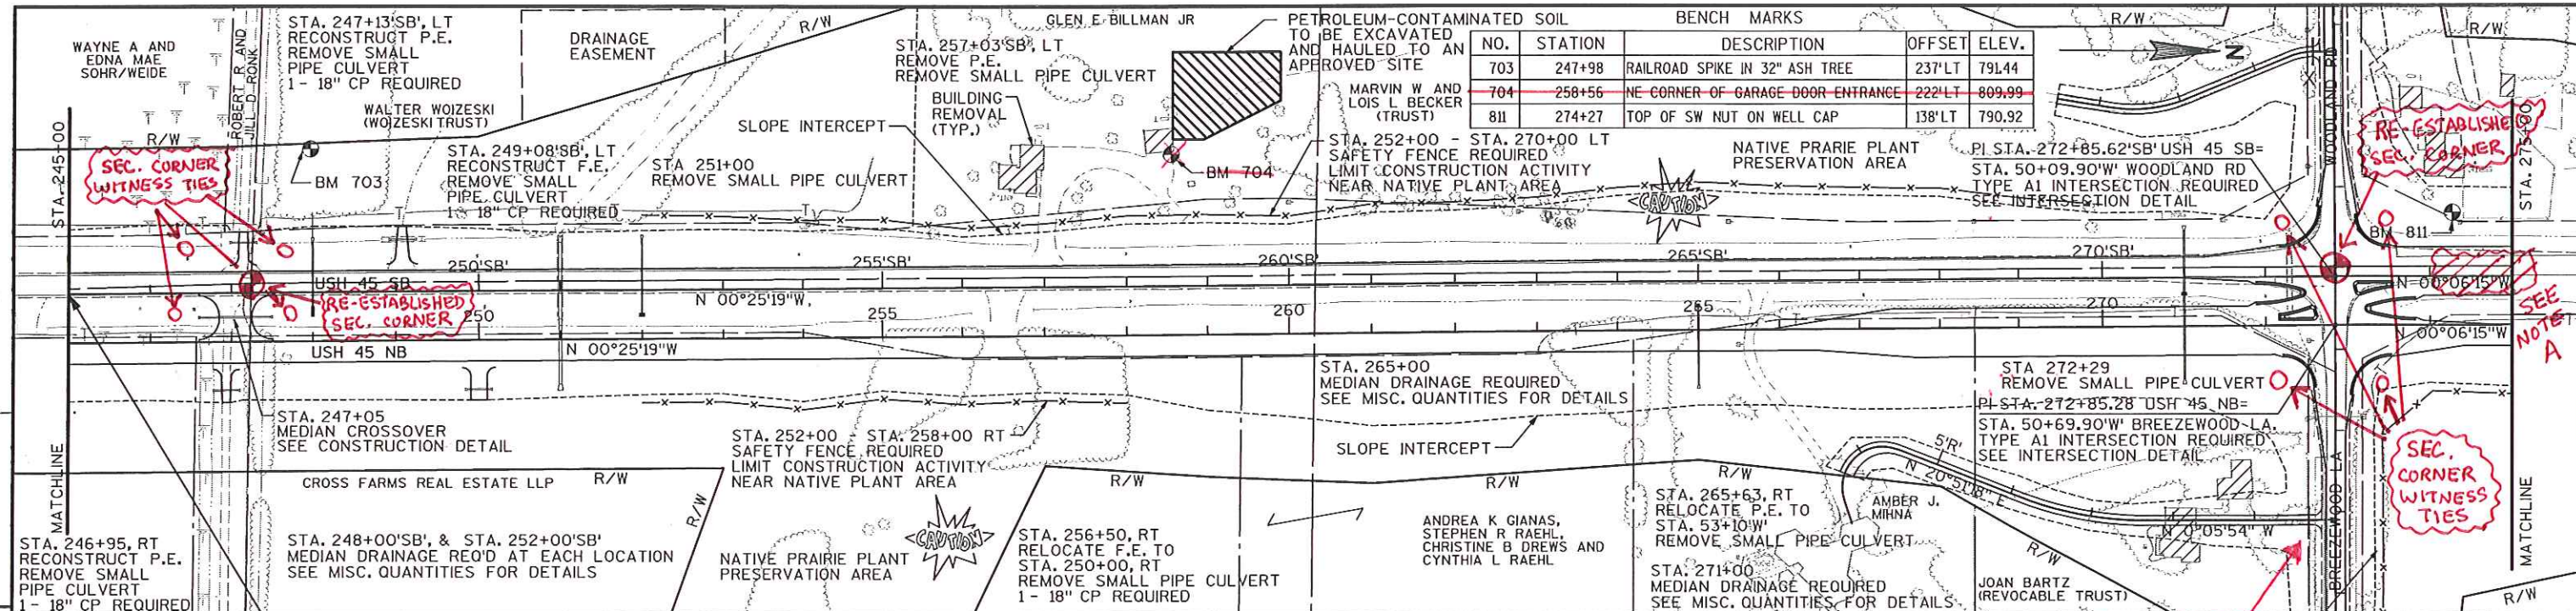


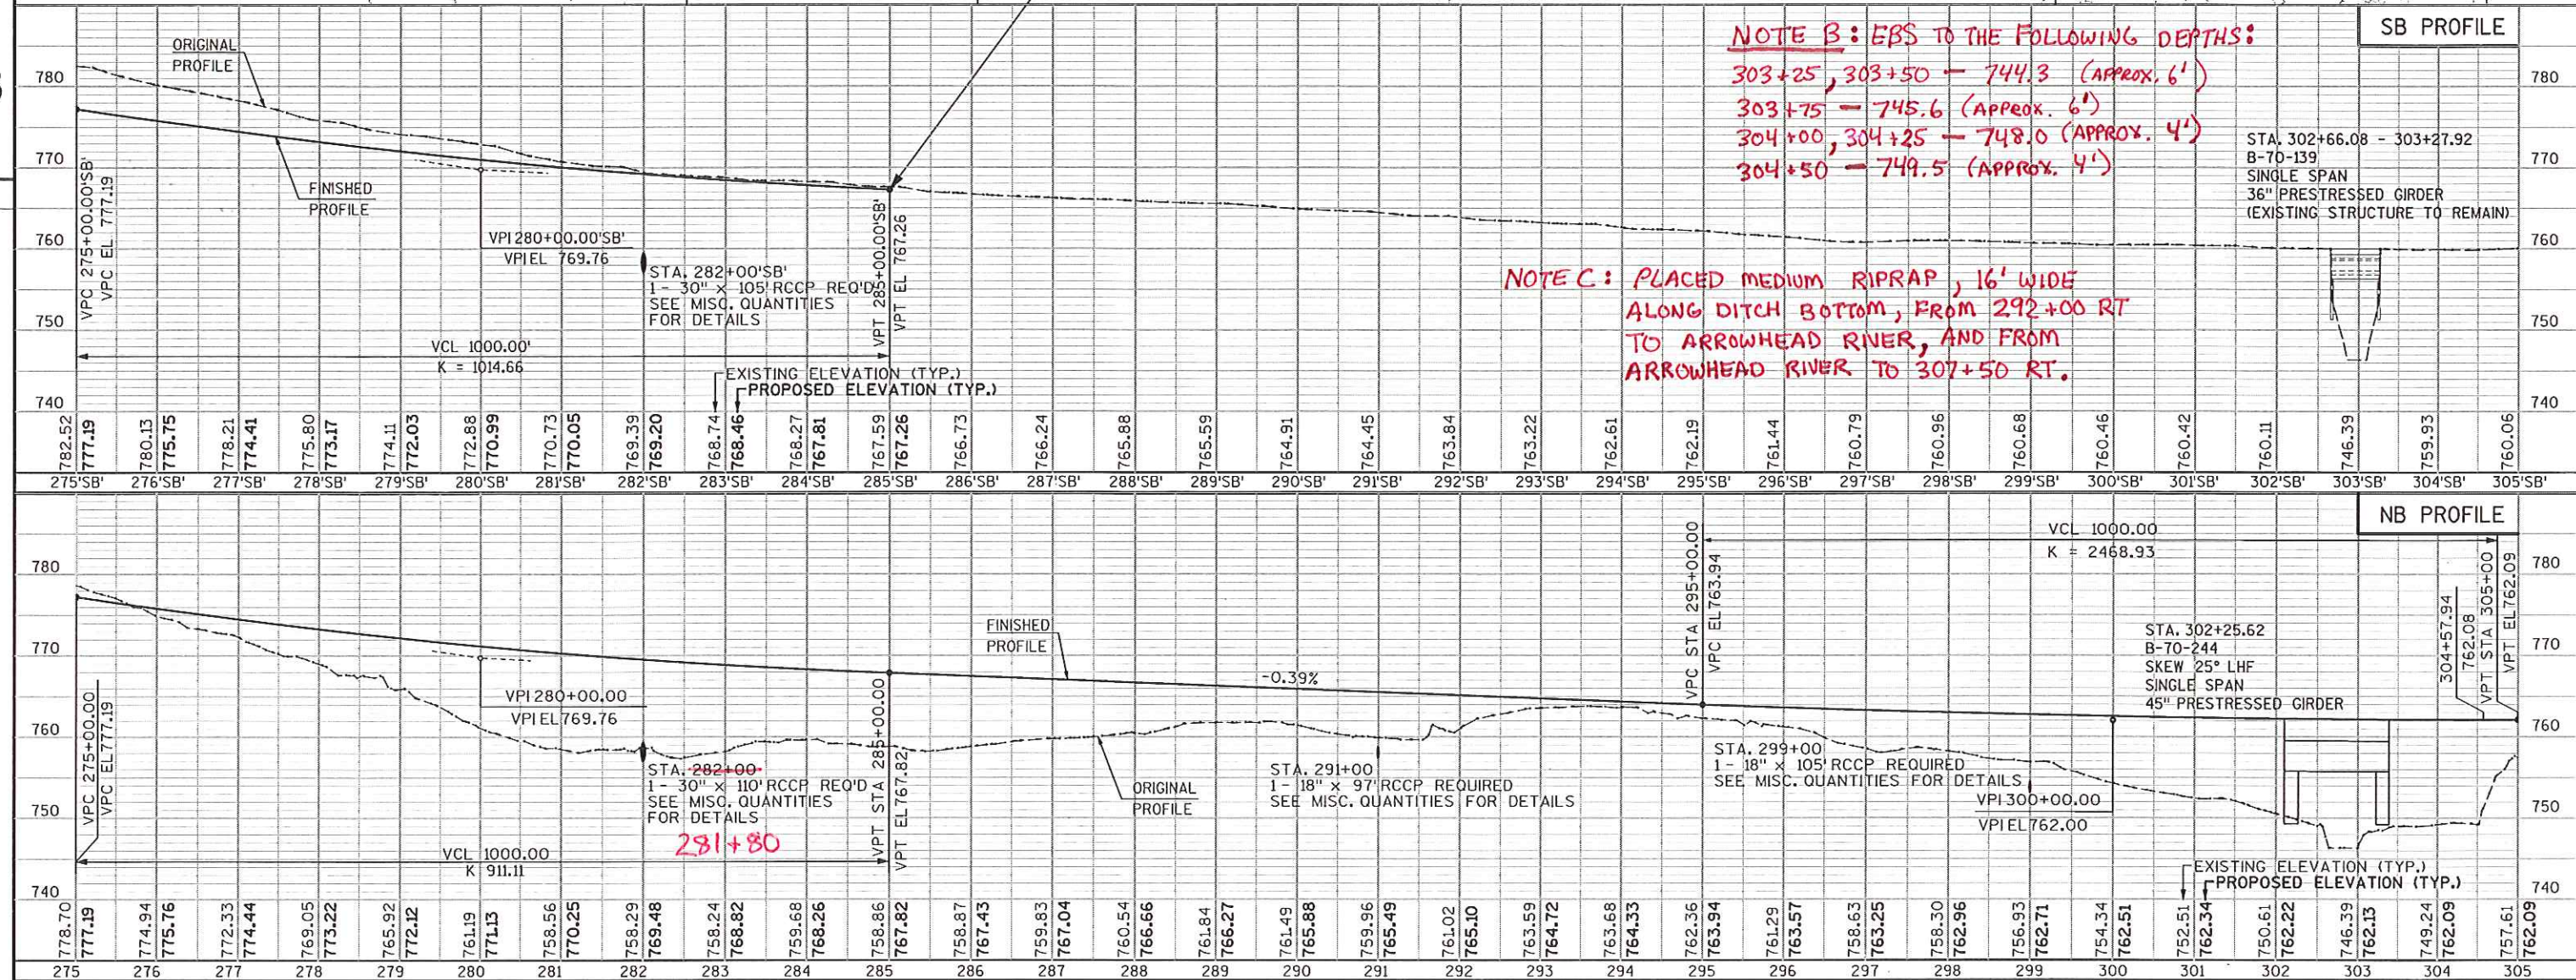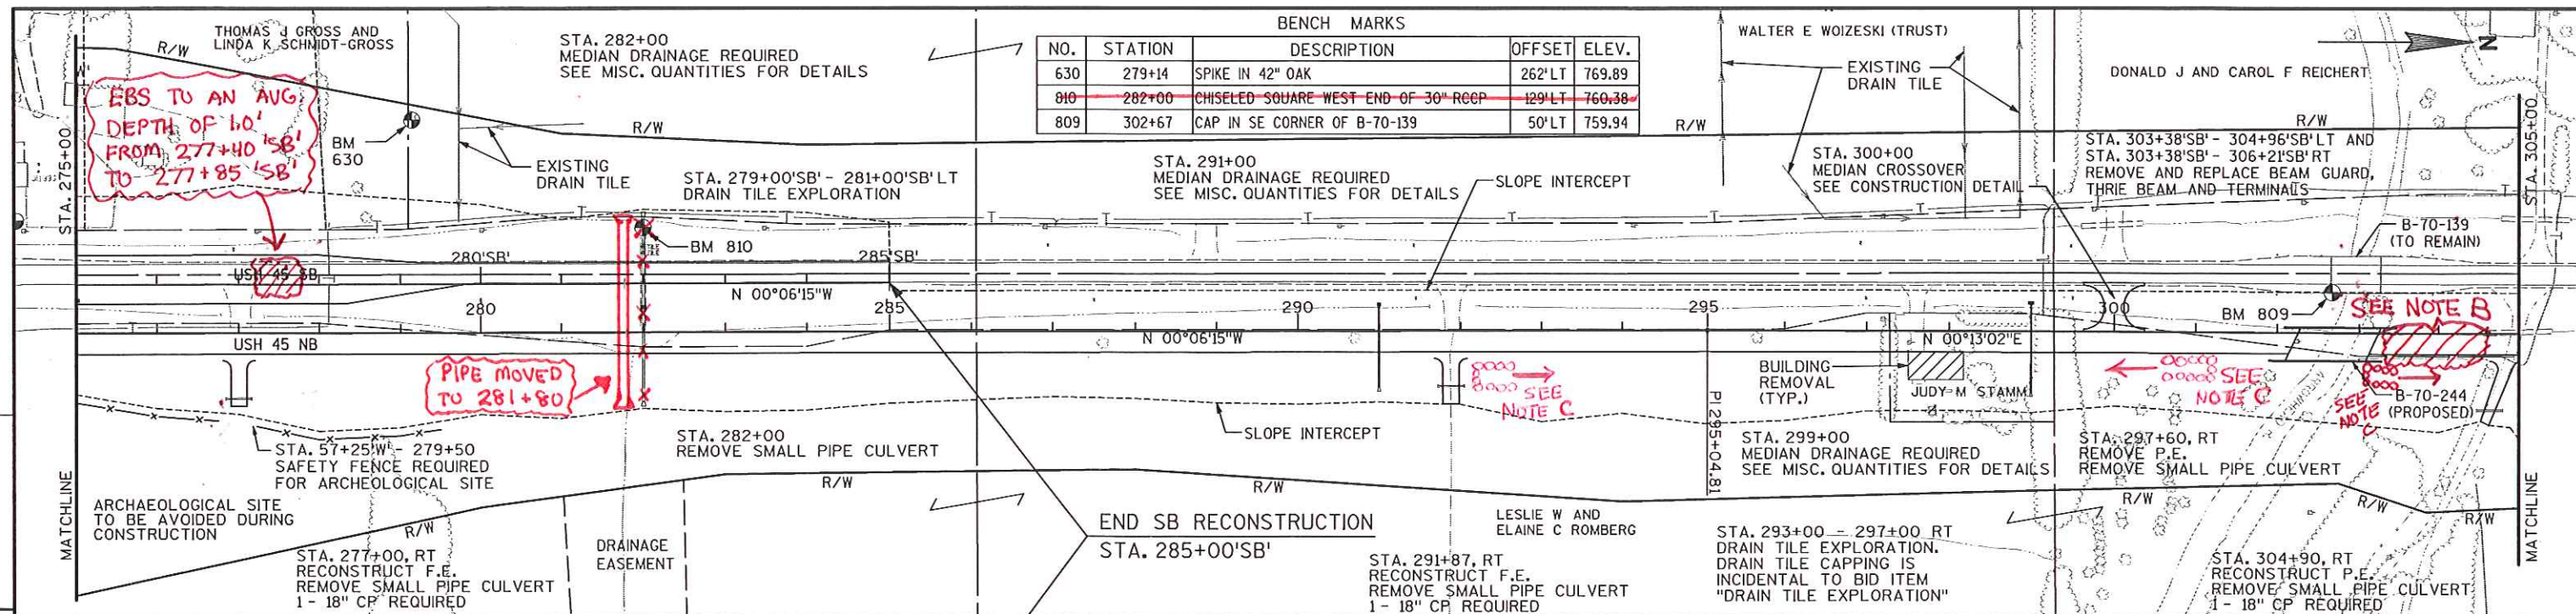

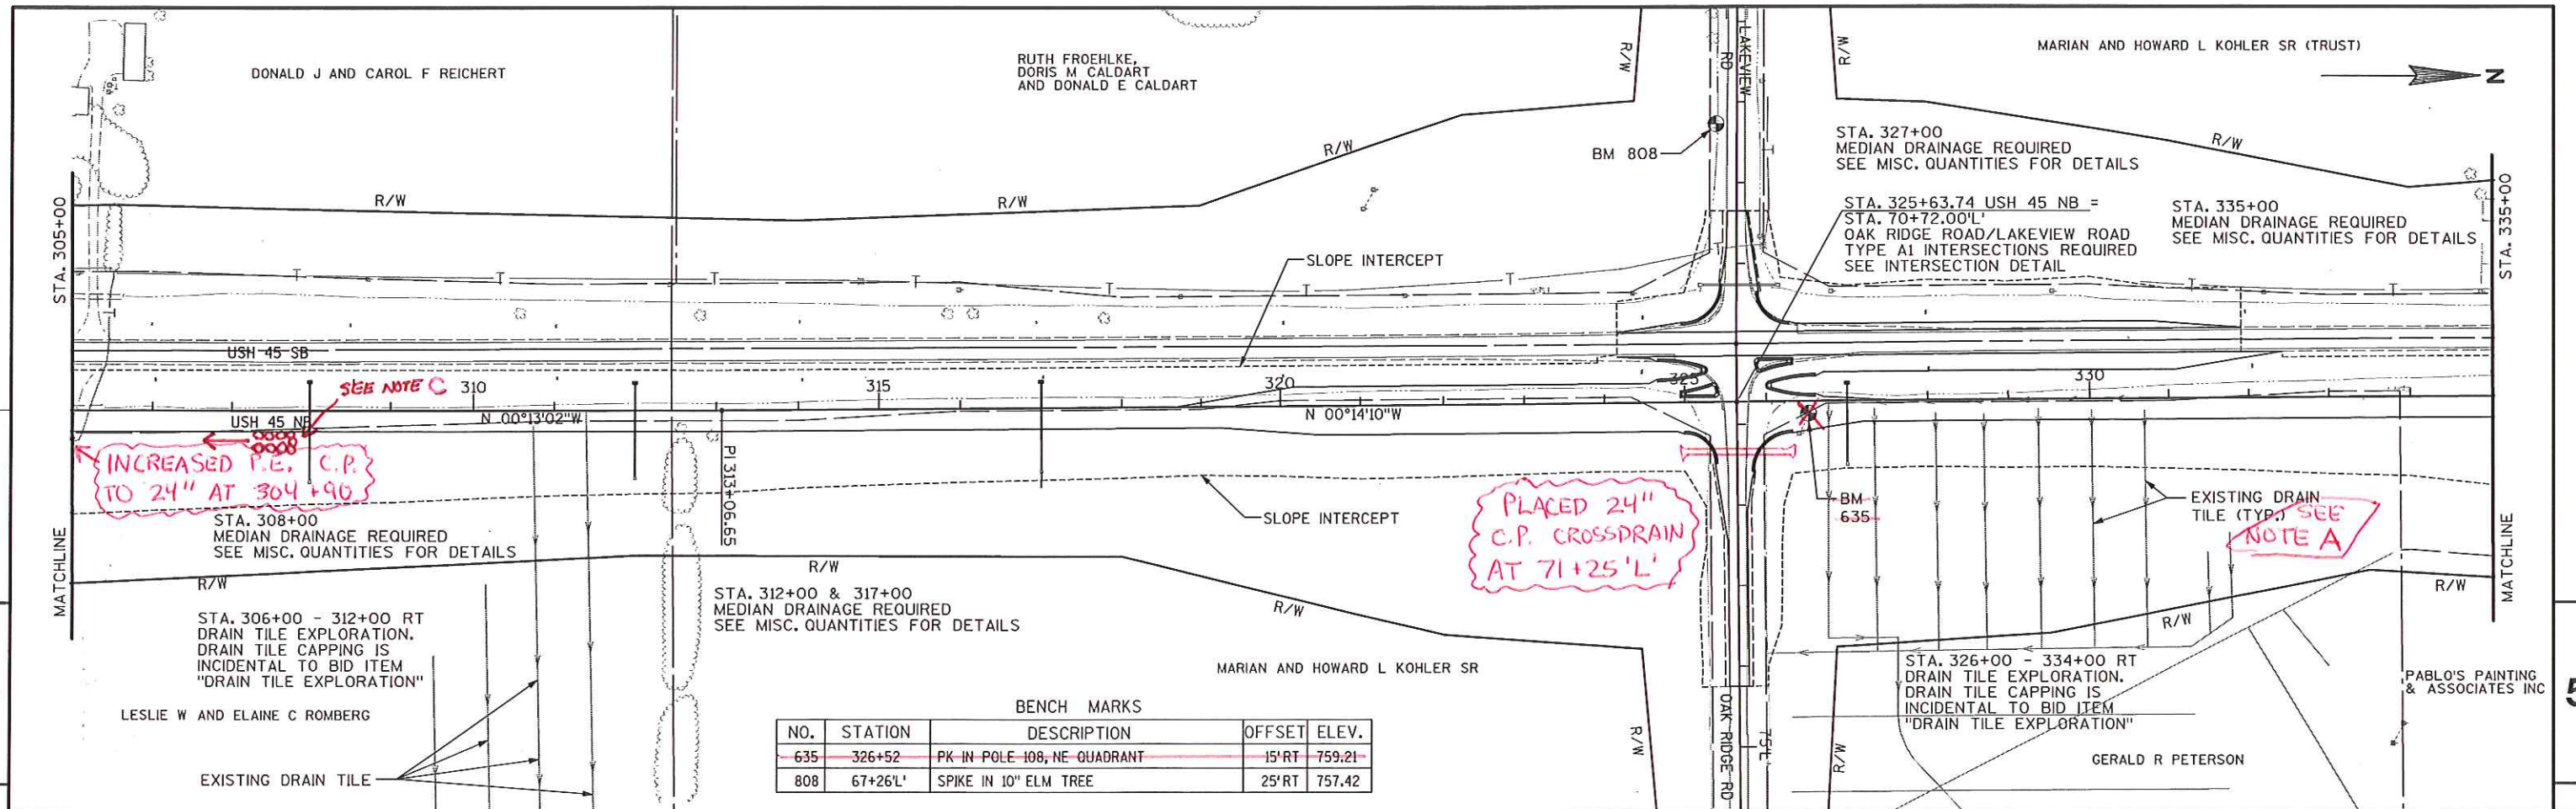

BENCH MARKS

NO.	STATION	DESCRIPTION	OFFSET	ELEV.
635	326+52	PK IN POLE 108, NE QUADRANT	15' RT	759.21
808	67+26'L	SPIKE IN 10" ELM TREE	25' RT	757.42

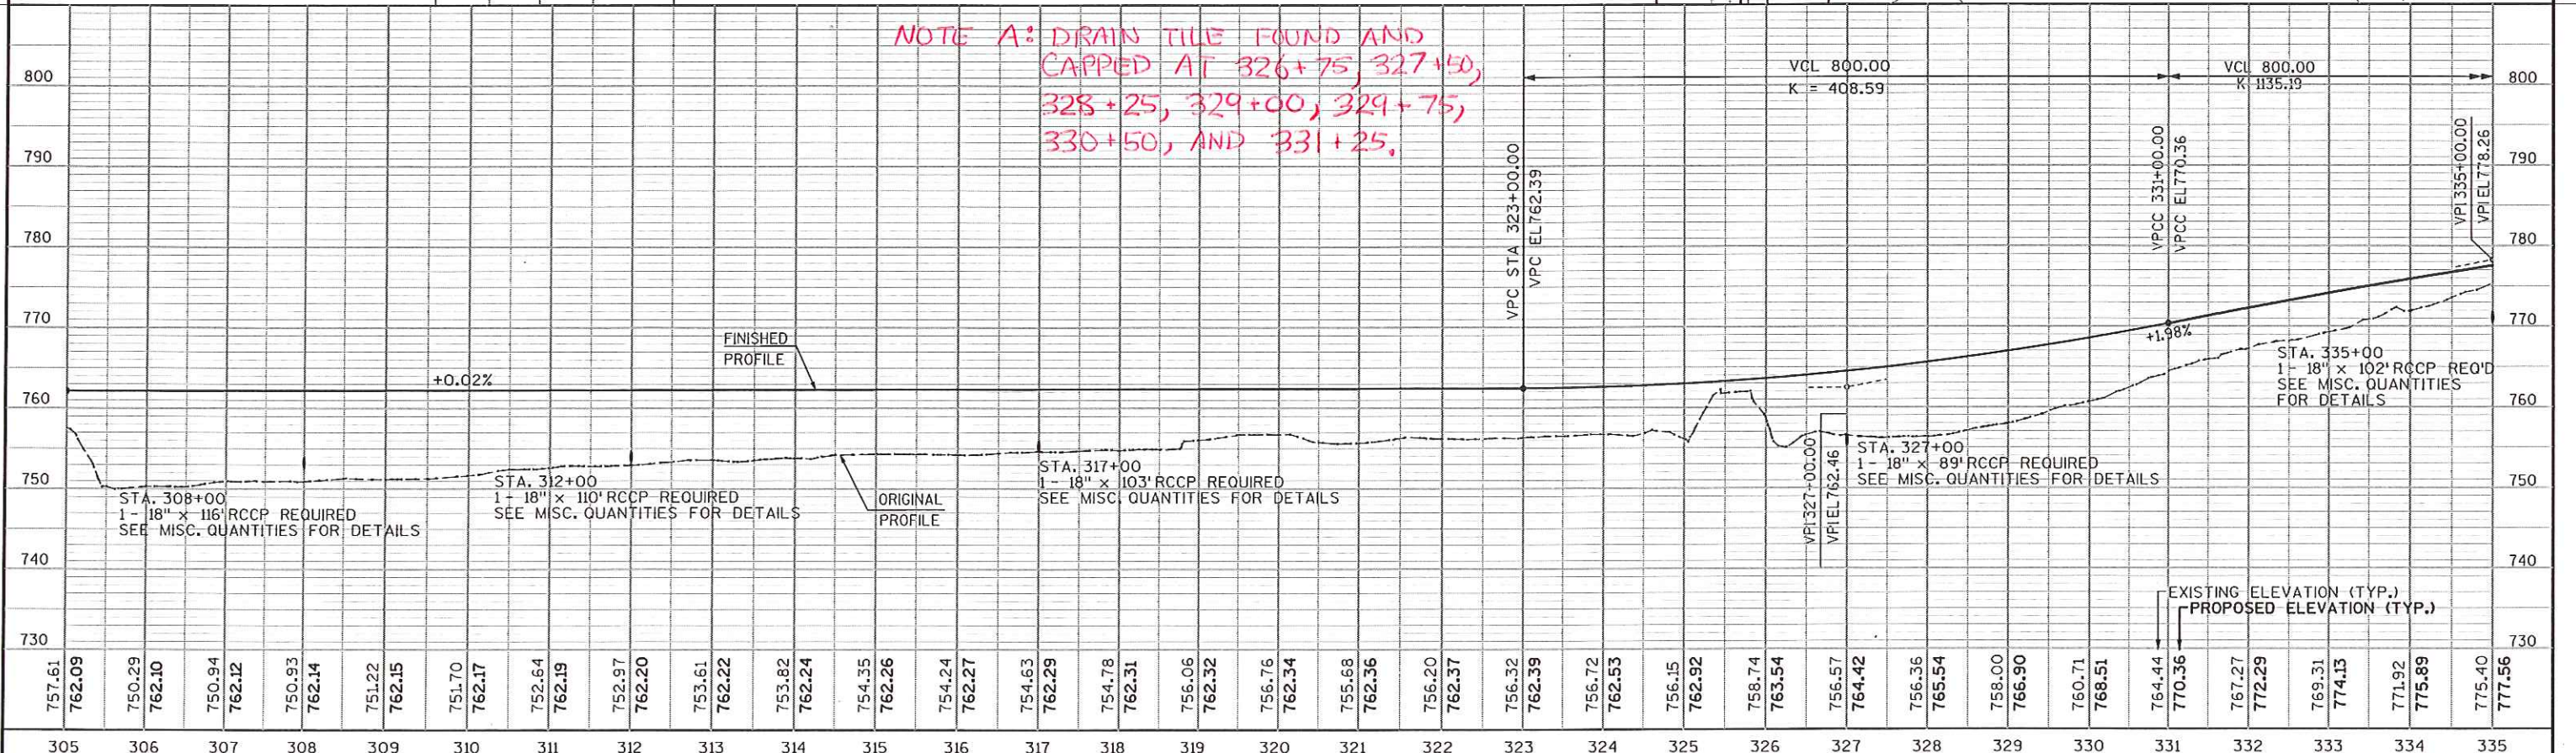

PROJECT NO: 6200-11-71

HWY: USH 45


COUNTY: WINNEBAGO

PLAN AND PROFILE

SHEET

121

E

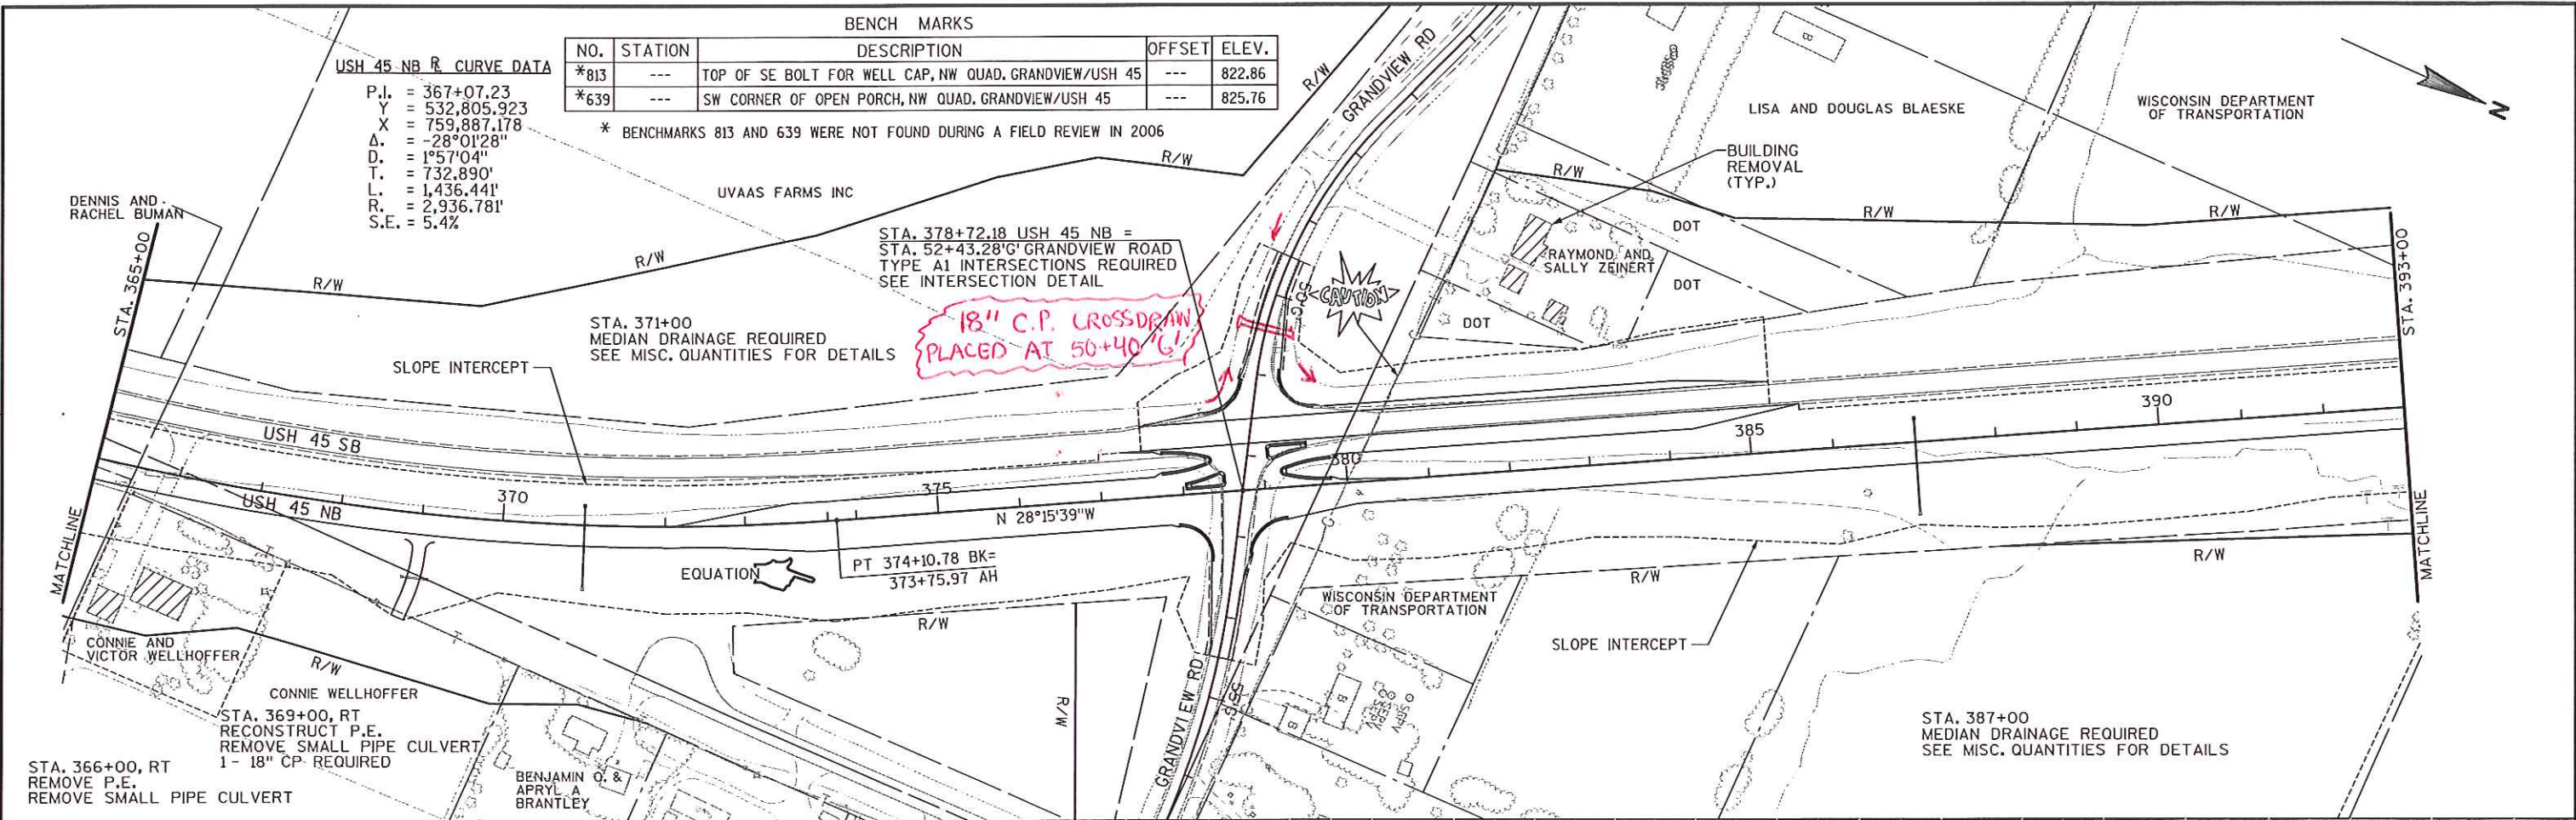

PROJECT NO: 6200-11-71

HWY: USH 45

COUNTY: WINNEBAGO

PLAN AND PROFILE

SHEET

123

E

FILE NAME : p:\2006033\MicroStation\PlanSet\050107_pp_365.dgn

PLOT DATE : 6/1/2007



PLOT BY : TNA



PLOT NAME :

PLOT SCALE : _PLOTSCALE_

WISDOT/CADDs SHEET 40

BENCH MARKS				
NO.	STATION	DESCRIPTION	OFFSET	ELEV.
812	394+61	PAINT ON EAST END OF CMCP	2' RT	785.43

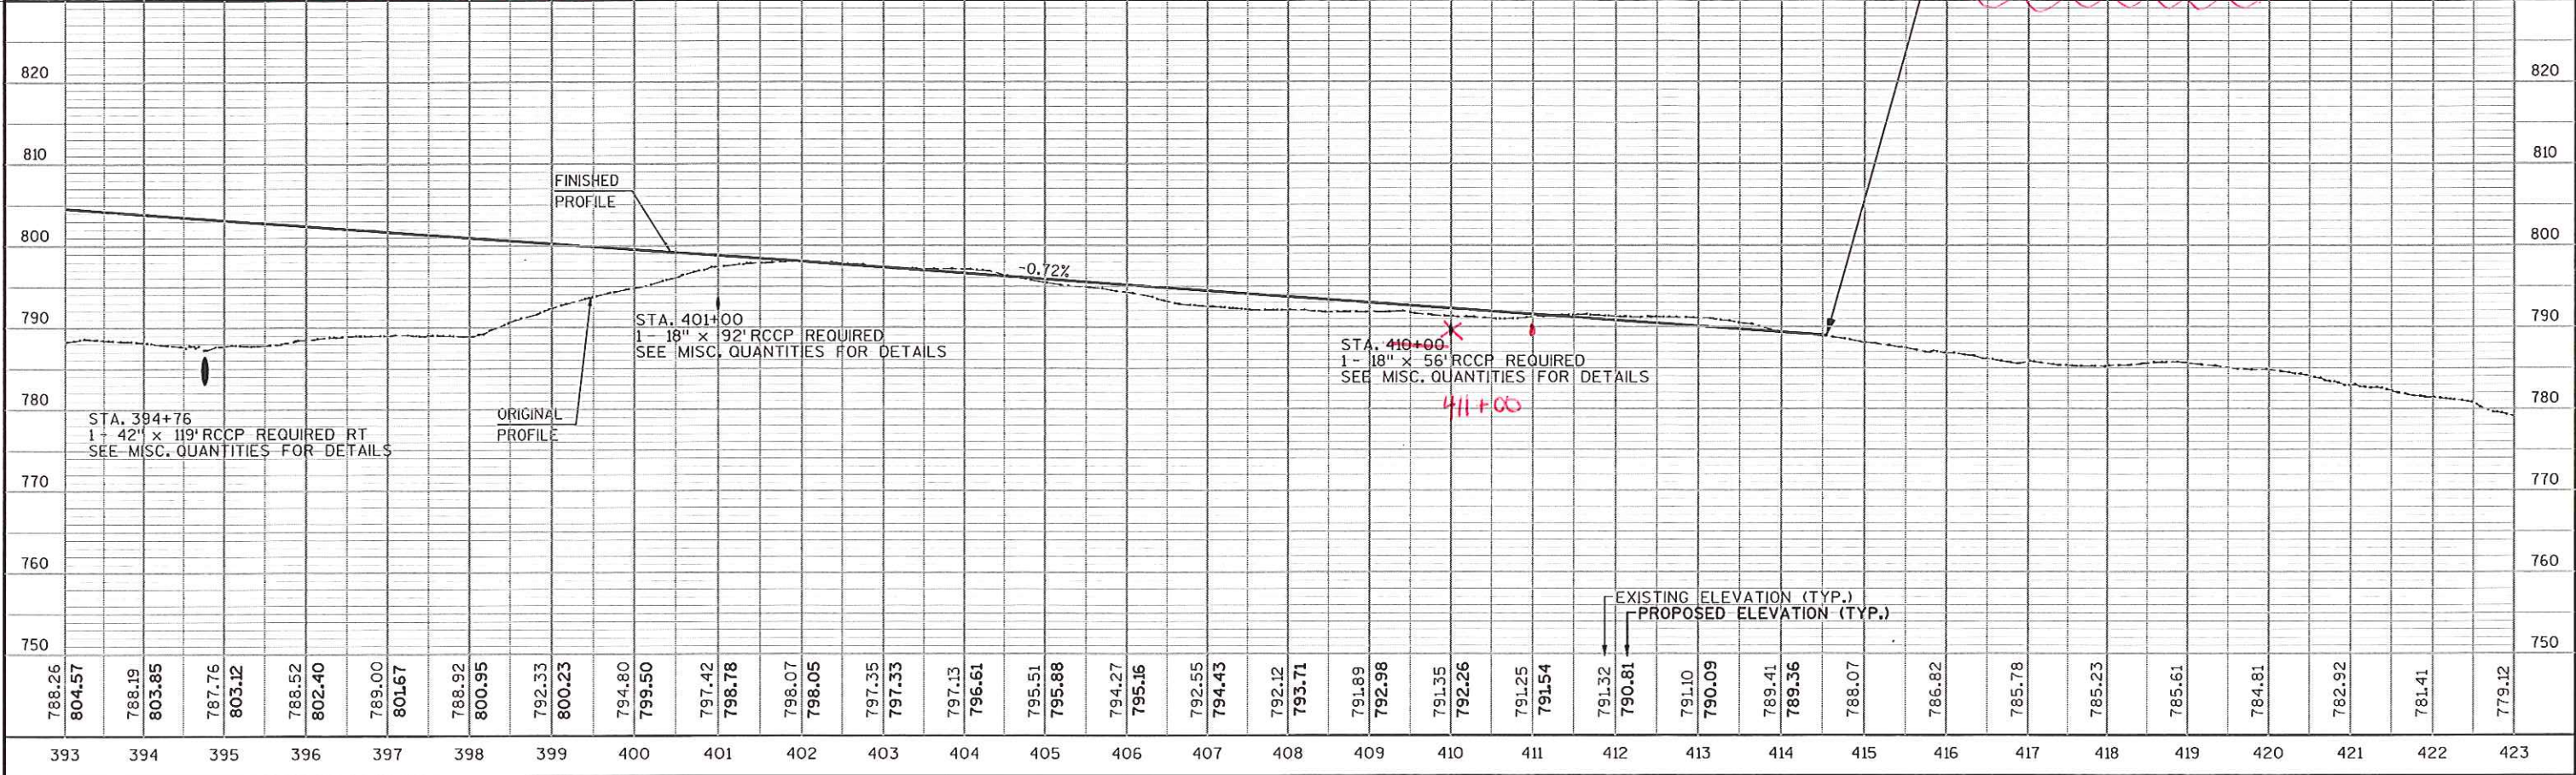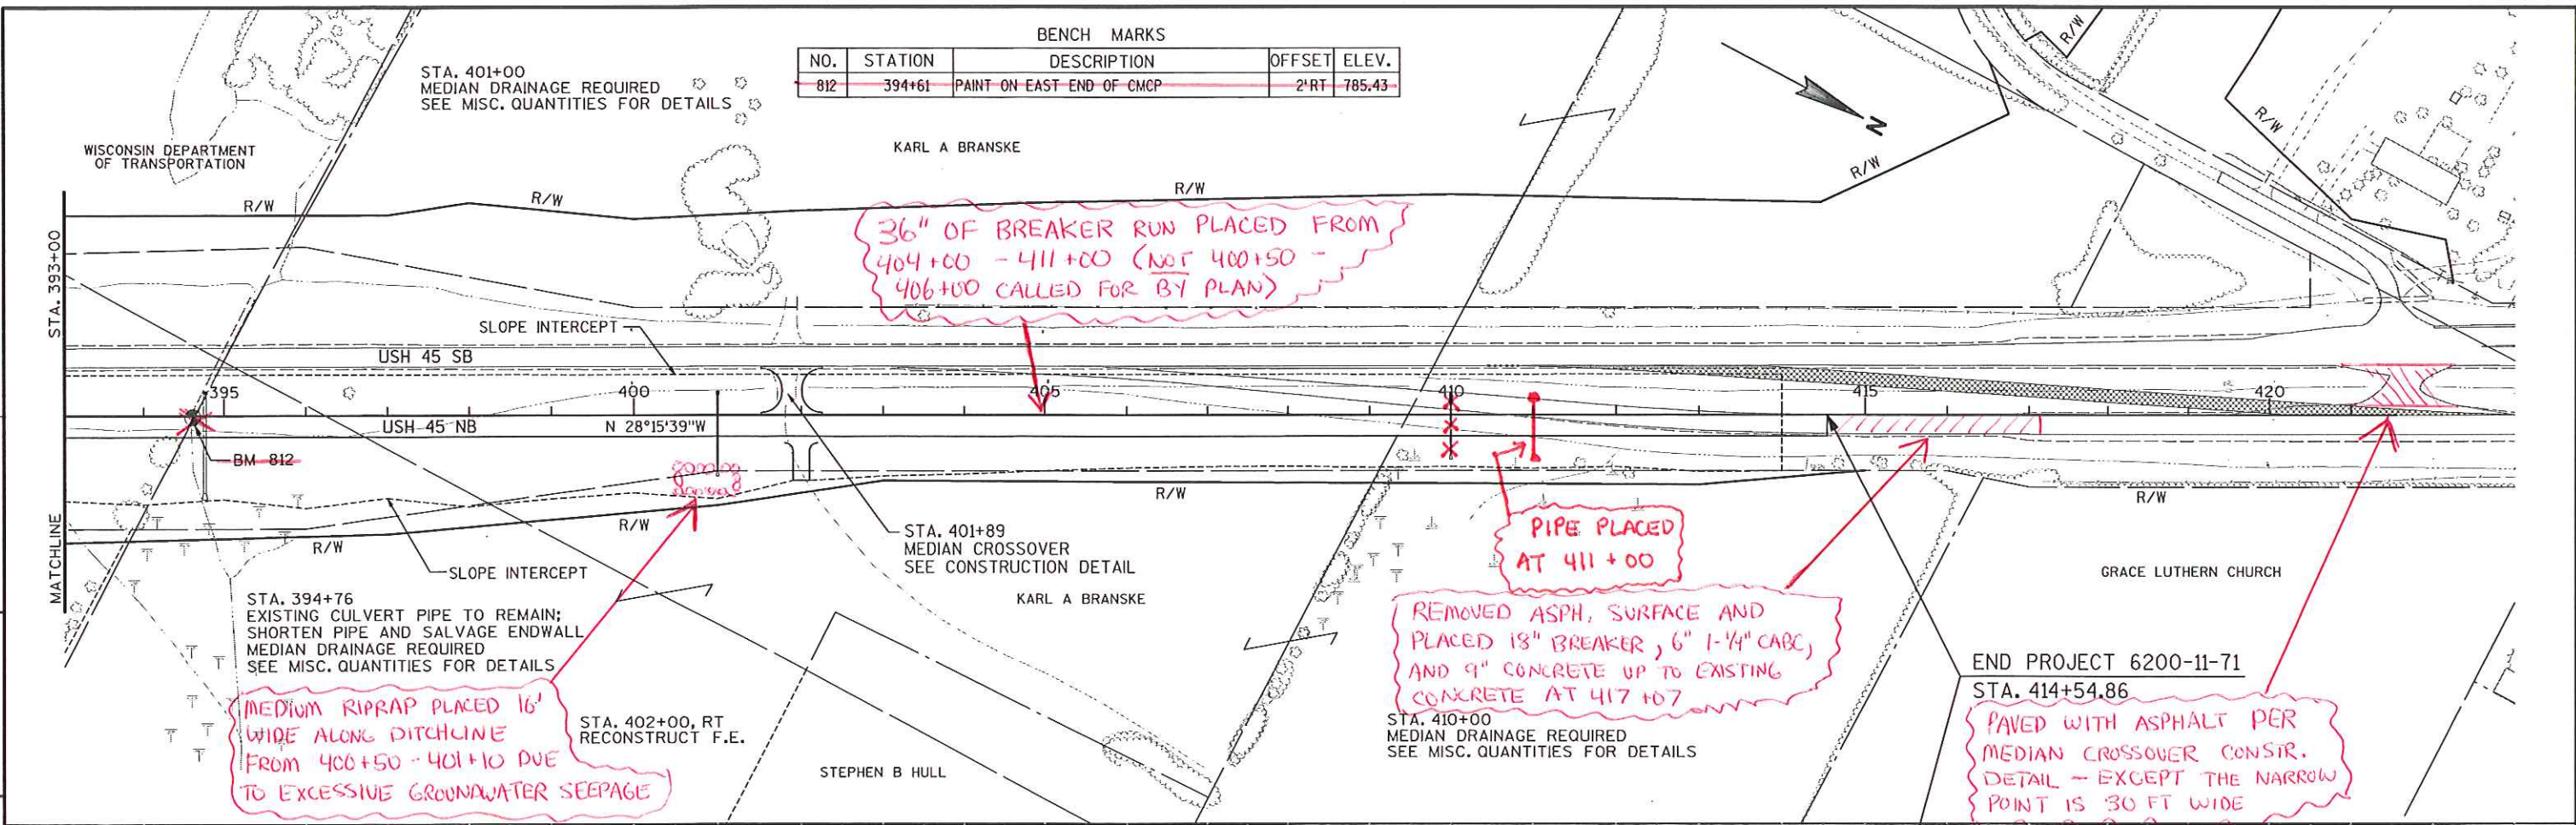

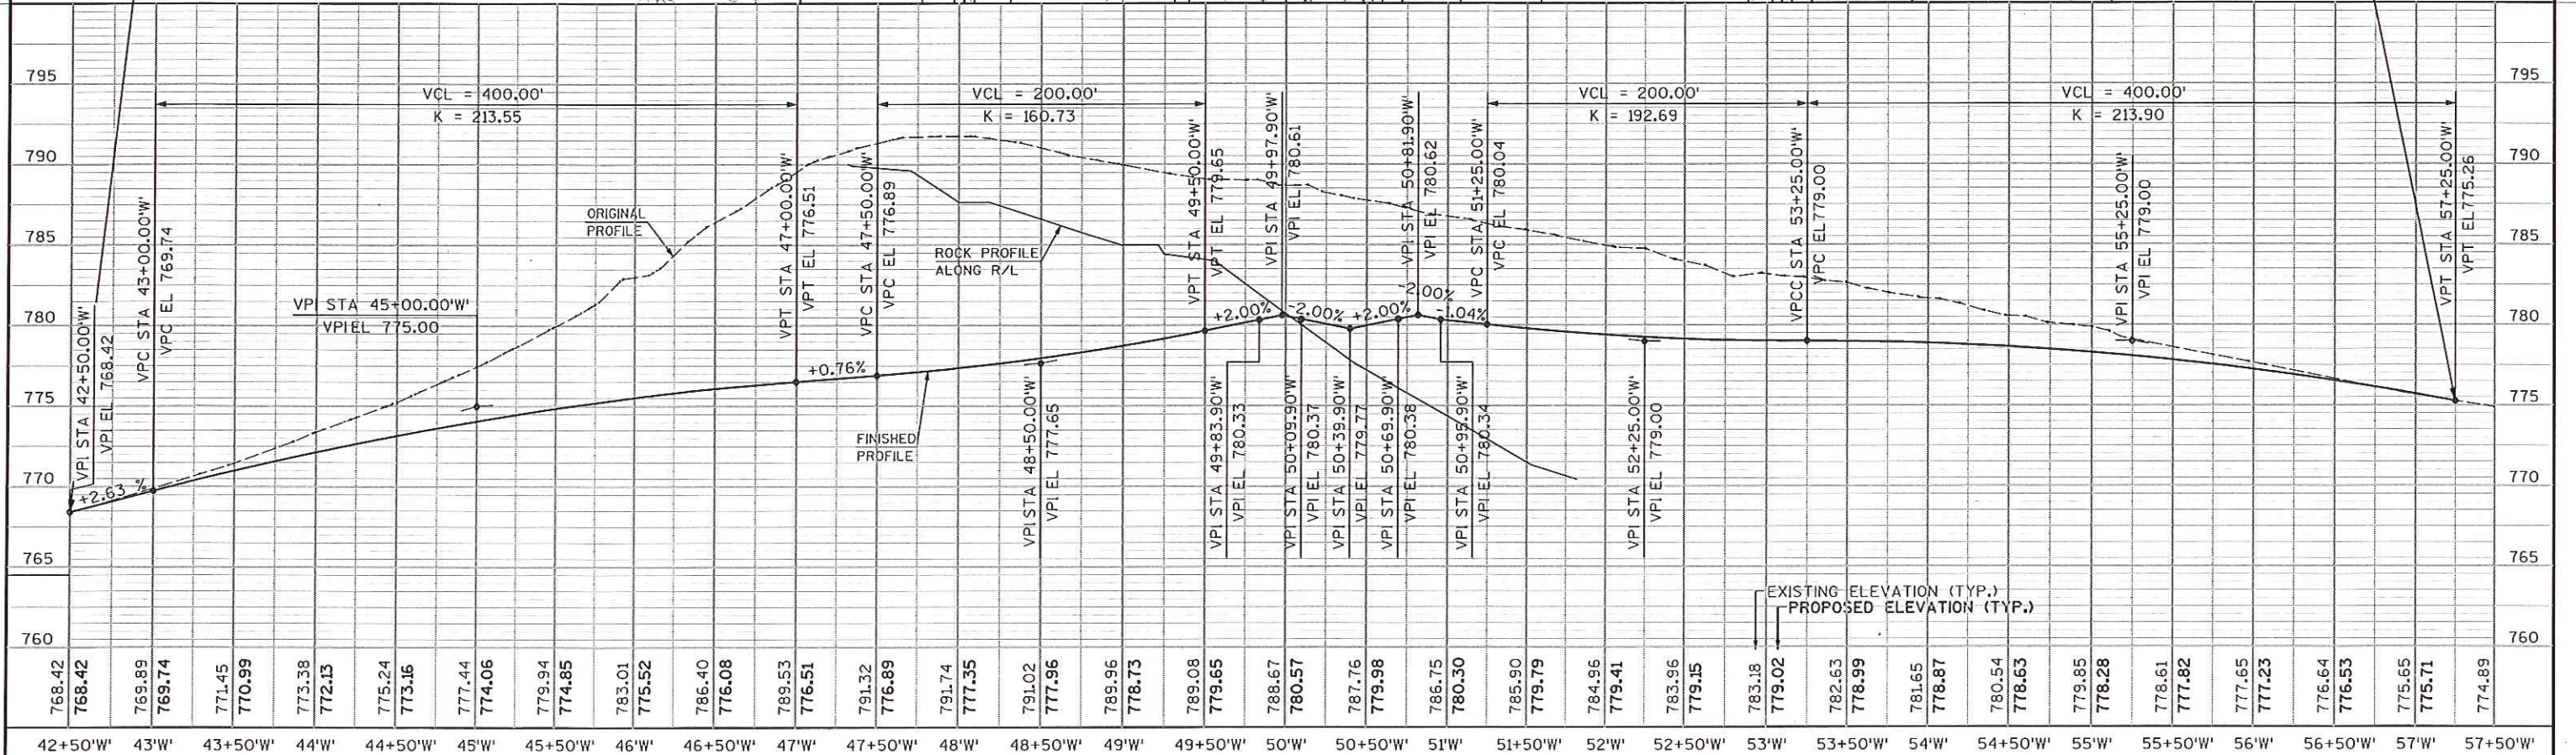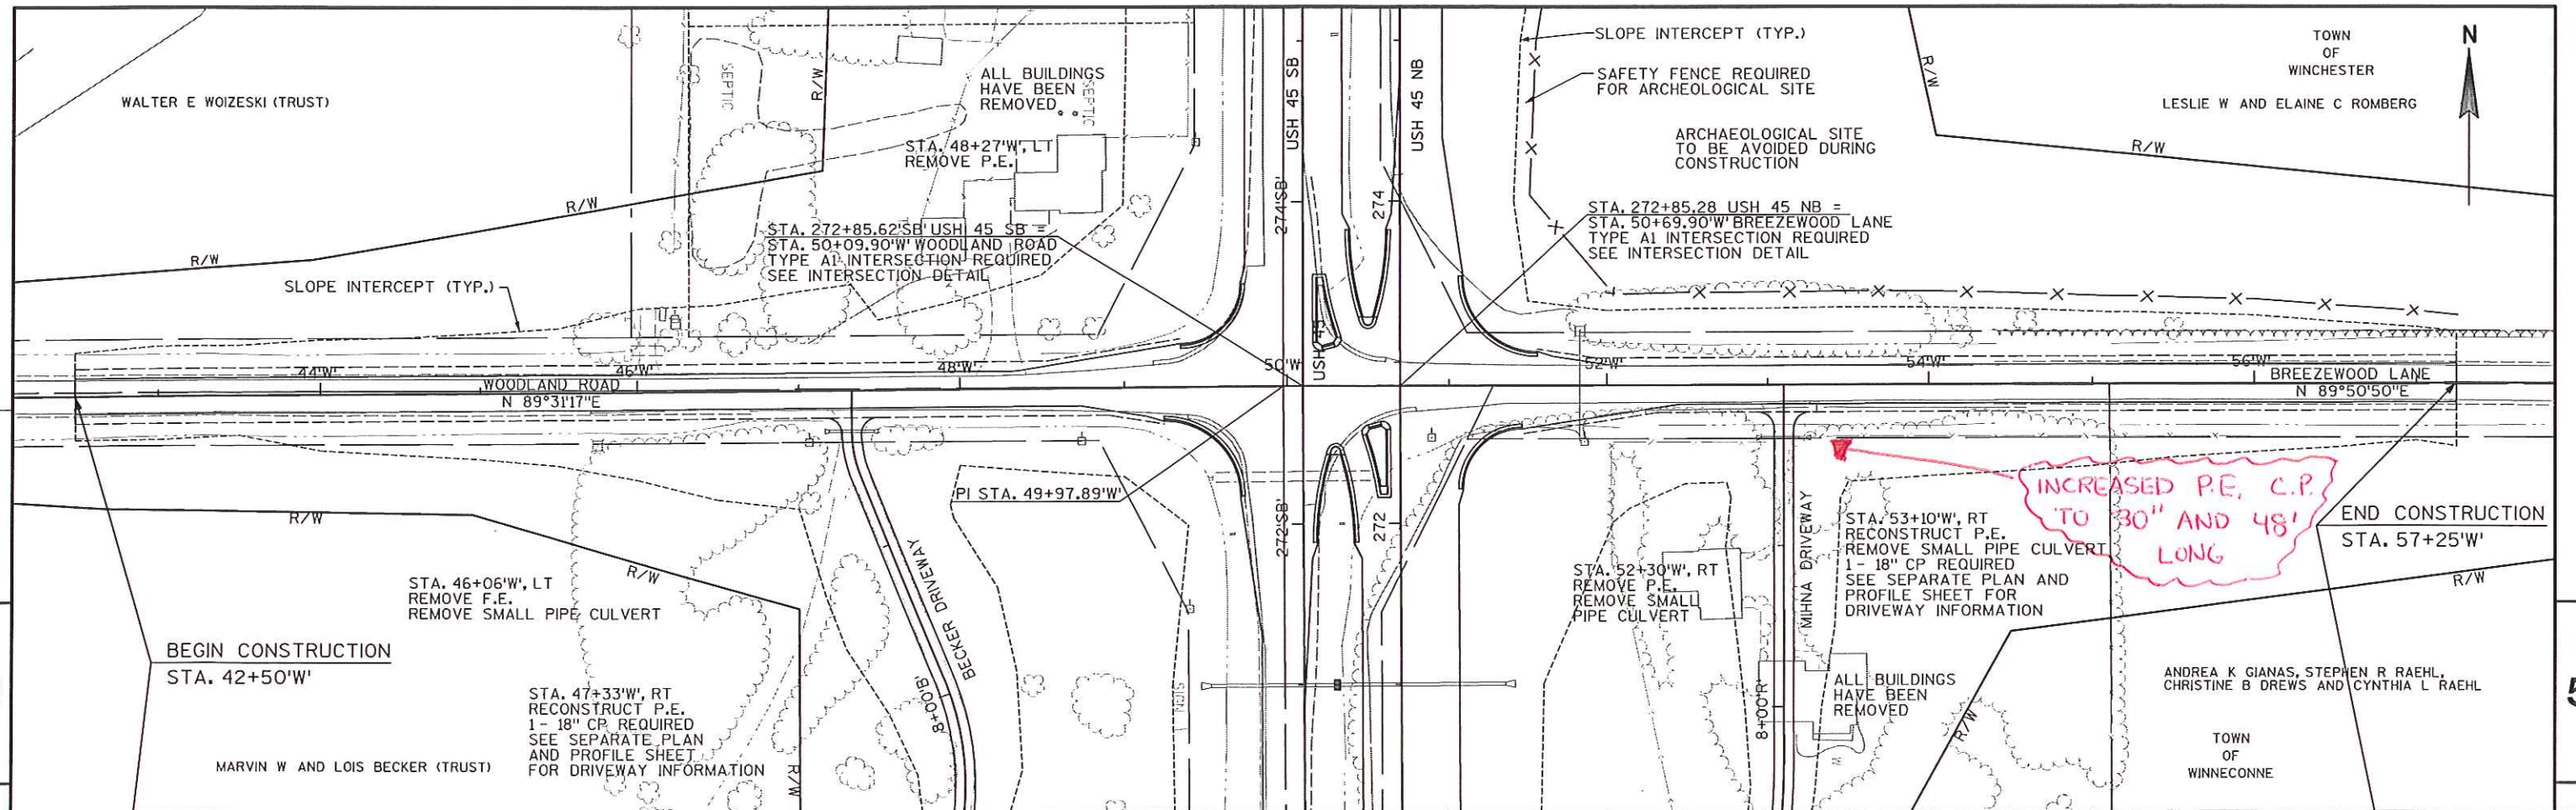

PROJECT NO: 6200-11-71

HWY: USH 45

COUNTY: WINNEBAGO

PLAN AND PROFILE - WOODLAND RD & BREEZEWOOD LN

SHEET

125

E

FILE NAME : p:\2006033\MicroStation\PlanSet\050109_pp_wood-breeze.dgn

PLOT DATE : 6/1/2007

PLOT BY : TNA

PLOT NAME :

PLOT SCALE : _PLOTSCALE_

WISDOT/CADDs SHEET 40

