





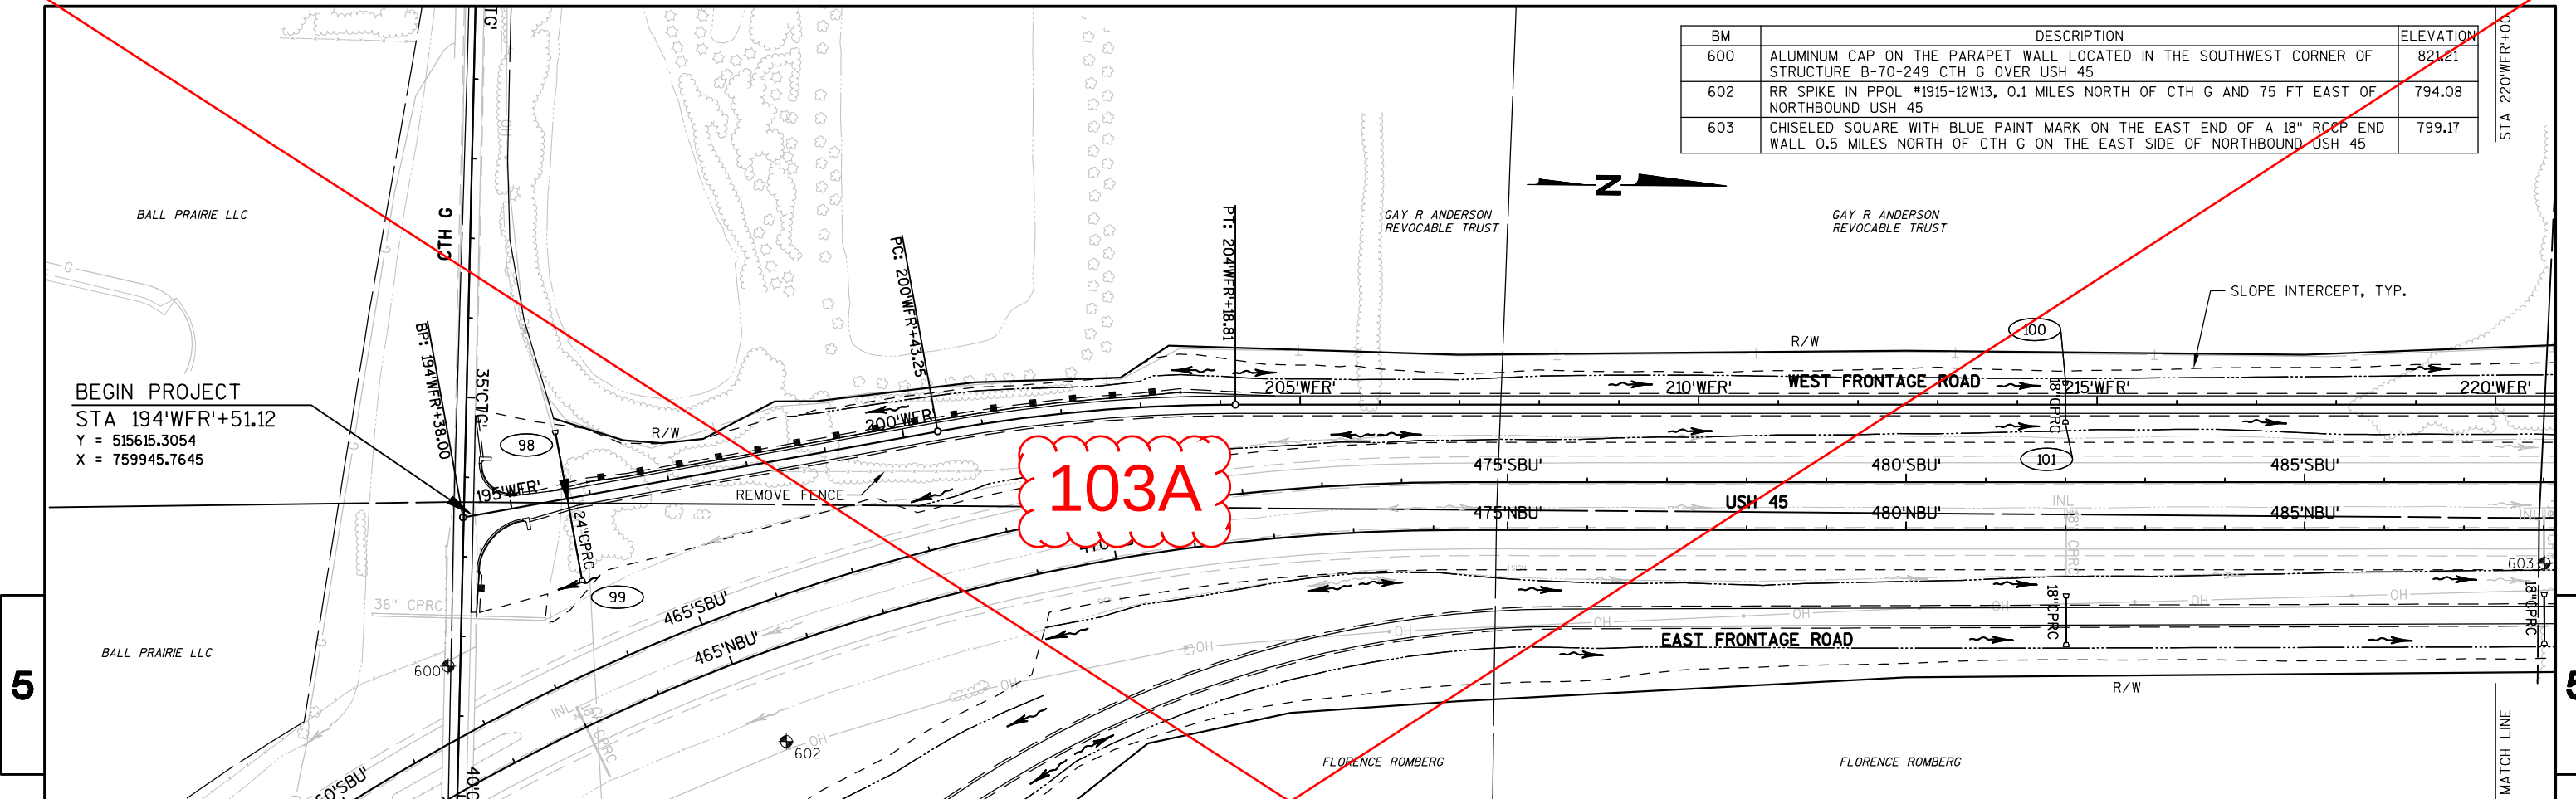



| BM  | DESCRIPTION   | ELEVATION |
|-----|---|-----------|
| 600 | ALUMINUM CAP ON THE PARAPET WALL LOCATED IN THE SOUTHWEST CORNER OF STRUCTURE B-70-249 CTH G OVER USH 45                                   | 821.21    |
| 602 | RR SPIKE IN PPOL *1915-12W13, 0.1 MILES NORTH OF CTH G AND 75 FT EAST OF NORTHBOUND USH 45                                                 | 794.08    |
| 603 | CHISELED SQUARE WITH BLUE PAINT MARK ON THE EAST END OF A 18" RCEP END WALL 0.5 MILES NORTH OF CTH G ON THE EAST SIDE OF NORTHBOUND USH 45 | 799.17    |

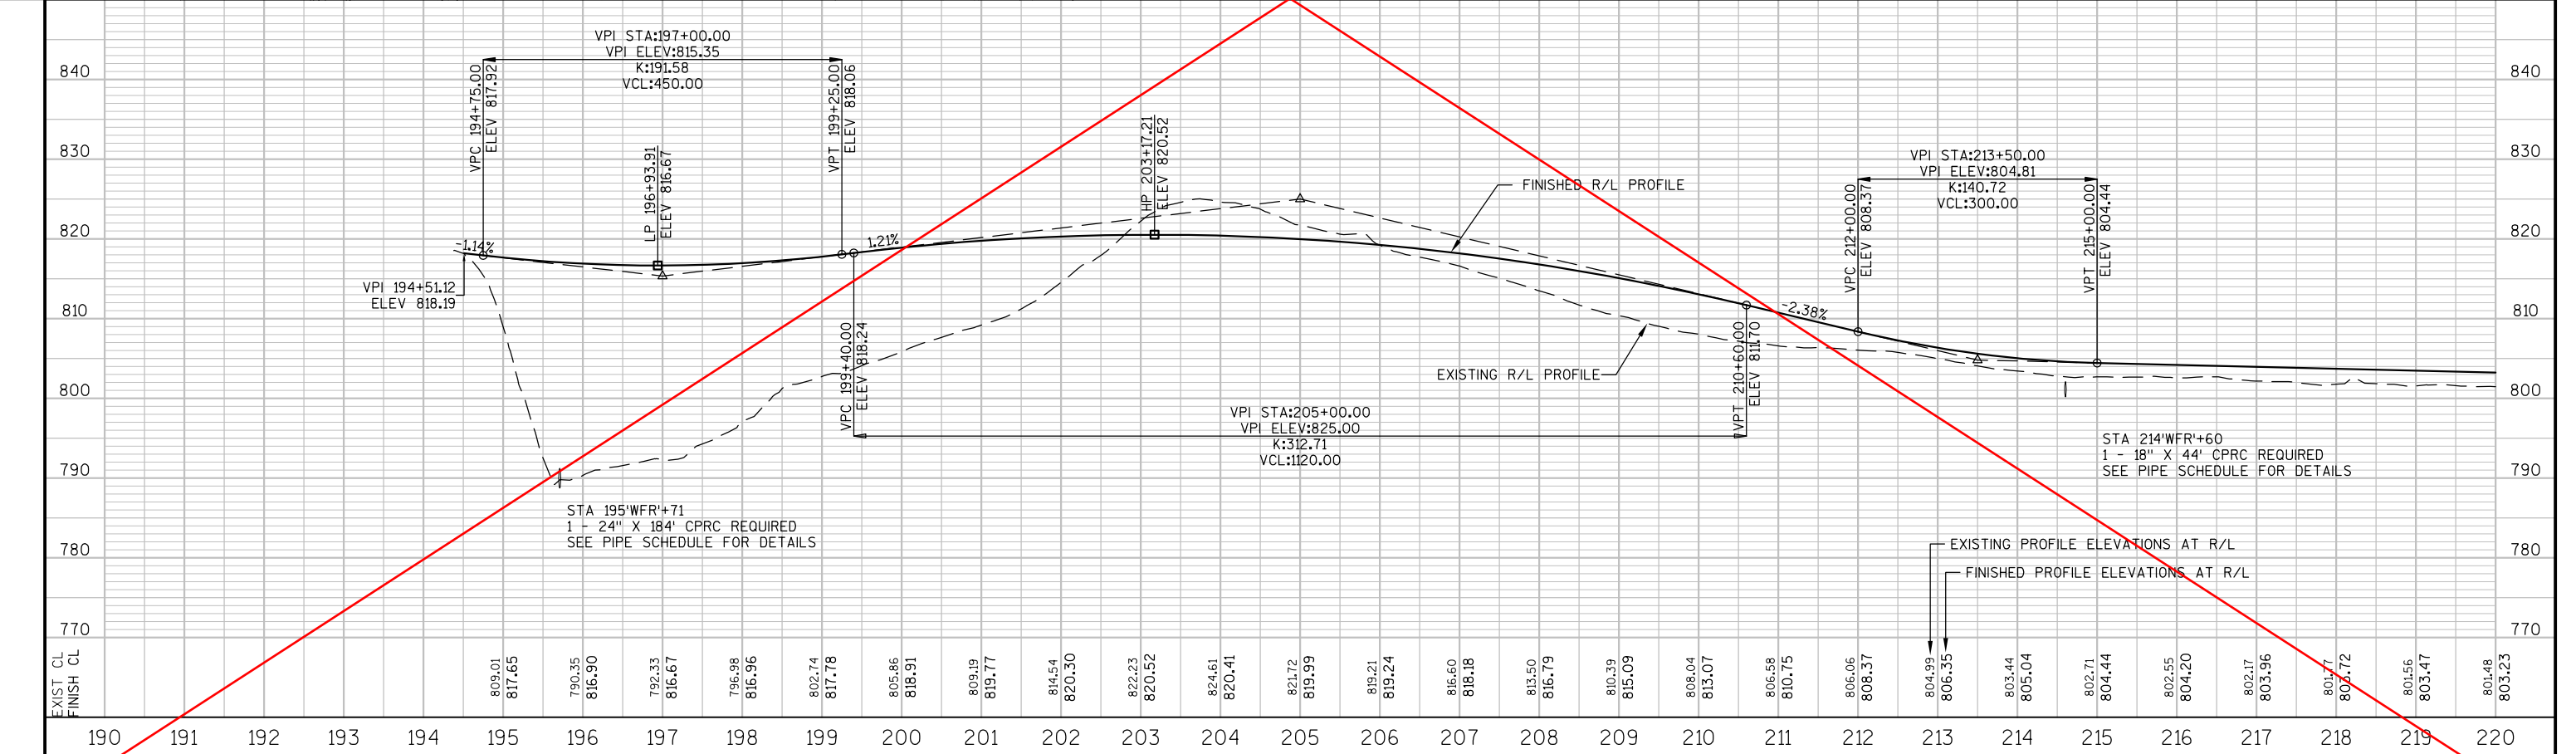


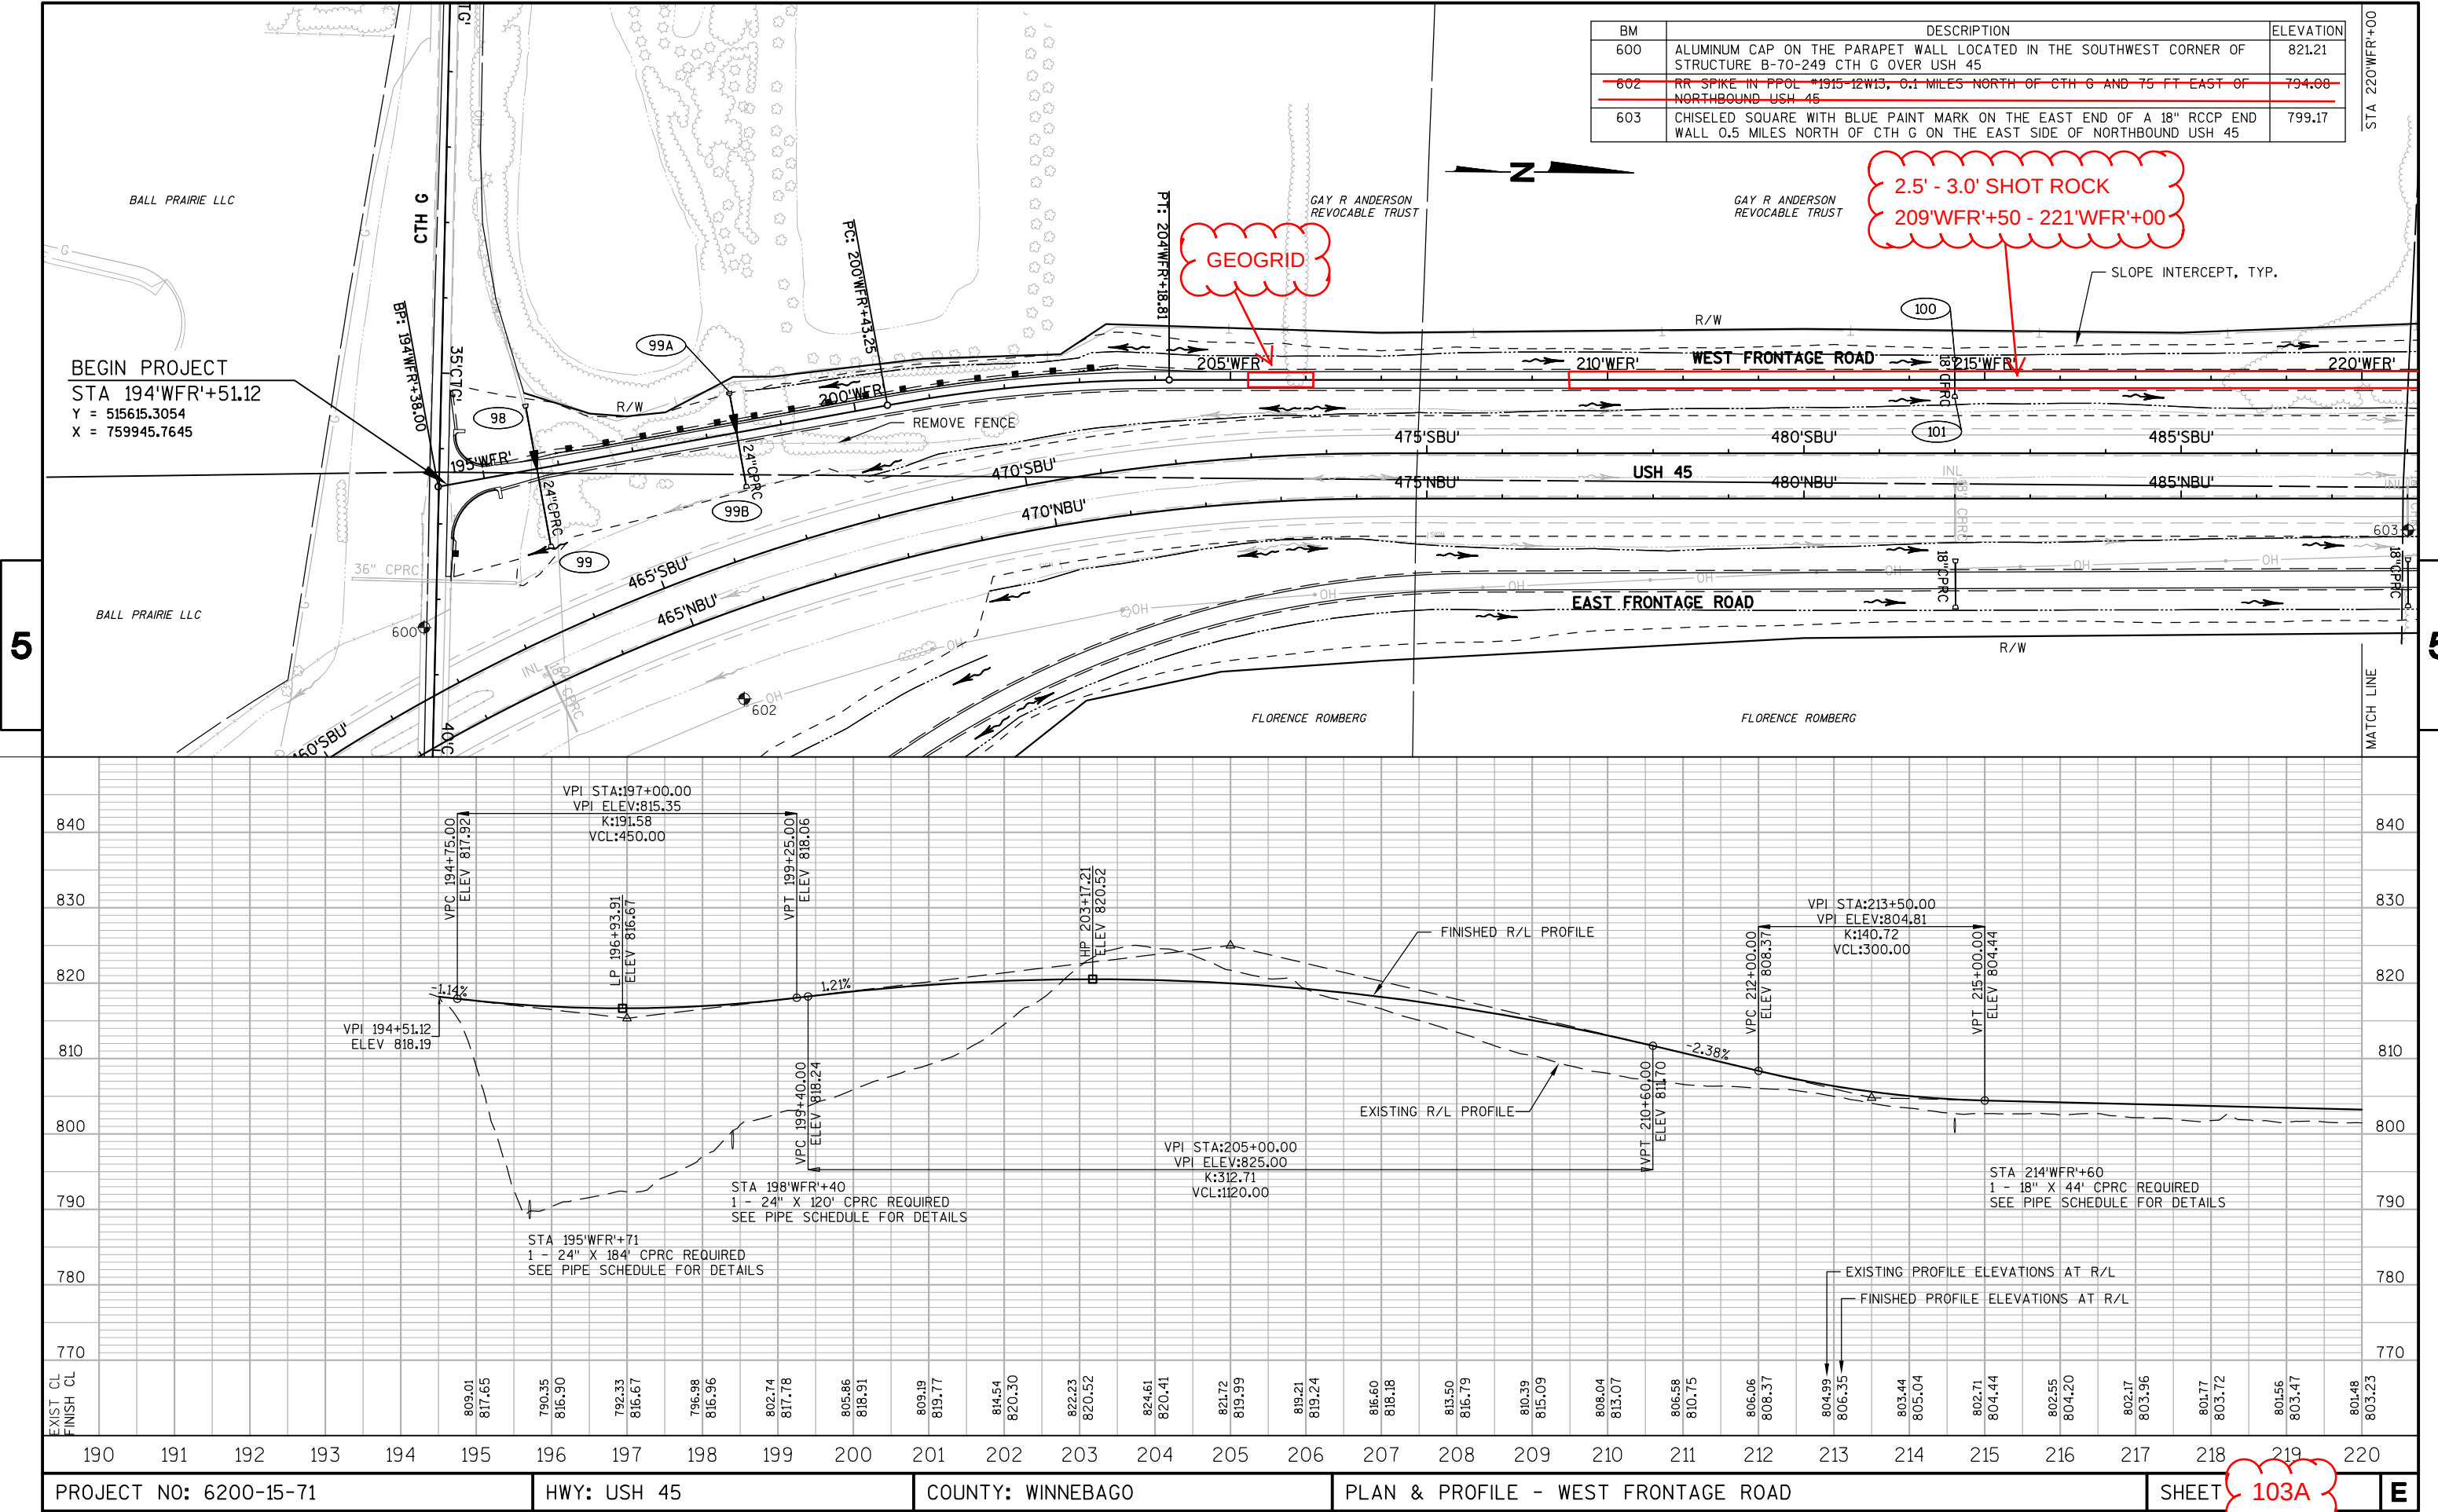


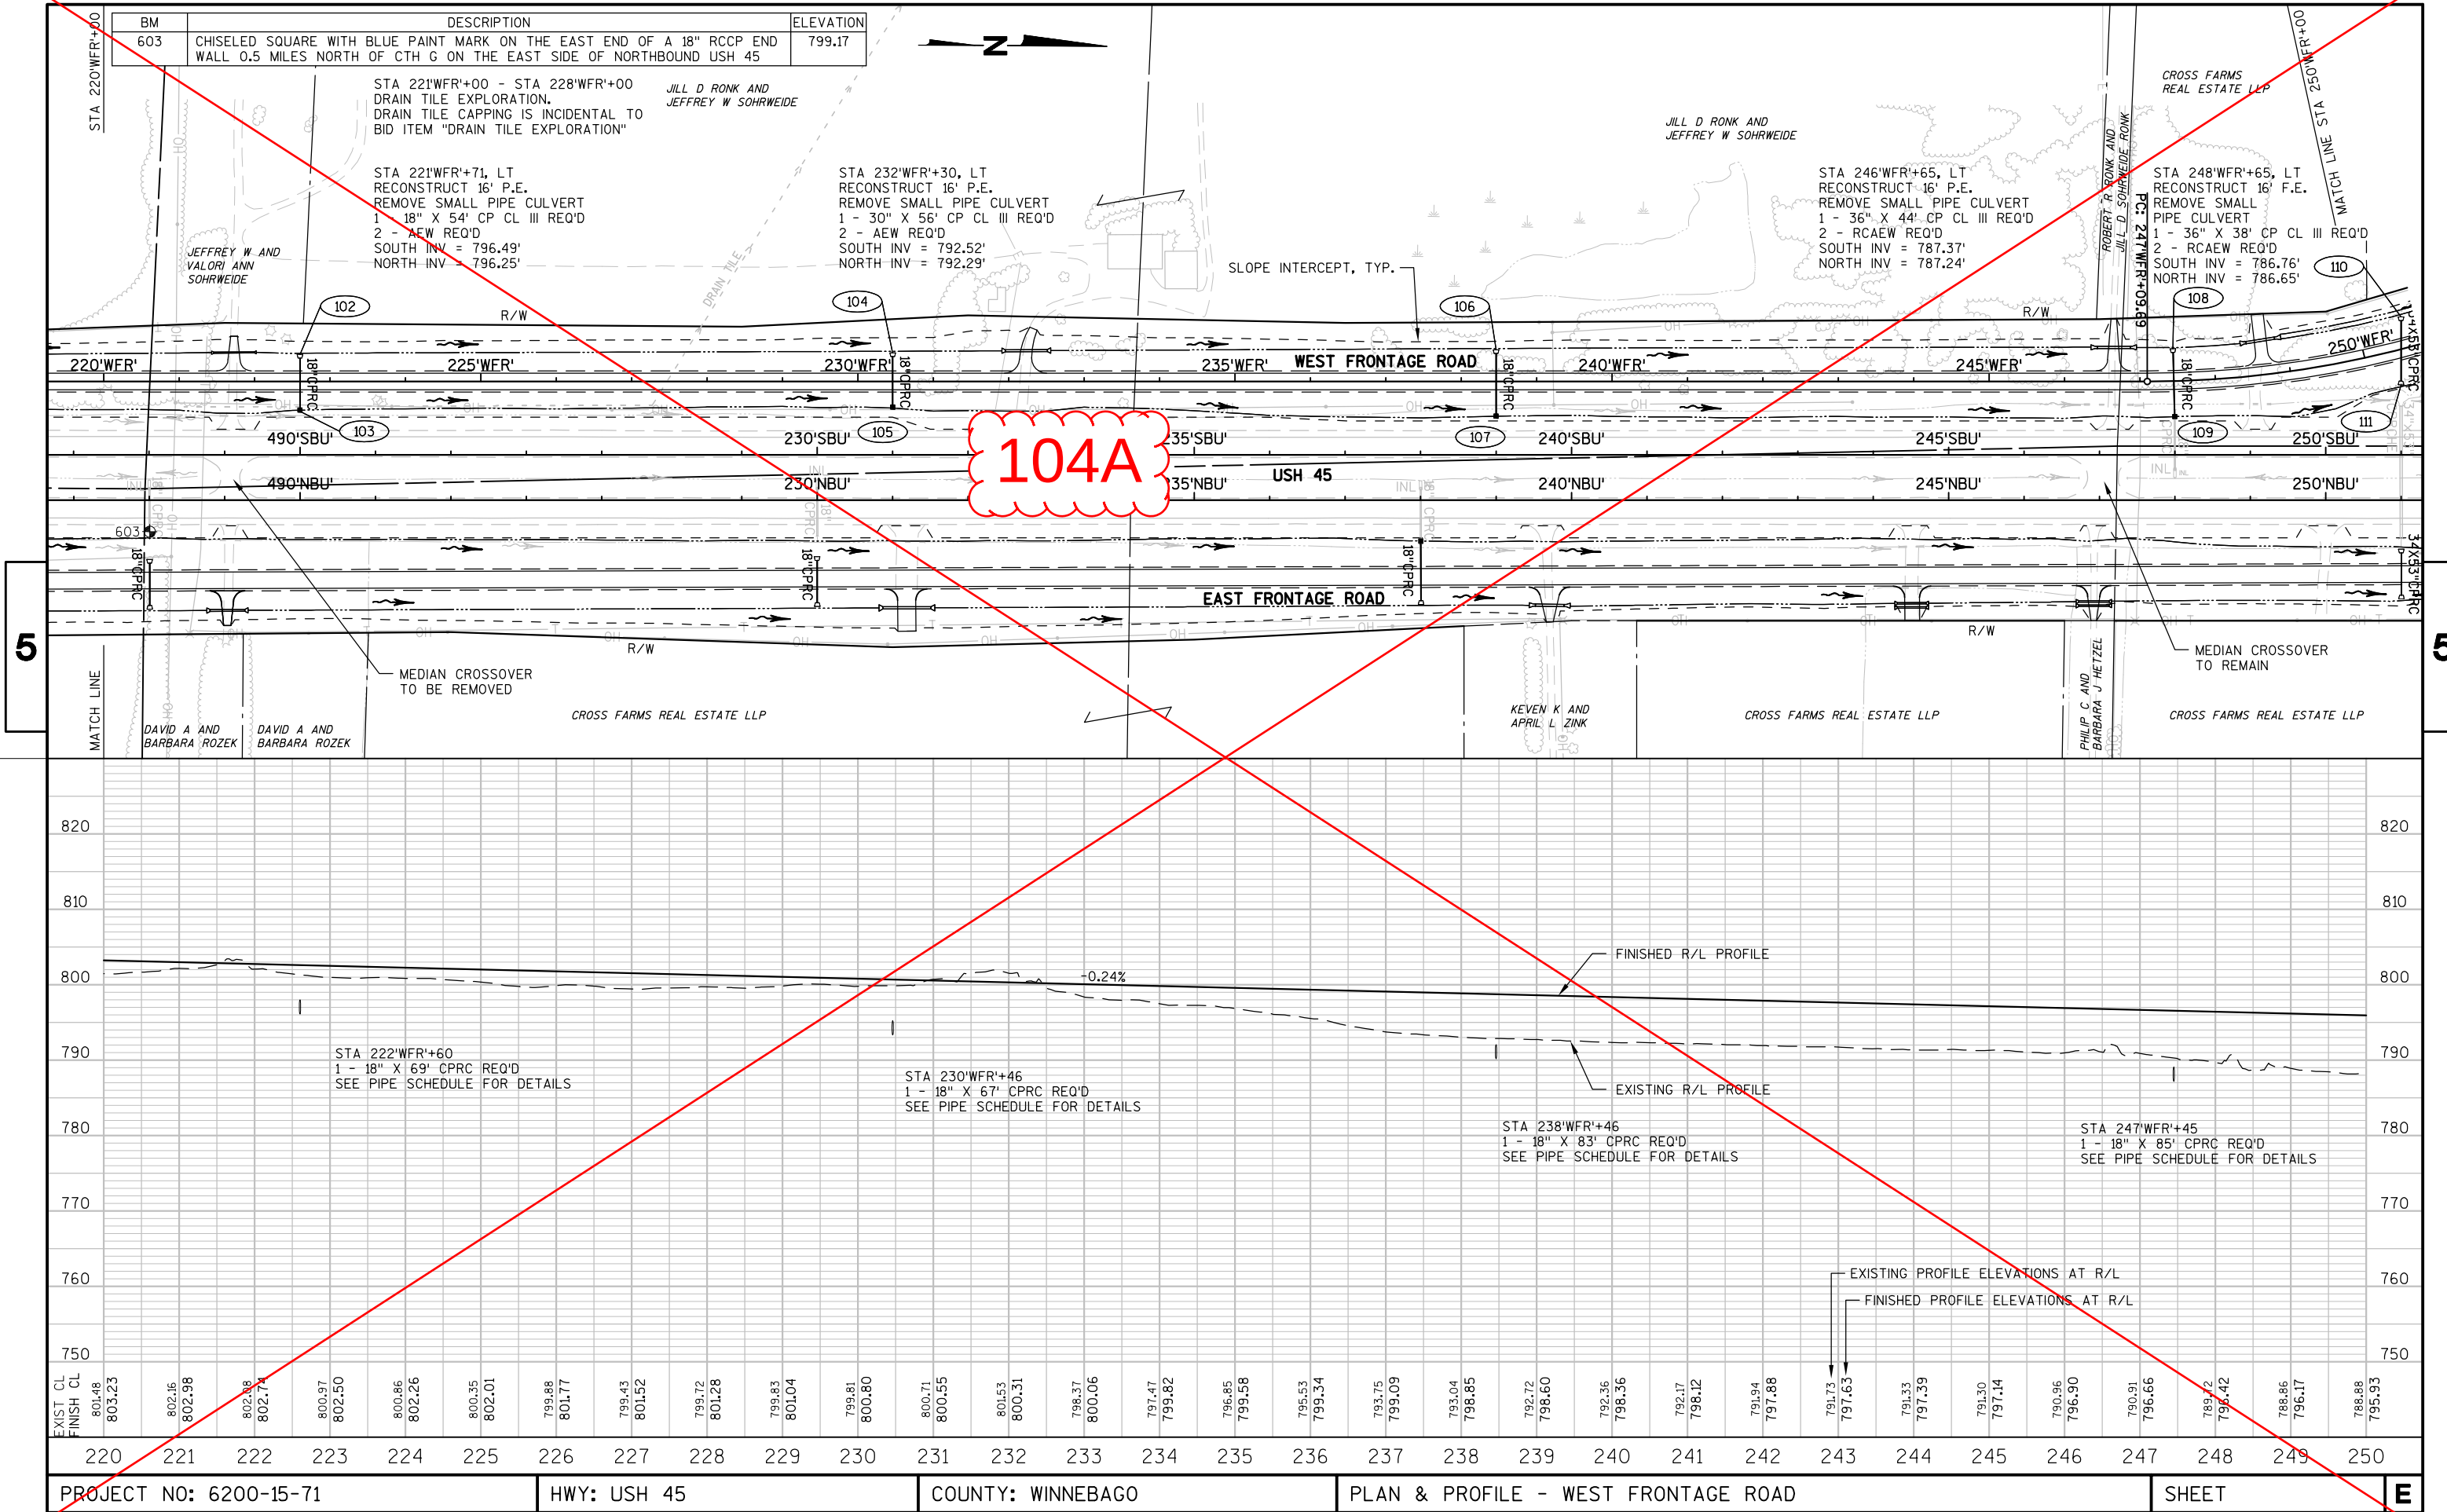


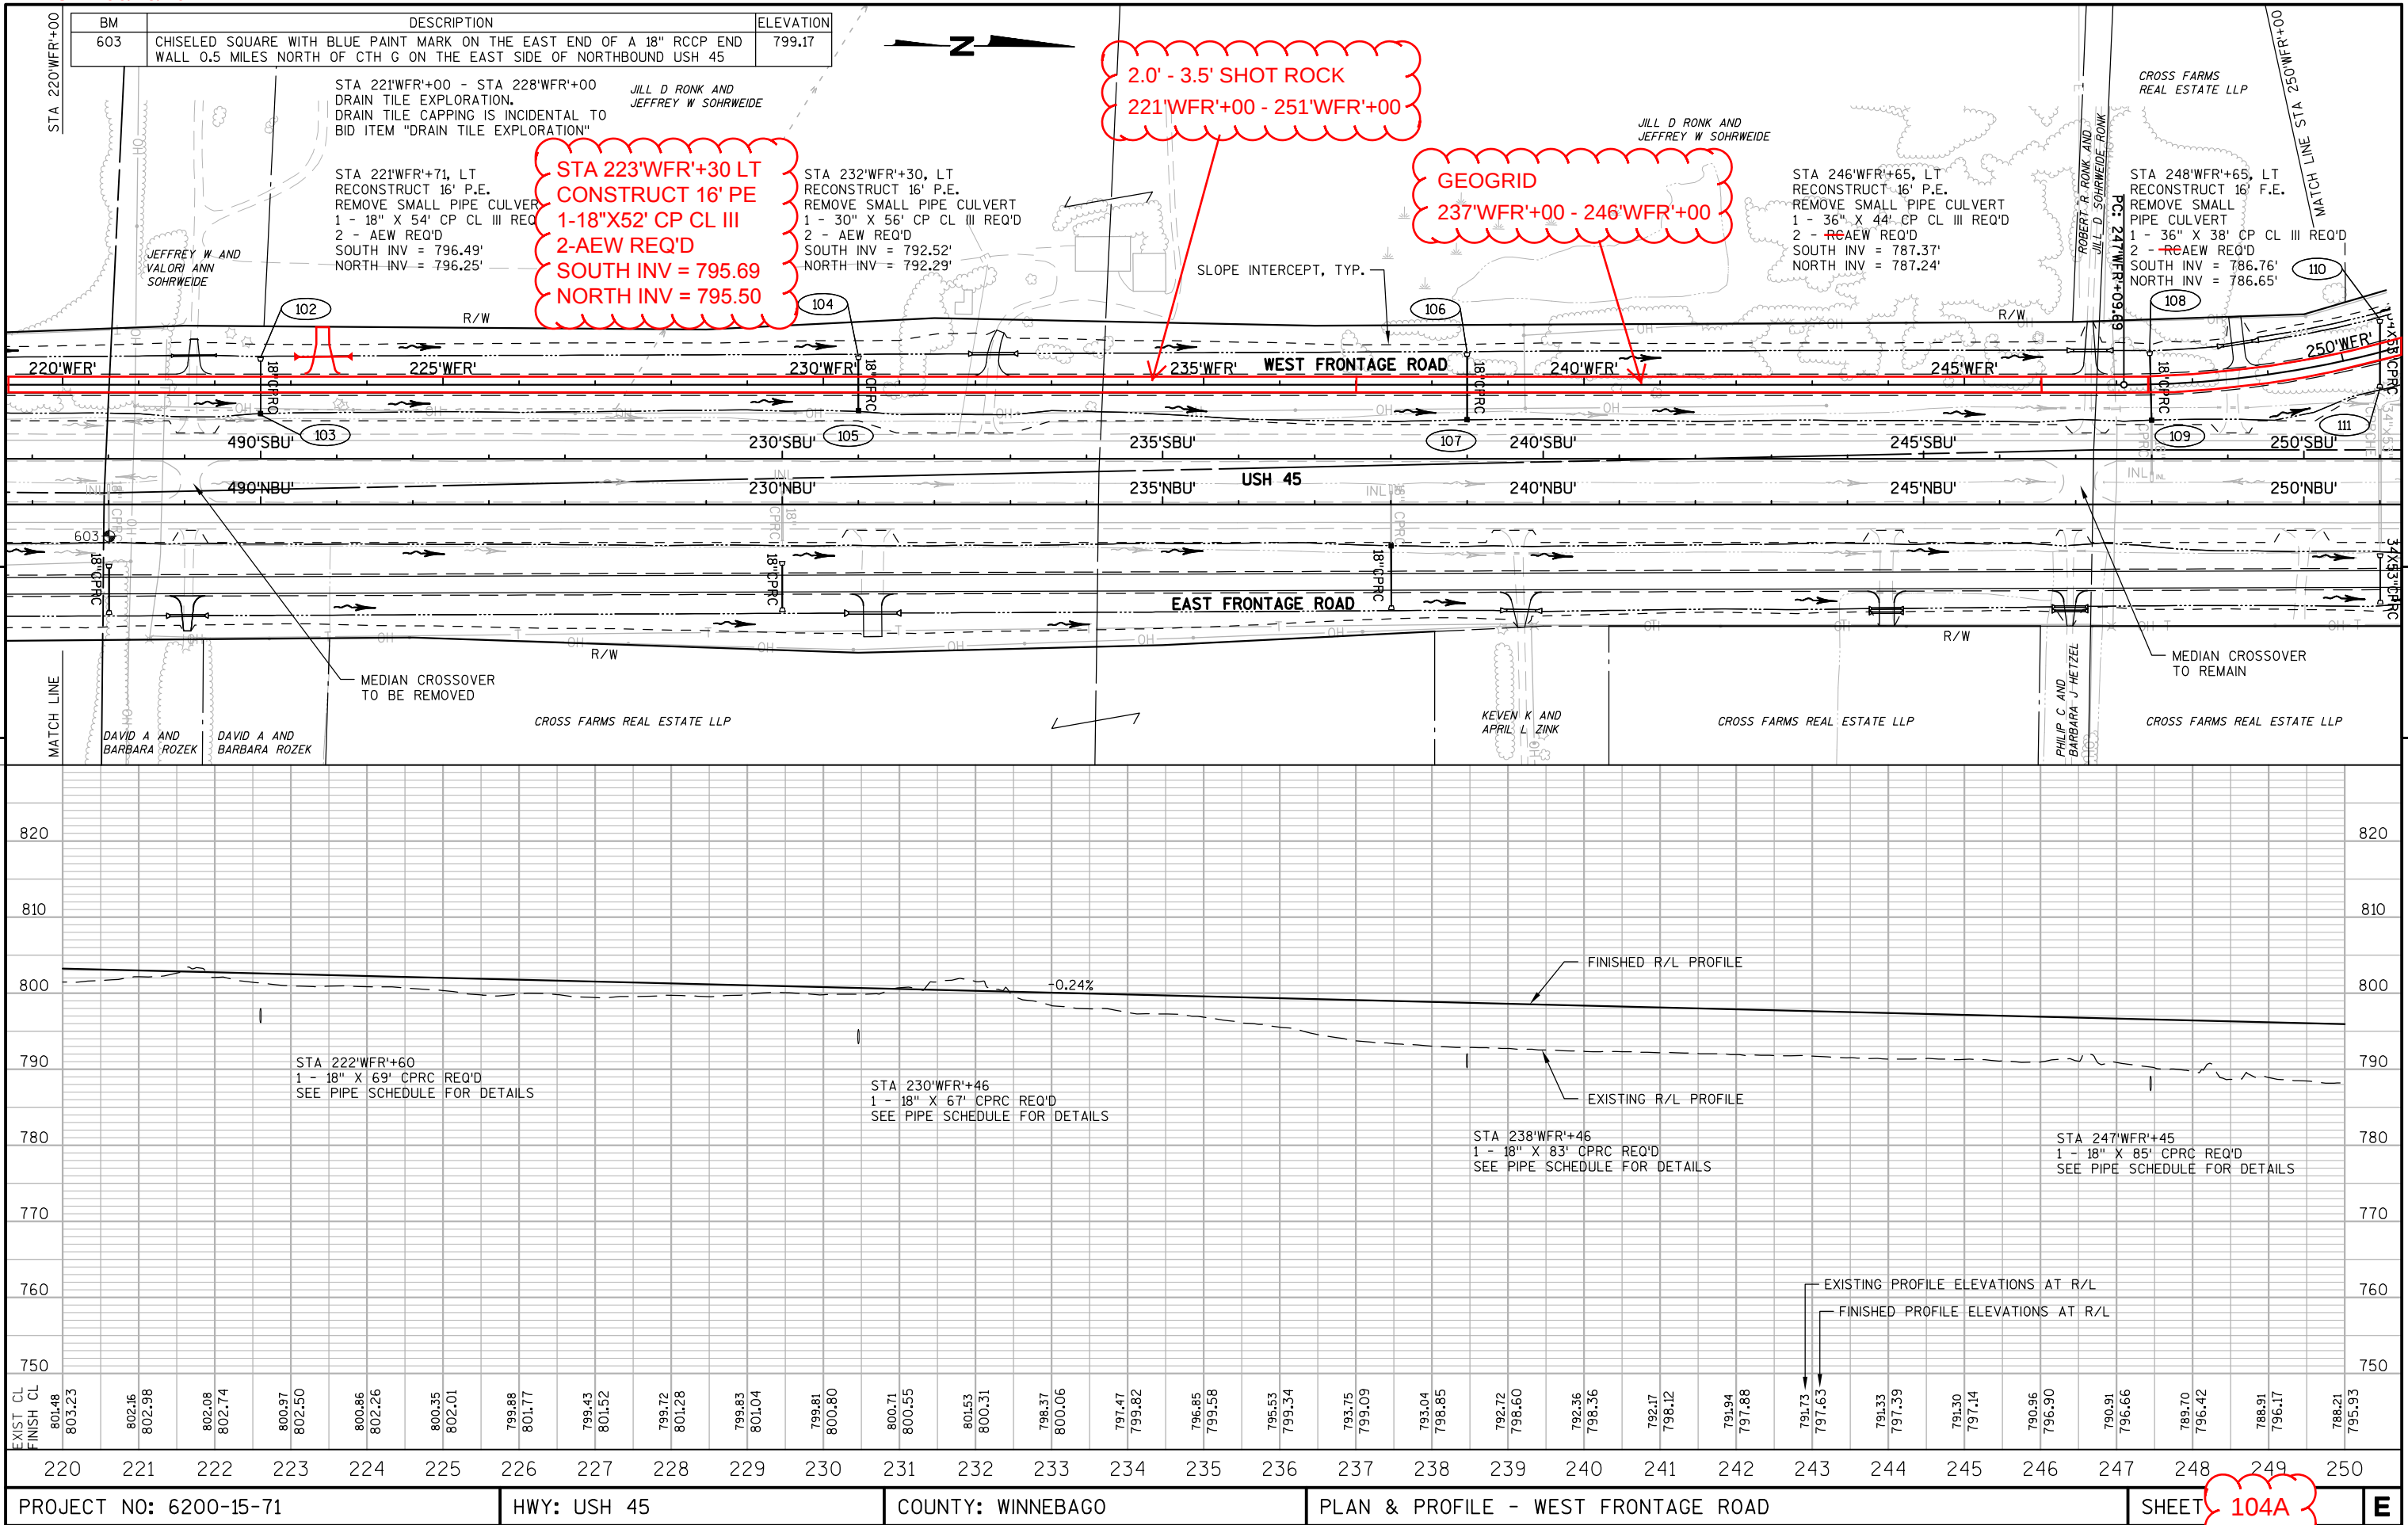


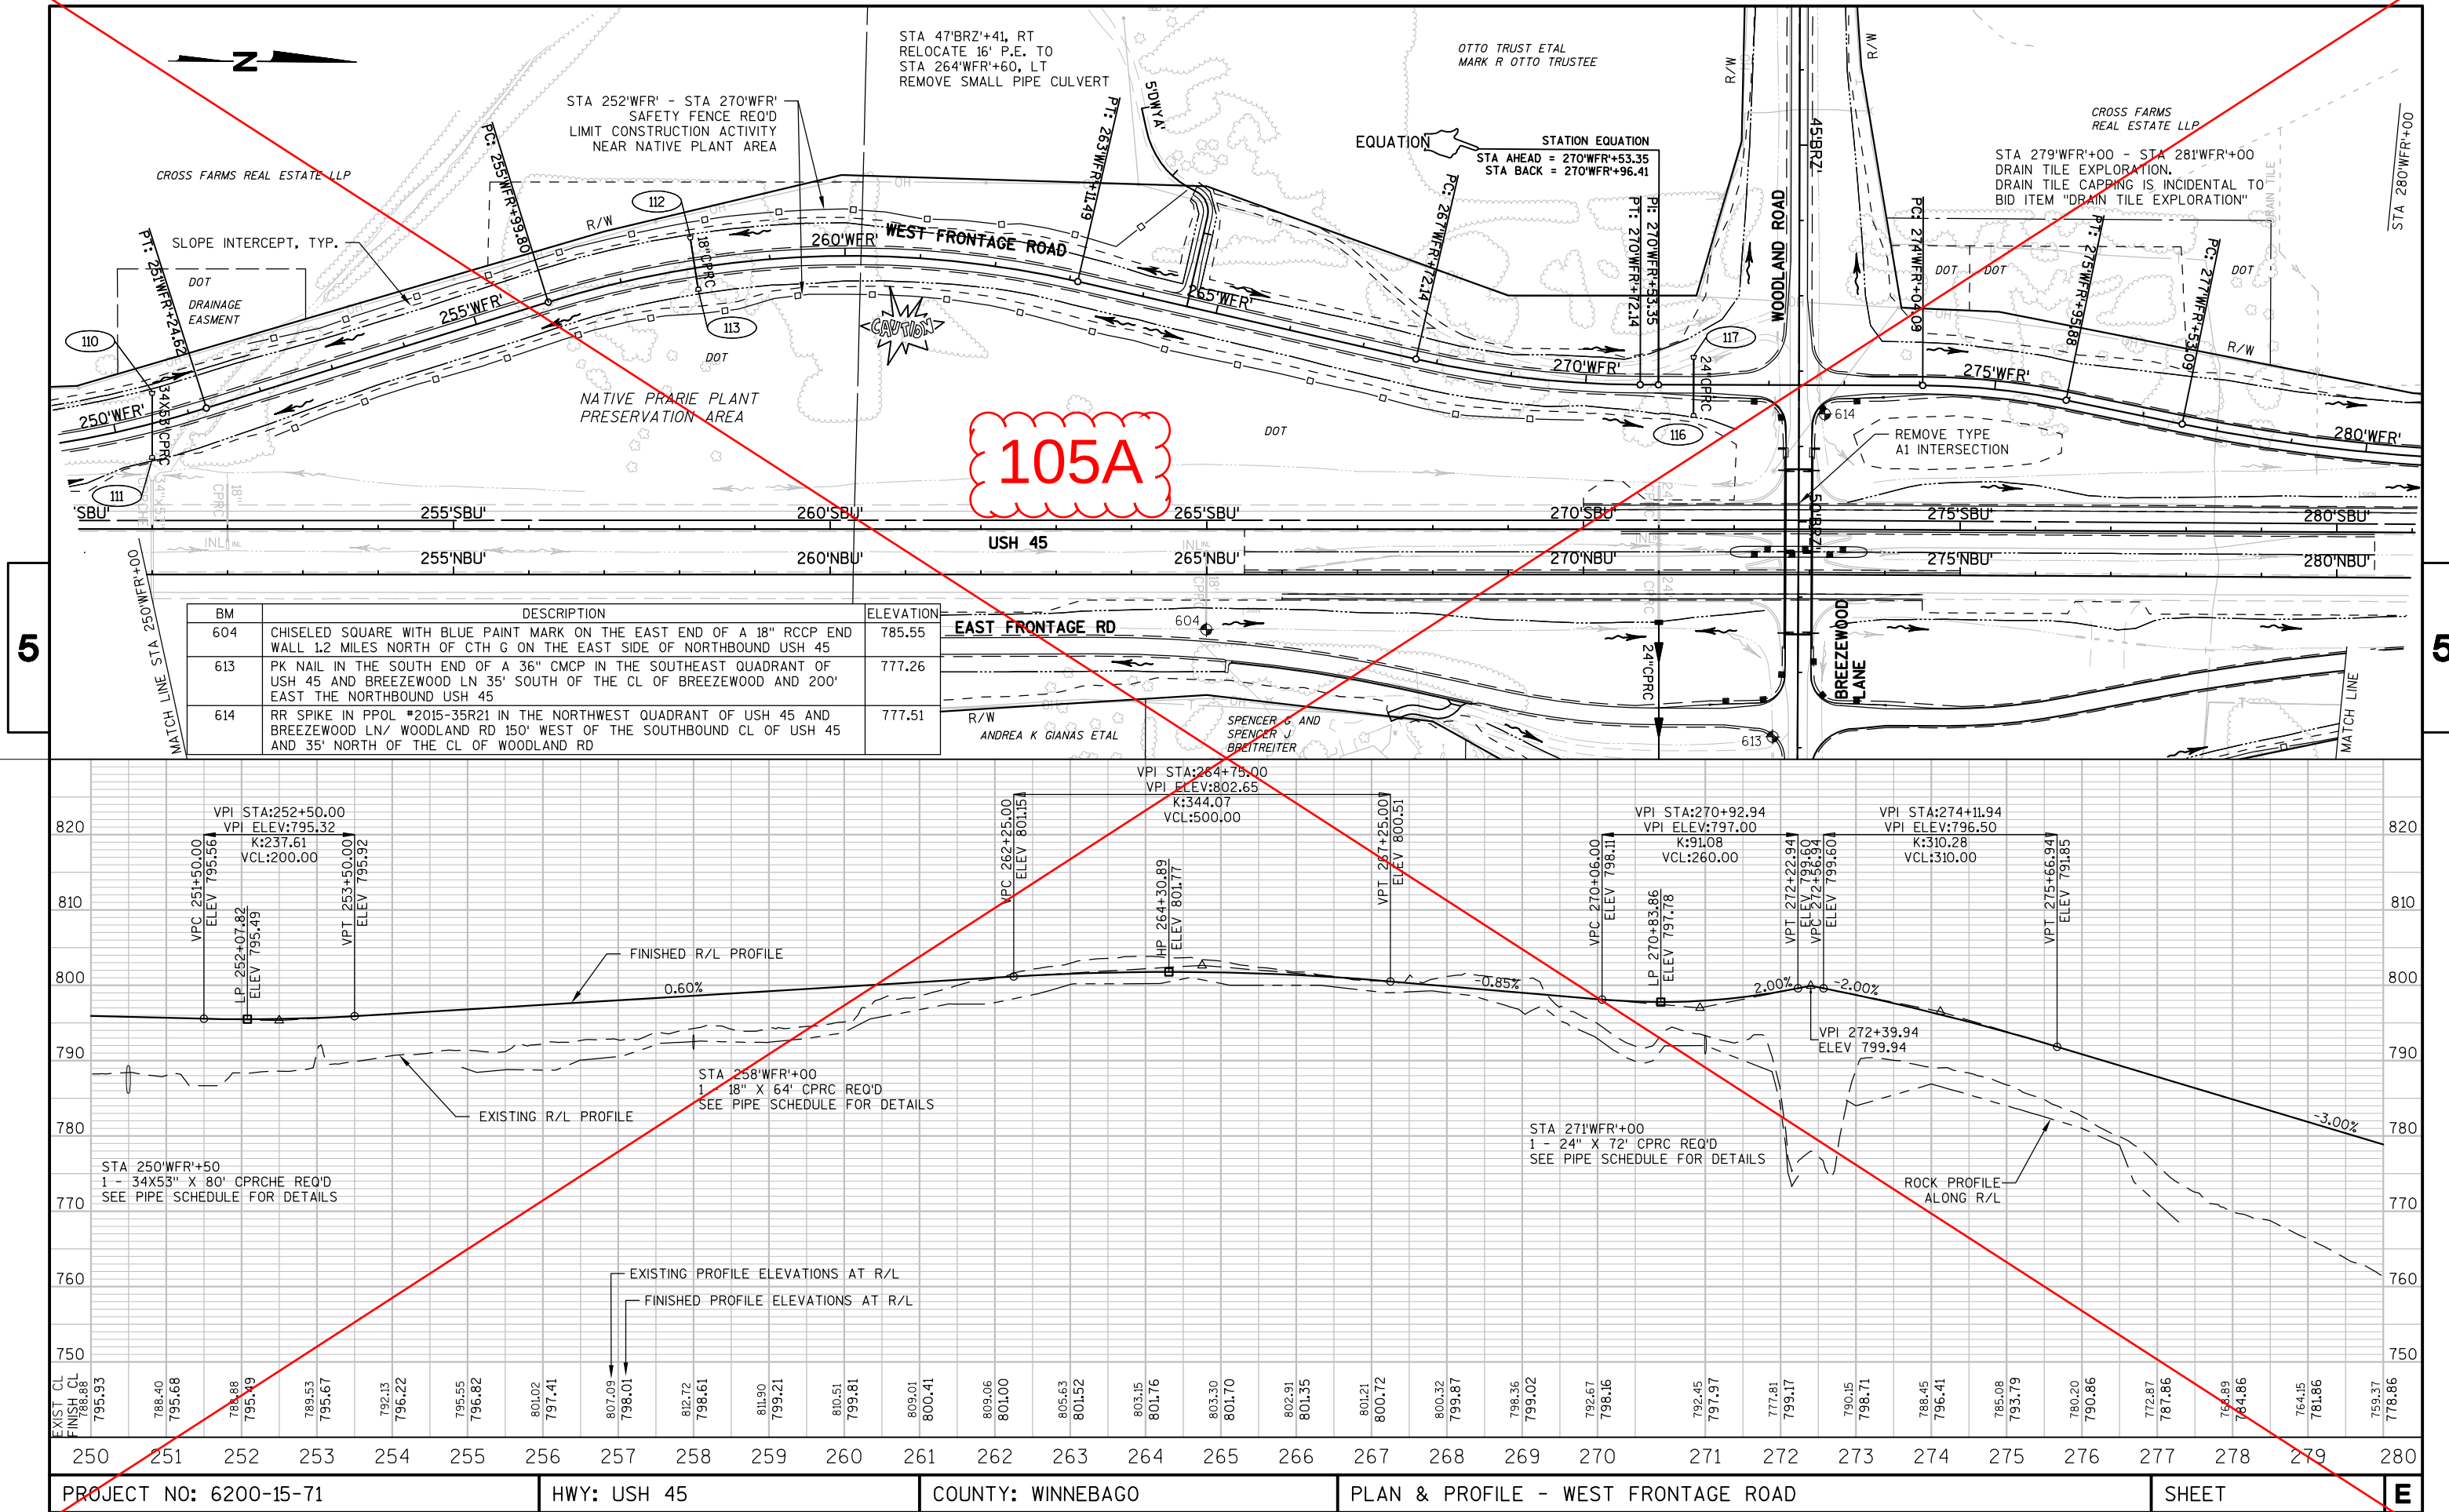

 


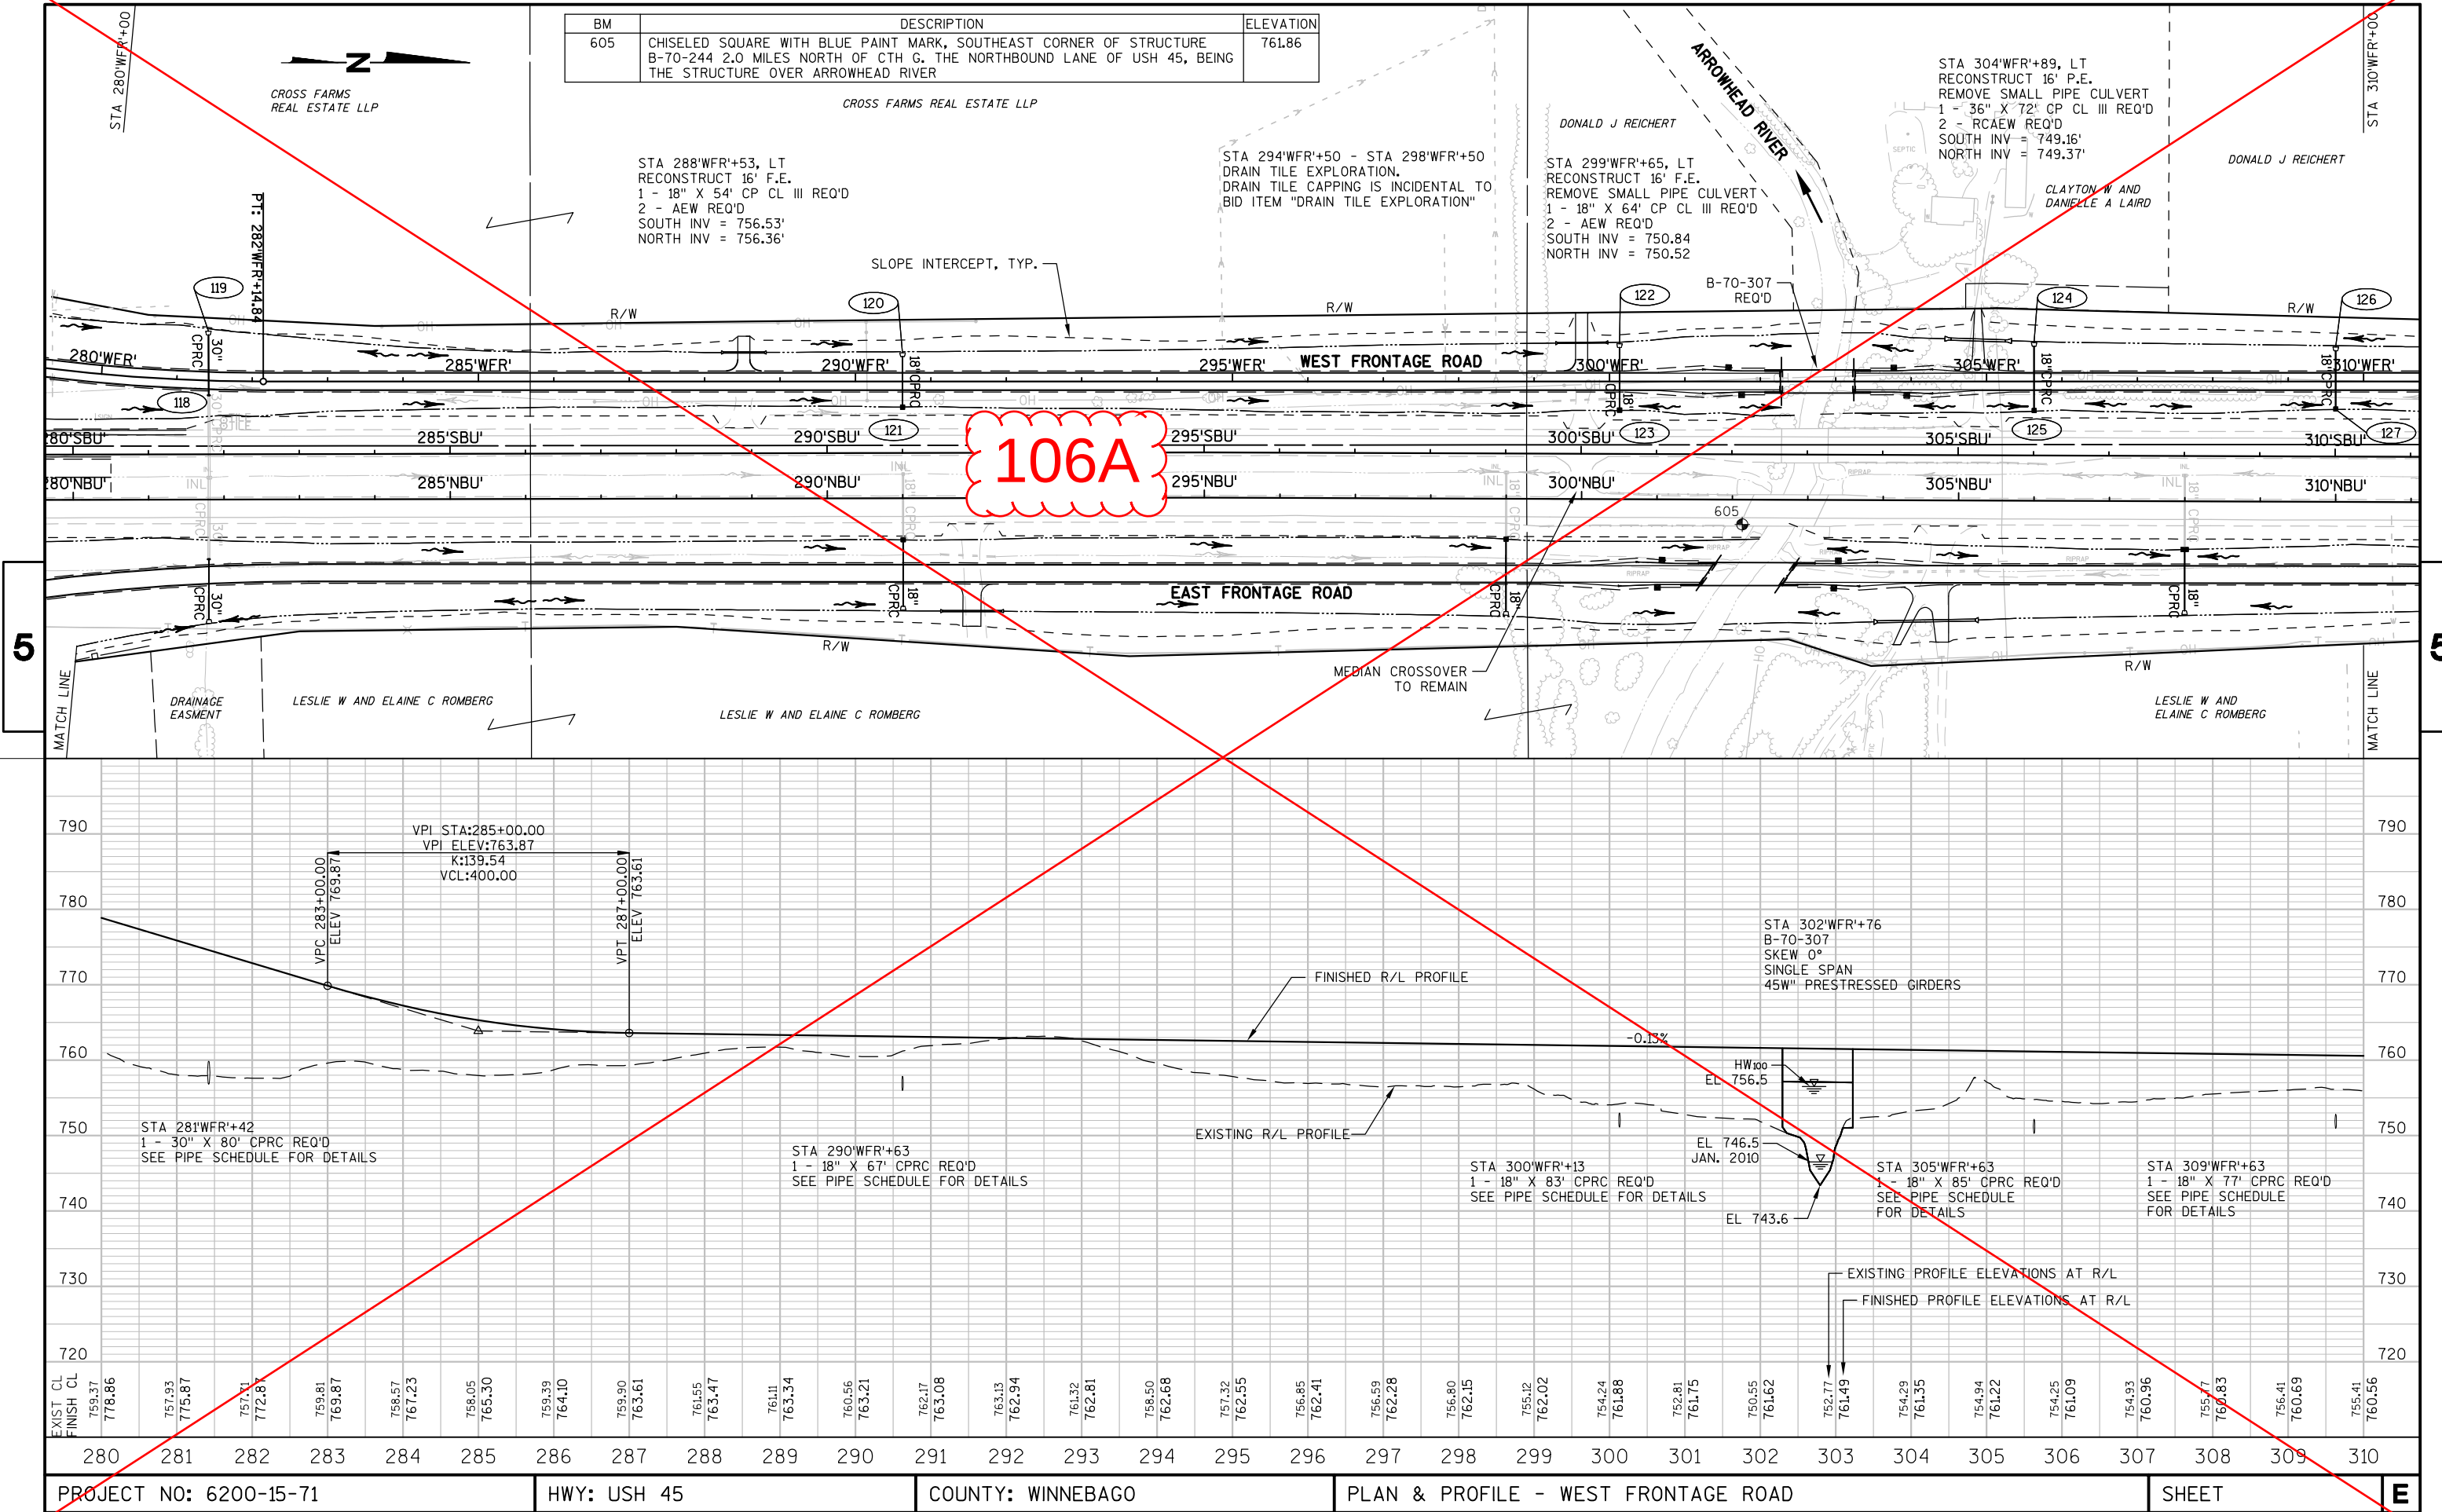

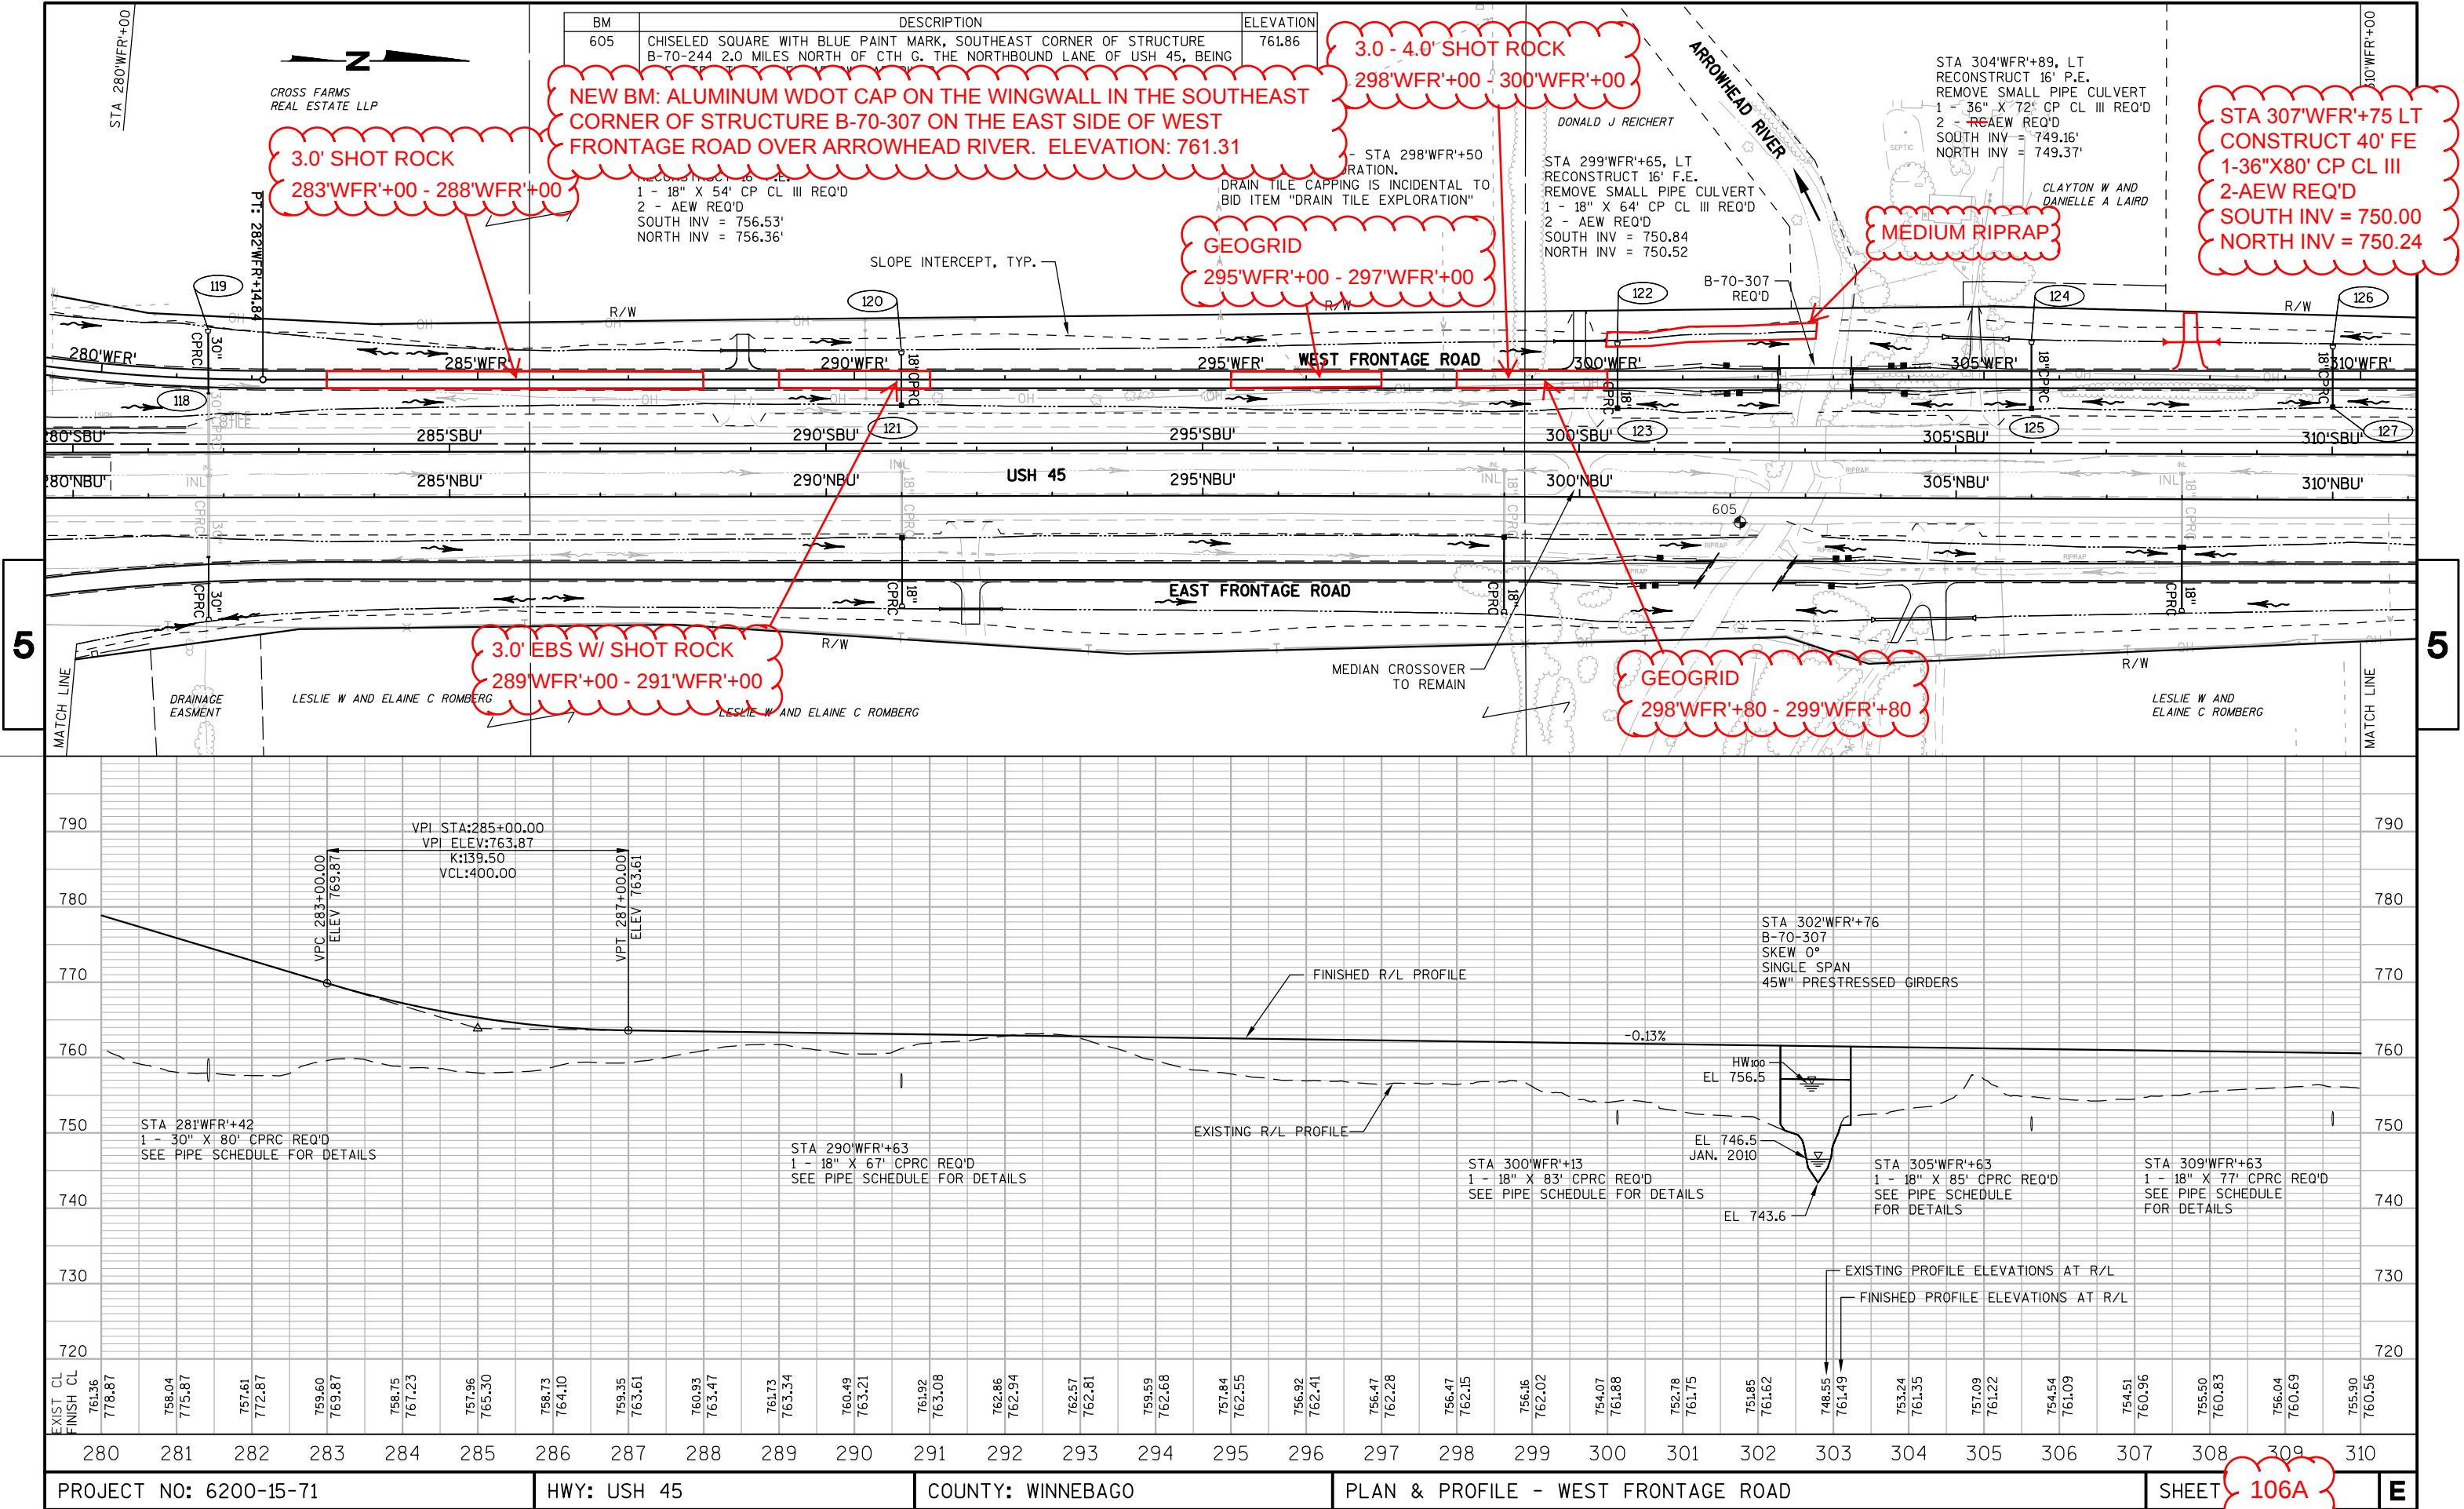

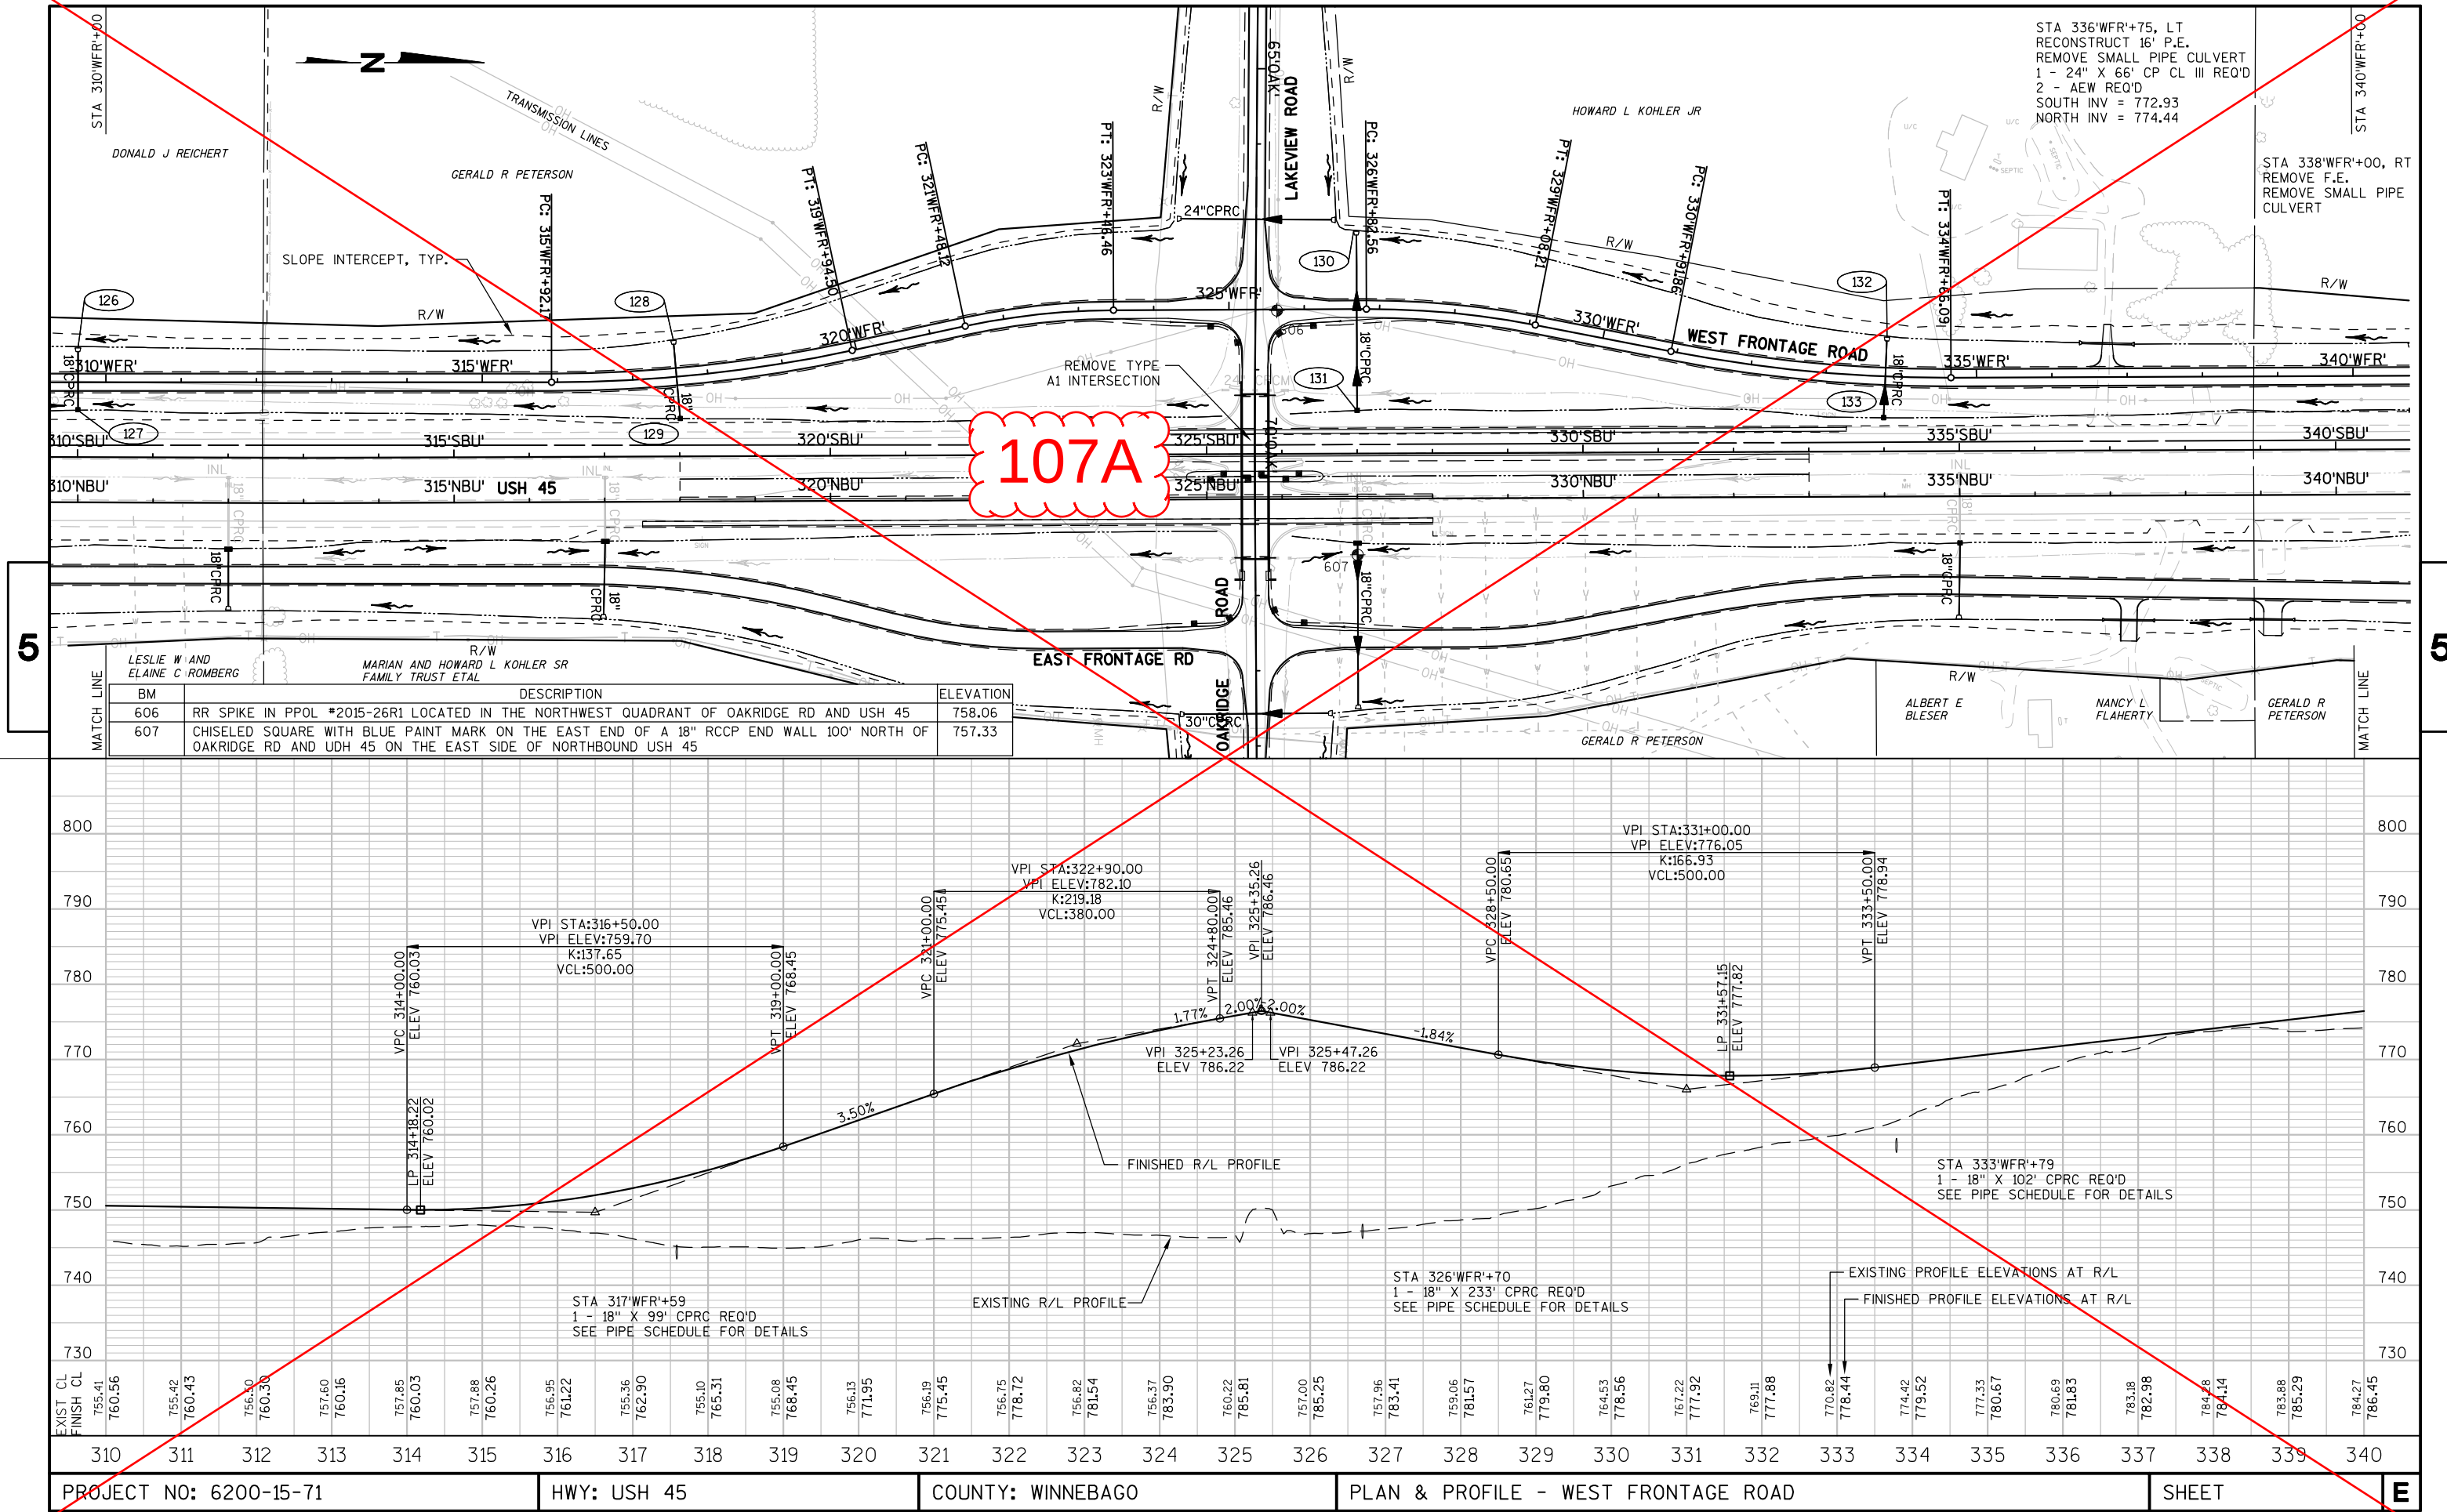



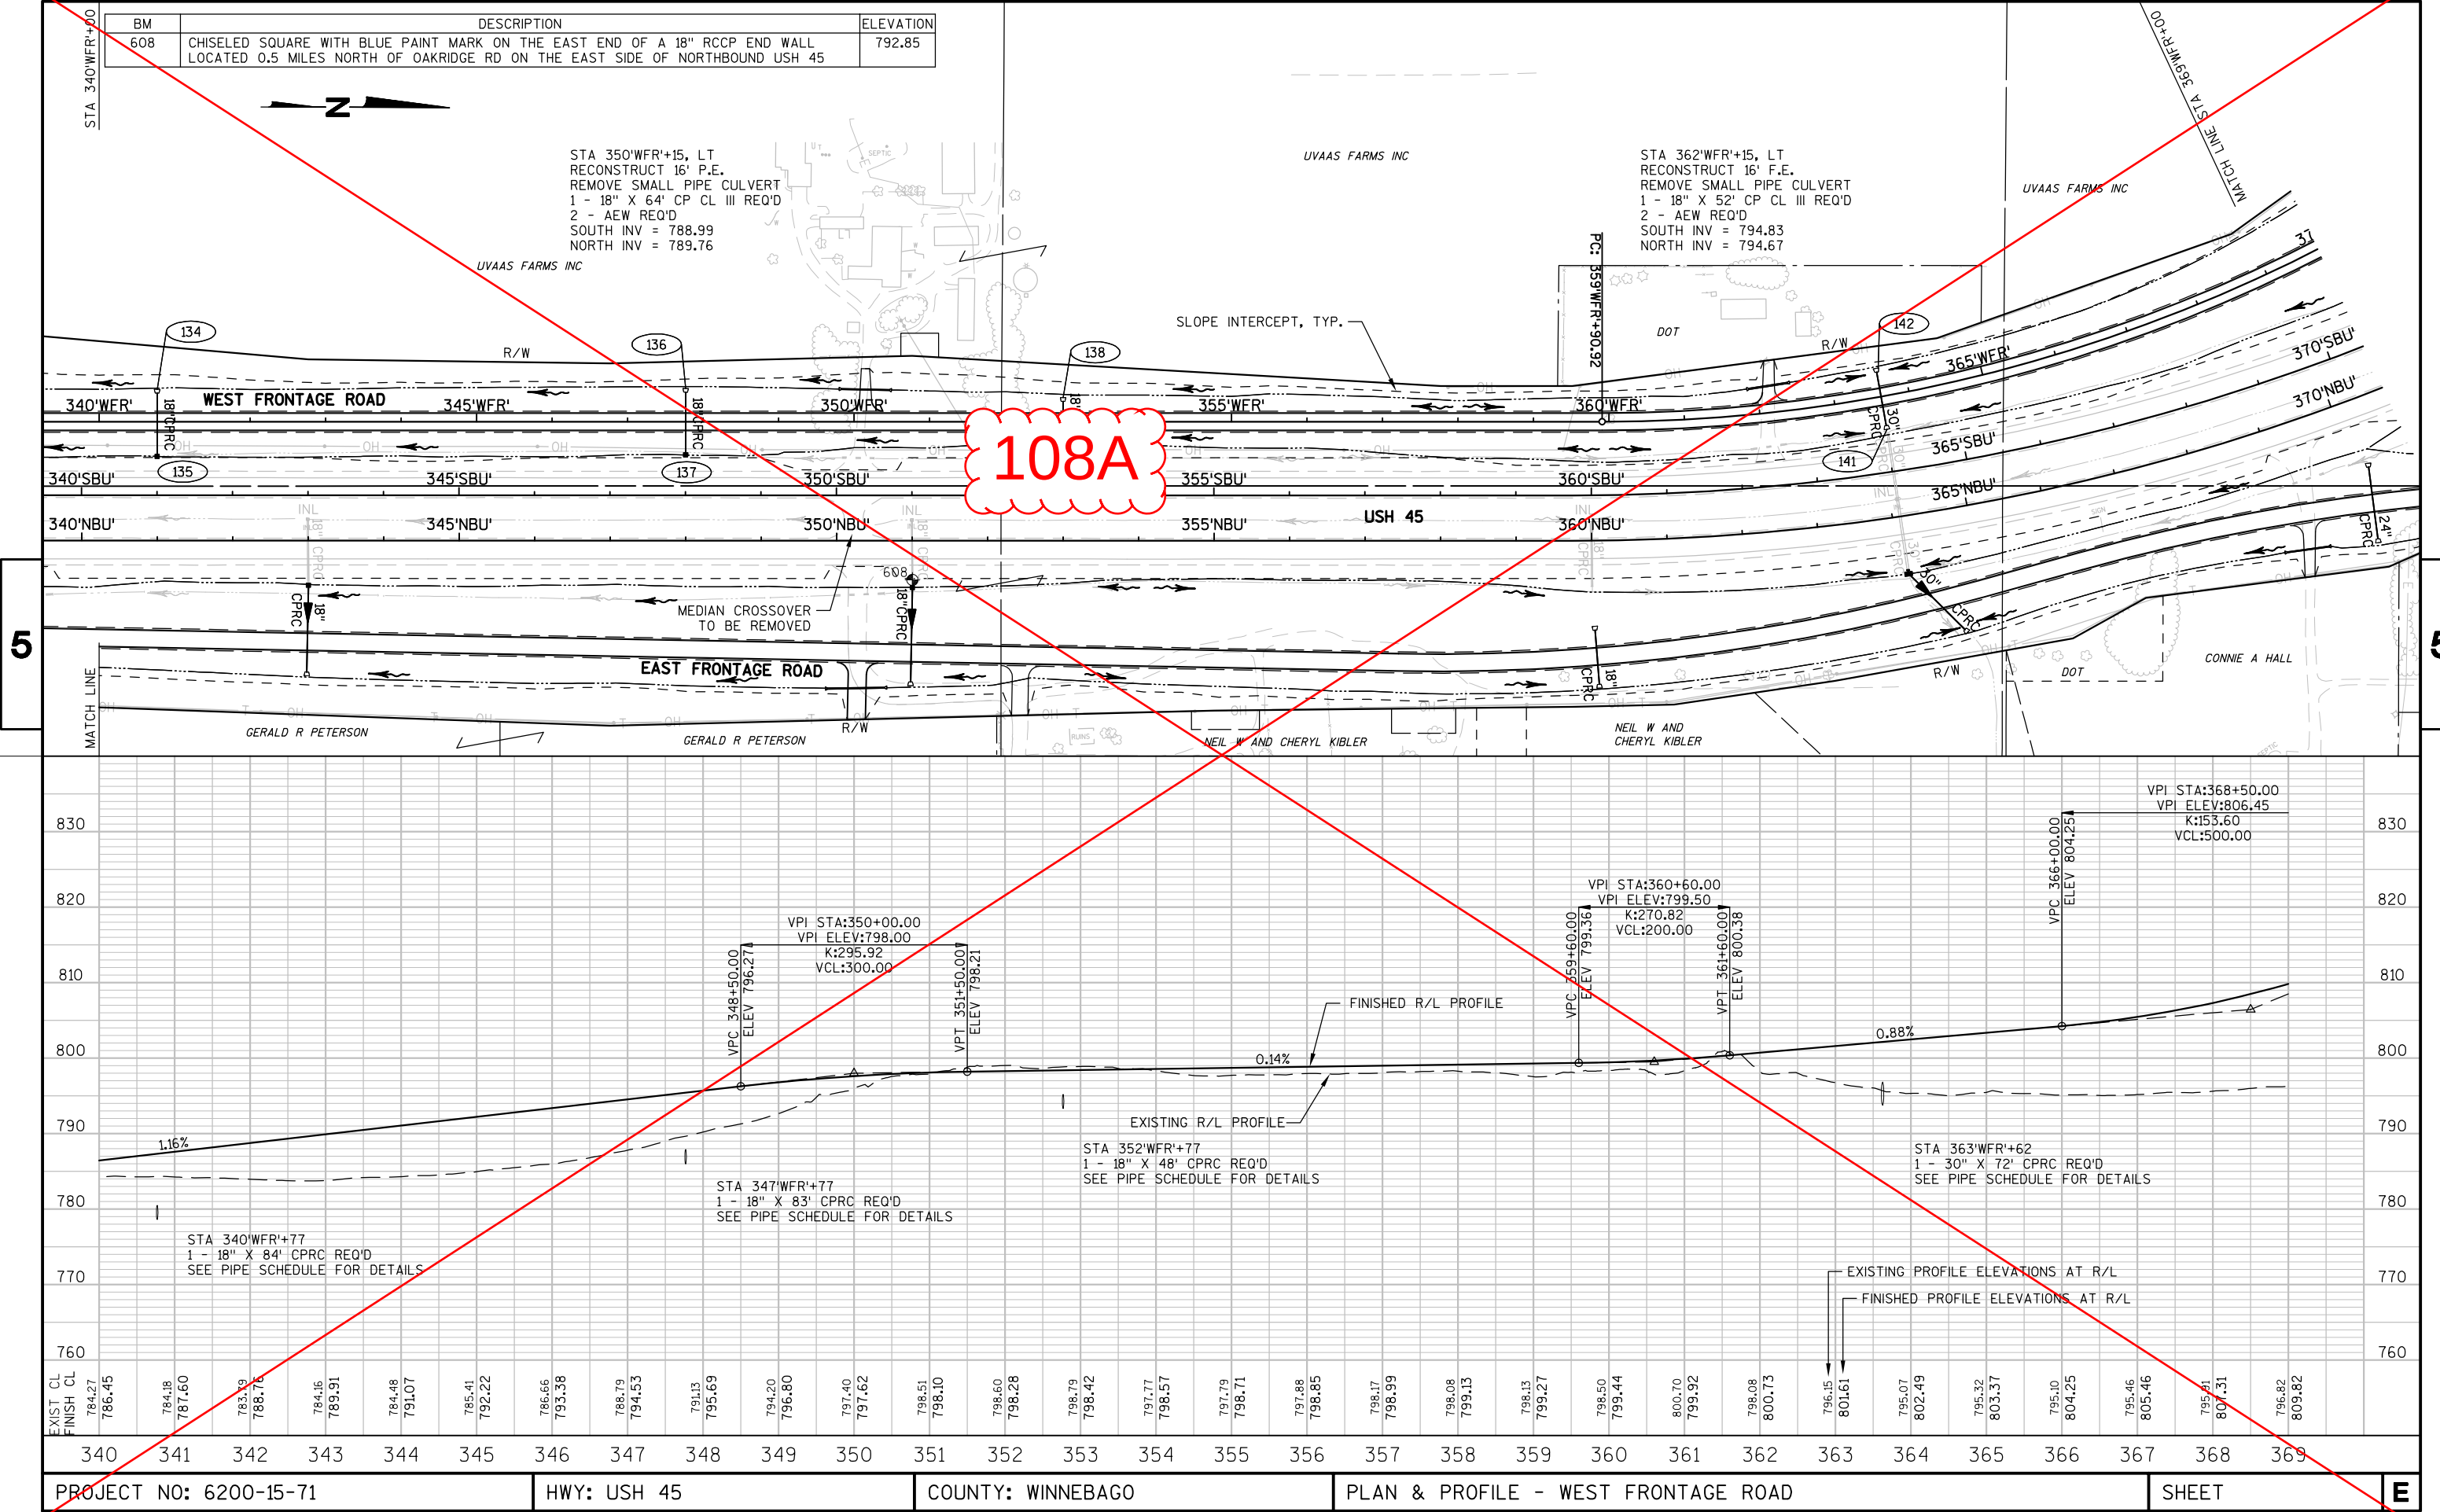





5

5

109A


| BM  | DESCRIPTION                                                                              | ELEVATION |
|-----|------------------------------------------------------------------------------------------|-----------|
| 609 | RR SPIKE IN PPOL *2015-26E8 LOCATED IN THE NORTHWEST QUADRANT OF GRANDVIEW RD AND USH 45 | 808.35    |

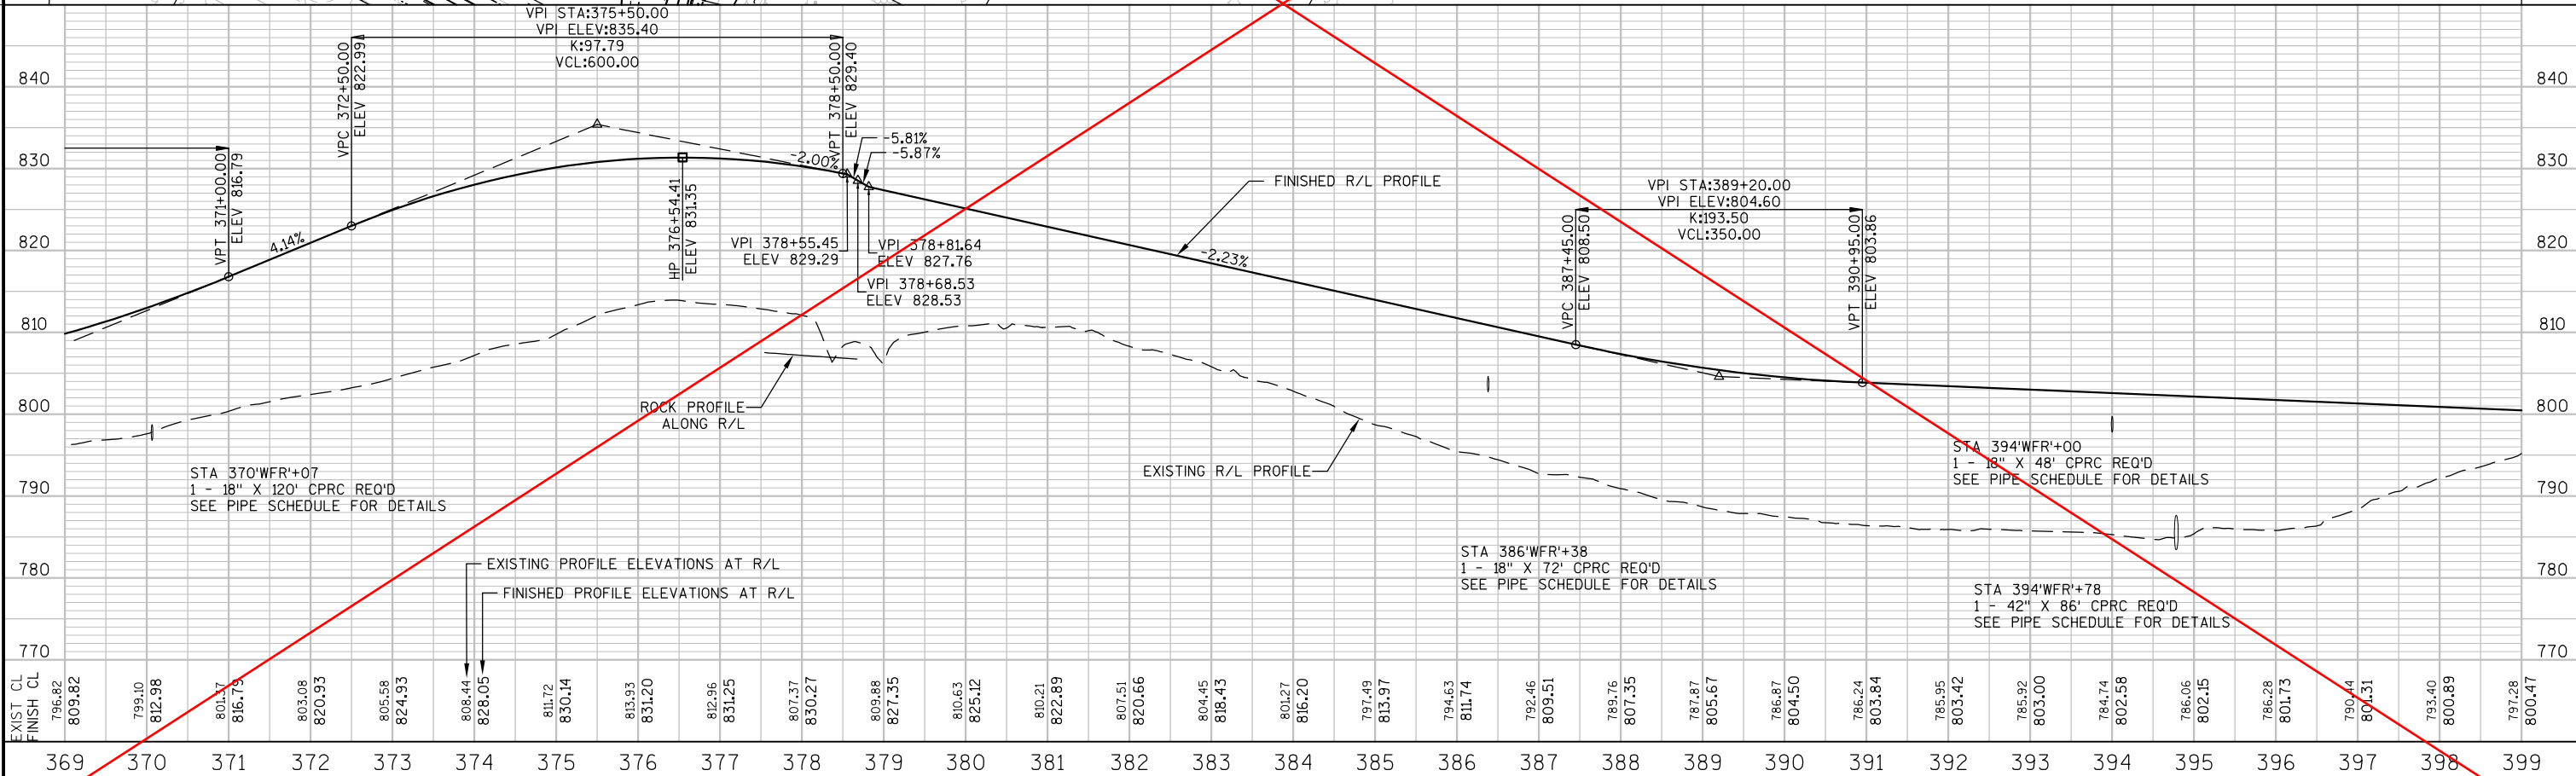


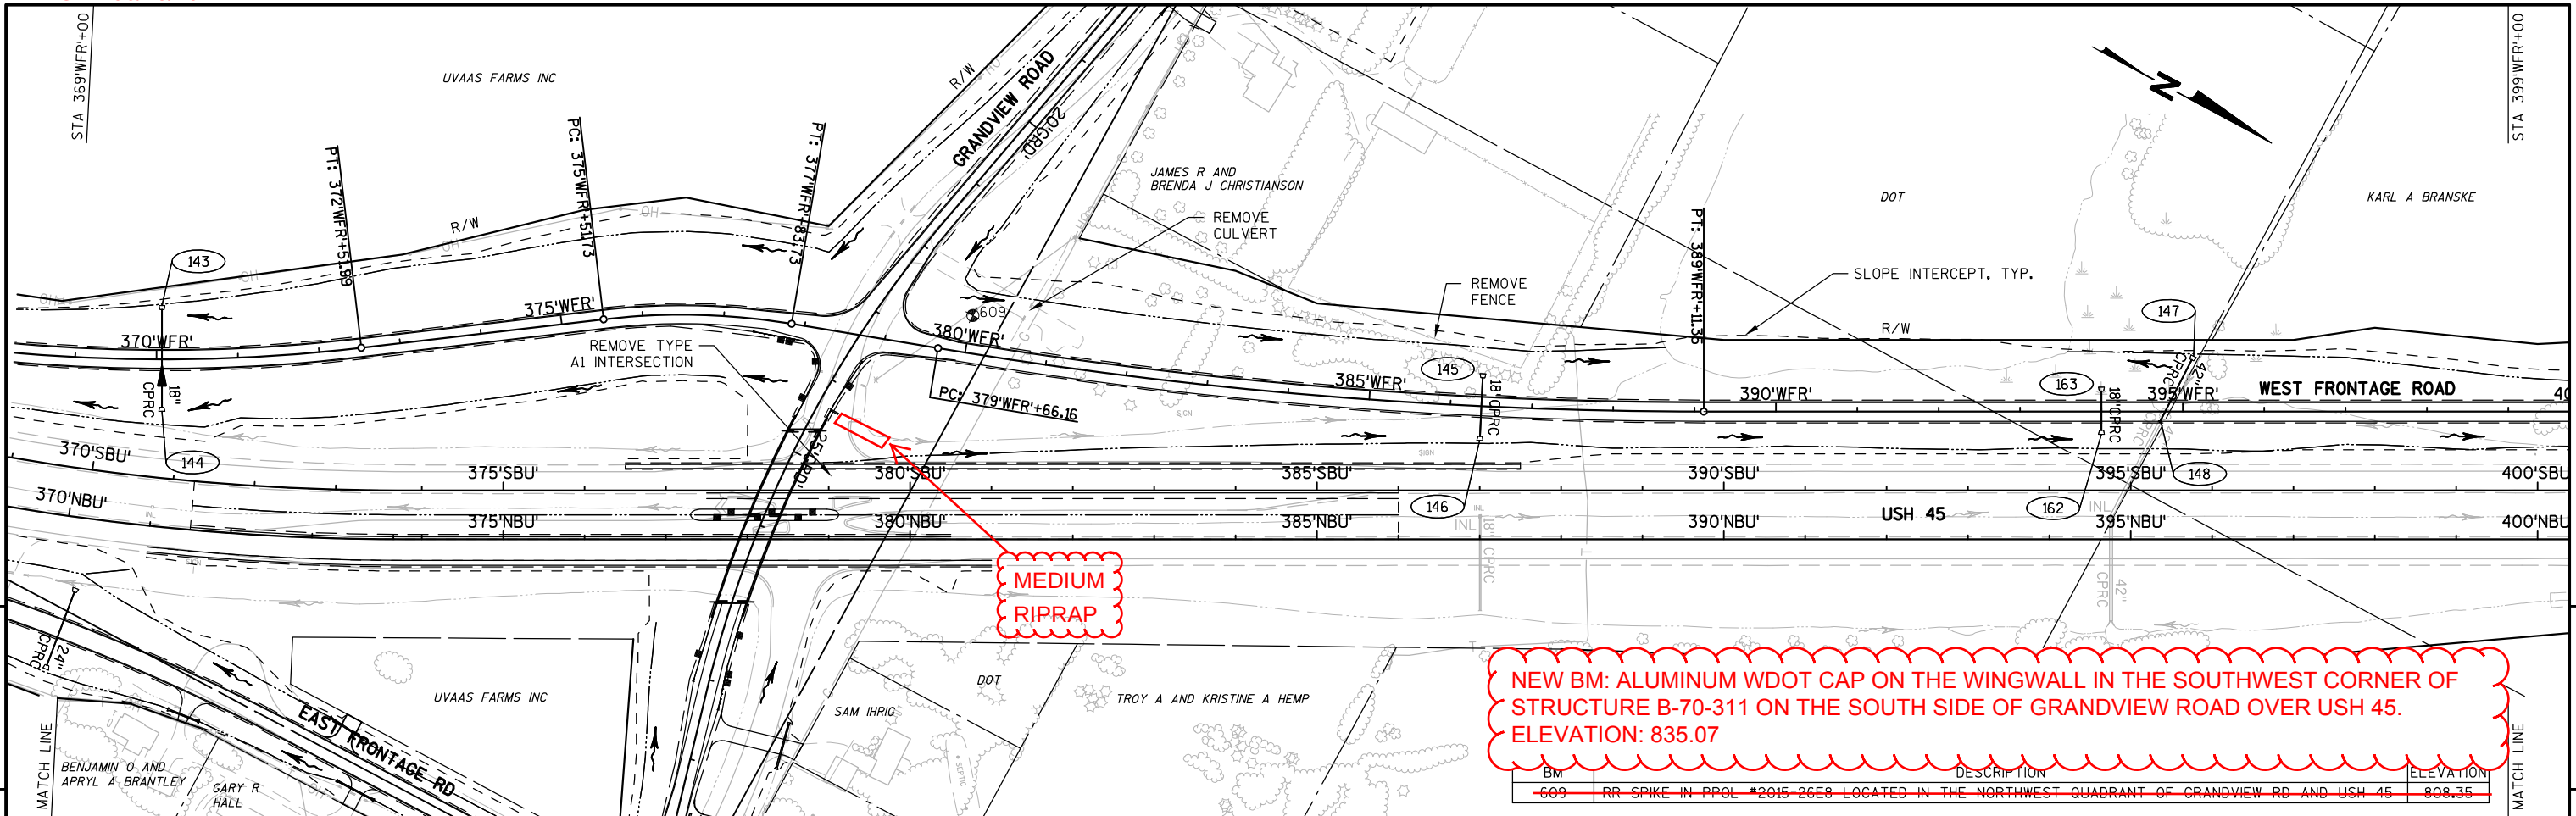




NEW BM: ALUMINUM WDOT CAP ON THE WINGWALL IN THE SOUTHWEST CORNER OF STRUCTURE B-70-311 ON THE SOUTH SIDE OF GRANDVIEW ROAD OVER USH 45.  
ELEVATION: 835.07



| BM  | DESCRIPTION                                                                              | ELEVATION |
|-----|------------------------------------------------------------------------------------------|-----------|
| 609 | RR SPIKE IN PPOL *2015 26E8 LOCATED IN THE NORTHWEST QUADRANT OF GRANDVIEW RD AND USH 45 | 808.35    |


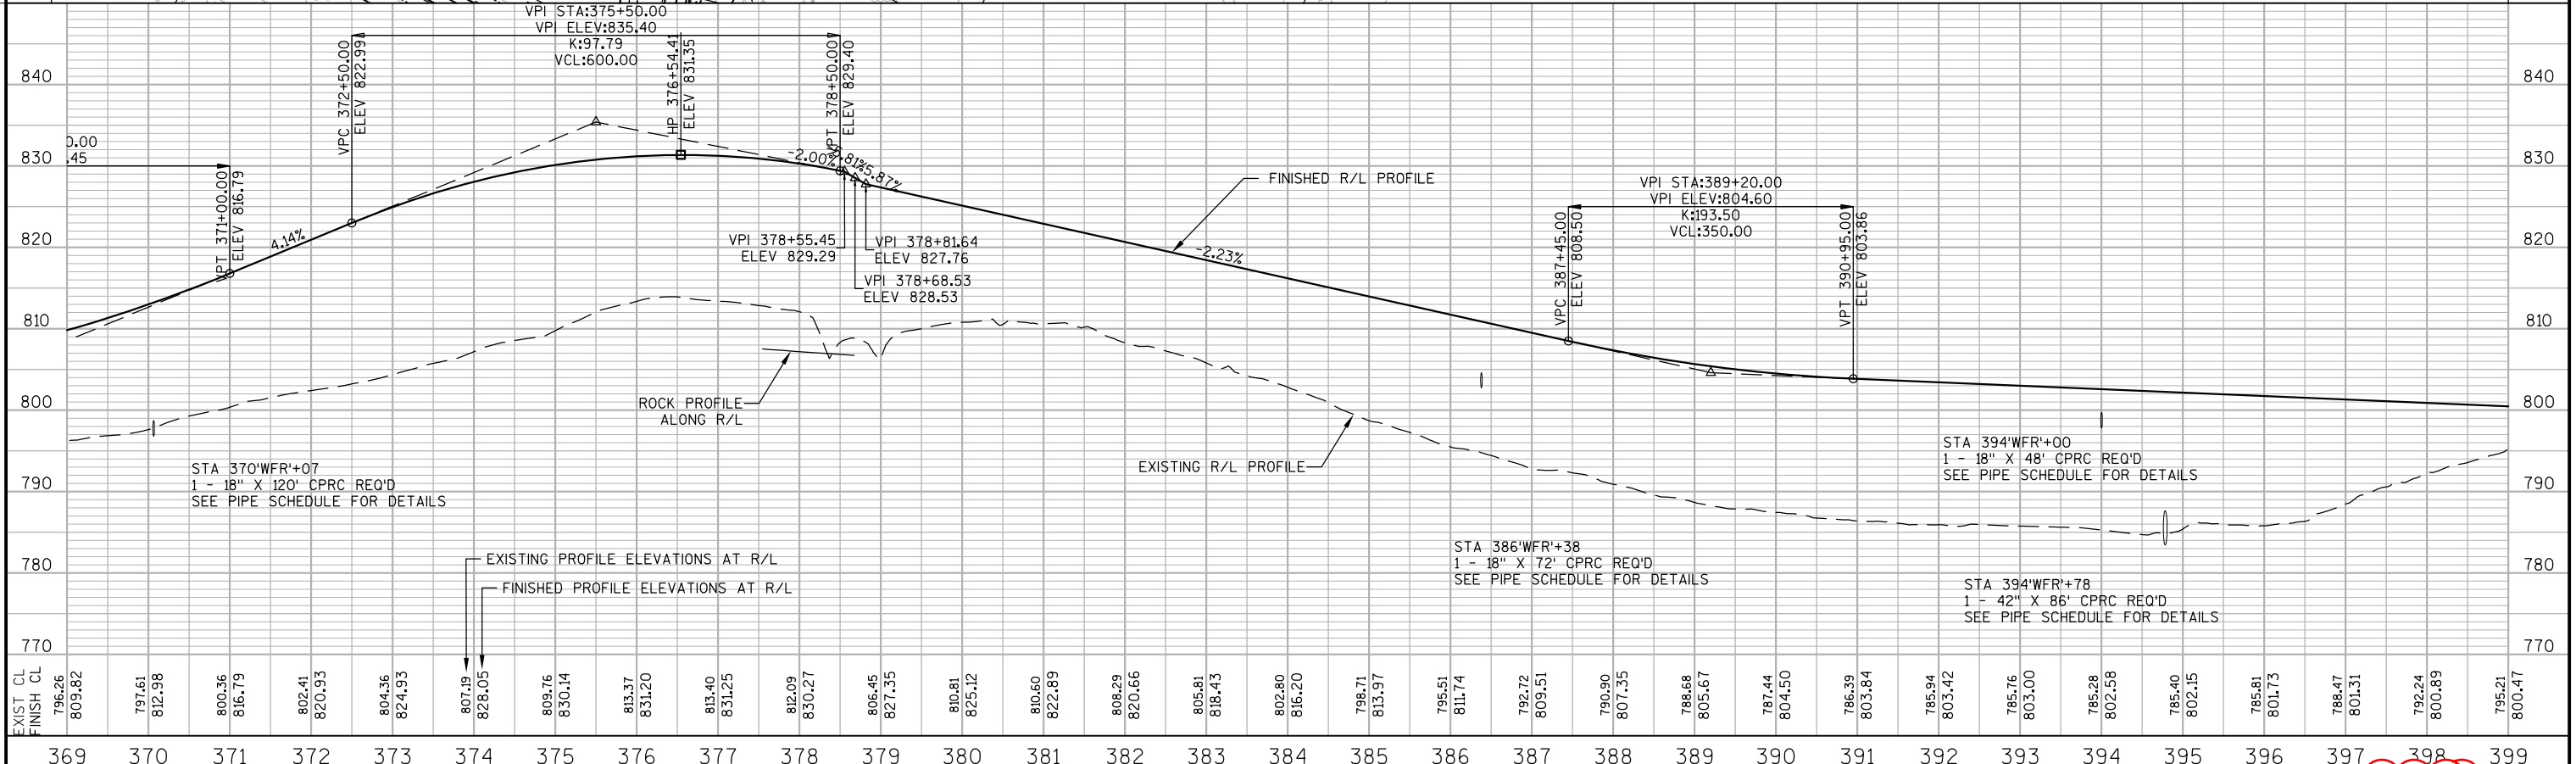





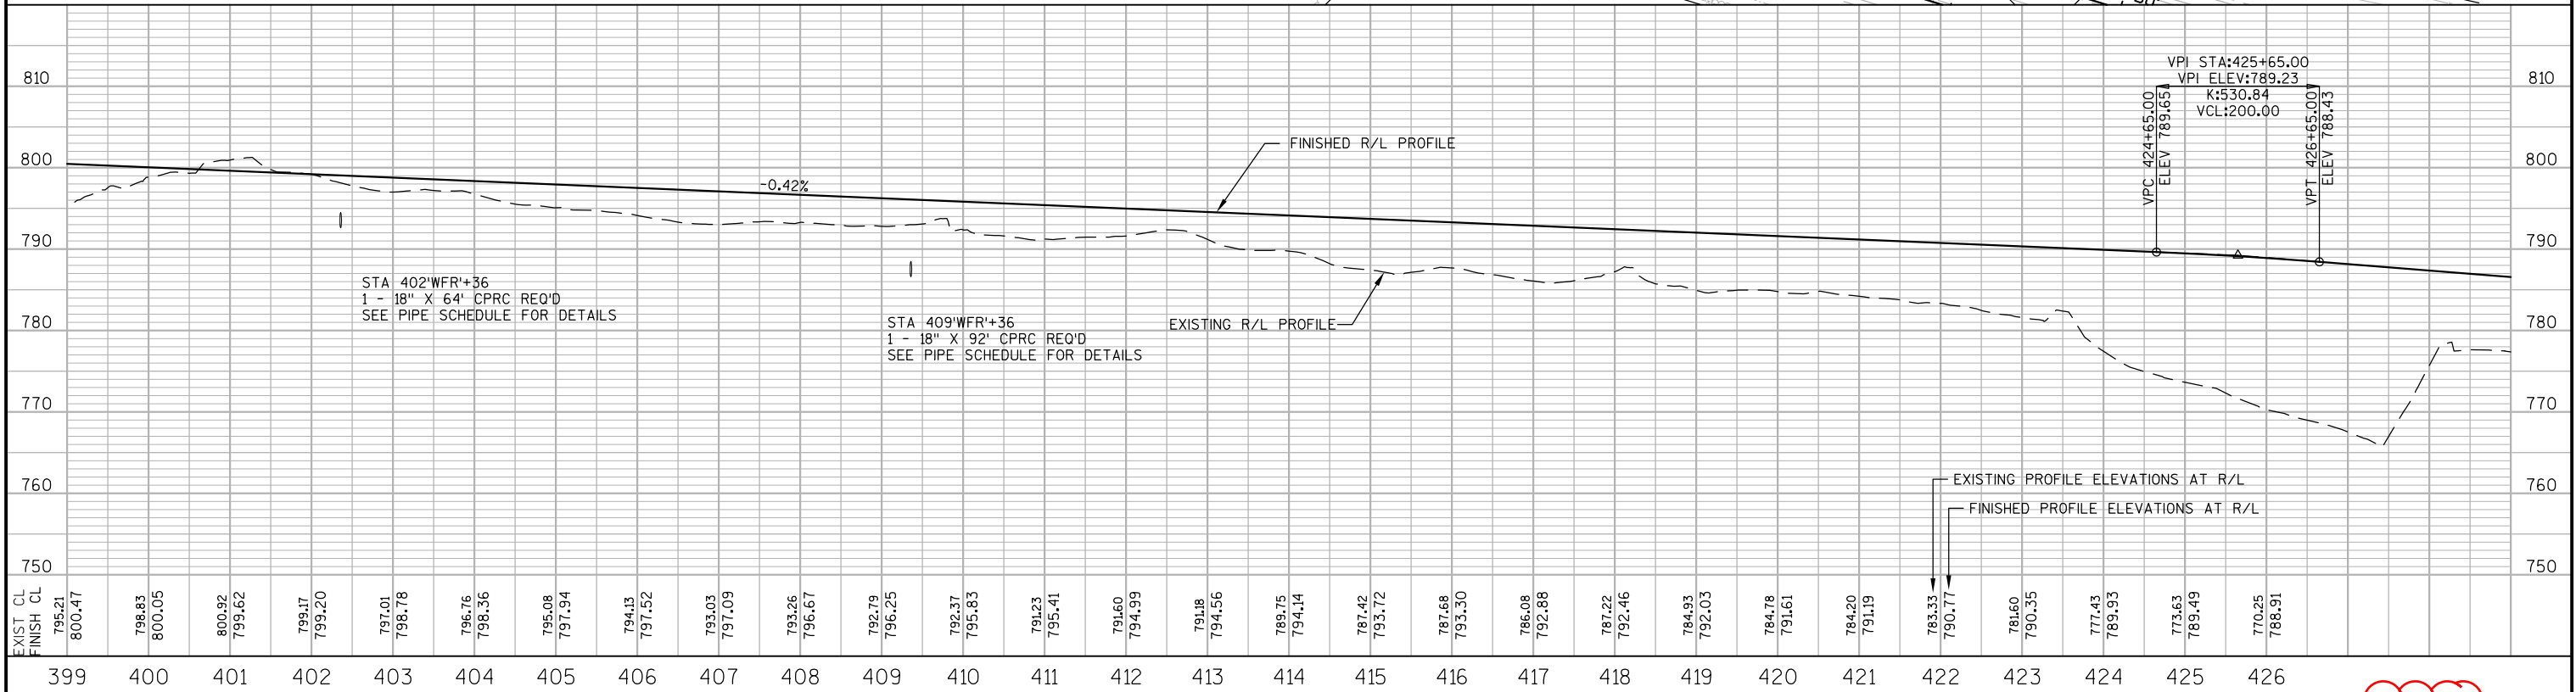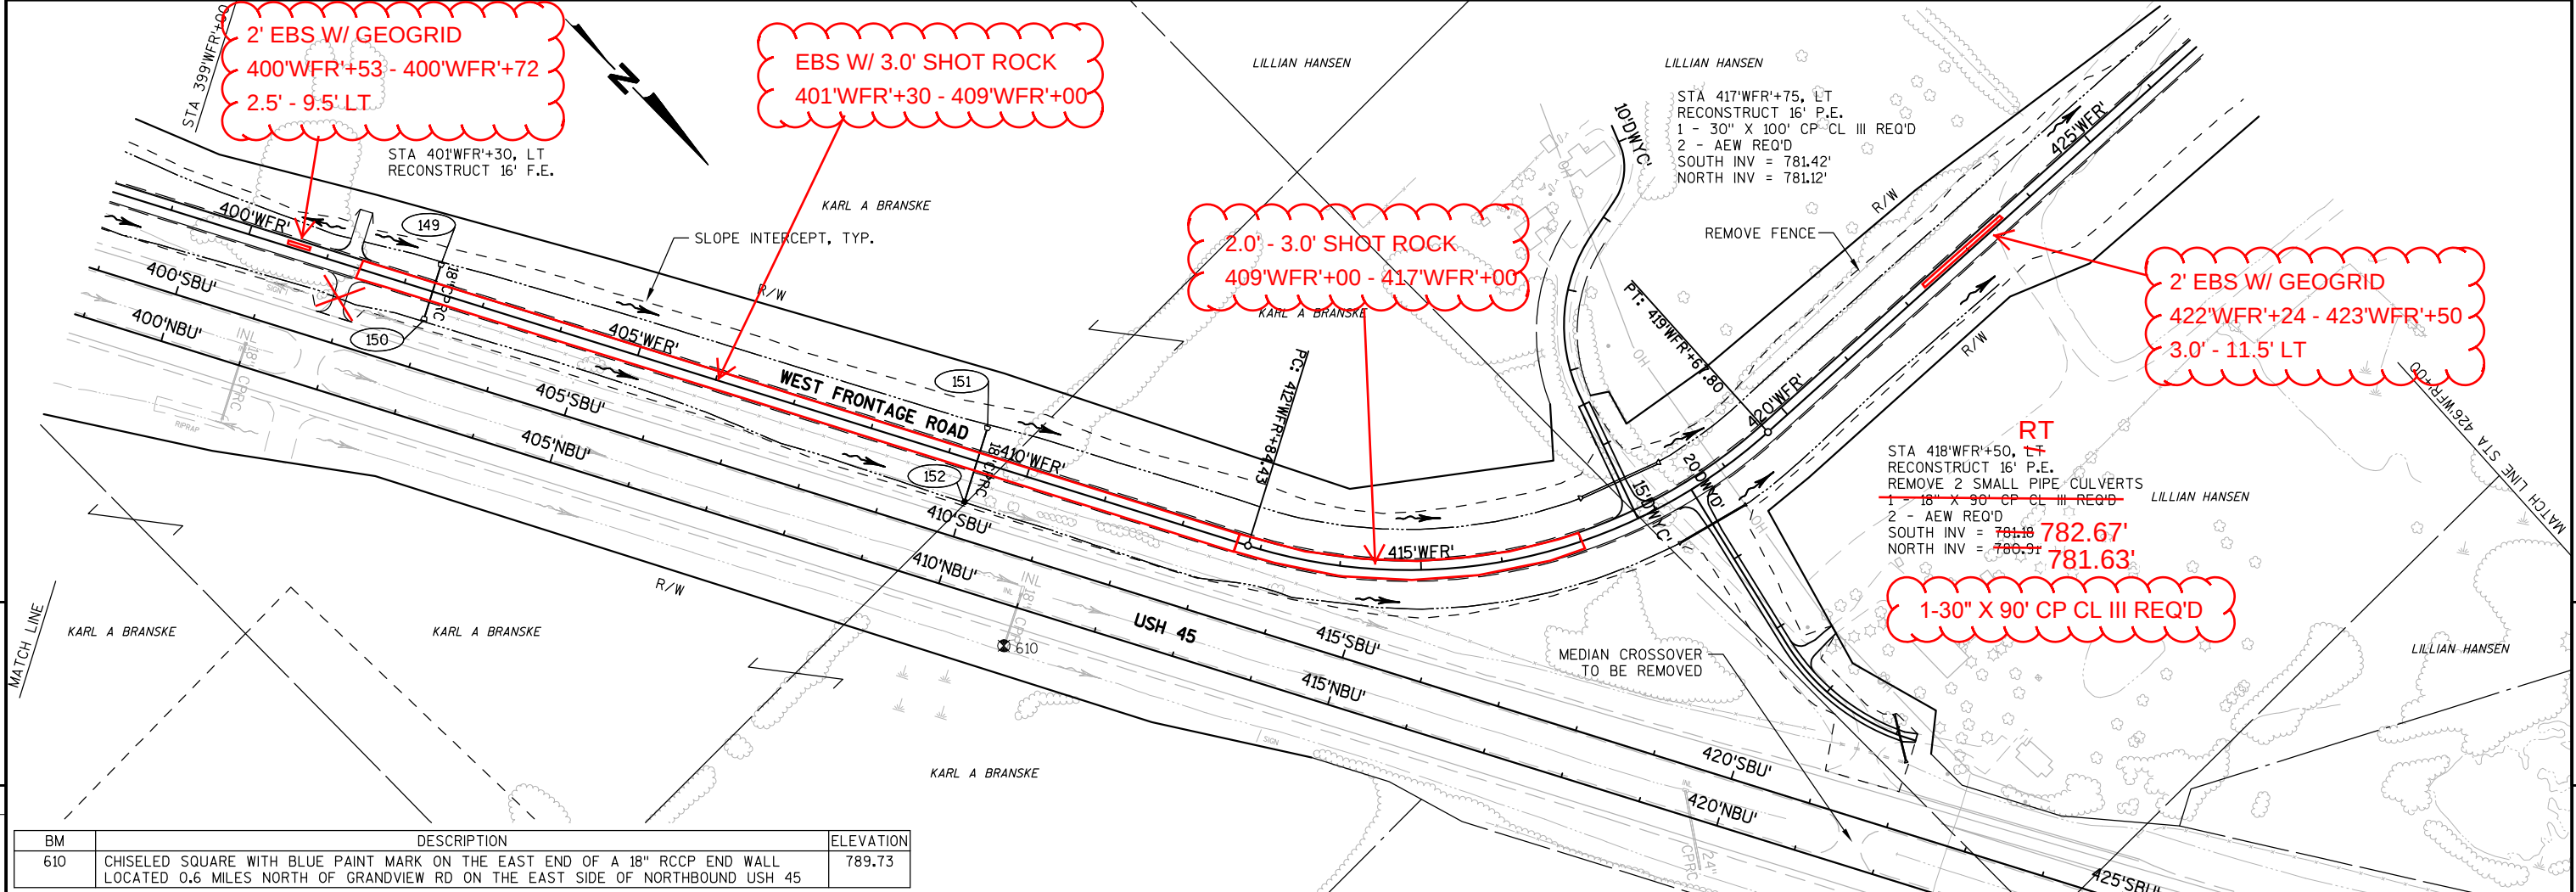

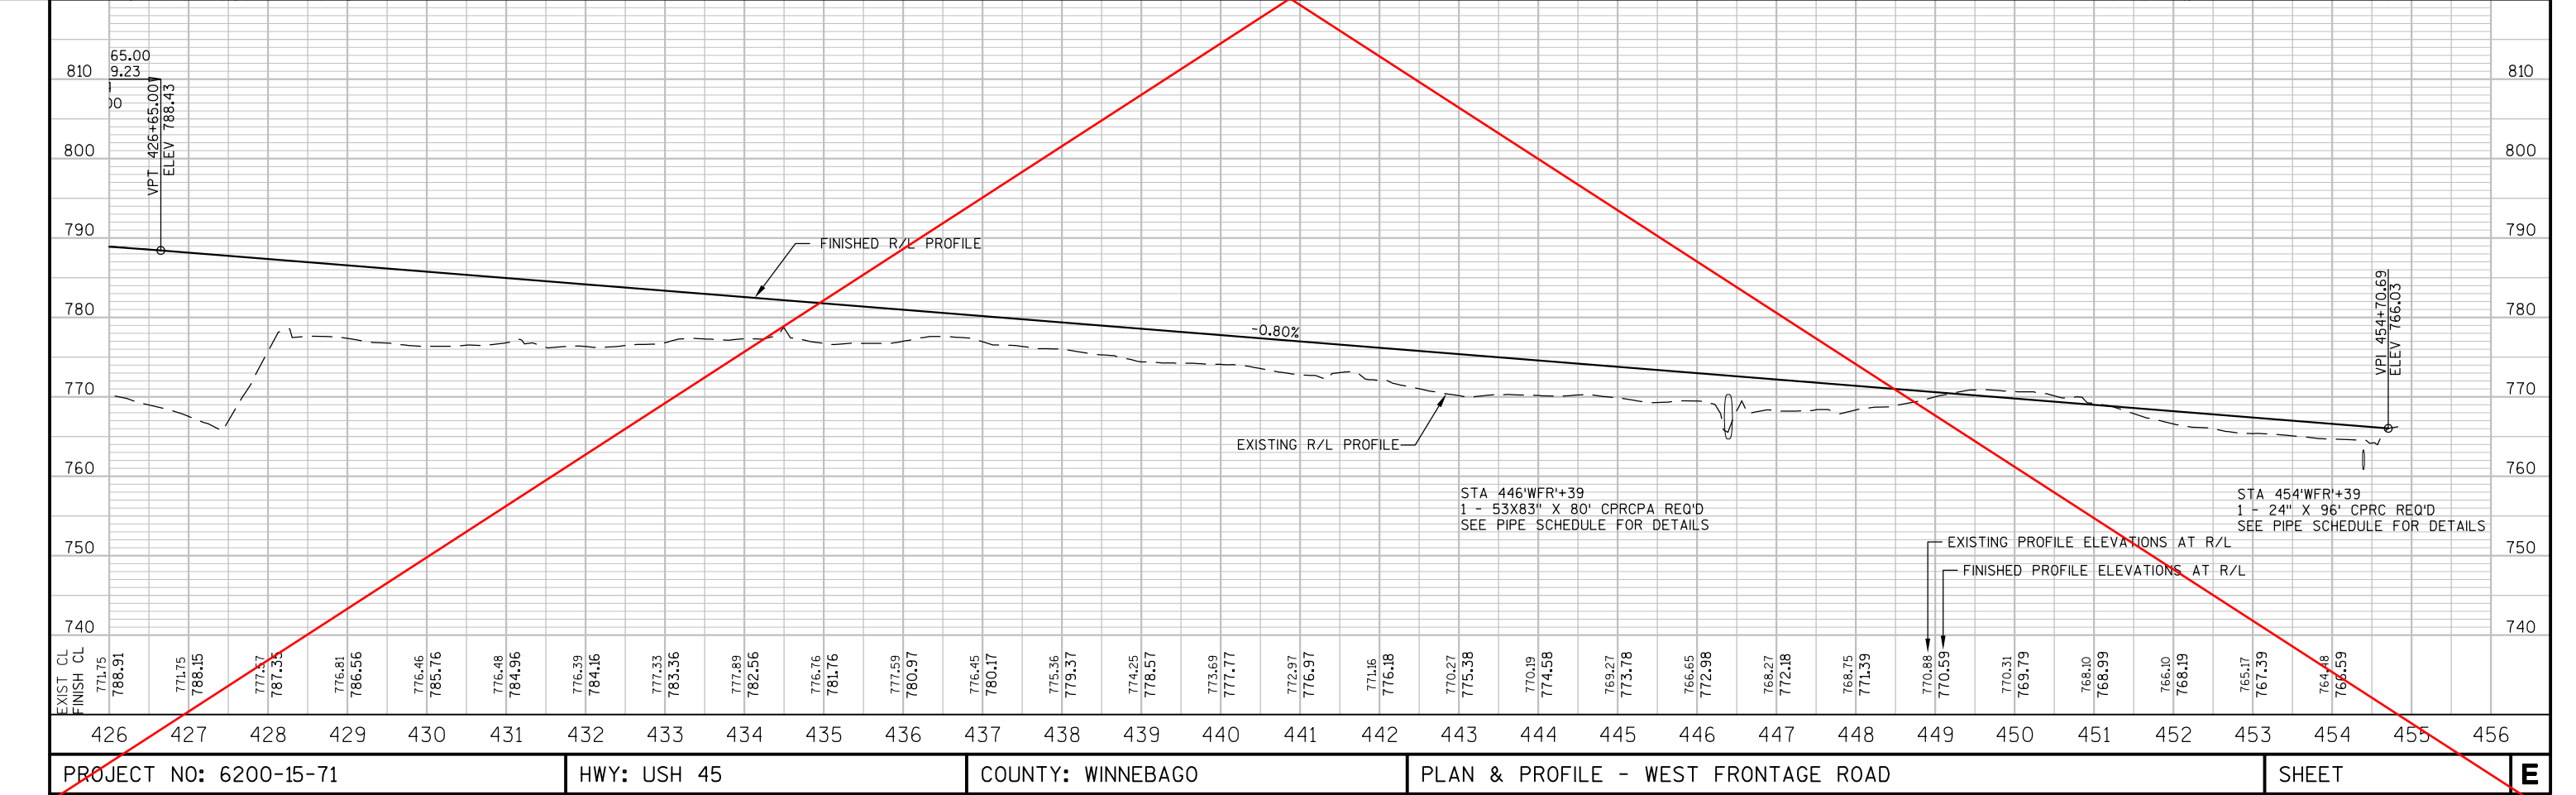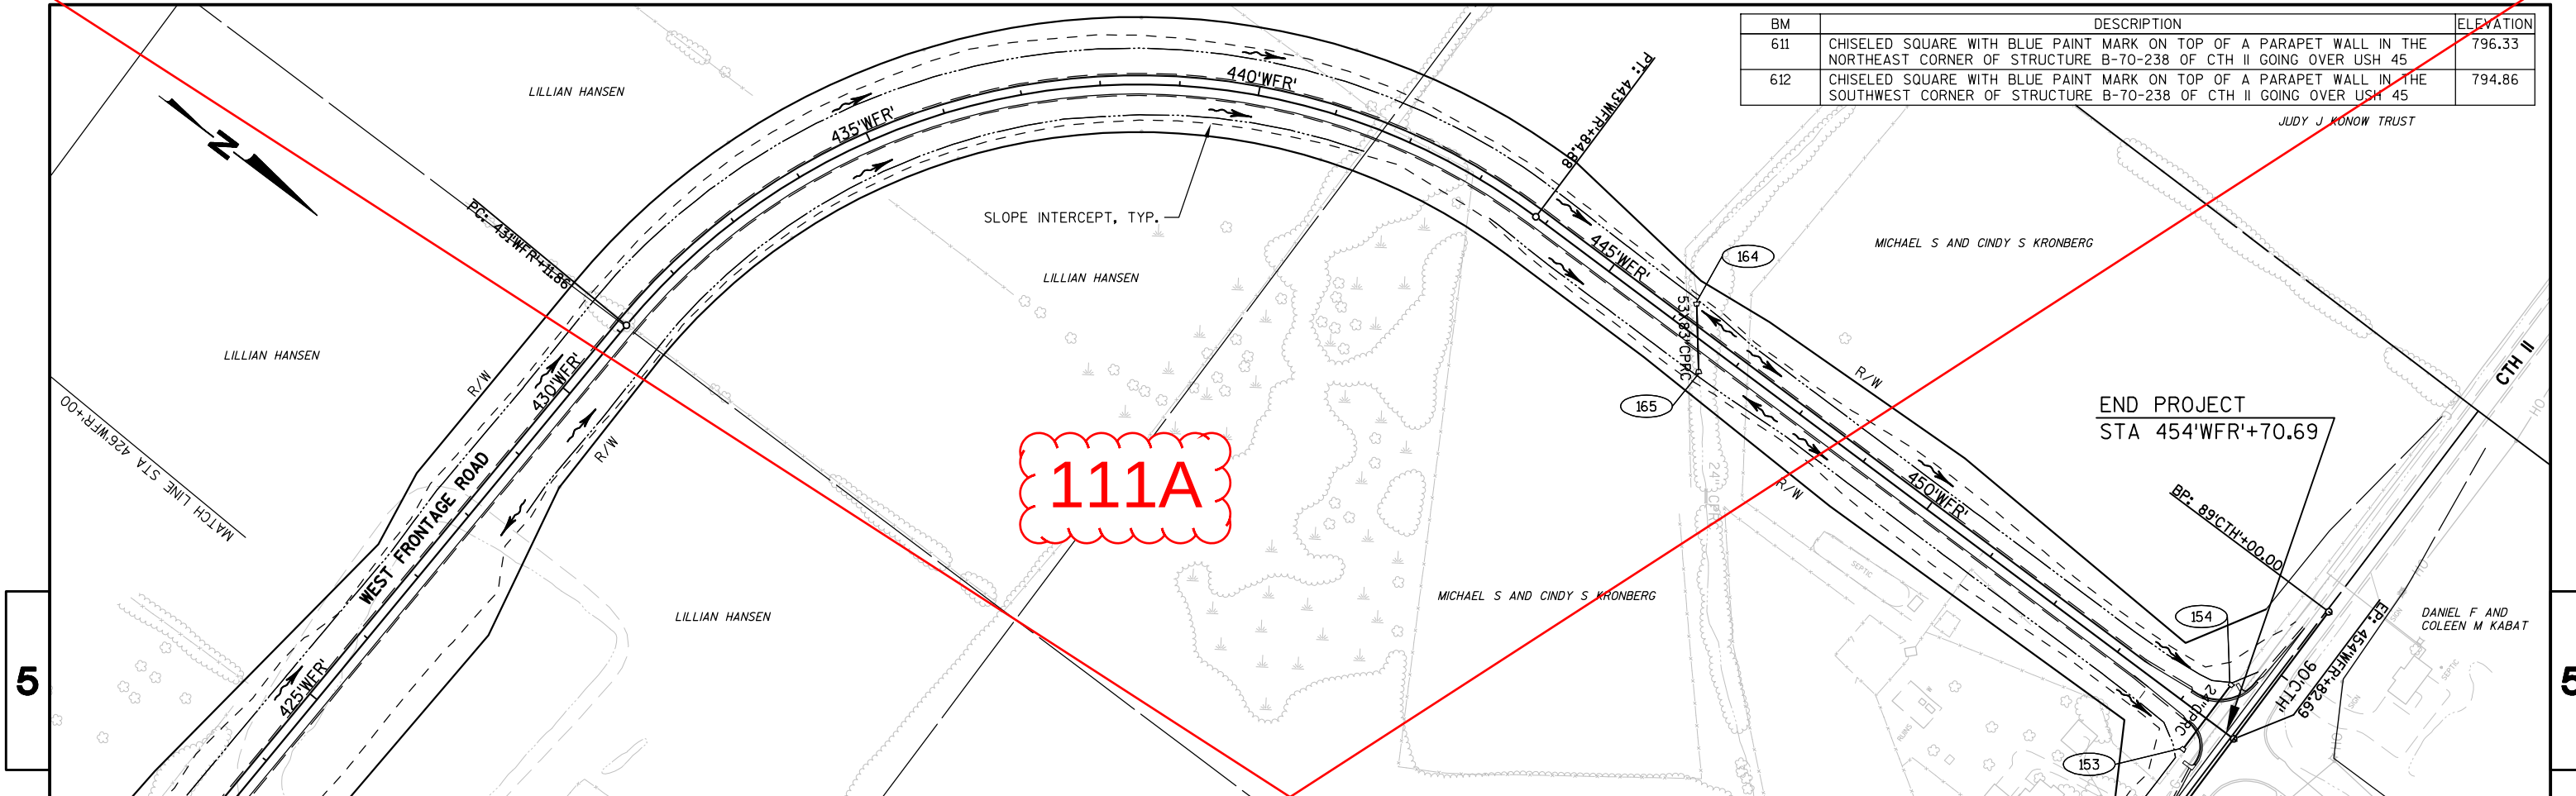

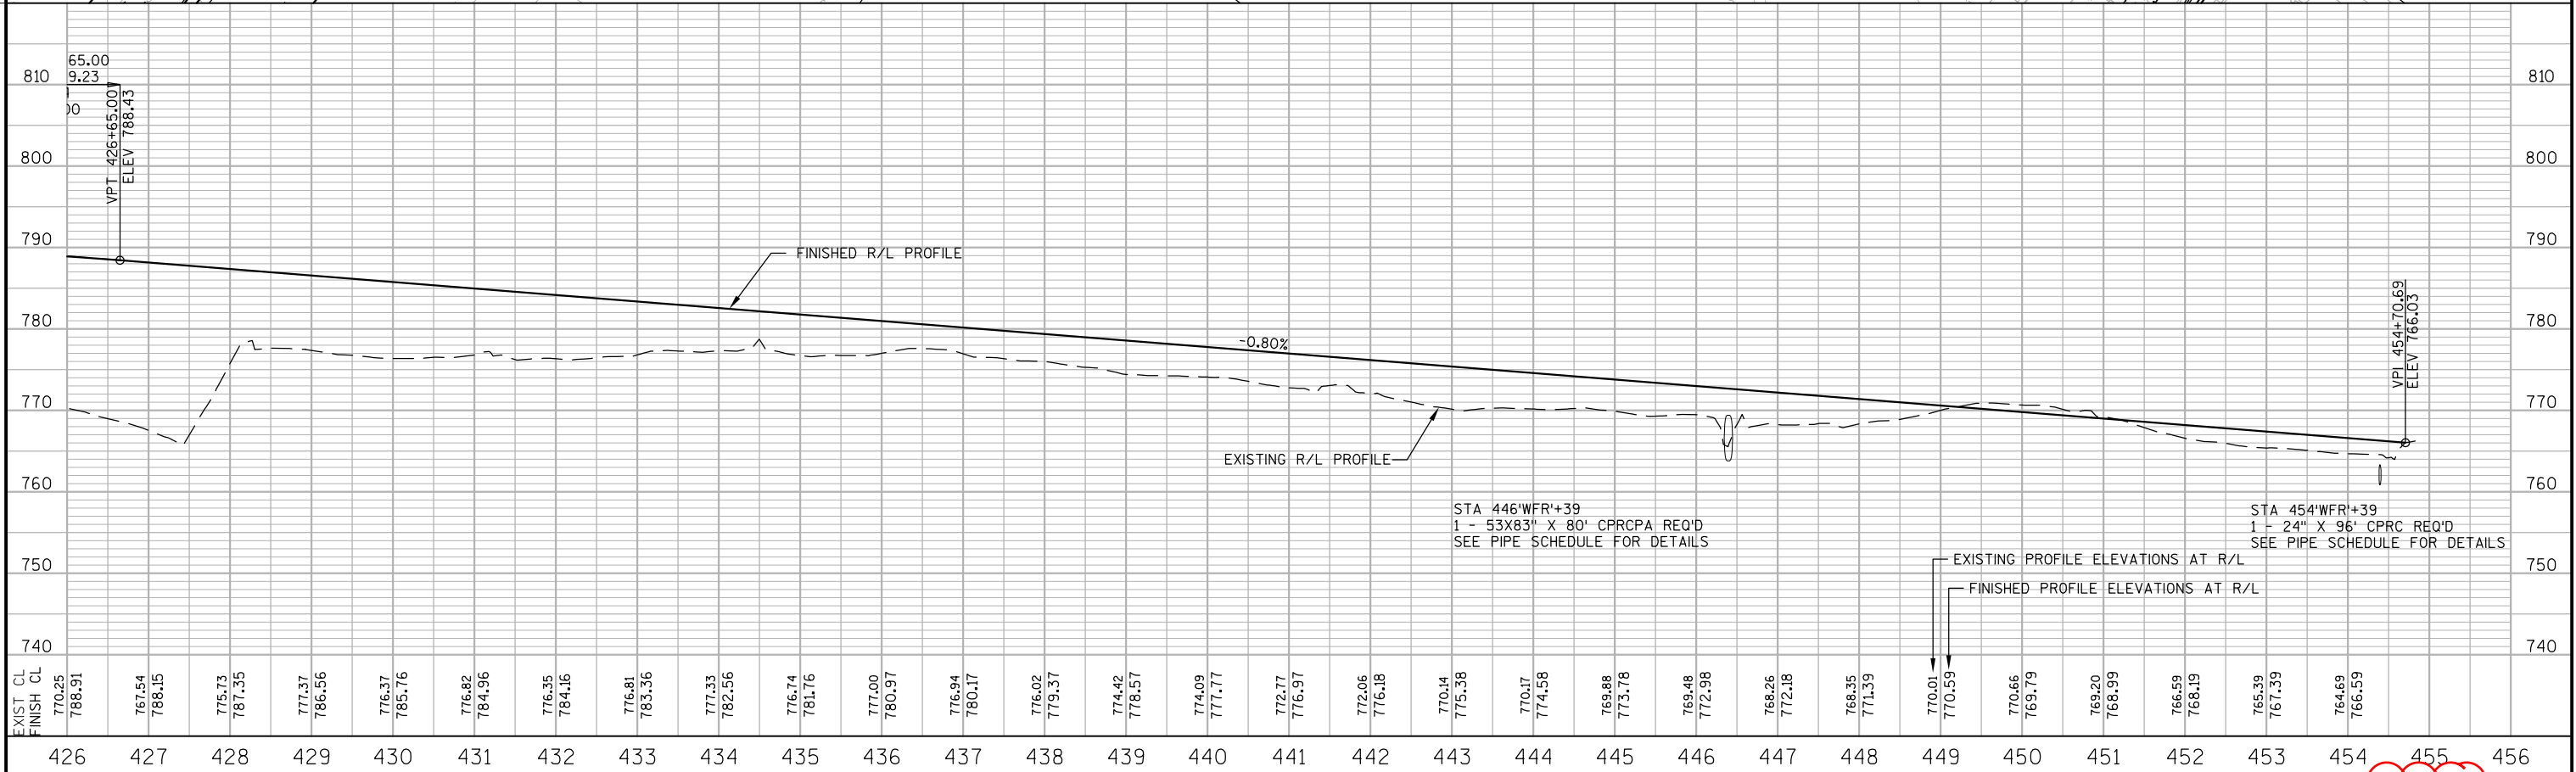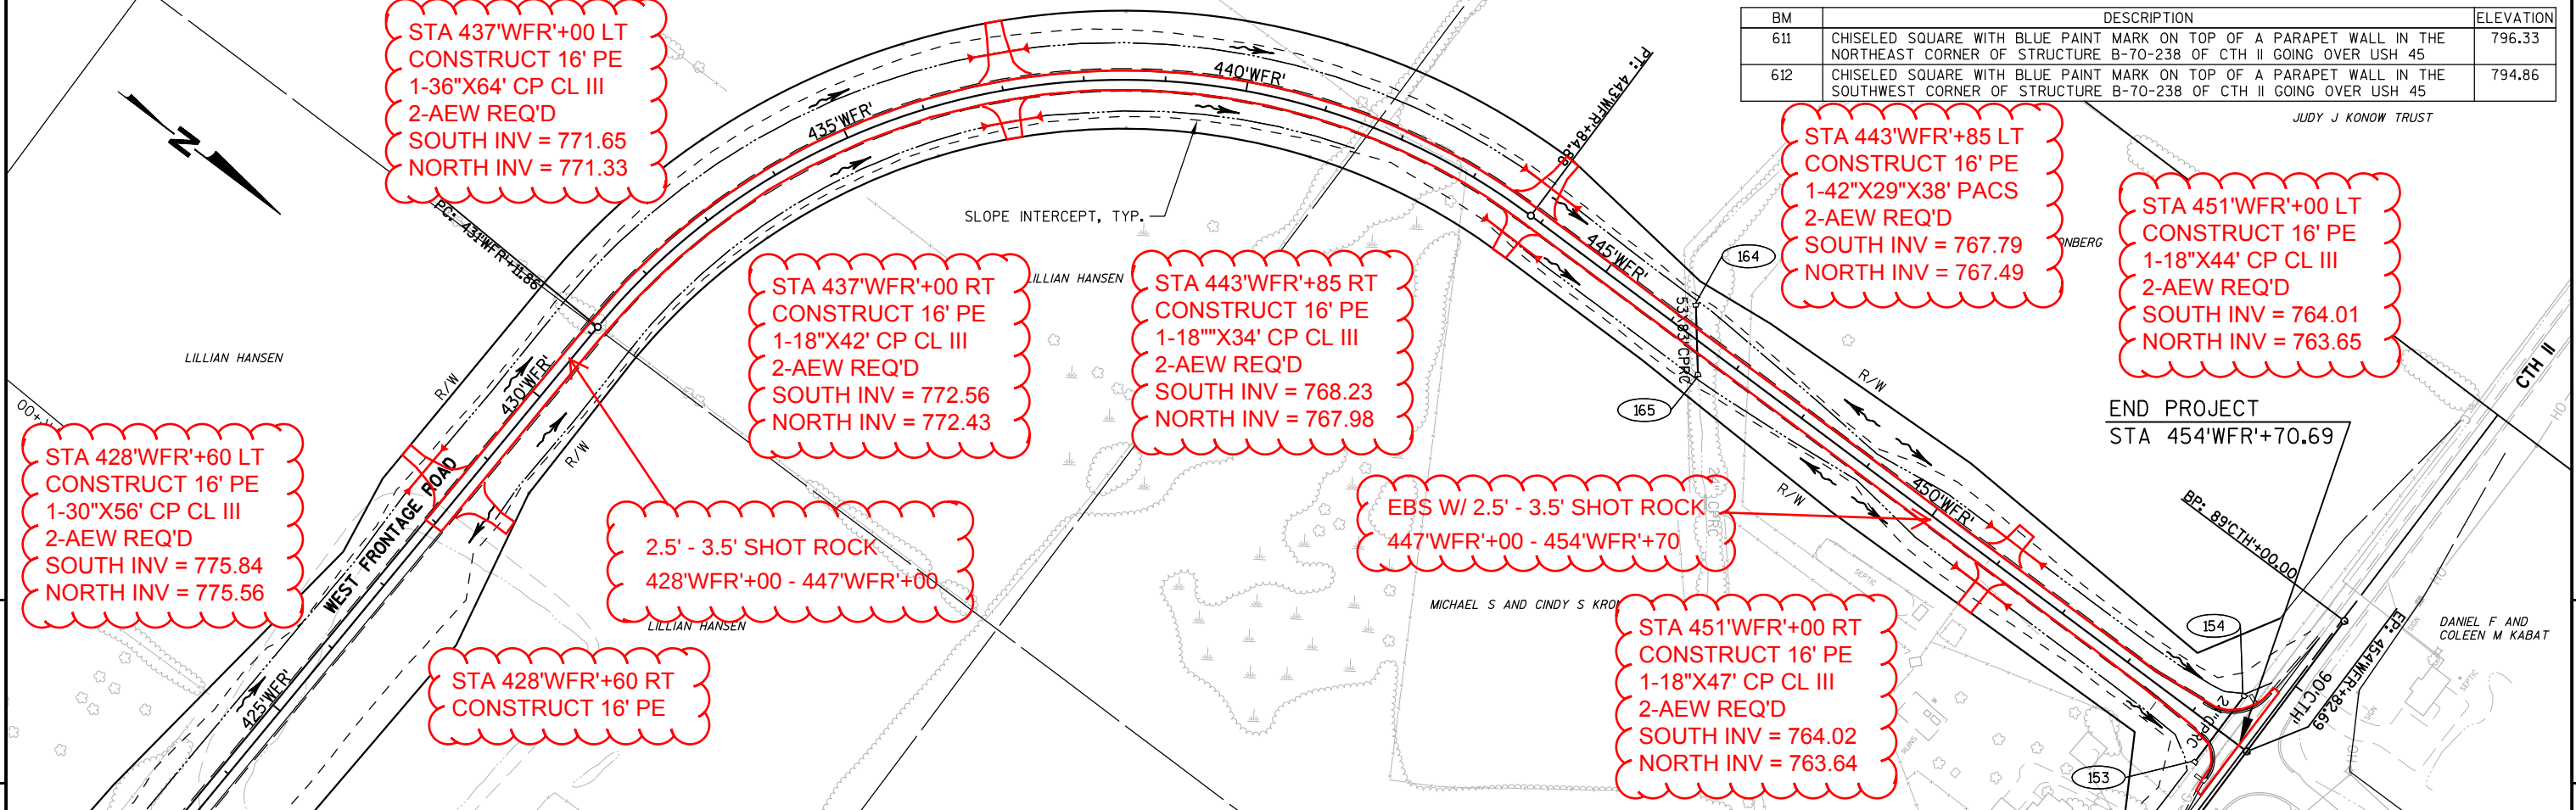

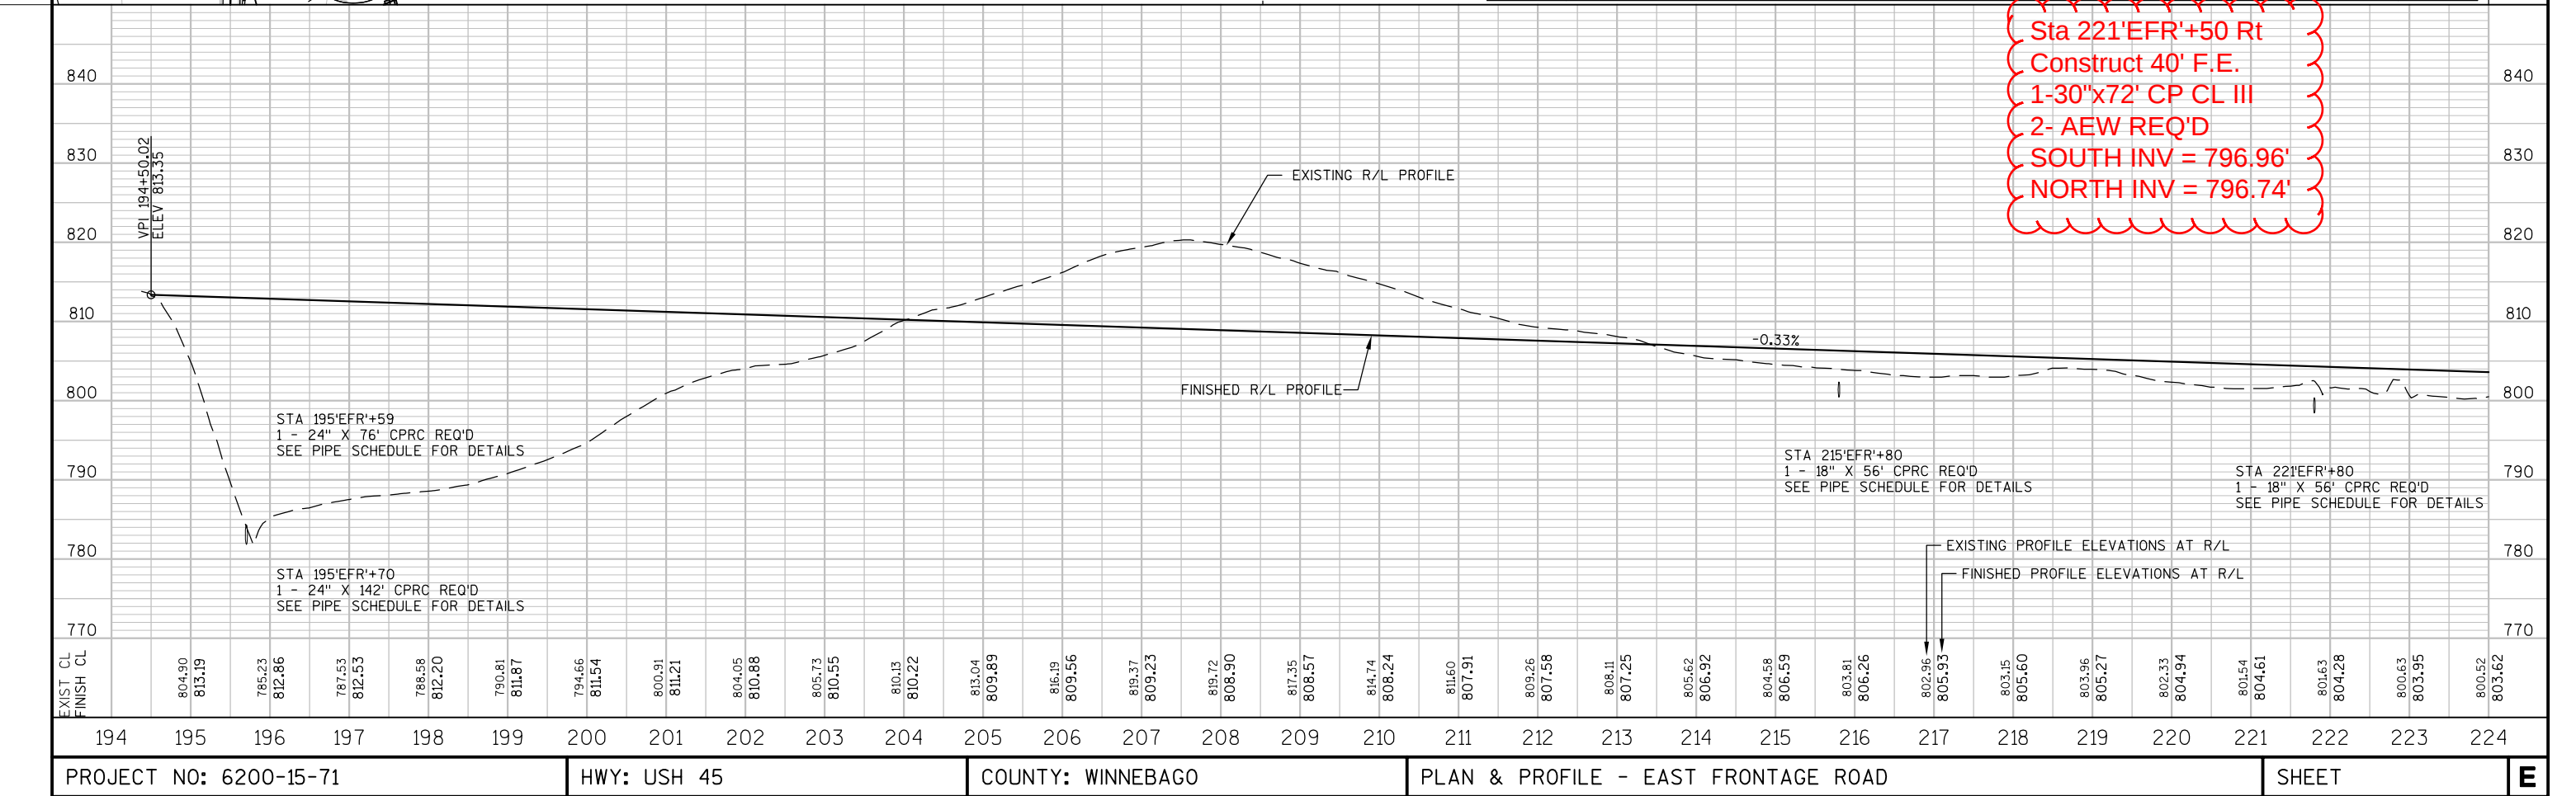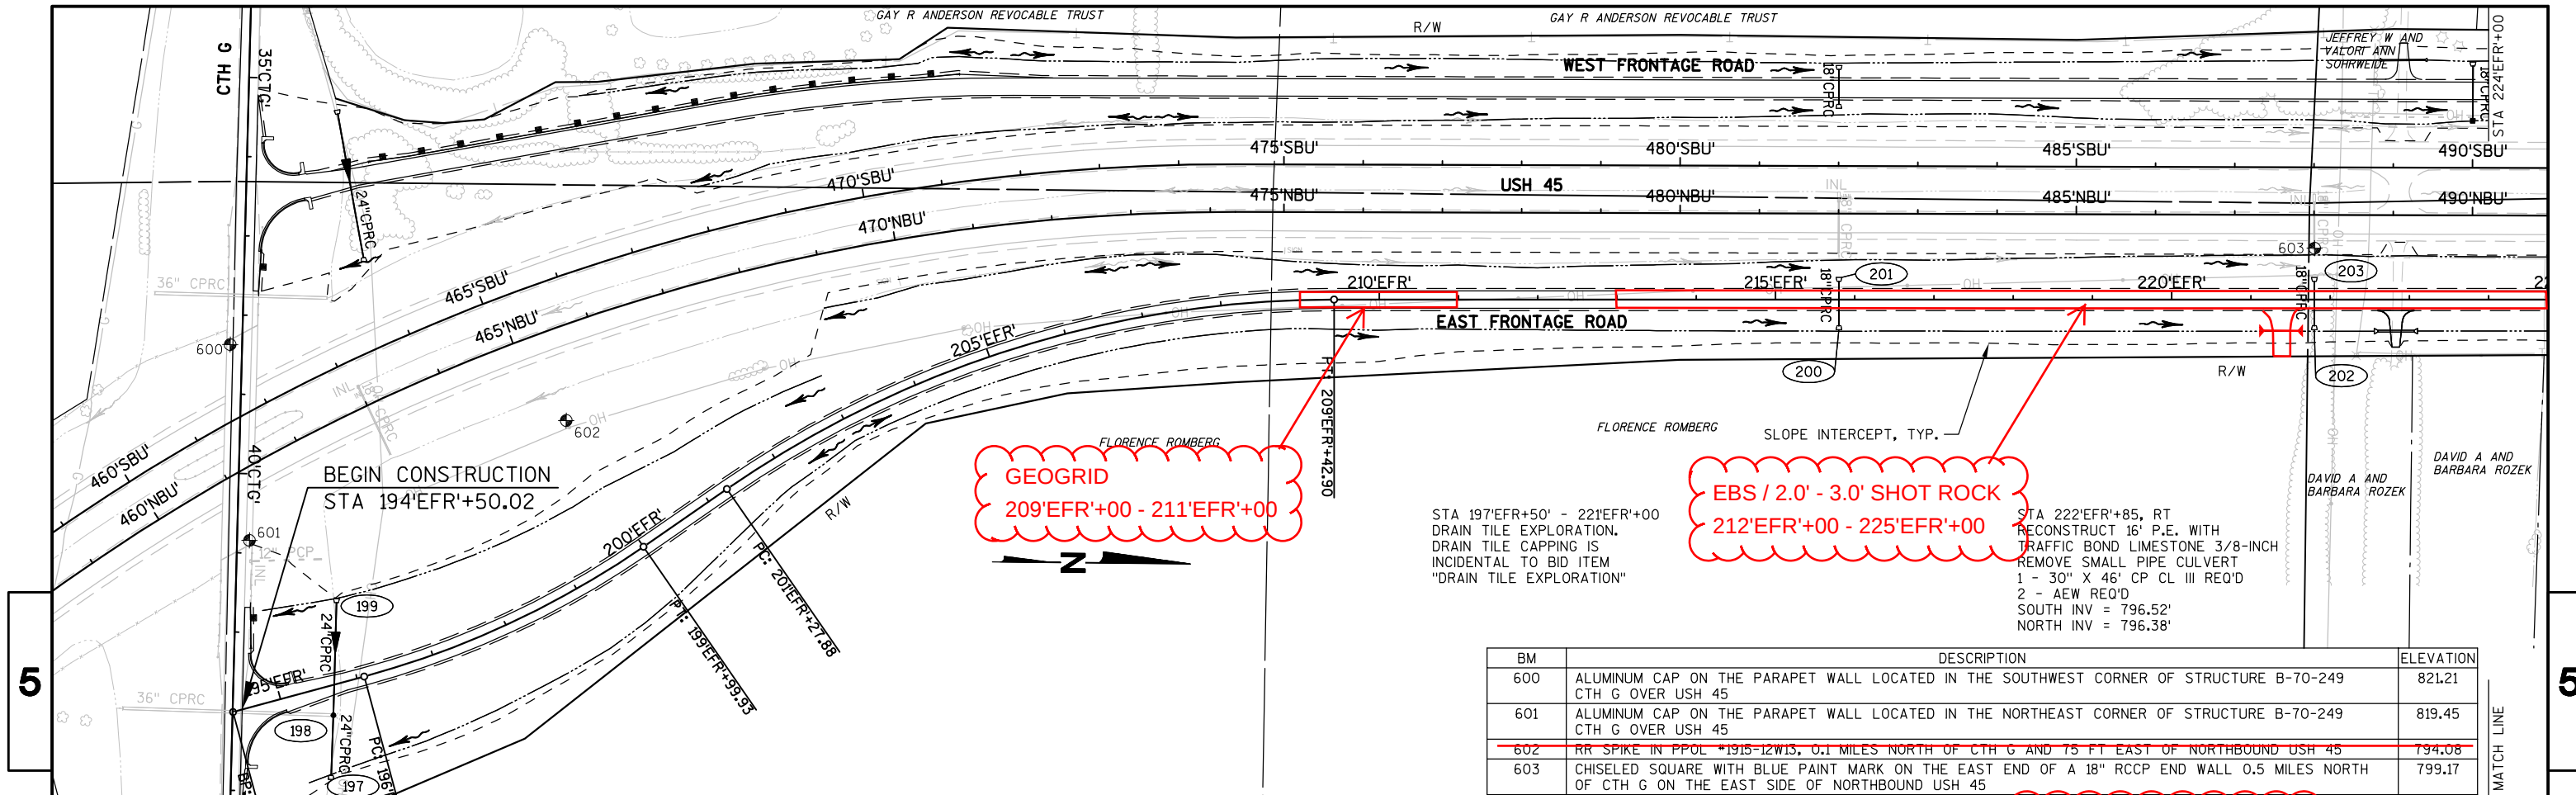

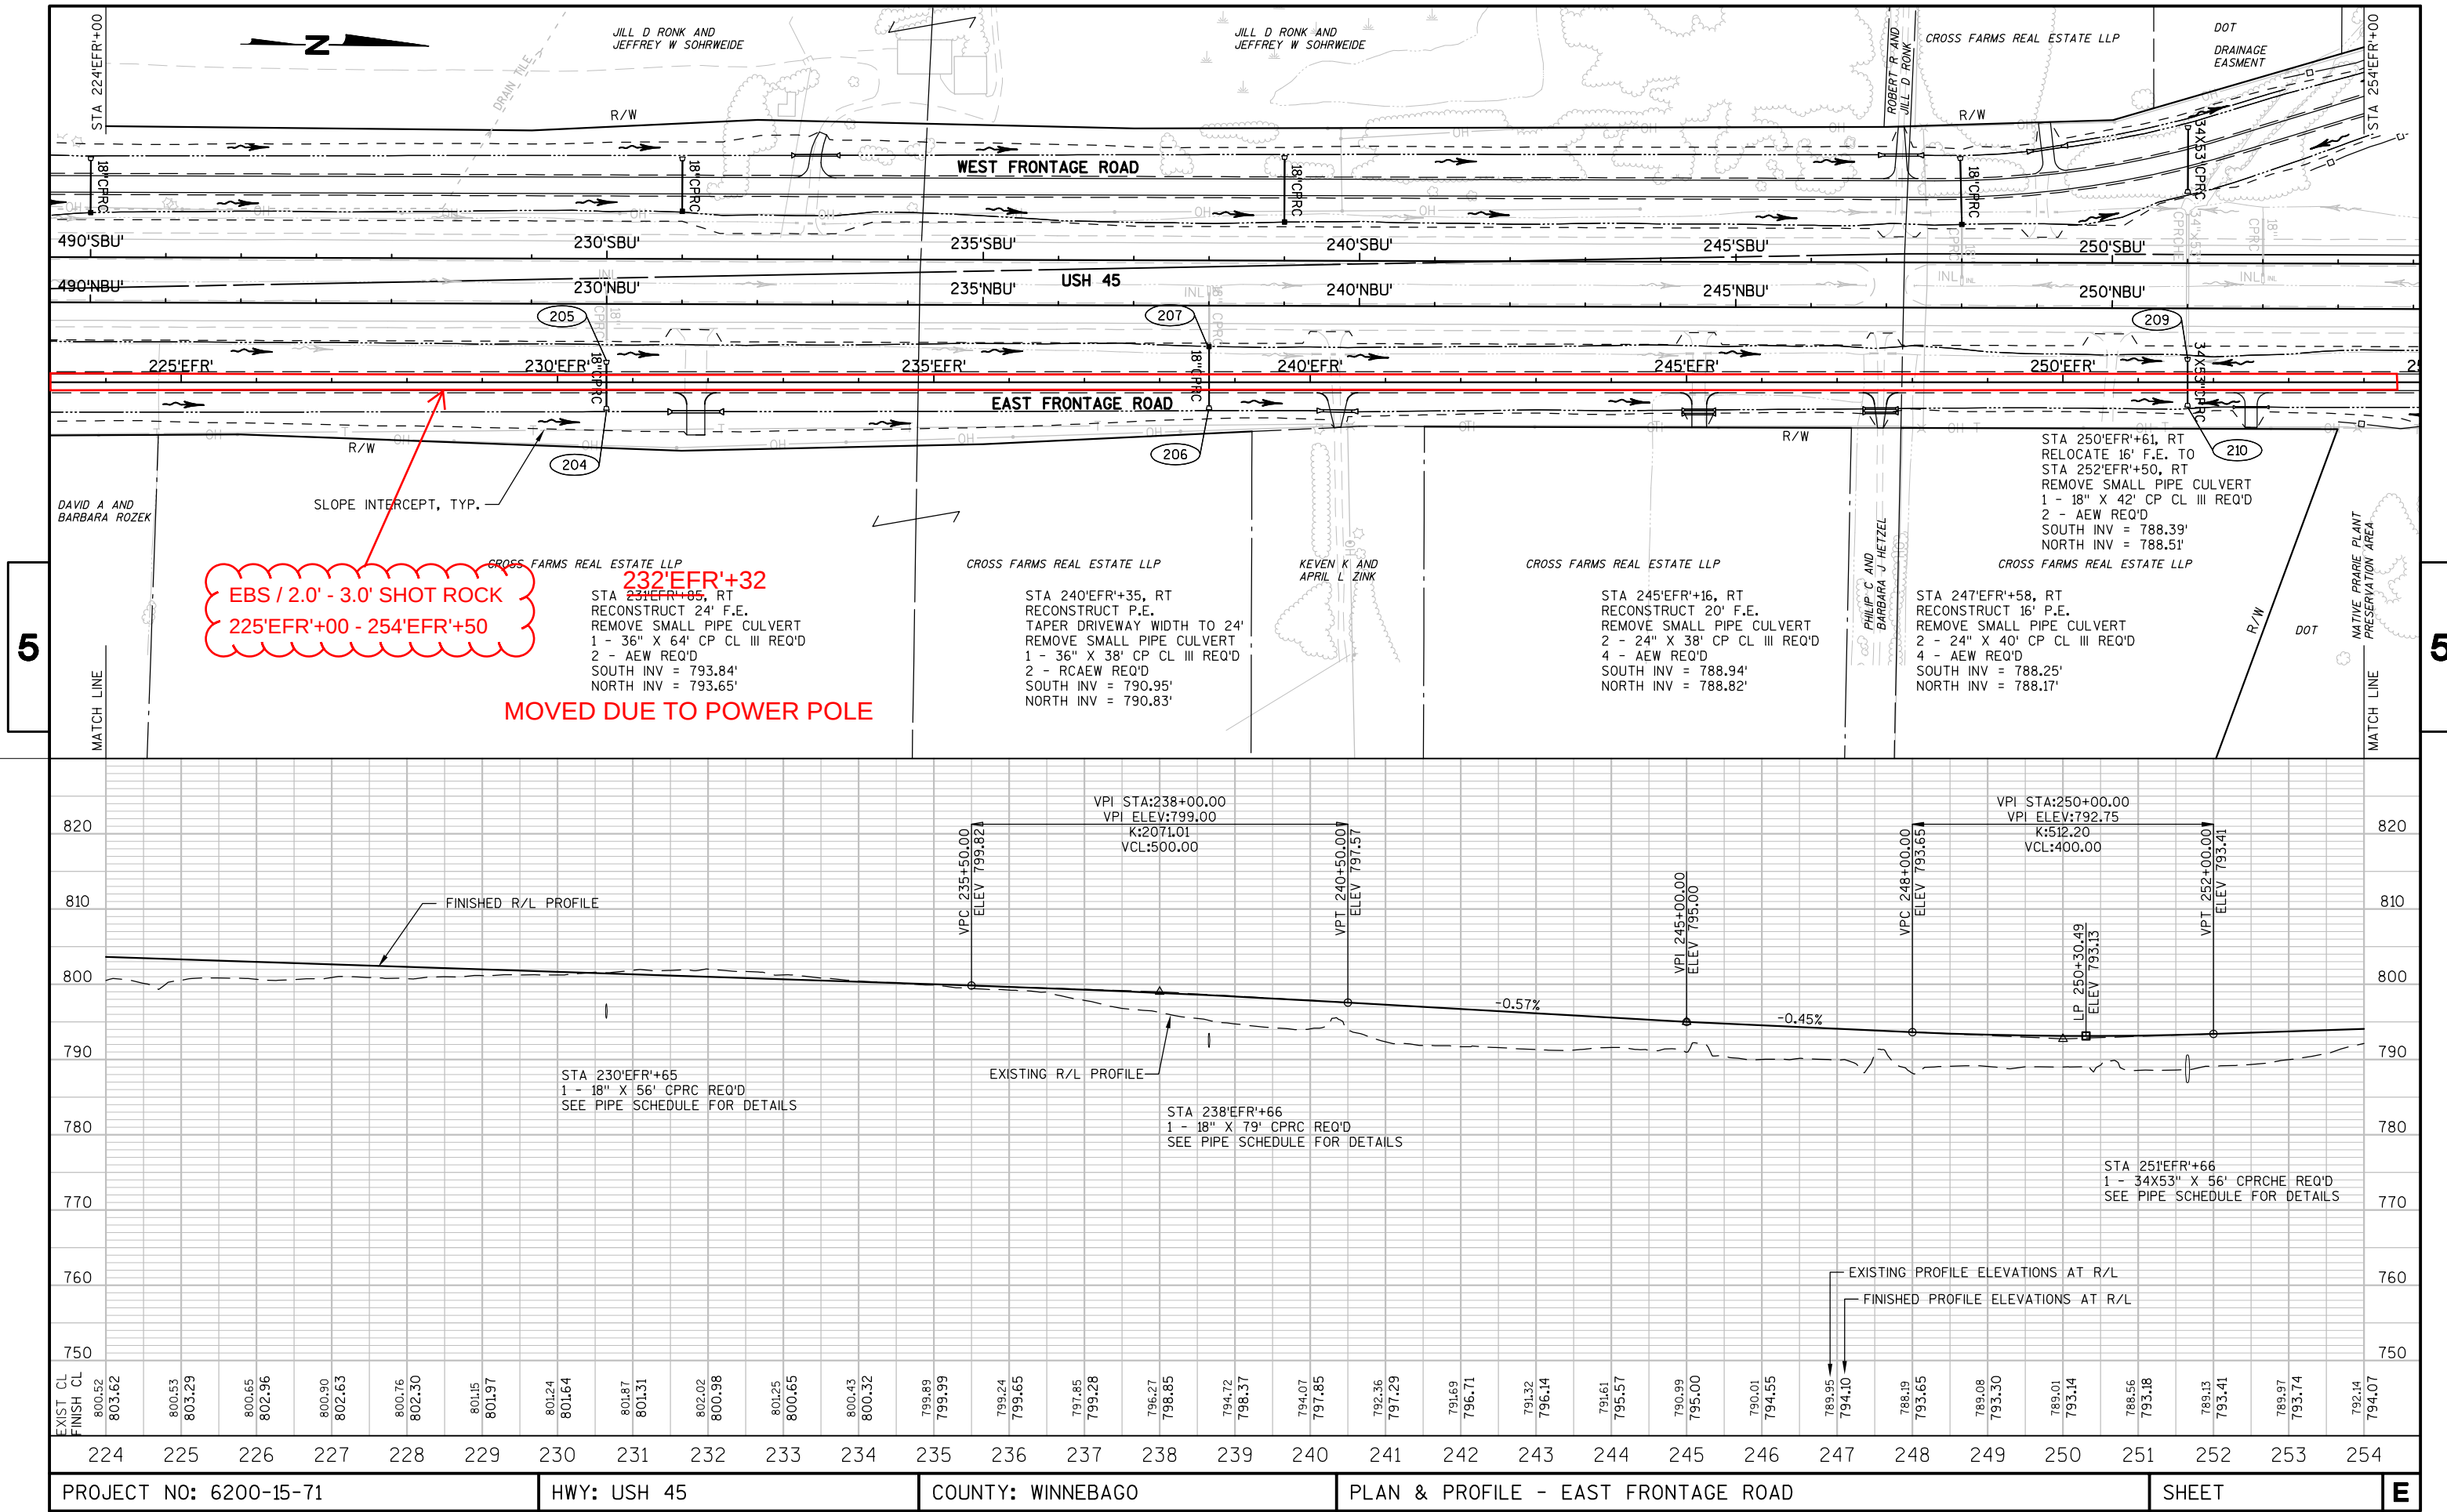

PROJECT NO: 6200-15-71

HWY: USH 45

COUNTY: WINNEBAGO

PLAN & PROFILE - EAST FRONTAGE ROAD

SHEET

E

FILE NAME : 050111.PP

PLOT DATE : 01 FEB 2011 11:28:36

PLOT BY : GAAJS

PLOT NAME :



PLOT SCALE : 1:2



5

5



| BM  | DESCRIPTION   | ELEVATION |
|-----|---|-----------|
| 604 | CHISELED SQUARE WITH BLUE PAINT MARK ON THE EAST END OF A 18" RCCP END WALL 1.2 MILES NORTH OF CTH G ON THE EAST SIDE OF NORTHBOUND USH 45                                      | 785.55    |
| 613 | PK NAIL IN THE SOUTH END OF A 36" CMCP IN THE SOUTHEAST QUADRANT OF USH 45 AND BREEZEWOOD LN 35' SOUTH OF THE CL OF BREEZEWOOD AND 200' EAST THE NORTHBOUND USH 45              | 777.26    |
| 614 | RR SPIKE IN PPOL #2015-35R21 IN THE NORTHWEST QUADRANT OF USH 45 AND BREEZEWOOD LN/ WOODLAND RD 150' WEST OF THE SOUTHBOUND CL OF USH 45 AND 35' NORTH OF THE CL OF WOODLAND RD | 777.51    |

114A

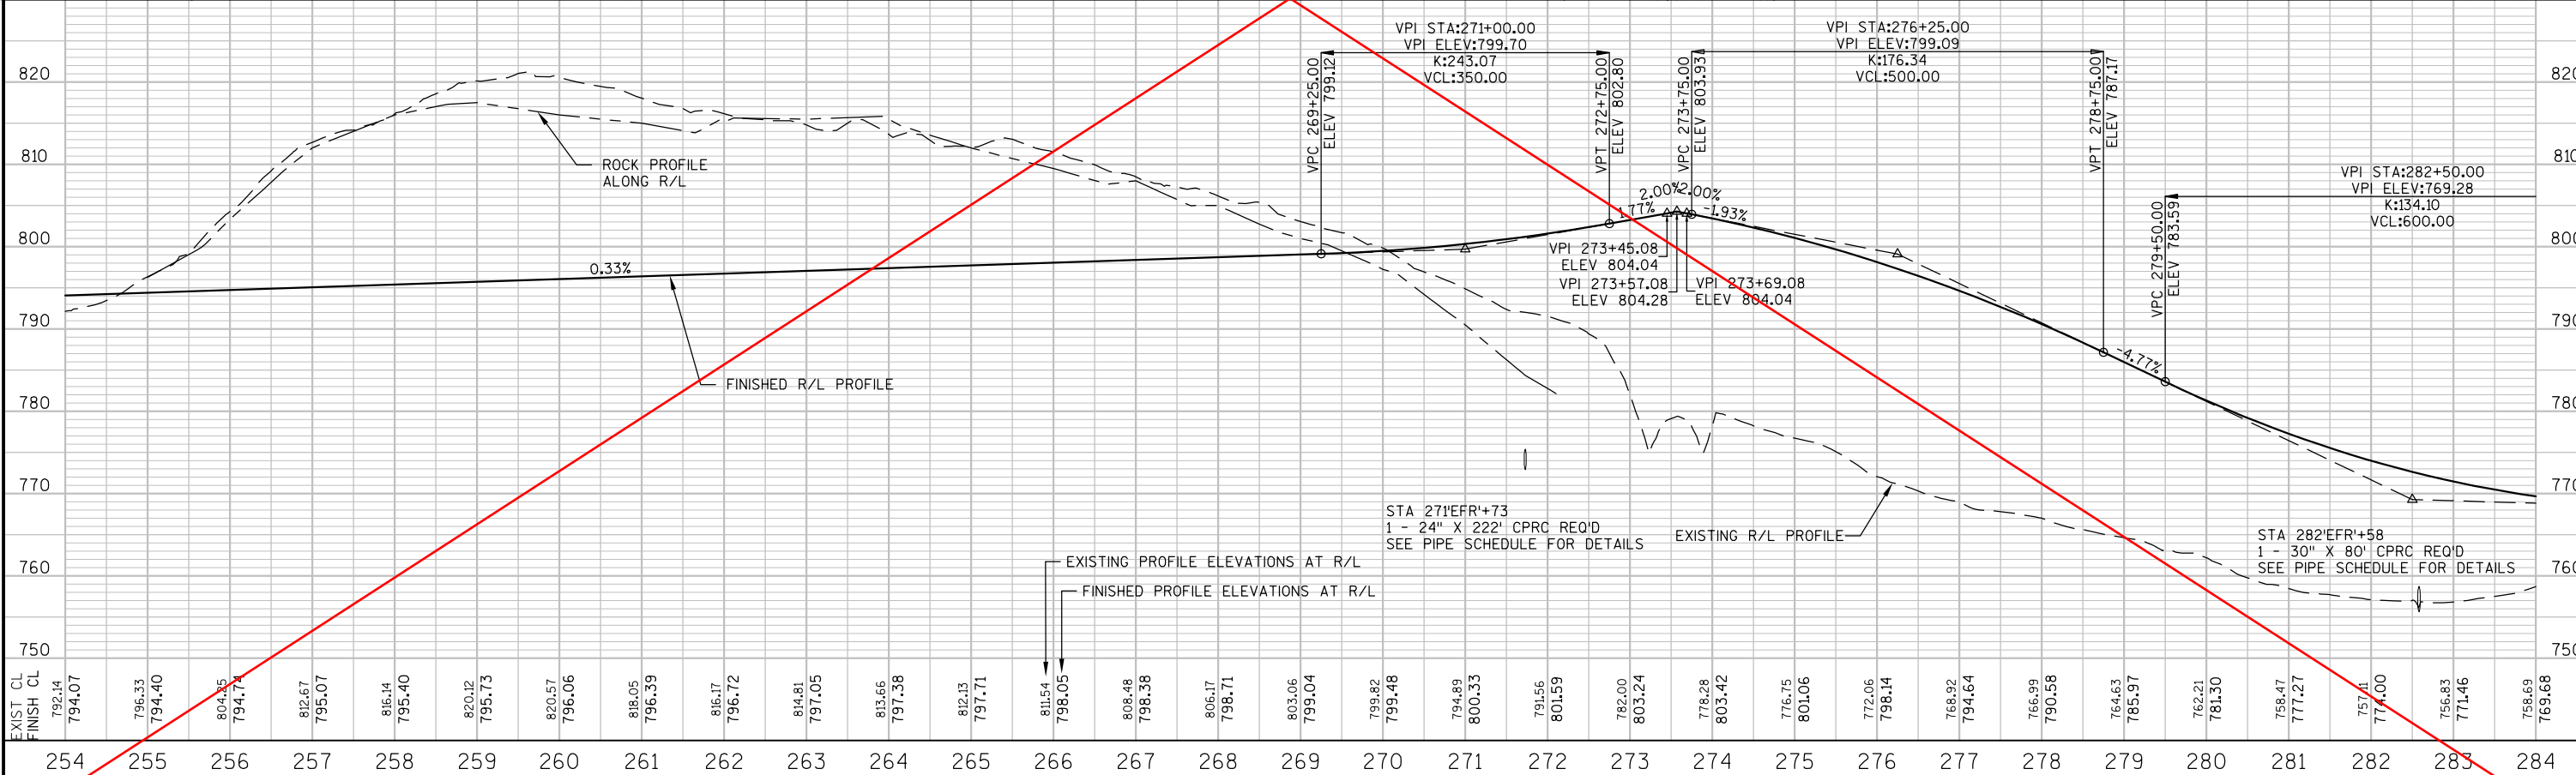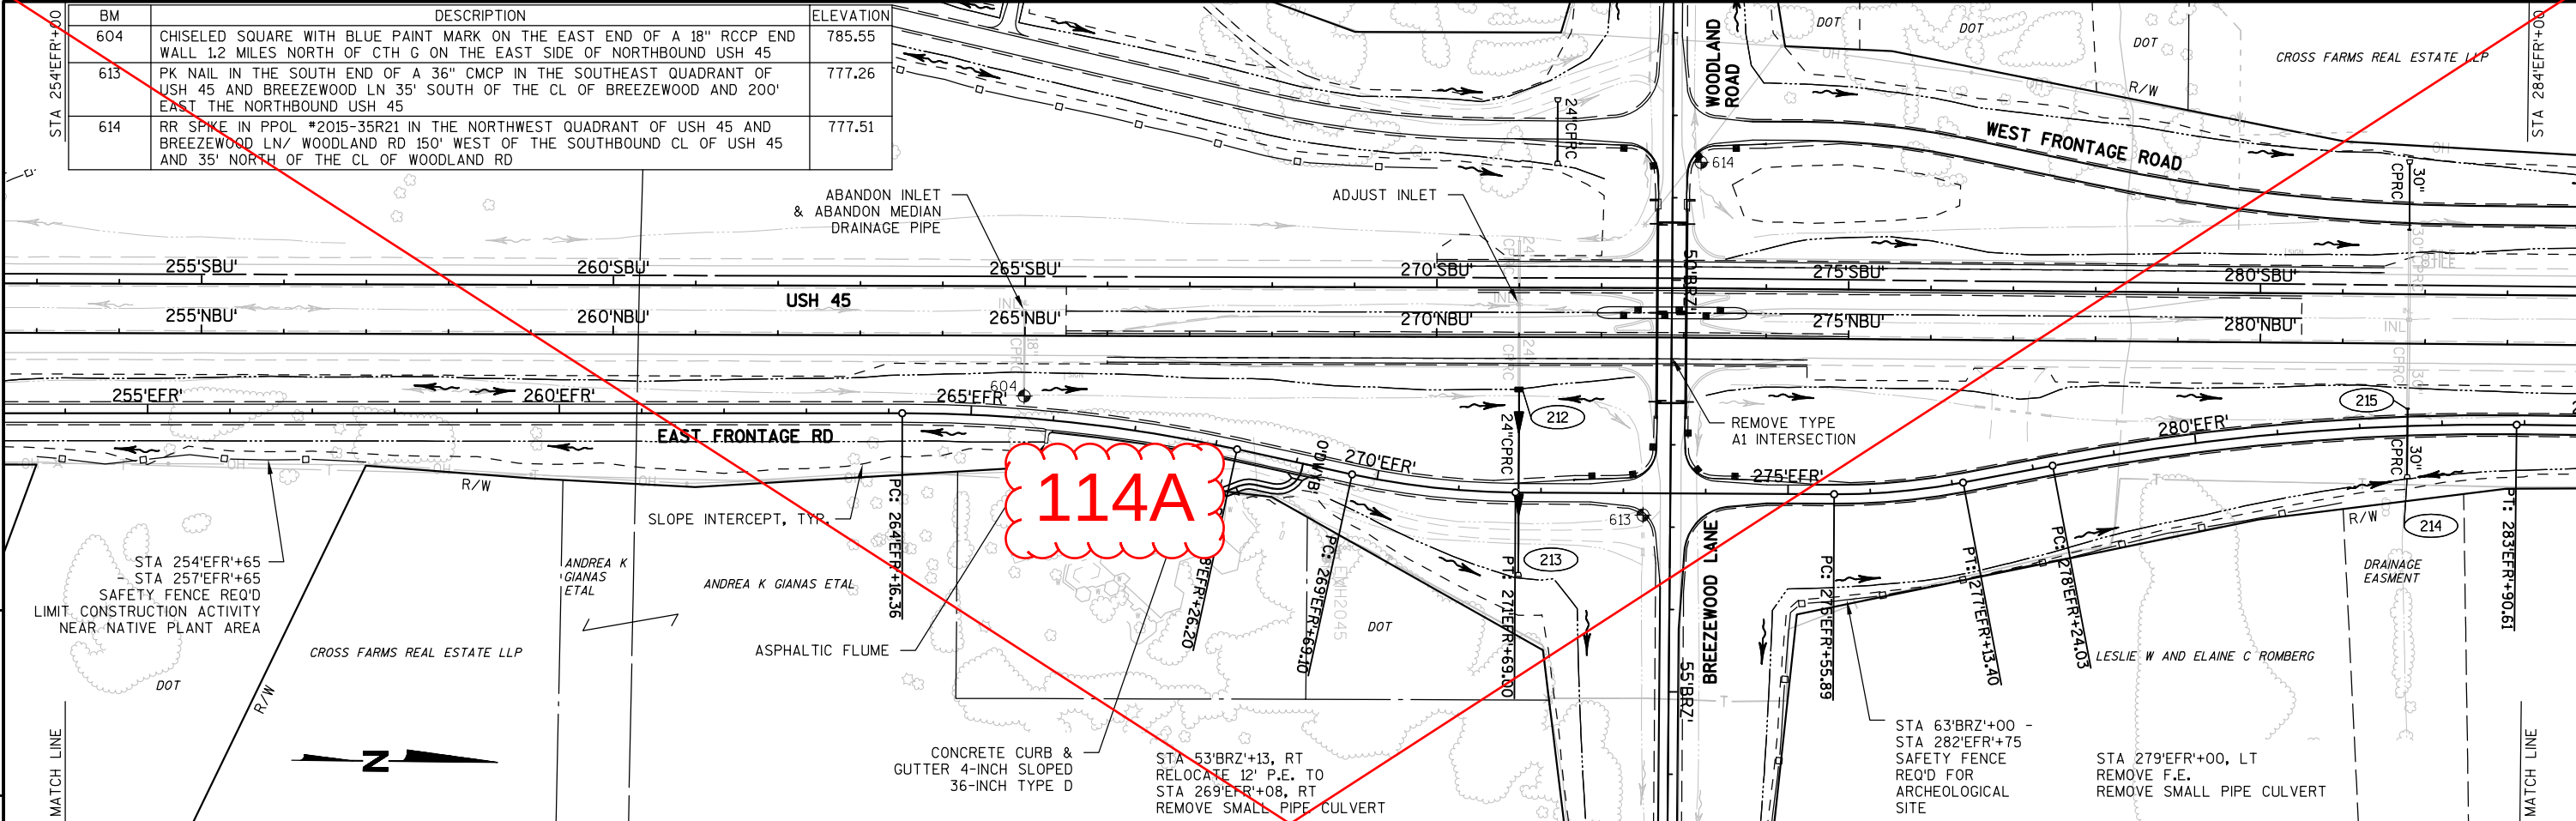


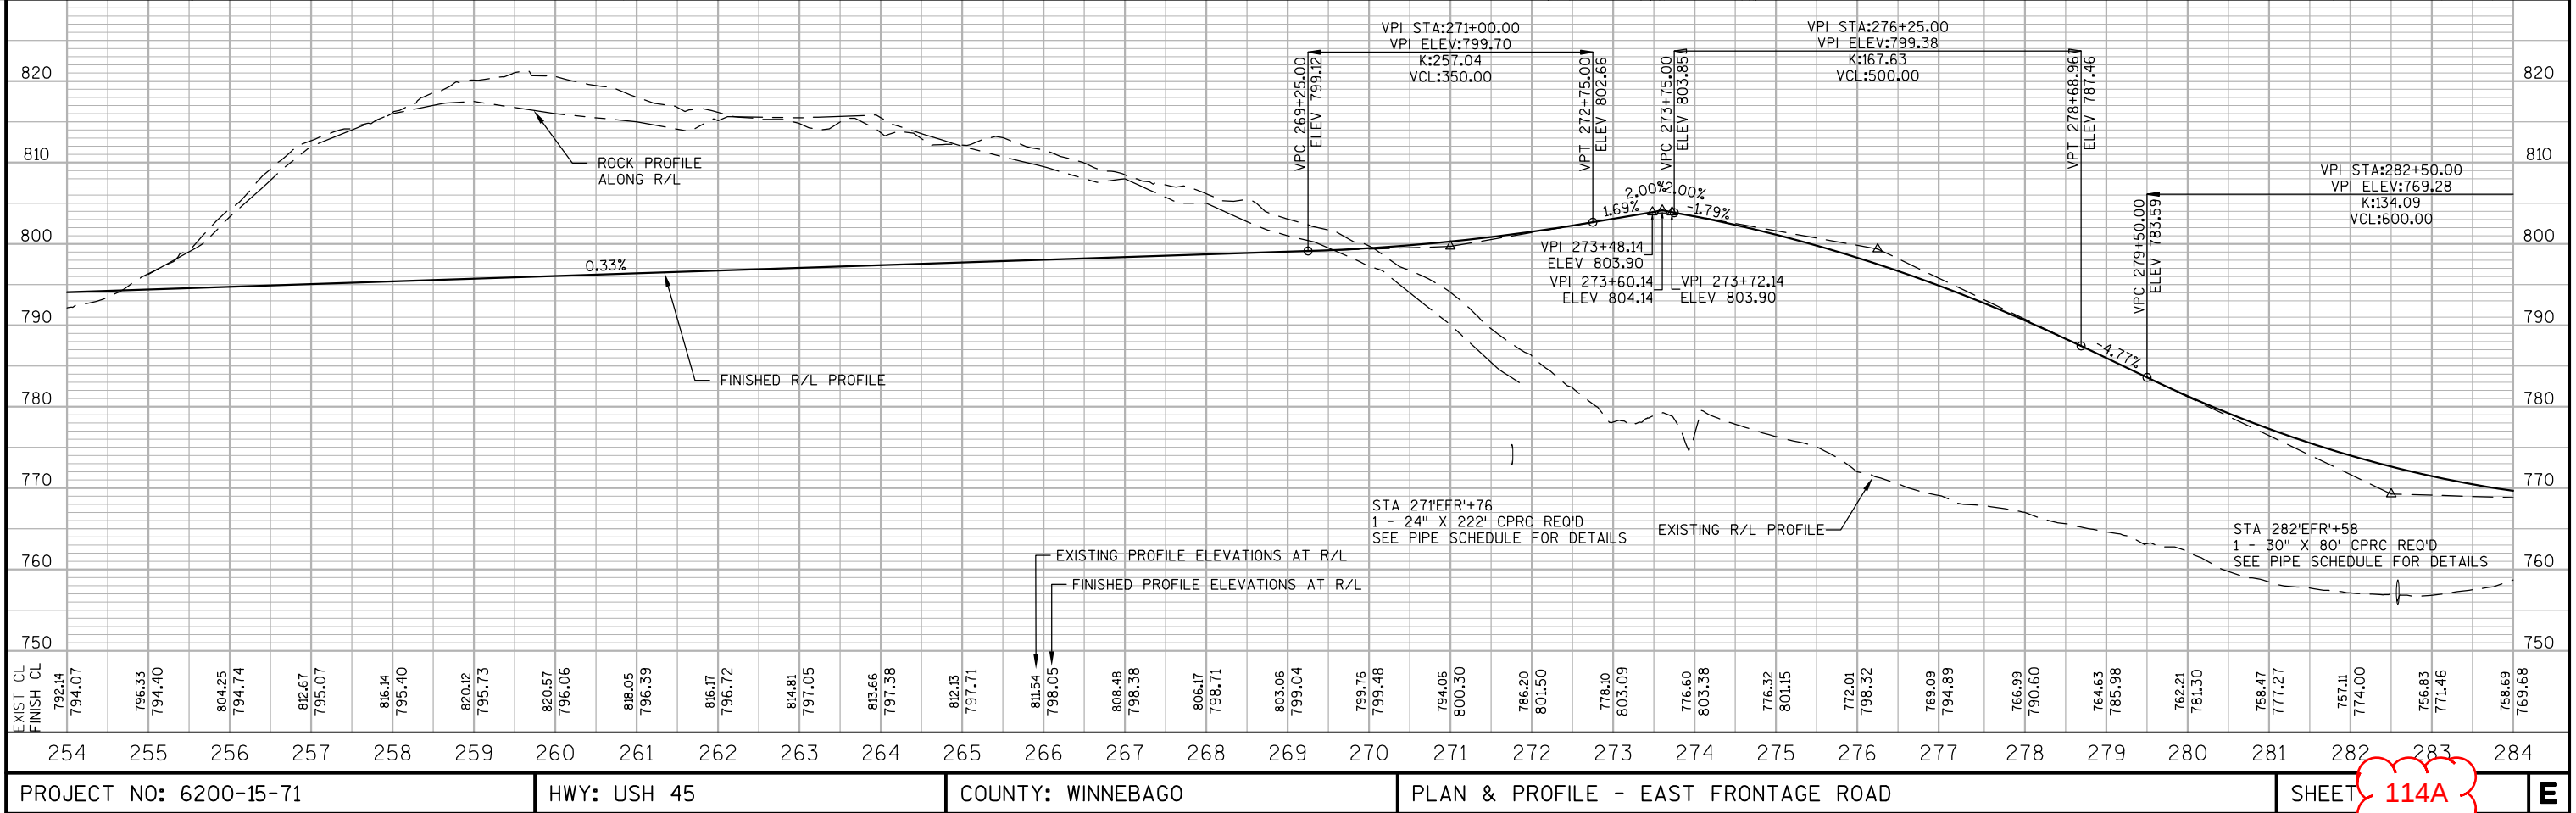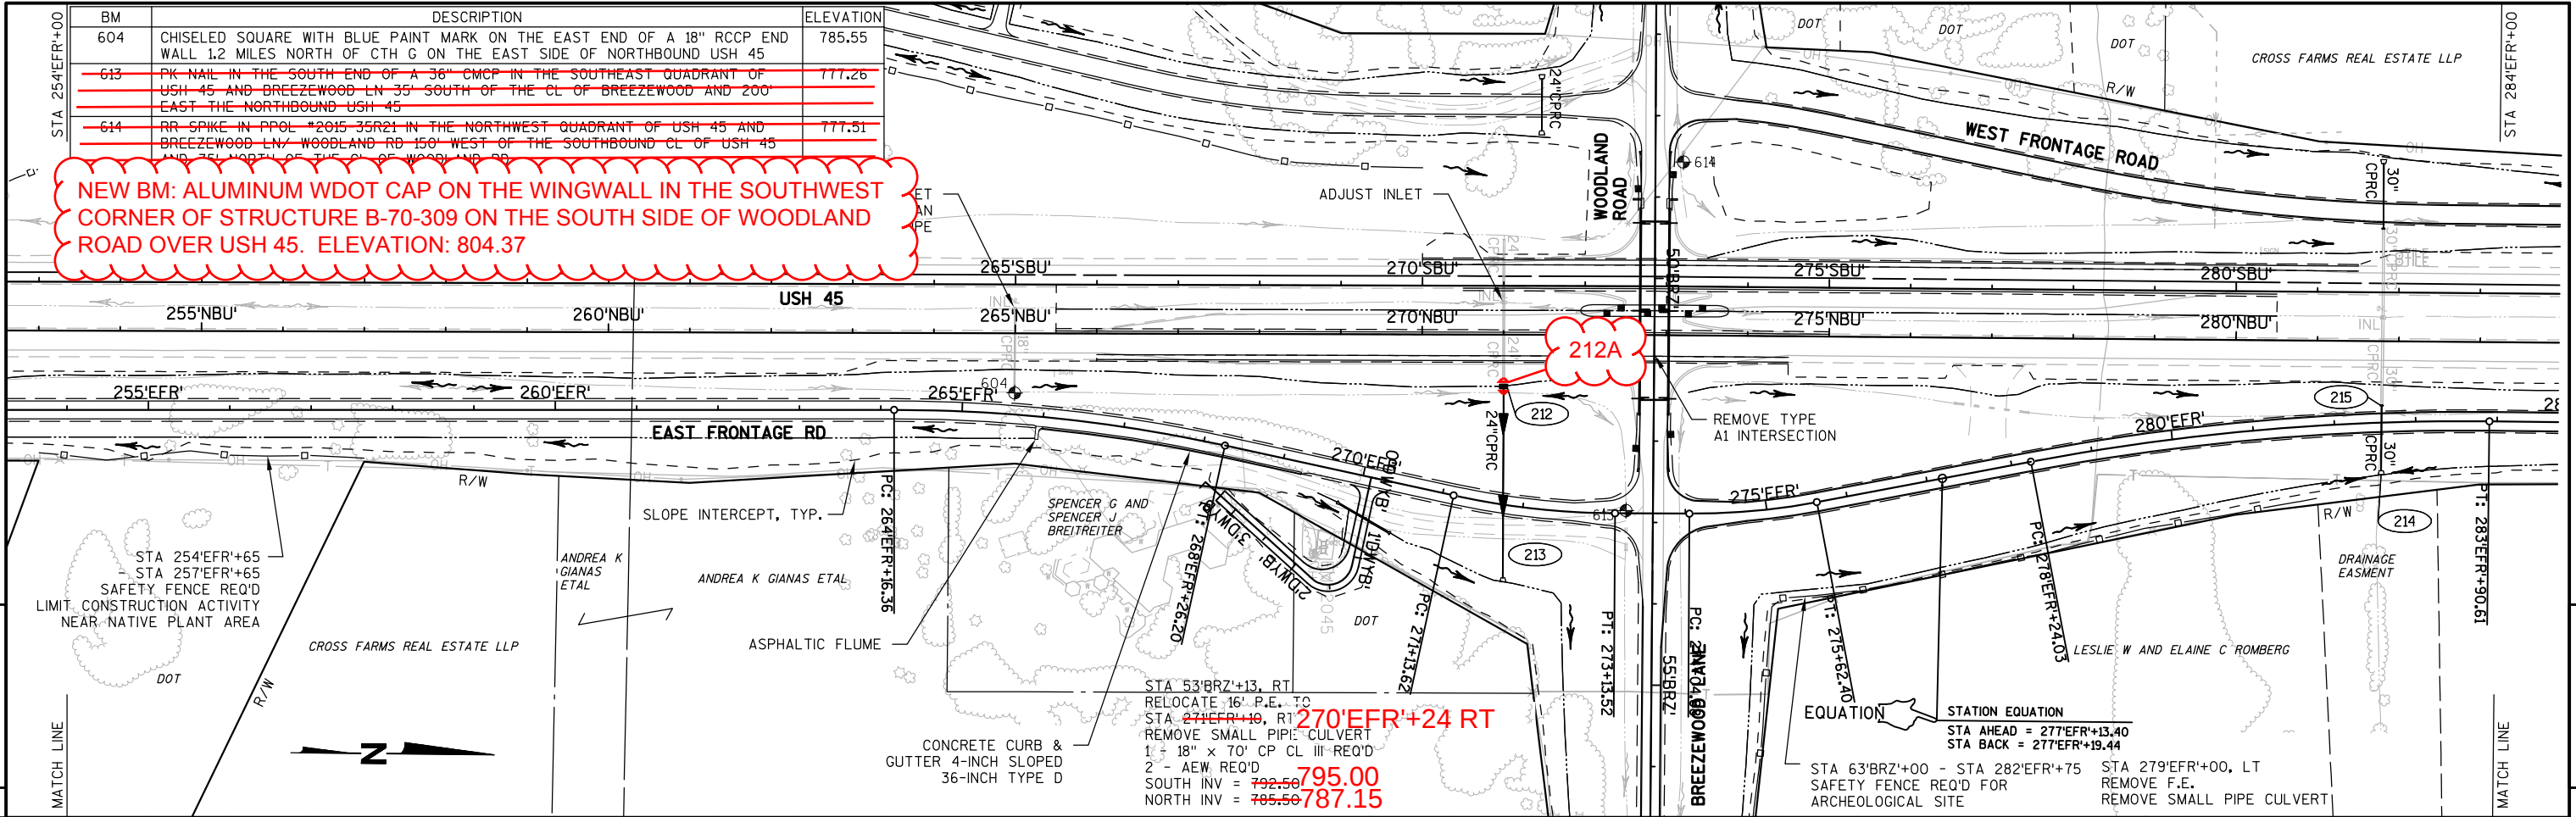






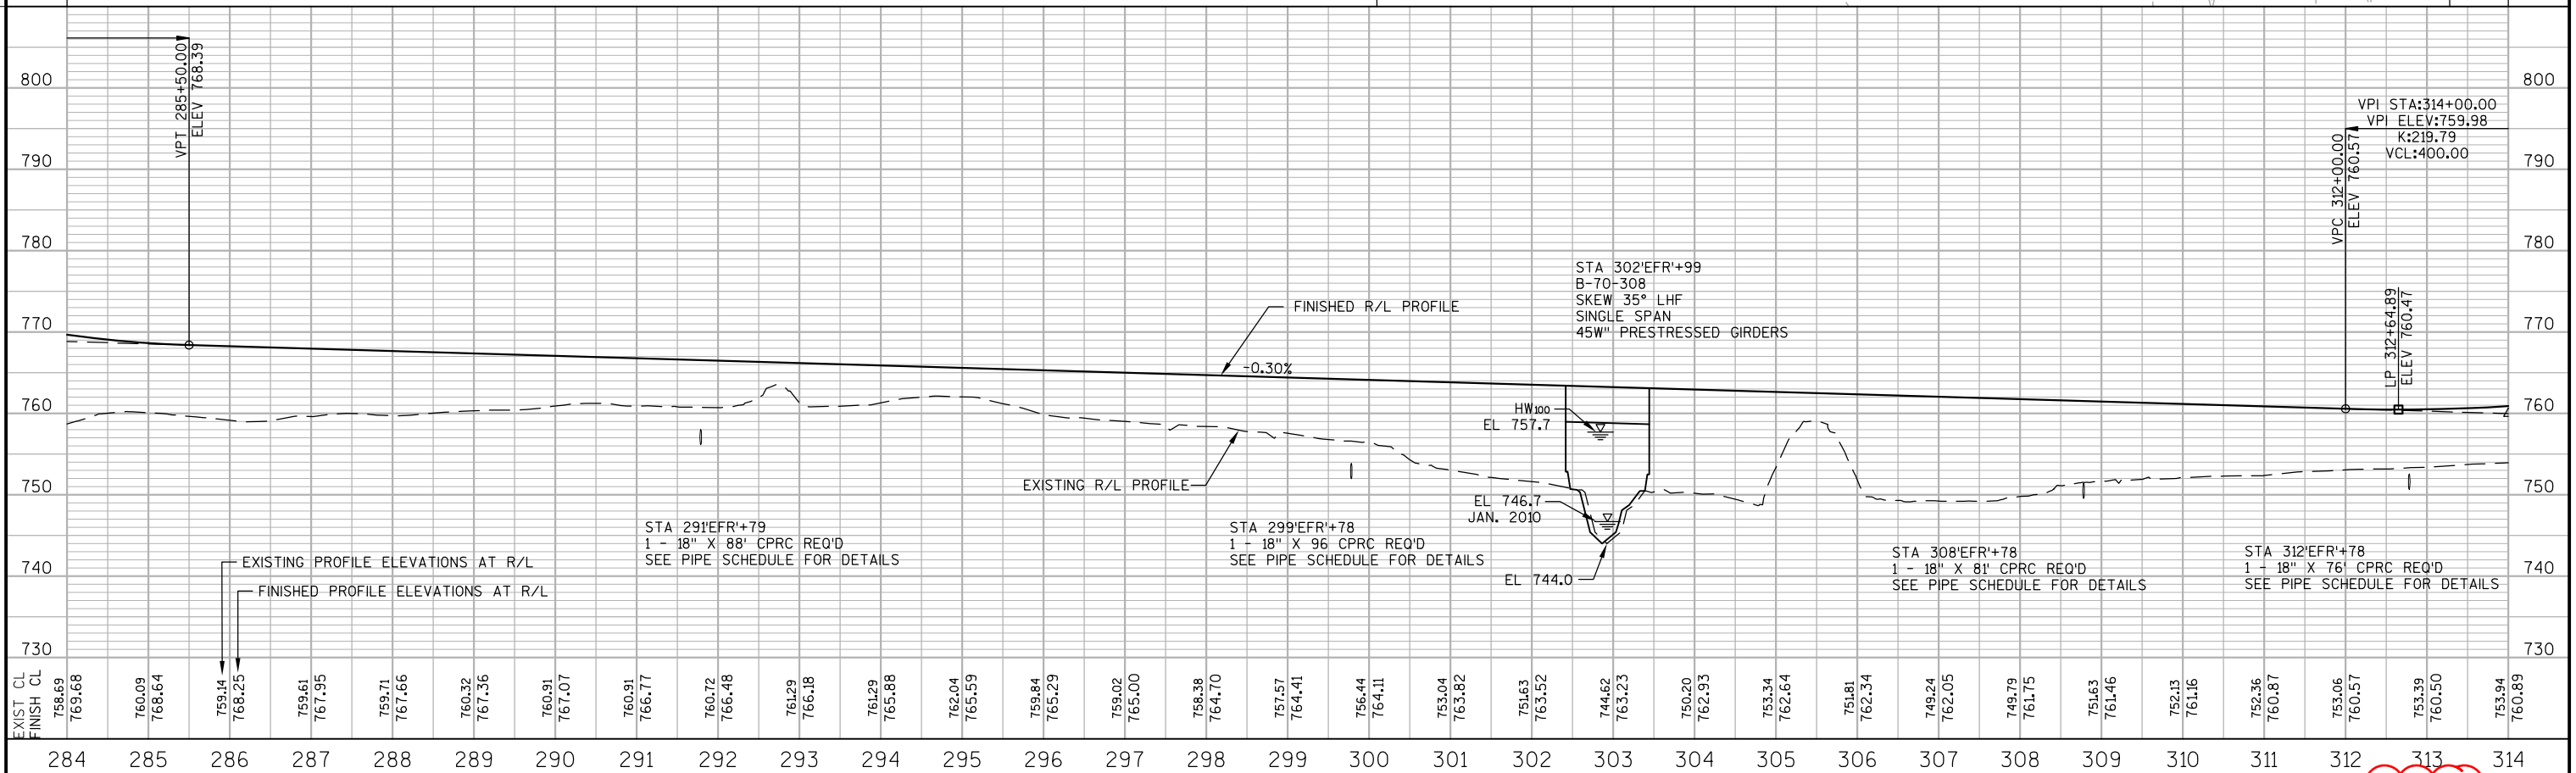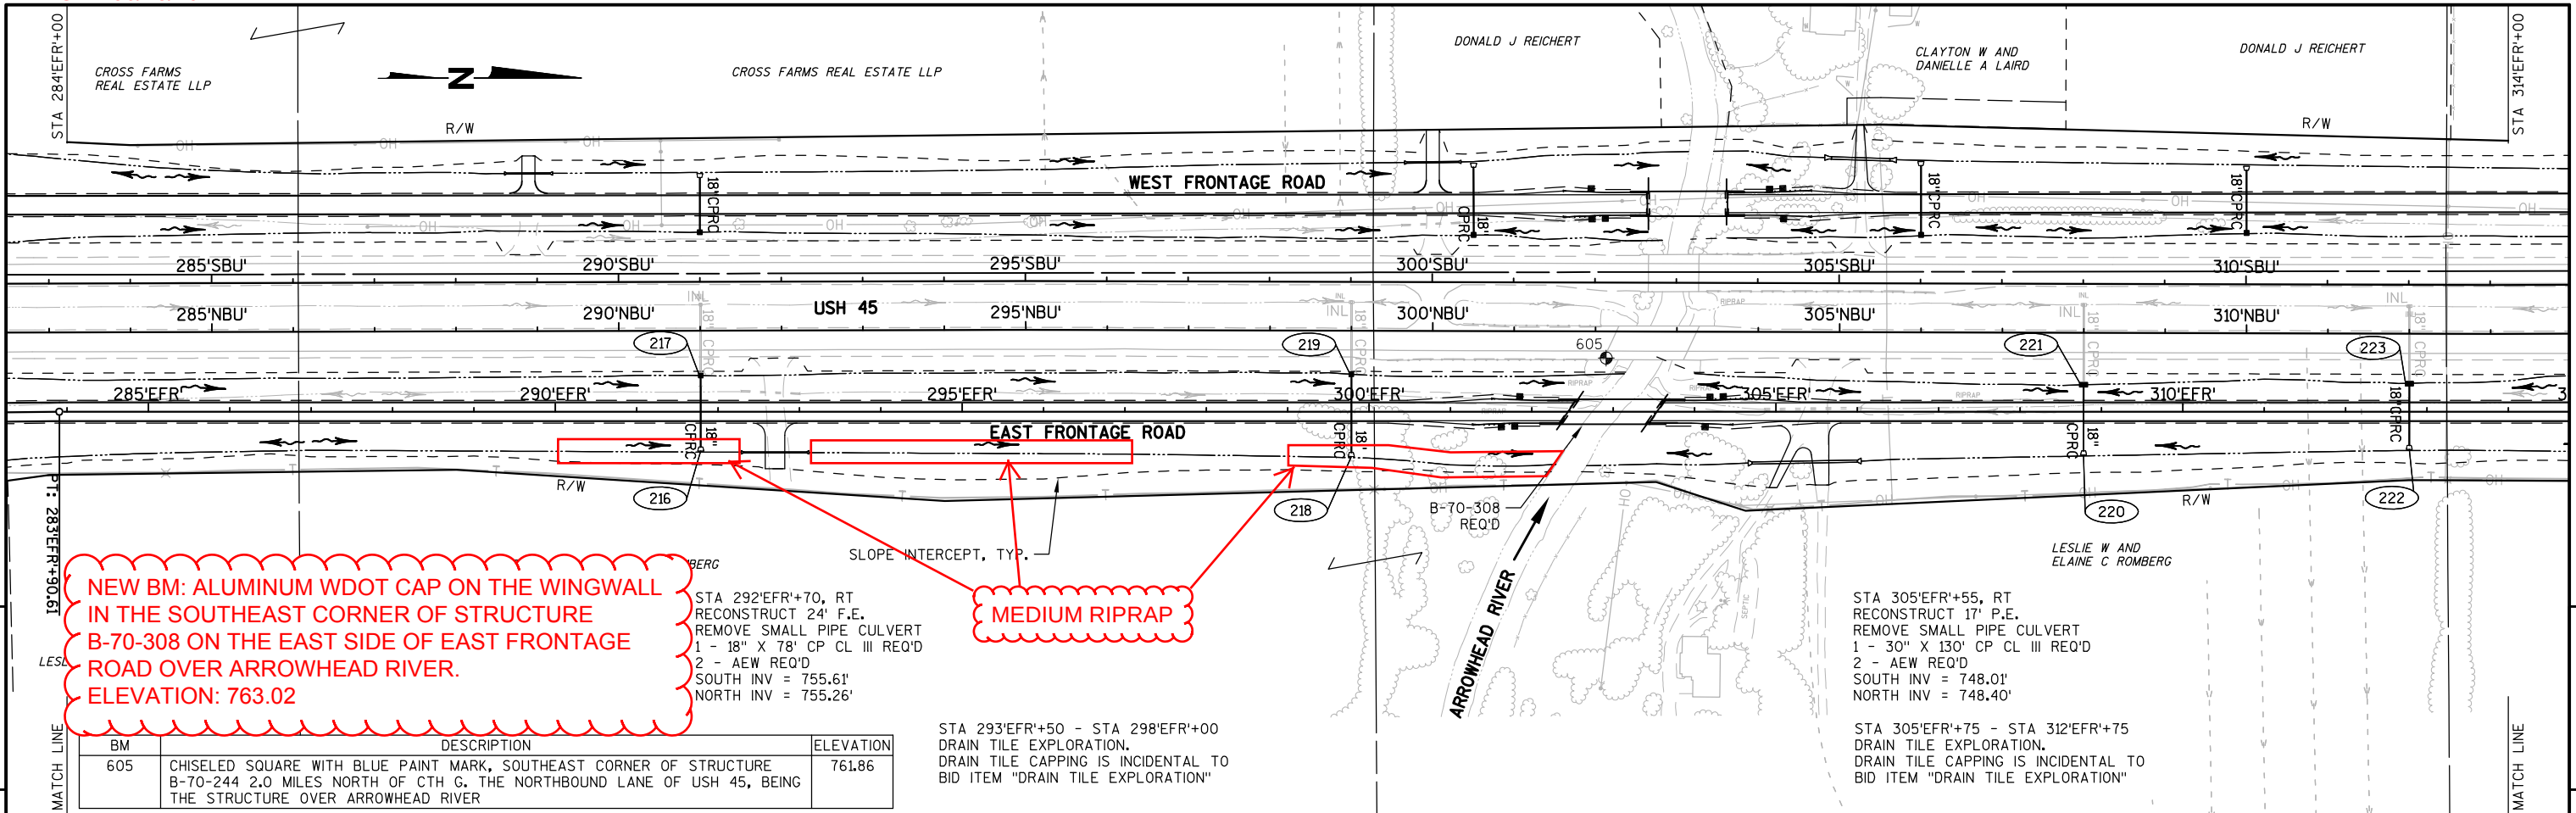





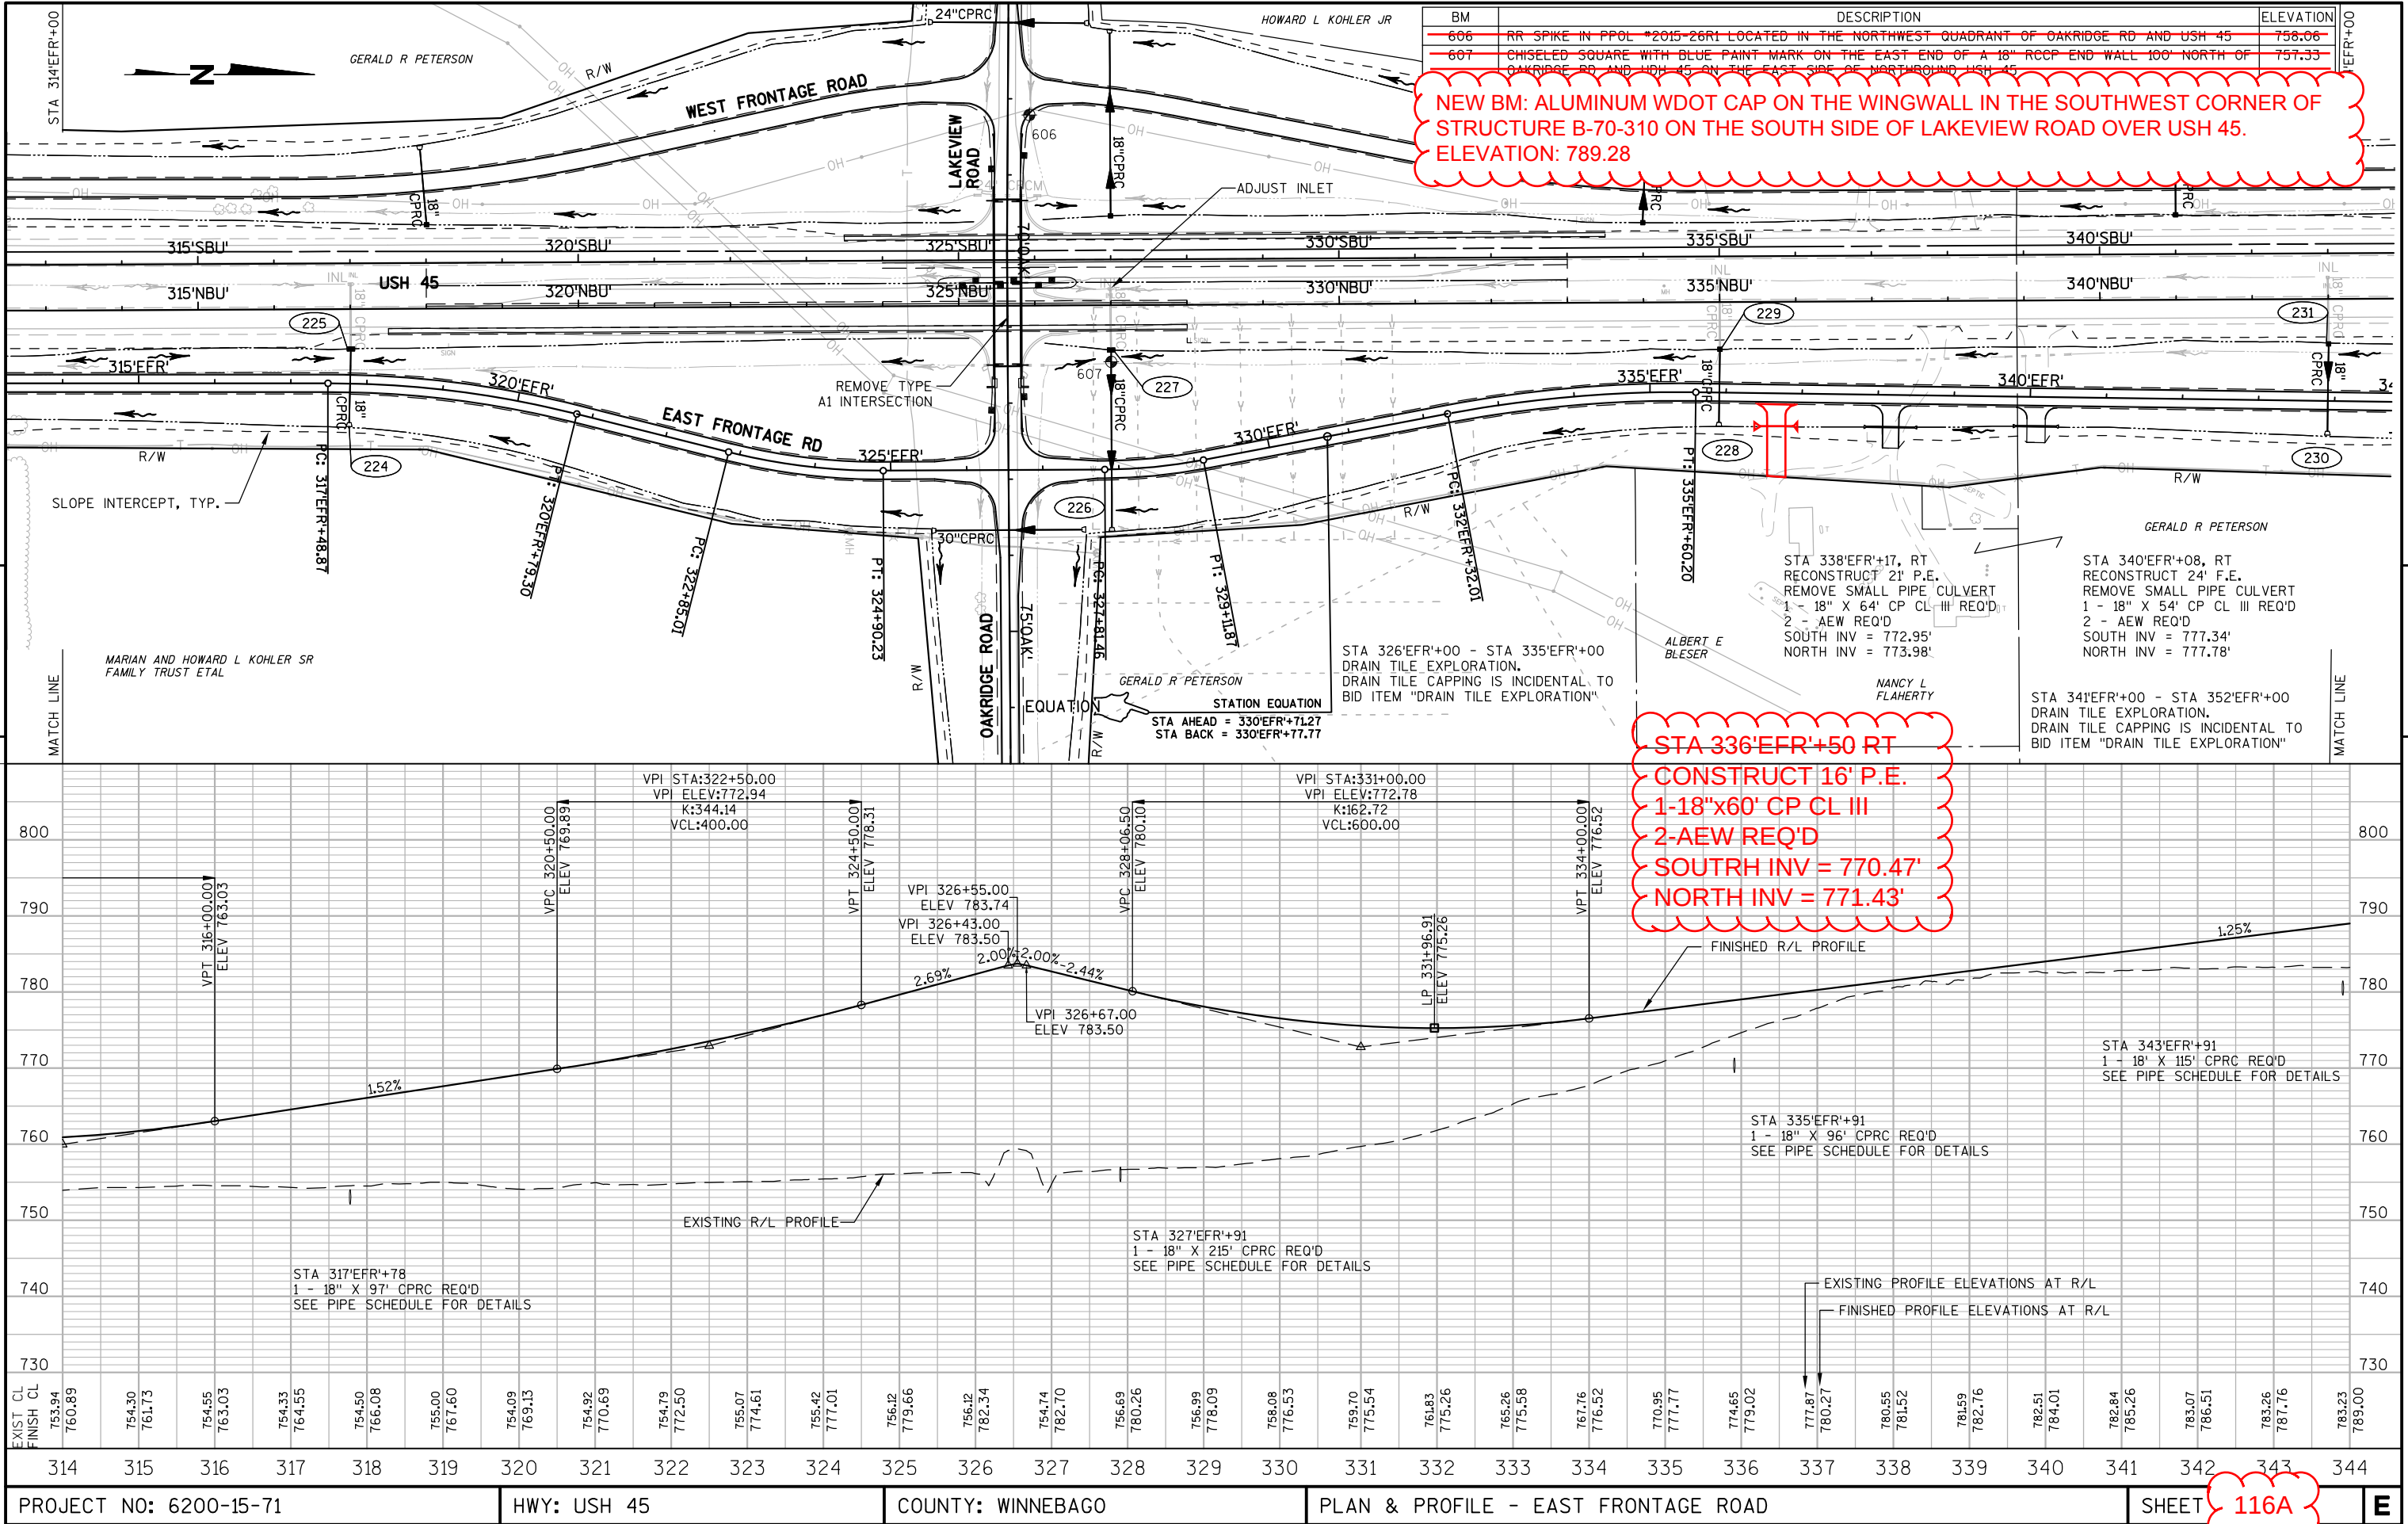


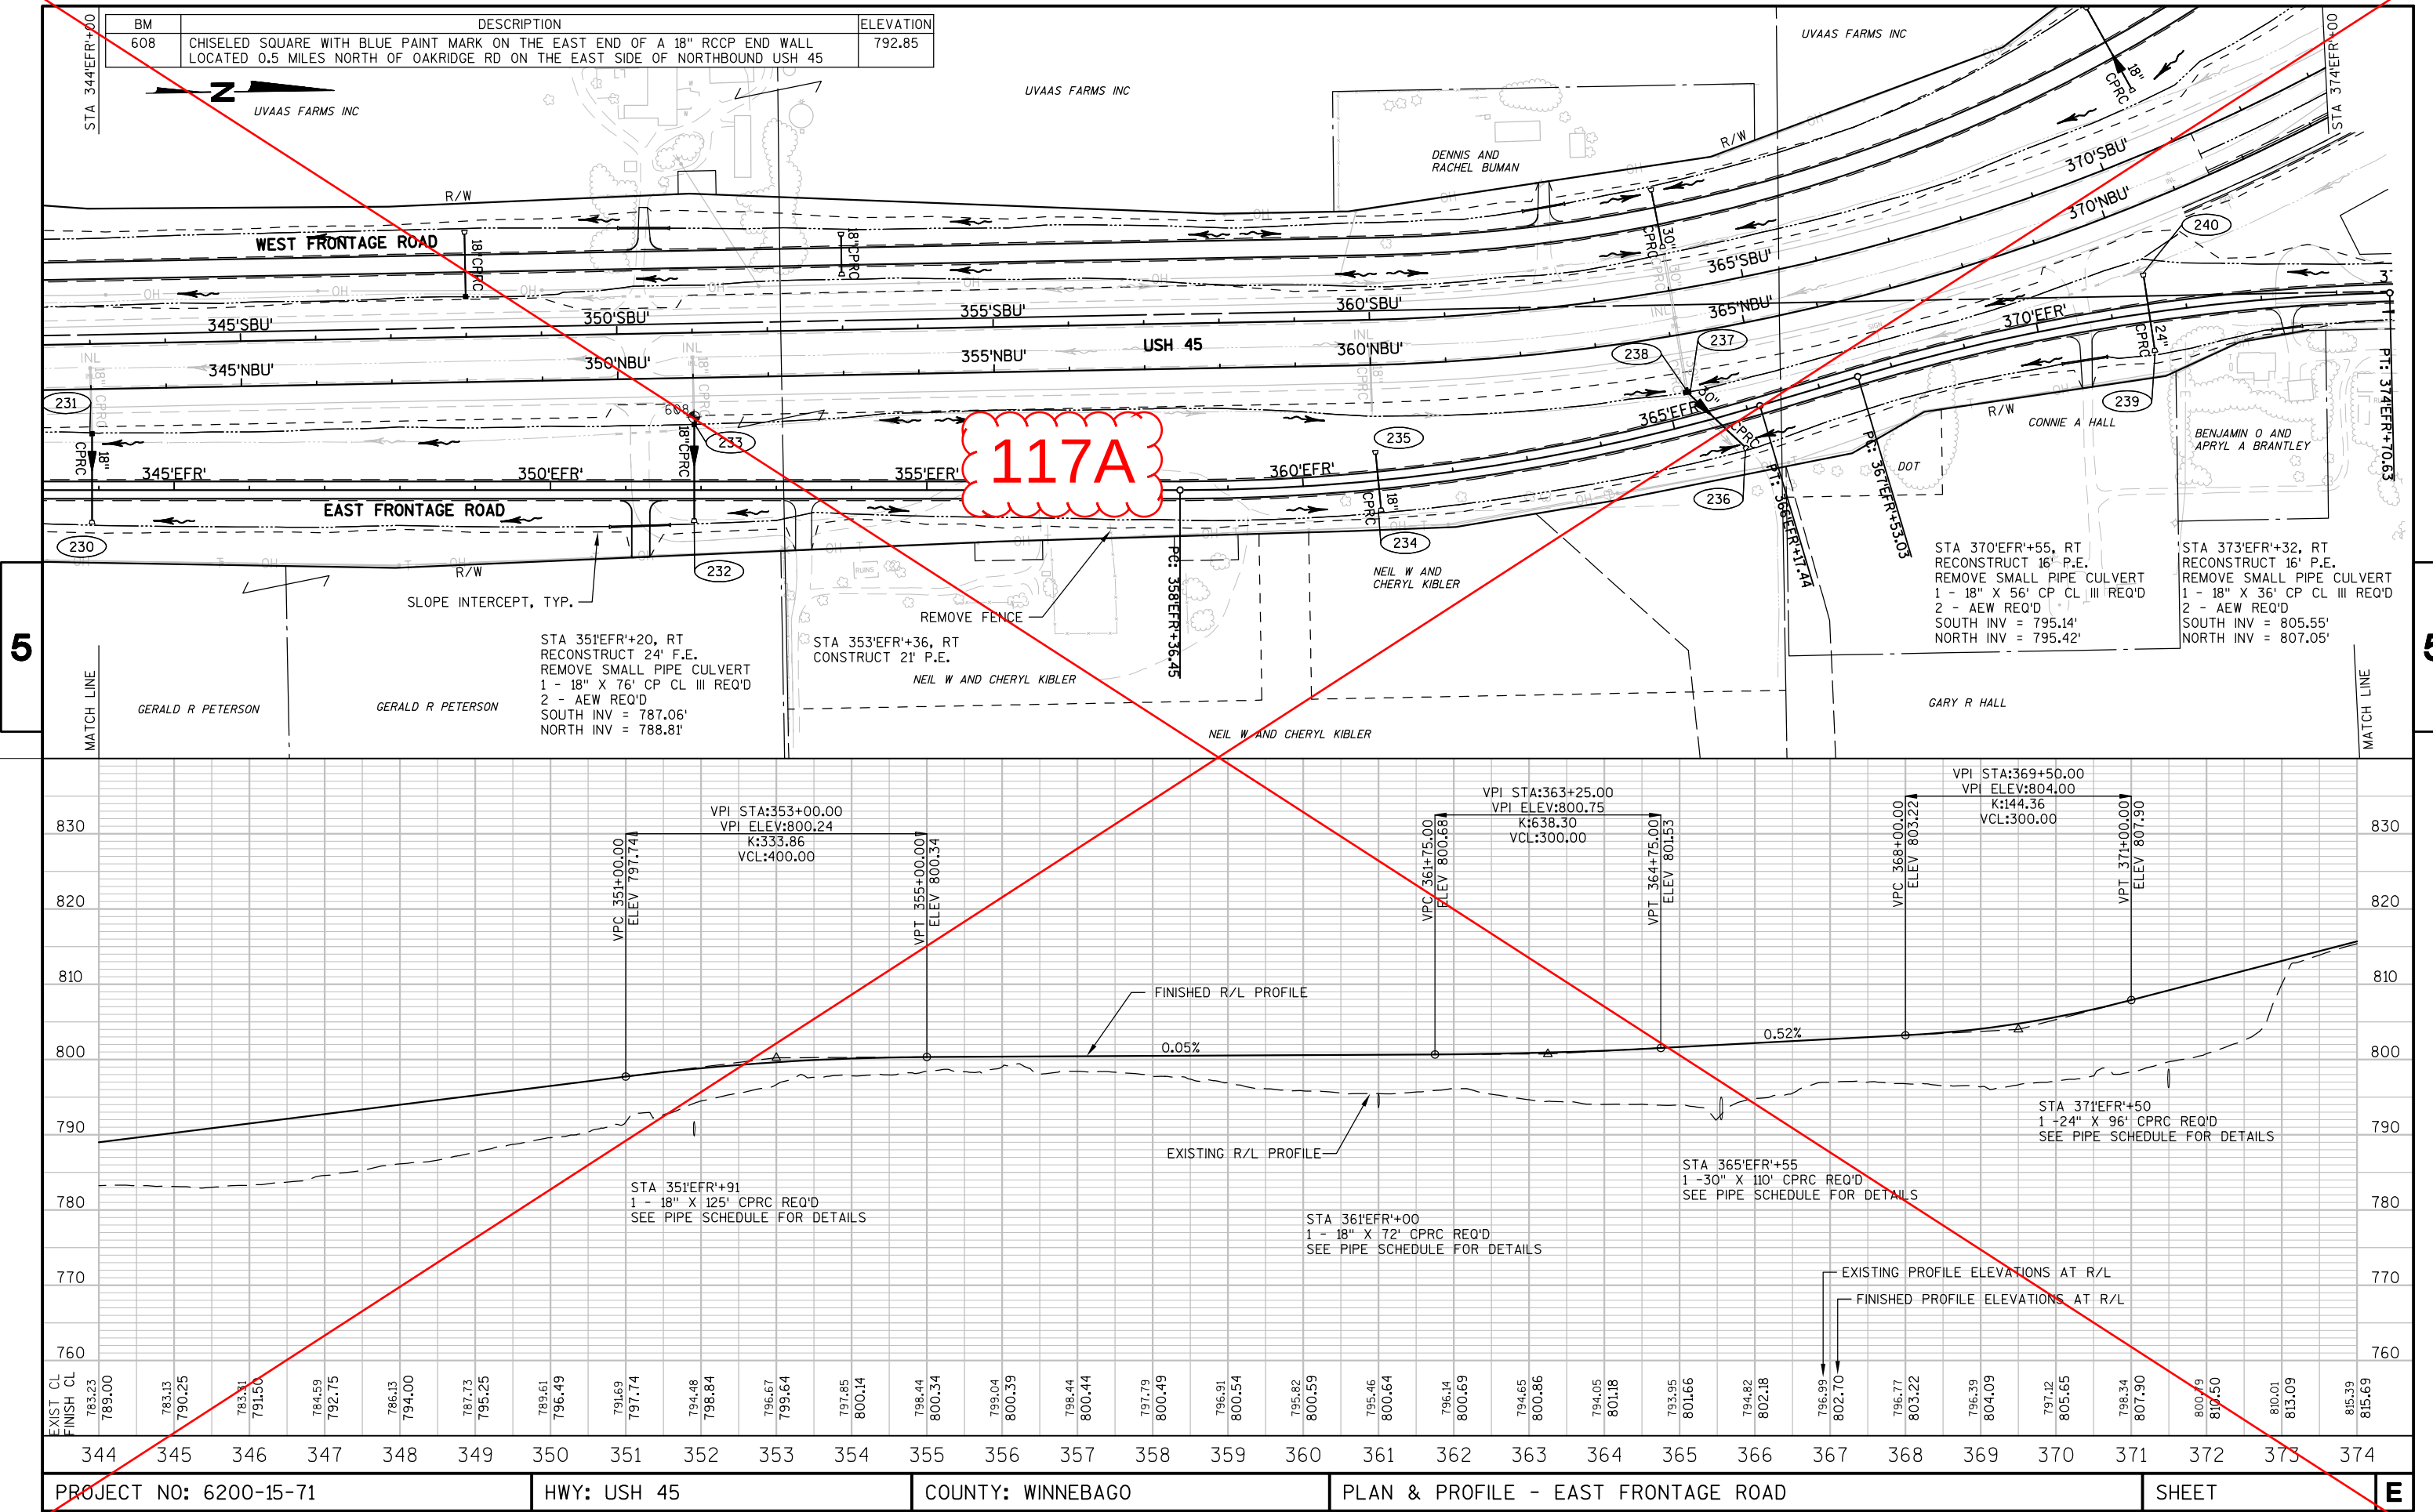

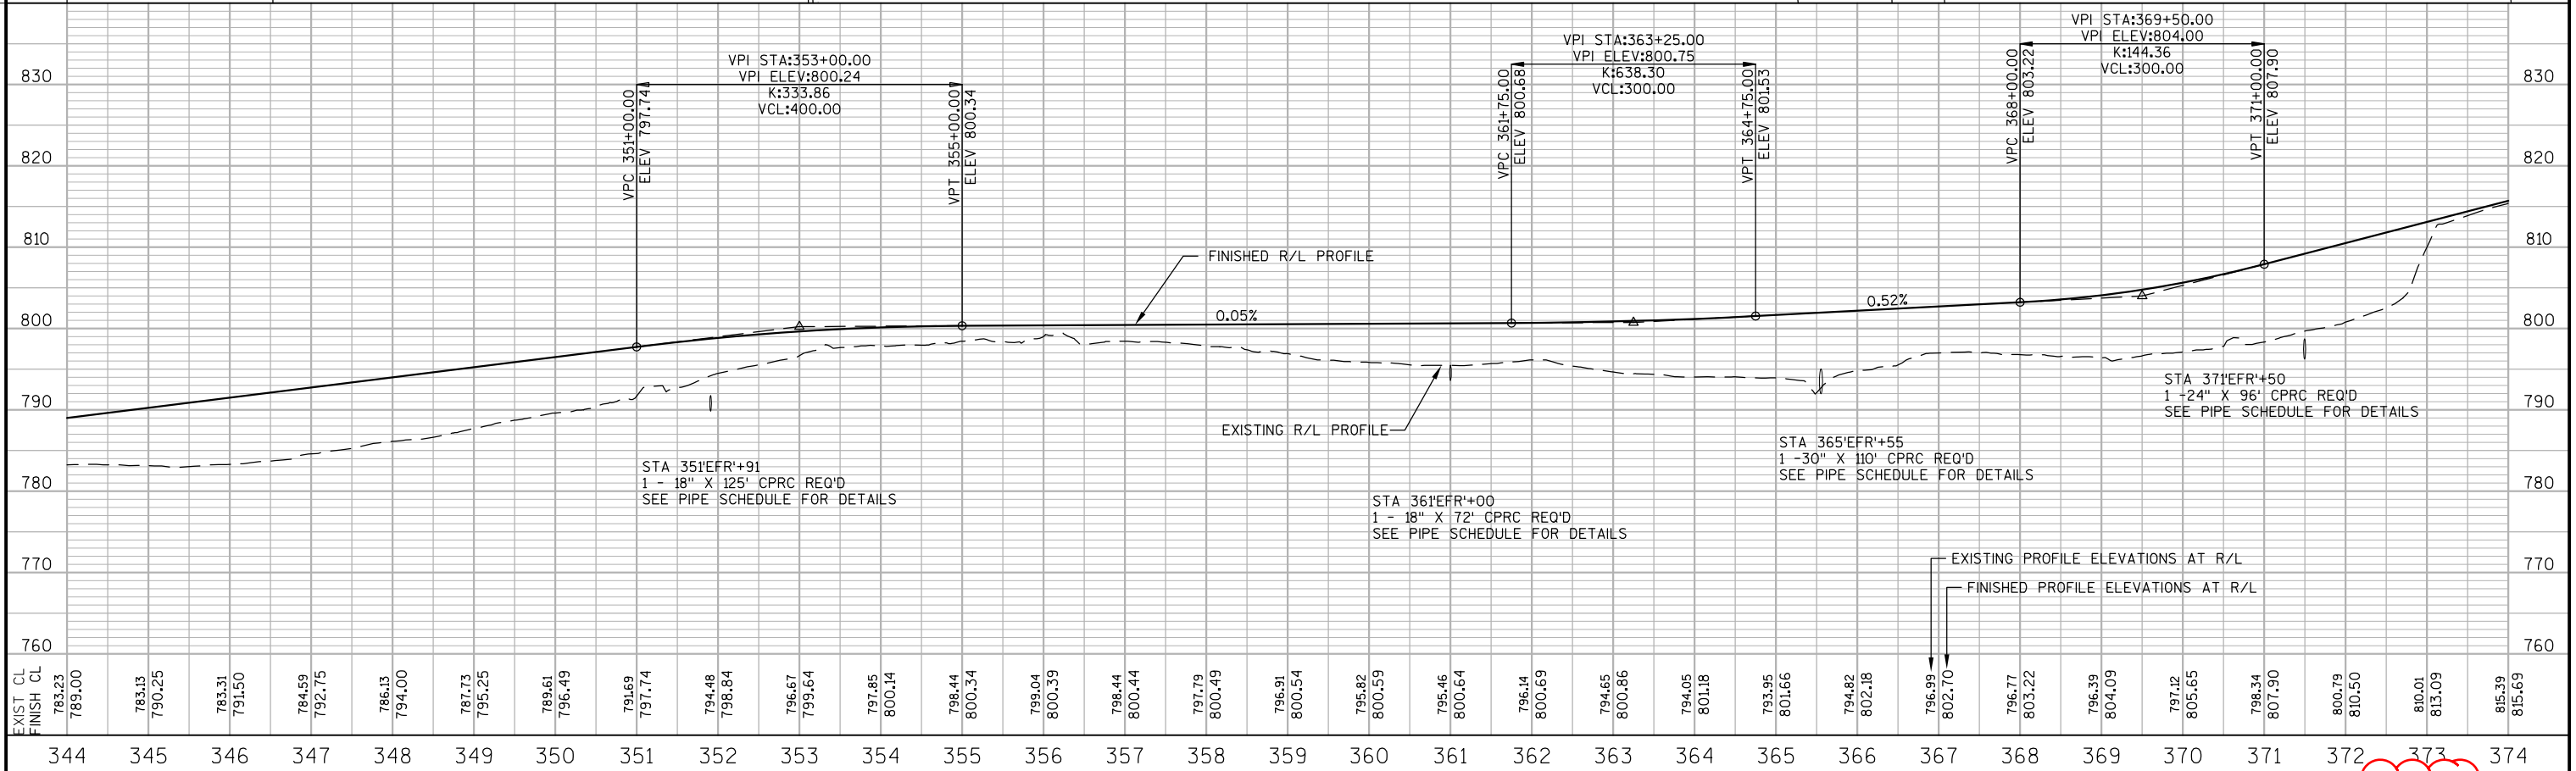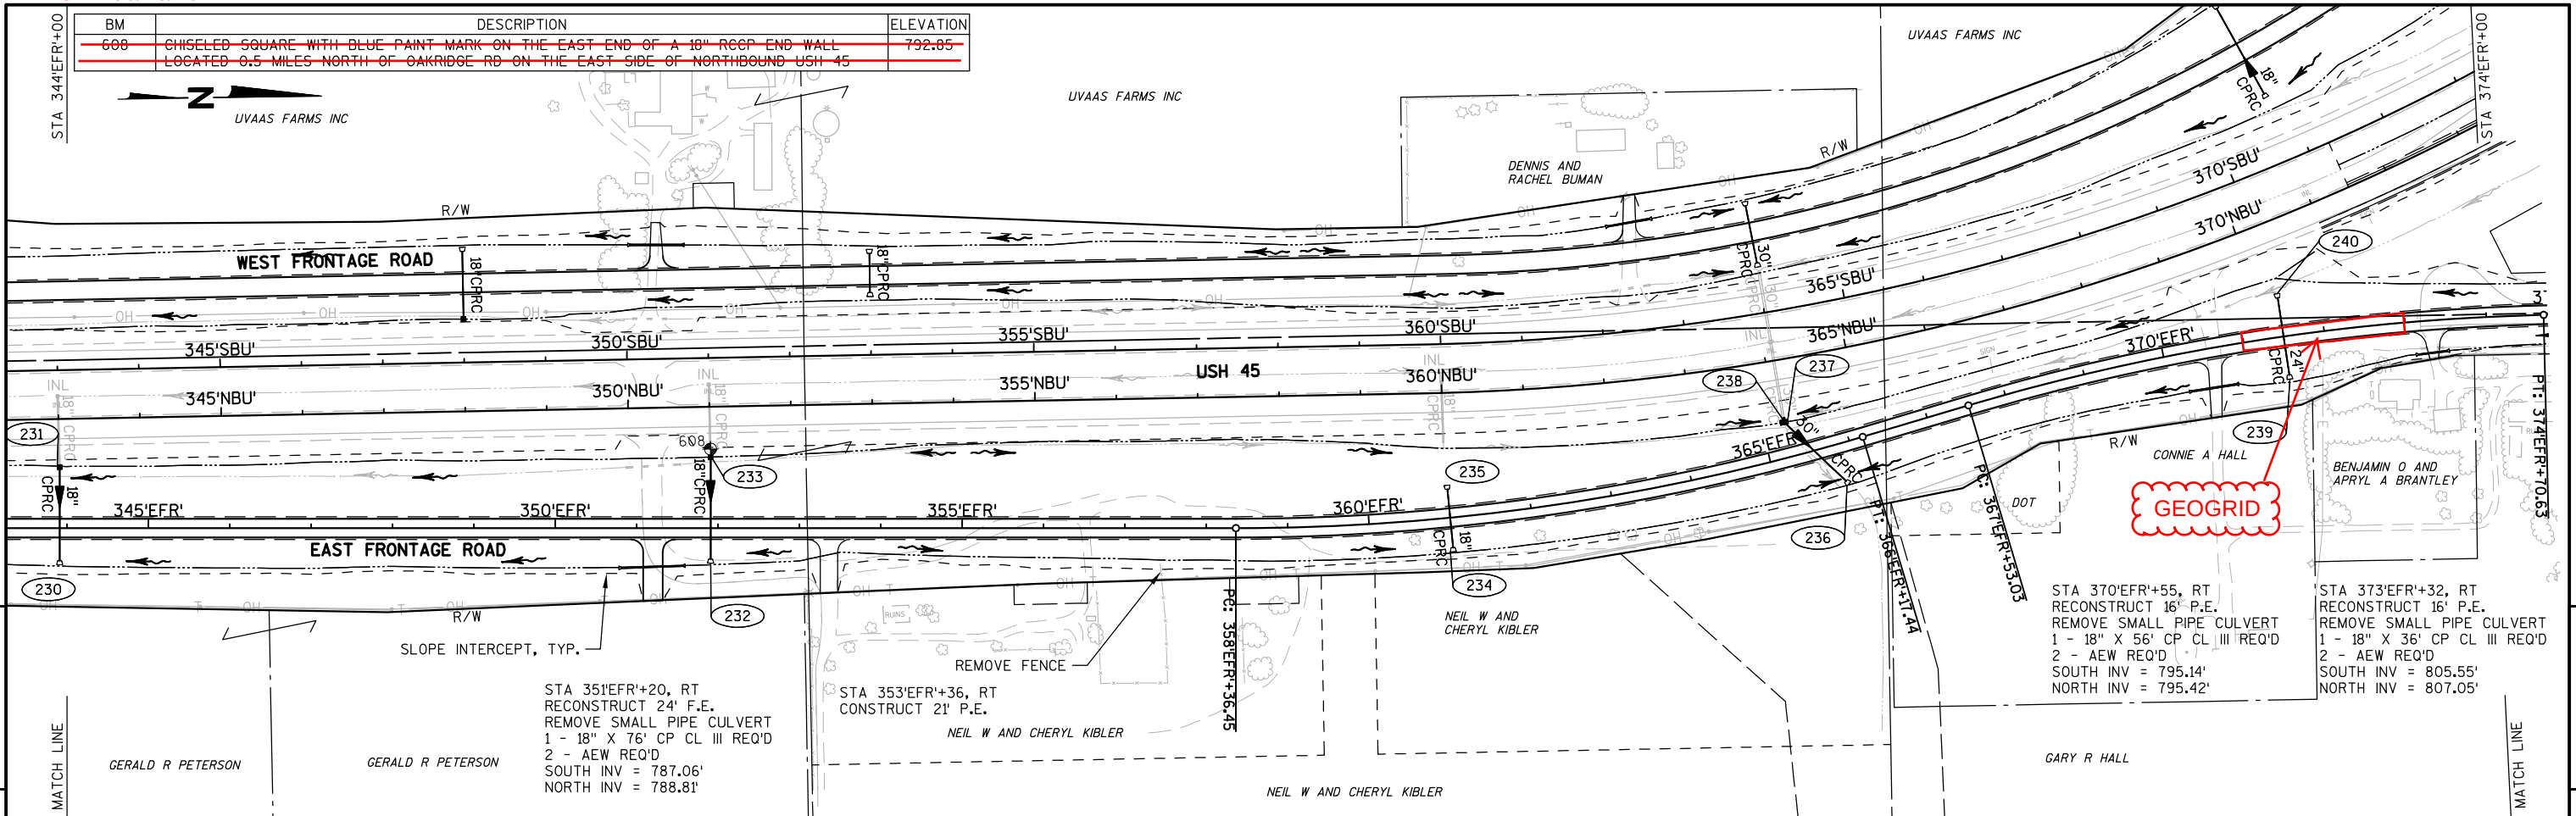






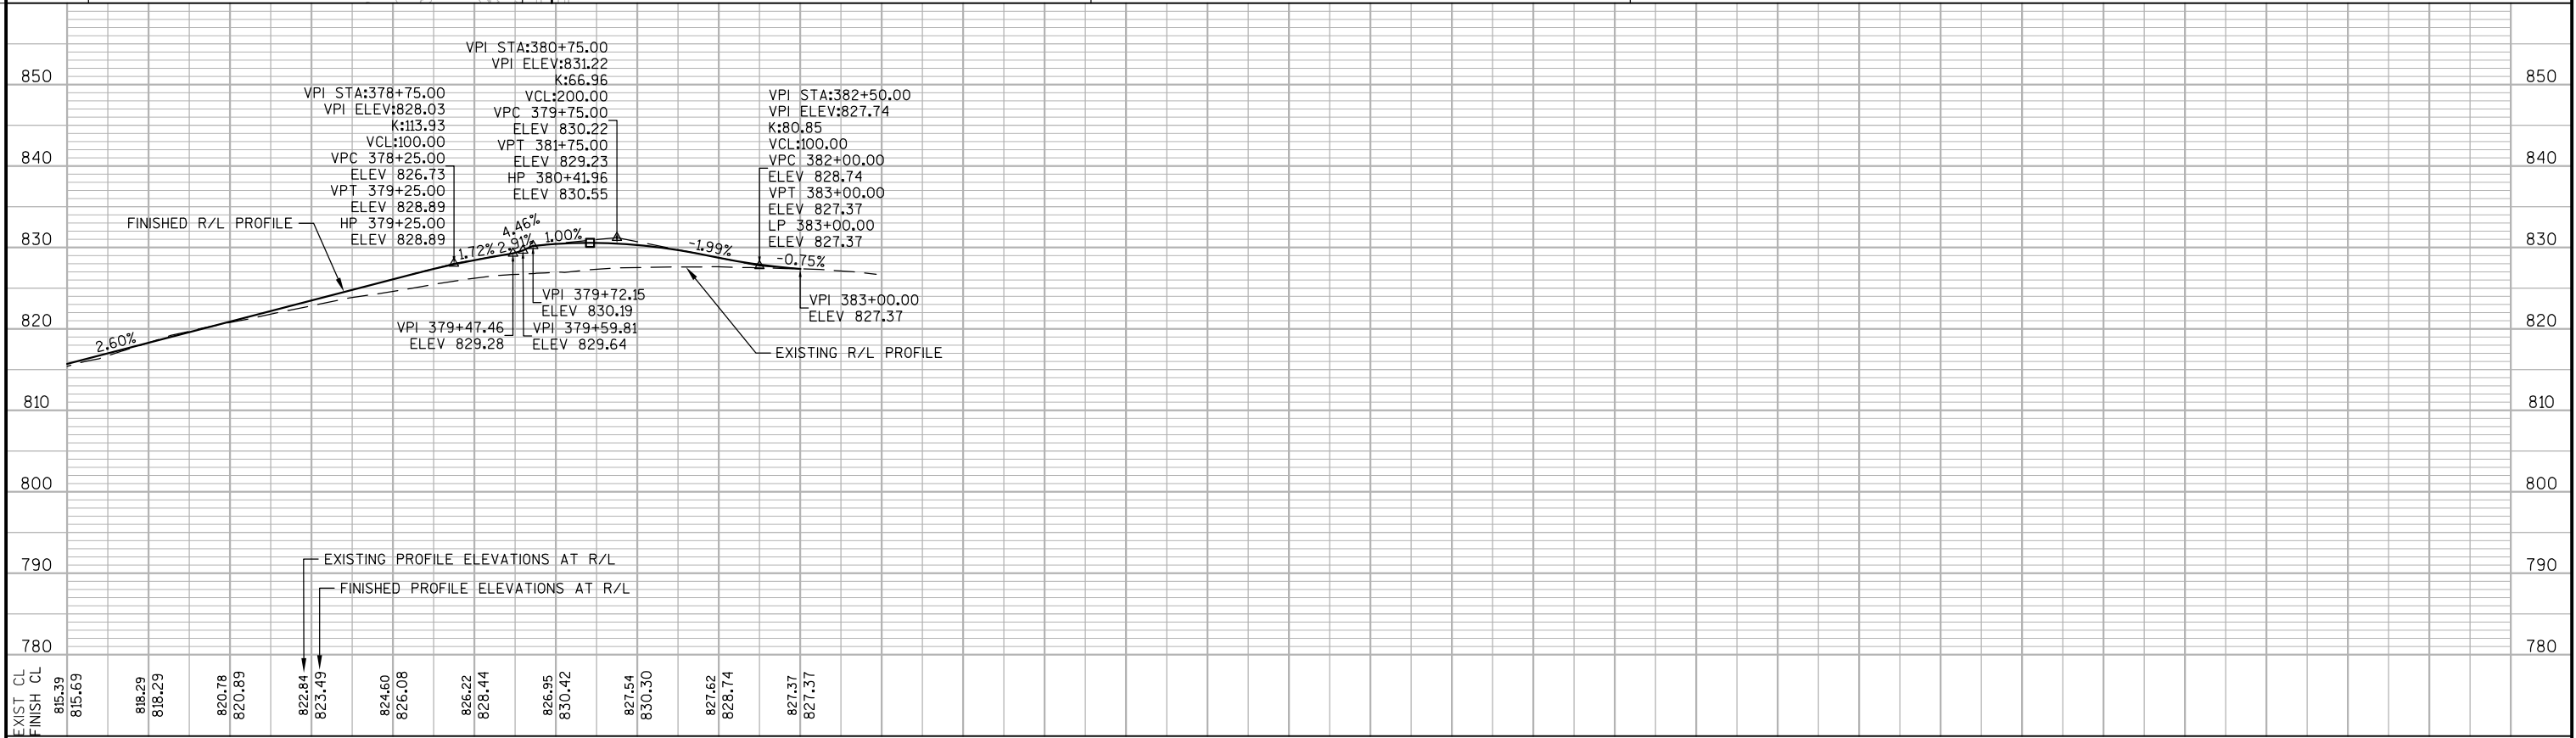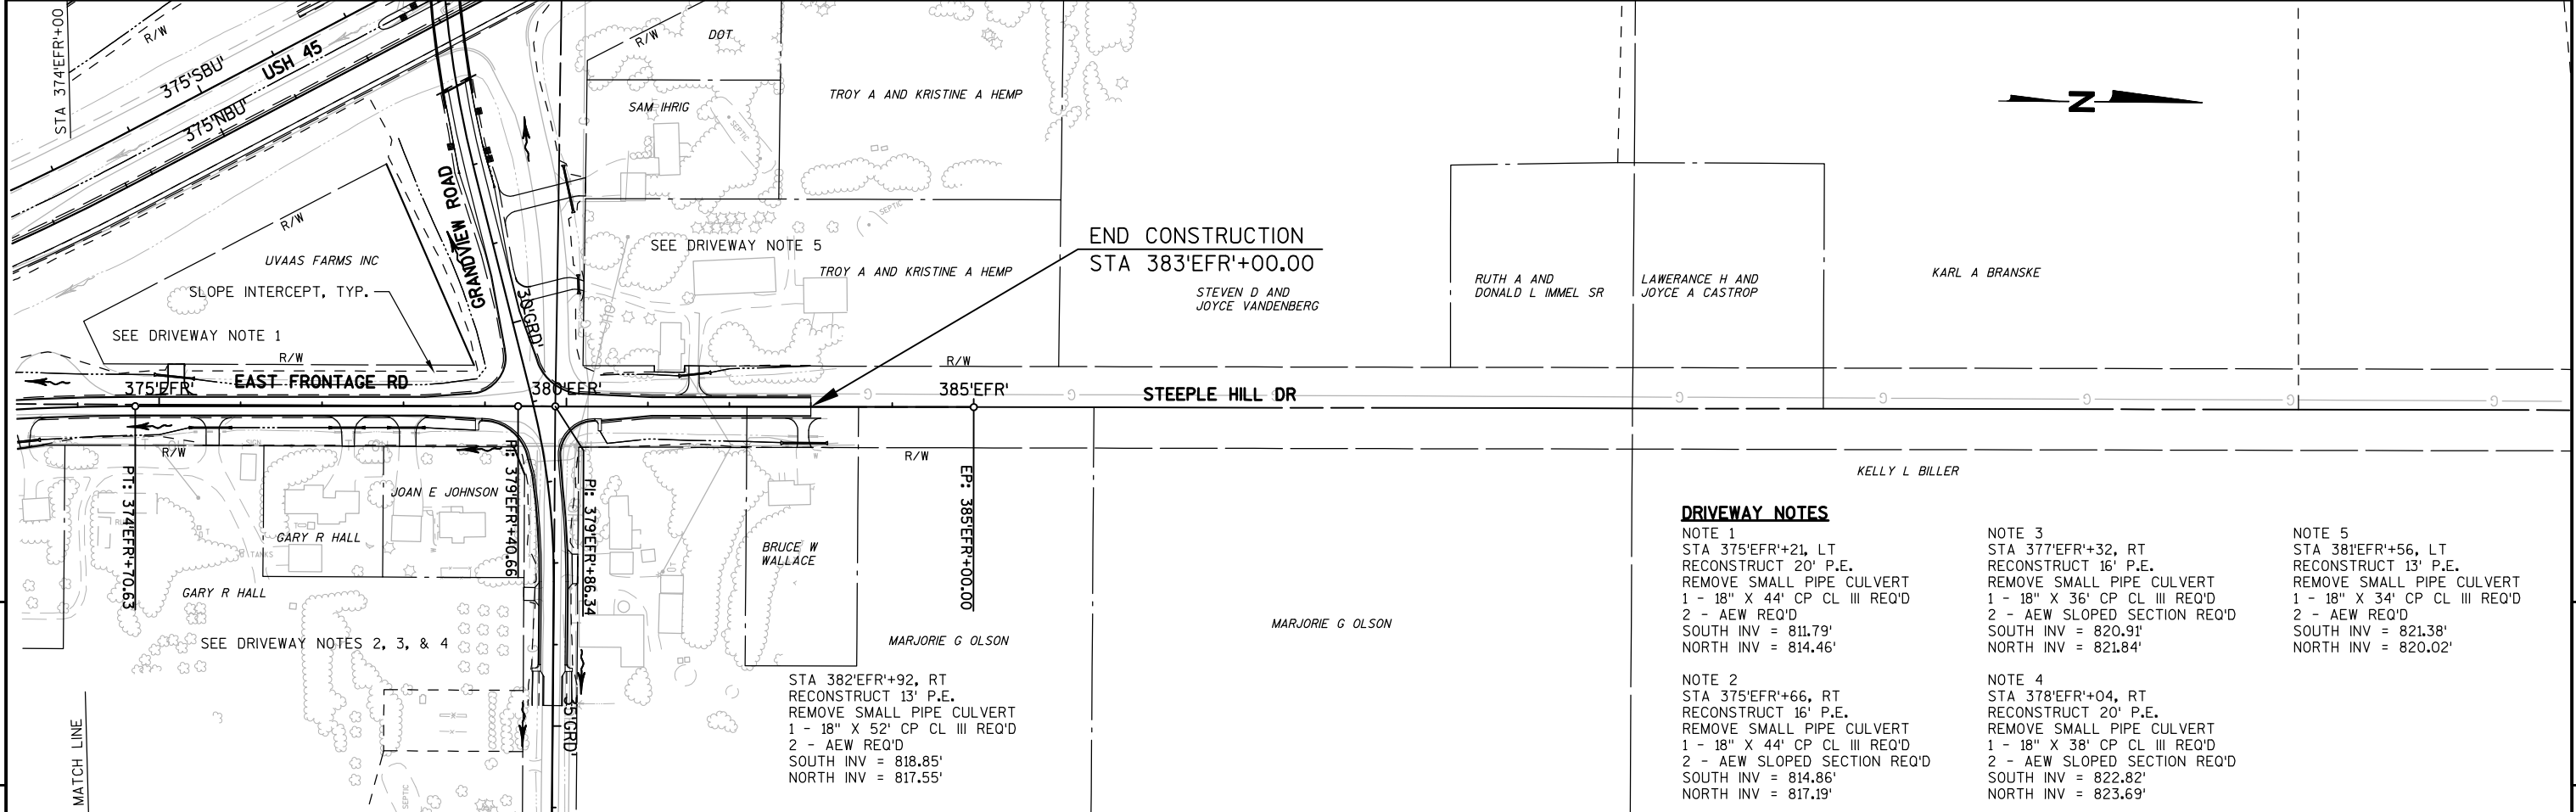

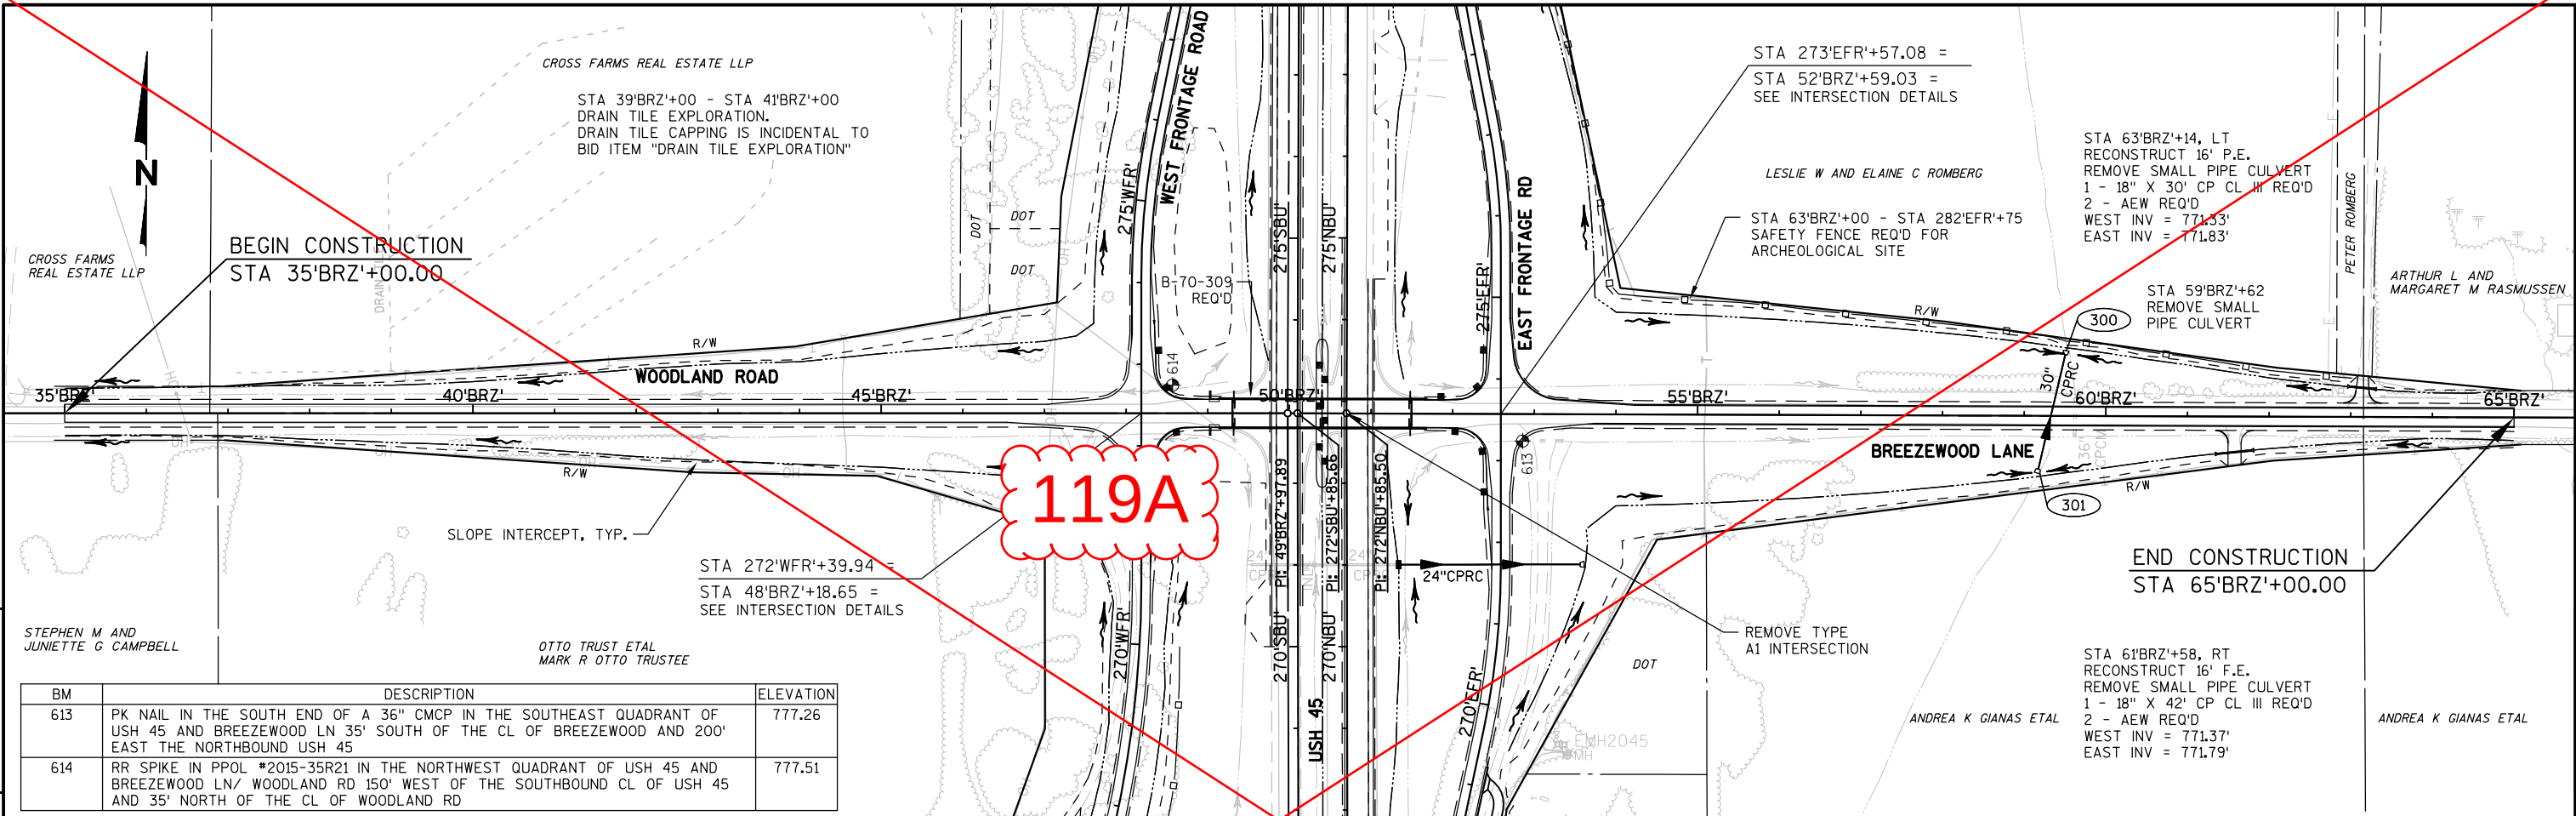


| BM  | DESCRIPTION   | ELEVATION |
|-----|---|-----------|
| 613 | PK NAIL IN THE SOUTH END OF A 36" CMCP IN THE SOUTHEAST QUADRANT OF USH 45 AND BREEZEWOOD LN 35' SOUTH OF THE CL OF BREEZEWOOD AND 200' EAST THE NORTHBOUND USH 45              | 777.26    |
| 614 | RR SPIKE IN PPOL *2015-35R21 IN THE NORTHWEST QUADRANT OF USH 45 AND BREEZEWOOD LN/ WOODLAND RD 150' WEST OF THE SOUTHBOUND CL OF USH 45 AND 35' NORTH OF THE CL OF WOODLAND RD | 777.51    |

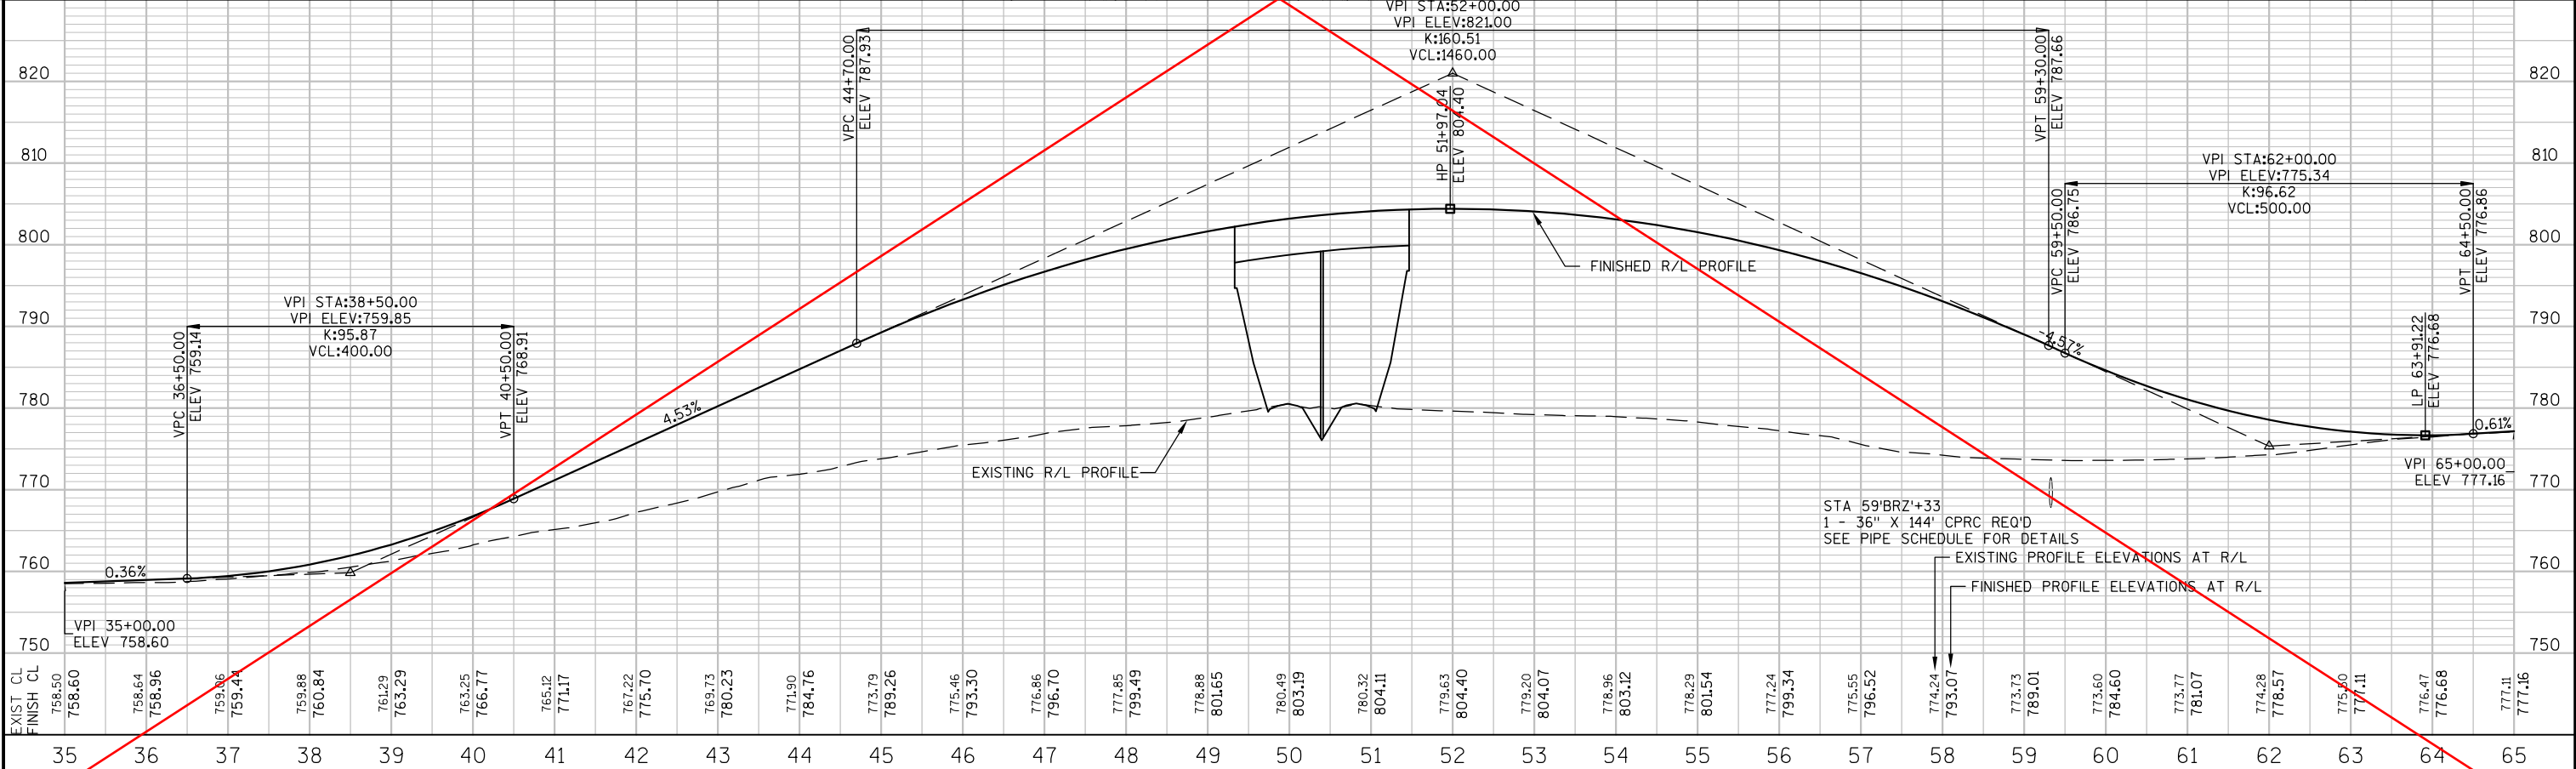

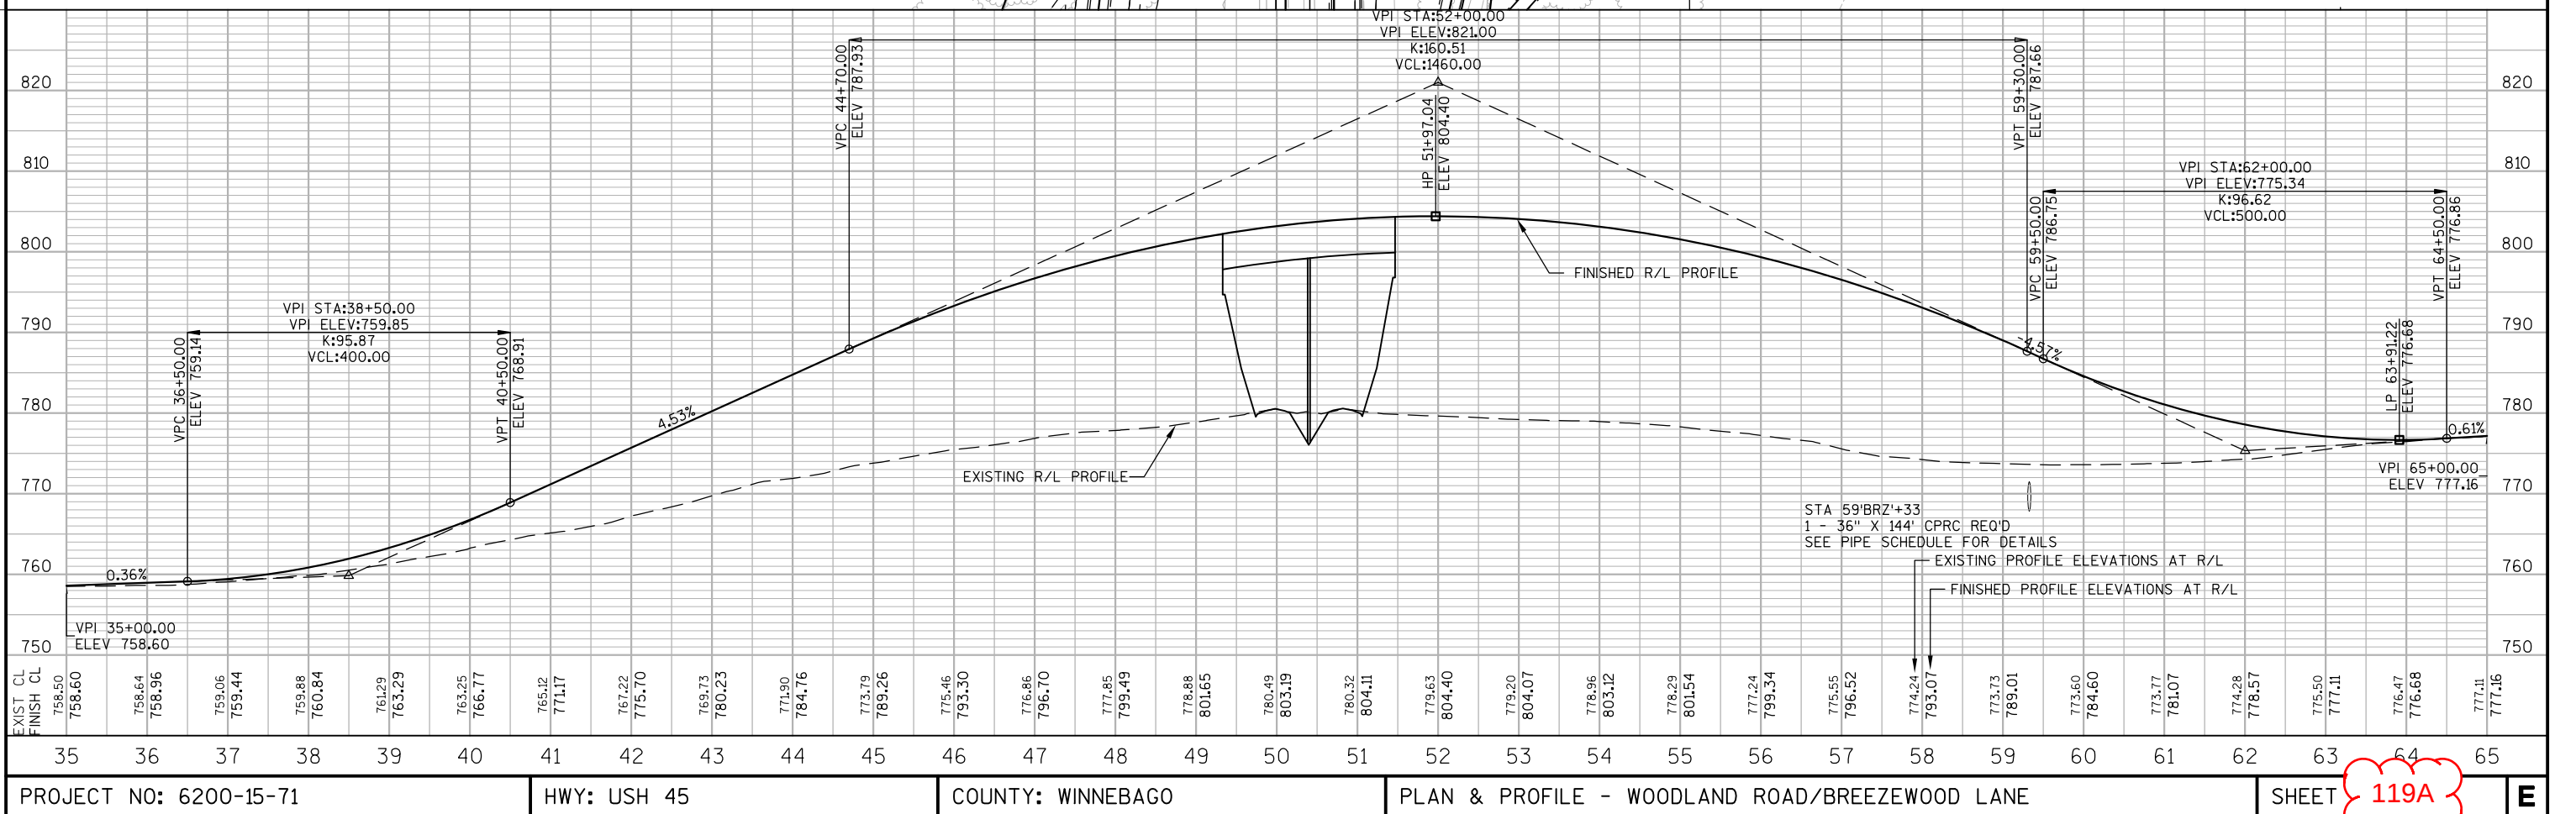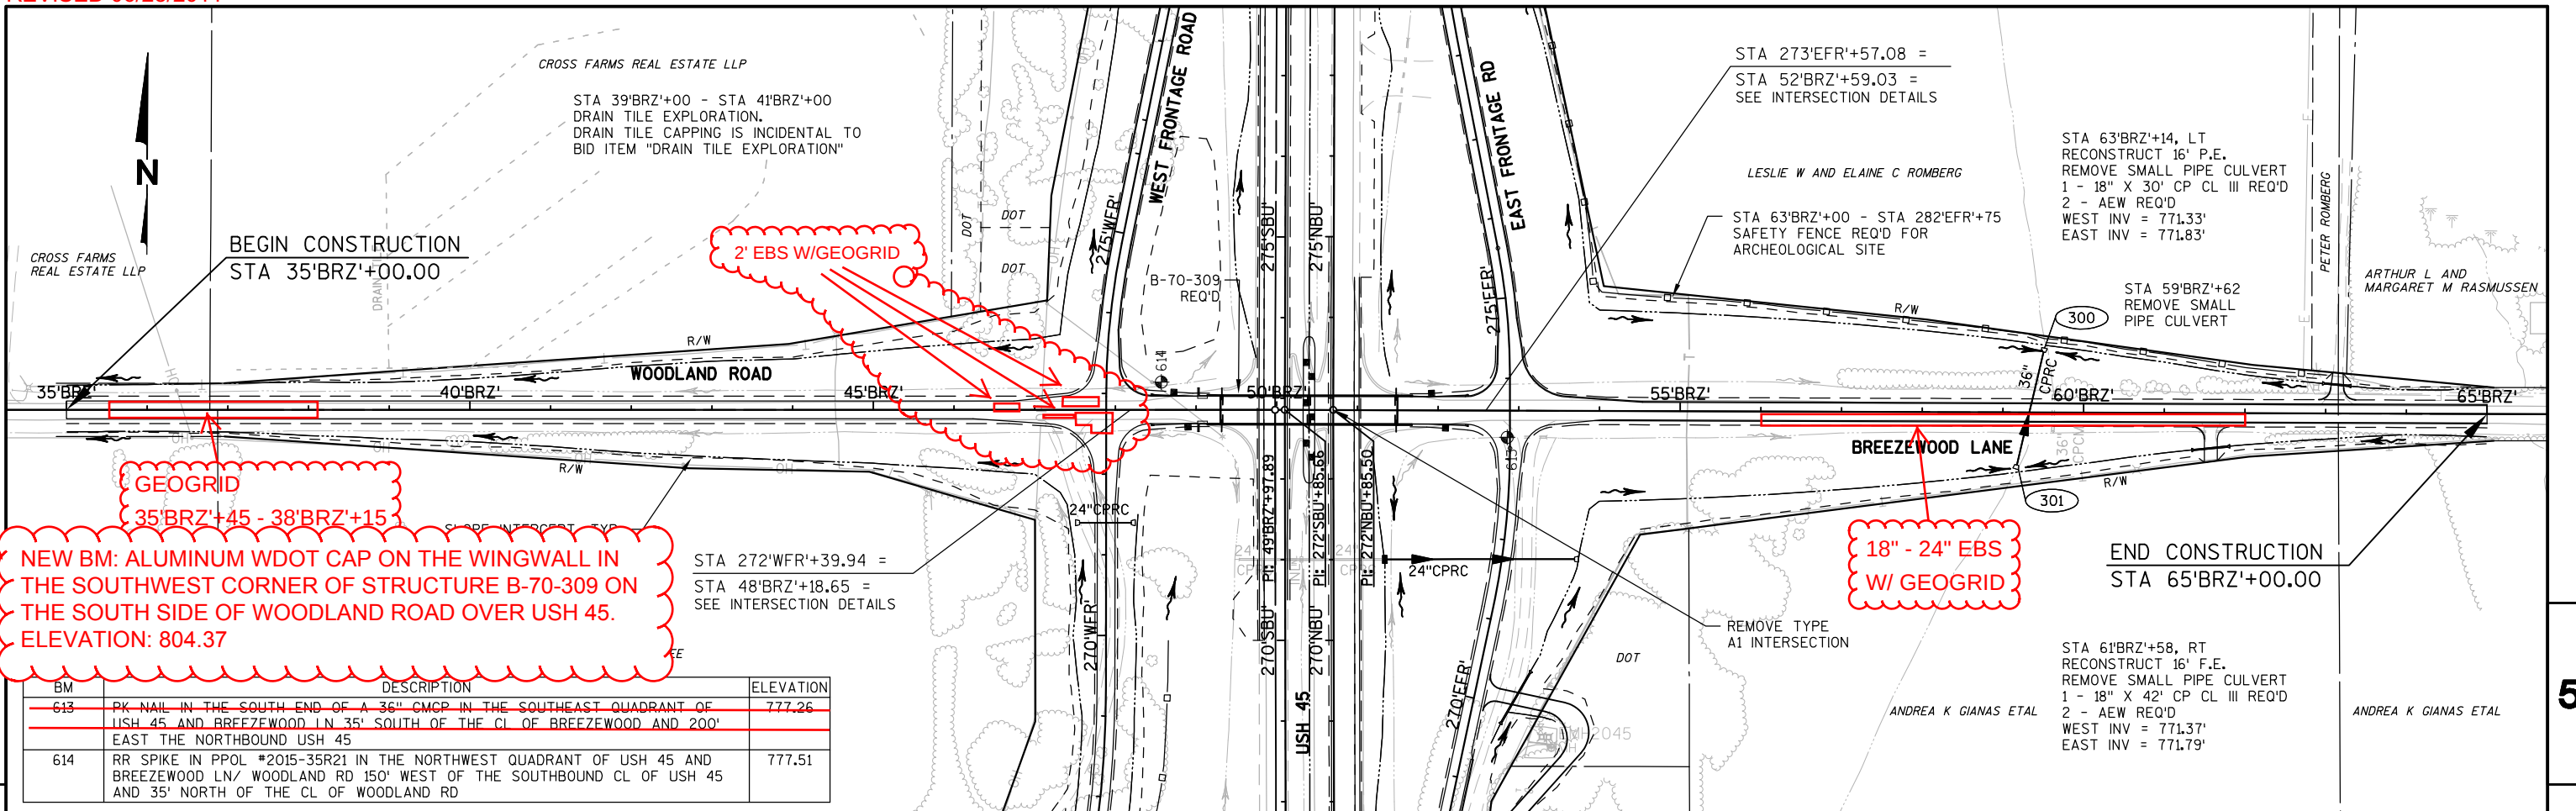




5


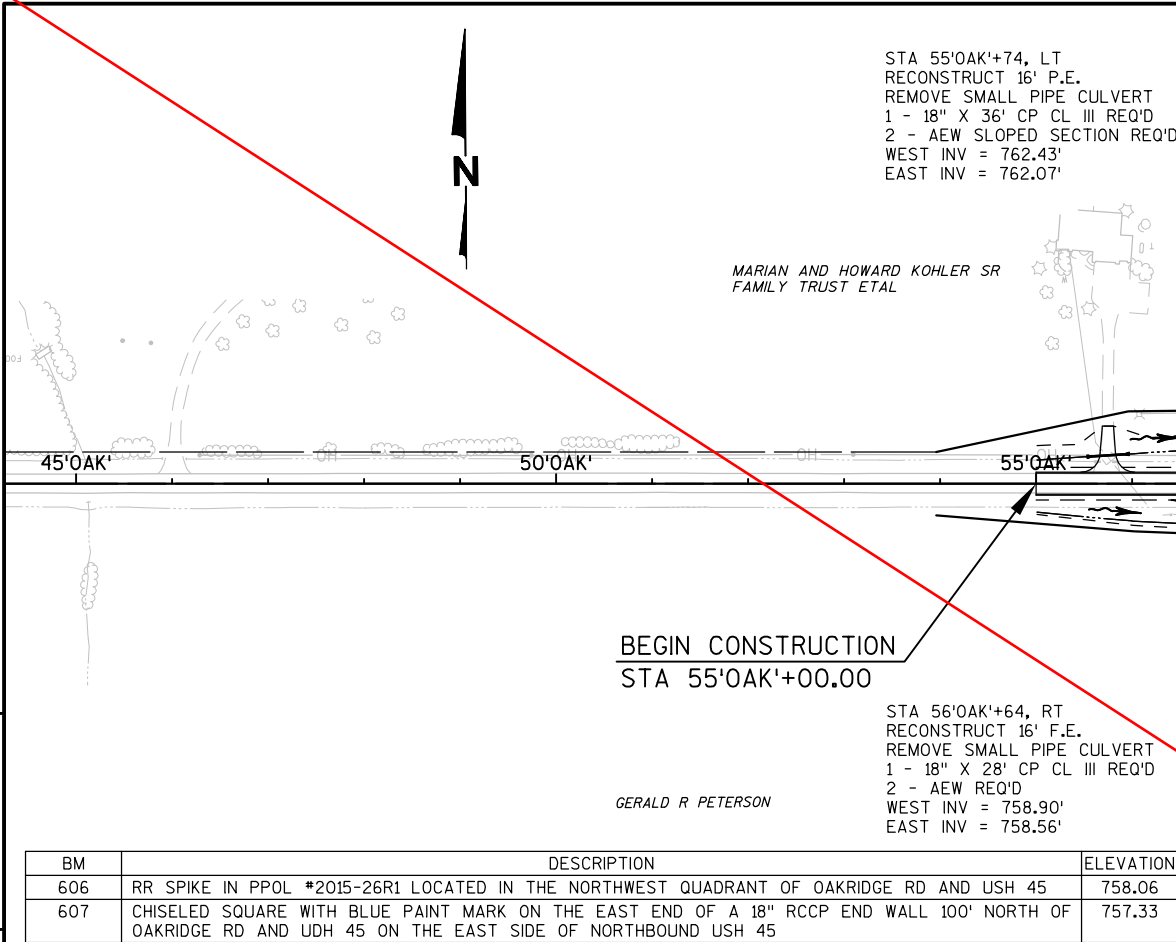




120A


| BM  | DESCRIPTION   | ELEVATION |
|-----|---|-----------|
| 606 | RR SPIKE IN PPOL *2015-26R1 LOCATED IN THE NORTHWEST QUADRANT OF OAKRIDGE RD AND USH 45                                                                | 758.06    |
| 607 | CHISELED SQUARE WITH BLUE PAINT MARK ON THE EAST END OF A 18" RCCP END WALL 100' NORTH OF OAKRIDGE RD AND UDH 45 ON THE EAST SIDE OF NORTHBOUND USH 45 | 757.33    |


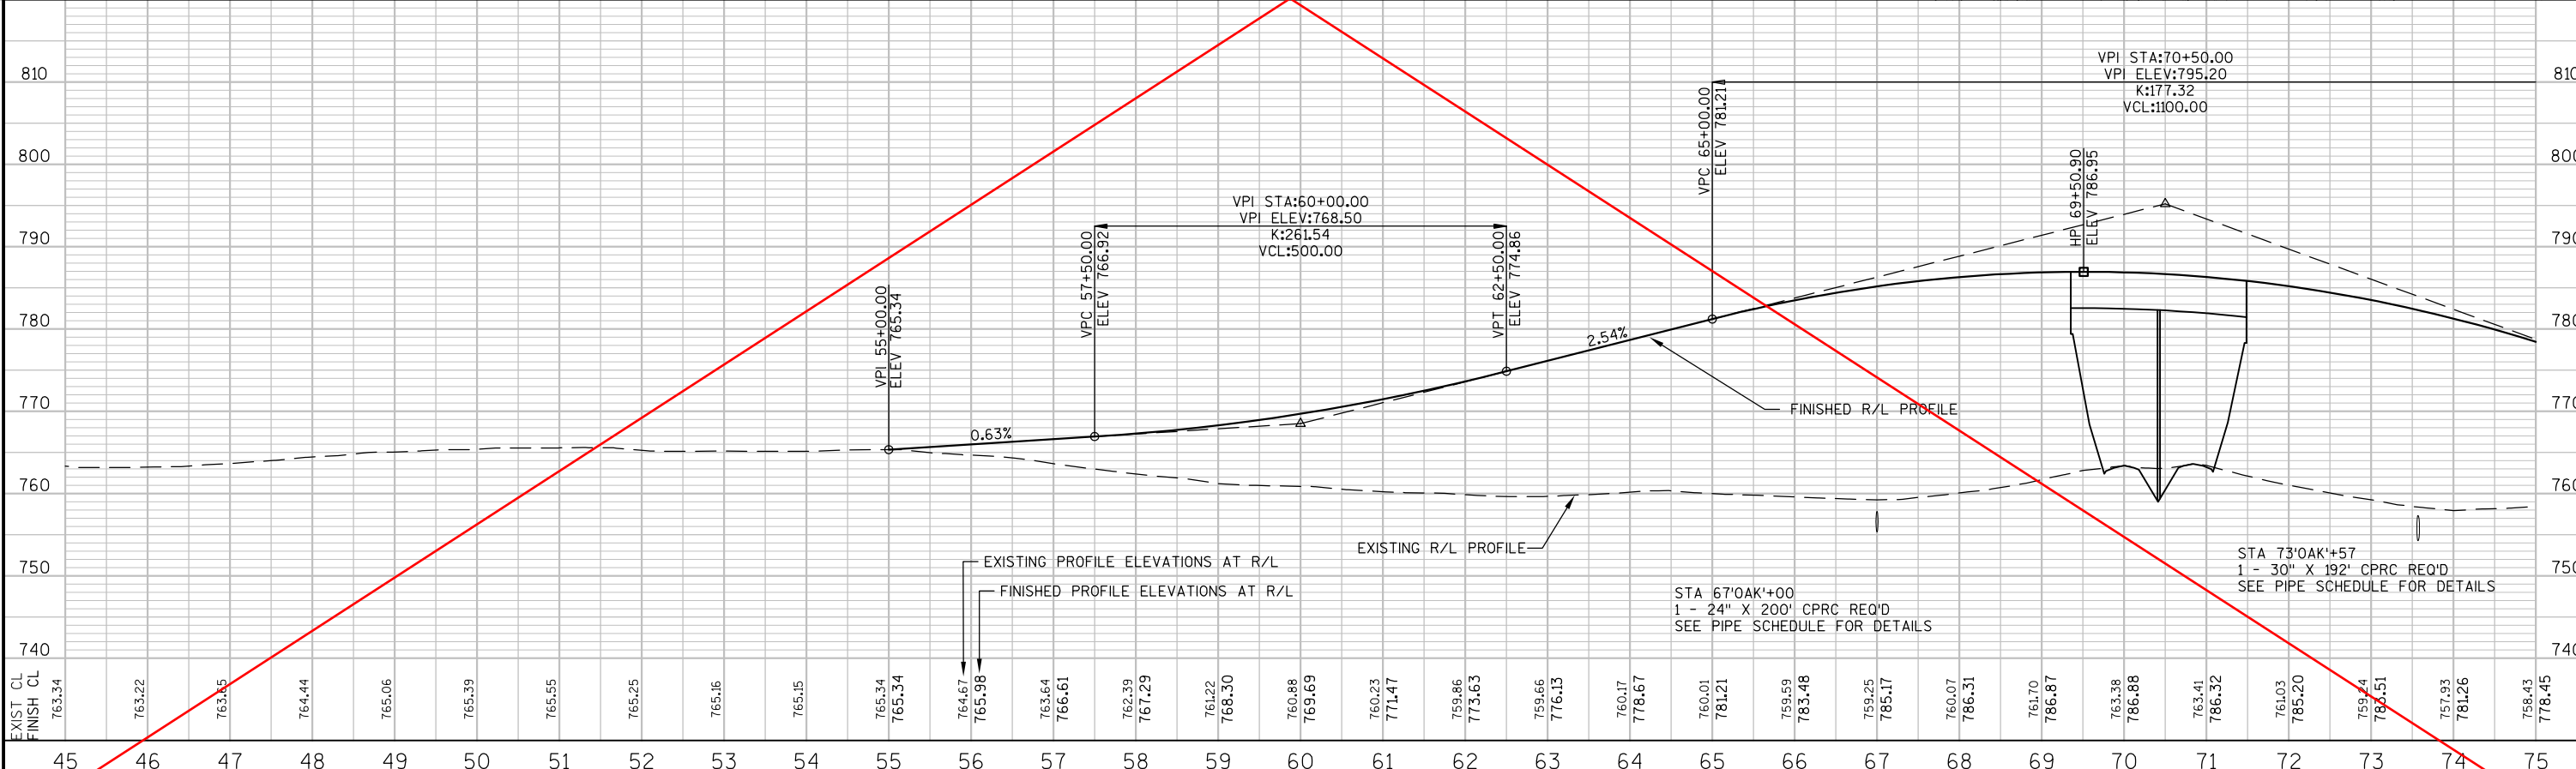


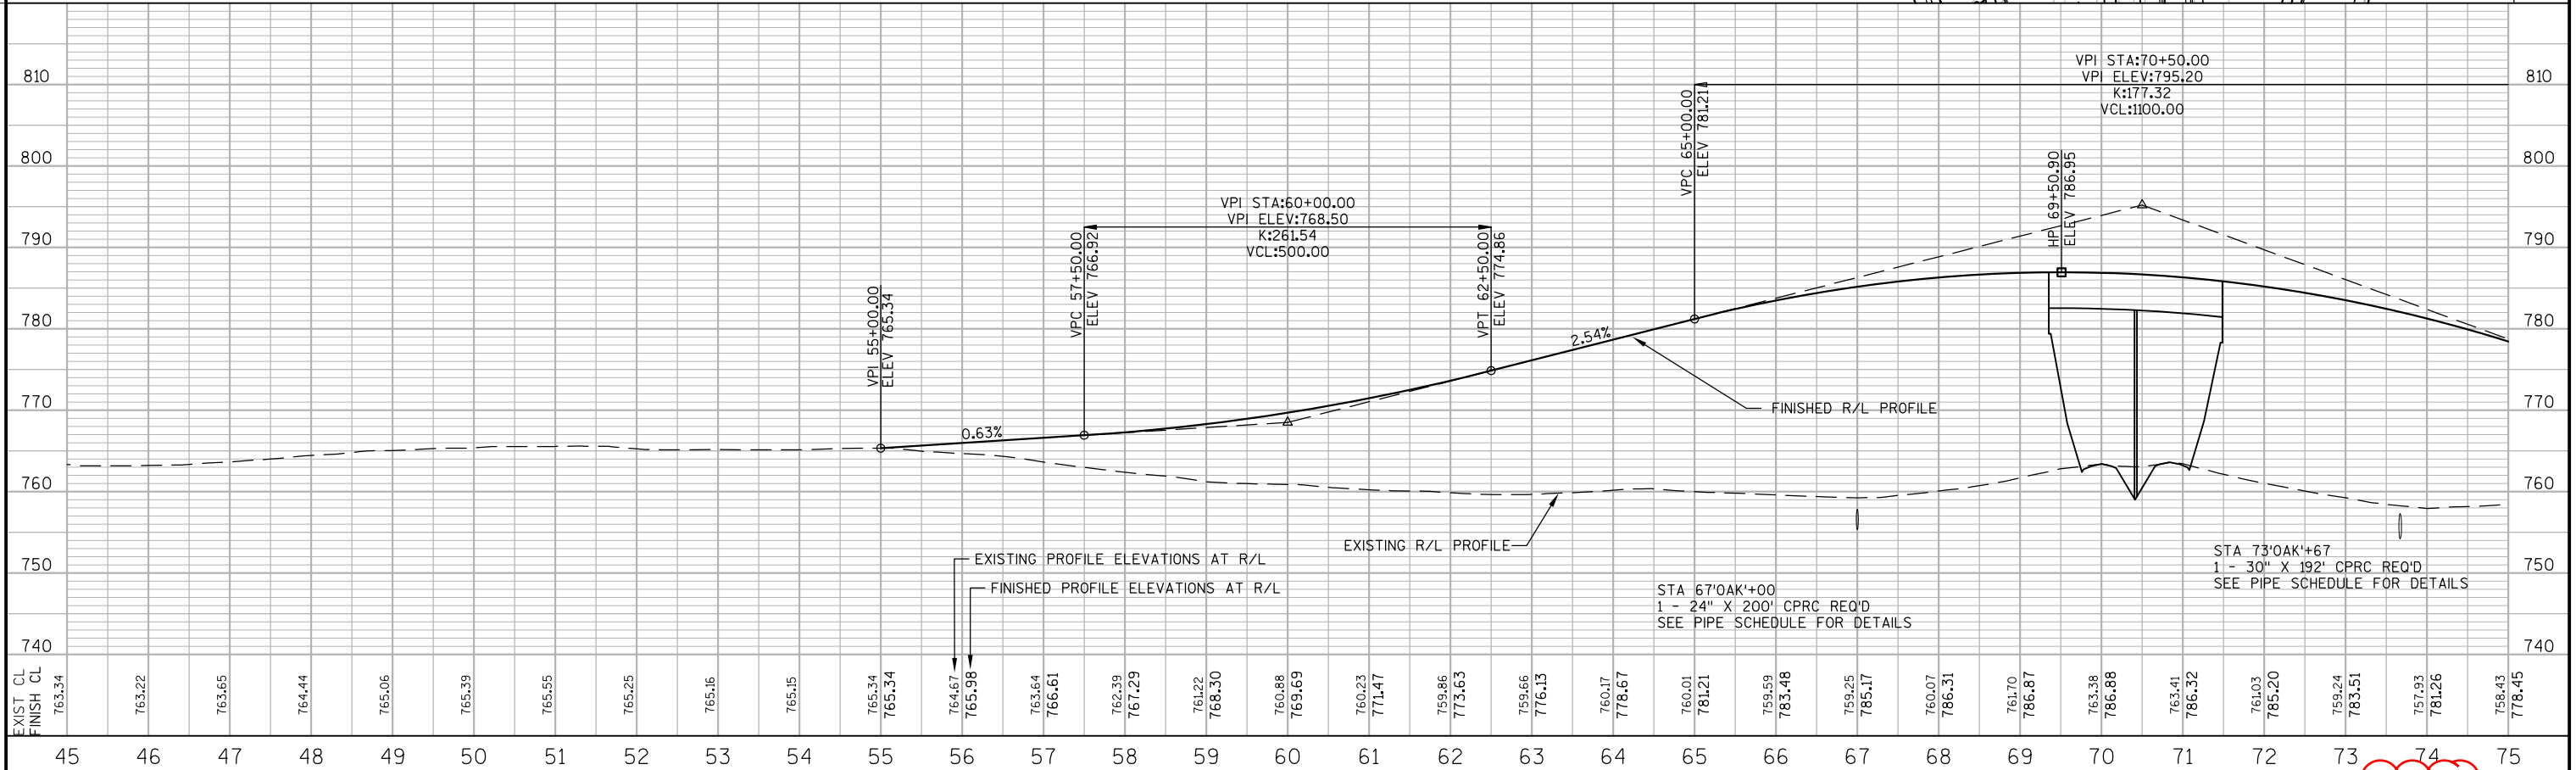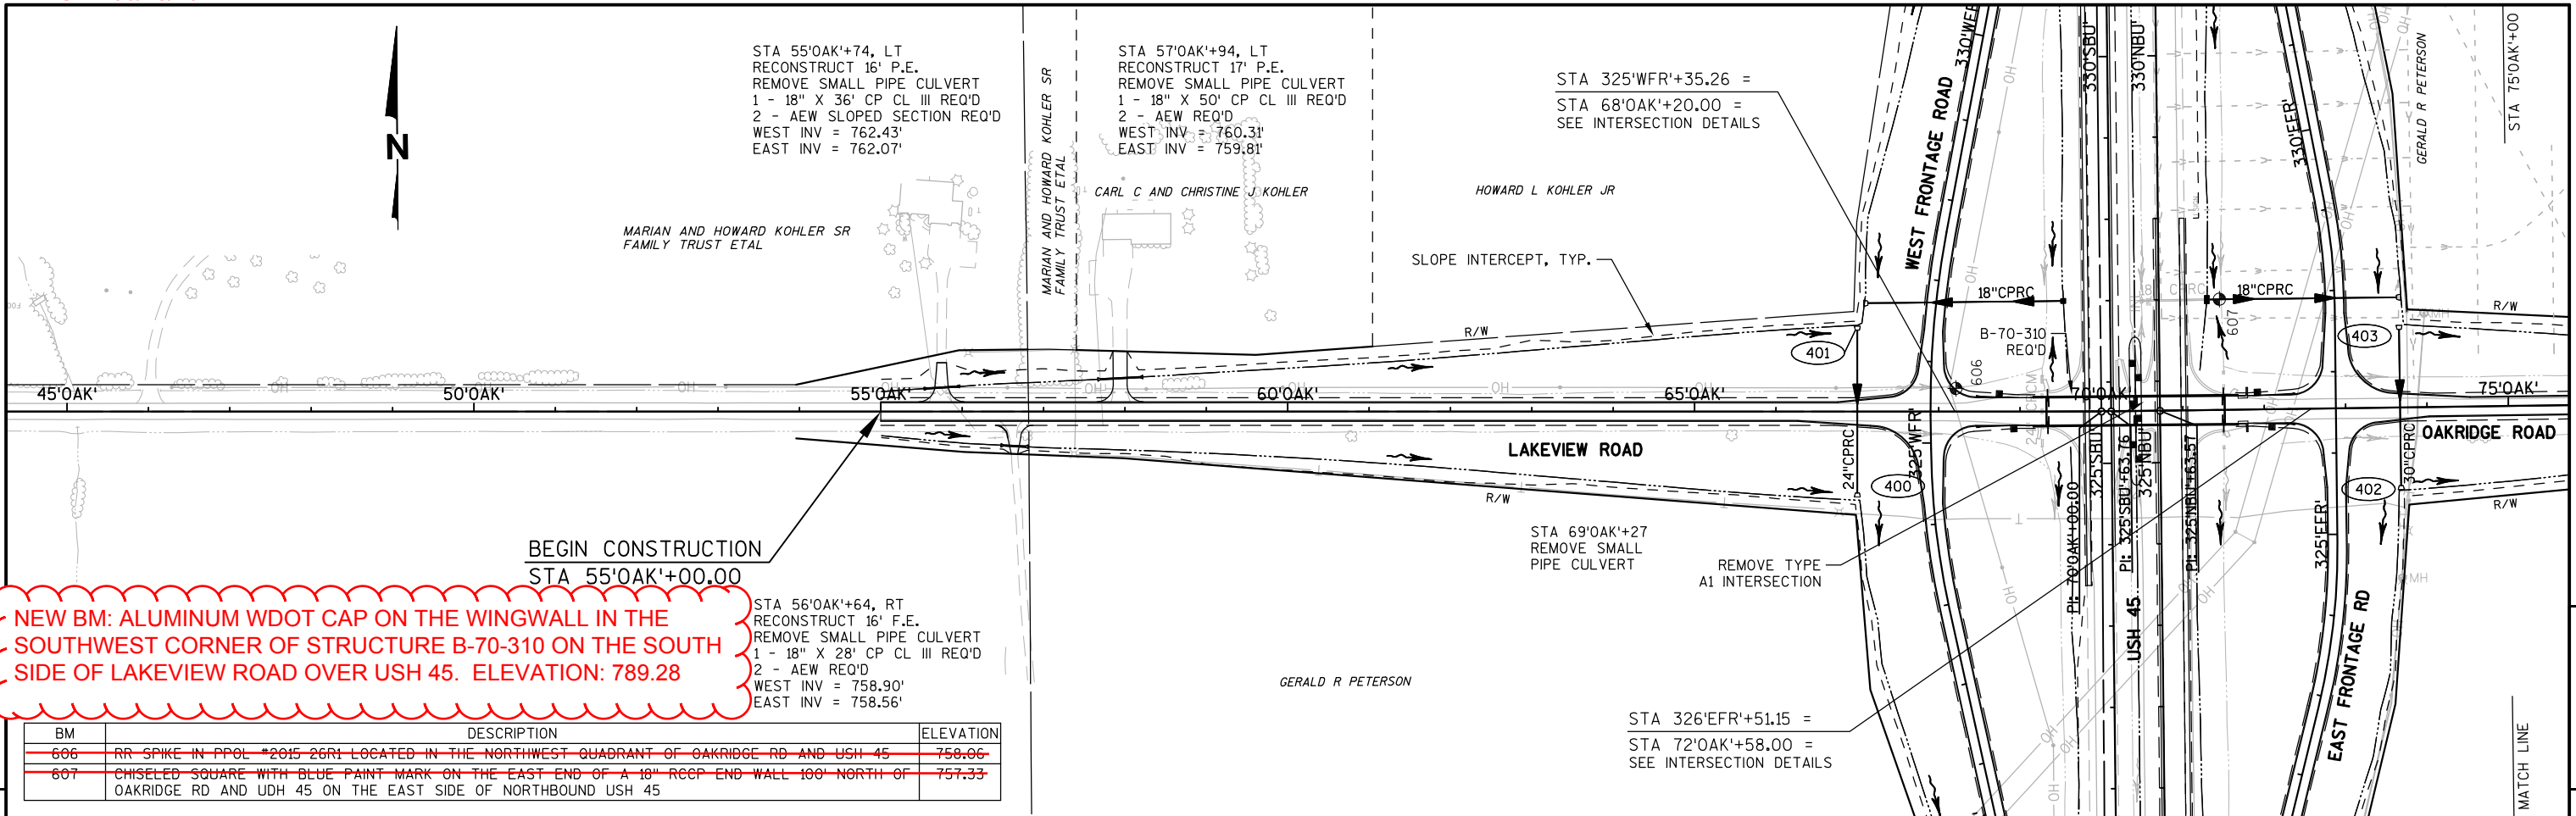


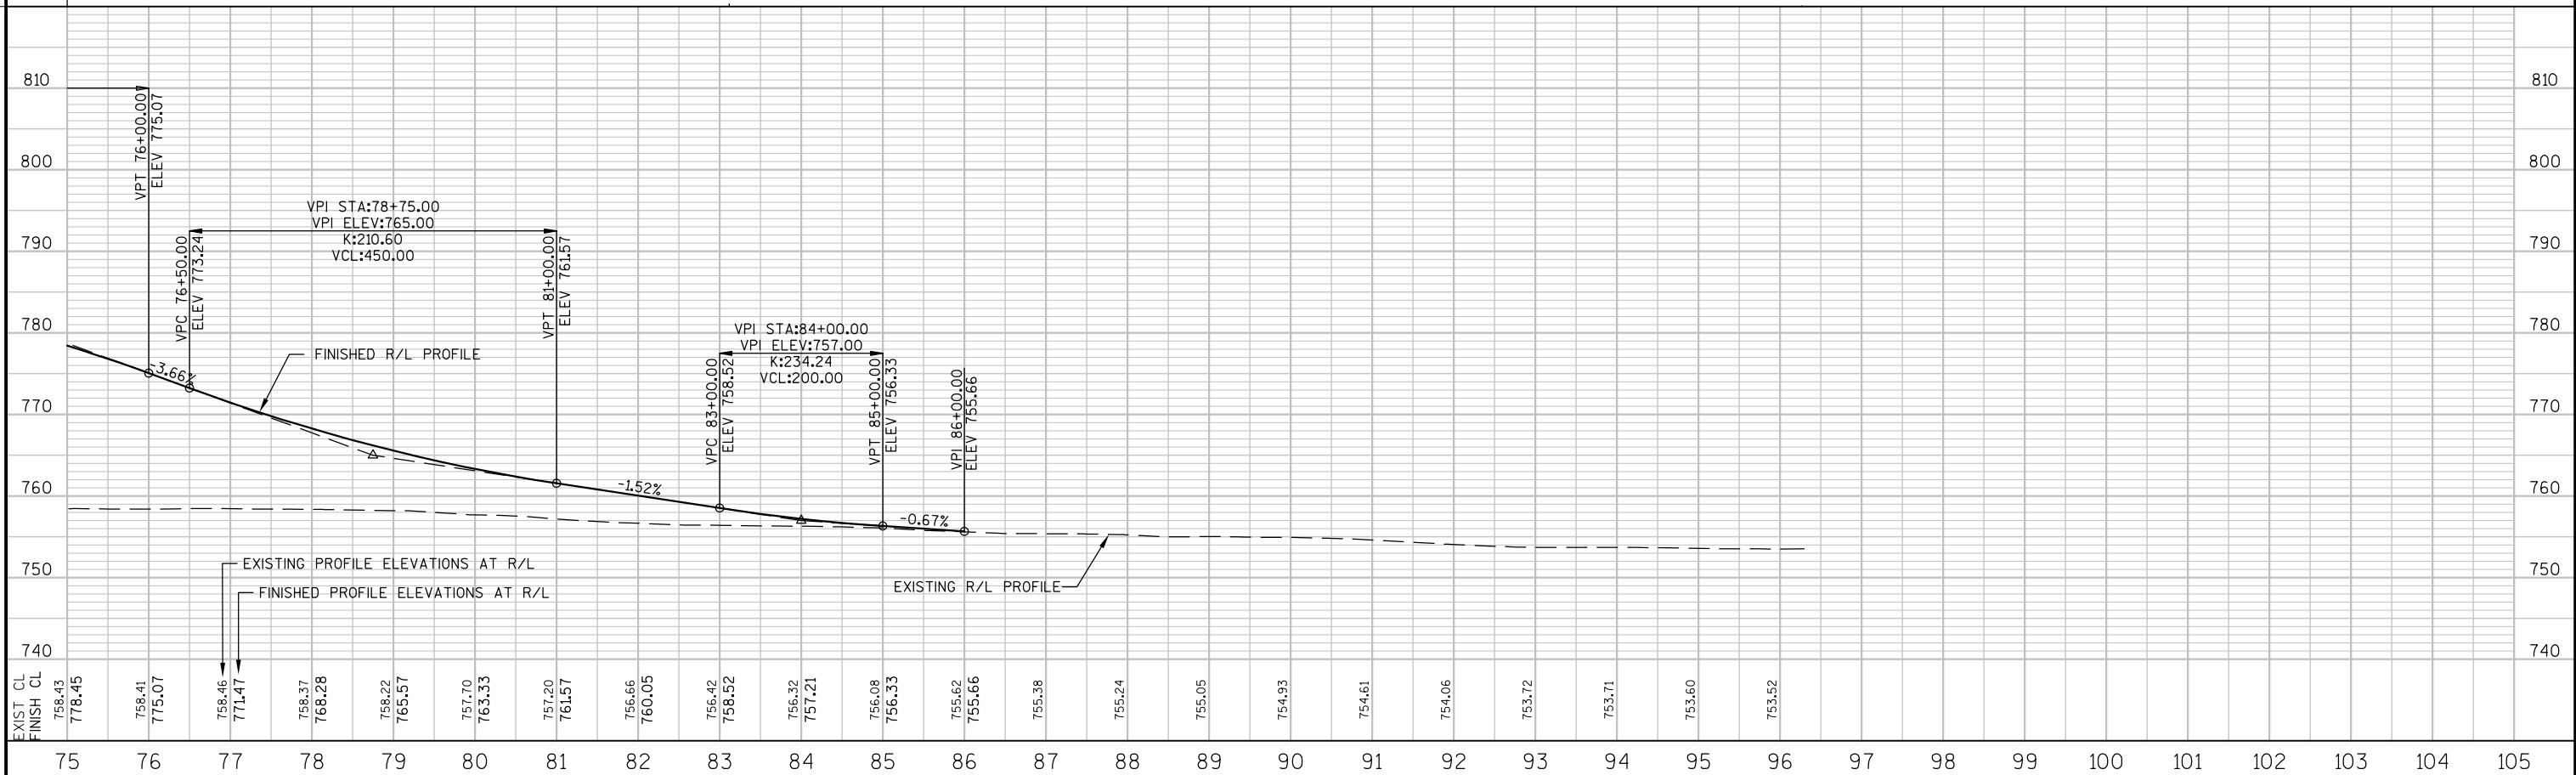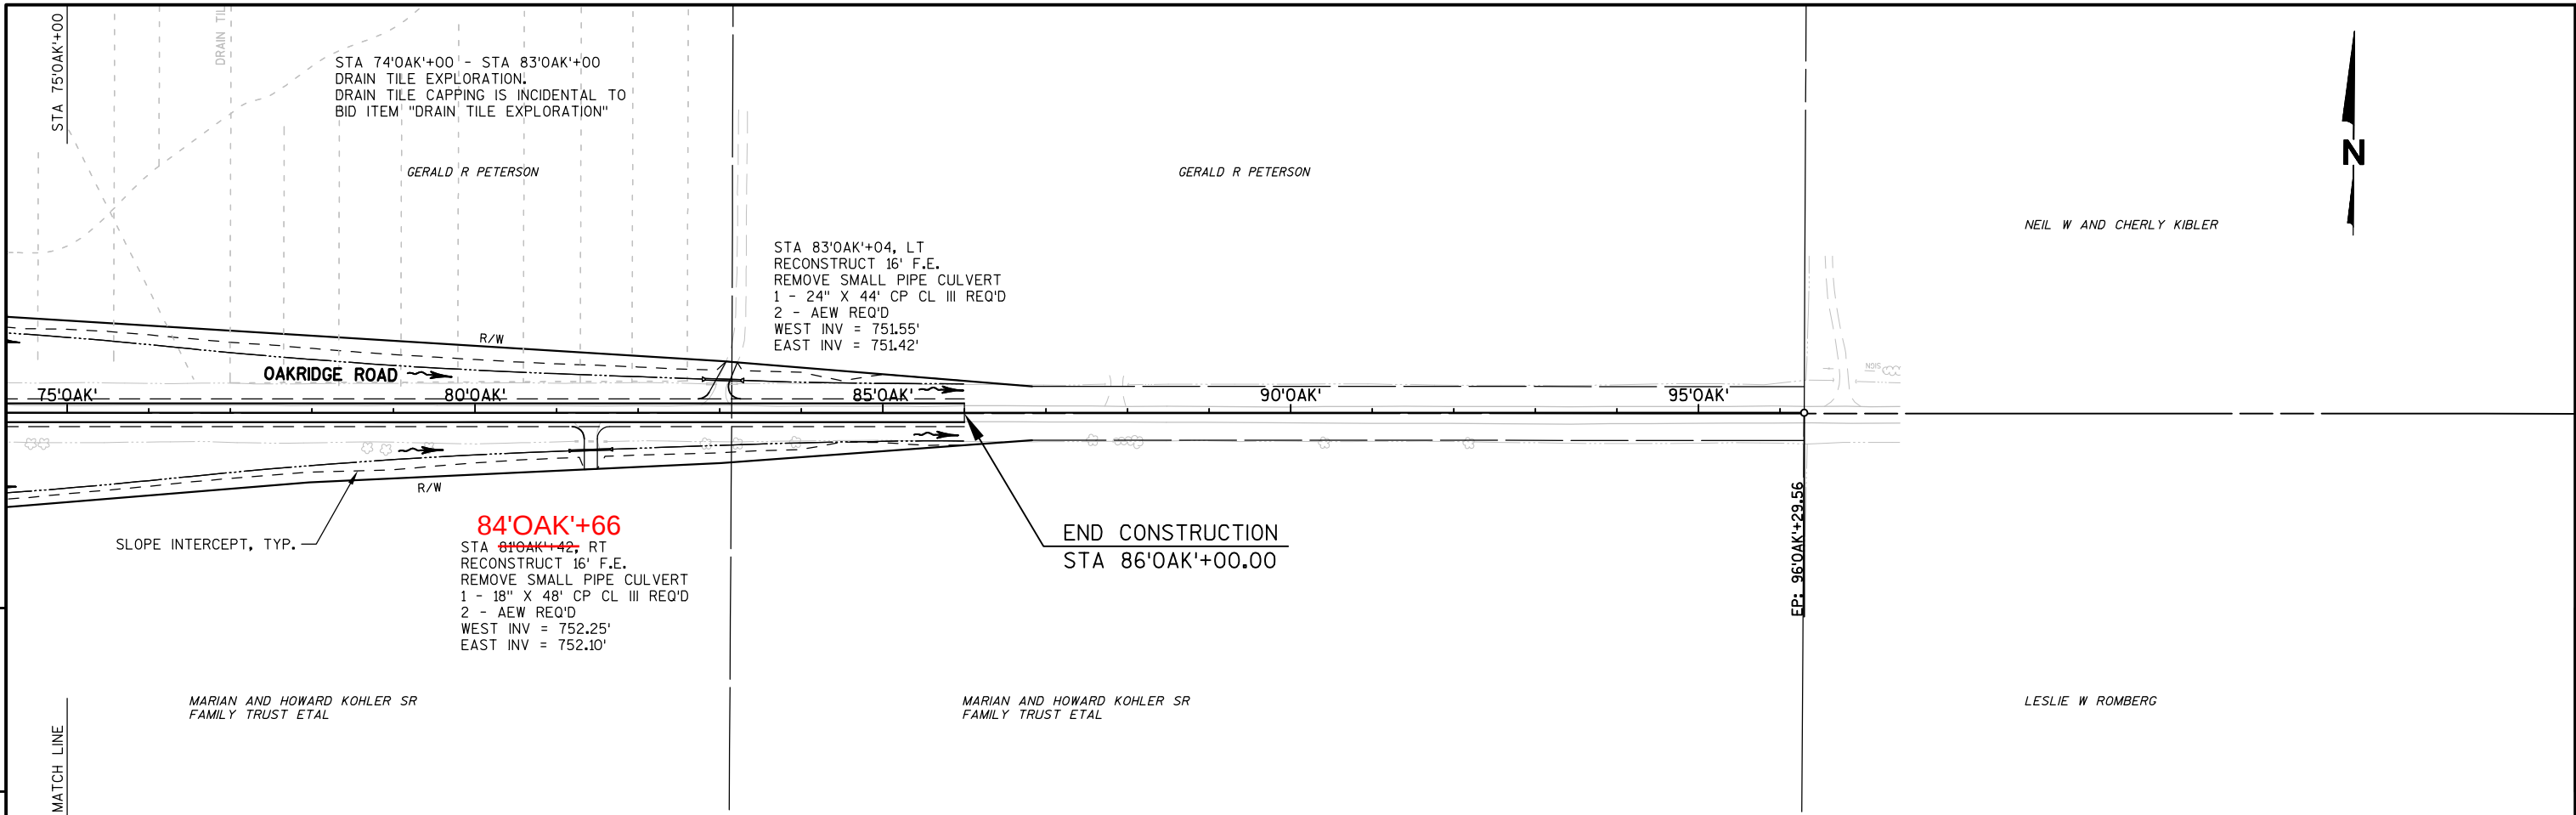

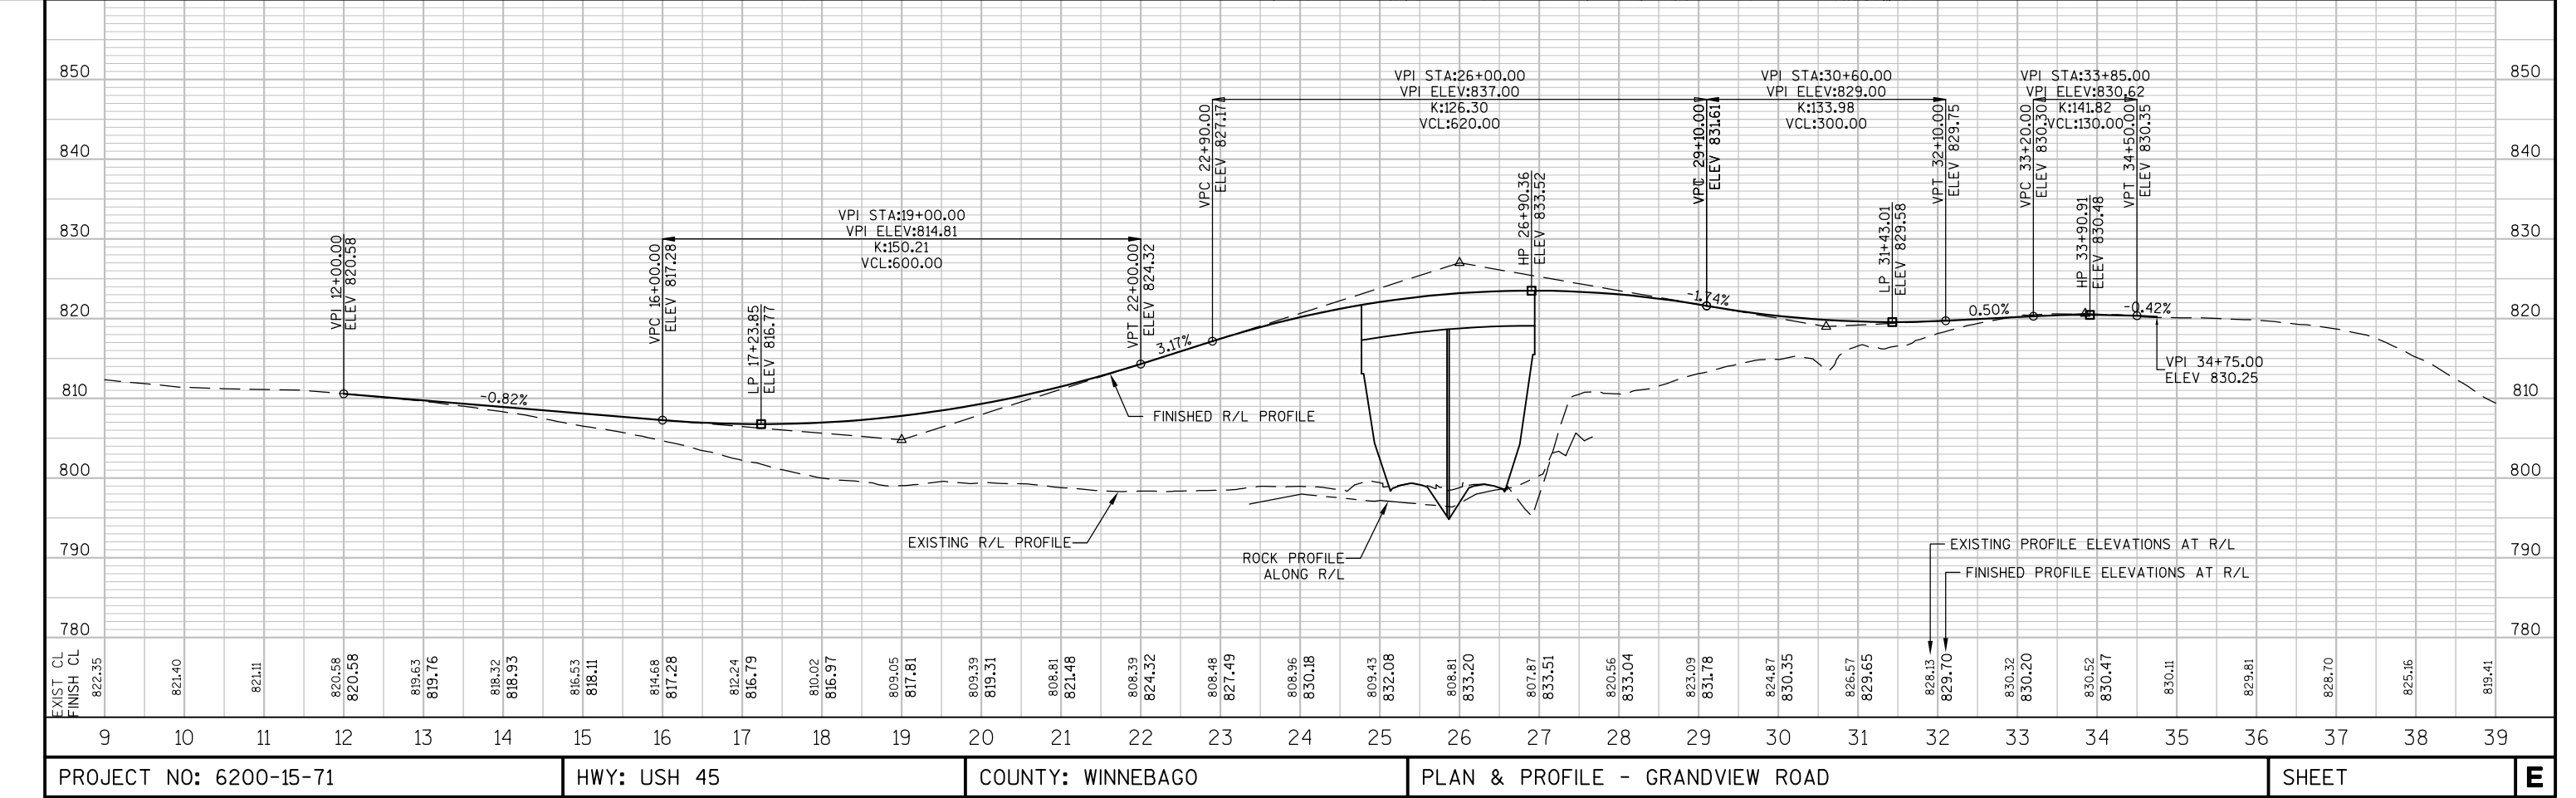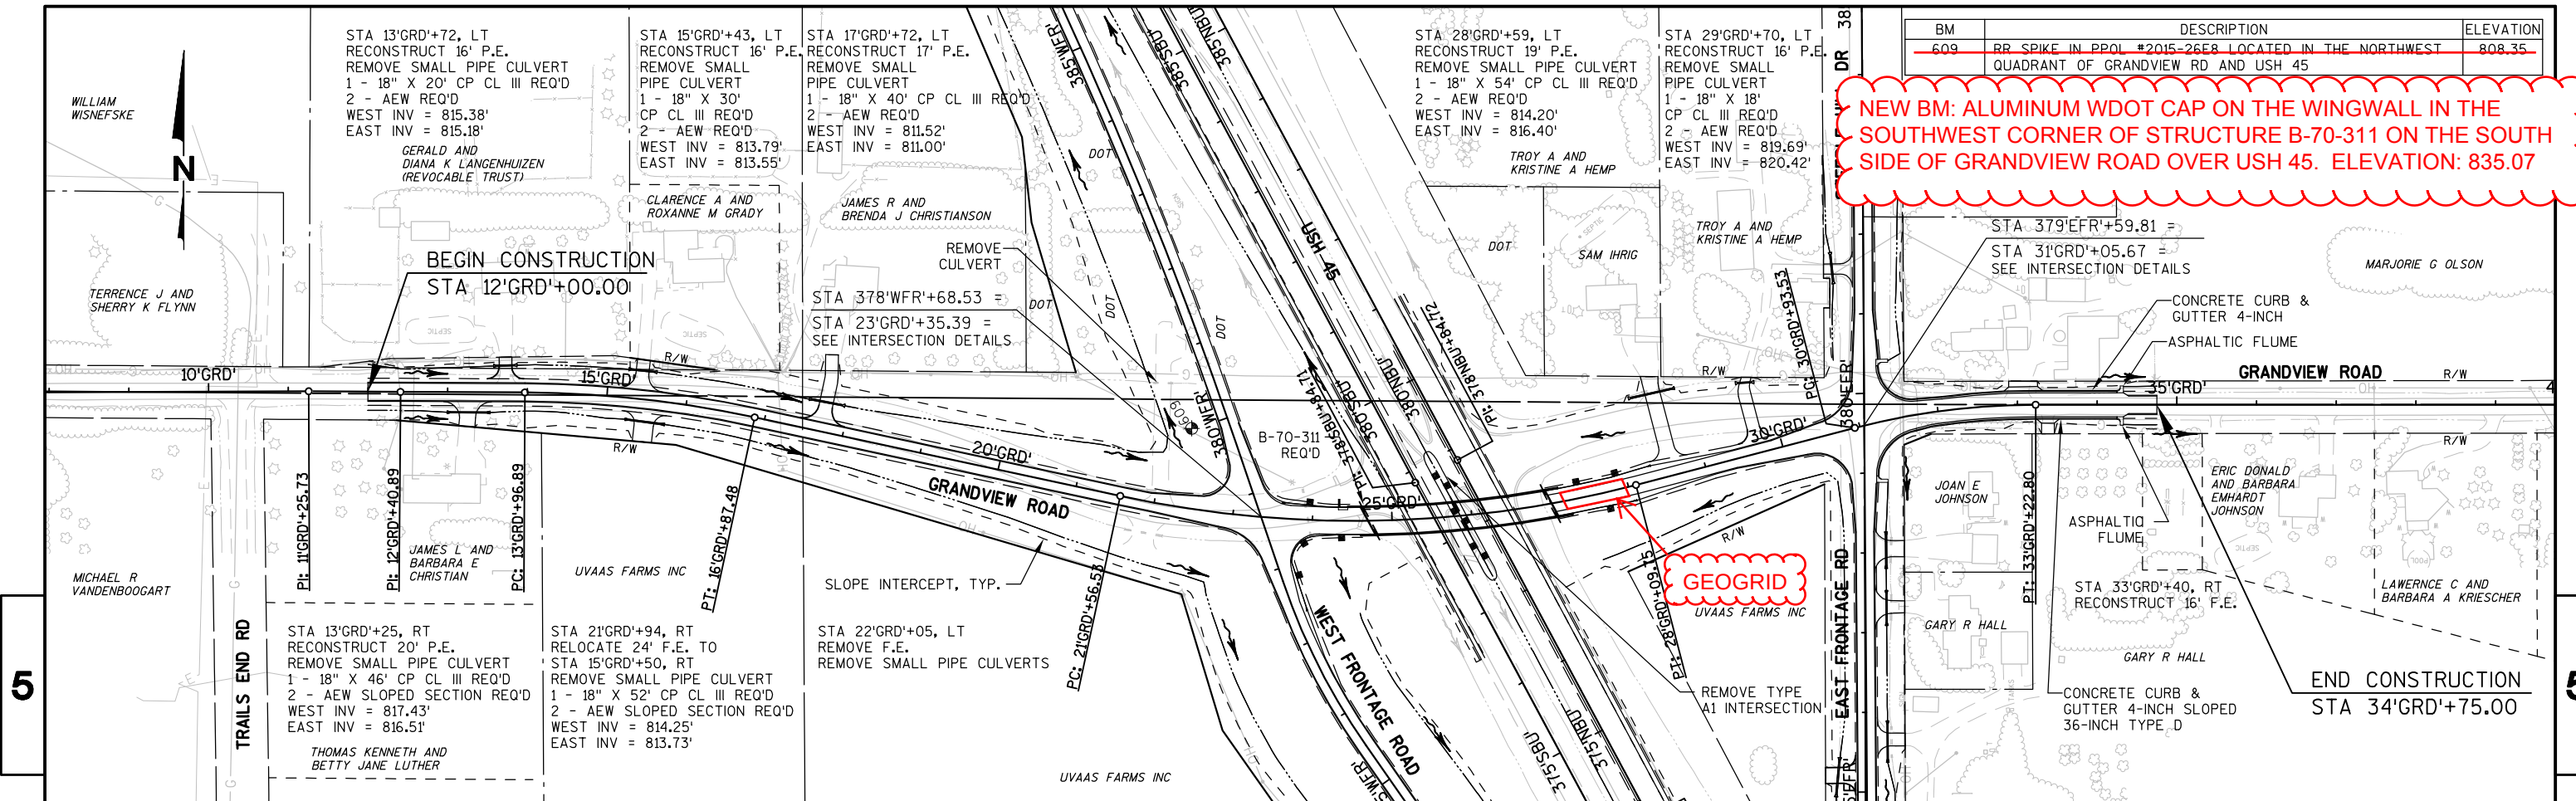


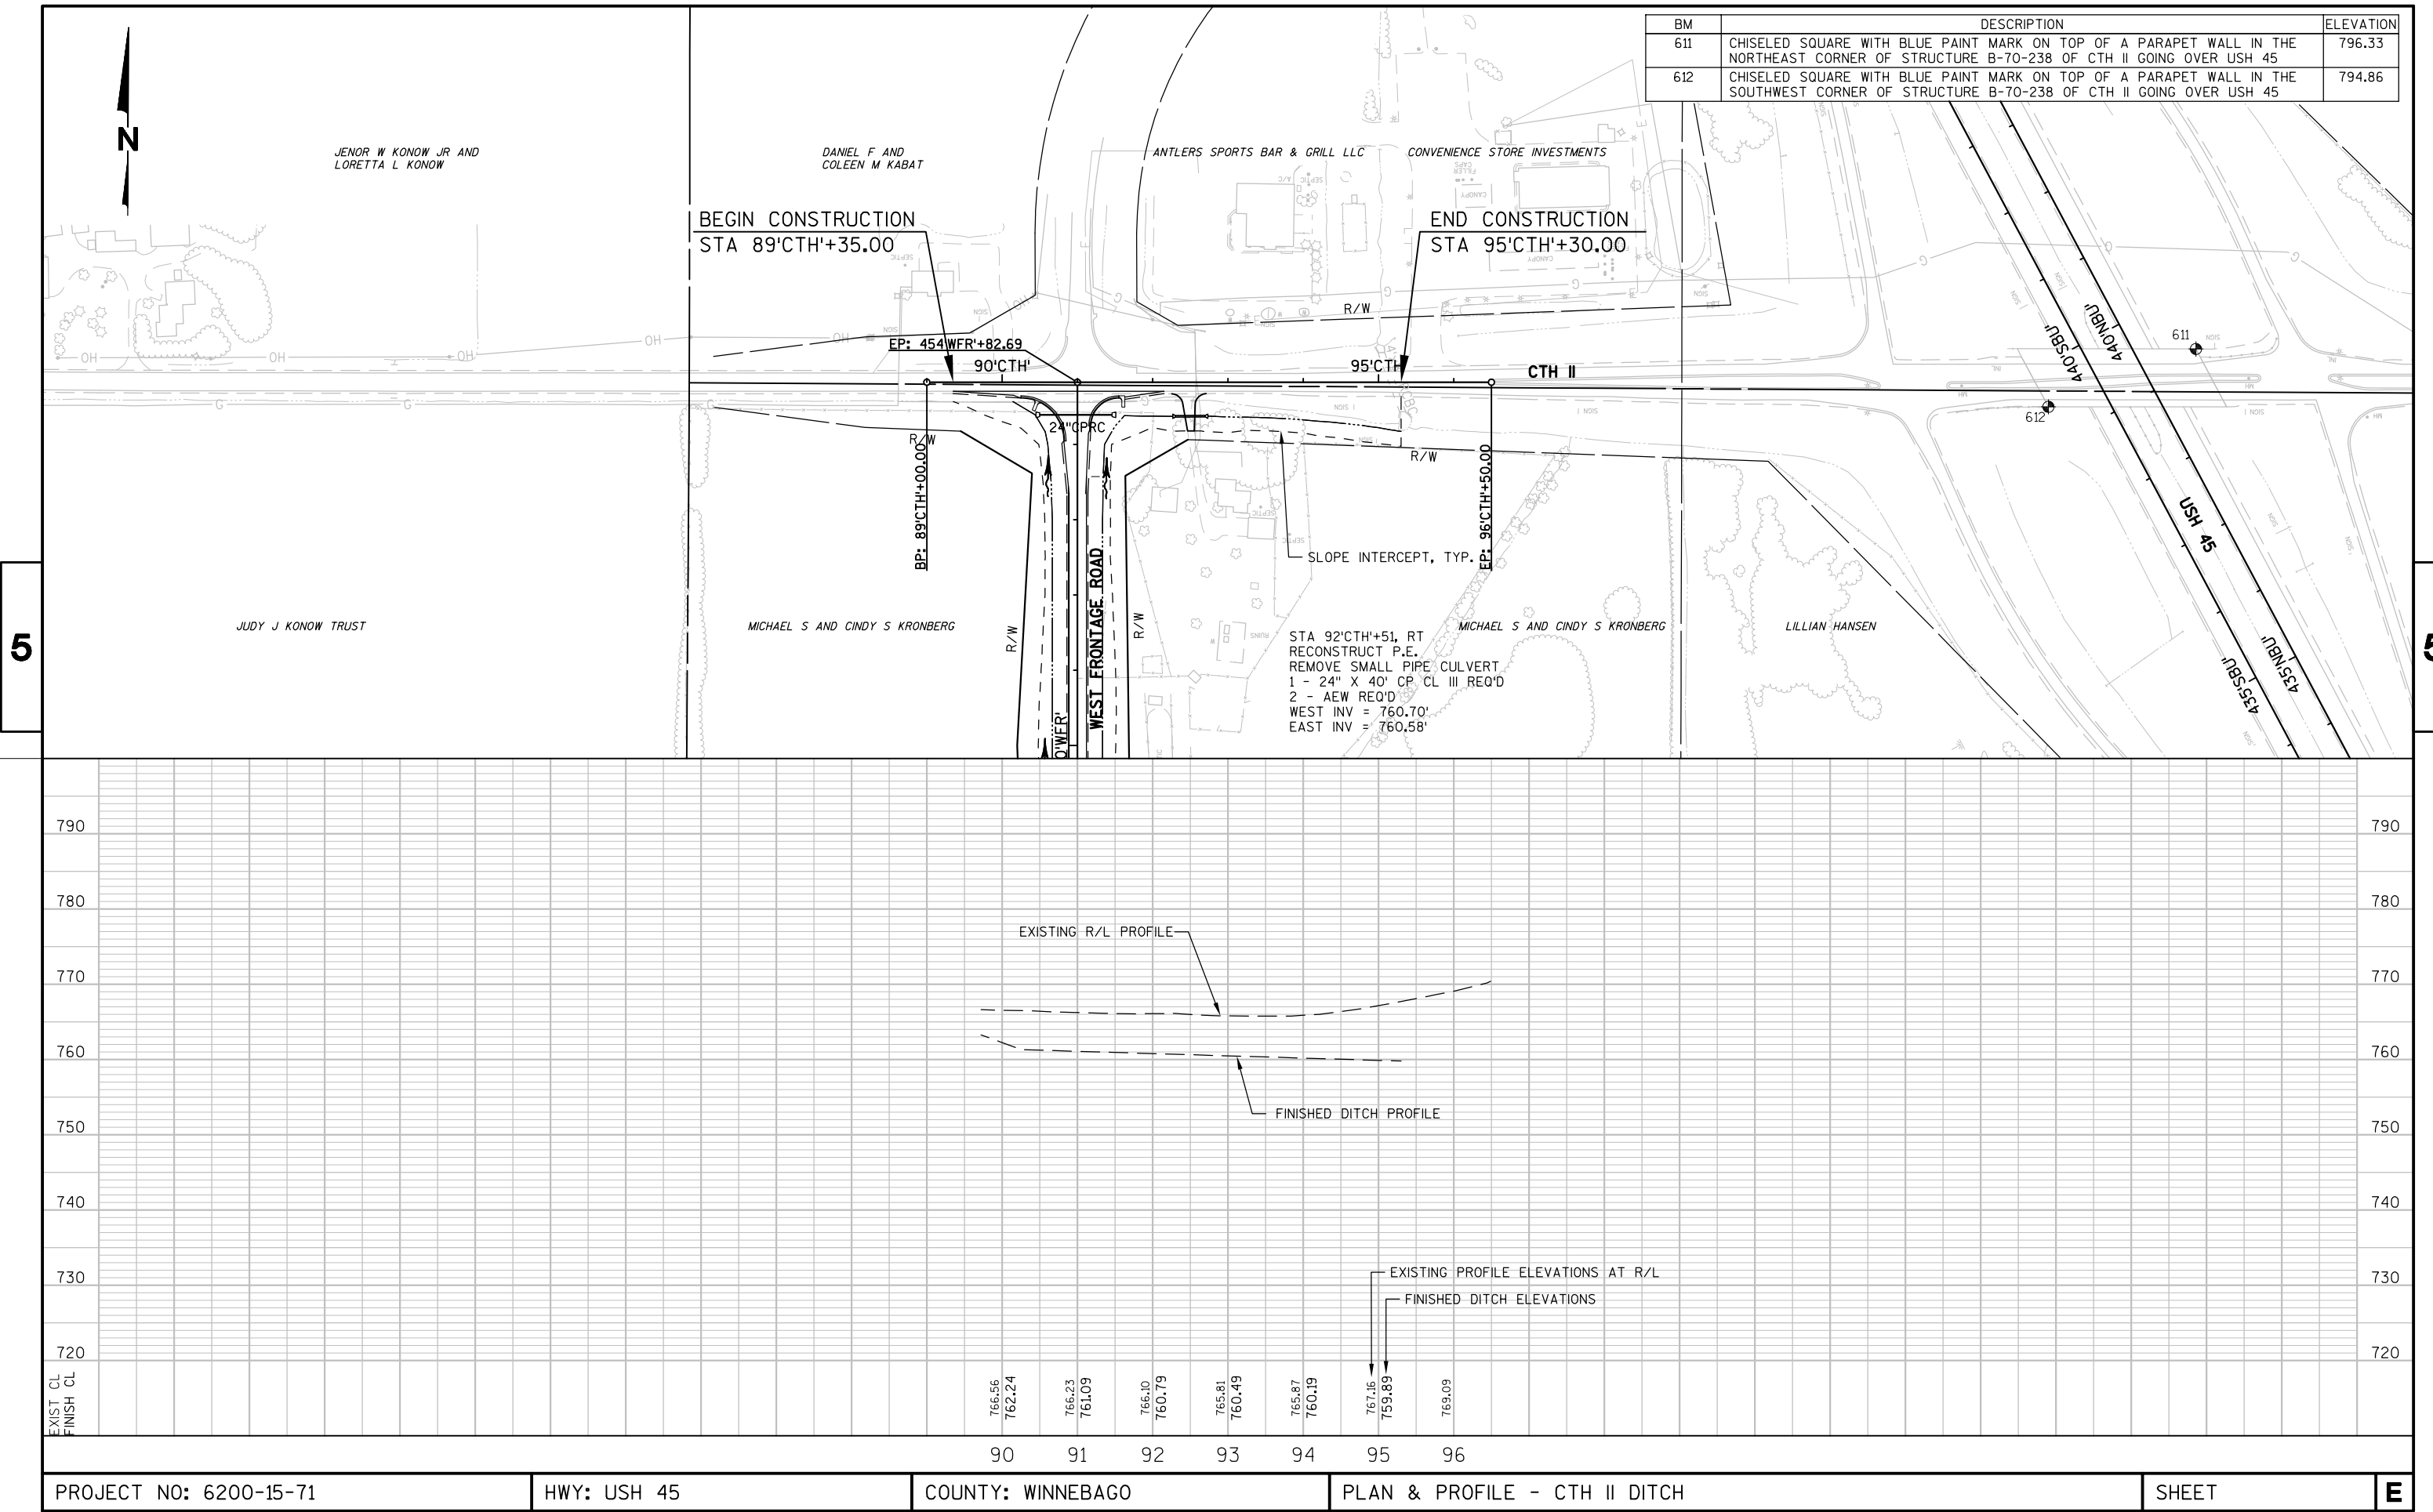


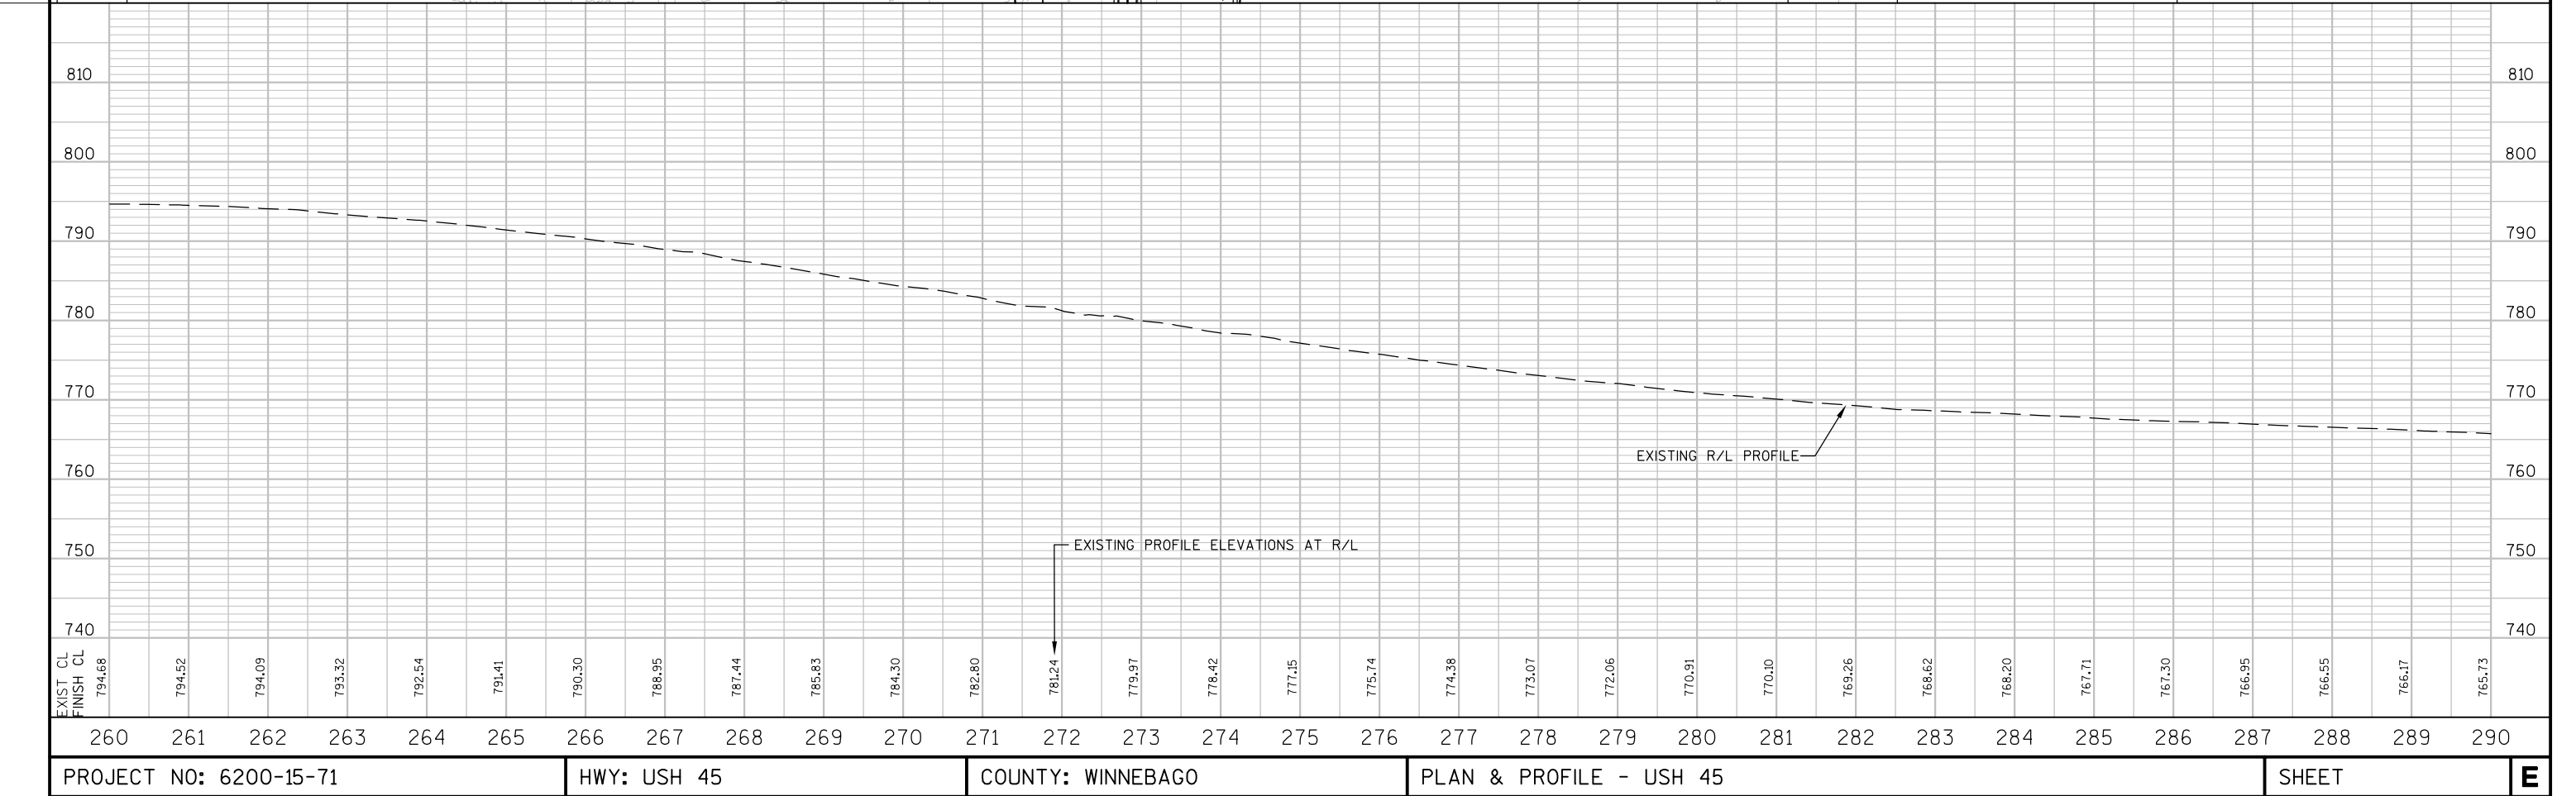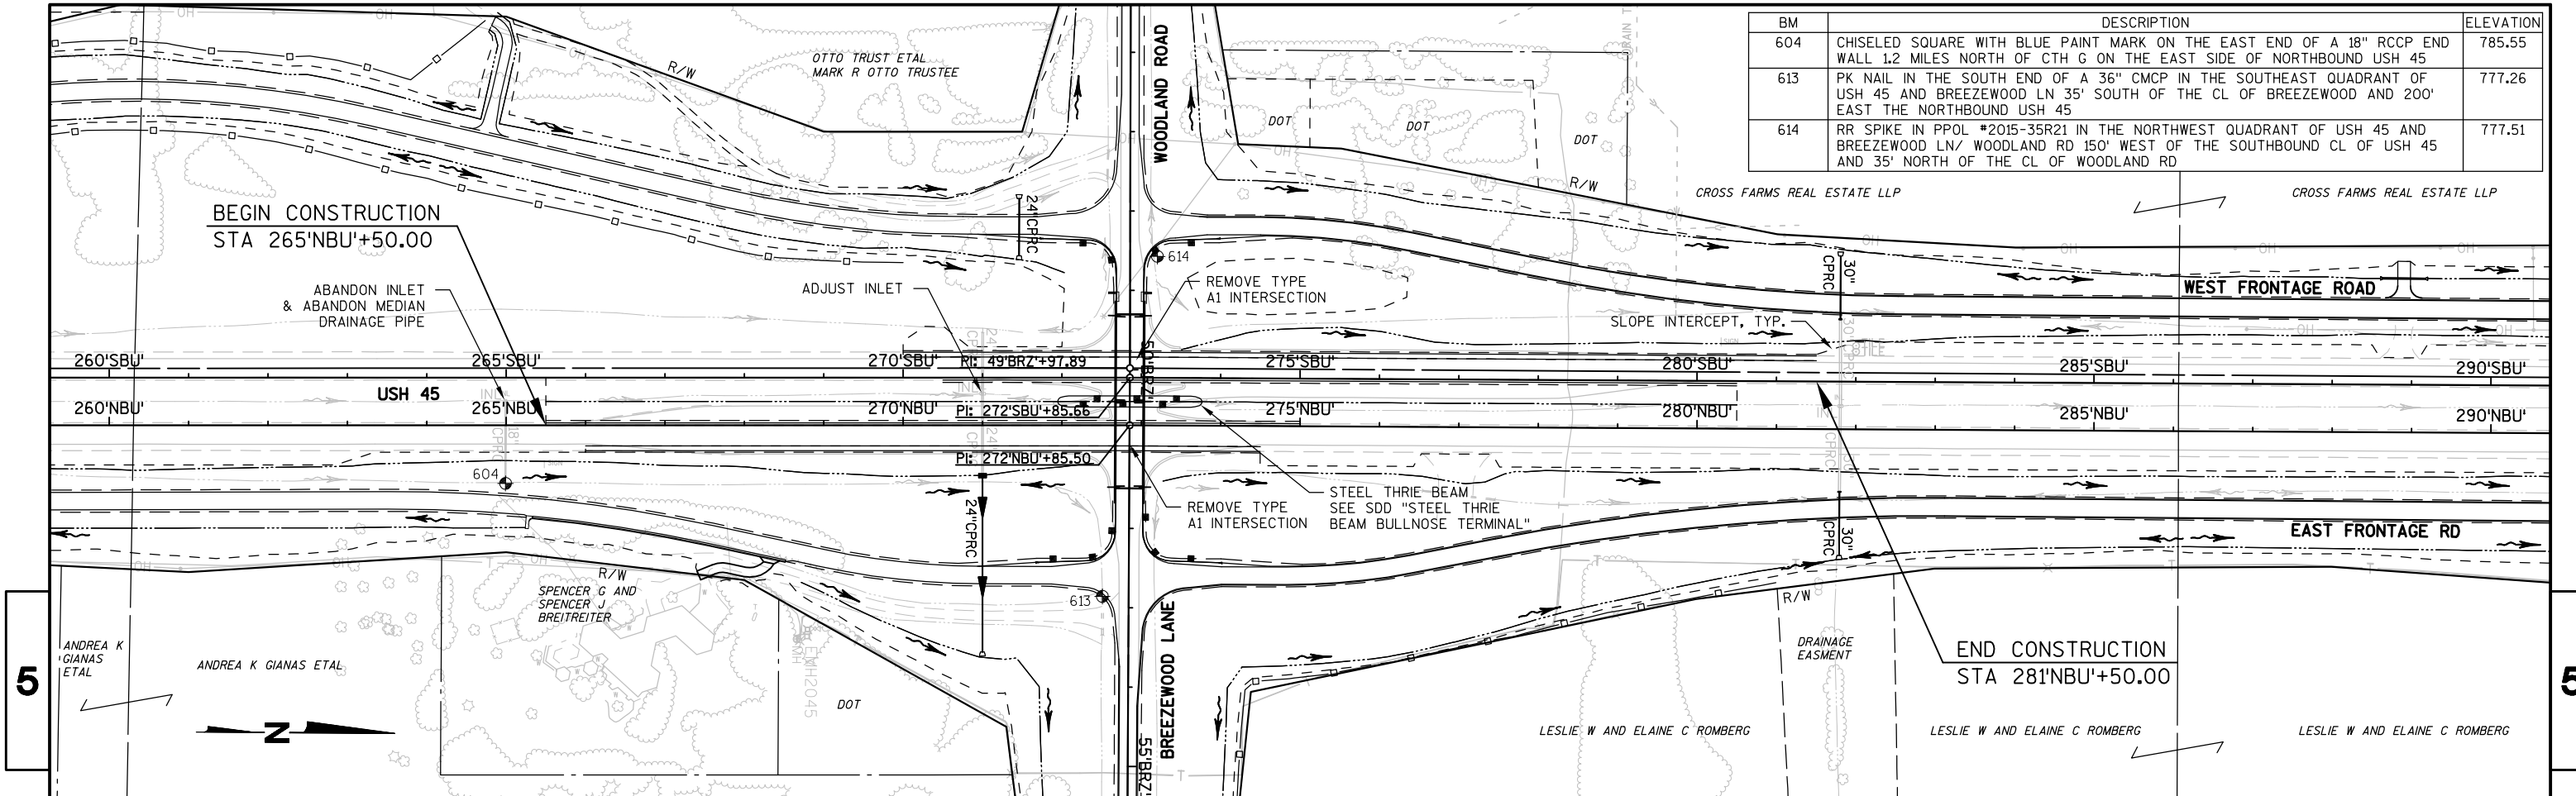

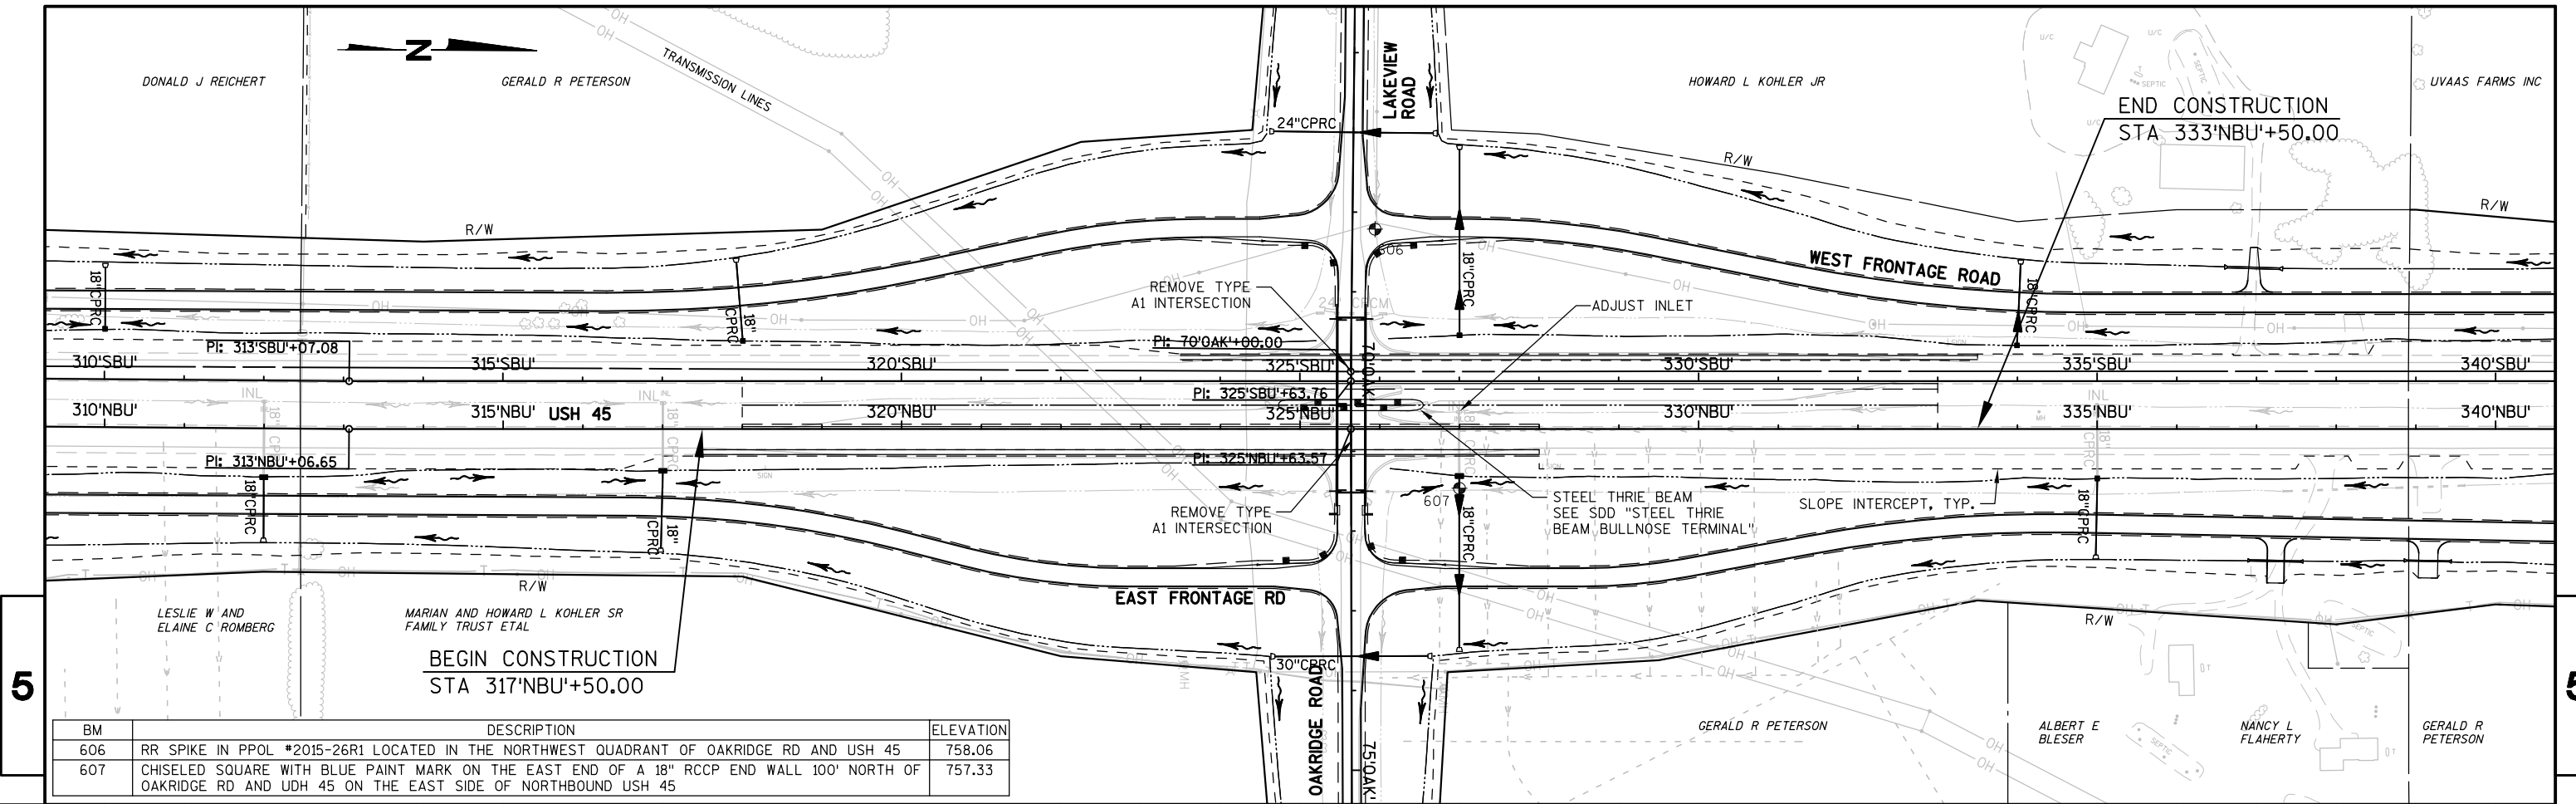


| BM  | DESCRIPTION   | ELEVATION |
|-----|---|-----------|
| 606 | RR SPIKE IN PPOL *2015-26R1 LOCATED IN THE NORTHWEST QUADRANT OF OAKRIDGE RD AND USH 45                                                                | 758.06    |
| 607 | CHISELED SQUARE WITH BLUE PAINT MARK ON THE EAST END OF A 18" RCCP END WALL 100' NORTH OF OAKRIDGE RD AND UDH 45 ON THE EAST SIDE OF NORTHBOUND USH 45 | 757.33    |

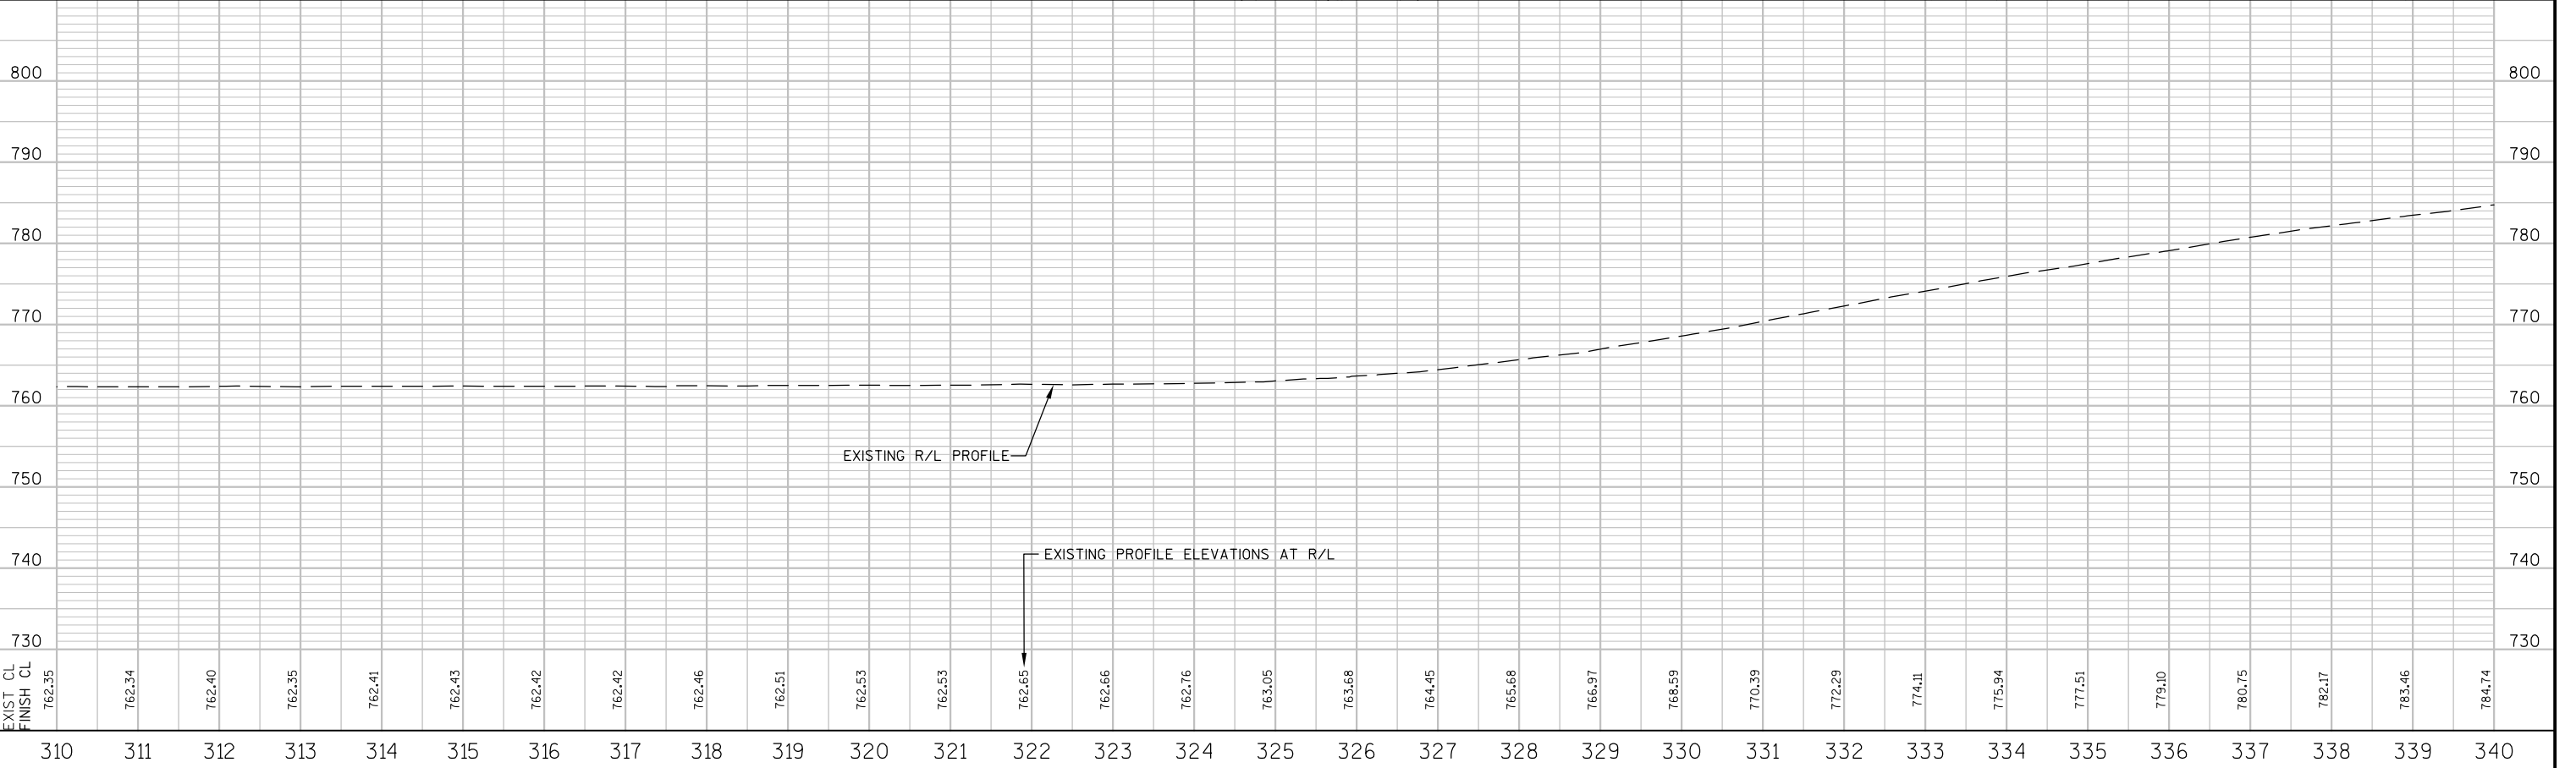

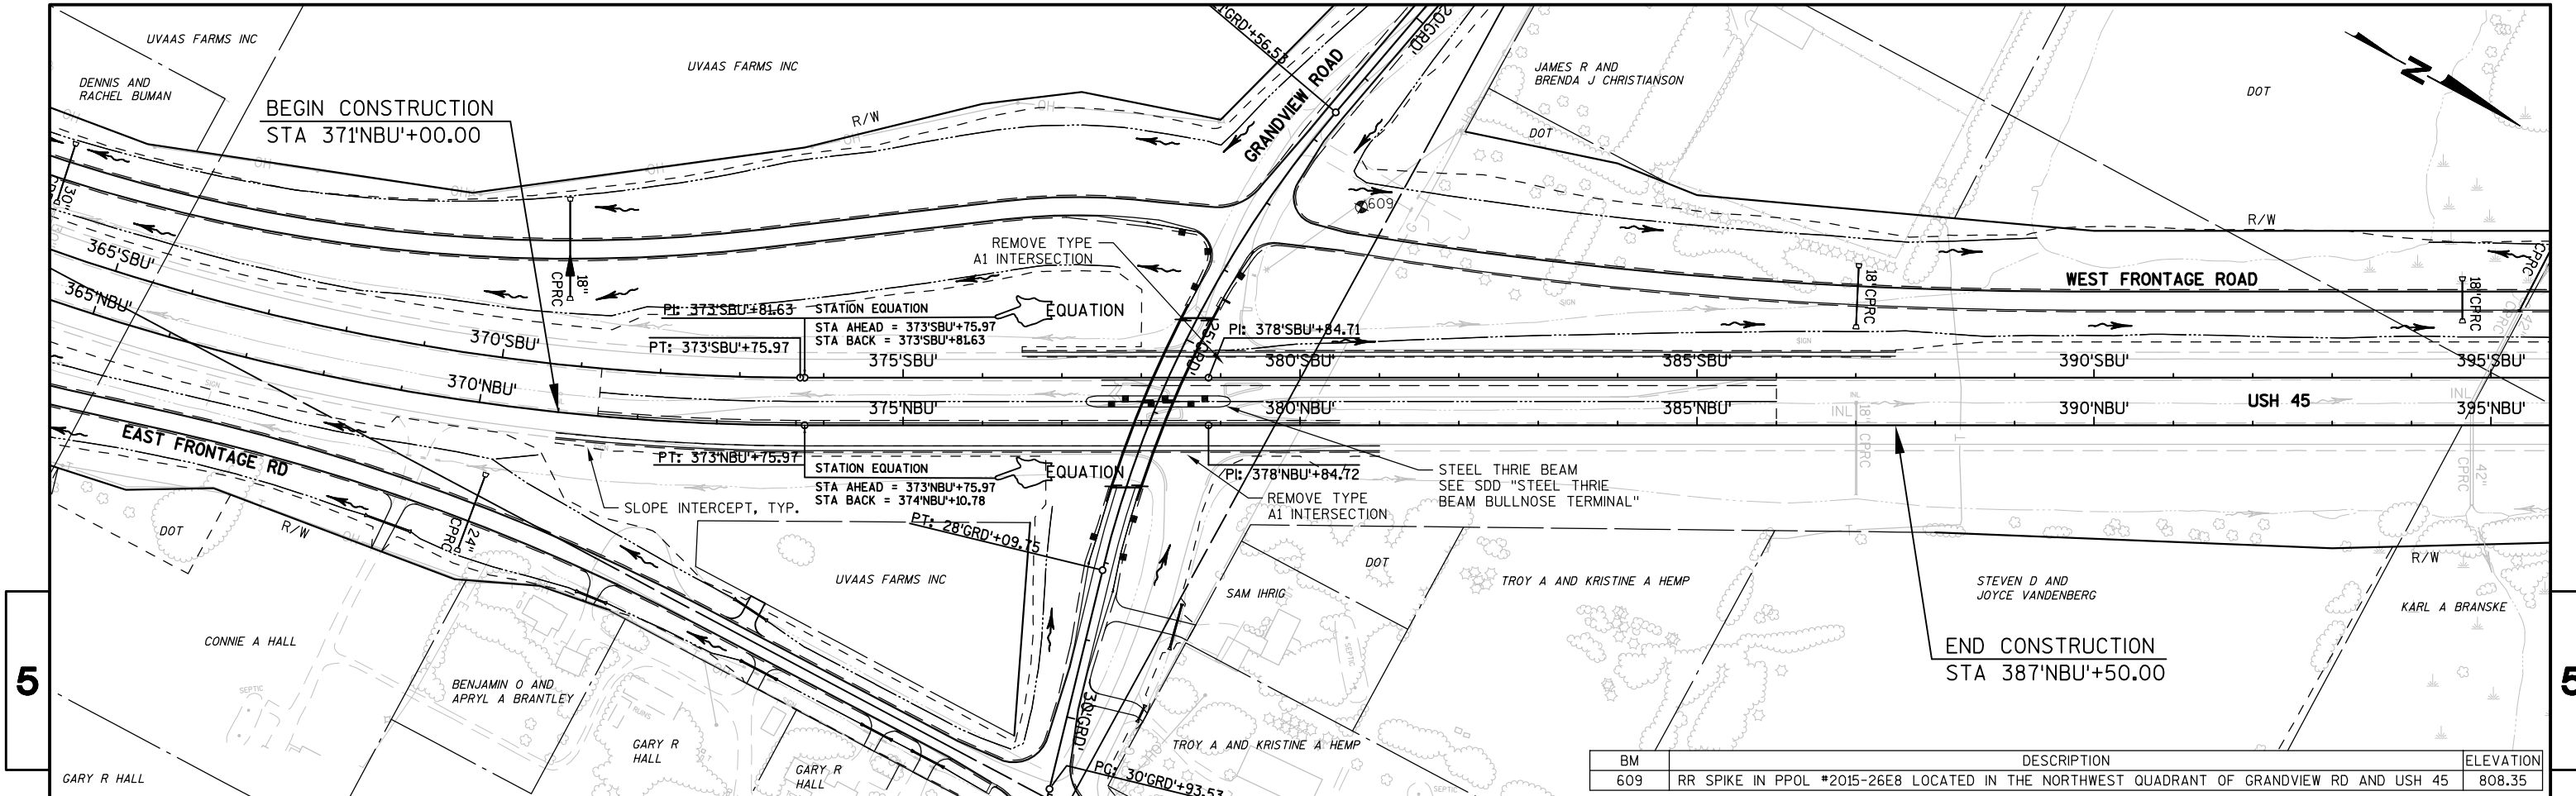


| BM  | DESCRIPTION                                                                              | ELEVATION |
|-----|------------------------------------------------------------------------------------------|-----------|
| 609 | RR SPIKE IN PPOL #2015-26E8 LOCATED IN THE NORTHWEST QUADRANT OF GRANDVIEW RD AND USH 45 | 808.35    |

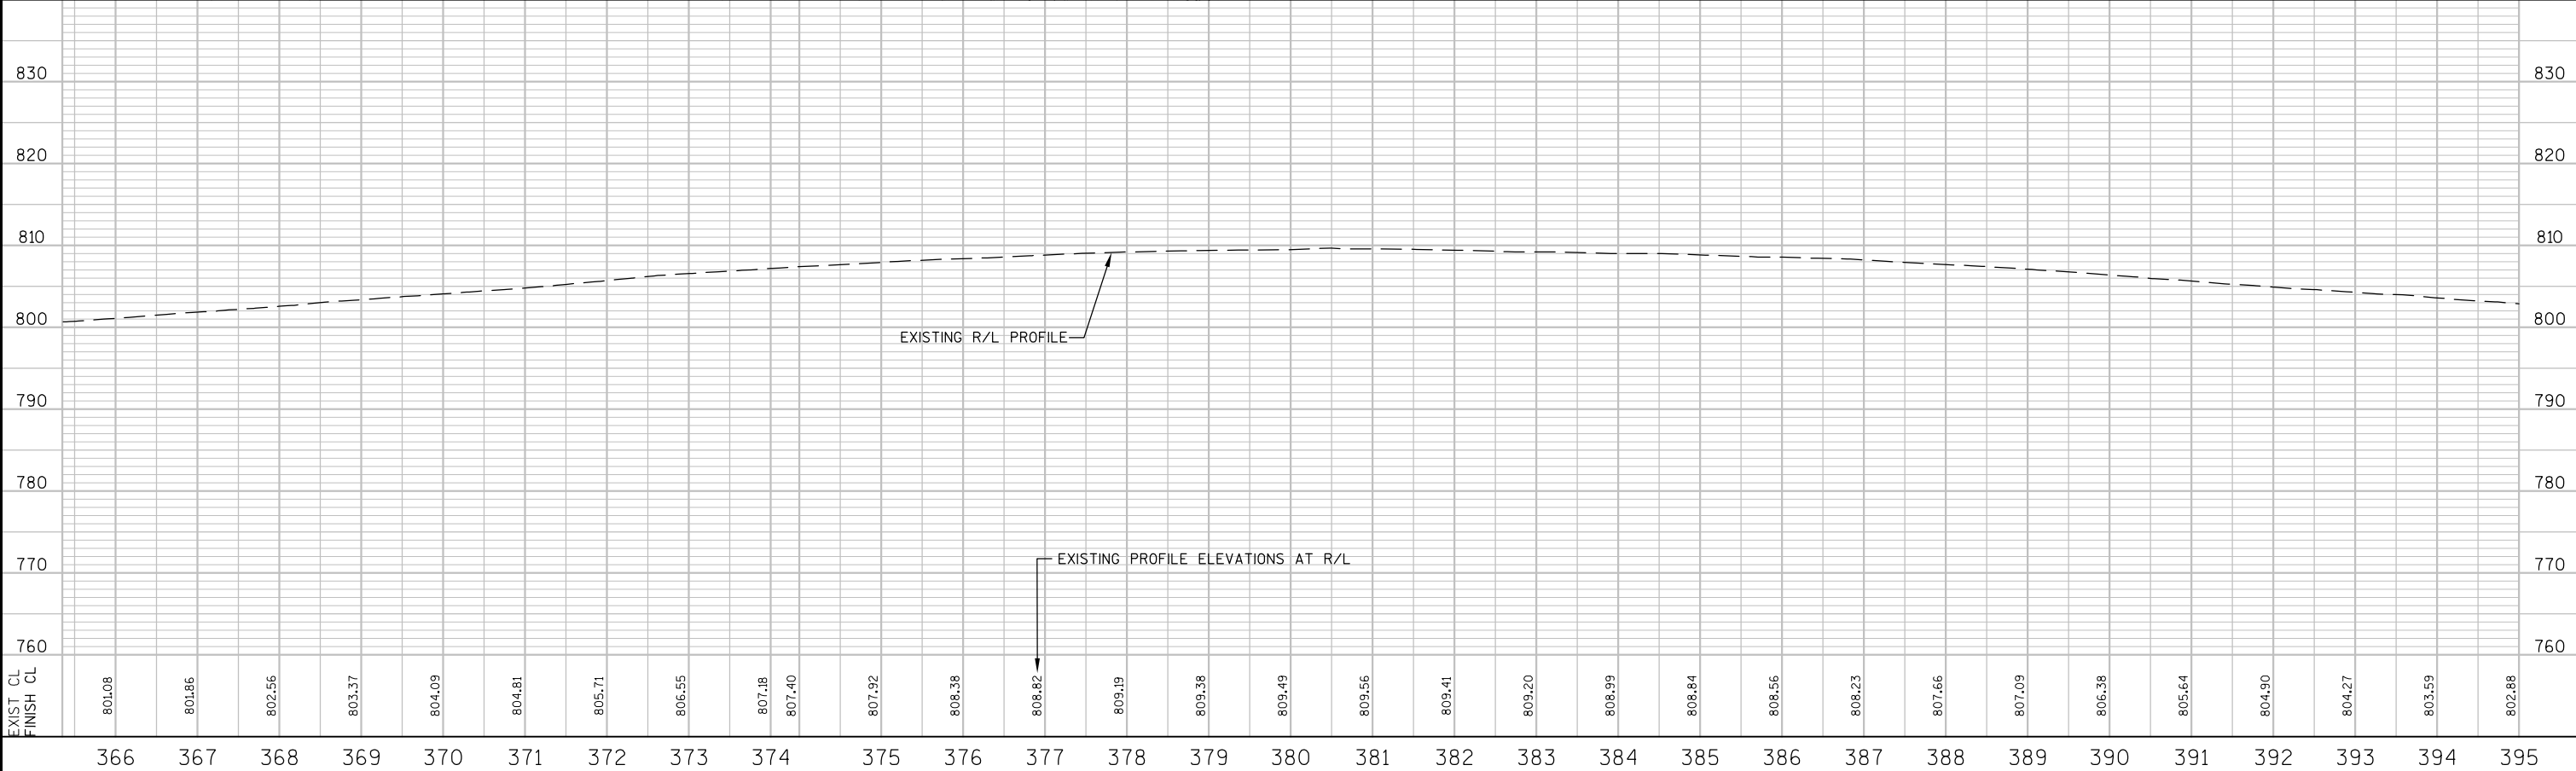

|                        |             |                   |                         |       |   |
|------------------------|-------------|-------------------|-------------------------|-------|---|
| PROJECT NO: 6200-15-71 | HWY: USH 45 | COUNTY: WINNEBAGO | PLAN & PROFILE - USH 45 | SHEET | E |
|------------------------|-------------|-------------------|-------------------------|-------|---|



5

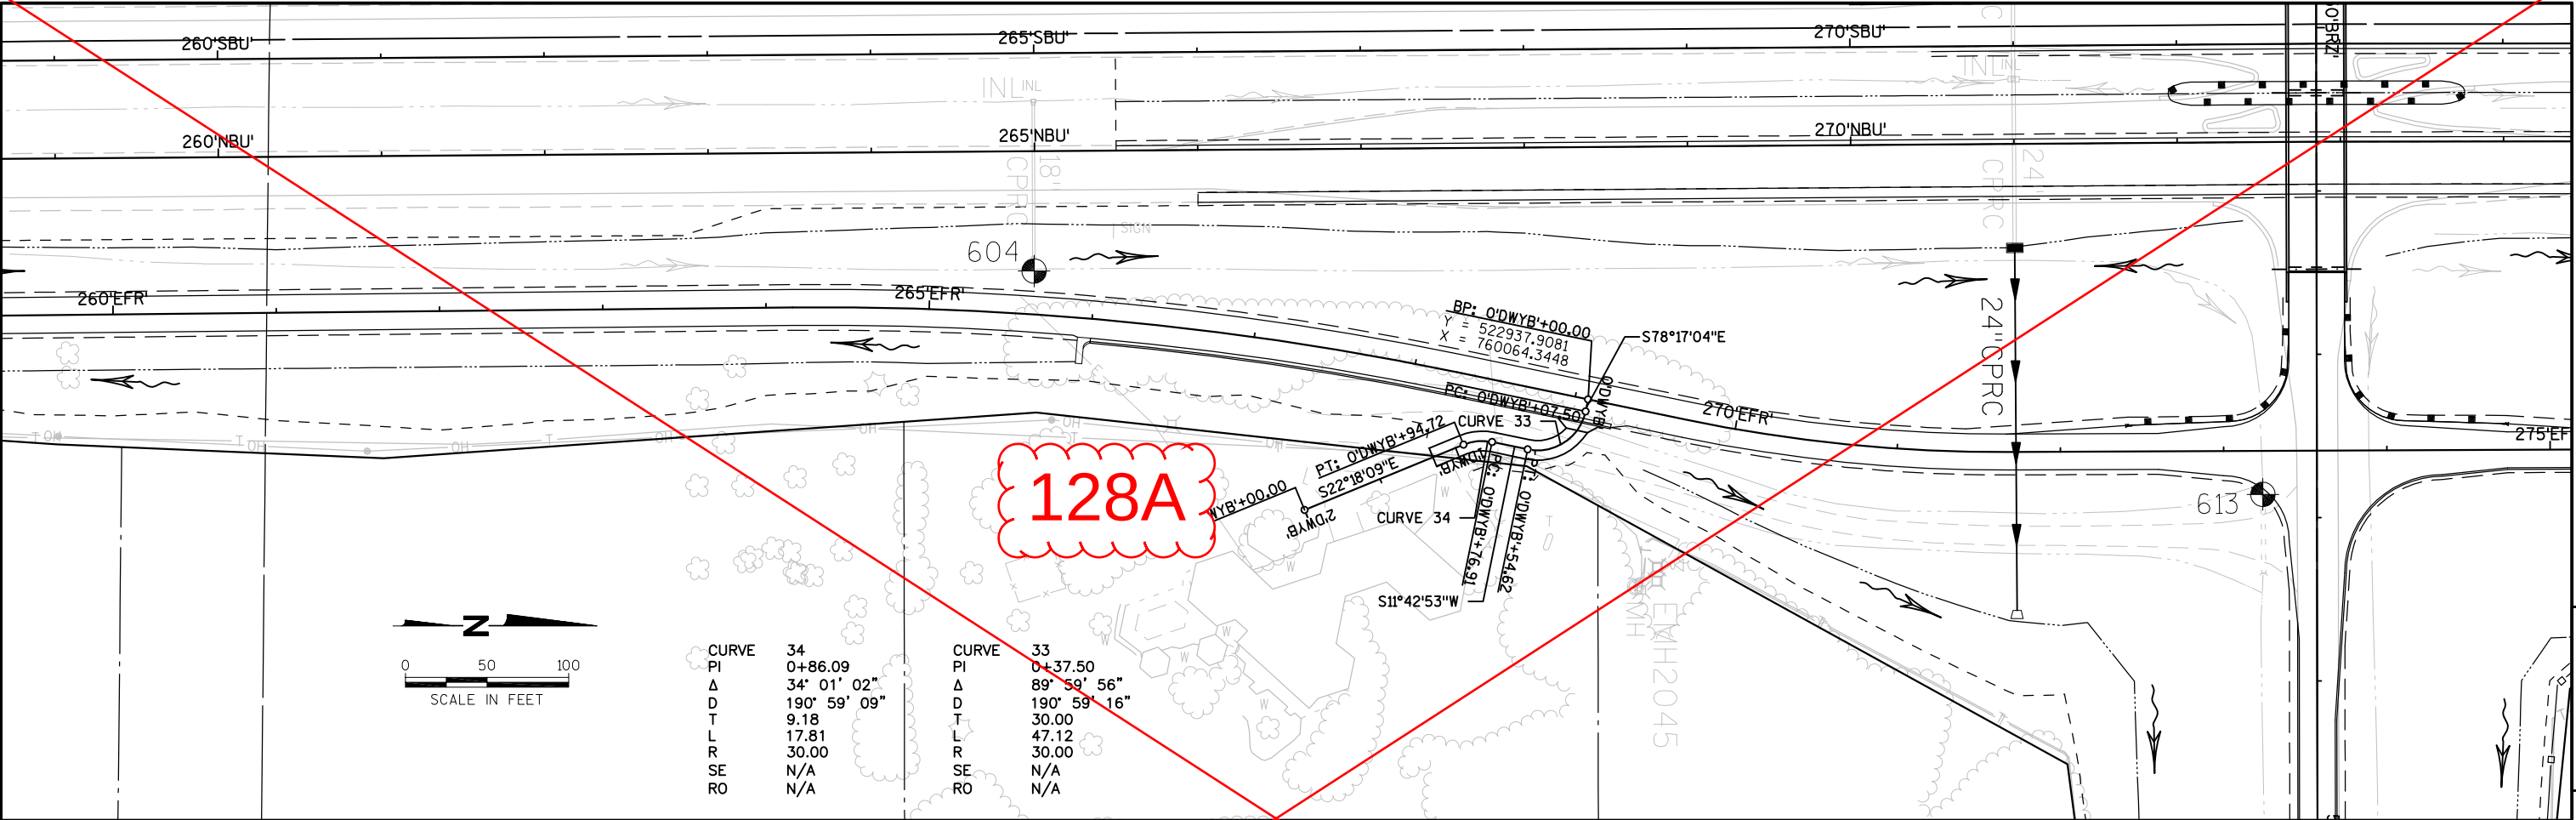

5

