
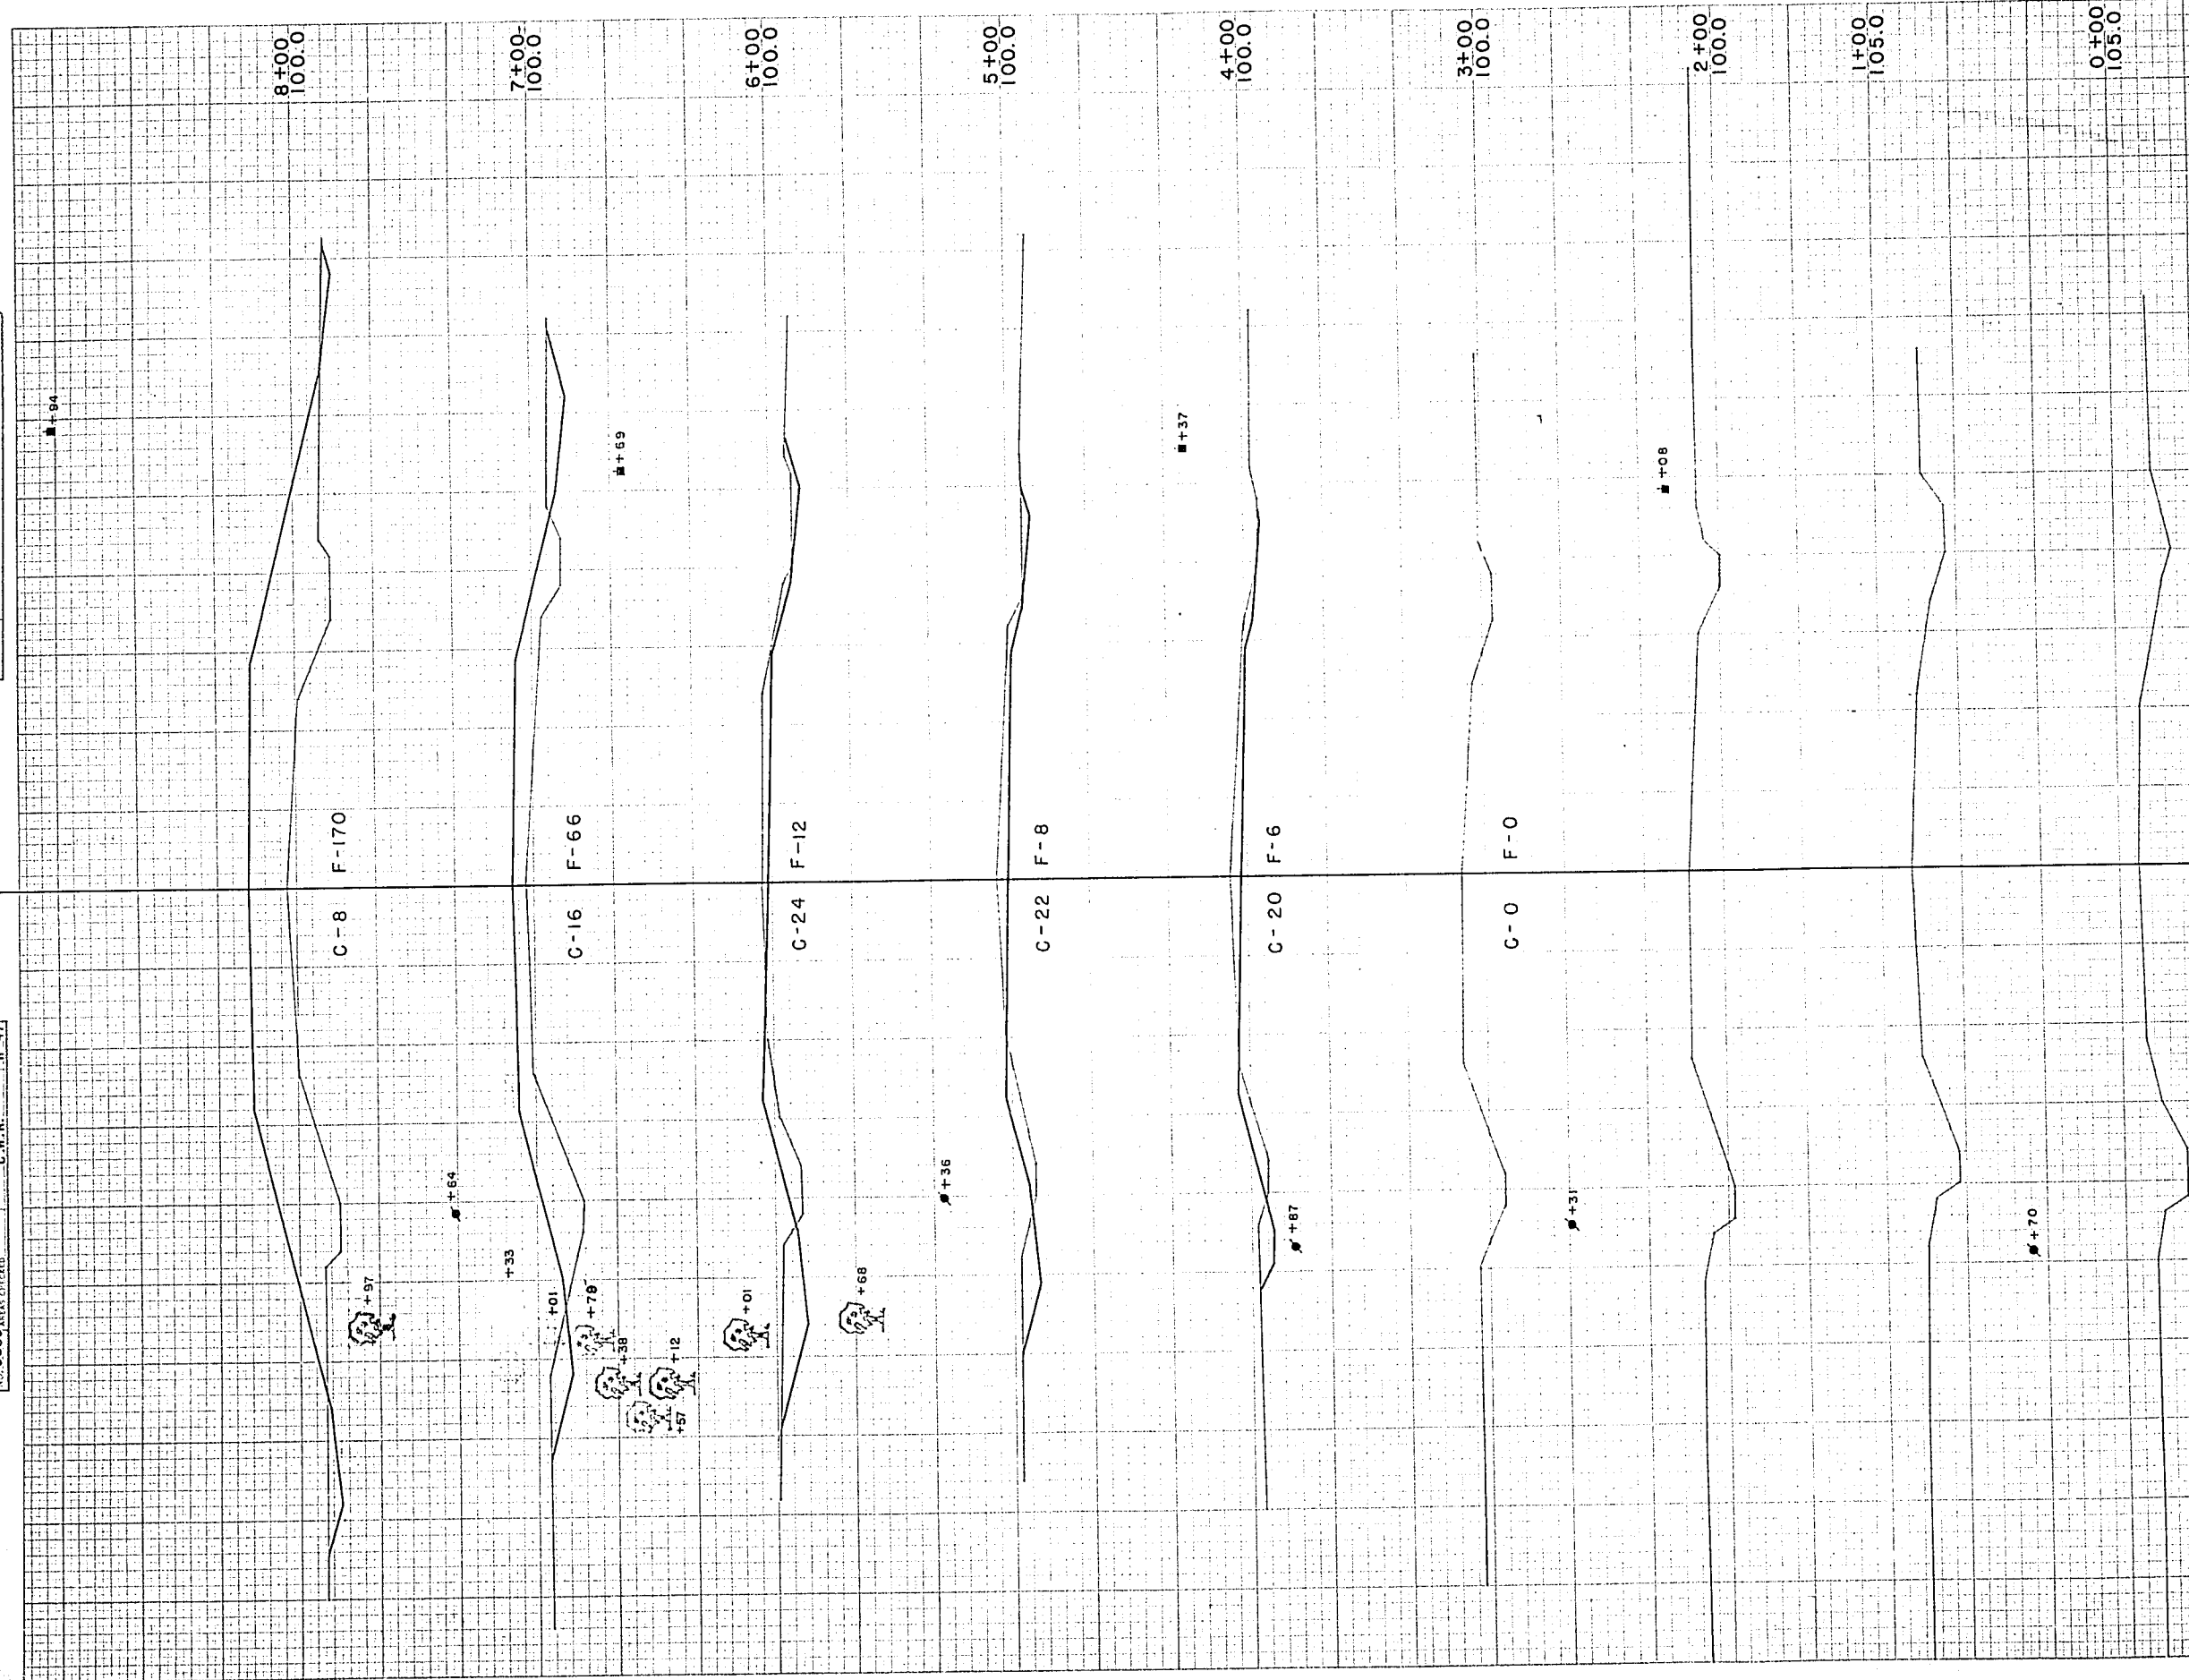


DATE	RE	DATE
6-47	G.D.U.	6-47
7-47	A.C.L.	7-47
11-47	A.L.G.	11-47
11-47	A.L.G.	11-47
11-47	C.W.B.	11-47

[illegible]

FINAL	SURVEY	DATE
SURVEY	PLOTTED	
NOTE BOOK	TEMPLATE	
NO.	AREA CHECKED	

ORIGINAL	SURVEY	DATE
SURVEY	PLOTTED	6-47
NOTE BOOK	TEMPLATE	7-47
NO. 9089	AREA CHECKED	11-47
		11-47

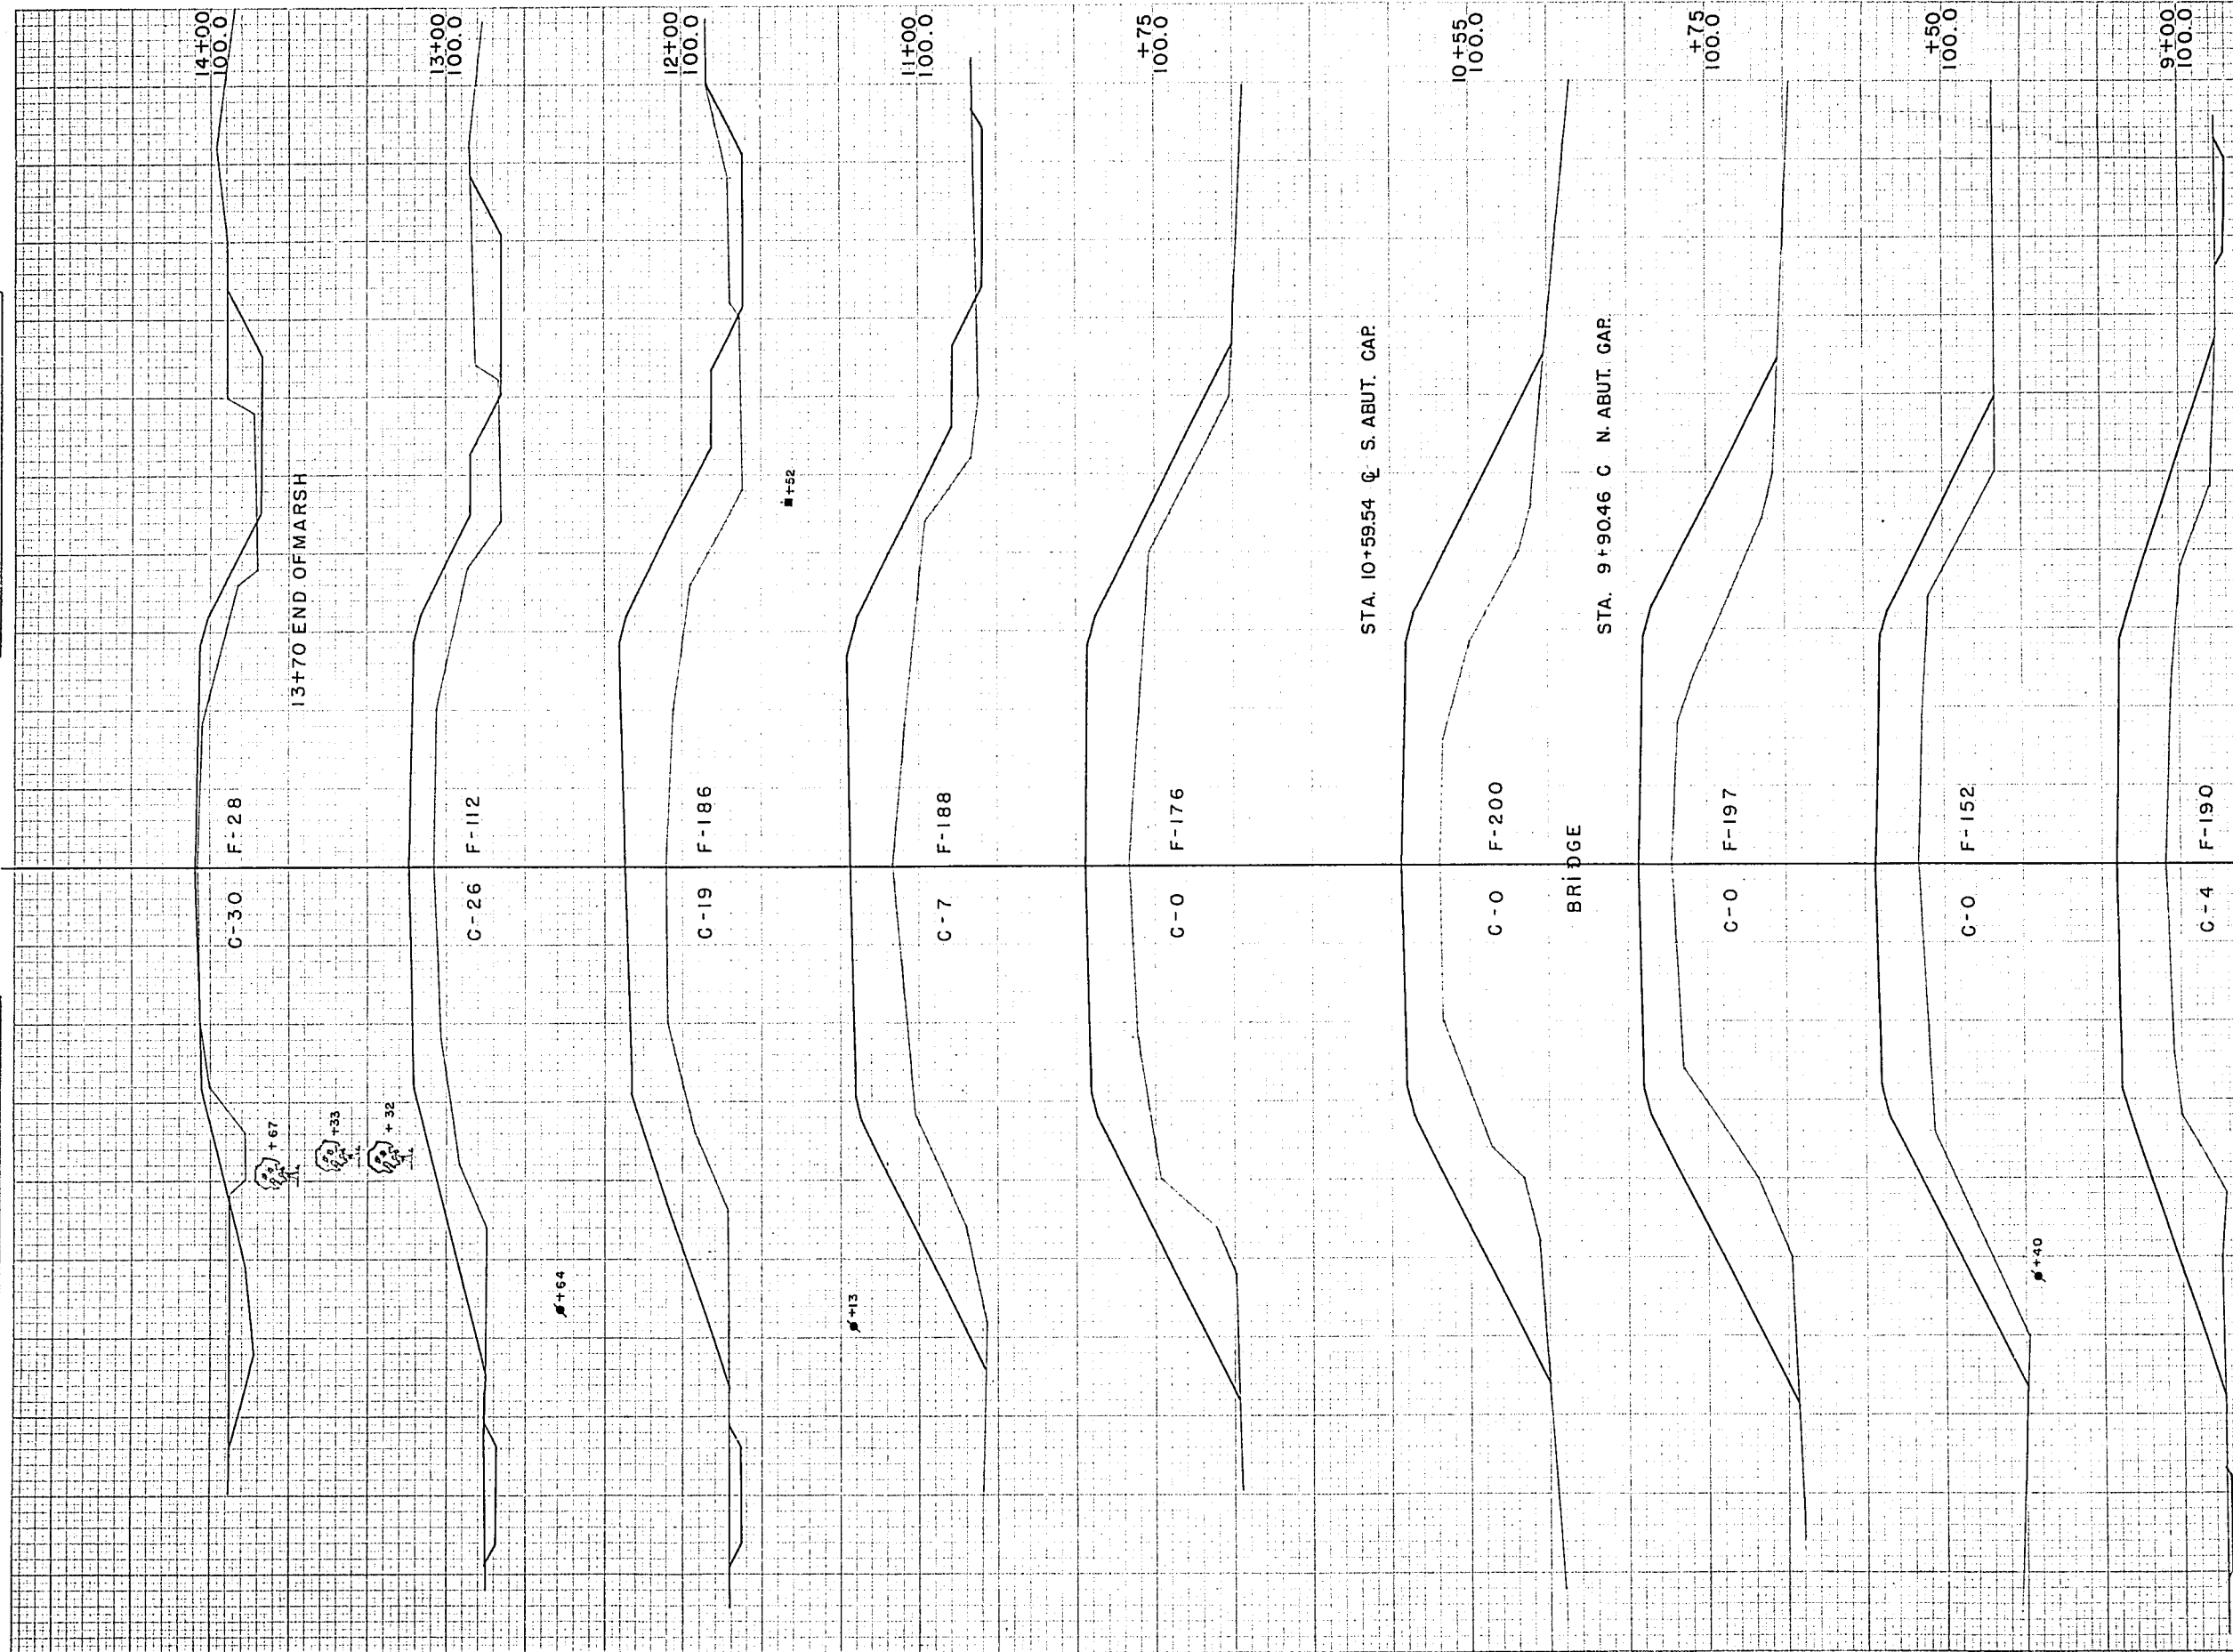

P.R.A. DISTRICT OFFICE		PROJECT	SHEET NUMBER	TOTAL SHEETS		
WIS. 5N		S. 0235 (1)	14	15		
STATION	DISTANCE	YARDAGE				FILL
		EXCAVATION				
		UNC				
8						
	22					667
9						
	4					317
+50						
	0					161
+75						
	0					109
+90						
		BRIDGE				
10						
+60		0				104
+75						
	4					169
11						
	48					693
12						
	83					552
13						
	104					259
14						

ORIGINAL	BY	DATE
SURVEY	G.D.U.	6-47
NOTED BOOK	A.C.L.	7-47
NO. 9089	A.L.C.	11-47
	A.L.C.	11-47
	G.W.R.	11-47

P.R.A. DISTRICT OFFICE	PROJECT	SHEET NUMBER	TOTAL SHEETS
WIS. 5N	9'0235(1)	15	15

[illegible]

GRAND TOTAL	801	373
-------------	-----	-----

SHEET TOTAL	28					52
-------------	----	--	--	--	--	----