
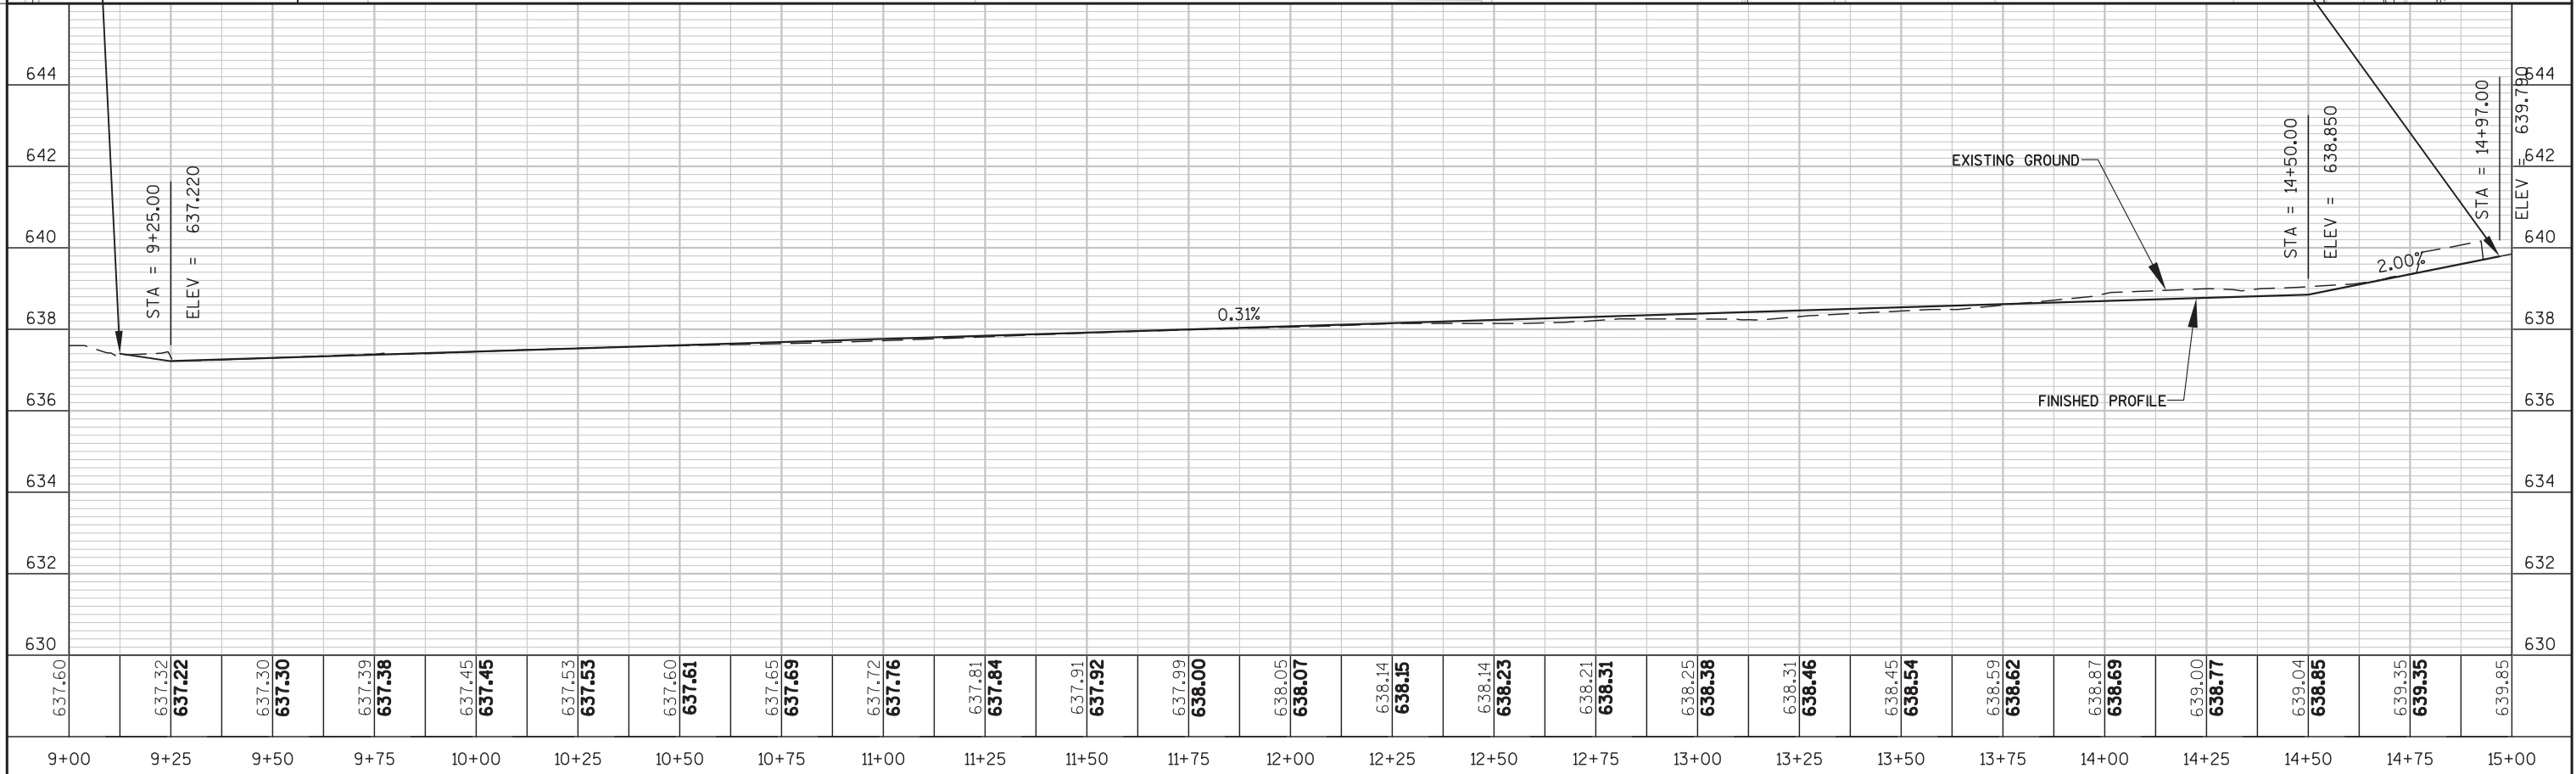


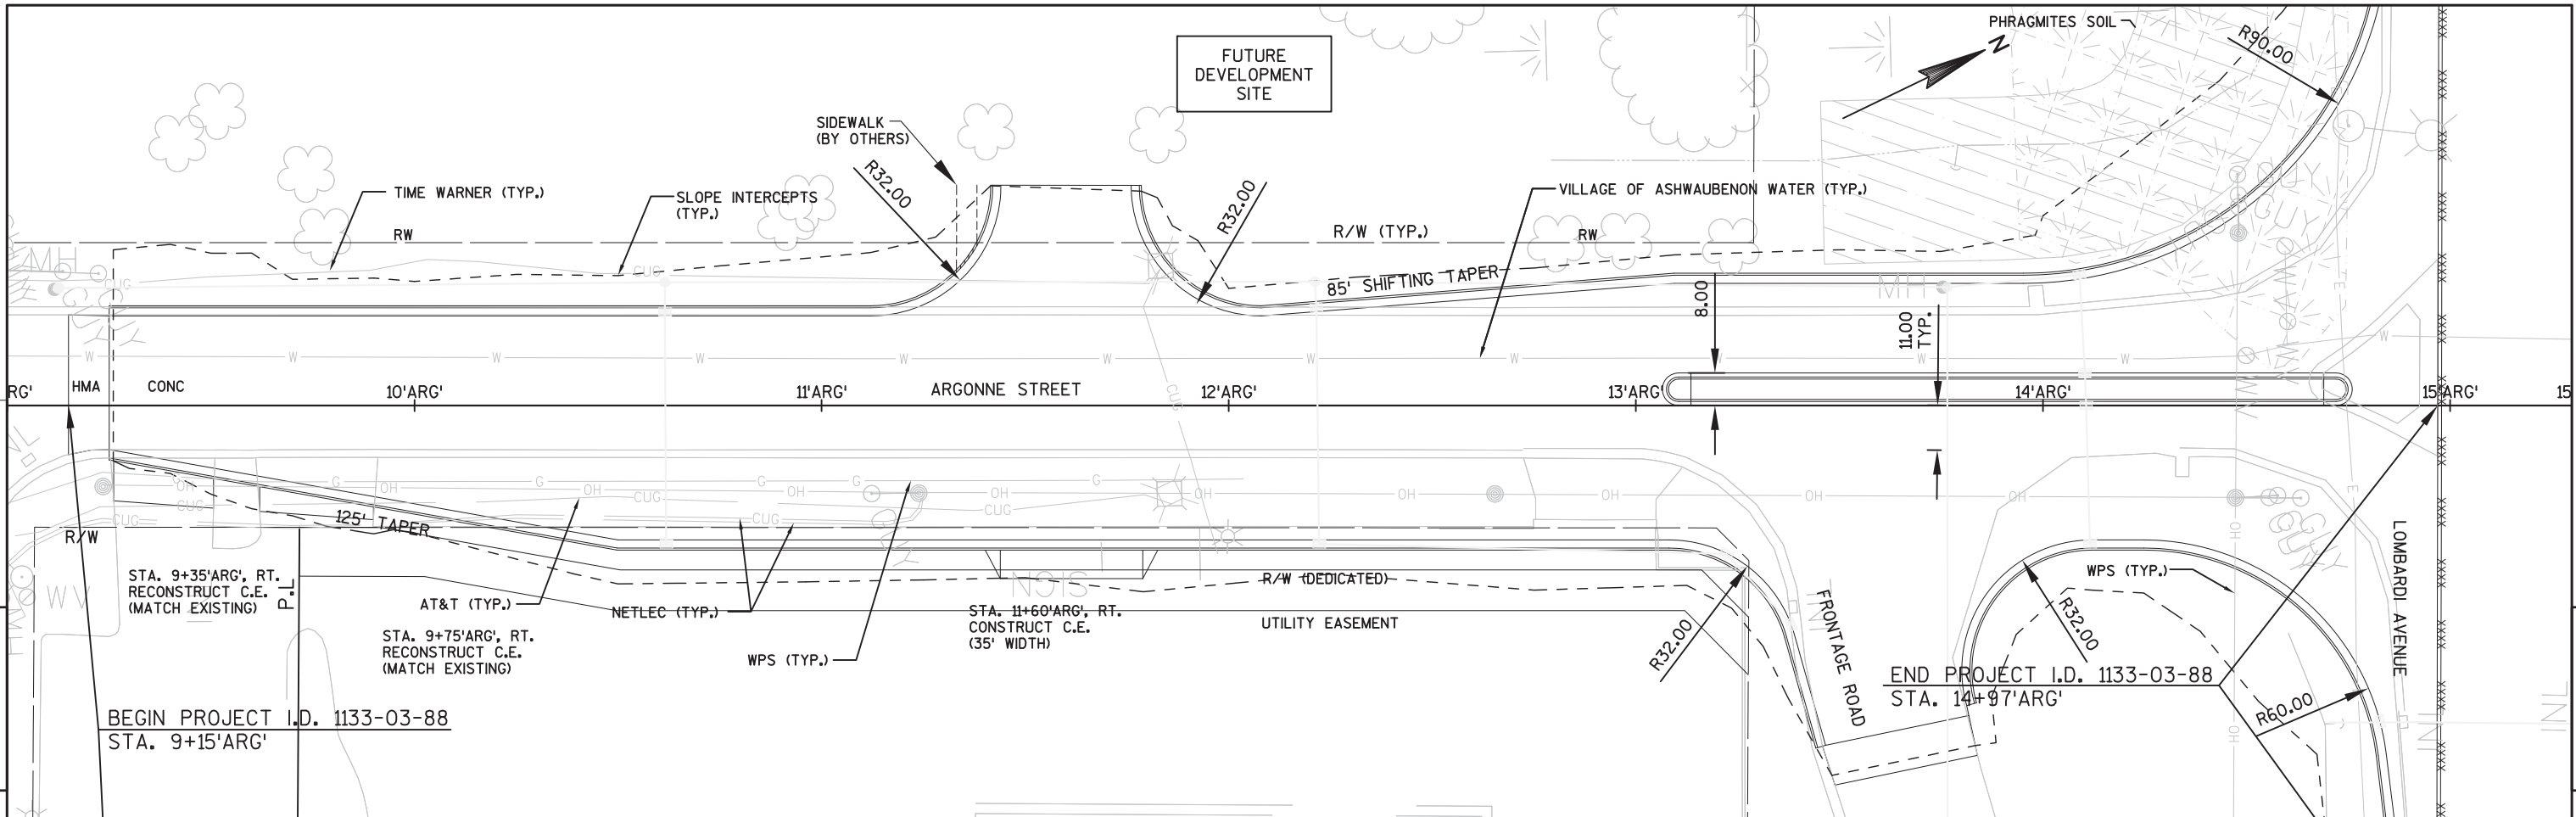

PROJECT NO: 1133-03-88	HWY: ARGONNE STREET	COUNTY: BROWN	PLAN AND PROFILE: ARGONNE STREET	SHEET	5
------------------------	---------------------	---------------	----------------------------------	-------	---