

PROJECT ID: 6240-26-70
WITH:

COUNTY: OUTAGAMIE

ORDER OF SHEETS

Section No. 1	Title
Section No. 2	Typical Sections and Details (Includes Erosion Control)
Section No. 3	Estimate of Quantities
Section No. 3	Miscellaneous Quantities
Section No. 4	Right of Way Plat
Section No. 5	Plan and Profile
Section No. 6	Standard Detail Drawings
Section No. 7	Sign Plates
Section No. 8	Structure Plans
Section No. 9	Computer Earthwork Data
Section No. 9	Cross Sections

TOTAL SHEETS =




DESIGN DESIGNATION

	STH 47	CTH 00
A.A.D.T. (2017)	= 19,800	23,900
A.A.D.T. (2037)	= 24,000	26,700
D.H.V.	= 10.9	10.9
D.D.	= 59/41	59/41
T.	= 5.4	5.4
DESIGN SPEED	= 35	40
ESALS	= 4,810,700	

CONVENTIONAL SYMBOLS

- PLAN
- CORPORATE LIMITS
- PROPERTY LINE
- LOT LINE
- LIMITED HIGHWAY EASEMENT
- EXISTING RIGHT OF WAY
- PROPOSED OR NEW R/W LINE
- SLOPE INTERCEPT
- REFERENCE LINE
- EXISTING CULVERT
- PROPOSED CULVERT (Box or Pipe)
- COMBUSTIBLE FLUIDS
- MARSH AREA
- WOODED OR SHRUB AREA

- PROFILE
- GRADE LINE
- ORIGINAL GROUND
- MARSH OR ROCK PROFILE (To be noted as such)
- SPECIAL DITCH
- GRADE ELEVATION
- CULVERT (Profile View)
- UTILITIES
- ELECTRIC
- FIBER OPTIC
- GAS
- SANITARY SEWER
- STORM SEWER
- TELEPHONE
- WATER
- UTILITY PEDESTAL
- POWER POLE
- TELEPHONE POLE

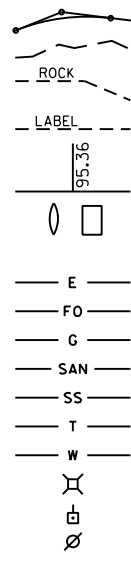


BEGIN CONSTRUCTION
STA. XXX+XX.XX
Y =
X =

END PROJECT
STA. 114+05

END CONSTRUCTION
STA. 214+30

BEGIN PROJECT
STA. 100+00

STATE PROJECT NUMBER
6240-26-70

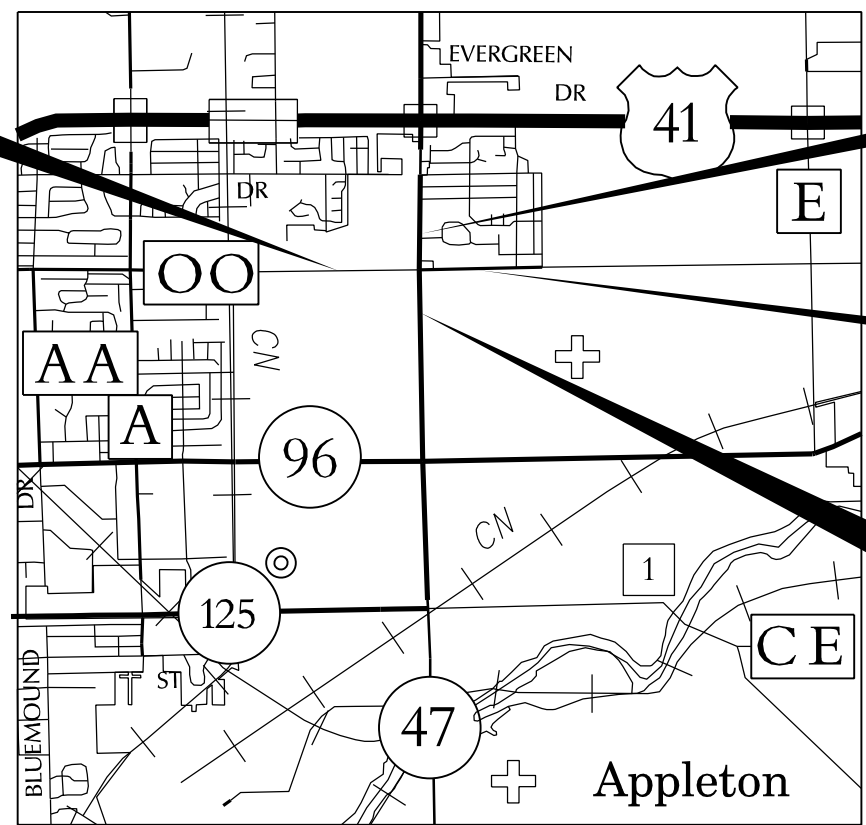

LAYOUT
SCALE 0 0.5 MI.
LENGTH OF STH 47 CENTERLINE = 0.266 MI.
LENGTH OF CTH 00 CENTERLINE = 0.XXX MI.
TOTAL NET LENGTH OF CENTERLINE = XXX MI.

-"ELEVATIONS SHOWN ON THIS PLAN ARE REFERENCED TO VERTICAL DATUM NAVD 88 (2007)."
-"COORDINATES ON THIS PLAN ARE REFERENCED TO THE WISCONSIN COUNTY COORDINATE SYSTEM (WCCS), OUTAGAMIE COUNTY."

STATE PROJECT	FEDERAL PROJECT	
	PROJECT	CONTRACT
6240-26-70		

ORIGINAL PLANS PREPARED BY



GHD, Inc.,
5325 Wall Street, Suite 2305
T 608 249 4545 F 608 249 4402
E madison@ghd.com W www.ghd.com

5325 Wall Street, Suite 2305 Madison, WI 53718
608-249-4545 Fax: 608-249-4402

30% PLANS

DATE: _____
(Professional Engineer)

STATE OF WISCONSIN
DEPARTMENT OF TRANSPORTATION


PREPARED BY


Surveyor	AYRES ASSOCIATES
Designer	GHD, INC.
Project Manager	MATTHEW HAEFS
Regional Examiner	
Regional Supervisor	
C.O. Examiner	



APPROVED FOR THE DEPARTMENT



DATE: _____
(Signature)



E

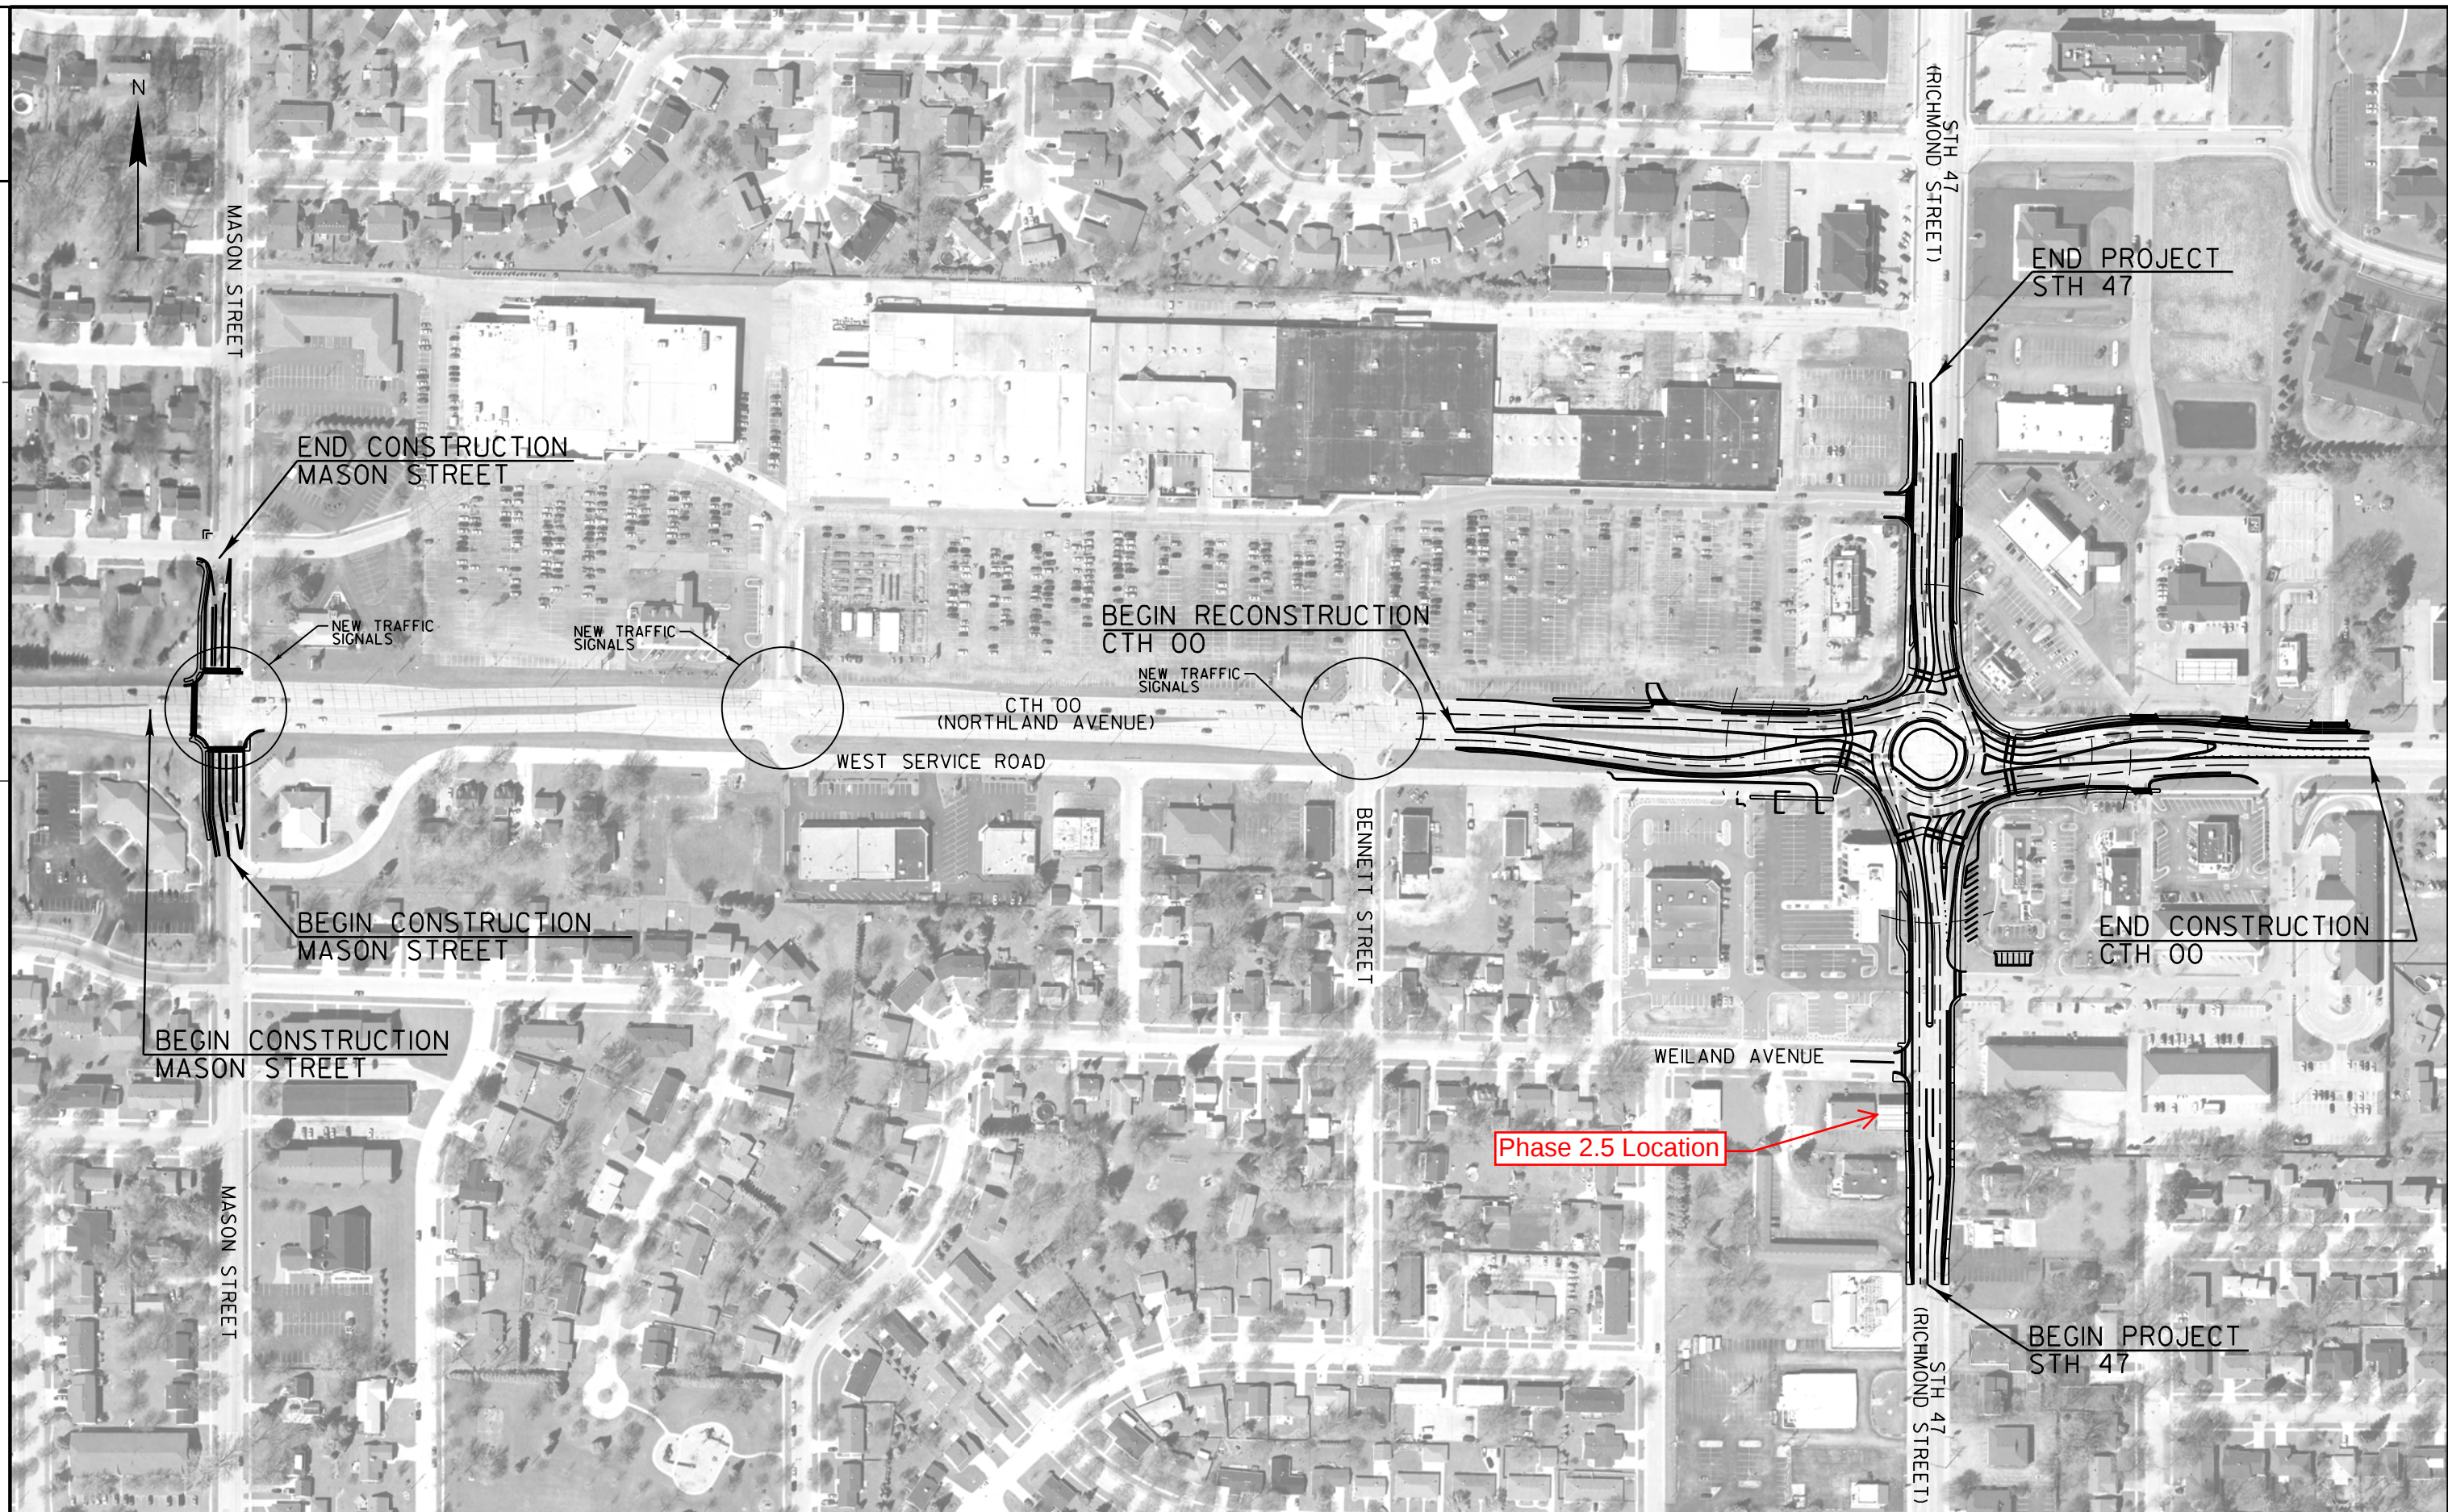

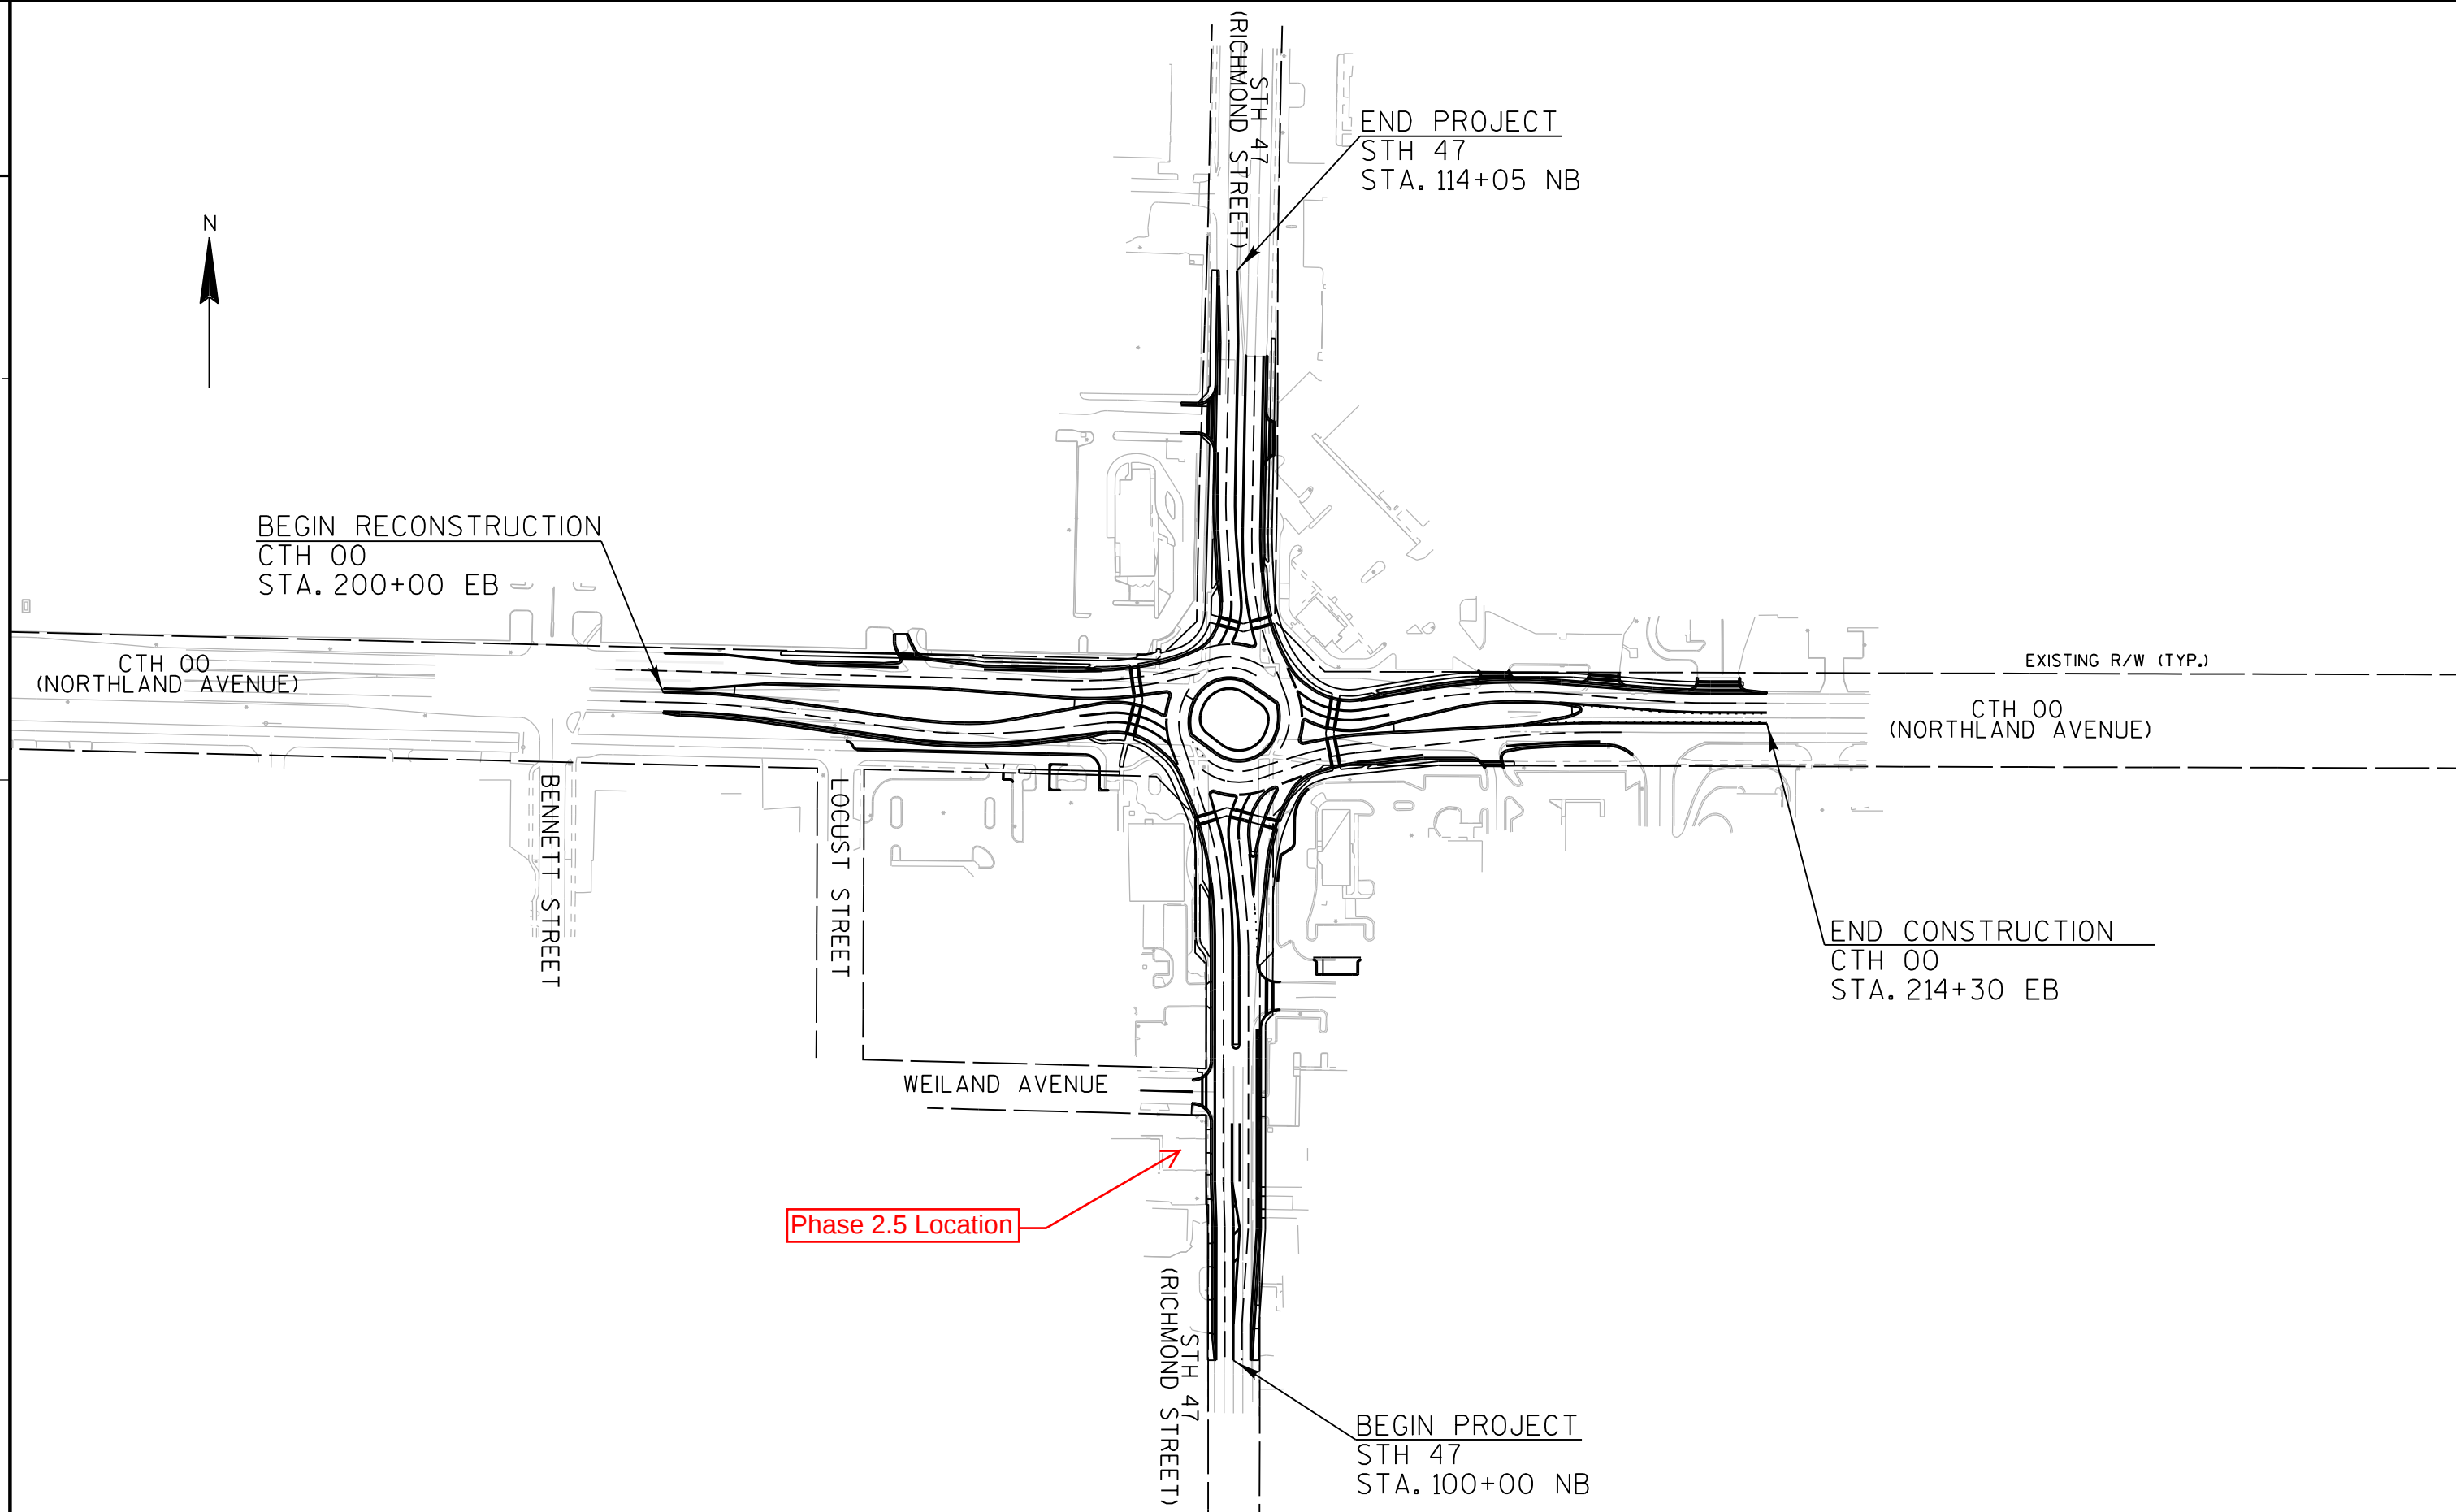

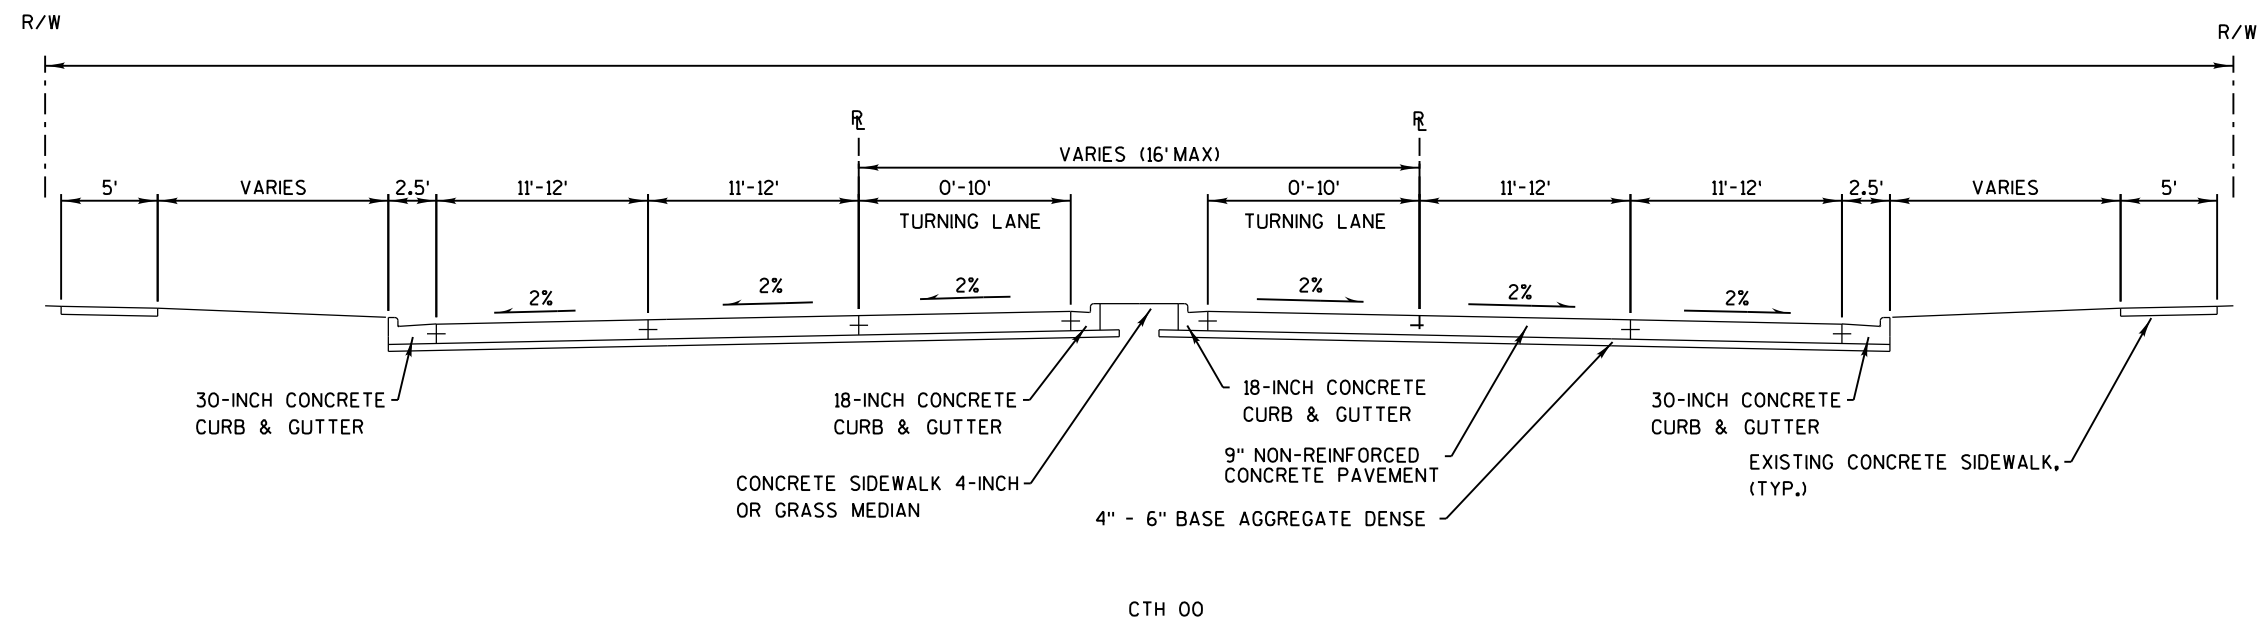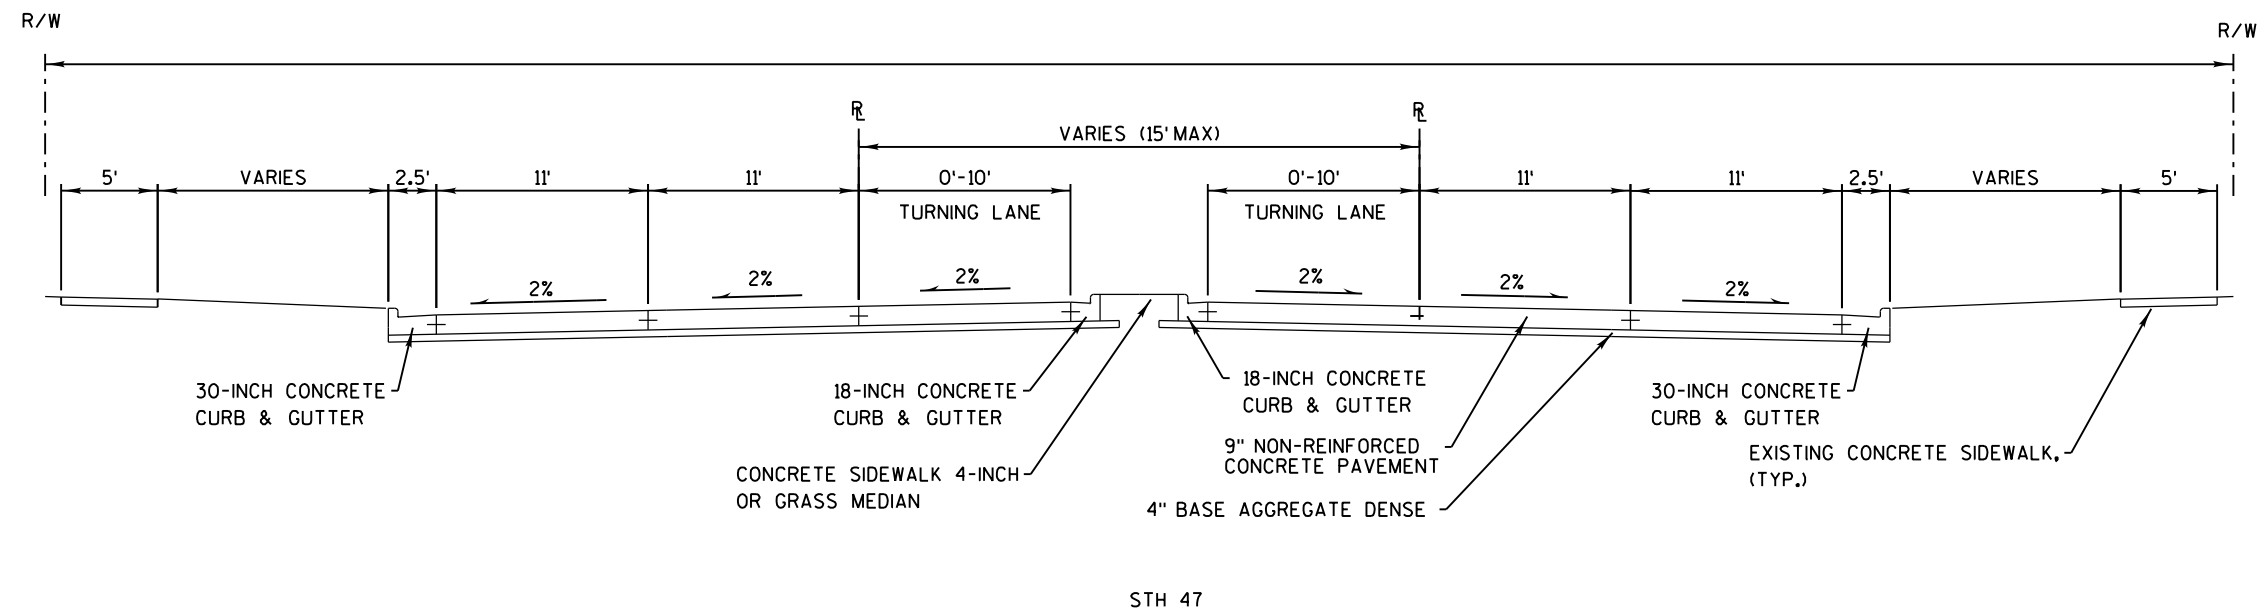

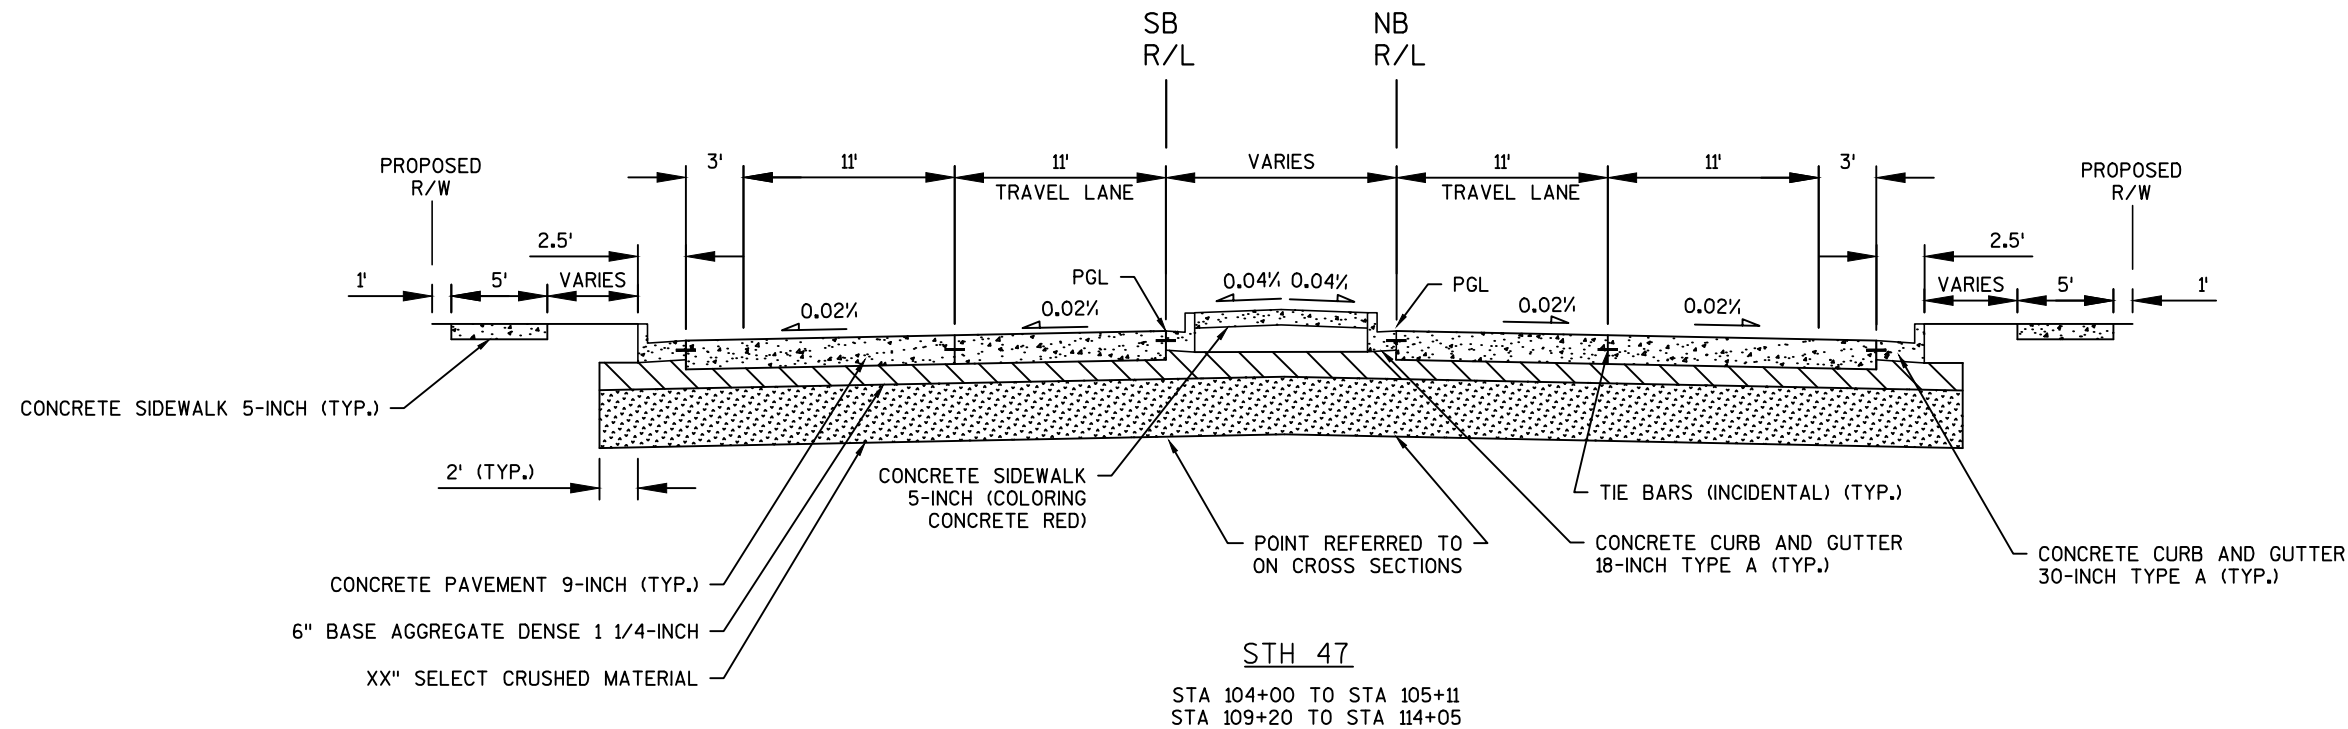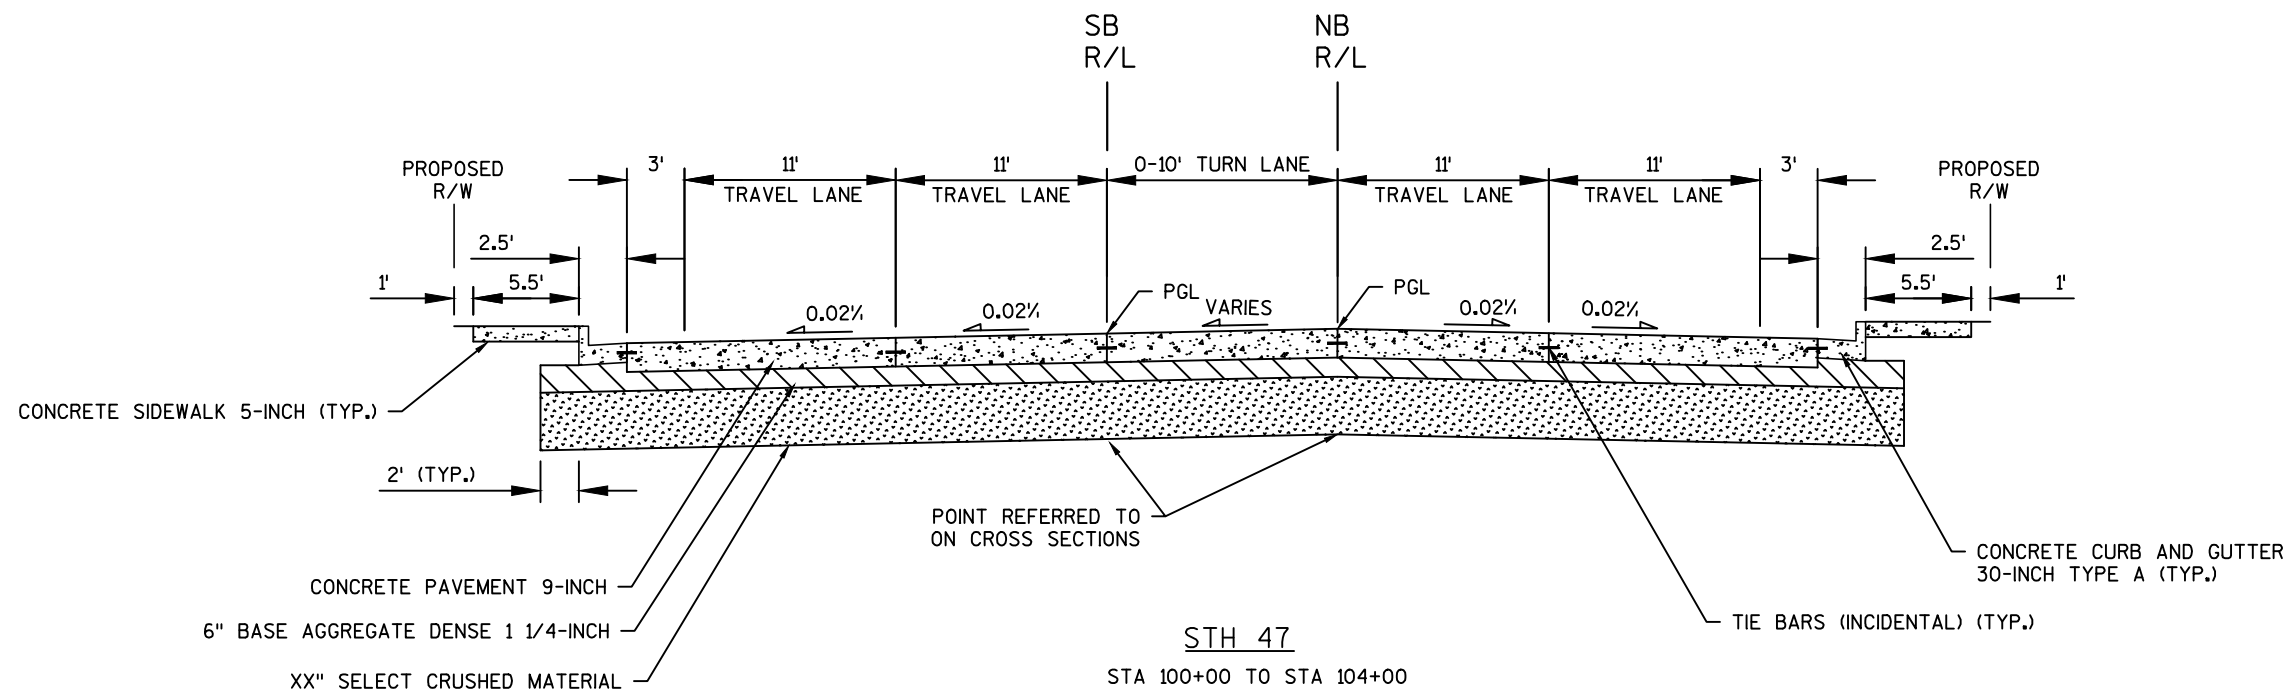

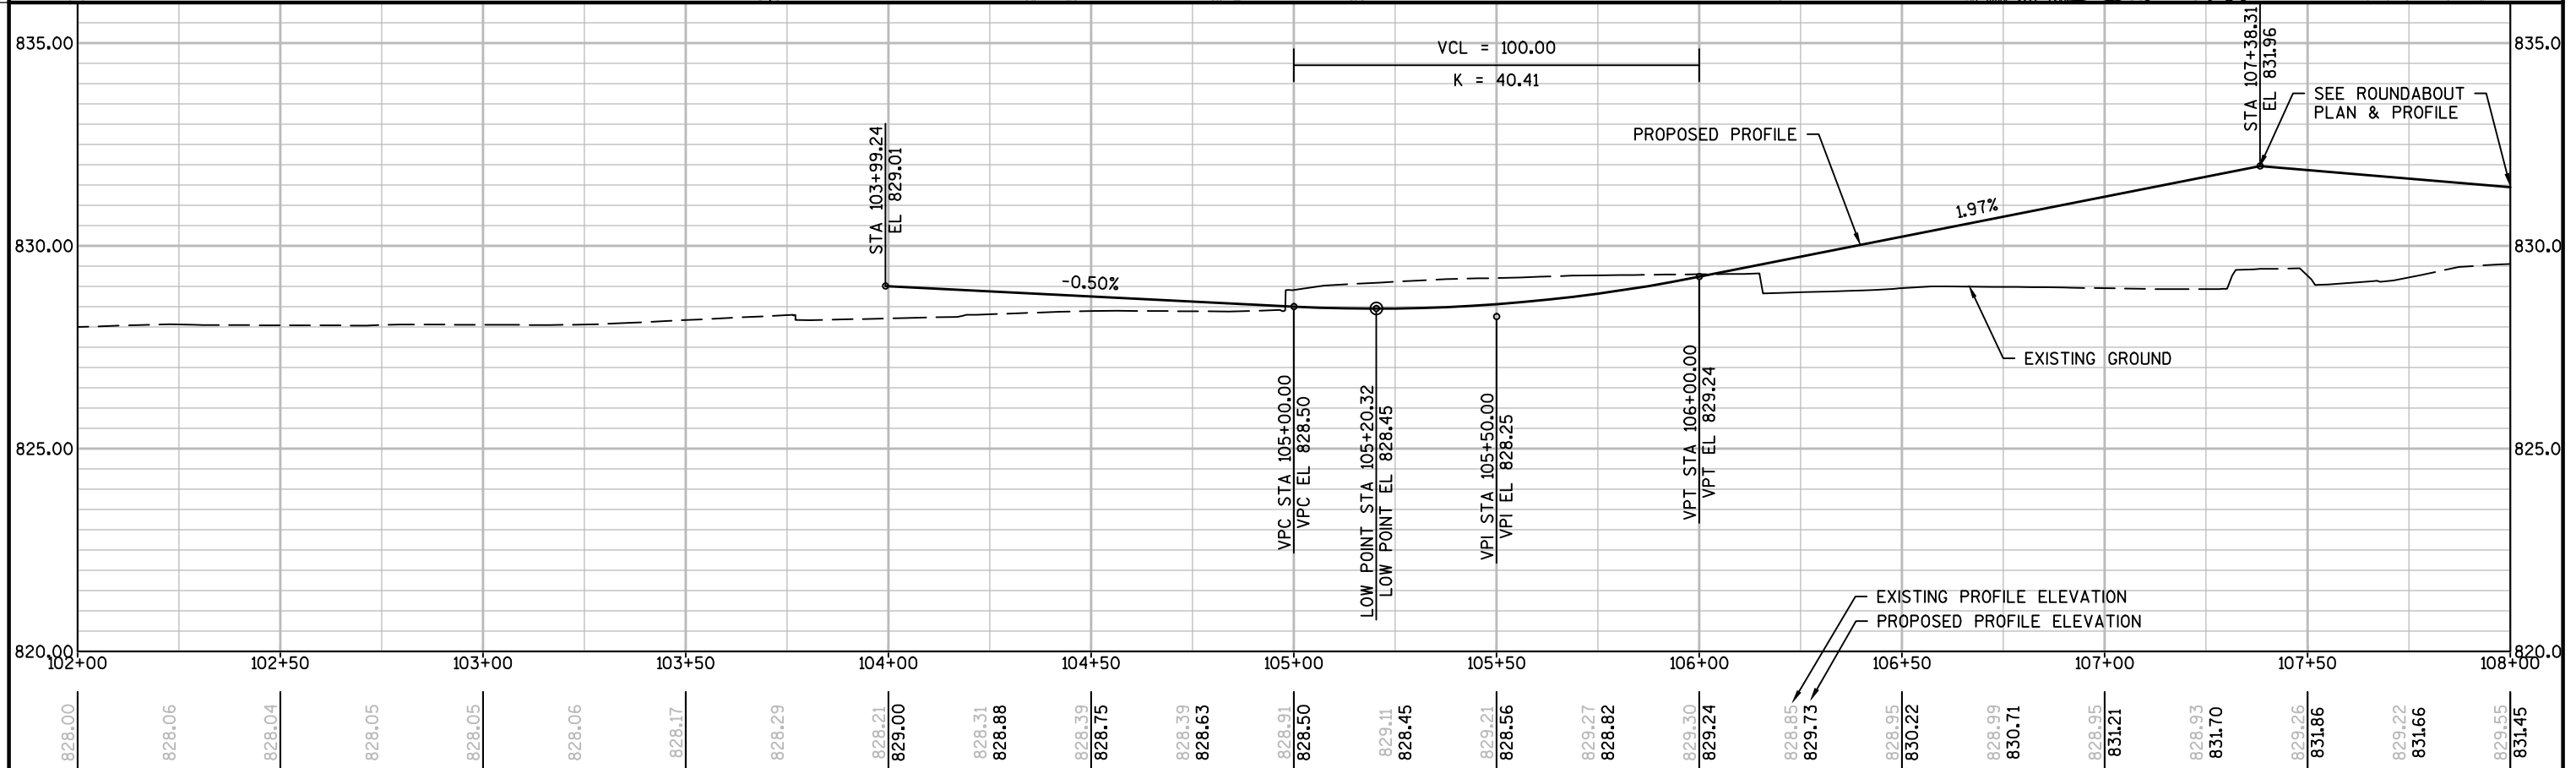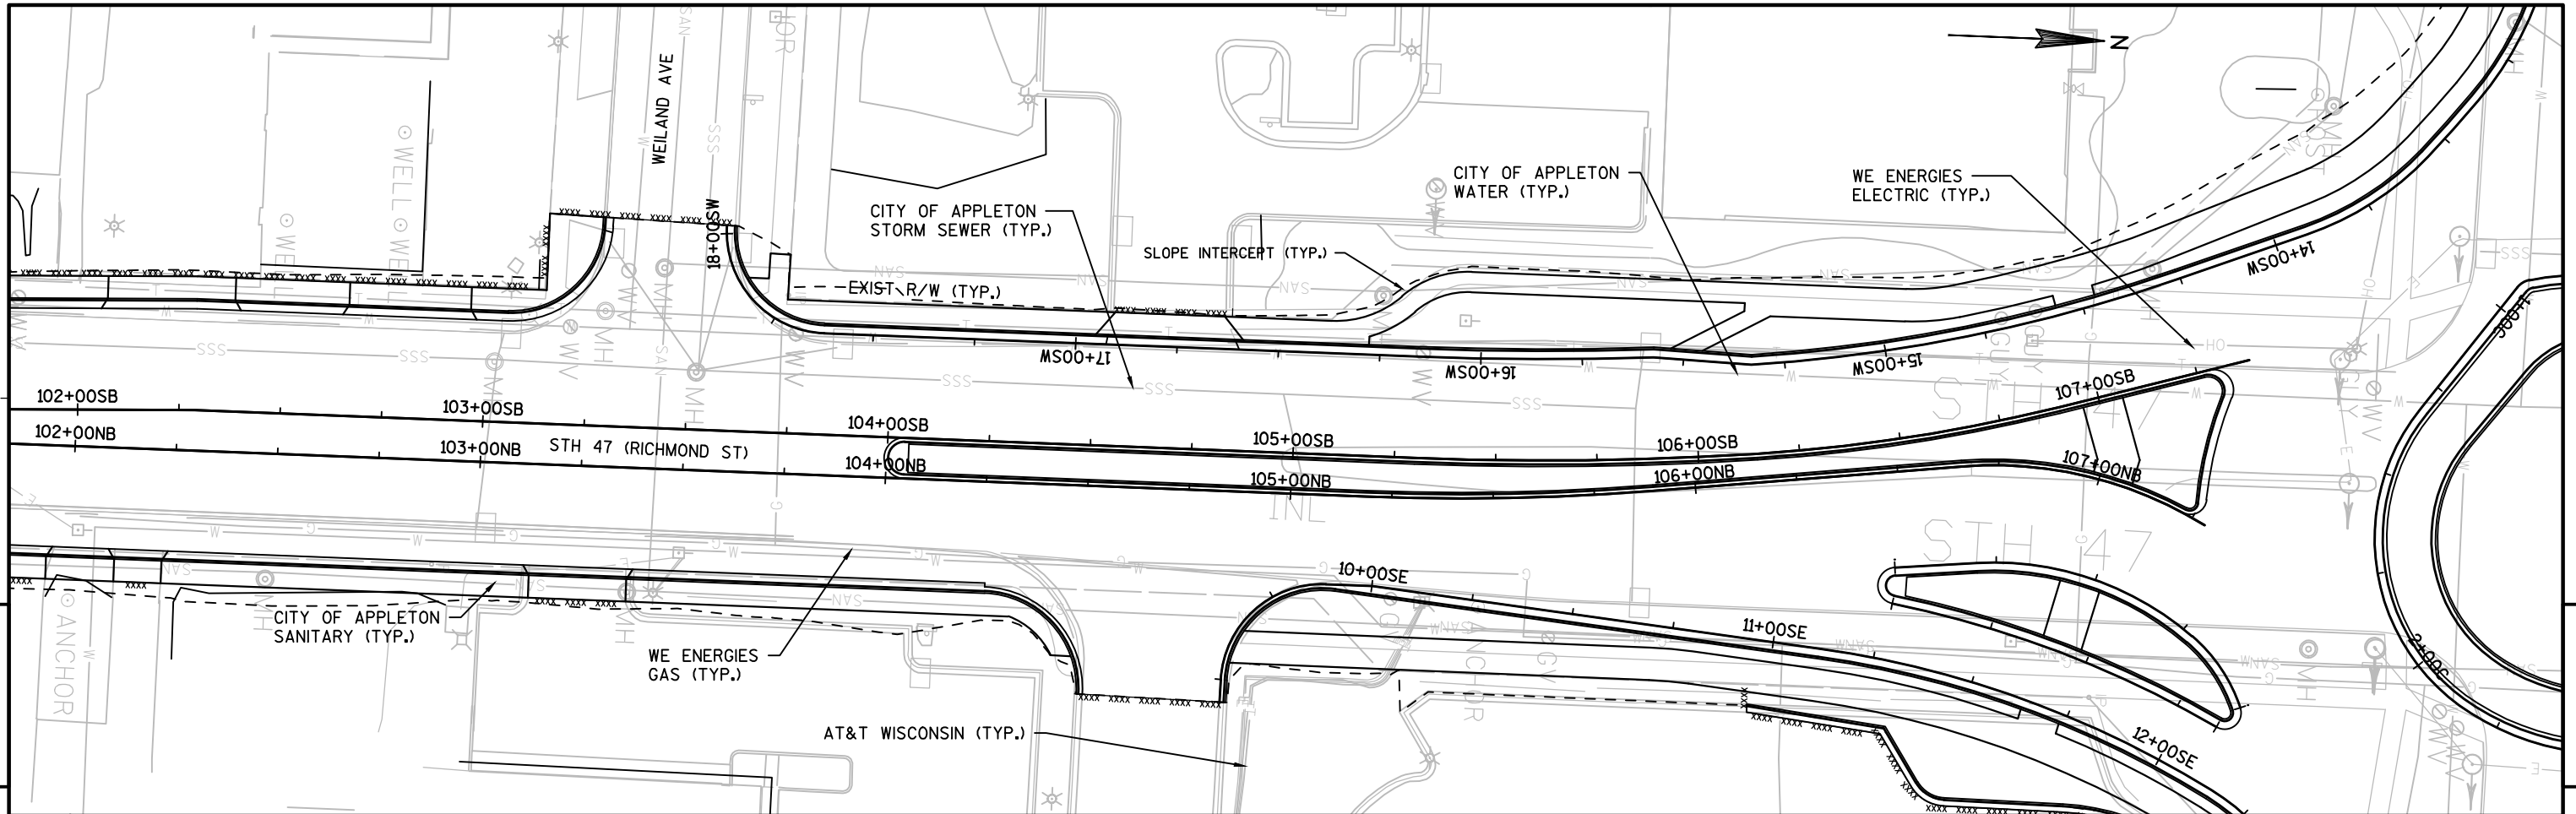

PROJECT NO: 6240-26-70	HWY: STH 47	COUNTY: OUTAGAMIE	PLAN AND PROFILE: SB STH 47	SHEET	E
------------------------	-------------	-------------------	-----------------------------	-------	---

