


9202-07-22

CONVENTIONAL SIGNS AND ABBREVIATIONS

AC.	ACRES	PED	PEDESTAL
AC. REM.	ACRES REMAINING	●	R/W MONUMENT
A.P.	ACCESS POINT	P.L.	PROPERTY LINE
B.	BARN	P.L.E.	PERMANENT LIMITED EASEMENT
BLDG.	BUILDING	R.	RANGE
CO.	COMPANY	RD.	ROAD
CORP.	CORPORATION	R/W	RIGHT OF WAY
C.T.H.	COUNTY TRUNK HIGHWAY	S.	SHED
D.	DEED	S.T.H.	STATE TRUNK HIGHWAY
E.	EAST	T.	TOWN
ET. AL.	AND OTHERS	TEMP.	TEMPORARY
G.	GARAGE	T.I.	TEMPORARY INTEREST
GN	GRID NORTH	VOL.	VOLUME
H.	HOUSE	W.	WEST
INC.	INCORPORATED	WIS.	WISCONSIN
L.C.	LAND CONTRACT		
N	NORTH		

	COMPENSABLE	NON-COMPENSABLE
POWER POLE	⚡	⚡
TELEPHONE POLE	☎	☎
SIGN	♣	♣
TELEPHONE PEDESTAL	⌚	⌚
NO ACCESS (BY ACQUISITION)		
NO ACCESS (BY STATUTORY AUTHORITY)	●●●●●	●●●●●
NO ACCESS (BY PREVIOUS PROJECT OR COVENANT)	◆◆◆◆◆	◆◆◆◆◆

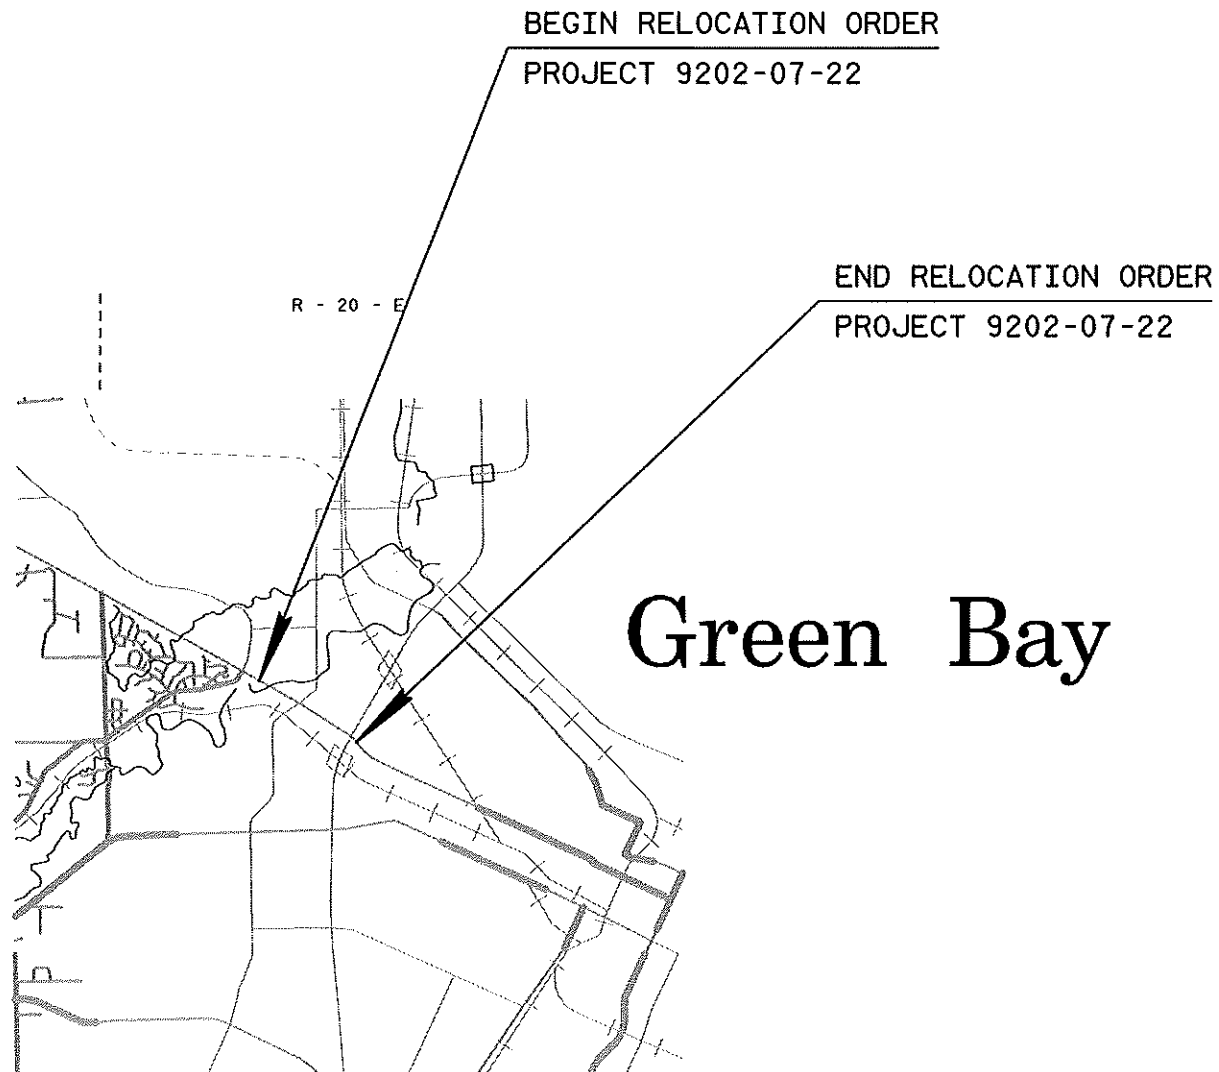

LAYOUT
0 1 MI.
SCALE

TOTAL NET LENGTH OF CENTERLINE = MI.


NOTES

RIGHT OF WAY MONUMENTS ARE TYPE 2 AND ARE PLACED PRIOR TO OR AT THE TIME OF LAND TITLE TRANSFER.

RIGHT OF WAY BOUNDARIES ARE DEFINED WITH COURSES OF THE PERIMETER OF THE HIGHWAY LANDS REFERENCED TO THE U.S. PUBLIC LAND SURVEY OR OTHER SURVEYS OF PUBLIC RECORD.


R/W PROJECT NUMBER 9202-07-22	SHEET NUMBER 4.0	TOTAL SHEETS 18
FEDERAL PROJECT NUMBER		
PLAT OF RIGHT OF WAY REQUIRED FOR CTH J - USH 41 CTH J - PACKERLAND DRIVE		
STH 29	BROWN CO./OUTAGAMIE CO.	


REVISION DATE 7-24-07 4-15-08 9-16-09 10-8-12 03-05-13	STATE OF WISCONSIN DEPARTMENT OF TRANSPORTATION APPROVED: DATE: 8-10-00 MICHAEL FLYNN FOR DISTRICT DIRECTOR
---	---

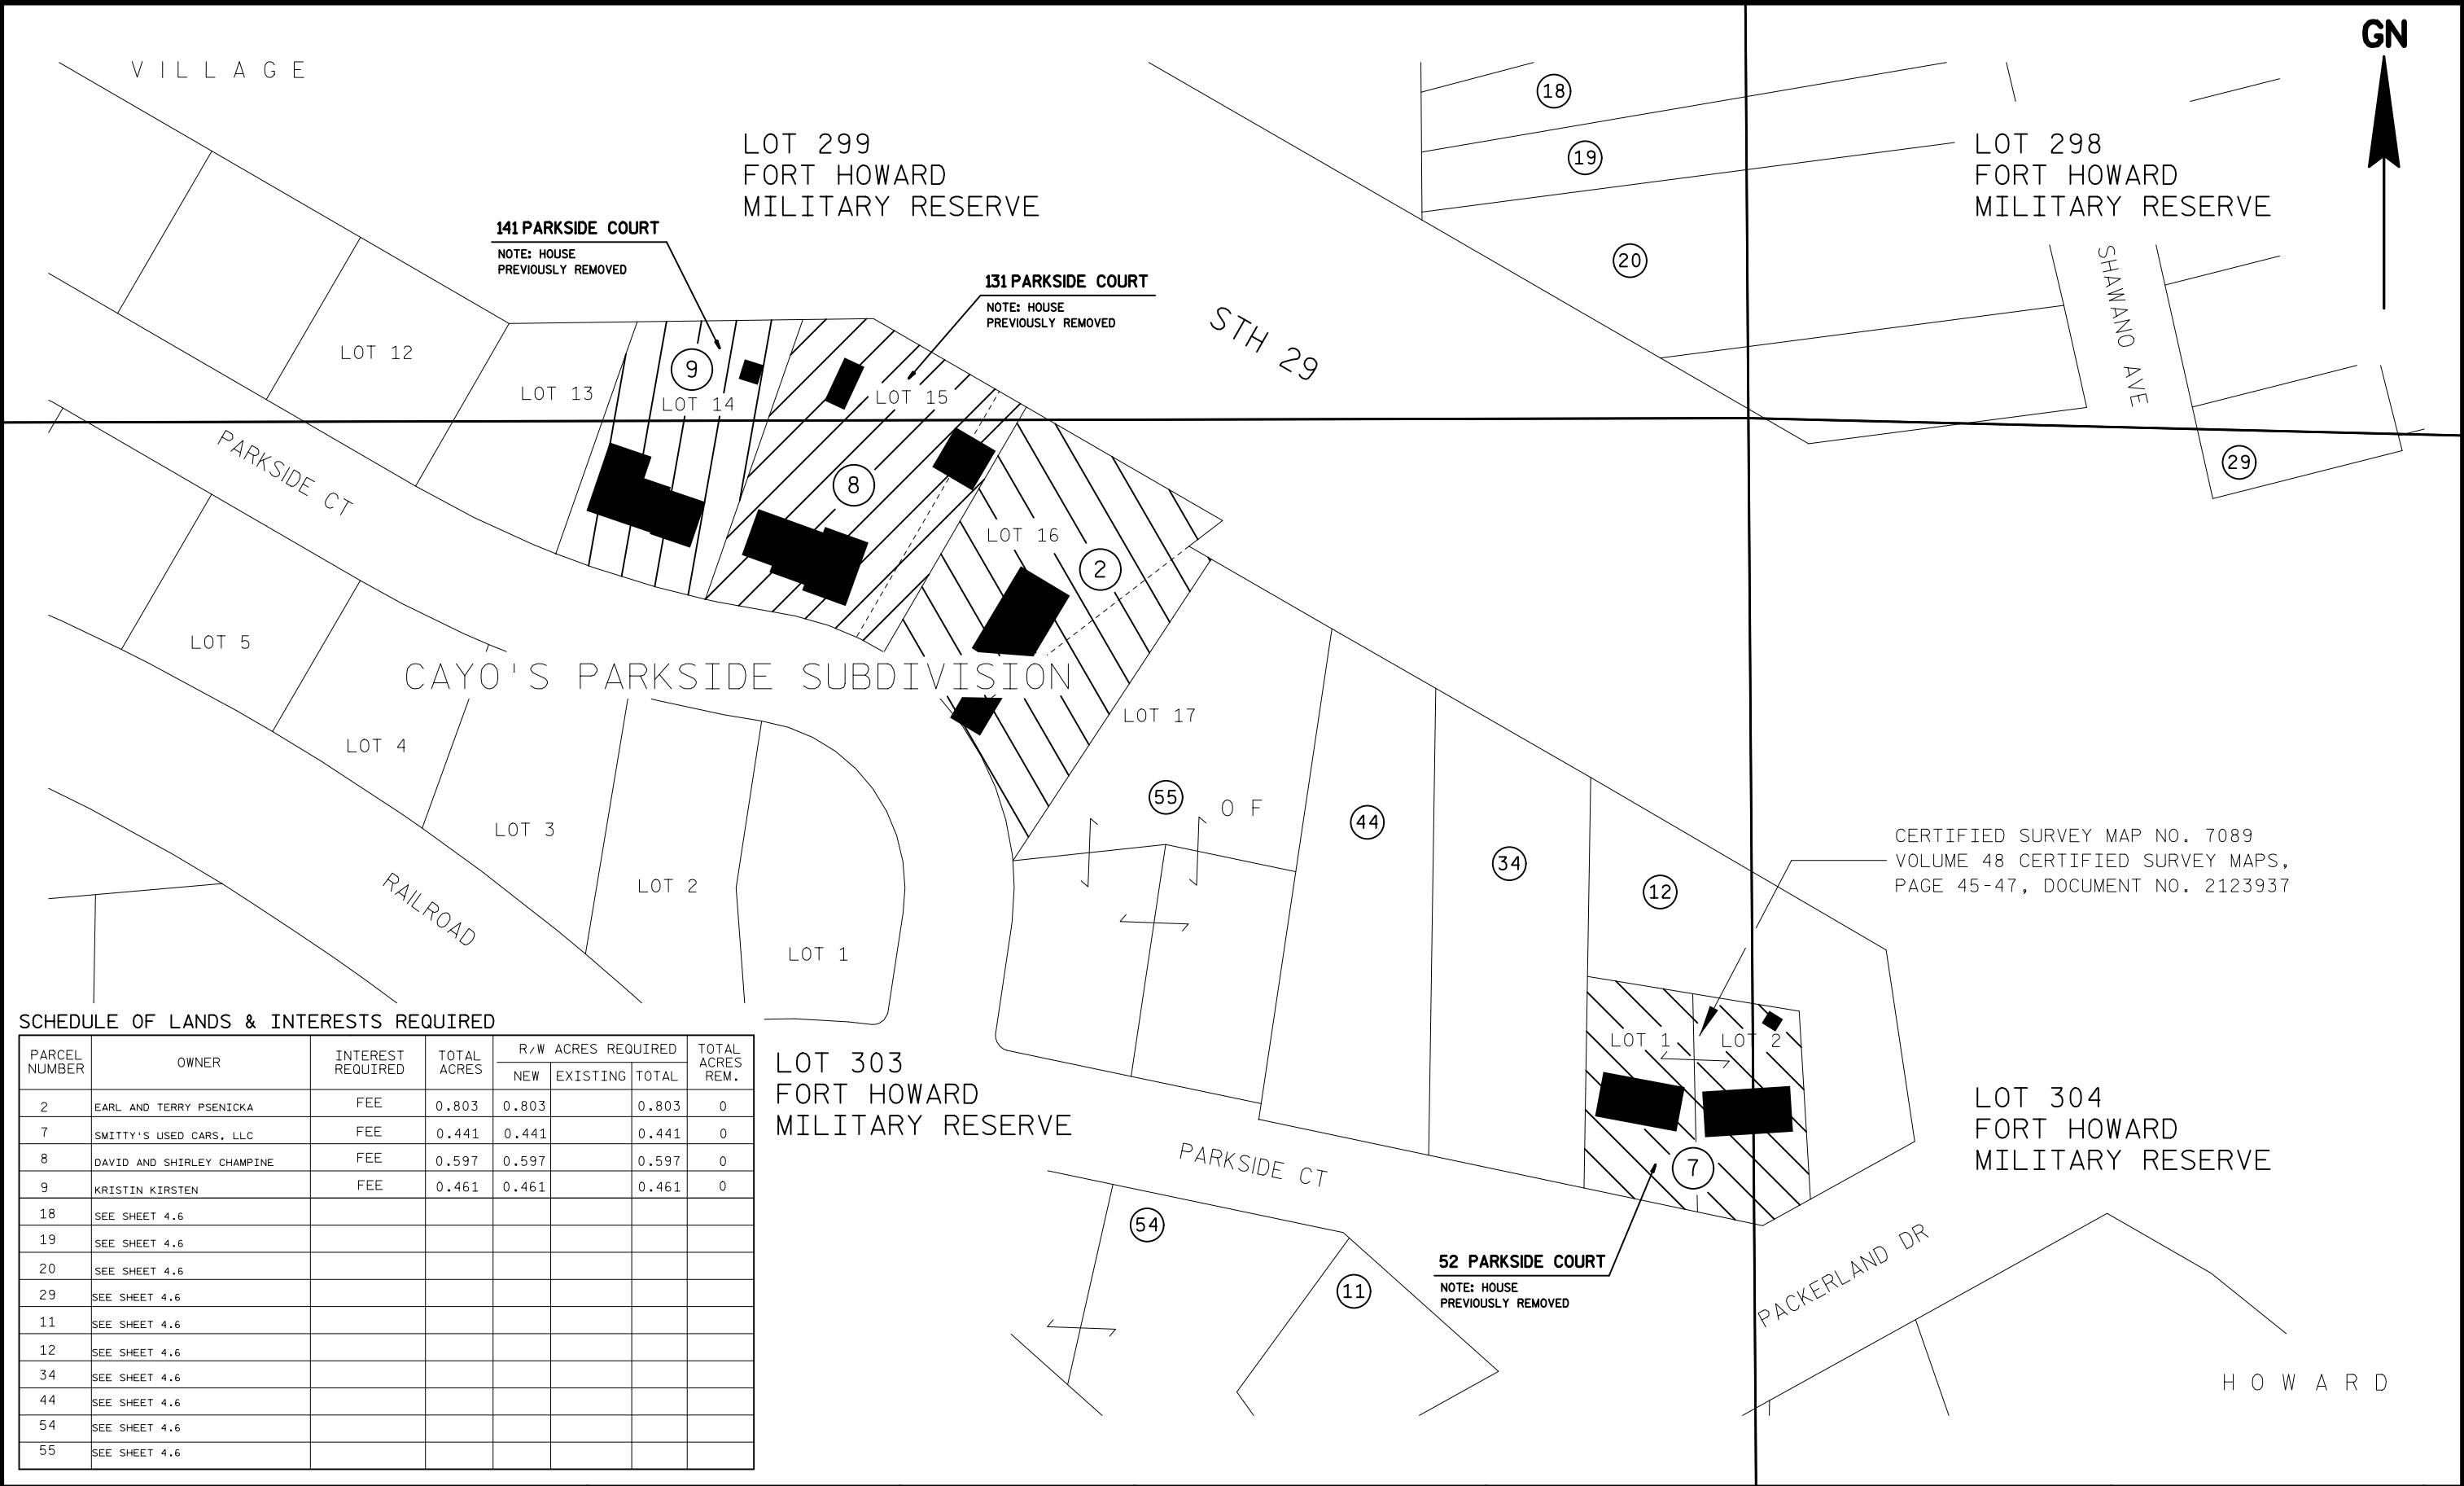

SCHEDULE OF LANDS & INTERESTS REQUIRED

PARCEL NUMBER	OWNER	INTEREST REQUIRED	TOTAL ACRES	R/W ACRES REQUIRED			TOTAL ACRES REM.
				NEW	EXISTING	TOTAL	
2	EARL AND TERRY PSENICKA	FEE	0.803	0.803		0.803	0
7	SMITTY'S USED CARS, LLC	FEE	0.441	0.441		0.441	0
8	DAVID AND SHIRLEY CHAMPINE	FEE	0.597	0.597		0.597	0
9	KRISTIN KIRSTEN	FEE	0.461	0.461		0.461	0
18	SEE SHEET 4.6						
19	SEE SHEET 4.6						
20	SEE SHEET 4.6						
29	SEE SHEET 4.6						
11	SEE SHEET 4.6						
12	SEE SHEET 4.6						
34	SEE SHEET 4.6						
44	SEE SHEET 4.6						
54	SEE SHEET 4.6						
55	SEE SHEET 4.6						

 

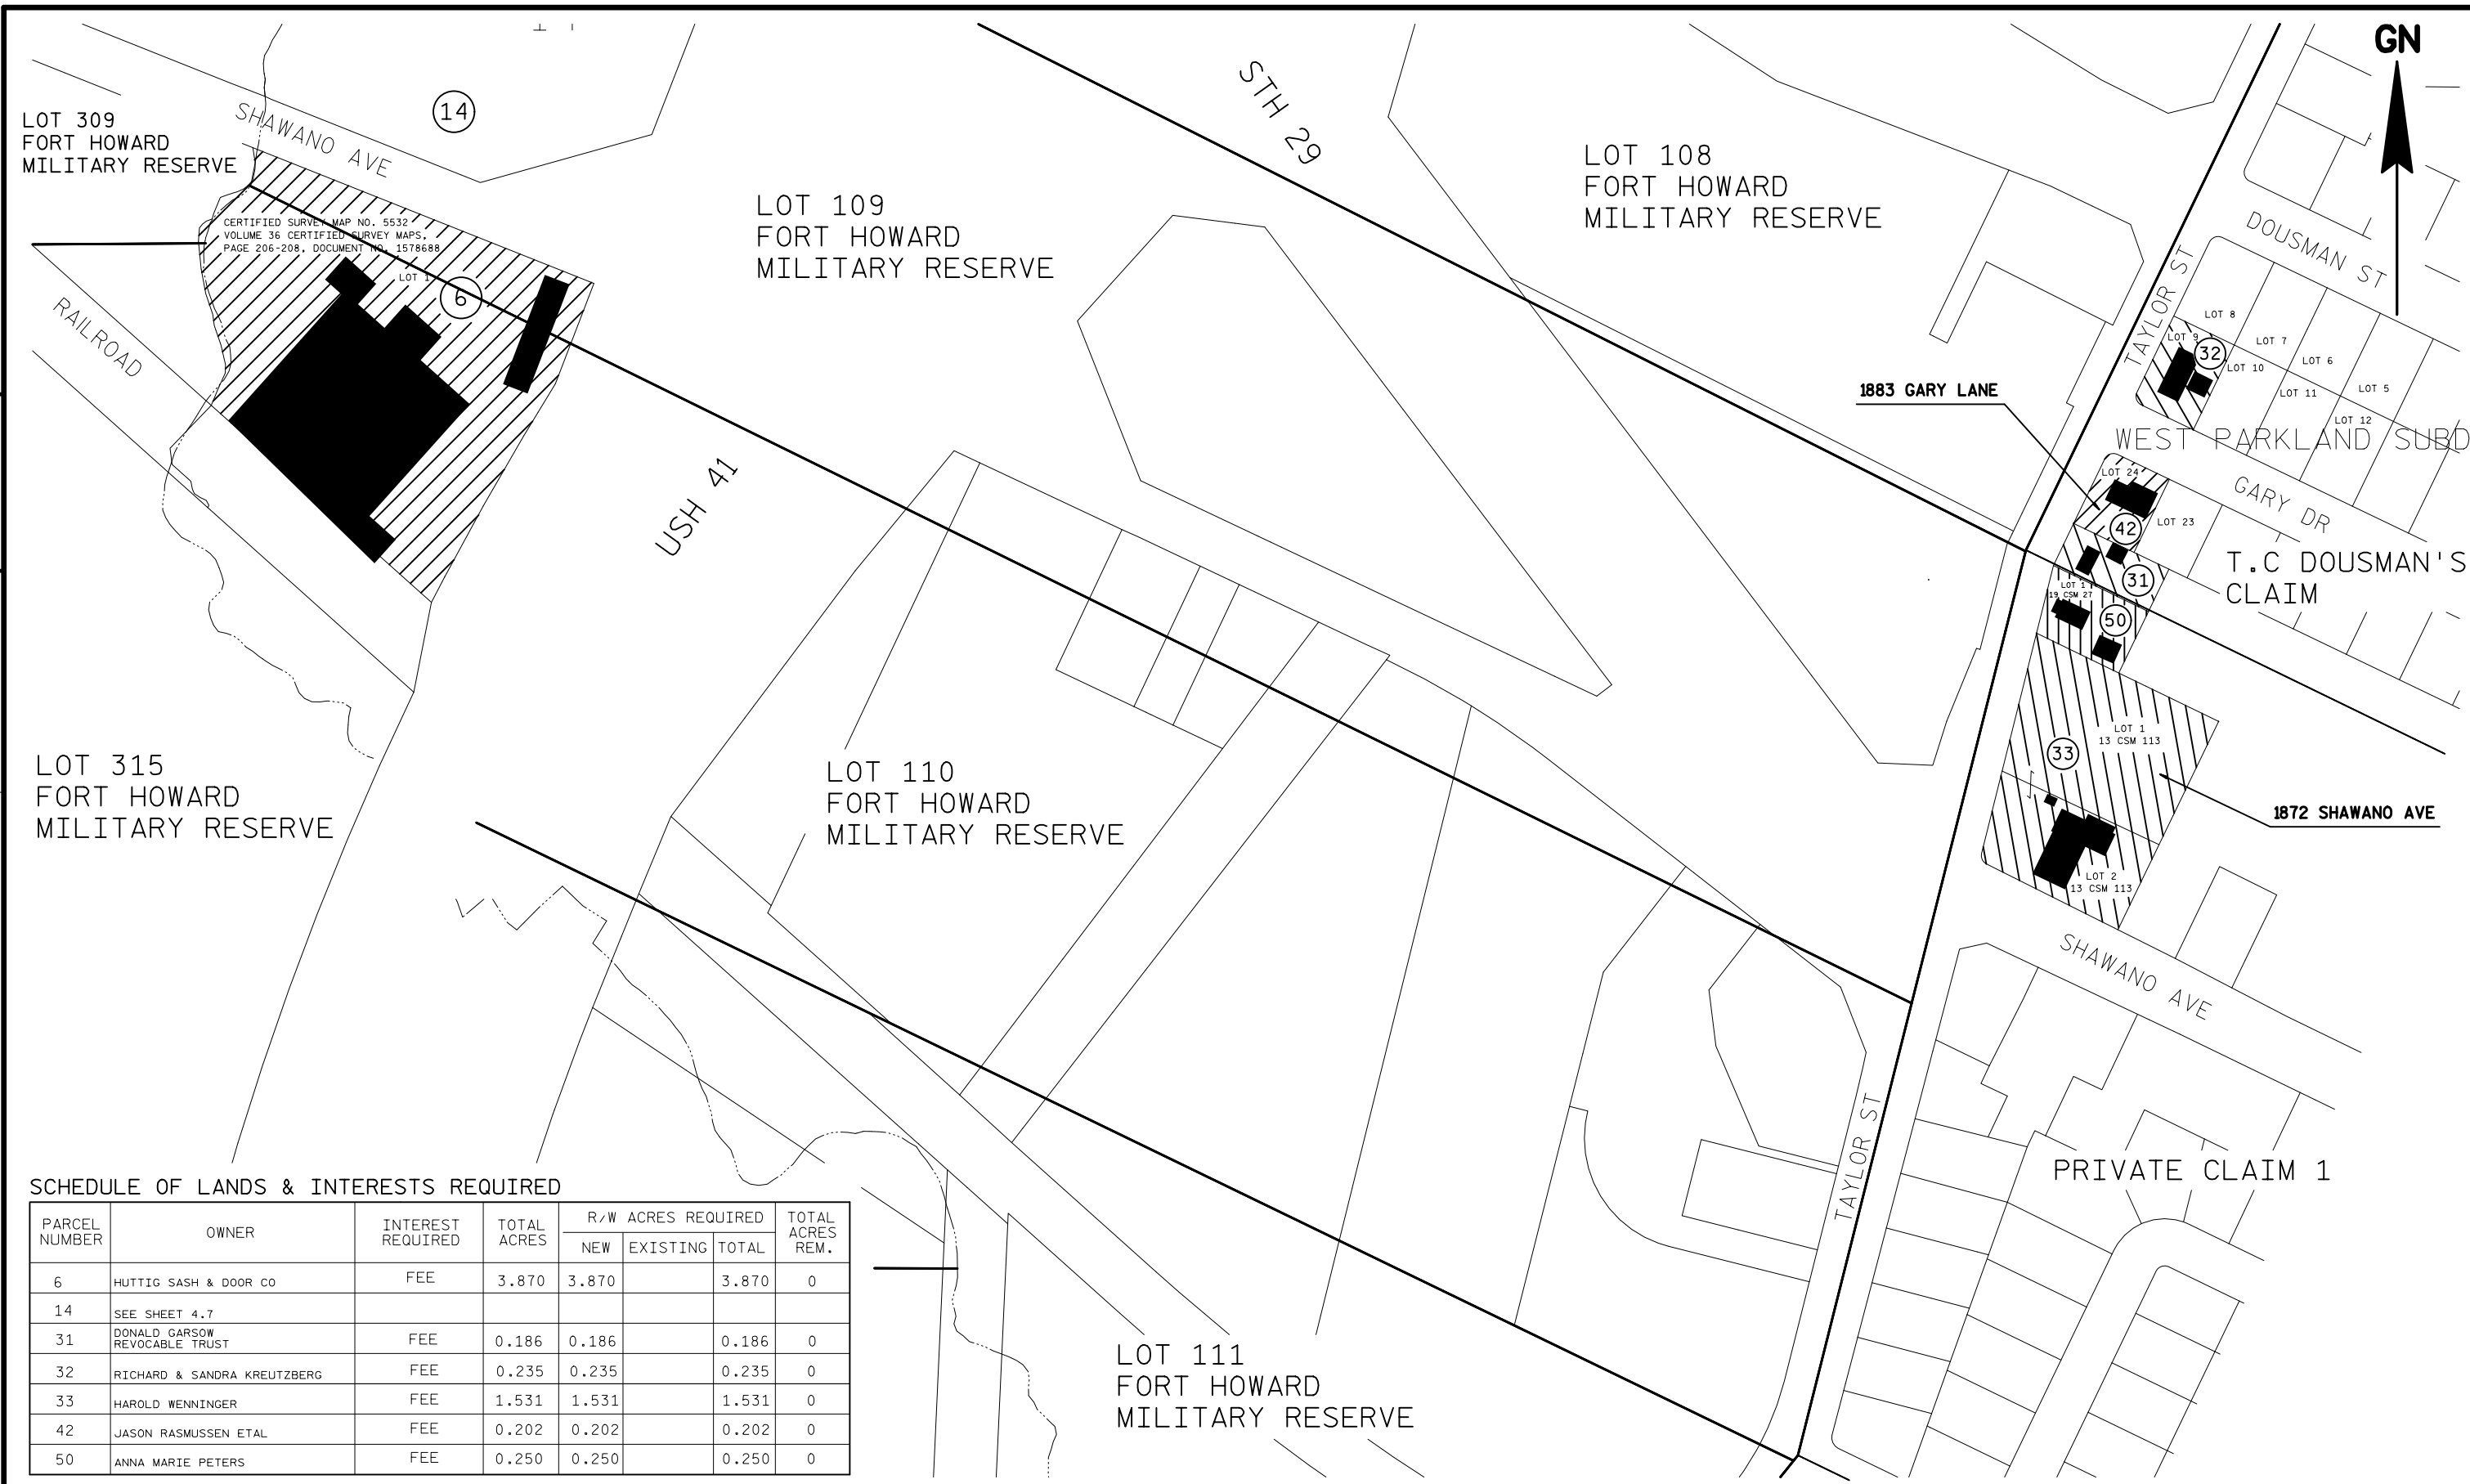

SCHEDULE OF LANDS & INTERESTS REQUIRED

PARCEL NUMBER	OWNER	INTEREST REQUIRED	TOTAL ACRES	R/W ACRES REQUIRED			TOTAL ACRES REM.
				NEW	EXISTING	TOTAL	
6	HUTTIG SASH & DOOR CO	FEE	3.870	3.870		3.870	0
14	SEE SHEET 4.7						
31	DONALD GARSON REVOCABLE TRUST	FEE	0.186	0.186		0.186	0
32	RICHARD & SANDRA KREUTZBERG	FEE	0.235	0.235		0.235	0
33	HAROLD WENNINGER	FEE	1.531	1.531		1.531	0
42	JASON RASMUSSEN ETAL	FEE	0.202	0.202		0.202	0
50	ANNA MARIE PETERS	FEE	0.250	0.250		0.250	0



LOT 291
FORT HOWARD
MILITARY RESERVE

LOT 292
FORT HOWARD
MILITARY RESERVE

TONY LN

MEMORIAL DR

WOODMAN DR

LOT 295
FORT HOWARD
MILITARY RESERVE

LOT 294
FORT HOWARD
MILITARY RESERVE

USH 41

2207 MEMORIAL DR
NOTE: HOUSE
PREVIOUSLY REMOVED


3

SCHEDULE OF LANDS & INTERESTS REQUIRED


PARCEL NUMBER	OWNER	INTEREST REQUIRED	TOTAL ACRES	R/W ACRES REQUIRED			TOTAL ACRES REM.
				NEW	EXISTING	TOTAL	
3	DORIS GILLIS	FEE	0.385	0.385		0.385	0

SCHEDULE OF LANDS & INTERESTS REQUIRED

PARCEL NUMBER	OWNER	INTEREST REQUIRED	TOTAL ACRES	R/W ACRES REQUIRED			TOTAL ACRES REM.
				NEW	EXISTING	TOTAL	
2	SEE SHEET 4.2						
7	SEE SHEET 4.2						
8	SEE SHEET 4.2						
9	SEE SHEET 4.2						
11	PATRICK DREW	FEE	0.28	0.28		0.28	0
12	SCOTT LADE	FEE	0.55	0.55		0.55	0
13	WC INVESTMENTS LLC	FEE	1.40	1.40		1.40	0
16	ROGER CIMBALO	FEE	0.53	0.53		0.53	0
18	NICHOLAS DEJARDIN	FEE	0.465	0.465		0.465	0
19	RICKY AND CATHERINE BLASER	FEE	0.40	0.40		0.40	0
20	JAMES AND BETTY LAURENT	FEE	1.40	1.40		1.40	0
23	SEE SHEET 4.3						
29	REBECCA ANN MULROY	FEE	0.171	0.171		0.171	0
34	RICKEY DEMEUSE	FEE	0.730	0.730		0.730	0
44	MICHAEL AND PATRICIA MACDONALD	FEE	0.830	0.830		0.830	0
51	DARLENE WERY	FEE	0.298	0.298		0.298	0
52	EUGENE NEITMAN	FEE	0.158	0.158		0.158	0
54	MICHAEL & KATHRYN MULROONEY	FEE	0.780	0.780		0.780	0
55	ROBIN & DALE ONDREJKA	FEE	1.100	1.100		1.100	0
61	KENNETH & DIANE LEMEROND	FEE	0.224	0.224		0.224	0
78	WIS. PUBLIC SERVICE CORP.	FEE	0.153	0.153		0.153	0
79	ERIC N. & JESSICA L. KARCH	FEE	0.768	0.768		0.768	0

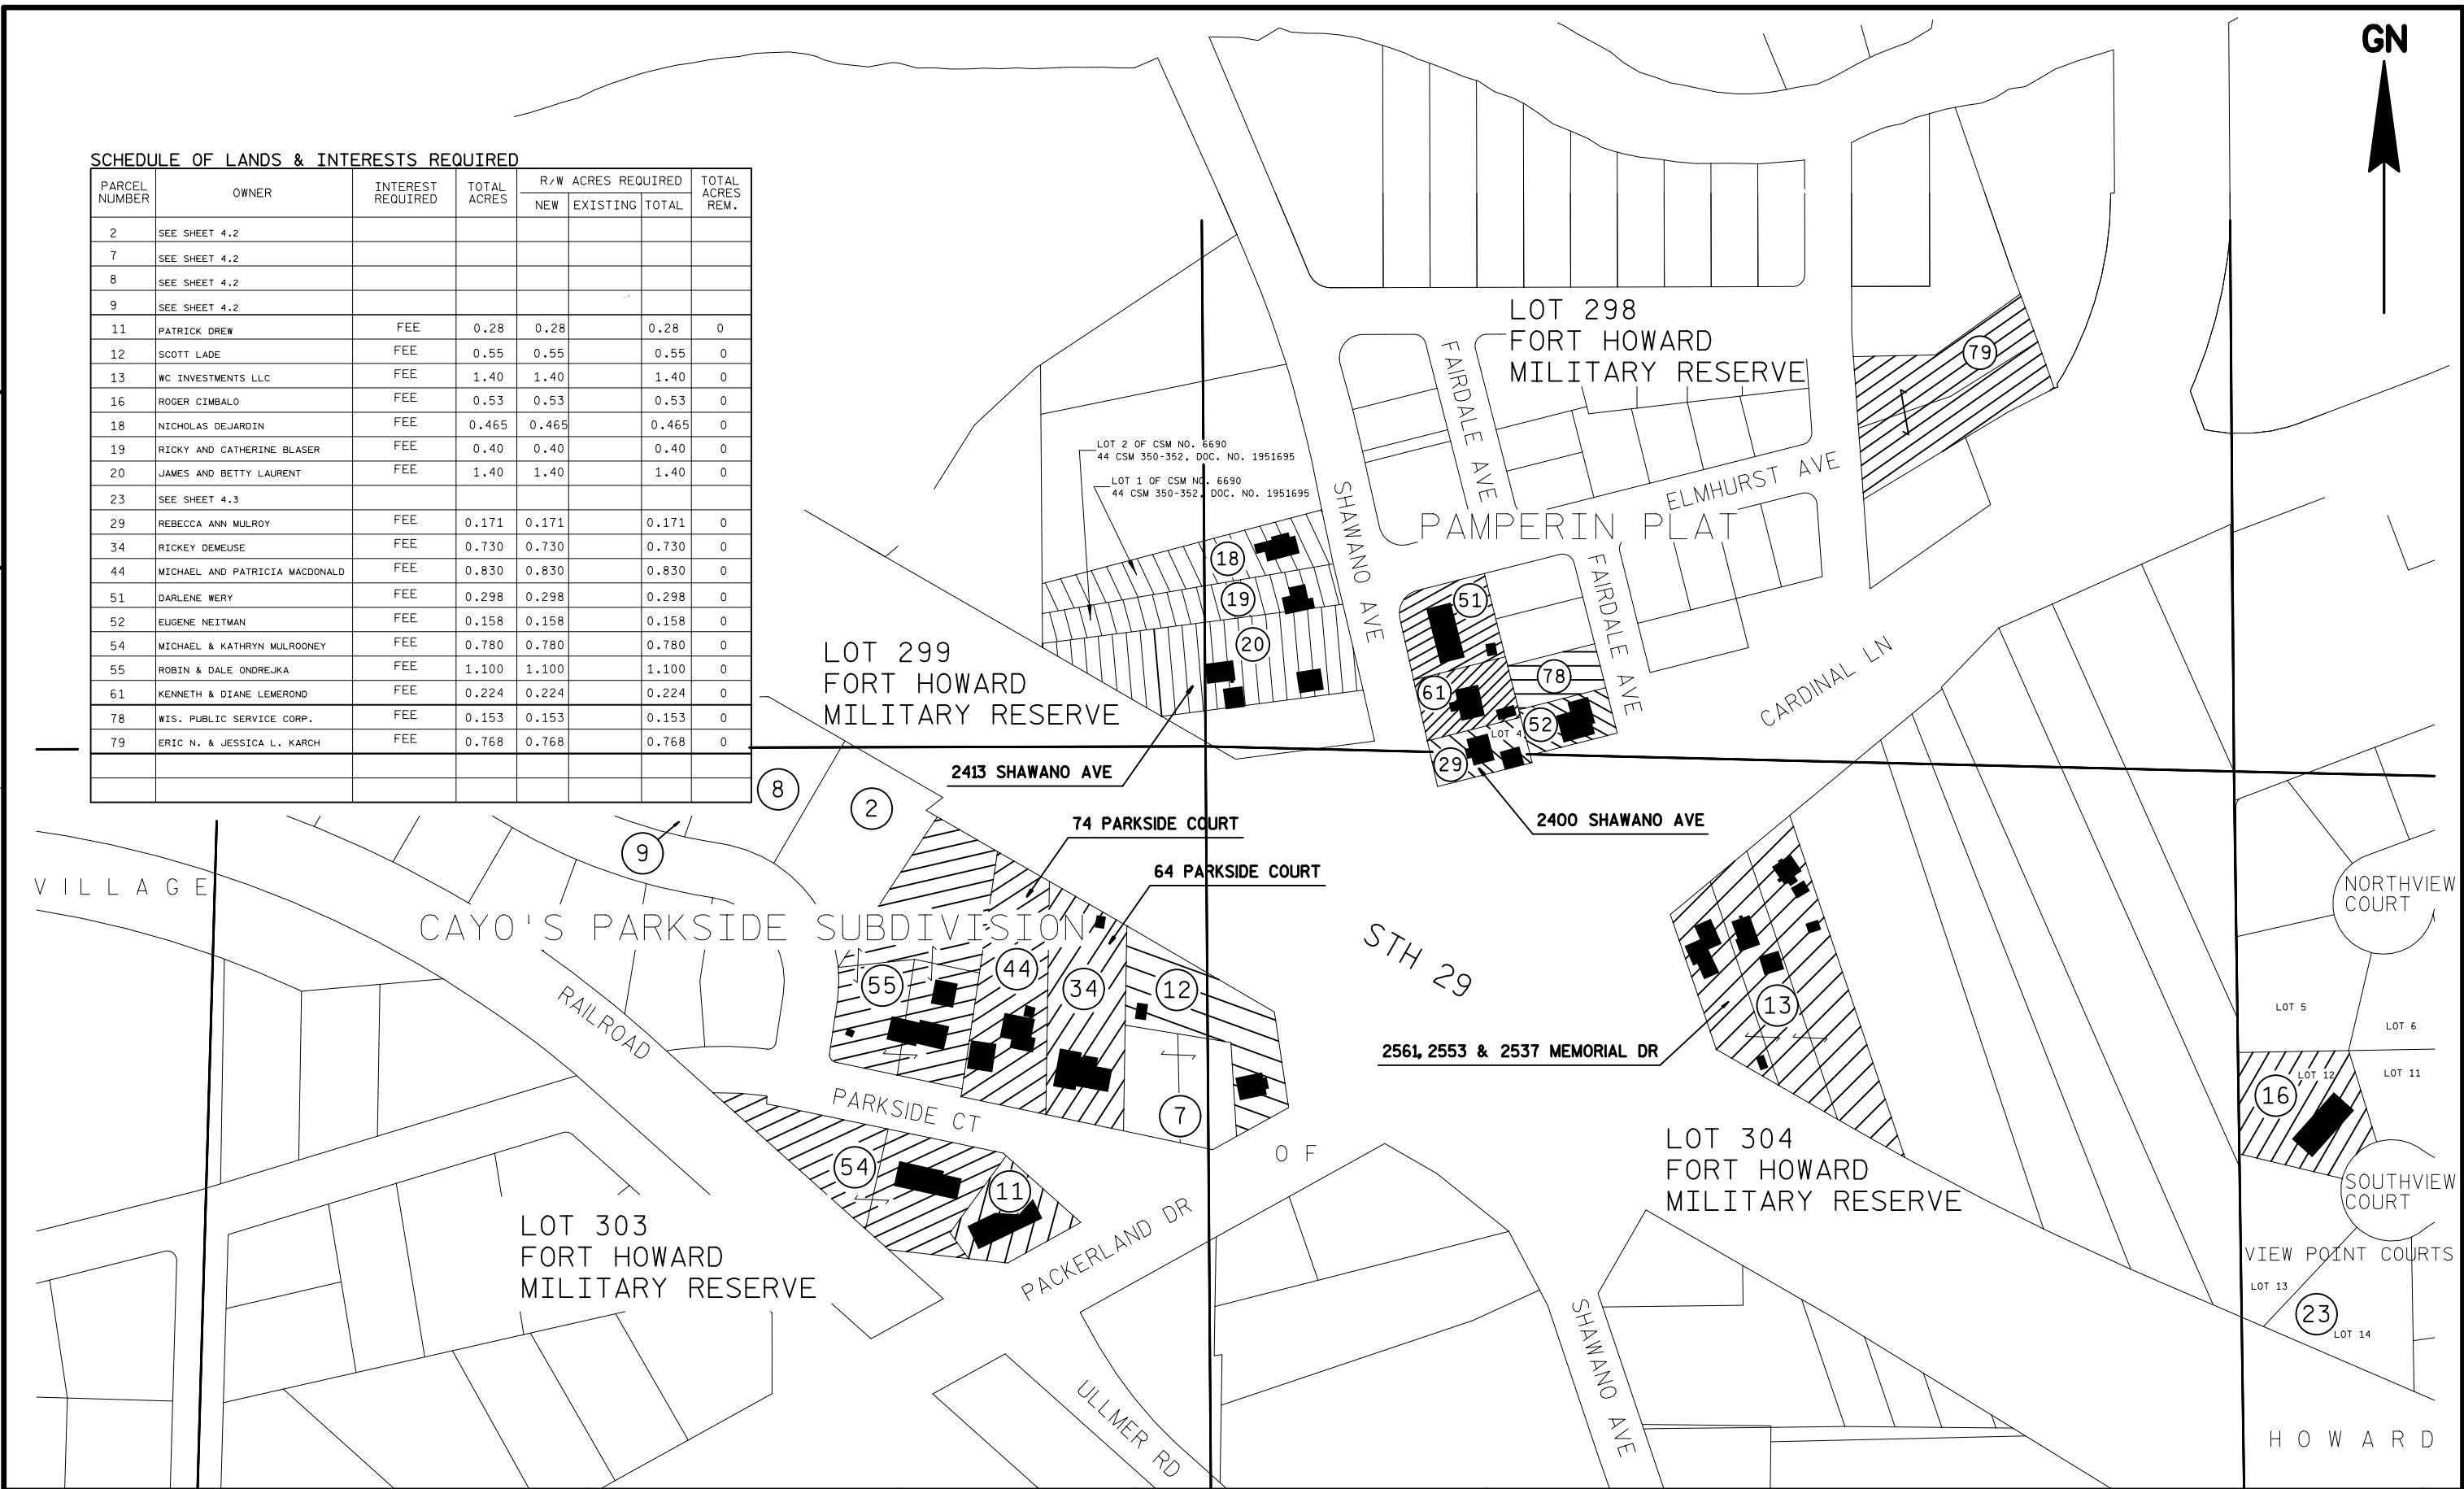

LEVELS ON - 1,2,3,4,5,6,7,8,9,10,11,12,13,14,15,16,17,18,19,20,21,22,23,24,25,26,27,28,29,30,31,32,33,34,35,36,37,38,39,40,41,42,43,44,45,46,47,48,49,50,51,52,53,54,55,56,57,58,59,60,61,62,63

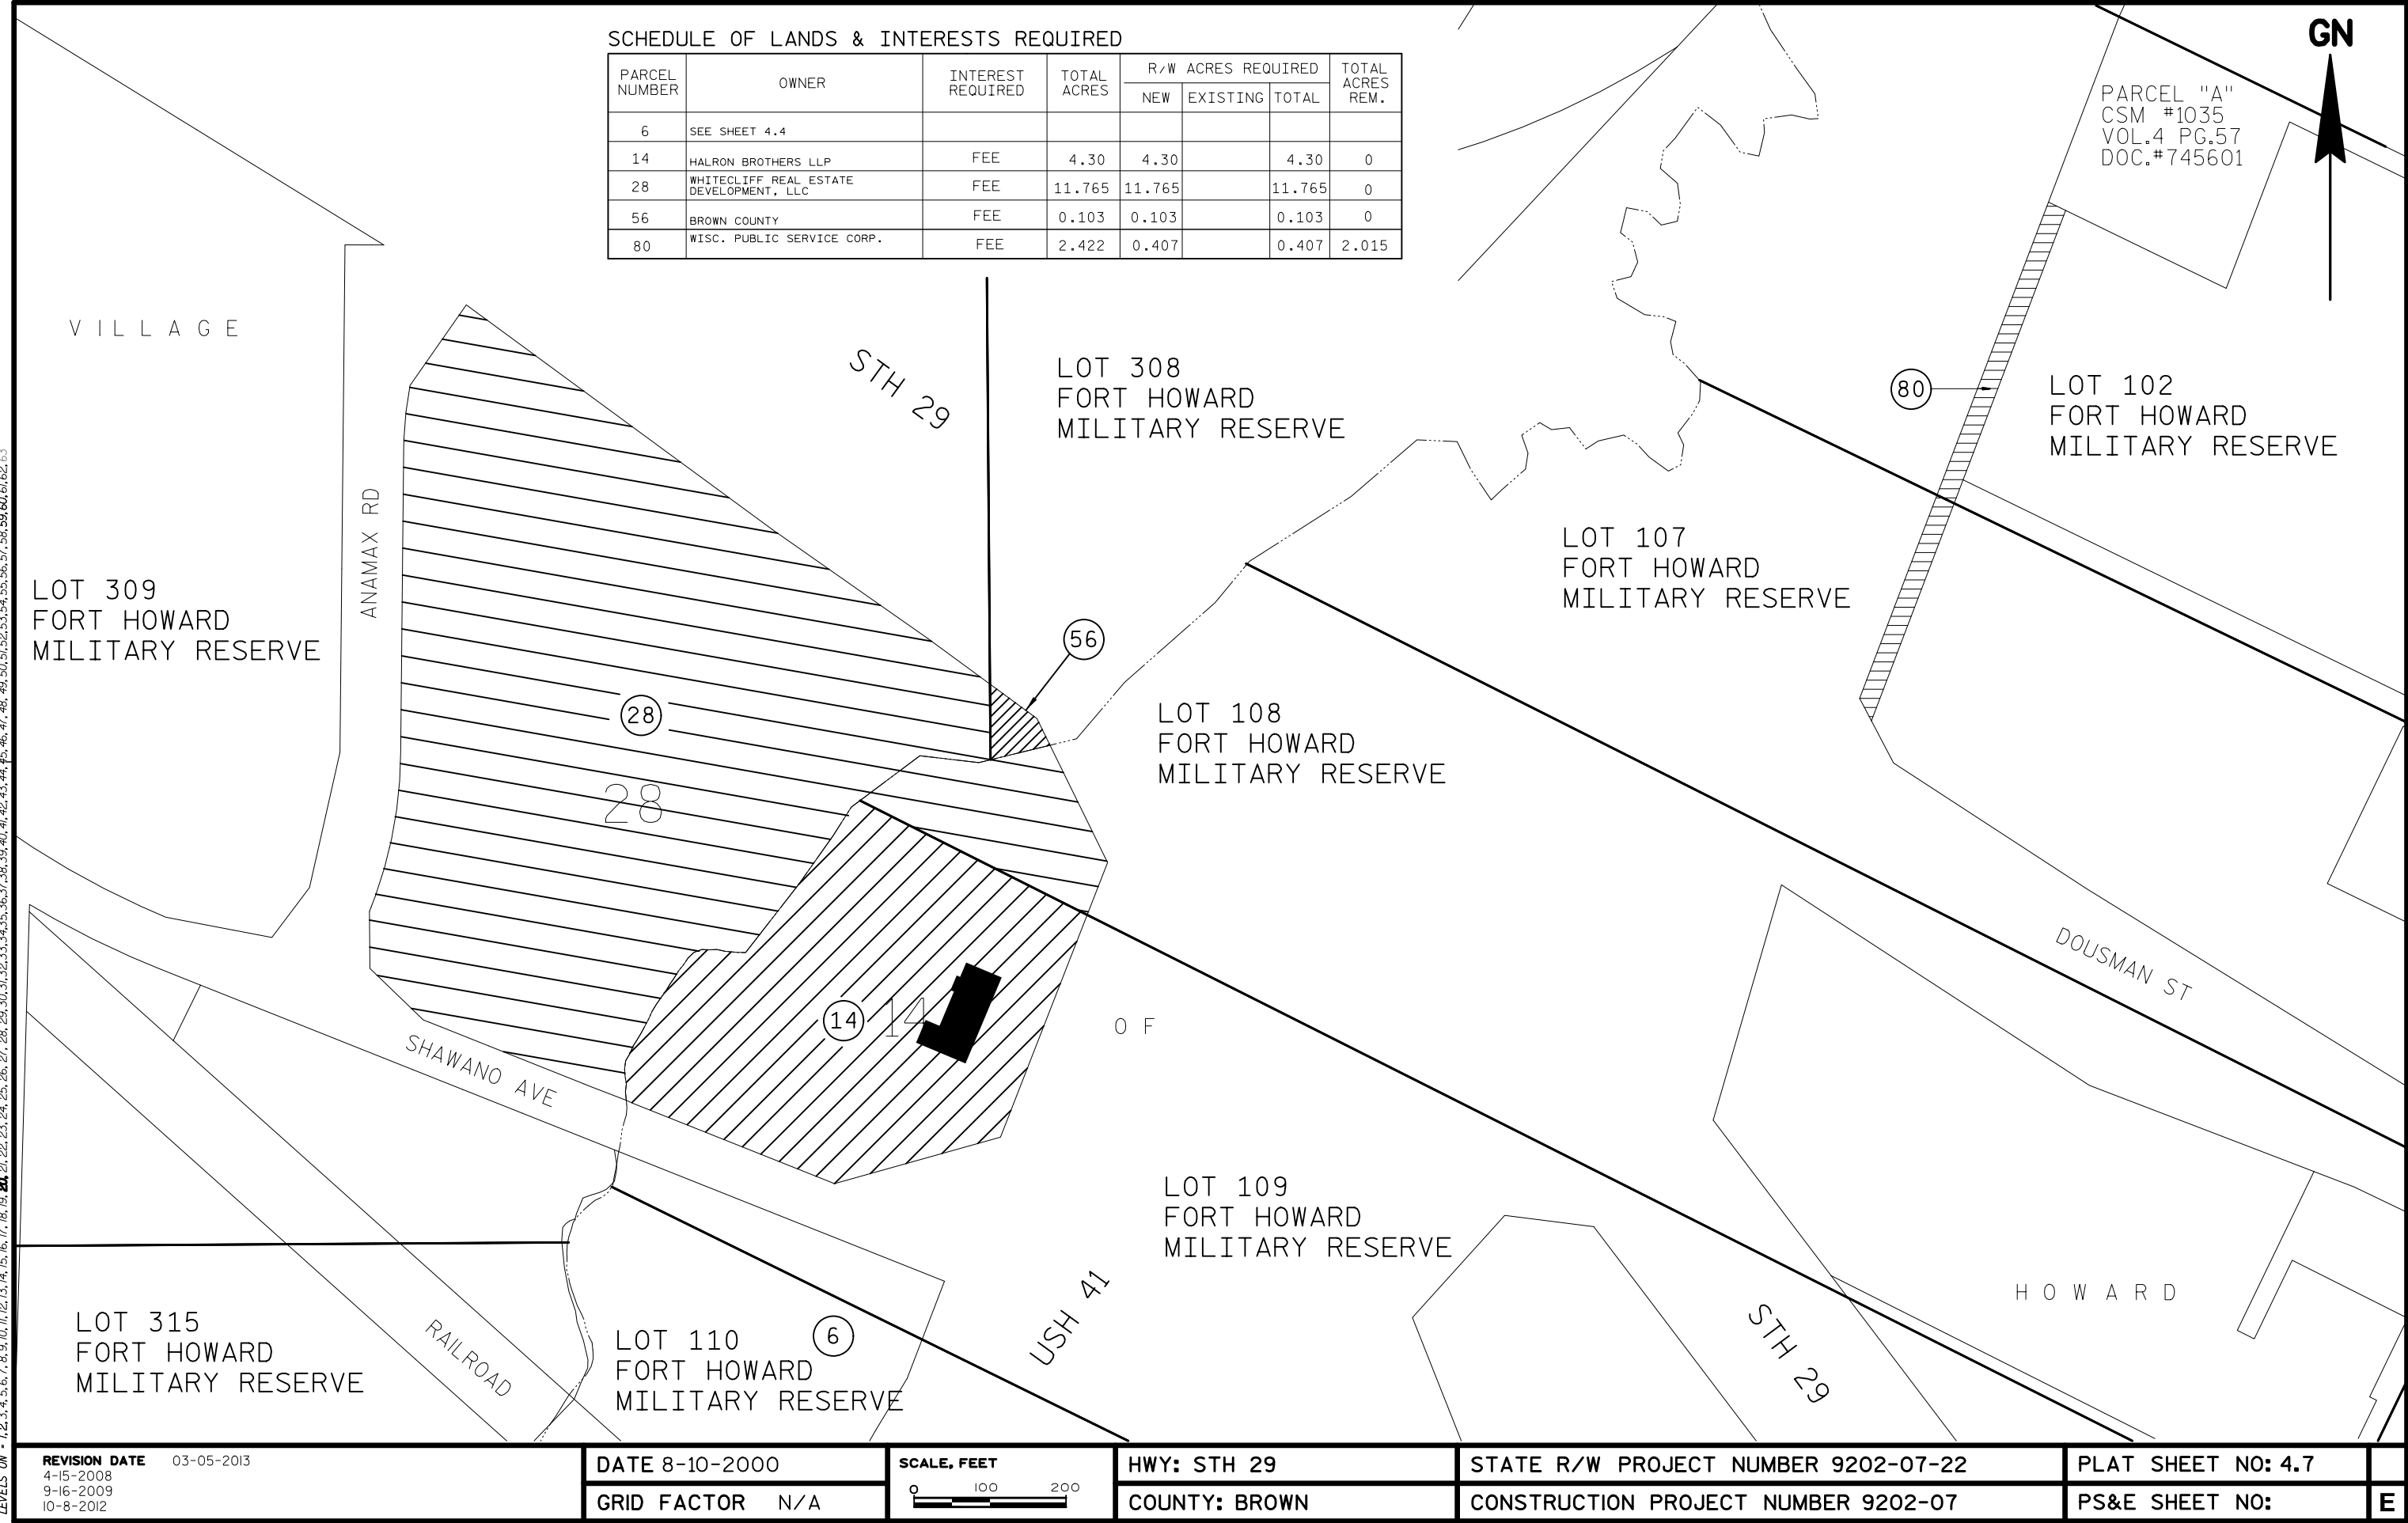

REVISION DATE 03-05-2013
4-15-2008
9-16-2009
10-8-2012

DATE 8-10-2000

GRID FACTOR N/A

SCALE, FEET



HWY: STH 29

COUNTY: BROWN


STATE R/W PROJECT NUMBER 9202-07-22

CONSTRUCTION PROJECT NUMBER 9202-07

PLAT SHEET NO: 4.7

PS&E SHEET NO:

E

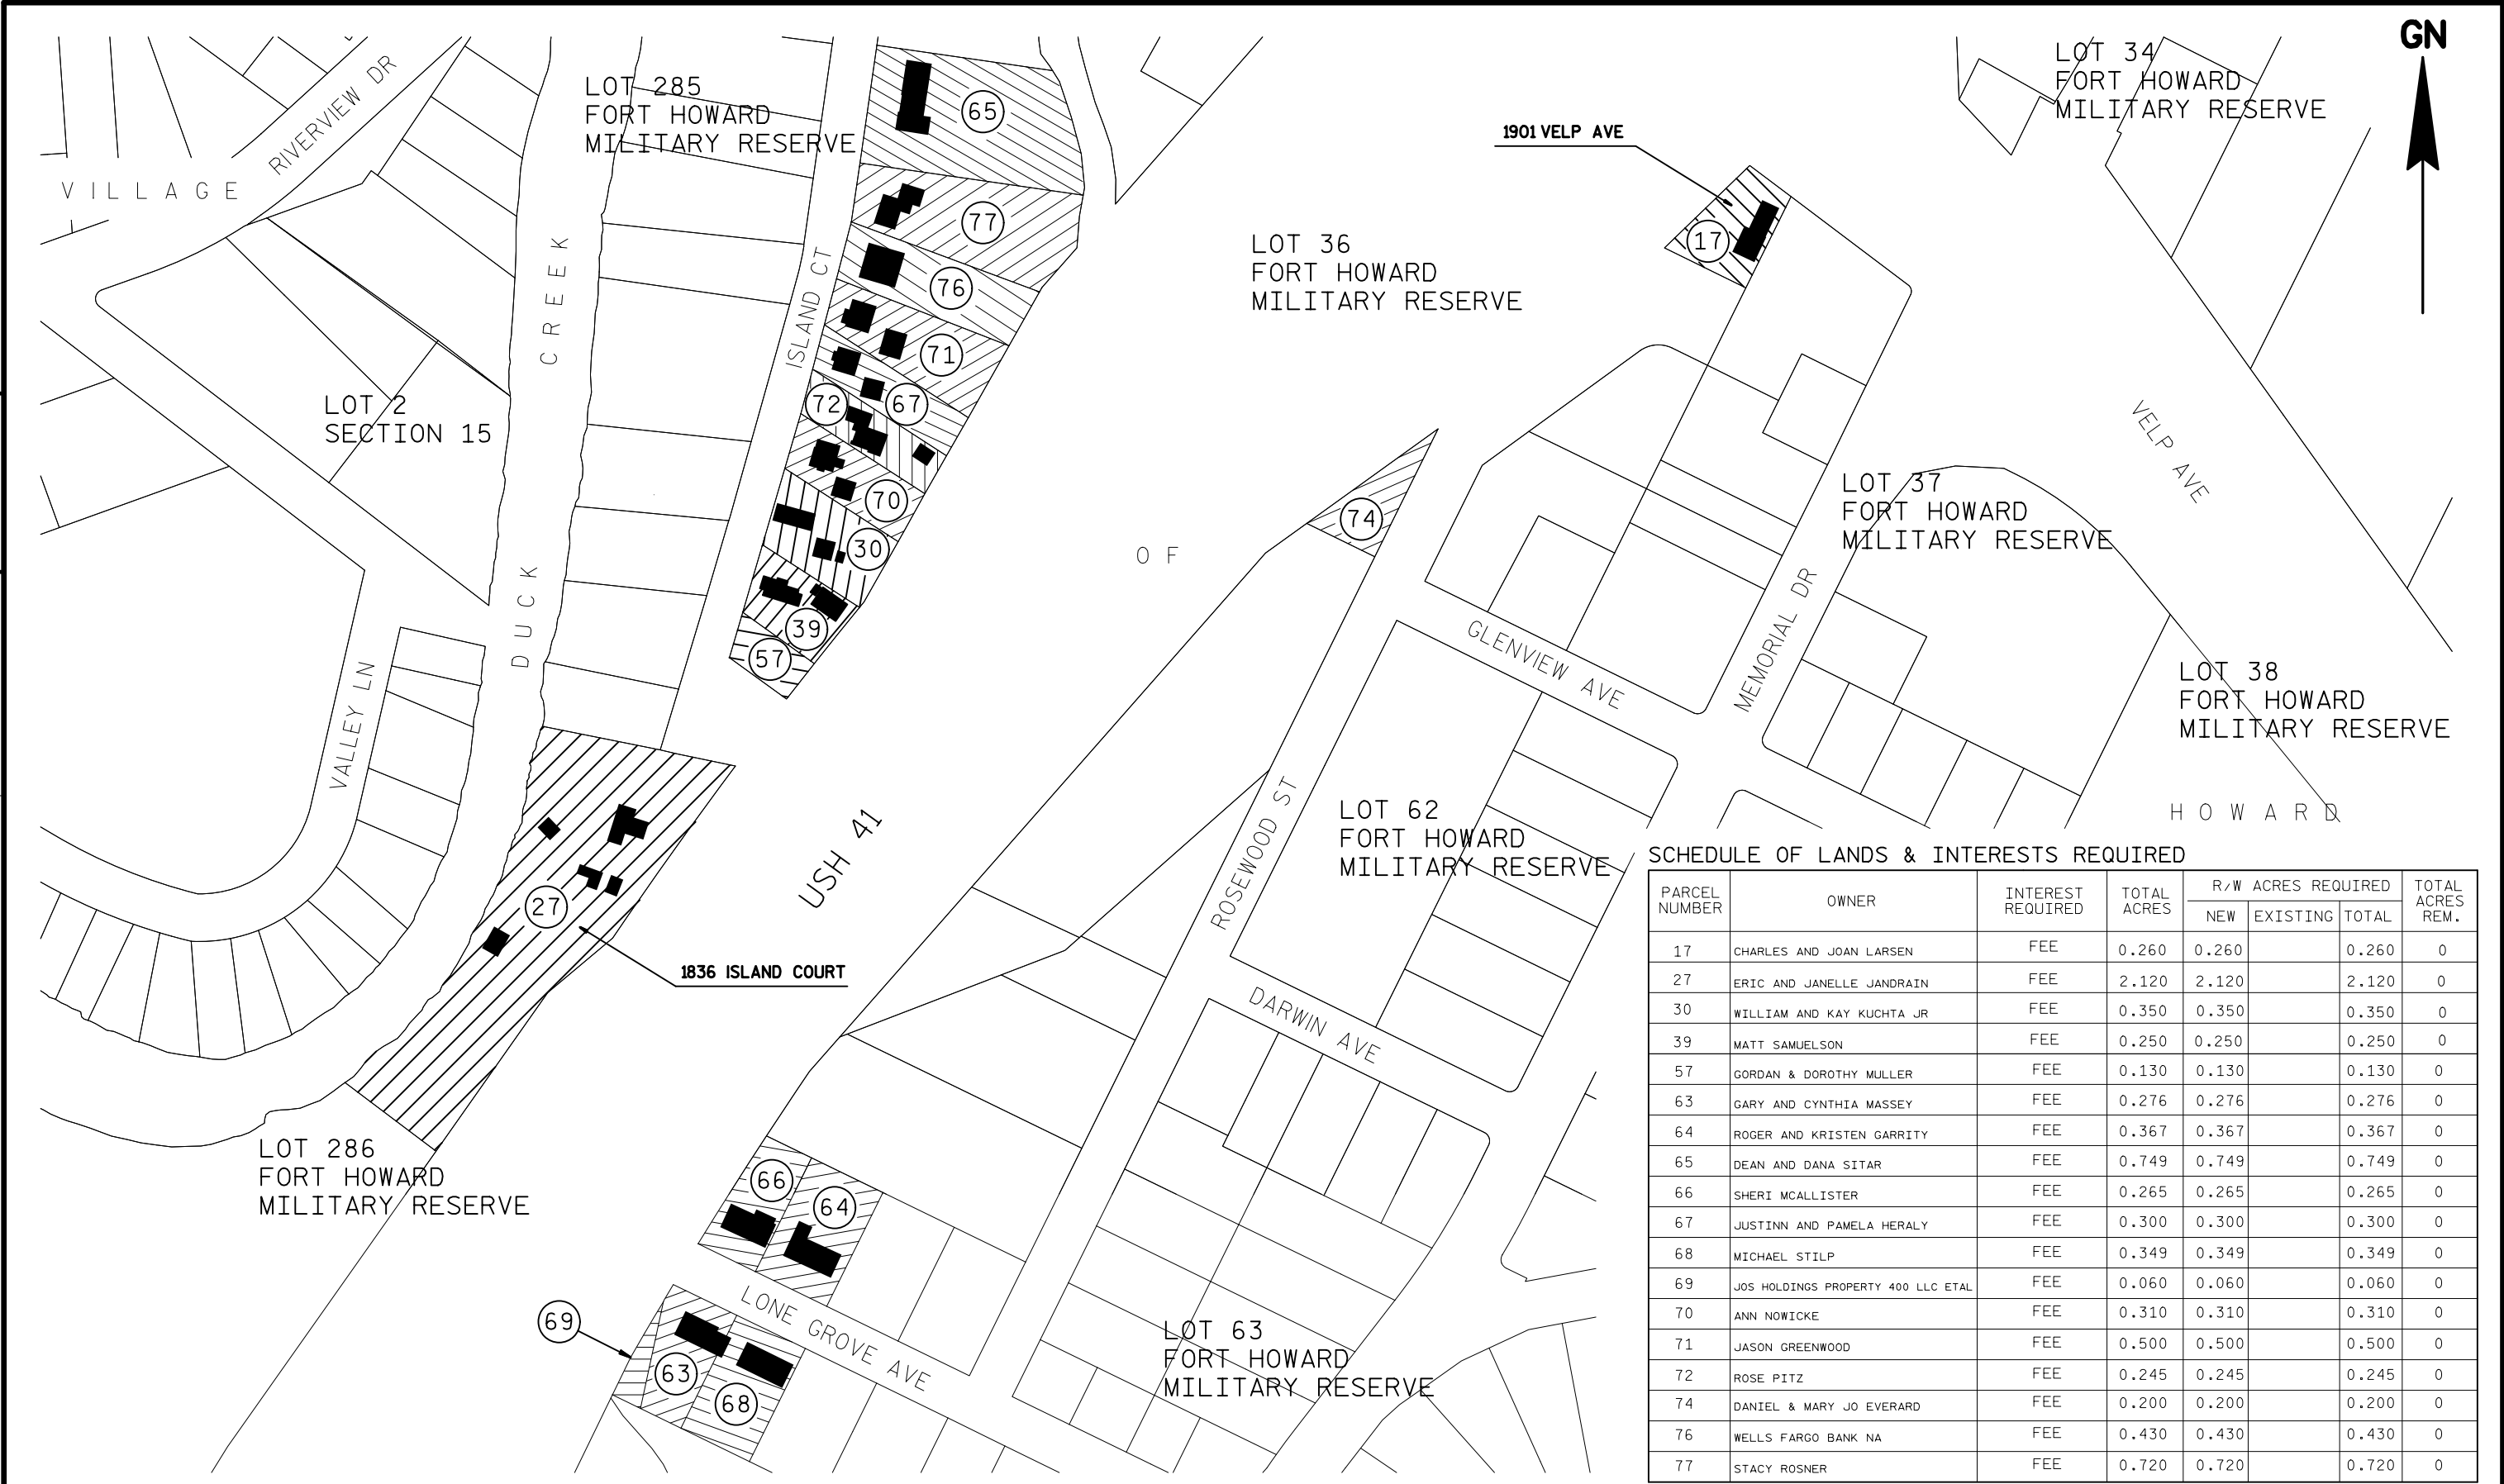


SCHEDULE OF LANDS & INTERESTS REQUIRED							
PARCEL NUMBER	OWNER	INTEREST REQUIRED	TOTAL ACRES	R/W ACRES REQUIRED			TOTAL ACRES REM.
				NEW	EXISTING	TOTAL	
17	CHARLES AND JOAN LARSEN	FEE	0.260	0.260		0.260	0
27	ERIC AND JANELLE JANDRAIN	FEE	2.120	2.120		2.120	0
30	WILLIAM AND KAY KUCHTA JR	FEE	0.350	0.350		0.350	0
39	MATT SAMUELSON	FEE	0.250	0.250		0.250	0
57	GORDAN & DOROTHY MULLER	FEE	0.130	0.130		0.130	0
63	GARY AND CYNTHIA MASSEY	FEE	0.276	0.276		0.276	0
64	ROGER AND KRISTEN GARRITY	FEE	0.367	0.367		0.367	0
65	DEAN AND DANA SITAR	FEE	0.749	0.749		0.749	0
66	SHERI MCALLISTER	FEE	0.265	0.265		0.265	0
67	JUSTINN AND PAMELA HERALY	FEE	0.300	0.300		0.300	0
68	MICHAEL STILP	FEE	0.349	0.349		0.349	0
69	JOS HOLDINGS PROPERTY 400 LLC ETAL	FEE	0.060	0.060		0.060	0
70	ANN NOWICKE	FEE	0.310	0.310		0.310	0
71	JASON GREENWOOD	FEE	0.500	0.500		0.500	0
72	ROSE PITZ	FEE	0.245	0.245		0.245	0
74	DANIEL & MARY JO EVERARD	FEE	0.200	0.200		0.200	0
76	WELLS FARGO BANK NA	FEE	0.430	0.430		0.430	0
77	STACY ROSNER	FEE	0.720	0.720		0.720	0

SCHEDULE OF LANDS & INTERESTS REQUIRED

PARCEL NUMBER	OWNER	INTEREST REQUIRED	TOTAL ACRES	R/W ACRES REQUIRED			TOTAL ACRES REM.
				NEW	EXISTING	TOTAL	
35	ARNOLD & DELORES PETERS ETAL	FEE	17.984	17.984		17.984	0
36	ARNOLD & DELORES PETERS	FEE	2.886	2.886		2.886	0


4

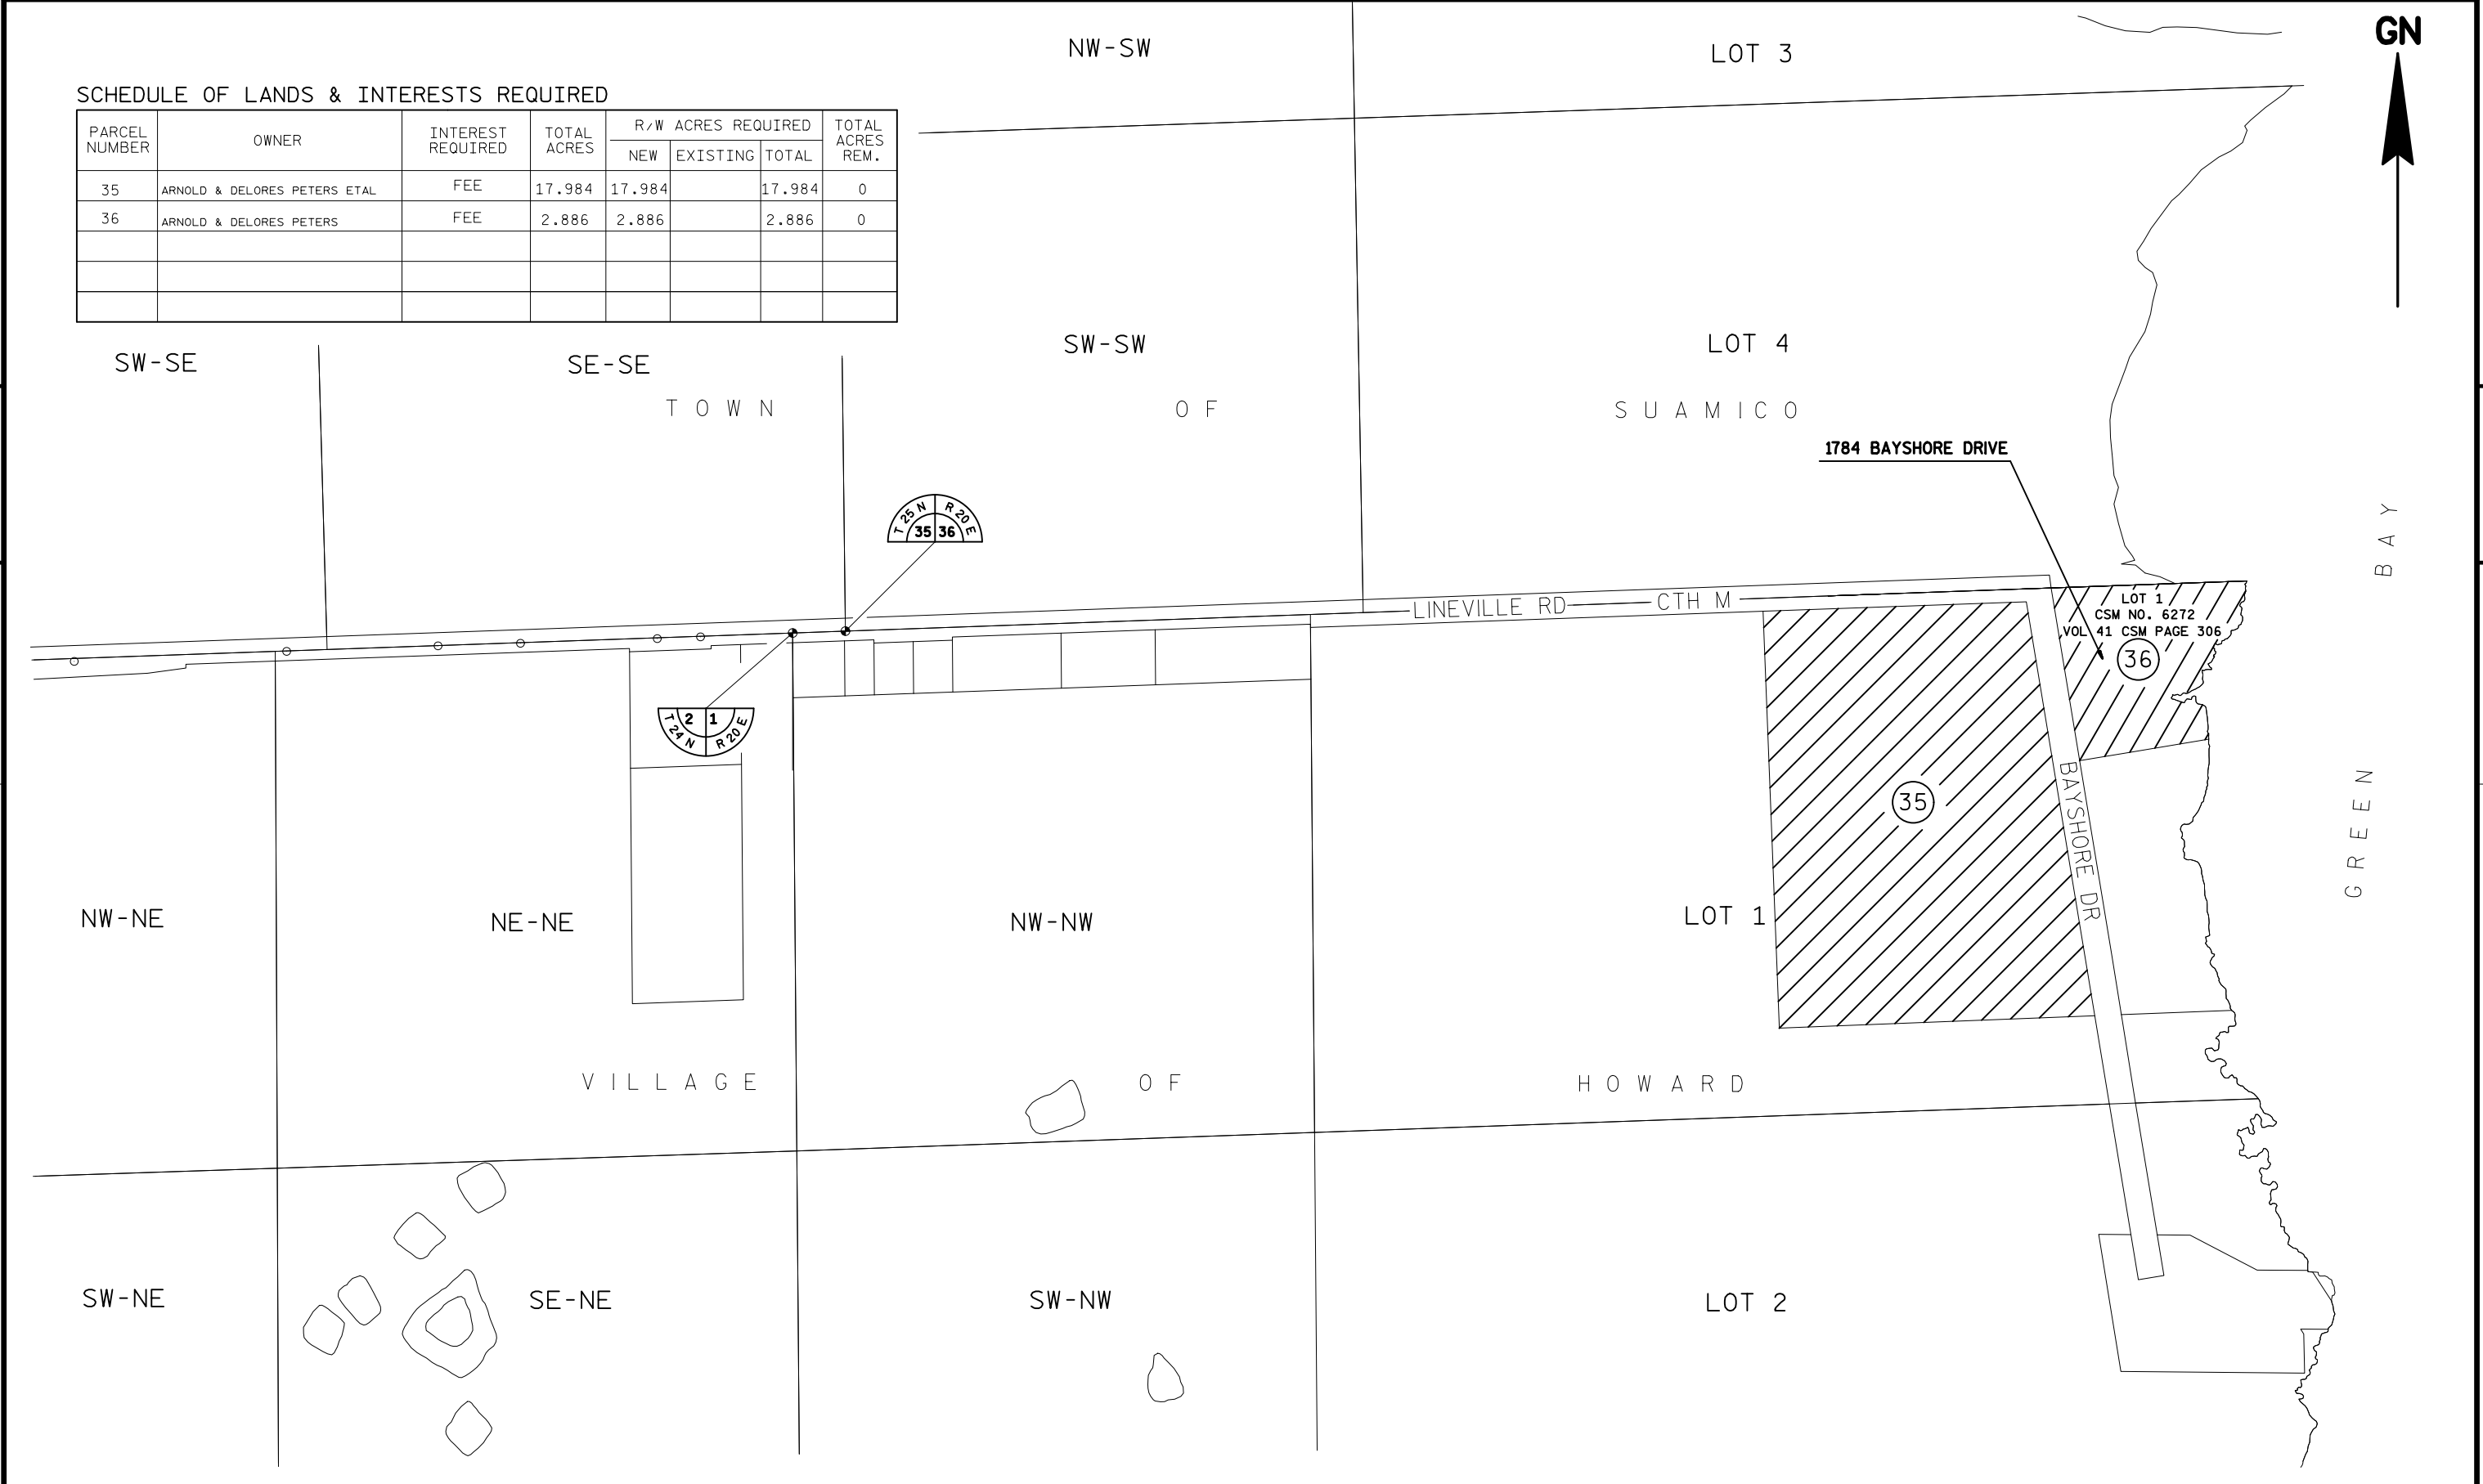

4

REVISION DATE 03-05-2013 N/C 9-16-2009 10-8-2012 N/C	DATE 8-10-2000	SCALE, FEET 0 200 400	HWY: STH 29	STATE R/W PROJECT NUMBER 9202-07-22	PLAT SHEET NO: 4.9
	GRID FACTOR N/A		COUNTY: BROWN	CONSTRUCTION PROJECT NUMBER 9202-07-77	PS&E SHEET NO: E


LEVELS ON - 1,2,3,4,5,6,7,8,9,10,11,12,13,14,15,16,17,18,19,20,21,22,23,24,25,26,27,28,29,30,31,32,33,34,35,36,37,38,39,40,41,42,43,44,45,46,47,48,49,50,51,52,53,54,55,56,57,58,59,60,61,62,63

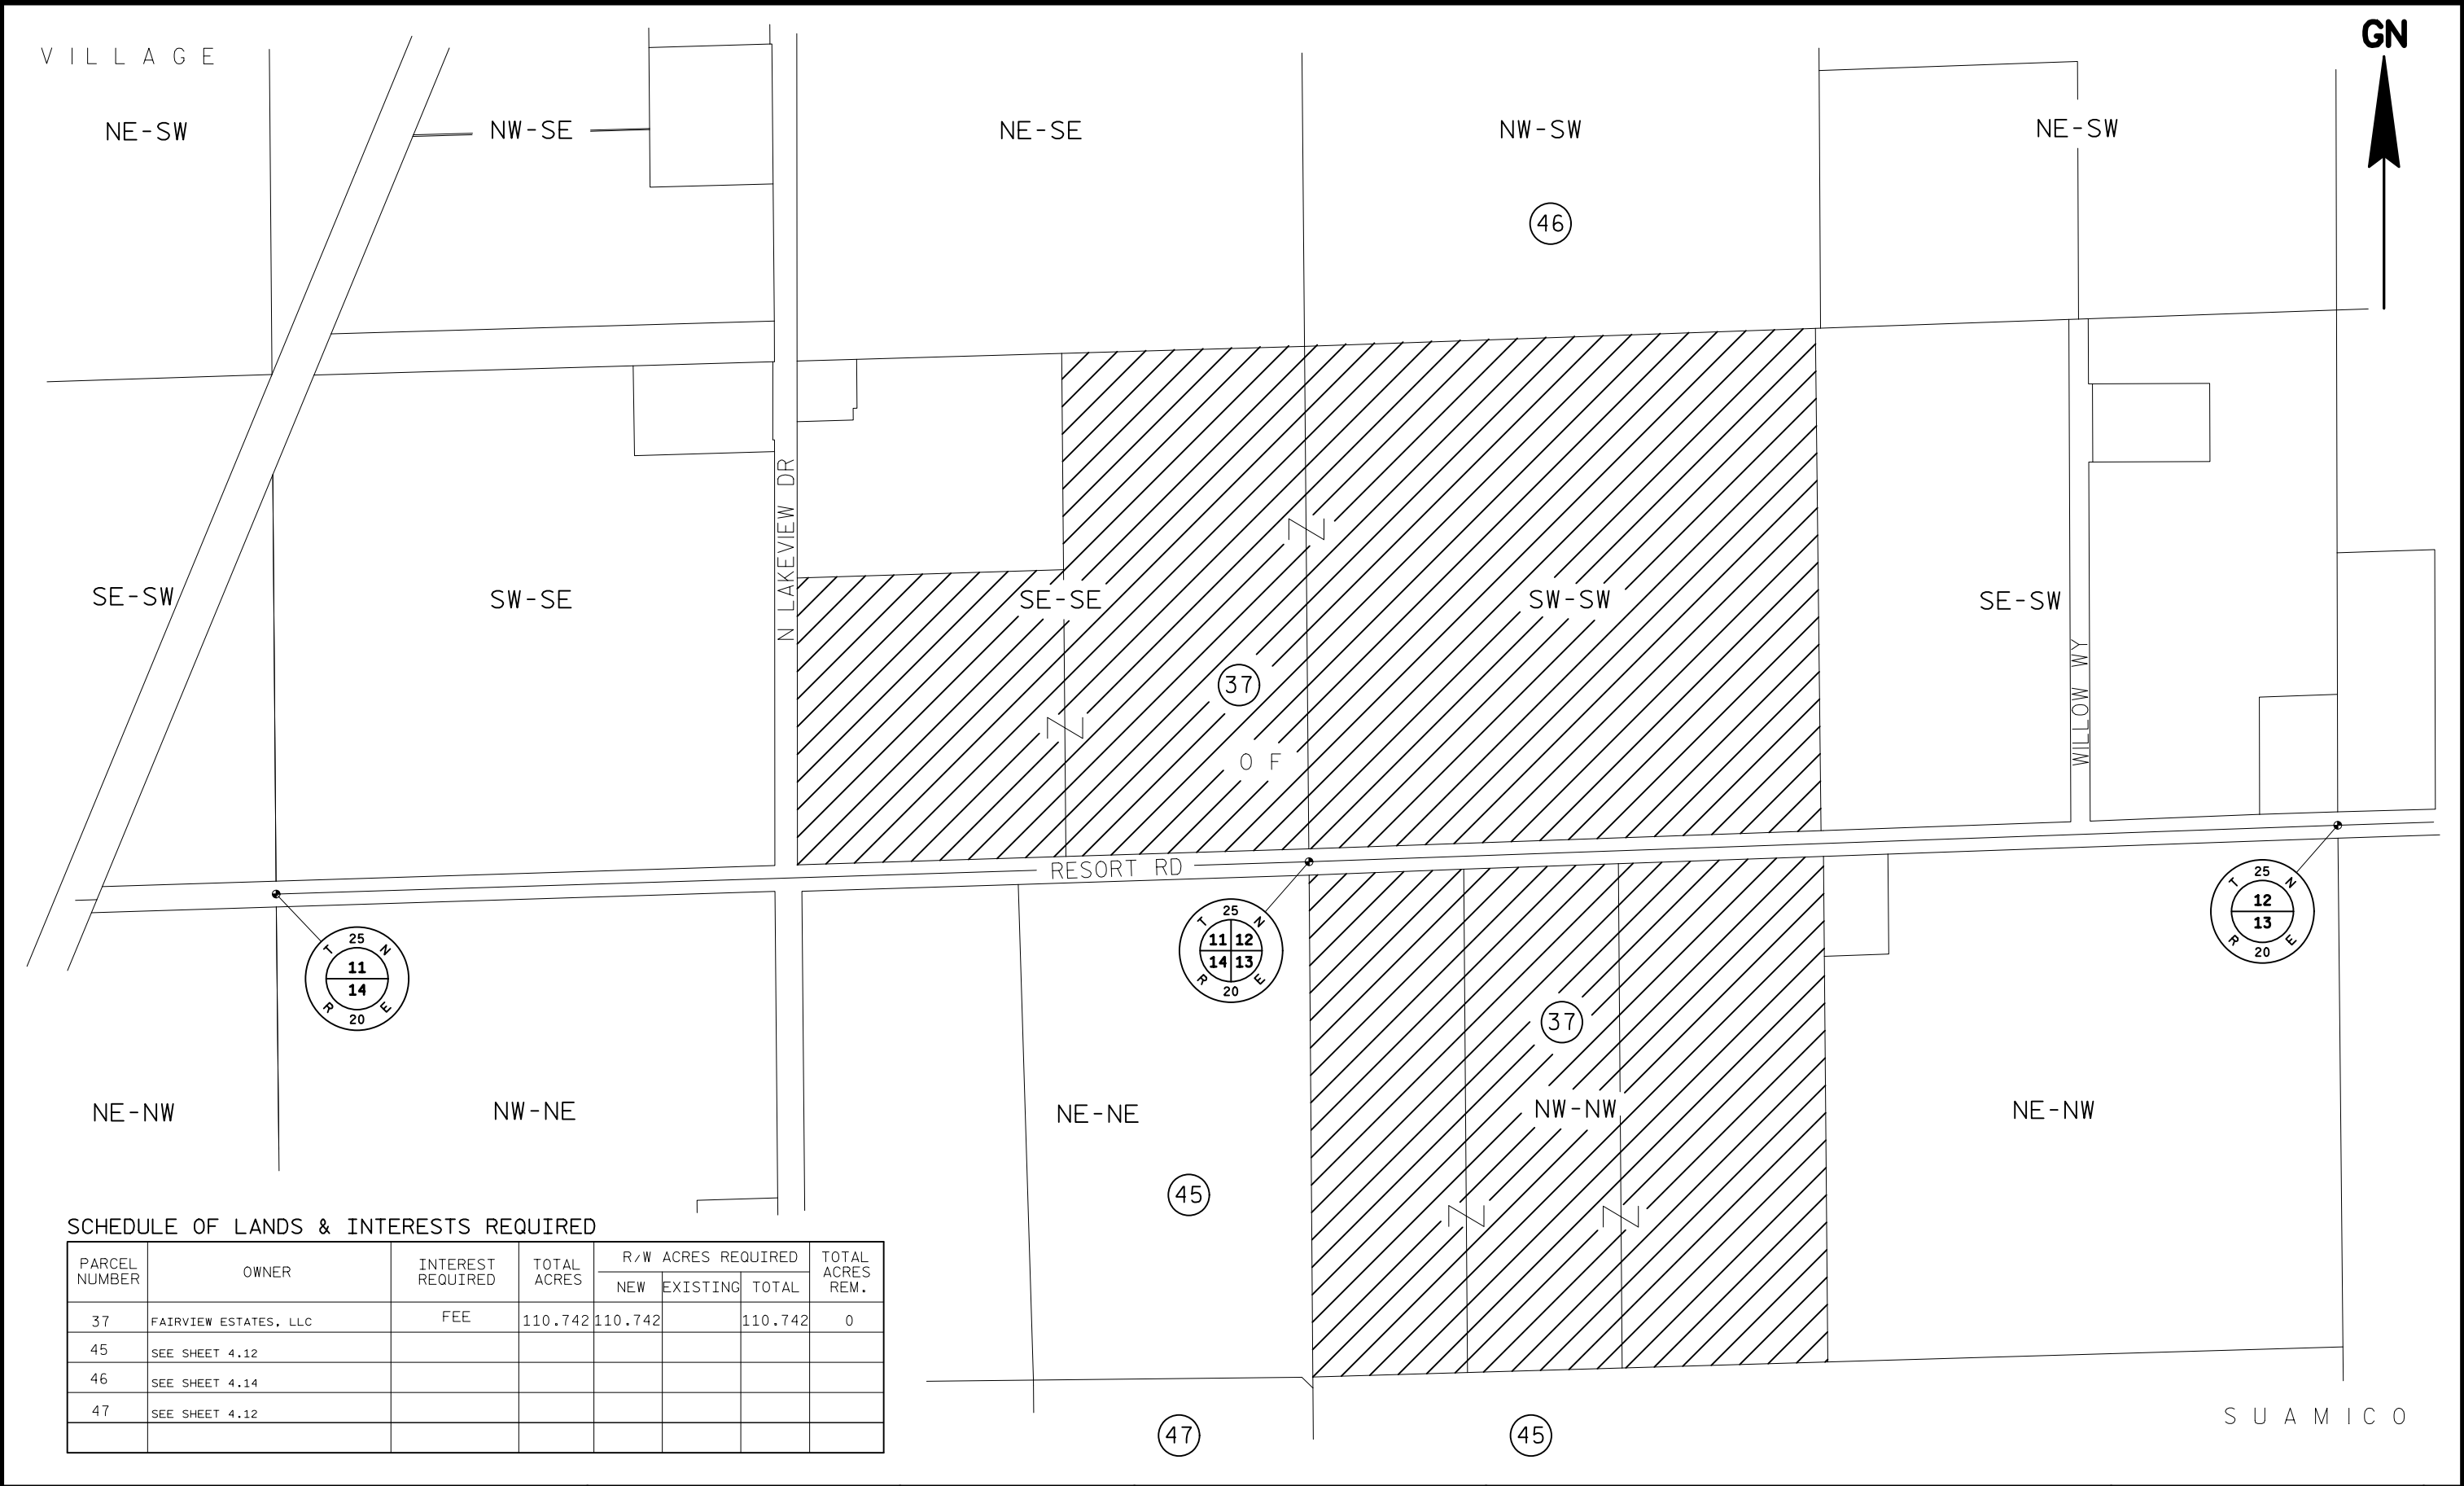

SCHEDULE OF LANDS & INTERESTS REQUIRED

PARCEL NUMBER	OWNER	INTEREST REQUIRED	TOTAL ACRES	R/W ACRES REQUIRED			TOTAL ACRES REM.
				NEW	EXISTING	TOTAL	
37	FAIRVIEW ESTATES, LLC	FEE	110.742	110.742		110.742	0
45	SEE SHEET 4.12						
46	SEE SHEET 4.14						
47	SEE SHEET 4.12						

LEVELS ON - 1,2,3,4,5,6,7,8,9,10,11,12,13,14,15,16,17,18,19,20,21,22,23,24,25,26,27,28,29,30,31,32,33,34,35,36,37,38,39,40,41,42,43,44,45,46,47,48,49,50,51,52,53,54,55,56,57,58,59,60,61,62,63

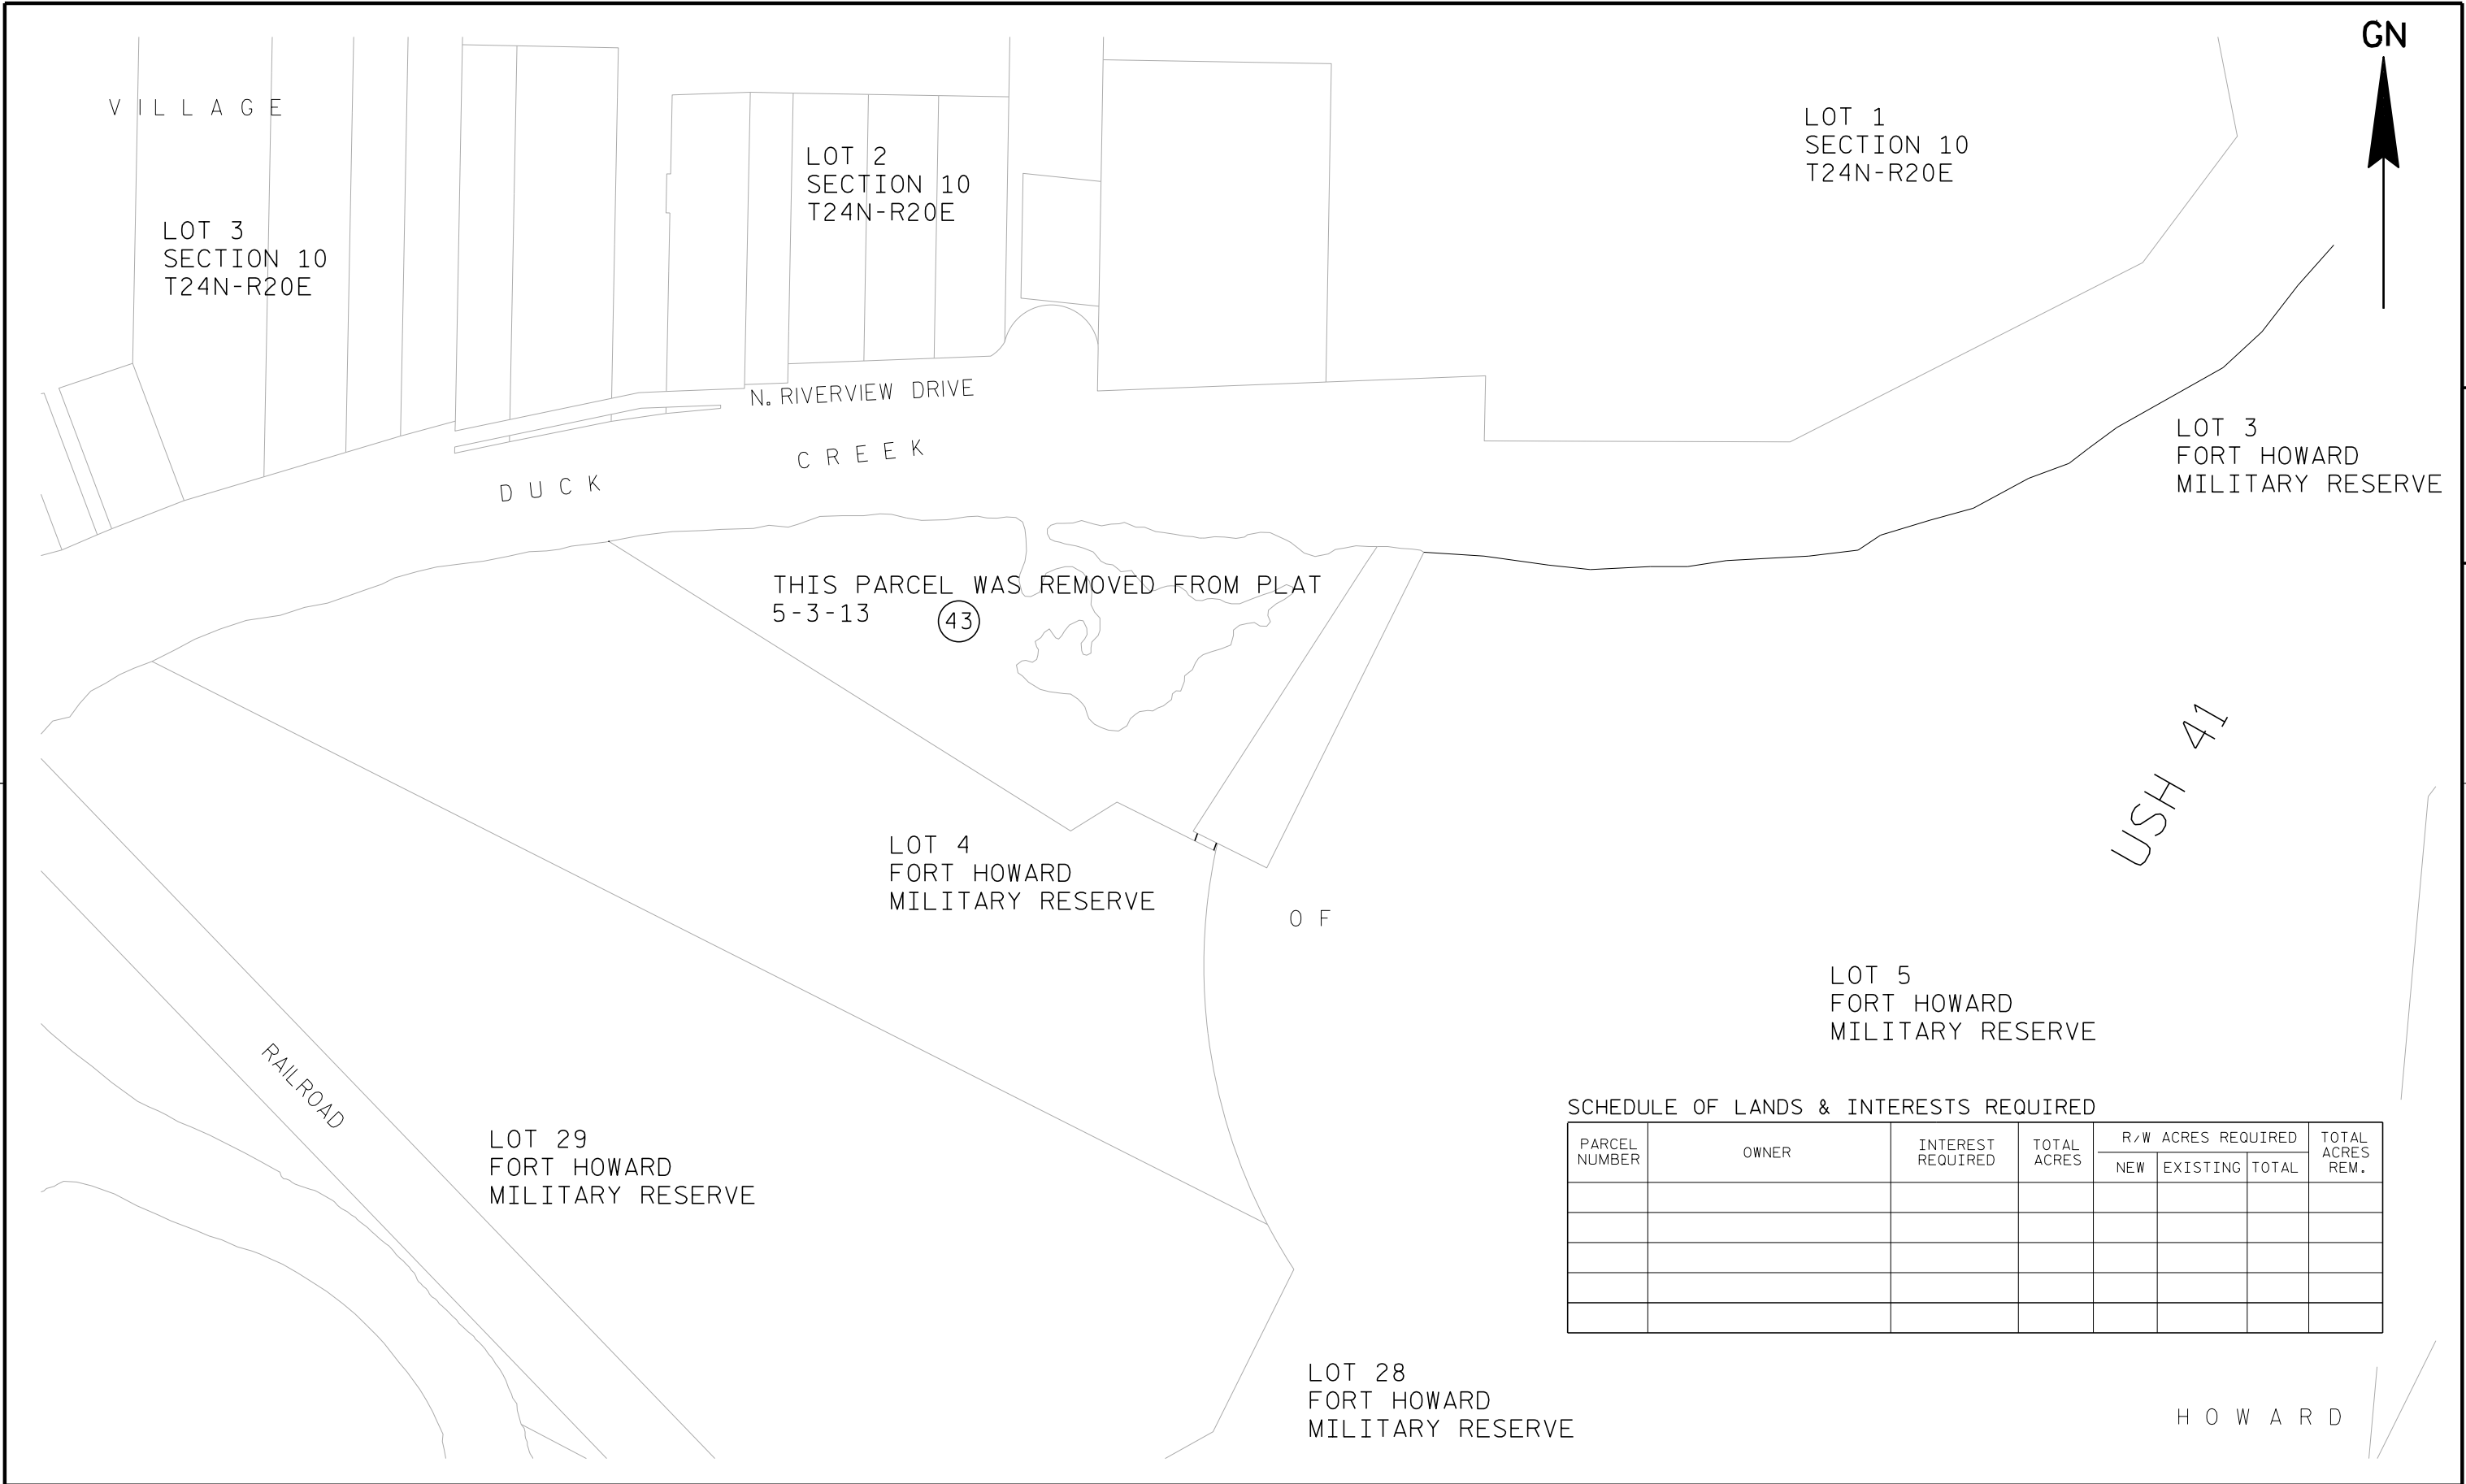

SCHEDULE OF LANDS & INTERESTS REQUIRED

PARCEL NUMBER	OWNER	INTEREST REQUIRED	TOTAL ACRES	R/W ACRES REQUIRED			TOTAL ACRES REM.
				NEW	EXISTING	TOTAL	


LEVELS ON - 1,2,3,4,5,6,7,8,9,10,11,12,13,14,15,16,17,18,19,20,21,22,23,24,25,26,27,28,29,30,31,32,33,34,35,36,37,38,39,40,41,42,43,44,45,46,47,48,49,50,51,52,53,54,55,56,57,58,59,60,61,62,63



SCHEDULE OF LANDS & INTERESTS REQUIRED

PARCEL NUMBER	OWNER	INTEREST REQUIRED	TOTAL ACRES	R/W ACRES REQUIRED			TOTAL ACRES REM.
				NEW	EXISTING	TOTAL	
37	SEE SHEET 4.10						
45	M&I MARSHALL & ILSLEY BANK	FEE	61.766	61.766		61.766	0

LEVELS ON - 1,2,3,4,5,6,7,8,9,10,11,12,13,14,15,16,17,18,19,20,21,22,23,24,25,26,27,28,29,30,31,32,33,34,35,36,37,38,39,40,41,42,43,44,45,46,47,48,49,50,51,52,53,54,55,56,57,58,59,60,61,62,63

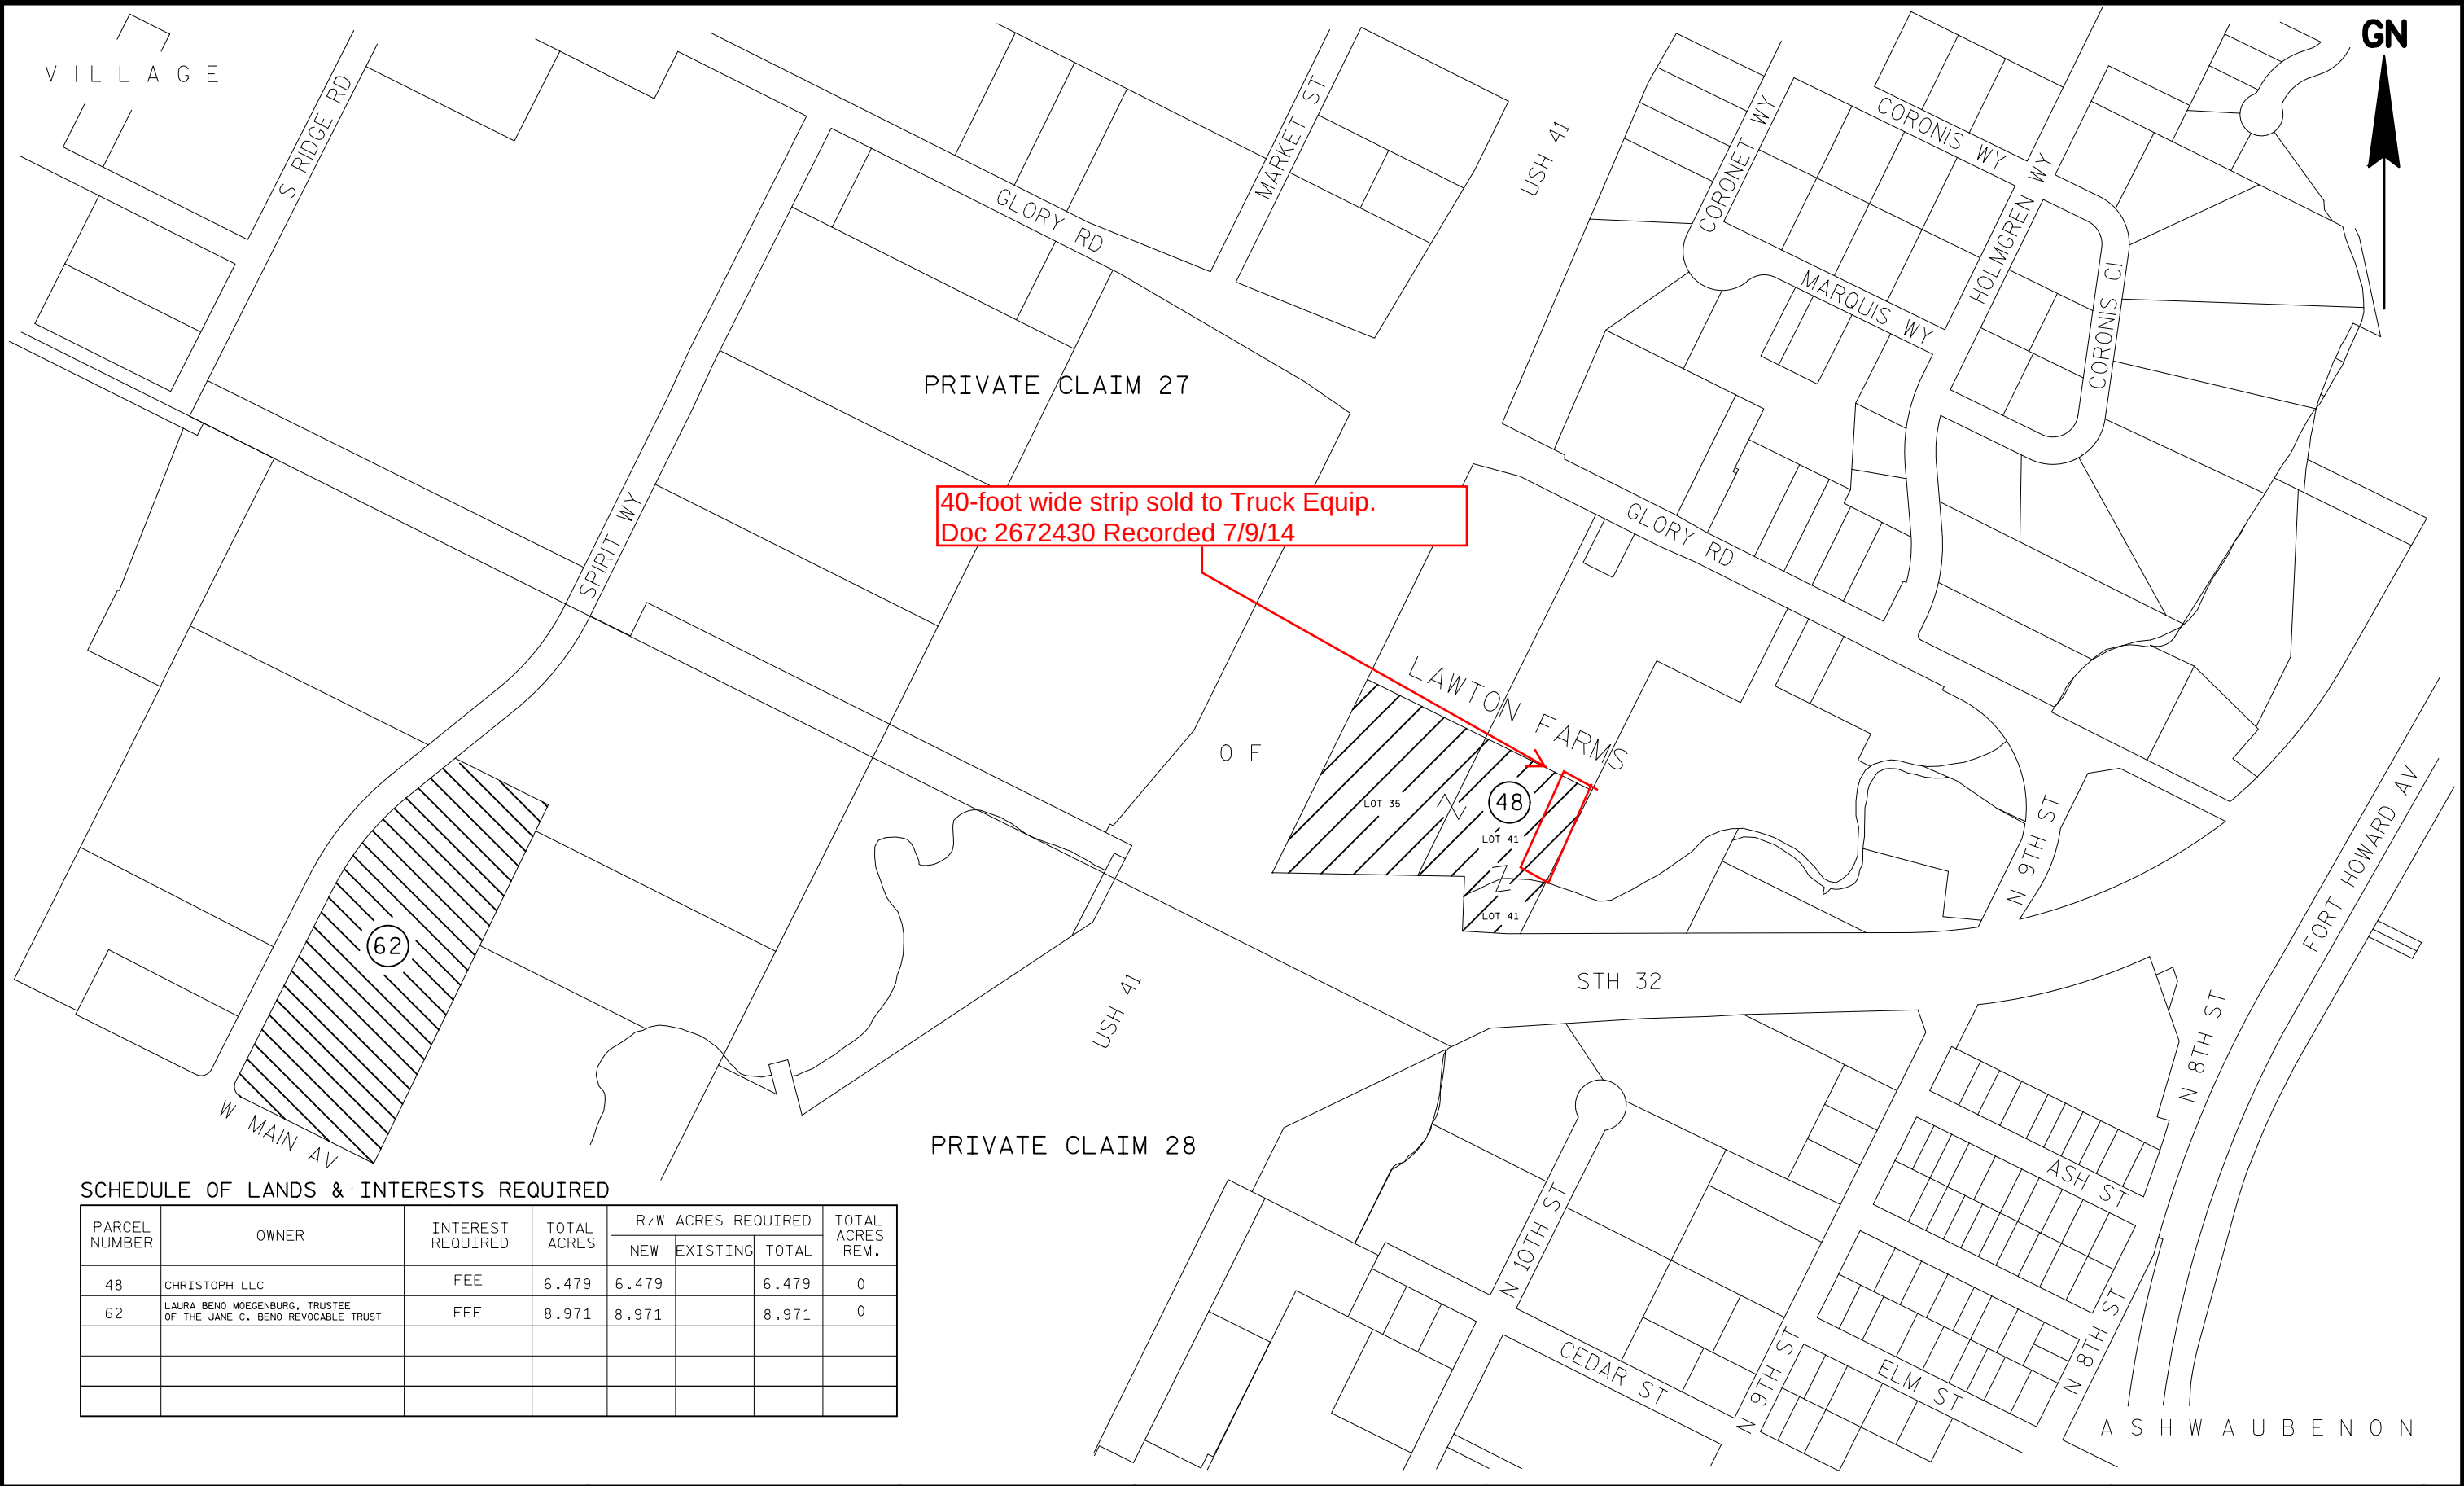

SCHEDULE OF LANDS & INTERESTS REQUIRED

PARCEL NUMBER	OWNER	INTEREST REQUIRED	TOTAL ACRES	R/W ACRES REQUIRED			TOTAL ACRES REM.
				NEW	EXISTING	TOTAL	
48	CHRISTOPH LLC	FEE	6.479	6.479		6.479	0
62	LAURA BENO MOGENBURG, TRUSTEE OF THE JANE C. BENO REVOCABLE TRUST	FEE	8.971	8.971		8.971	0

REVISION DATE
9-16-2009
10-8-2012 N/C
03-05-2013 N/C

DATE 8-10-2000

GRID FACTOR N/A

SCALE, FEET



HWY: STH 29

COUNTY: BROWN

STATE R/W PROJECT NUMBER 9202-07-22

CONSTRUCTION PROJECT NUMBER 9202-07

PLAT SHEET NO: 4.13

PS&E SHEET NO:

E

LEVELS ON - 1,2,3,4,5,6,7,8,9,10,11,12,13,14,15,16,17,18,19,20,21,22,23,24,25,26,27,28,29,30,31,32,33,34,35,36,37,38,39,40,41,42,43,44,45,46,47,48,49,50,51,52,53,54,55,56,57,58,59,60,61,62,63

V I L L A G E

SW-NE

SE-NE


SW-NW

SE-NW

GN

SCHEDULE OF LANDS & INTERESTS REQUIRED

PARCEL NUMBER	OWNER	INTEREST REQUIRED	TOTAL ACRES	R/W ACRES REQUIRED			TOTAL ACRES REM.
				NEW	EXISTING	TOTAL	
37	SEE SHEET 4.10						
45	SEE SHEET 4.12						
46	NELSON & EDNA HANSEN REVOCABLE TRUST	FEE	40.000	40.000		40.000	0

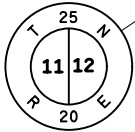

46

NW-SW

NW-SE

NE-SE

NE-SW

NW-SE

SW-SE

SE-SE

SW-SW

SE-SW

SW-SE


NW-NE

NE-NE


37

NW-NW

NE-NW

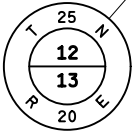

37

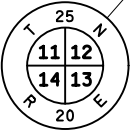

45

O F

N

RESORT RD

WILLOW WY

N LAKEVIEW DR

S U A M I C O

REVISION DATE
9-16-2009
10-8-2012 N/C
03-05-2013 N/C

DATE 8-10-2000

GRID FACTOR N/A

SCALE, FEET



HWY: STH 29

COUNTY: BROWN

STATE R/W PROJECT NUMBER 9202-07-22

CONSTRUCTION PROJECT NUMBER 9202-07

PLAT SHEET NO: 4.14


PS&E SHEET NO:

E

LEVELS ON - 1,2,3,4,5,6,7,8,9,10,11,12,13,14,15,16,17,18,19,20,21,22,23,24,25,26,27,28,29,30,31,32,33,34,35,36,37,38,39,40,41,42,43,44,45,46,47,48,49,50,51,52,53,54,55,56,57,58,59,60,61,62,63


SCHEDULE OF LANDS & INTERESTS REQUIRED

PARCEL NUMBER	OWNER	INTEREST REQUIRED	TOTAL ACRES	R/W ACRES REQUIRED			TOTAL ACRES REM.
				NEW	EXISTING	TOTAL	
60	CMAT 1999 C1 WEST MASON STREET LLC	FEE	3.16	3.16		3.16	0

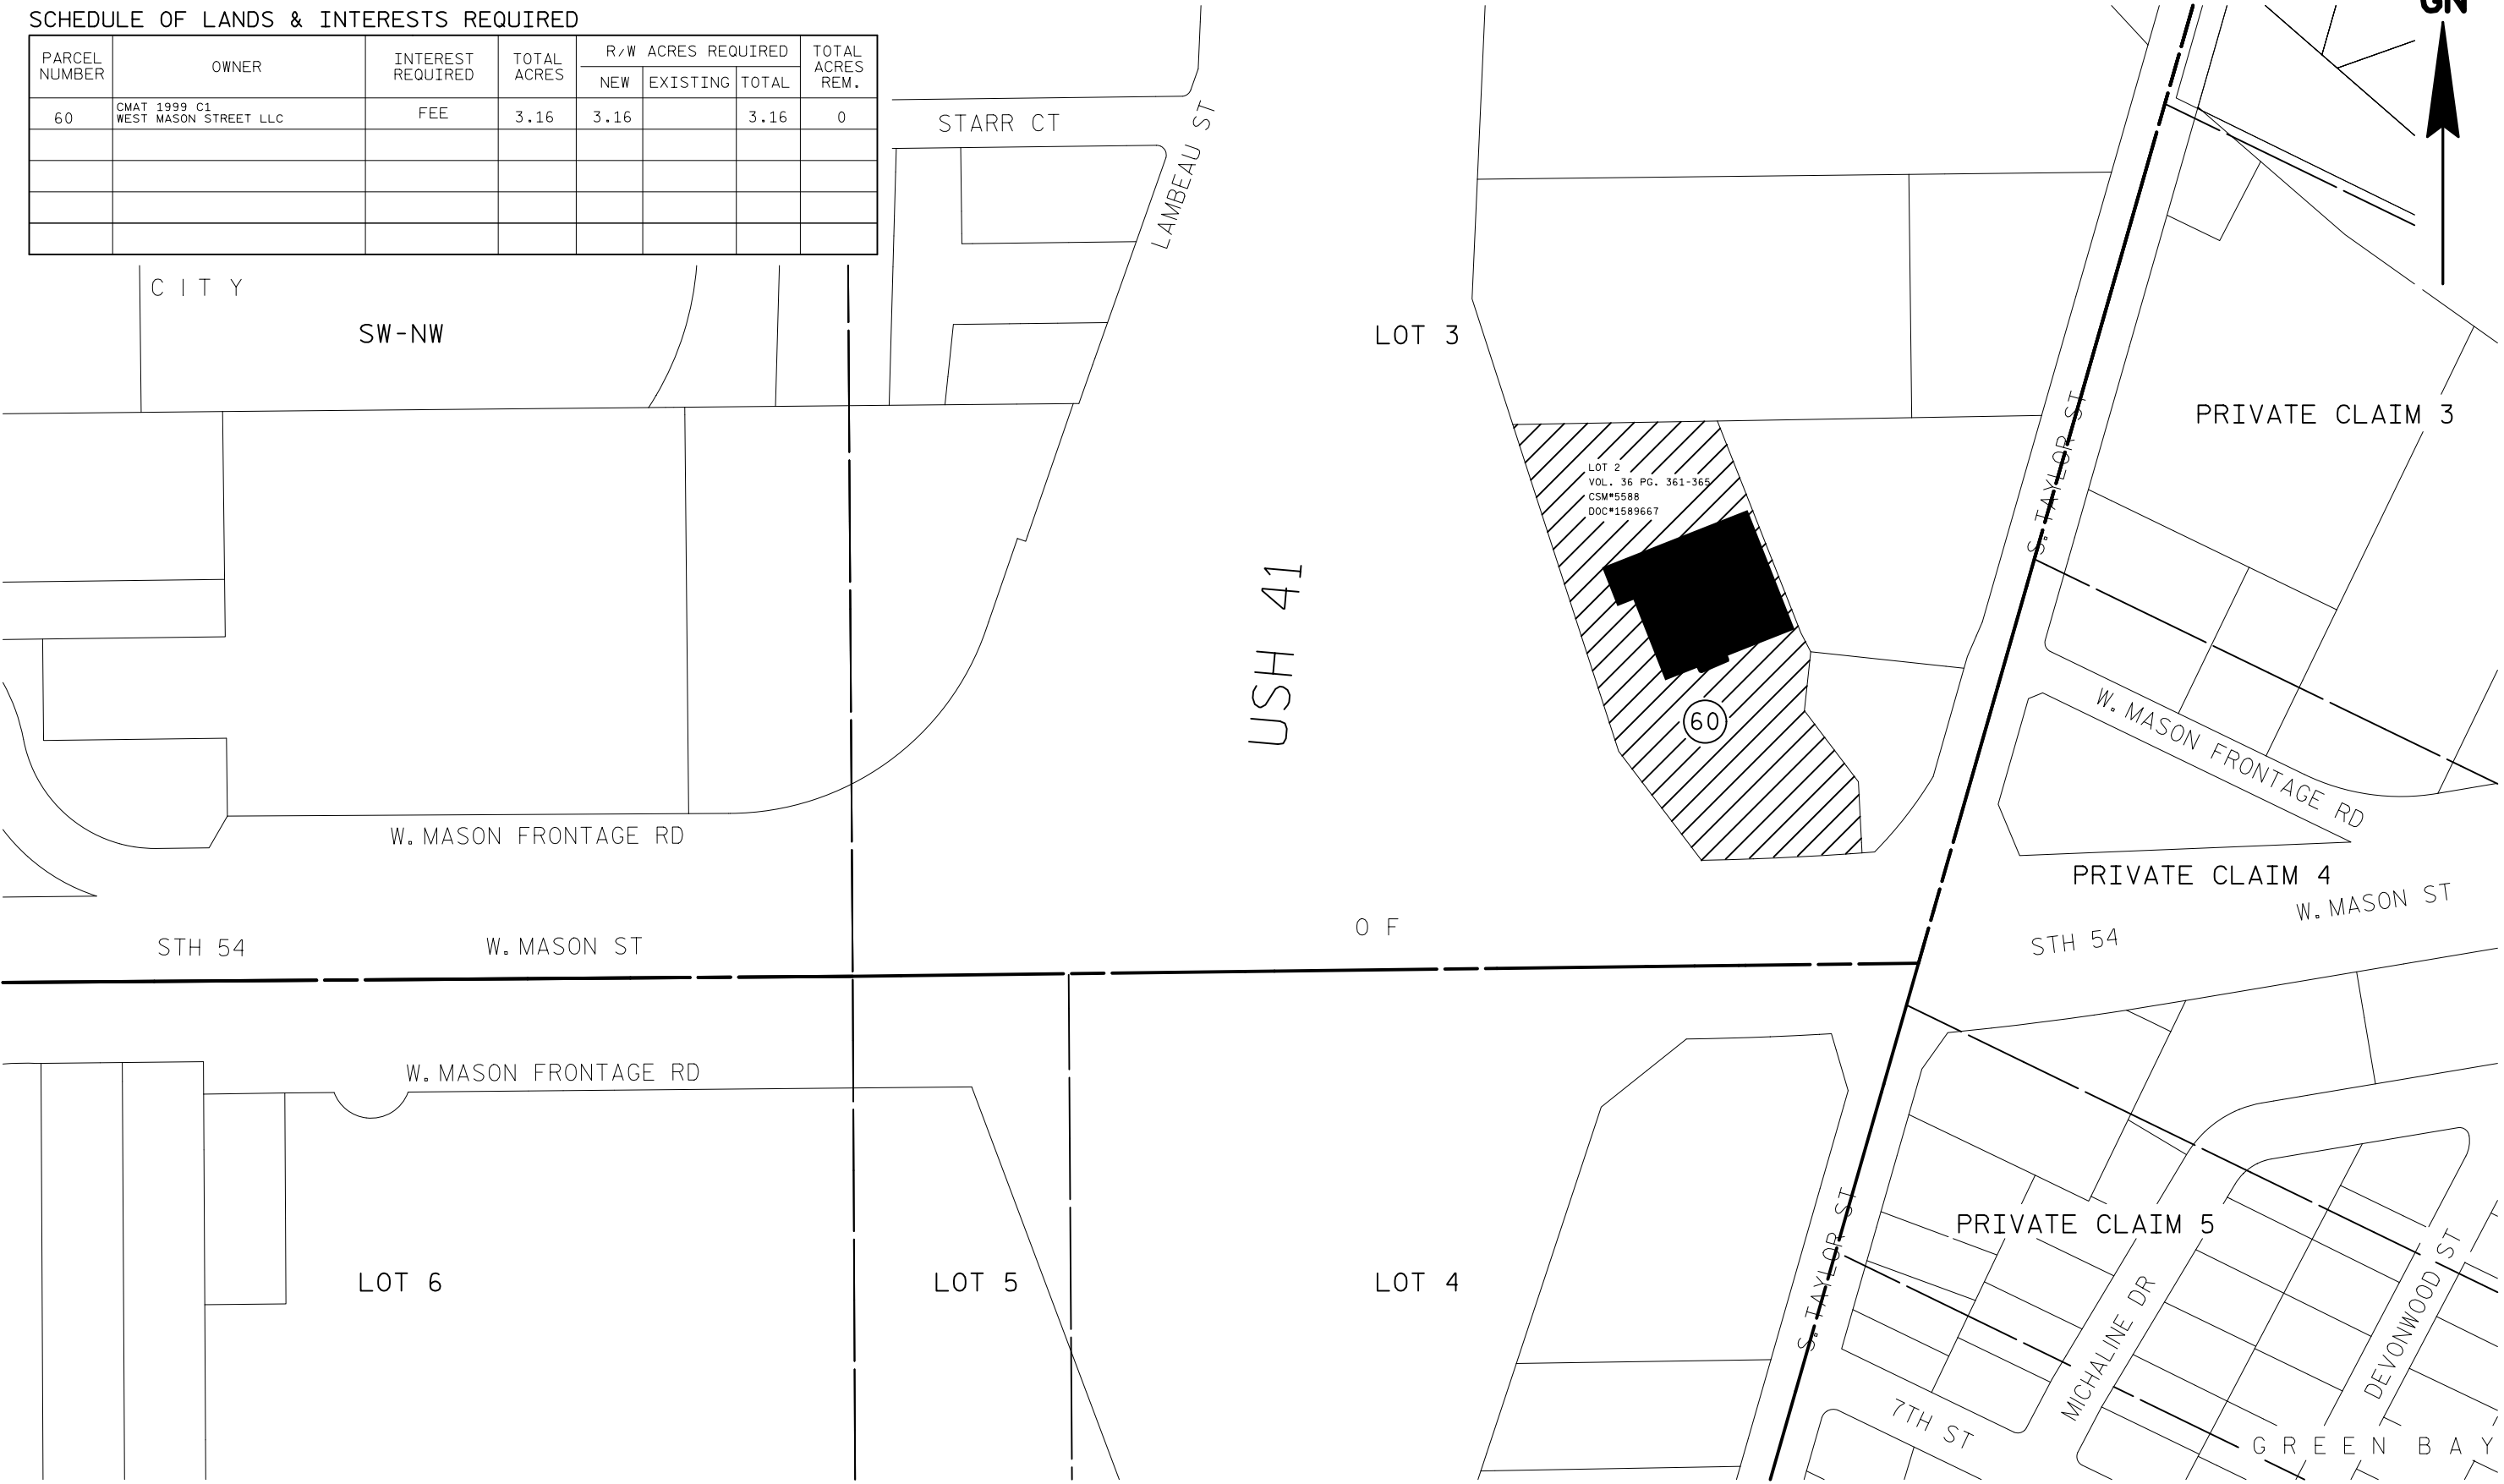

REVISION DATE 10-8-2012 N/C 03-05-2013 N/C	DATE 8-10-2000	SCALE, FEET 0 100 200	HWY: STH 29	STATE R/W PROJECT NUMBER 9202-07-22		PLAT SHEET NO: 4.15	
	GRID FACTOR N/A		COUNTY: BROWN	CONSTRUCTION PROJECT NUMBER 9202-07		PS&E SHEET NO:	E

LEVELS ON - 1,2,3,4,5,6,7,8,9,10,11,12,13,14,15,16,17,18,19,20,21,22,23,24,25,26,27,28,29,30,31,32,33,34,35,36,37,38,39,40,41,42,43,44,45,46,47,48,49,50,51,52,53,54,55,56,57,58,59,60,61,62,63

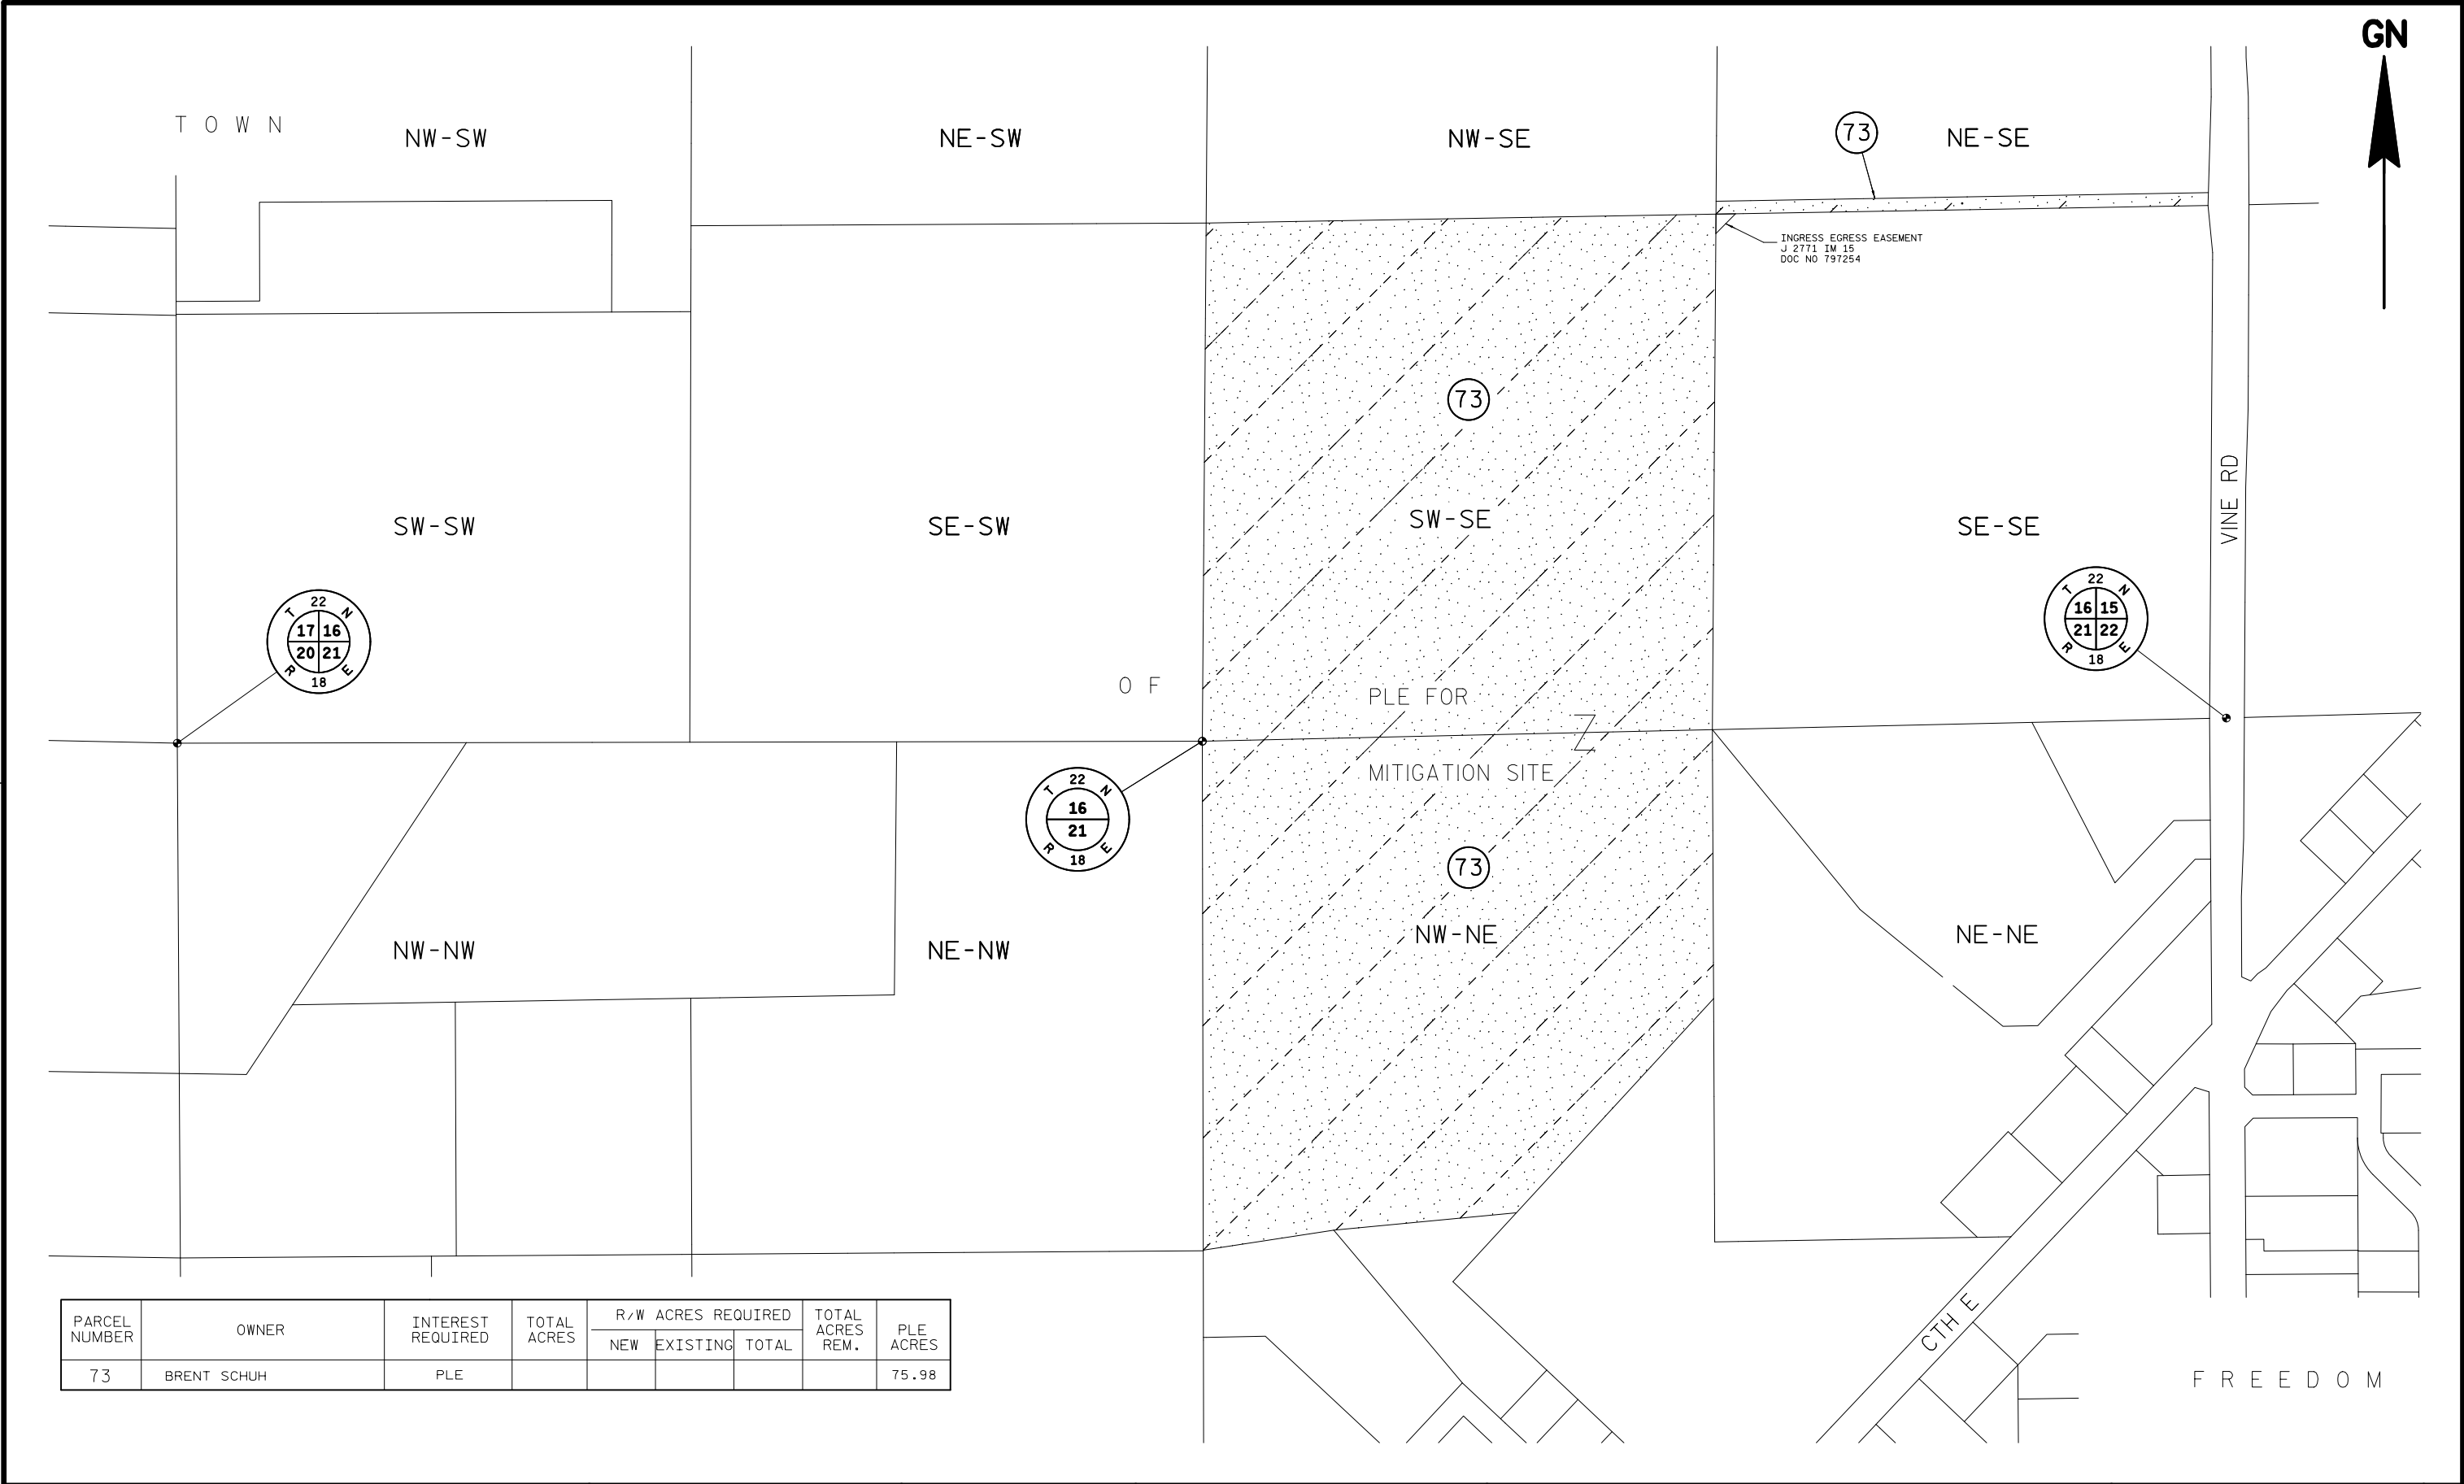


PARCEL NUMBER	OWNER	INTEREST REQUIRED	TOTAL ACRES	R/W ACRES REQUIRED			TOTAL ACRES REM.	PLE ACRES
				NEW	EXISTING	TOTAL		
73	BRENT SCHUH	PLE						75.98

REVISION DATE 9-16-2009 10-8-2012 N/C 03-05-2013 N/C	DATE 8-10-2000		SCALE, FEET 	HWY: STH 29	STATE R/W PROJECT NUMBER 9202-07-22	PLAT SHEET NO: 4.16	
	GRID FACTOR N/A			COUNTY: OUTAGAMIE	CONSTRUCTION PROJECT NUMBER 9202-07	PS&E SHEET NO:	E



SCHEDULE OF LANDS & INTERESTS REQUIRED

PARCEL NUMBER	OWNER	INTEREST REQUIRED	TOTAL ACRES	R/W ACRES REQUIRED			TOTAL ACRES REM.
				NEW	EXISTING	TOTAL	
75	LOUIS & CATHRIN BOUGIE	FEE	2.826	2.826		2.826	0
65	SEE SHEET 4.8						
77	SEE SHEET 4.8						

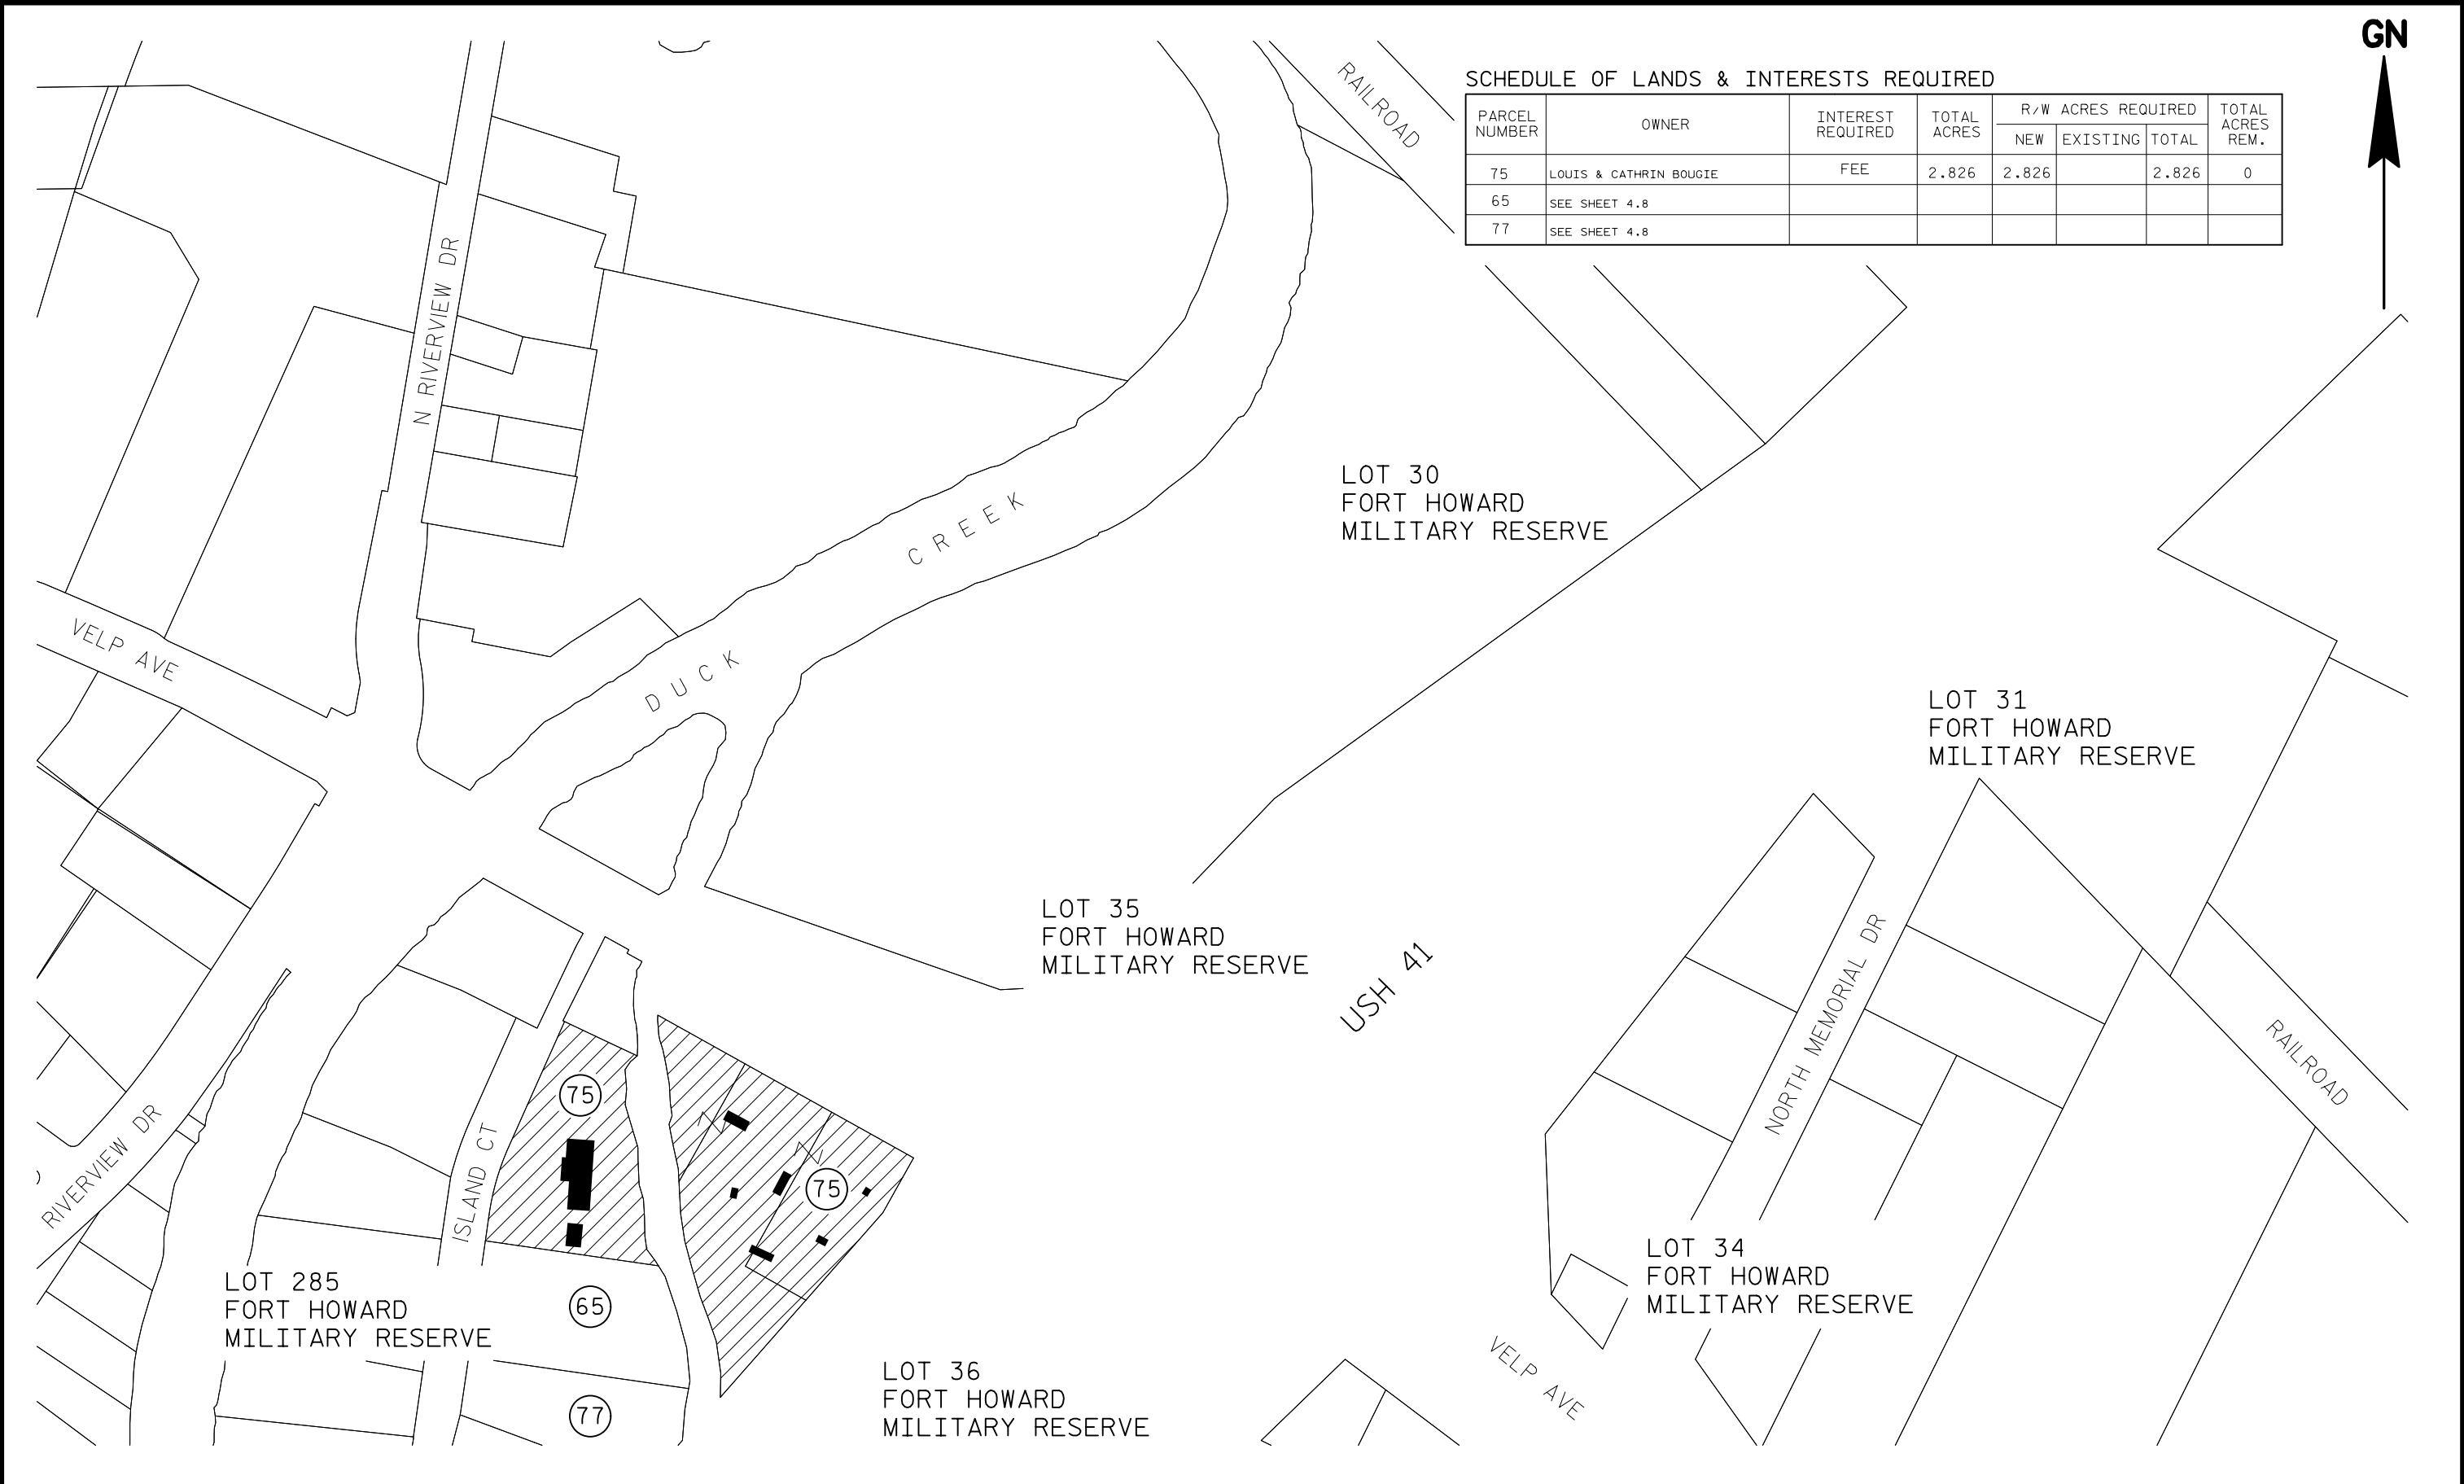

REVISION DATE 10-8-2012 N/C 03-05-2013 N/C	DATE 8-10-2000	SCALE, FEET 0 100 200	HWY: STH 29	STATE R/W PROJECT NUMBER 9202-07-22	PLAT SHEET NO: 4.17	
	GRID FACTOR N/A		COUNTY: BROWN		PS&E SHEET NO:	E