


PART I

COUNTY AND HIGHWAY	ROUTE AND SECTION	CLASS AND AGREEMENT		FEDERAL DIVISION OFFICE	SHEET NUMBER	TOTAL SHEETS
8.2	392.0	STATE	FEDERAL	11.6	4	62

EXISTING R.O.W. ALONG S.T.H. 55 BETWEEN STA. 440+85 AND STA. 466+10 WAS ACQUIRED UNDER STATE AID PROJECT NO. 3355, MENASHA - SHERWOOD ROAD

EXISTING R.O.W. ALONG S.T.H. 55 BETWEEN STA. 466+21.63 AND STA. 470+98 WAS ACQUIRED UNDER STATE AID PROJECT NO. 3355, MENASHA - SHERWOOD ROAD AND STATE AID PROJECT NO. 3399, SHERWOOD - BROTHERTOWN ROAD

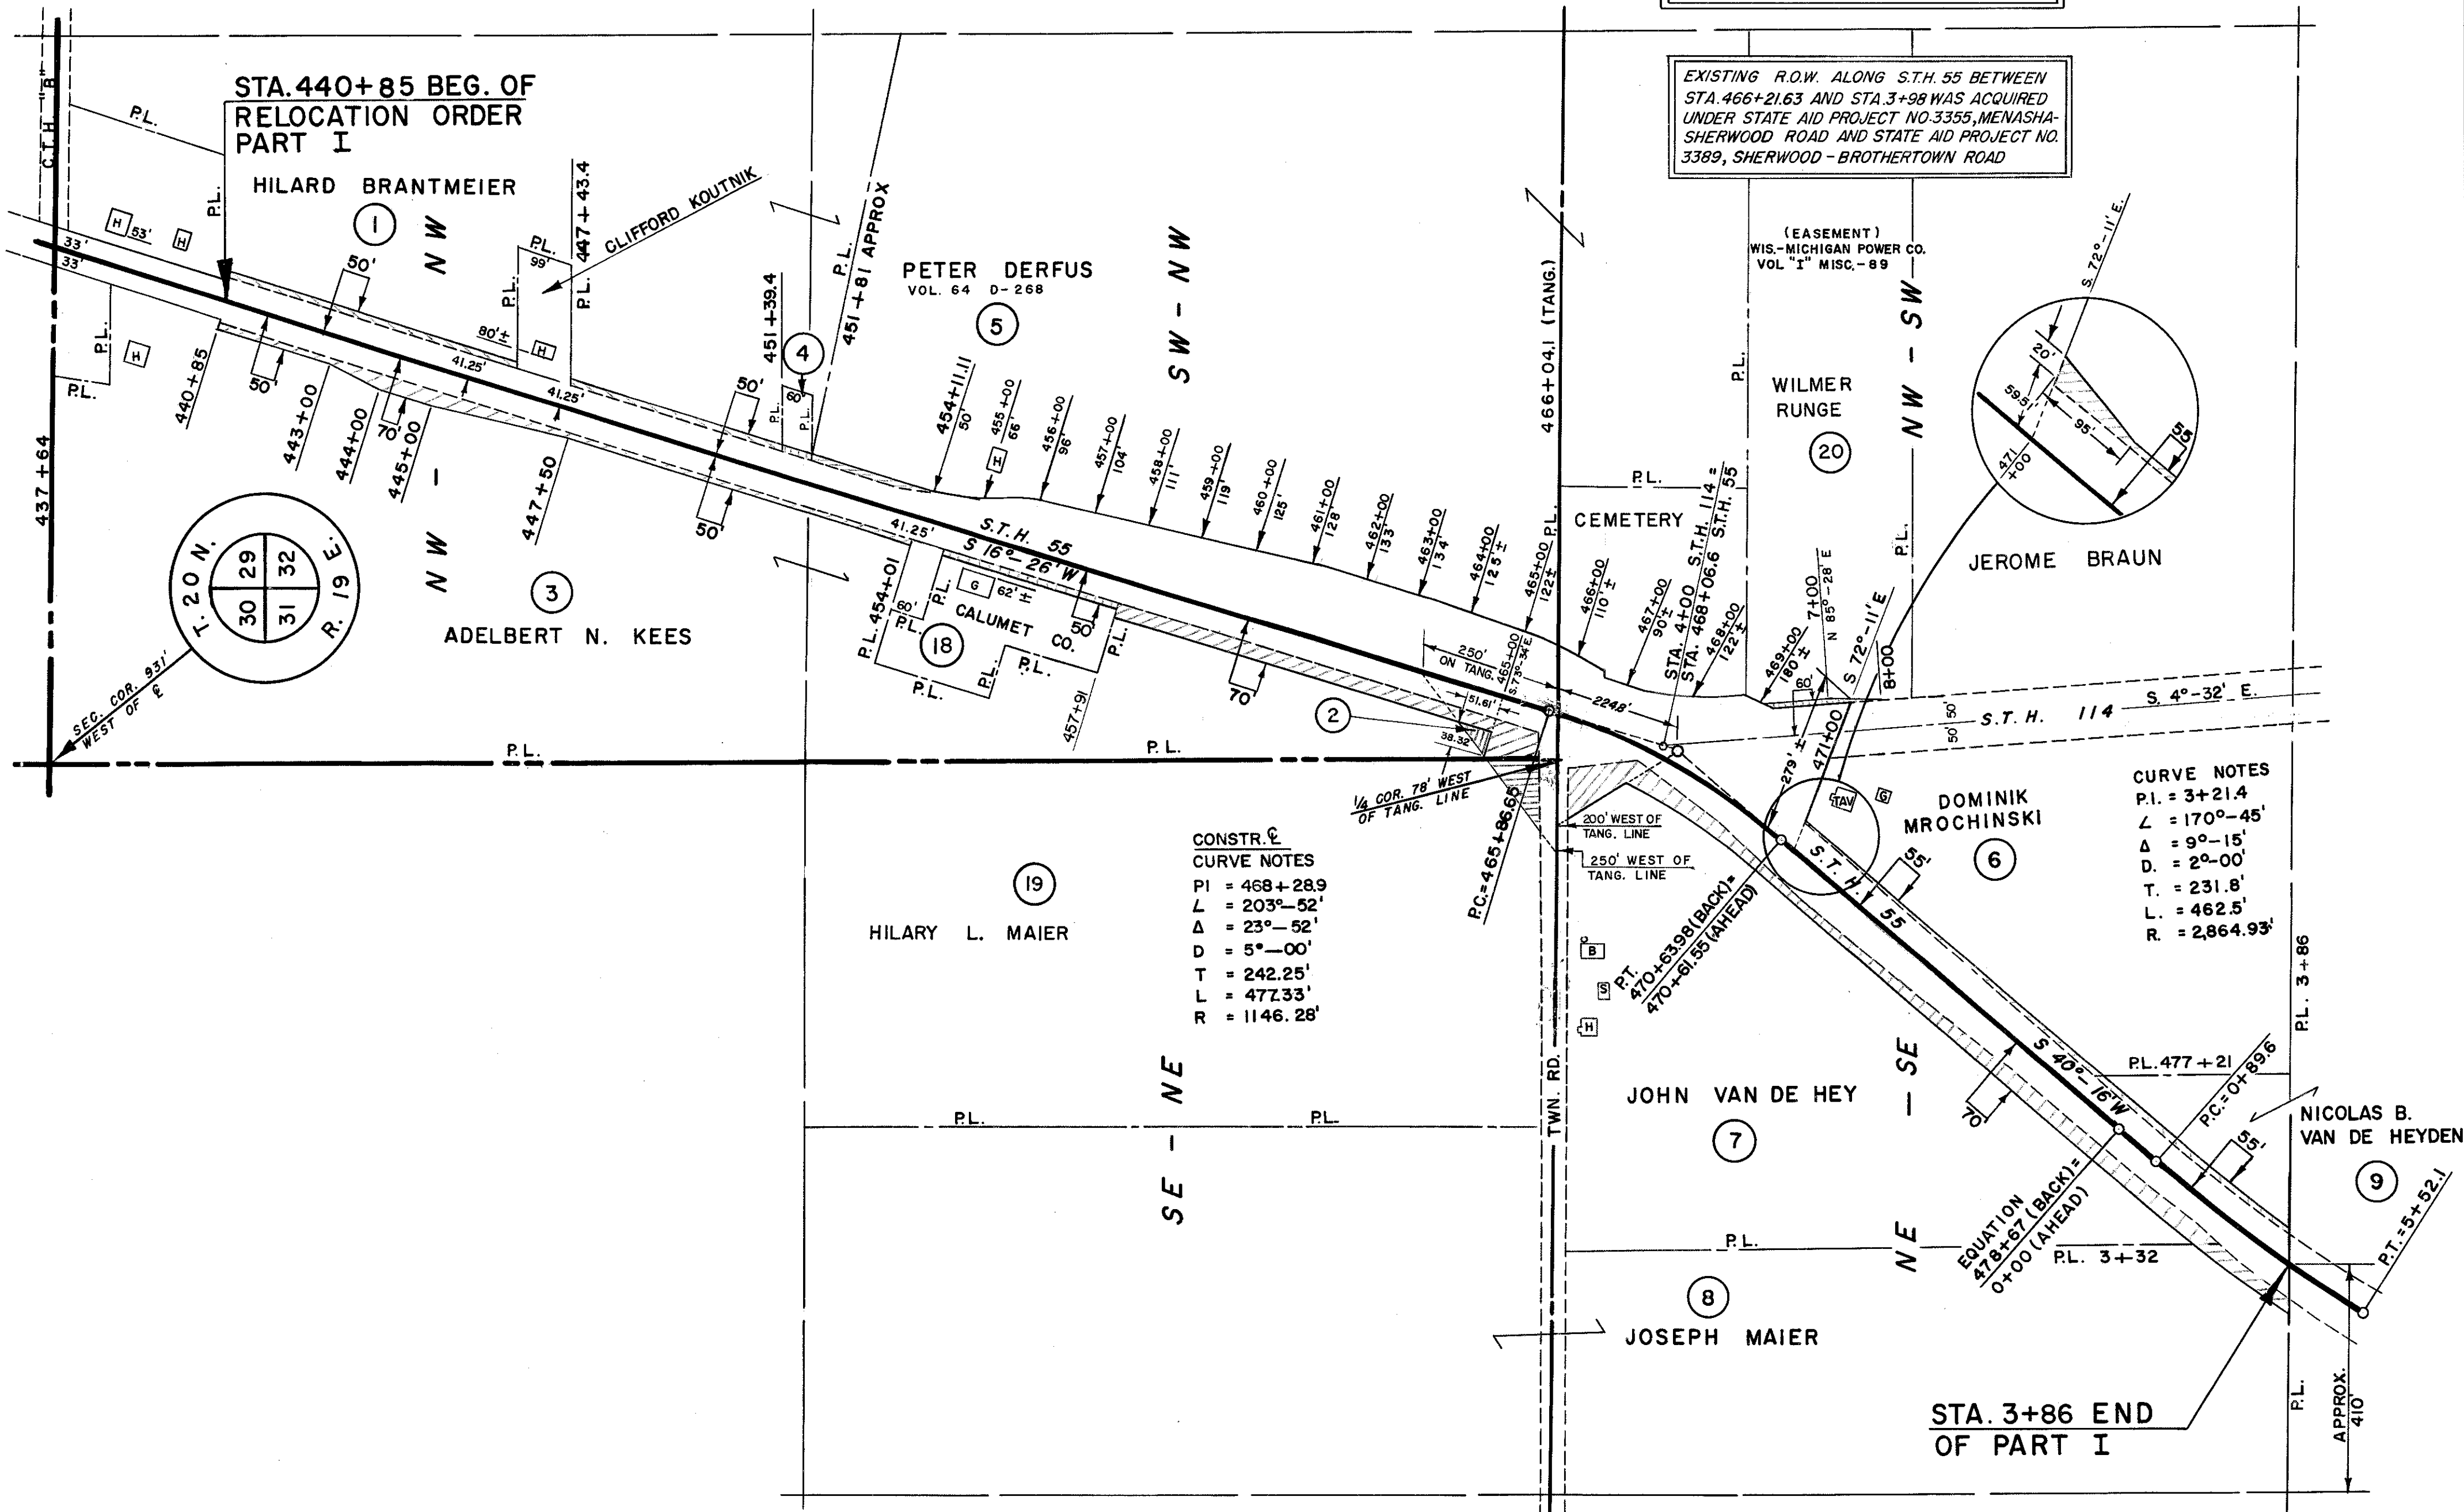

SCHEDULE OF LAND AND INTEREST REQUIRED


NO.	OWNER	ACRES REQ'D.	RODS OF TO MOVE	FENCING TO BUILD	INTEREST REQUIRED
1	HILARD BRANTMEIER	0.19			HIGHWAY EASEMENT
2	ADELBERT N. KEES	0.02	4		" "
3	ADELBERT N. KEES	0.97	45		" "
4	MAURICE LEWIS	0.01			" "
5	PETER DERFUS	0.04			" "
6	DOMINIK MROCHINSKI	0.10			" "
7	JOHN VAN DE HEY	1.11	89		" "
8	JOSEPH MAIER	0.11	12		" "
9	NICOLAS B. VAN DE HEYDEN	0.05			" "
18	CALUMET CO.	0.07			" "
19	HILARY L. MAIER	0.16	10		" "

NO.	OWNER	ACRES REQ'D.	RODS OF TO MOVE	FENCING TO BUILD	INTEREST REQUIRED
20	WILMER RUNGE	0.04	15		HIGHWAY EASEMENT

STATE HIGHWAY COMMISSION OF WISCONSIN
PLAT OF RIGHT OF WAY REQUIRED
PROJECT DS 0392 (6)
BROTHERTOWN - KAUKAUNA ROAD
S.T.H. 55 CALUMET COUNTY


SCALE
0 100' 200' 400'

MARCH 8, 1959
JAN. 16, 1959
DATED AUG. 4, 1958

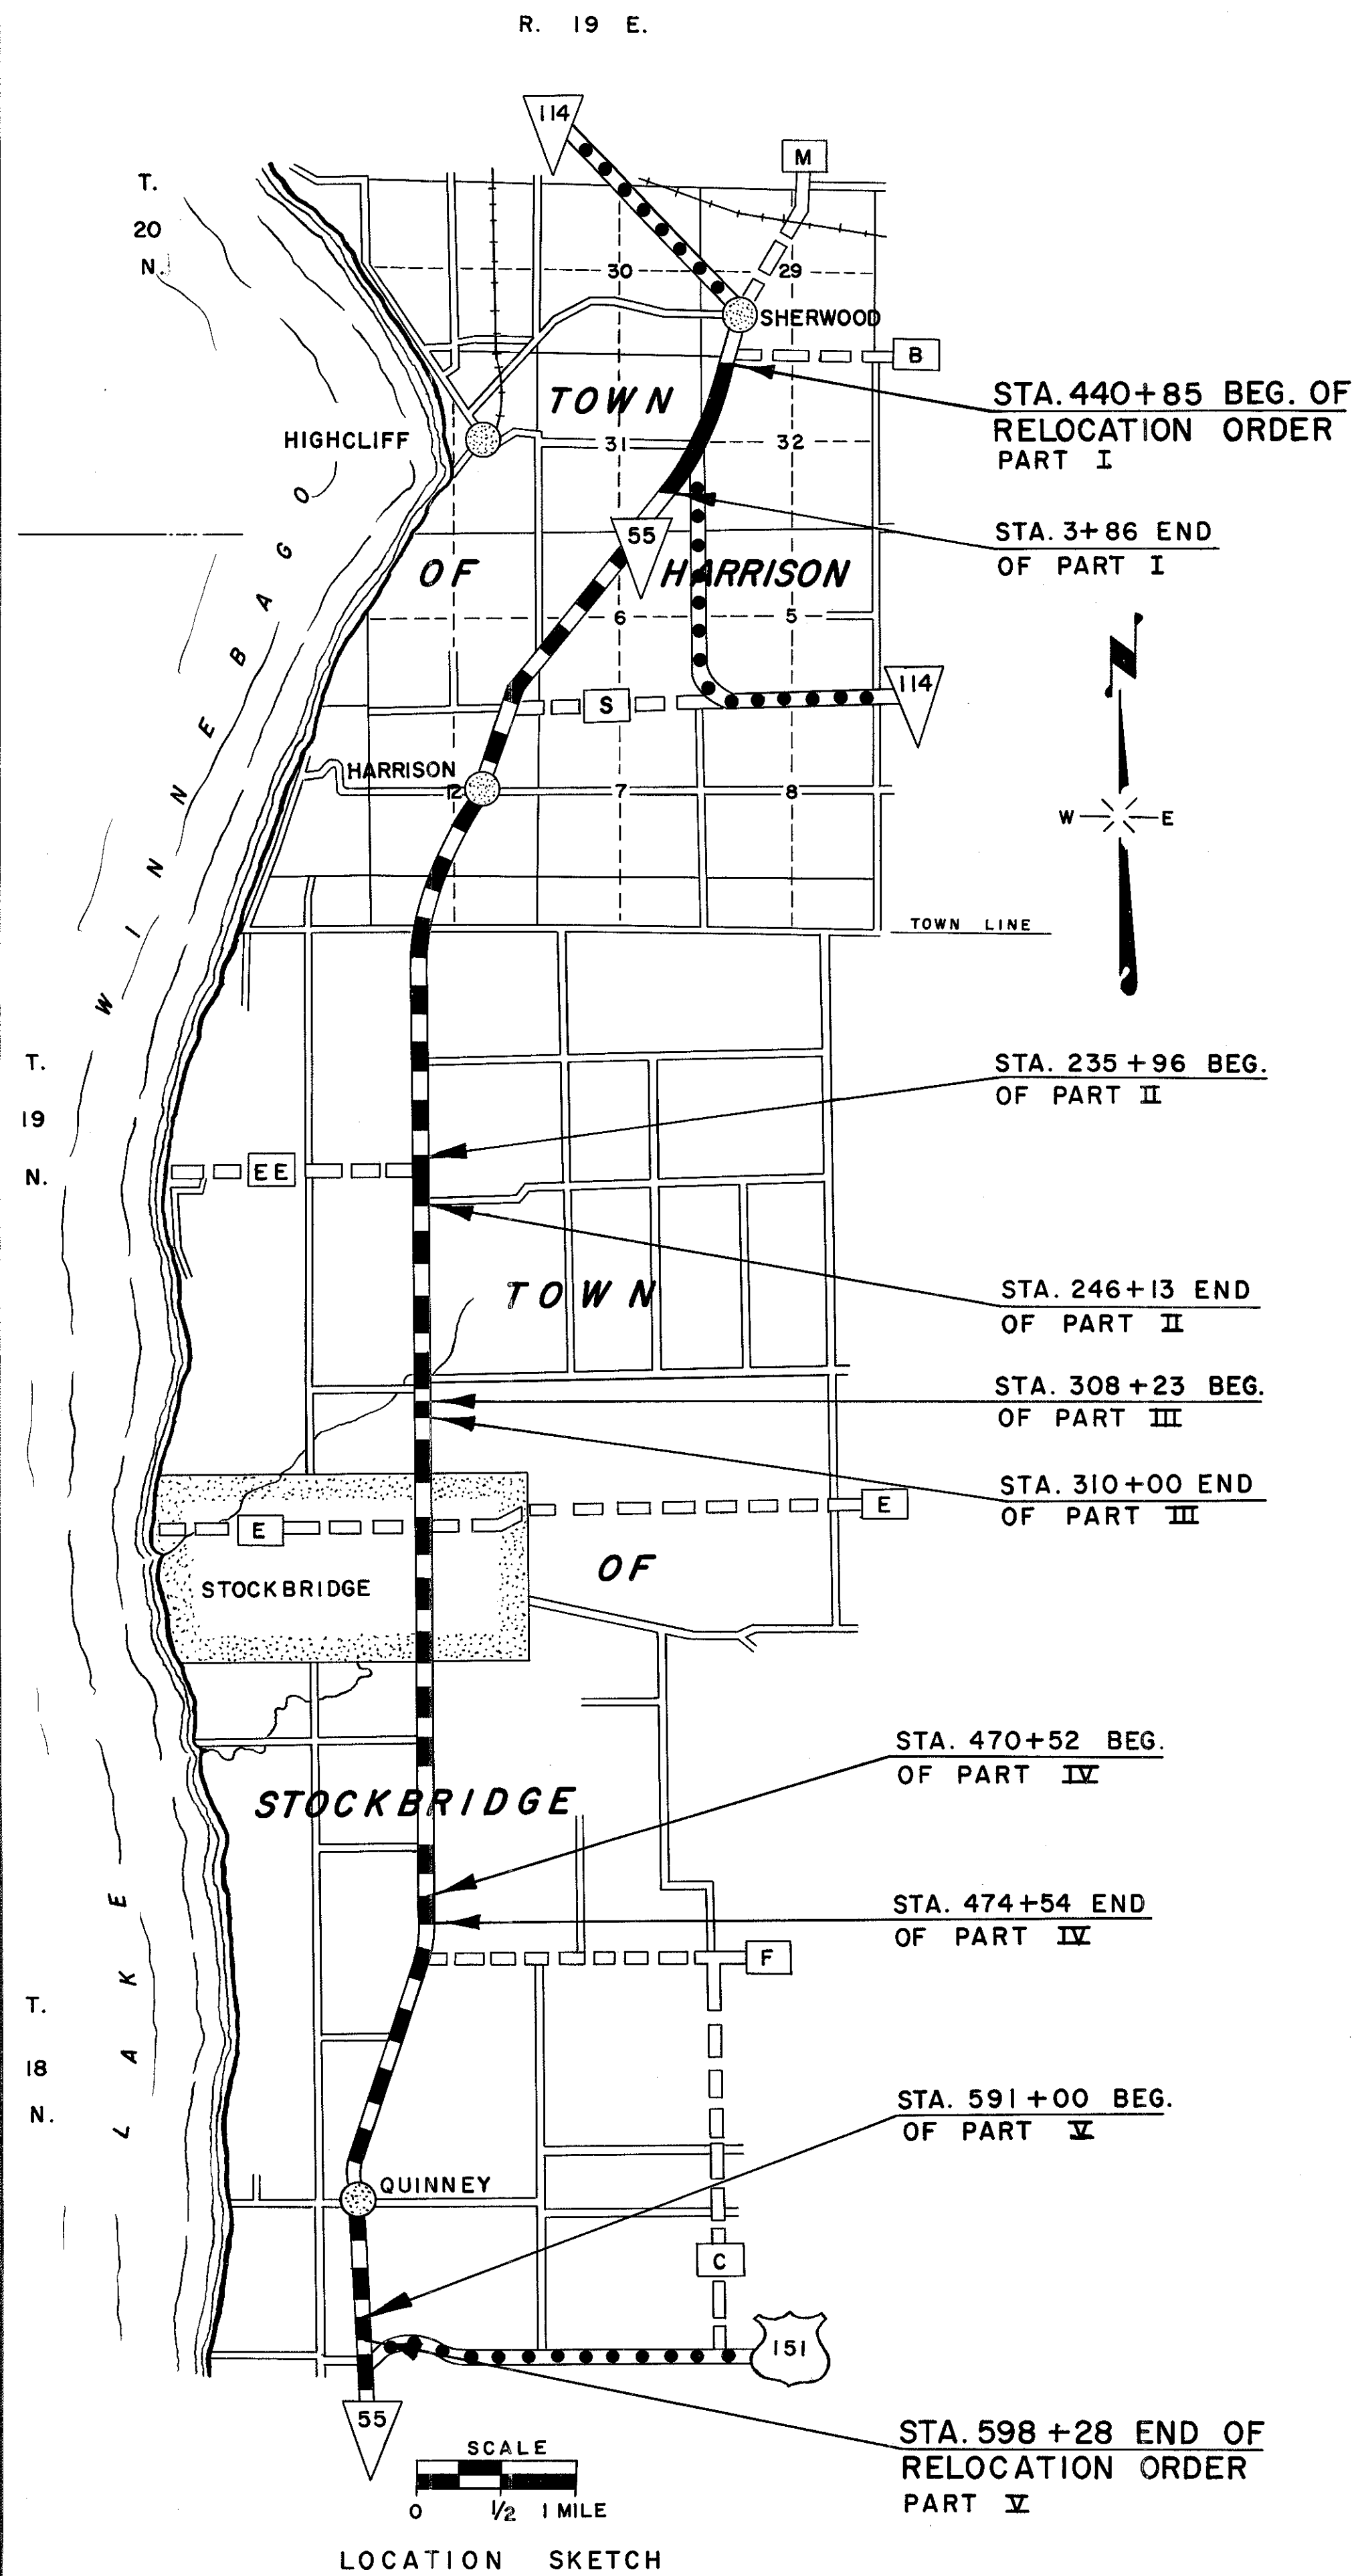


LOCATION SKETCH

PART II

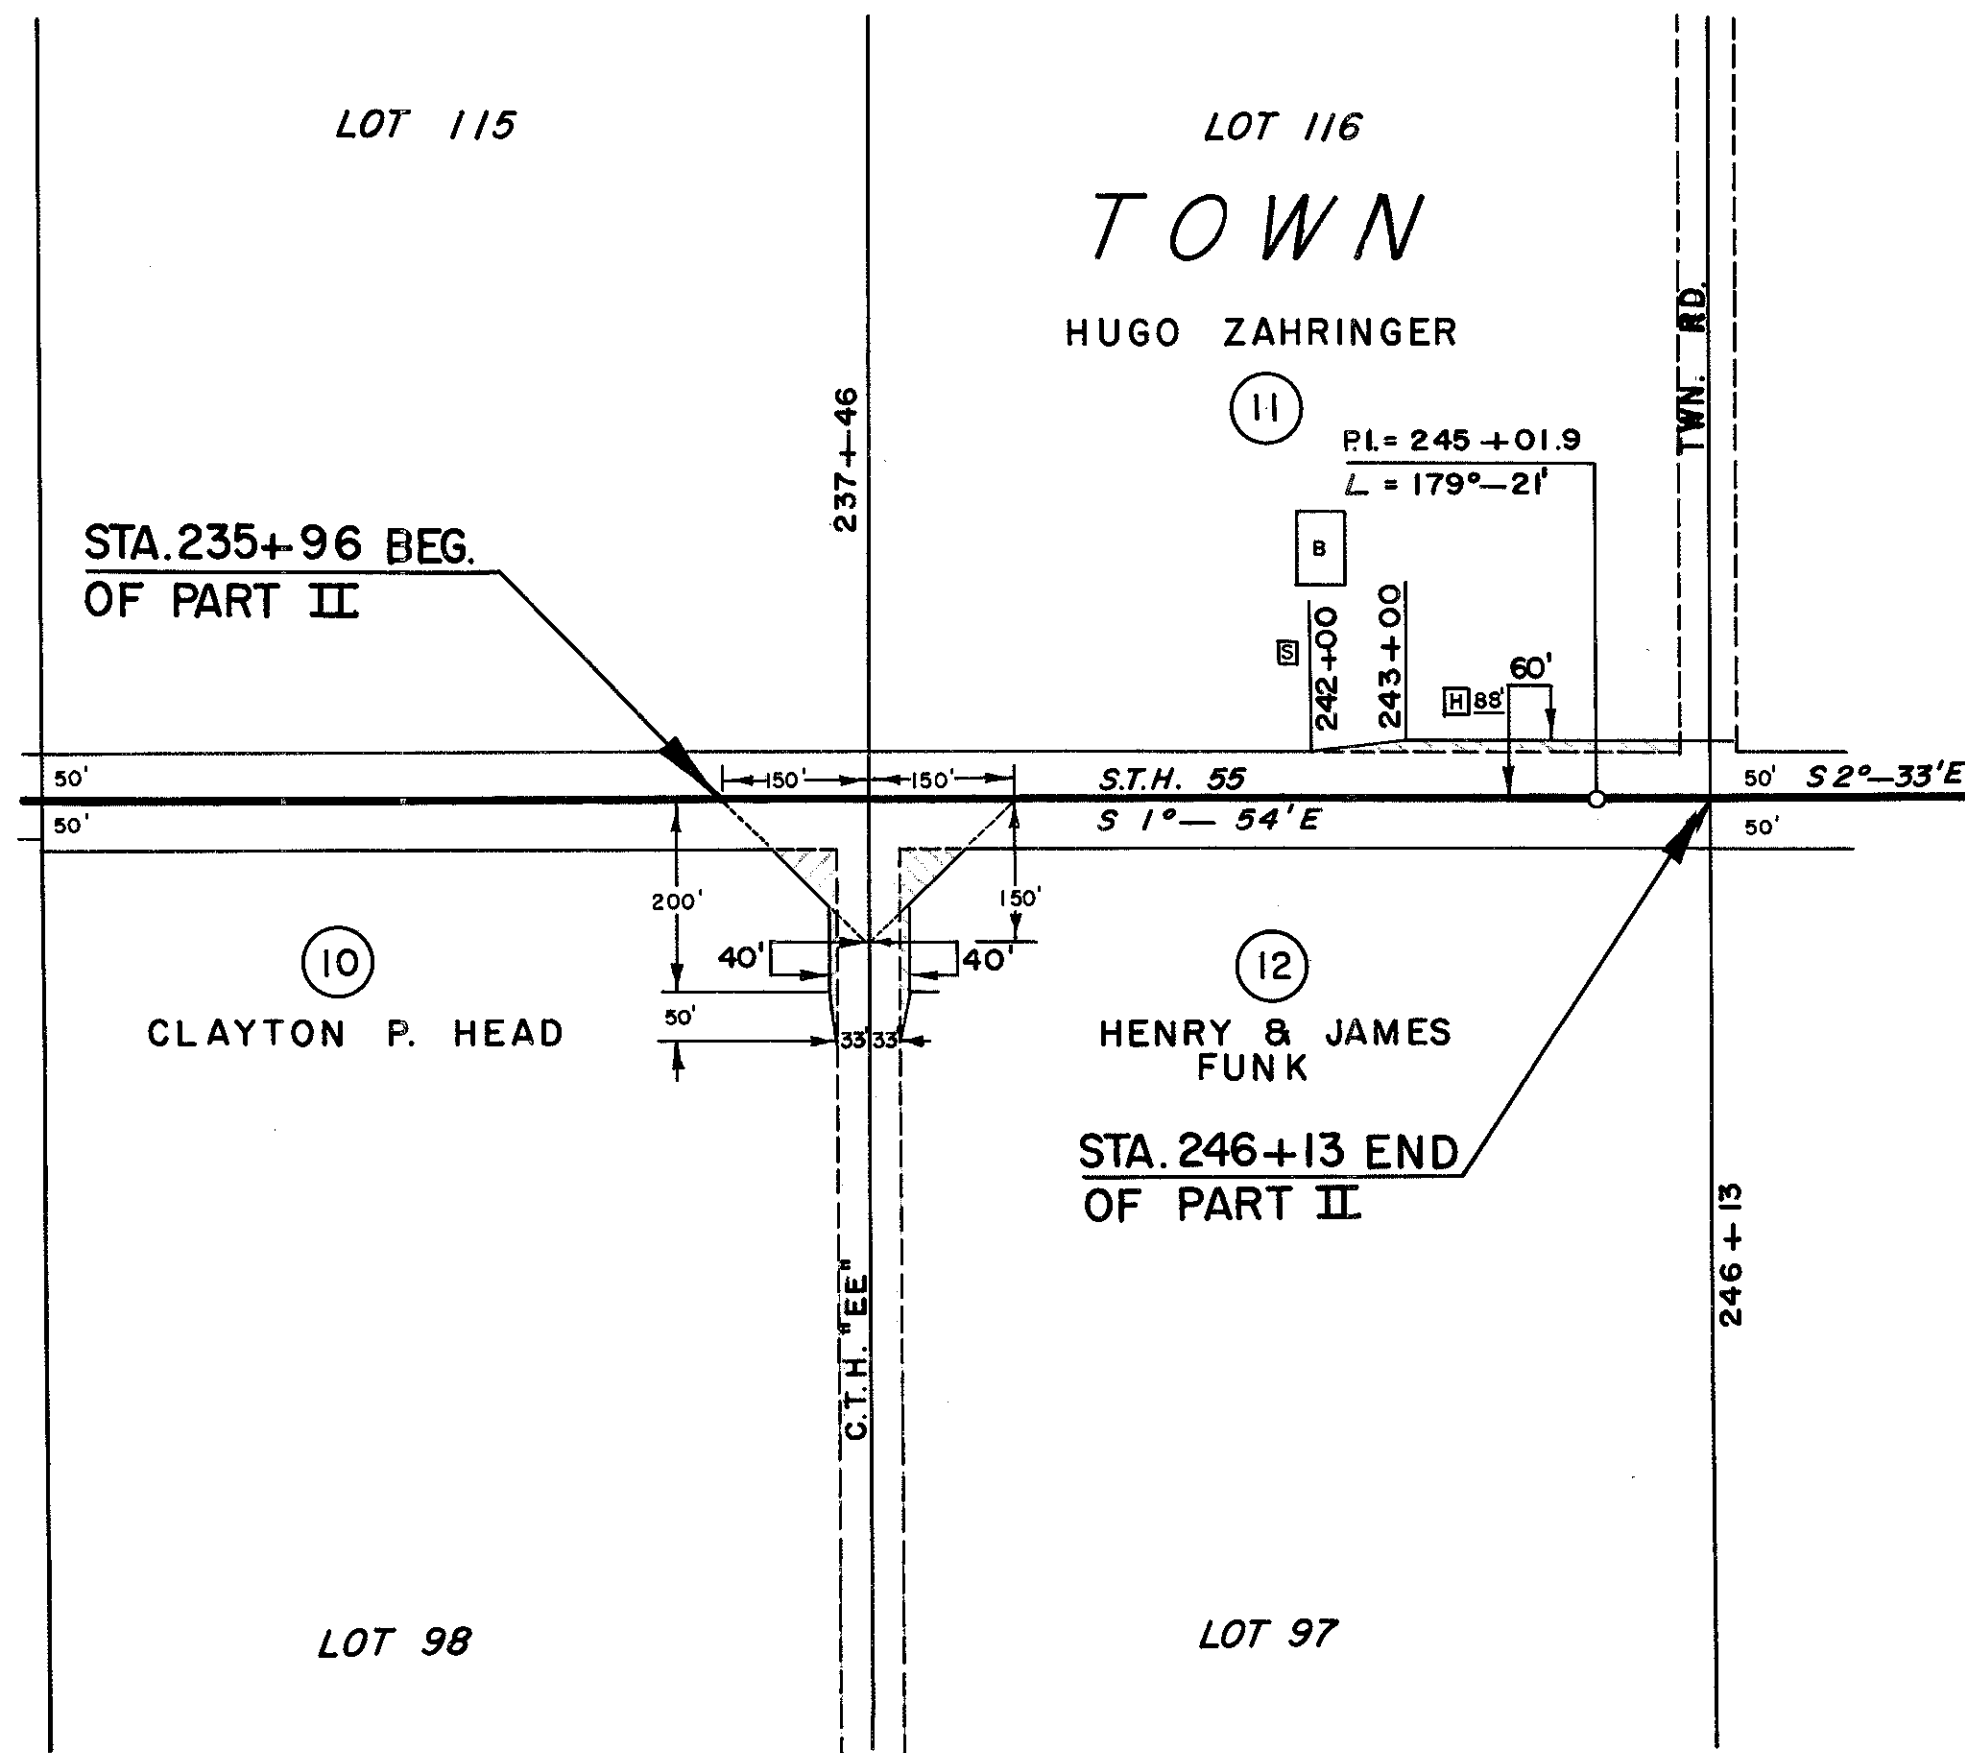

PART III

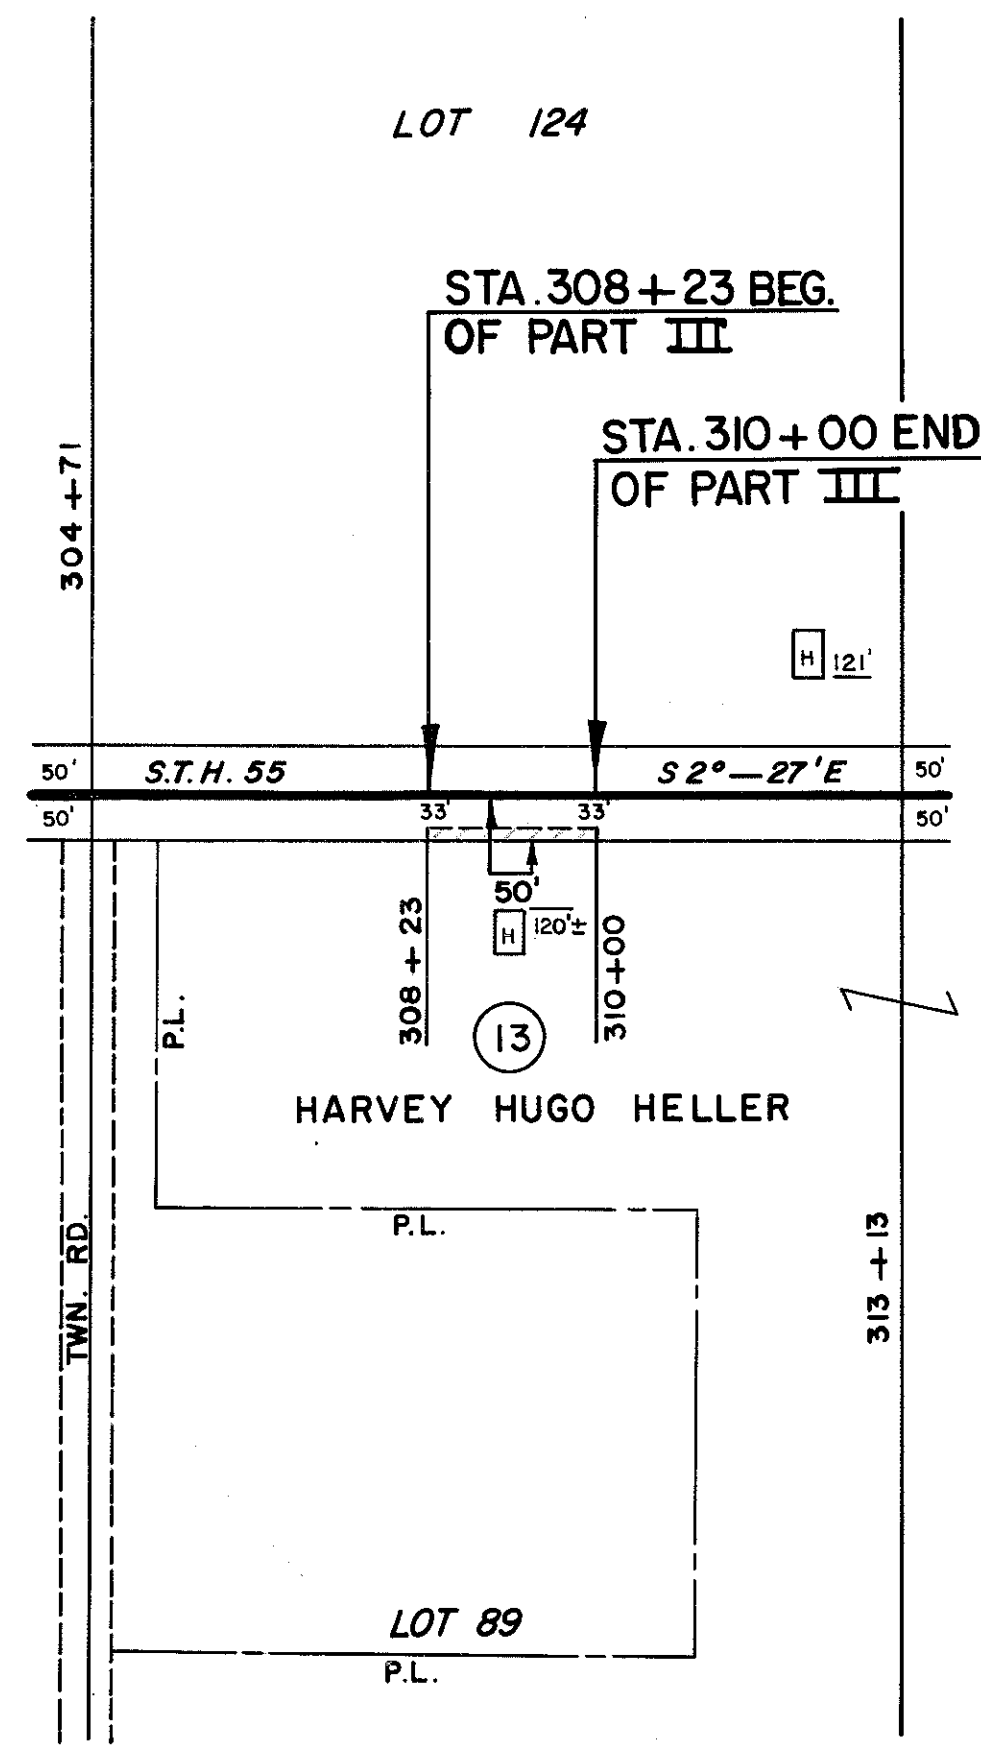


COUNTY AND HIGHWAY	ROUTE AND SECTION	CLASS AND AGREEMENT		FEDERAL DIVISION OFFICE	SHEET NUMBER	TOTAL SHEETS
		STATE	FEDERAL			
8.2	392.0		11.6	4	4.1	62


SCHEDULE OF LAND AND INTEREST REQUIRED

NO.	OWNER	ACRES REQ'D.	RODS OF FENCING		INTEREST REQUIRED
			TO MOVE	TO BUILD	
10	CLAYTON P. HEAD	0.07			HIGHWAY EASEMENT
11	HUGO ZAHRINGER	0.08			" "
12	HENRY & JAMES FUNK	0.07			" "
13	HARVEY HUGO HELLER	0.07			" "
14	RAYMOND ECKER	0.05			" "
15	HOWARD VAN OSS	0.05			" "
16	CLEMENS D. SCHAEFER	0.12			" "
17	JACOB SCHOMMER	0.16			" "

PART IV

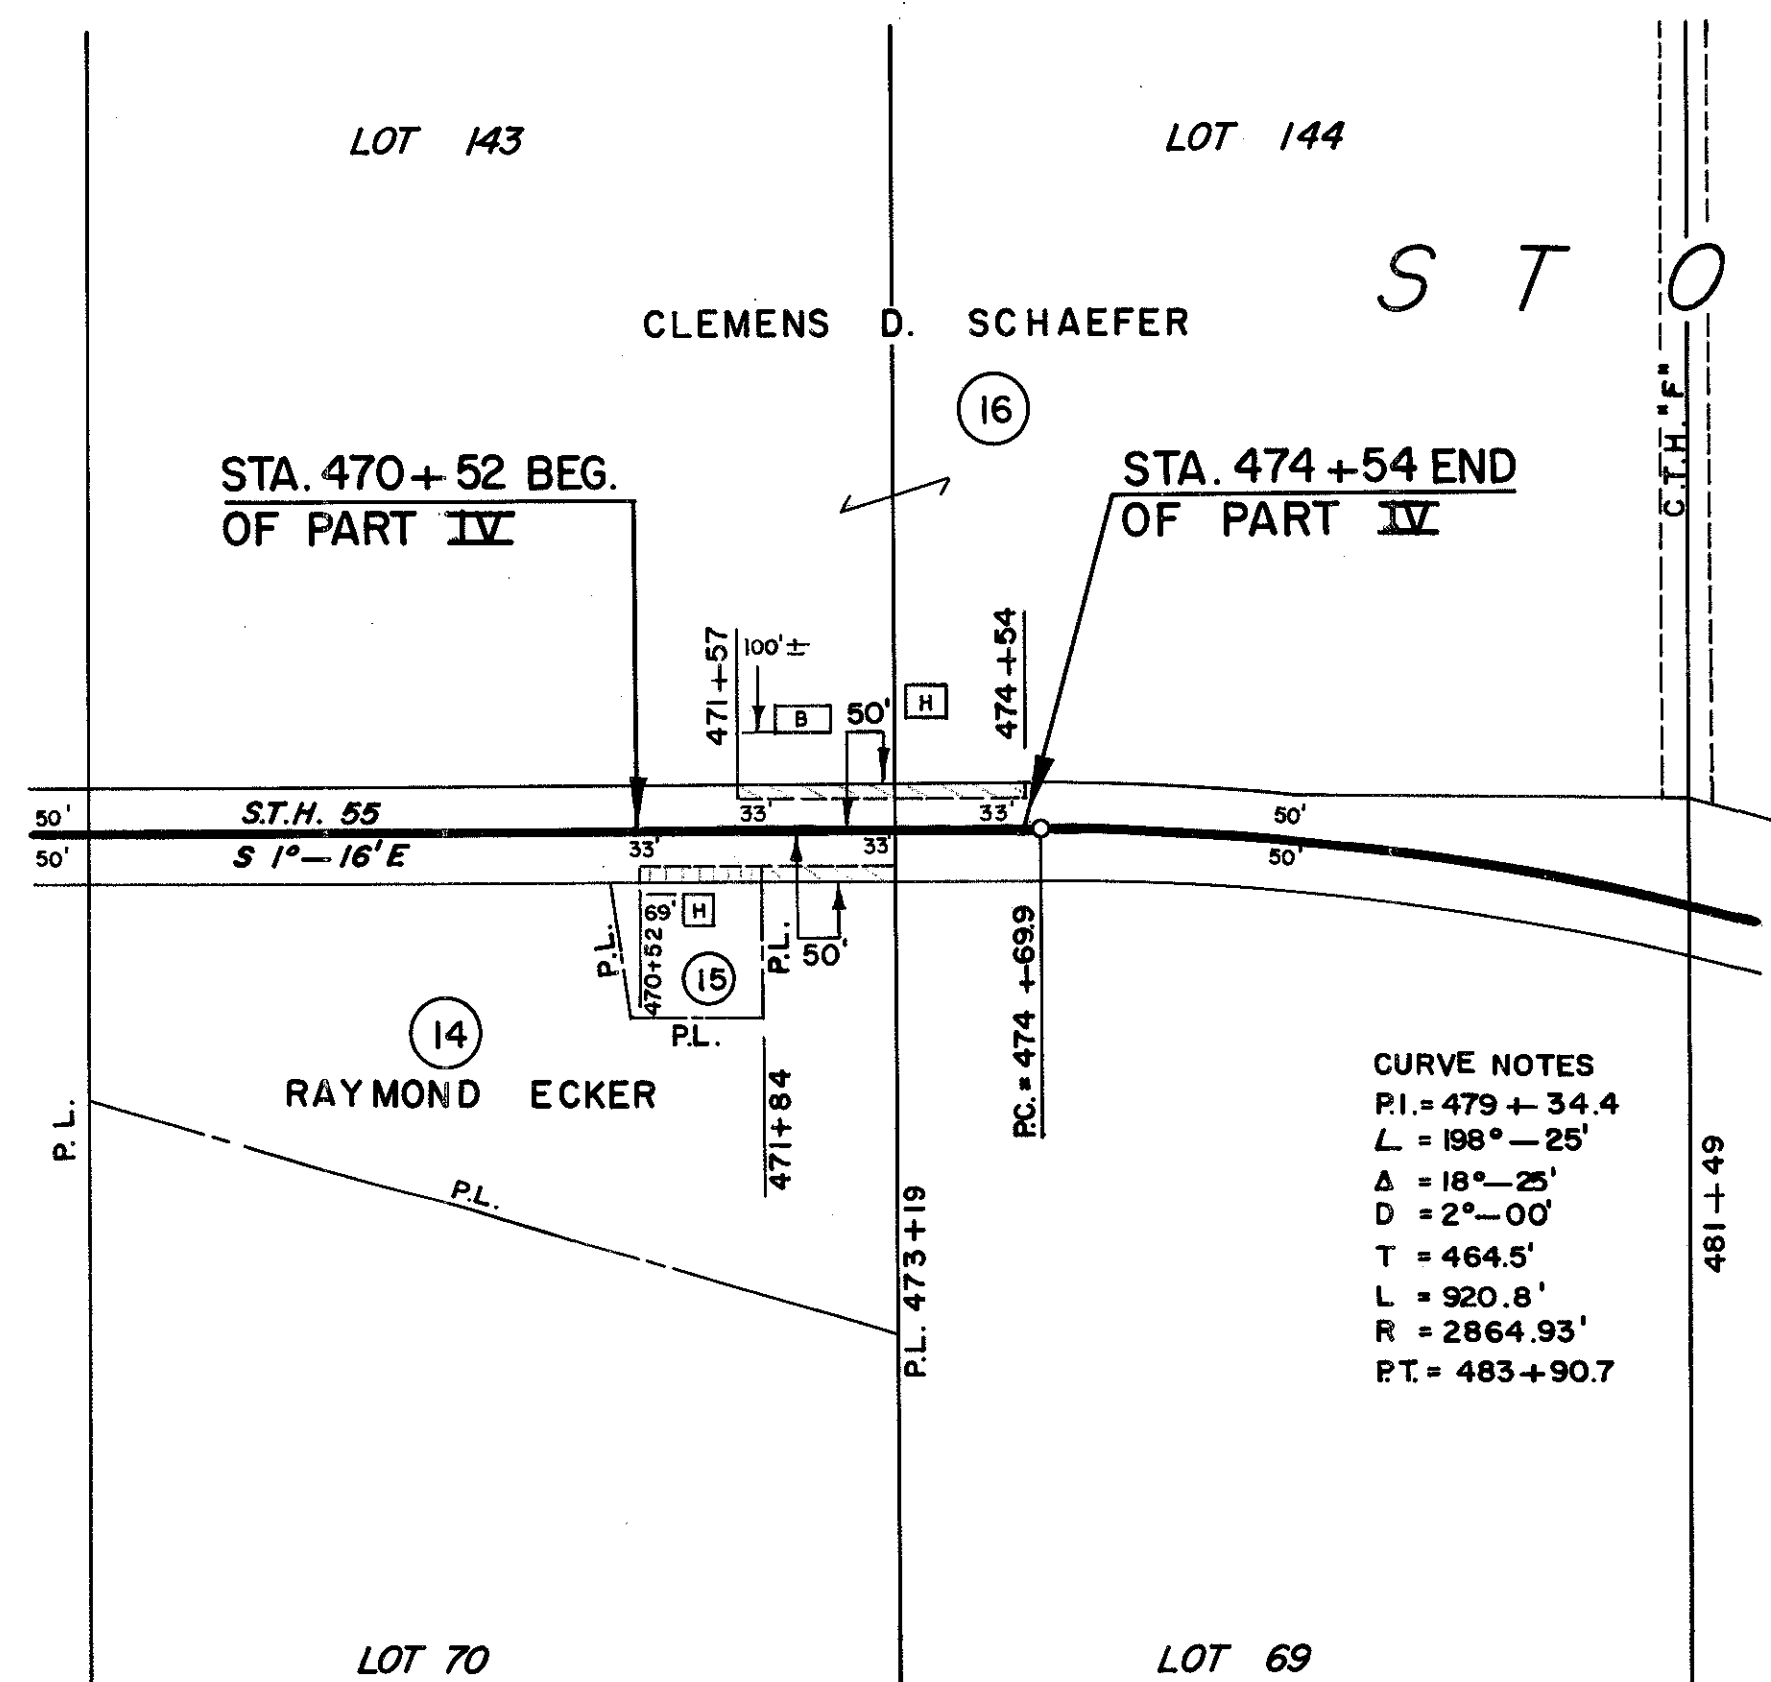

PART IV

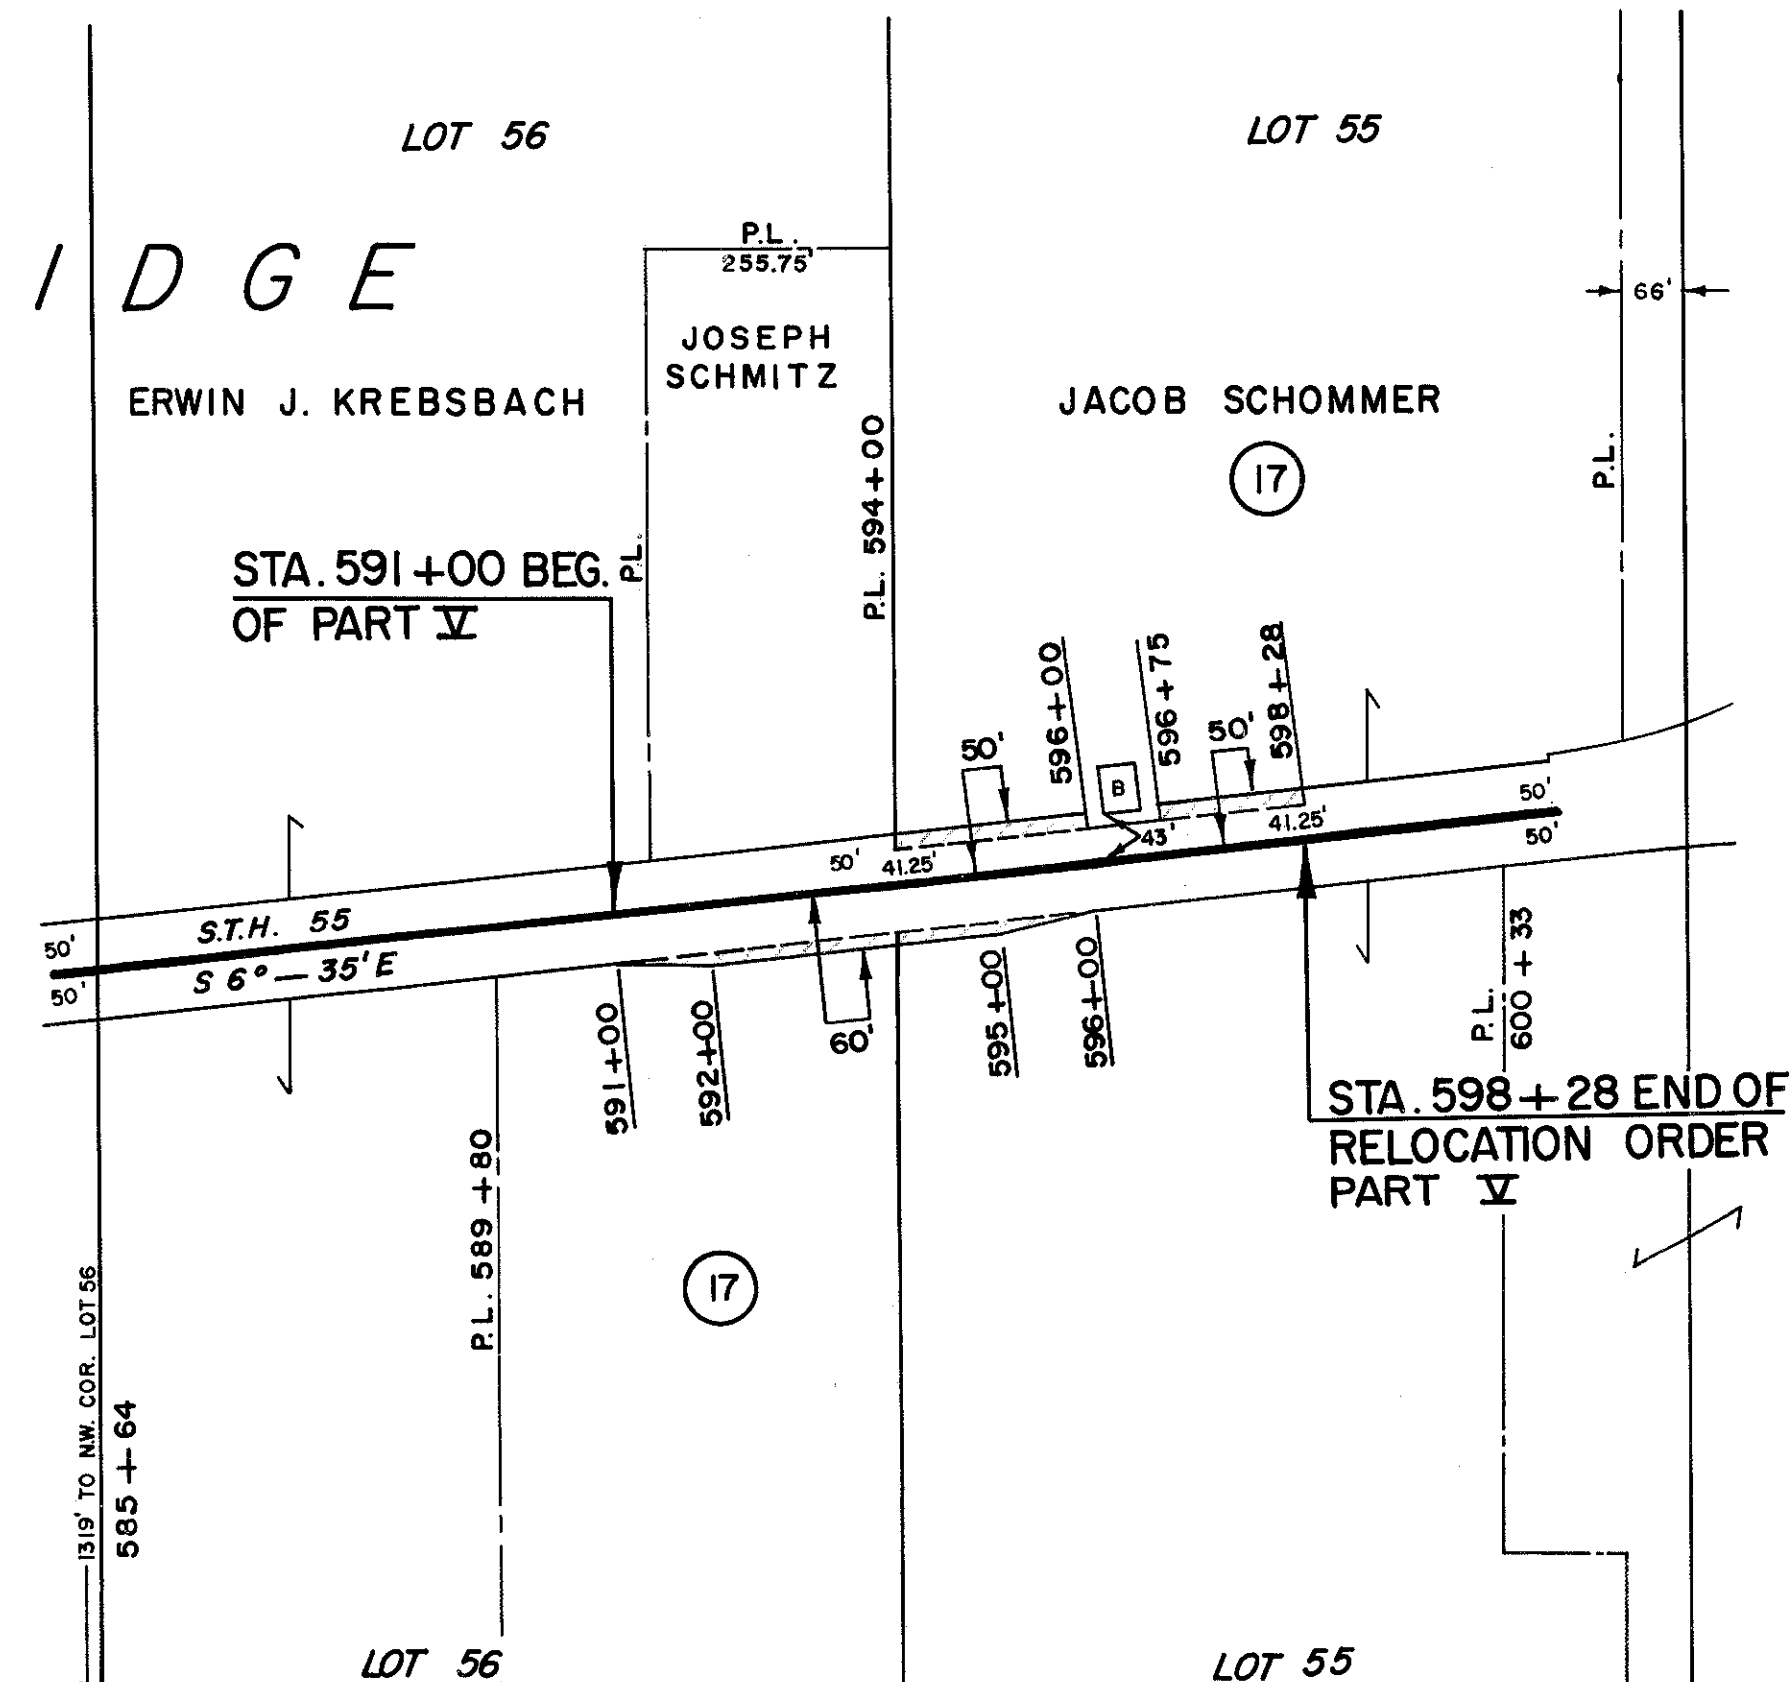

EXISTING R.O.W ALONG S.T.H.55
WAS ACQUIRED UNDER STATE AID
PROJECT NO. 3389 SHERWOOD-
BROTHERTOWN ROAD

STATE HIGHWAY COMMISSION OF WISCONSIN

PLAT OF RIGHT OF WAY REQUIRED

PROJECT DS 0392 (6)

BROTHERTOWN—KAUKAUNA

S.T.H. 55

CALUMET COUNTY

SCALE



LENGTH = 1.232

MILES

MARCH 9, 1959
JAN. 16, 1959
DATED AUG. 4, 1958