

CONVENTIONAL SIGNS AND ABBREVIATIONS

AC.	ACRES	N	NORTH
AC. REM.	ACRES REMAINING	PED	PEDESTAL
A.P.	ACCESS POINT	P.L.	R/W MONUMENT
B.	BARN	P.L.E.	PROPERTY LINE
B.D.G.	BUILDING	R.	PERMANENT LIMITED EASEMENT
CO.	COMPANY	R.D.	RANGE
CORP.	CORPORATION	RT.	ROAD
C.T.H.	COUNTY TRUNK HIGHWAY	R/W	RIGHT
D.	DEED	S.	RIGHT OF WAY
E.	EAST	S.T.H.	SHED
ET. AL.	AND OTHER	T.	STATE TRUCK HIGHWAY
G.	GARAGE	TEMP.	TOWN
GN	GRID NORTH	T.I.	TEMPORARY
H.	HOUSE	T.L.E.	TEMPORARY INTEREST
INC.	INCORPORATED	U.G.	TEMPORARY LIMITED EASEMENT
L.	LENGTH OF CURVE	VOL.	UNDERGROUND
L.C.	LONG CHORD OF CURVE	W.	VOLUME
L.C.B.	LONG CHORD BEARING	WIS.	WEST
LT.	LEFT		WISCONSIN

IP
IRON PIPE

SECTION CORNER

SECTION CORNER MONUMENT
T-32-N

MONUMENT

TRIANGULATION POINT OR
HORIZONTAL CONTROL STATION

	COMPENSABLE	NON-COMPENSABLE
POWER POLE		
TELEPHONE POLE		
SIGN		
TELEPHONE PEDESTAL		

NOTES

COORDINATES AND BEARINGS ON THIS PLAT ARE ORIENTED TO THE WISCONSIN COUNTY COORDINATE SYSTEM, OCONTO COUNTY ZONE, NAD 83 (1991) ADJUSTMENT. THE COORDINATES SHOWN ARE GRID COORDINATES AND ARE TO BE USED AS GRID OR GROUND VALUES ON THIS PLAT.

RIGHT-OF-WAY BOUNDARIES ARE DEFINED WITH COURSES OF THE PERIMETER OF THE HIGHWAY LANDS REFERENCED TO THE U.S. PUBLIC LAND SURVEY SYSTEM OR OTHER SURVEYS OF PUBLIC RECORD.


	NO ACCESS (By Acquisition)		QUARTER LINE
	NO ACCESS (By Previous Acquisition)		EXISTING R/W LINE
	NO ACCESS (By Statutory Authority)		PROPOSED OR NEW R/W LINE
	CORPORATE LIMITS		SECTION LINE
	HIGHWAY EASEMENT		SIXTEENTH LINE
	MINOR LOT LINE		STATE, COUNTY OR TOWN LINE (Use when not a section or quarter sec. line)
	PROPERTY LINE		FENCE LINE
			TREE LINE

END RELOCATION ORDER

1302.78' S. OF AND 822.05' E. OF THE
NW COR. OF SEC 32, T-33-N, R-16-E

BEGIN RELOCATION ORDER

2039.09' S. OF AND 1832.64' W. OF THE
NE COR. OF SEC 32, T-33-N, R-16-E

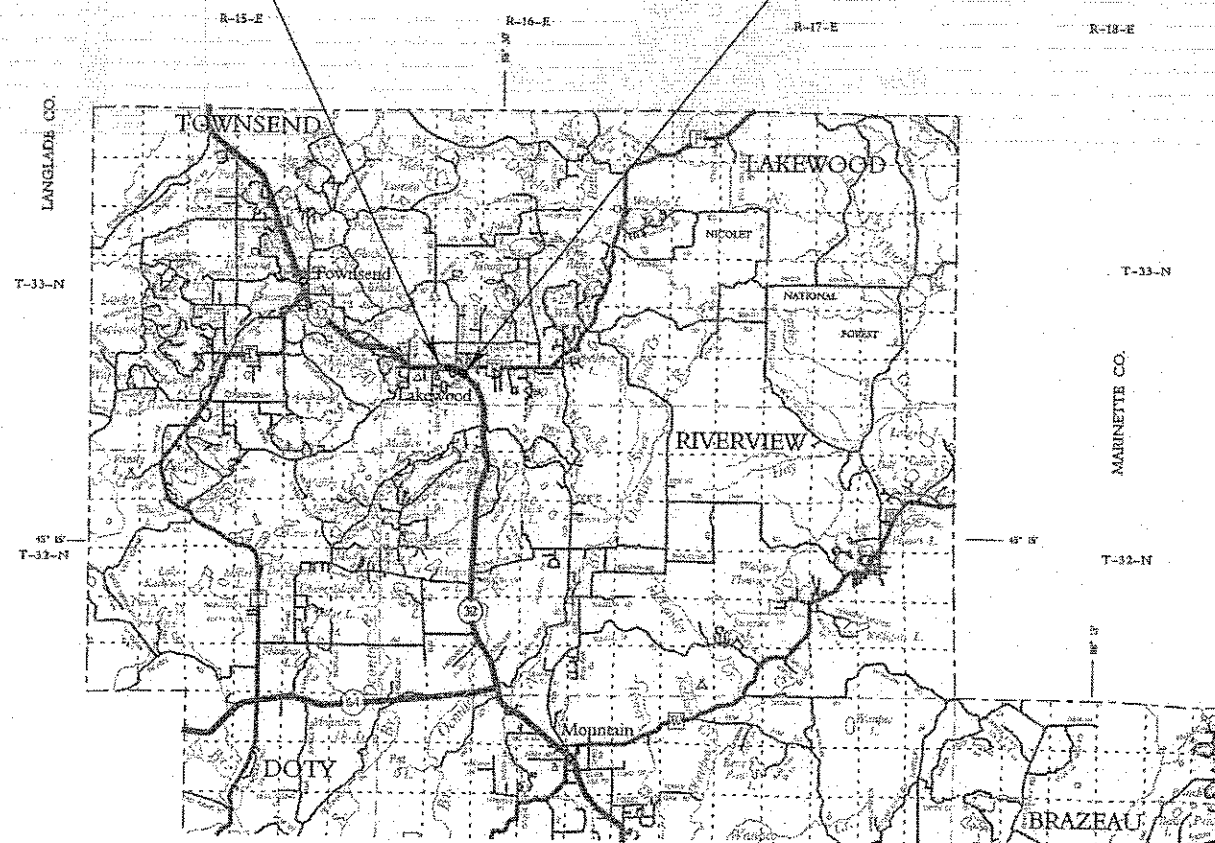


LAYOUT
SCALE 0 2 MI.

TOTAL NET LENGTH OF CENTERLINE = 0.521 MI.

R/W PROJECT NUMBER	9150-03-23	SHEET NUMBER	TOTAL SHEETS
FEDERAL PROJECT NUMBER		4.1	8
PLAT OF RIGHT-OF-WAY REQUIRED FOR			
MOUNTAIN - LAKEWOOD			
(SILVER HILL ROAD - BIG HILL ROAD)			
STH 32		OCONTO CO	
CONSTRUCTION PROJECT NUMBER			
9150-03-71			

ORIGINAL PLANS PREPARED BY
Robert E. Lee & Associates, Inc.
ENGINEERING, SURVEYING, ENVIRONMENTAL SERVICES
4664 GOLDEN POND PARK CT.
ONEIDA, WI 54155 PHONE (920) 662-9641
FAX (920) 662-9141 INTERNET: www.raleeinc.com

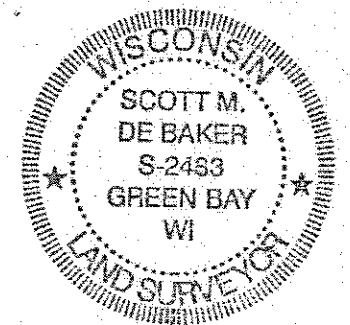

1/13/05
(Date)
(Signature)

REVISION DATE
4-15-05 N.C.
5-1-09

STATE OF WISCONSIN
DEPARTMENT OF TRANSPORTATION

APPROVED FOR DISTRICT OFFICE
DATE: 1/31/05
(Signature)

E

SCHEDULE OF LANDS & INTERESTS REQUIRED

AREAS SHOWN IN THE TOTAL ACRES COLUMN MAY BE APPROXIMATE AND ARE DERIVED FROM TAX ROLLS OR OTHER AVAILABLE SOURCES AND MAY NOT INCLUDE LANDS OF THE OWNER WHICH ARE NOT CONTIGUOUS TO THE AREA TO BE ACQUIRED.

PARCEL NUMBER	SHEET NUMBER	OWNER (S)	INTEREST REQUIRED	TOTAL AREA	R/W AREA REQUIRED			TOTAL AREA REMAINING	P.L.E. AREA	T.L.E. AREA
					NEW	EXISTING	TOTAL			
1	4.4	WISCONSIN DEPARTMENT OF NATURAL RESOURCES	PLE	---	---	---	---	---	0.126 AC	---
2	4.5	NOWAKOWSKI PROPERTIES, LP.	TLE	0.300 AC	---	---	---	---	---	0.053 AC
3	4.5	WURZER PROPERTIES, LLC	TLE	0.180 AC	---	---	---	---	---	0.053 AC
4	4.5	TIMBERWOOD BANK	TLE	0.460 AC	---	---	---	---	---	0.105 AC
5	4.5-4.6	TONY J. BLEIER AND CAROLINE J. BLEIER	TLE	0.120 AC	---	---	---	---	---	0.061 AC
6	4.6	DENNIS J. KOZLOWSKI, JR.	TLE	0.120 AC	---	---	---	---	---	0.048 AC
7	4.6-4.7	TOWN OF LAKEWOOD	TLE	0.180 AC	---	---	---	---	---	0.330 AC
8	4.7	FLYNN OIL, LAKEWOOD, L.L.C.	TLE	1.200 AC	---	---	---	---	---	0.006 AC
9	4.7	WARREN N. THOMAS	TLE	0.820 AC	---	---	---	---	---	0.051 AC
10	4.7	PHYLLIS C. DOHERTY	TLE	0.440 AC	---	---	---	---	---	0.025 AC
11	4.7	DEBRA A. GARTZKE	TLE	0.280 AC	---	---	---	---	---	0.028 AC
12	4.7-4.8	ROBERT J. GARTZKE	TLE	0.440 AC	---	---	---	---	---	0.014 AC
13	4.8	FRANK La CONTE AND MARGUERITE M. La CONTE	TLE	0.590 AC	---	---	---	---	---	0.011 AC
14	4.8	COUNTRYSIDE SHOPS, L.L.C.	TLE	0.460 AC	---	---	---	---	---	0.003 AC
15	4.6	UNKNOWN	FEE & TLE	0.150 AC	0.024 AC	0.097 AC	0.121 AC	0.029 AC	---	0.008 AC

REVISION DATE
4-15-05 REMOVED PARCEL 40, ADDED PARCEL 15, UPDATED NAMES

5-1-09

DATE 01-13-05

SCALE, FEET



HWY: STH 32

COUNTY: OCONTO

STATE R/W PROJECT NUMBER 9150-03-23

CONSTRUCTION PROJECT NUMBER 9150-03-71

PLAT SHEET NO: 4.2

PS&E SHEET

E

PLOT DATE: 4/15/2005


PLOT BY: JMG

PLOT NAME:

PLOT SCALE: 1"=100'

WISDOT/CADDs SHEET 60

TOWN OF LAKEWOOD (W)

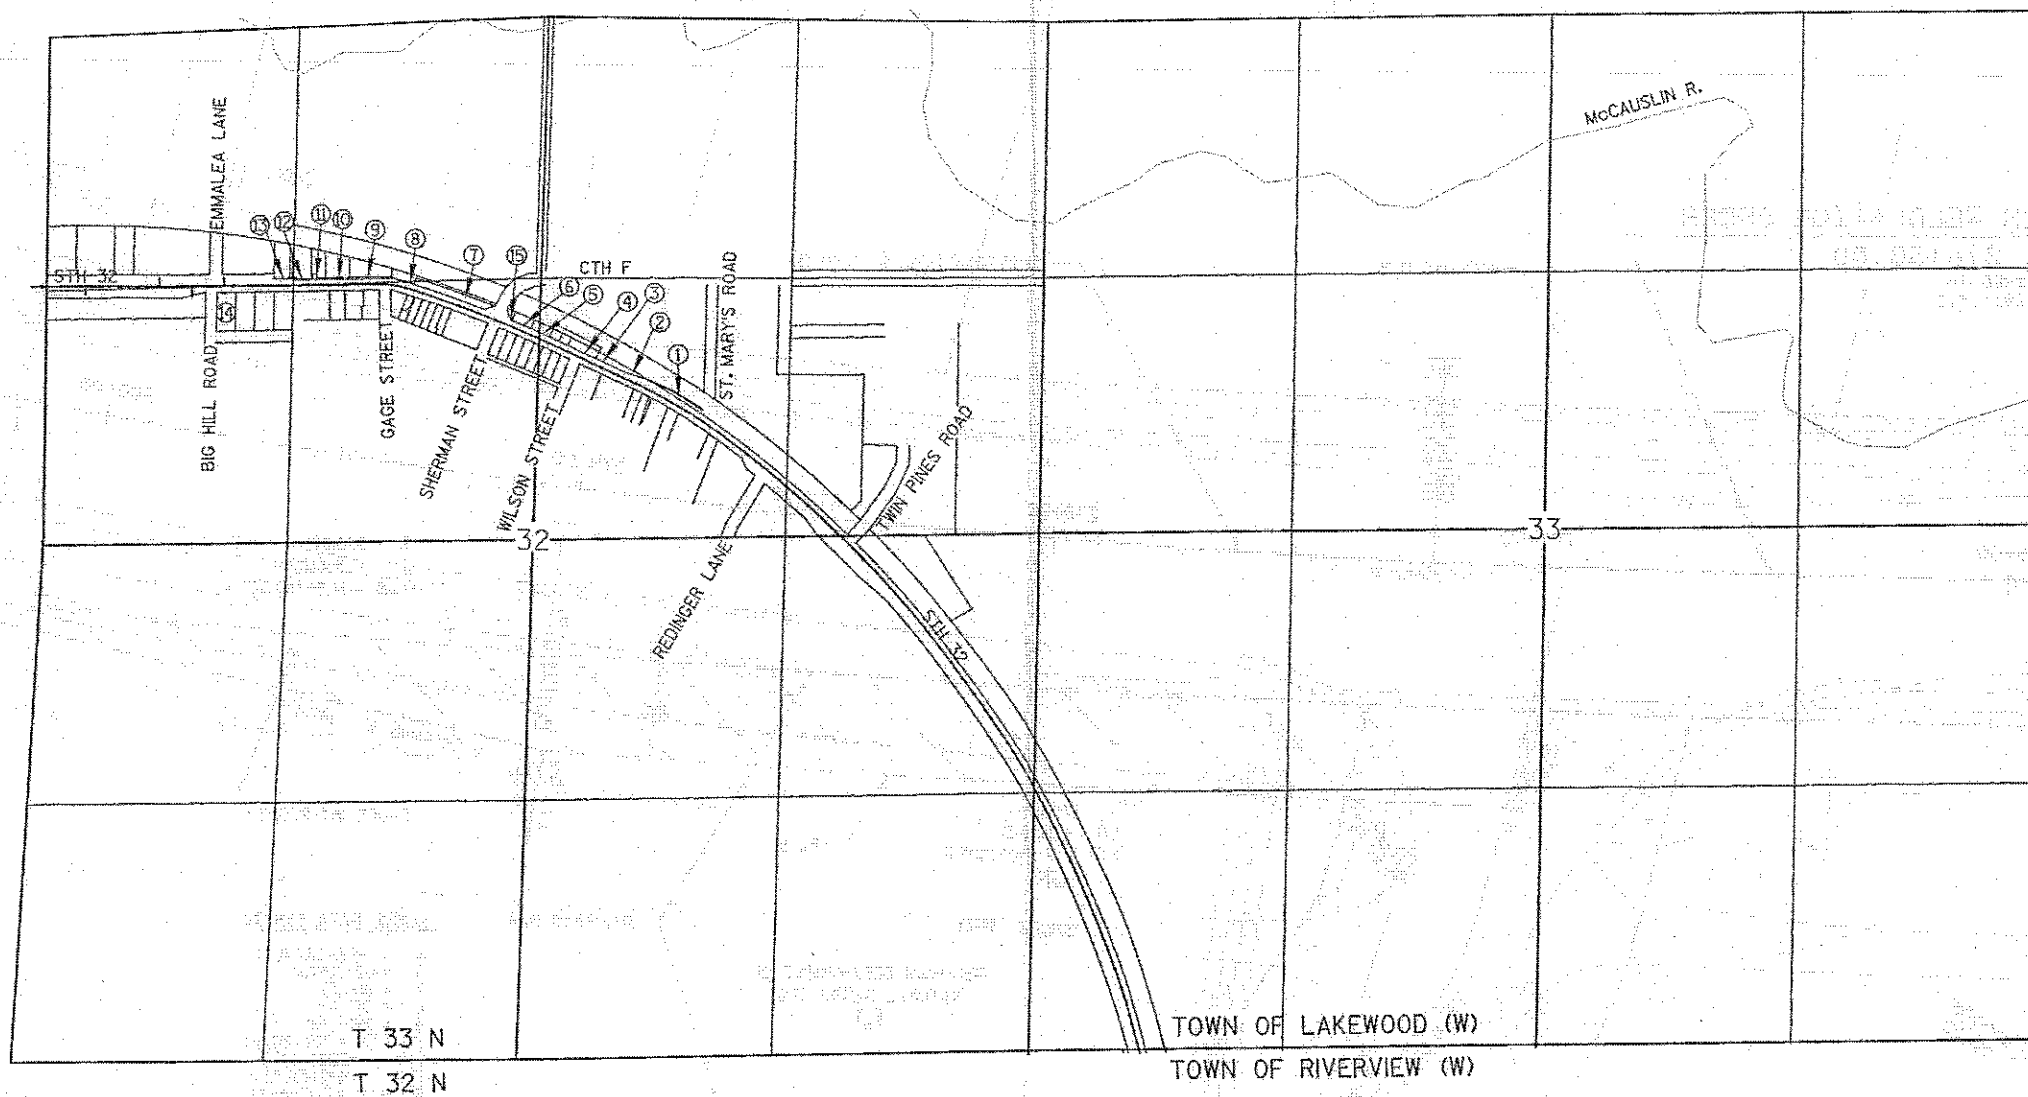

TOWN OF LAKEWOOD (W)
TOWN OF RIVERVIEW (W)

REVISION DATE
4-15-05 ADDED PARCEL 15

5-1-09

DATE 01-13-05

NOT TO SCALE

HWY: STH 32

COUNTY: OCONTO

STATE R/W PROJECT NUMBER 9150-03-23

CONSTRUCTION PROJECT NUMBER 9150-03-71

PLAT SHEET NO: 4.3

PS&E SHEET

E

CURVE DATA STH 32

Δ = 56°30'49" (LT)
D = 01°01'00"
T = 3029.04'
L = 5558.77'
R = 5635.72'
PC STA = 221+61.72
PIY = 327742.347
PIX = 445237.698
PT STA = 277+20.50

SECTION 32
SW-NE

BEGIN RELOCATION ORDER

STA. 276+50.00

Y = 329466.494
X = 442833.471

EXISTING R/W

CONSTRUCTION R STH 32

LAKEWOOD (W)

275+00

276+00

277+00

278+00

279+00

280+00

MATCH LINE STA 281+00

N 54°20'45" W

L = 350.97'
LC = 350.92'
LCB = N 55°55'02" W

SLOPE INTERCEPT

ABANDONED C&NW RAILROAD

L = 201.62'
LC = 201.61'
LCB = S 55°12'10" E
OF

NICOLET TRAIL

WISCONSIN DEPARTMENT OF
NATURAL RESOURCES
①


RAILROAD R/W

CURVE DATA STH 32

Δ = 09°34'30" (LT)
D = 02°38'00"
T = 182.23'
L = 363.61'
R = 2175.79'
PC STA = 277+20.50
PIY = 329614.171
PIX = 442628.364
PT STA = 280+84.12

TOWN

NOTE:
EXISTING R/W ON STH 32
WAS ACQUIRED FROM PROJECTS
T 042-1(18), AND F 042-1(7)

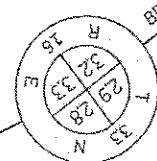

REVISION DATE
4-15-05 REMOVED PARCEL 40

DATE 01-13-05

SCALE, FEET

HWY: STH 32

STATE R/W PROJECT NUMBER 9150-03-23

PLAT SHEET NO: 4.4

GRID FACTOR 1.00000

COUNTY: OCONTO


CONSTRUCTION PROJECT NUMBER 9150-03-71

PS&E SHEET

E

4

4

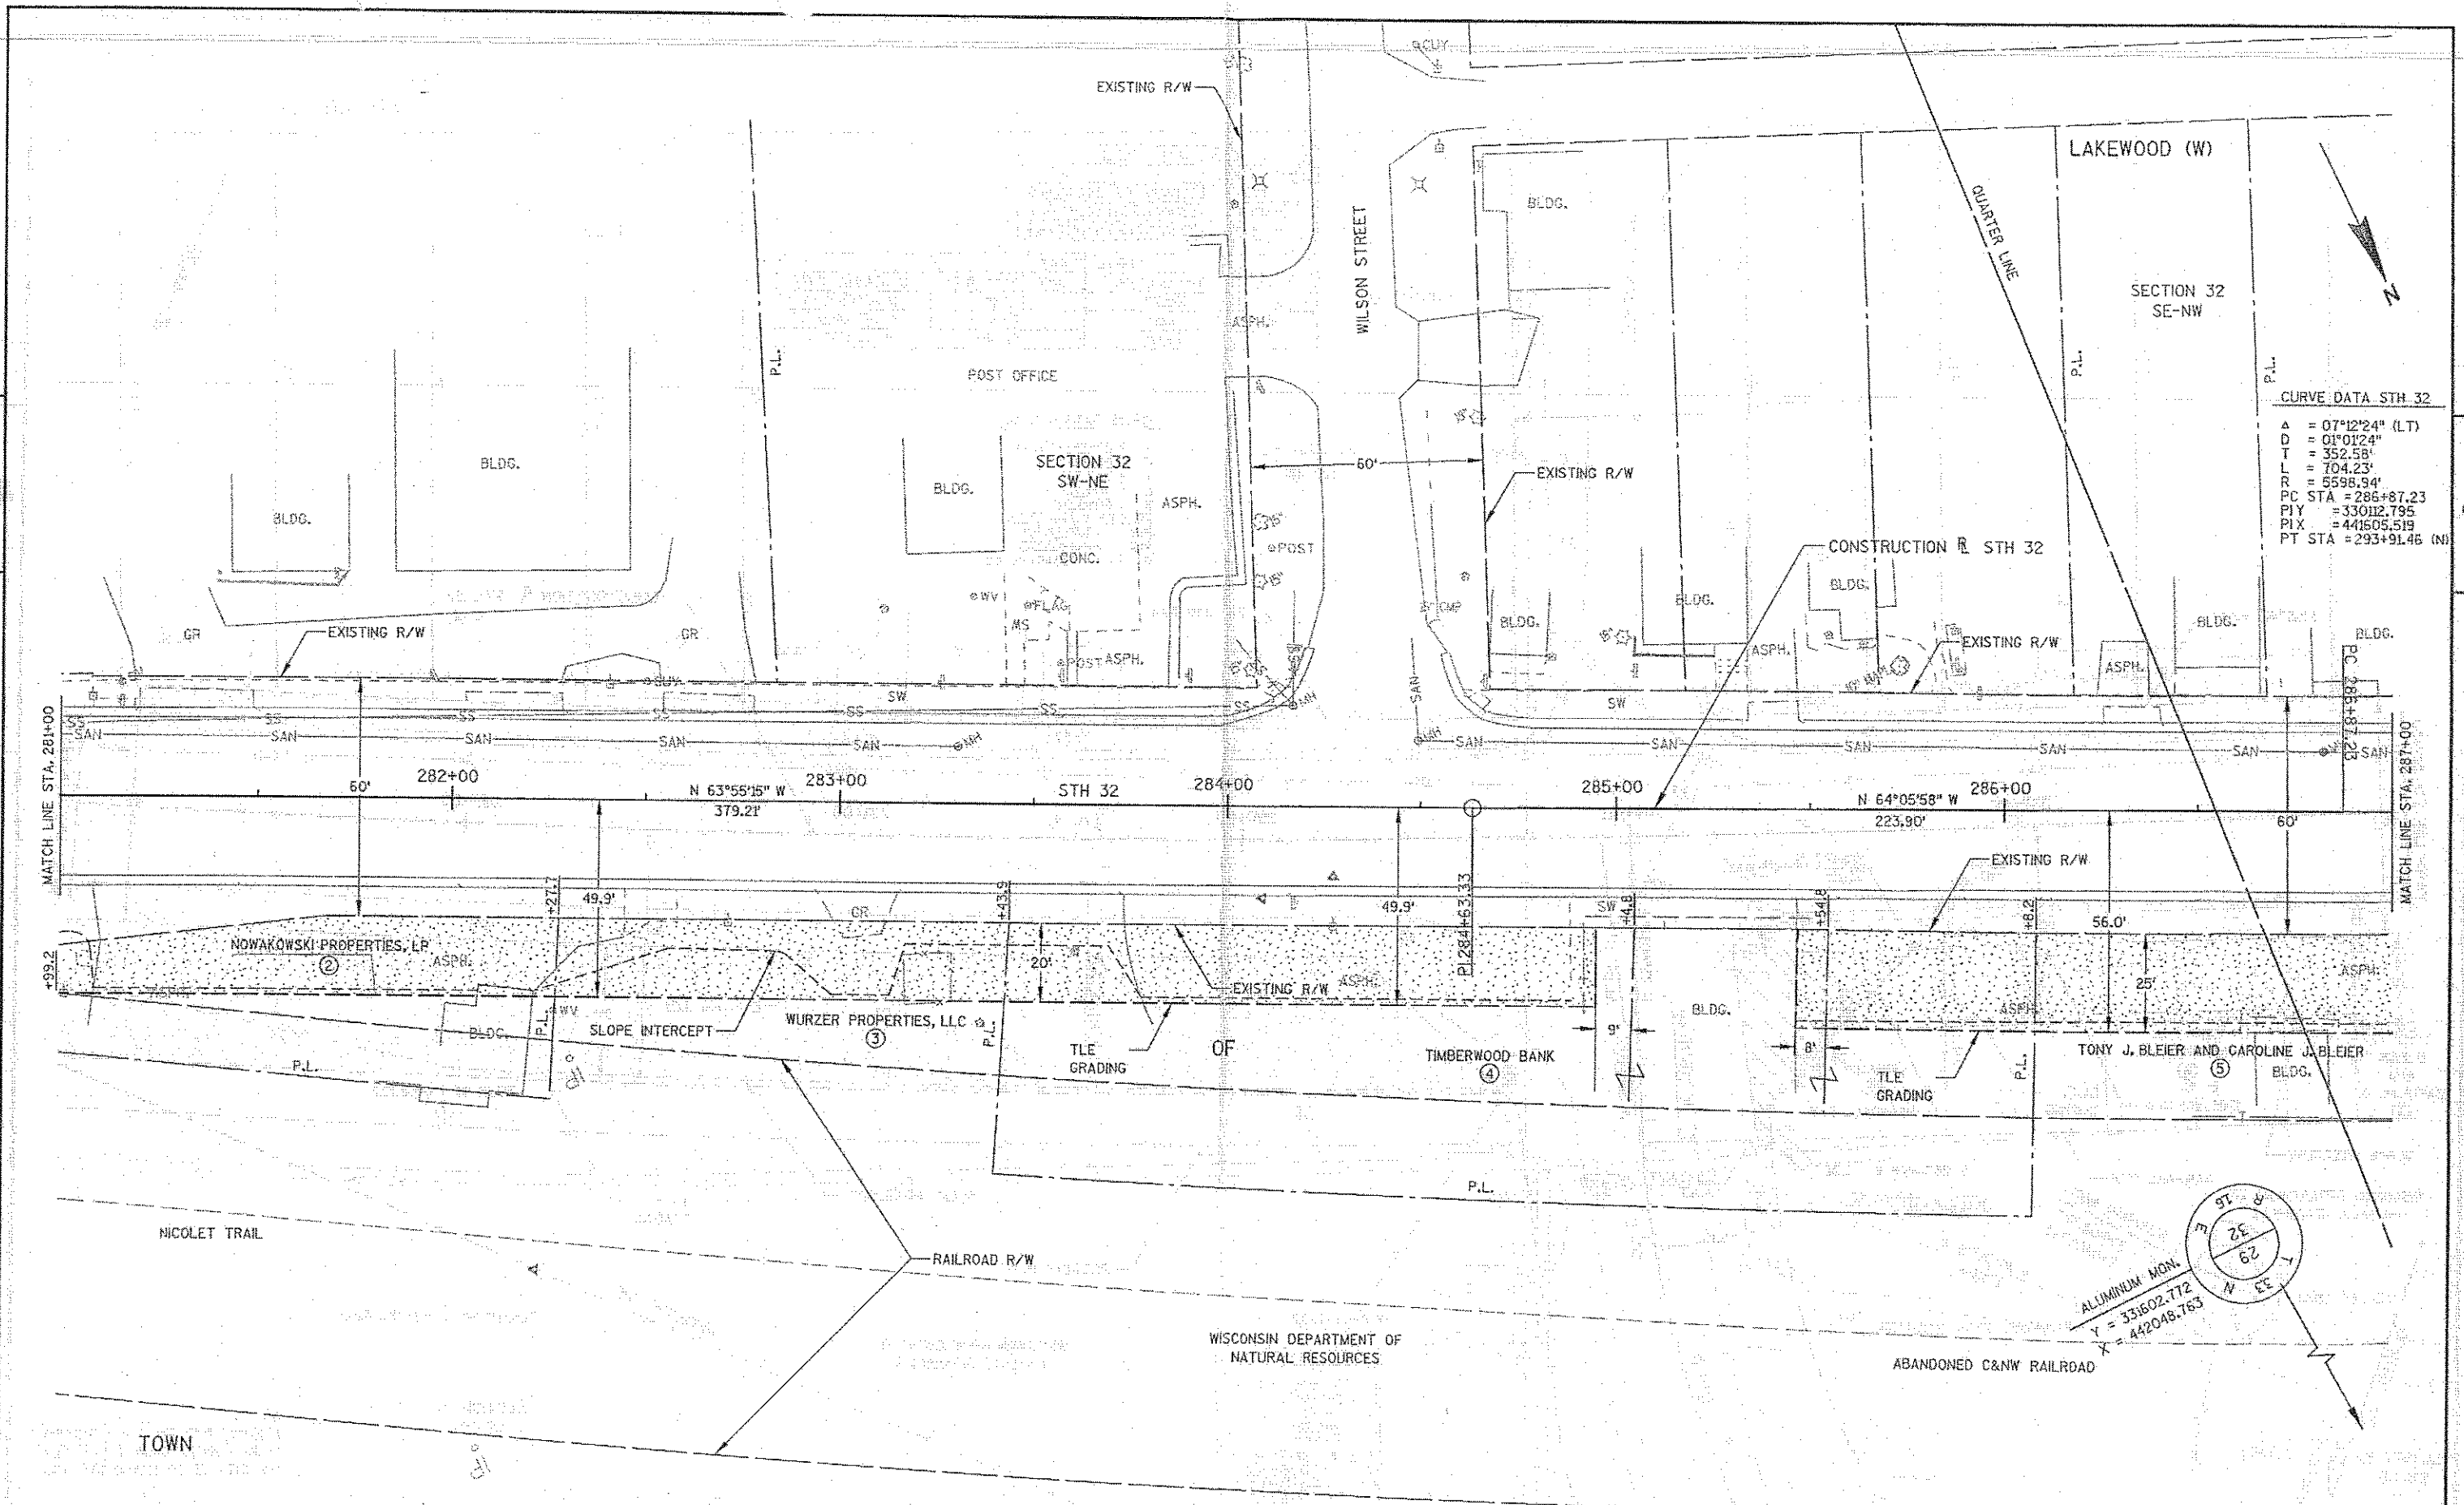

REVISION DATE 4-15-05 UPDATED PARCEL 4 OWNER NAME 5-1-09		DATE 01-13-05	SCALE, FEET 0 20 40	HWY: STH 32 COUNTY: OCONTO	STATE R/W PROJECT NUMBER 9150-03-23 CONSTRUCTION PROJECT NUMBER 9150-03-71	PLAT SHEET NO: 4.5 PS&E SHEET	E
GRID FACTOR 1.00000							

FILE NAME : F:\1000\1075\1075065\dgn\040403.rp.dgn

PLOT DATE : 4/15/2005

PLOT BY : JMG


PLOT NAME :

PLOT SCALE : _plotscale_

WISDOT/CADD SHEET 75

4


4

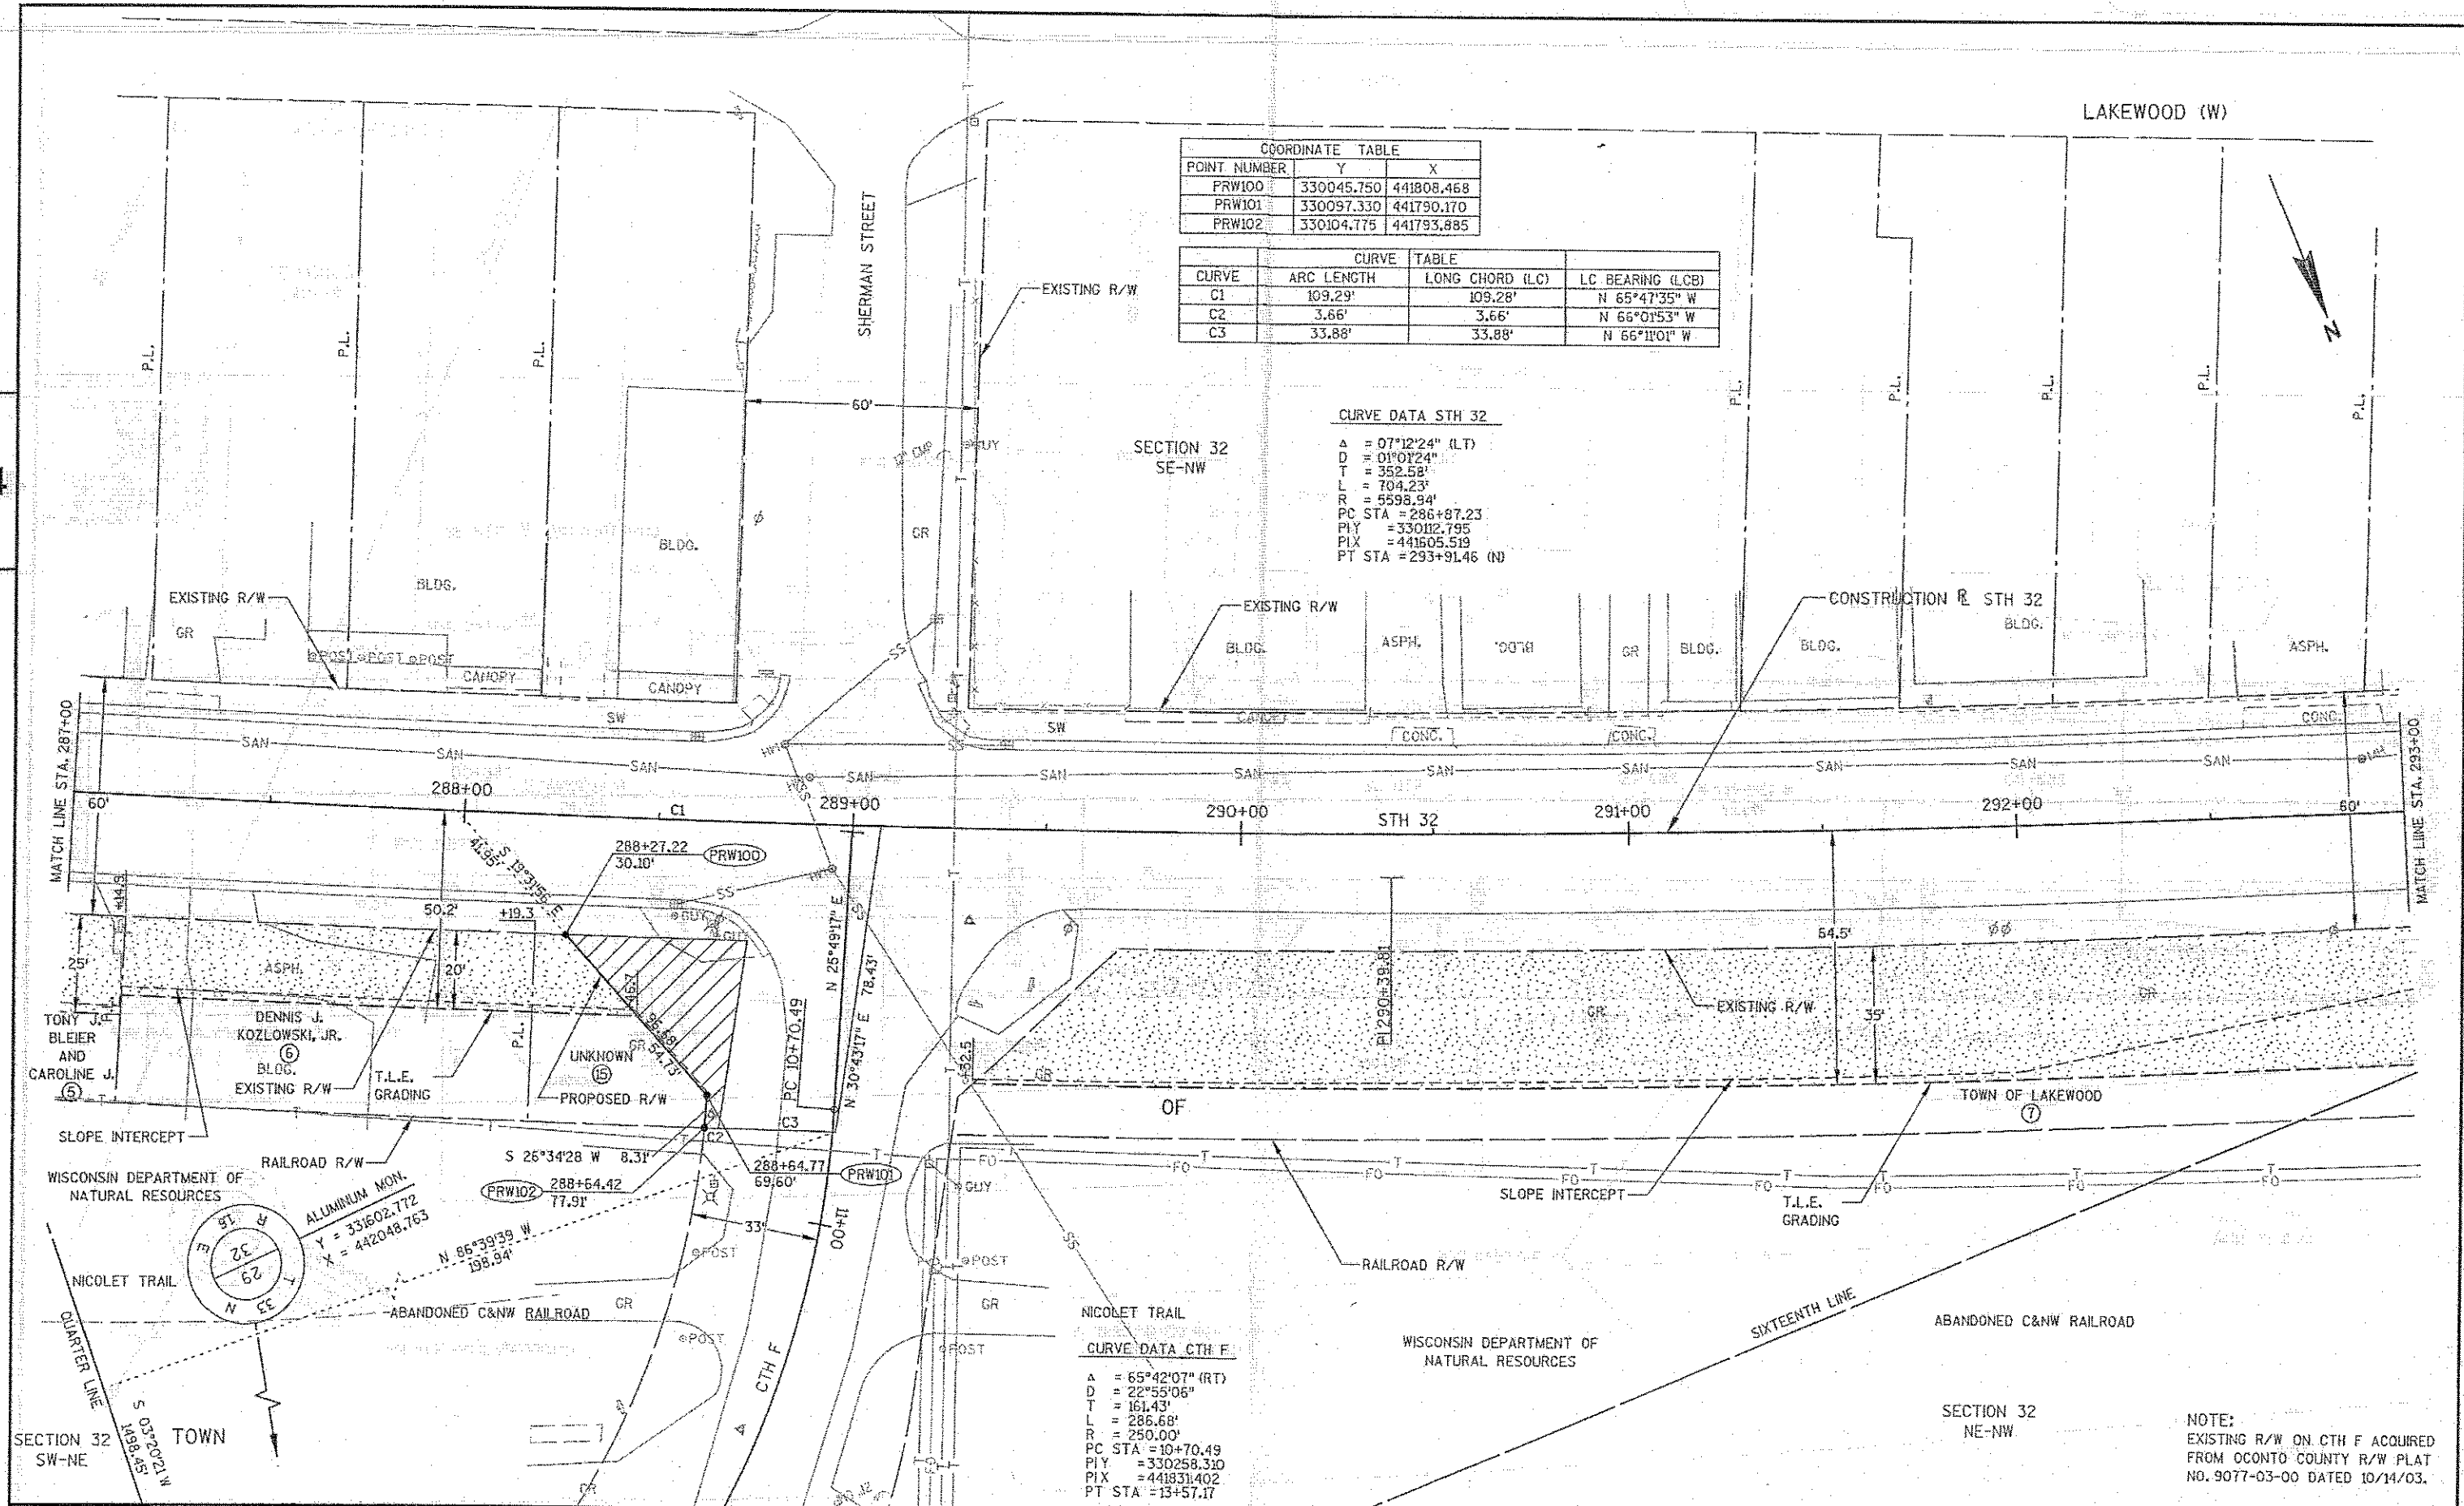

REVISION DATE 4-15-05 ADDED PARCEL 15 5-1-09	DATE 01-13-05	SCALE, FEET 0 20 40	HWY: STH 32	STATE R/W PROJECT NUMBER 9150-03-23	PLAT SHEET NO: 4.6
	GRID FACTOR 1.00000		COUNTY: OCONTO	CONSTRUCTION PROJECT NUMBER 9150-03-71	PS&E SHEET


4

4

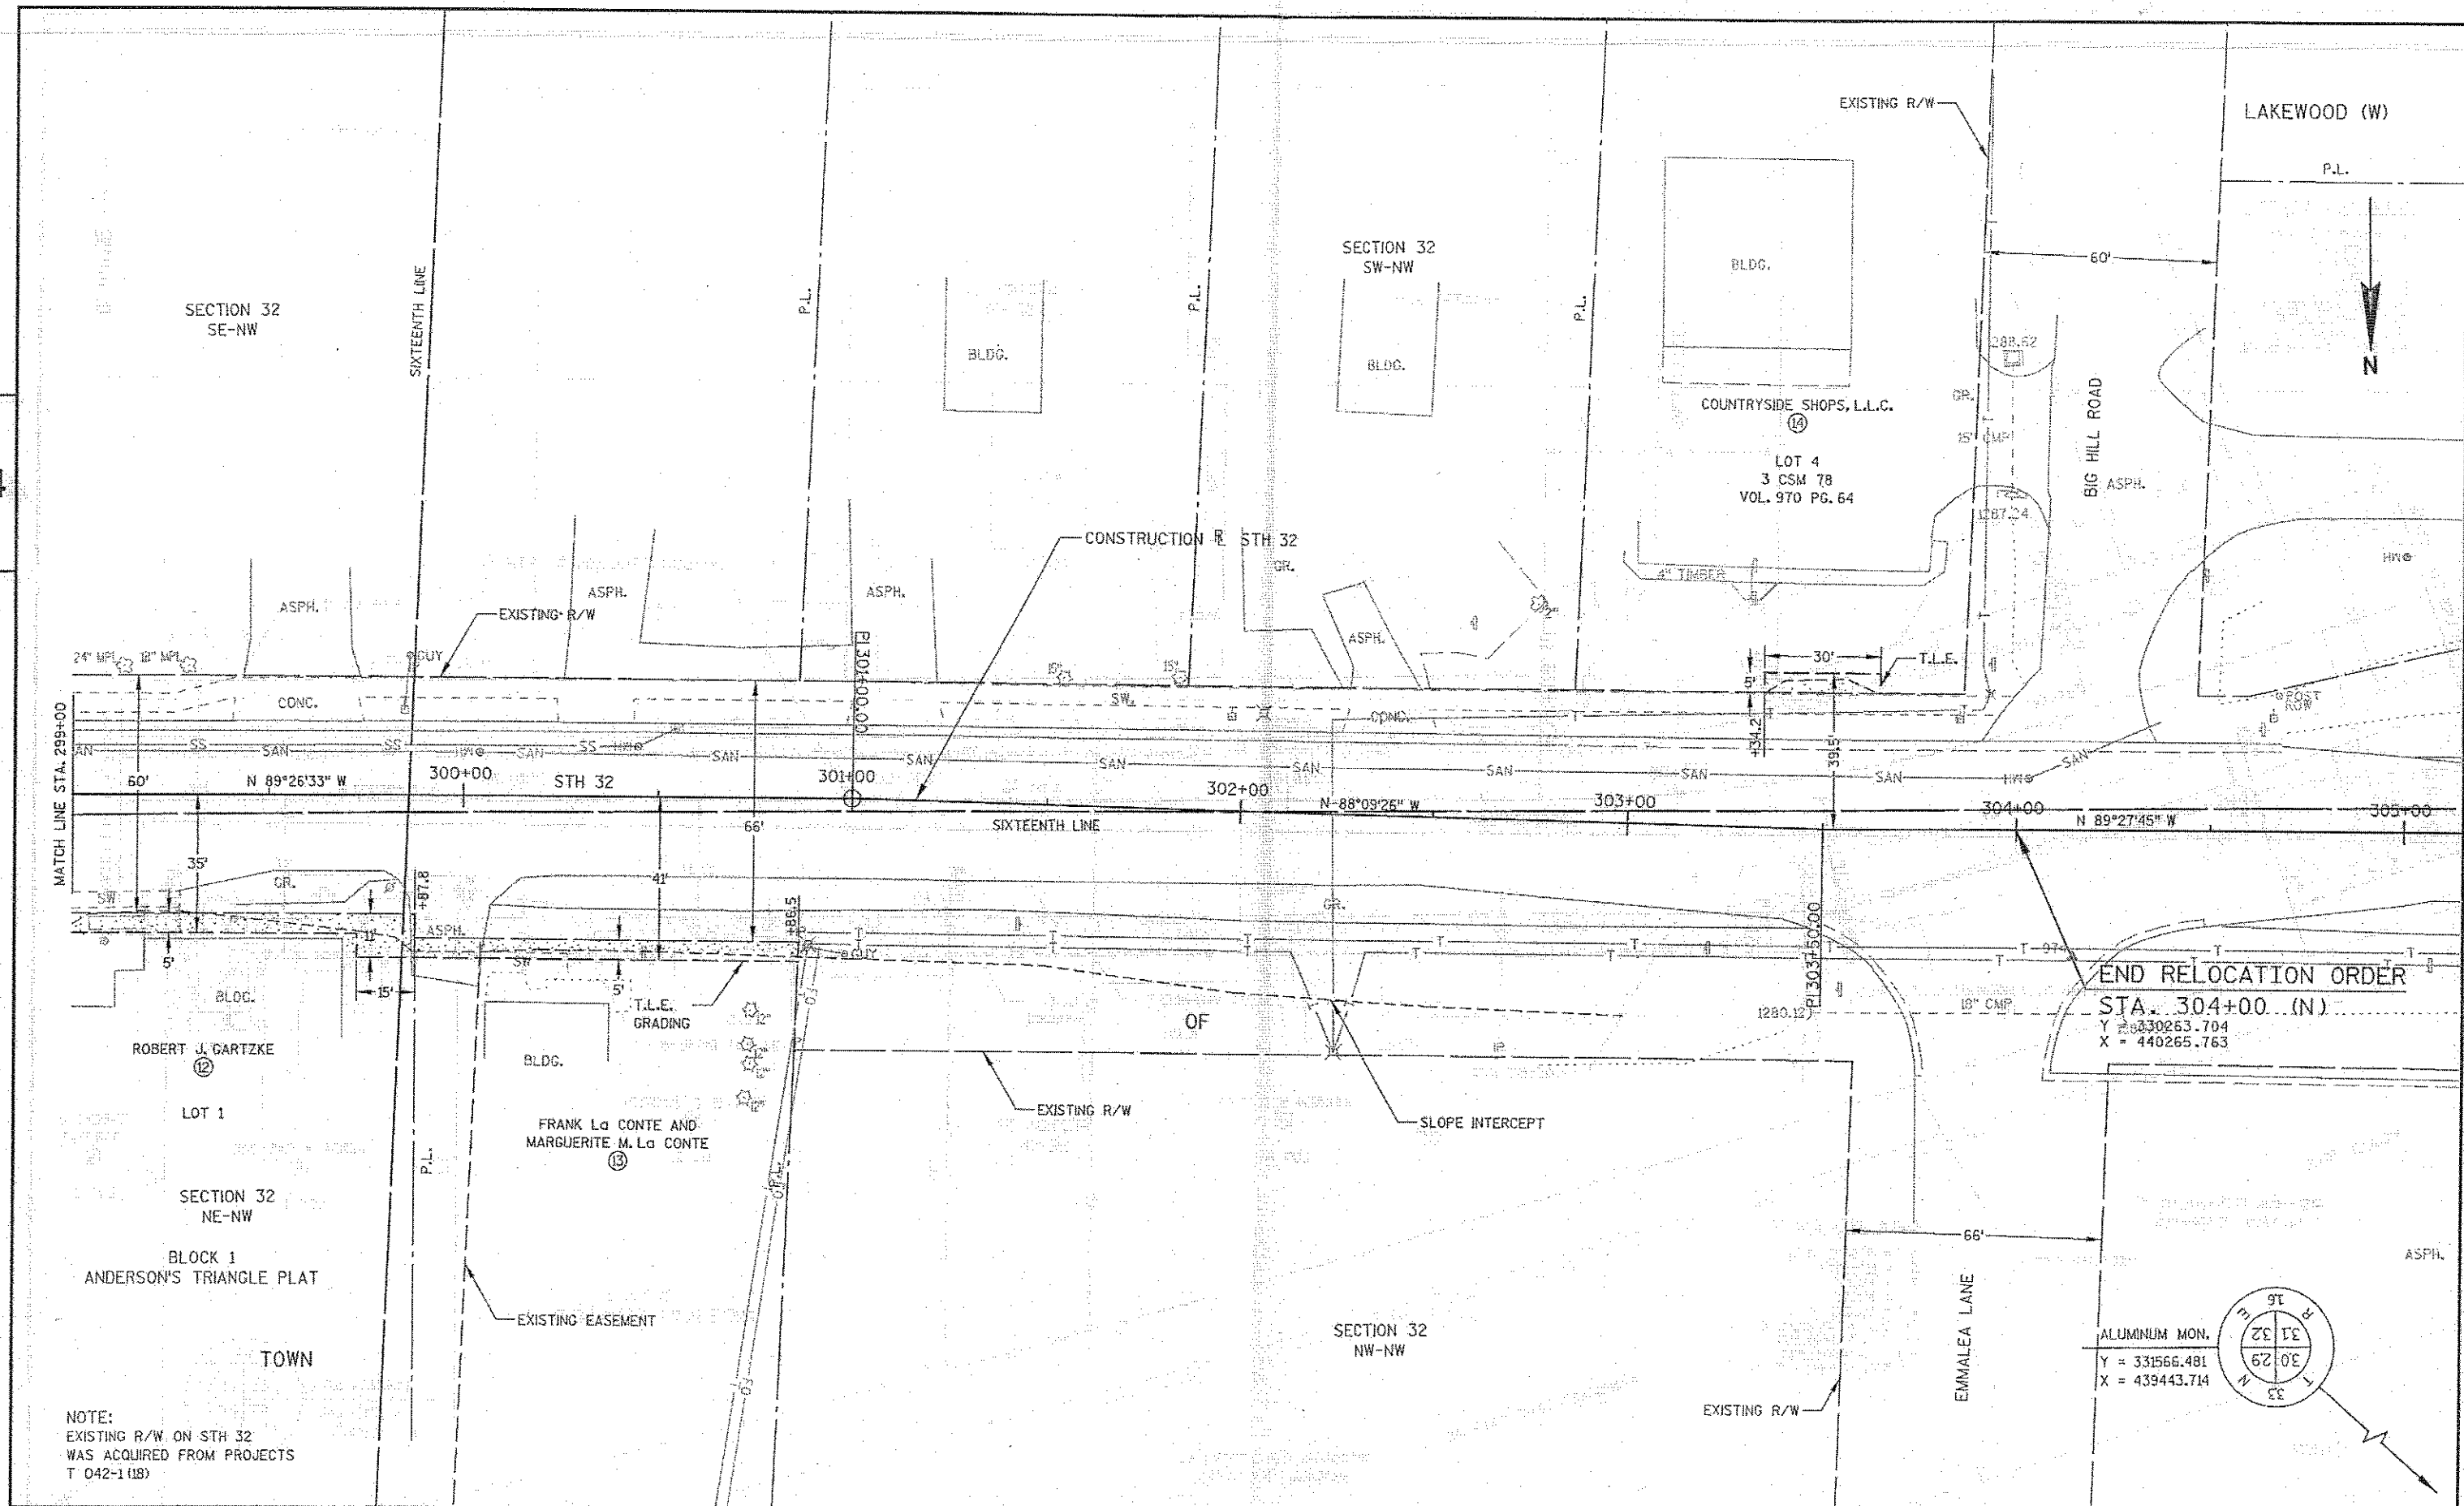

END RELOCATION ORDER
STA. 304+00 (N)
Y = 330263.704
X = 440265.763

ALUMINUM MON.
Y = 331566.481
X = 439443.714

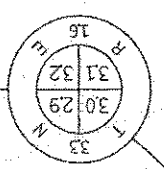

NOTE:
EXISTING R/W ON STH 32
WAS ACQUIRED FROM PROJECTS
T 042-1 (18)

REVISION DATE 4-15-05 UPDATED PARCEL 13 OWNER NAME 5-1-09	DATE 01-13-05 GRID FACTOR 1.00000	SCALE, FEET 0 20 40	HWY: STH 32 COUNTY: OCONTO	STATE R/W PROJECT NUMBER 9150-03-23 CONSTRUCTION PROJECT NUMBER 9150-03-71	PLAT SHEET NO: 4.8 PS&E SHEET
---	--------------------------------------	------------------------	-------------------------------	---	----------------------------------