

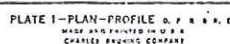


B. P. R. DIVISION	PROJECT	SHEET NUMBER	TOTAL SHEETS
4	T 068-1(6)	4	23

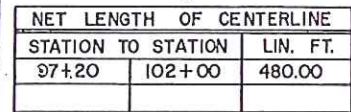

12/12 Doug
Kirst

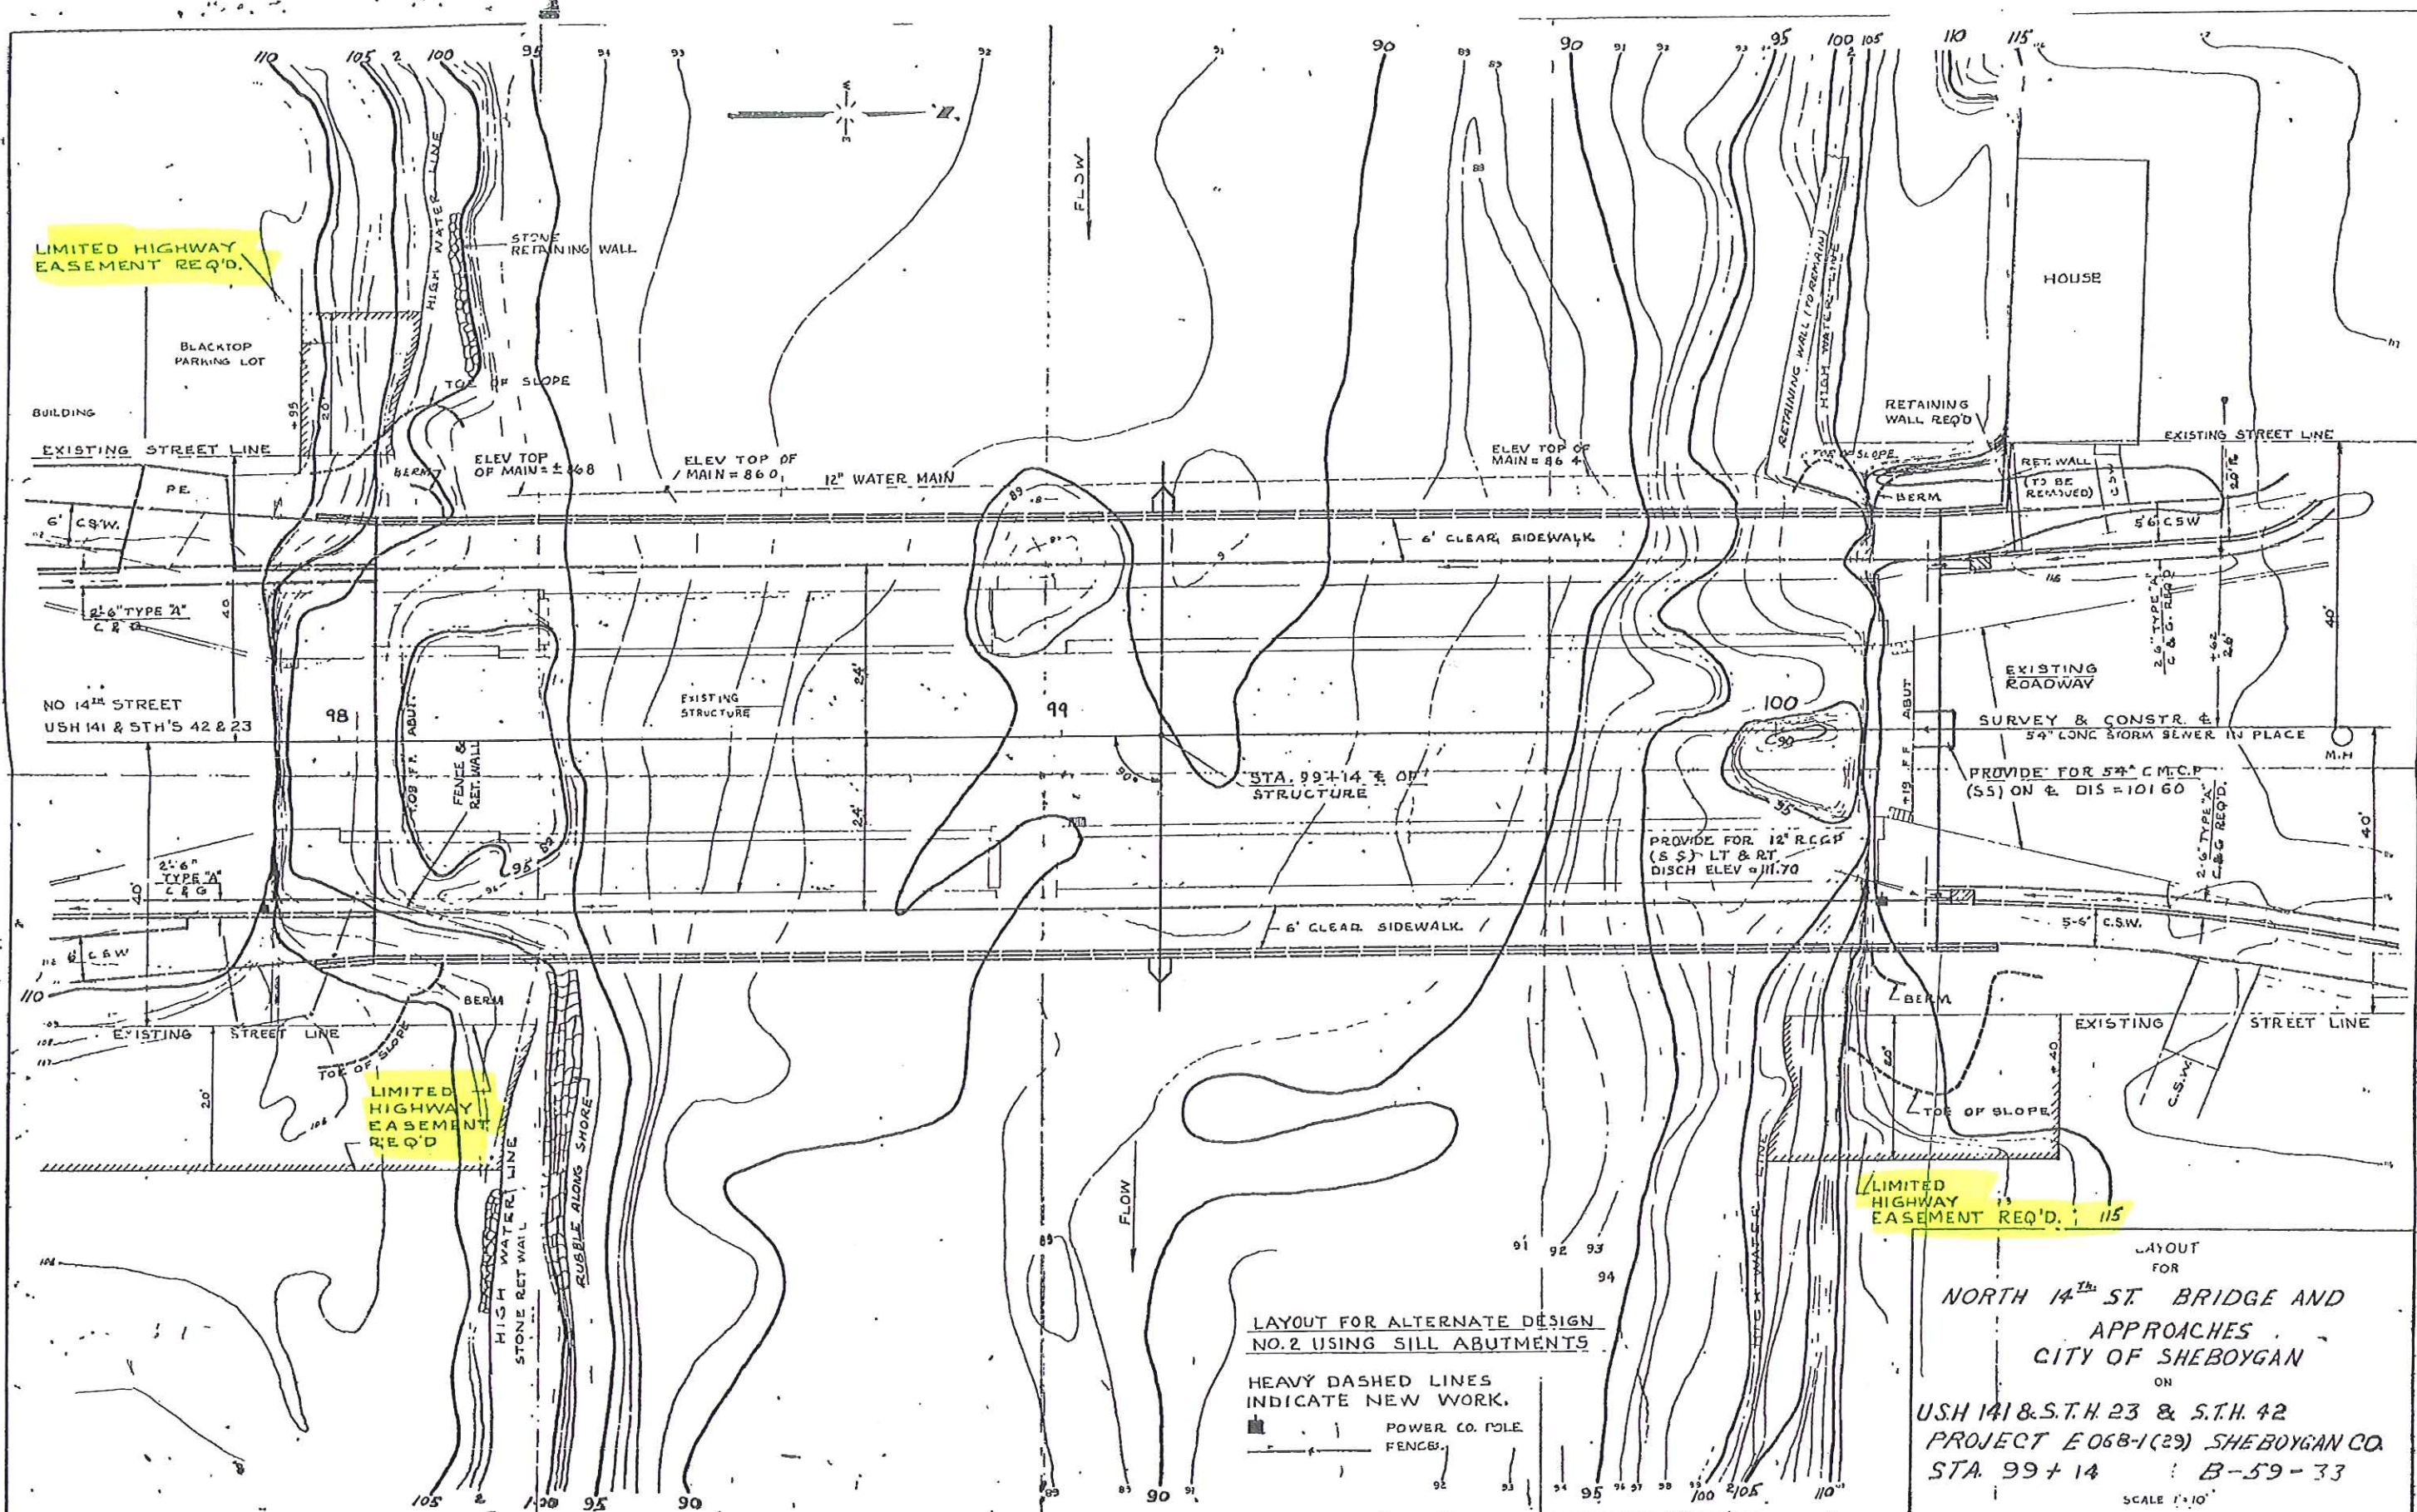

LAYOUT FOR ALTERNATE DESIGN
NO. 2 USING SILL ABUTMENTS

HEAVY DASHED LINES
INDICATE NEW WORK.
POWER CO. POLE
FENCES

LAYOUT
FOR
NORTH 14TH ST. BRIDGE AND
APPROACHES
CITY OF SHEBOYGAN
ON
USH 141 & S.T.H. 23 & S.T.H. 42
PROJECT E068-1(29) SHEBOYGAN CO.
STA. 99+14 B-59-33
SCALE 1"=10'

R-59.33