



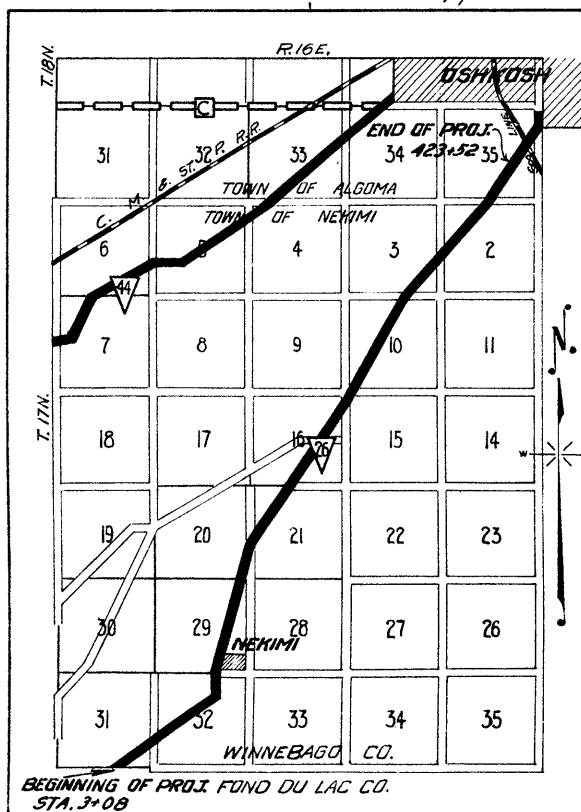

LOCATION SKETCH
SCALE 1 INCH = 1 MILE

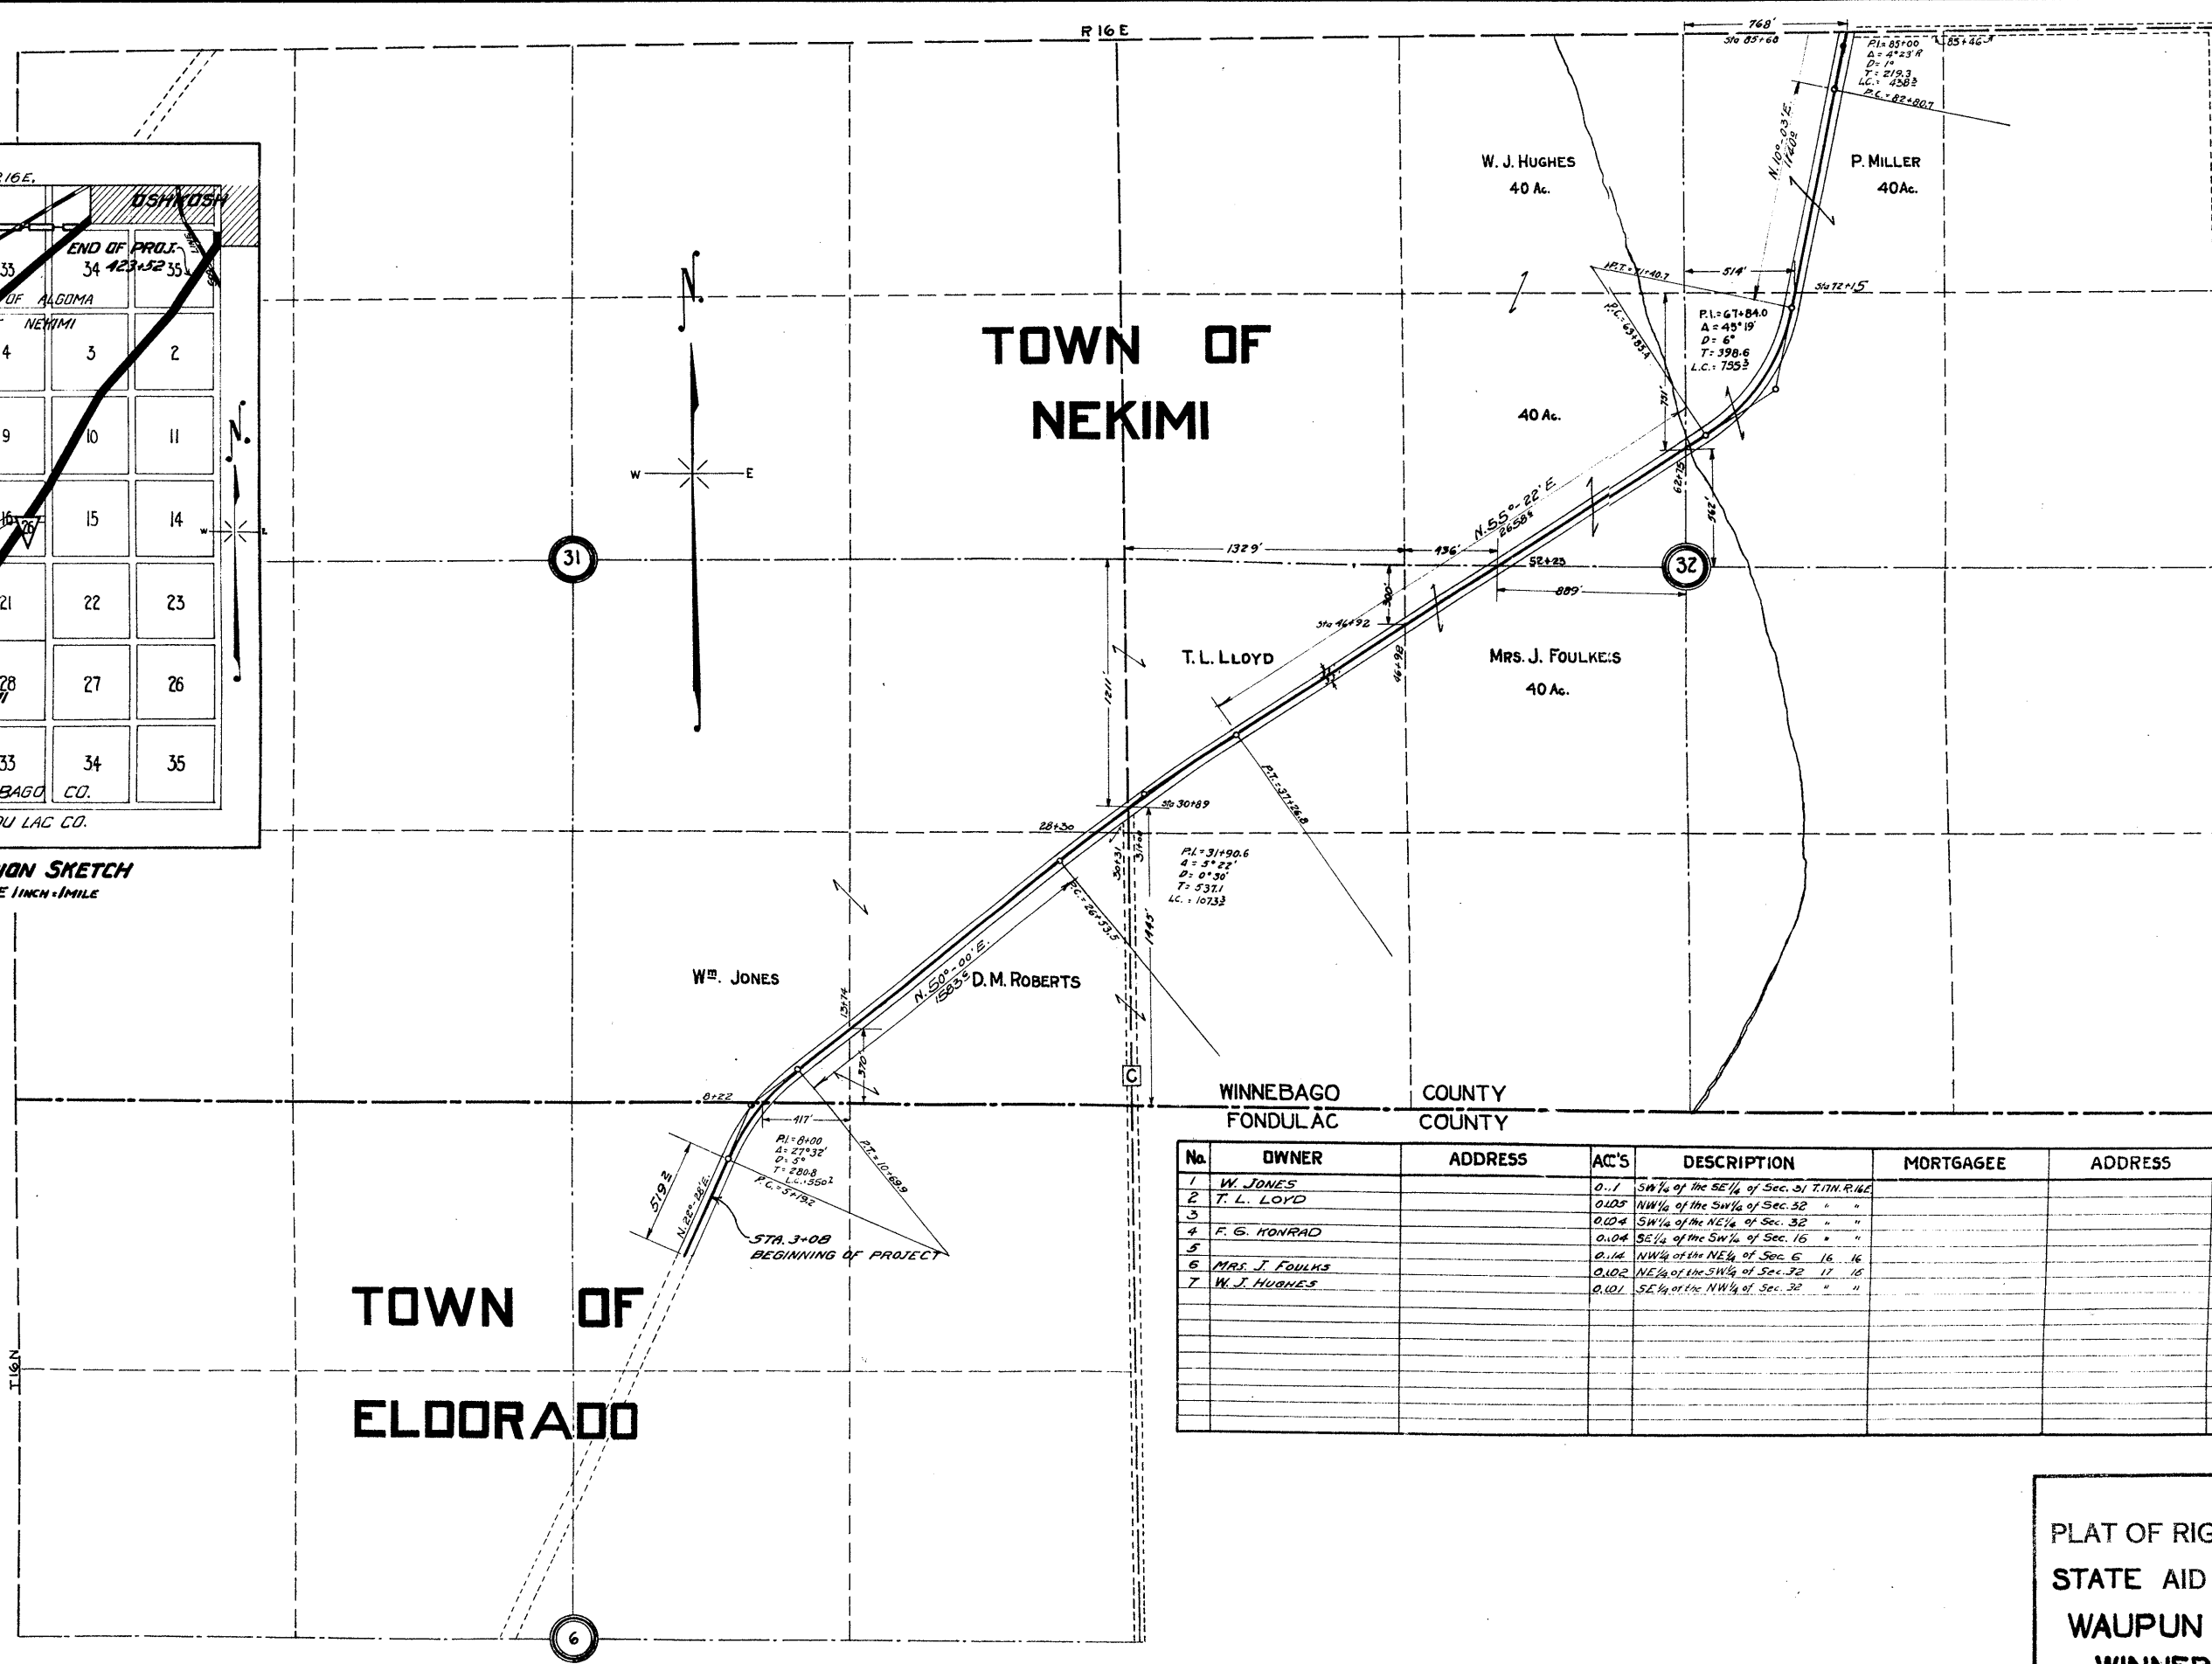

PROJ. NO.	STATE	AID SHEET NO.	TOTAL SHEETS
3118	WISC.	1	1


DIVISION JOB NO. 3118

No.	OWNER	ADDRESS	AC'S	DESCRIPTION	MORTGAGEE	ADDRESS	AMOUNT PAID	REMARKS
1	W. JONES		0.1	SW 1/4 of the SE 1/4 of Sec. 31 T. 17 N. R. 16 E.				
2	T. L. LOYD		0.005	NW 1/4 of the SW 1/4 of Sec. 32 "				
3	F. G. KONRAD		0.004	SW 1/4 of the NE 1/4 of Sec. 32 "				
4			0.004	SE 1/4 of the SW 1/4 of Sec. 16 "				
5			0.16	NW 1/4 of the NE 1/4 of Sec. 6 "				
6	MRS. J. FOULKE'S		0.002	NE 1/4 of the SW 1/4 of Sec. 32 "				
7	W. J. HUGHES		0.001	SE 1/4 of the NW 1/4 of Sec. 32 "				


PLAT OF RIGHT OF WAY REQUIRED
STATE AID PROJECT NO. 3118
WAUPUN - OSHKOSH ROAD
WINNEBAGO COUNTY
SCALE 1" = 400'

P.C. ROAD	STATE	AID	SHEET	TOTAL
DIST. NO.	NO.	NO.	NO.	SHEETS
4	WISC.		5	

DIVISION JOB NO. 3118

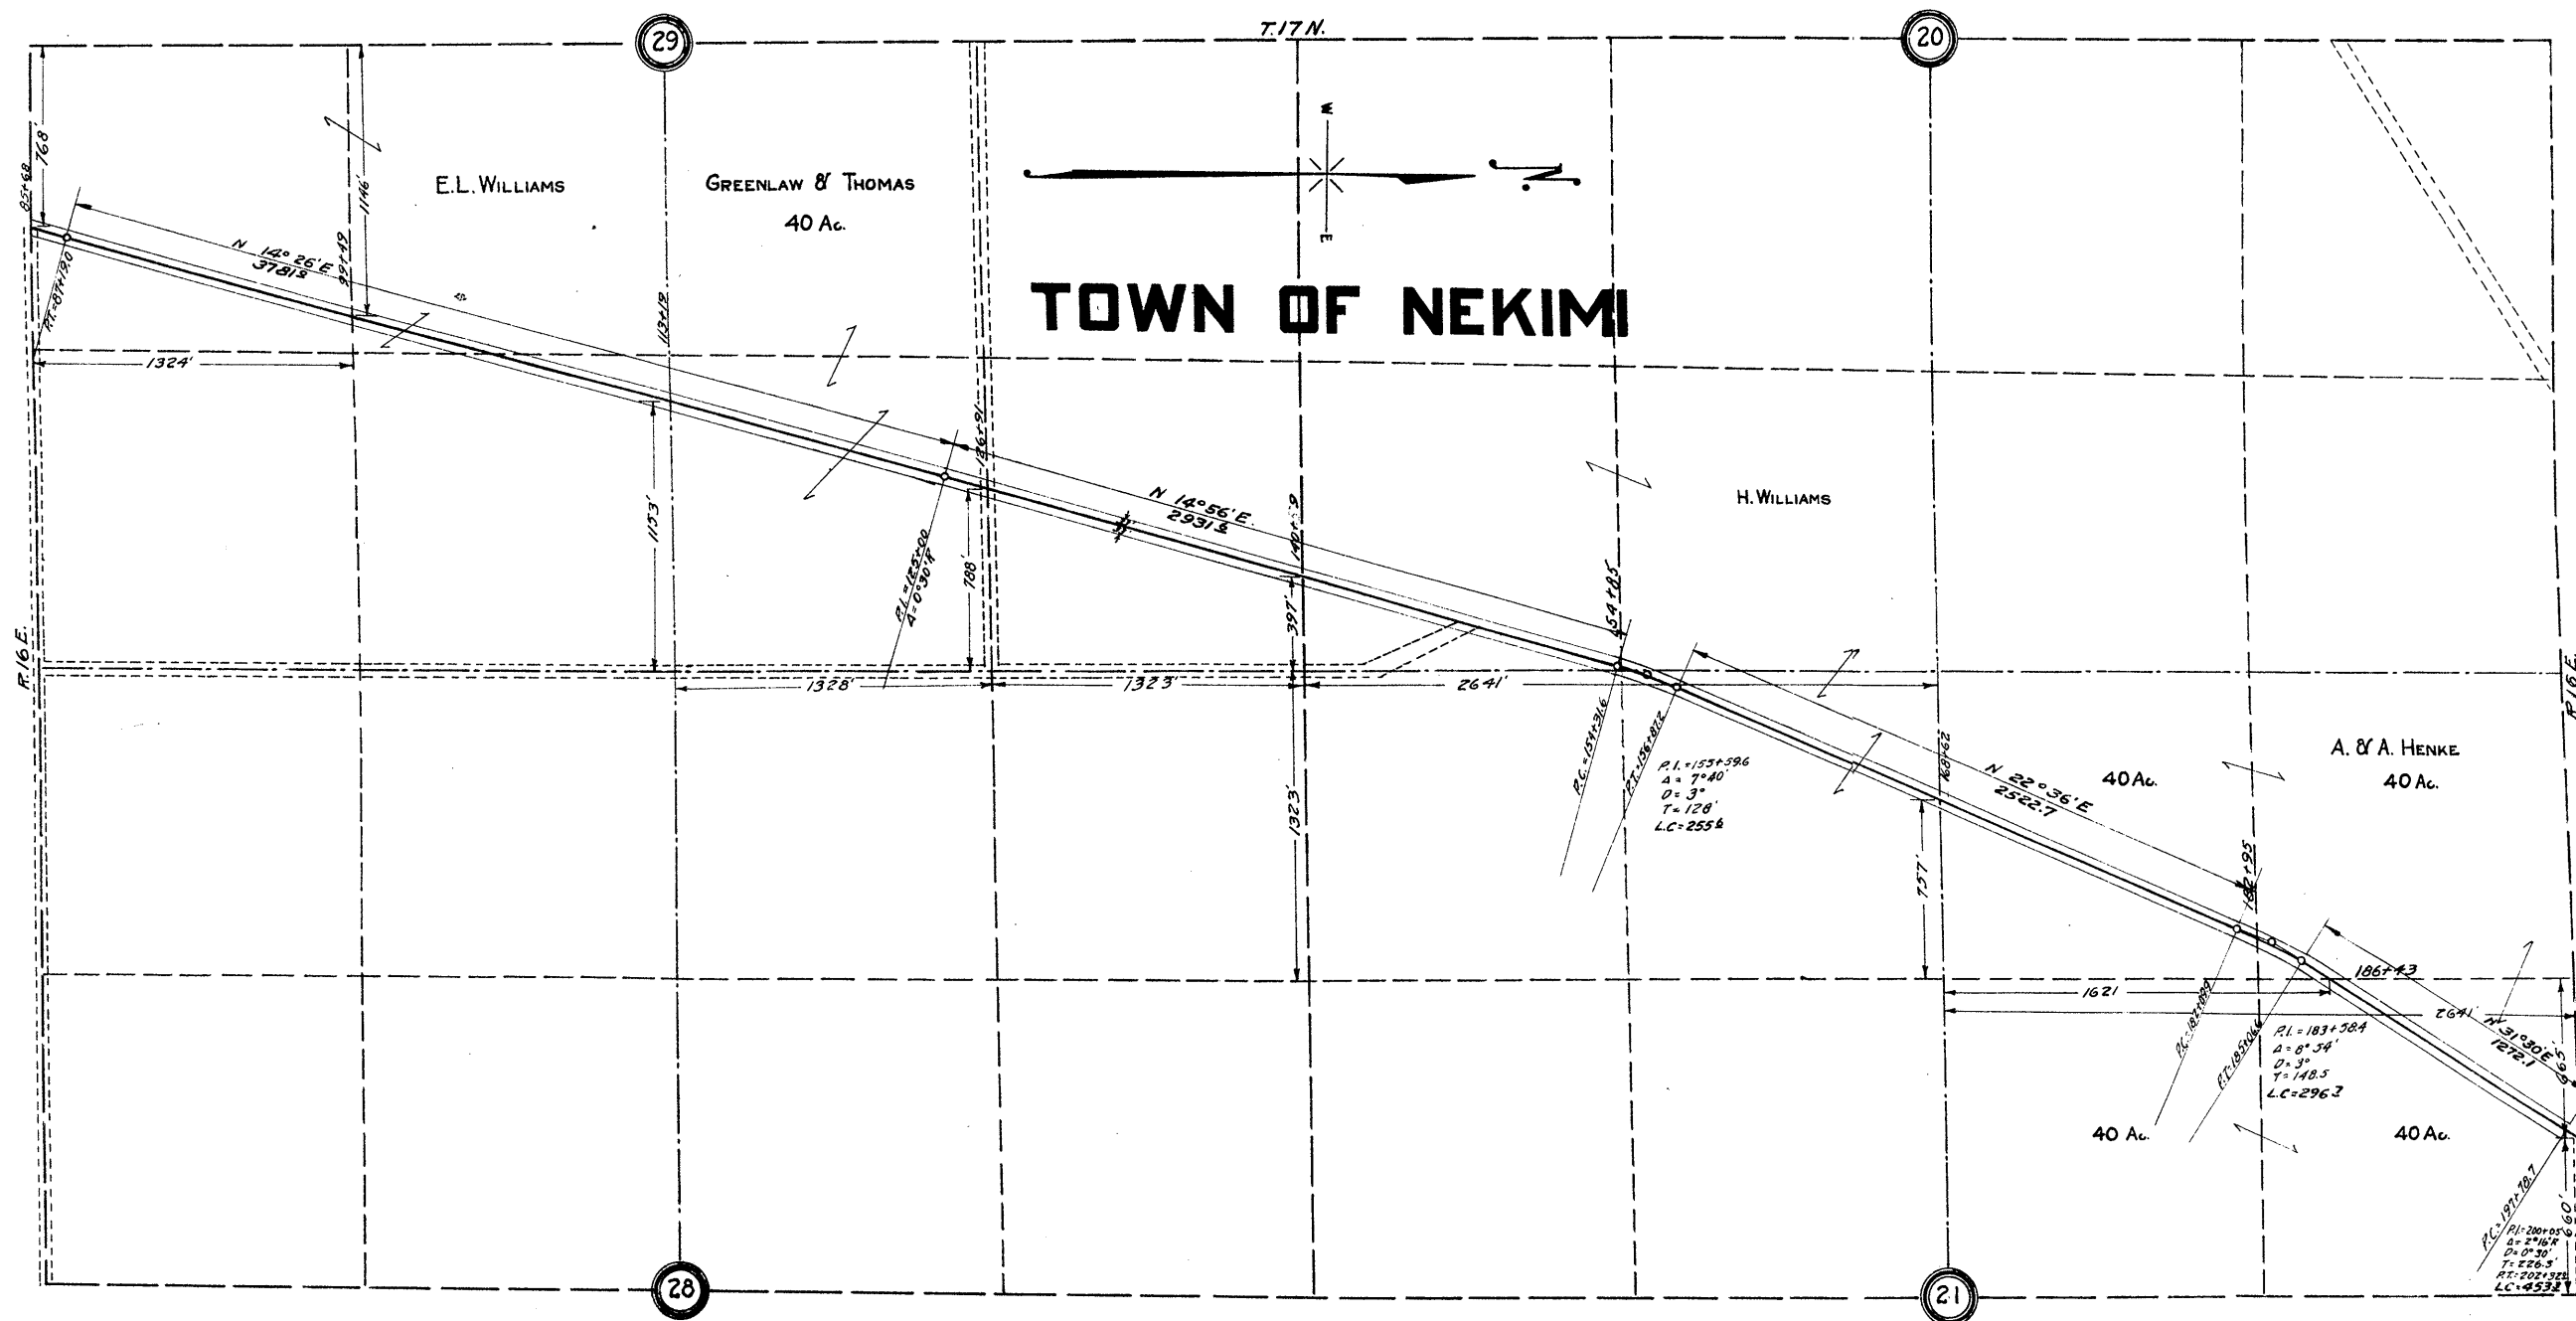

PLAT OF RIGHT OF WAY REQUIRED
 STATE AID PROJECT NO. 3118
 WAUPUN — OSHKOSH ROAD
 WINNEBAGO COUNTY
 SCALE 1" = 400'

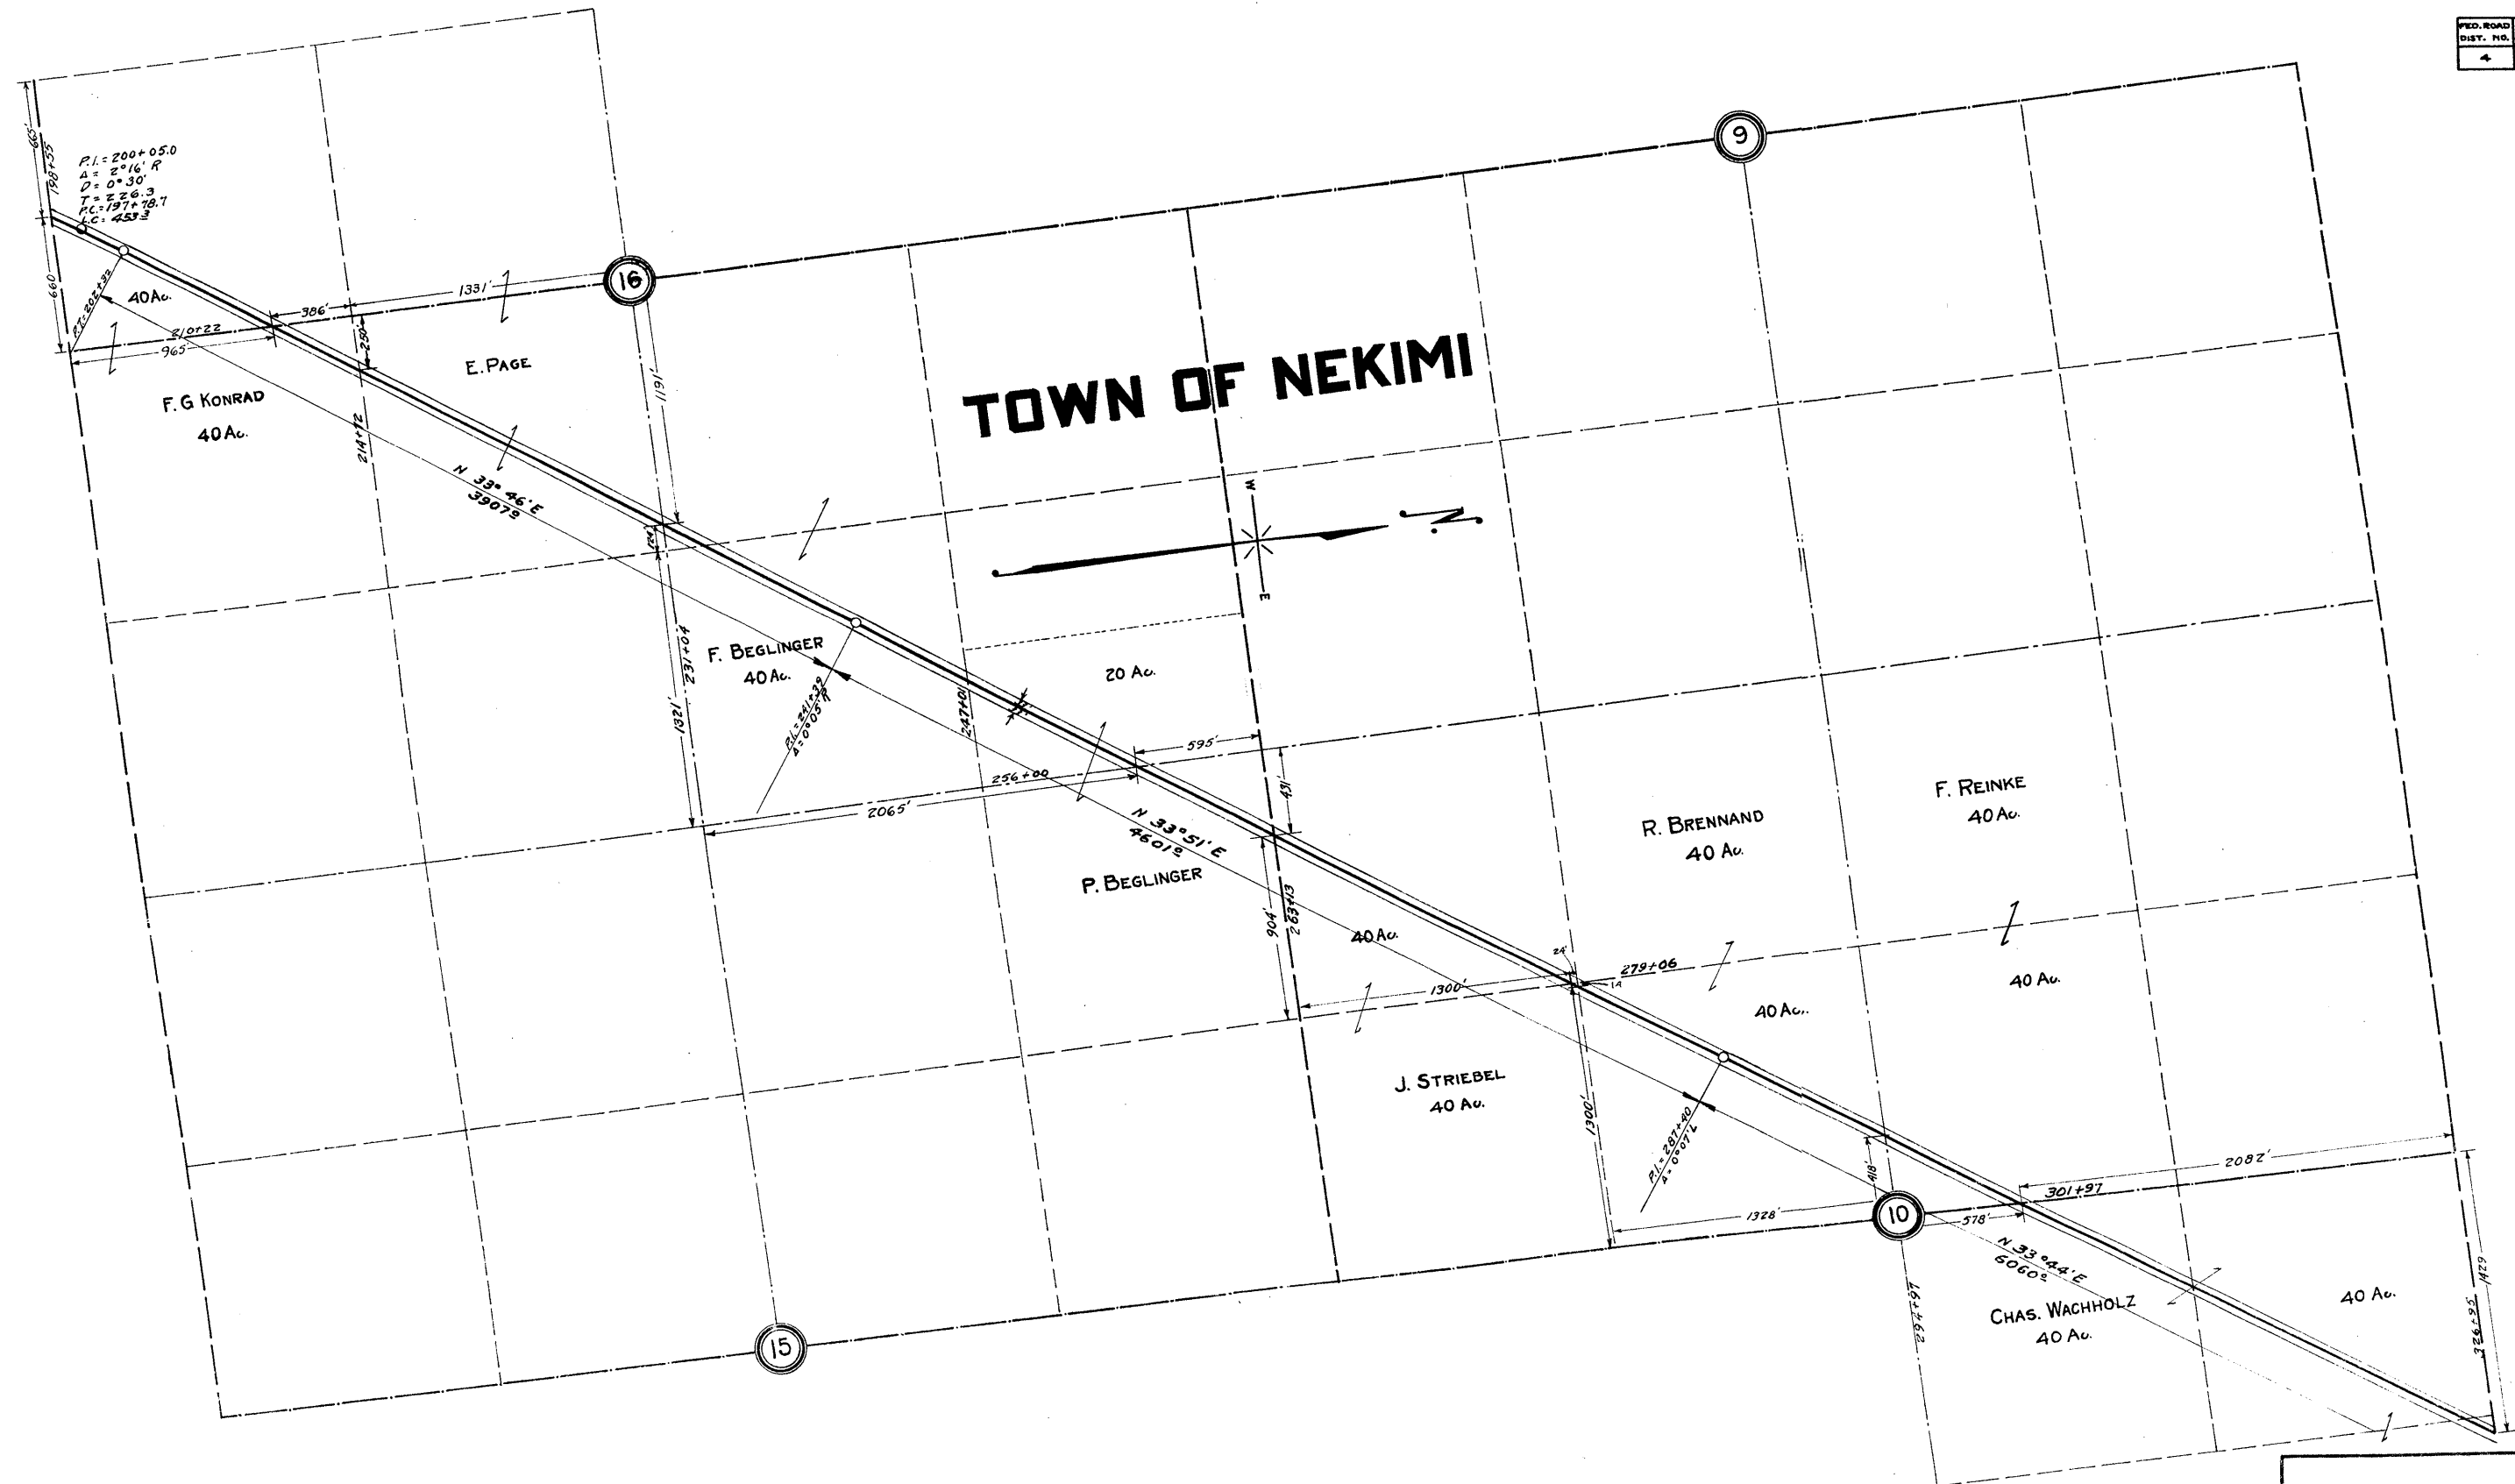

PLAT OF RIGHT OF WAY REQUIRED
 STATE AID PROJECT NO. 3118
 WAUPUN - OSHKOSH ROAD
 WINNEBAGO COUNTY
 SCALE 1" = 400'

