

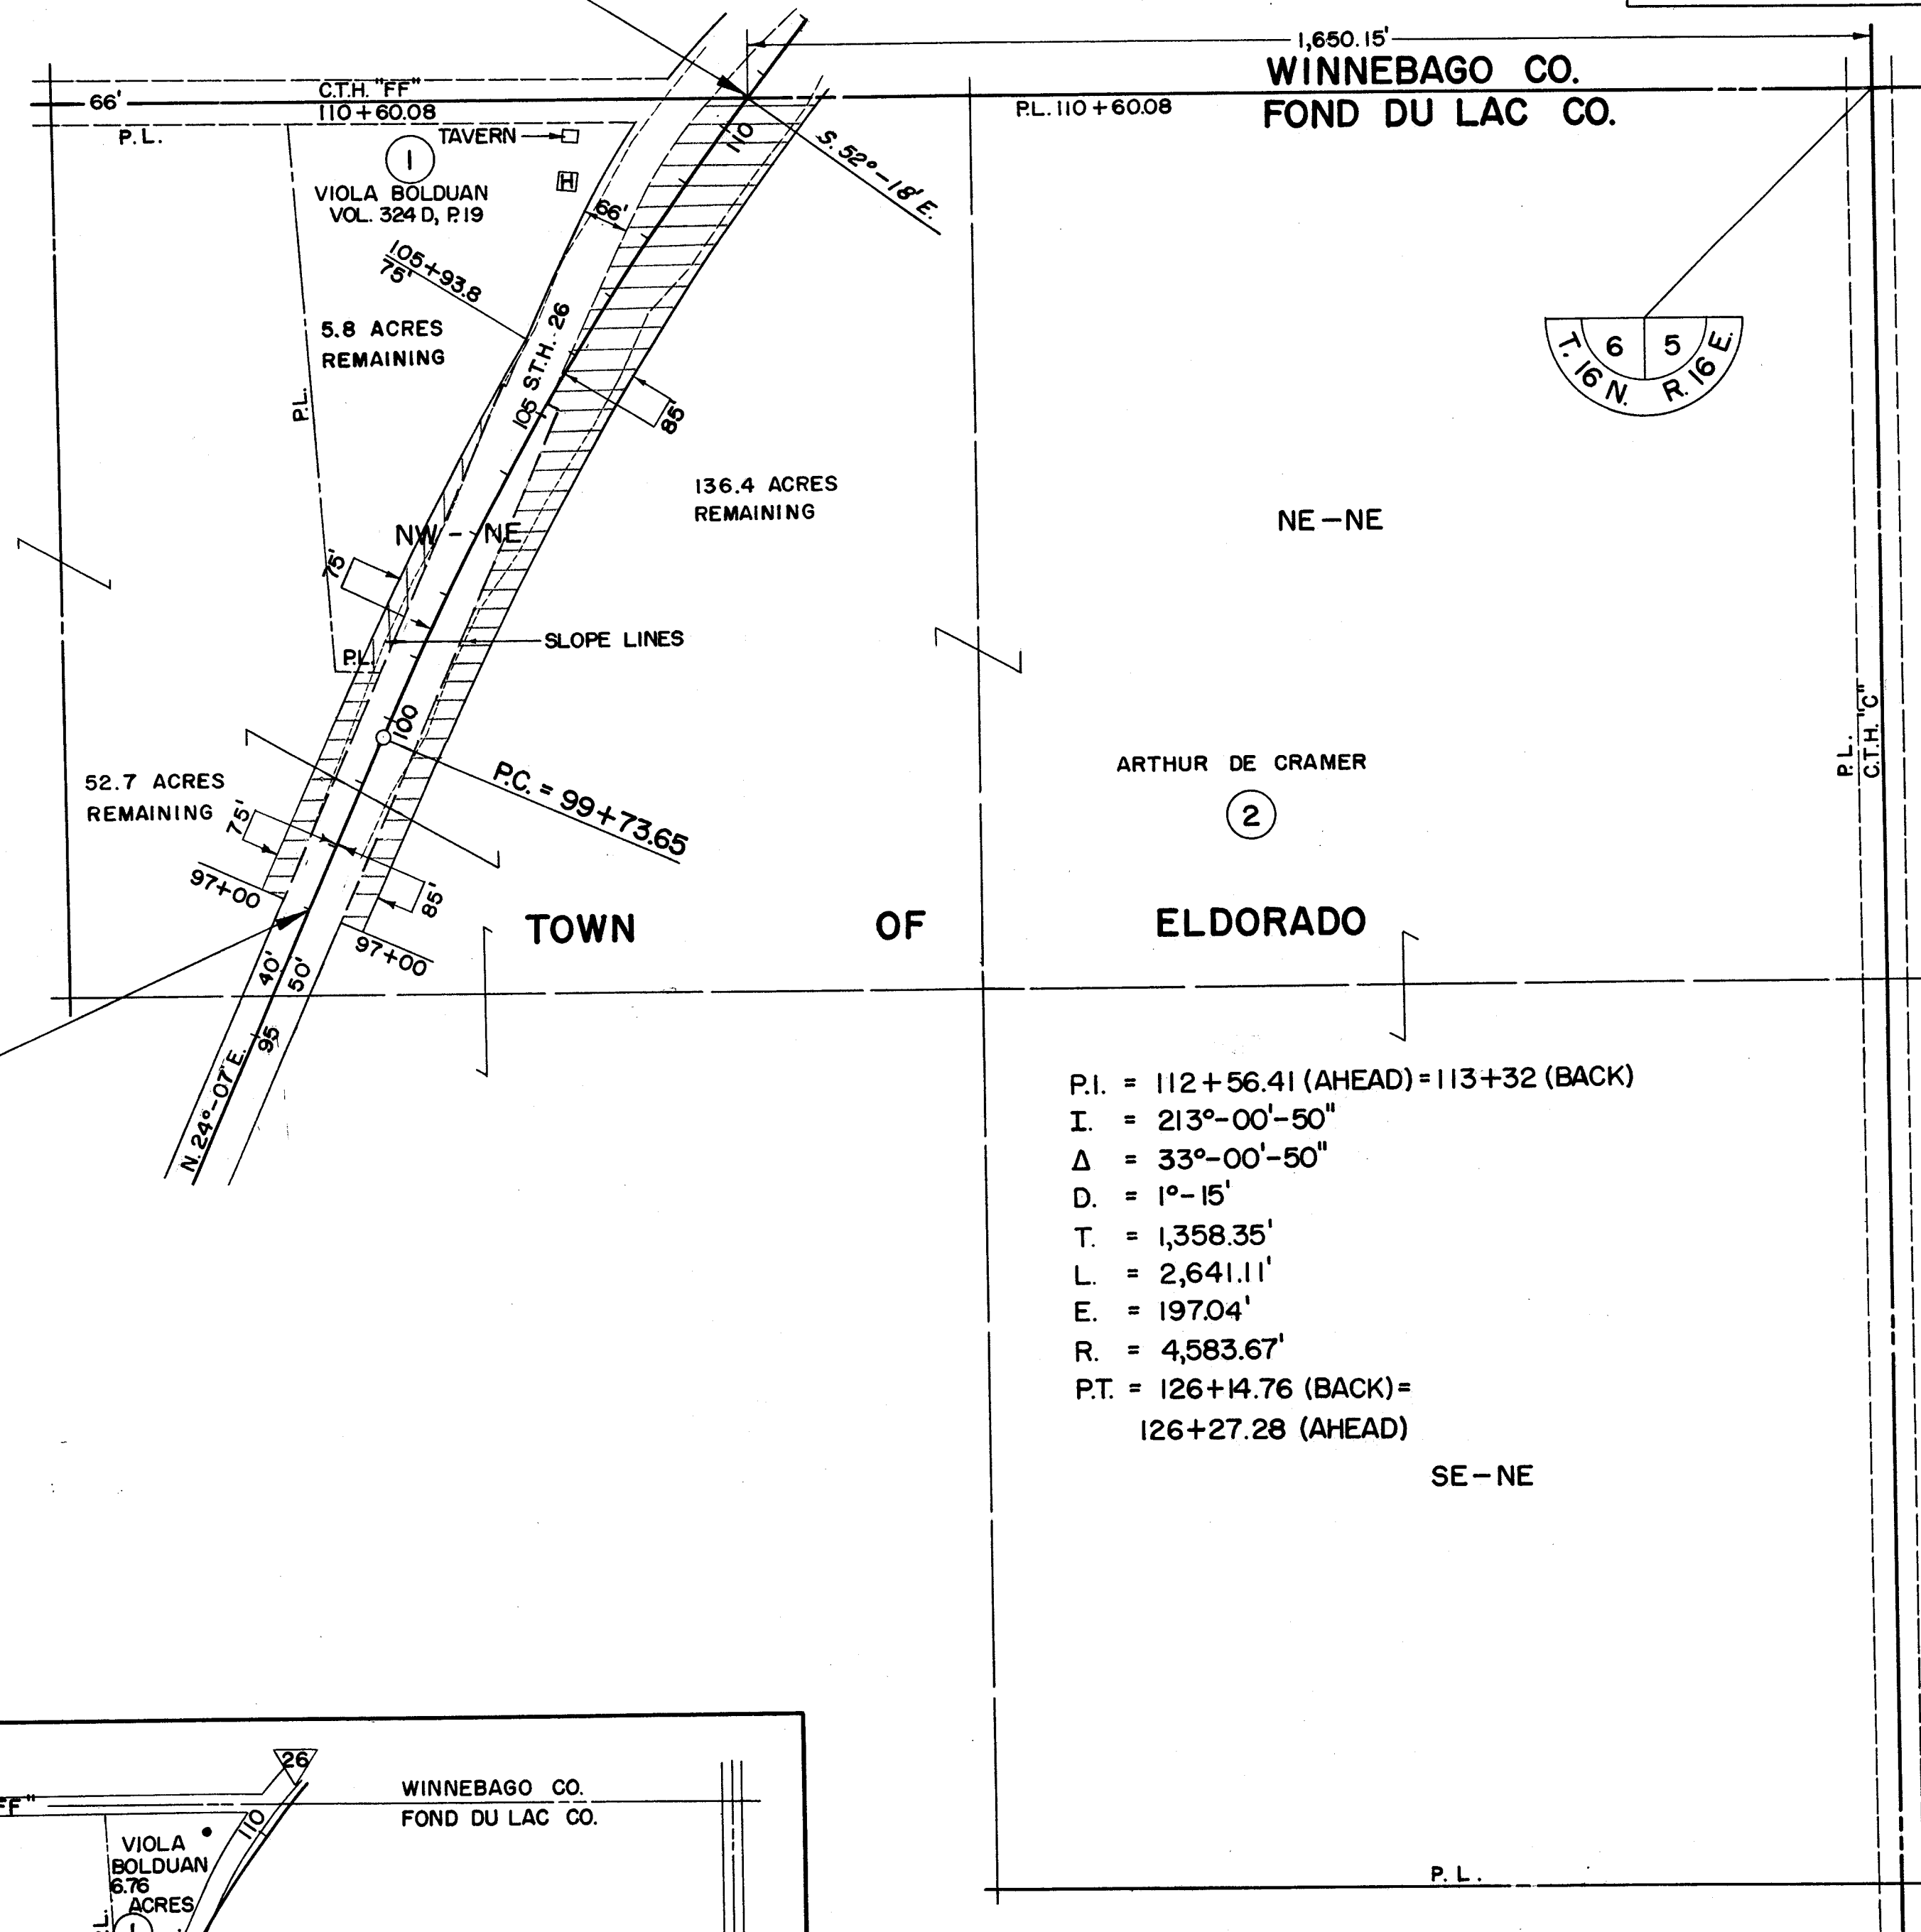


COUNTY AND HIGHWAY	ROUTE AND SECTION	CLASS AND AGREEMENT		FEDERAL DIVISION OFFICE	SHEET NUMBER	TOTAL SHEETS
		STATE	FEDERAL			
20.1	10.2	—	11.11	4	4	
CONST. PROJECT					4	58

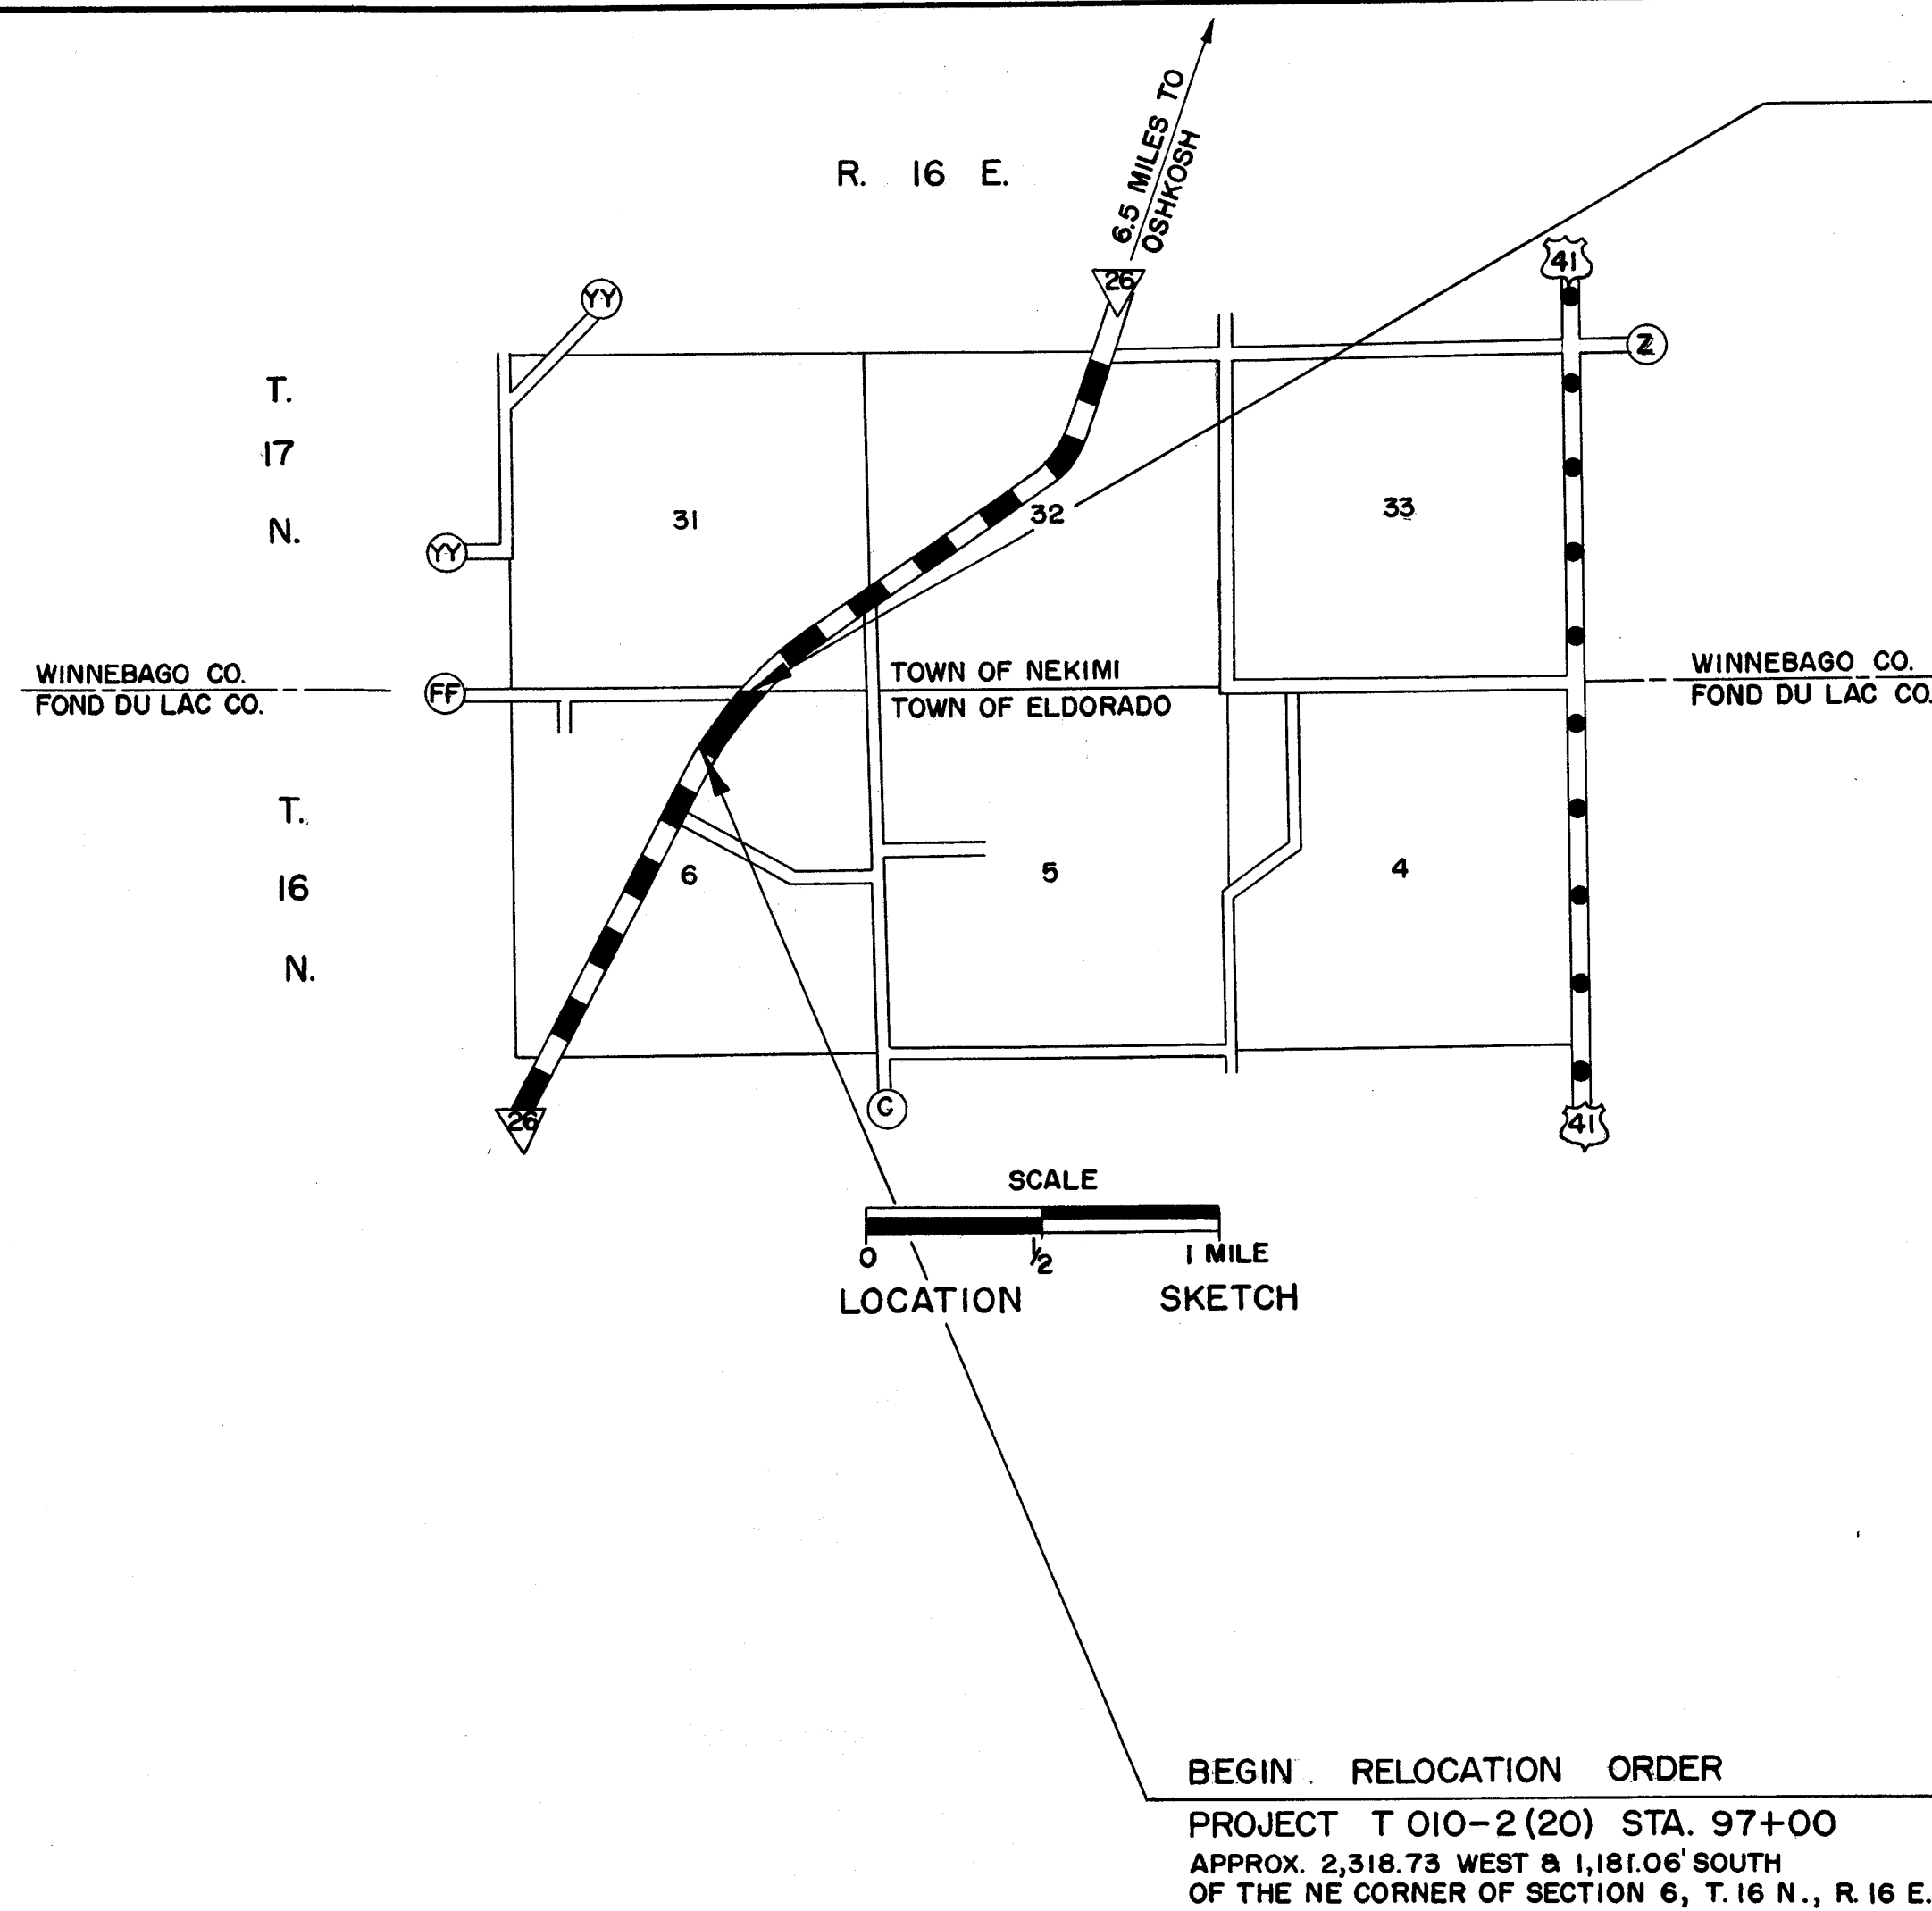

SCHEDULE OF LANDS AND INTERESTS REQUIRED				
PARCEL NUMBER	SHEET NUMBER	OWNER	INTEREST REQUIRED	ACRES
1	4	VIOLA BOLDUAN	FEE	0.25
2	4	ARTHUR DE CRAMER	"	2.71

H.	HOUSE
C.T.H.	COUNTY TRUNK HIGHWAY
S.T.H.	STATE TRUNK HIGHWAY
CO.	COUNTY
N.E.	NORTHEAST
S.E.	SOUTHEAST
N.W.	NORTHWEST
P.I.	POINT OF INTERSECTION
P.C.	POINT OF CURVATURE
P.T.	POINT OF TANGENCY
T.	TANGENT LENGTH OF CURVE
L.	LENGTH OF CURVE
C.	CENTERLINE
R.	RADIUS
STA.	STATION
P.L.	PROPERTY LINE
VOL.	VOLUME
D.	DEEDS
P.	PAGE
CONST.	CONSTRUCTION
APPROX.	APPROXIMATE

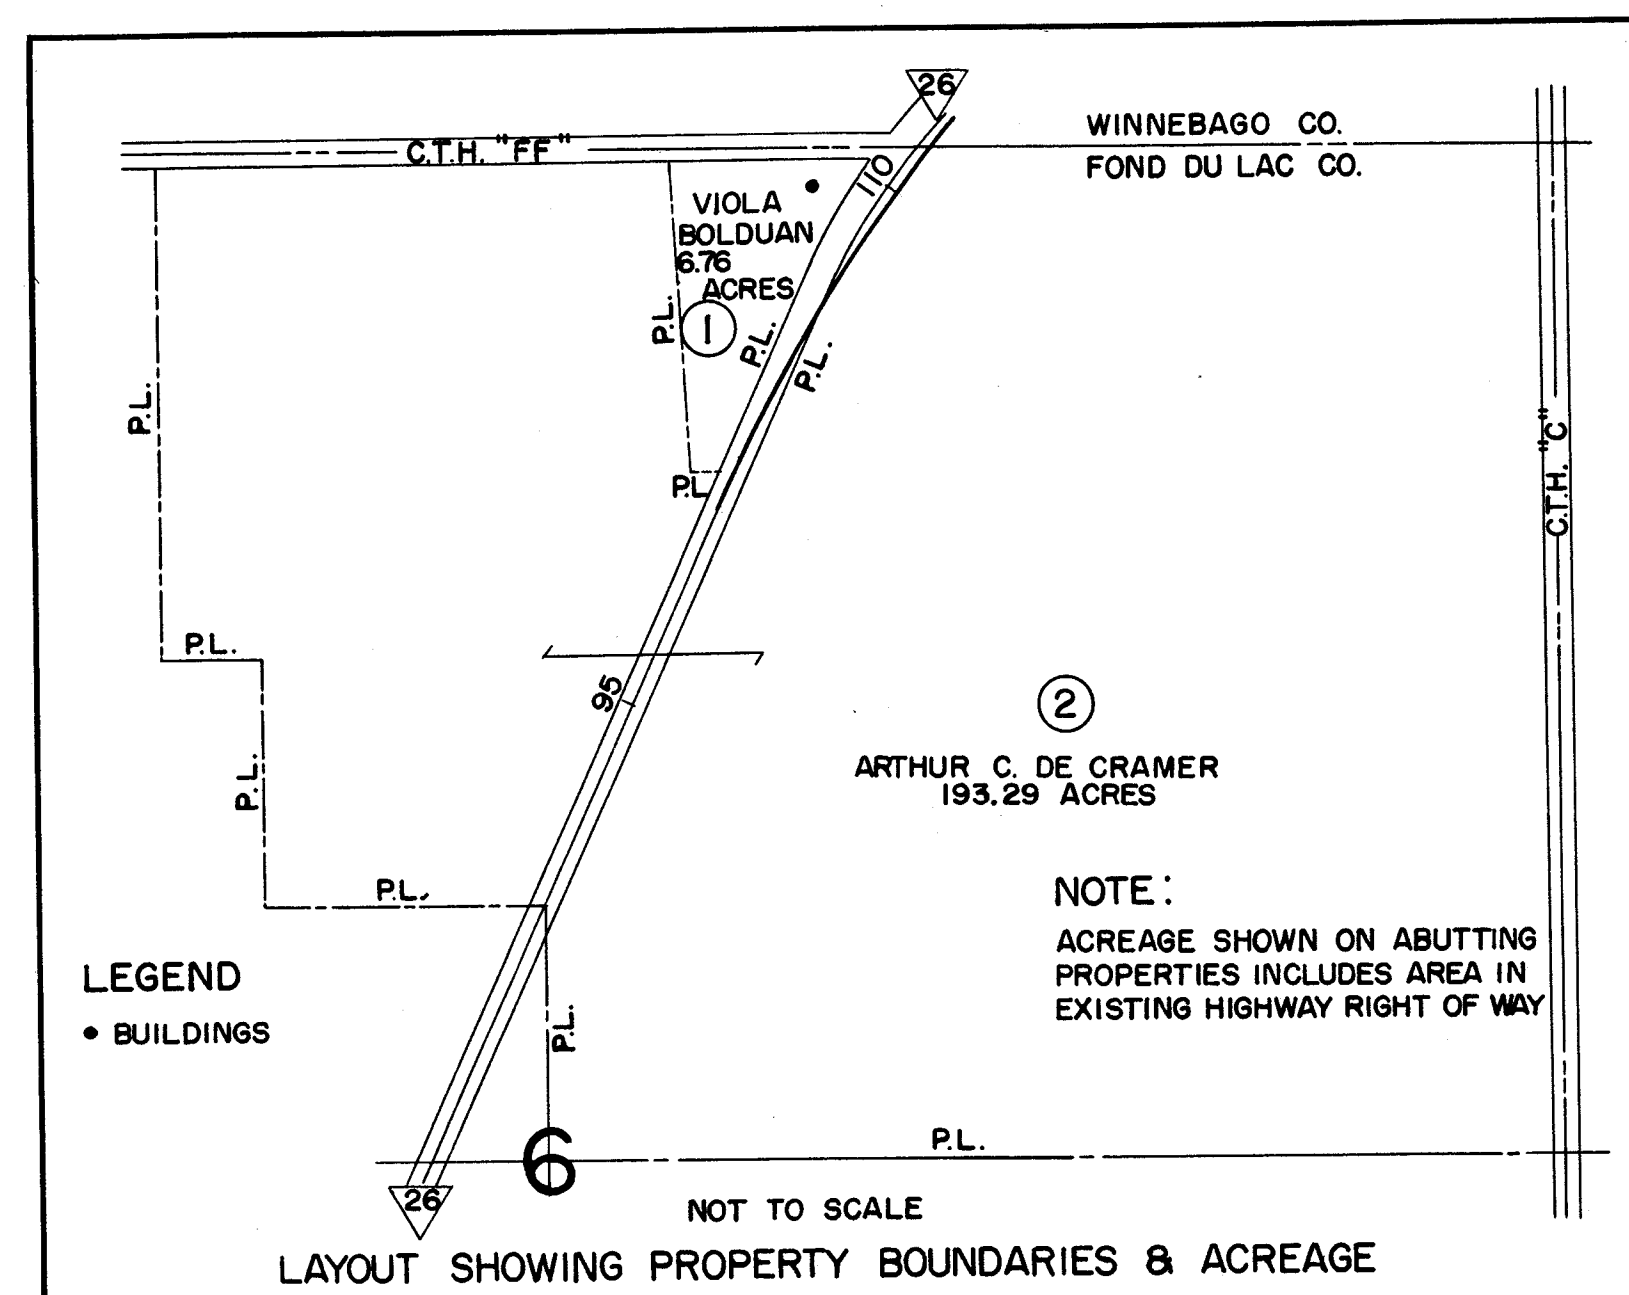

NOTE : BEARINGS SHOWN ON THIS PLAT ARE THE TRUE BEARINGS
OF EACH TANGENT TO THE NEAREST MINUTE.

[illegible]

STATE HIGHWAY COMMISSION OF WISCONSIN
PLAT OF RIGHT OF WAY REQUIRED
PROJECT F 010-2(11)
ROSENDALE - NO. CO. LINE ROAD
S.T.H. 26 FOND DU LAC COUNTY

