


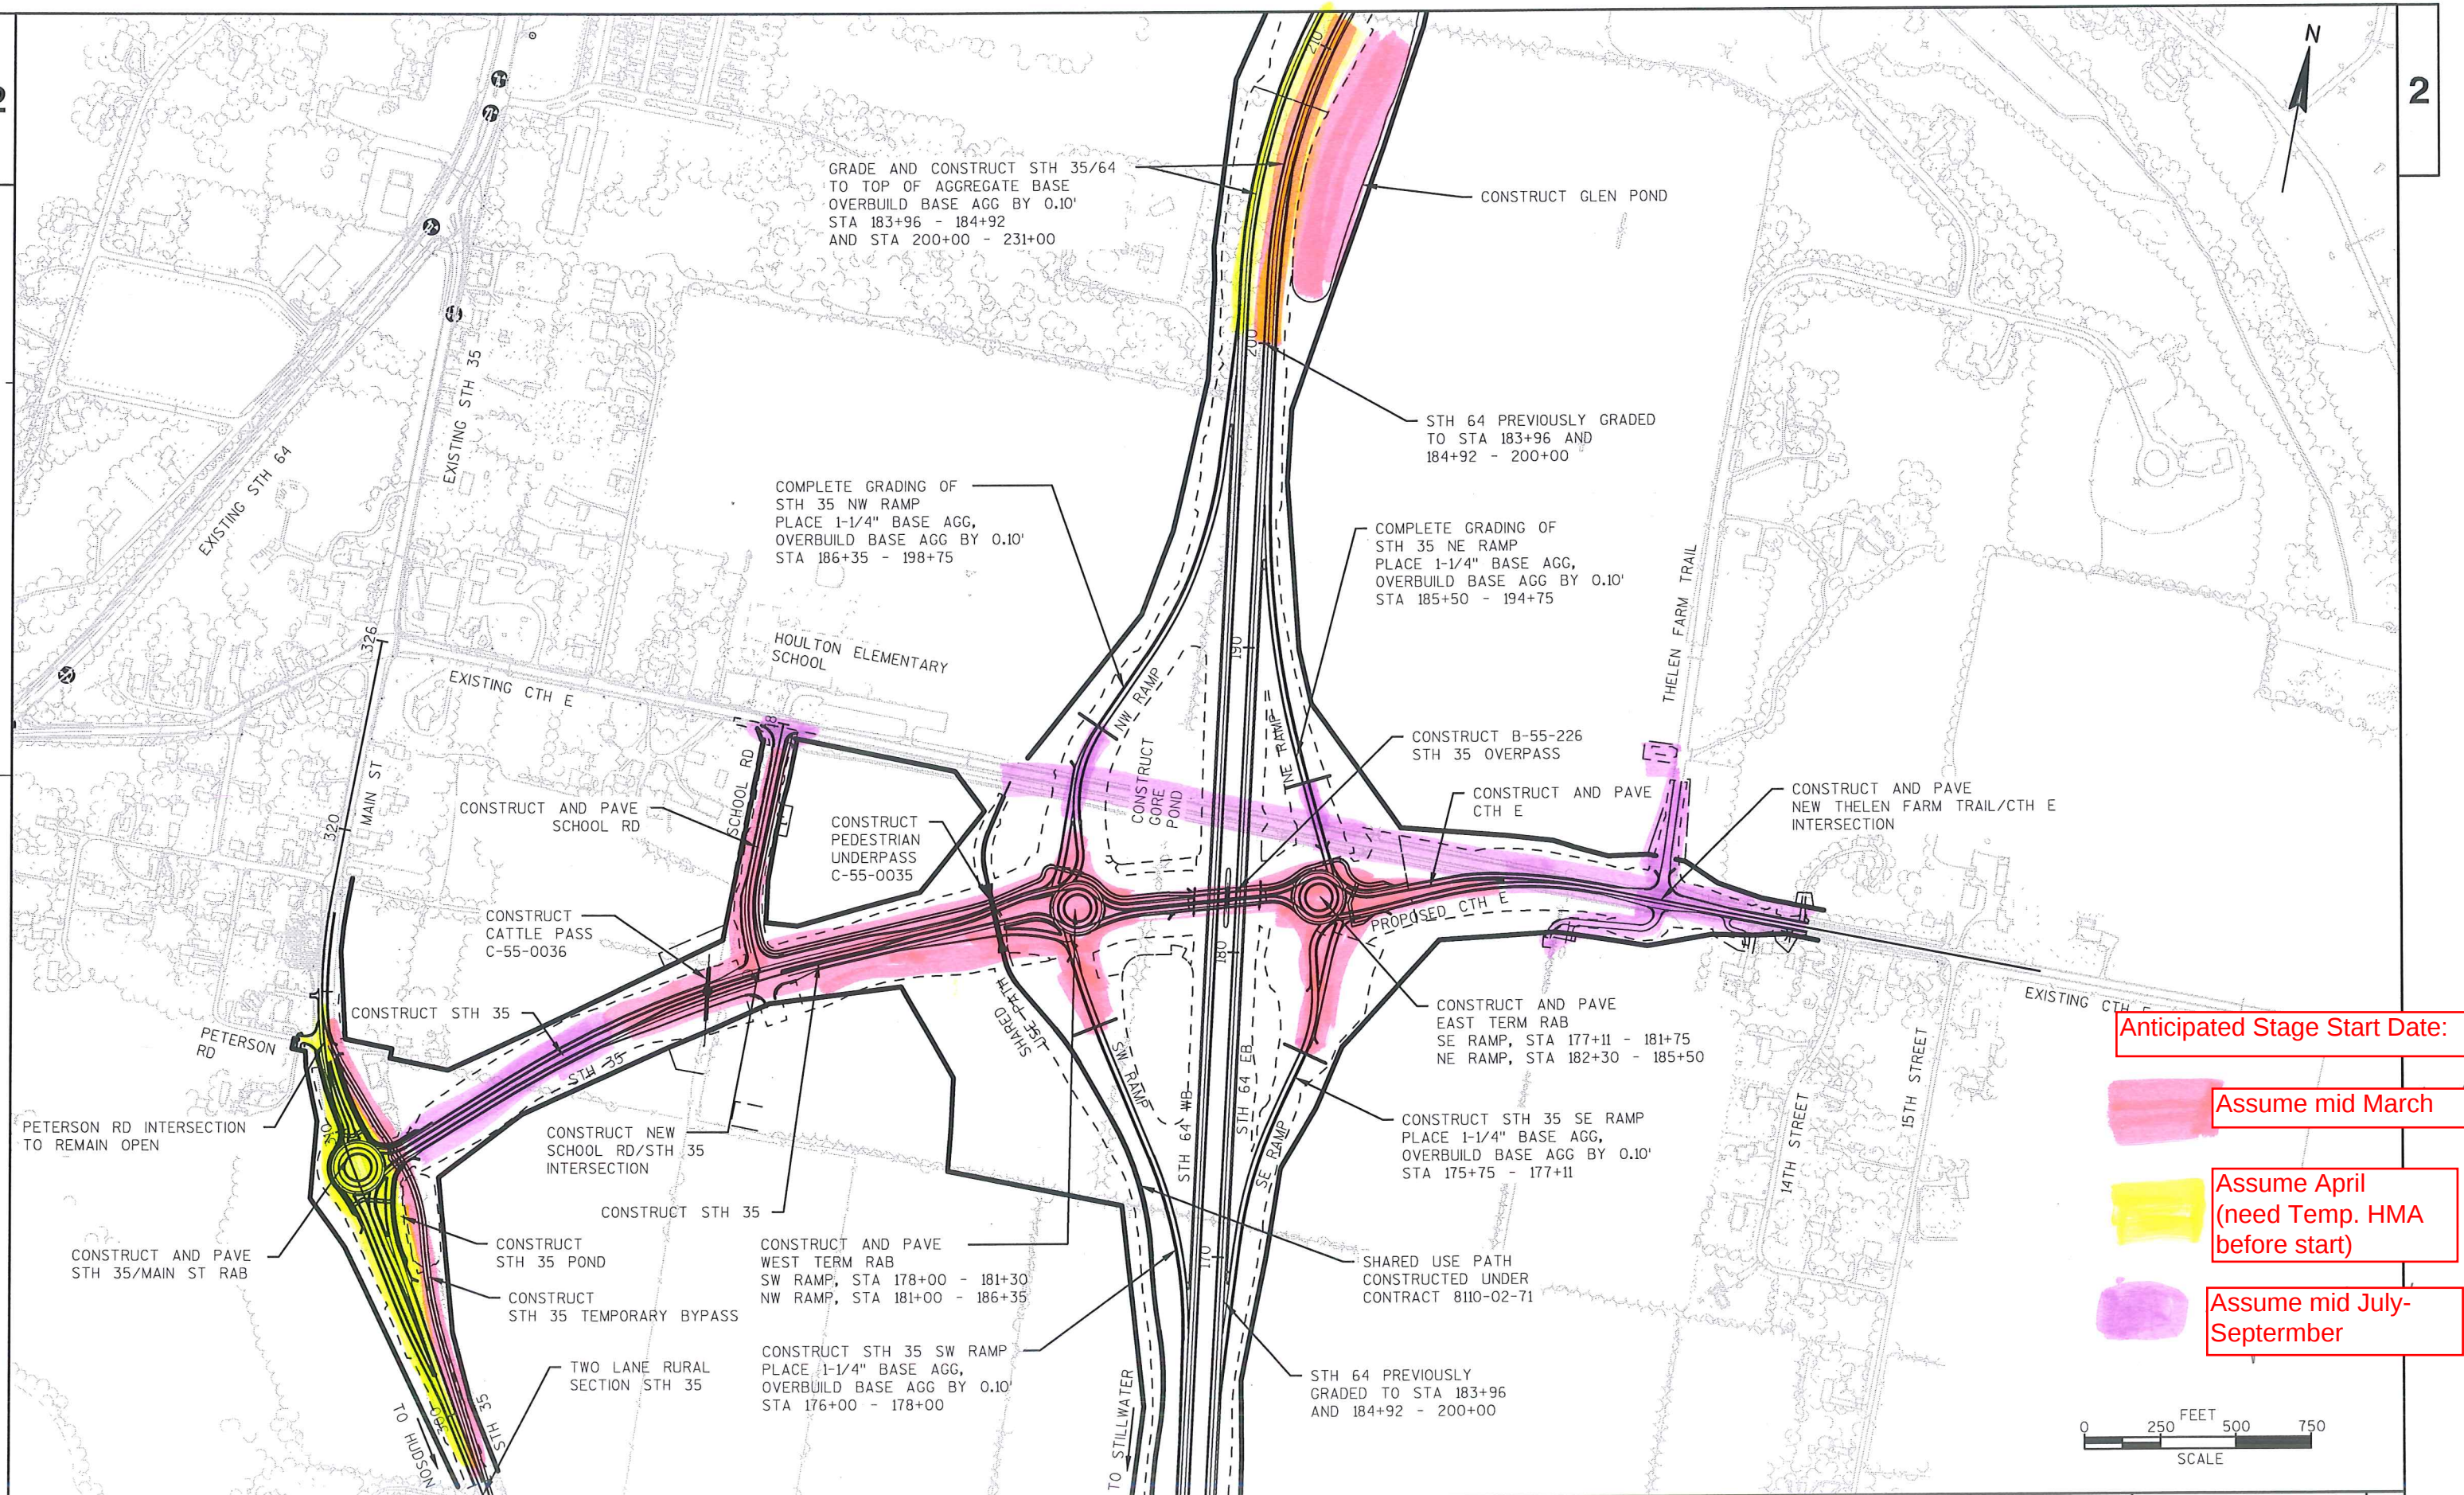

PROJECT NO: 8110-02-72

HWY: STH 64

COUNTY: ST. CROIX

PROJECT OVERVIEW

SHEET

E

FILE NAME : N:\PDS\C3D\81100201\SHEETSP\8110-02-72\020201_OV_72.DWG

PLOT DATE : 9/25/2014 9:32 AM

PLOT BY : ANDRITSCH, ERIC R

PLOT NAME :


PLOT SCALE : 1:500000_XREF

WISDOT/CADDs SHEET 42



Assume mid March start (north
existing STH 35/64)

Assume September start
(south existing STH 35/64)

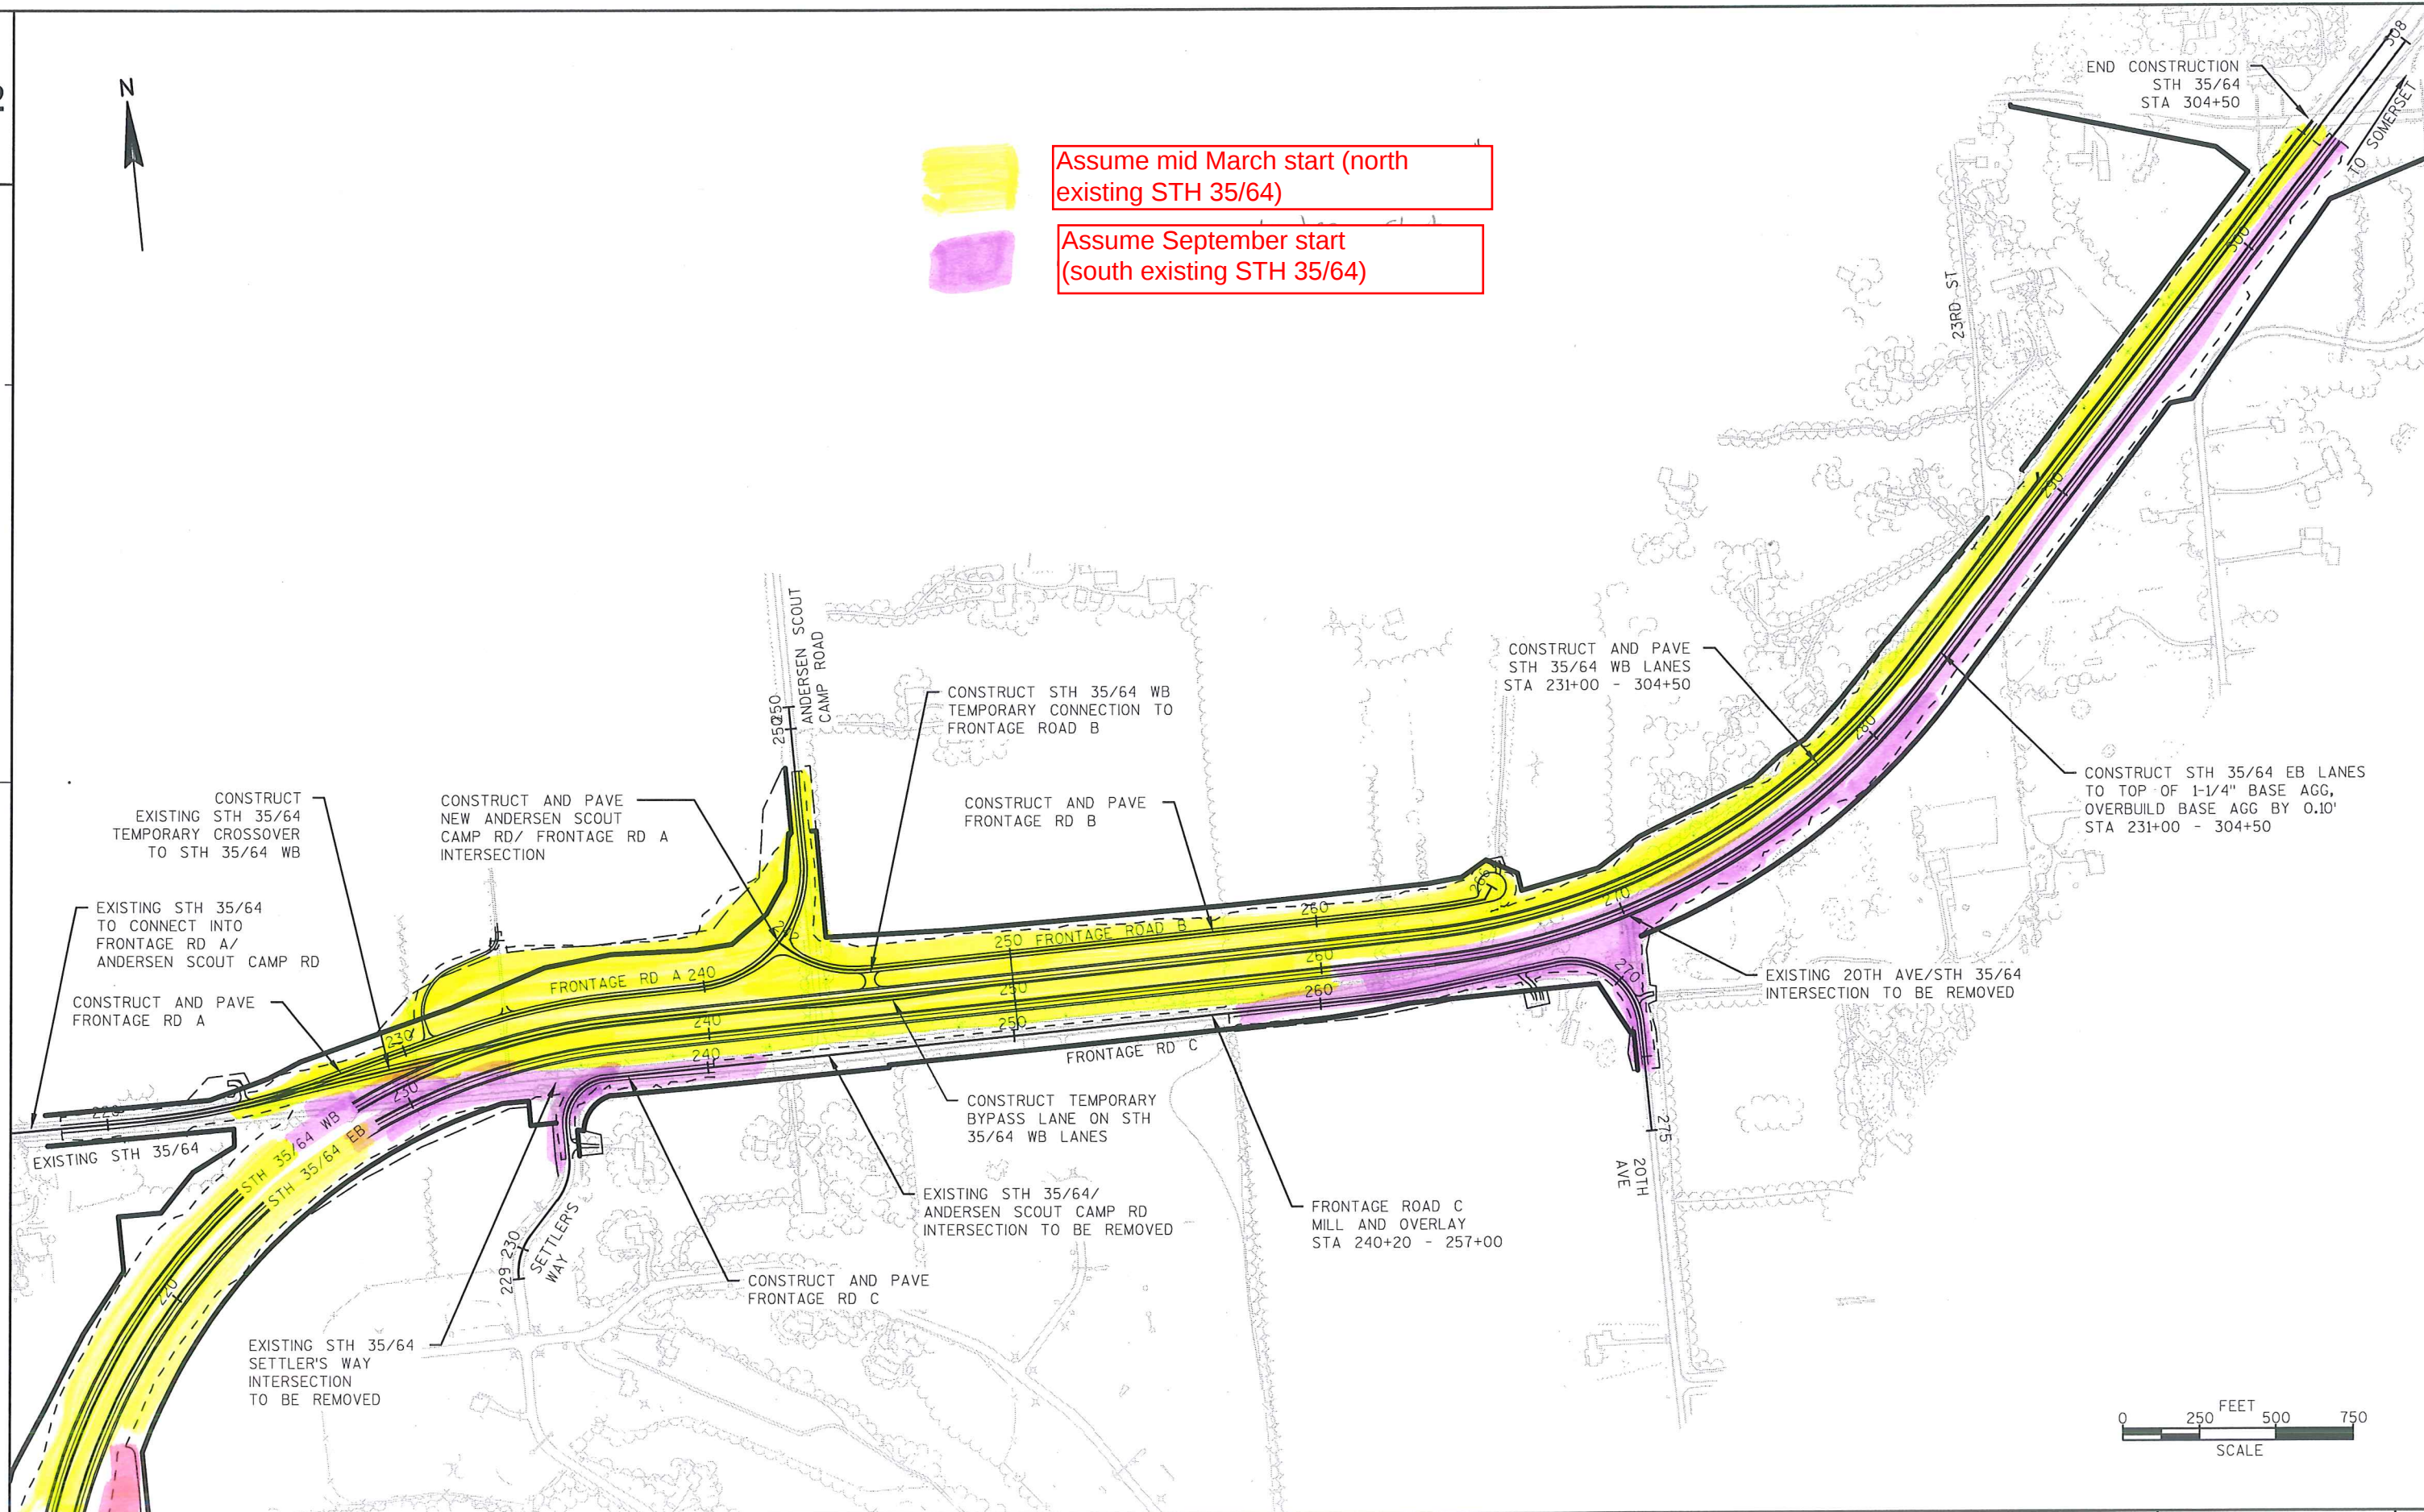

PROJECT NO: 8110-02-72

HWY: STH 64

COUNTY: ST. CROIX

PROJECT OVERVIEW

SHEET

E