





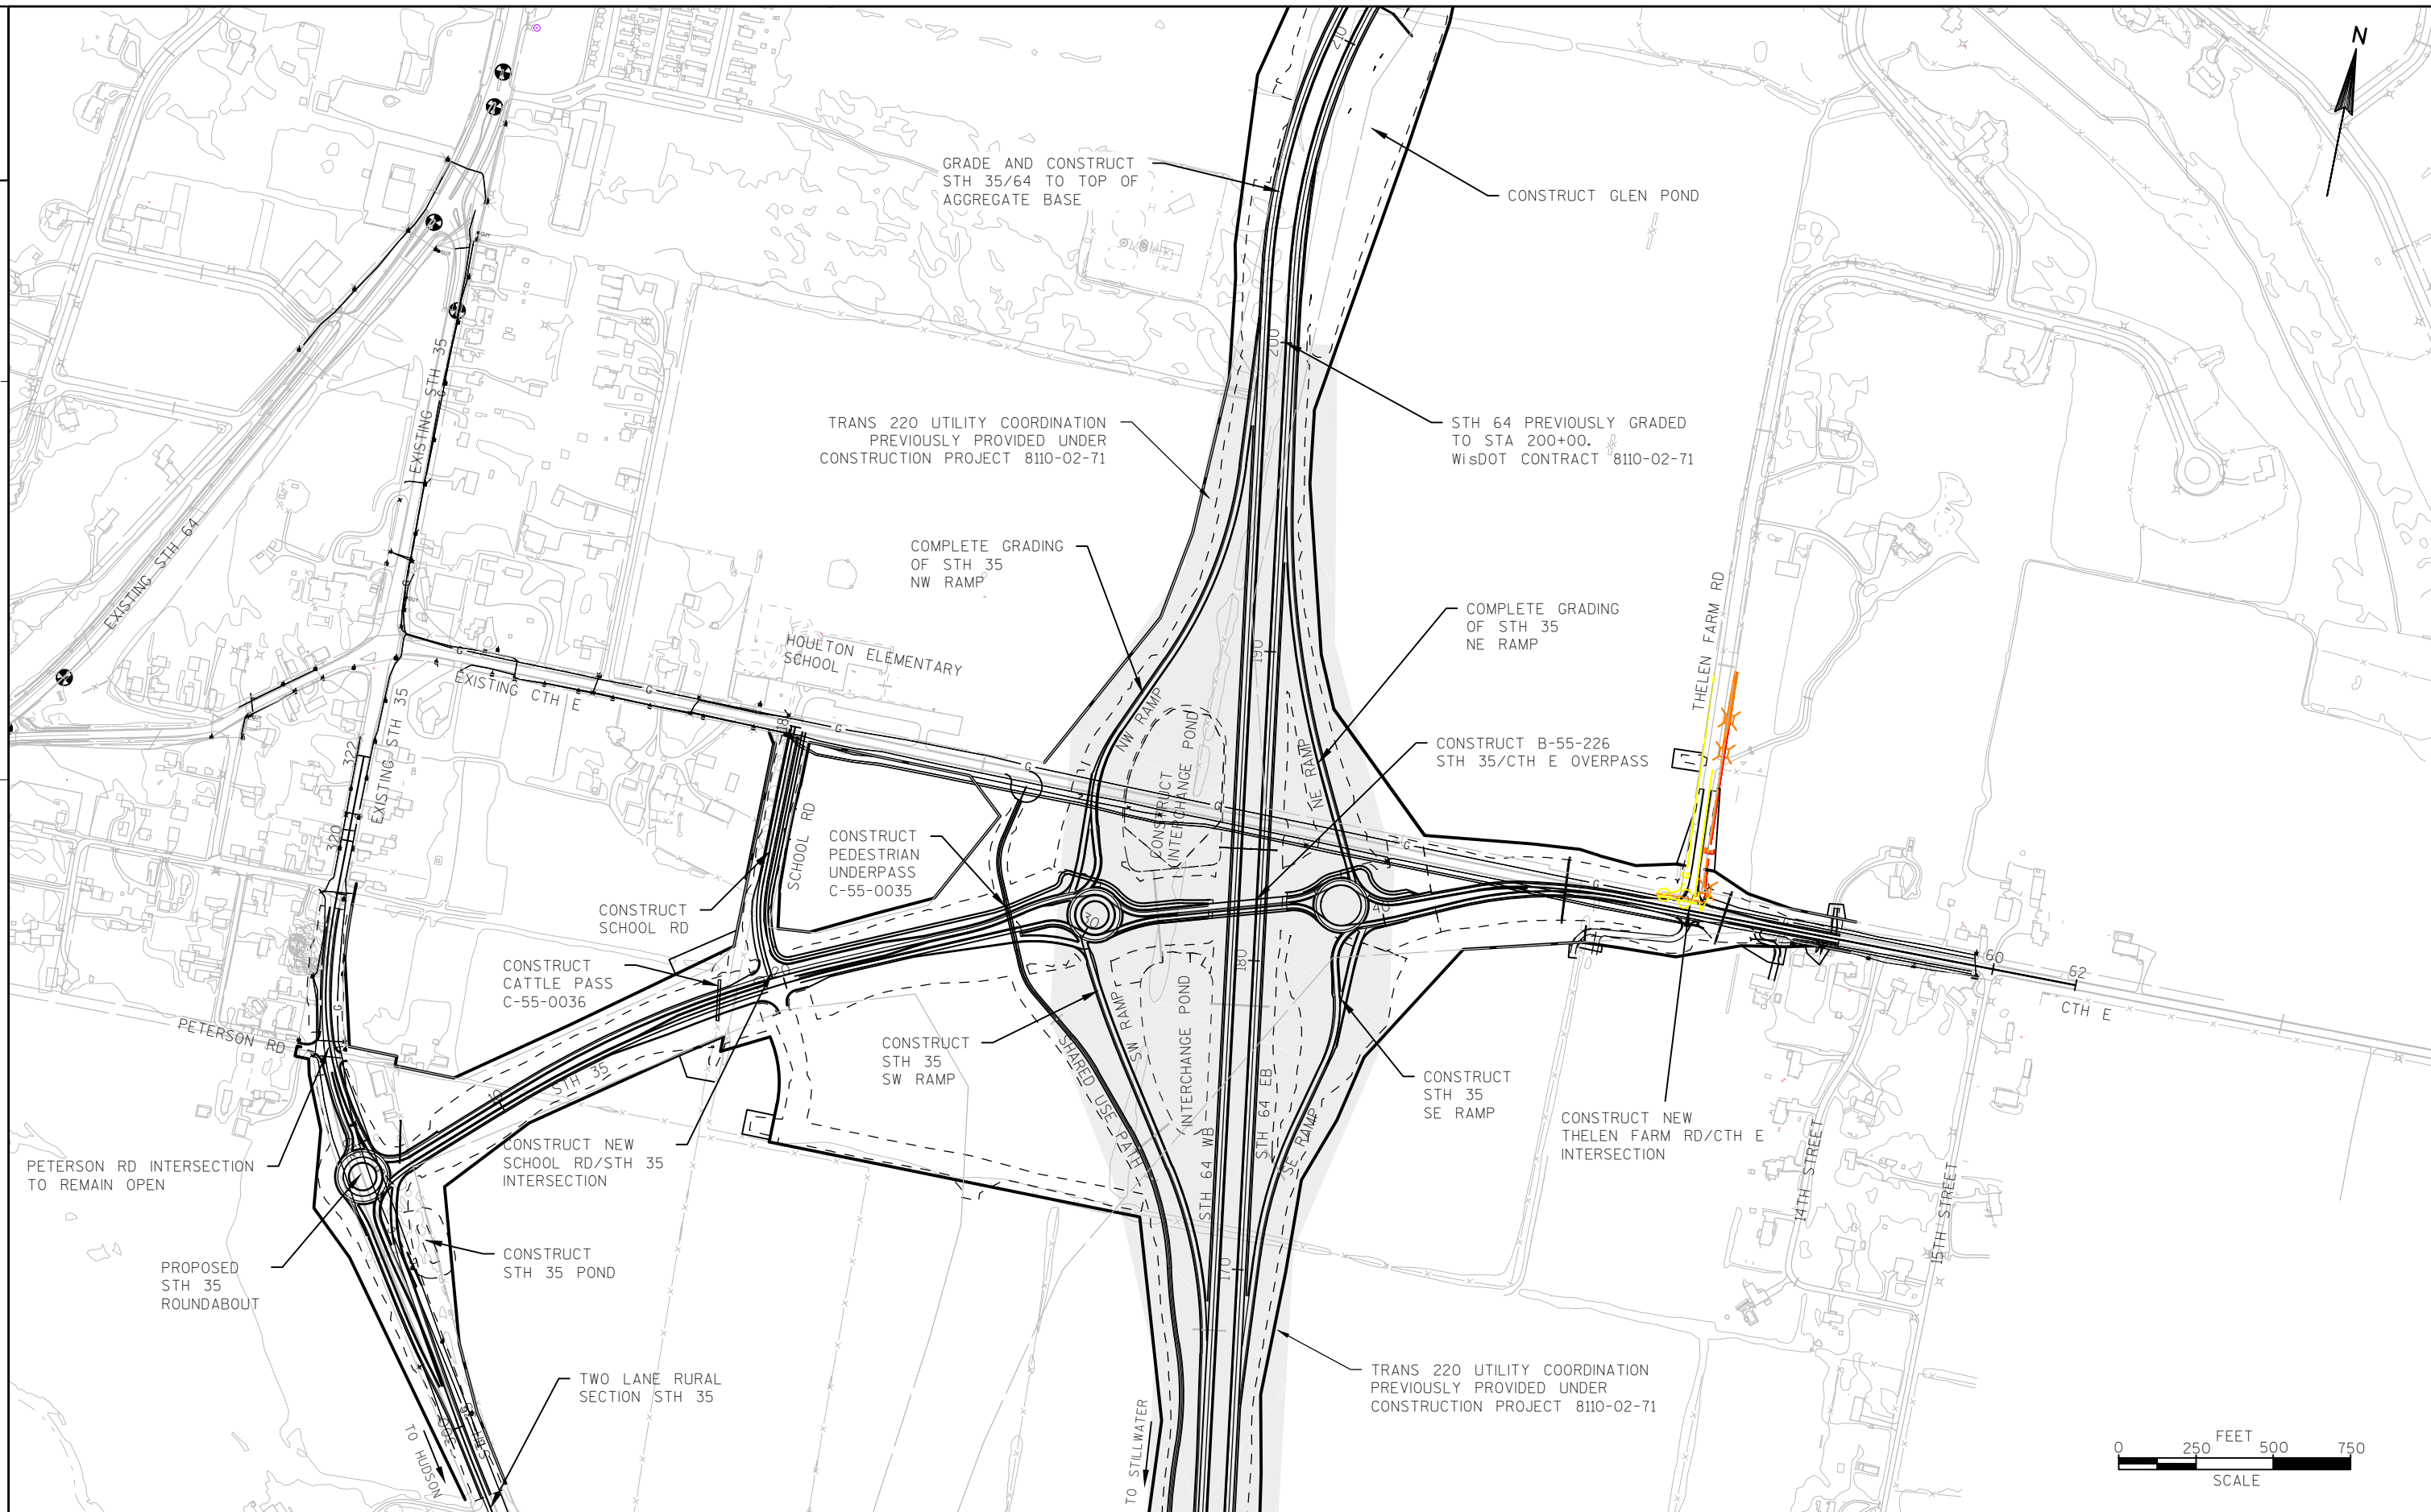

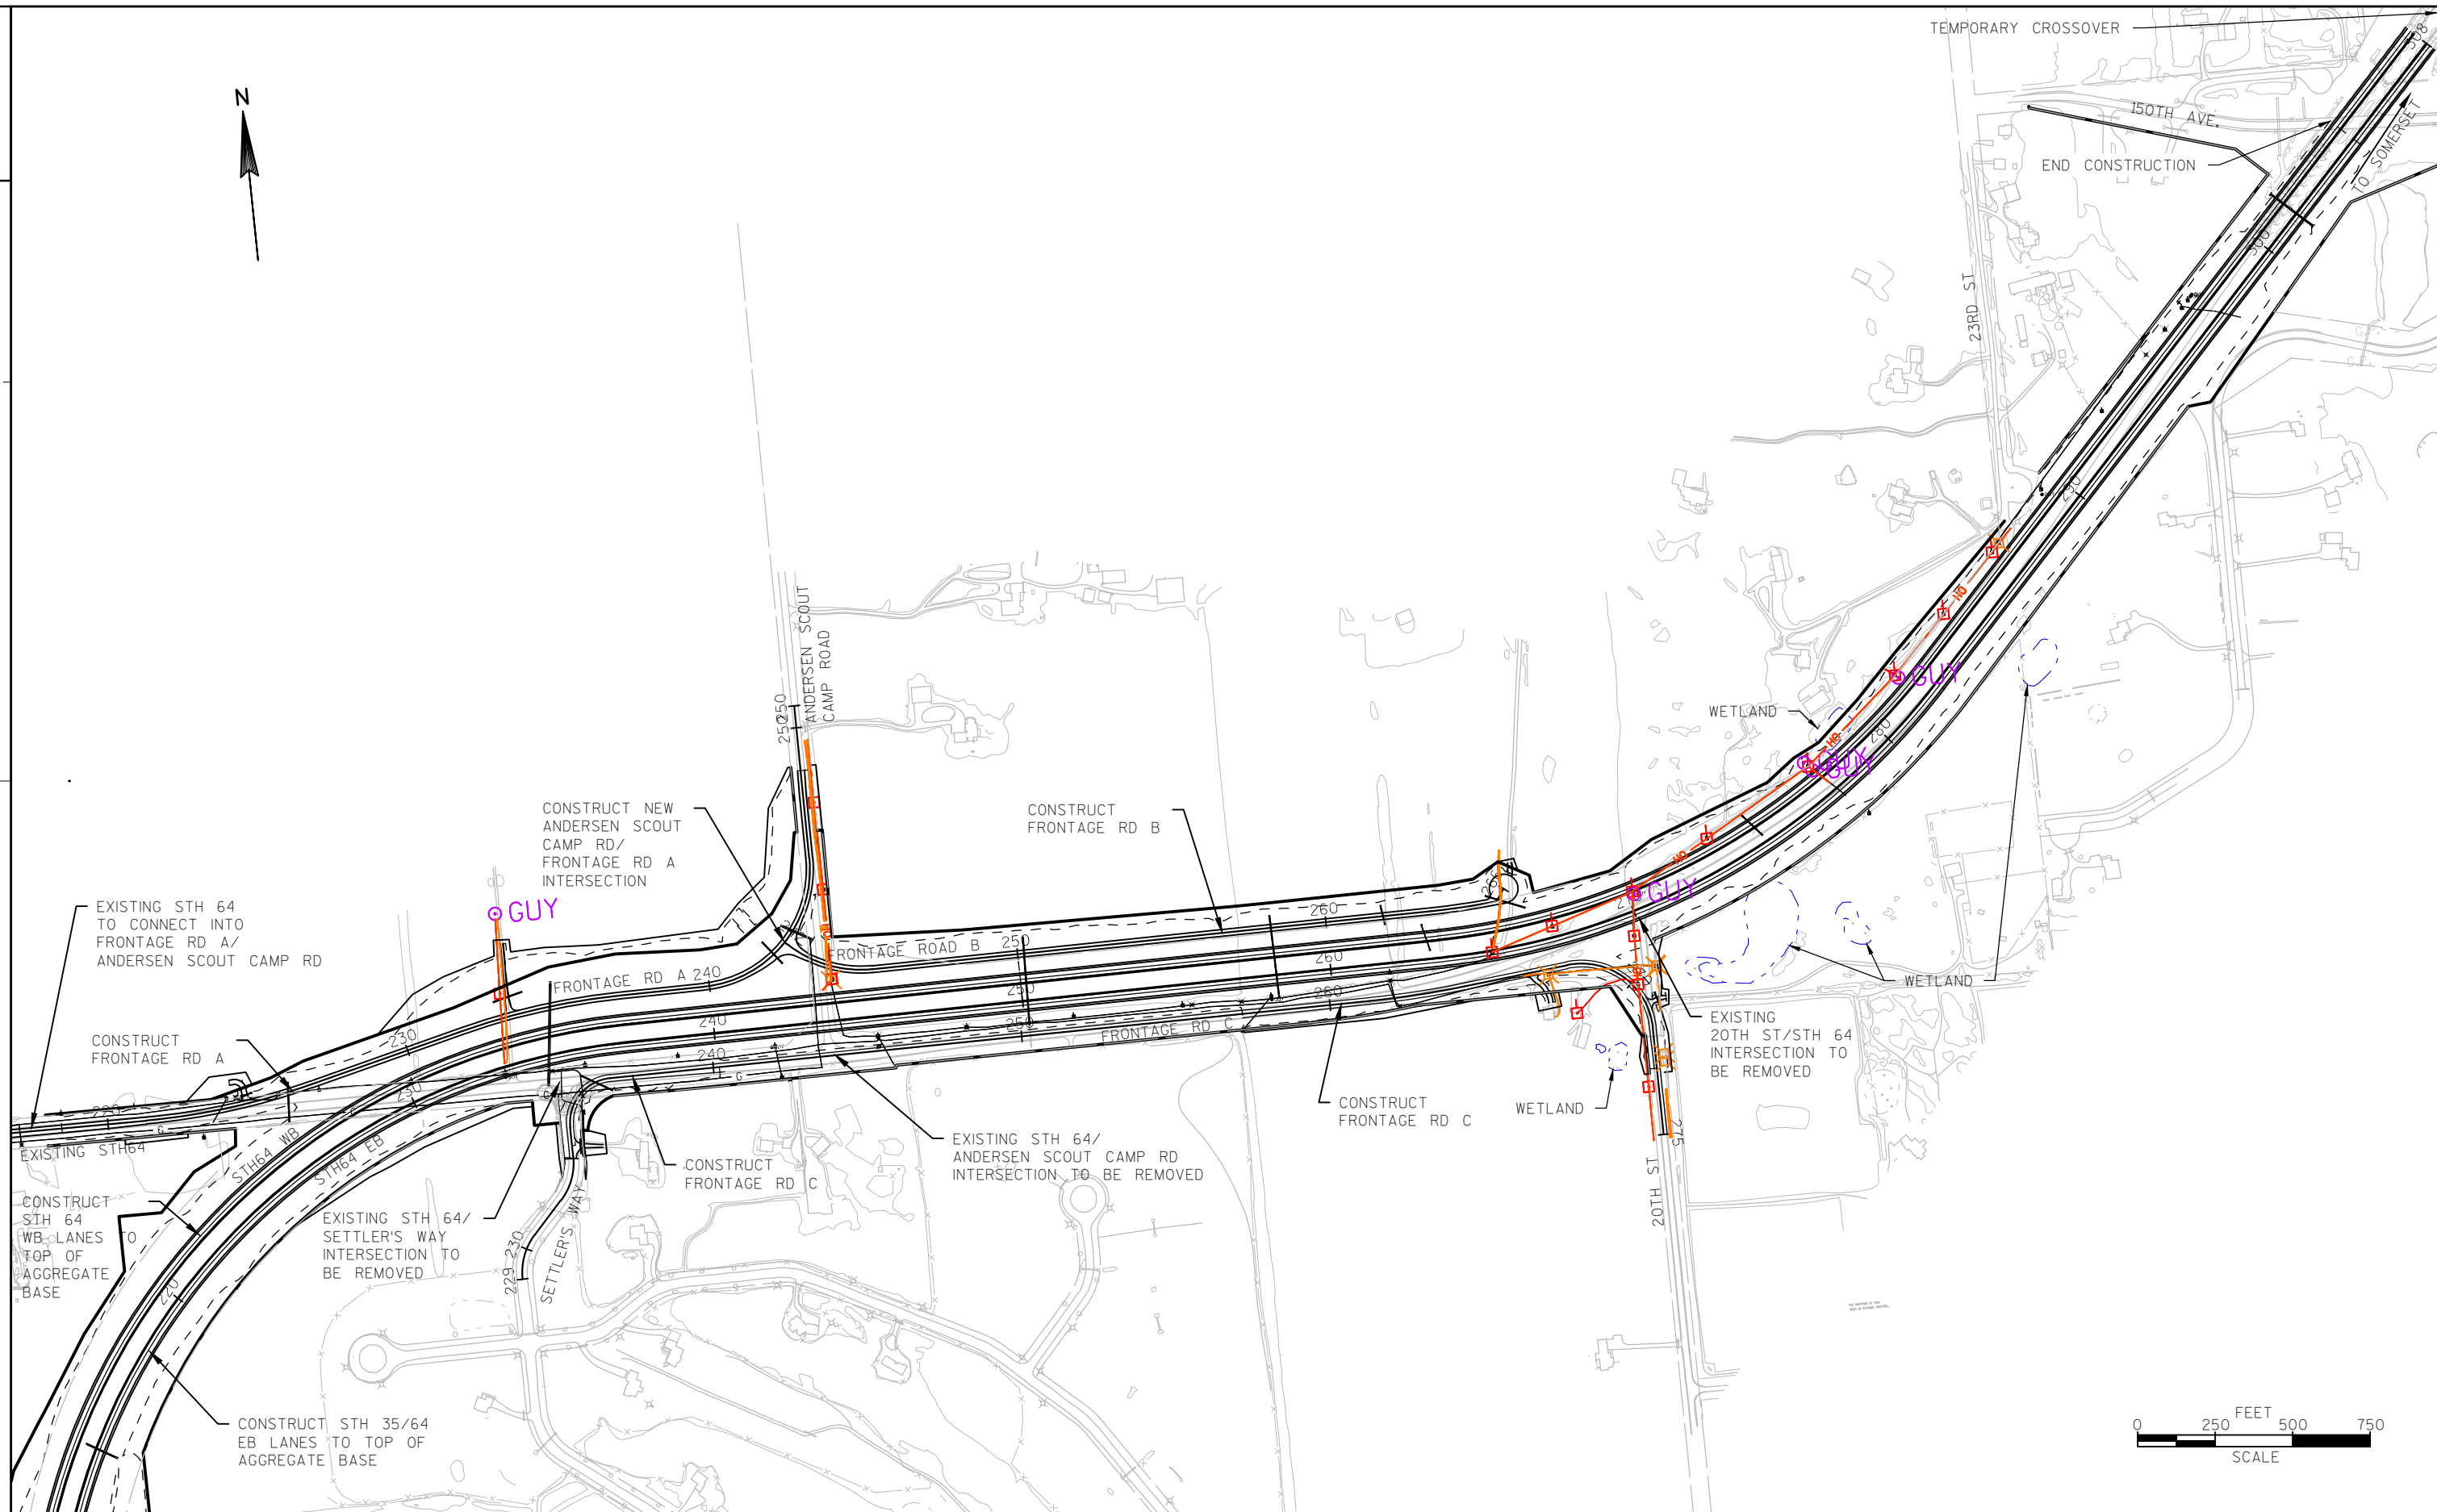


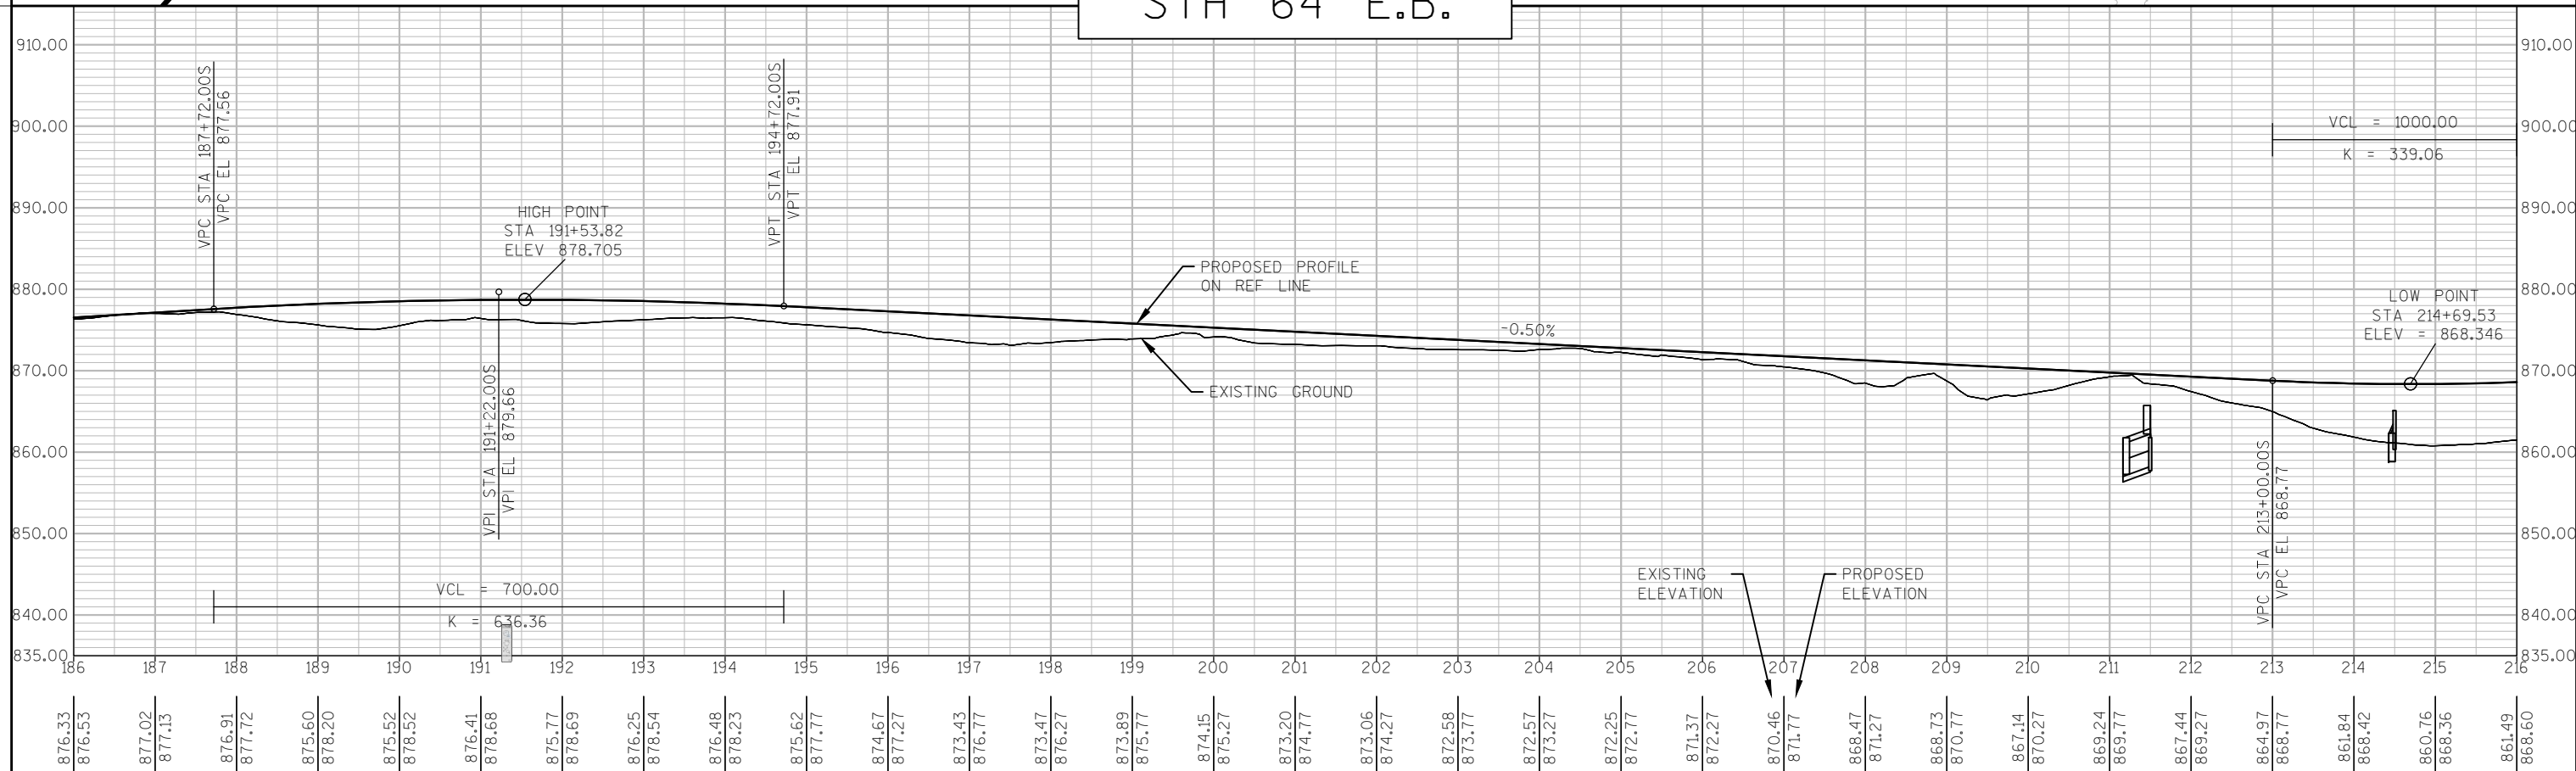


PROJECT NO: 8110-02-72	HWY: STH 64	COUNTY: ST. CROIX	PLAN AND PROFILE: STH 64 EASTBOUND	SHEET -----	E
------------------------	-------------	-------------------	------------------------------------	-------------	---

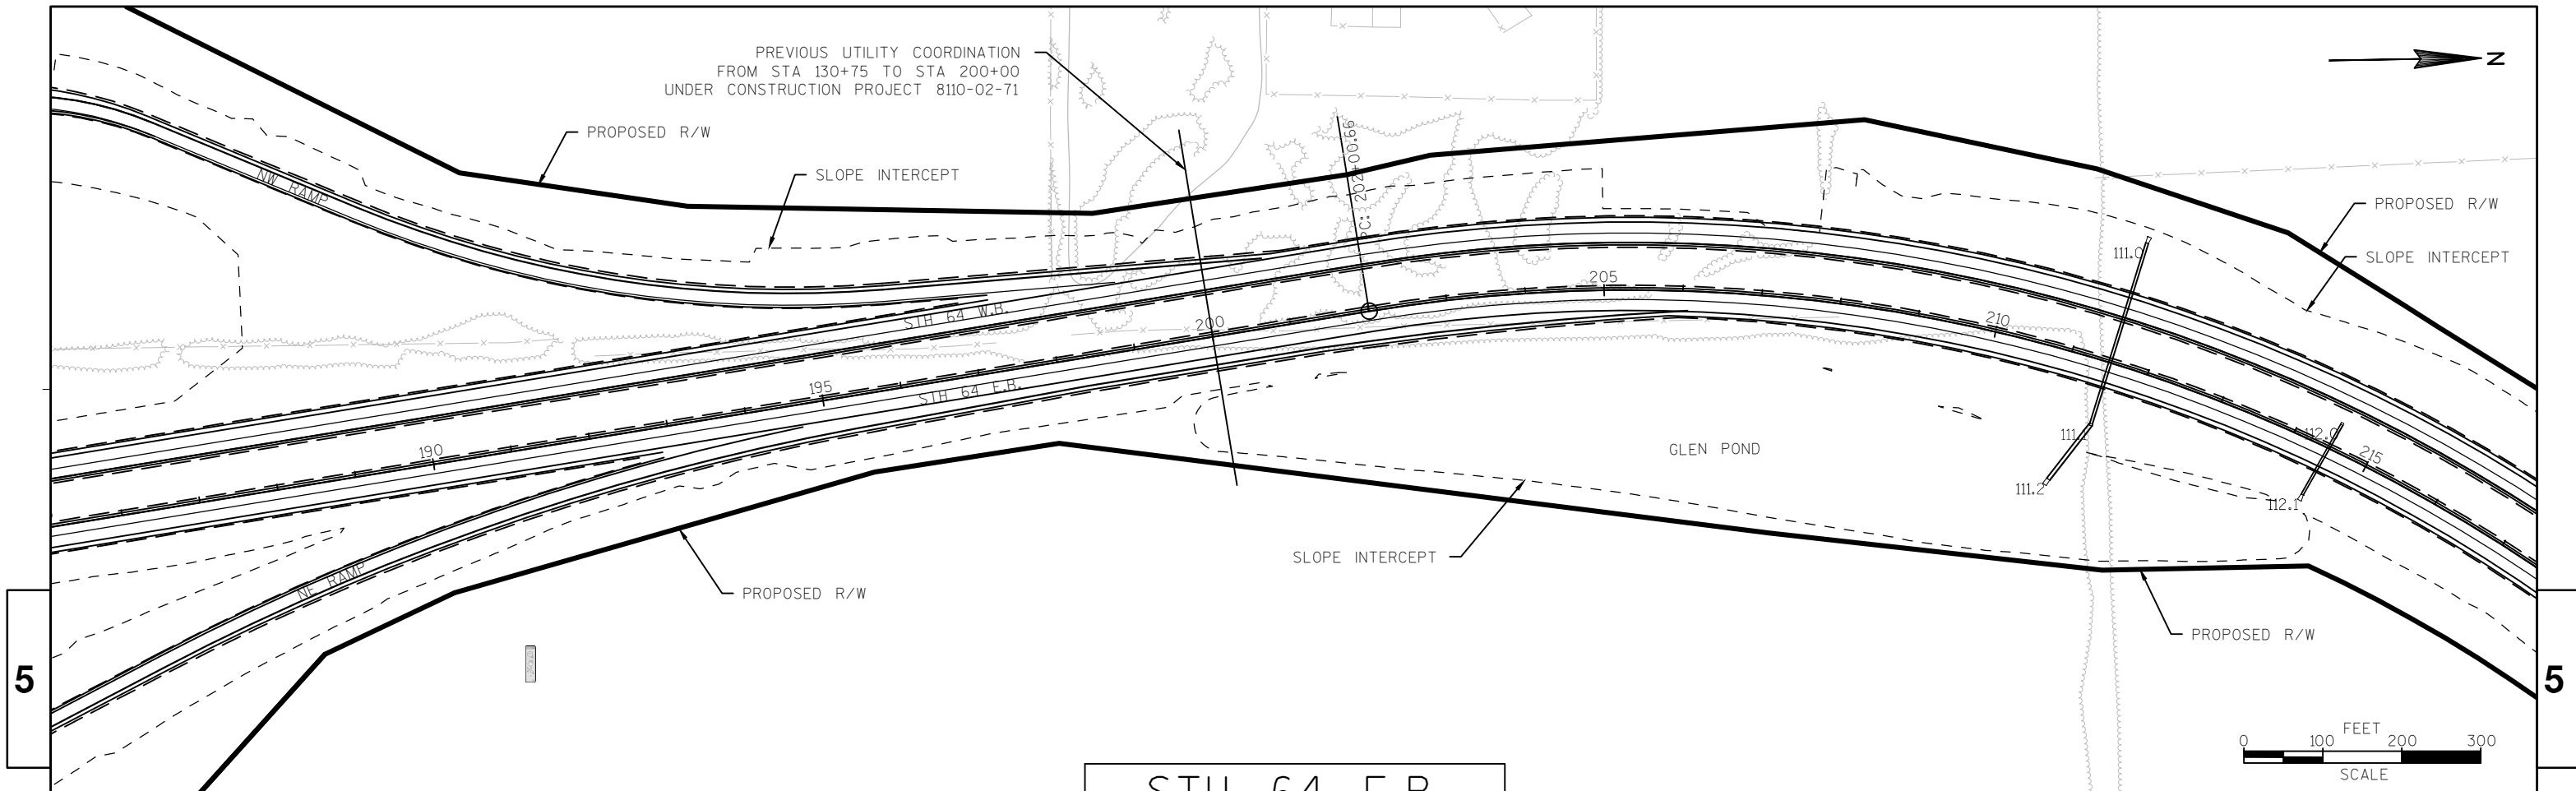

STH 64 E.B.

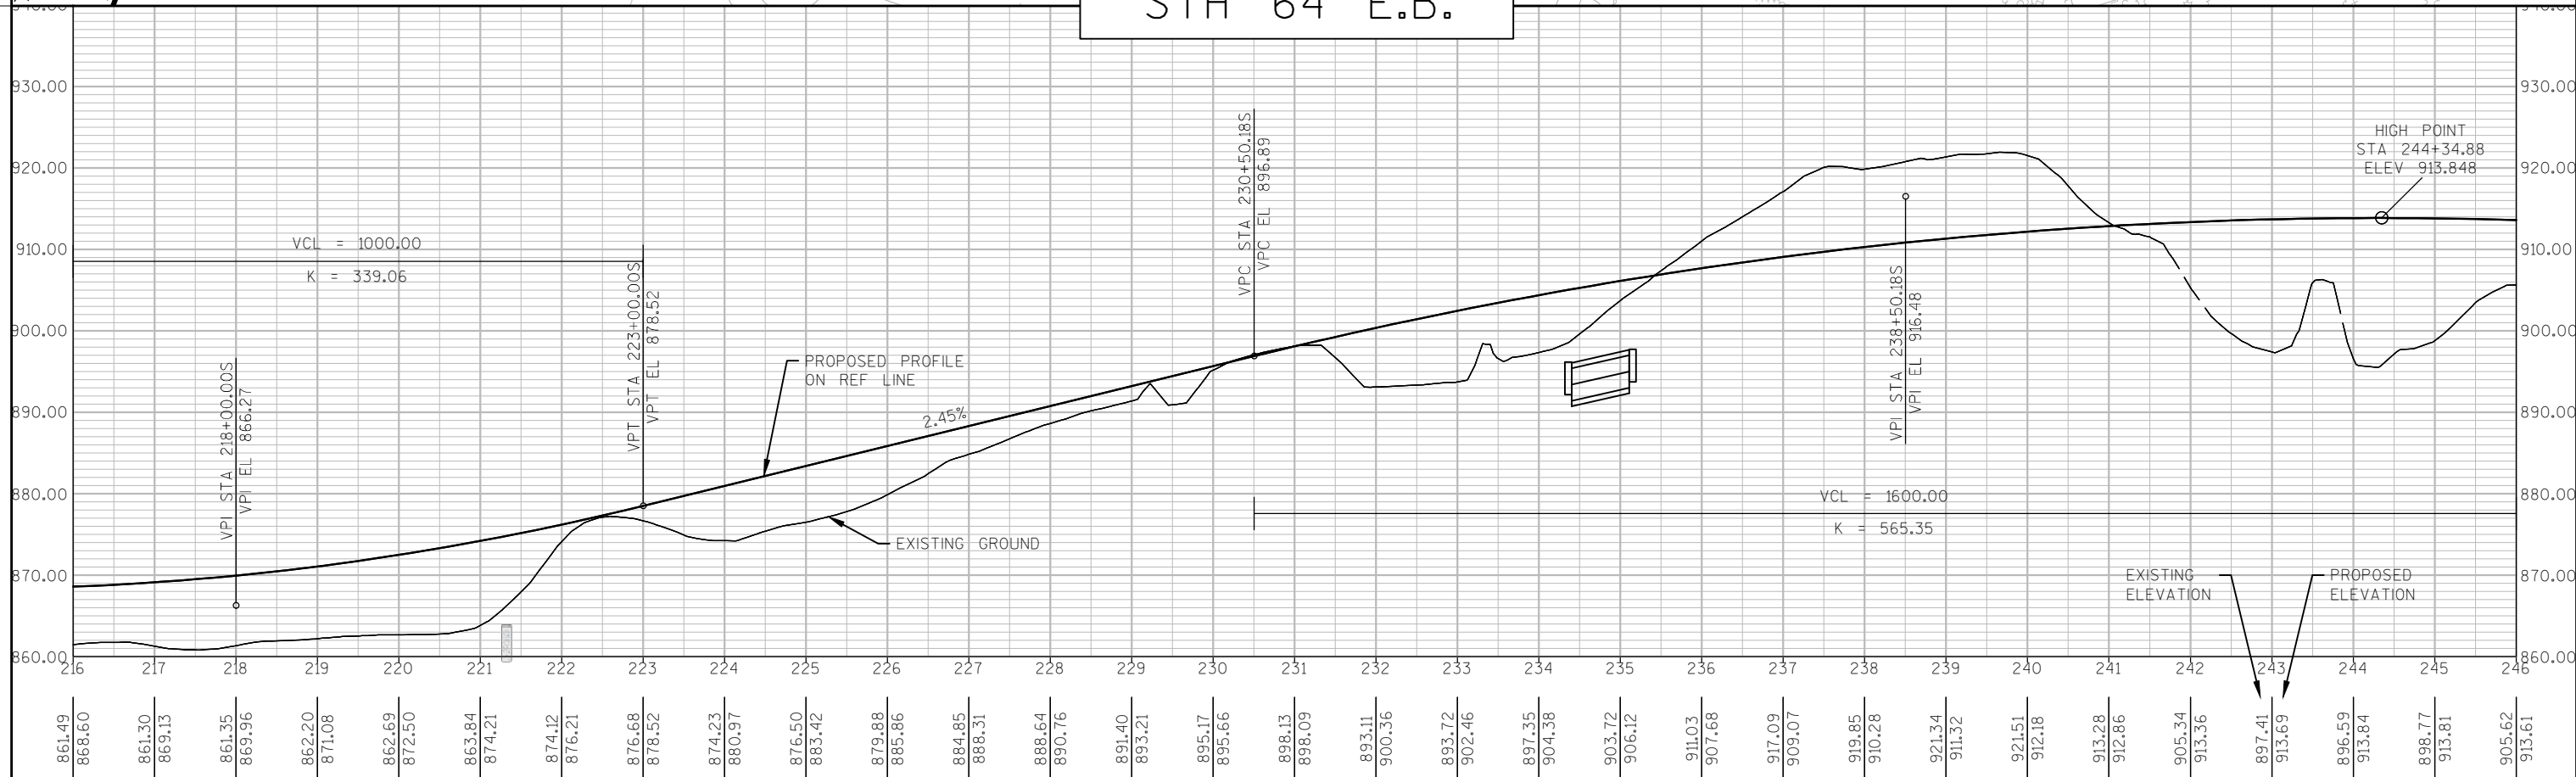

PROJECT NO: 8110-02-72	HWY: STH 64	COUNTY: ST. CROIX	PLAN AND PROFILE: STH 64 EASTBOUND	SHEET -----	E
------------------------	-------------	-------------------	------------------------------------	-------------	---

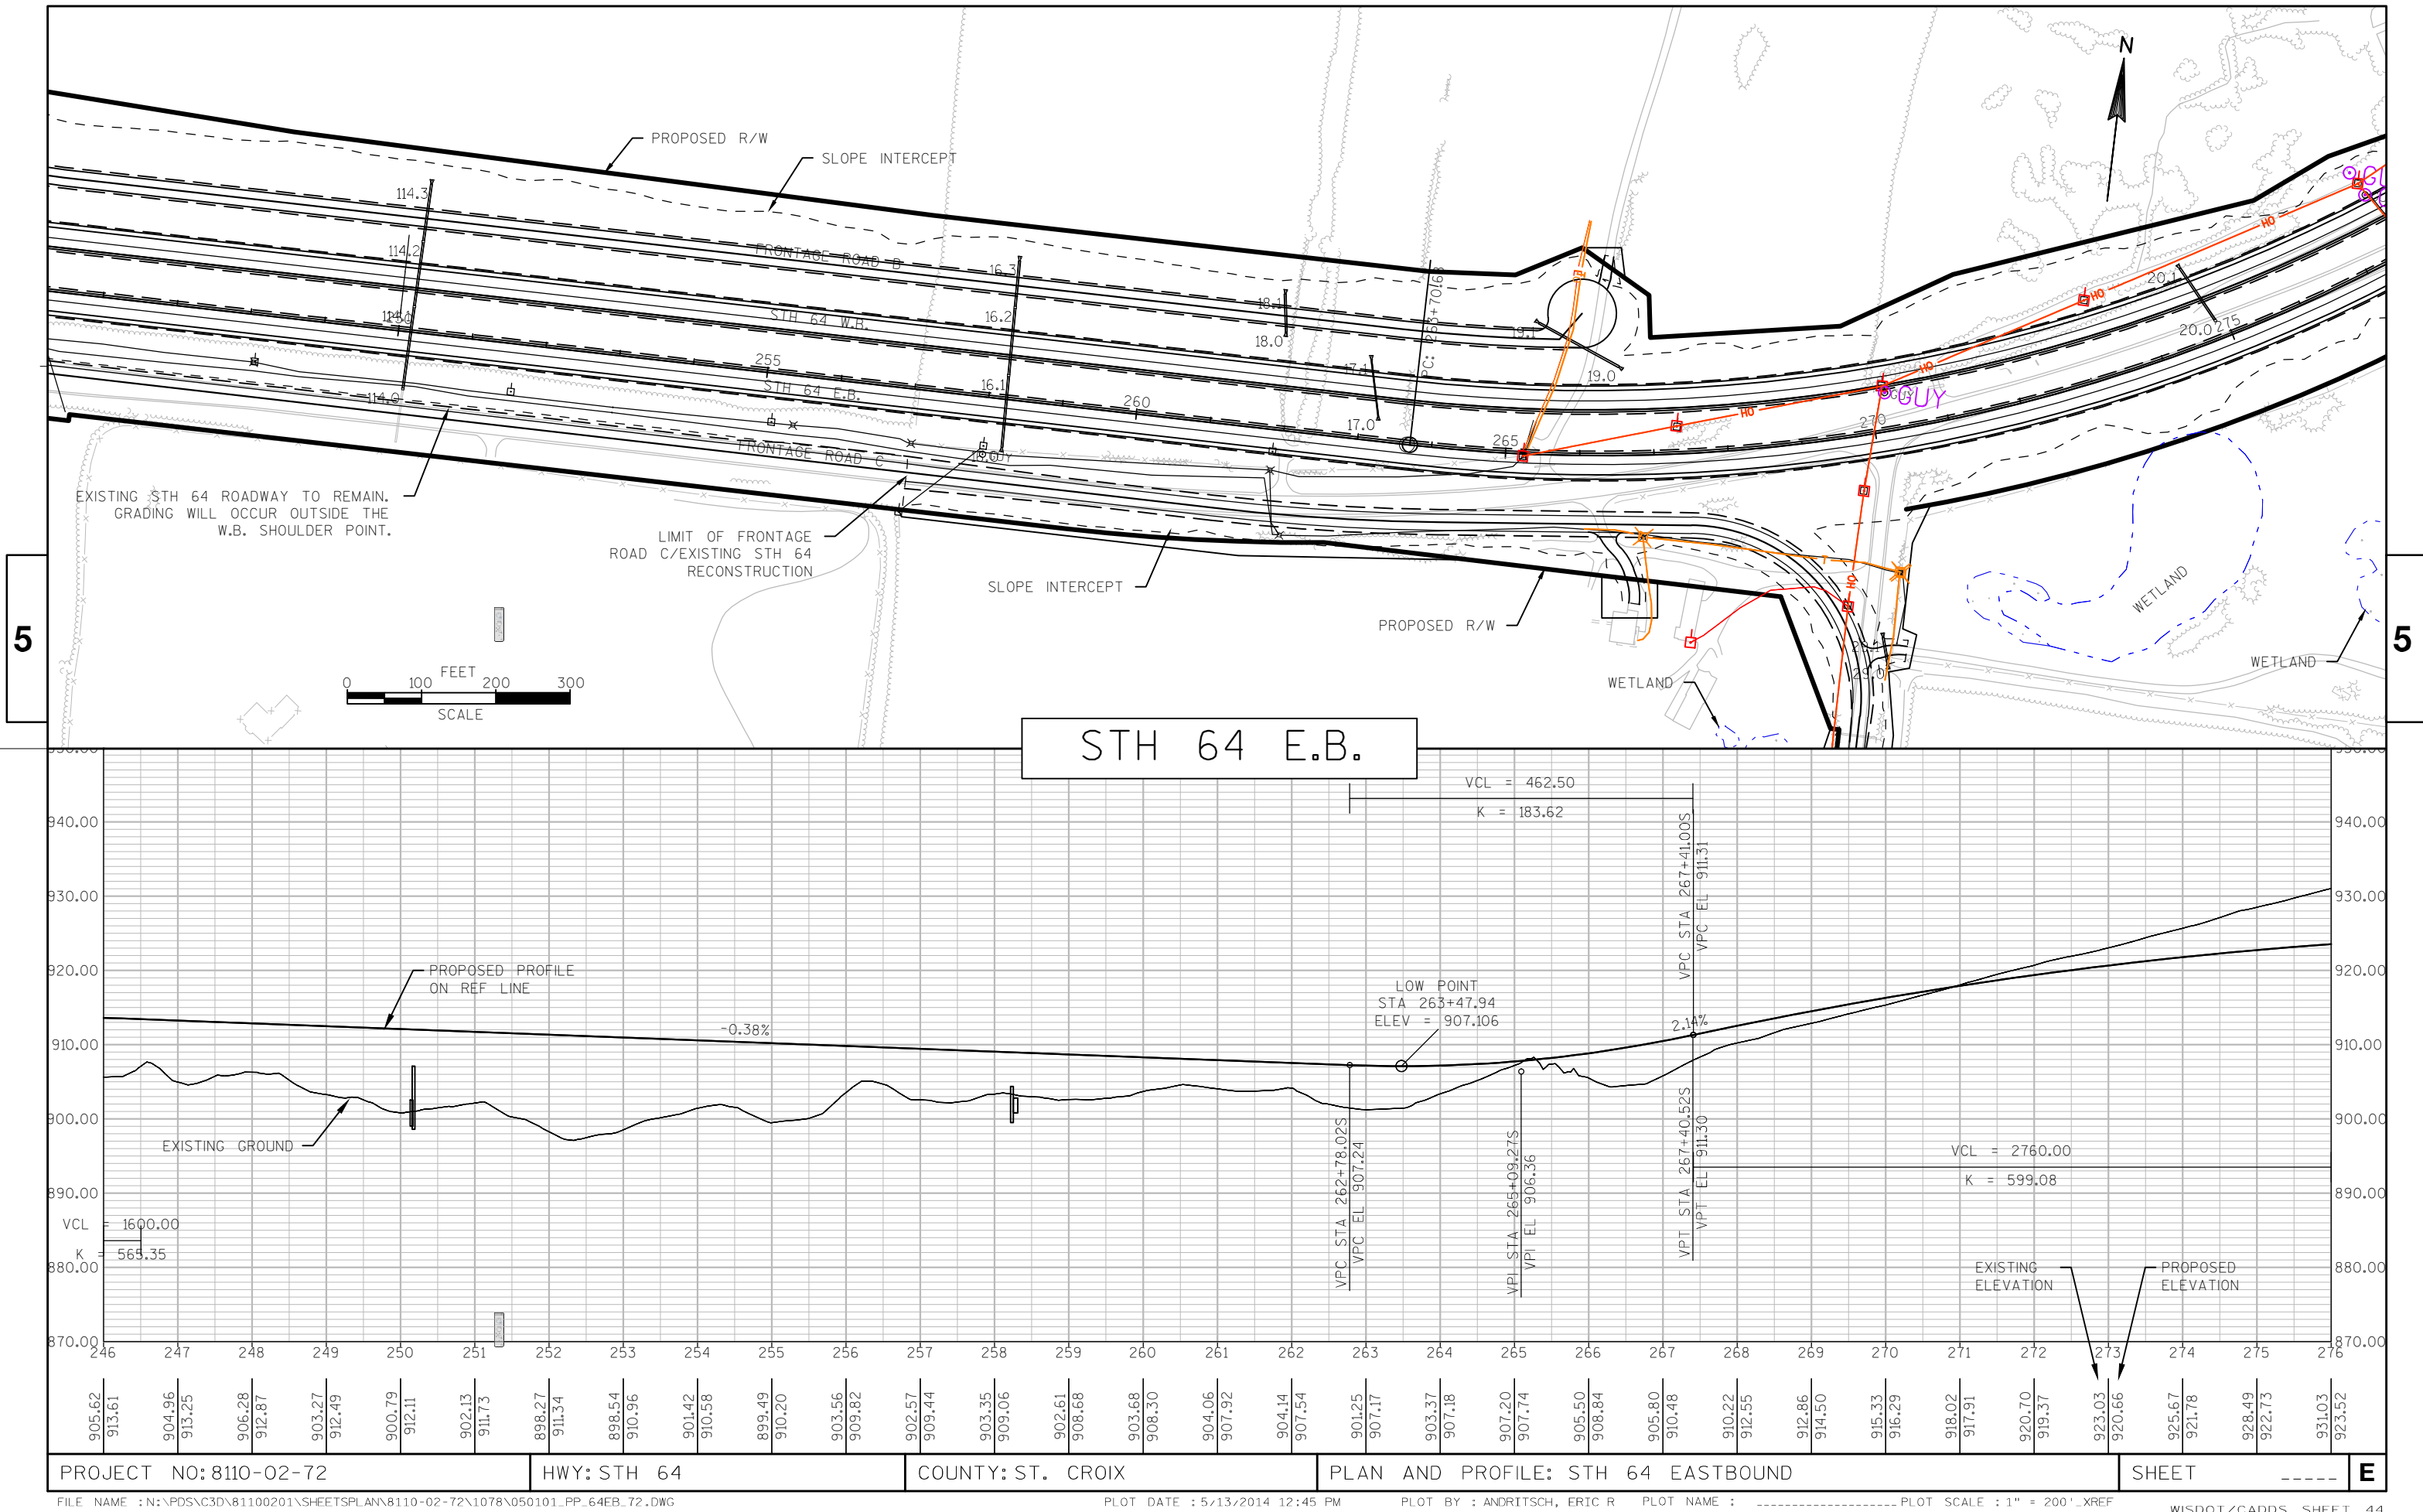

PROJECT NO: 8110-02-72



HWY: STH 64


COUNTY: ST. CROIX

PLAN AND PROFILE: STH 64 EASTBOUND


SHEET

E

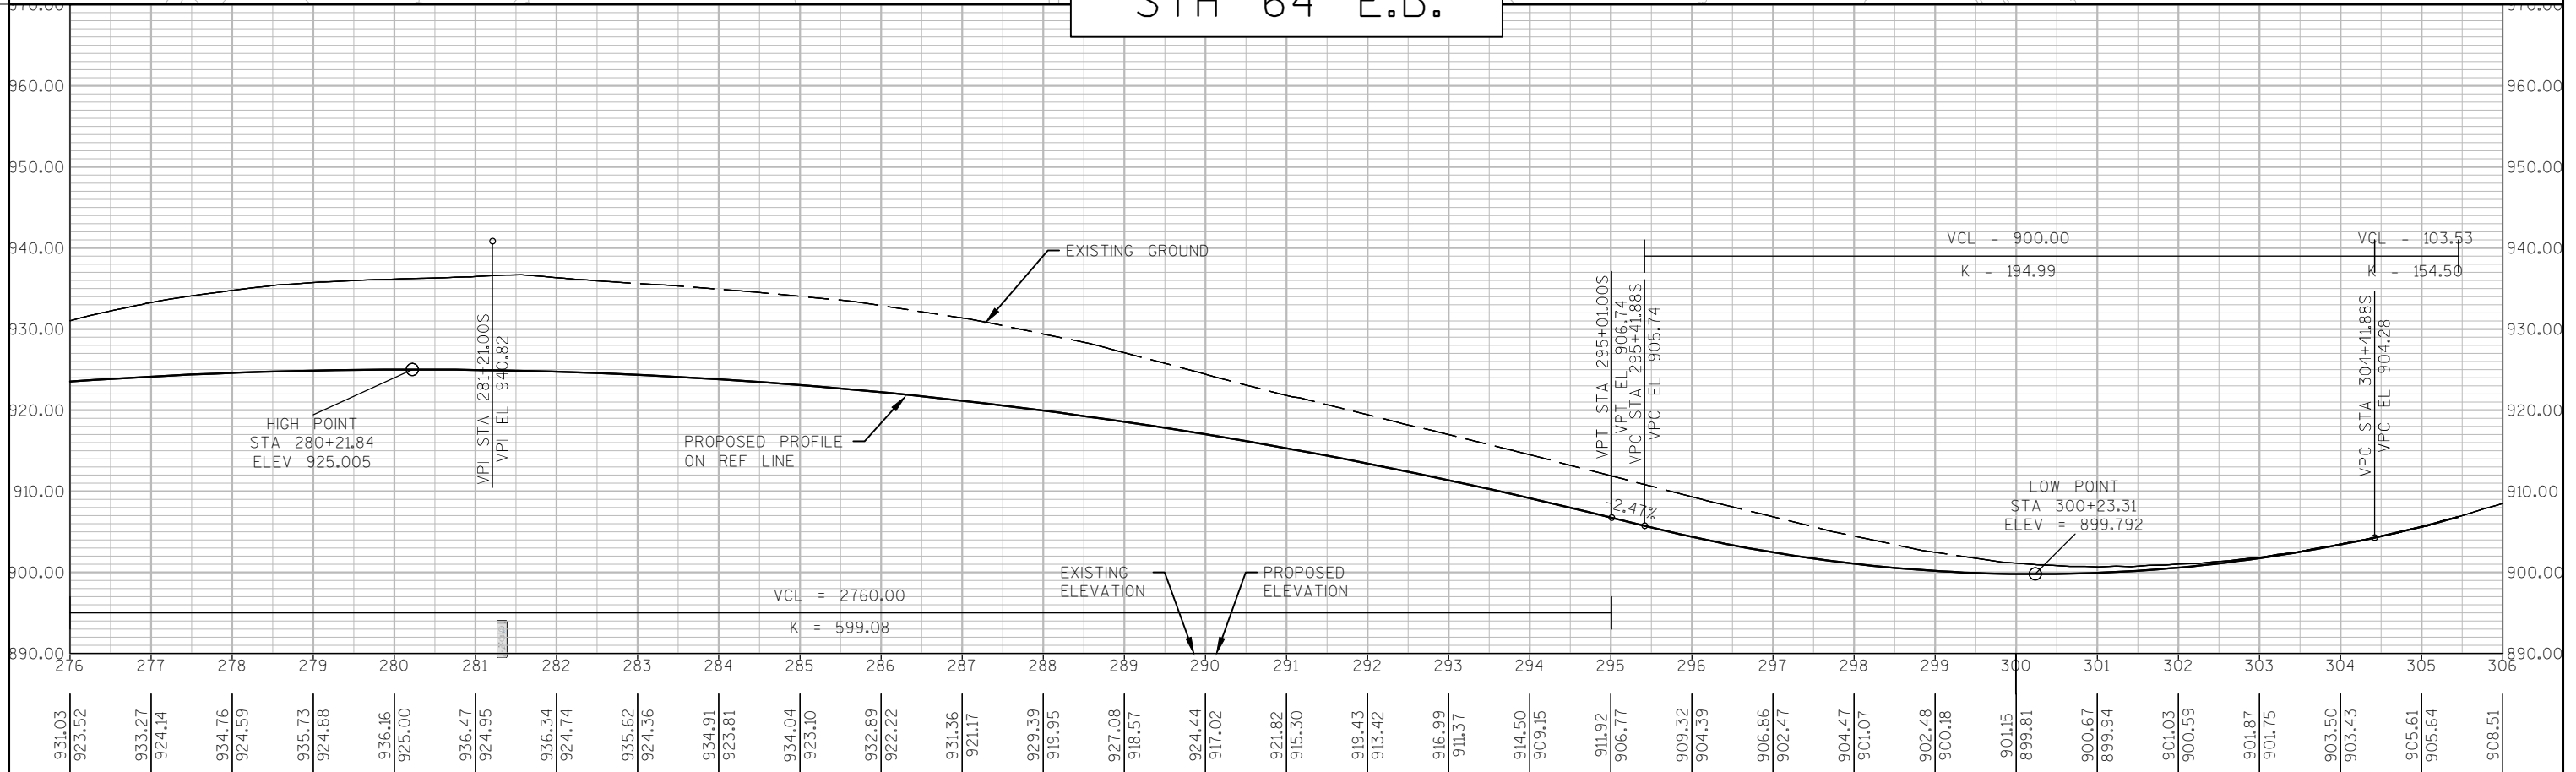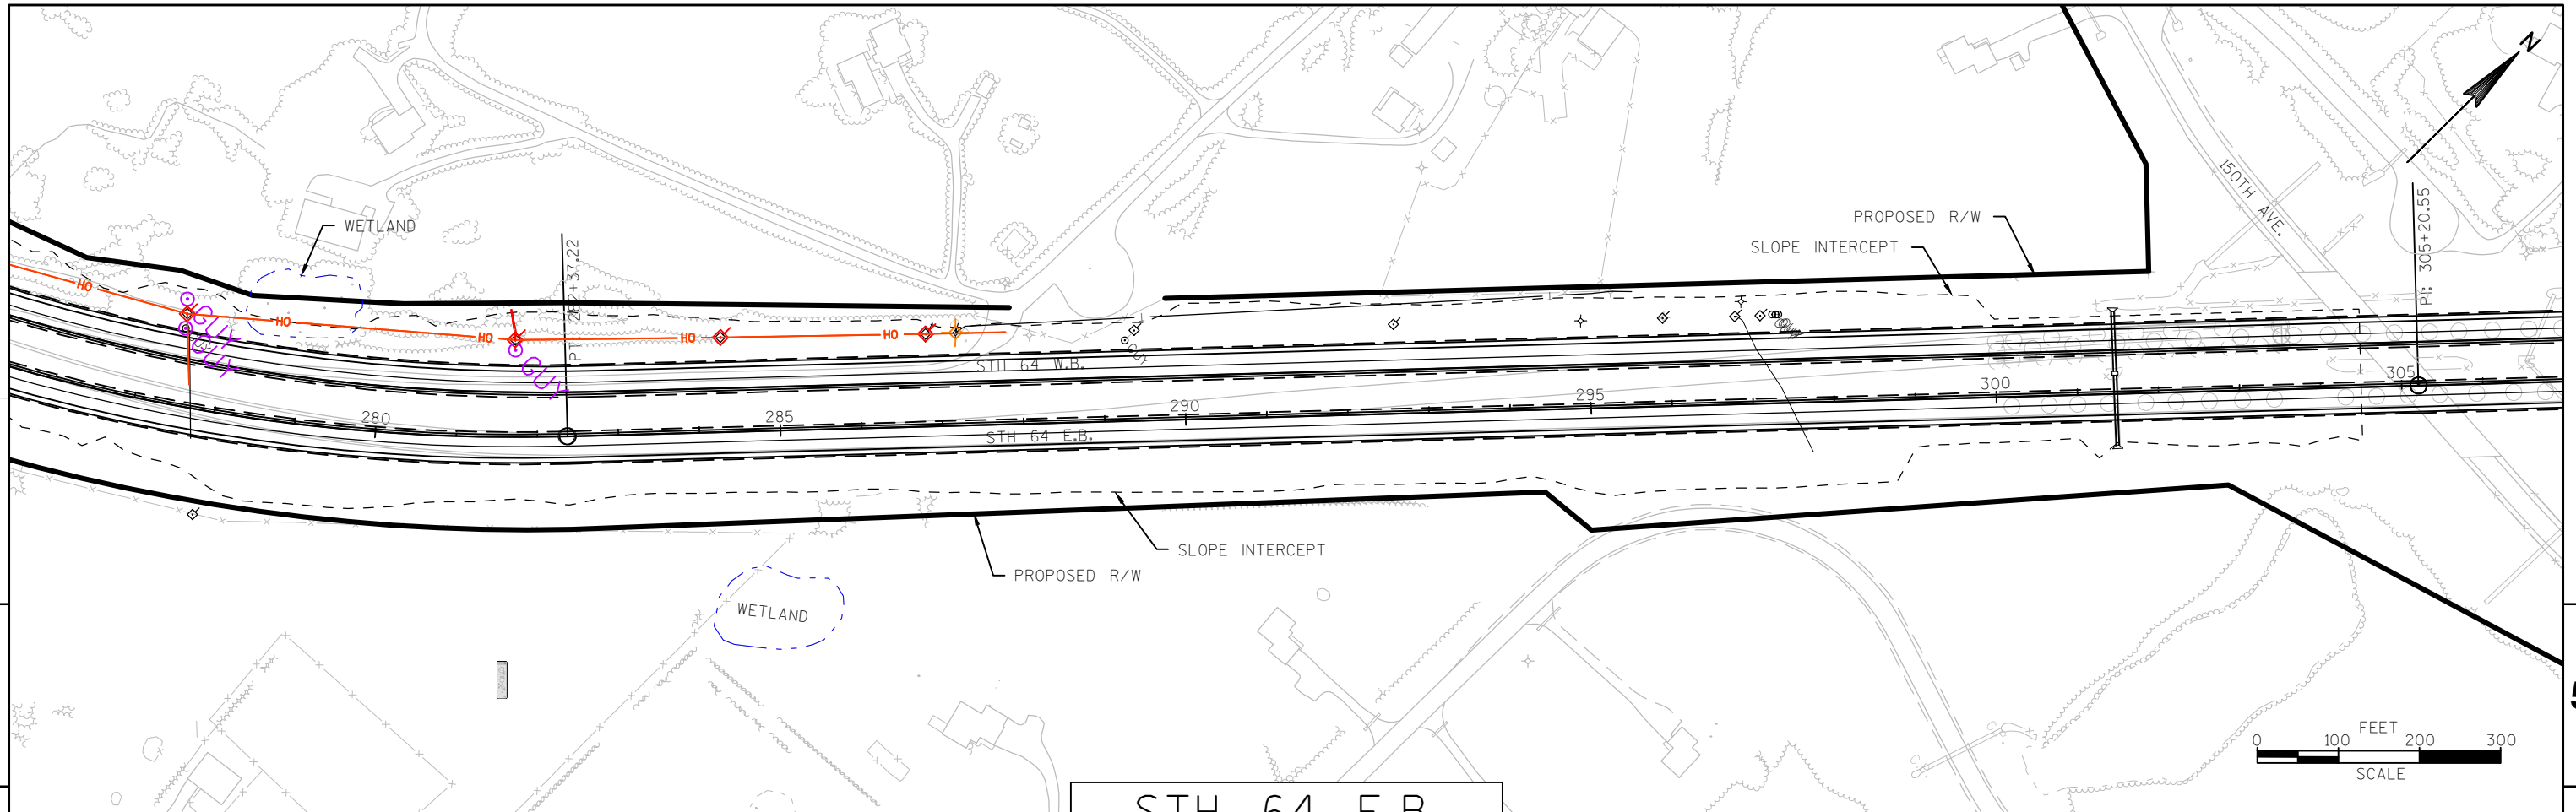

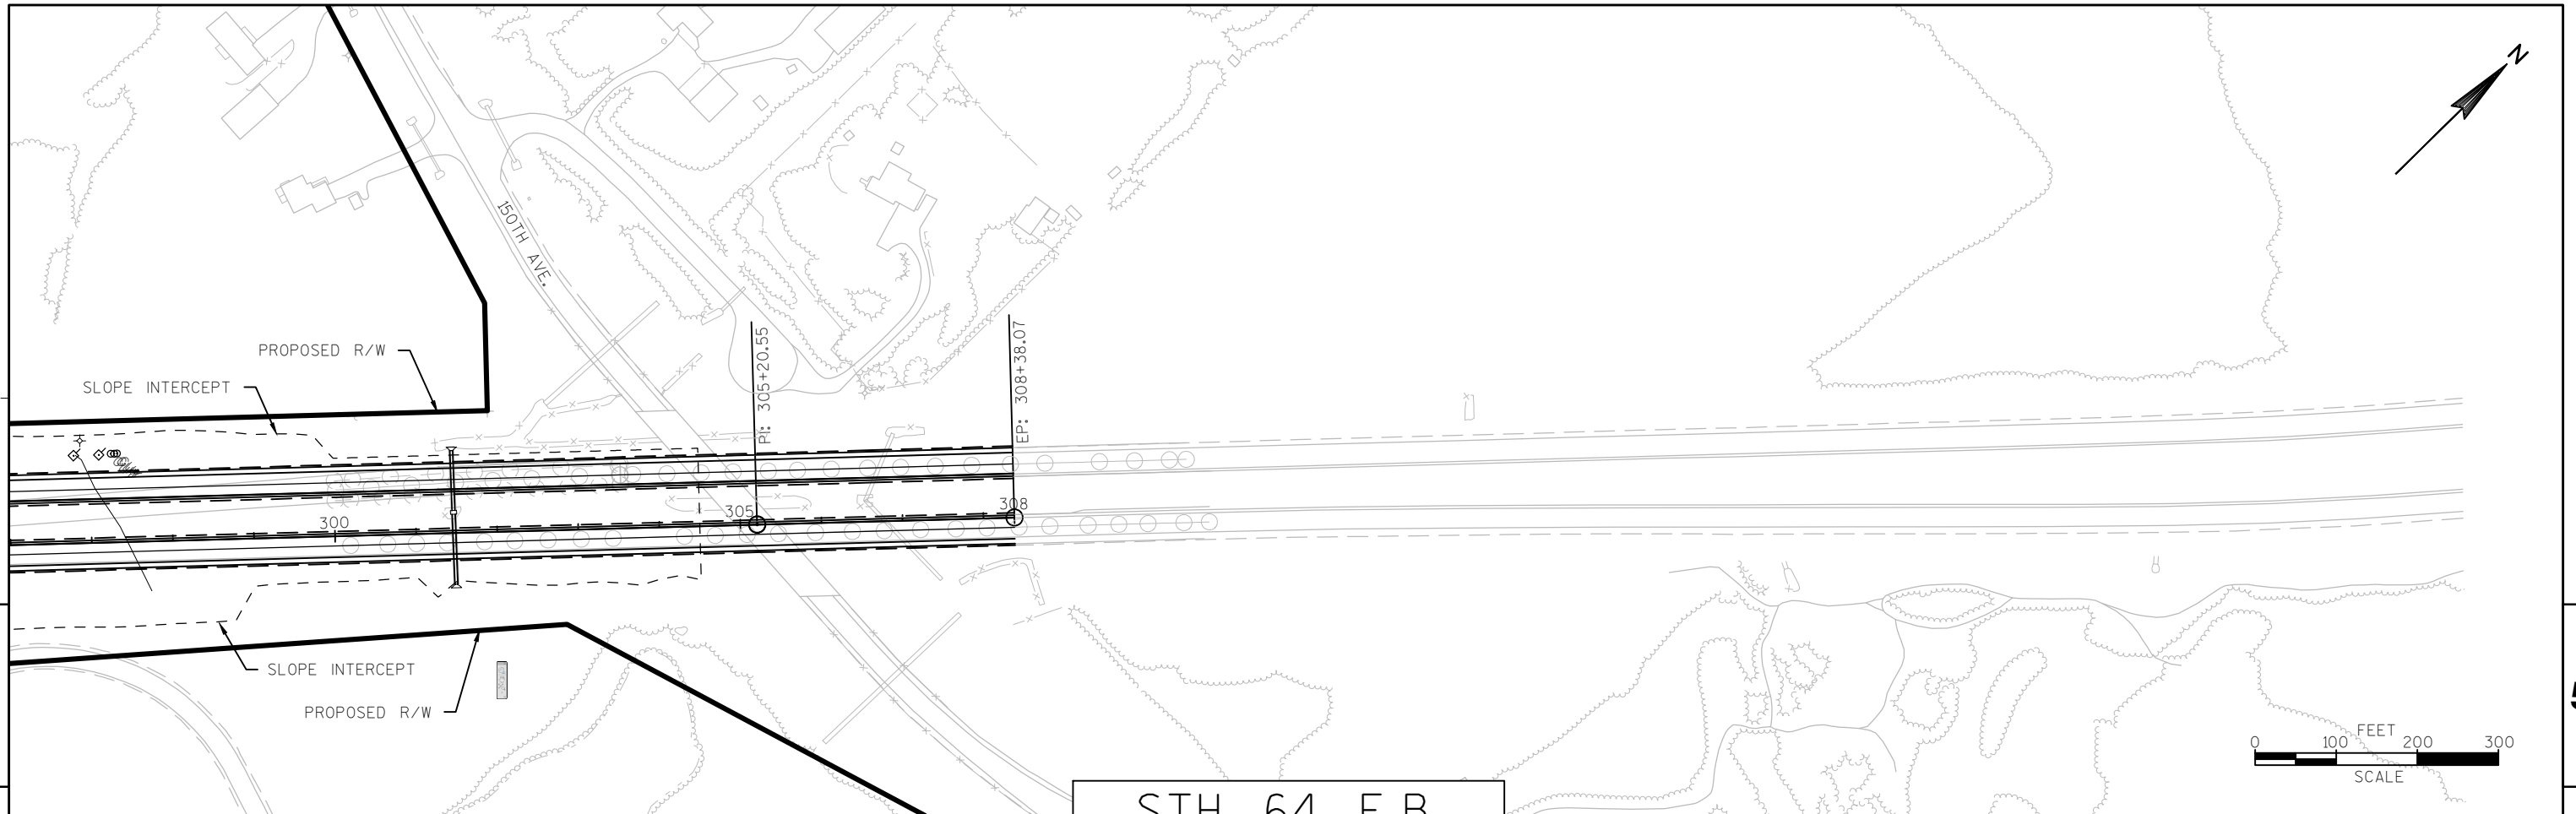


STH 64 E.B.

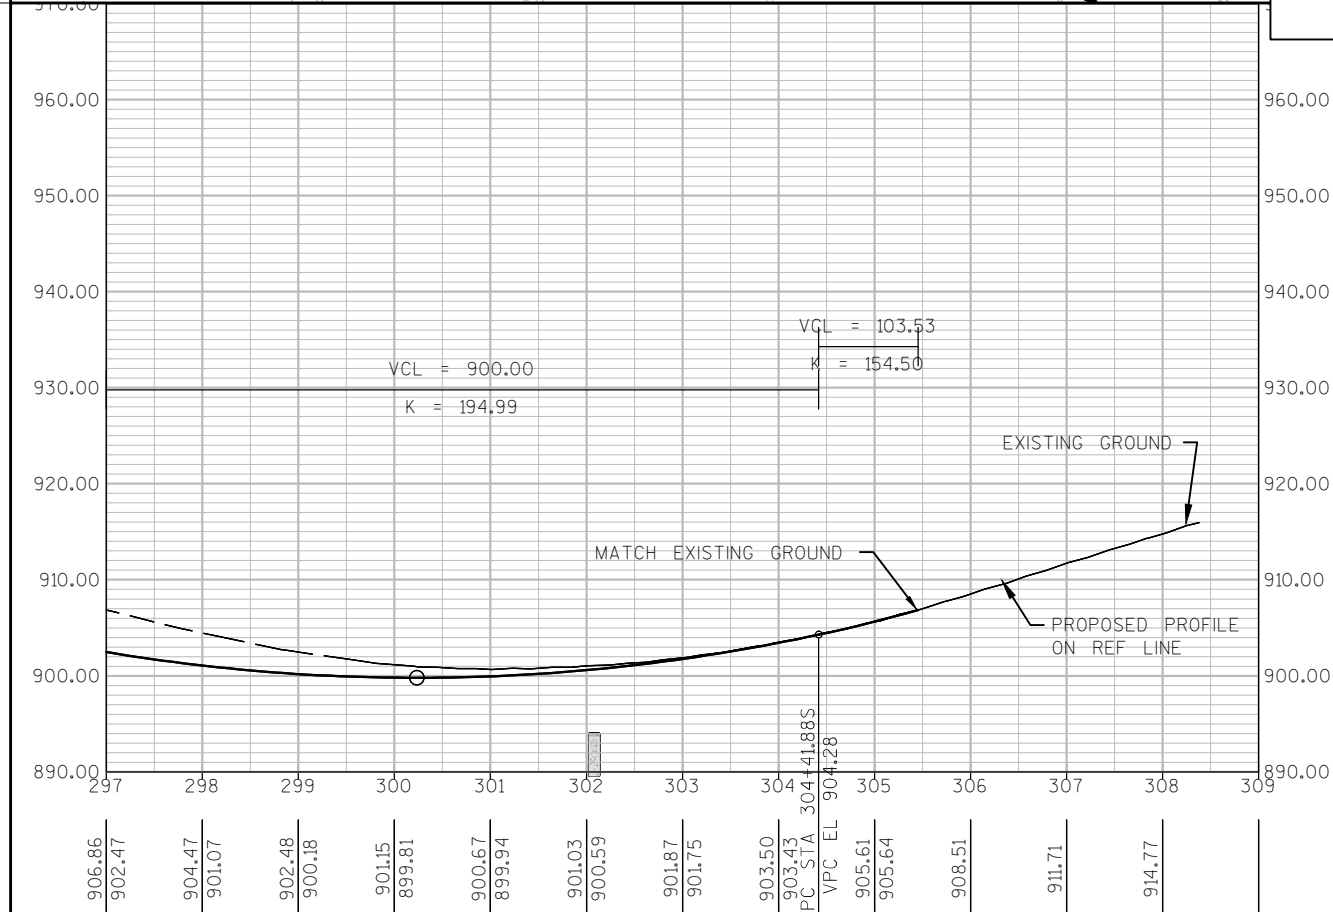


PROJECT NO: 8110-02-72	HWY: STH 64	COUNTY: ST. CROIX	PLAN AND PROFILE: STH 64 EASTBOUND	SHEET	E
------------------------	-------------	-------------------	------------------------------------	-------	---

5

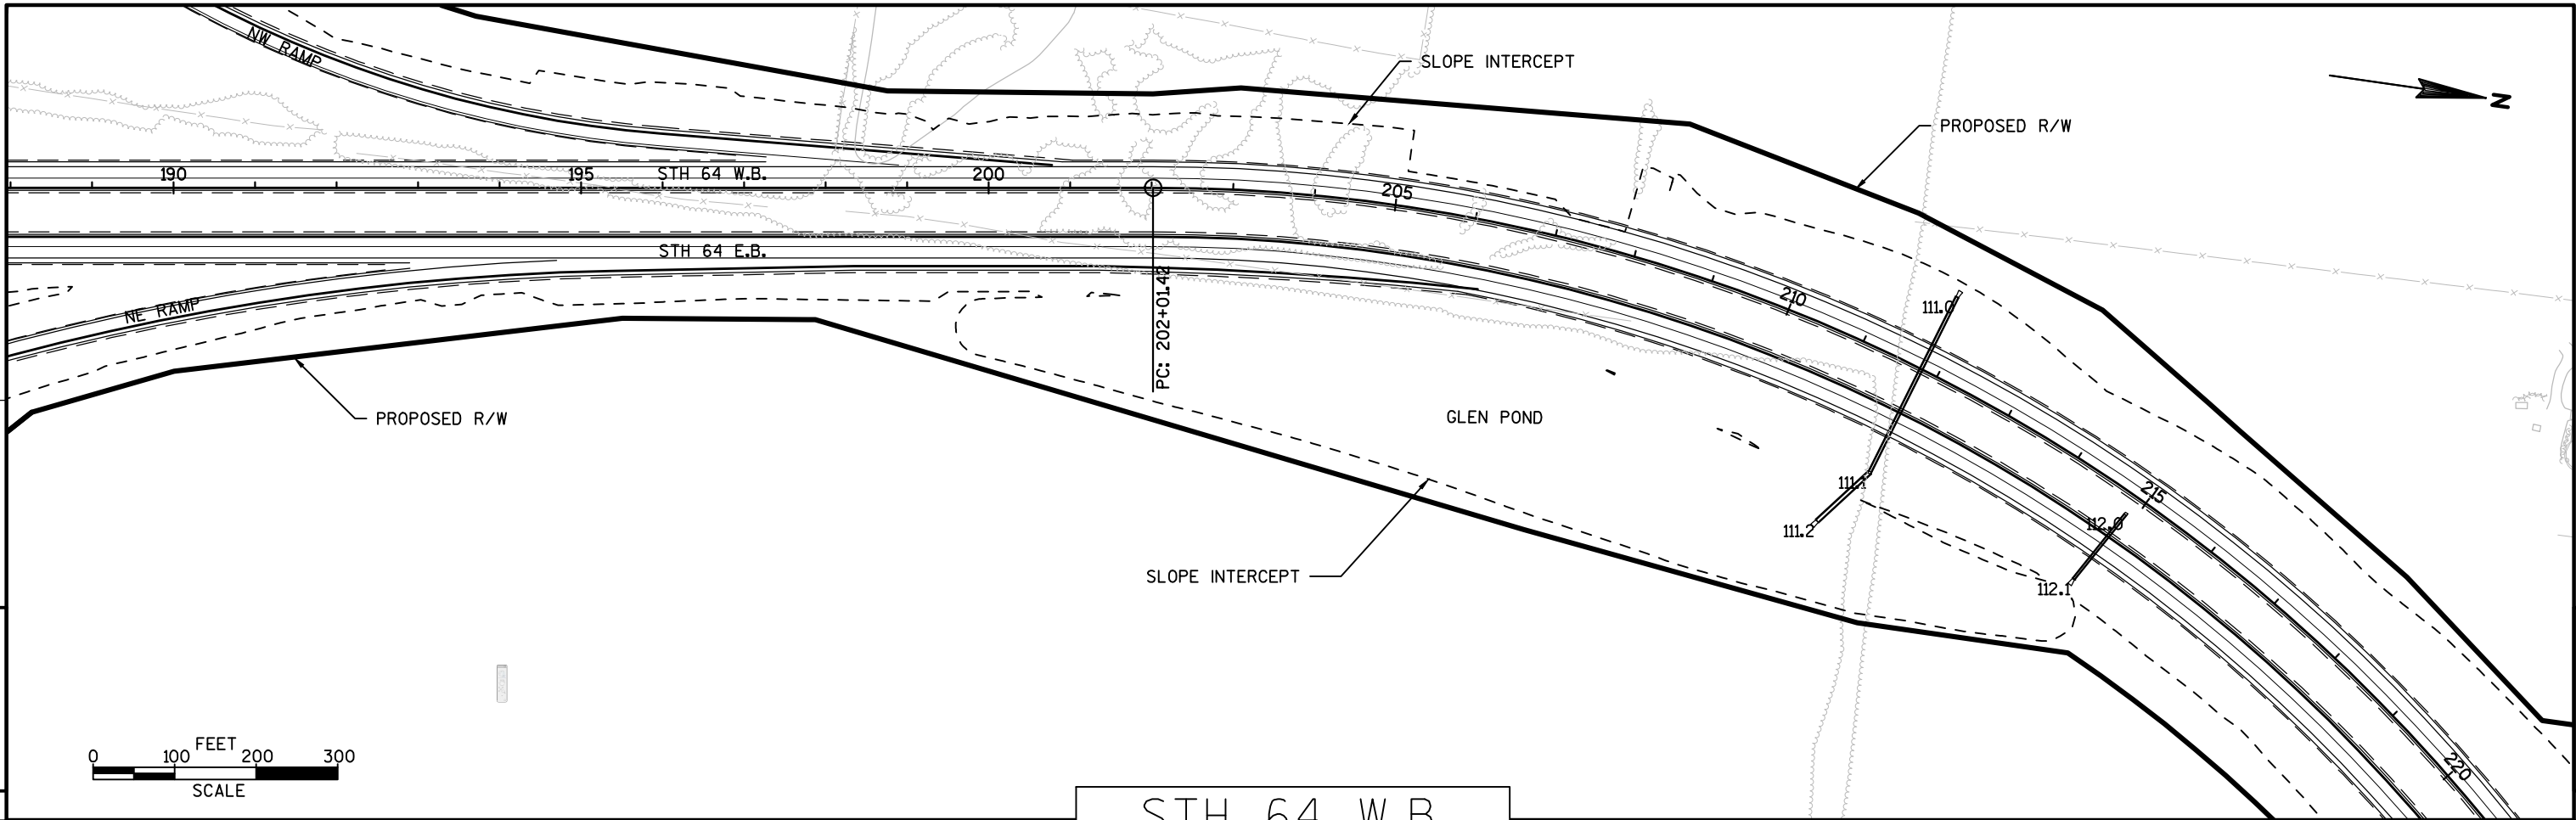

5


STH 64 W.B.

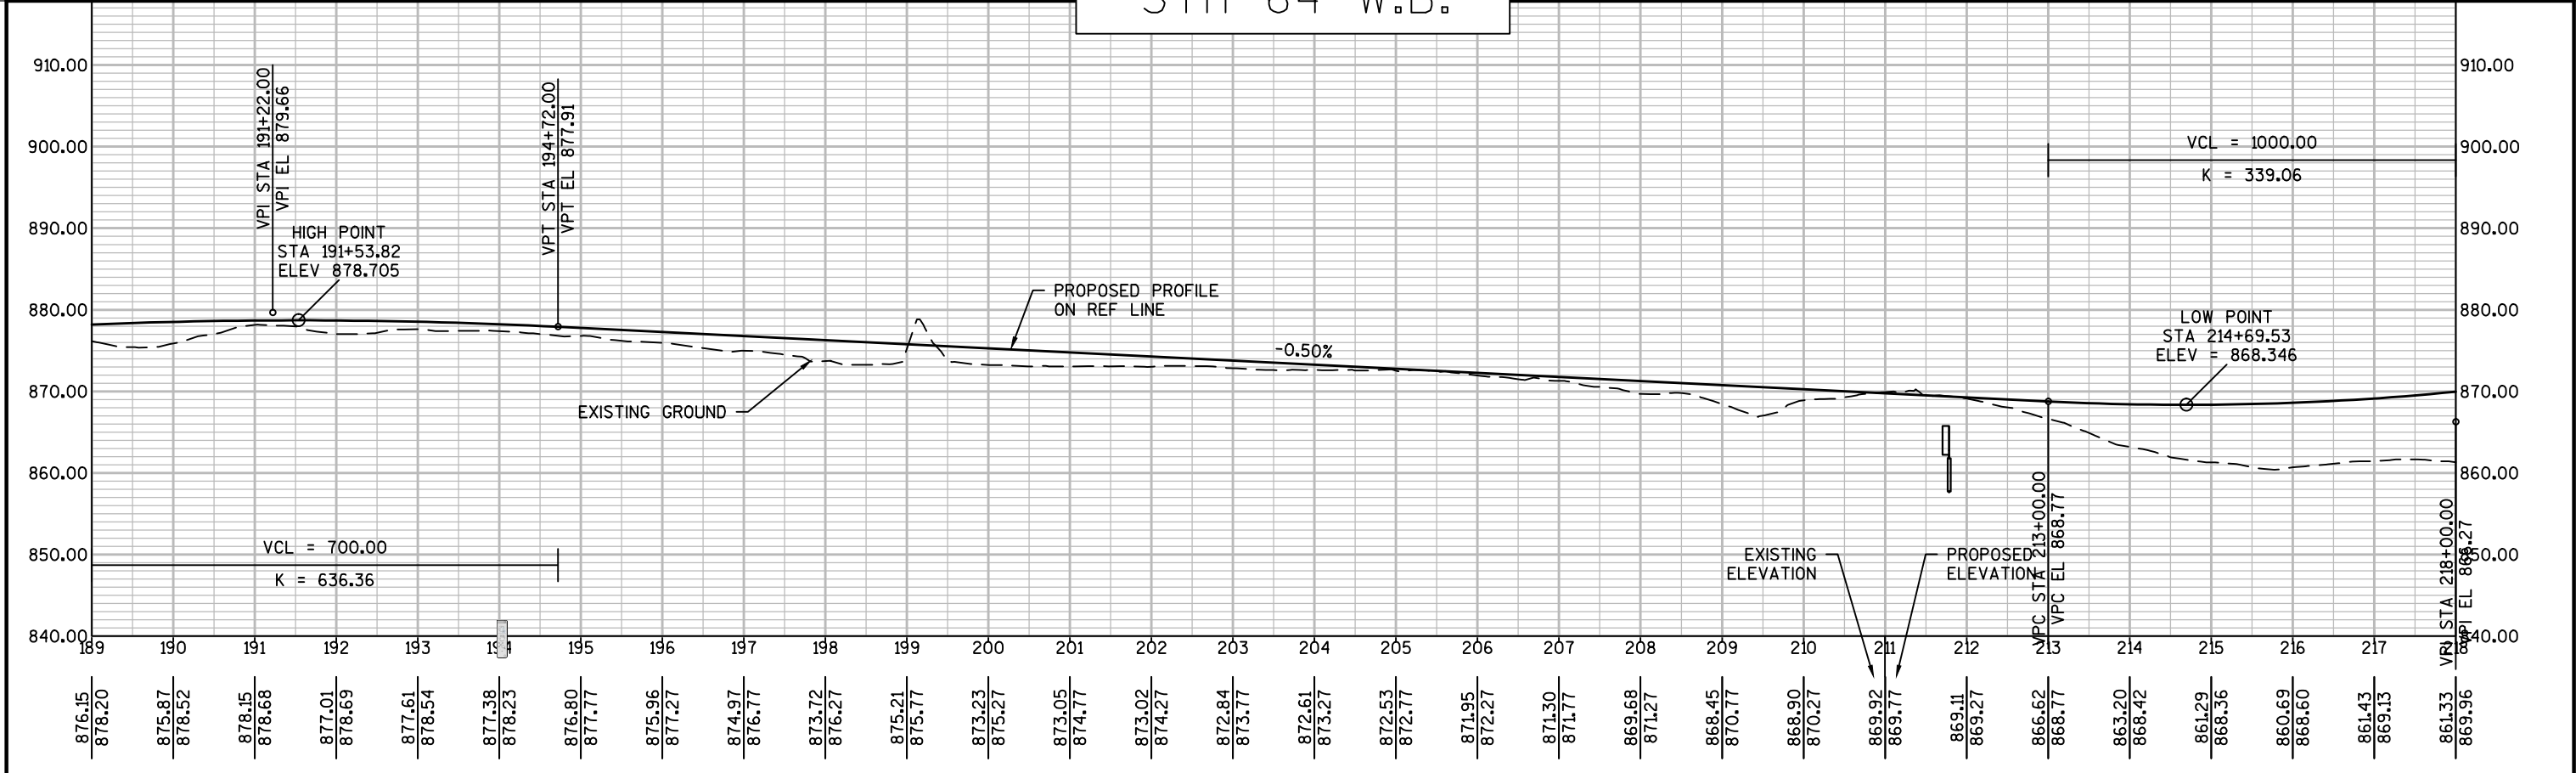




PROJECT NO: 8110-02-72	HWY: STH 64	COUNTY: ST. CROIX	PLAN AND PROFILE: STH 64 WESTBOUND	SHEET	E
------------------------	-------------	-------------------	------------------------------------	-------	---




STH 64 W.B.

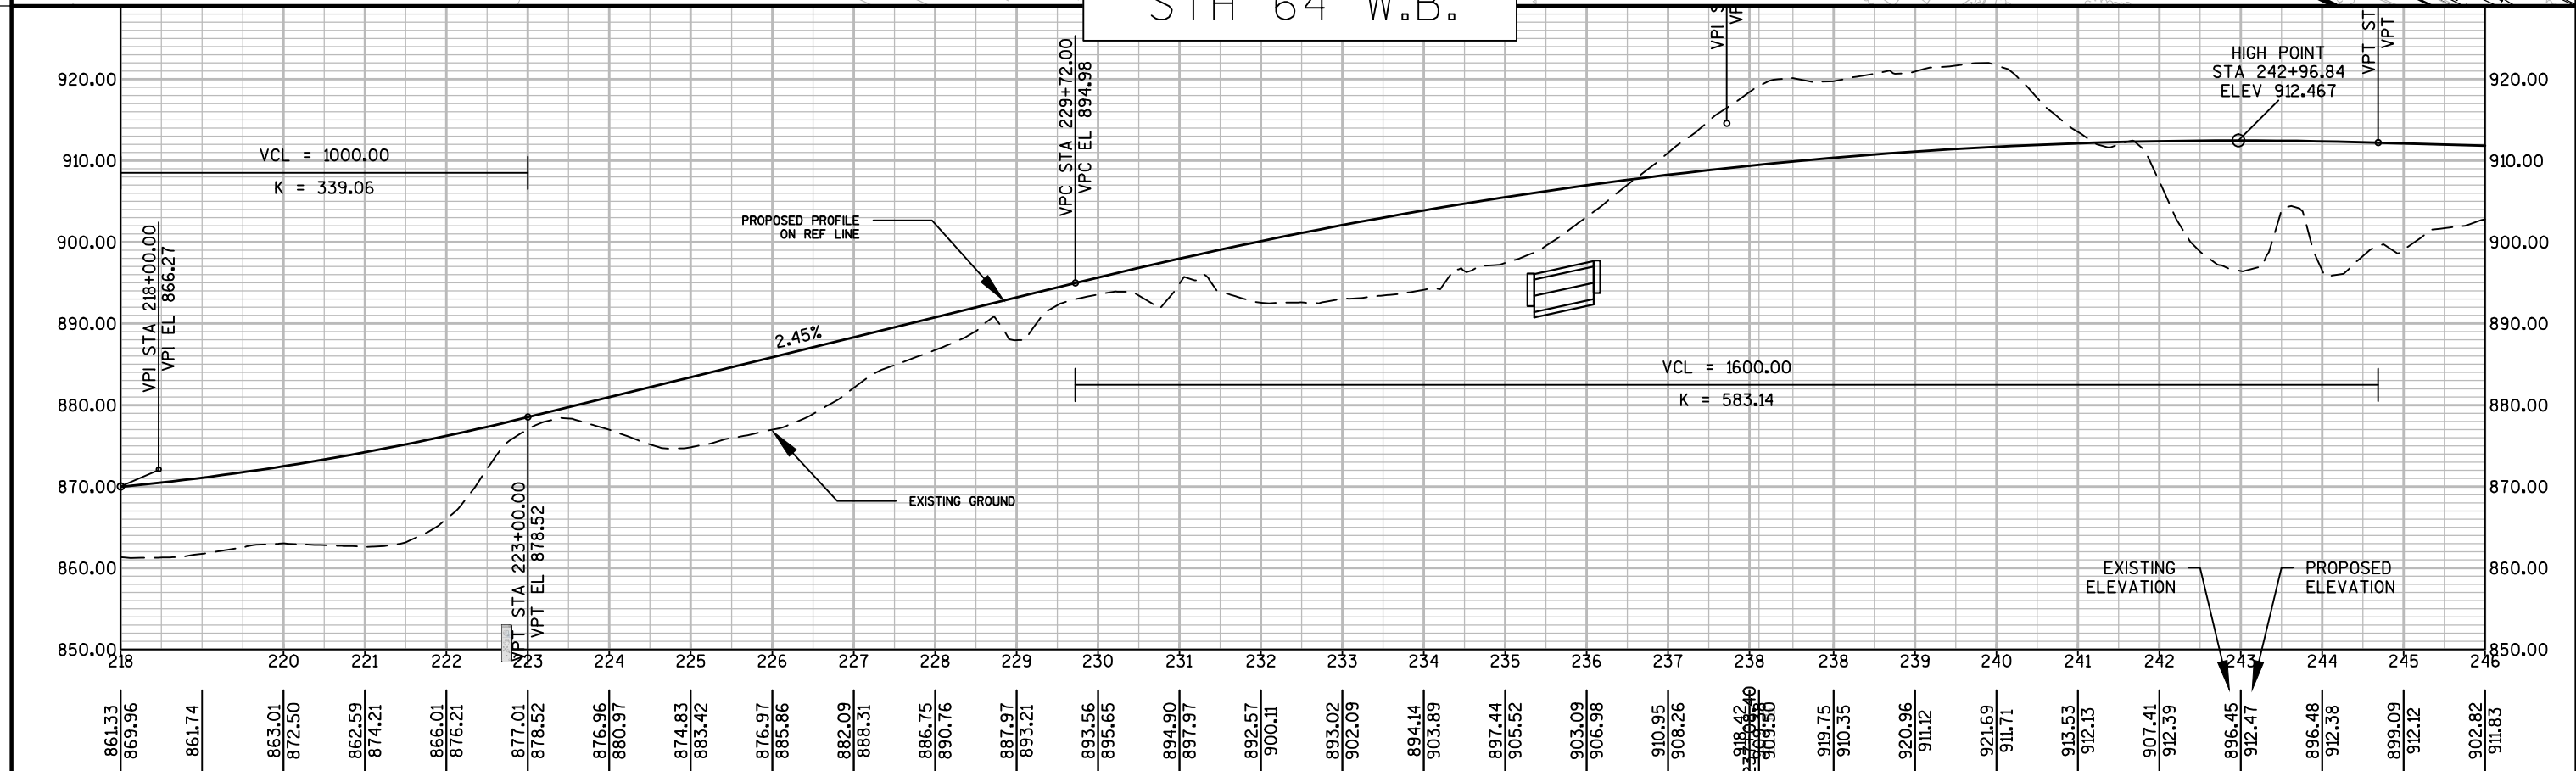


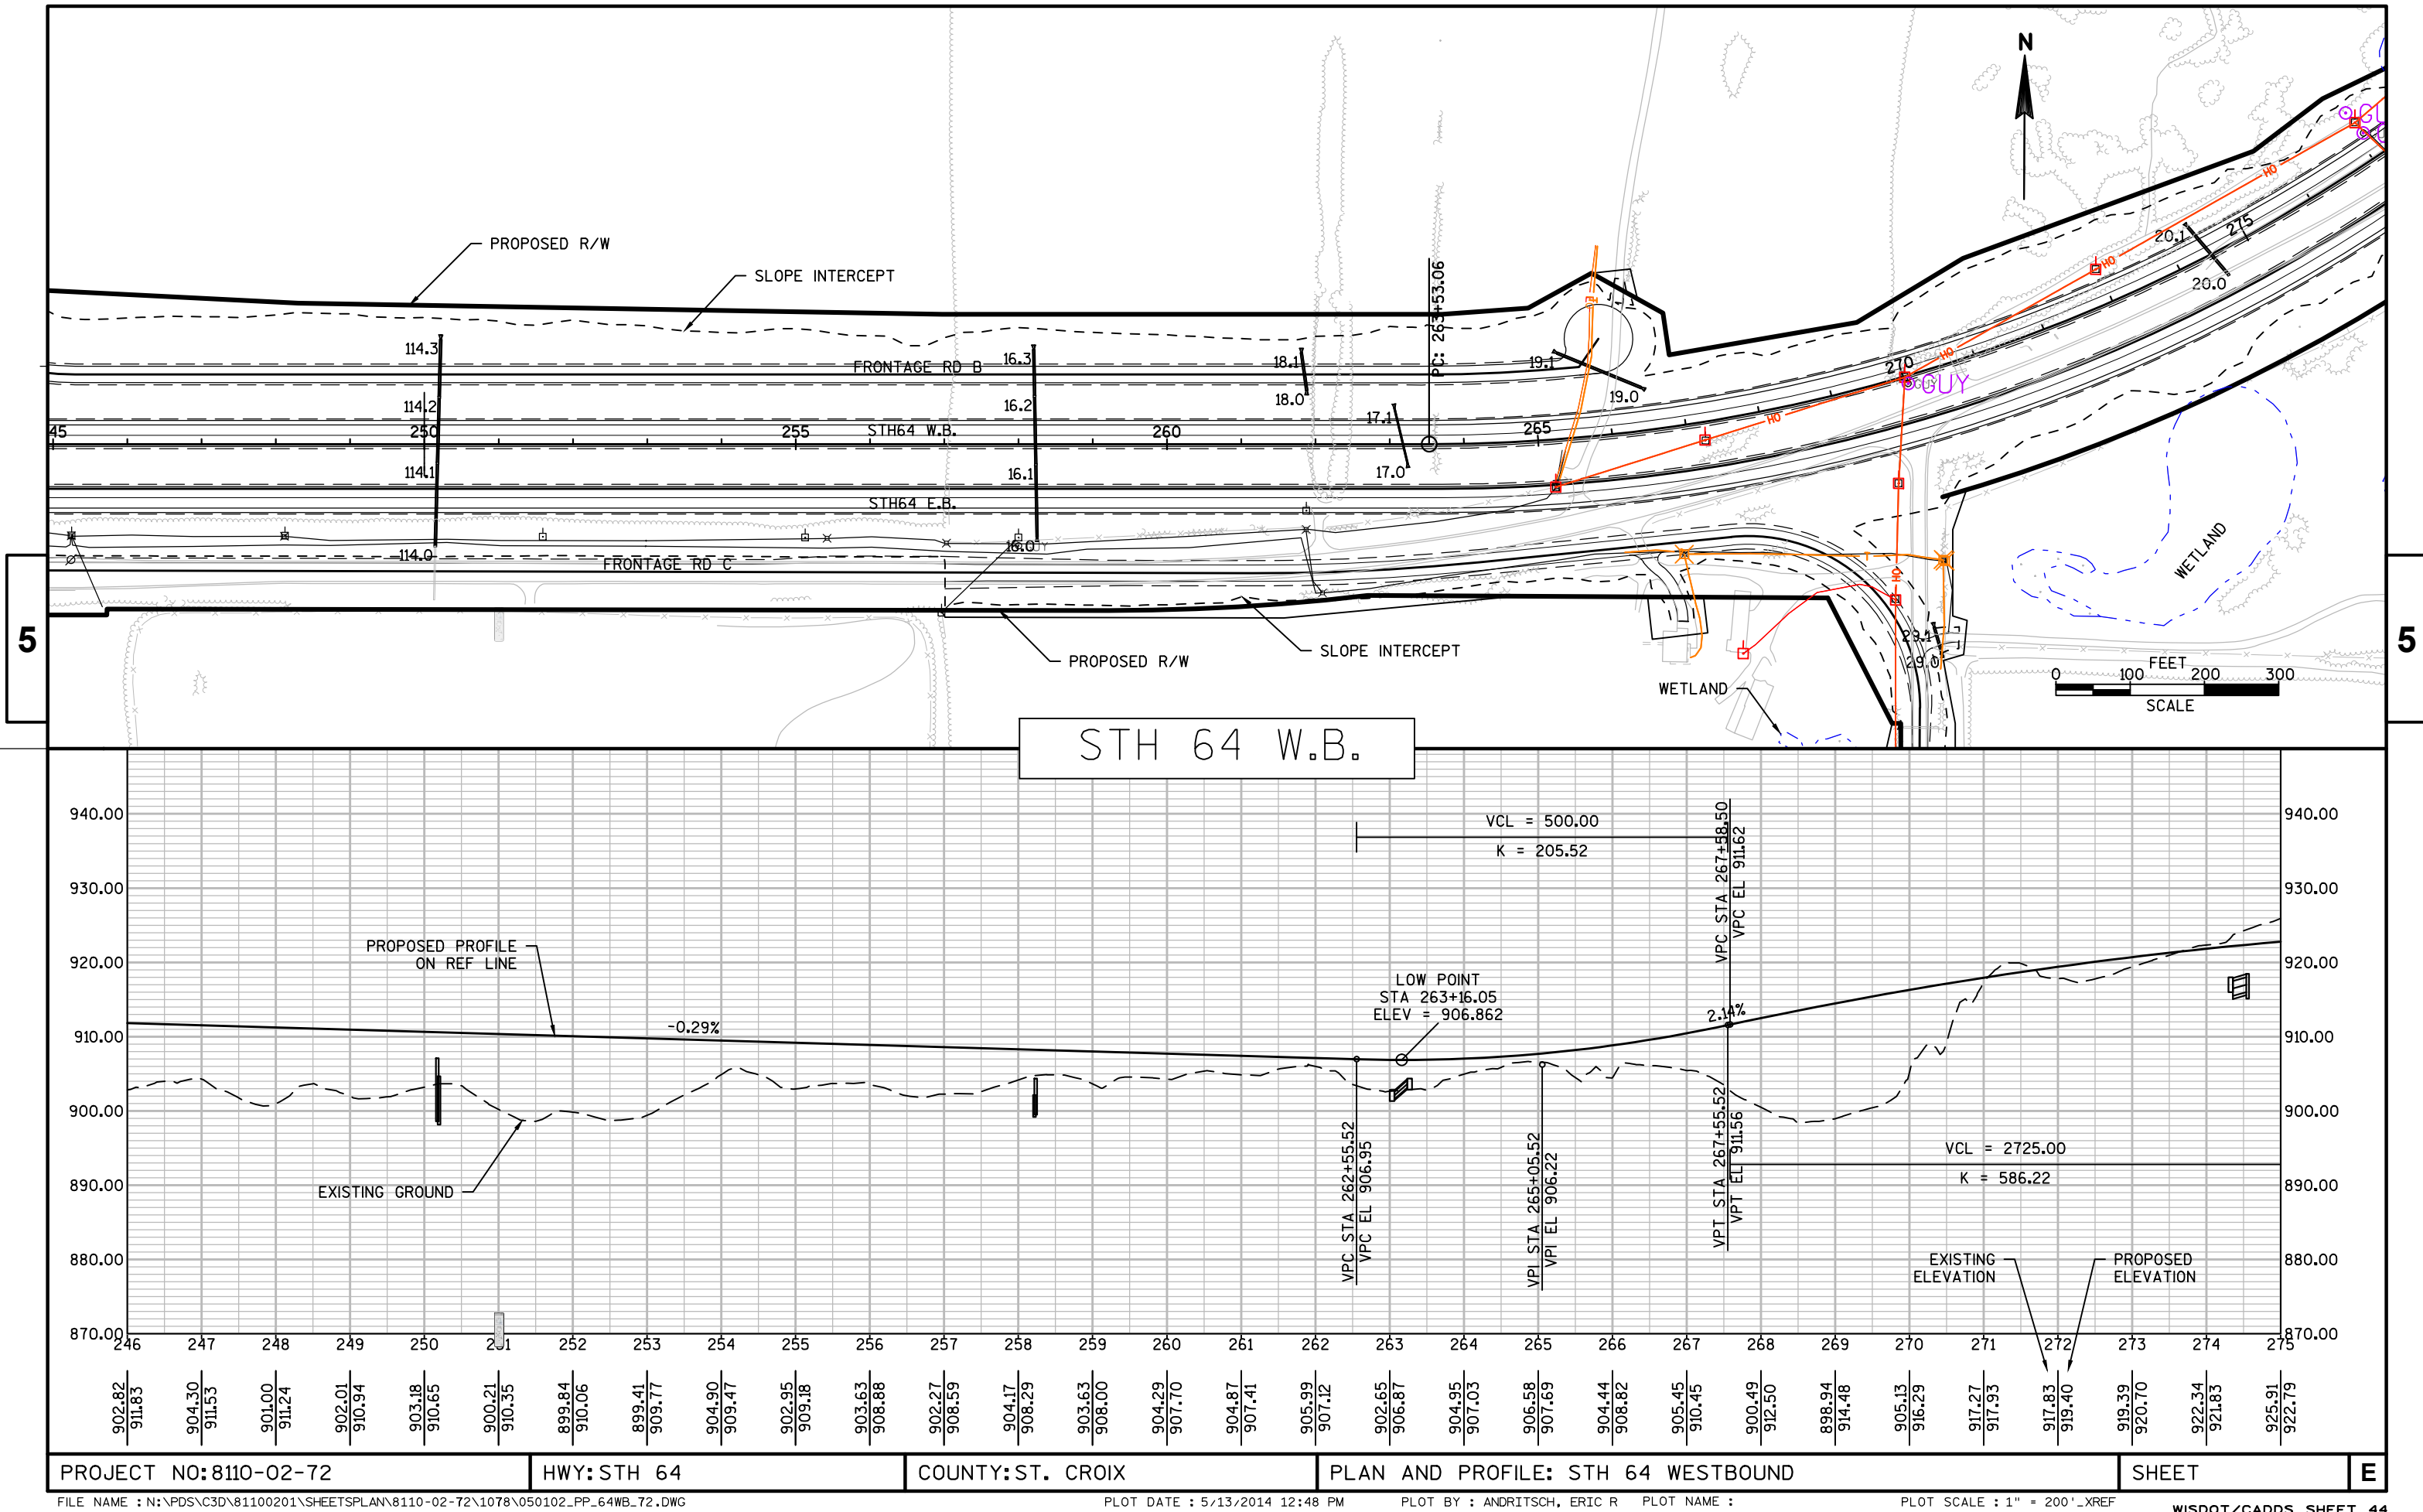

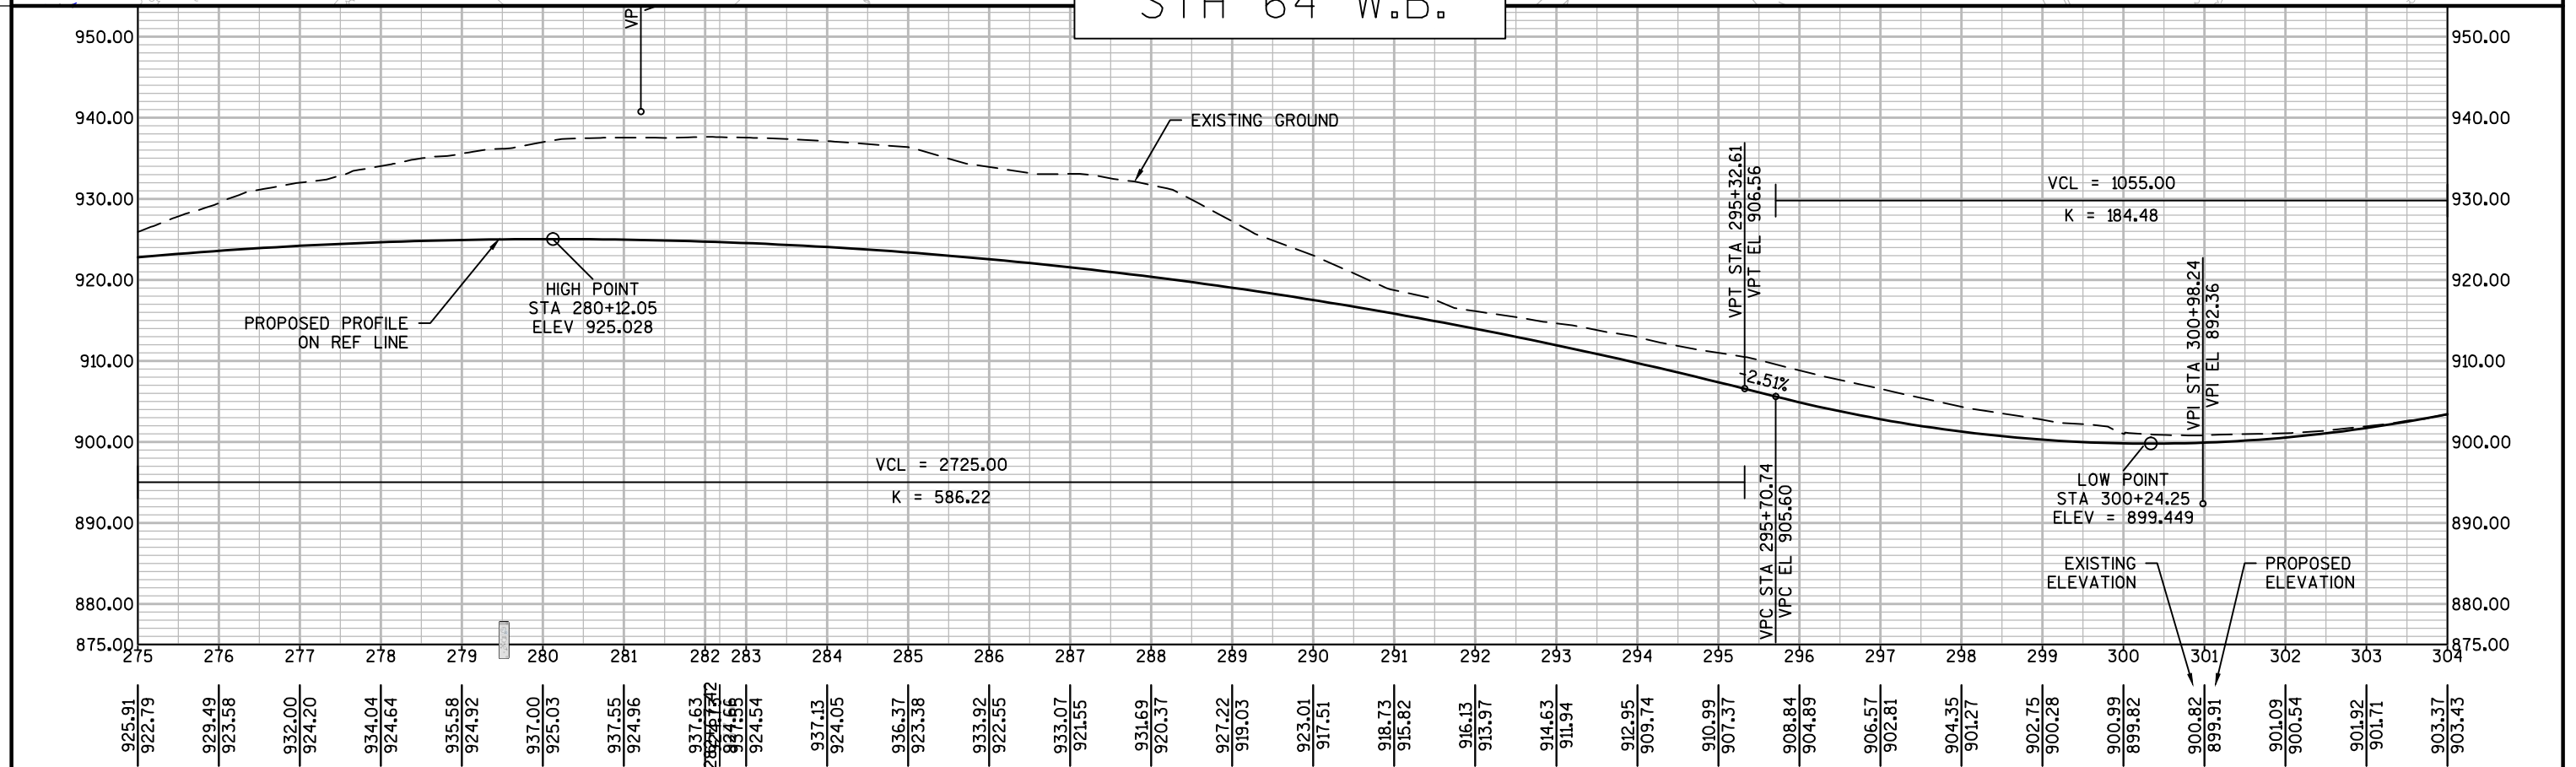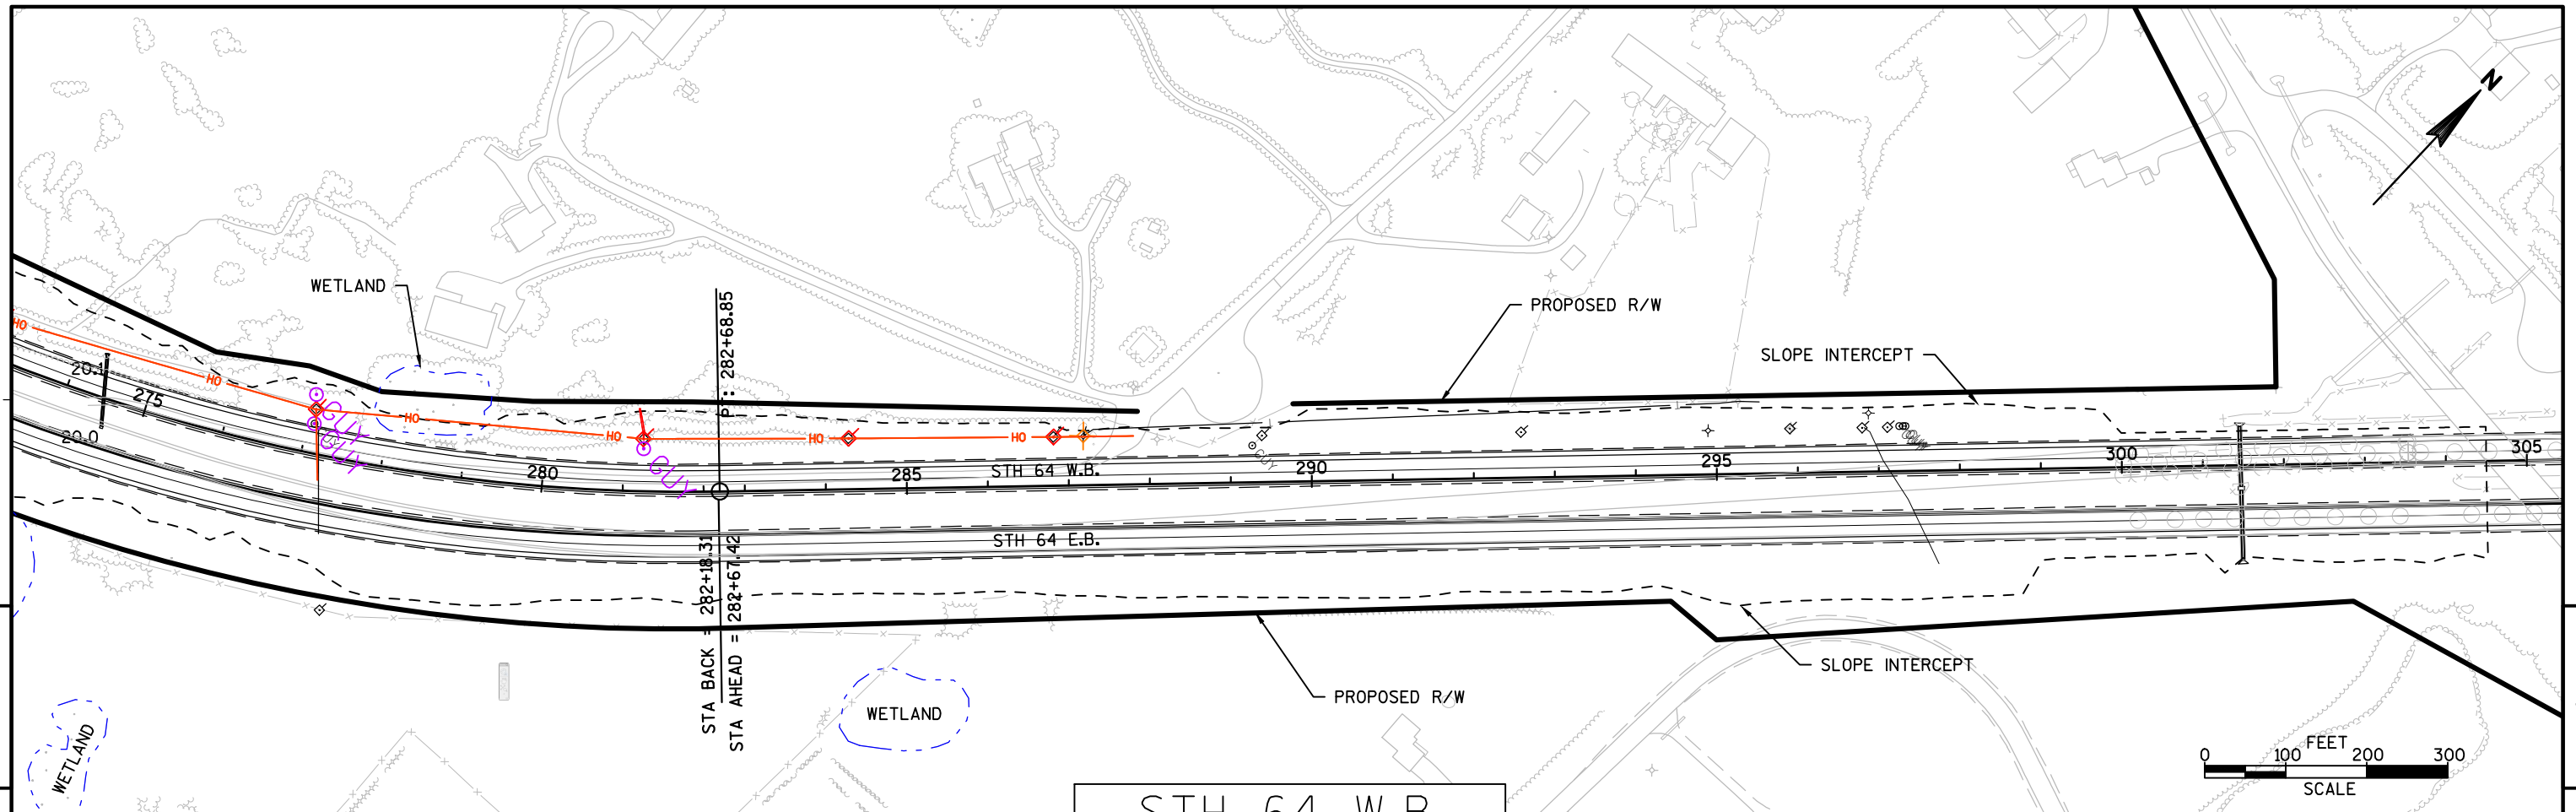

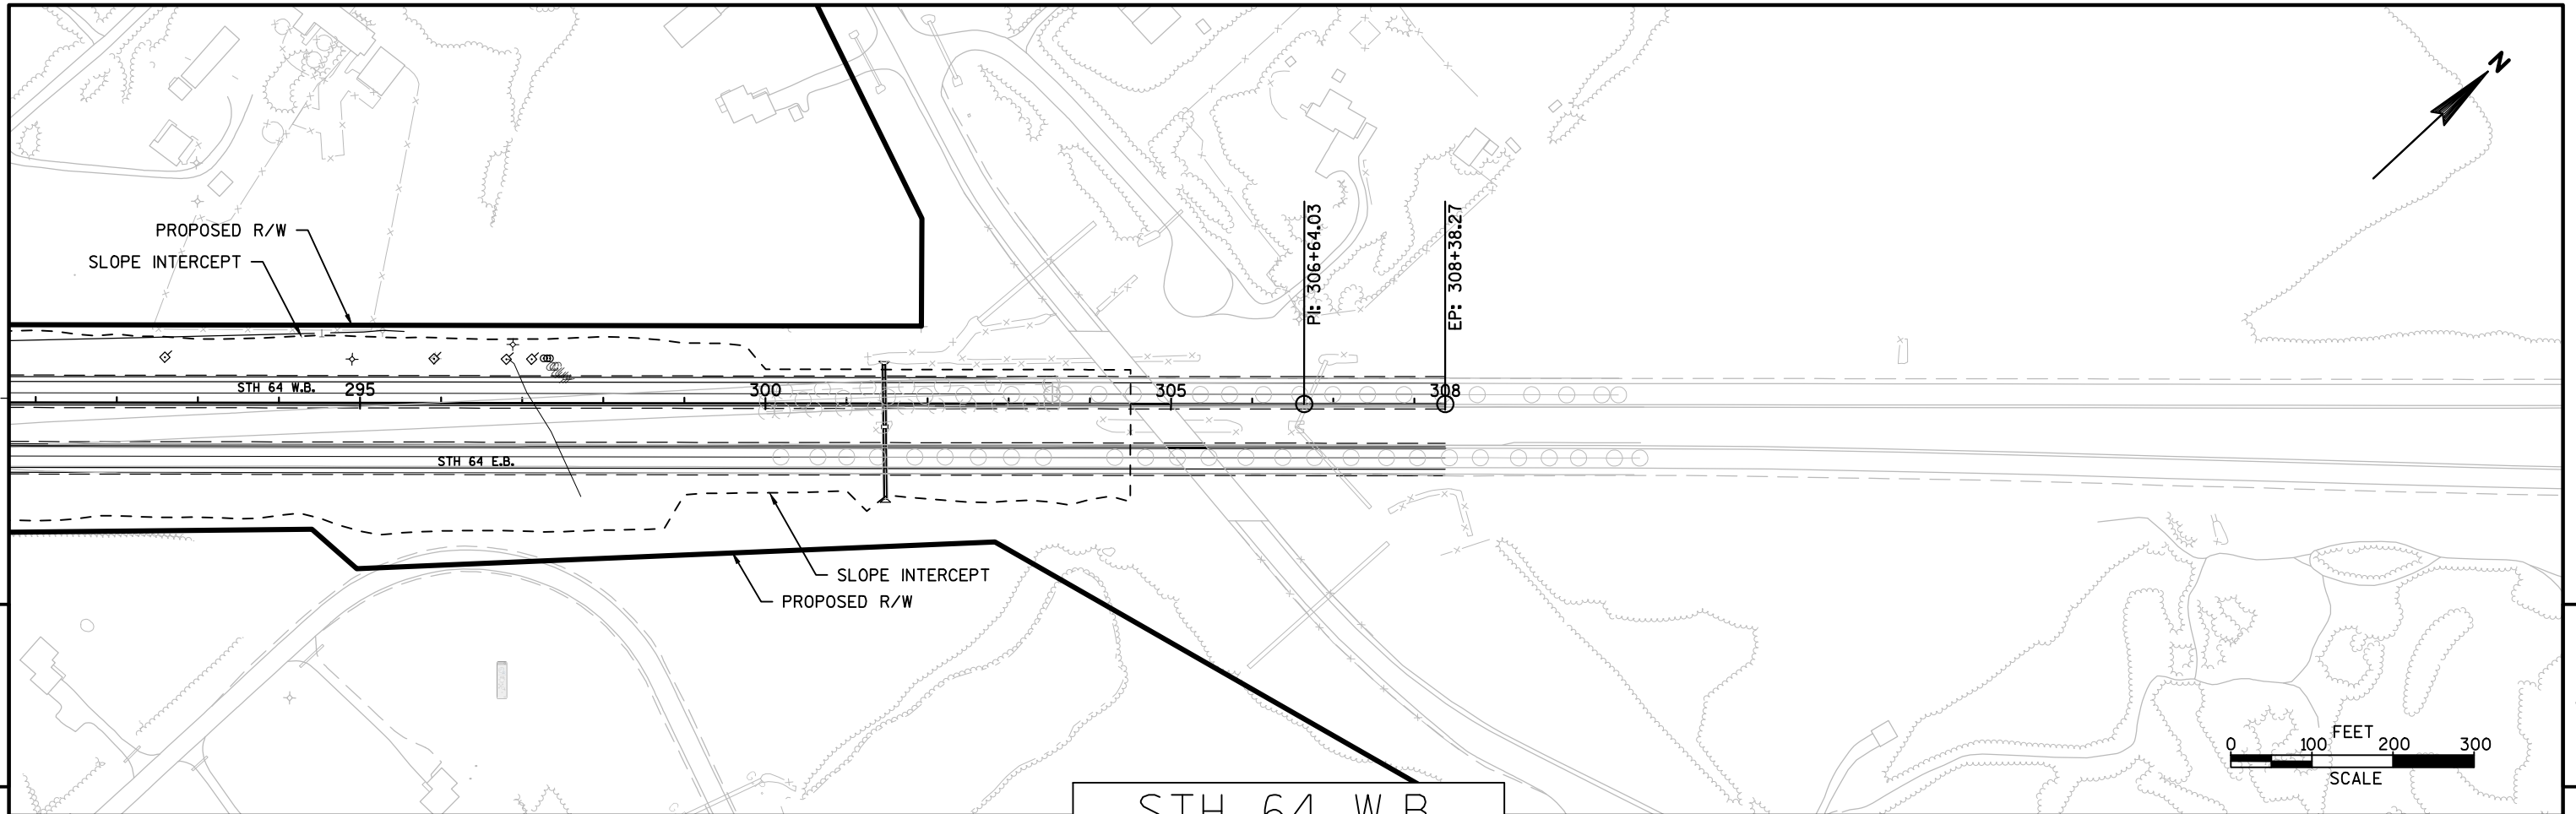

STH 64 W.B.

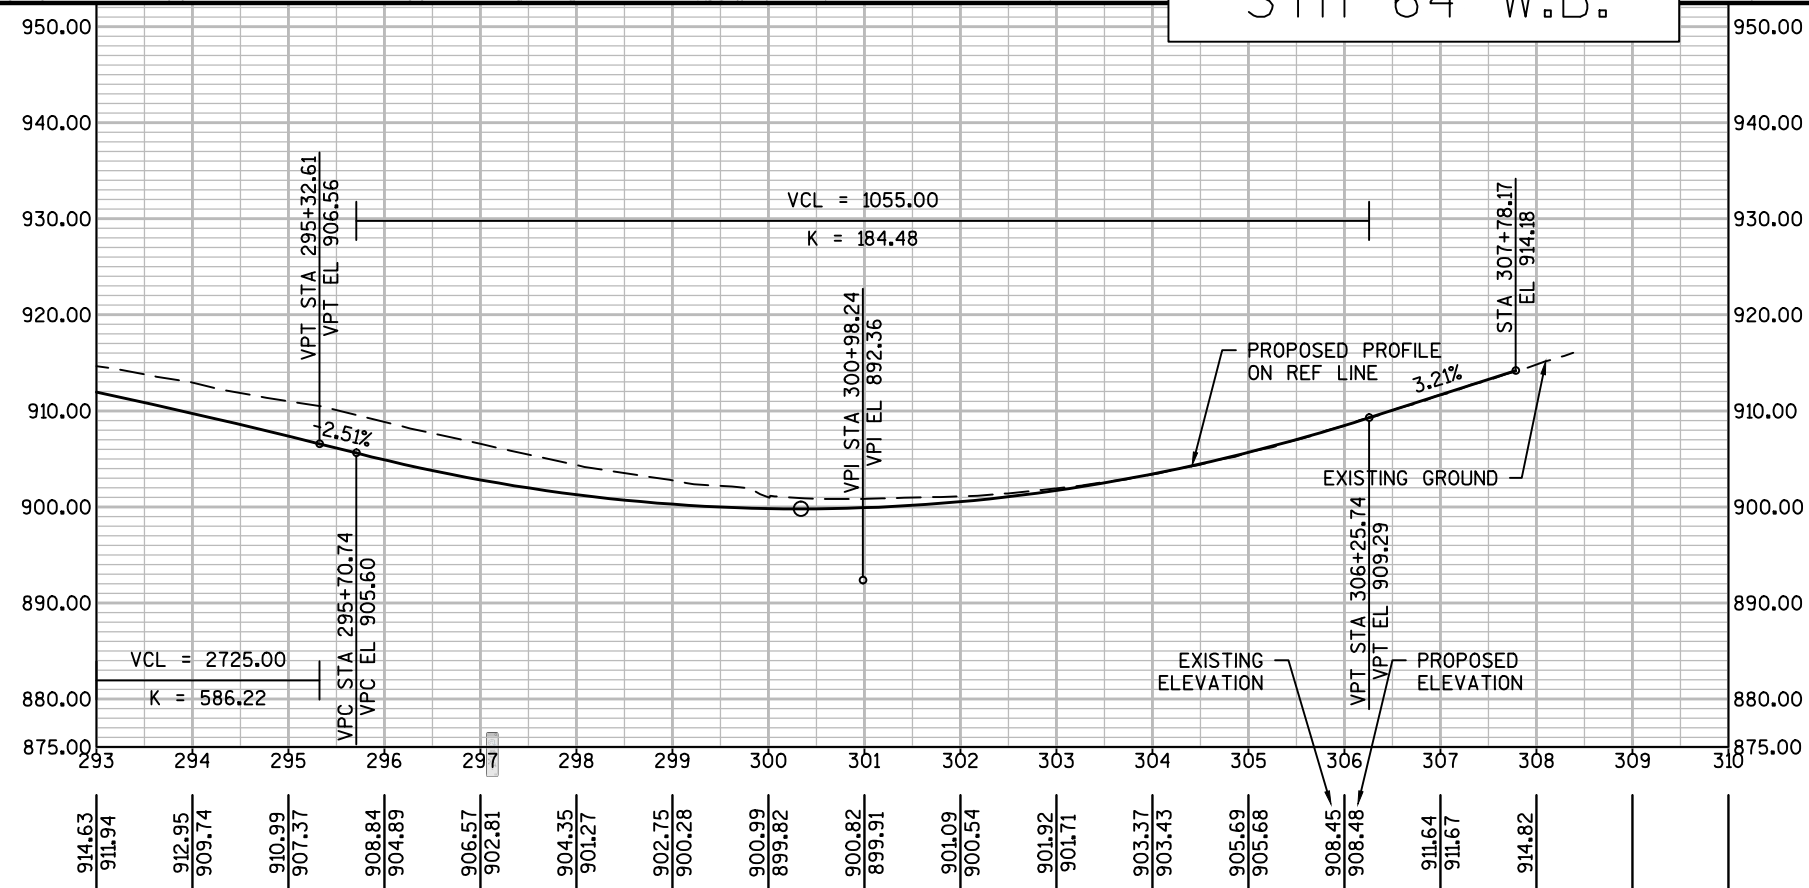

PROJECT NO: 8110-02-72



HWY: STH 64

COUNTY: ST. CROIX



PLAN AND PROFILE: STH 64 WESTBOUND

SHEET


E

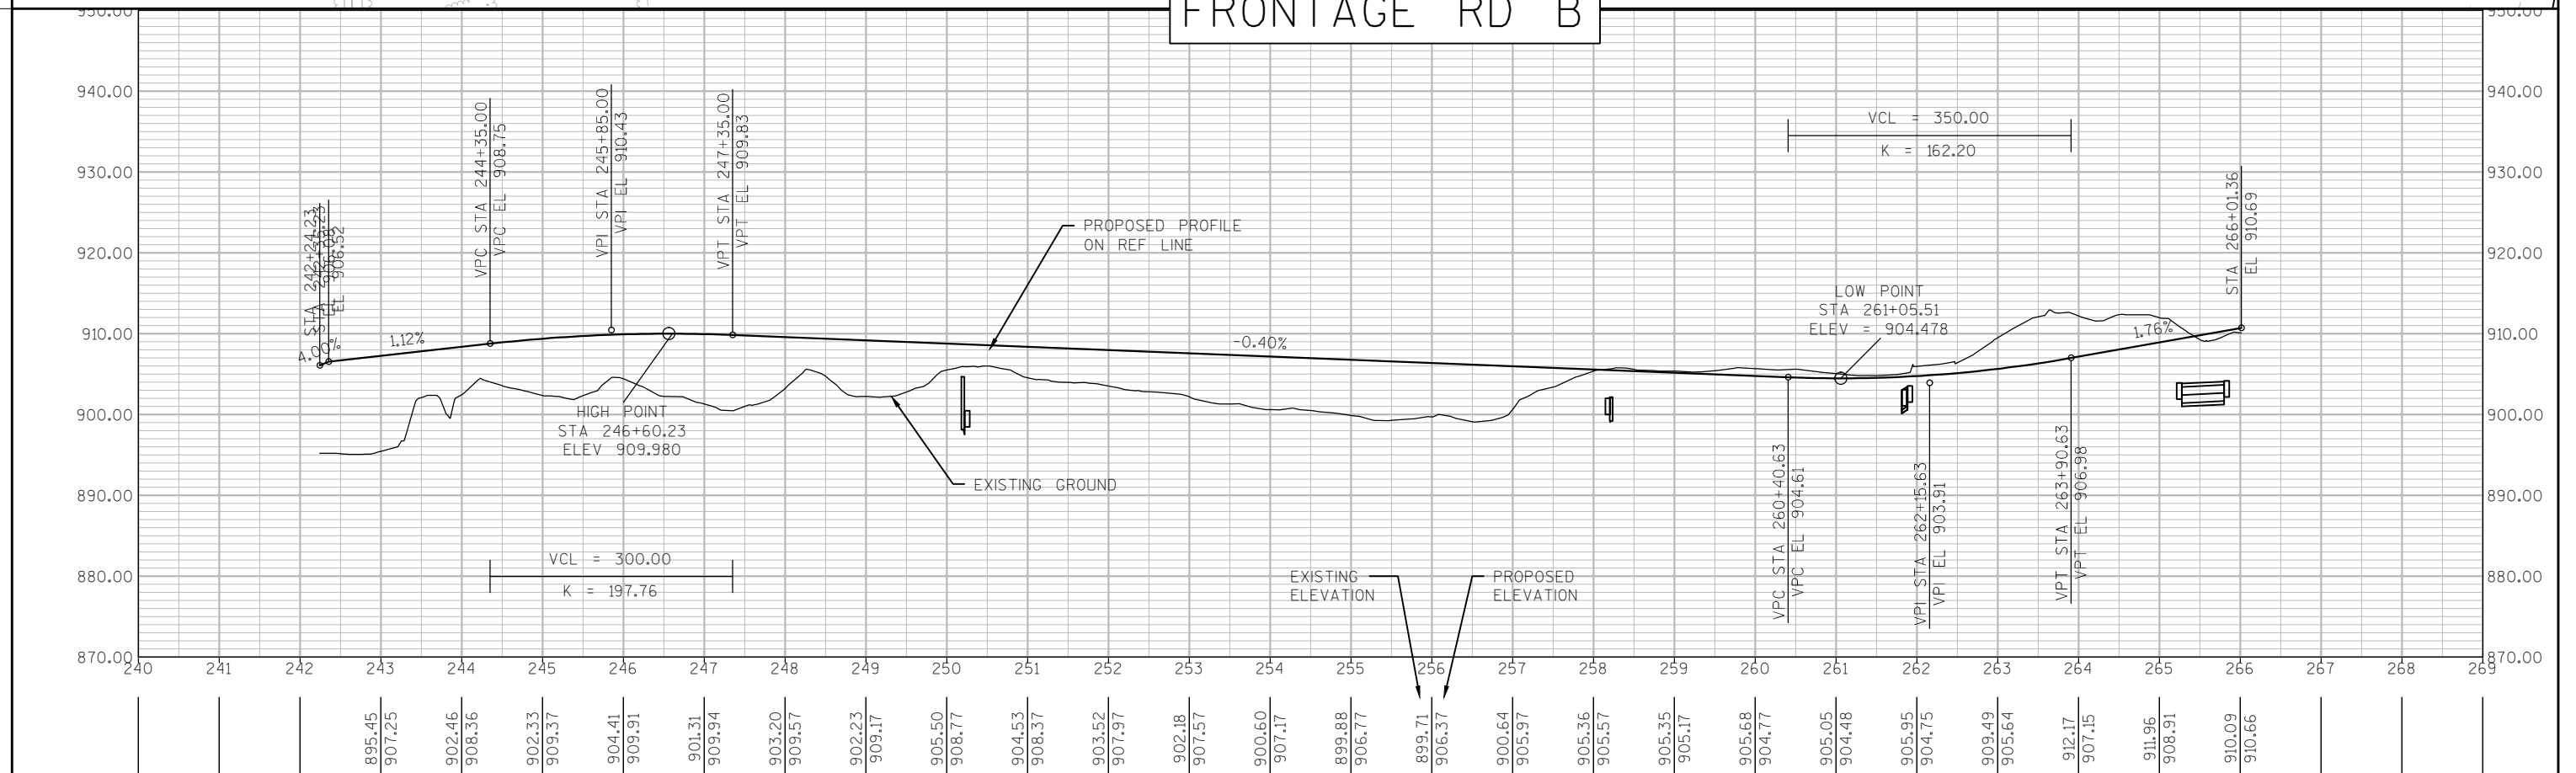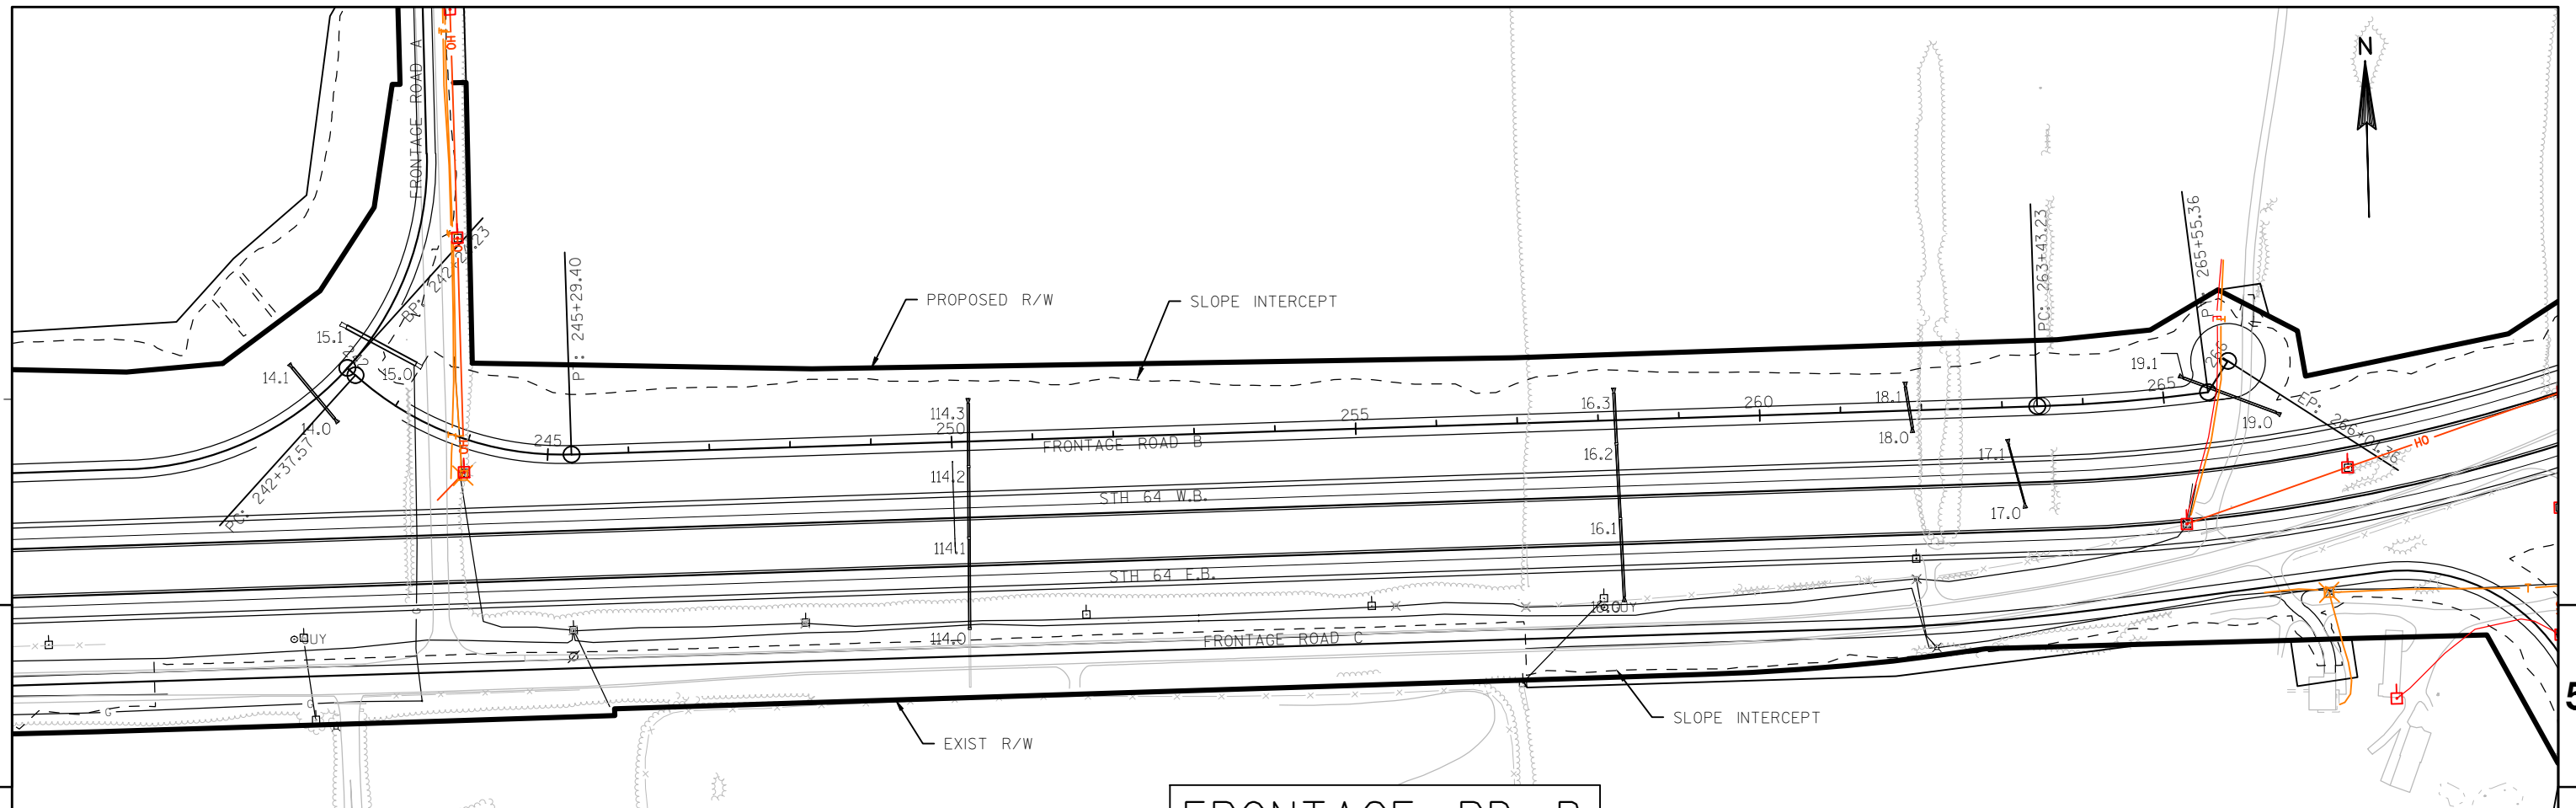

PROJECT NO: 8110-02-72	HWY: STH 64	COUNTY: ST. CROIX	PLAN AND PROFILE: FRONTAGE ROAD B	SHEET	E
------------------------	-------------	-------------------	-----------------------------------	-------	---

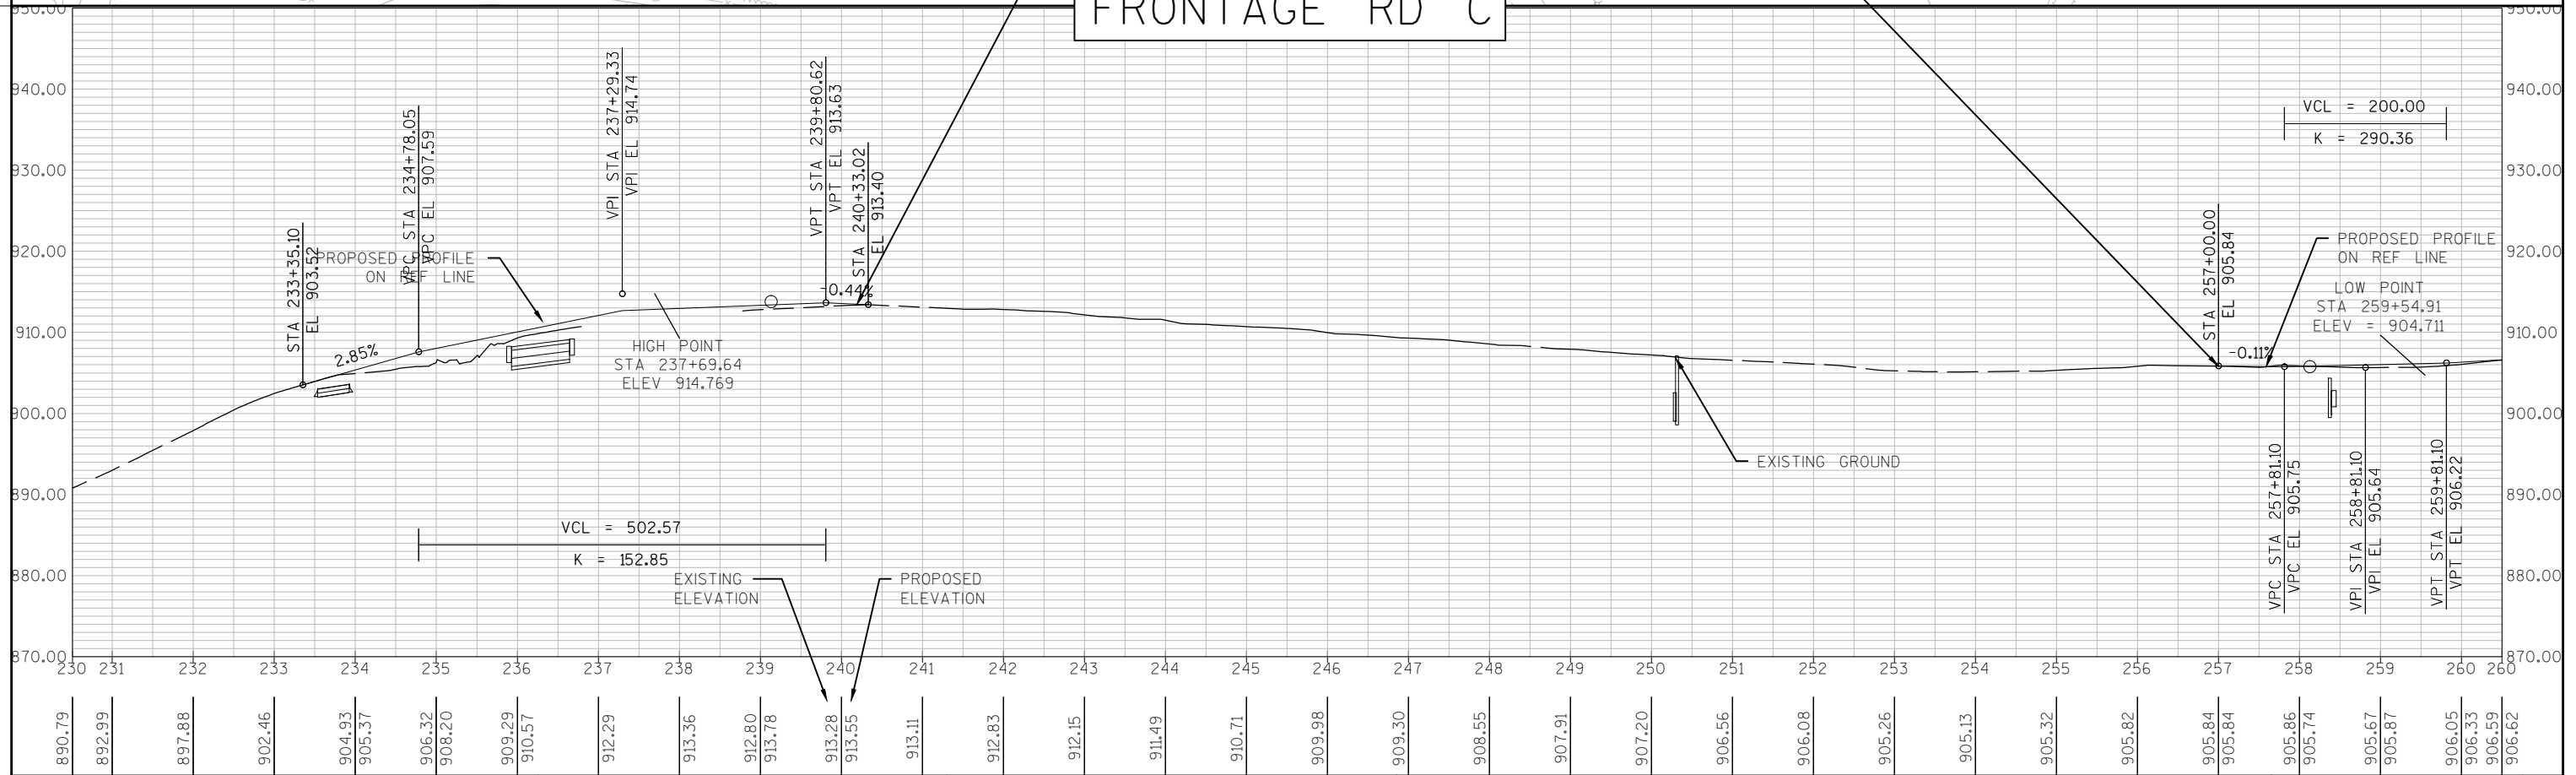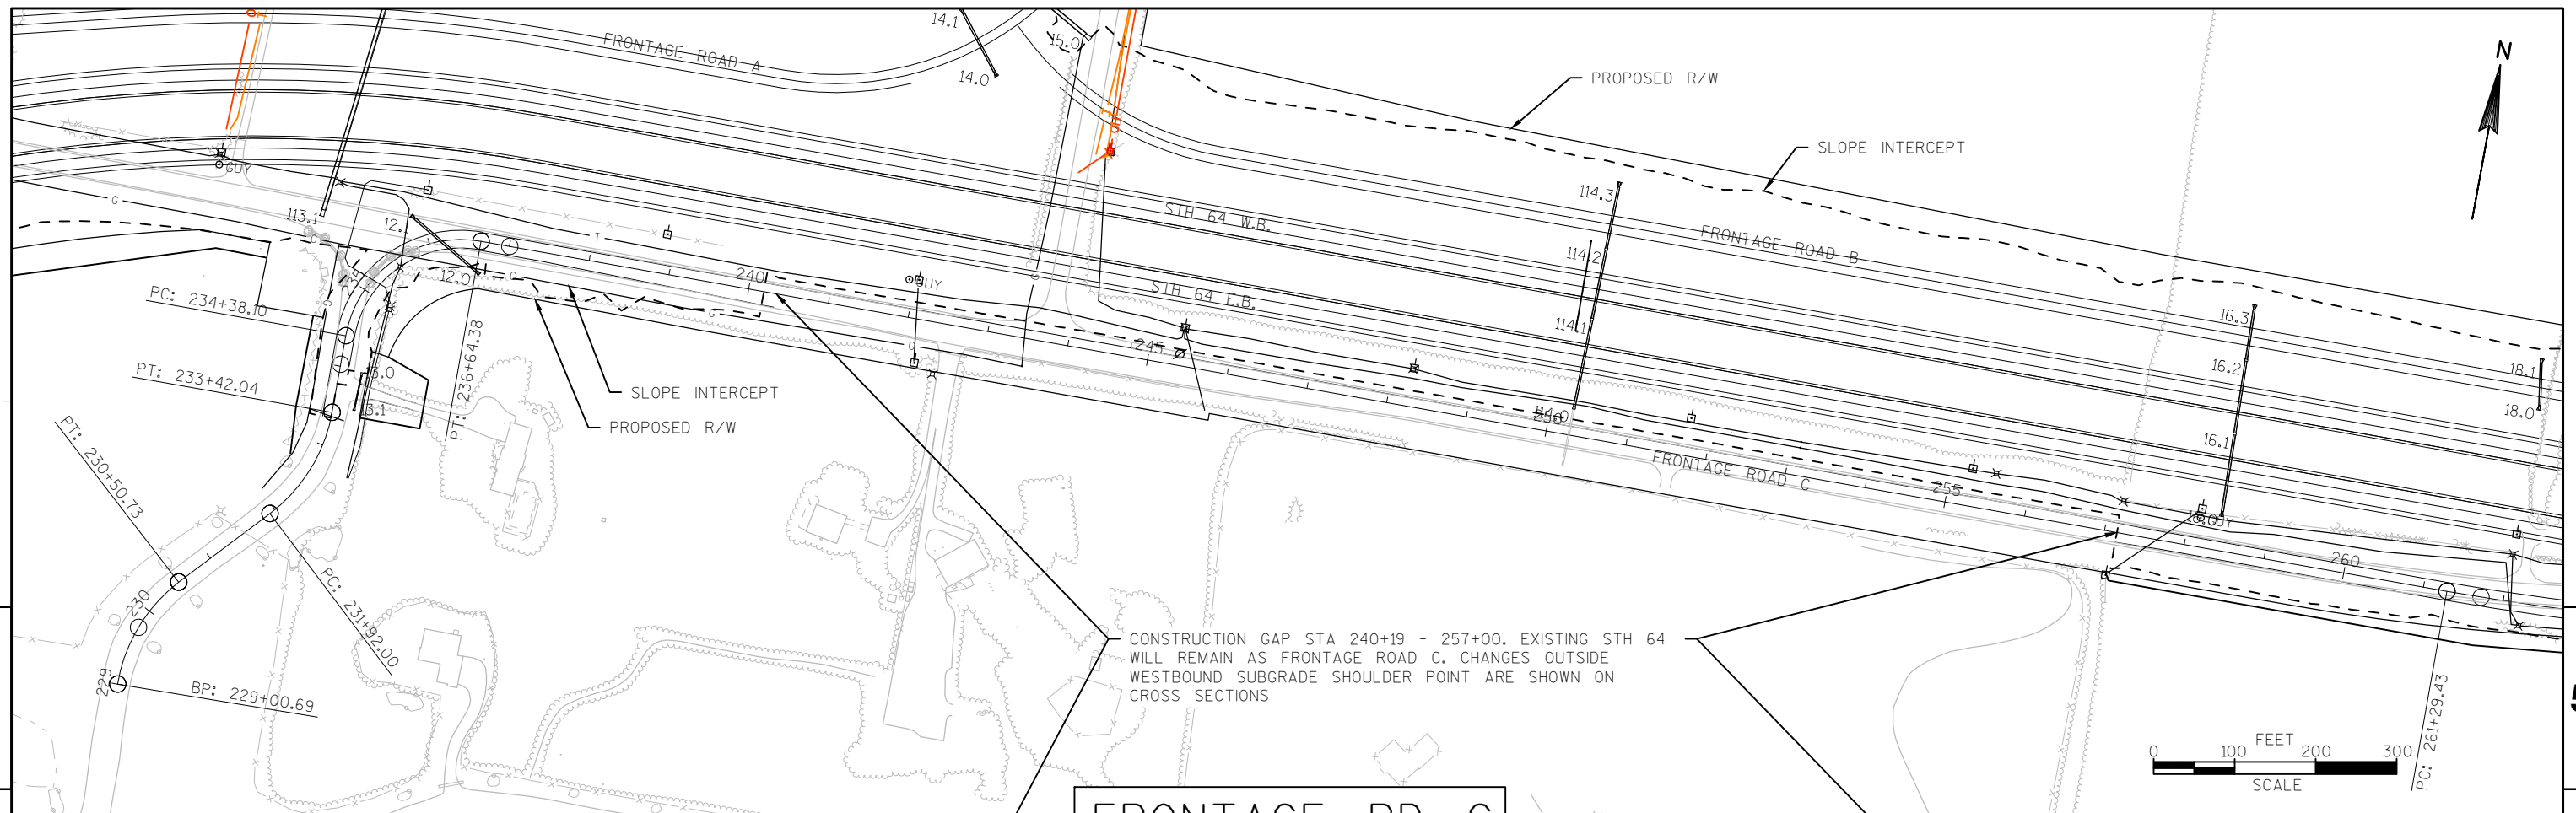


5

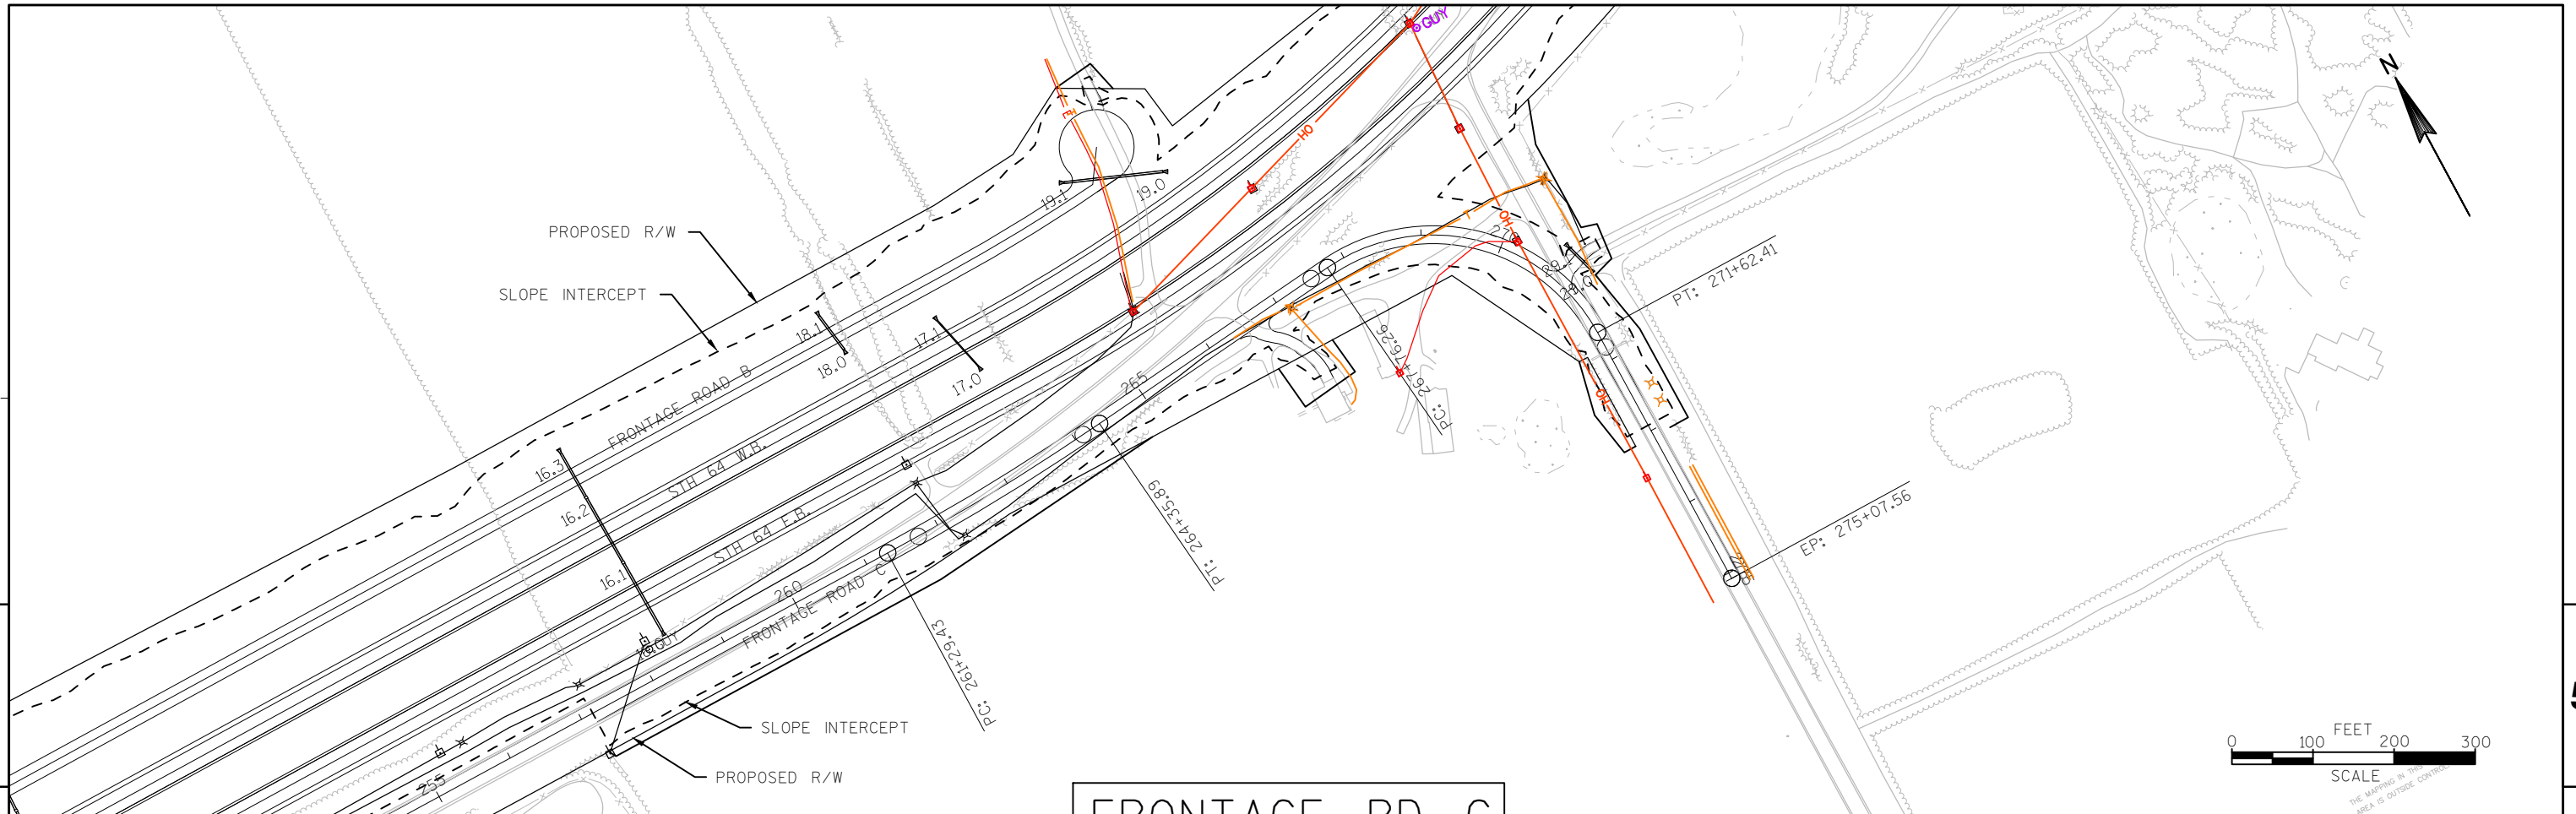

5

FRONTAGE RD C

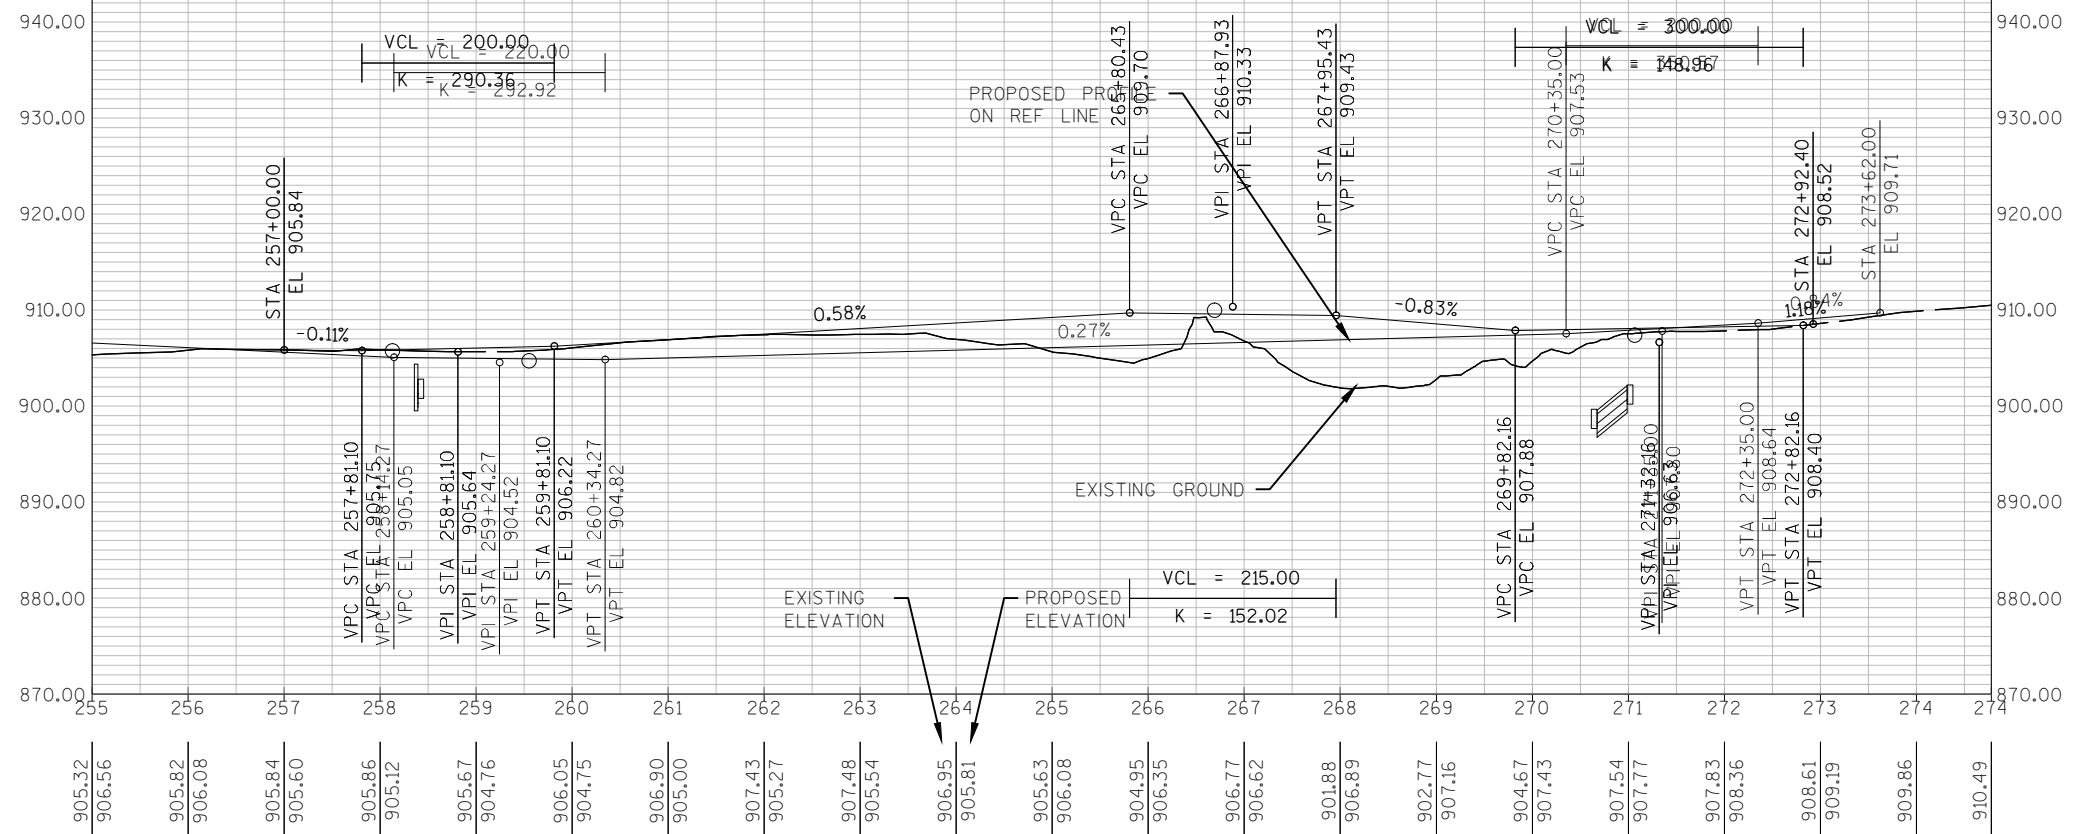

PROJECT NO: 8110-02-72


HWY: STH 64


COUNTY: ST. CROIX

PLAN AND PROFILE: FRONTAGE ROAD C


SHEET


E

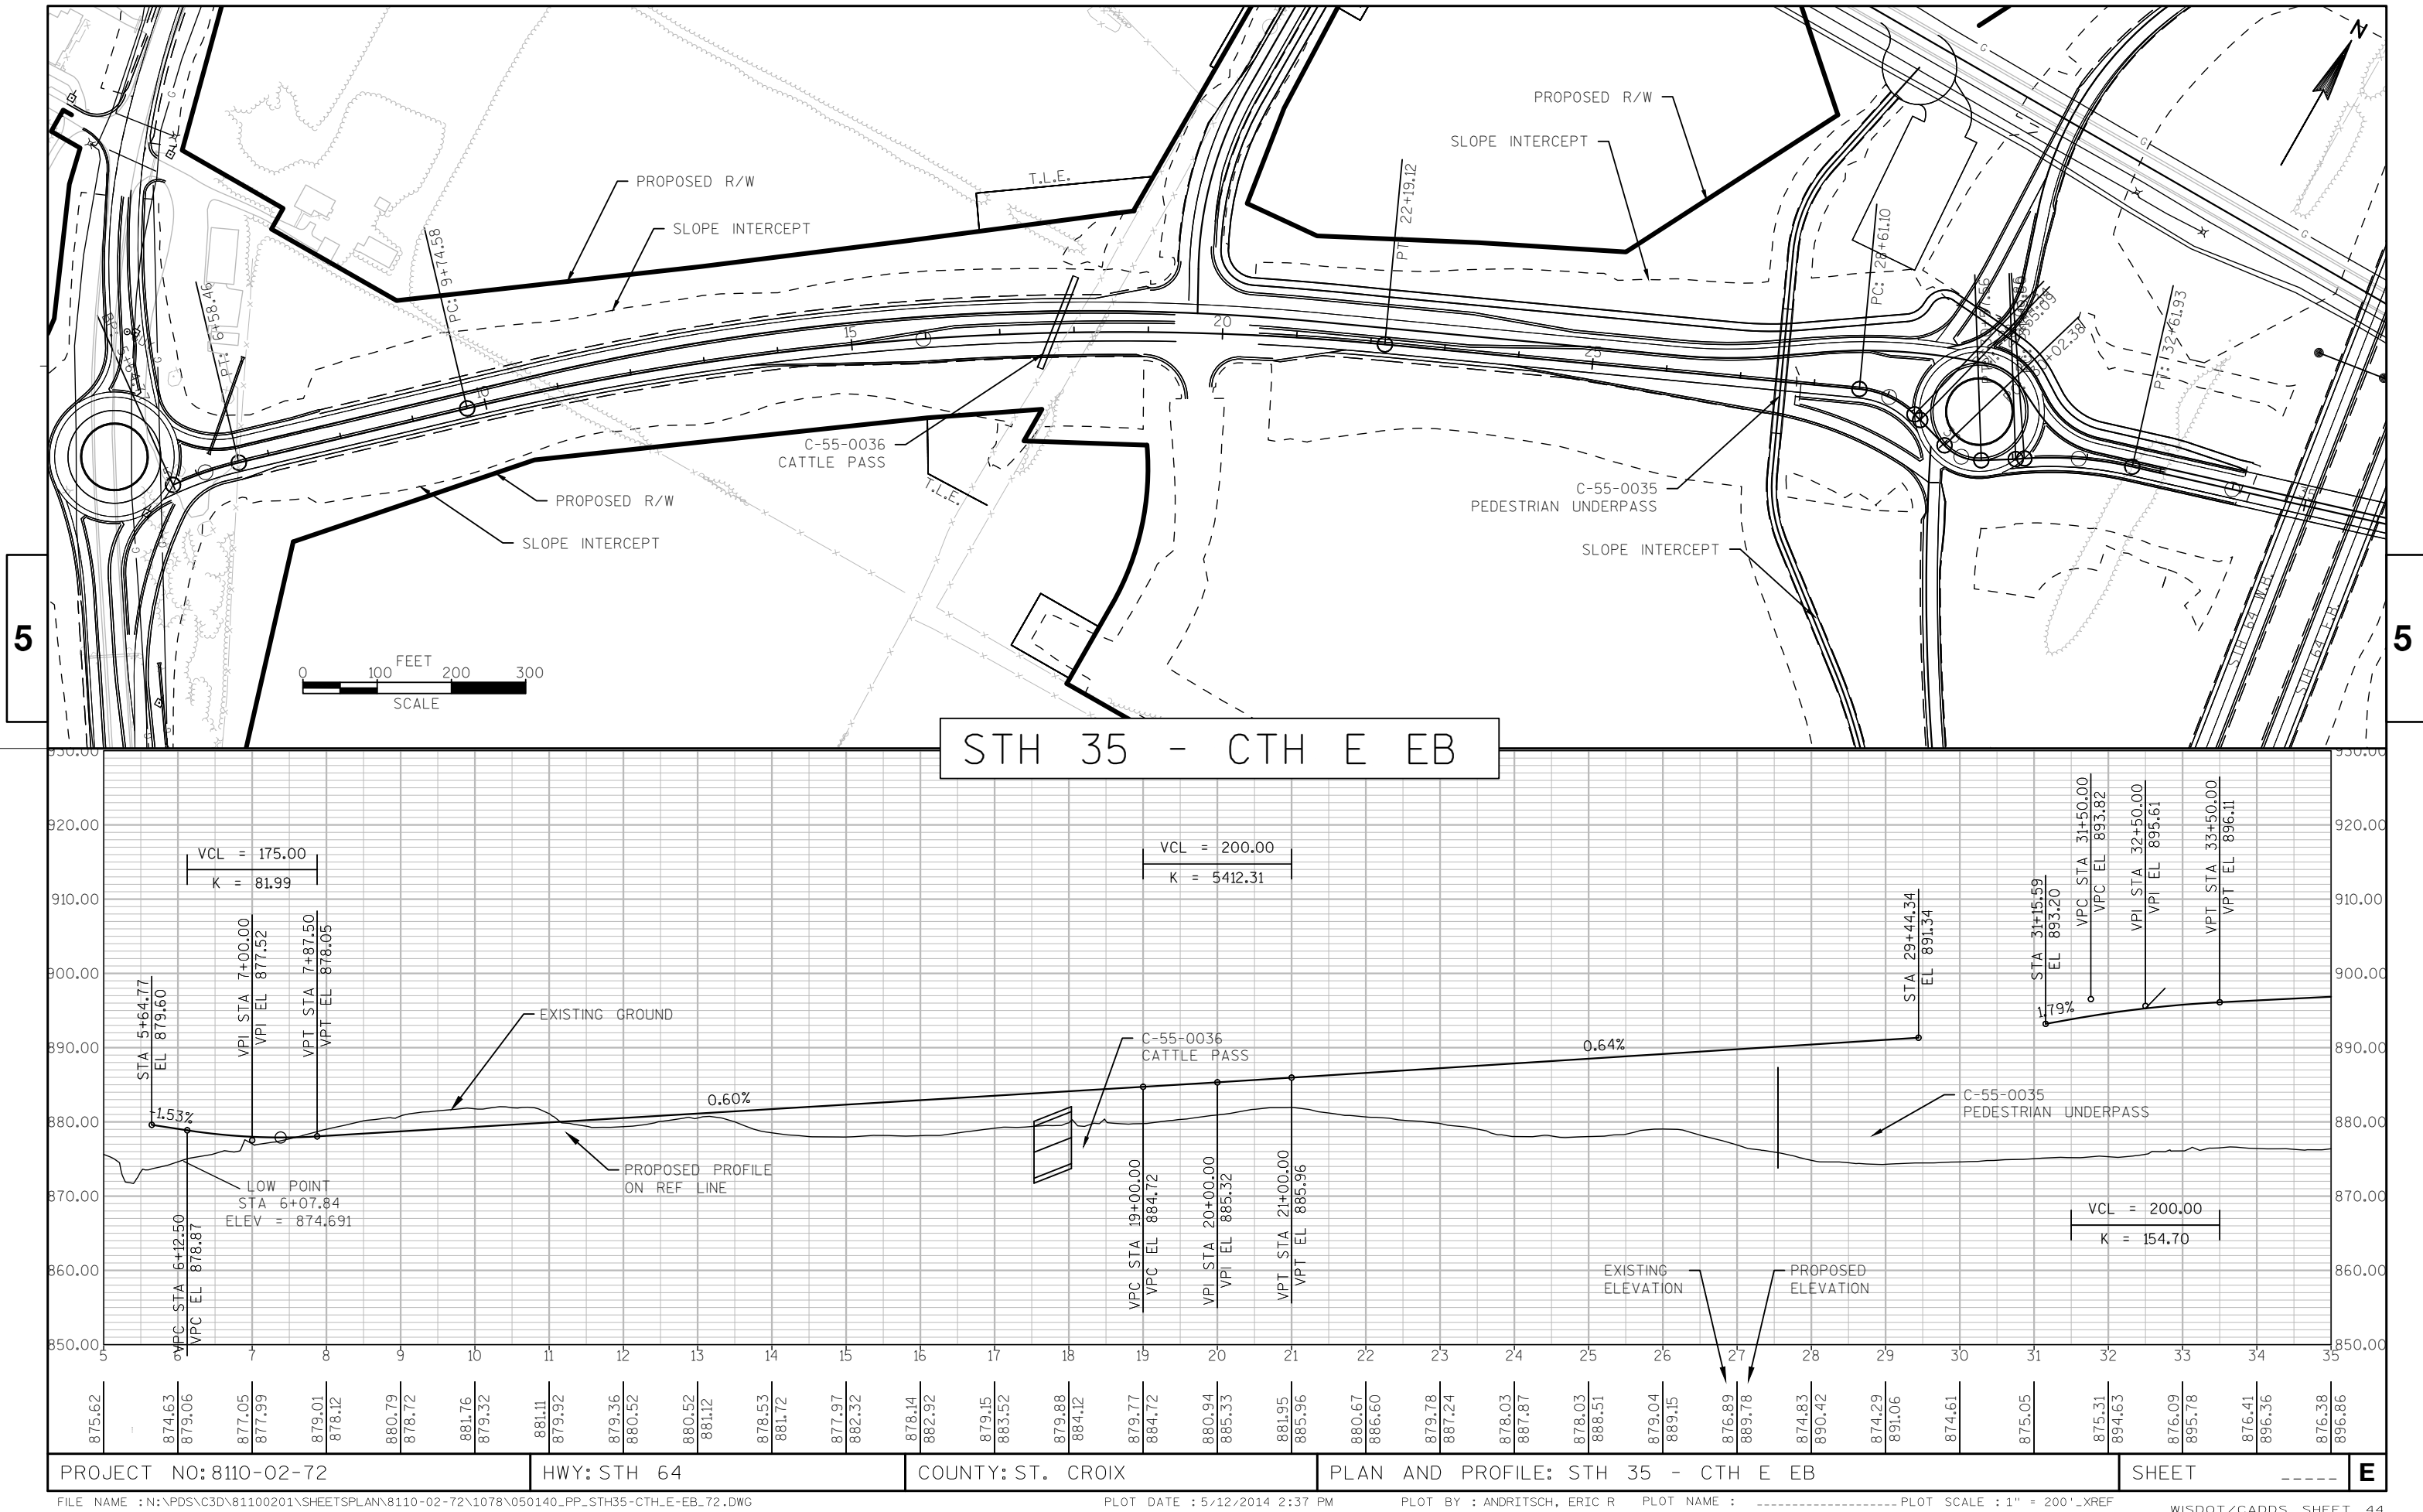

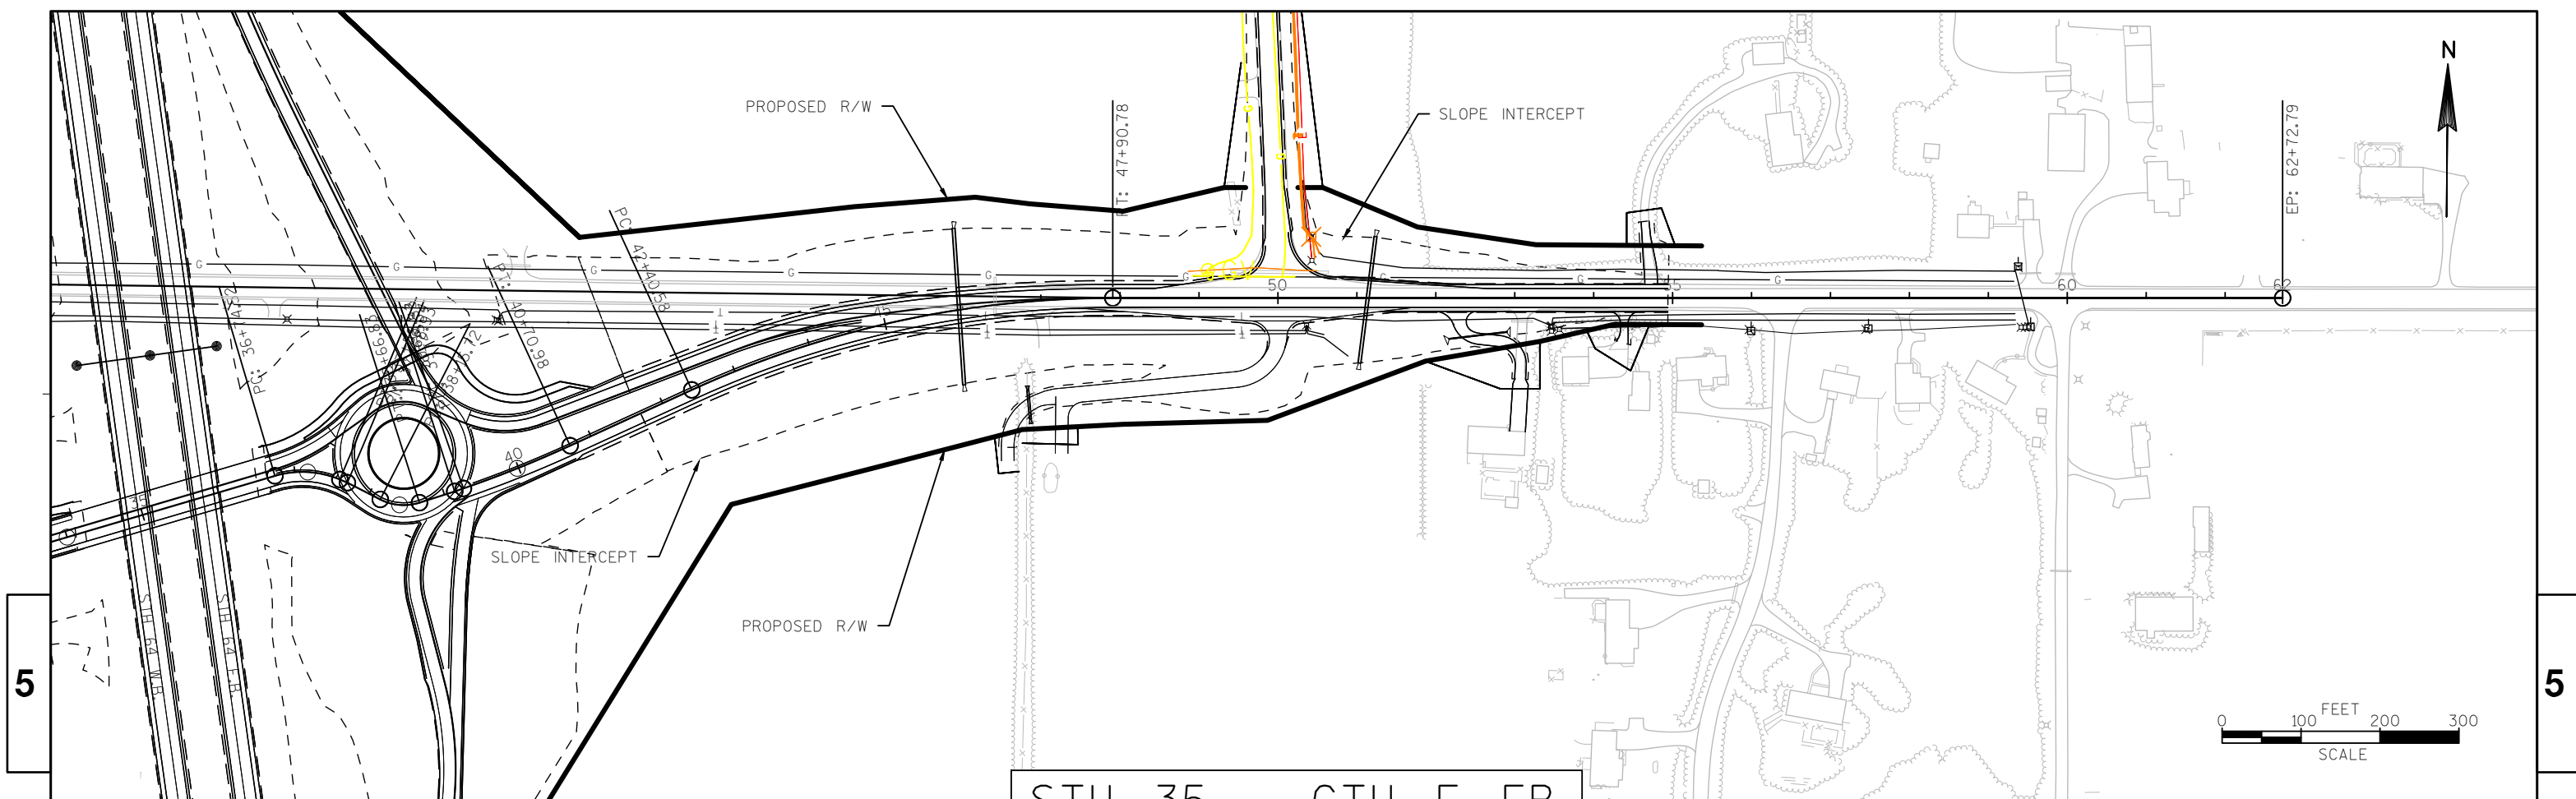



STH 35 - CTH E EB

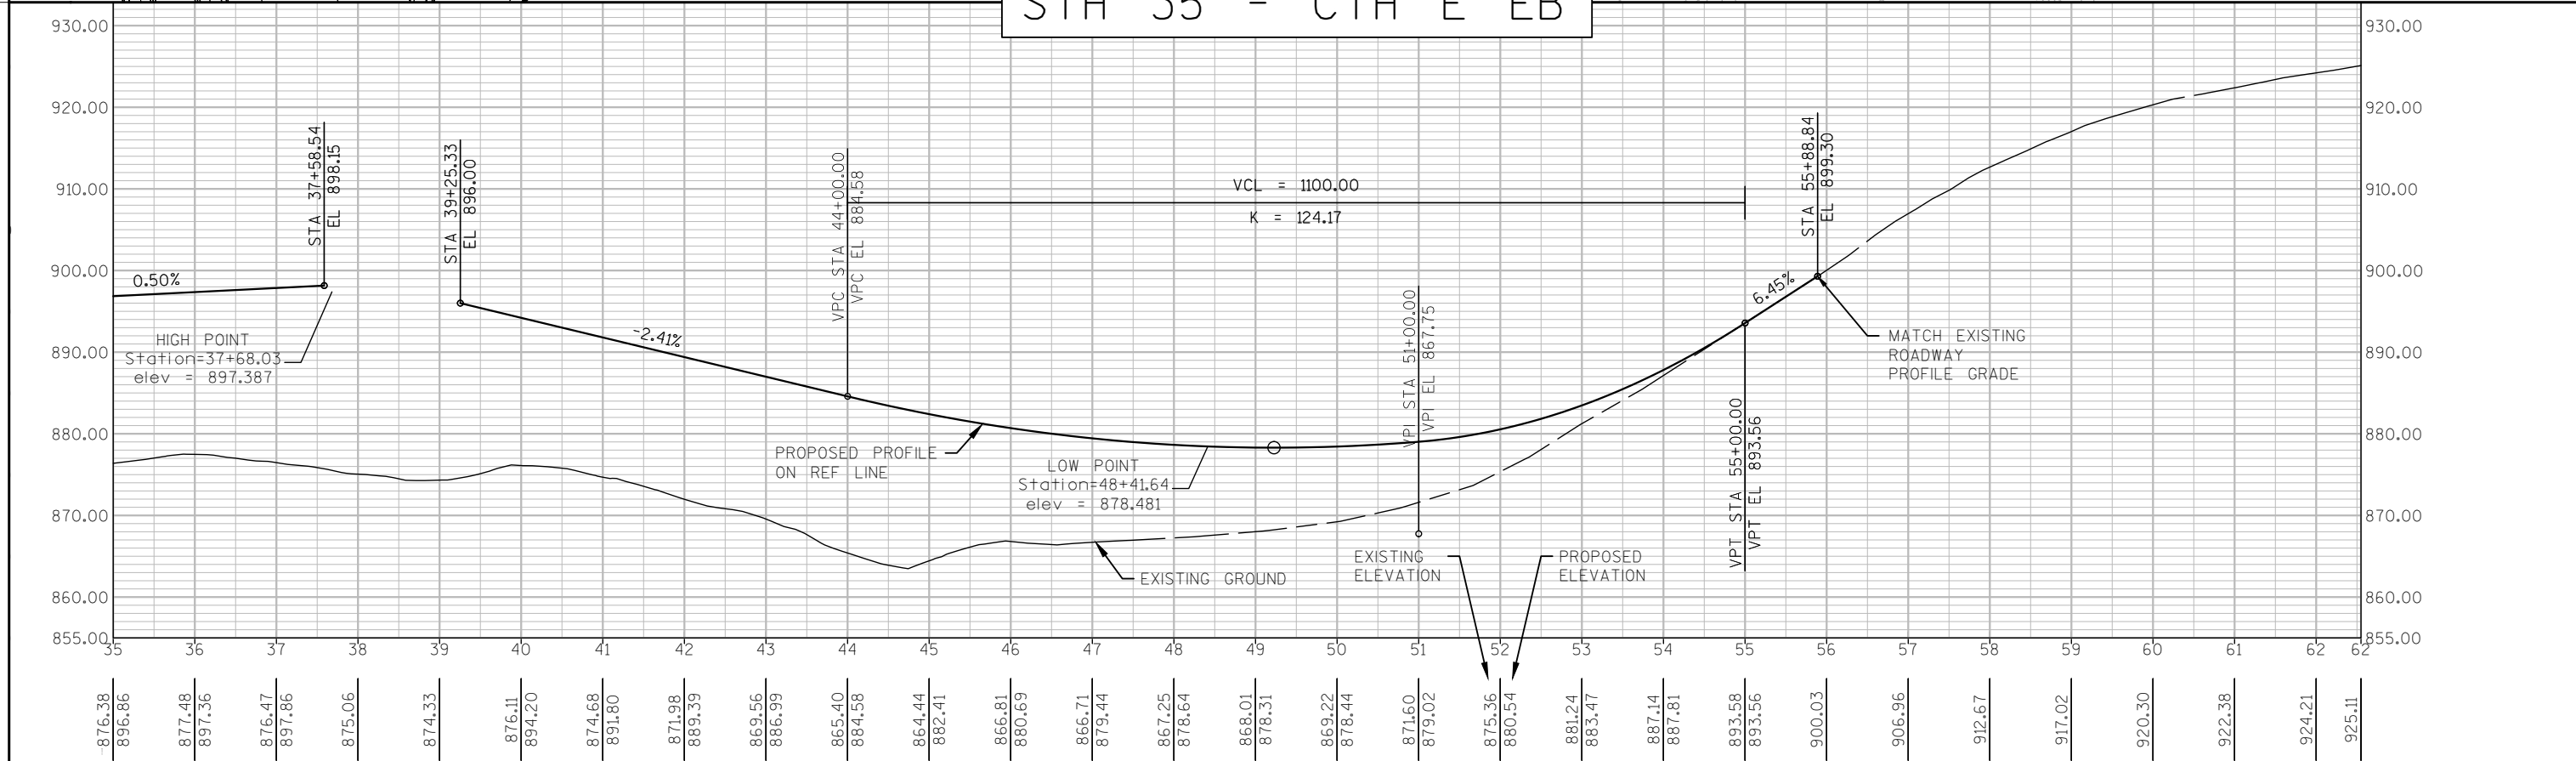

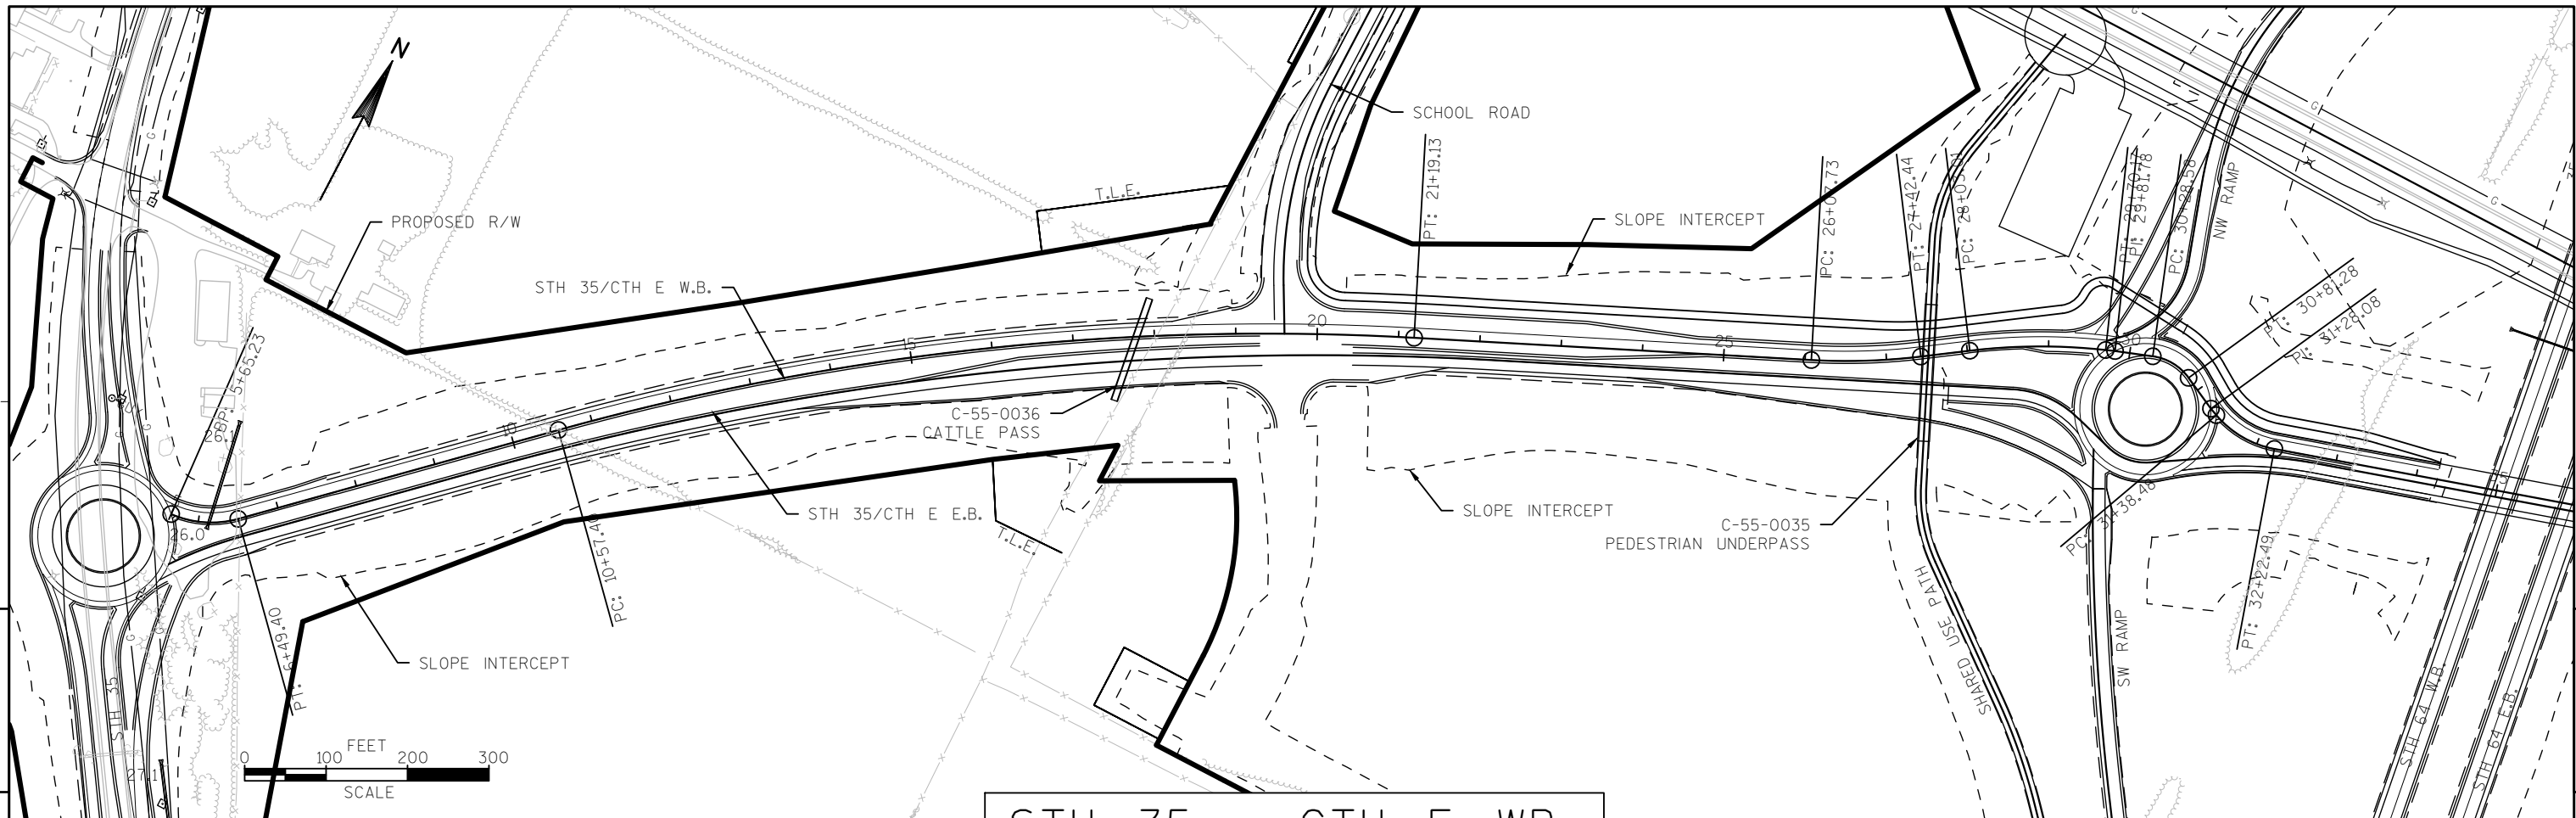


STH 35 - CTH E WB

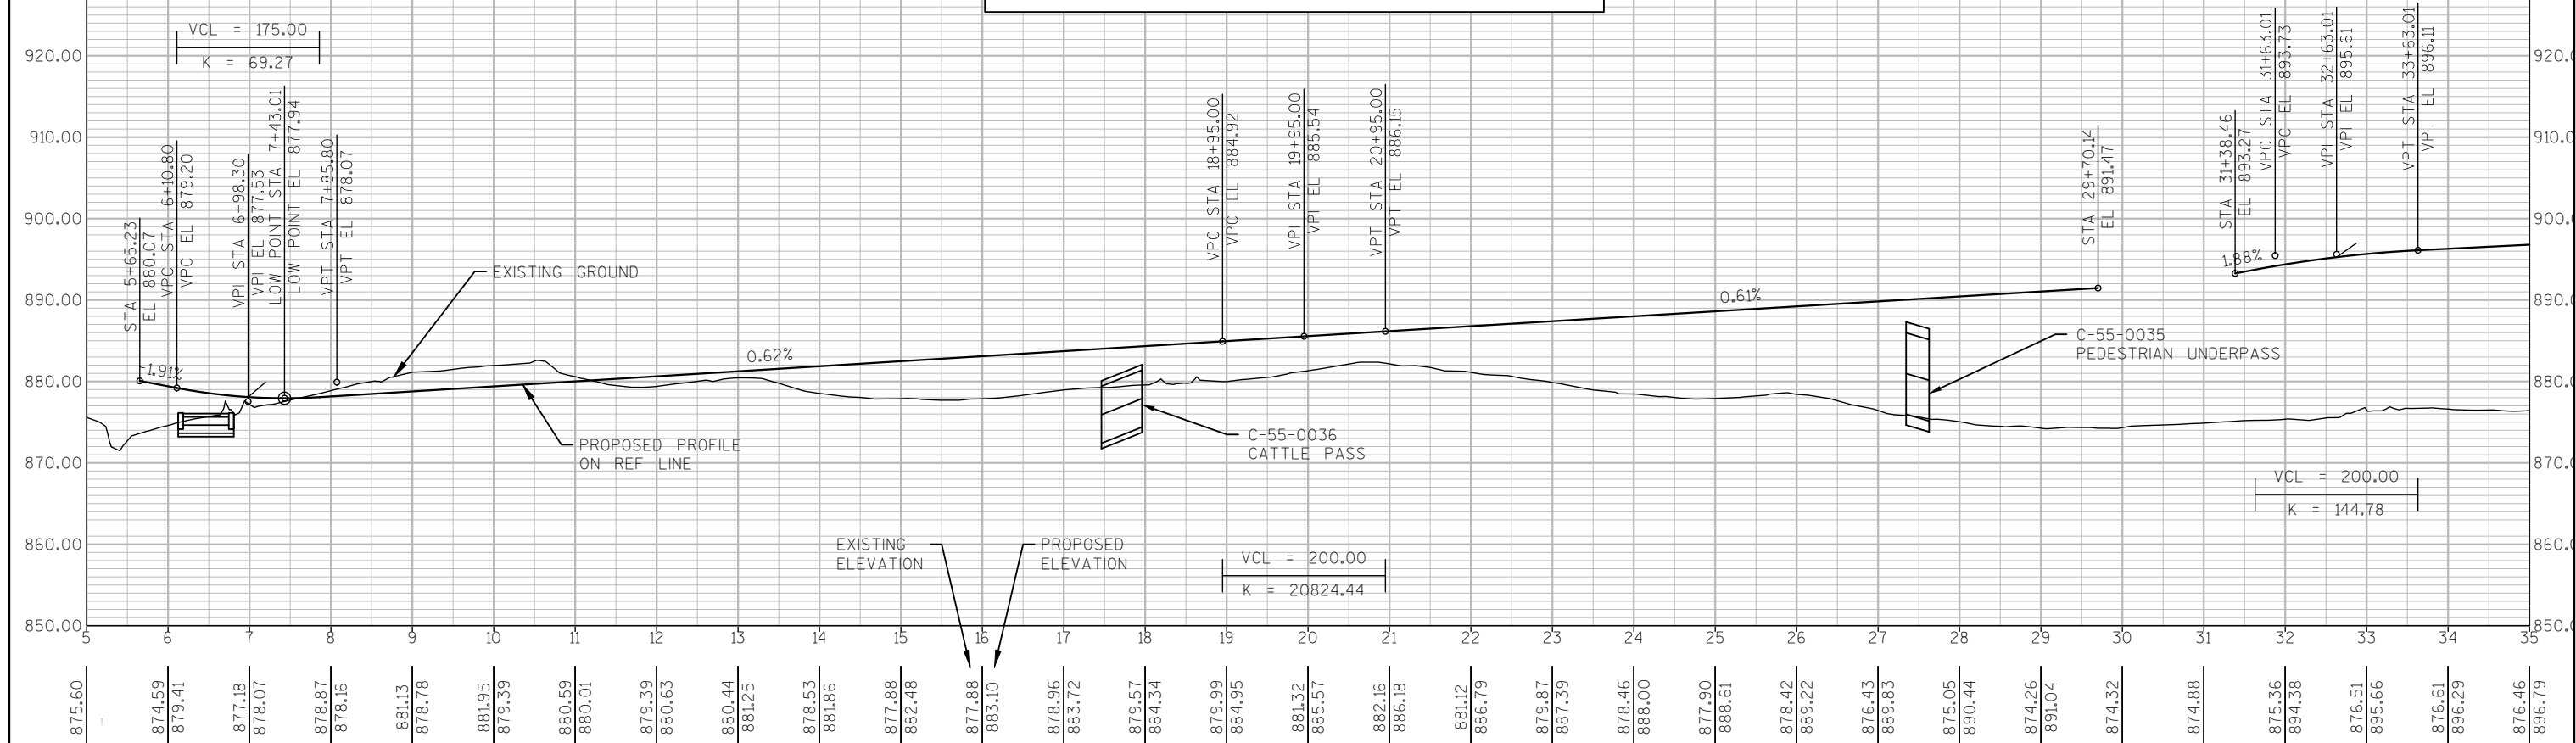

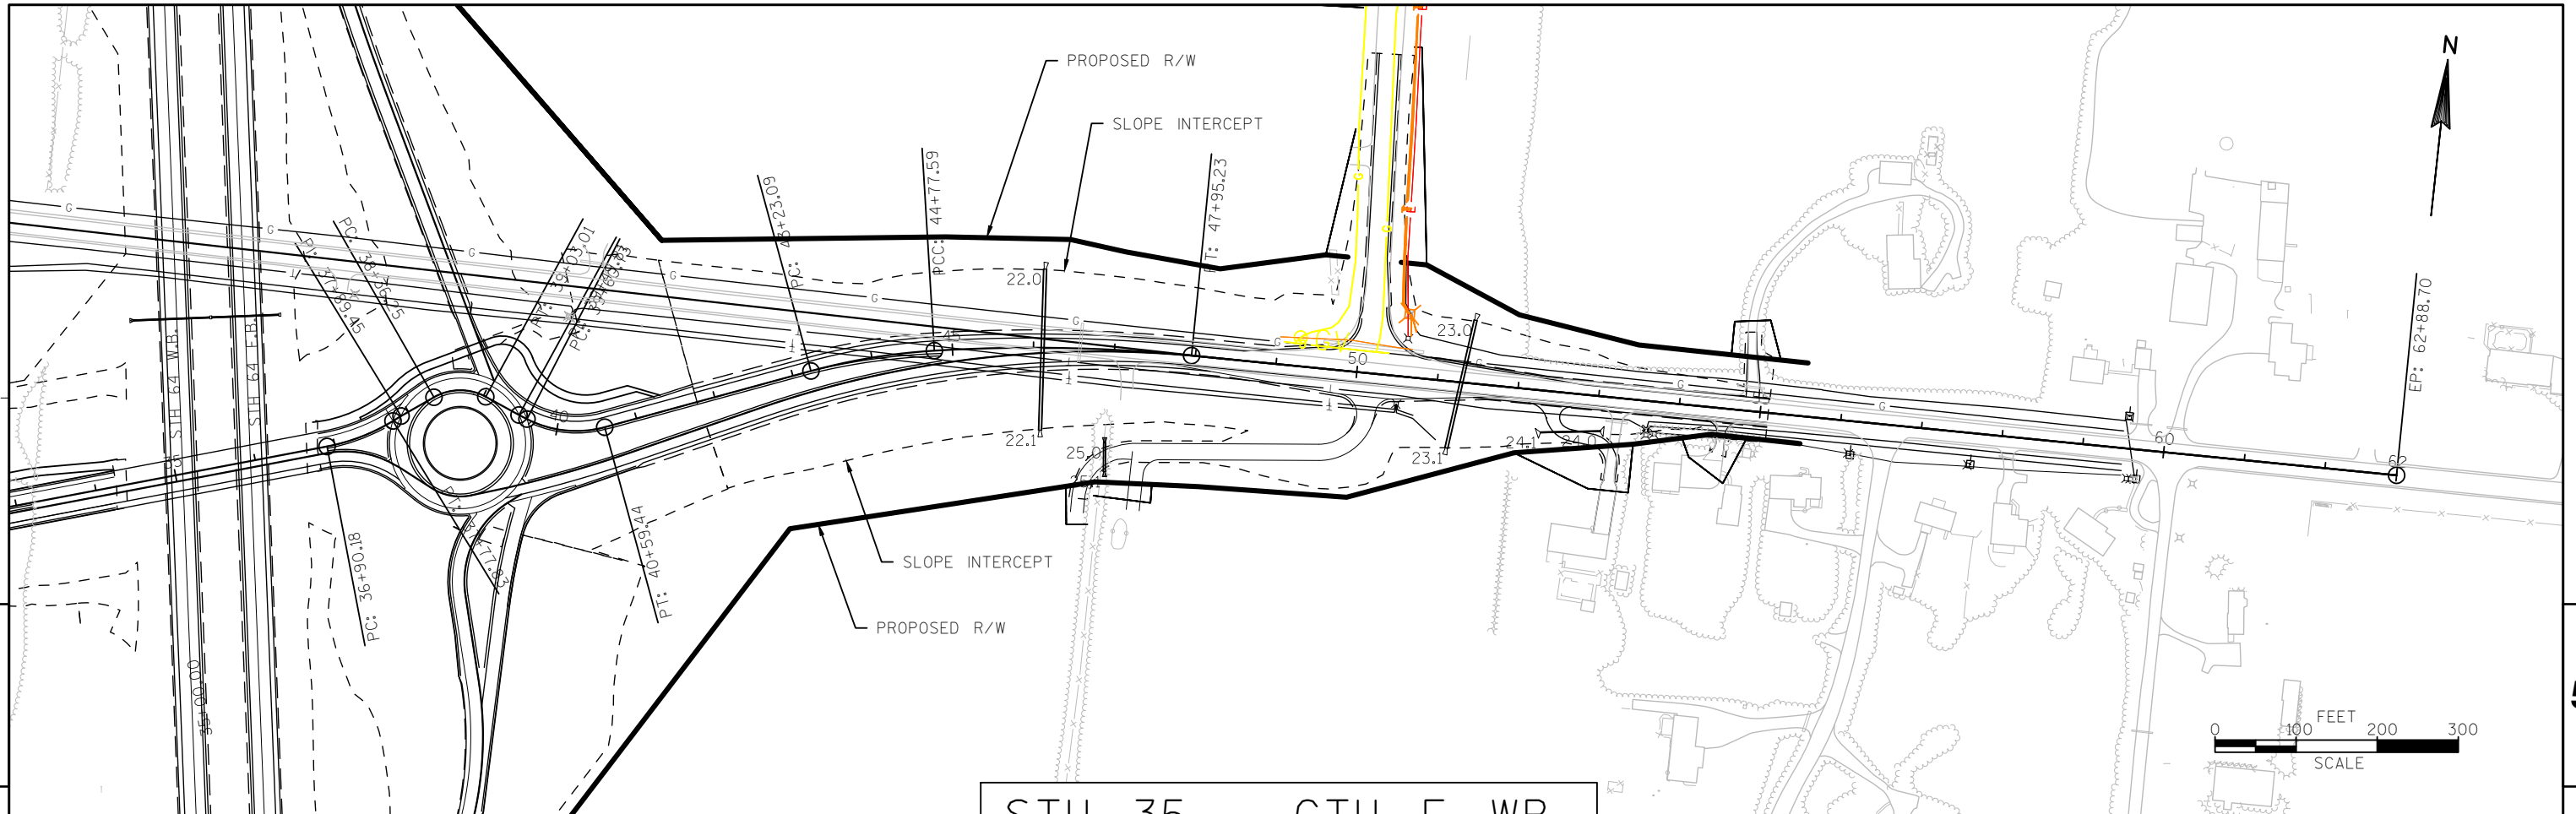

STH 35 - CTH E WB

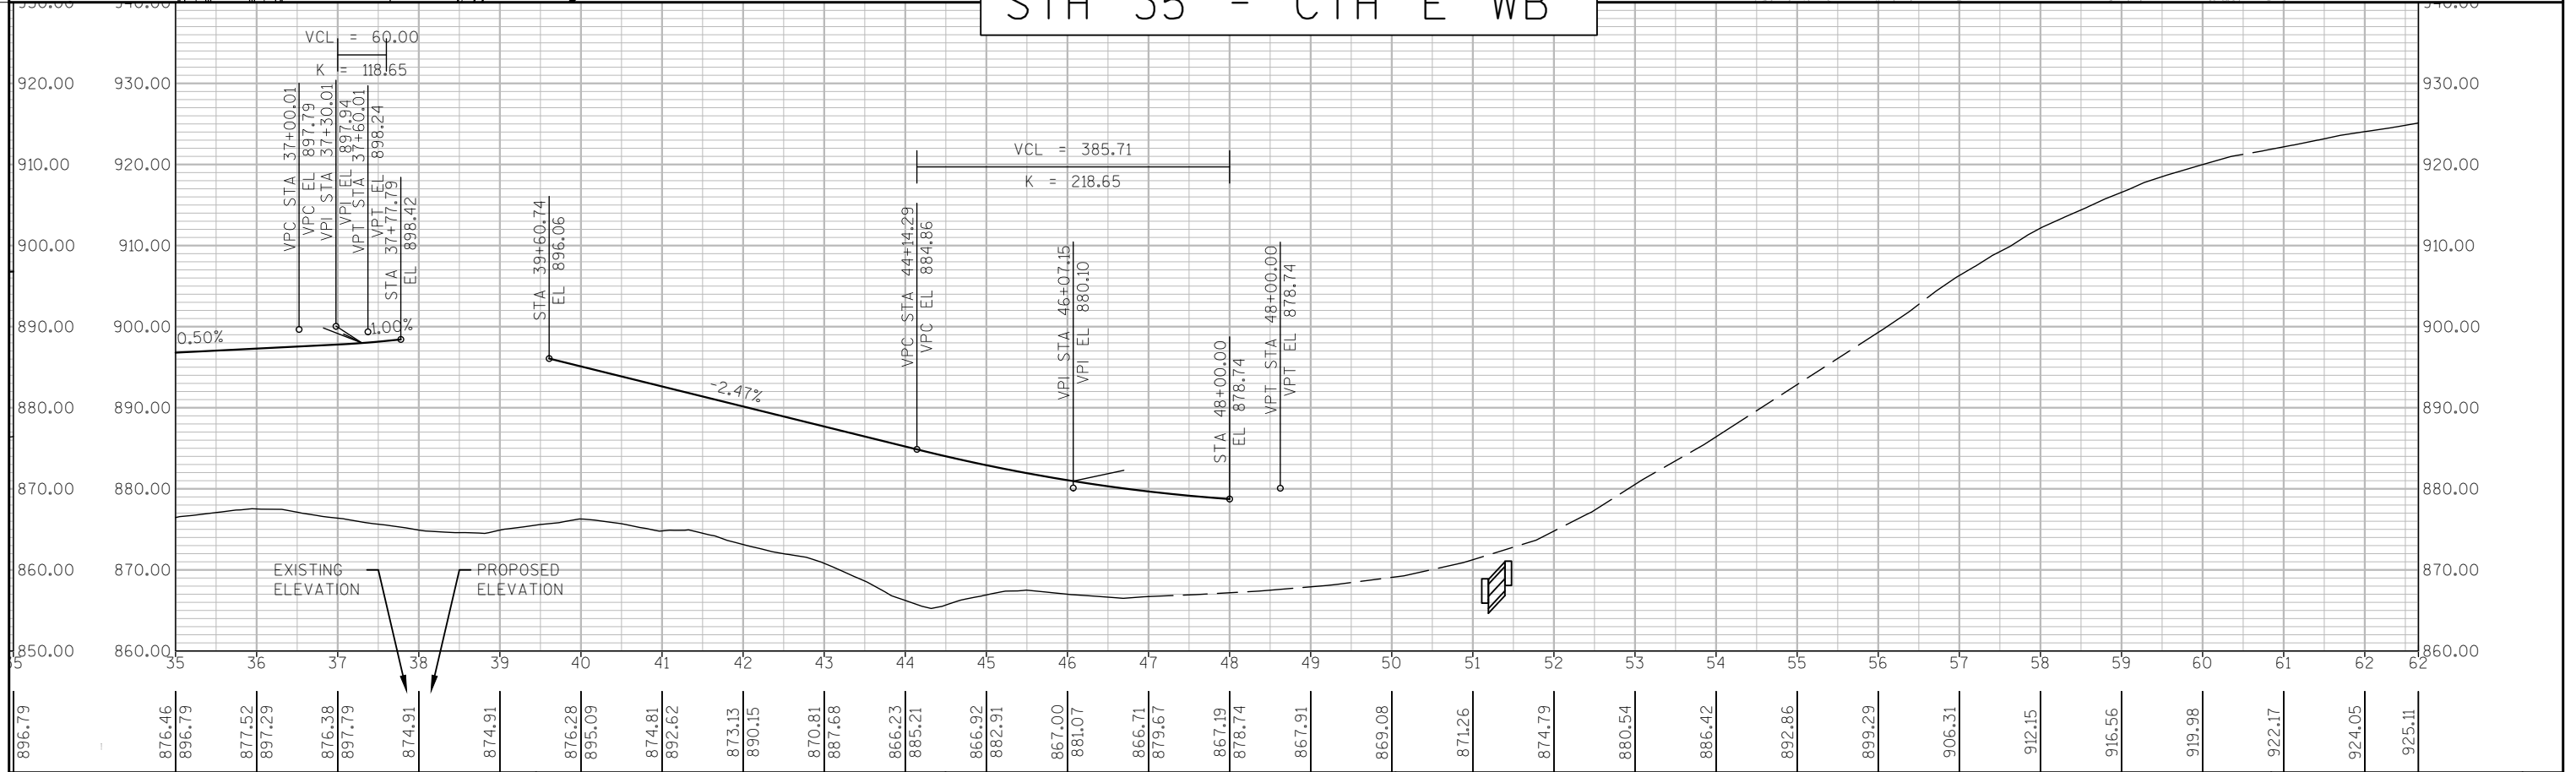

PROJECT NO: 8110-02-72	HWY: STH 64	COUNTY: ST. CROIX	PLAN AND PROFILE: STH 35 - CTH E WB	SHEET	-----	E
------------------------	-------------	-------------------	-------------------------------------	-------	-------	---