


# DRIVEWAY CONSTRUCTION DETAILS

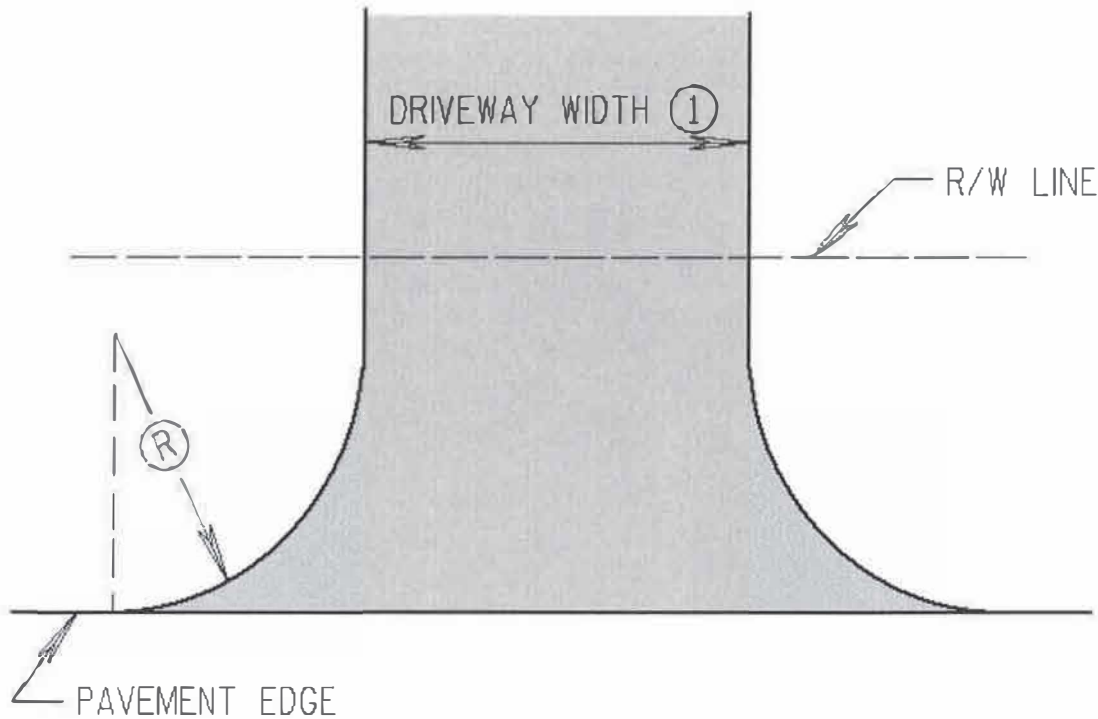

## COMMERCIAL

(1) DRIVEWAY WIDTH: 35' max, 12' min


(R) RADII: 40' max,  
(20' for inside angled driveway)

## NON-COMMERCIAL

(1) DRIVEWAY WIDTH: 35' max, 12' min  
16' desirable

(R) RADII: 8.5' normal, 30' max

ALL CURVILINEAR PRIVATE ENTRANCE OUTLINES SHALL  
BE CONTAINED WITHIN THE HIGHWAY RIGHT-OF-WAY

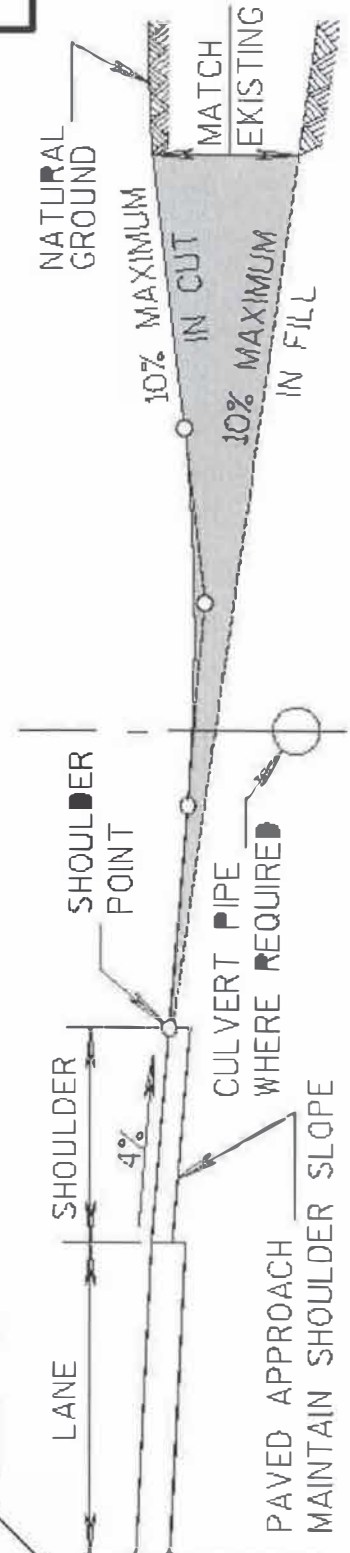

## CROSS-SECTION

