


BENCH MARKS			
NO.	STATION	DESCRIPTION	EL.
60	646+85	48" ELM 200' RT.	831.33
61	657+62	30" OAK 80' LT.	813.61

FED. ROAD DIST. NO.	STATE	FED. AID PROJ. NO.	SHEET NO.	TOTAL SHEETS
4	WISC.	454 C	15	60

DIVISION JOB NO. 0221

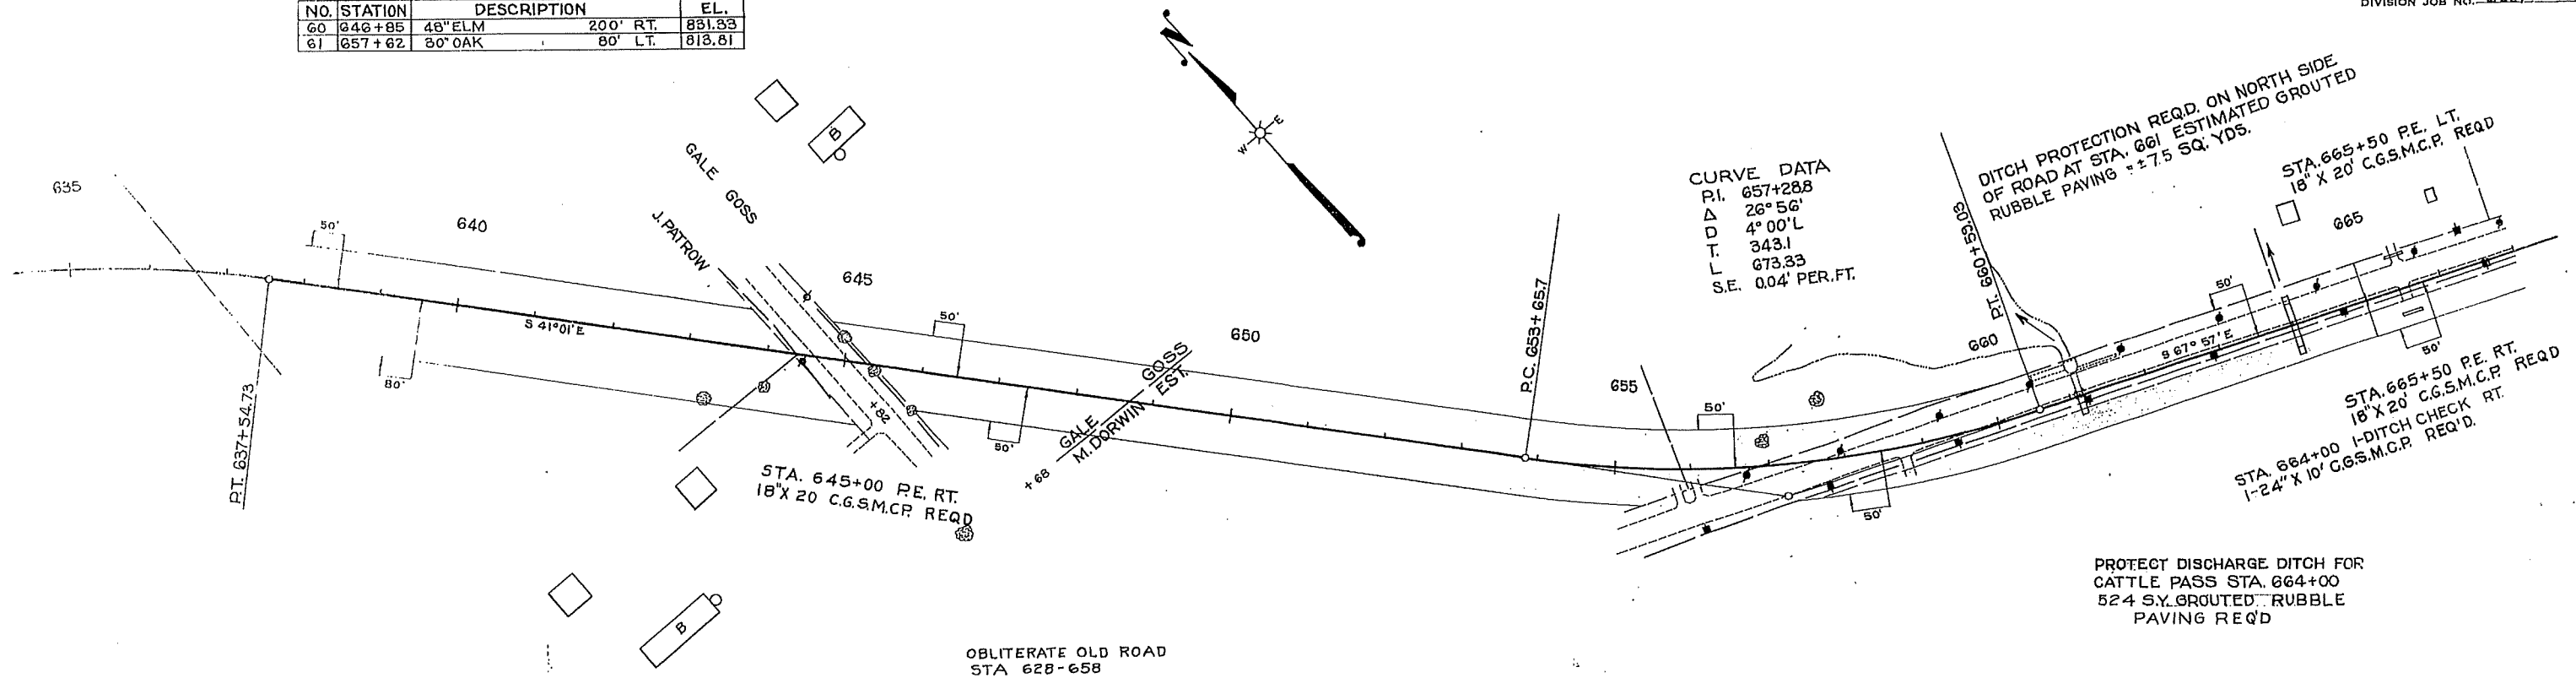

NET LENGTH OF CENTERLINE STA. 635+00 TO STA. 655+33.5 = 2033.5 LIN. FT.
 E = 4432 C.Y.
 UNDERCUT = 96 C.Y.
 F = 3905 C.Y.
 H = 13.957
 SHG = 15%
 C = 4528 C.Y.

E = 3951 C.Y.
 UNDERCUT = 96 C.Y.
 F = 3376 C.Y.
 H = 6164
 SHG = 15%
 C = 4047 C.Y.

NET LENGTH OF CENTERLINE STA. 655+33.5 TO STA. 665+00 = 966.5 LIN. FT.

