


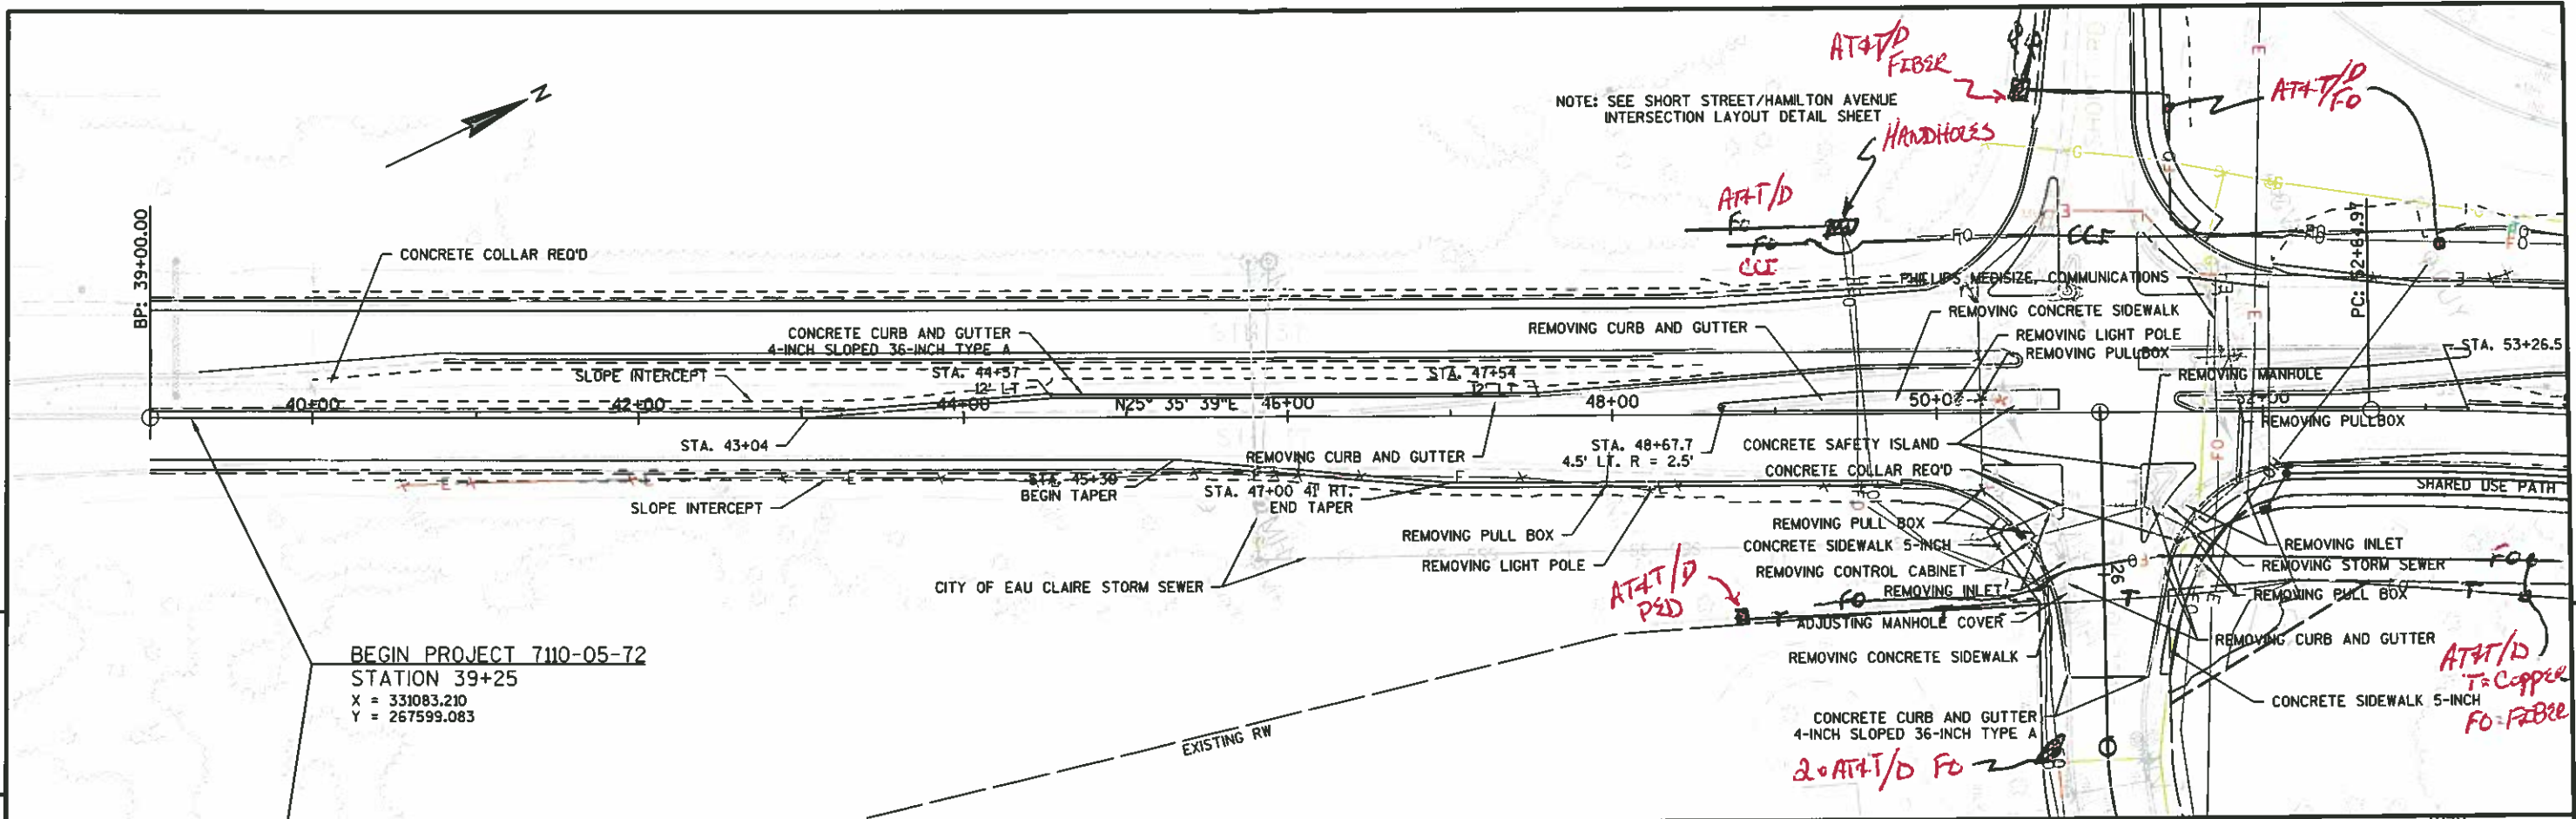




5

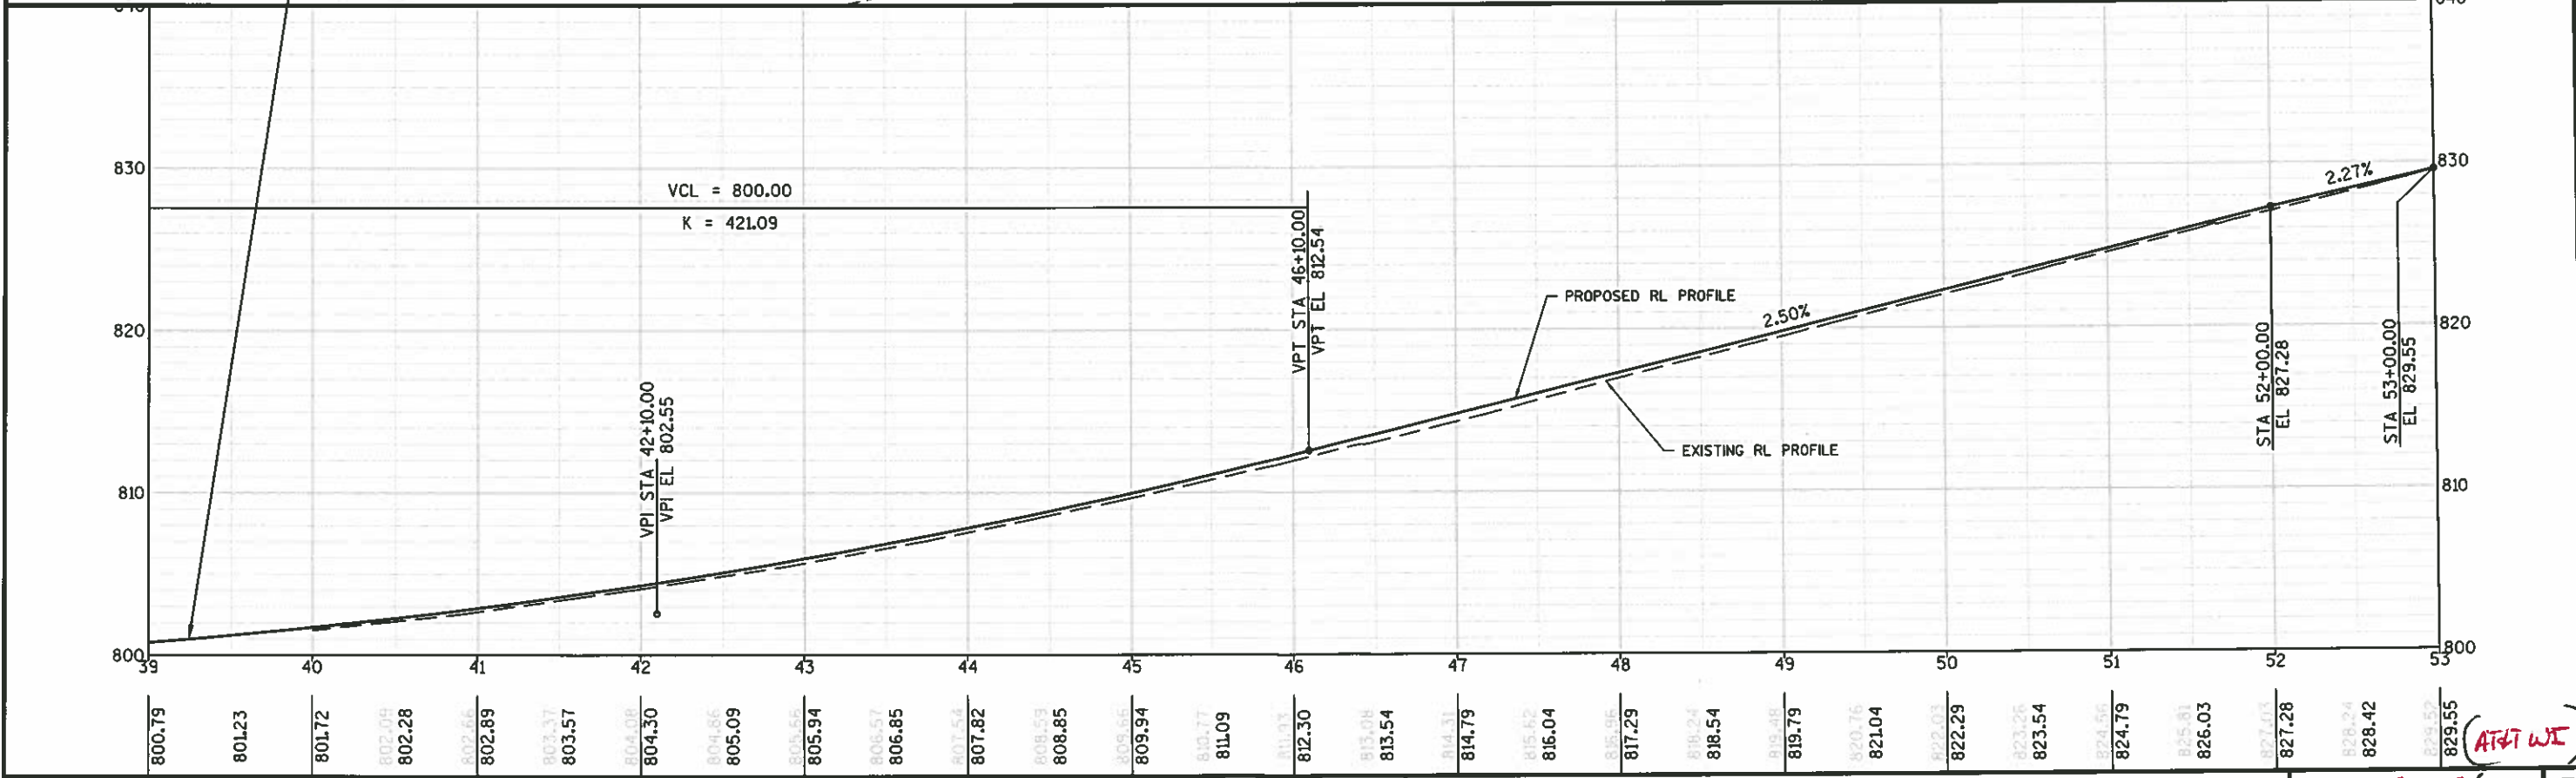

5


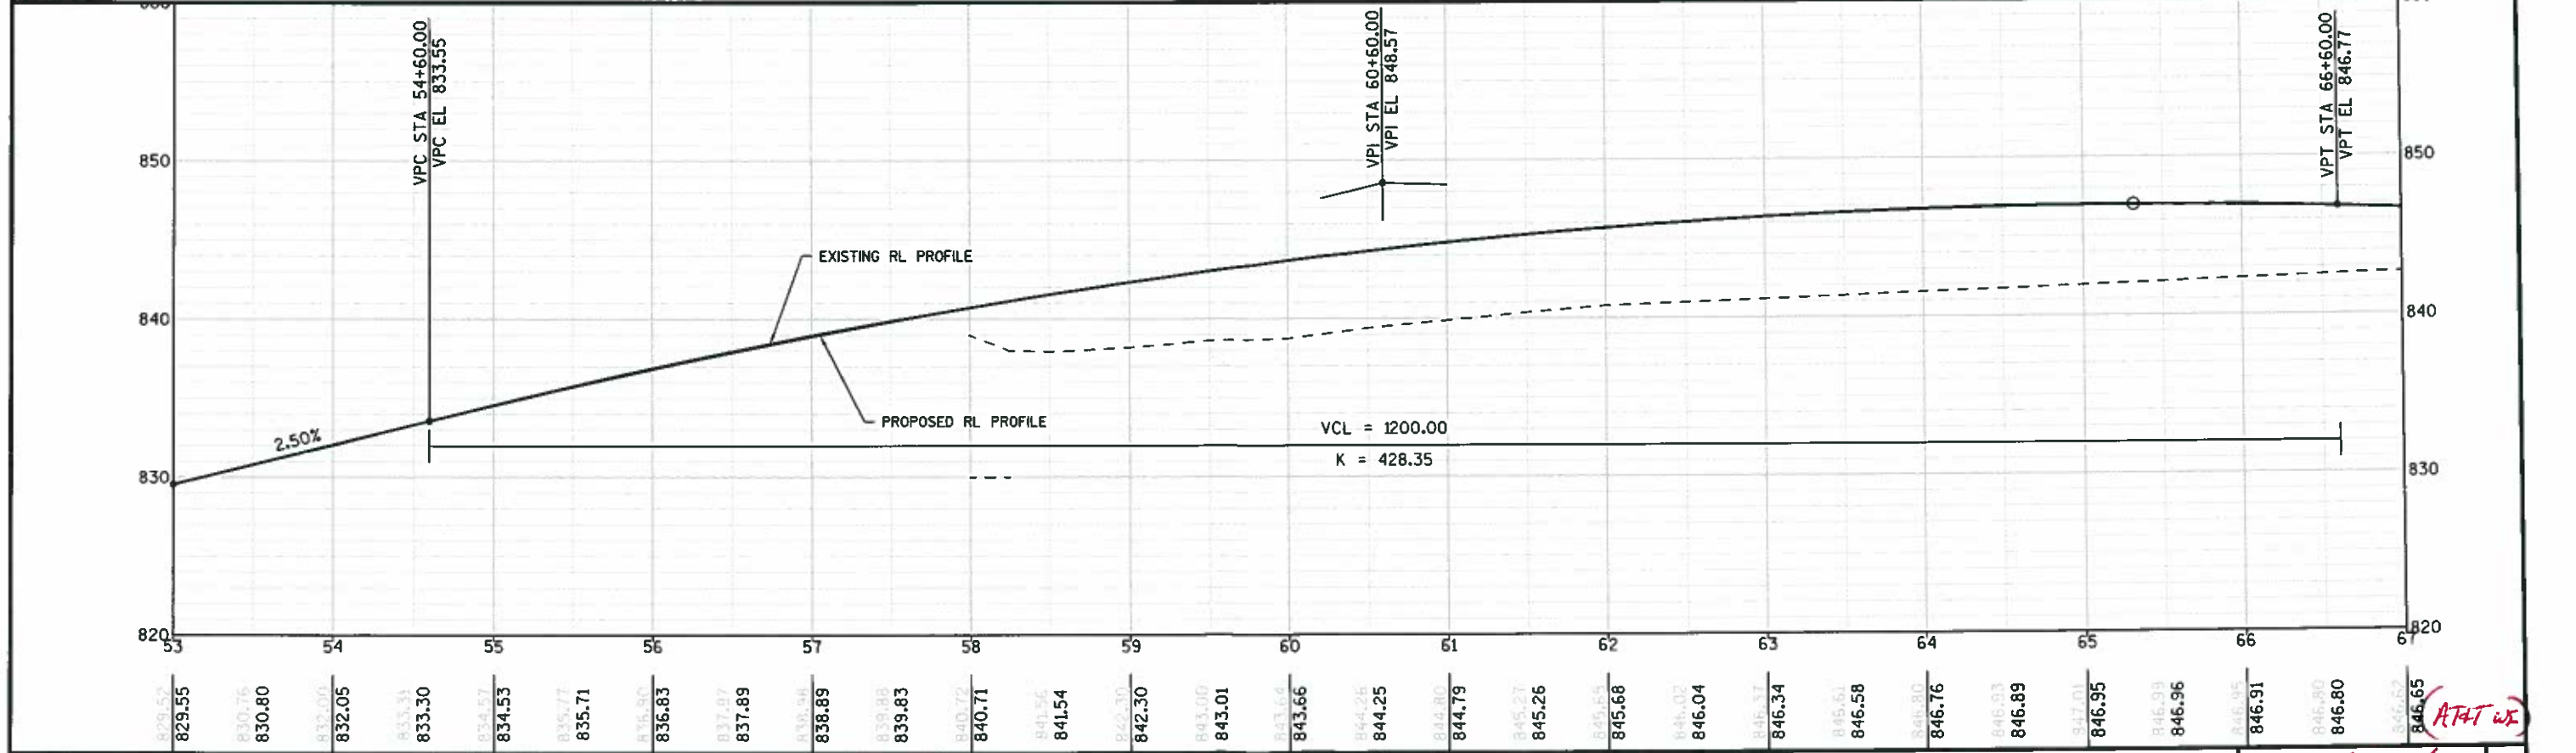


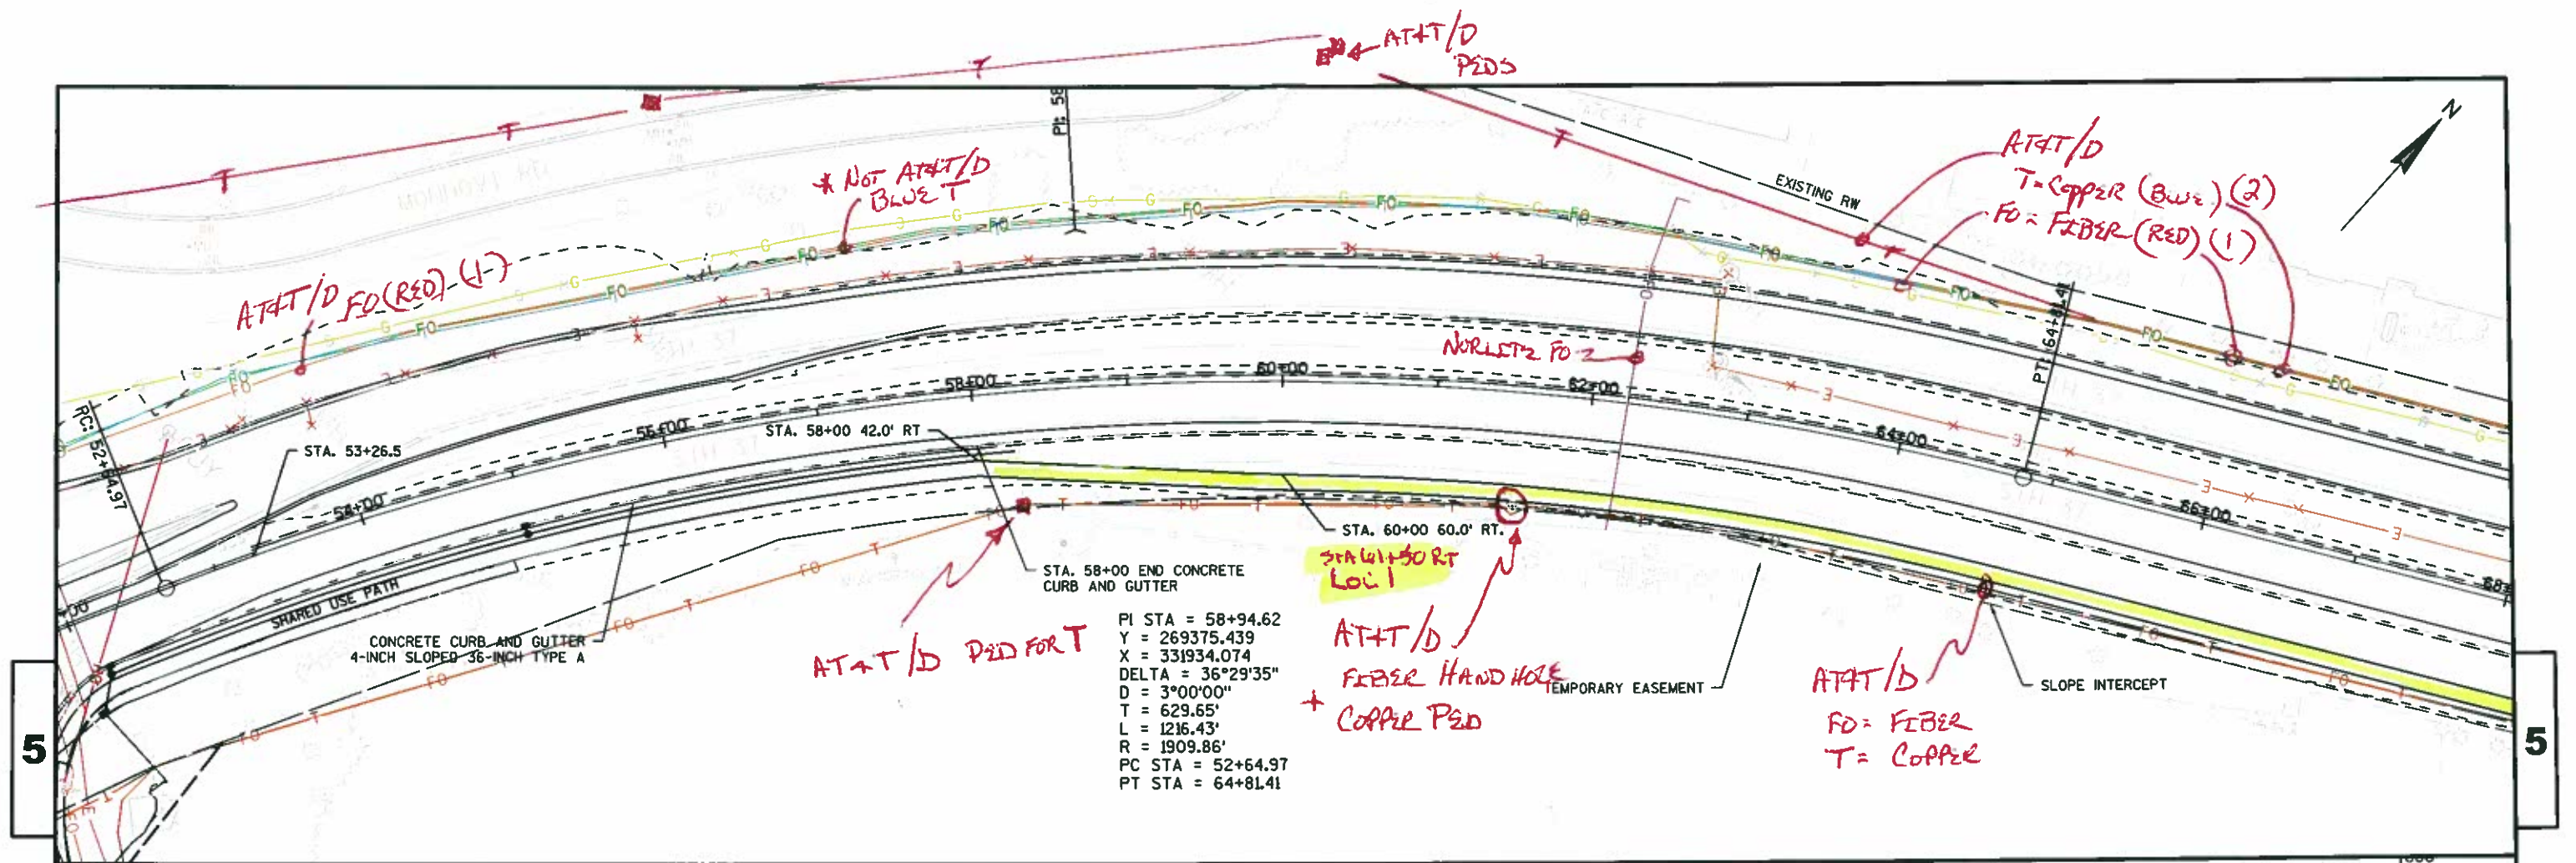

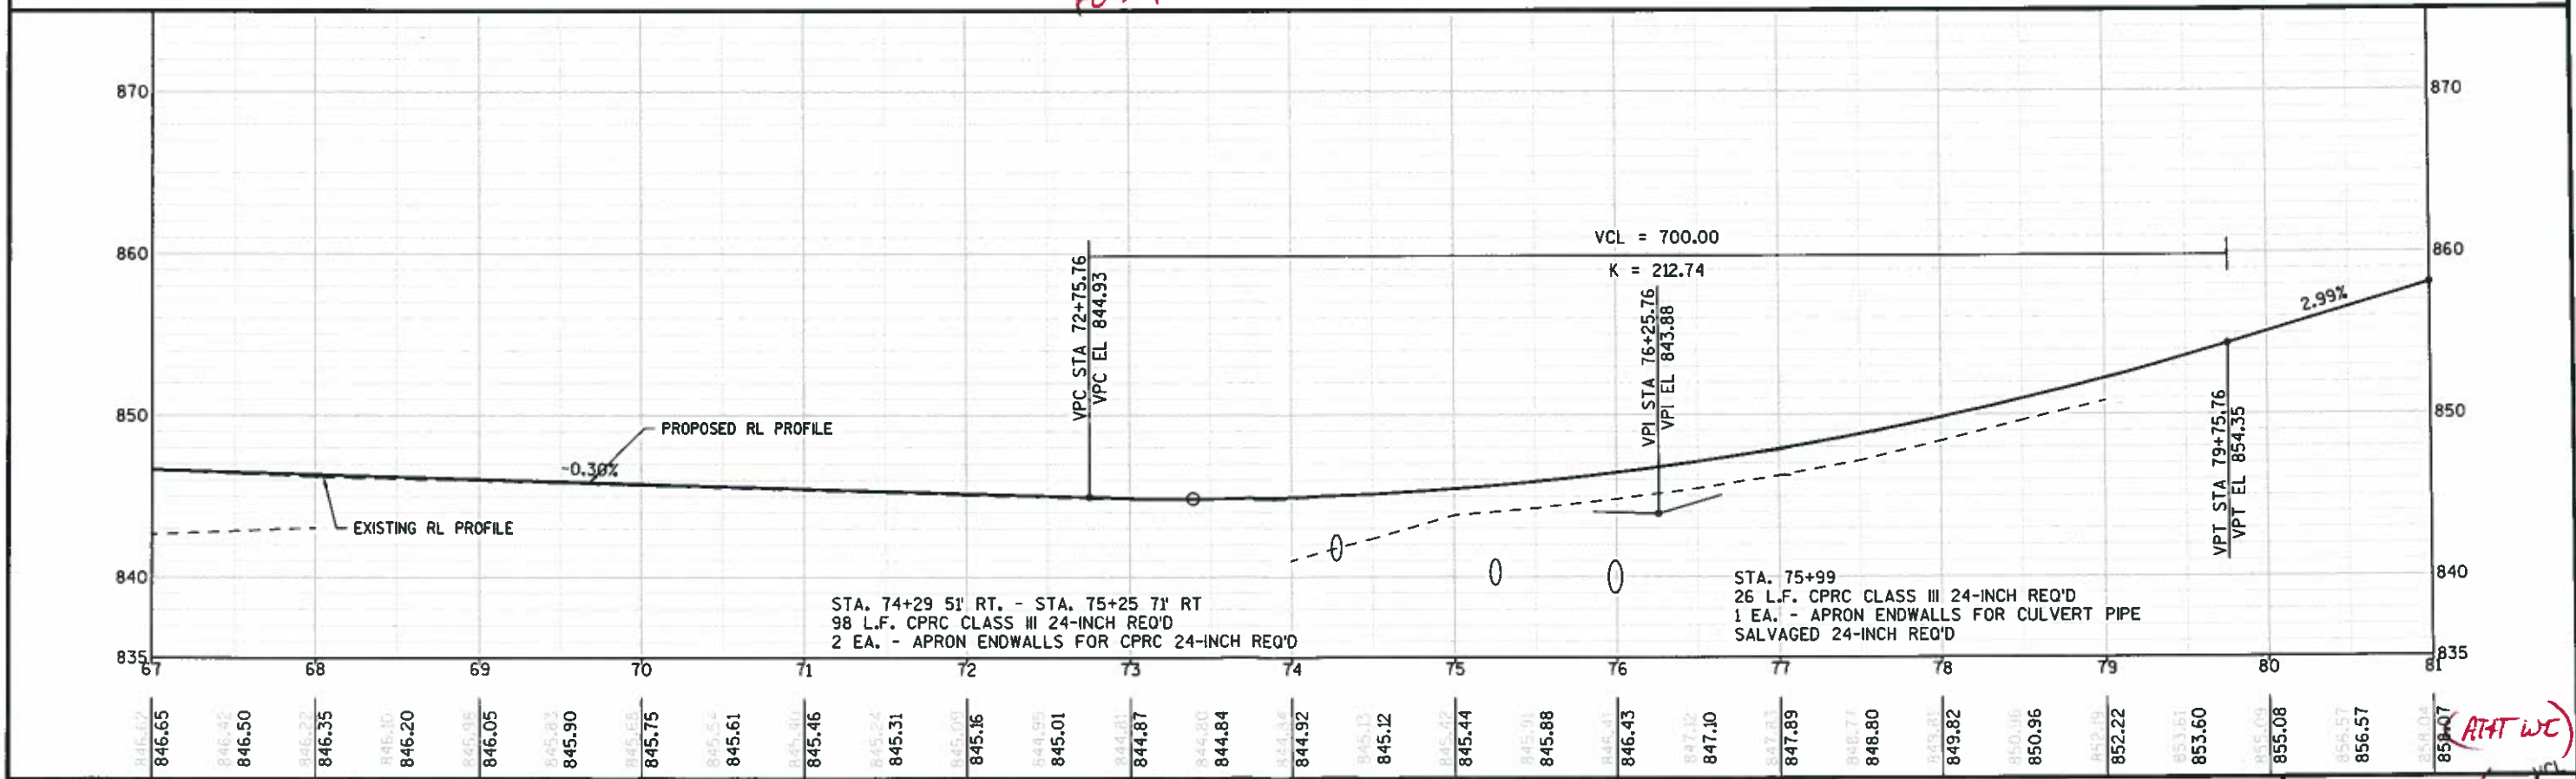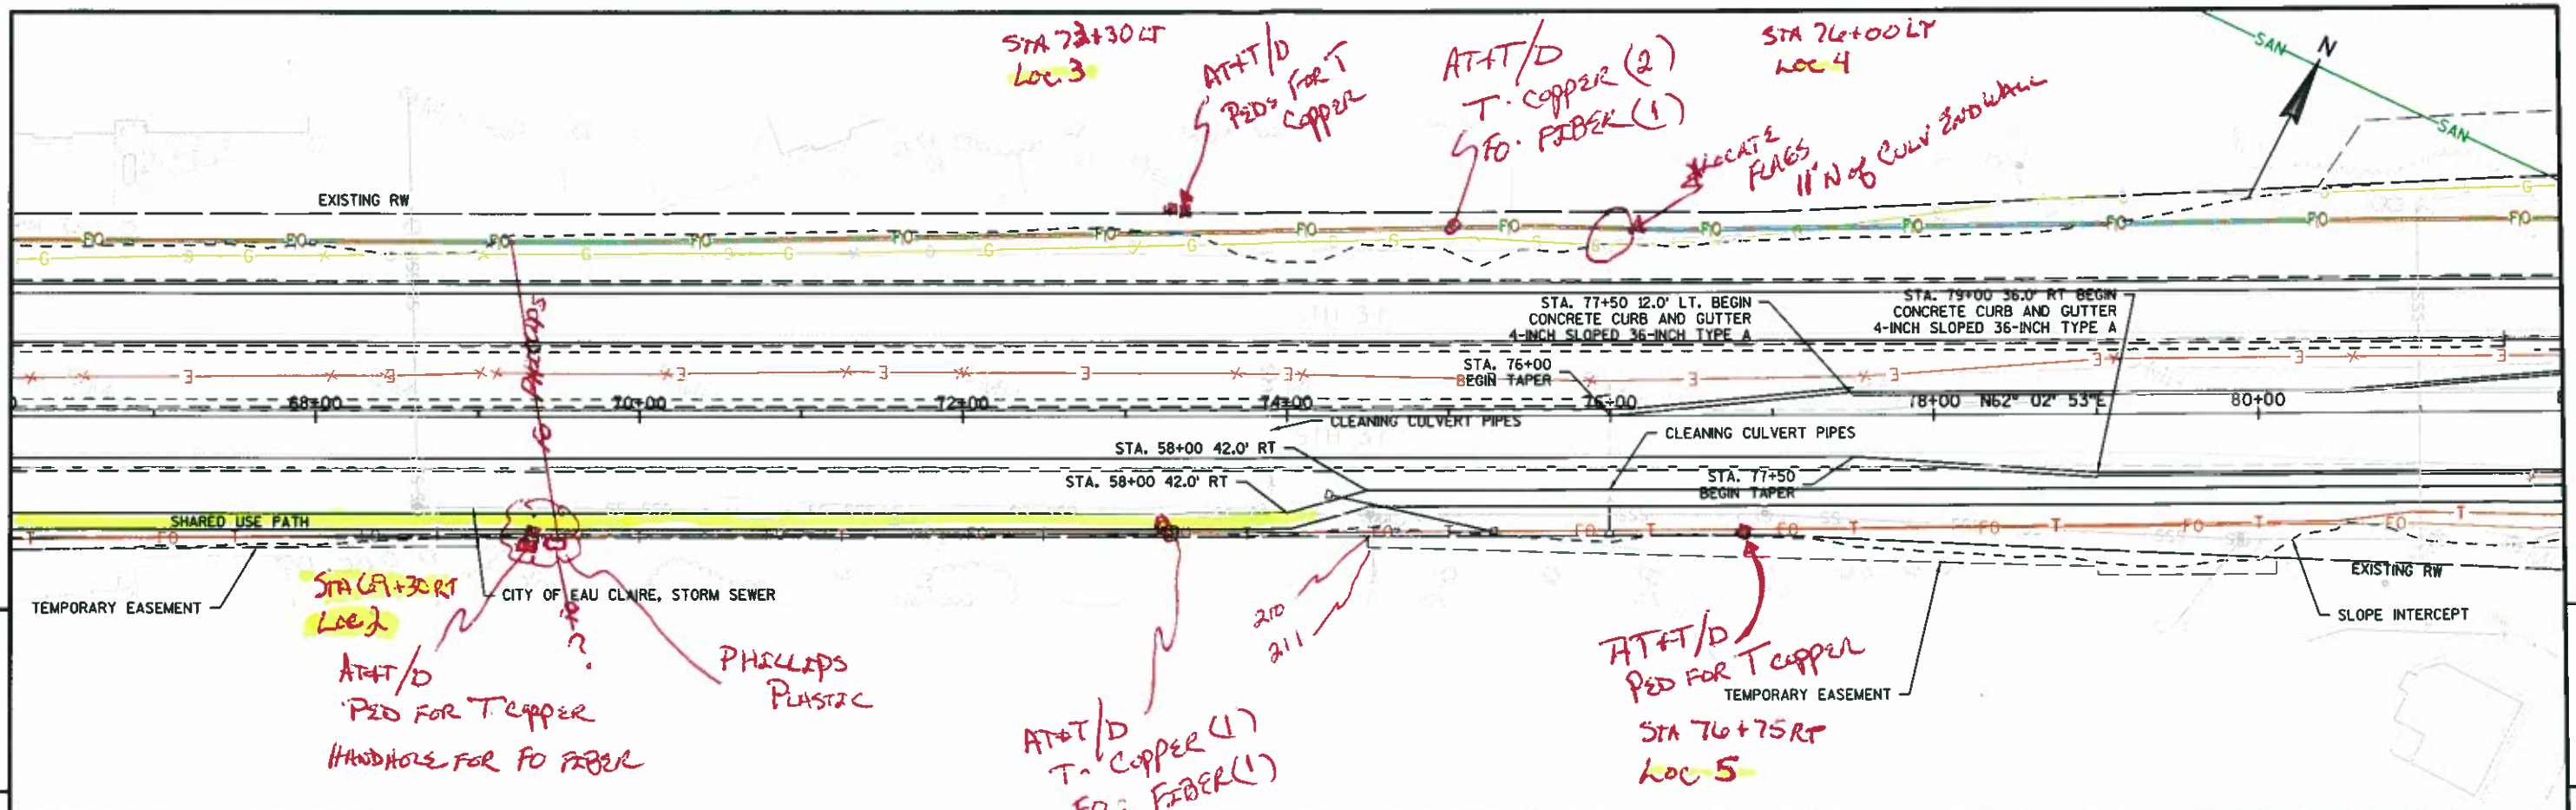

5

5

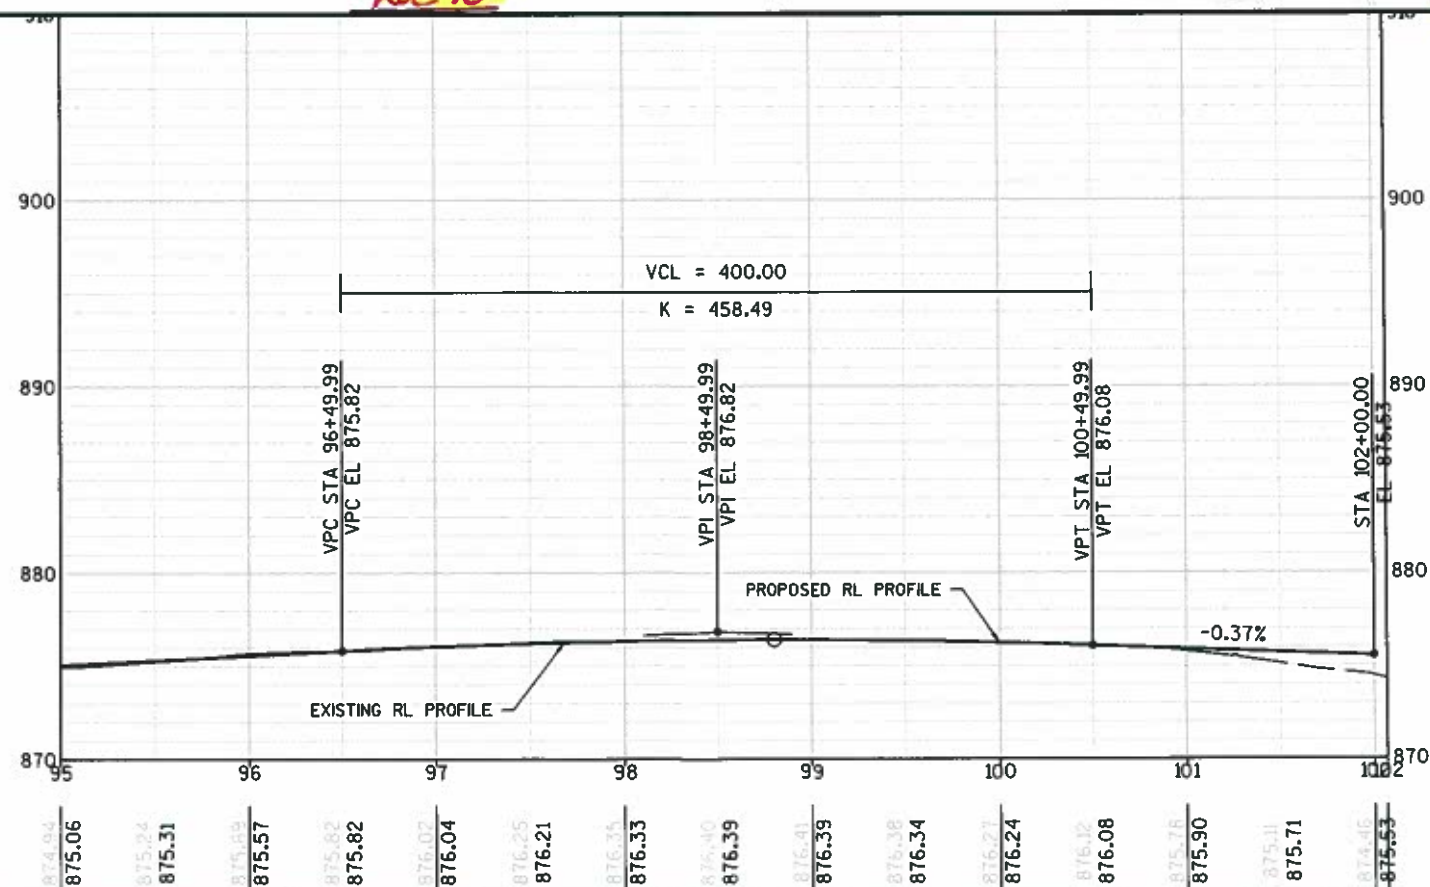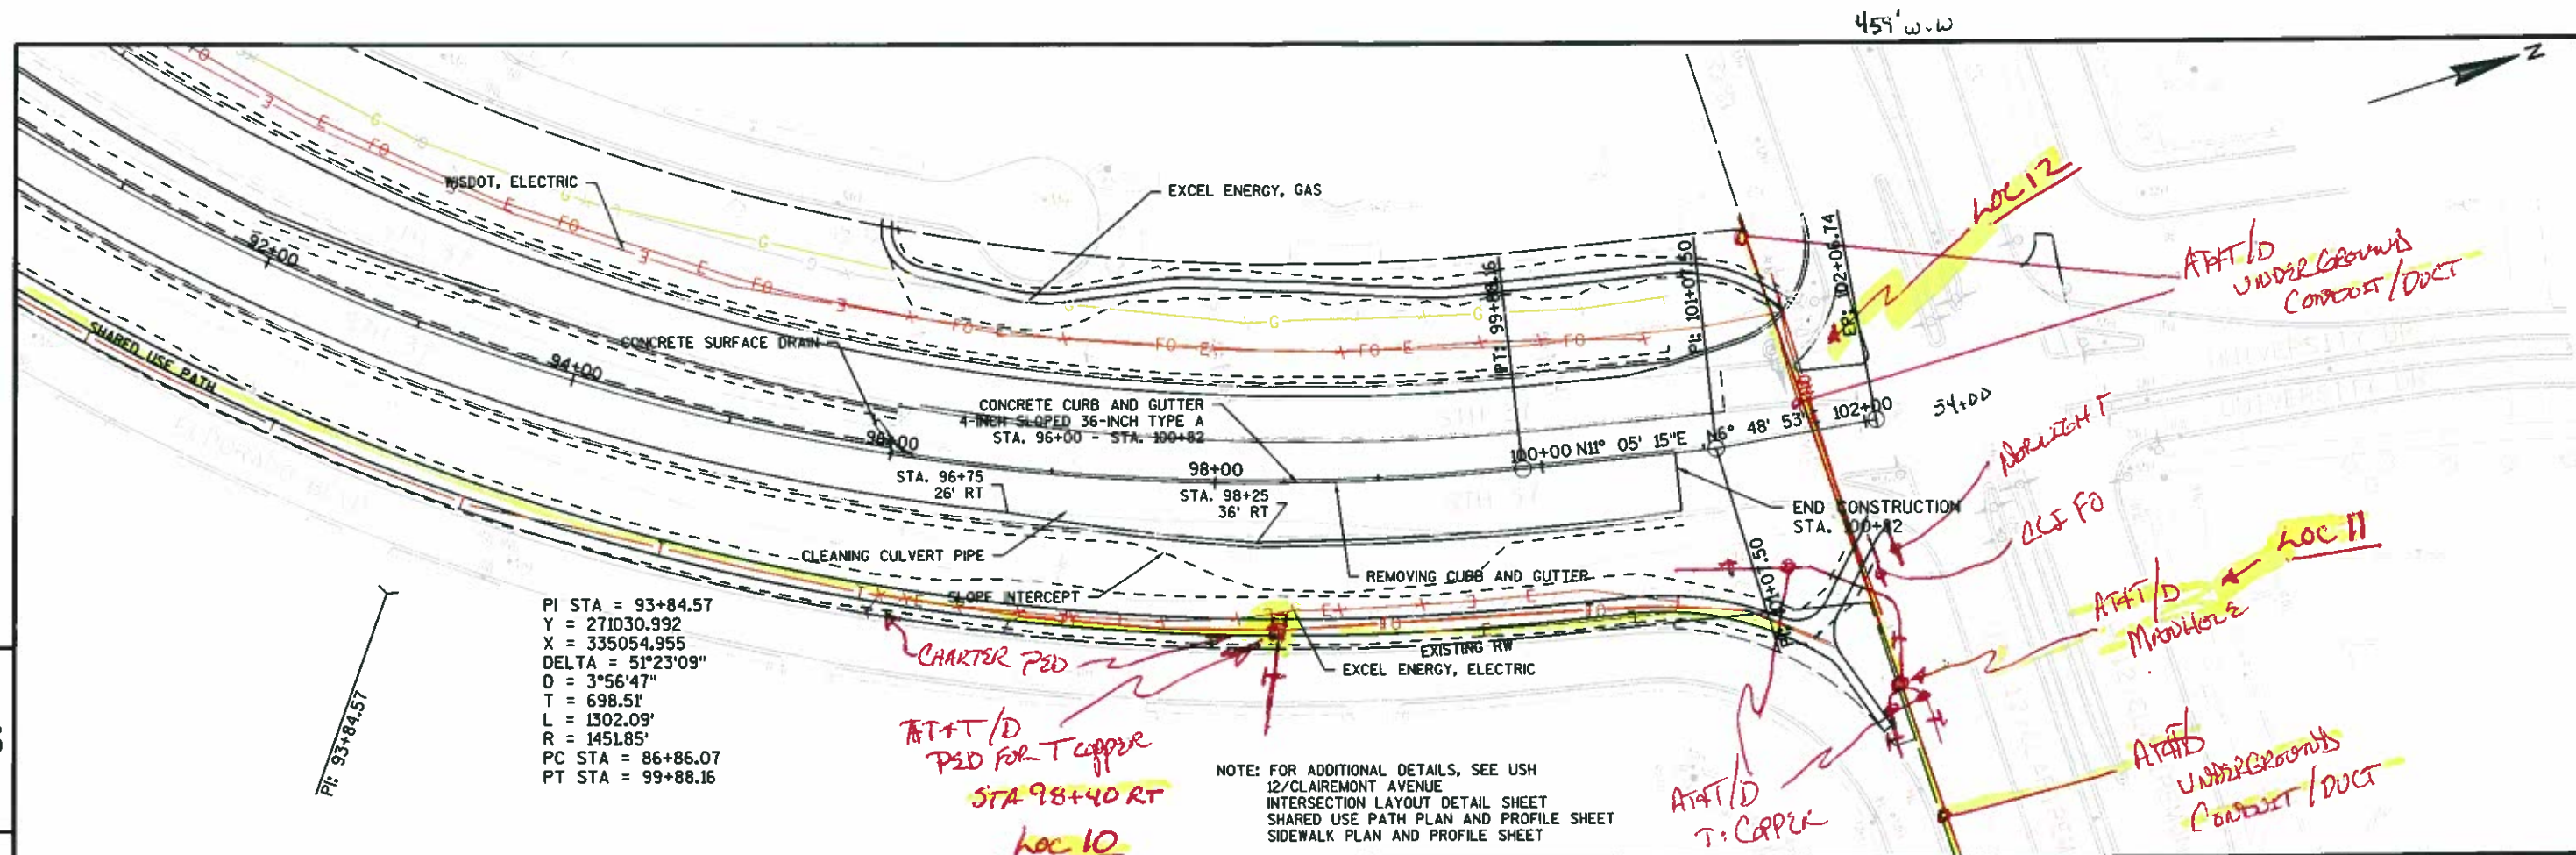

(AT&T USE)

PROJECT NO: 7110-05-72

HWY: STH 37

COUNTY: EAU CLAIRE

PLAN AND PROFILE: NB STH 37

SHEET AT&T/D

E

FILE NAME : N:\PDS\C3D\71100502\SHEETSPLAN\050101.PP.DWG
 LAYOUT NAME - SHEET - (5)

PLOT DATE : 3/30/2017 2:07 PM

PLOT BY : KRUG, GARY W

PLOT NAME :

PLOT SCALE : 1 IN:100 FT

WISDOT/CADD SHEET 44