


PROJECT ID: 7110-05-72

COUNTY: EAU CLAIRE

ORDER OF SHEETS

Section No. 1	Title
Section No. 2	Typical Sections and Details
Section No. 3	Estimate of Quantities
Section No. 3	Miscellaneous Quantities
Section No. 4	Right of Way Plat
Section No. 5	Plan and Profile
Section No. 6	Standard Detail Drawings
Section No. 7	Sign Plates
Section No. 8	Structure Plans
Section No. 9	Computer Earthwork Data
Section No. 9	Cross Sections

TOTAL SHEETS =

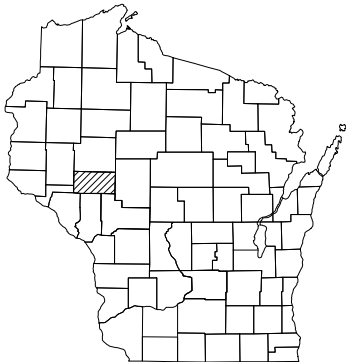

DESIGN DESIGNATION 7110-05-72

A.A.D.T.	2019	=	15000
A.A.D.T.	2039	=	17800
D.H.V.		=	1570
D.D.		=	59/41
T.		=	10.2%
DESIGN SPEED		=	55 MPH
ESALS		=	4,220,500

CONVENTIONAL SYMBOLS

PLAN	
CORPORATE LIMITS	
PROPERTY LINE	
LOT LINE	
LIMITED HIGHWAY EASEMENT	
EXISTING RIGHT OF WAY	
PROPOSED OR NEW R/W LINE	
SLOPE INTERCEPT	
REFERENCE LINE	
EXISTING CULVERT	
PROPOSED CULVERT (Box or Pipe)	
COMBUSTIBLE FLUIDS	
MARSH AREA	
WOODED OR SHRUB AREA	

PROFILE	
GRADE LINE	
ORIGINAL GROUND	
MARSH OR ROCK PROFILE (To be noted as such)	
SPECIAL DITCH	
GRADE ELEVATION	
CULVERT (Profile View)	
UTILITIES	
ELECTRIC	
FIBER OPTIC	
GAS	
SANITARY SEWER	
STORM SEWER	
TELEPHONE	
WATER	
UTILITY PEDESTAL	
POWER POLE	
TELEPHONE POLE	

STATE OF WISCONSIN
DEPARTMENT OF TRANSPORTATION

PLAN OF PROPOSED IMPROVEMENT

MONDOVI - EAU CLAIRE

IH 94 TO USH 12

STH 37


EAU CLAIRE

STATE PROJECT NUMBER
7110-05-72

STATE PROJECT	FEDERAL PROJECT	
	PROJECT	CONTRACT
7110-05-72		

BEGIN PROJECT 7110-05-72
STATION 39+25
X = 331083.210
Y = 267599.083

END PROJECT 7110-05-72
STATION 100+82

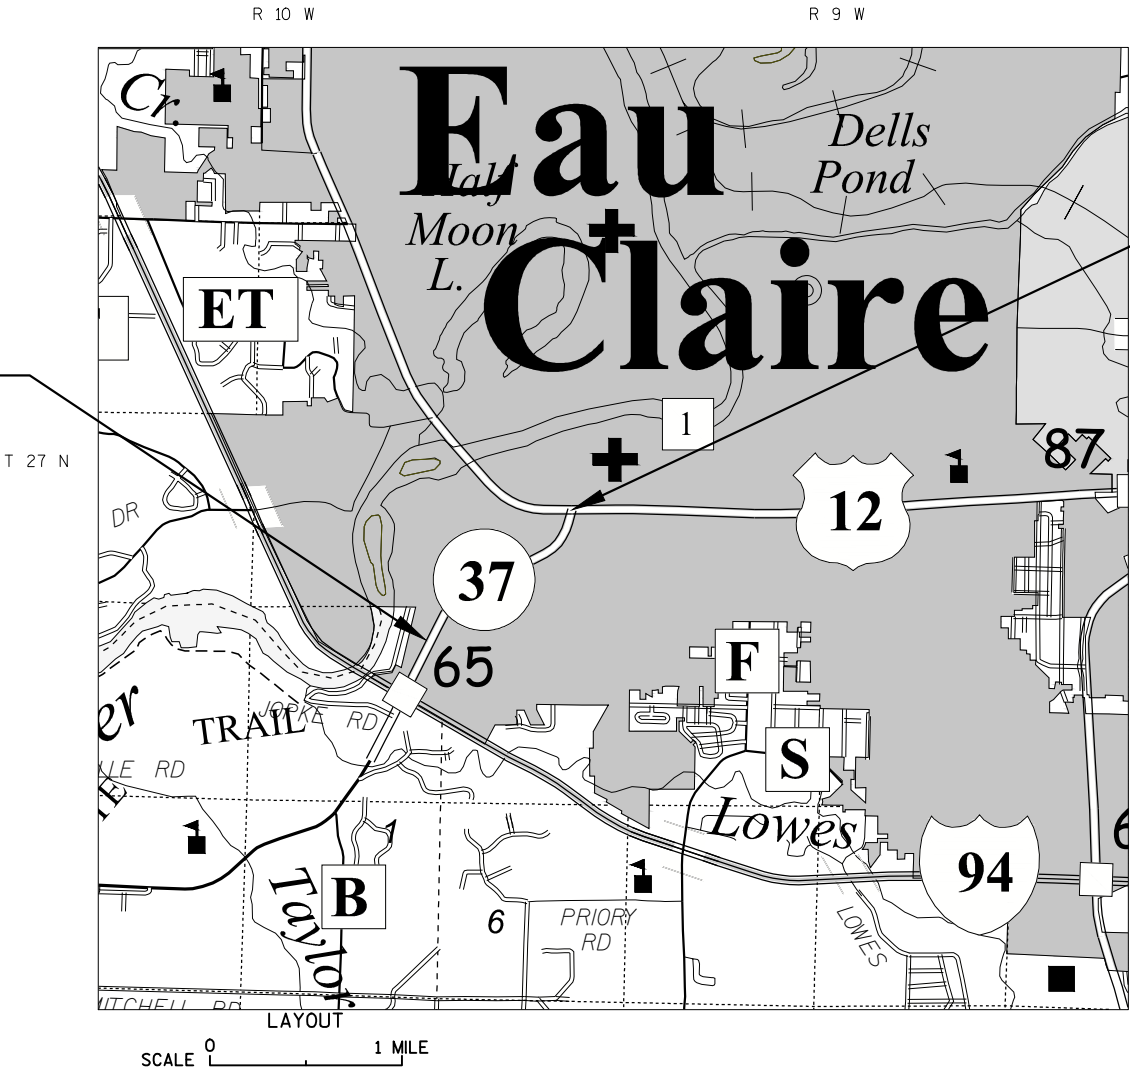

TOTAL NET LENGTH OF CENTERLINE = 1.166

HORIZONTAL POSITIONS SHOWN ON THIS PLAN ARE WISCONSIN COUNTY COORDINATES, EAU CLAIRE COUNTY, NAD83 (YEAR), IN U.S. SURVEY FEET. VALUES ARE GRID COORDINATES, GRID BEARINGS, AND GRID DISTANCES. GRID DISTANCES MAY BE USED AS GROUND DISTANCES.

STATE OF WISCONSIN
DEPARTMENT OF TRANSPORTATION

PREPARED BY	
Surveyor	SURVEYOR
Designer	GARY W KRUG
Project Manager	DAVID I KOEPP
Regional Examiner	DAN OJIBWAY
Regional Supervisor	TIMOTHY MASON

APPROVED FOR THE DEPARTMENT
DATE: (Signature)

E

GENERAL NOTES

NO TREES OR SHRUBS ARE TO BE REMOVED WITHOUT APPROVAL OF THE ENGINEER.

THE LOCATION OF EXISTING UTILITY INSTALLATIONS AS SHOWN ON THE PLANS ARE APPROXIMATE. THERE MAY BE OTHER UTILITY INSTALLATIONS WITHIN THE PROJECT AREA THAT ARE NOT SHOWN.

EROSION CONTROL FEATURES AS SHOWN ON THE PLANS ARE AT SUGGESTED LOCATIONS. EXACT LOCATIONS WILL BE DETERMINED BY THE EROSION CONTROL IMPLEMENTATION PLAN. ALL EROSION CONTROL MEASURES SHALL BE MAINTAINED UNTIL SUCH TIME AS THE ENGINEER DETERMINES THE MEASURE IS NO LONGER NECESSARY.

DISTURBED AREAS WITHIN THE RIGHT OF WAY SHALL BE RESTORED AS DIRECTED BY THE ENGINEER.

RADIUS DIMENSIONS FOR CURB AND GUTTER ARE TO THE FLANGE LINE UNLESS OTHERWISE NOTED.

A SAWED JOINT WILL BE REQUIRED WHERE NEW PAVEMENT IS TO MEET AN EXISTING PAVED SURFACE.

WHEN THE QUANTITY OF BASE COURSE IS MEASURED BY THE TONS, THE DEPTH OR THICKNESS AS SHOWN ON THE PLANS IS APPROXIMATE AND THE ACTUAL THICKNESS WILL DEPEND UPON THE DISTRIBUTION OF THE MATERIAL AS DIRECTED BY THE ENGINEER IN THE FIELD.



Dial 811 or (800)242-8511
www.DiggersHotline.com

DNR LIASON

CHRIS WILLGER
DNR WEST CENTRAL REGION HQ
1300 W. CLAIREMONT AVE.
EAU CLAIRE, WI 54702-4001
715-839-1609
christopher.j.willger@wisconsin.gov

UTILITIES

CITY OF EAU CLAIRE (SEWER & WATER)
910 FOREST ST
EAU CLAIRE WI 54703
CONTACT: JEFFERY PIPPENGER
PHONE: 715-839-4920
EMAIL: jeff.pippenger@ci.eau-claire.wi.us

XCEL ENERGY (ELECTRICITY - TRANSMISSION)
8701 MONTICELLO LANE
MAPLE GROVE, MN 55369
CONTACT: CHARLIE DIENGER
PHONE: 651-955-1089 (OFFICE)
612-710-1368 (CELL)
EMAIL: Charles.g.dienger@xcelenergy.com

WisDOT (ELECTRICITY)
5009 US 53 SOUTH
EAU CLAIRE WI 54701
CONTACT: NWR ELECTRICAL UNIT
PHONE: 715-839-3787

UTILITIES

AT&T WISCONSIN (COMMUNICATION)
304 S DEWEY ST.
EAU CLAIRE WI 54701
CONTACT: RICK PODOLAK
PHONE: 715-839-5565 (OFFICE)
715-410-0656 (CELL)
EMAIL: Rp4514@att.com

CINC (COMMUNICATION)
105 GARFIELD AVE.
EAU CLAIRE WI 54701
CONTACT: DAREN BAUER
PHONE: 715-836-5286
EMAIL: bauerdp@uwec.edu

WINDSTREAM KDL, INC. (COMMUNICATION)
13935 BISHOPS DRIVE
BROOKFIELD WI 53005
CONTACT: JIM KOSTUCH
PHONE: 262-792-7938
EMAIL: James.kostuch@windstream.com


UTILITIES

CHARTER COMMUNICATIONS (COMMUNICATIONS)
2304 S MAIN ST
RICE LAKE WI 54868
CONTACT: JAMEY OLDEEN
PHONE: 715-719-0561 (OFFICE)
EMAIL: jamey.oldeen@charter.com


XCEL ENERGY (GAS/PETROLEUM)
XCEL ENERGY (ELECTRICITY)
P.O. BOX 8
EAU CLAIRE, WI 54702
CONTACT: DAWN SCHULTZ
PHONE: 715-737-2482 (OFFICE)
EMAIL: dawn.schultz@xcelenergy.com

ABBREVIATIONS


A.A.D.T.	ANNUAL AVERAGE DAILY TRAFFIC
B.A.D.	BASE AGGREGATE DENSE
C/L	CENTERLINE
C.P.S.	CULVERT PIPE STEEL
C.S.C.P.	CORRUGATED STEEL CULVERT PIPE
CY	CUBIC YARD
D.D.	DAILY DIRECTIONAL SPLIT (TRAFFIC VOLUME)
D.H.V.	DAILY HOURLY TRAFFIC
E.A.T.	ENERGY ABSORBING TERMINAL
EL.	ELEVATION
ESALS	EQUIVALENT SINGLE AXLE LOADS
FE	FIELD ENTRANCE
FO	FIBER OPTIC
INV.	INVERT
LB	POUND
LF	LINEAR FEET
LT.	LEFT
MAX.	MAXIMUM
MGS	MIDWEST GUARDRAIL SYSTEM
MIN.	MINIMUM
NOR.	NORMAL
NPZ	NO PASSING ZONE
OH	OVERHEAD
P.E.	PRIVATE ENTRANCE
P.I.	POINT OF INTERSECTION
R	RADIUS
REQ'D	REQUIRED
R/L	REFERENCE LINE
RT.	RIGHT
RW	RIGHT OF WAY
S.D.D.	STANDARD DETAIL DRAWING
SE	SUPERELEVATION
STA.	STATION
SF	SQUARE FOOT
STH	STATE HIGHWAY
SY	SQUARE YARD
T.	PERCENT OF TRUCK TRAFFIC
TYP.	TYPICAL
VAR.	VARIES

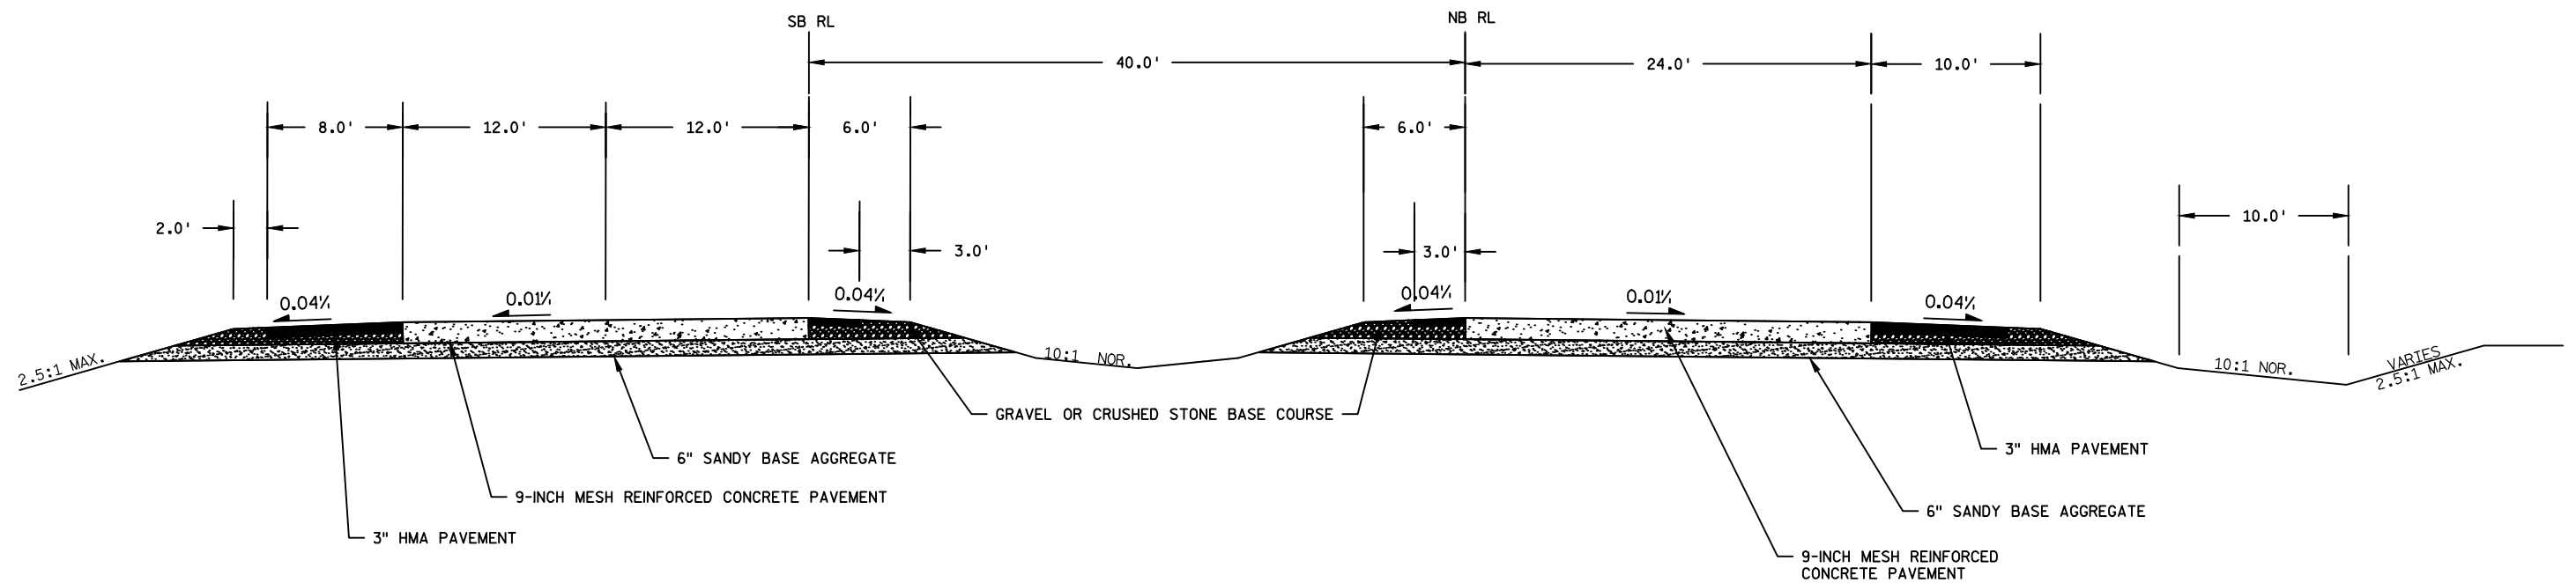


EXISTING TYPICAL SECTION
STA. 39+25 - STA. 52+65.85

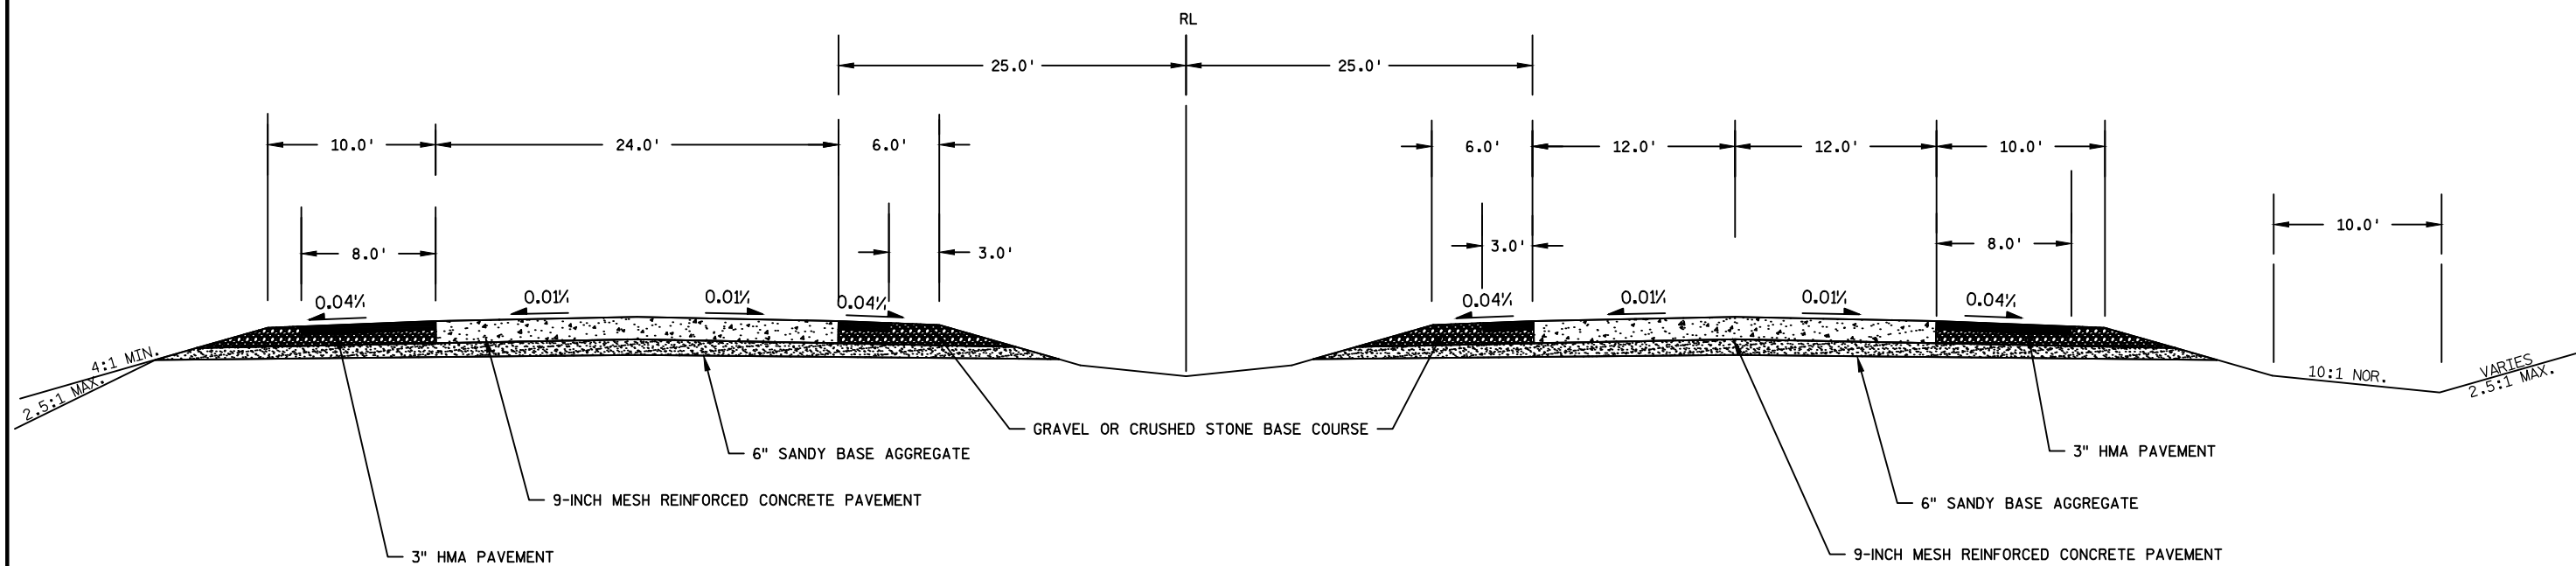



EXISTING TYPICAL SECTION
STA. 64+81.41 - STA. 87+01.59


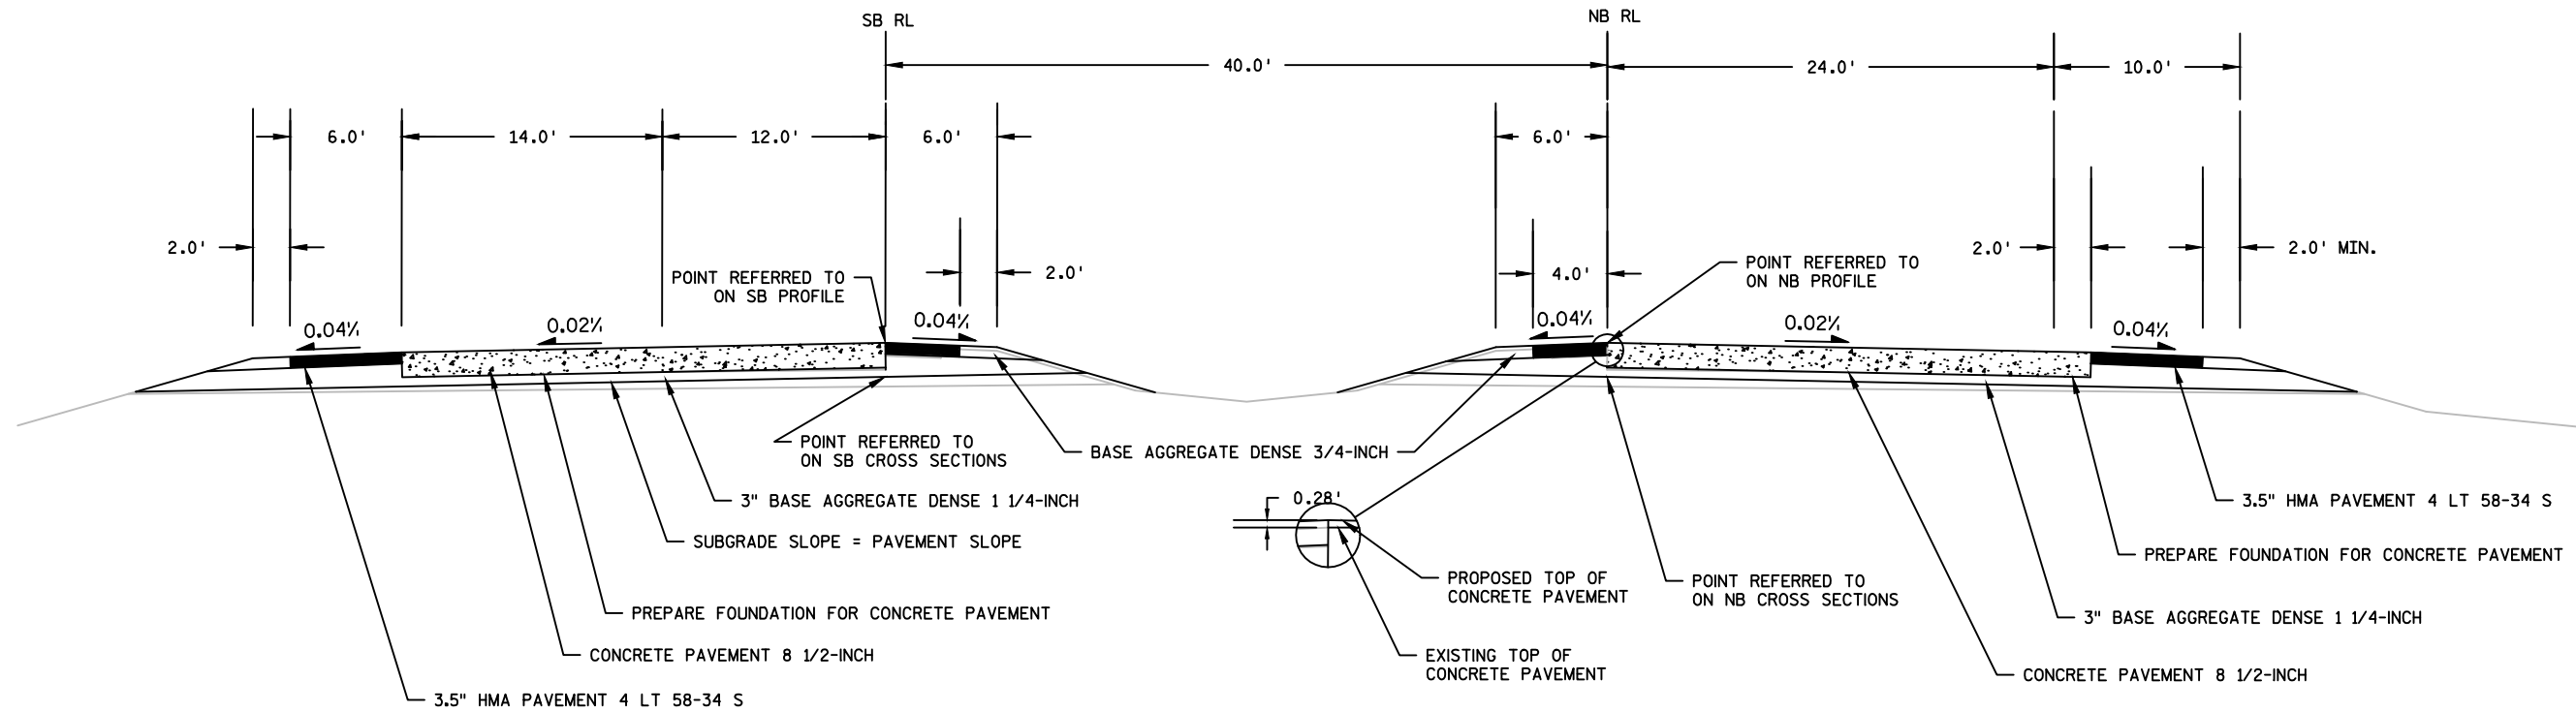



FINISHED TYPICAL SECTION
STA. 39+25 - STA. 52+65.85

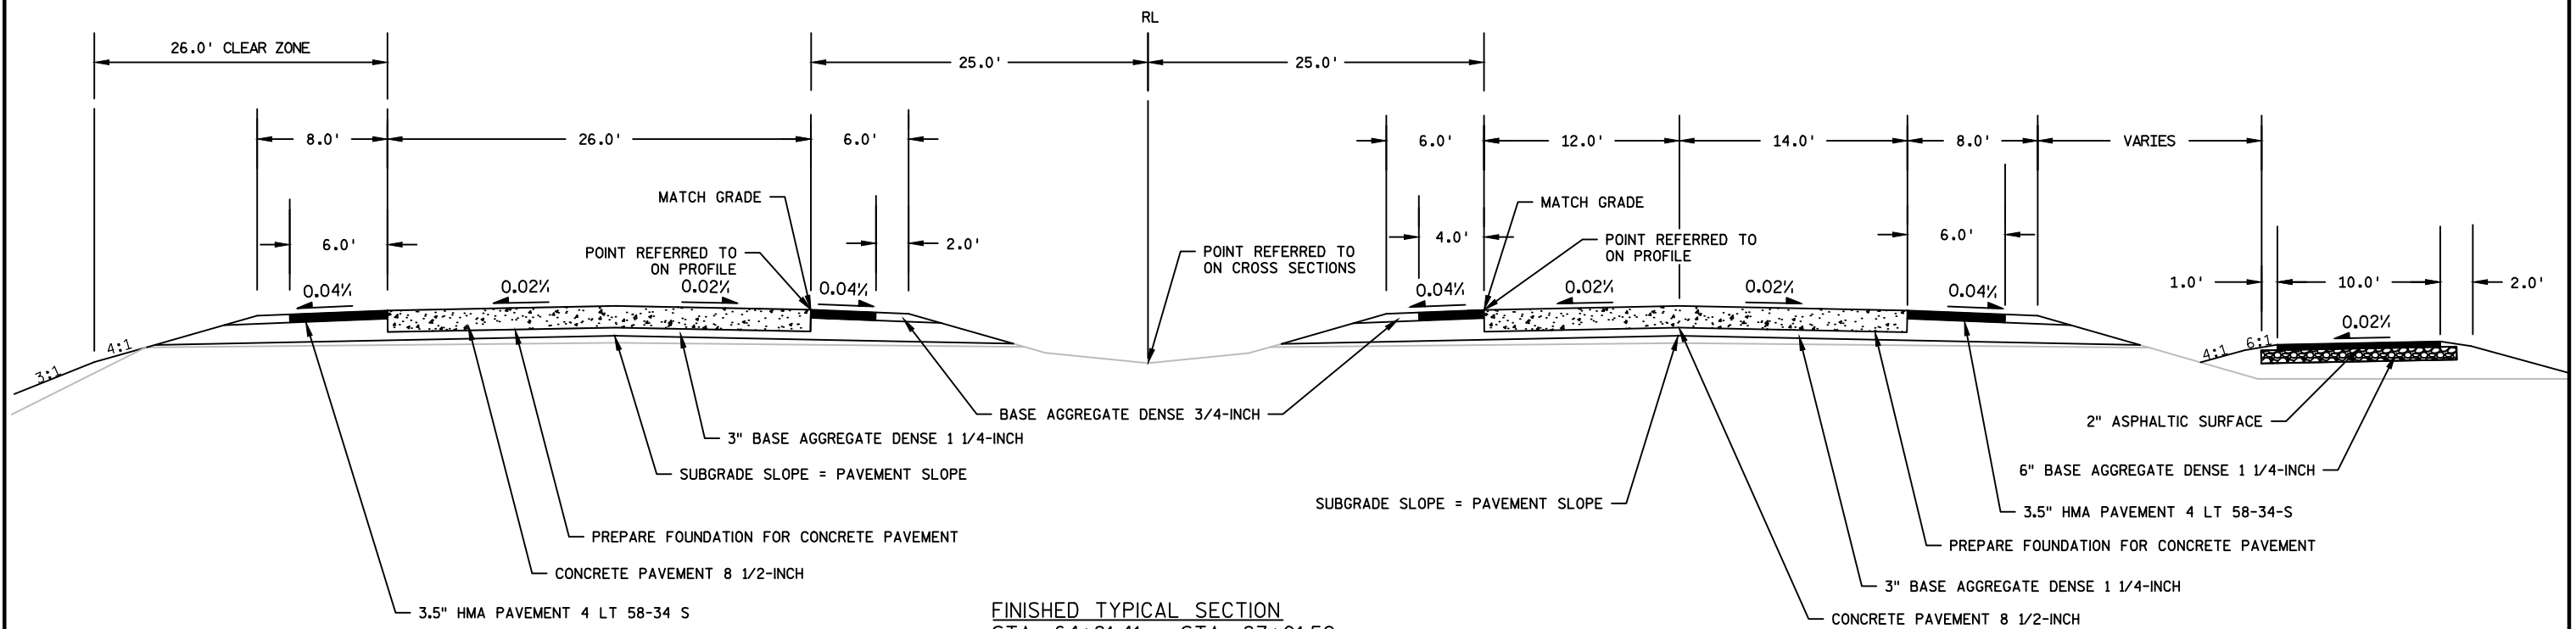


FINISHED TYPICAL SECTION
STA. 64+81.41 - STA. 87+01.59

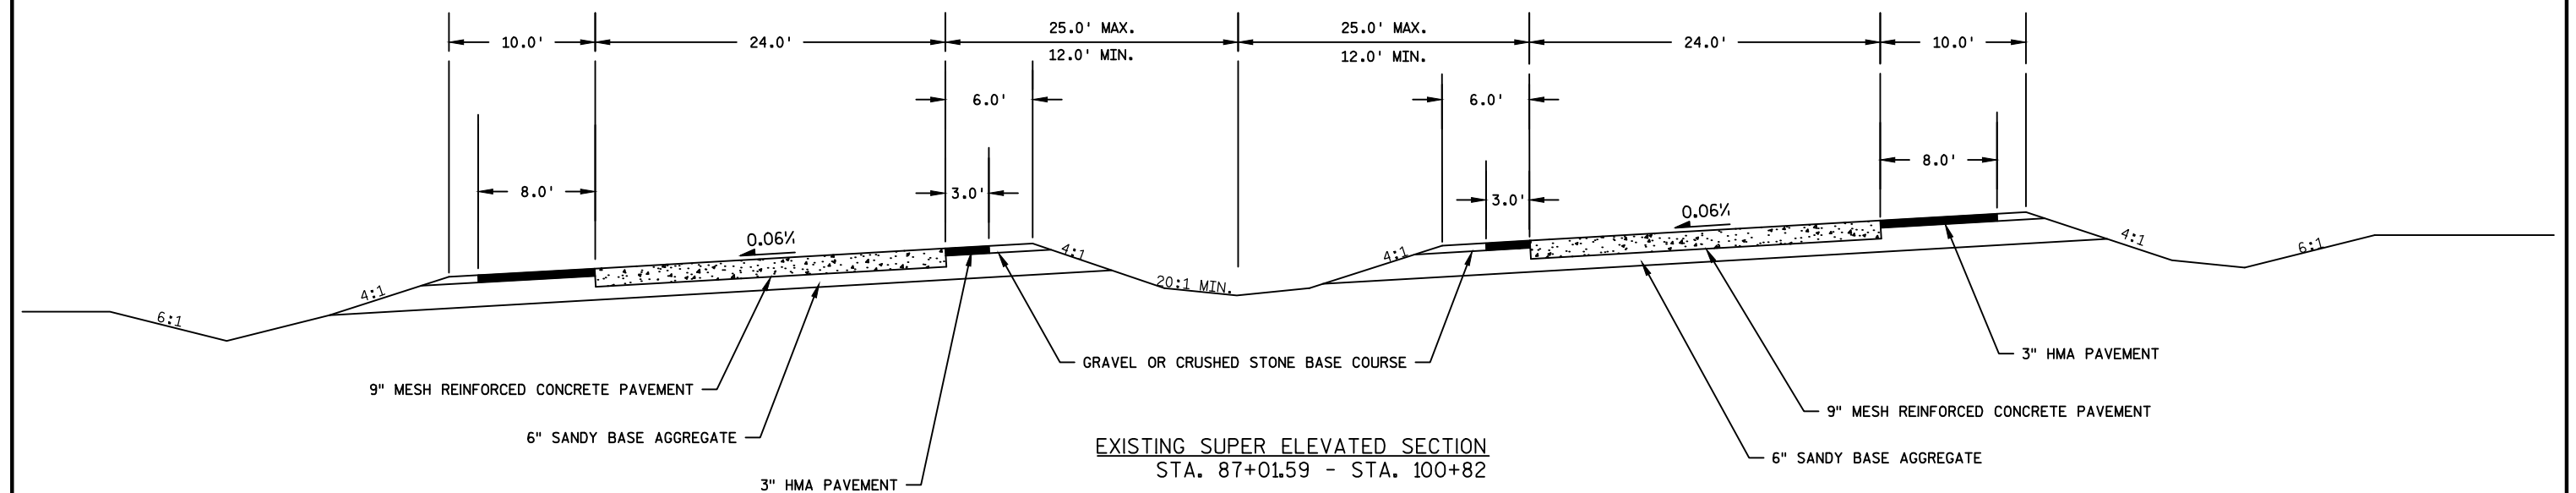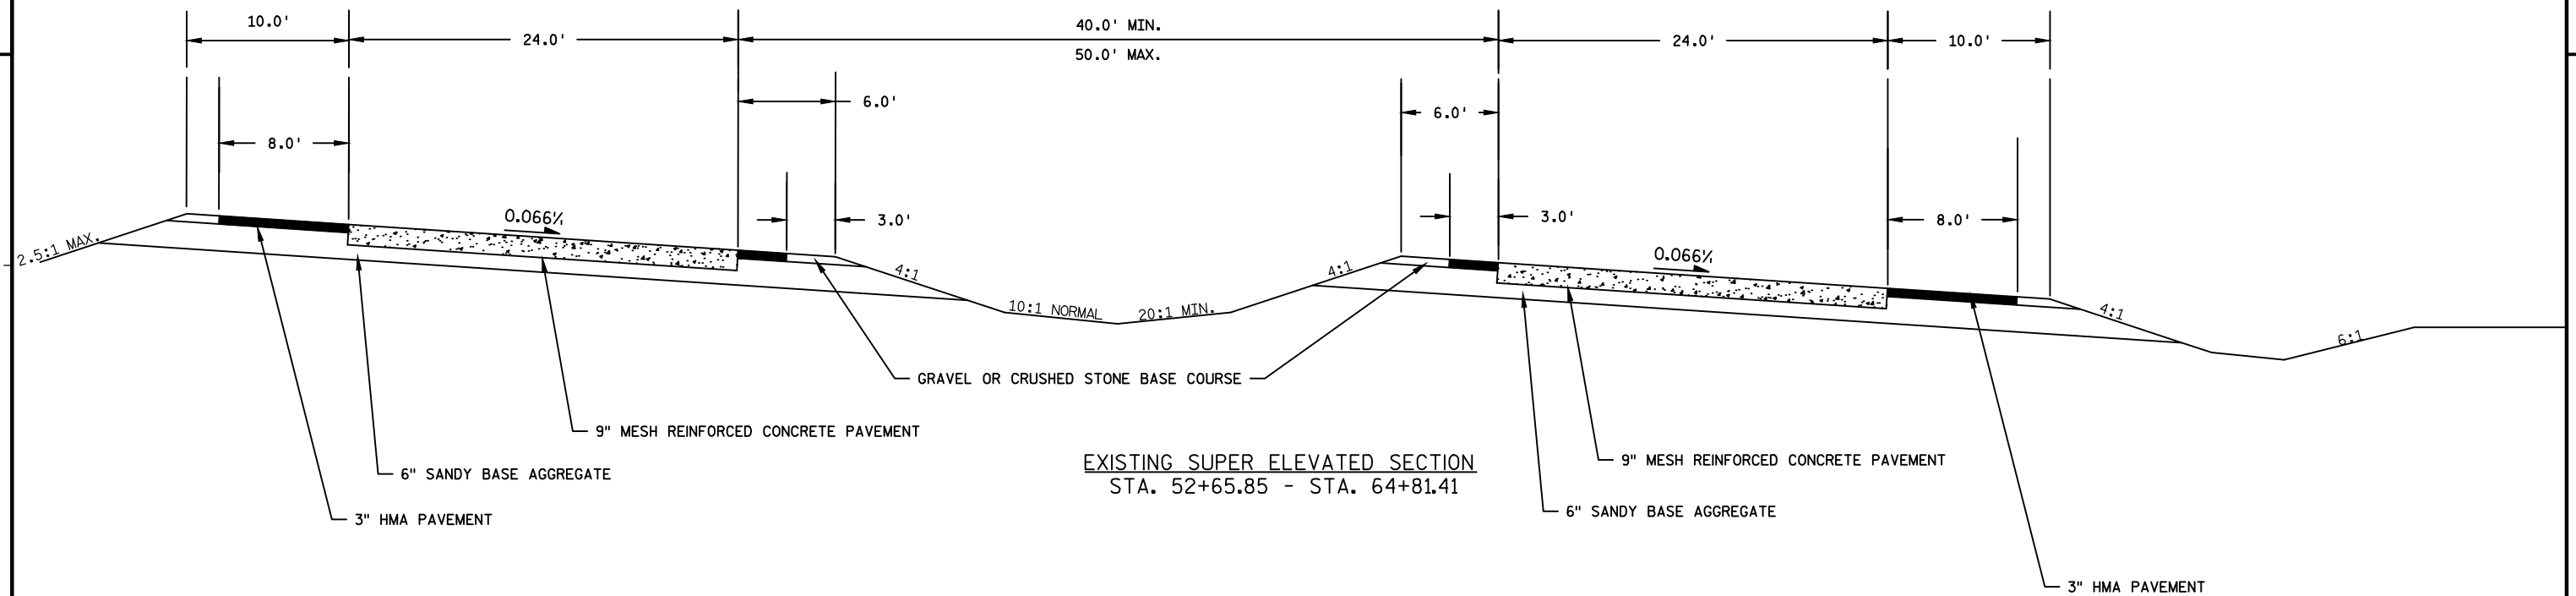

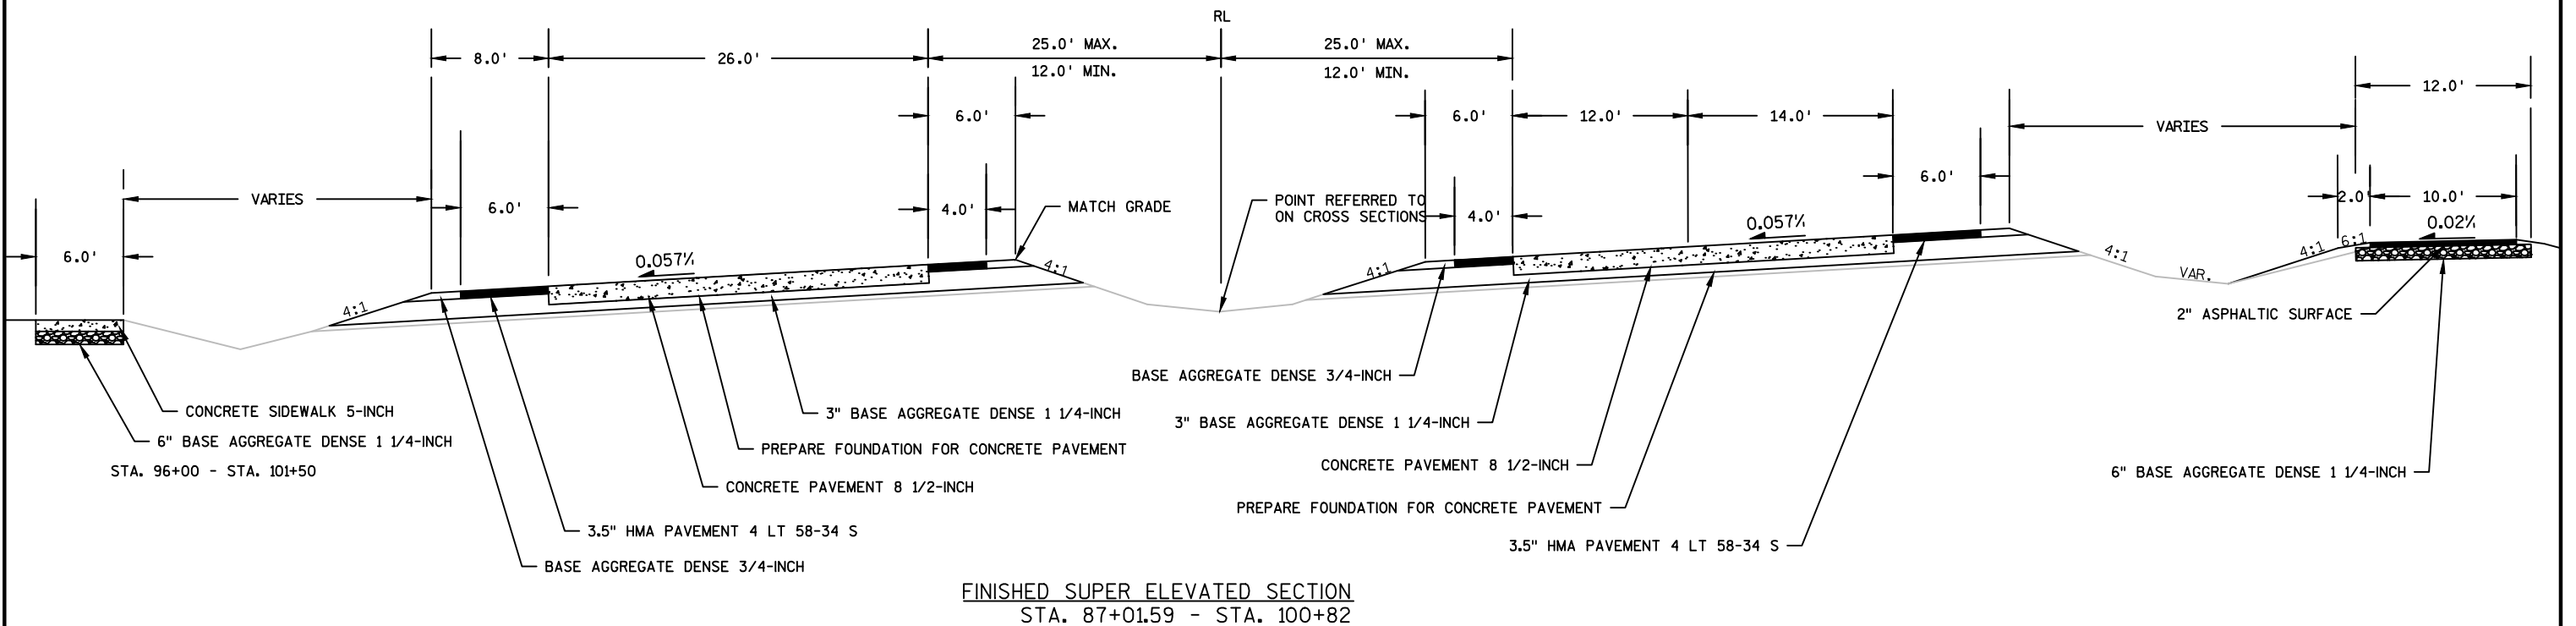
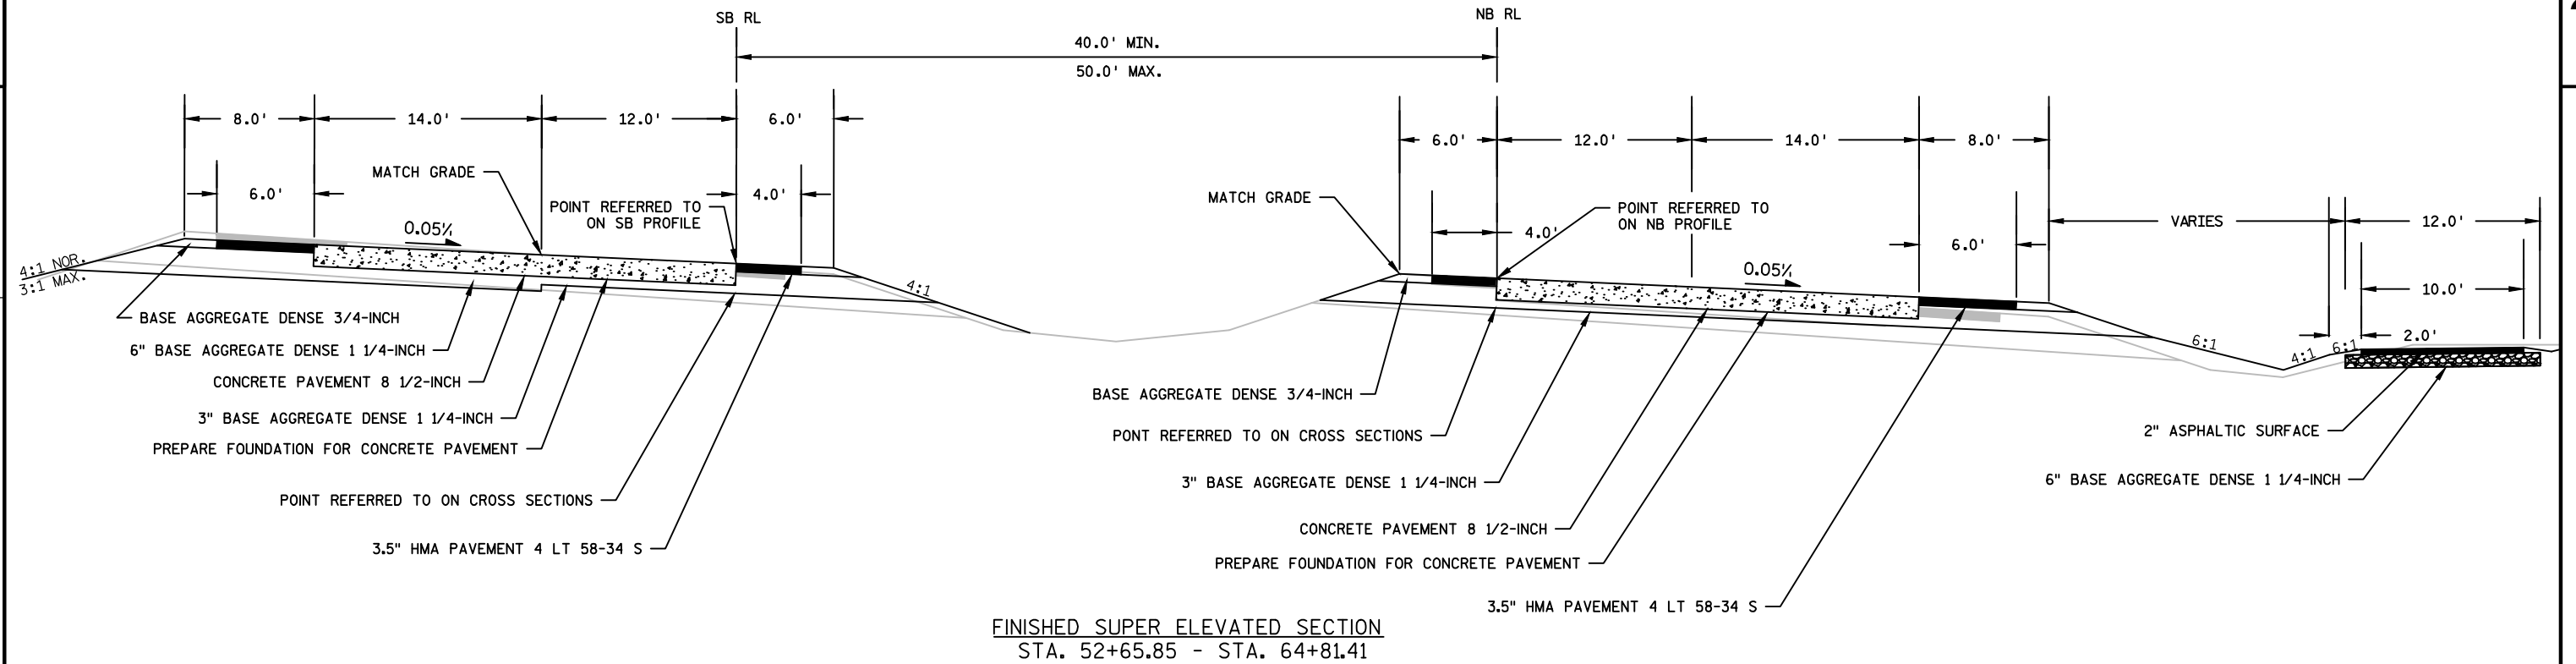


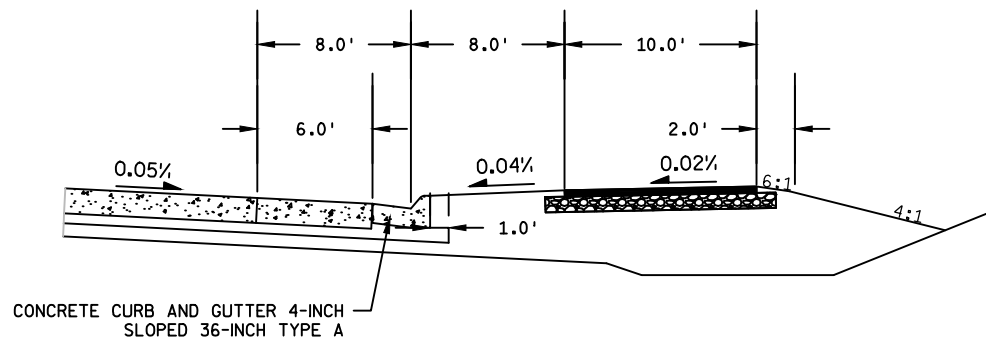

CURB AND GUTTER SECTION
STA. 52+65.85 - STA. 58+00 NB

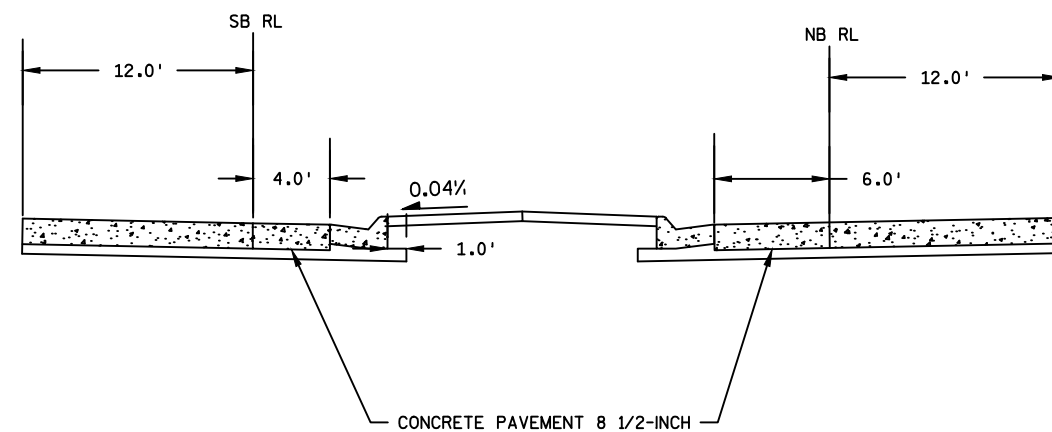

TYPICAL SECTION WITH CURB AND GUTTER MEDIAN
STA. 82+00 - STA. 84+45 SB
STA. 85+25 - STA. 87+65 NB

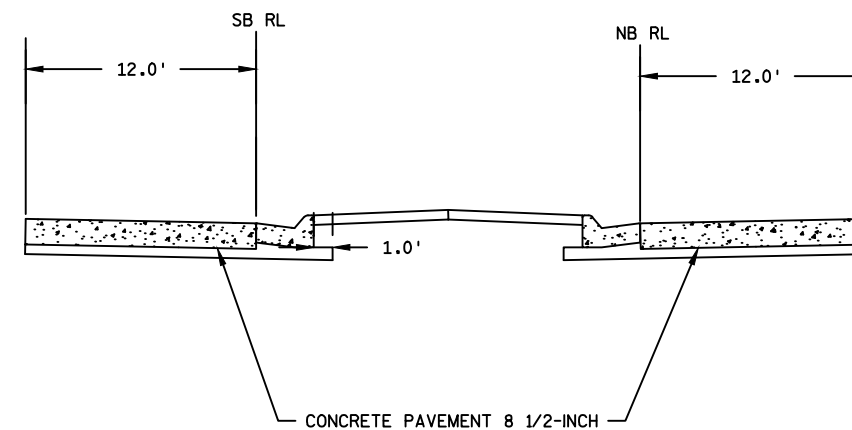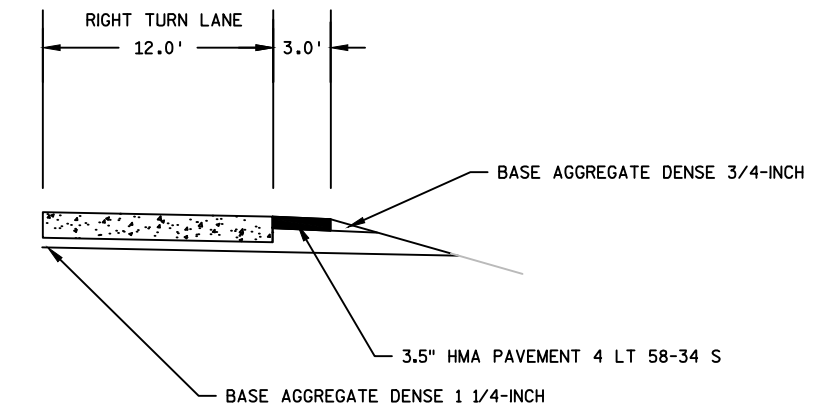


TYPICAL SECTION WITH CURB AND GUTTER MEDIAN
STA. 48+25 - STA. 50+39 SB
STA. 51+67 - STA. 53+27 NB
STA. 96+00 - STA. 100+79 NB
STA. 96+00 - STA. 101+12 SB

2

POINT	STATION	OFFSET	RADIUS	COORDINATES
CC1	42+80.3 SHORT ST.	61.70 LT	44.00'	Y = 268827.073
CC2	51+65.31 STH 37 SB	213.21 LT	26.00'	X = 331390.648
CC3	43+50.21 SHORT ST.	120.05 LT	82.00'	Y = 268847.896
	52+19.62 STH 37 SB	148.03 LT		X = 331472.892
CC4	43+52.55 SHORT ST.	123.92 LT	102.00'	Y = 268850.479
	52+23.45 STH 37 SB	146.00 LT		X = 331476.385
CC5	43+71.48 SHORT ST.	138.00 RT	98.00'	Y = 268606.470
	49+61.52 STH 37 SB	128.00 LT		X = 331379.464
CC6	43+77.05 SHORT ST.	142.20 RT	115.00'	Y = 268600.292
	49+57.34 STH 37 SB	122.42 LT		X = 331382.692
CC7	43+97.52 SHORT ST.	26.50 RT	2.50'	Y = 268696.049
	50+73.12 STH 37 SB	102.38 LT		X = 331450.780
CC8	44+62.89 SHORT ST.	29.00 RT	5.00'	Y = 268665.772
	50+70.86 STH 37 SB	37.00 LT		X = 331508.770
CC9	44+65.26 SHORT ST.	64.58 RT	2.50'	Y = 268632.613
	50+35.29 STH 37 SB	34.5 LT		X = 331495.659
CC10	44+31.89 SHORT ST.	26.50 LT	2.50'	Y = 268729.205
	51+26.24 STH 37 SB	68.21 LT		X = 331504.544
CC11	44+65.77 SHORT ST.	72.85 LT	2.50'	Y = 268756.554
	51+72.72 STH 37 SB	34.50 LT		X = 331555.026
CC12	44+63.11 SHORT ST.	29.00 LT	5.00'	Y = 268718.081
	51+28.86 STH 37 SB	37.00 LT		X = 331533.826
CC13	51+76.49 STH 37 SB	21.32 LT	63.57'	Y = 268754.261
				X = 331568.544
CC14	50+48.94 STH 37 SB	8.00 RT	4.00'	Y = 268626.562
				X = 331539.885
CC15	51+49.91 STH 37 SB	32.00 RT	4.00'	Y = 268707.260
				X = 331605.149

POINT	STATION	OFFSET	RADIUS	COORDINATES
CC16	50+22.35 STH 37 NB	21.310 RT	63.57'	Y = 268579.549
				X = 331576.475
CC17	25+32.75 HAMILTON AVE.	70.65 RT	1.50'	Y = 268580.920
	50+29.71 STH 37 NB	33.50 RT		X = 331590.648
CC18	25+34.22 HAMILTON AVE.	26.50 RT	2.50'	Y = 268520.313
	50+73.86 STH 37 NB	34.50 RT		X = 331610.626
CC19	25+62.87 HAMILTON AVE.	26.50 RT	2.50'	Y = 268608.211
	50+74.17 STH 37 SB	63.15 RT		X = 331636.599
CC20	25+34.76 HAMILTON AVE.	26.76 LT	2.50'	Y = 268668.359
	51+27.12 STH 37 NB	34.47 RT		X = 331633.608
CC21	25+78.90 HAMILTON AVE.	25.29 LT	1.50'	Y = 268648.381
	51+26.12 STH 37 NB	78.63 RT		X = 331673.000
CC22	25+34.76 HAMILTON AVE.	55.41 LT	2.50'	Y = 268694.332
	51+55.78 STH 37 NB	34.16 RT		X = 331645.709
CC23	26+18.15 HAMILTON AVE.	120.91 LT	64.85'	Y = 268718.485
CC24	52+22.16 STH 37 NB	116.85 RT	85.00'	X = 331748.959
CC25	26+25.79 HAMILTON AVE.	137.37 LT	120.00'	Y = 268730.175
	52+38.70 STH 37 NB	124.32 RT		X = 331762.840
CC26	26+84.89 HAMILTON AVE.	238.82 LT	120.00'	Y = 268797.178
	53+48.73 STH 37 NB	180.67 RT		X = 331859.257
CC27	26+37.69 SHORT ST.	123.50 RT	98.00'	Y = 268488.690
	49+77.98 STH 37 NB	139.00 RT		X = 331663.449
CC28	26+44.83 HAMILTON AVE.	117.54 RT	120.00'	Y = 268491.080
	49+84.02 STH 37 NB	146.08 RT		X = 331672.442

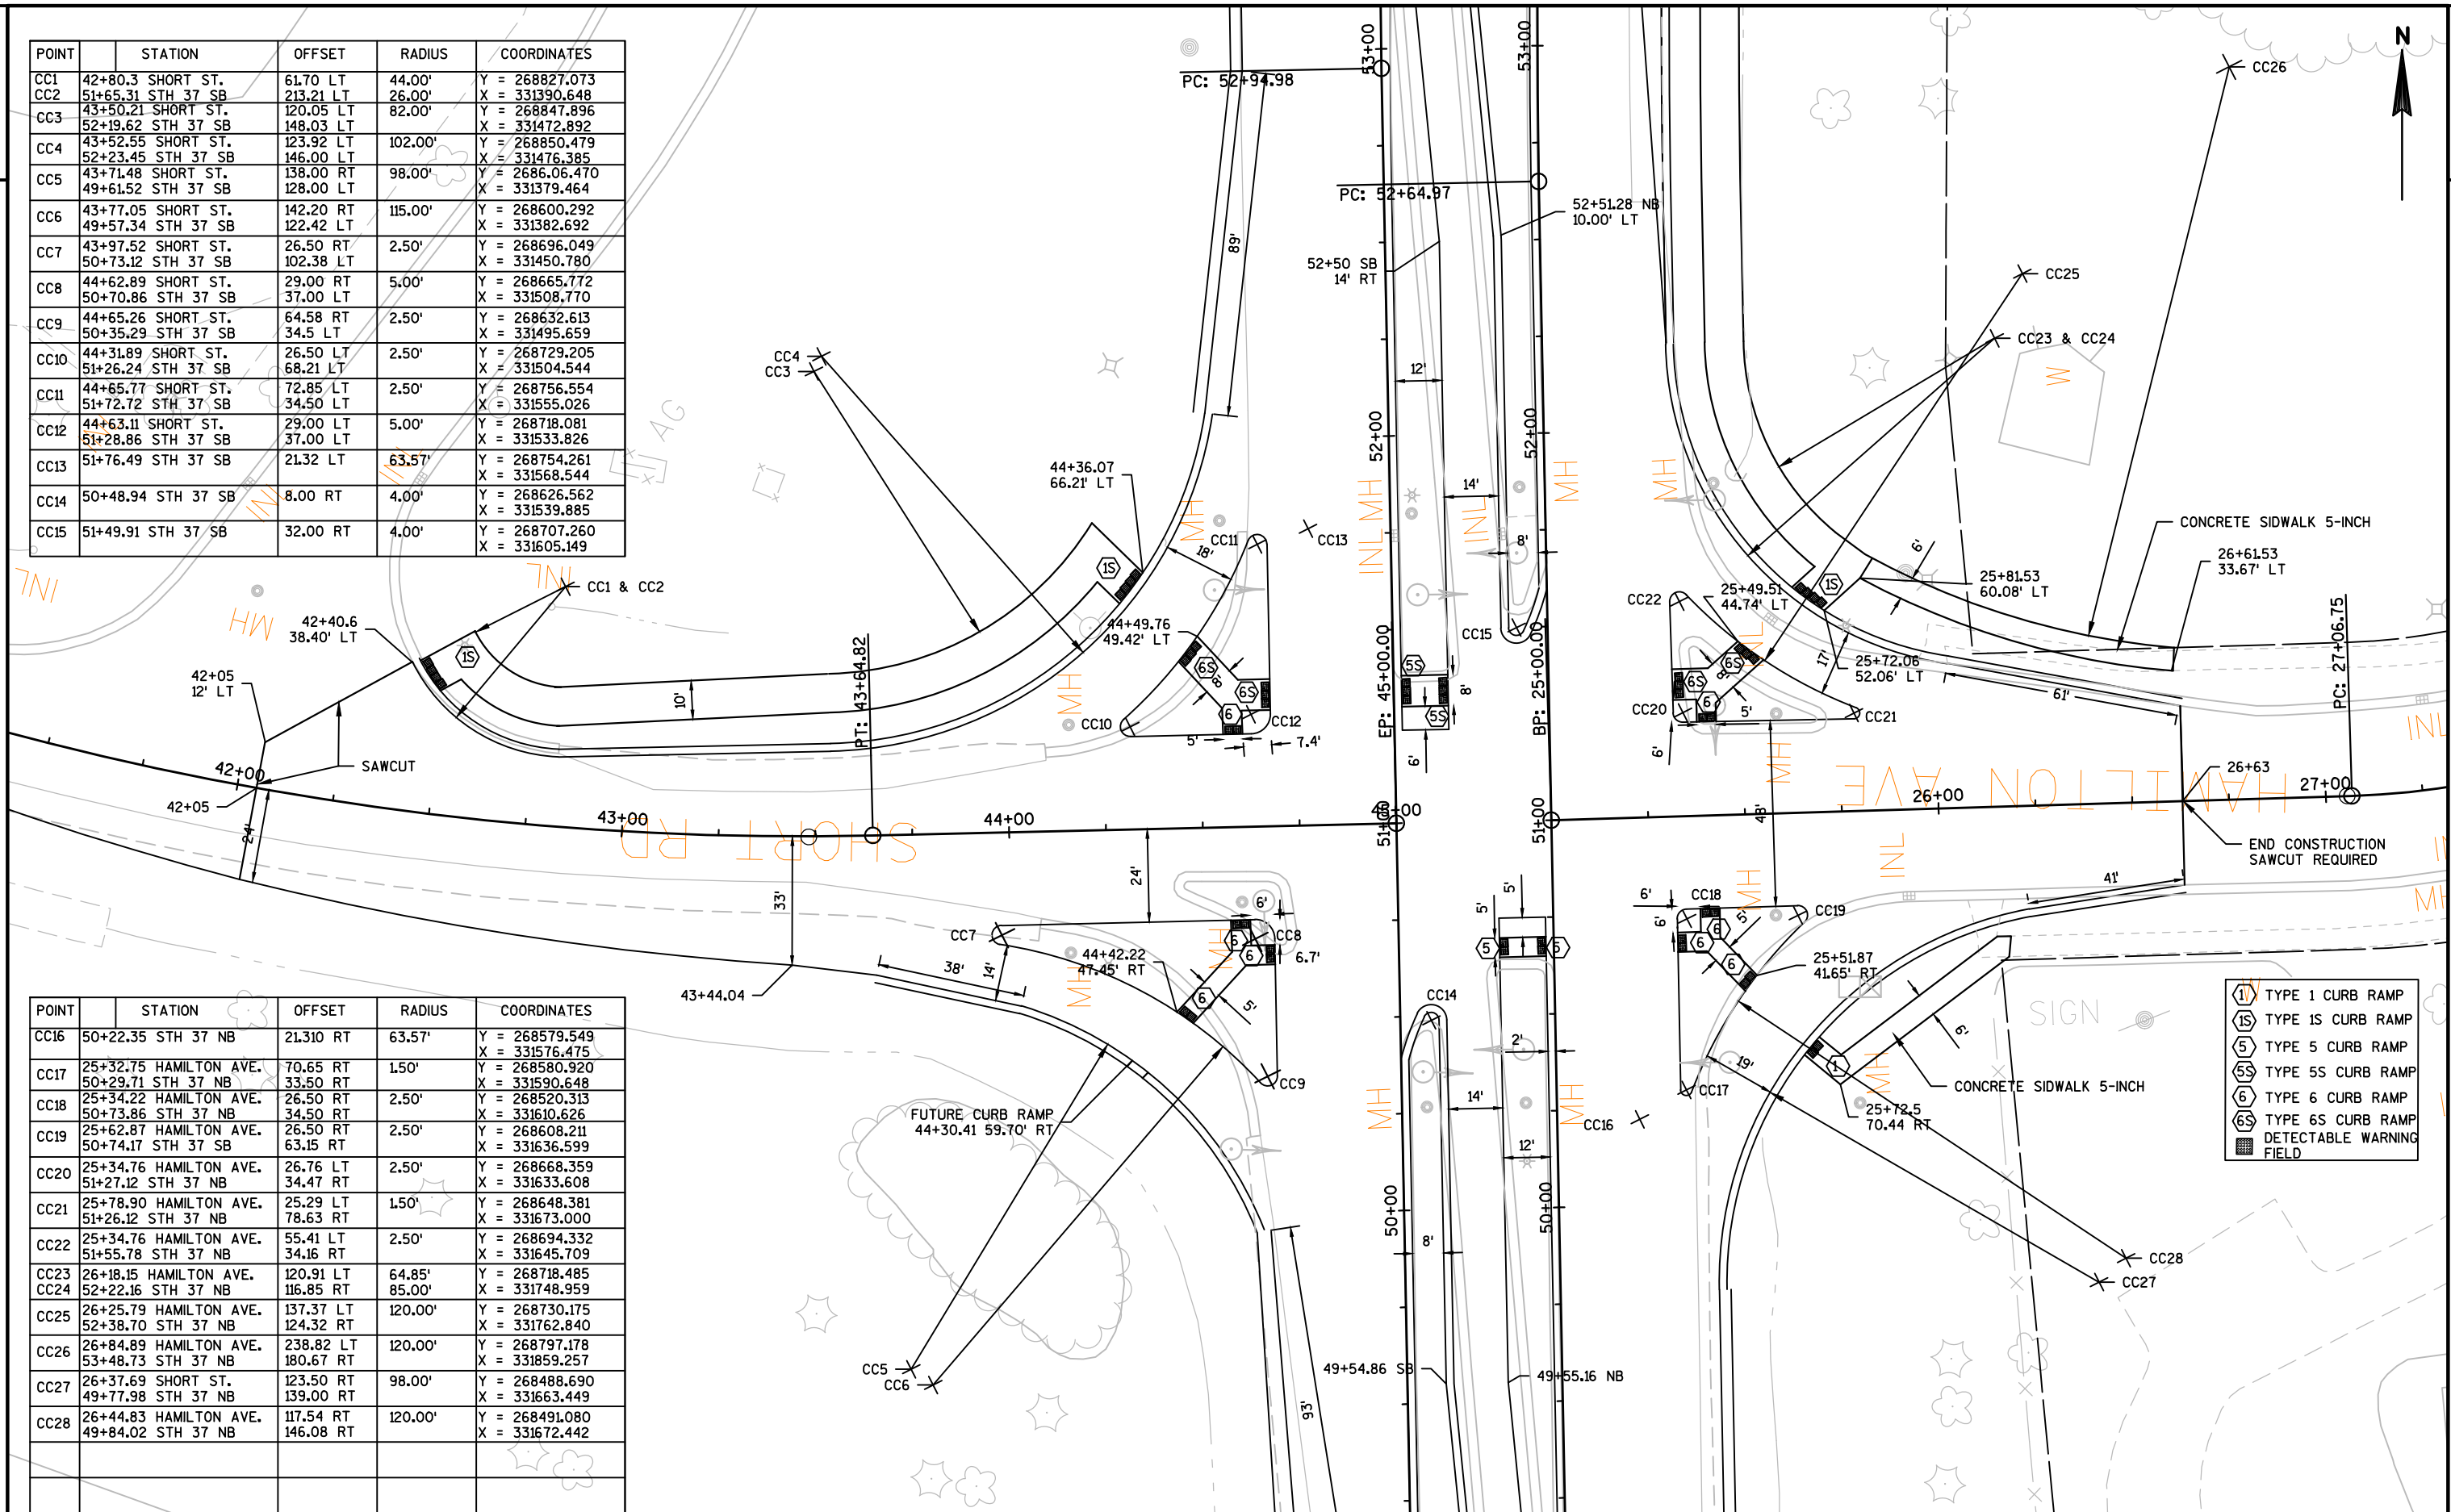

2

PROJECT NO: 7110-05-72

HWY: STH 37

COUNTY: EAU CLAIRE

SHORT ST./HAMILTON AVE INTERSECTION LAYOUT

SHEET

E

FILE NAME : N:\PDS\C3D\71100502\SHEETSP\AN.INTERSECTION LAYOUTS_RECOVER.DWG
LAYOUT NAME - SHORT-HAM INT


PLOT DATE : 12/14/2016 1:24 PM

PLOT BY : KRUG, GARY W

PLOT NAME :

PLOT SCALE : 1 IN:40 FT

WISDOT/CADDs SHEET 42

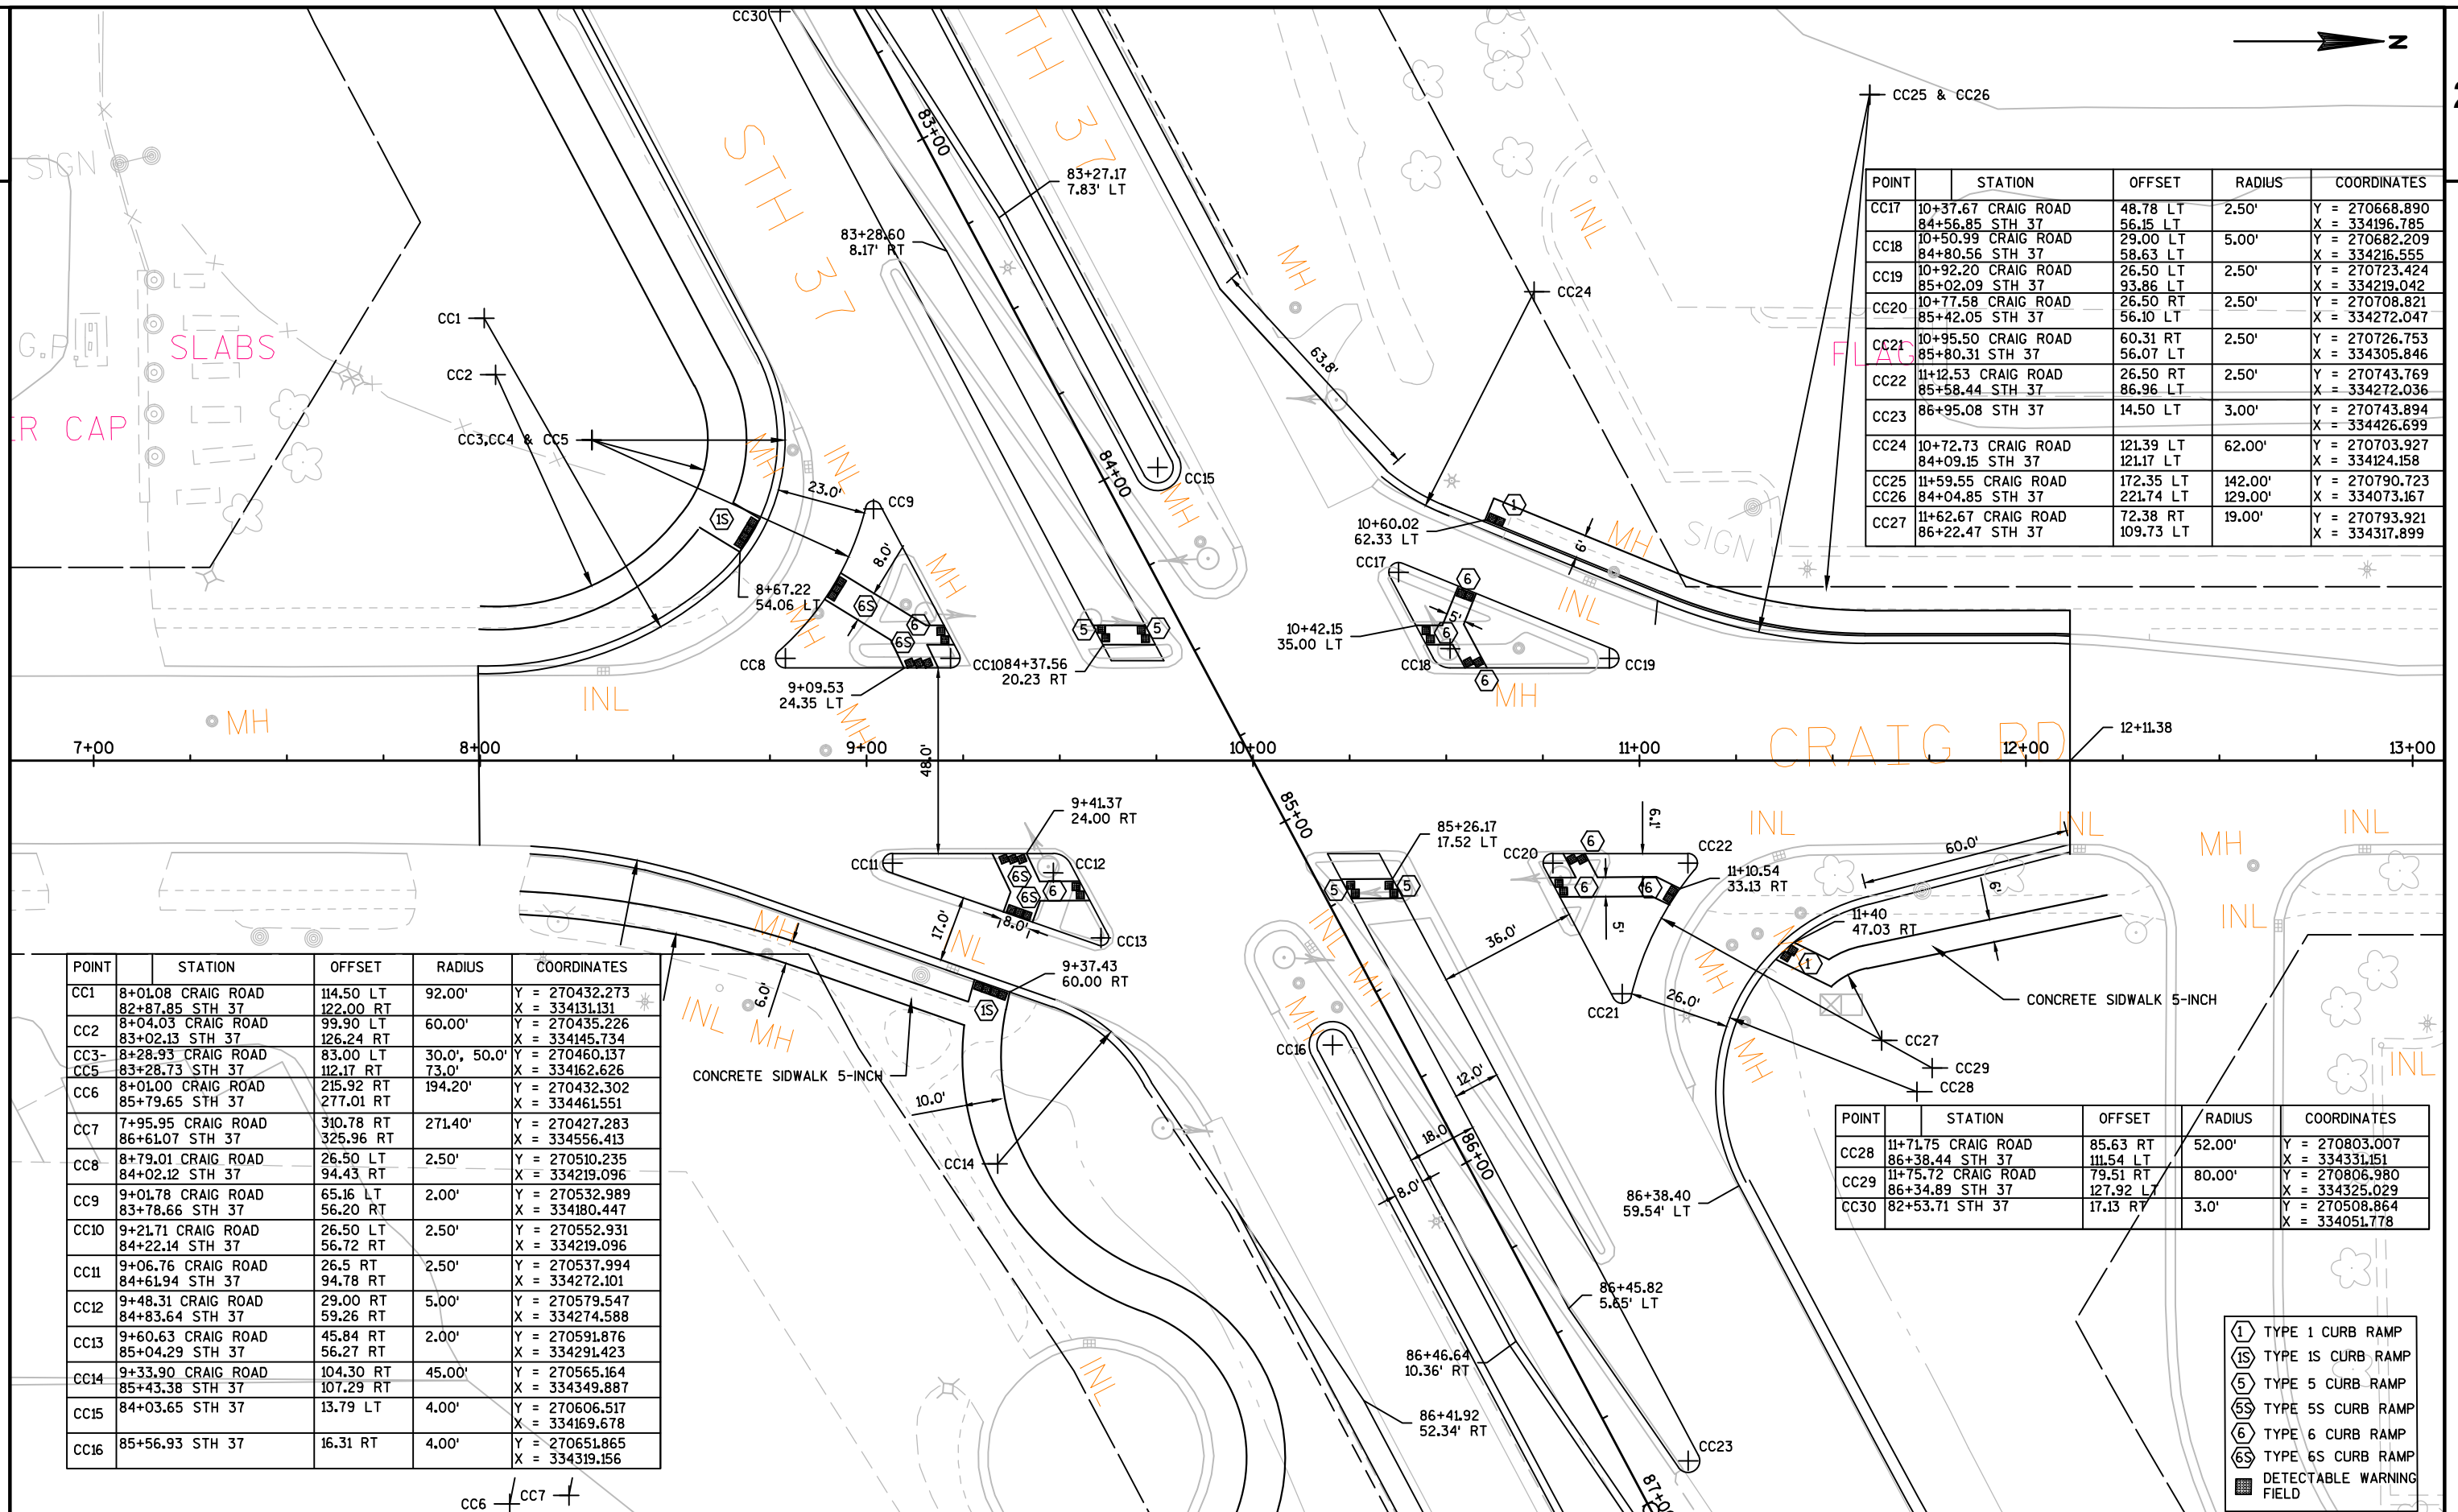

PROJECT NO: 7110-05-72


HWY: STH 37



COUNTY: EAU CLAIRE



CRAIG ROAD INTERSECTION LAYOUT



SHEET



E


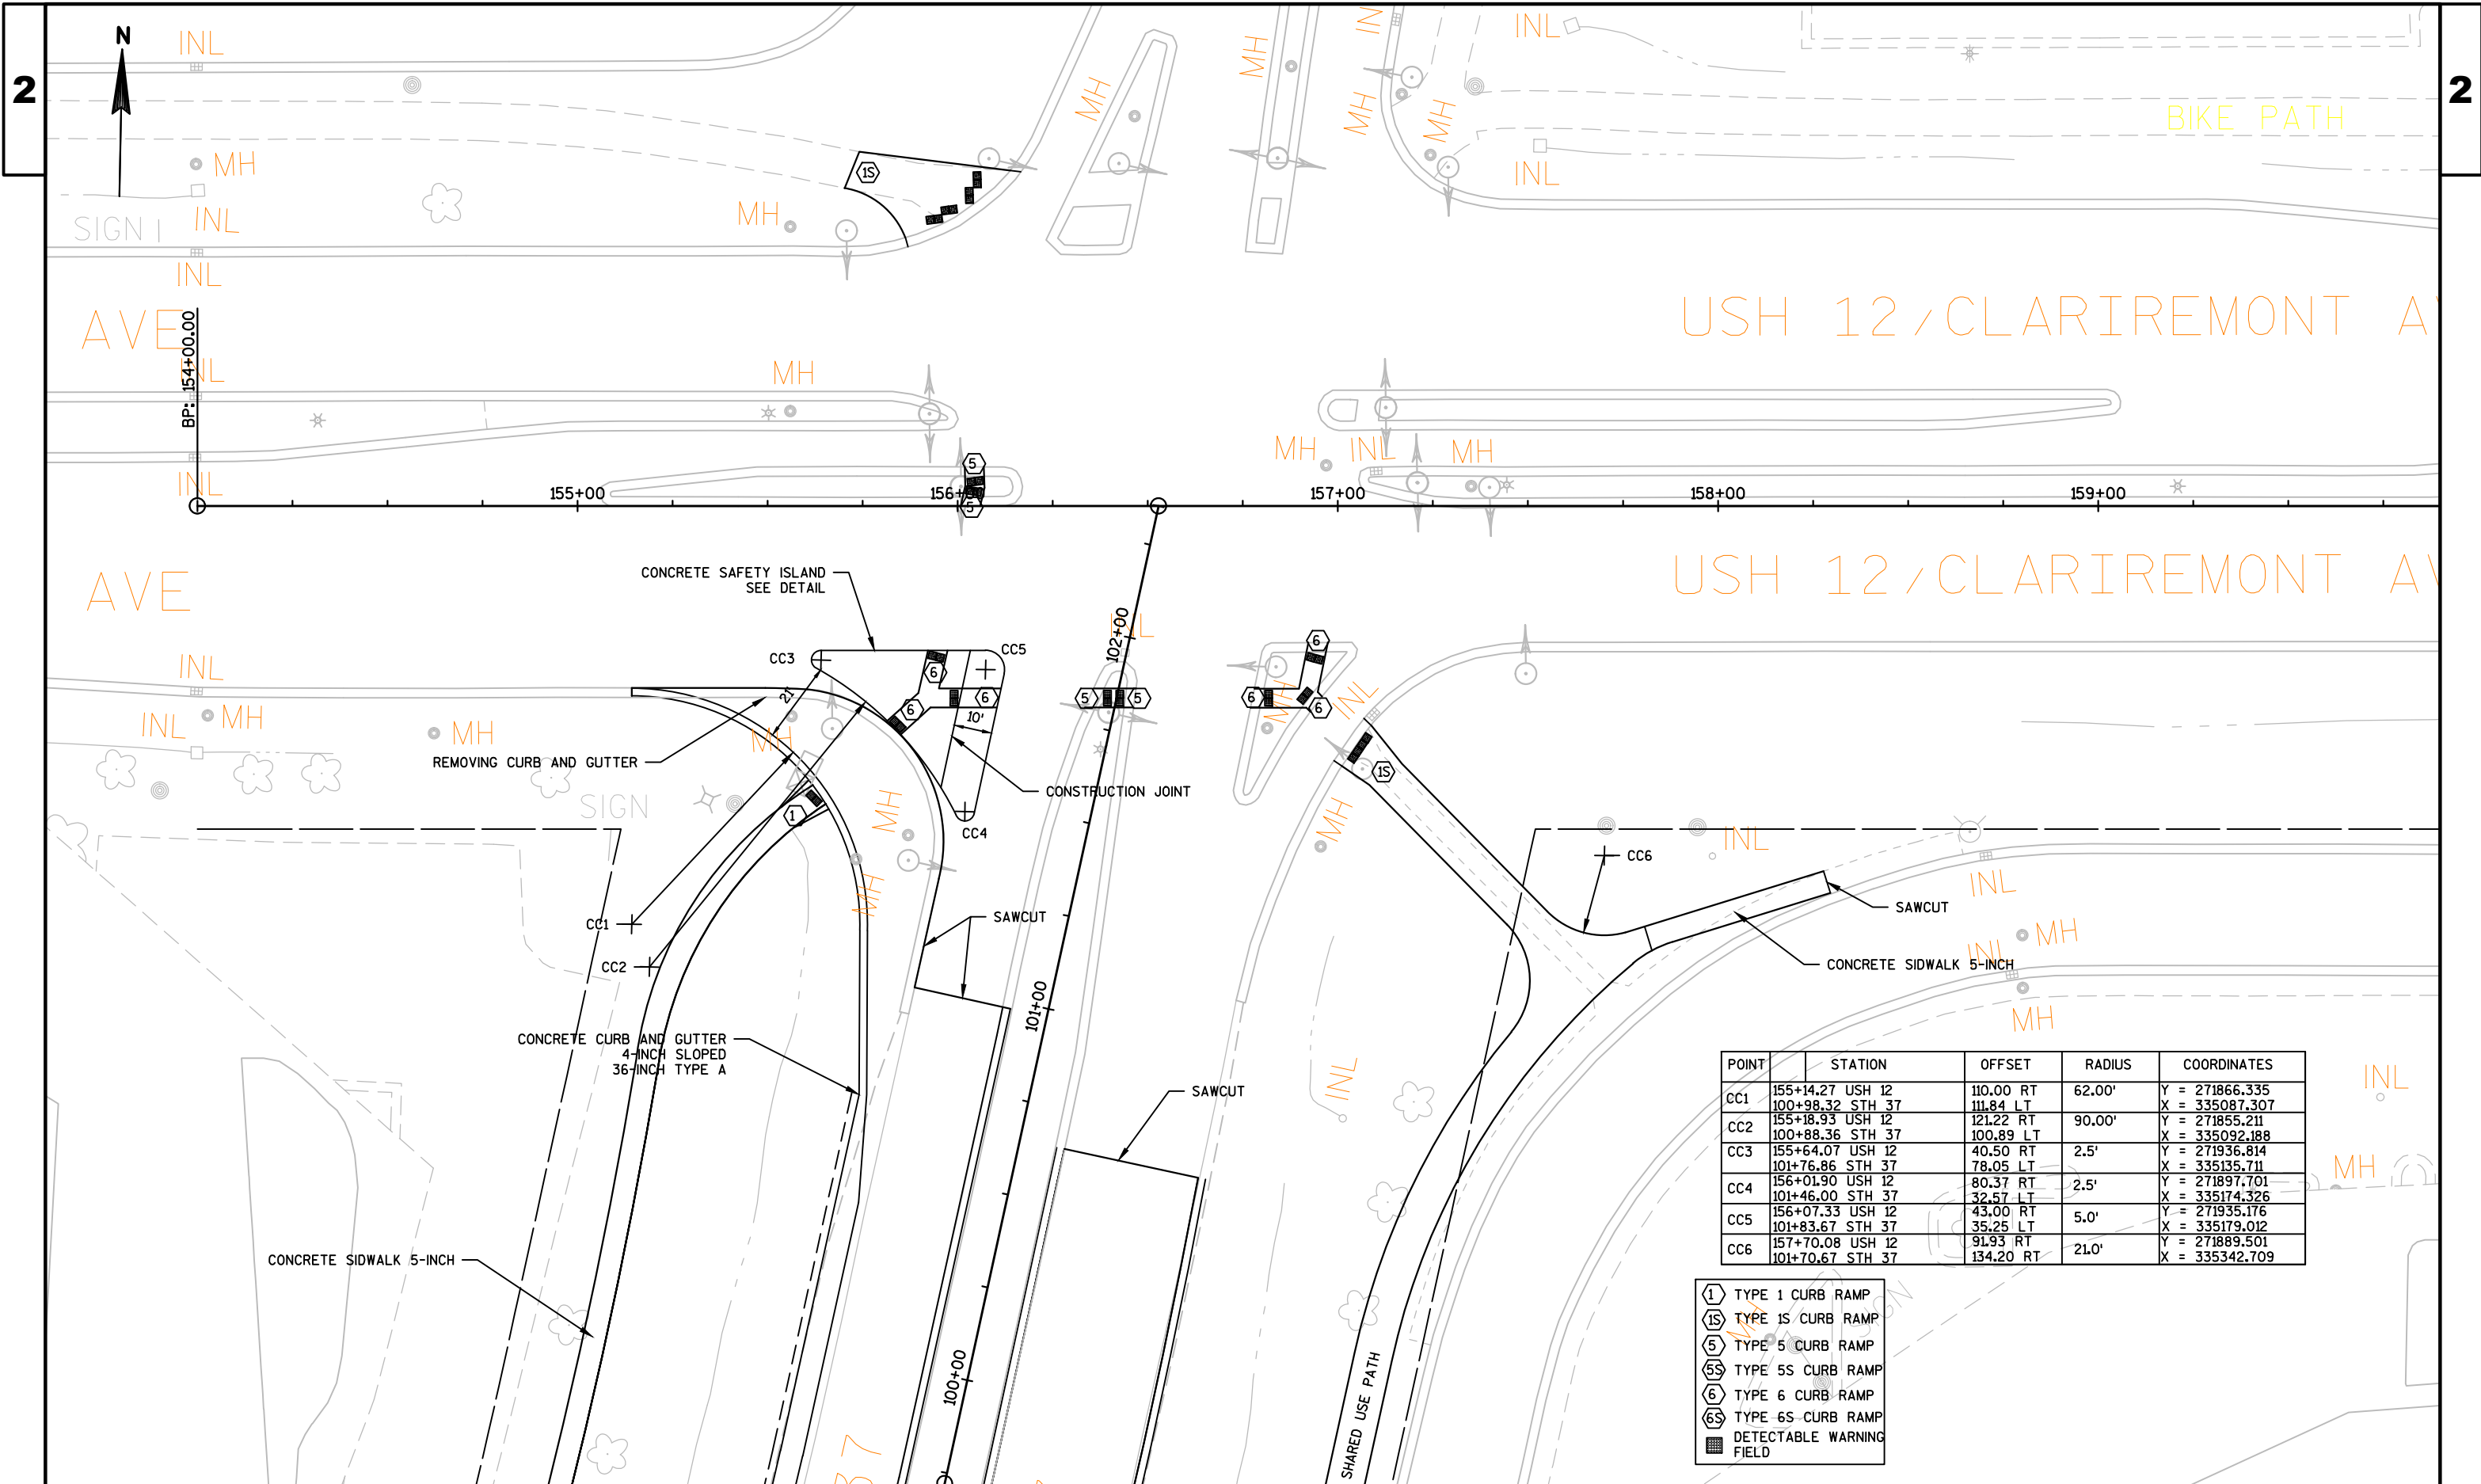


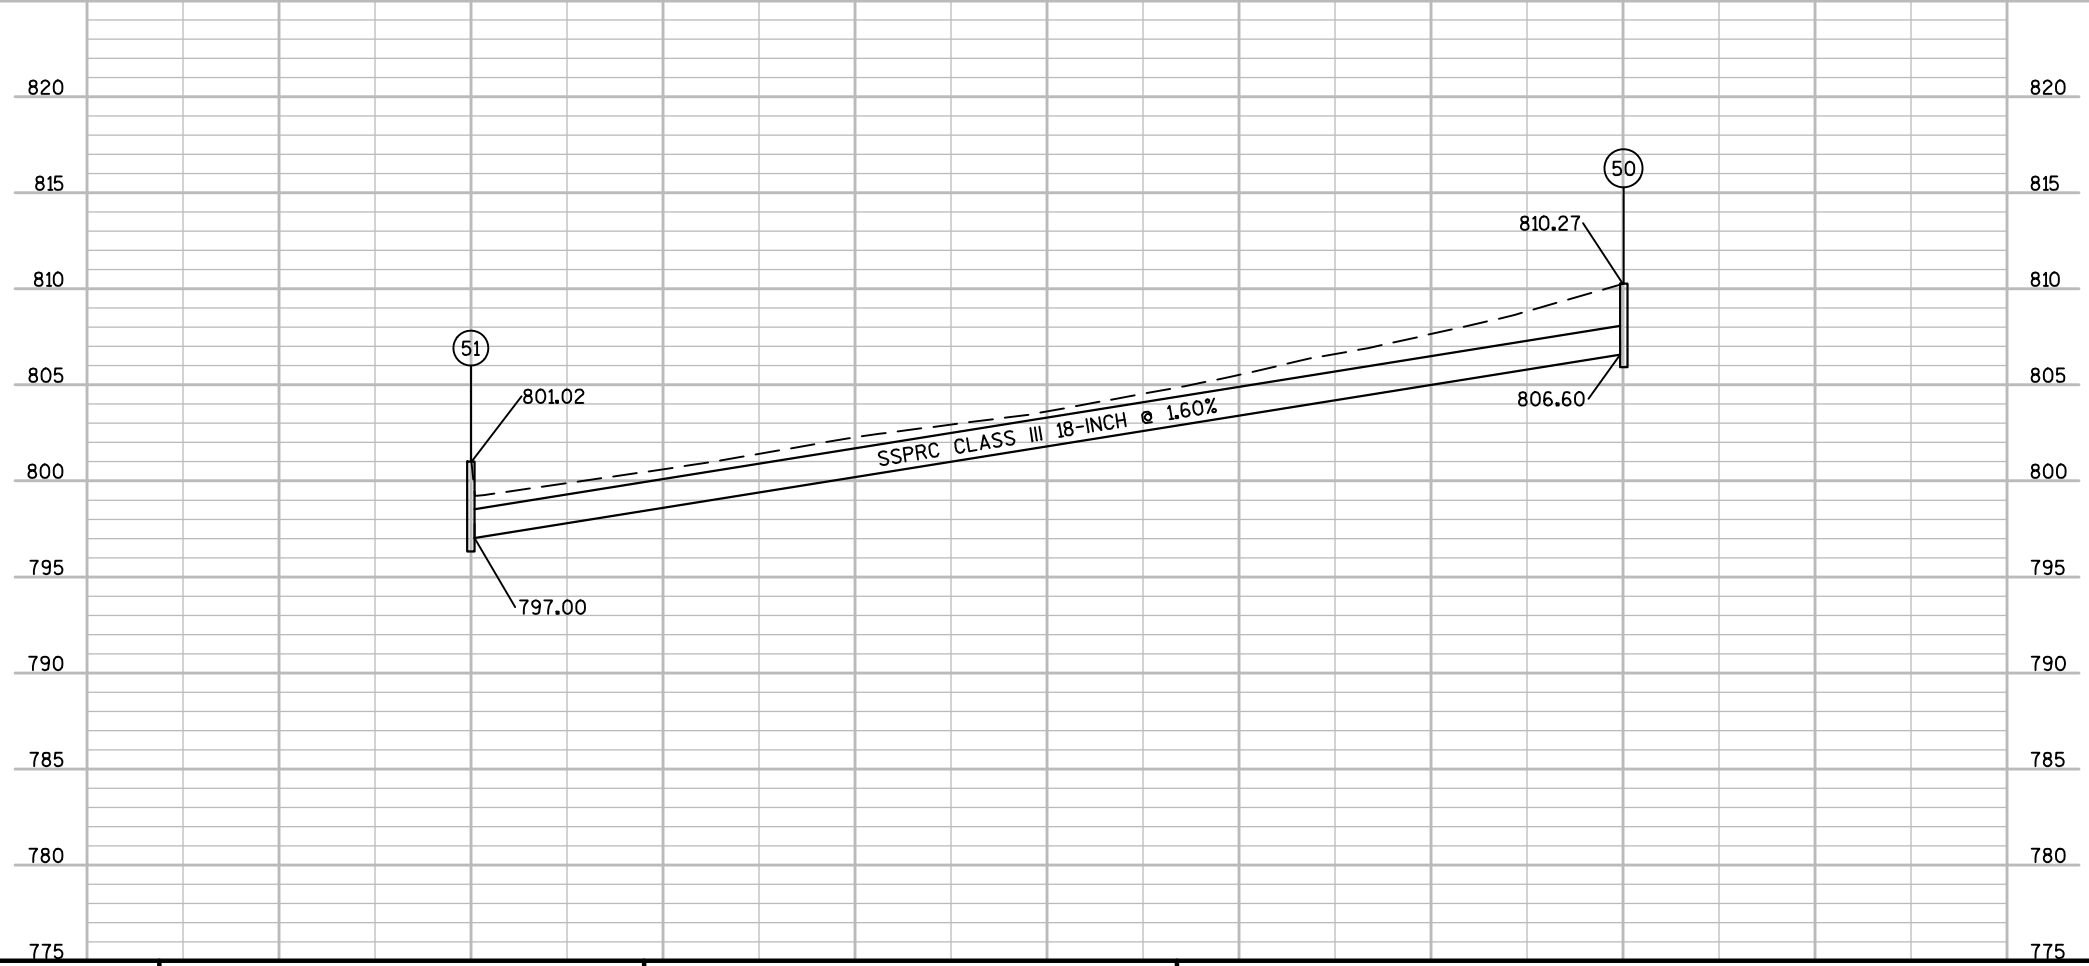
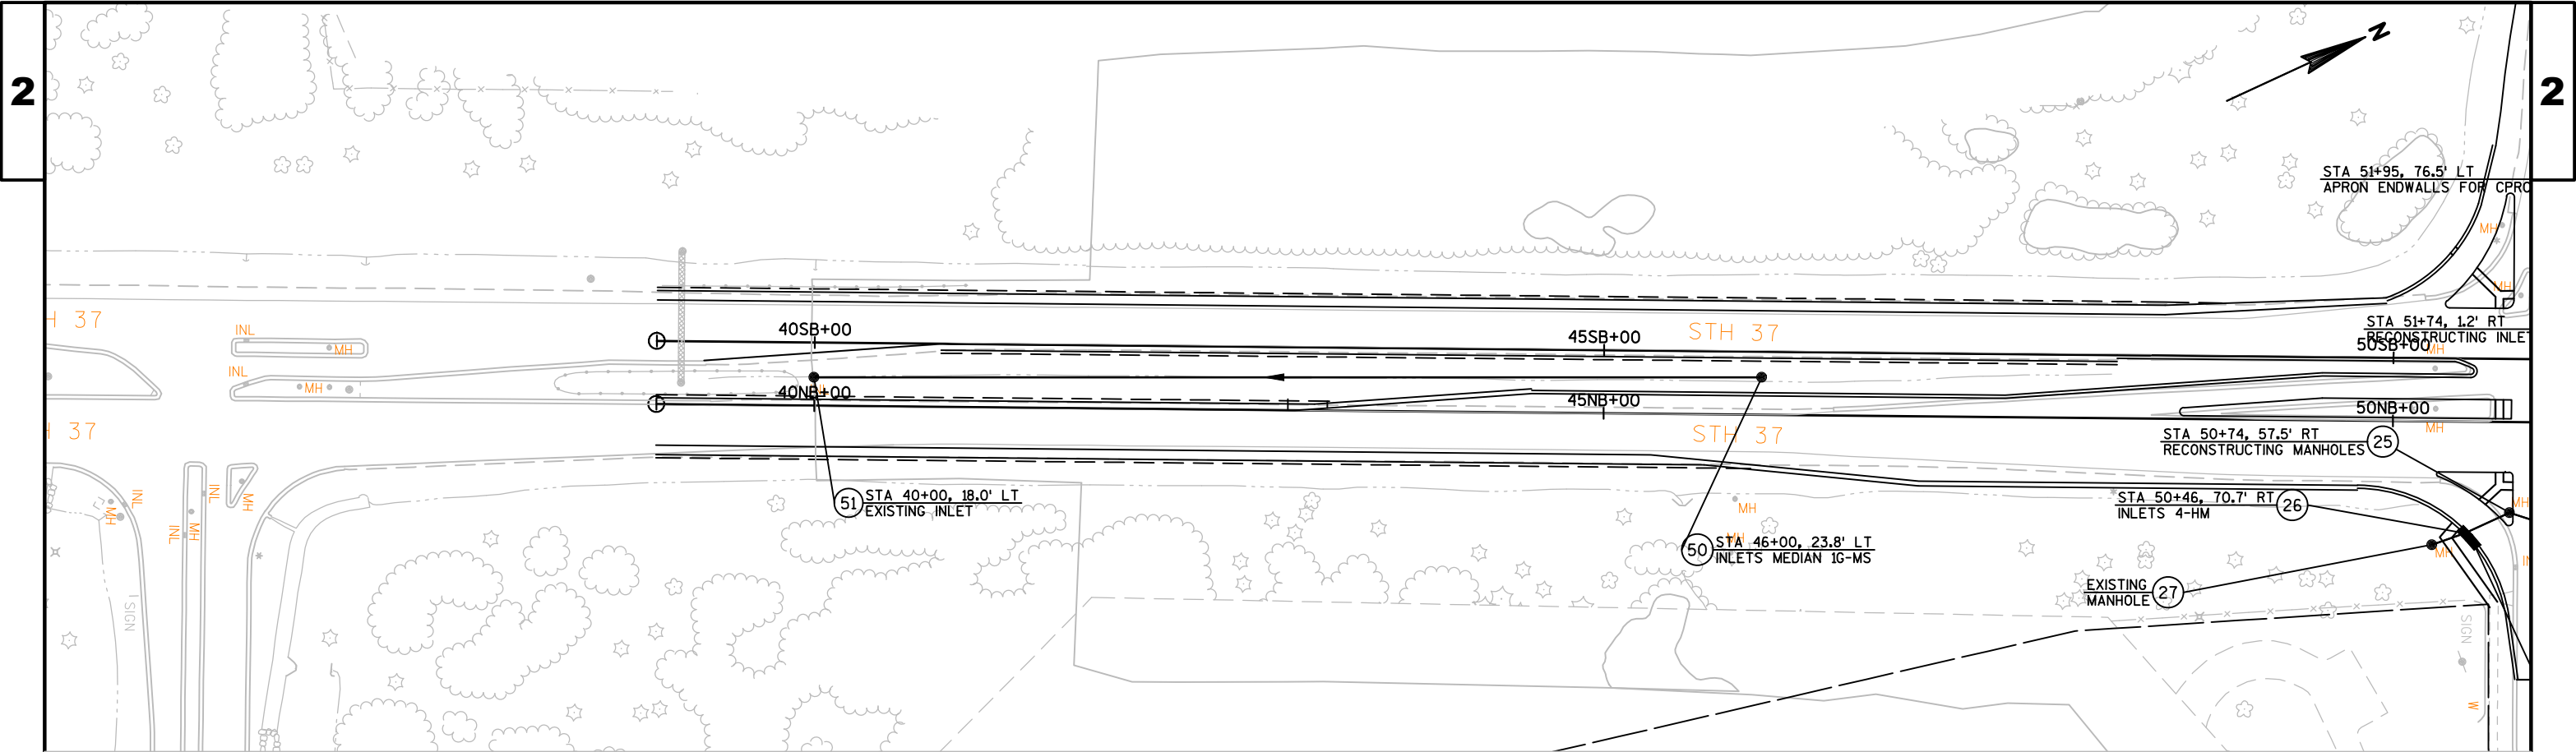


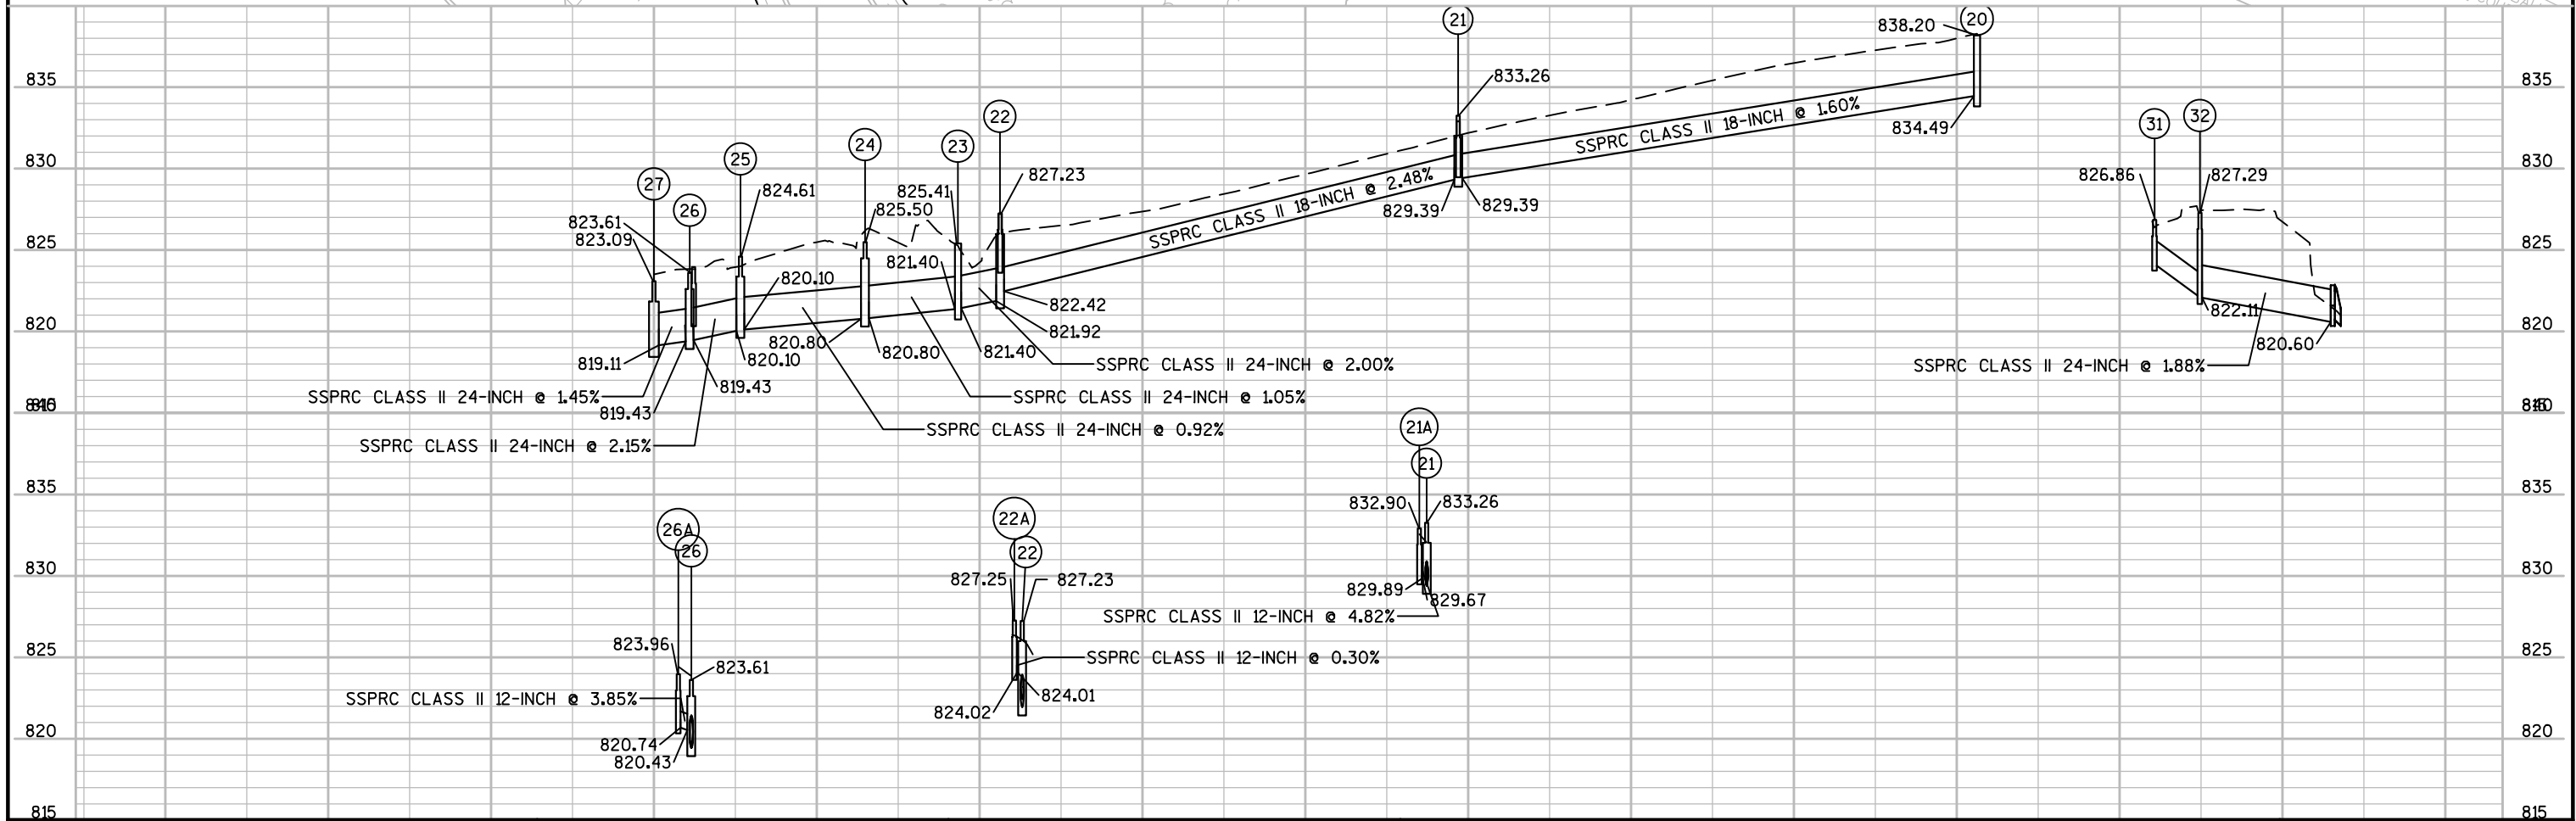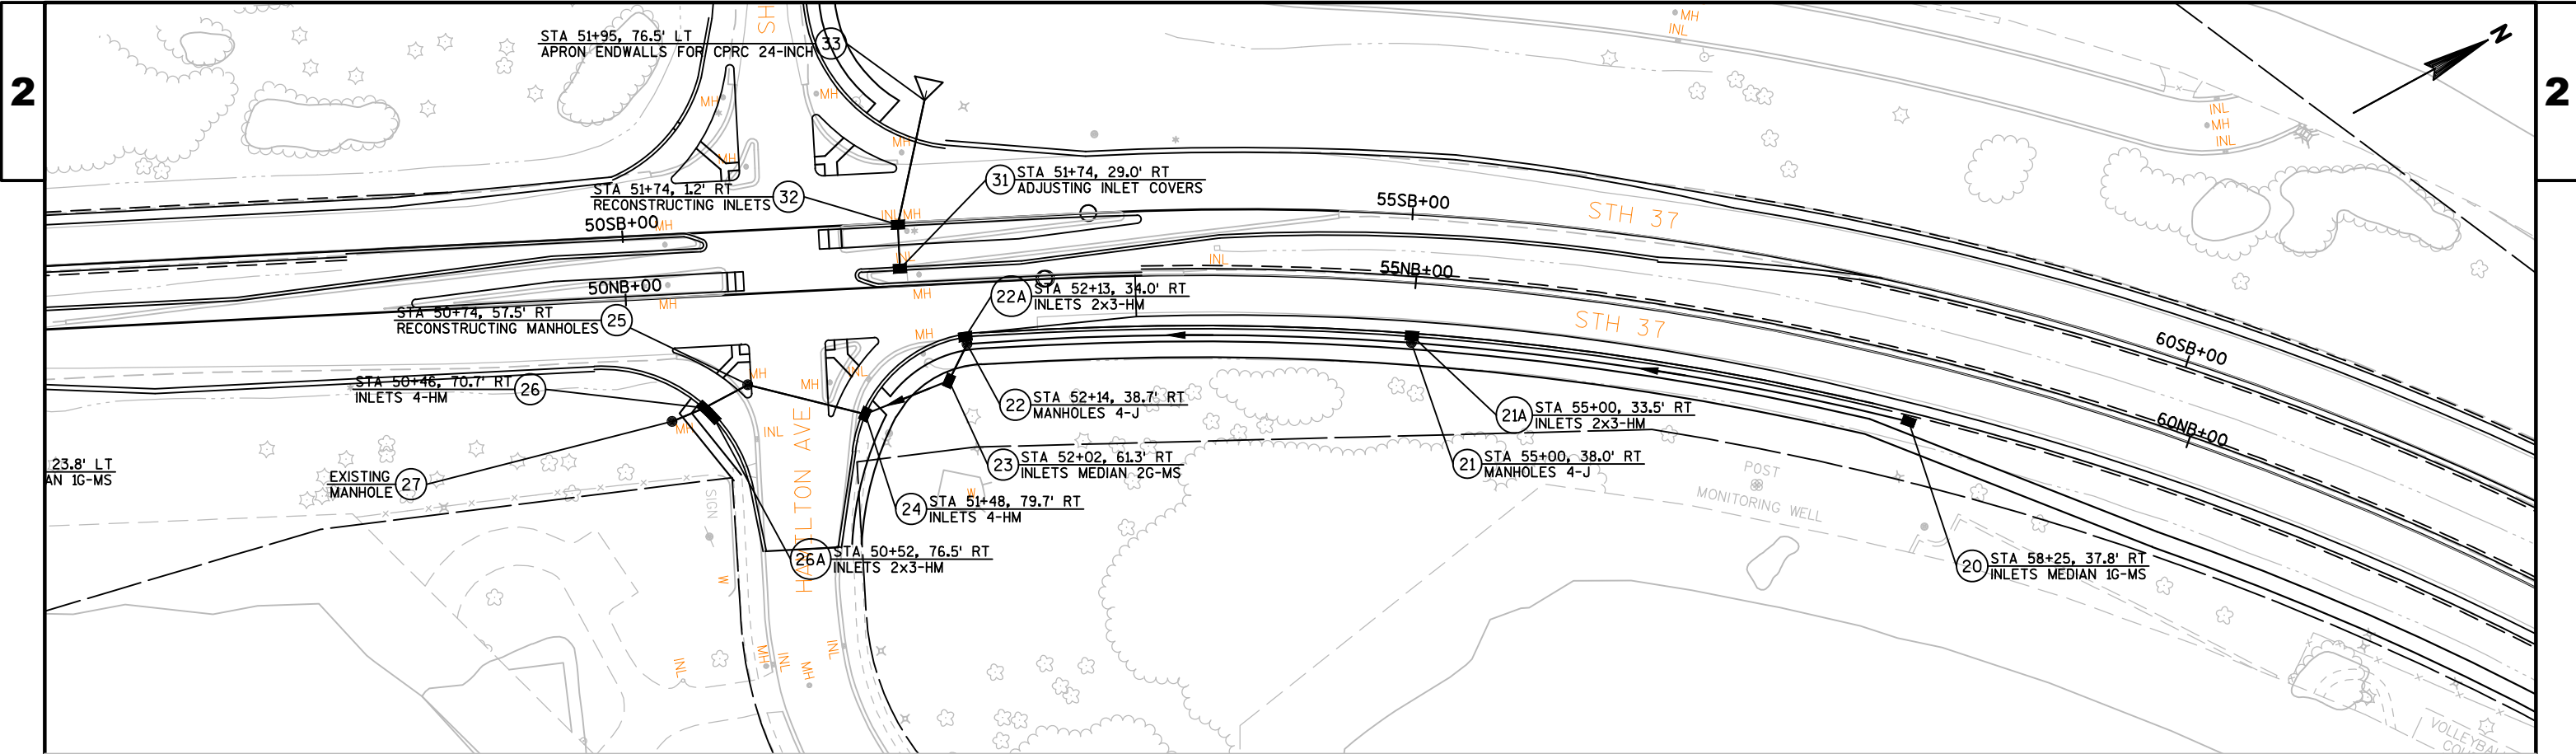

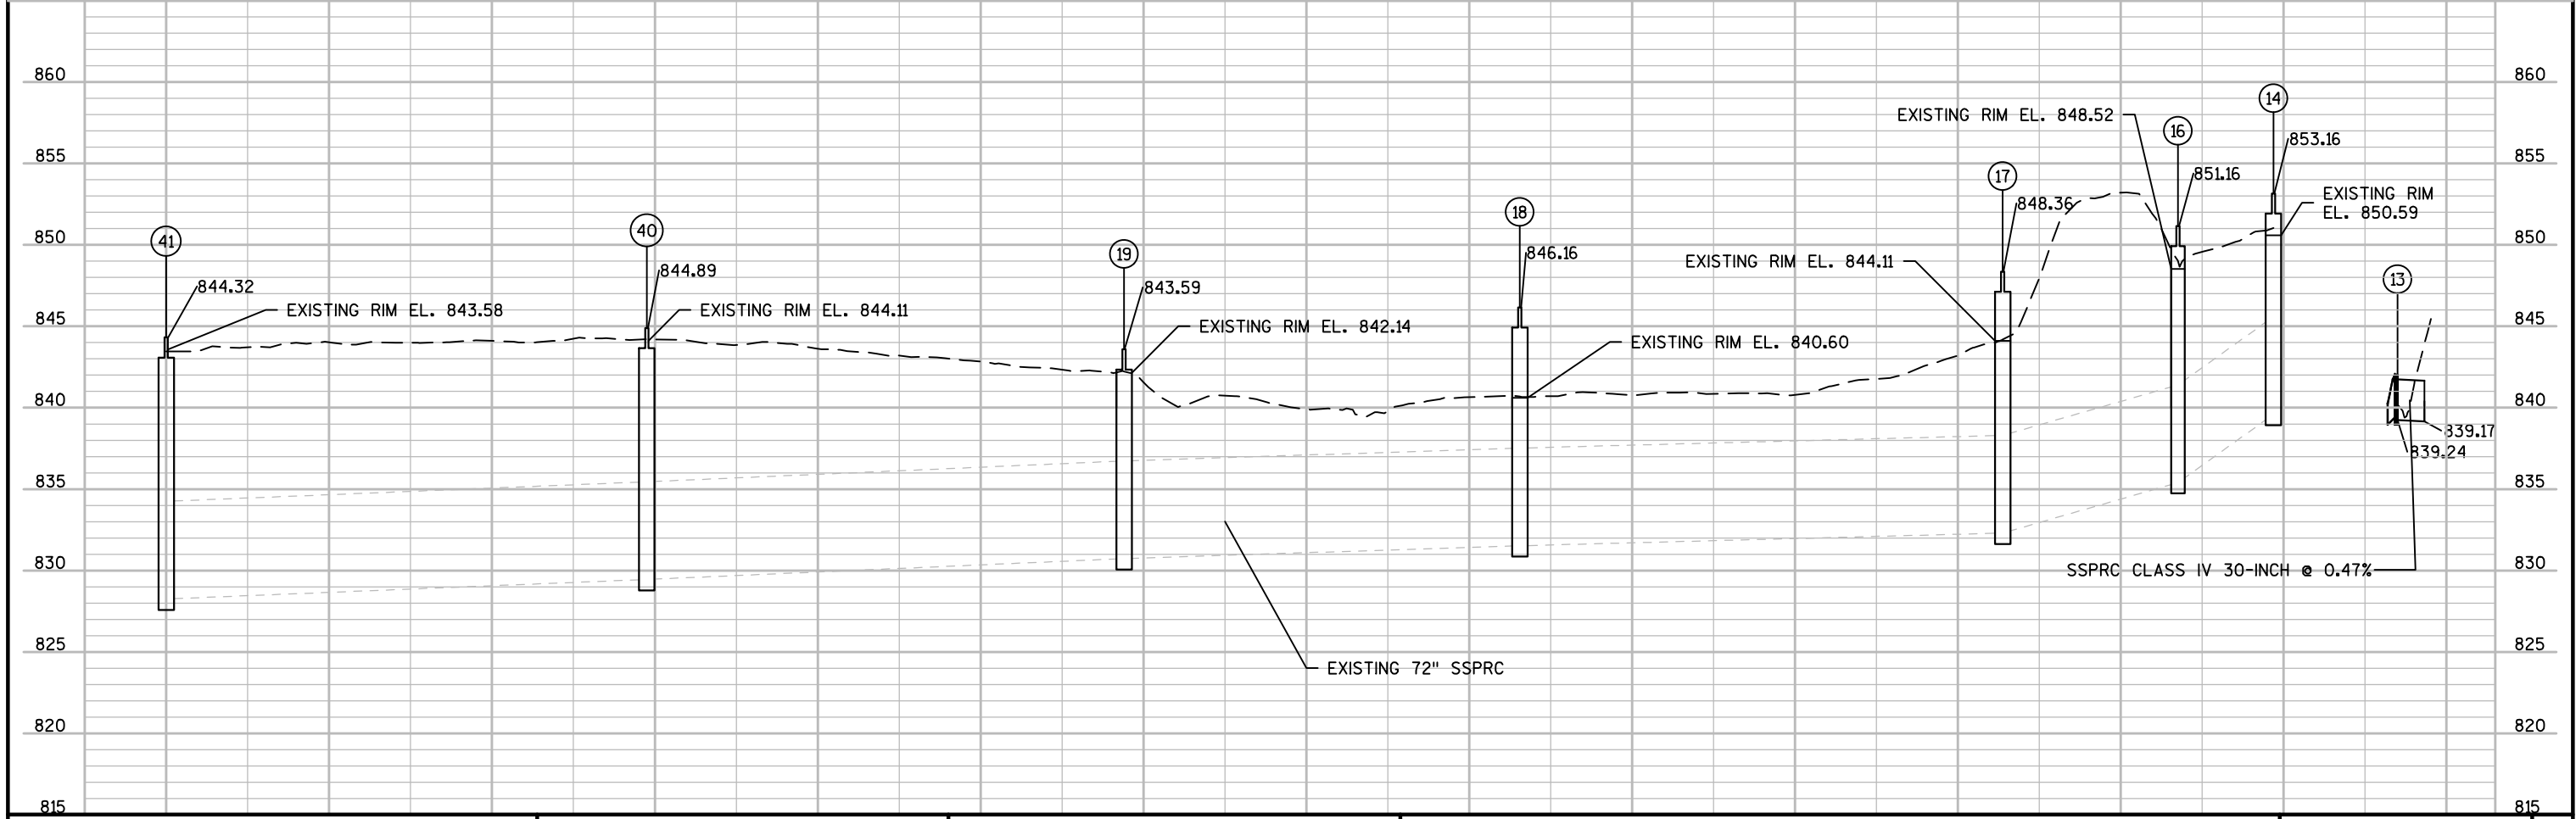
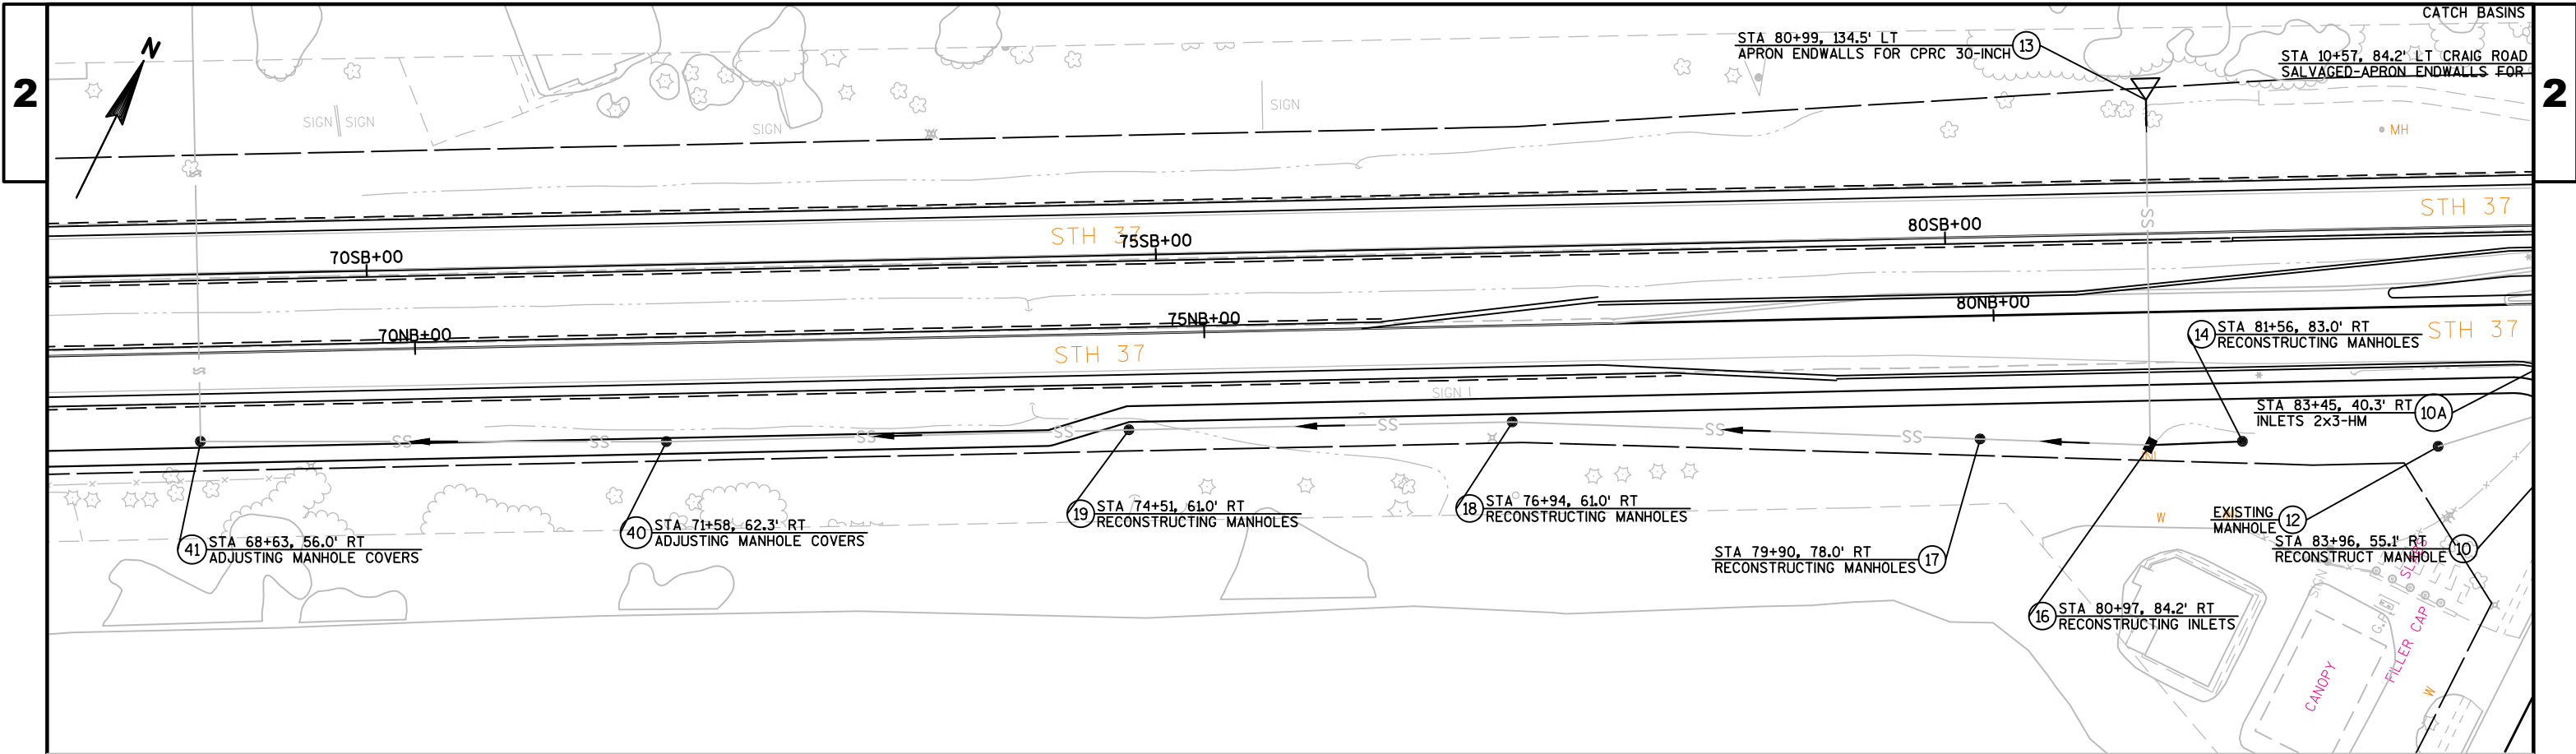


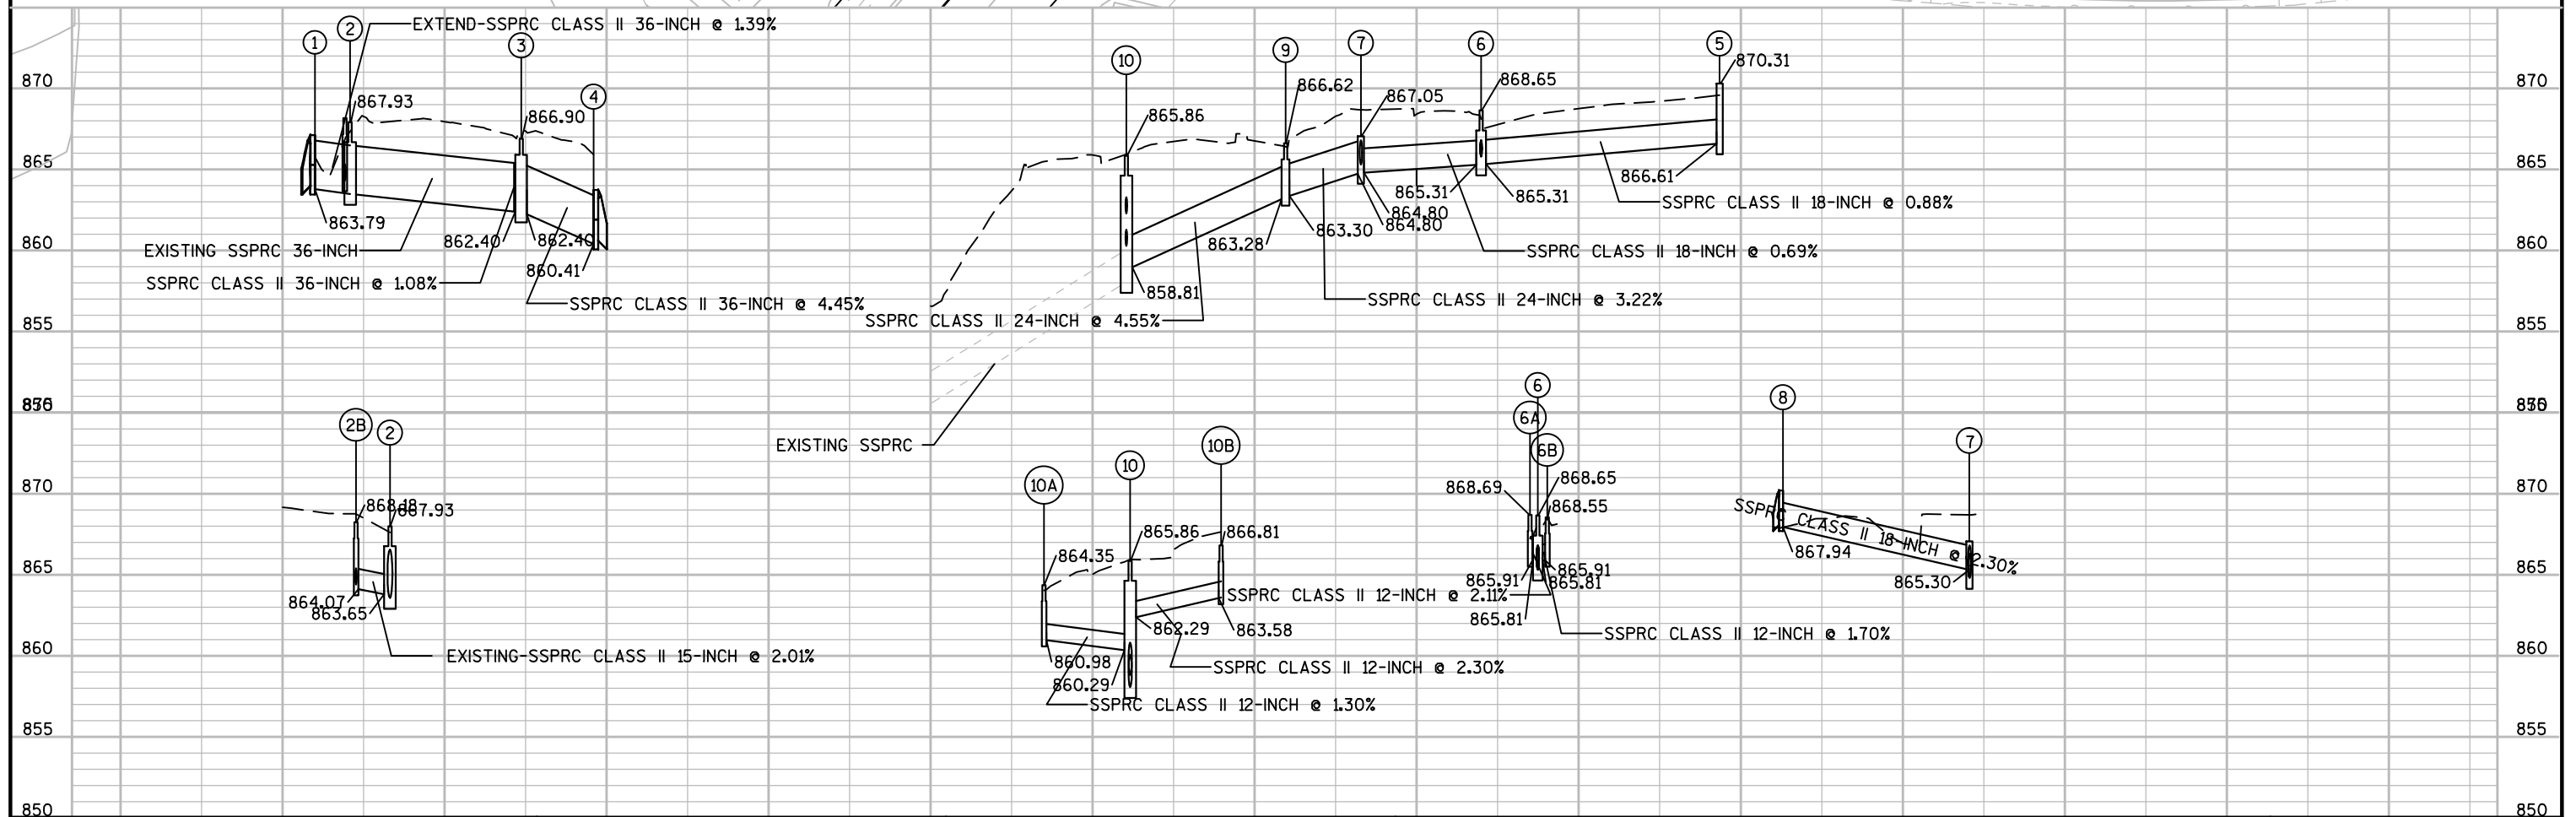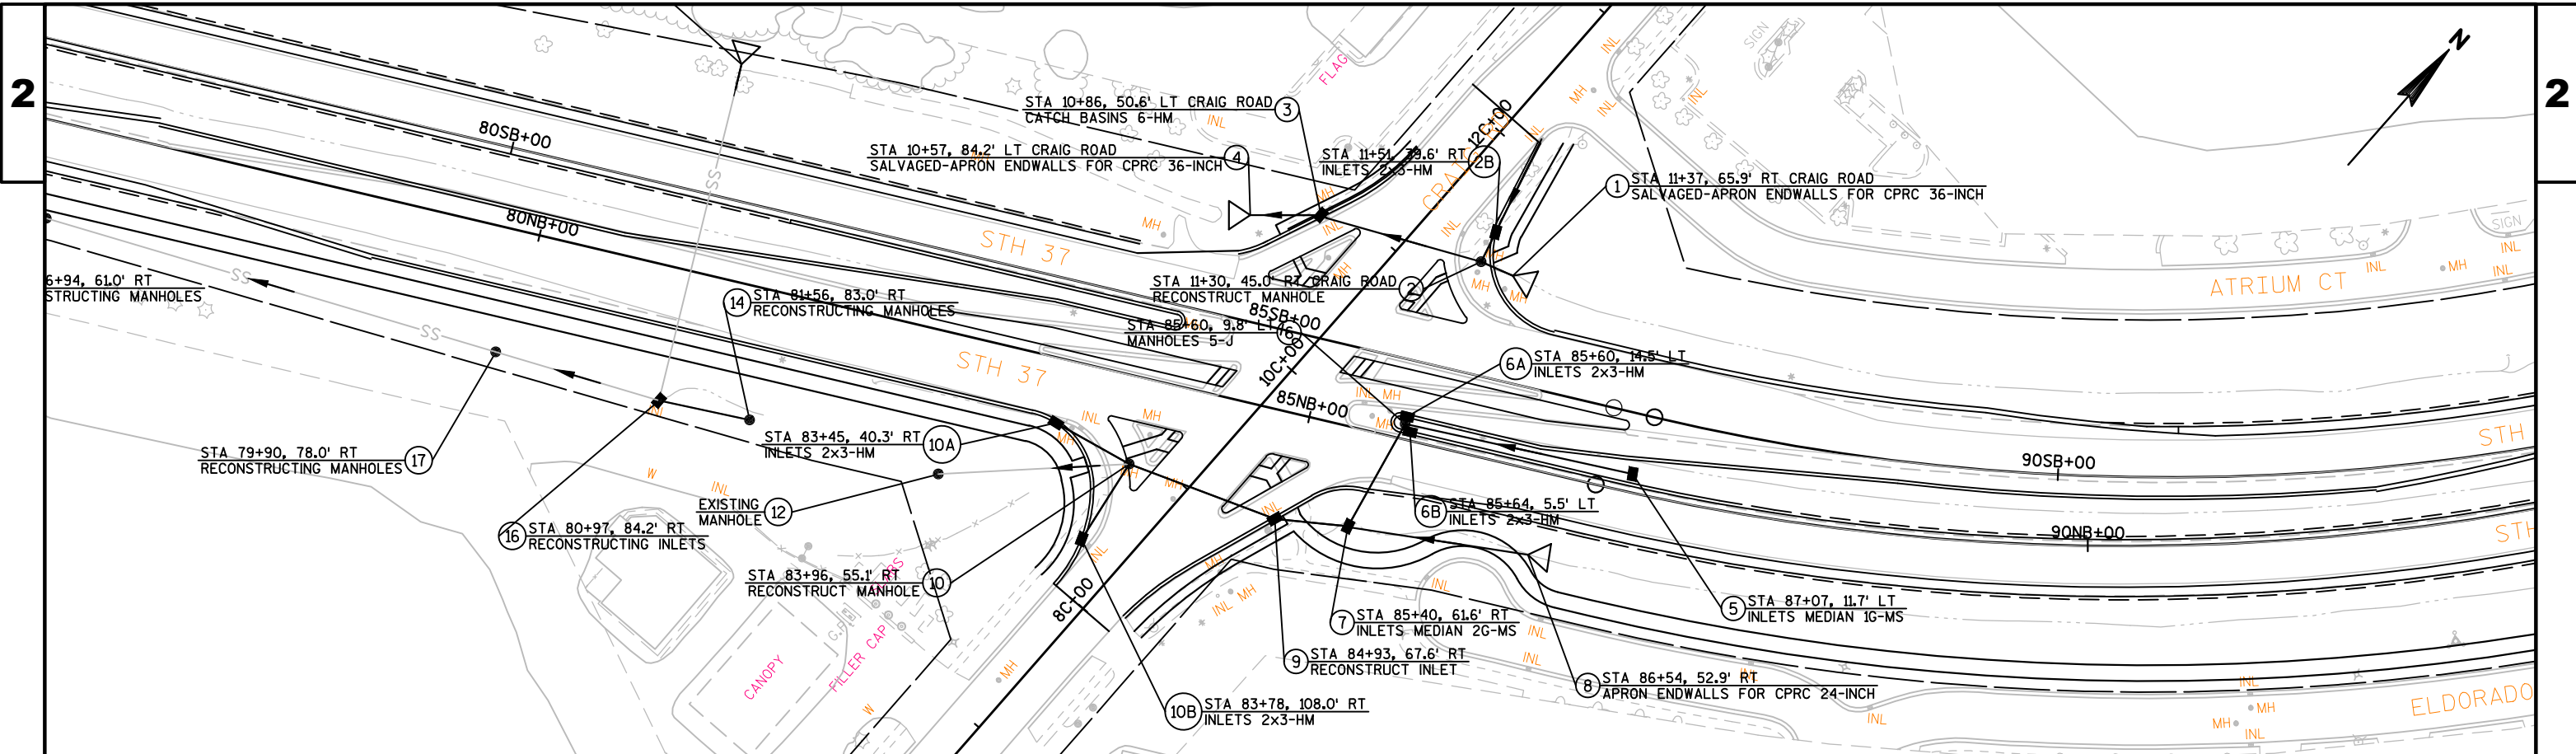

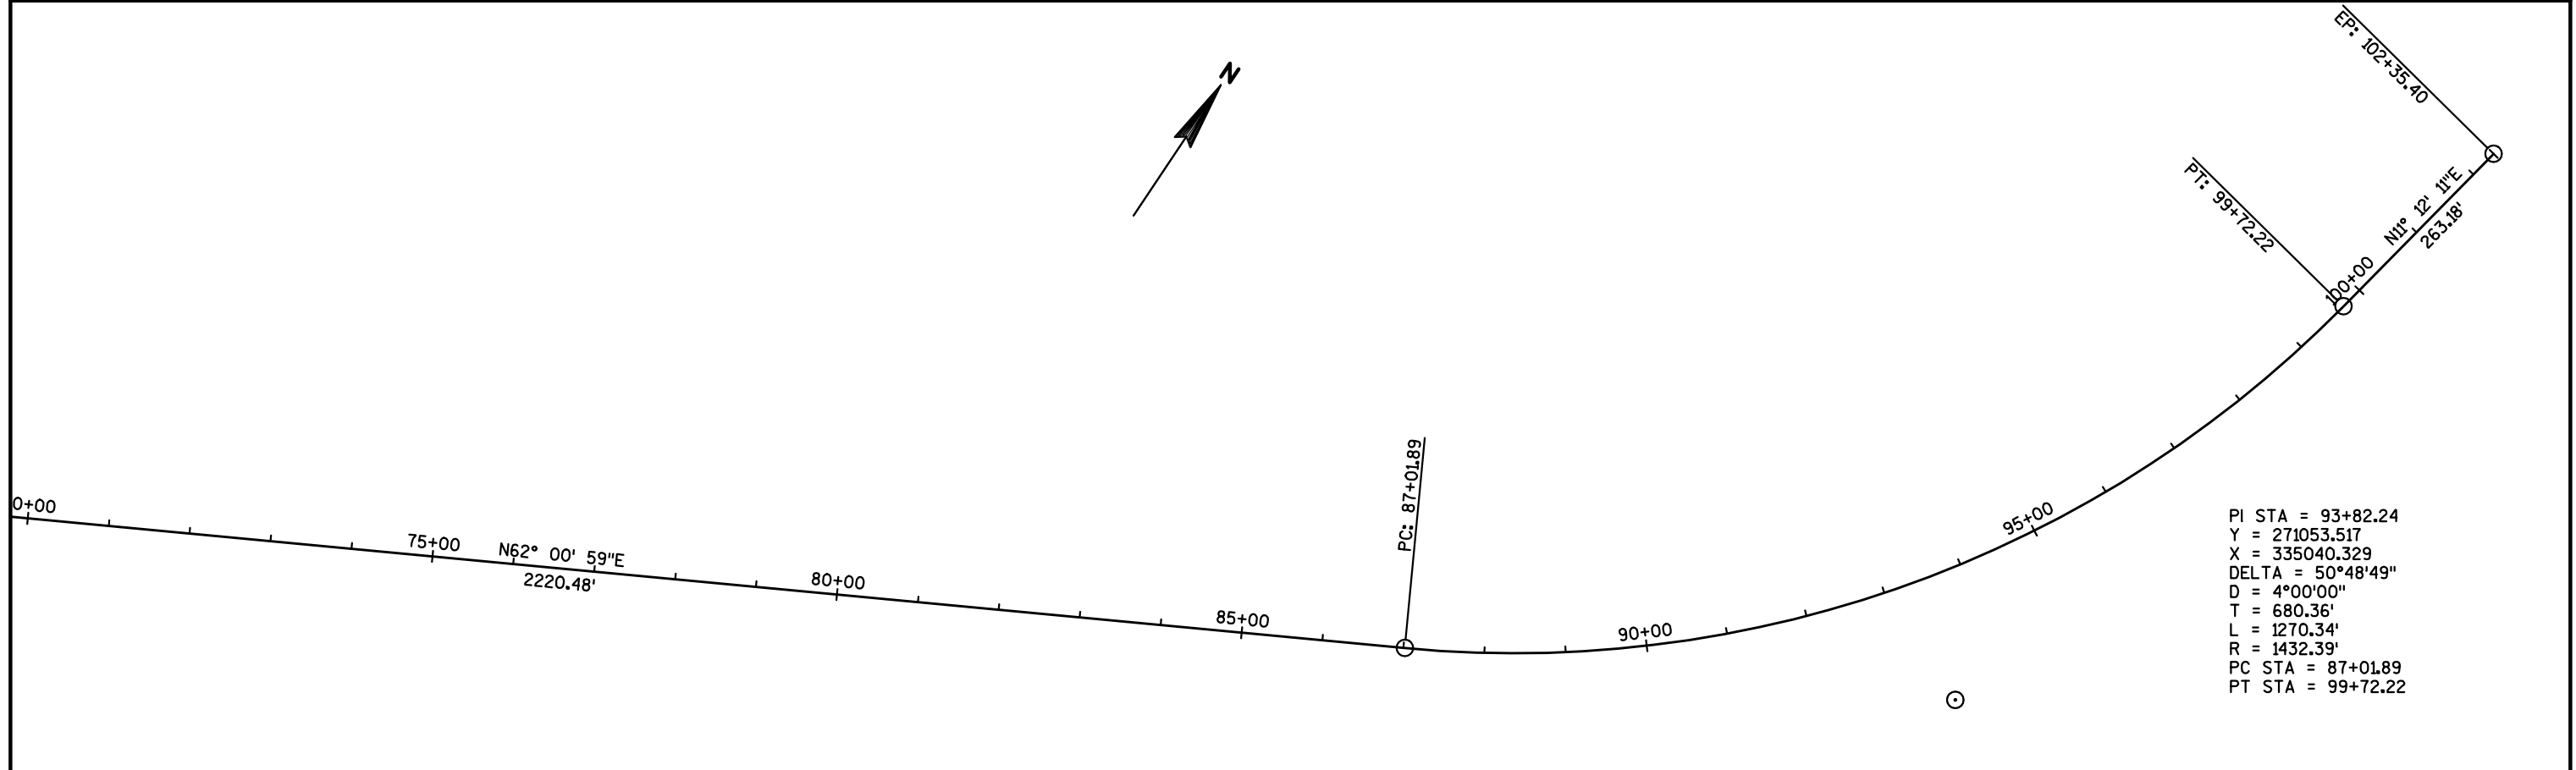
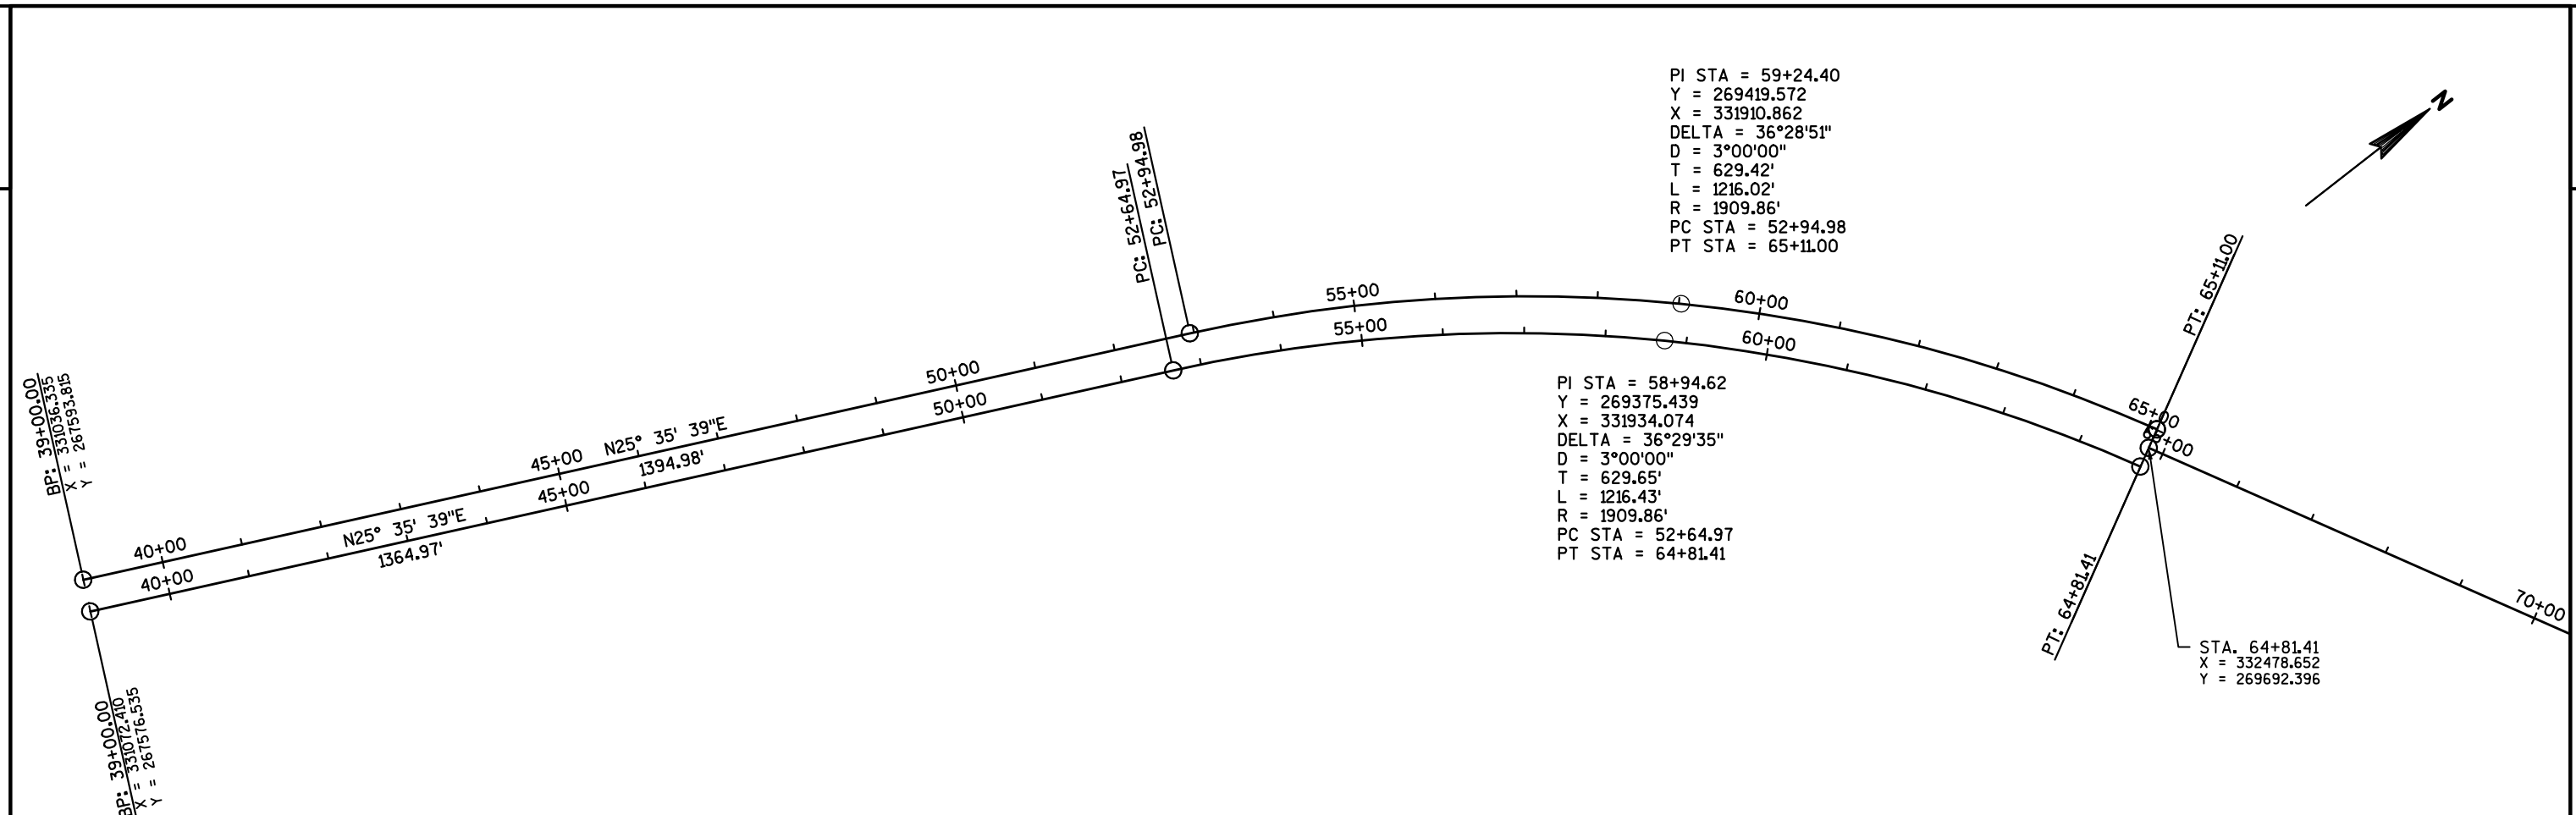


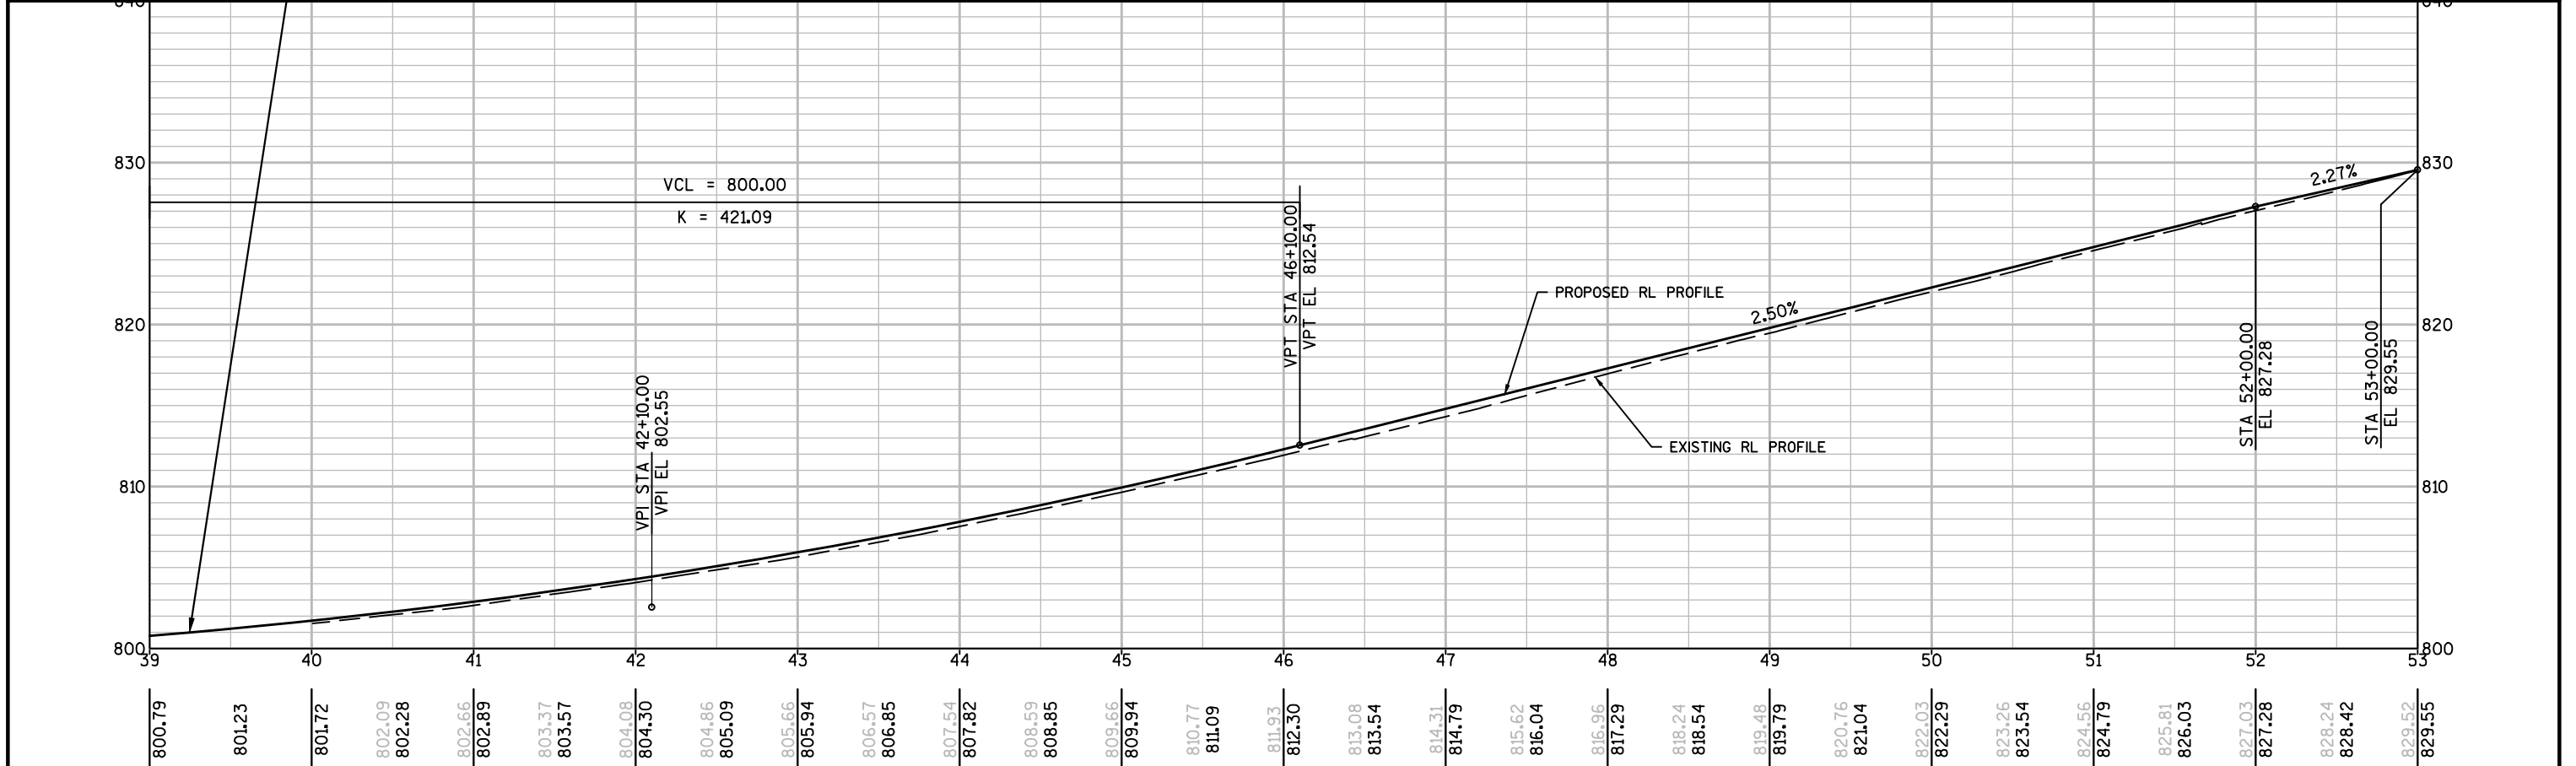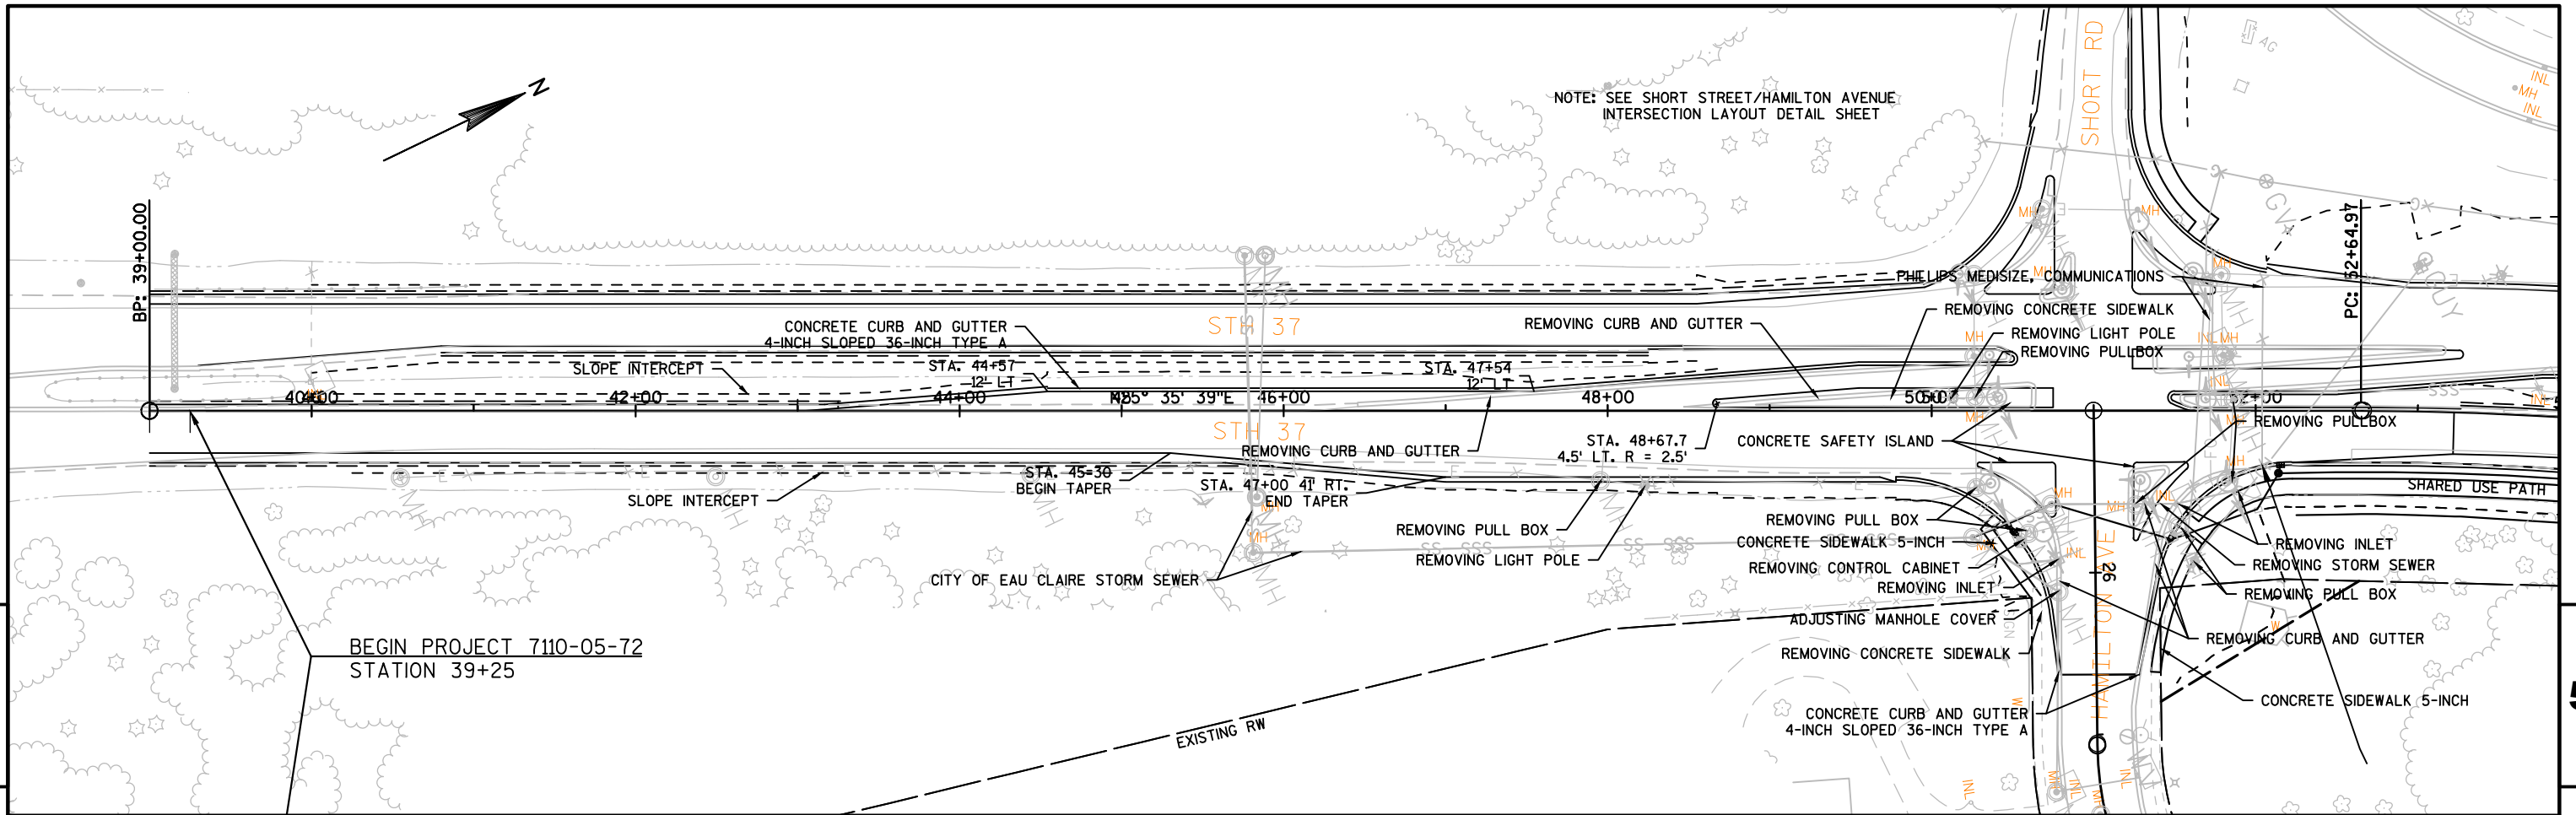


PROJECT NO: 7110-05-72	HWY: STH 37	COUNTY: EAU CLAIRE	PLAN AND PROFILE: NB STH 37	SHEET	5
------------------------	-------------	--------------------	-----------------------------	-------	---

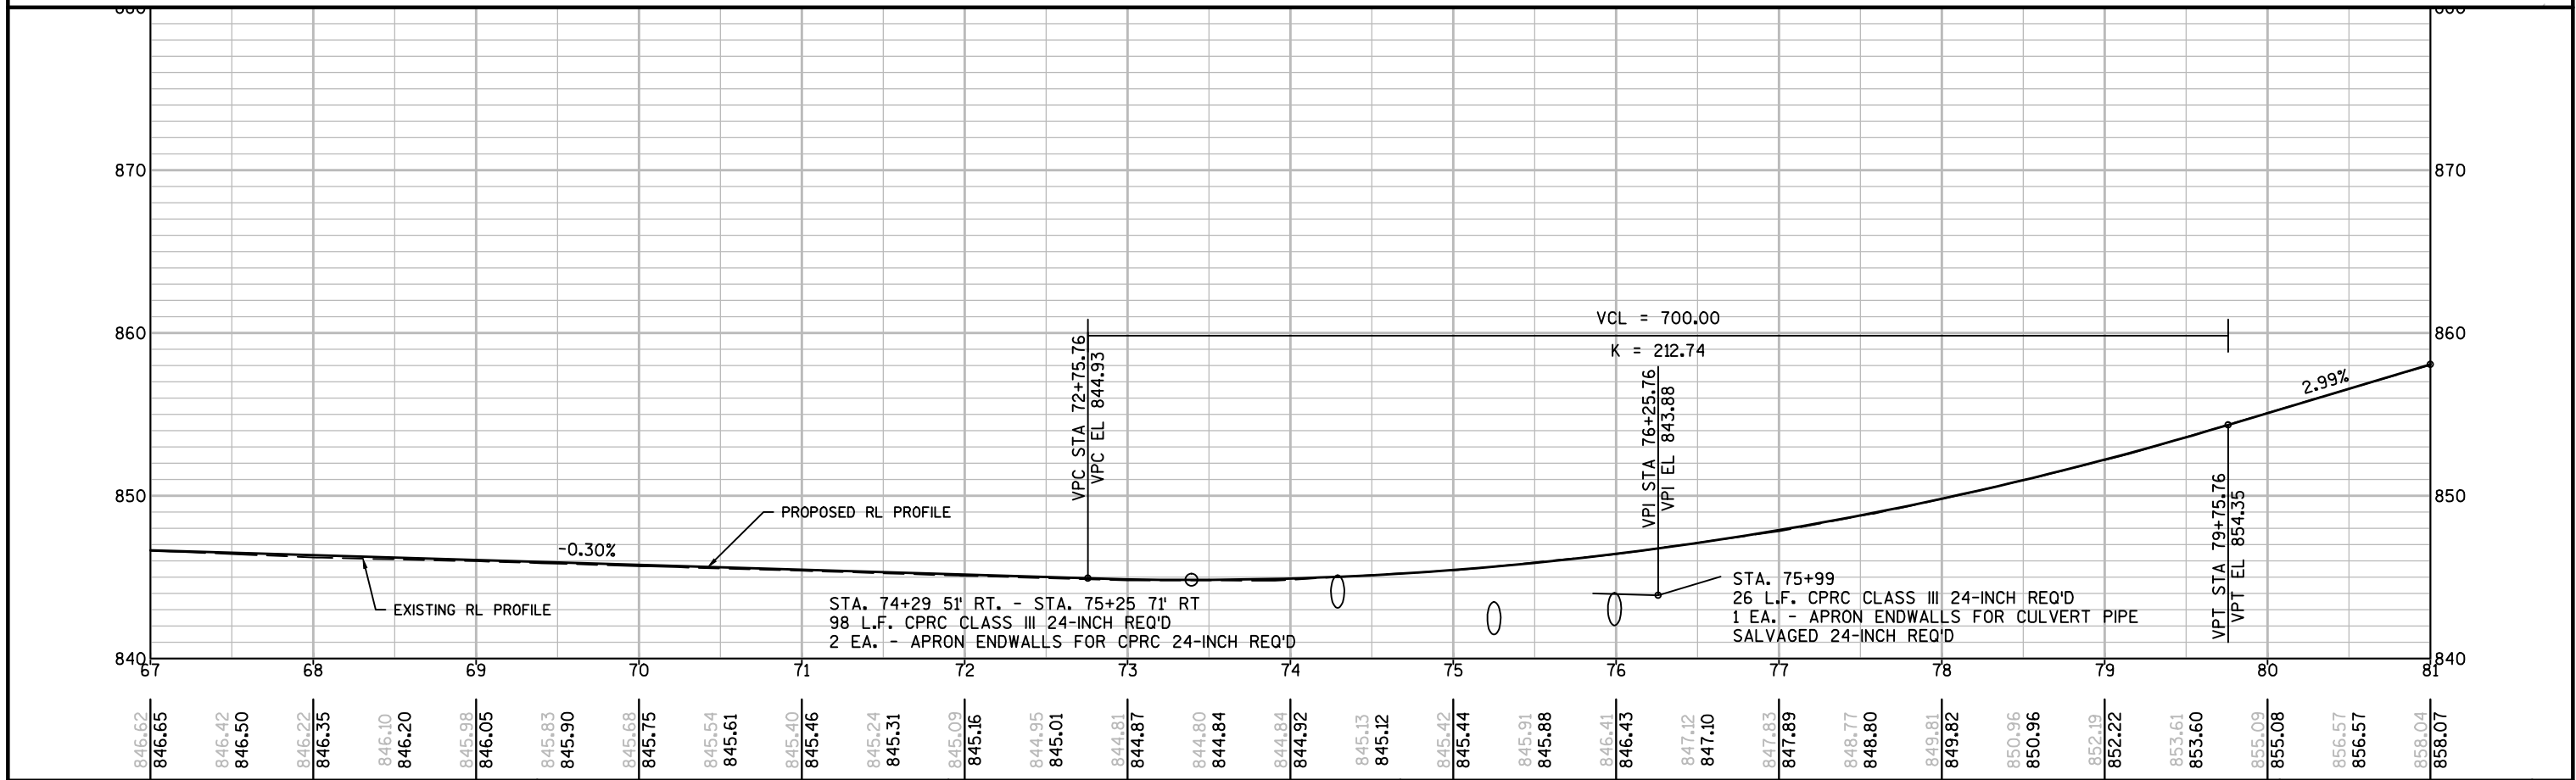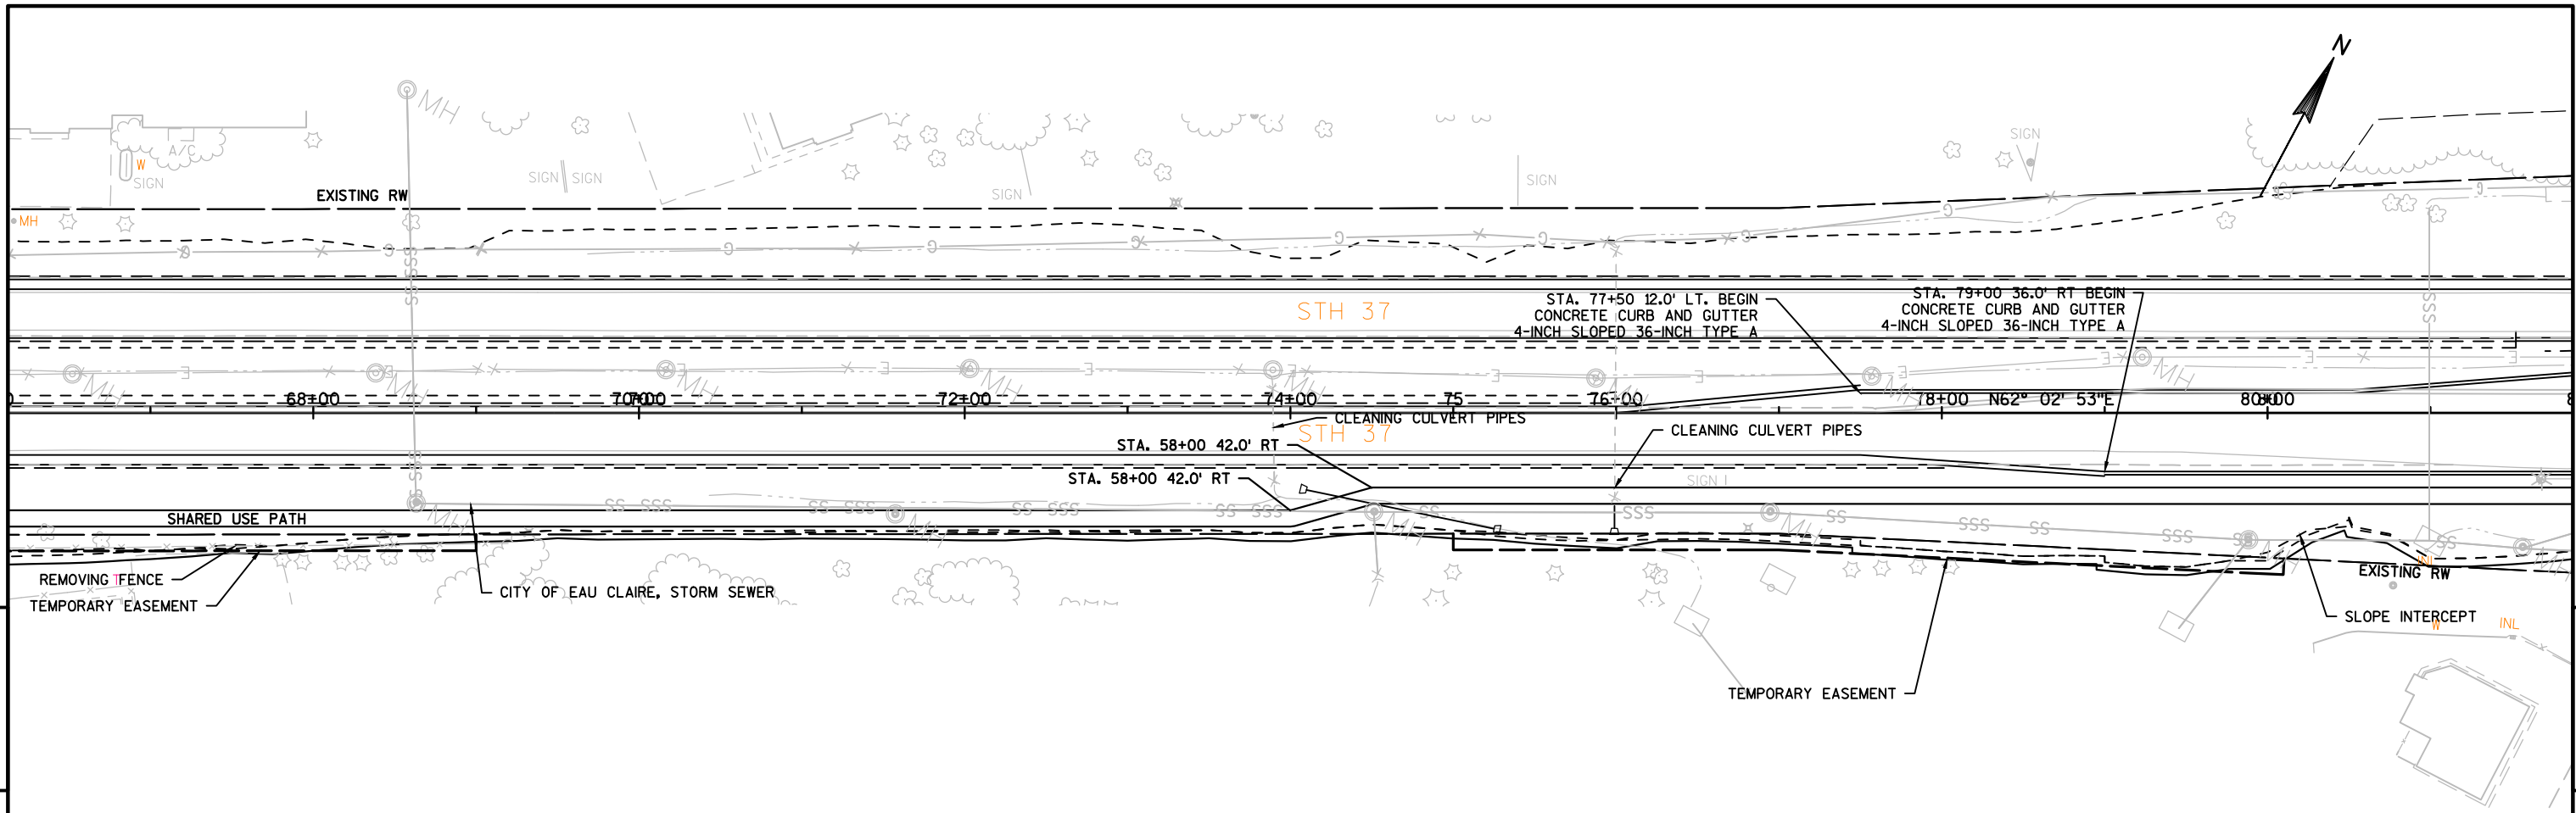

PROJECT NO: 7110-05-72	HWY: STH 37	COUNTY: EAU CLAIRE	PLAN AND PROFILE: NB STH 37	SHEET	E
------------------------	-------------	--------------------	-----------------------------	-------	---

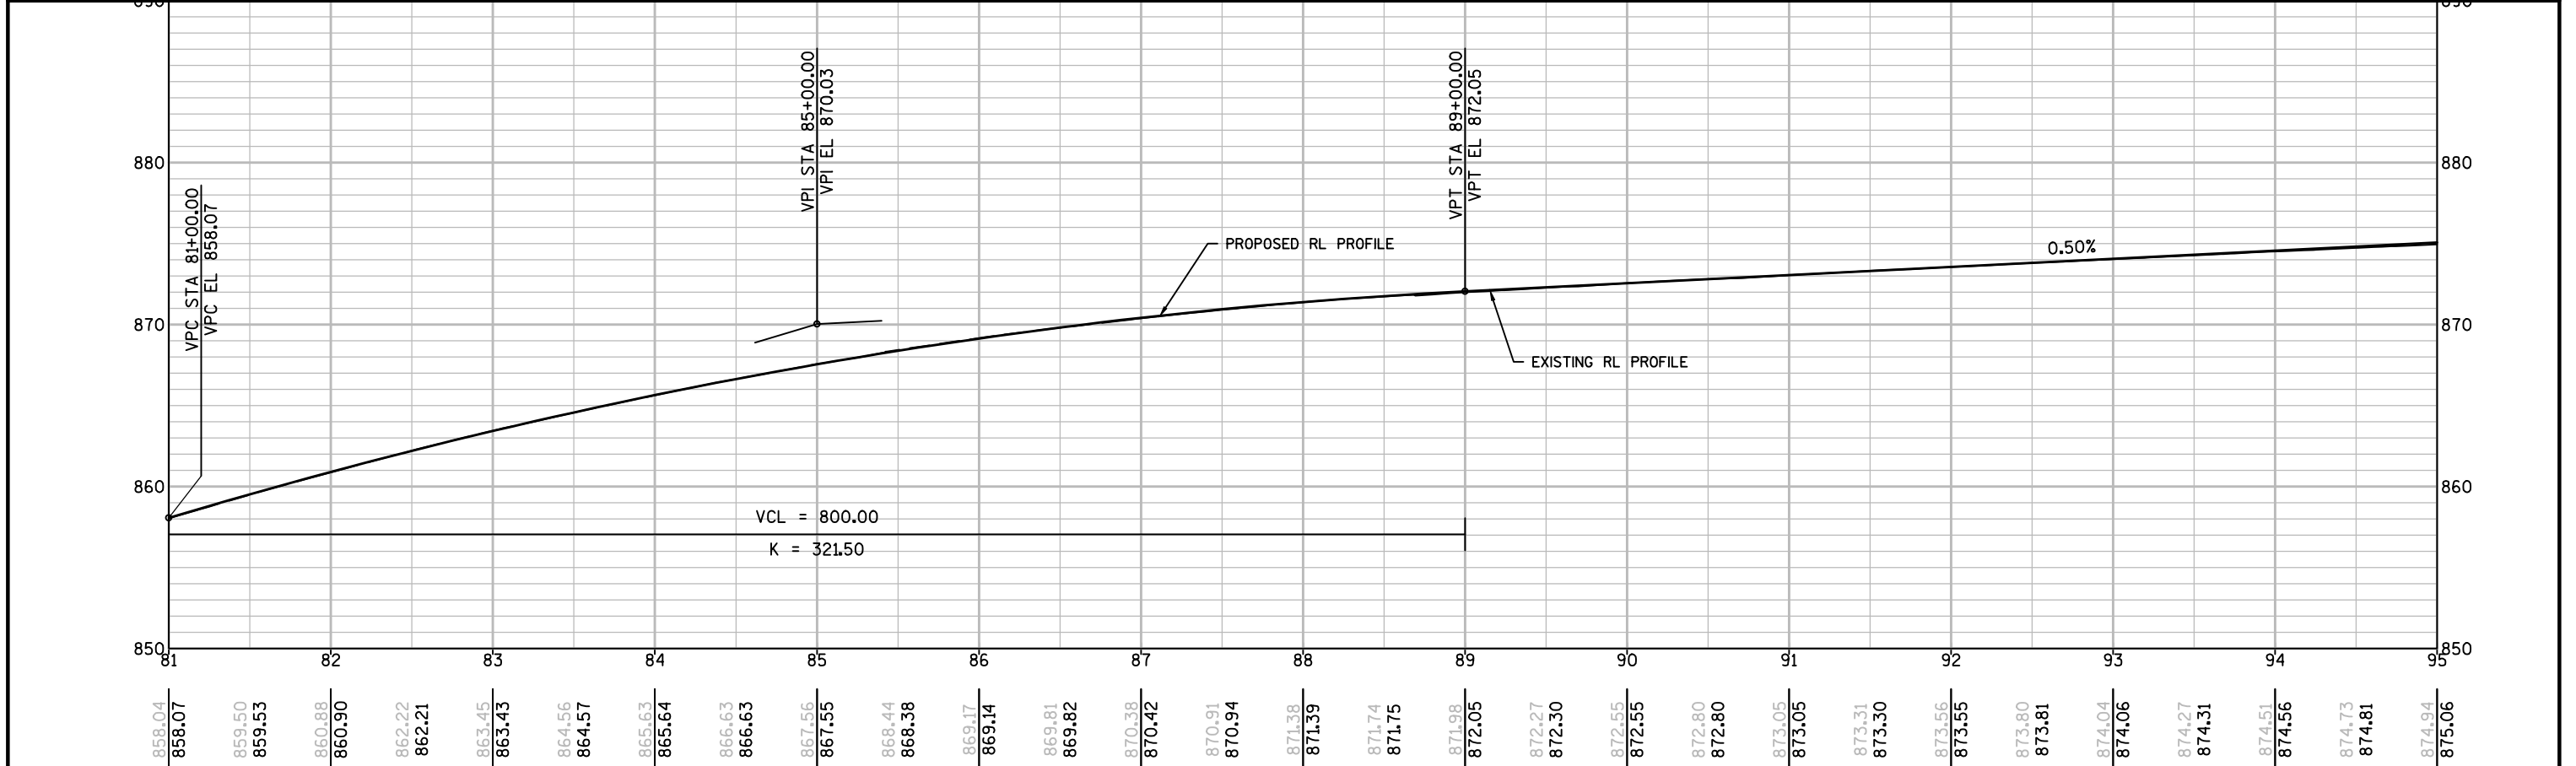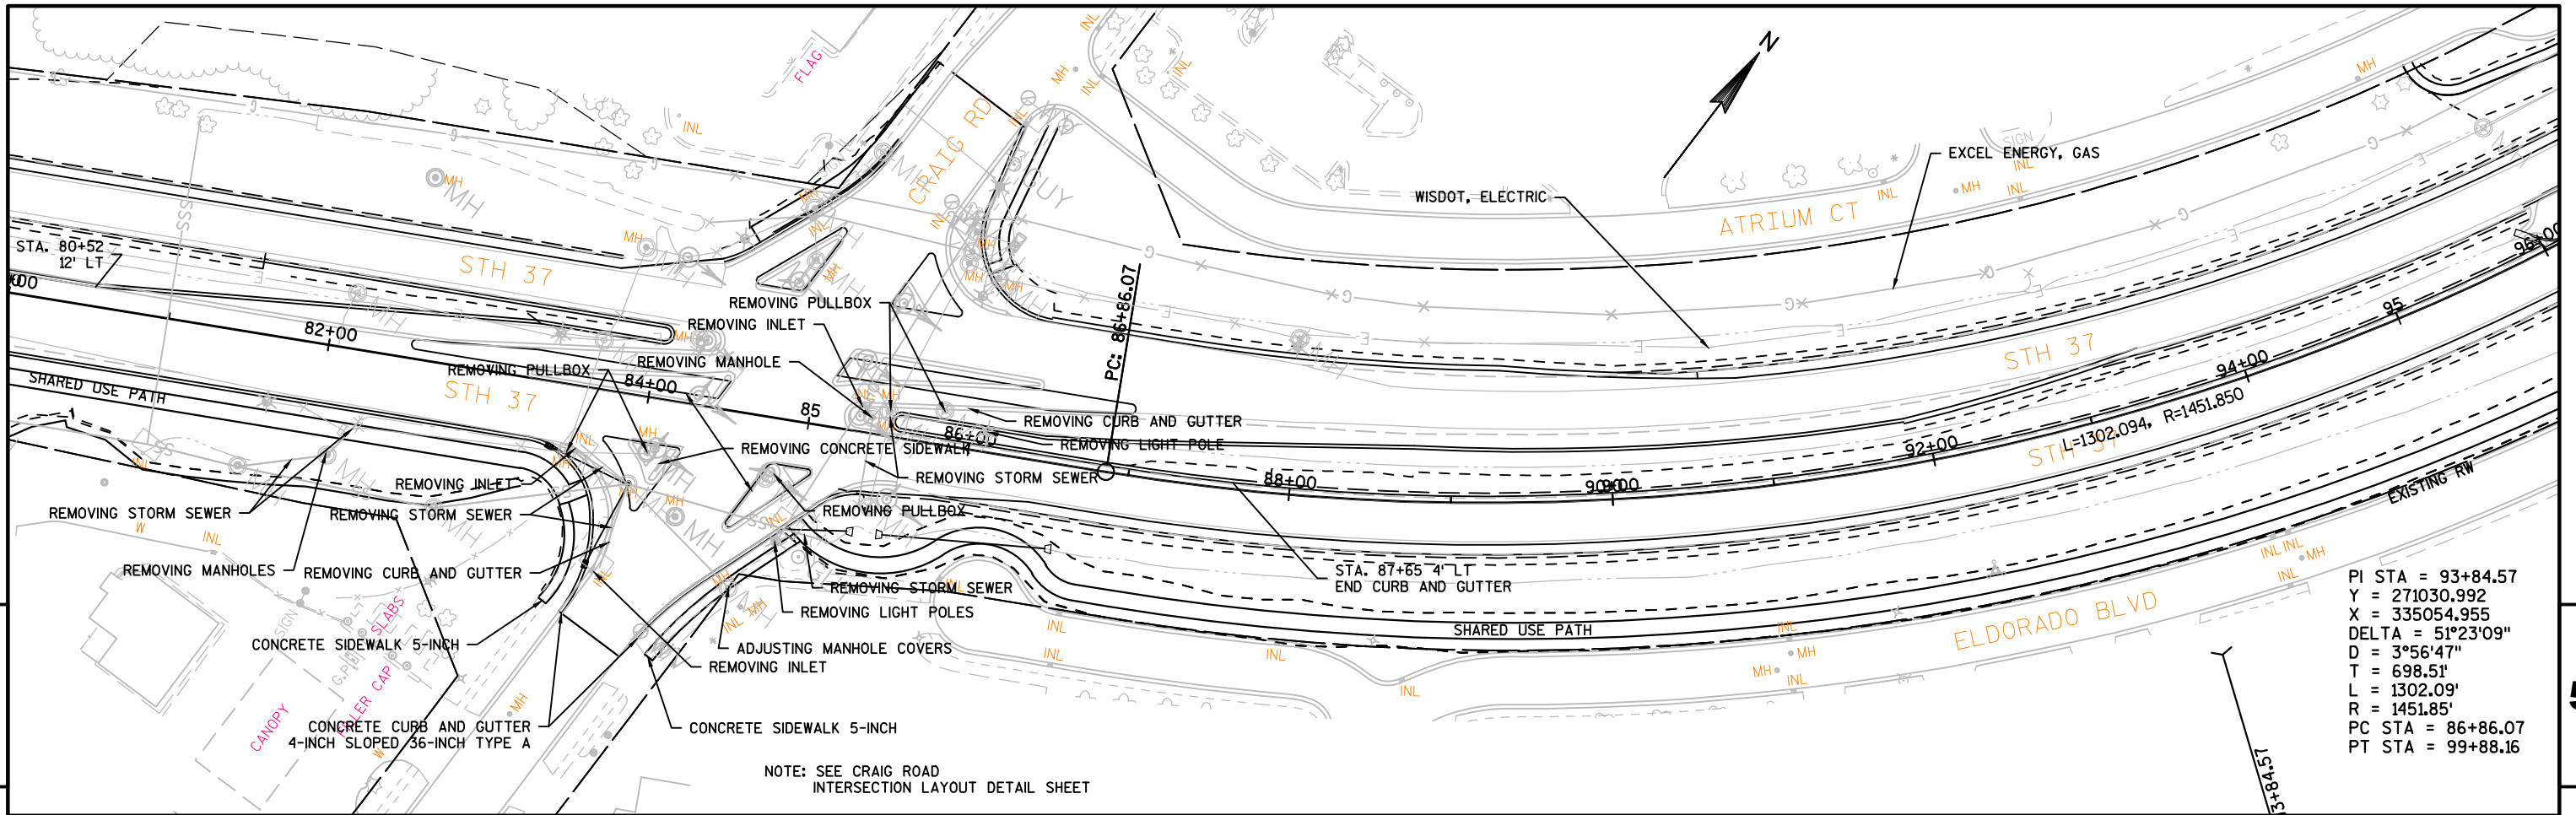




PROJECT NO: 7110-05-72	HWY: STH 37	COUNTY: EAU CLAIRE	PLAN AND PROFILE: NB STH 37	SHEET	5
------------------------	-------------	--------------------	-----------------------------	-------	---


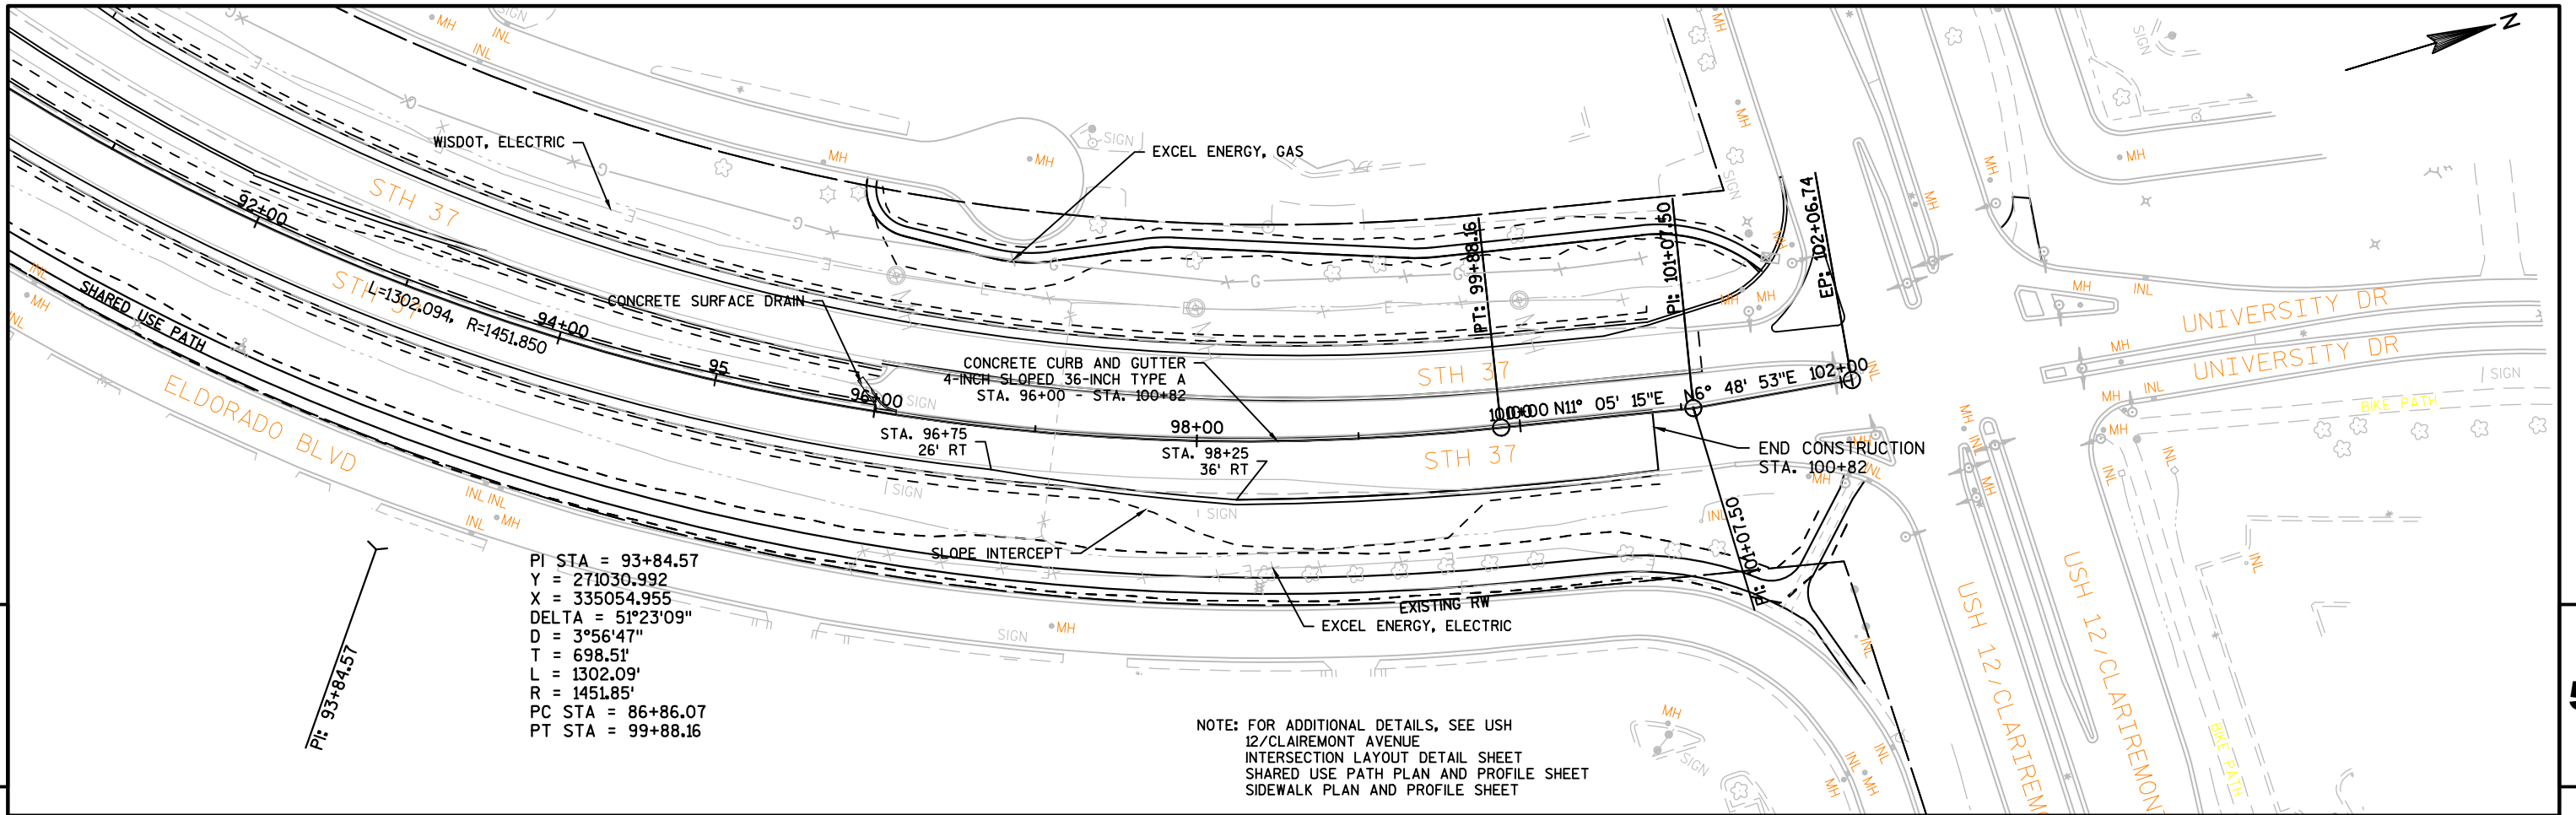




PI STA = 93+84.57
Y = 271030.992
X = 335054.955
DELTA = 51°23'09"
D = 3°56'47"
T = 698.51'
L = 1302.09'
R = 1451.85'
PC STA = 86+86.07
PT STA = 99+88.16



NOTE: FOR ADDITIONAL DETAILS, SEE USH
12/CLAIREMONT AVENUE
INTERSECTION LAYOUT DETAIL SHEET
SHARED USE PATH PLAN AND PROFILE SHEET
SIDEWALK PLAN AND PROFILE SHEET


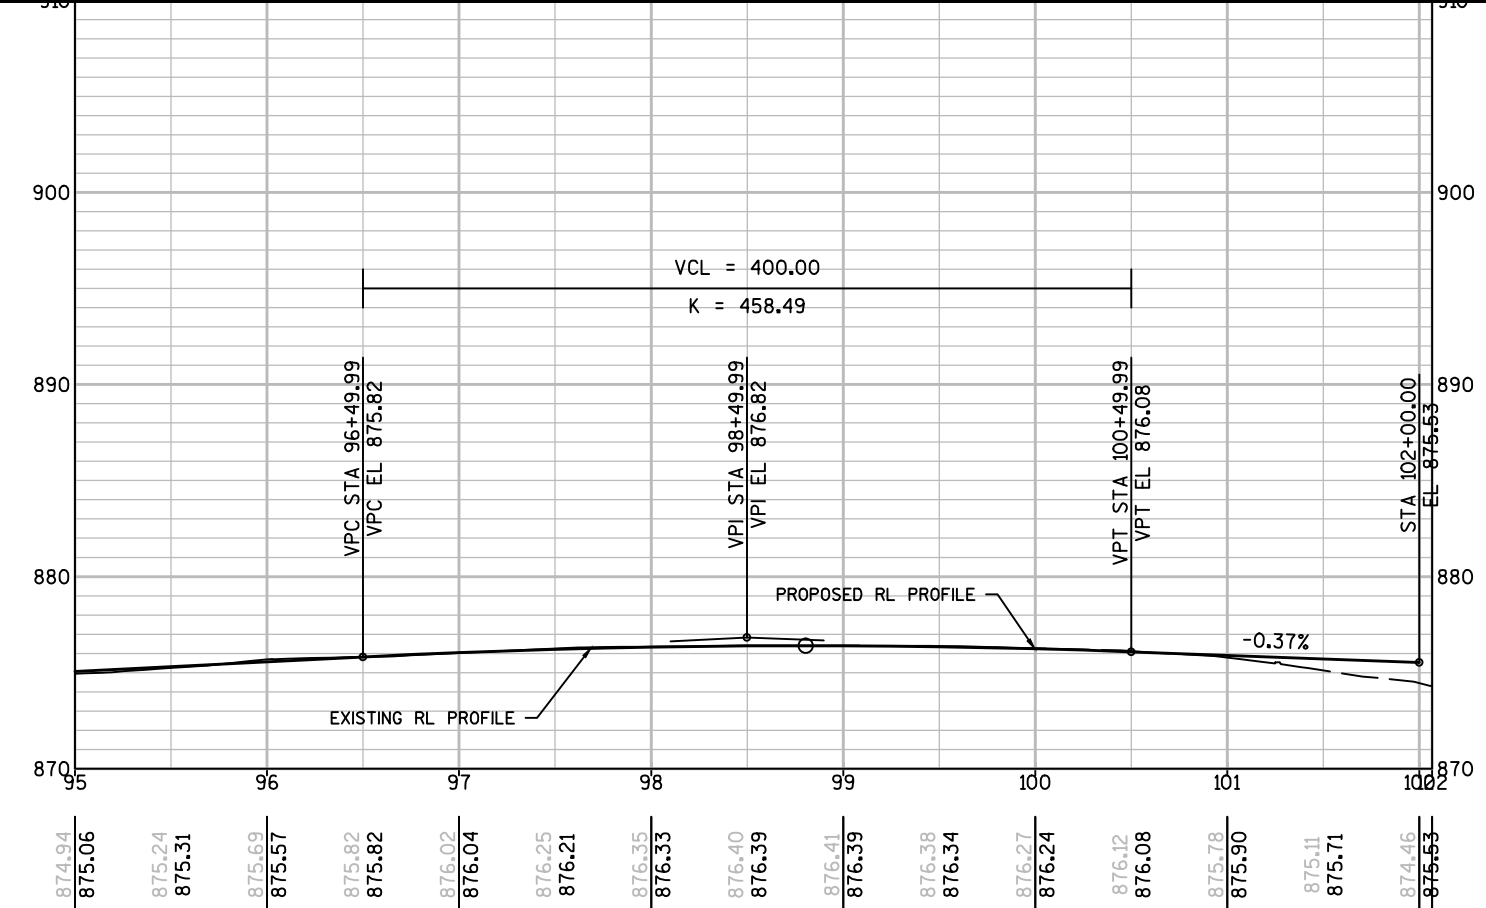


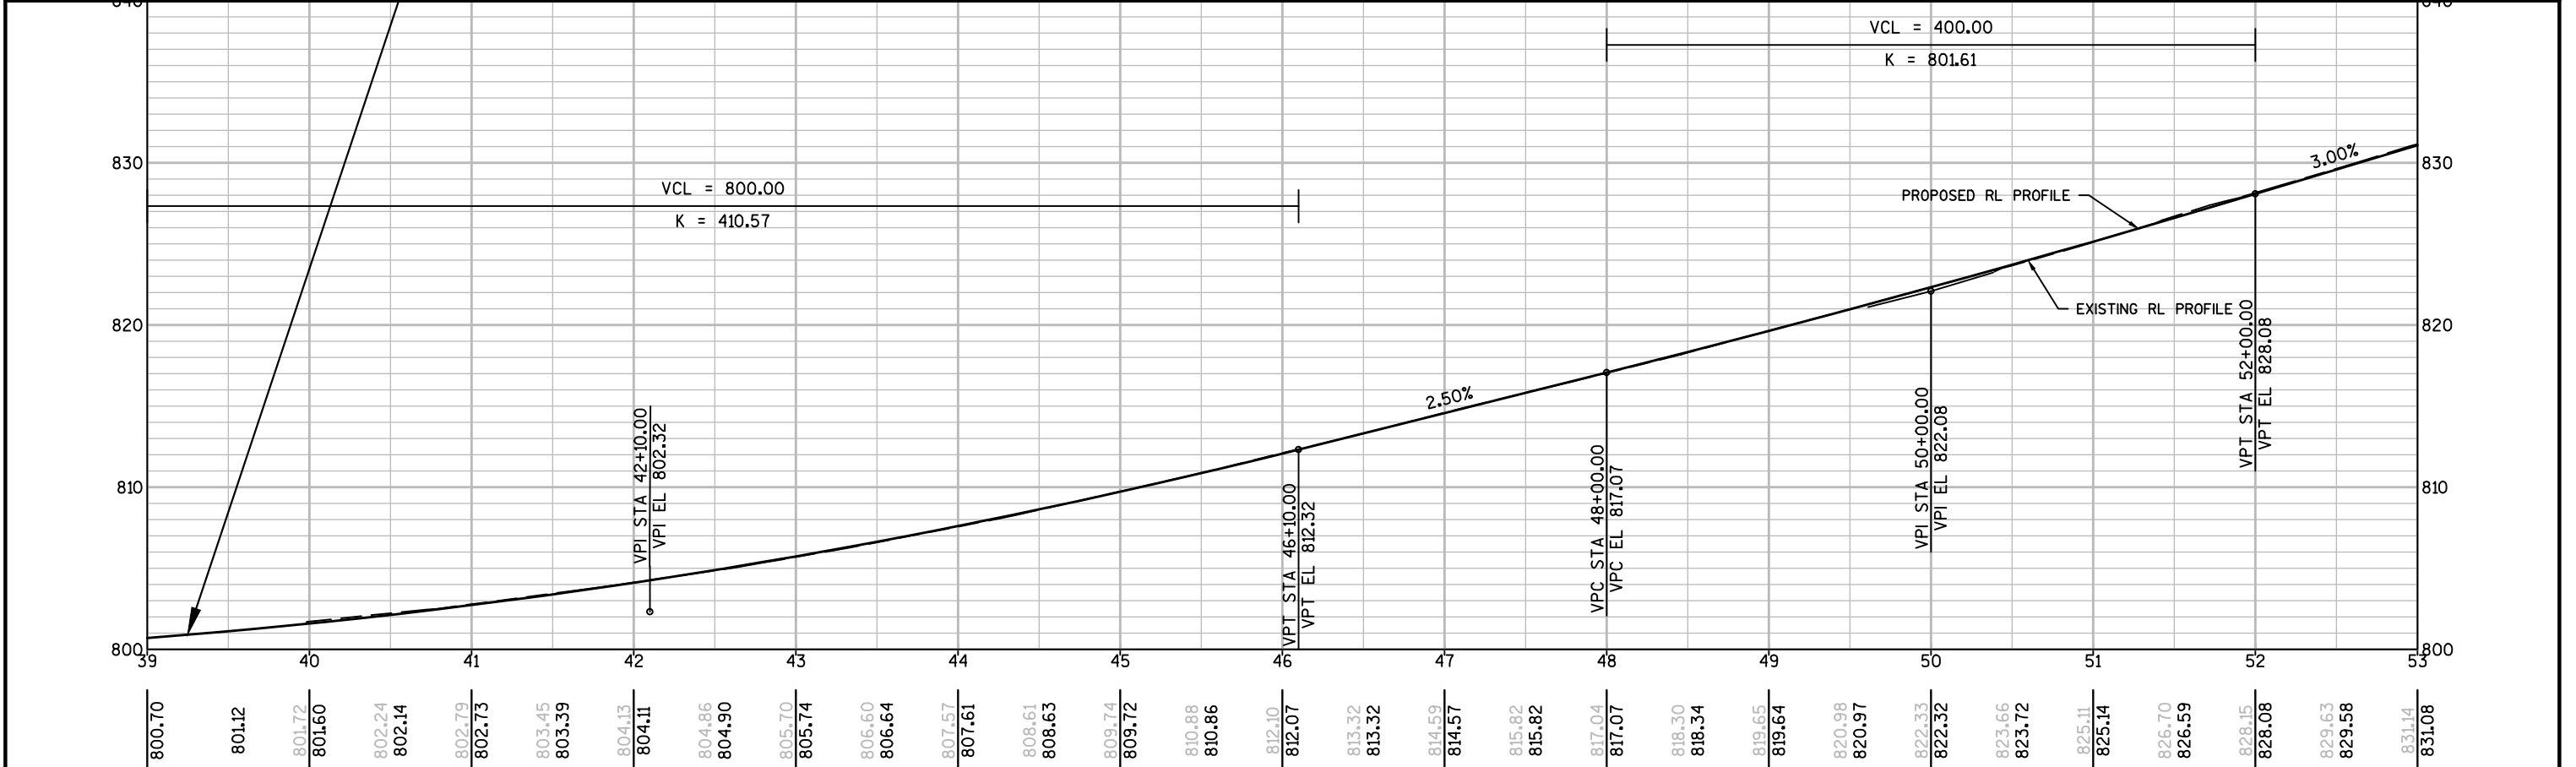
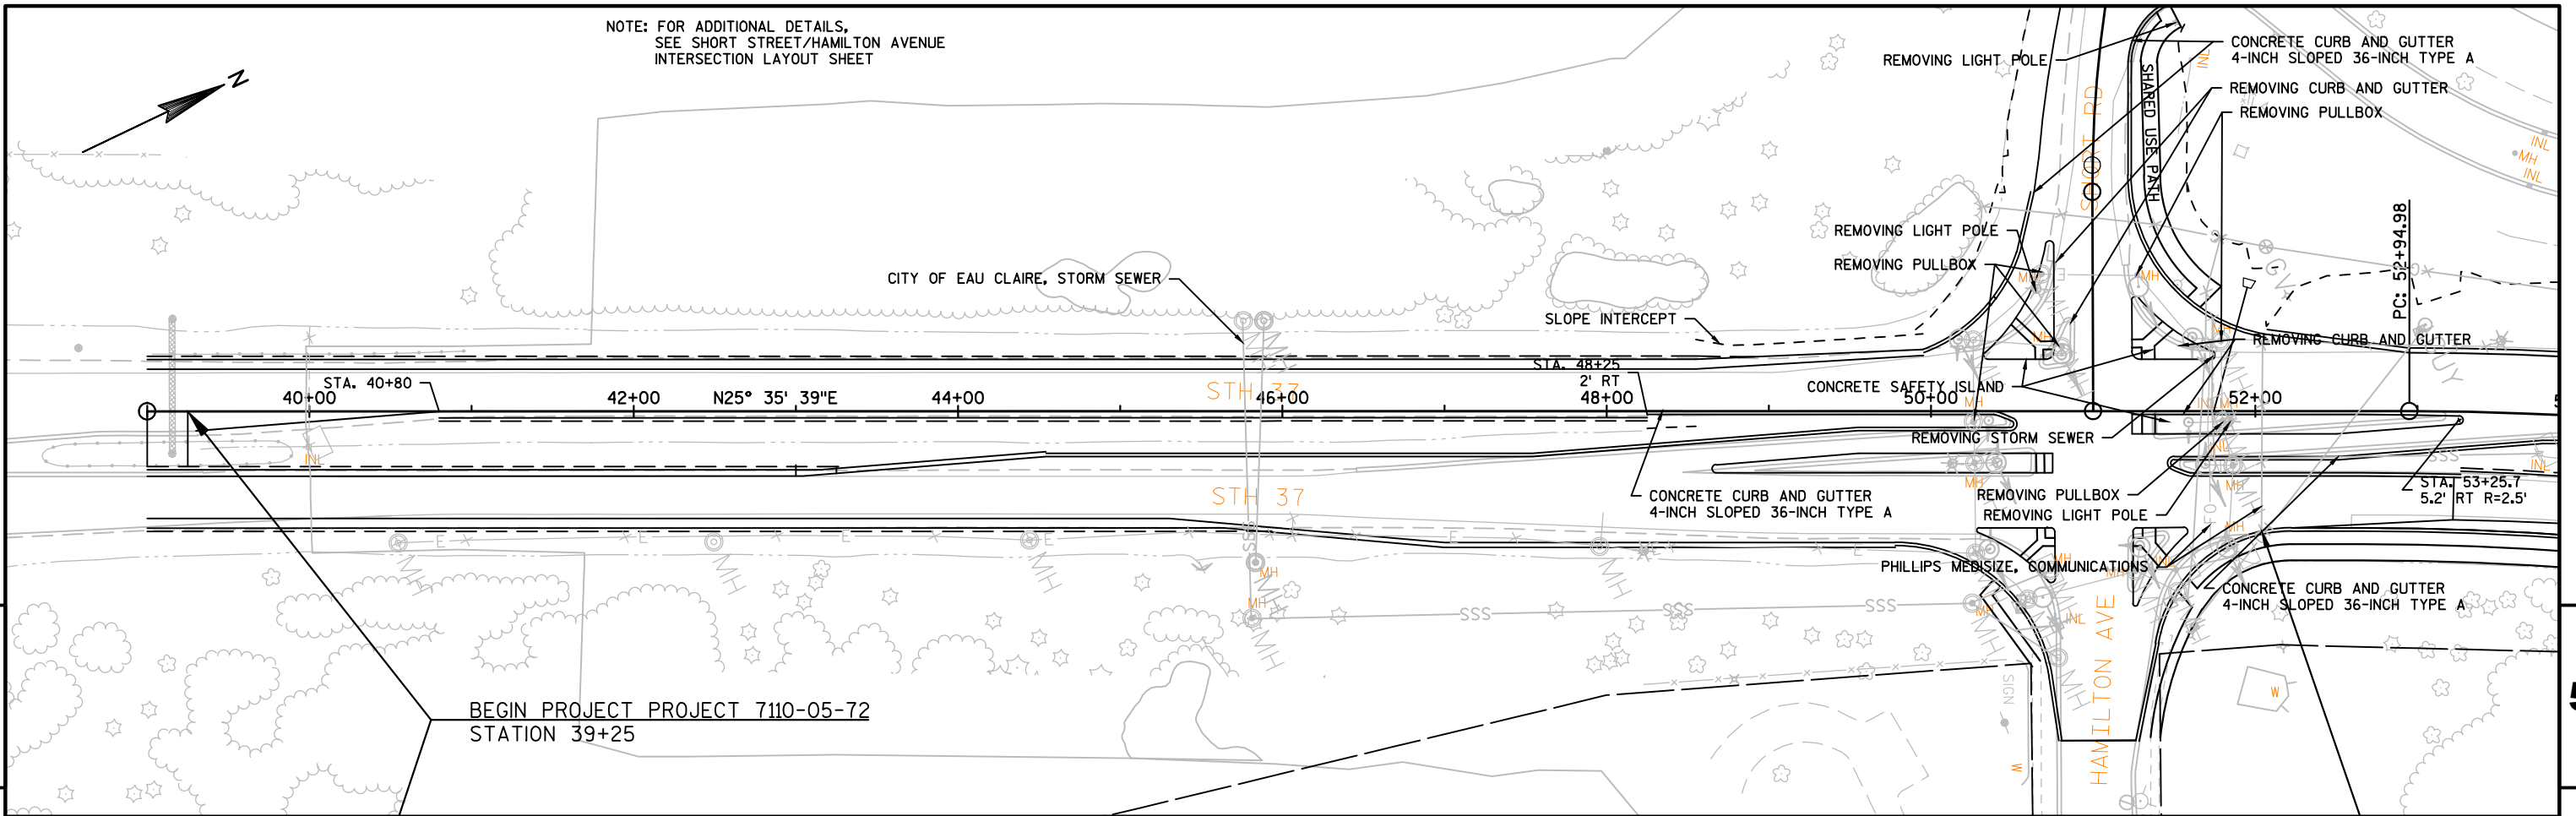


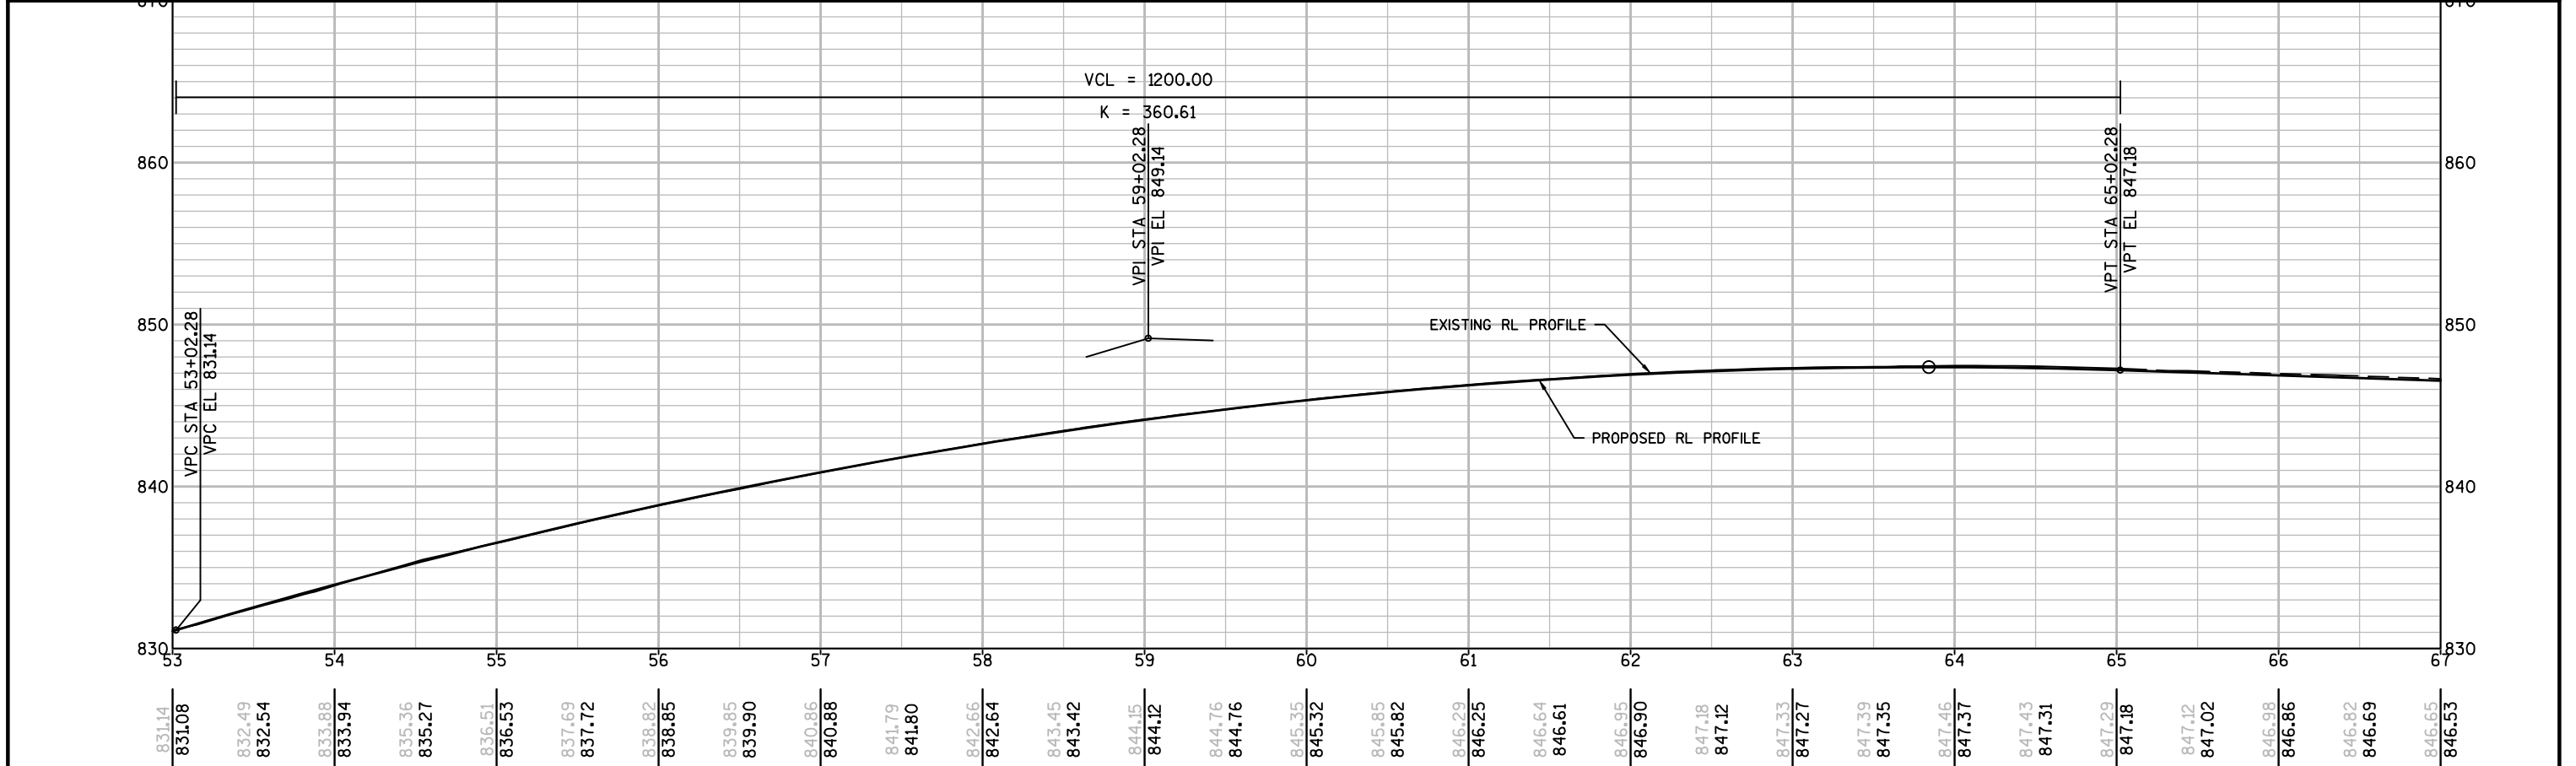
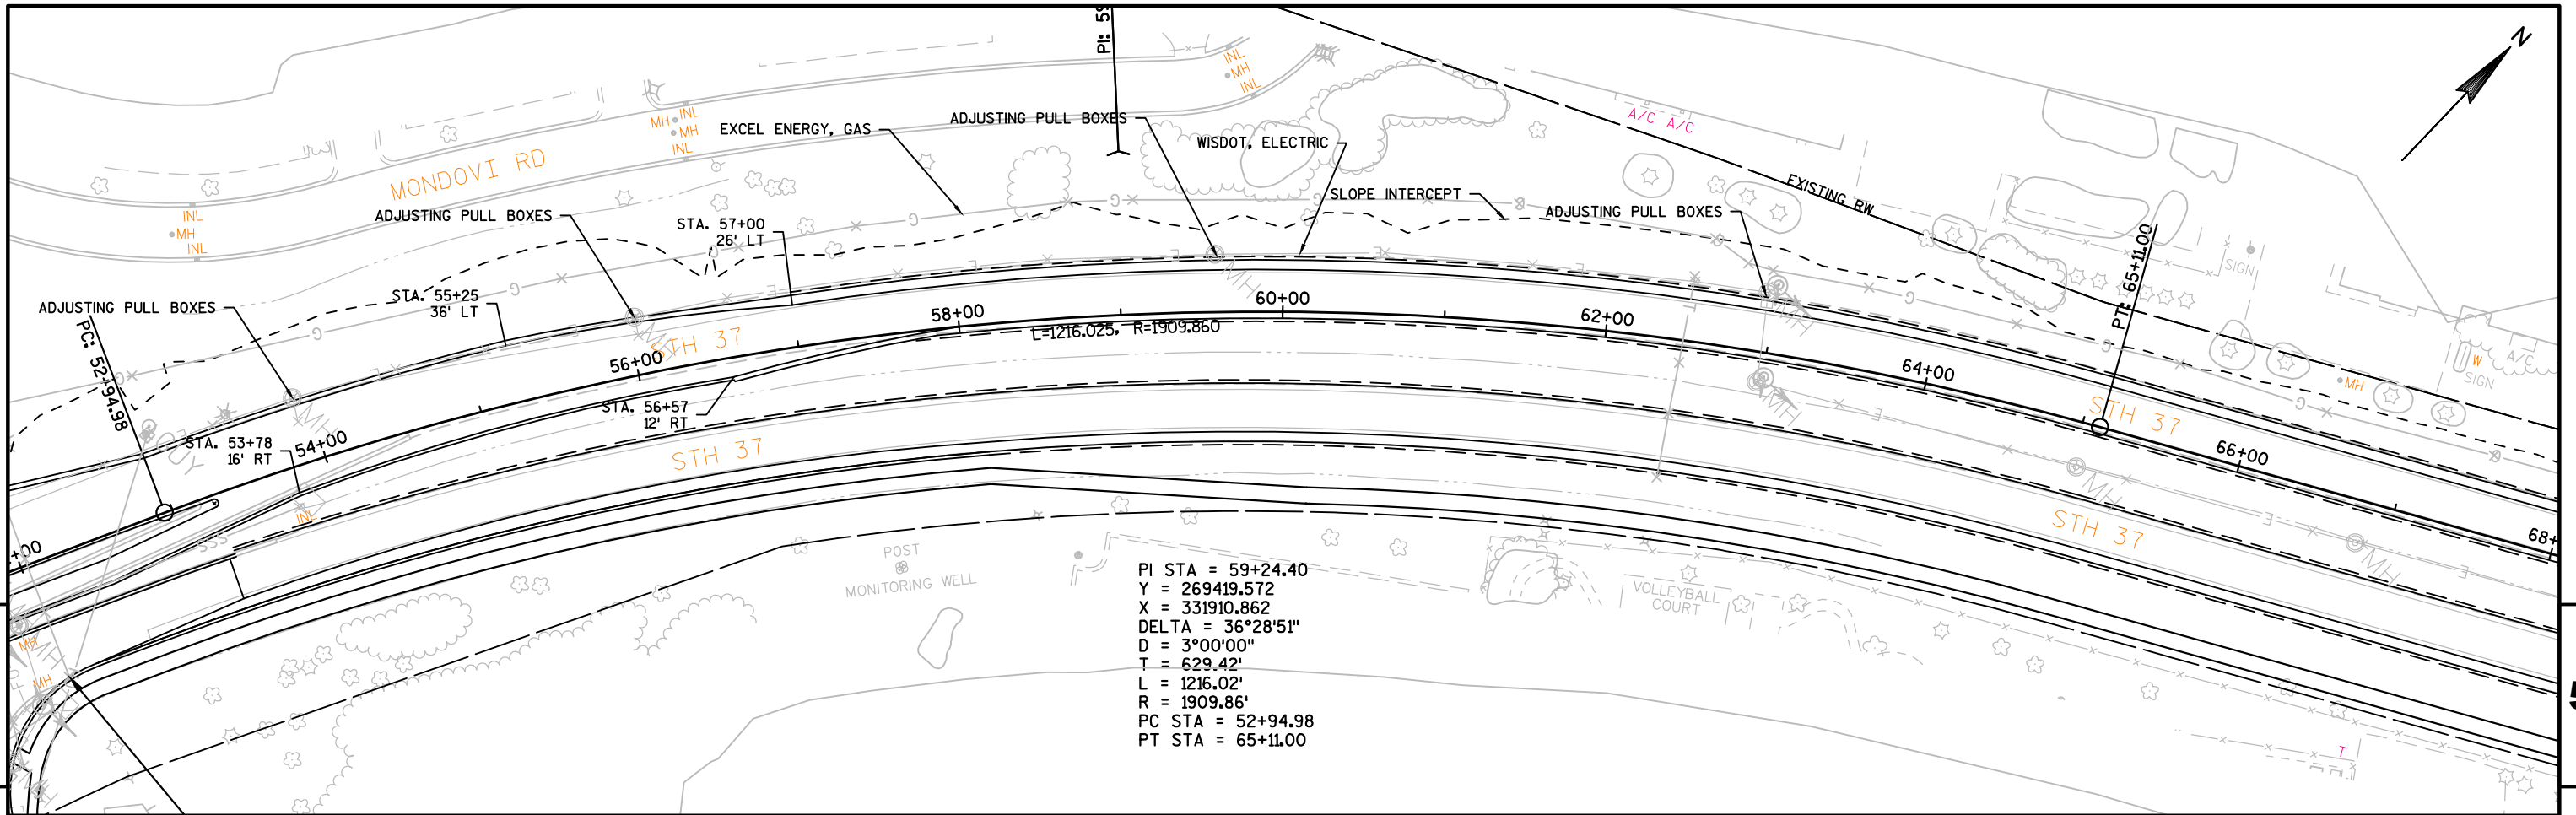


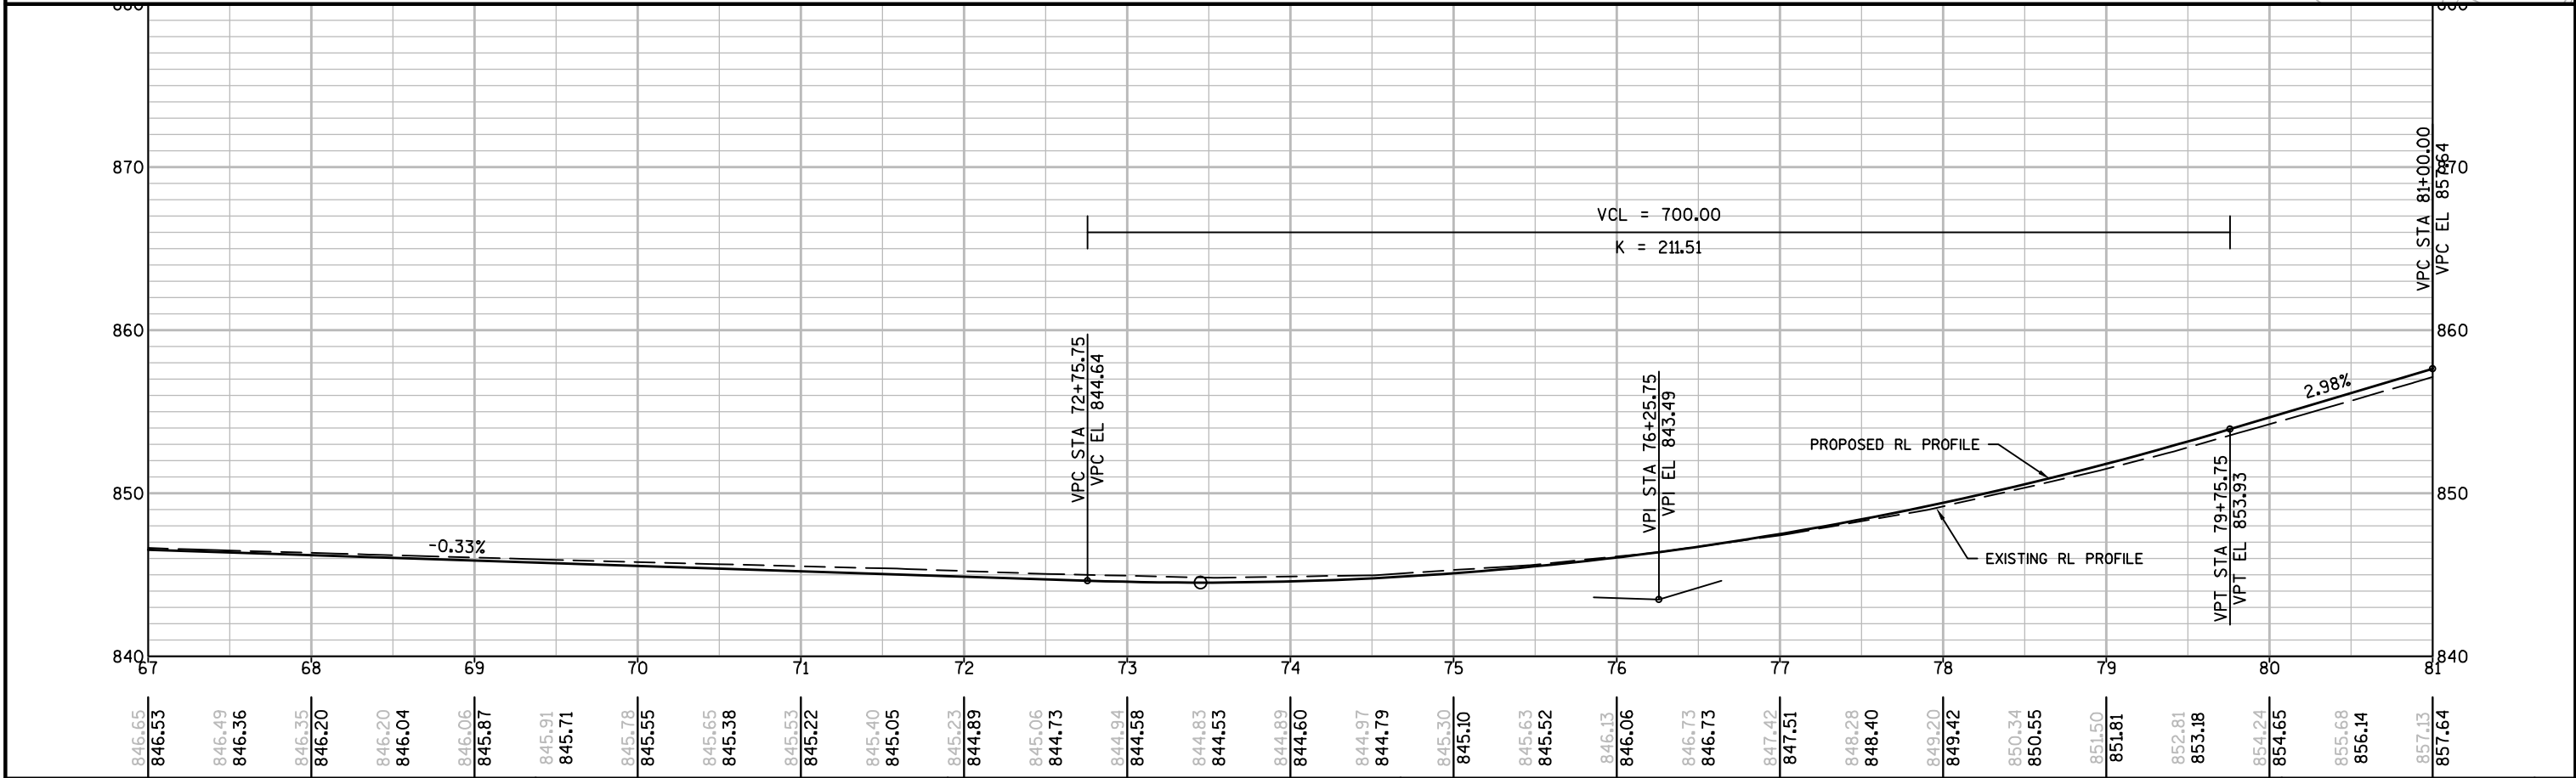
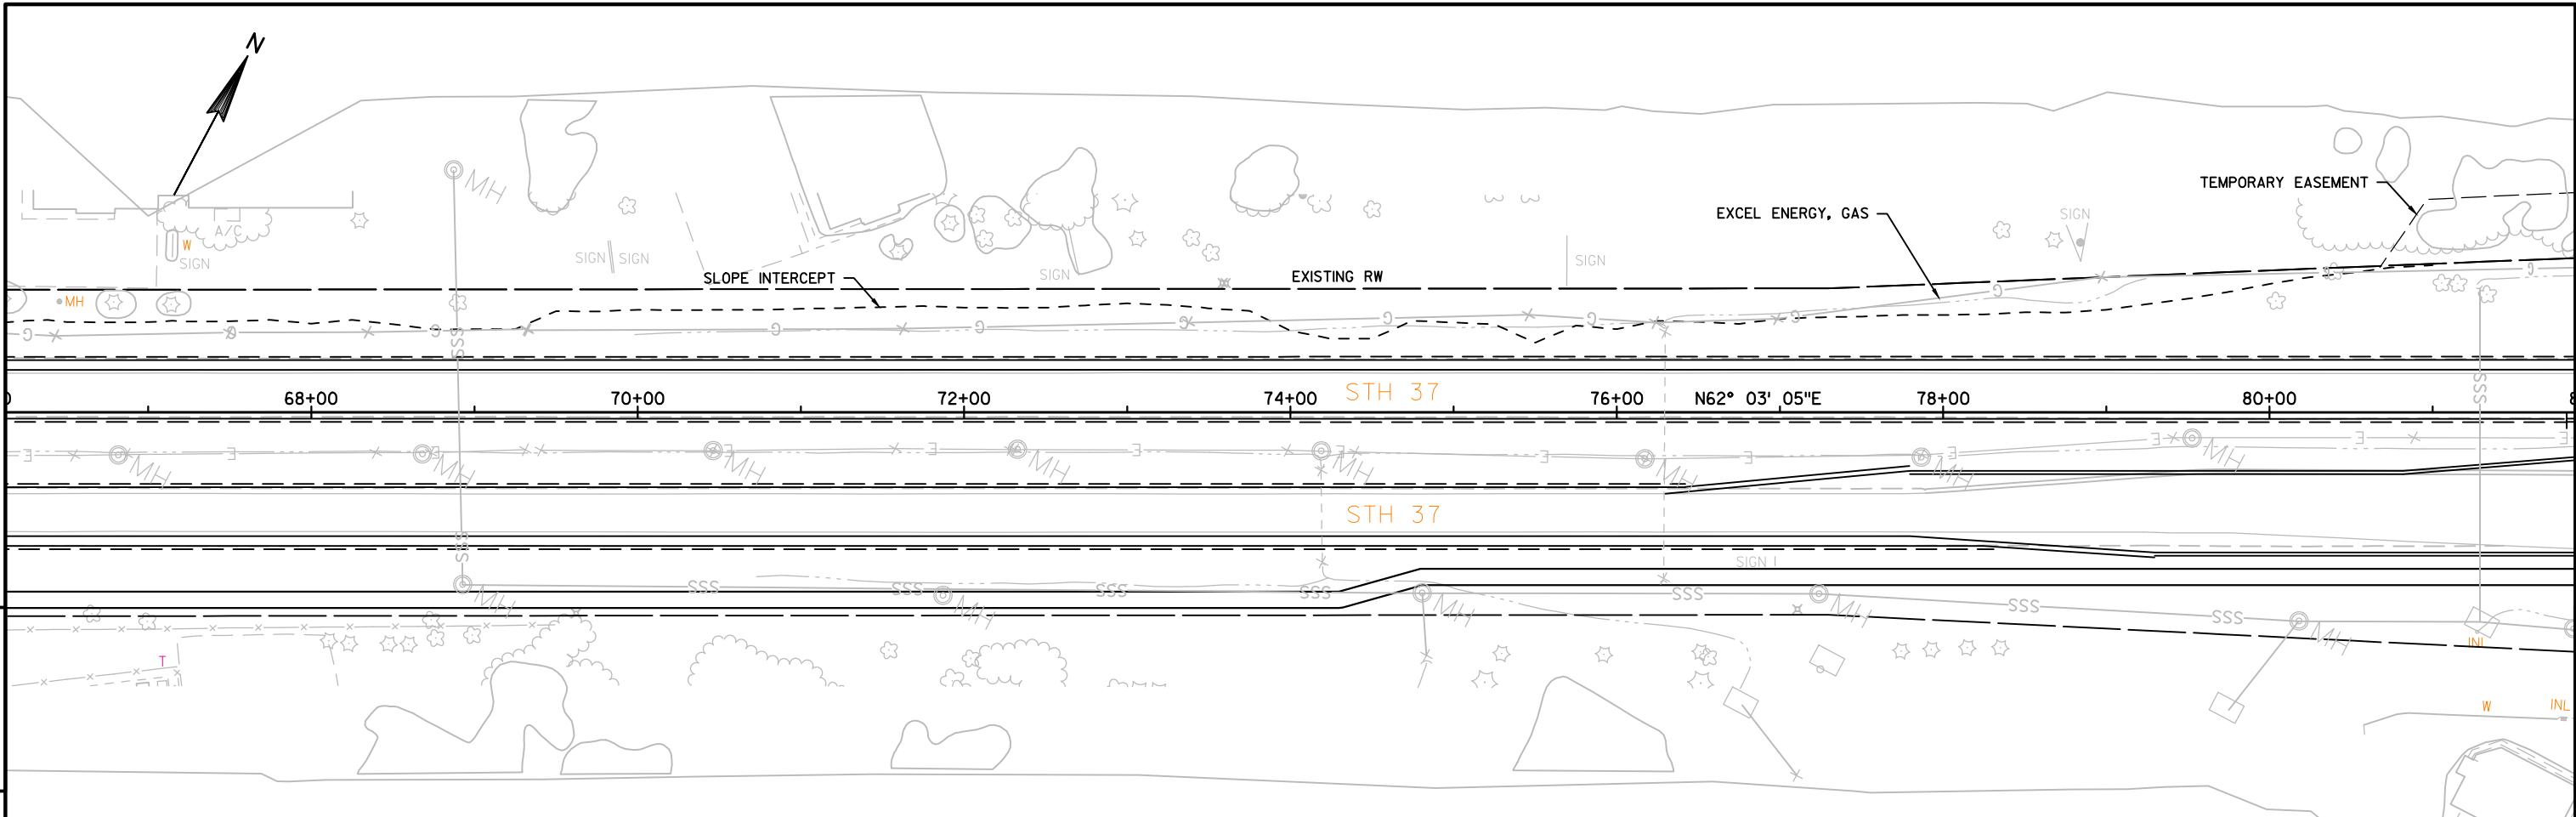


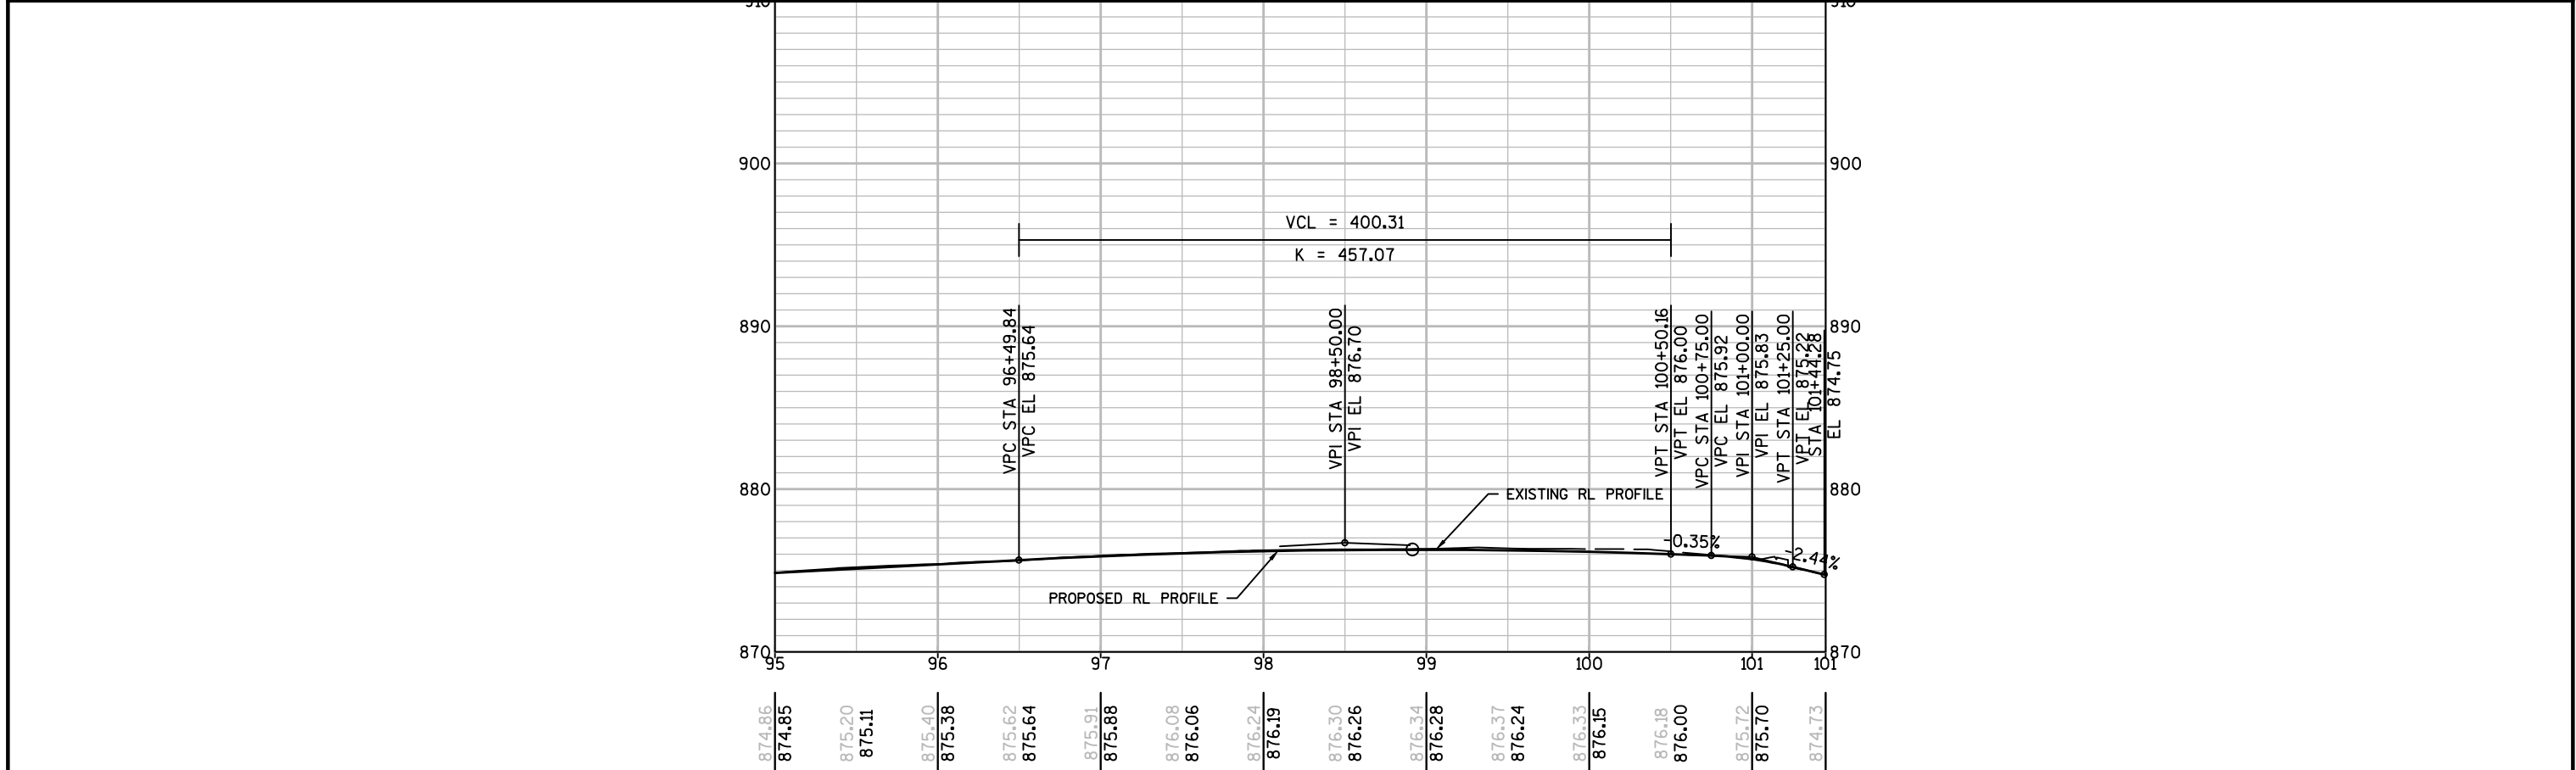
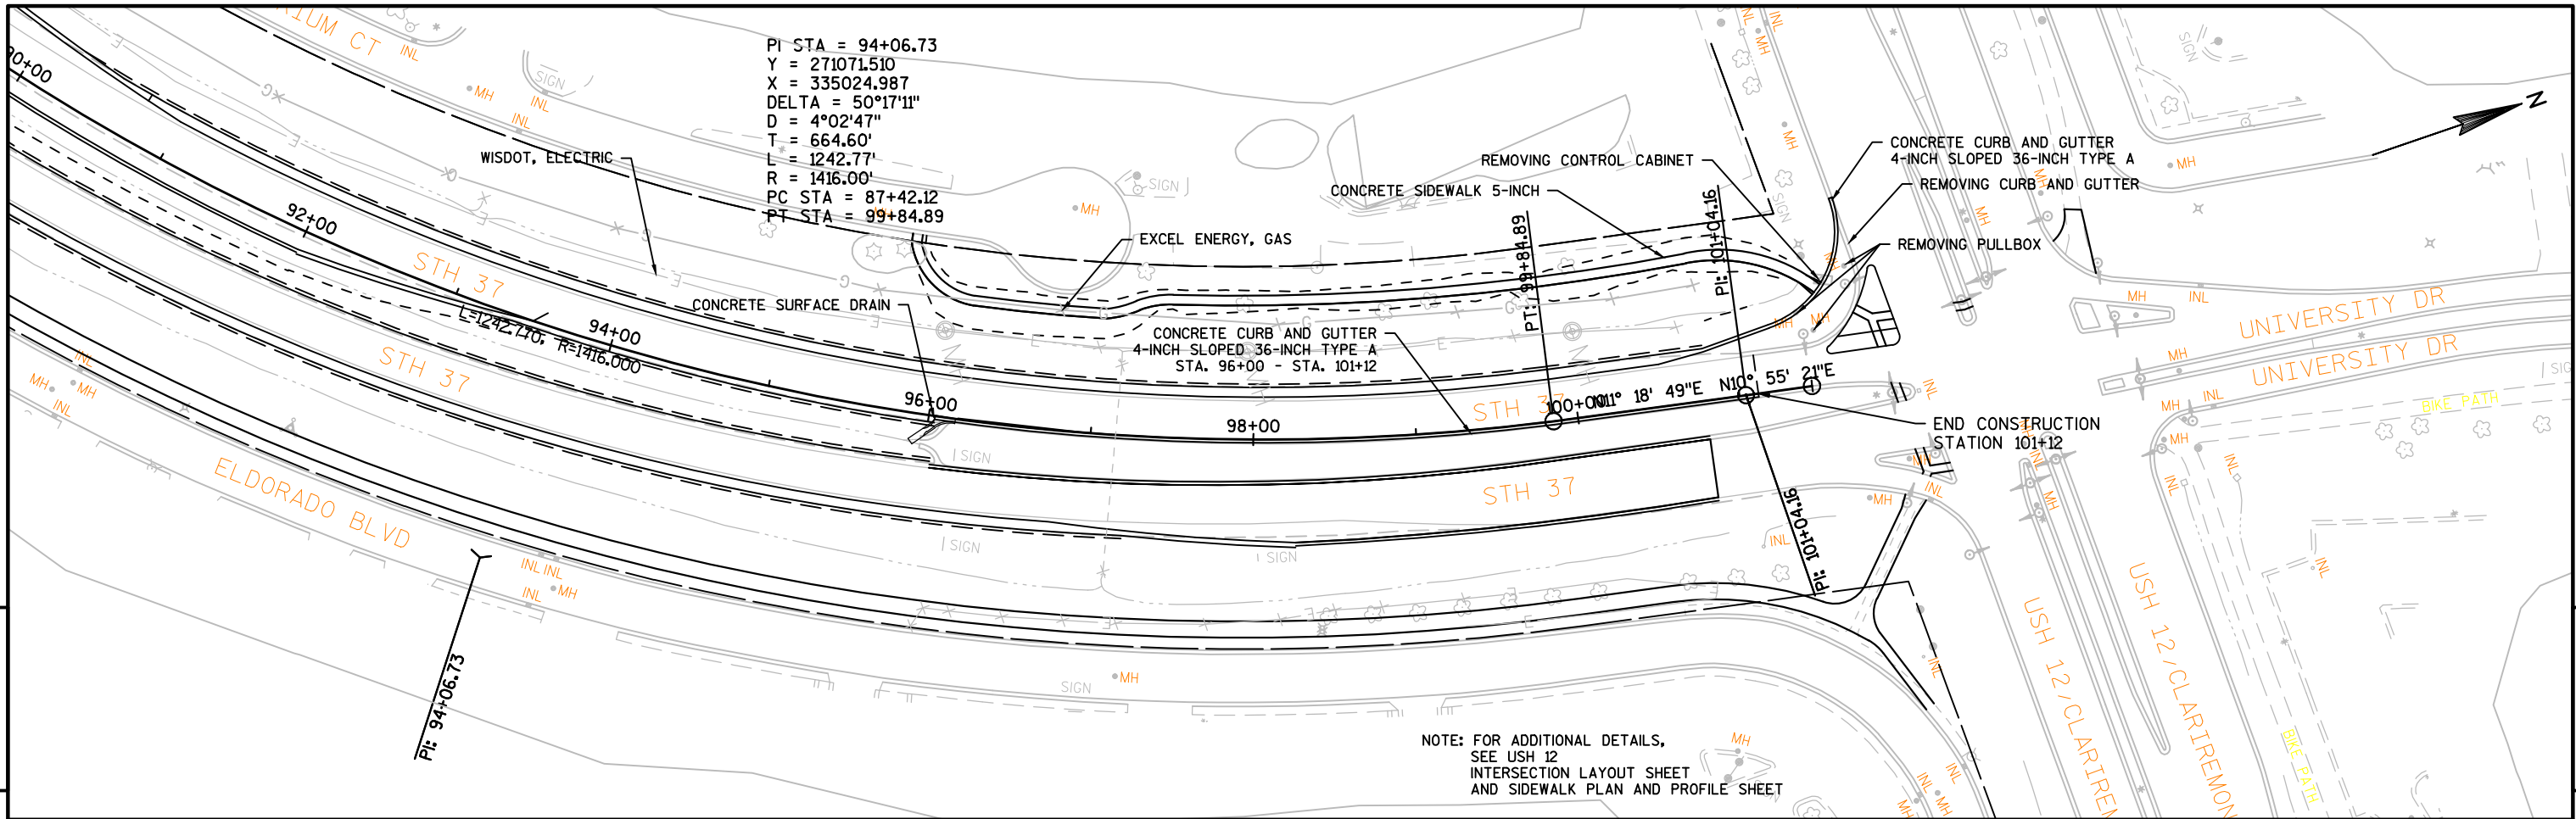


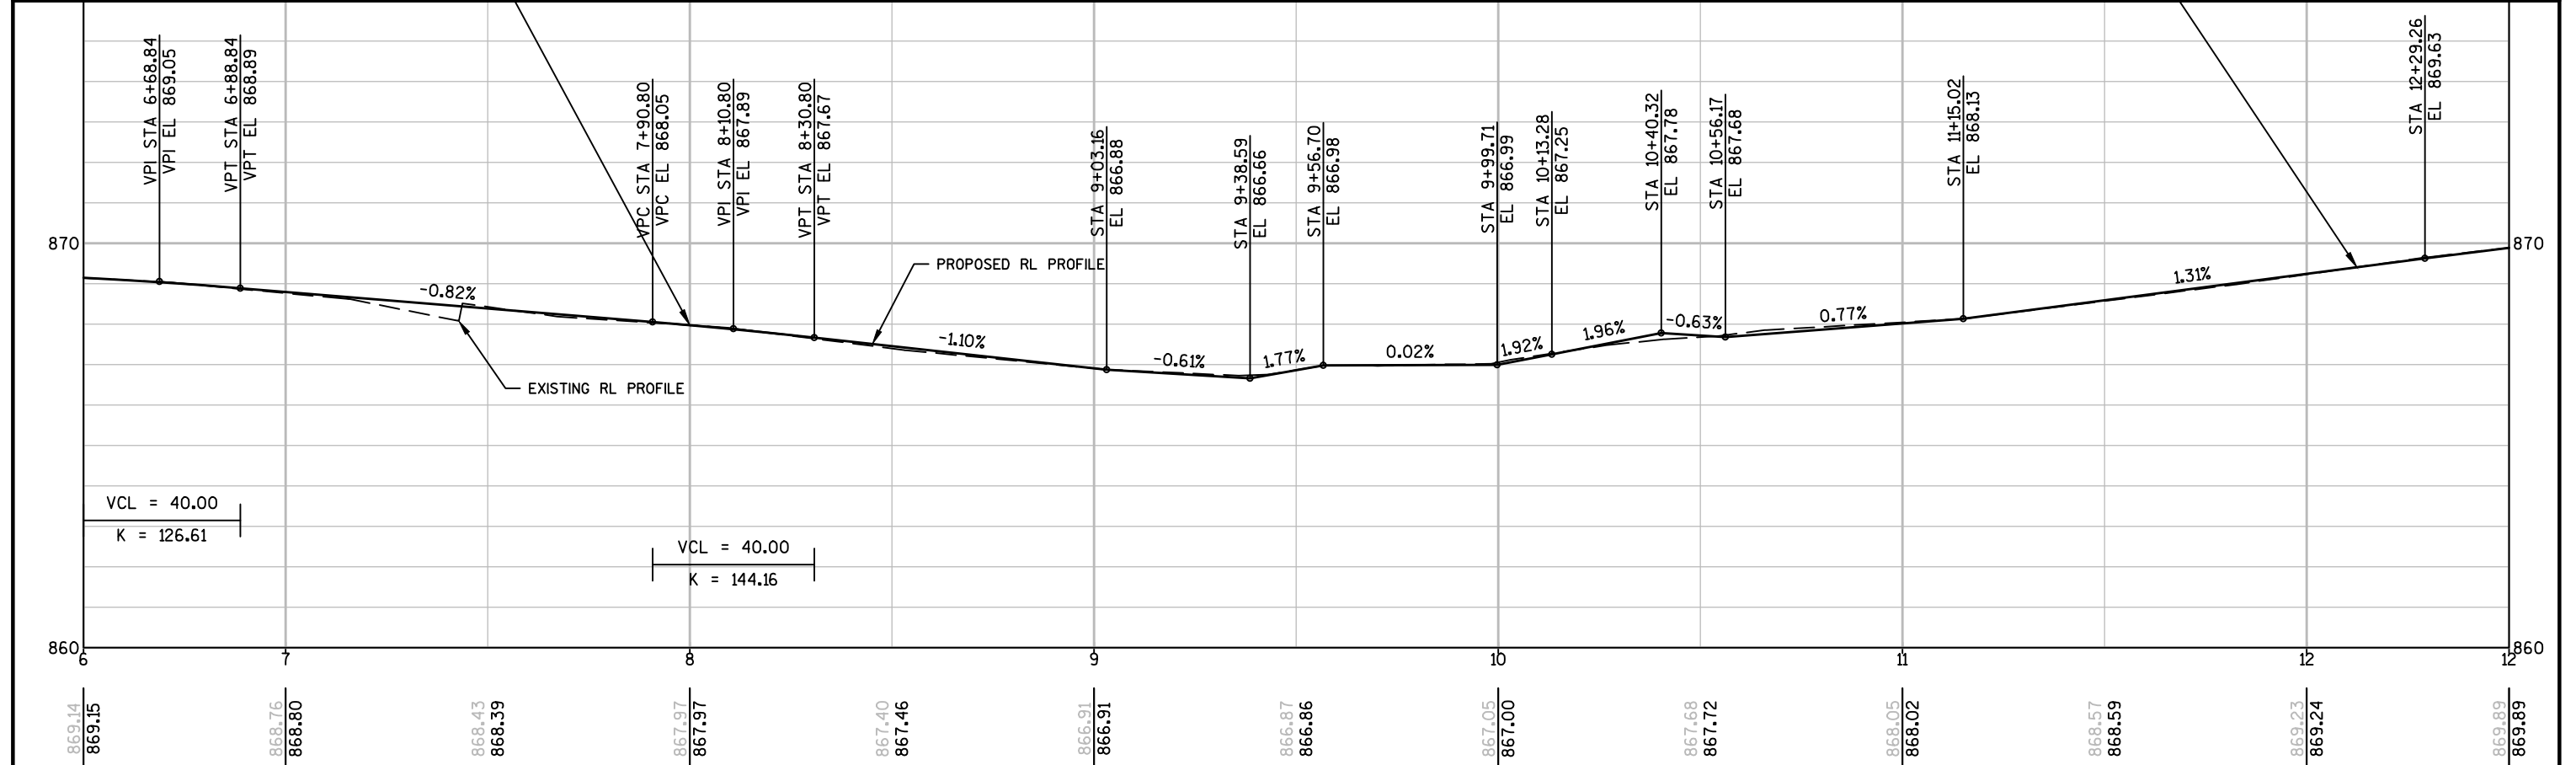
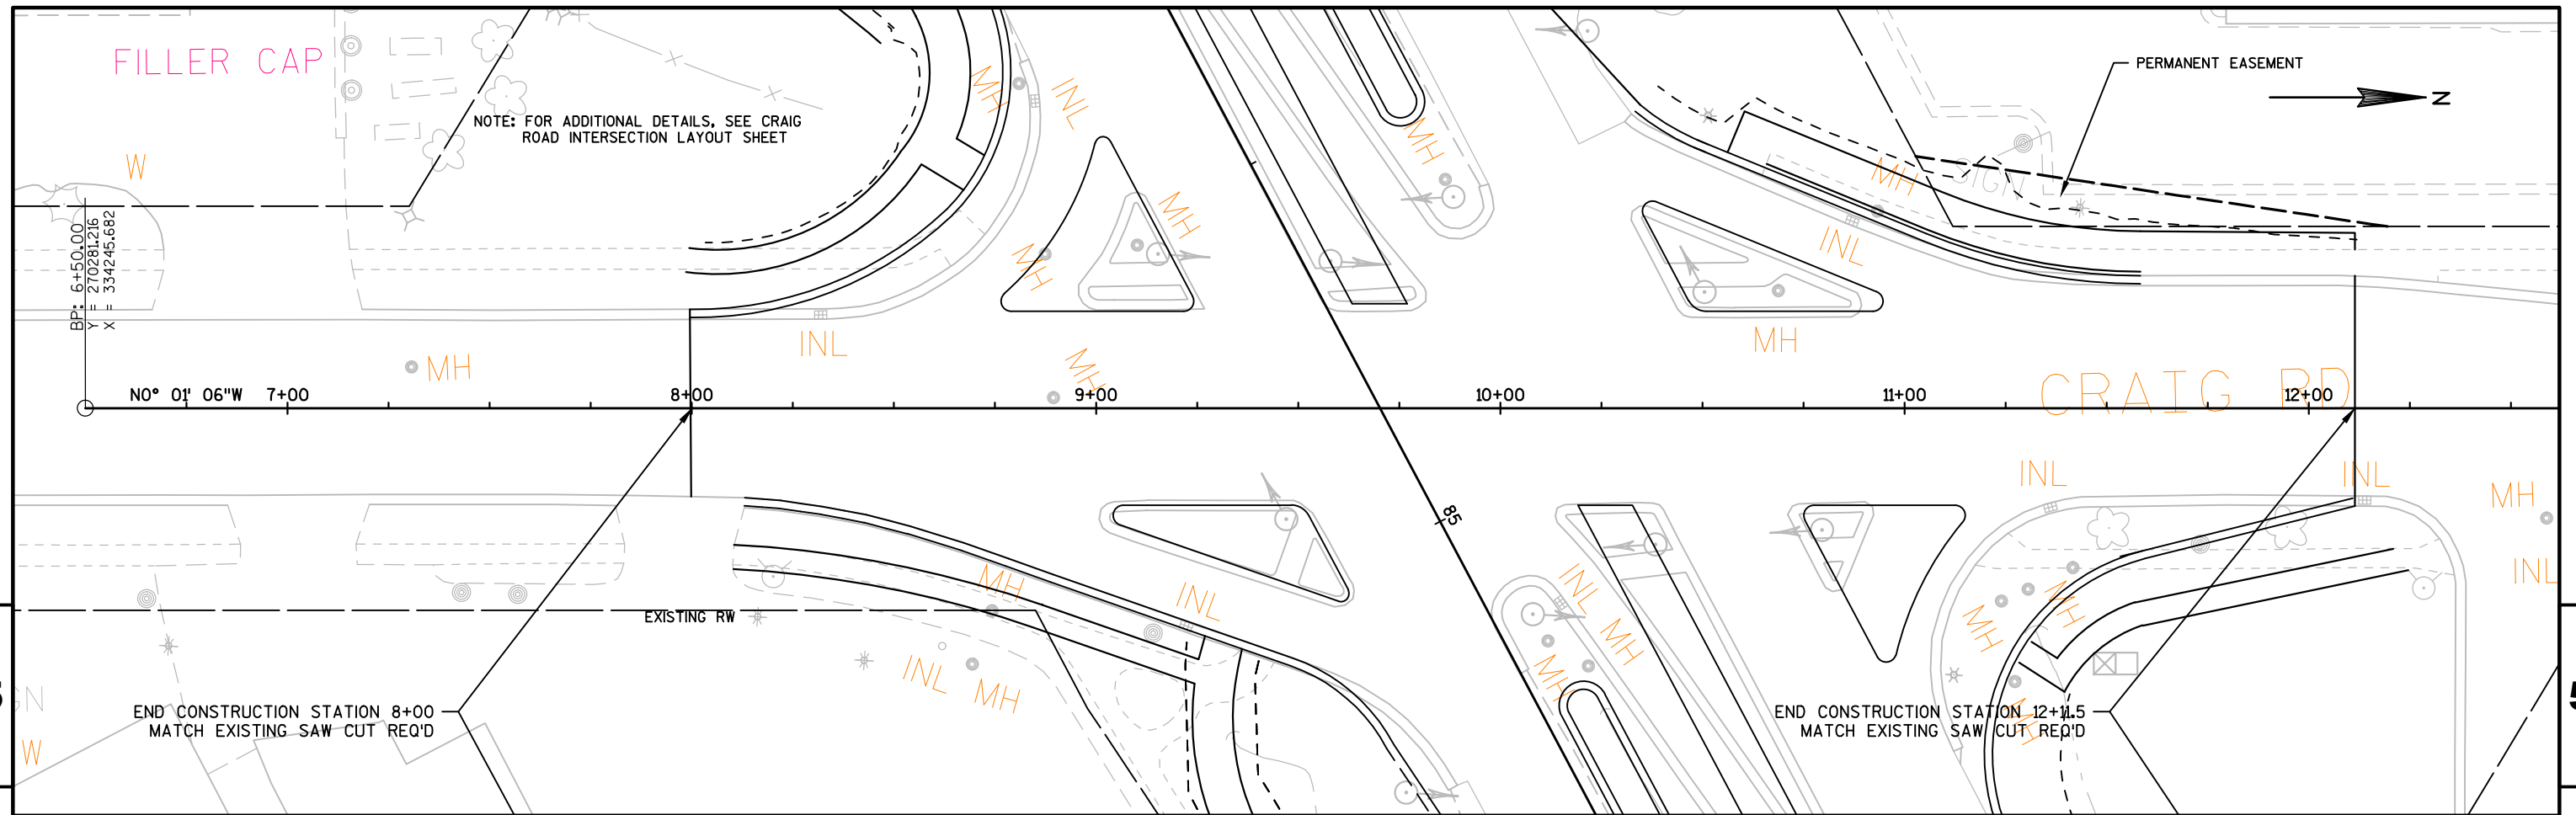


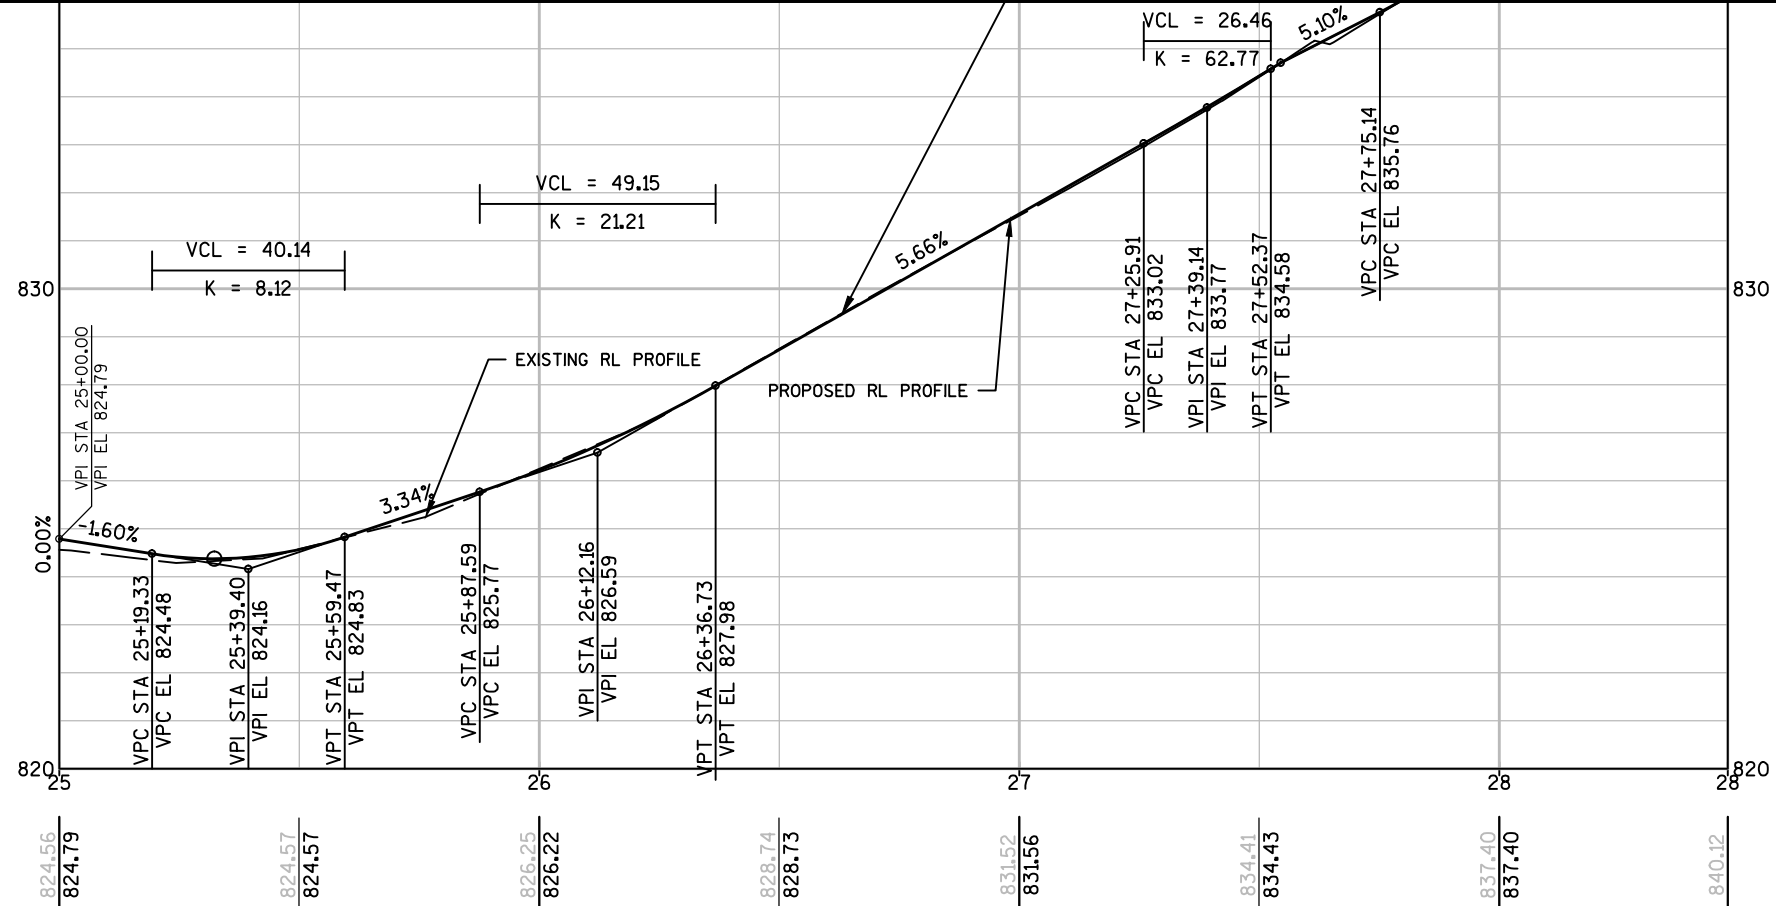
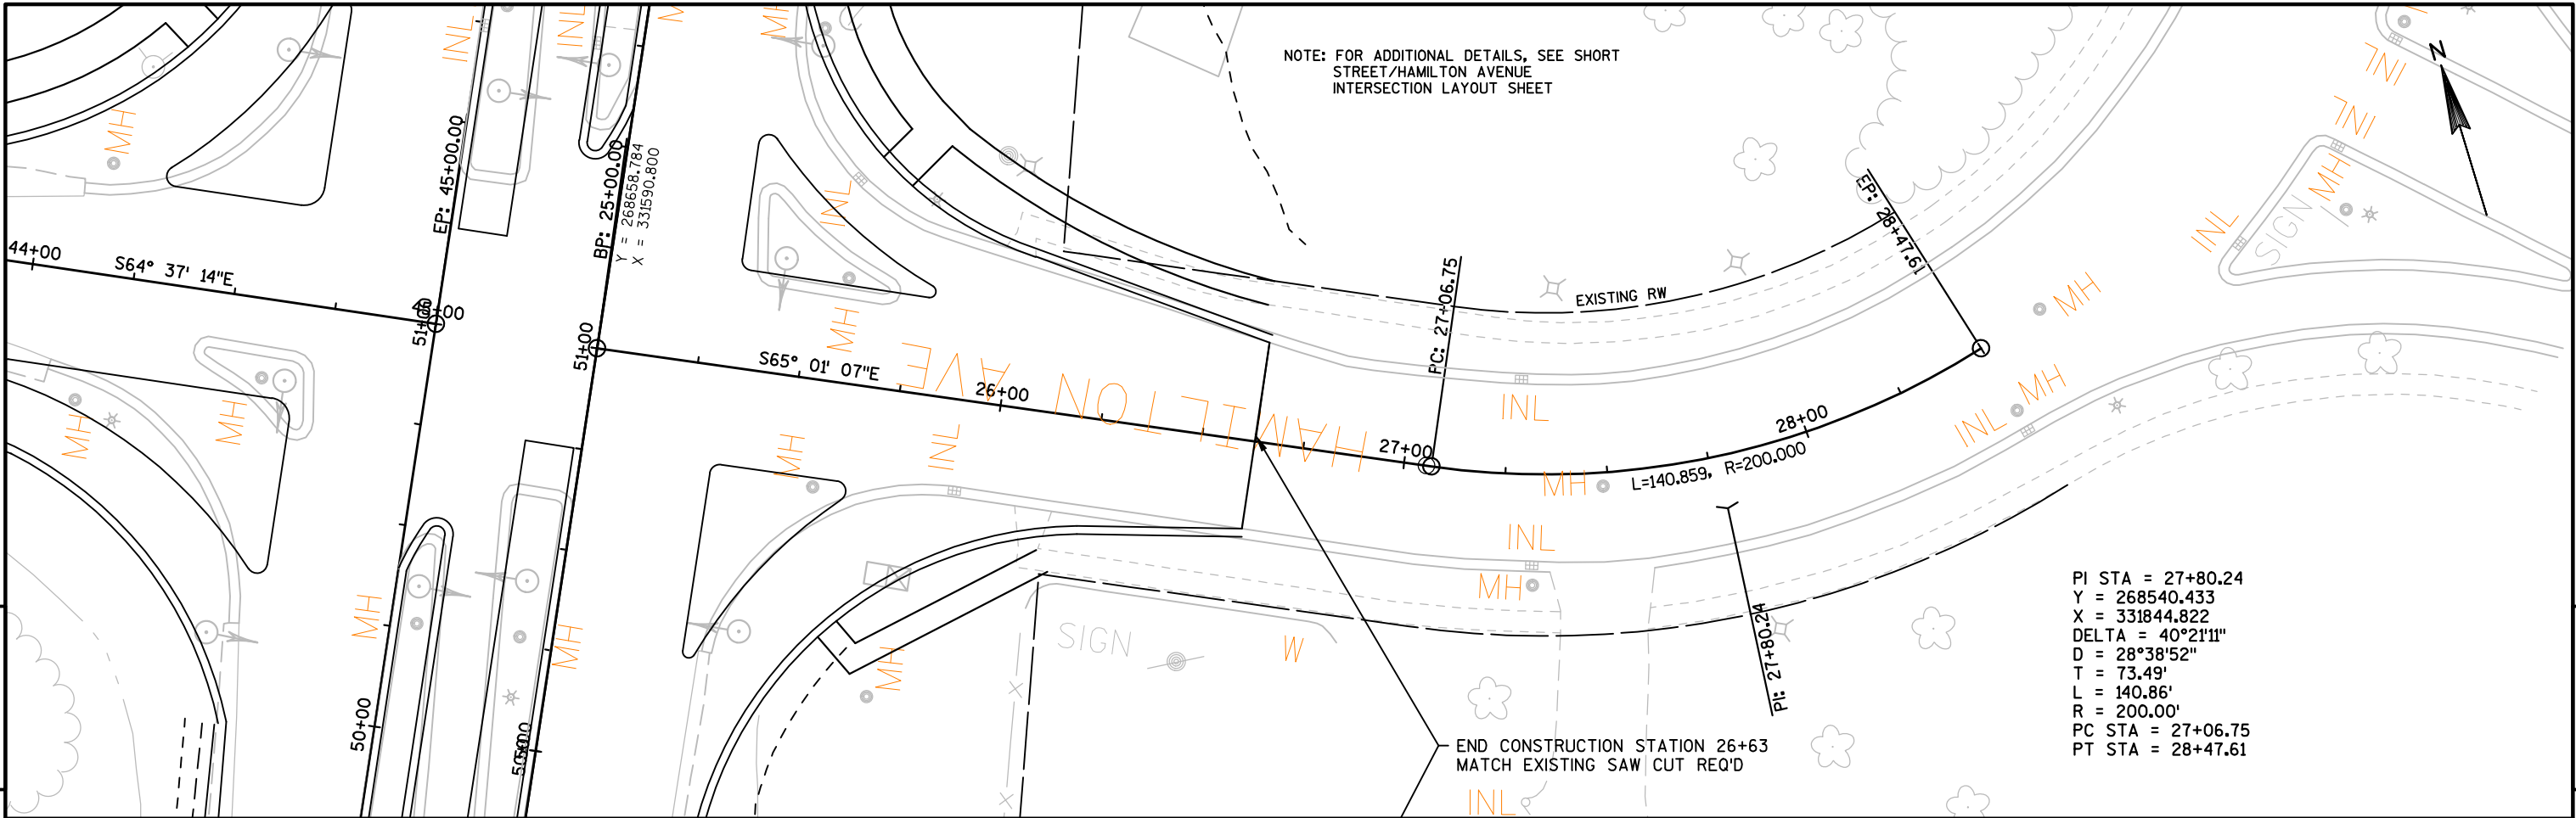


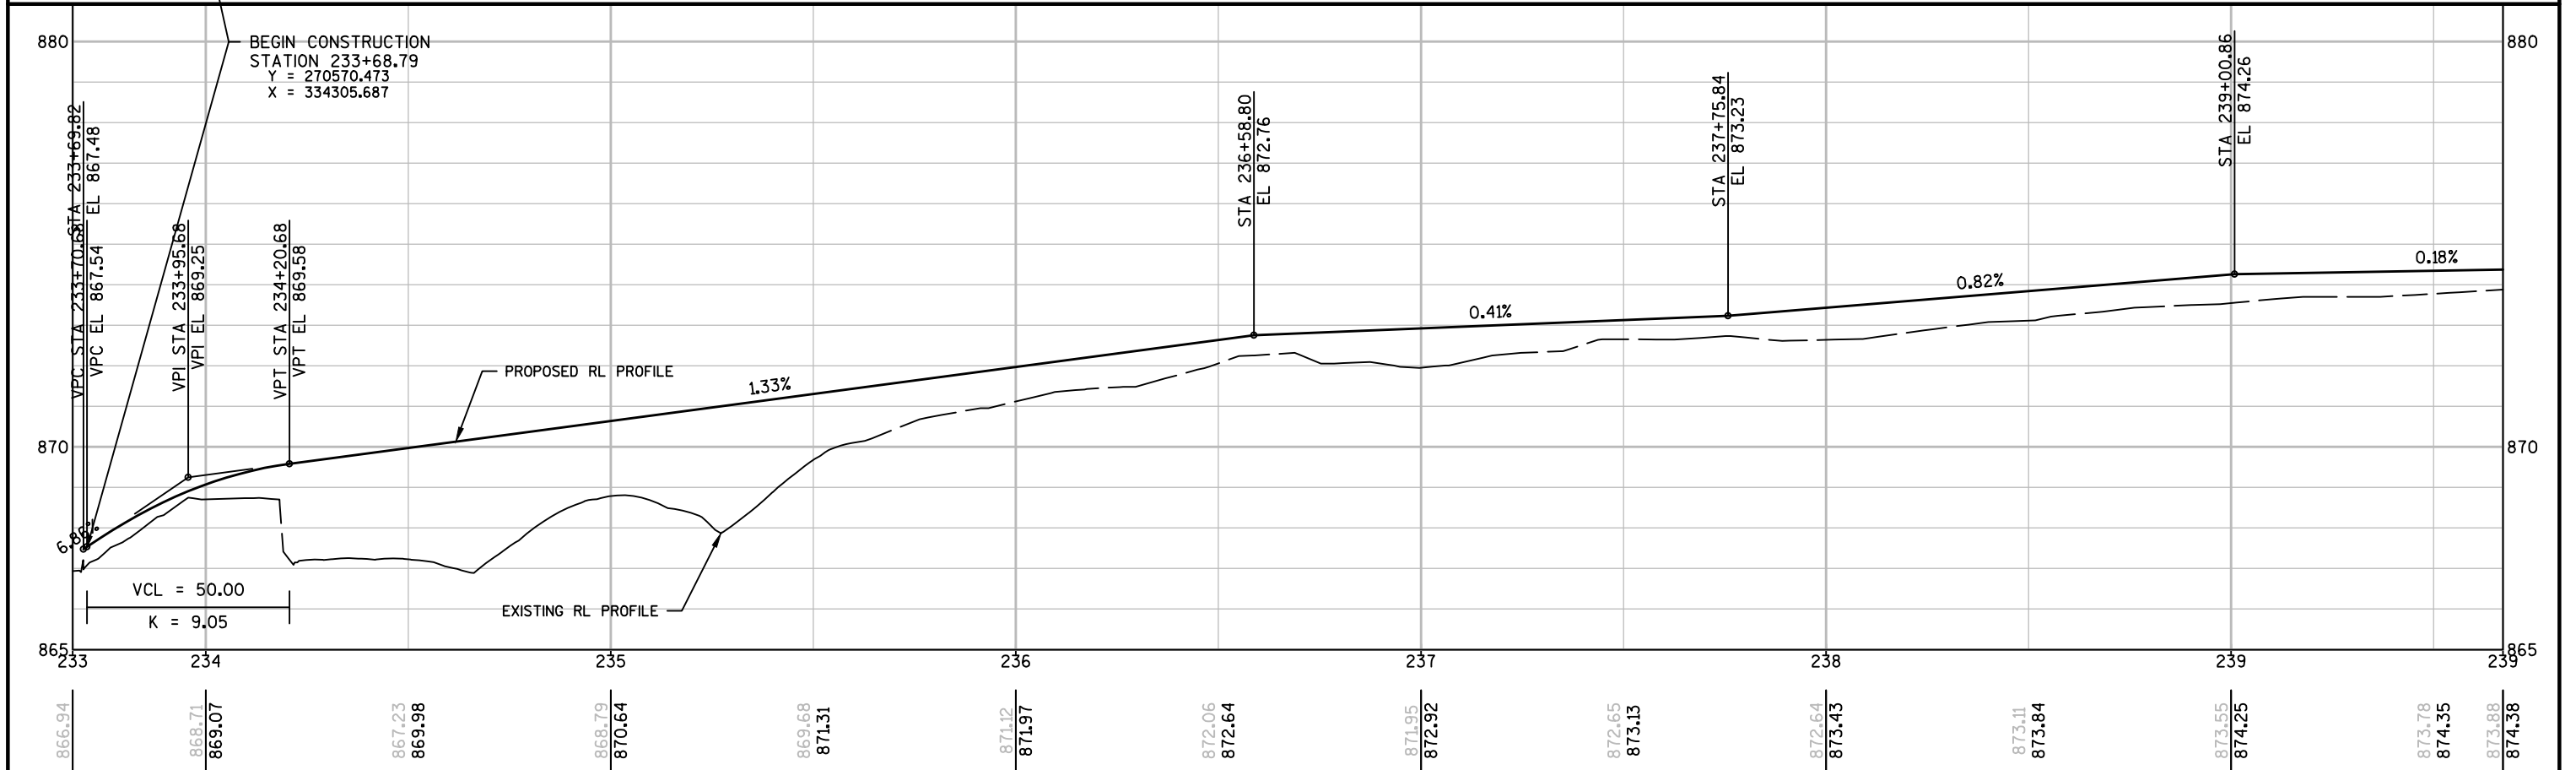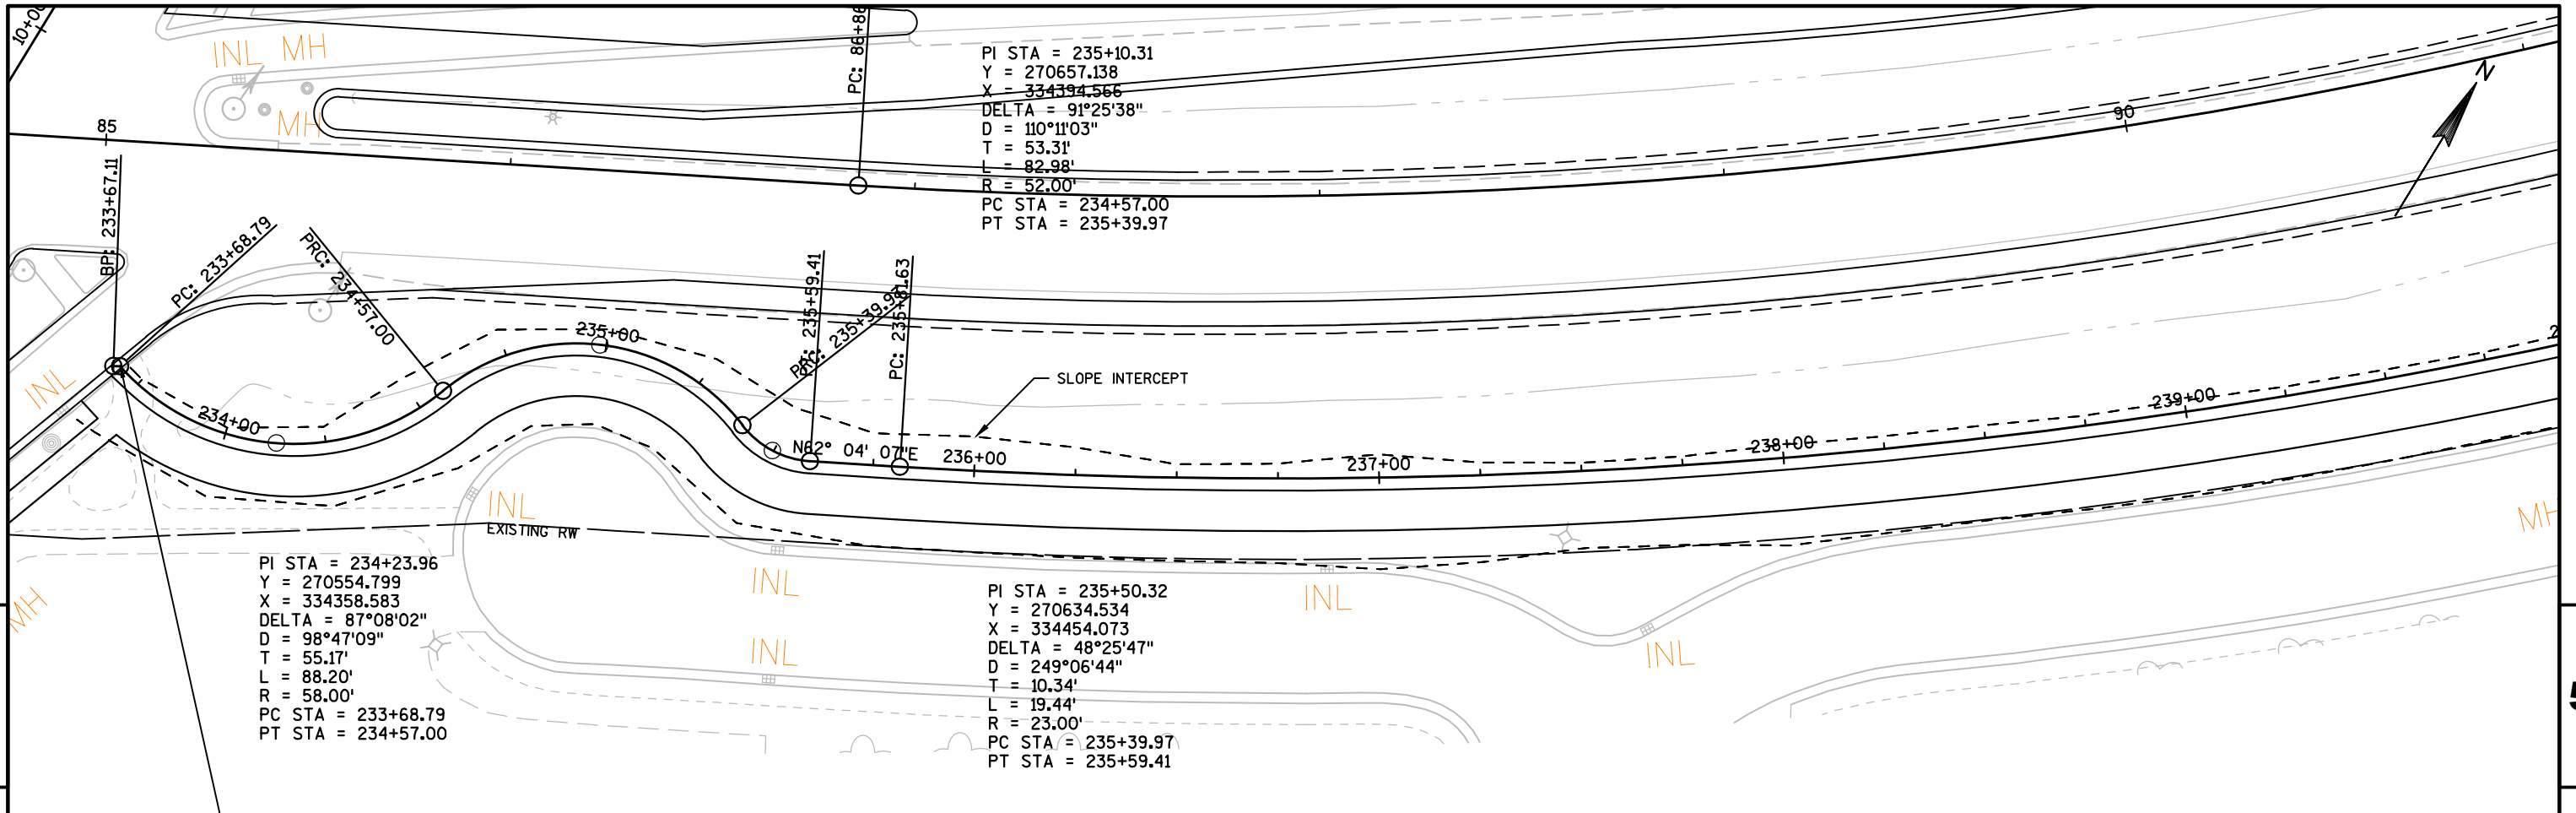


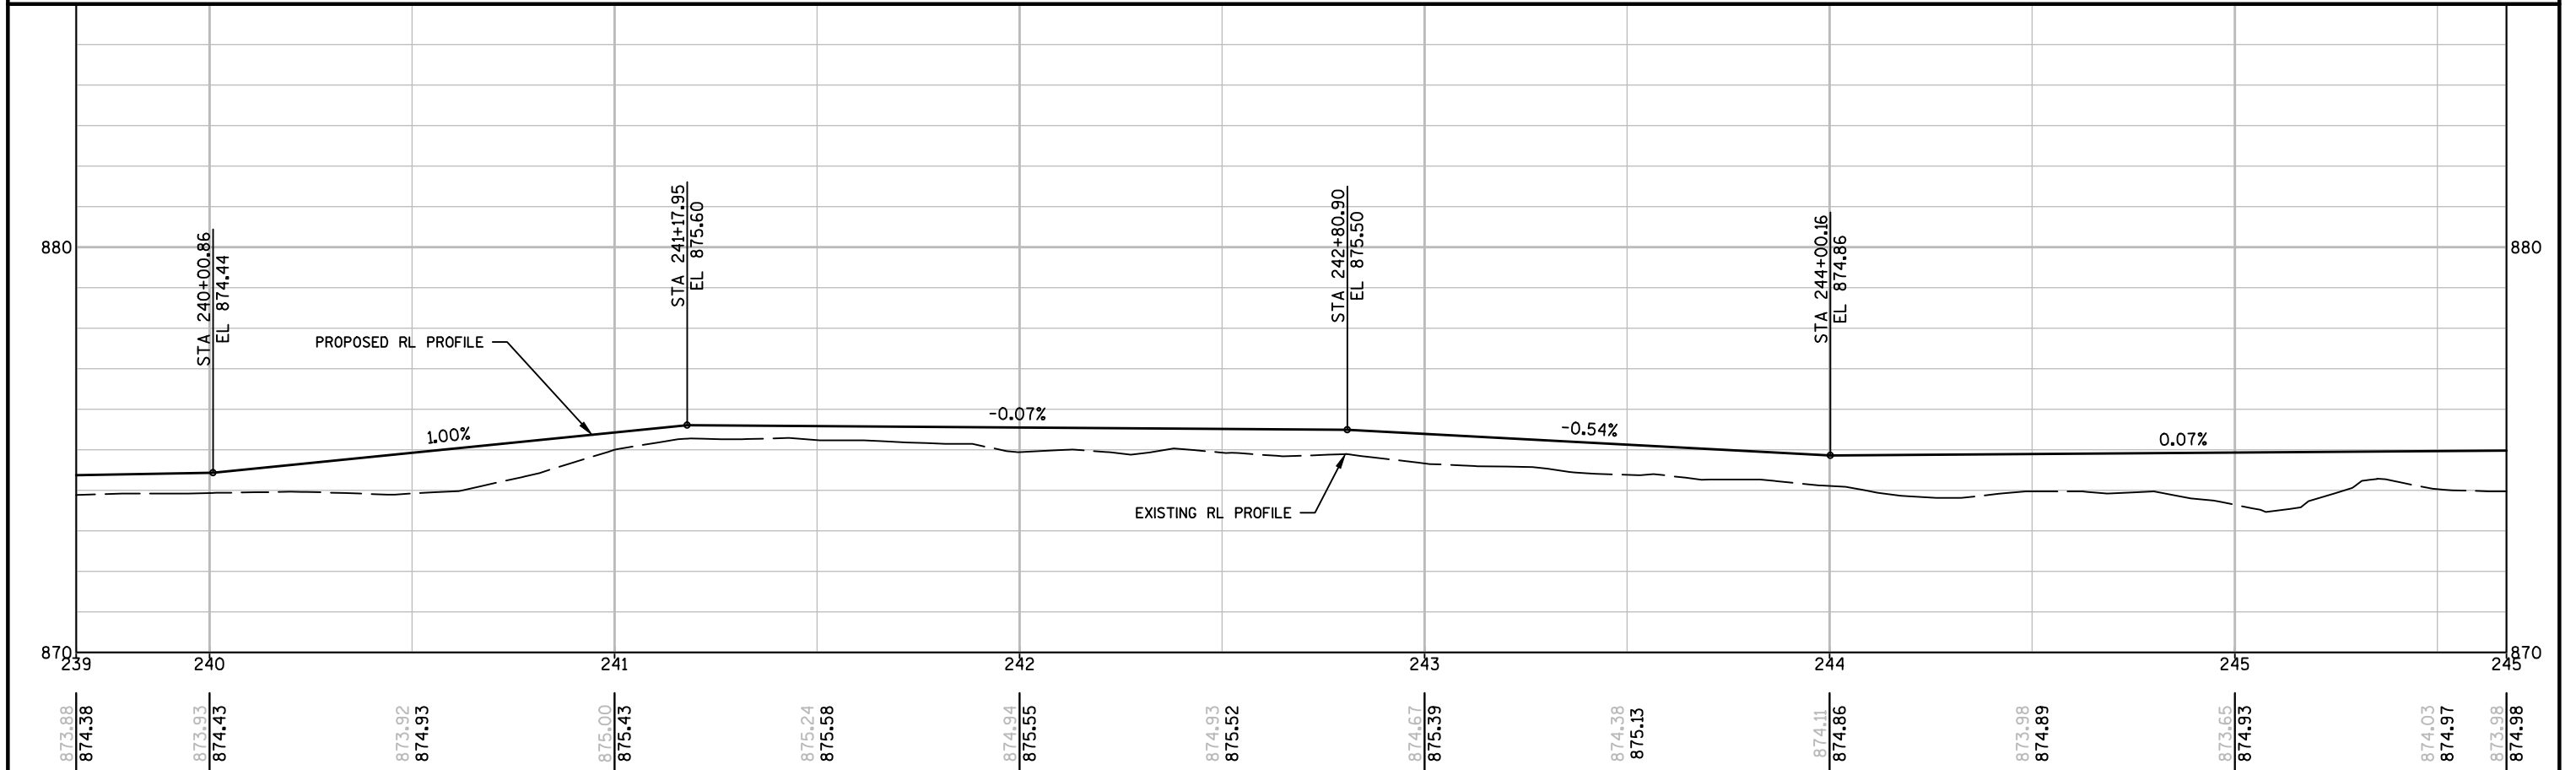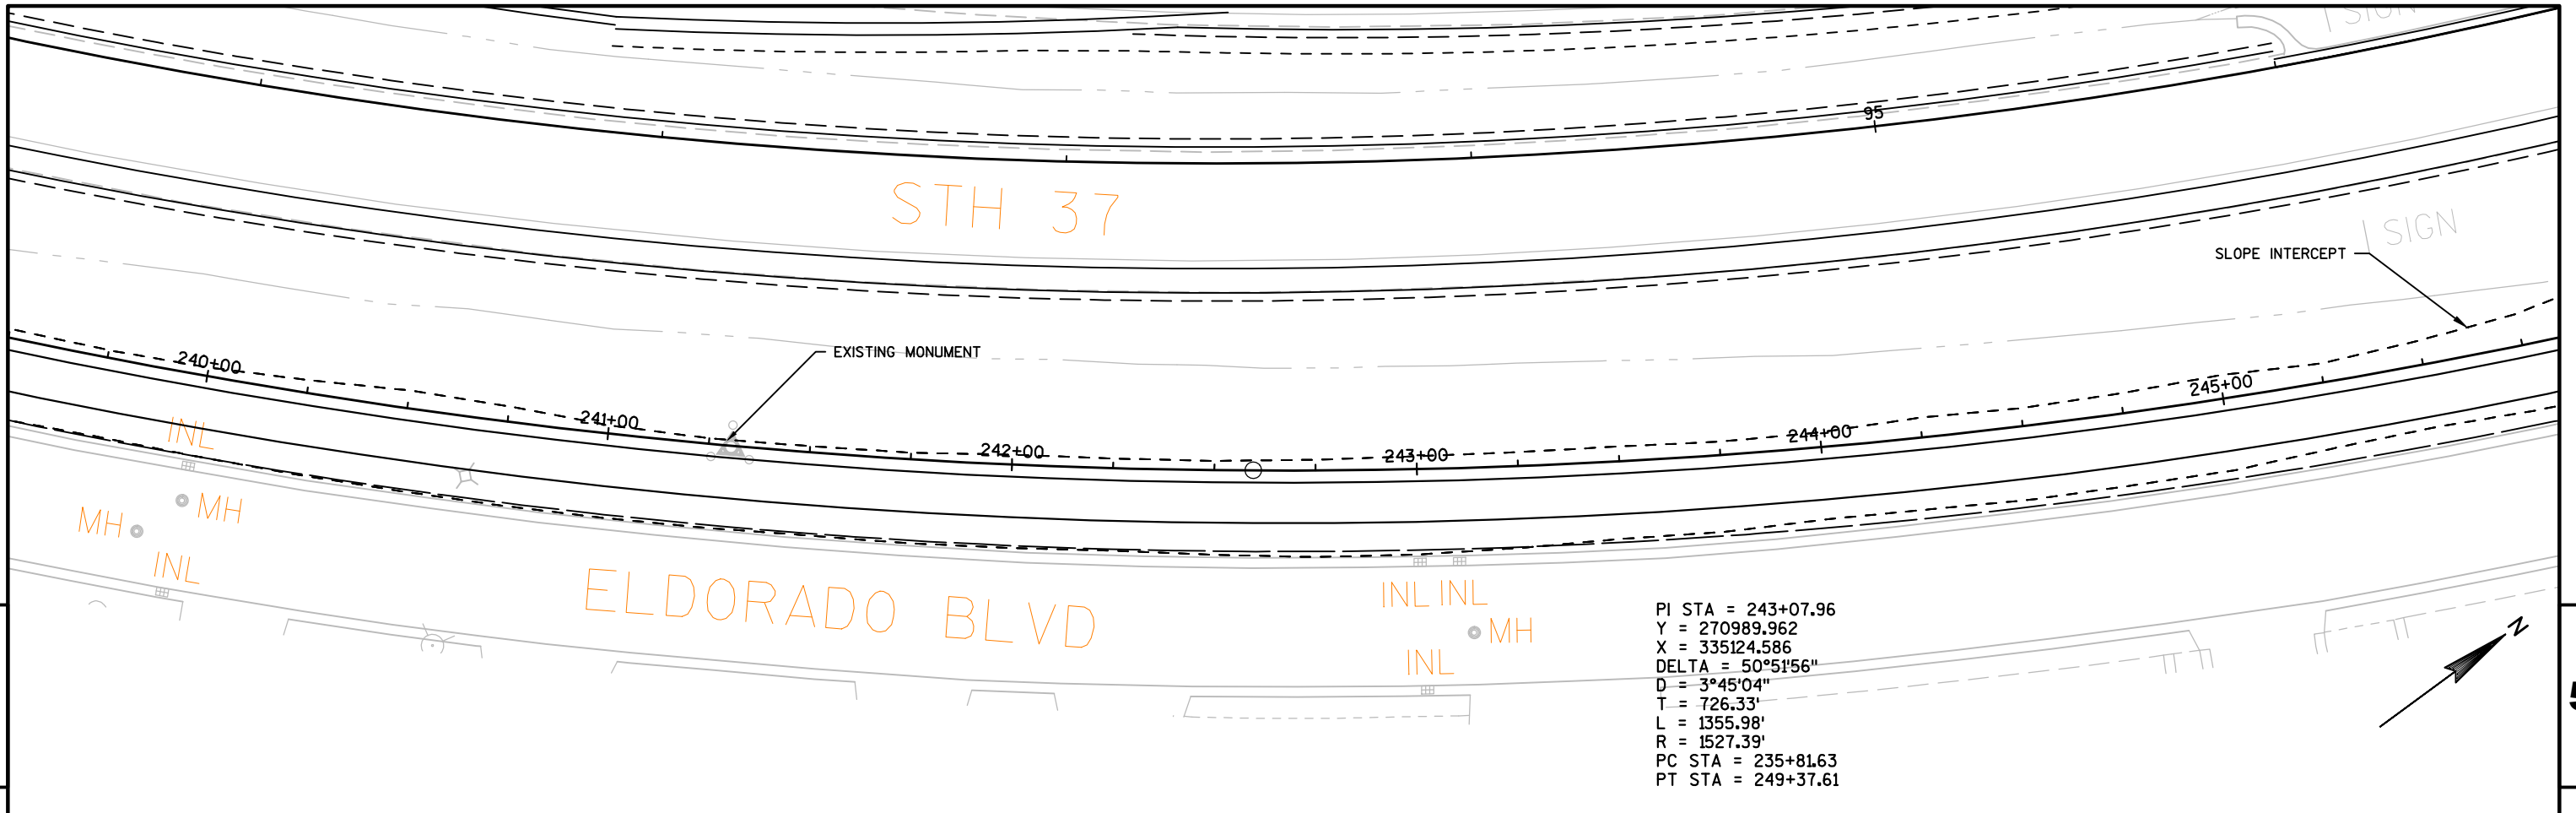


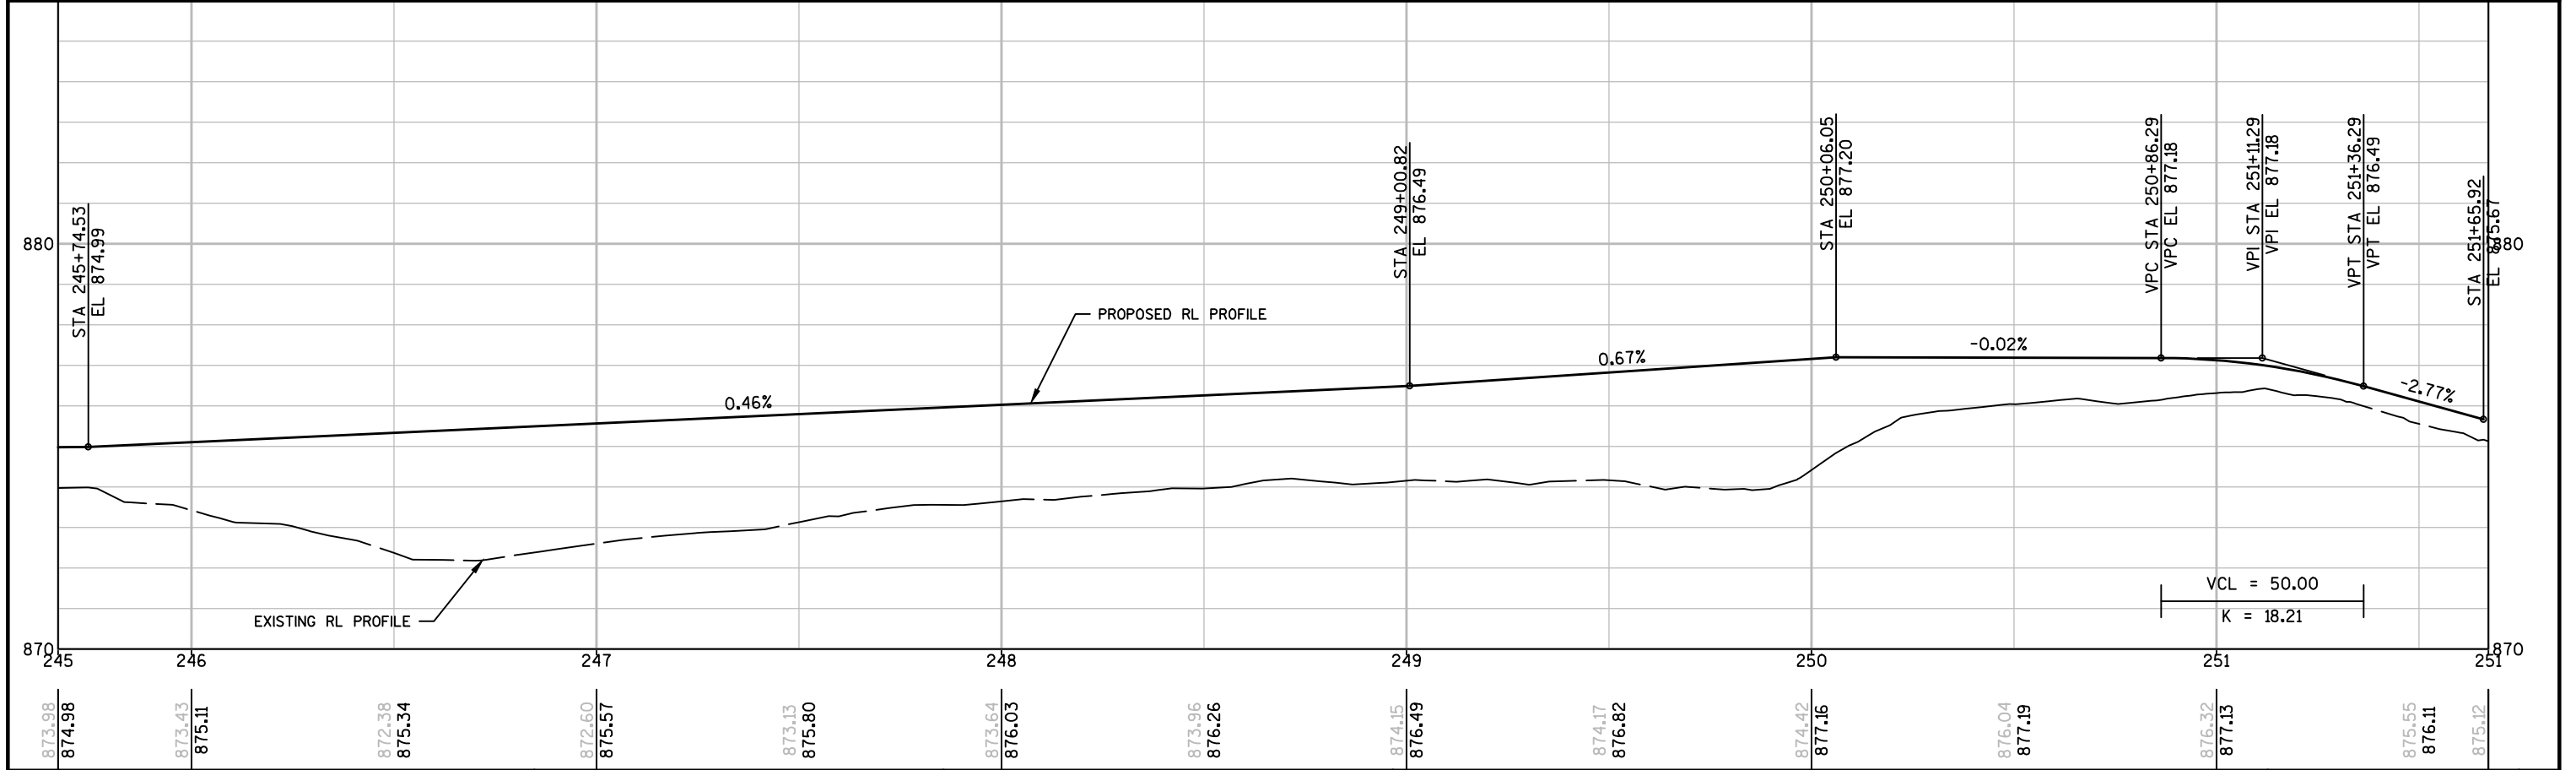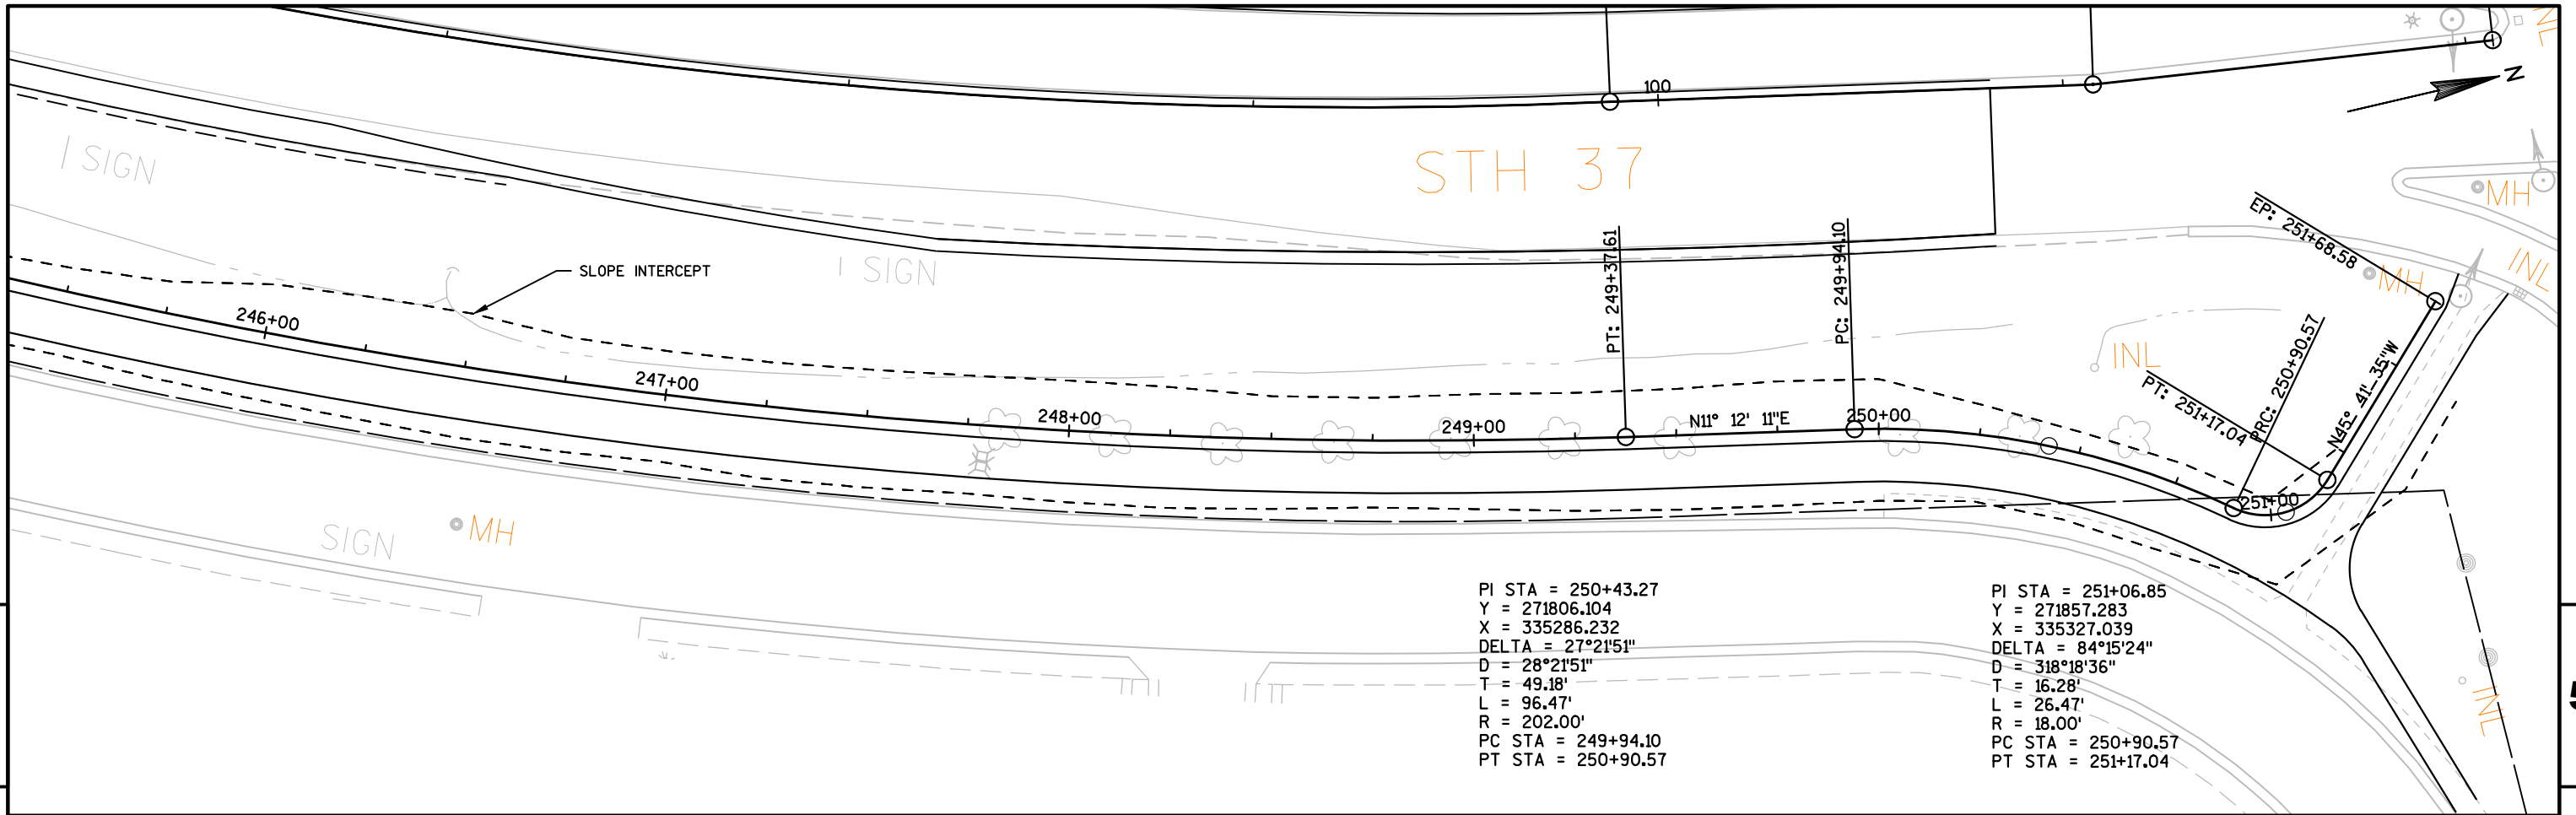



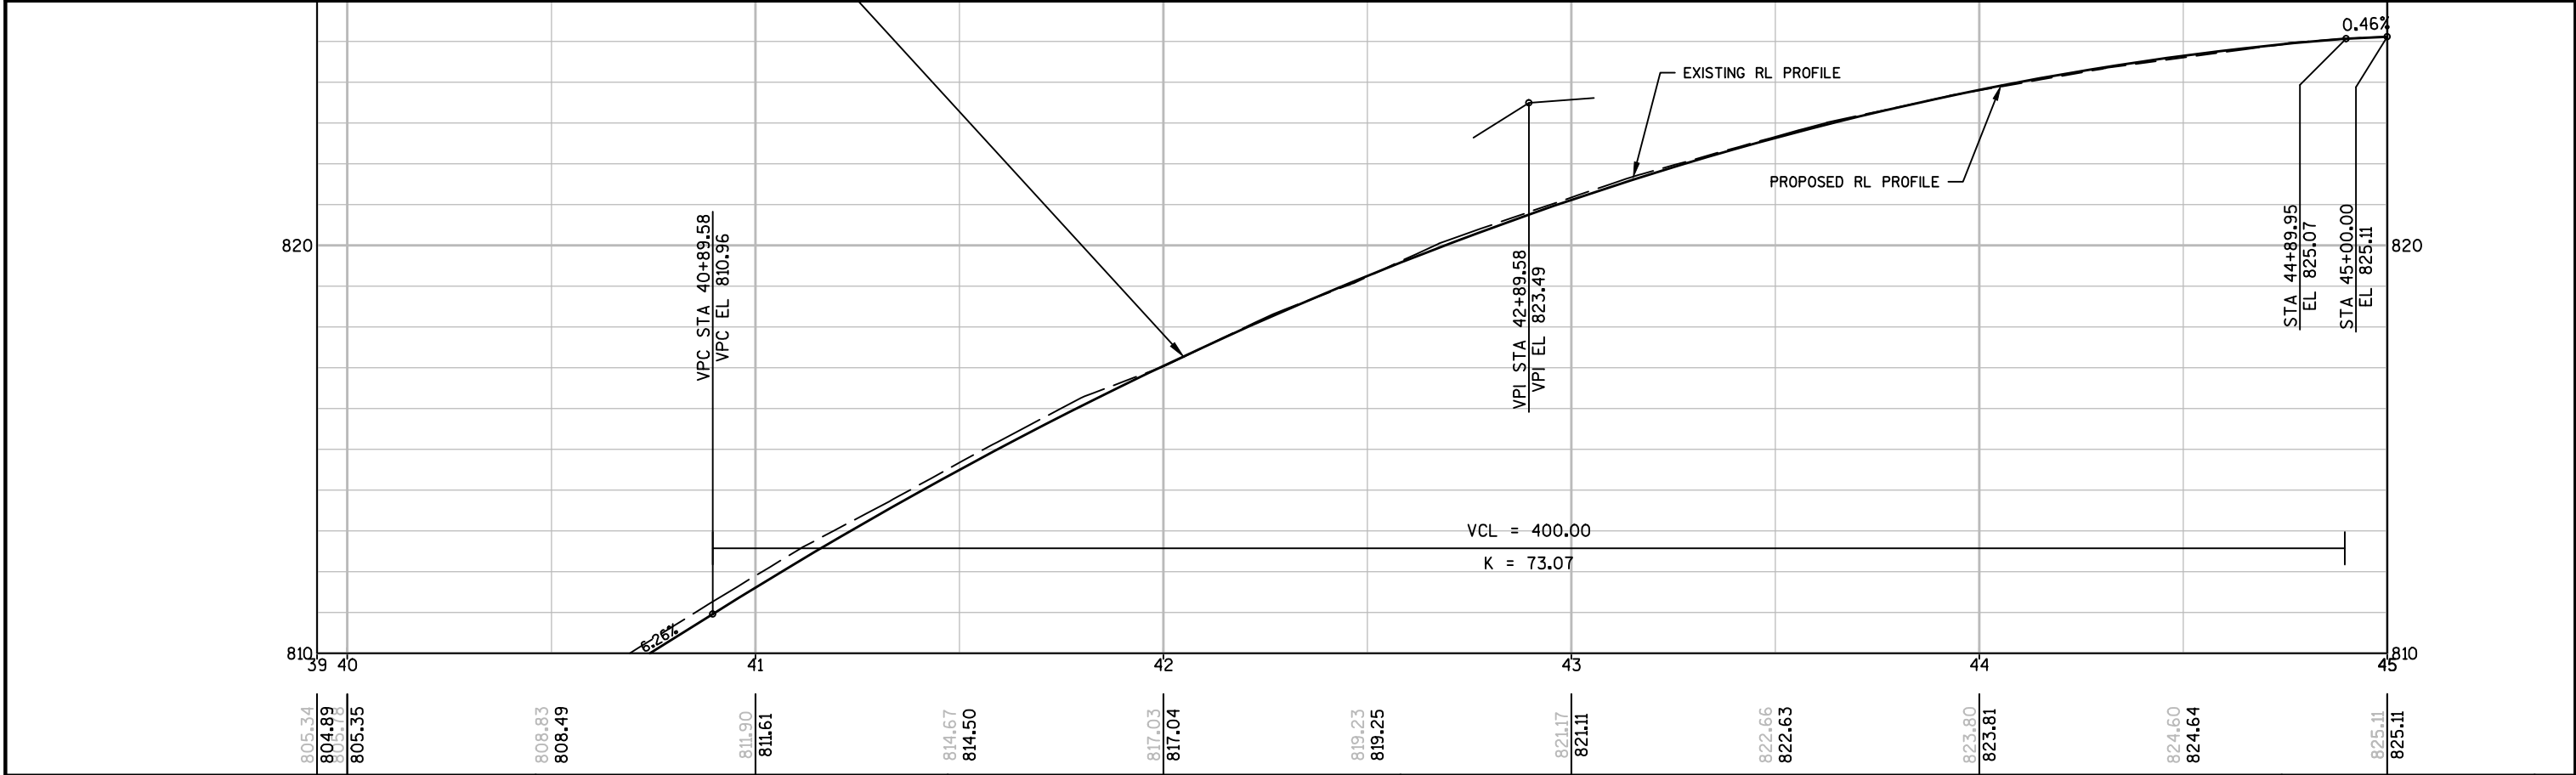
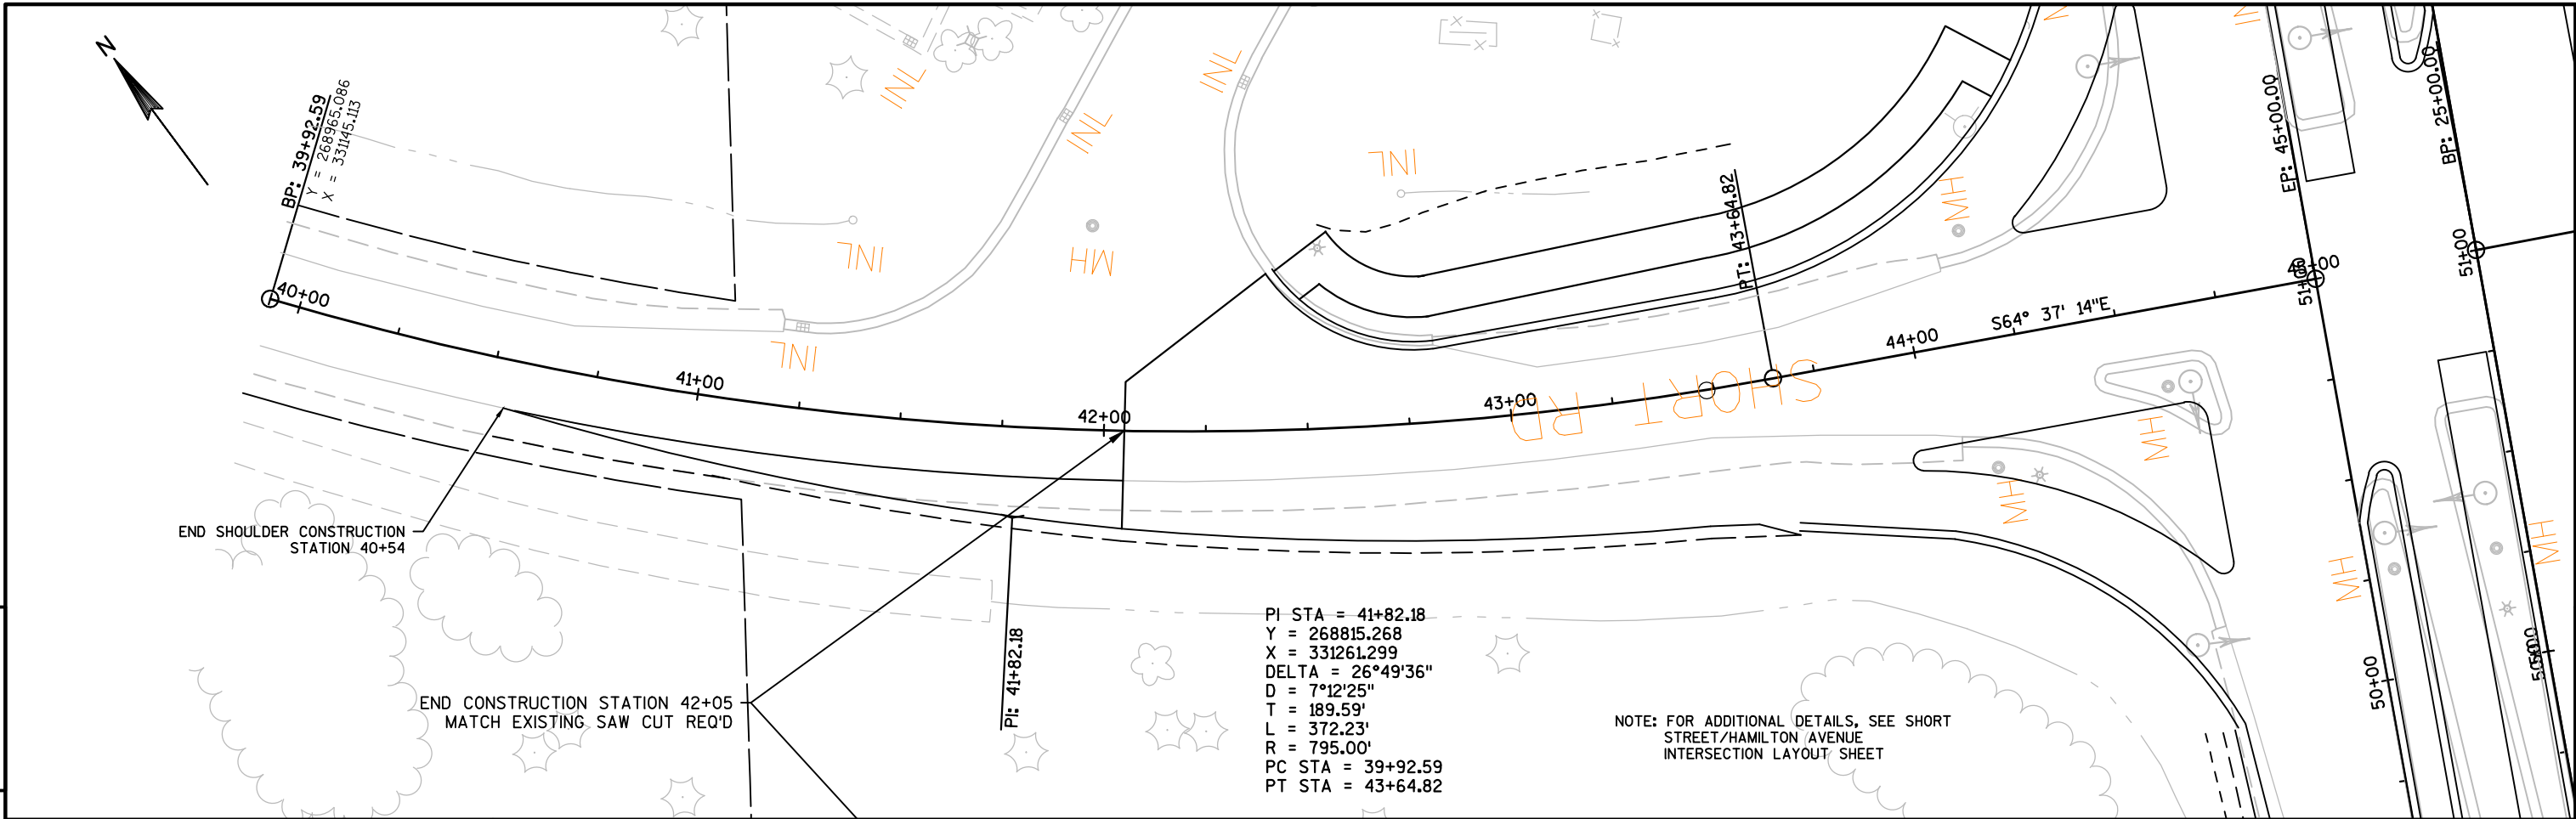


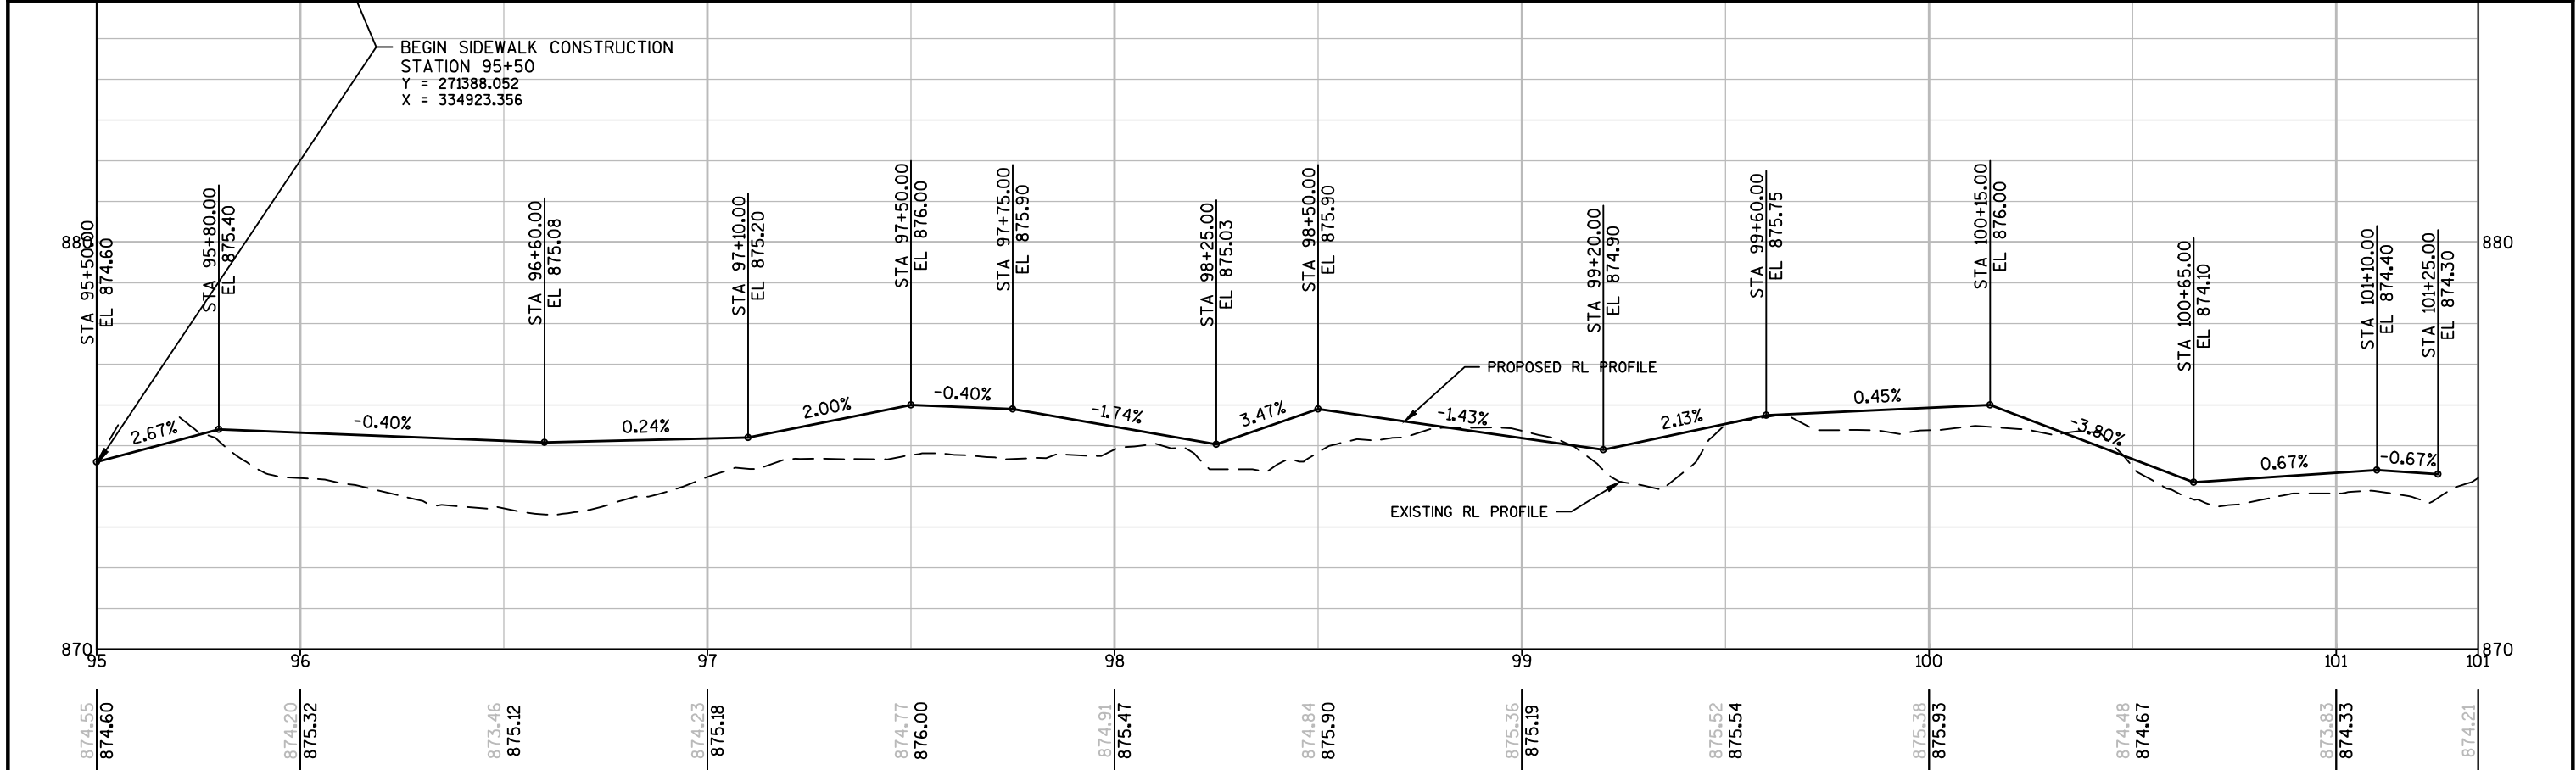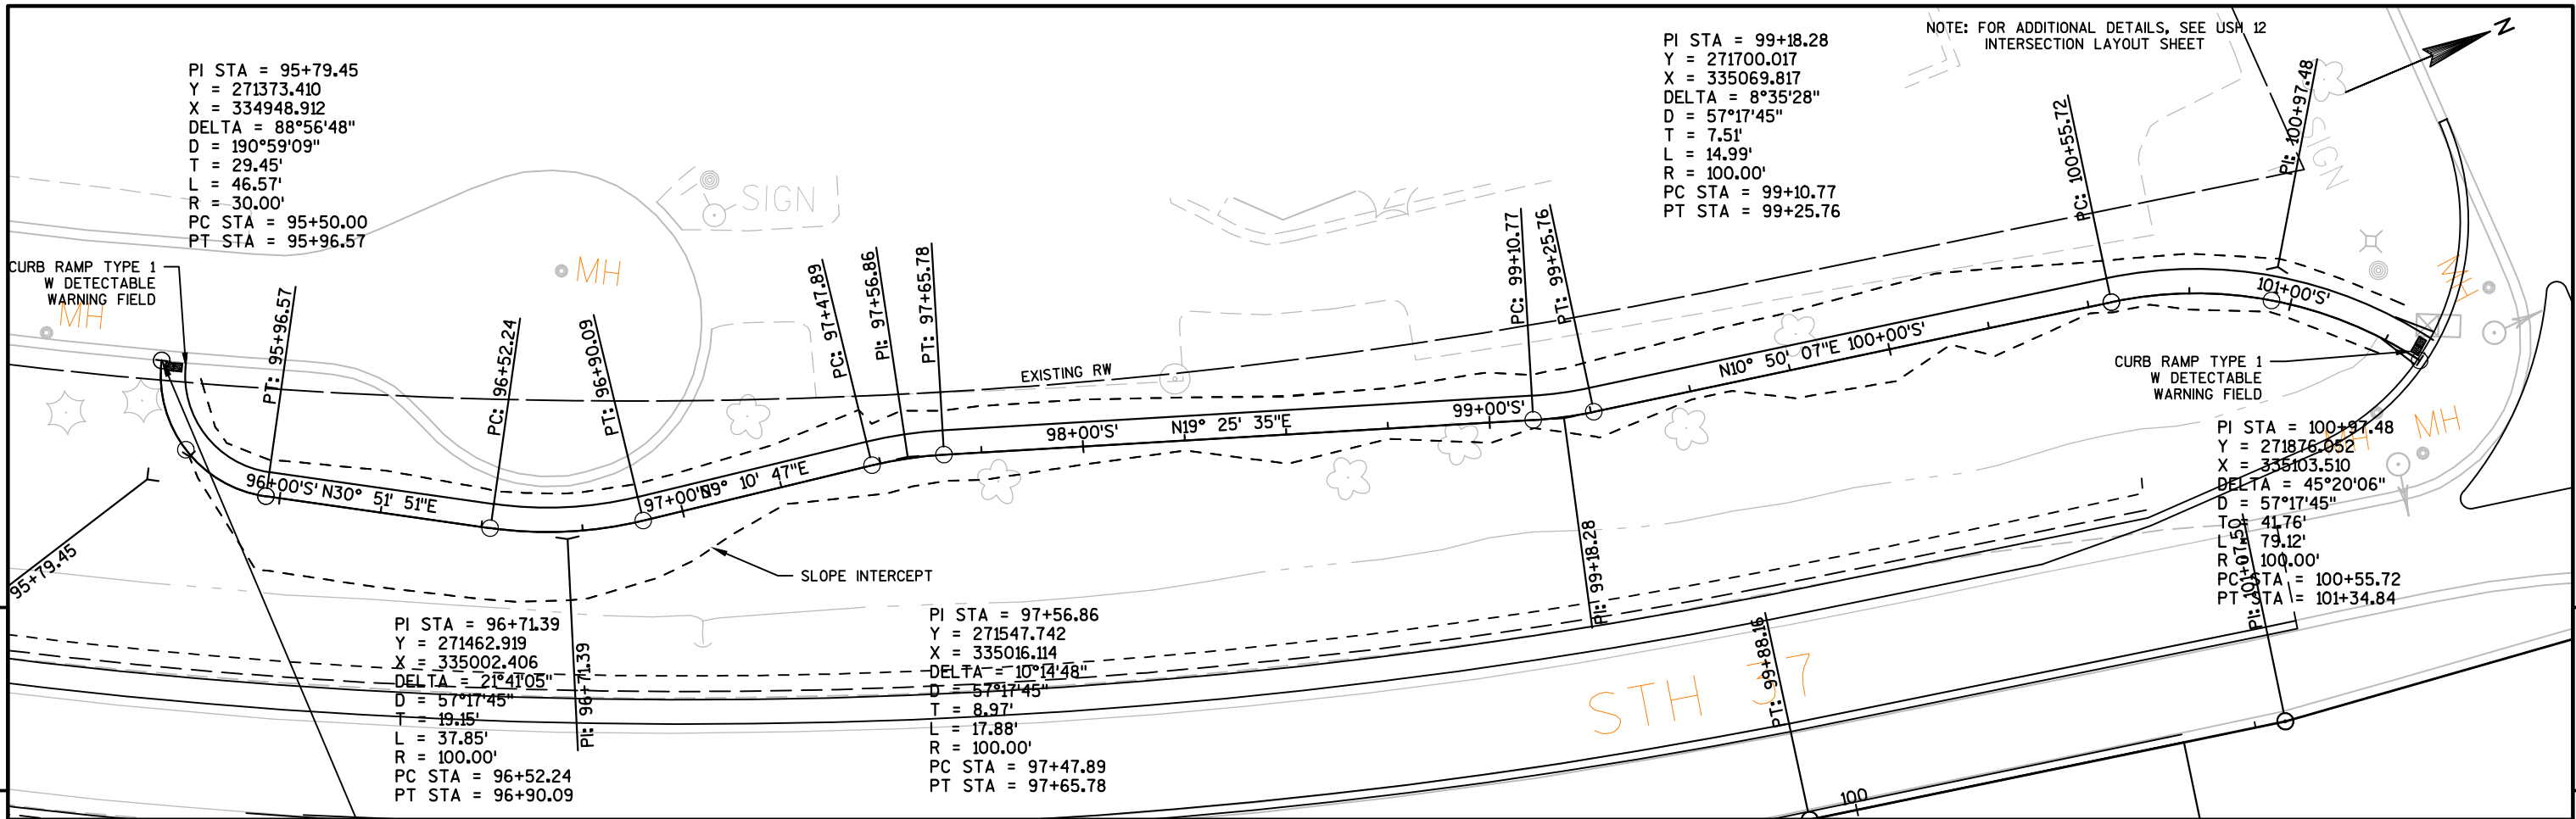

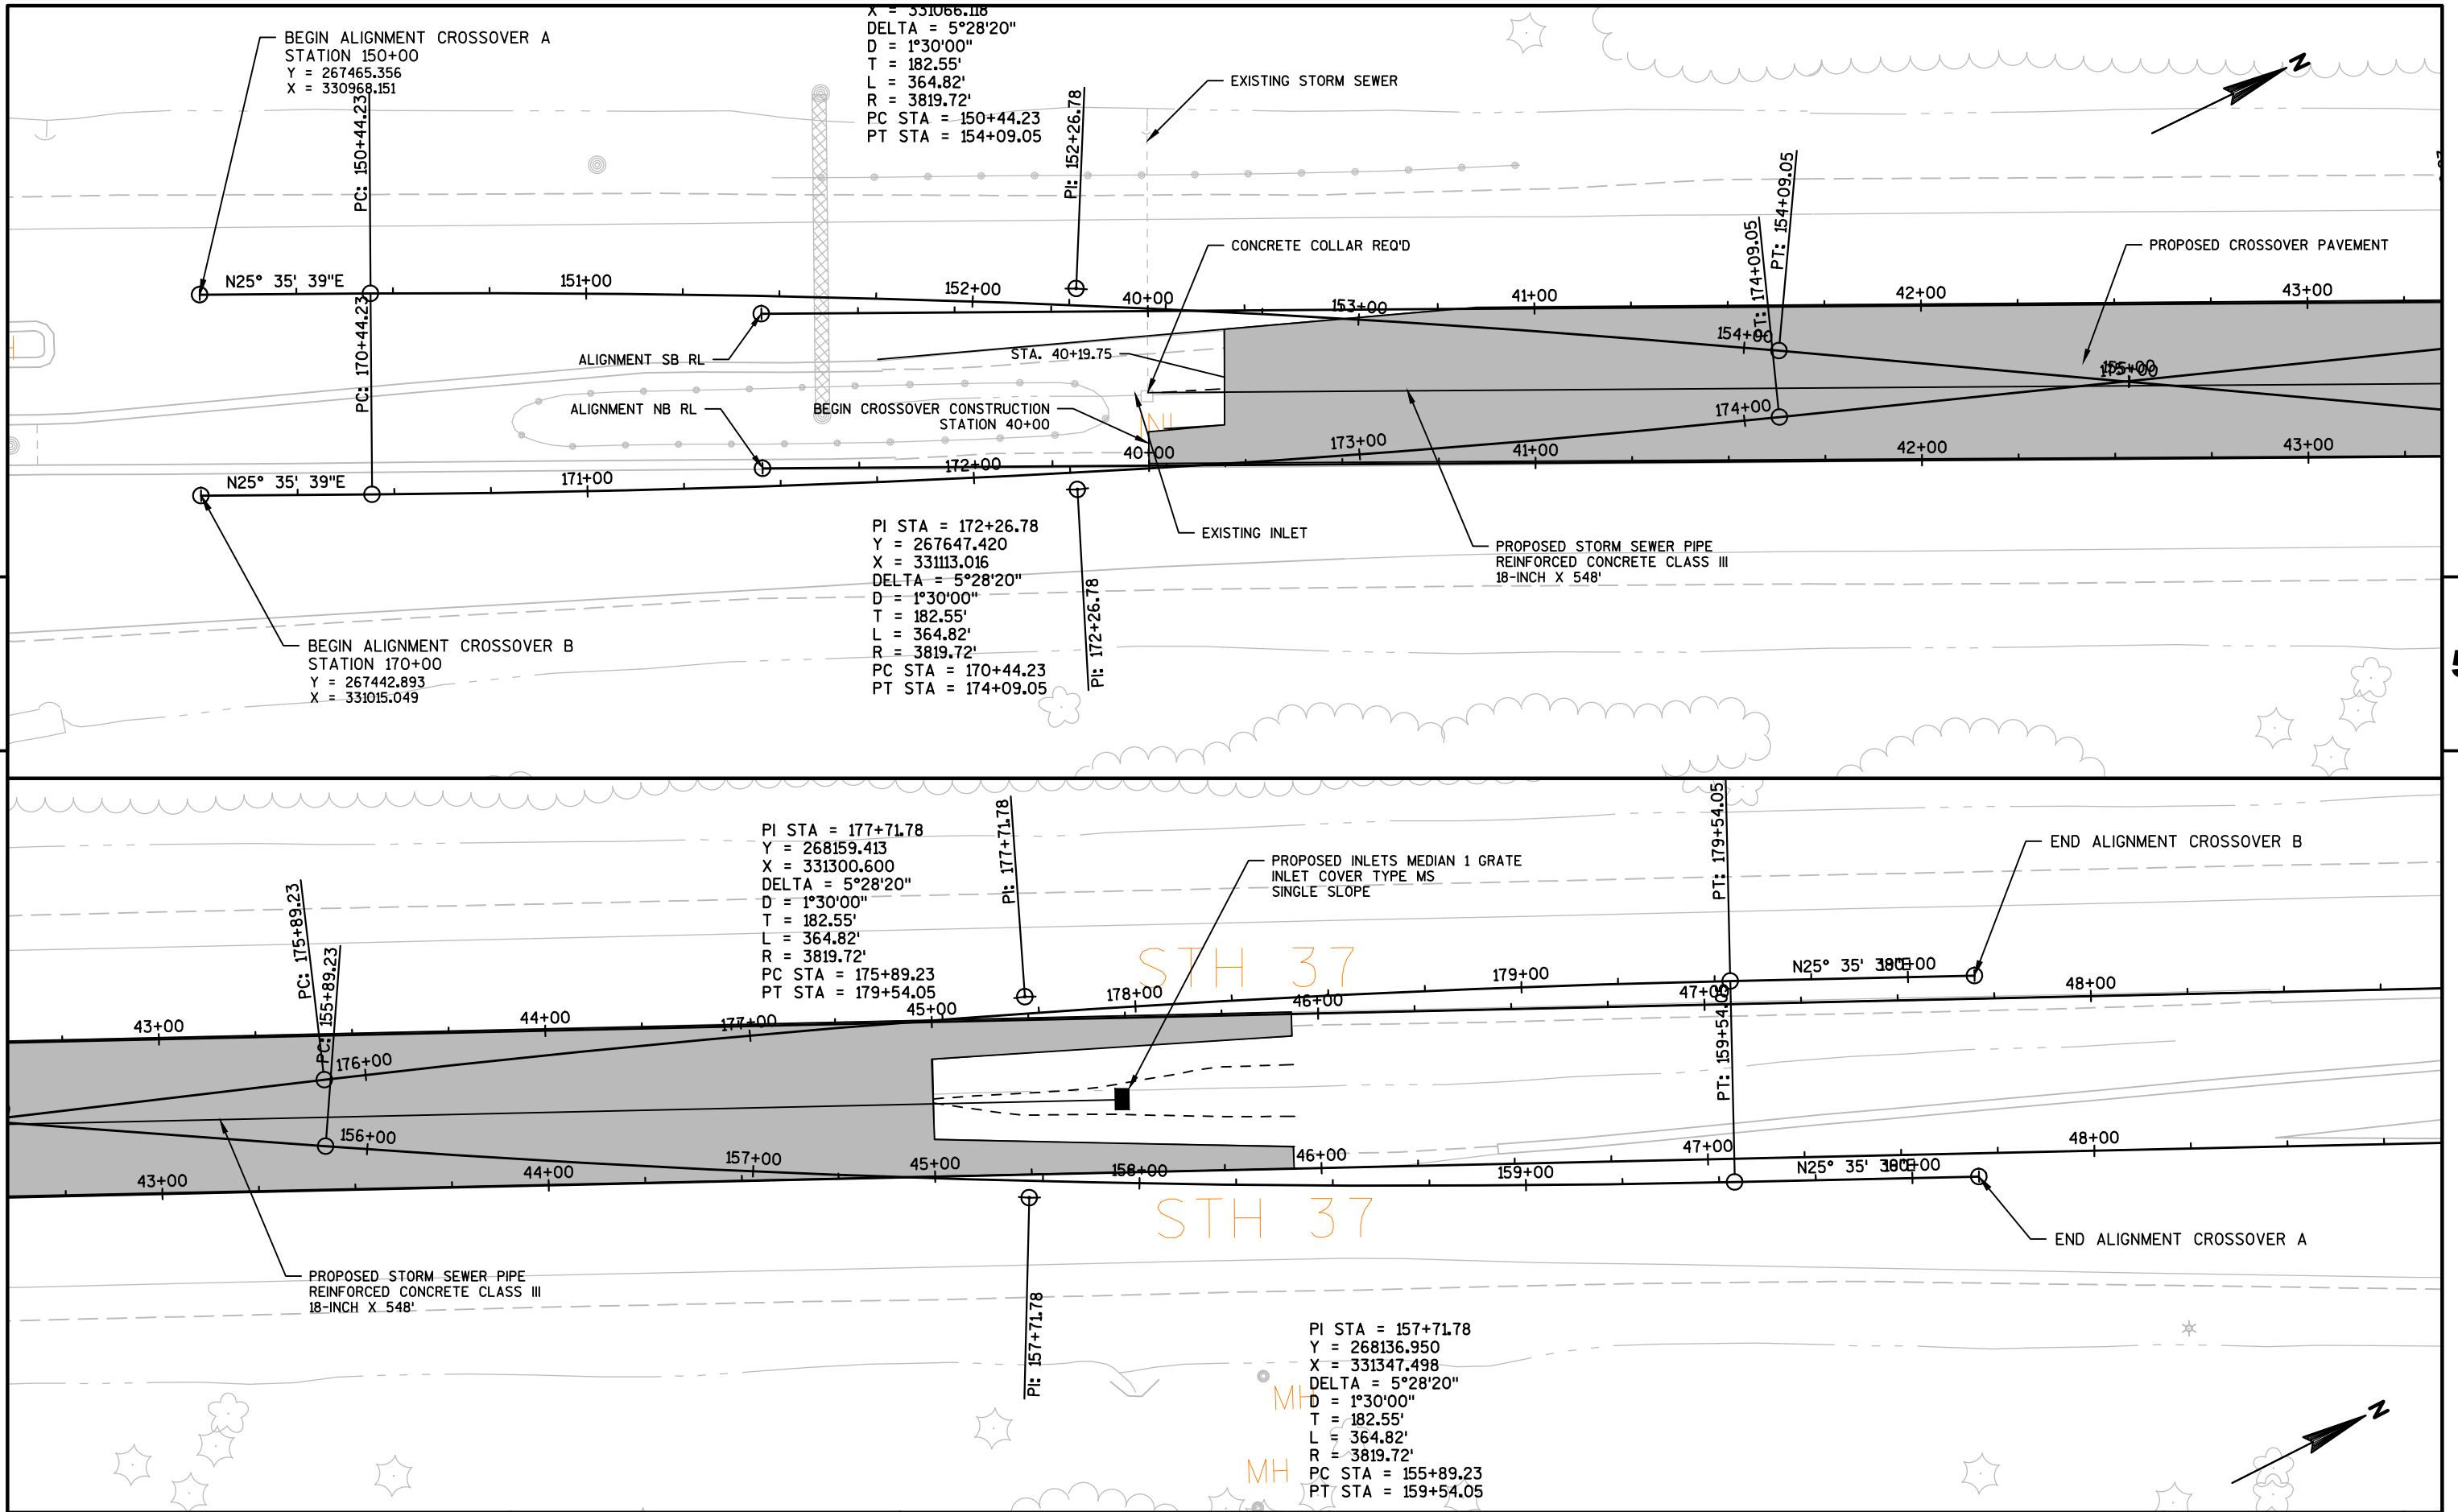


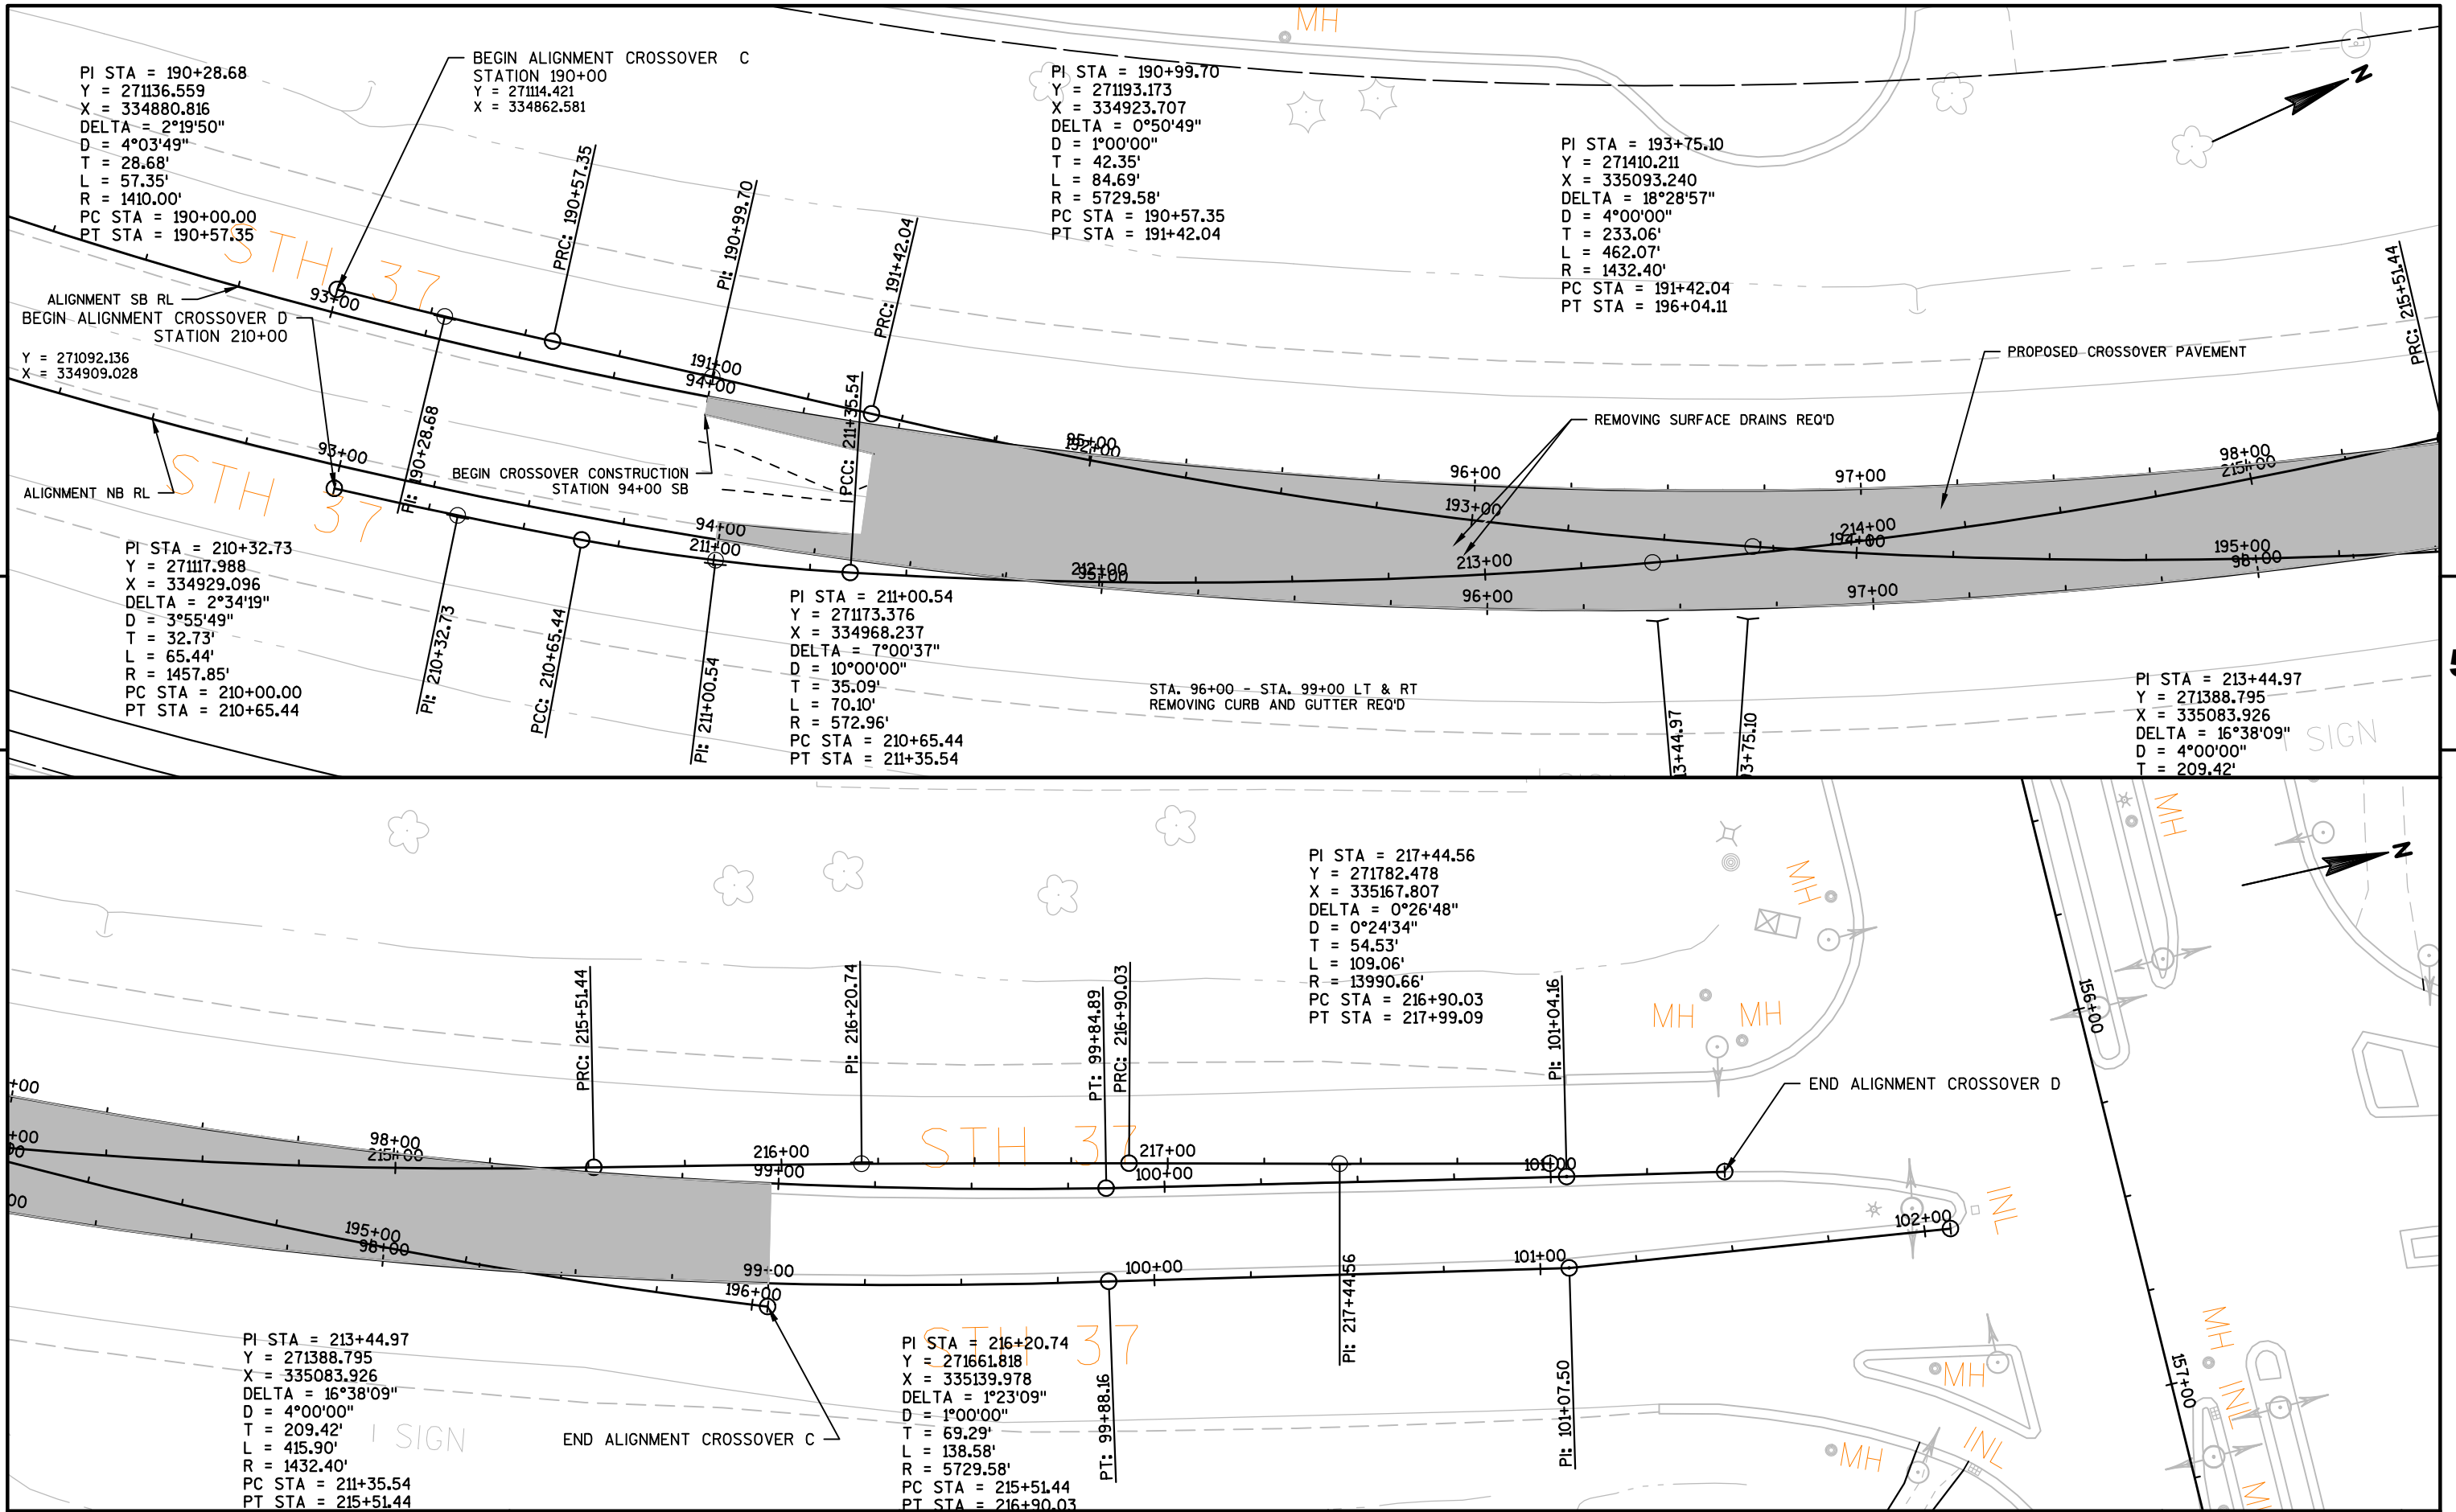

9

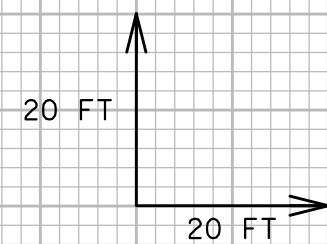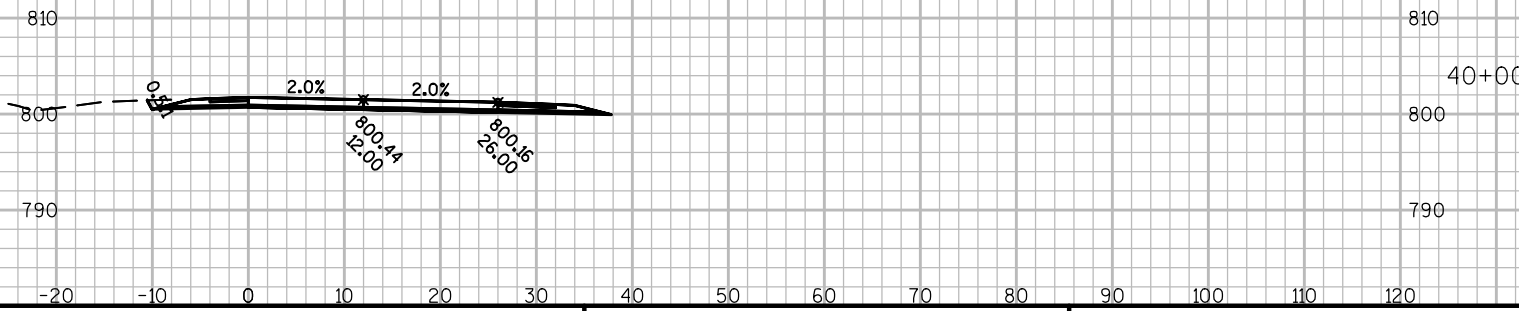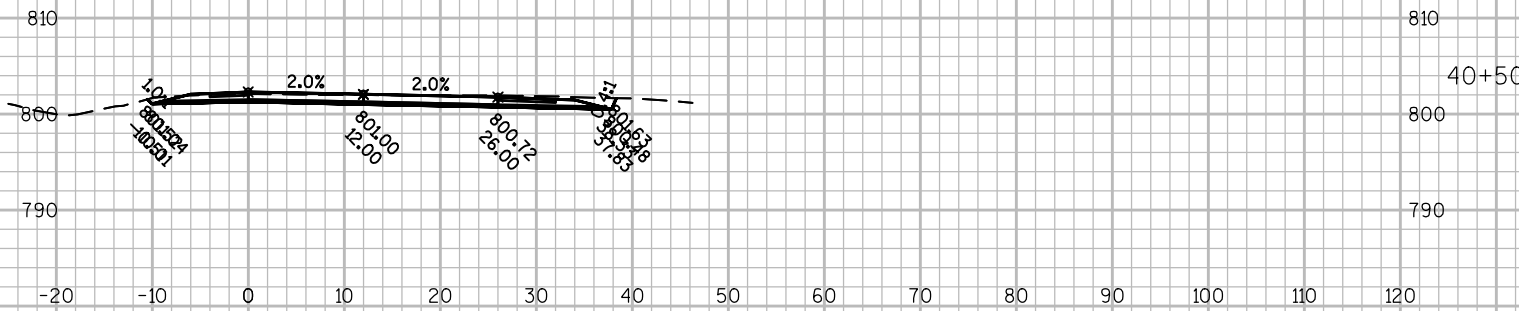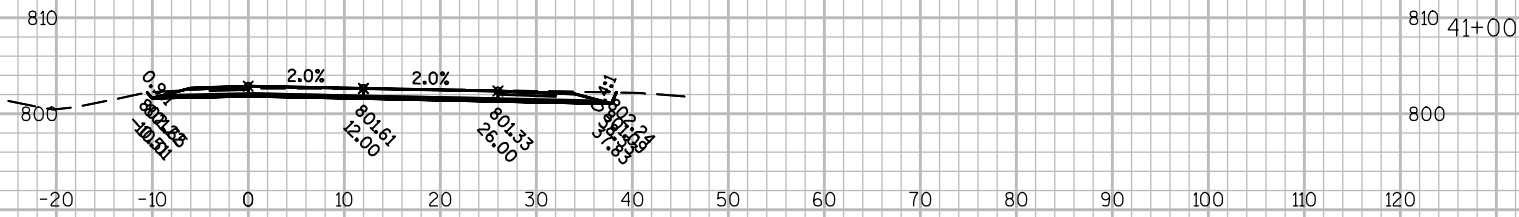

9

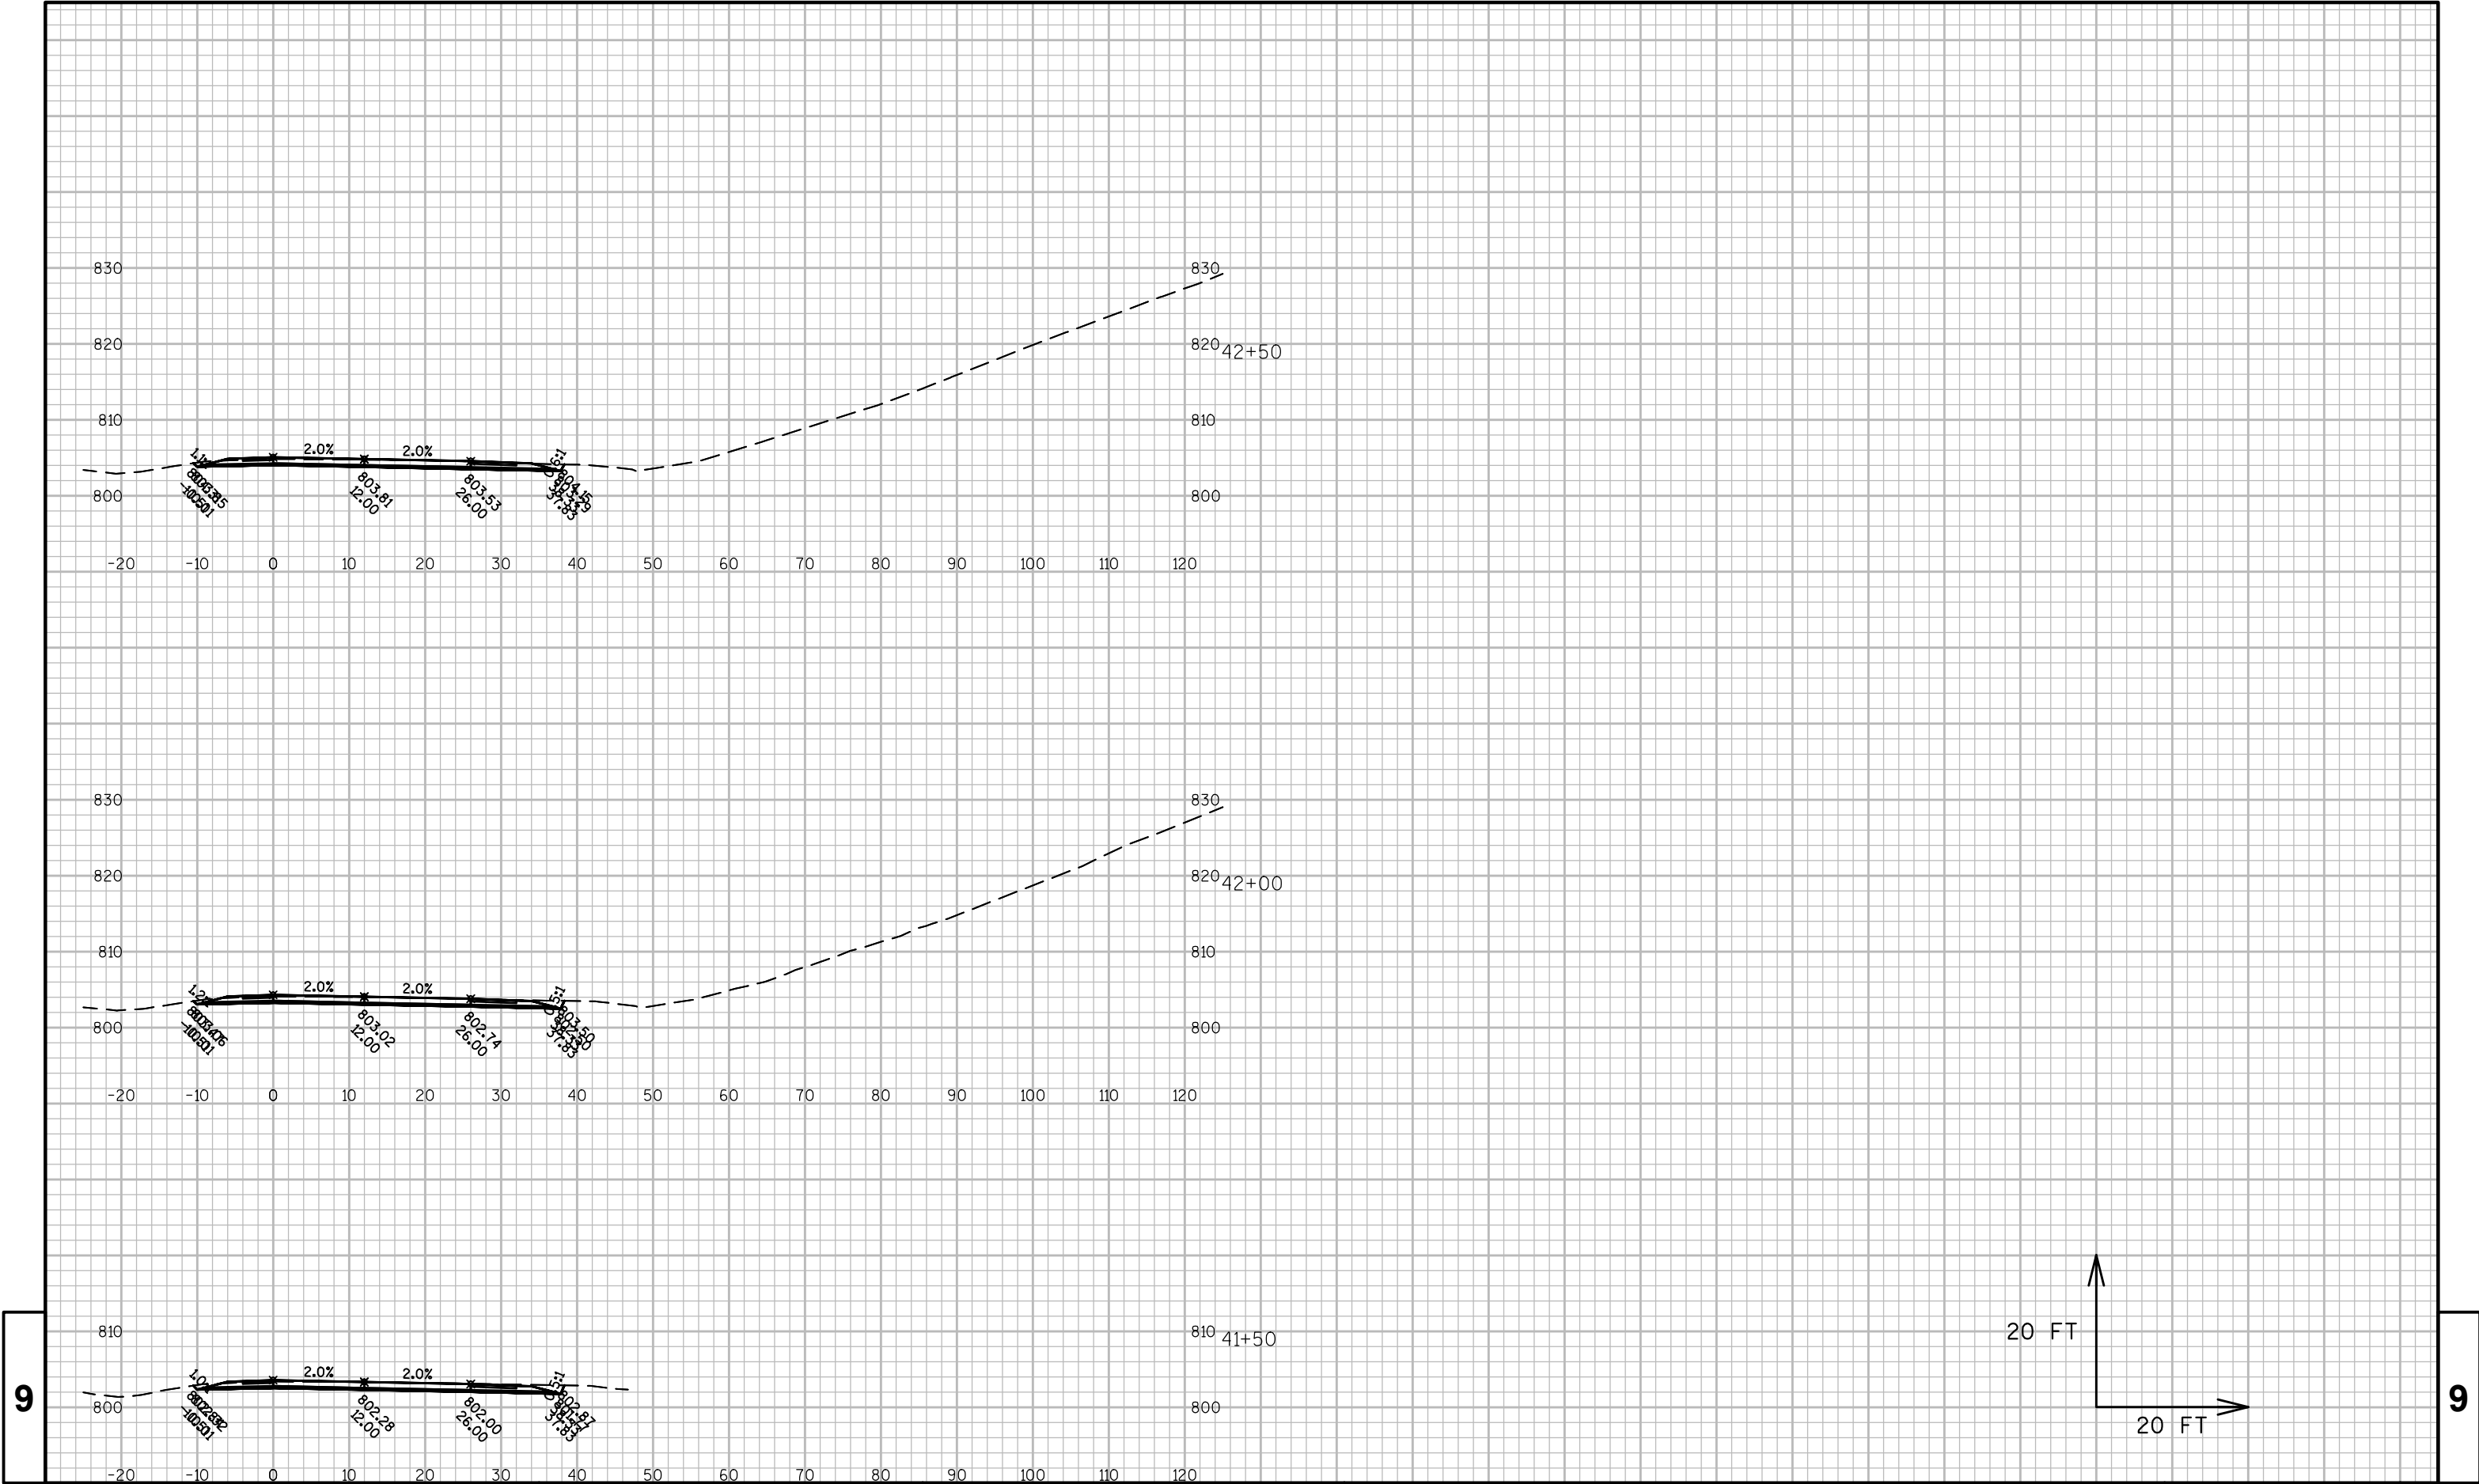

9

9

PROJECT NO: 7110-05-72

HWY: STH 37




COUNTY: EAU CLAIRE

CROSS SECTIONS: NB ROADWAY

SHEET




E

9

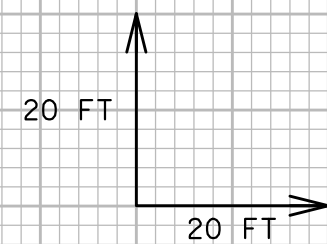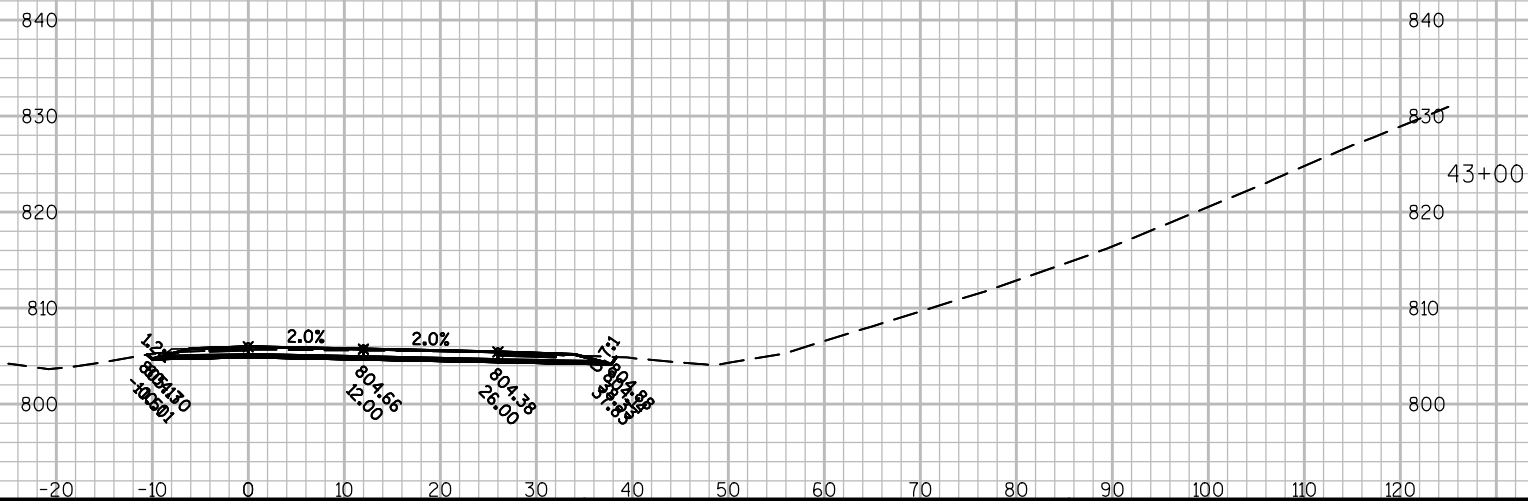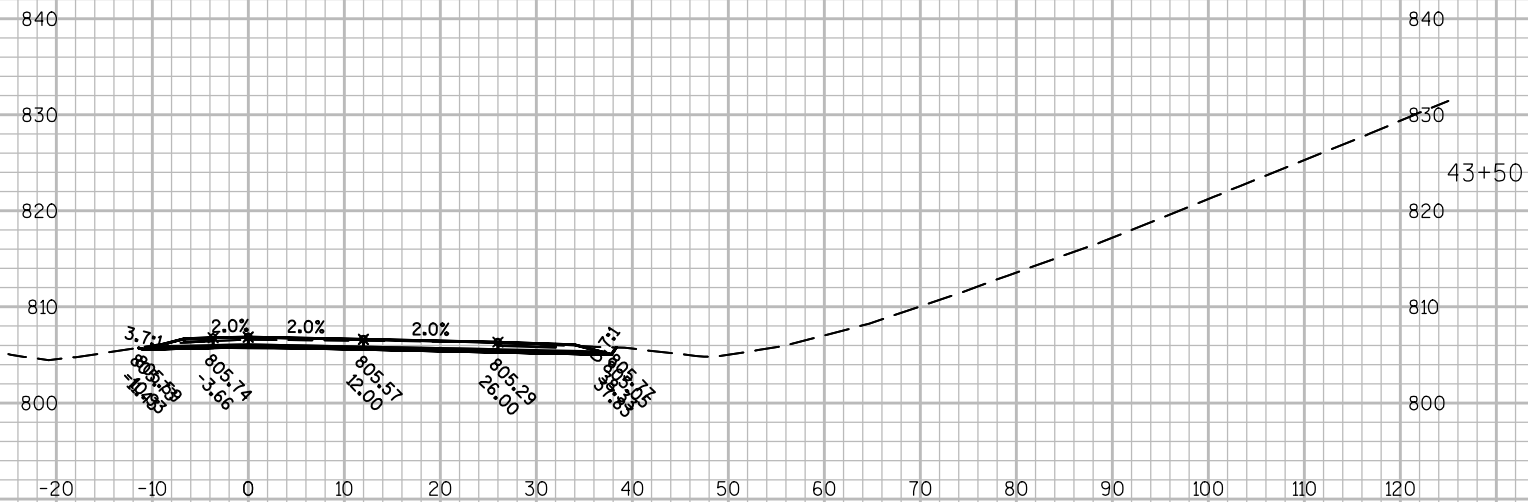


9

9

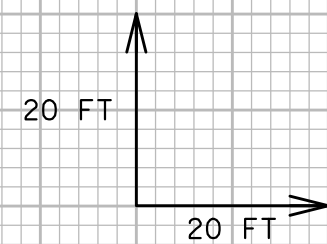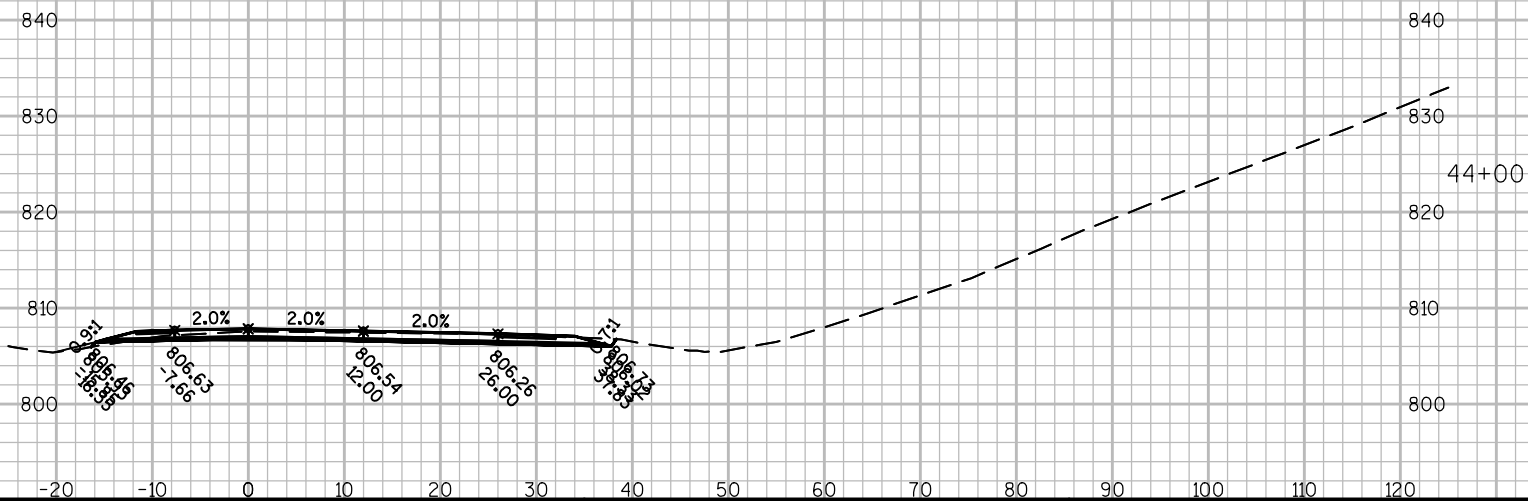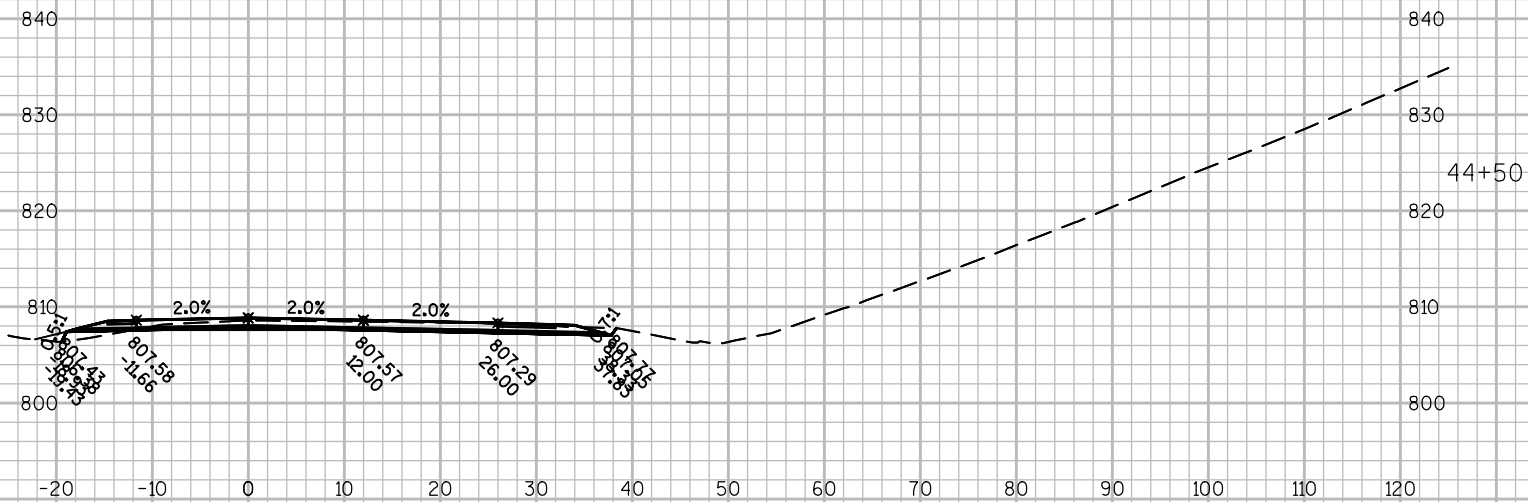


9

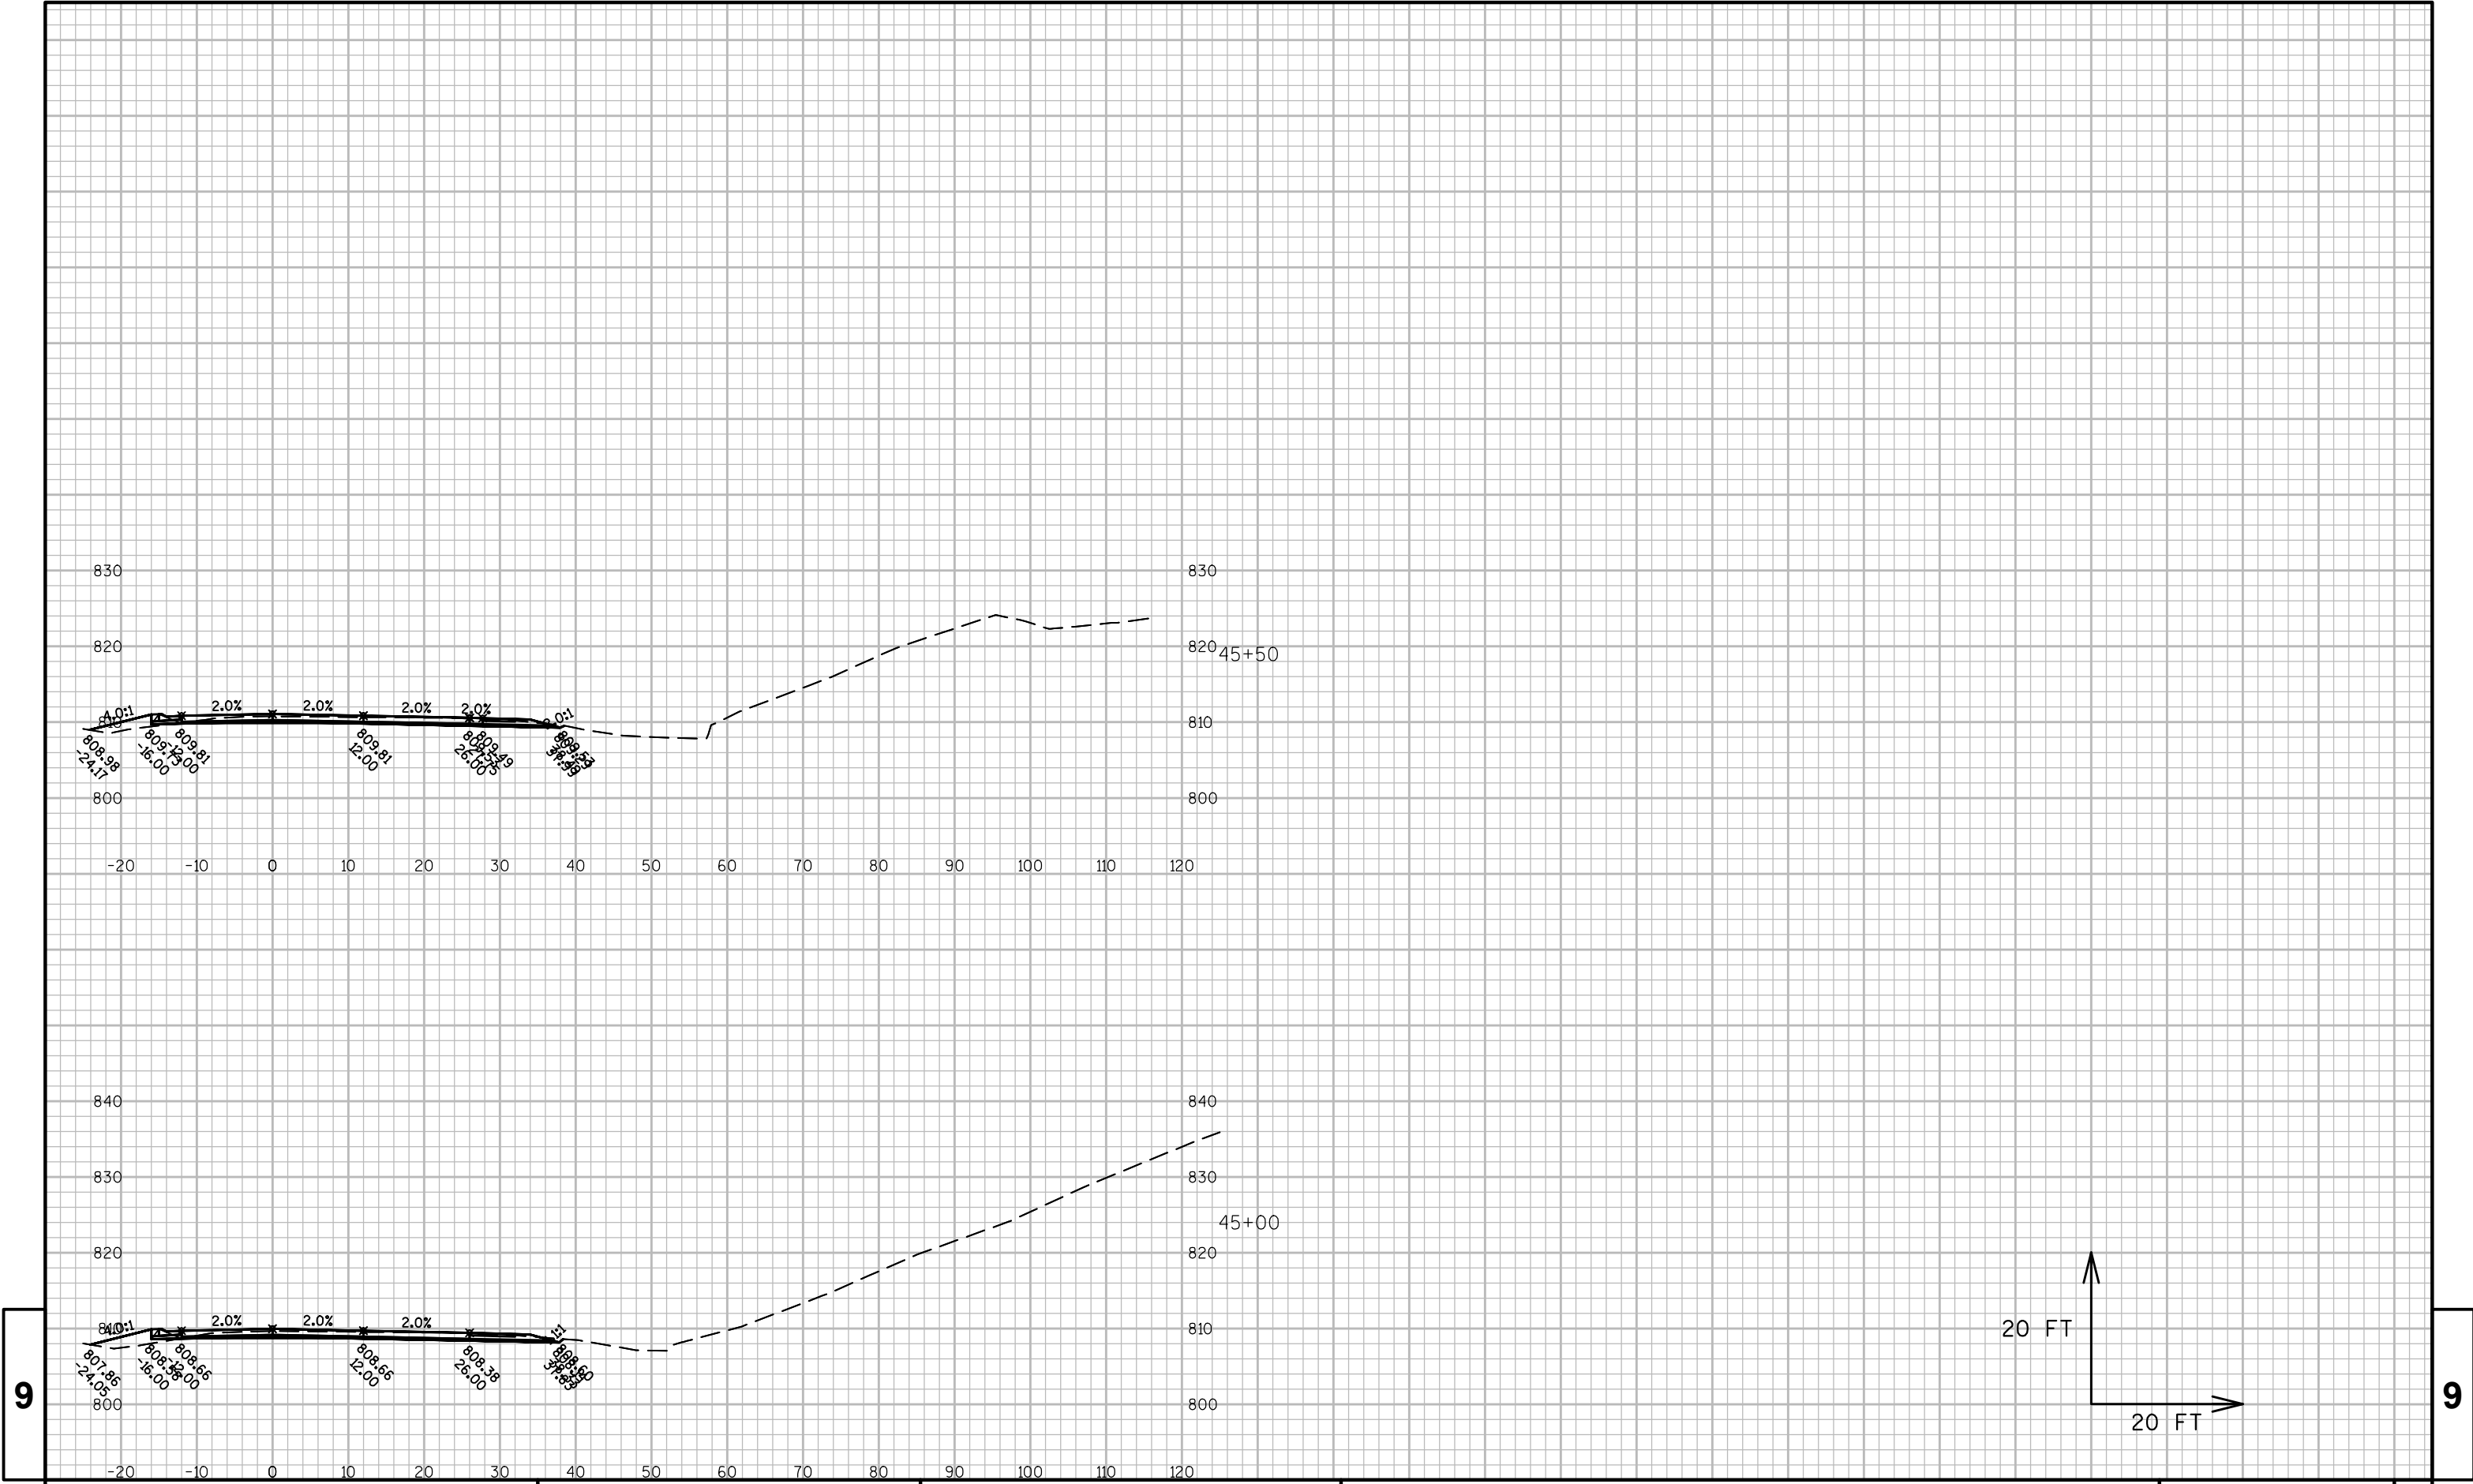


9

9

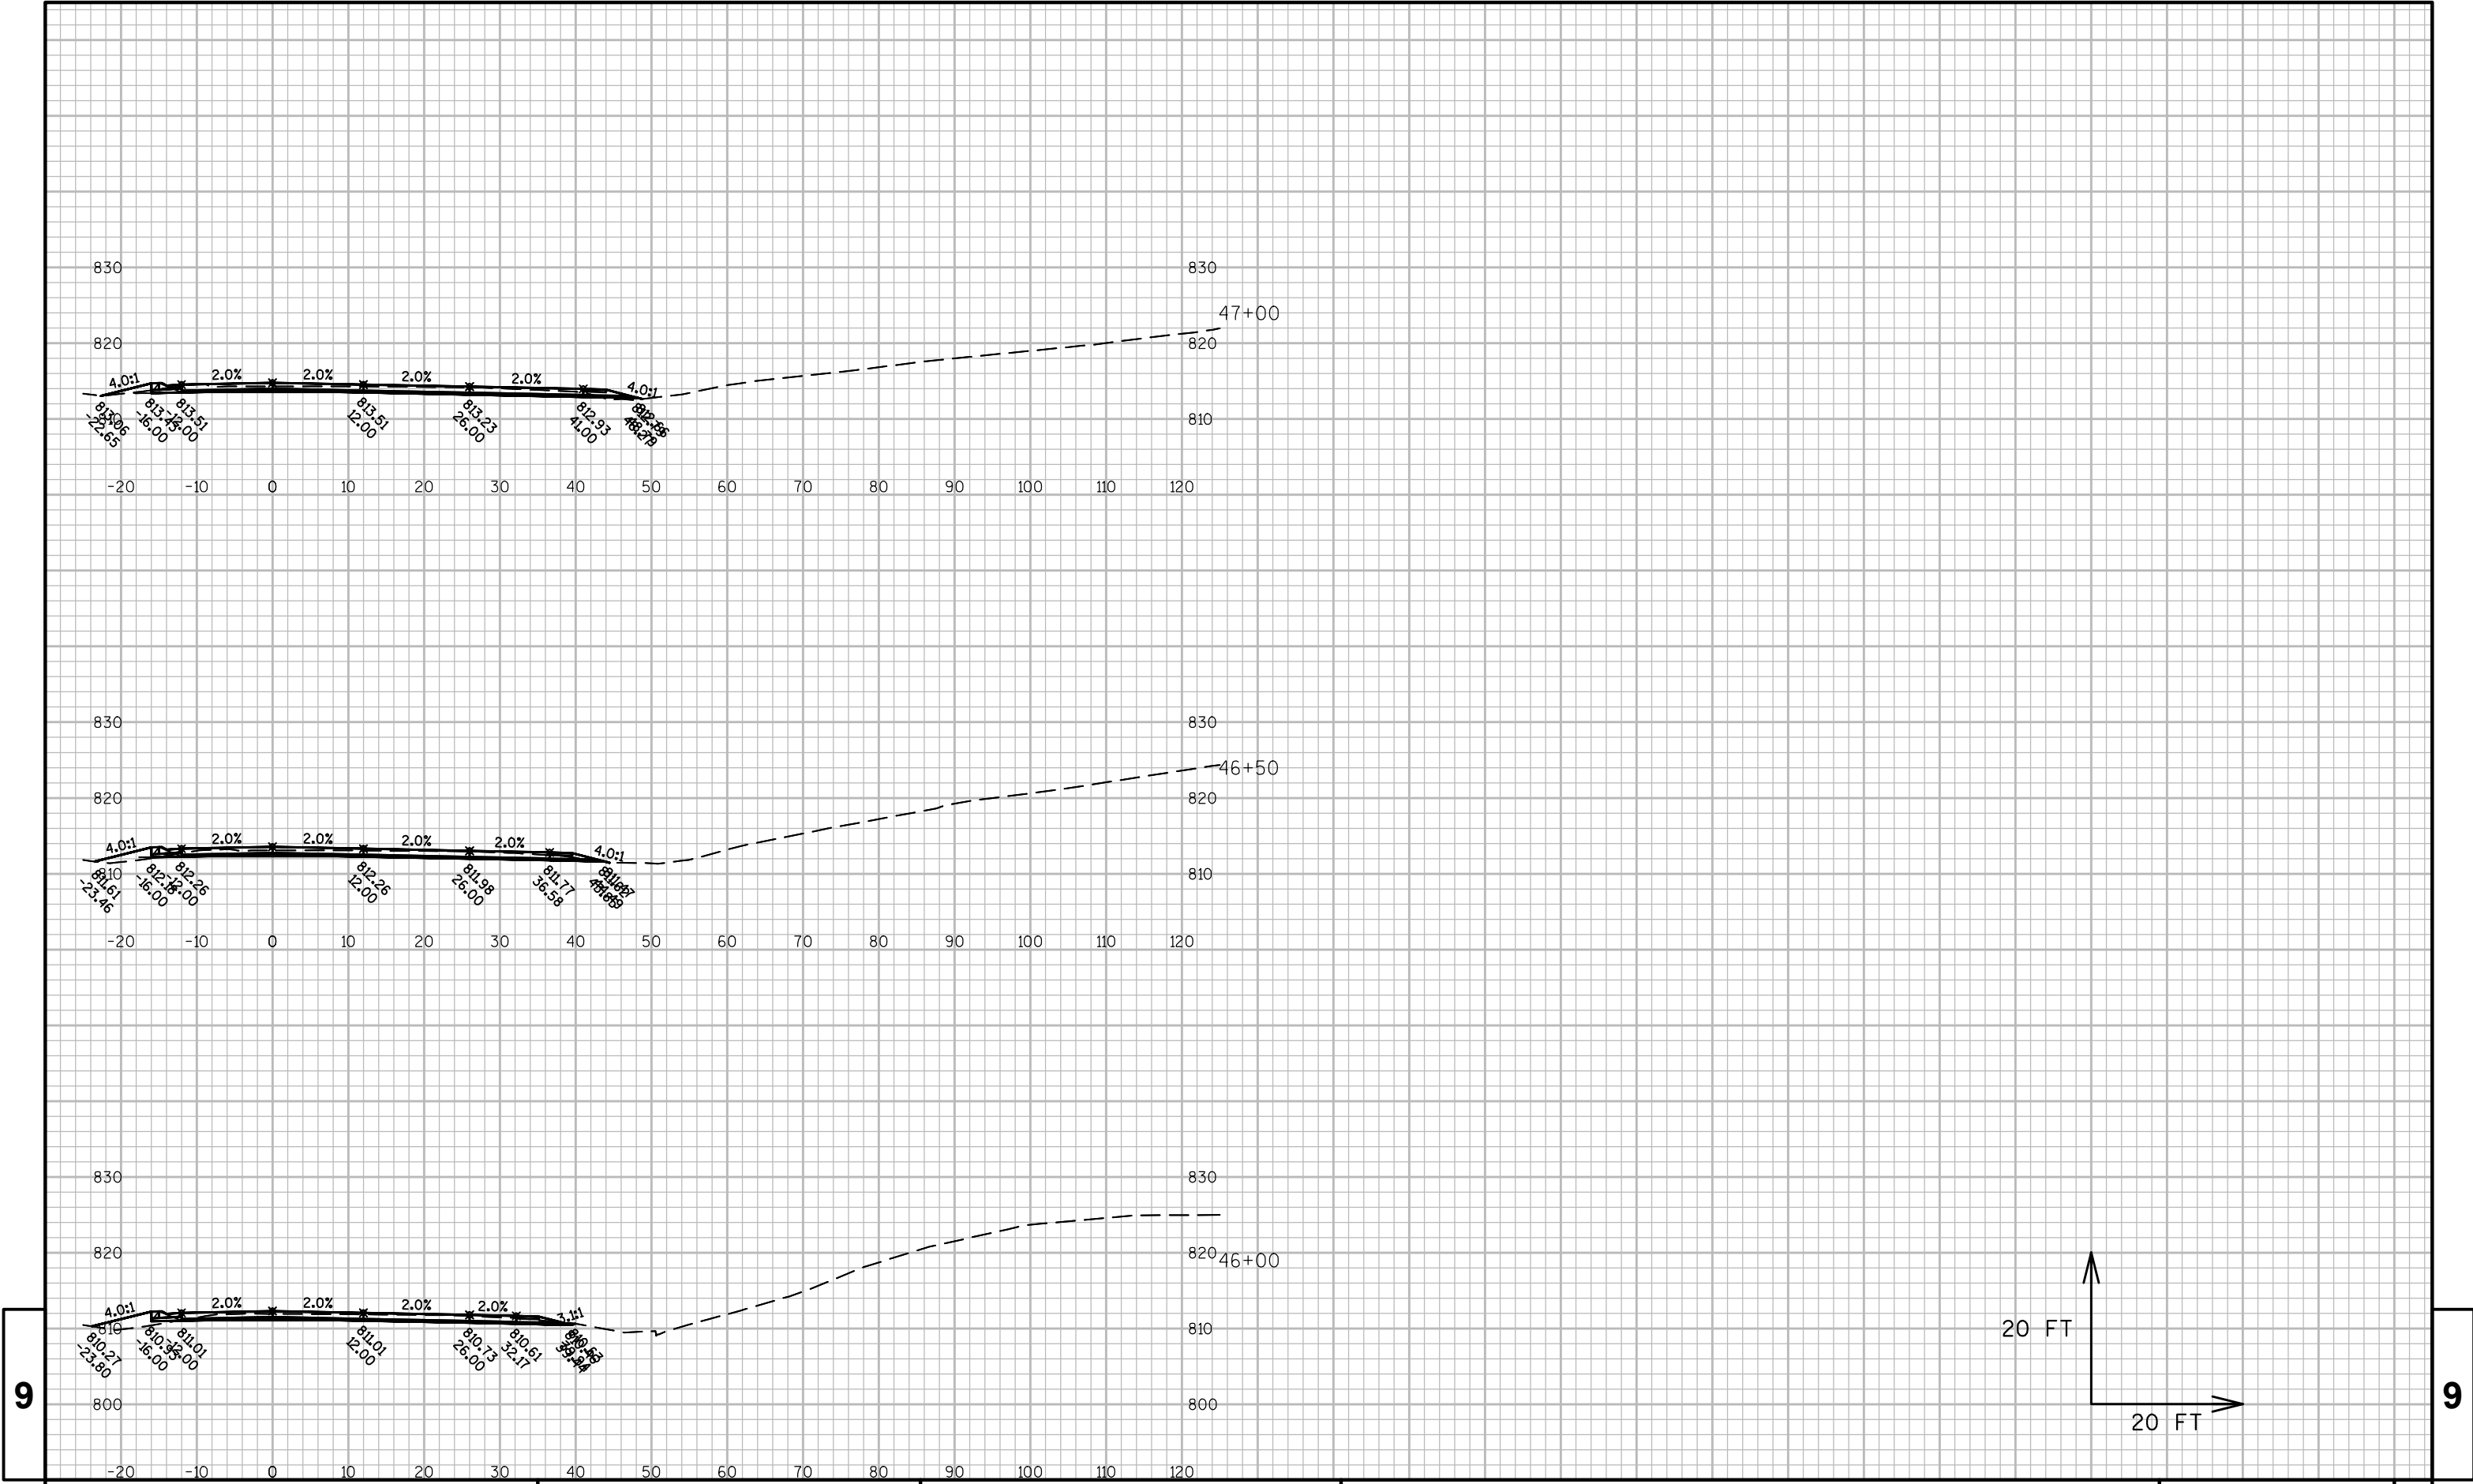




9





9

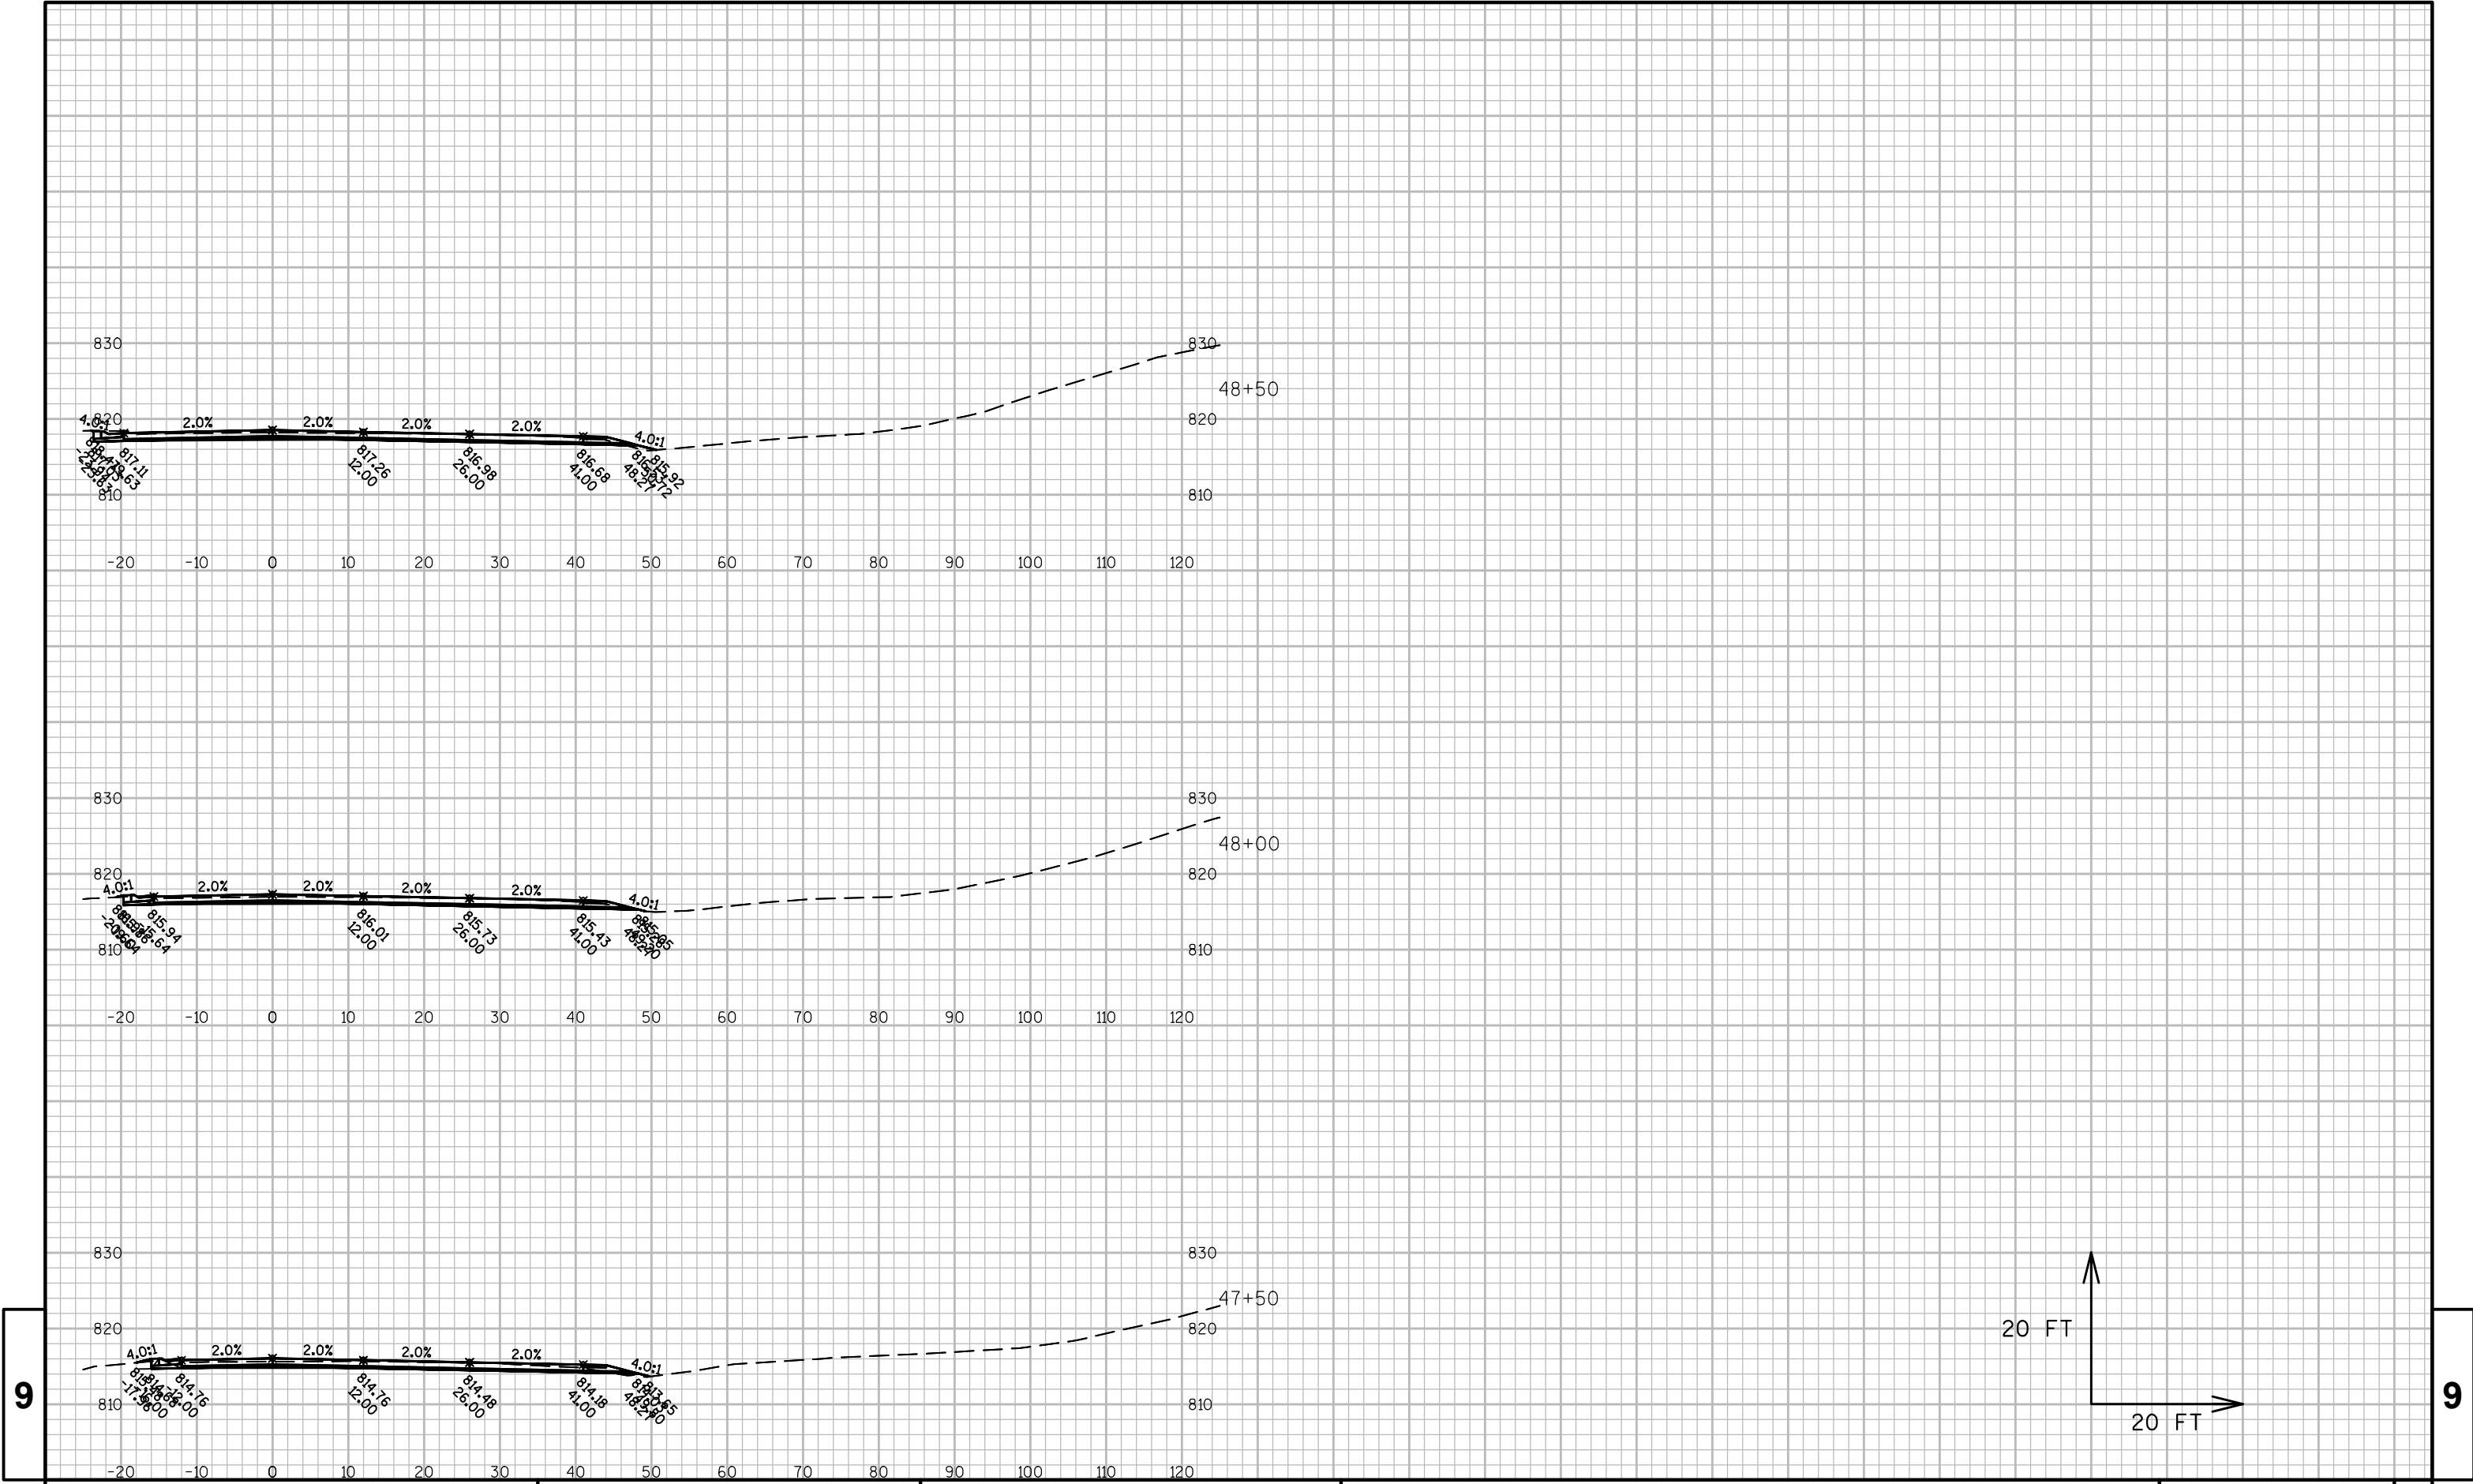

9

9

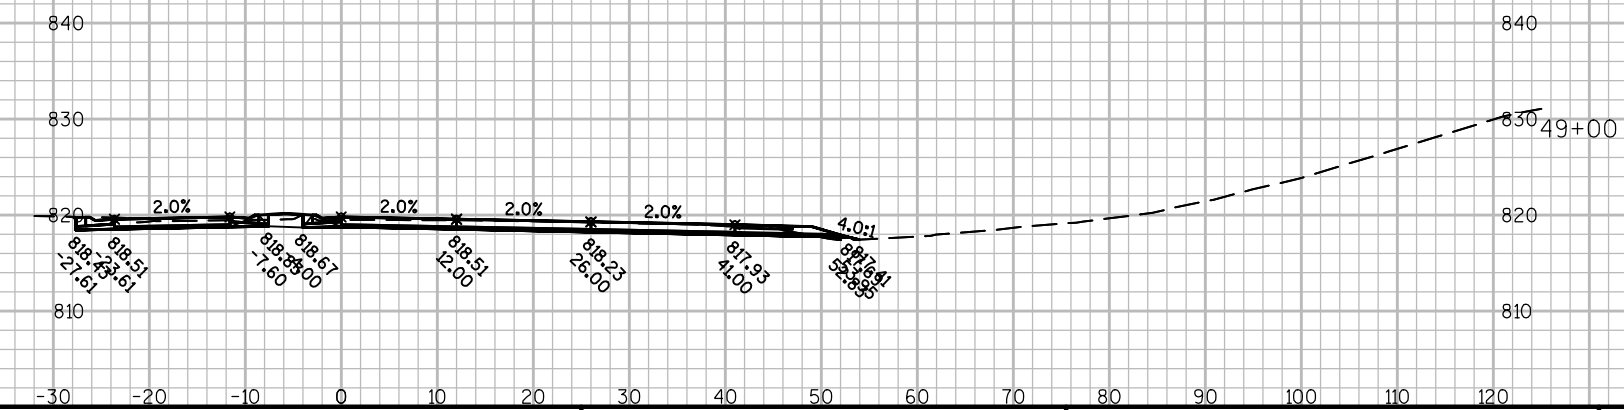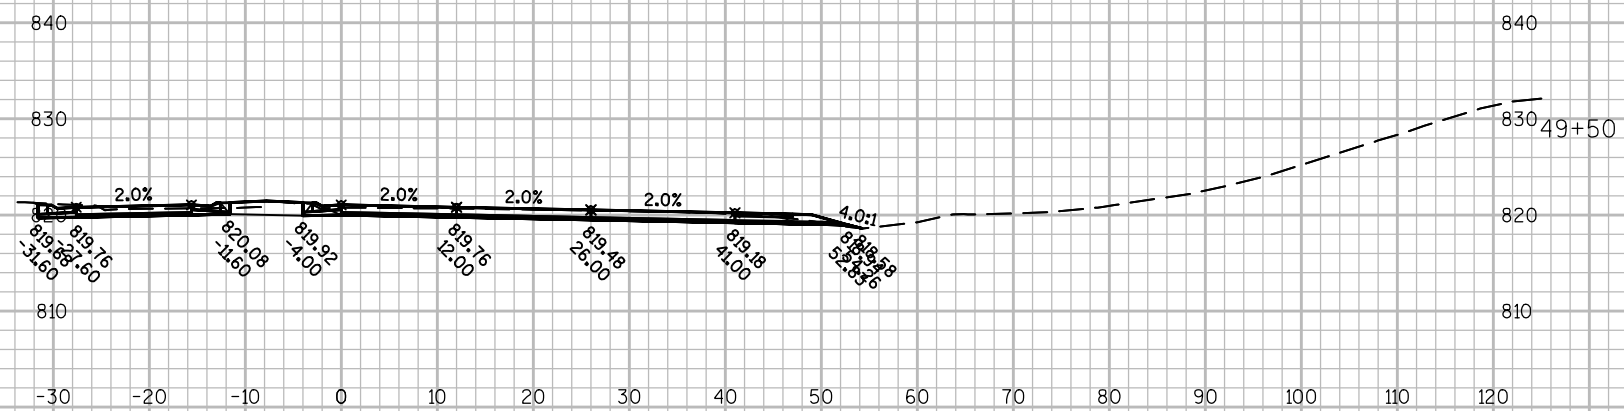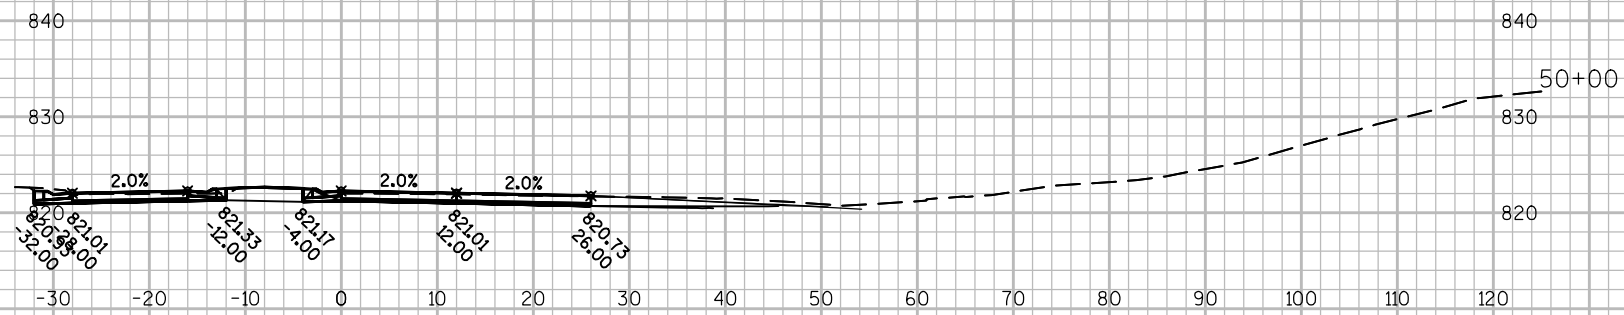

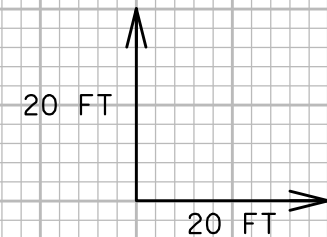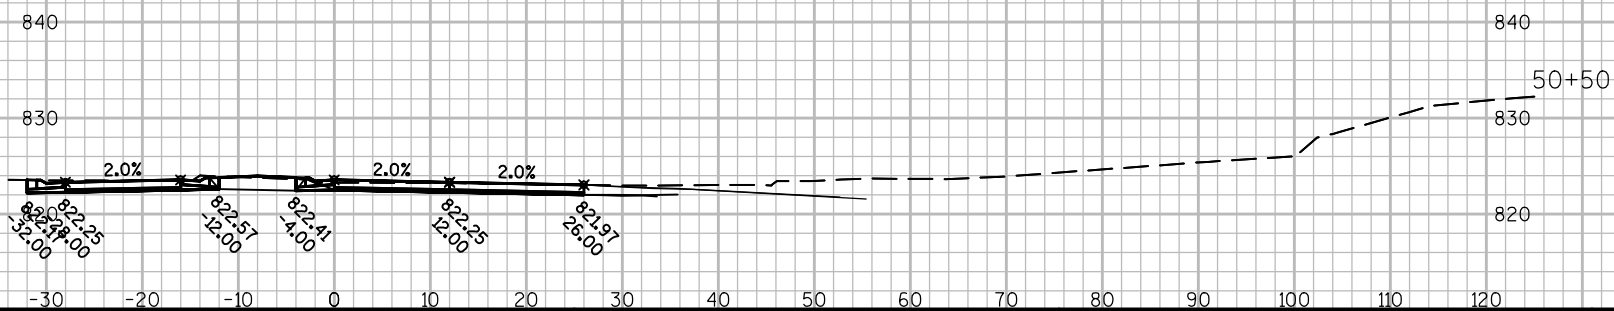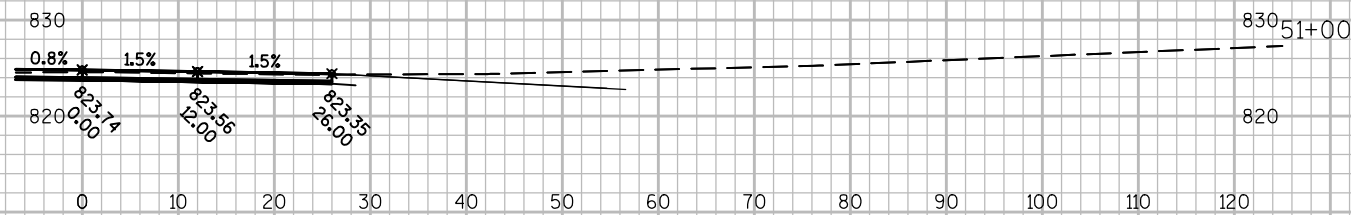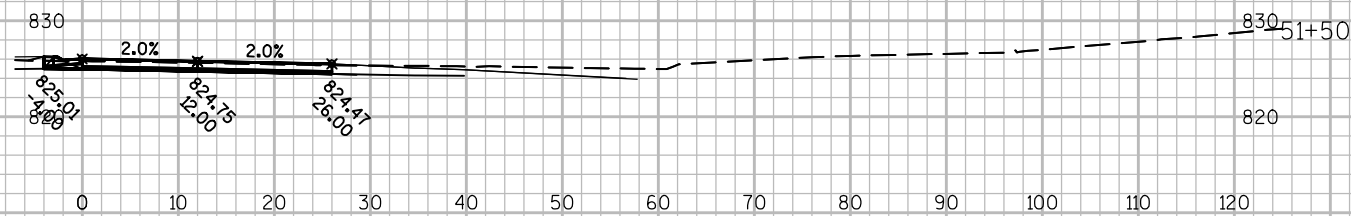

PROJECT NO: 7110-05-72


HWY: STH 37

COUNTY: EAU CLAIRE


CROSS SECTIONS: NB ROADWAY


SHEET

E

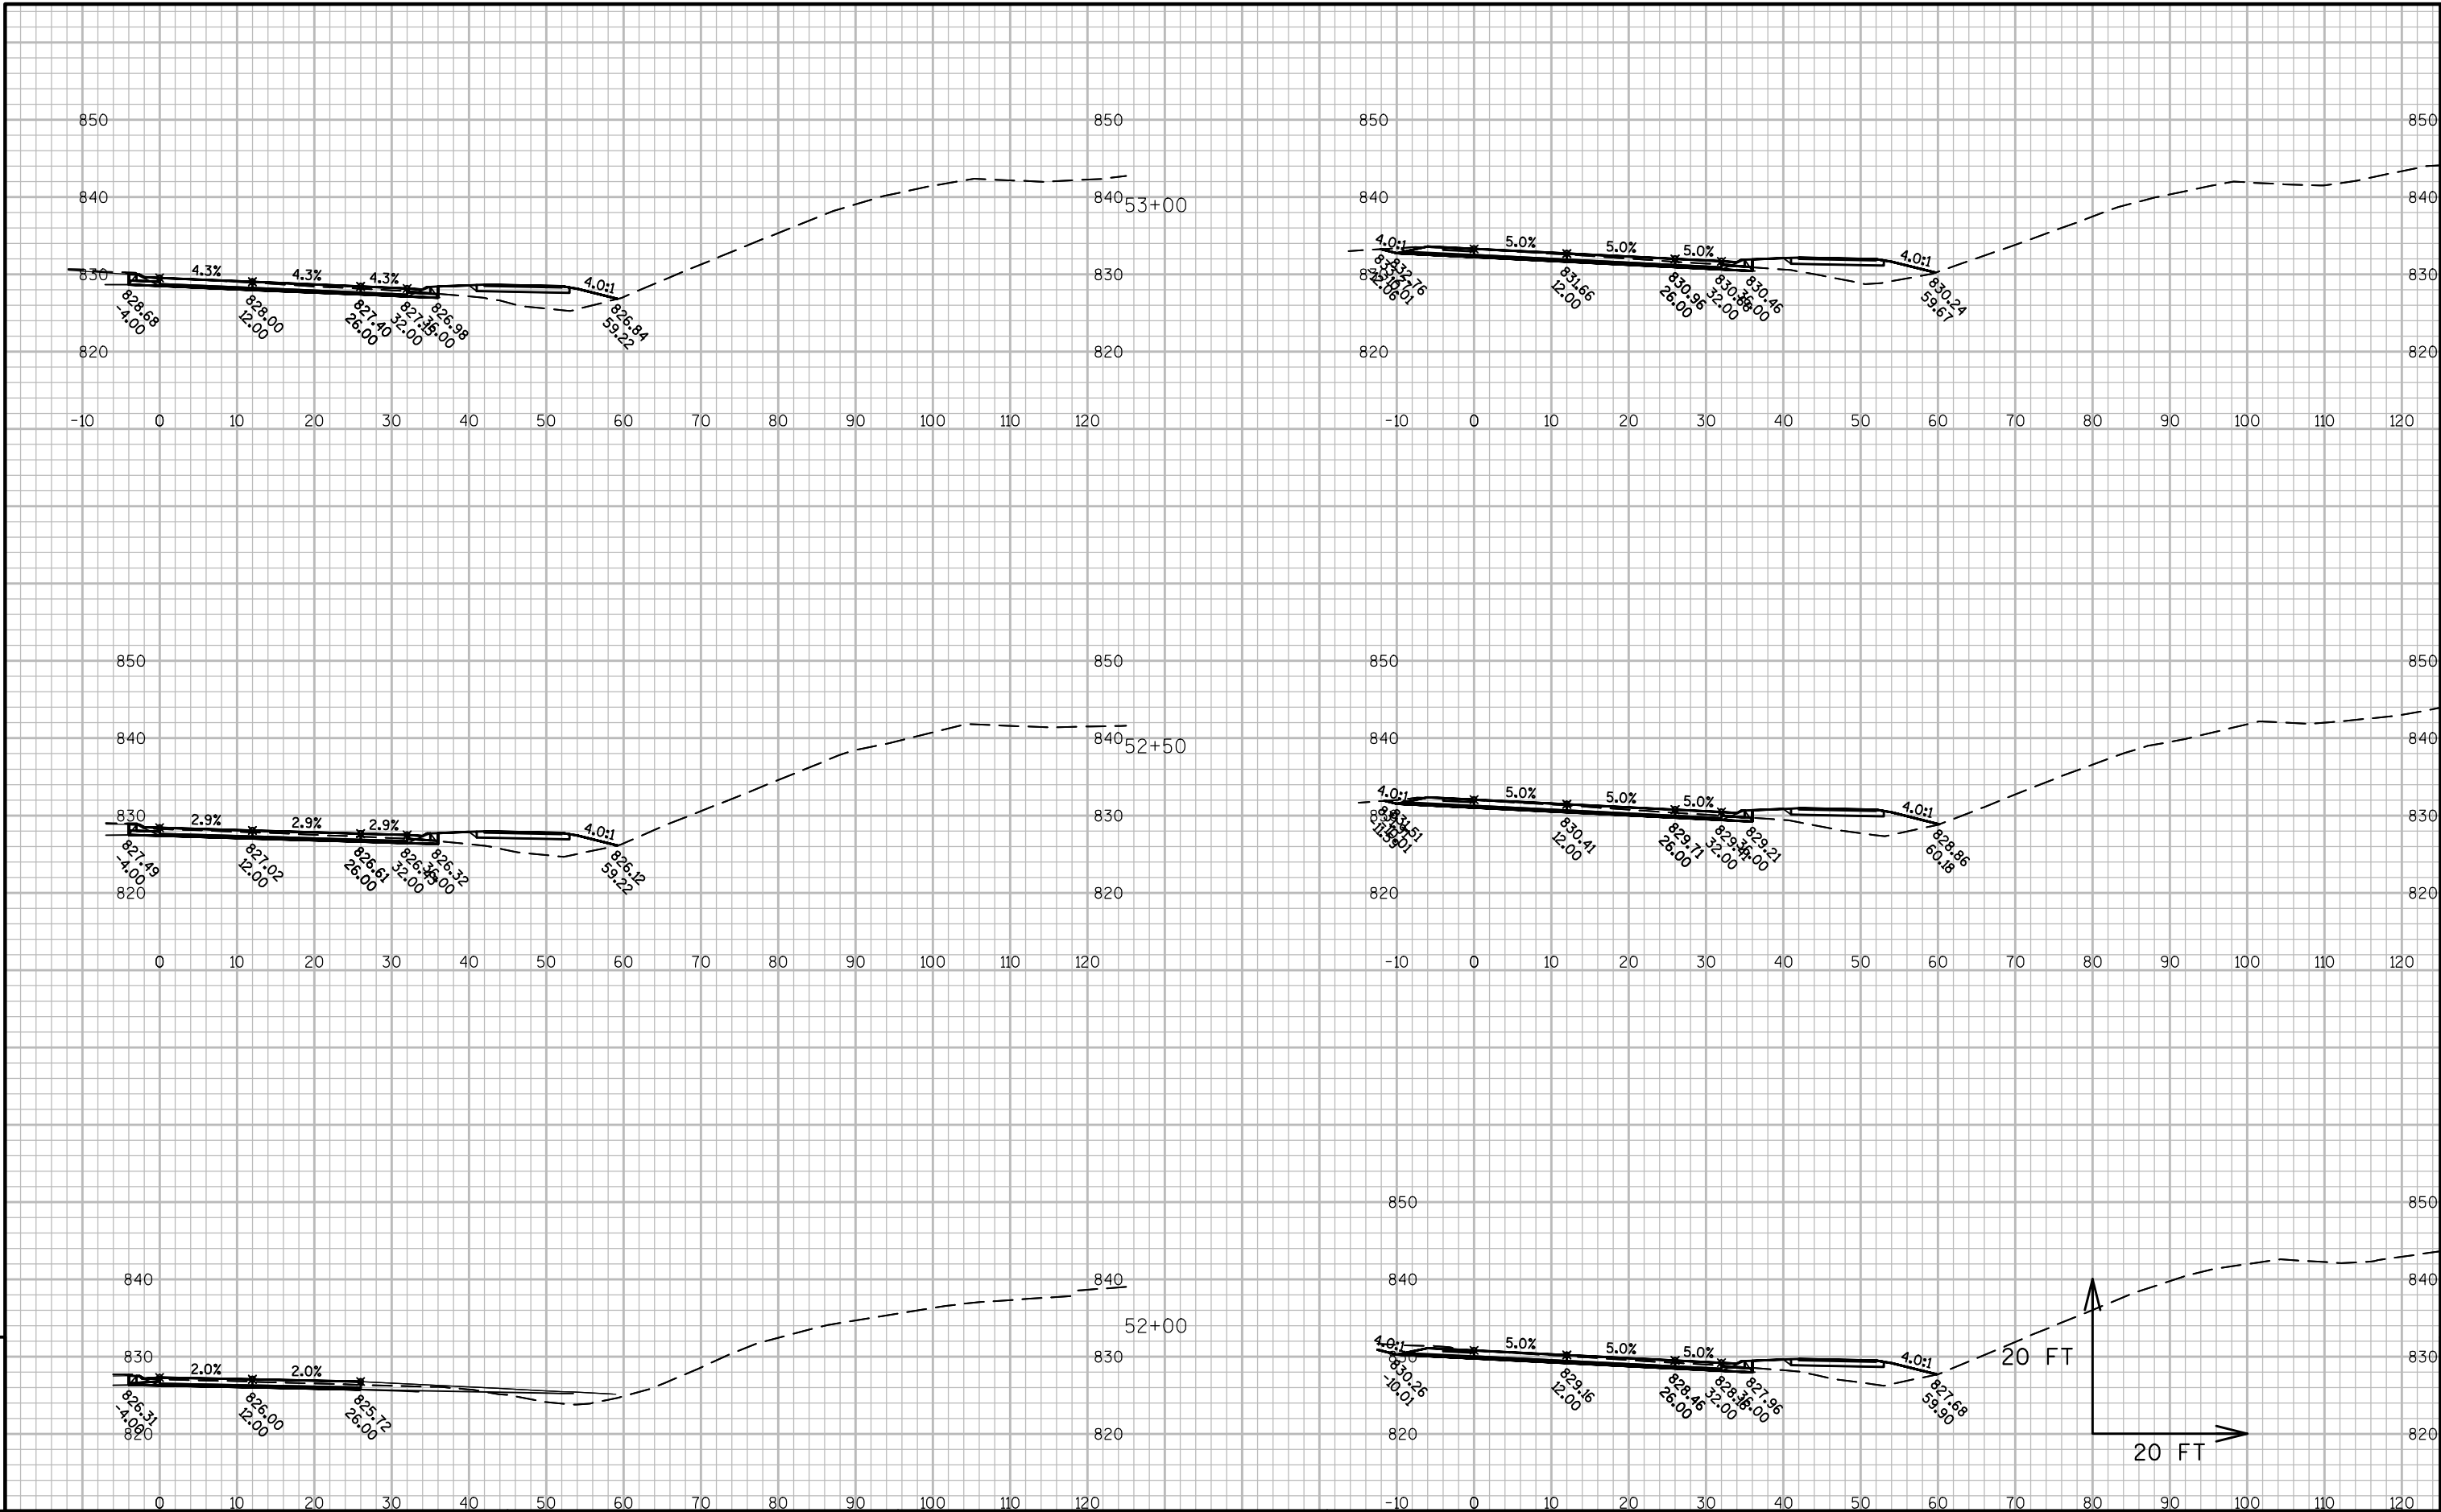


PROJECT NO: 7110-05-72	HWY: STH 37	COUNTY: EAU CLAIRE	CROSS SECTIONS: NB ROADWAY	SHEET	E
------------------------	-------------	--------------------	----------------------------	-------	---



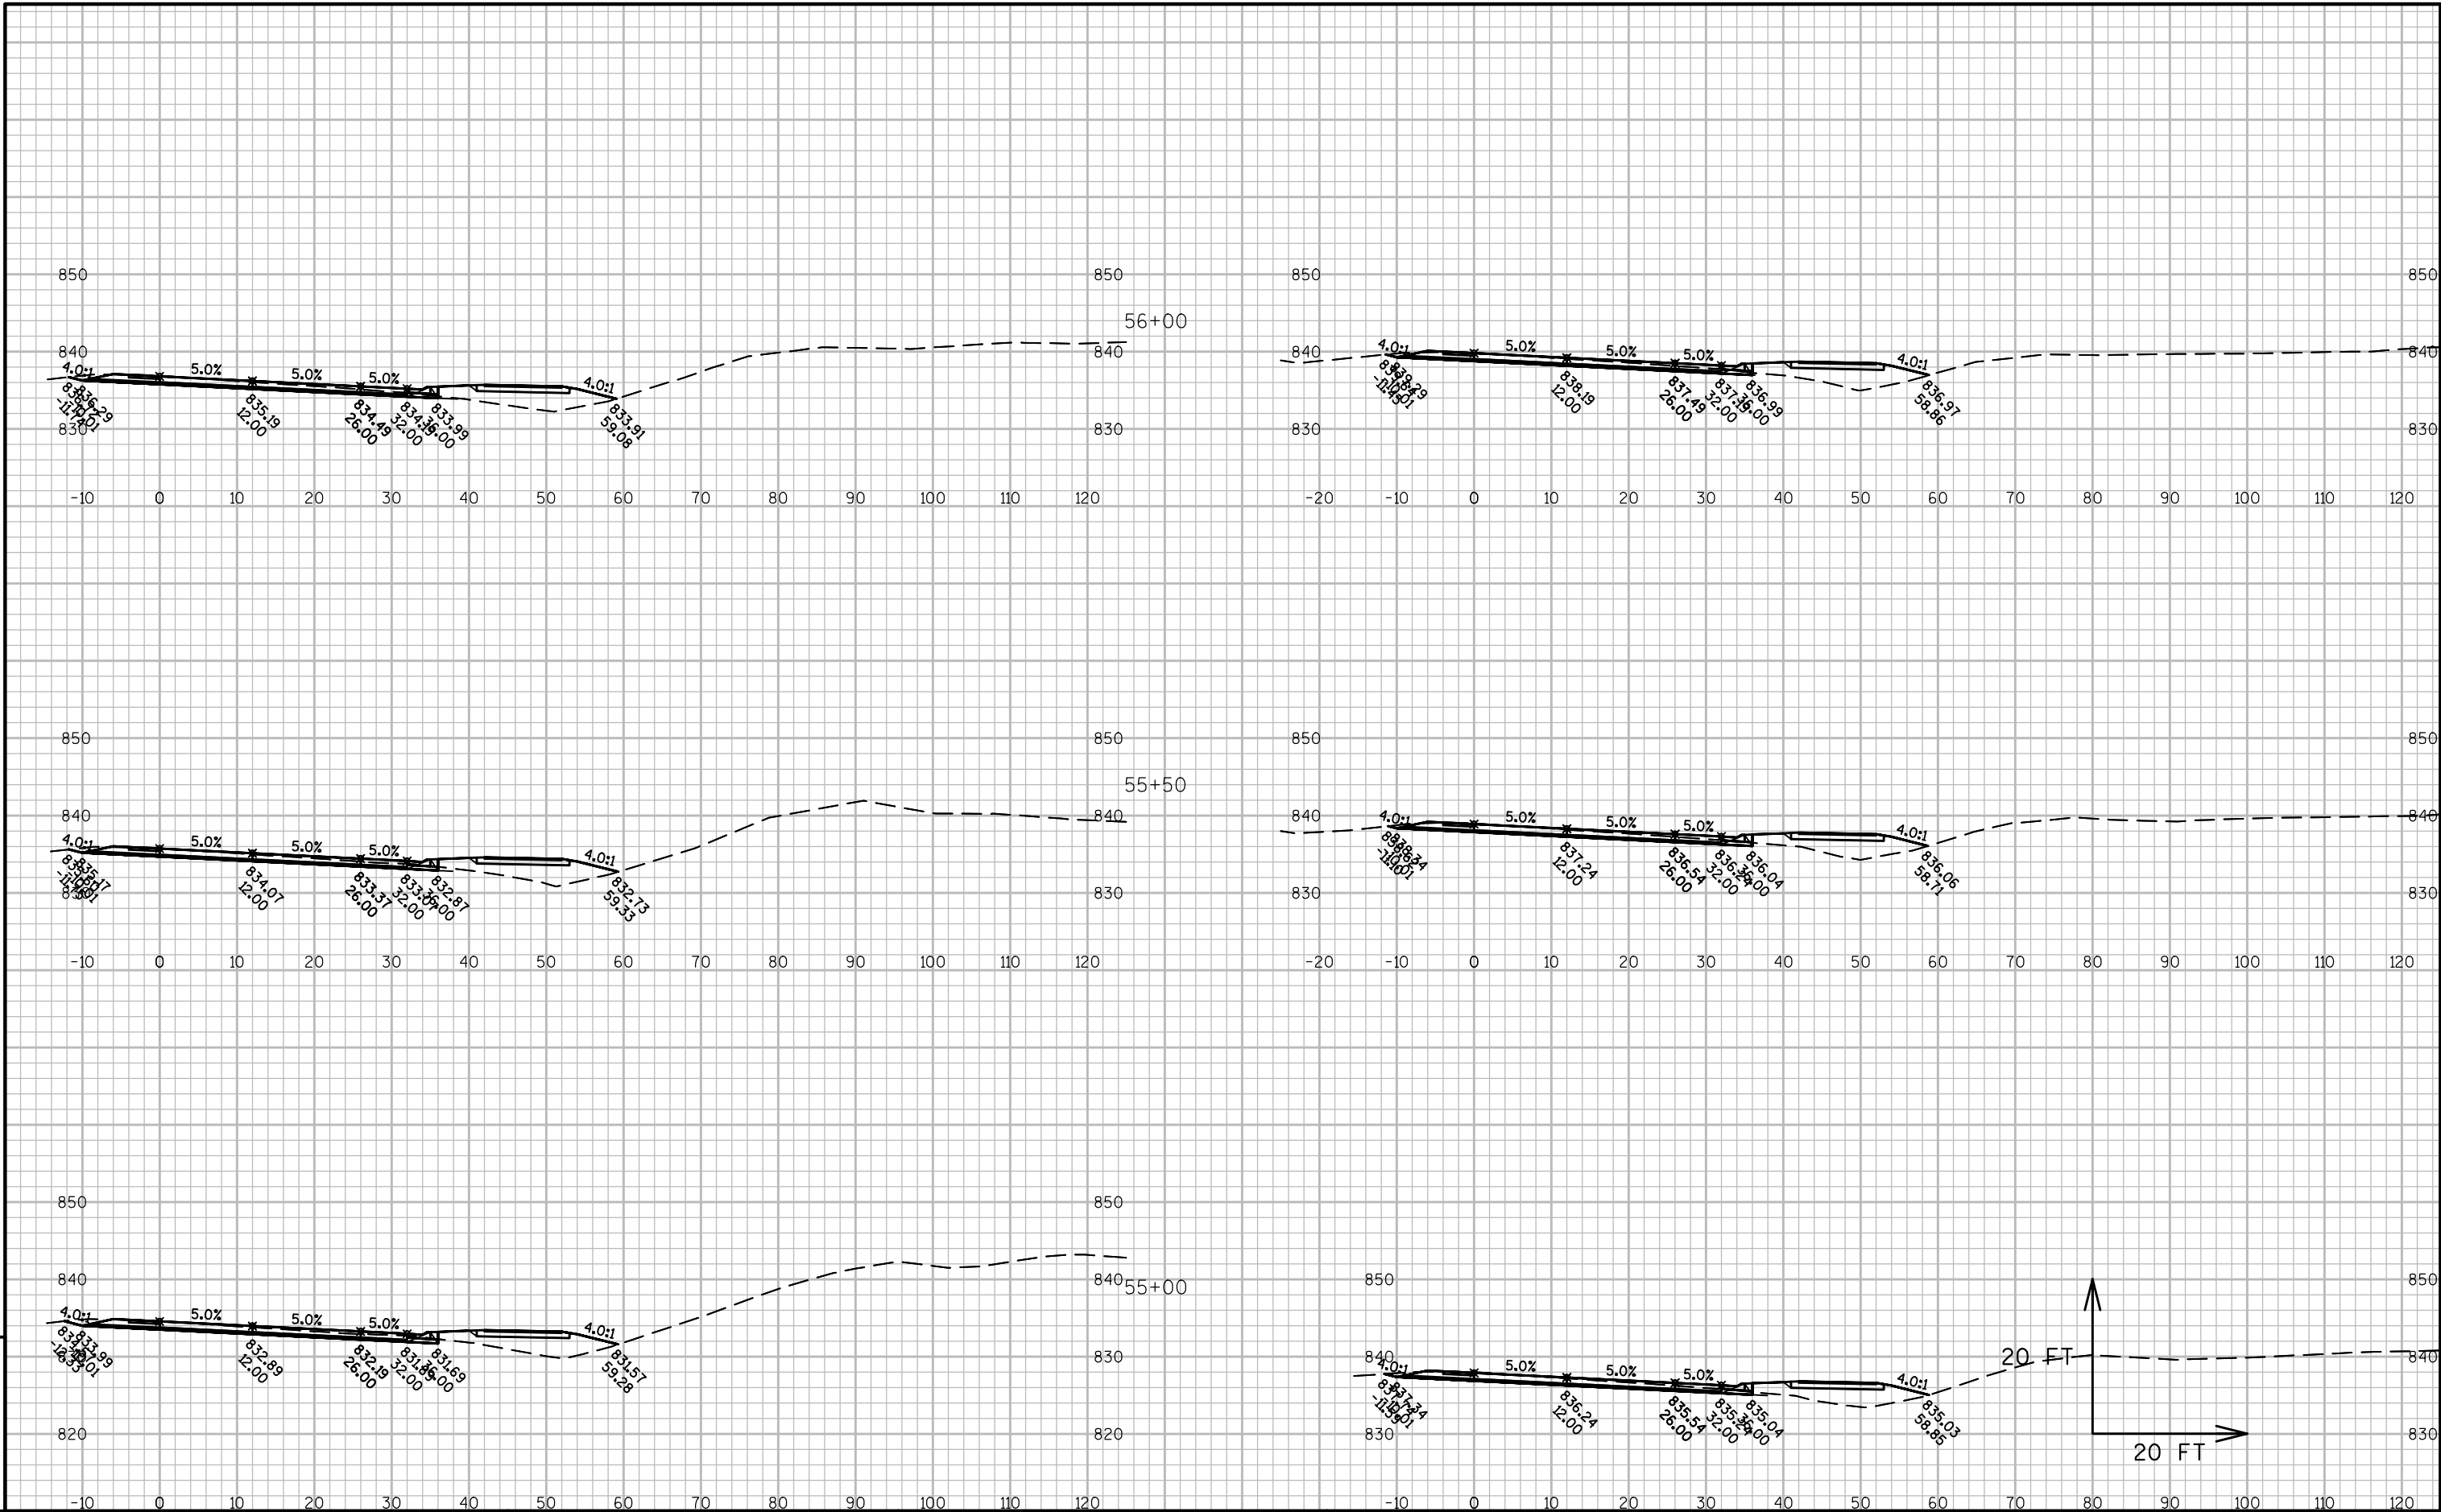


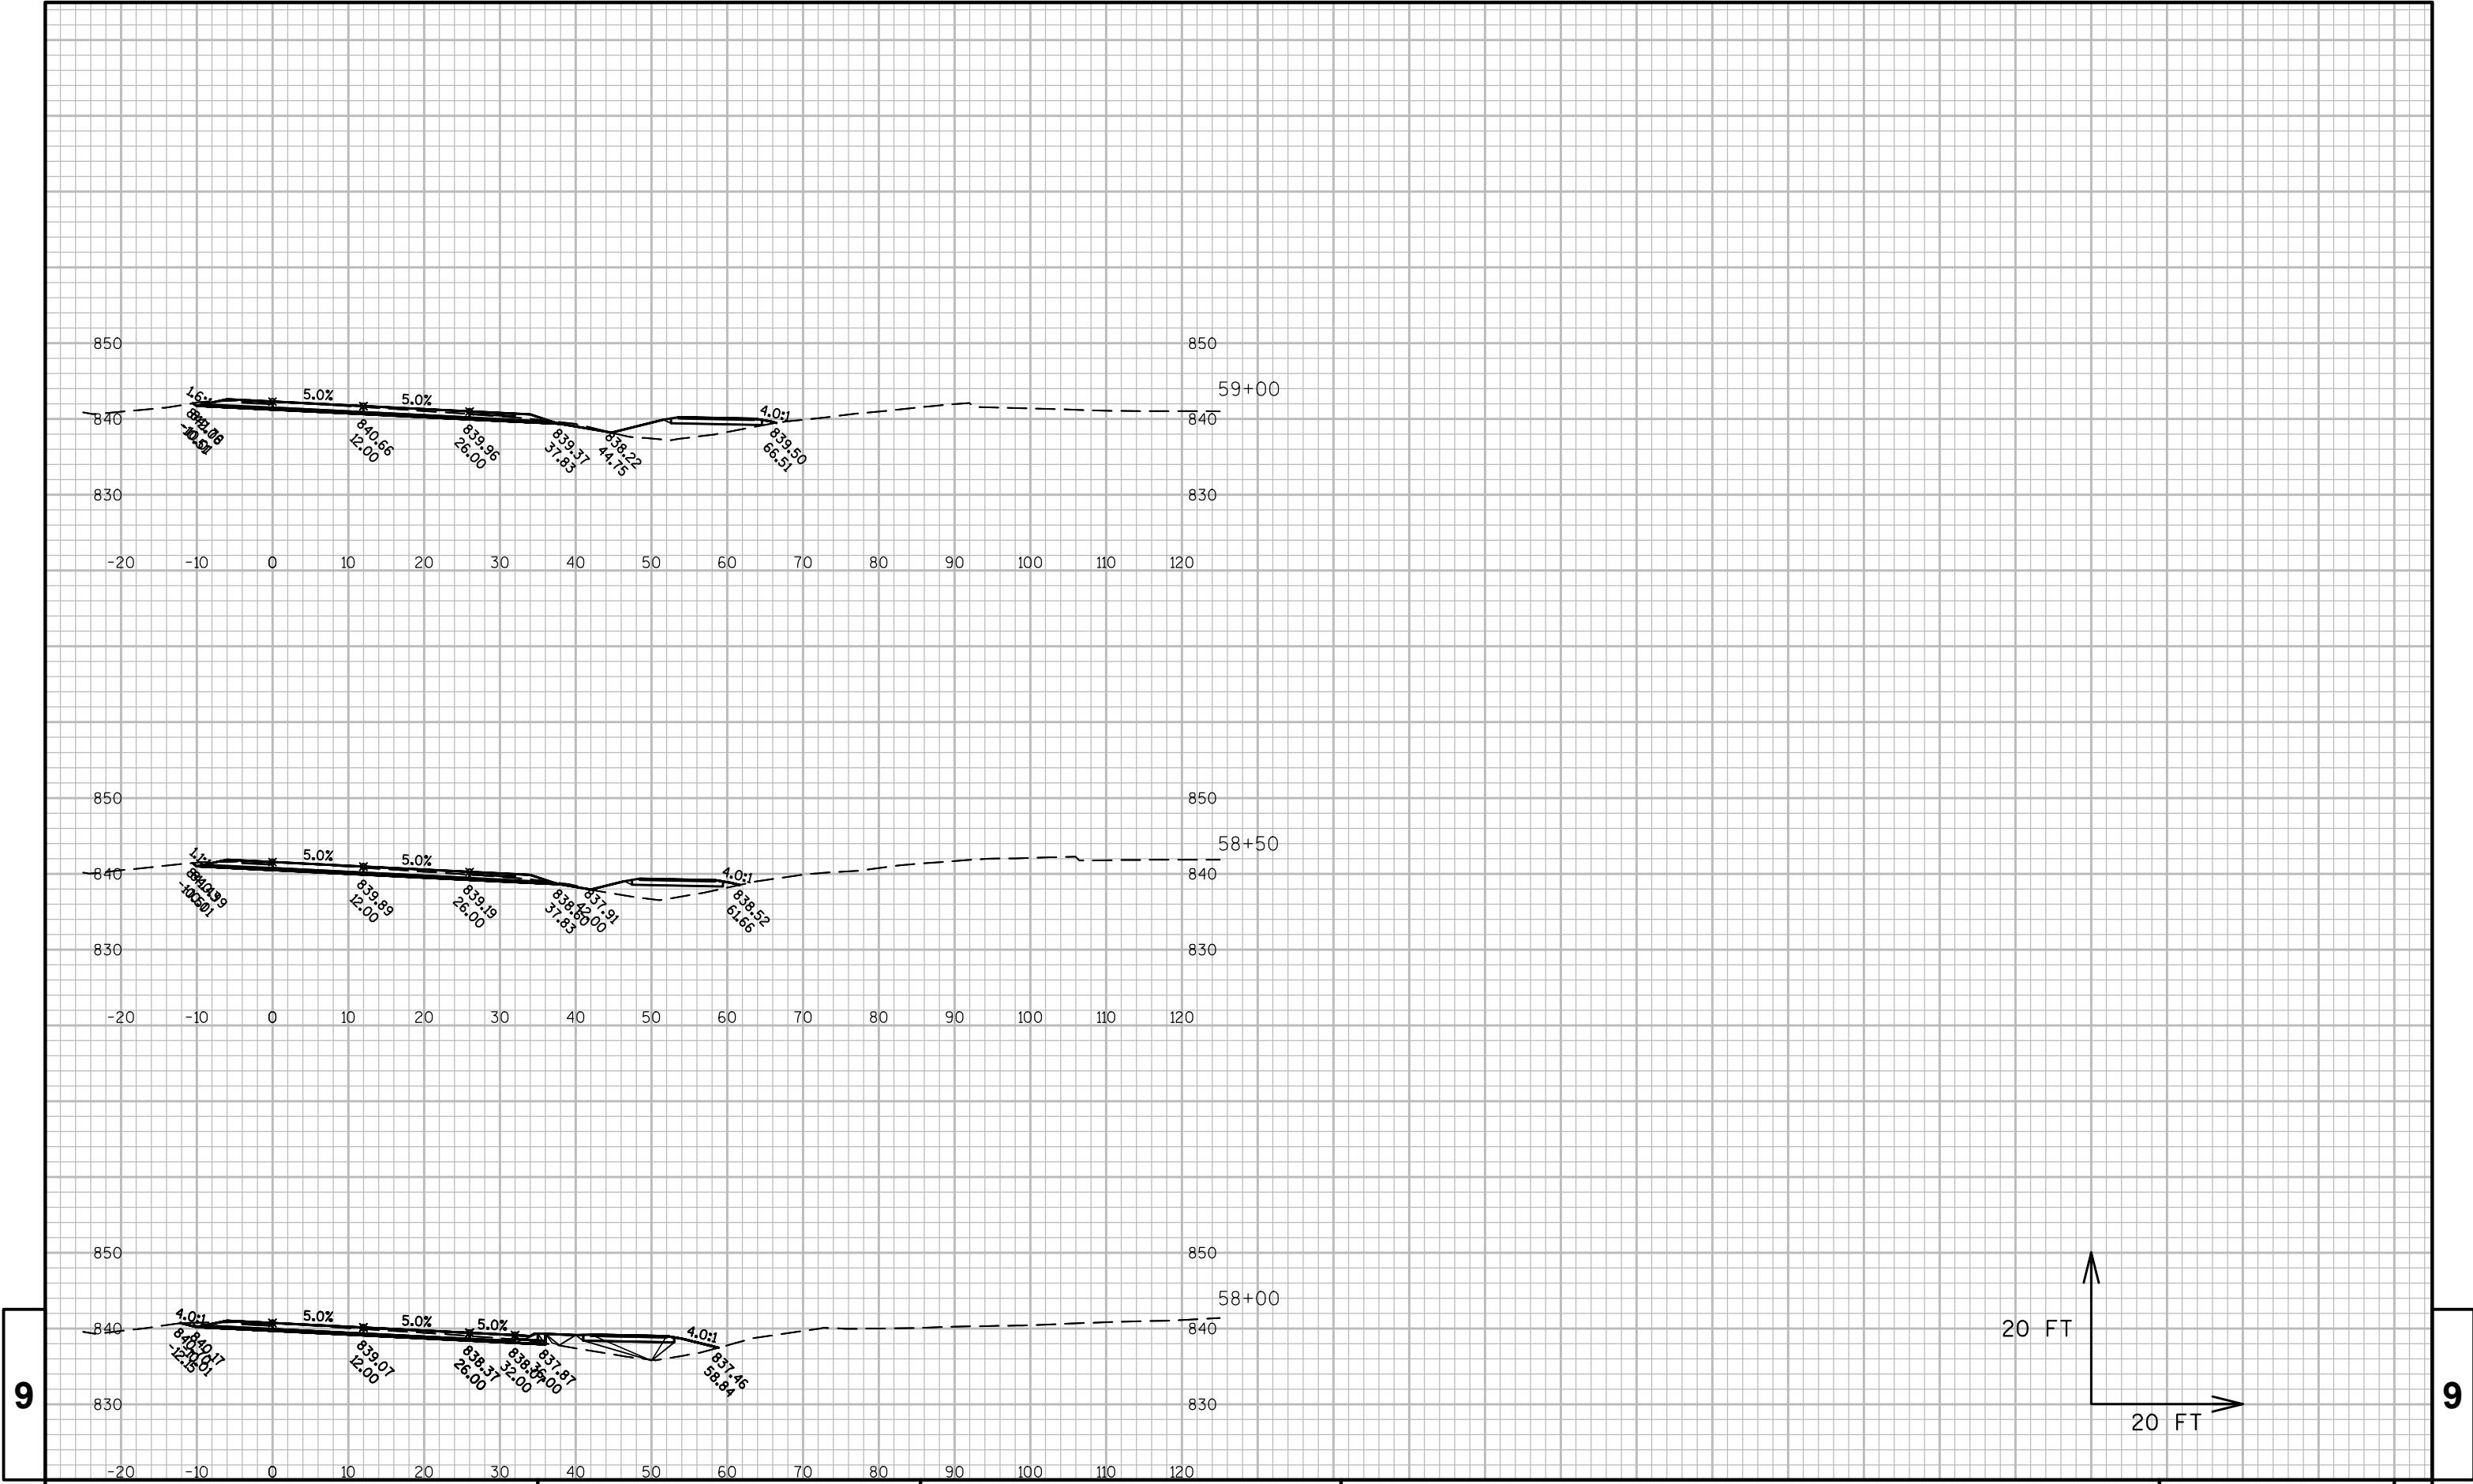






9

9

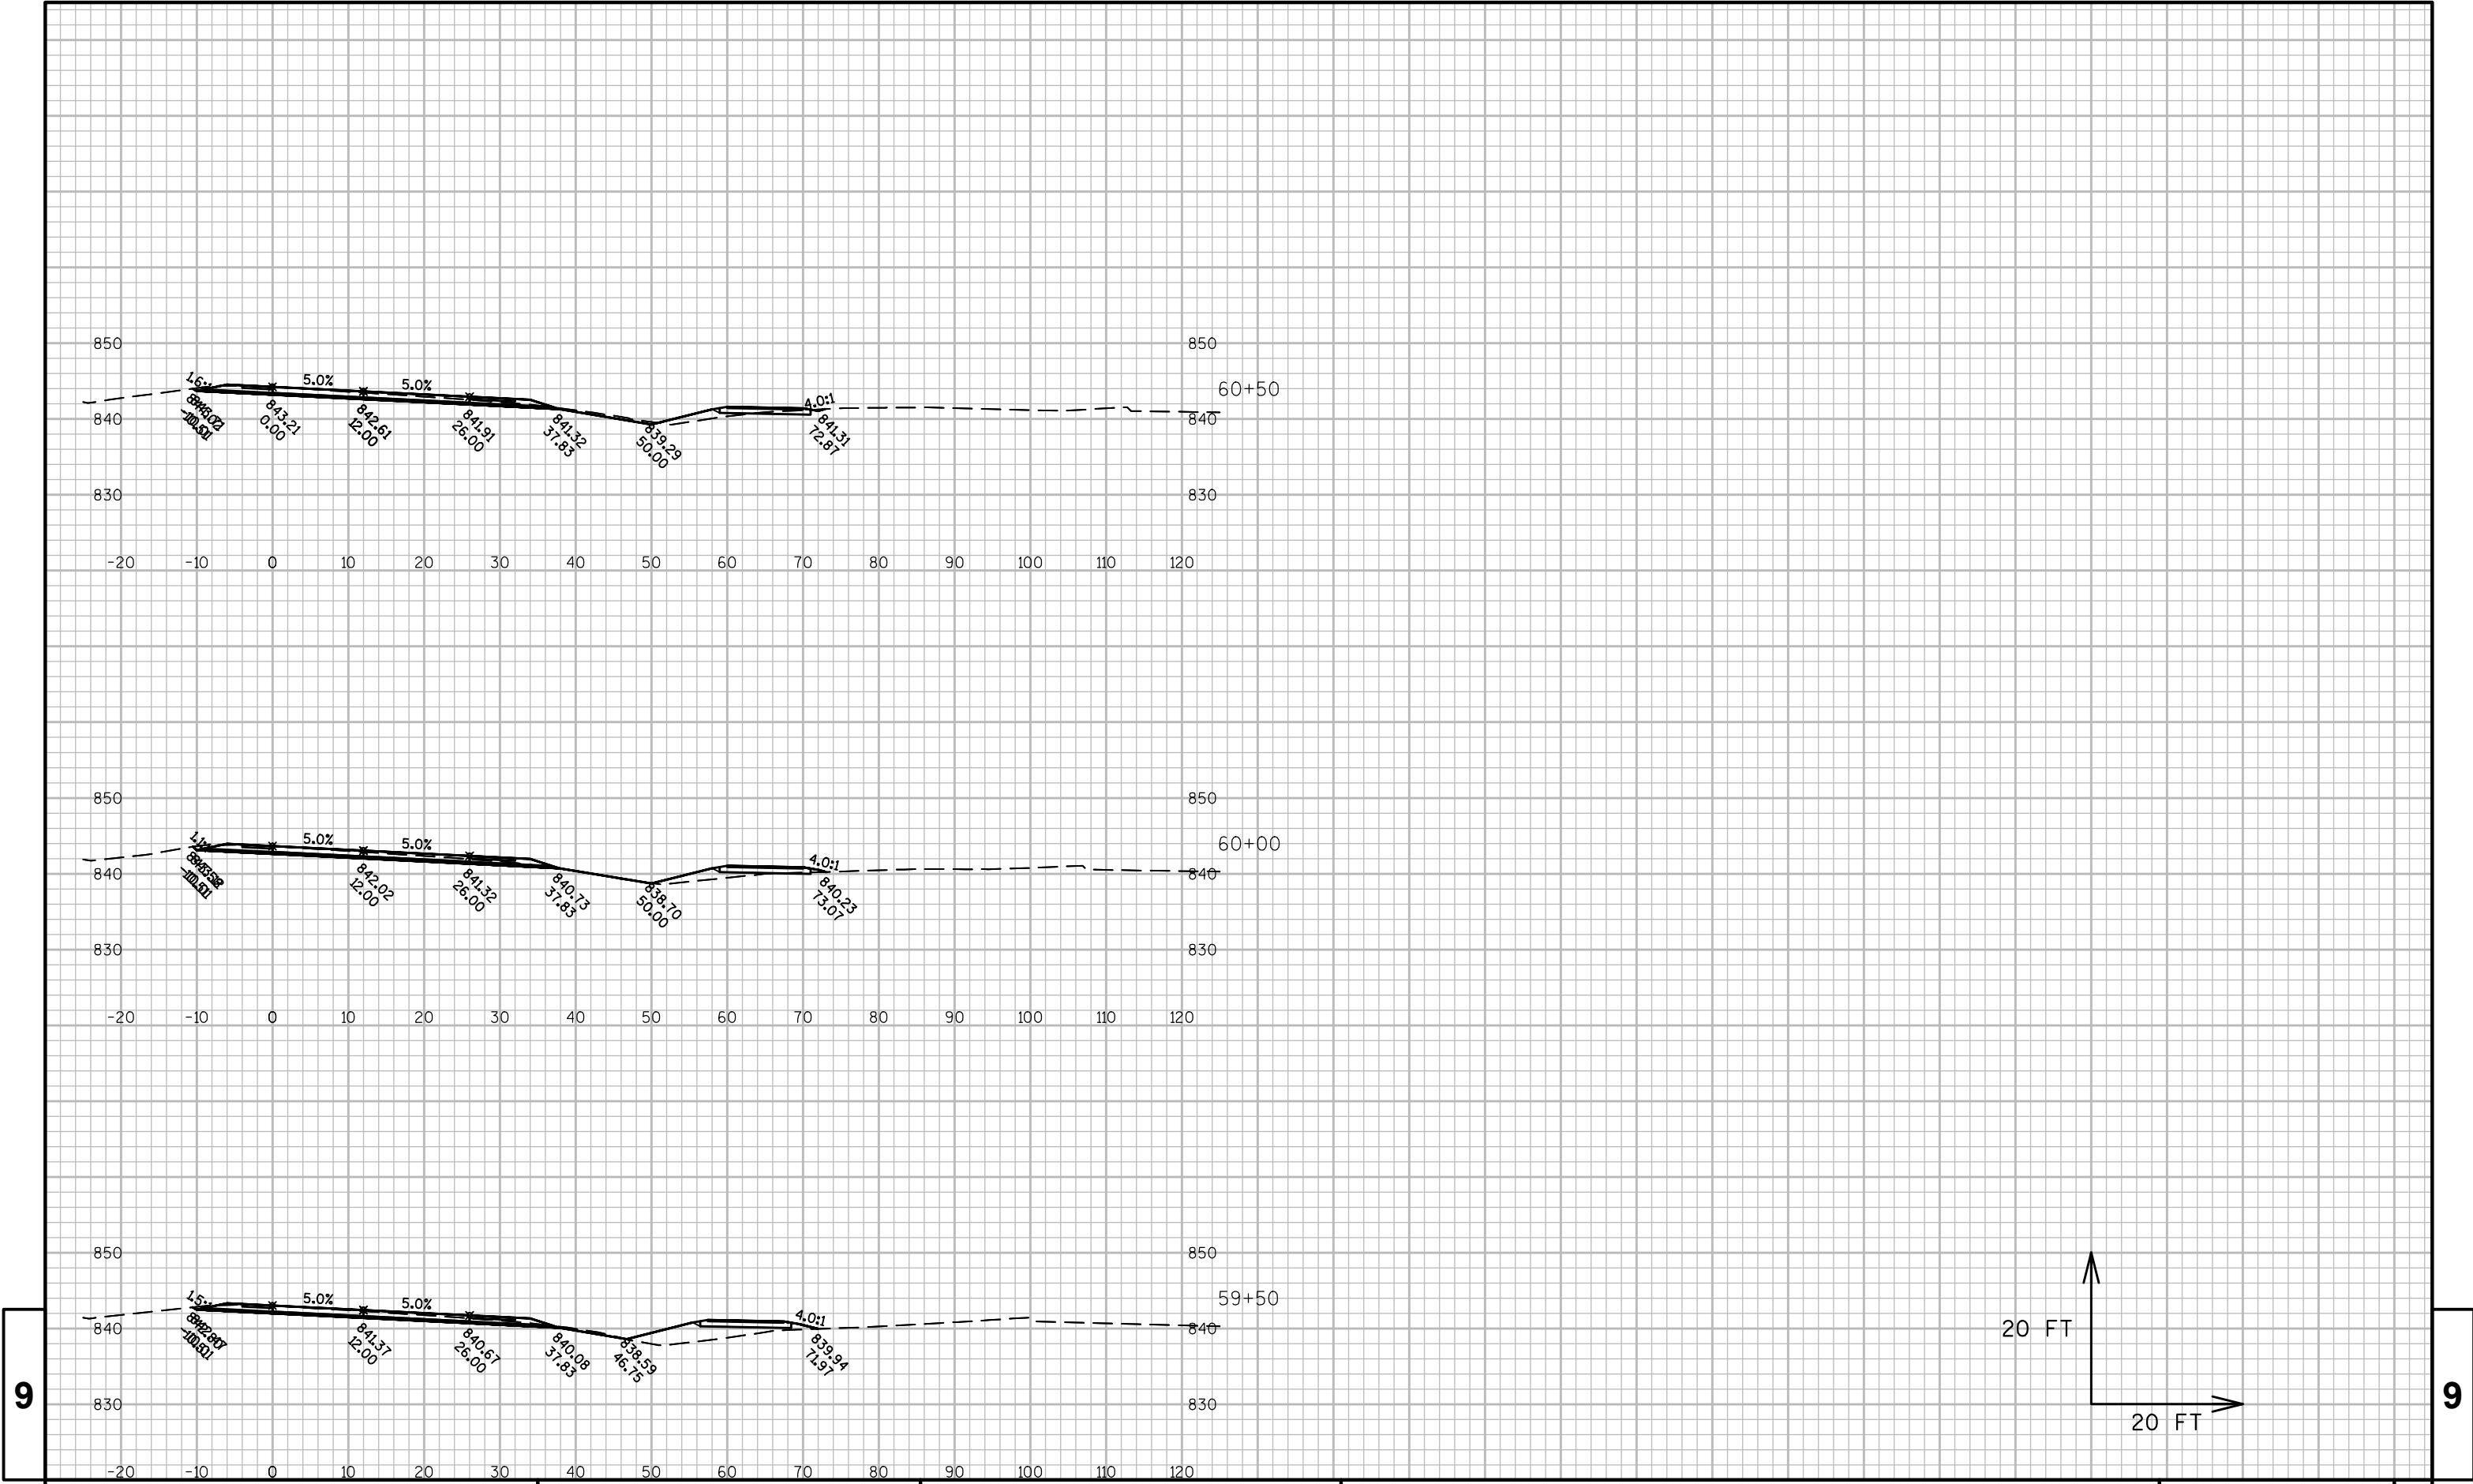


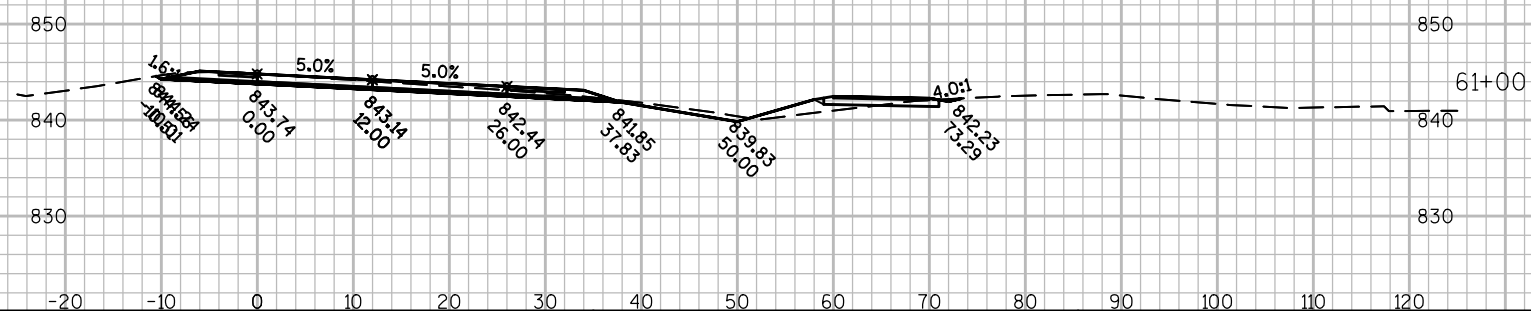
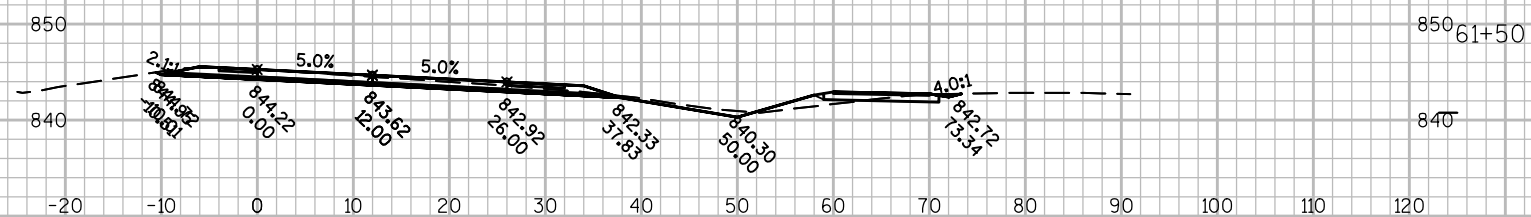
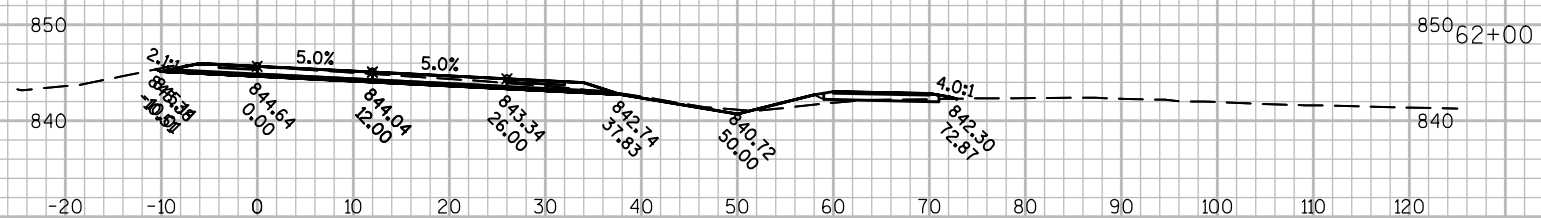


9

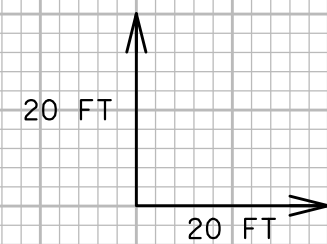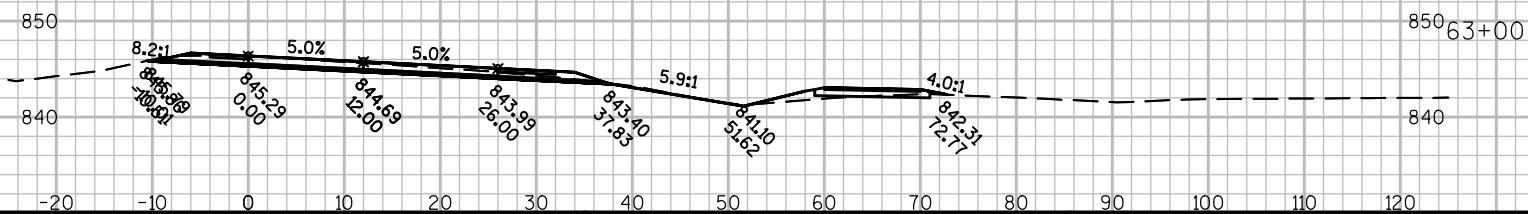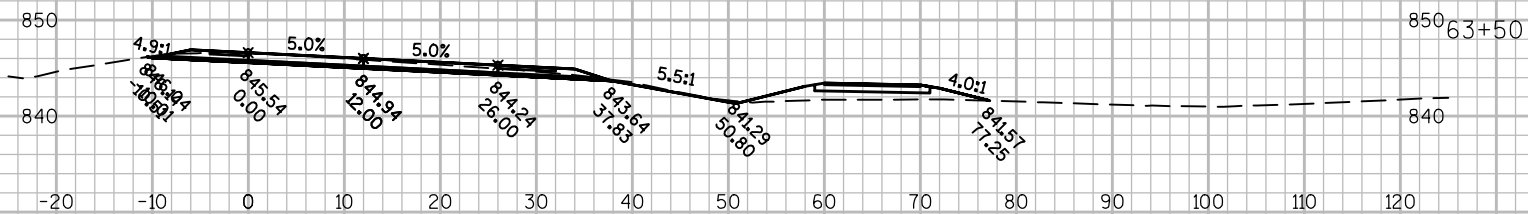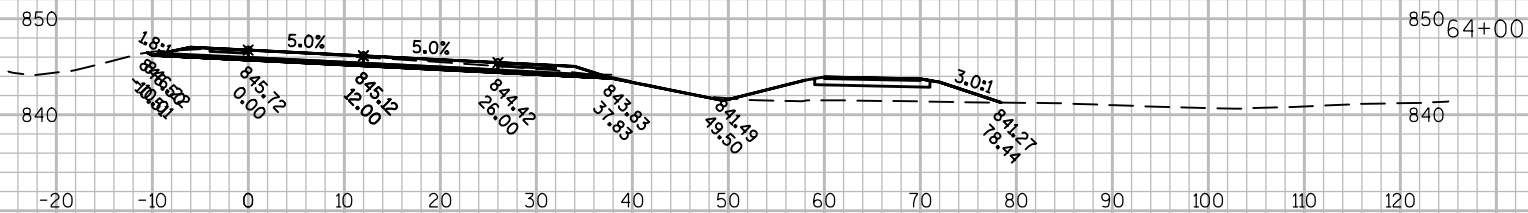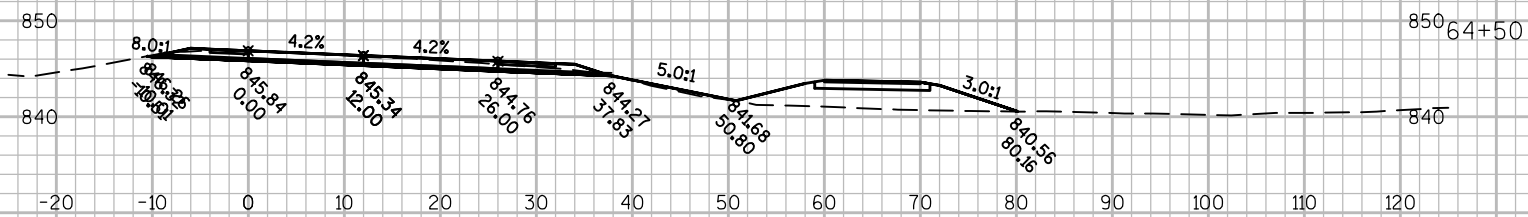

9

9

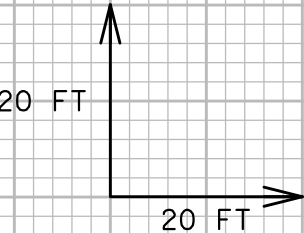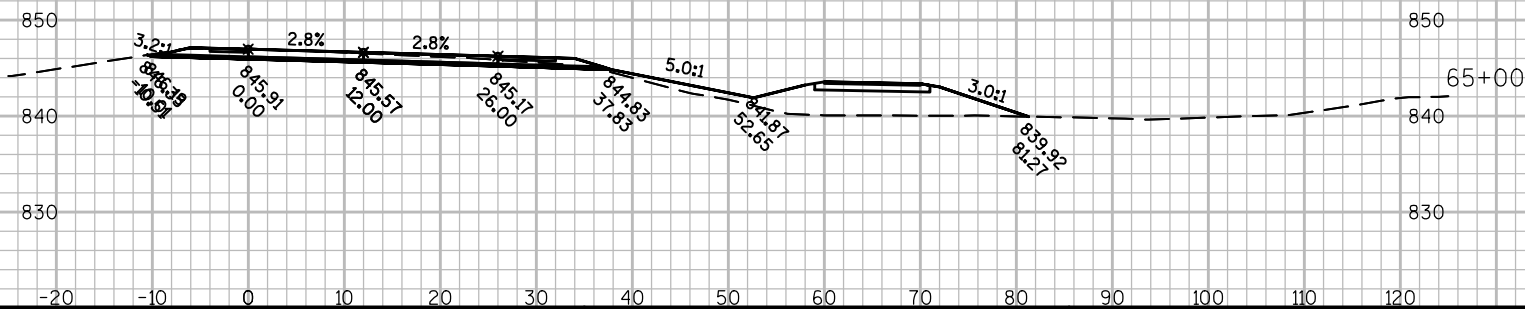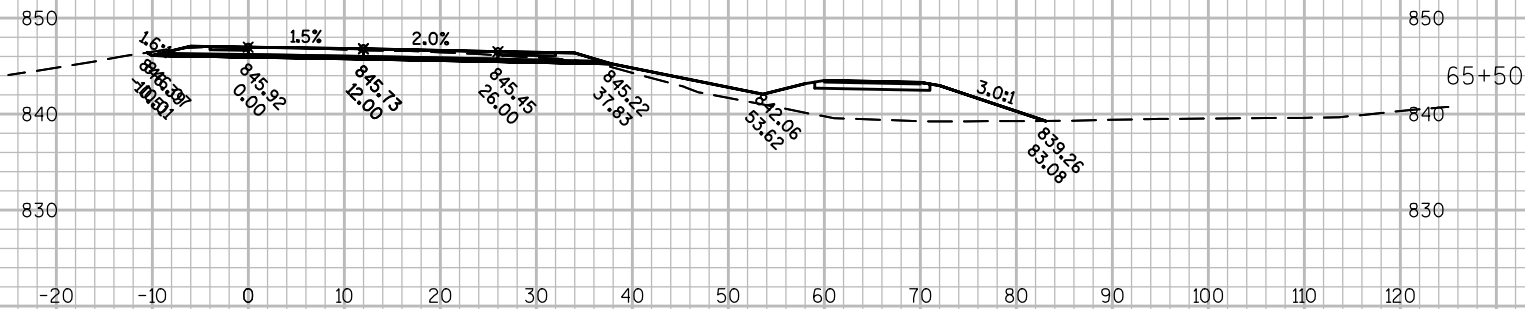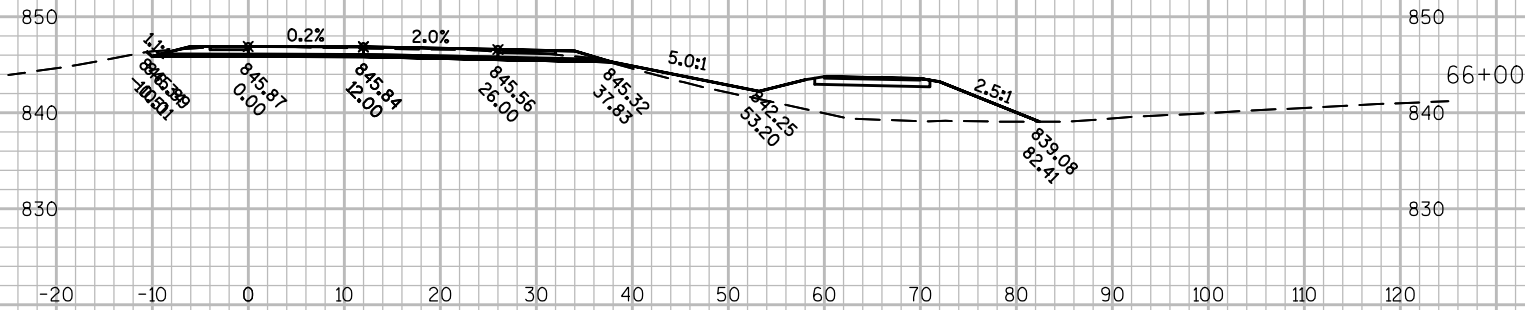

9

PROJECT NO: 7110-05-72

HWY: STH 37


COUNTY: EAU CLAIRE

CROSS SECTIONS: NB ROADWAY

SHEET






E

9

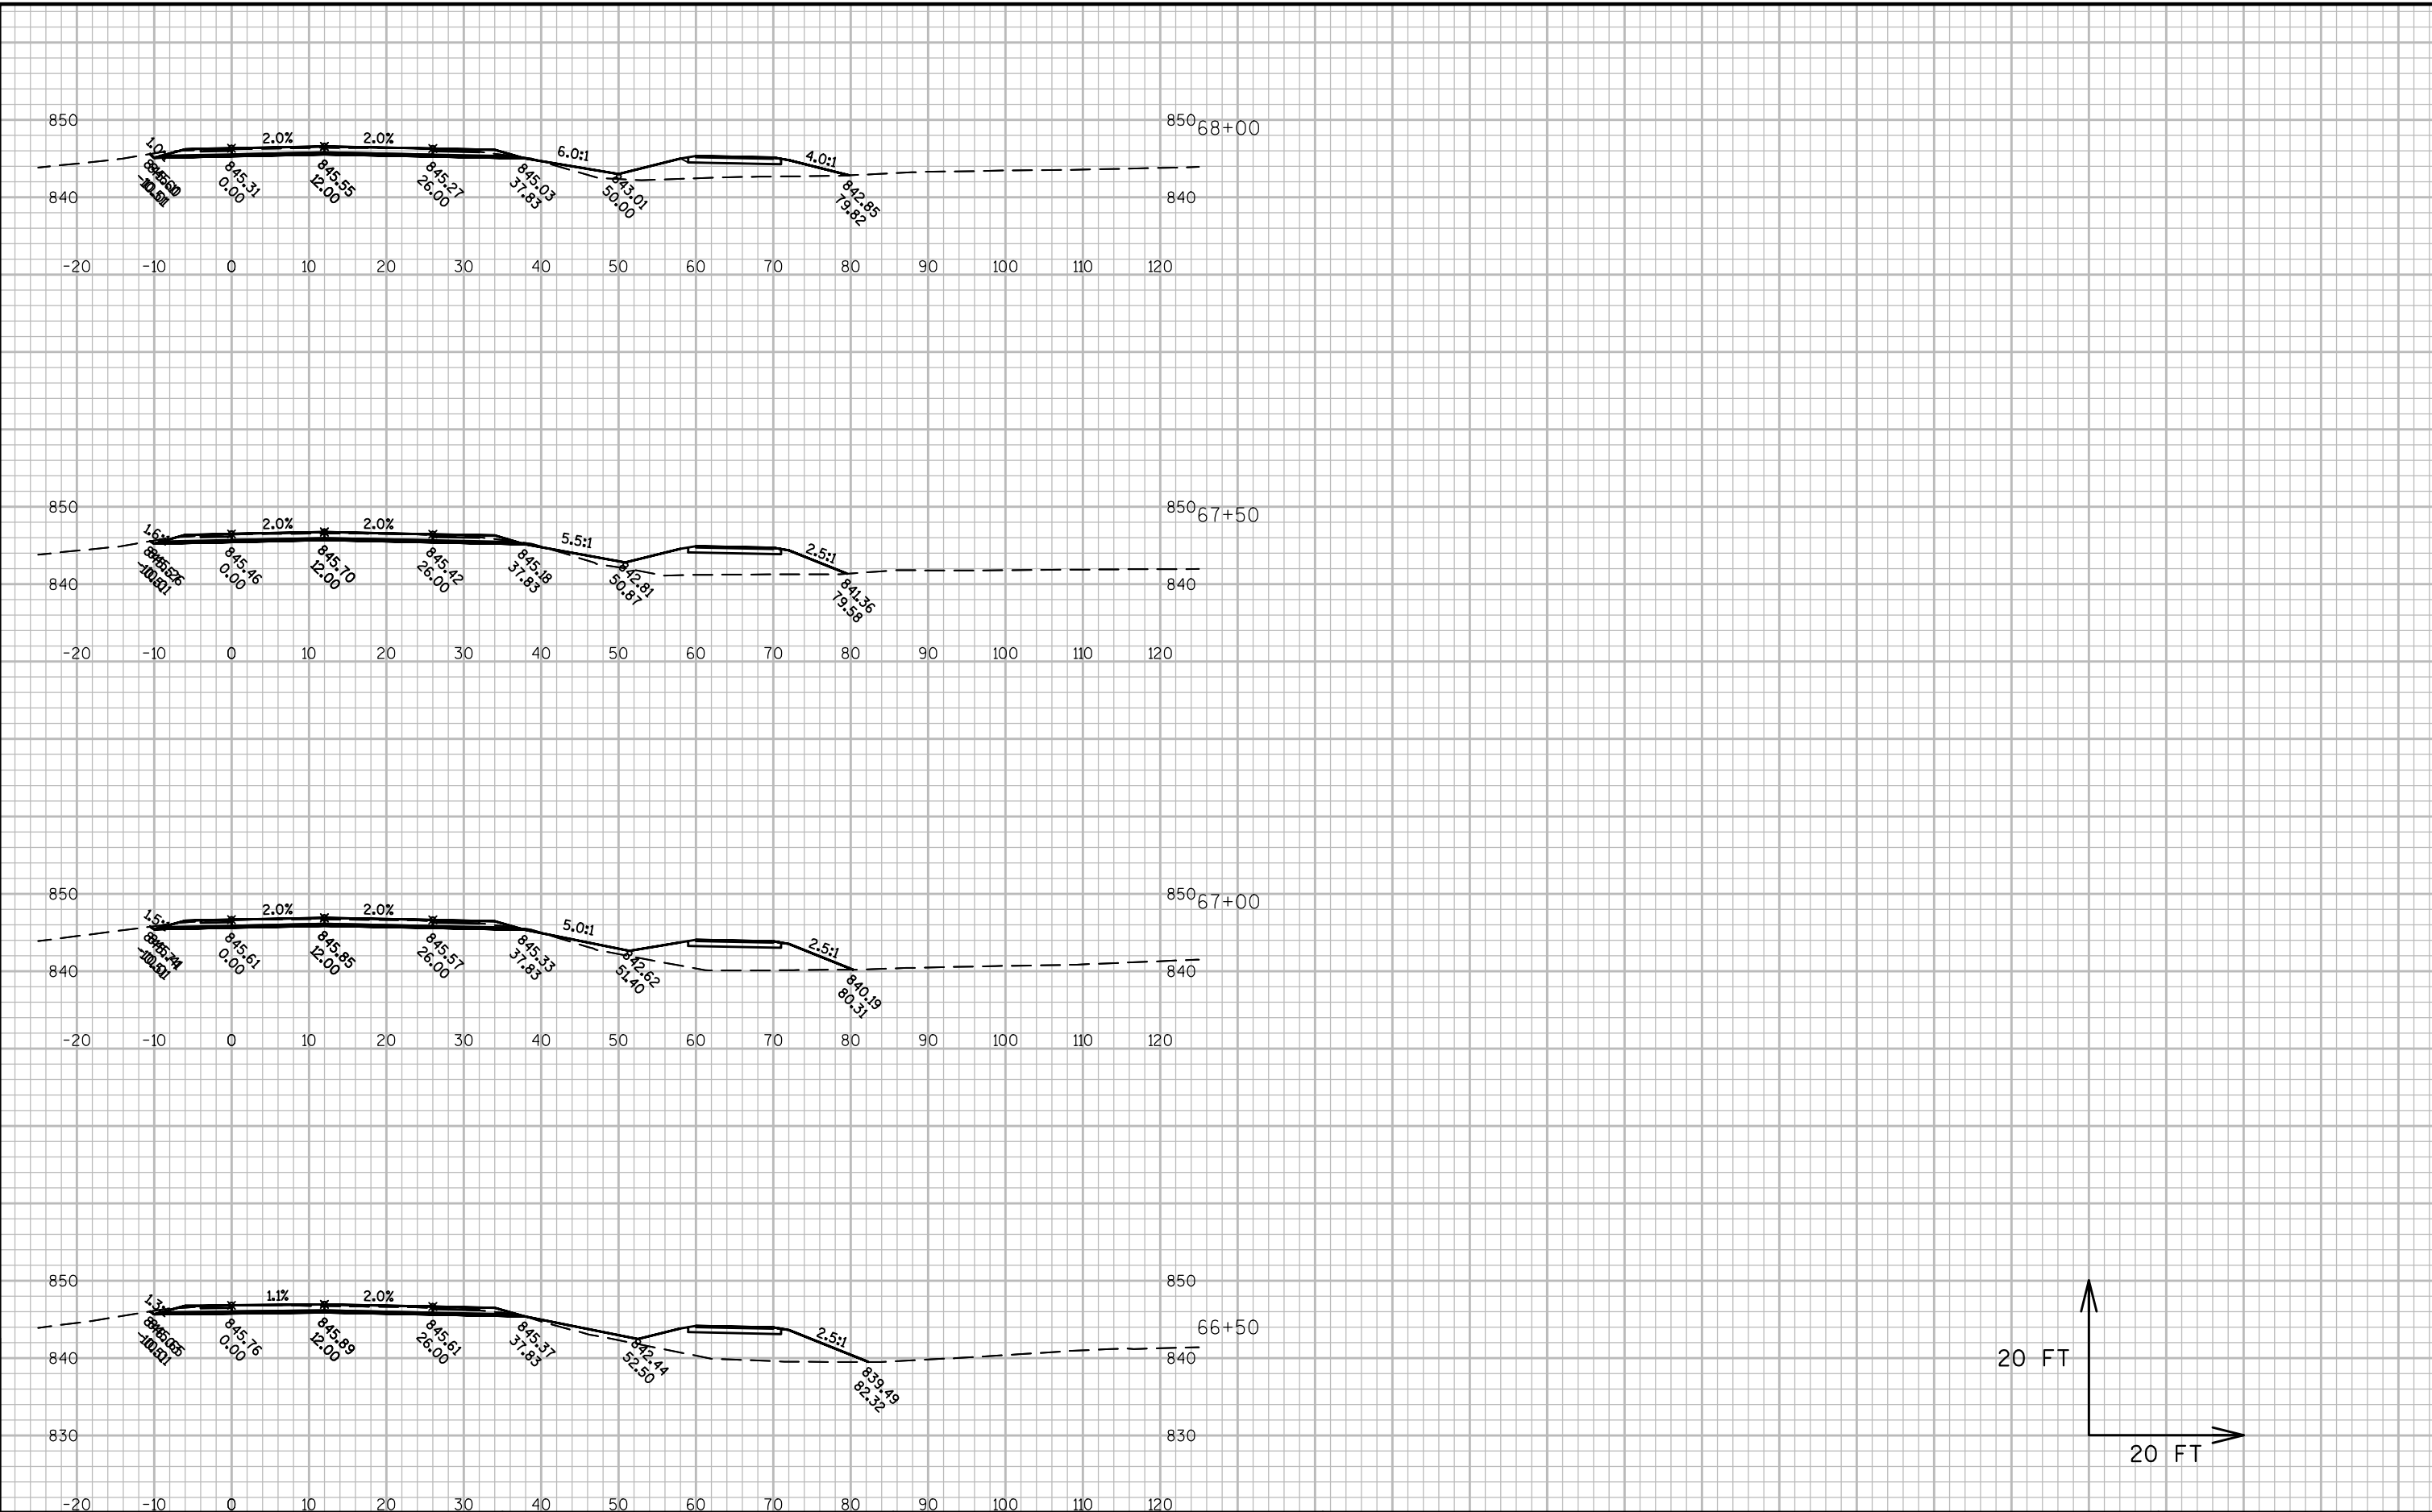





9

9

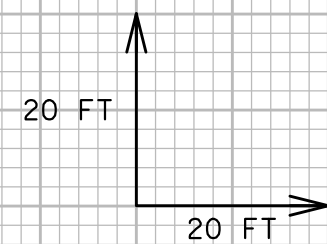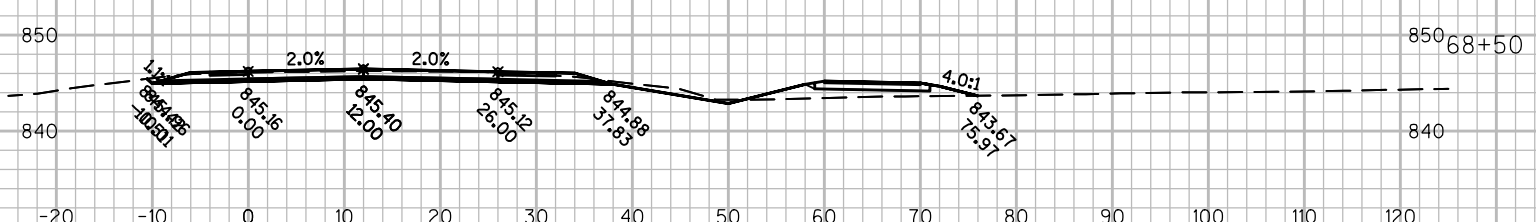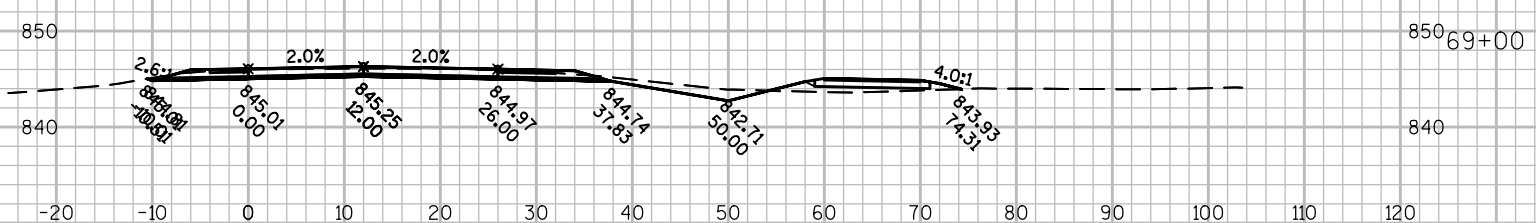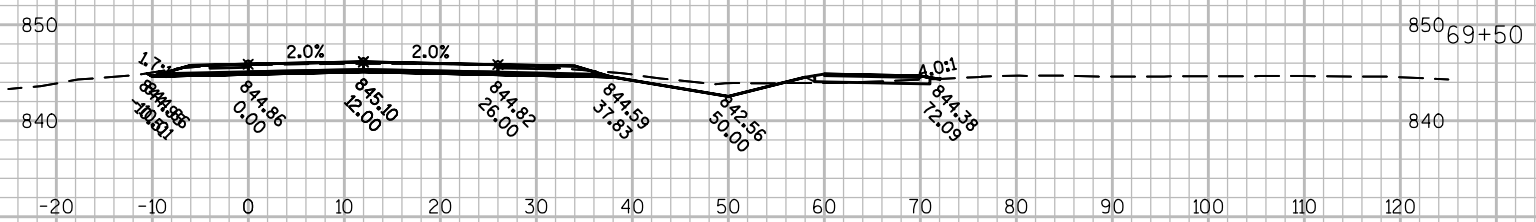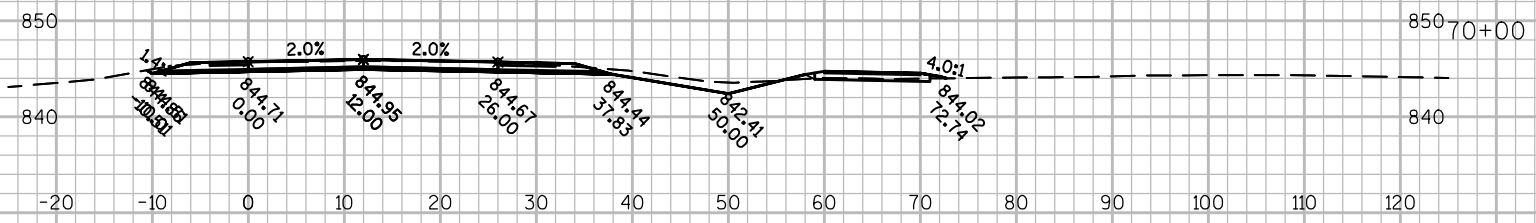

9

9

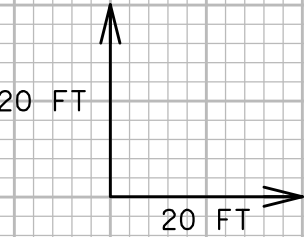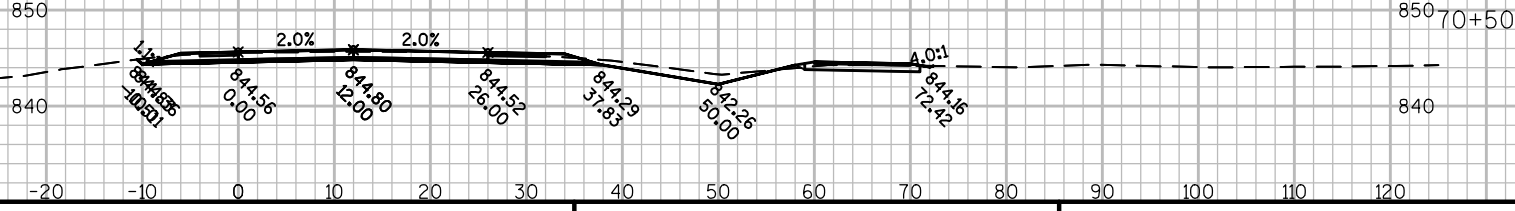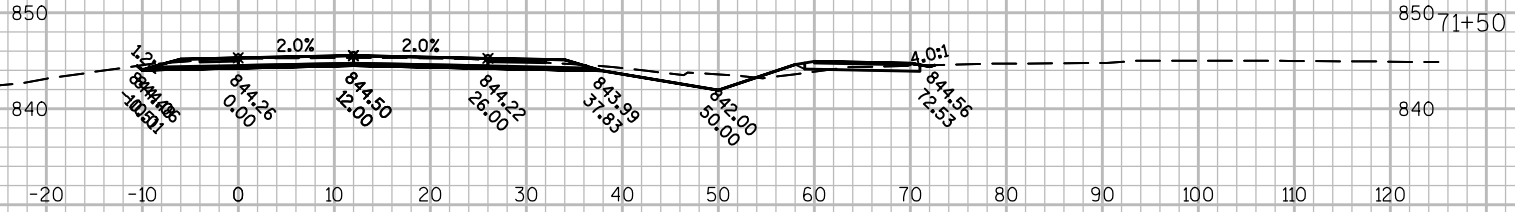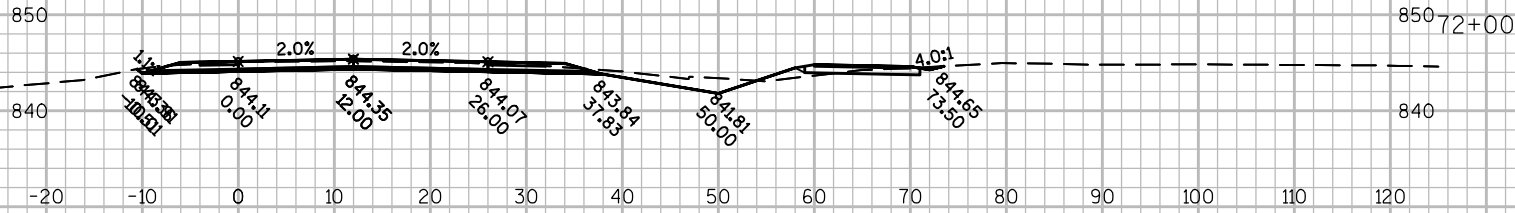

9

PROJECT NO: 7110-05-72

HWY: STH 37





COUNTY: EAU CLAIRE

CROSS SECTIONS: NB ROADWAY

SHEET





E

9

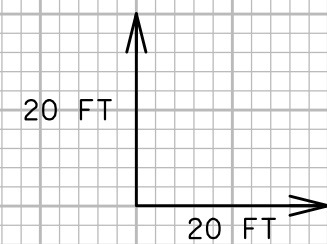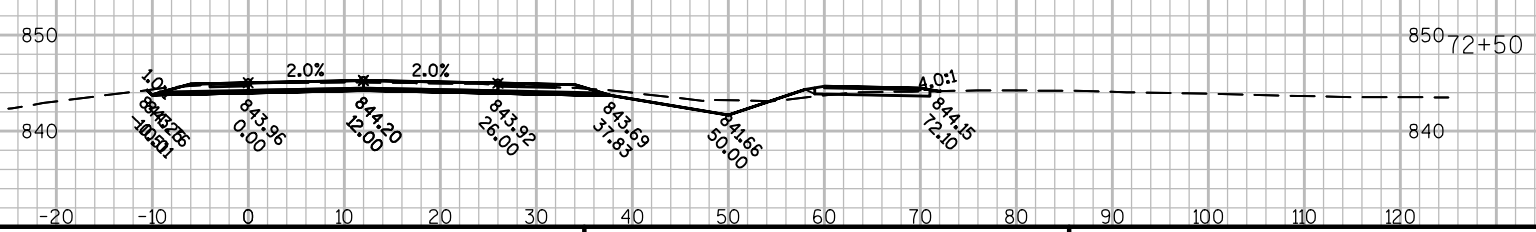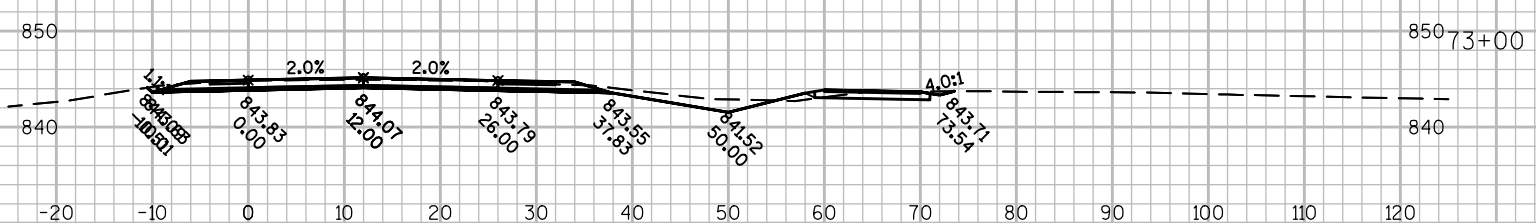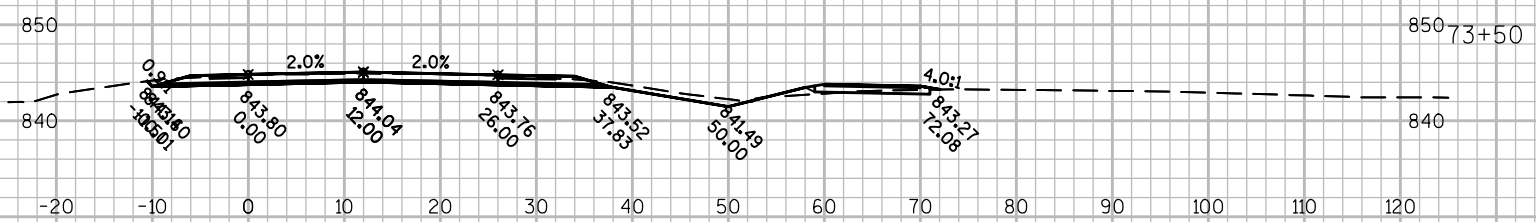

9

9

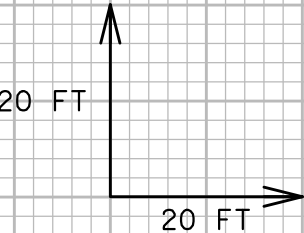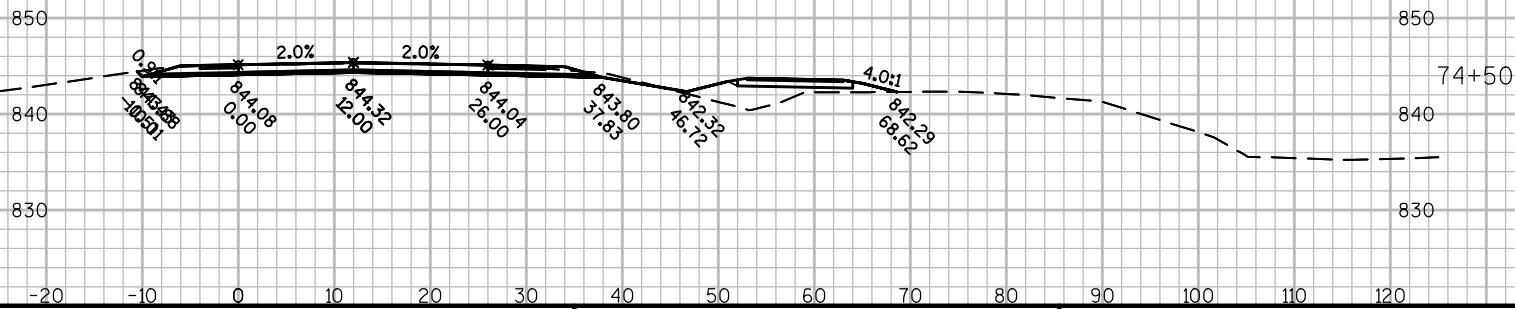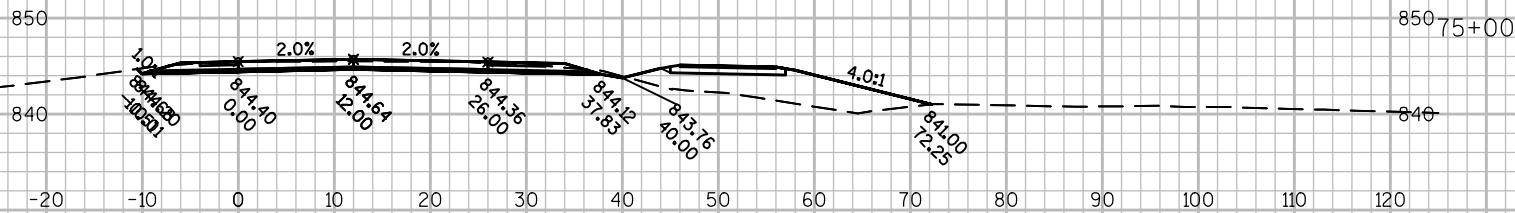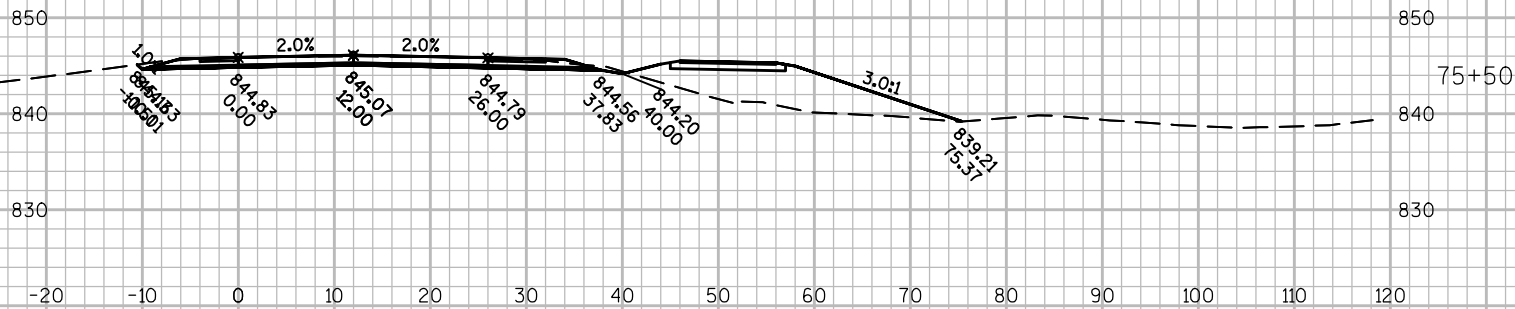

9

PROJECT NO: 7110-05-72

HWY: STH 37

COUNTY: EAU CLAIRE

CROSS SECTIONS: NB ROADWAY

SHEET

E

FILE NAME : N:\PDS\C3D\71100502\SHEETSP\X-SECTIONS\STH 37 NB&SB.DWG
LAYOUT NAME - (21)

PLOT DATE : 1/24/2017 4:46 PM





PLOT BY : KRUG, GARY W

PLOT NAME :

PLOT SCALE : 1 IN:20 FT

WISDOT/CADDs SHEET 49

9

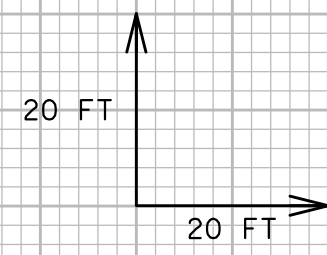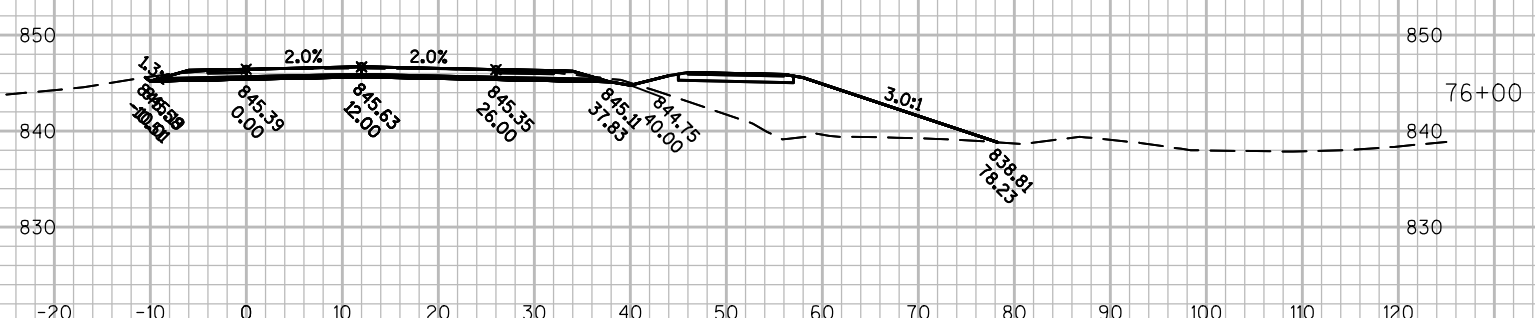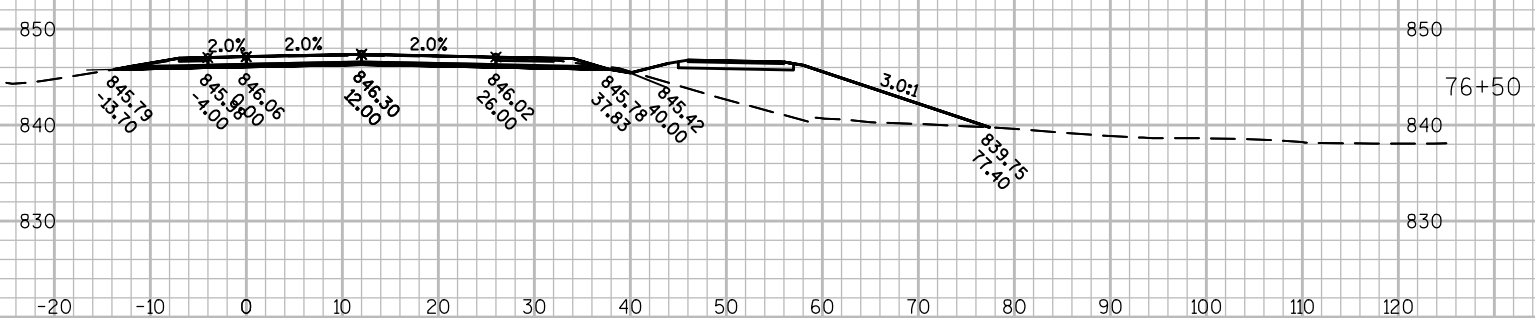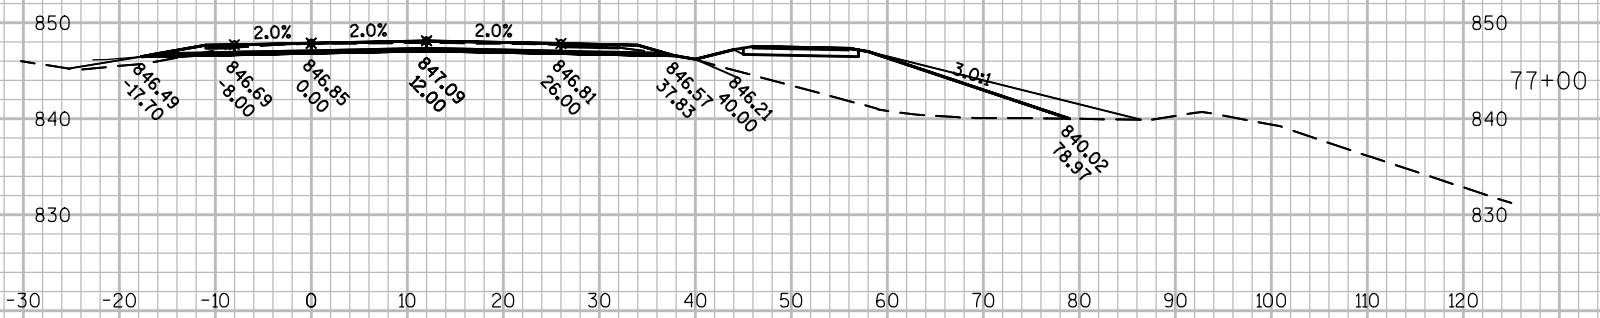

9

PROJECT NO: 7110-05-72


HWY: STH 37

COUNTY: EAU CLAIRE




CROSS SECTIONS: NB ROADWAY

SHEET



E

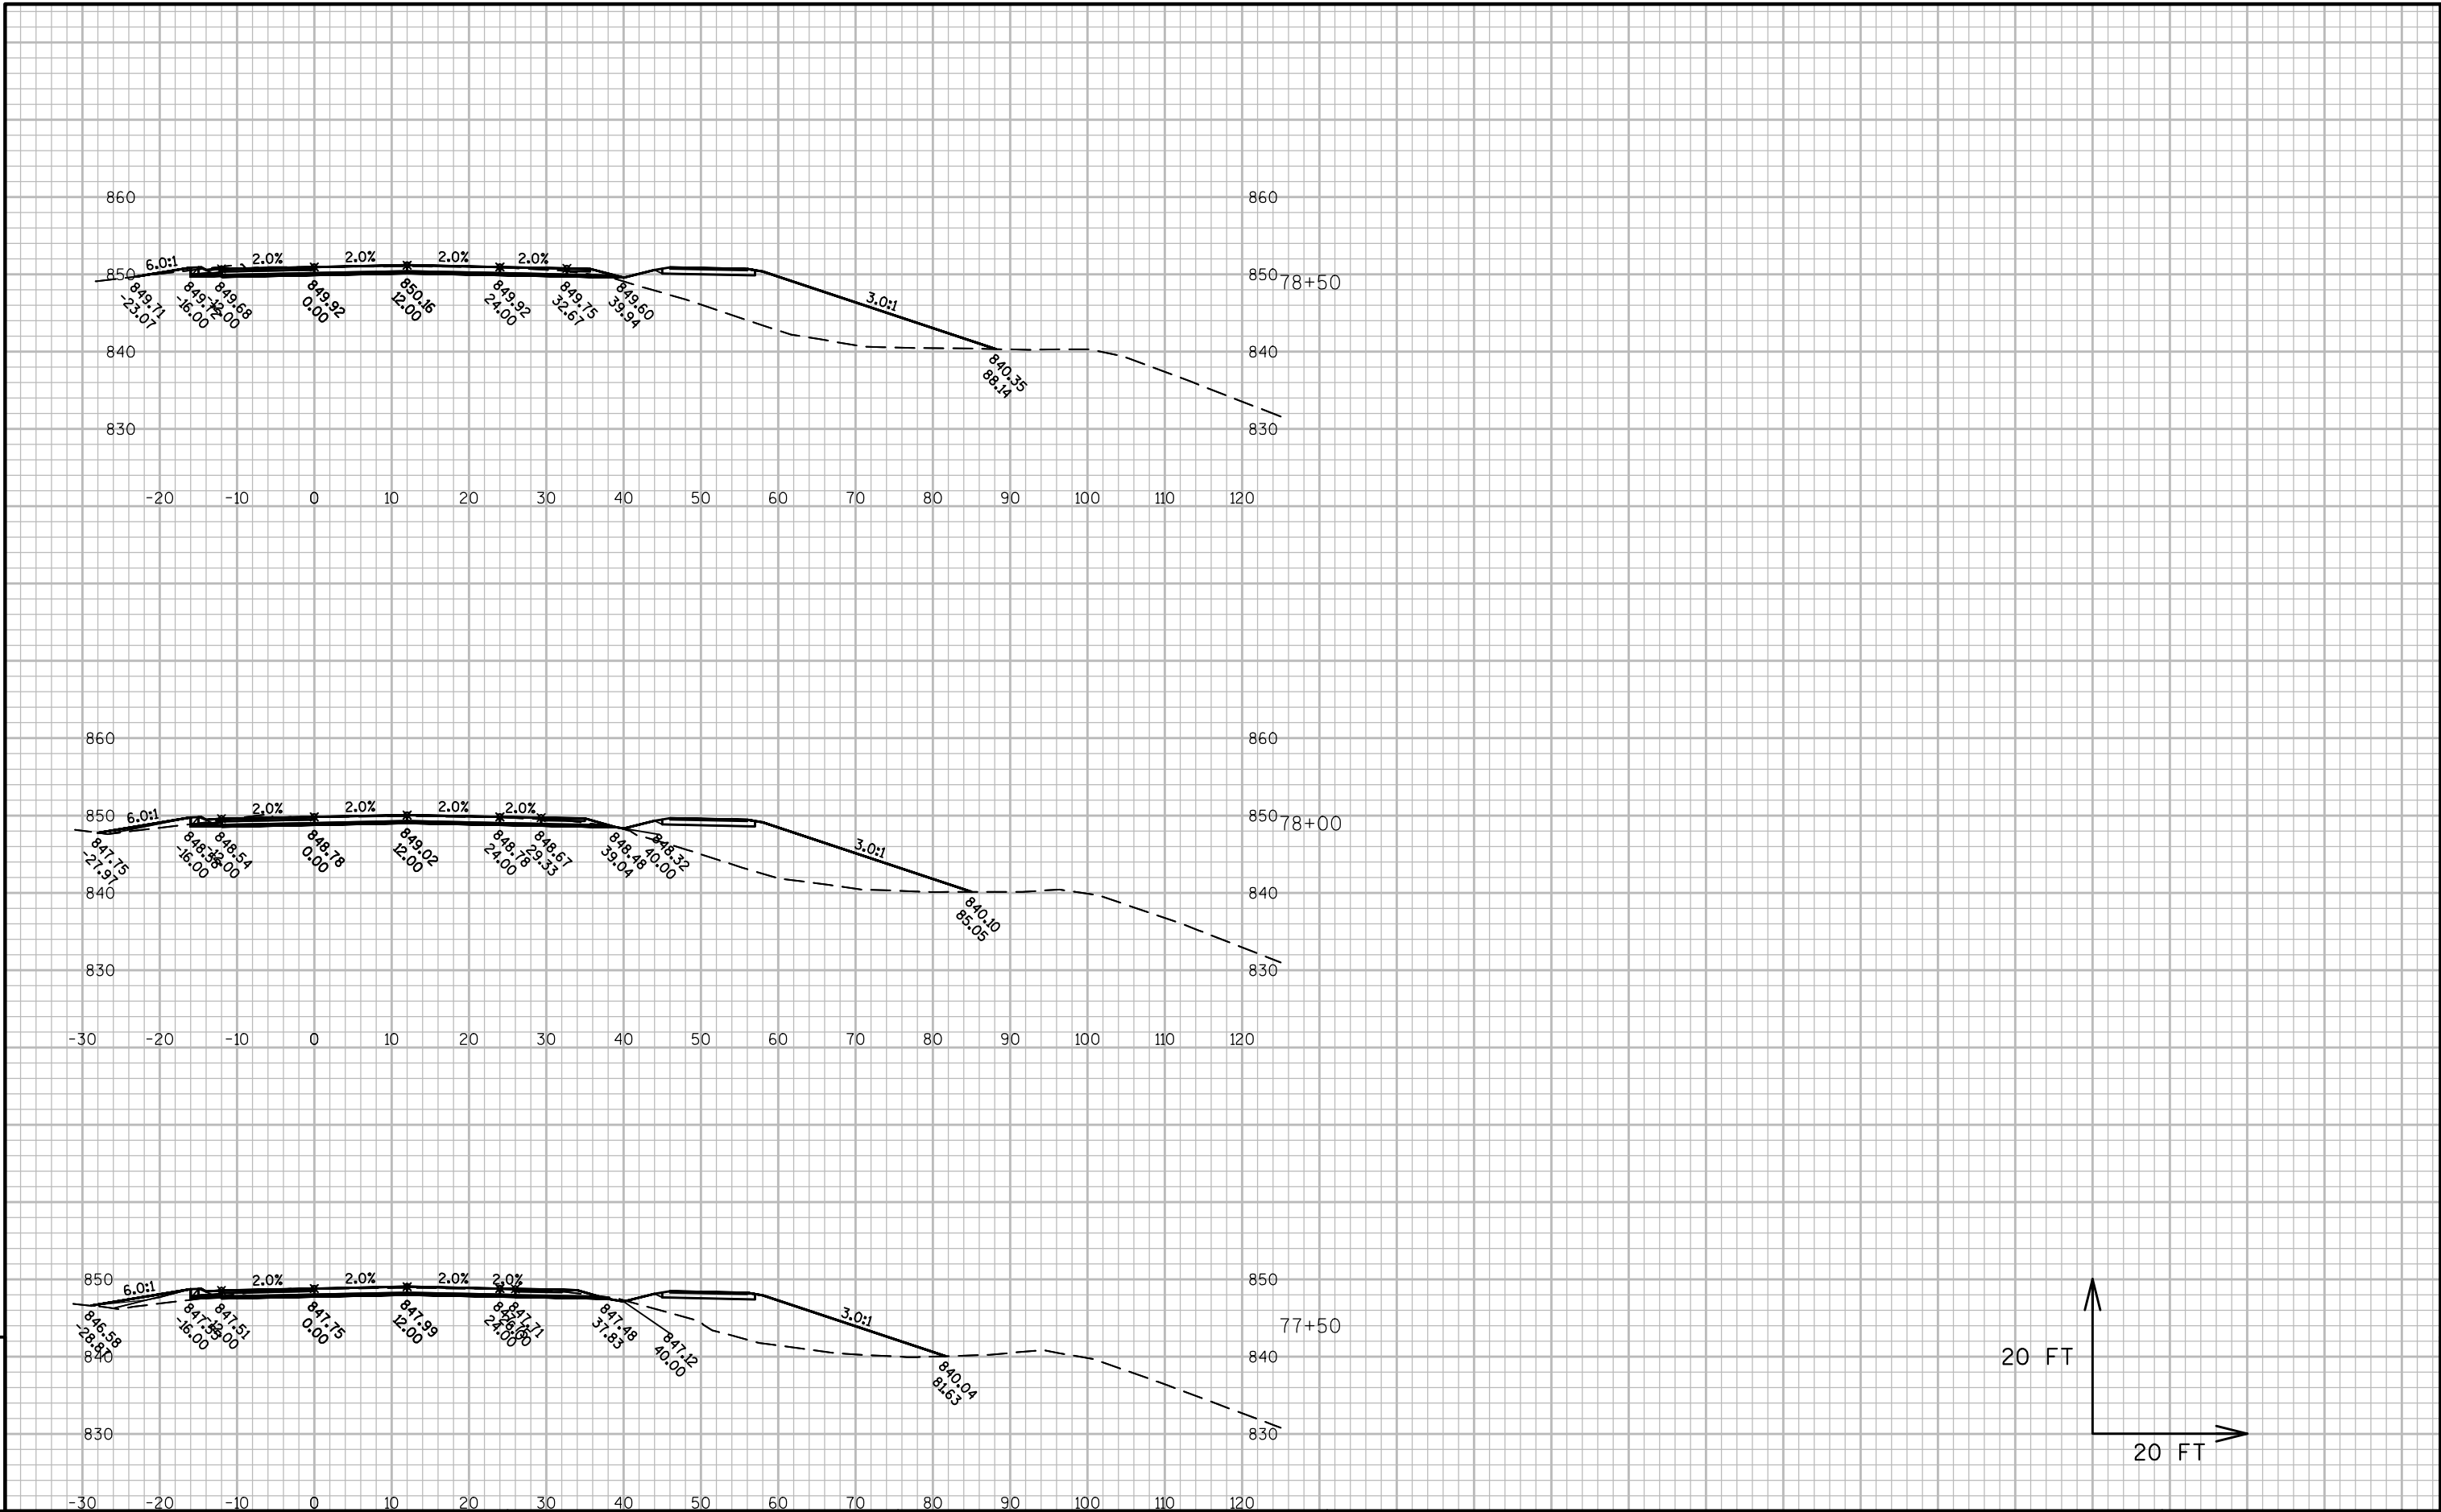









9

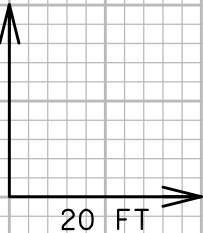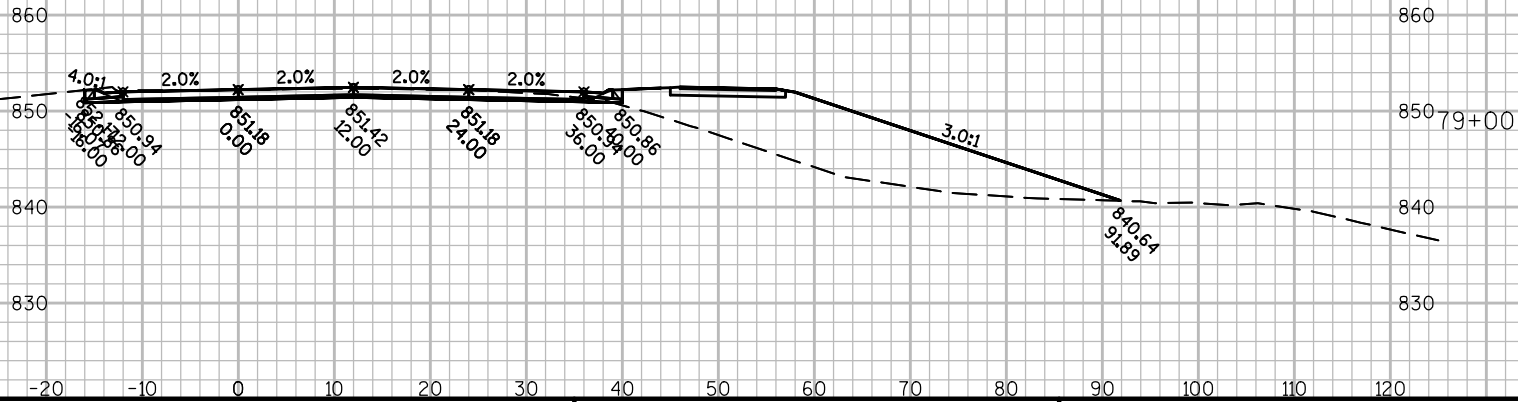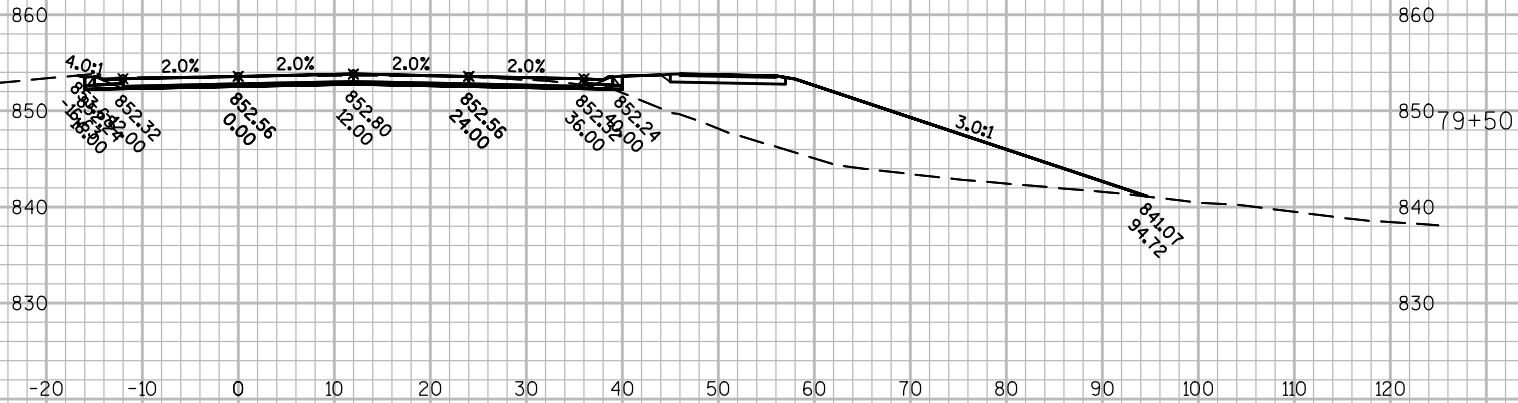

9









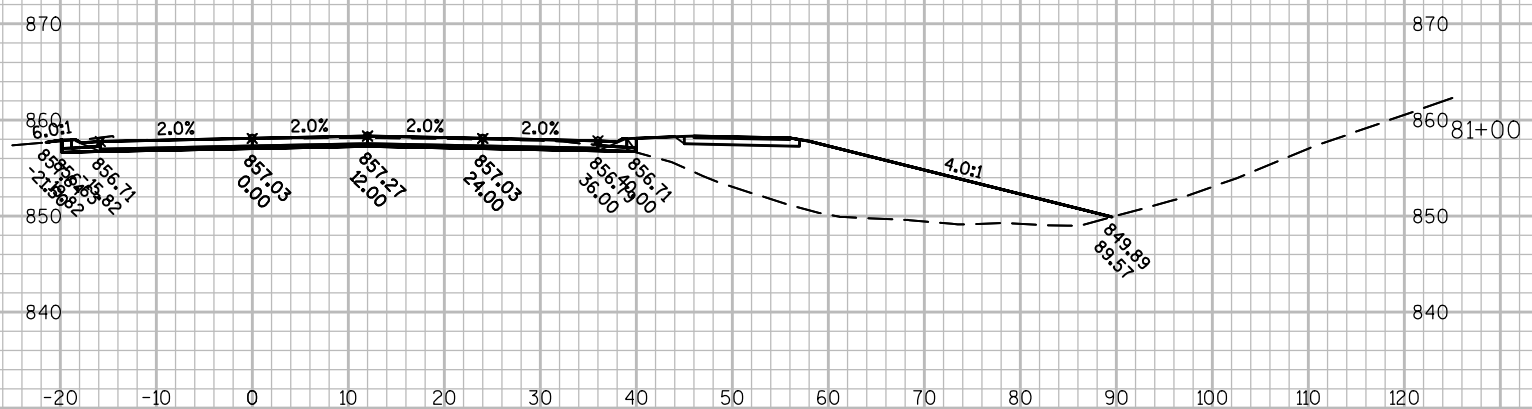
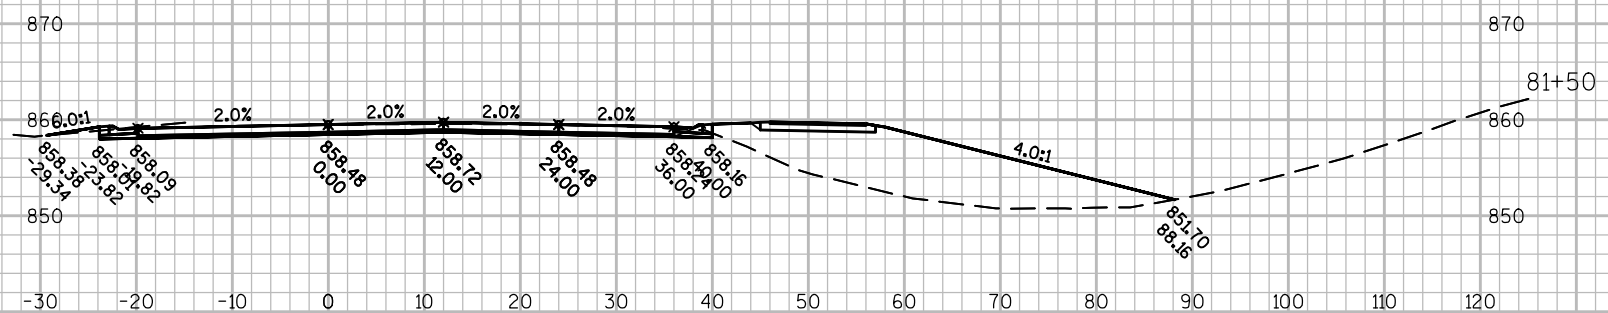


9

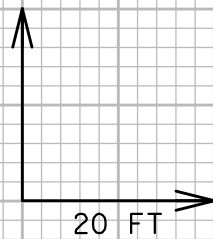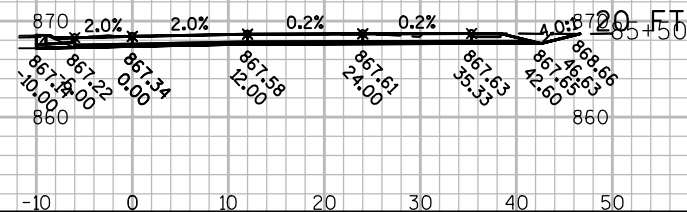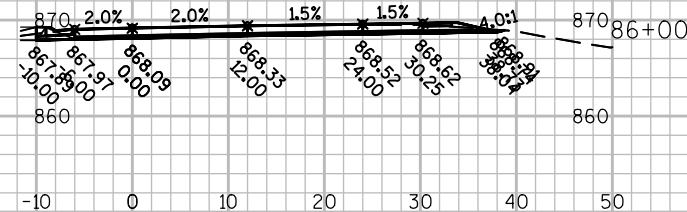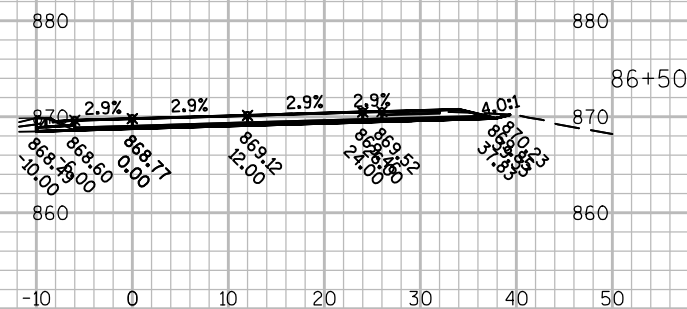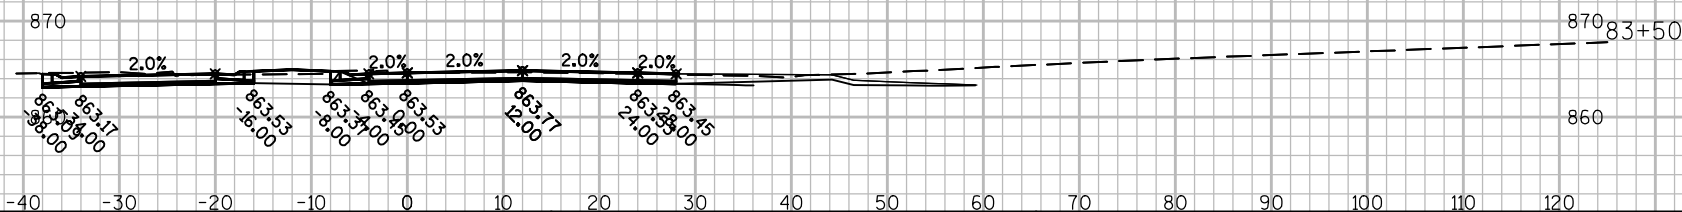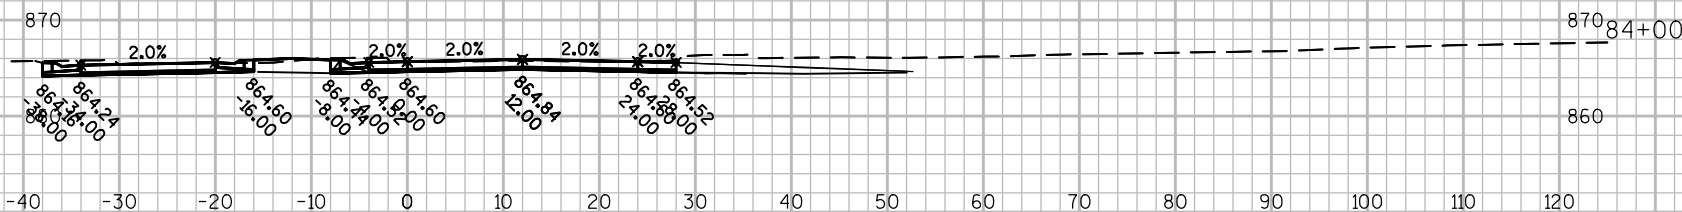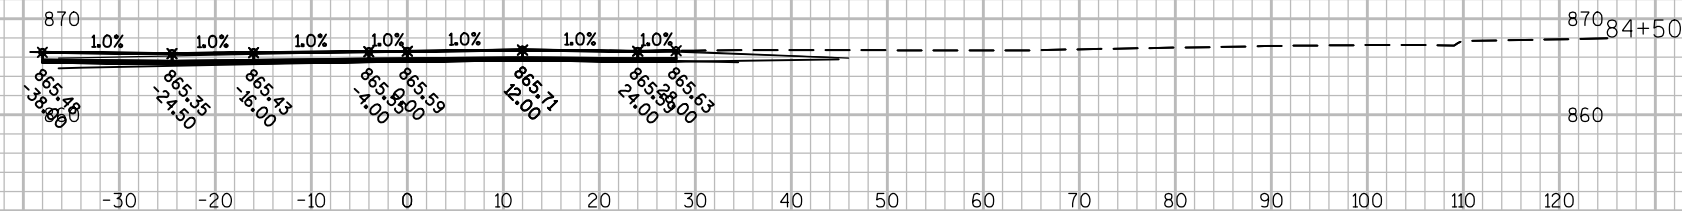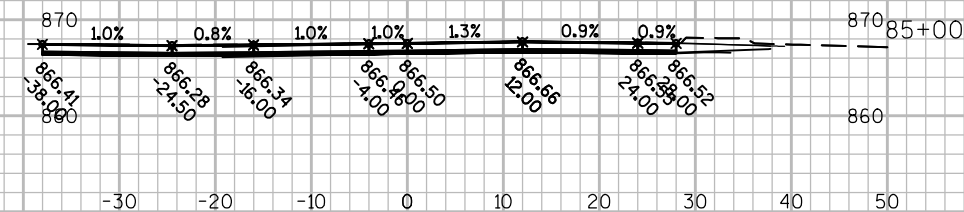












9

9

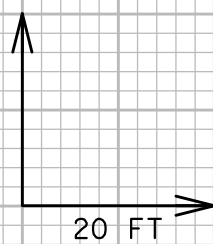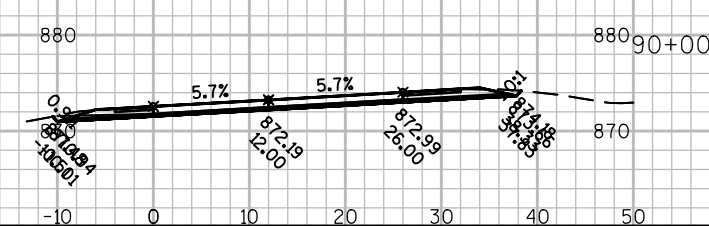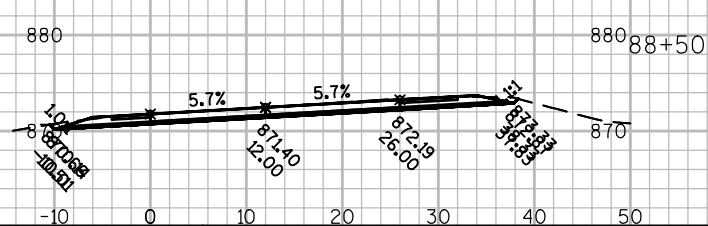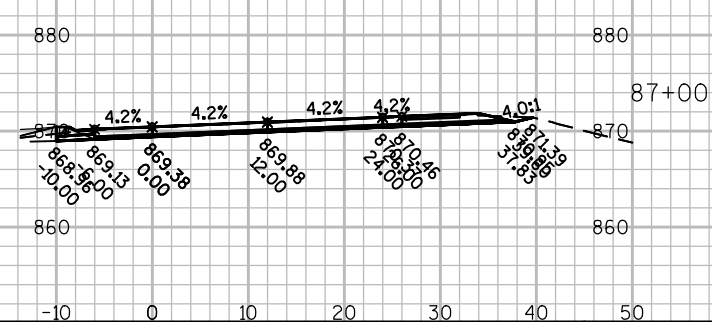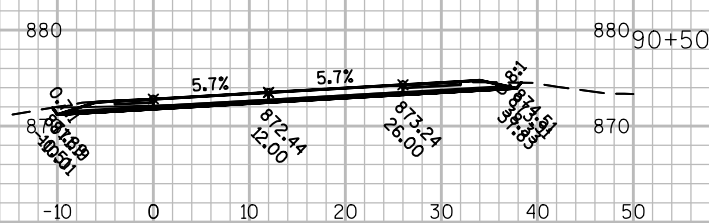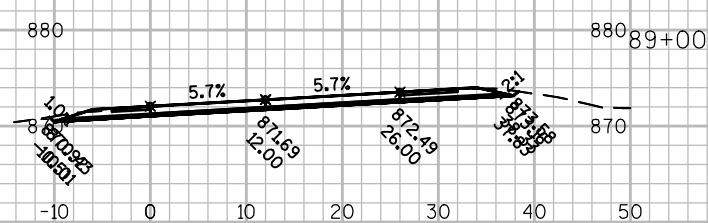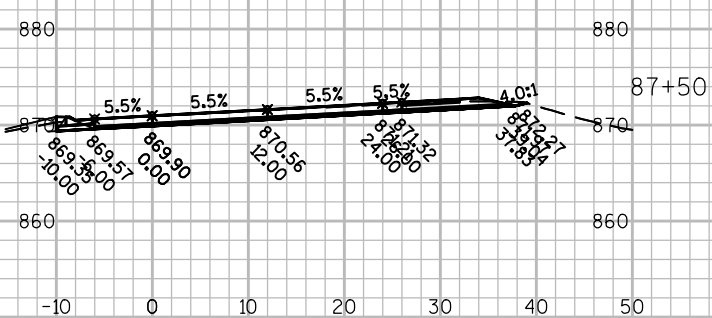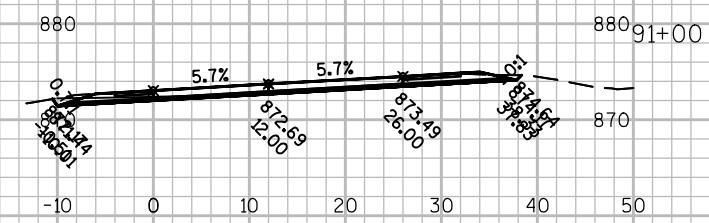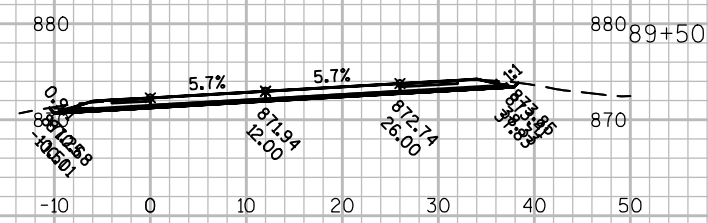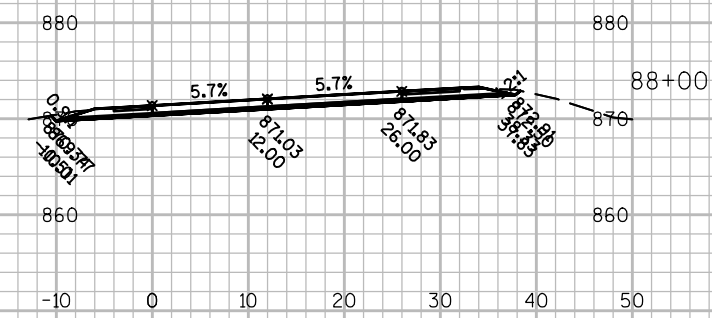

9

9

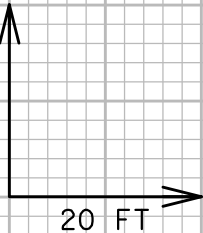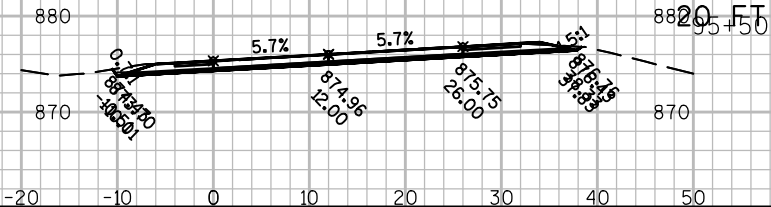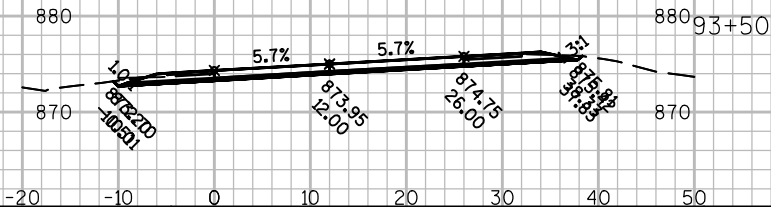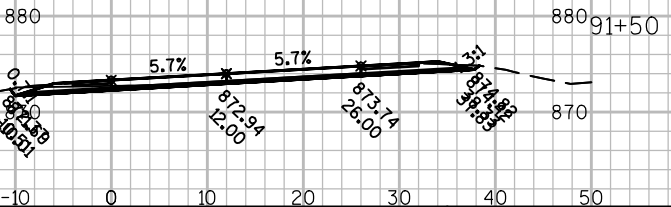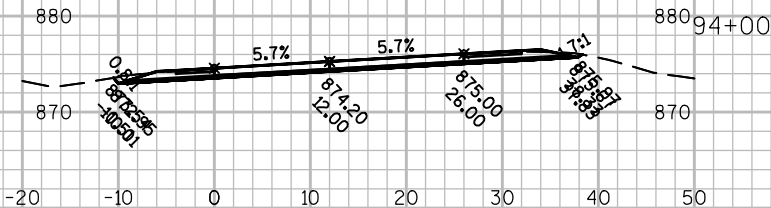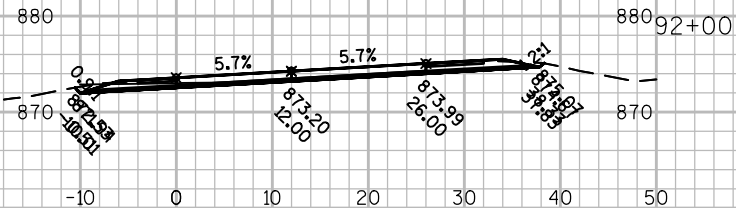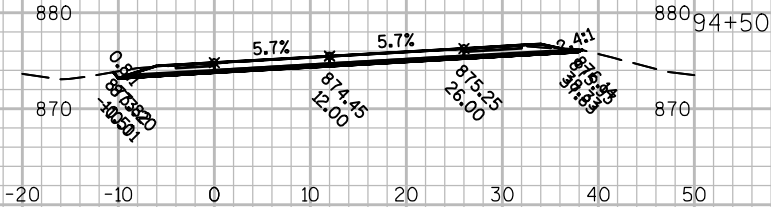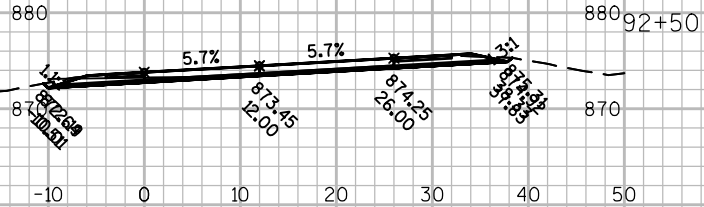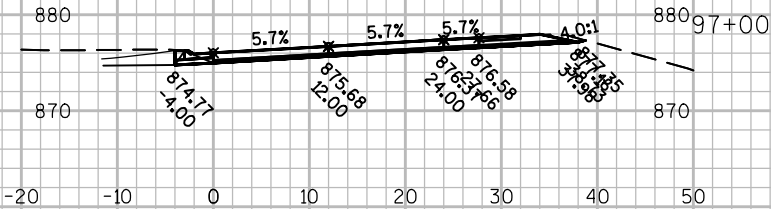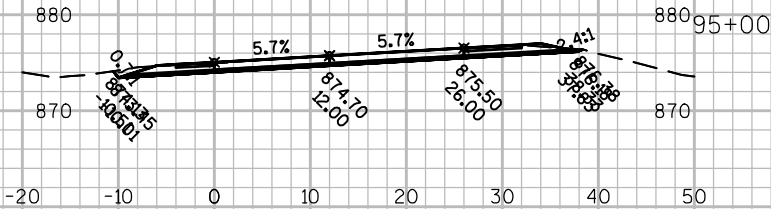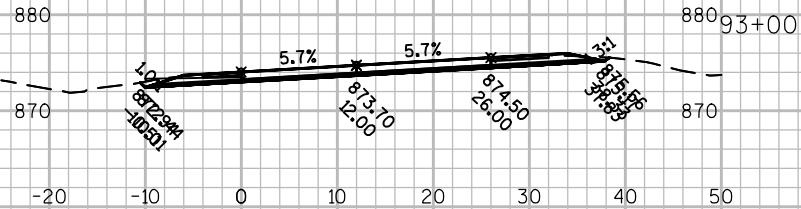

9

PROJECT NO: 7110-05-72


HWY: STH 37

COUNTY: EAU CLAIRE




CROSS SECTIONS: NB ROADWAY

SHEET


E

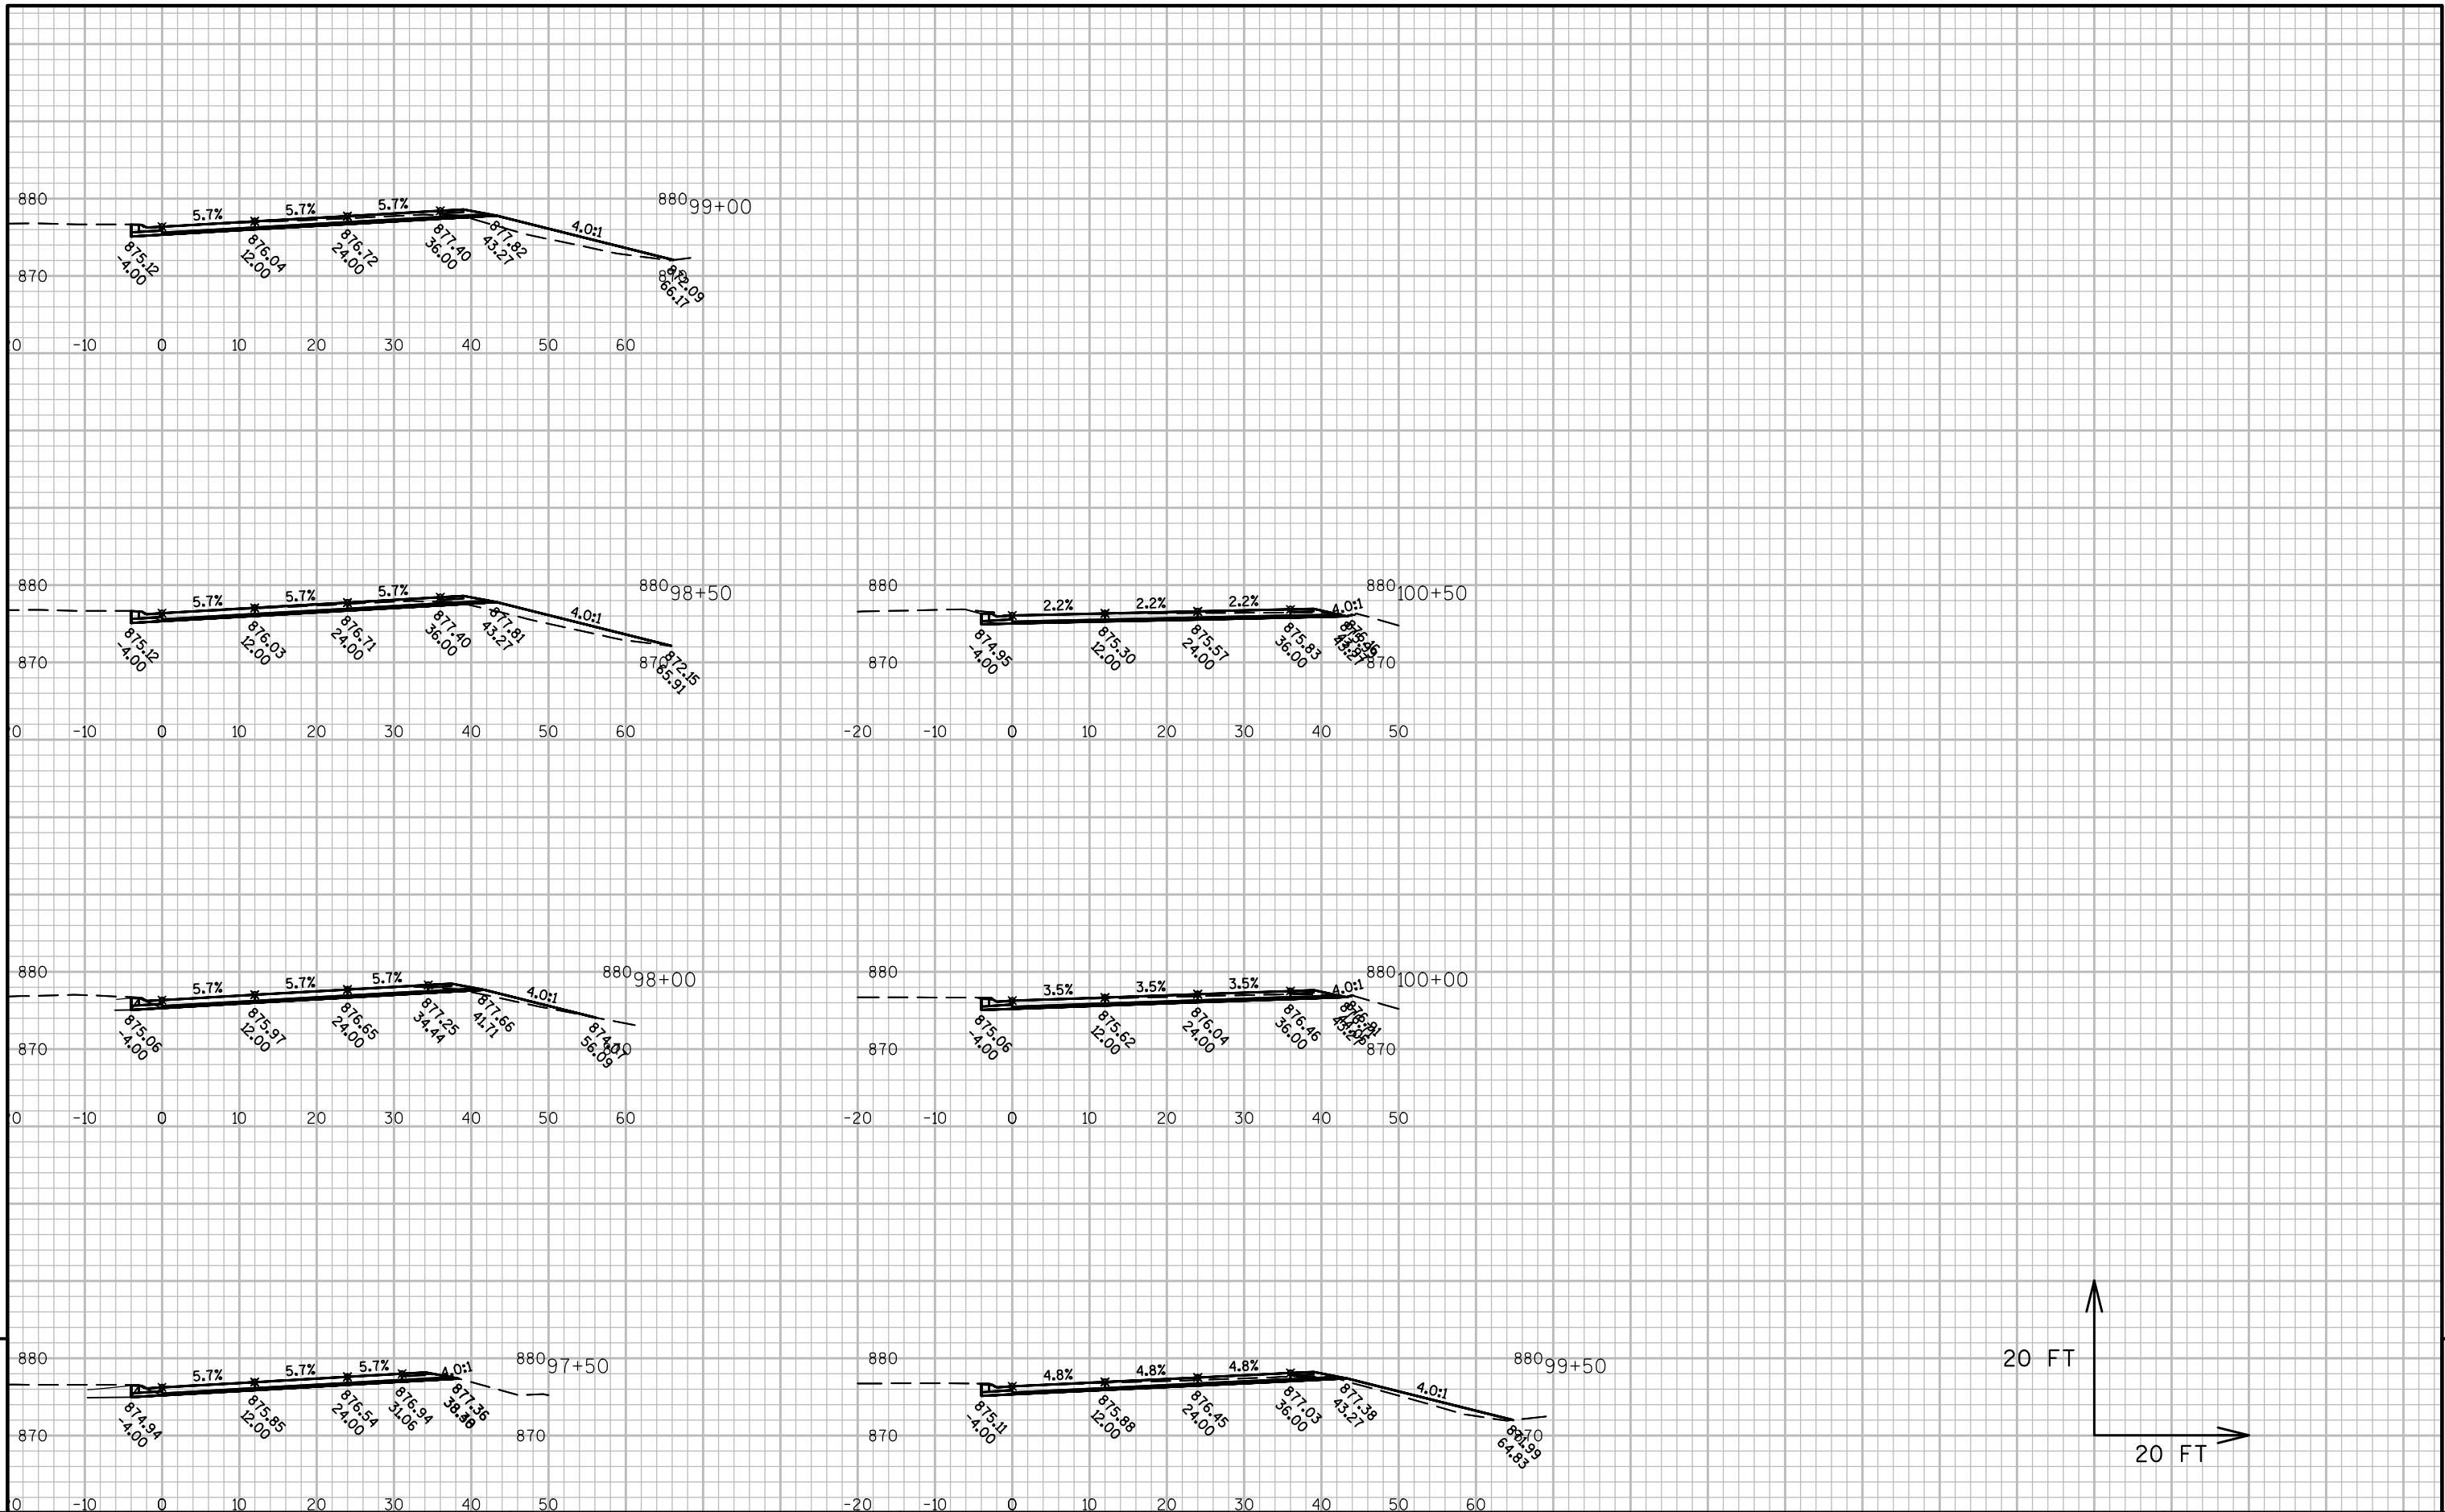








9

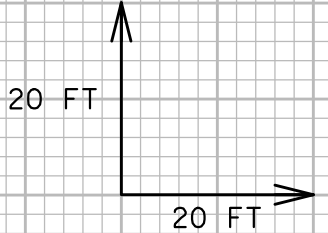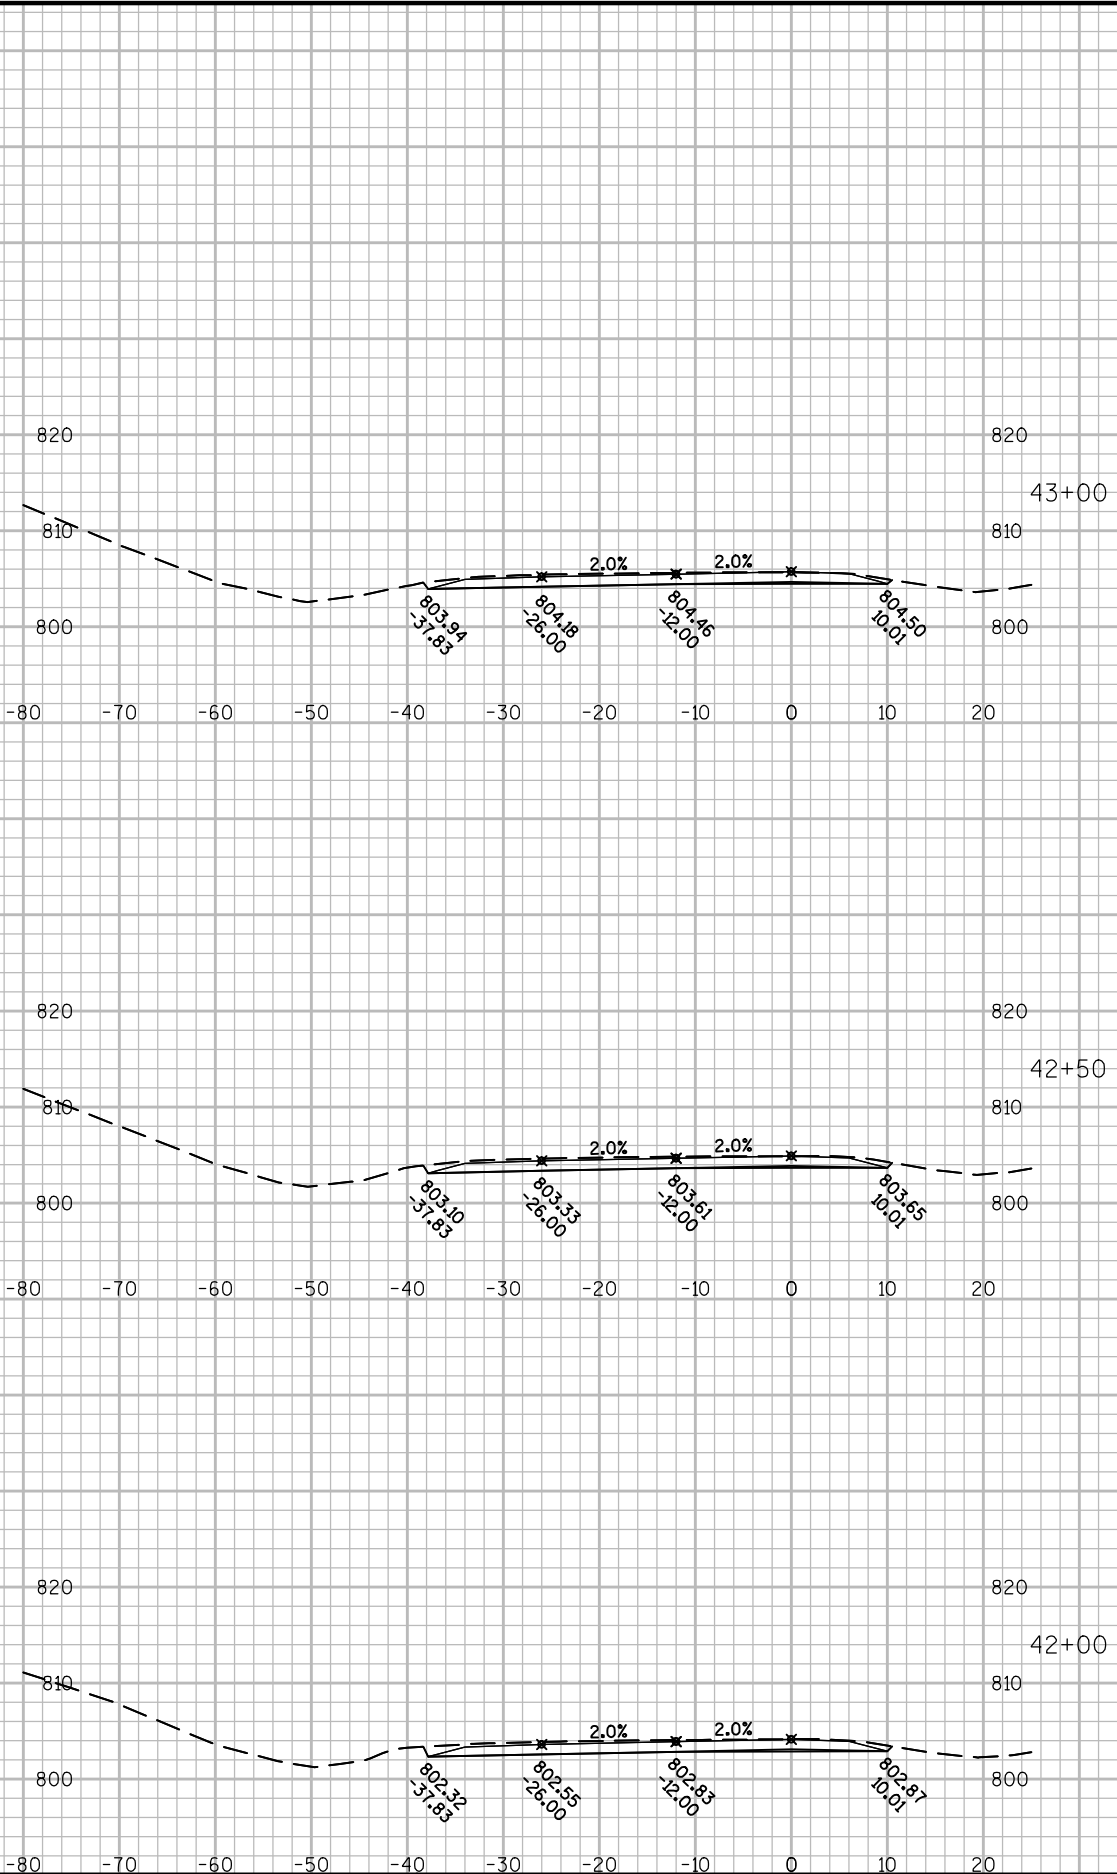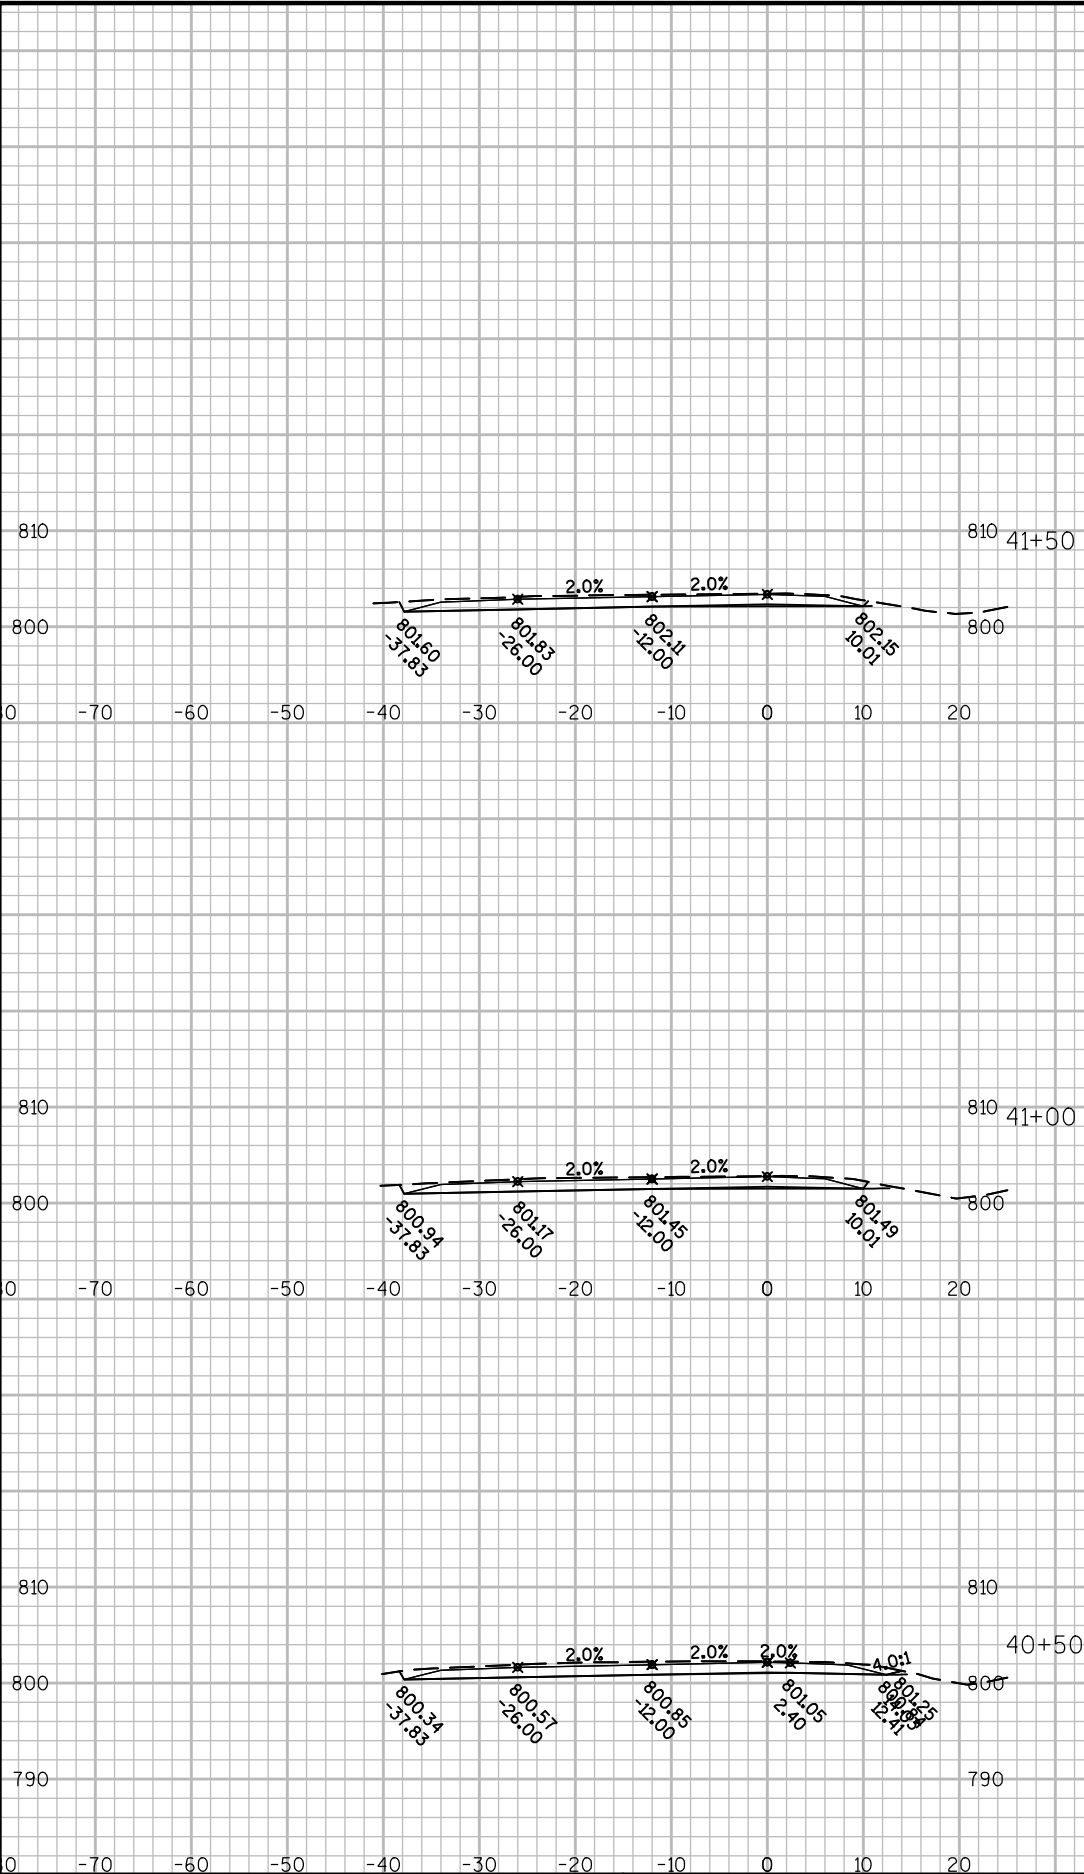





9

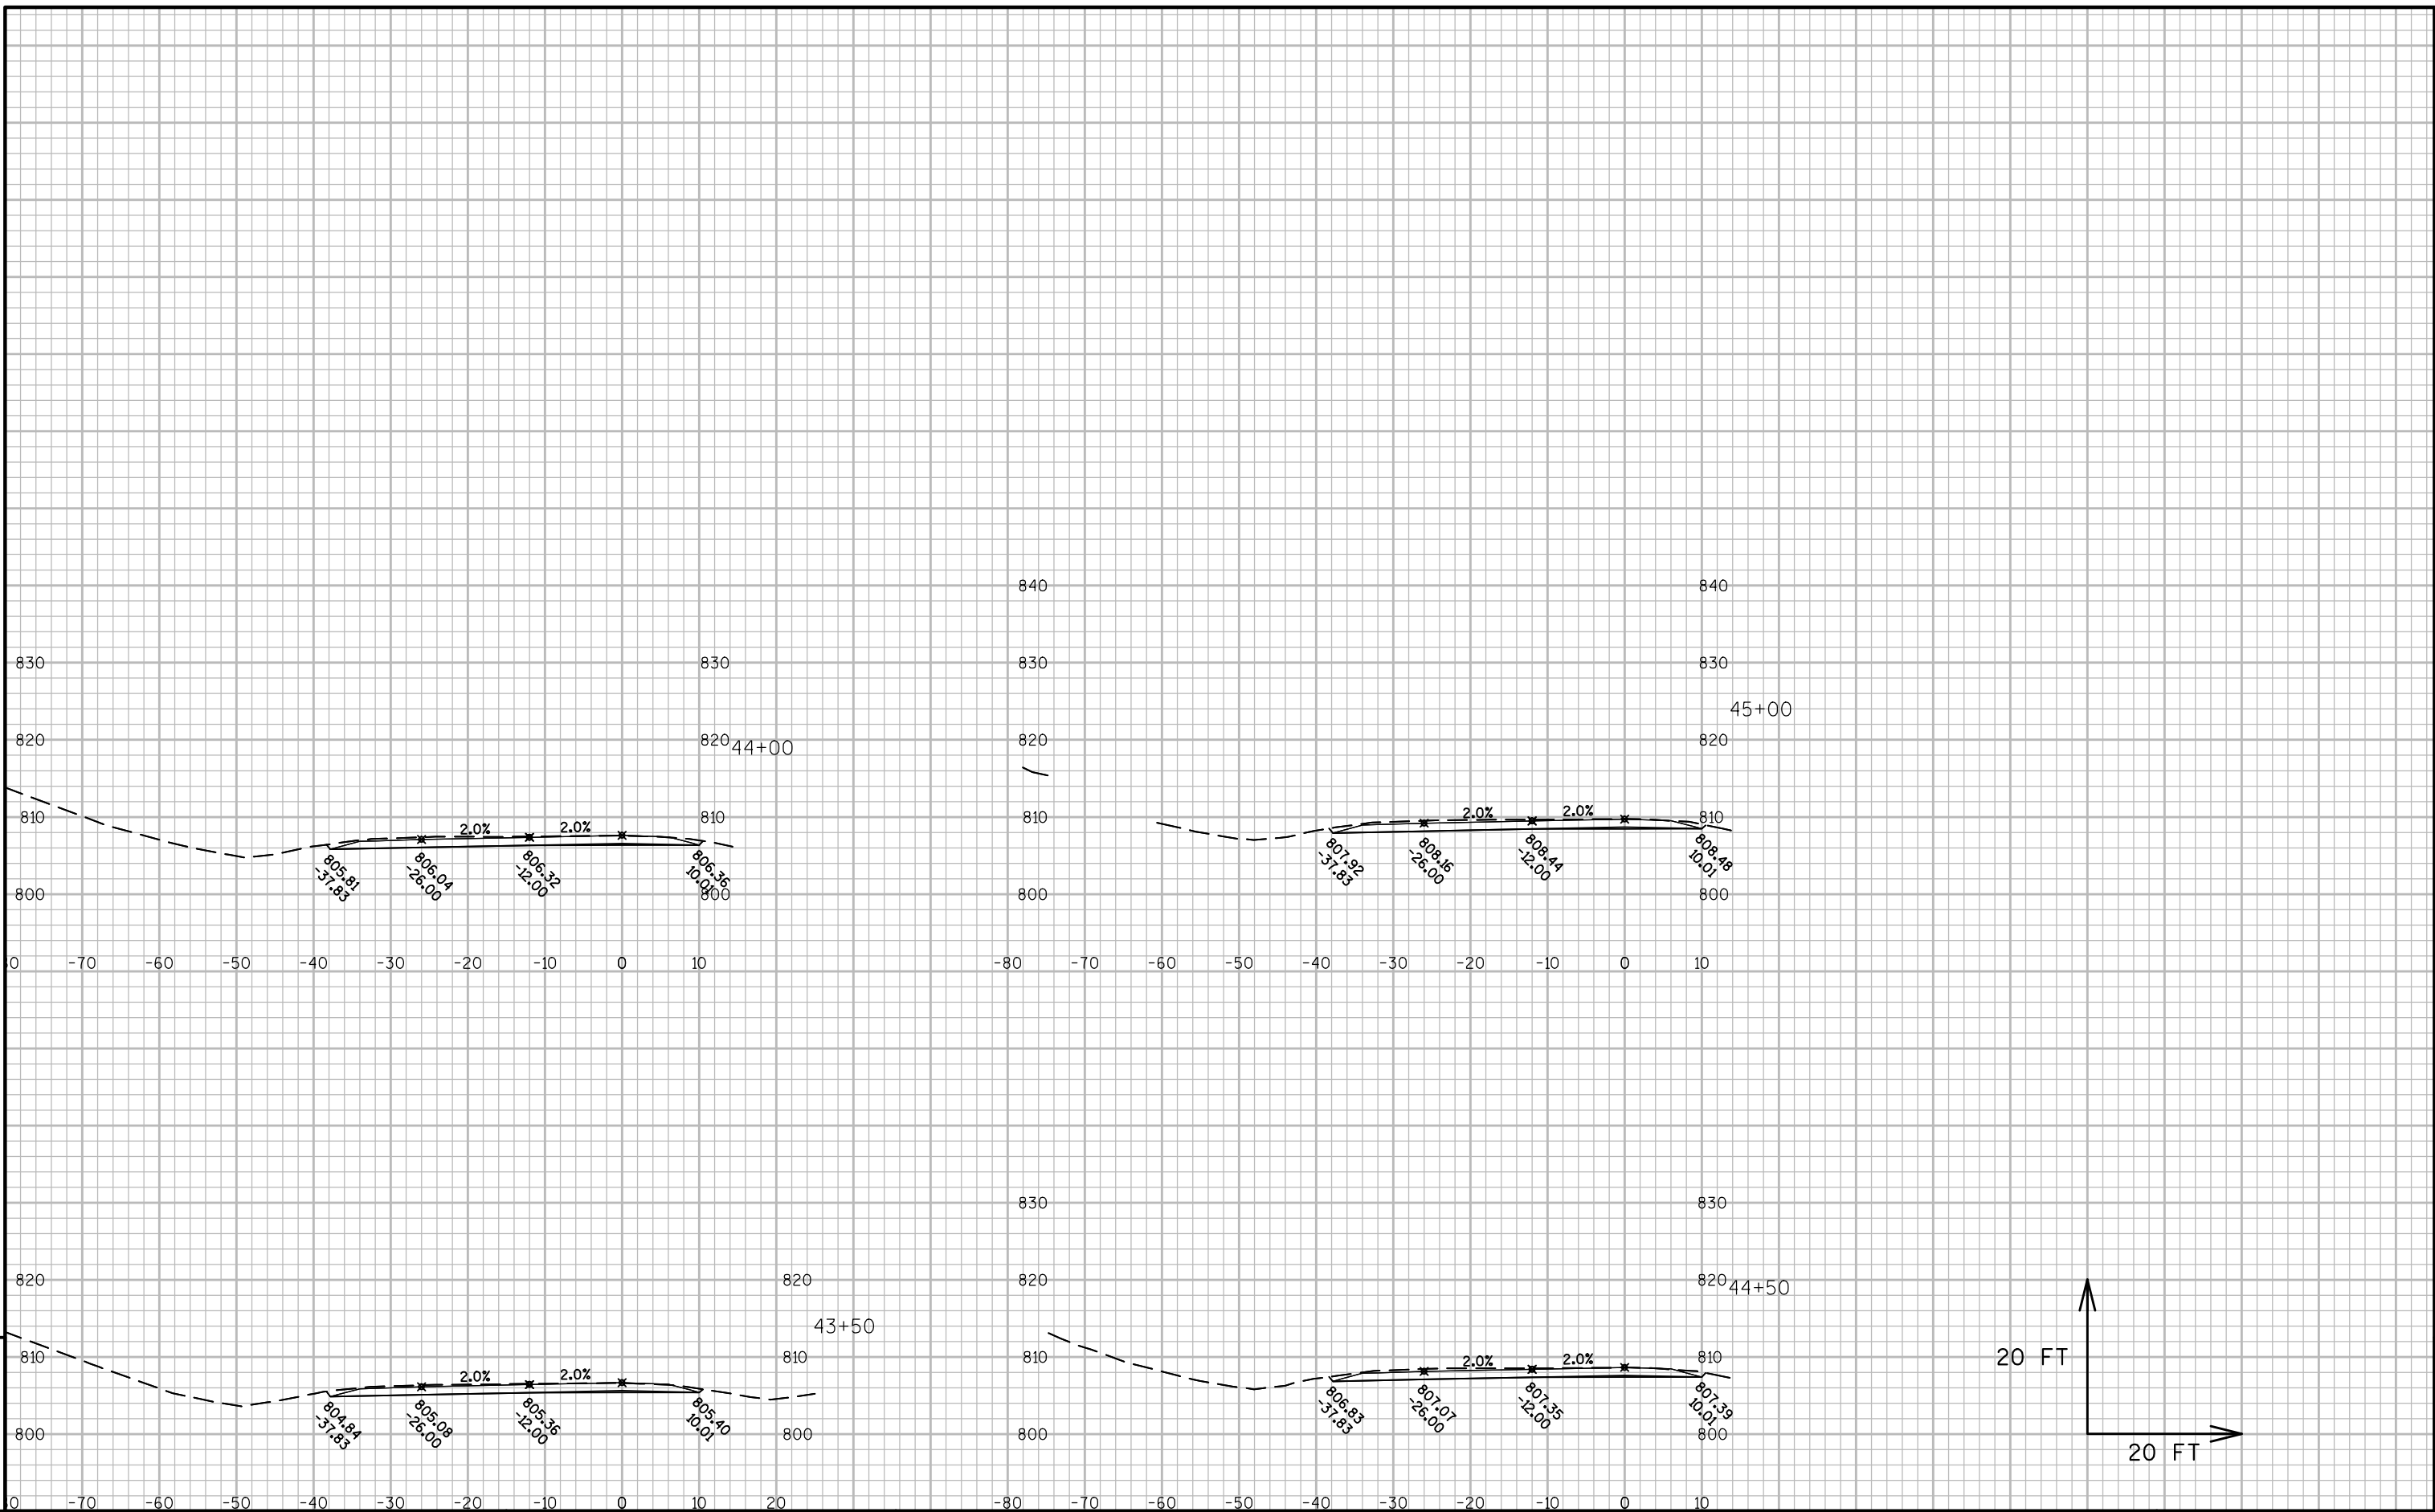

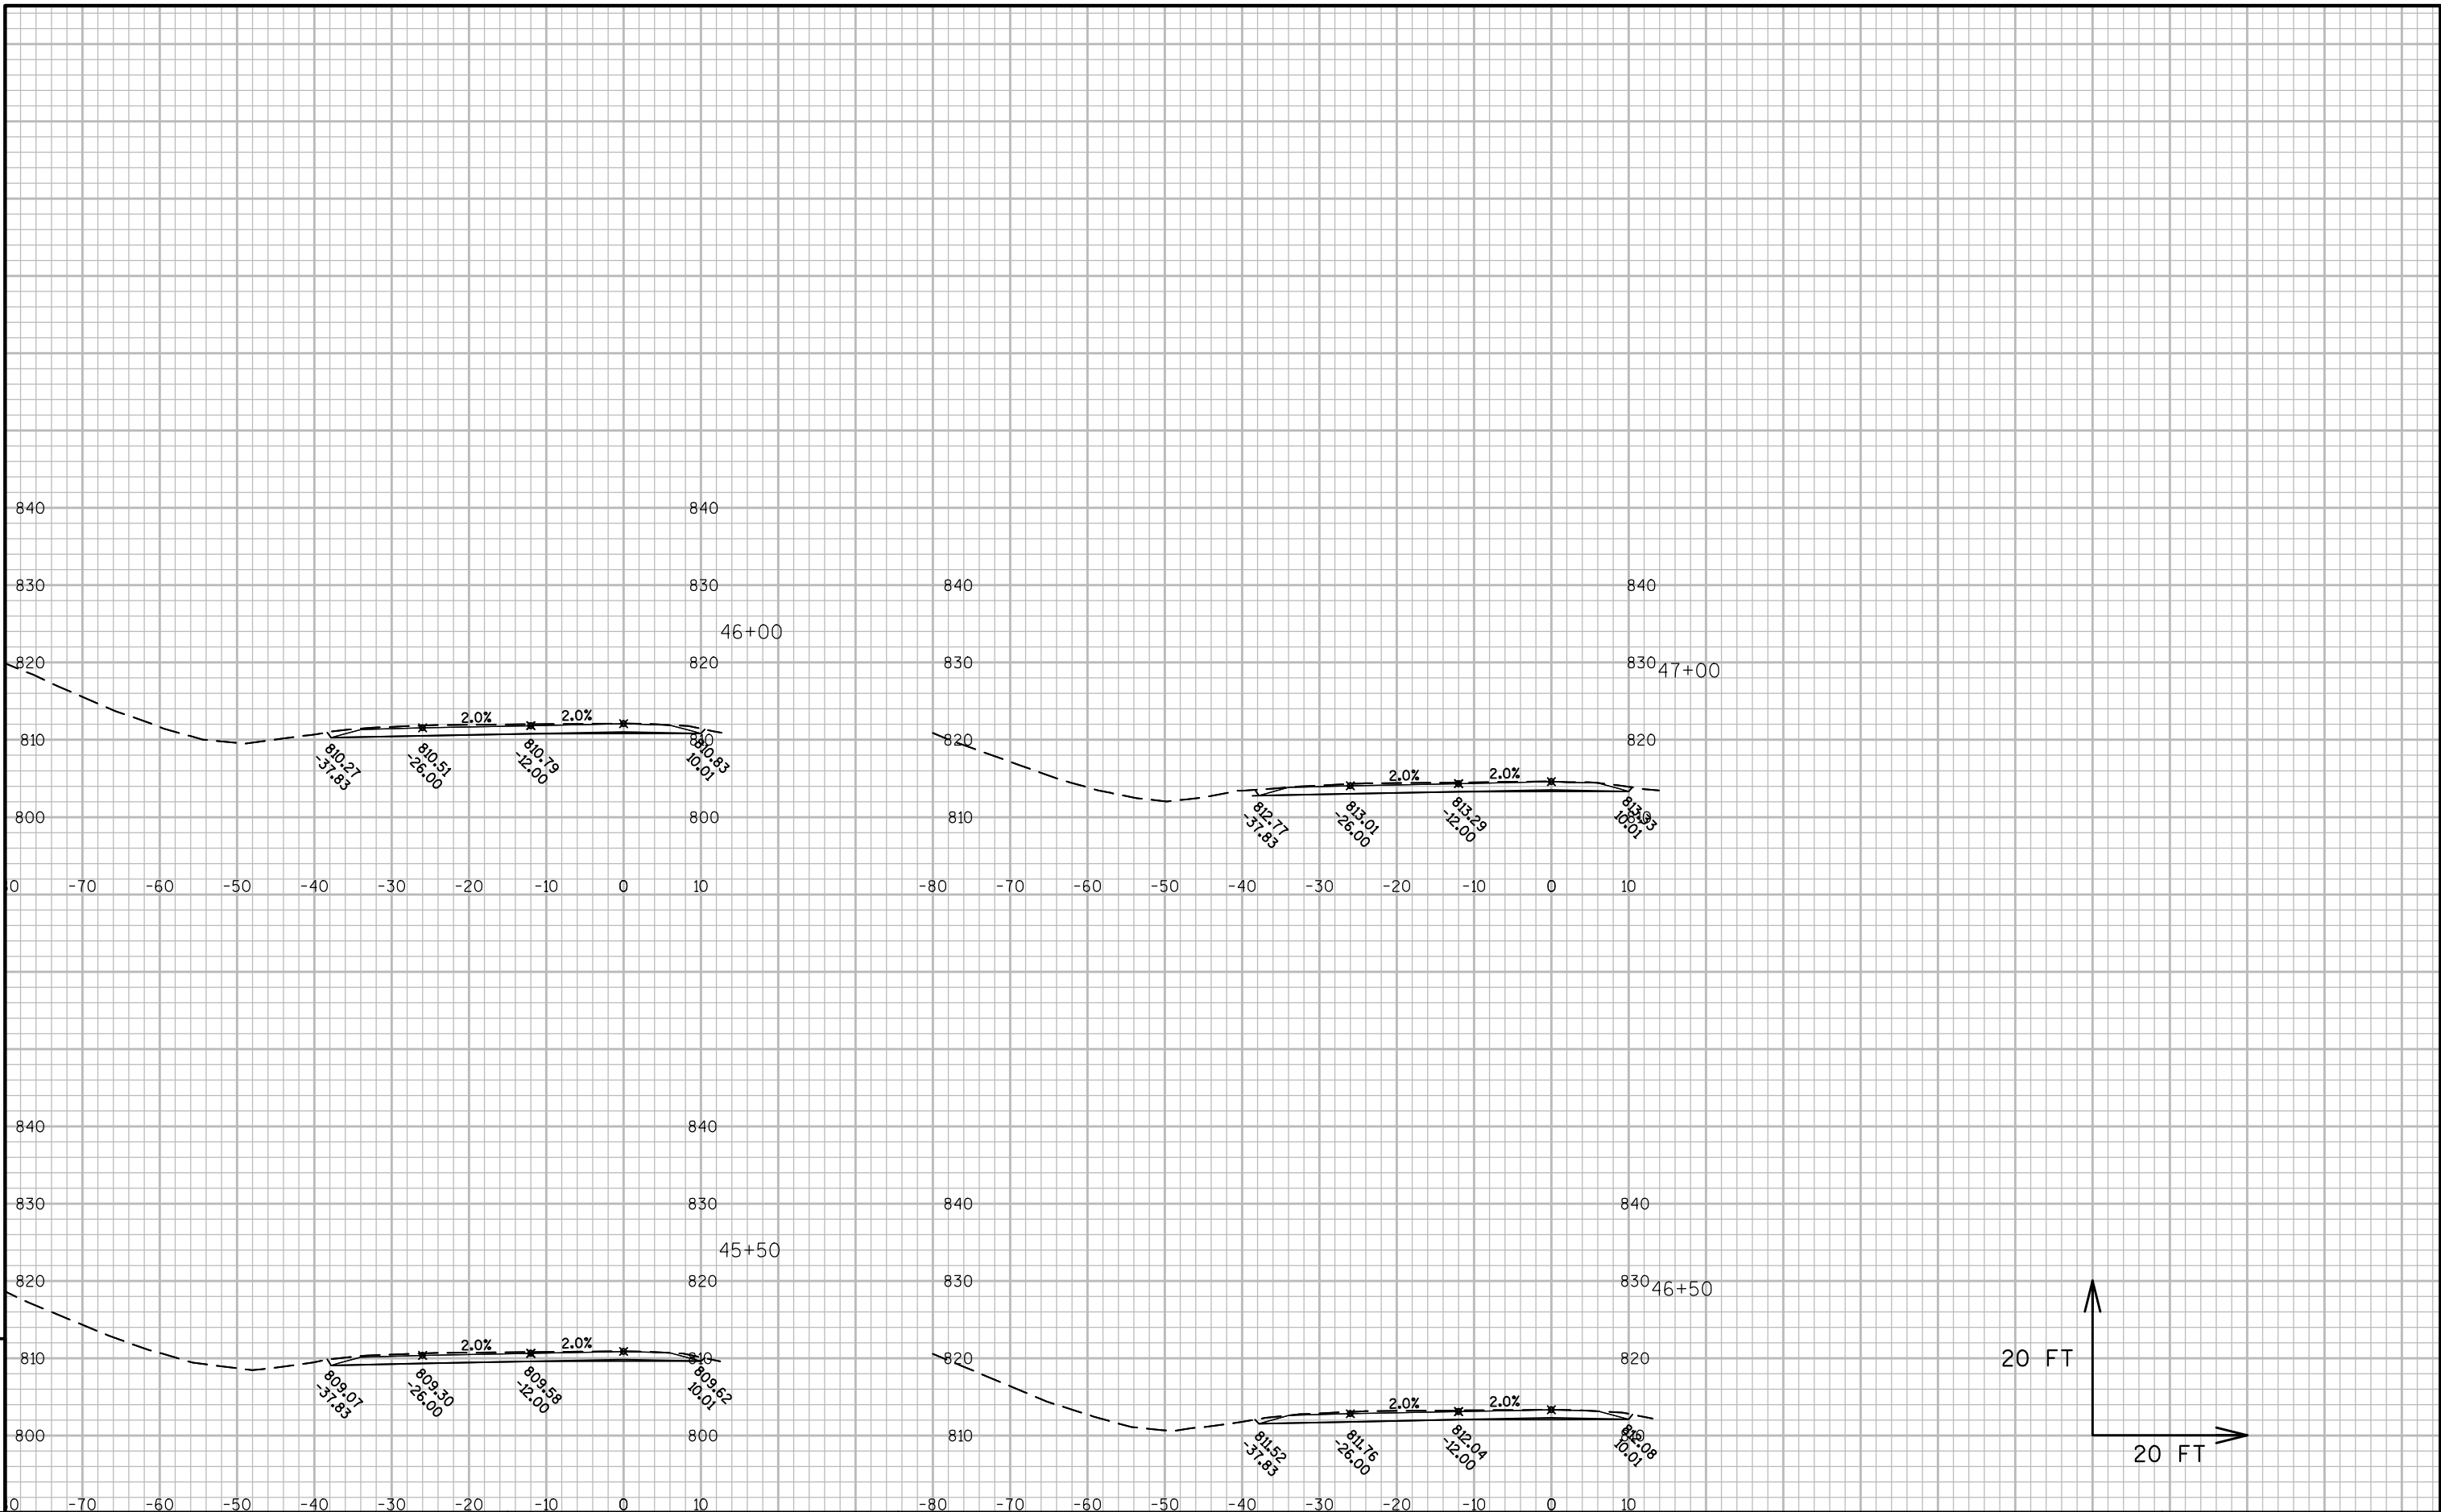


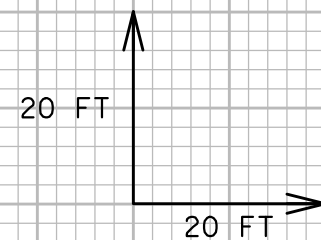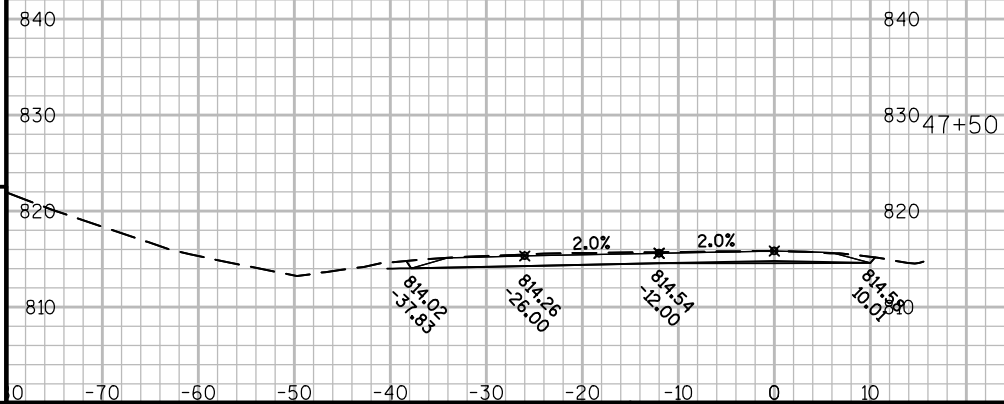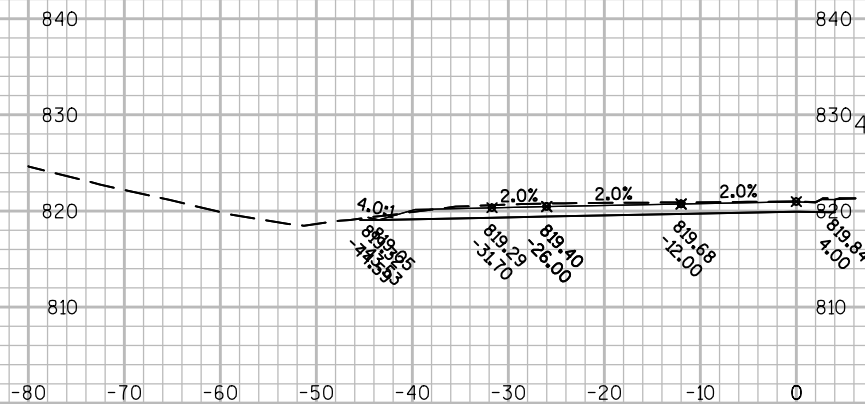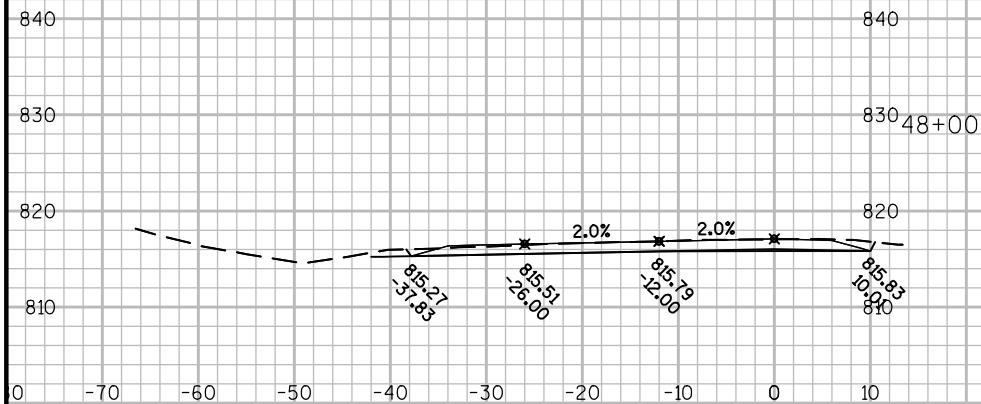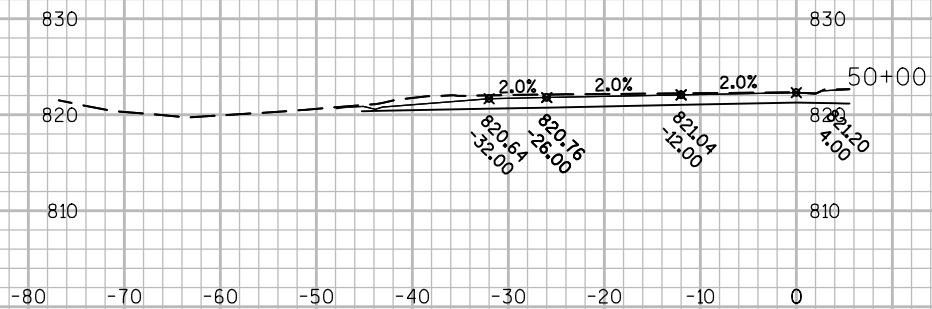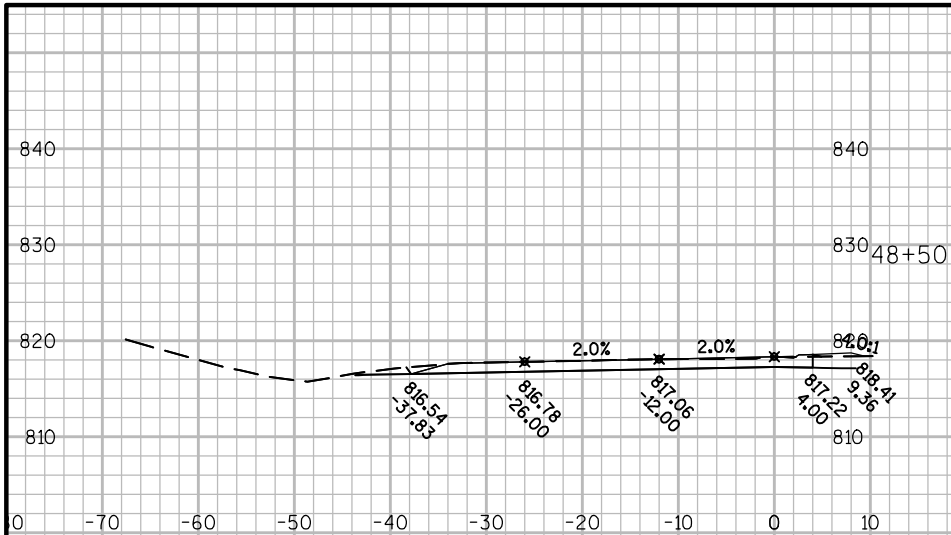


9

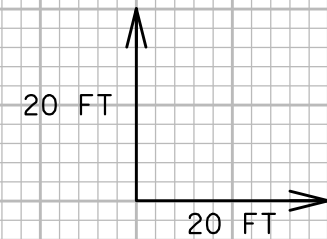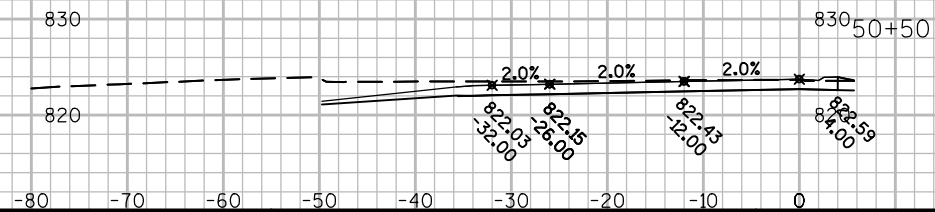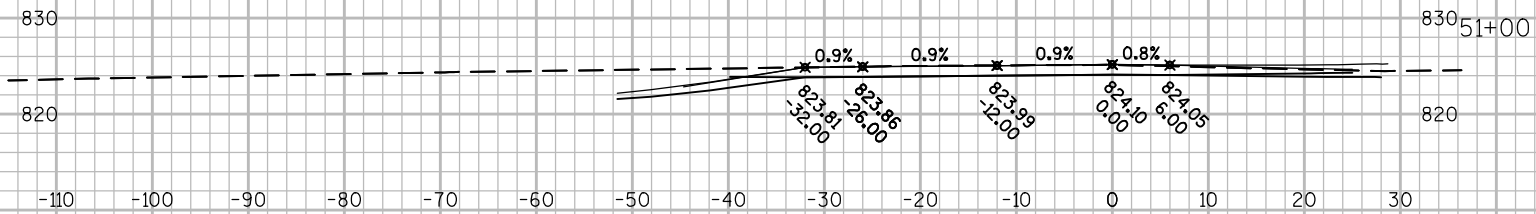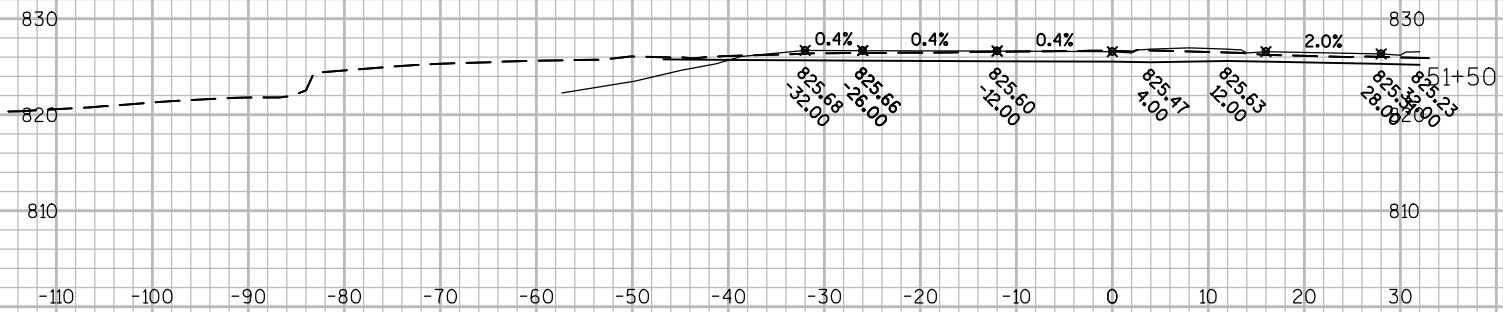


9

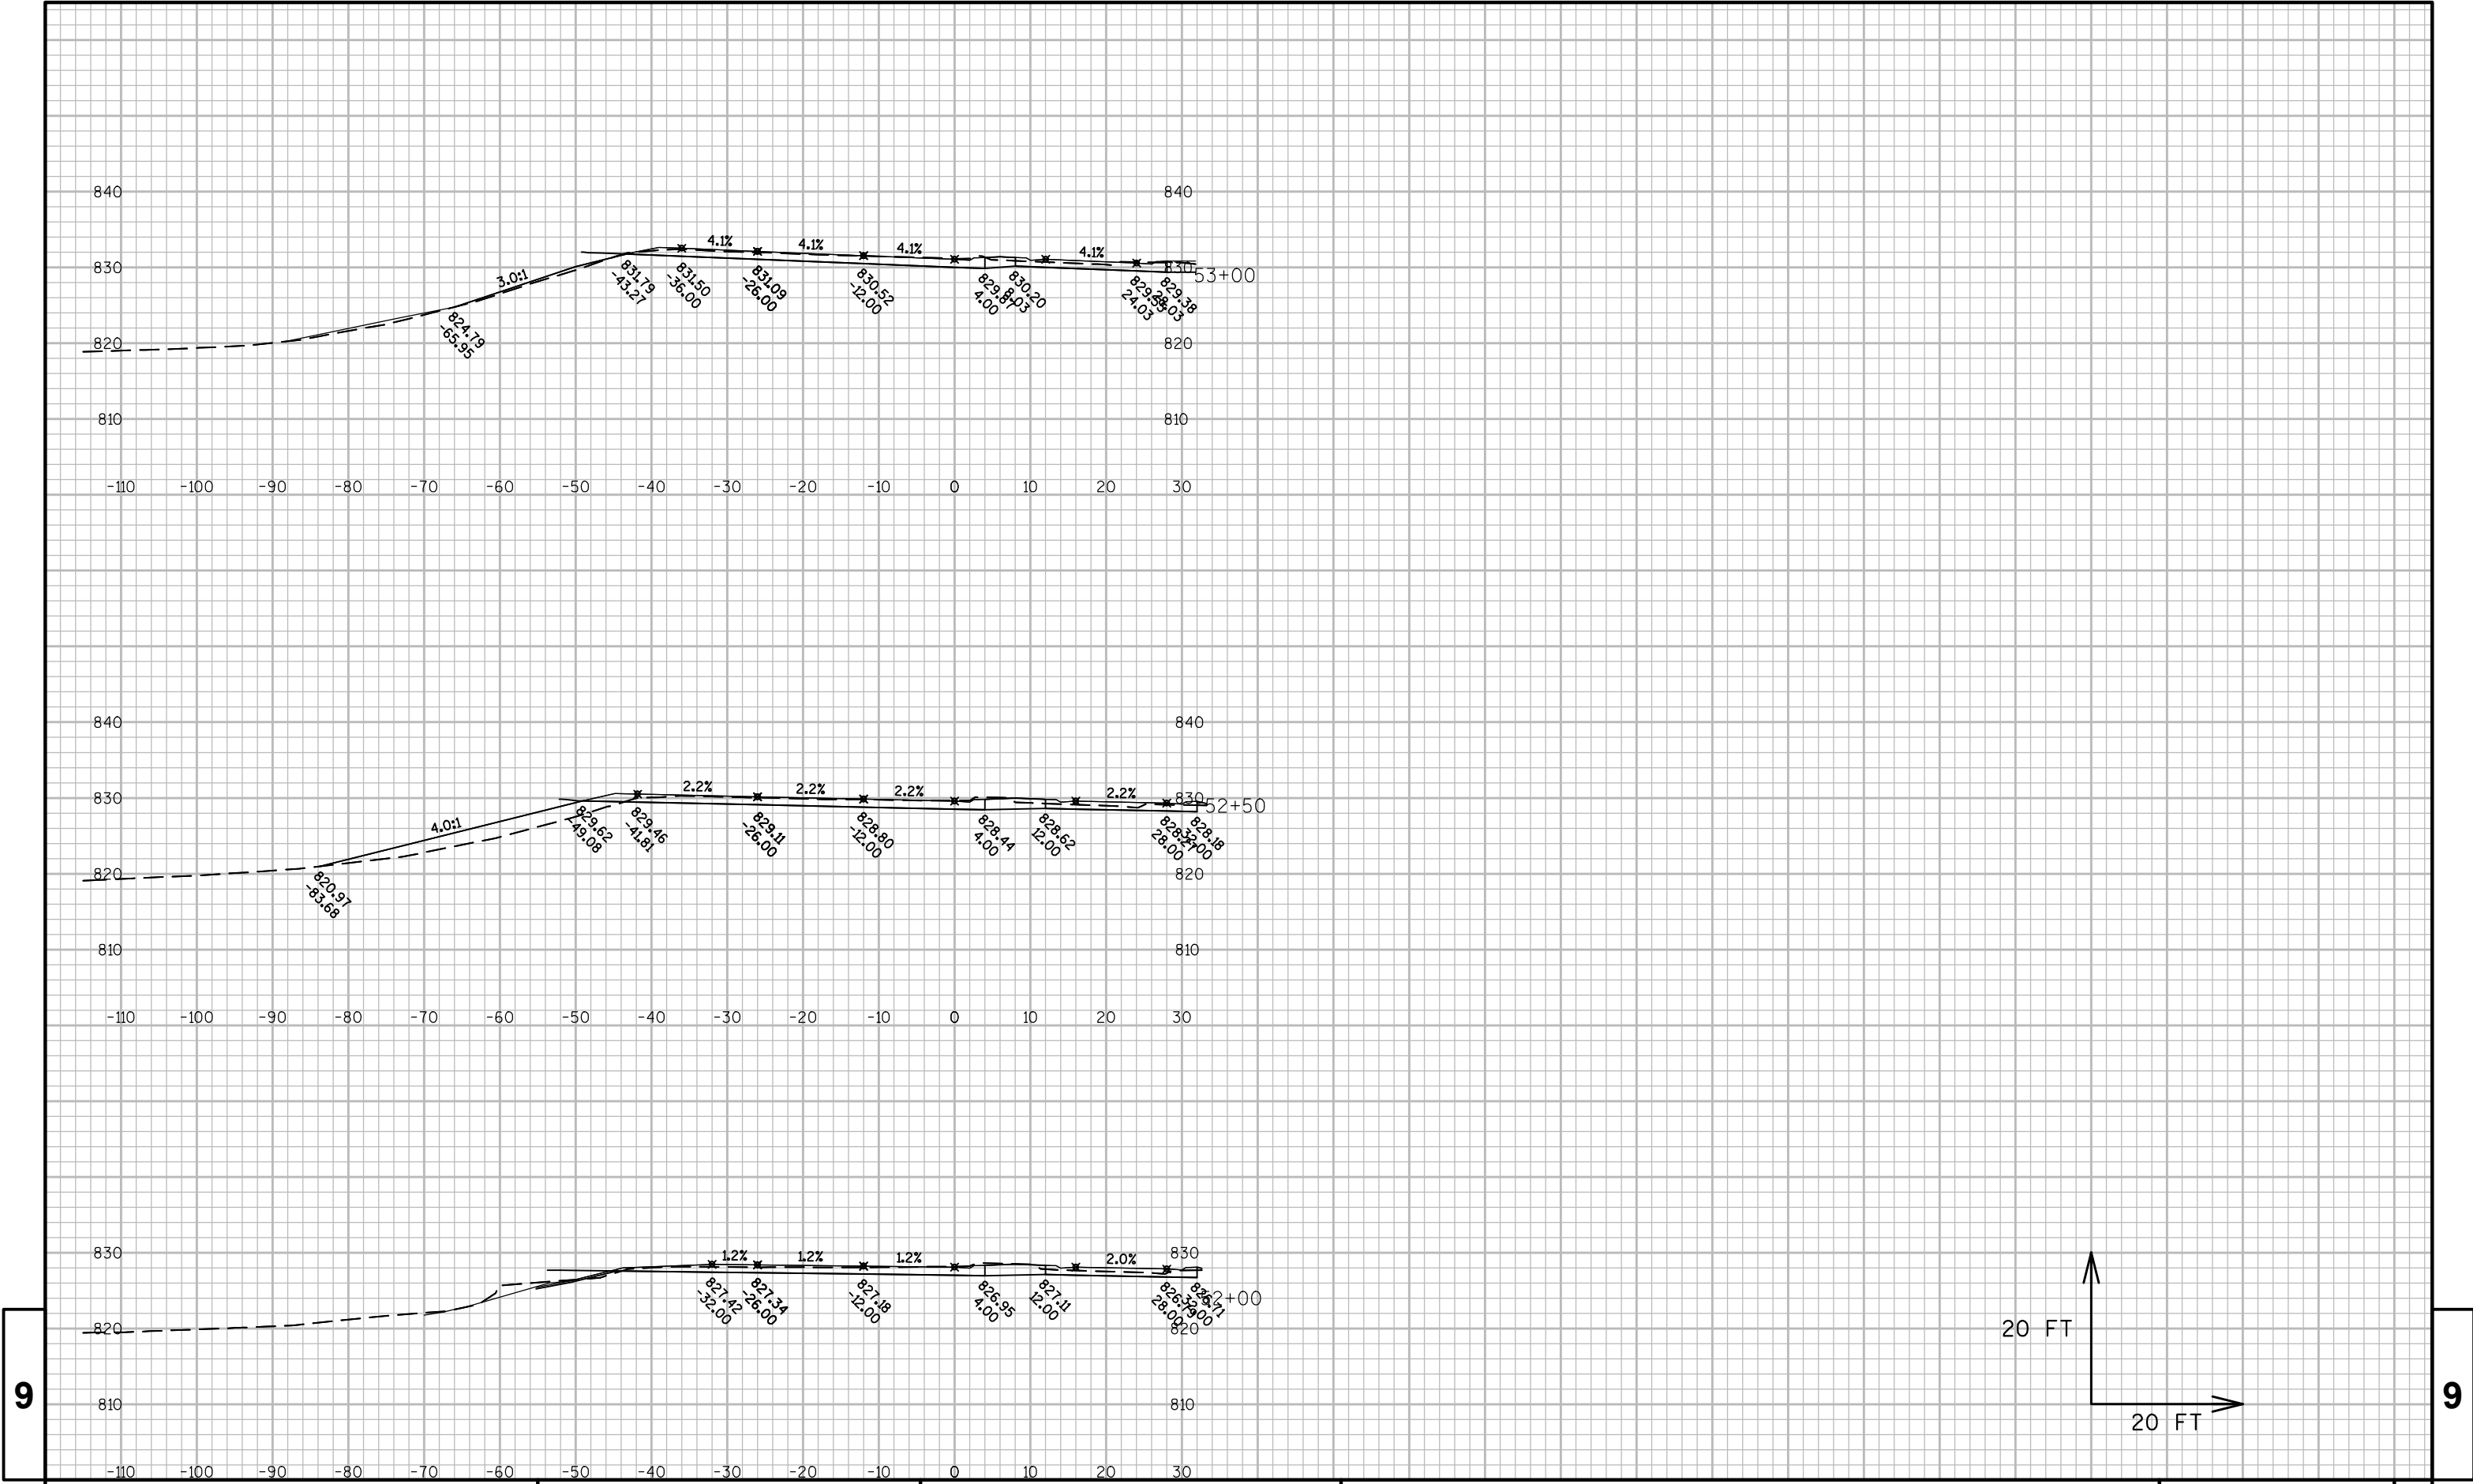

9






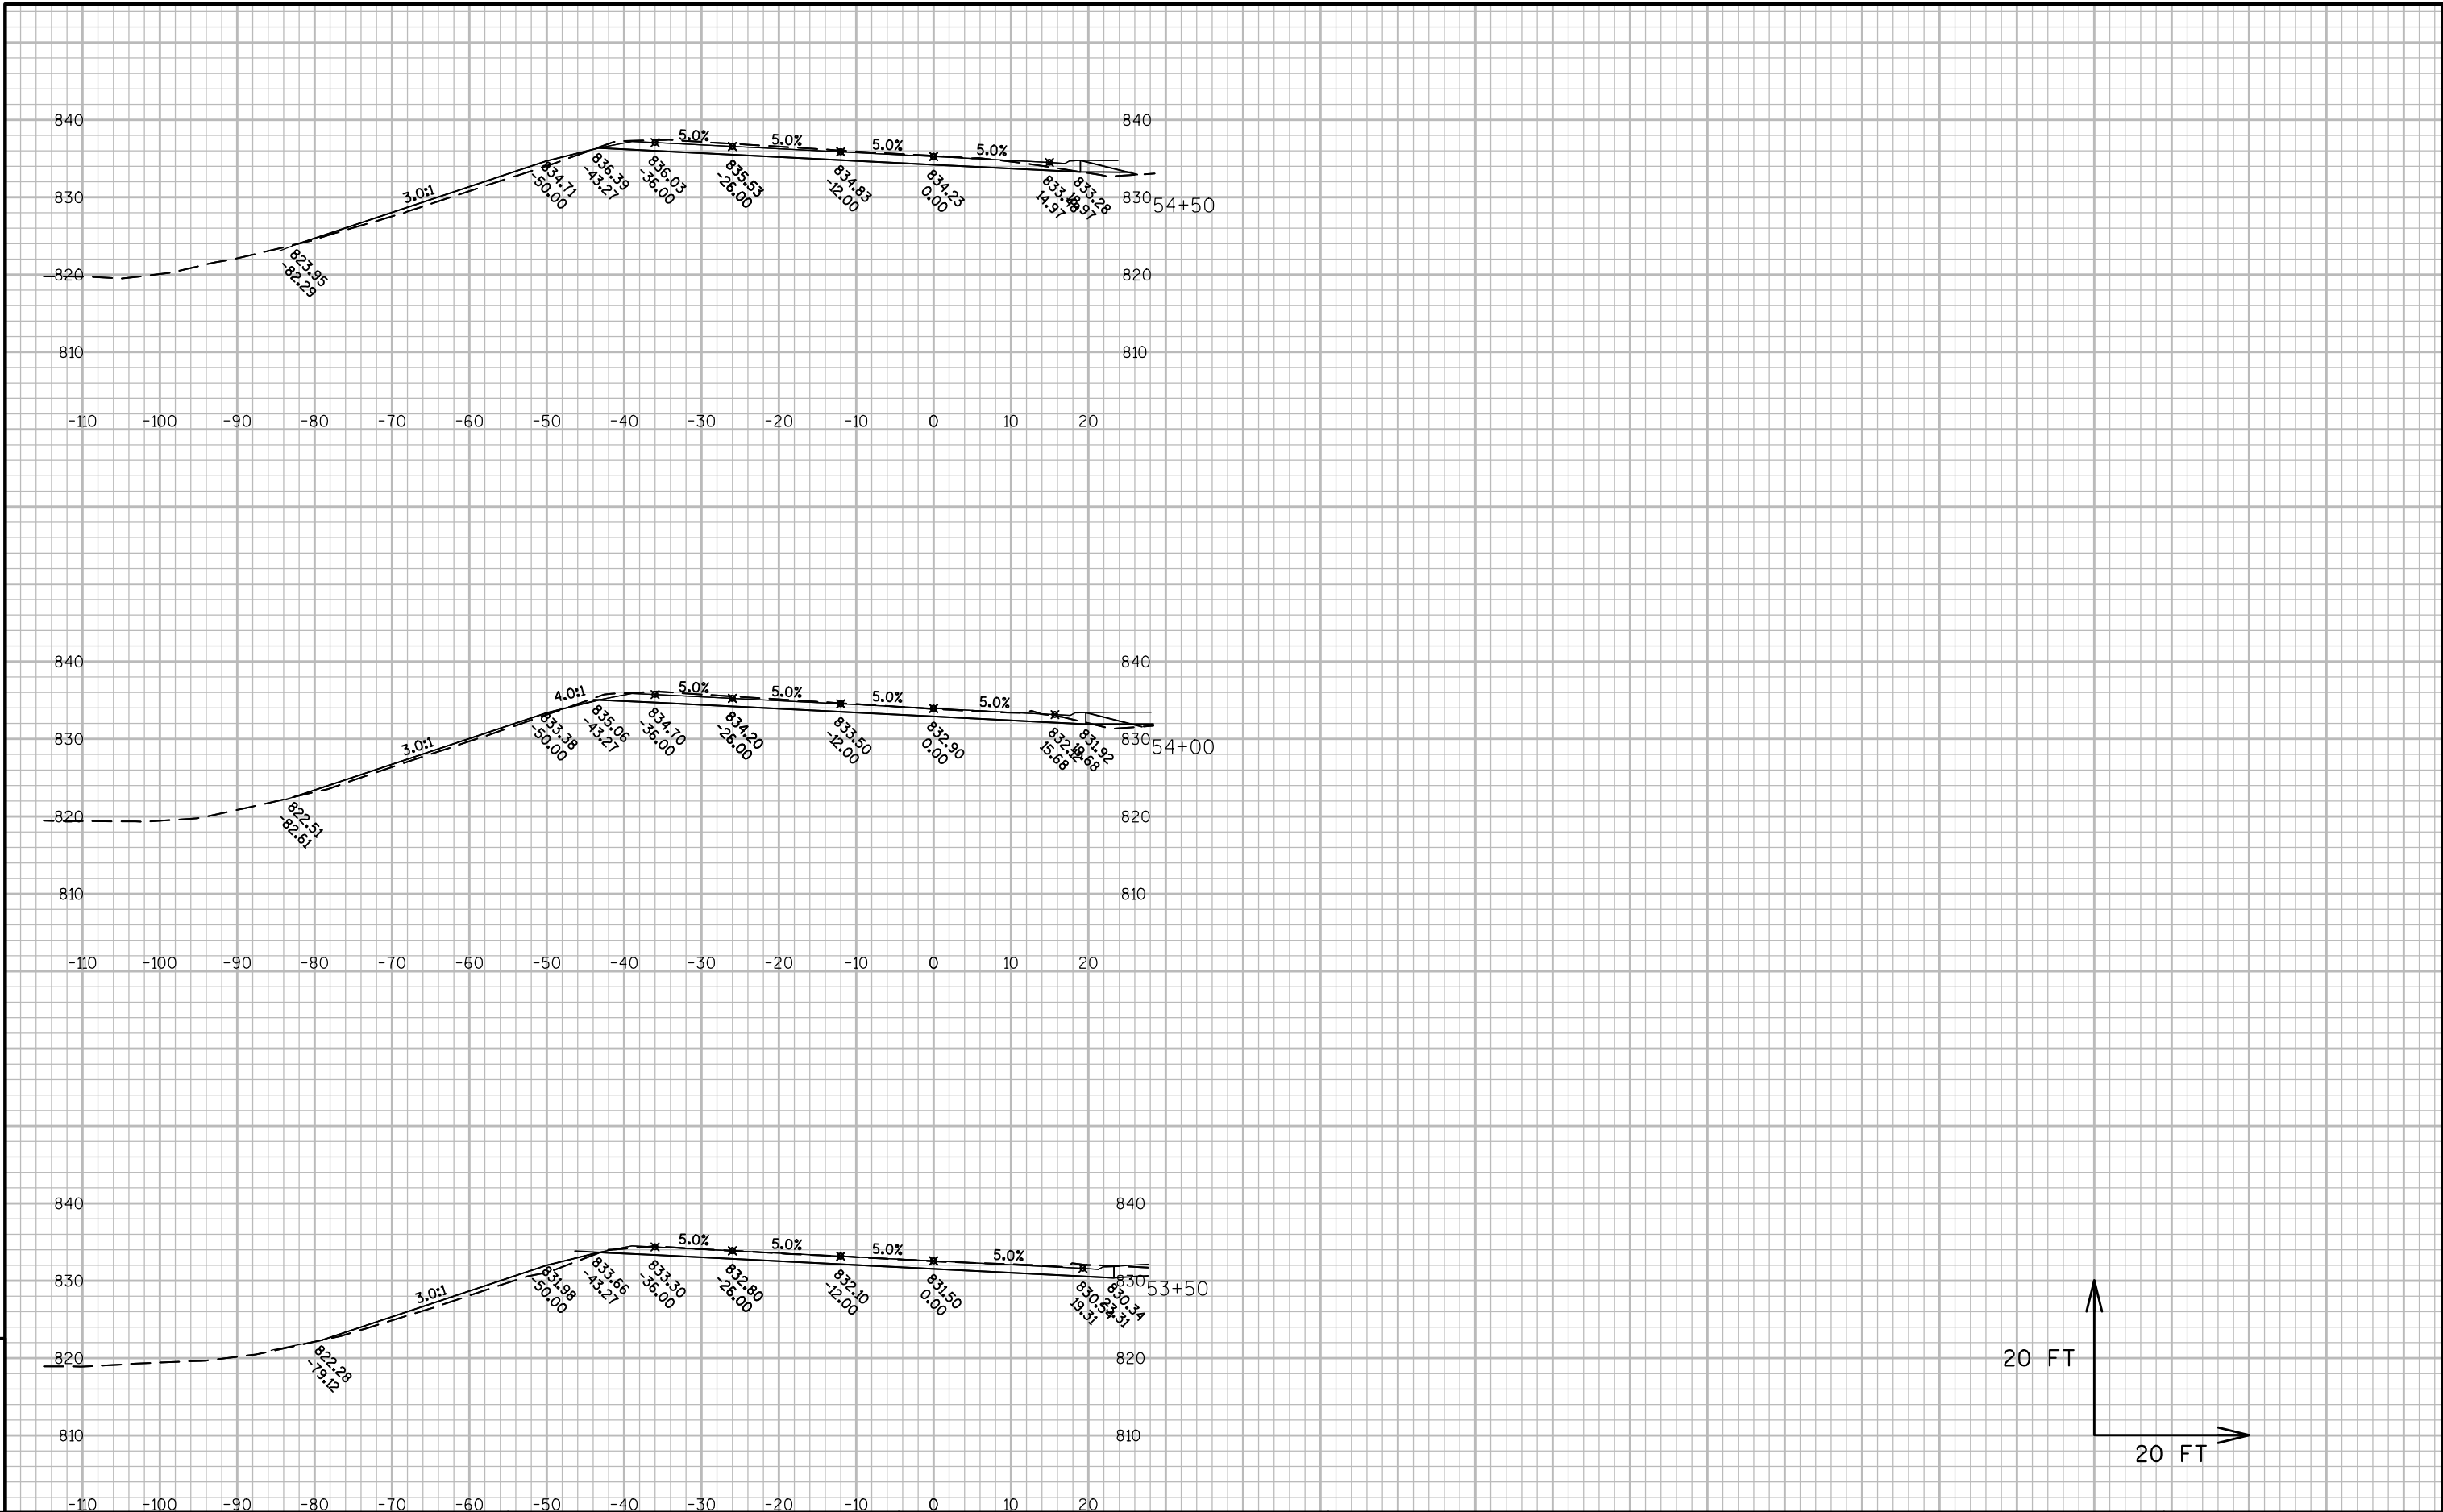


9

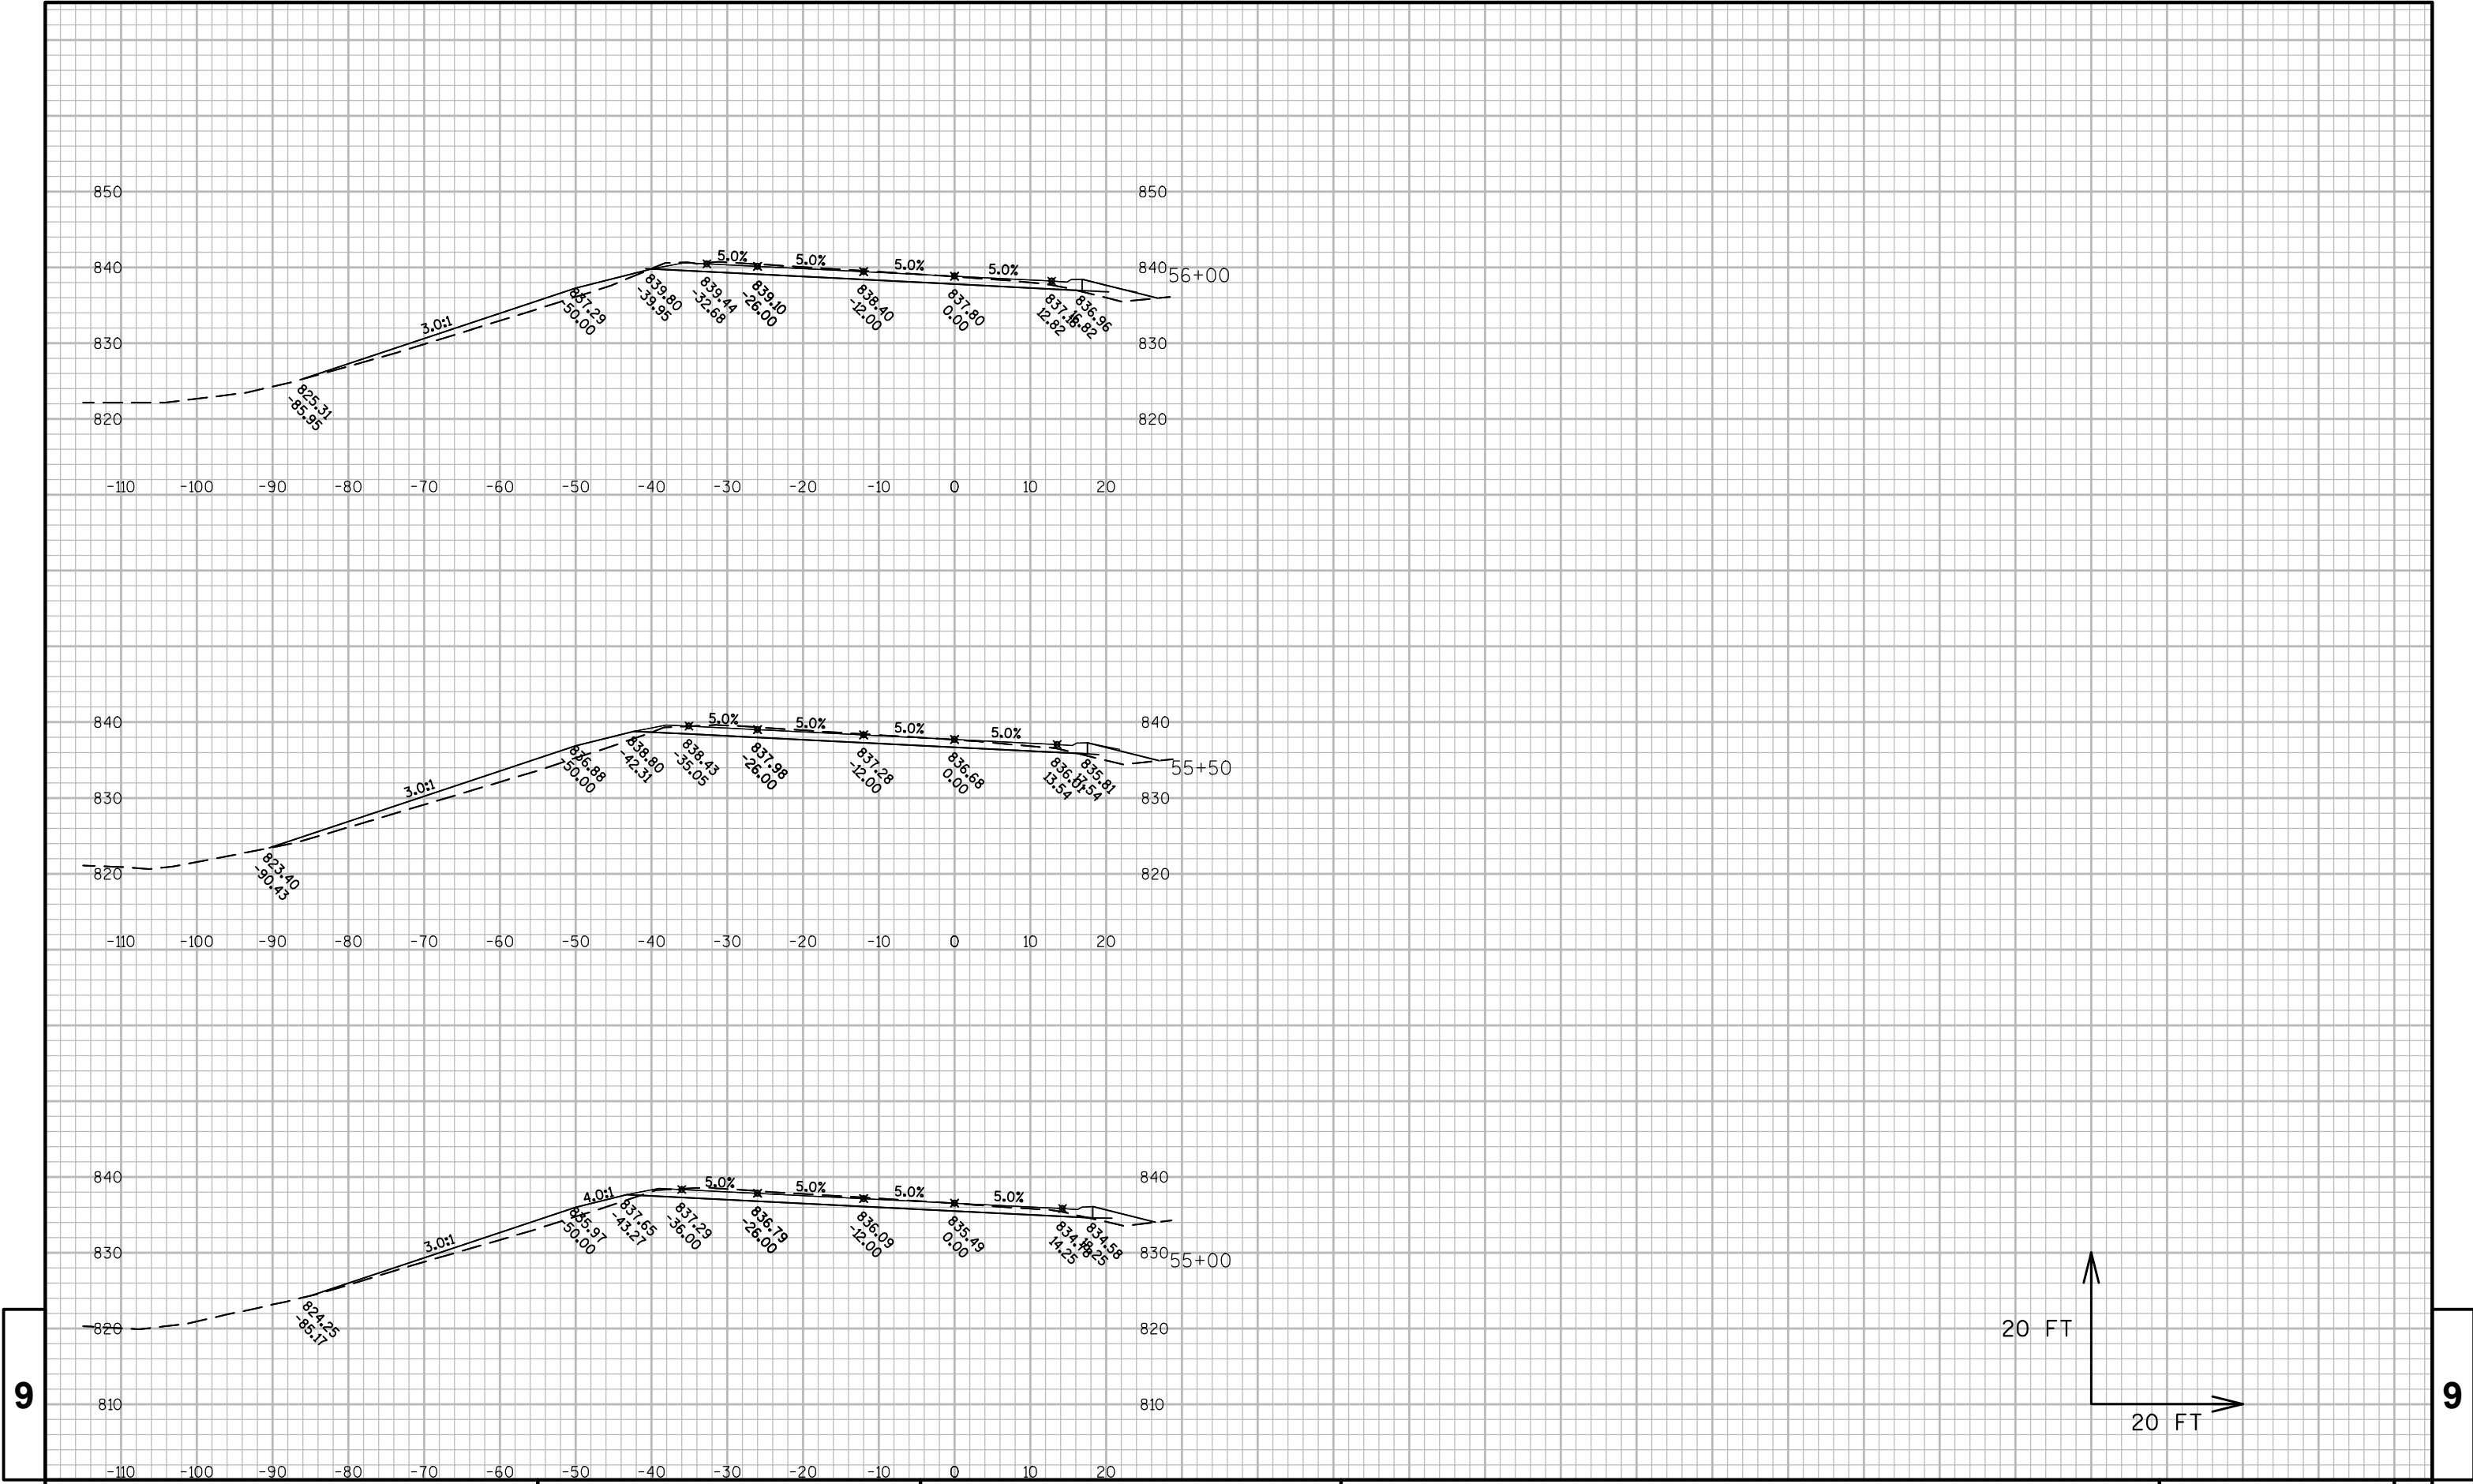

9

9

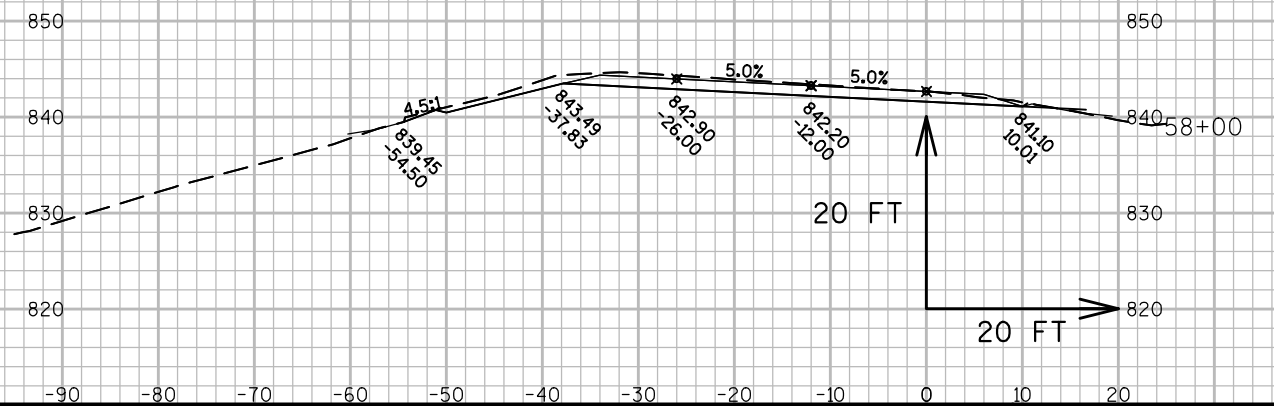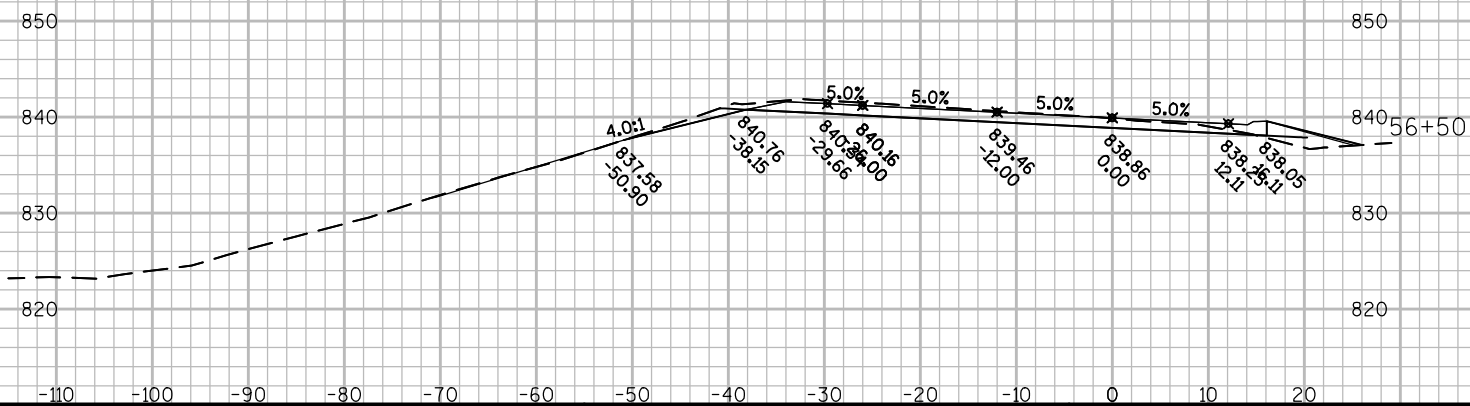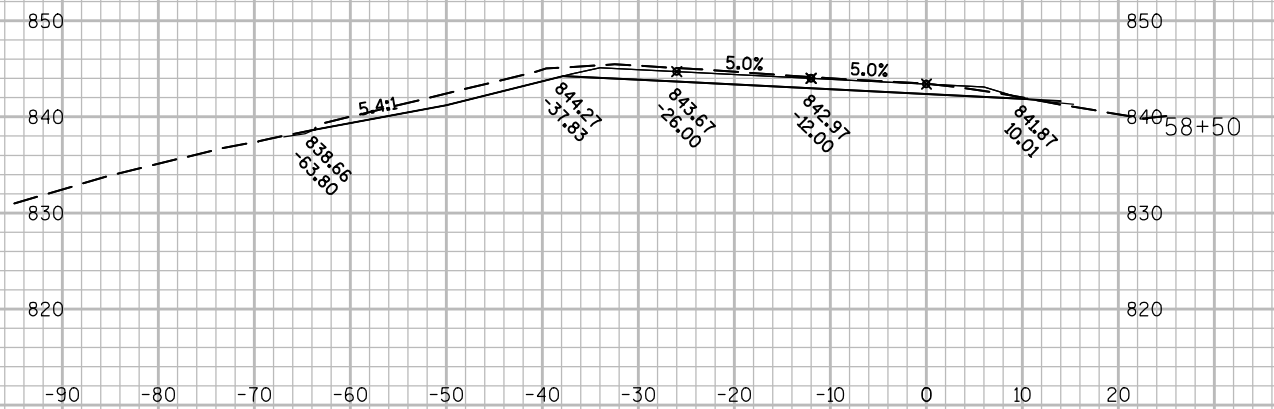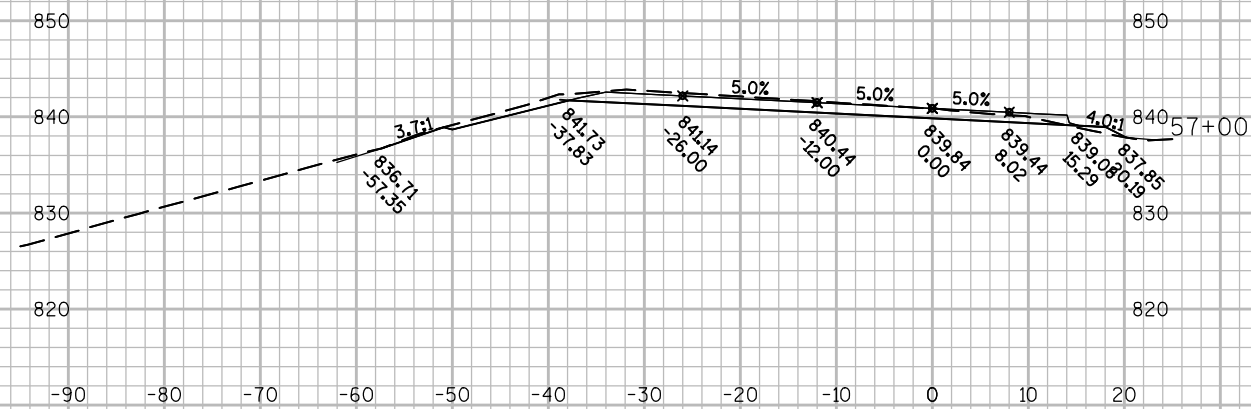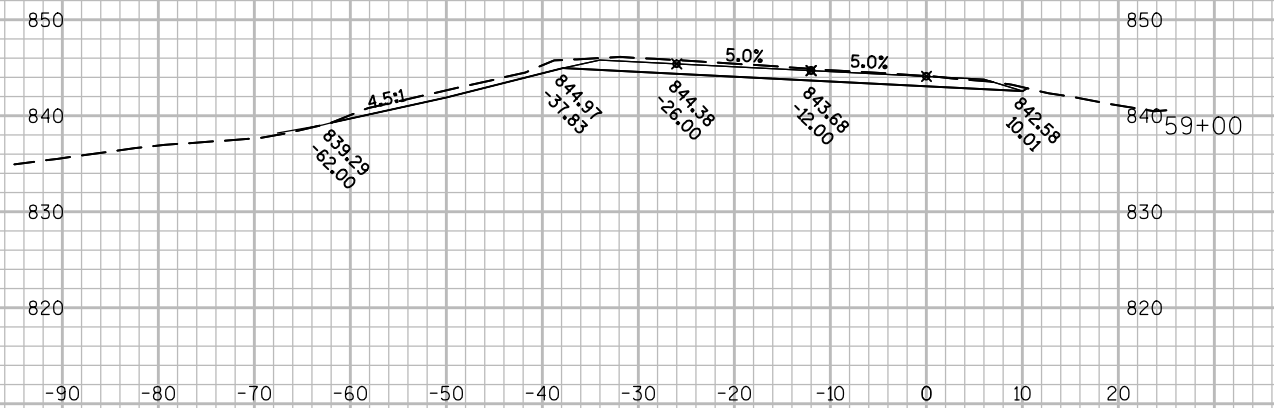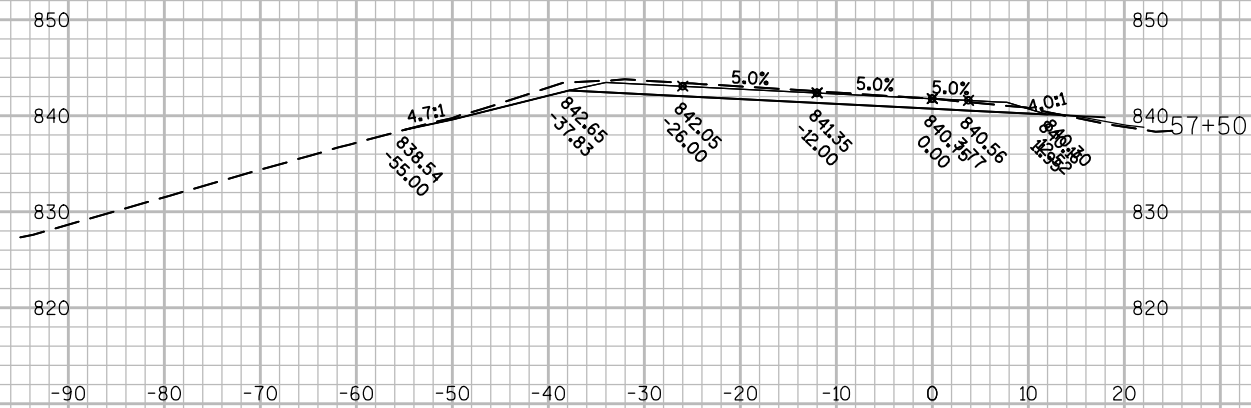

PROJECT NO: 7110-05-72

HWY: STH 37






COUNTY: EAU CLAIRE

CROSS SECTIONS: SB ROADWAY

SHEET







E

9

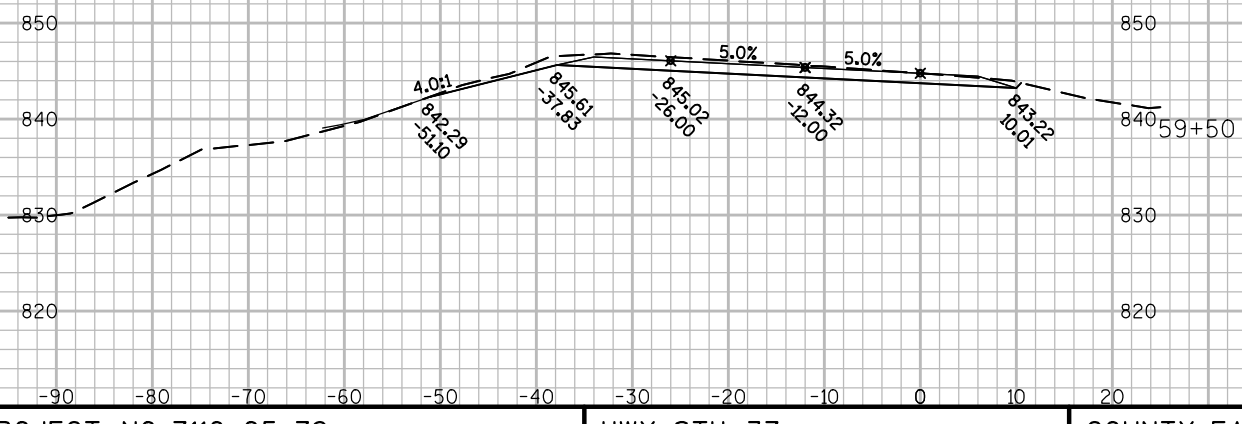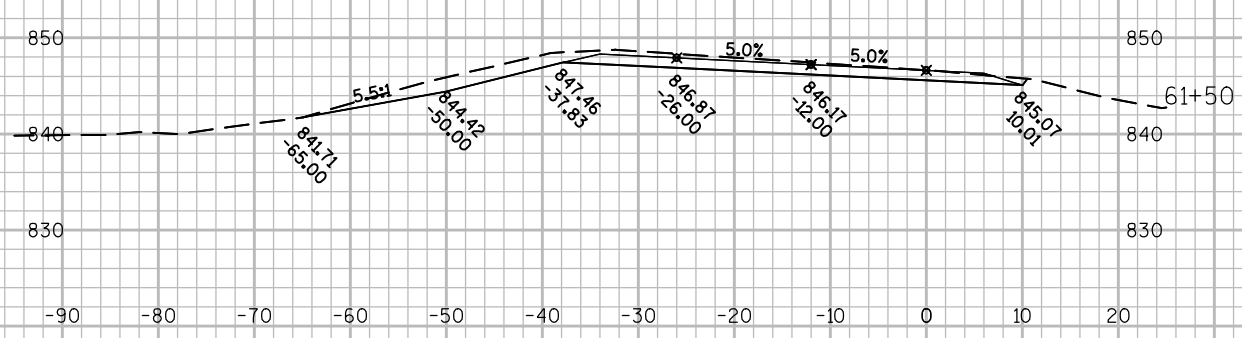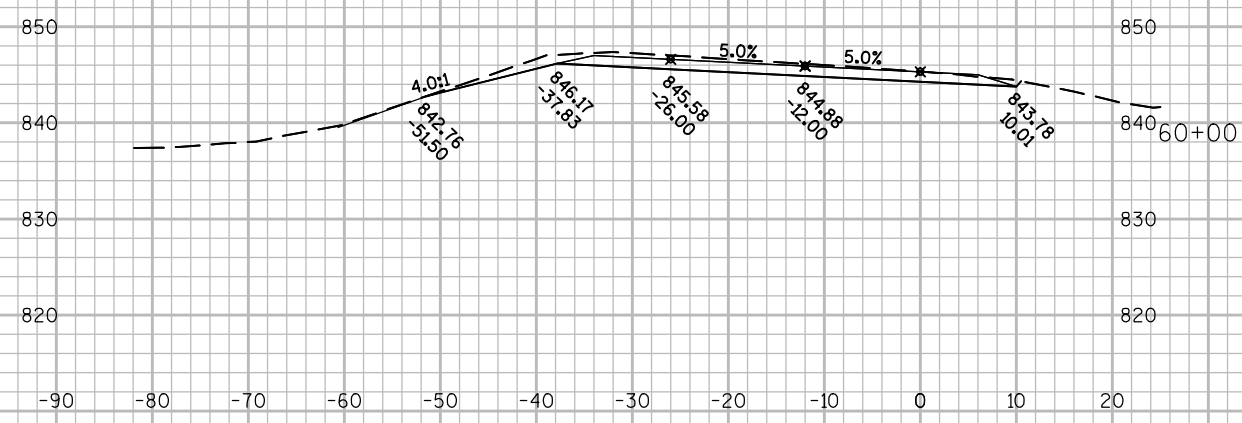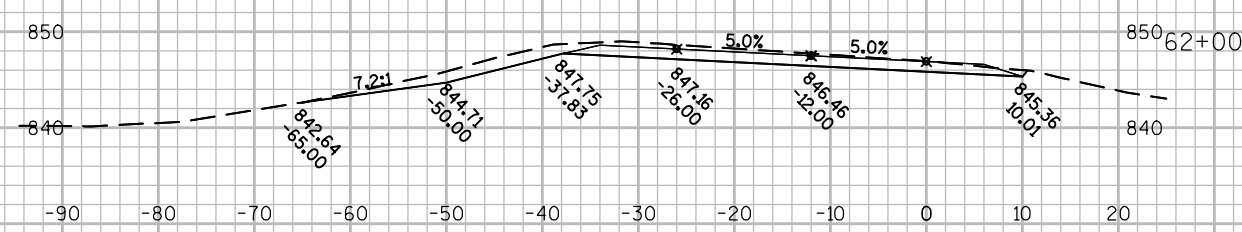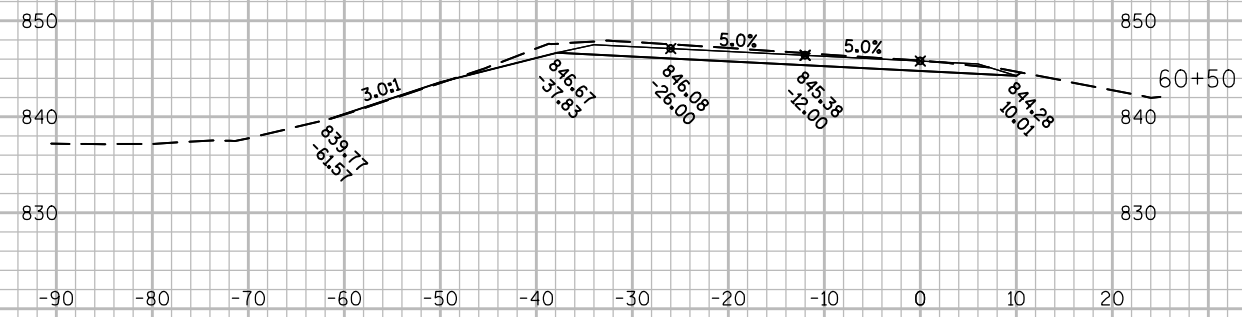








9

9



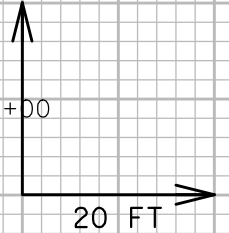
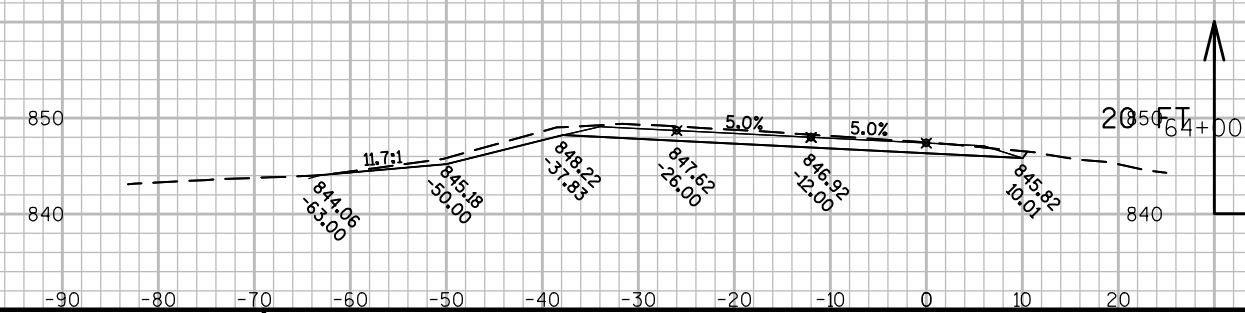
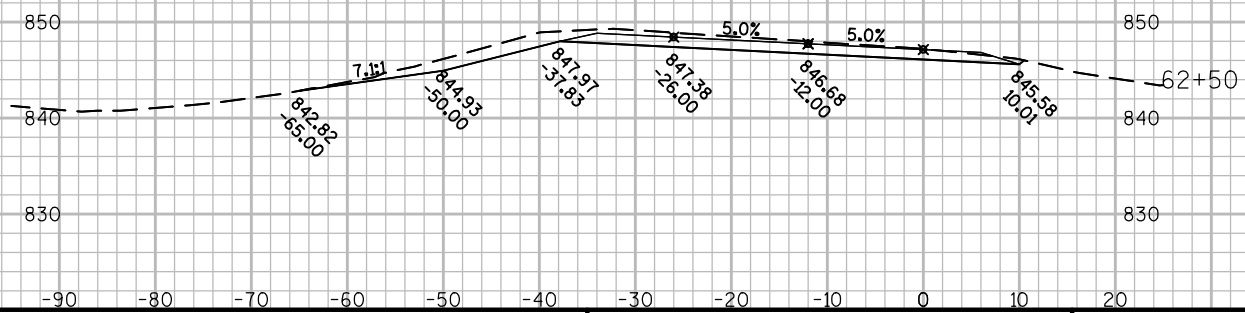
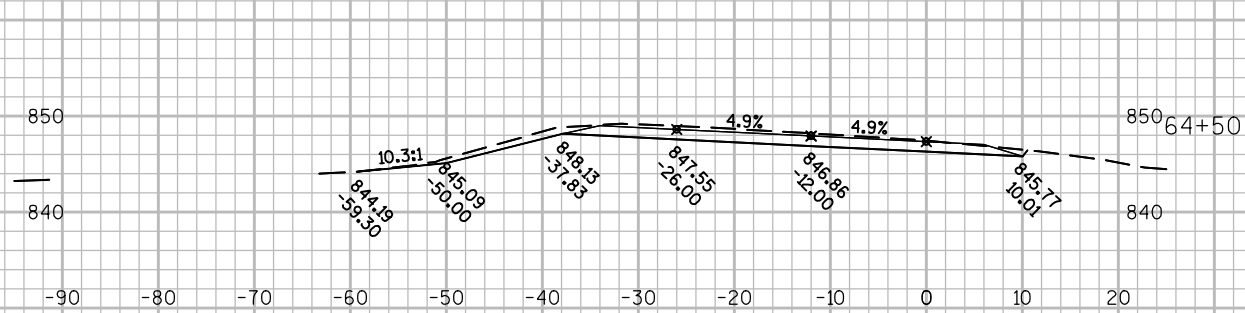
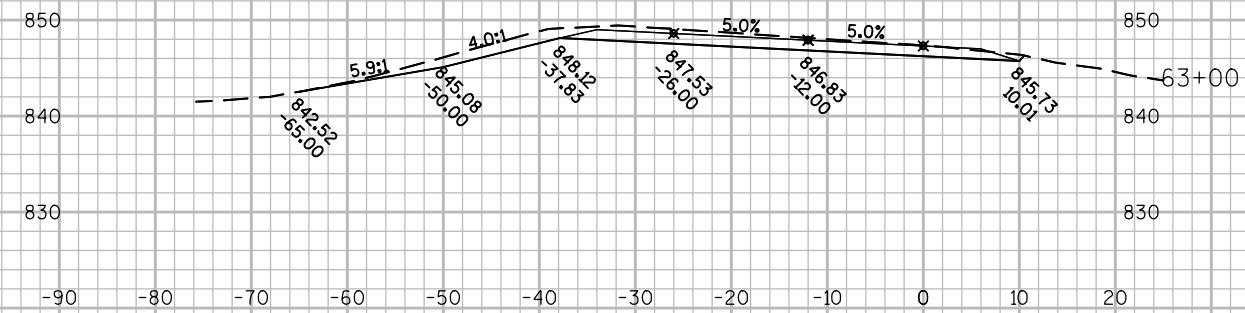
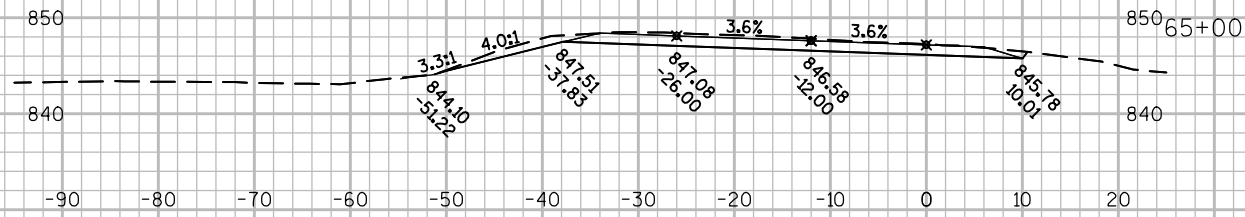


9

9

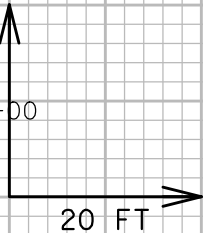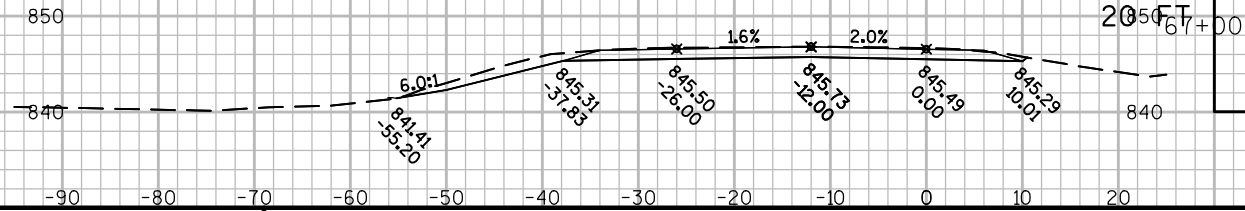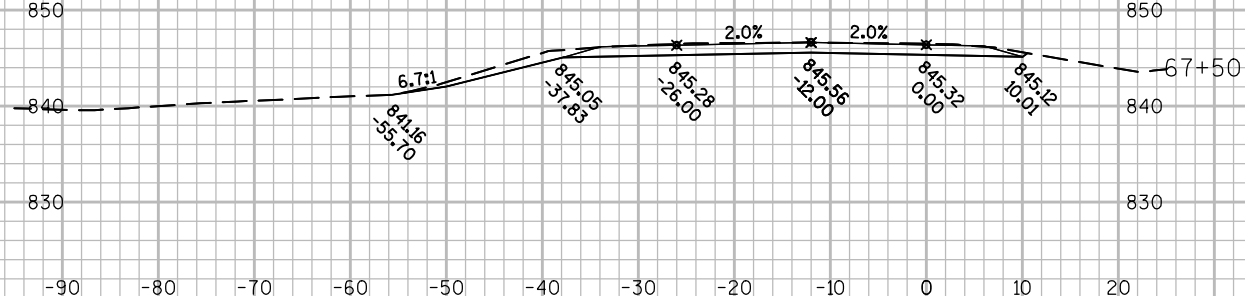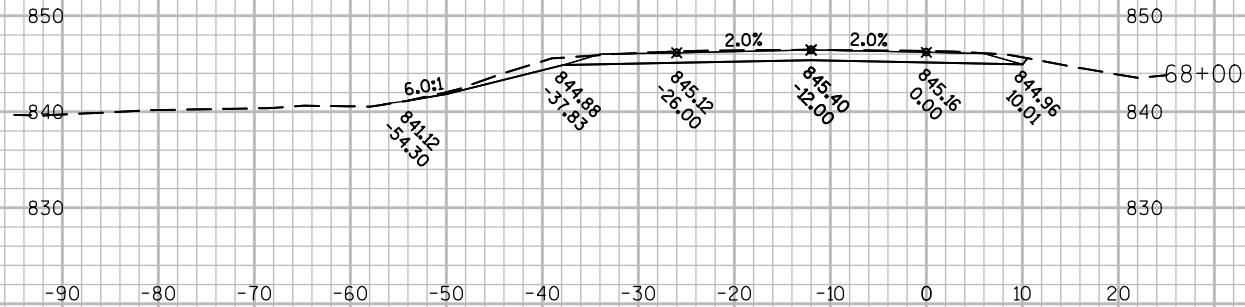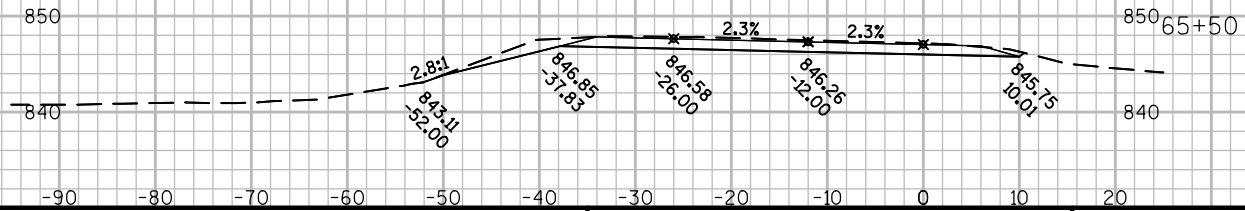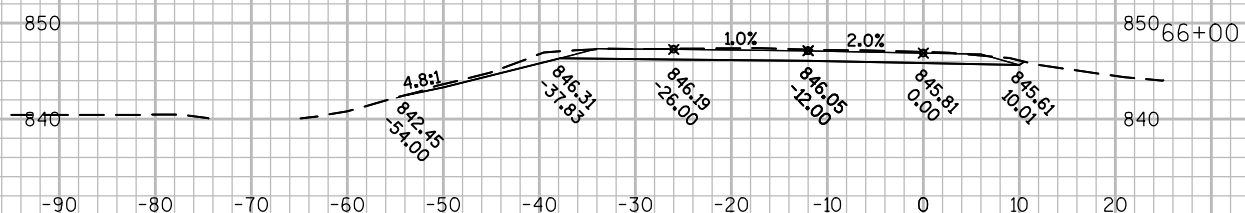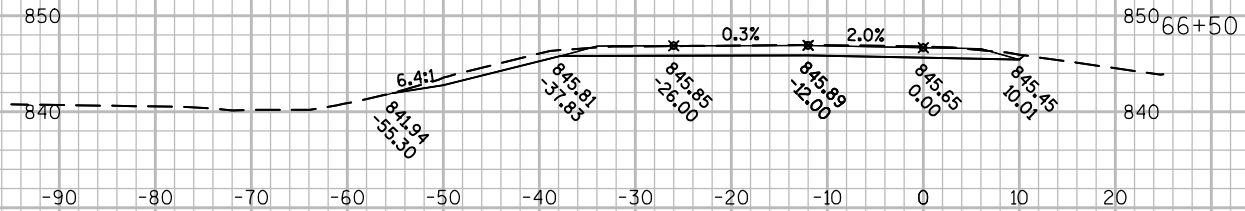

9

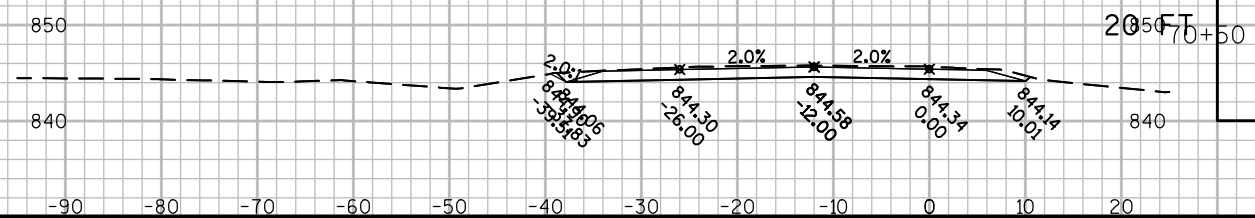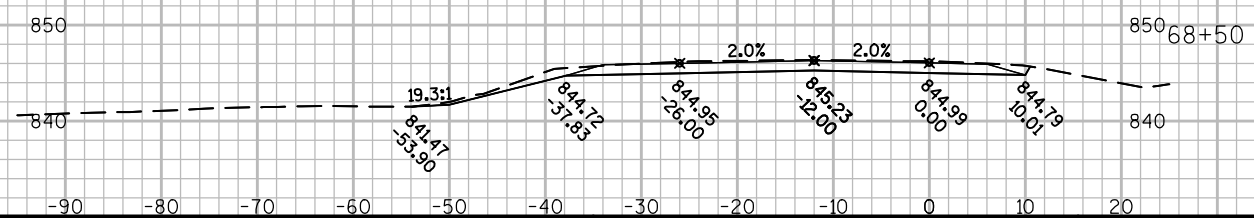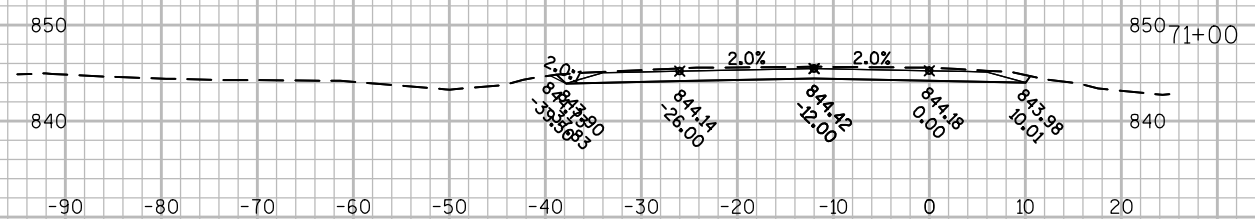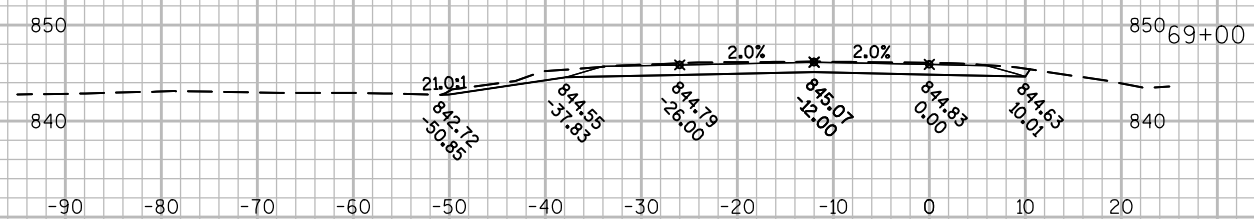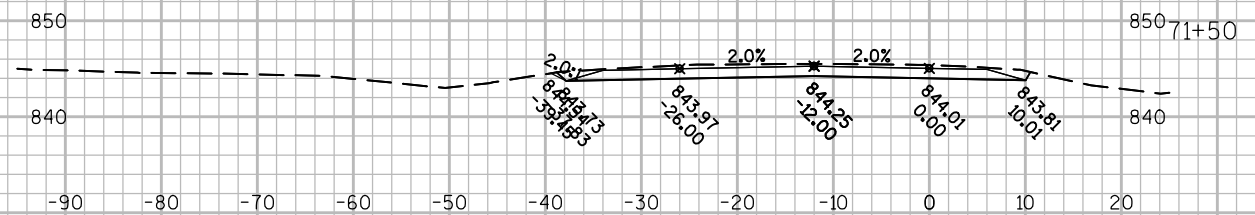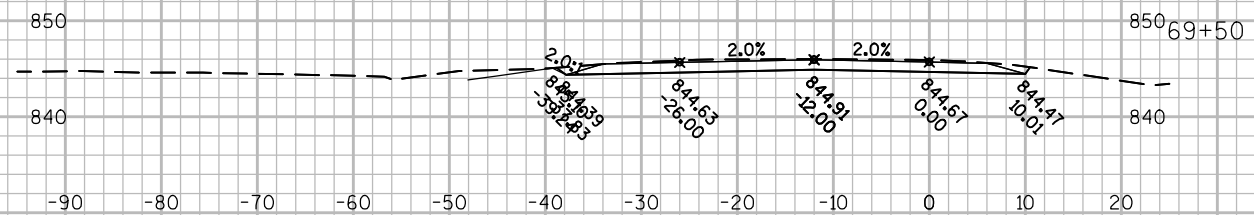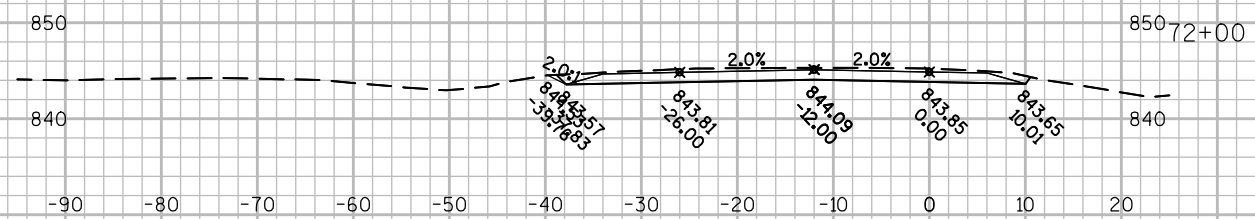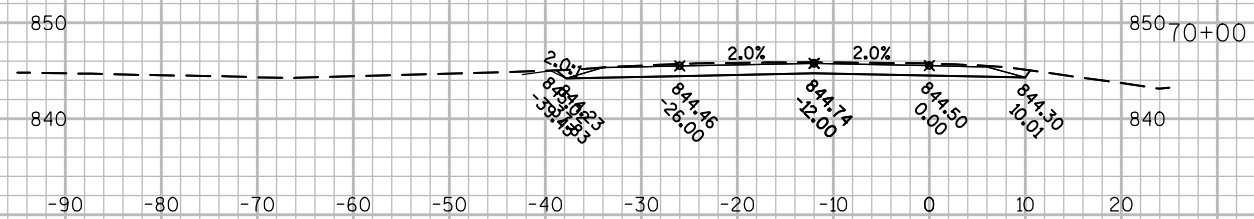

PROJECT NO: 7110-05-72

HWY:STH 37

COUNTY:EAU CLAIRE

CROSS SECTIONS: SB ROADWAY

SHEET

E

FILE NAME : N:\PDS\C3D\71100502\SHEETSPLAN\X-SECTIONS\STH 37 SB.DWG
LAYOUT NAME - (13)

PLOT DATE : 1/25/2017 1:03 PM









PLOT BY : KRUG, GARY W

PLOT NAME :

PLOT SCALE : 1 IN:20 FT

WISDOT/CADDS SHEET 49

9

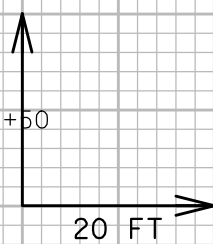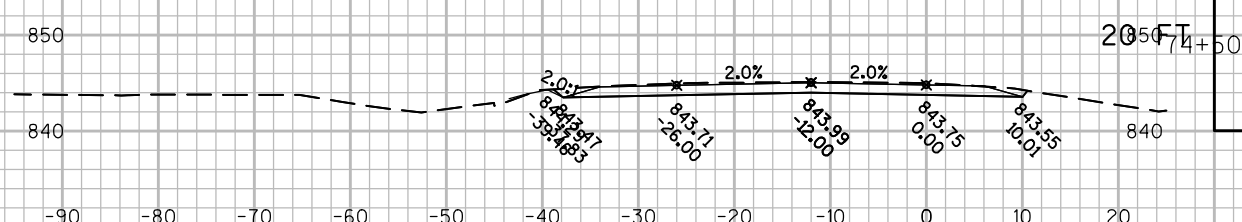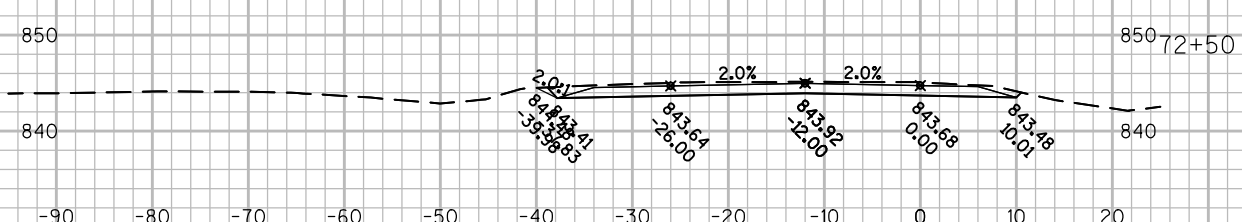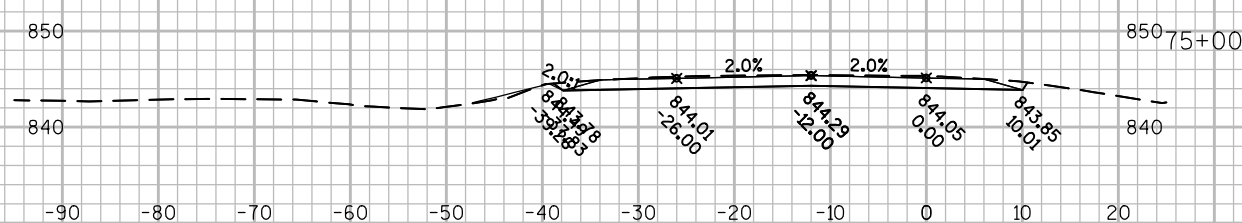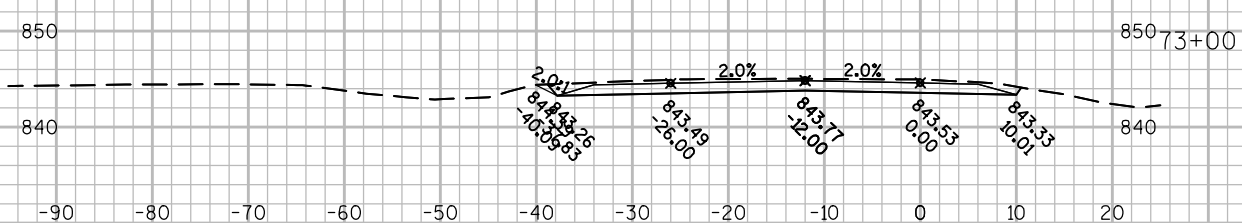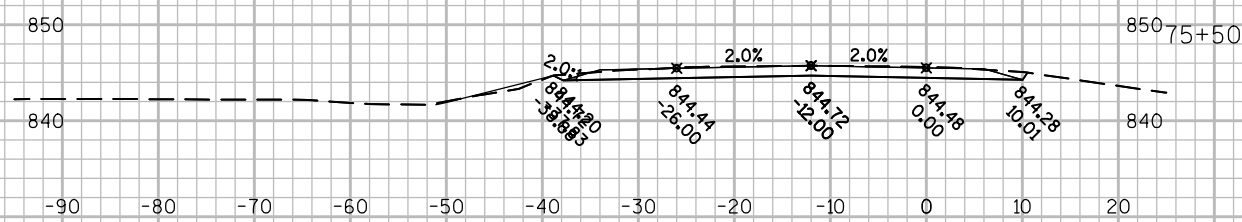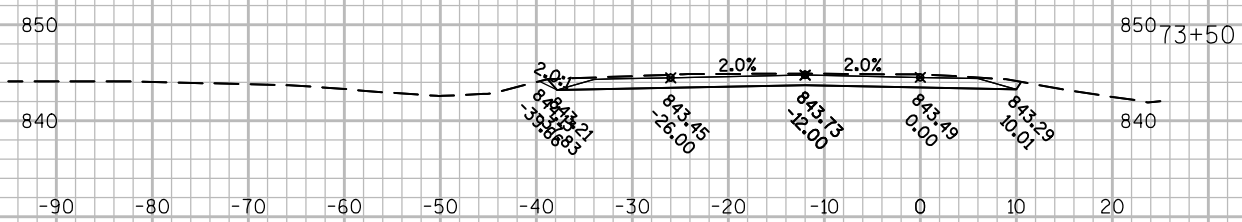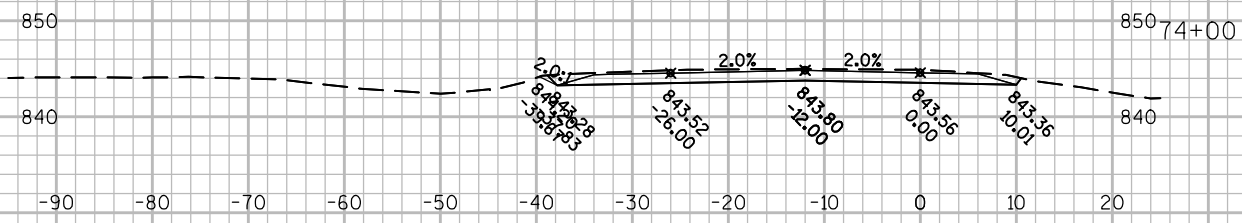

9

PROJECT NO: 7110-05-72

HWY: STH 37








COUNTY: EAU CLAIRE

CROSS SECTIONS: SB ROADWAY





SHEET





E




9

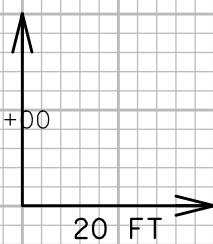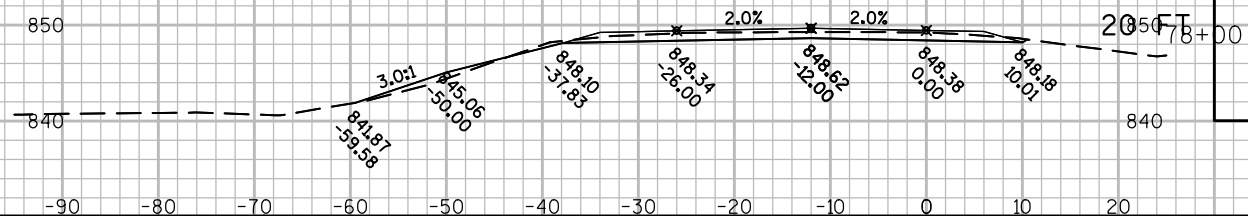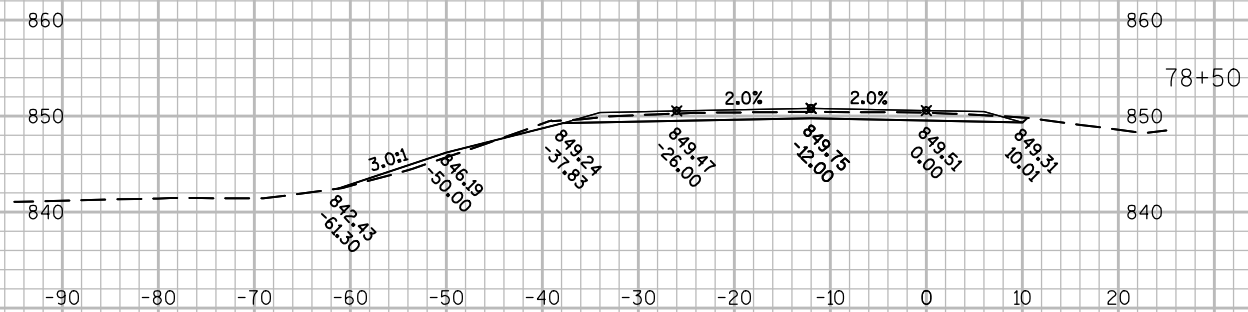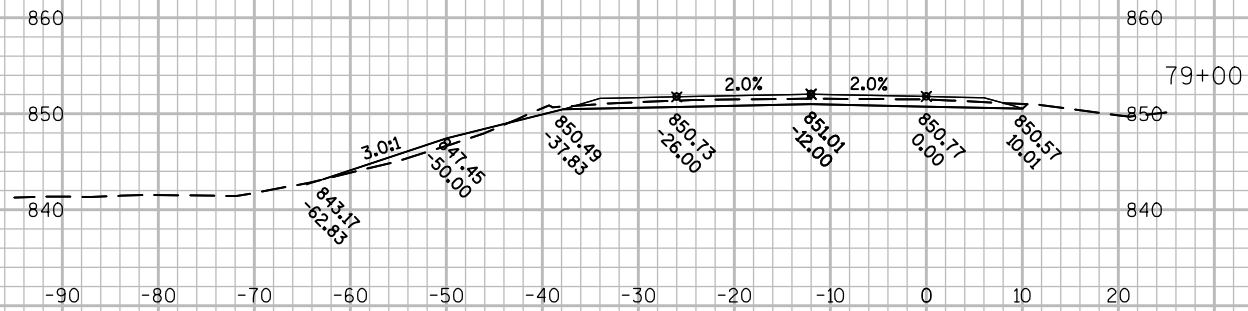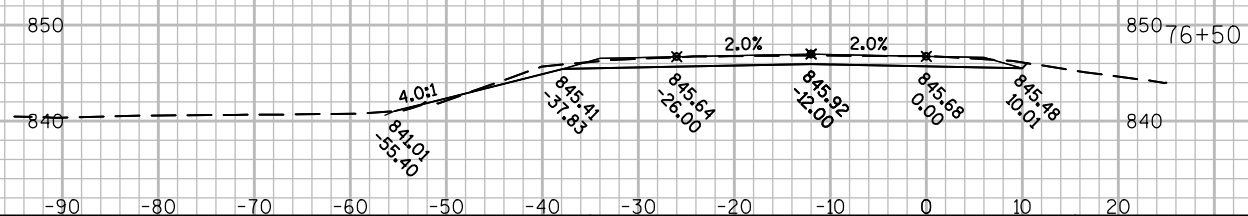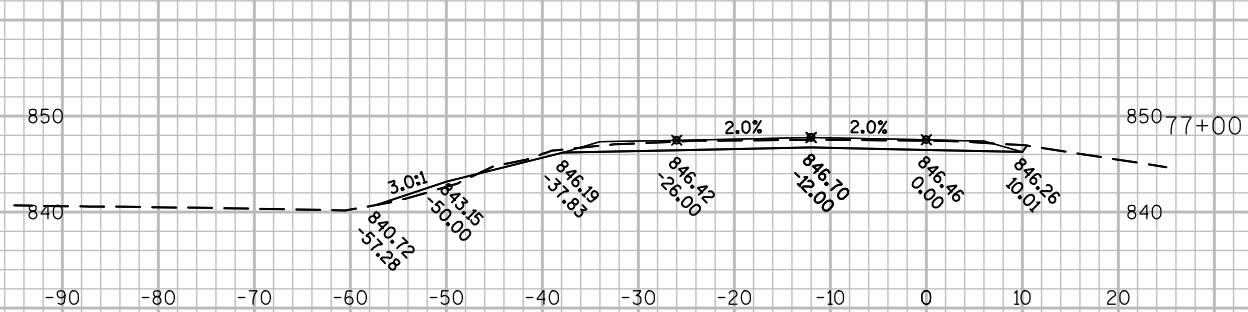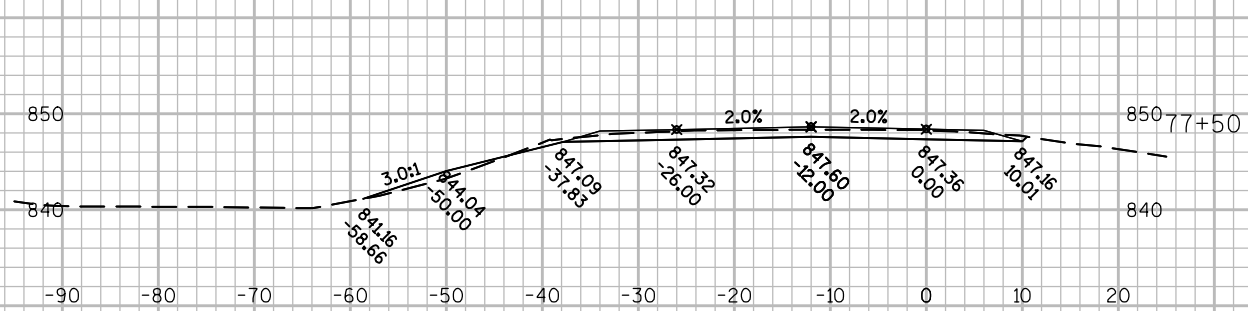








9




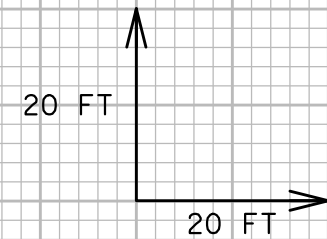
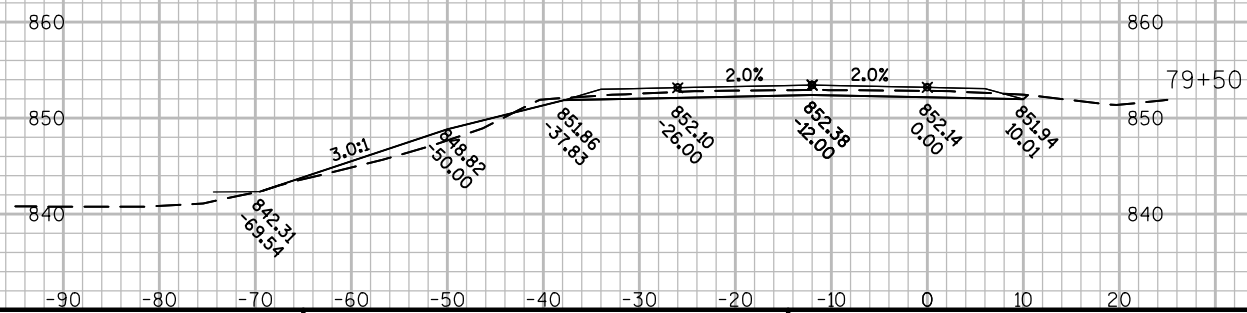
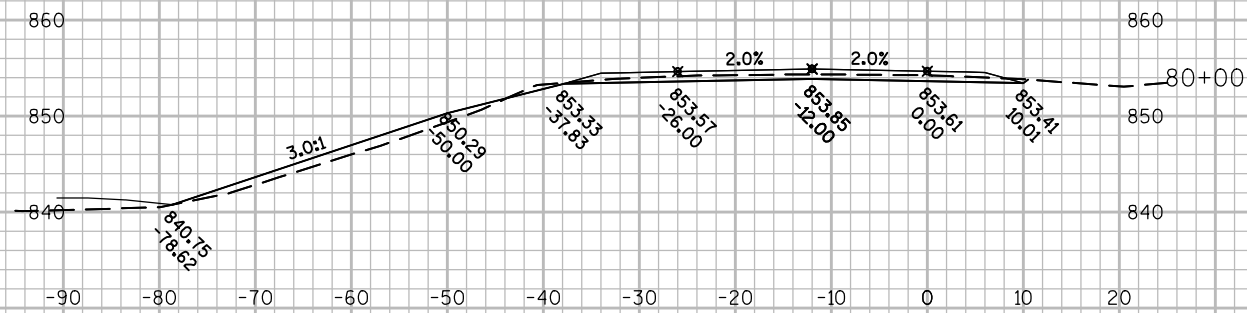
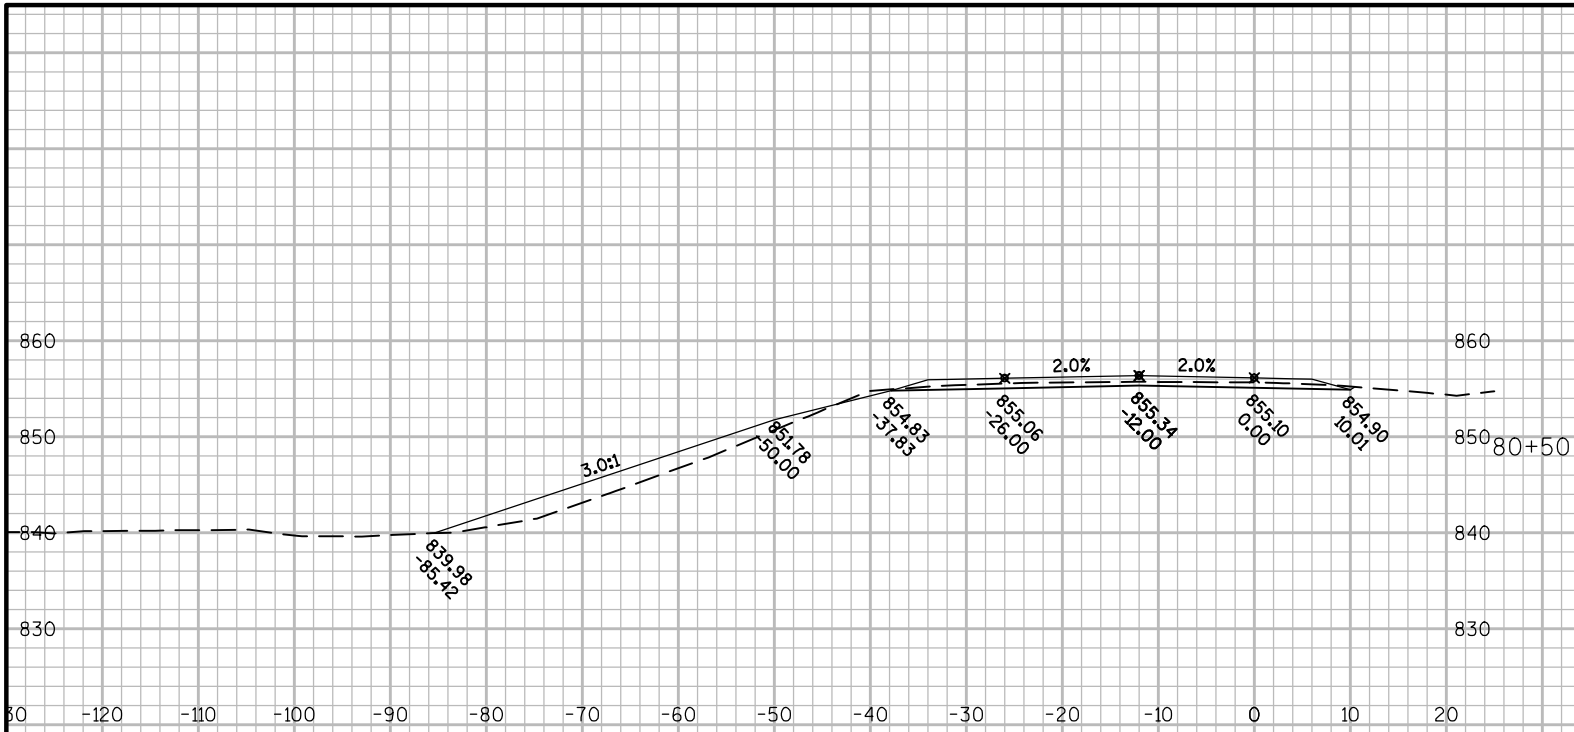


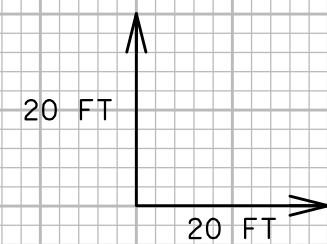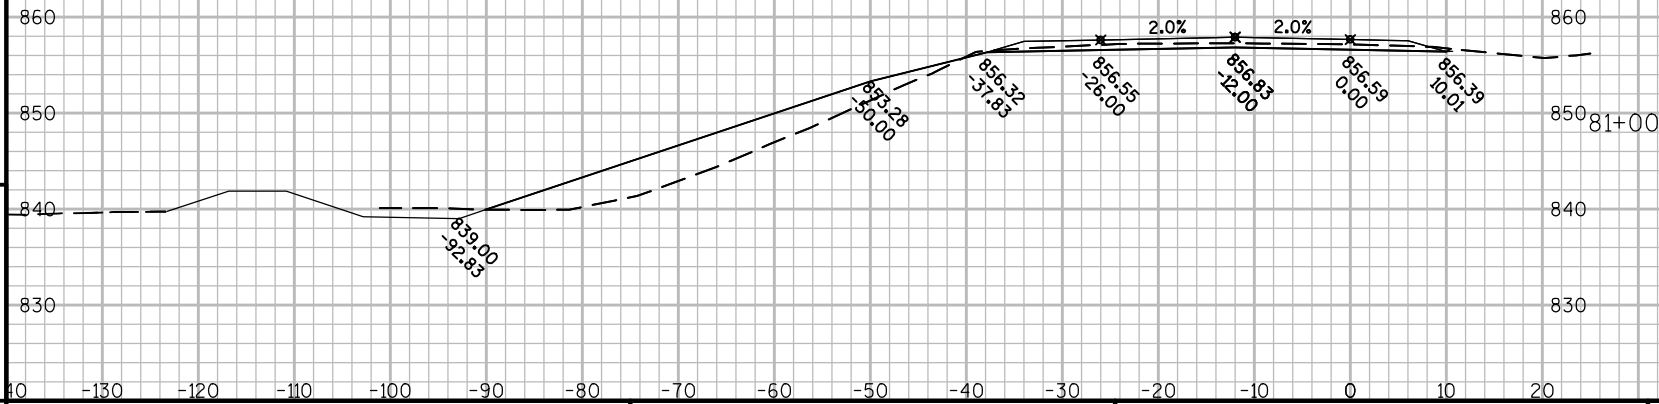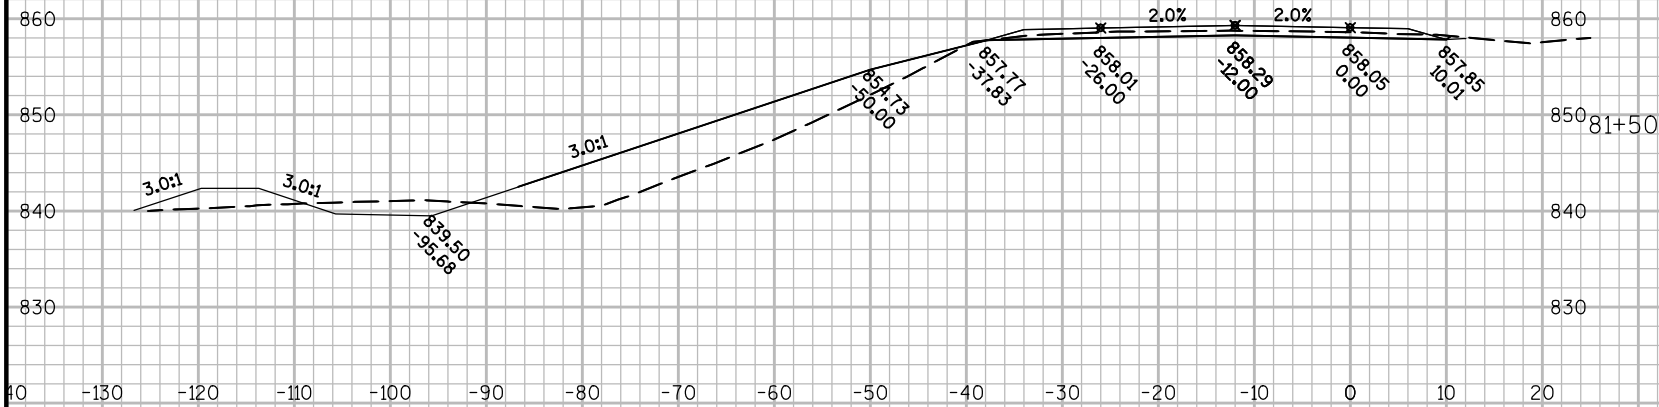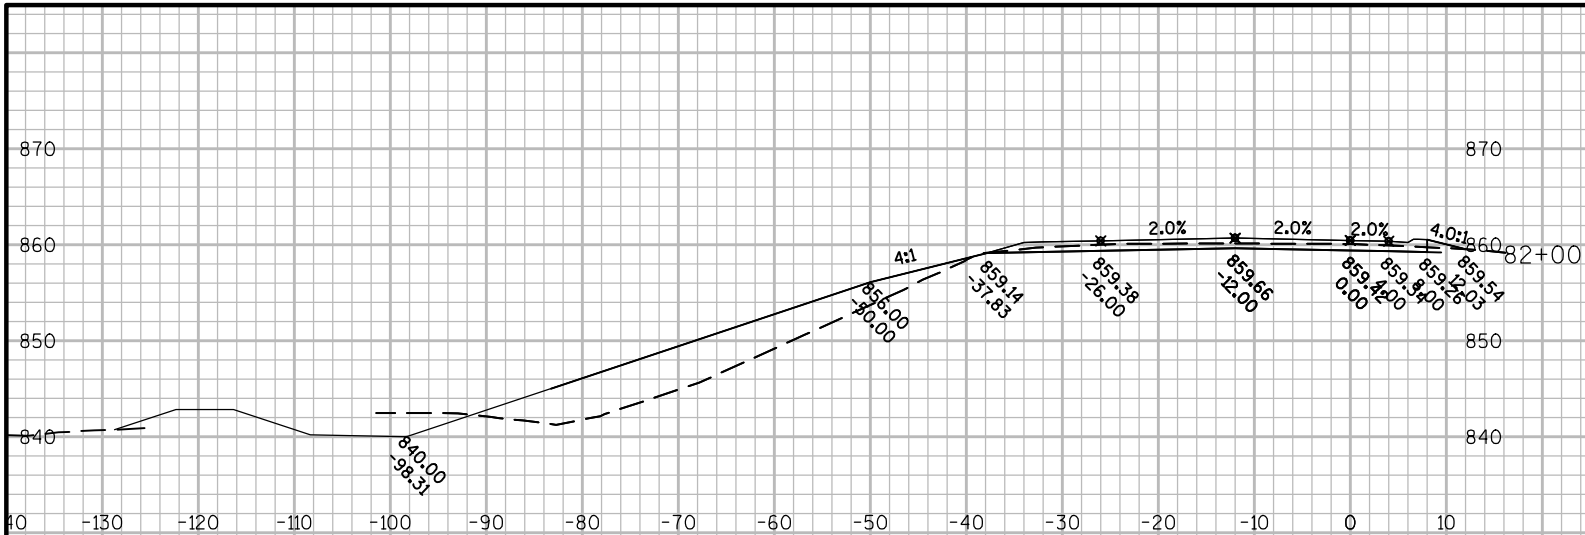


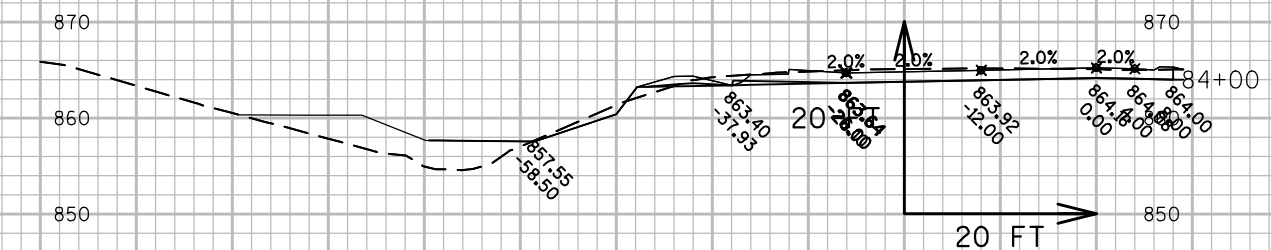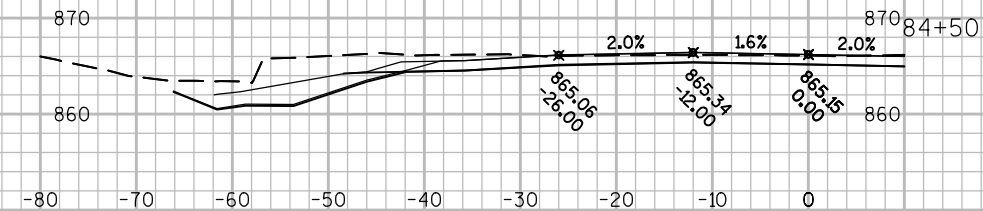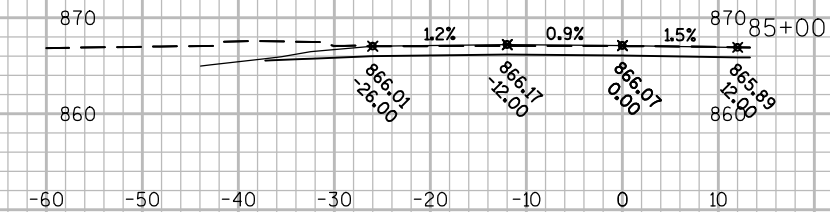

E






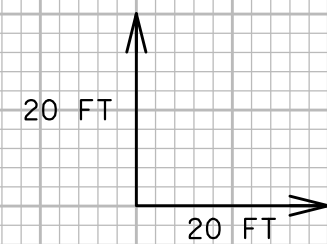
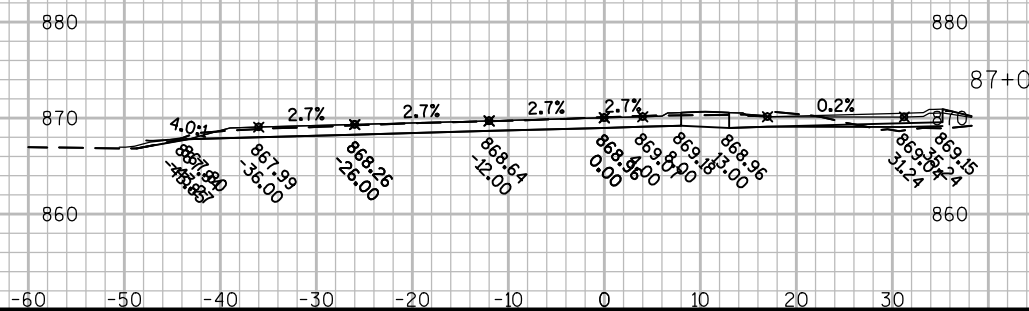
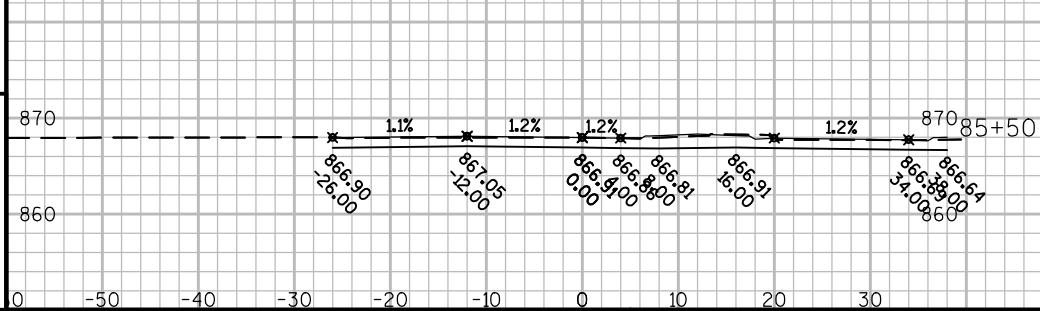
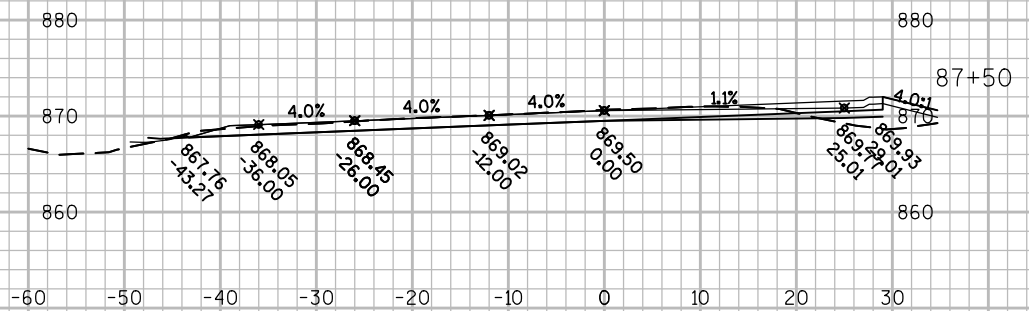
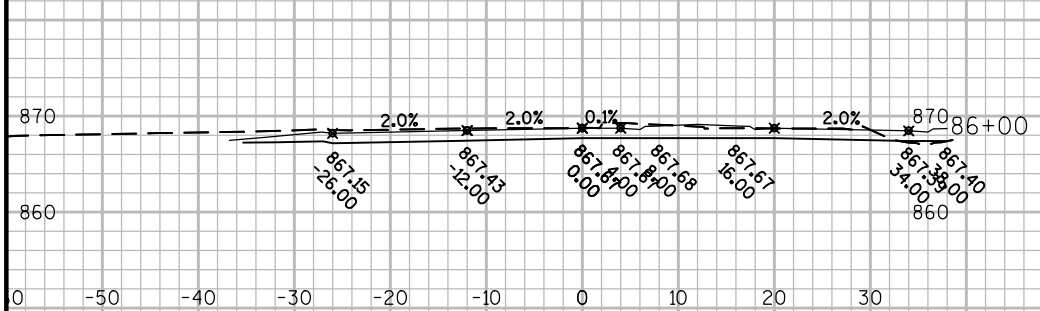
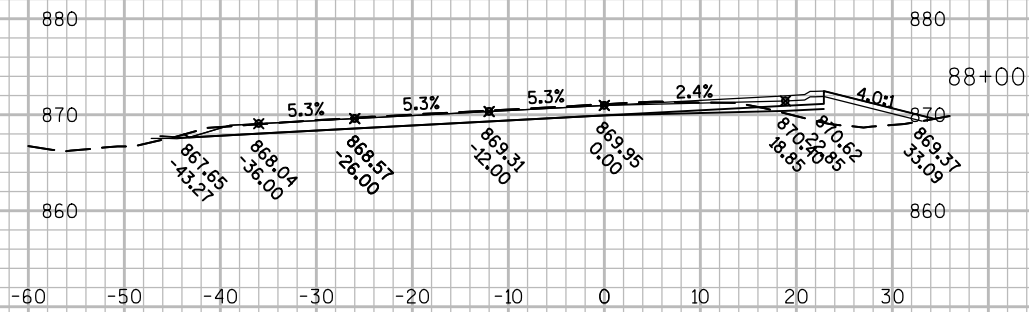
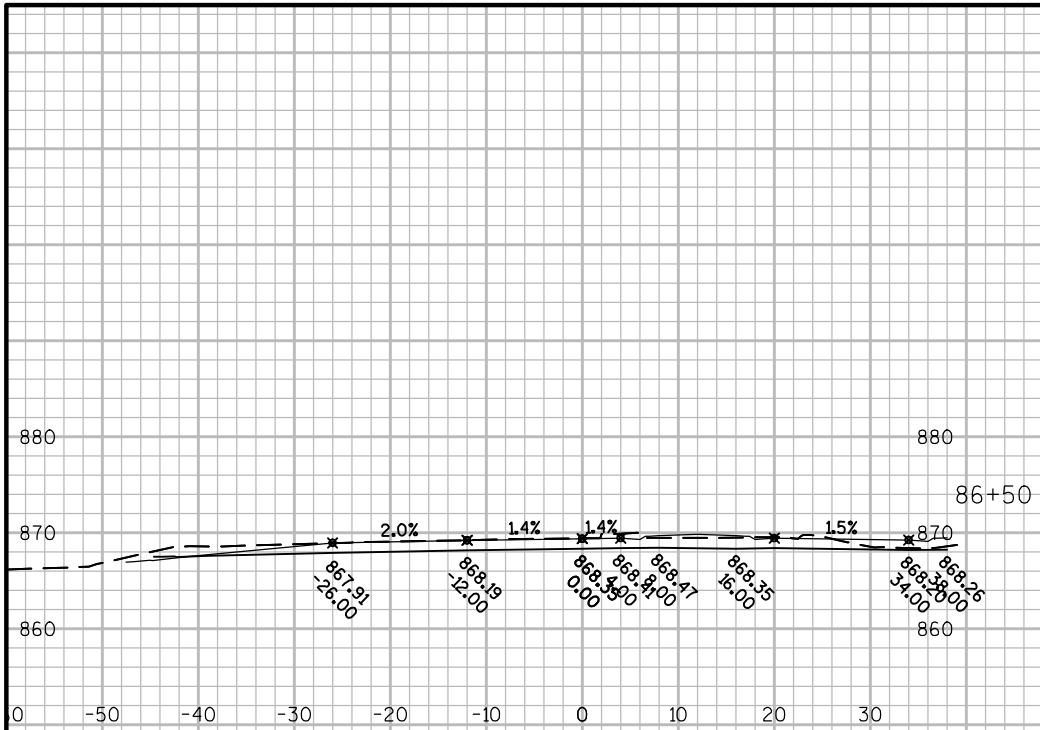


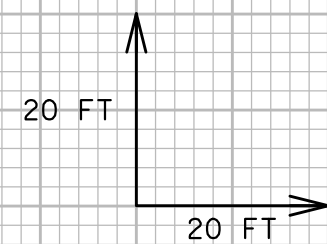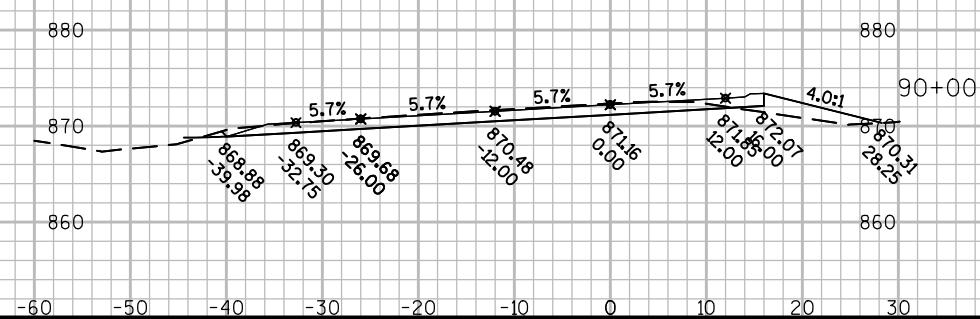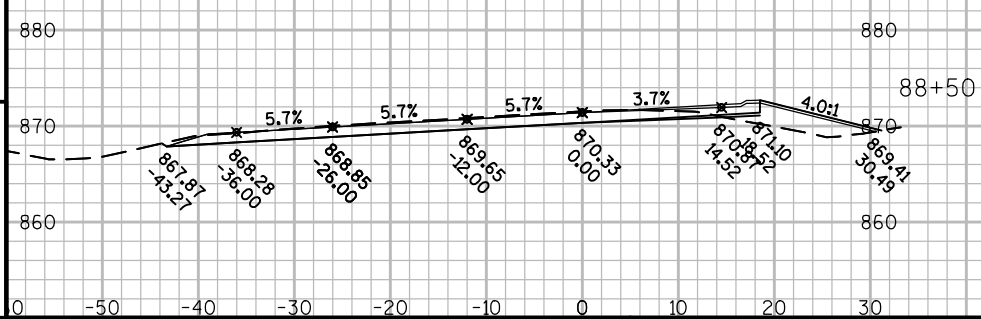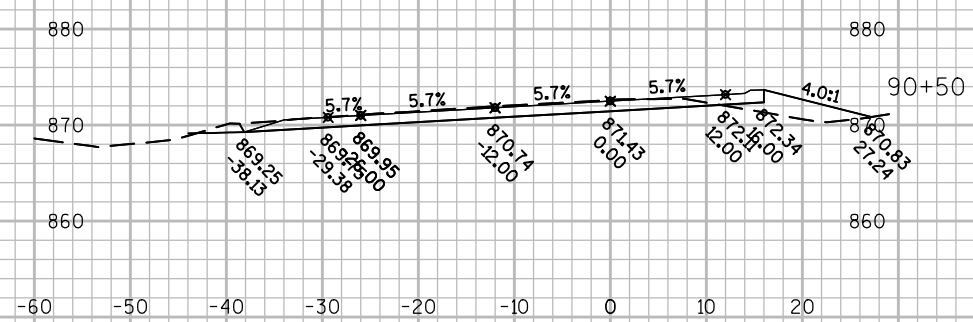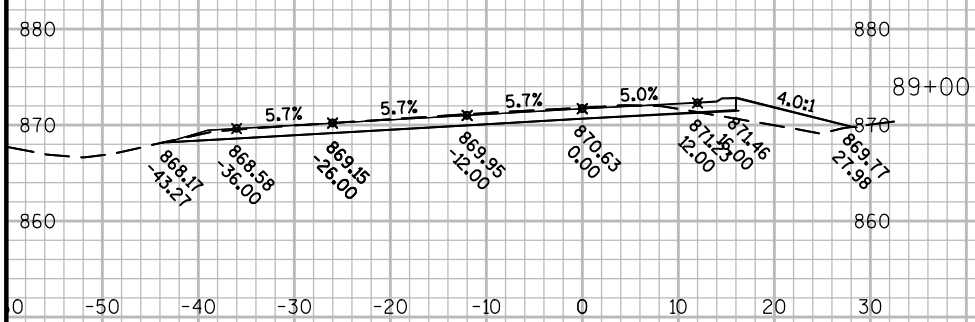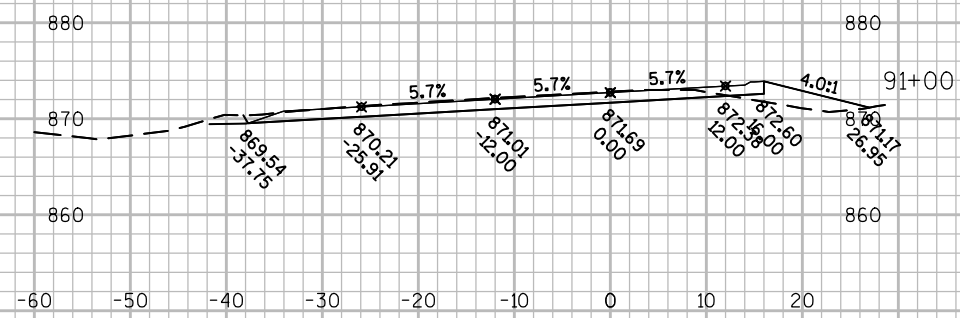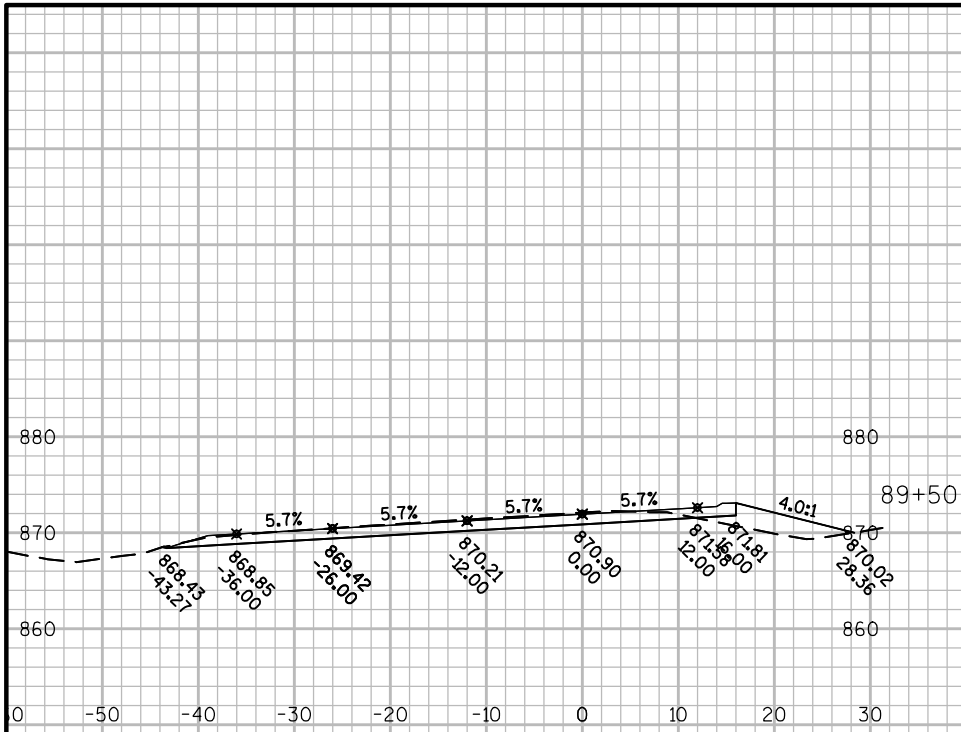

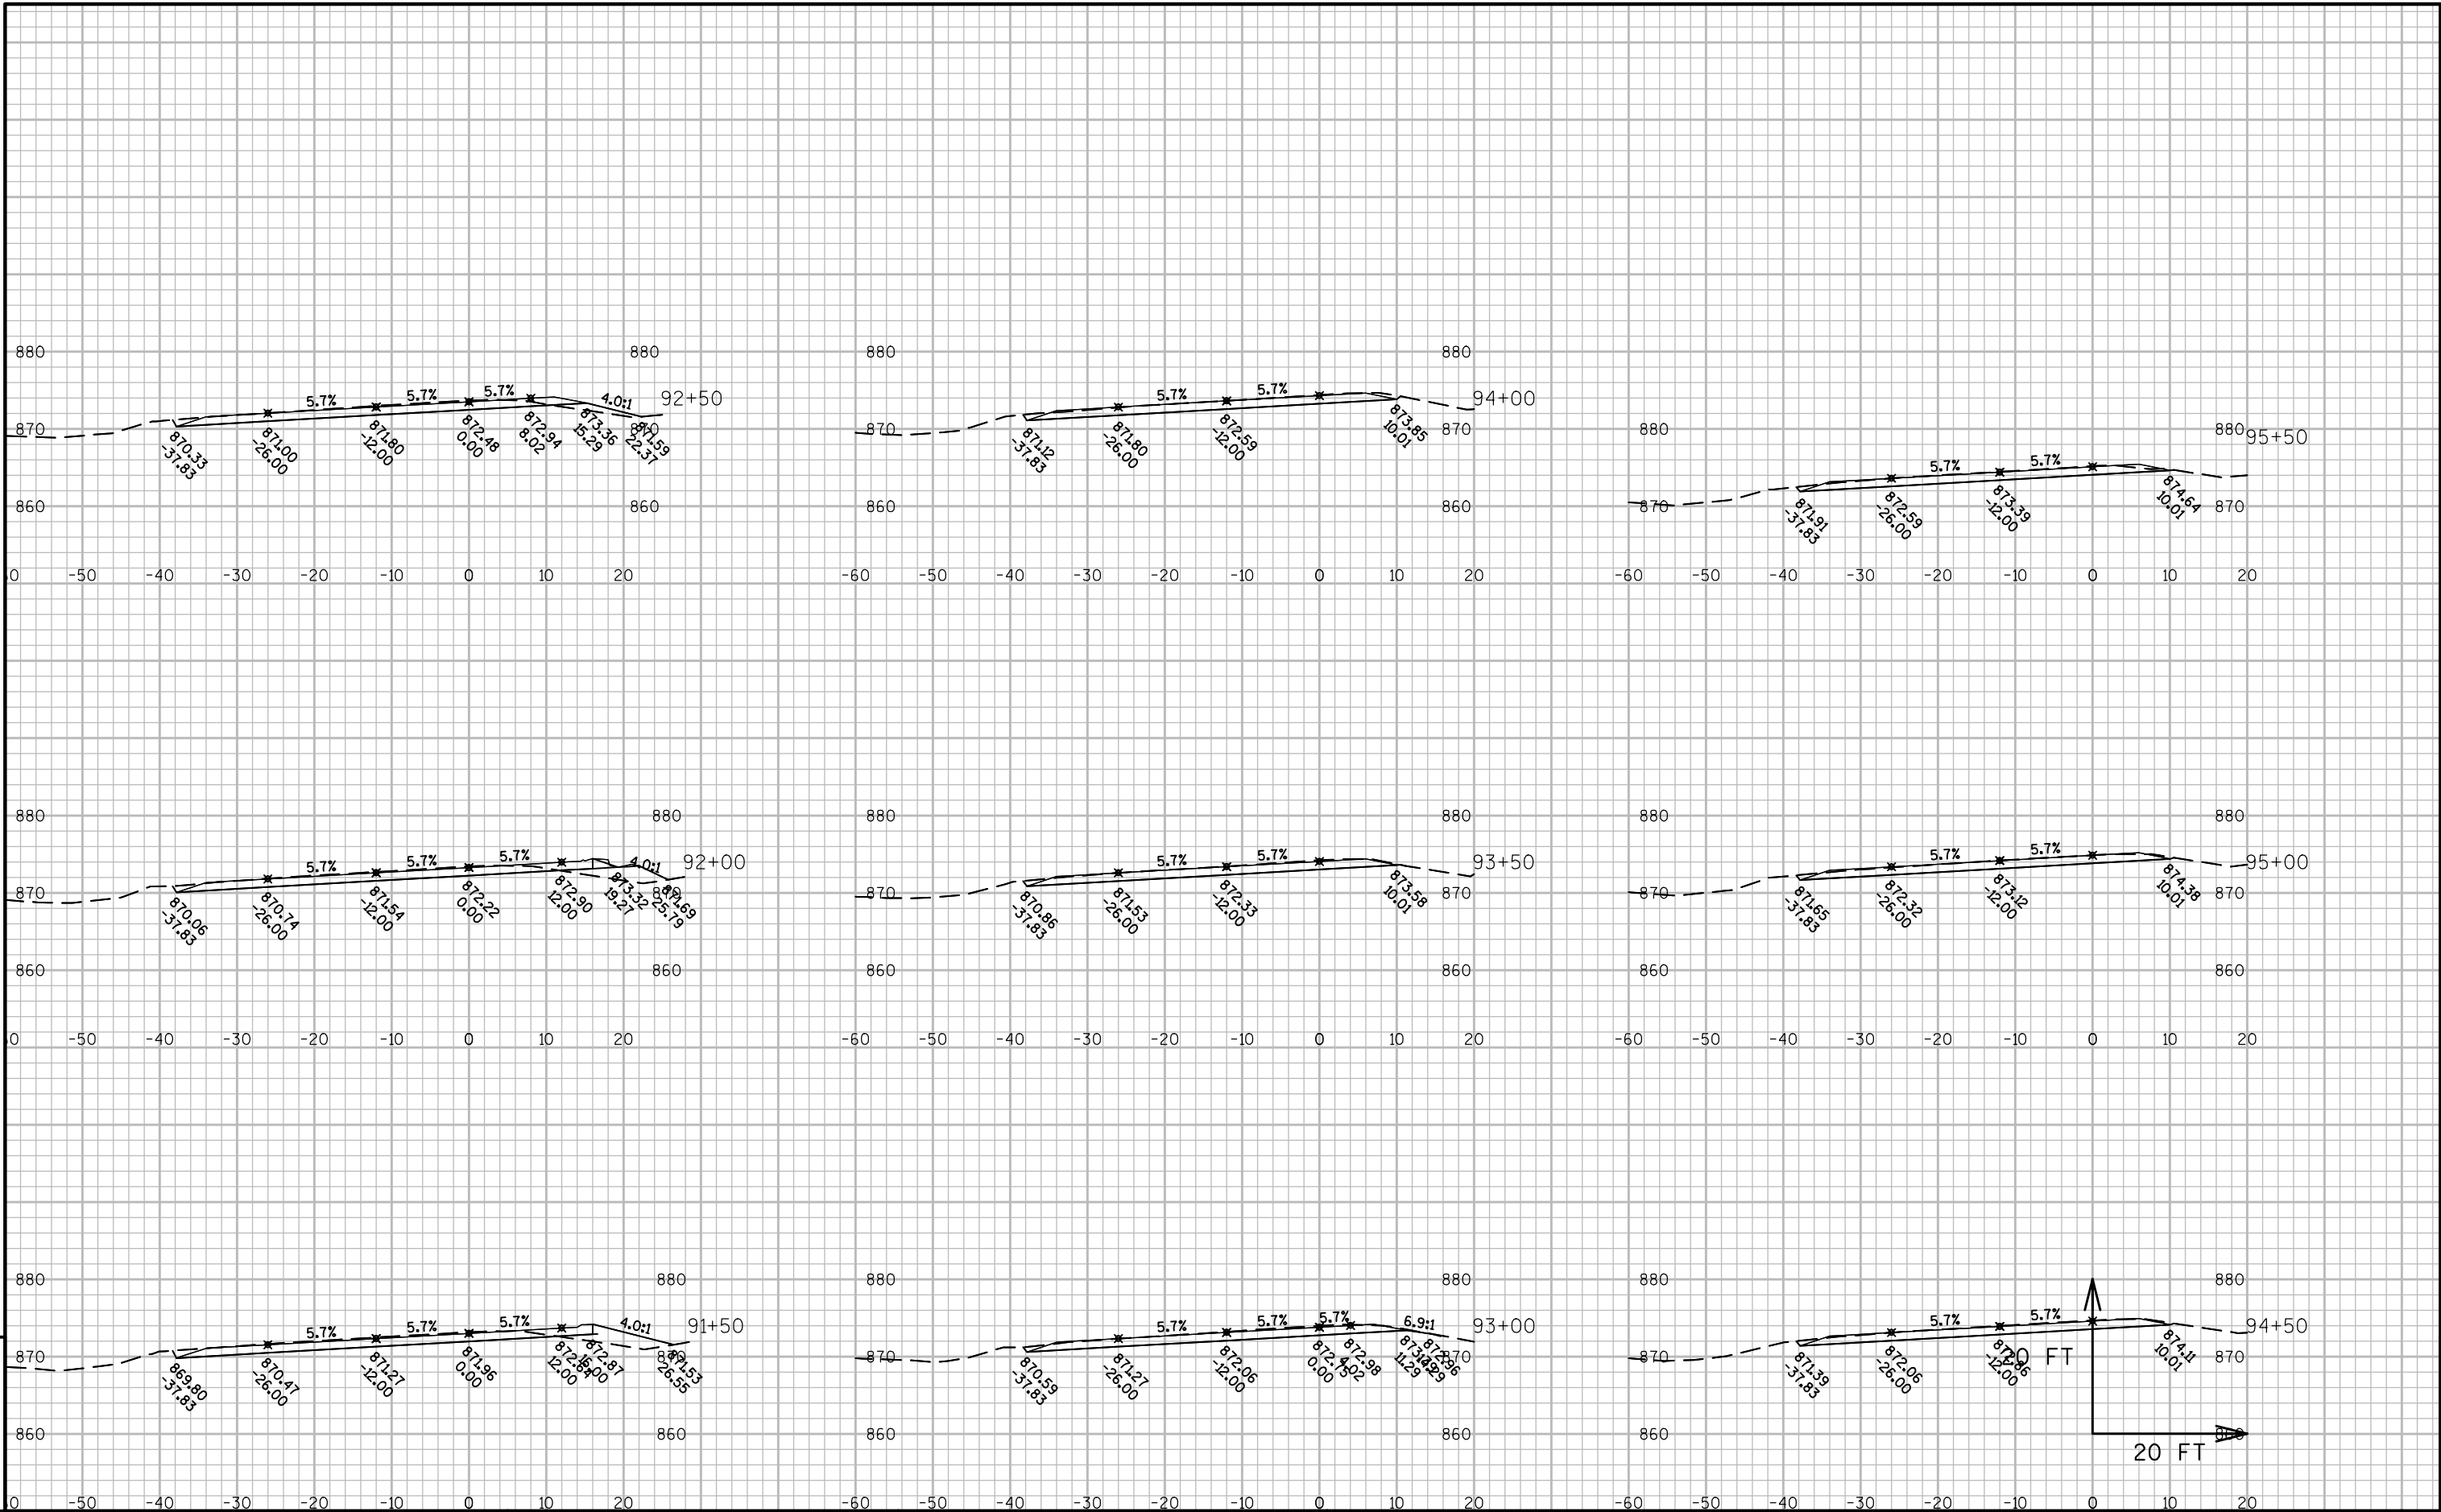

PROJECT NO: 7110-05-72	HWY: STH 37	COUNTY: EAU CLAIRE	CROSS SECTIONS: SB ROADWAY	SHEET	E
------------------------	-------------	--------------------	----------------------------	-------	---

9

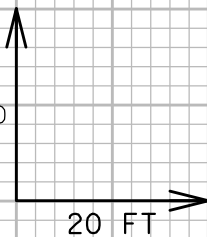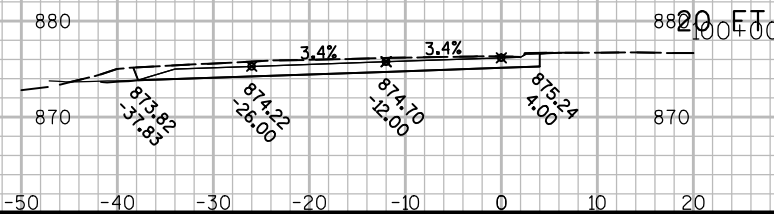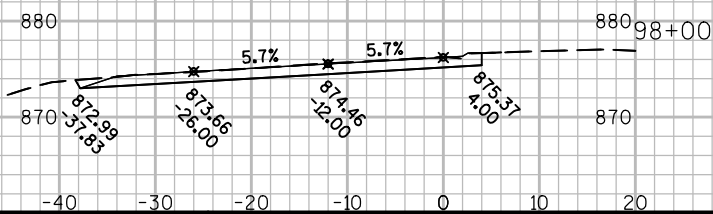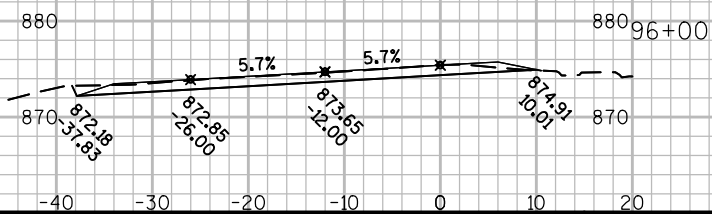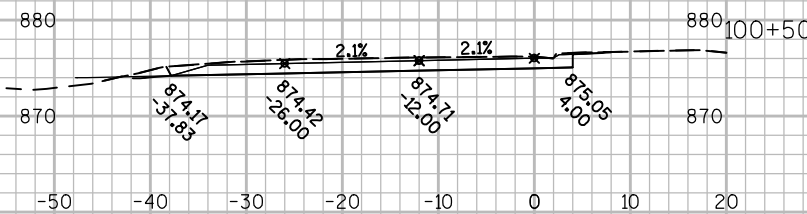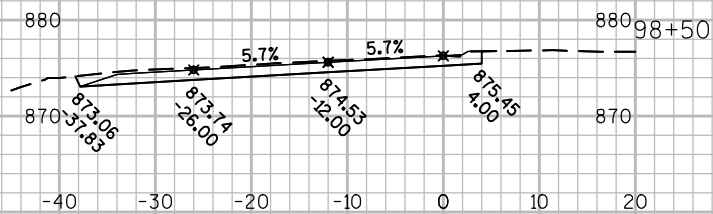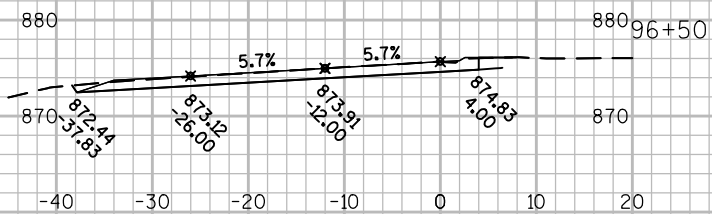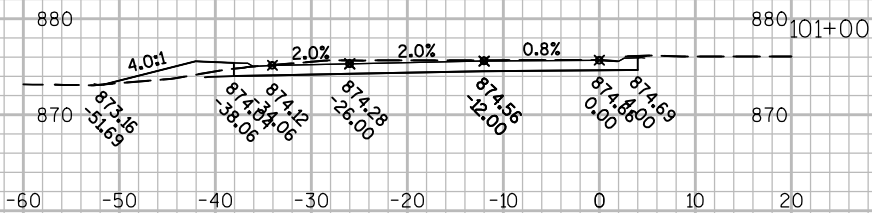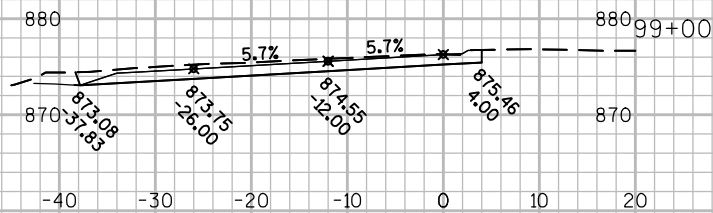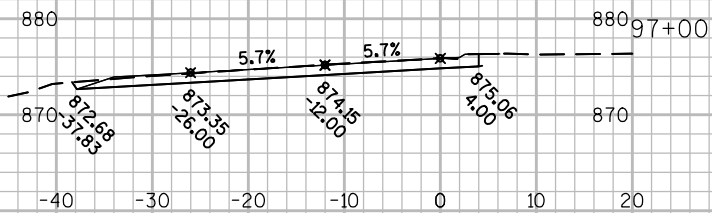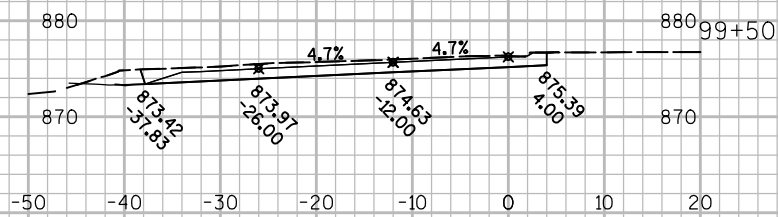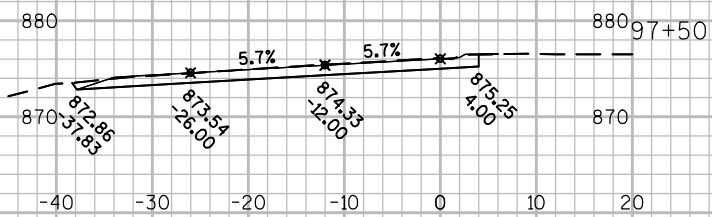

9

PROJECT NO: 7110-05-72

HWY: STH 37

COUNTY: EAU CLAIRE

CROSS SECTIONS: SB ROADWAY

SHEET

E

FILE NAME : N:\PDS\C3D\71100502\SHEETPLAN\X-SECTIONS\STH 37 SB.DWG
LAYOUT NAME - (22)

PLOT DATE : 1/25/2017 1:04 PM


PLOT BY : KRUG, GARY W

PLOT NAME :

PLOT SCALE : 1 IN:20 FT



















WISDOT/CADDs SHEET 49

9

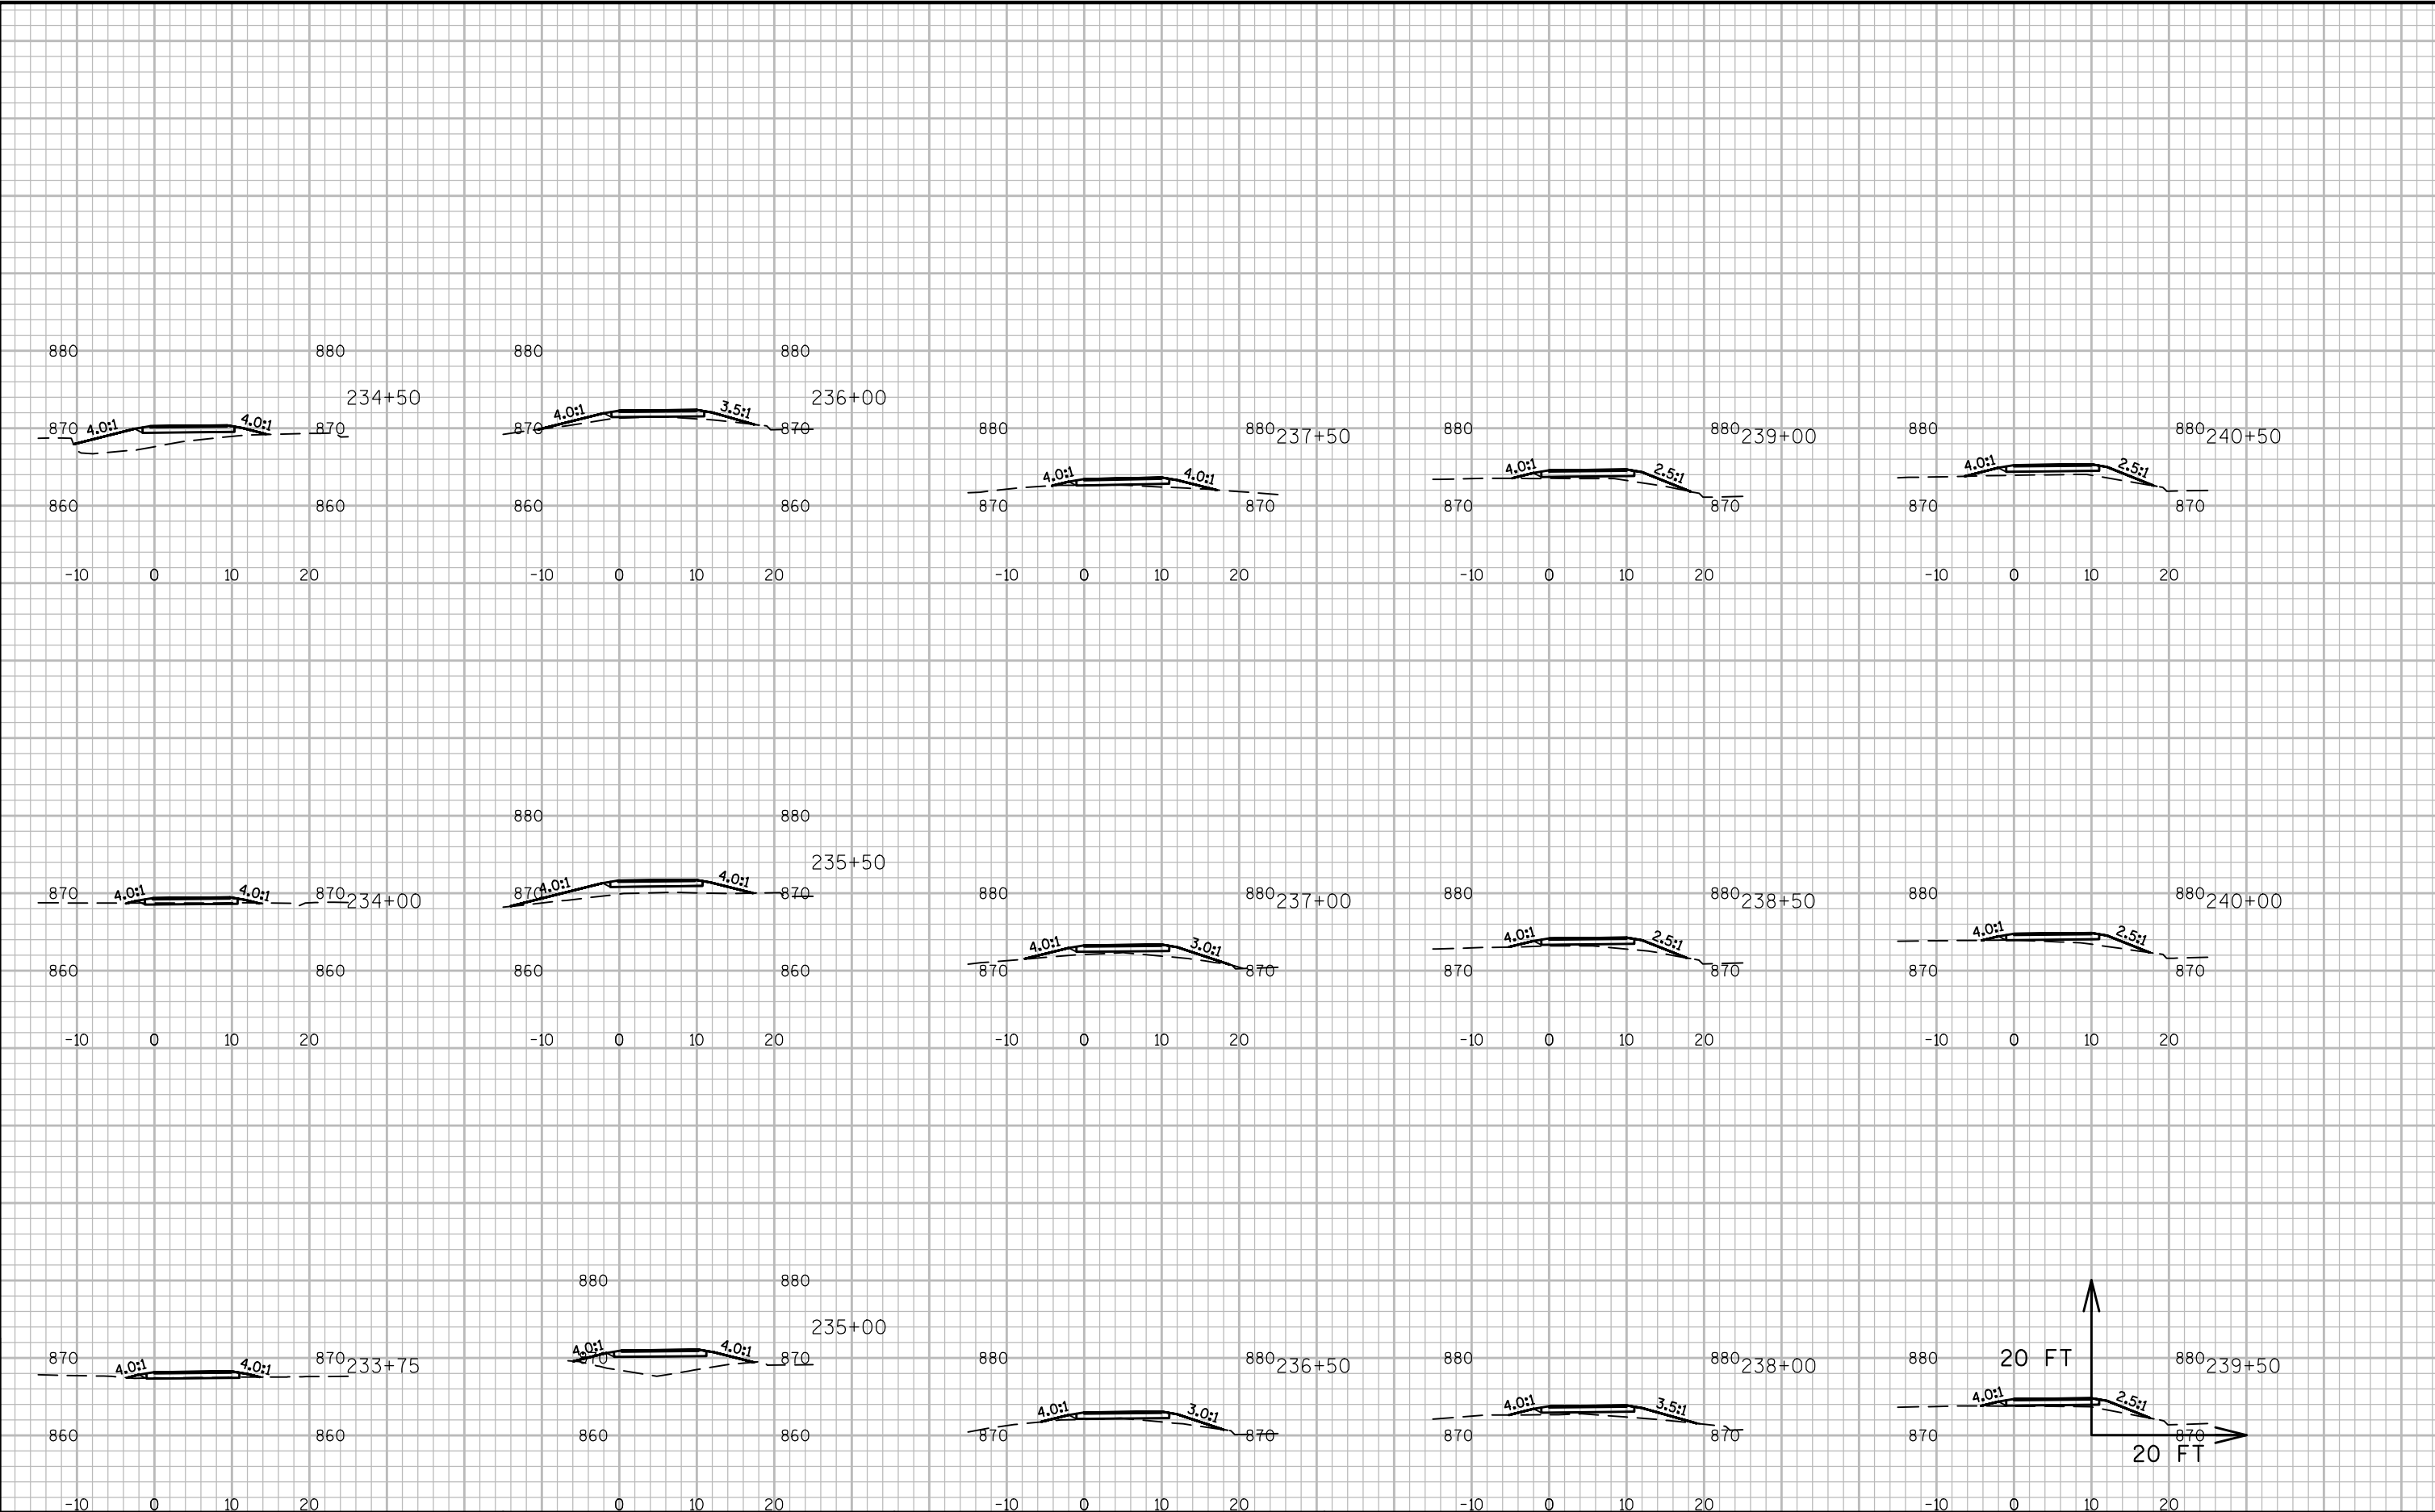

9

9

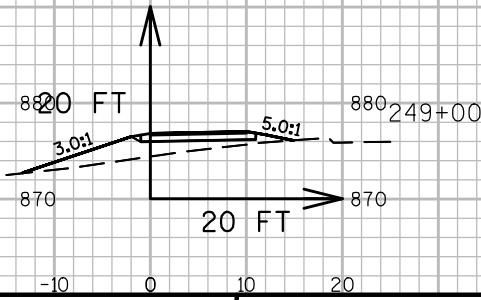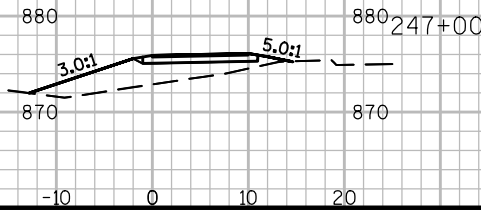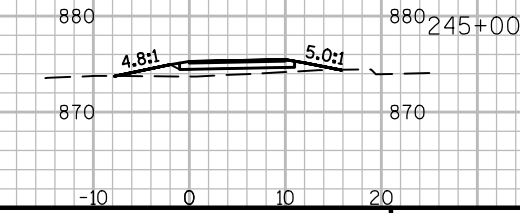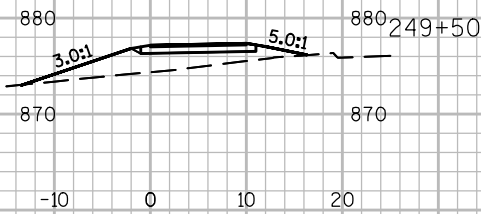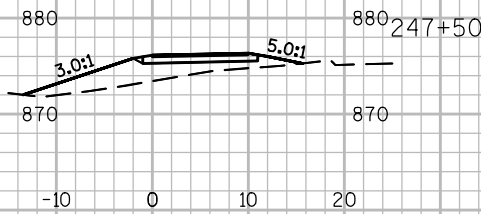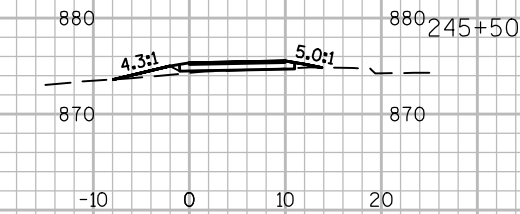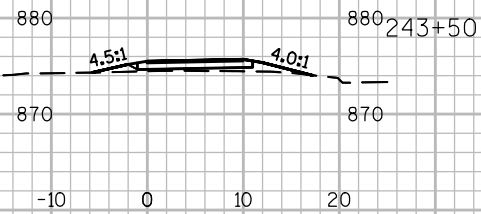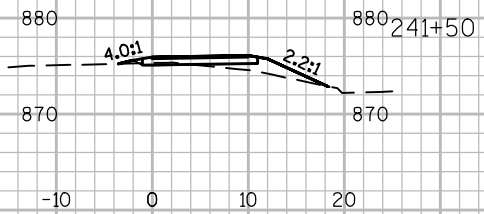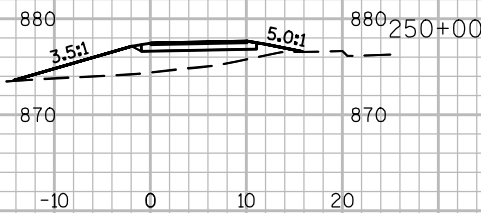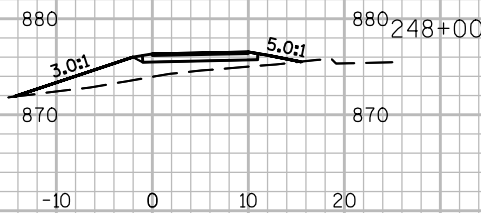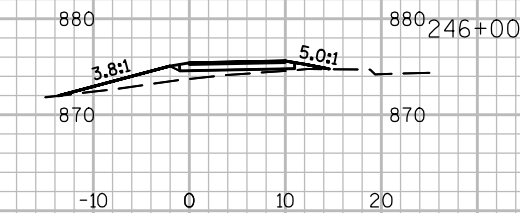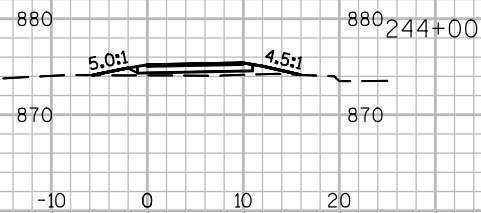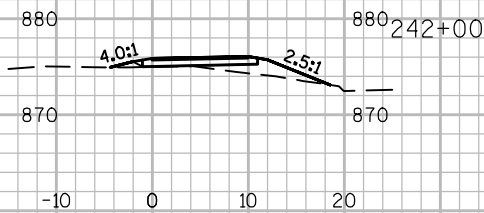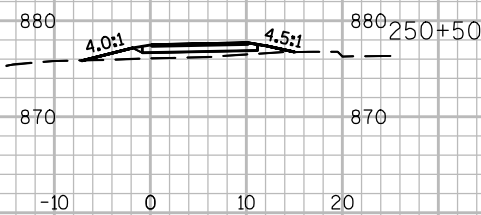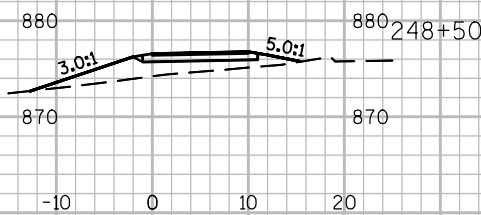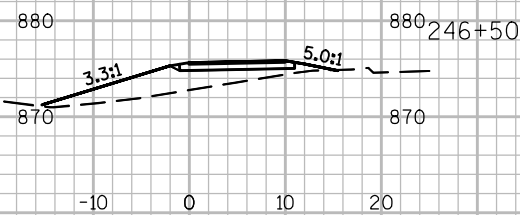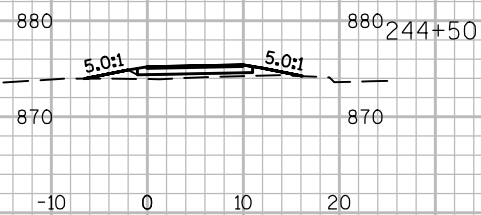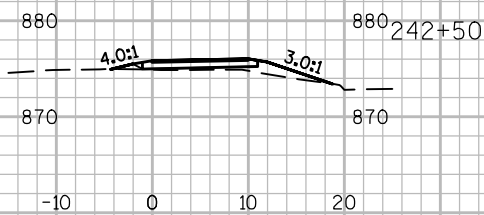

9

PROJECT NO: 7110-05-72

HWY: STH 37



COUNTY: EAU CLAIRE

CROSS SECTIONS: SHARED USE PATH

SHEET

E

9

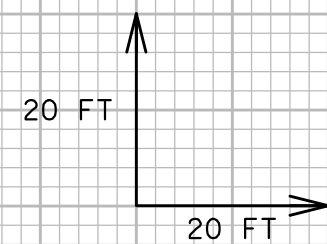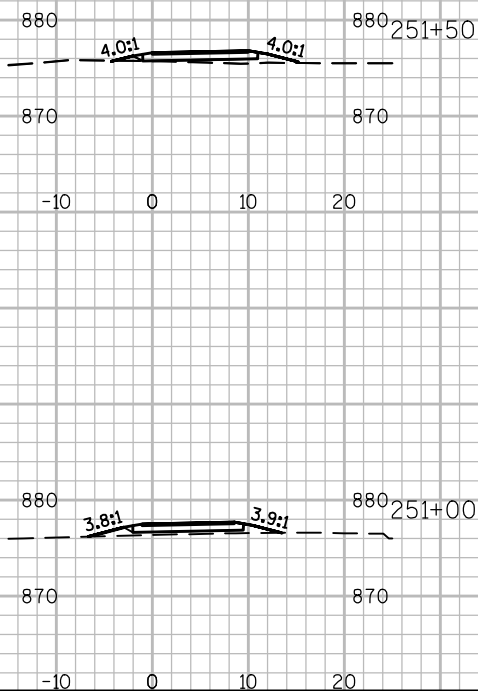

9