



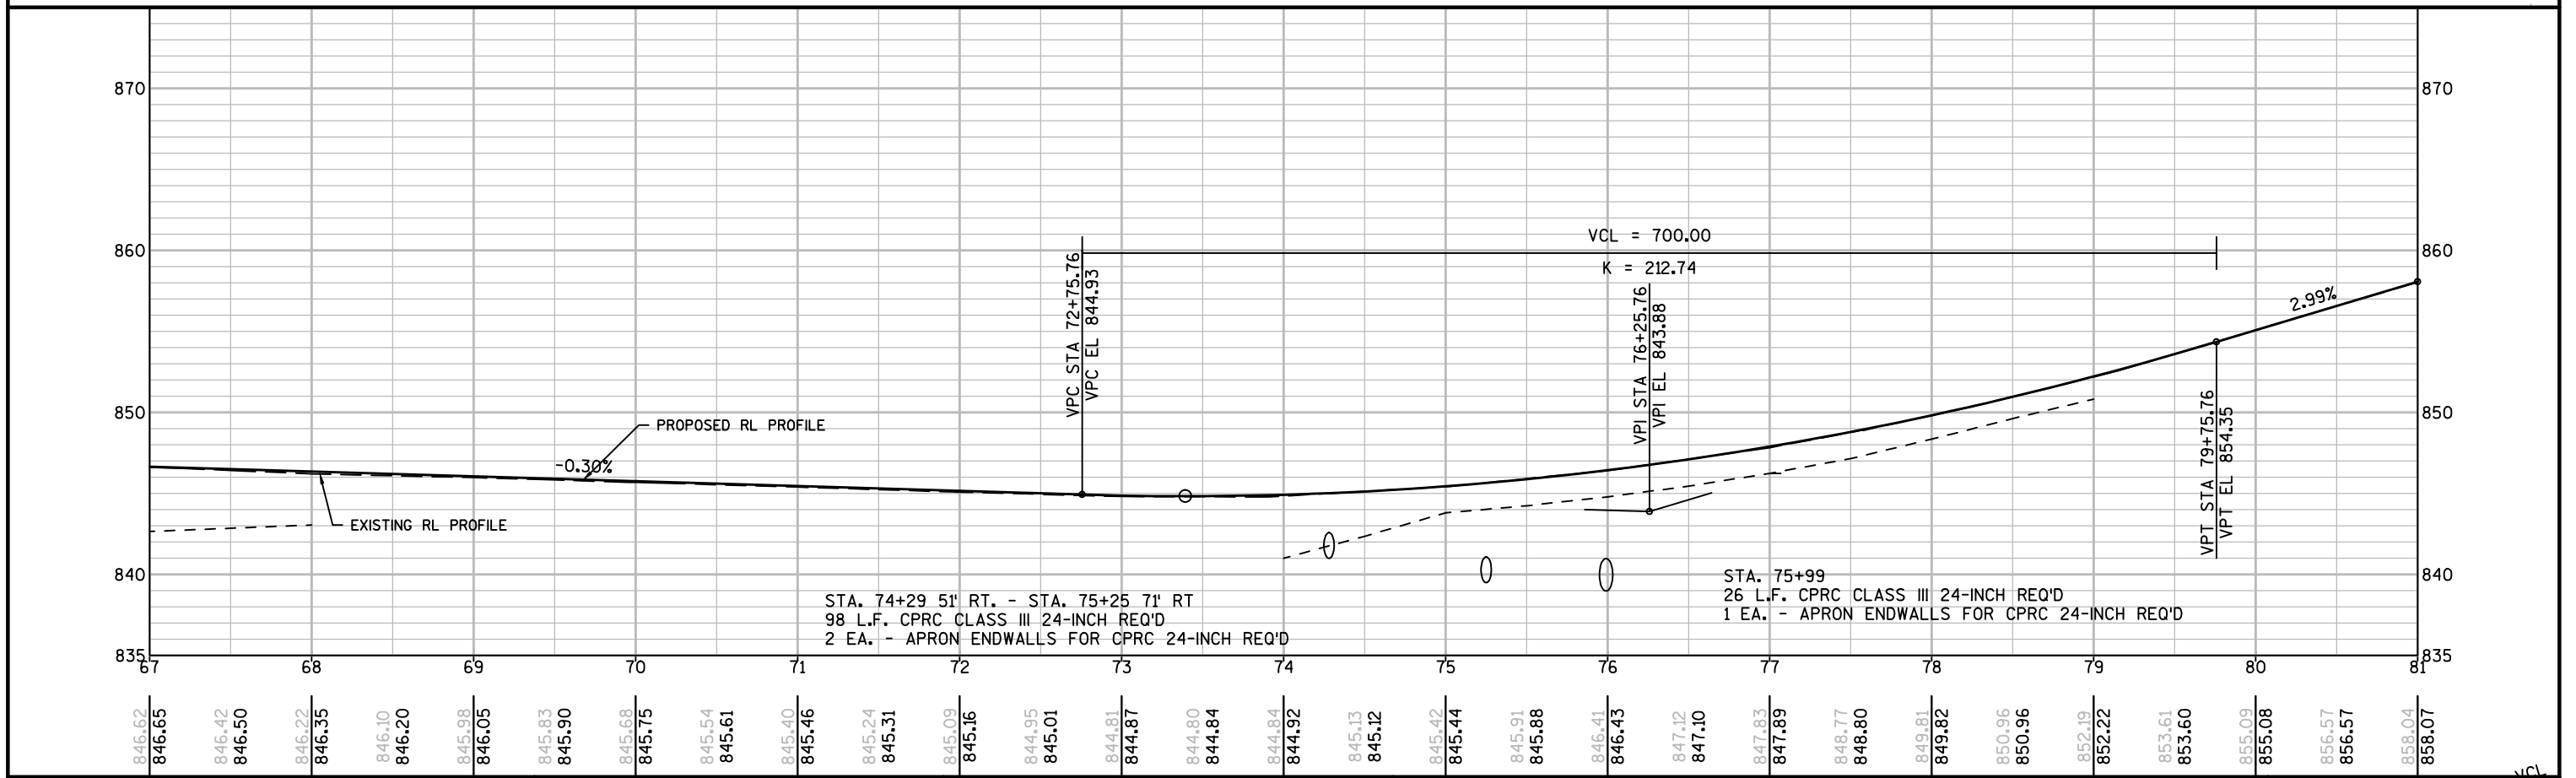

PROJECT NO: 7110-05-72	HWY: STH 37	COUNTY: EAU CLAIRE	PLAN AND PROFILE: NB STH 37	SHEET	E
------------------------	-------------	--------------------	-----------------------------	-------	---

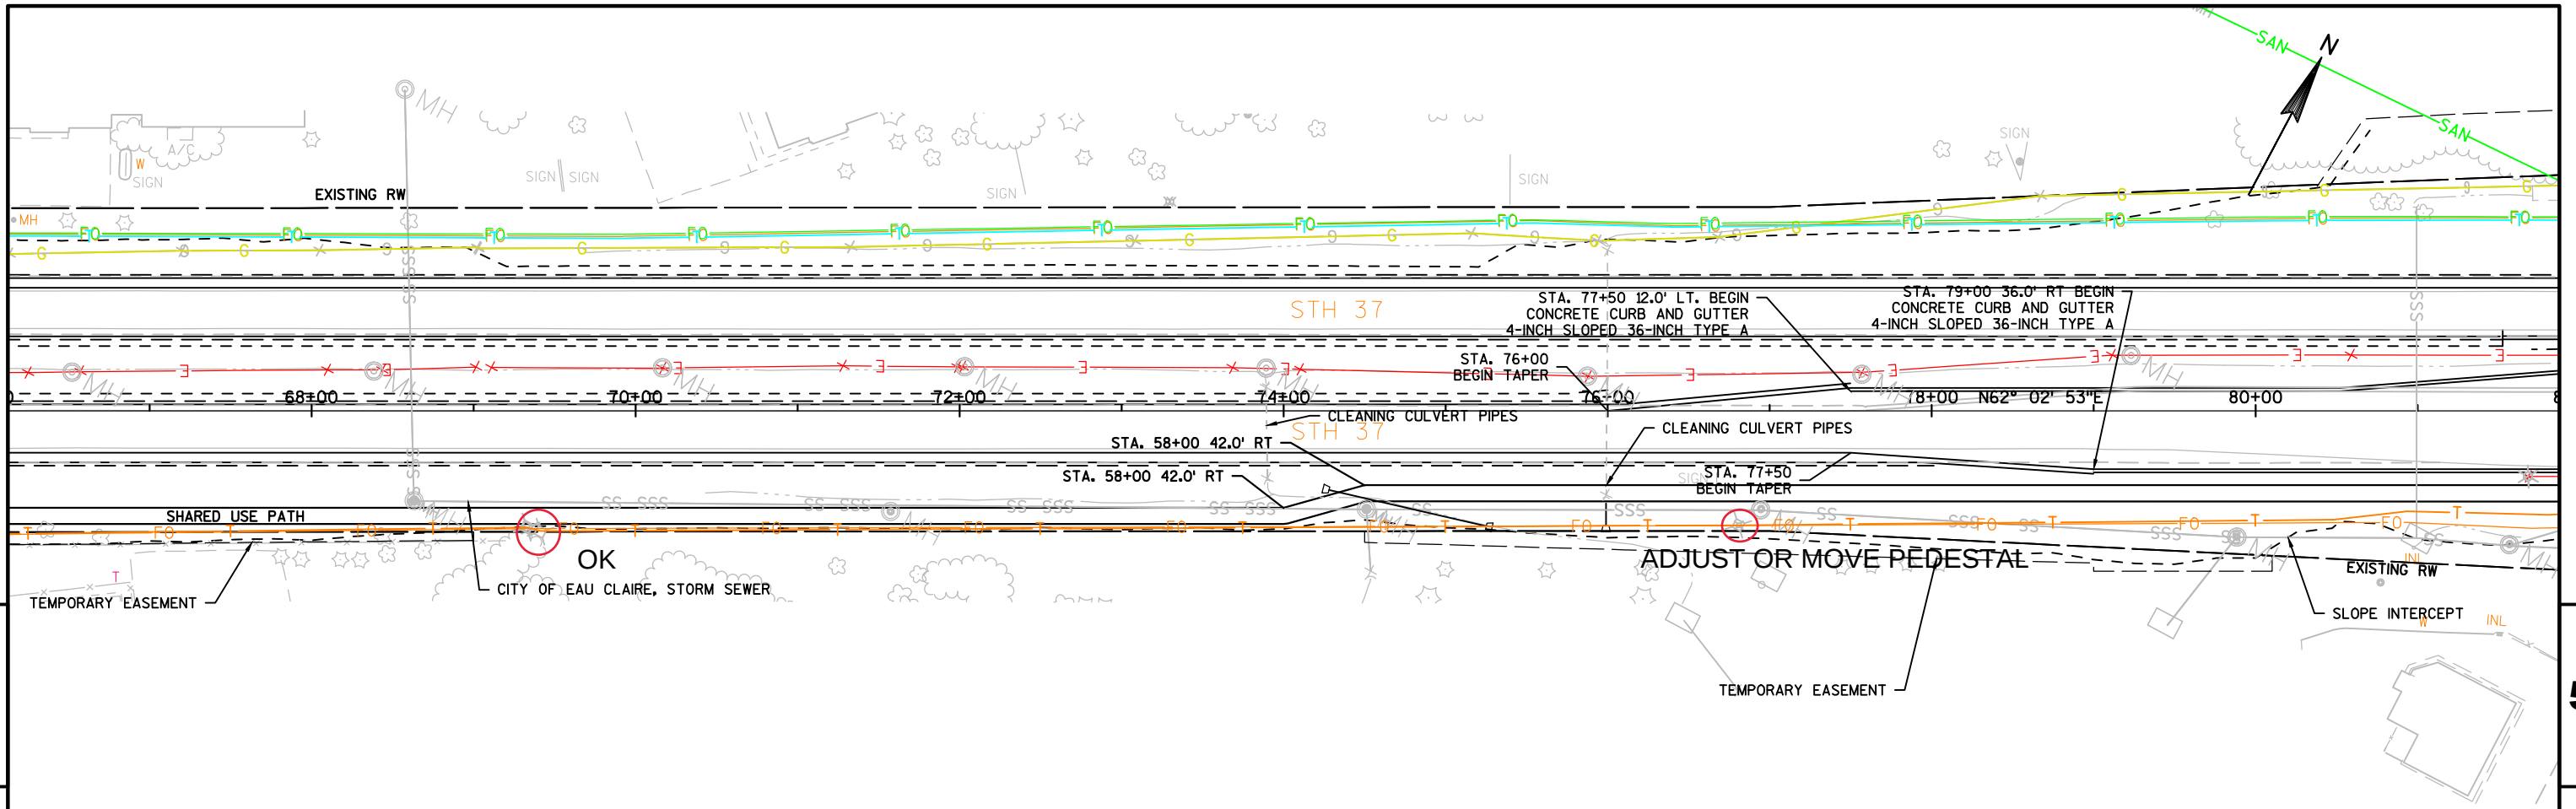