

Total Sheets = 2

STATE OF WISCONSIN
DEPARTMENT OF TRANSPORTATION
DIVISION OF HIGHWAYS

ELLSWORTH - BALDWIN RD.

C.T.H. "J" TO SO. JCT. S.T.H. 29

S.T.H. 63


PIERCE CO.

PROJECT 7210-4-72


THIS PROJECT IS TO BE EXECUTED UNDER THE STANDARD SPECIFICATIONS FOR ROAD AND BRIDGE CONSTRUCTION OF THE WISCONSIN DIVISION OF HIGHWAYS, EDITION OF 1969, AND SPECIAL PROVISIONS AS ATTACHED TO PROPOSALS.

ESTIMATE OF QUANTITIES

	NET LENGTH OF CENTER LINE	CRUSHED AGGREGATE BASE COURSE	BITUMINOUS CONCRETE PAVEMENT	BITUMINOUS MATERIAL FOR SURFACE COURSE
ITEM NO.		30404	40701	40702
UNIT	LIN. FT.	TON	TON	TON
QUANTITY		5,300	3,230	210
TOTAL	10,533.2	5,300	3,230	210

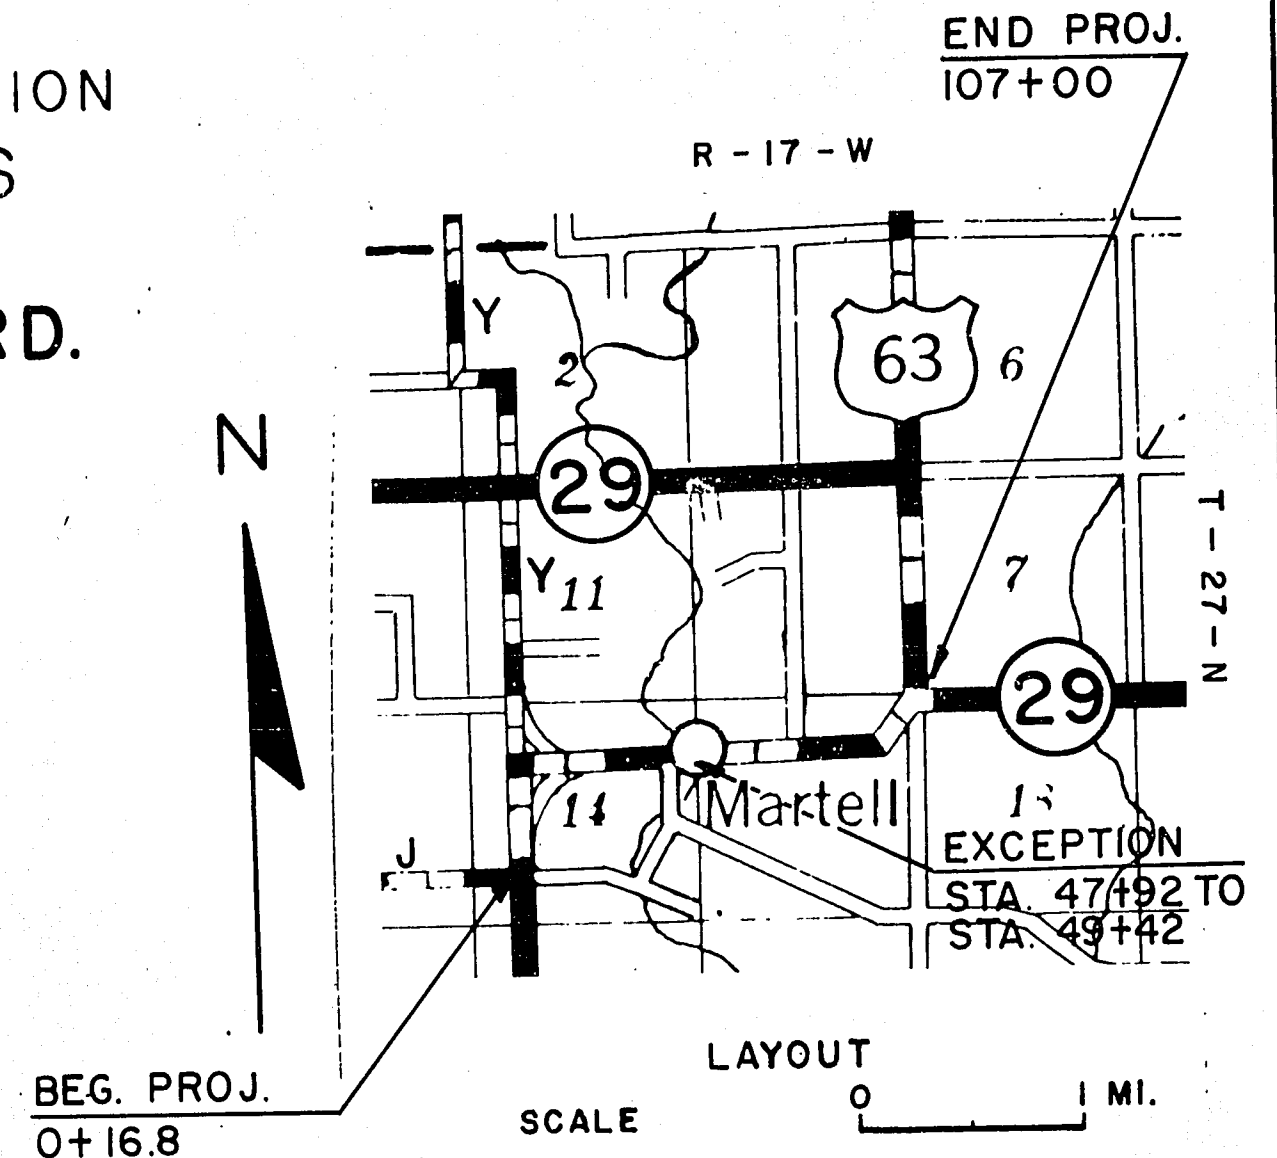

TOTAL NET LENGTH OF CENTERLINE = 1.995 MI.

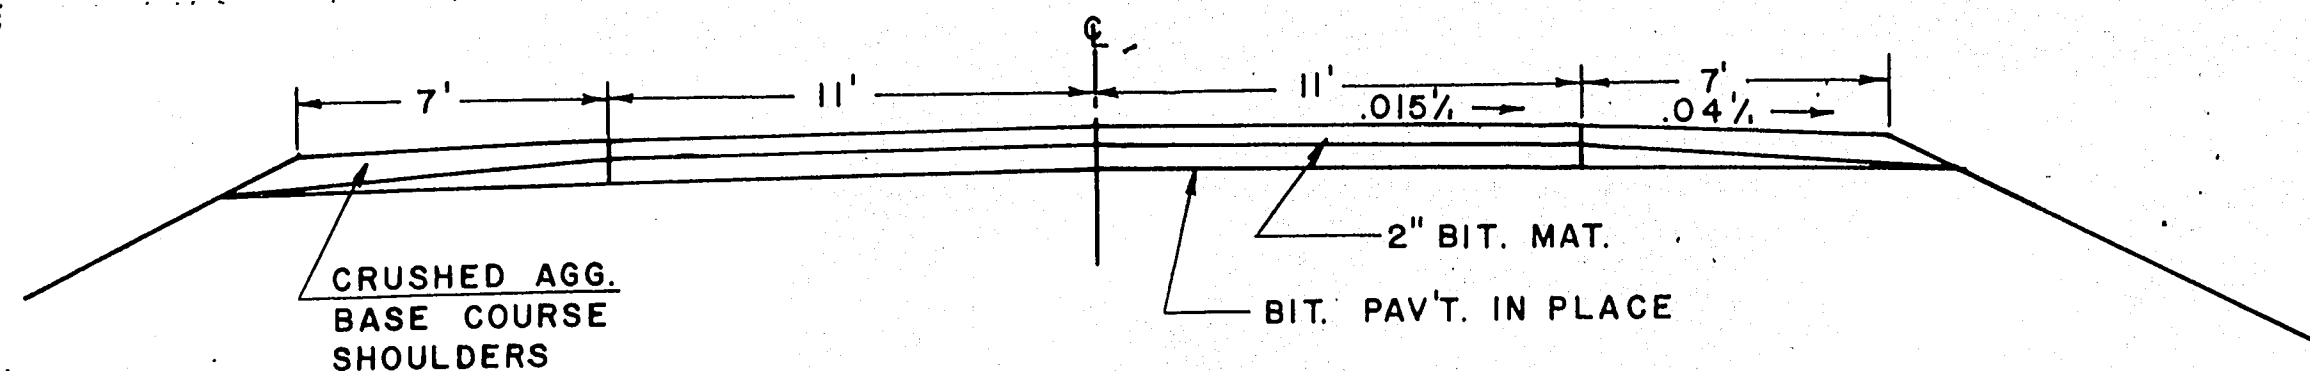


TYPICAL SECTION

STATE OF WISCONSIN DEPARTMENT OF TRANSPORTATION DIVISION OF HIGHWAYS	
SURVEYOR	DISTRICT CHECKER
DESIGNER	C.O. CHECKER RLC
CORRECT:	
DATE 5/18/73	<i>M.J. Schaeffer</i> DISTRICT ENGINEER
RECOMMENDED FOR APPROVAL:	
DATE 5/22/73	<i>L.O. Hennrich</i> CHIEF OF FACILITIES DEVELOPMENT
APPROVED	
DATE 5/22/73	<i>R.H. Fiedler</i> STATE HIGHWAY ENGINEER

7210-4-72

PROJECT DESIGNATION	SHT. NO
7210-4-72	2

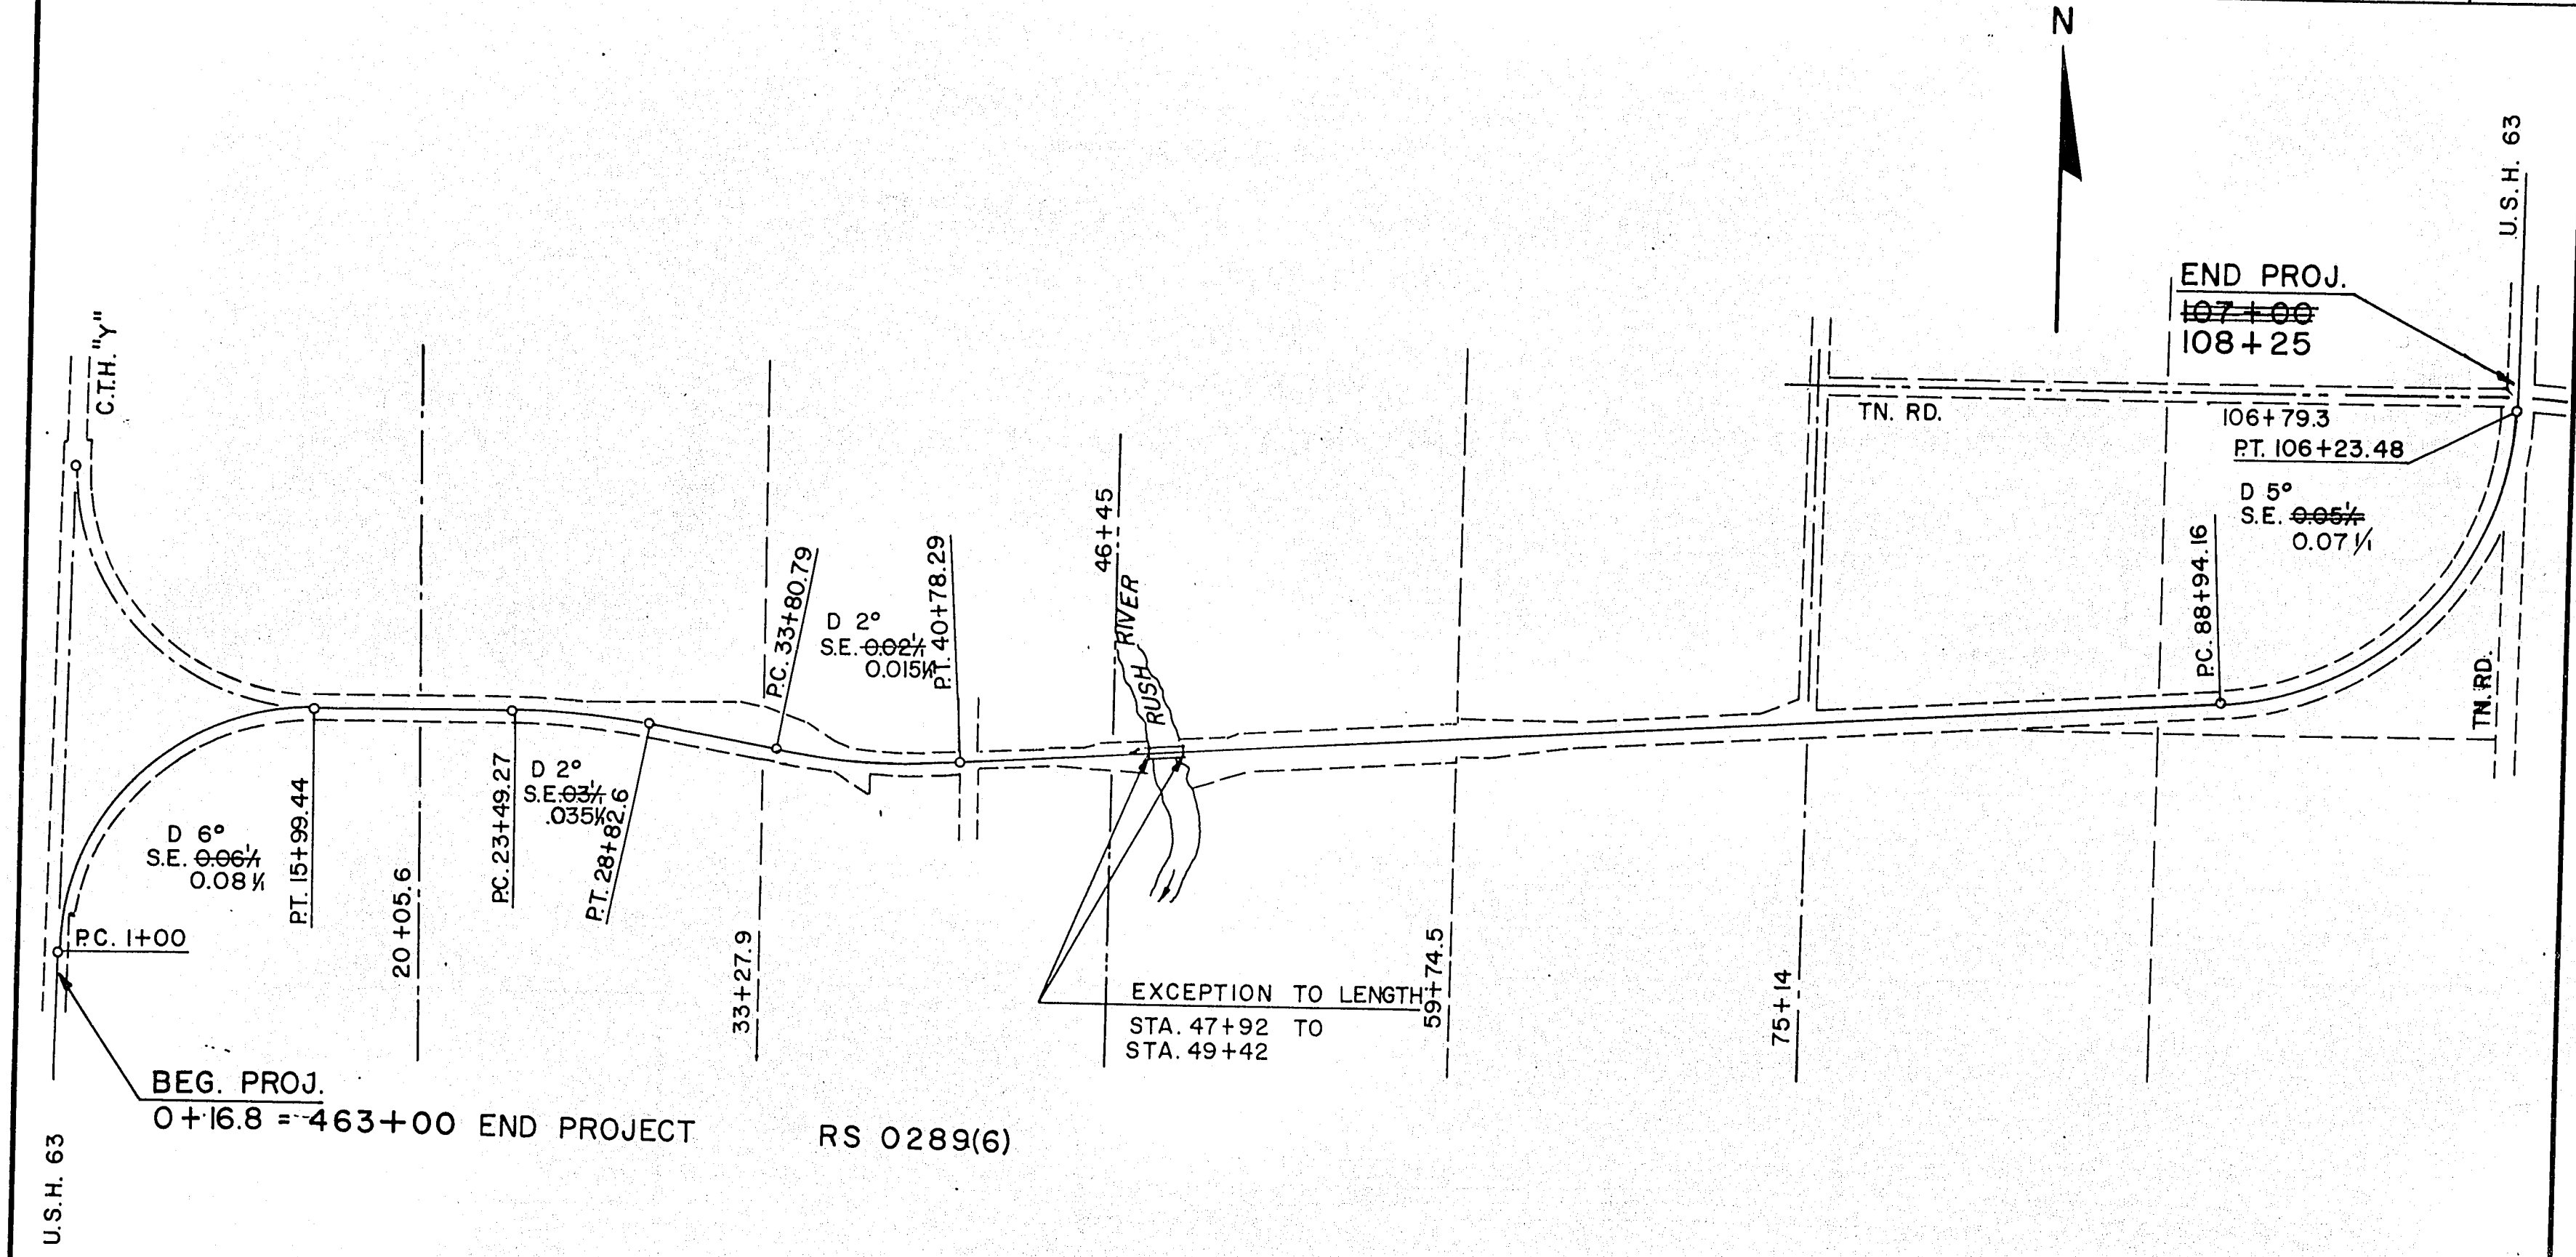

LAYOUT
SHOWING PROJ. LIMITS