

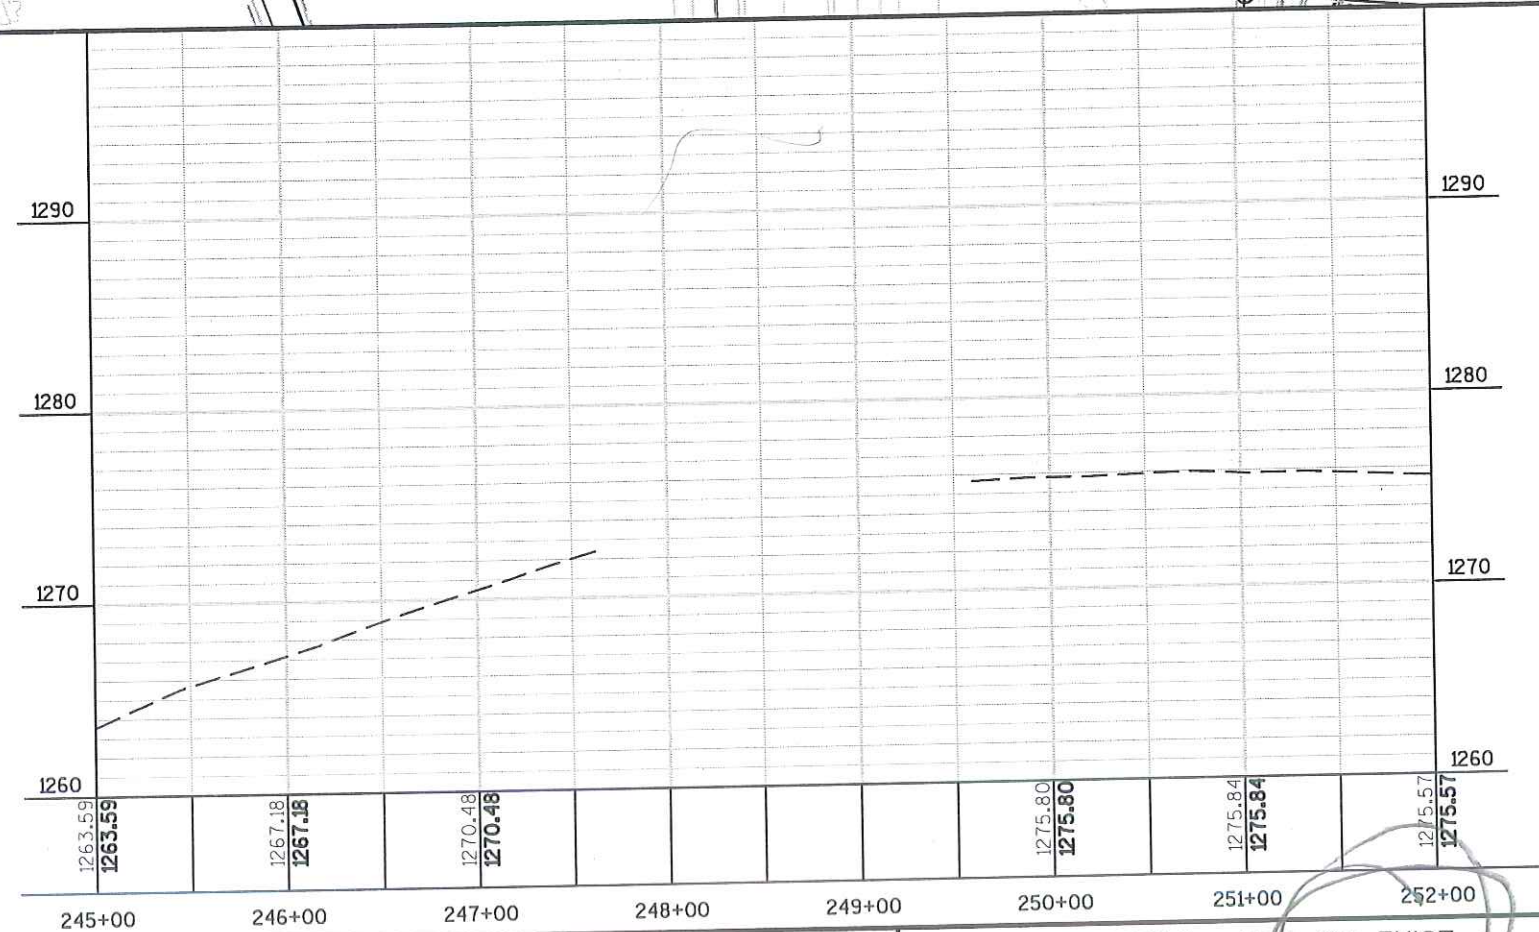


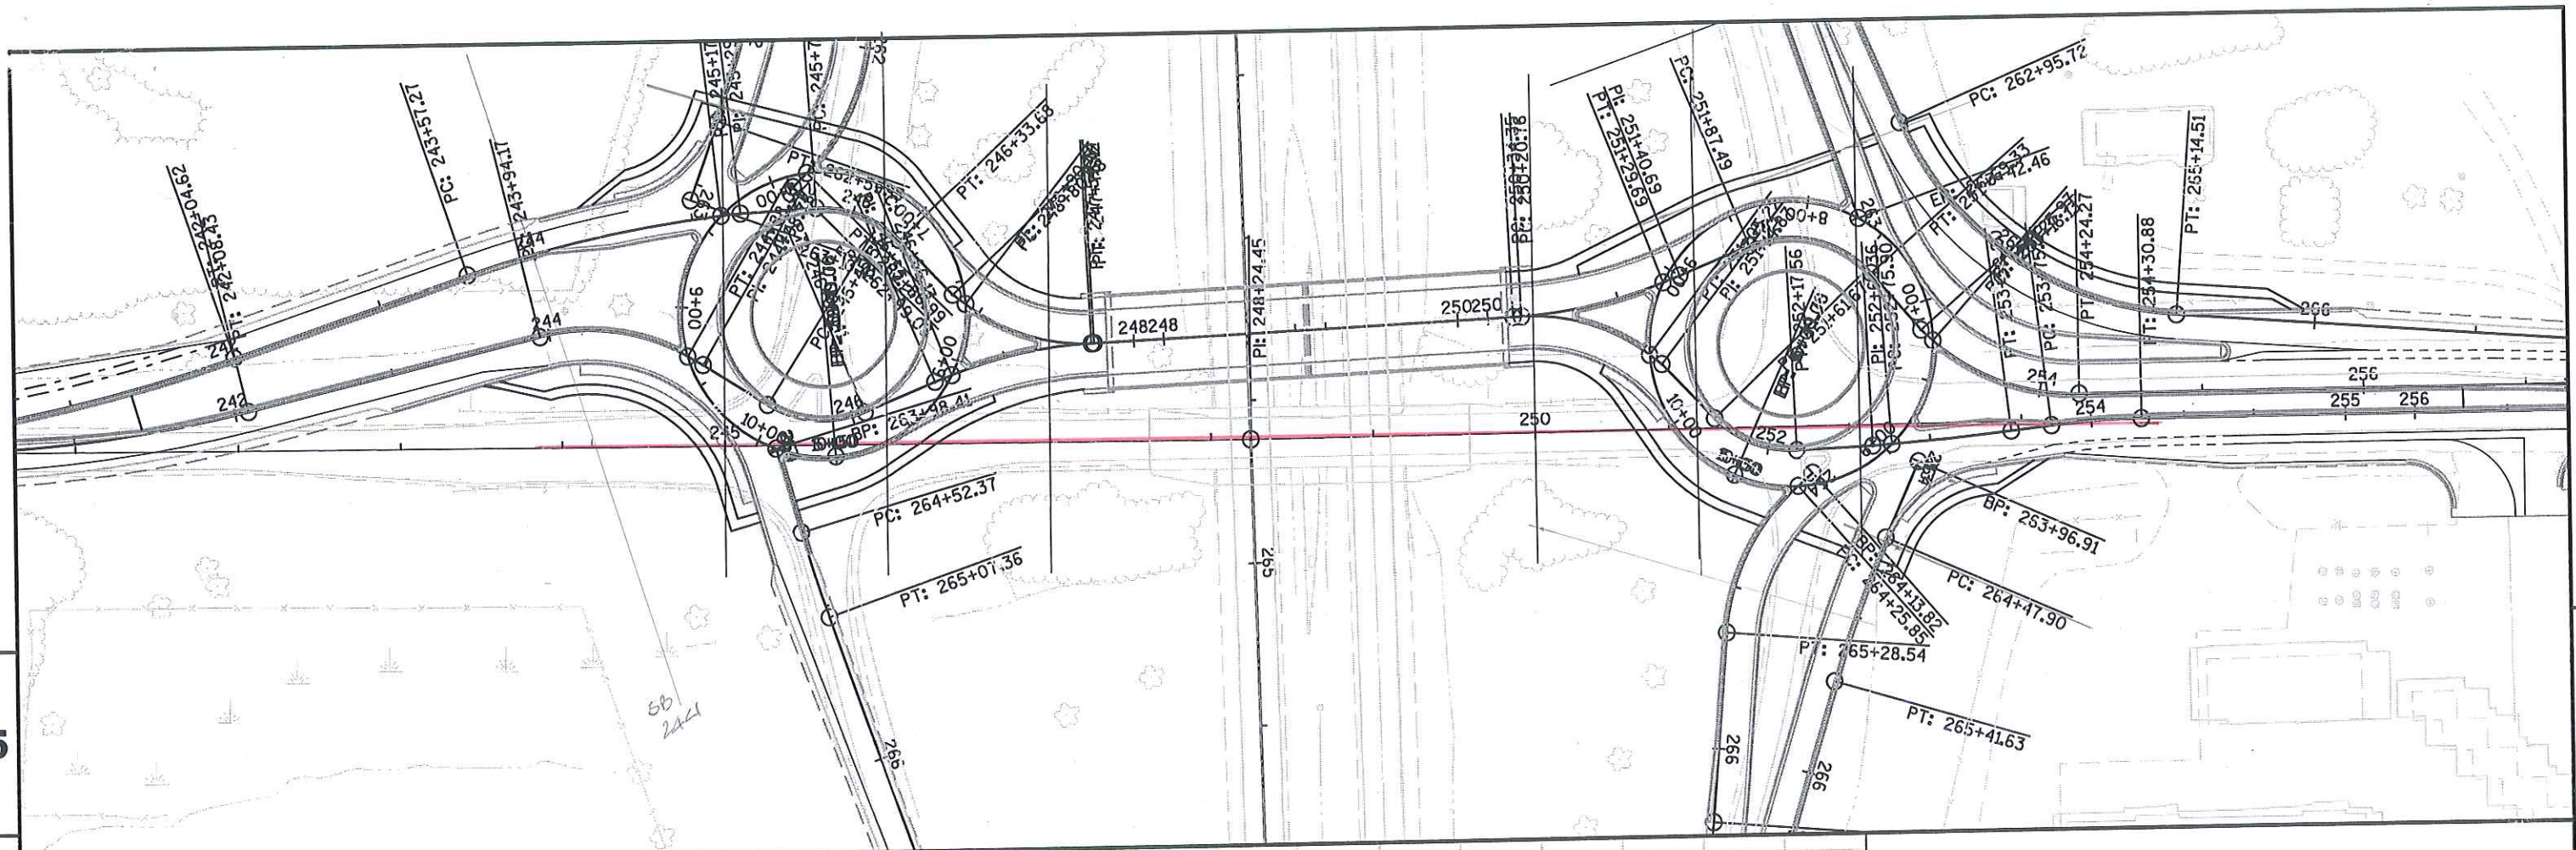

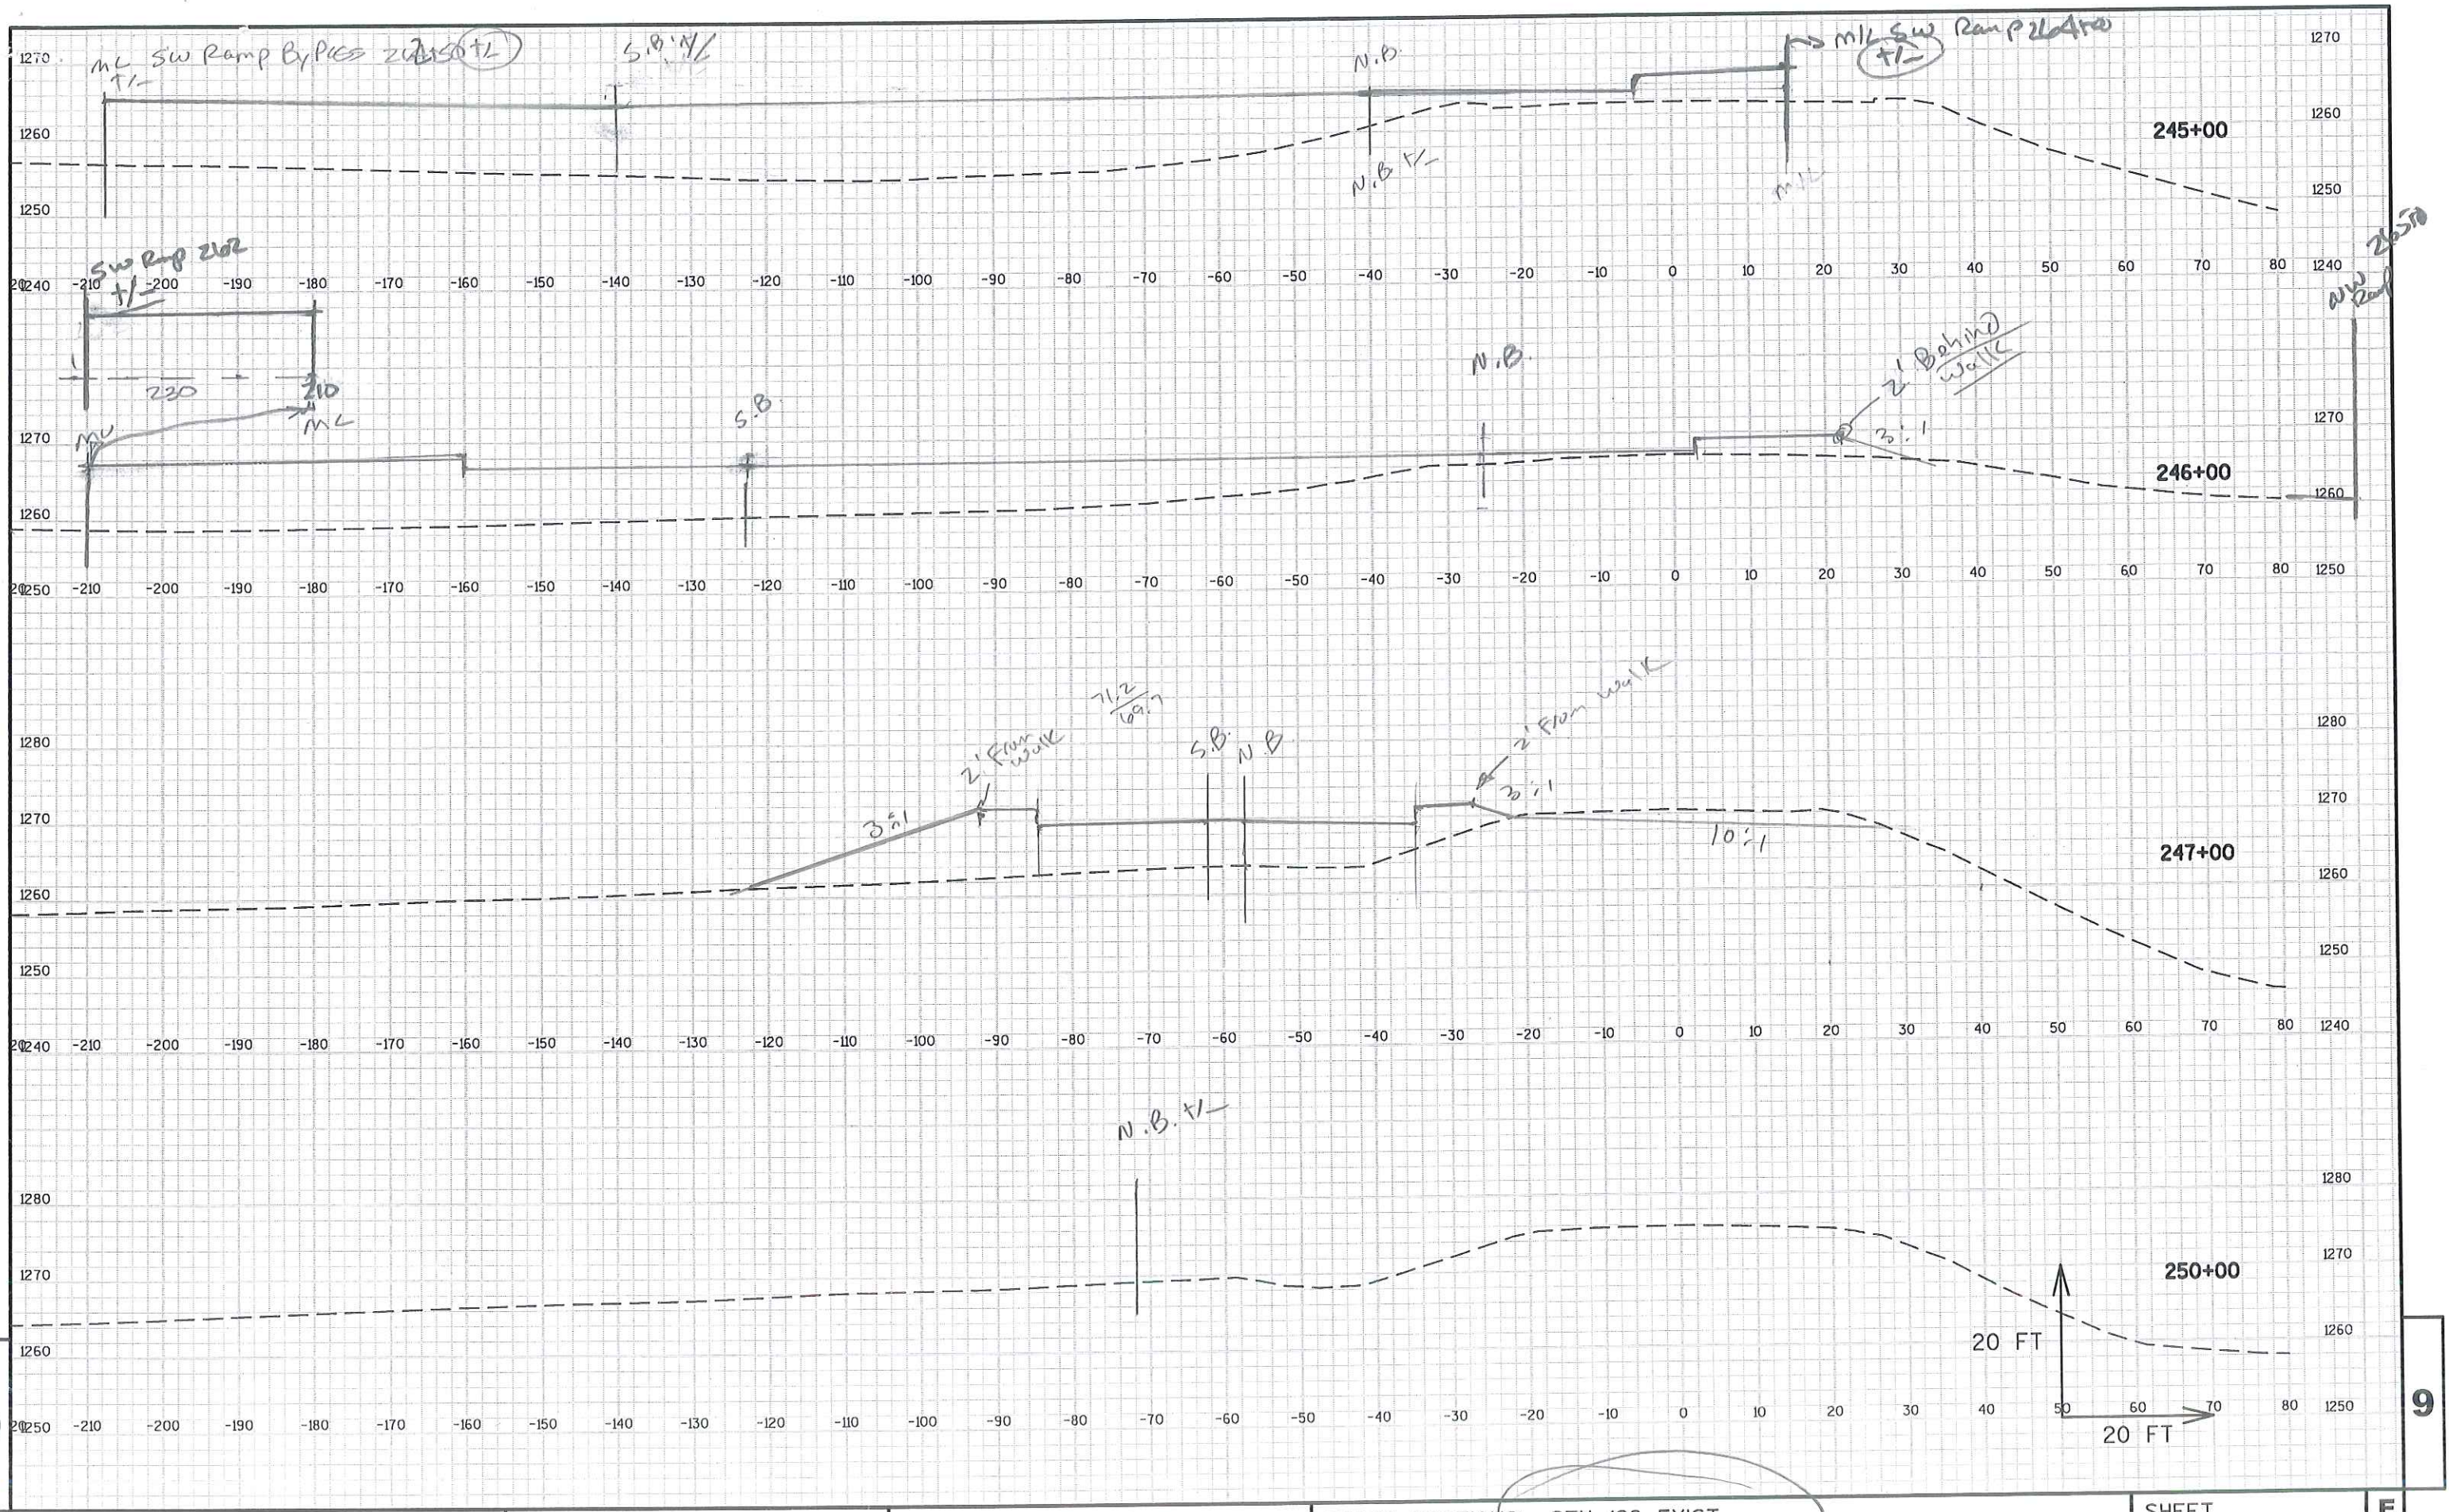

PROJECT NO: 1021-01-70

HWY: STH 128

COUNTY: ST. CROIX

CROSS SECTIONS: STH 128 EXIST

SHEET

E

FILE NAME : N:\PDS\3D\10210100\DESIGN\ALIPROFS\SCOPING\ALIPROF-128-KLE-CC2.DWG
LAYOUT NAME - SECTION SHEET - (41)


PLOT DATE : 1/6/2015 2:28 PM


PLOT BY : THAO, KOU

PLOT NAME :

PLOT SCALE : 1 IN:20 FT

WISDOT/CADDs SHEET 49

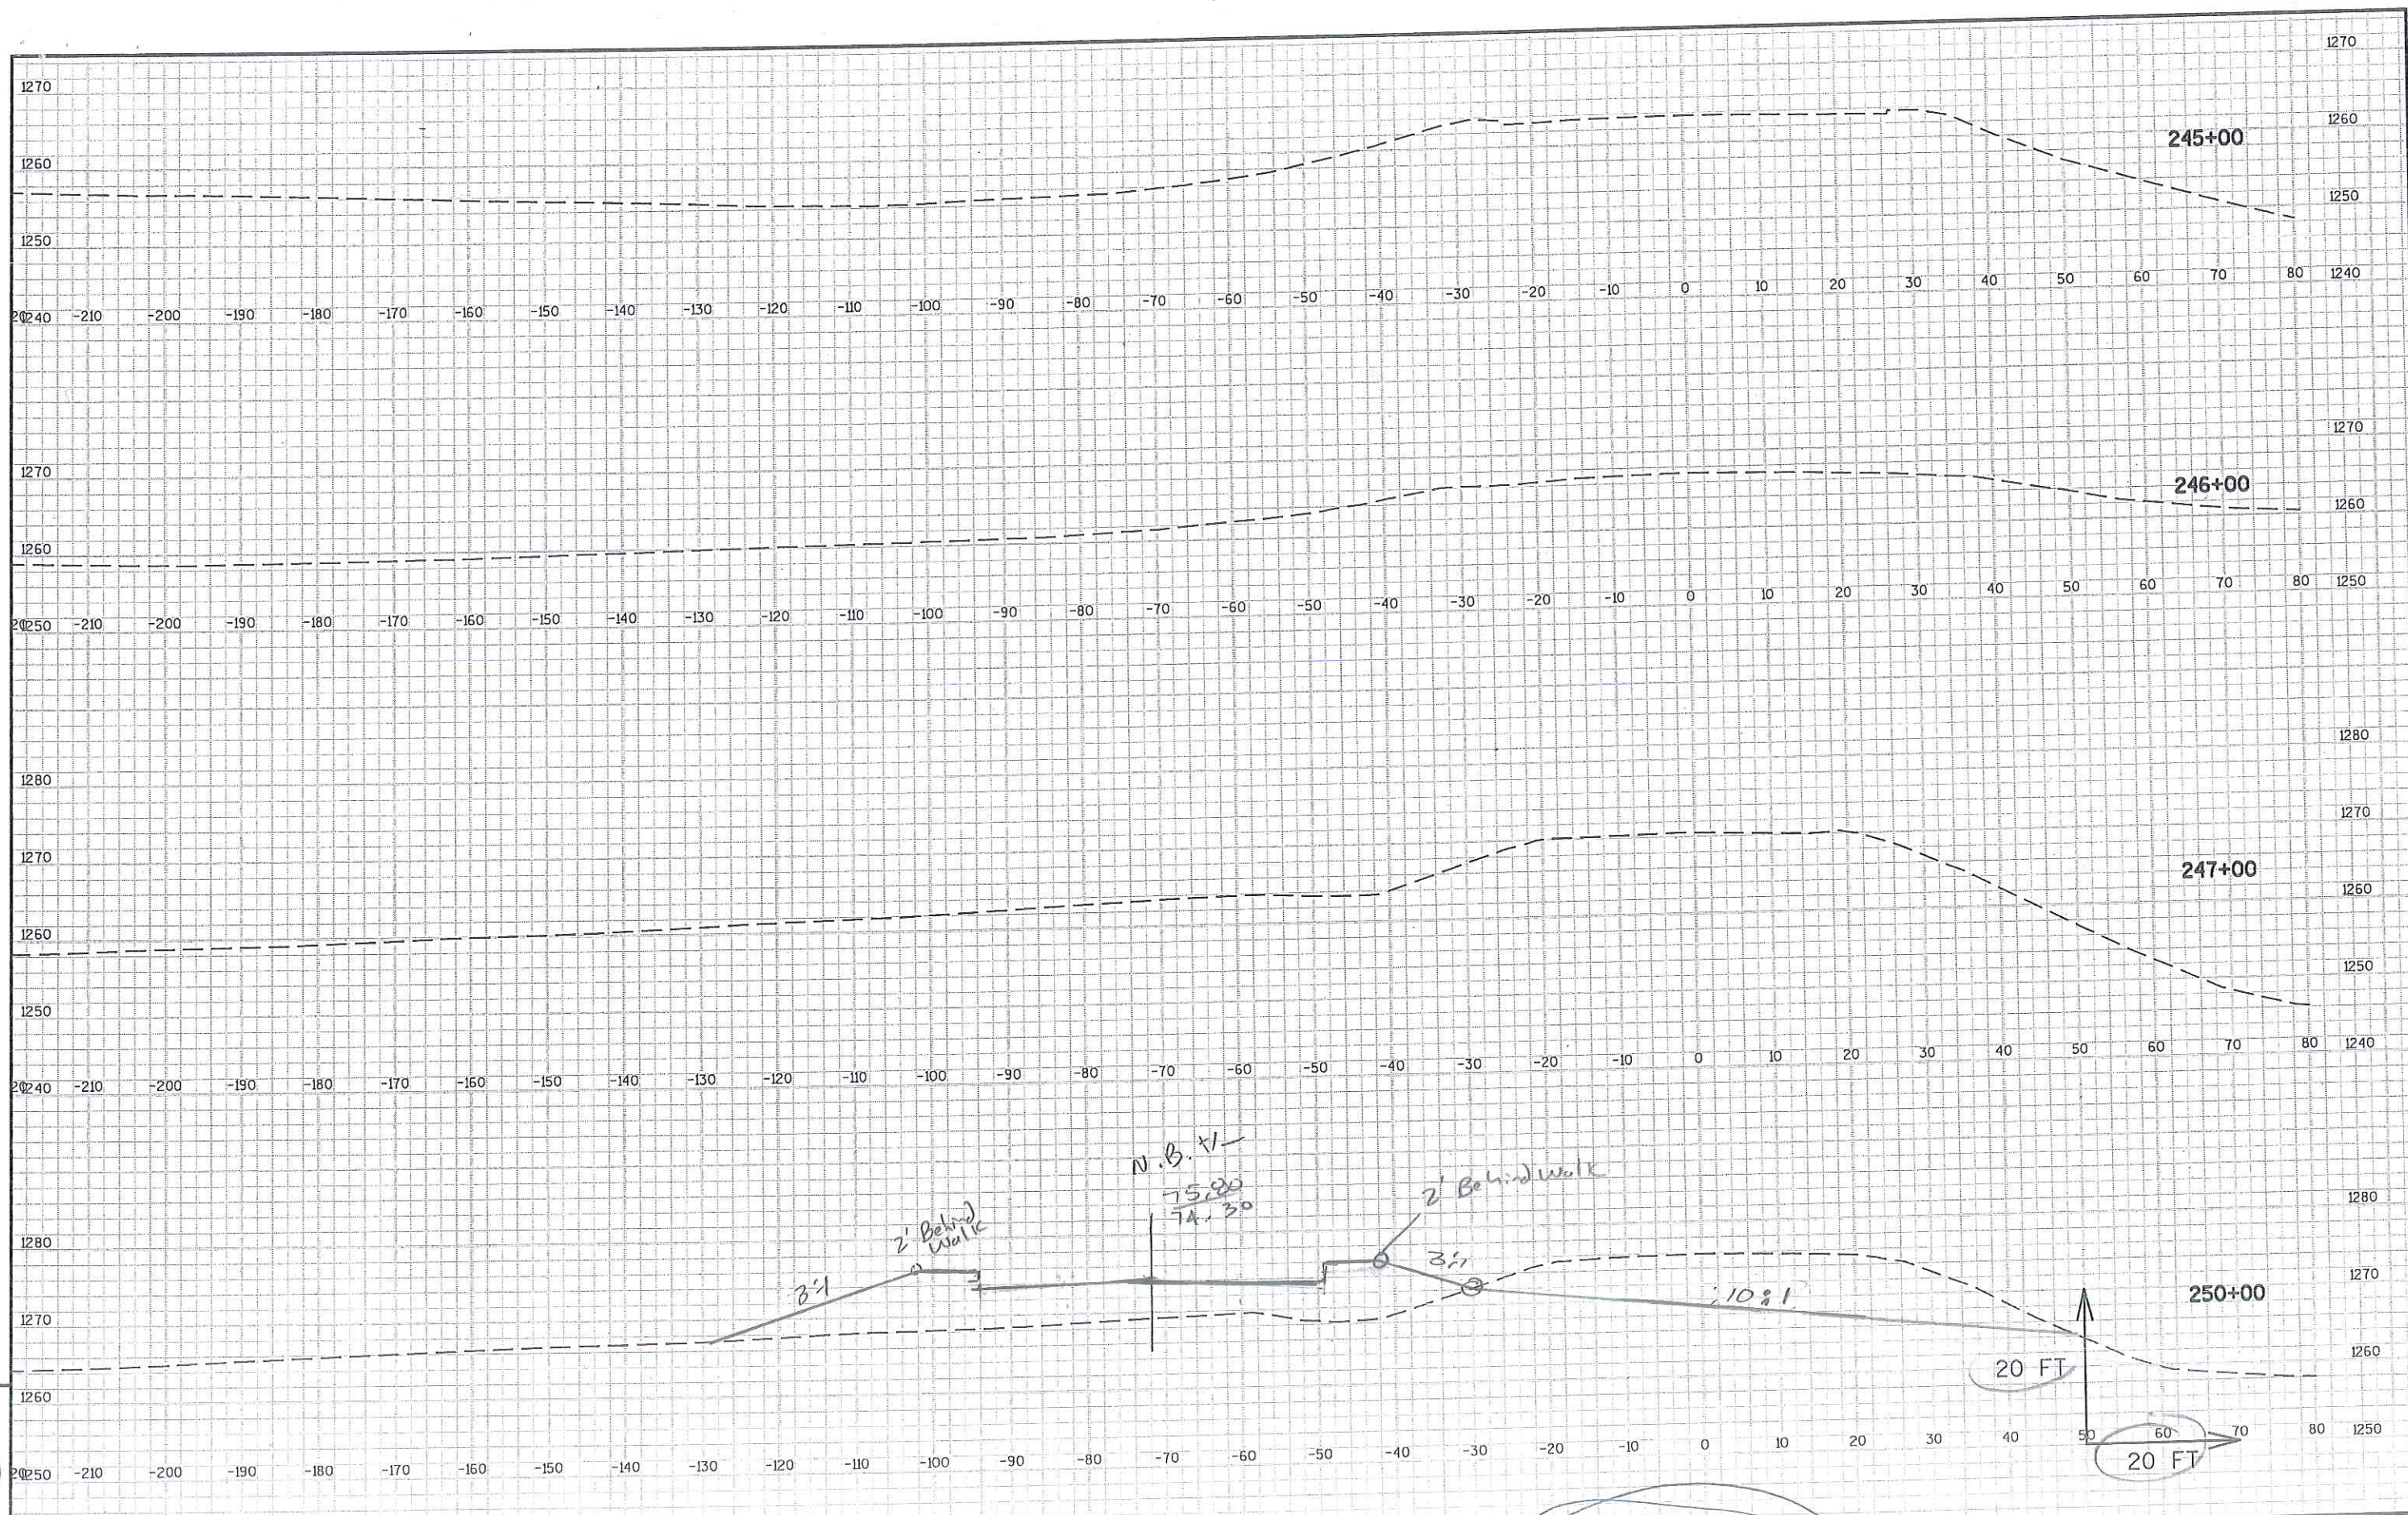

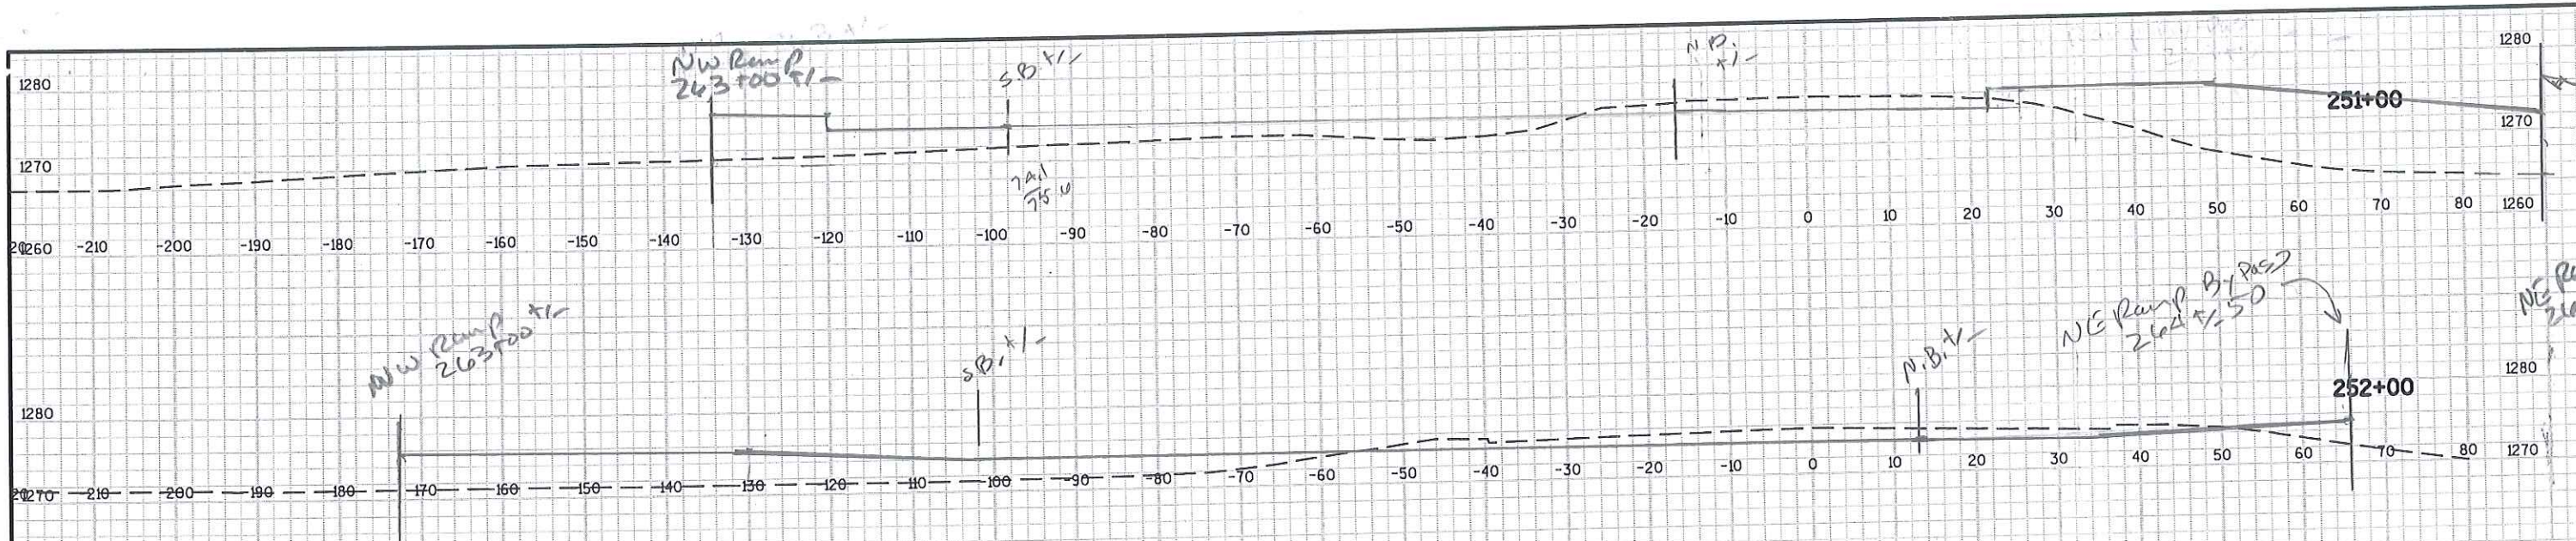

9

9