

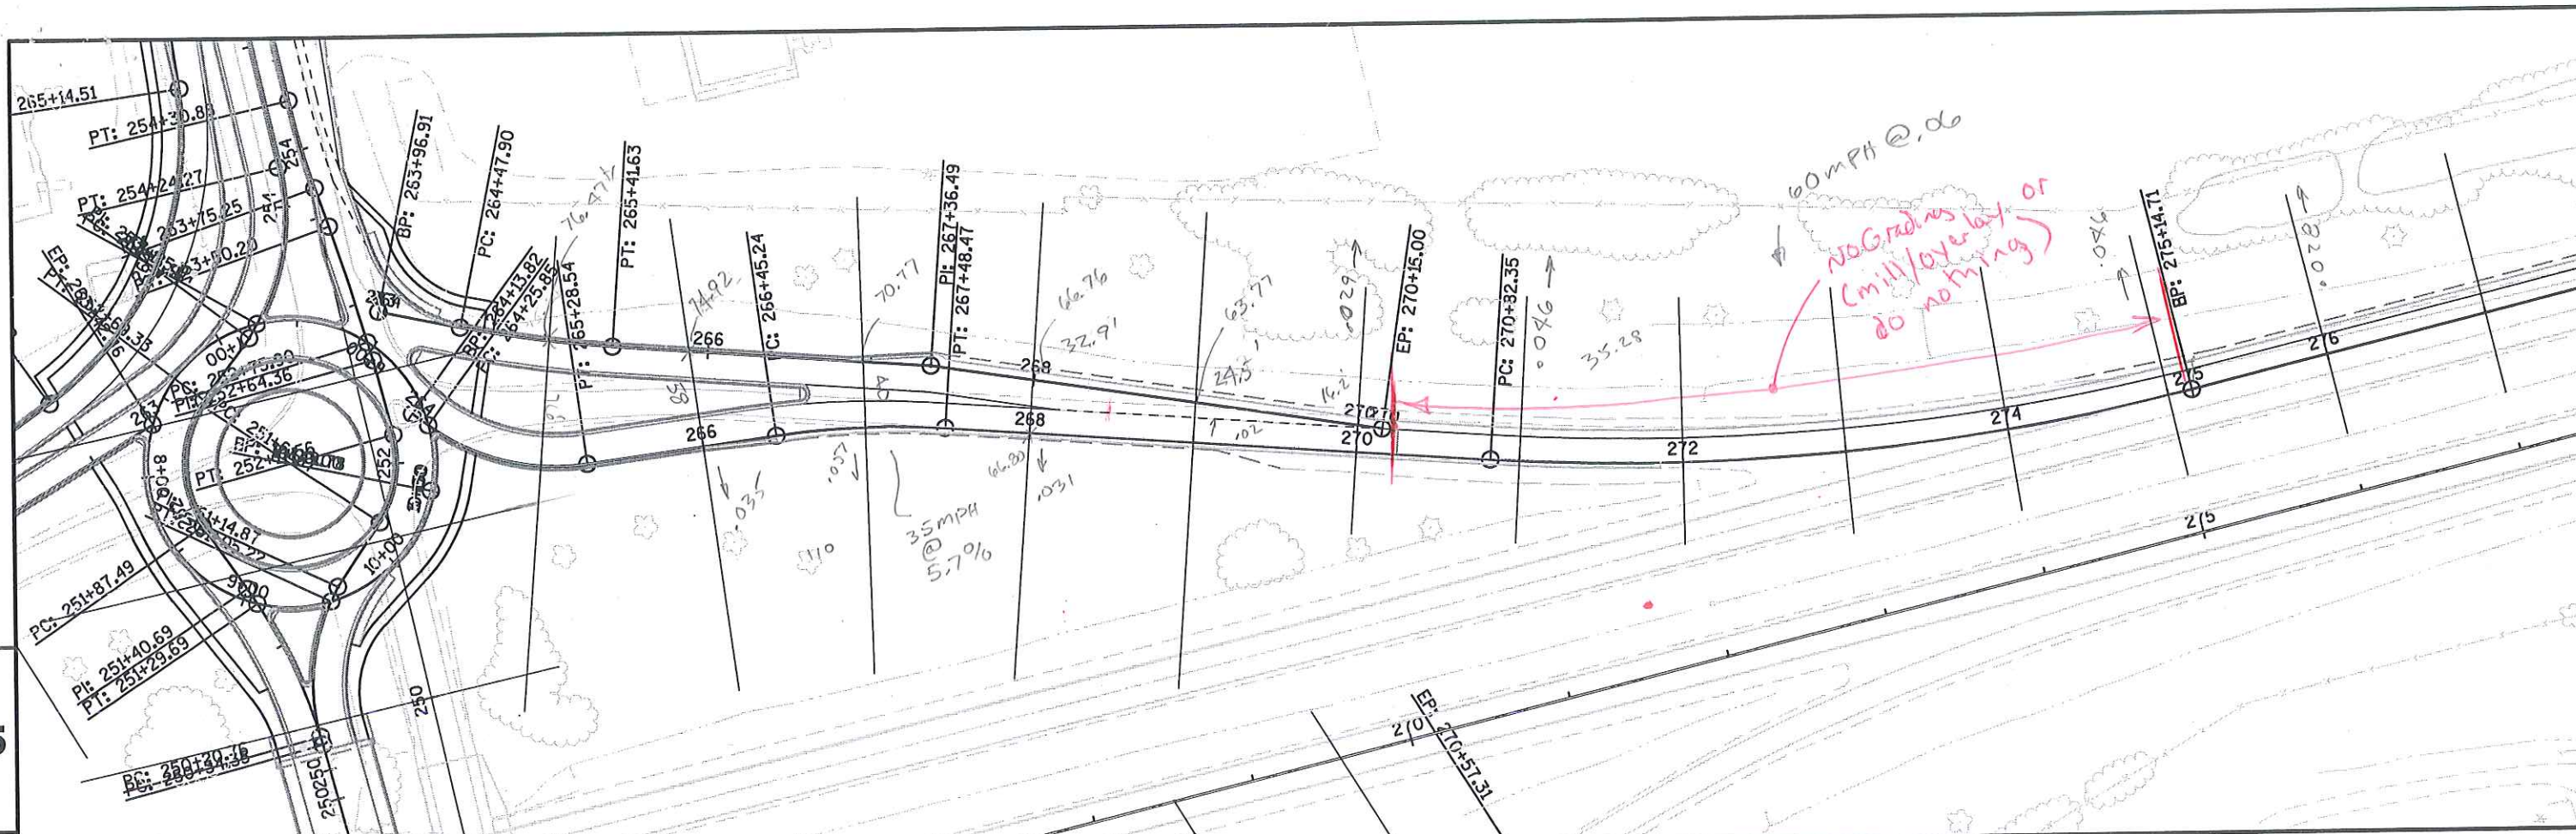


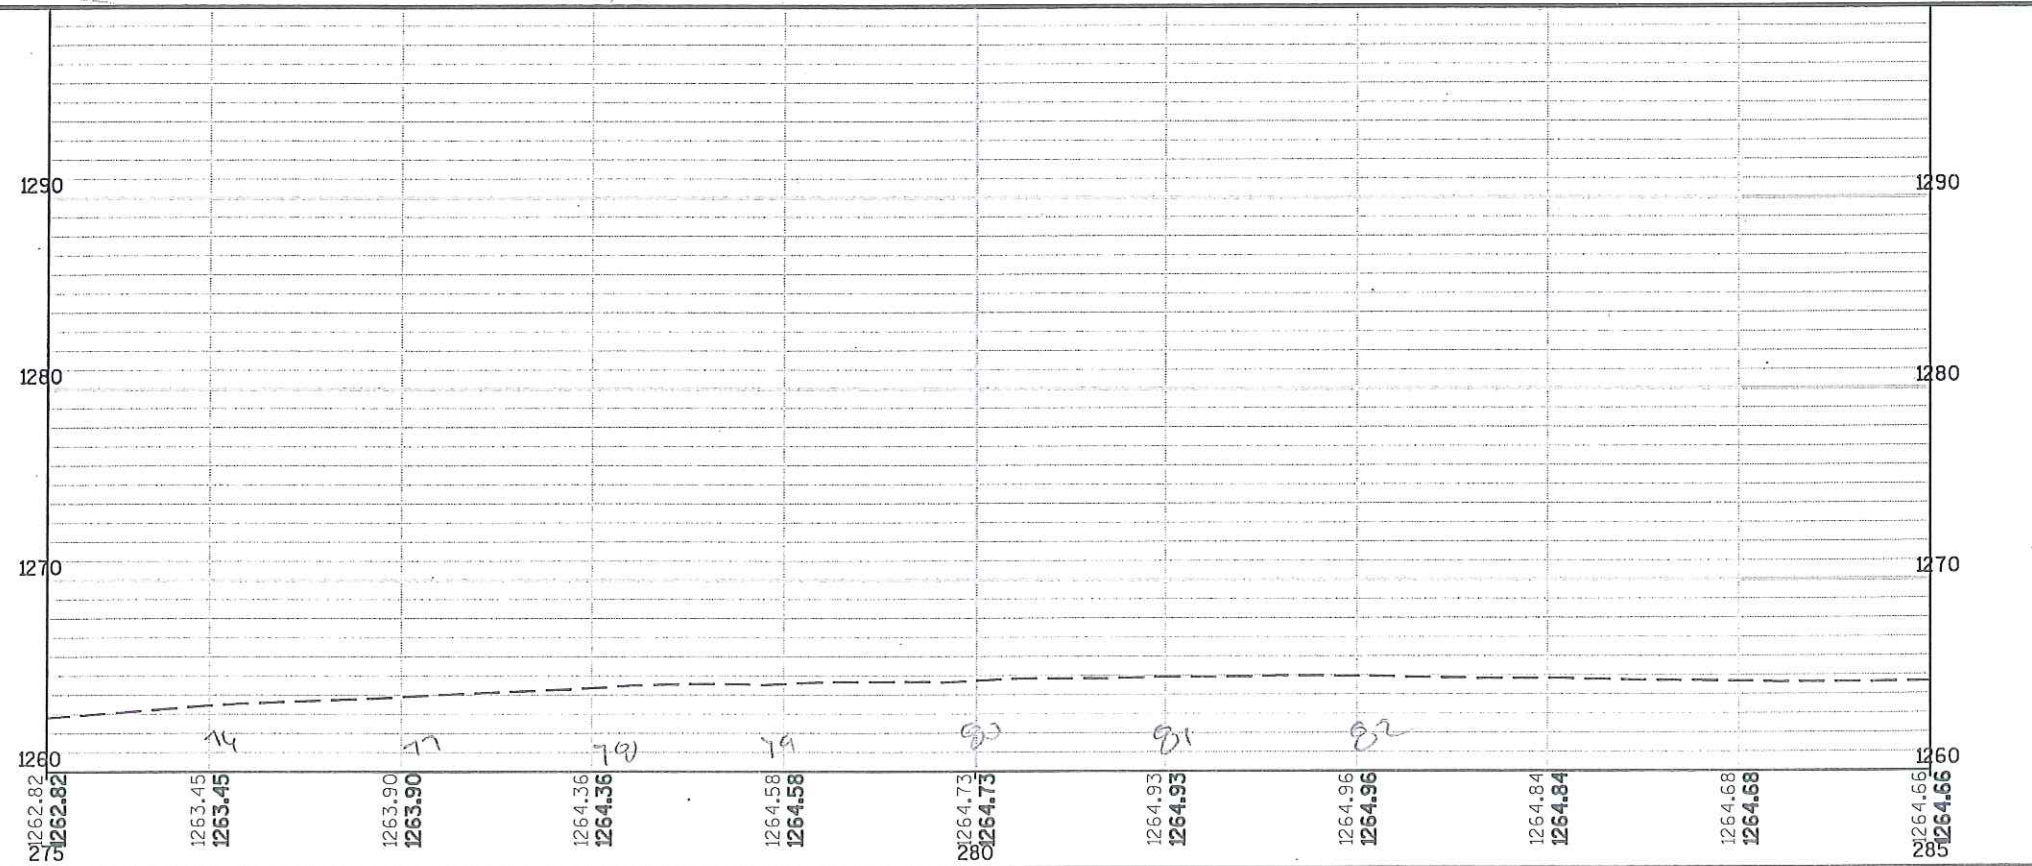

PROJECT NO: 1021-01-70 HWY: STH 128 COUNTY: ST. CROIX PLAN AND PROFILE: NE RAMP SHEET E

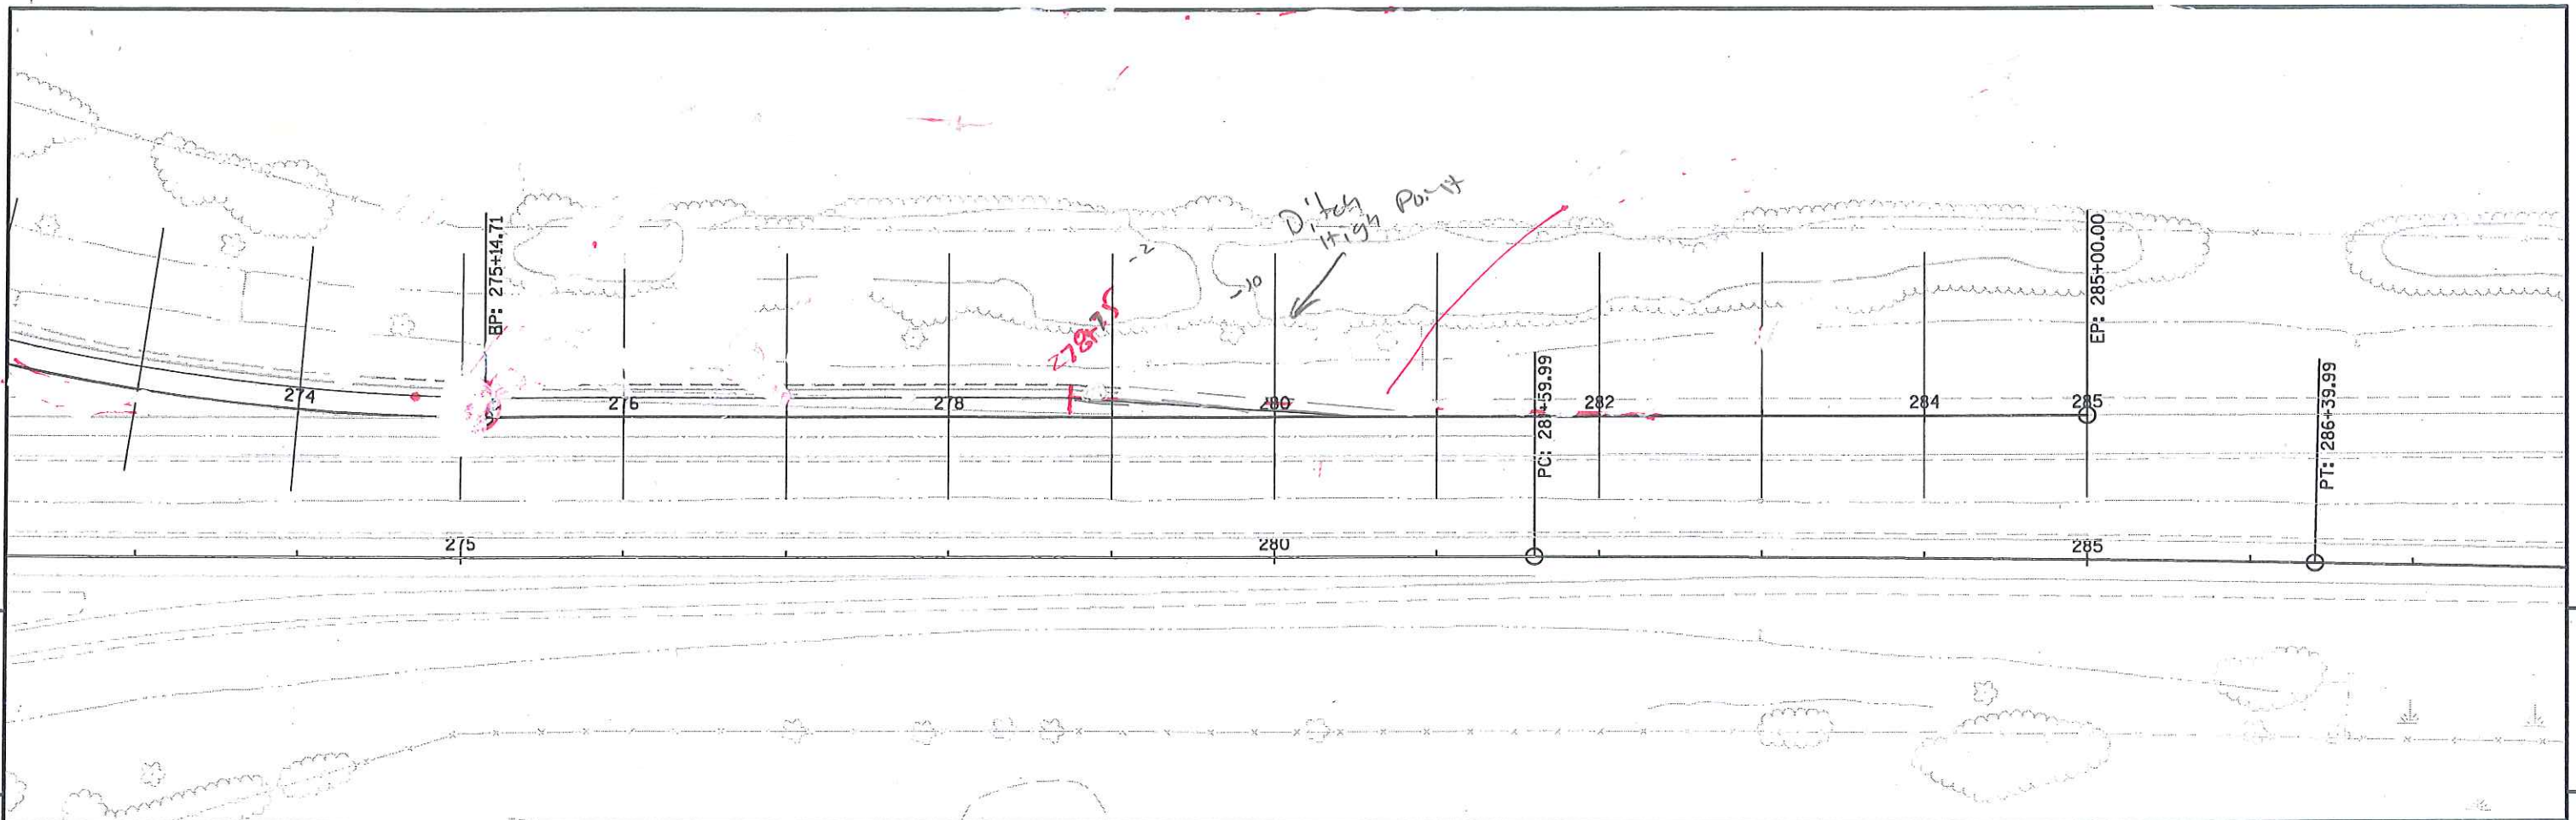

PROJECT NO: 1021-01-70

HWY: STH 128

COUNTY: ST. CROIX

PLAN AND PROFILE: NE RAMP - DECEL LN

SHEET

E

FILE NAME : N:\PDS\C3D\10210100\DESIGN\ALIPROF\SCOPING\ALIPROF-128-KLE-CC2.DWG
LAYOUT NAME - 0501010


PLOT DATE : 1/7/2015 8:50 AM

PLOT BY : THAO, KOU

PLOT NAME :


PLOT SCALE : 1 IN:100 FT

WISDOT/CADDs SHEET 44

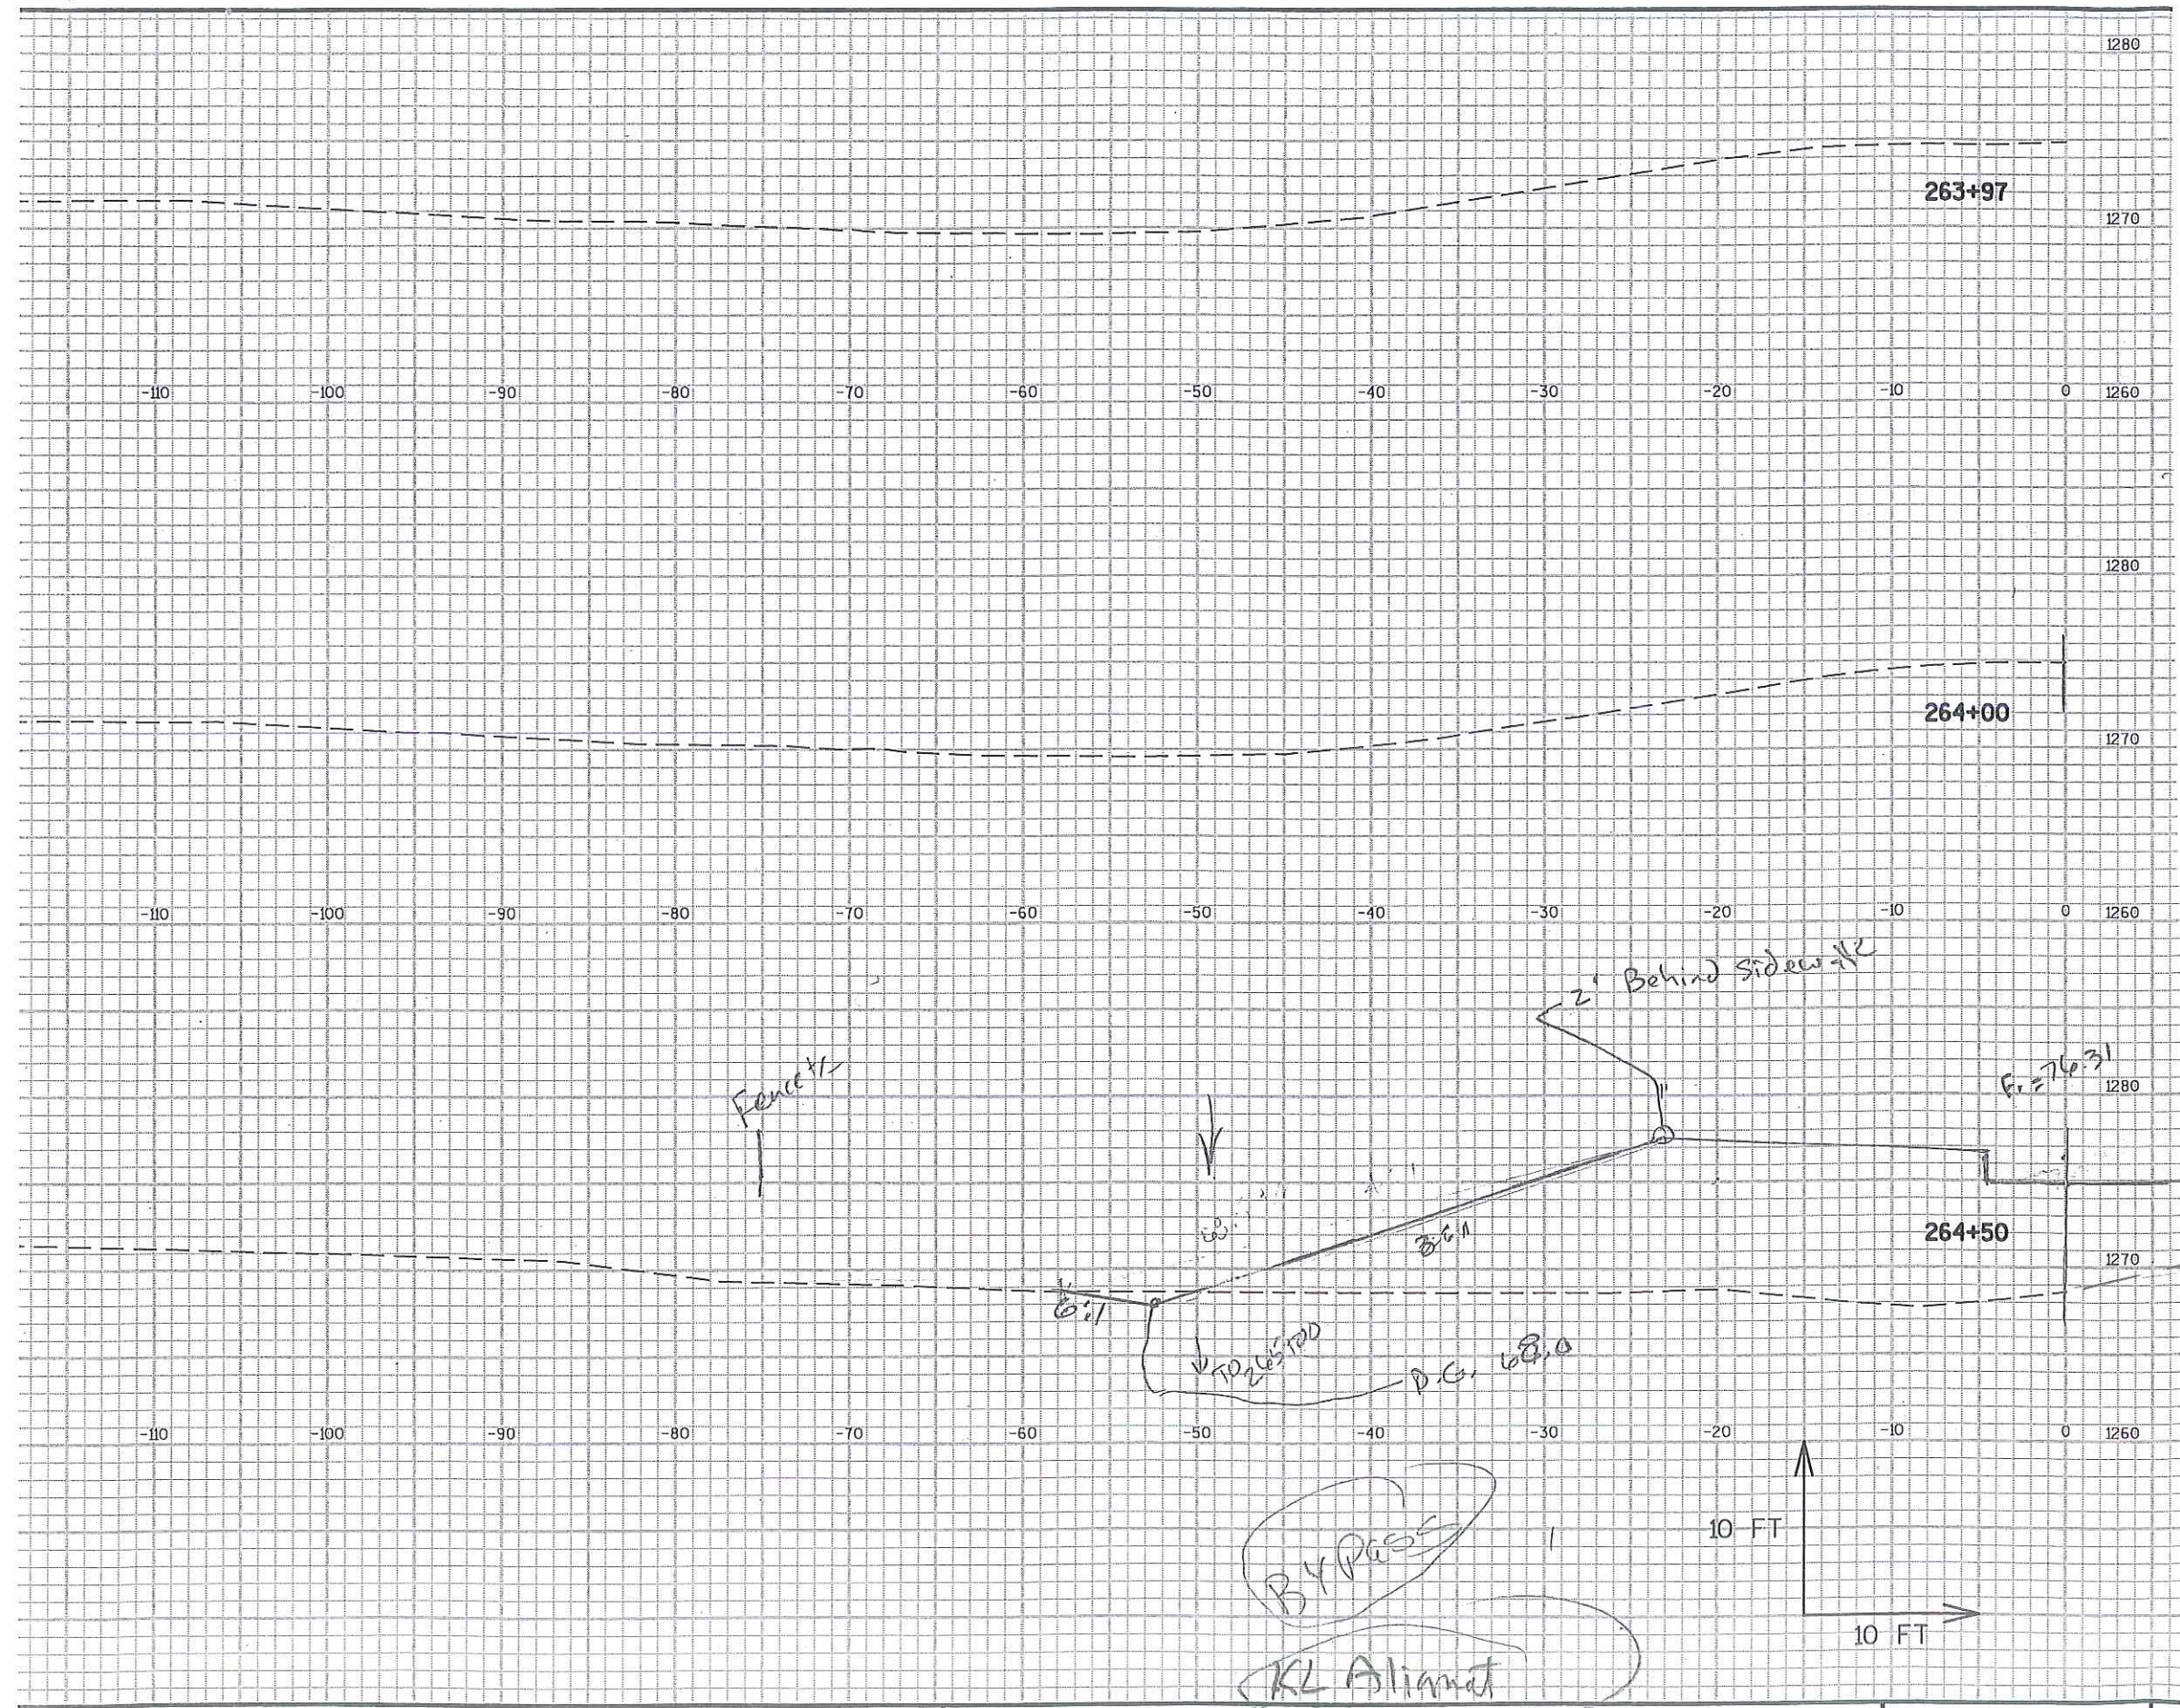


Exist 128'
252+00+

By-pass

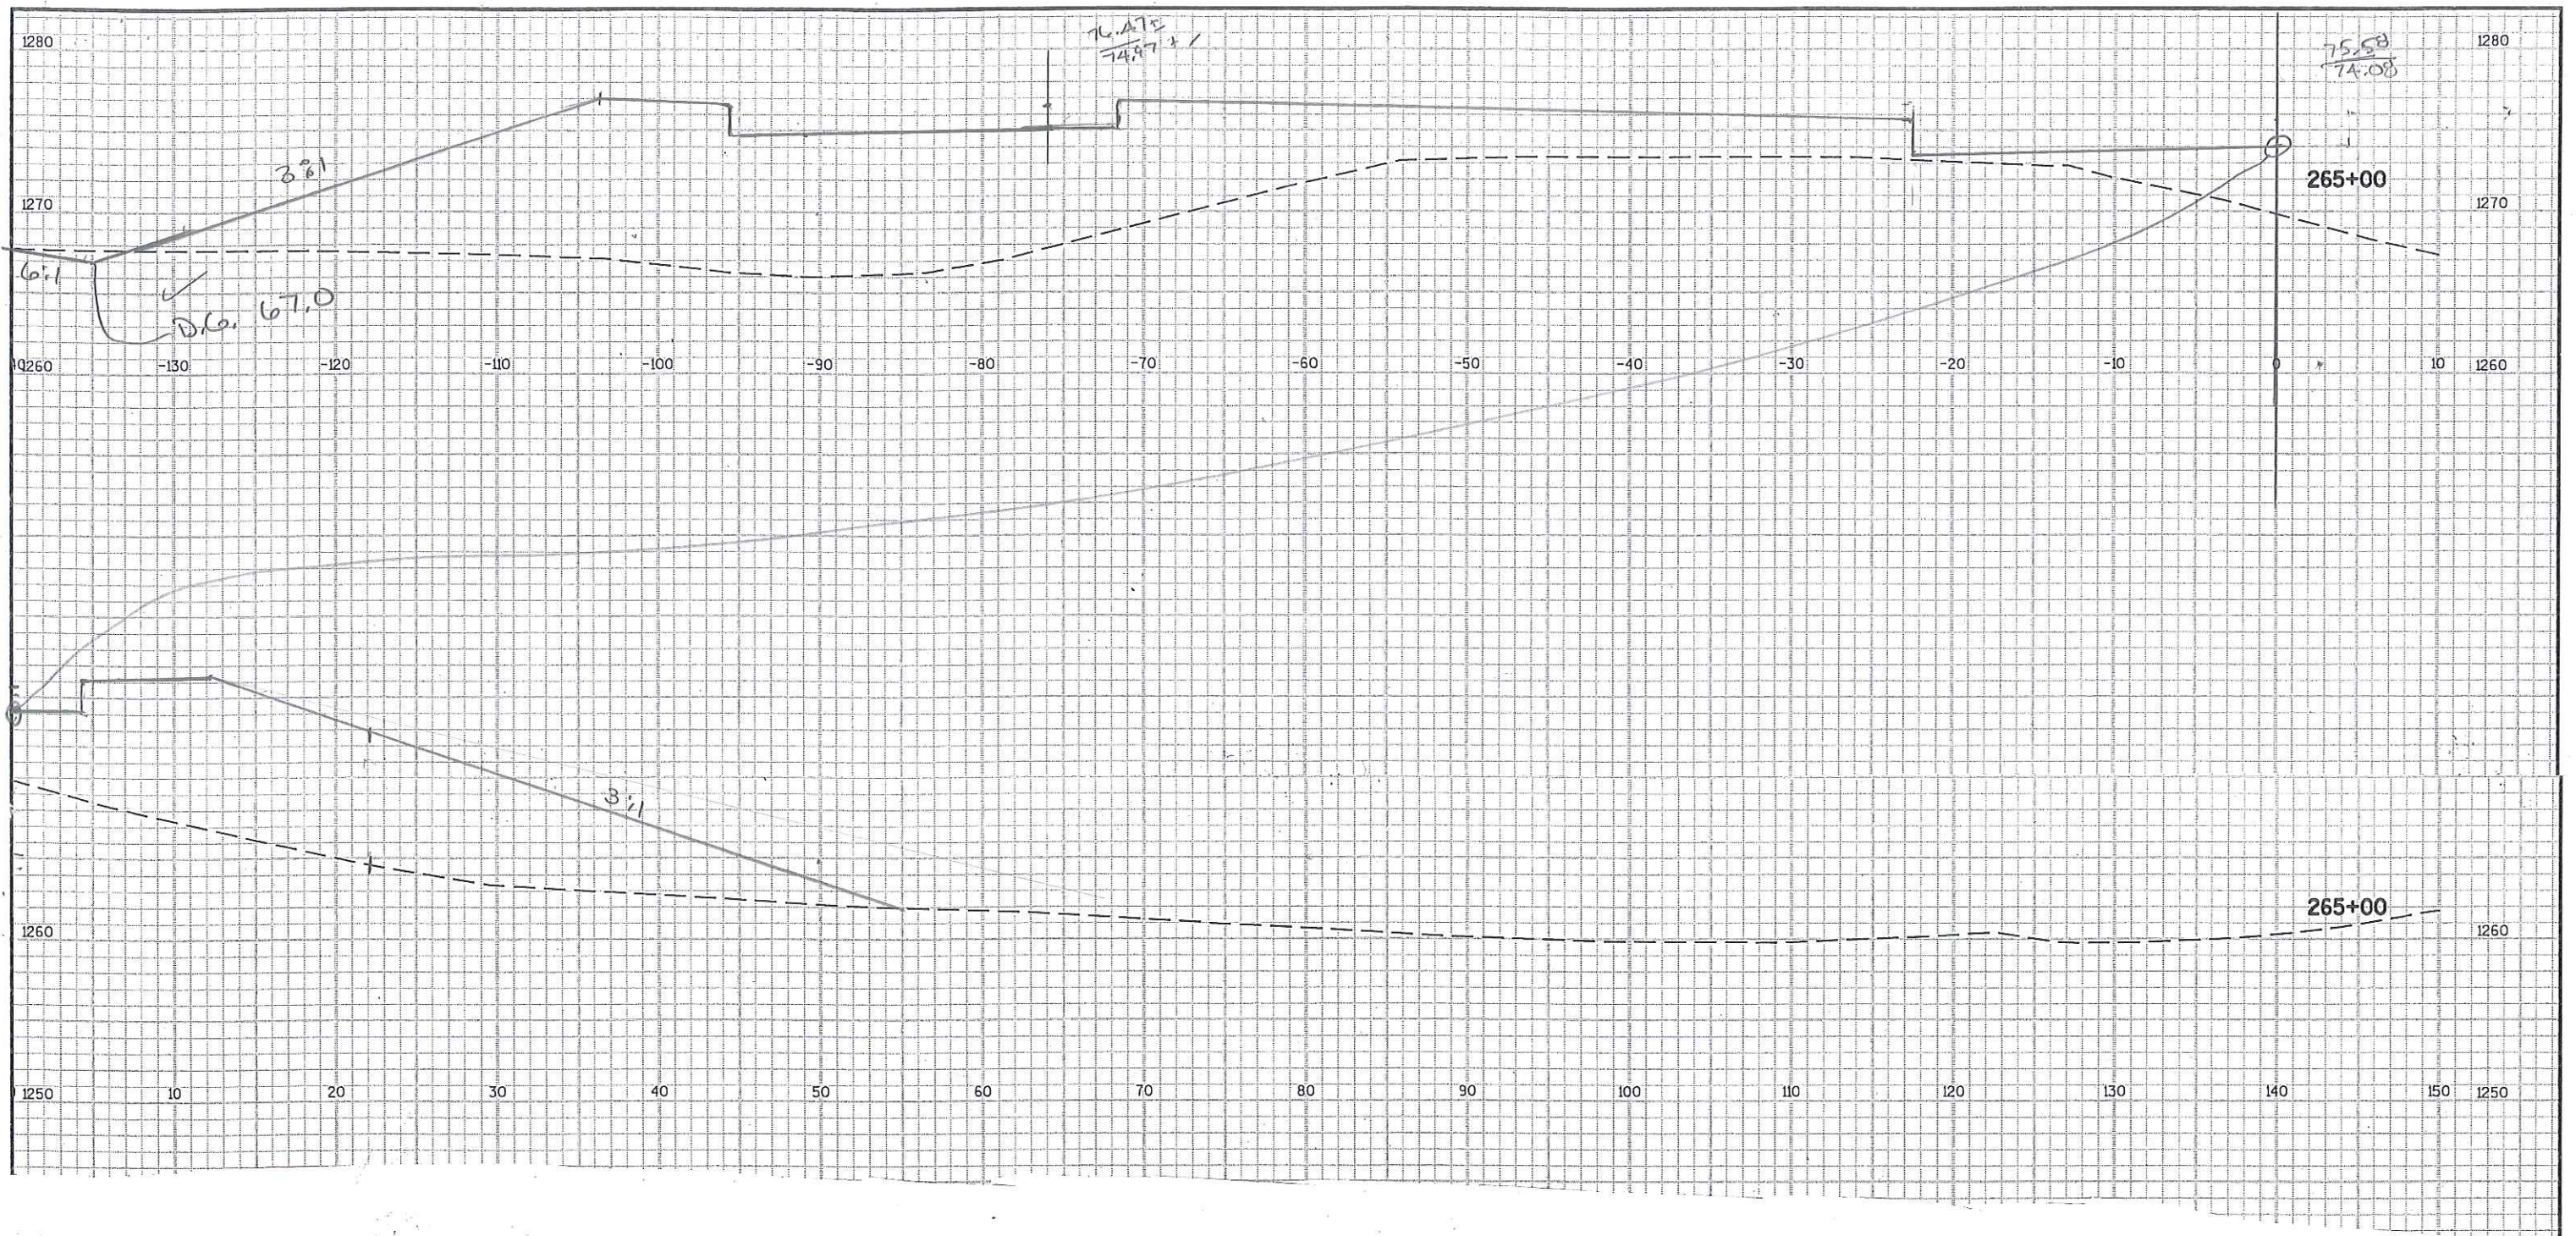

Ramp Alignment

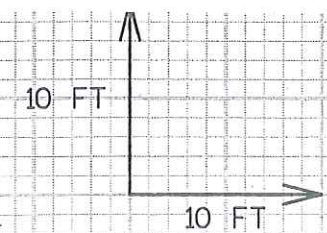

PROJECT NO: 1021-01-70

HWY: STH 128

COUNTY: ST. CROIX

CROSS SECTIONS: NE RAMP

SHEET 2

E

FILE NAME : N:\PDS\C3D\10210100\DESIGN\ALIPROF\SCOPING\ALIPROF-128-KLE-CC2.DWG
LAYOUT NAME - SECTION SHEET - (56)



PLOT DATE : 1/7/2015 8:39 AM

PLOT BY : THAO, KOU

PLOT NAME :

PLOT SCALE : 1 IN:10 FT

WISDOT/CADDs SHEET 49

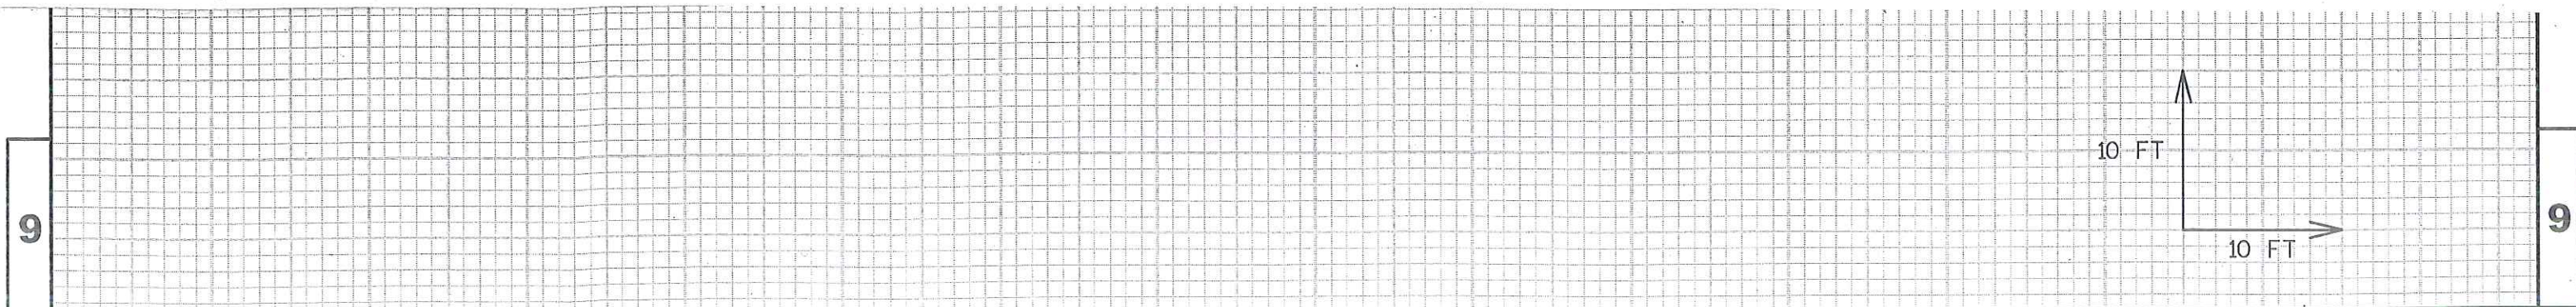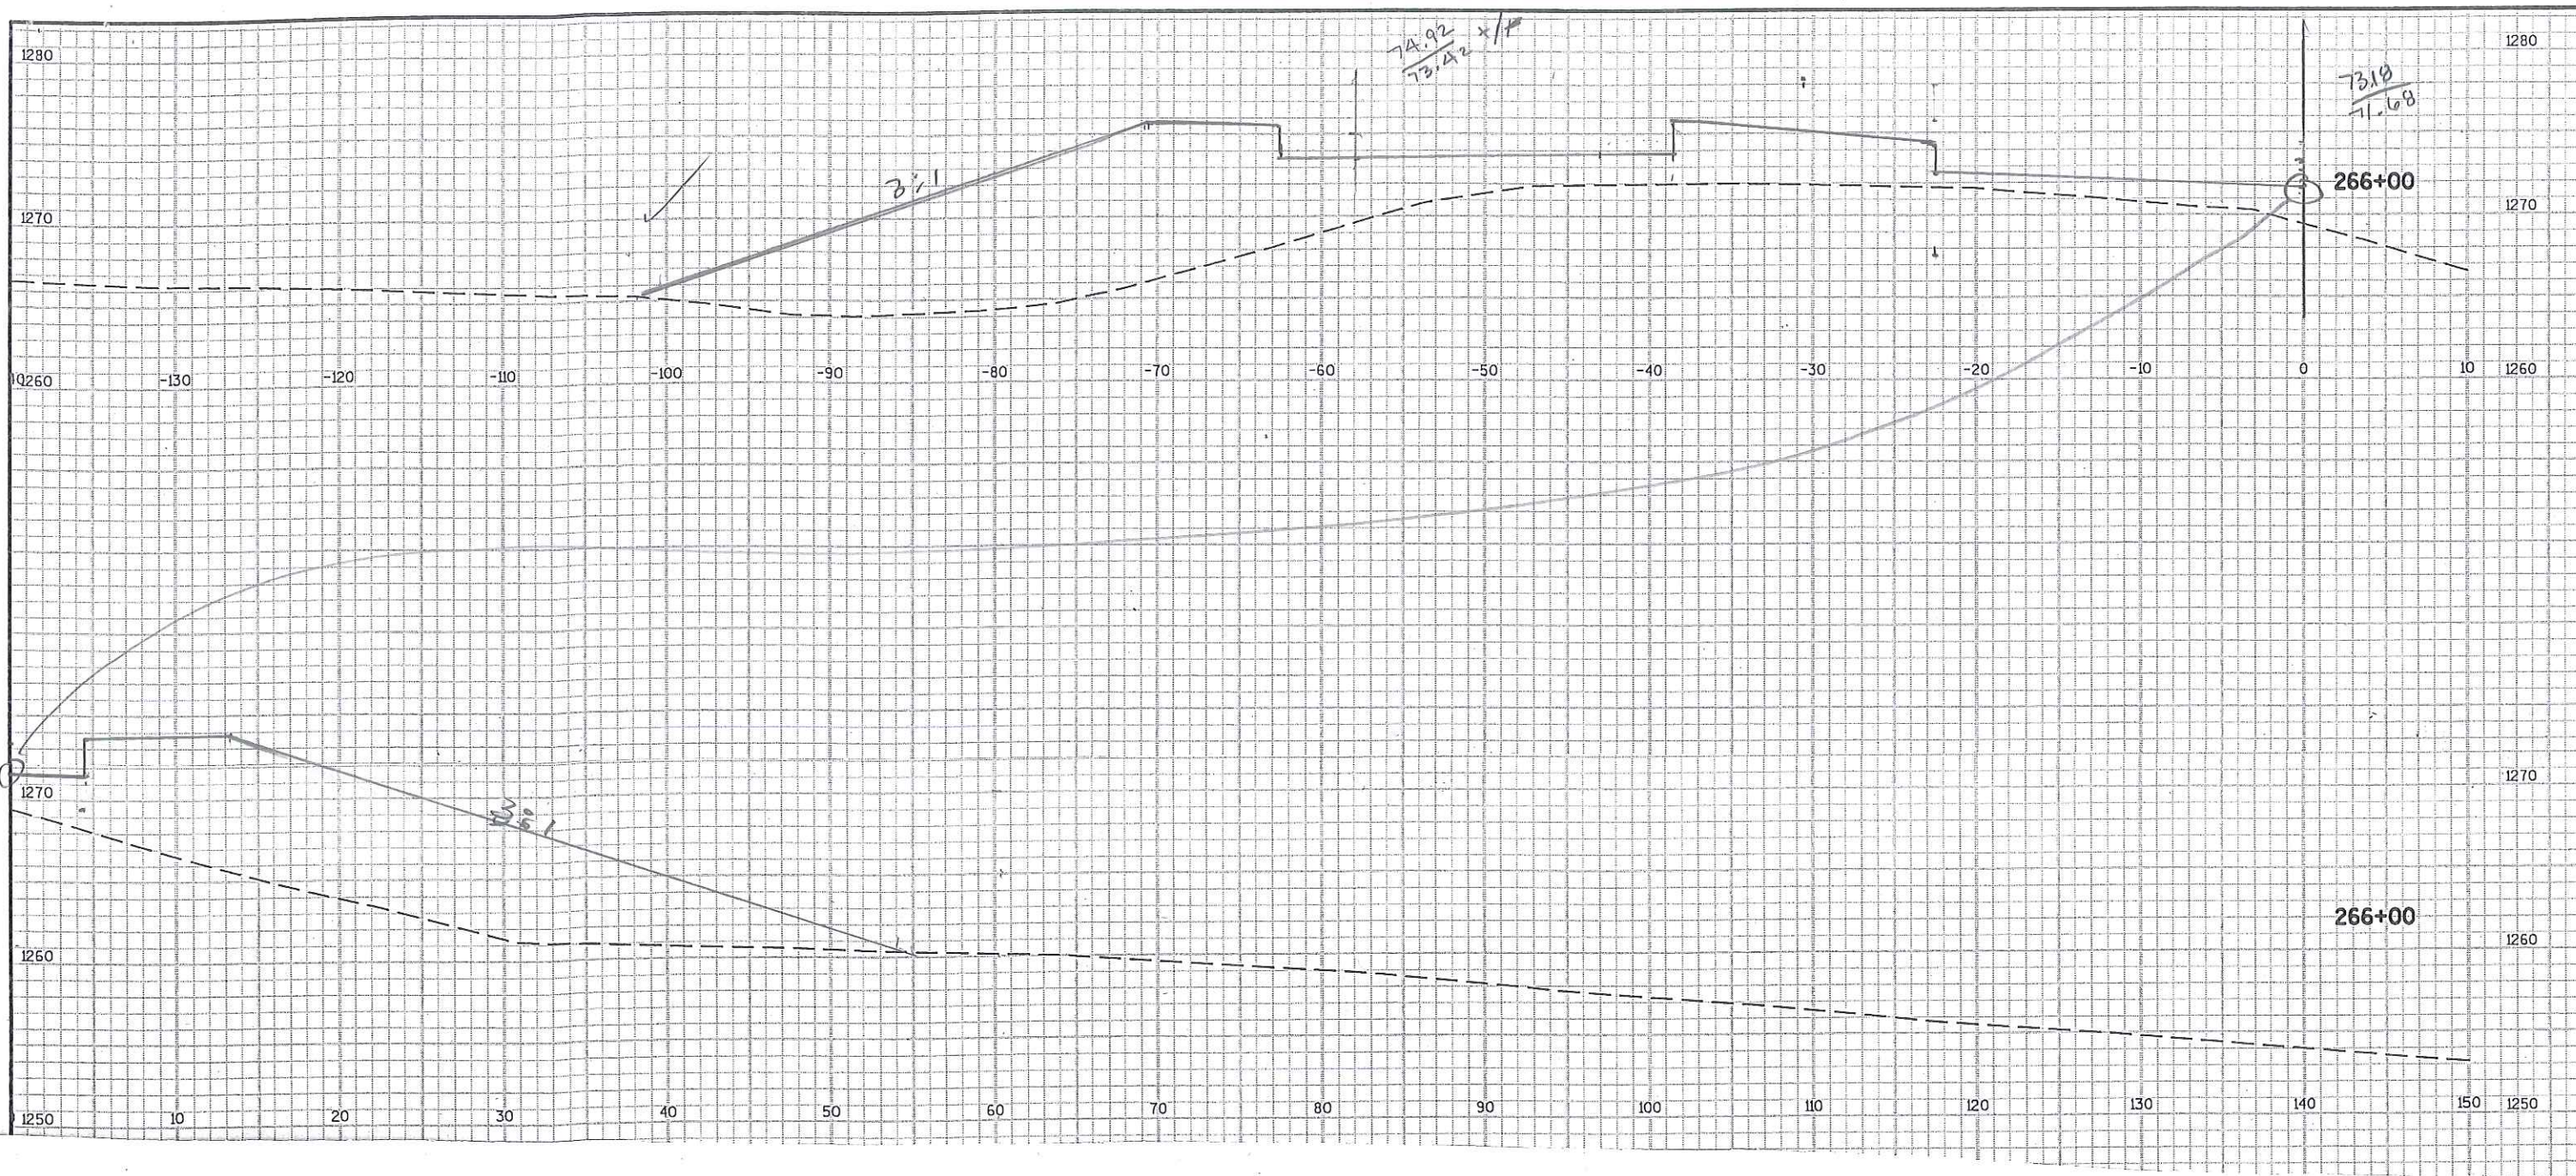

PROJECT NO:1021-01-70

HWY: STH 128

COUNTY: ST. CROIX

CROSS SECTIONS: NE RAMP

SHEET 3

E

FILE NAME : N:\PDS\C3D\10210100\DESIGN\ALIPROF\SCOPING\ALIPROF-128-KLE-CC2.DWG
LAYOUT NAME - SECTION SHEET - (58)



PLOT DATE : 1/7/2015 8:39 AM


PLOT BY : THAO, KOU

PLOT NAME :

PLOT SCALE : 1 IN:10 FT


WISDOT/CADDs SHEET 49

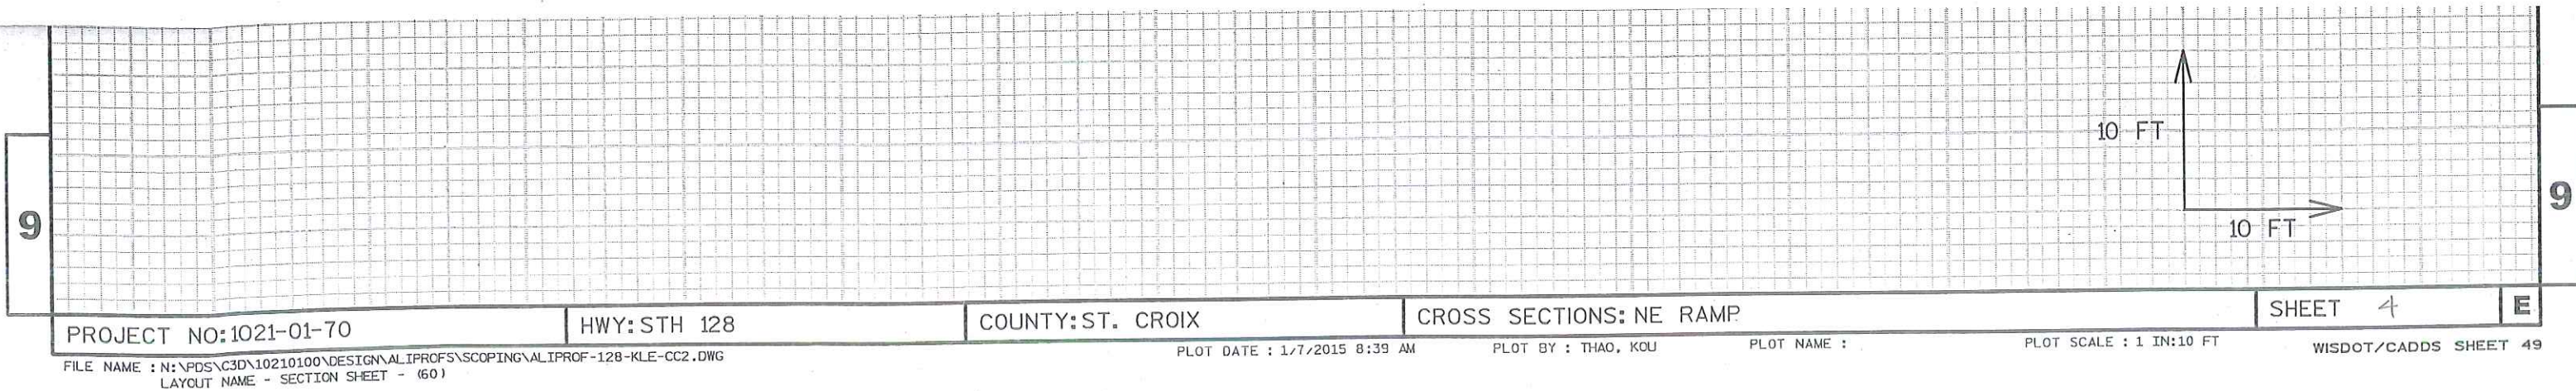
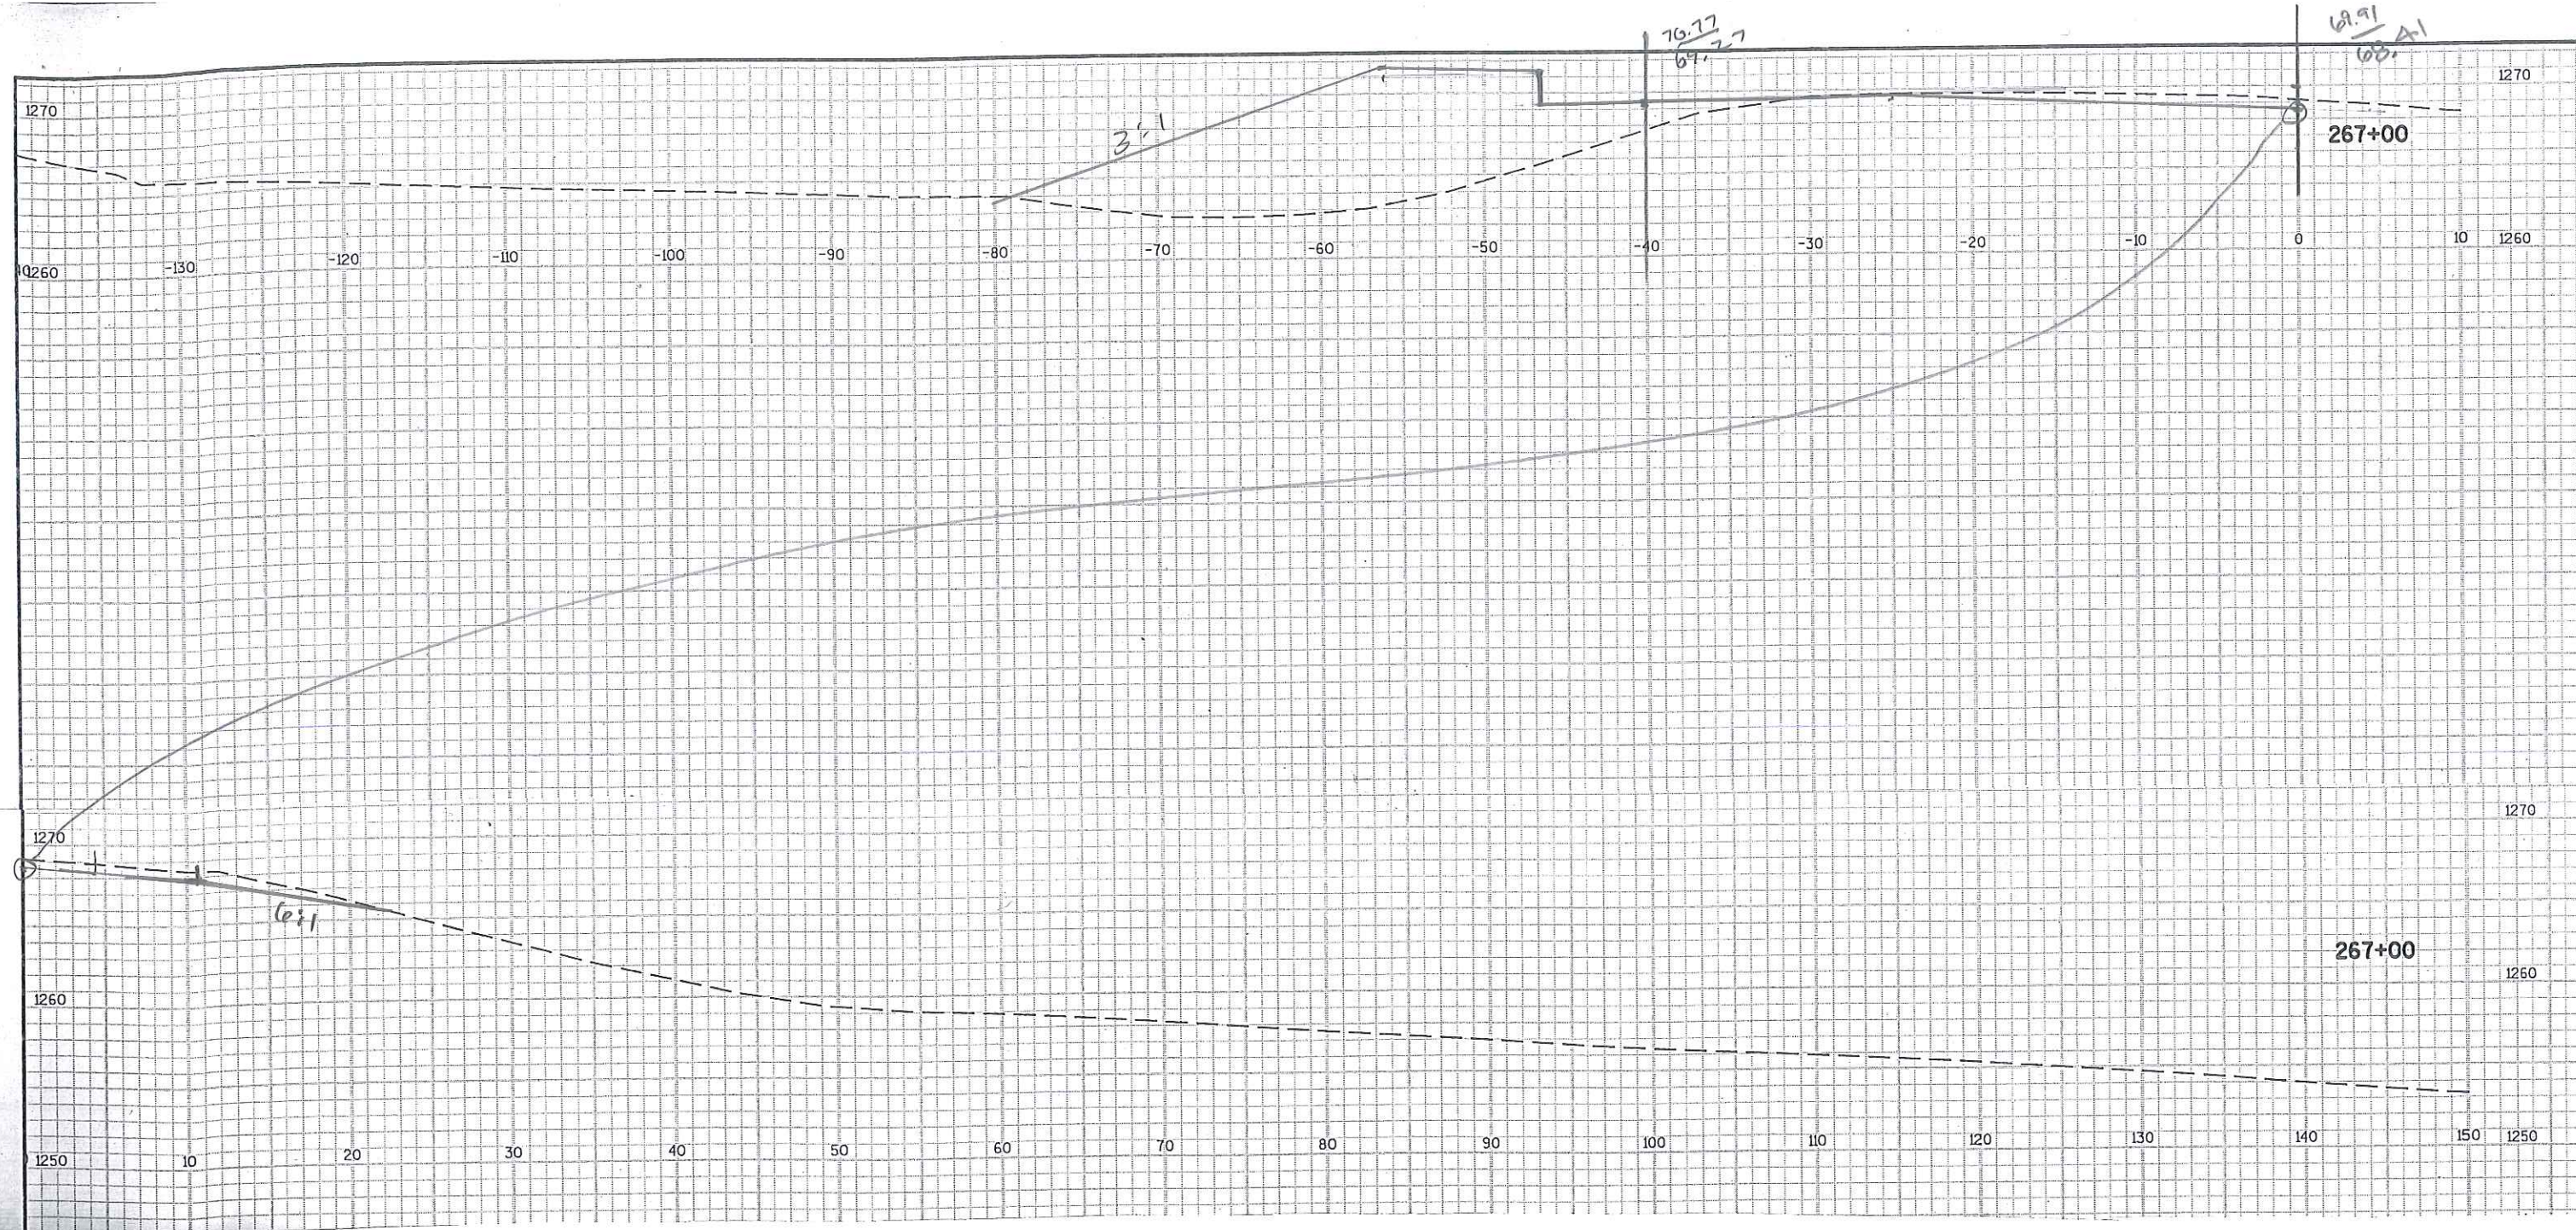


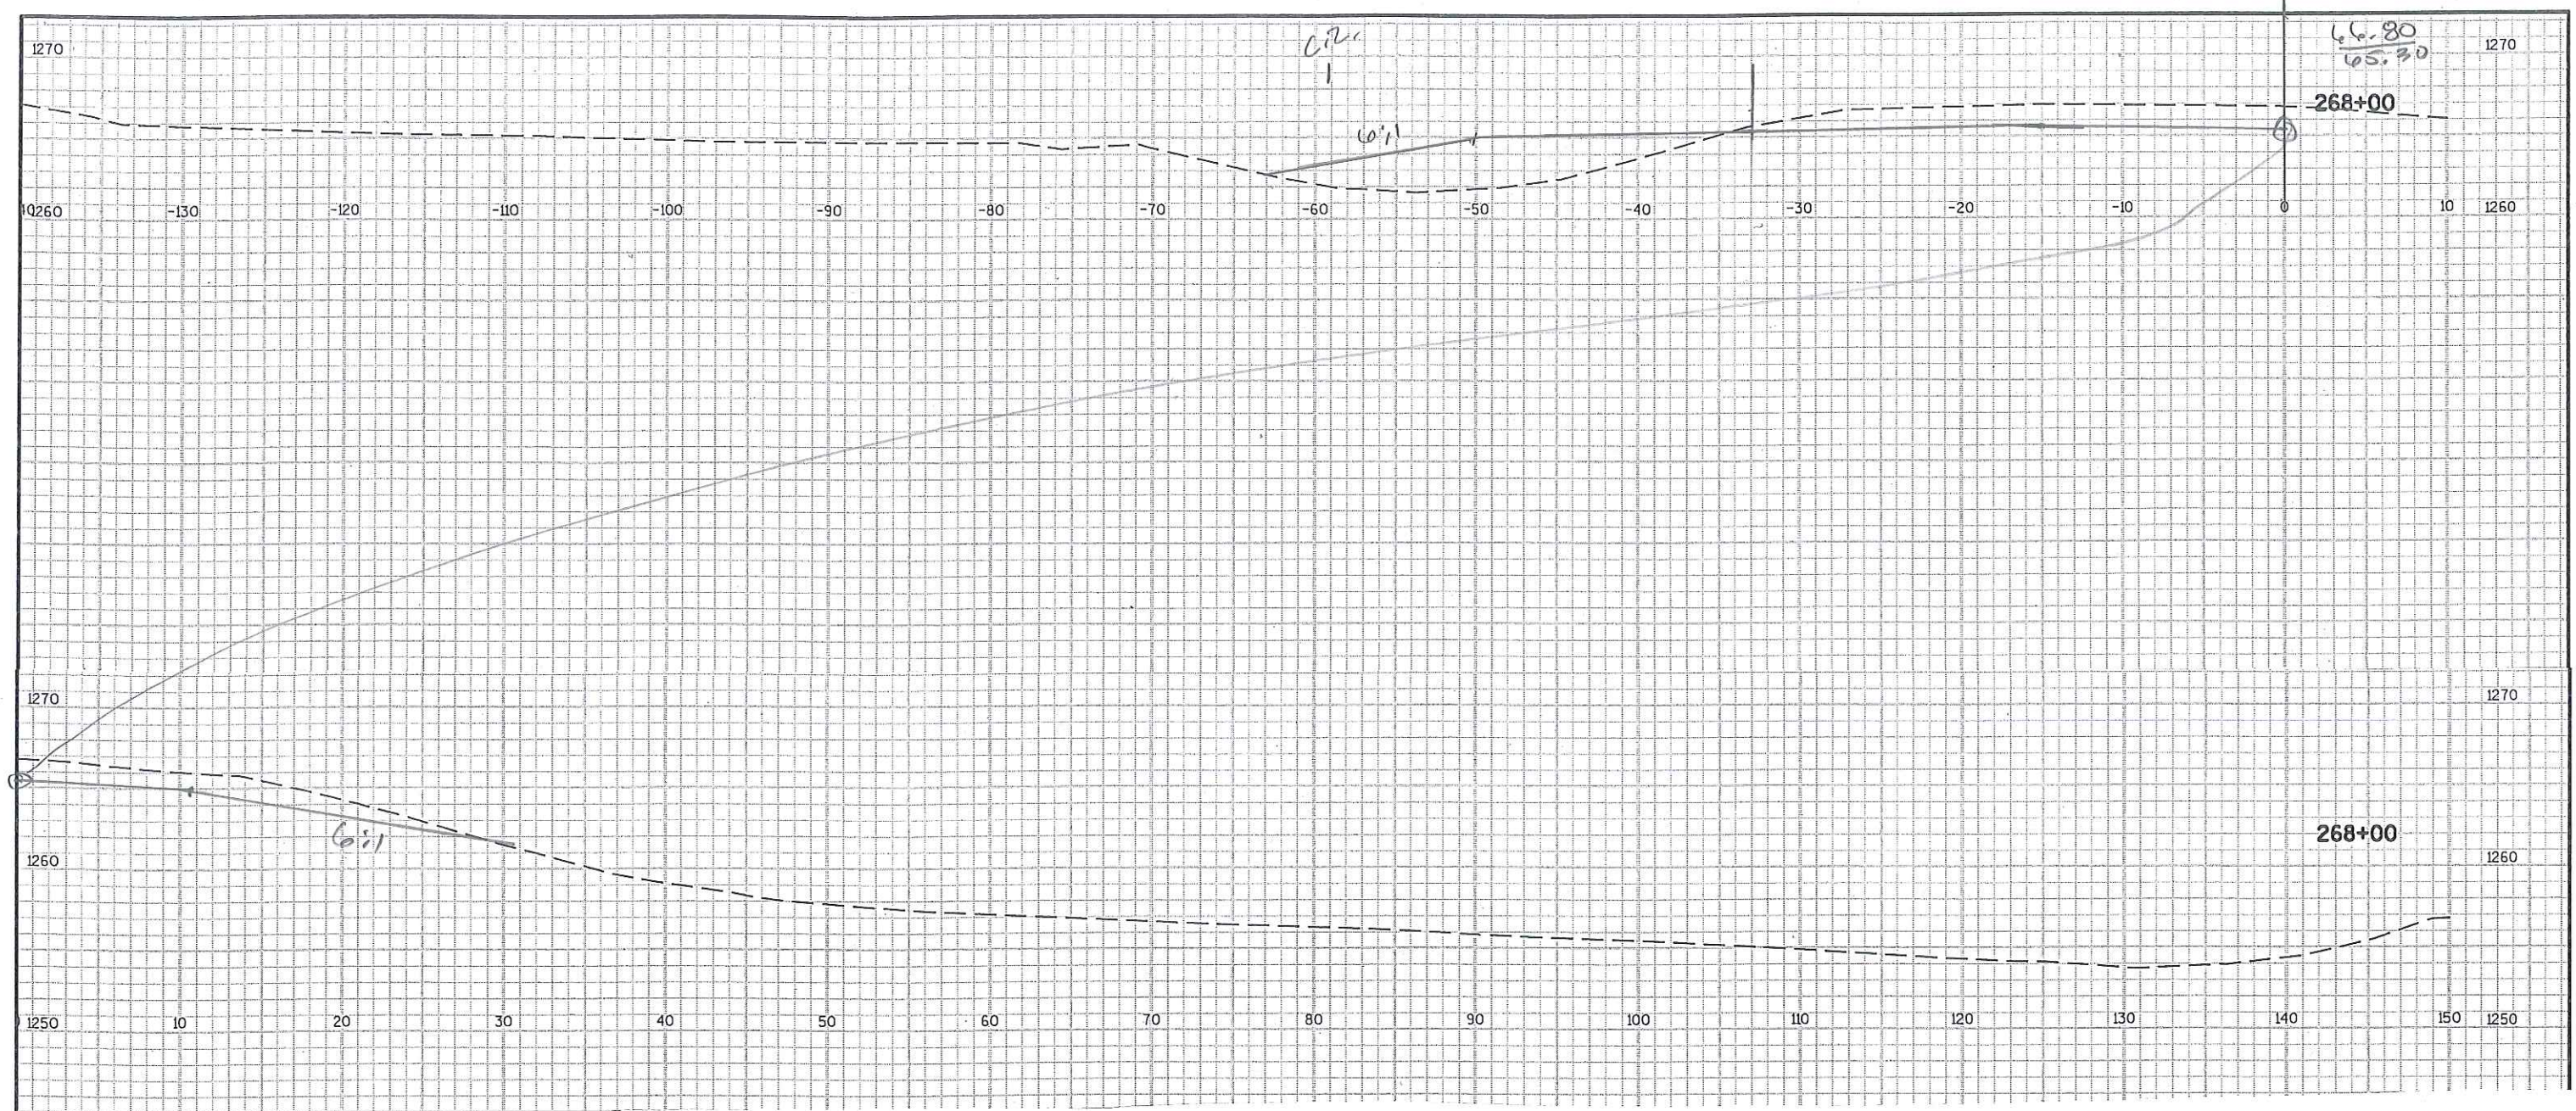

9

9

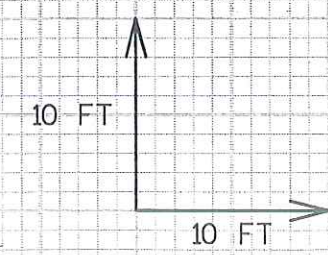

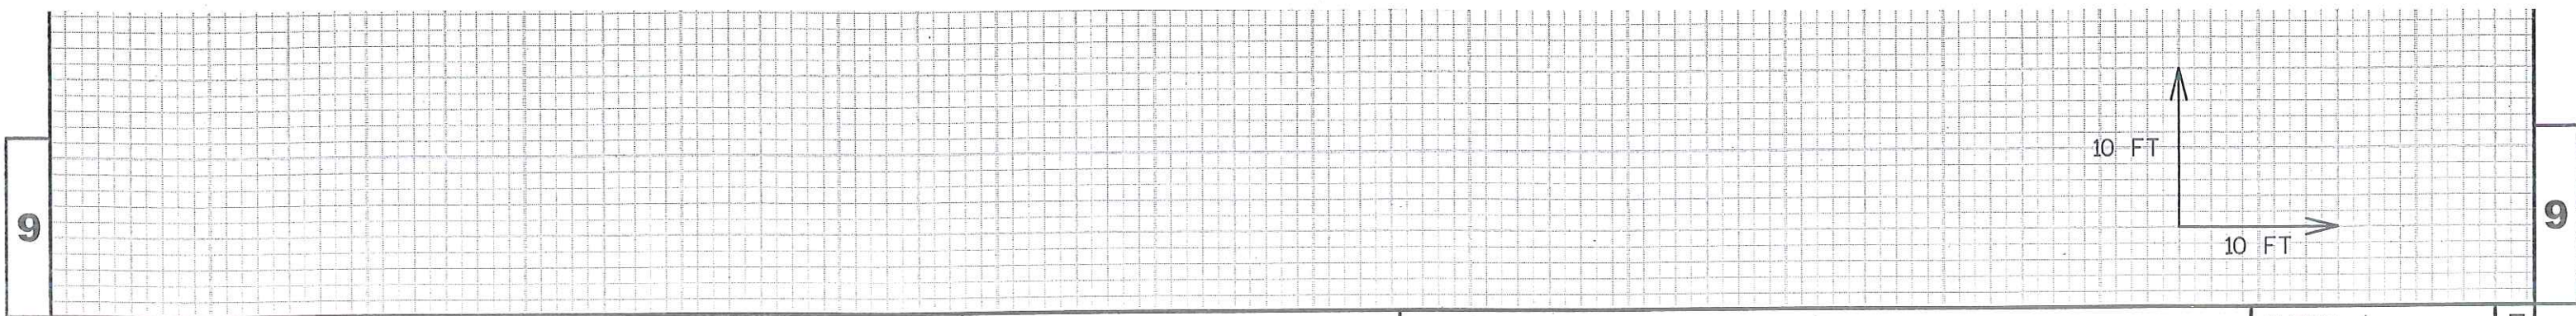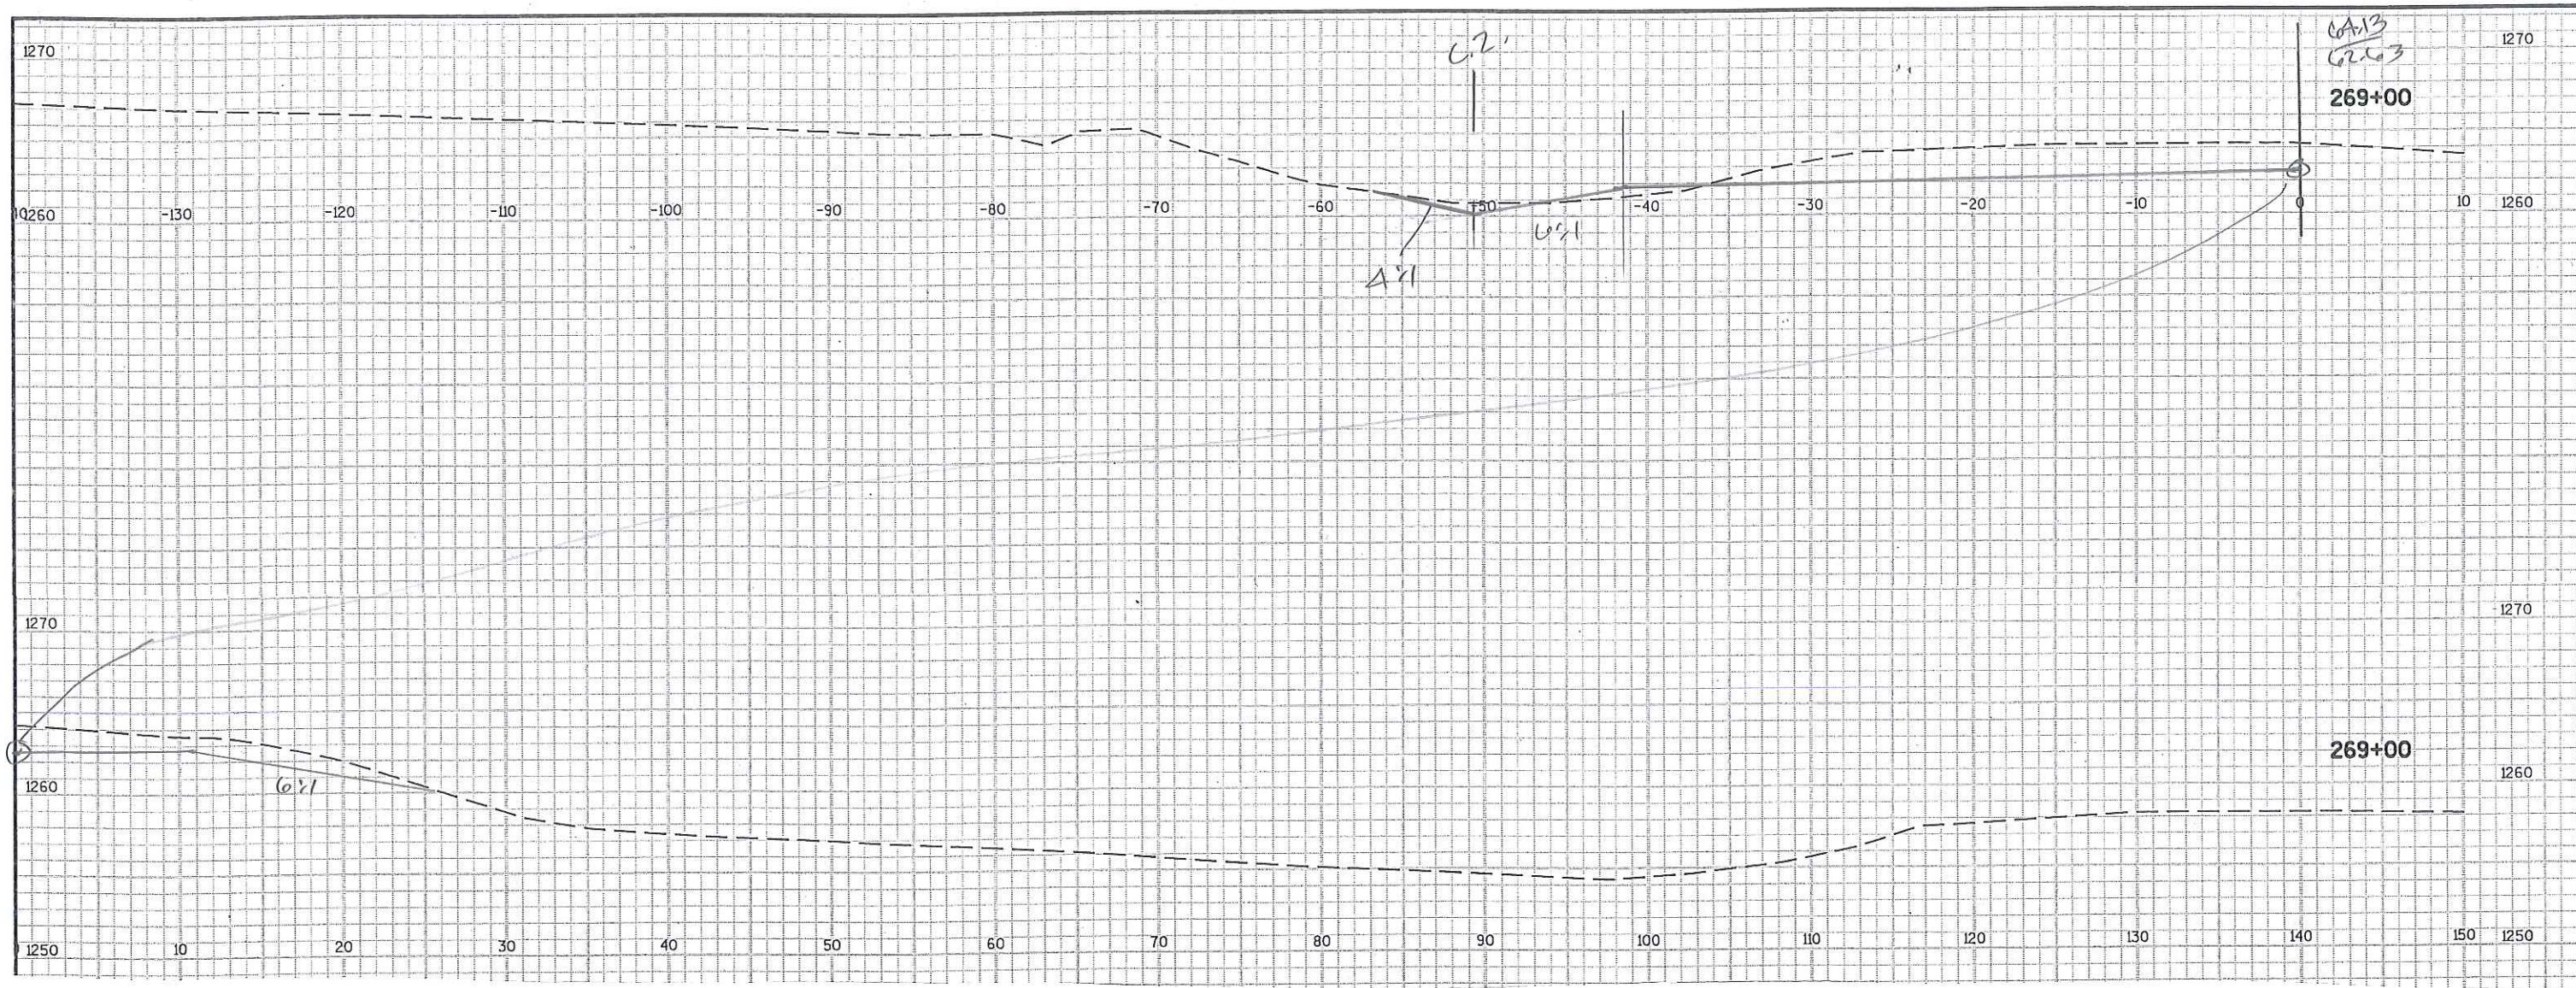

PROJECT NO: 1021-01-70

HWY: STH 128

COUNTY: ST. CROIX

CROSS SECTIONS: NE RAMP

SHEET 6

E

FILE NAME : N:\PDOS\C3D\10210100\DESIGN\ALIPROFS\SCOPING\ALIPROF-128-KLE-CC2.DWG
LAYOUT NAME - SECTION SHEET - (64)


PLOT DATE : 1/7/2015 8:39 AM

PLOT BY : THAO, KOU

PLOT NAME :

PLOT SCALE : 1 IN:10 FT

WISDOT/CADDs SHEET 49

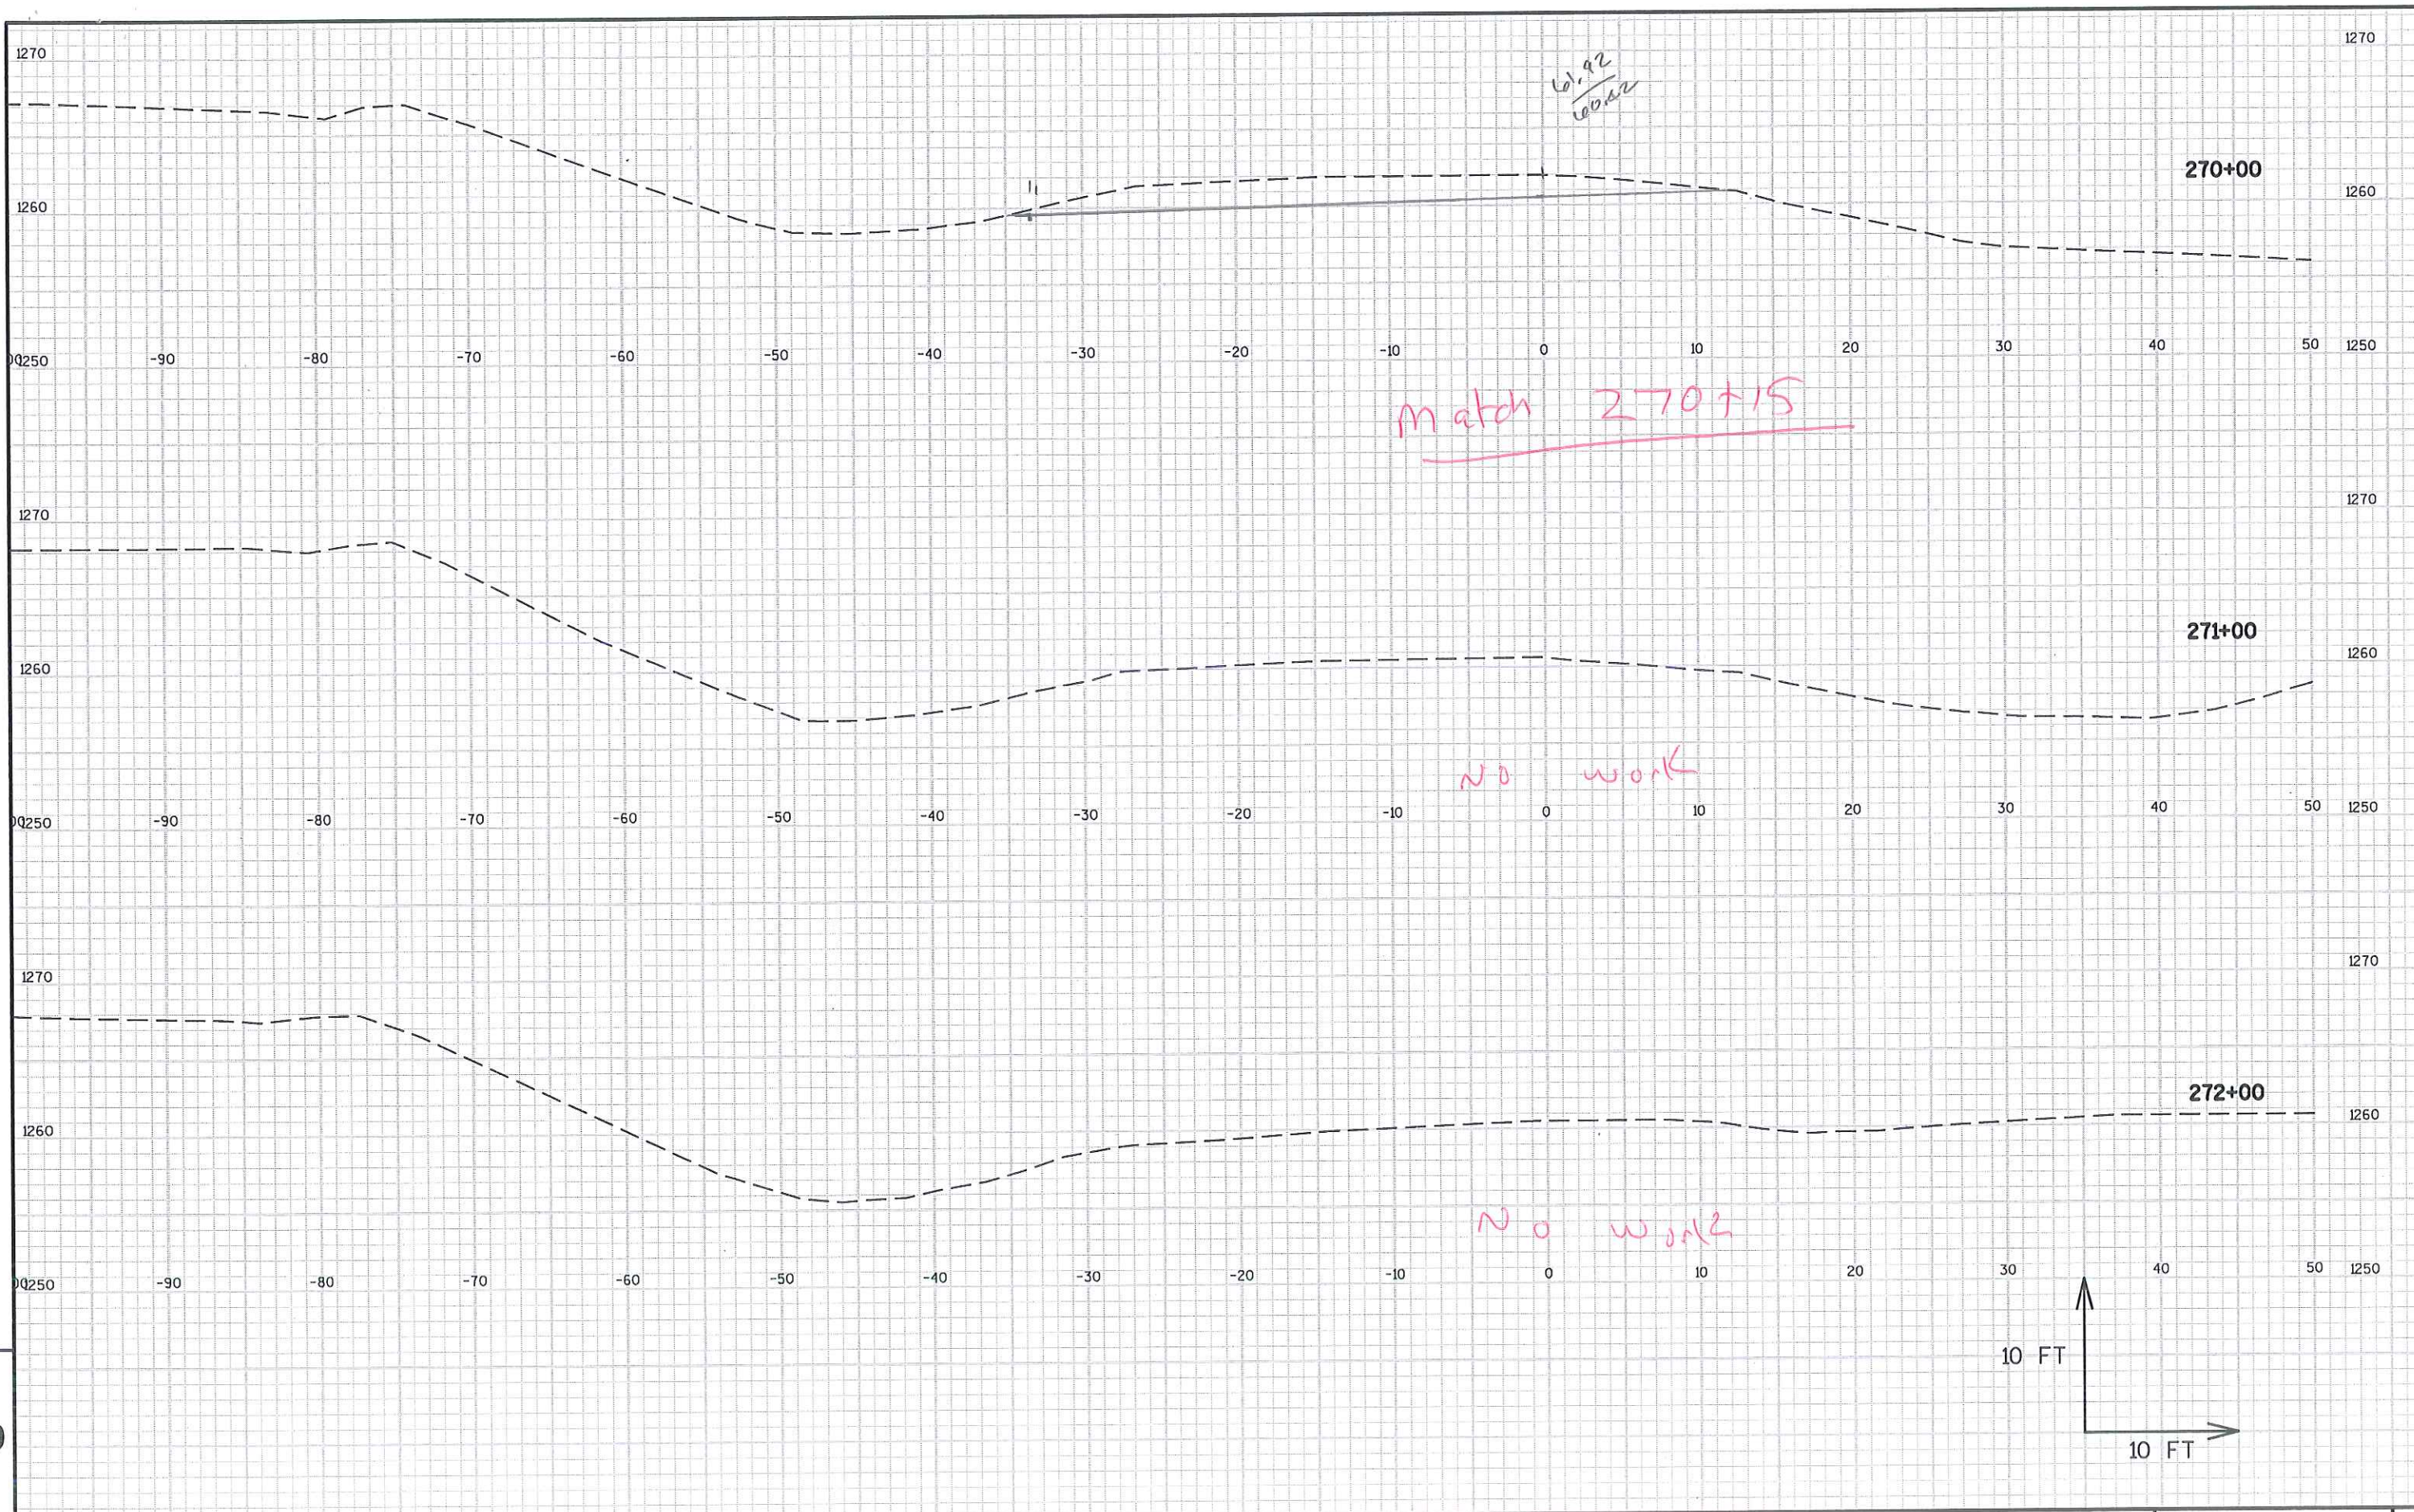

PROJECT NO:1021-01-70

HWY: STH 128

COUNTY: ST. CROIX

CROSS SECTIONS: NE RAMP

SHEET 7

E

FILE NAME : N:\PDS\C3D\10210100\DESIGN\ALIPROF\SCOPING\ALIPROF-128-KLE-CC2.DWG
LAYOUT NAME - SECTION SHEET - (65)


PLOT DATE : 1/7/2015 8:39 AM

PLOT BY : THAO, KOU

PLOT NAME :


PLOT SCALE : 1 IN:10 FT


WISDOT/CADDs SHEET 49

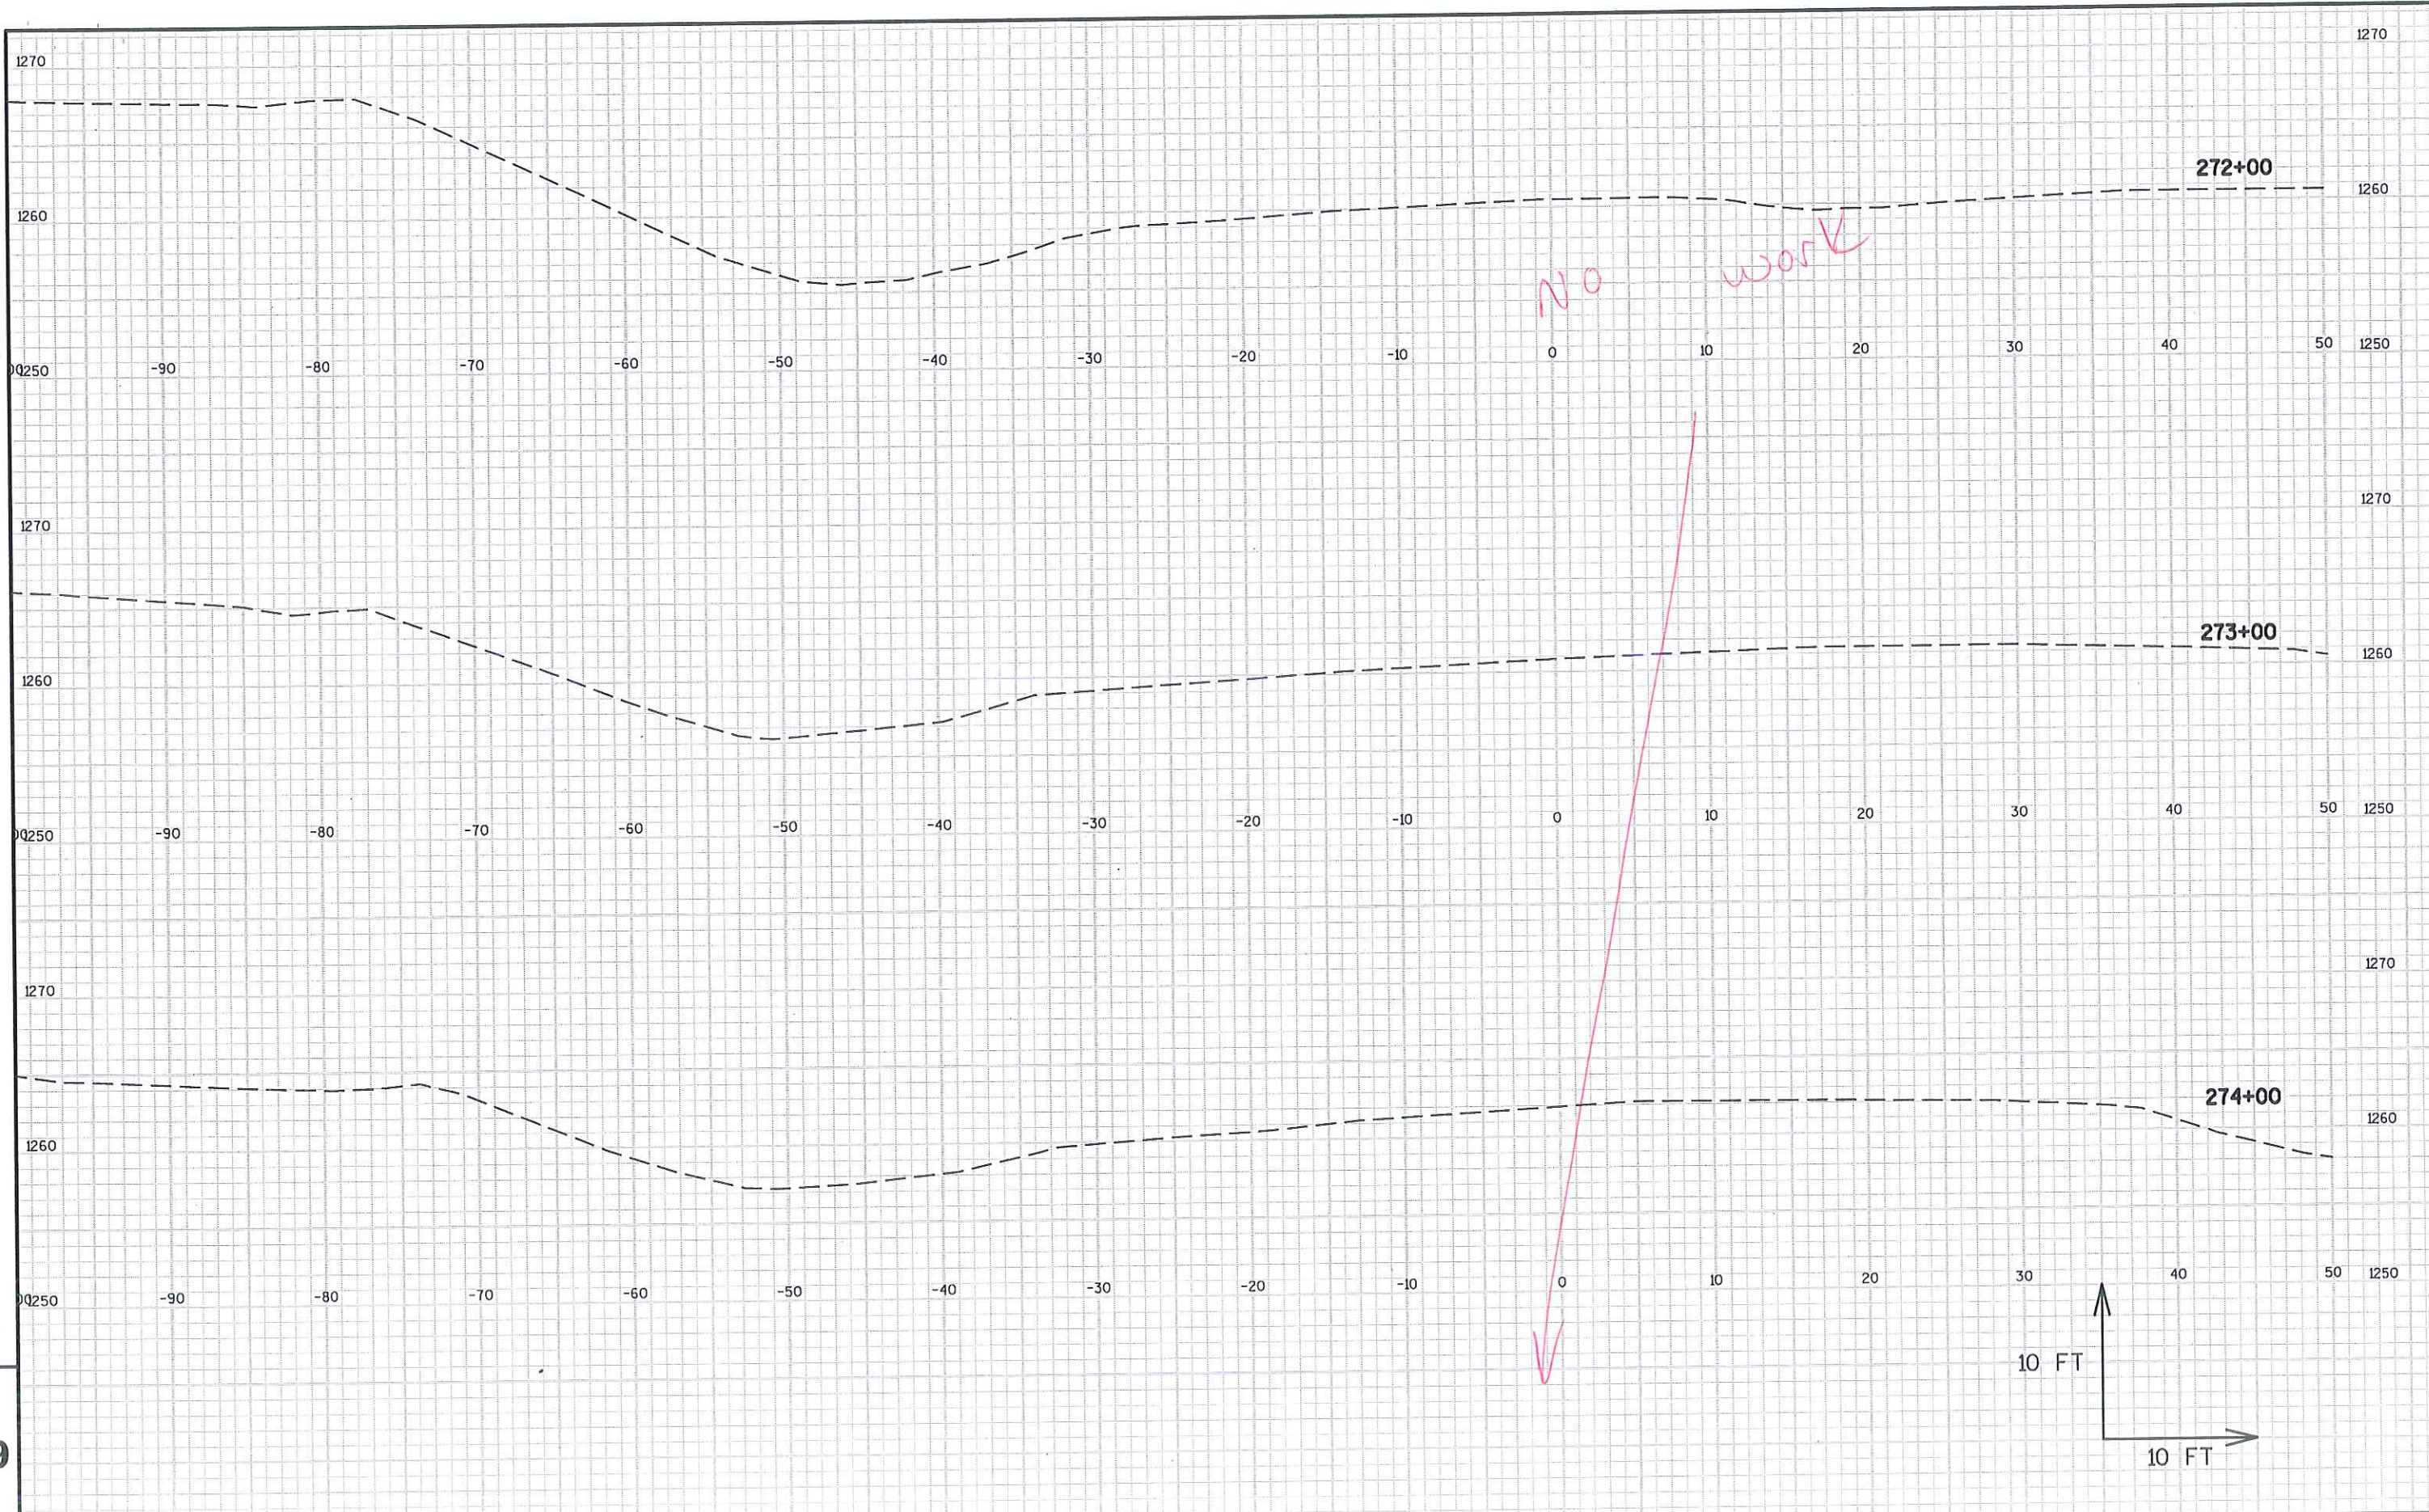

9

9

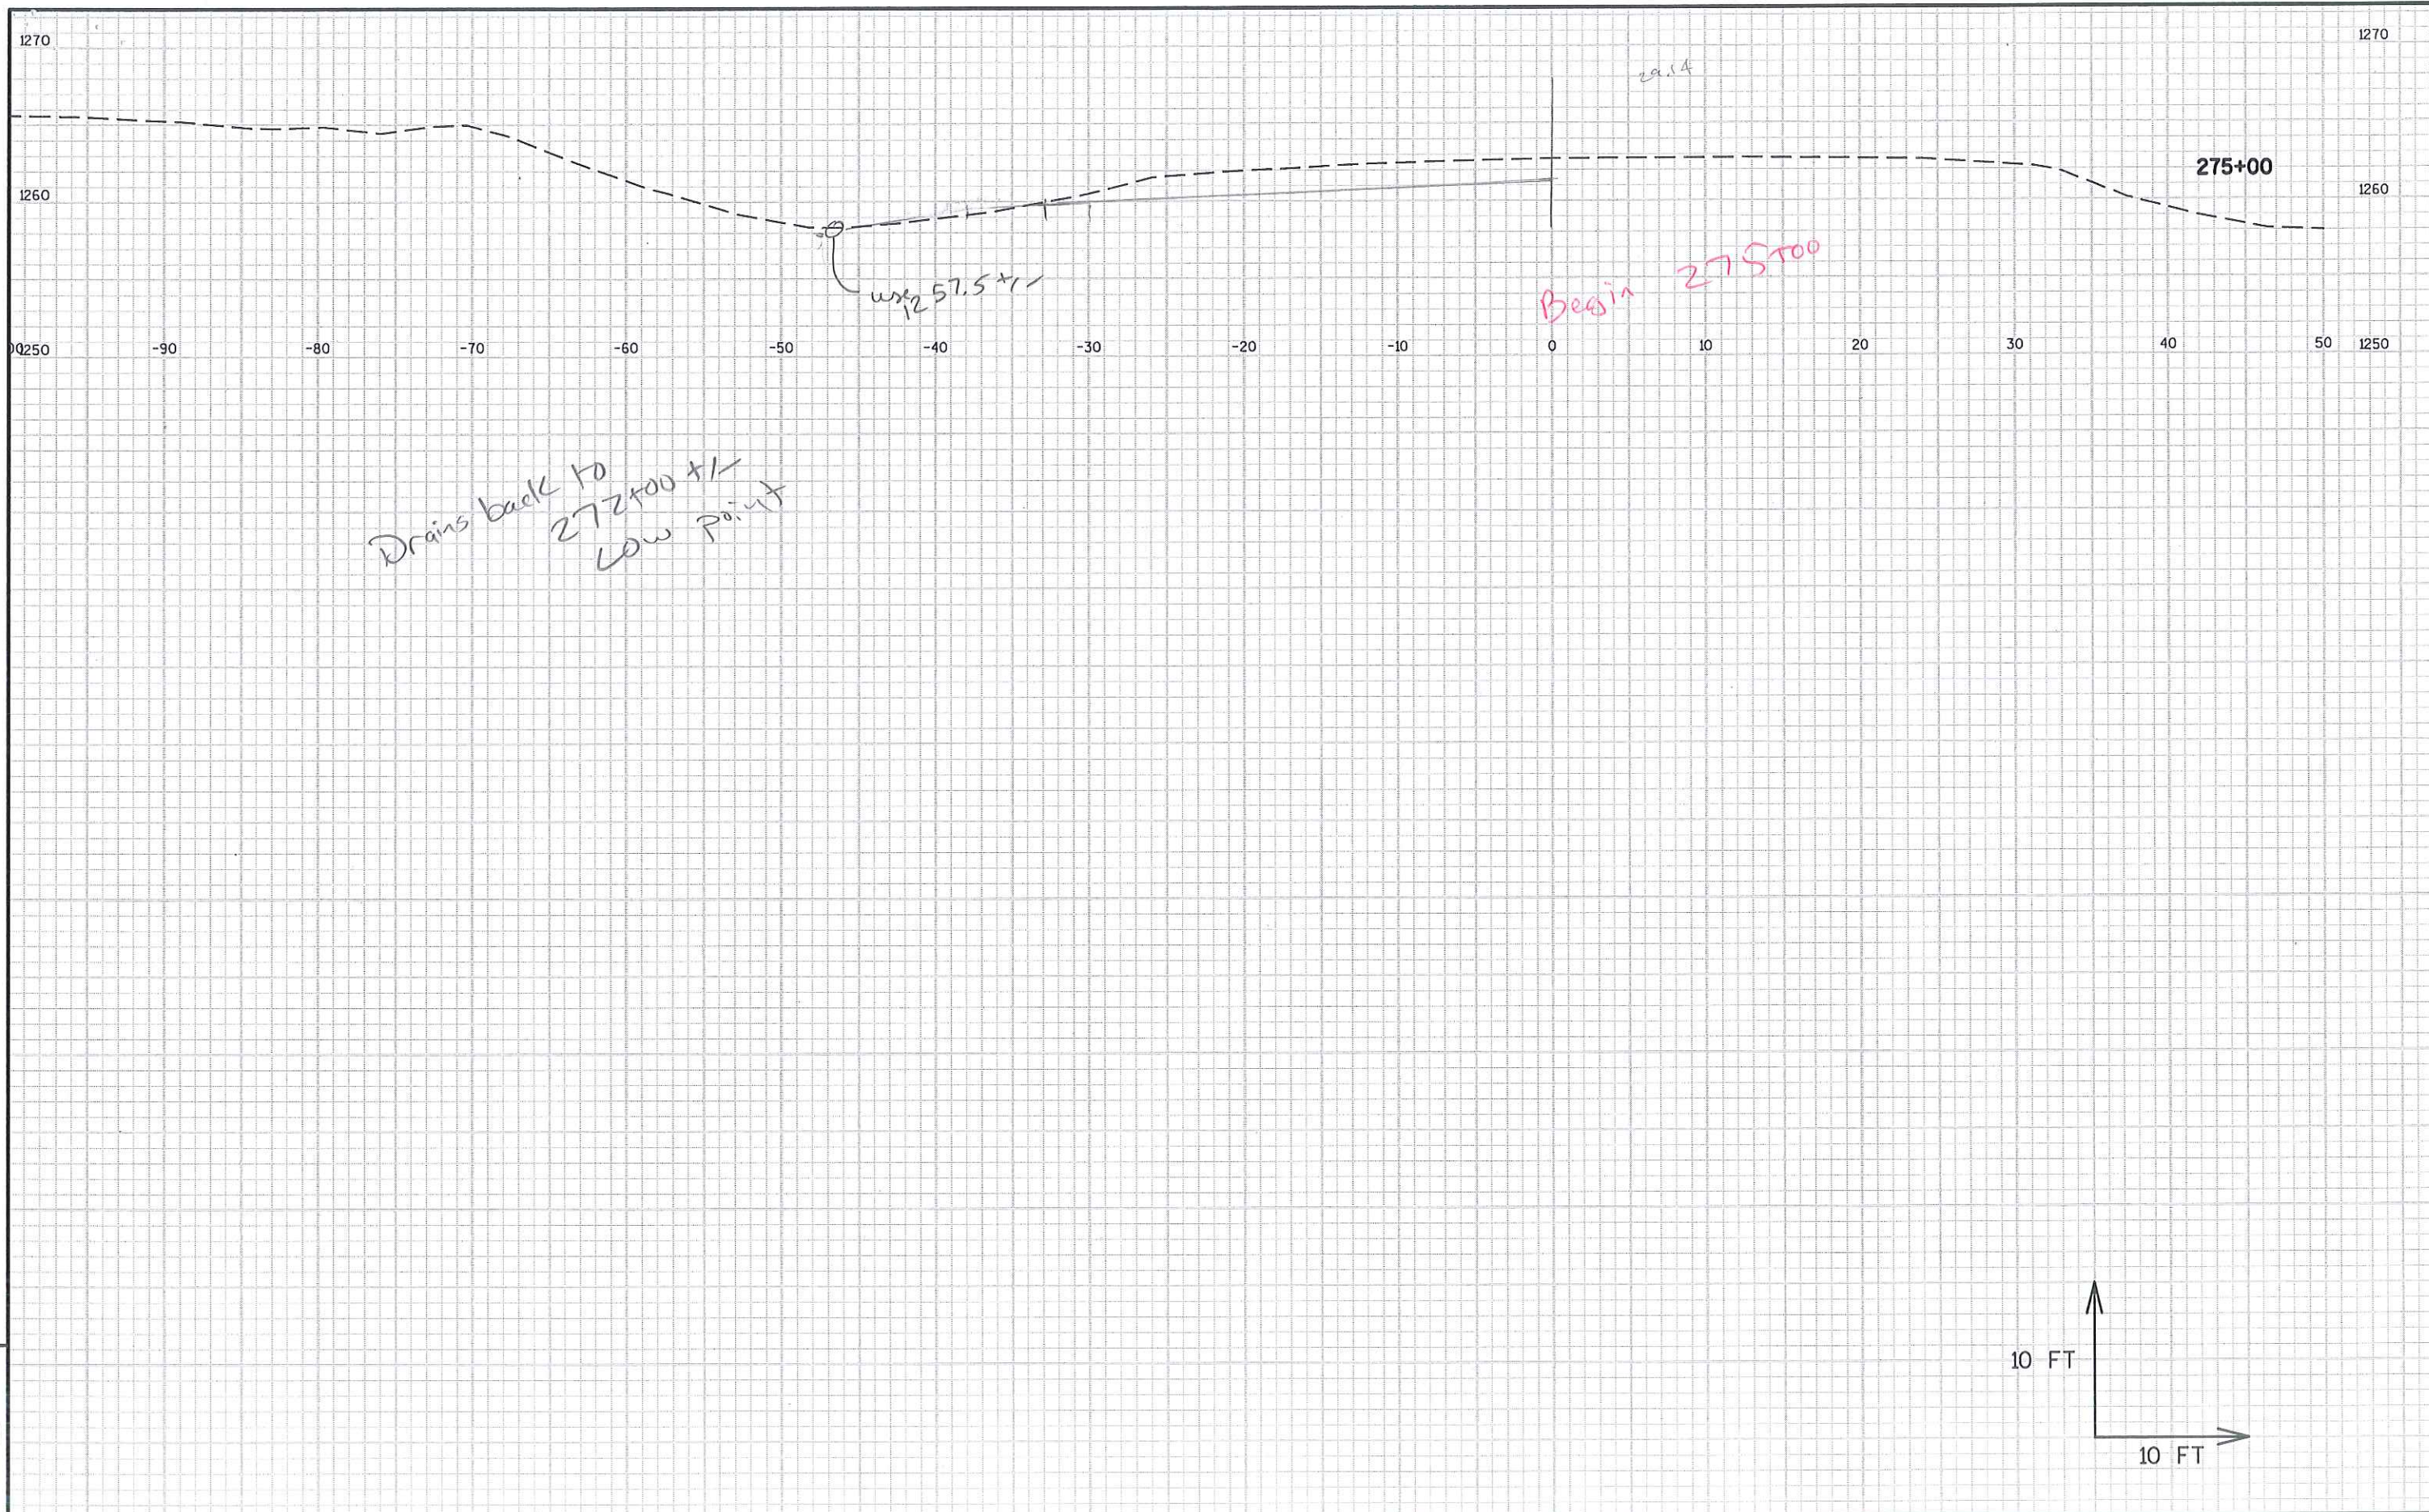

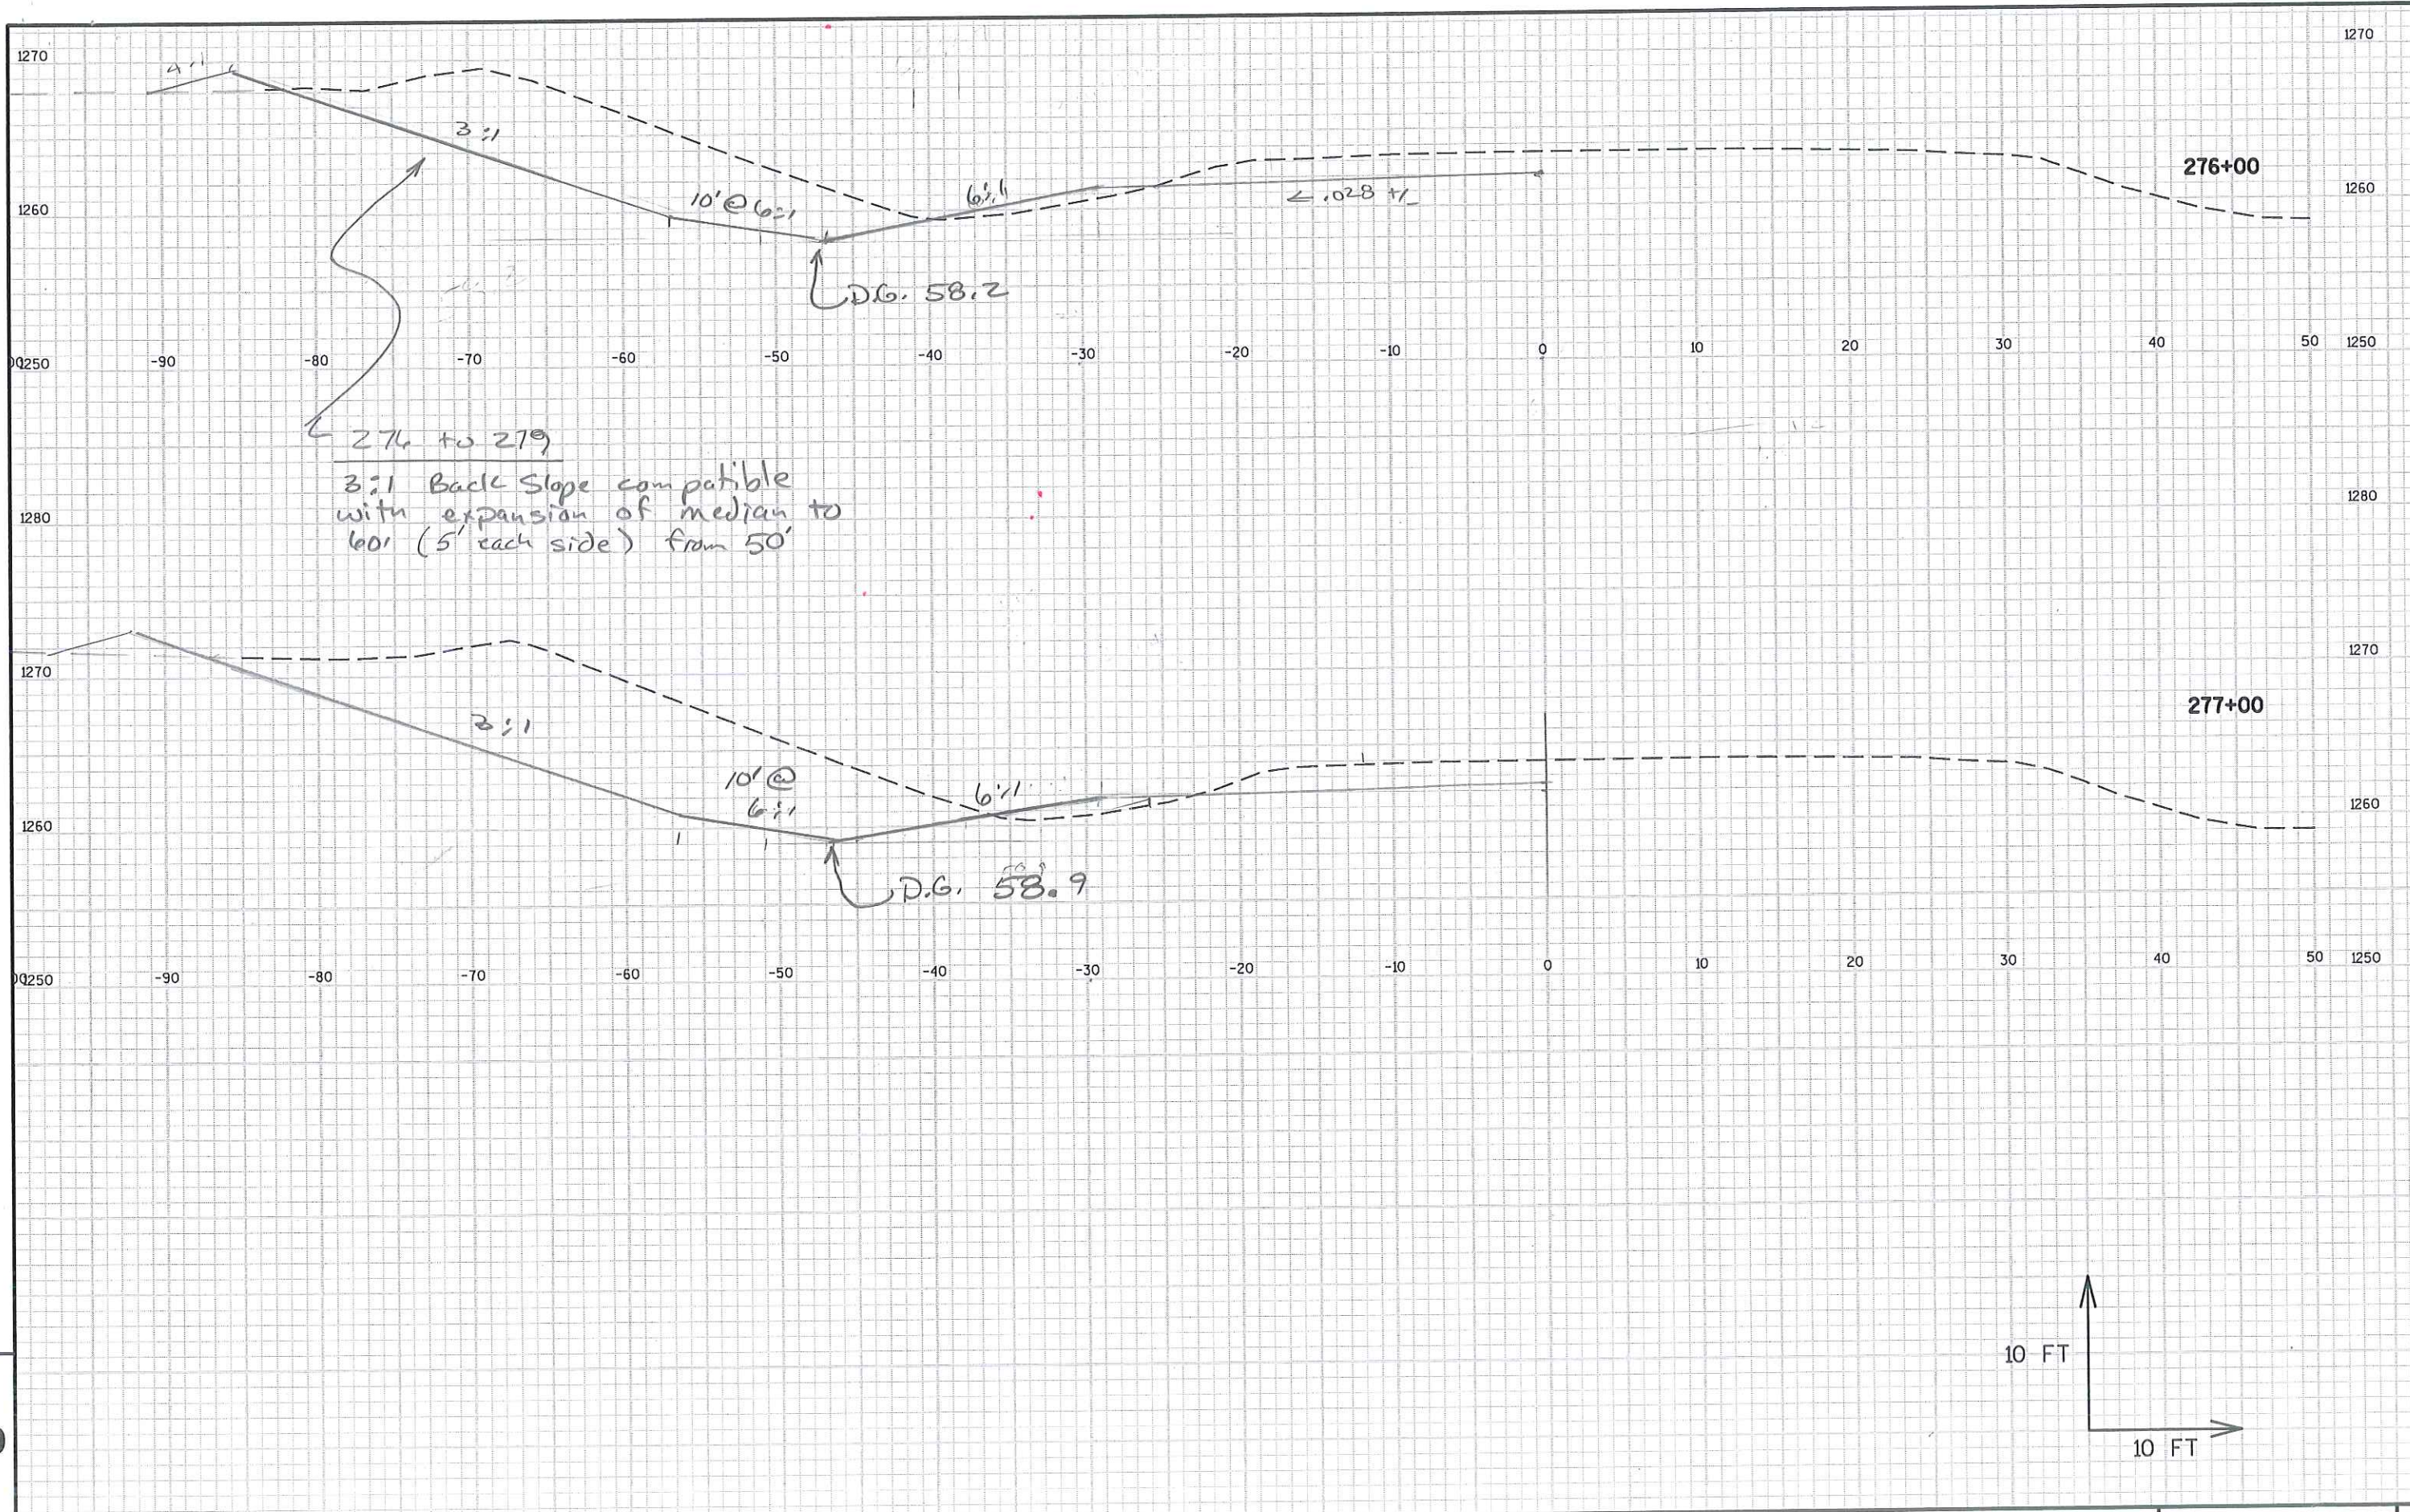

9

9

