




5

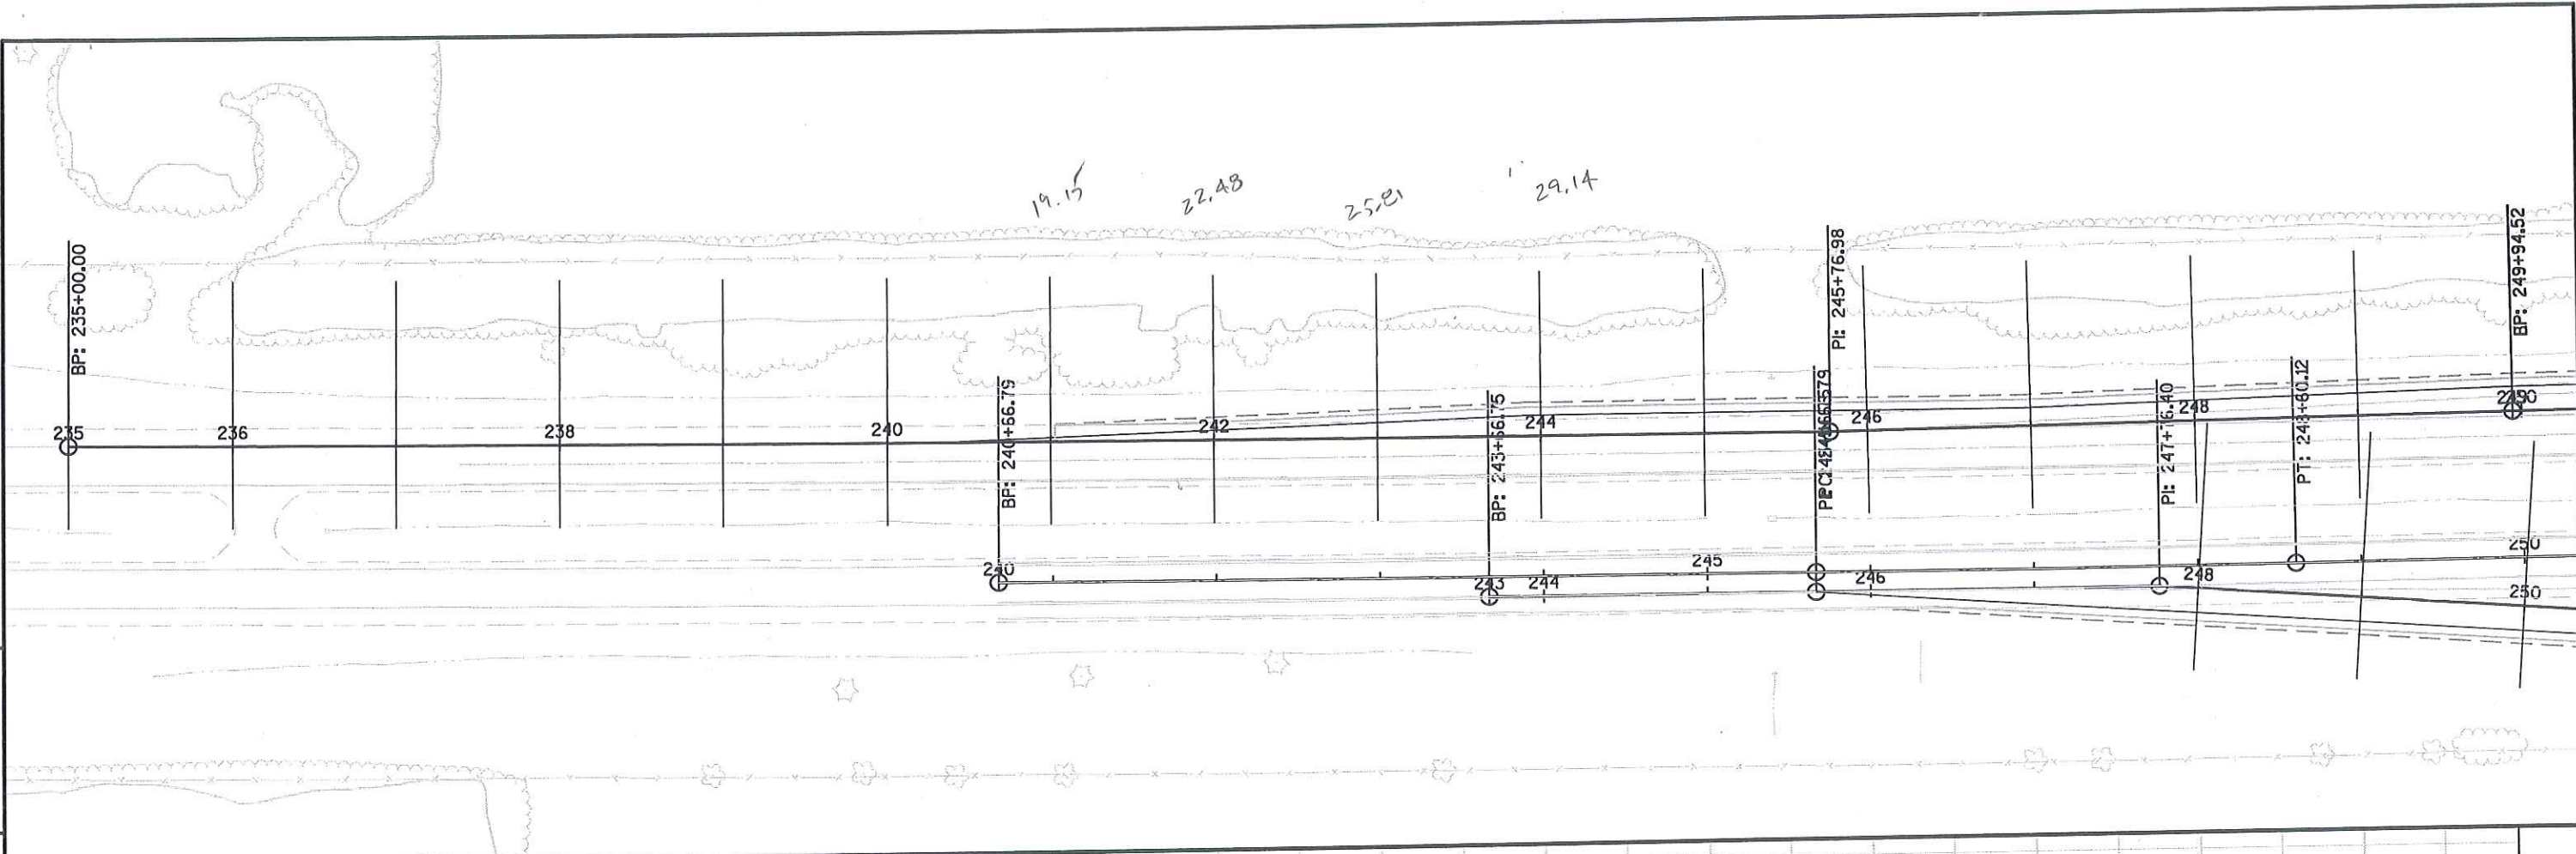


5

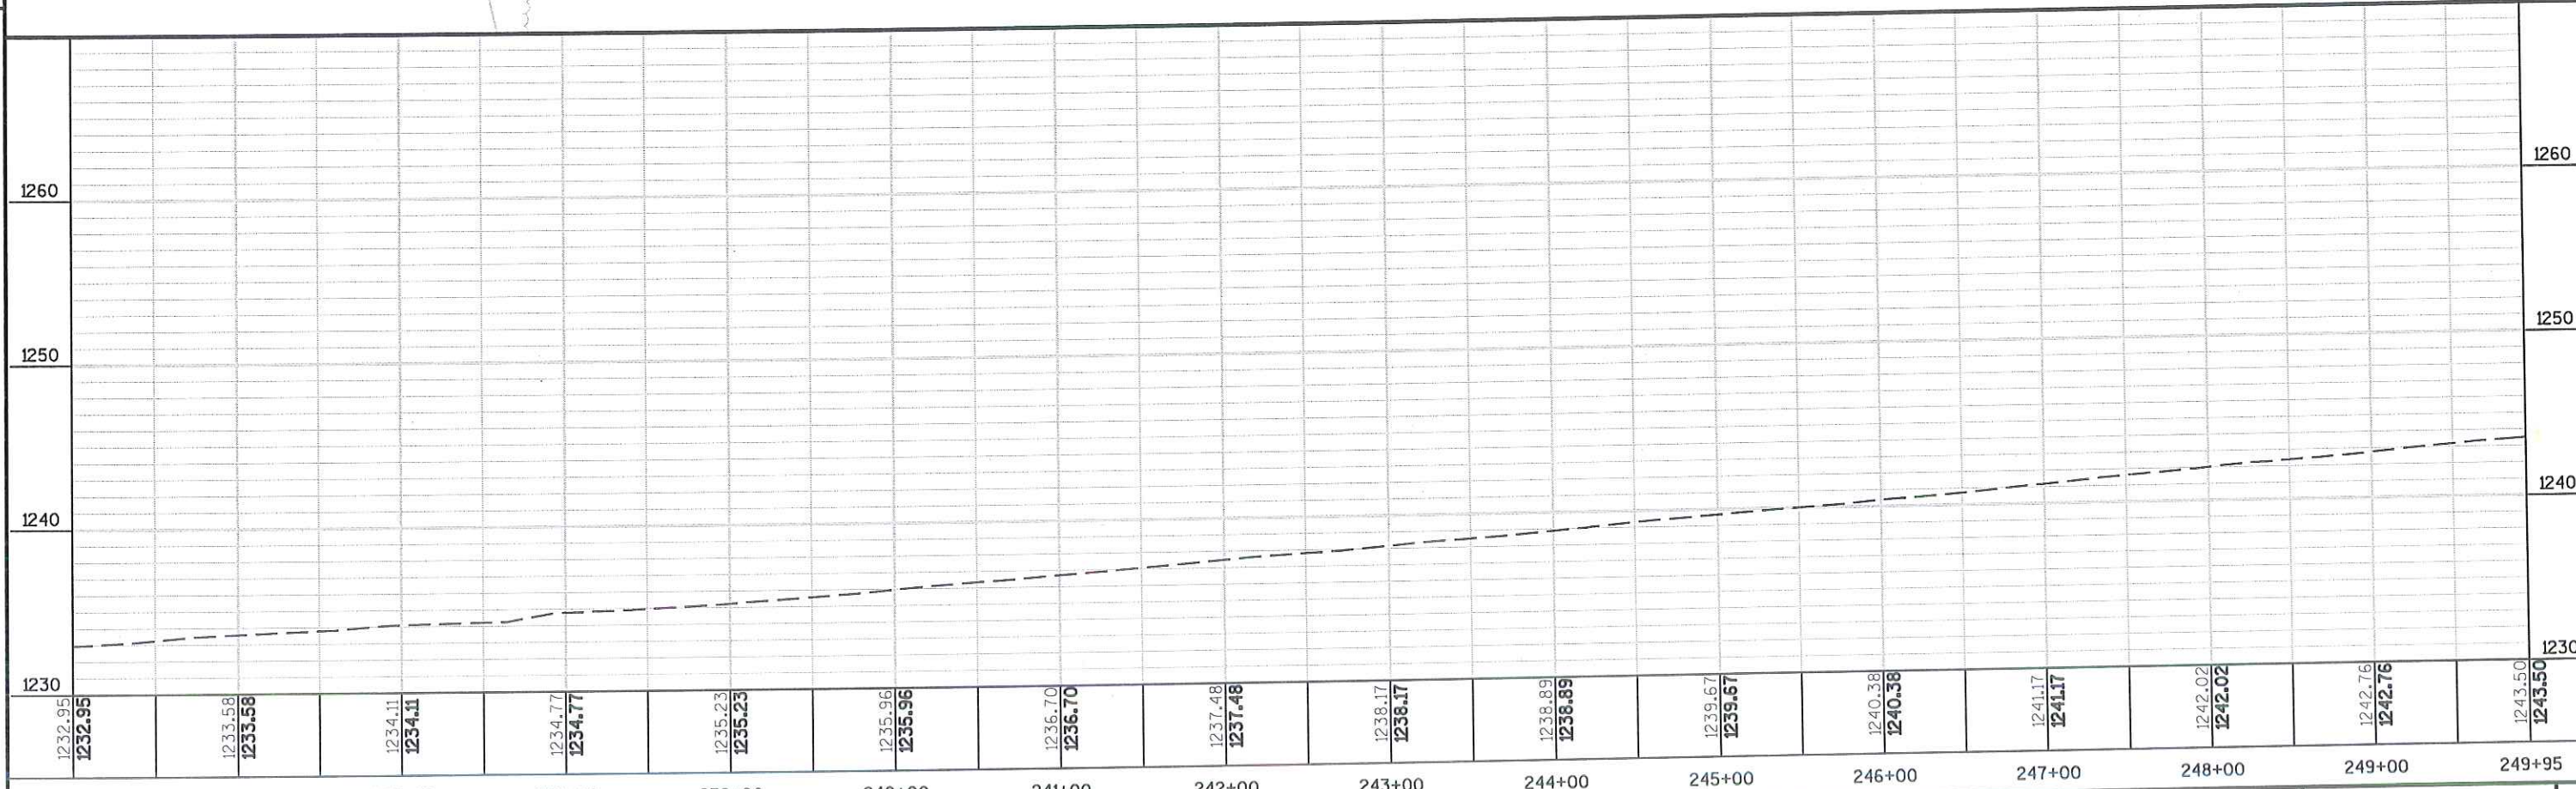


5

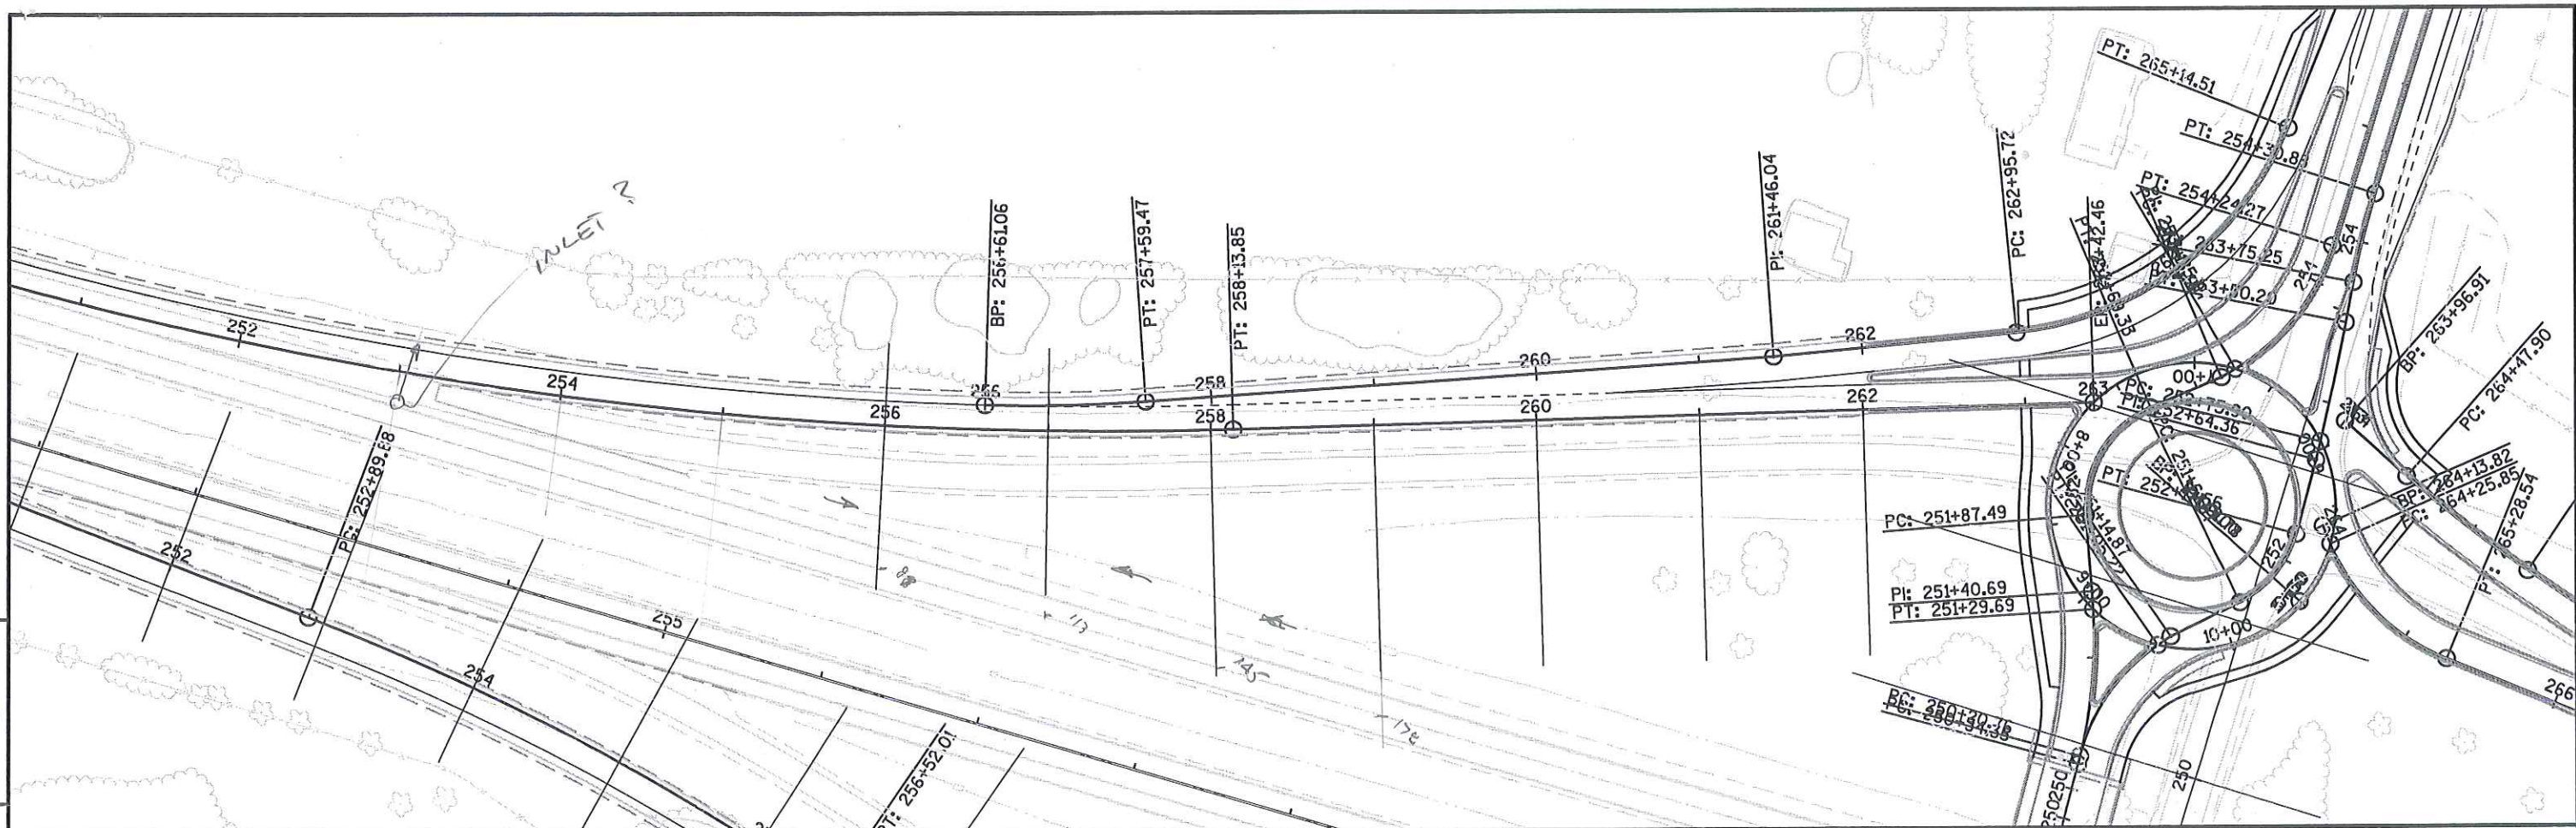

5

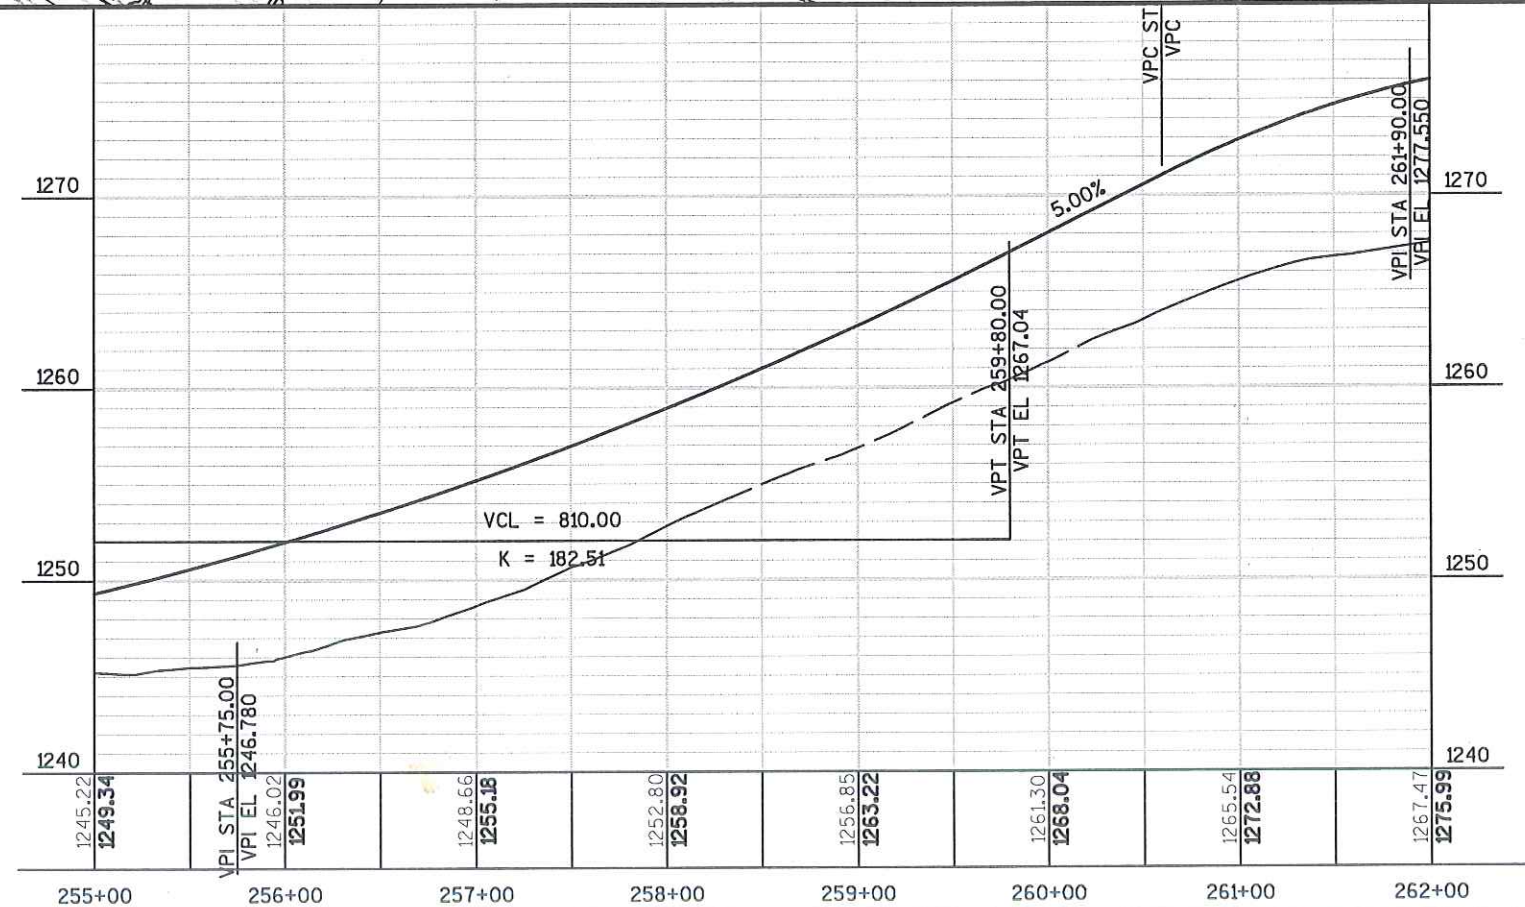

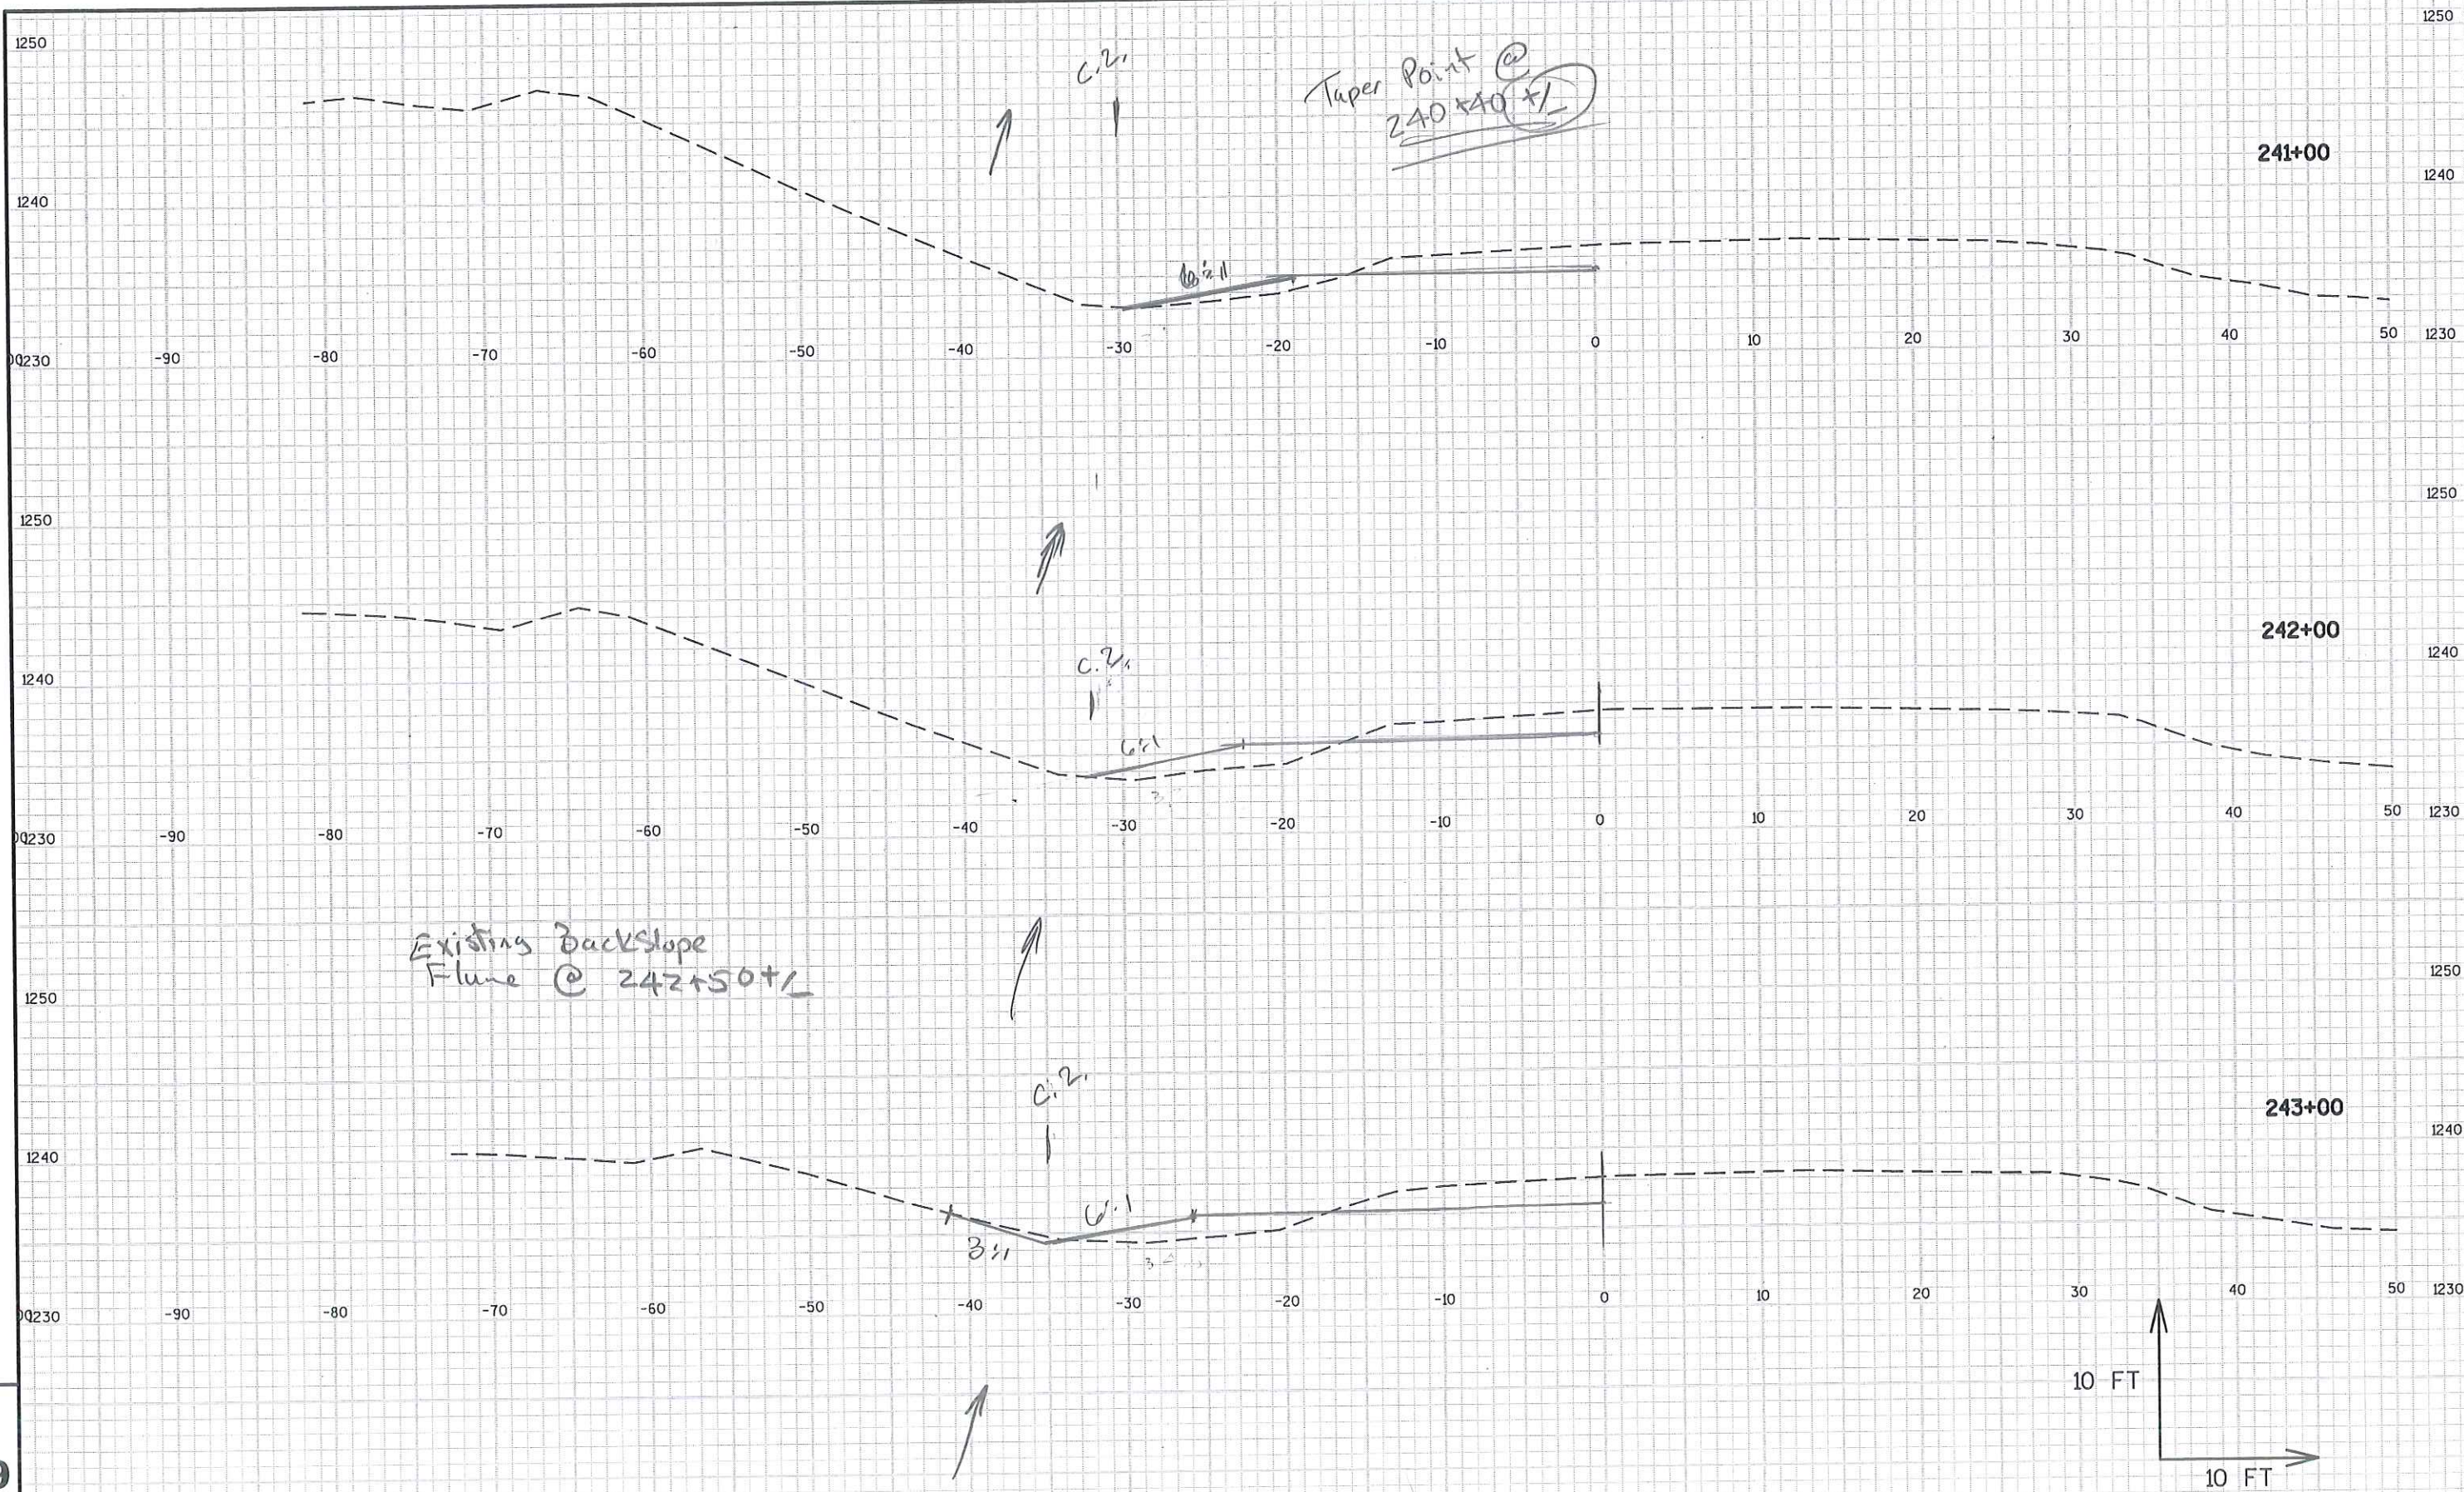

9

9

PROJECT NO: 1021-01-70

HWY: STH 128

COUNTY: ST. CROIX

CROSS SECTIONS: NW RAMP

SHEET 3

E

FILE NAME : N:\PDS\C3D\10210100\DESIGN\ALIPROF\SCOPING\ALIPROF-128-KLE-CC2.DWG
LAYOUT NAME - SECTION SHEET - (35)


PLOT DATE : 1/6/2015 2:05 PM

PLOT BY : THAO, KOU

PLOT NAME :

PLOT SCALE : 1 IN:10 FT

WISDOT/CADDs SHEET 49

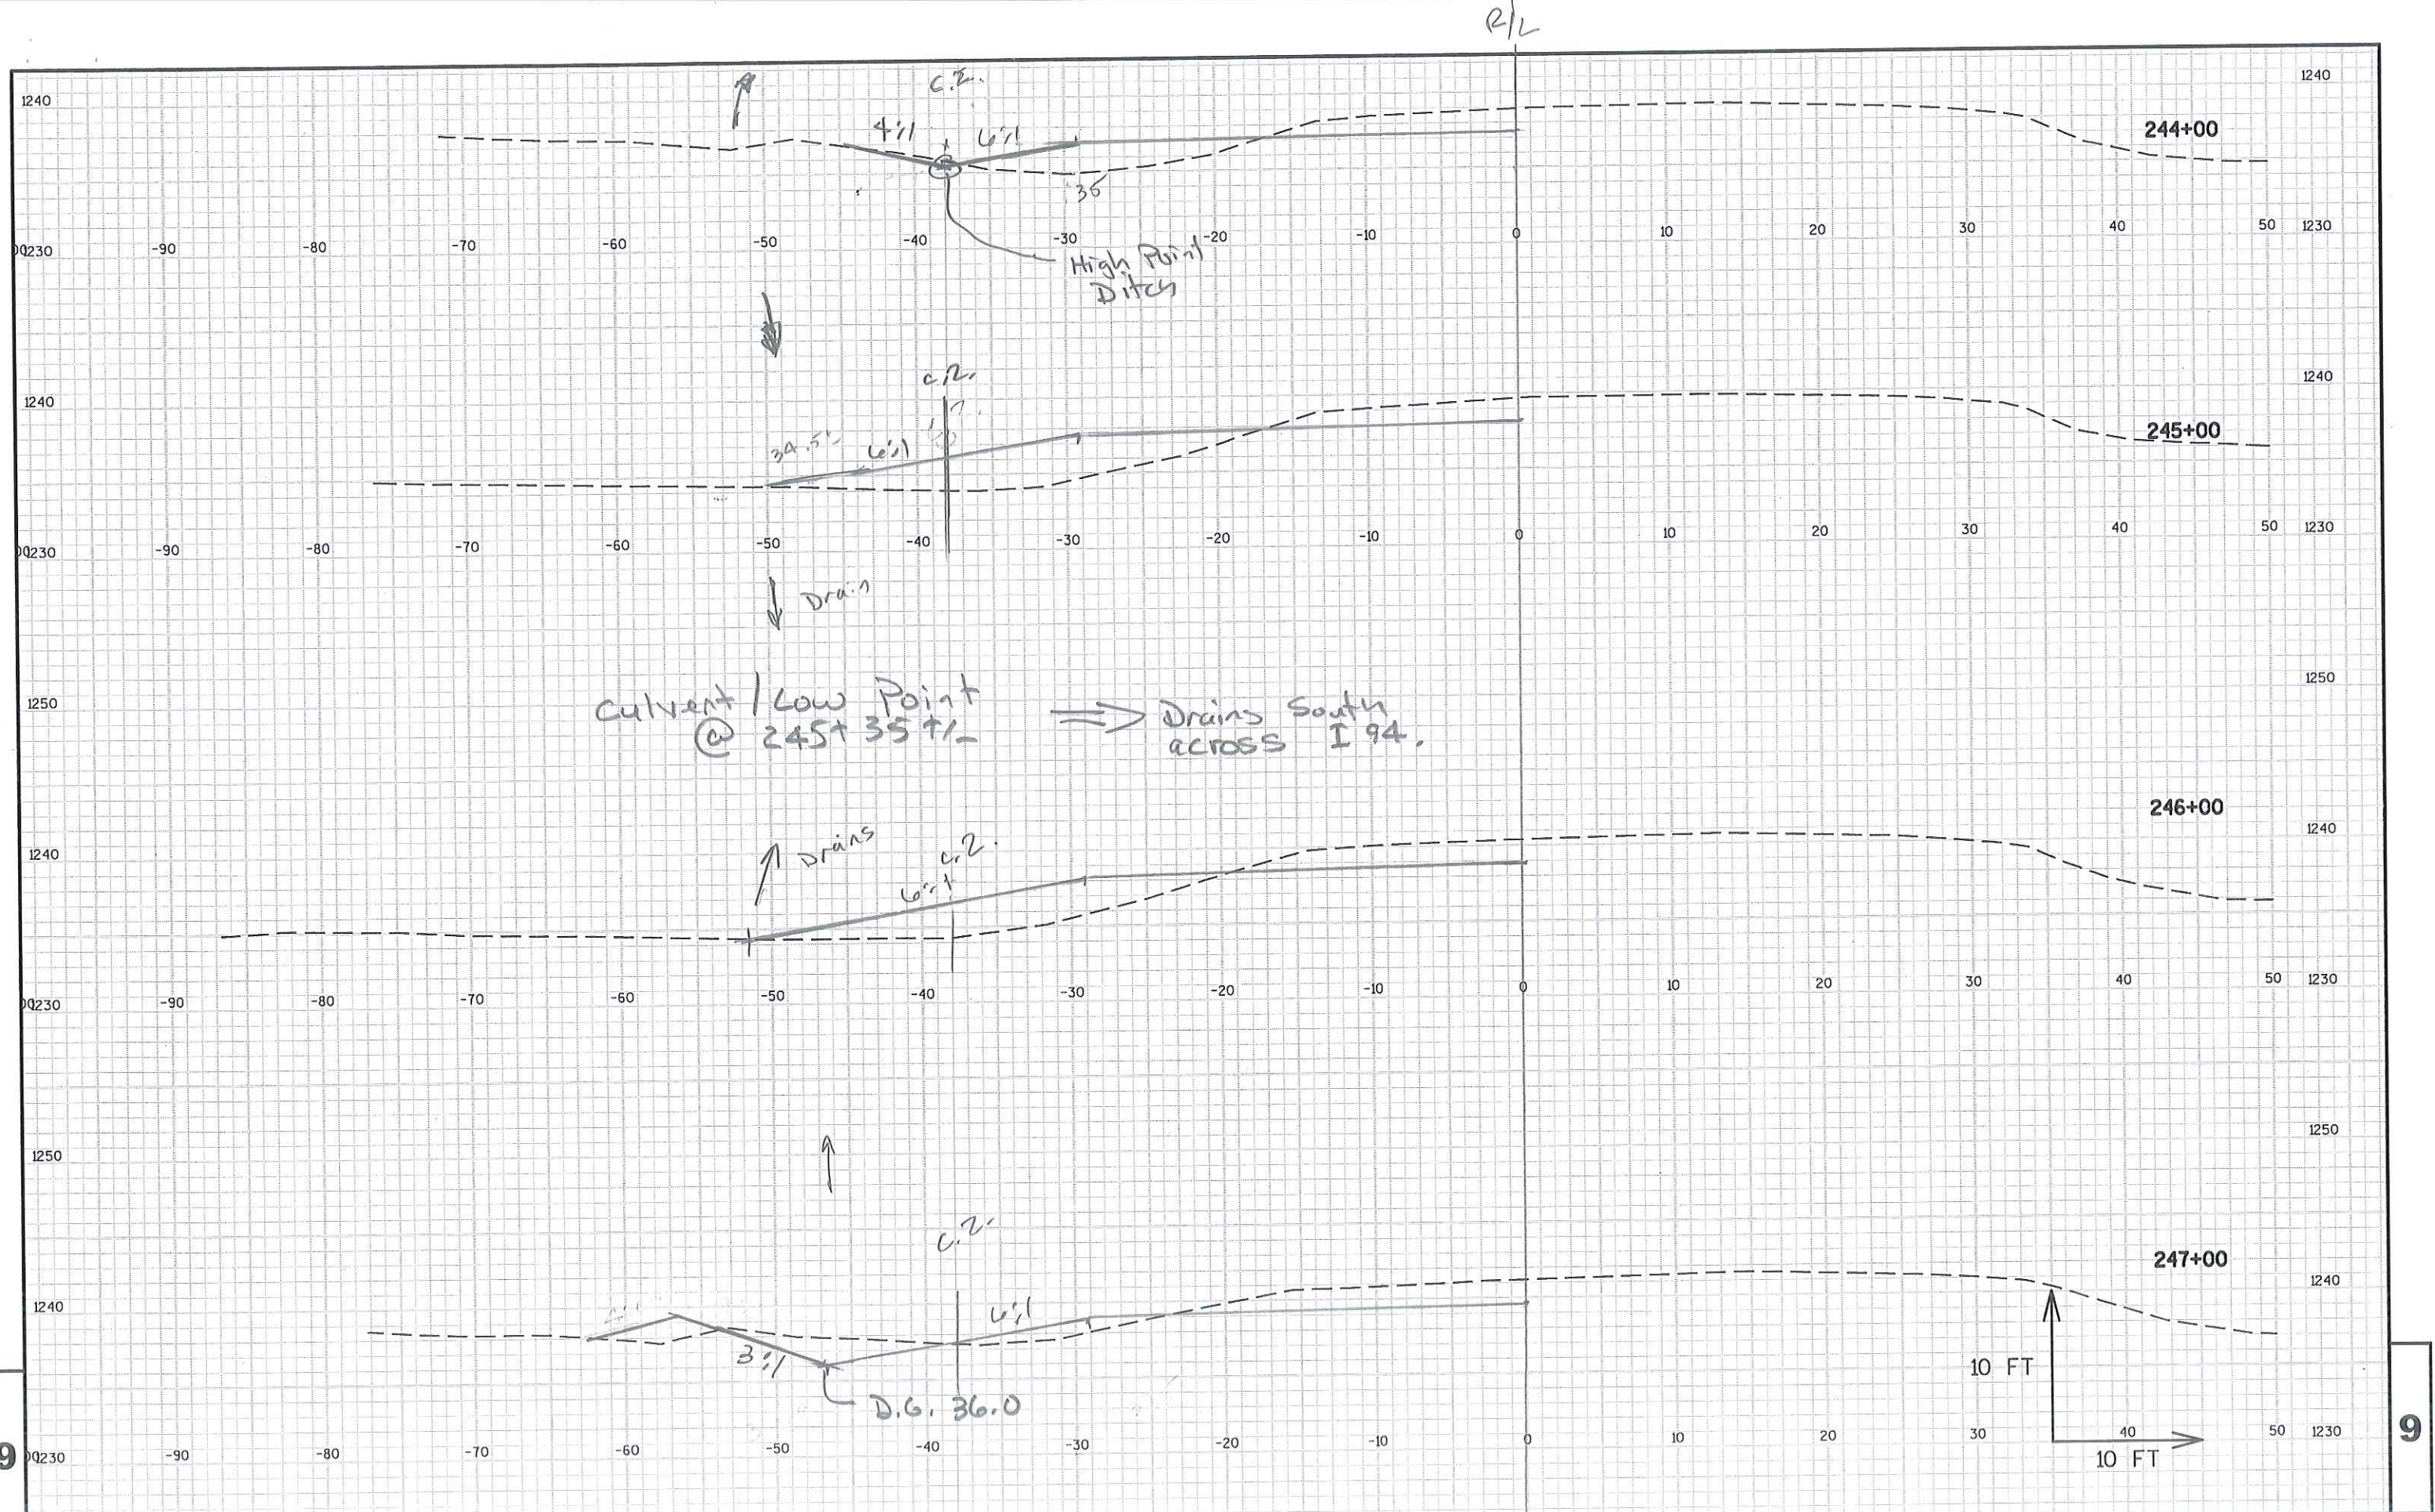

PROJECT NO: 1021-01-70

HWY: STH 128

COUNTY: ST. CROIX

CROSS SECTIONS: NW RAMP

SHEET 4

E

FILE NAME : N:\PDS\C3D\10210100\DESIGN\ALIPROF\SCOPING\ALIPROF-128-KLE-CC2.DWG
LAYOUT NAME - SECTION SHEET - (36)


PLOT DATE : 1/6/2015 2:05 PM

PLOT BY : THAO, KOU

PLOT NAME :

PLOT SCALE : 1 IN:10 FT

WISDOT/CADDs SHEET 49

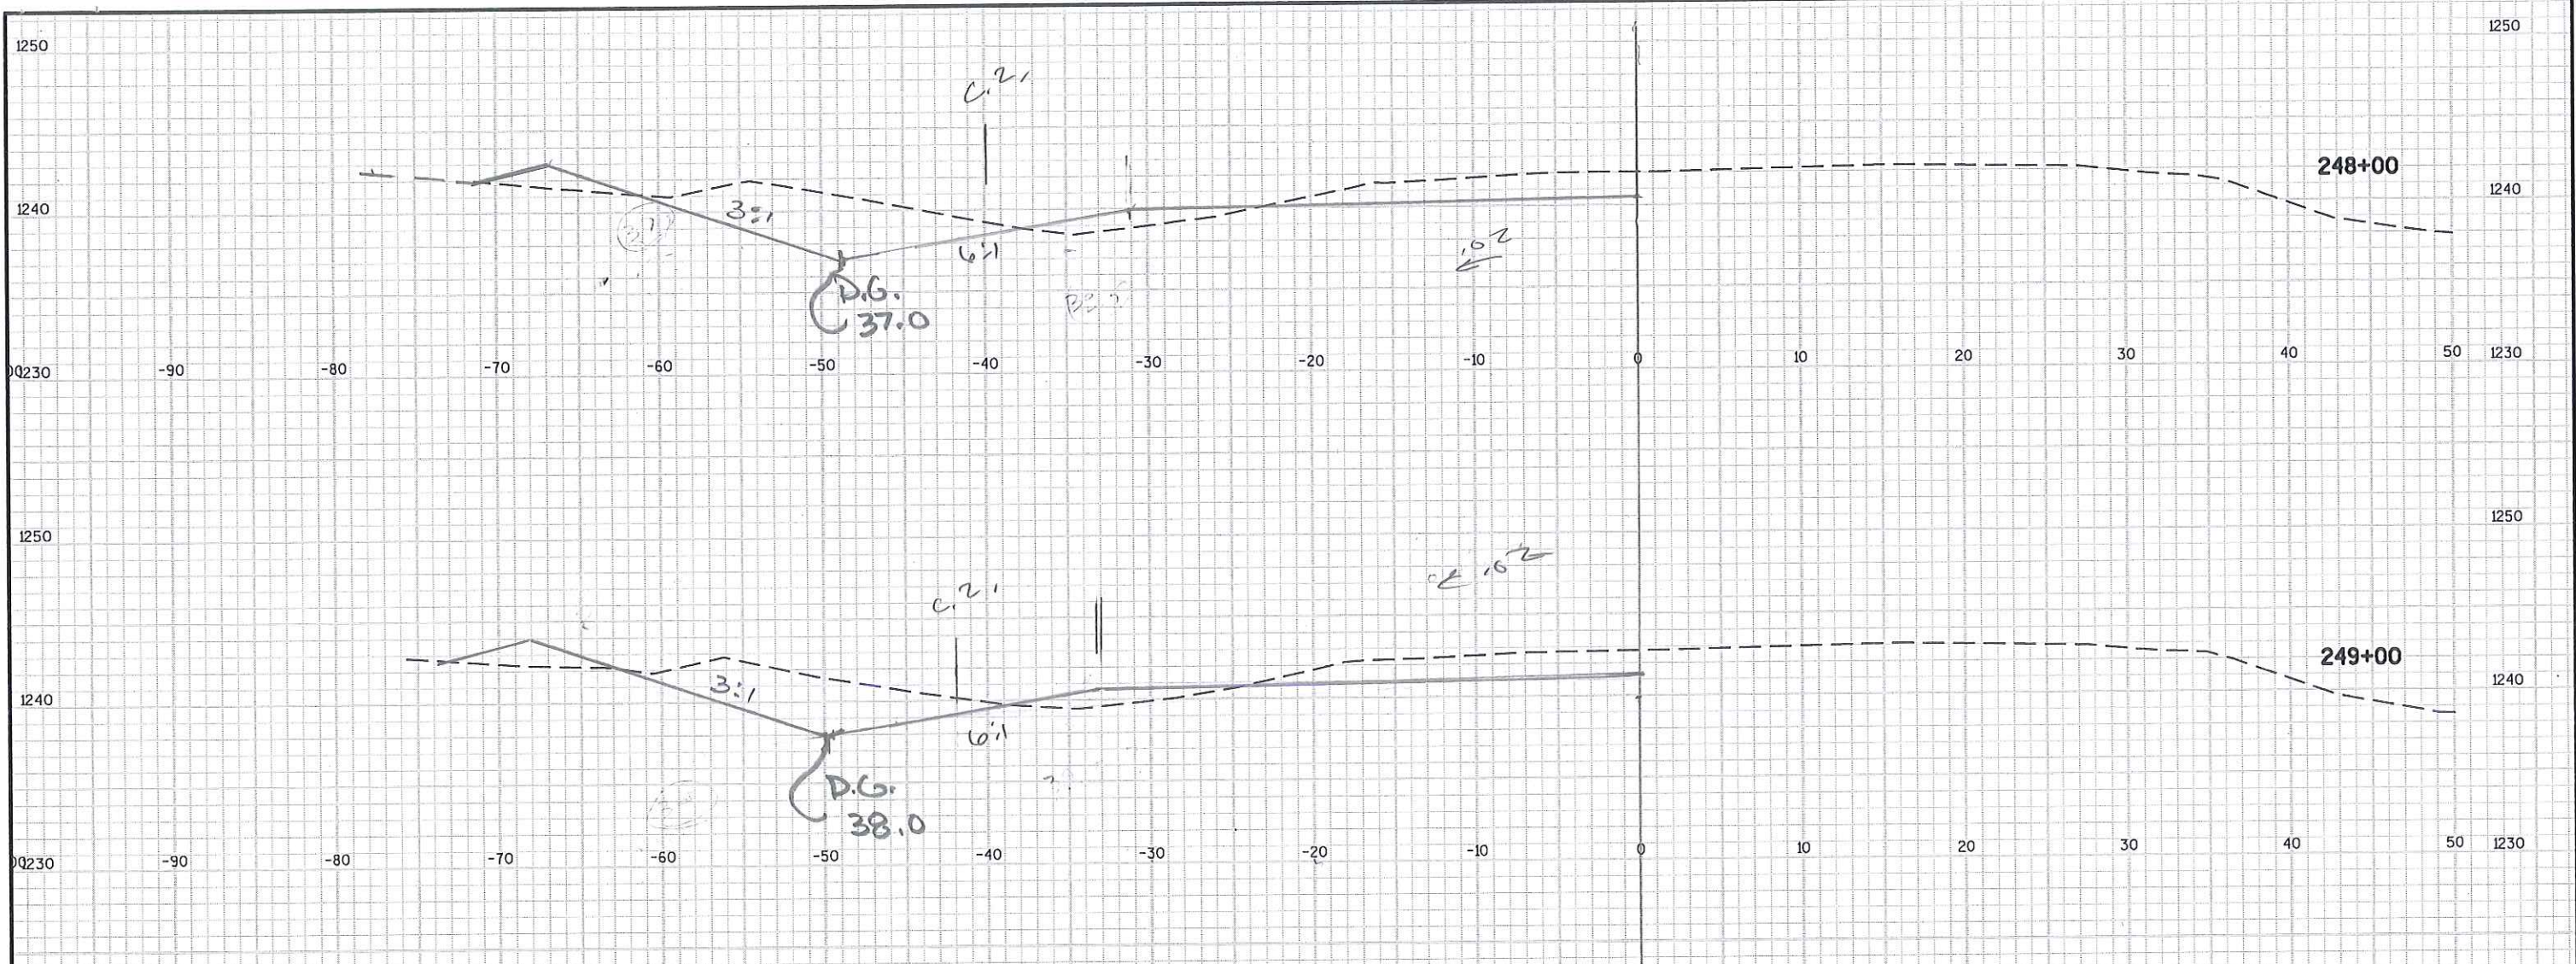

9

9

PROJECT NO: 1021-01-70

HWY: STH 128

COUNTY: ST. CROIX

CROSS SECTIONS: NW RAMP

SHEET 5

E

FILE NAME : N:\PDS\C3D\10210100\DESIGN\ALIPROF\SCOPING\ALIPROF-128-KLE-CC2.DWG
LAYOUT NAME - SECTION SHEET - (37)


PLOT DATE : 1/6/2015 2:05 PM


PLOT BY : THAO, KOU

PLOT NAME :

PLOT SCALE : 1 IN:10 FT

WISDOT/CADDs SHEET 49

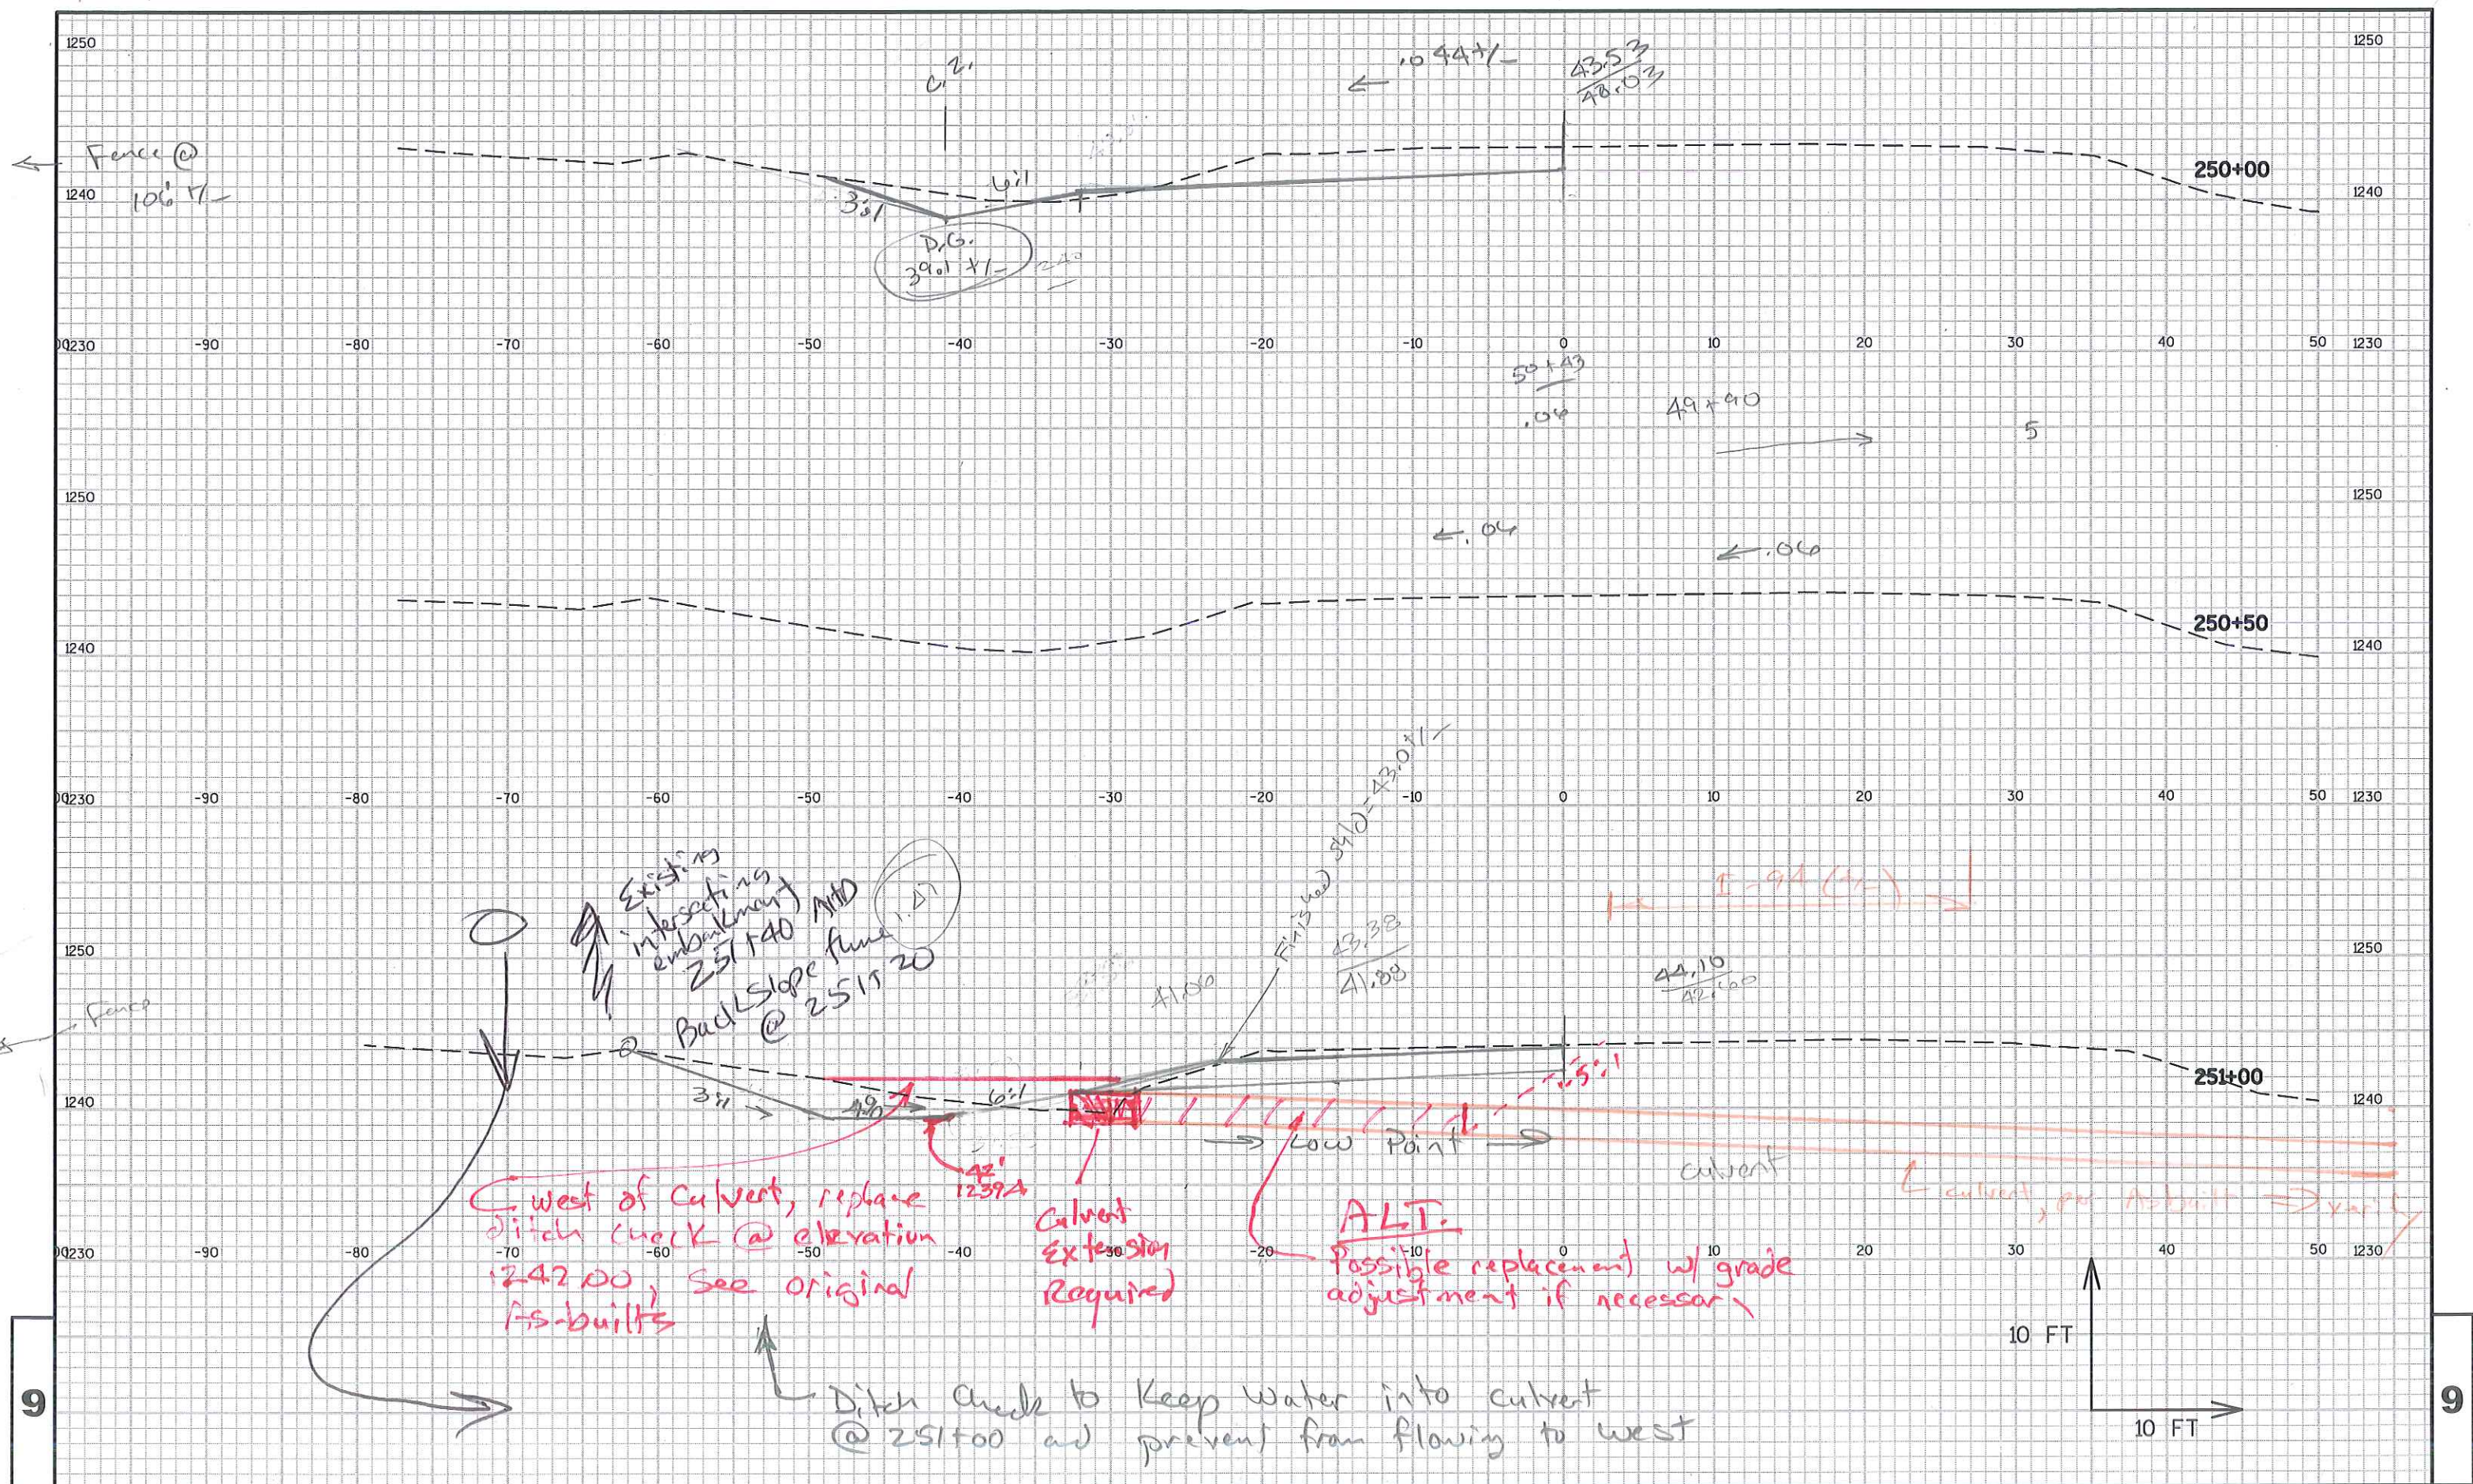

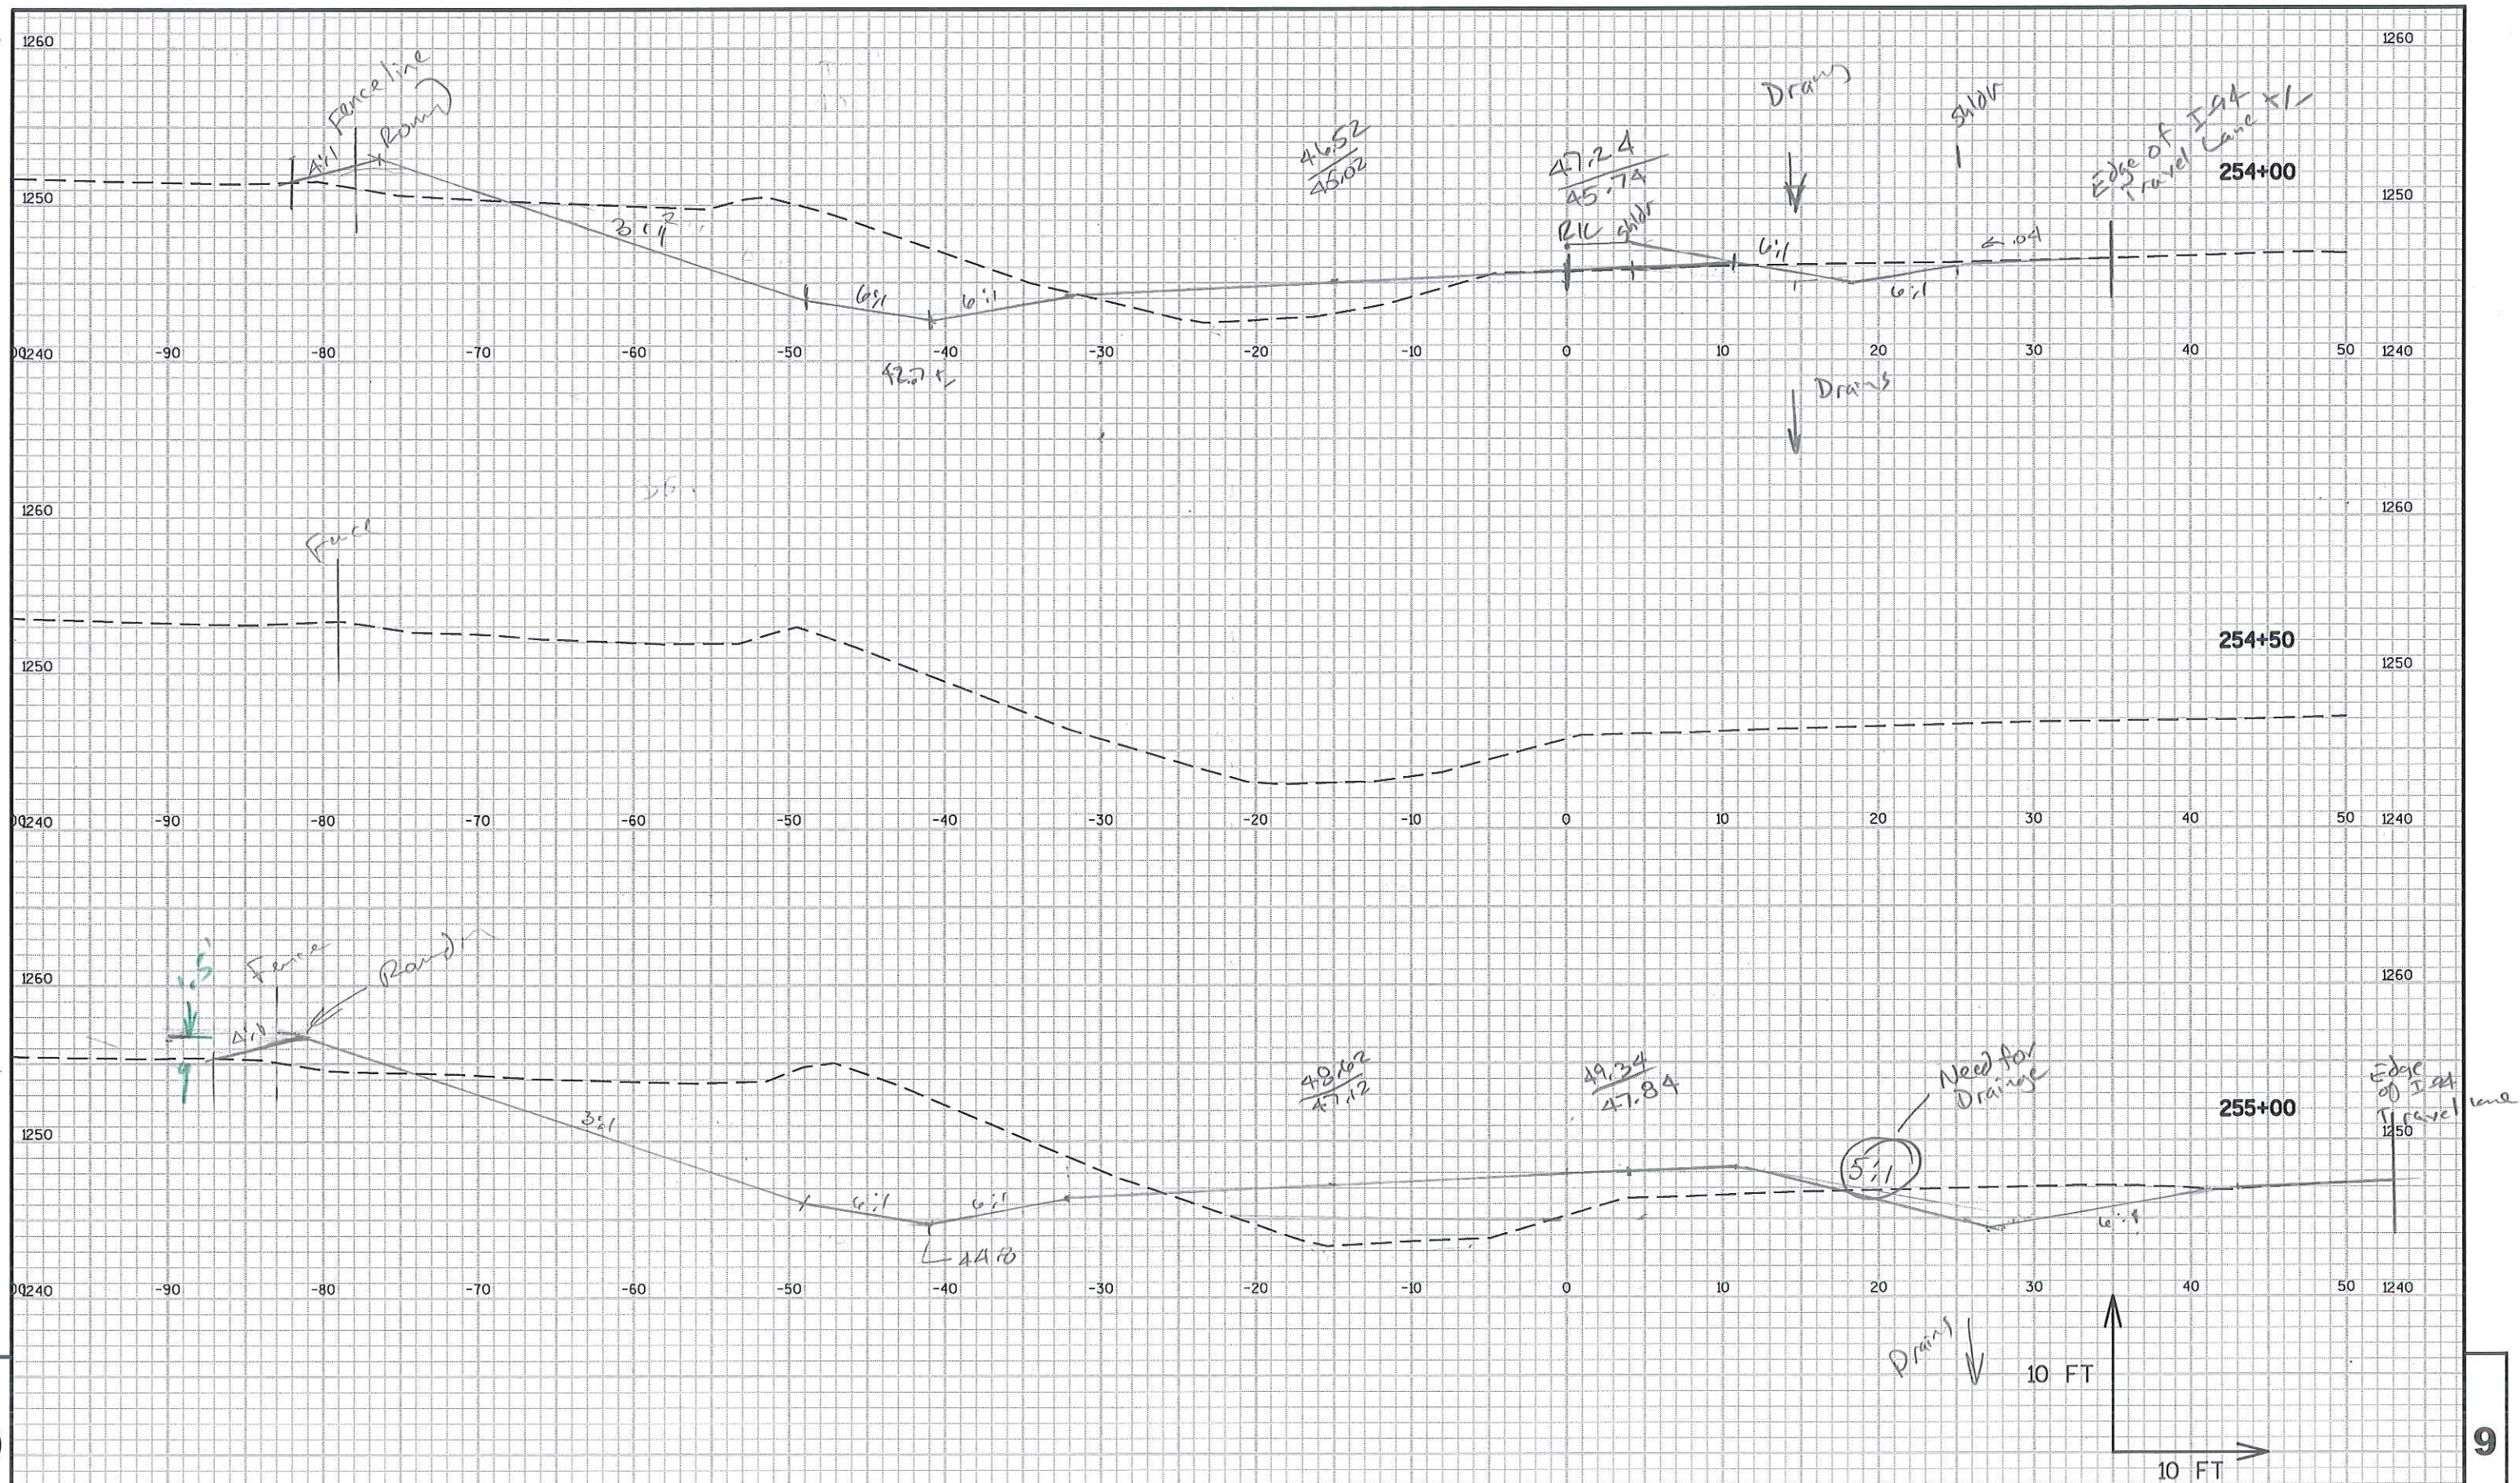

PROJECT NO: 1021-01-70

HWY: STH 128

COUNTY: ST. CROIX

CROSS SECTIONS: NW RAMP

SHEET 8

E

FILE NAME : N:\PDS\C3D\10210100\DESIGN\ALIPROF\ALIPROF-128-KLE-CC.DWG
LAYOUT NAME - SECTION SHEET - (8)


PLOT DATE : 12/1/2014 2:09 PM

PLOT BY : THAO, KOU

PLOT NAME :

PLOT SCALE : 1:10_XREF

WISDOT/CADDs SHEET 49

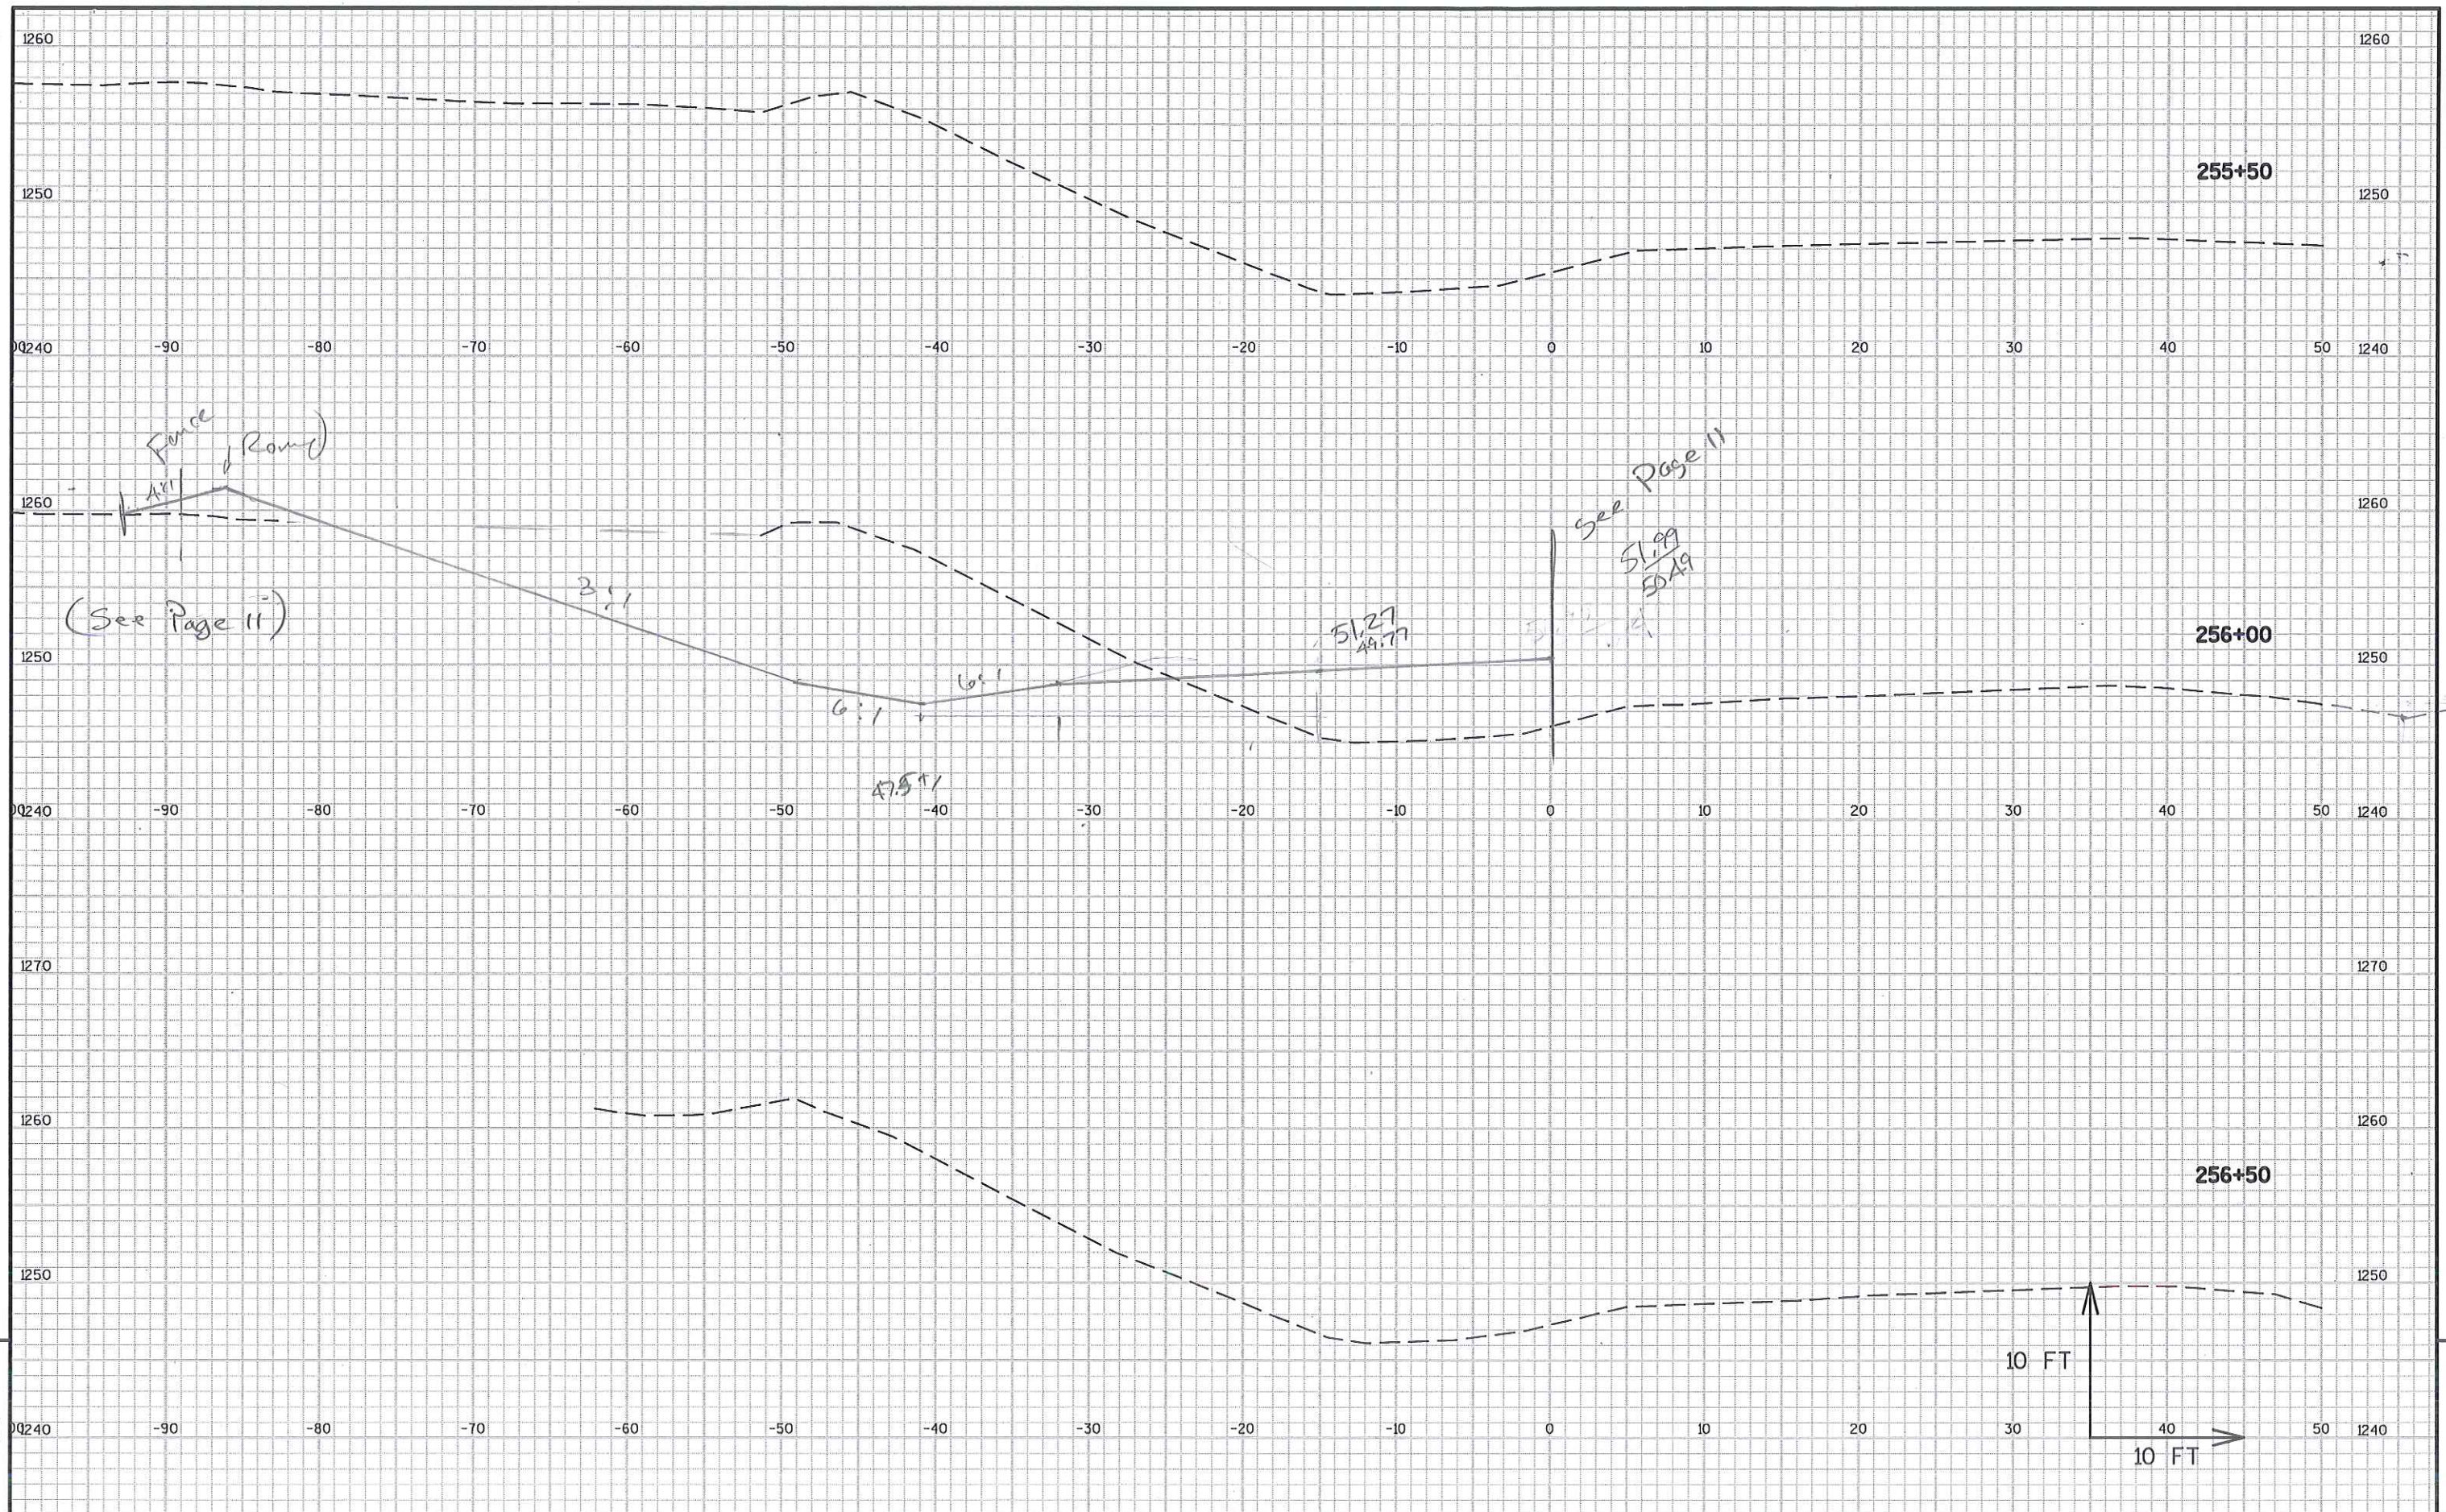

PROJECT NO:1021-01-70

HWY:STH 128

COUNTY:ST. CROIX

CROSS SECTIONS: NW RAMP

SHEET 9

E

FILE NAME : N:\PDS\C3D\10210100\DESIGN\ALIPROF\ALIPROF-128-KLE-CC.DWG
LAYOUT NAME - SECTION SHEET - (9)


PLOT DATE : 12/1/2014 2:09 PM



PLOT BY : THAO, KOU

PLOT NAME :

PLOT SCALE : 1:10_XREF

WISDOT/CADDs SHEET 49

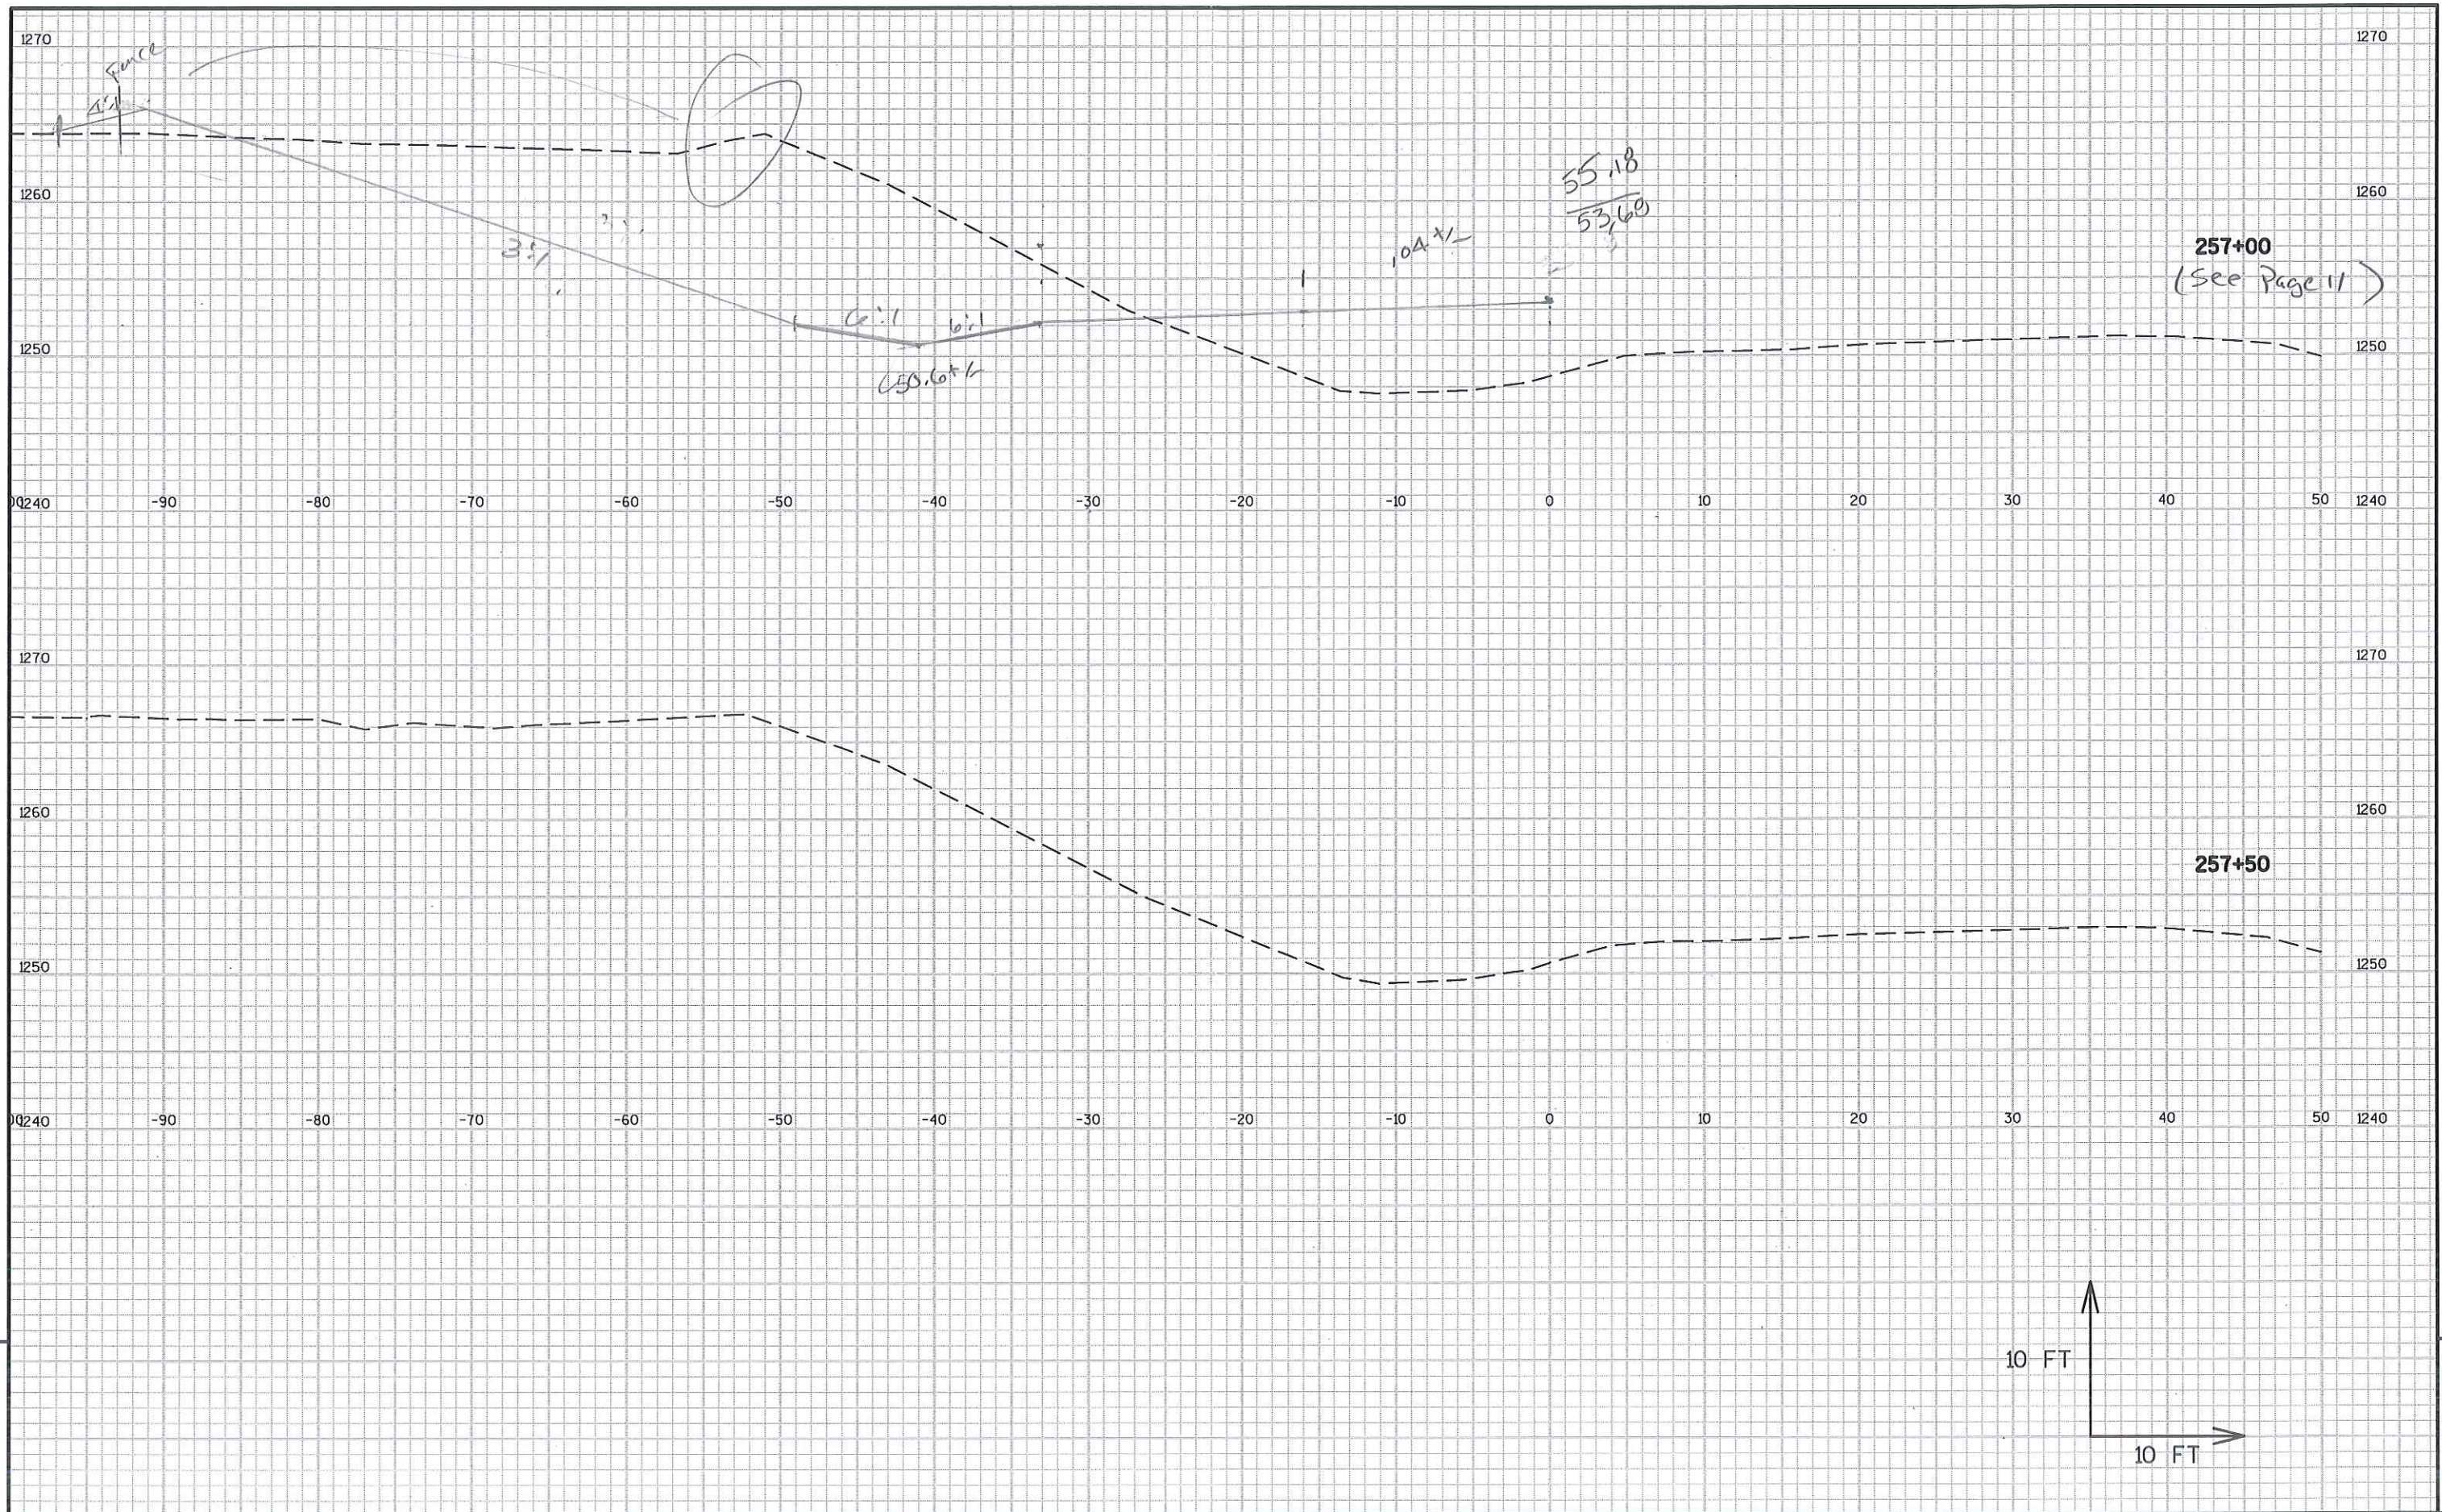

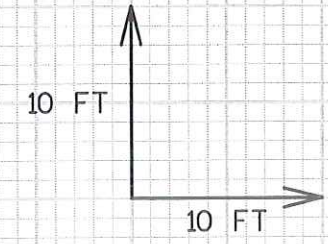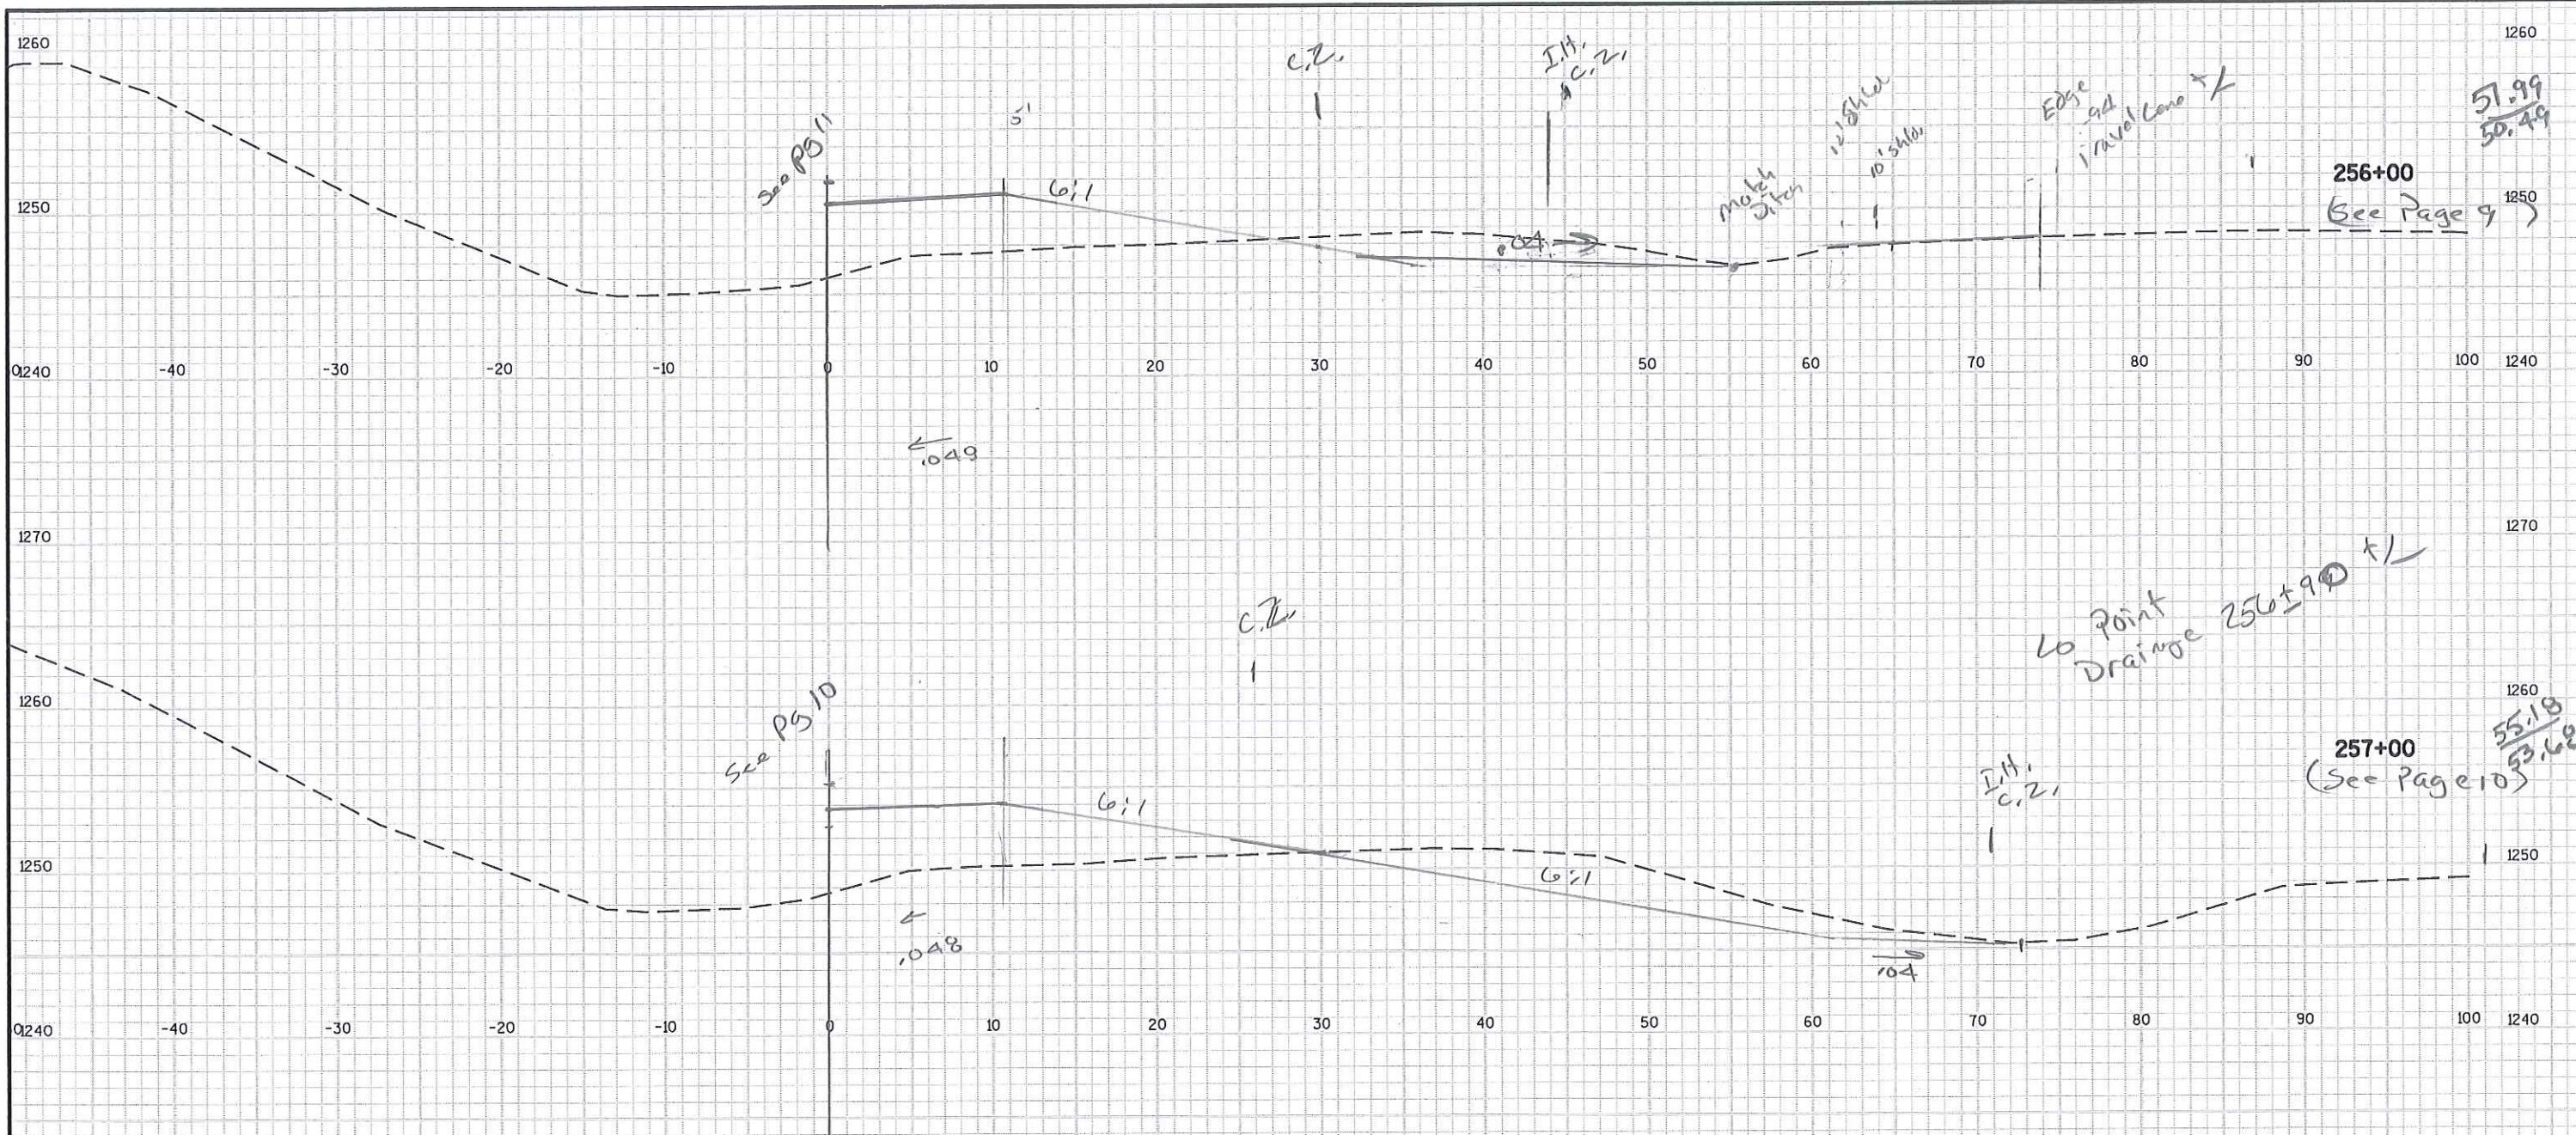

PROJECT NO:1021-01-70

HWY: STH 128

COUNTY: ST. CROIX

CROSS SECTIONS: NW RAMP

SHEET 11

E

FILE NAME : N:\PDS\C3D\10210100\DESIGN\ALIPROF\SCOPING\ALIPROF-128-KLE-CC2.DWG
LAYOUT NAME - SECTION SHEET - (38)


PLOT DATE : 1/6/2015 2:06 PM

PLOT BY : THAO, KOU

PLOT NAME :

PLOT SCALE : 1 IN:10 FT

WISDOT/CADDs SHEET 49

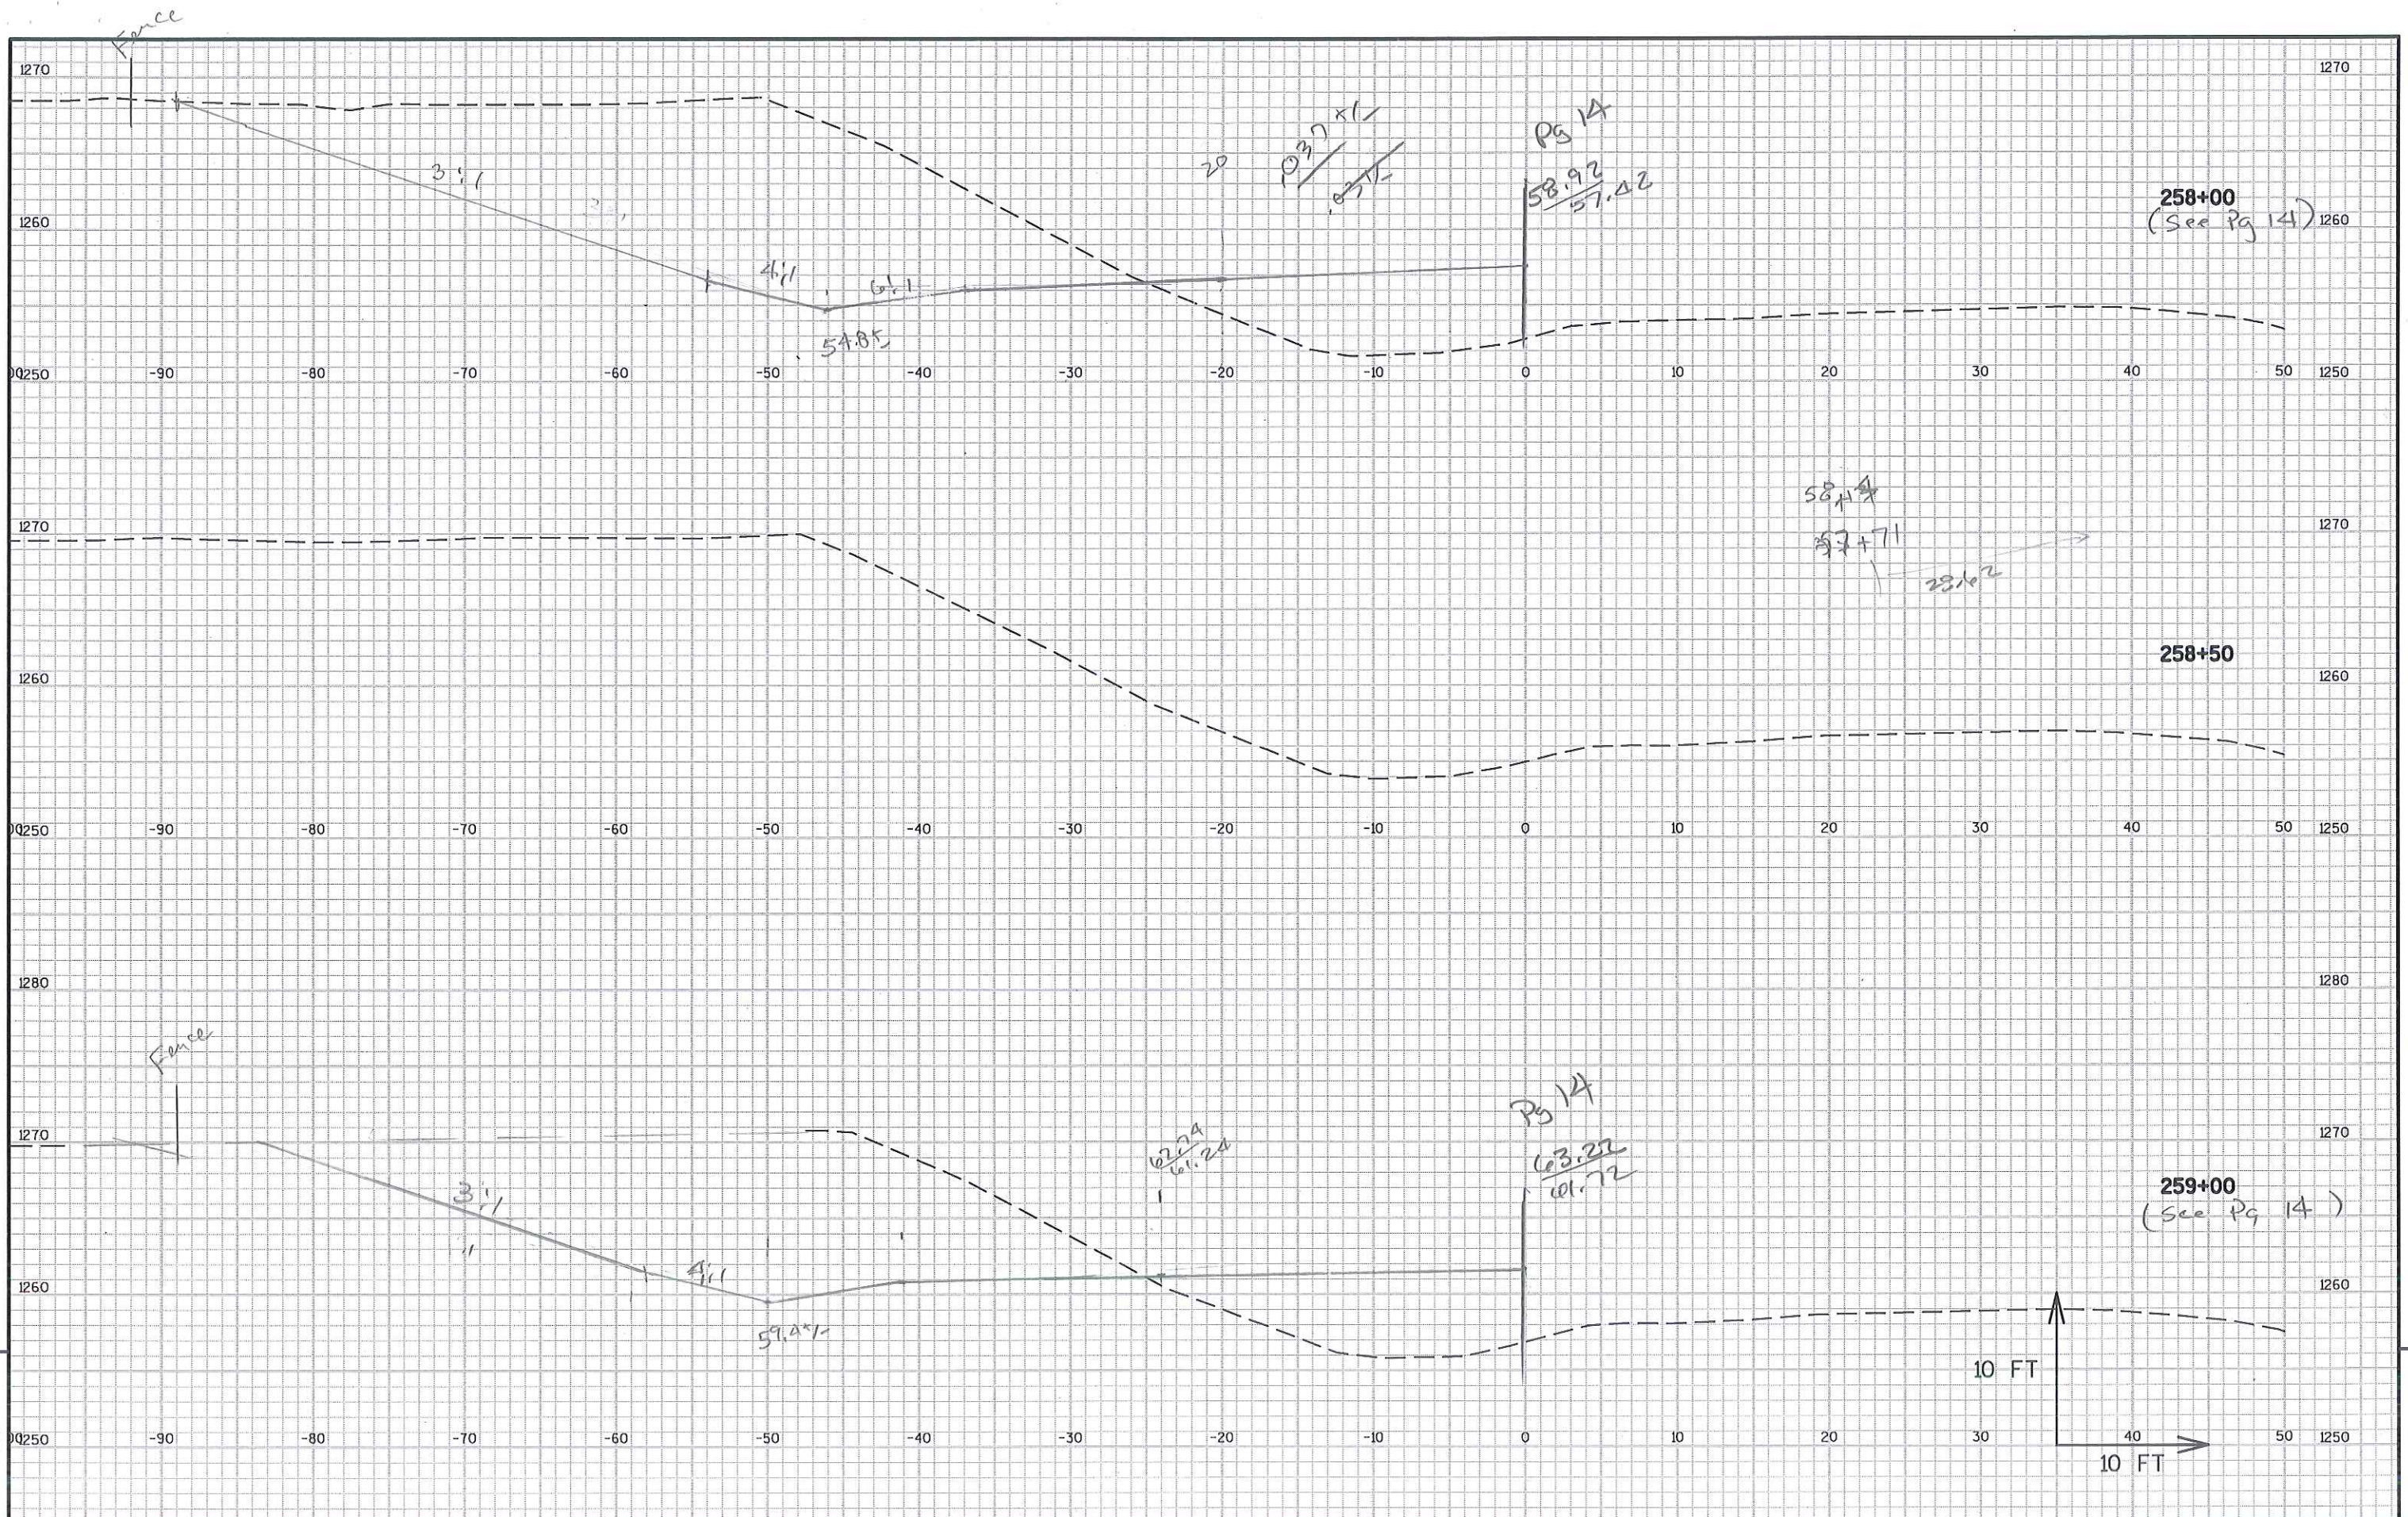

PROJECT NO:1021-01-70

HWY: STH 128

COUNTY: ST. CROIX

CROSS SECTIONS: NW RAMP

SHEET 12

E

FILE NAME : N:\PDS\C3D\10210100\DESIGN\ALIPROF\ALIPROF-128-KLE-CC.DWG
LAYOUT NAME - SECTION SHEET - (11)


PLOT DATE : 12/1/2014 2:09 PM


PLOT BY : THAO, KOU


PLOT NAME :


PLOT SCALE : 1:10_XREF

WISDOT/CADDs SHEET 49

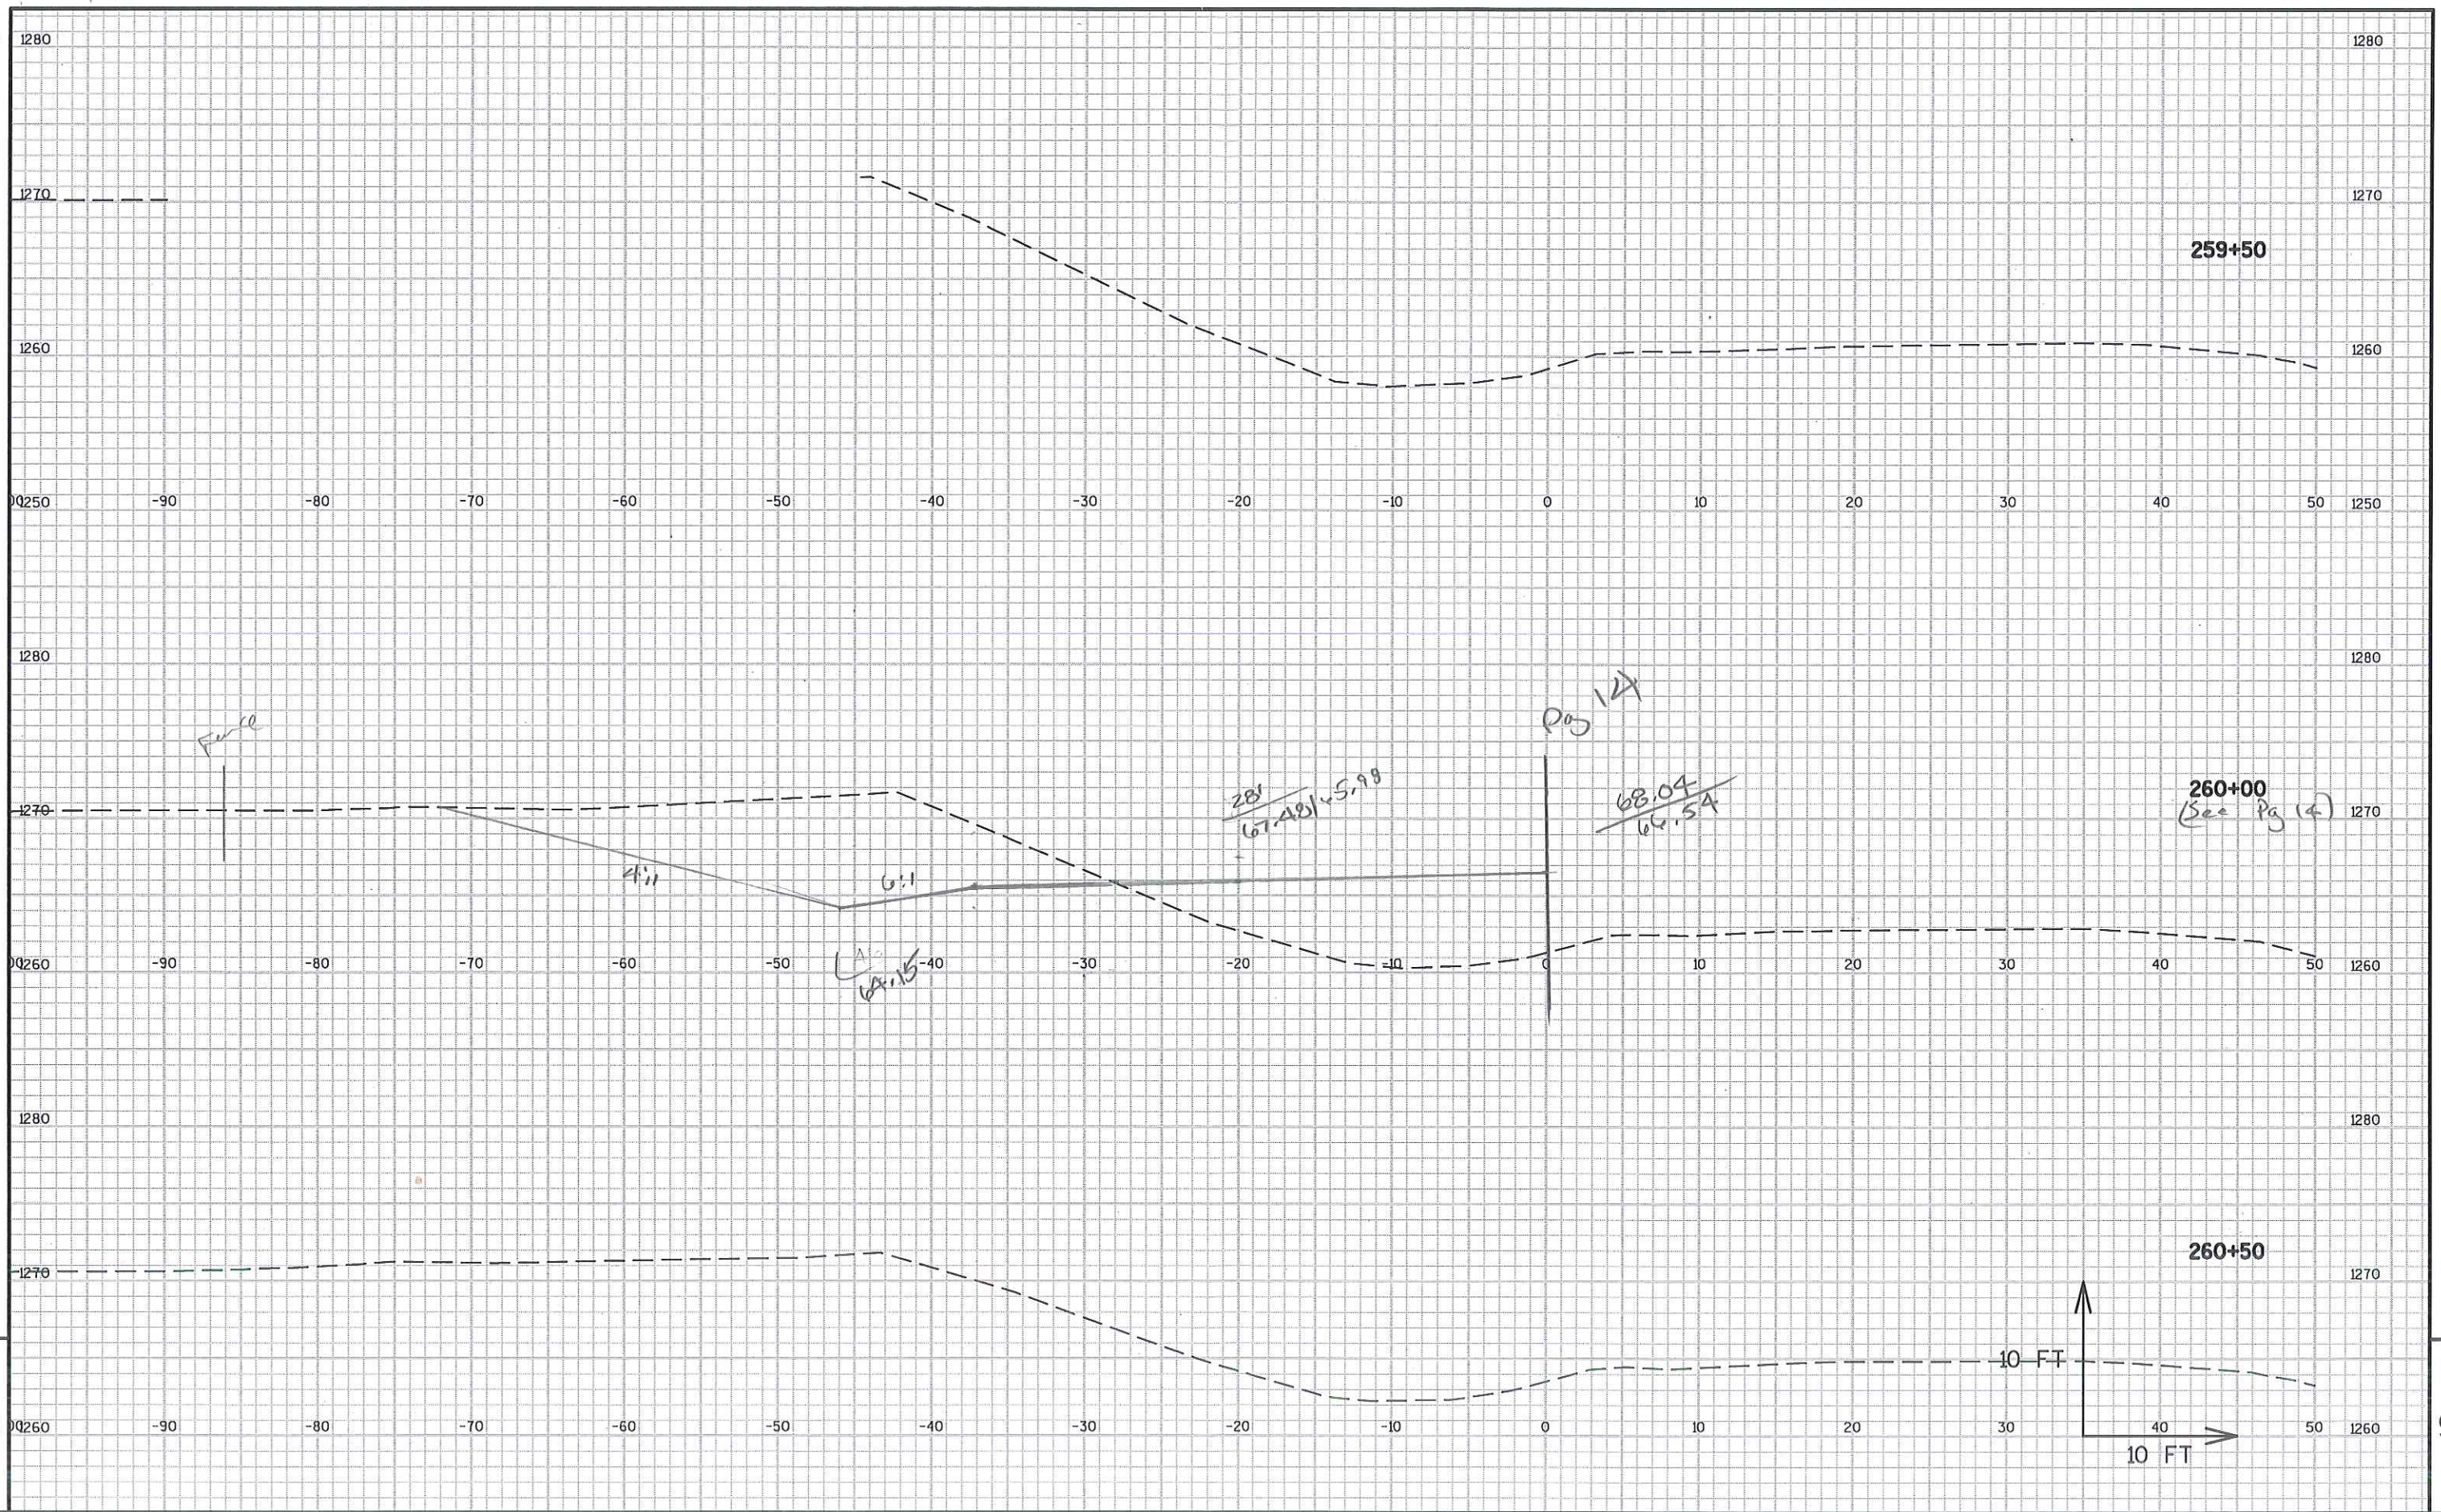

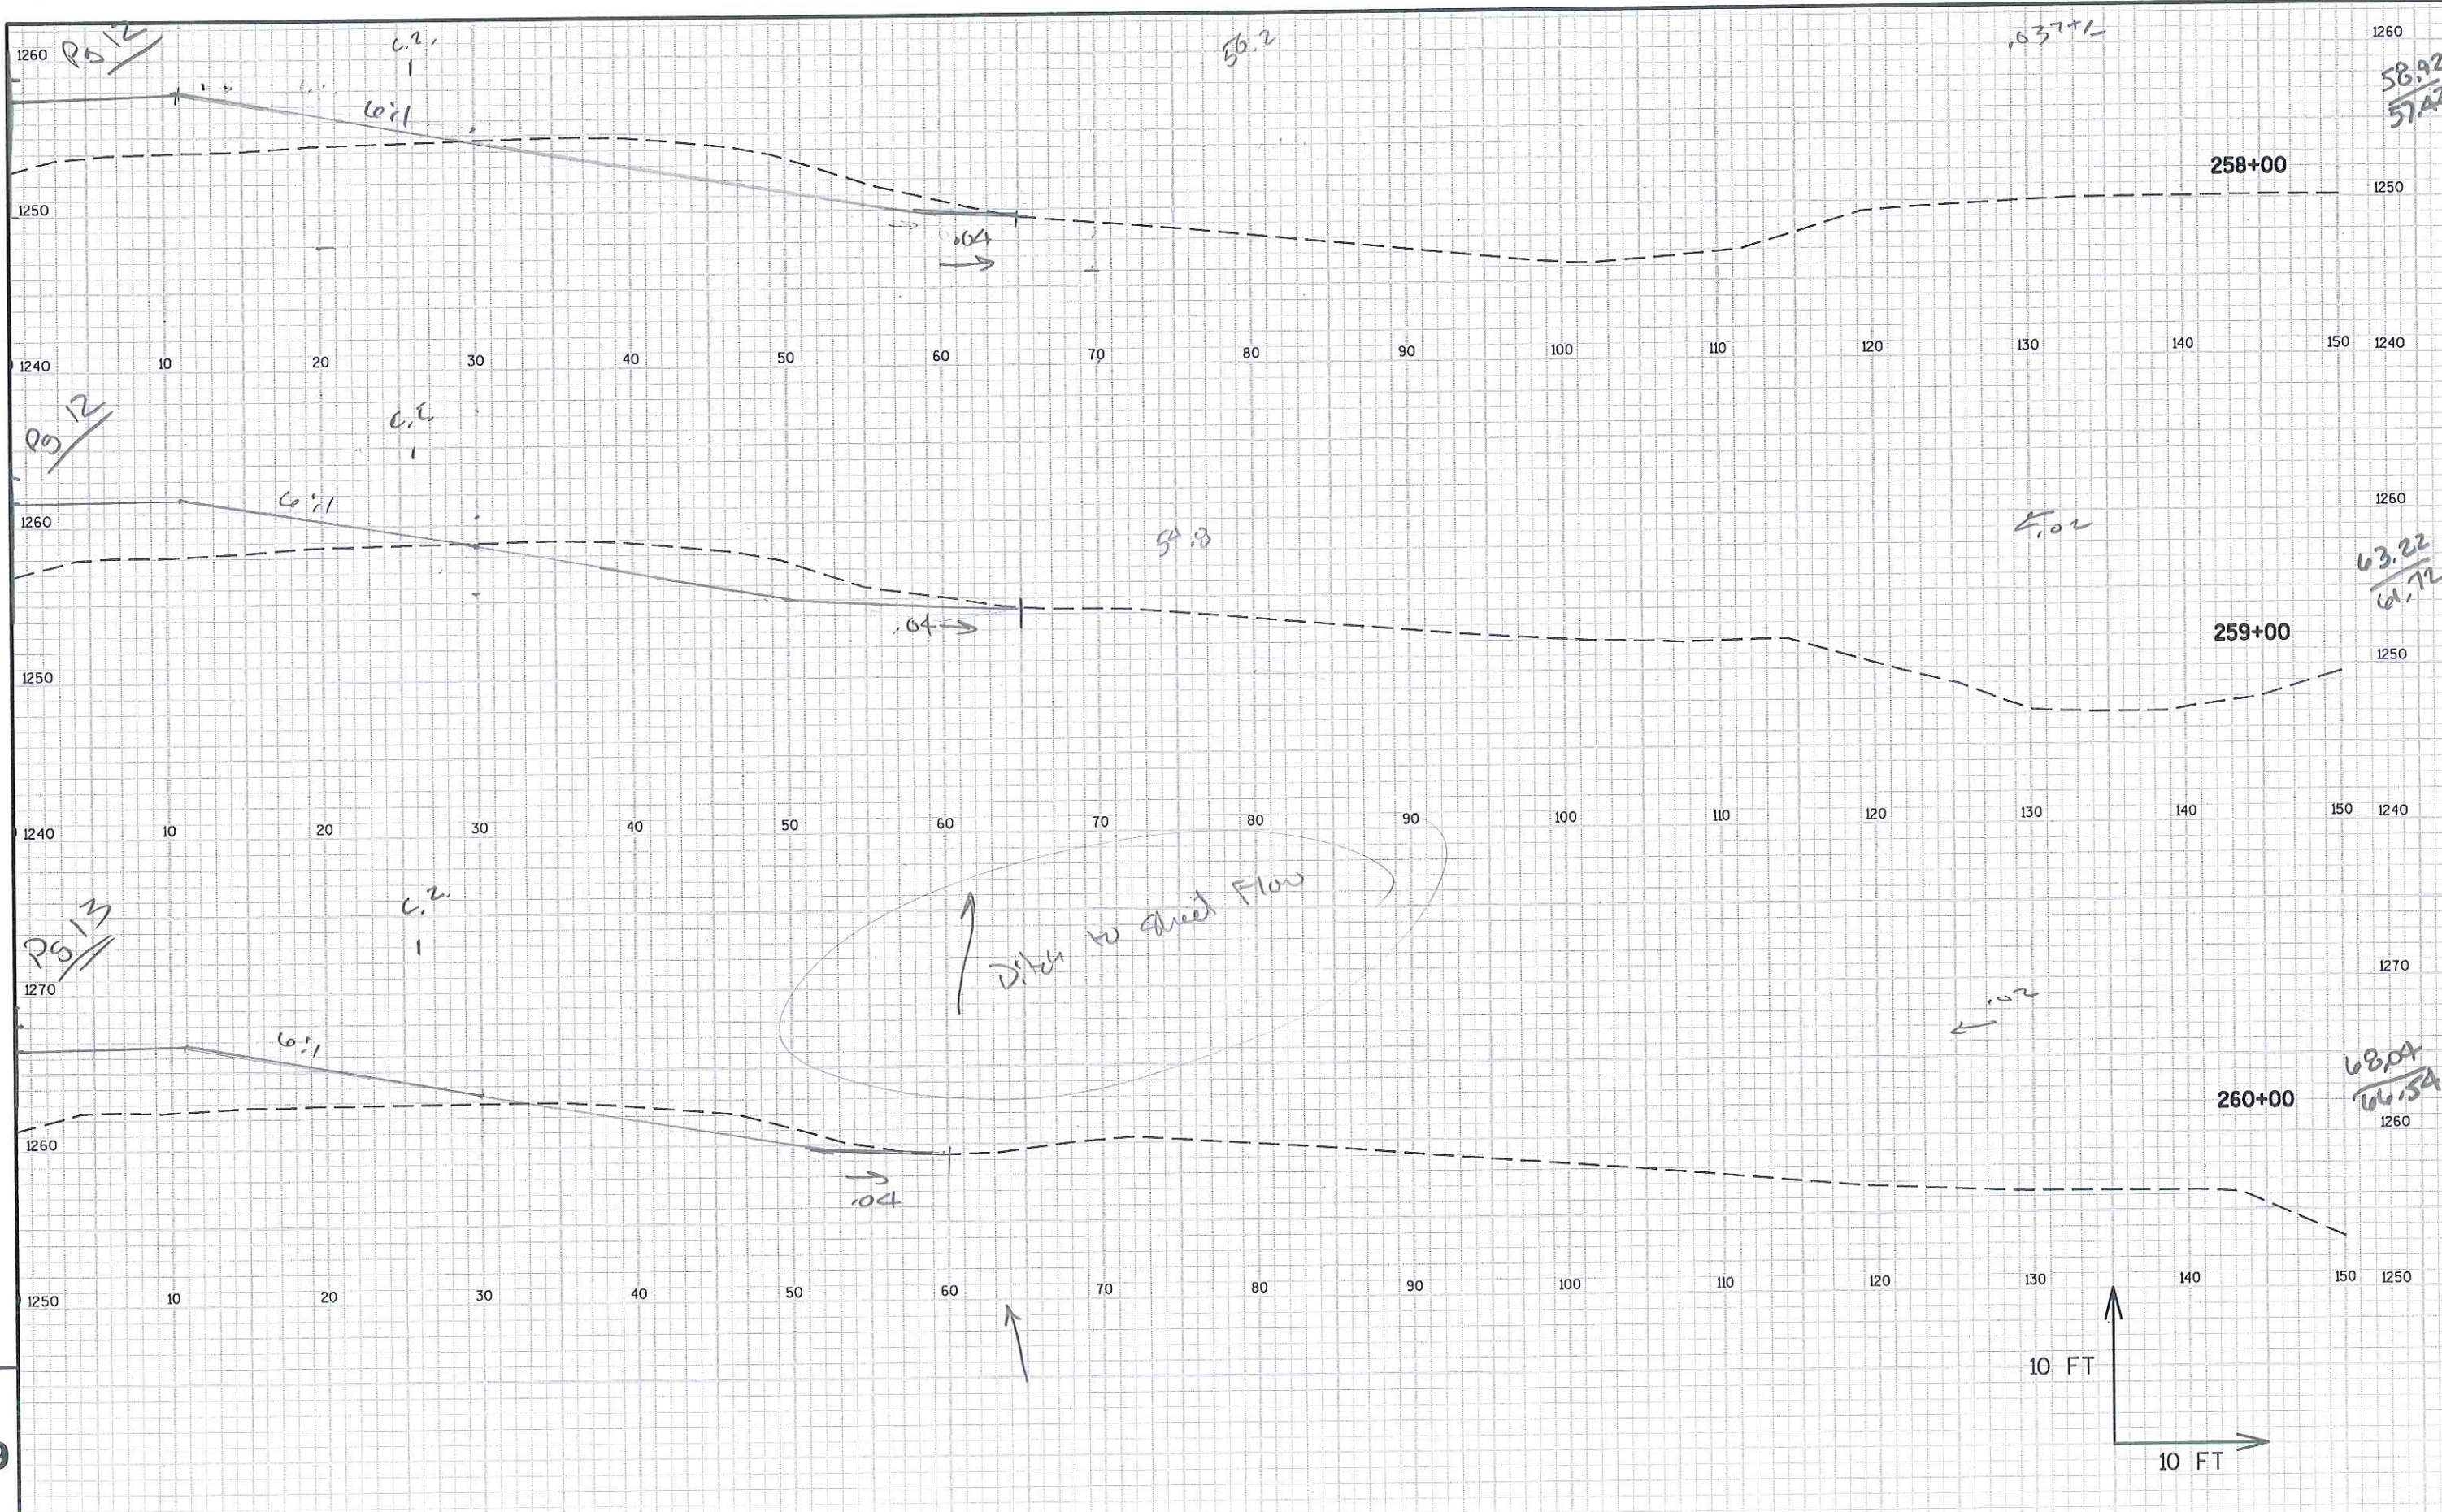

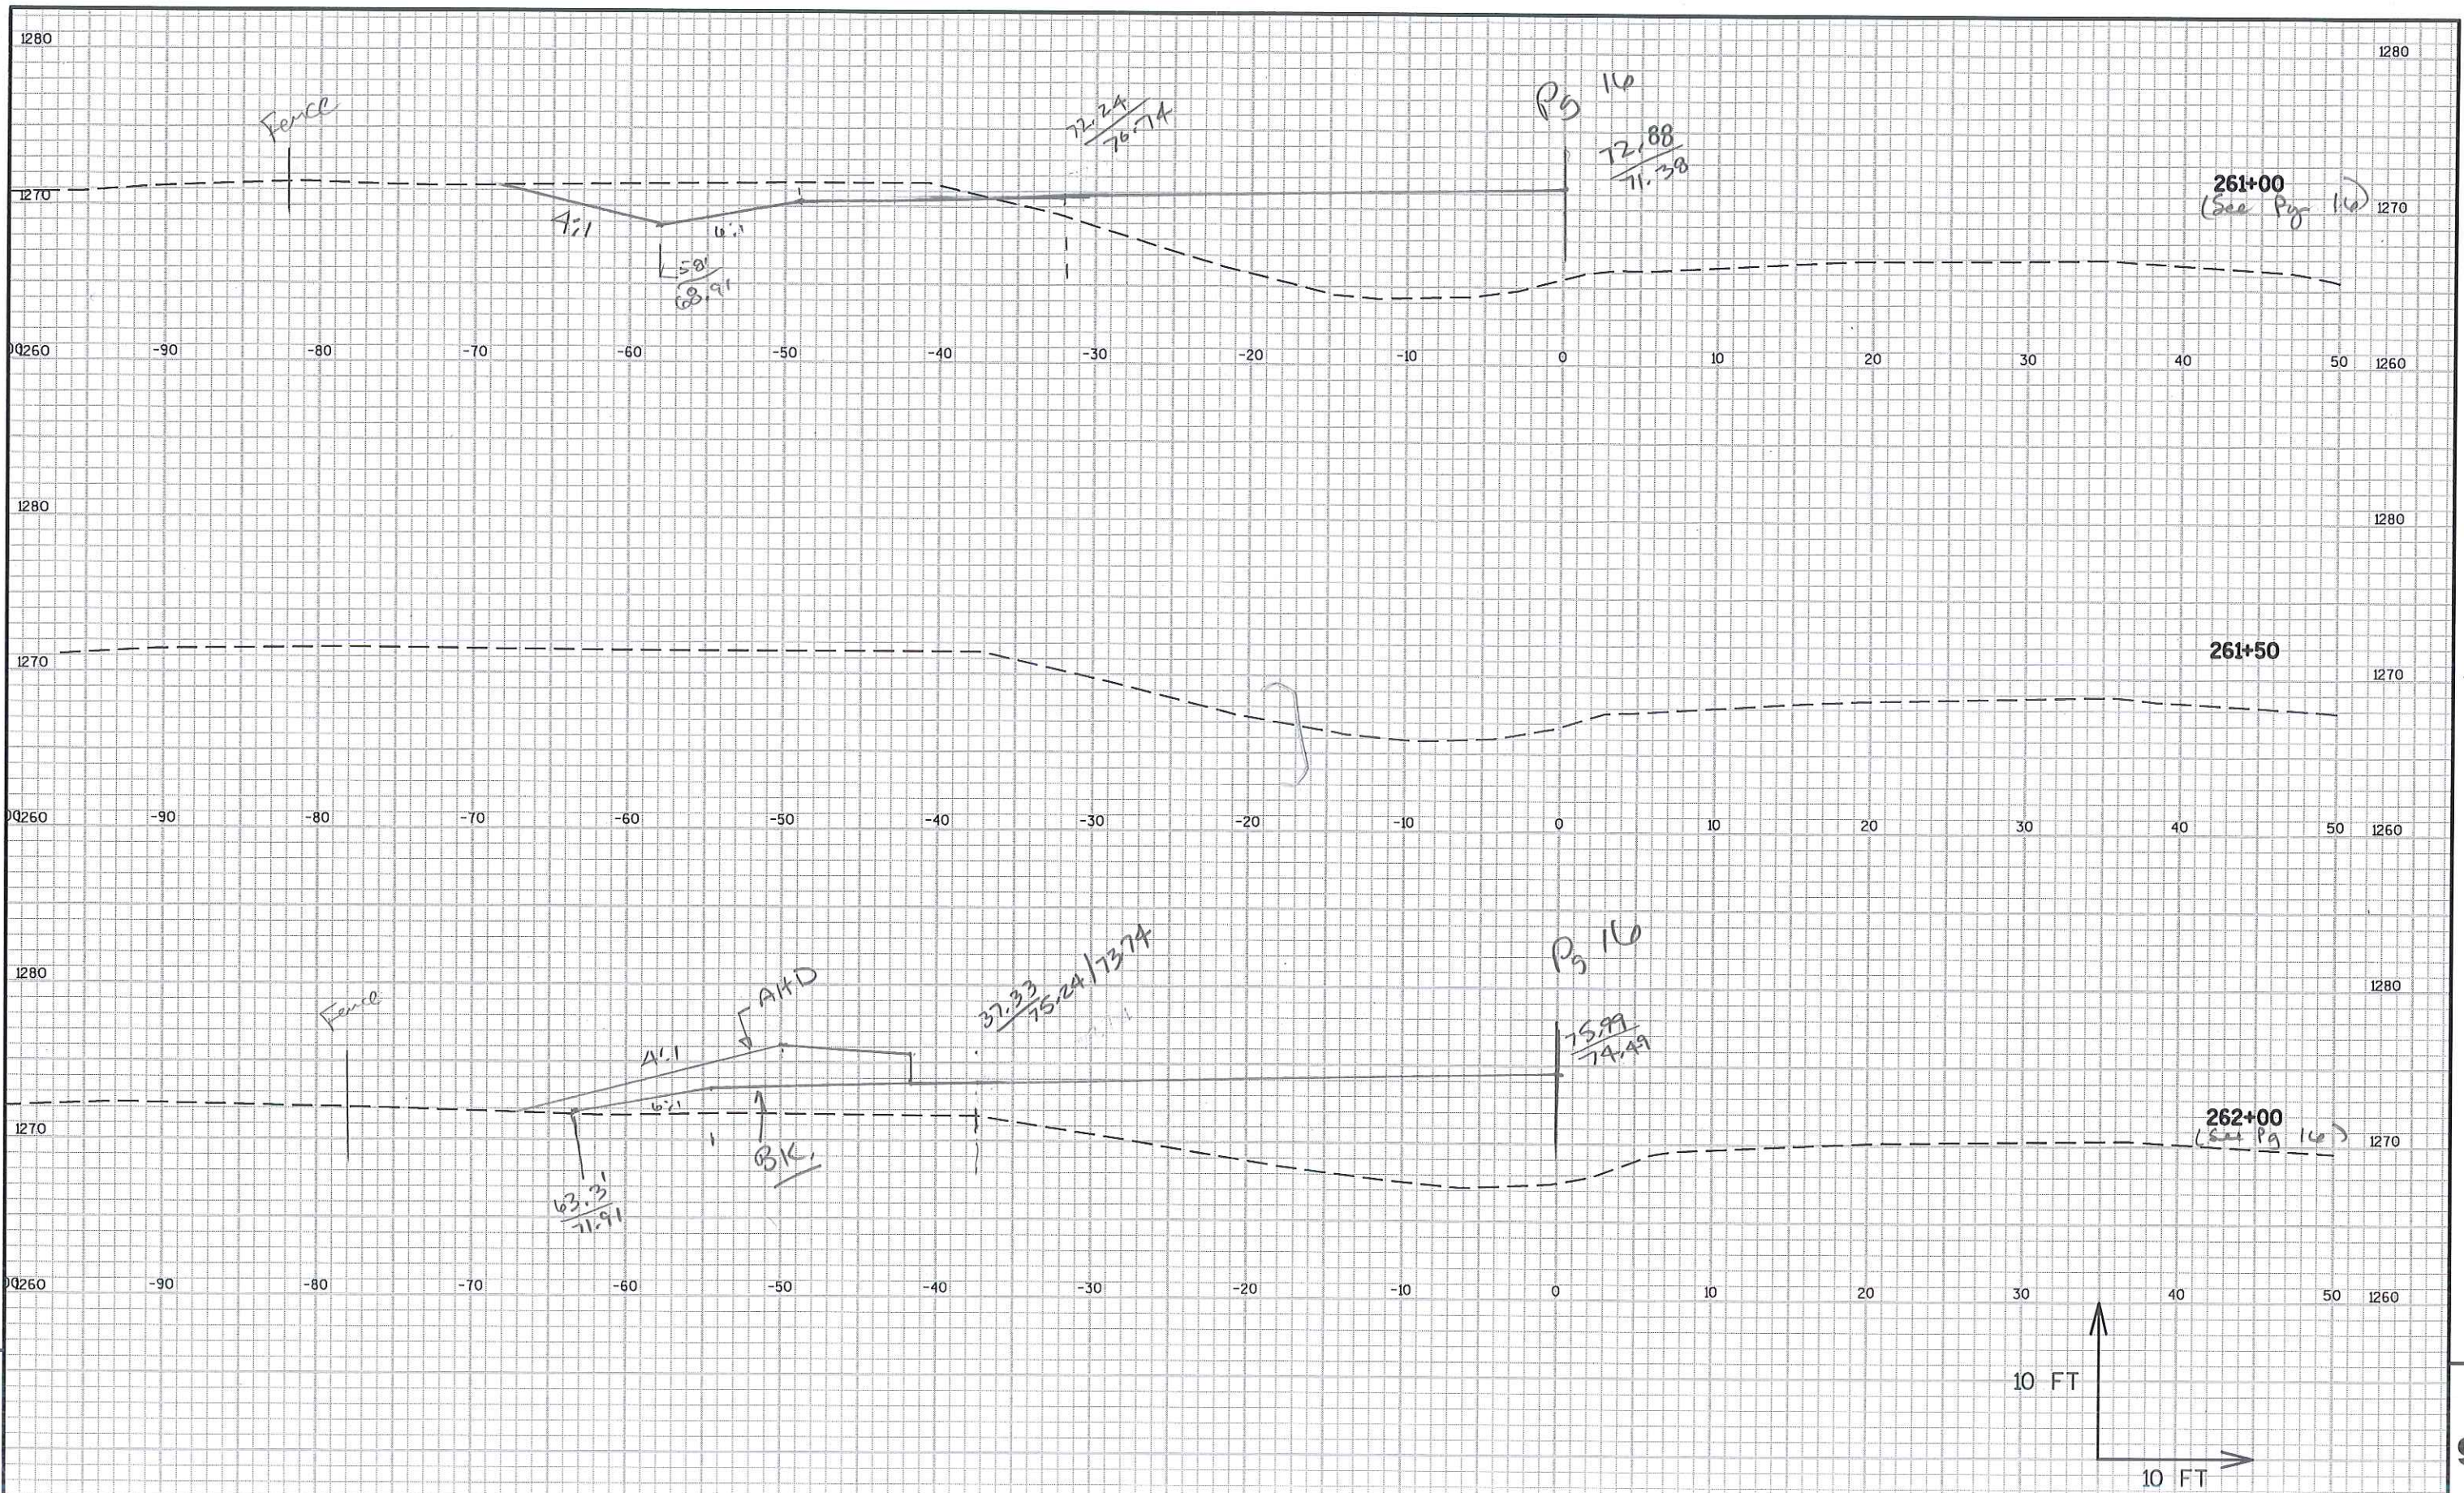

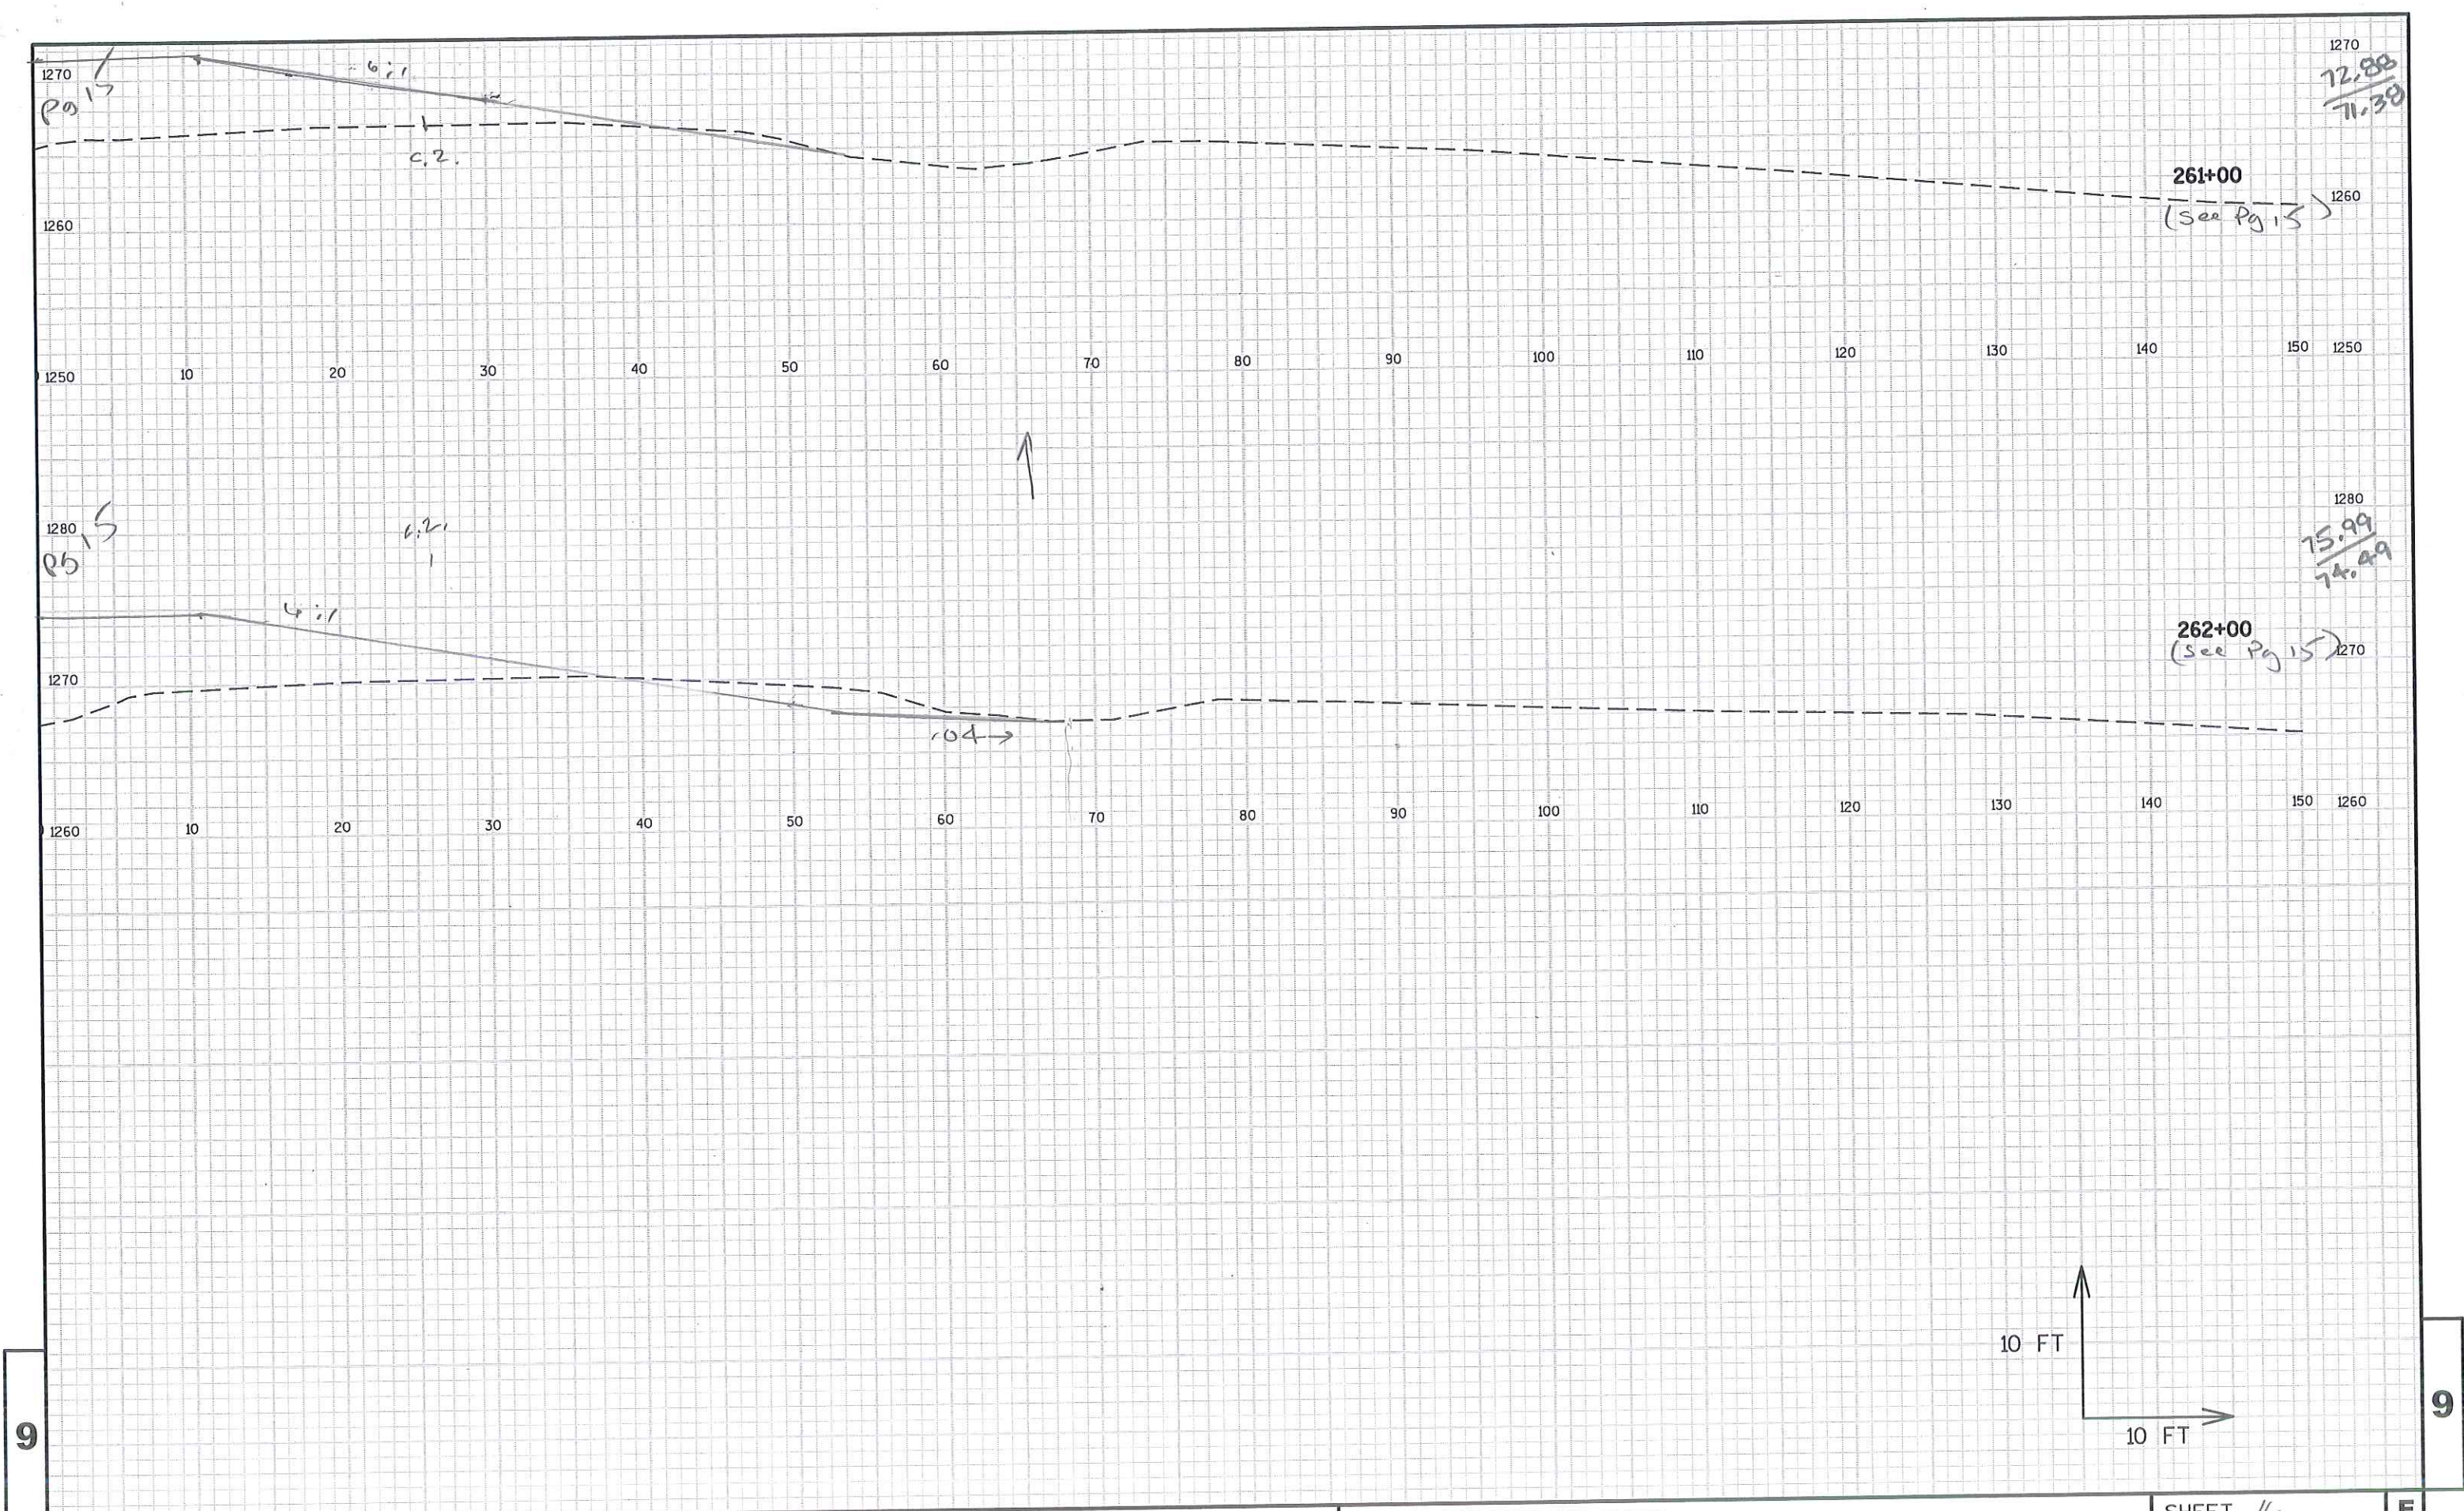

9

9

