

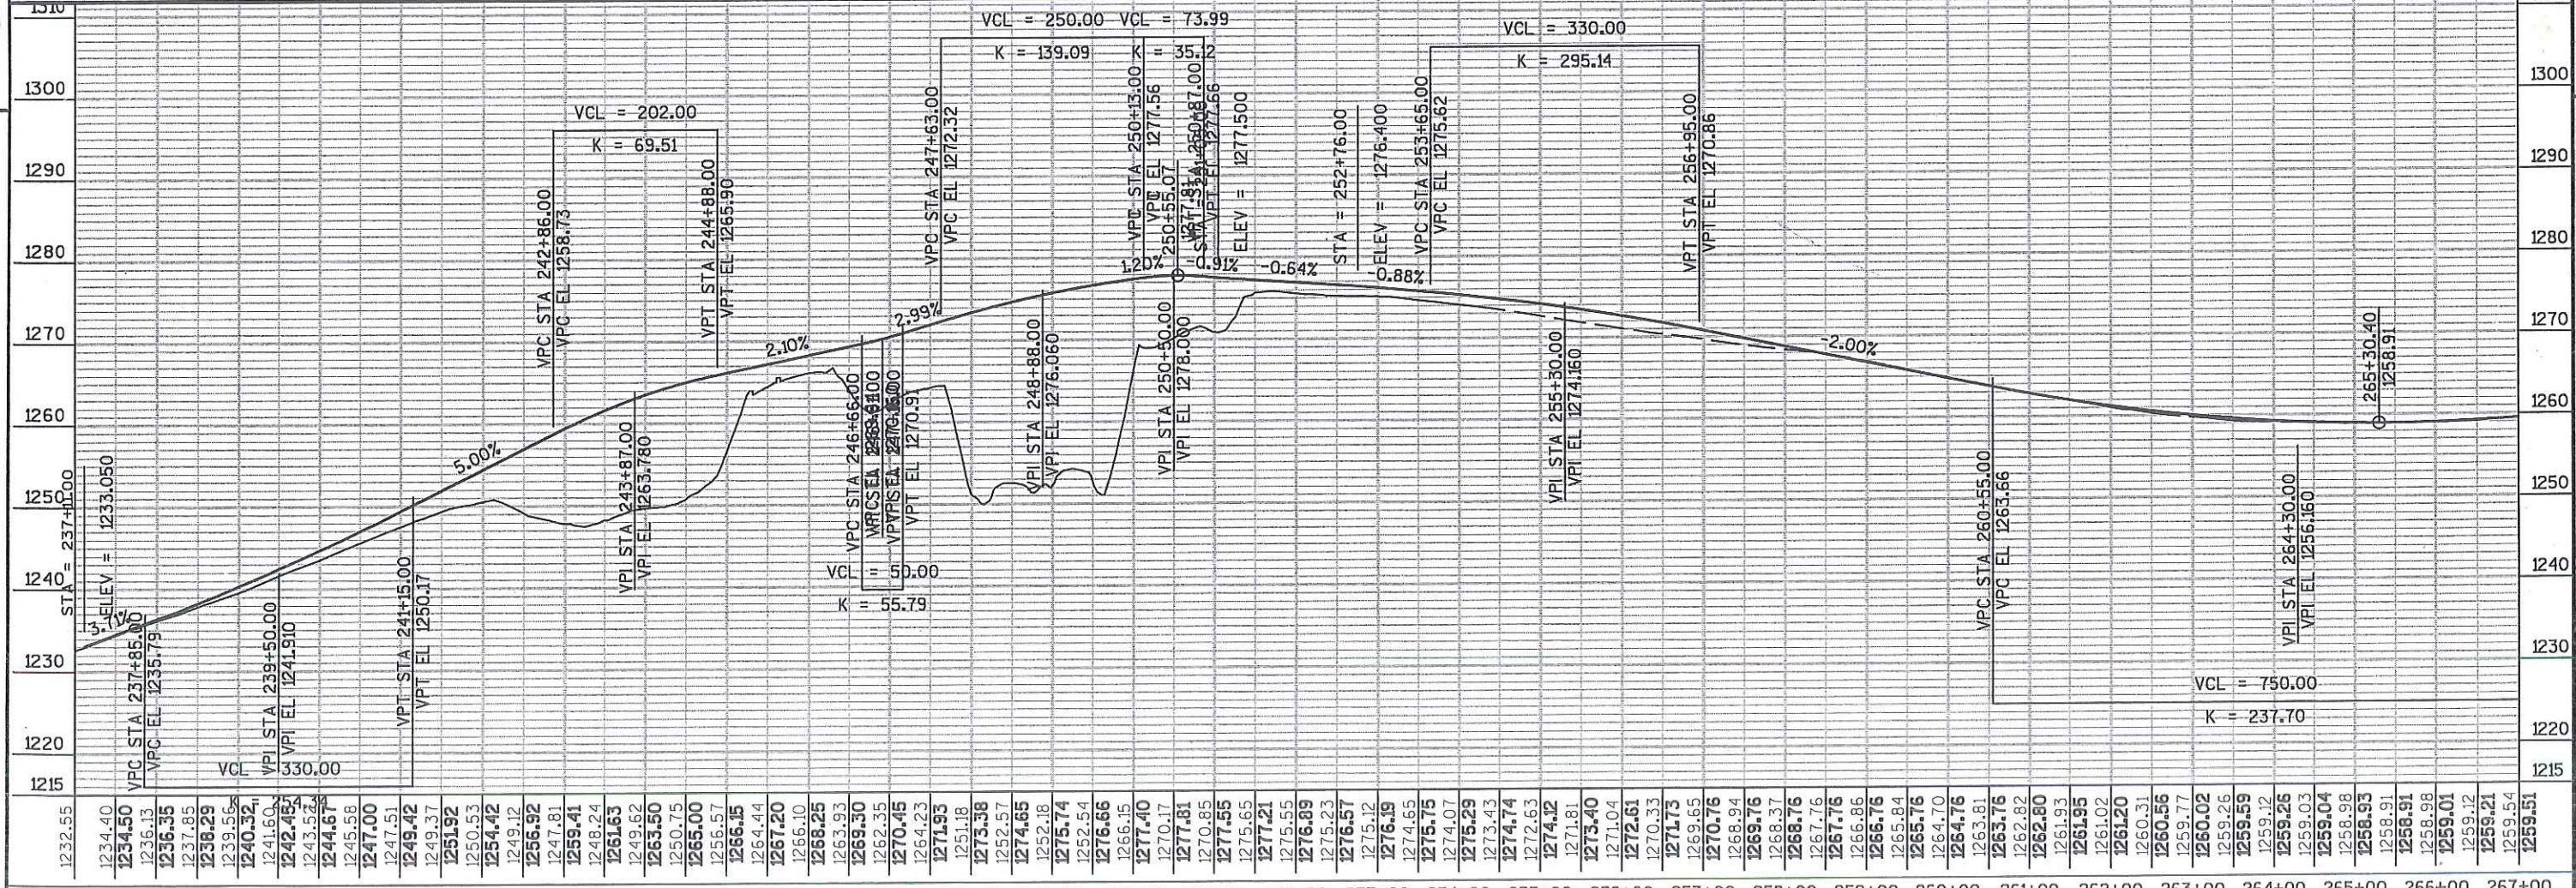


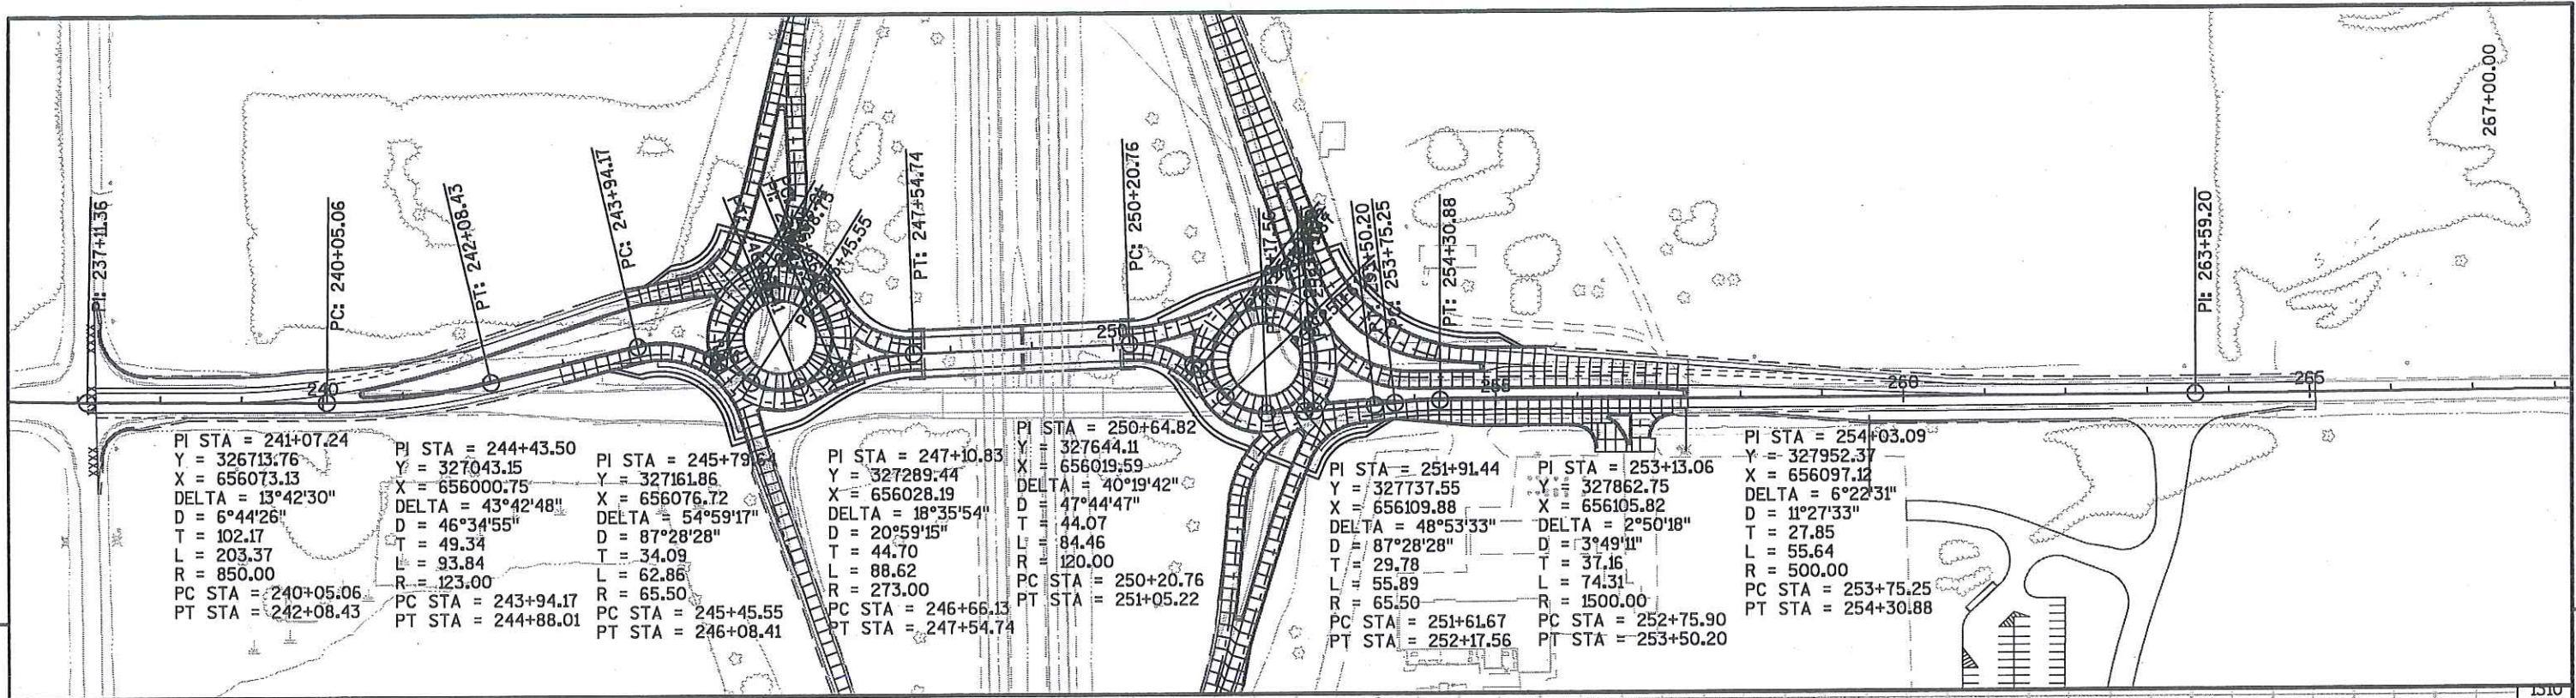

237+00	238+00	239+00	240+00	241+00	242+00	243+00	244+00	245+00	246+00	247+00	248+00	249+00	250+00	251+00	252+00	253+00	254+00	255+00	256+00	257+00	258+00	259+00	260+00	261+00	262+00	263+00	264+00	265+00	266+00	267+00																				
PROJECT NO: 1021-01-70										HWY: STH 128										COUNTY: ST. CROIX										PLAN AND PROFILE: STH 128 NB										SHEET										E

Curbed Section under 40mph $\Rightarrow$ Only Lateral Clearance Required
Assuming shoulder section w/ low speed; Clear Zone = 16' max
14' min

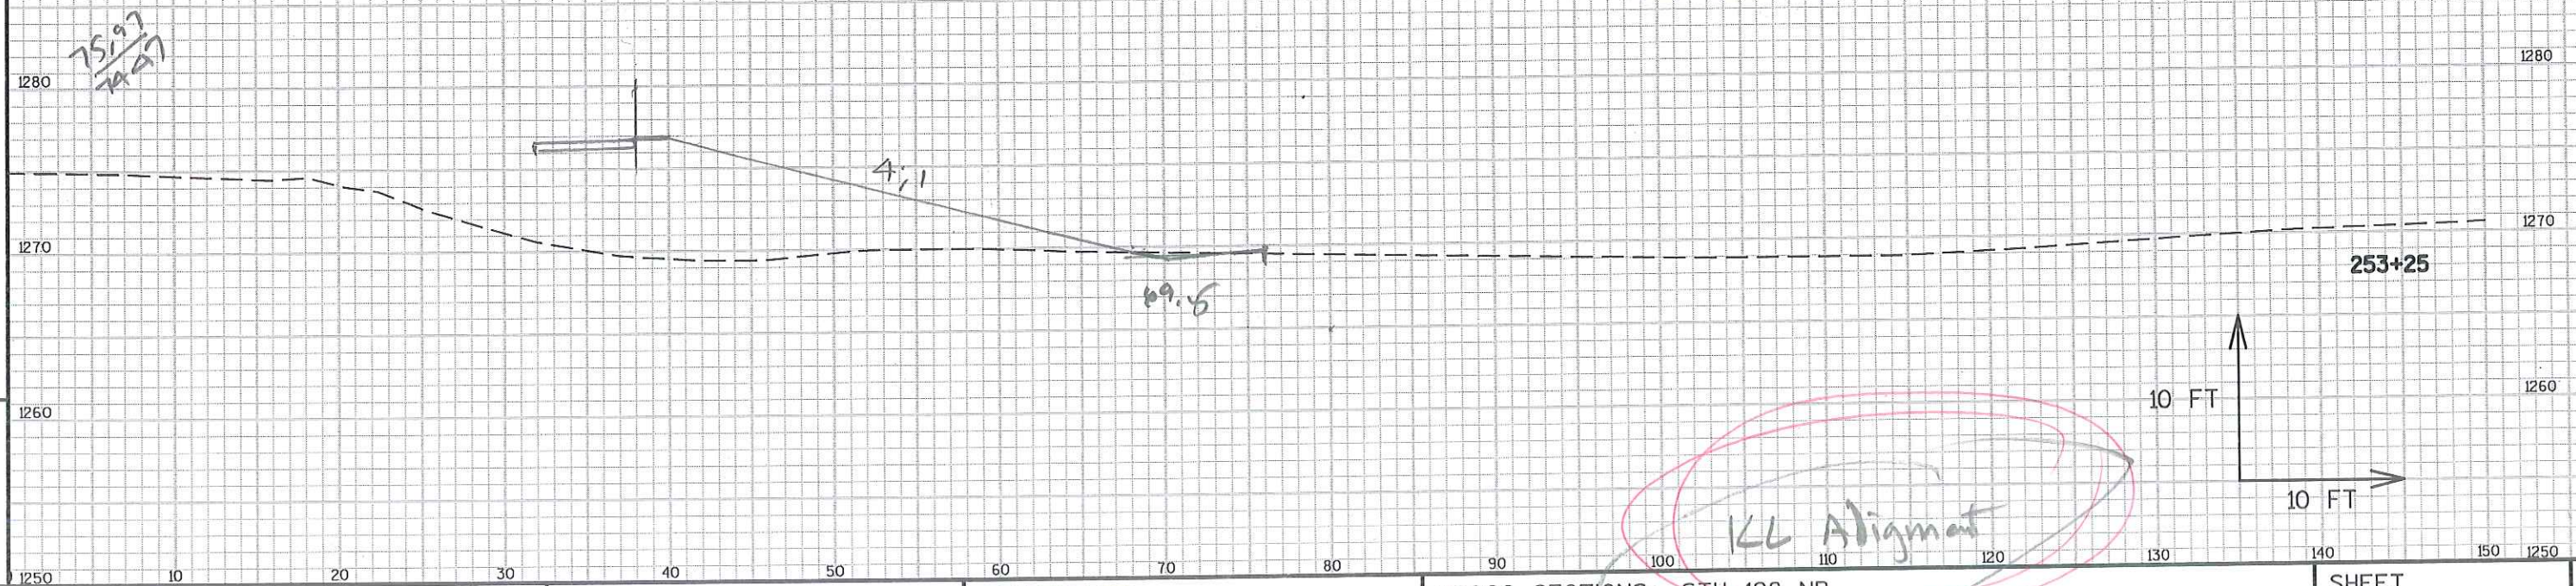

PROJECT NO: 1021-01-70

HWY: XXX

COUNTY: XXX

CROSS SECTIONS: STH 128 NB

SHEET

E

FILE NAME : N:\PDS\C3D\10210100\DESIGN\ALIPROF\ALIPROF-128-KLE-CC.DWG
LAYOUT NAME - SECTION SHEET - (26)

PLOT DATE : 12/18/2014 10:24 AM

PLOT BY : THAO, KOU

PLOT NAME :

PLOT SCALE : 1 IN:10 FT


WISDOT/CADDs SHEET 49




9


9

9

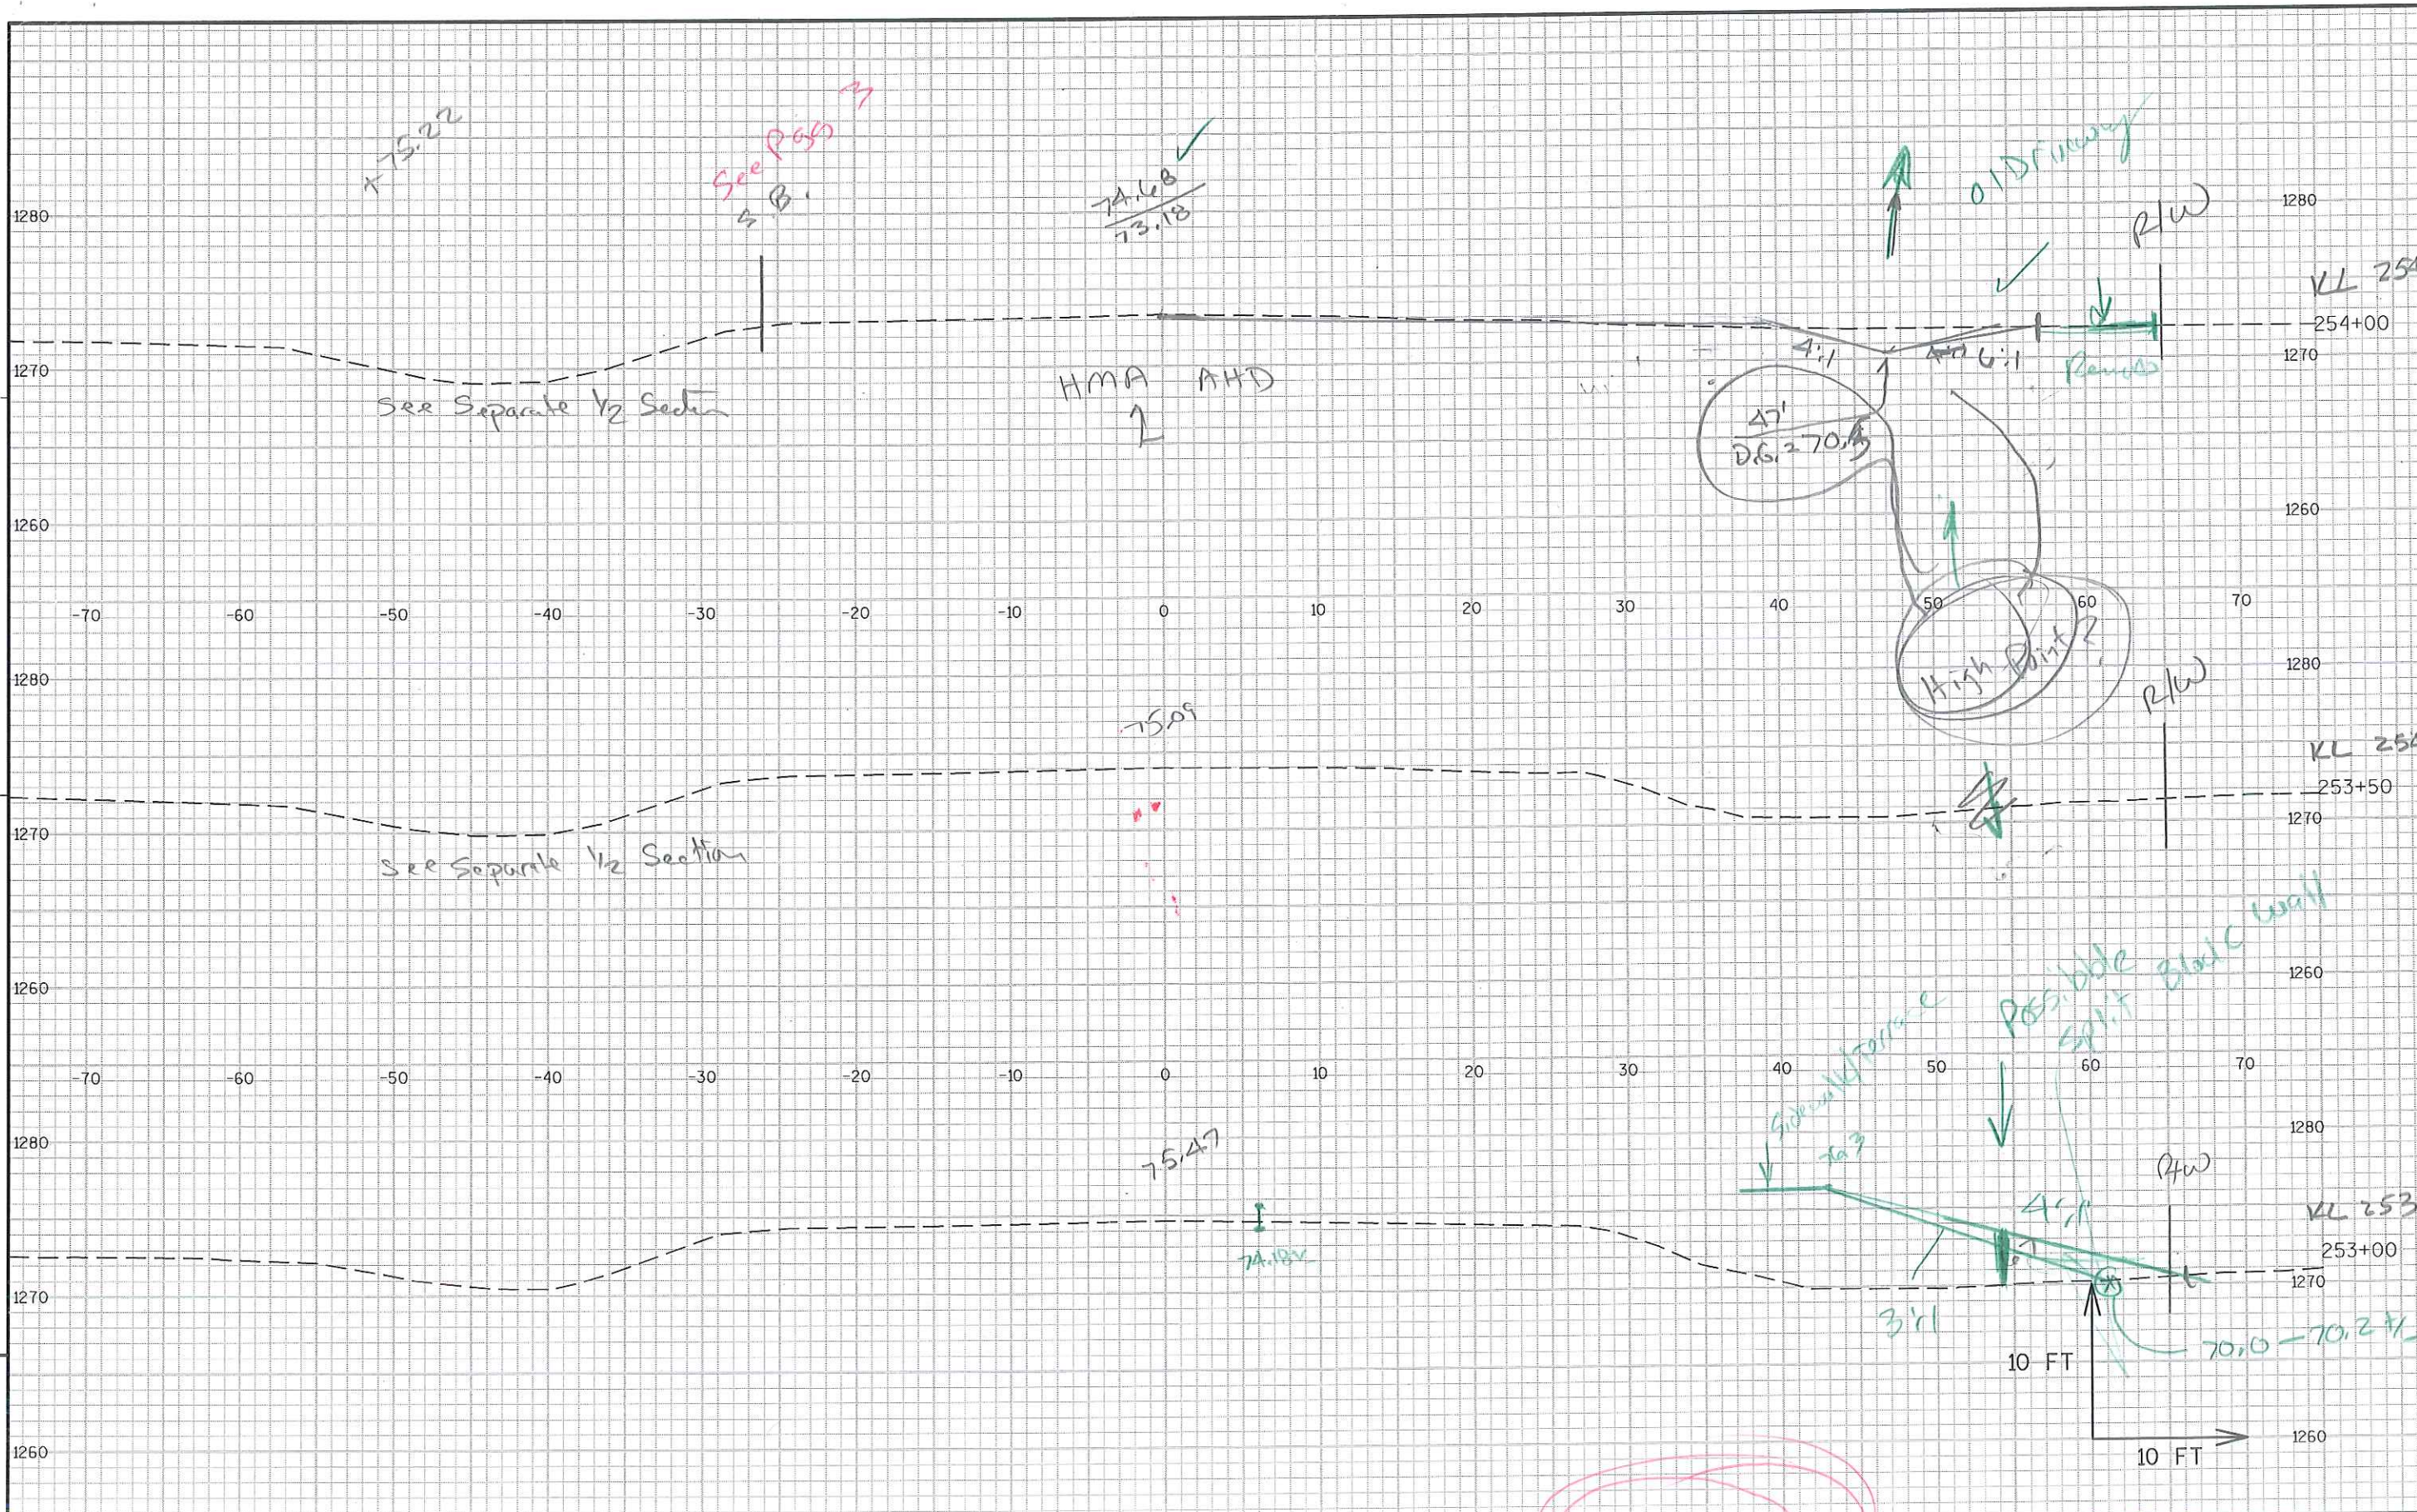


9

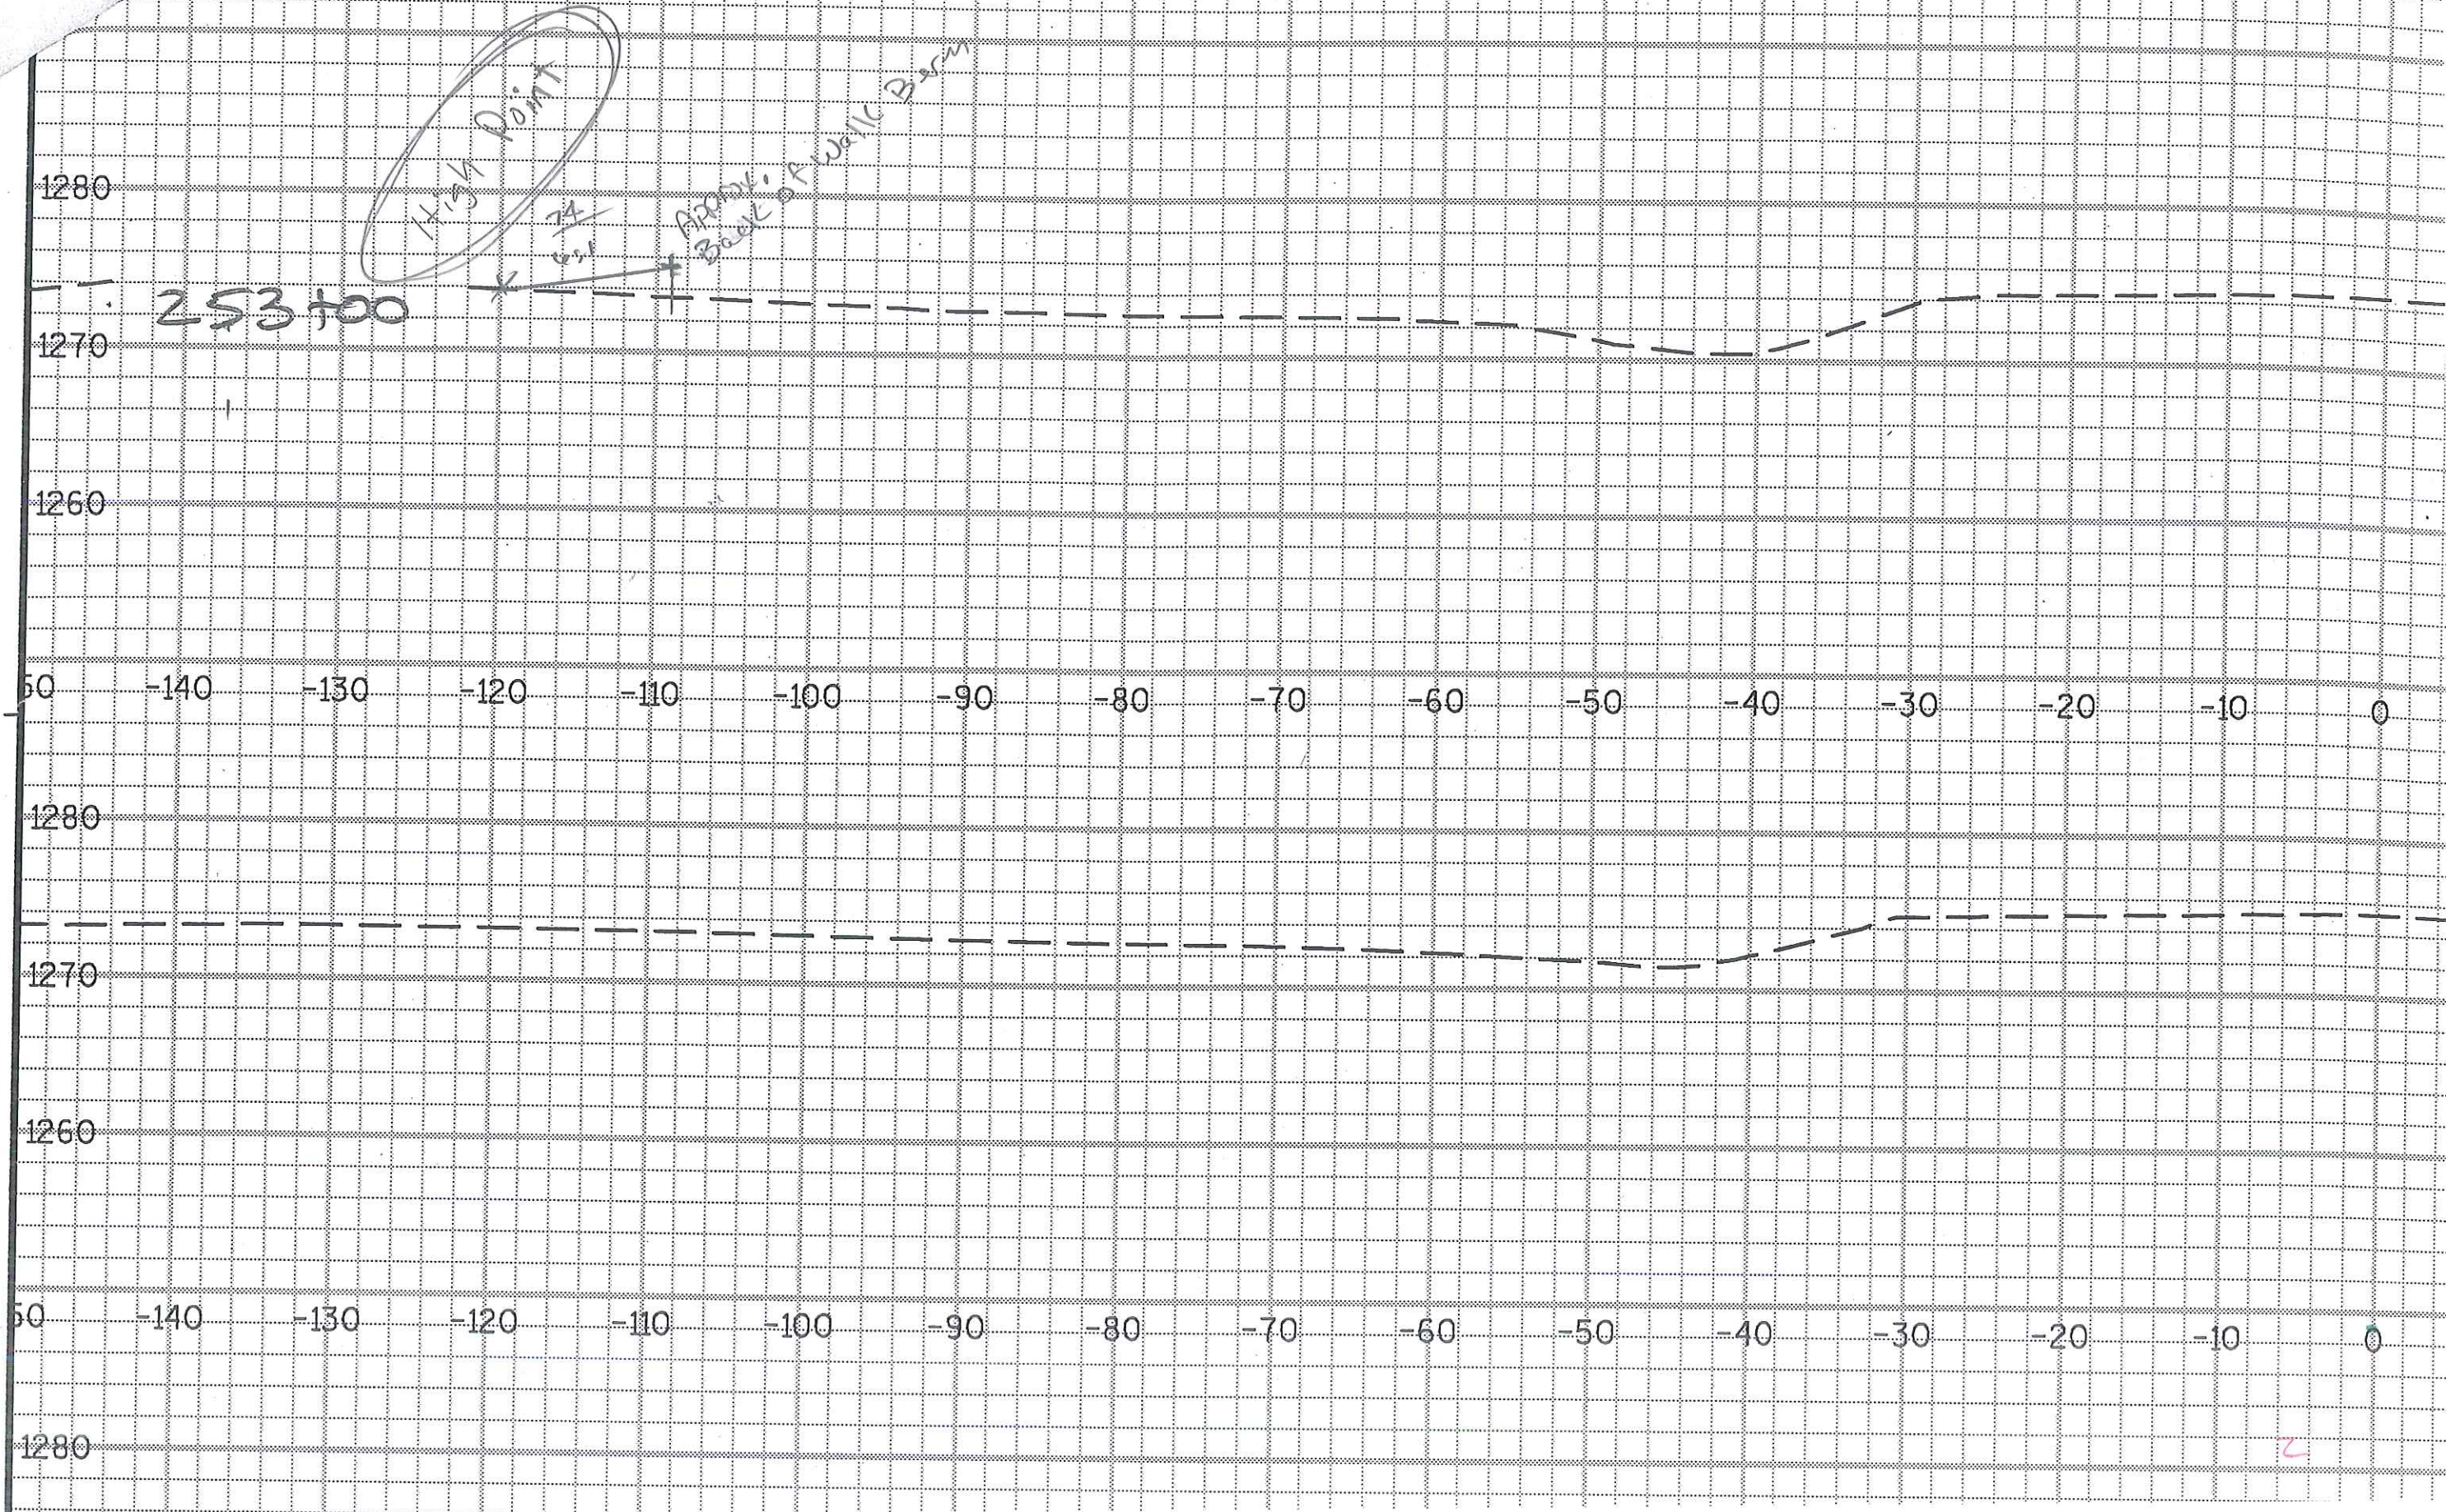

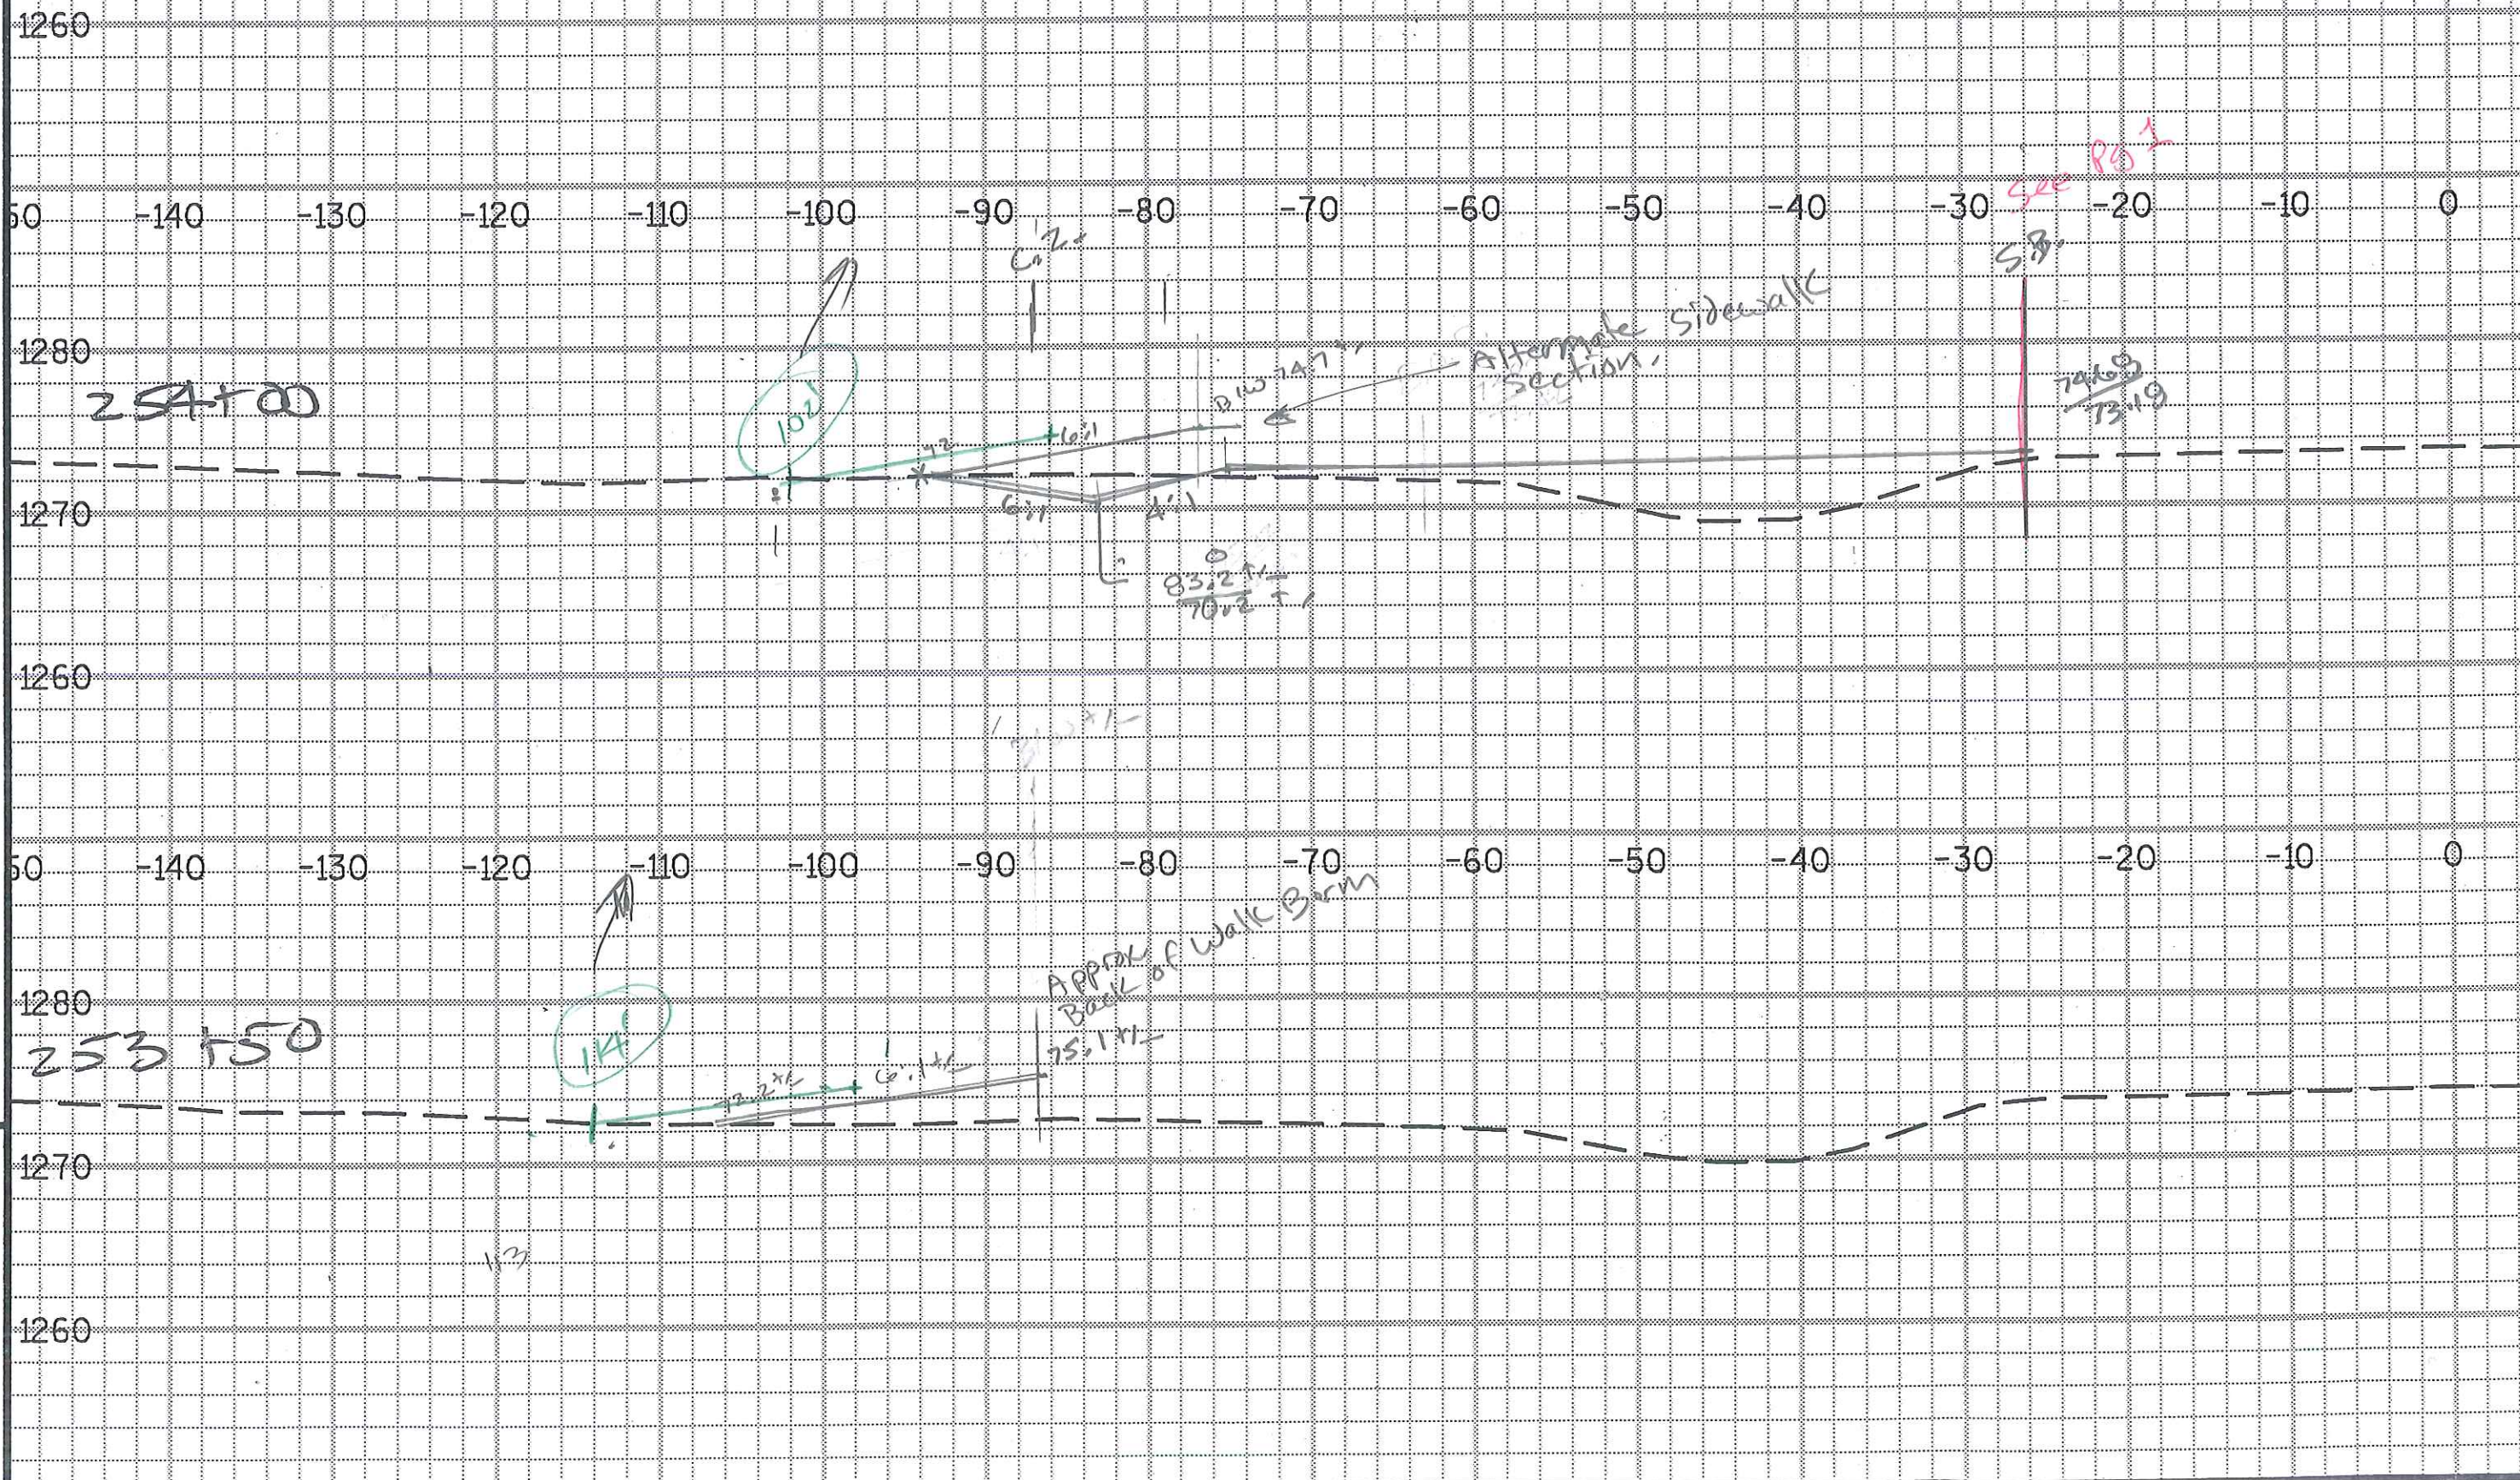

9

PROJECT NO: 1021-01-70	HWY: STH 128	COUNTY: ST. CROIX
------------------------	--------------	-------------------

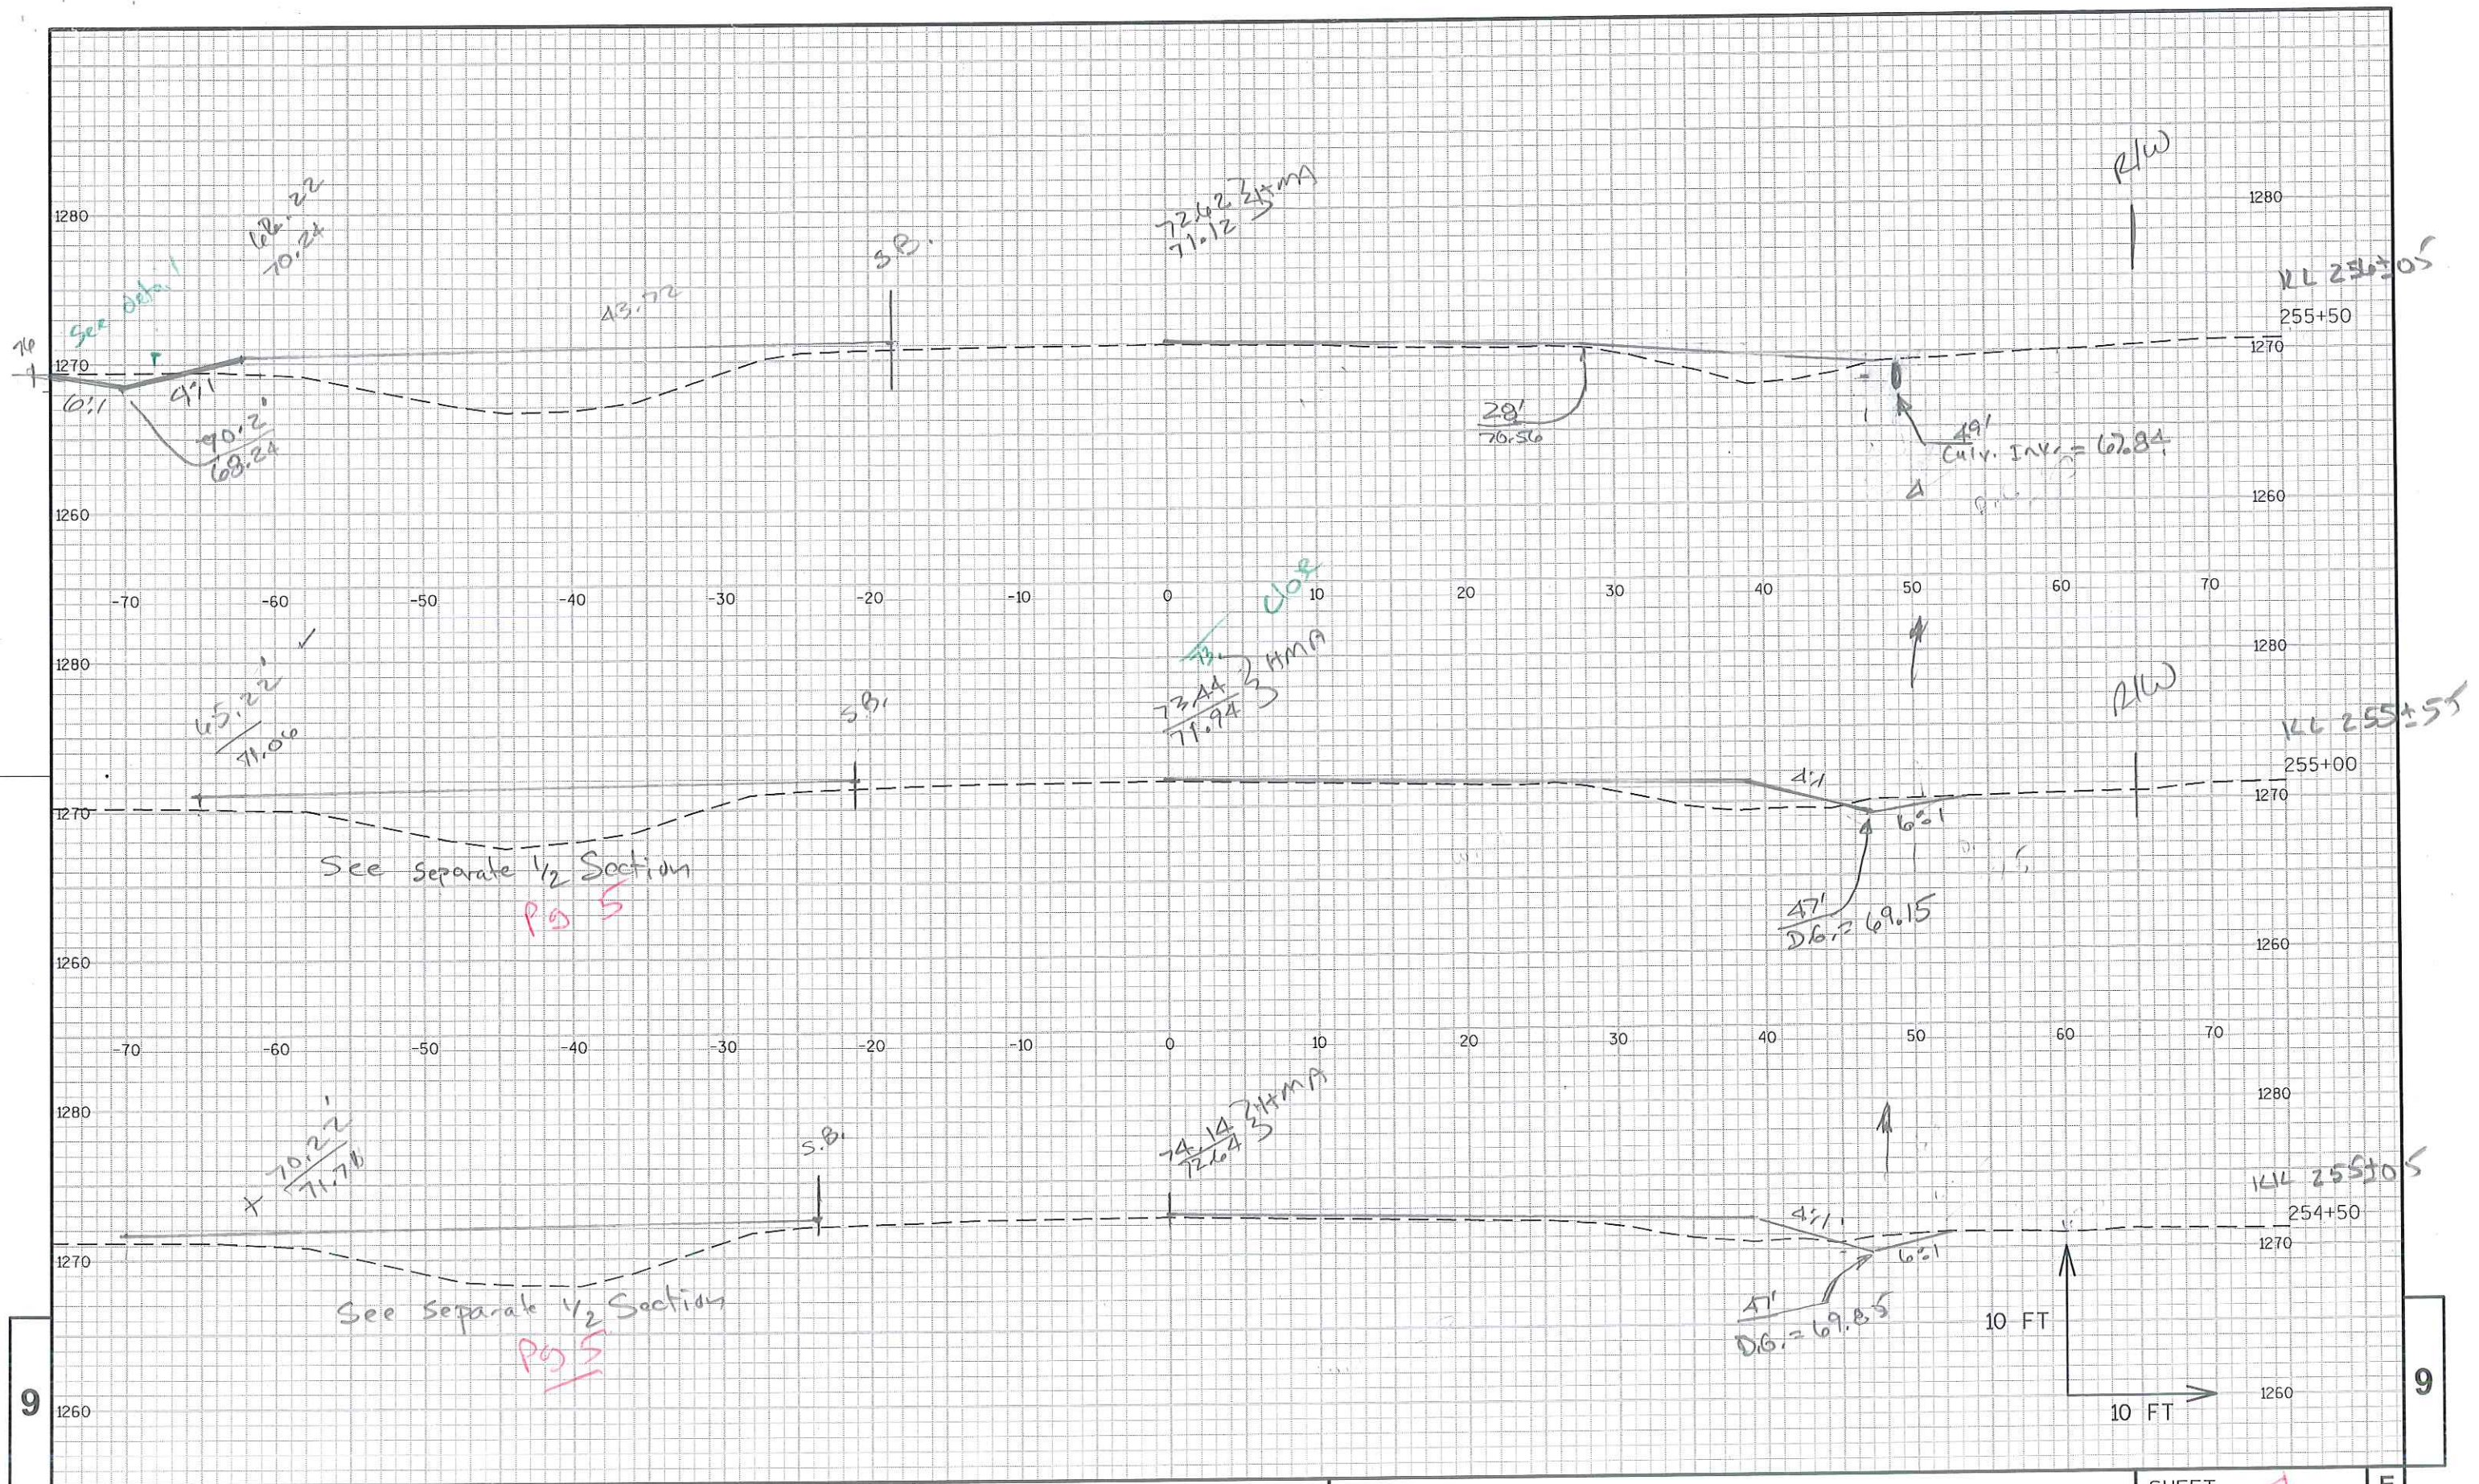

PROJECT NO:1021-01-70

HWY: STH 128

COUNTY: ST. CROIX

CROSS SECTIONS: STH 128 EXIST XS

SHEET 4

E

FILE NAME : N:\PDS\C3D\10210100\DESIGN\ALIPROFS\1021-01-00-ON-EXIST-ALIGNMENT_5-13-2014 - XS.DWG




PLOT DATE : 5/13/2014 8:46 AM


PLOT BY : THAO, KOU


PLOT NAME :


PLOT SCALE : 1 IN:10 FT


WISDOT/CADDs SHEET 49

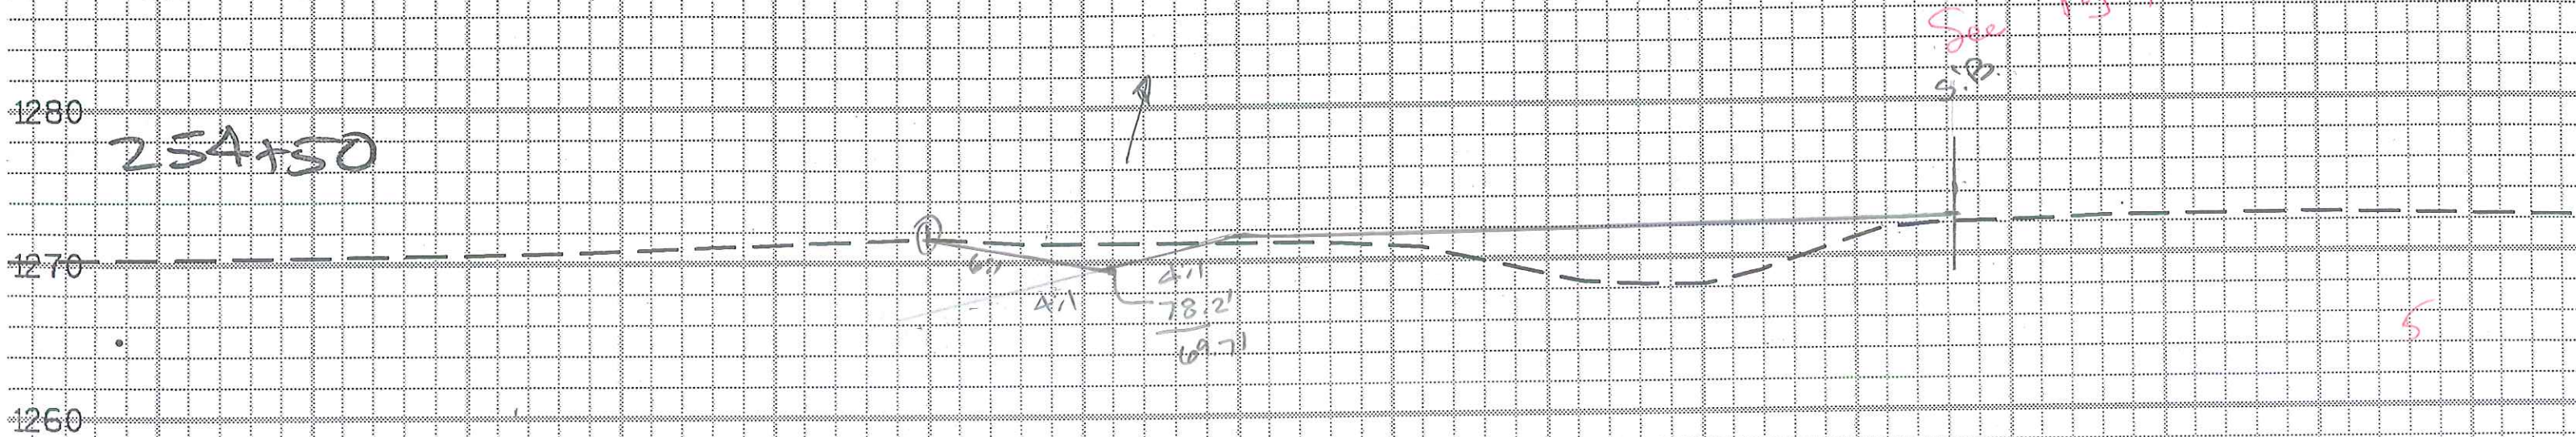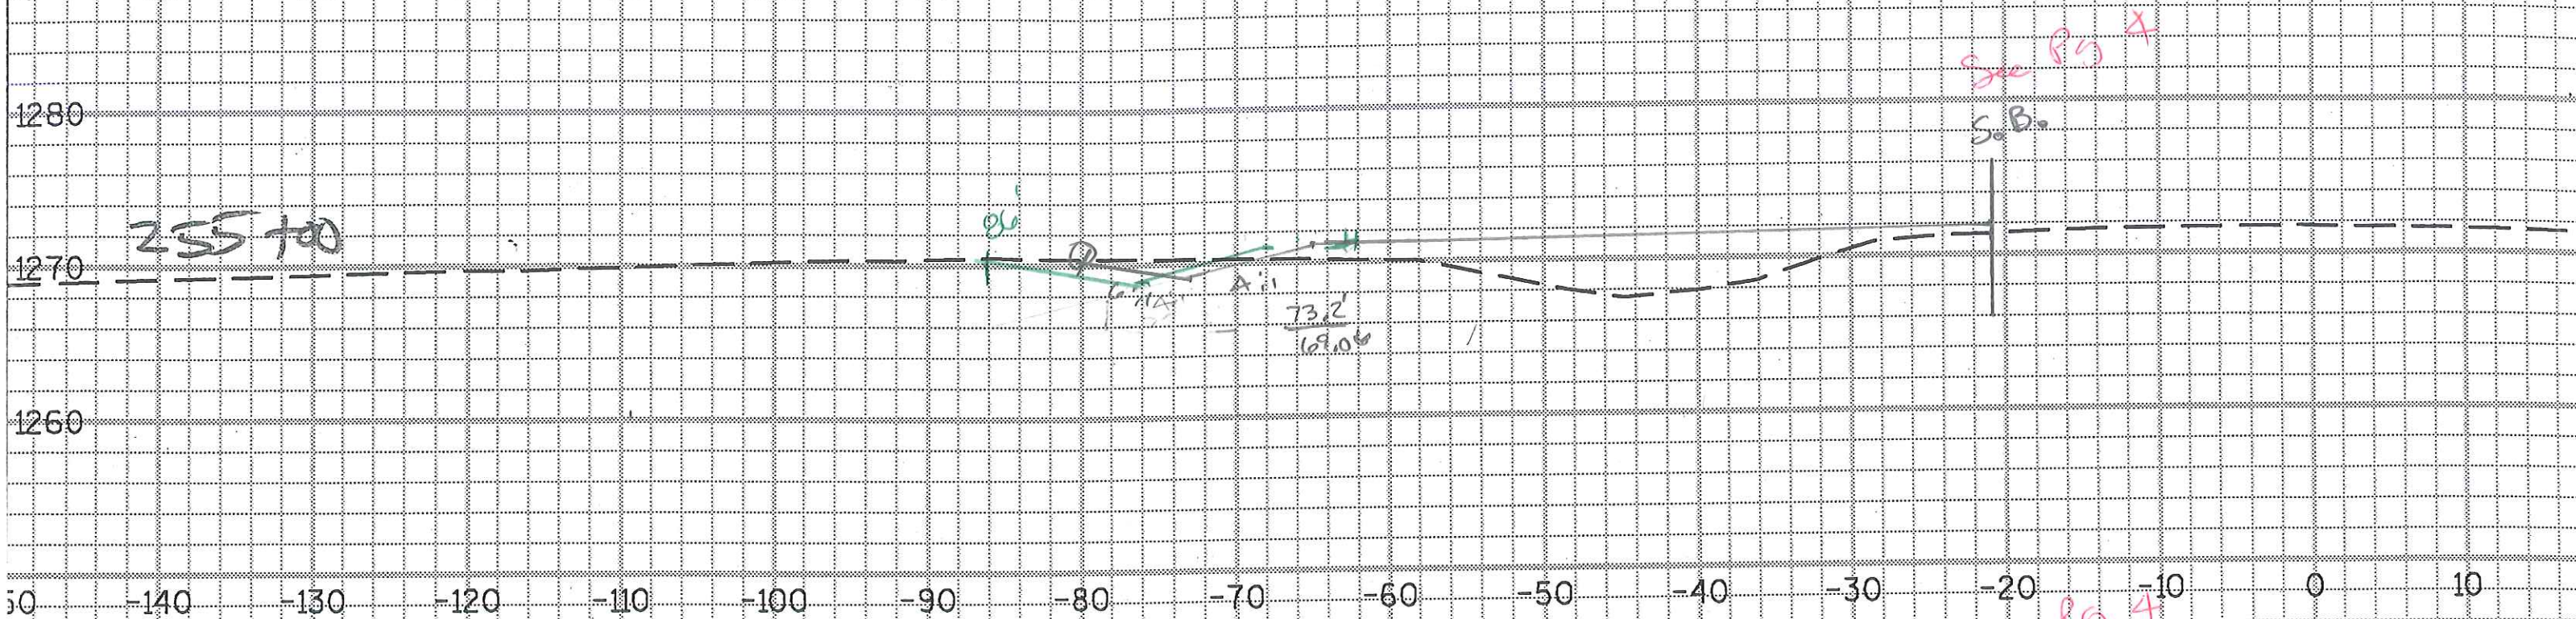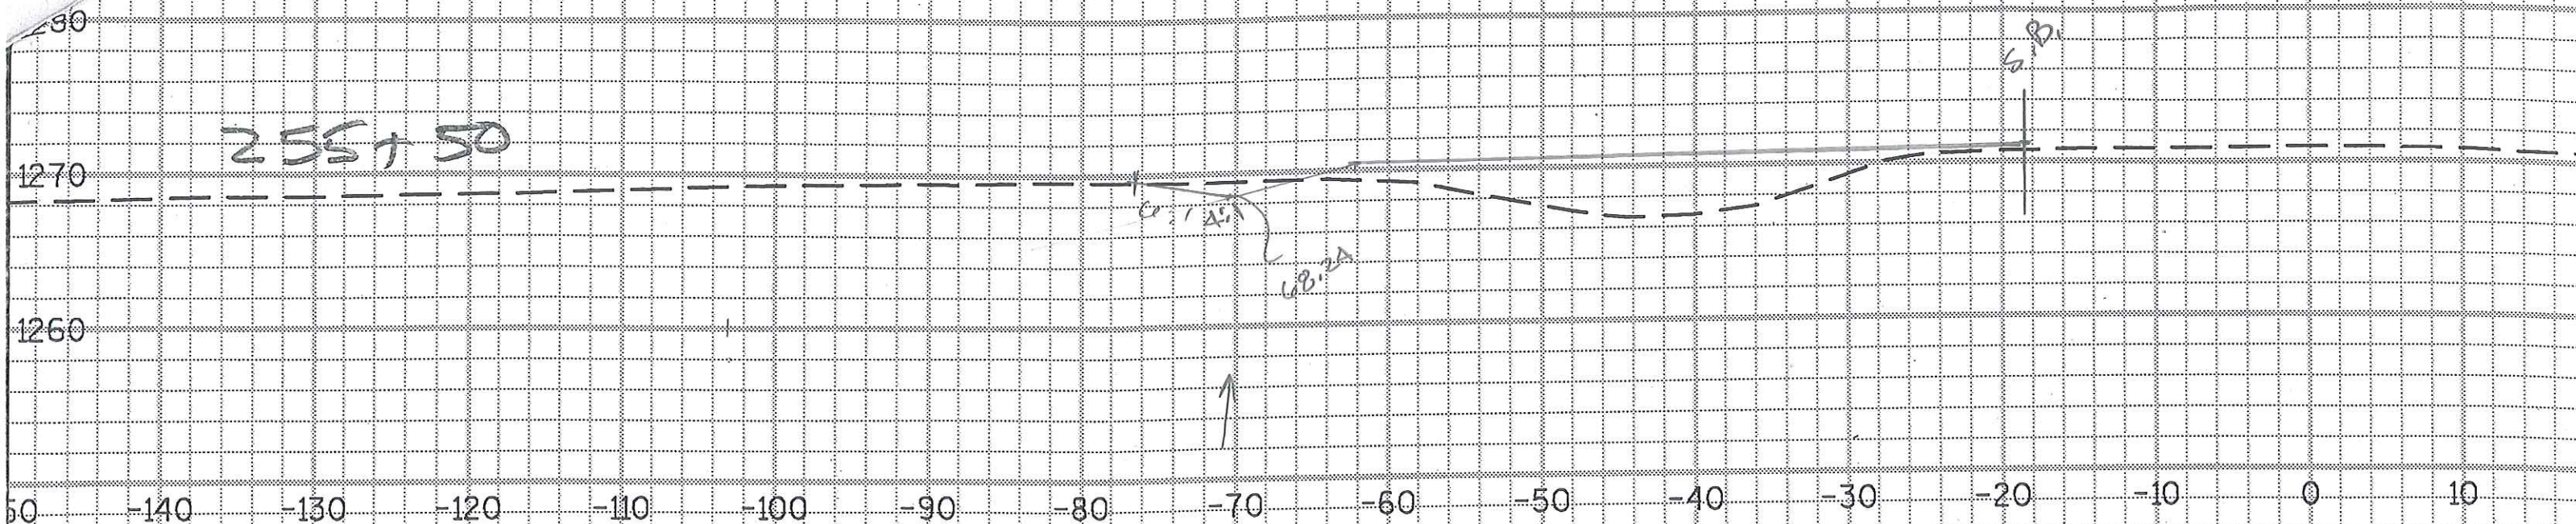

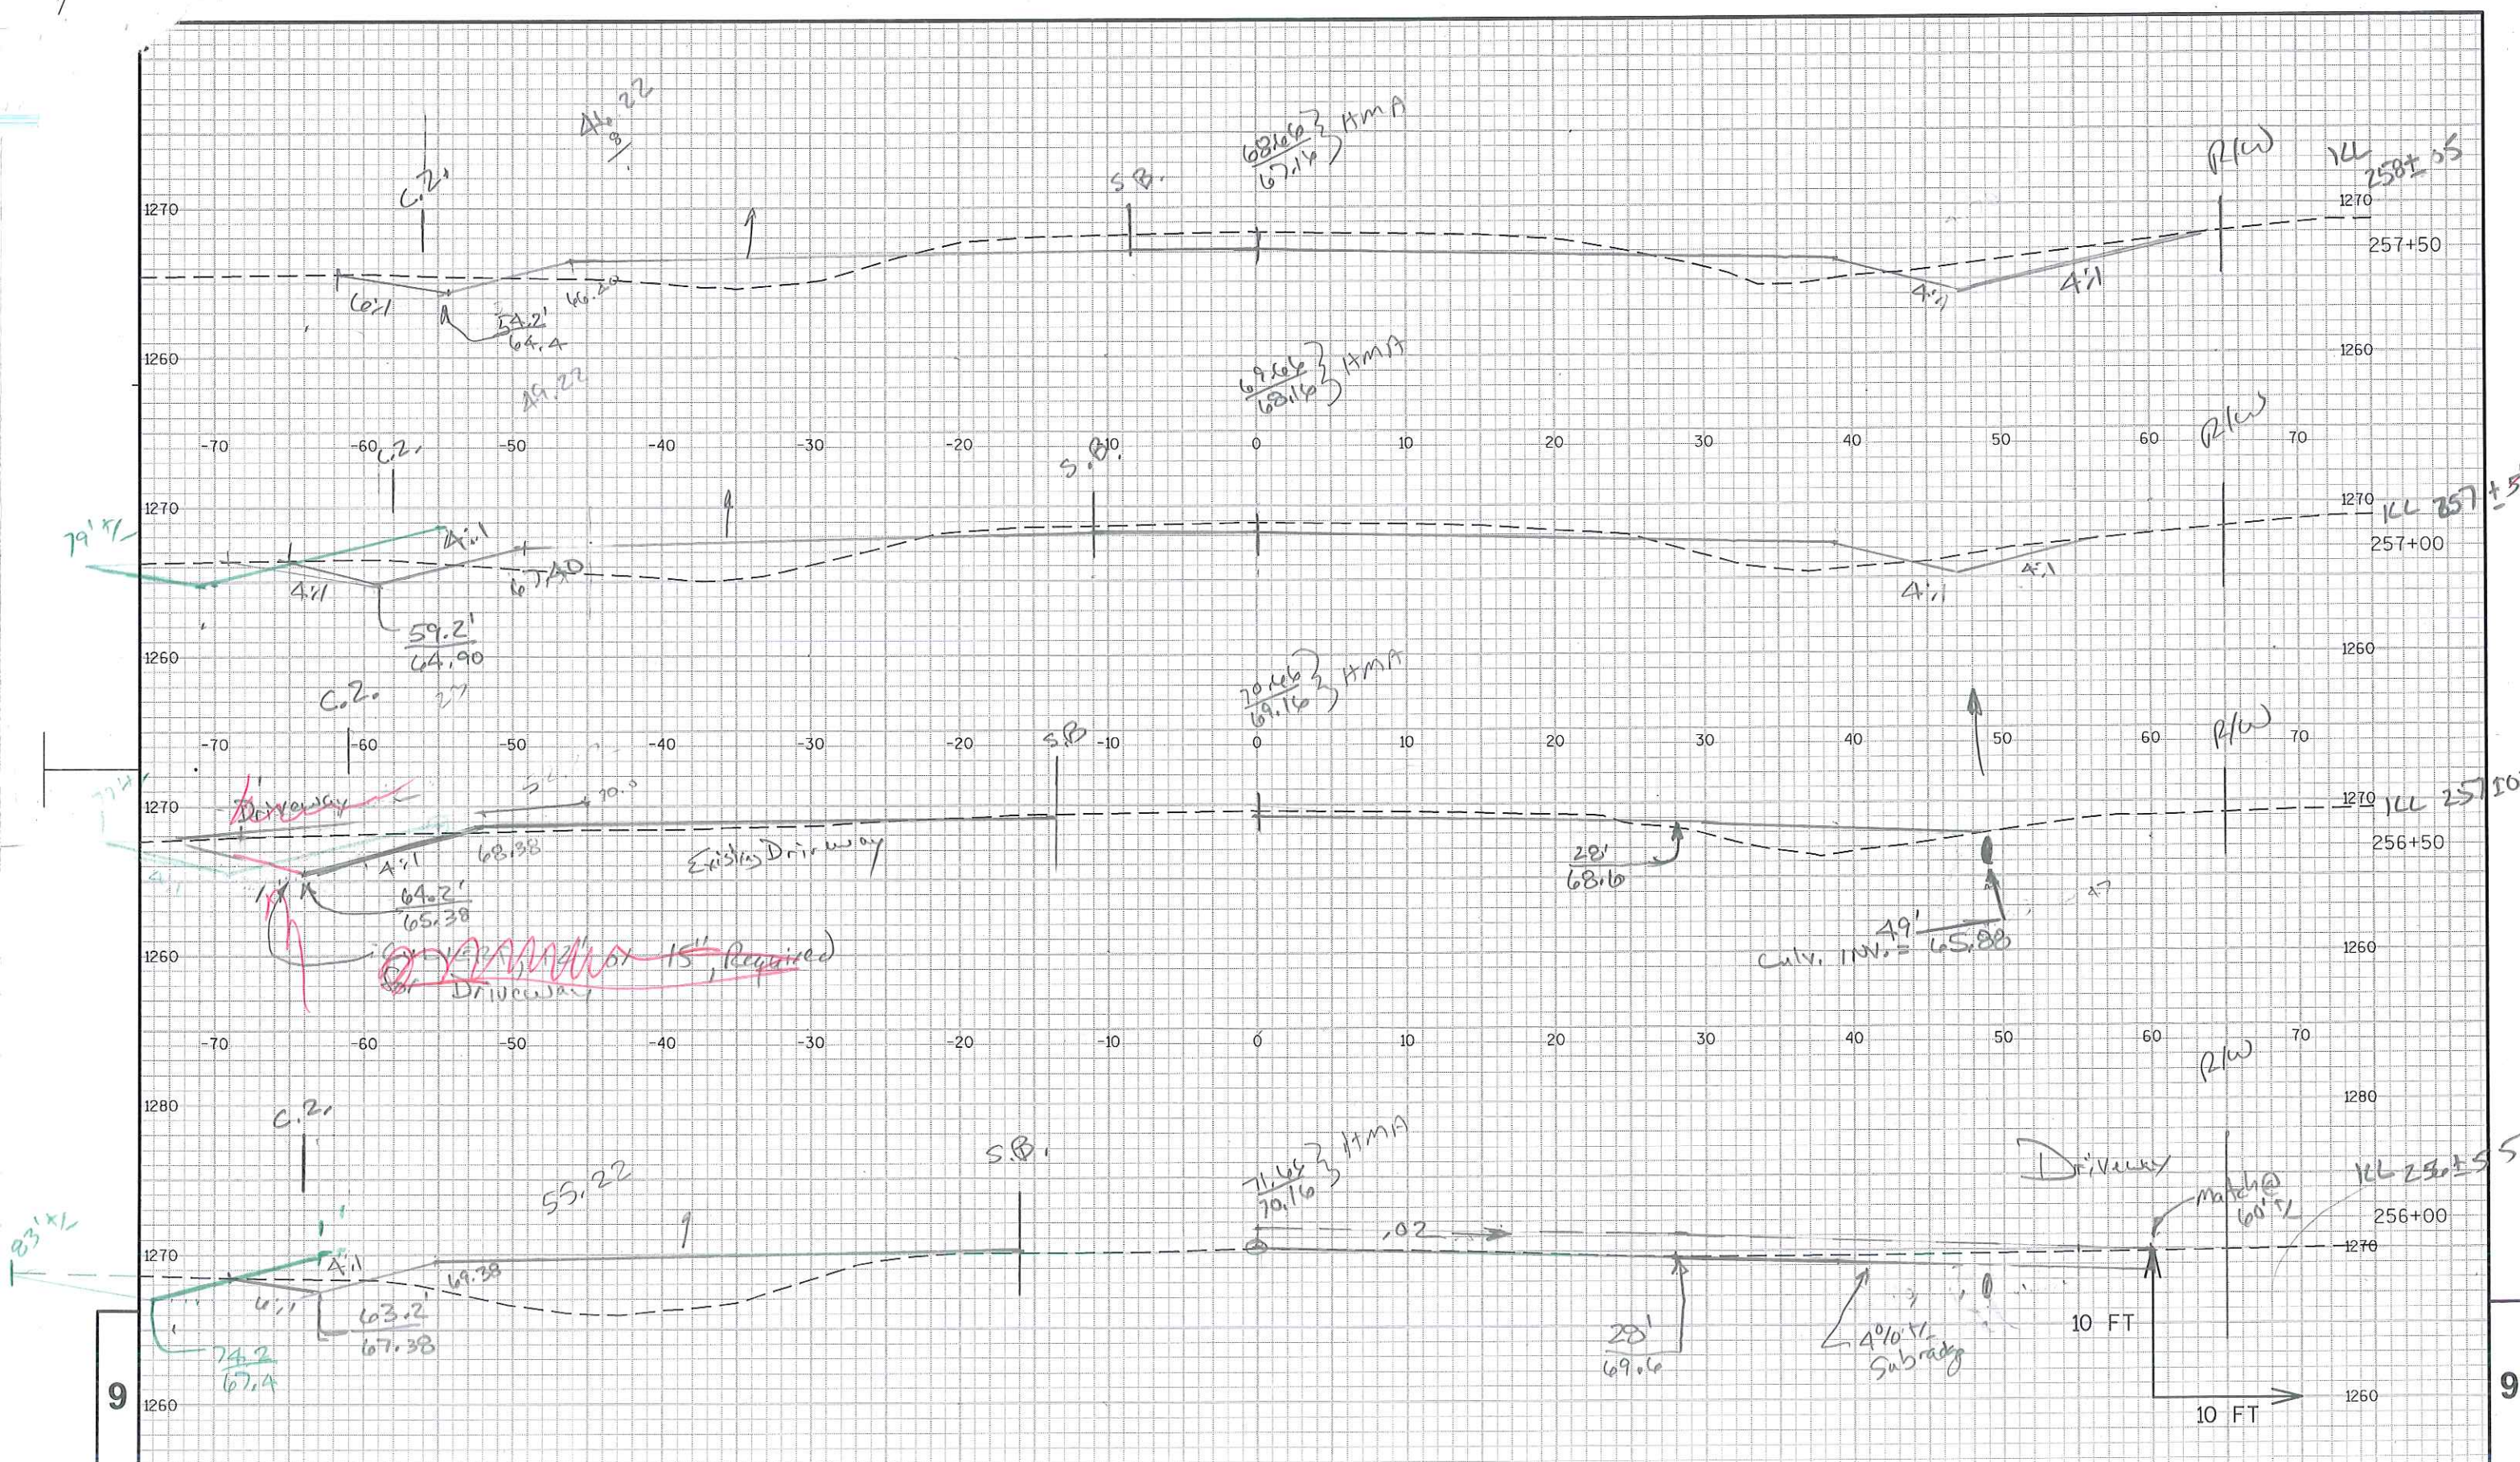

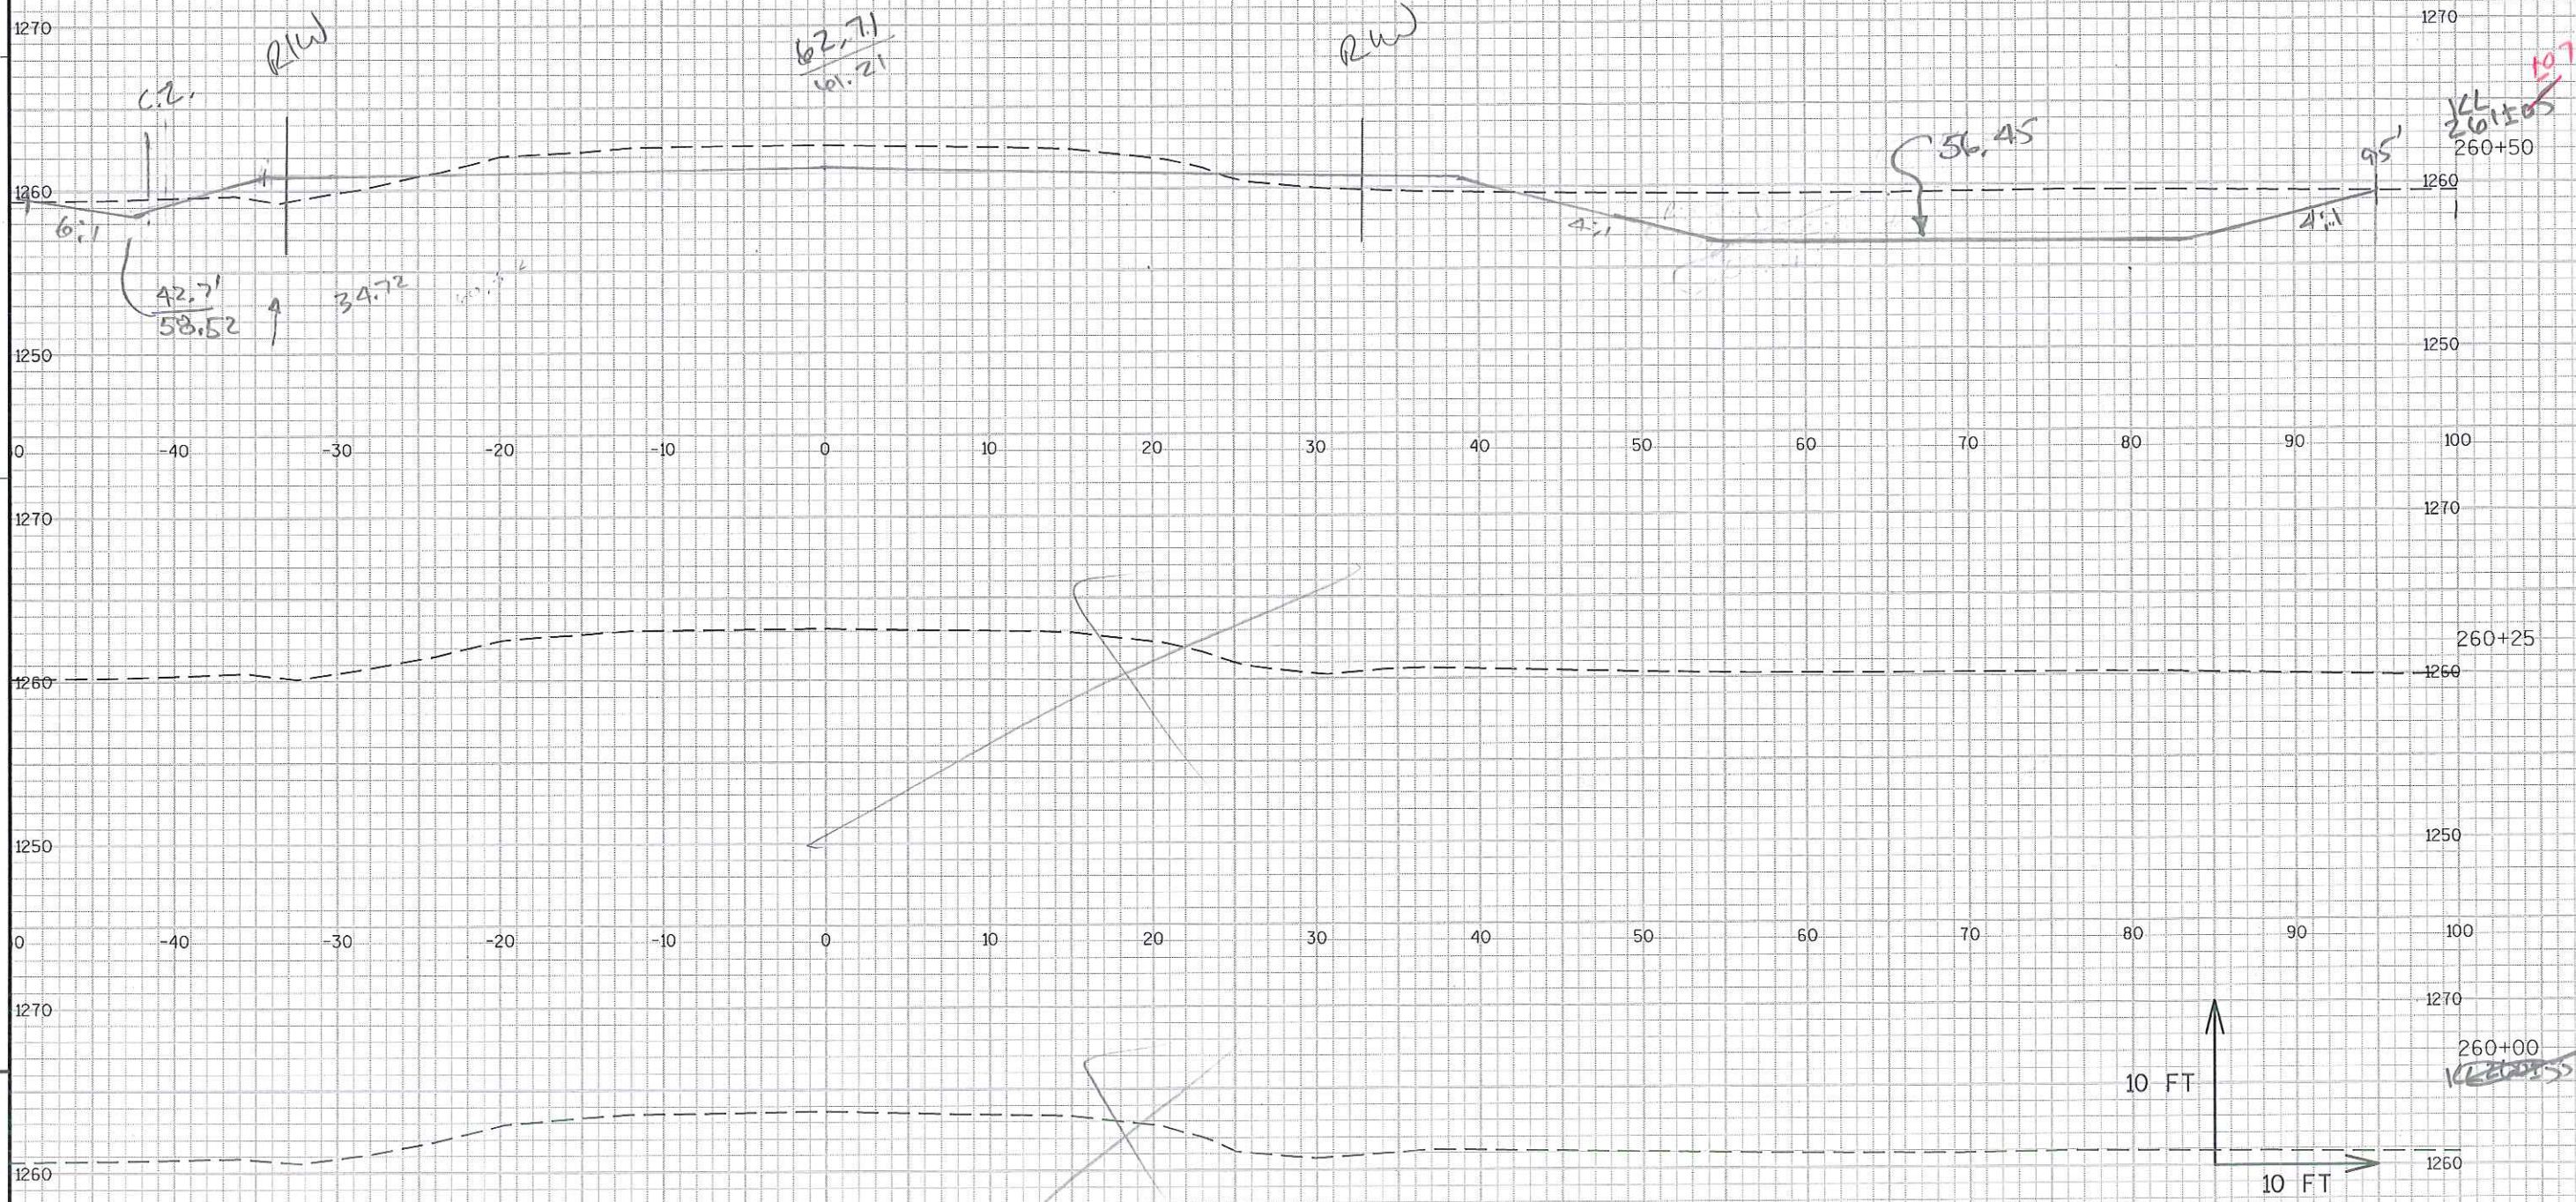

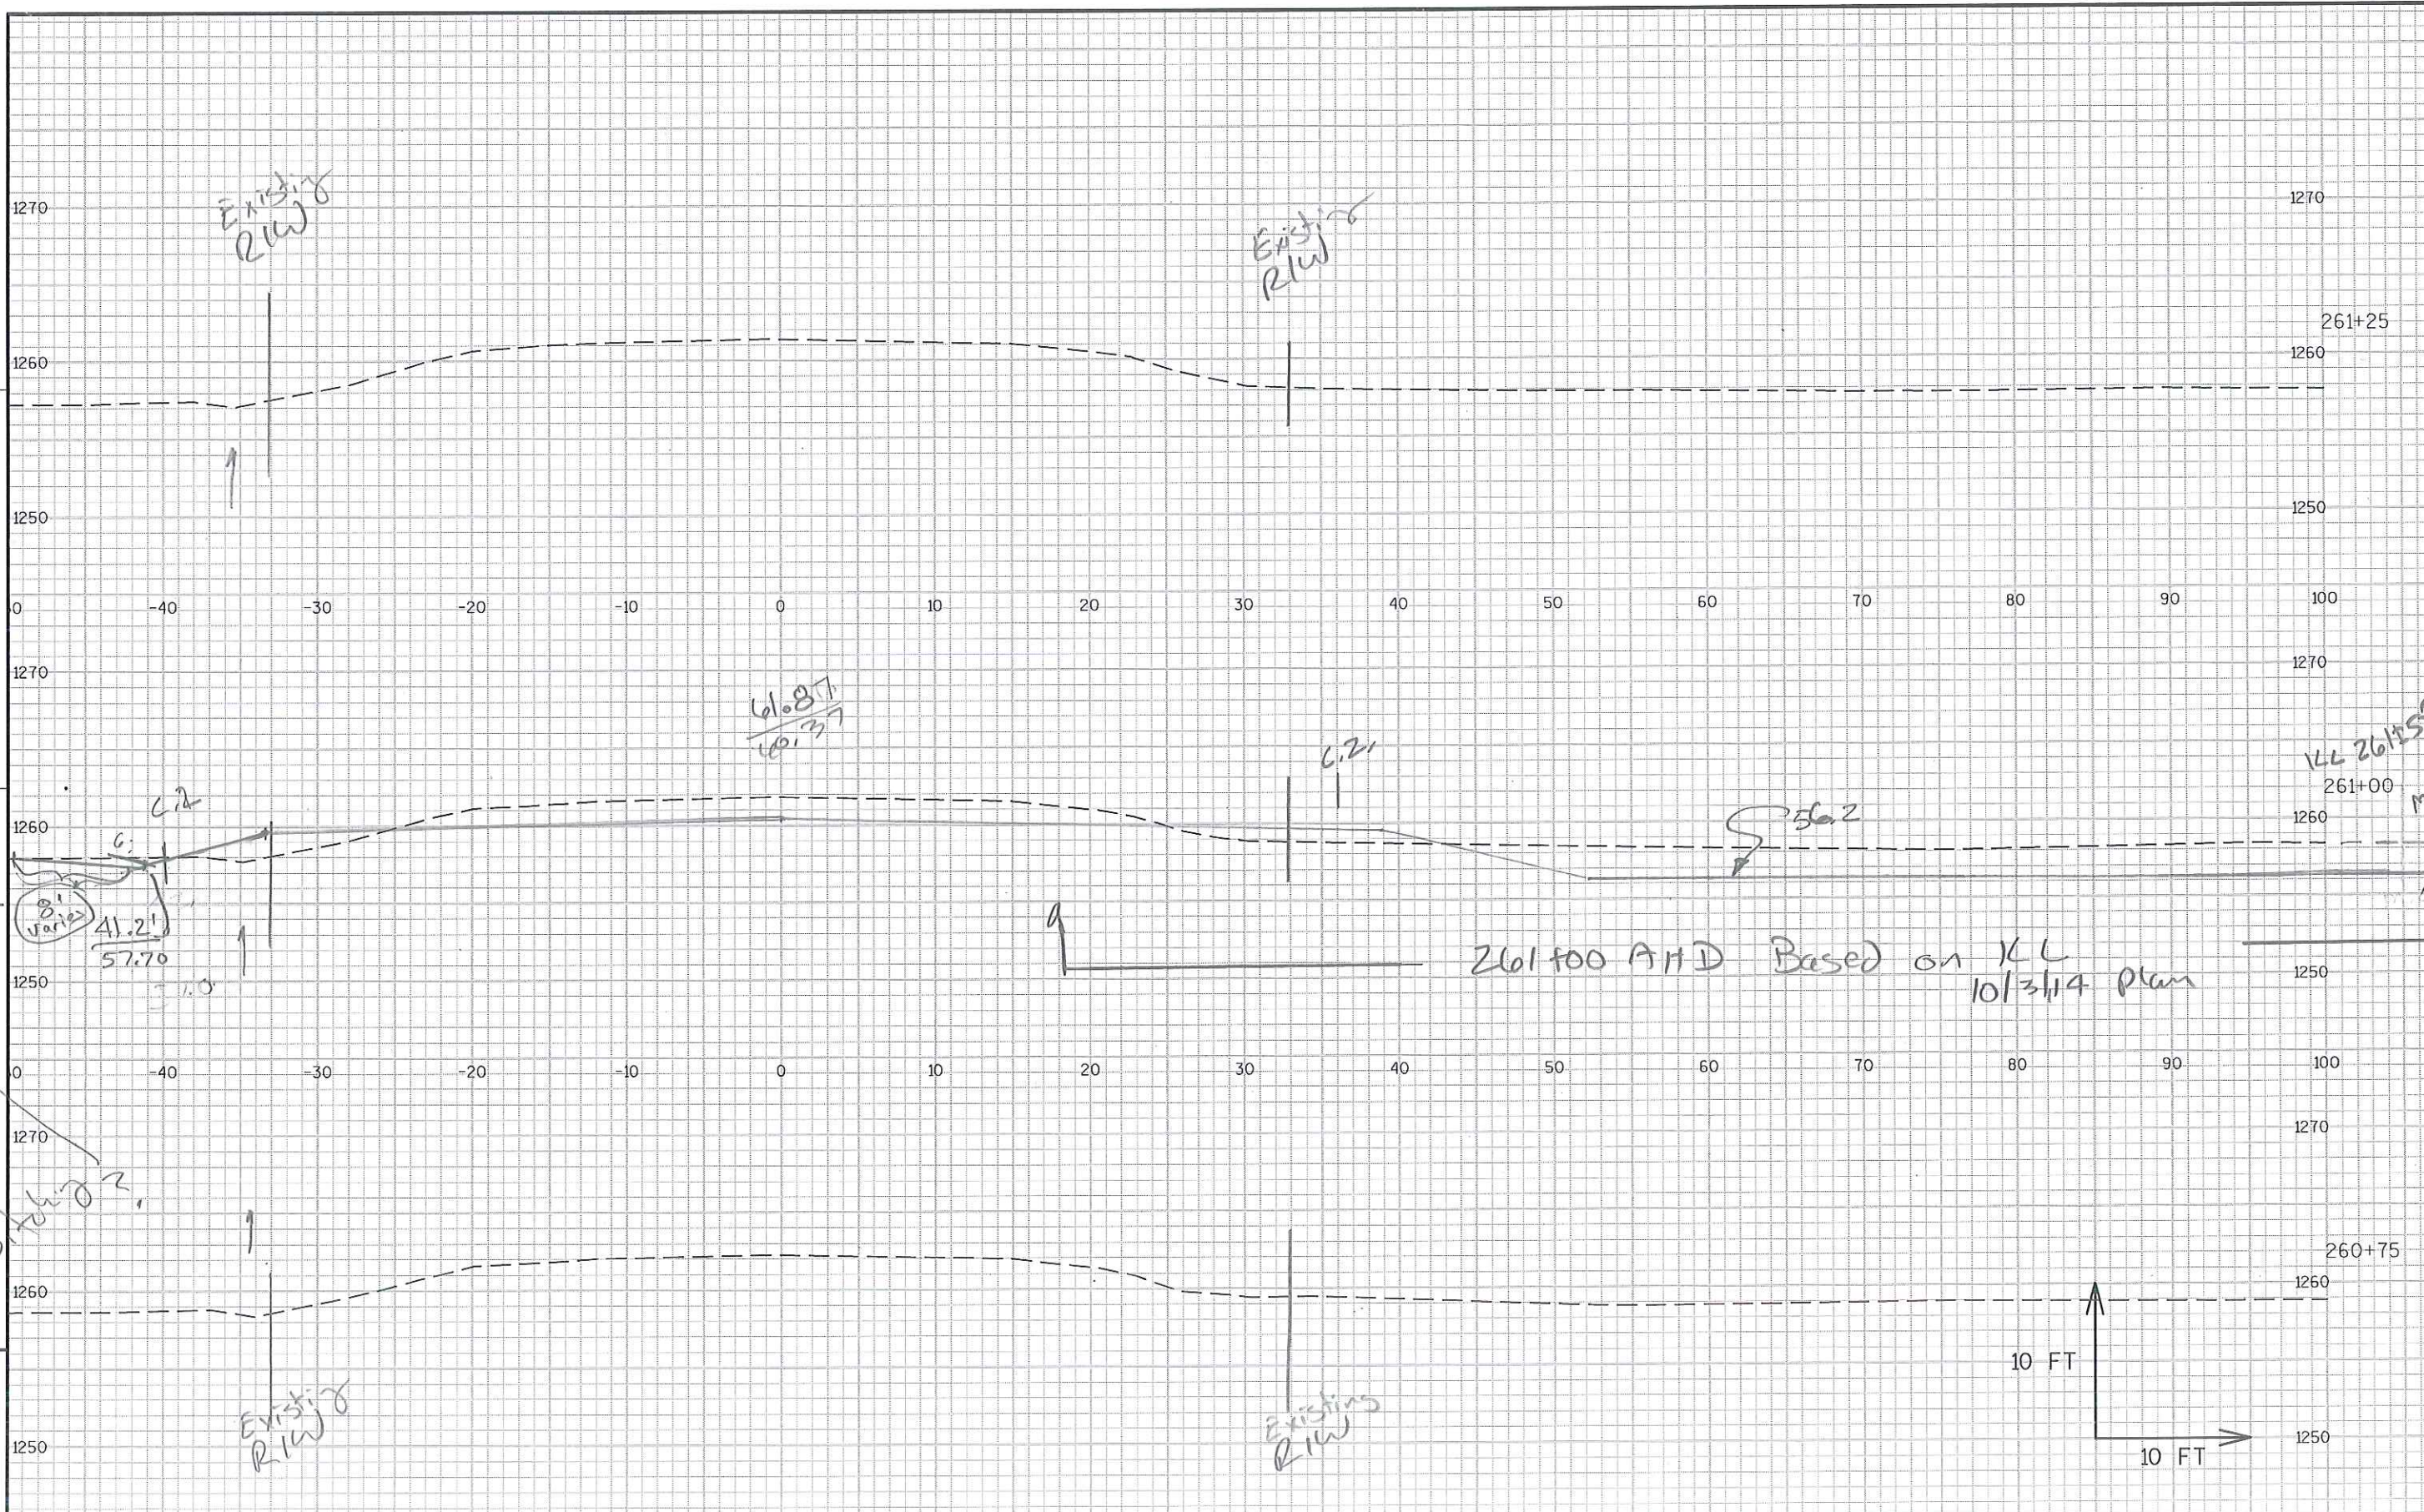

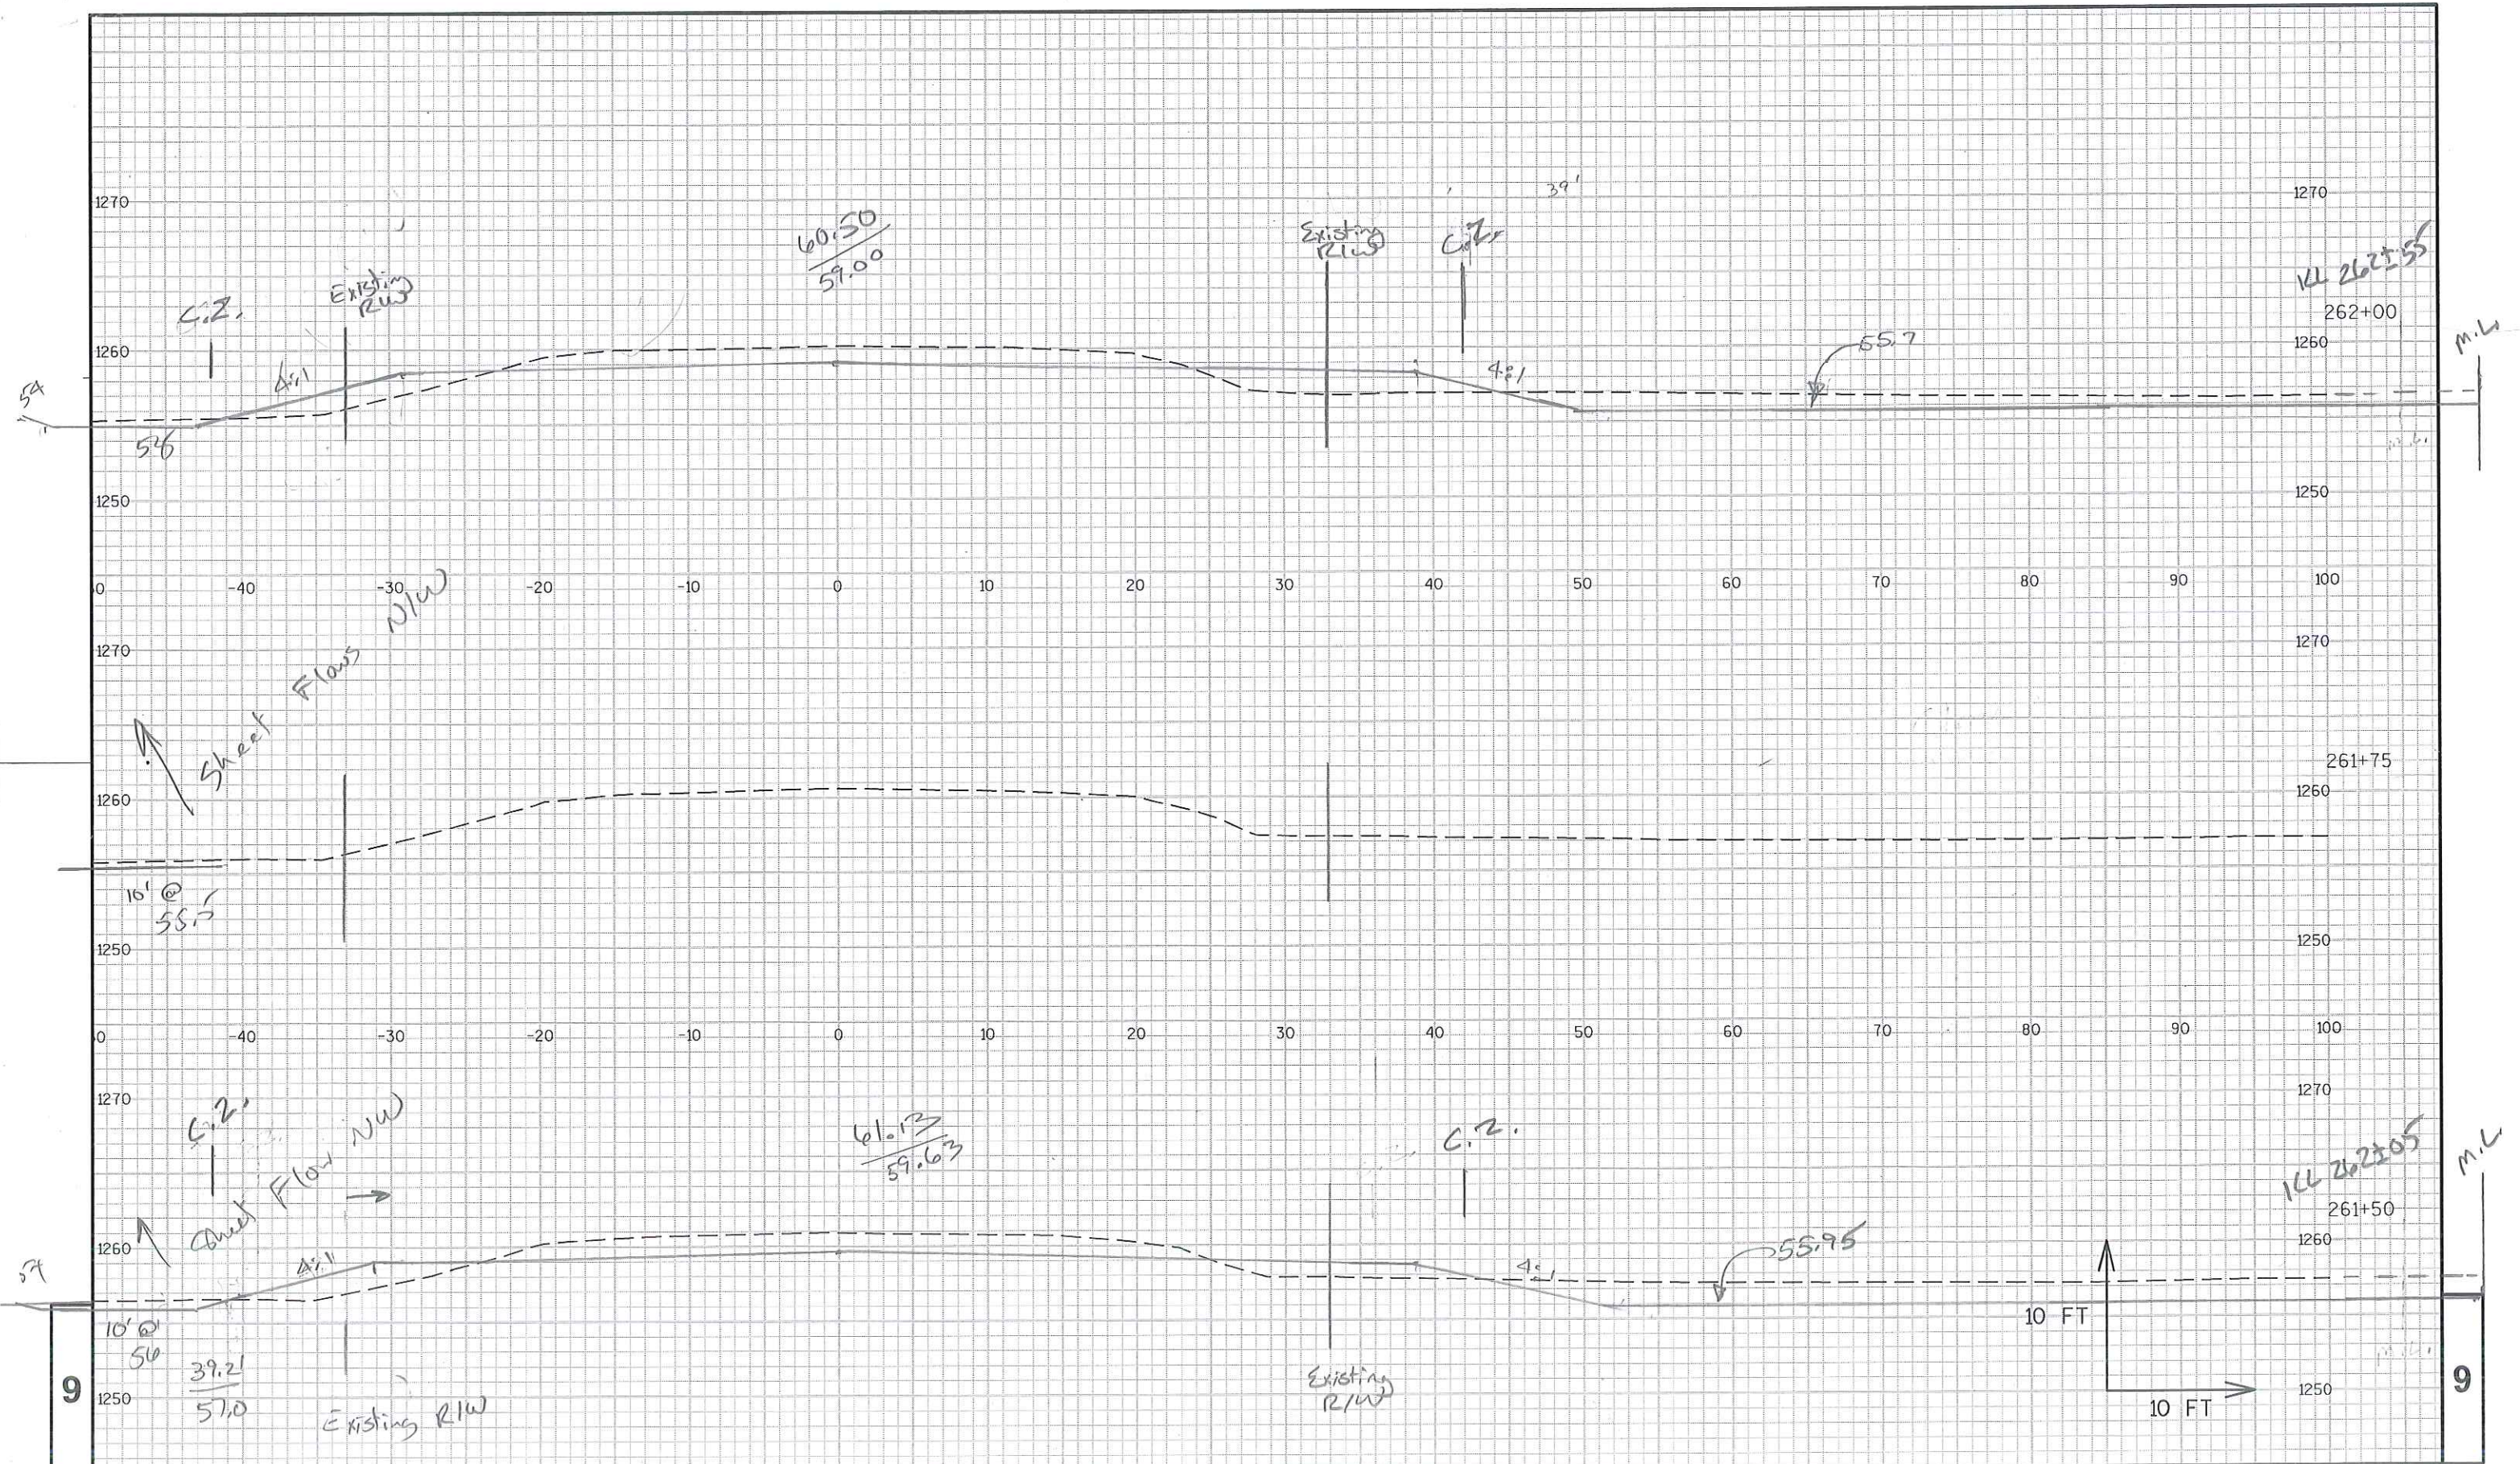

PROJECT NO:1021-01-70

HWY: STH 128

COUNTY: ST. CROIX

CROSS SECTIONS: STH 128 EXIST XS

SHEET

10

E

FILE NAME : N:\PDS\C3D\10210100\DESIGN\ALIPROFS\1021-01-00_ON-EXIST&PROPOSES-XS_5-16-2014.DWG


PLOT DATE : 5/20/2014 2:47 PM

PLOT BY : THAO, KOU

PLOT NAME :

PLOT SCALE : 1 IN:10 FT

WISDOT/CADDs SHEET 49

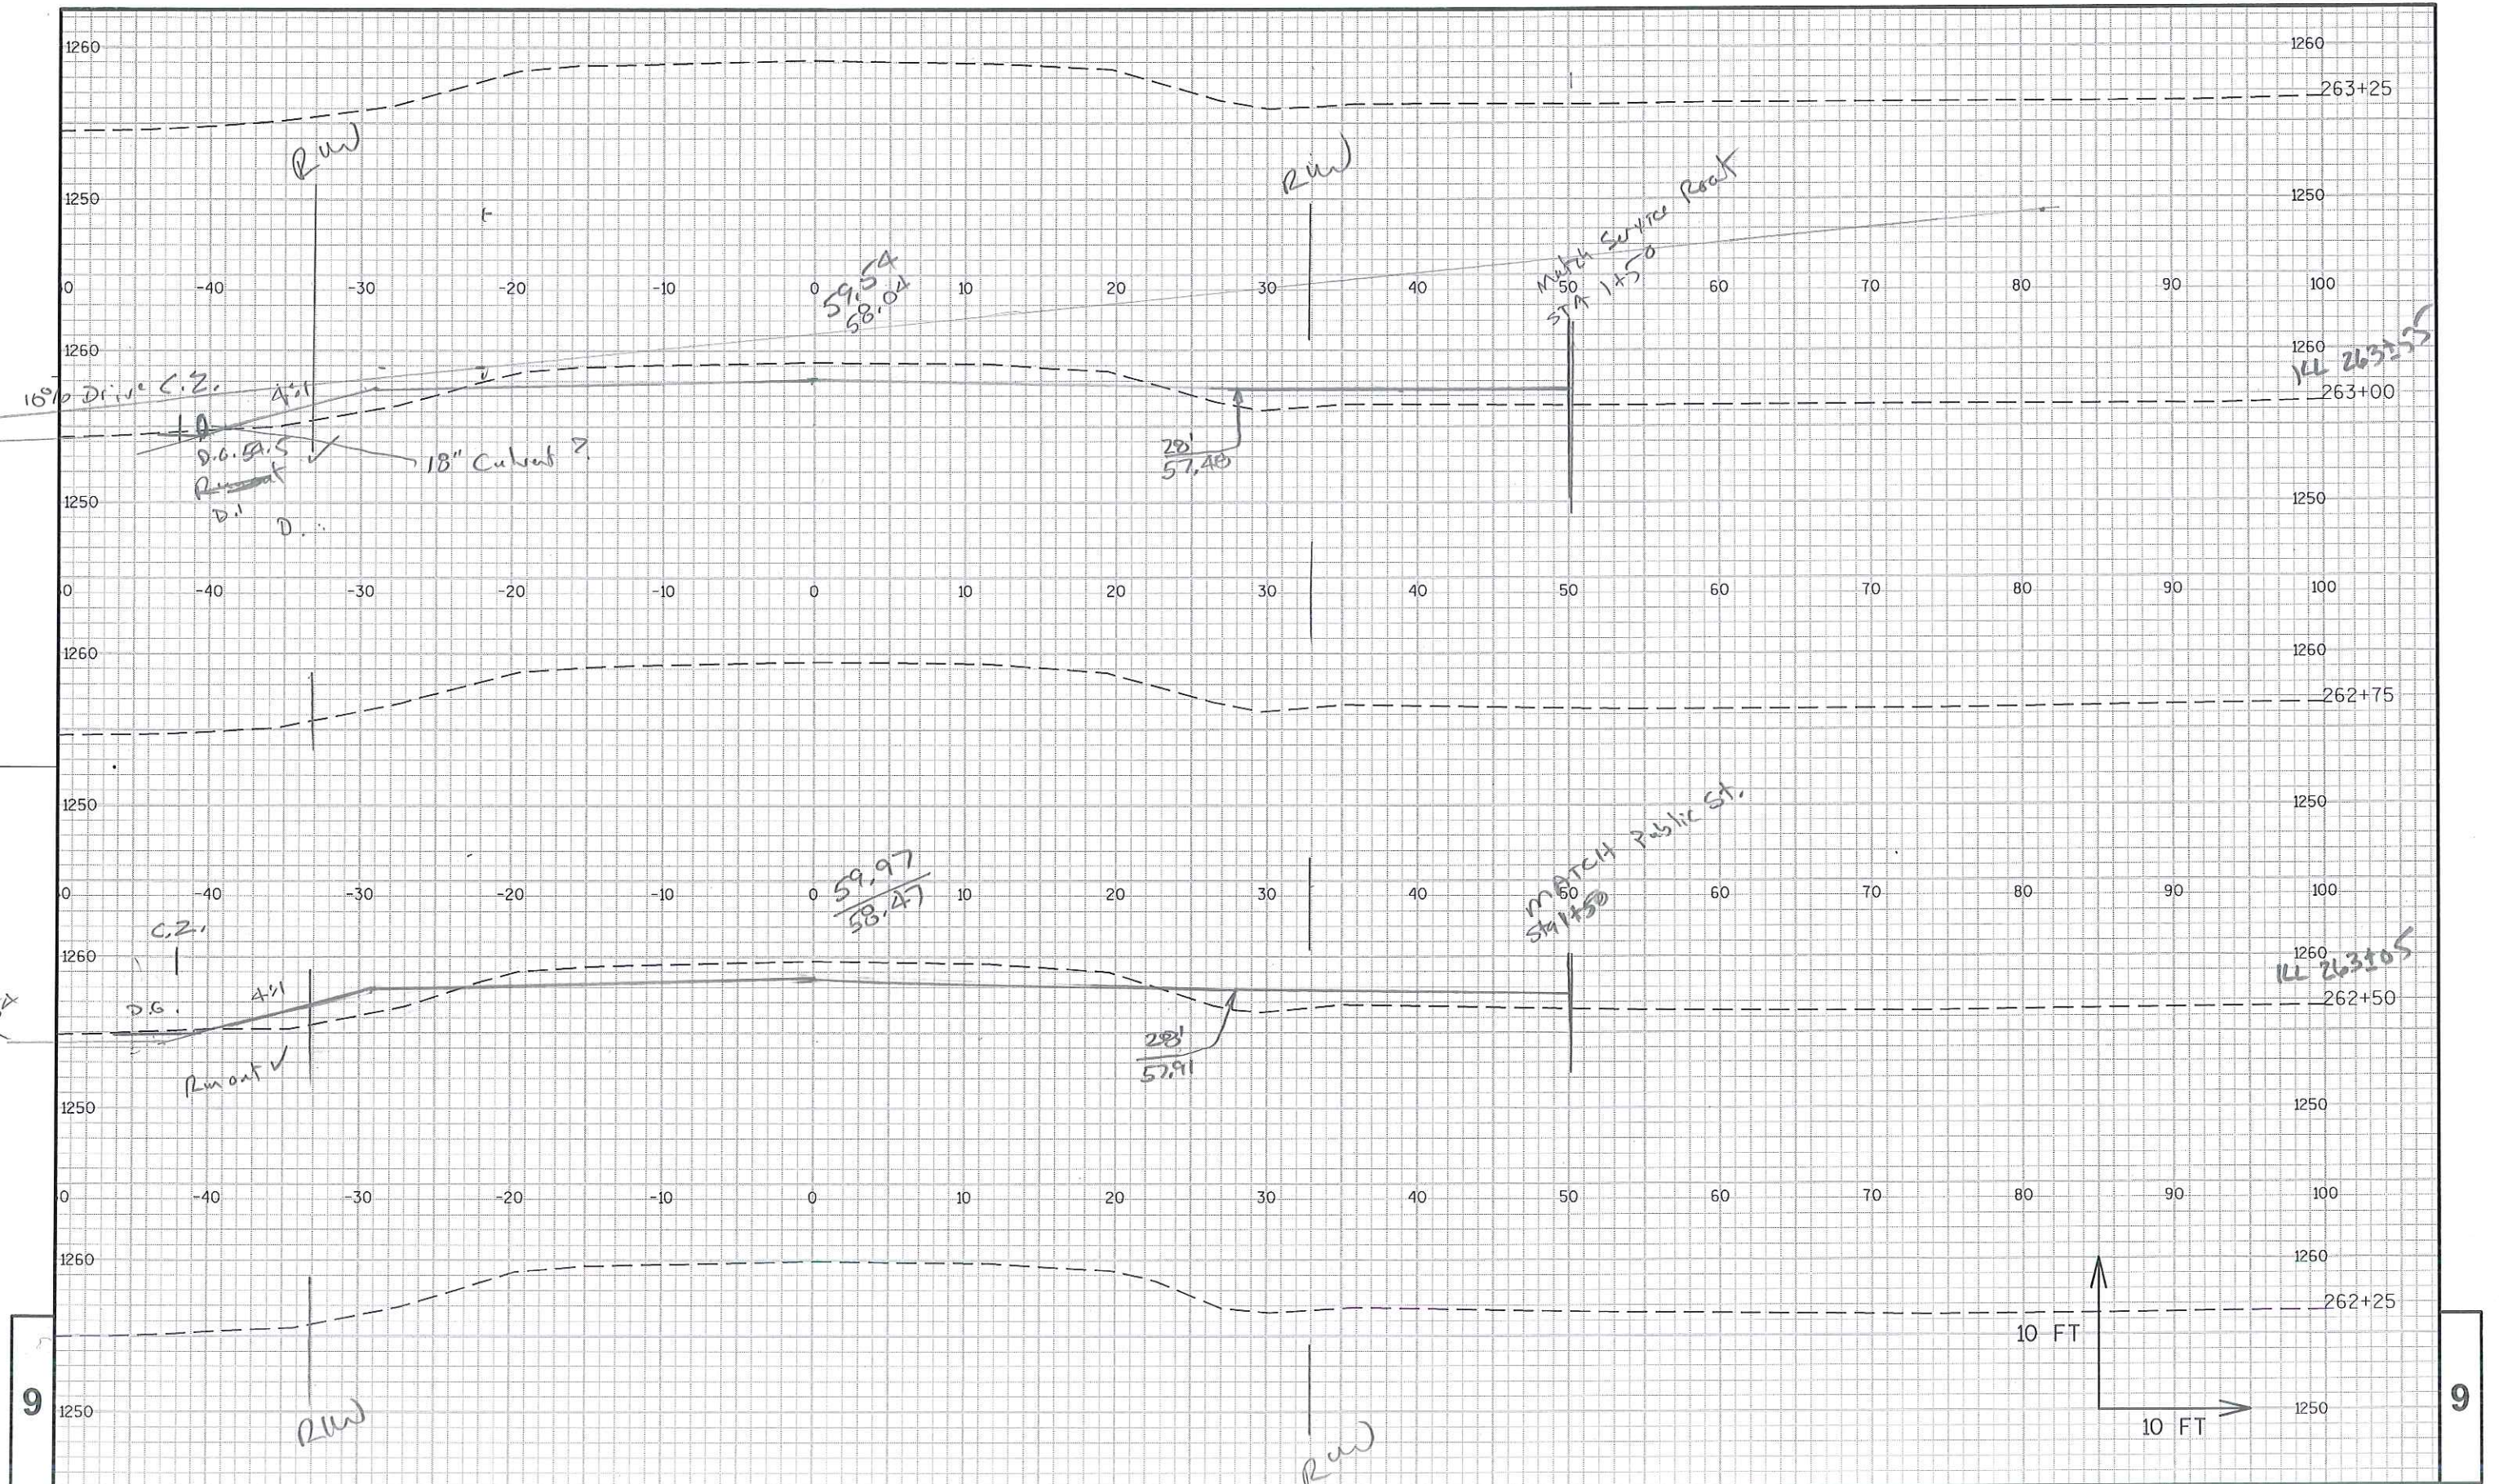

PROJECT NO: 1021-01-70

HWY: STH 128

COUNTY: ST. CROIX

CROSS SECTIONS: STH 128 EXIST XS

SHEET 11

E

FILE NAME : N:\PDS\C3D\10210100\DESIGN\ALIPROFS\1021-01-00_ON-EXIST&PROPOSESB-XS_5-16-2014.DWG


PLOT DATE : 5/20/2014 2:48 PM

PLOT BY : THAO, KOU

PLOT NAME :

PLOT SCALE : 1 IN:10 FT

WISDOT/CADDs SHEET 49

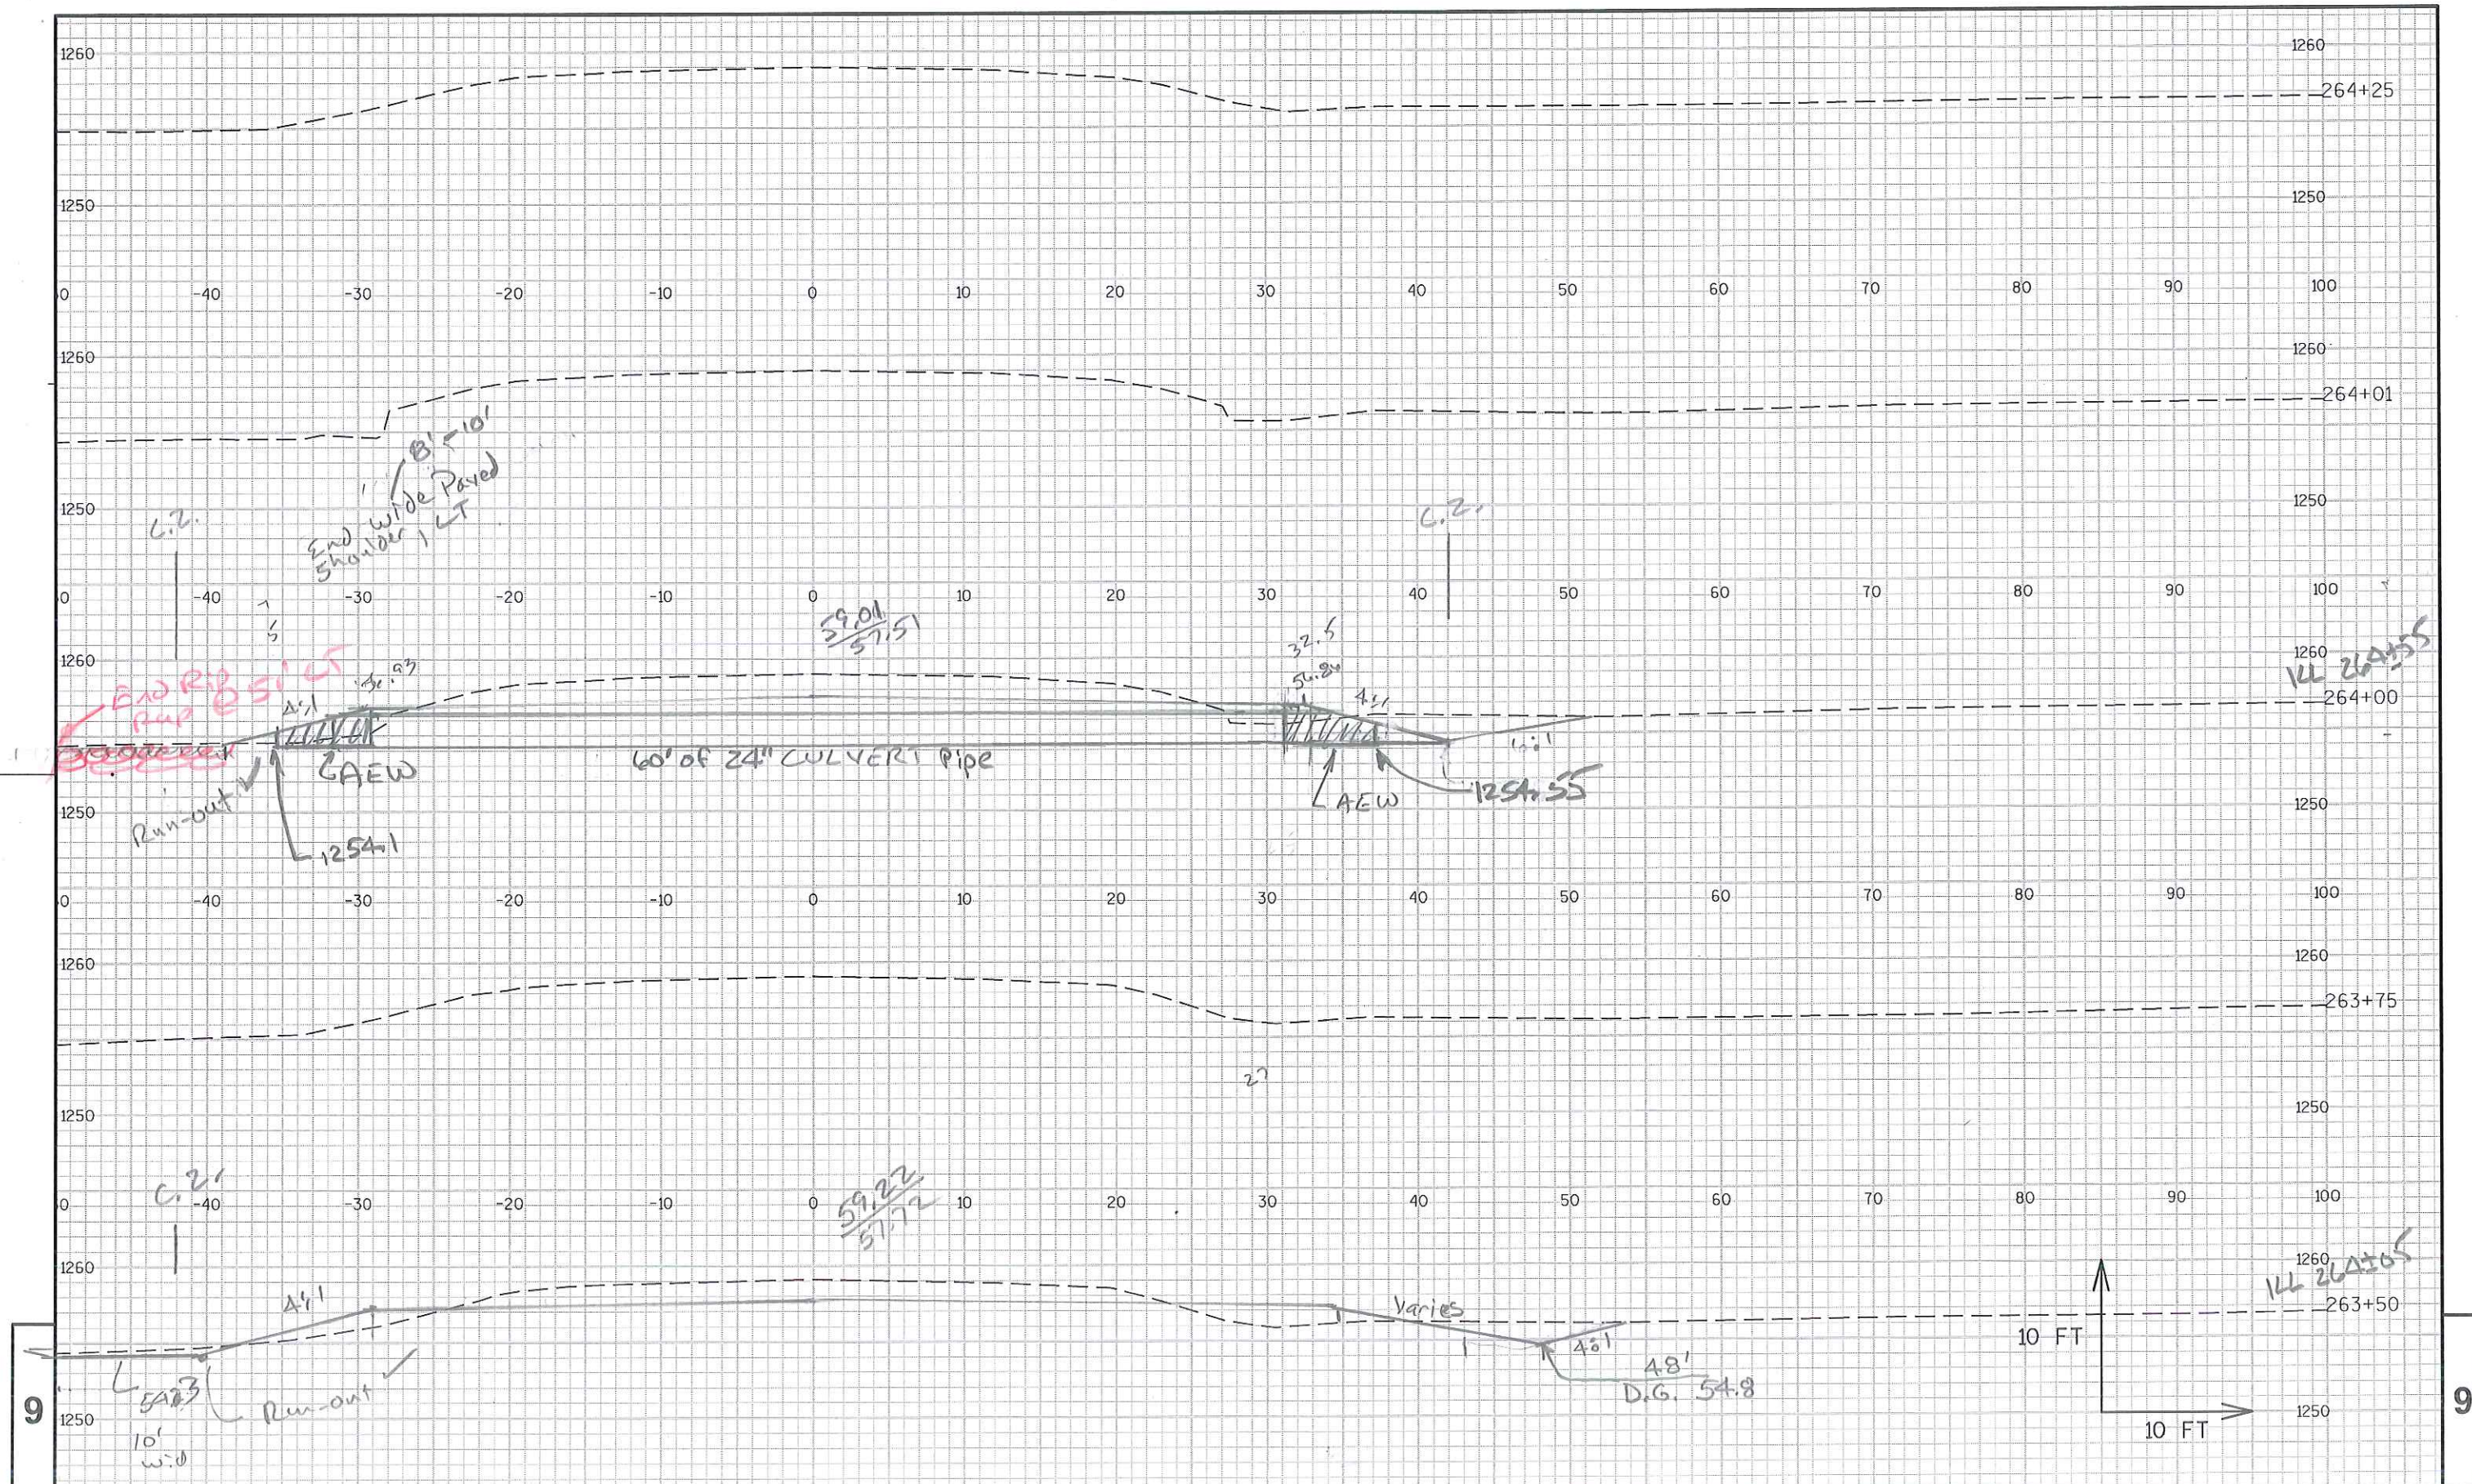

PROJECT NO:1021-01-70

HWY: STH 128

COUNTY: ST. CROIX

CROSS SECTIONS: STH 128 EXIST XS

SHEET 12

E

FILE NAME : N:\POS\C3D\10210100\DESIGN\ALIPROFS\1021-01-00_ON-EXIST&PROPOSES-XS_5-16-2014.DWG


PLOT DATE : 5/20/2014 2:48 PM

PLOT BY : THAO, KOU

PLOT NAME :

PLOT SCALE : 1 IN:10 FT

WISDOT/CADDs SHEET 49

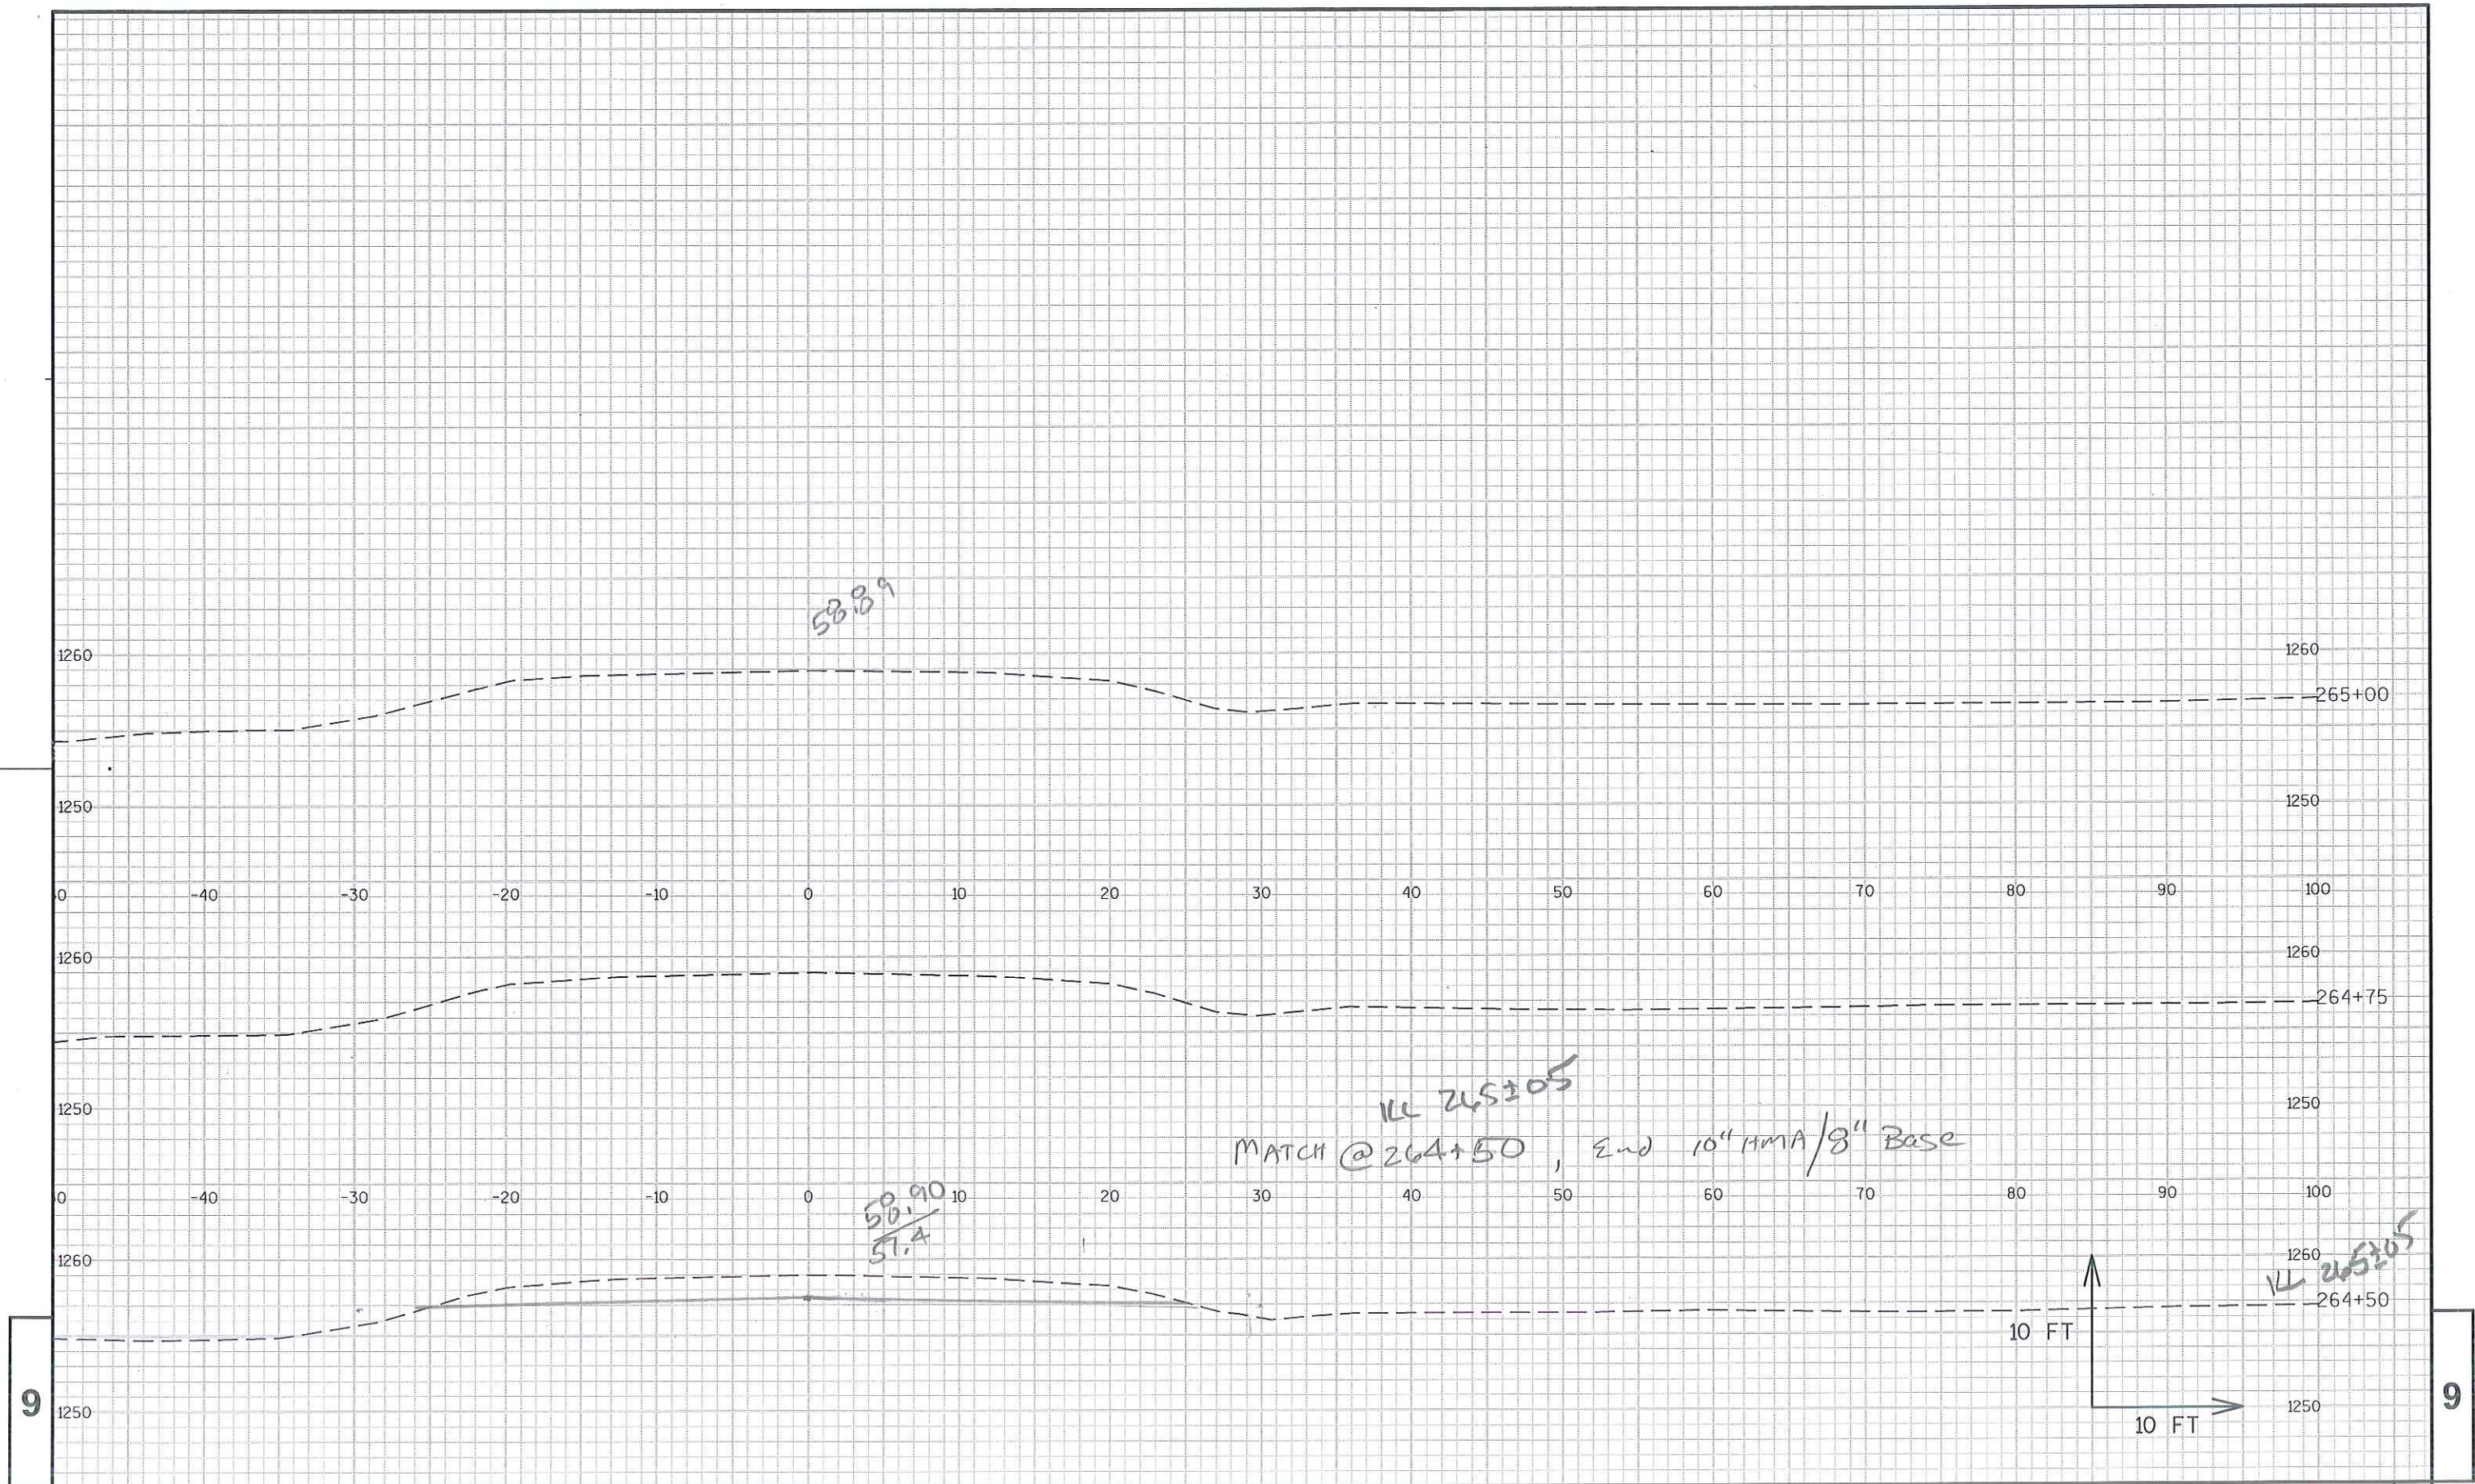

PROJECT NO: 1021-01-70

HWY: STH 128

COUNTY: ST. CROIX

CROSS SECTIONS: STH 128 EXIST XS

SHEET 13

E

FILE NAME : N:\PDS\C3D\10210100\DESIGN\ALIPROFS\1021-01-00_ON-EXIST&PROPOSES\SB-XS_5-16-2014.DWG

PLOT DATE : 5/20/2014 2:48 PM

PLOT BY : THAO, KOU

PLOT NAME :

PLOT SCALE : 1 IN:10 FT

WISDOT/CADDs SHEET 49