


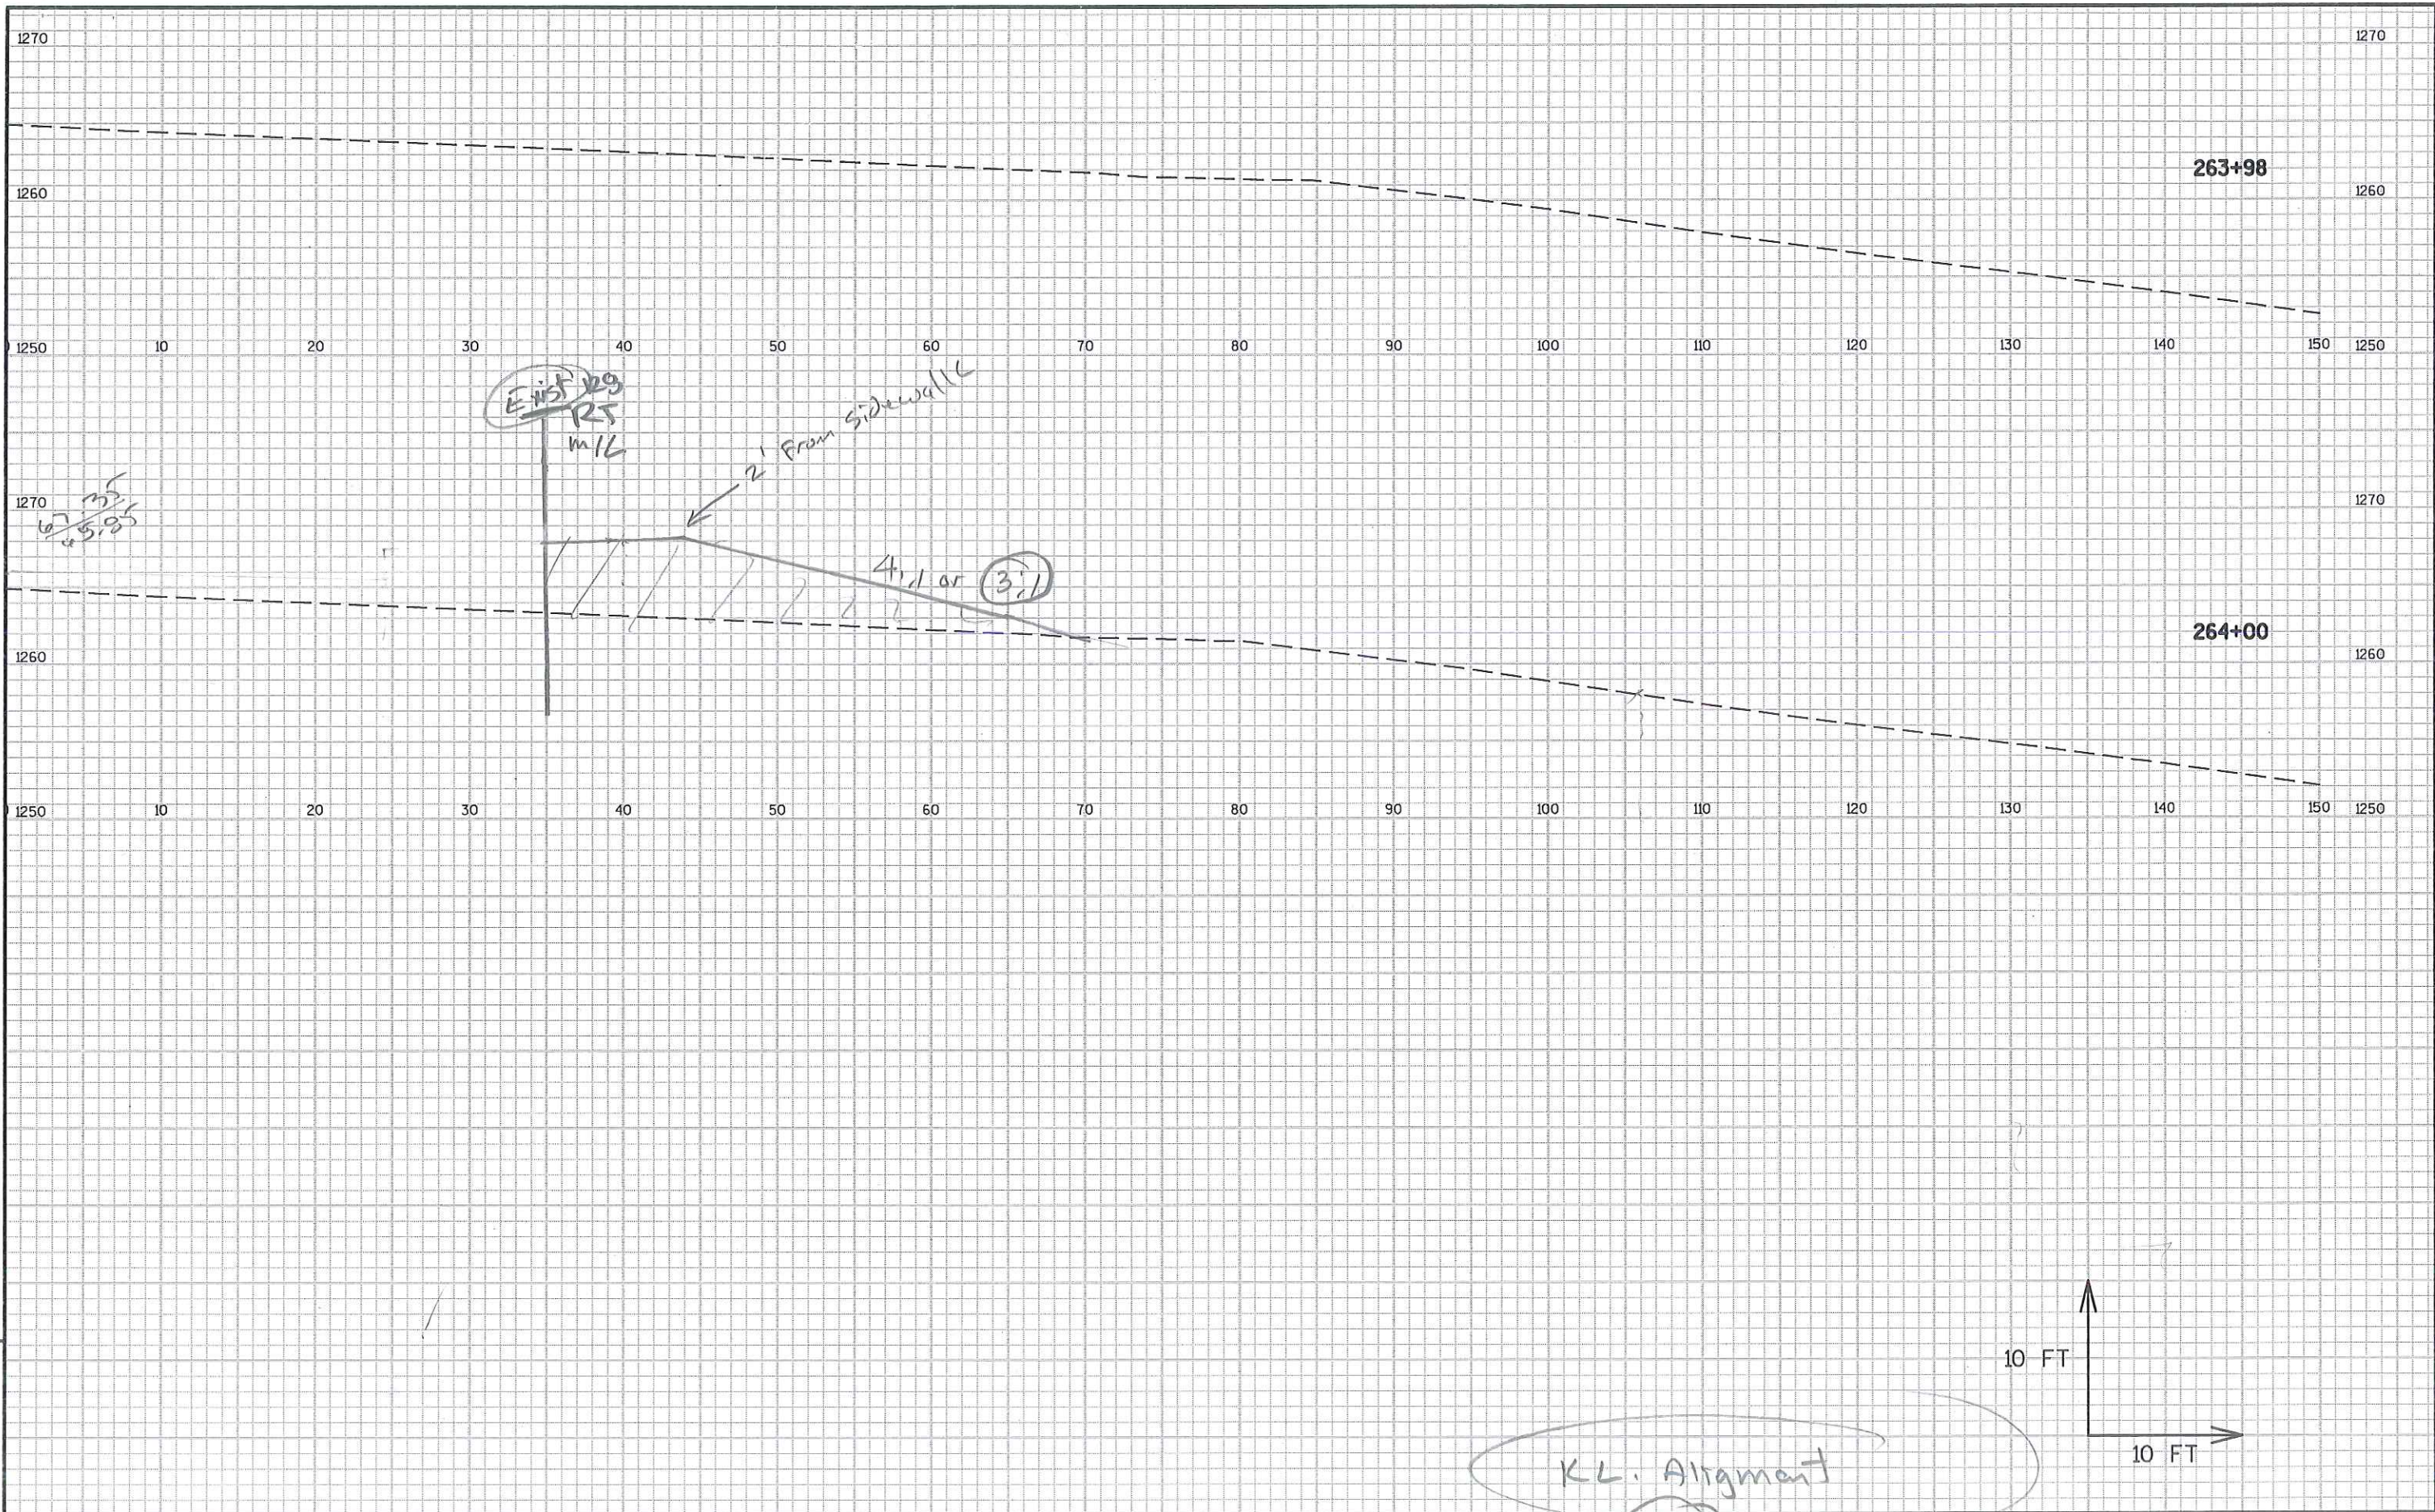

PROJECT NO: 1021-01-70

HWY: STH 128

COUNTY: ST. CROIX

CROSS SECTIONS: RAMP (SE)

SHEET /

E

FILE NAME : N:\PDS\C3D\10210100\DESIGN\ALIPROF\ALIPROF-128-KLE-CC.DWG
LAYOUT NAME - SECTION SHEET - (19)

PLOT DATE : 12/17/2014 10:28 AM

PLOT BY : THAO, KOU

PLOT NAME :

PLOT SCALE : 1 IN:10 FT

WISDOT/CADDs SHEET 49



PROJECT NO:1021-01-70

HWY: STH 128

COUNTY: ST. CROIX

CROSS SECTIONS: RAMPD (SE)

SHEET 2

E

FILE NAME : N:\PD5\C3D\10210100\DESIGN\ALIPROF\ALIPROF-128-KLE-CC.DWG
LAYOUT NAME - SECTION SHEET - (20)


PLOT DATE : 12/17/2014 10:28 AM


PLOT BY : THAO, KOU


PLOT NAME :


PLOT SCALE : 1 IN:10 FT

WISDOT/CADDs SHEET 49

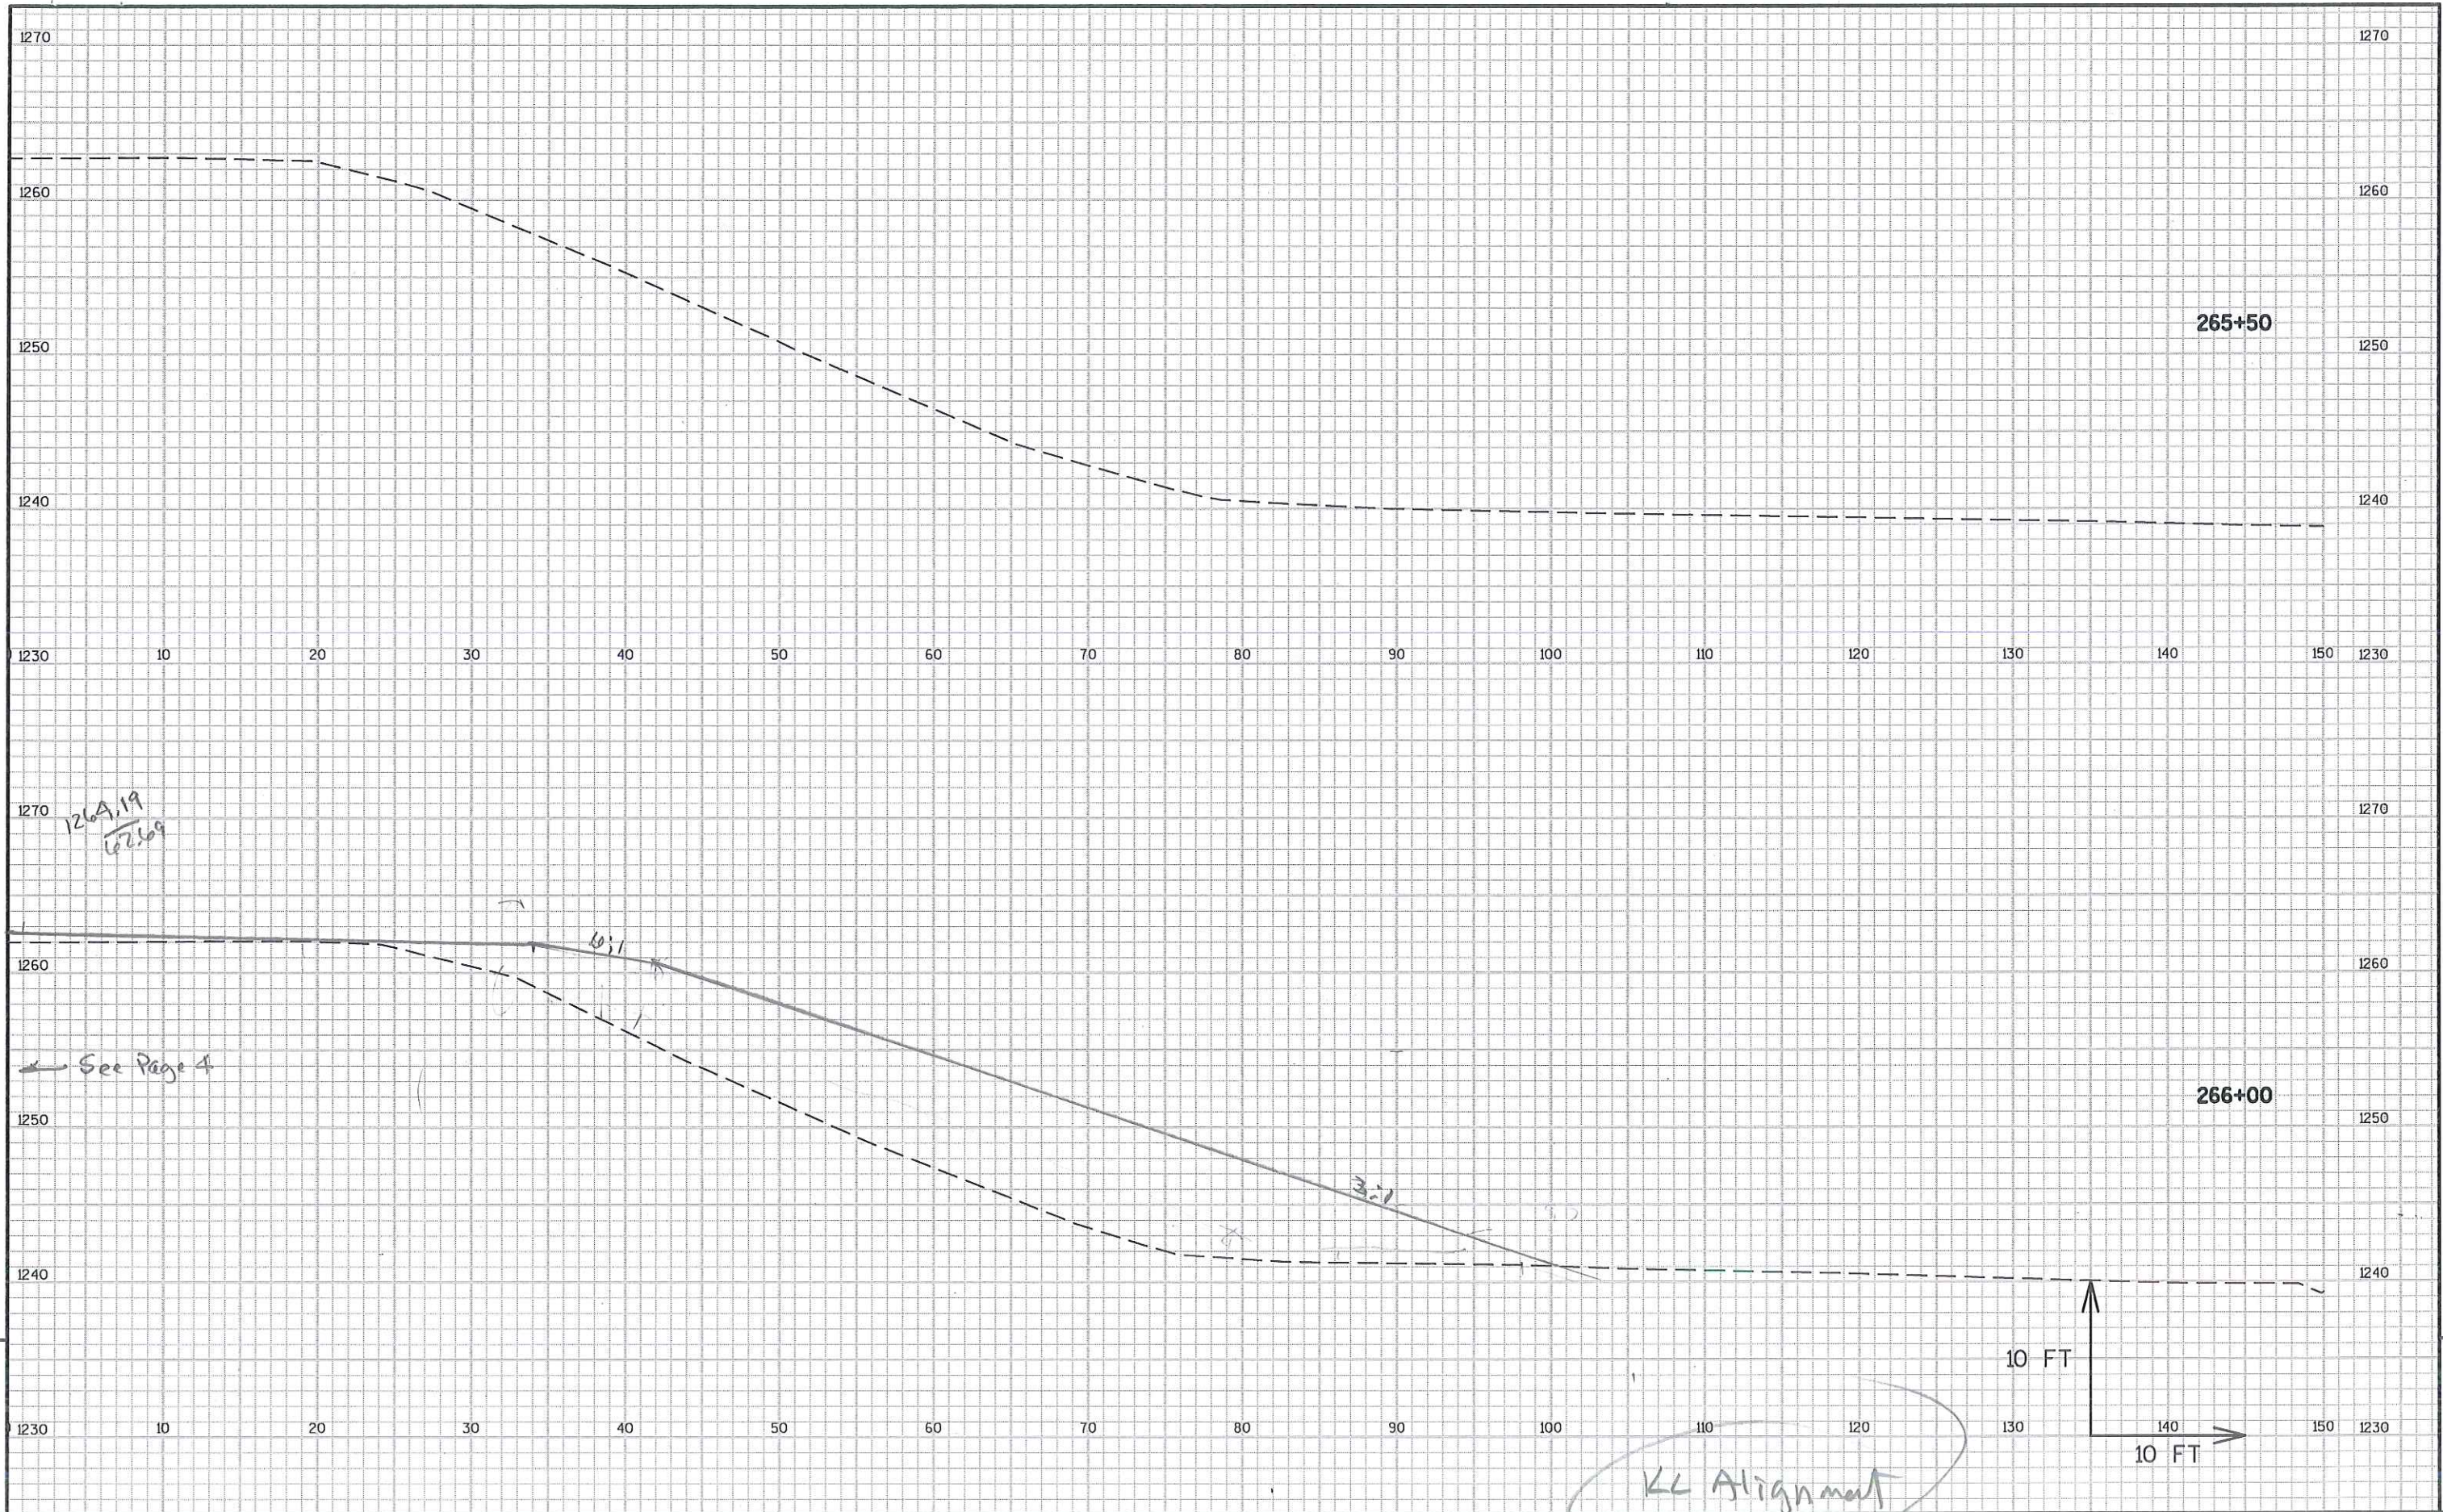

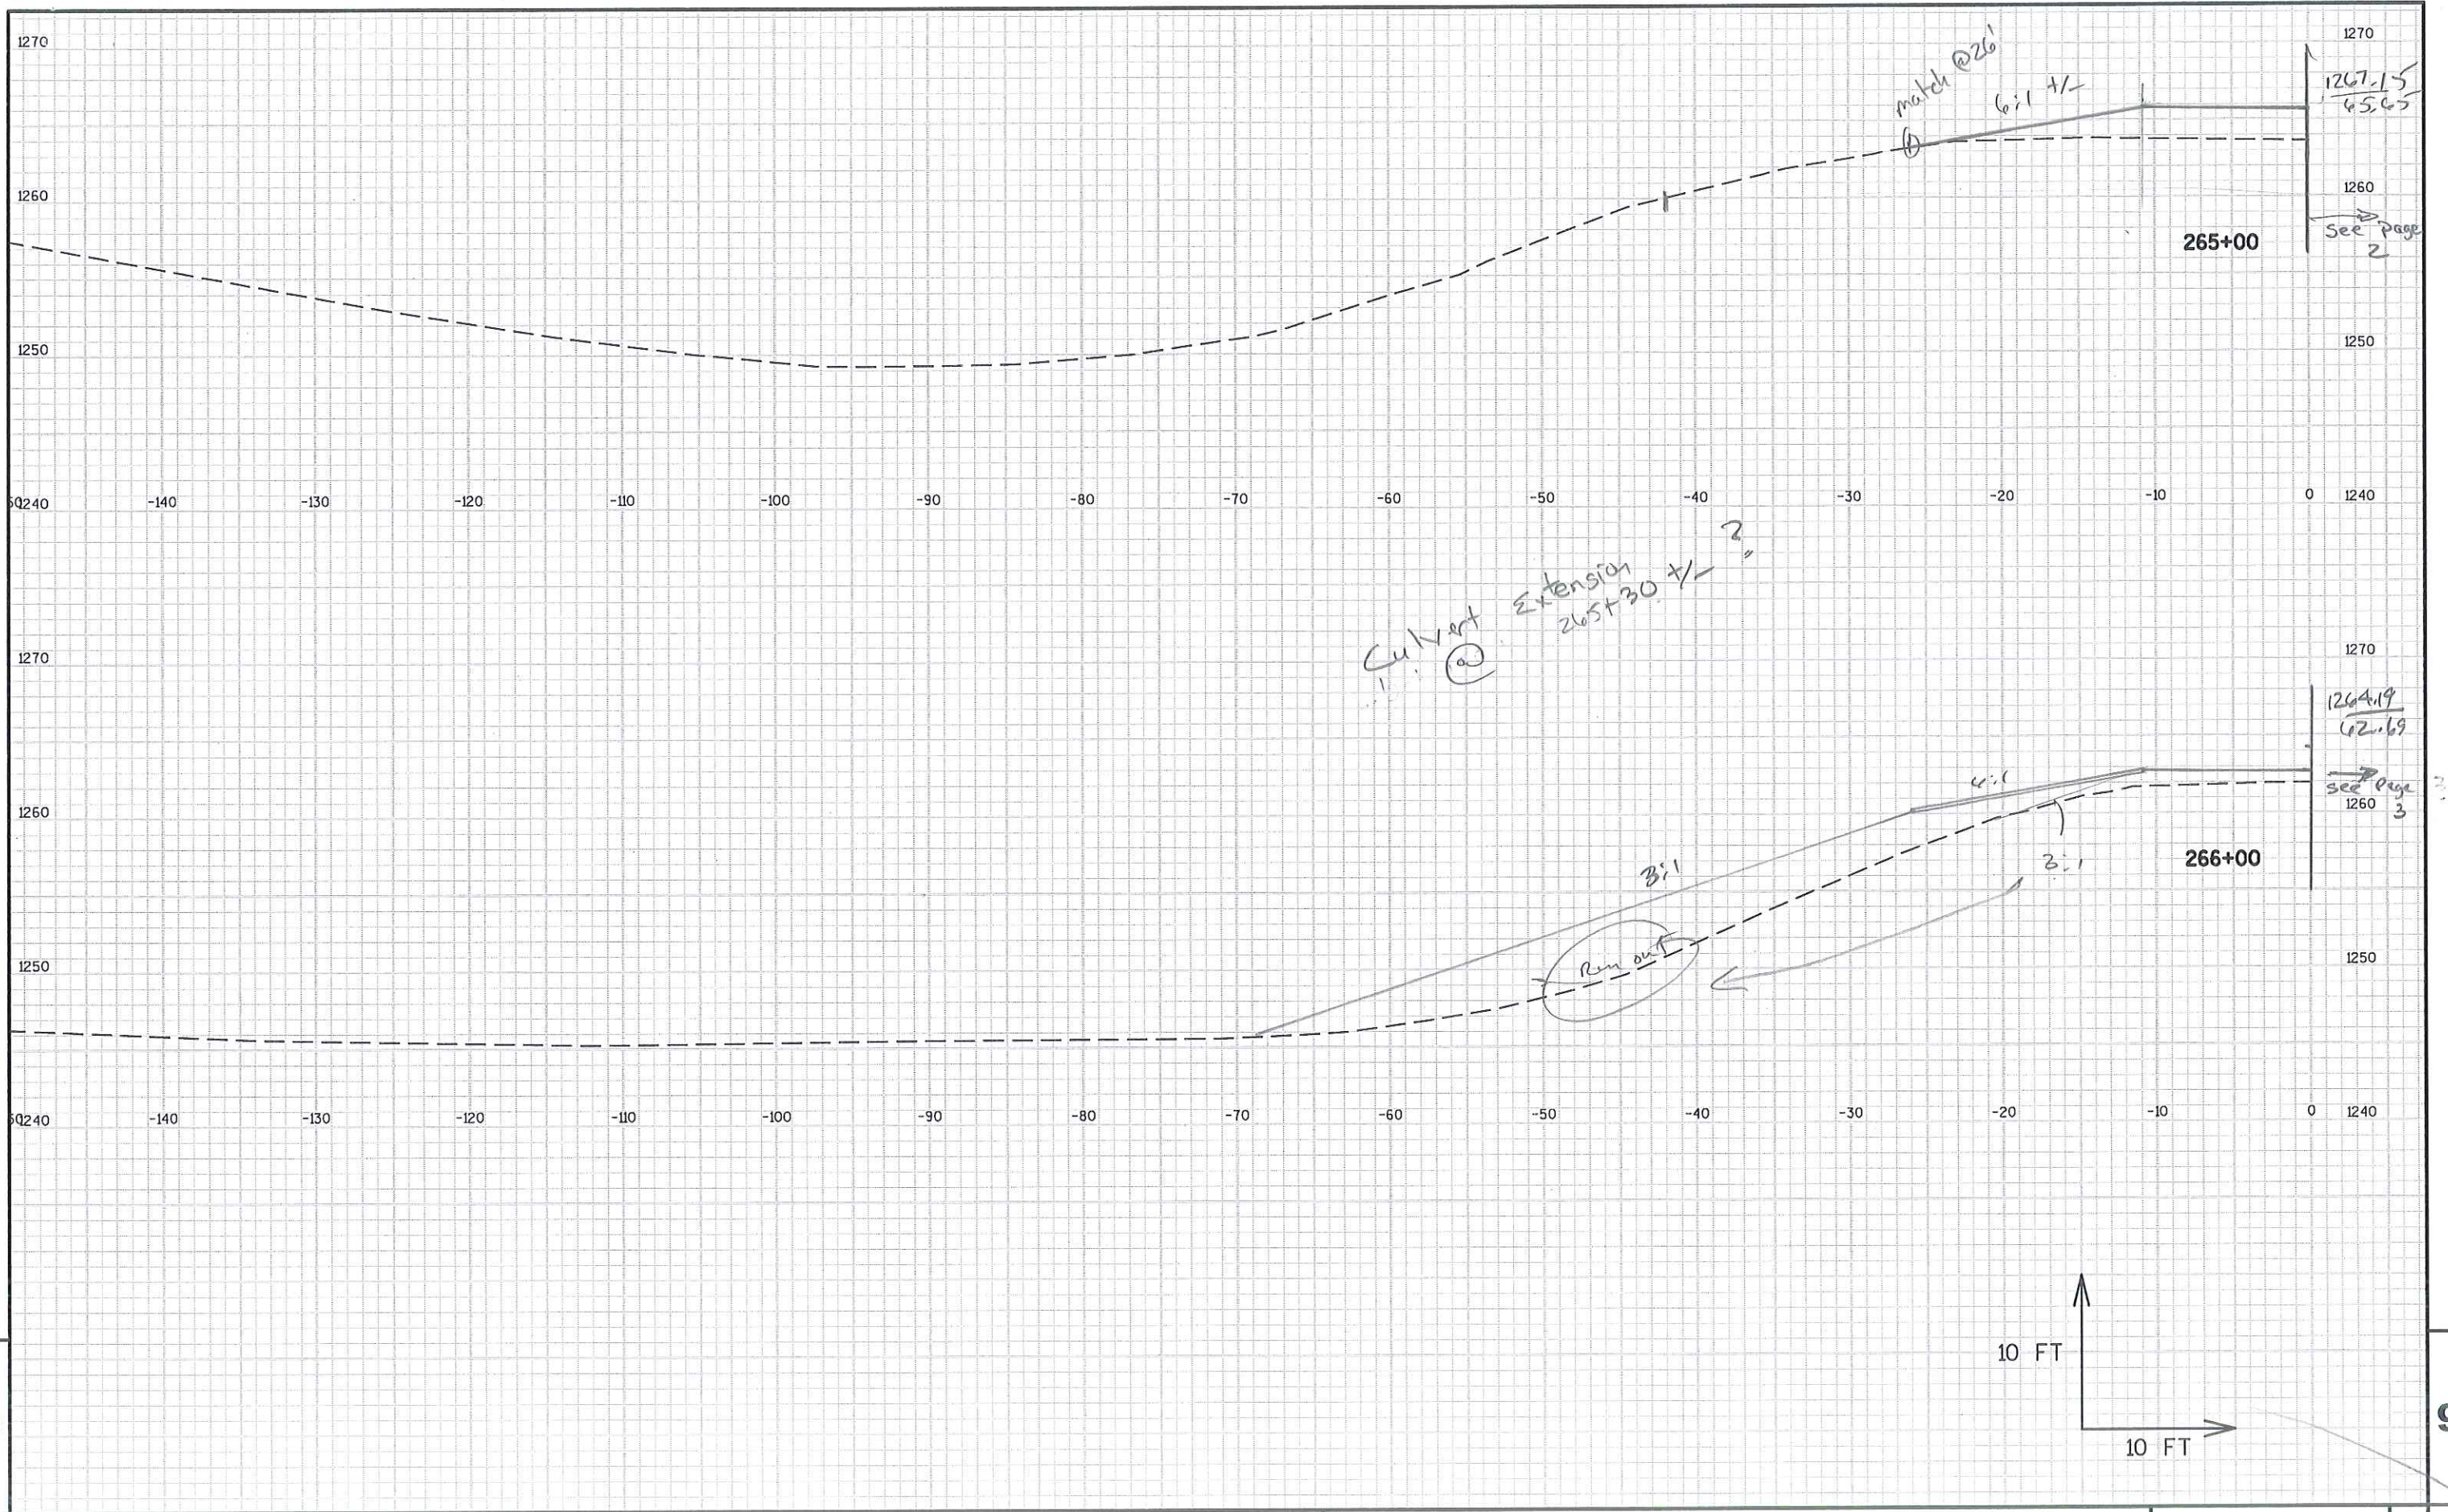

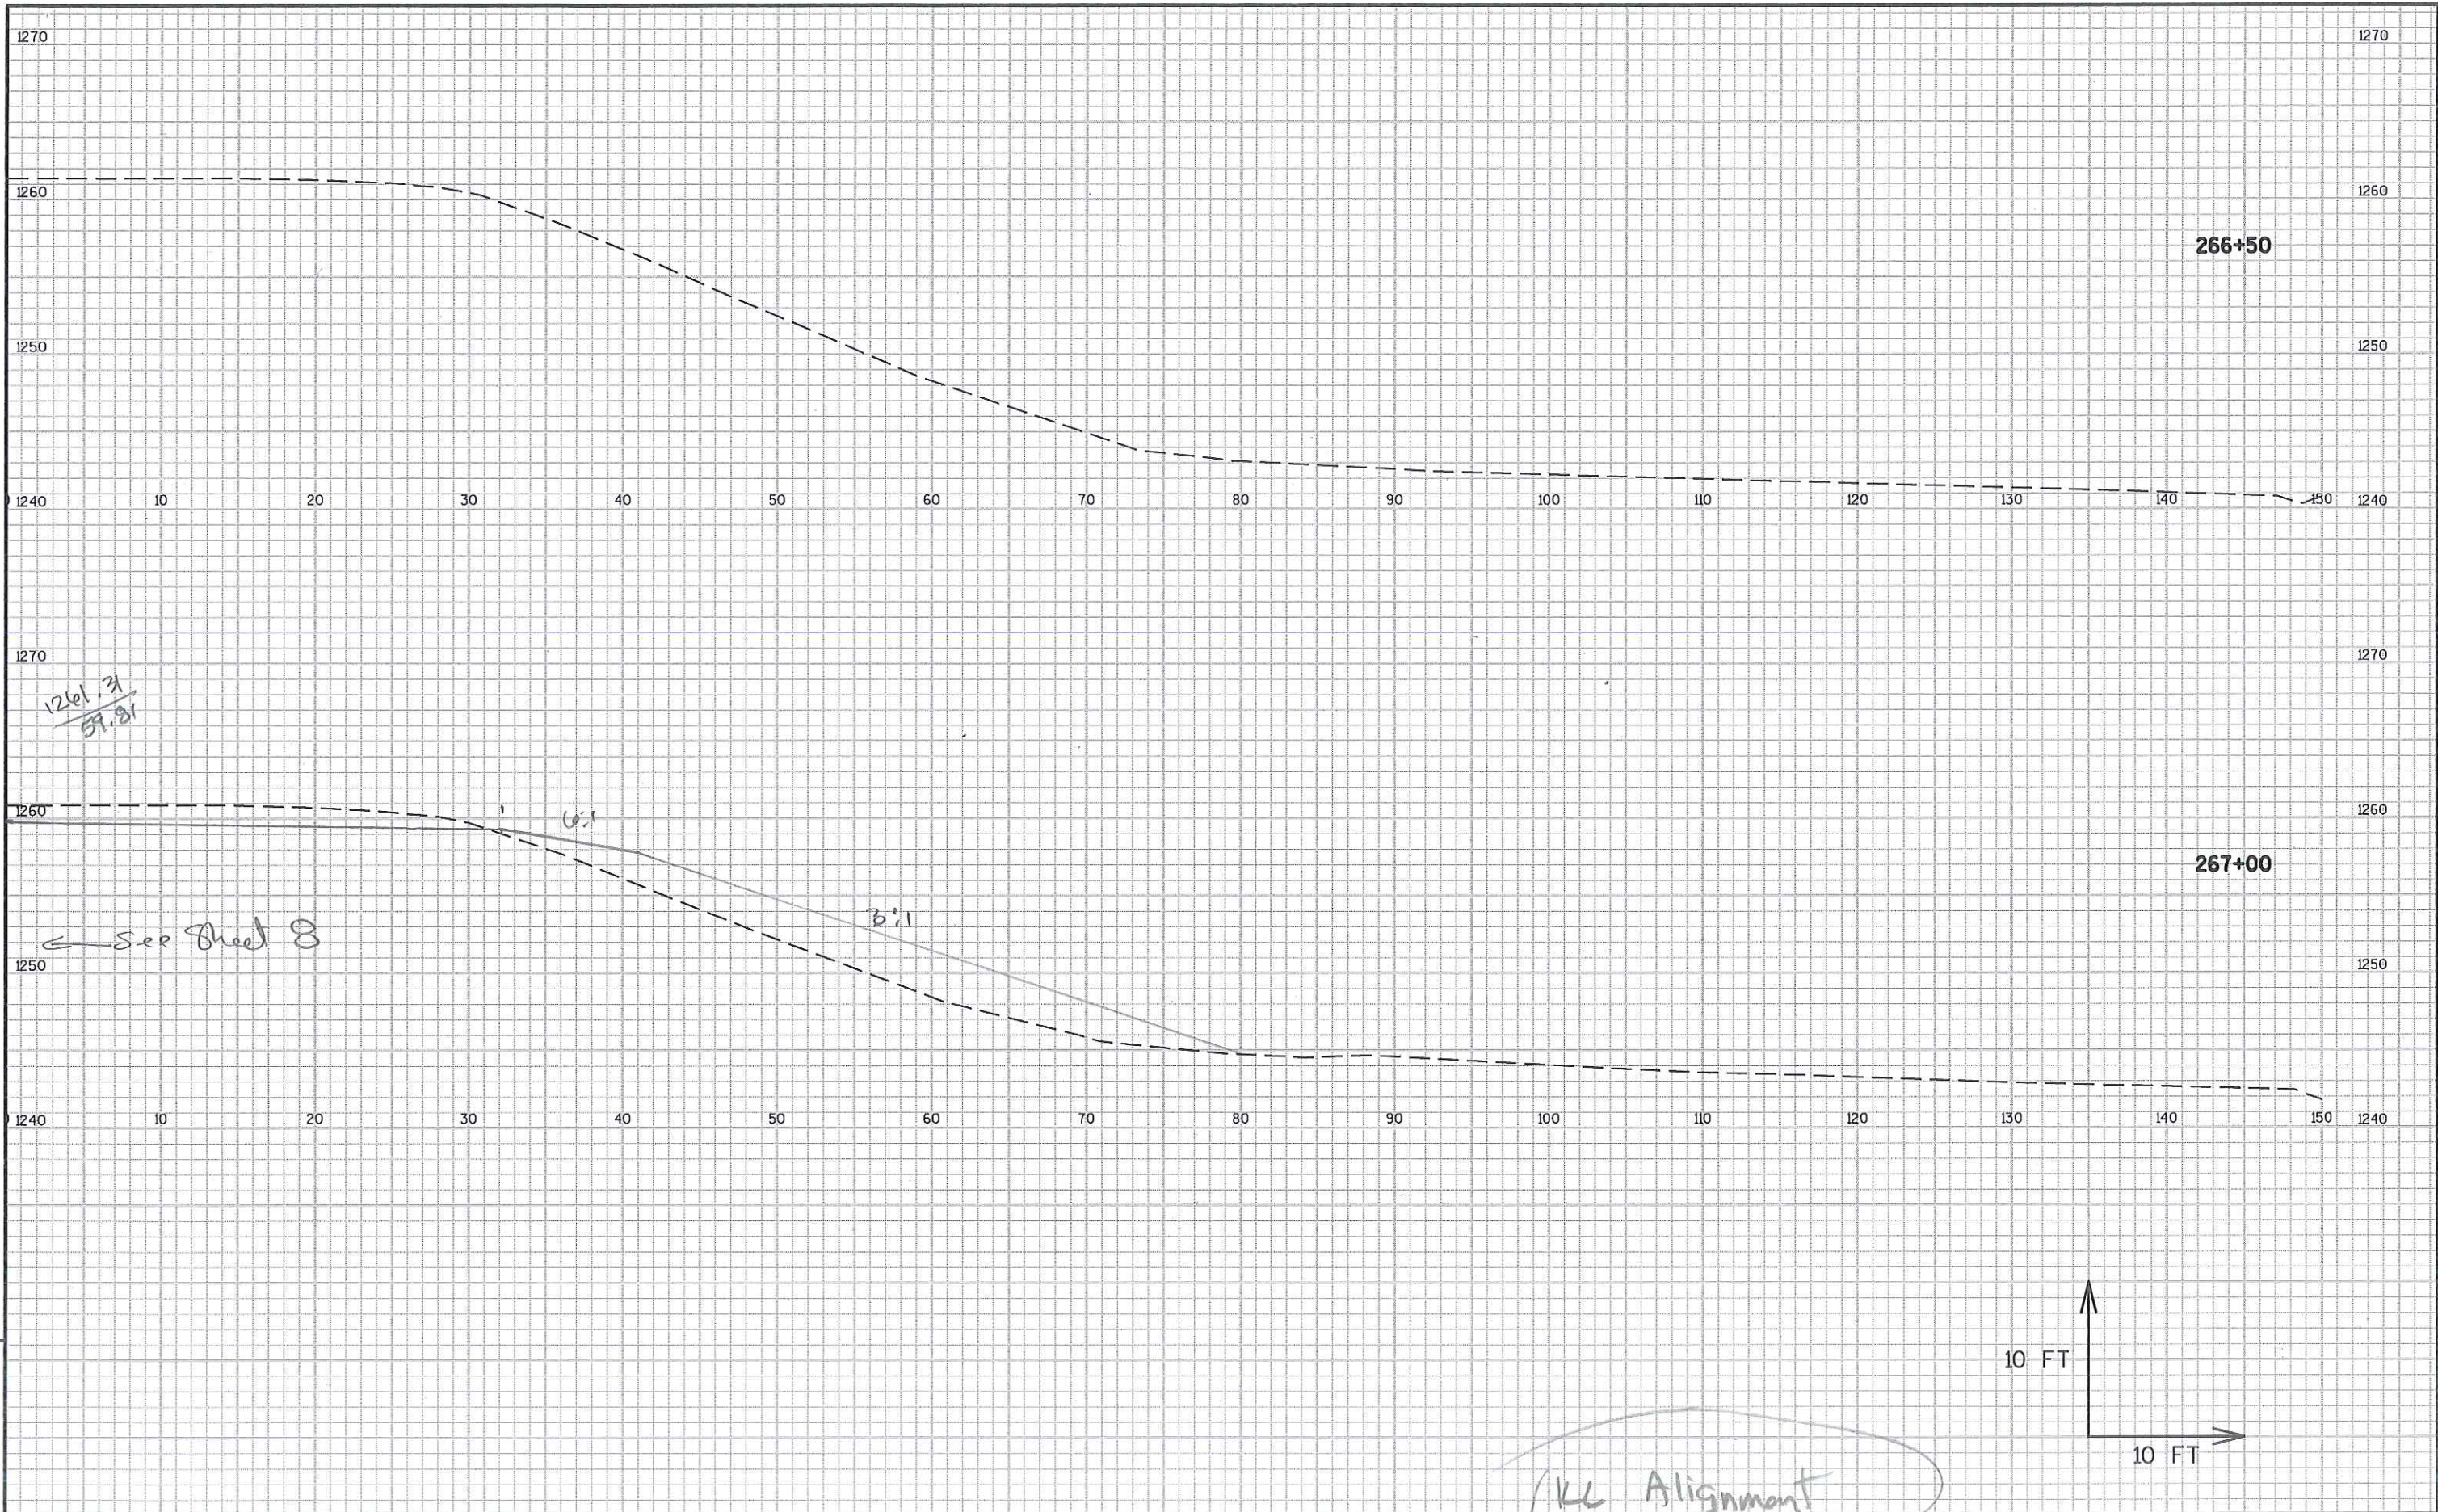

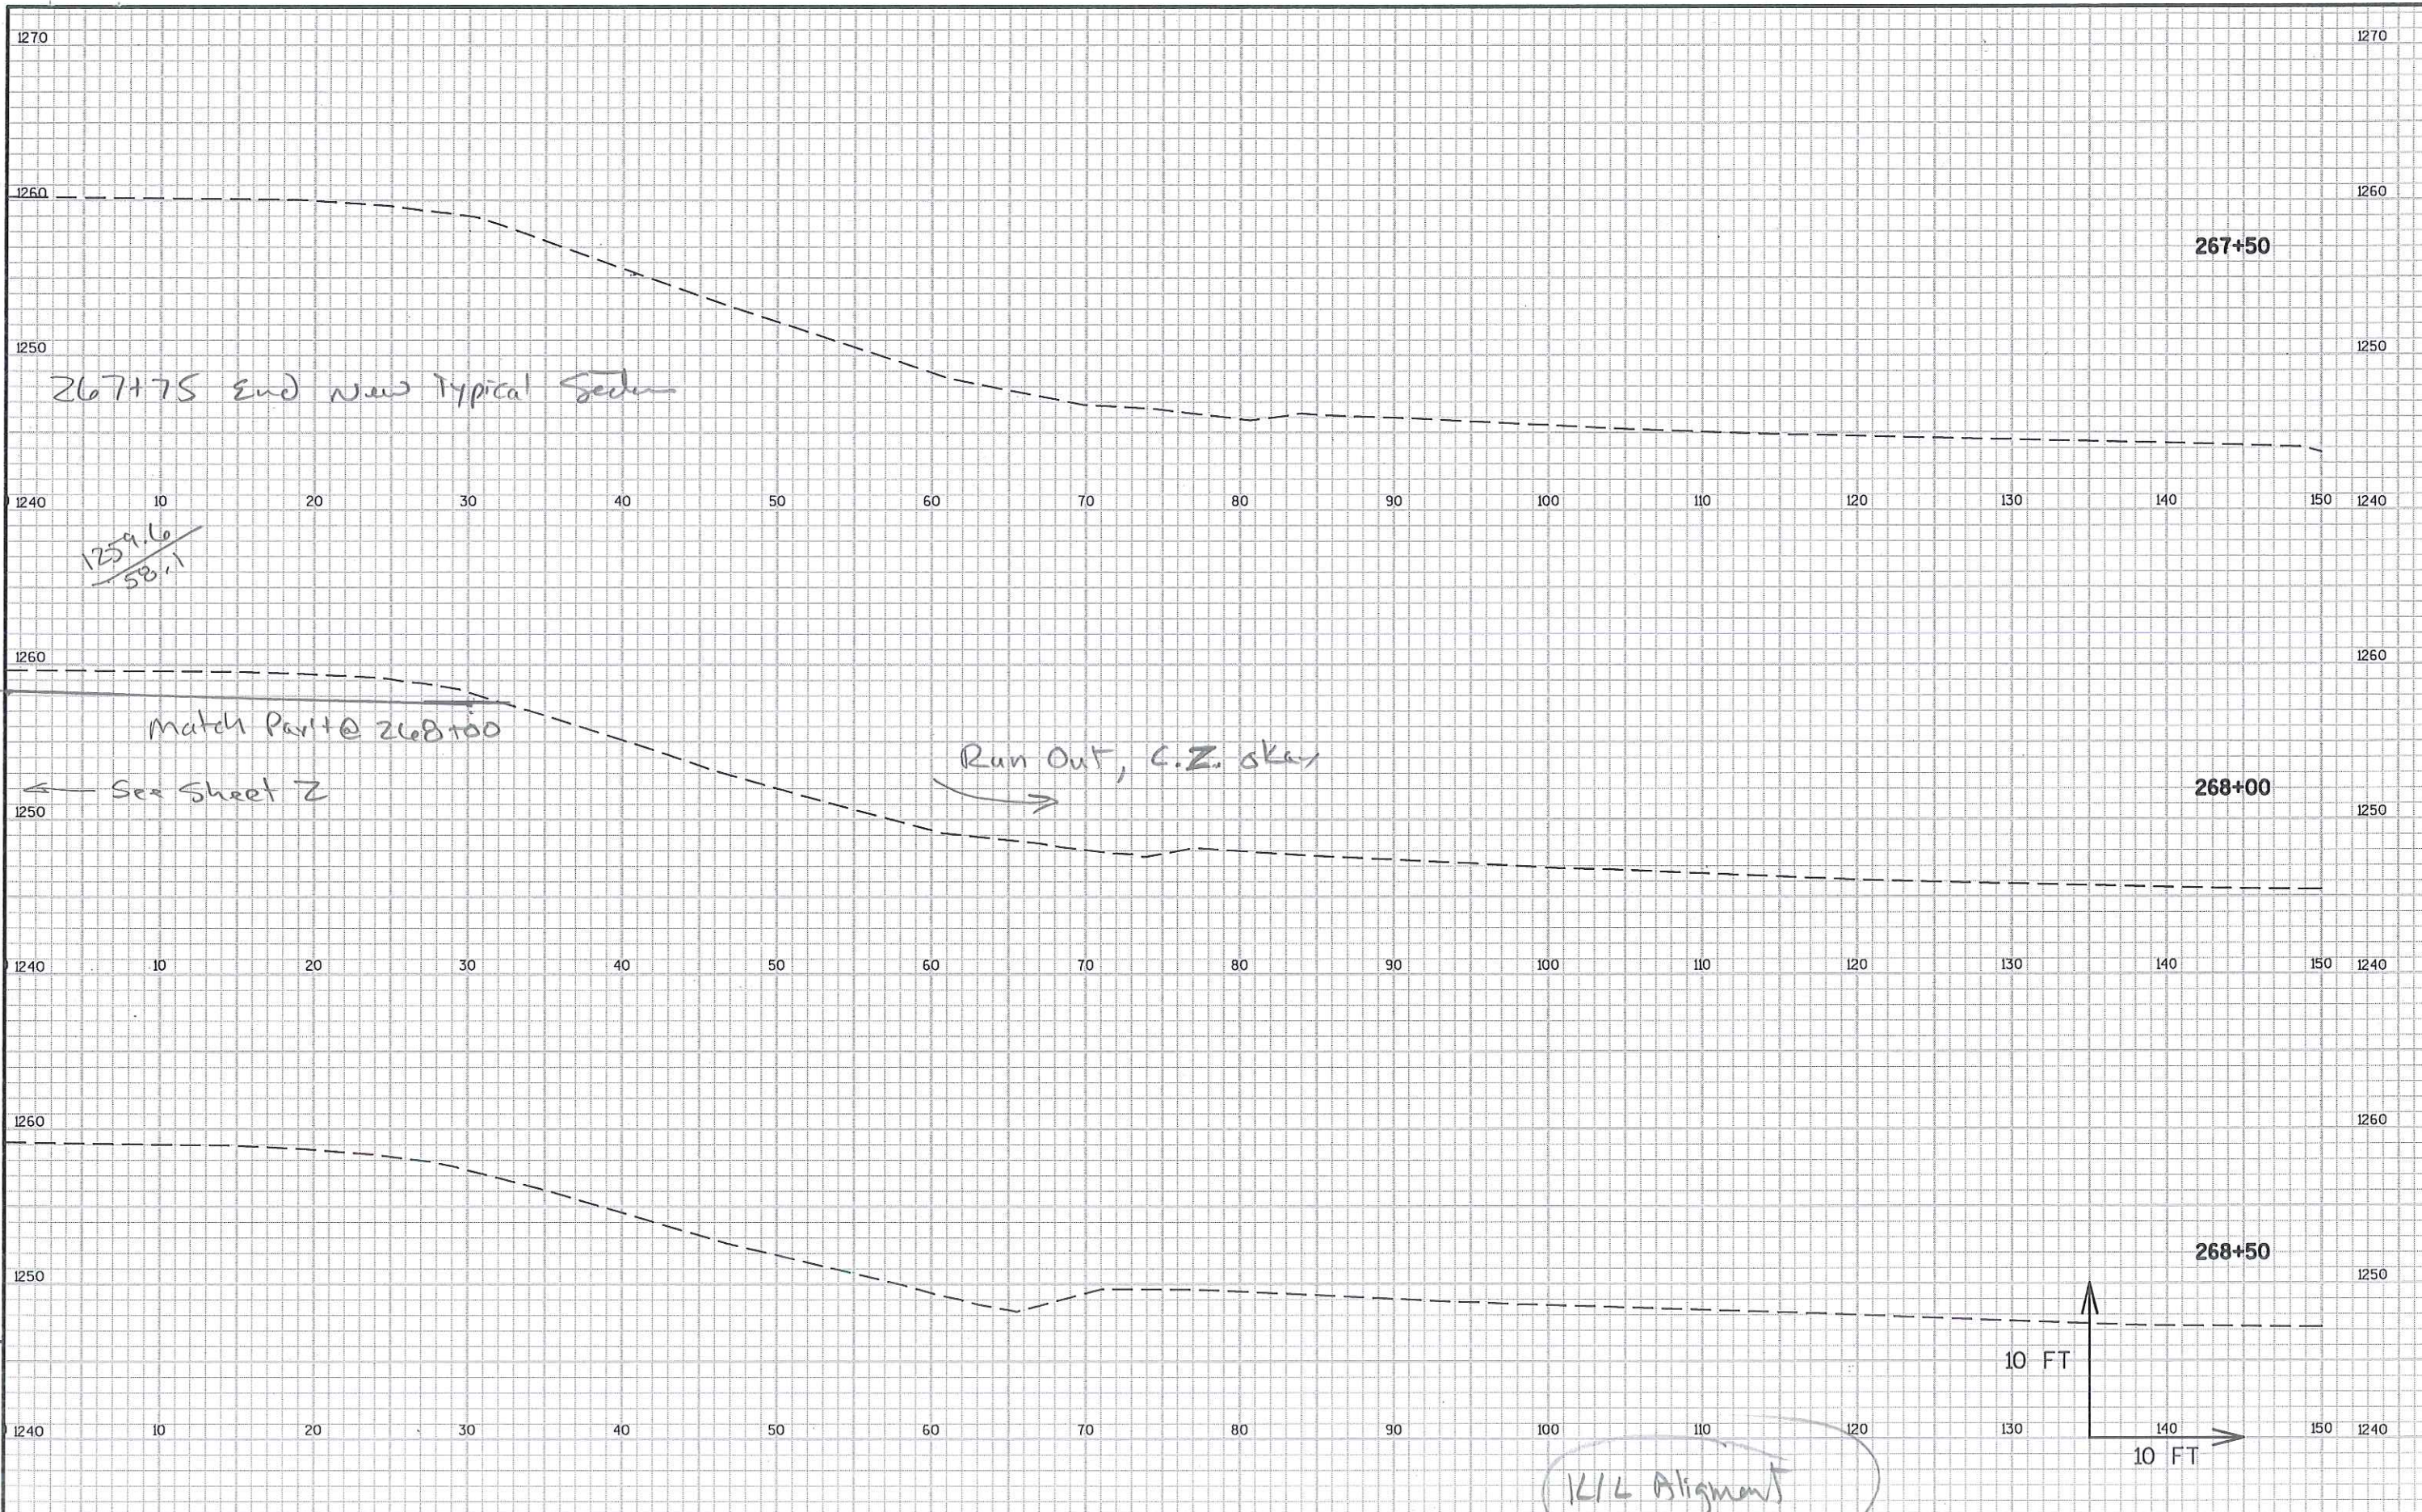

PROJECT NO:1021-01-70

HWY: STH 128

COUNTY: ST. CROIX

CROSS SECTIONS: RAMPD (SE)

SHEET 6

E

FILE NAME : N:\PDS\C3D\10210100\DESIGN\ALIPROF\ALIPROF-128-KLE-CC.DWG
LAYOUT NAME - SECTION SHEET - (23)

PLOT DATE : 12/17/2014 10:29 AM

PLOT BY : THAO, KOU

PLOT NAME :

PLOT SCALE : 1 IN:10 FT

WISDOT/CADDs SHEET 49



