


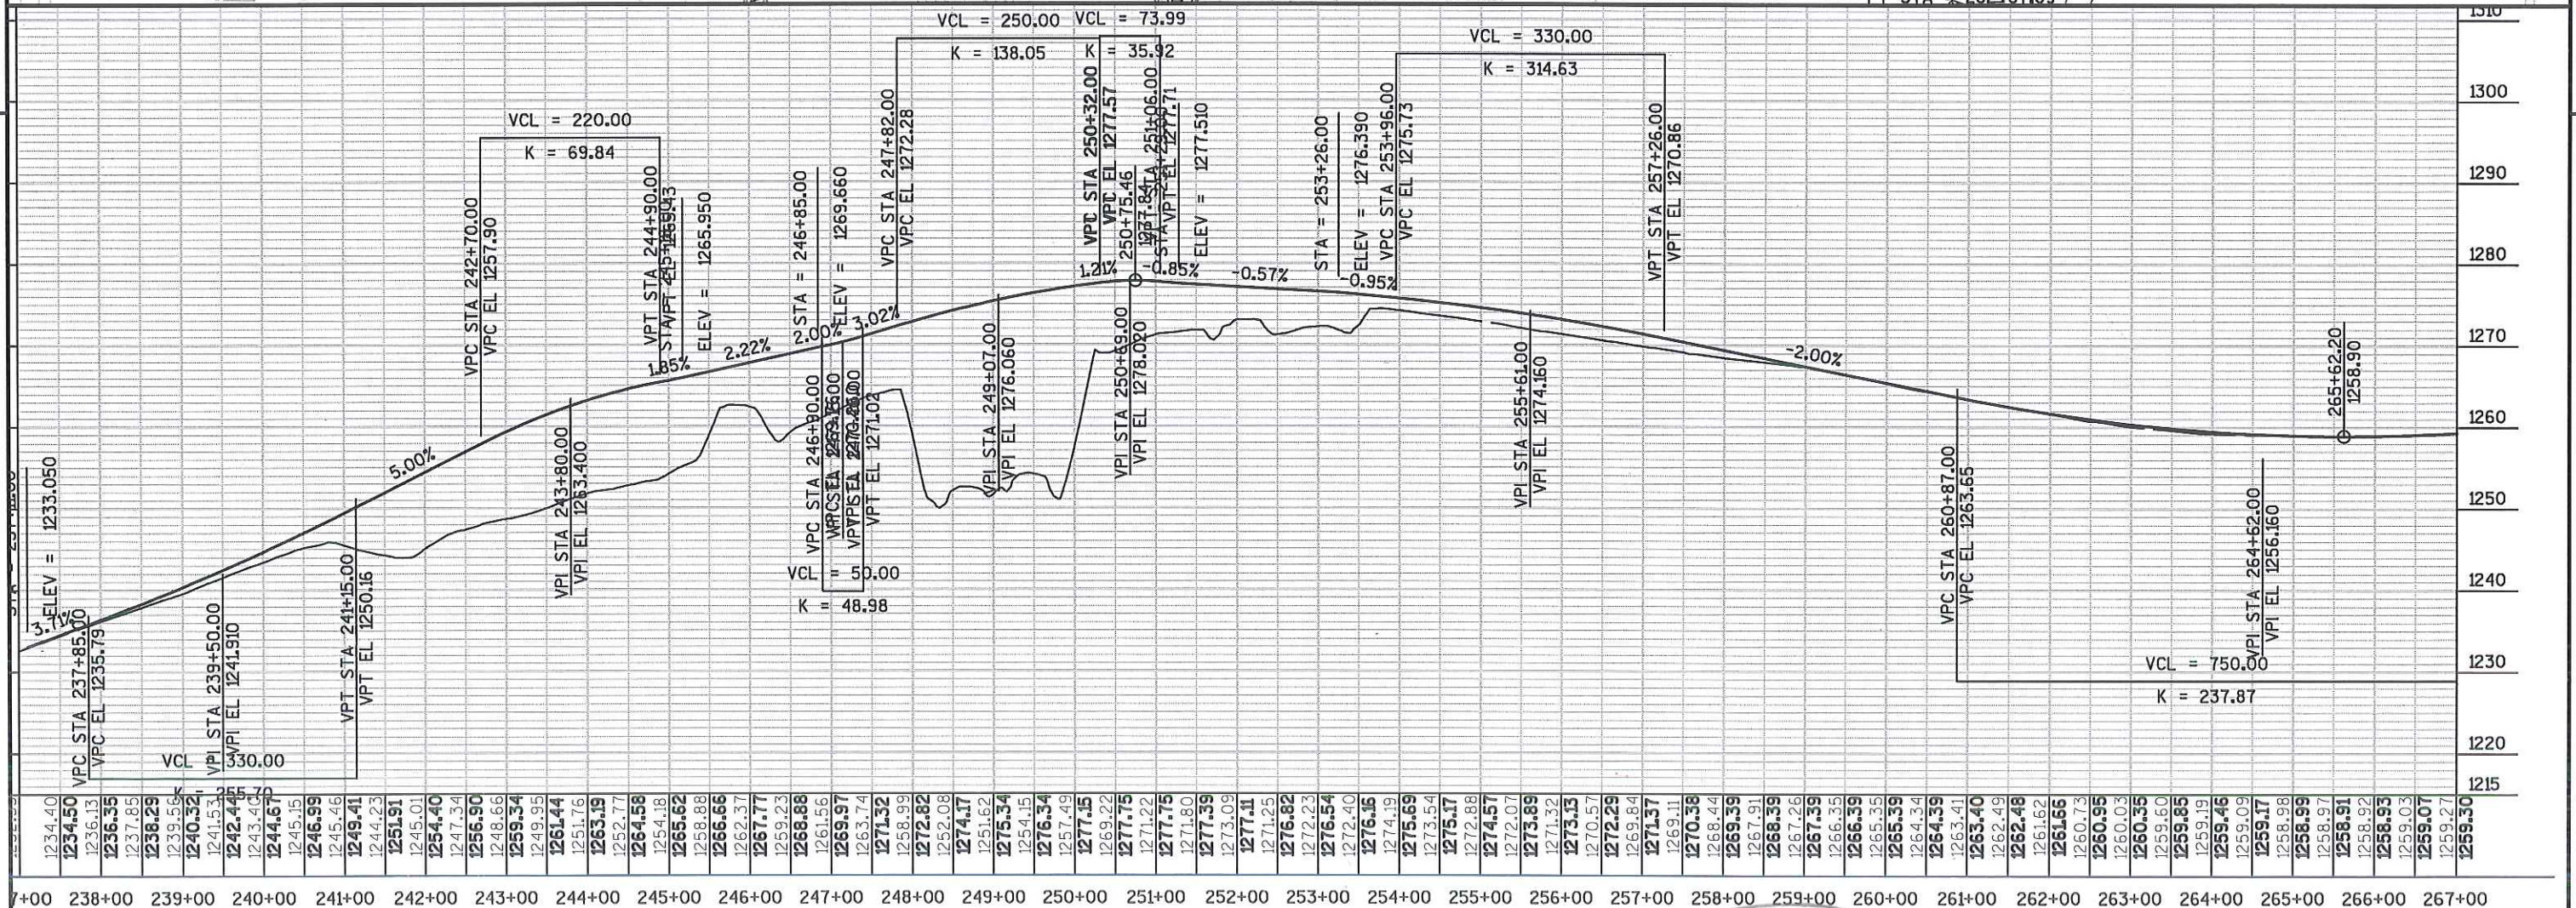


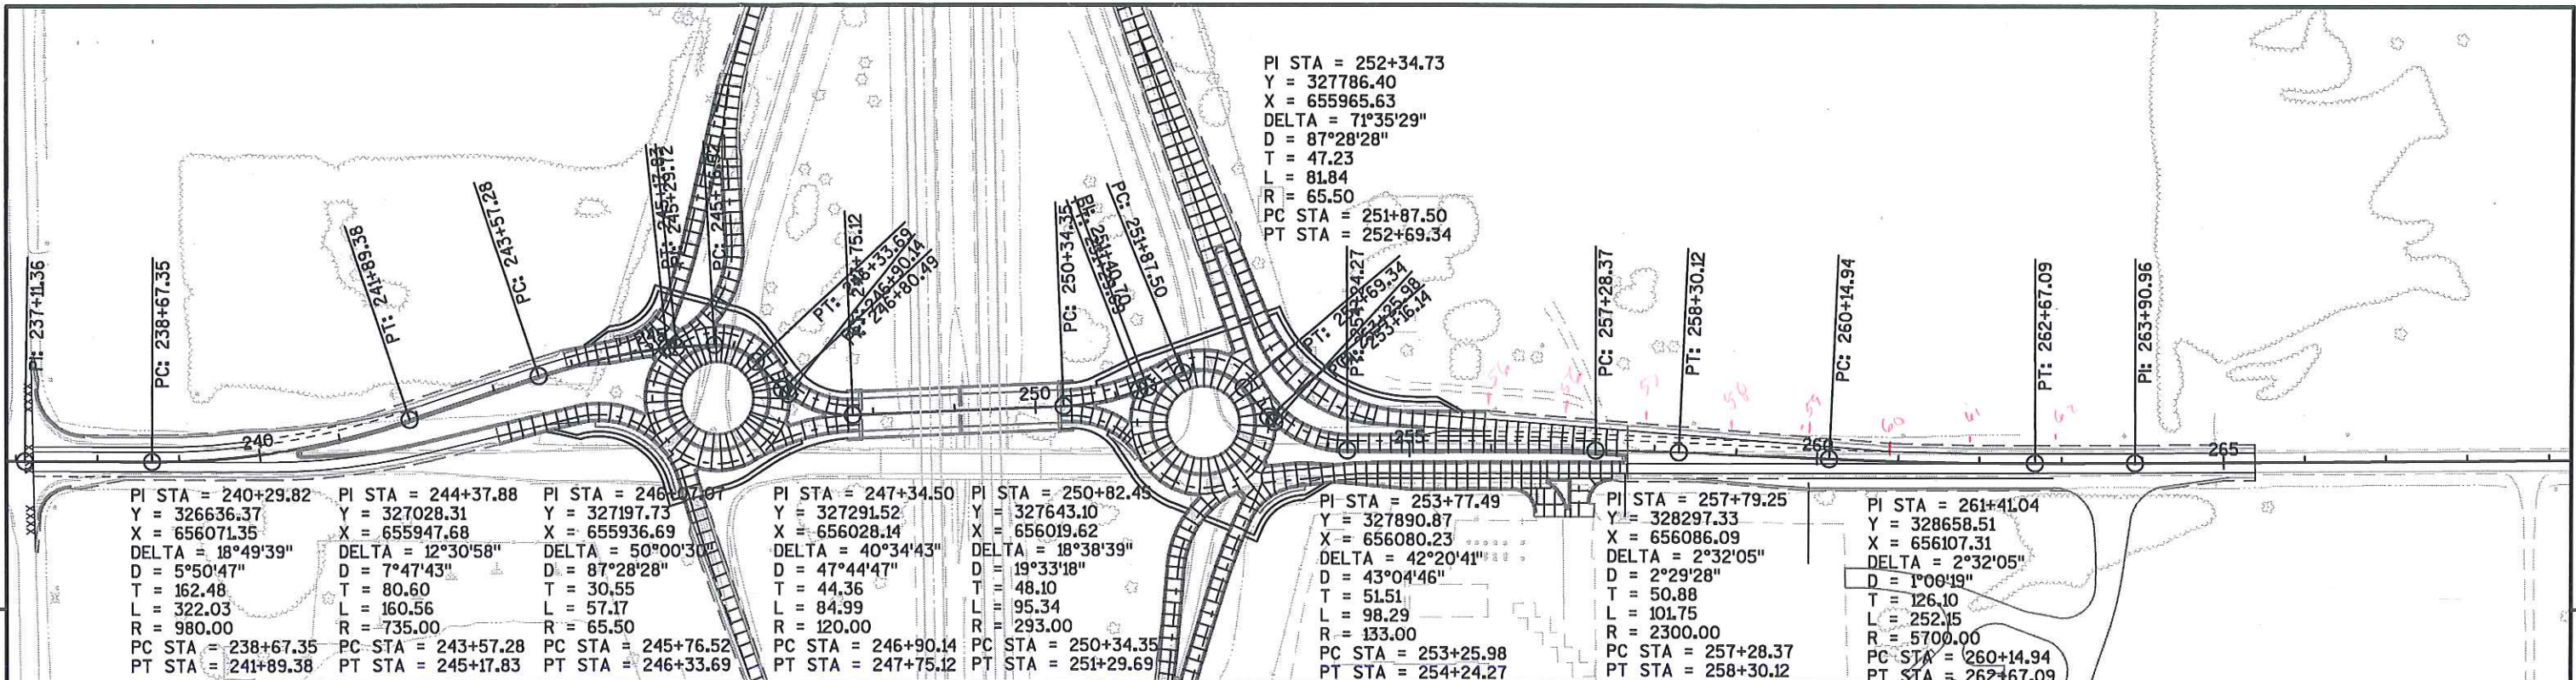

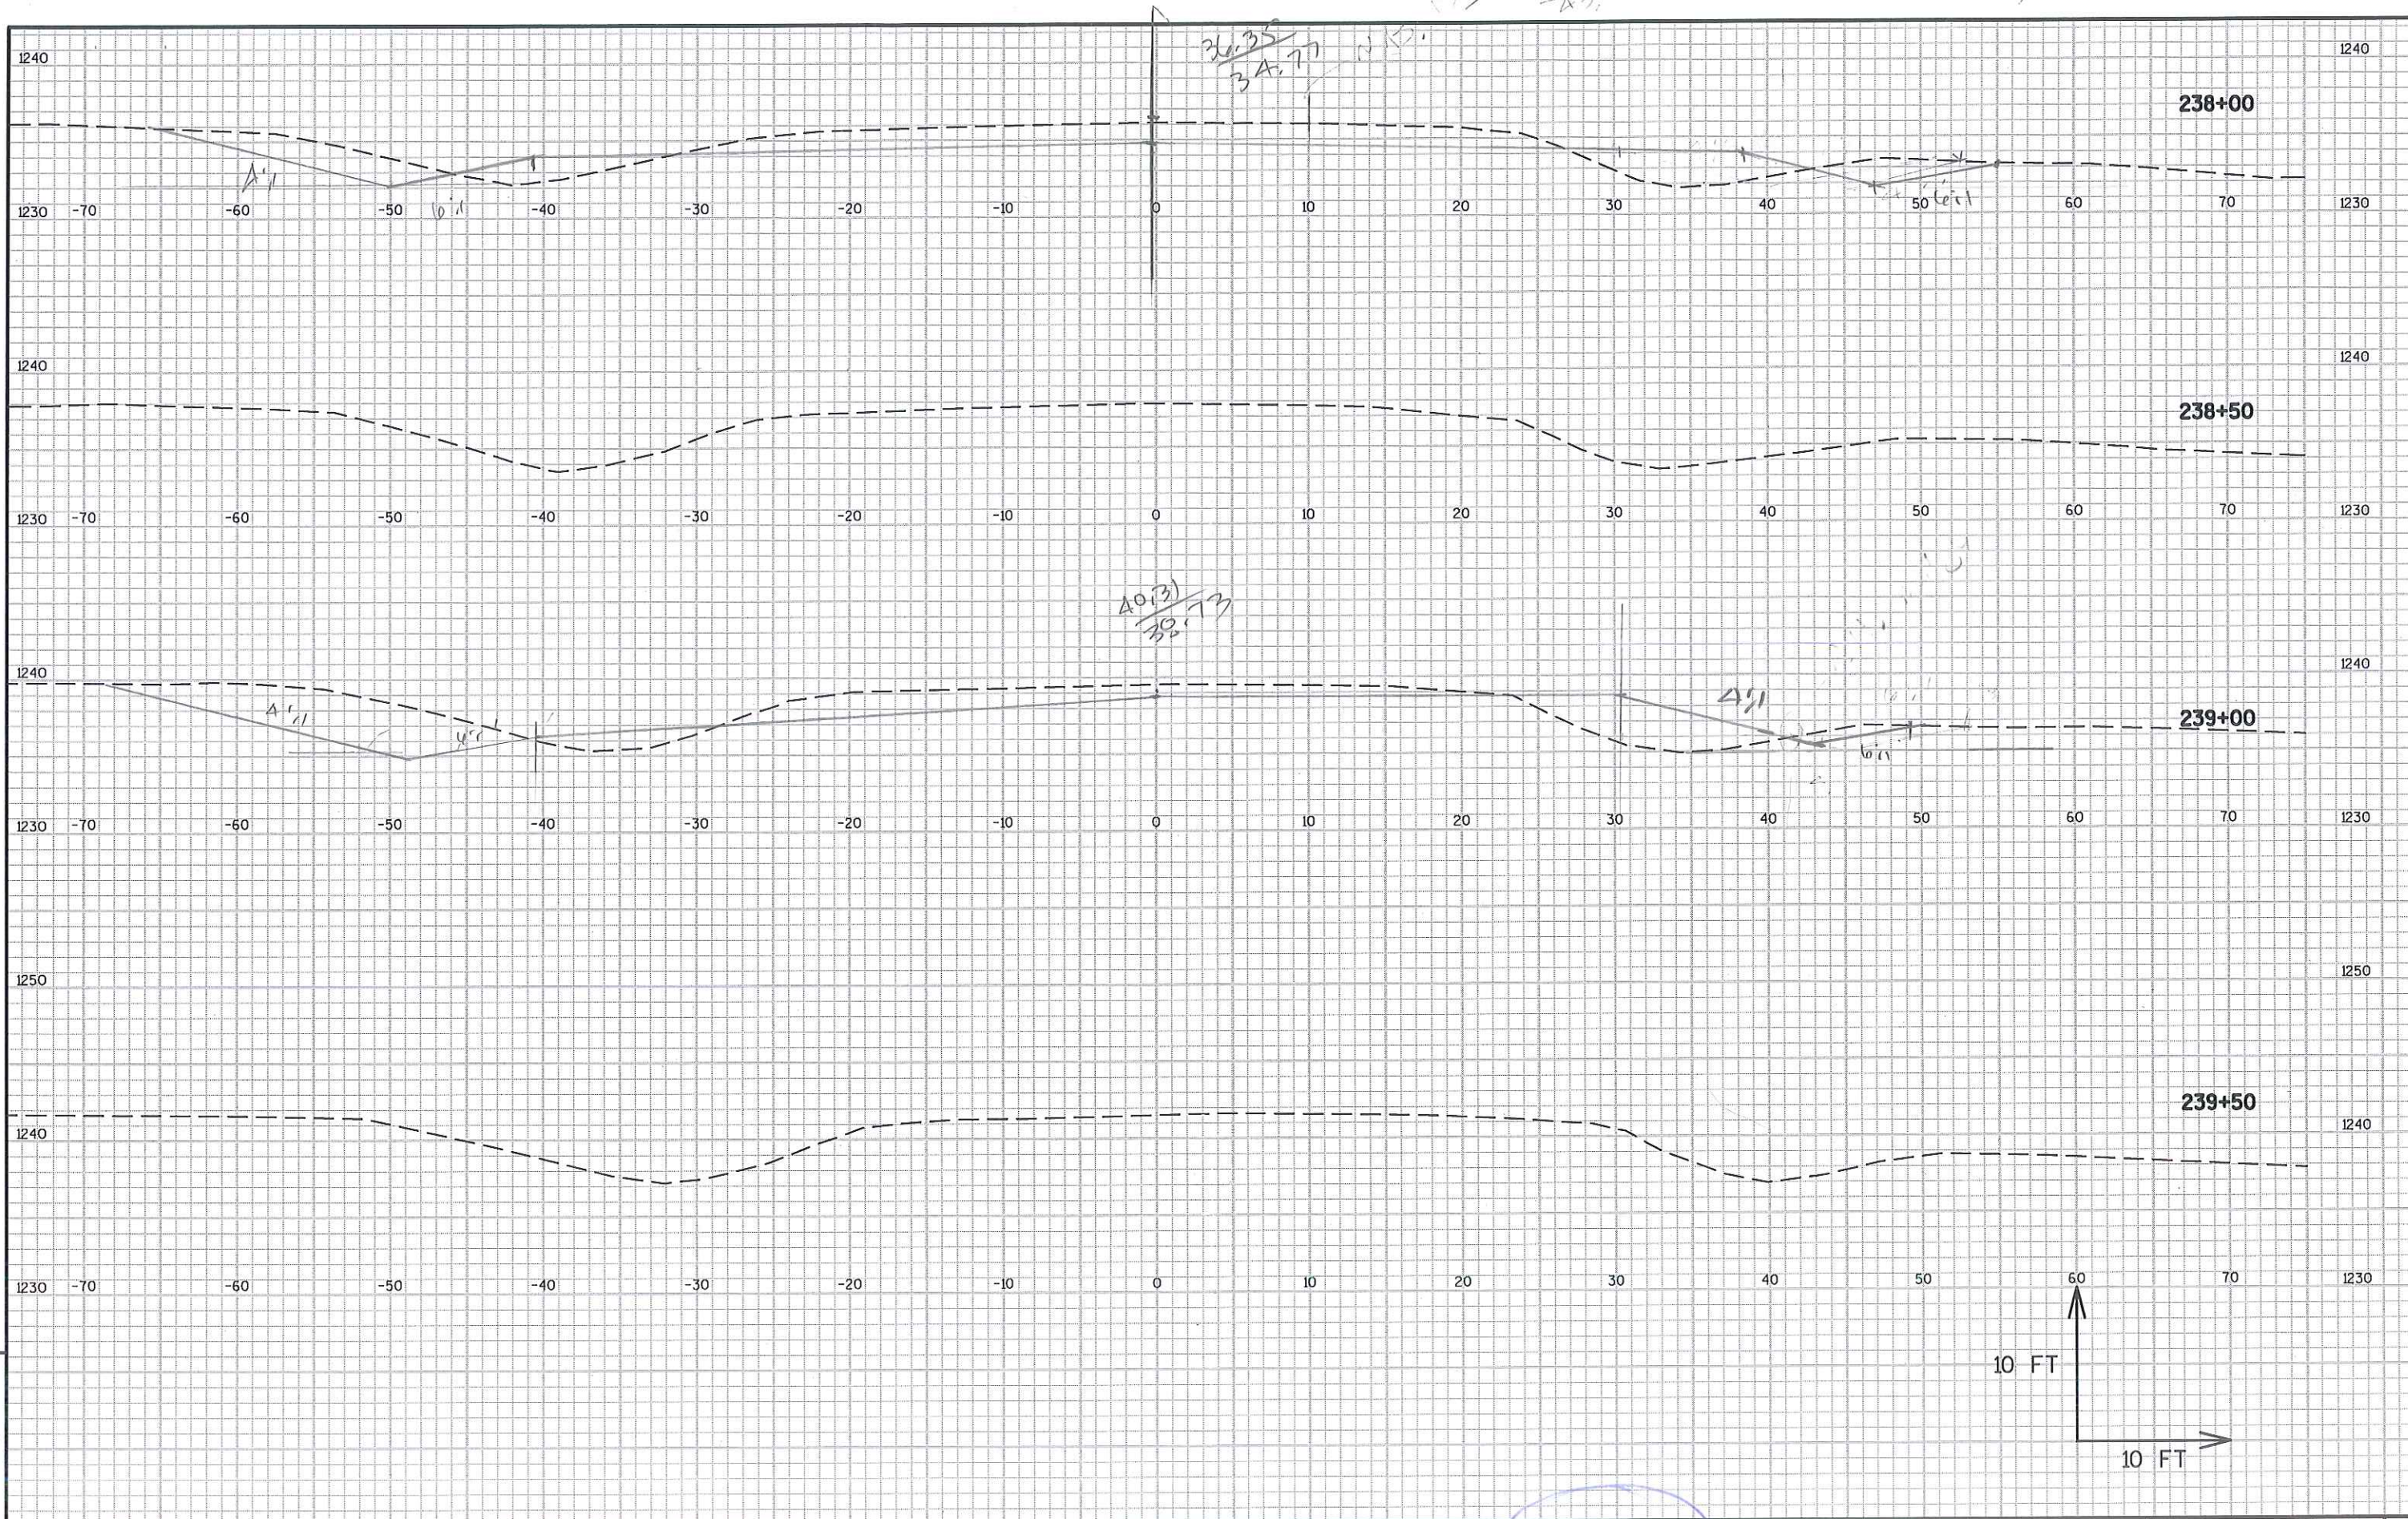

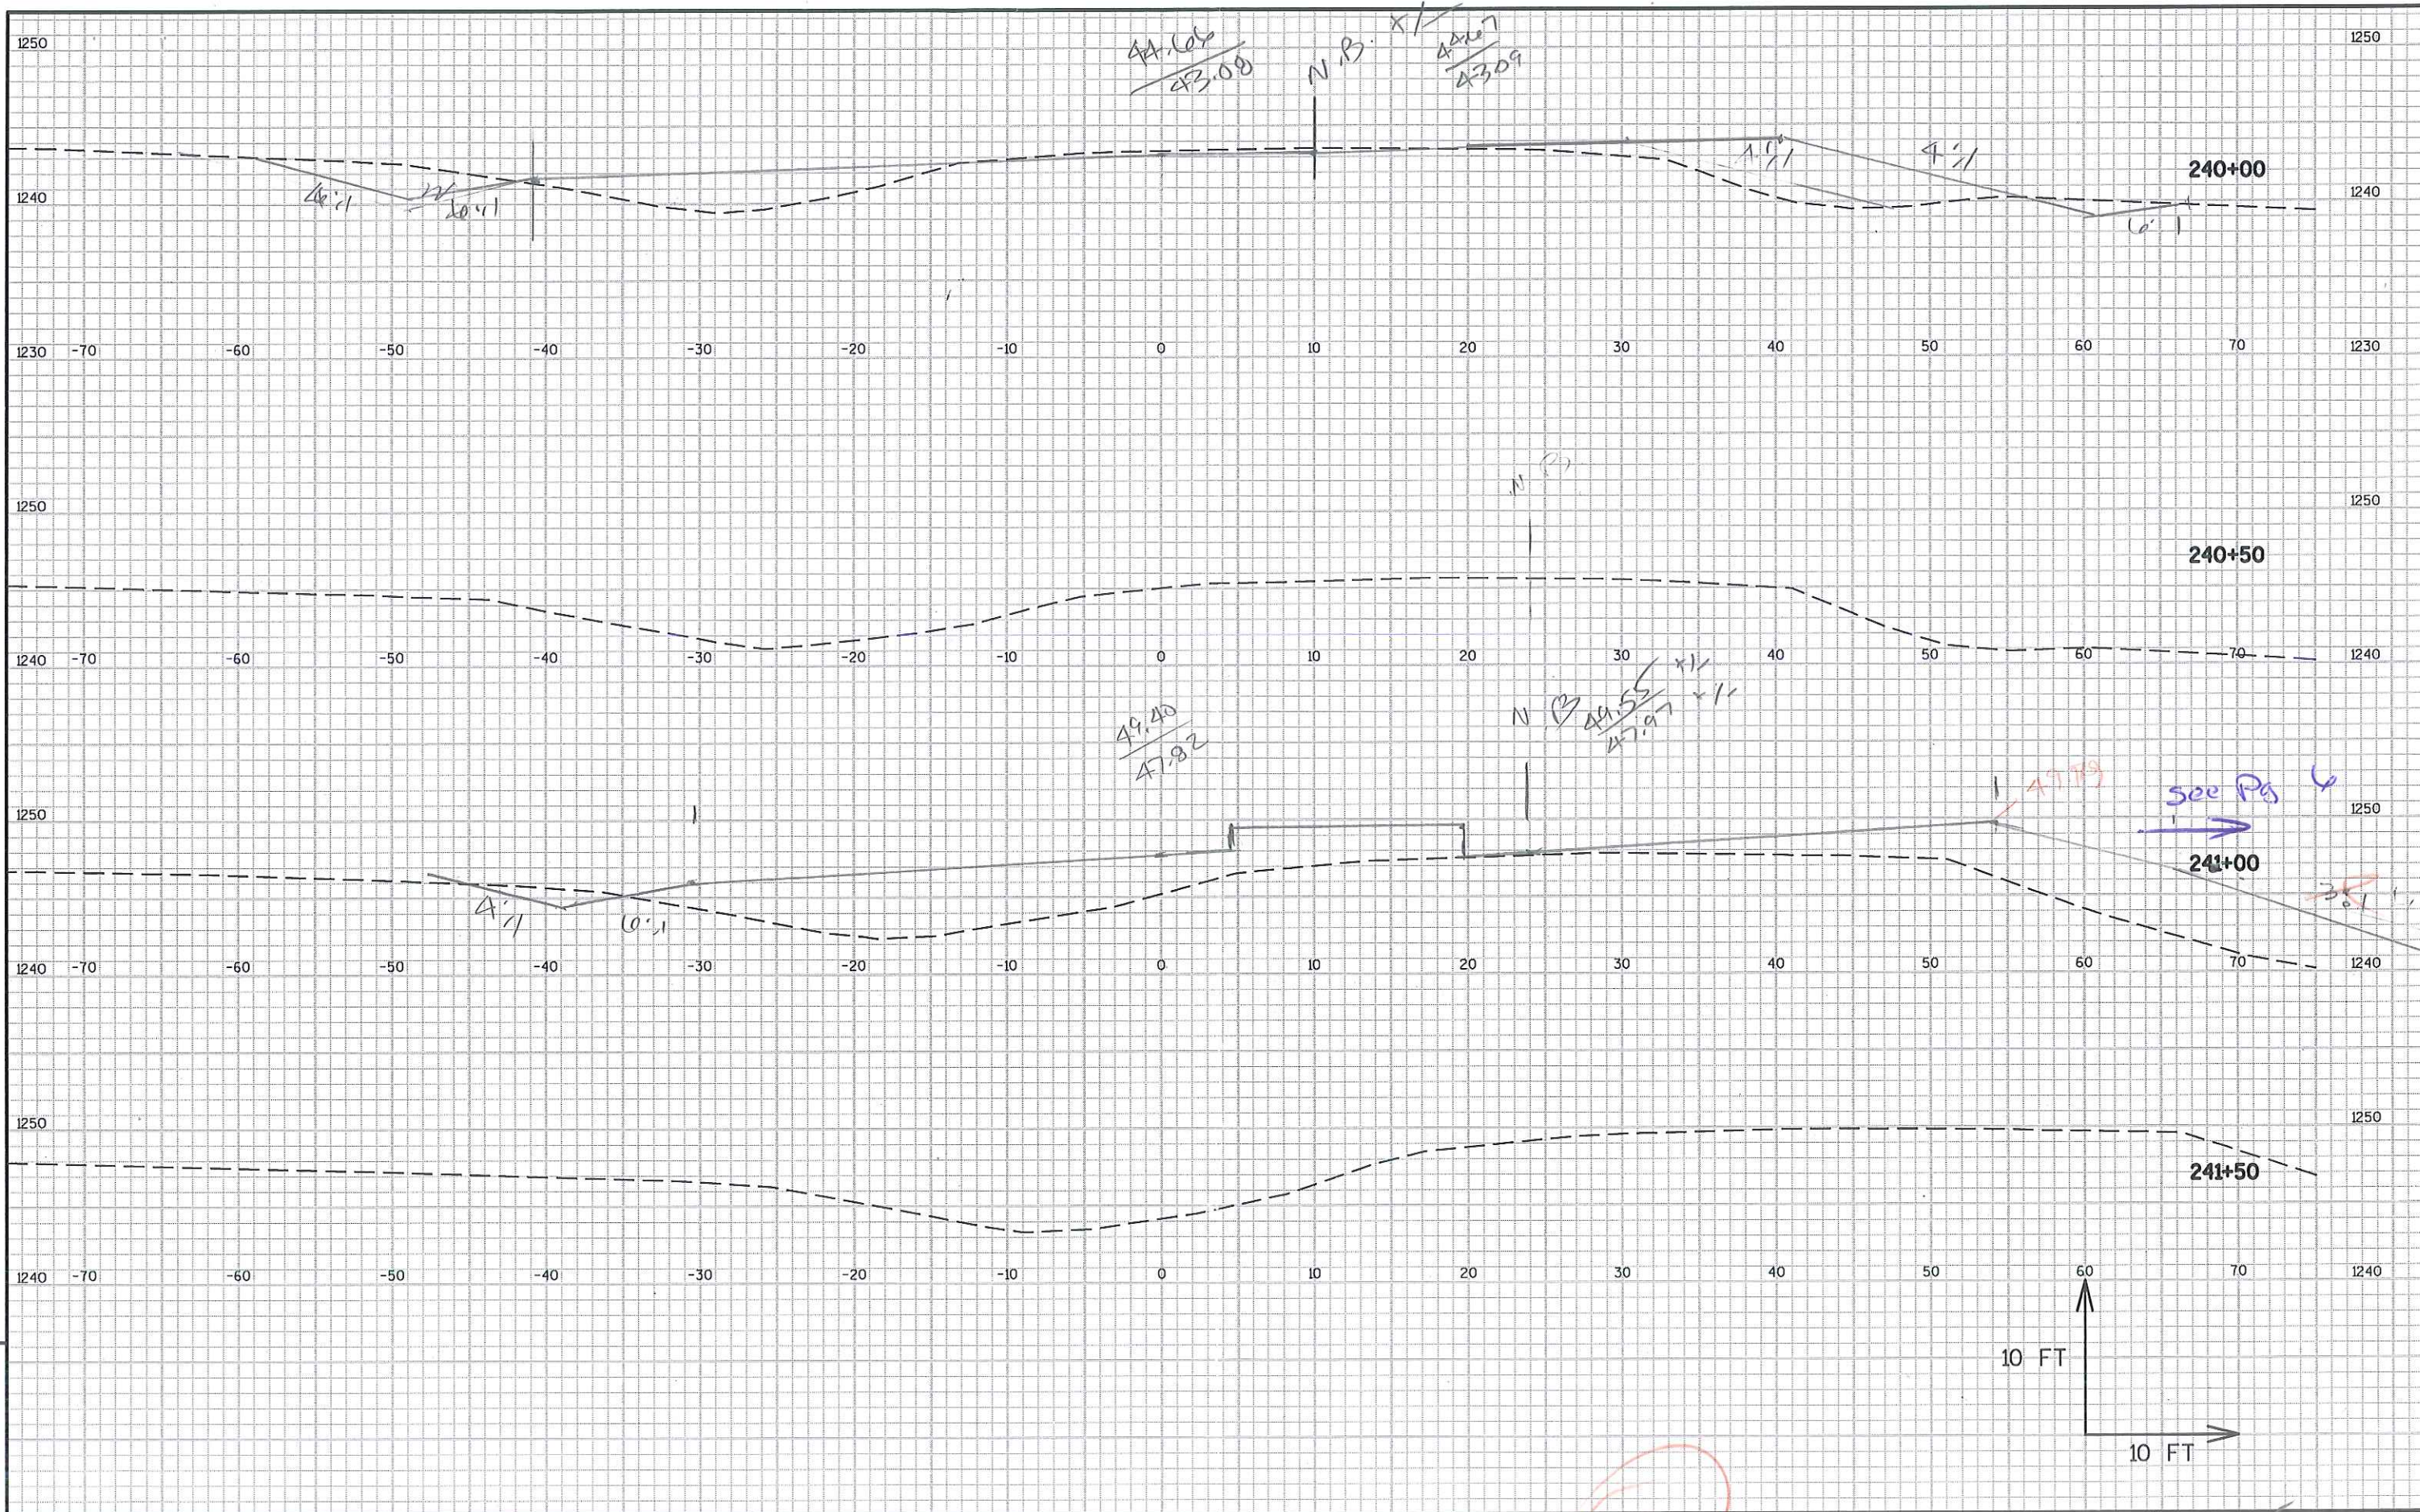

PROJECT NO: 1021-01-70

HWY: STH 128

COUNTY: ST. CROIX

CROSS SECTIONS: STH 128 SB

SHEET 5

E

FILE NAME : N:\PDS\3D\10210100\DESIGN\ALIPROF\ALIPROF-128-KLE-CC.DWG
LAYOUT NAME - SECTION SHEET - (2)


PLOT DATE : 12/1/2014 1:24 PM


PLOT BY : THAO, KOU

PLOT NAME :

PLOT SCALE : 1:10-XREF

WISDOT/CADD SHEET 49

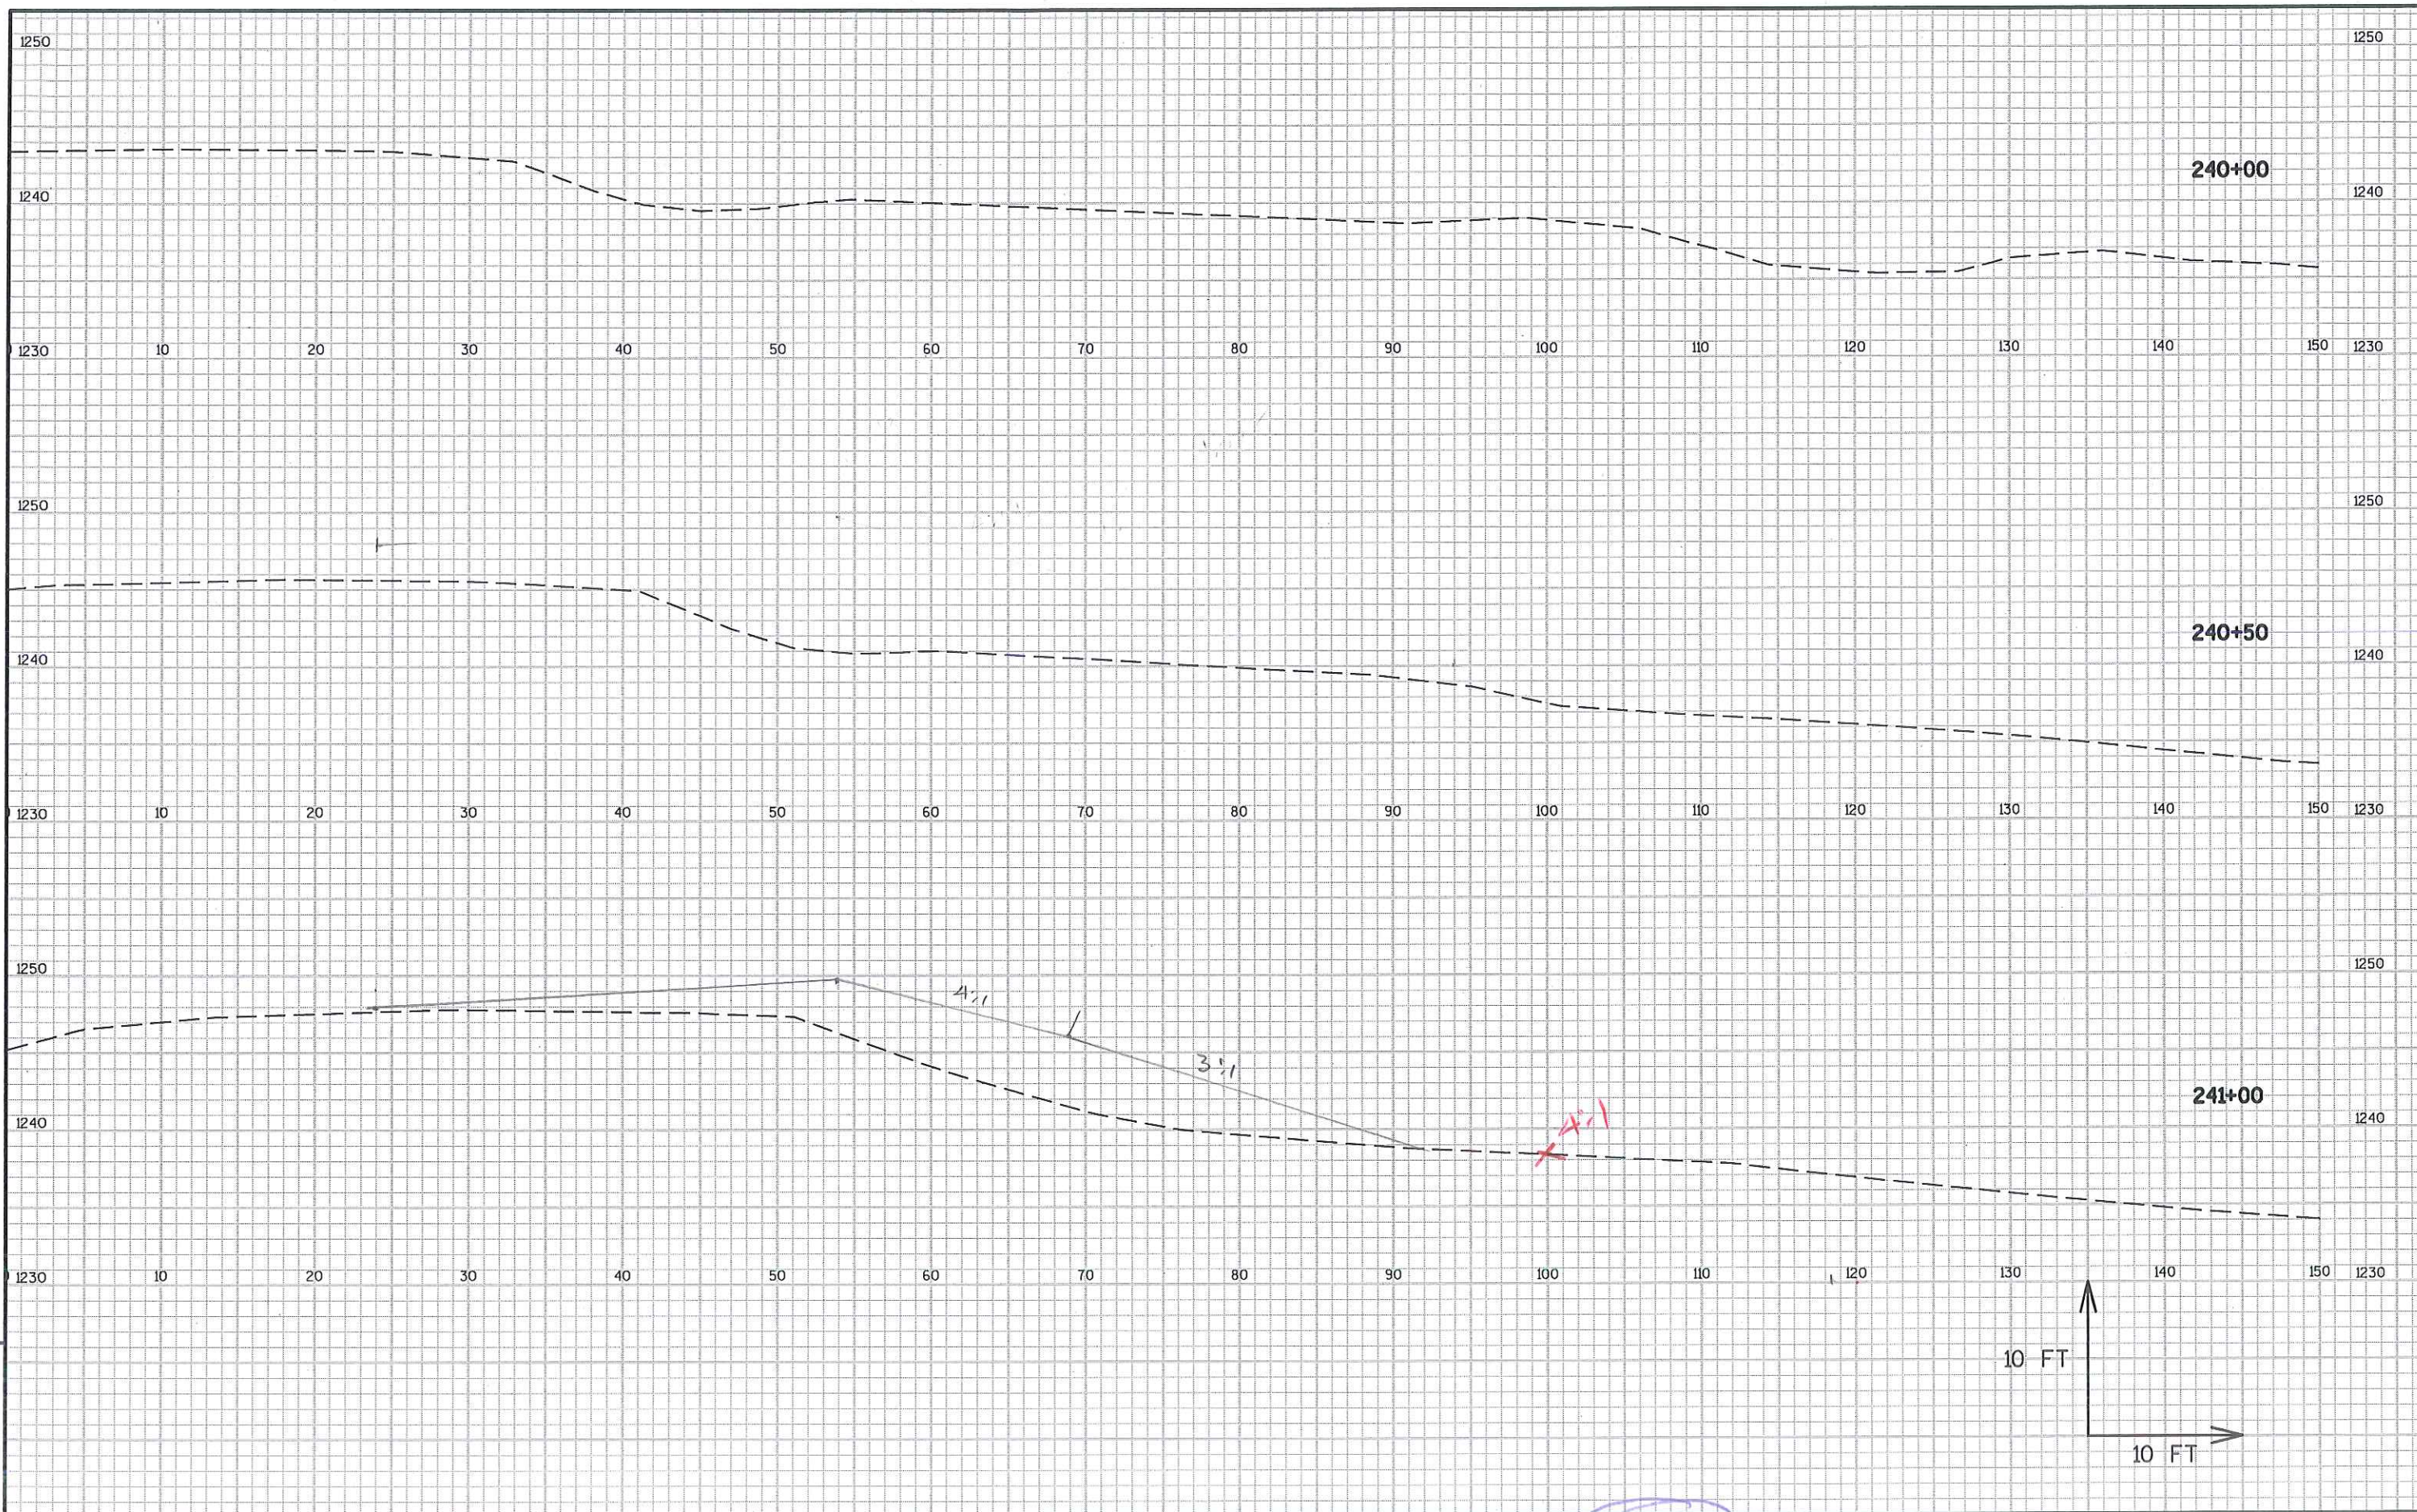

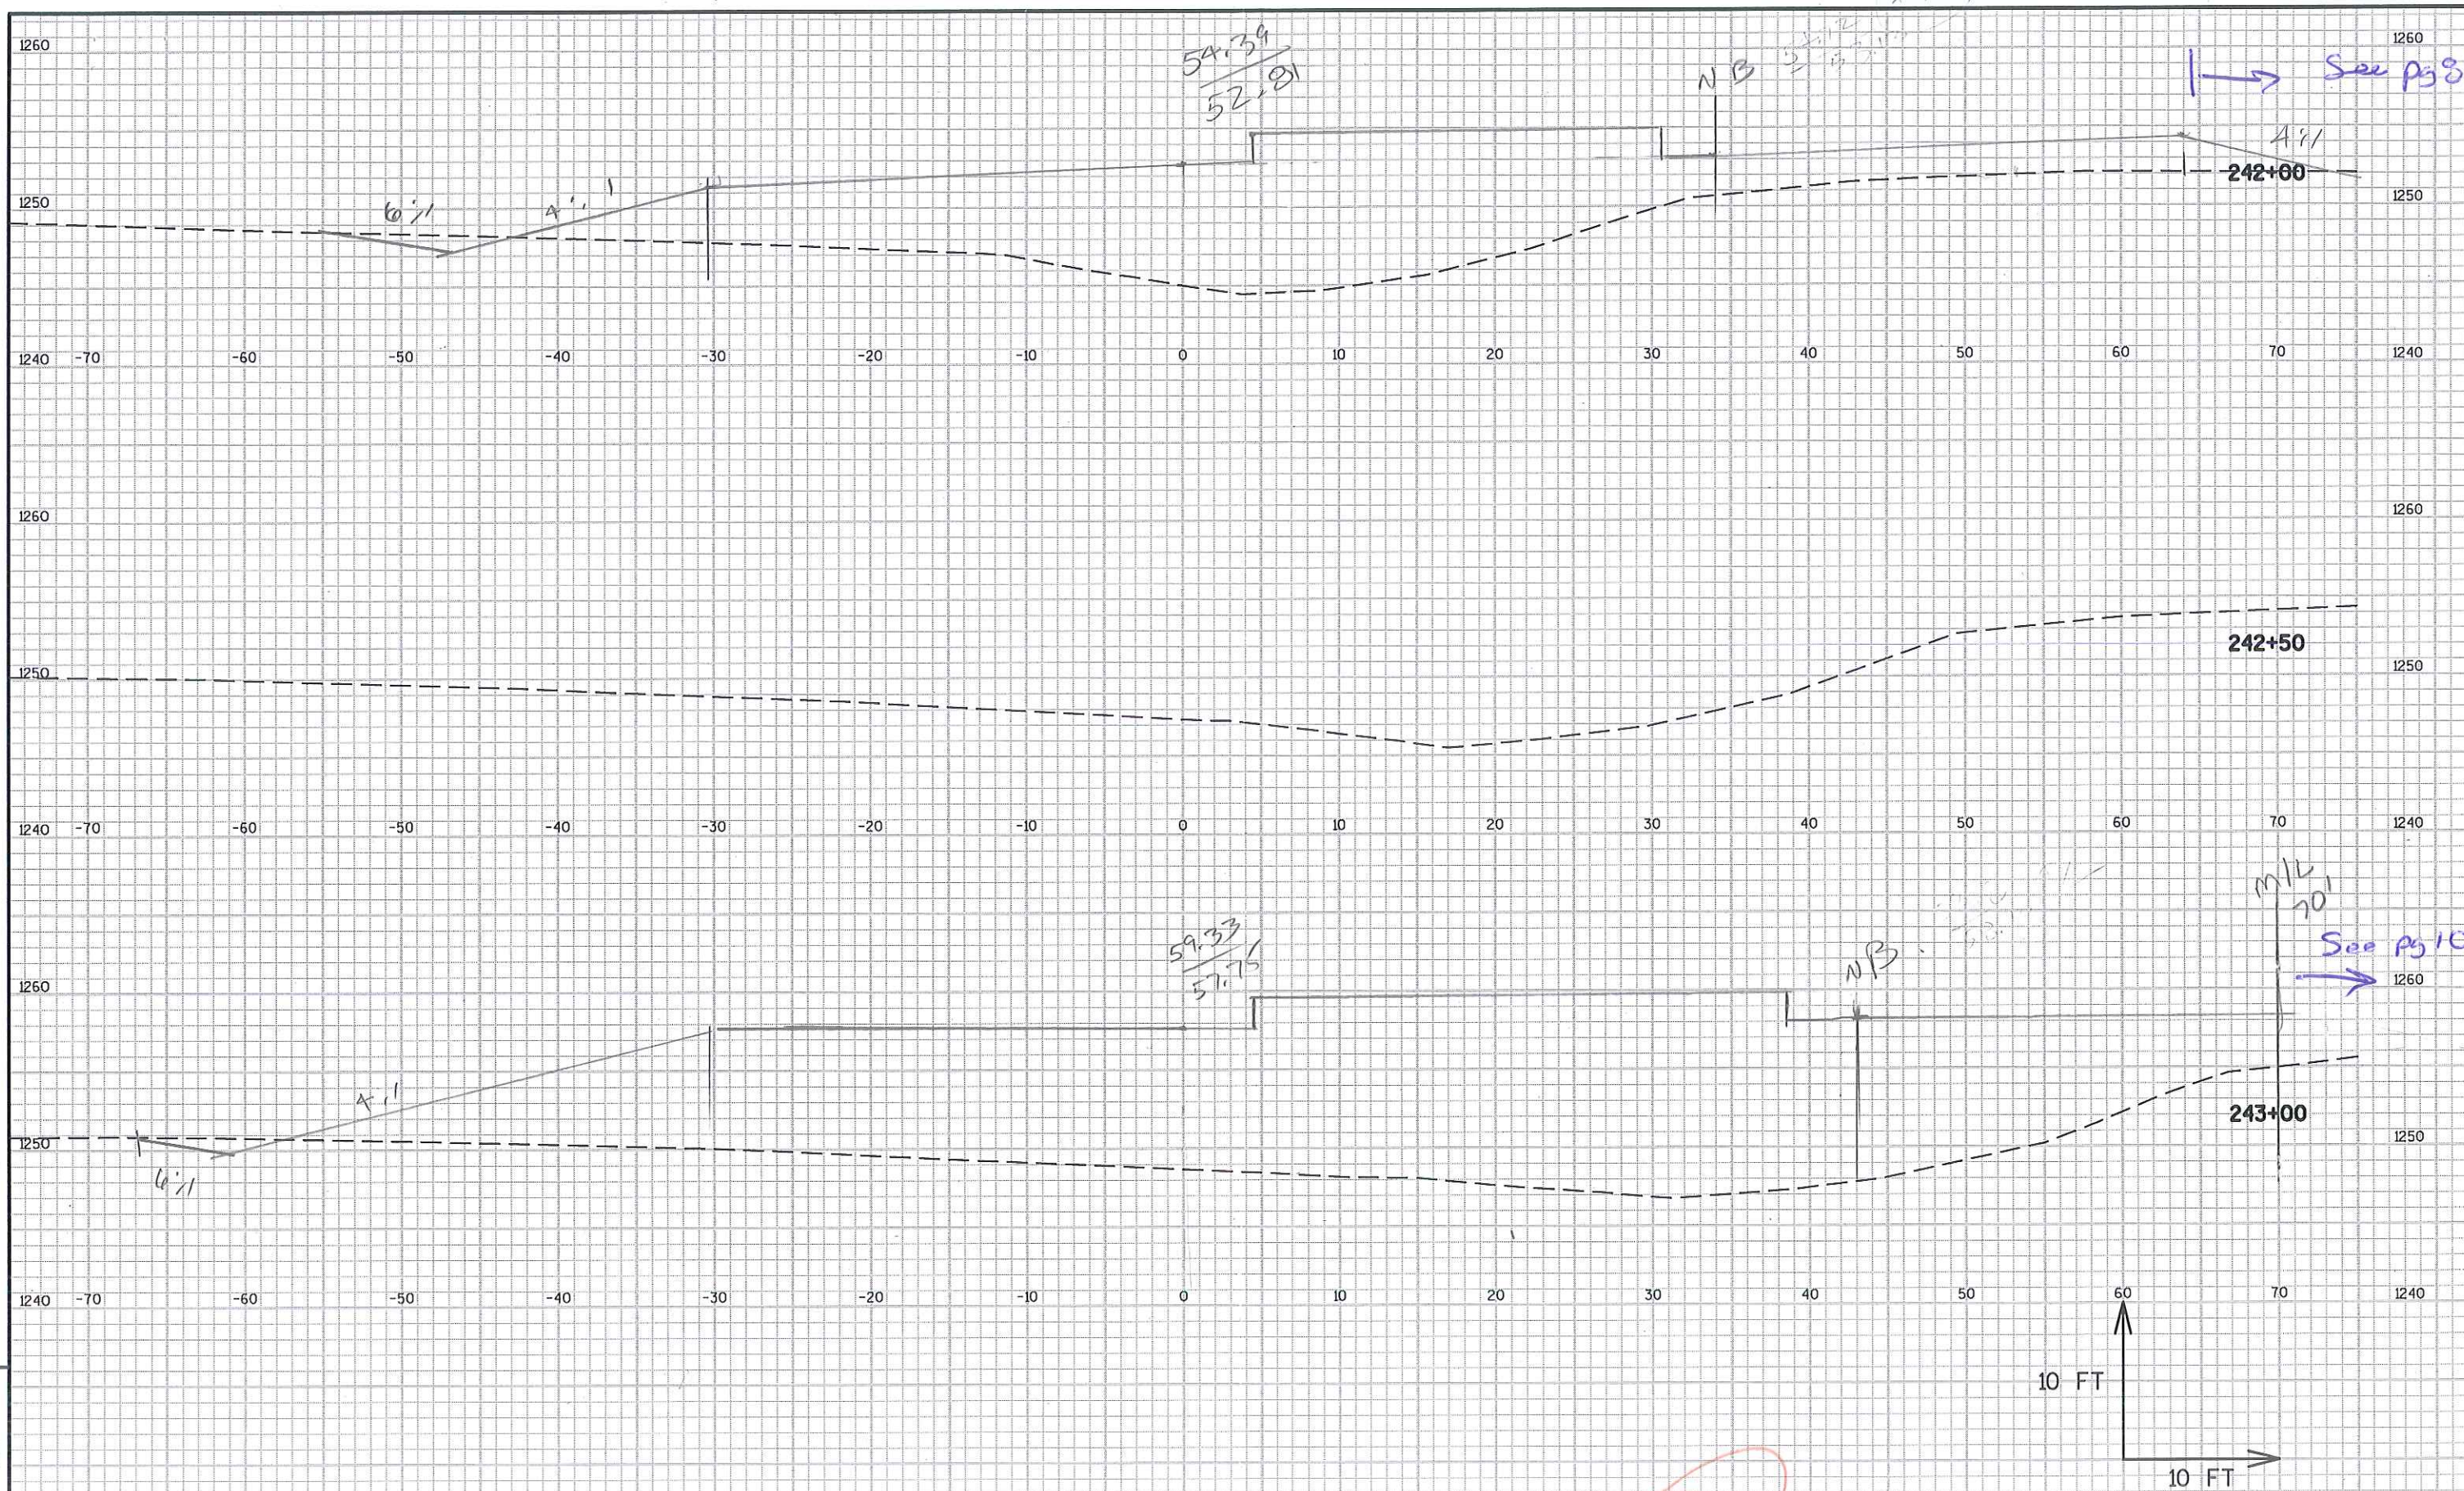

PROJECT NO: 1021-01-70

HWY: STH 128

COUNTY: ST. CROIX

CROSS SECTIONS: STH 128 SB

SHEET 7

E

FILE NAME : N:\PDS\C3D\10210100\DESIGN\ALIPROF\ALIPROF-128-KLE-CC.DWG
LAYOUT NAME - SECTION SHEET - (3)

PLOT DATE : 12/1/2014 1:24 PM

PLOT BY : THAO, KOU

PLOT NAME :

PLOT SCALE : 1:10-XREF

WISDOT/CADDs SHEET 49



PROJECT NO: 1021-01-70

HWY: STH 128

COUNTY: ST. CROIX

CROSS SECTIONS: STH 128 SB

SHEET 8

E

FILE NAME : N:\PDS\C3D\10210100\DESIGN\ALIPROF\ALIPROF-128-KLE-CC.DWG
LAYOUT NAME - SECTION SHEET - (16)


PLOT DATE : 12/17/2014 10:28 AM


PLOT BY : THAO, KOU

PLOT NAME :

PLOT SCALE : 1 IN:10 FT

WISDOT/CADDs SHEET 49

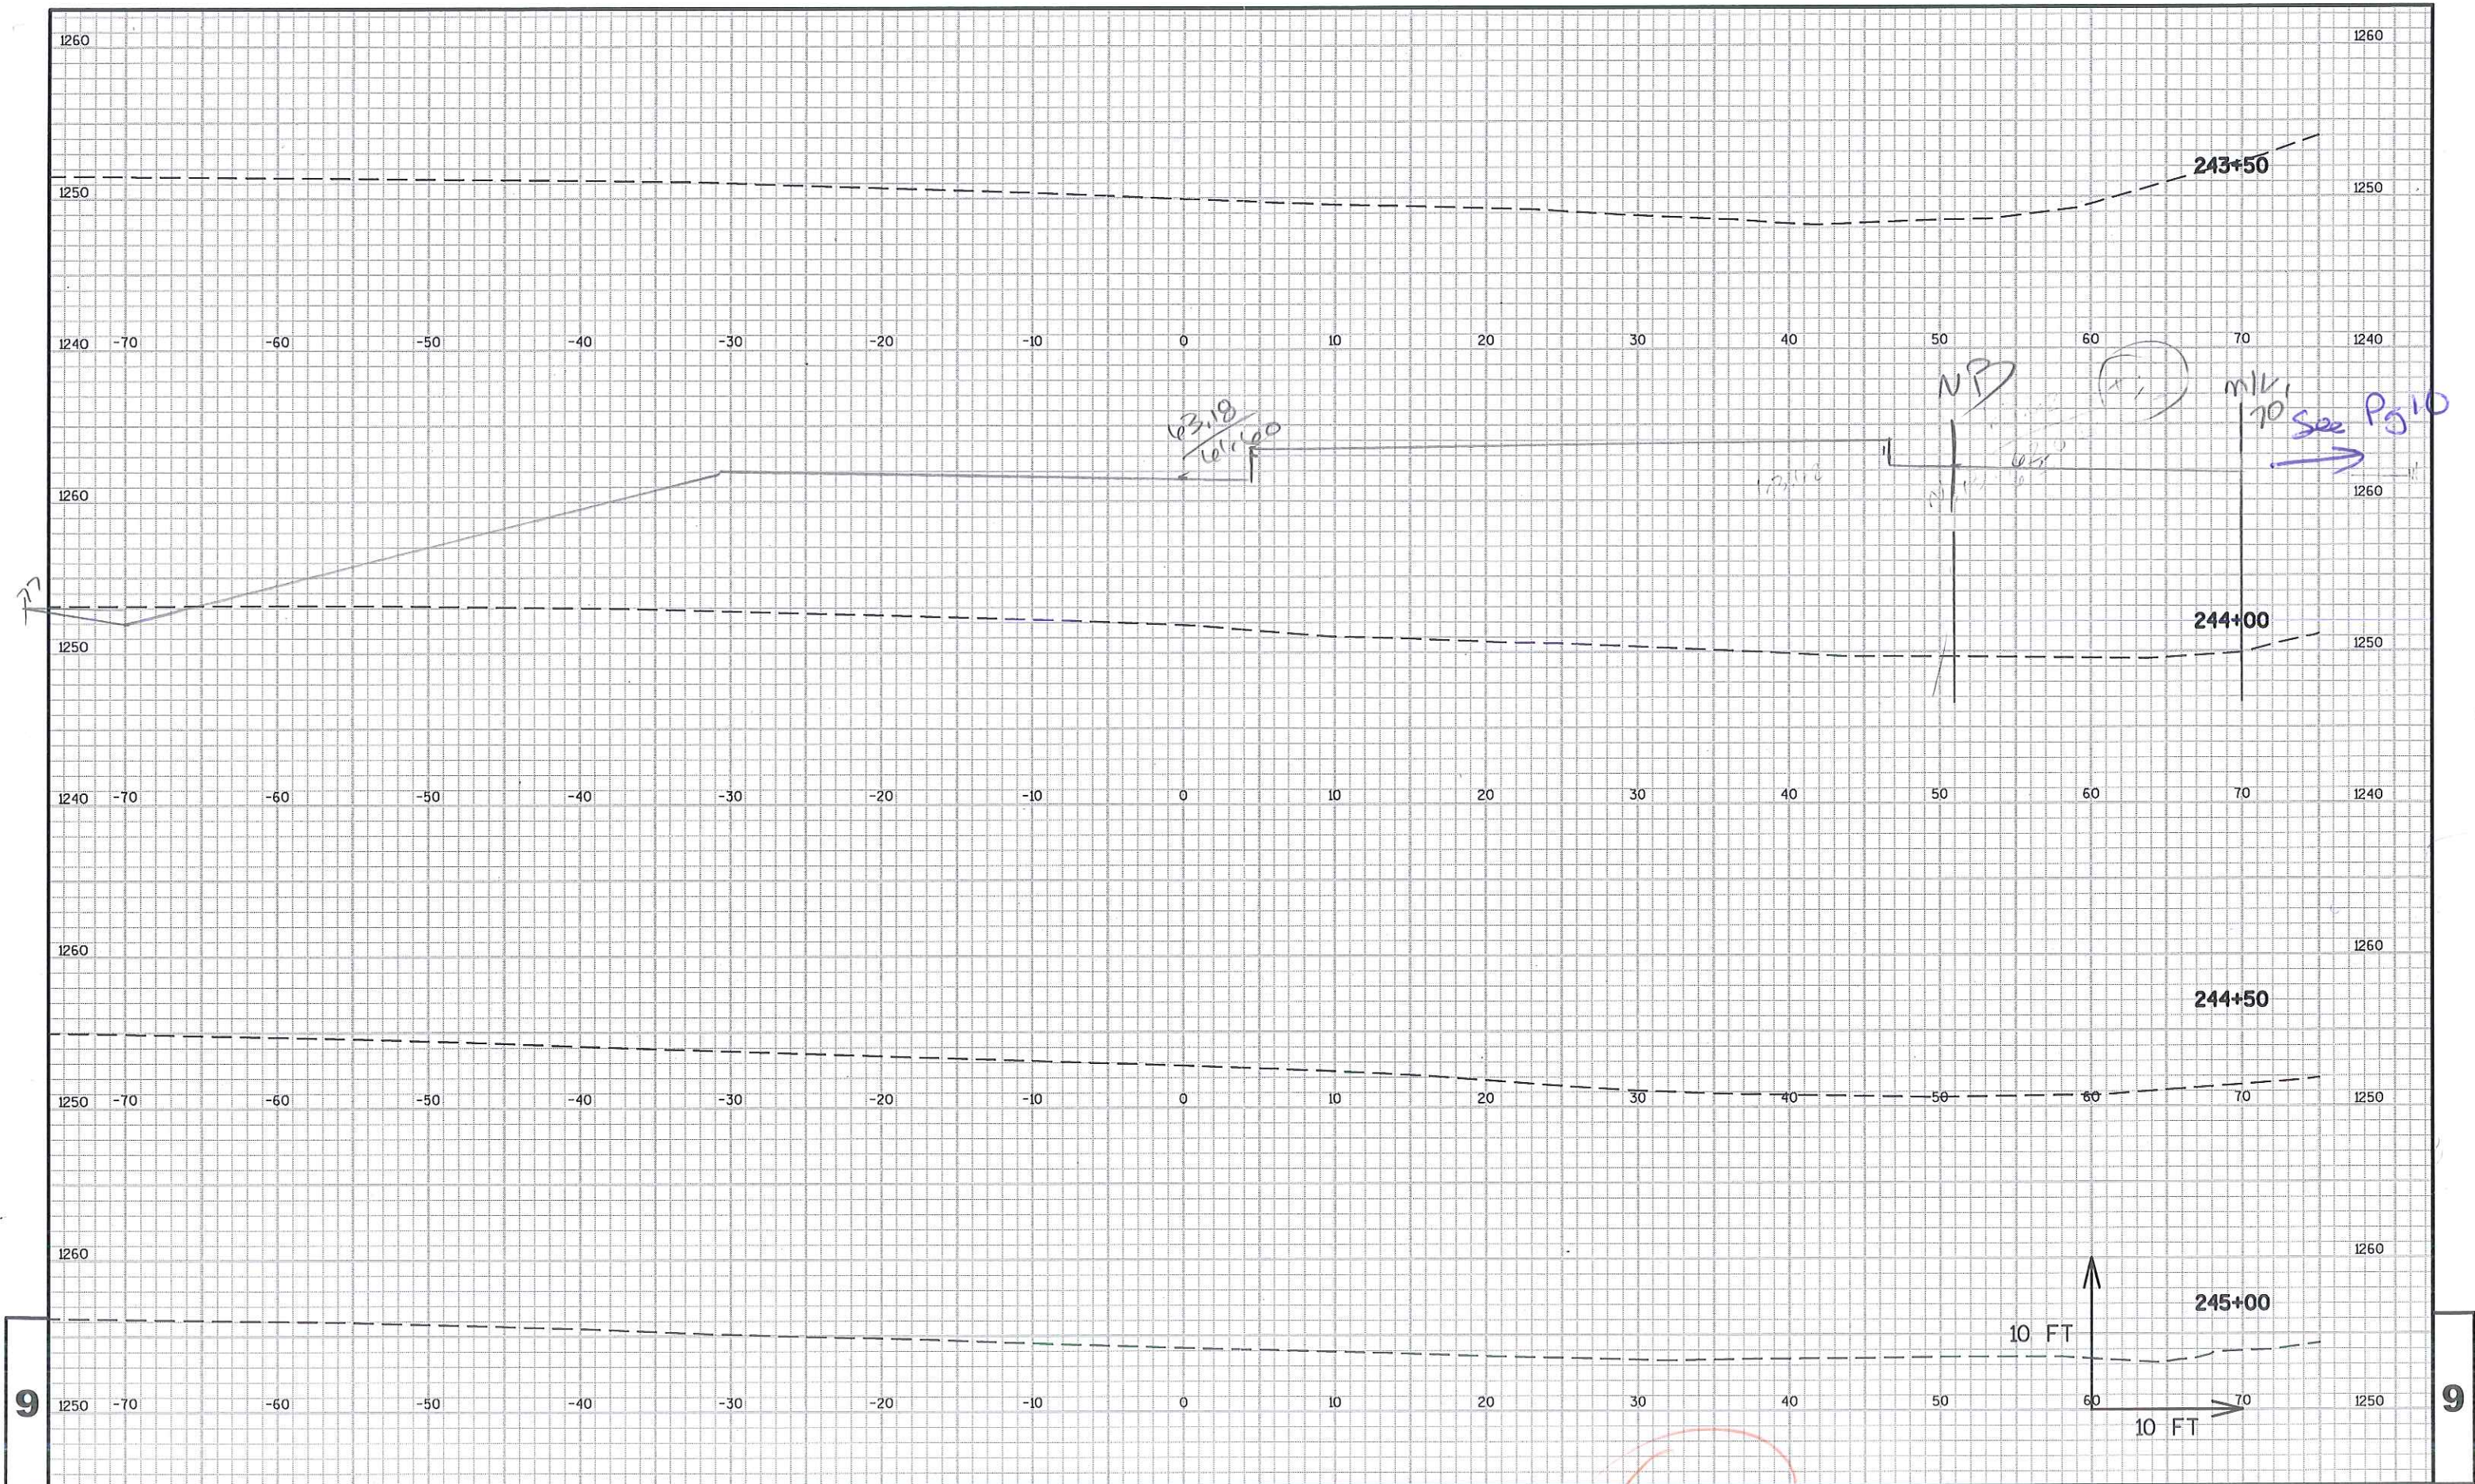

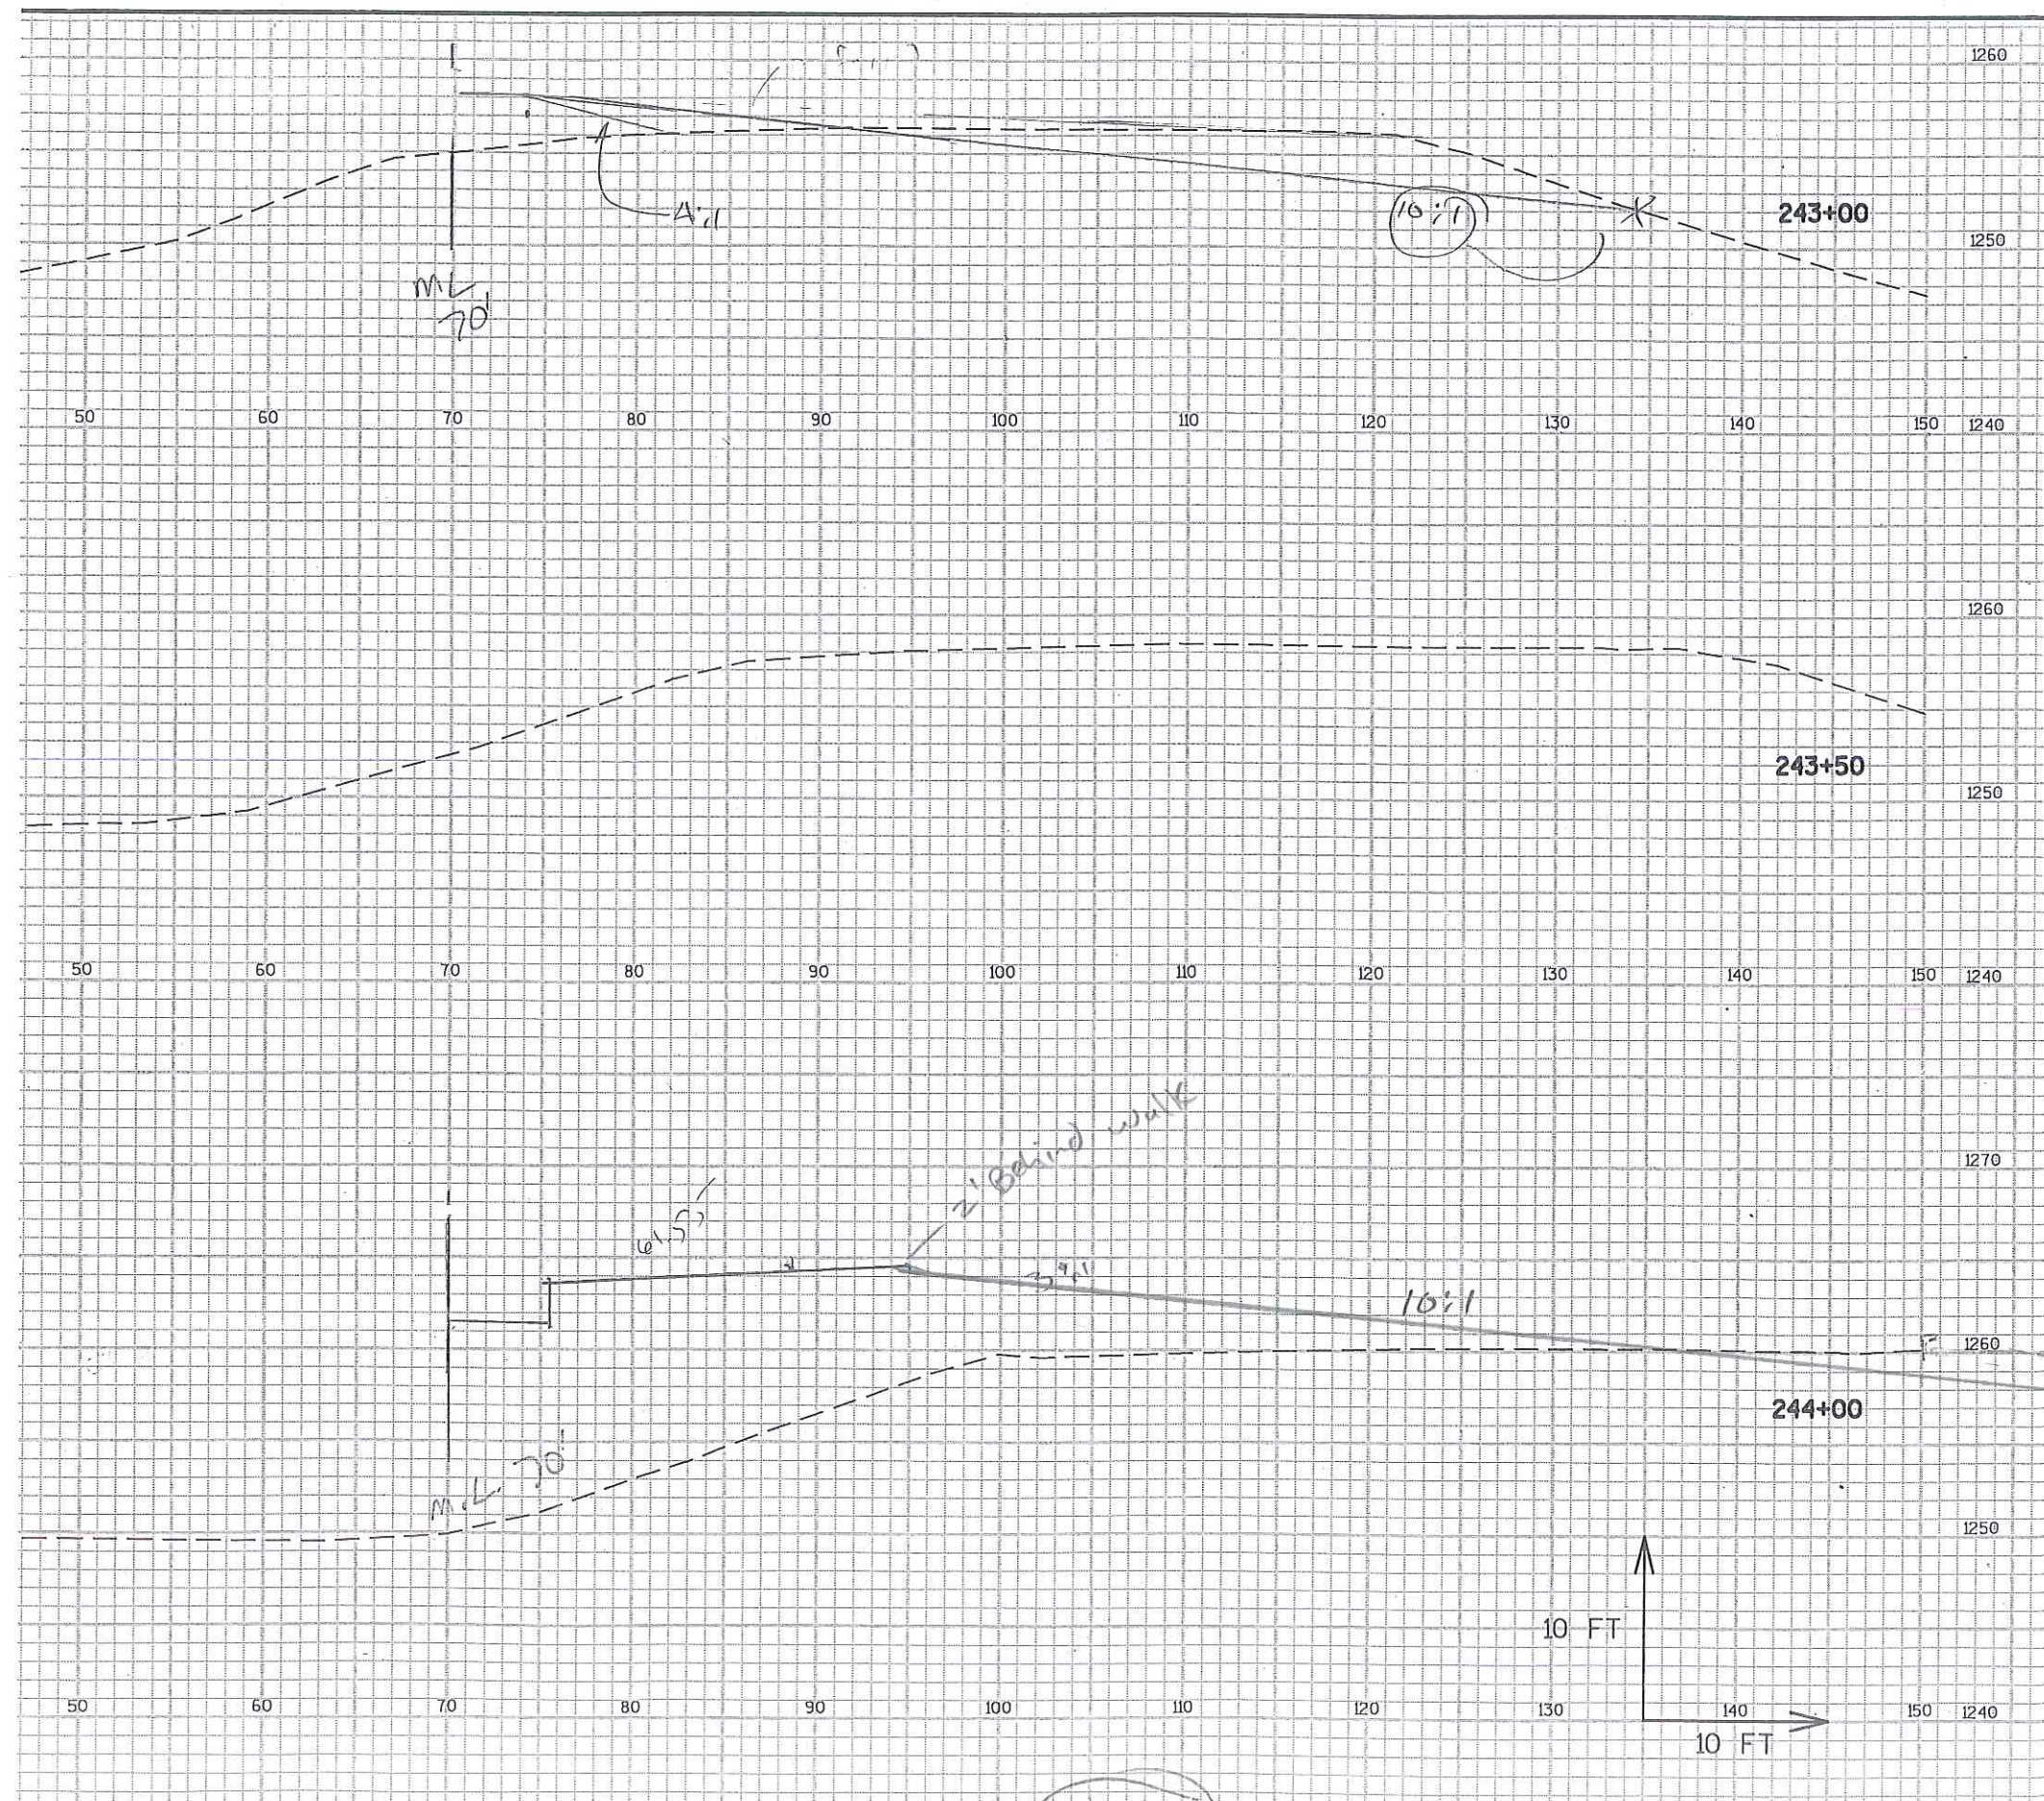

COUNTY: ST. CROIX

CROSS SECTIONS: STH 128 SB

SHEET

10

E

PLOT DATE : 12/17/2014 10:28 AM

PLOT BY : THAO, KOU

PLOT NAME :

PLOT SCALE : 1 IN:10 FT

WISDOT/CADDs SHEET 4