

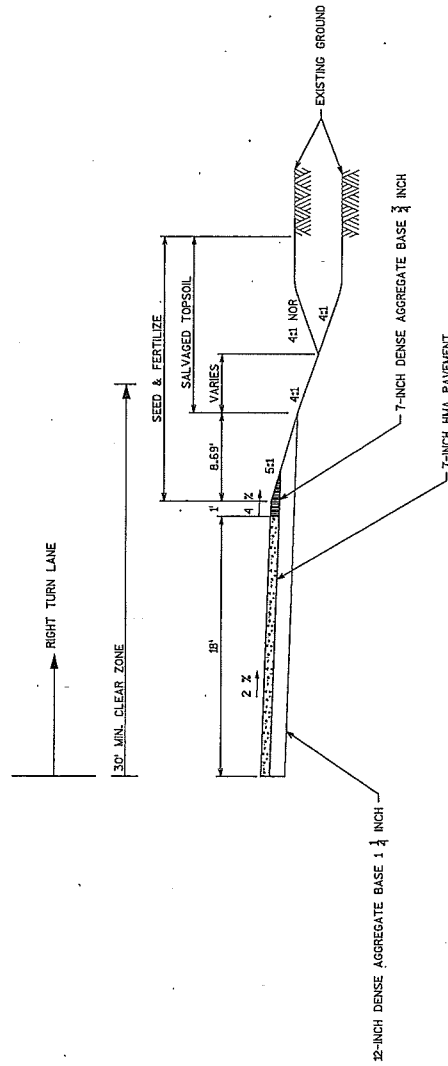


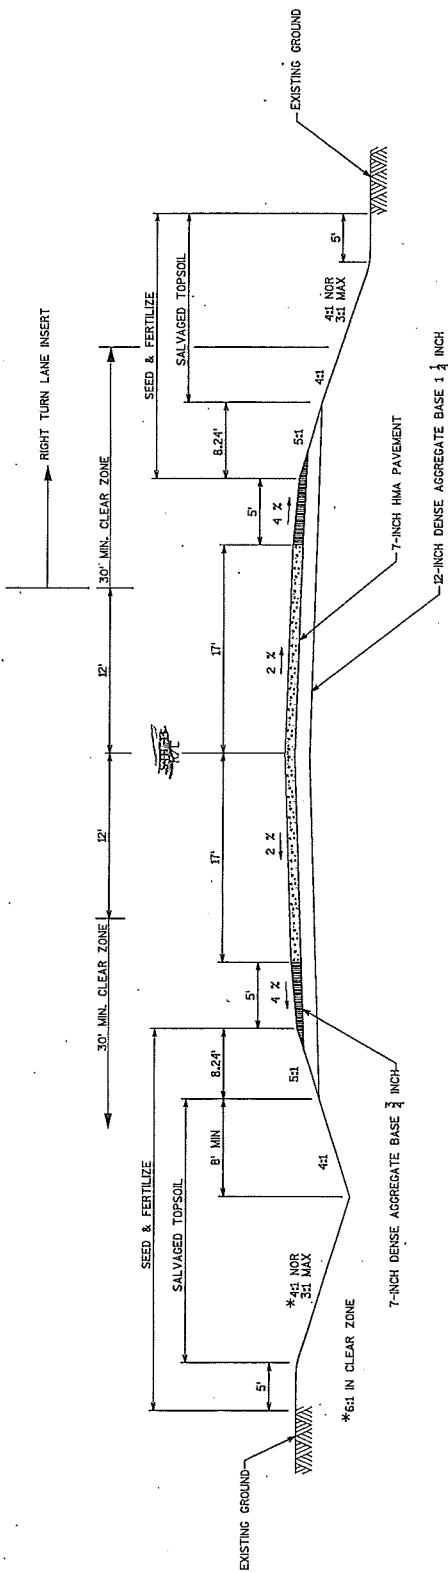

TYPICAL FINISHED SECTION
 STH 128
 STA 238+00, BACK

PROJECT NO: 1021-01-70	HWY: STH 128	COUNTY: ST. CROIX	TYPICAL SECTIONS	SHEET	E
FILE NAME : N:\PDS\10210100\DESIGN\PLANS PRODUCTION\02301-TS-STH128-10210100.DWG					
LAYOUT NAME : ****					
PLOT DATE : 12/18/2015 7:56 AM					
PLOT BY : THAO, KQJ					
PLOT NAME :					
PLOT SCALE : 0.001428					
WISDOT/CADDIS SHEET 42					


30' MIN. CLEAR ZONE

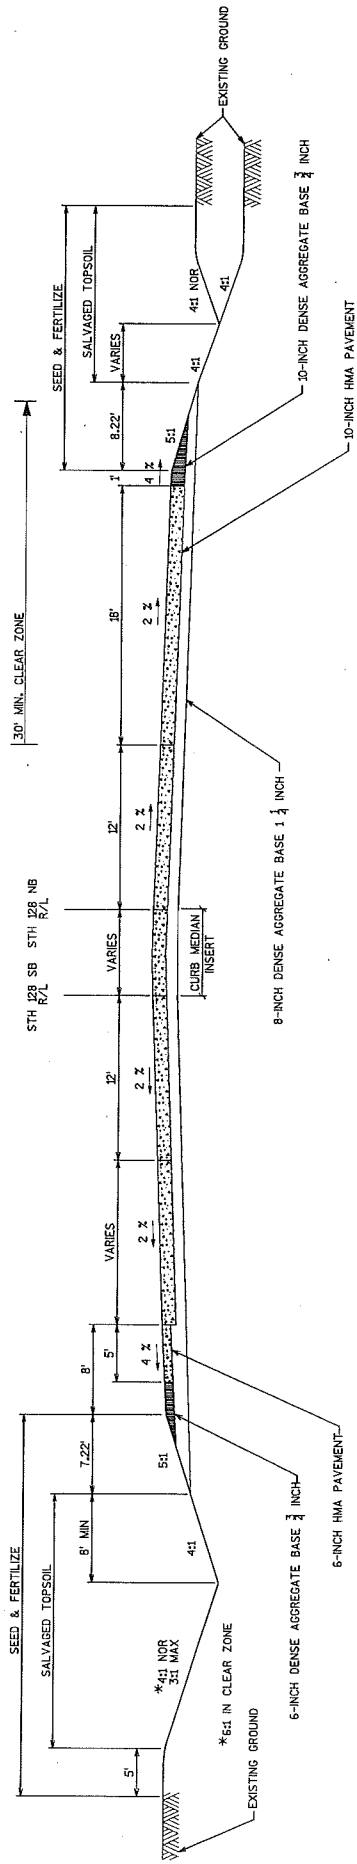


TYPICAL FINISHED SECTION

STA 255+00 TO 261+00

PROFILE GRADE LINE

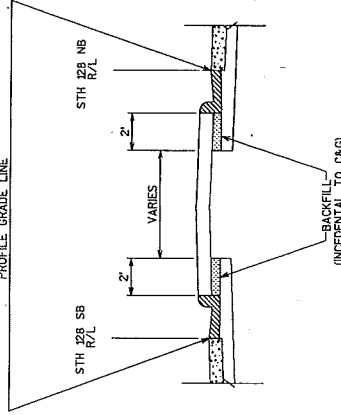

PROFILE GRADE LINE

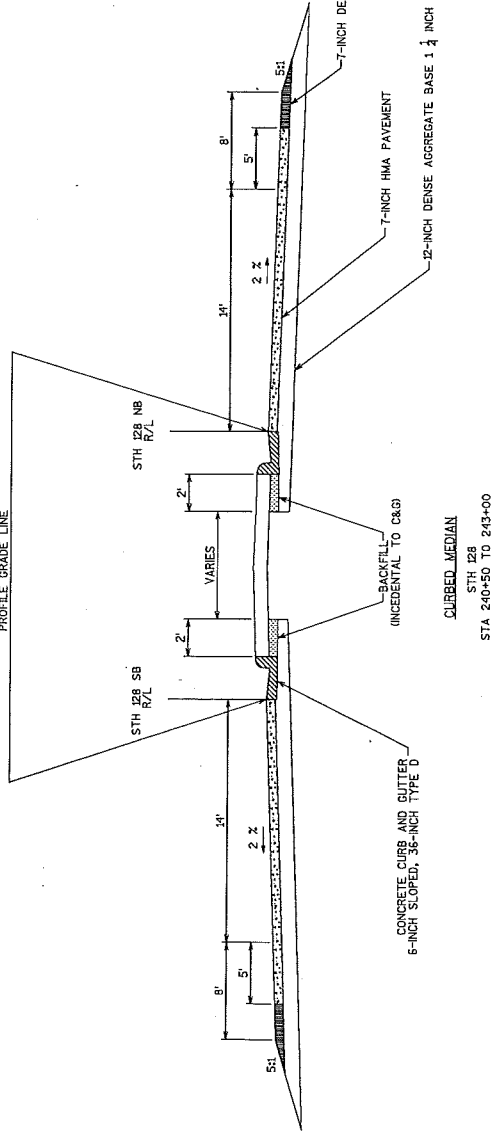

STA 240+50 TO 243+00

PROJECT NO: 1021-01-70

HWY: STH 128

COUNTY: ST. CROIX

TYPICAL SECTIONS

SHEET



FILE NAME : N:\PROJECTS\1021-01-70\DESIGN\PLANS\PRODUCTION\1021-01-70.DWG

PLOT DATE : 2/28/2015 7:56 AM

PLOT BY : THAO, KQJ

PLOT NAME :

PLOT SCALE : 0.001429

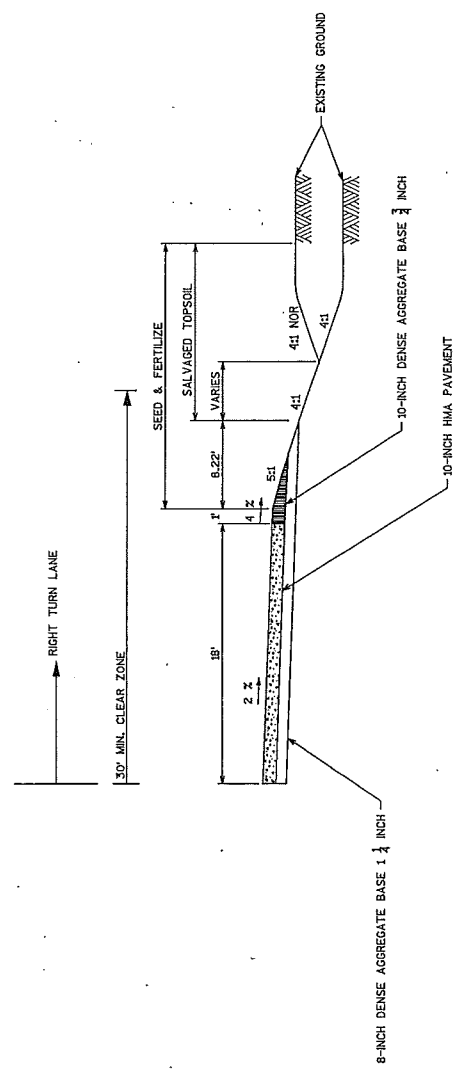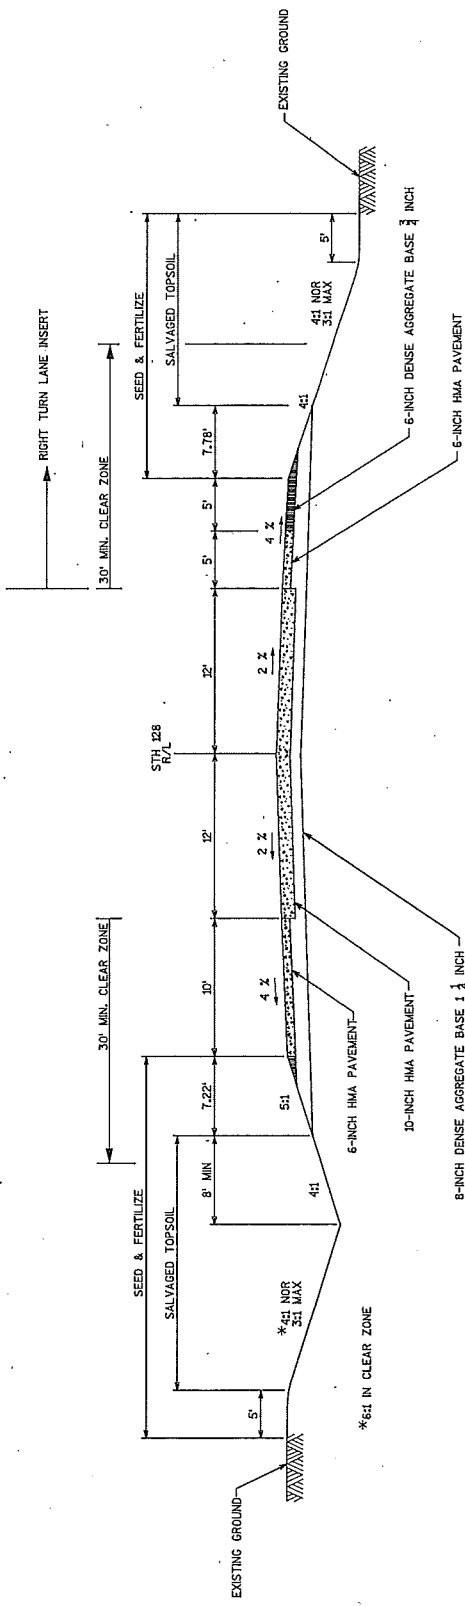

TYPICAL FINISHED SECTION
STH 128
STA 264+00 TO 264+50

PROJECT NO: 1021-01-70	HWY: STH 128	COUNTY: ST. CROIX	TYPICAL SECTIONS	SHEET	E
FILE NAME : N:\PDS\CD\10210100\DESIGN\PLANS PRODUCTION\202301_TS_STH128_10210100.DWG					WISDOT/CADDIS SHEET 42
LAYOUT NAME : ****					PLOT NAME :
PLOT DATE : 2/28/2015 7:55 AM					PLOT SCALE : 0.001429

