

8520-1-20



AHEAD	AHD.	POINT OF INTERSECTION	P.I.
BACK	BK.	POINT OF TANGENCY	PT.
BARN	B.	POINT OF TANGENCY TO CURVE	P.T.C.
CABIN	C.	POINT OF TANGENCY TO TANGENT	P.T.T.
CENTERLINE	CL.	PRIVY	P.
COMPANY	CO.	PROJECT	PROJ.
CONCRETE	CONC.	PROPERTY LINE	PL.
CONSTRUCTION	CONST.	RADIUS	R.
CORNER	COR.	RANGE	R.
COUNTY TRUNK HIGHWAY	C.T.H.	REQUIRED	REQD.
CULTIVATED	CULT.	RIGHT OF WAY	R.O.W.
DEGREE OF CURVE	D.	SECTION	SEC.
DELTA ANGLE	Δ	SHED	S.
EAST	E.	SILLO	S.
EXTERNAL DISTANCE	E.	SOUTH	S.
GARAGE	G.	STATE TRUNK HIGHWAY	ST.H.
GOVERNMENT	GOV'T.	STATION	STA.
HOUSE	H.	TANGENT	TAN.
INTERSECTION ANGLE	I.	TANGENT LENGTH OF CURVE	T.L.C.
INTEREST	INT.	TAVERN	TAV.
IRON PIN (PIPE)	I.P.	TELEPHONE	TELE.
LENGTH OF CURVE	L.	TOWN	T.
MARKER POST	M.P.	VOLUME _____ & PAGE _____	V. _____ P. _____
MISCELLANEOUS	MISC.	WELL	W.
NORTH	N.	WEST	W.
PASTURE	PAST	WIFE	W.F.
POINT OF CURVATURE	P.C.	UNITED STATES GEOLOGICAL SURVEY	U.S.G.S.

[illegible]

COUNTY AND HIGHWAY	ROUTE AND SECTION	CLASS AND AGREEMENT		B. P. R. REGION DIVISION	SHEET NUMBER	TOTAL SHEETS
		STATE	FEDERAL			
57.2	342.0	21.6	—	4 WIS.	4.1	
CONST. PROJECT						

8520-1-20

SCHEDULE OF LANDS AND INTERESTS REQUIRED									
PARCEL NUMBER	SHEET NUMBER	OWNER	INTERESTS REQUIRED	ACRES	PARCEL NUMBER	SHEET NUMBER	OWNER	INTERESTS REQUIRED	ACRES
					30	4.6	HERMAN THARA & WF KATIE	FEE	3.02
					31	4.6	WARD R. LEWIS & WF LAVERE E.	FEE	7.20
					32	4.7	WILLIAM ALEXANDER	FEE	4.25
					33	4.7	JOHN GISCH	FEE	3.66
					34	4.7	ALEX MROTEK & WF MAY	FEE	11.76
					35	4.7	BRANHAM WOODLAND PRODUCTS, INC.	FEE	1.32
					36	4.8	DUANE MROTEK & WF HELEN	FEE	5.82
					37	4.8 & 4.9	OSCAR JOHNSON	FEE	5.94
					38	4.8	E.M. MAHNKE & WF EVELYN	FEE	1.33
					39	4.9	ROYAL A. DICKSON & WF SYRENA L.	FEE & L.H.E.	3.86
					40	4.9	RISBERG LAND CO.	FEE & L.H.E.	0.01
					41	4.9	JOHN GUDDENDORF & WF HAZEL	FEE & L.H.E.	2.86
2	4.2	SILAS A. GUNDRY & WF CLARISSA BOURNE	FEE	9.47	42	4.9	LELAND J. STEIGER & WF EDNA	FEE	0.29
14	4.3	ROBERT SEEHUETTER & WF DELORES CLAYTON SEVERENCE & WF JOYCE RAYMOND CRIPPEN & WF GEORGIA	FEE	3.32	43	4.9	RUDOLPH J. JORDAN & WF HELEN	FEE	5.63
15	4.3	JOSEPH JALOWITZ	FEE	0.78	44	4.9	ARCHIE GEORGE BRITT	FEE	6.40
16	4.3	ELDON M. MARPLE & WF MARY C.	FEE	2.40	45	4.9	FRED WITT & WF STELLA	FEE	2.71
17	4.3 & 4.4	ROBERT S. TRETTIN & WF IRENE C.	FEE	9.79	46	4.9	HORACE SPENCER HERRING & WF RUTH MARGARET	FEE	0.82
18	4.4	CALVIN MC PEAK & WF AVIS	FEE	5.84	47	4.10	B.W. PACKARD & WF LEONA	FEE	14.01
19	4.4	ANNE BLEWIG	FEE	7.02	48	4.9	CHARLES R. MEACHAM & WF DOROTHY F.	FEE	0.73
20	4.5	BYRON B. HYINK & WF JEANNE M.	FEE	9.57	49	4.6	JAMES B. BETHEL & WF ELSIE	FEE	0.06
21	4.5	KARL FRED PETERSON & WF ELLA	FEE	7.97					
22	4.5	DOROTHY TART	FEE	2.34	51	4.3, 4.6, 4.7, 4.8 4.9 & 4.10	JUMP RIVER ELECTRIC CO-OP	RELEASE OF RIGHTS	—
23	4.5	HENRY M. LEDER	FEE	4.68	52	4.5, 4.7 & 4.8	GENERAL TELEPHONE CO.	RELEASE OF RIGHTS	—
24	4.5	ERHARD H. BOHRER & WF LILLIE M.K.	FEE	1.01	53	4.9	ARTHUR F. VOIGHT	FEE	0.18
25	4.5	DUANE LEACH & WF DONNA	FEE	3.12	54	4.7	SAWYER COUNTY	FEE	0.24
26	4.5 & 4.6	LOUISE HEFLE	FEE	3.89	55	4.10	RUTH V. FOSSUM	FEE	0.11
27	4.6	JOSEPH KETTERER & WF LOUISE	FEE	0.74	56	4.9	JAMES O. LAGREW & WF GLORIA	FEE	0.61
28	4.6	PAUL HENGHEL & WF PRICILLA	FEE	0.10					
29	4.6	DOROTHY QUINTELL & MARCELINE QUINTELL	FEE	0.15	57	4.5	JOHN A. DICKSON & WF MARY L.	FEE	0.09

PLAT OF RIGHT OF WAY REQUIRED			
SECTION	OWNER	INTERESTS REQUIRED	ACRES
21.6	SAWYER COUNTY	RIGHT OF WAY	21.6
0.266	SAWYER COUNTY	RIGHT OF WAY	0.266
0.387	SAWYER COUNTY	RIGHT OF WAY	0.387
7.074	SAWYER COUNTY	RIGHT OF WAY	7.074


REVISION DATE	STATE OF WISCONSIN DEPARTMENT OF TRANSPORTATION - DIVISION OF HIGHWAYS	
	PLAT OF RIGHT OF WAY REQUIRED	
6-14-65	PROJECT T 0342(6)	
9-14-65	8520-1-20	
2-22-66	HAYWARD - EAST COUNTY LINE ROAD	
11-25-68	SAWYER COUNTY	
	S.T.H. 77	
	SEC. 1 = 0.266	
	SEC. 2 = 0.387	
	SEC. 3 = 7.074	
	TOTAL LENGTH 7.727 MILES	
	SCALE	
	0 200 400 FEET	
	DATED MARCH 23, 1965	

11332

COUNTY AND HIGHWAY	ROUTE AND SECTION	CLASS AND AGREEMENT		FEDERAL DIVISION OFFICE	SHEET NUMBER	TOTAL SHEETS
		STATE	FEDERAL			
57.2	342.0	21.6	—	4	42	
CONST. PROJECT						


8520-1-20

END RELOCATION ORDER, SEC. 1, PROJECT T0342 (6)
STA. 191+08.9

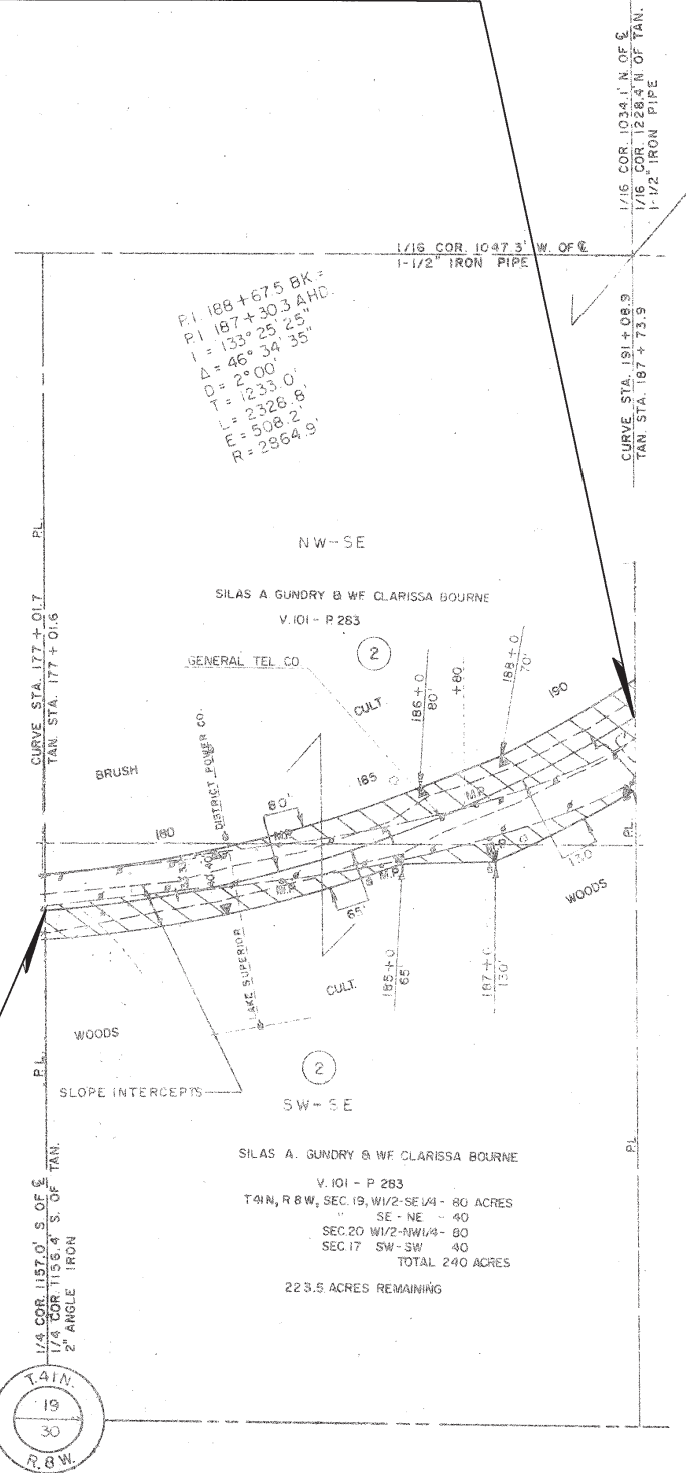

BEGIN RELOCATION ORDER, SEC. 1, PROJECT T0342 (6)
STA. 177+01.7

END RELOCATION ORDER, SEC. 2, PROJECT T0342 (6)
STA. 226+29.7

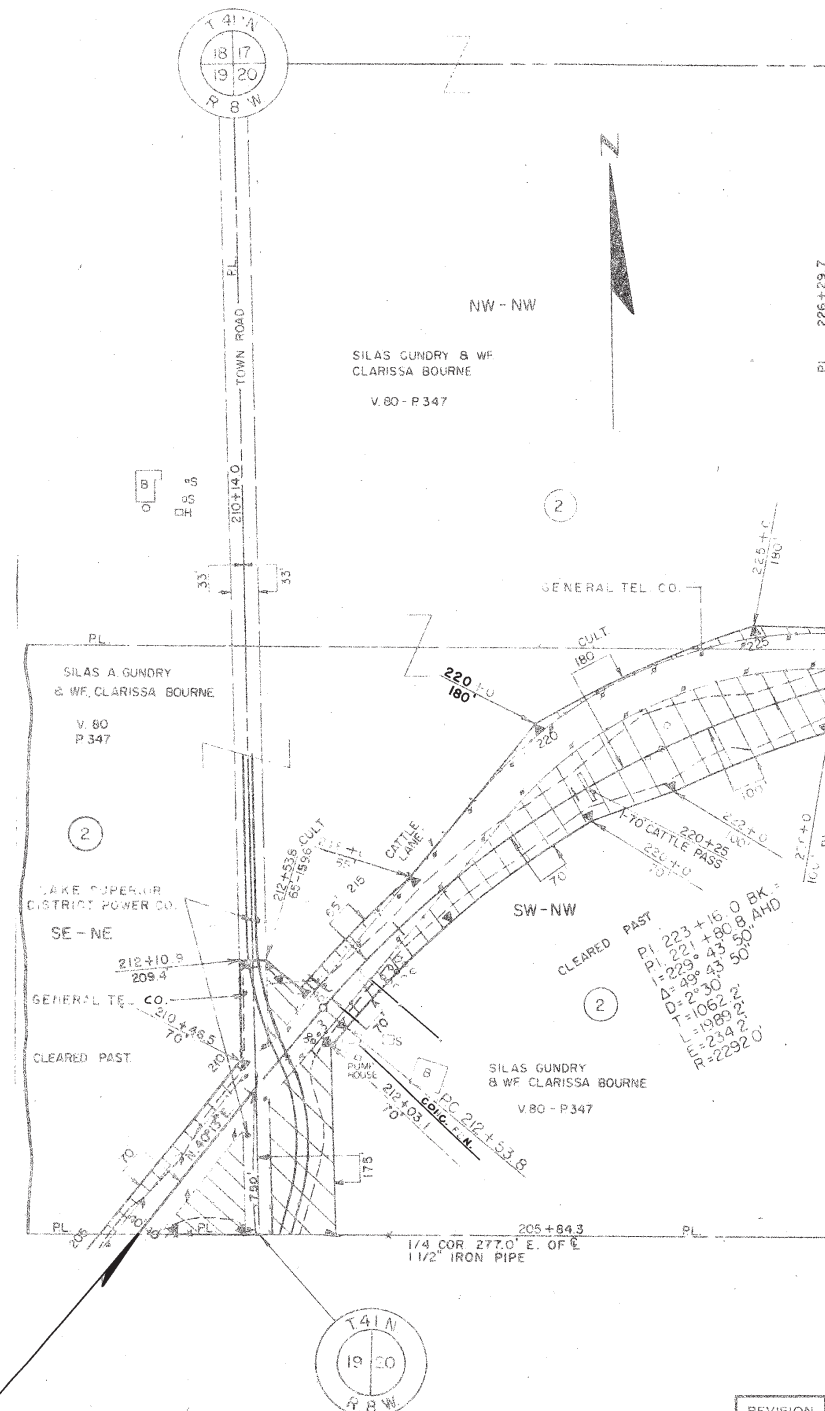


BEGIN RELOCATION ORDER, SEC. 2, PROJECT T0342 (6)
STA. 205+84.3

NOTES:
BEARINGS SHOWN ON THIS PLAT ARE THE TRUE BEARINGS OF EACH TANGENT TO THE NEAREST MINUTE.
"X" DENOTES UTILITY POLES OFF PRESENT RIGHT OF WAY.
PRESENT RIGHT OF WAY IS 80' UNLESS SHOWN OTHERWISE.

REVISION	DATE
6-14-65	
9-14-65	
2-22-66	
5-10-66	
11-25-68	

STATE OF WISCONSIN
DEPARTMENT OF TRANSPORTATION - DIVISION OF HIGHWAYS
PLAT OF RIGHT OF WAY REQUIRED
PROJECT T0342 (6)
8520-1-20
HAYWARD - EAST COUNTY LINE ROAD
SAWYER COUNTY
S.T.H. 77
SEC. 1 = 0.266
SEC. 2 = 0.387
SEC. 3 = 7.074
TOTAL LENGTH 7.727 MILES
SCALE 1" = 400 FEET
DATED MARCH 23, 1965

COUNTY AND HIGHWAY	ROUTE AND SECTION	CLASS AND AGREEMENT		FEDERAL DIVISION OFFICE	SHEET NUMBER	TOTAL SHEETS
		STATE	FEDERAL			
57.2	342.0	21.6	—	4	4.3	
CONST. PROJECT						

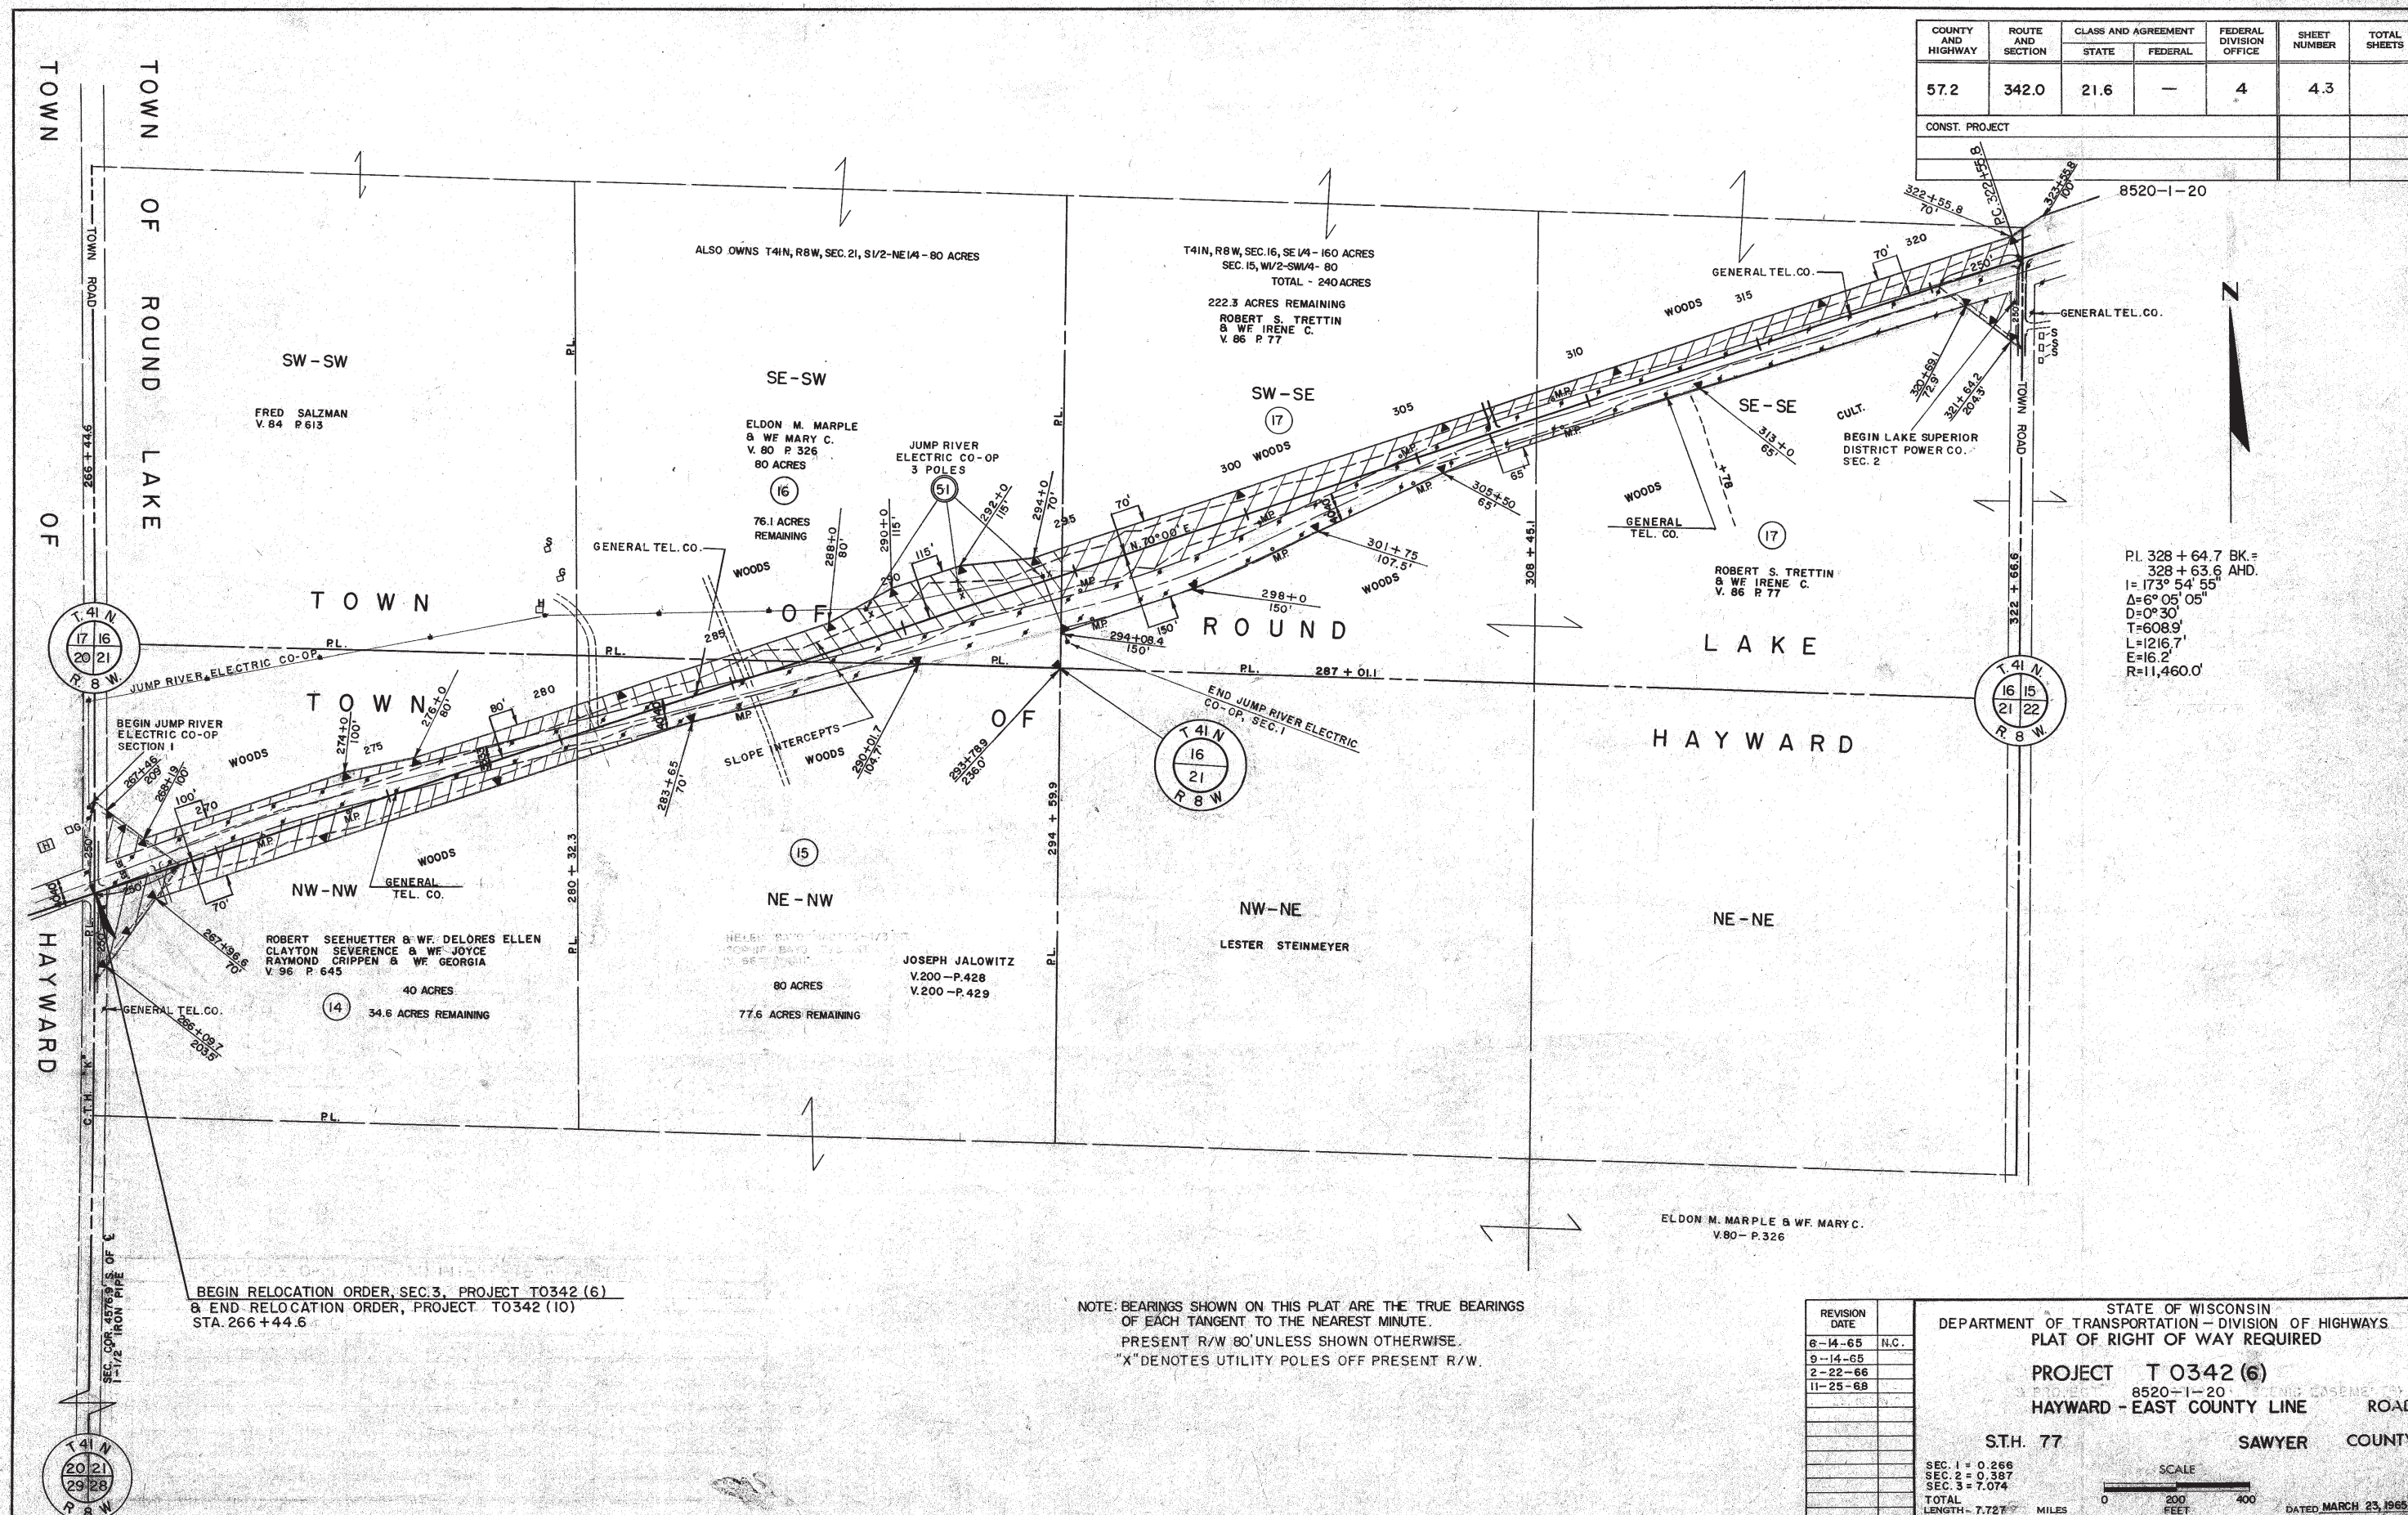


NOTE: BEARINGS SHOWN ON THIS PLAT ARE THE TRUE BEARINGS
OF EACH TANGENT TO THE NEAREST MINUTE.
PRESENT R/W 80' UNLESS SHOWN OTHERWISE.
"X" DENOTES UTILITY POLES OFF PRESENT R/W.

[illegible]

STATE OF WISCONSIN
DEPARTMENT OF TRANSPORTATION - DIVISION OF HIGHWAYS
PLAT OF RIGHT OF WAY REQUIRED
PROJECT T 0342 (6)
8520 - 1 - 20
HAYWARD - EAST COUNTY LINE ROAD
S.T.H. 77 SAWYER COUNTY
SEC. 1 = 0.266
SEC. 2 = 0.387
SEC. 3 = 7.074
TOTAL
LENGTH = 7.727
MILES
SCALE
0 200 400
FEET
DATED MARCH 23, 1965

COUNTY AND HIGHWAY	ROUTE AND SECTION	CLASS AND AGREEMENT		FEDERAL DIVISION OFFICE	SHEET NUMBER	TOTAL SHEETS
		STATE	FEDERAL			
57.2	342.0	21.6	—	4	4.4	
CONST. PROJECT						

8520-1-20

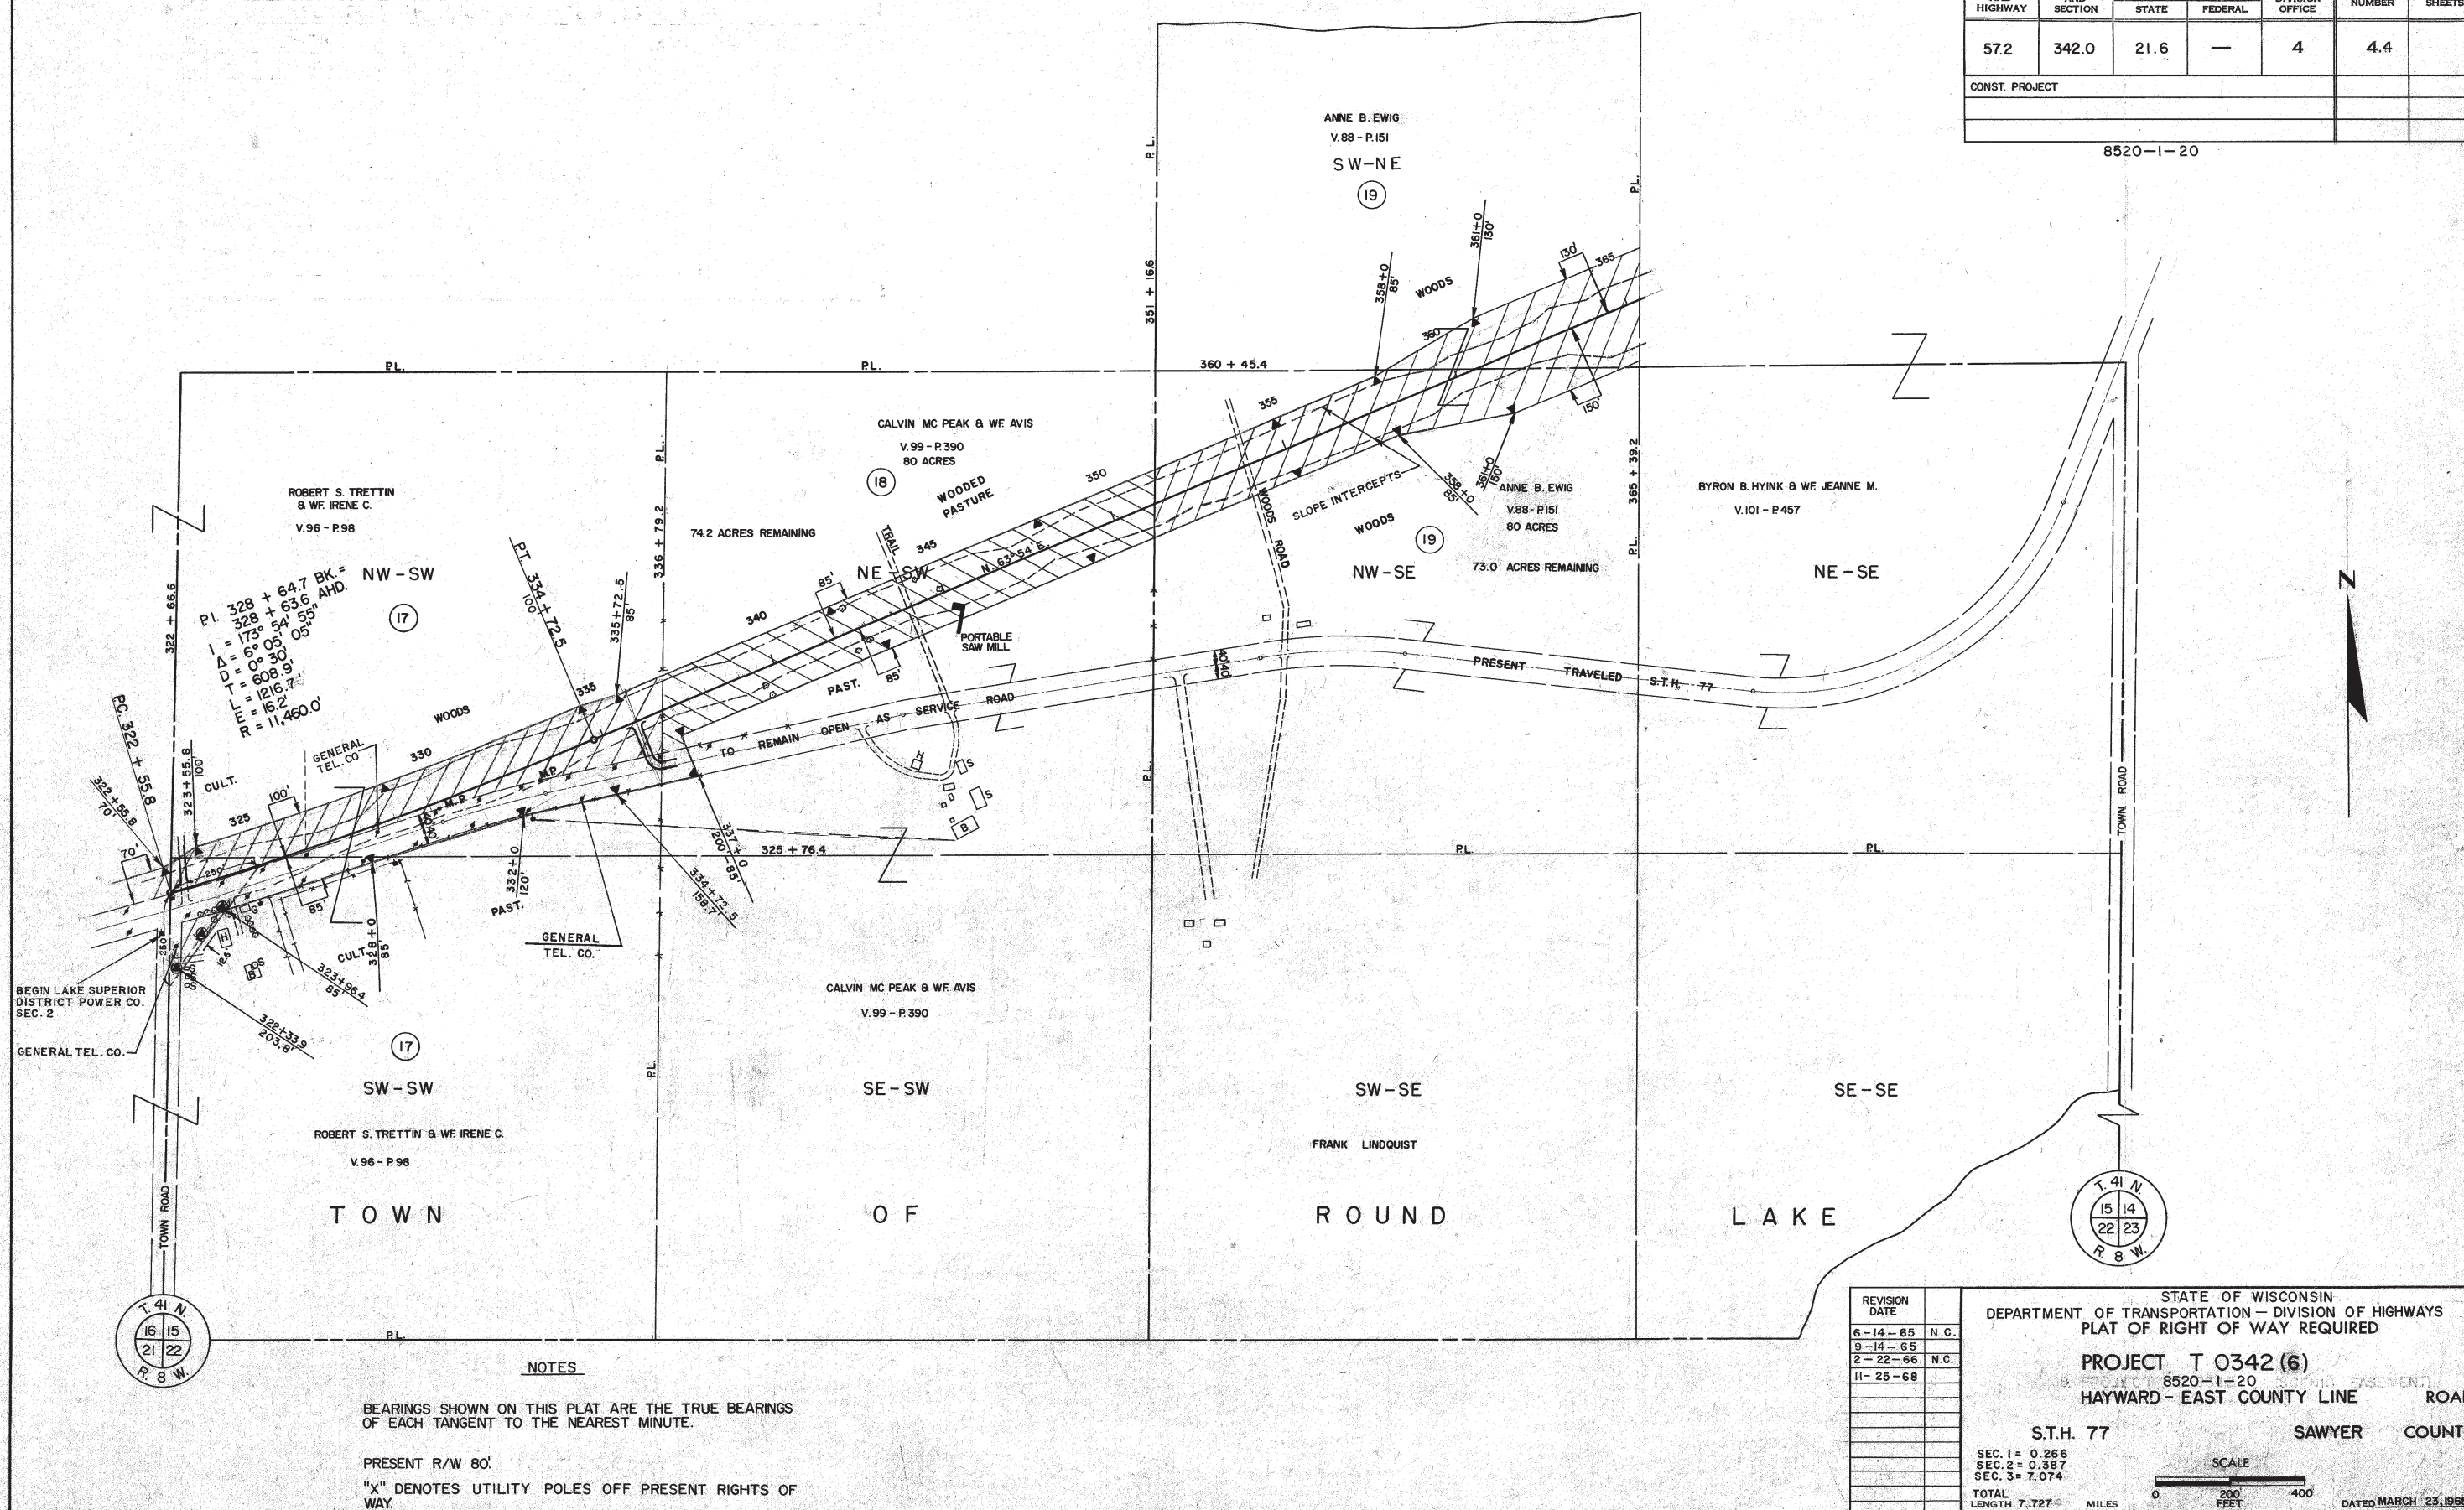

NOTES

BEARINGS SHOWN ON THIS PLAT ARE THE TRUE BEARINGS OF EACH TANGENT TO THE NEAREST MINUTE.

PRESENT R/W 80'

"X" DENOTES UTILITY POLES OFF PRESENT RIGHTS OF WAY.

REVISION	DATE
6-14-65	N.C.
9-14-65	N.C.
2-22-66	N.C.
11-25-68	

STATE OF WISCONSIN
DEPARTMENT OF TRANSPORTATION - DIVISION OF HIGHWAYS
PLAT OF RIGHT OF WAY REQUIRED

PROJECT T 0342 (6)

8520-1-20
HAYWARD - EAST COUNTY LINE ROAD

S.T.H. 77

SAWYER COUNTY

SEC. 1 = 0.266
SEC. 2 = 0.387
SEC. 3 = 7.074

TOTAL LENGTH 7.727




DATED MARCH 23, 1965

H235

COUNTY AND HIGHWAY	ROUTE AND SECTION	CLASS AND AGREEMENT		B. P. R. REGION DIVISION	SHEET NUMBER	TOTAL SHEETS
57.2	342.0	21.6	—	4 wis.	4.5	
CONST. PROJECT						

8520-1-20

18.99 ACRES DECLARED AS EXCESS PROPERTY BY THE DIVISION OF HIGHWAYS AND TRANSPORTATION SERVICES ON MARCH 26, 1990. SALE APPROVED BY THE GOVERNOR ON MARCH 26, 1990. SOLD AT PUBLIC SALE TO S. + W., INC. ON JUNE 19, 1990 BY Q.C.D. FOR \$165,600.

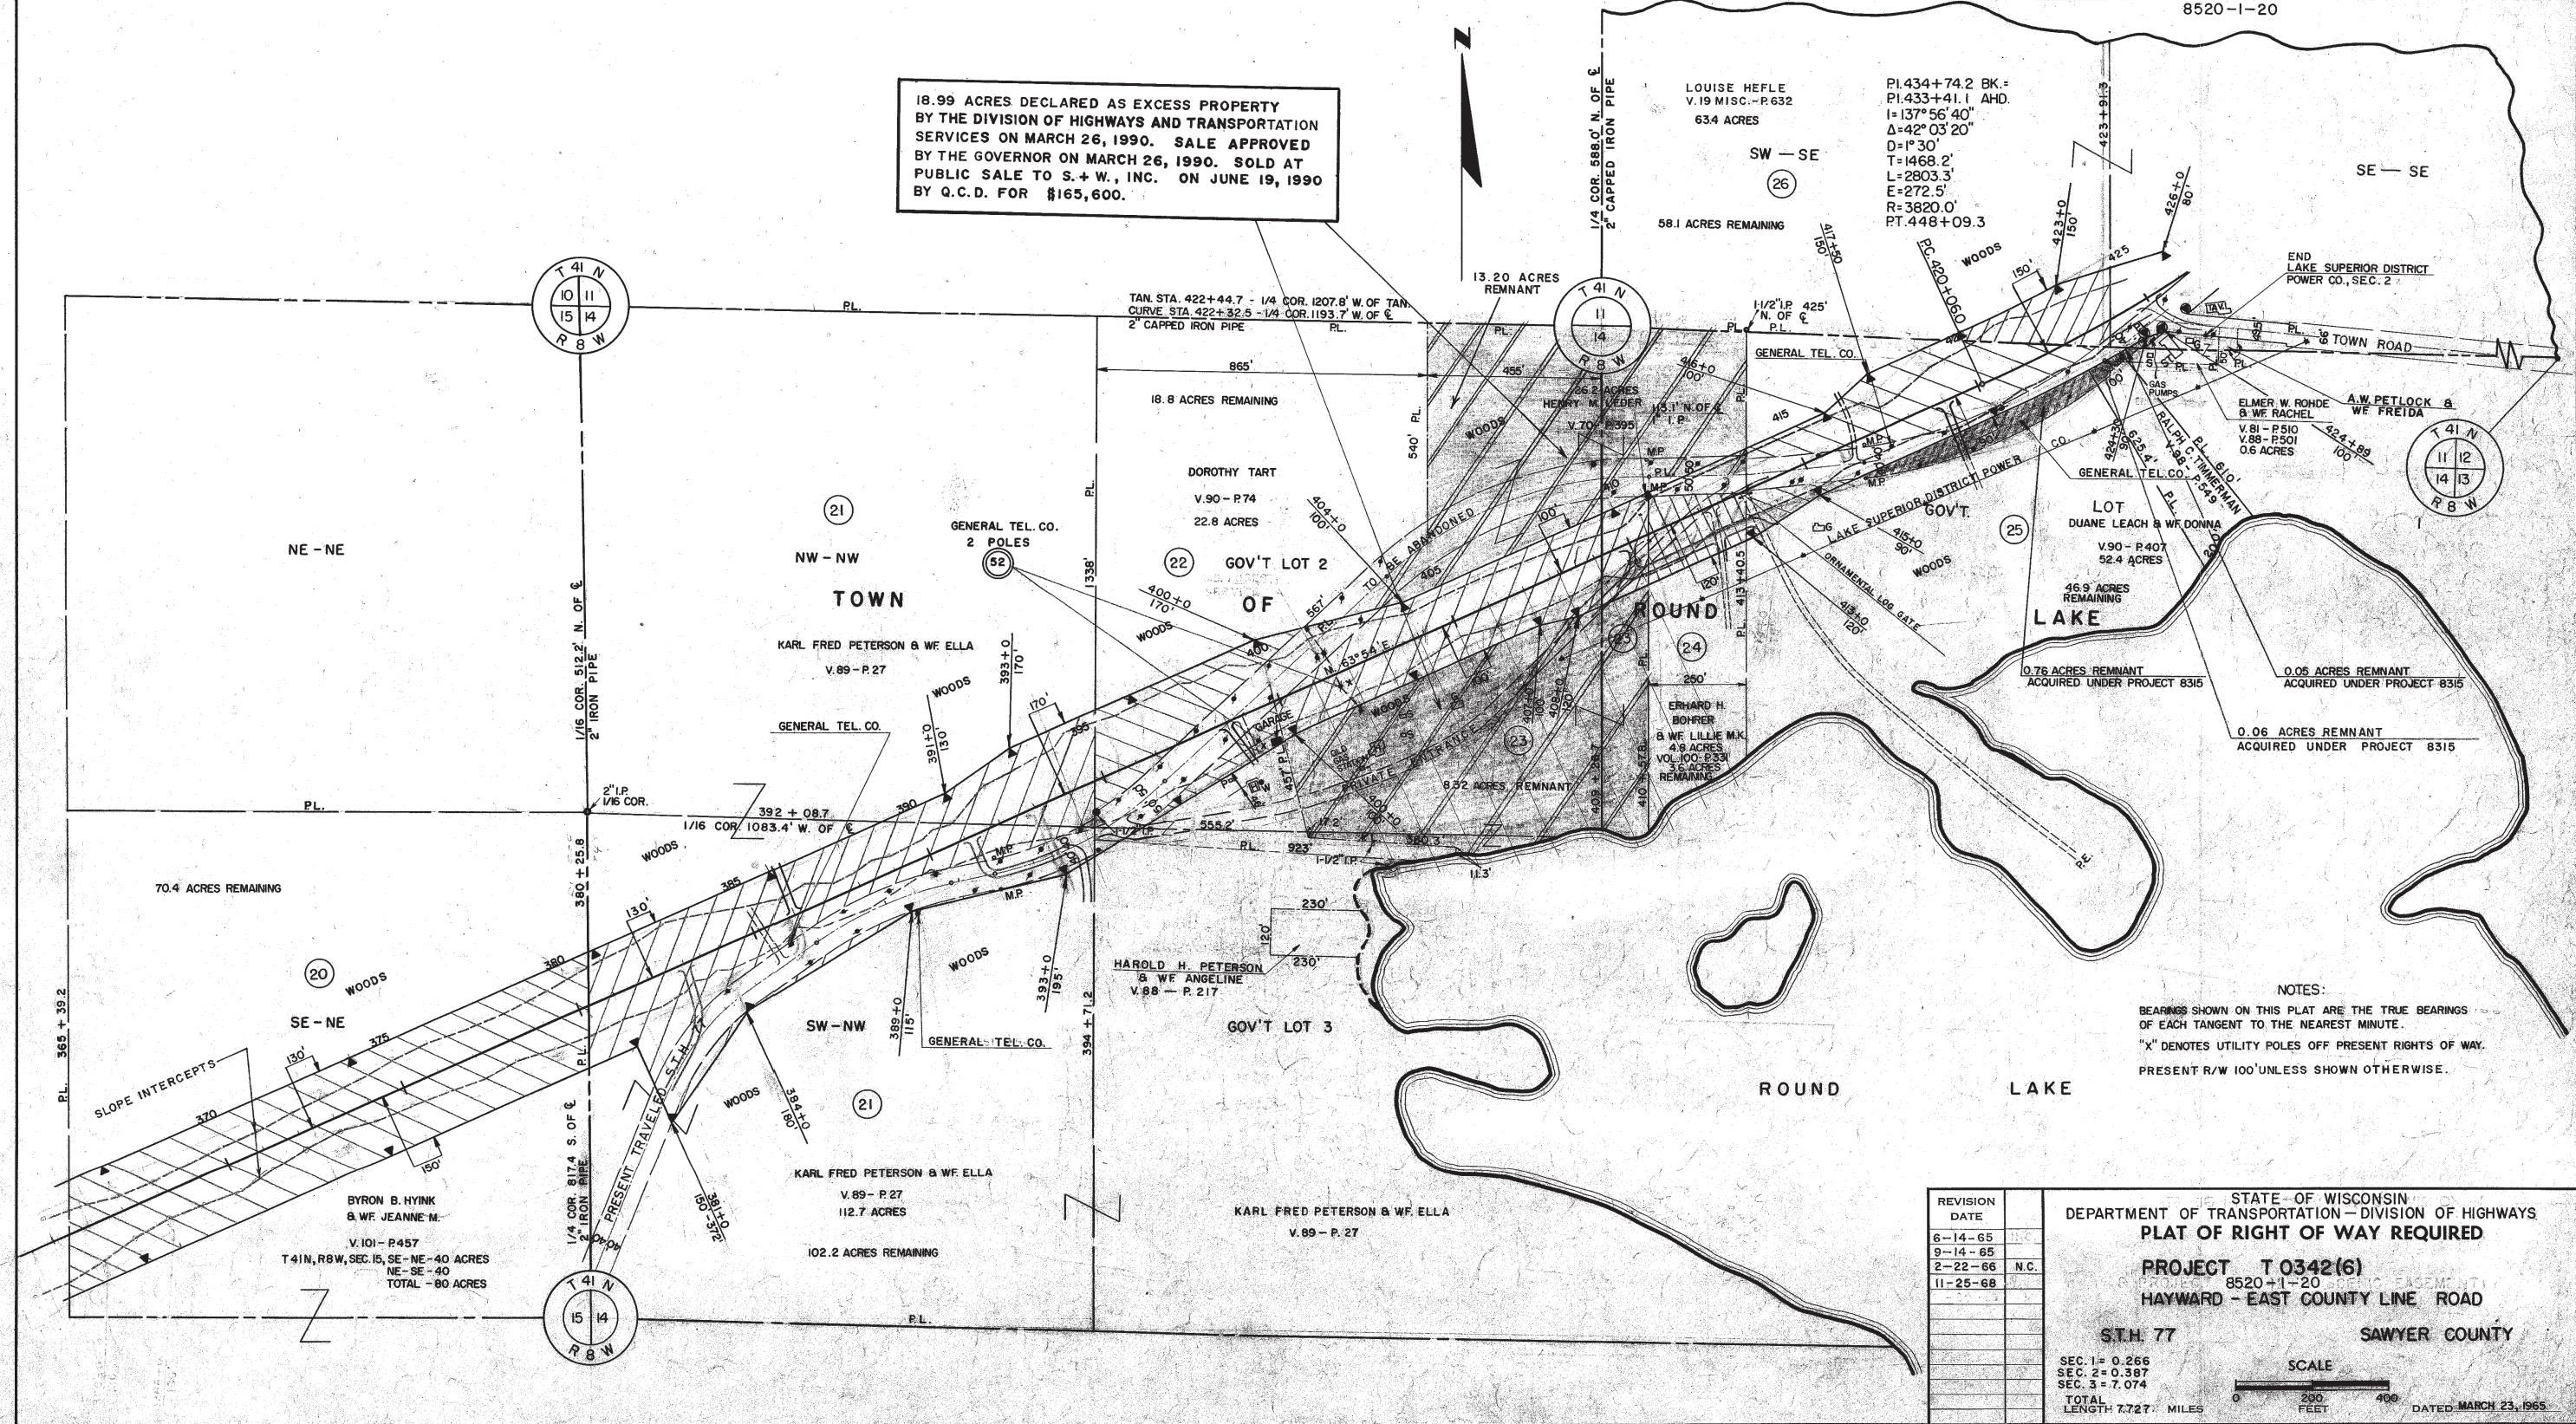


NOTES:
BEARINGS SHOWN ON THIS PLAT ARE THE TRUE BEARINGS OF EACH TANGENT TO THE NEAREST MINUTE.
"X" DENOTES UTILITY POLES OFF PRESENT RIGHTS OF WAY.
PRESENT R/W 100' UNLESS SHOWN OTHERWISE.

REVISION DATE	STATE OF WISCONSIN DEPARTMENT OF TRANSPORTATION - DIVISION OF HIGHWAYS
6-14-65	PLAT OF RIGHT OF WAY REQUIRED
9-14-65	PROJECT T 0342(6)
2-22-66	8520+1-20
11-25-68	HAYWARD - EAST COUNTY LINE ROAD
	SAWYER COUNTY
	ST.H. 77
	SEC. 1 = 0.266
	SEC. 2 = 0.387
	SEC. 3 = 7.074
	TOTAL LENGTH 7.727 MILES
	SCALE 0 200 400 FEET
	DATED MARCH 23, 1965

COUNTY AND HIGHWAY	ROUTE AND SECTION	CLASS AND AGREEMENT		FEDERAL DIVISION OFFICE	SHEET NUMBER	TOTAL SHEETS
		STATE	FEDERAL			
57.2	342.0	21.6	—	4	4.6	
CONST. PROJECT						

8520-1-20

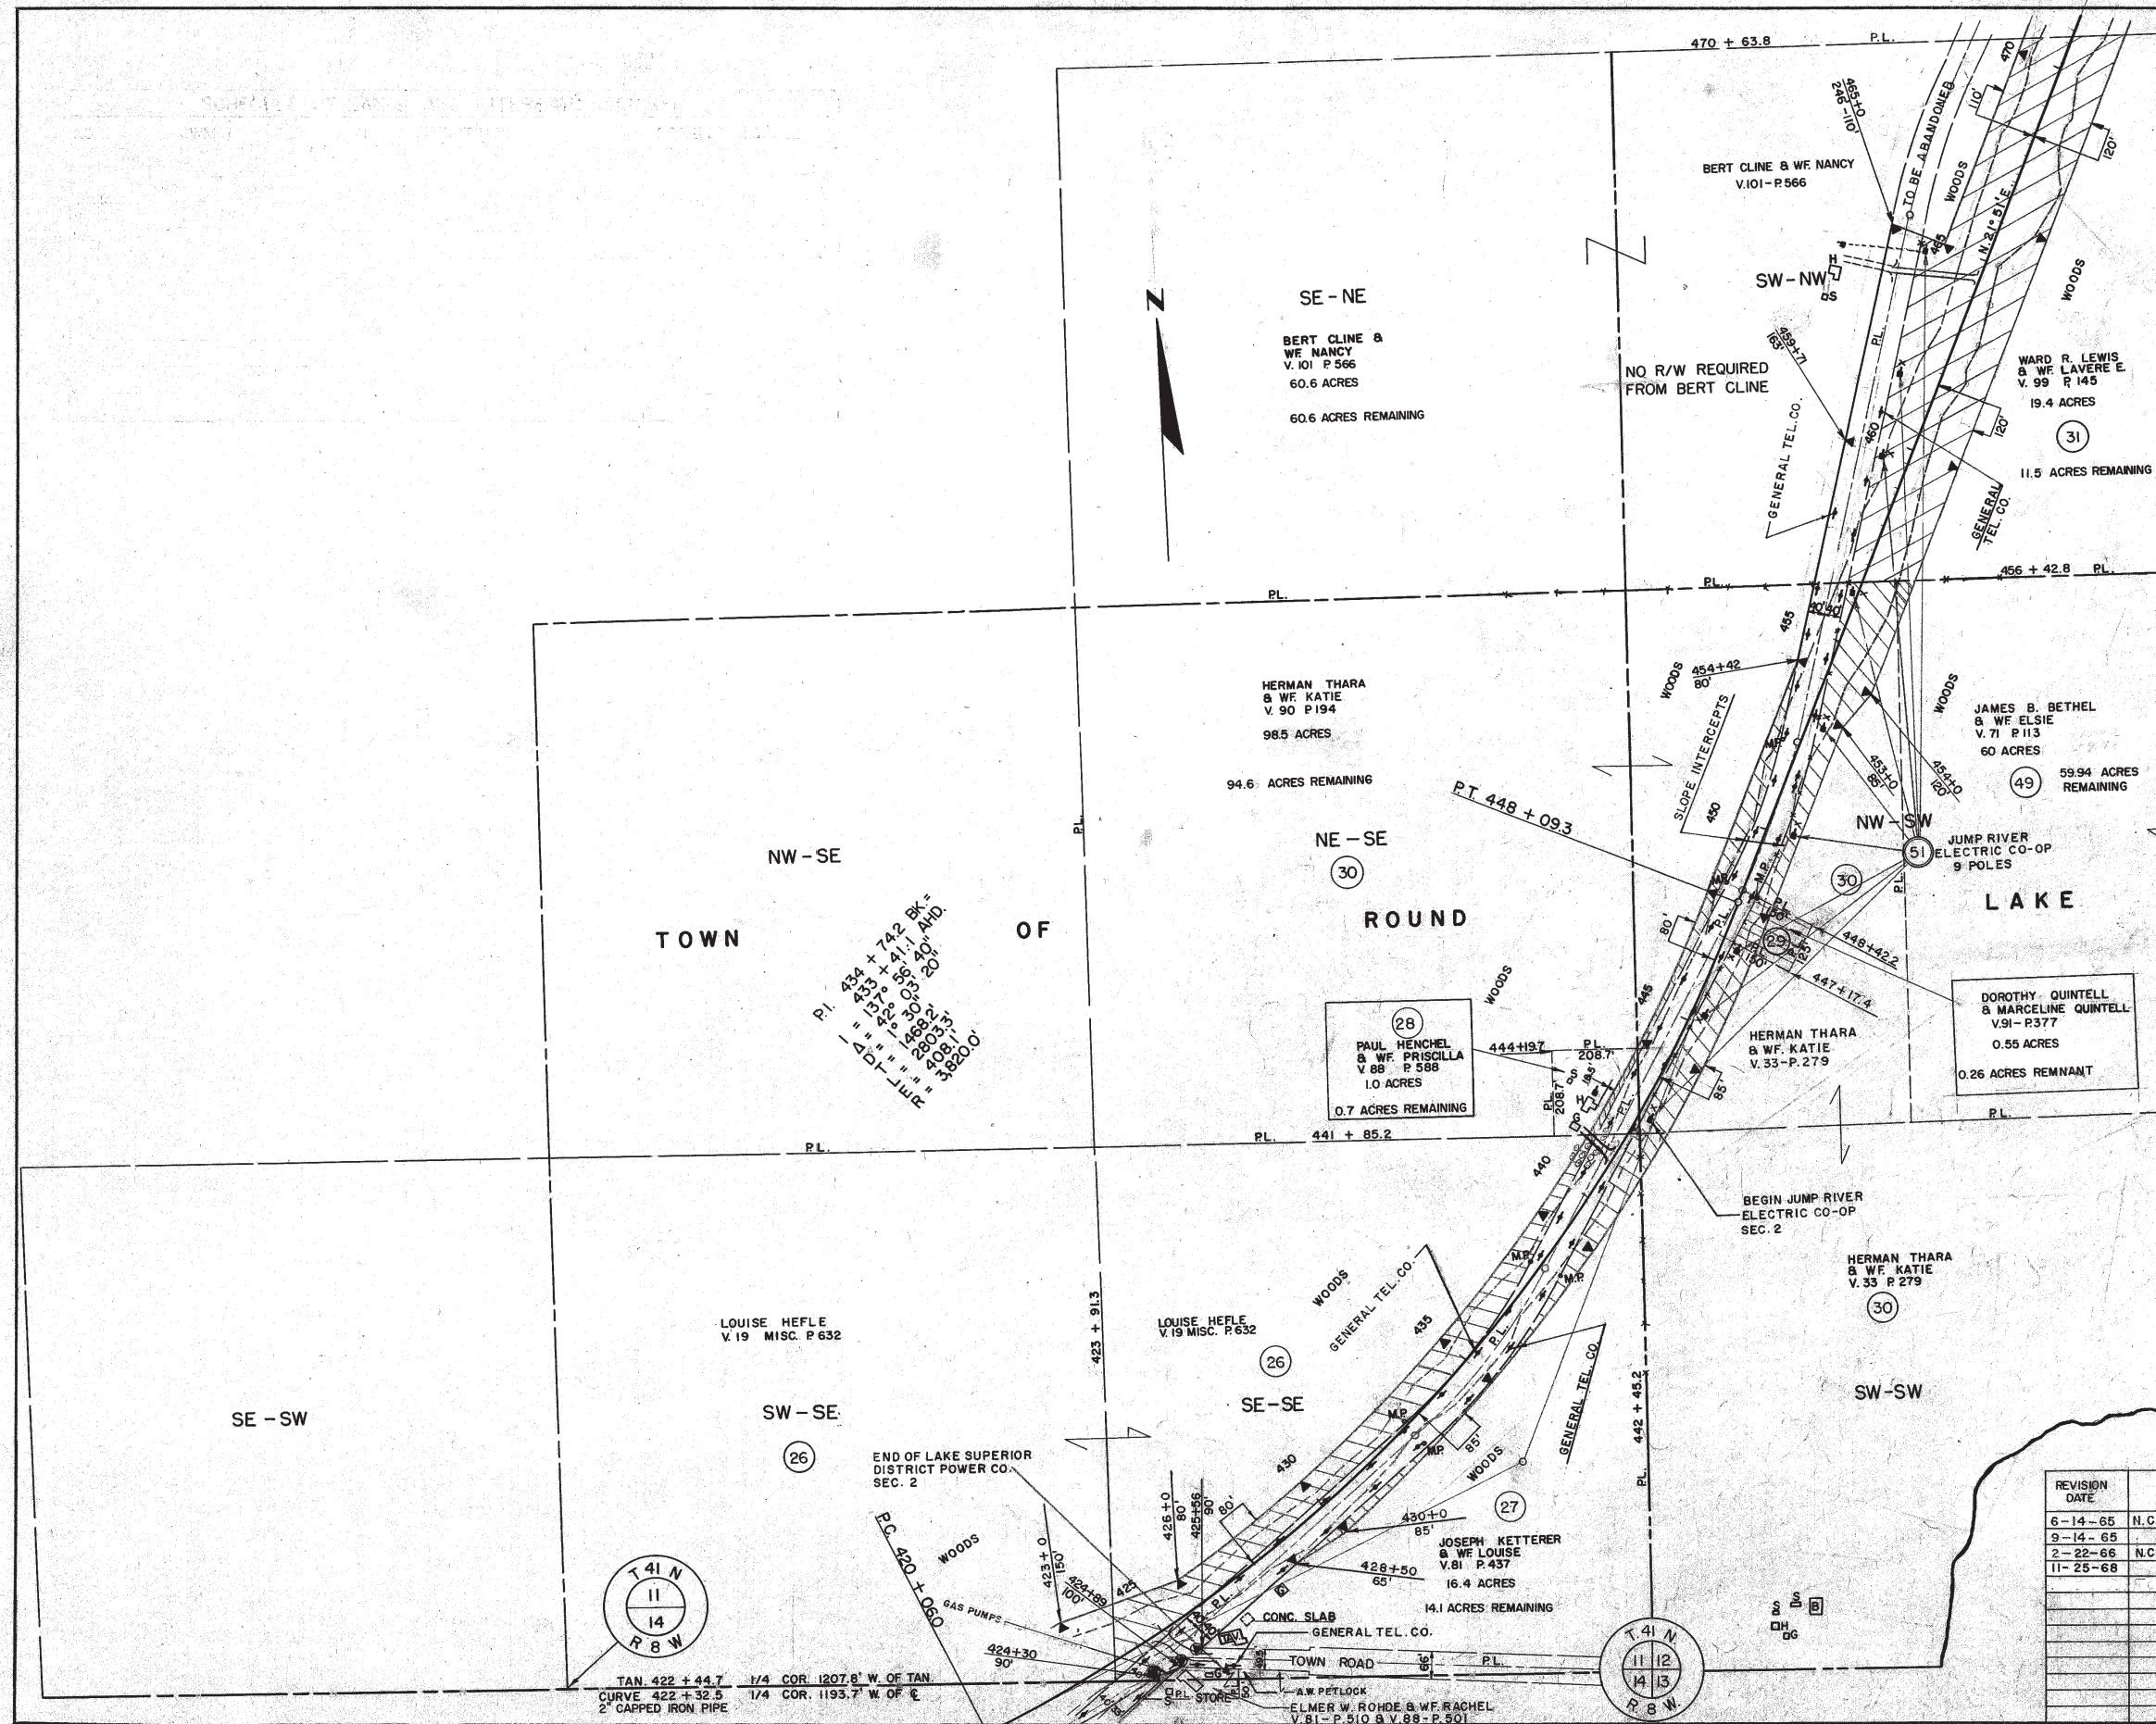

NOTES


BEARINGS SHOWN ON THIS PLAT ARE THE TRUE BEARINGS OF EACH TANGENT TO THE NEAREST MINUTE.
PRESENT R/W IS 80'.
"X" DENOTES UTILITY POLES OFF PRESENT RIGHTS OF WAY

REVISION	DATE
6-14-65	N.C.
9-14-65	
2-22-66	N.C.
11-25-68	

STATE OF WISCONSIN
DEPARTMENT OF TRANSPORTATION—DIVISION OF HIGHWAYS
PLAT OF RIGHT OF WAY REQUIRED
PROJECT T0342(6)
8520-1-20
HAYWARD - EAST COUNTY LINE ROAD
S.T.H. 77
SAWYER COUNTY
SEC. 1 = 0.266
SEC. 2 = 0.387
SEC. 3 = 7.074
TOTAL LENGTH = 7.727 MILES
SCALE
0 200 400 FEET
DATED MARCH 23, 1965

H237

COUNTY AND HIGHWAY	ROUTE AND SECTION	CLASS AND AGREEMENT		FEDERAL DIVISION OFFICE	SHEET NUMBER	TOTAL SHEETS
		STATE	FEDERAL			
57.2	342.0	21.6	—	4	4.7	
CONST. PROJECT						
8520-1-20						

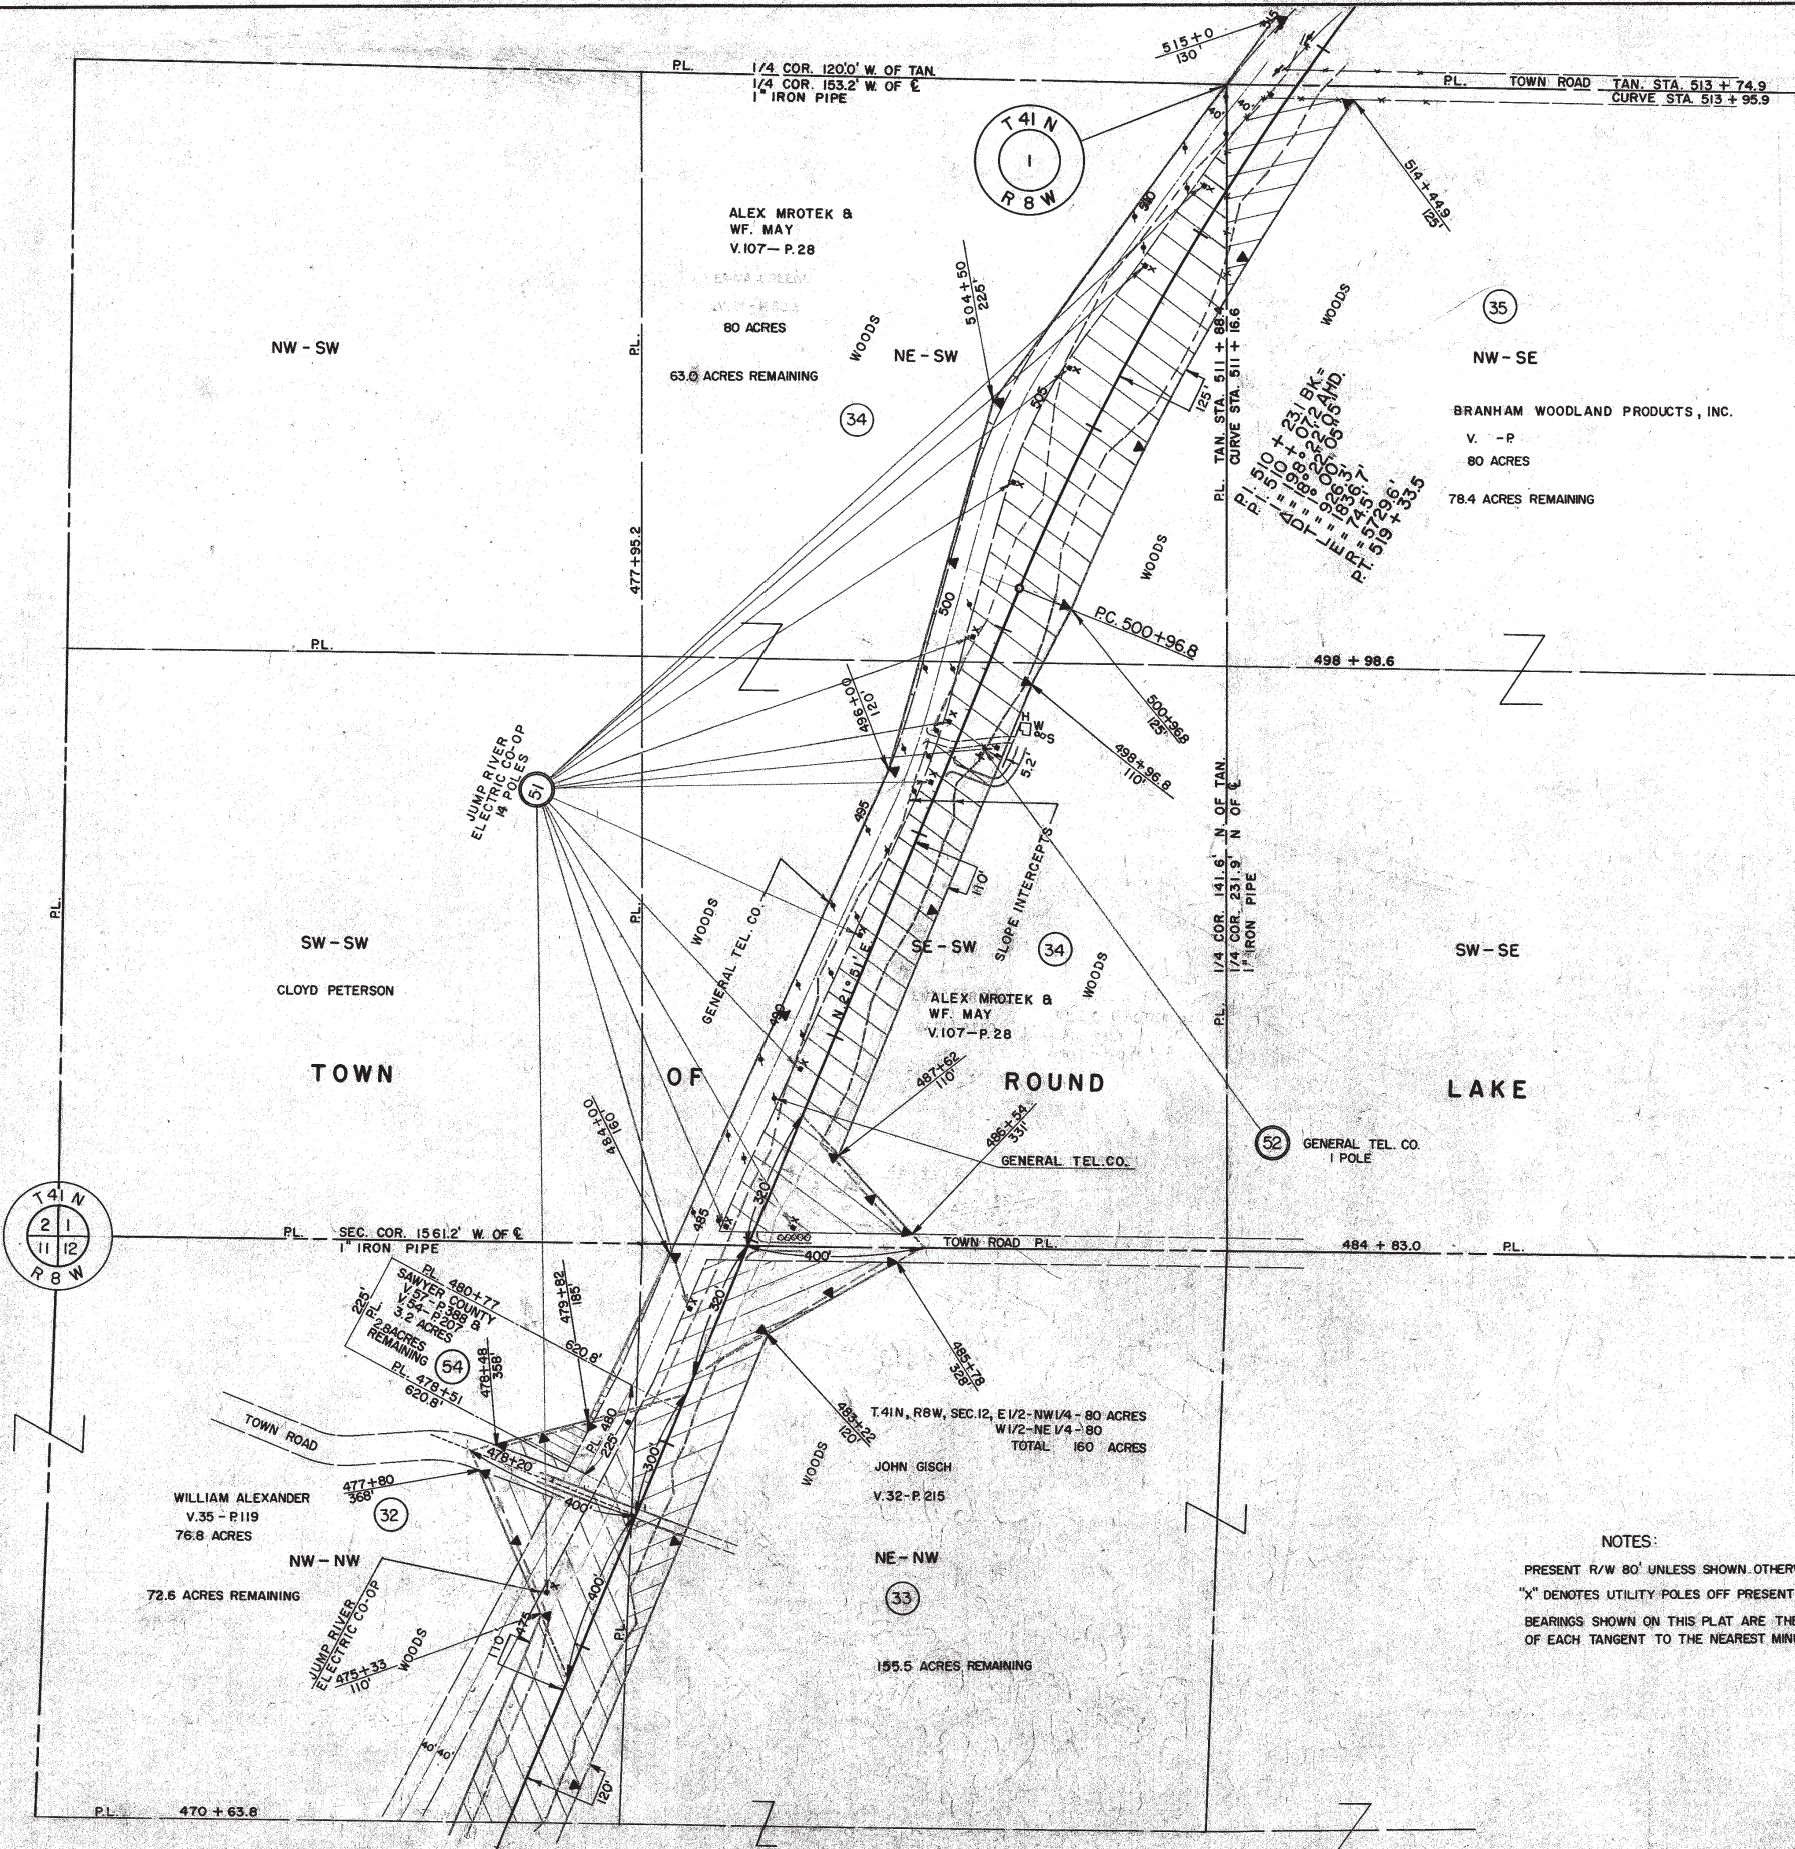


NOTES:
PRESENT R/W 80' UNLESS SHOWN OTHERWISE
"X" DENOTES UTILITY POLES OFF PRESENT RIGHTS OF WAY
BEARINGS SHOWN ON THIS PLAT ARE THE TRUE BEARINGS
OF EACH TANGENT TO THE NEAREST MINUTE

REVISION DATE		STATE OF WISCONSIN DEPARTMENT OF TRANSPORTATION - DIVISION OF HIGHWAYS PLAT OF RIGHT OF WAY REQUIRED			
6-14-65	N.C.	PROJECT T 0342(6)			
9-14-65		HAYWARD - EAST COUNTY LINE ROAD			
2-22-66		S.T.H. 77 SAWYER COUNTY			
11-25-68		SEC. 1 = 0.266 SEC. 2 = 0.387 SEC. 3 = 7.074 TOTAL LENGTH = 7.727 MILES			
		SCALE 0 200 400 FEET		DATED MARCH 23, 1965	

H239

COUNTY AND HIGHWAY	ROUTE AND SECTION	CLASS AND AGREEMENT		FEDERAL DIVISION OFFICE	SHEET NUMBER	TOTAL SHEETS
		STATE	FEDERAL			
57.2 57.2	342.0 342.0	21.6 21.6	—	4	4.8	
CONST. PROJECT						

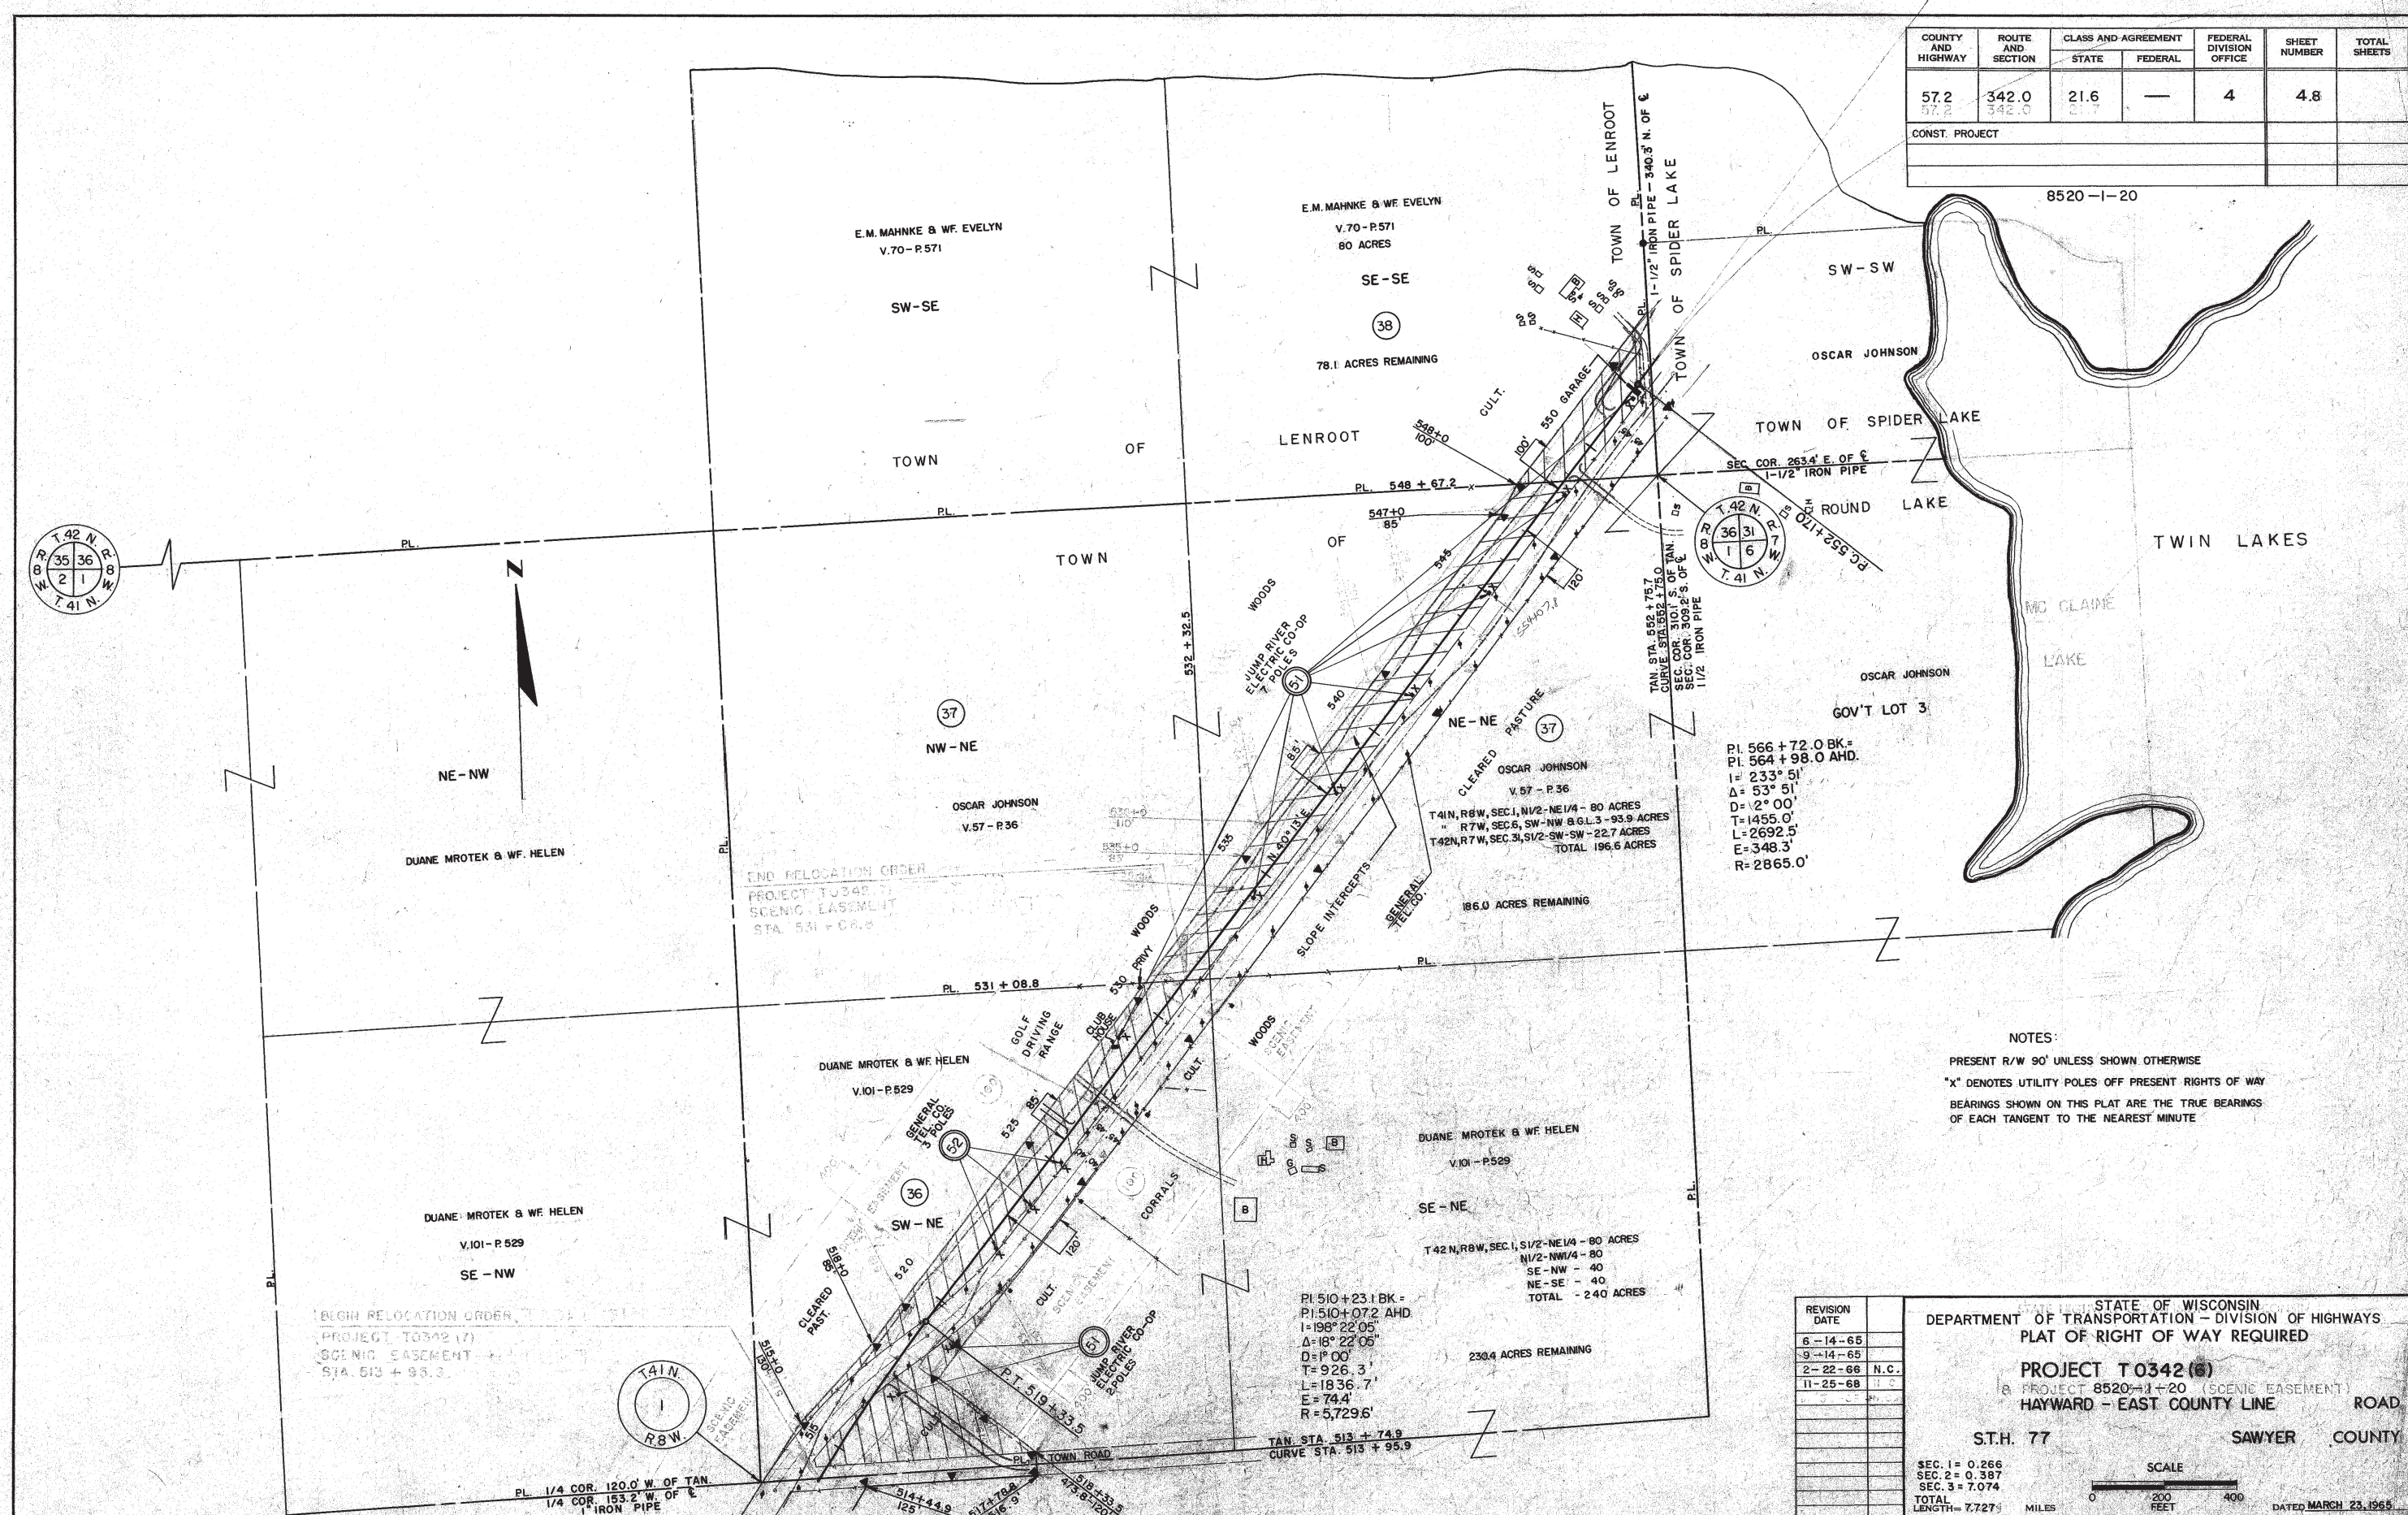

4337

COUNTY AND HIGHWAY	ROUTE AND SECTION	CLASS AND AGREEMENT		FEDERAL DIVISION OFFICE	SHEET NUMBER	TOTAL SHEETS
57.2	342.0	21.6	—	4	4.9	
CONST. PROJECT						


NOTE

BEARINGS SHOWN ON THIS PLAT ARE THE TRUE BEARINGS OF EACH TANGENT TO THE NEAREST MINUTE.


PRESENT R/W IS 90'

"X" DENOTES UTILITY POLES OFF PRESENT RIGHT OF WAY.

8520-1-20

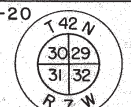

N

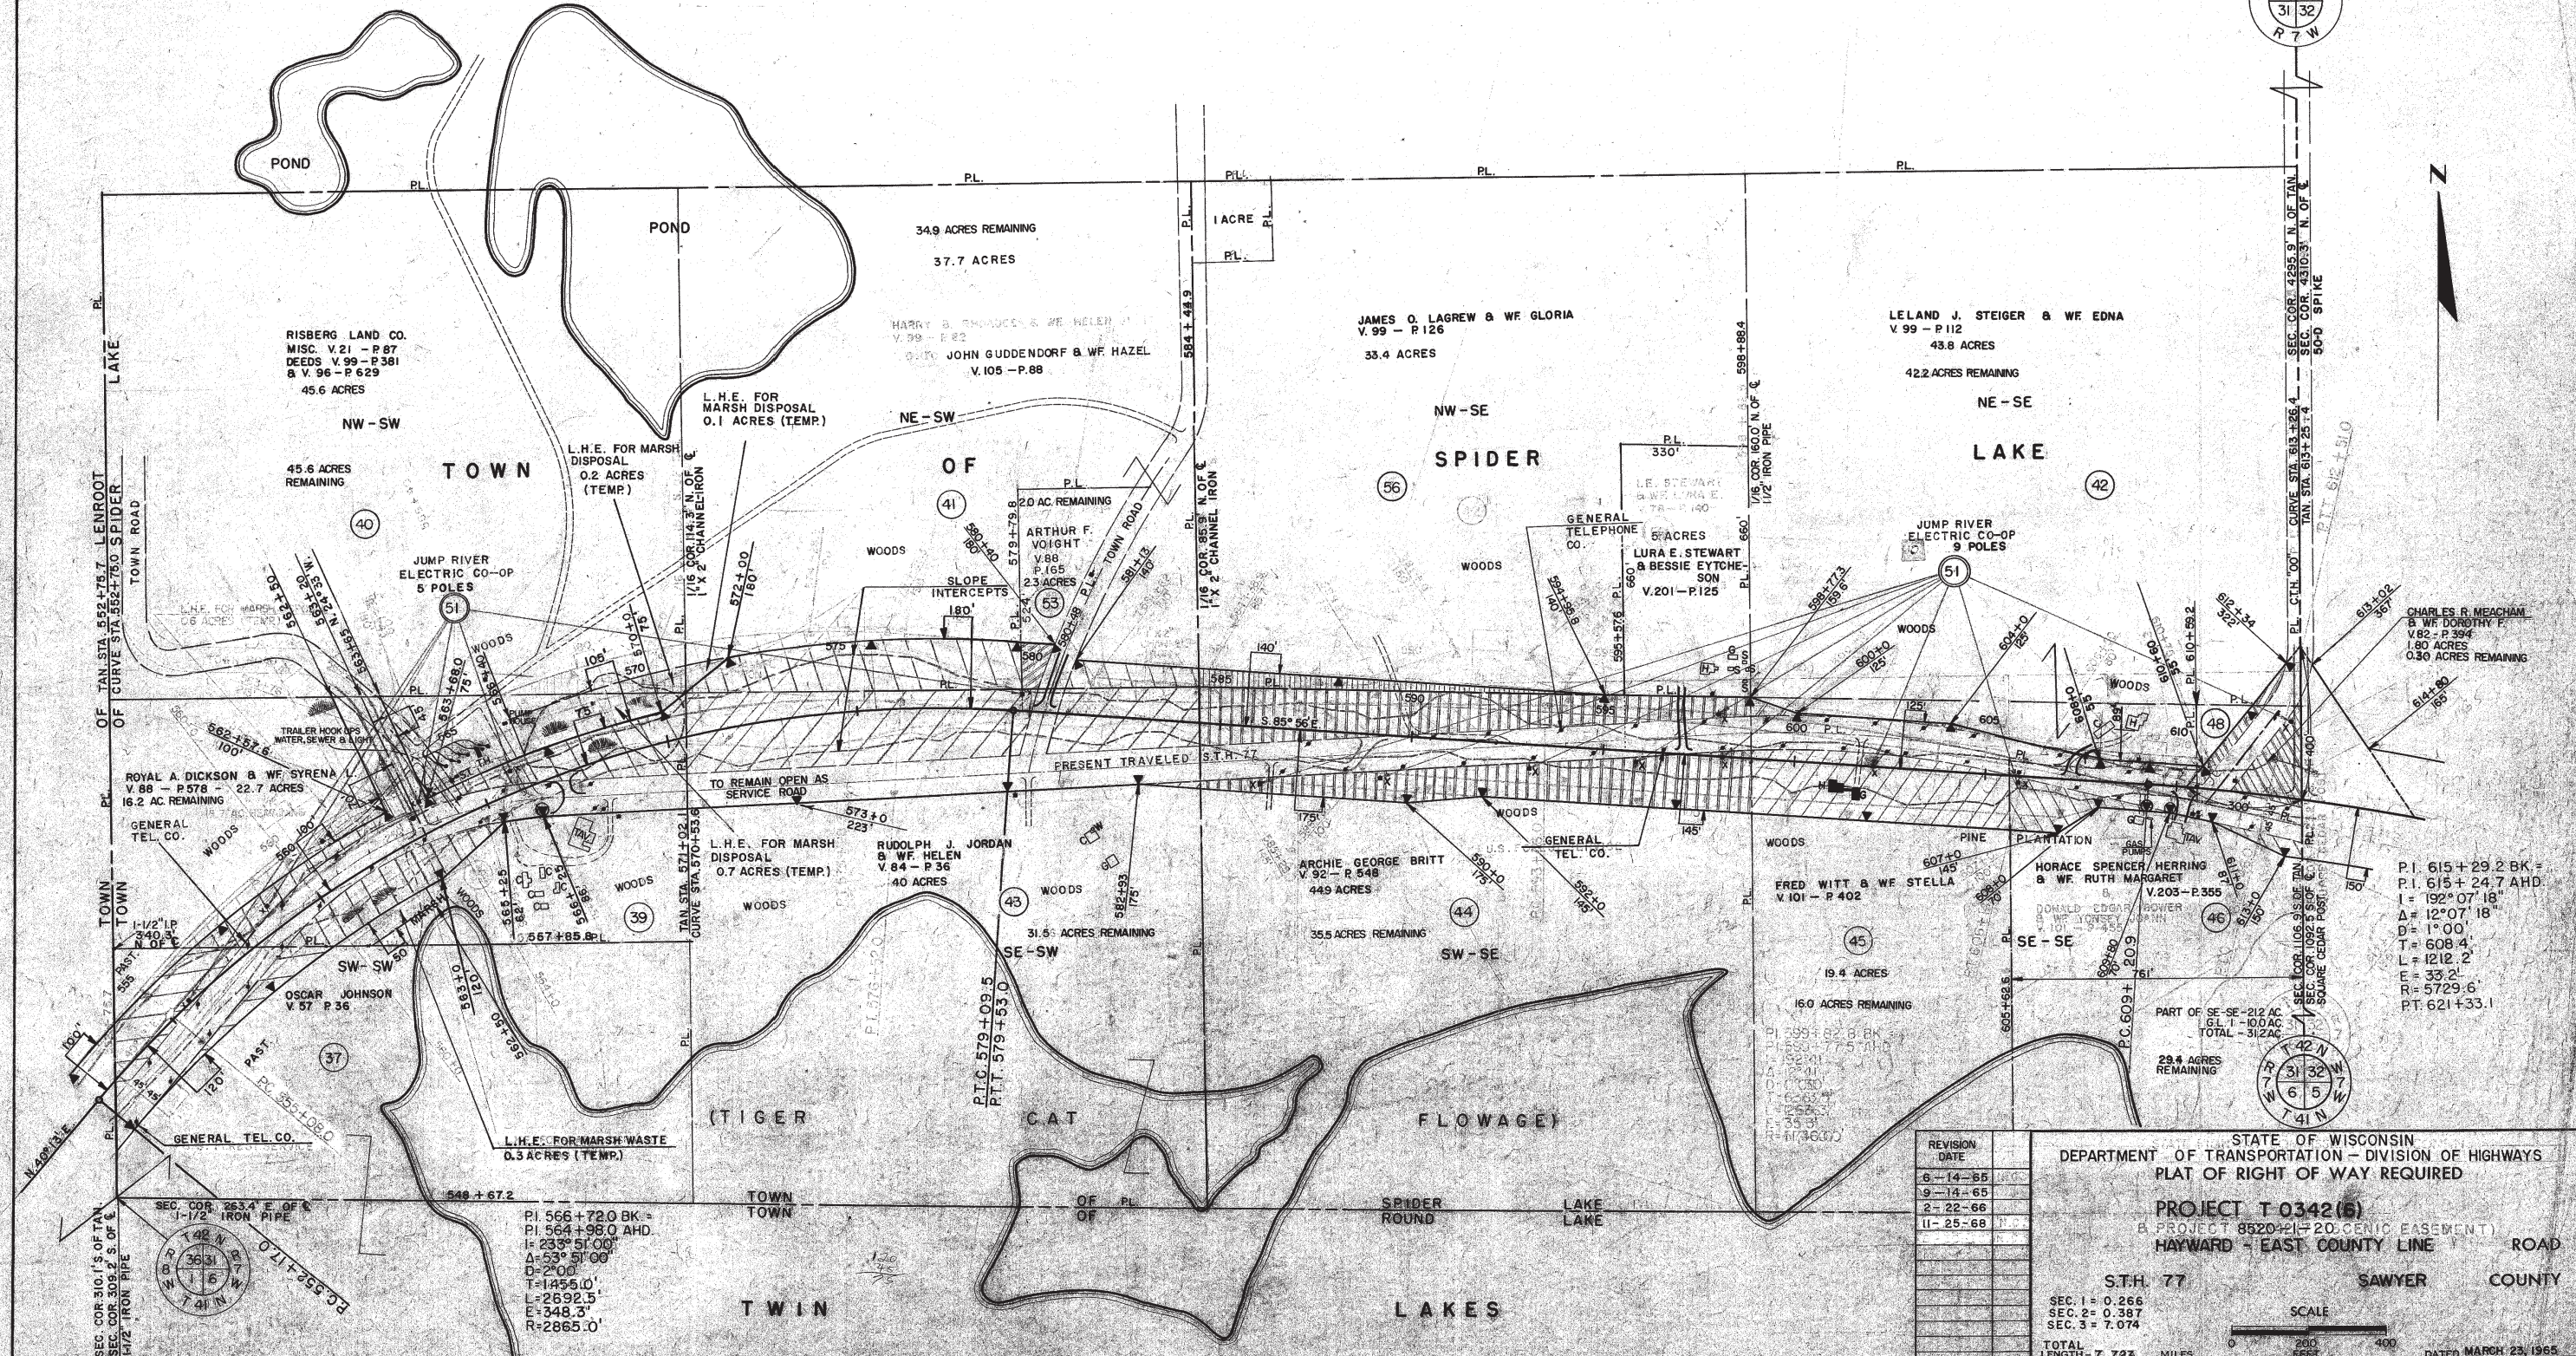


REVISION	DATE
6-14-55	
9-14-55	
2-22-56	
11-25-58	

STATE OF WISCONSIN
DEPARTMENT OF TRANSPORTATION - DIVISION OF HIGHWAYS
PLAT OF RIGHT OF WAY REQUIRED
PROJECT T 0342(5)
PROJECT 8520-1-20 (CENIC EASEMENT)
HAYWARD - EAST COUNTY LINE ROAD
SAWYER COUNTY
S.T.H. 77
SEC. 1 = 0.266
SEC. 2 = 0.387
SEC. 3 = 7.074
TOTAL LENGTH - 7.728 MILES
SCALE
0 200 400
DATED MARCH 23, 1955

COUNTY AND HIGHWAY	ROUTE AND SECTION	CLASS AND AGREEMENT		B. P. R. REGION DIVISION	SHEET NUMBER	TOTAL SHEETS
		STATE	FEDERAL			
57.2	342.0	21.6	—	4 WIS.	410	
CONST. PROJECT						

8520-1-20

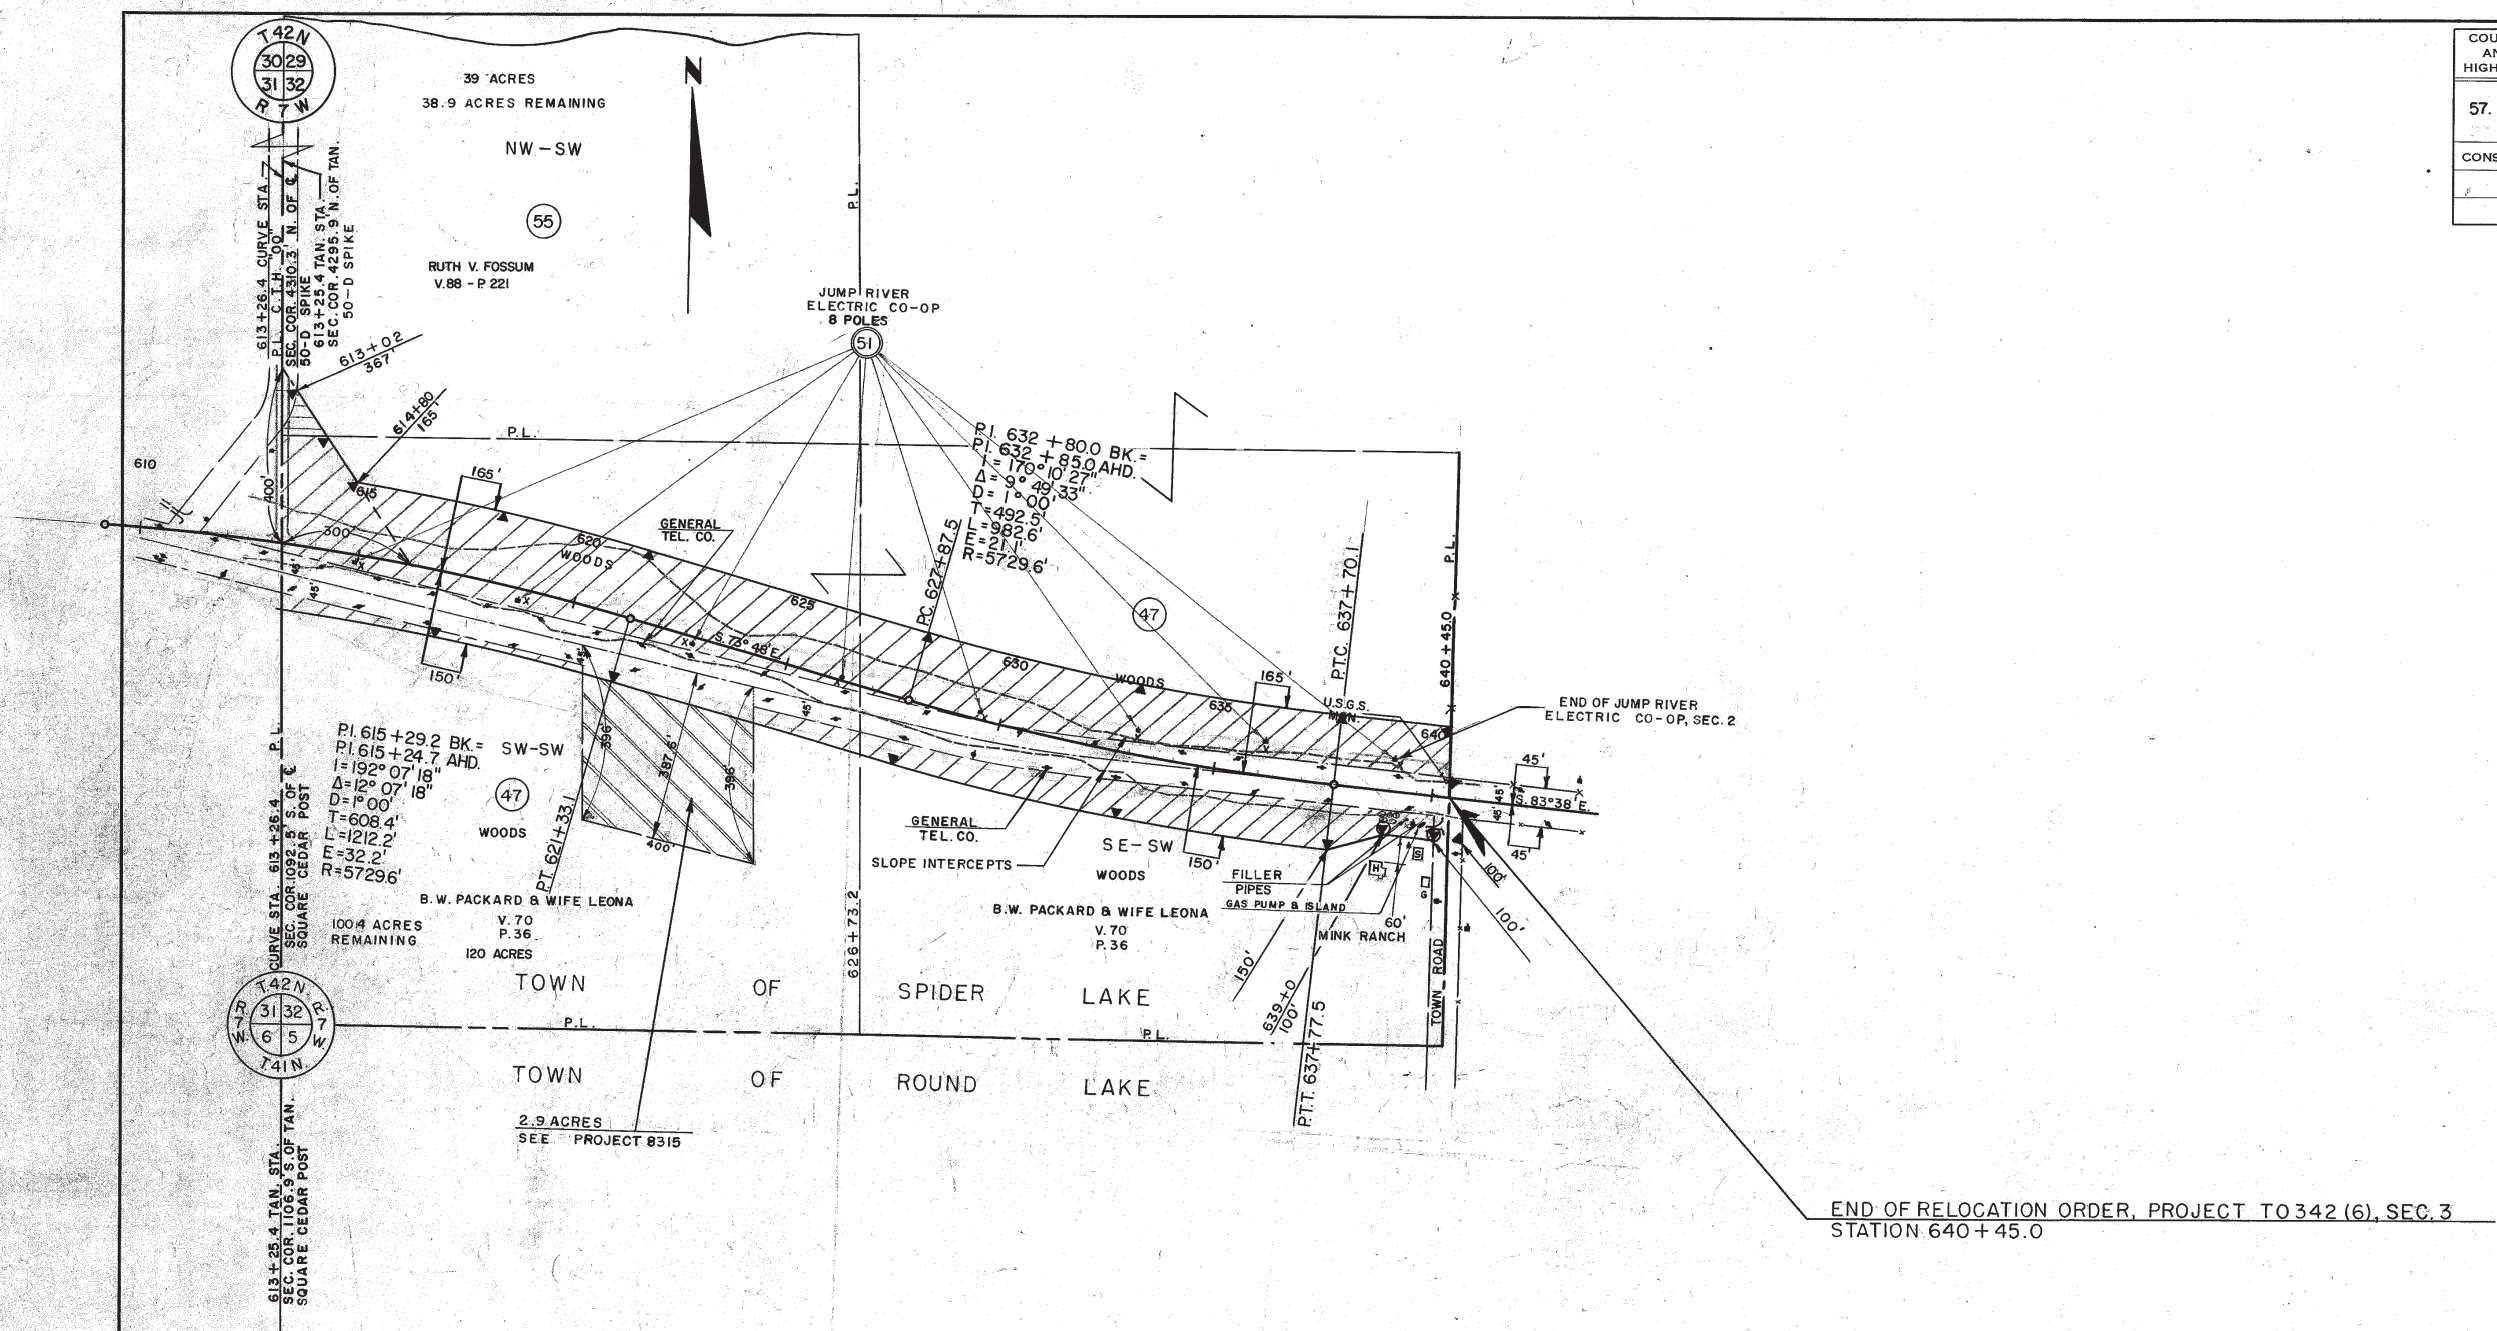

END OF RELOCATION ORDER, PROJECT T0342 (6), SEC. 3
STATION 640 + 45.0

NOTES:
PRESENT R/W 90' UNLESS SHOWN OTHERWISE.
"X" DENOTES UTILITY POLES OFF PRESENT RIGHTS OF WAY.
BEARINGS SHOWN ON THIS PLAT ARE THE TRUE BEARINGS
OF EACH TANGENT TO THE NEAREST MINUTE.

REVISION	DATE
6-14-65	
9-14-65	
2-22-66	N.C.
11-25-68	

STATE OF WISCONSIN
DEPARTMENT OF TRANSPORTATION - DIVISION OF HIGHWAYS
PLAT OF RIGHT OF WAY REQUIRED
PROJECT T0342 (6)
8520-1-20
HAYWARD - EAST COUNTY LINE ROAD
S.T.H. 77 SAWYER COUNTY

SEC. 1 = 0.266
SEC. 2 = 0.387
SEC. 3 = 7.074
TOTAL LENGTH = 7.727 MILES

SCALE
0 200 400 FEET
DATED MARCH 23, 1968

H241