


Conventional Signs and Abbreviations

LINES & SYMBOLS

STATE
COUNTY
TOWNSHIP & RANGE
QUARTER
SIXTEENTH
NEW CENTERLINE
NEW R/W
OLD R/W
PROPERTY LINE
CORPORATE LIMITS
NO ACCESS (BY ACQUISITION)
LIMITED HIGHWAY EASEMENT
FENCE
BEAM GUARD

SECTION
CORNER

CULVERT (BOX,
PIPE OR CATTLE
LOT & TIE
SLOPE INTERCEPTS
UNDERGROUND UTILITIES
IRON PIN/PIPE
POWER POLE
TELEPHONE POLE
TELEPHONE PEDESTAL
MONUMENTED R/W POINT

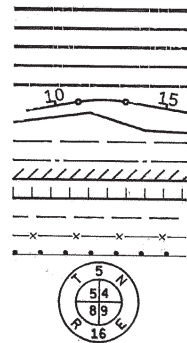

NOTATION FOR
COMBUSTIBLE
FLUIDS

BRIDGE

STREAM OR
RIVER

CHANNEL CHANGE

LAKE


RAIL LINE
NO ACCESS
(BY STATUTORY
AUTHORITY)

BUSHES
CEMETERY

FOUNDATION OR RUINS
BUILDING

SILLO, MANHOLE, WELL,
VENT, SEPTIC TANK, ETC.

TREES (DECIDUOUS)
(CONIFEROUS)

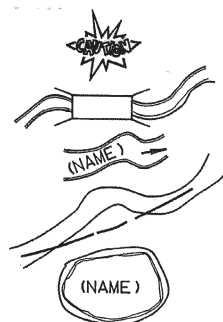

ABBREVIATIONS

A.P. ACCESS POINT
AC. ACRES
A.H. AHEAD
ALUM. ALUMINUM
ET.AL. AND OTHERS
BK. BACK
BIT. BITUMINOUS
C.M. CABLE MARKER
C. CENTERLINE
C.T.H. COUNTY TRUNK HIGHWAY
C.S.M. CERTIFIED SURVEY MAP
CONC. CONCRETE
COR. CORNER
CULV. CULVERT
d/b/a DOING BUSINESS AS
E. ELECTRIC
FDN. FOUNDATION
G. GARAGE
G.M. GAS MARKER
G.P. GAS PUMPS
H. HOUSE
I.P. IRON PIPE
L.C. LAND CONTRACT
LT. LEFT
L. LENGTH OF CURVE


L.H.E. LIMITED HIGHWAY EASEMENT
L.C. LONG CHORD
L.C.B. LONG CHORD BEARING
M.H. MANHOLE
MON. MONUMENT
O.L. OUTLOT
P. PAGE
P.K. PARKER-KALON
P.C. POINT OF CURVATURE
P.I. POINT OF INTERSECTION
P.T. POINT OF TANGENCY
P.L. PROPERTY LINE
R. RADIUS
R.R. RAILROAD
R. REFERENCE LINE
R.D.E. RESTRICTED DEVELOPMENT EASEMENT
RT. RIGHT
R/W RIGHT OF WAY
SEC. SECTION
S. SHED
S.T.H. STATE TRUNK HIGHWAY
STA. STATION
T. TANGENT LENGTH OF CURVE
TAV. TAVERN
U.S.H. UNITED STATES HIGHWAY
X. EAST COORDINATE
Y. NORTH COORDINATE

NOTES

COORDINATES AND BEARINGS ON THIS PLAT ARE ORIENTED TO THE WISCONSIN COORDINATE SYSTEM NORTH ZONE. ALL PLAT DISTANCES ARE GROUND LENGTH AND MAY BE CONVERTED TO GRID LENGTH BY MULTIPLYING THE DISTANCE BY THE GRID FACTOR PROVIDED ON THE DETAIL SHEETS.

RIGHT OF WAY MONUMENTS ARE TYPE 2 AND ARE PLACED PRIOR TO OR AT THE TIME OF LAND TITLE TRANSFER.

RIGHT OF WAY BOUNDARIES ARE DEFINED WITH COURSES OF THE PERIMETER OF THE HIGHWAY LANDS REFERENCED TO THE U.S. PUBLIC LAND SURVEY OR OTHER SURVEYS OF PUBLIC RECORD.

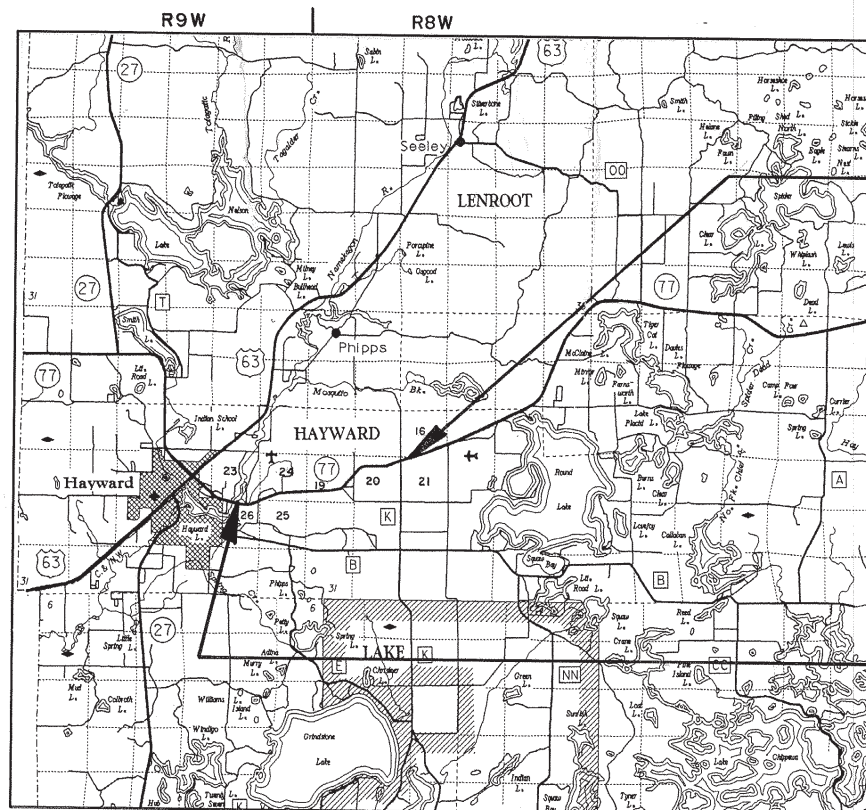

END RELOCATION ORDER

217.25 FEET SOUTH AND 1313.20 FEET EAST OF THE
NORTHWEST CORNER OF SECTION 21, T41N, R9W.

T 41N

BEGIN RELOCATION ORDER

387.17 FEET SOUTH AND 2631.12 FEET WEST OF THE
NORTHEAST CORNER OF SECTION 26, T41N, R9W.


LAYOUT

SCALE

0 1 2 MI.

TOTAL NET LENGTH OF CENTERLINE = 4.051 MI.

R/W PROJECT NUMBER 8530-05-21	SHEET NUMBER 4.0	TOTAL SHEETS 13
FEDERAL PROJECT NUMBER		
PLAT OF RIGHT OF WAY REQUIRED FOR HAYWARD - C.T.H. "K"		
S.T.H. "77"		SAWYER CO.

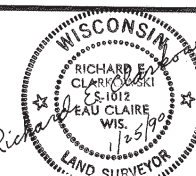

PREPARED
BY

OWEN AYRES & ASSOCIATES INC.
CONSULTING ENGINEERS
EAU CLAIRE WISCONSIN

REVISION DATE 7-26-90 1-18-91 N/C 9-11-96 N.C. 9-15-2010 N.C.	STATE OF WISCONSIN DEPARTMENT OF TRANSPORTATION APPROVED: DATE: 2-26-90 <i>Greg Piette</i> DISTRICT TRANSPORTATION DIRECTOR
---	---

PLOT SCALE:

PLOT NAME:

REV. DATE:

ORIGINATOR:

LEVELS ON = 1,2,3,4,5,6,7,8,9,10,11,12,13,14,15,16,17,18,19,20,21,22,23,24,25,26,27,28,29,30,31,32,33,34,35,36,37,38,39,40,41,42,43,44,45,46,47,48,49,50,51,52,53,54,55,56,57,58,59,60,61,62,63

SCHEDULE OF LANDS & INTERESTS REQUIRED

AREAS SHOWN IN THE TOTAL ACRES COLUMN MAY BE APPROXIMATE AND ARE DERIVED FROM TAX ROLLS OR OTHER AVAILABLE SOURCES AND MAY NOT INCLUDE LANDS OF THE OWNER WHICH ARE NOT CONTIGUOUS TO THE AREA TO BE ACQUIRED.

REVISION DATE
7-18-90
9-11-96 N.C.
9-15-2010 N.C.

ROUTE	COUNTY	DATE	R/W PROJECT NUMBER	SHEET NUMBER
S.T.H. '77"	SAWYER	2-26-90	8530-05-21	
			FEDERAL PROJECT NUMBER	4.1
			HAYWARD - C.T.H. "K"	

PARCEL NUMBER	SHEET NUMBER	OWNER	INTEREST REQUIRED	TOTAL ACRES OR S.F.	R/W ACRES REQUIRED OR S.F.			TOTAL ACRES REM.
					NEW	EXISTING	TOTAL	
1	4.4	CAROL J. GABRON, JOHN & KATHRYN F. HOUCK, DAVID J. & ALBINA M. ATTWOOD, MARVIN G. JEWELL, A.M. KRAMER	FEE & ACCESS RIGHTS	5.34	0.18	0.85	1.03	4.31
2	4.4	ARTHUR H. & INGRID A. BOETZER	FEE & ACCESS RIGHTS	4.38	0.41	0.73	1.14	3.24
3	4.4	DAVID A. & MARY B. ANDERSON	FEE & ACCESS RIGHTS	4.17	0.07	0.61	0.68	3.49
4	4.4	H.P. WALKER	FEE & ACCESS RIGHTS	14.83	0.36	0.81	1.17	13.66
5	4.4	KEVIN L. & ELIZABETH L. HEINZ	FEE & ACCESS RIGHTS	2.44	0.14	0.34	0.48	1.96
6	4.4.4.5	CLARENCE & HELGA JOHNSON	FEE & ACCESS RIGHTS	26.22	0.36	1.93	2.29	23.93
7	4.5	ROBERT J. WORMAN	FEE & ACCESS RIGHTS	3.75	0.07	0.31	0.38	3.37
8	4.5	THOMAS W. DUFFY	FEE & ACCESS RIGHTS	23.35	0.54	1.64	2.18	21.17
9	4.5.4.6	HAROLD D. TIFFANY & MARTHA G. HEISEL, VDRS. L.C. TO LAWRENCE BRIGGS, VDE.	FEE & ACCESS RIGHTS	7.52	1.09	1.25	2.34	5.18
10	4.5	RICHARD S. & ANN WADE	FEE & ACCESS RIGHTS	2.19	0.27	0.45	0.72	1.47
11	4.5.4.6	HAROLD D. TIFFANY & MARTHA G. RISBERG	FEE & ACCESS RIGHTS	8.92	0.78	1.26	2.04	6.88
12	4.6	MICHAEL & VICKI M. TURNGREN	FEE & ACCESS RIGHTS	10.93	0.55	0.97	1.52	9.41
13	4.6	WILLIAM H. & MASAKO M. NELSON	FEE & ACCESS RIGHTS	2.22	0.19	0.53	0.72	1.50
14	4.6	SAWYER COUNTY	FEE & ACCESS RIGHTS	2.28	0.16	0.52	0.68	1.60
15	4.6	ROSE M. MARTINSON	FEE & ACCESS RIGHTS	16.33	0.47	1.76	2.23	14.10
16	4.6	JOHN R. & MARY E. DUFFY	FEE & ACCESS RIGHTS	22.85	0.28	1.34	1.62	21.23
17	4.6.4.7	MARY HARNDEN	FEE & ACCESS RIGHTS	29.17	0.95	1.52	2.47	26.70
18	4.6.4.7	DOROTHY MAY TWOREK	FEE & ACCESS RIGHTS	6.16	0.21	1.00	1.21	4.95
19	4.7	JAMES ROY MULLALY	FEE & ACCESS RIGHTS	5.30	0.13	1.00	1.13	4.17
20	4.7	STEPHEN J. & CHERYL A. JUDD	FEE & ACCESS RIGHTS	1.85	0.19	0.33	0.52	1.33
21	4.7	HANSON ENTERPRISES, INC.	FEE & ACCESS RIGHTS	1.87	0.20	0.36	0.56	1.31
22	4.7	PETER L. & BETTY L. BINDER, VDR. L.C. TO JOEL A. & LANA R. JOHNSON, VDE.	FEE & ACCESS RIGHTS	11.76	0.27	0.52	0.79	10.97
23	4.7	JOEL A. & LANA R. JOHNSON	FEE & ACCESS RIGHTS	5.37	0.18	0.37	0.55	4.82
24	4.7	FRED E. & JANET A. ZIEM	FEE & ACCESS RIGHTS	16.86	0.46	0.88	1.34	15.52
25	4.7.4.8	DAVID R. MARTINSON	FEE & ACCESS RIGHTS	4.97	0.20	1.33	1.53	3.44
26	4.7.4.8	ERNEST O. MARTINSON	FEE & ACCESS RIGHTS	33.62	0.36	1.33	1.69	31.93

PARCEL NUMBER	SHEET NUMBER	OWNER	INTEREST REQUIRED	TOTAL ACRES OR S.F.	R/W ACRES REQUIRED OR S.F.			TOTAL ACRES REM.
					NEW	EXISTING	TOTAL	
27	4.8	HARRY E. THIMKE	FEE & ACCESS RIGHTS	36.53	0.08	----	0.08	36.45
28	4.8	VIOLA SEIFERT, VDR. L.C. TO THOMAS BUTTERFIELD, VDE.	FEE & ACCESS RIGHTS	5.76	0.17	0.76	0.93	4.83
29	4.8.4.9	CLIFFORD M. HANSEN & SHARRON J GILBERT, VDRS. L.C. TO DUFF MELHUS, VDE.	FEE & ACCESS RIGHTS	7.33	0.15	0.62	0.77	6.56
30	4.8	KAY LEHMAN	FEE & ACCESS RIGHTS	7.15	0.55	0.62	1.17	5.98
31	4.8	GARY & KATHRYN J. WUETRICH	FEE & ACCESS RIGHTS	3.97	0.34	1.02	1.36	2.61
32	4.8.4.9	JEFF & RENEE REINKE	FEE & ACCESS RIGHTS	5.03	0.02	0.03	0.05	4.98
33	4.8.4.9	RONALD K. HAGE	FEE & ACCESS RIGHTS	8.02	0.33	0.66	0.99	7.03
34	4.9	JAMES A. & DIANE E. HEDIN	FEE & ACCESS RIGHTS	0.98	0.02	----	0.02	0.96
35	4.9.4.10	LOLLY J. JOHNSTON	FEE & ACCESS RIGHTS	160.00	0.44	1.20	1.64	158.36
36	4.9.4.10	MICHAEL W. & LEANNE M. HANSEN	FEE & ACCESS RIGHTS	38.54	0.34	1.20	1.54	37.00
37	4.10	FRANK & HELEN METCALF	FEE & ACCESS RIGHTS	42.04	0.36	1.31	1.67	40.37
38	4.10	RONALD C. & ROSEMARY HODD	FEE & ACCESS RIGHTS	28.91	0.11	0.98	1.09	27.82
39	4.10	JEFFREY G. & SUZANNE L. GROESCHL	FEE & ACCESS RIGHTS	9.63	0.15	0.65	0.80	8.83
40	4.10.4.11	KEITH E. EMERY	FEE & ACCESS RIGHTS	15.50	0.17	0.62	0.79	14.71
41	4.10.4.11	GUNNARD M. & STEPHANIE A. LAAKSON	FEE & ACCESS RIGHTS	2.54	0.09	0.36	0.45	2.09
42	4.11	LOUISE M. LIPSKY	FEE & ACCESS RIGHTS	2.23	0.05	0.18	0.23	2.00
43	4.11	LOUIE WRING & PATRICIA WRING	FEE & ACCESS RIGHTS	1.55	0.10	0.32	0.42	1.13
44	4.11	LAWRENCE H. & SHARON M. THIEDEMANN	FEE & ACCESS RIGHTS	7.28	0.16	0.66	0.82	6.46
45	4.11	VERNON J. ISHAM	FEE	33.18	0.56	----	0.56	32.62
46	4.6.4.7	NORTHERN STATES POWER COMPANY	RELEASE OF RIGHTS					
47	4.9	GTE NORTH, INC.	RELEASE OF RIGHTS					
48	4.5	MARSHALL METCALF	FEE & ACCESS RIGHTS	2.76		0.33	0.33	2.43
49	4.5	WILLIAM L. & LOLA A. CHRISTIANSON L.C. TO PATRICK J. WARNE & KATHY J. KEIMIG	FEE & ACCESS RIGHTS	4.92		0.98	0.98	3.94
50	4.5	ACTION REALTY & LAND CO.	FEE & ACCESS RIGHTS	2.78		0.49	0.49	2.29
51	4.6	RICHARD L. BENDER & ROSALIE A. BENDER	FEE & ACCESS RIGHTS	6.74		0.86	0.86	5.88
52	4.9	SILAS A. GUNDRY	FEE & ACCESS RIGHTS	40.69		1.74	1.74	38.95
53	4.9	OTTO C. STEPHANI	FEE & ACCESS RIGHTS	80.00		6.27	6.27	73.73
54	4.8	ROBIN BUTTERFIELD, L.C. TO THOMAS BUTTERFIELD	FEE & ACCESS RIGHTS	15.18		----	----	15.18
55	4.8	THOMAS BUTTERFIELD	ACCESS RIGHTS	21.37		----	----	21.37
56	4.11	JOSEPH M. & BETTY L. JALOWITZ, VDR. L.C. TO LARRY & DEBORAH LA SAVAGE, VDE	ACCESS RIGHTS	23.50		----	----	23.50
57	4.7	LESLIE G. MARTINSON	ACCESS RIGHTS	1.32		----	----	1.32

ORIGINATOR:


REV. DATE:

PLOT NAME:

PLOT SCALE:

LEVELS ON - 1,2,3,4,5,6,7,8,9,10,11,12,13,14,15,16,17,18,19,20,21,22,23,24,25,26,27,28,29,30,31,32,33,34,35,36,37,38,39,40,41,42,43,44,45,46,47,48,49,50,51,52,53,54,55,56,57,58,59,60,61,62,63

FILE NAME: 08095RWL

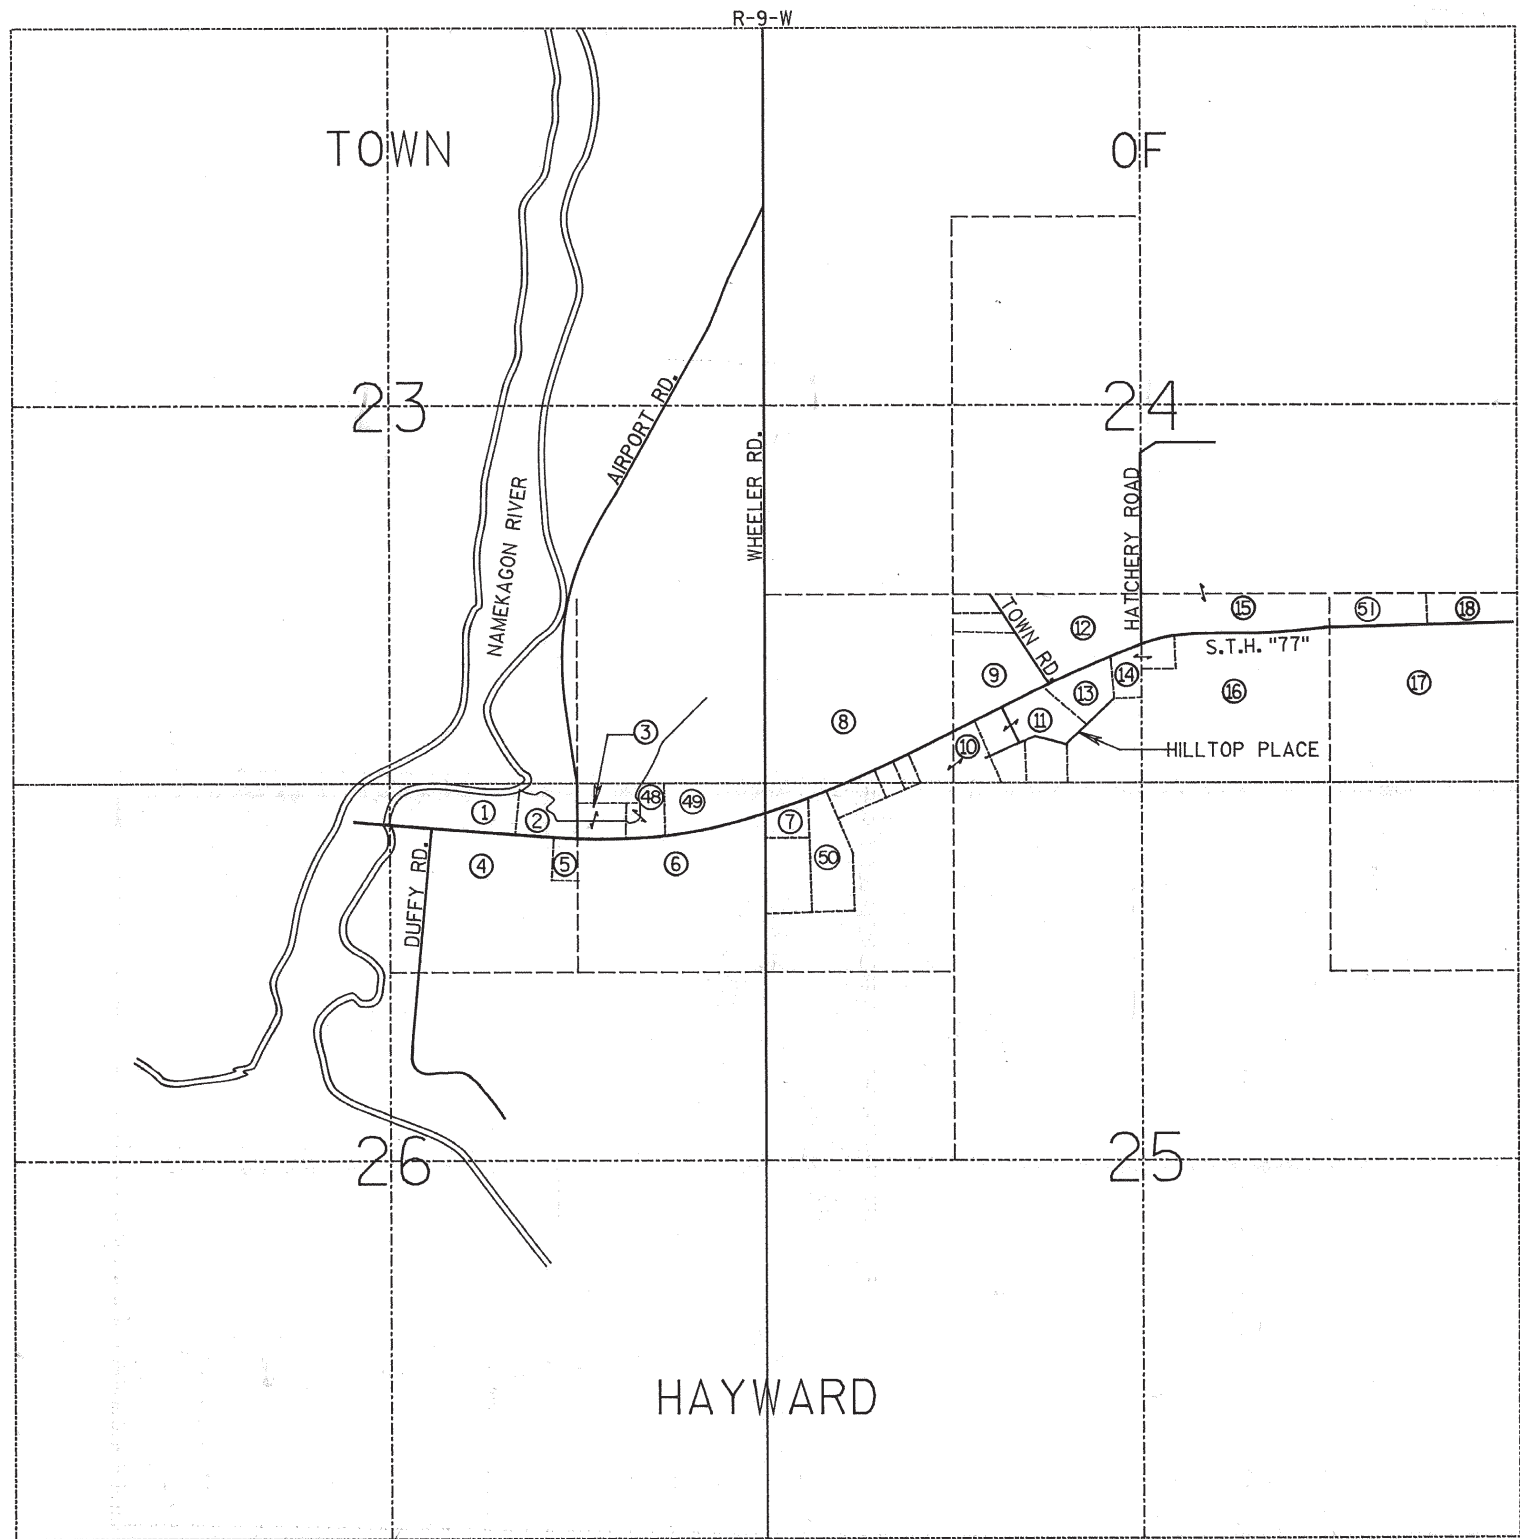

REVISION DATE 7-26-90 1-18-91 N.C. 9-11-96 N.C. 9-15-2010 N.C.	ROUTE	COUNTY	DATE	R/W PROJECT NUMBER	SHEET NUMBER
	S.T.H. "77"	SAWYER	2-26-90	8530-05-21	
				FEDERAL PROJECT NUMBER	
					4.2
NOT	TO	SCALE	HAYWARD - C.T.H. "K"		

PLOT SCALE:

PLOT NAME:


REV. DATE:

ORIGINATOR:

LEVELS ON - 1, 2, 3, 4, 5, 6, 7, 8, 9, 10, 11, 12, 13, 14, 15, 16, 17, 18, 19, 20, 21, 22, 23, 24, 25, 26, 27, 28, 29, 30, 31, 32, 33, 34, 35, 36, 37, 38, 39, 40, 41, 42, 43, 44, 45, 46, 47, 48, 49, 50, 51, 52, 53, 54, 55, 56, 57, 58, 59, 60, 61, 62, 63

FILE NAME: 08095RWL

REVISION DATE 7-26-90 1-18-91 9-11-96 N.C. 9-15-2010 N.C.	ROUTE	COUNTY	DATE	R/W PROJECT NUMBER	SHEET NUMBER 4.3
	S.T.H. "77"	SAWYER	2-26-90	FEDERAL PROJECT NUMBER	
	NOT TO SCALE			HAYWARD - C.T.H. "K"	

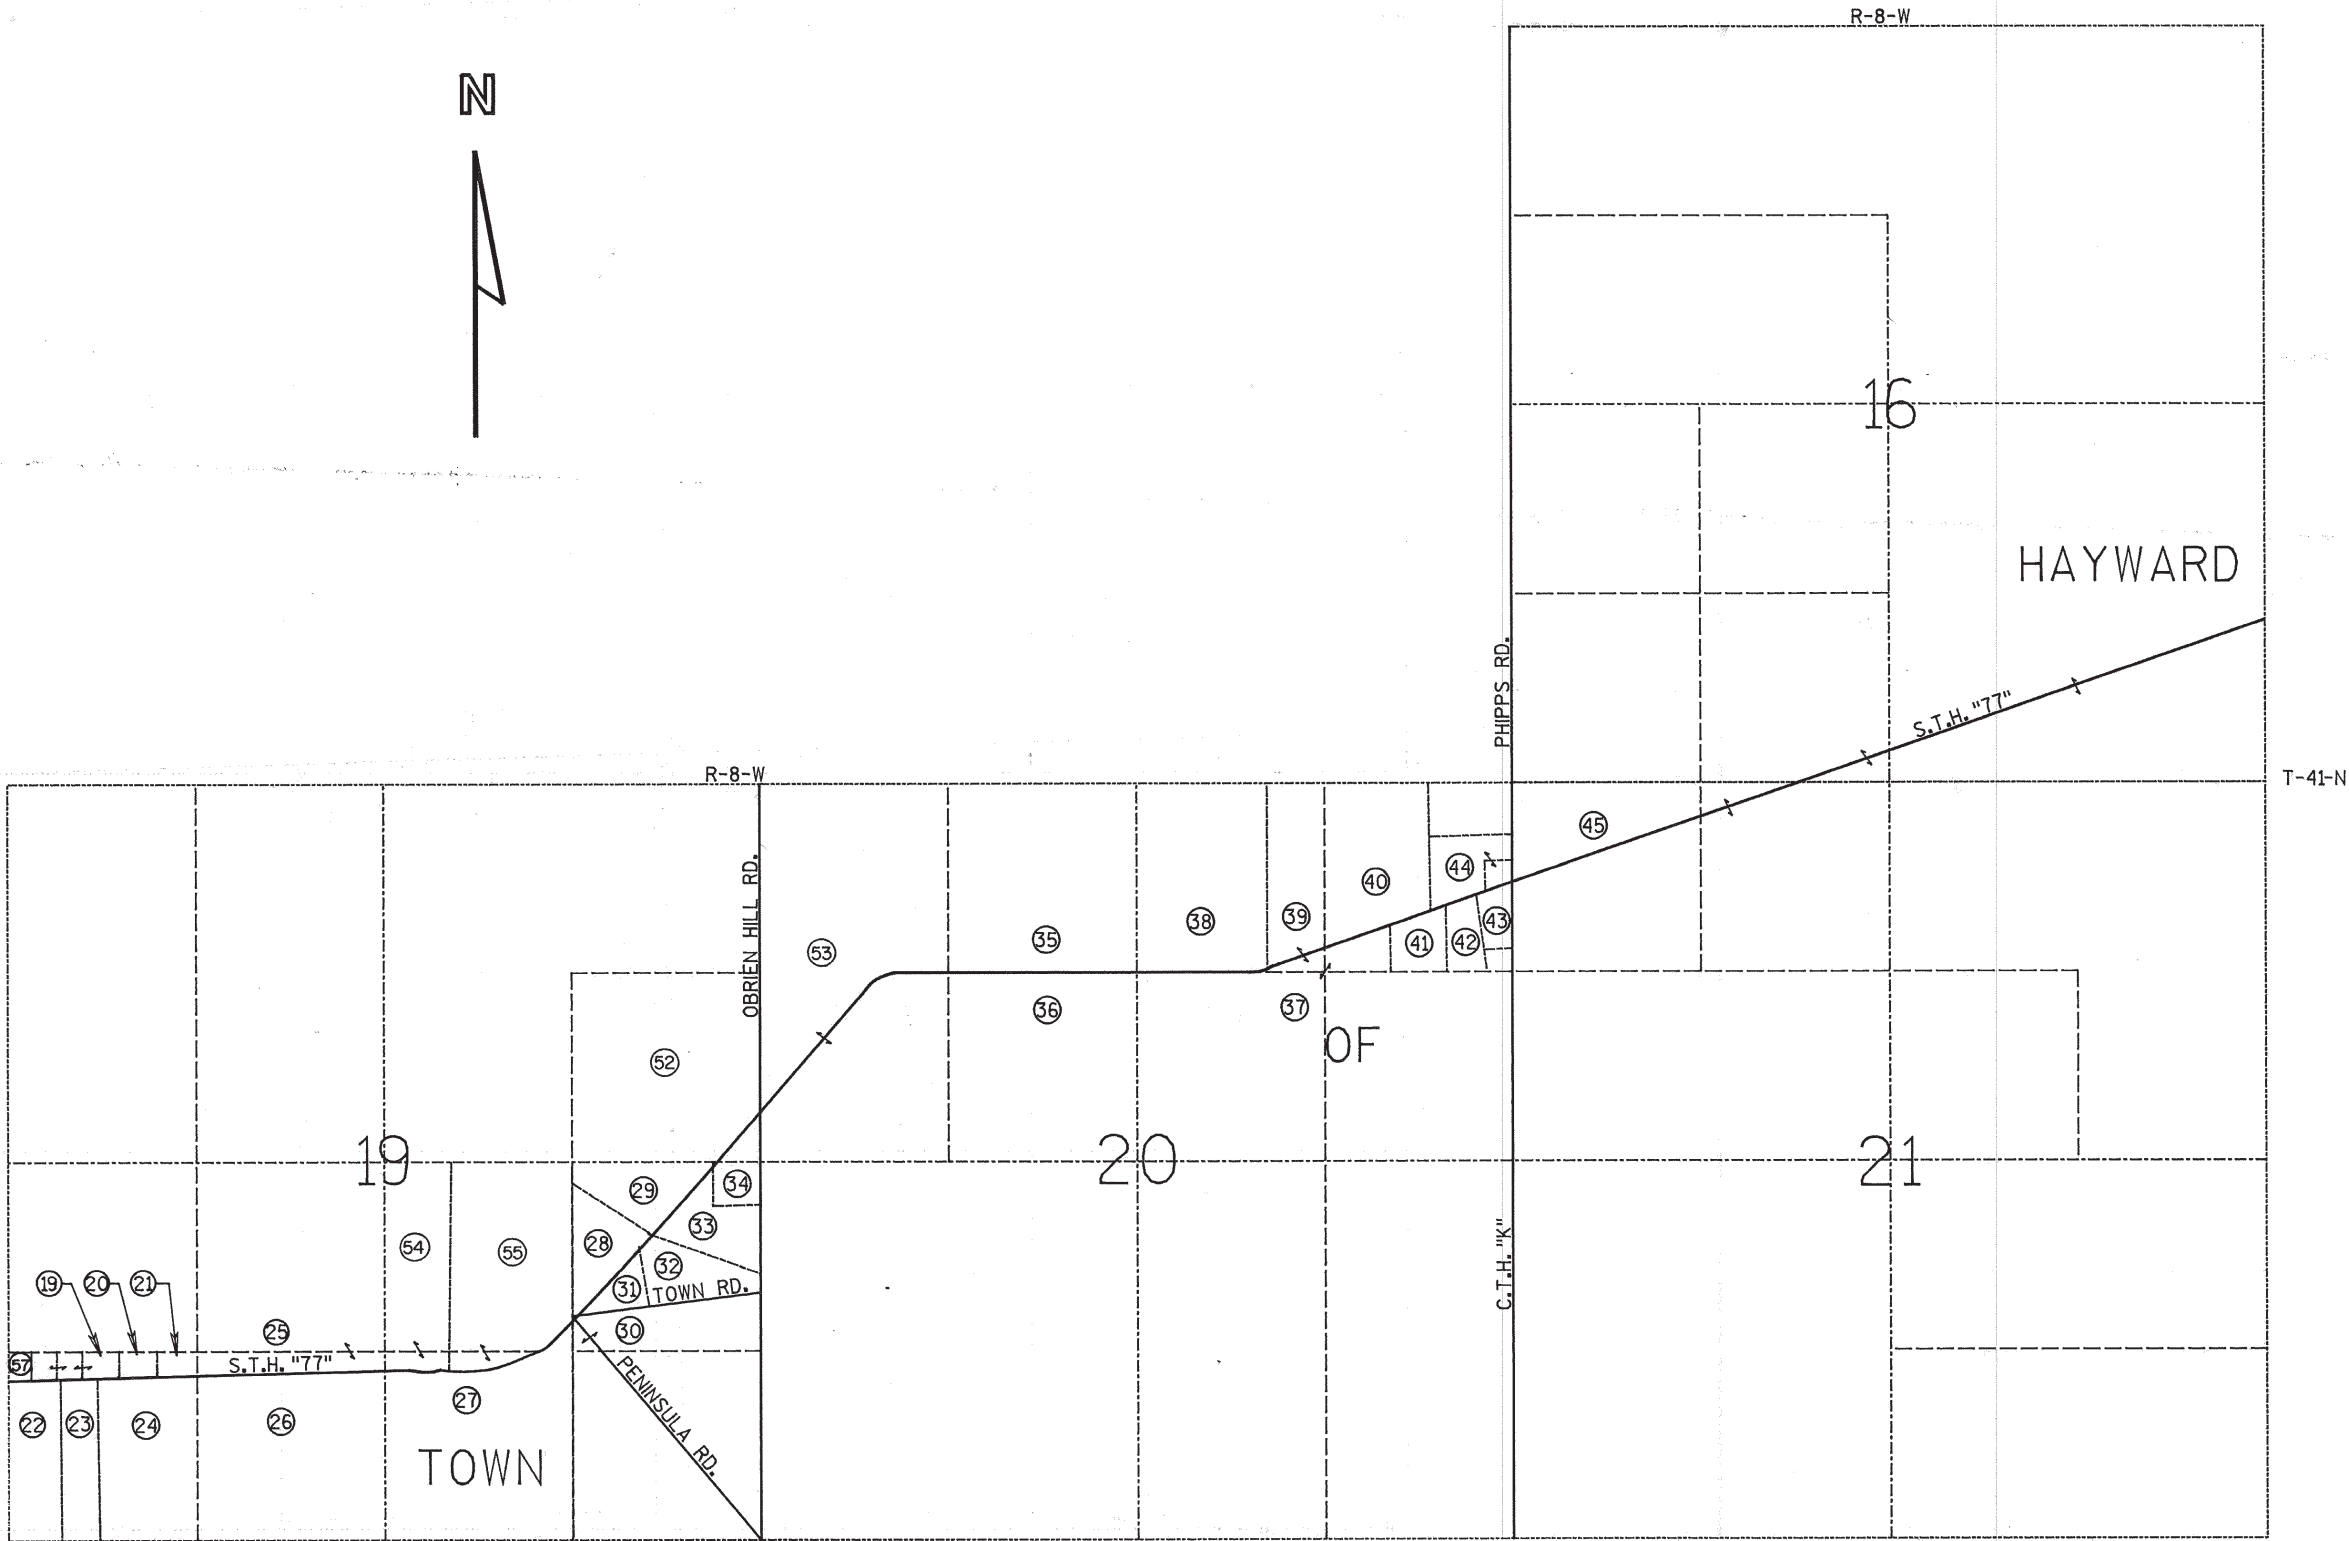

P.I. 71+99.22
Y 310822.13
X 1631207.30
 $\Delta = 36^{\circ}10'58''\text{LT}$
D = $2^{\circ}00'$
T = 935.88'
R = 1809.14'
L = 2864.79'
P.C. 62+63.34
P.T. 80+72.48
L.C. = 1779.22'
L.C.B. = $86^{\circ}06'18''\text{E}$

Y 311552.38
X 1632482.08

N

BEGIN RELOCATION ORDER
STA. 58+00
Y 311165.21
X 1629850.96

OF

SEE SHEET 4.5

NORTHERN STATES
POWER CO.

GTE NORTH, INC.

NE-NE
26-41-9

HAYWARD

COURSE TABLE				
CURVE	L.C.B.	L.C.	L.	R.
C1	S 82°09'58"W	469.50'	470.13'	2864.79'

WISDOT/CADDs SHEET 75

H313

NE-NW
26-41-9

NOT RECOVERED

1/16 LINE P.L.

P.L.

COURSE TABLE				
CURVE	L.C.B.	L.C.	L.	R.
C1	S 82°09'58"W	469.50'	470.13'	2864.79'

COURSE	BEARING	DISTANCE
A	S 00°35'45"W	150.00'
B	N 52°36'59"E	41.87'
C	S 56°14'26"E	39.27'
D	S 12°32'05"E	60.00'
E	N 76°23'03"W	50.00'
F	N 10°31'11"W	60.00'

WISDOT/CADDs SHEET 75

H313


ORIGINATOR.

EVELS ON = 1, 2, 3, 4, 5, 6, 7, 8, 9, 10, 11, 12, 13, 14, 15, 16, 17, 18, 19, 20, 21, 22, 23, 24, 25, 26, 27, 28, 29, 30, 31, 32, 33, 34, 35, 36, 37, 38, 39, 40, 41, 42, 43, 44, 45, 46, 47, 48, 49, 50, 51, 52, 53, 54, 55, 56, 57, 58, 59, 60, 61, 62, 63

FILE NAME: Q8095RW1

REVISION DATE 7-26-90 1-18-91 9-11-96 N.C. 9-15-2010	ROUTE S.T.H. '77"	COUNTY SAWYER	DATE	R/W PROJECT NUMBER 8530-05-21	SHEET NUMBER 4.5
	SCALE, FT. 0 200		GRID FACTOR .999886	FEDERAL PROJECT NUMBER	

PLOT SCALE: 62.63
PLOT NAME:
REV. DATE:
ORIGINATOR:

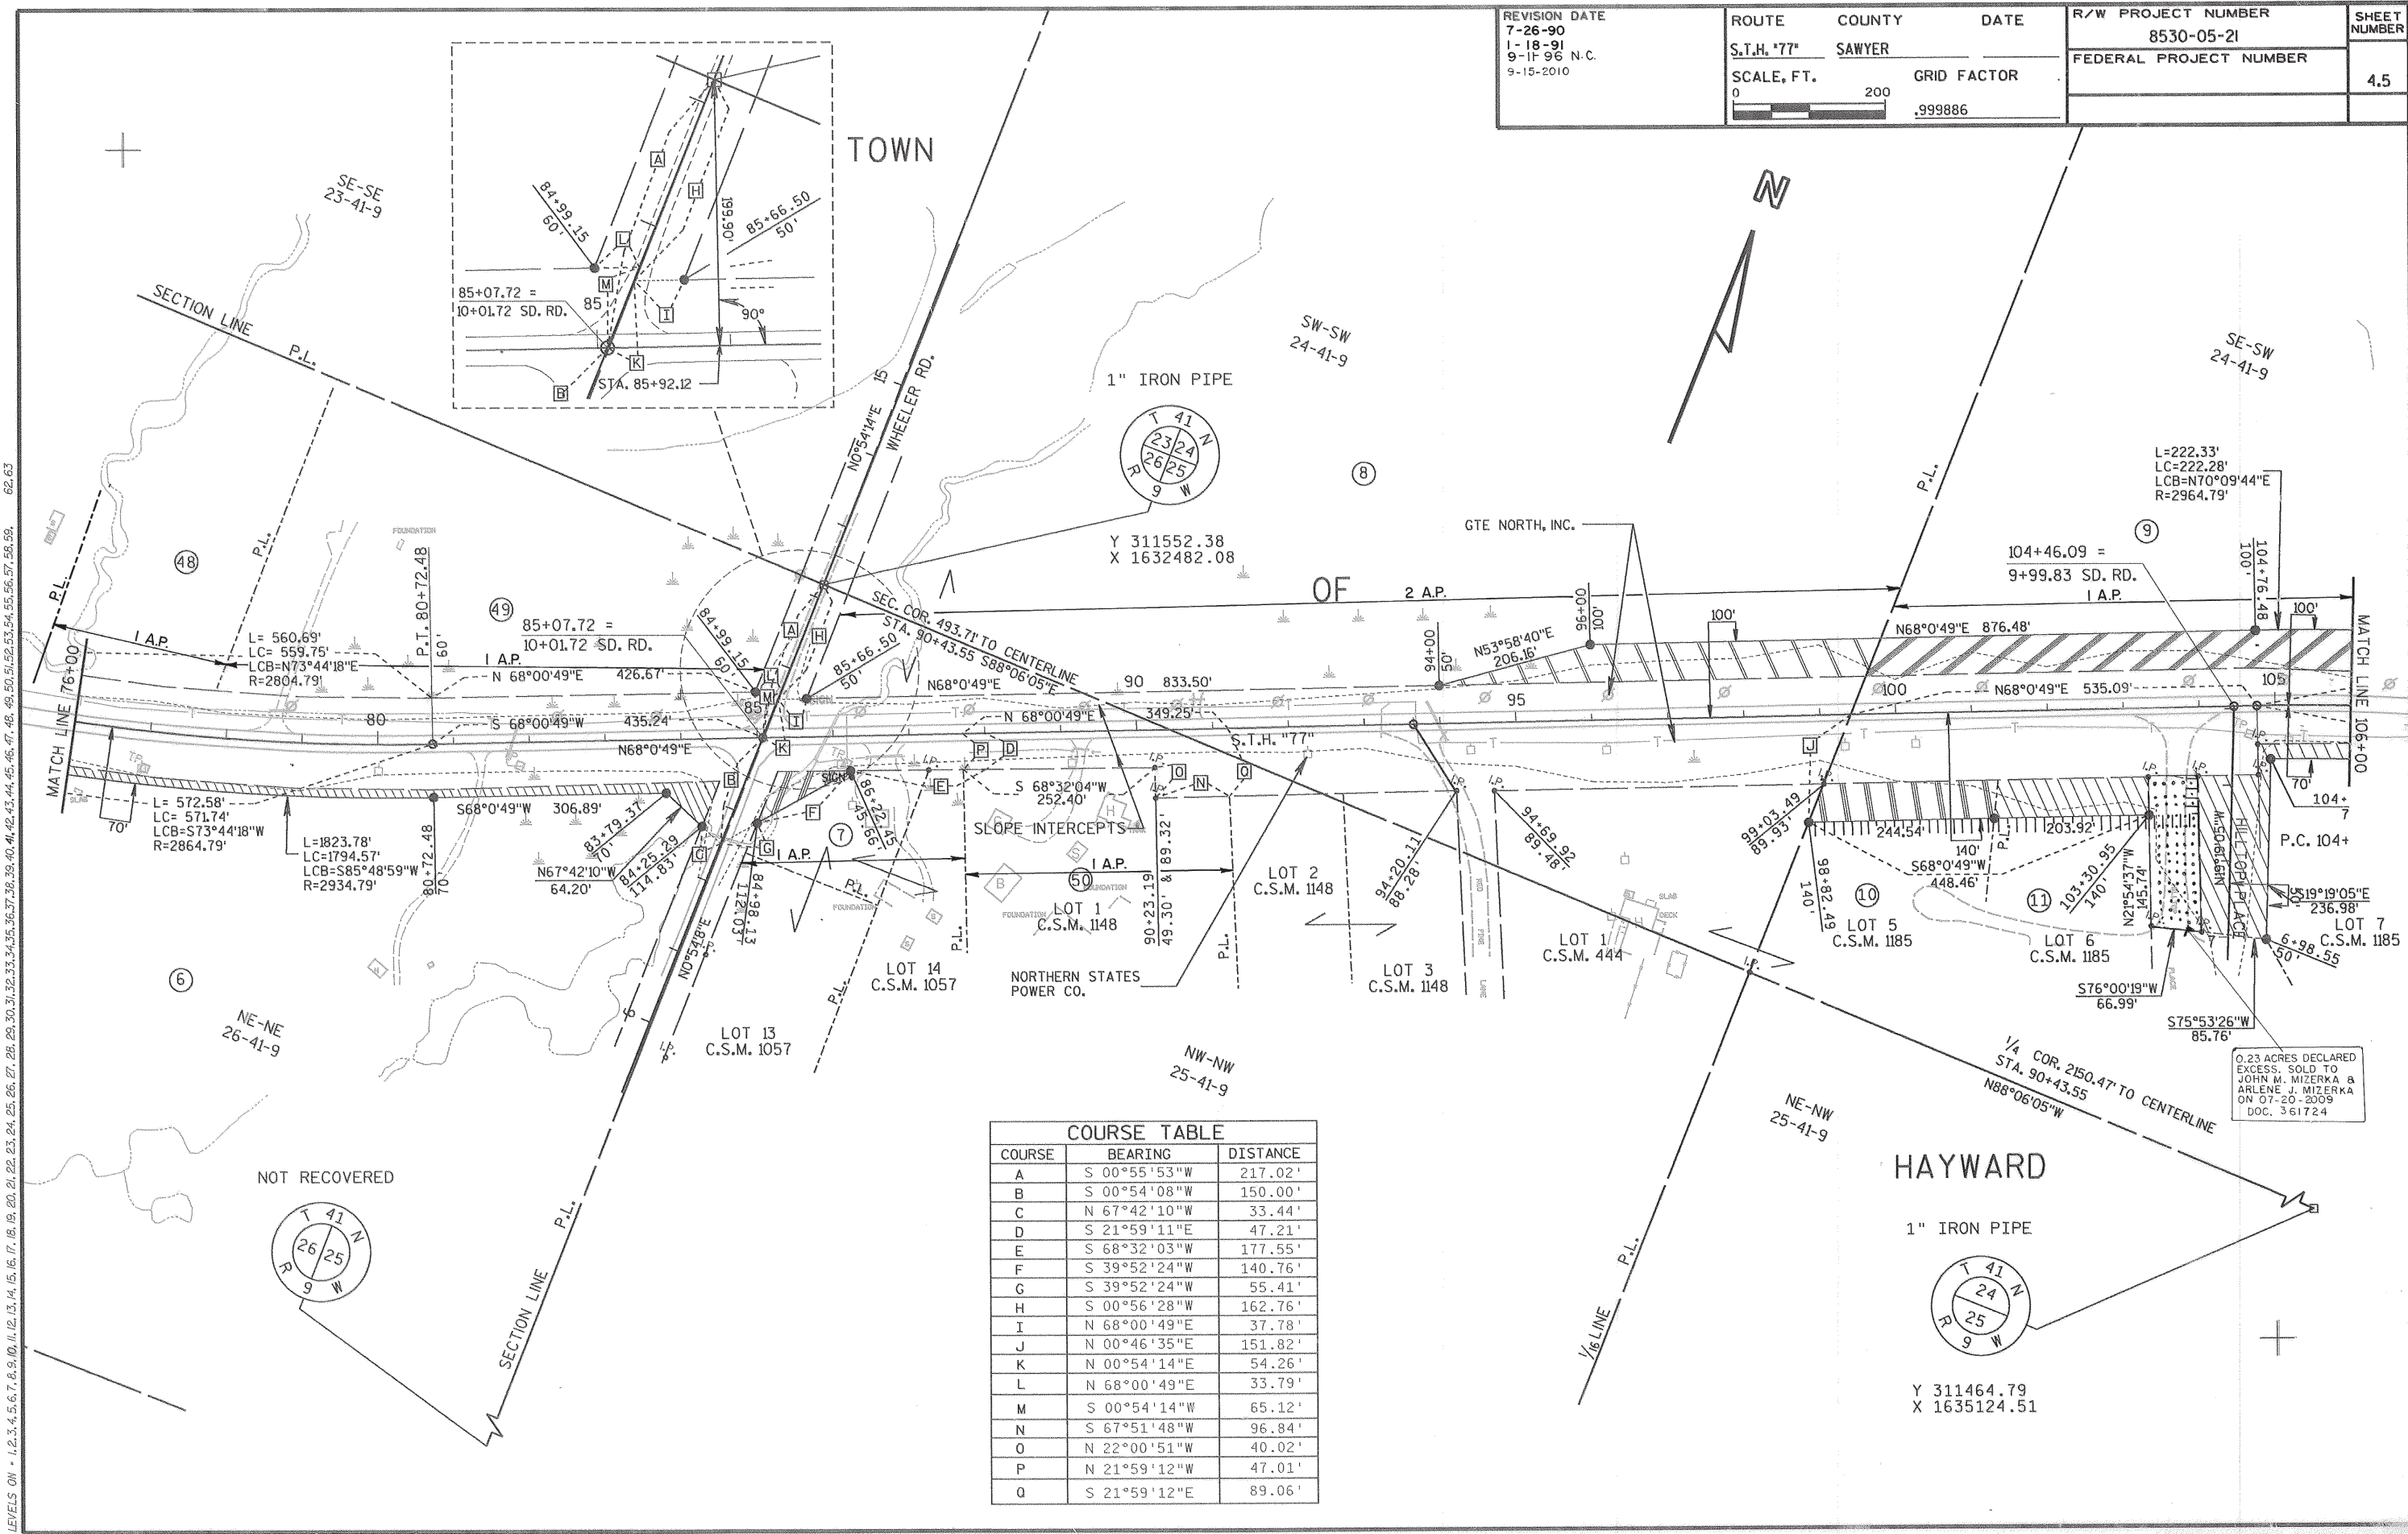


COURSE	BEARING	DISTANCE
A	S 00°55'53\"W	217.02'
B	S 00°54'08\"W	150.00'
C	N 67°42'10\"W	33.44'
D	S 21°59'11\"E	47.21'
E	S 68°32'03\"W	177.55'
F	S 39°52'24\"W	140.76'
G	S 39°52'24\"W	55.41'
H	S 00°56'28\"W	162.76'
I	N 68°00'49\"E	37.78'
J	N 00°46'35\"E	151.82'
K	N 00°54'14\"E	54.26'
L	N 68°00'49\"E	33.79'
M	S 00°54'14\"W	65.12'
N	S 67°51'48\"W	96.84'
O	N 22°00'51\"W	40.02'
P	N 21°59'12\"W	47.01'
Q	S 21°59'12\"E	89.06'

0.23 ACRES DECLARED EXCESS, SOLD TO JOHN M. MIZERKA & ARLENE J. MIZERKA ON 07-20-2009 DOC. 361724

N

DISCUSSION

100

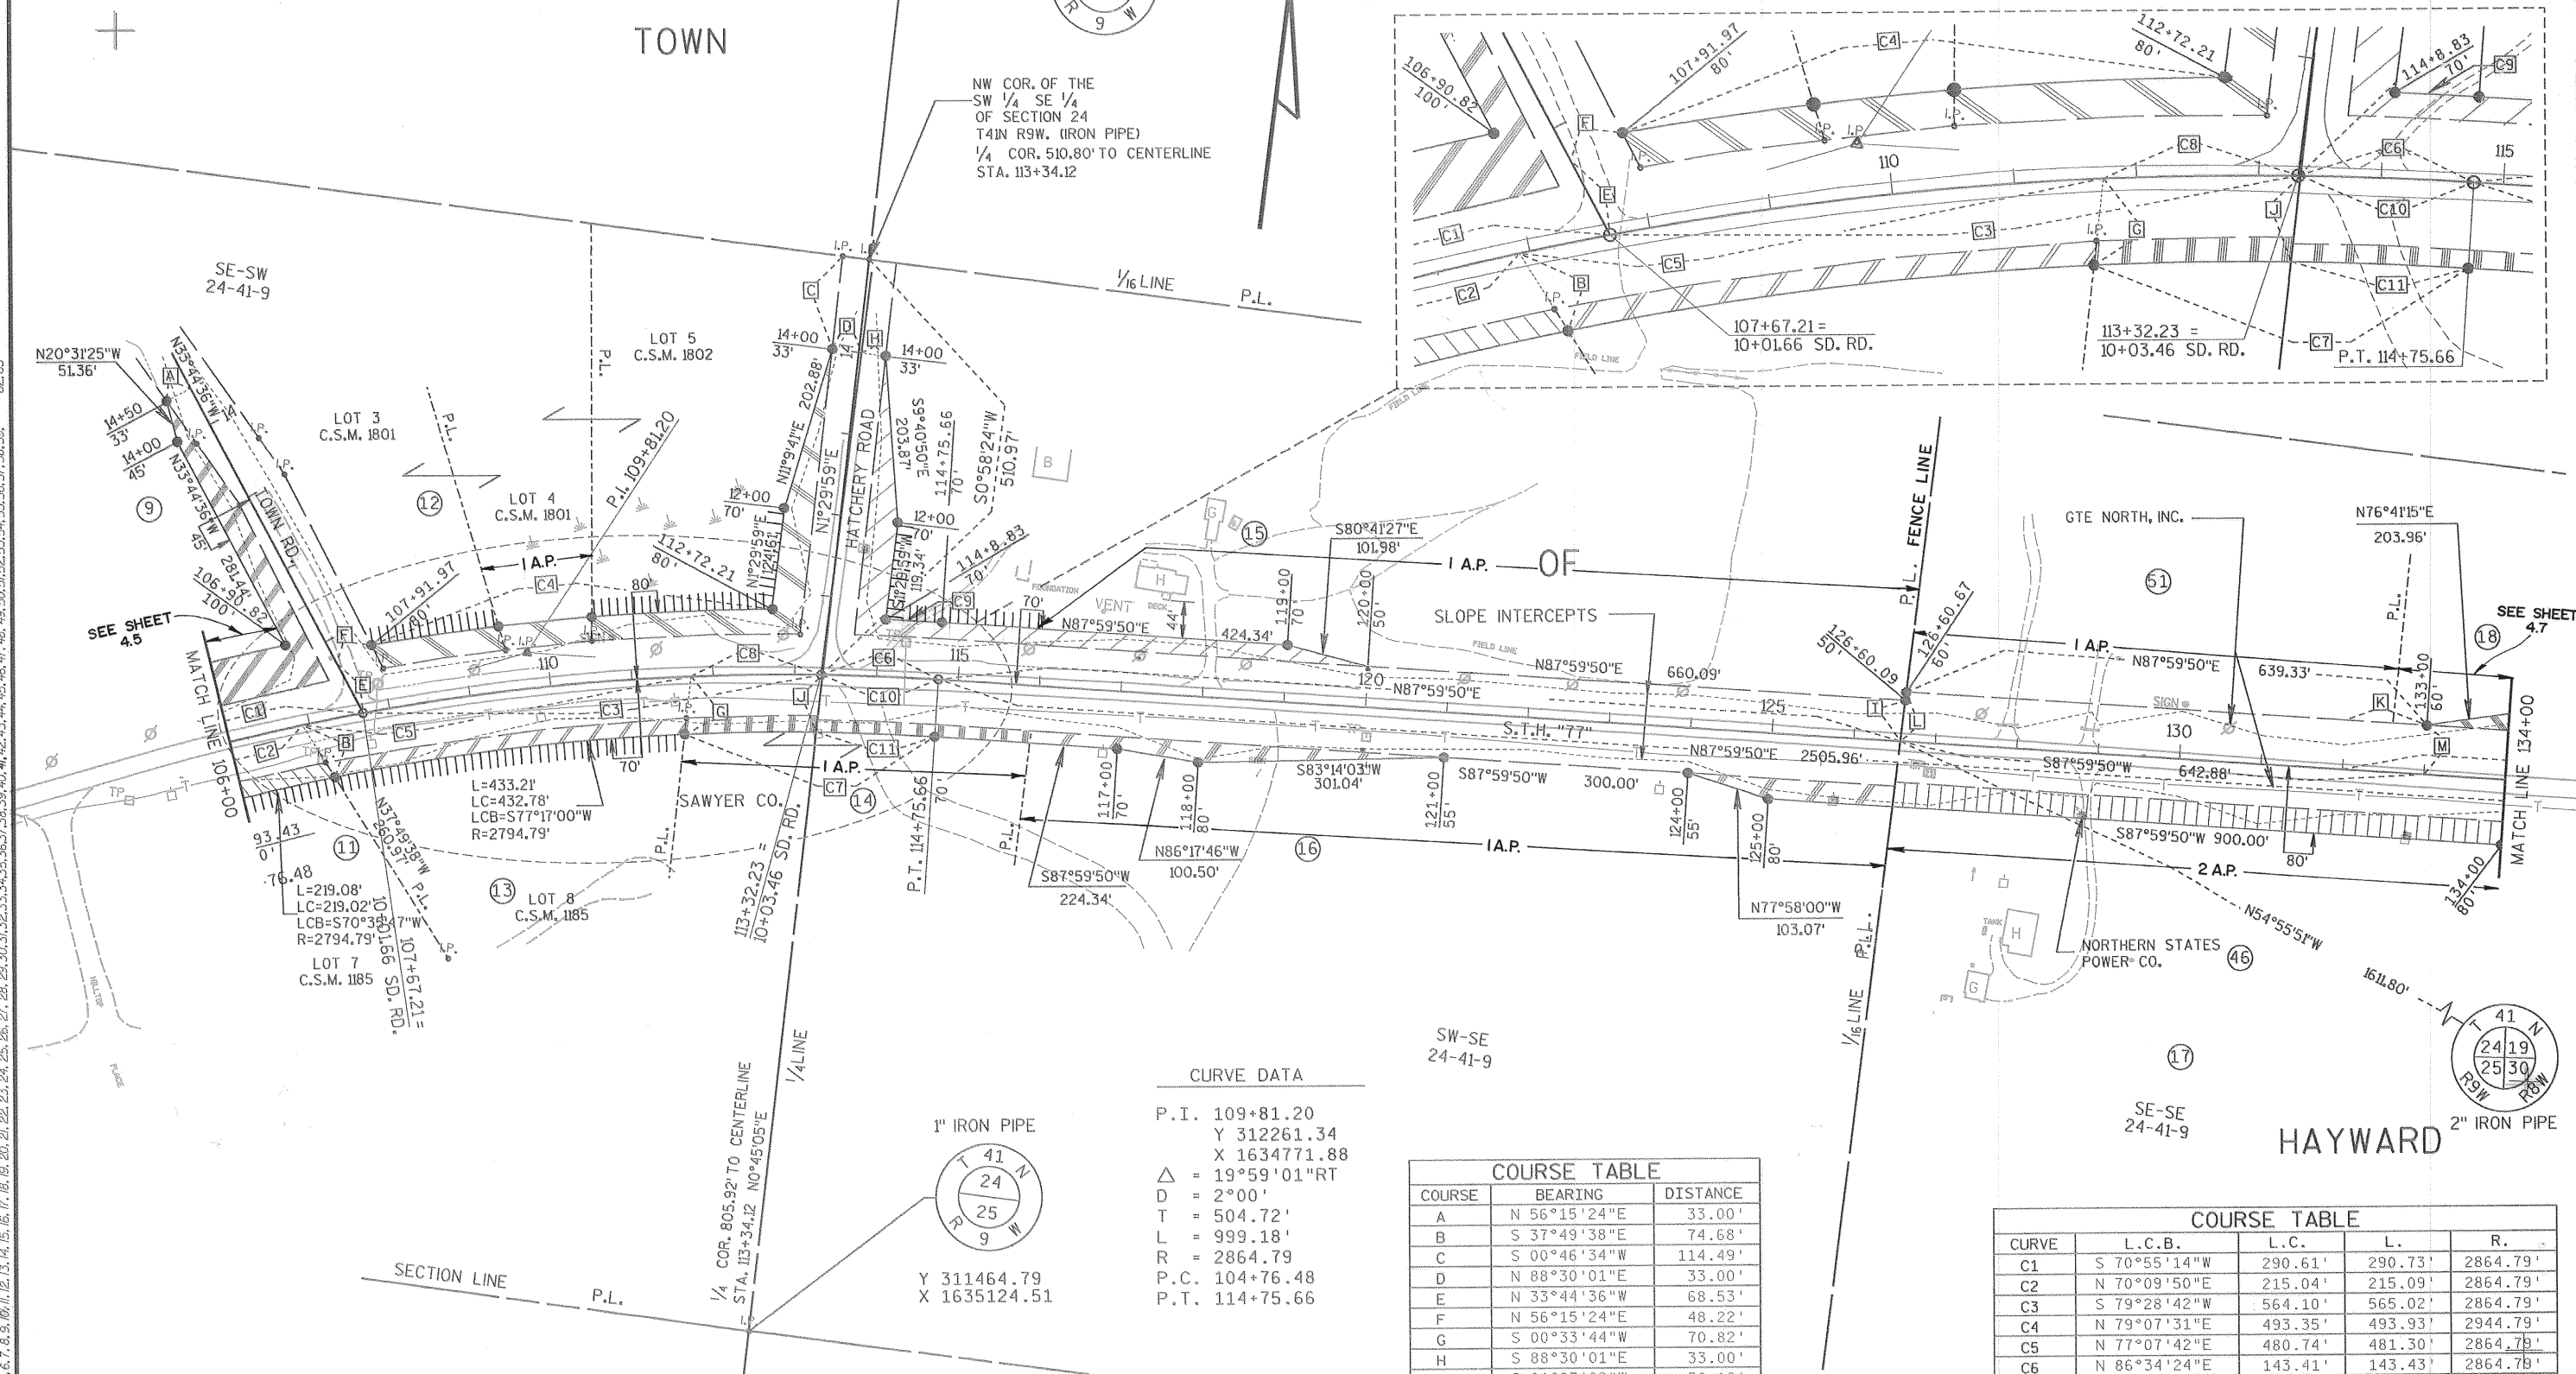

COURSE TABLE		
COURSE	BEARING	DISTANCE
A	N 56°15'24"E	33.00
B	S 37°49'38"E	74.68'
C	S 00°46'34"W	114.49'
D	N 88°30'01"E	33.00'
E	N 33°44'36"W	68.53'
F	N 56°15'24"E	48.22'
G	S 00°33'44"W	70.82'
H	S 88°30'01"E	33.00'
I	S 01°23'09"W	50.16'
J	N 00°45'05"E	70.34'
K	N 87°59'50"E	100.00'
L	N 01°23'09"E	60.14'
M	S 02°00'10"E	60.00'

COURSE TABLE				
CURVE	L.C.B.	L.C.	L.	R.
C1	S 70°55'14"W	290.61'	290.73'	2864.79'
C2	N 70°09'50"E	215.04'	215.09'	2864.79'
C3	S 79°28'42"W	564.10'	565.02'	2864.79'
C4	N 79°07'31"E	493.35'	493.93'	2944.79'
C5	N 77°07'42"E	480.74'	481.30'	2864.79'
C6	N 86°34'24"E	143.41'	143.43'	2864.79'
C7	S 84°51'38"W	305.85'	306.00'	2794.79'
C8	N 83°32'07"E	159.33'	159.35'	2864.79'
C9	N 87°19'30"E	68.85'	68.85'	2934.79'
C10	N 86°34'58"E	141.43'	141.44'	2864.79'
C11	S 86°30'45"W	144.81'	144.83'	2794.79'


REVISION DATE	ROUTE	COUNTY	DATE	R/W PROJECT NUMBER	SHEET NUMBER
7-26-90 1-18-91 9-11-96 N.C. 9-15-2010 N.C.	S.T.H. "77"	SAWYER	2-26-90	8530-05-21	4.7
	SCALE, FT.	GRID FACTOR		FEDERAL PROJECT NUMBER	
	0 200	.999886		HAYWARD - C.T.H. "K"	

CURVE DATA

P.I. 159+15.04
Y 312434.11
X 1639712.39
 $\Delta = 3^{\circ}45'28''$ LT.
D = 00°45'00"
T = 250.61'
L = 501.05'
R = 7639.44'
P.C. 156+64.42
P.T. 161+65.47
L.C. = 500.95'
L.C.B. = N86°07'05"E

COURSE TABLE

COURSE	BEARING	DISTANCE
A	S 00°15'12"W	80.06'
B	S 00°15'12"W	59.83'
C	S 00°30'18"W	80.07'
D	N 00°15'12"E	49.93'
E	S 00°30'18"W	80.07'

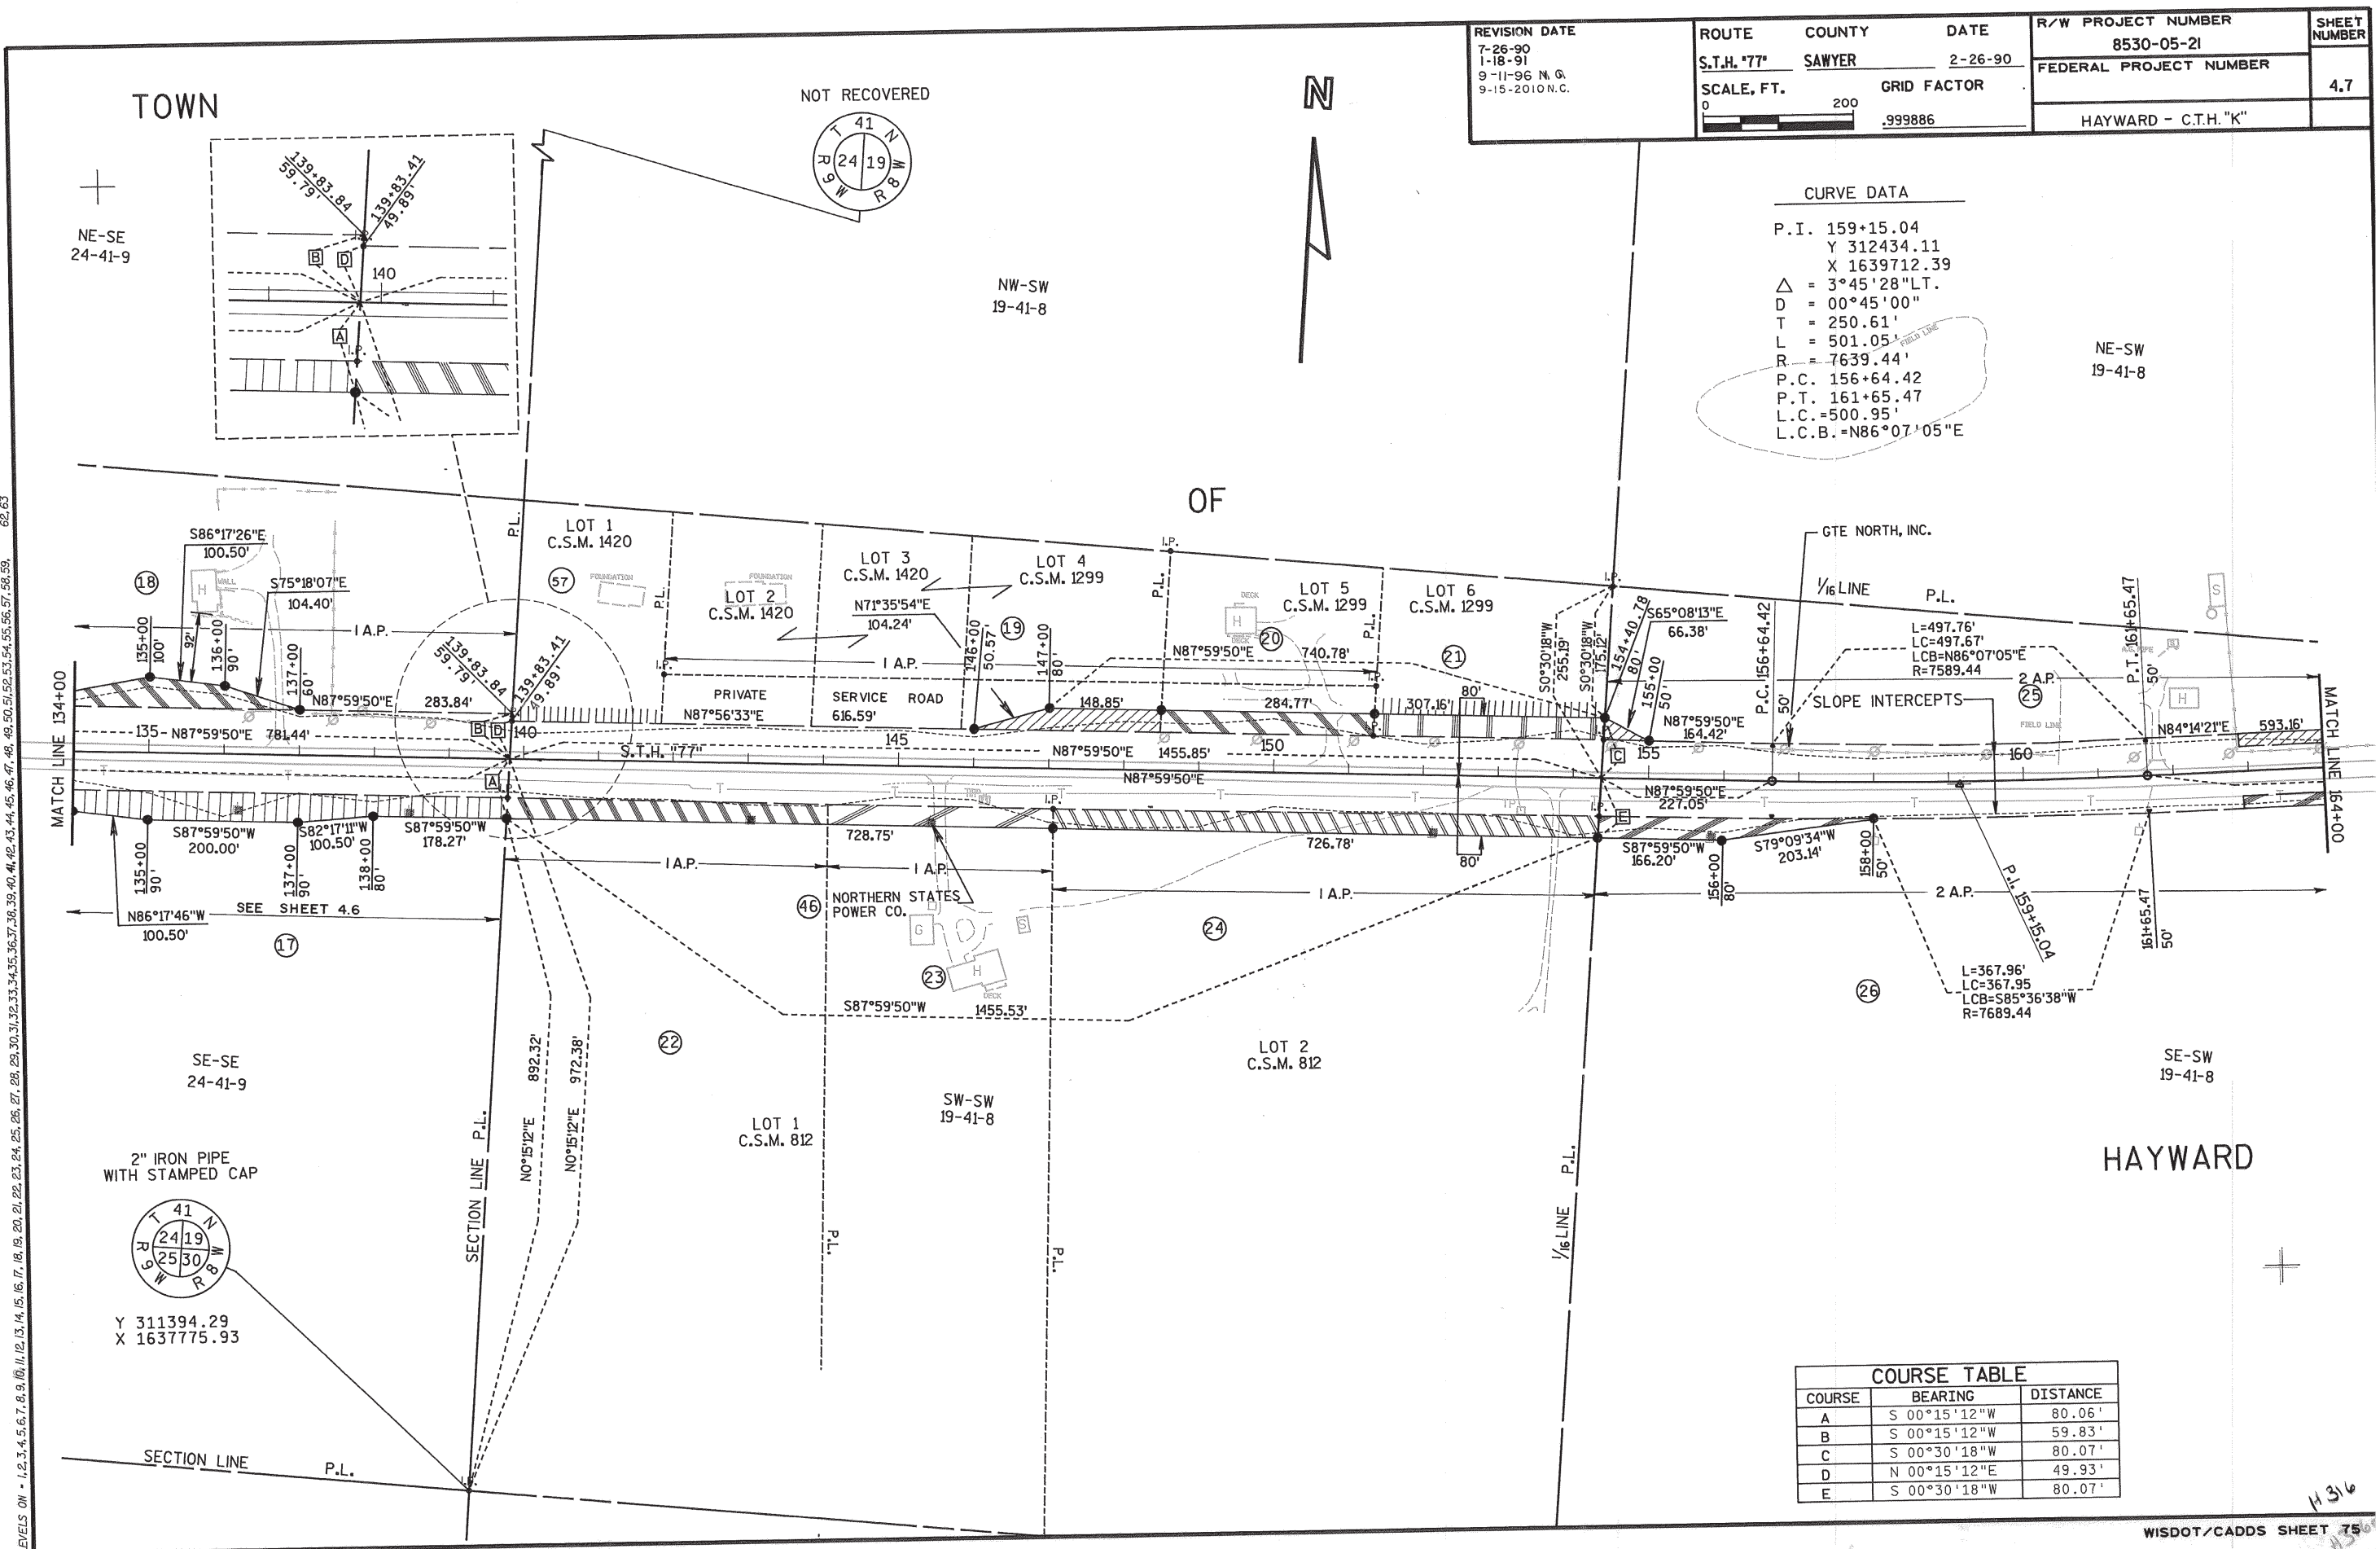

2" IRON PIPE
WITH STAMPED CAP

Y 311394.29
X 1637775.93

LEVELS ON - 1, 2, 3, 4, 5, 6, 7, 8, 9, 10, 11, 12, 13, 14, 15, 16, 17, 18, 19, 20, 21, 22, 23, 24, 25, 26, 27, 28, 29, 30, 31, 32, 33, 34, 35, 36, 37, 38, 39, 40, 41, 42, 43, 44, 45, 46, 47, 48, 49, 50, 51, 52, 53, 54, 55, 56, 57, 58, 59, 60, 61, 62, 63

PLOT SCALE: 1" = 40'

PLOT NAME: S.T.H. "77"

REV. DATE: 2-26-90


LEVELS ON = 1, 2, 3, 4, 5, 6, 7, 8, 9, 10, 11, 12, 13, 14, 15, 16, 17, 18, 19, 20, 21, 22, 23, 24, 25, 26, 27, 28, 29, 30, 31, 32, 33, 34, 35, 36, 37, 38, 39, 40, 41, 42, 43, 44, 45, 46, 47, 48, 49, 50, 51, 52, 53, 54, 55, 56, 57, 58, 59, 60, 61, 62, 63

PLOT SCALE:

PLOT NAME:

REV. DATE:

ORIGINATOR:

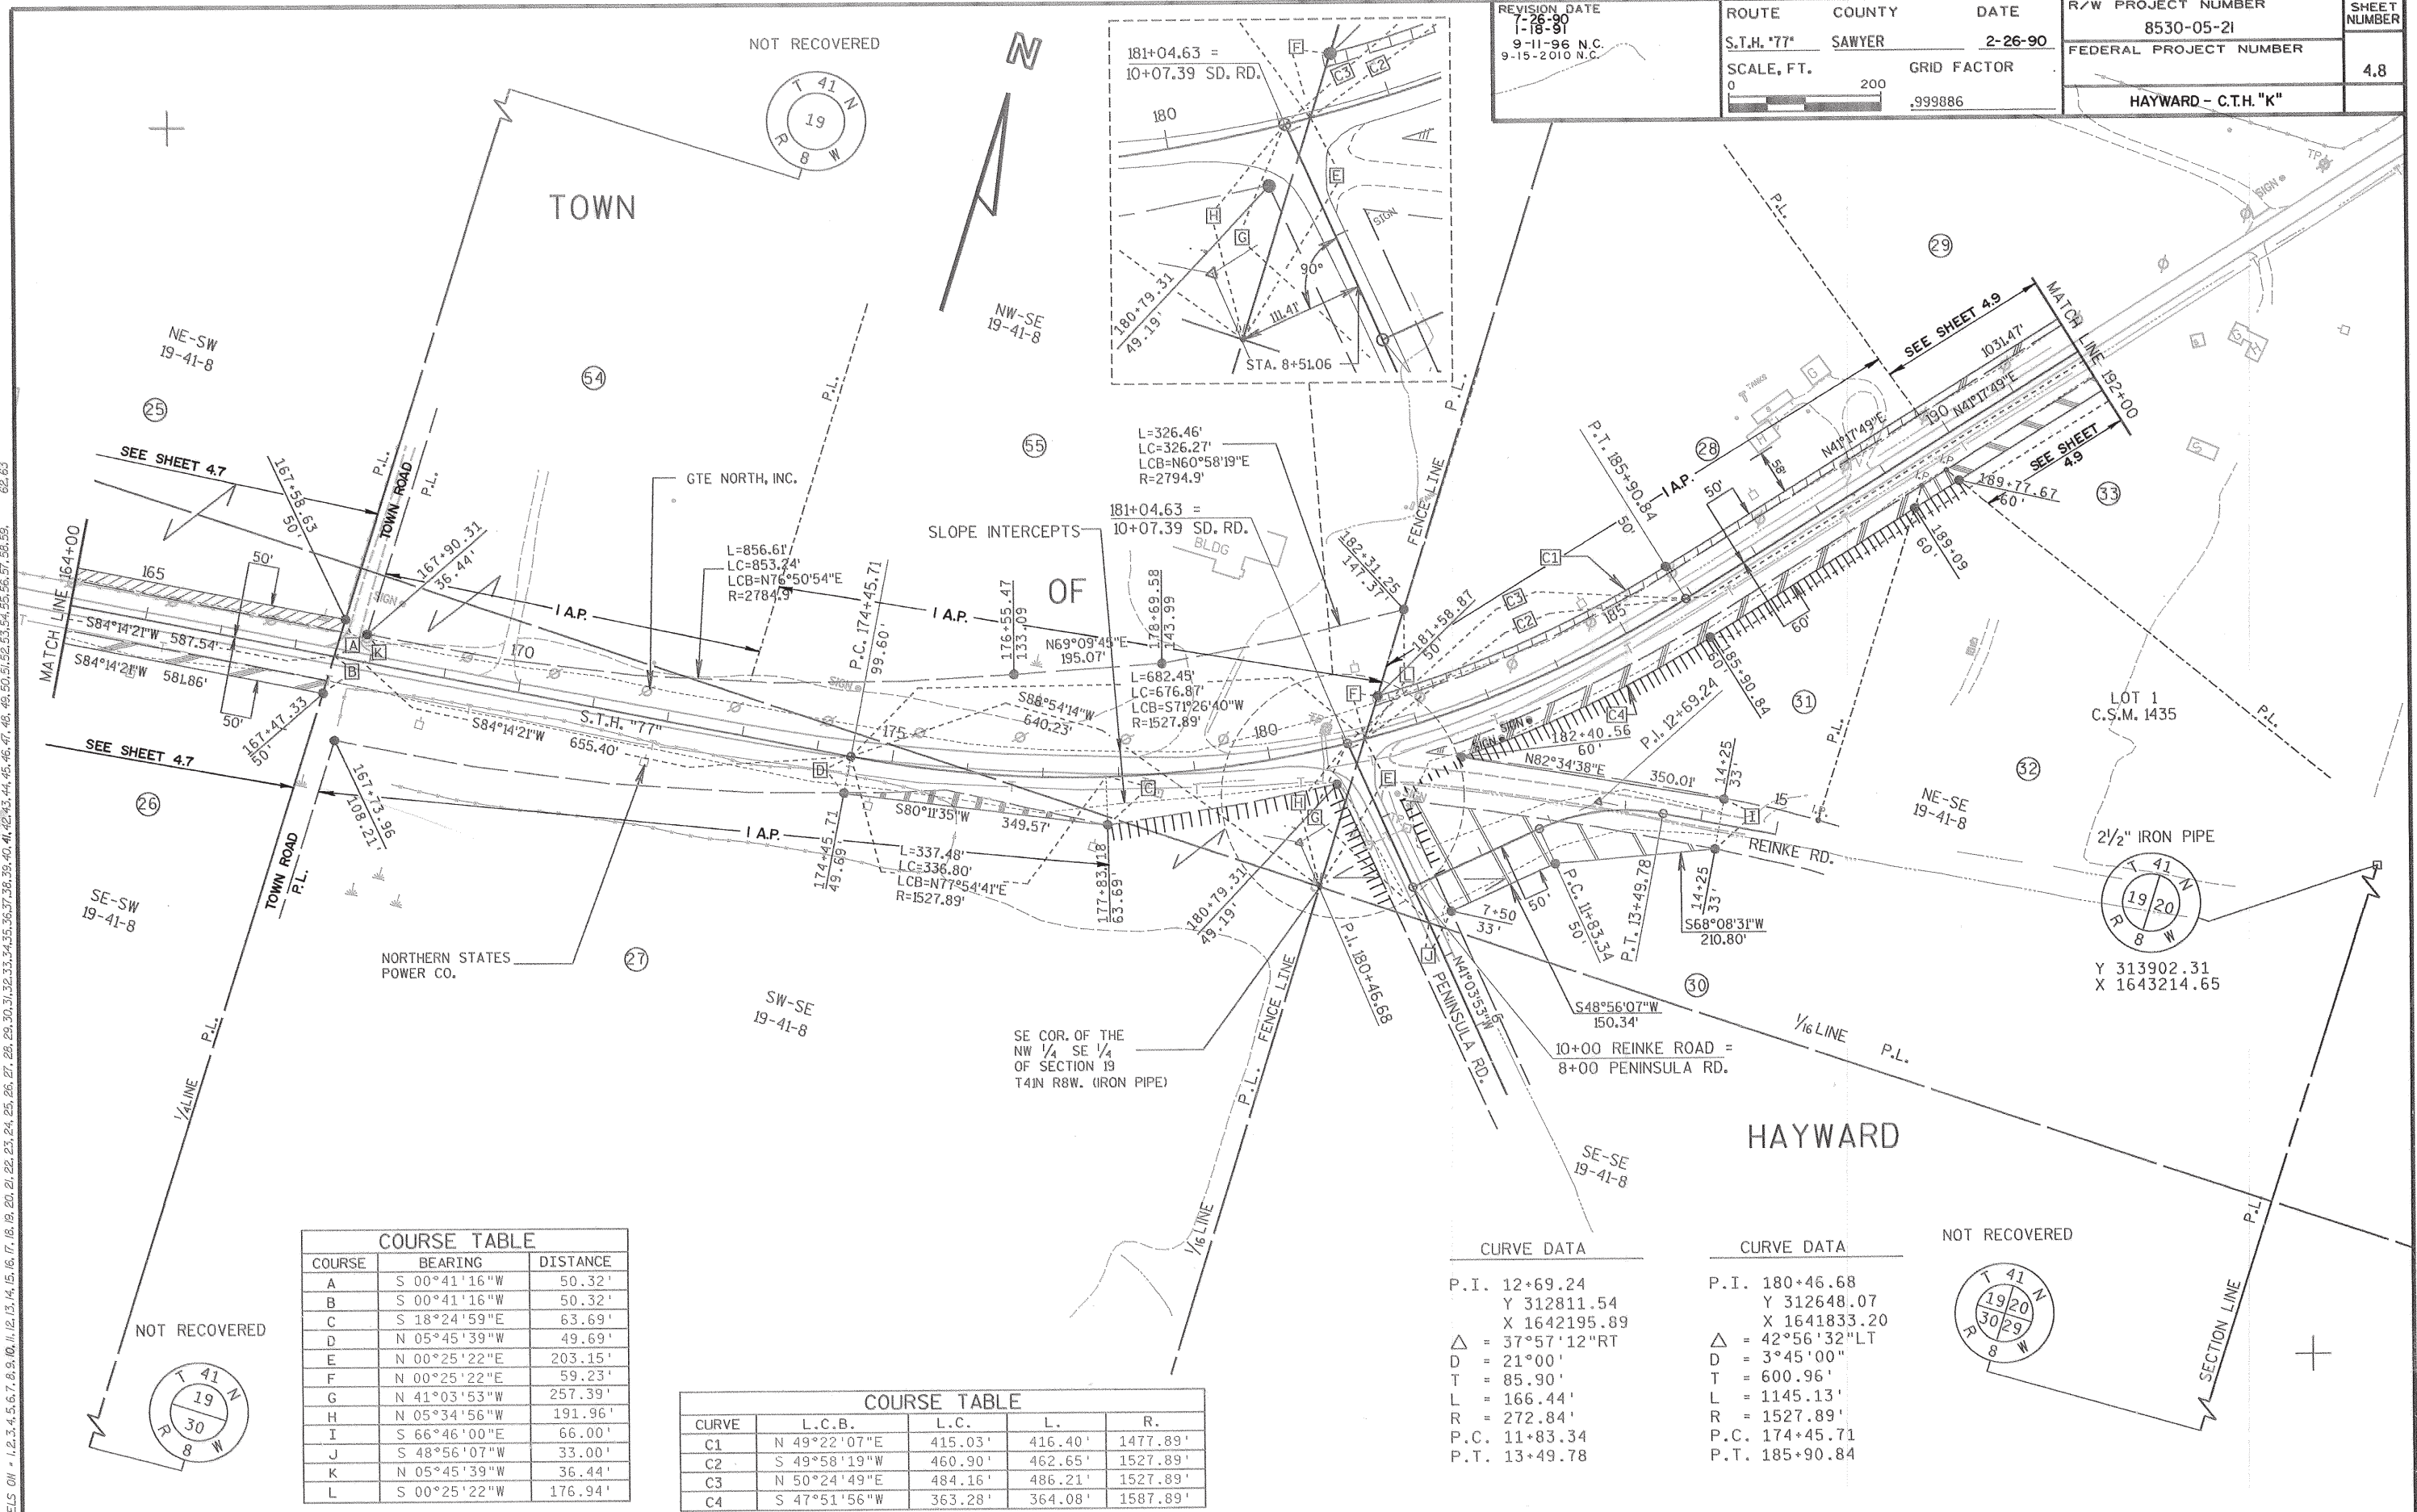


PLOT SCALE:

PLOT NAME:

REV. DATE:

ORIGINATOR:

LEVELS ON - 1, 2, 3, 4, 5, 6, 7, 8, 9, 10, 11, 12, 13, 14, 15, 16, 17, 18, 19, 20, 21, 22, 23, 24, 25, 26, 27, 28, 29, 30, 31, 32, 33, 34, 35, 36, 37, 38, 39, 40, 41, 42, 43, 44, 45, 46, 47, 48, 49, 50, 51, 52, 53, 54, 55, 56, 57, 58, 59, 60, 61, 62, 63

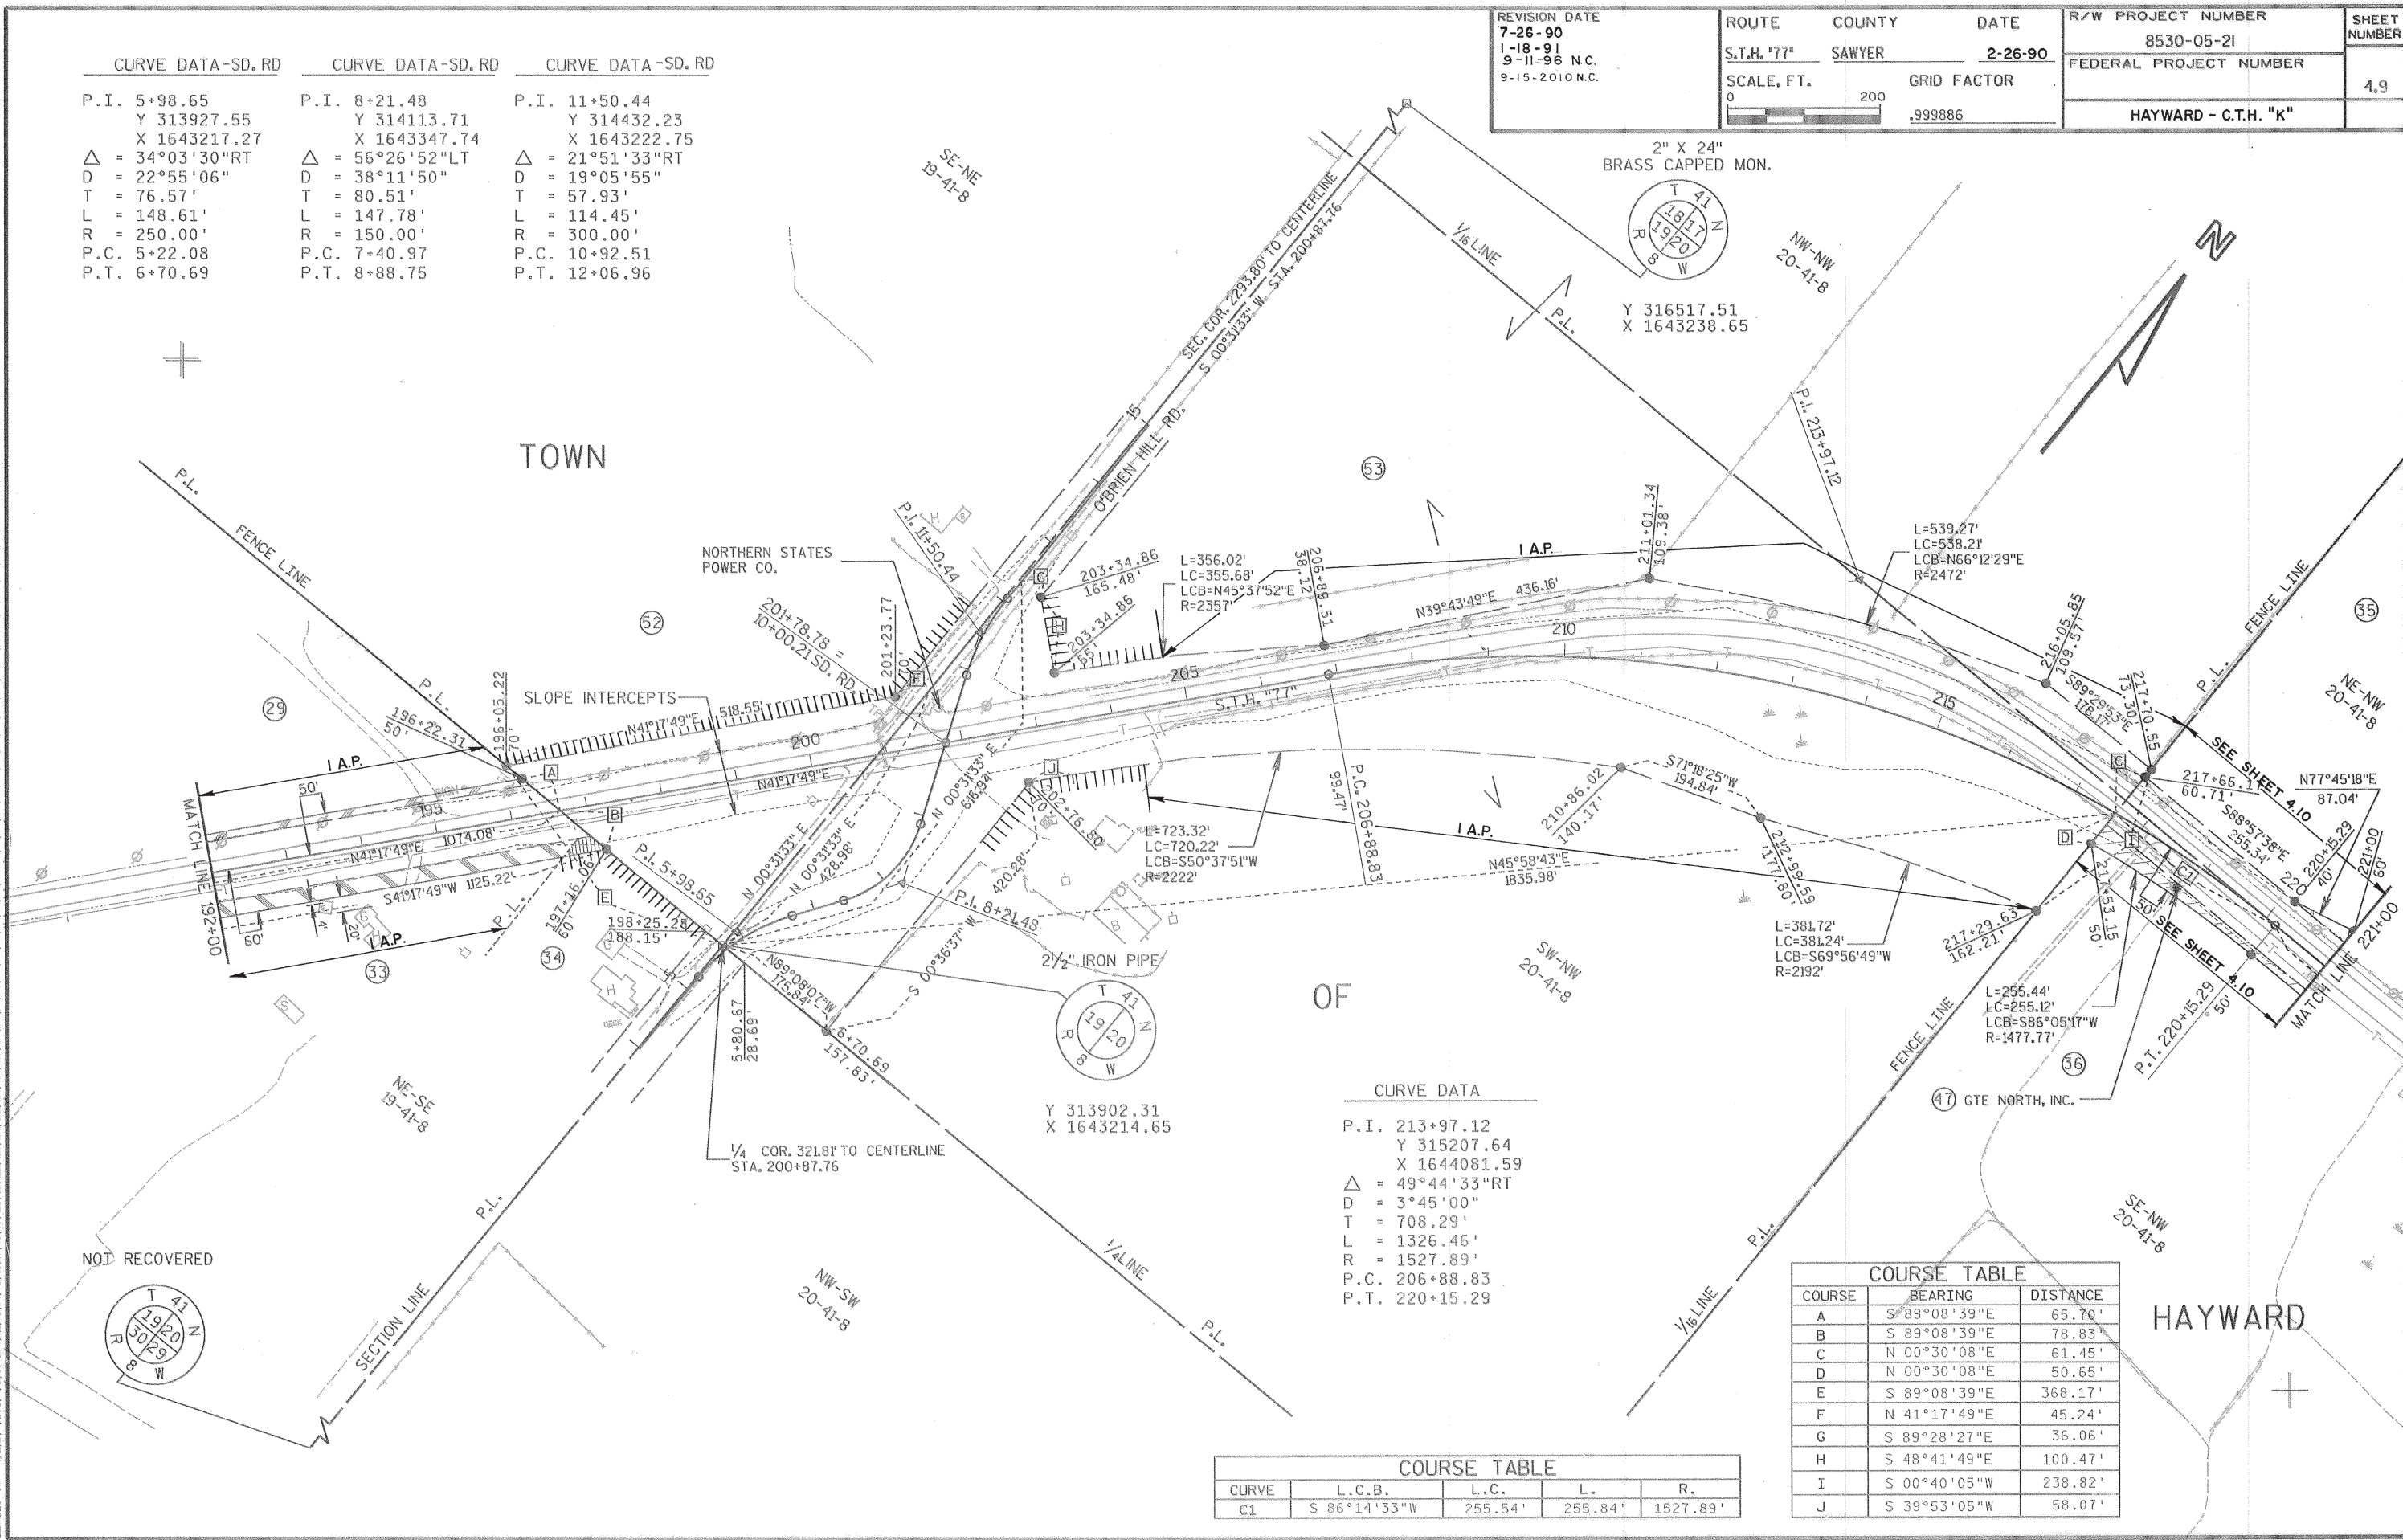



PLOT SCALE:

PLOT NAME:

REV. DATE:

ORIGINATOR:

LEVELS ON = 1, 2, 3, 4, 5, 6, 7, 8, 9, 10, 11, 12, 13, 14, 15, 16, 17, 18, 19, 20, 21, 22, 23, 24, 25, 26, 27, 28, 29, 30, 31, 32, 33, 34, 35, 36, 37, 38, 39, 40, 41, 42, 43, 44, 45, 46, 47, 48, 49, 50, 51, 52, 53, 54, 55, 56, 57, 58, 59, 60, 61, 62, 63

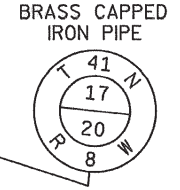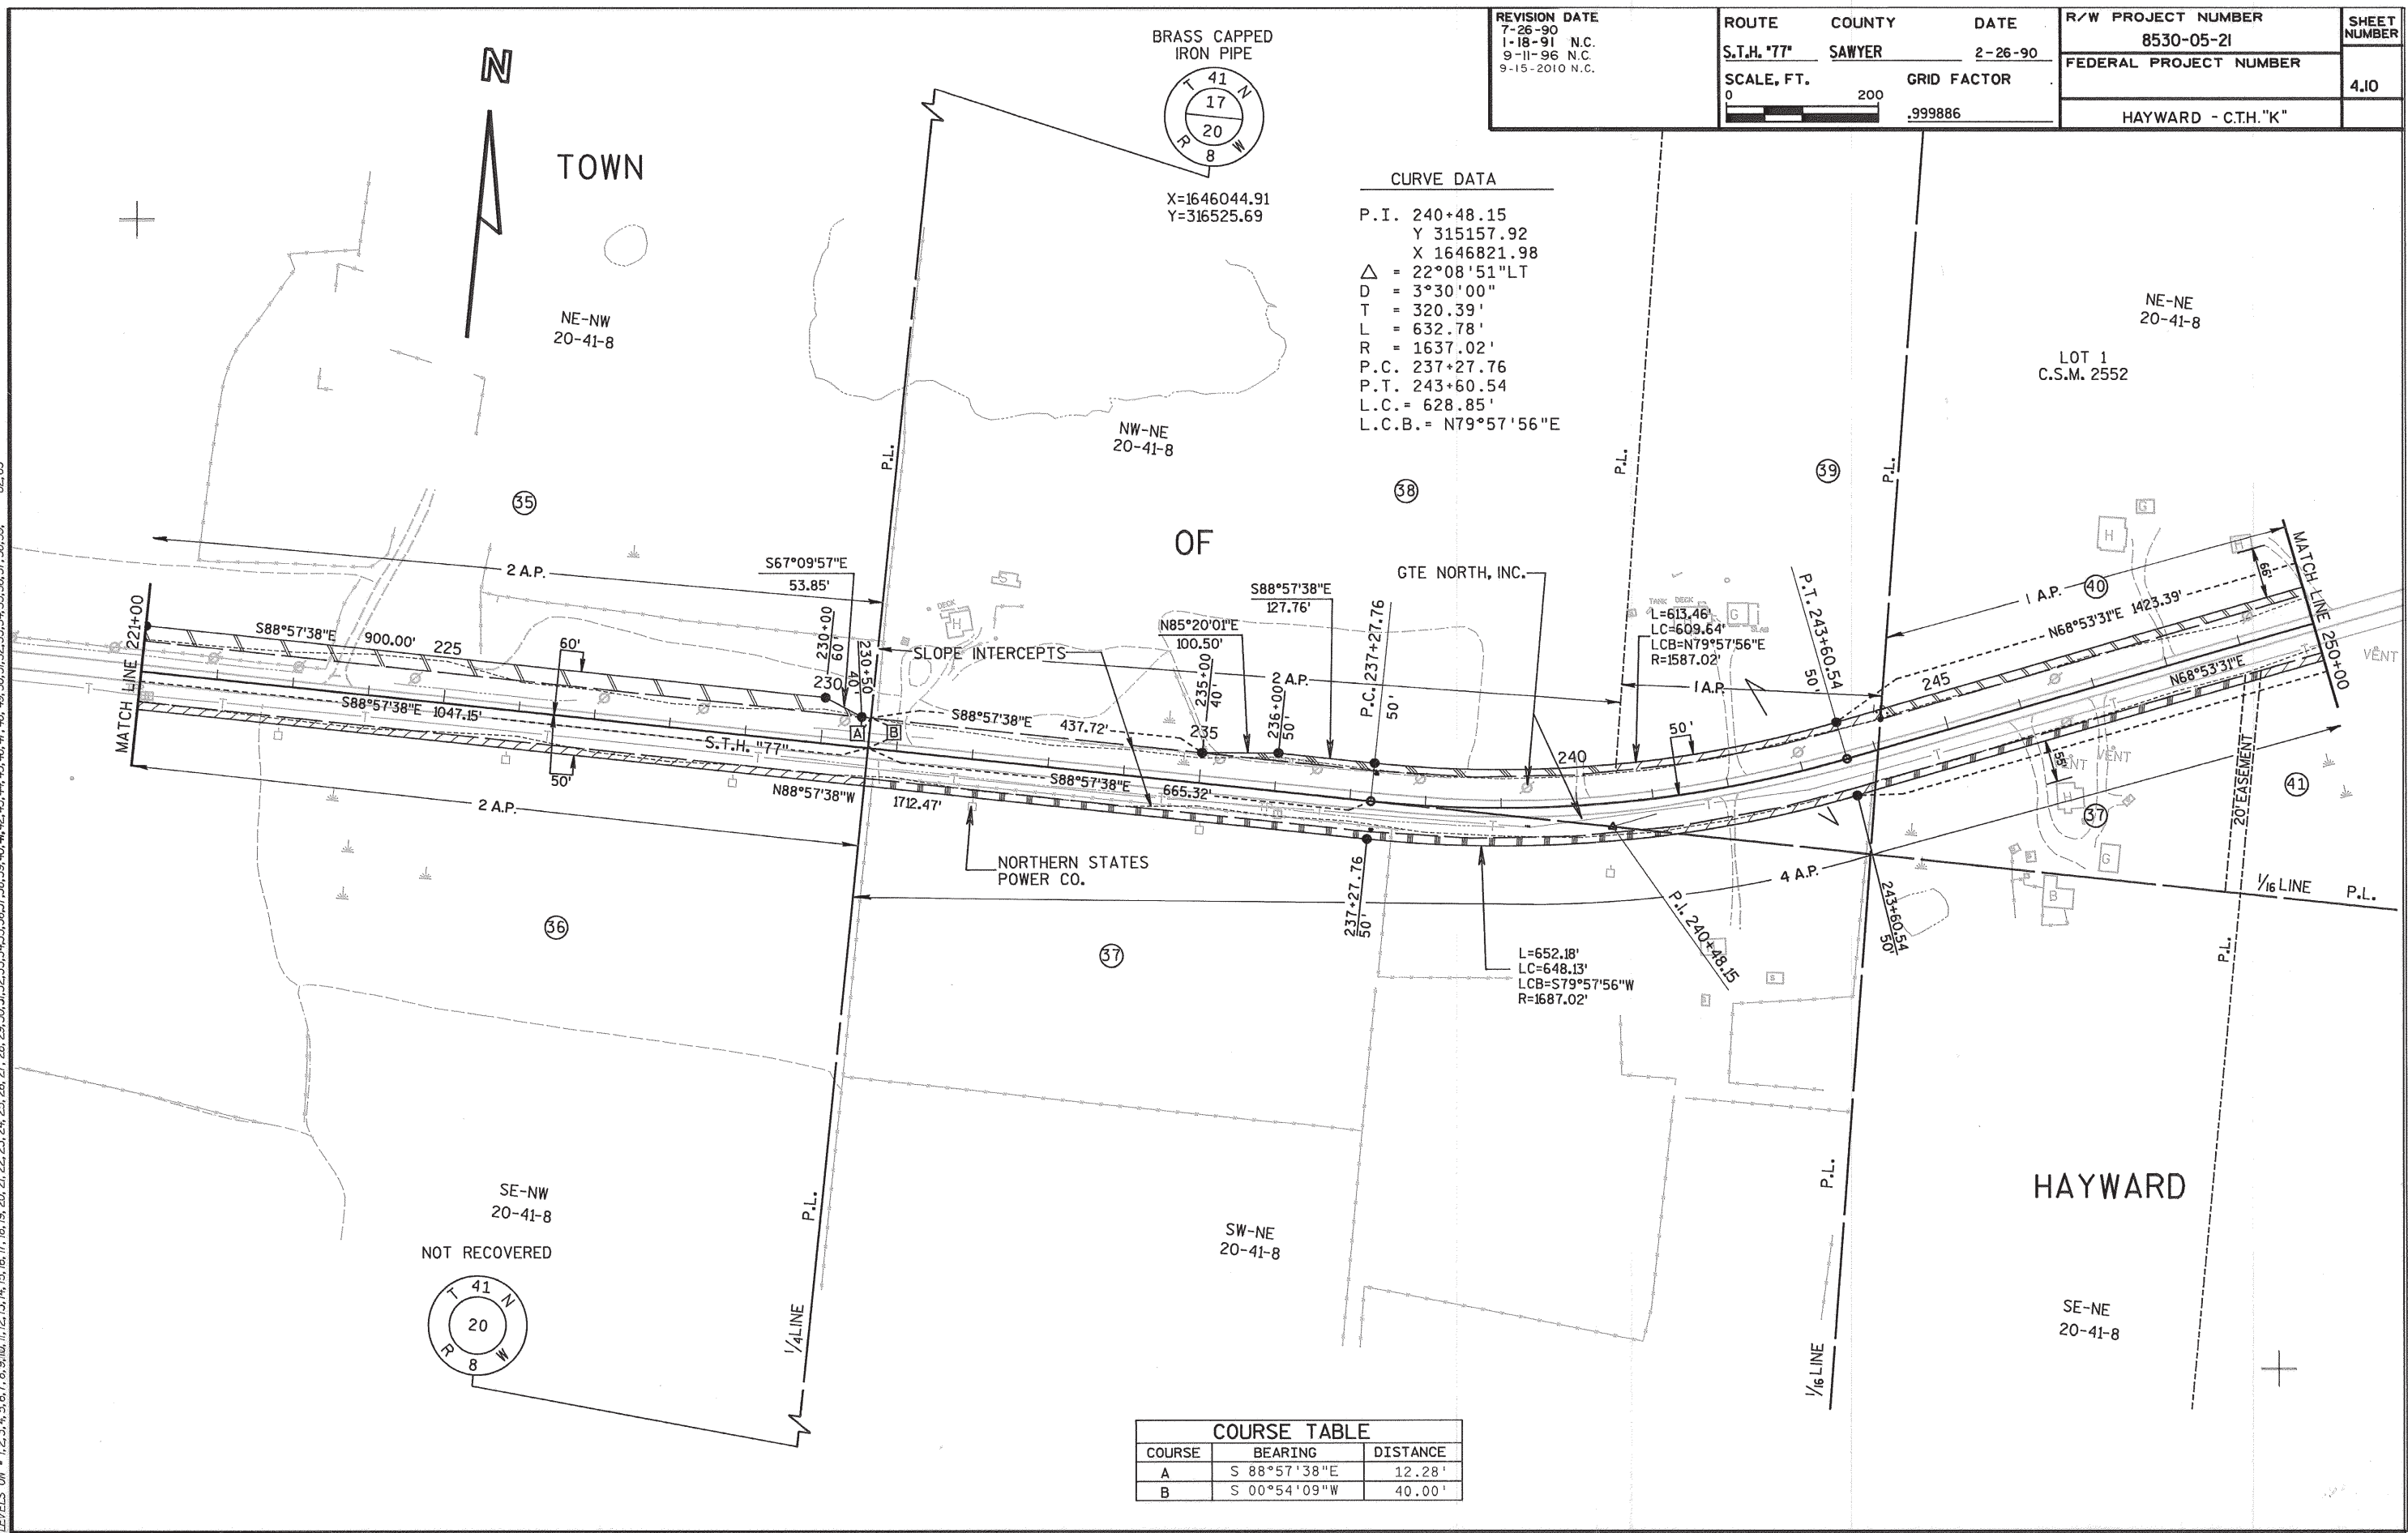

X=1646044.91
Y=316525.69

CURVE DATA

P.I.	240+48.15
Y	315157.92
X	1646821.98
Δ	= 22°08'51"LT
D	= 3°30'00"
T	= 320.39'
L	= 632.78'
R	= 1637.02'
P.C.	237+27.76
P.T.	243+60.54
L.C.	= 628.85'
L.C.B.	= N79°57'56"E

REVISION DATE 7-26-90 1-18-91 N.C. 9-11-96 N.C. 9-15-2010 N.C.	ROUTE S.T.H. 77	COUNTY SAWYER	DATE 2-26-90	R/W PROJECT NUMBER 8530-05-21	SHEET NUMBER 4.10
	SCALE, FT. 0 200		GRID FACTOR .999886	FEDERAL PROJECT NUMBER	
				HAYWARD - C.T.H. "K"	

COURSE TABLE

COURSE	BEARING	DISTANCE
A	S 88°57'38"E	12.28'
B	S 00°54'09"W	40.00'

R/W PROJECT NUMBER 8530-05-21	SHEET NUMBER
FEDERAL PROJECT NUMBER	4.12
HAYWARD - C.T.H. "K"	

