



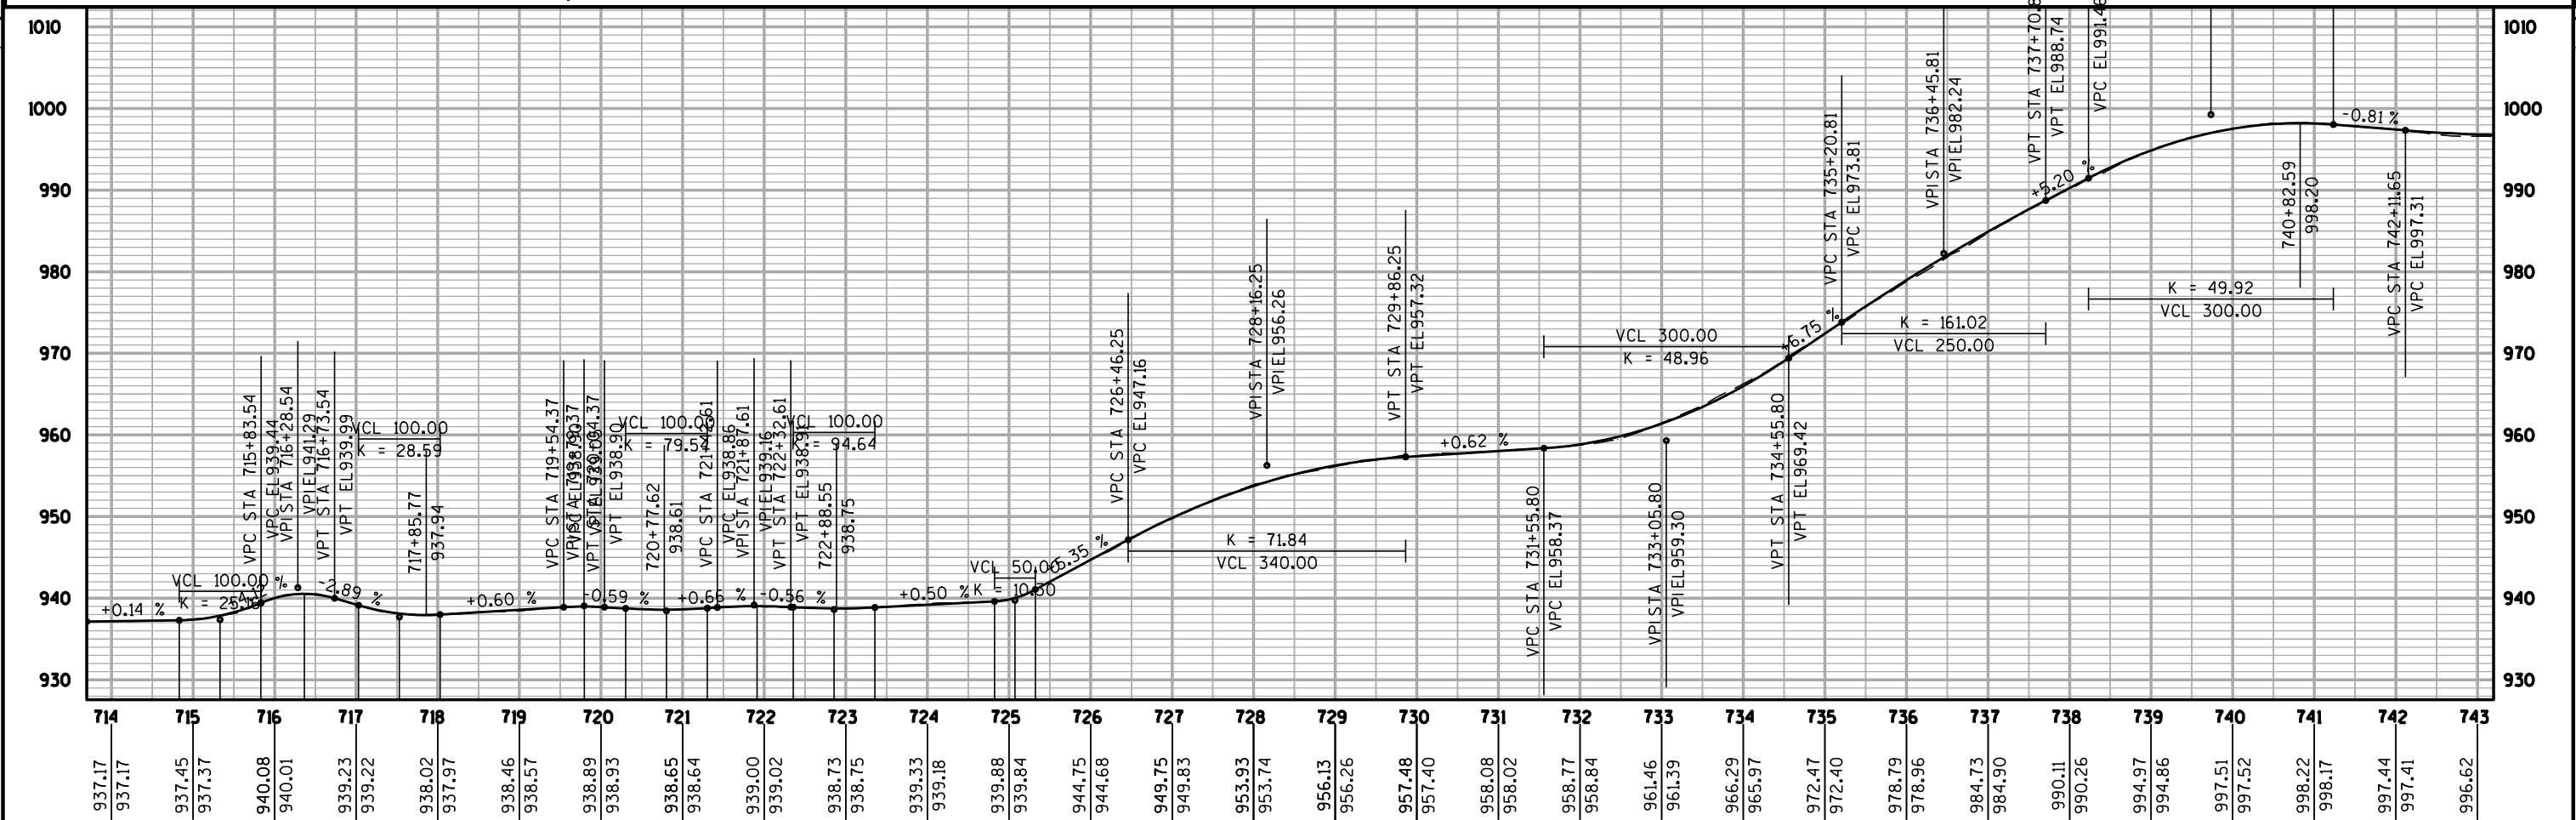
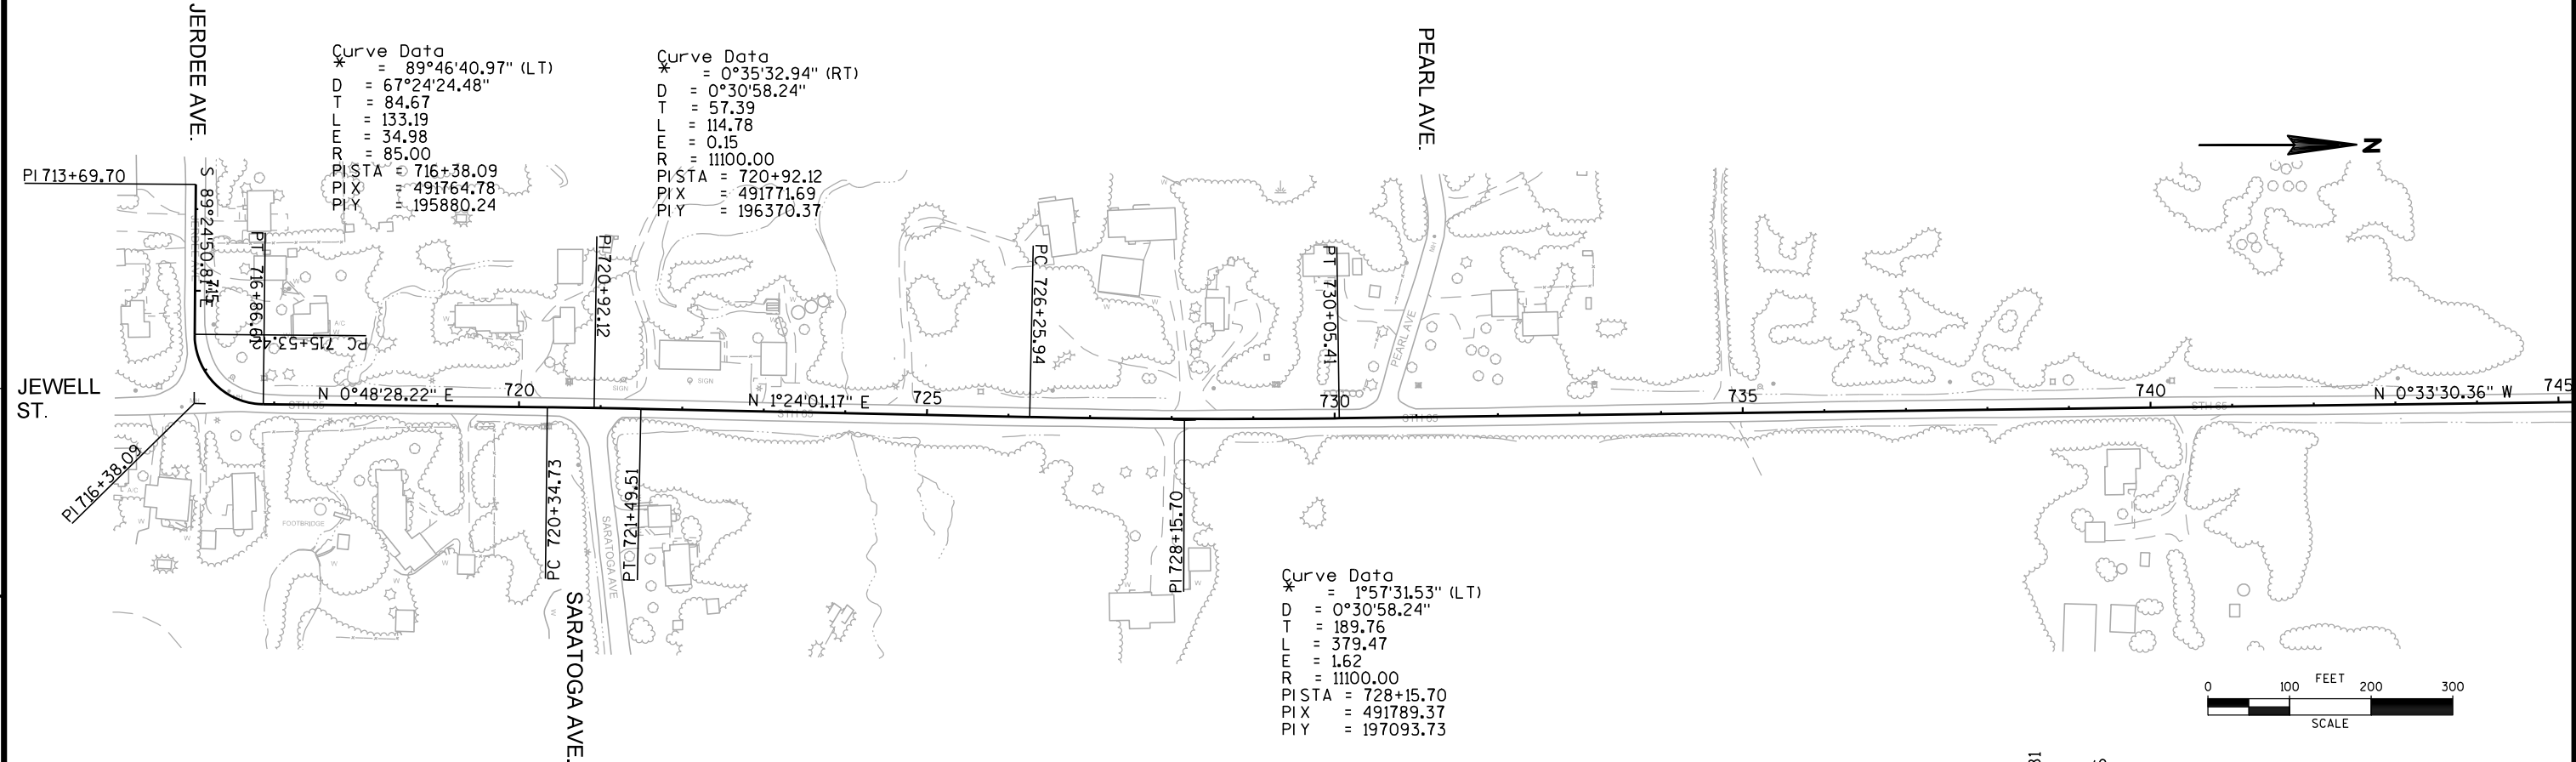
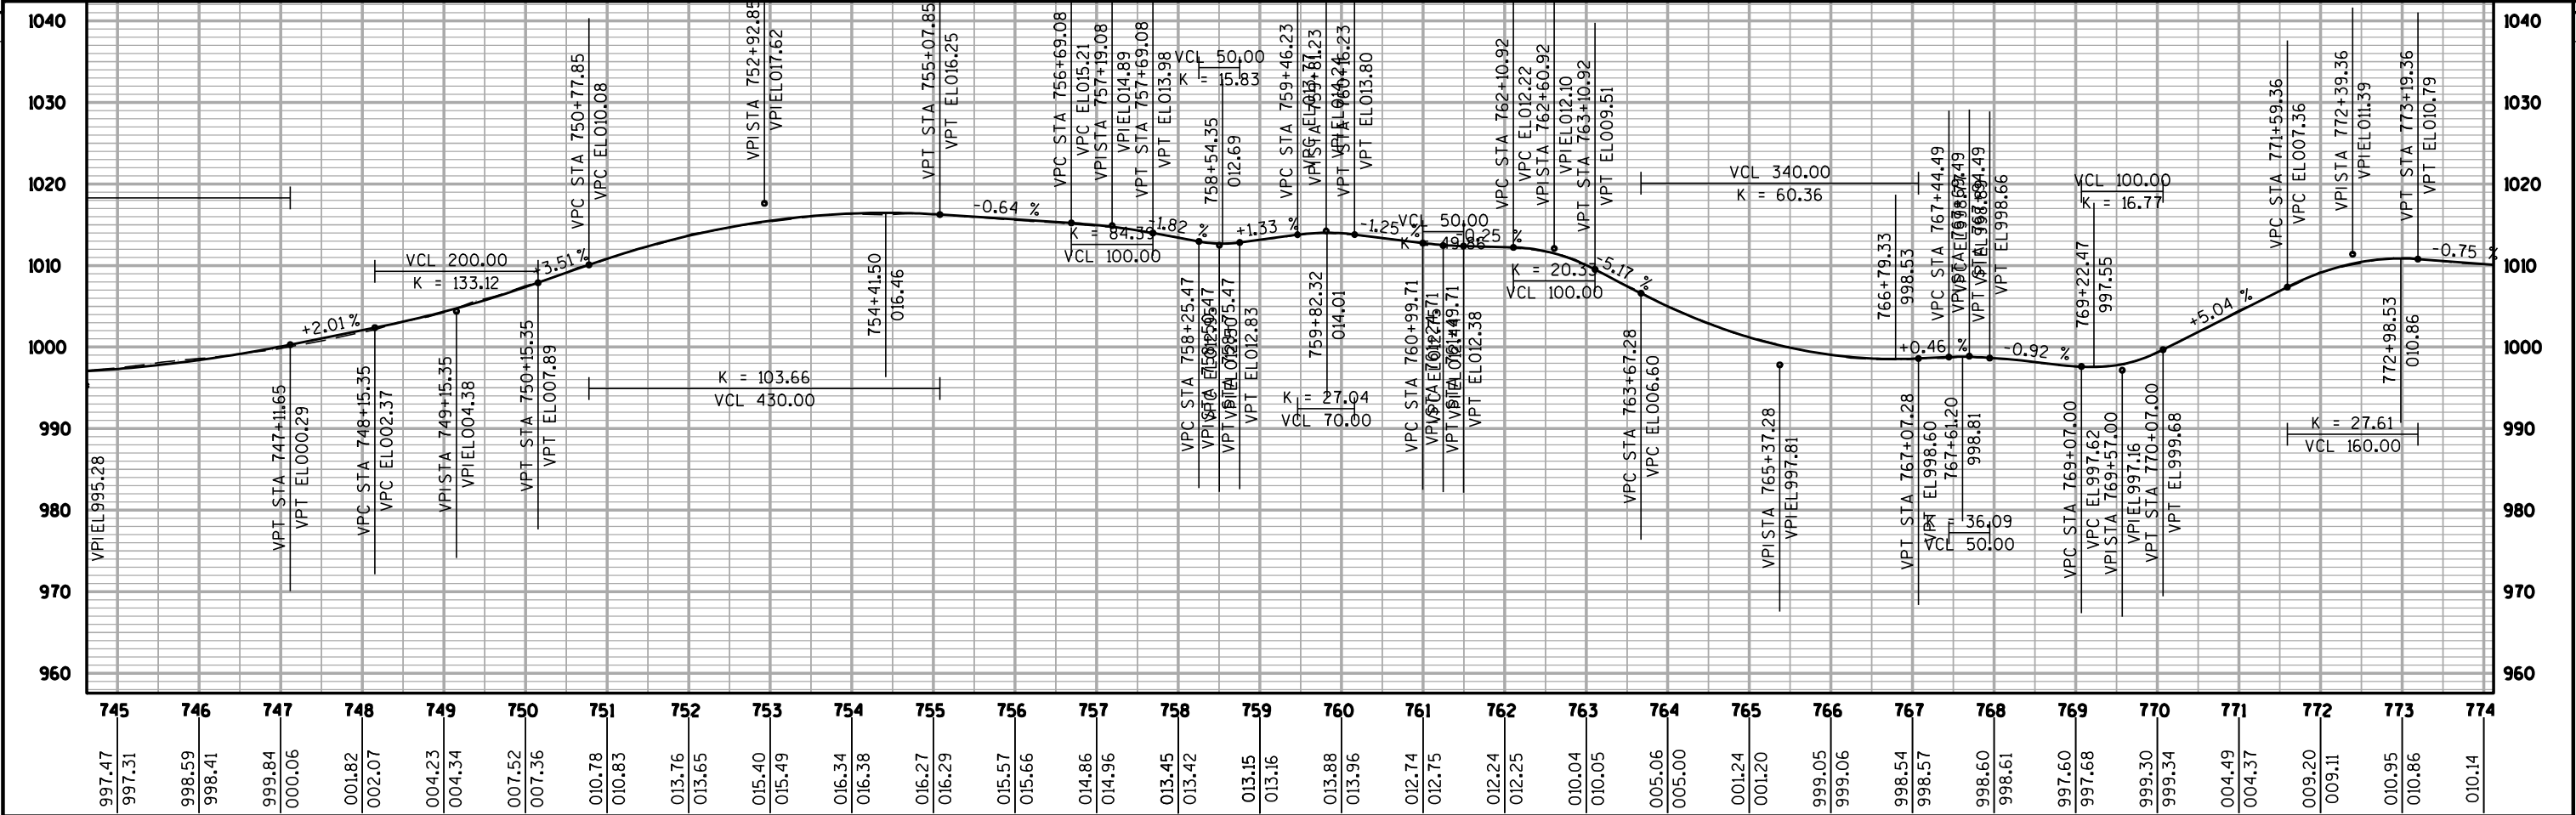
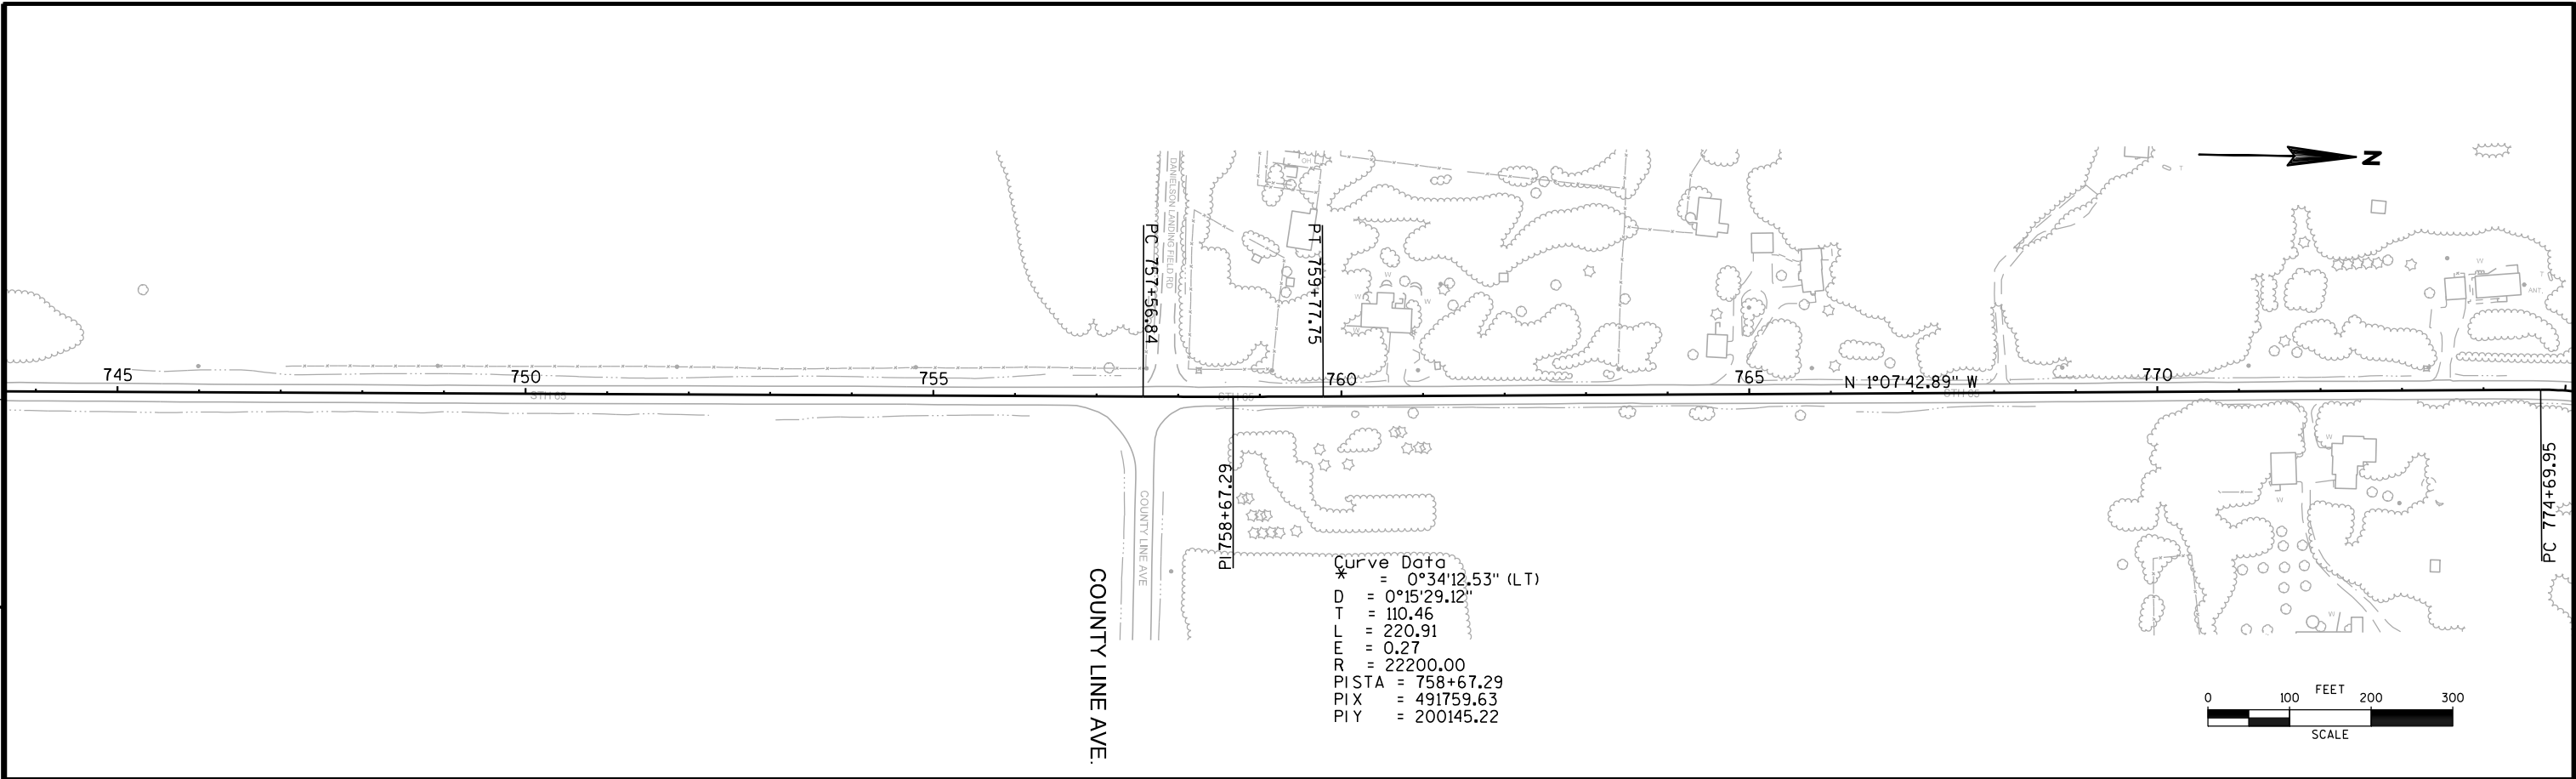




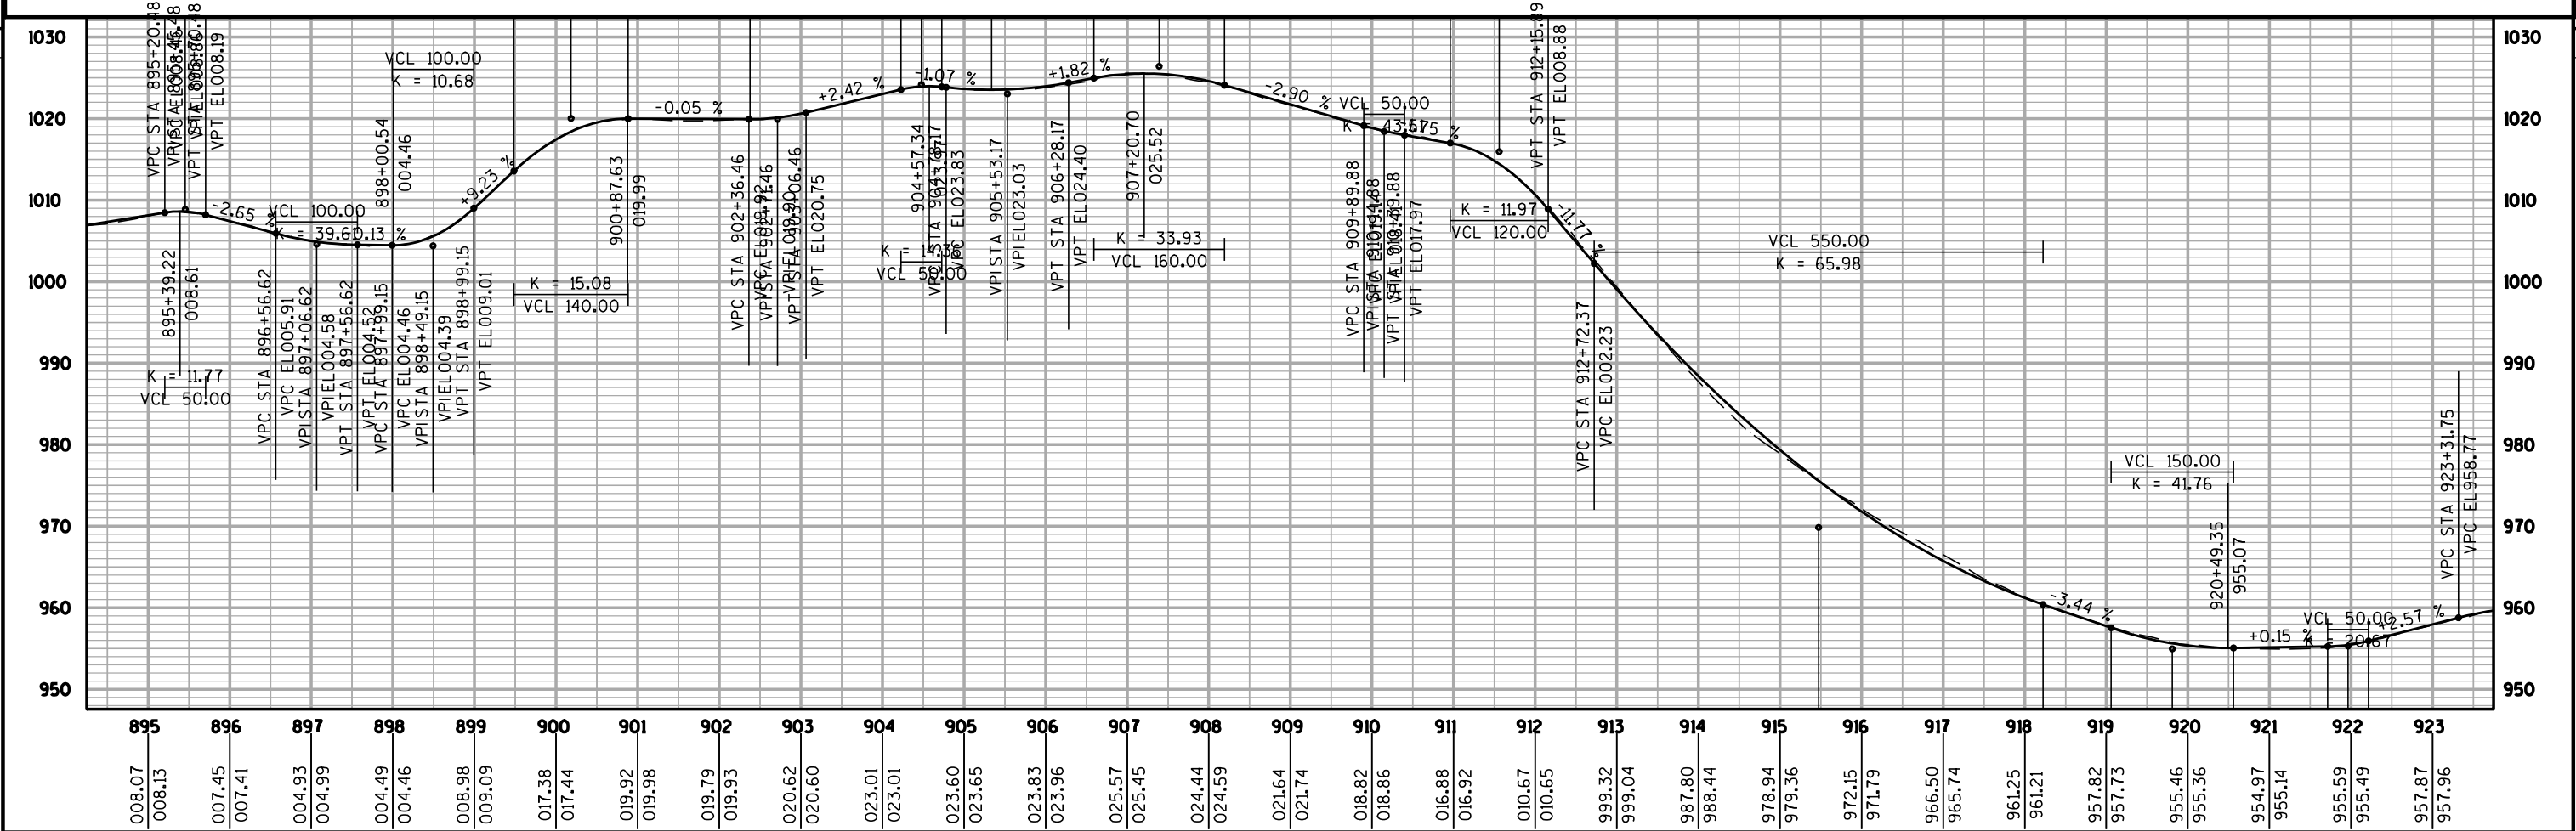


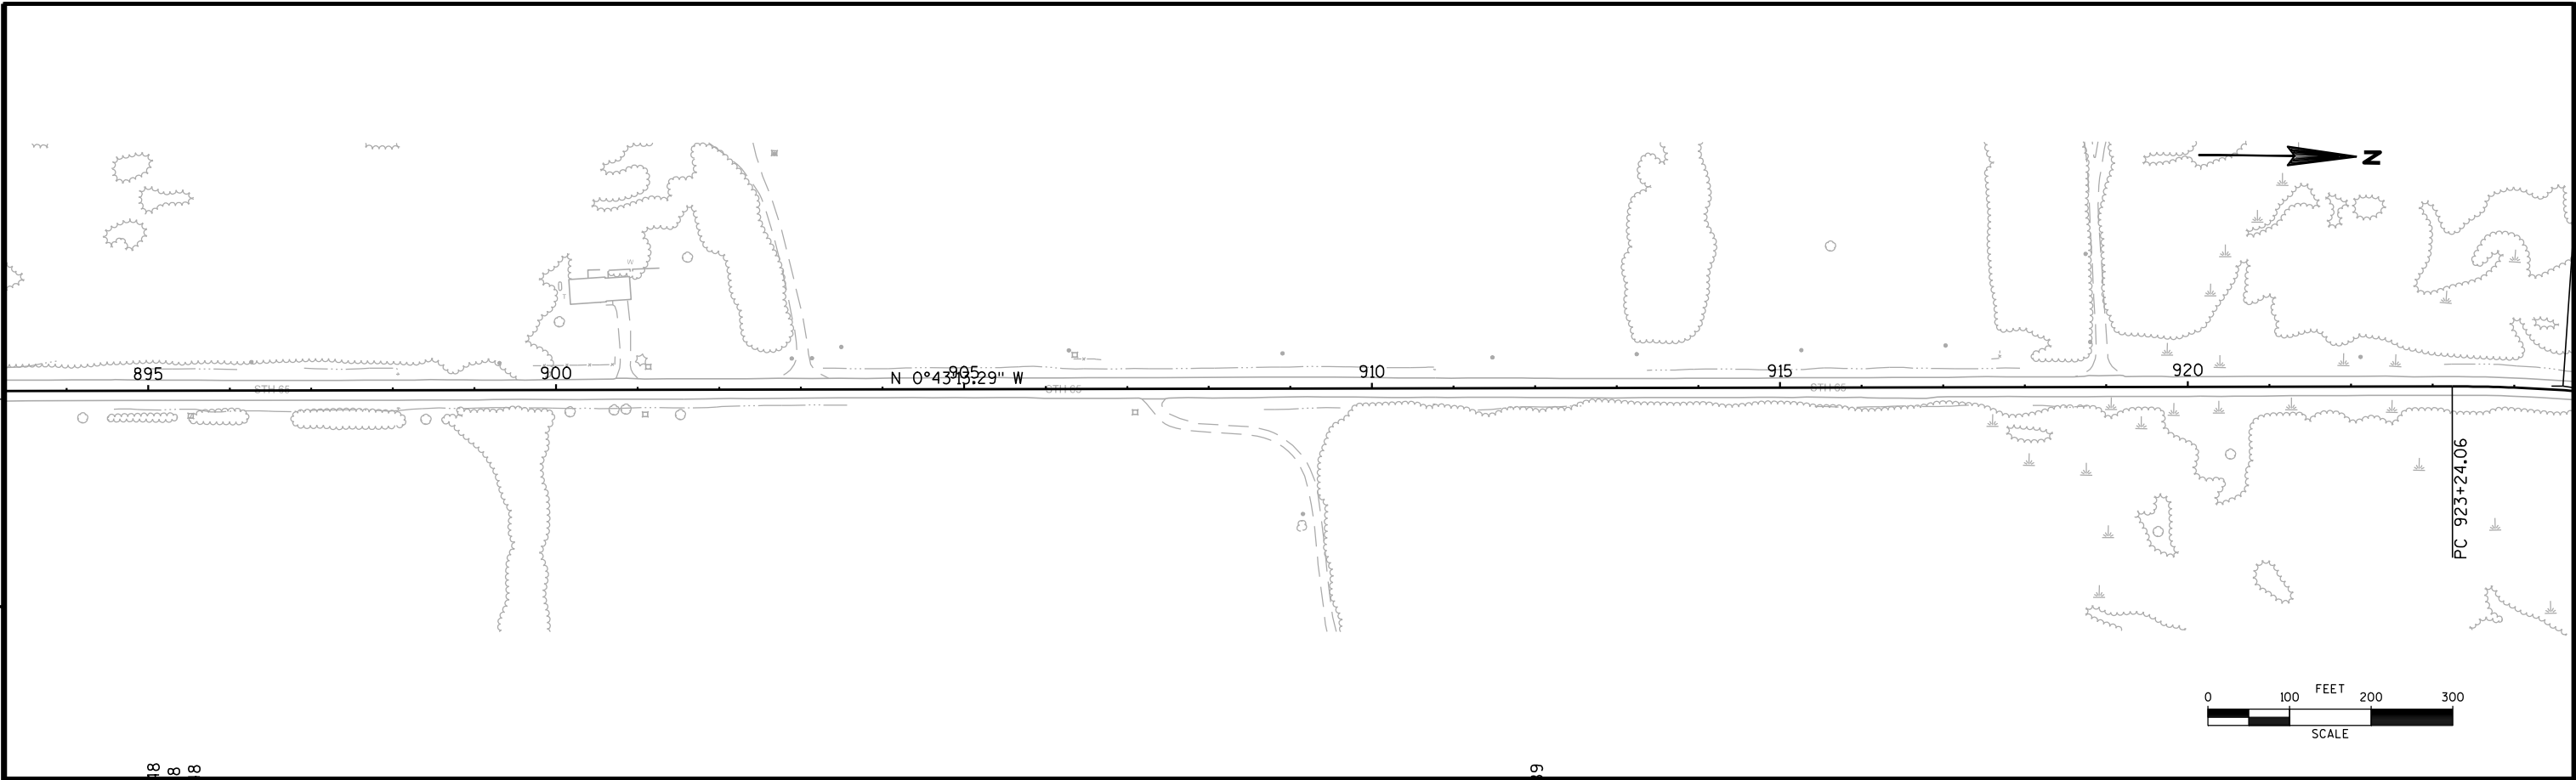


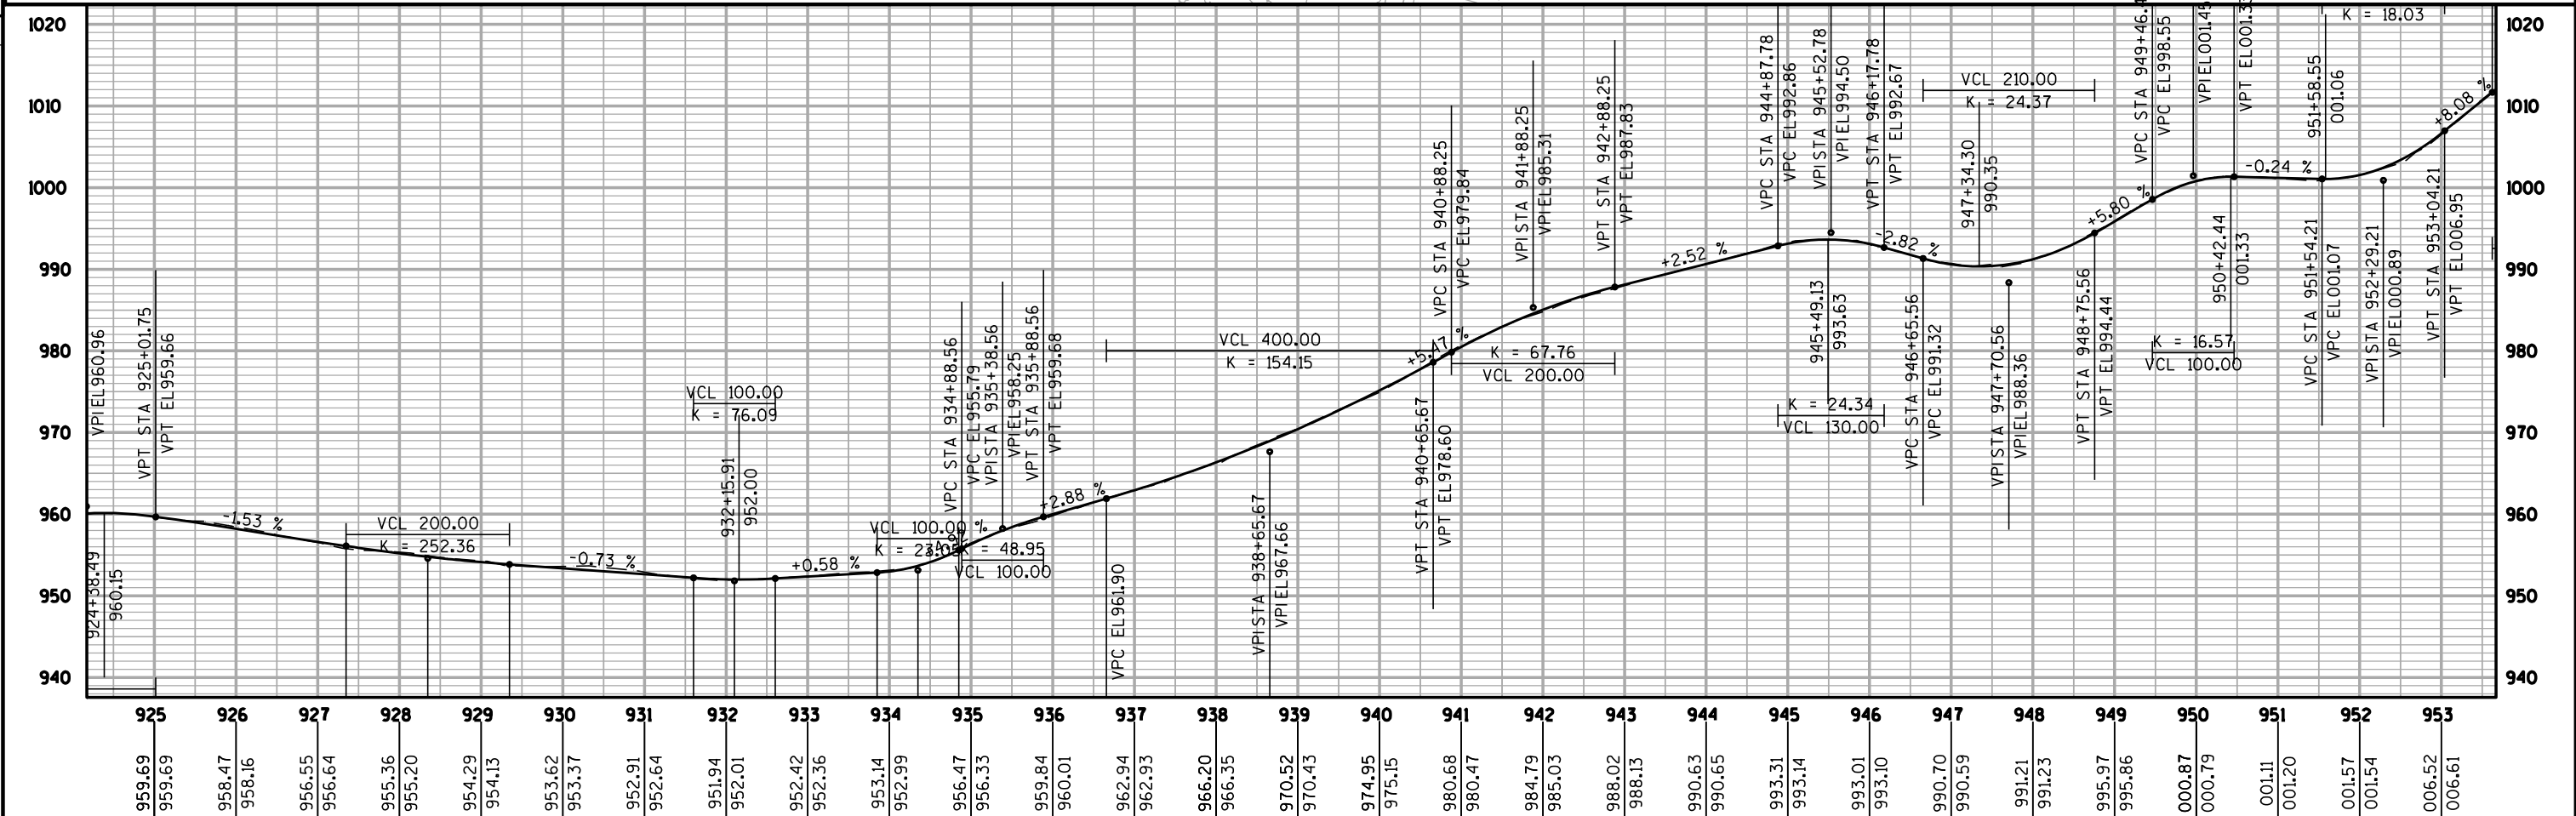



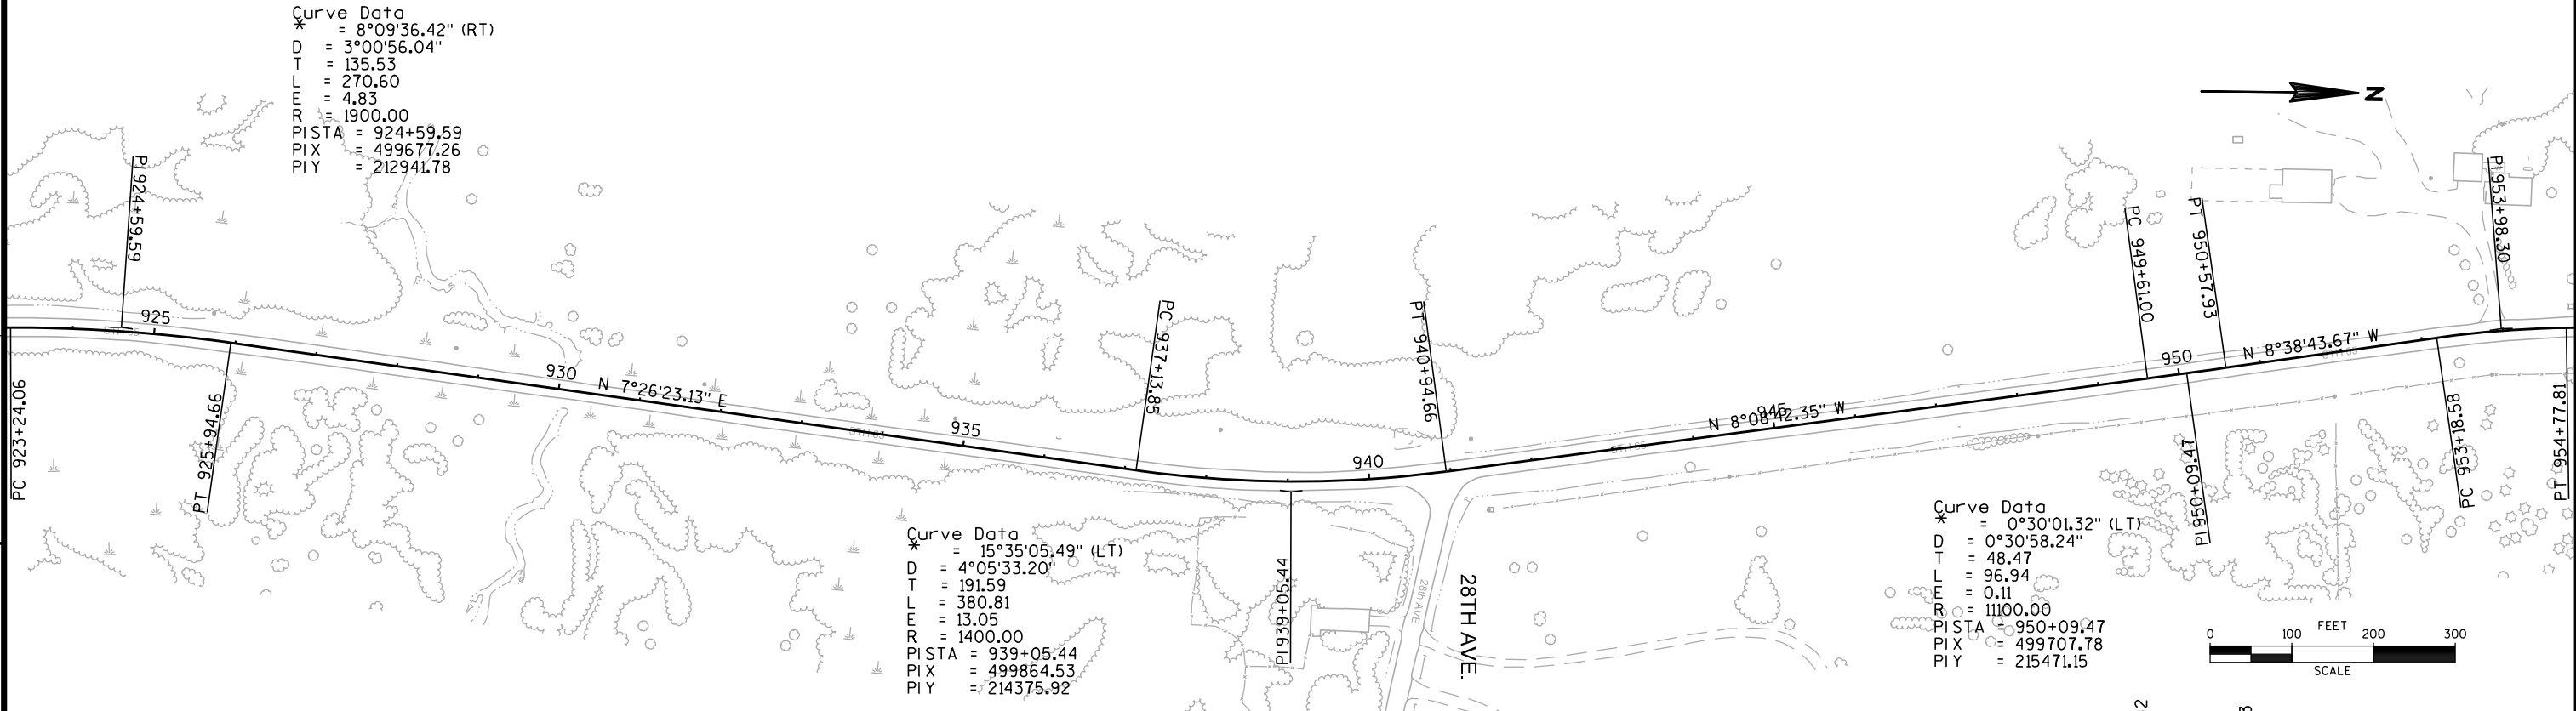




Curve Data
* = 7°17'55.00" (RT)
D = 4°35'01.18"
T = 79.72
L = 159.23
E = 2.54
R = 1250.00
PI STA = 953+98.30
PI X = 499649.33
PI Y = 215855.57

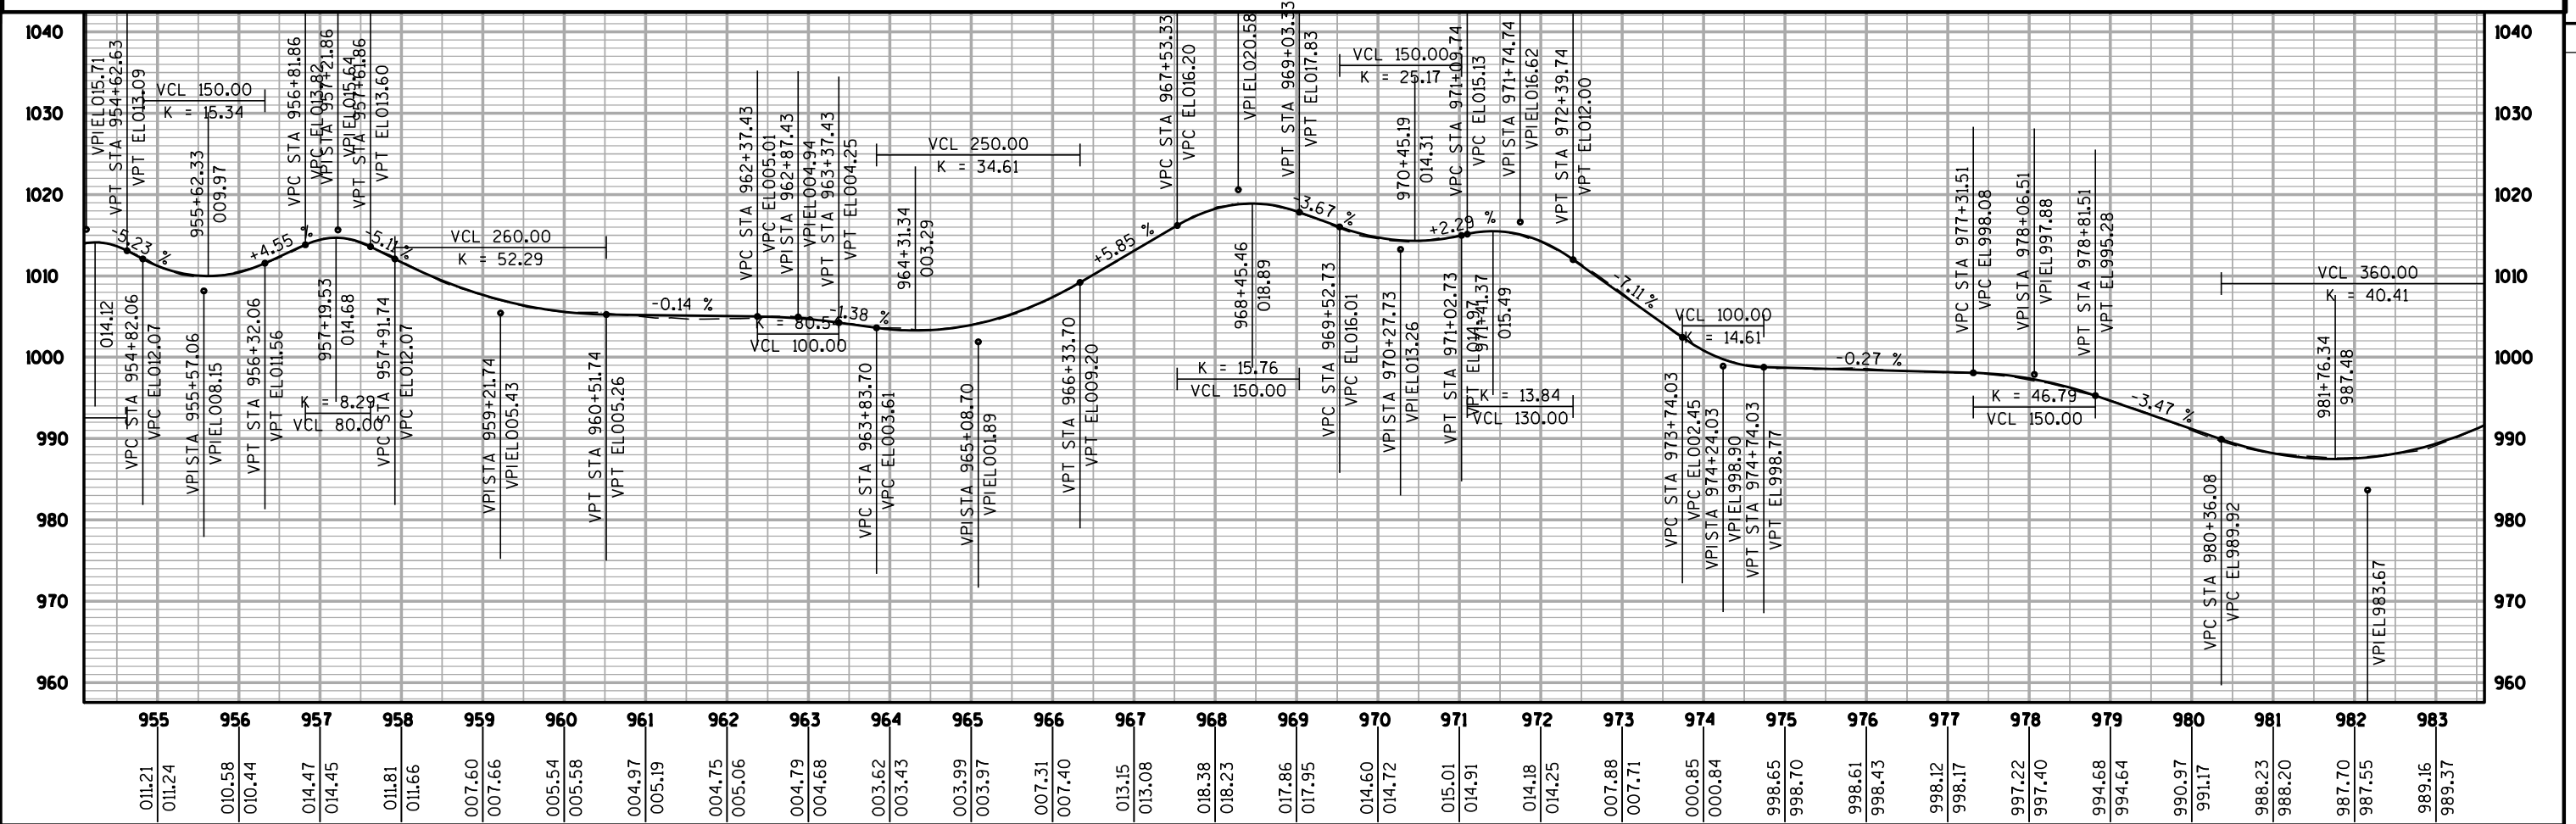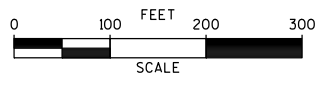
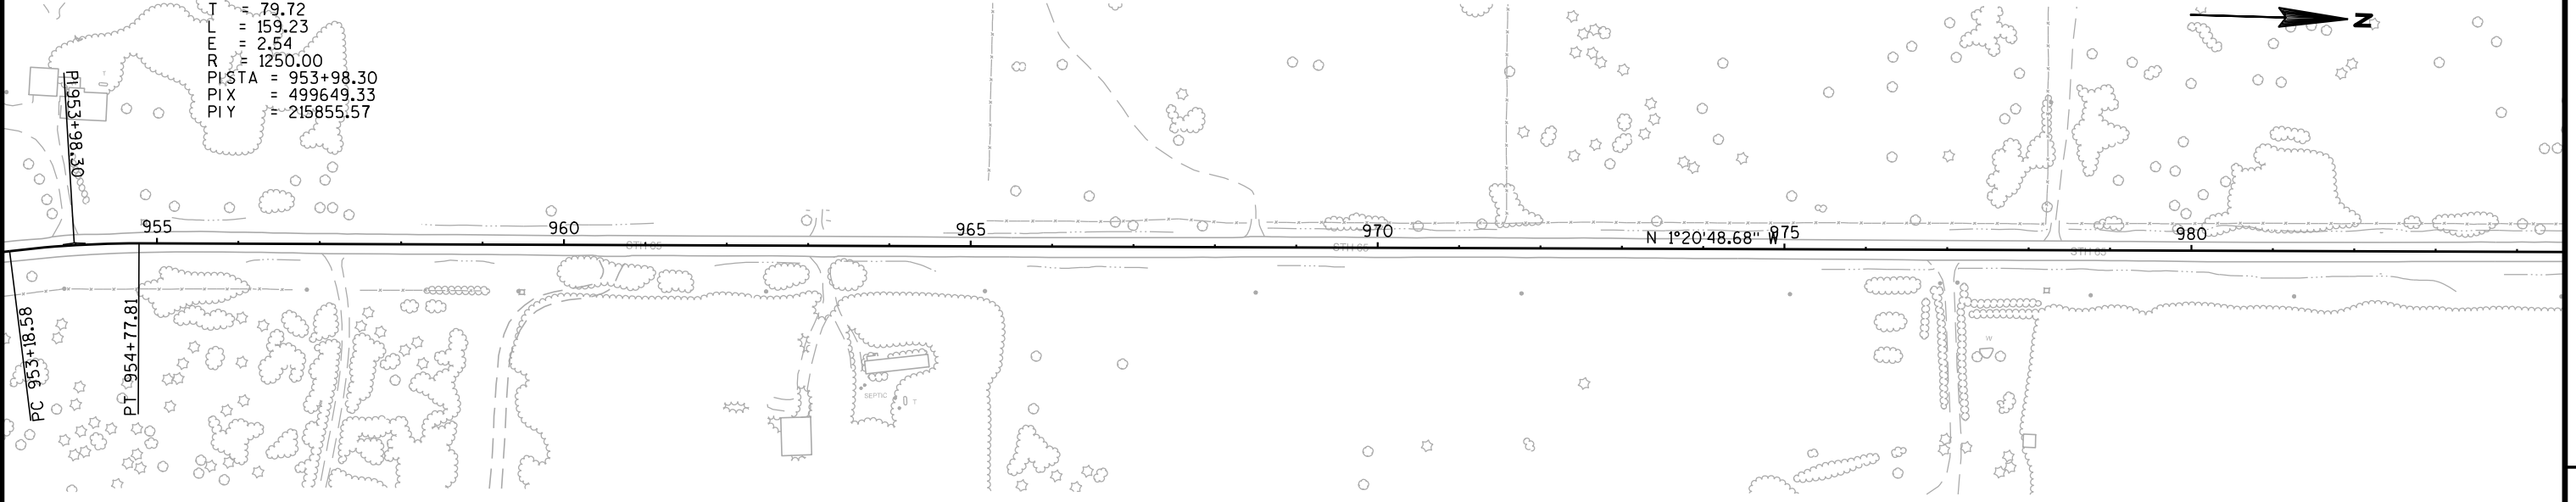




PROJECT NO: 8865-00-32/62	HWY: STH 65	COUNTY: ST. CROIX / POLK	EXISTING PLAN & PROFILE (BEST FIT)	SHEET NO:	E
---------------------------	-------------	--------------------------	------------------------------------	-----------	---

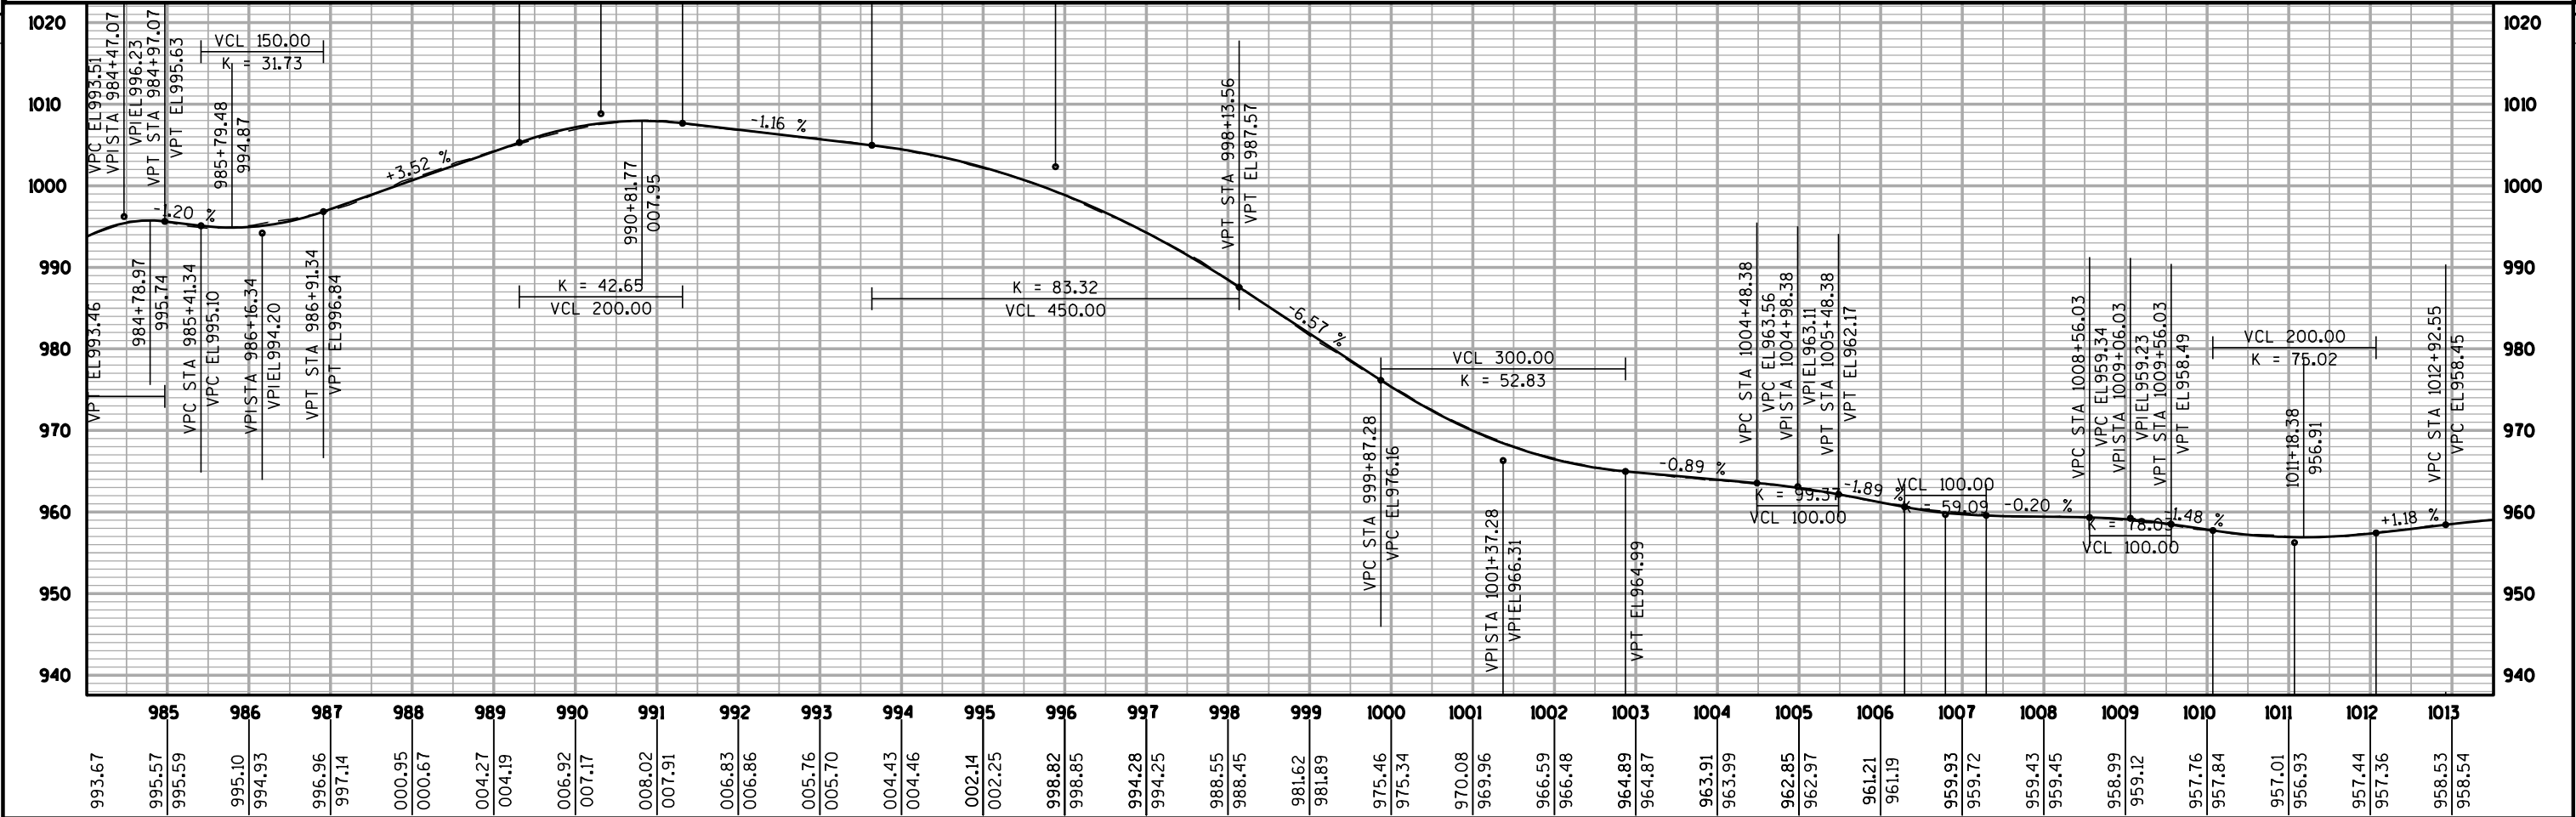
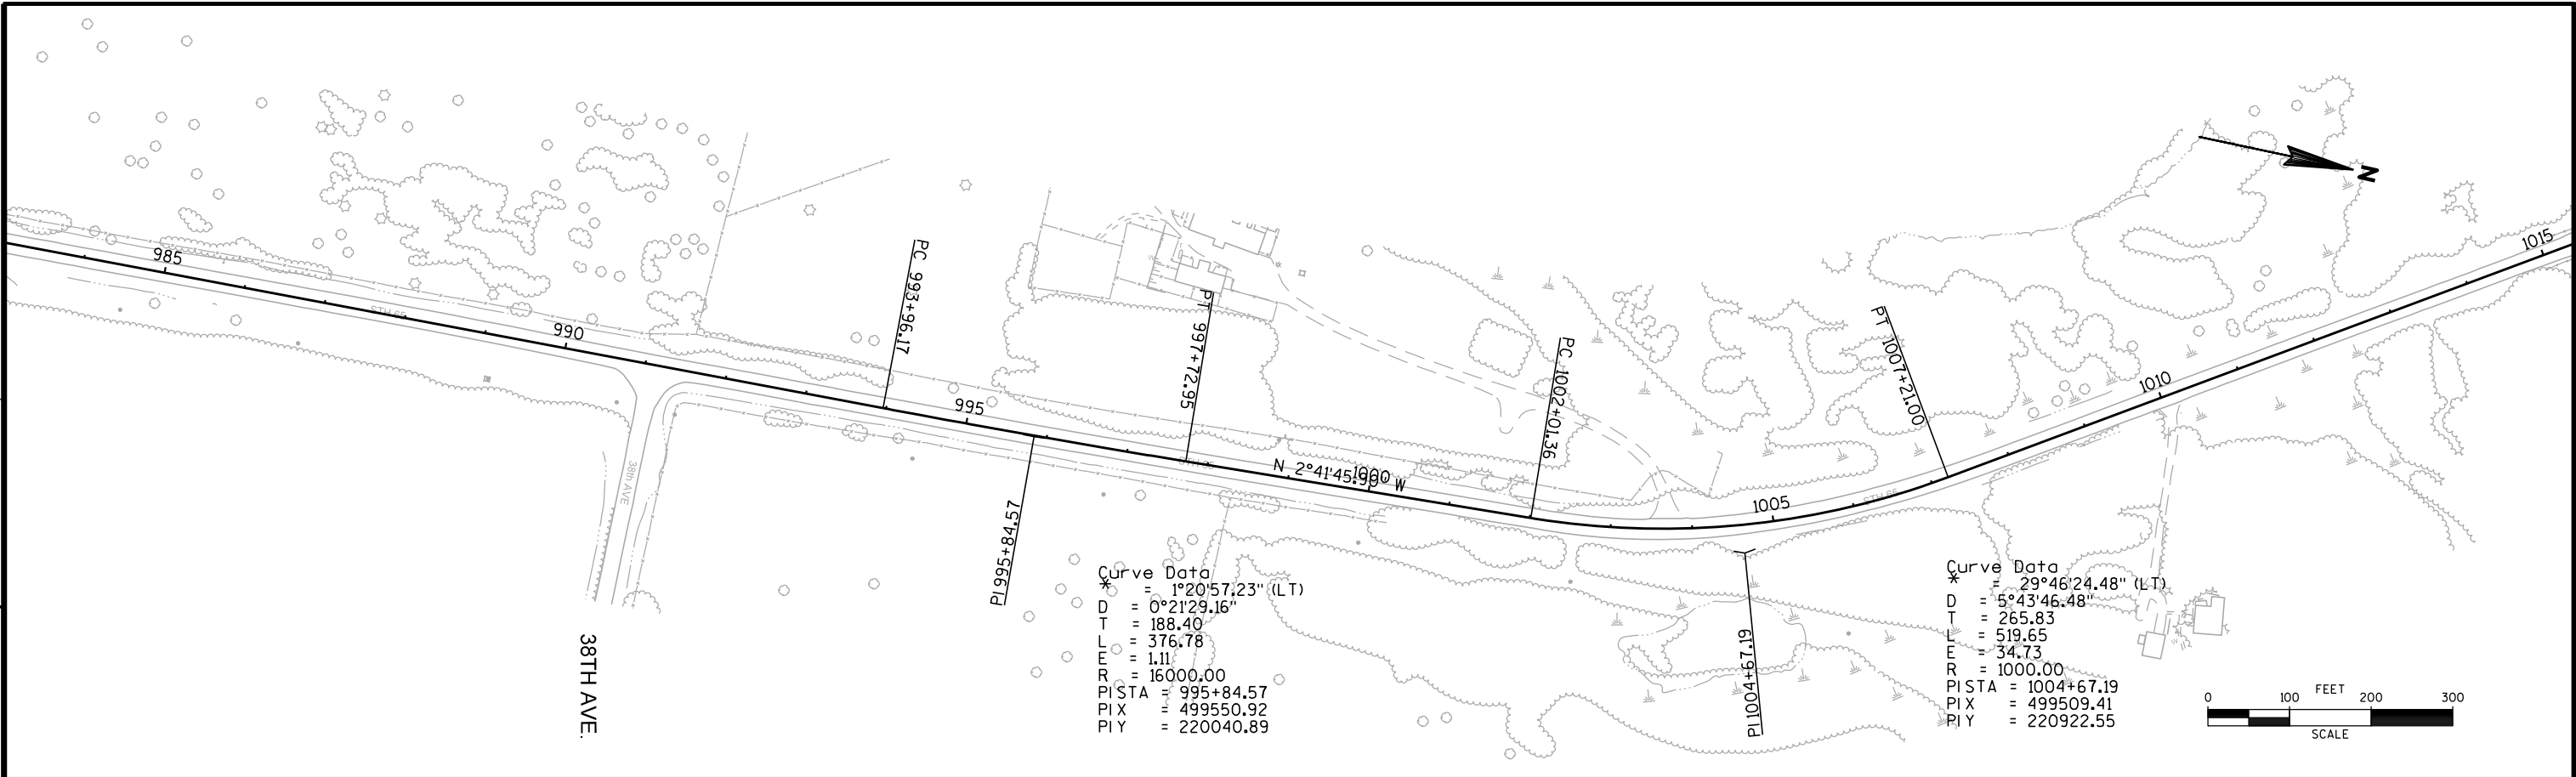


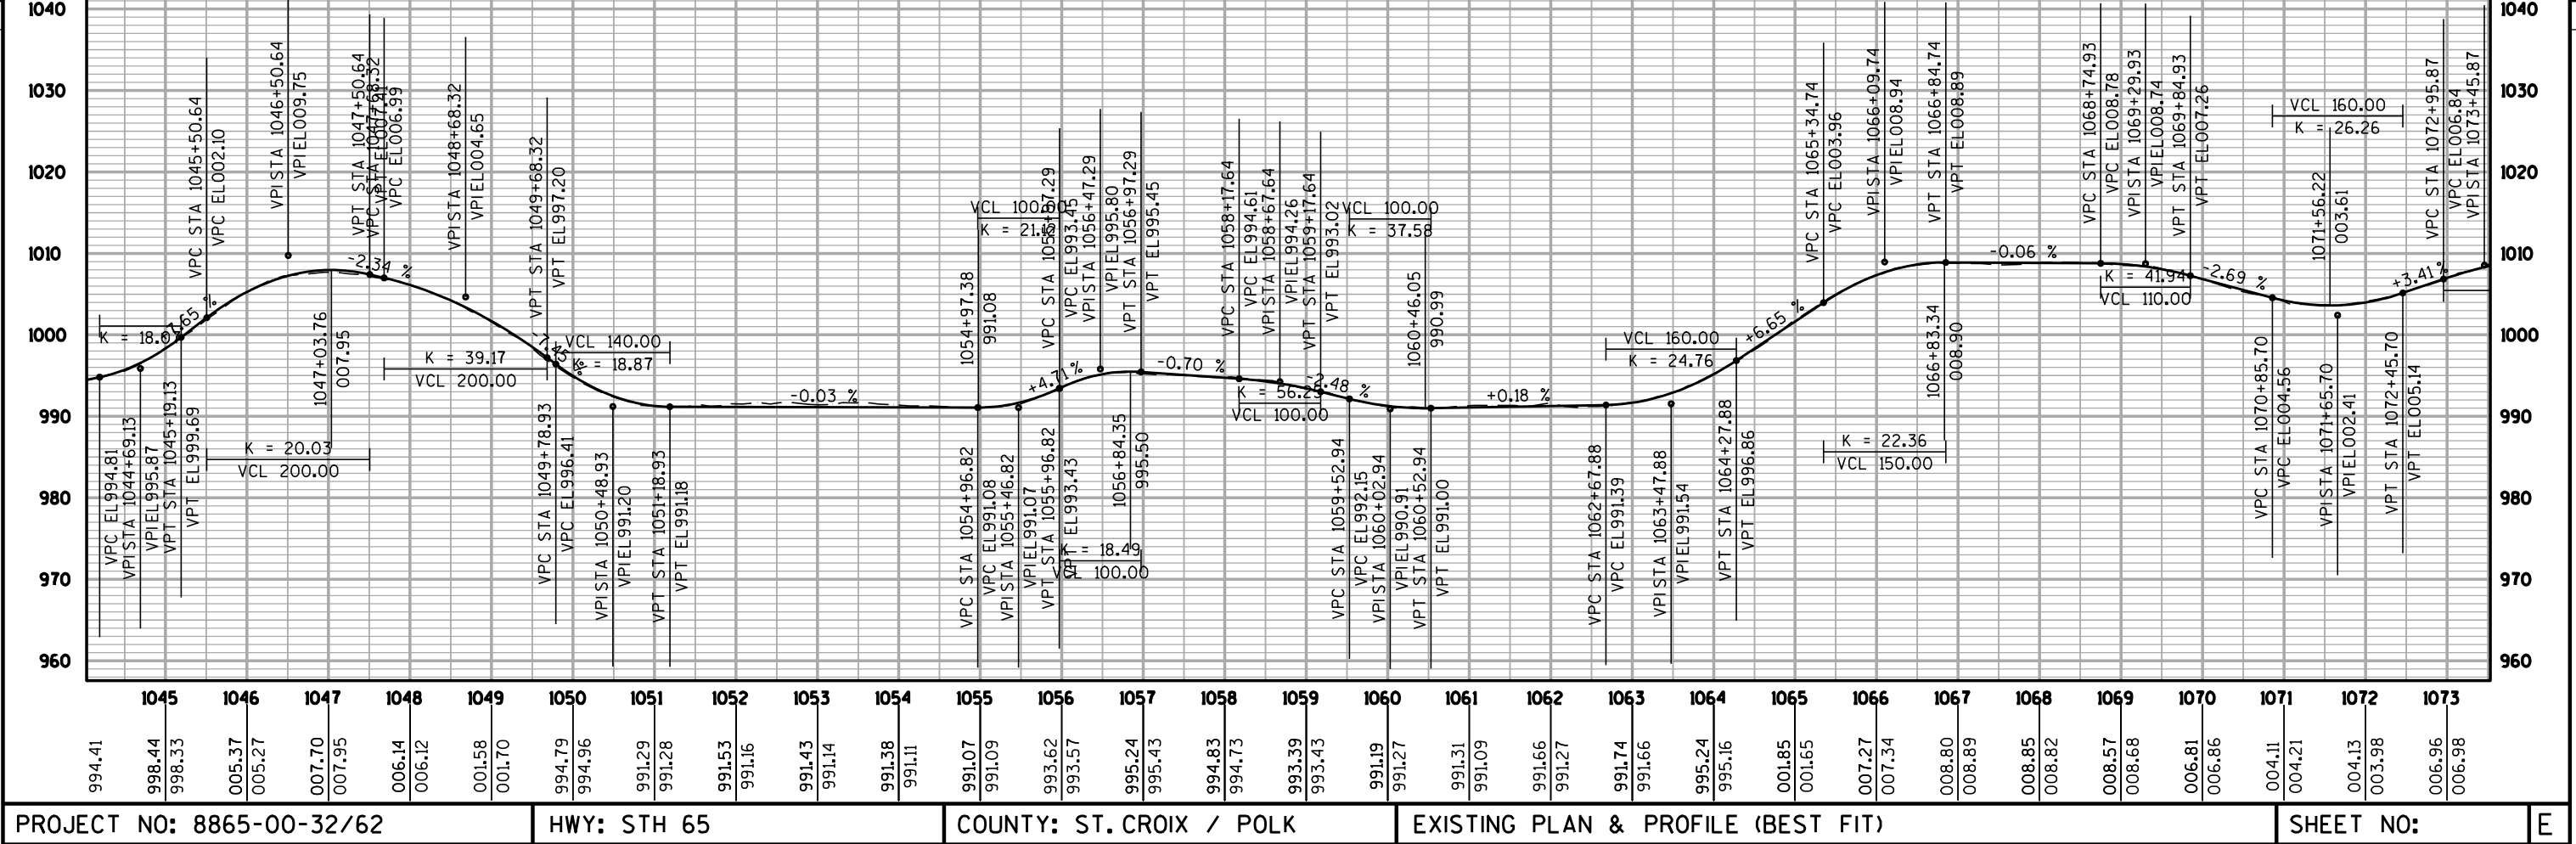
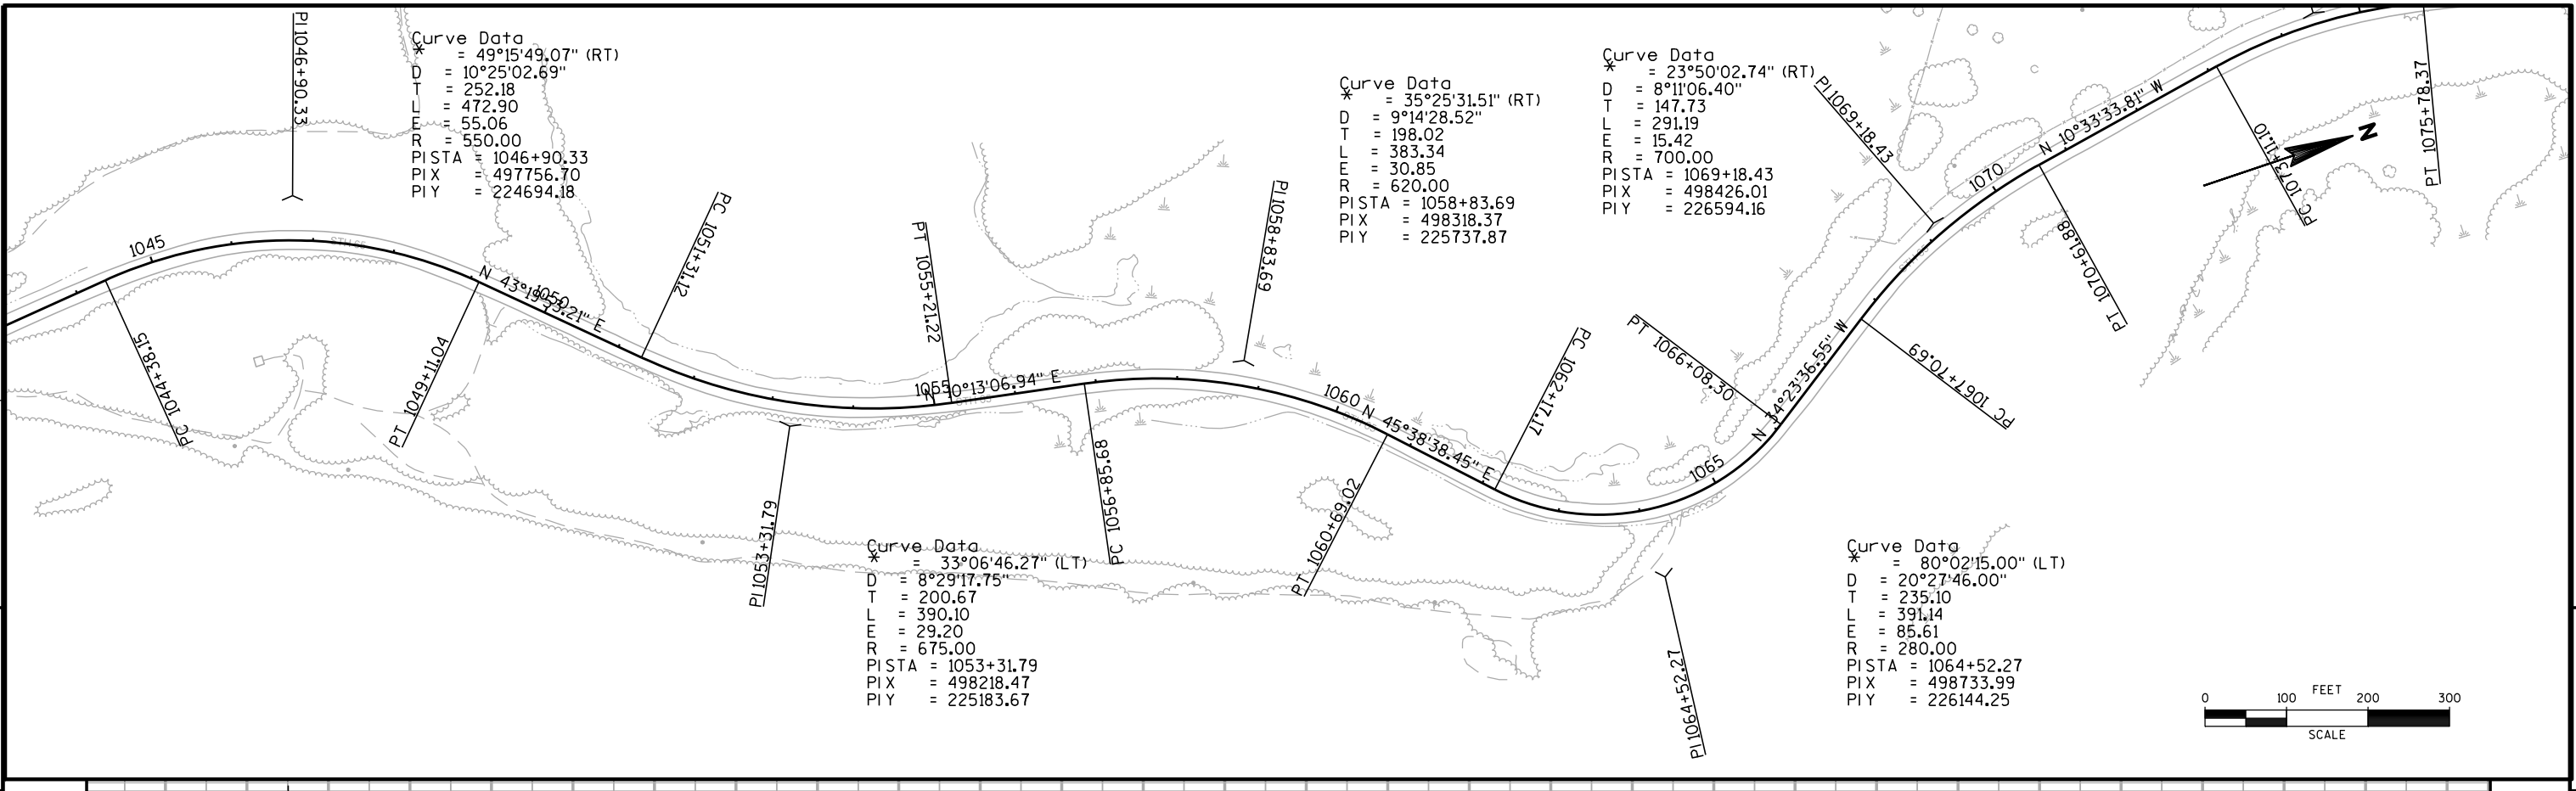


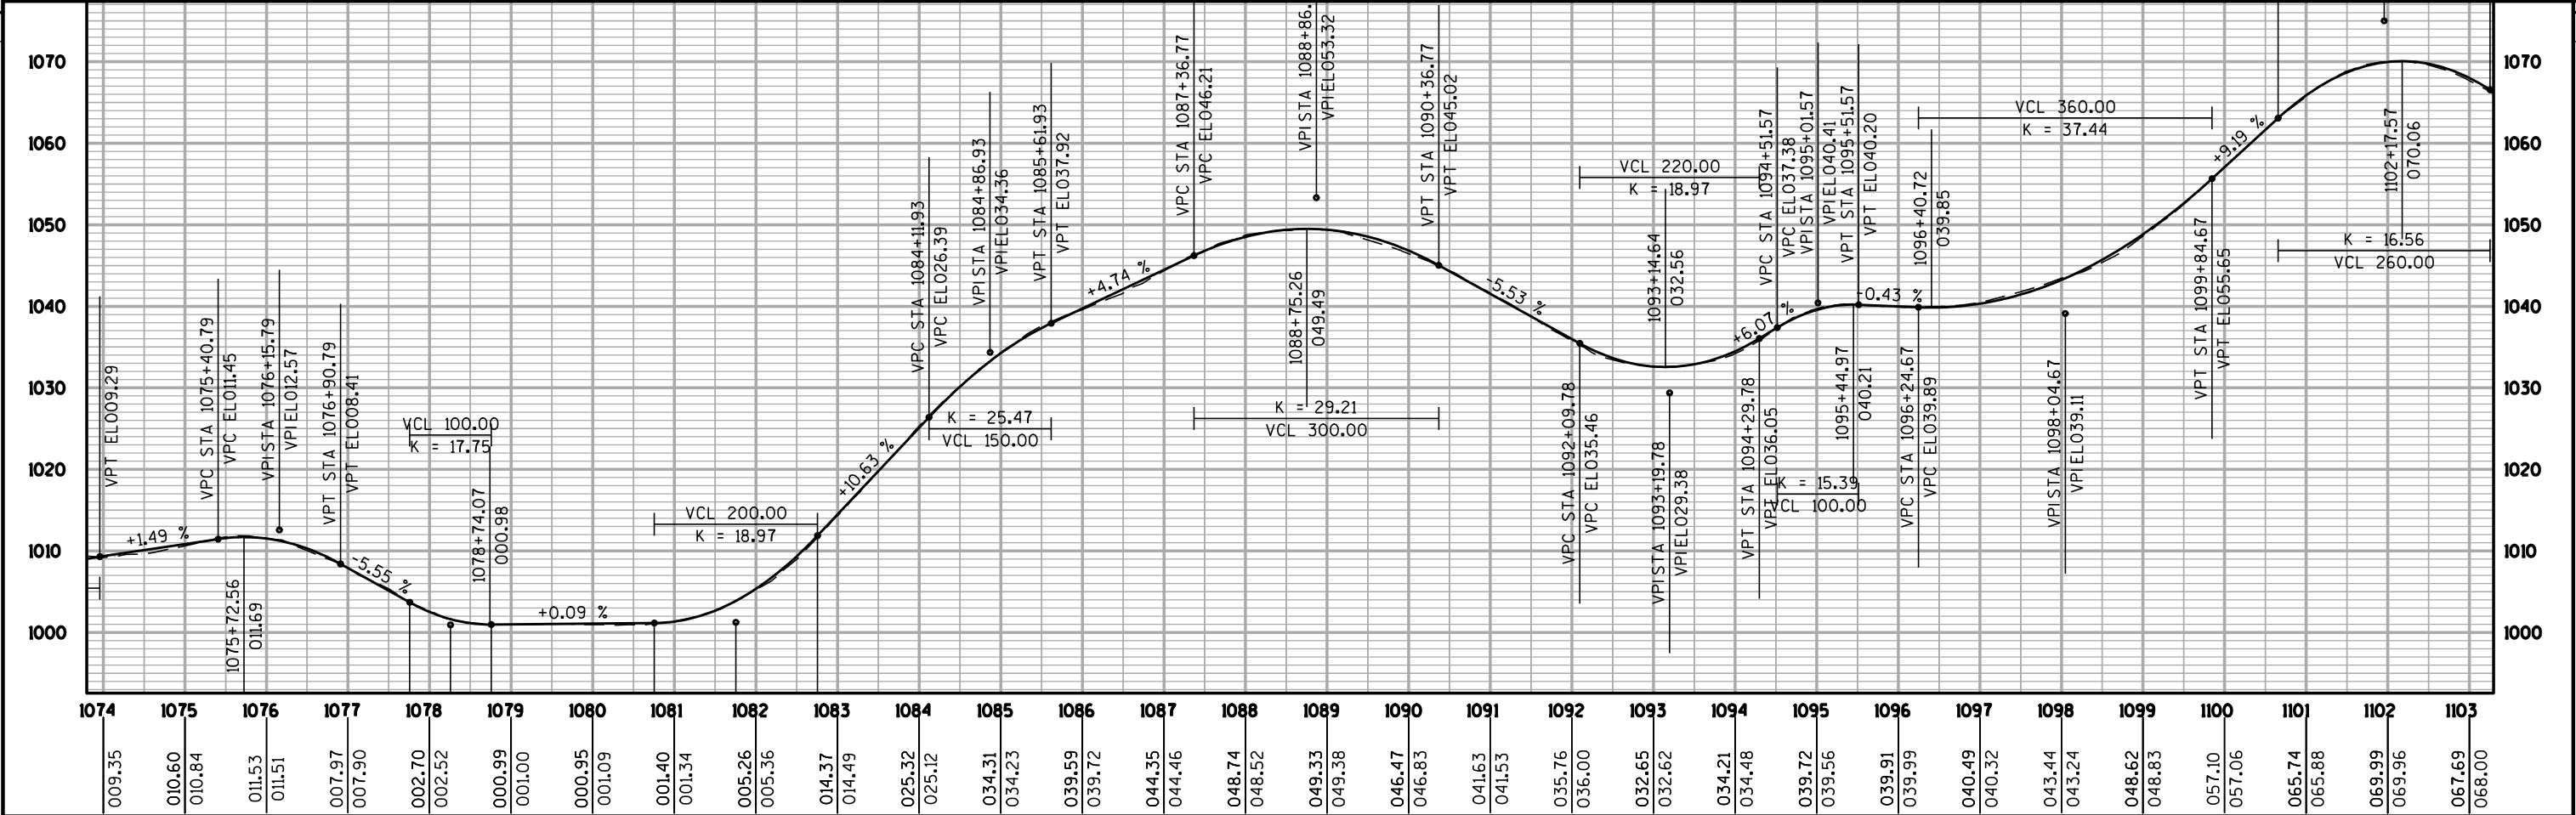
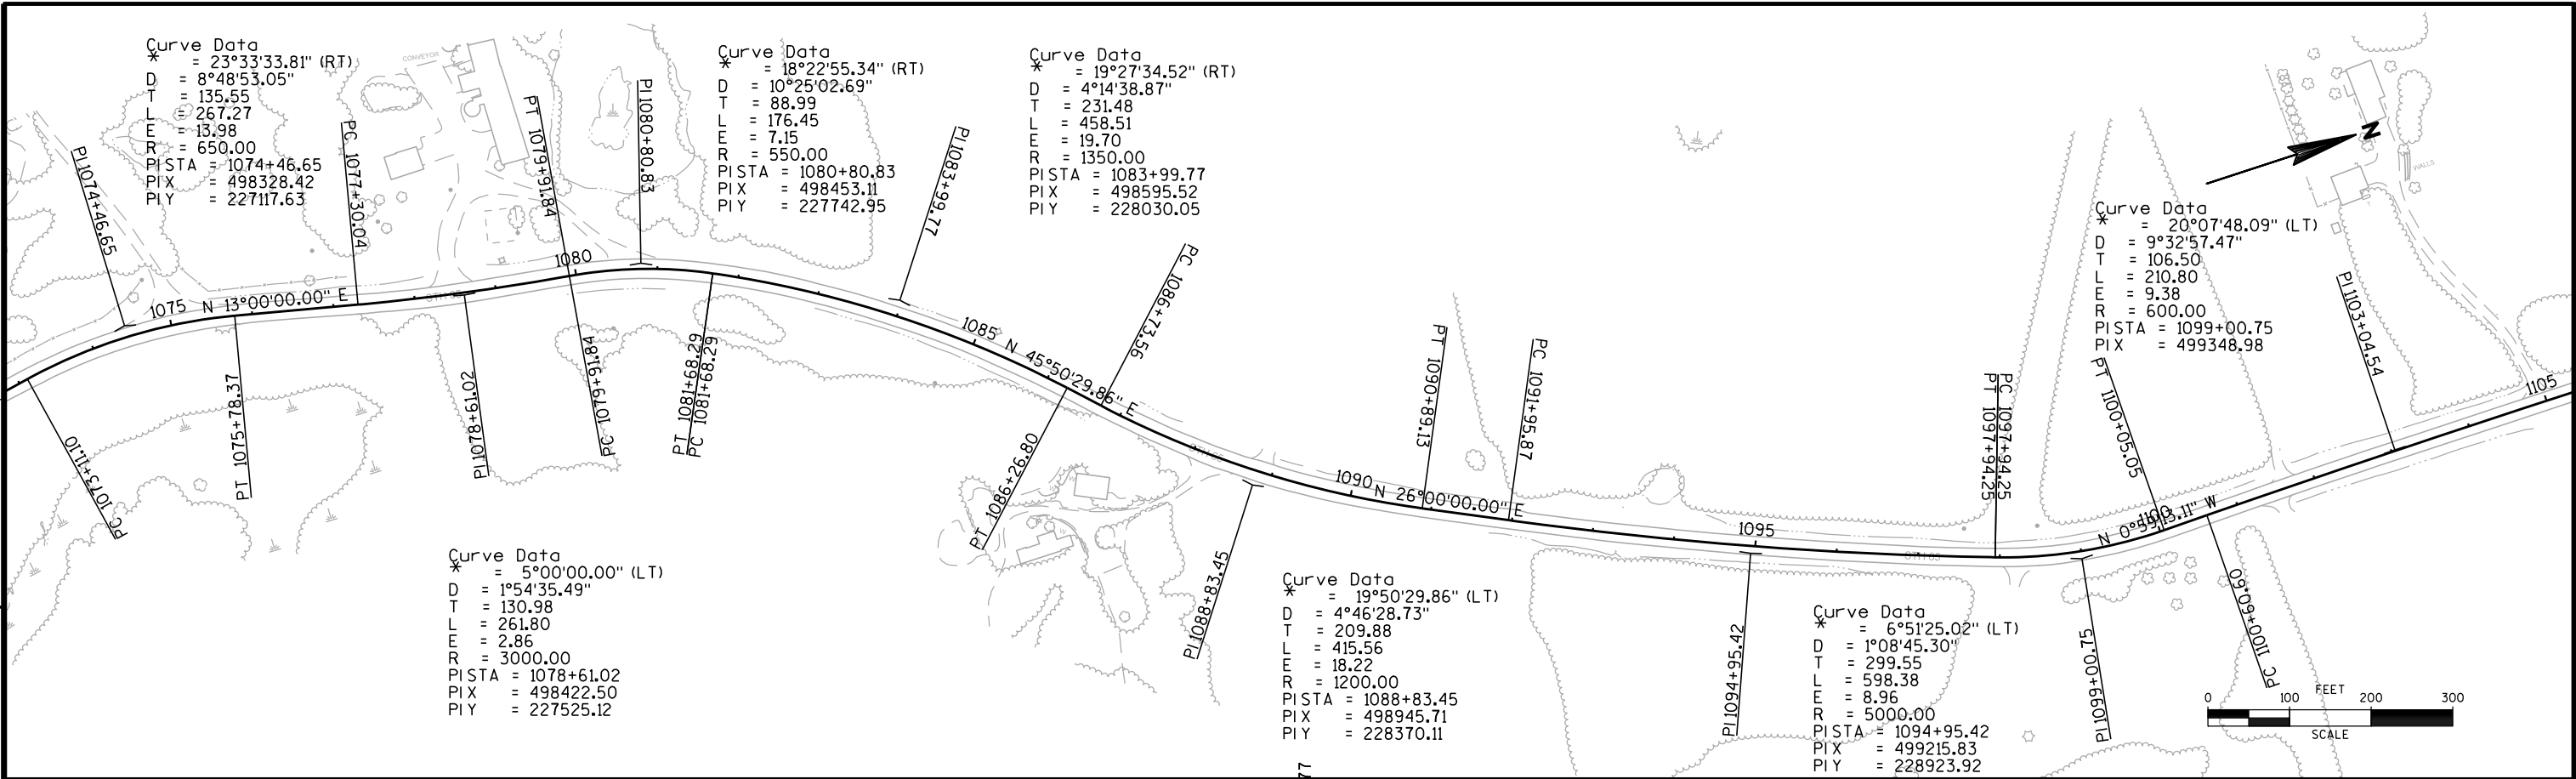



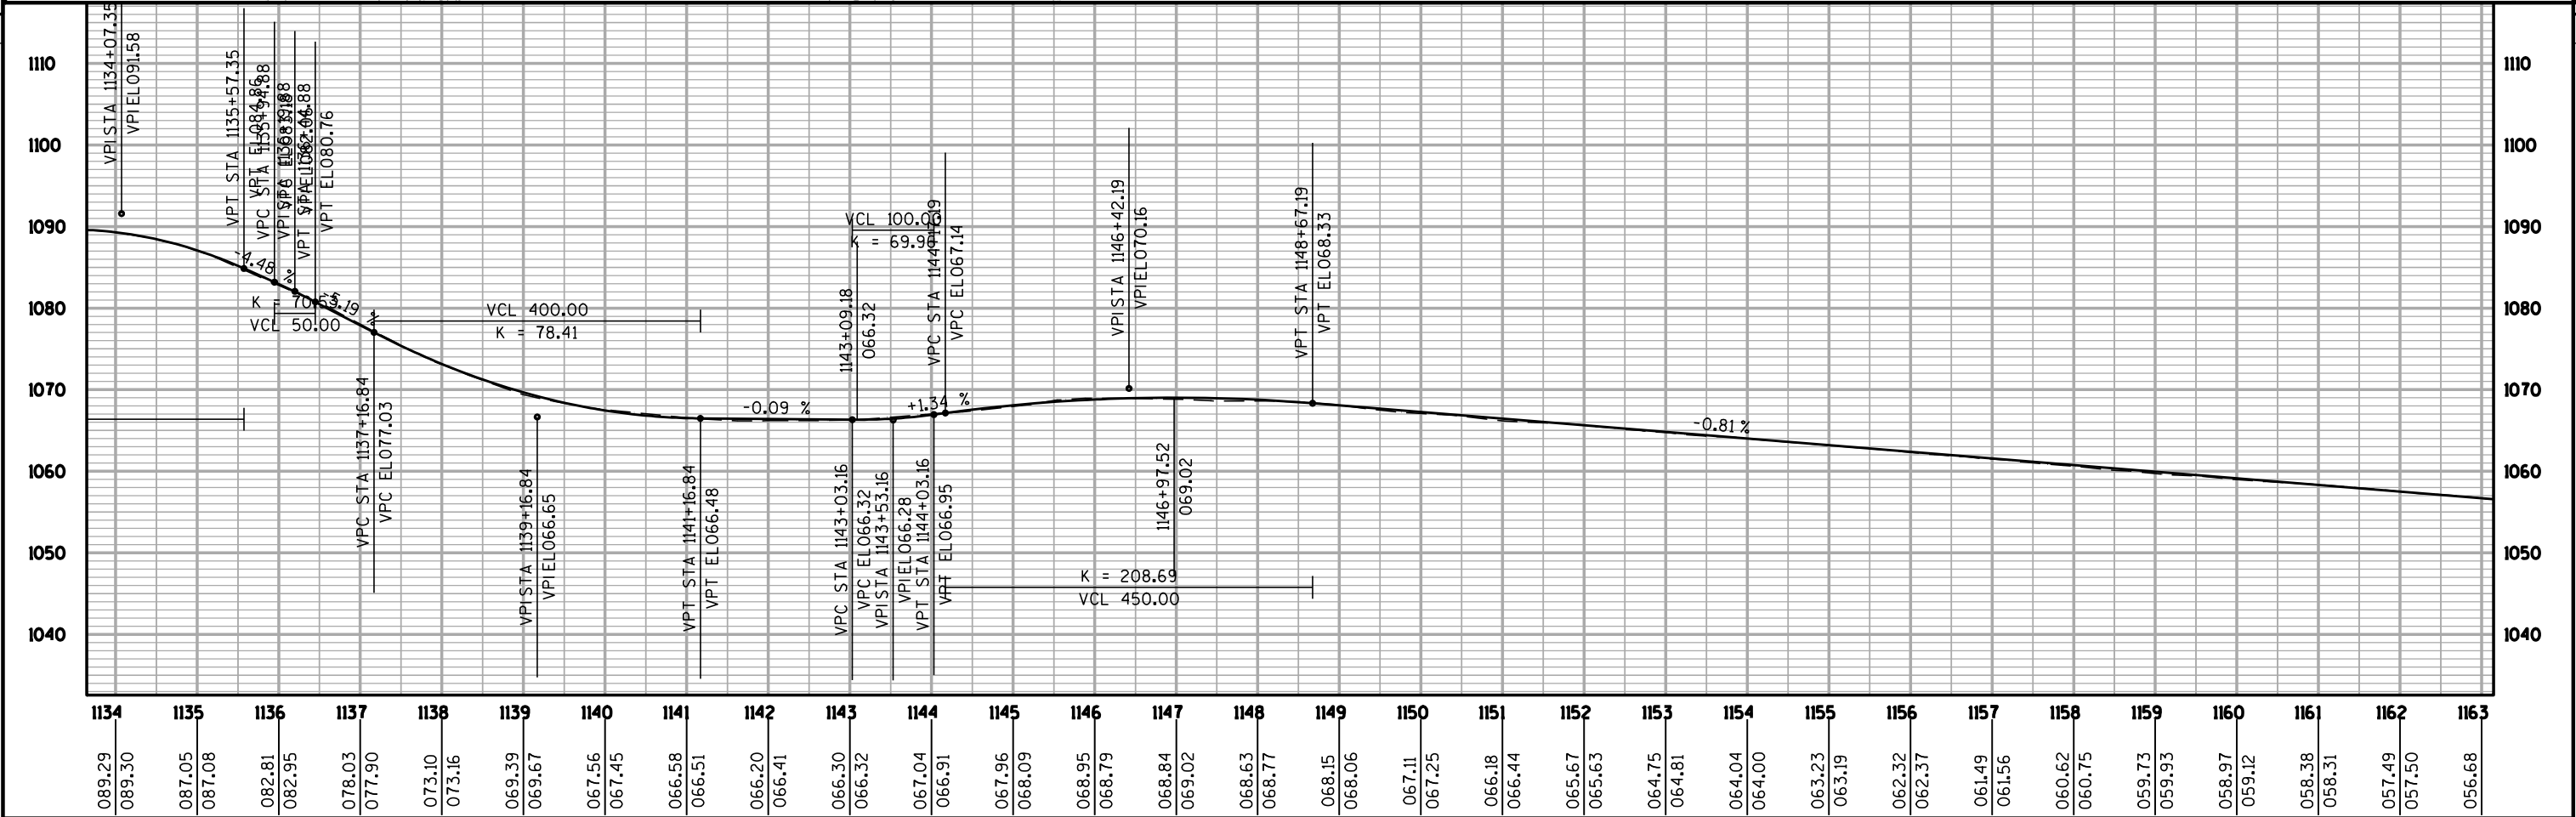
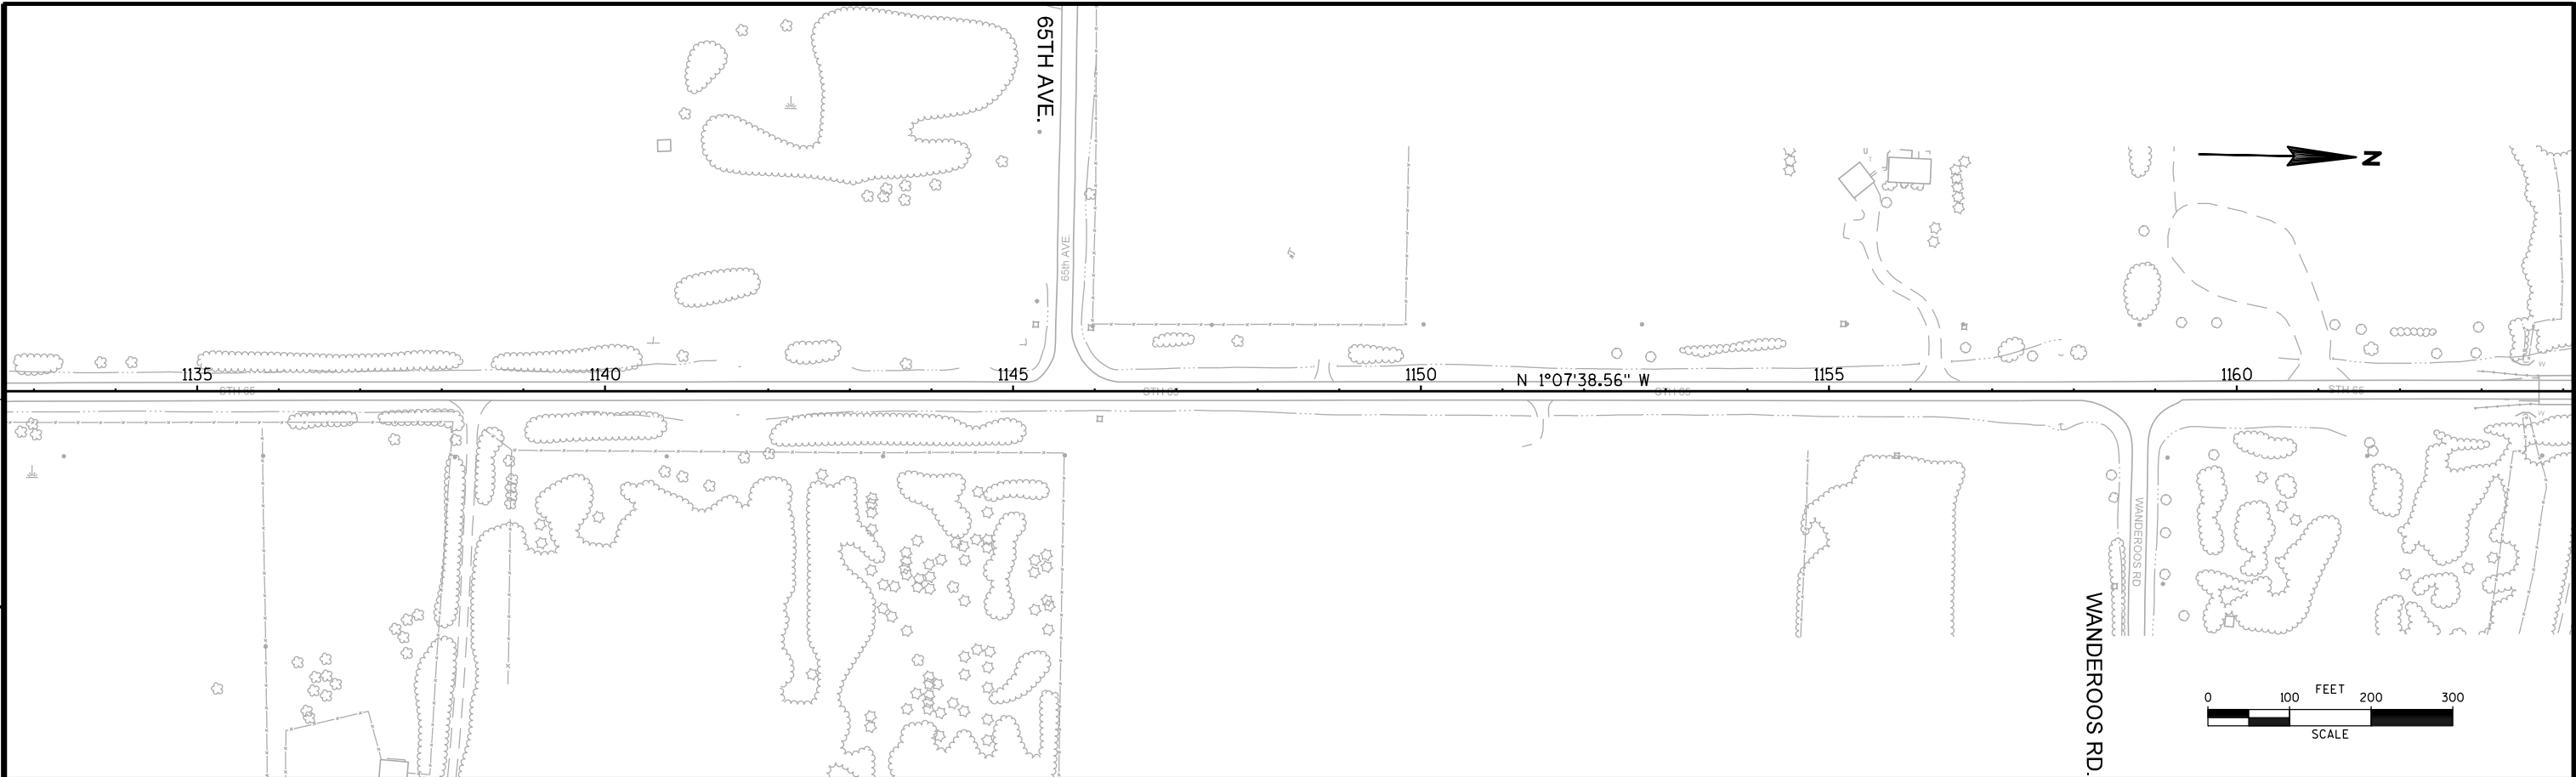


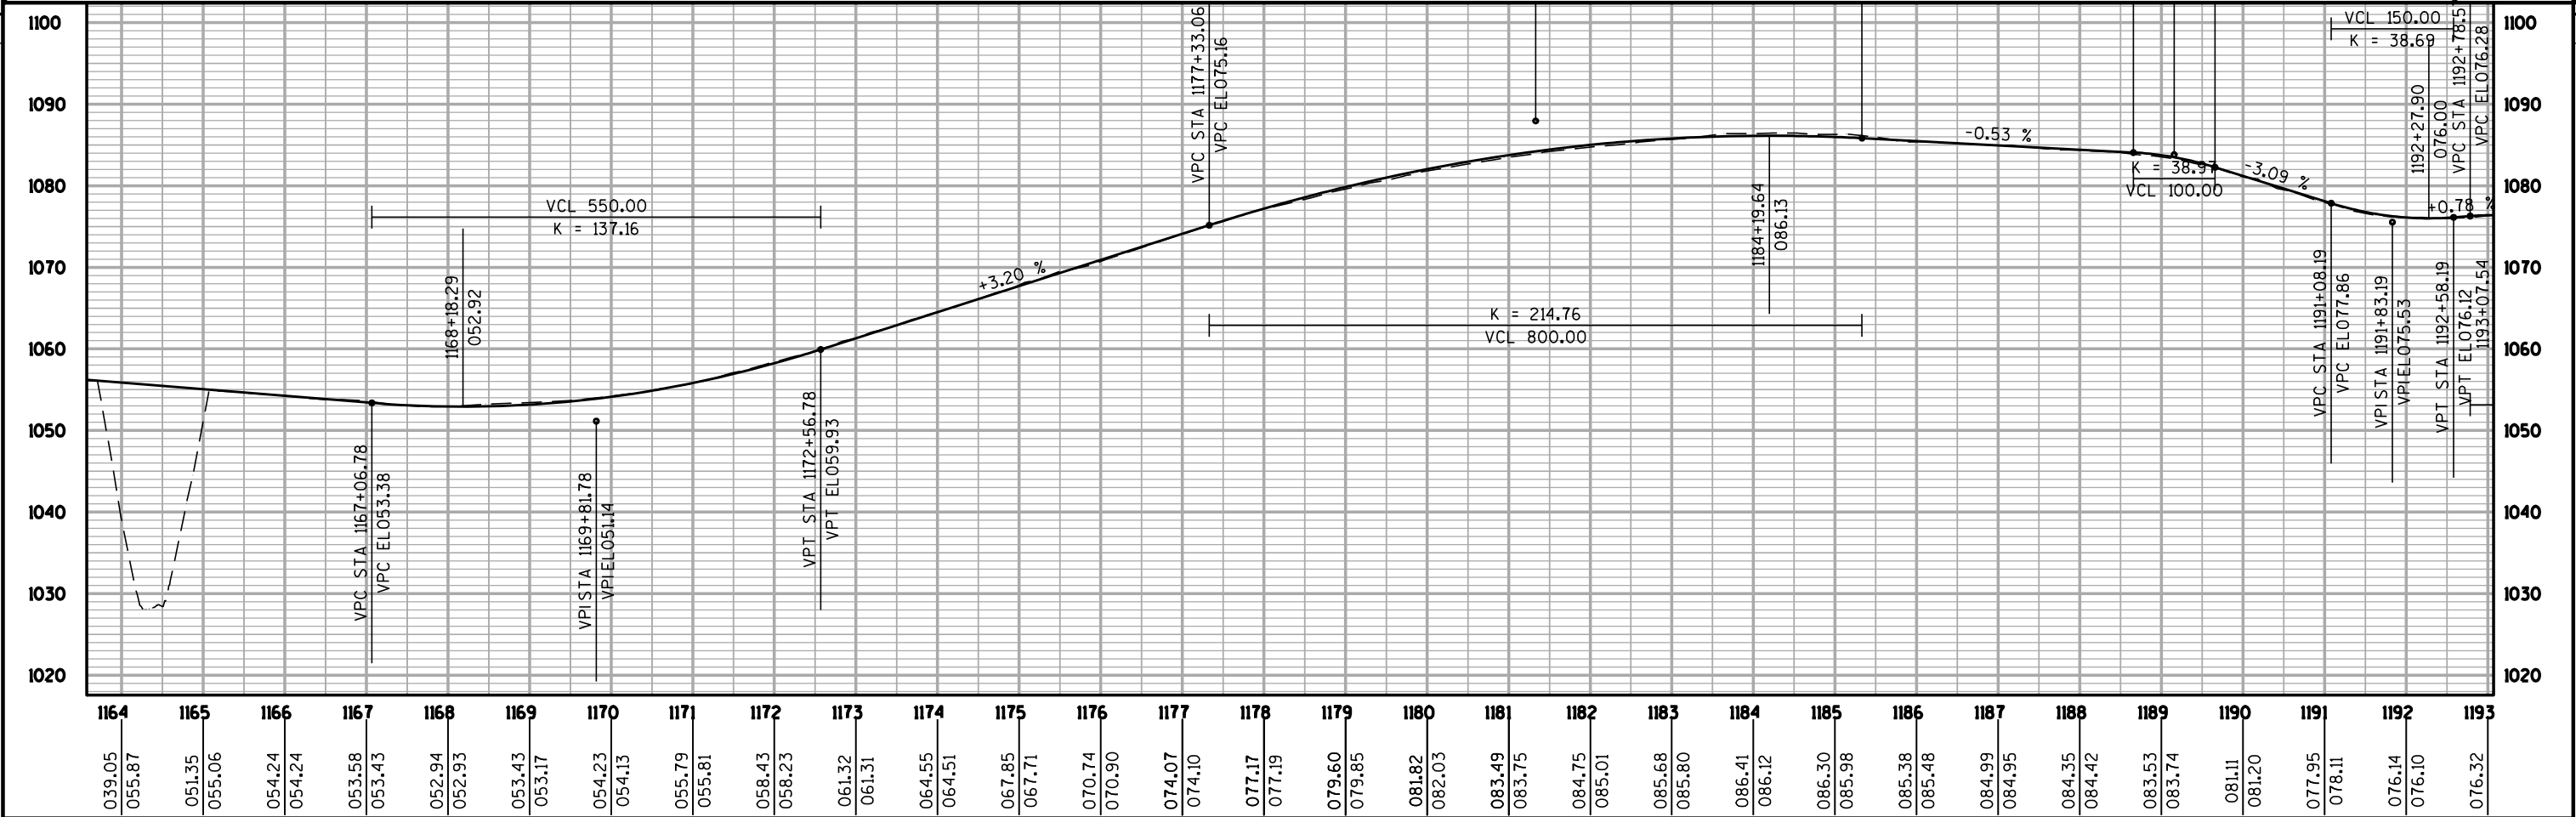
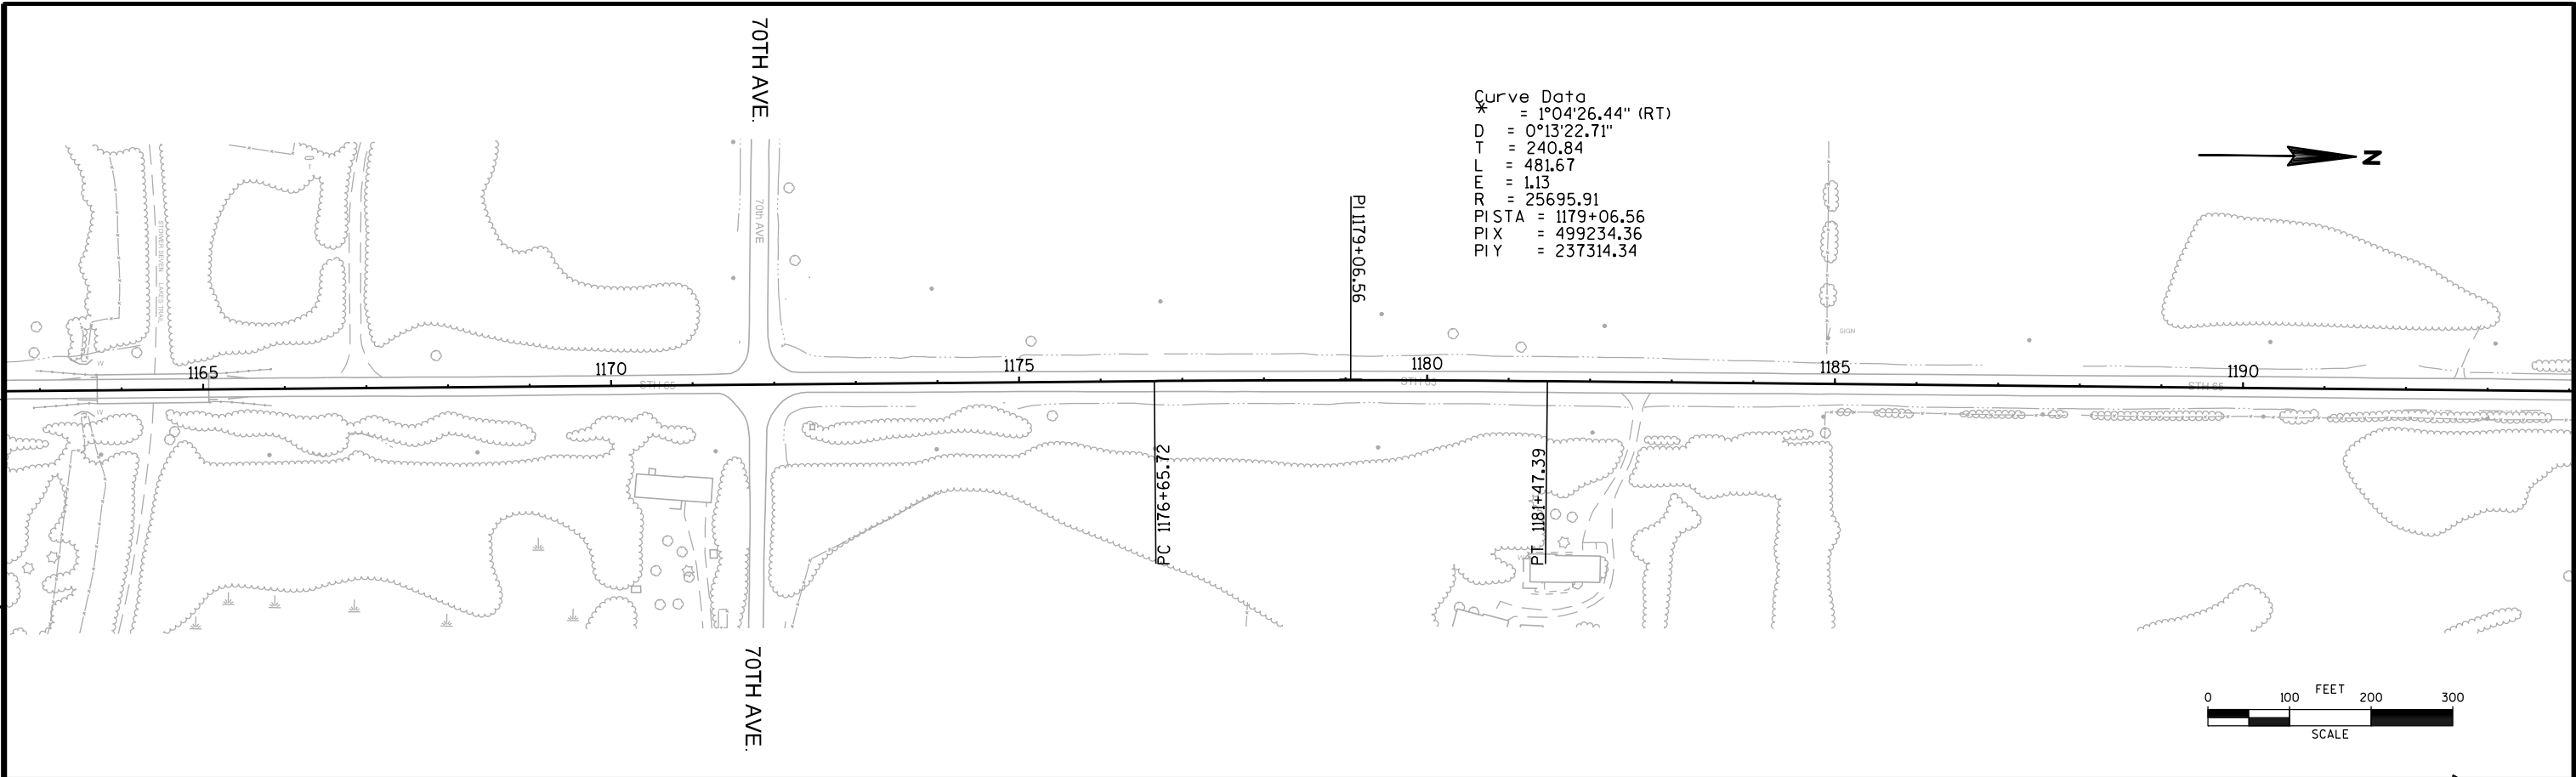


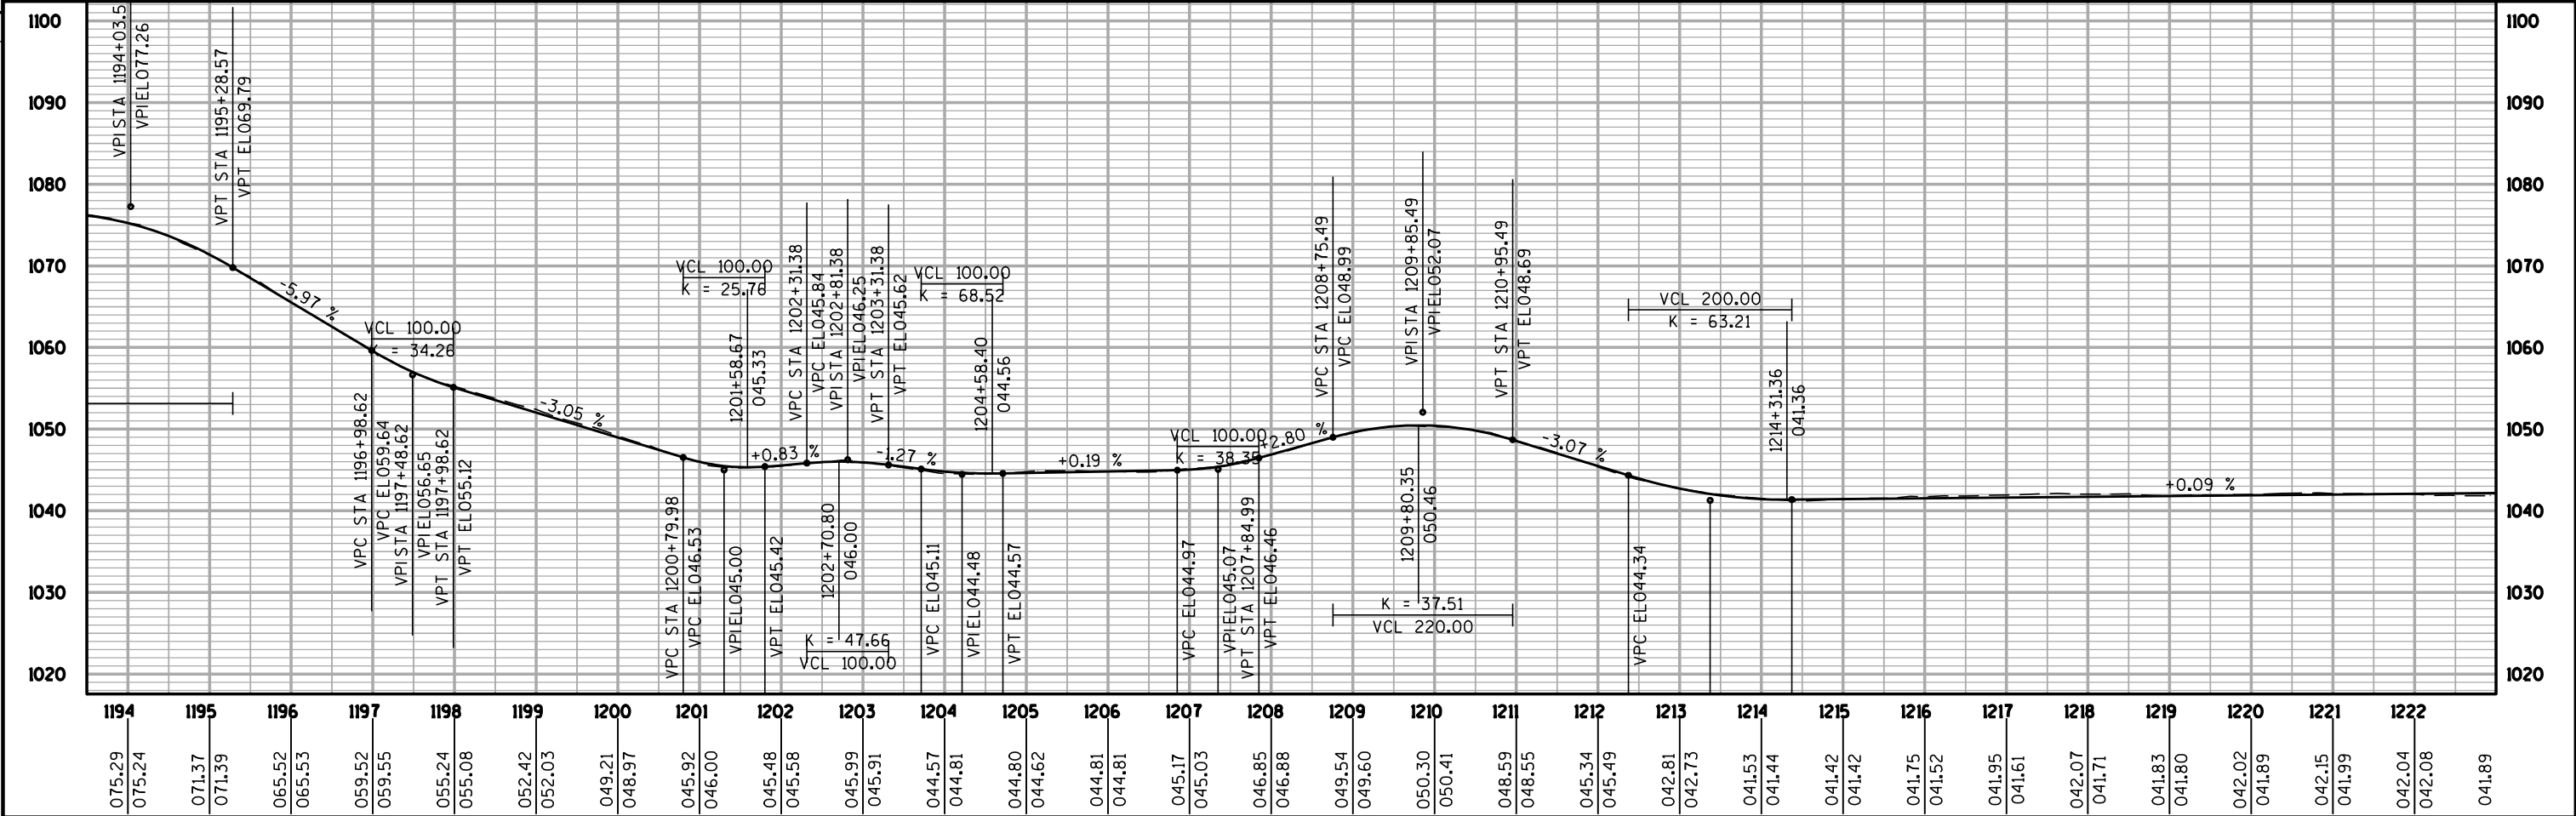
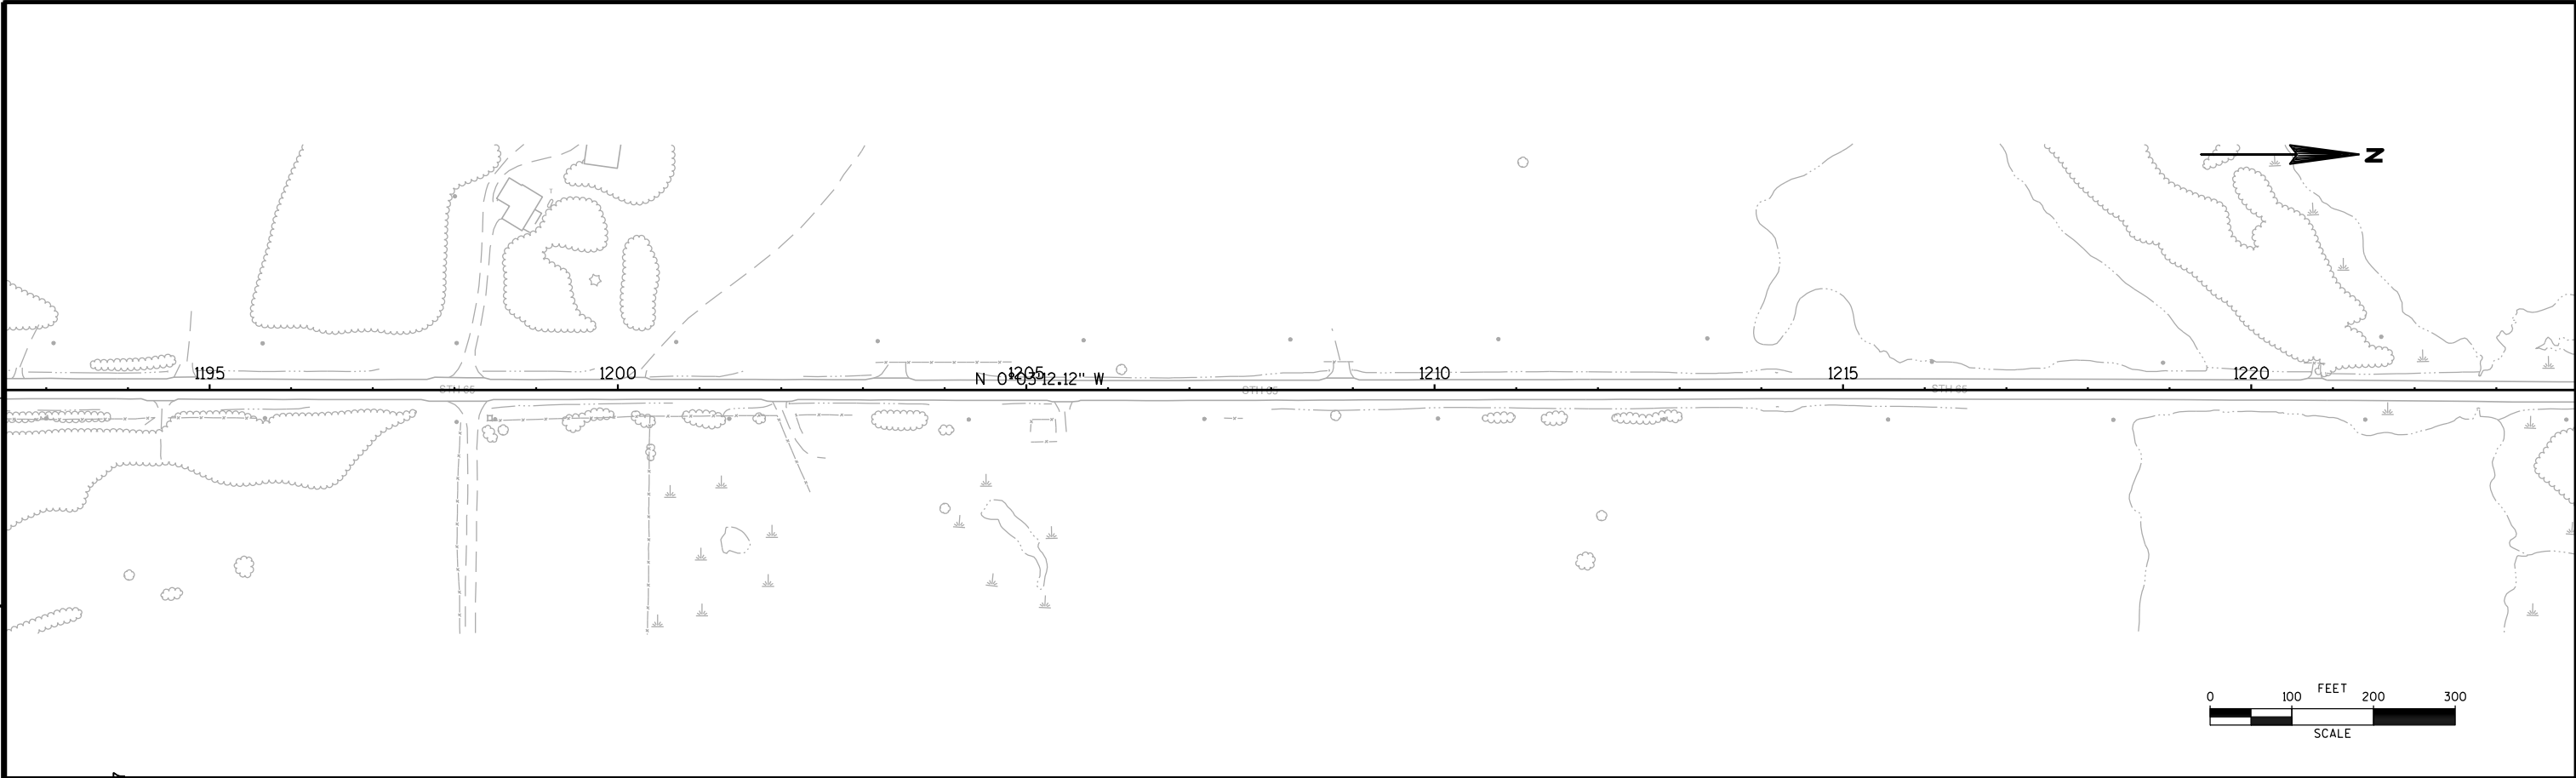


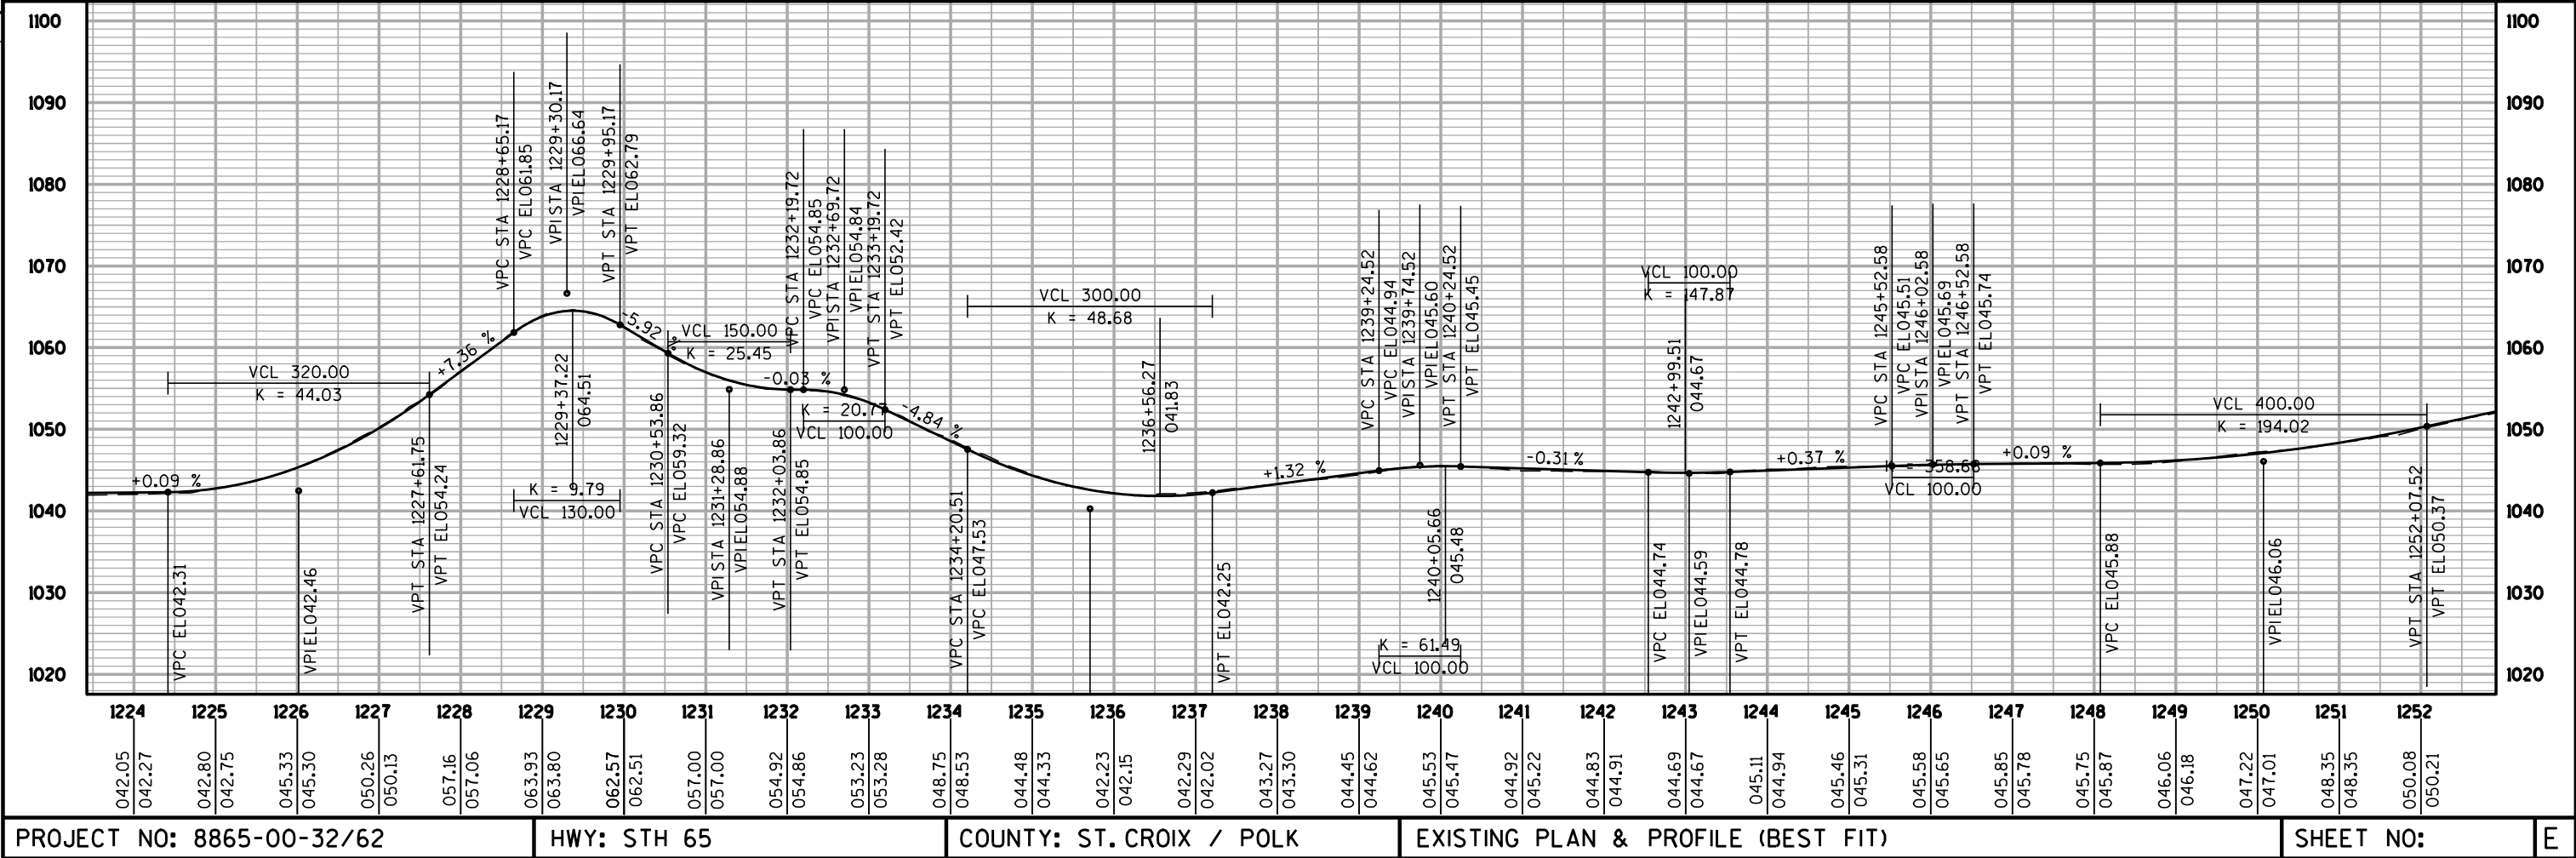
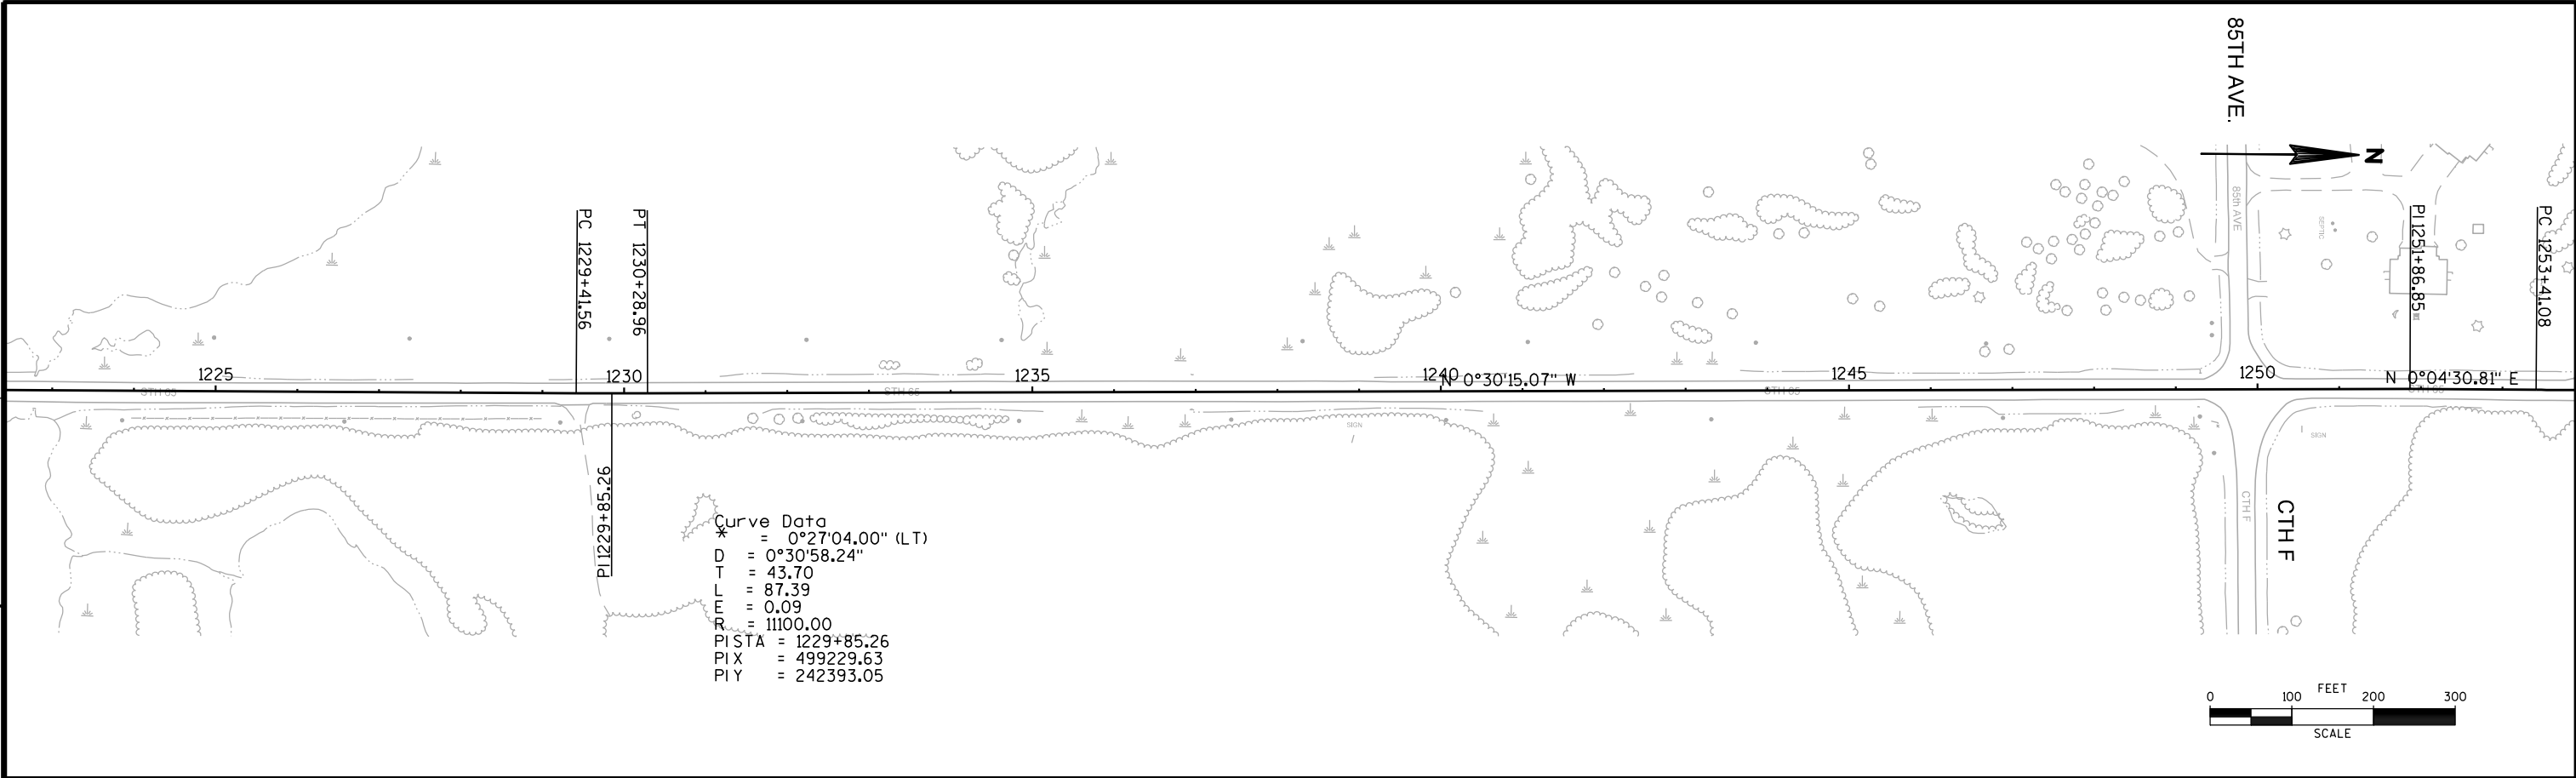


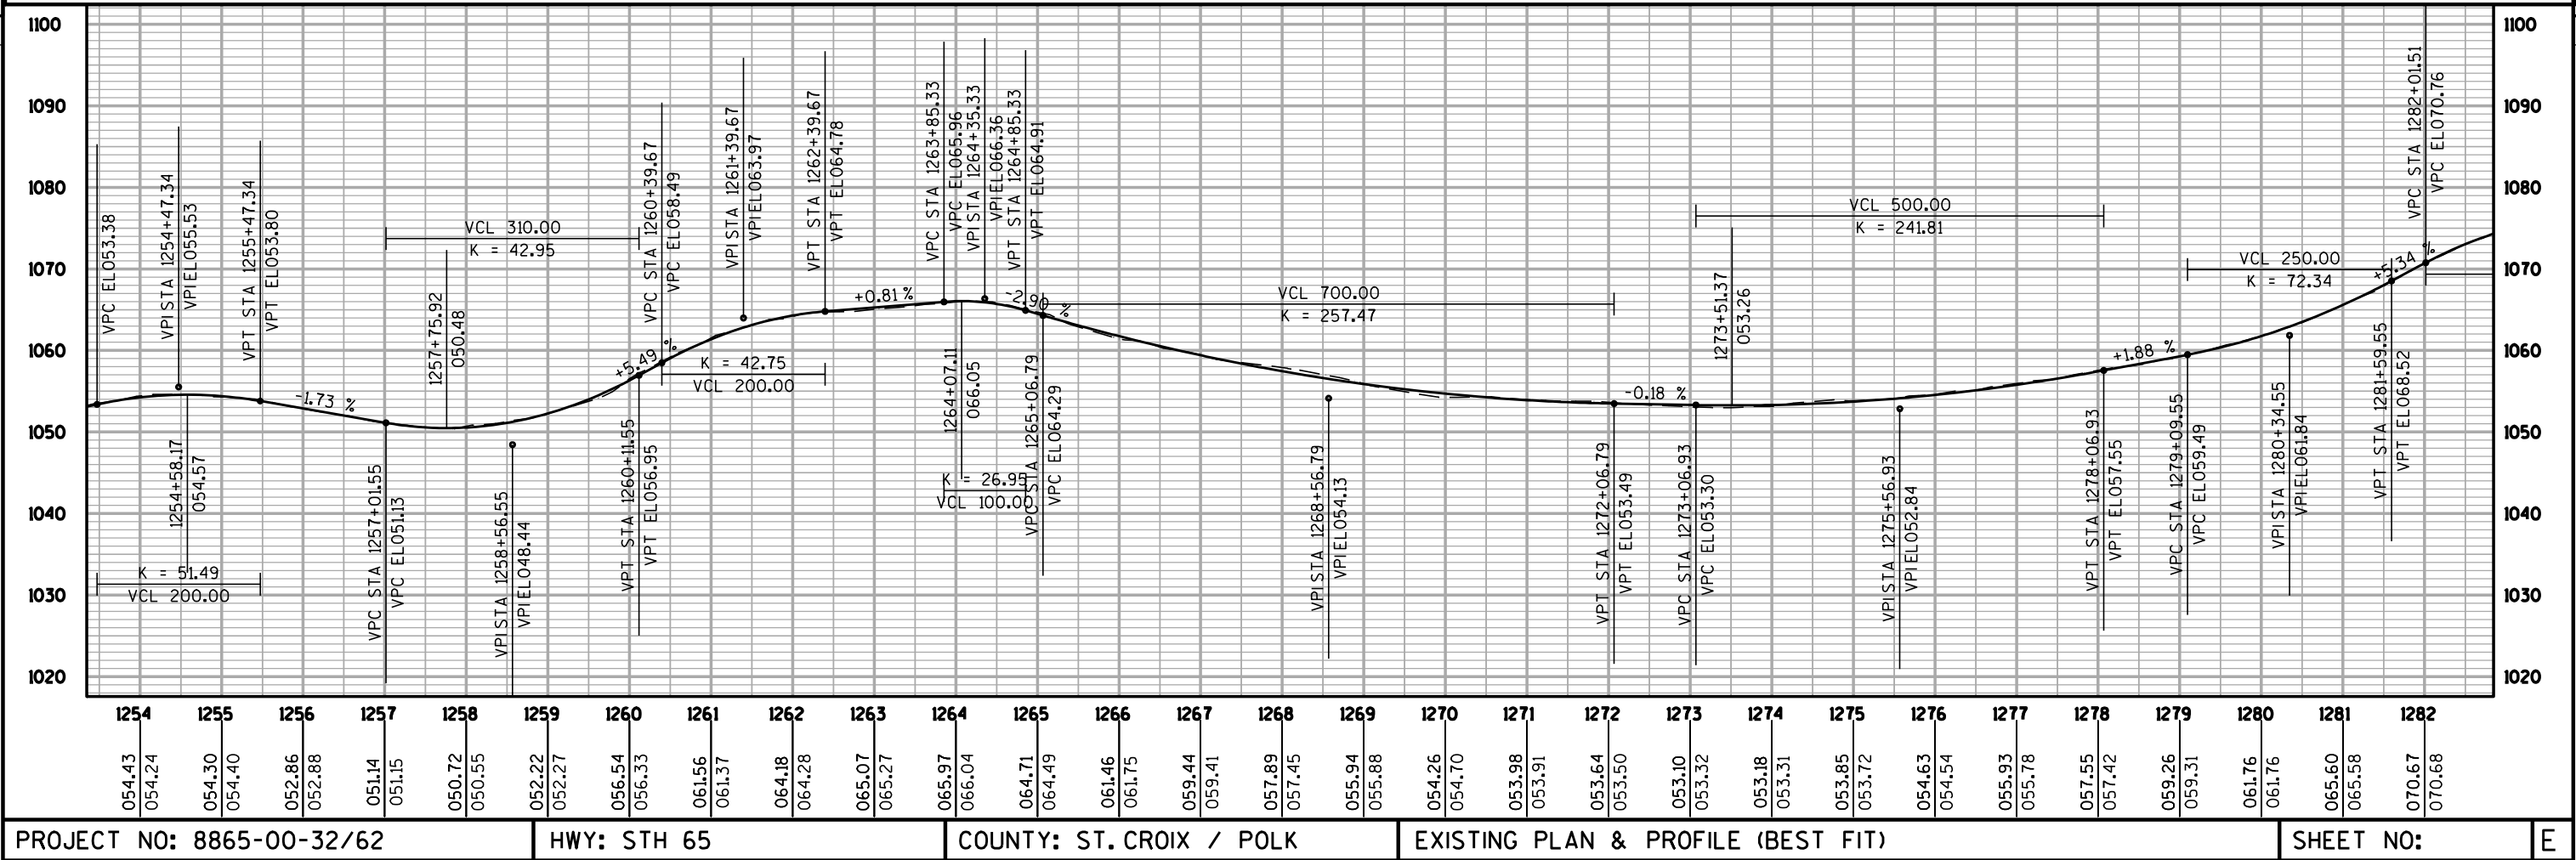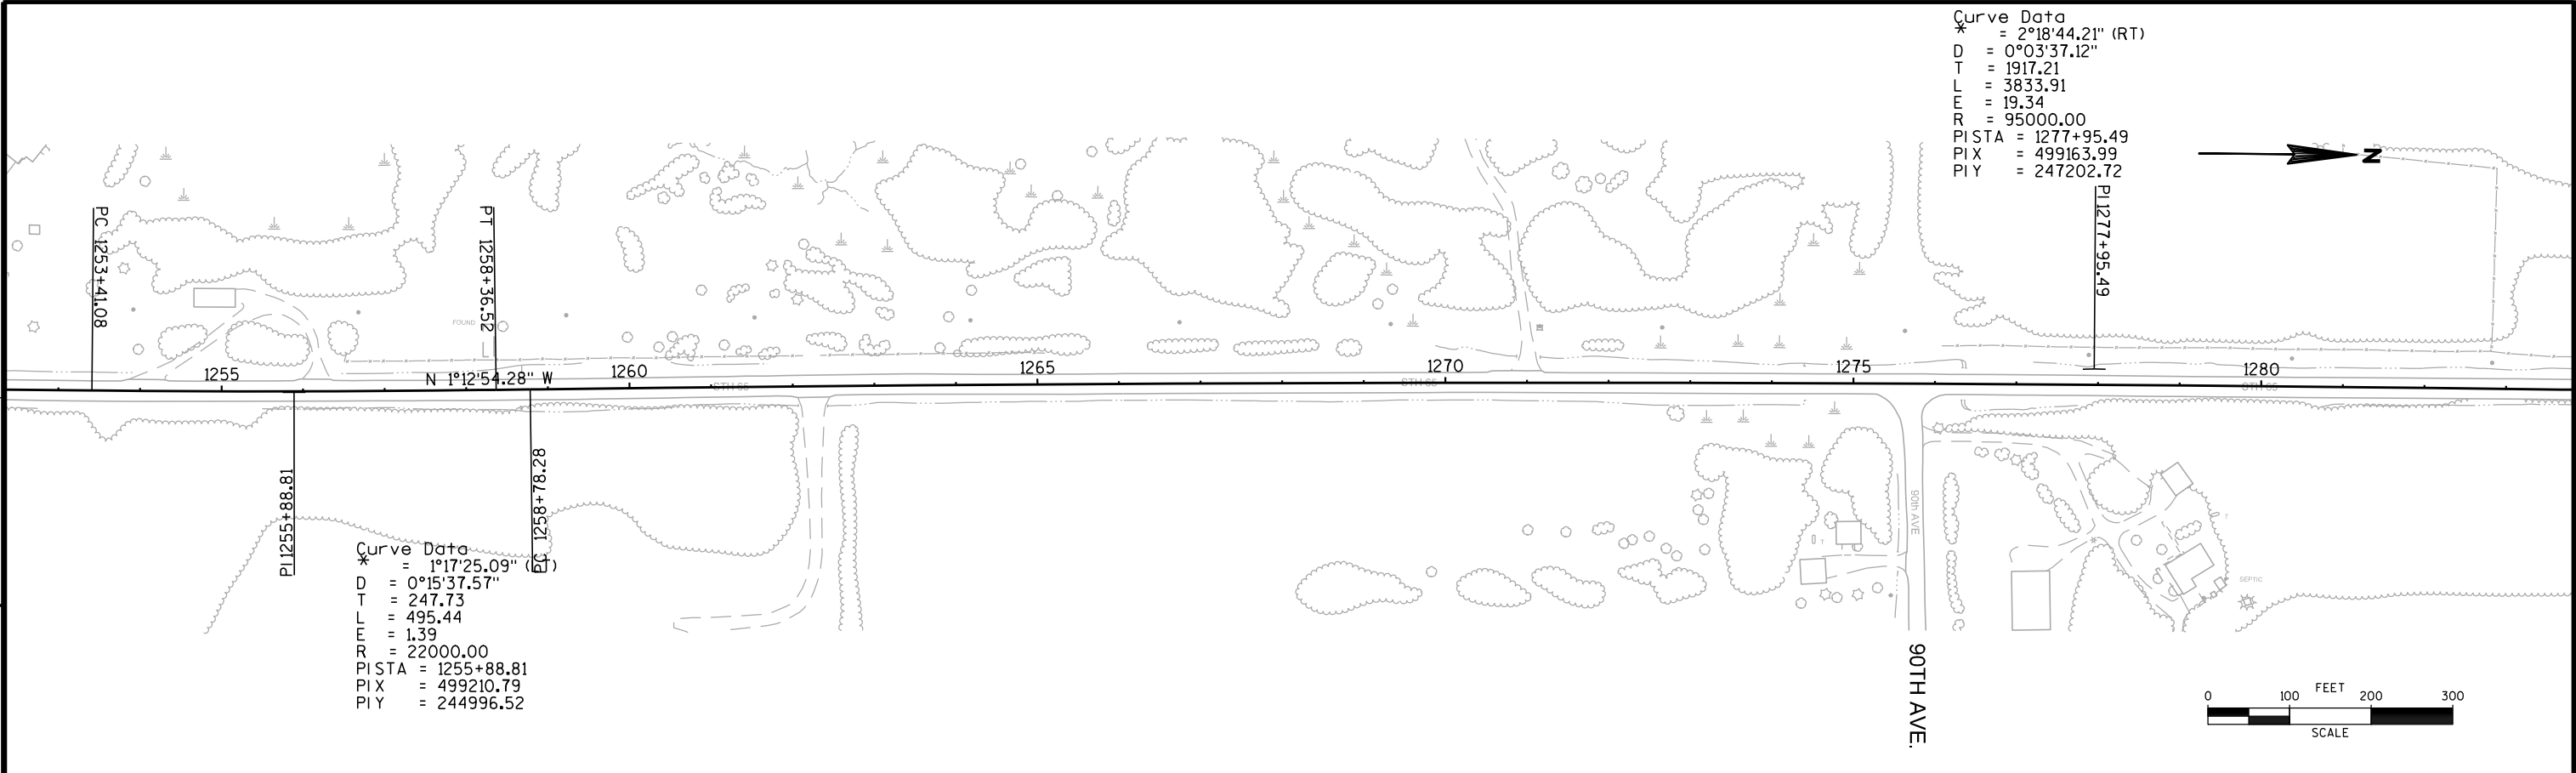

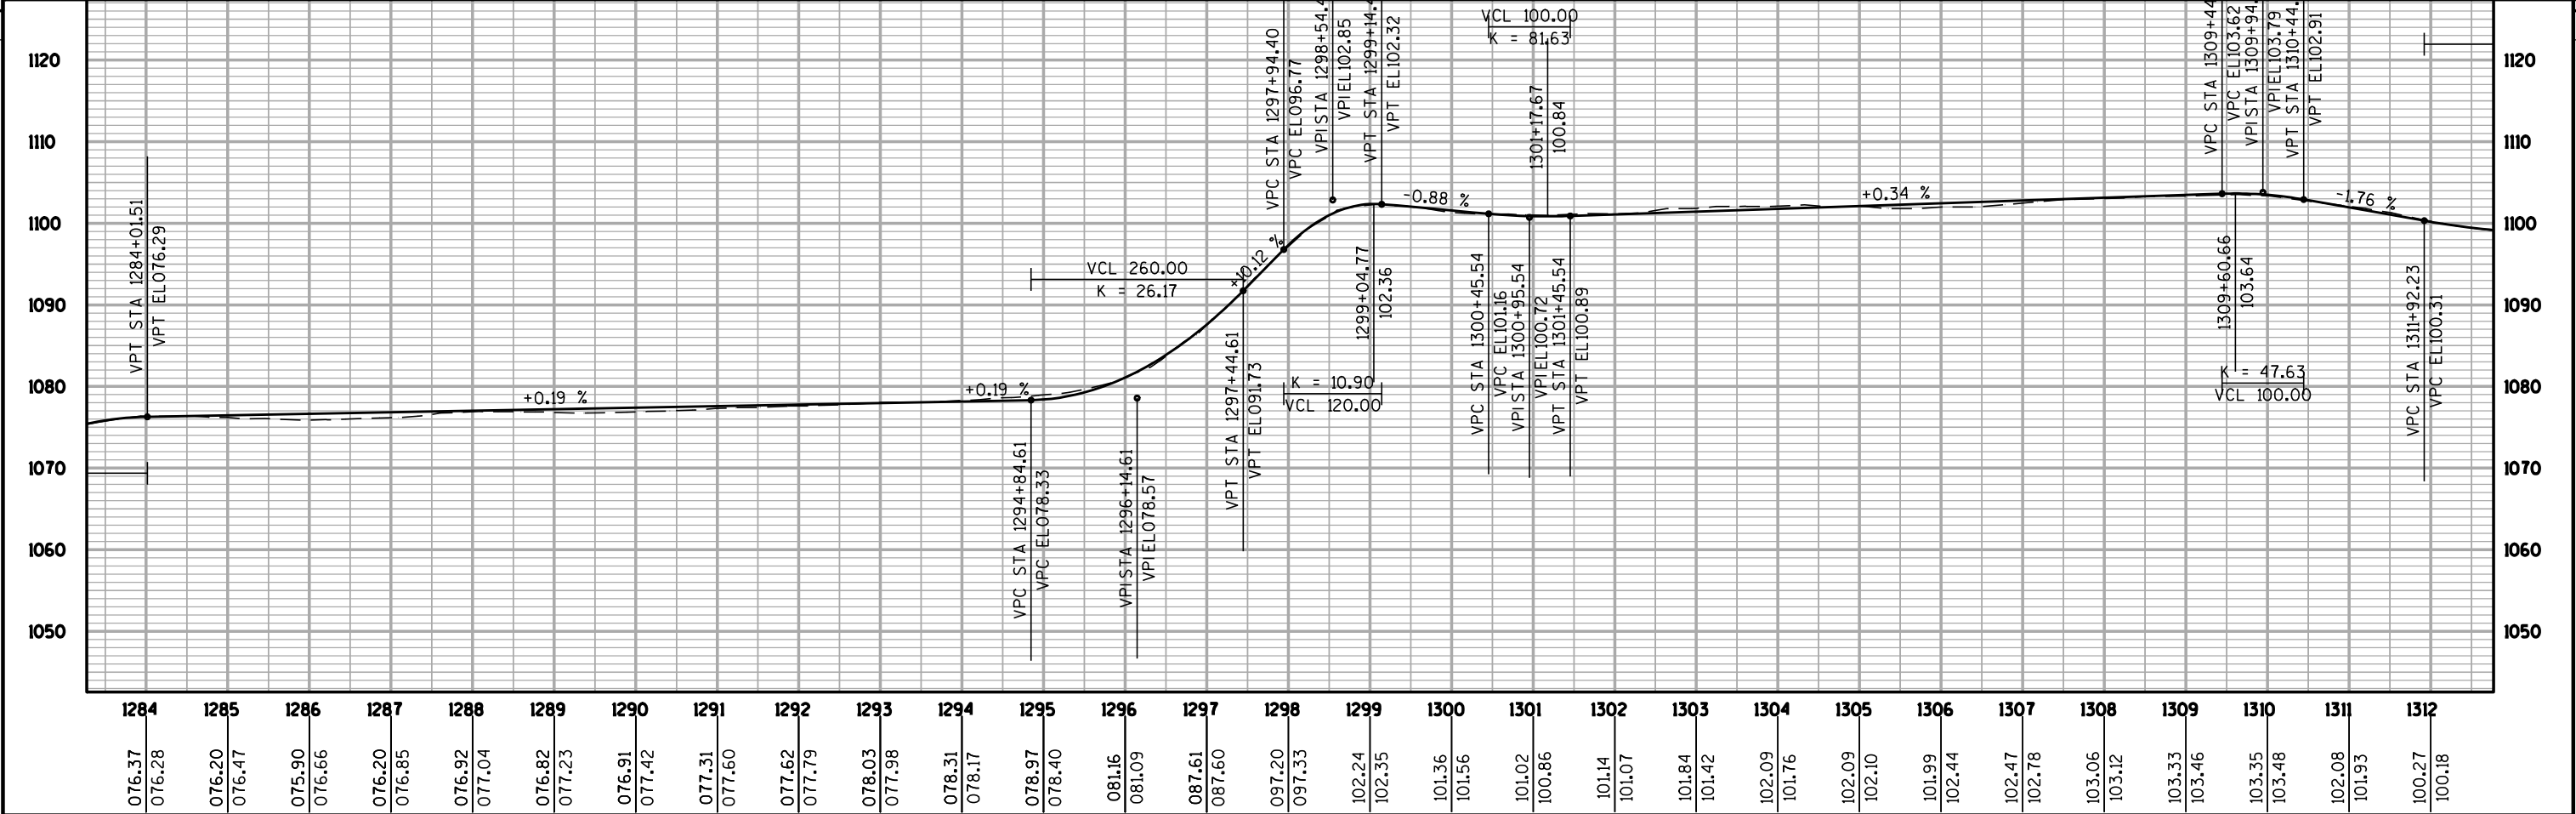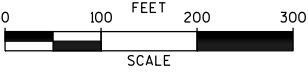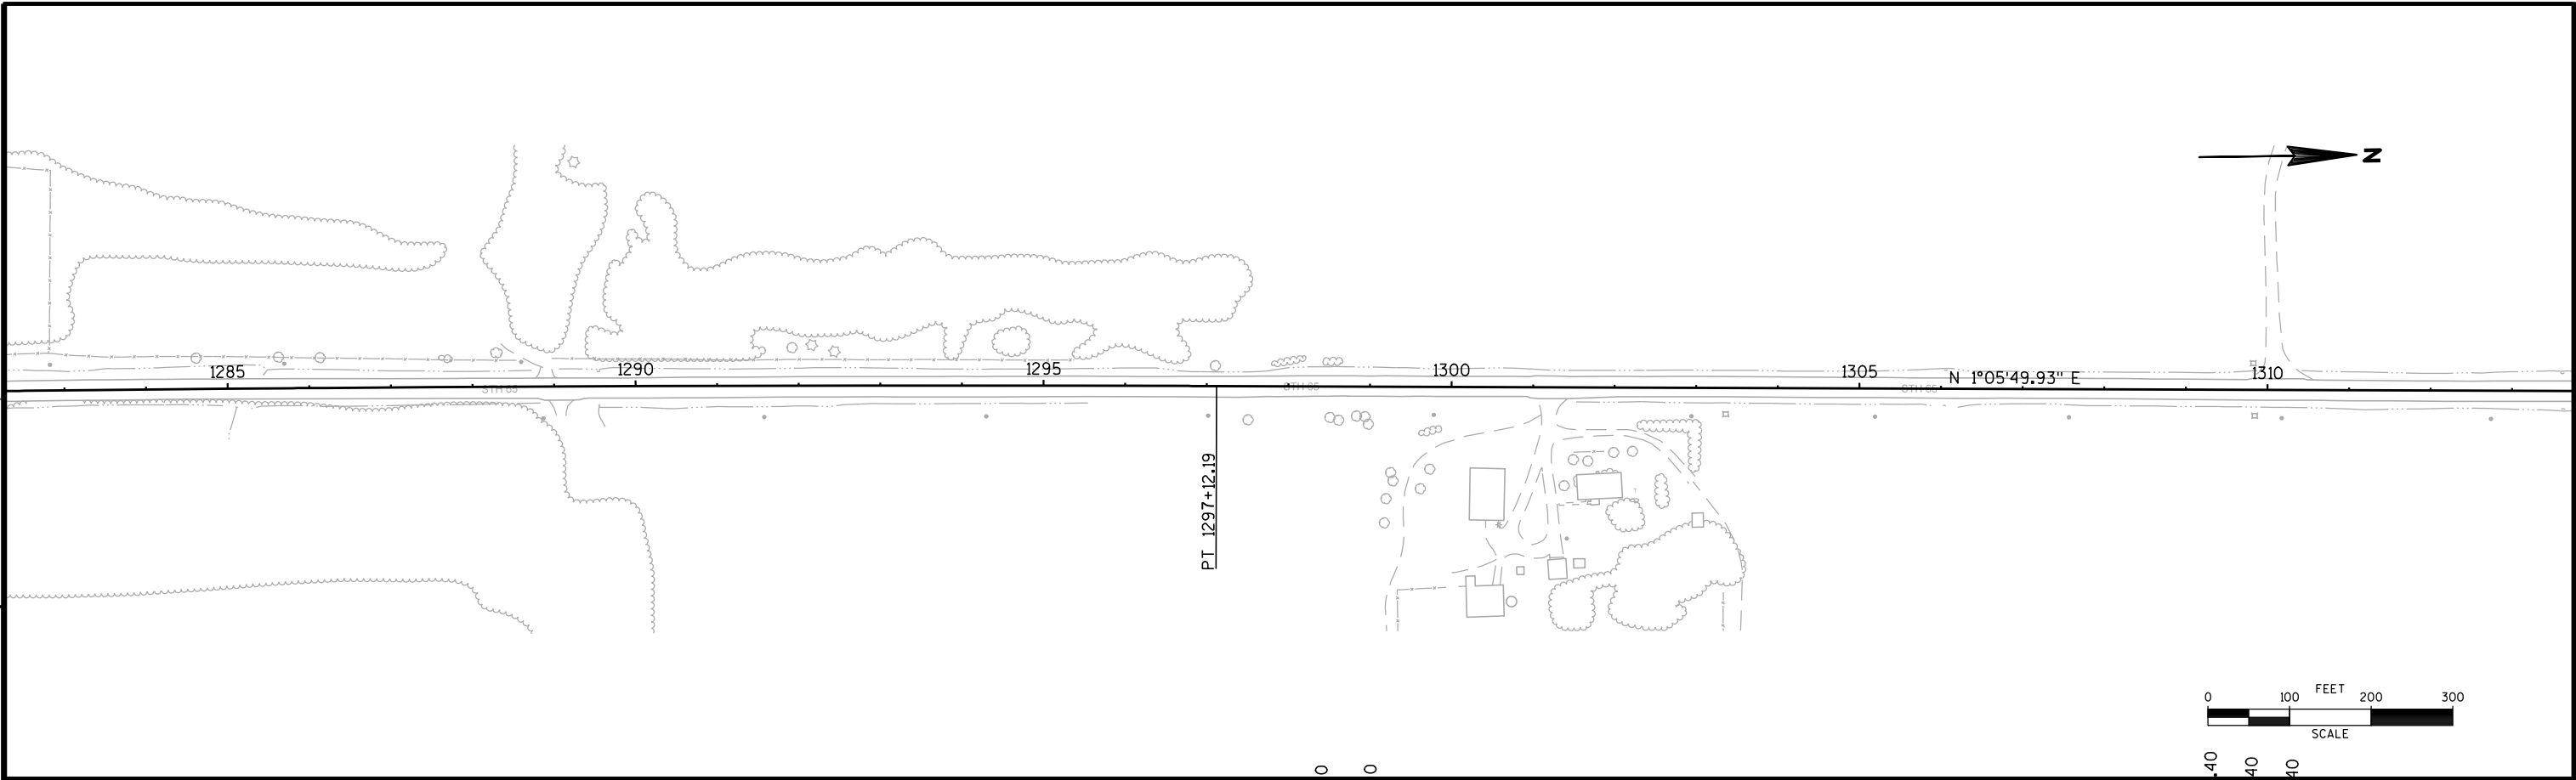

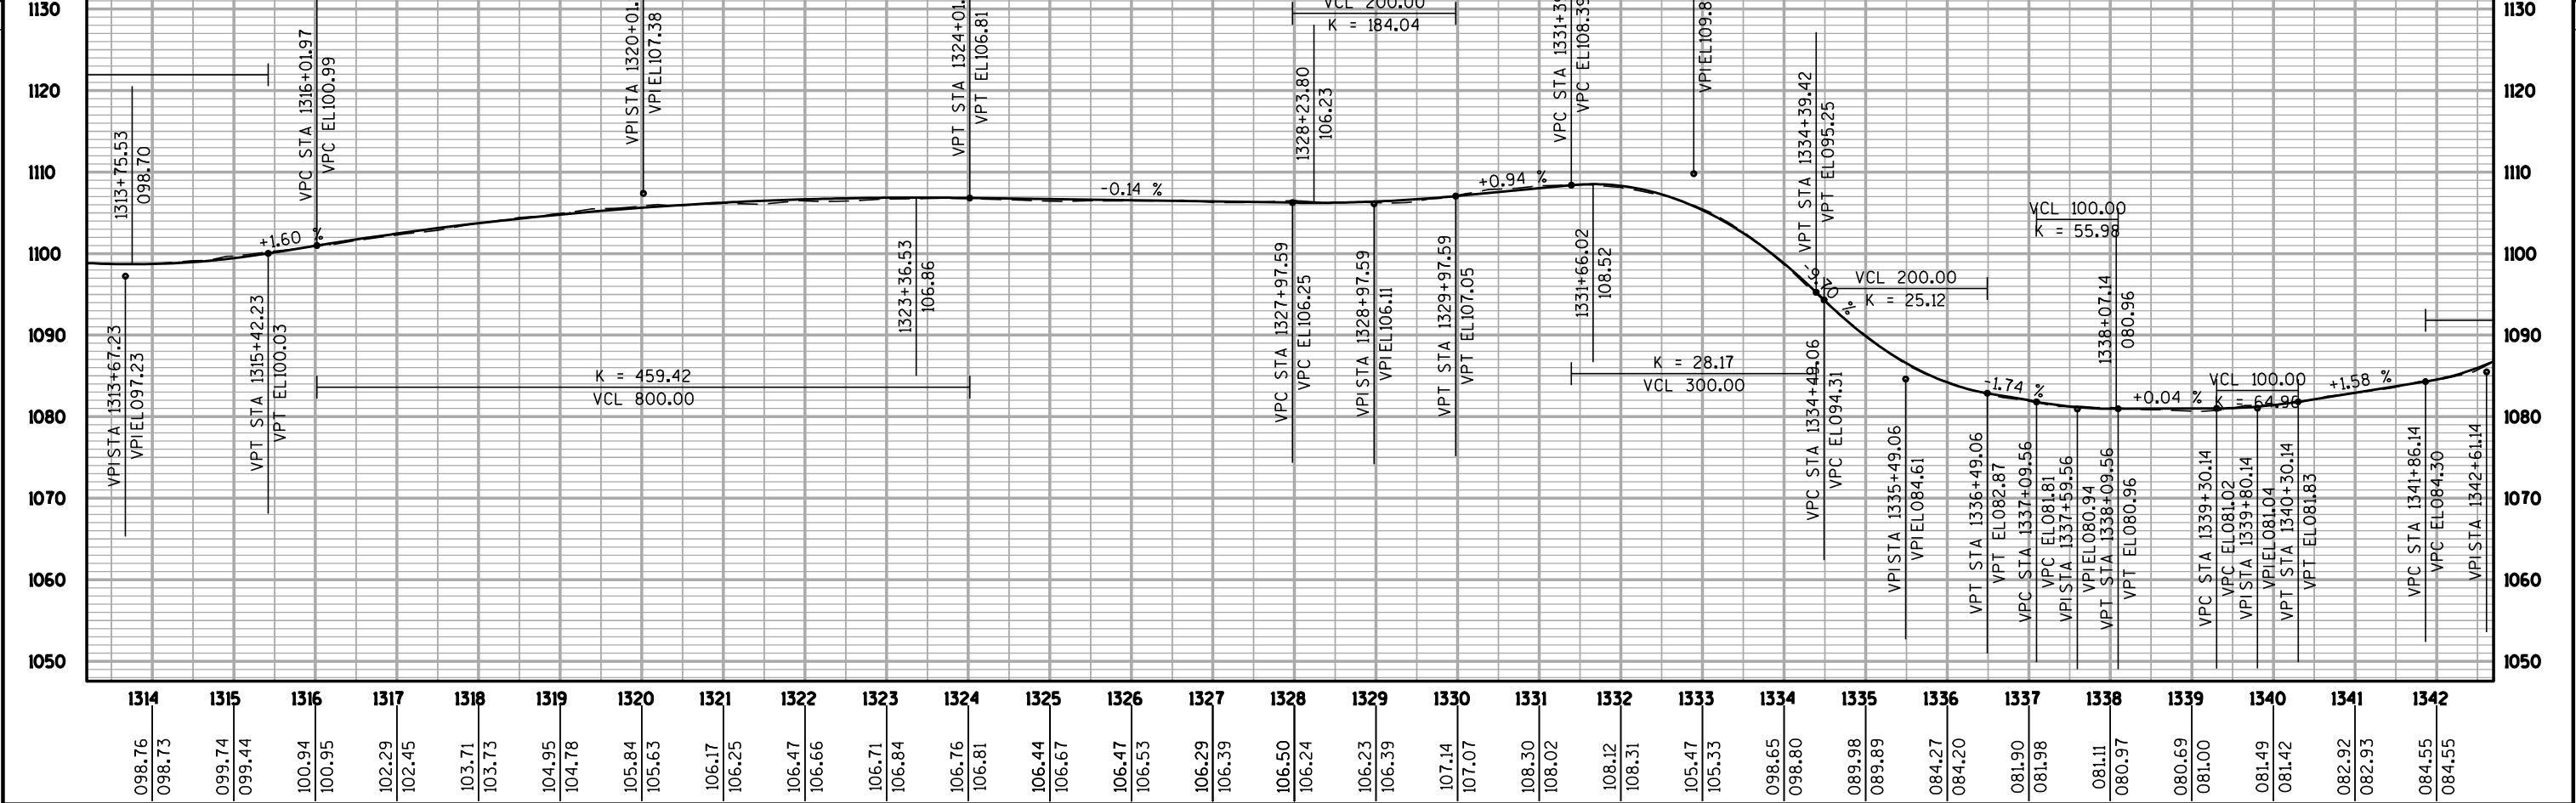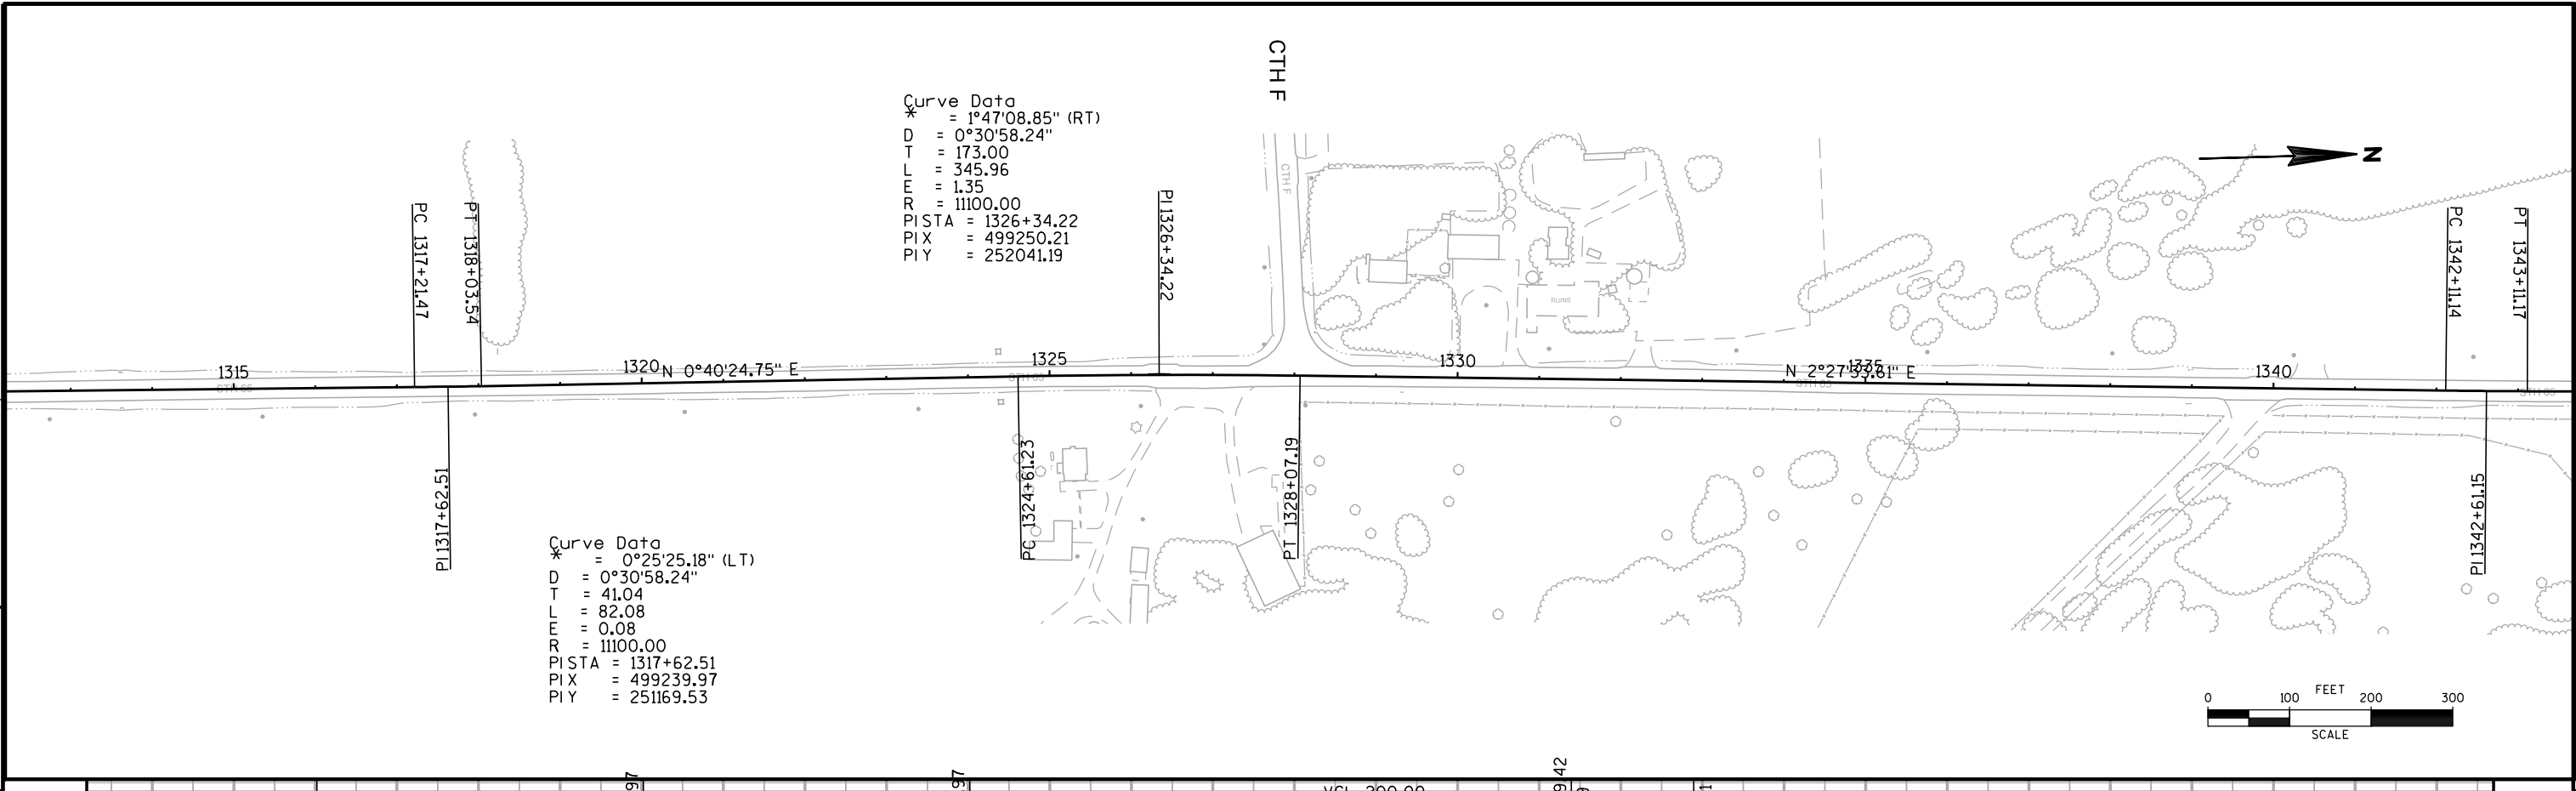

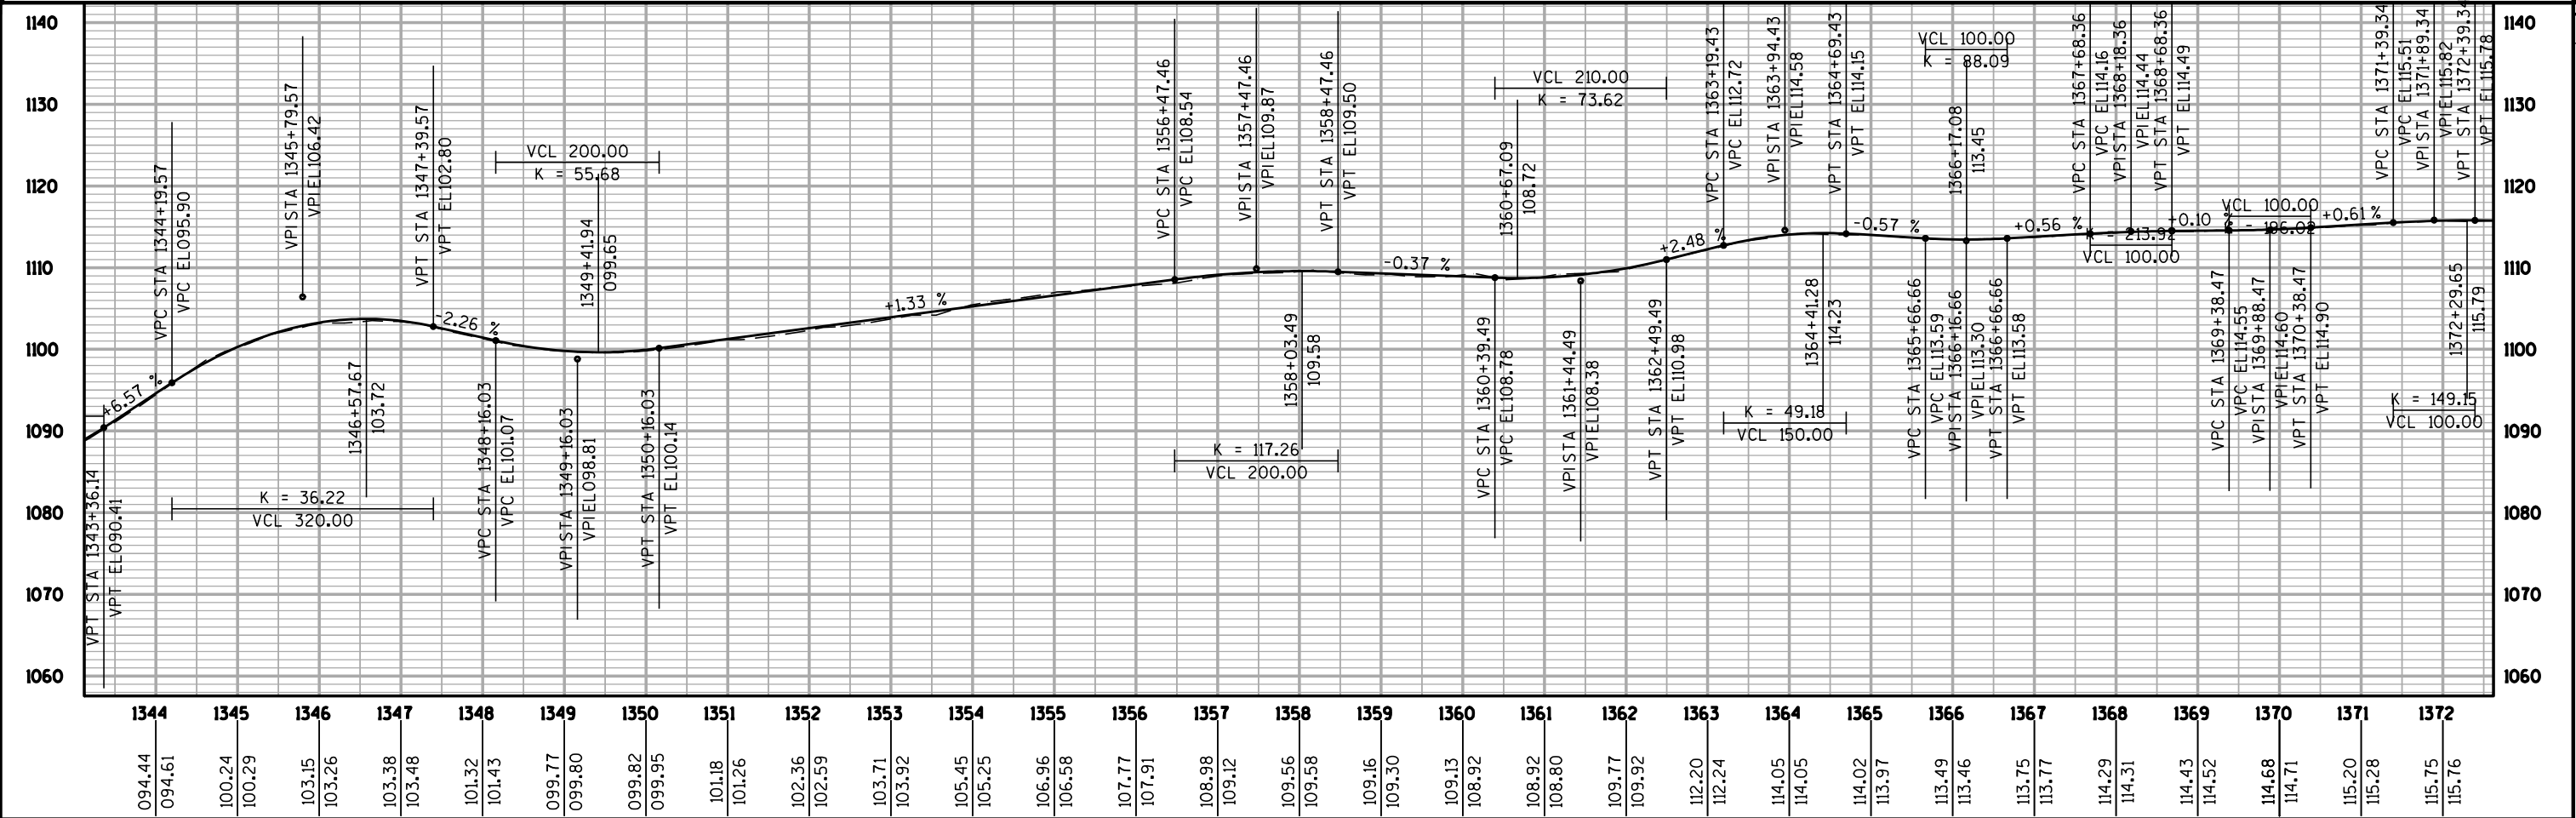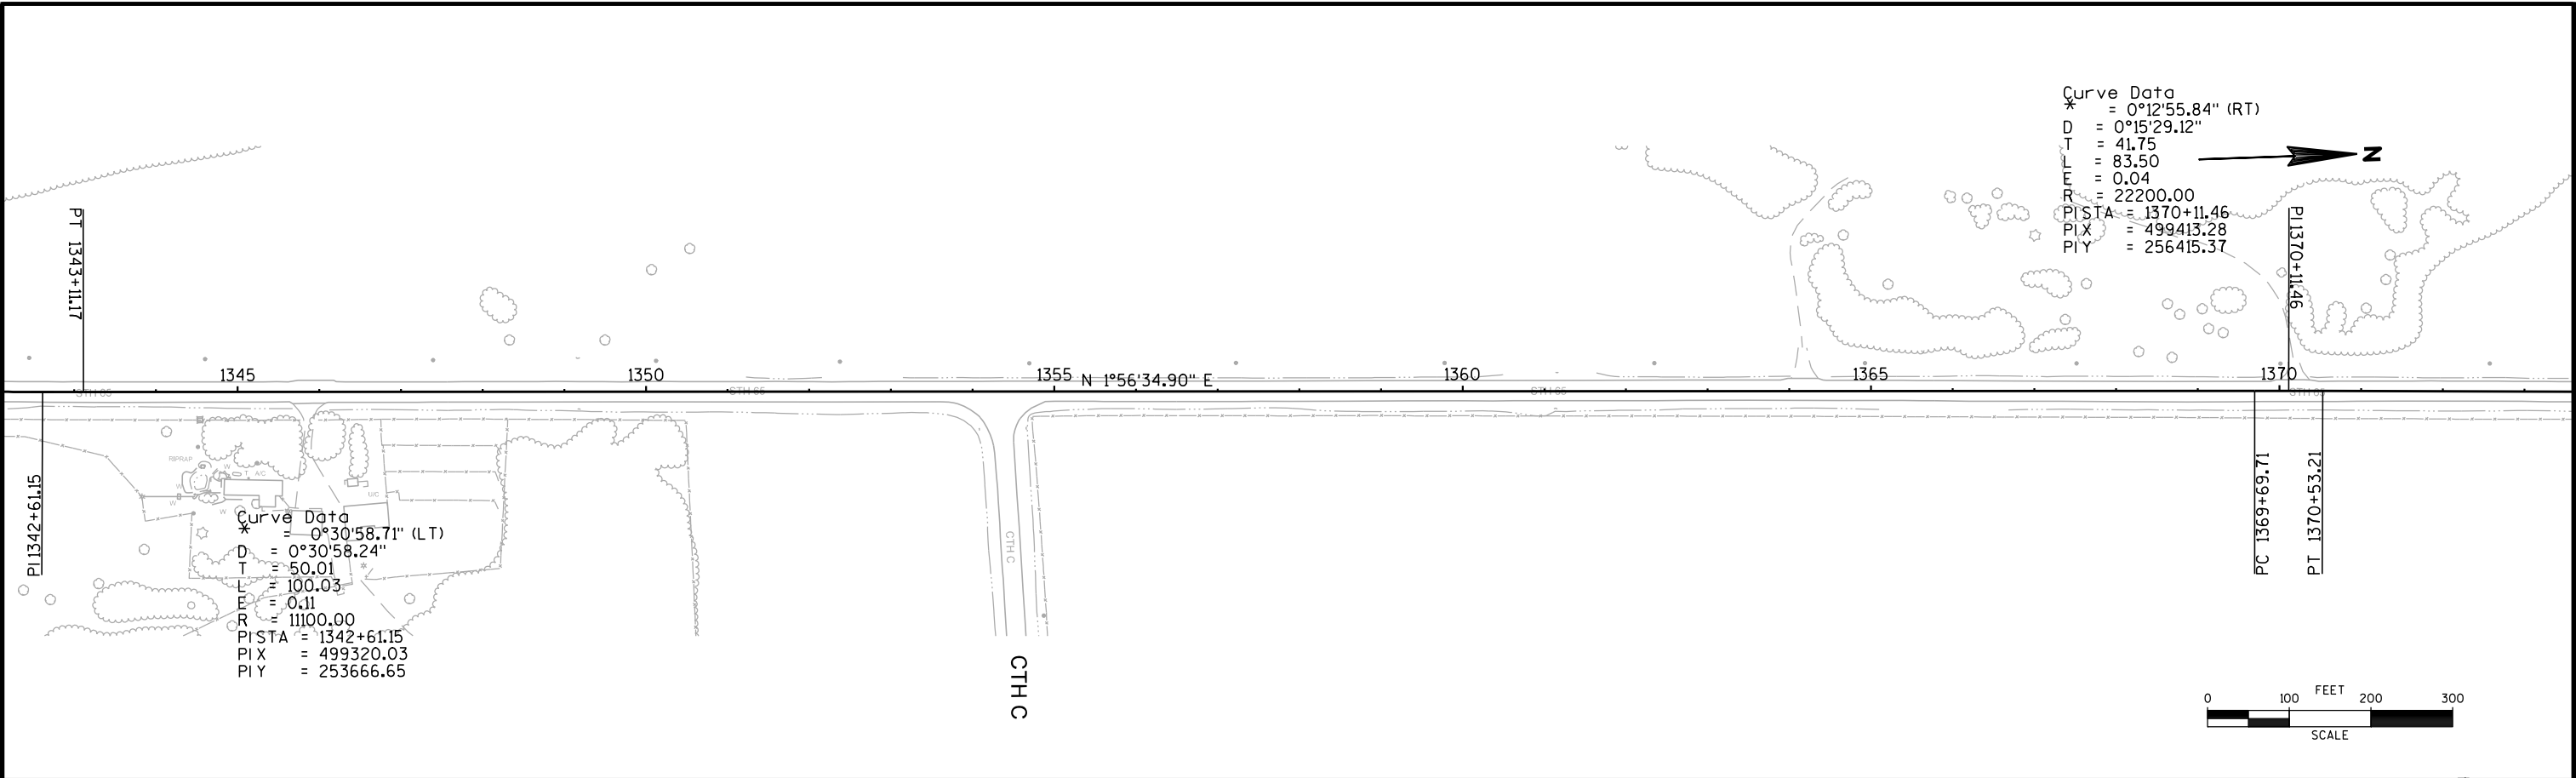

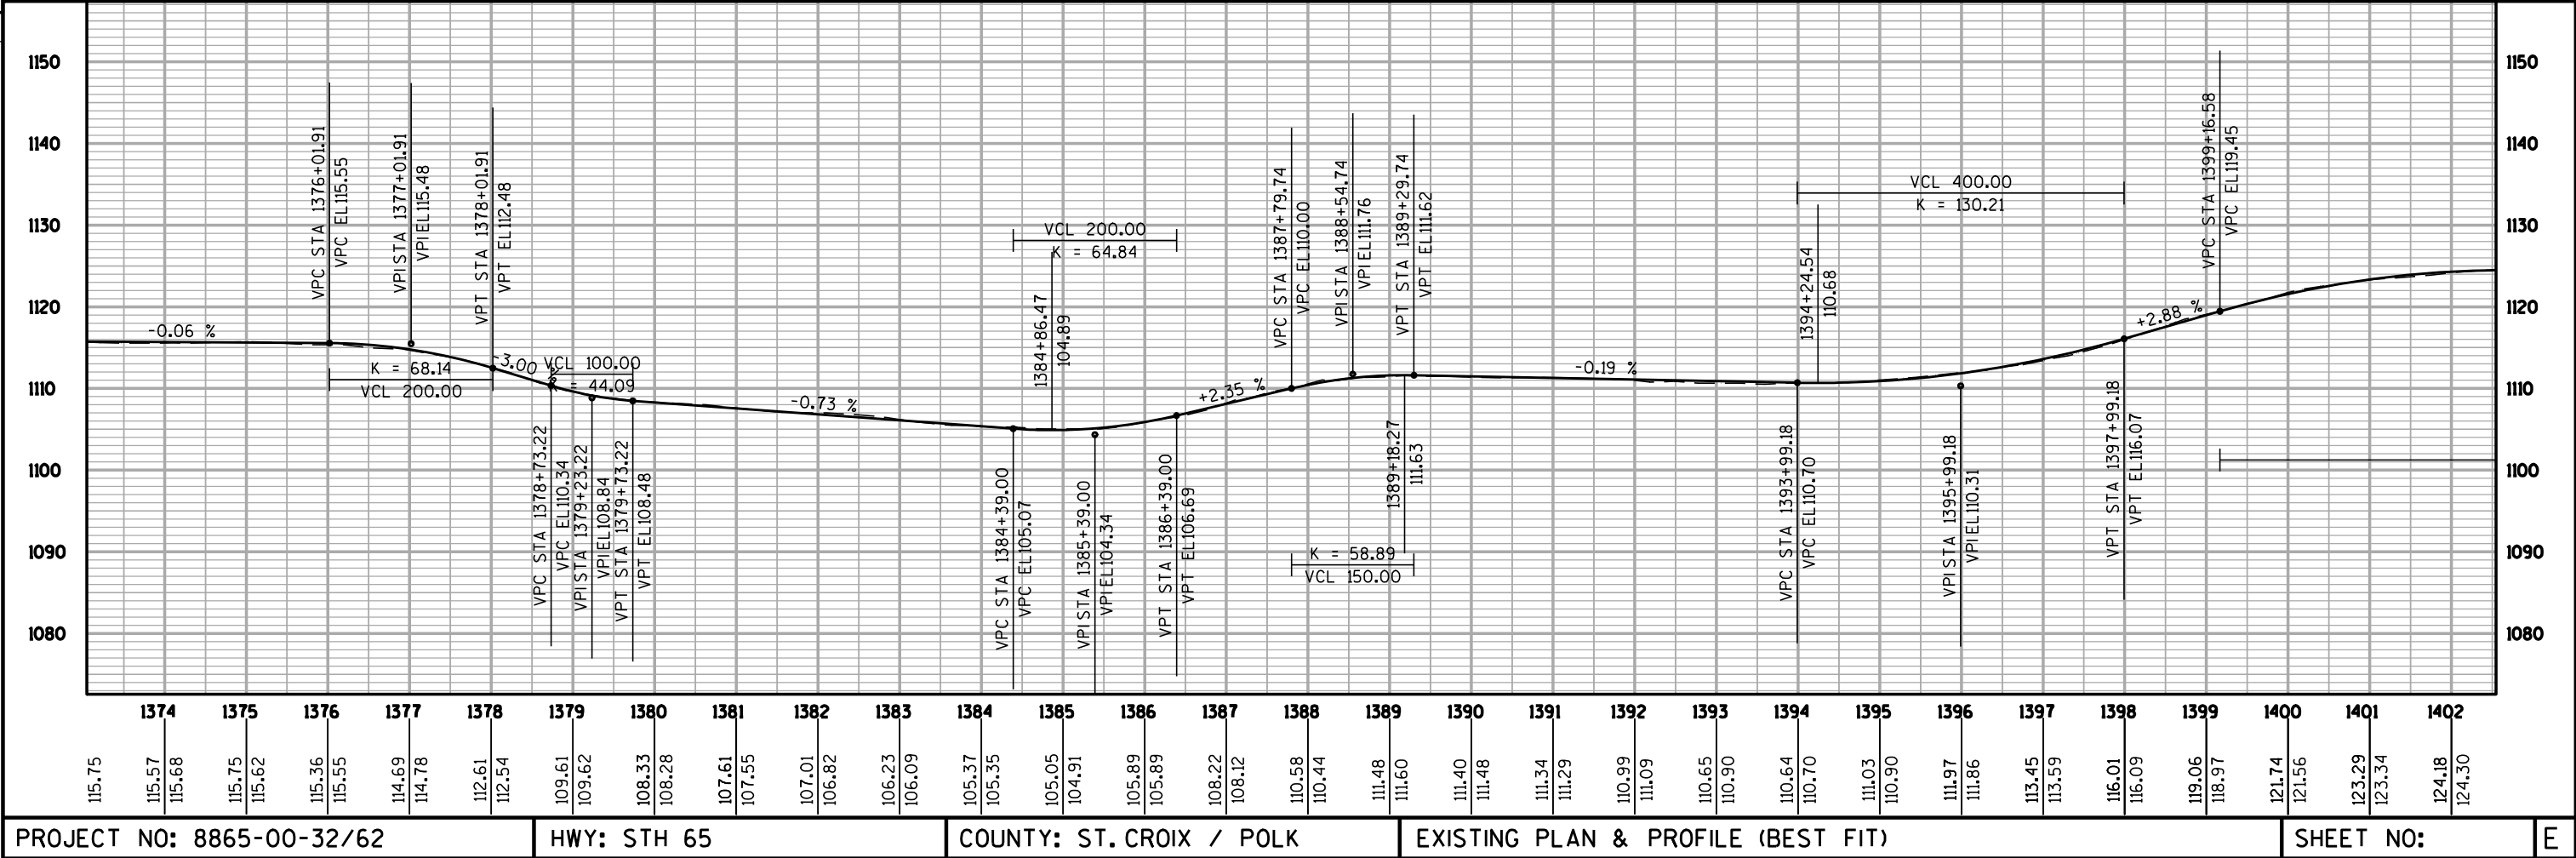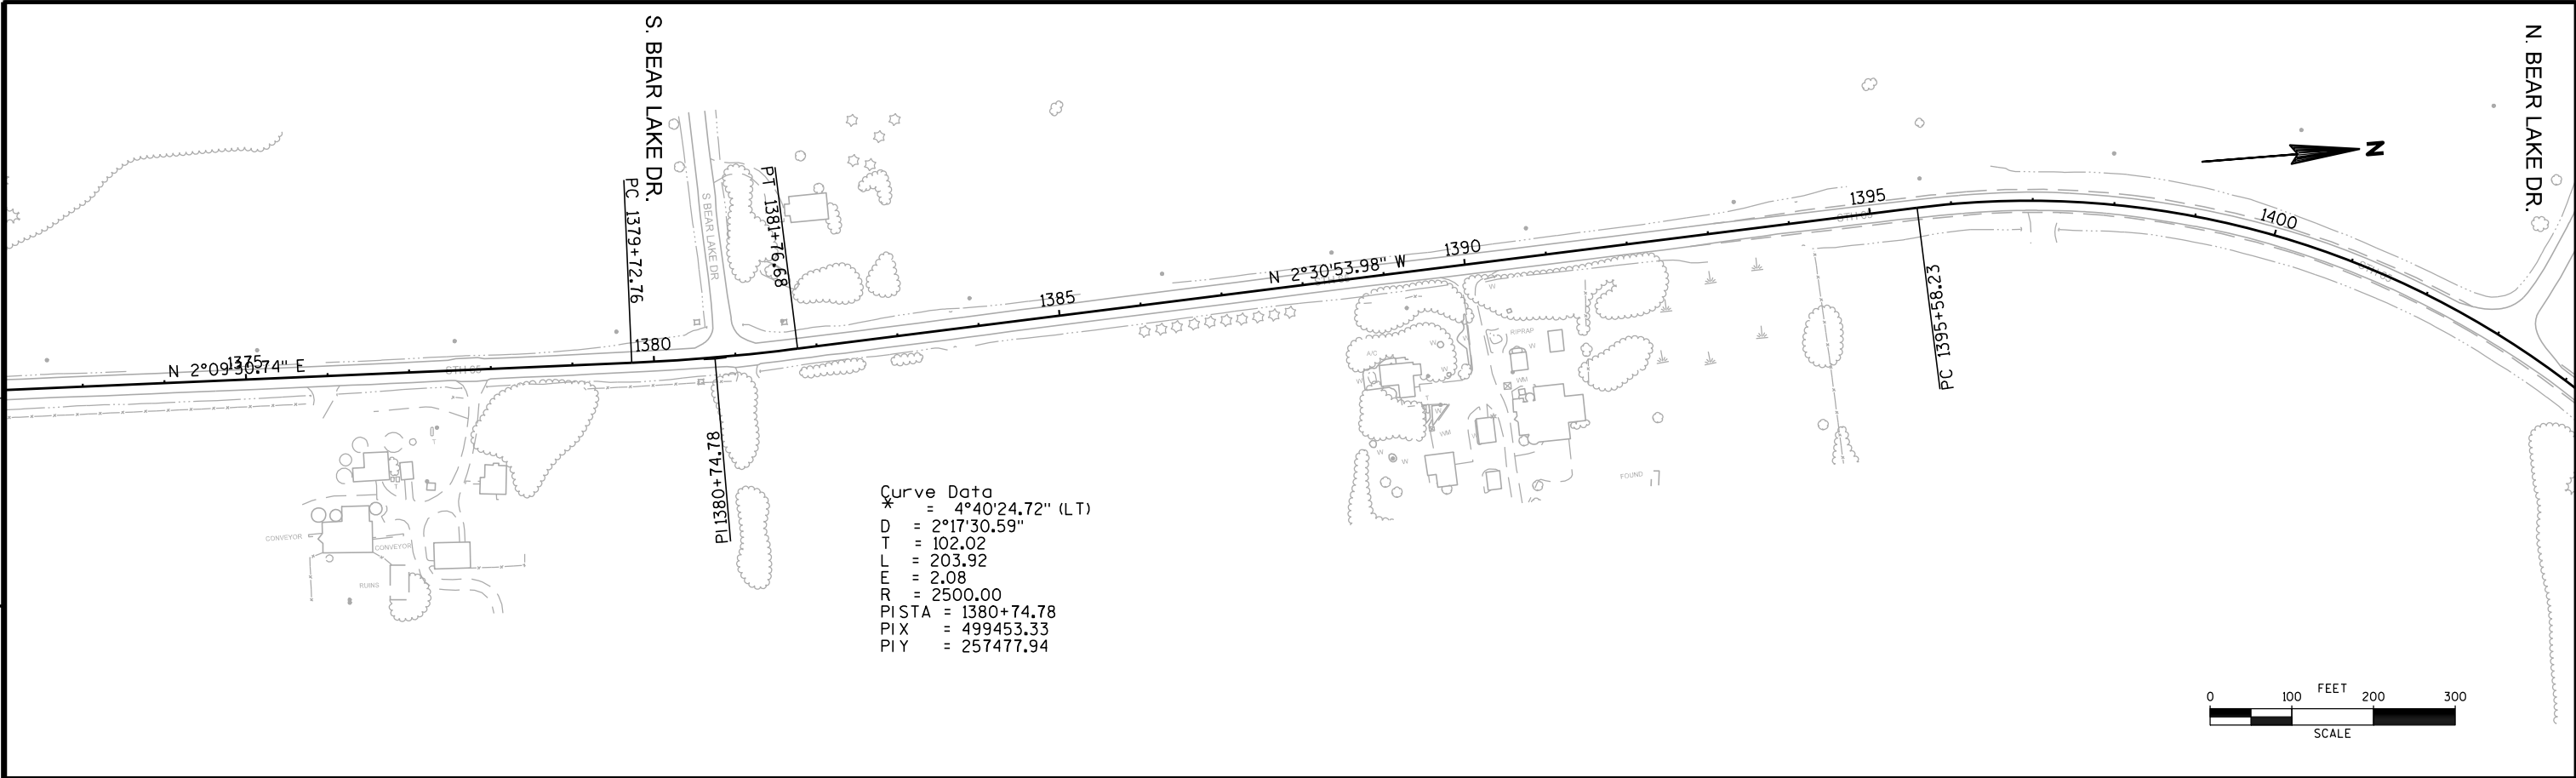

Curve Data
* = 90°39'11.56" (RT)
D = 5°14'59.97"
T = 1103.86
L = 1726.73
E = 460.93
R = 1091.35
PI STA = 1406+62.09
PIX = 499339.79
PIY = 260062.87

Curve Data
* = 90°34'00.06" (LT)
D = 52°05'13.46"
T = 111.09
L = 173.88
E = 46.34
R = 110.00
PI STA = 1428+41.61
PIX = 501998.90
PIY = 260149.31

