


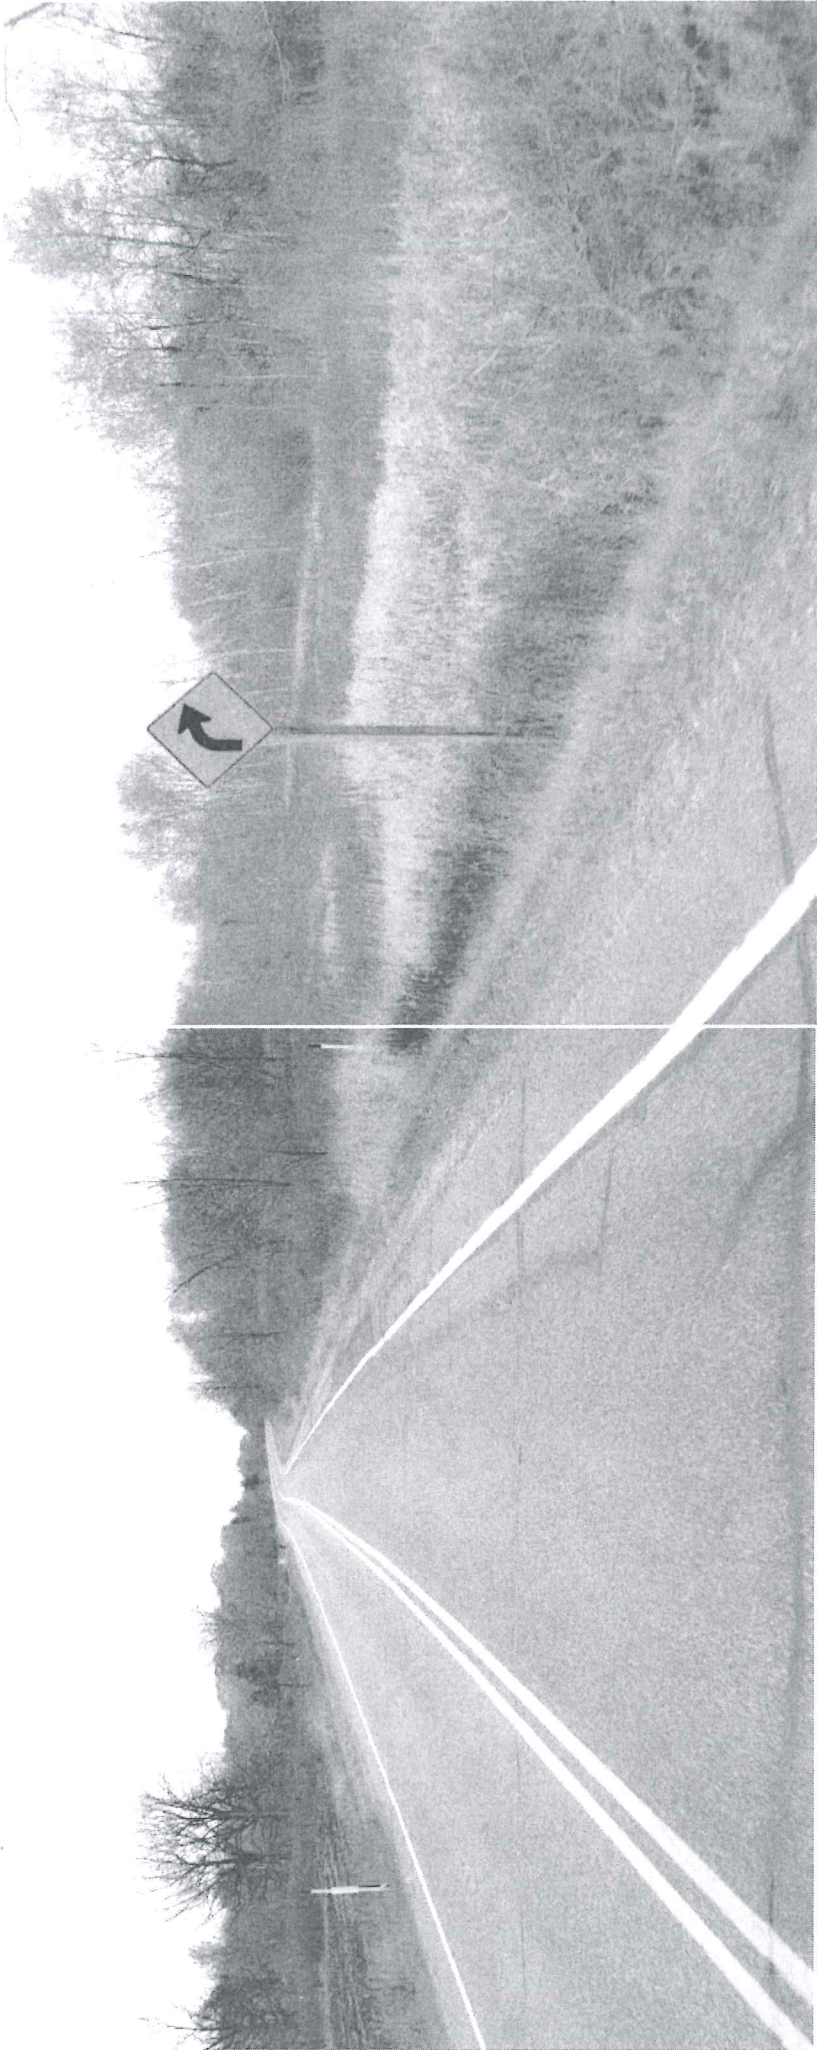

route: 012w county: ST. CROIX date: 11/05/2013 plm: 116.289

Lat: 44.95915866 Long: -92.2646581 Elev: 1075.08 ft.

\\doteauplog1p\photolog\RG5\012W_R5_2013\FrontDir_119\F_11931.jpg



Copyright 2015 Mendli Communications, Inc.

4239

295+18

Culvert Replace

FED. ROAD DIST. NO.	STATE	FED. AID PROJ. NO.	SHEET NO.	TOTAL SHEETS
4.	WIS.	155	10	53
DIVISION JOB NO. 6270				

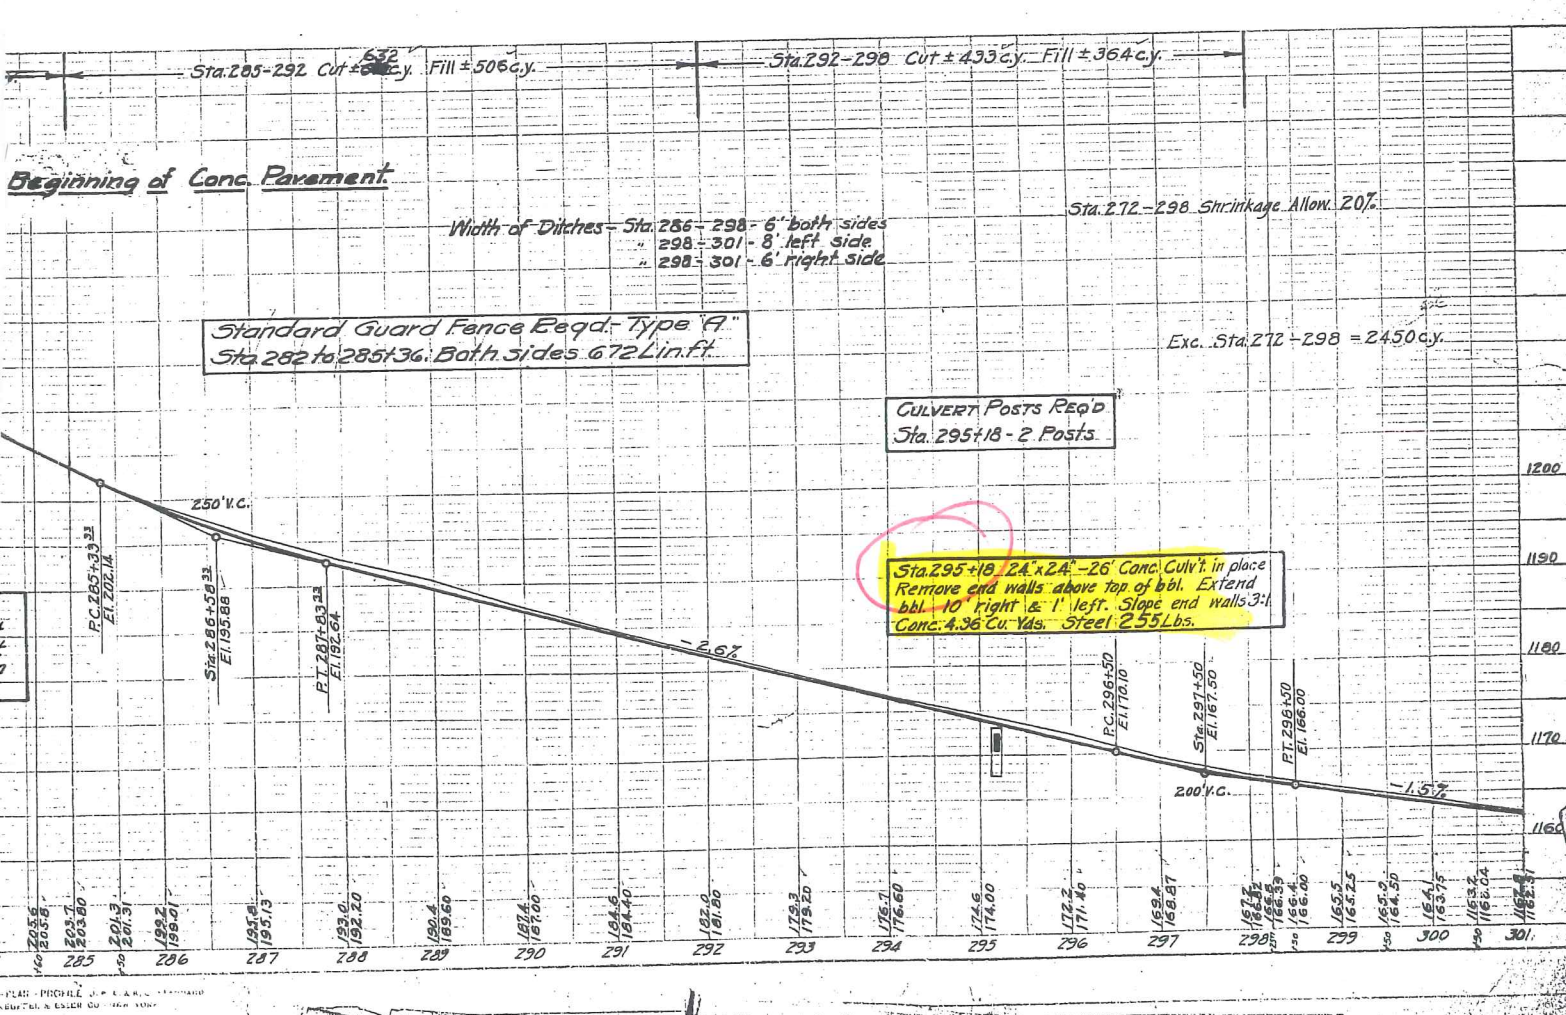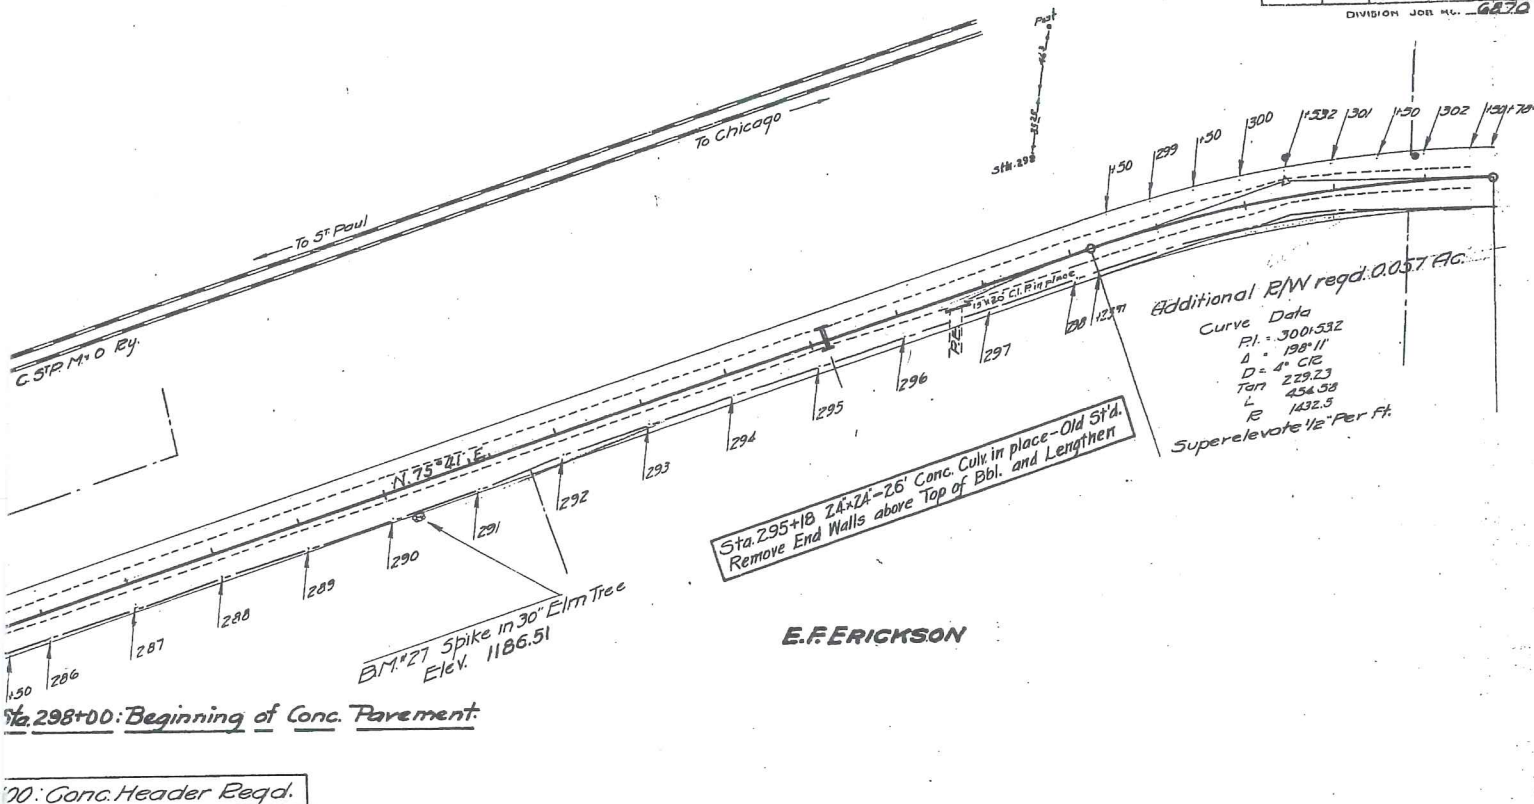

CENTERLINE

ELEVATION OF NEW SUBGRADE

C31
C25V ahead
C17 back
F7
F7V Ahead
F7 back

166.82
168.87

C35
C17V

F11
F11V

171.4

C29
C30V

F14
F10V

174.0

C17
C19V

F18
F14V

176.6

C8
C10V

F23
F14V

179.2

C10
C6V

F20
F18V

181.8

C5
C1V

F18
F12V

297

168.5

122

119

296

170.7

85

295 + 18

295

171.9

46

294

175.2

33

293

178.2

28

292

180.7

24

+ 21" per
89.49 - 03.41
121W

342 => 24" Pipe
19" x 30" 29" x 45" HE
27" x 44" Arch
Twin 18" Pipe
11.5' x 2' Box