



route: 012W county: ST. CROIX date: 11/05/2013 plm: 116.889
Lat: 44.96010279 Long: -92.27609367 Elev: 1100.05 ft.
\\doteauplog1p\photolog\RG5\012W_R5_2013\Front\Dir_119\F_11991.jpg



Copyright 2015 Mandli Communications, Inc.

4238


262+13

line

Pipe lining

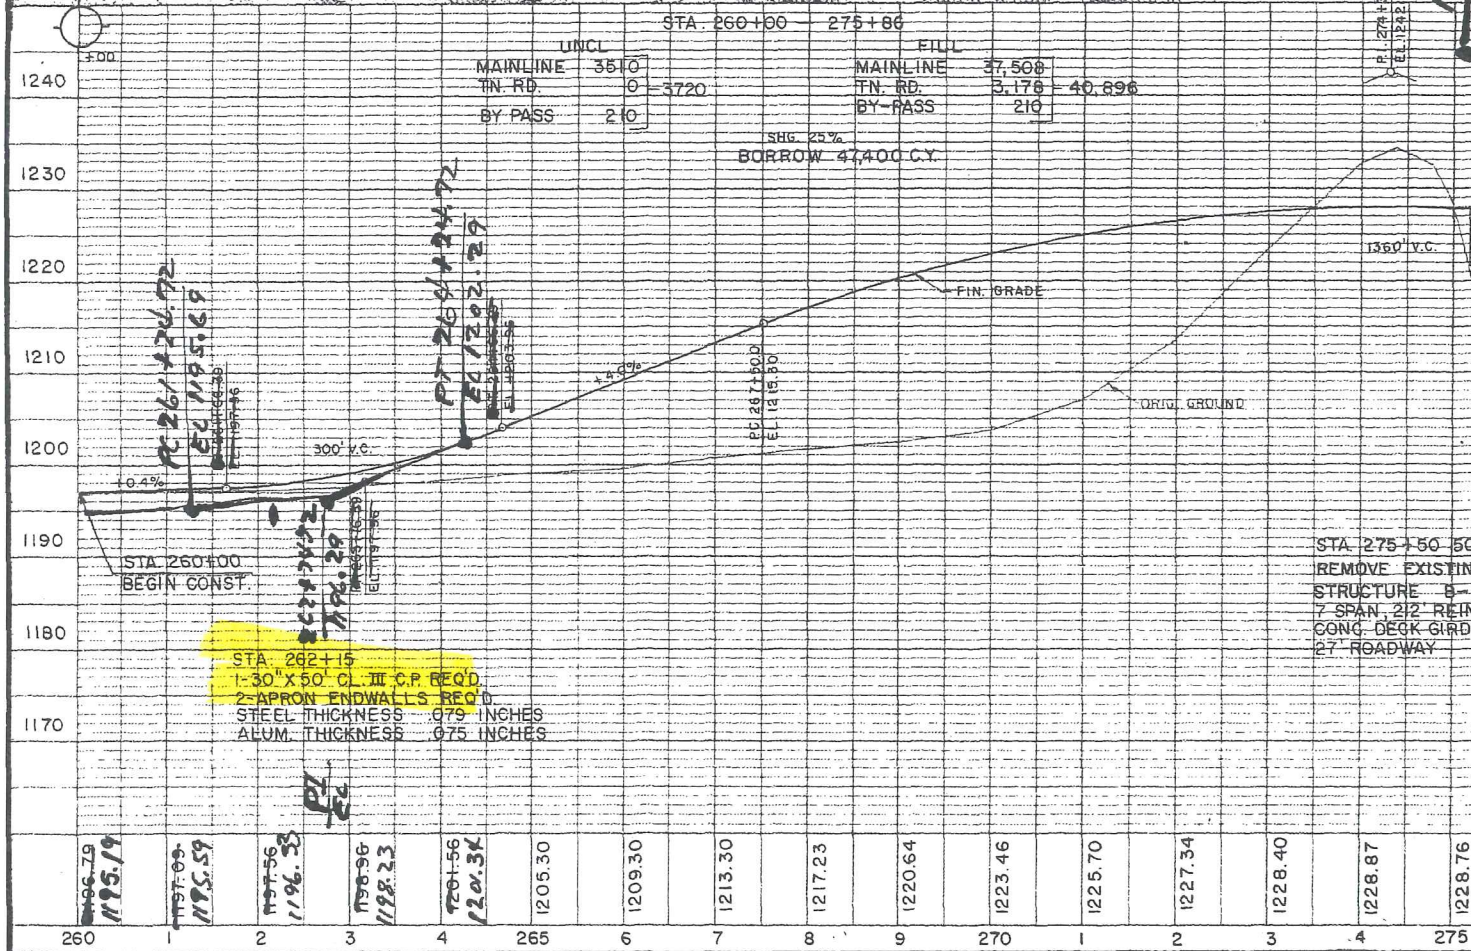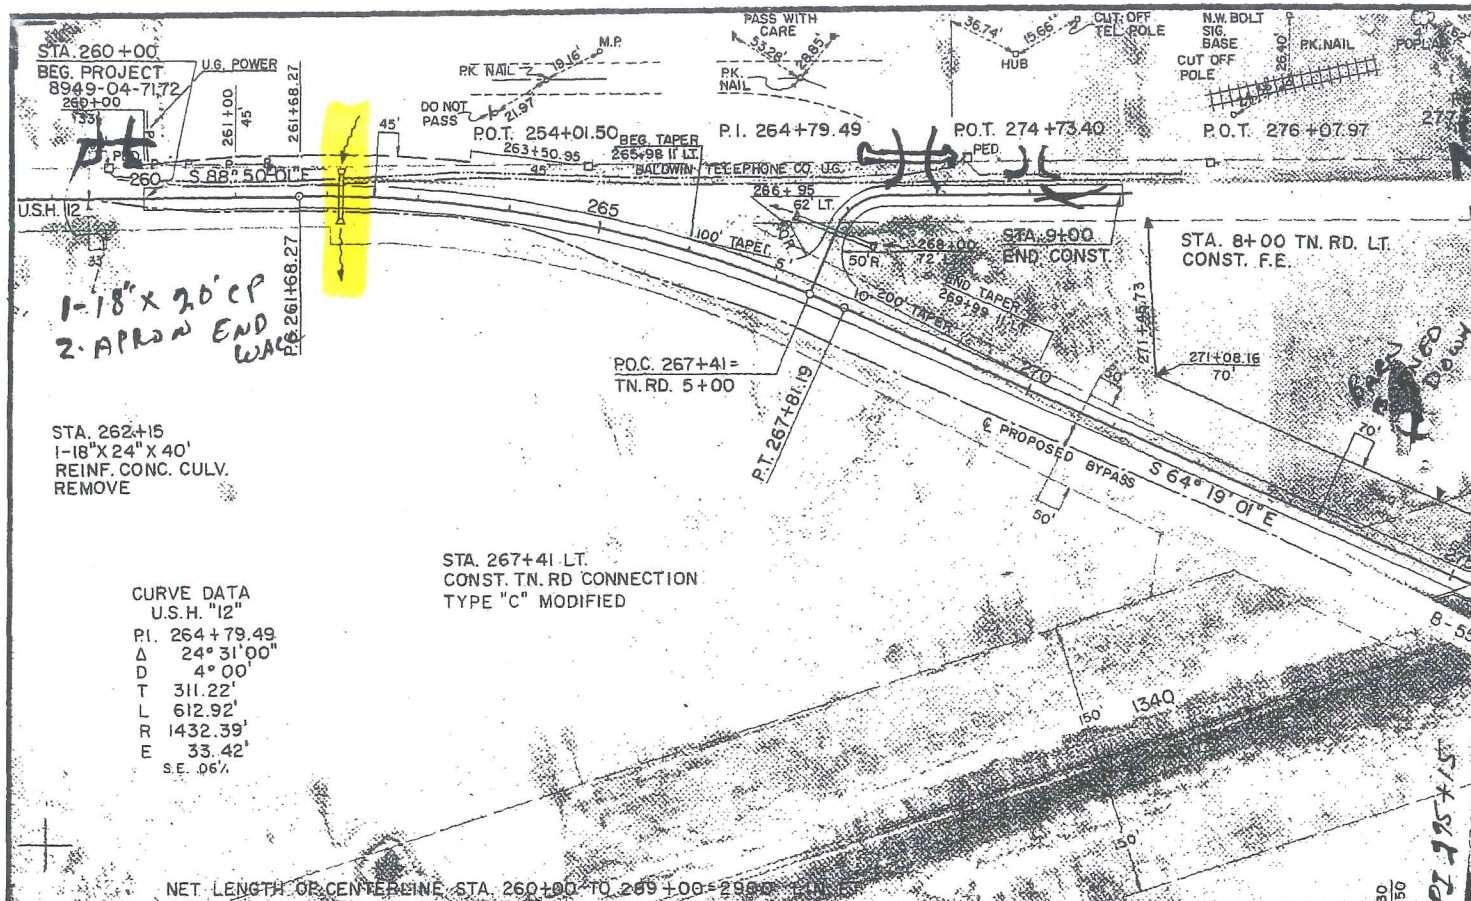

8949-04-7172

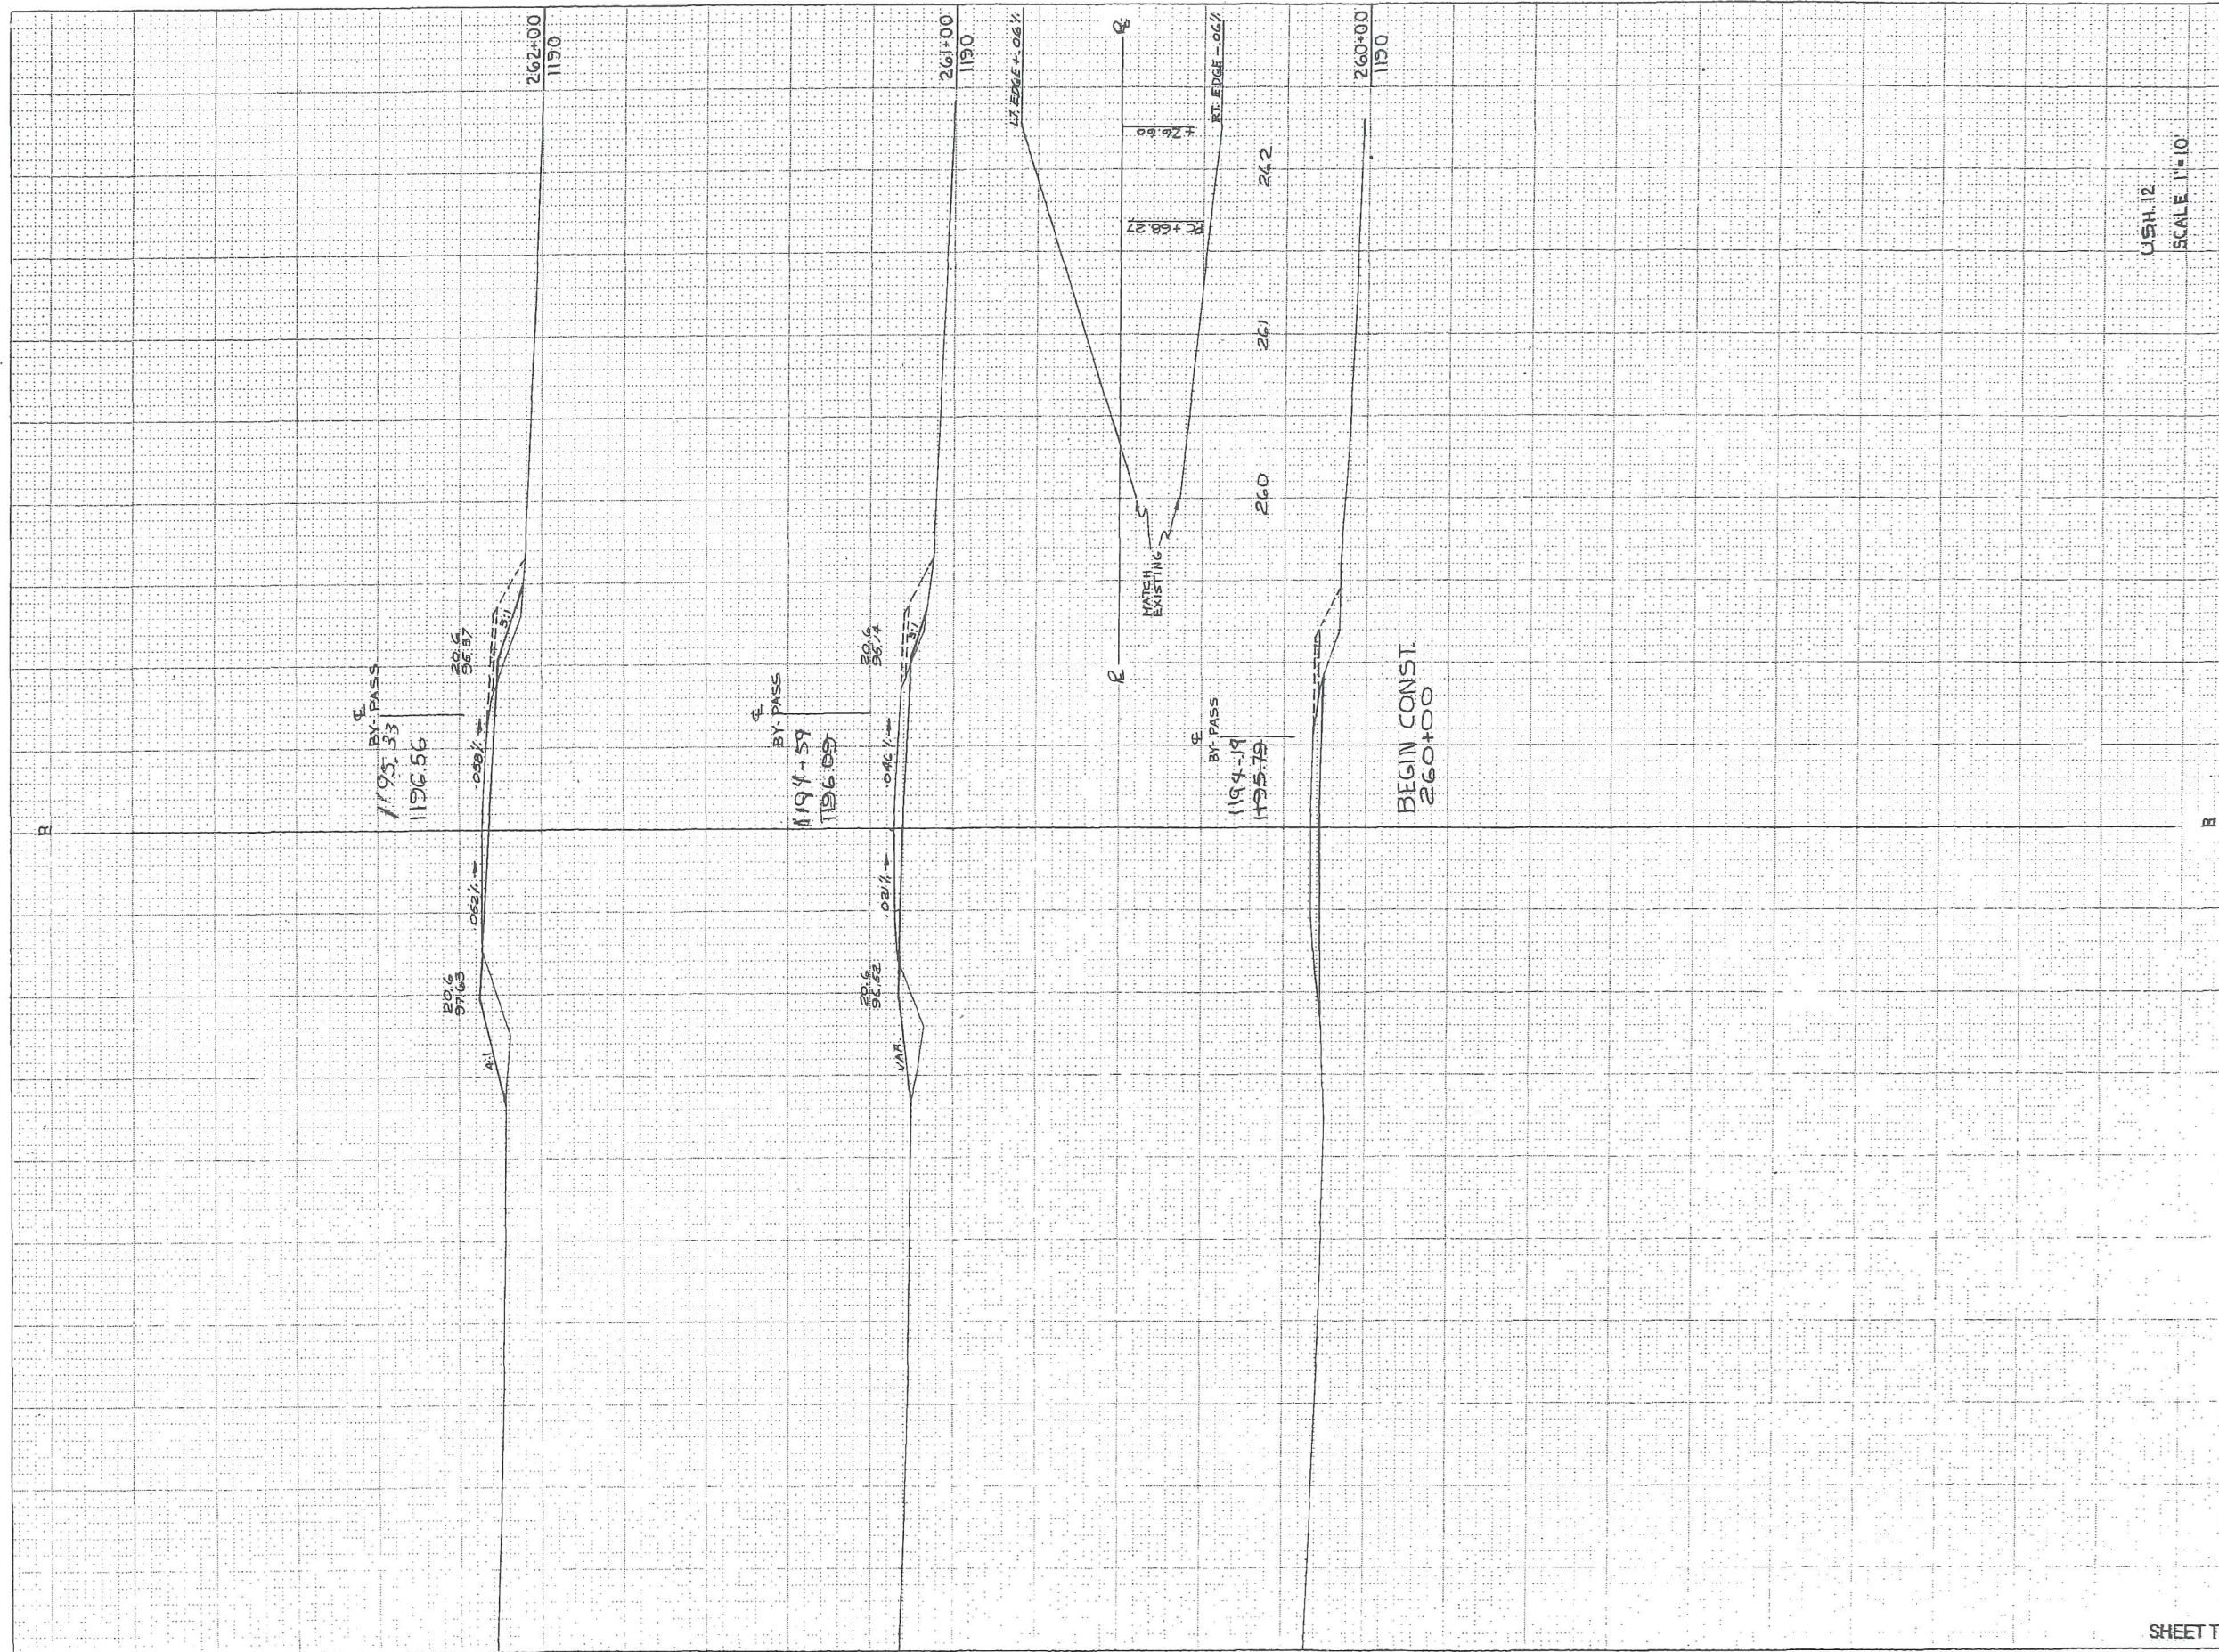

USH.12
SCALE 1"=10'

STATE PROJECT NUMBER				SHEET NUMBER
8949-04-TI				9
STATION	DISTANCE	YARDAGE		
		EXCAVATION		FILL
		UNCL	BY-PASS	
259+00			15	BY-PASS 15
259+50			30	BY-PASS 30
260+00	100	81	67	M.L. 44 BY-PASS 67
261+00	100	70	67	M.L. 115 BY-PASS 67
262+00				

