




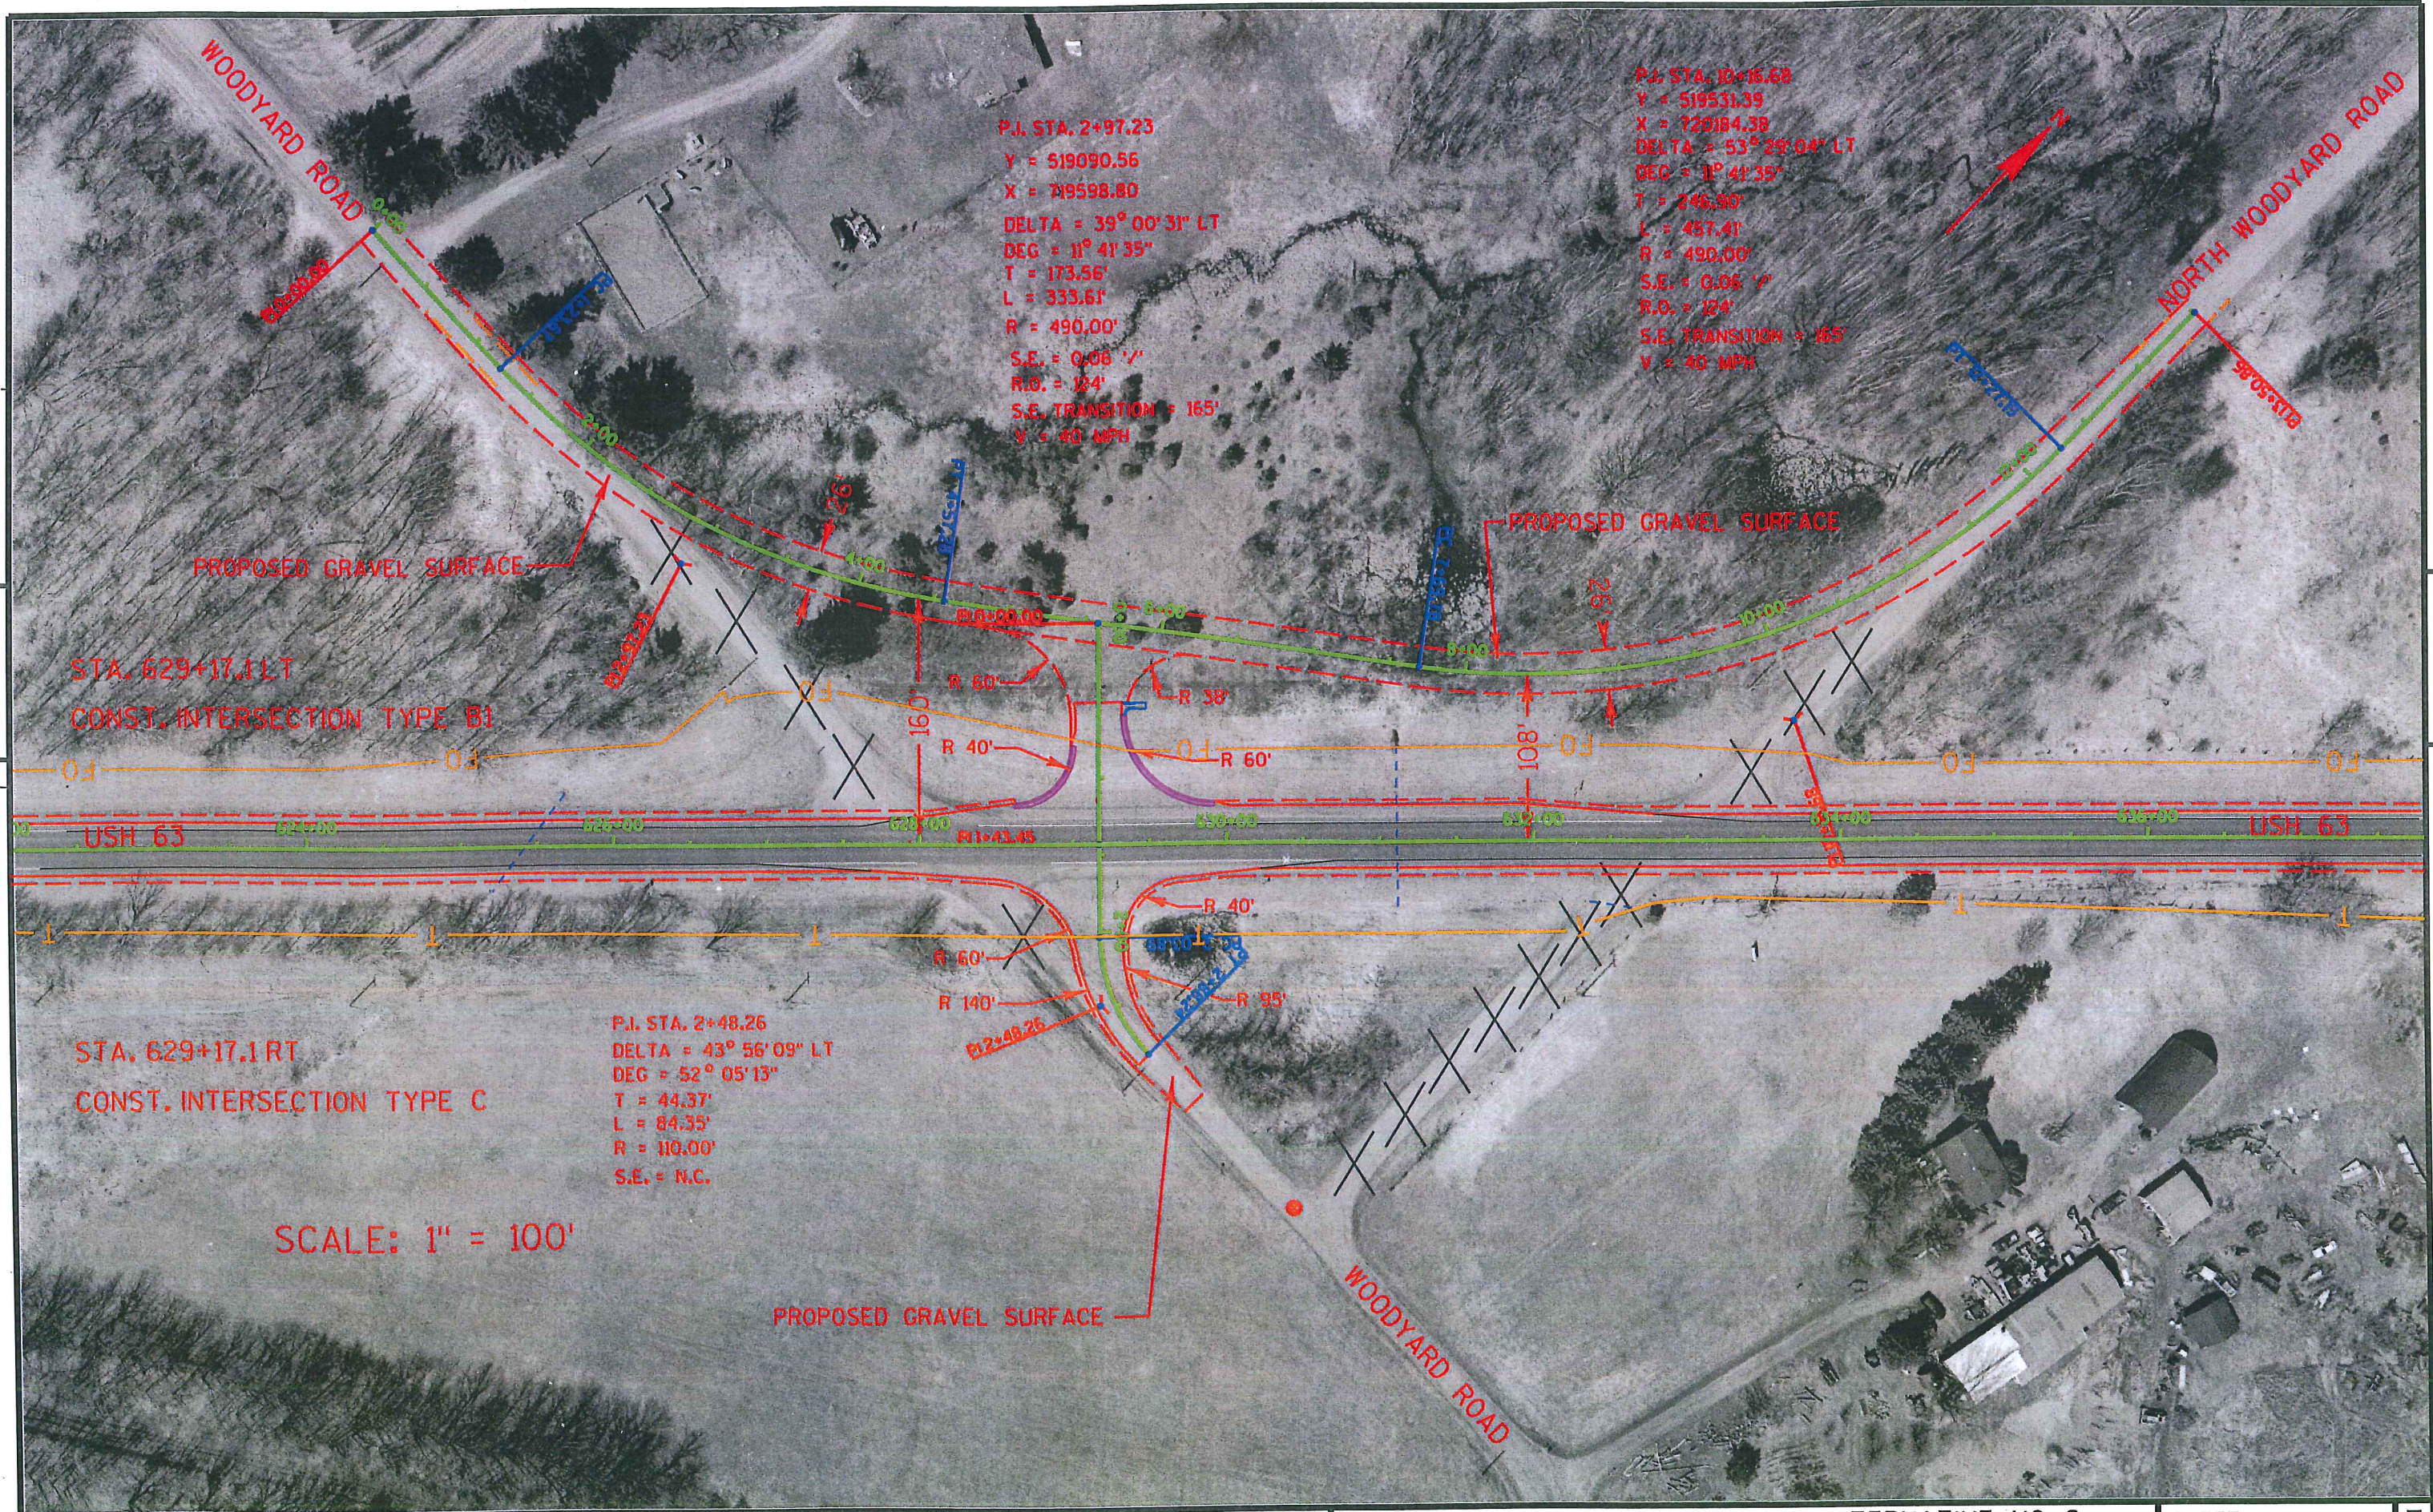

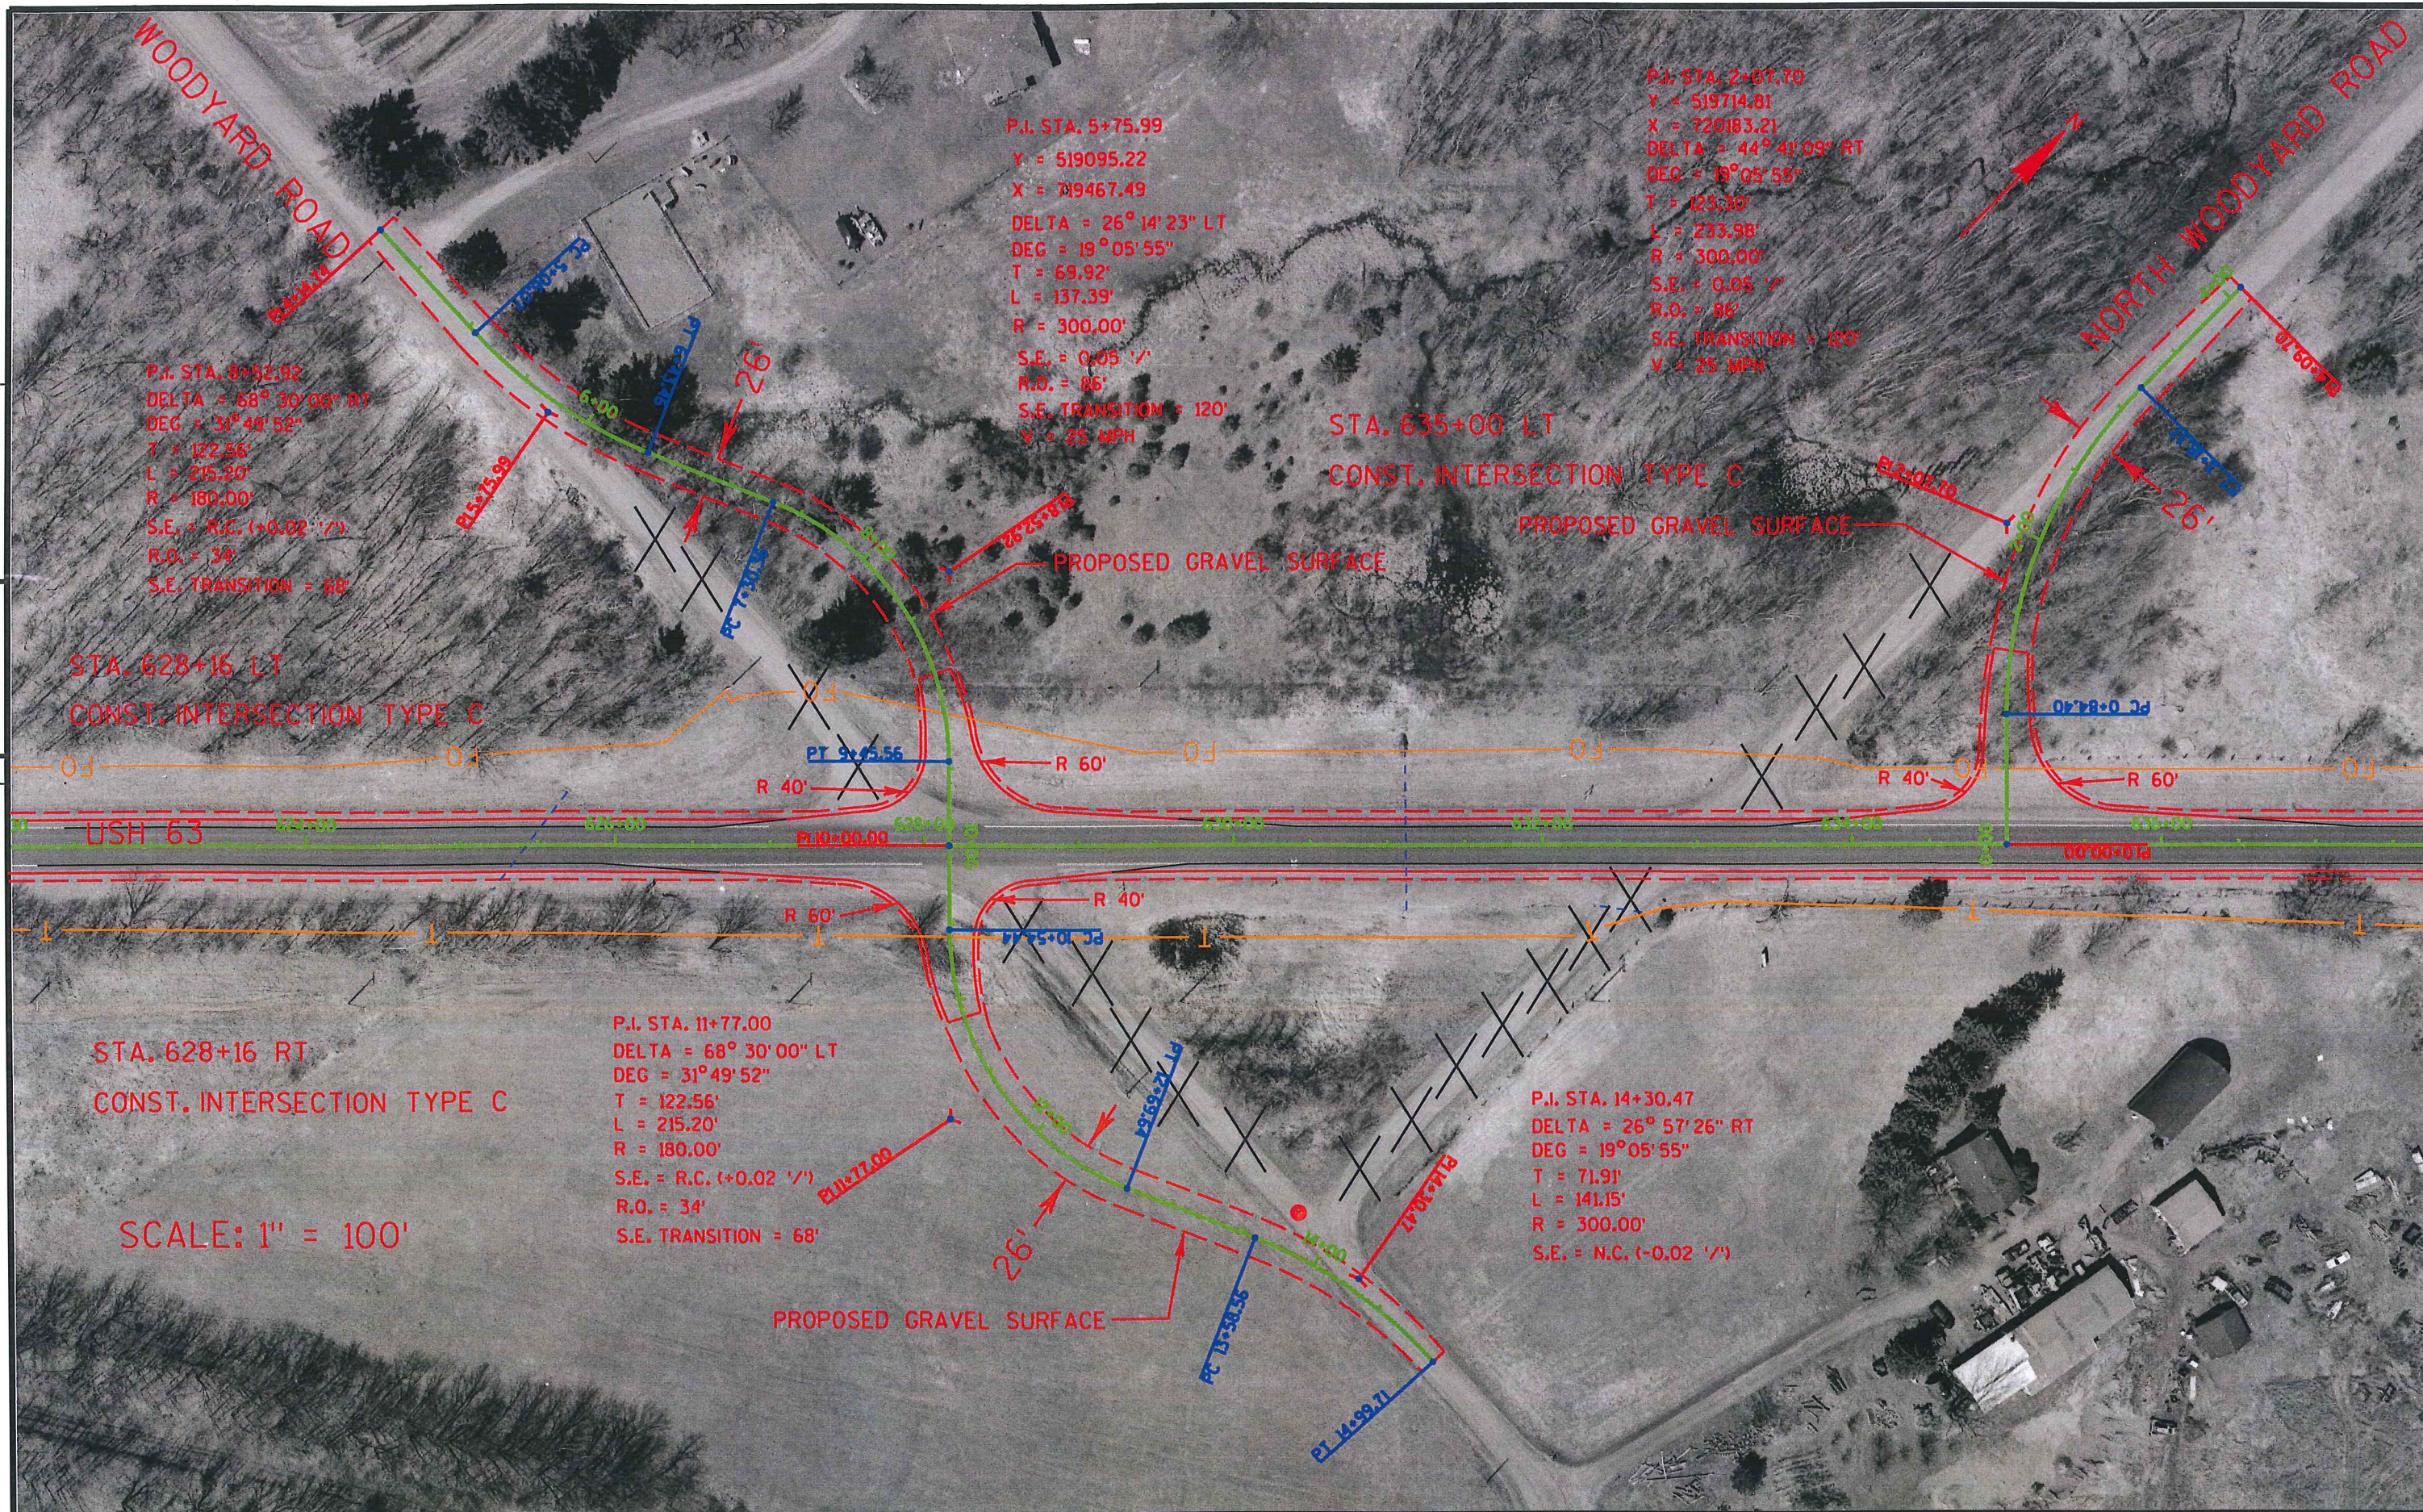

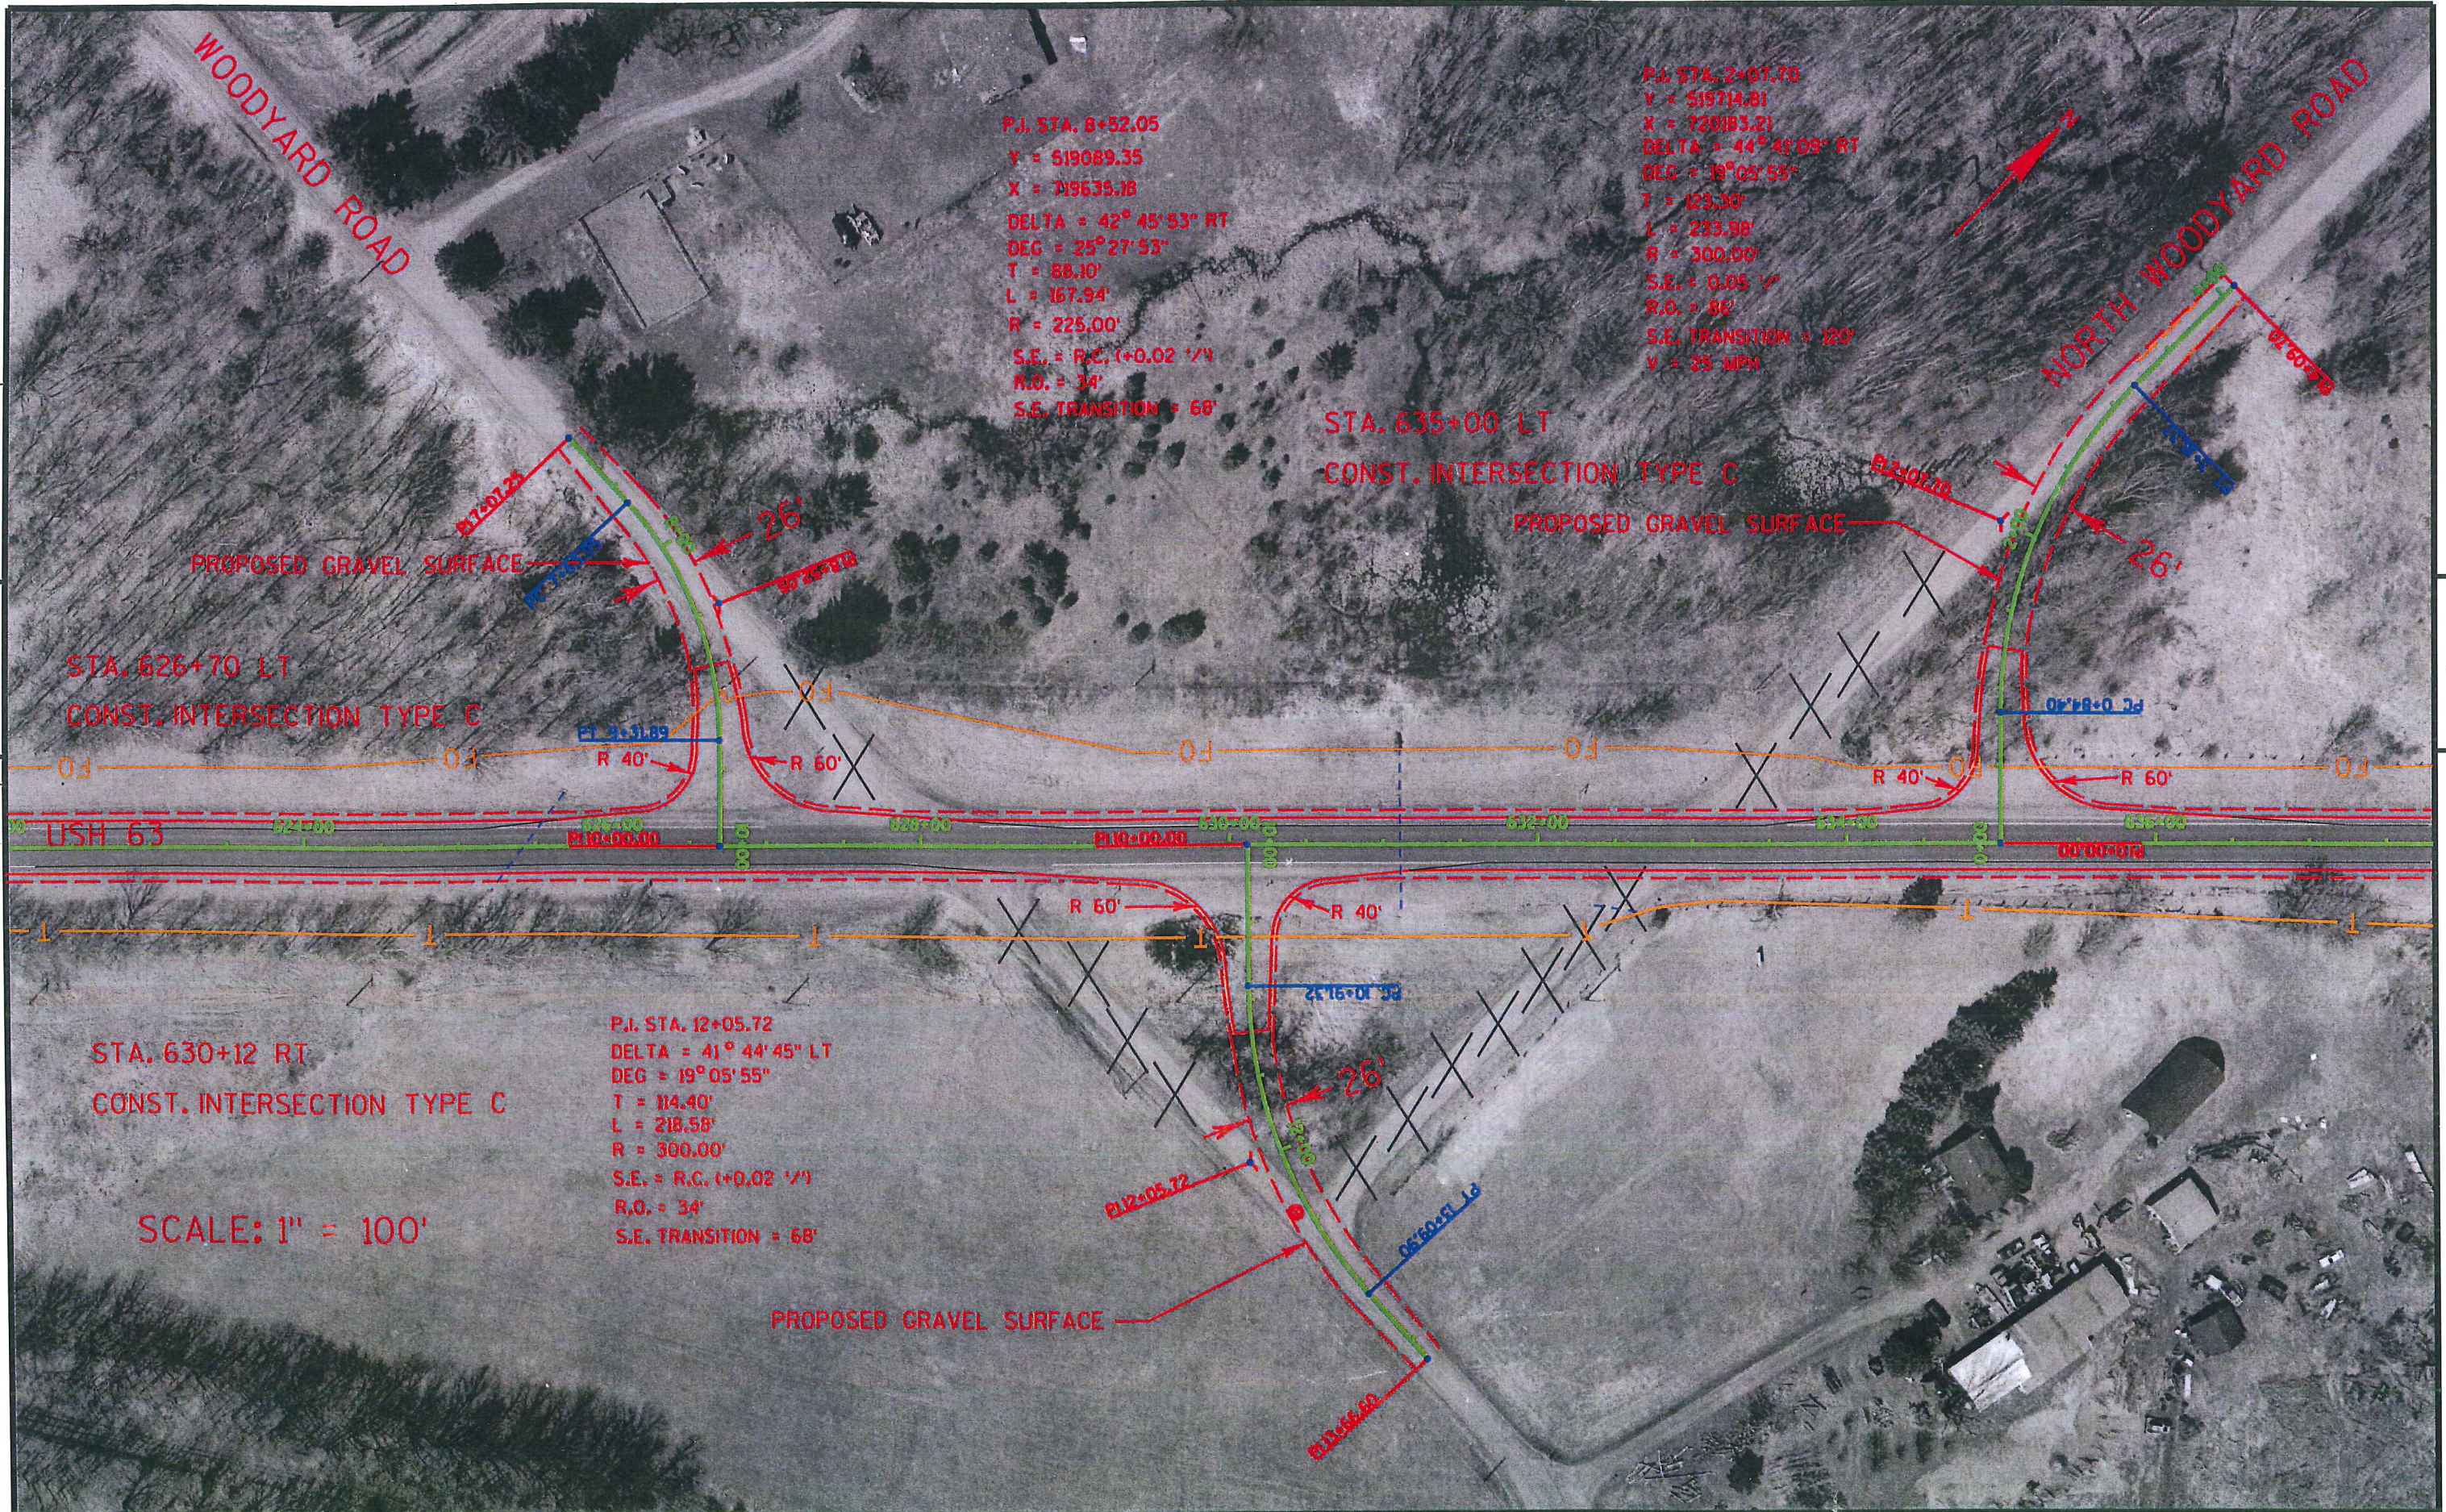

PROJECT NO: 1560-31-00

HWY: USH 63

COUNTY: WASHBURN

WOODYARD ROADS REALIGNMENT ALTERNATIVE NO. 4

SHEET

E

FILE NAME : **....designfile....**

PLOT DATE : **...plottingdate...** PLOT BY : **...plotuser...** PLOT NAME :

PLOT SCALE : **....plotscale....** WISDOT/CADDs SHEET 44