


LEGEND


- TRAFFIC CONTROL DRUM
- ▬ CONCRETE BARRIER TEMPORARY PRECAST
- ▨ WORK AREA
- ➡ DIRECTION OF TRAFFIC

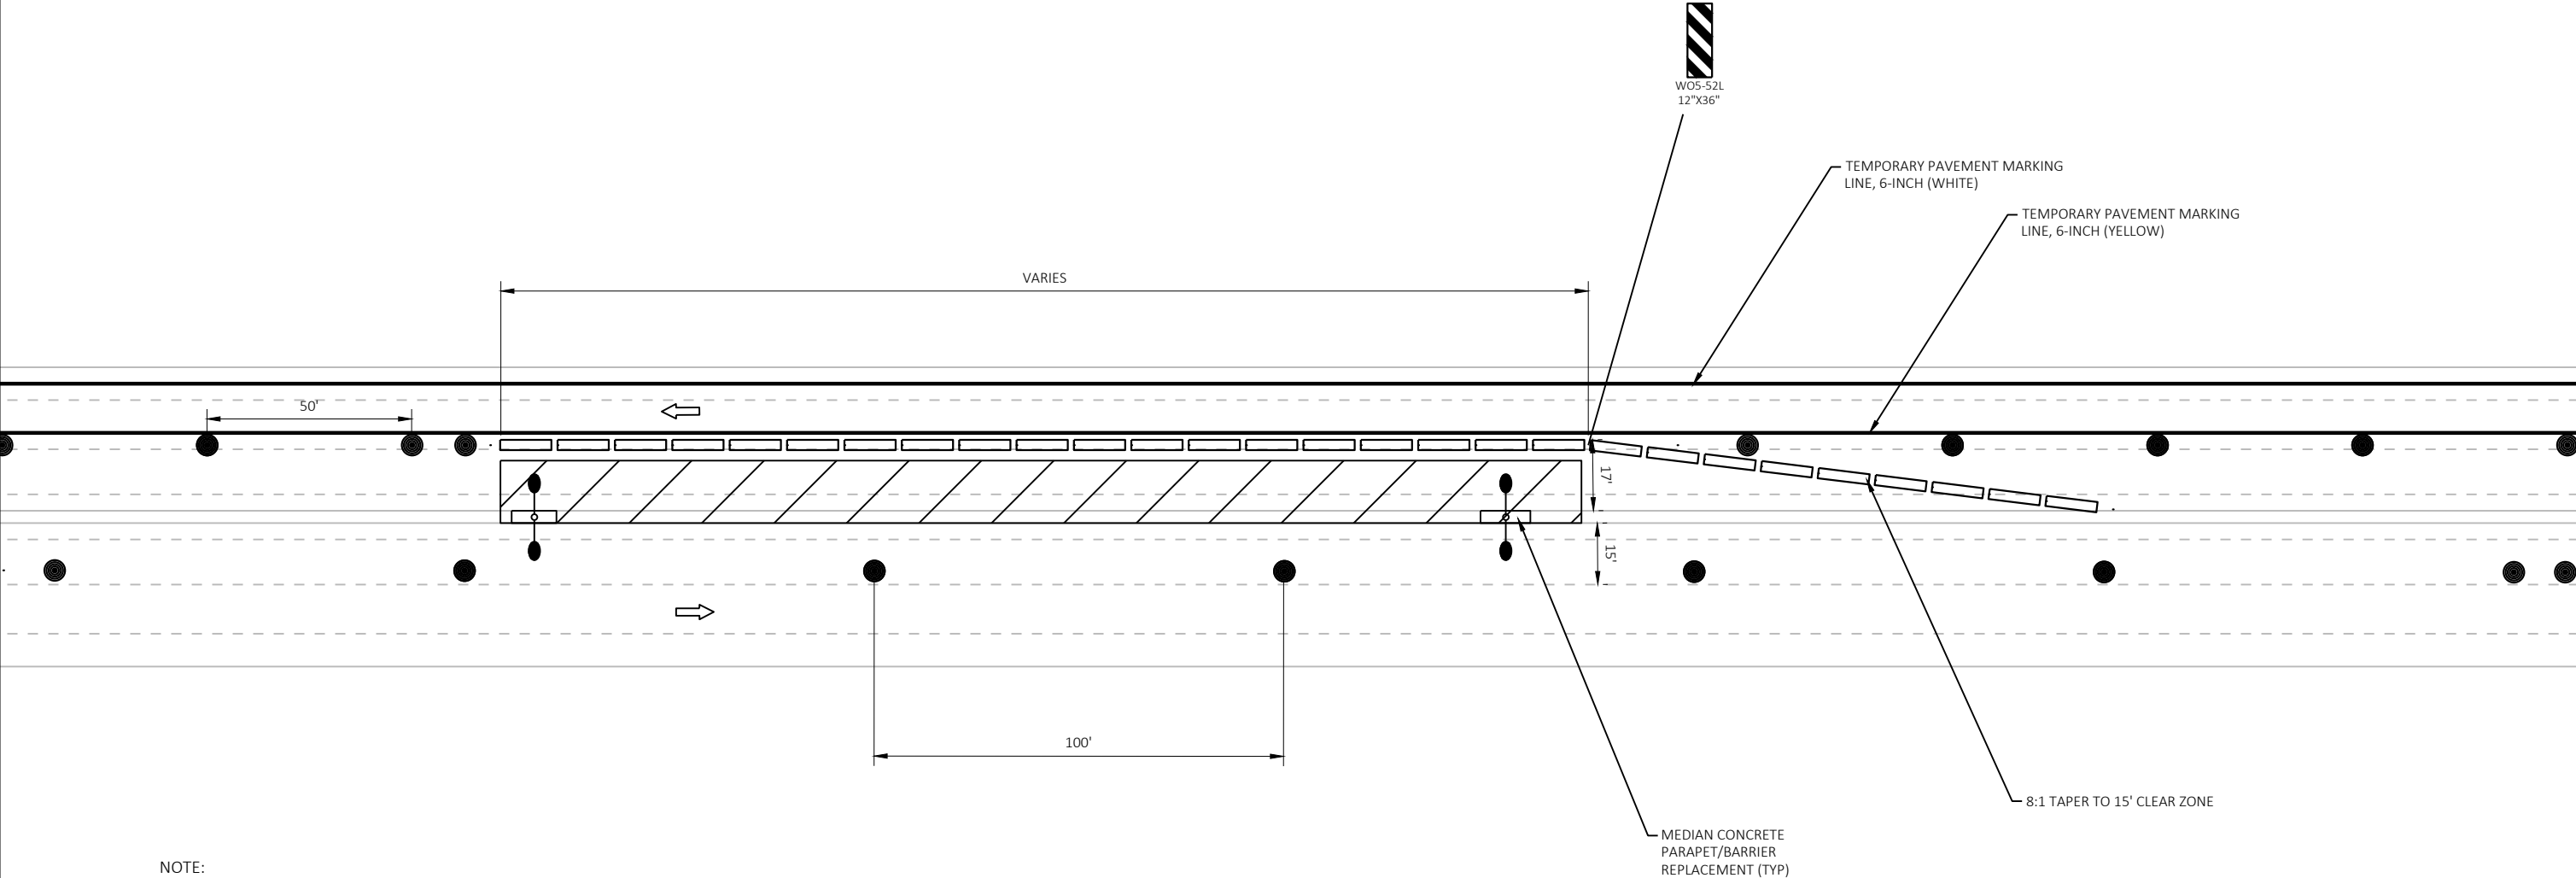

- NOTE:
- CONCRETE BARRIER TEMPORARY PRECAST REQUIRED FOR USH 2 WB WHEN REPLACING EXISTING MEDIAN CONCRETE PARAPET/BARRIER FOR LIGHTING WORK.
 - CONTRACTOR MAY INSTALL CONCRETE BARRIER TEMPORARY PRECAST FOR ENTIRE LENGTH OF WORK ZONE OR MOVE AND REINSTALL AT EACH LIGHT REPLACEMENT LOCATION.
 - CONCRETE BARRIER TEMPORARY PRECAST NOT REQUIRED AT LOCATION OF LUMINARIES REPLACEMENT ONLY (STA 70+80 - 101+72).
 - ALL EQUIPMENT AND MATERIALS SHALL BE STORED BEHIND CONCRETE BARRIER TEMPORARY PRECAST.


CONCRETE BARRIER TEMPORARY PRECAST LAYOUT

STA 25+00 - 70+80 (STAGE 1B)
STA 101+72 - 134+50 (STAGE 1A)

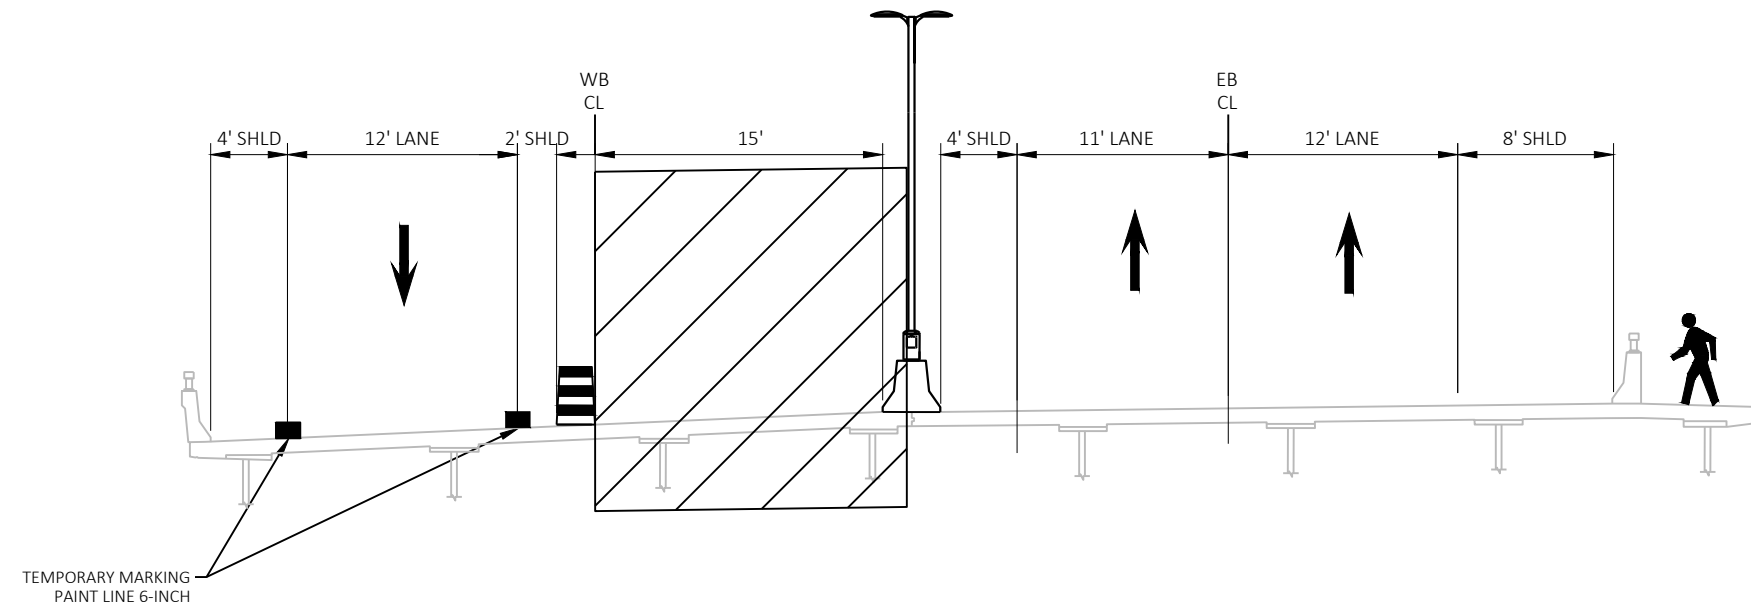


STAGE 1A TYPICAL SECTION



STA 24+00 - 70+80
(B-16-38 UNITS 1-13)



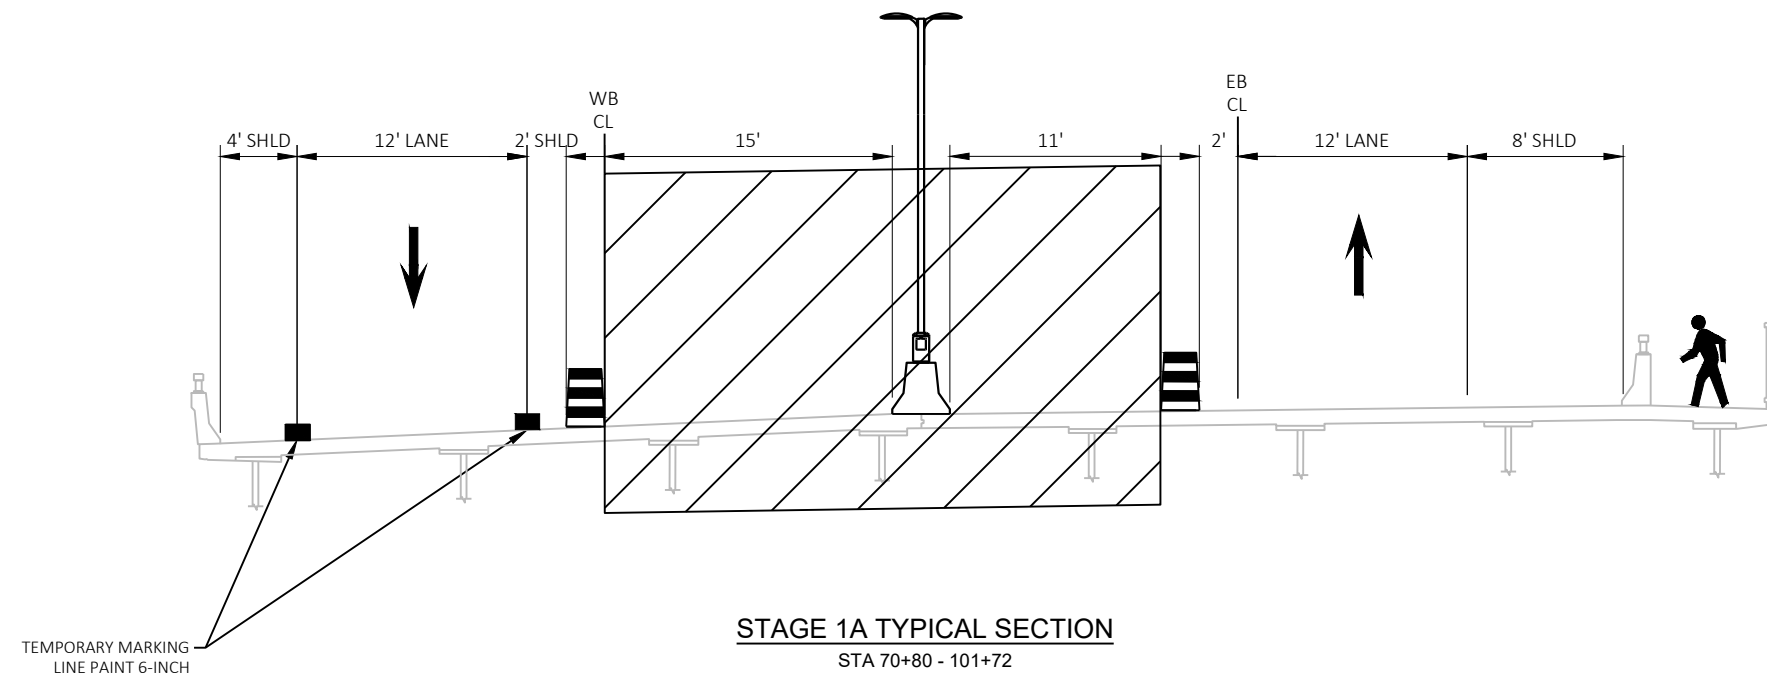



STAGE 1A TYPICAL SECTION


STA 70+80 - 101+72

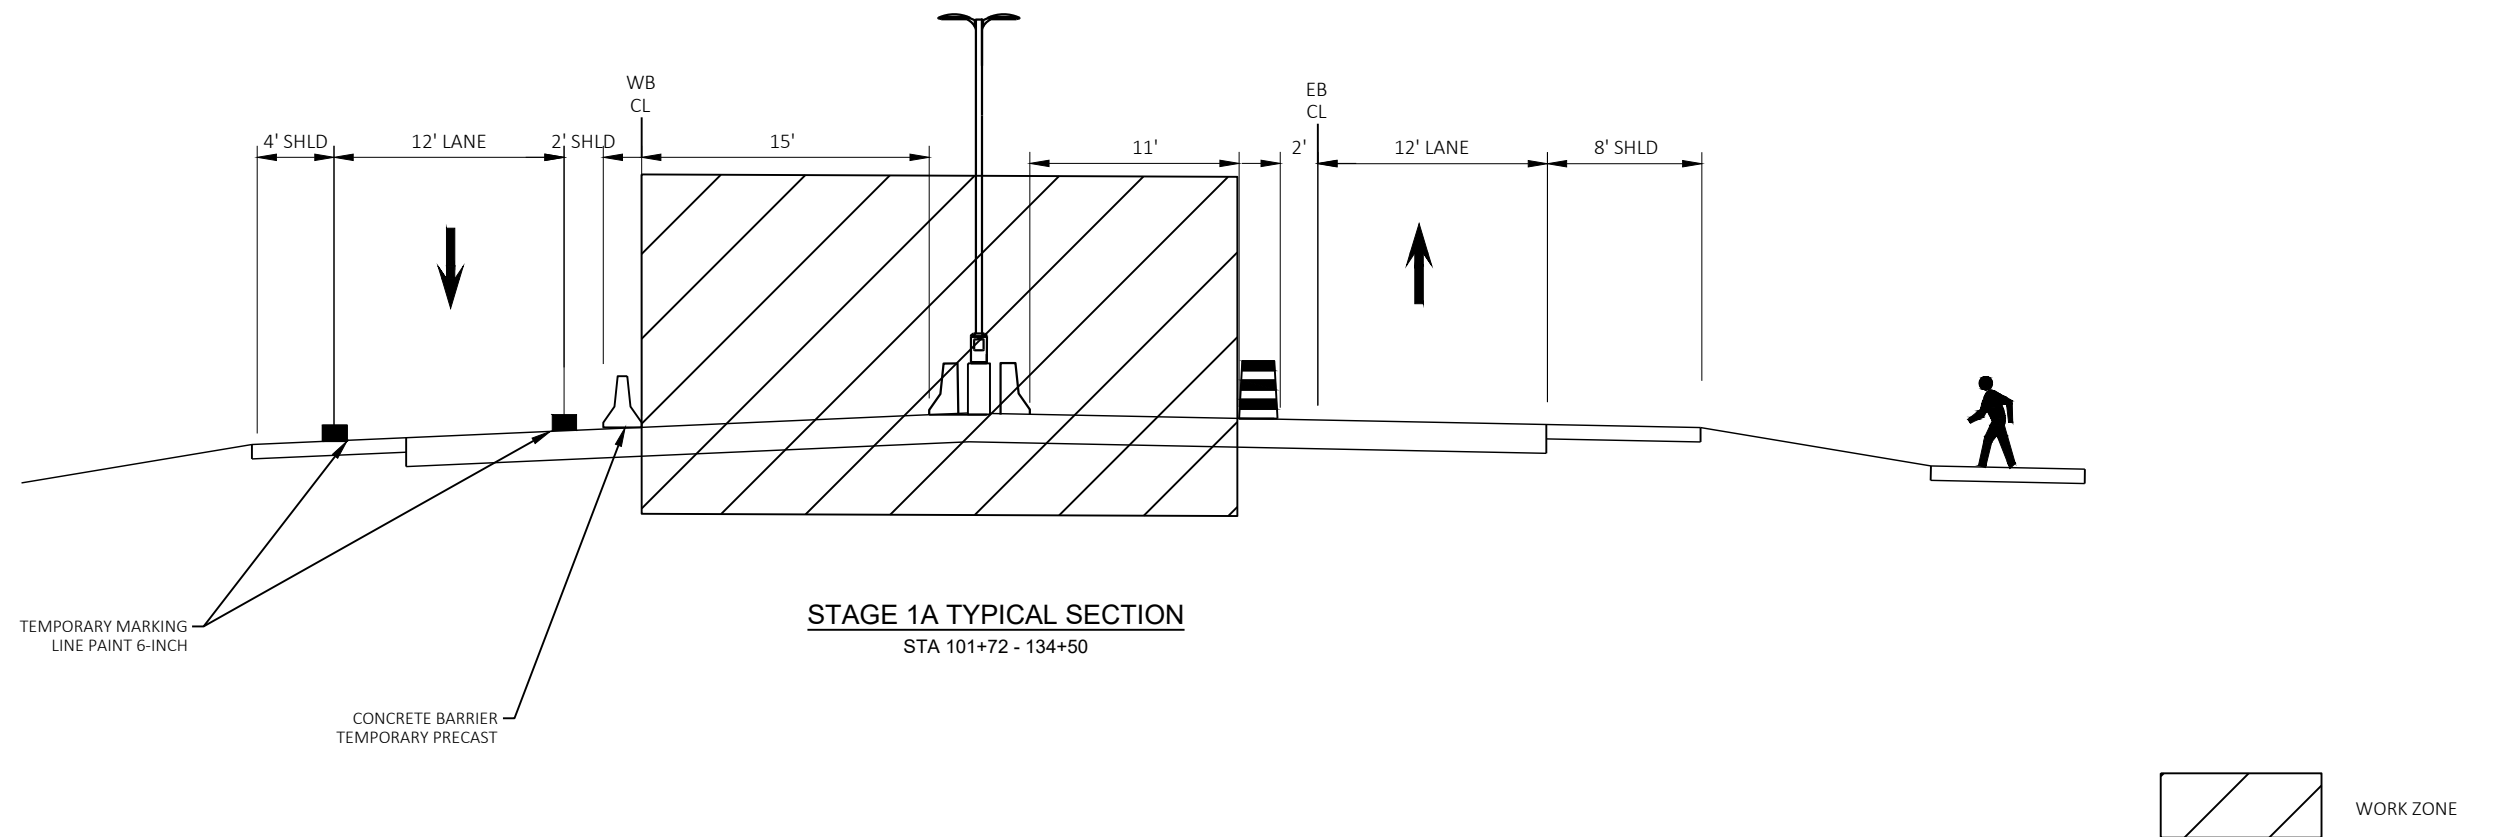

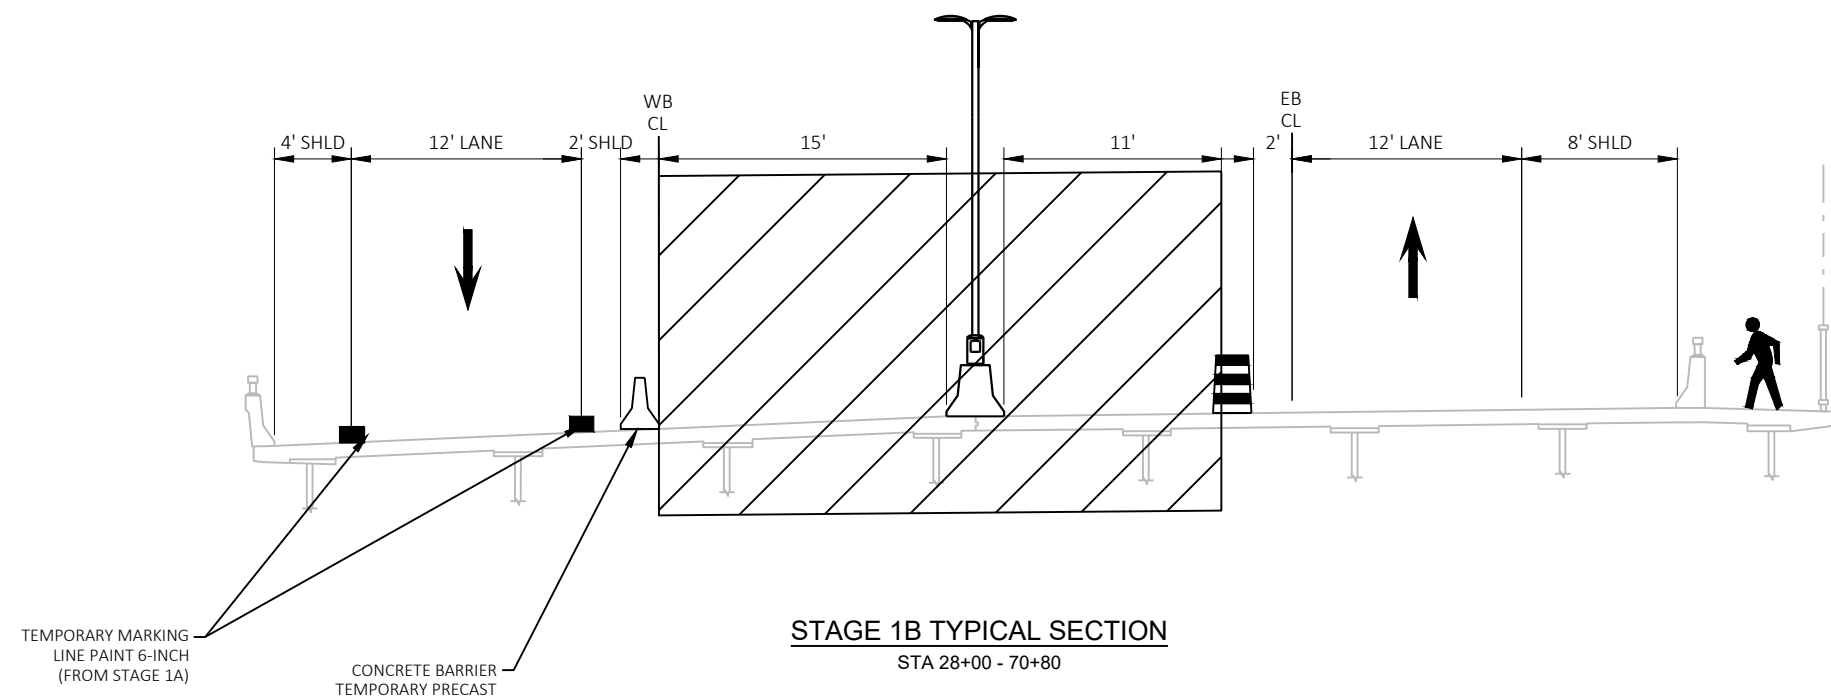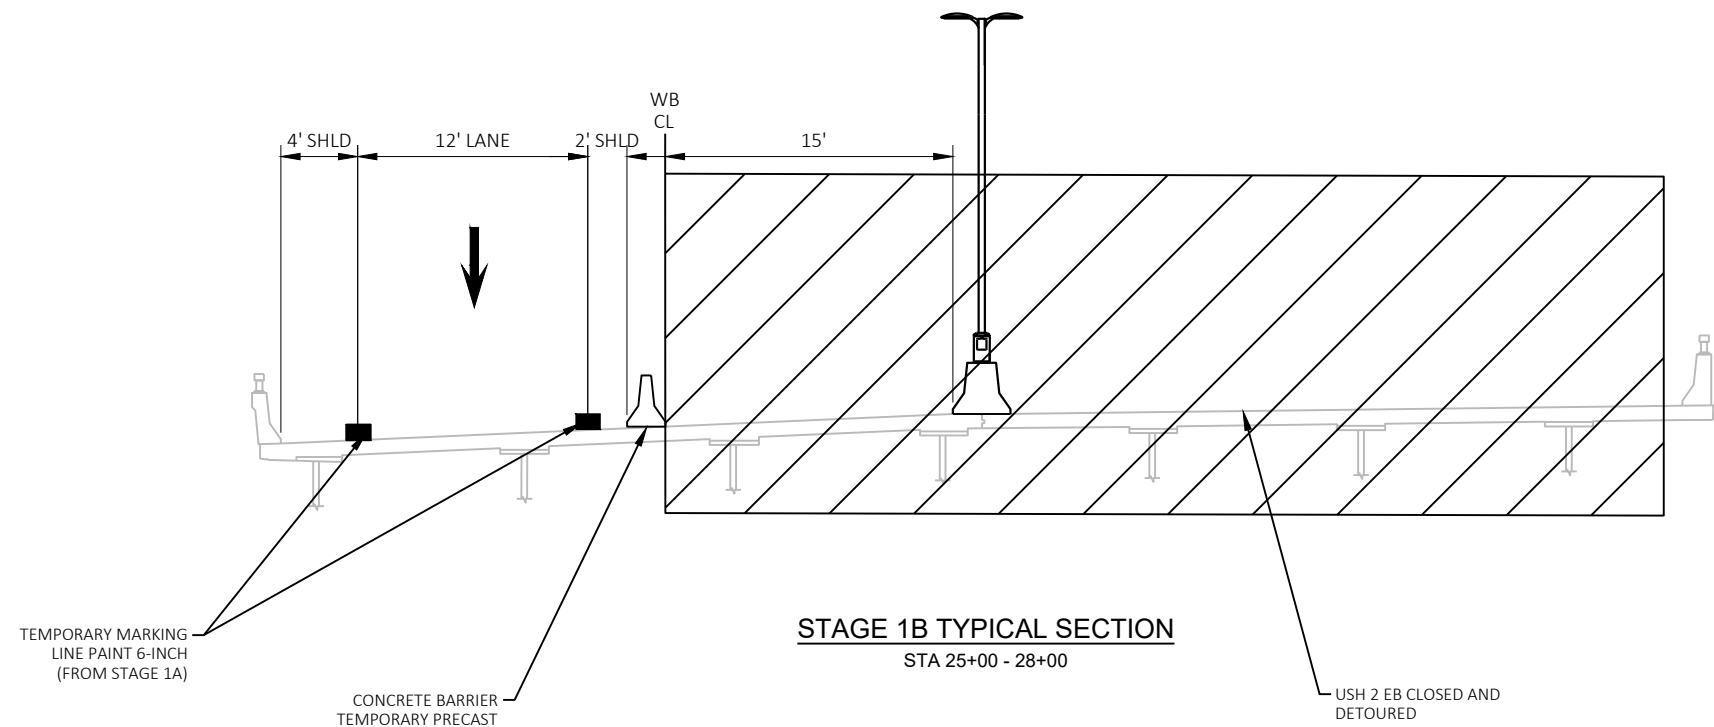

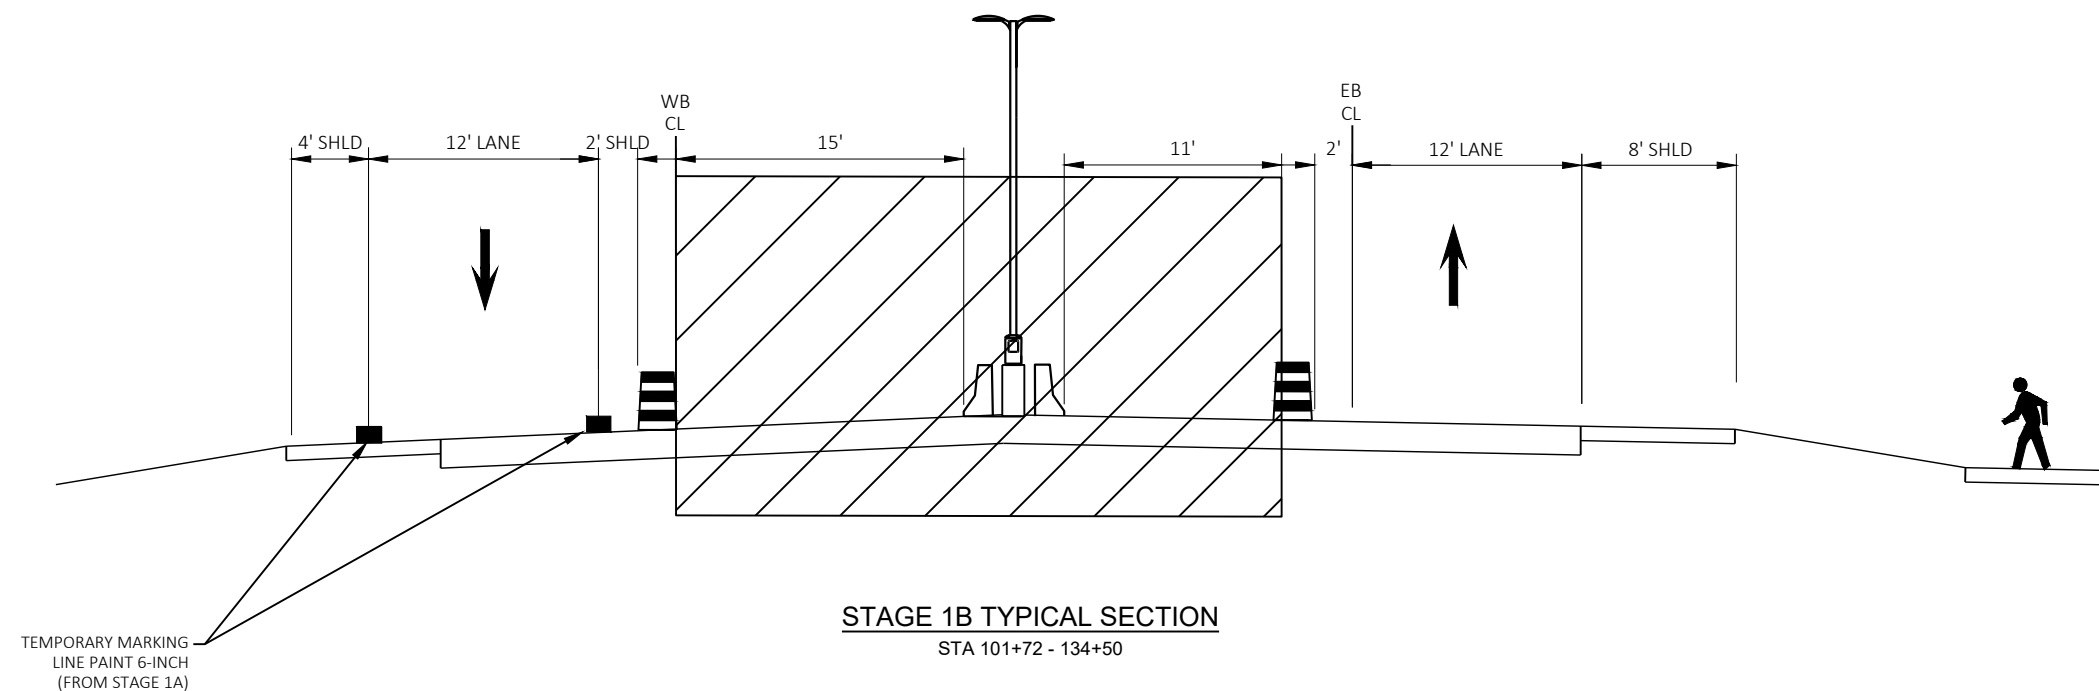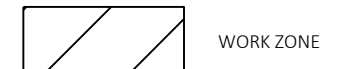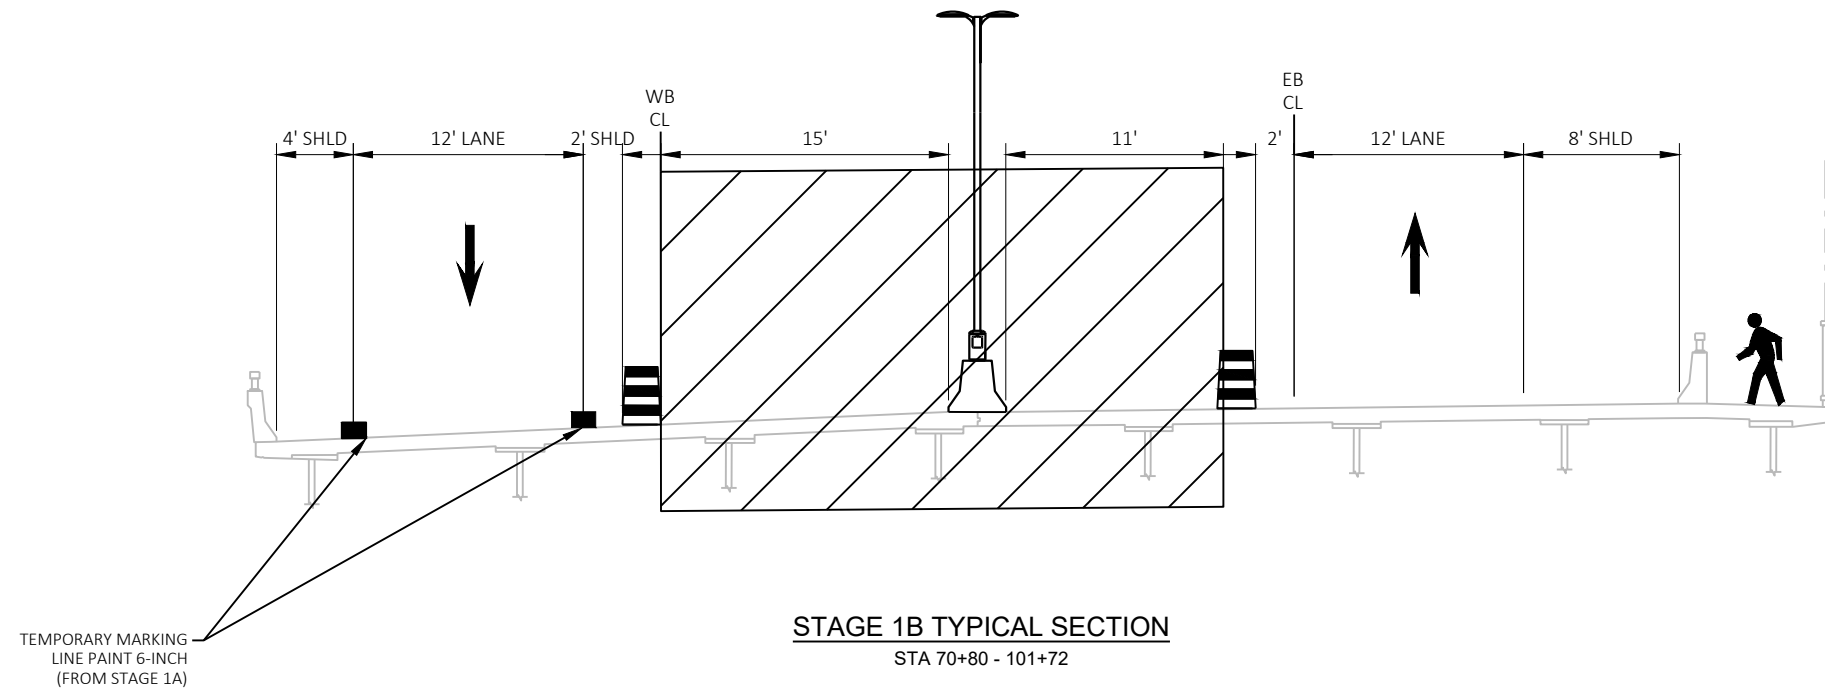

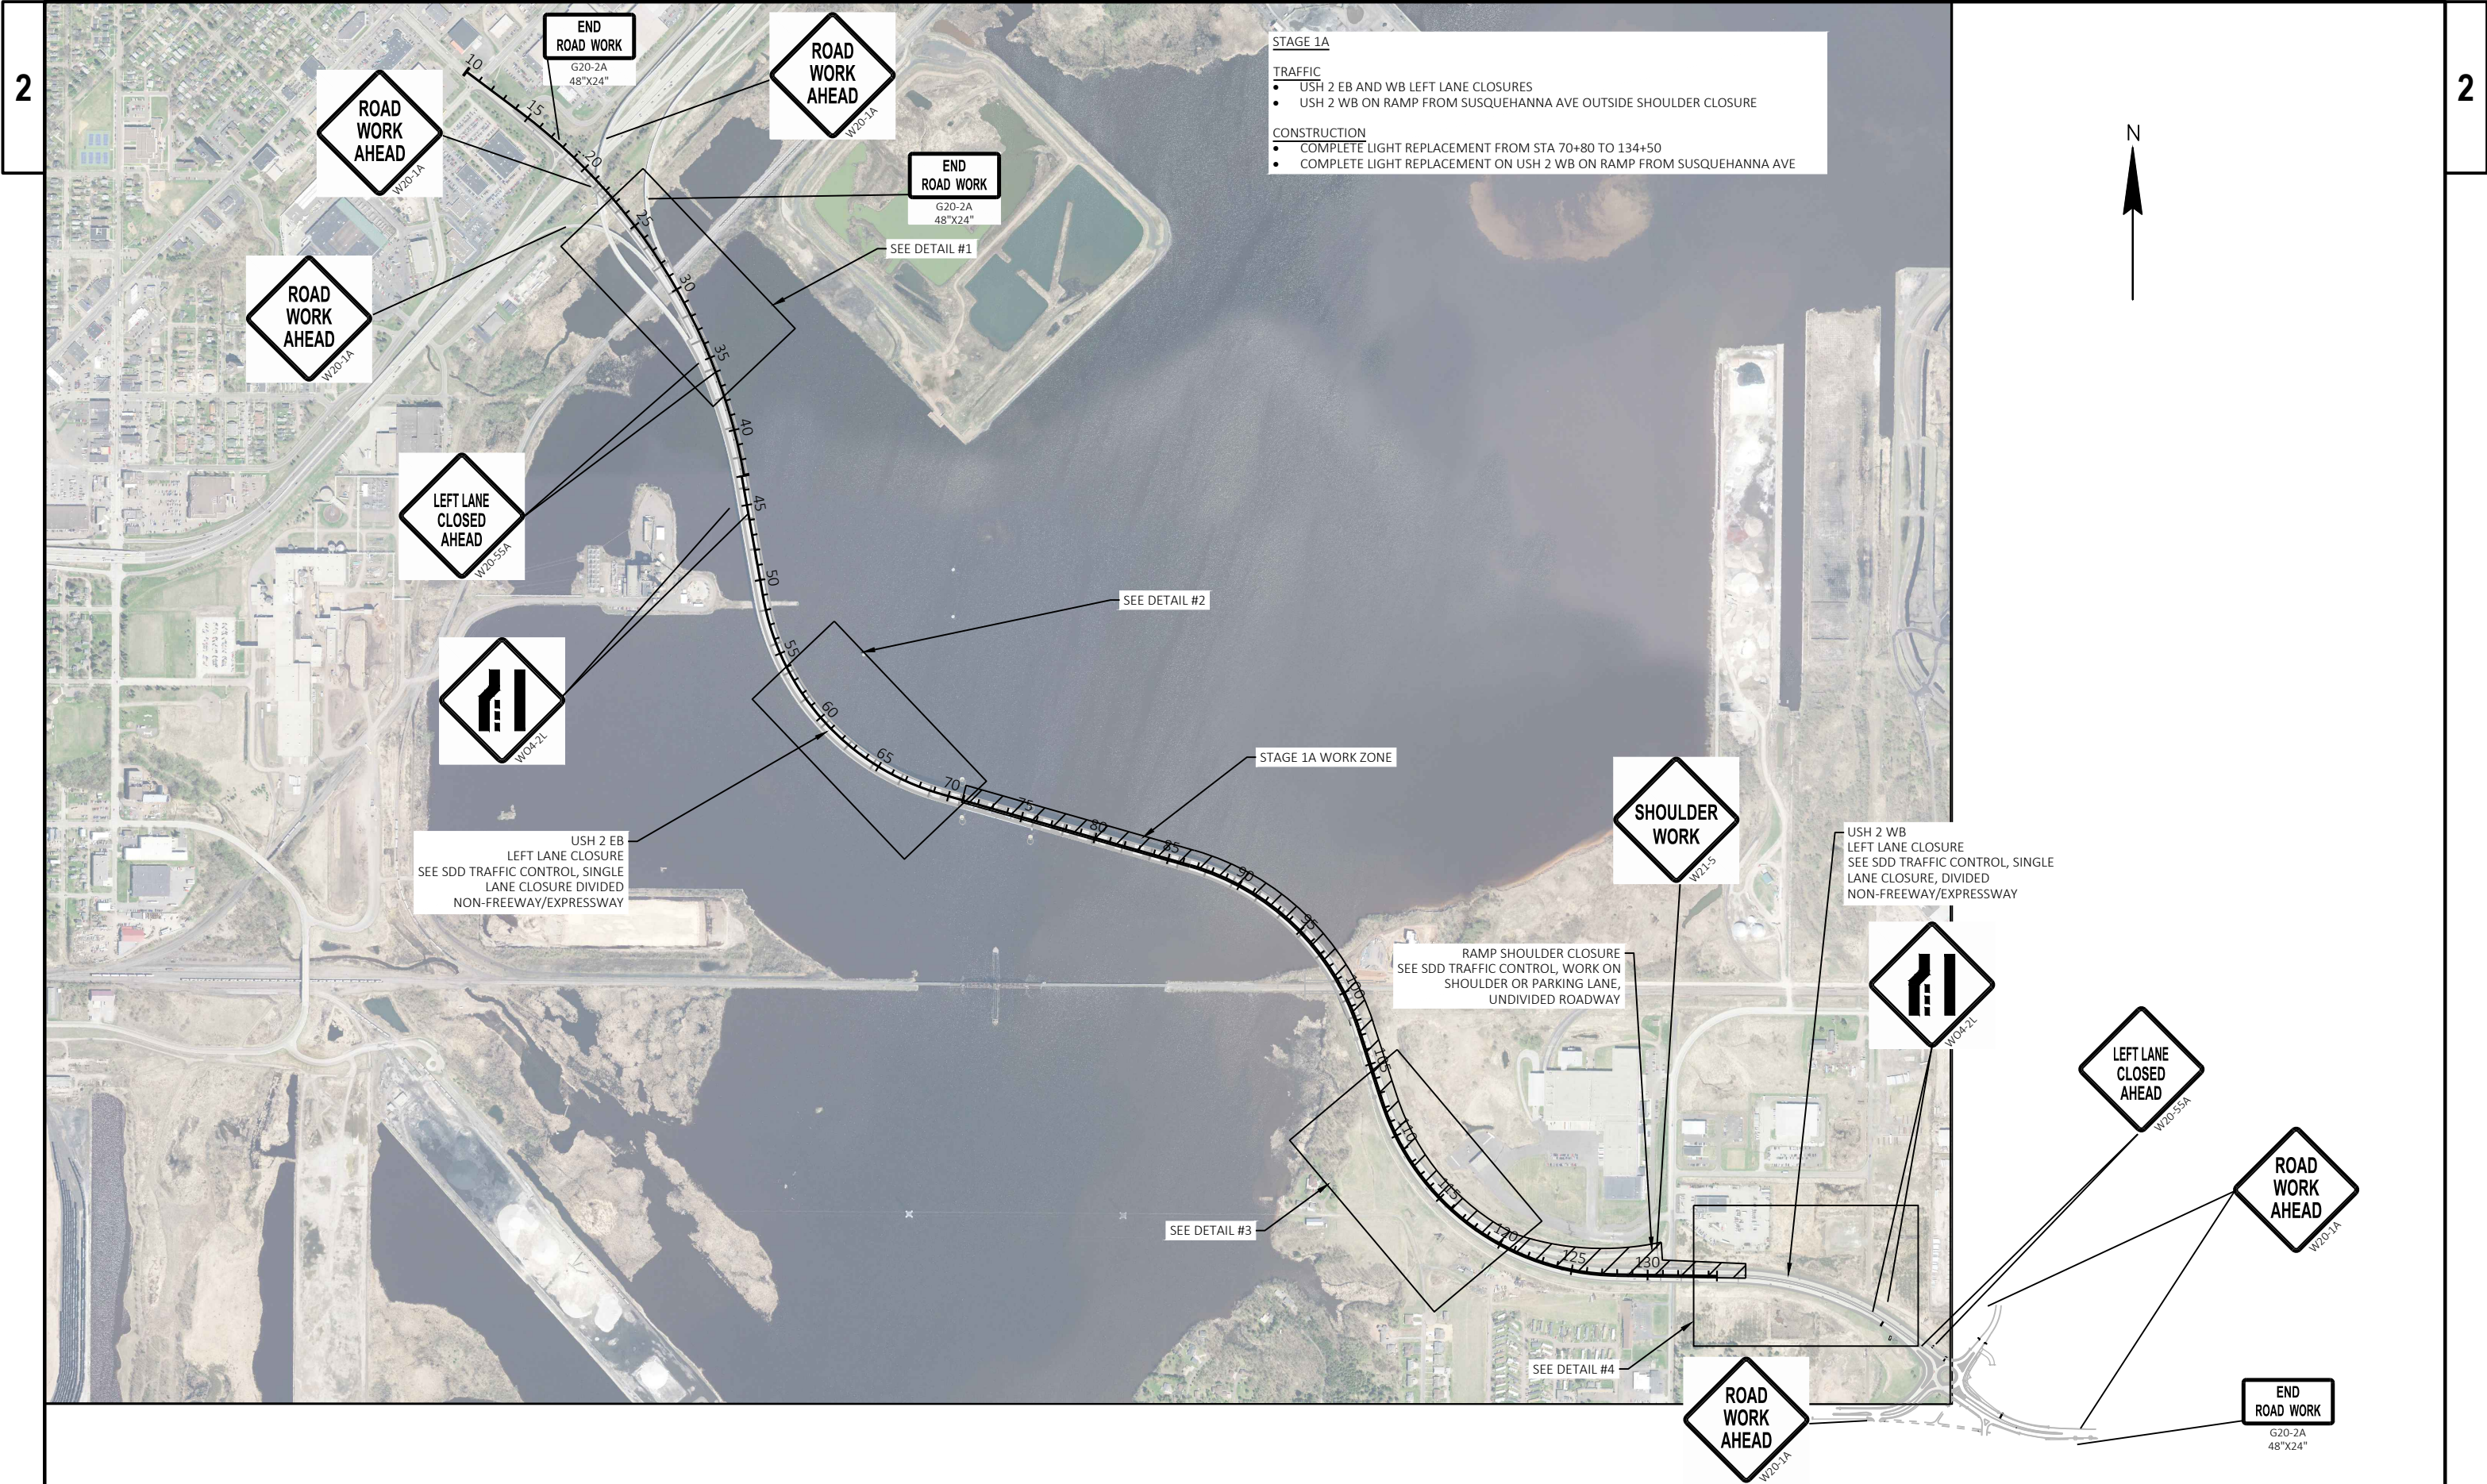

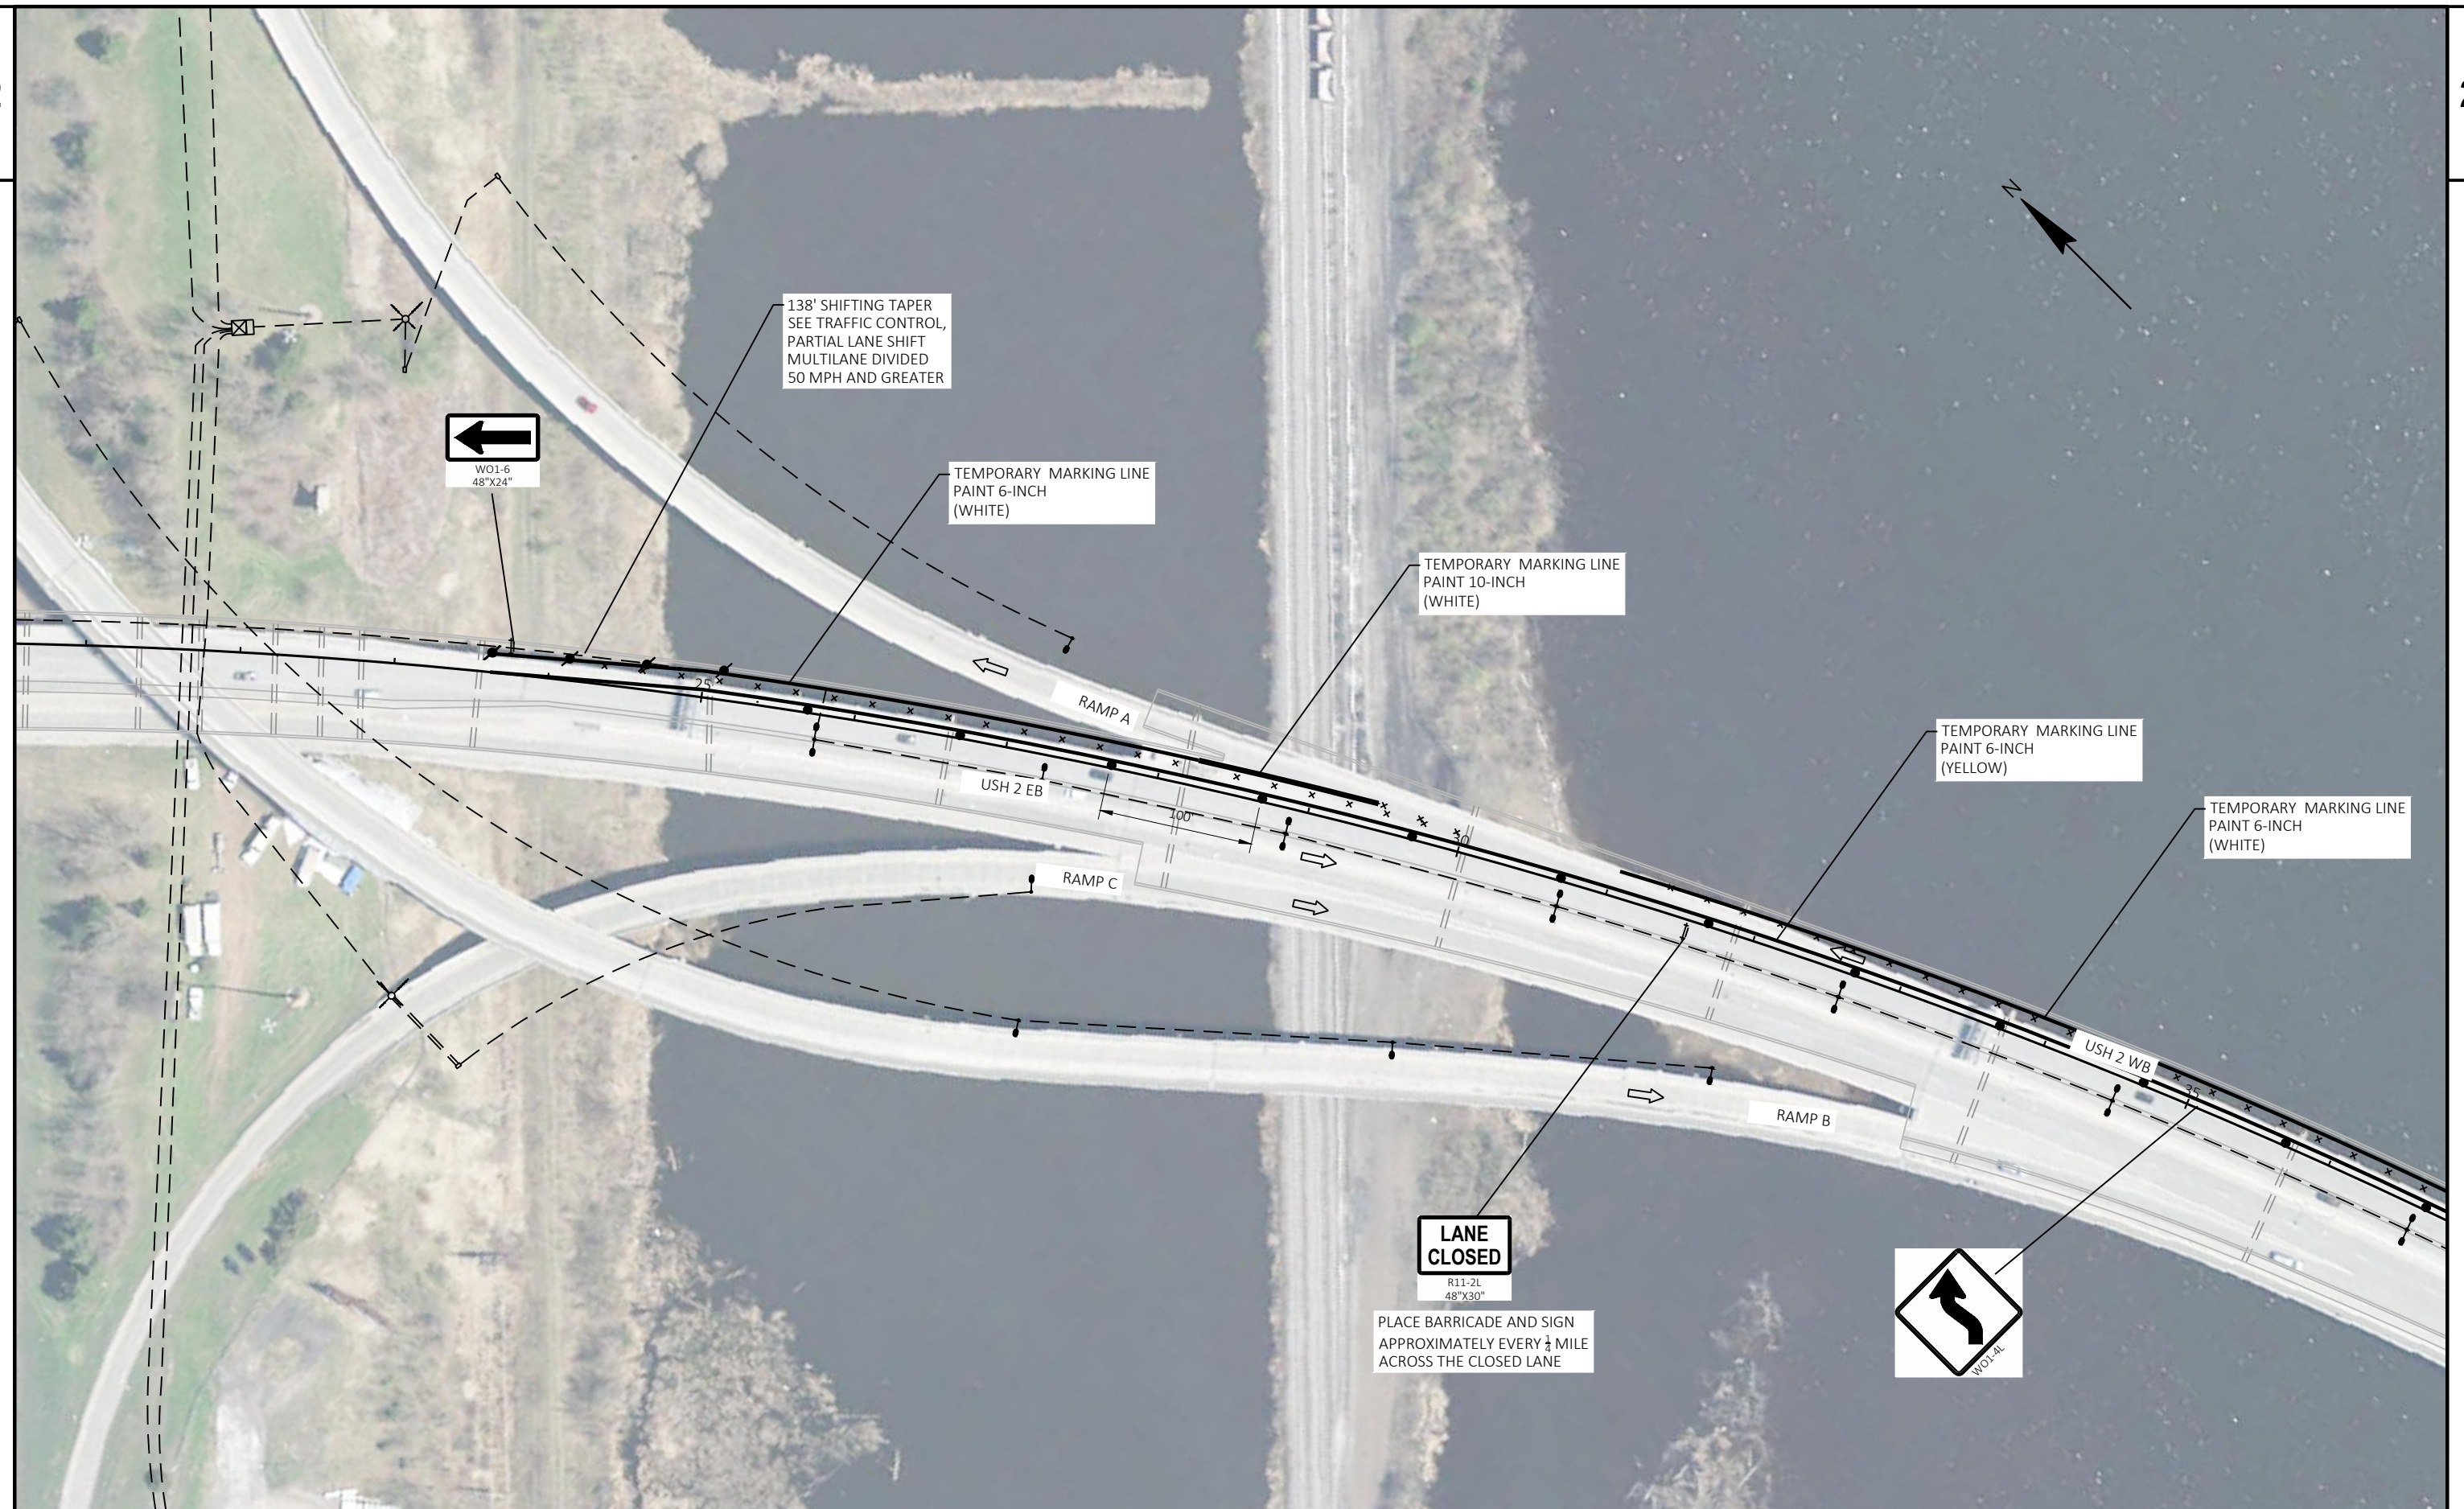

PROJECT NO: 8680-00-74


HWY: USH 2


COUNTY: DOUGLAS

TRAFFIC CONTROL - STAGE 1A (DETAIL 1)


SHEET

E

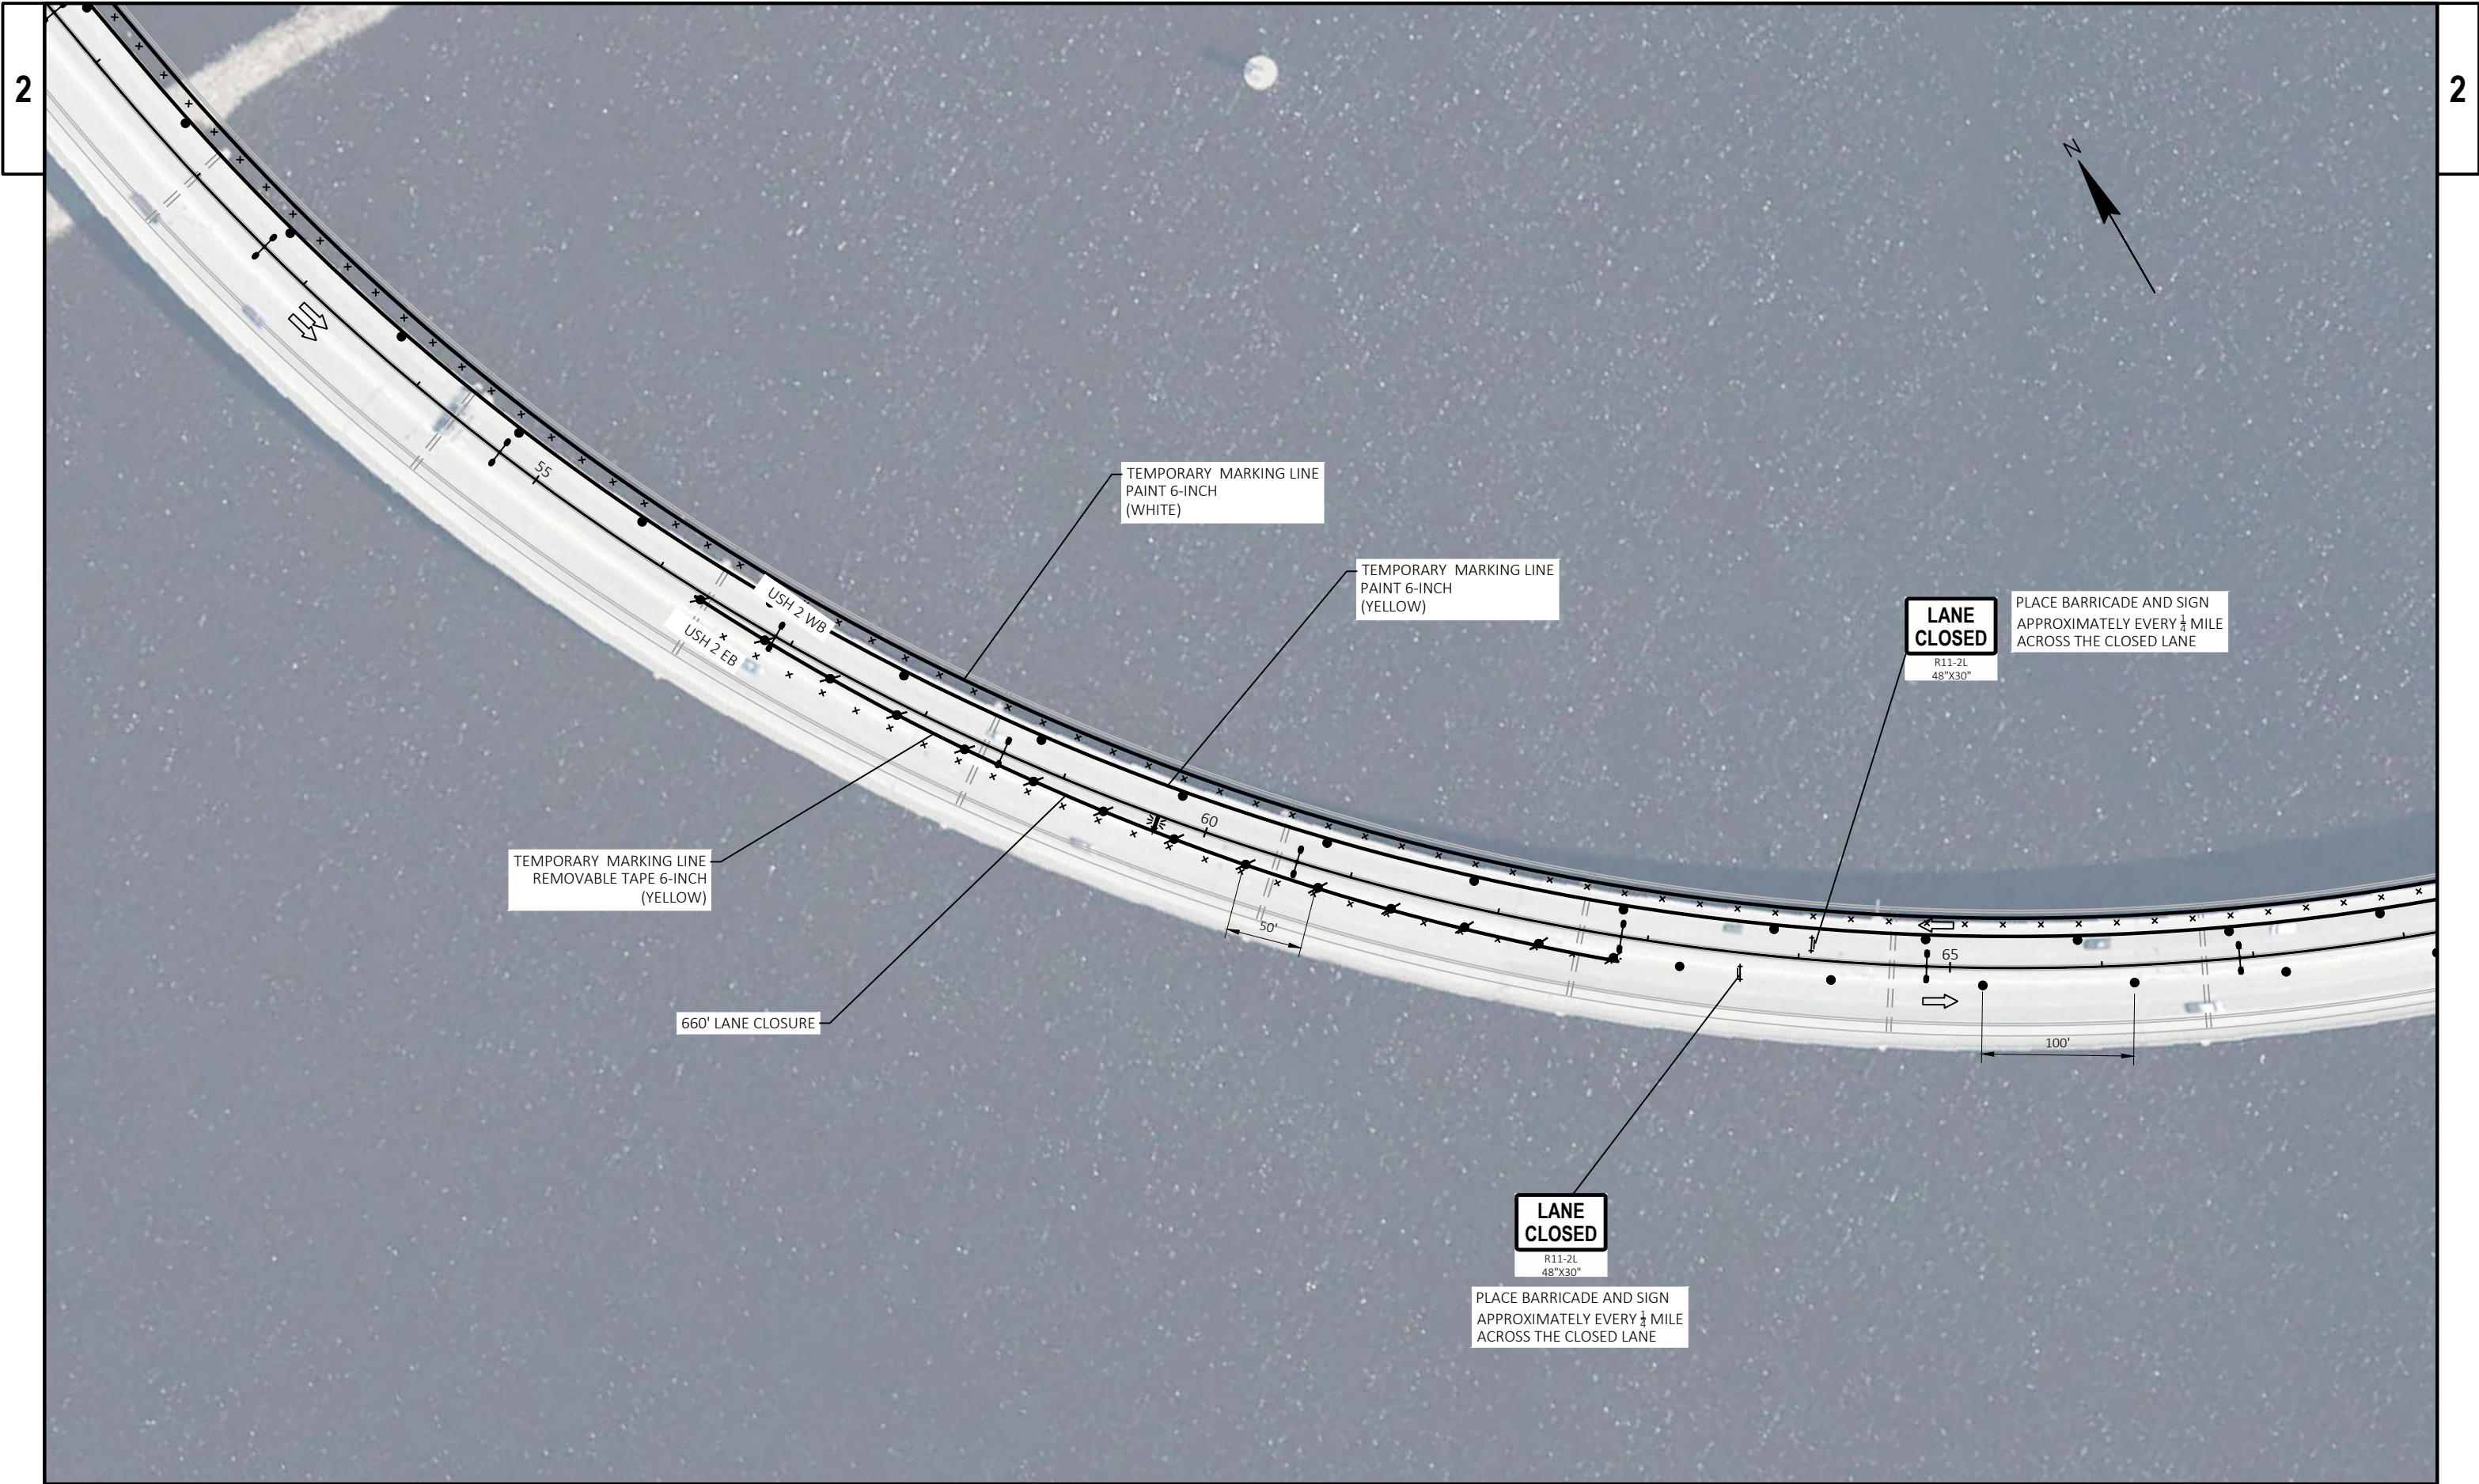

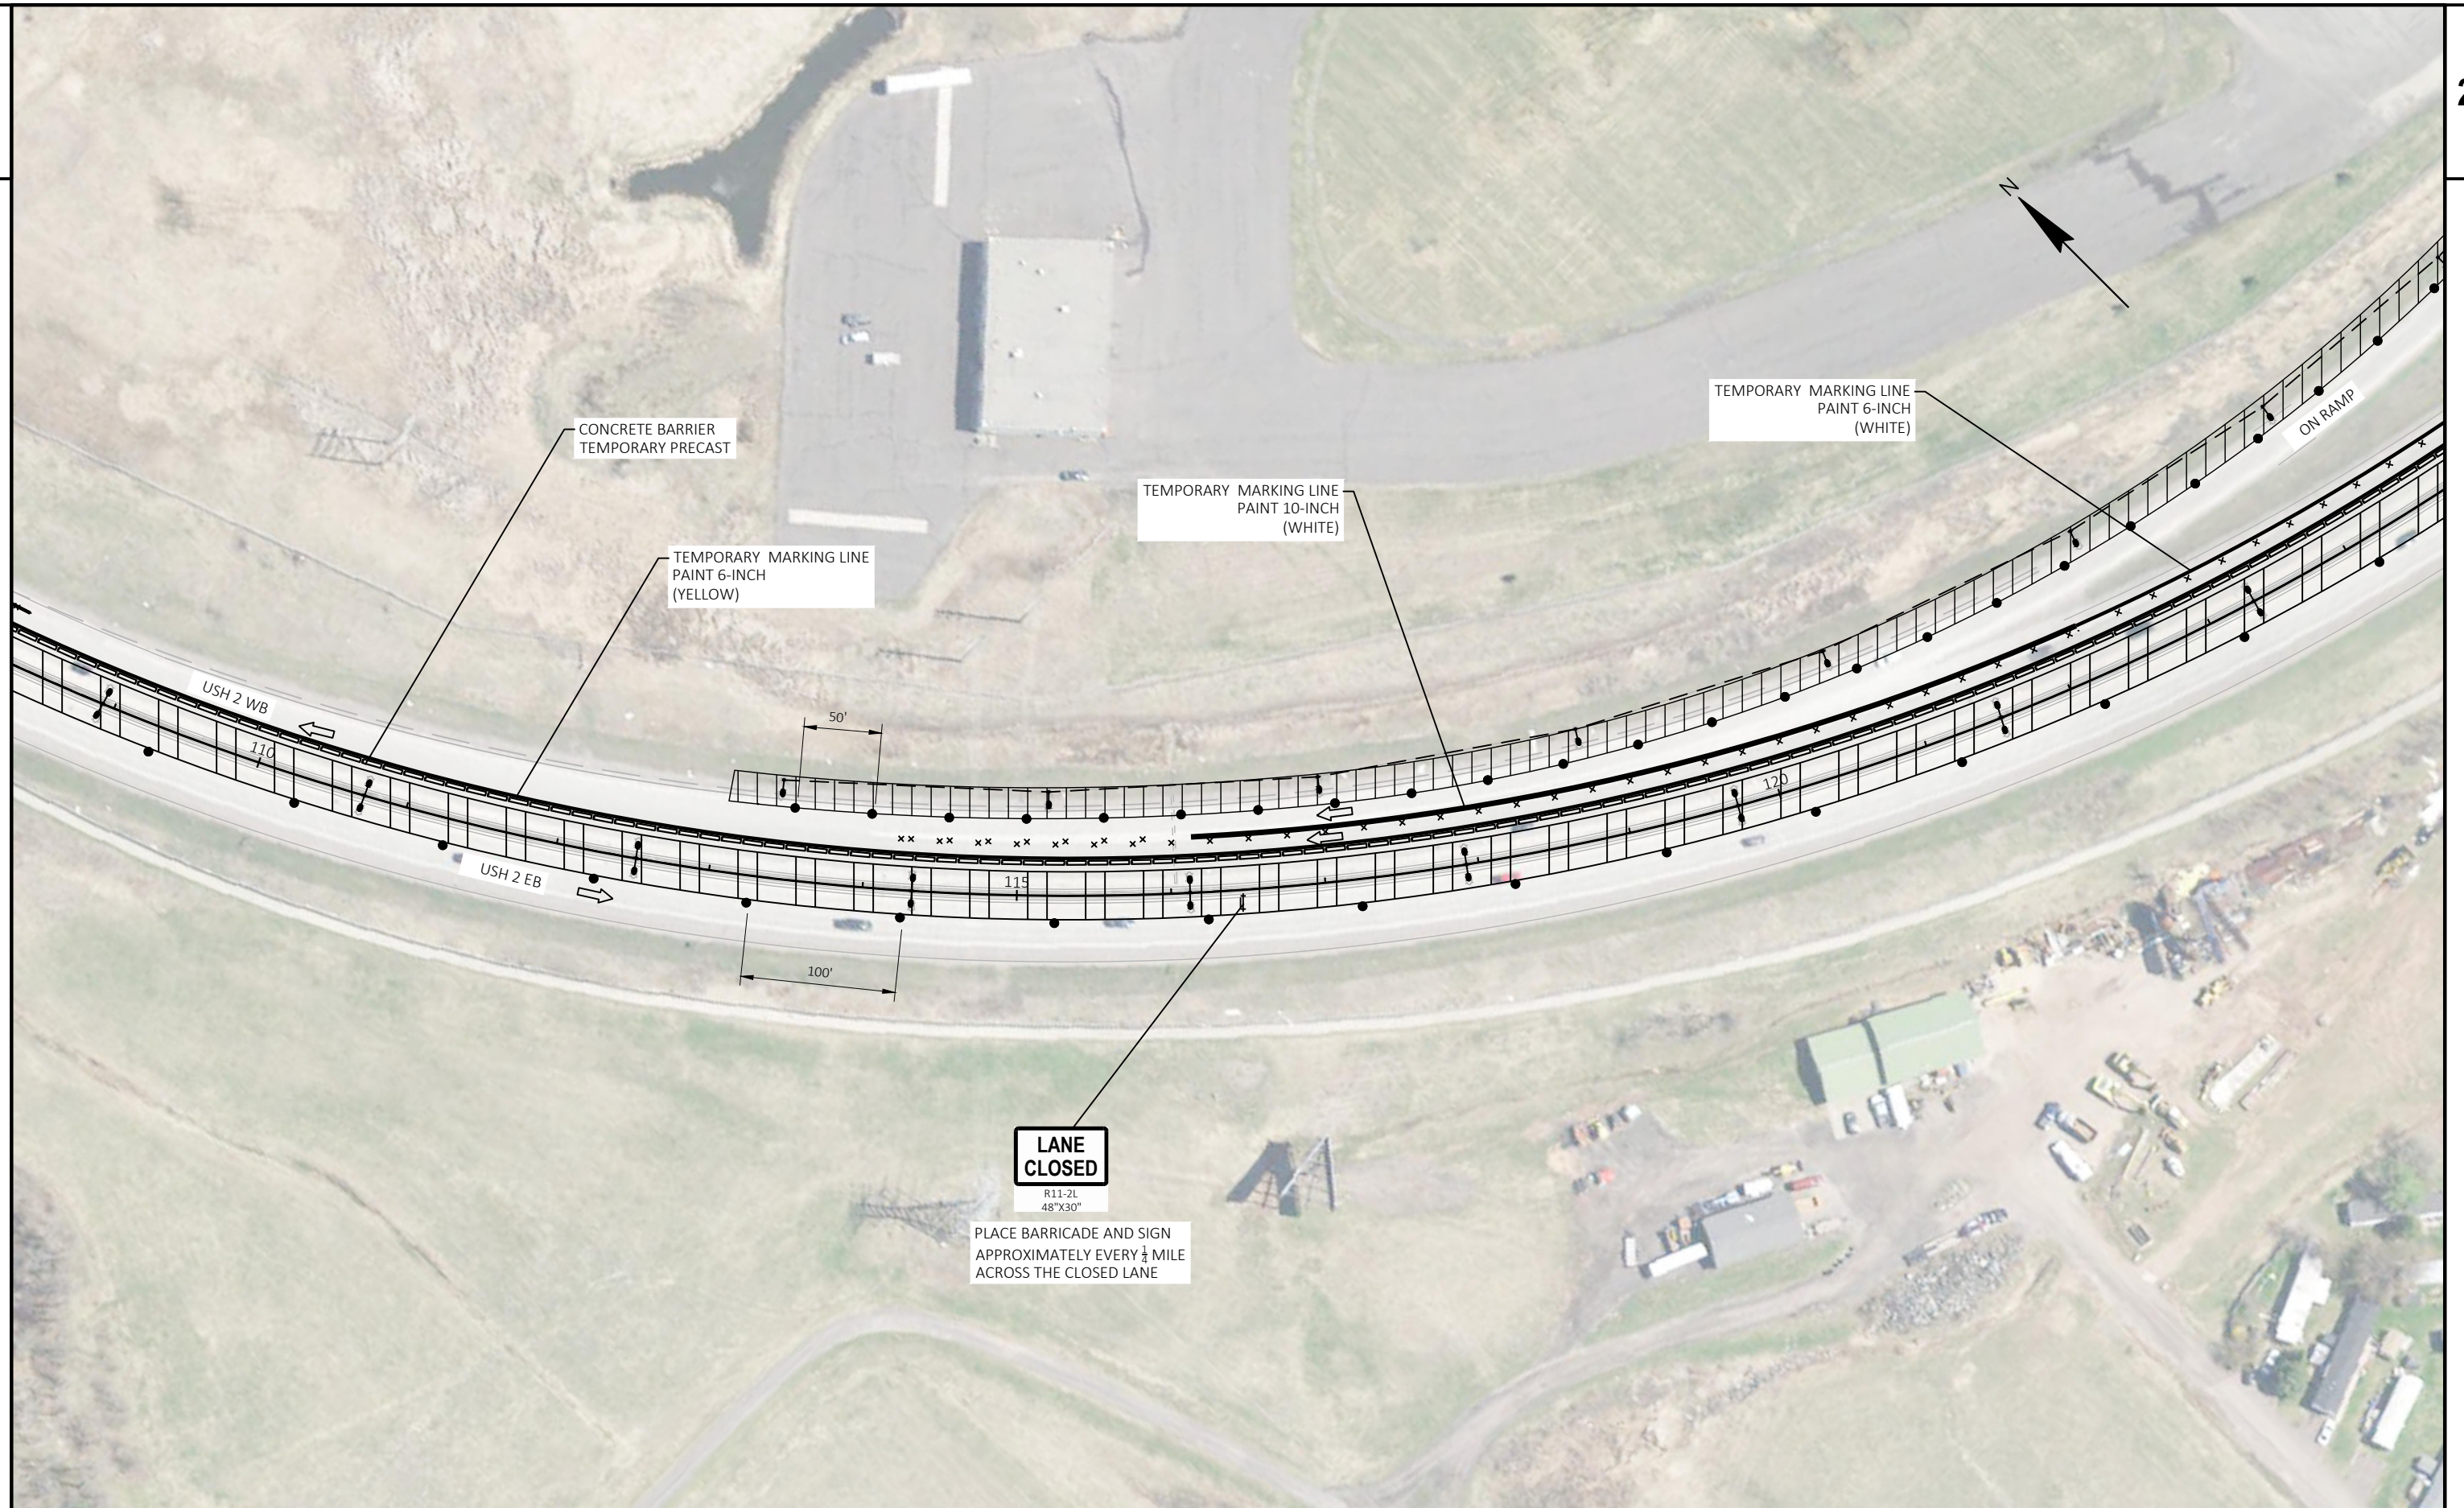

PROJECT NO: 8680-00-74	HWY: USH 2	COUNTY: DOUGLAS	TRAFFIC CONTROL - STAGE 1A (DETAIL 3)	SHEET	E
------------------------	------------	-----------------	---------------------------------------	-------	---

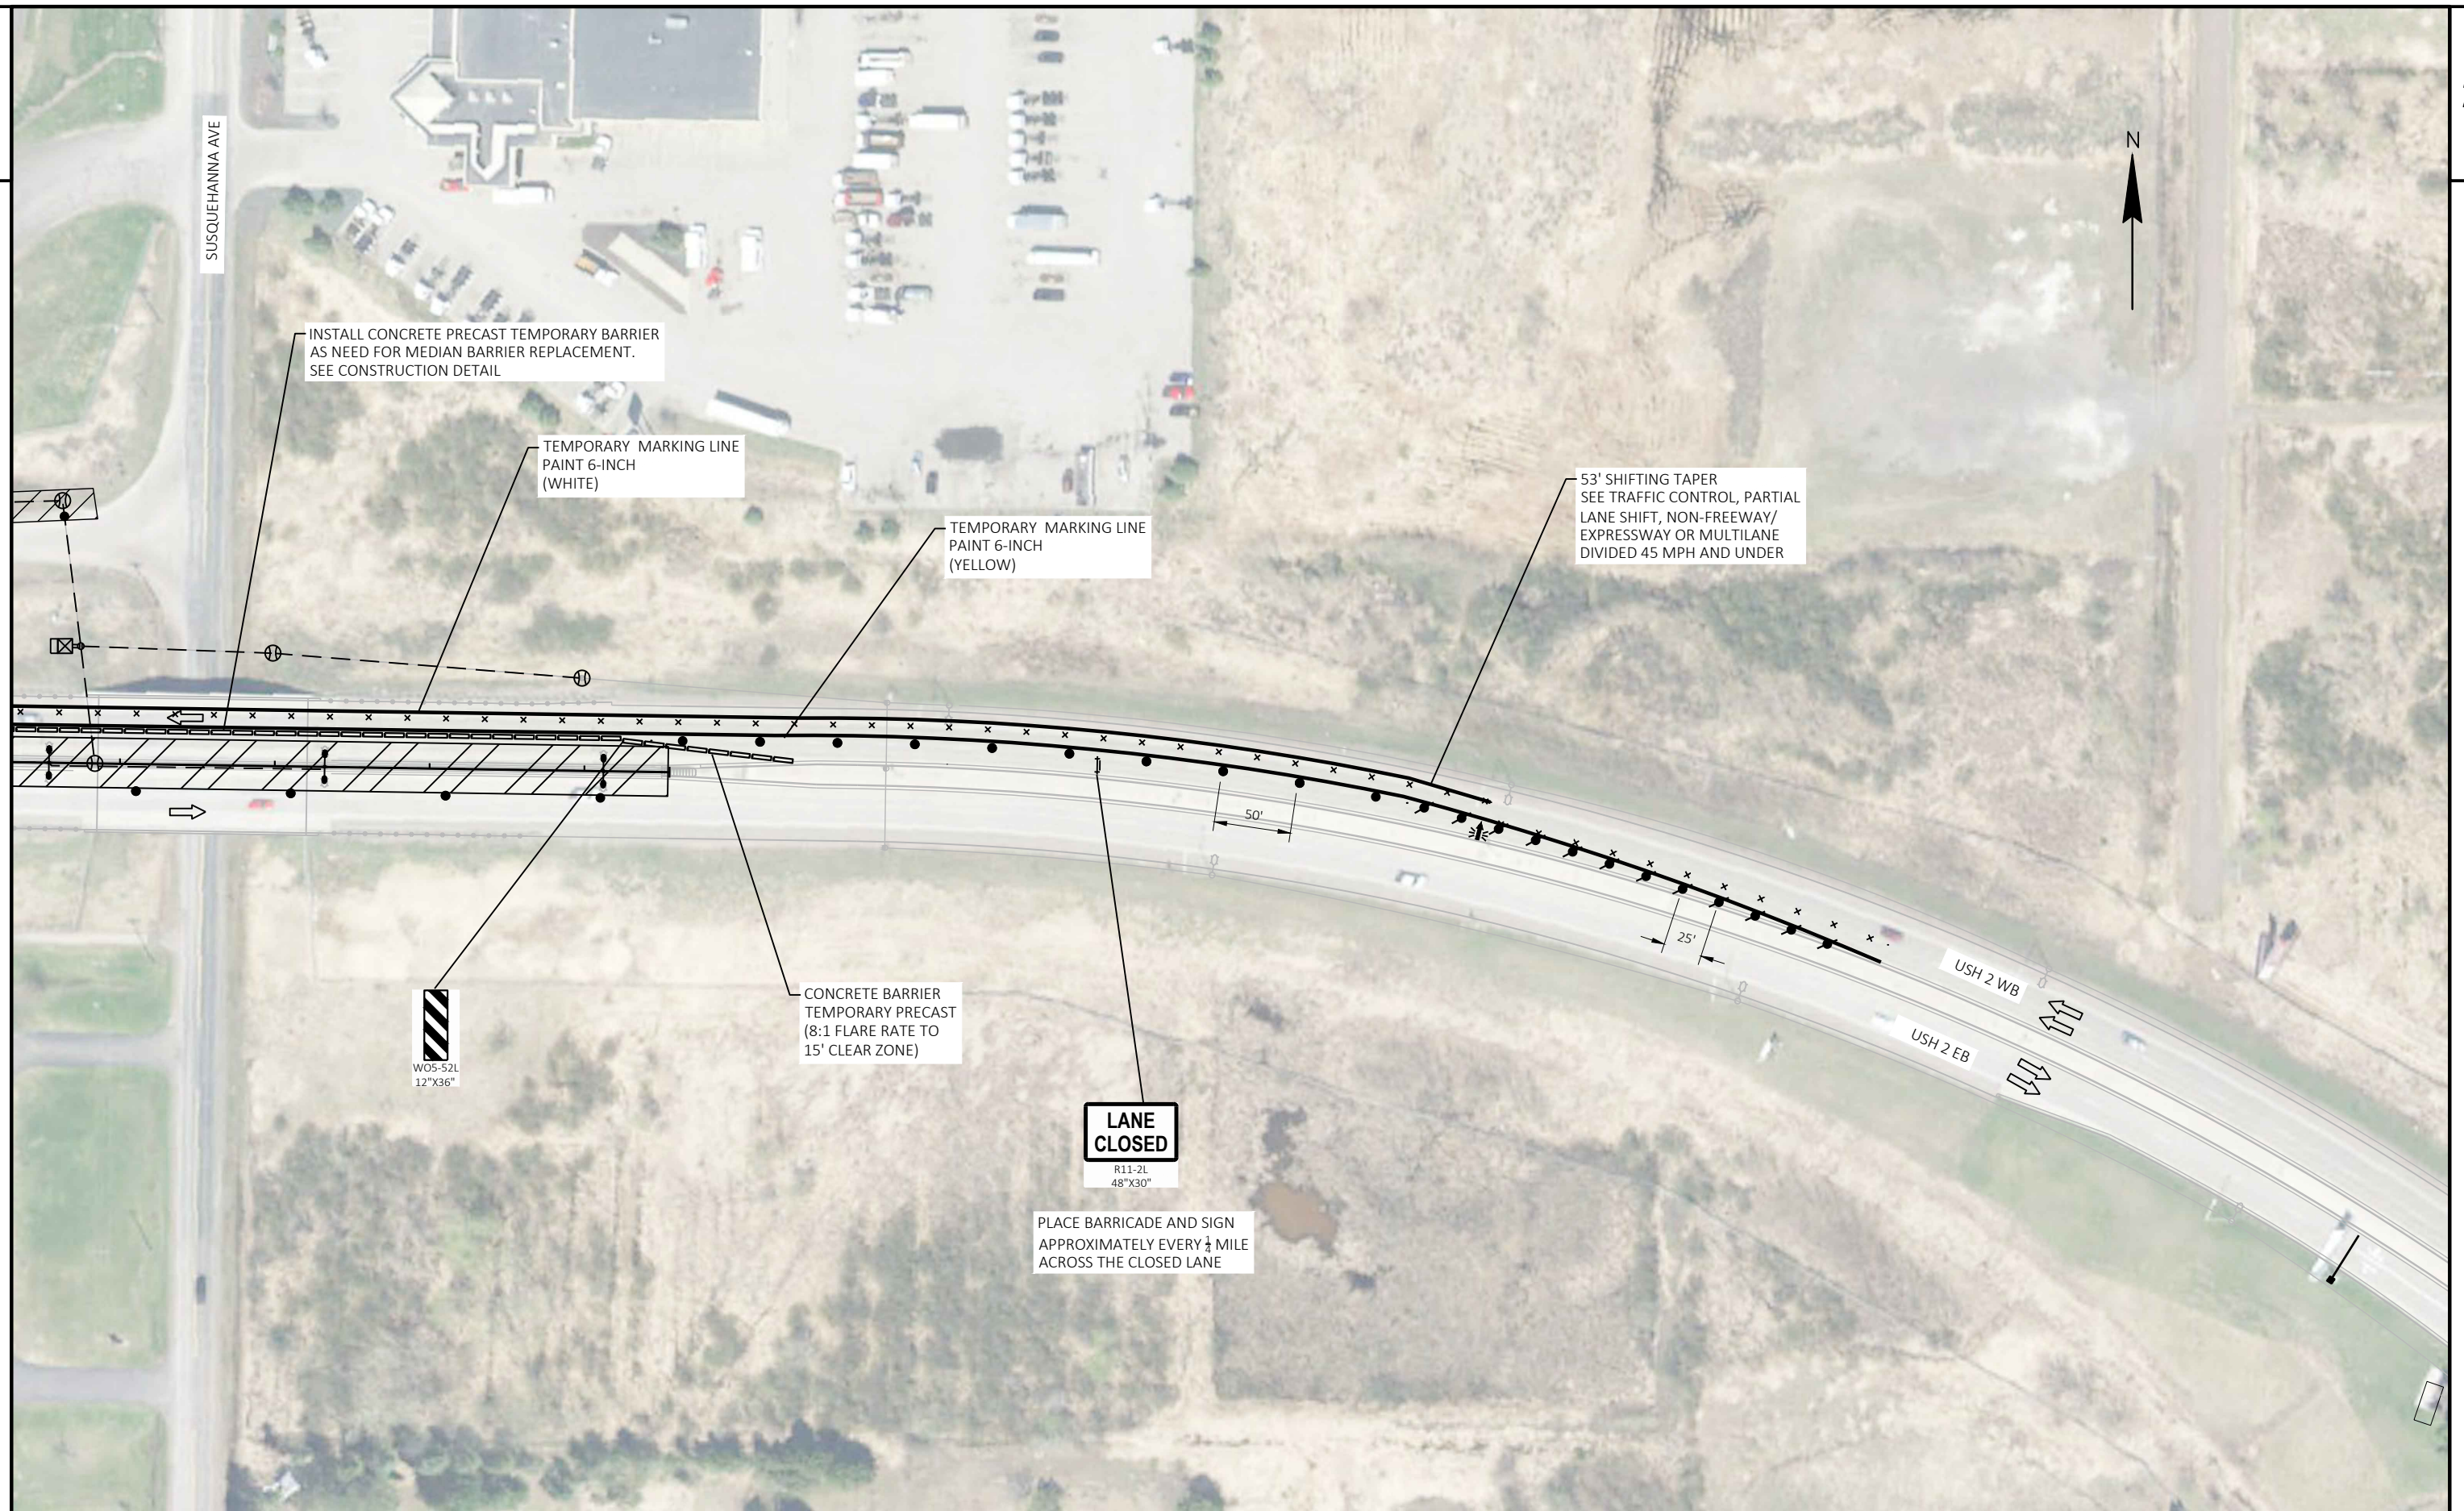

PROJECT NO: 8680-00-74


HWY: USH 2


COUNTY: DOUGLAS

TRAFFIC CONTROL - STAGE 1A (DETAIL 4)

SHEET

E

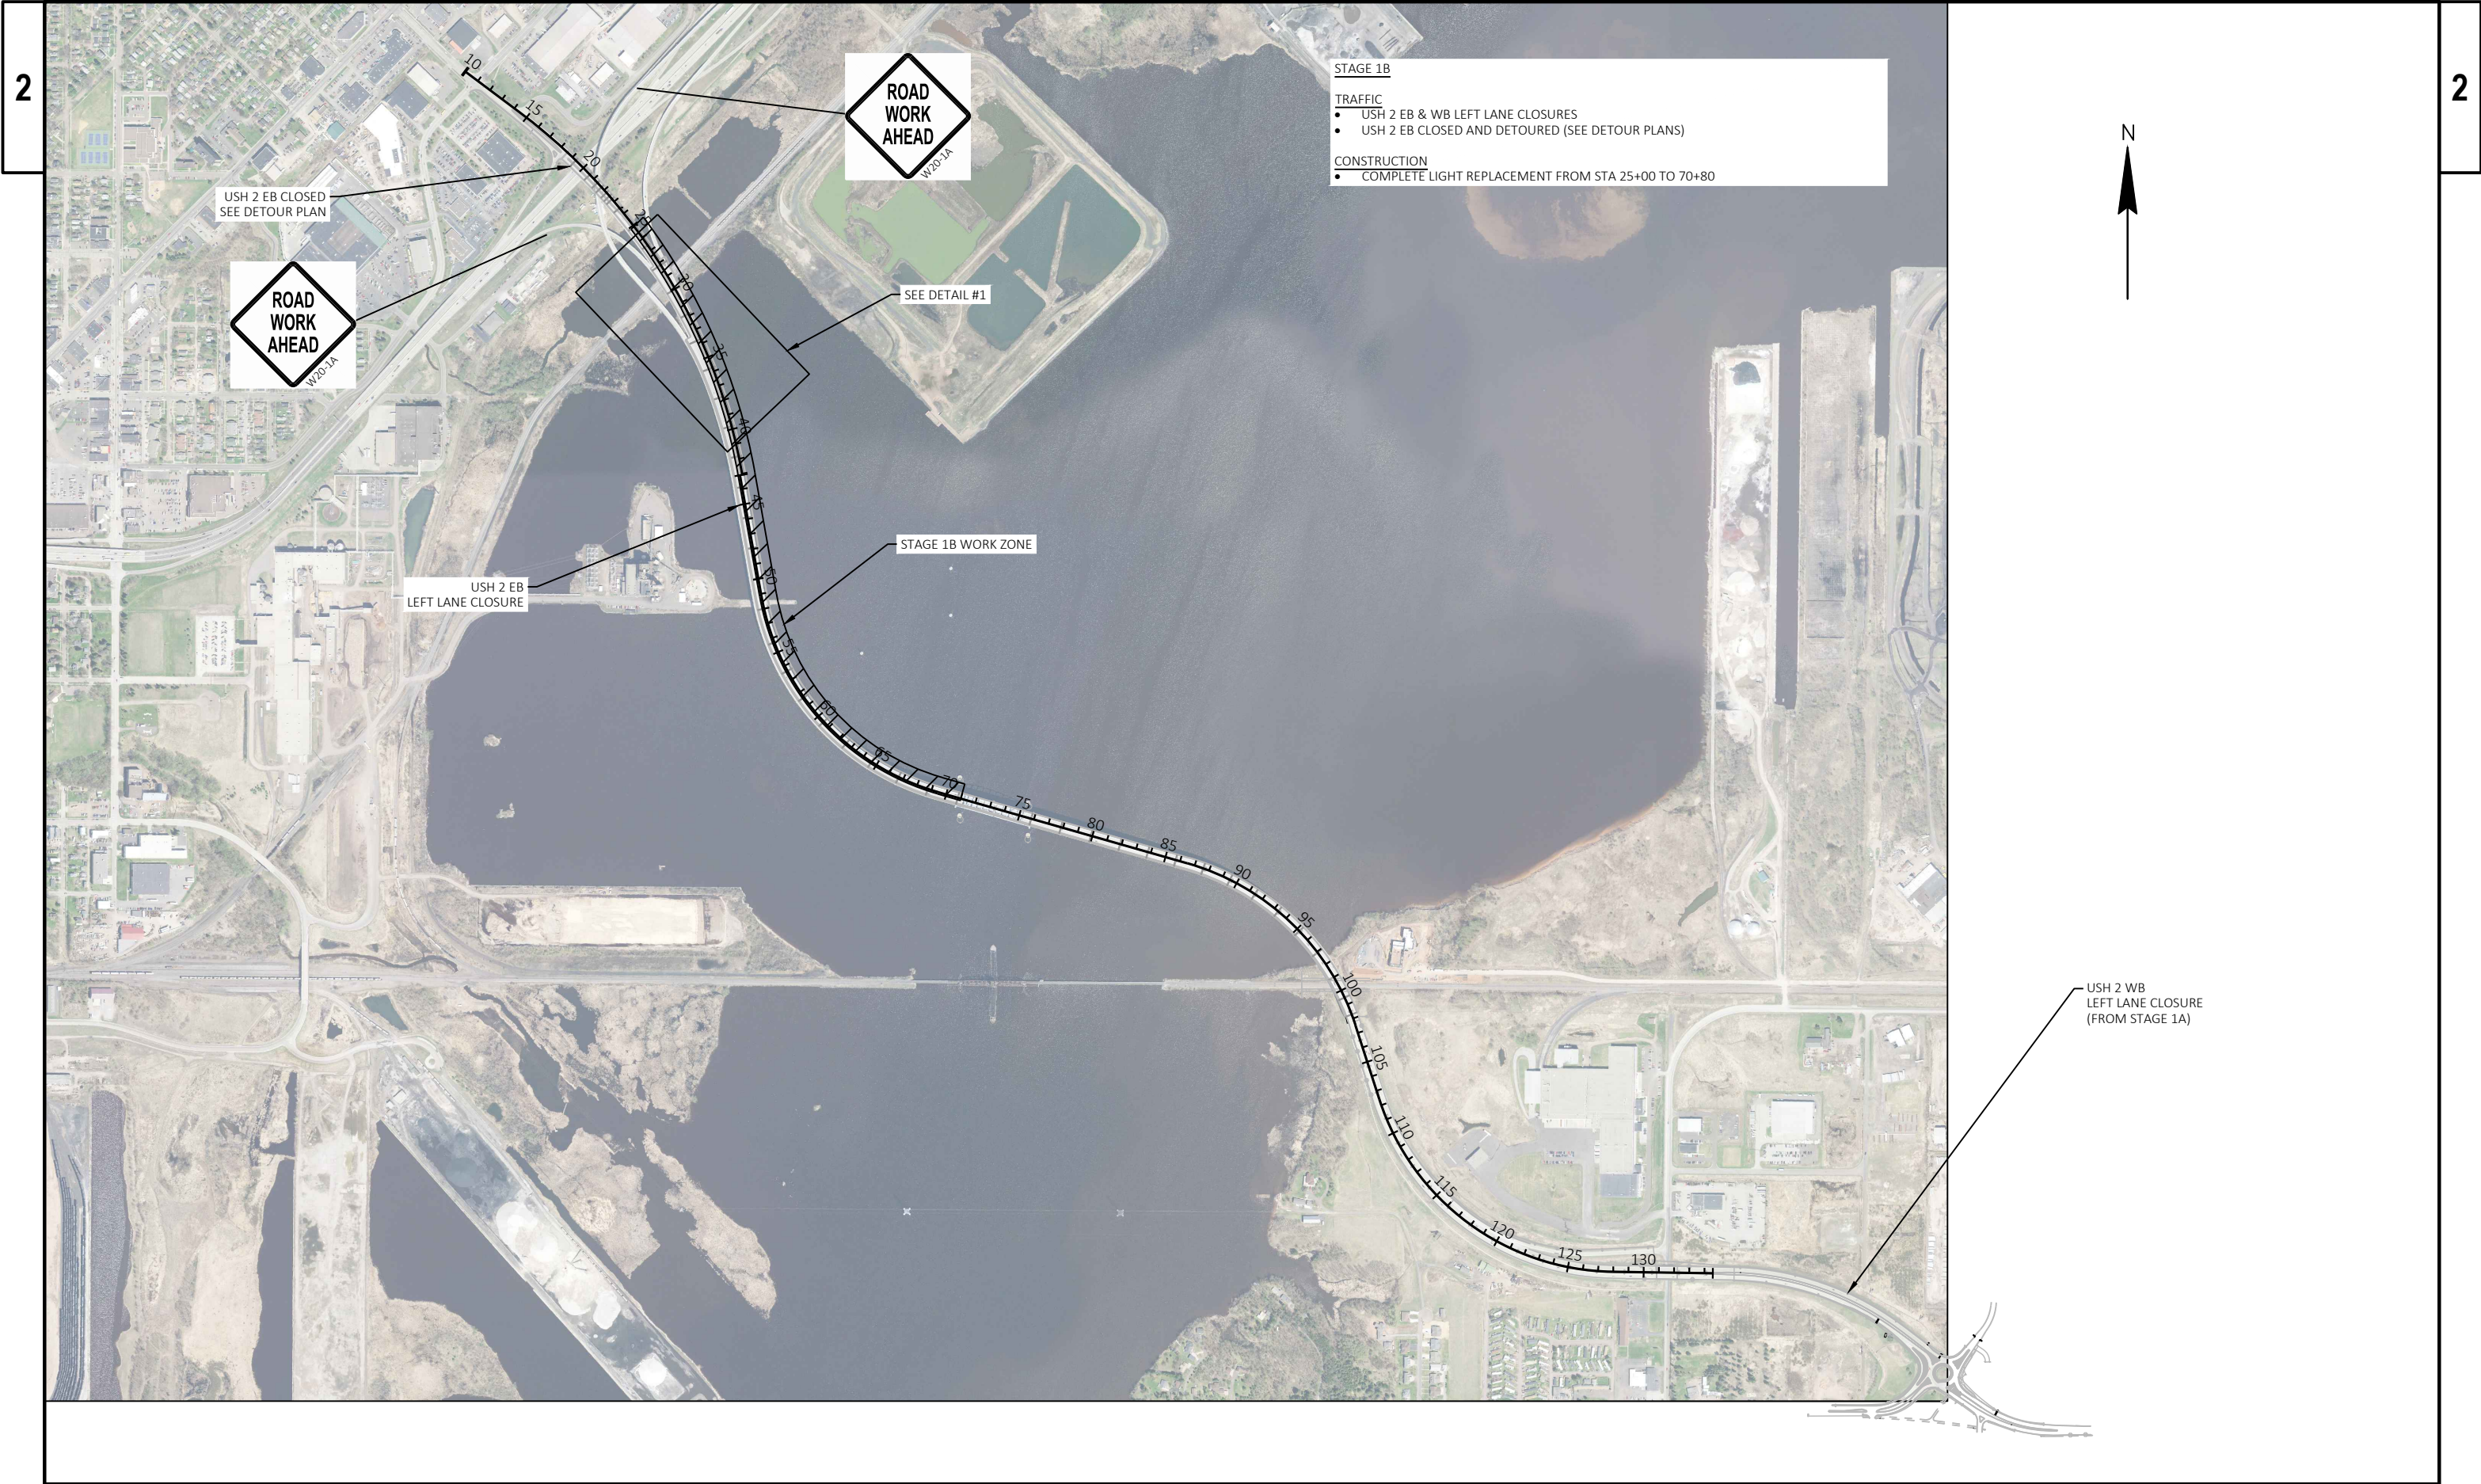

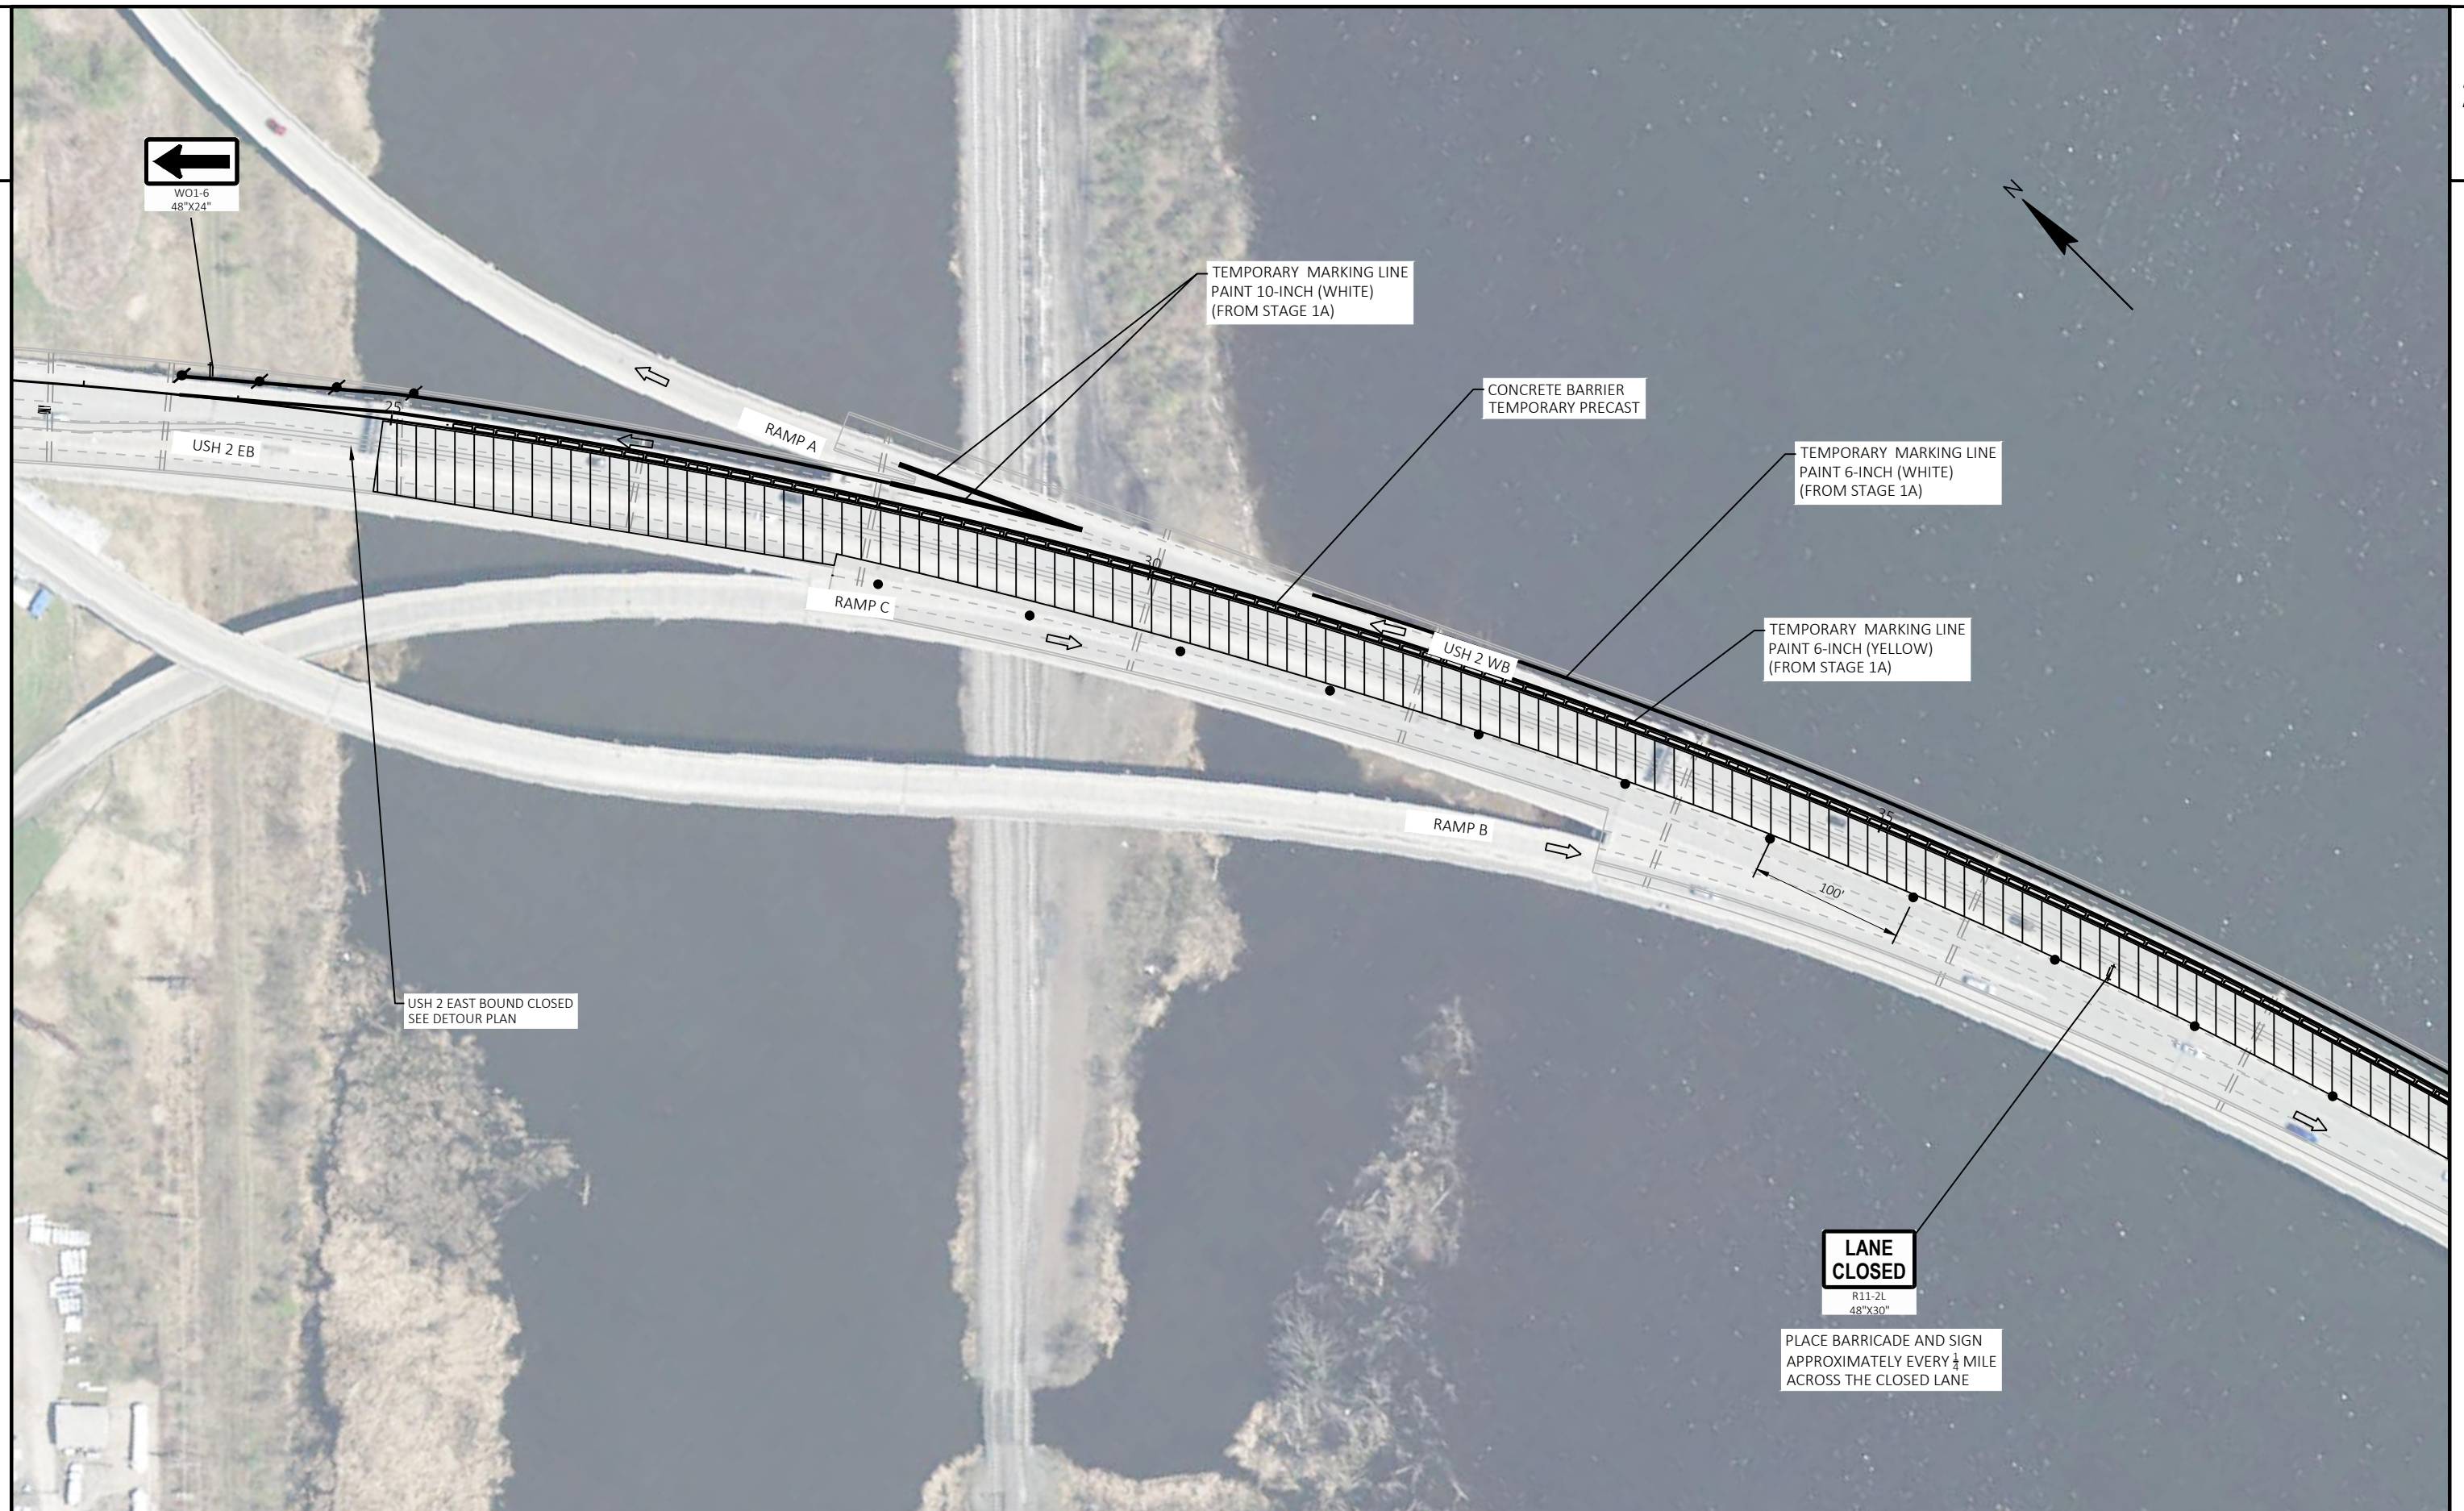

PROJECT NO: 8680-00-74

HWY: USH 2

COUNTY: DOUGLAS


TRAFFIC CONTROL - STAGE 1B (DETAIL 1)

SHEET

E







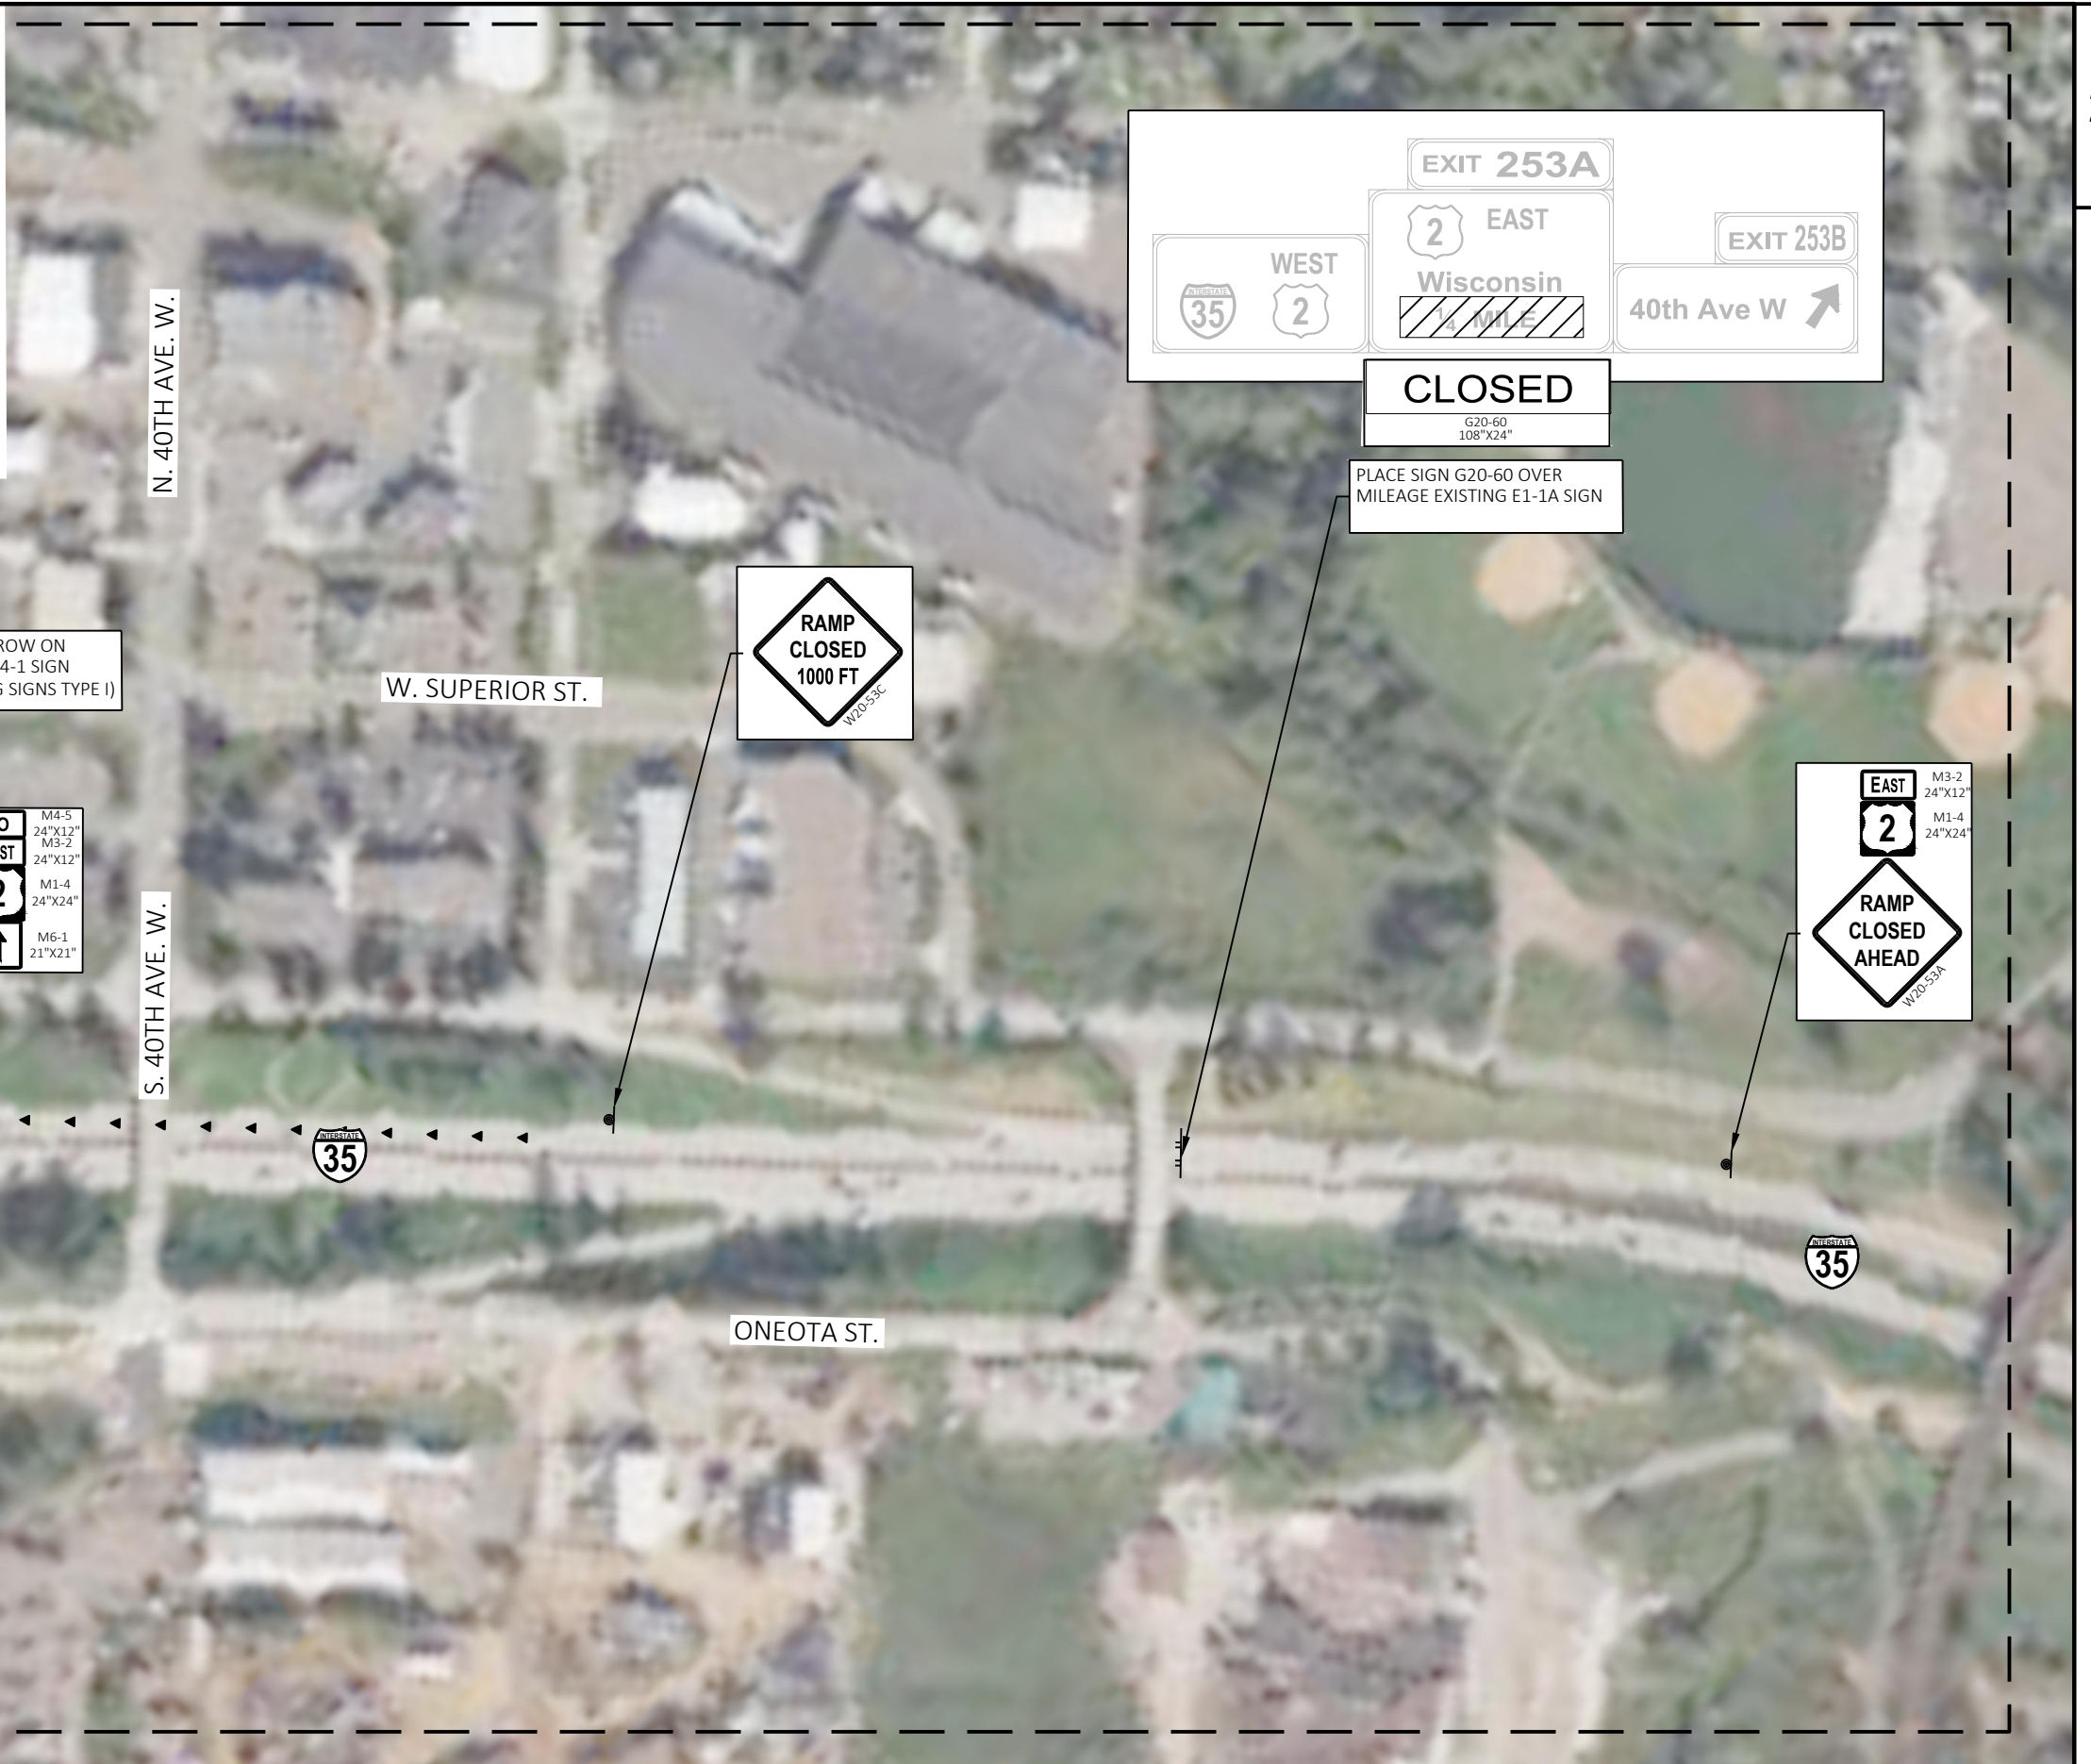





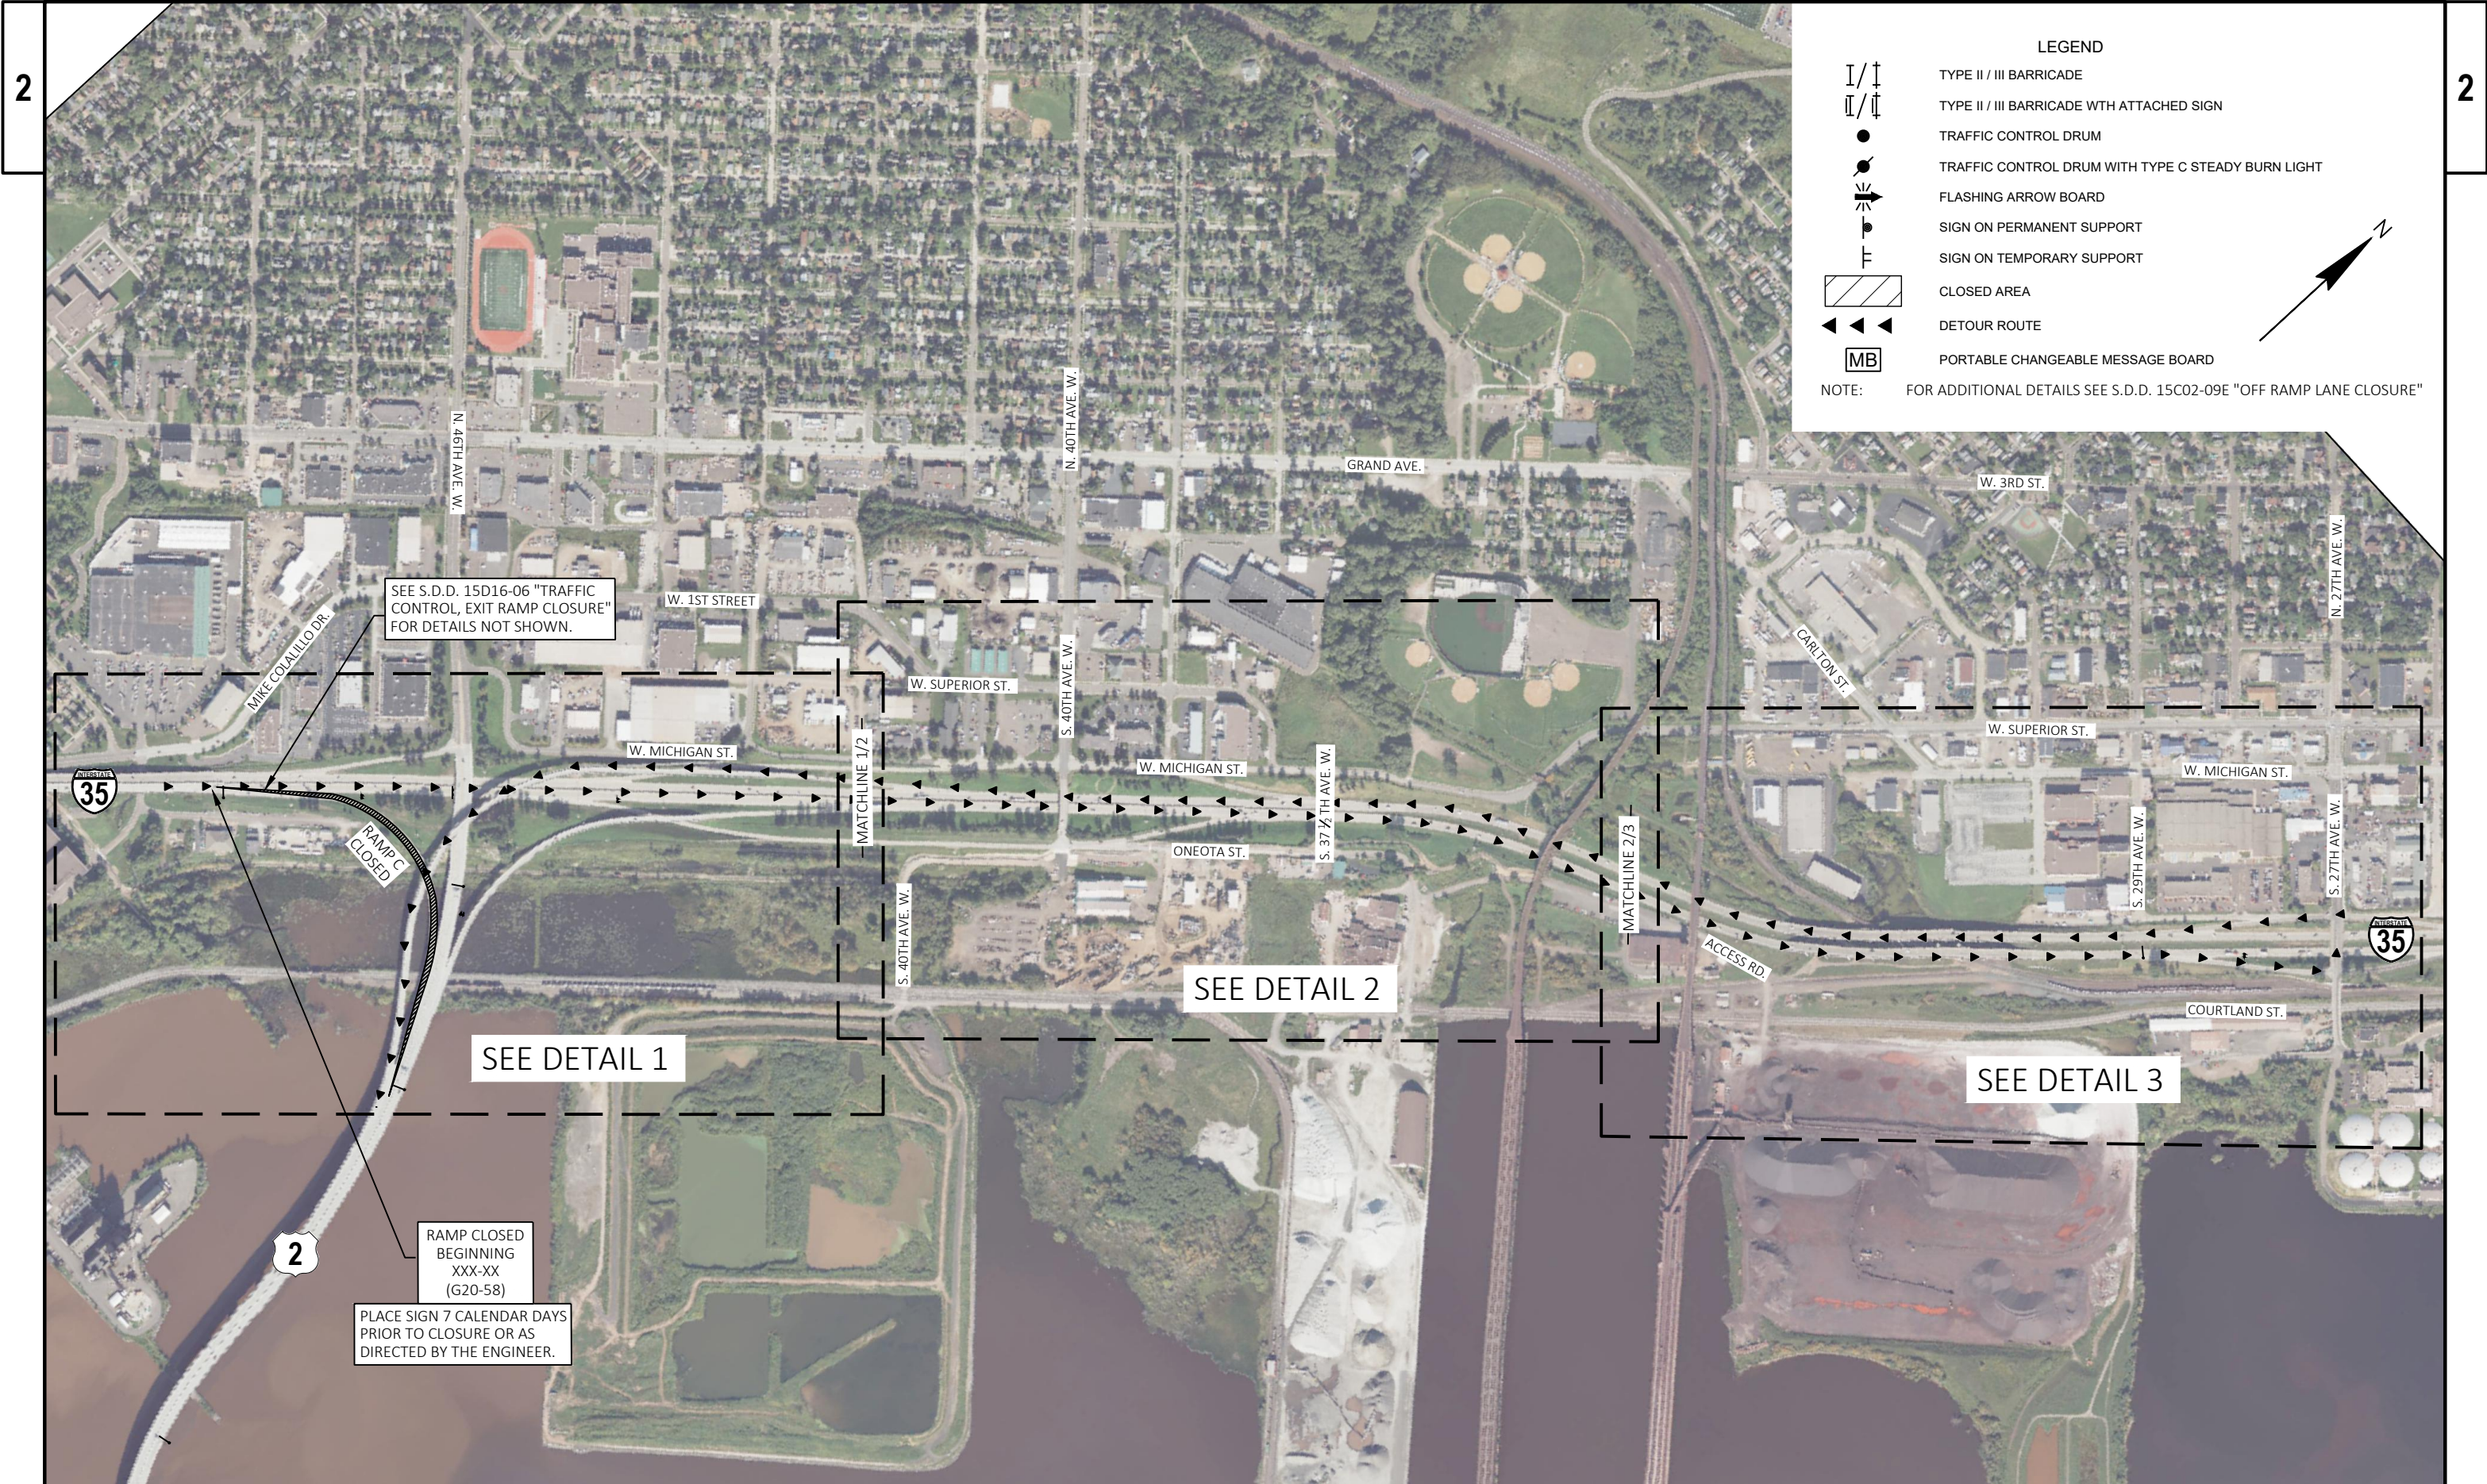

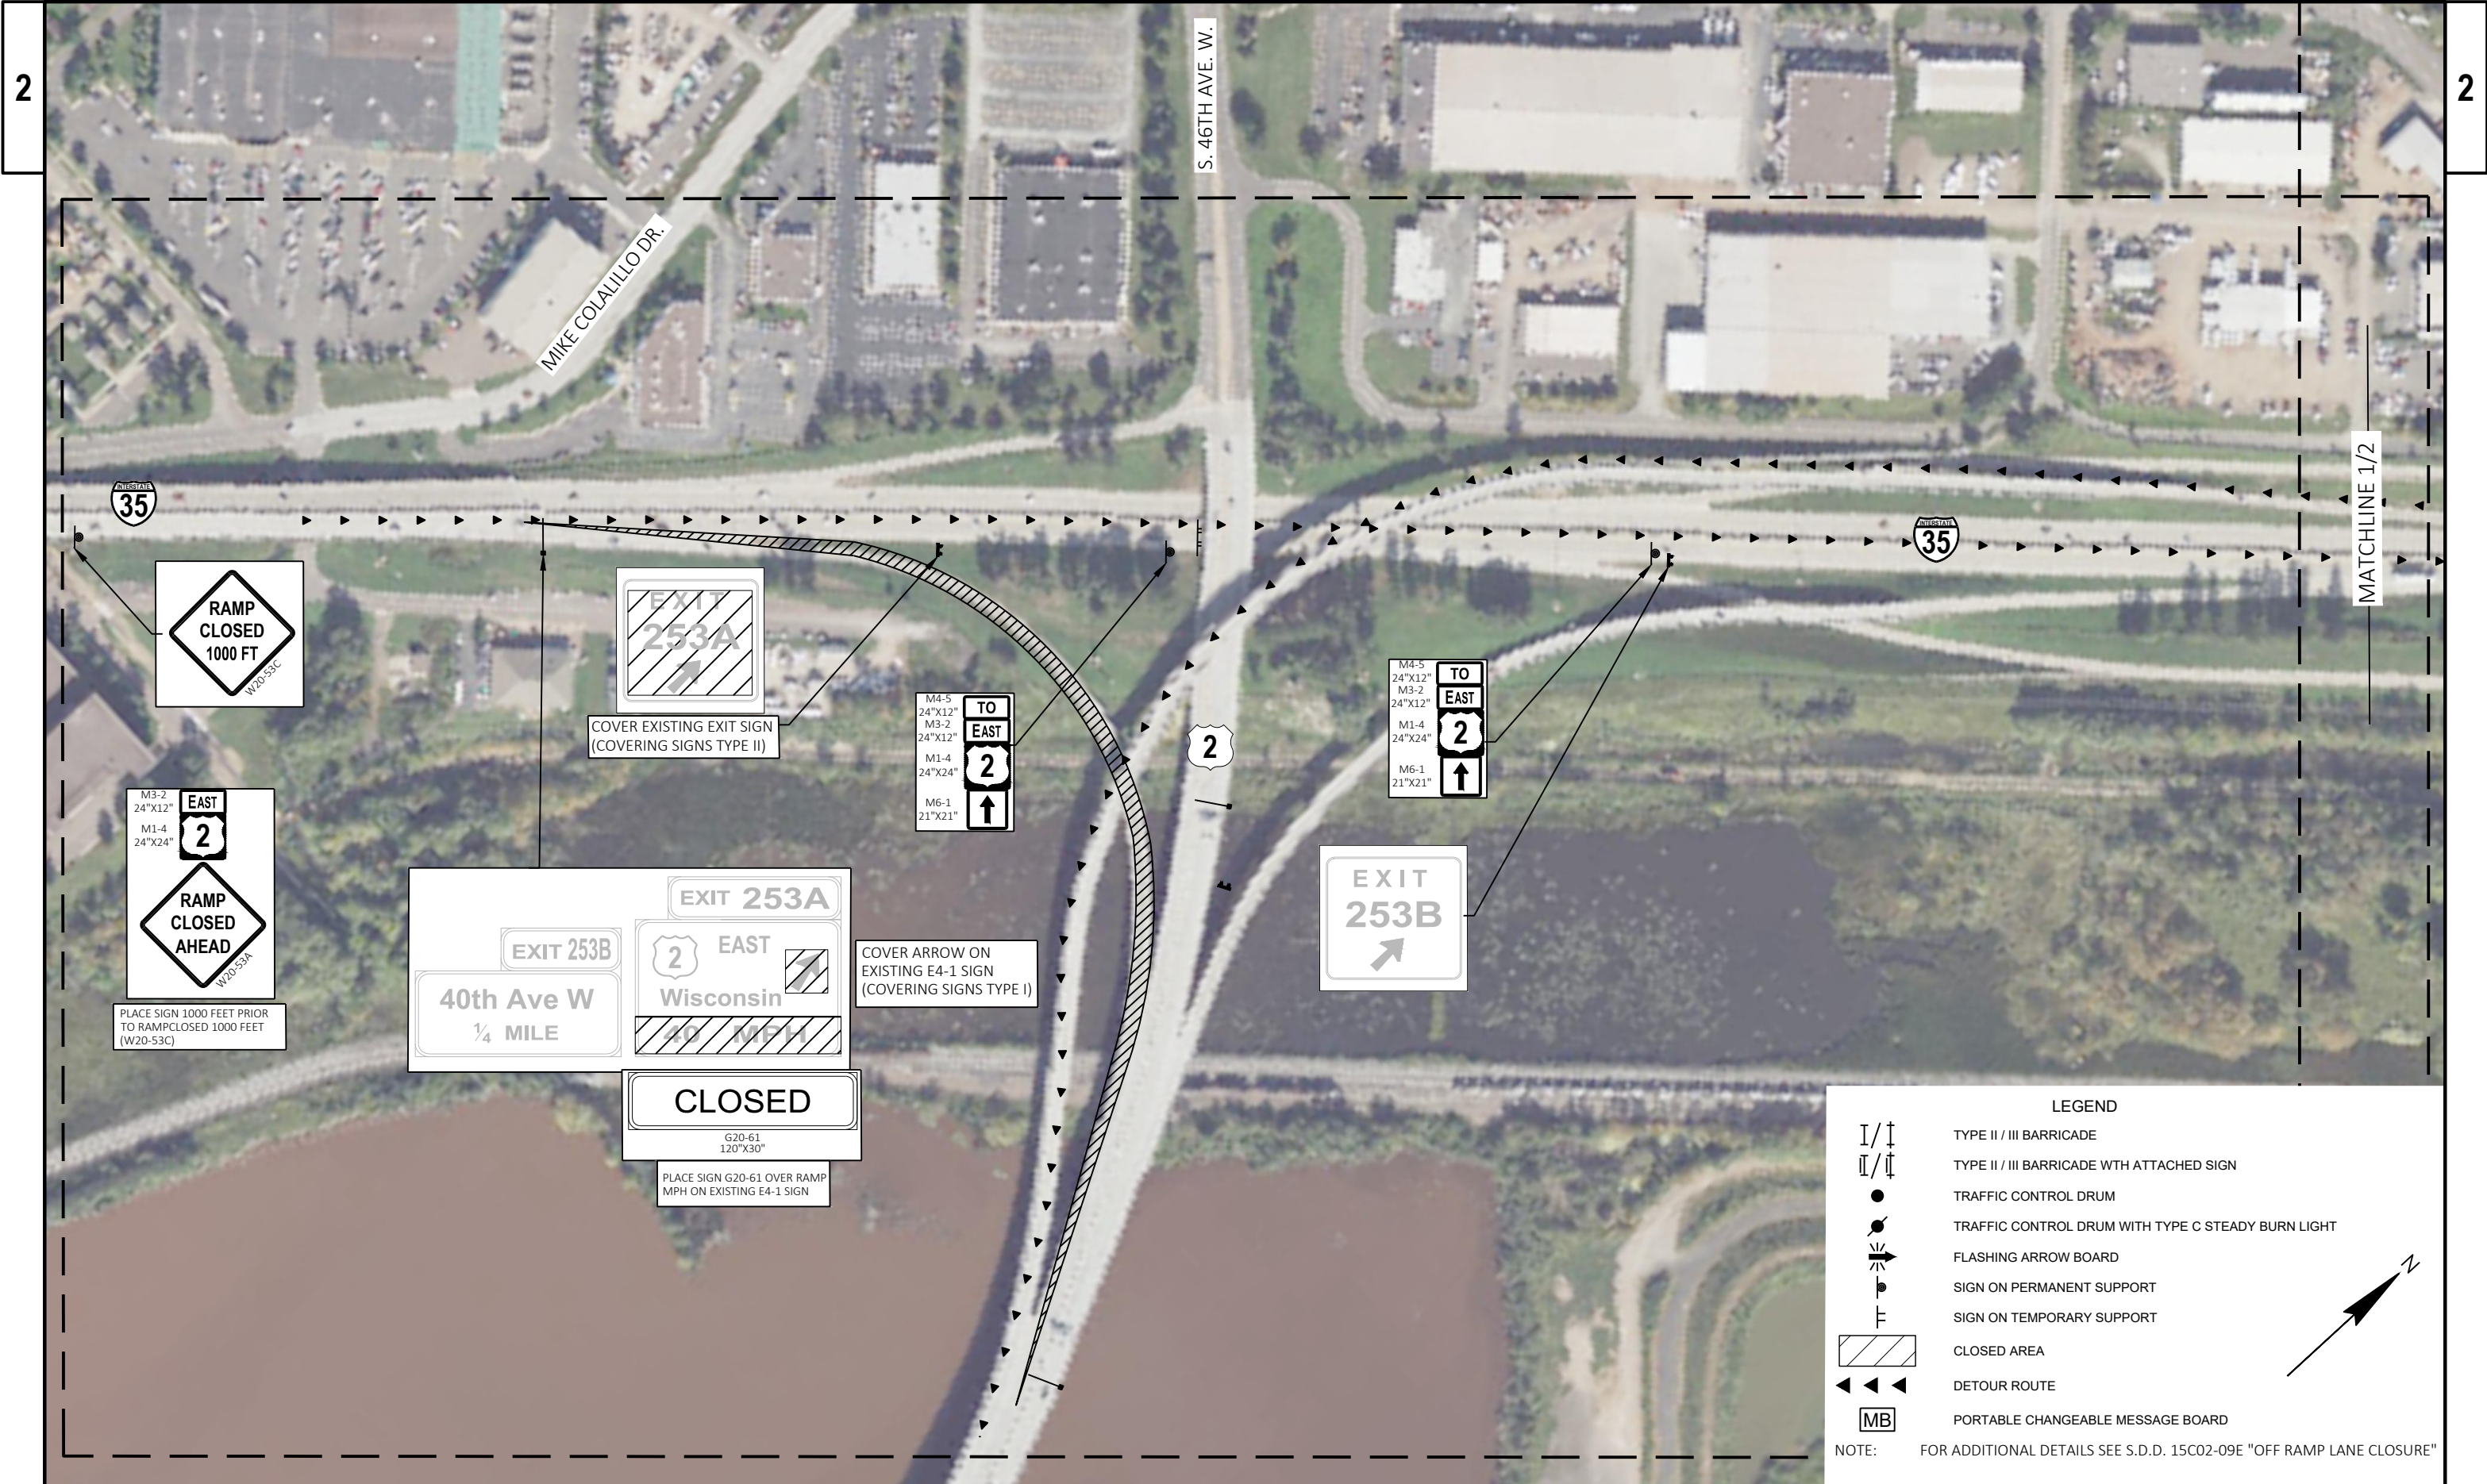











LEGEND

I/I

I/I

TYPE II / III BARRICADE

●

●

TYPE II / III BARRICADE WITH ATTACHED SIGN

●

●

TRAFFIC CONTROL DRUM

●

●

TRAFFIC CONTROL DRUM WITH TYPE C STEADY BURN LIGHT

→

→

FLASHING ARROW BOARD

—

—

SIGN ON PERMANENT SUPPORT

—

—

SIGN ON TEMPORARY SUPPORT

▨

▨

CLOSED AREA

◀◀◀

◀◀◀

DETOUR ROUTE

MB

MB

PORTABLE CHANGEABLE MESSAGE BOARD

NOTE: FOR ADDITIONAL DETAILS SEE S.D.D. 15C02-09C "DETAIL FOR SIGNING MAINLINE CLOSURE"

PROJECT NO: 8680-00-74

HWY: USH 2

COUNTY: DOUGLAS

TRAFFIC CONTROL - USH 2 EB CLOSURE AND DETOUR ROUTE - DETAIL 2

SHEET E

FILE NAME : G:\WDOT\NW\22114-008 BONG BRIDGE\CIVIL 3D\SHEETS\027001-DT_USH2SB.DWG

PLOT DATE : 11/13/2024 8:30 AM

PLOT BY : BRAD CUNNINGHAM

PLOT NAME :

PLOT SCALE : Custom

WISDOT/CADDs SHEET 42