


COUNTY AND HIGHWAY	ROUTE AND SECTION	CLASS AND AGREEMENT		FEDERAL DIVISION OFFICE	SHEET NUMBER	TOTAL SHEETS
		STATE	FEDERAL			
61	19.1	21.19		4	4.0	

F019-1(40) 4-77

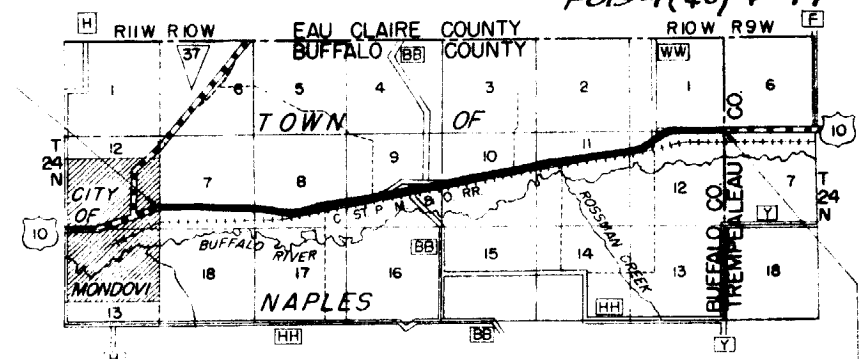


LOCATION SKETCH

SCALE
0 1/2 1 2 MILES

STA 330 + 81.9
END OF RELOC. ORDER
PROJECT T 019-1(19)

STA 9 + 98.9
BEG. OF RELOC. ORDER
PROJECT T 019-1(19)

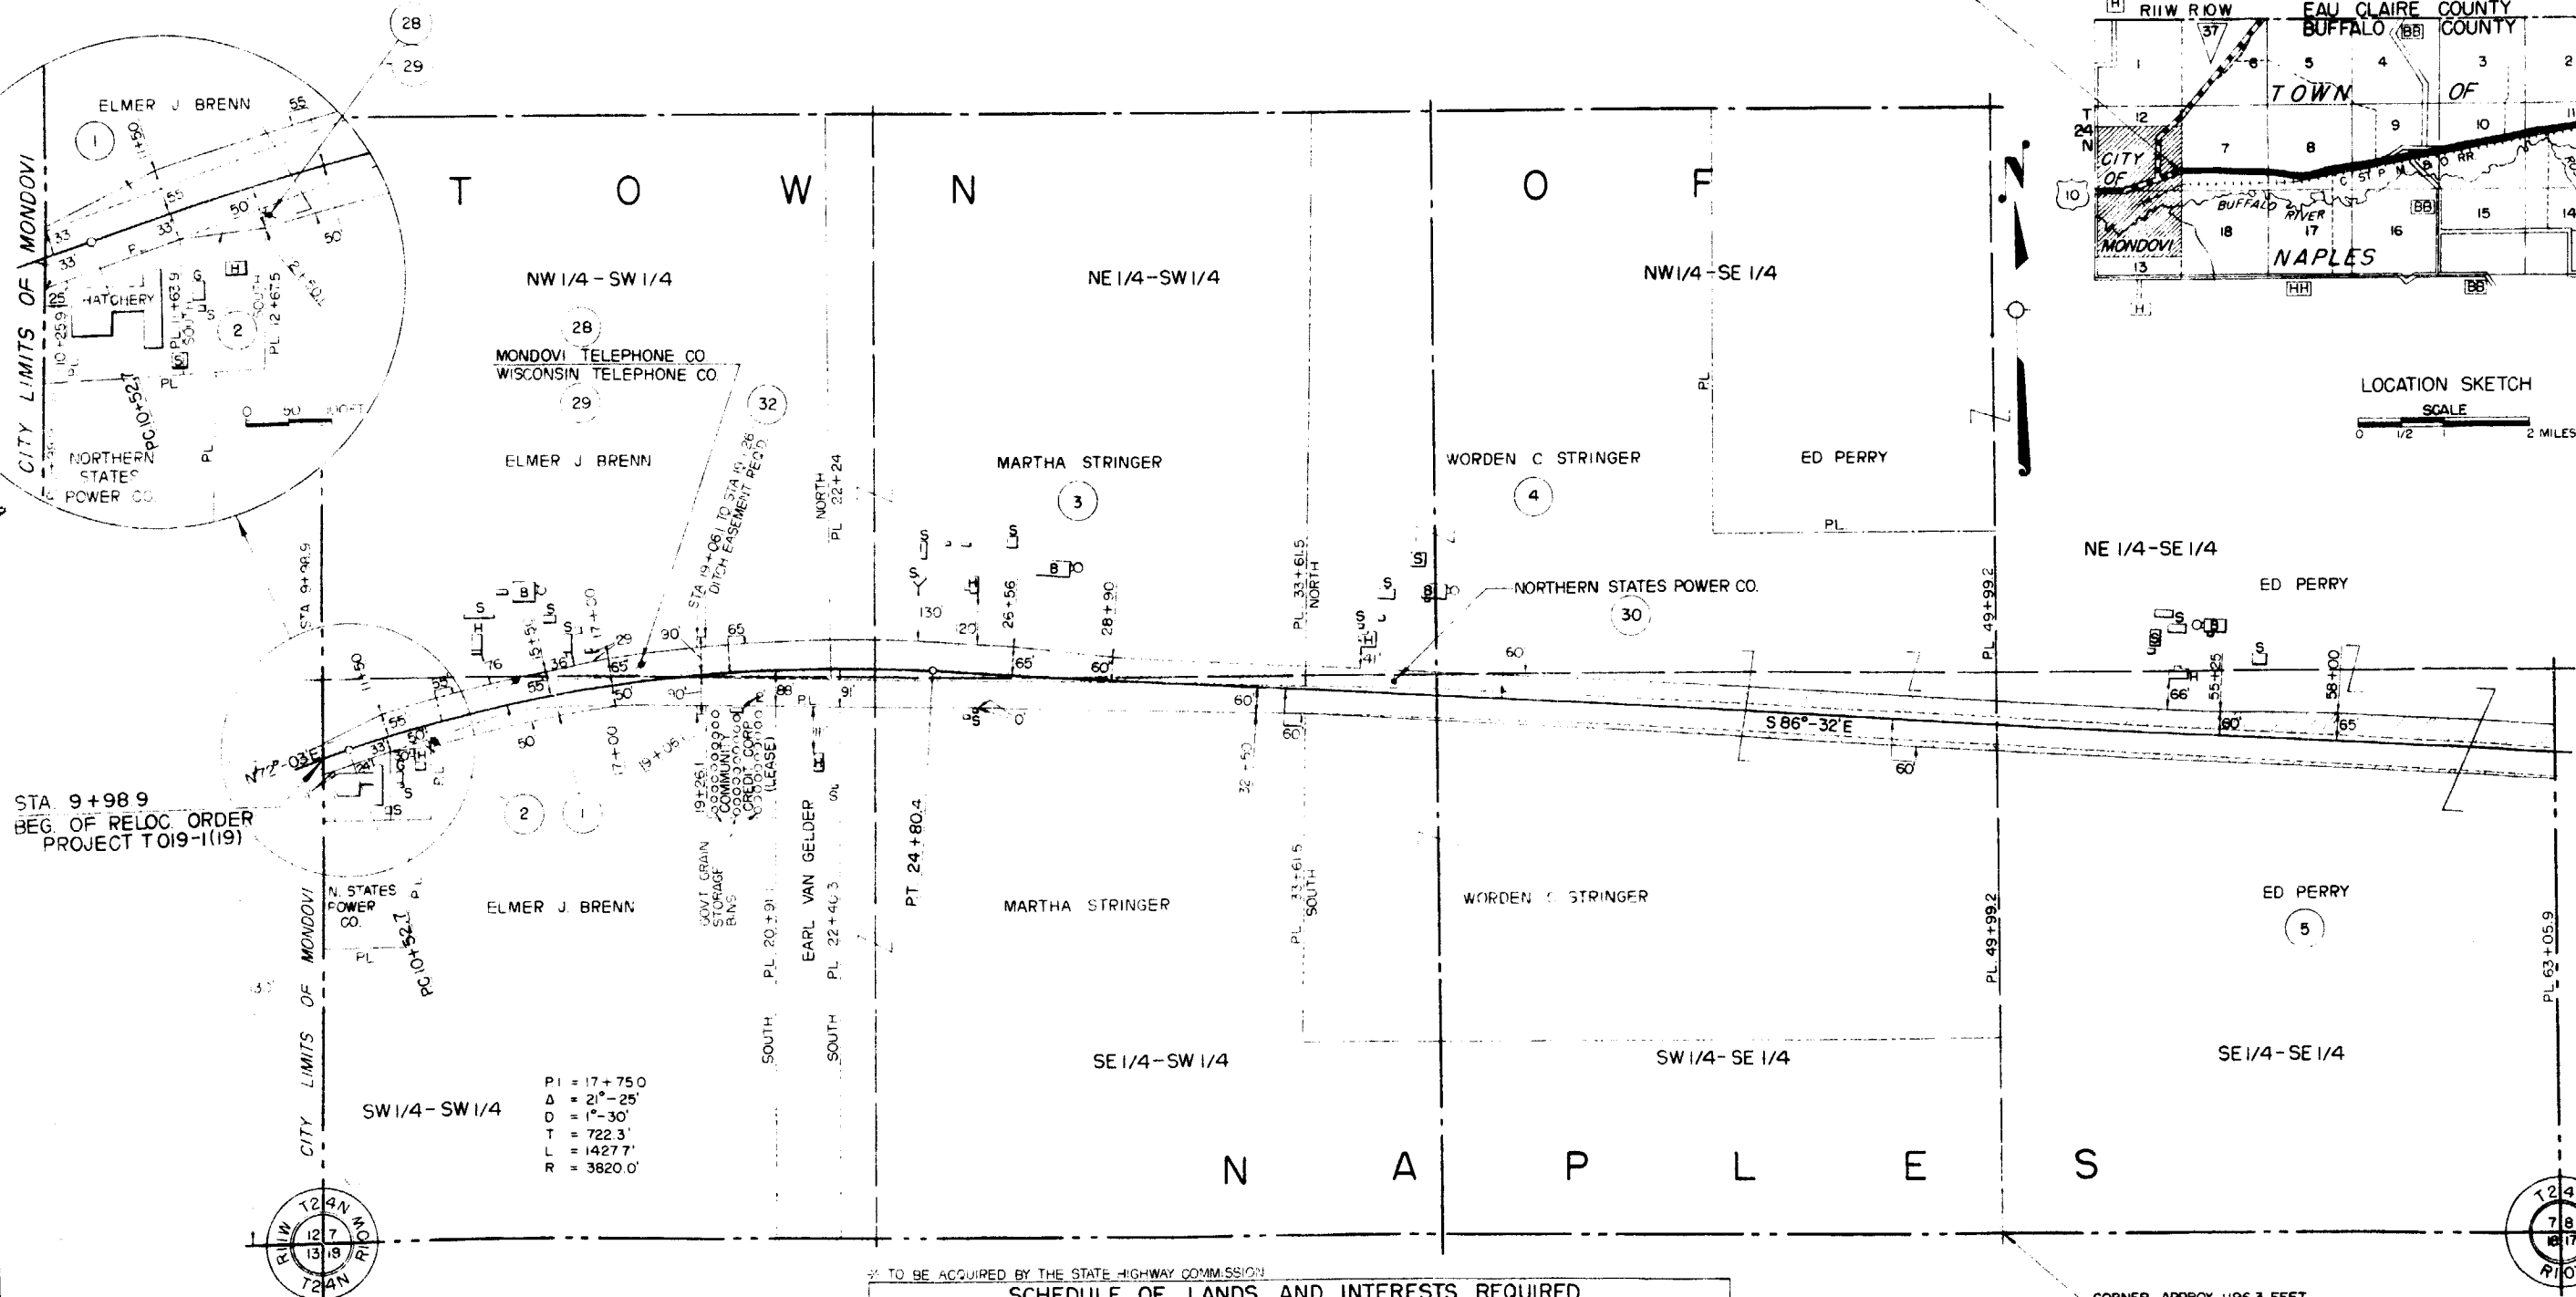

STA 9 + 98.9
BEG. OF RELOC. ORDER
PROJECT T 019-1(19)

SW 1/4-SW 1/4
PI = 17 + 75.0
Δ = 21°-25'
D = 1°-30'
T = 722.3'
L = 1427.7'
R = 3820.0'

TO BE ACQUIRED BY THE STATE HIGHWAY COMMISSION

SCHEDULE OF LANDS AND INTERESTS REQUIRED			
PAR	OWNER	ACRES	INTEREST REQUIRED
1	ELMER J. BRENN	1.55	FEE SIMPLE
32	" "	"	L.H.E. FOR DITCH OUTLETS
2	MARY WILSON ET AL	0.04	" "
3	MARTHA STRINGER	1.85	" "
4	WORDEN C. STRINGER	1.97	" "
5	ED PERRY	1.82	" "
* 28	MONDOVI TELEPHONE CO.	"	POLE EASEMENT RELEASE
* 29	WISCONSIN TELEPHONE CO.	"	" "
* 30	NORTHERN STATES POWER CO.	"	" "


CORNER APPROX. 1196.3 FEET
SOUTH OF THE REFERENCE LINE

STATE HIGHWAY COMMISSION OF WISCONSIN
PLAT OF RIGHT OF WAY REQUIRED
PROJECT T 019-1(19)
MONDOVI - EAST COUNTY LINE ROAD
U.S.H. 10 BUFFALO COUNTY

SCALE
0 100 200 400 FEET
LENGTH - 6.076 MILES
APRIL 25, 1977
DATE: MAY 11, 1977

COUNTY AND HIGHWAY	ROUTE AND SECTION	CLASS AND AGREEMENT		FEDERAL DIVISION OFFICE	SHEET NUMBER	TOTAL SHEETS
		STATE	FEDERAL			
61	191	2119		4	41	

F019-1(40) 4.1-77

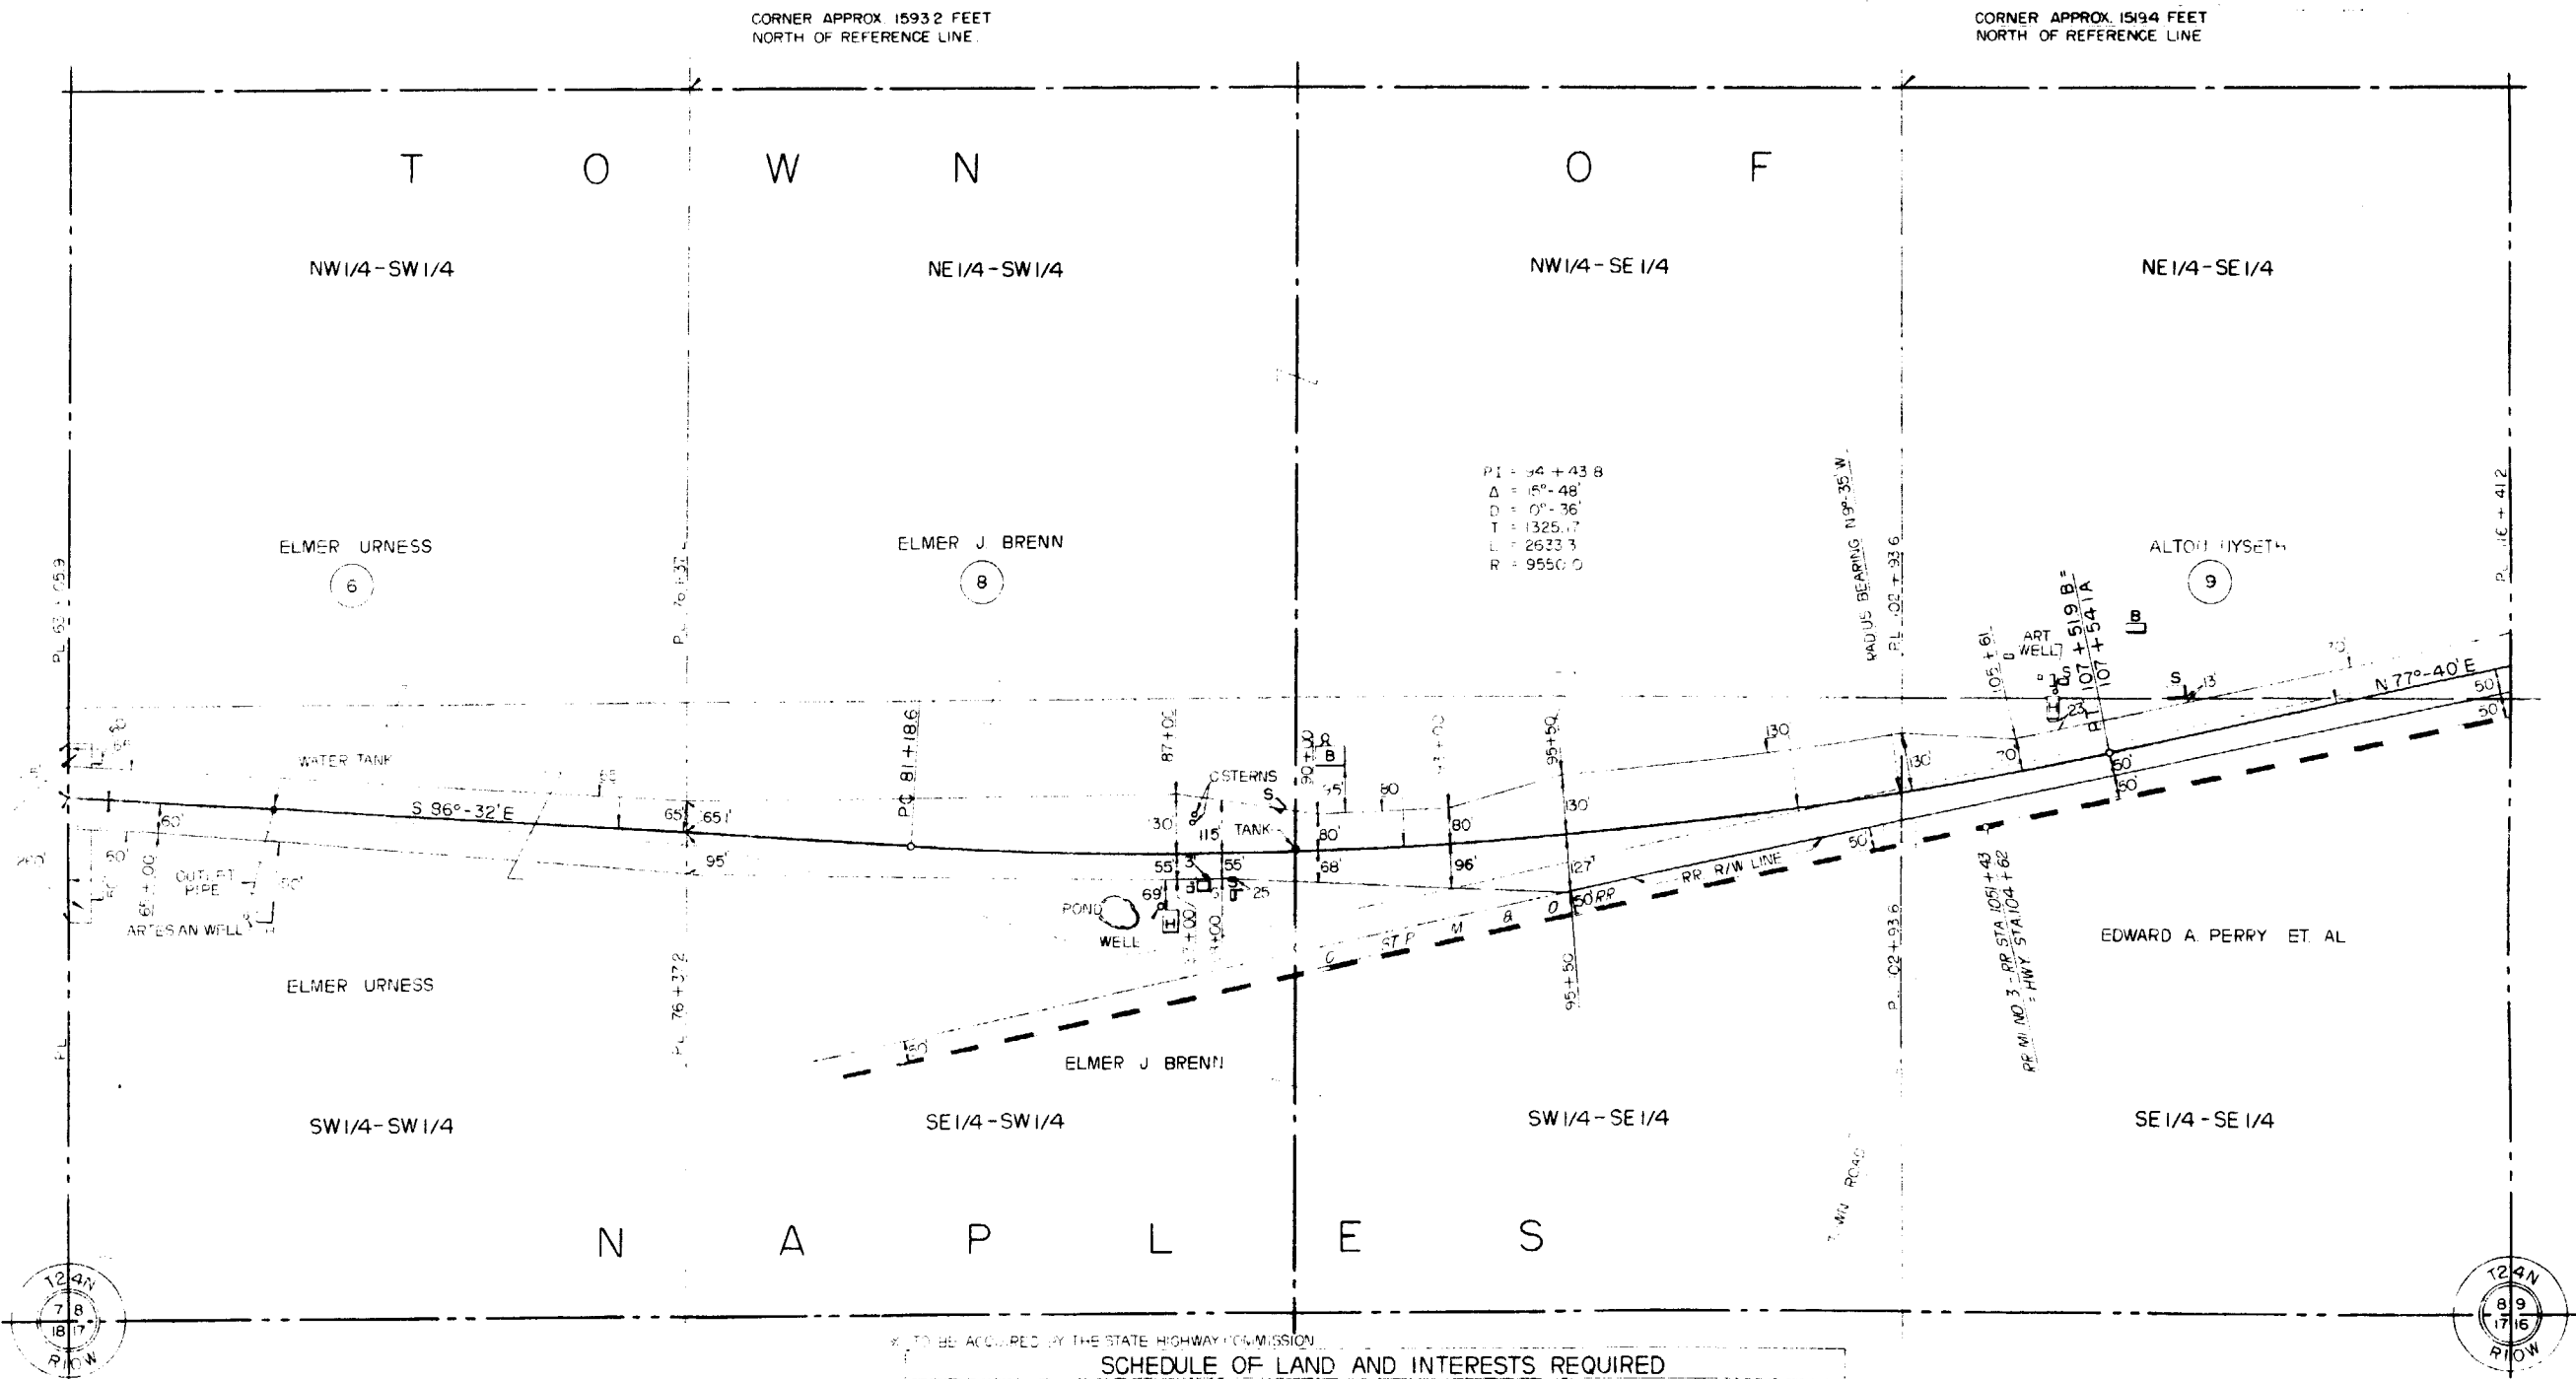

TO BE ACCURSED BY THE STATE HIGHWAY COMMISSION

SCHEDULE OF LAND AND INTERESTS REQUIRED			
PAR	OWNER	ACRES	INTEREST REQUIRED
6	ELMER URNESS	2.30	FEE SIMPLE
7	ELMER URNESS	—	INLET & OUTLET DITCH PRIVILEGE
8	ELMER J. BRENN	10.22	FEE SIMPLE
9	ALTON NYSETH	1.96	" "

STATE OF WISCONSIN

DEPARTMENT OF TRANSPORTATION

ROAD DISTRICT NO. 1

PROJECT T 019-1(19)

MONDOVI - EAST COUNTY LINE

US 10

ROAD

BUFFALO COUNTY

APRIL 23, 1959

DATED MARCH 12, 1959


COUNTY AND HIGHWAY	ROUTE AND SECTION	CLASS AND AGREEMENT		FEDERAL DIVISION OFFICE	SHEET NUMBER	TOTAL SHEETS
		STATE	FEDERAL			
6.1	19.1	21.19		4	4.2	

C.T.H. "BB" CURVE
P.I. = 25°0' + 94.4
Δ = 13°-34'
D = 6°-00'
T = 113.6
L = 226.1
R = 955.1
P.C. = 24°0' + 80.8
P.T. = 27°0' + 06.9
-27°0' + 08.0 A

FO19-1(40) 4.2-77

SE 1/4 - NE 1/4

CORNER APPROX. 1461.2 FEET
NORTH OF REFERENCE LINE

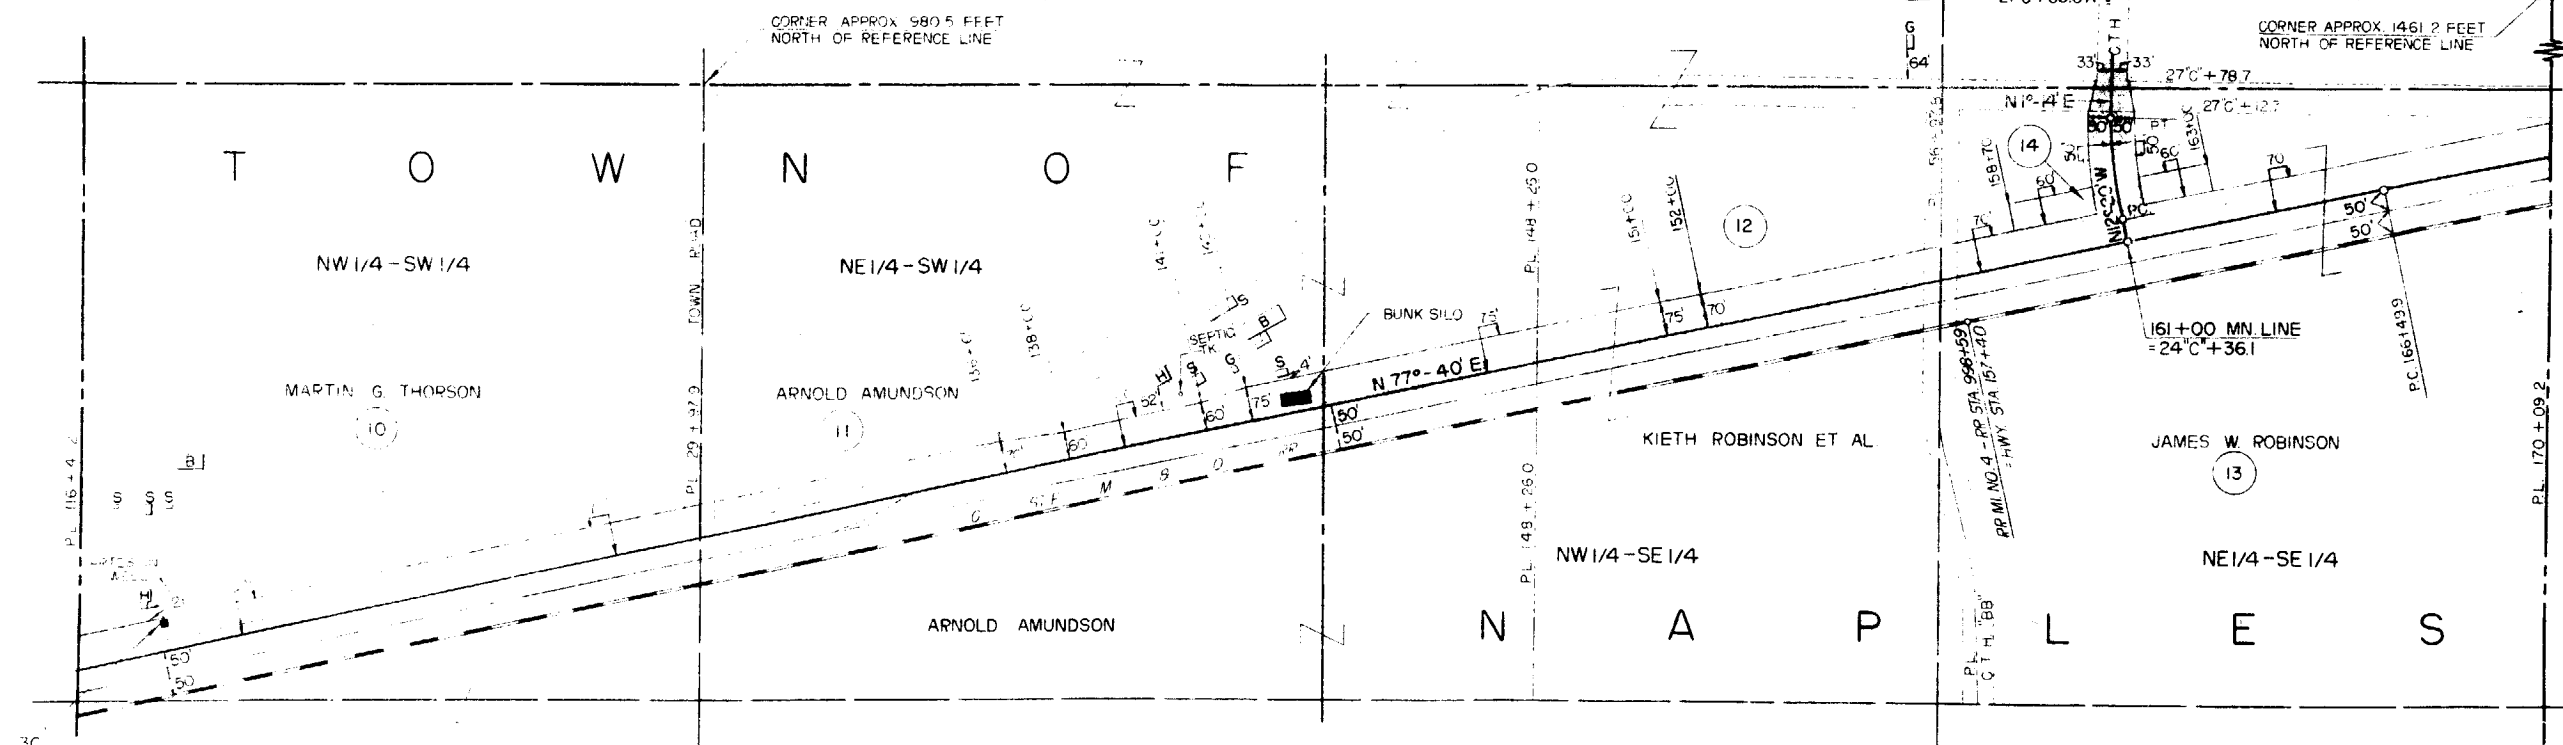

P.I. = 171 + 45.3
Δ = 4°-57'
D = 0°-30'
T = 495.4
L = 990.0
R = 11460

TO BE ACQUIRED BY THE STATE HIGHWAY COMMISSION

SCHEDULE OF LANDS AND INTERESTS REQUIRED

PAR.	OWNER	ACRES	INTEREST REQUIRED
10	MARTIN G. THORSON	1.81	FEE SIMPLE
11	ARNOLD M. AMUNDSON	4.30	" "
12	KEITH ROBINSON ET AL.	2.35	" "
13	JAMES W. ROBINSON	4.01	" "
14	JAMES W. ROBINSON	---	CHANNEL CHANGE EASEMENT
30	NORTHERN STATES POWER CO.	---	POLE EASEMENT RELEASE

STATE HIGHWAY COMMISSION OF WISCONSIN

PLAT OF RIGHT OF WAY REQUIRED

PROJECT T 019-1(19)

MONDOVI EAST COUNTY LINE

ROAD

U.S.H. 10

BUFFALO COUNTY

SCALE


0 100 200 400 FEET

LENGTH - MILES

APRIL 23, 1959
DATED MARCH 13, 1959


COUNTY AND HIGHWAY	ROUTE AND SECTION	CLASS AND AGREEMENT		FEDERAL DIVISION OFFICE	SHEET NUMBER	TOTAL SHEETS
		STATE	FEDERAL			
6.1	19.1	21.19		4	4.3	

F019-1(40) 4.3-77

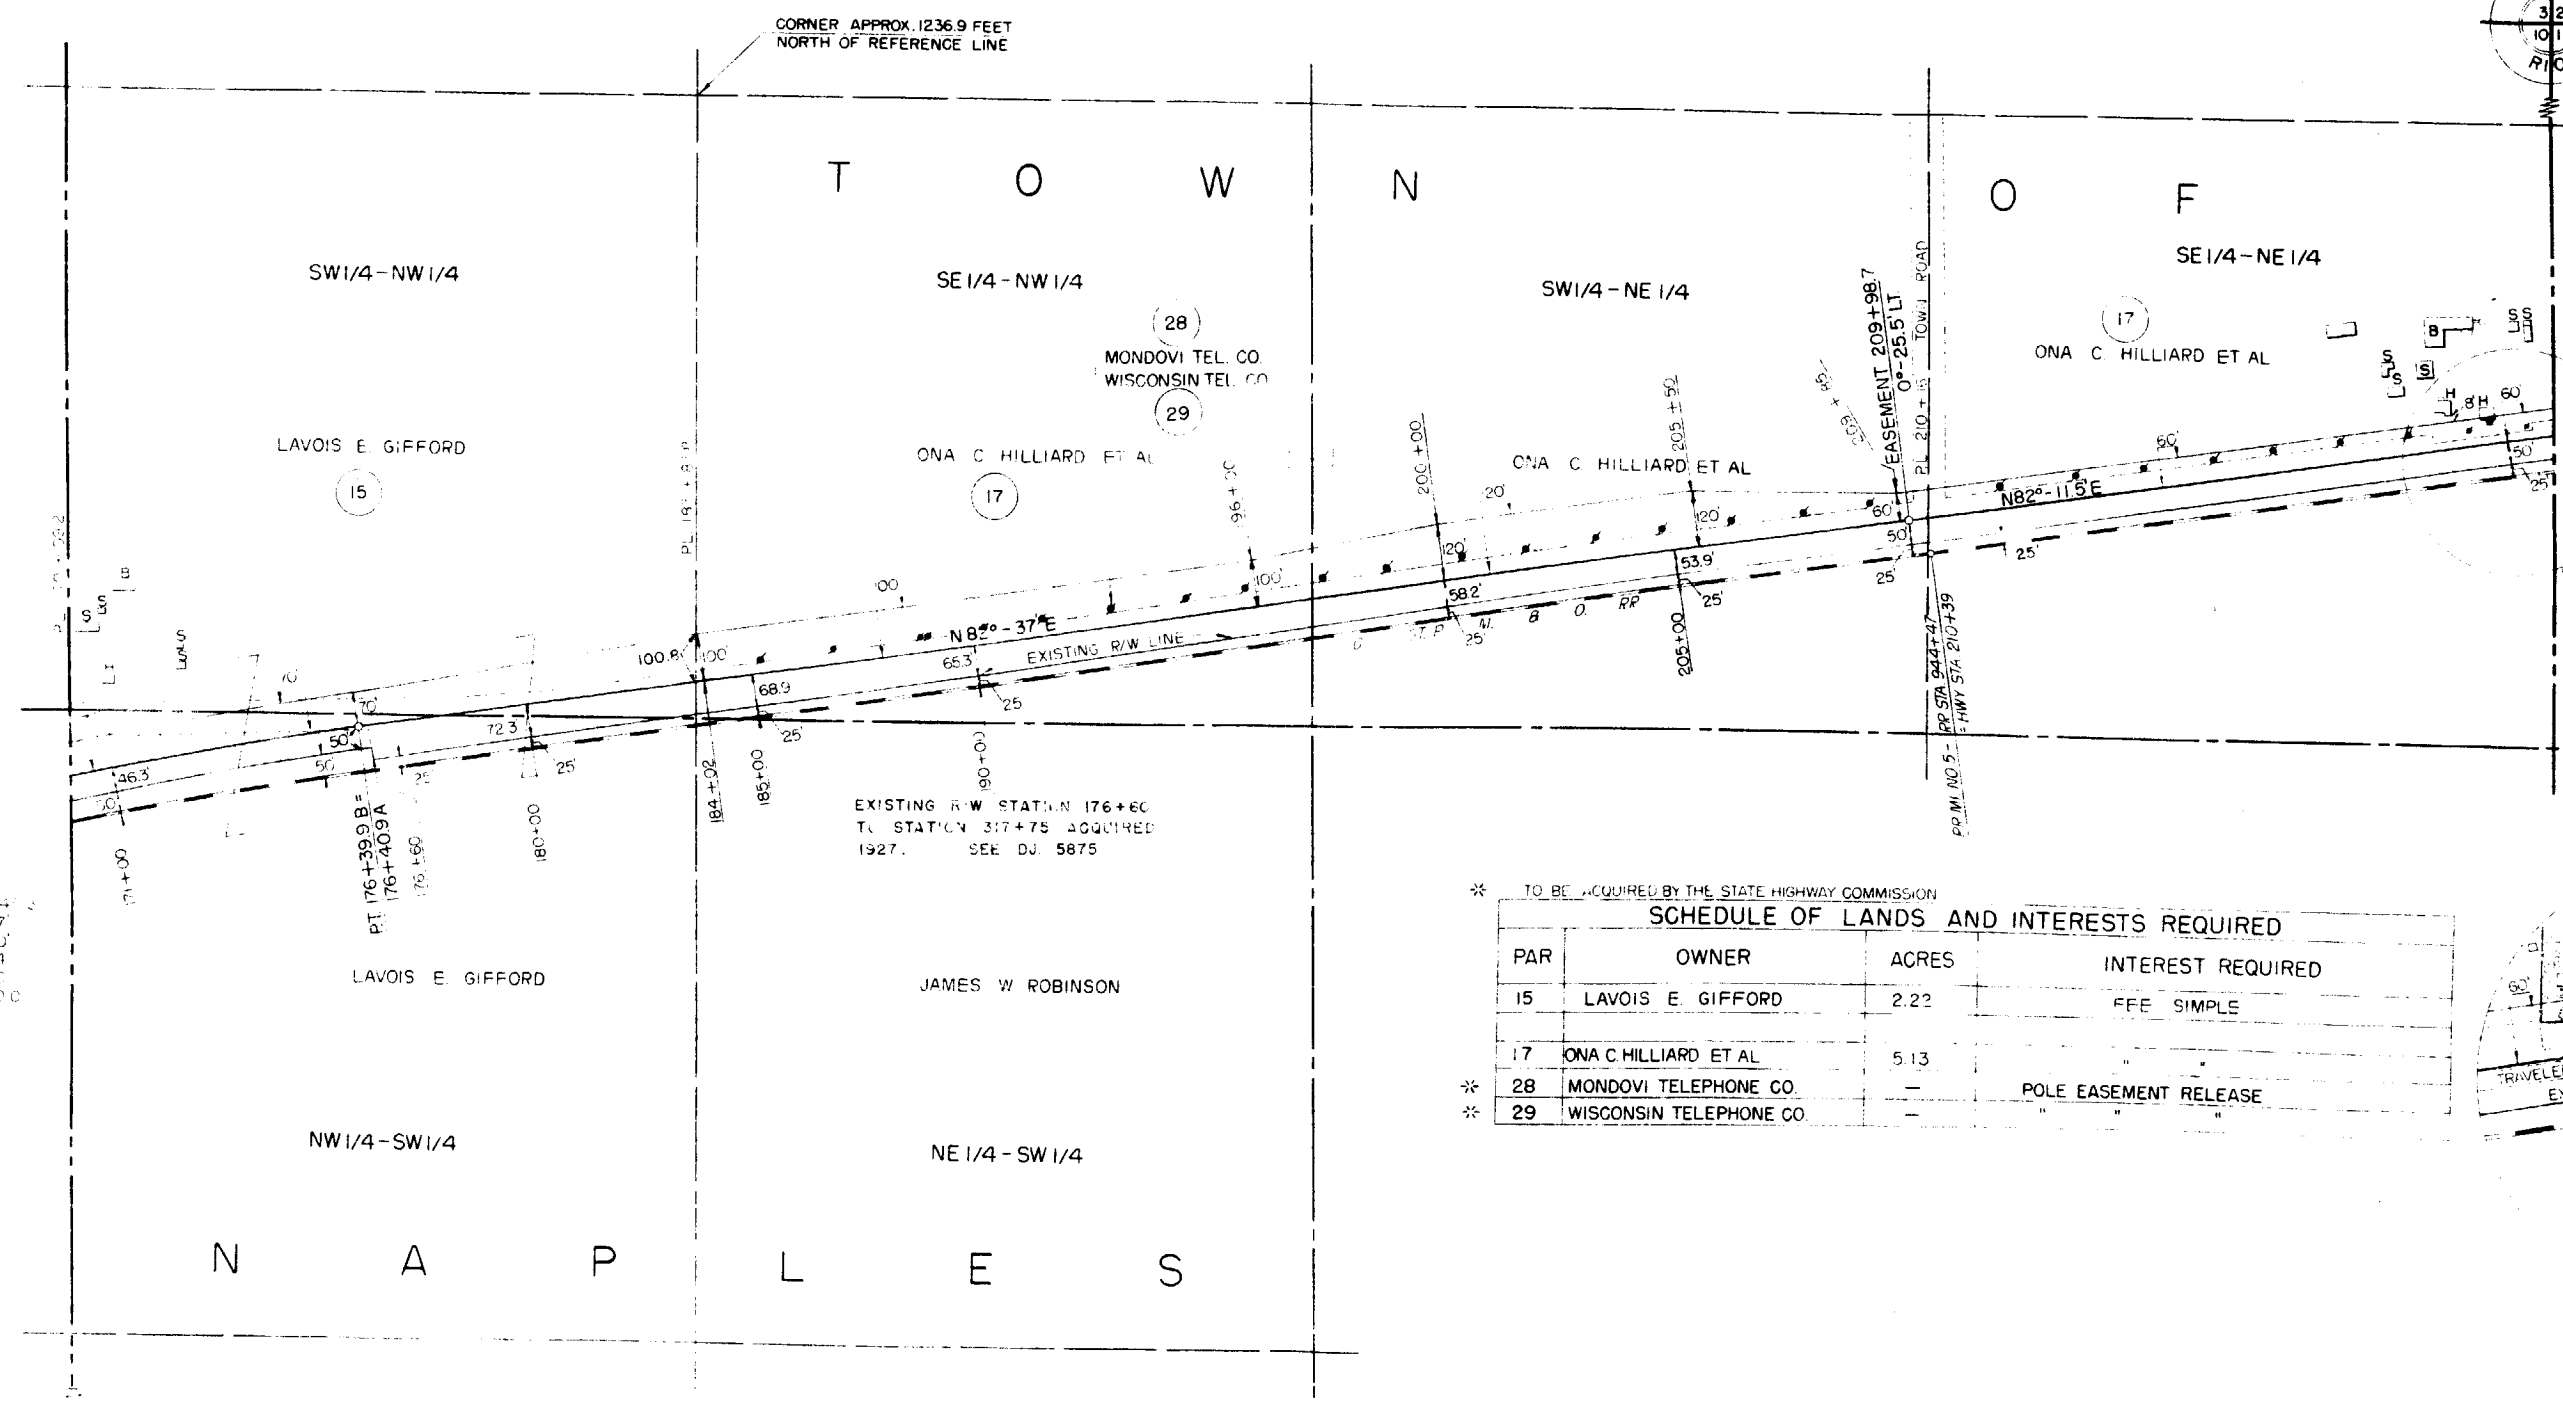

TO BE ACQUIRED BY THE STATE HIGHWAY COMMISSION

PAR	OWNER	ACRES	INTEREST REQUIRED
15	LAVOIS E. GIFFORD	2.22	FREE SIMPLE
17	ONA C. HILLIARD ET AL	5.13	"
28	MONDOVI TELEPHONE CO.	"	POLE EASEMENT RELEASE
29	WISCONSIN TELEPHONE CO.	"	"

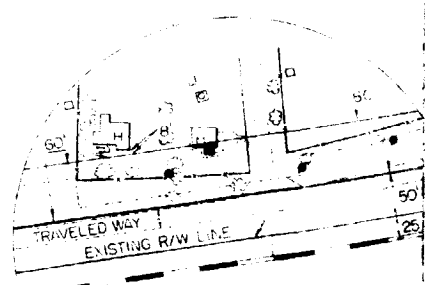

50 100 200 FT.

MONDOVI - EAST COUNTY LINE ROAD
U.S. 10


BUFFALO COUNTY

DATE: T 019-1(19)
APRIL 23, 1959
DATED: MARCH 13, 1959

LENGTH: 400 FEET

COUNTY AND HIGHWAY	ROUTE AND SECTION	CLASS AND AGREEMENT		FEDERAL DIVISION OFFICE	SHEET NUMBER	TOTAL SHEETS
6.1	19.1	21.19		4	4.4	

FOI9-1(40) 4.4-77

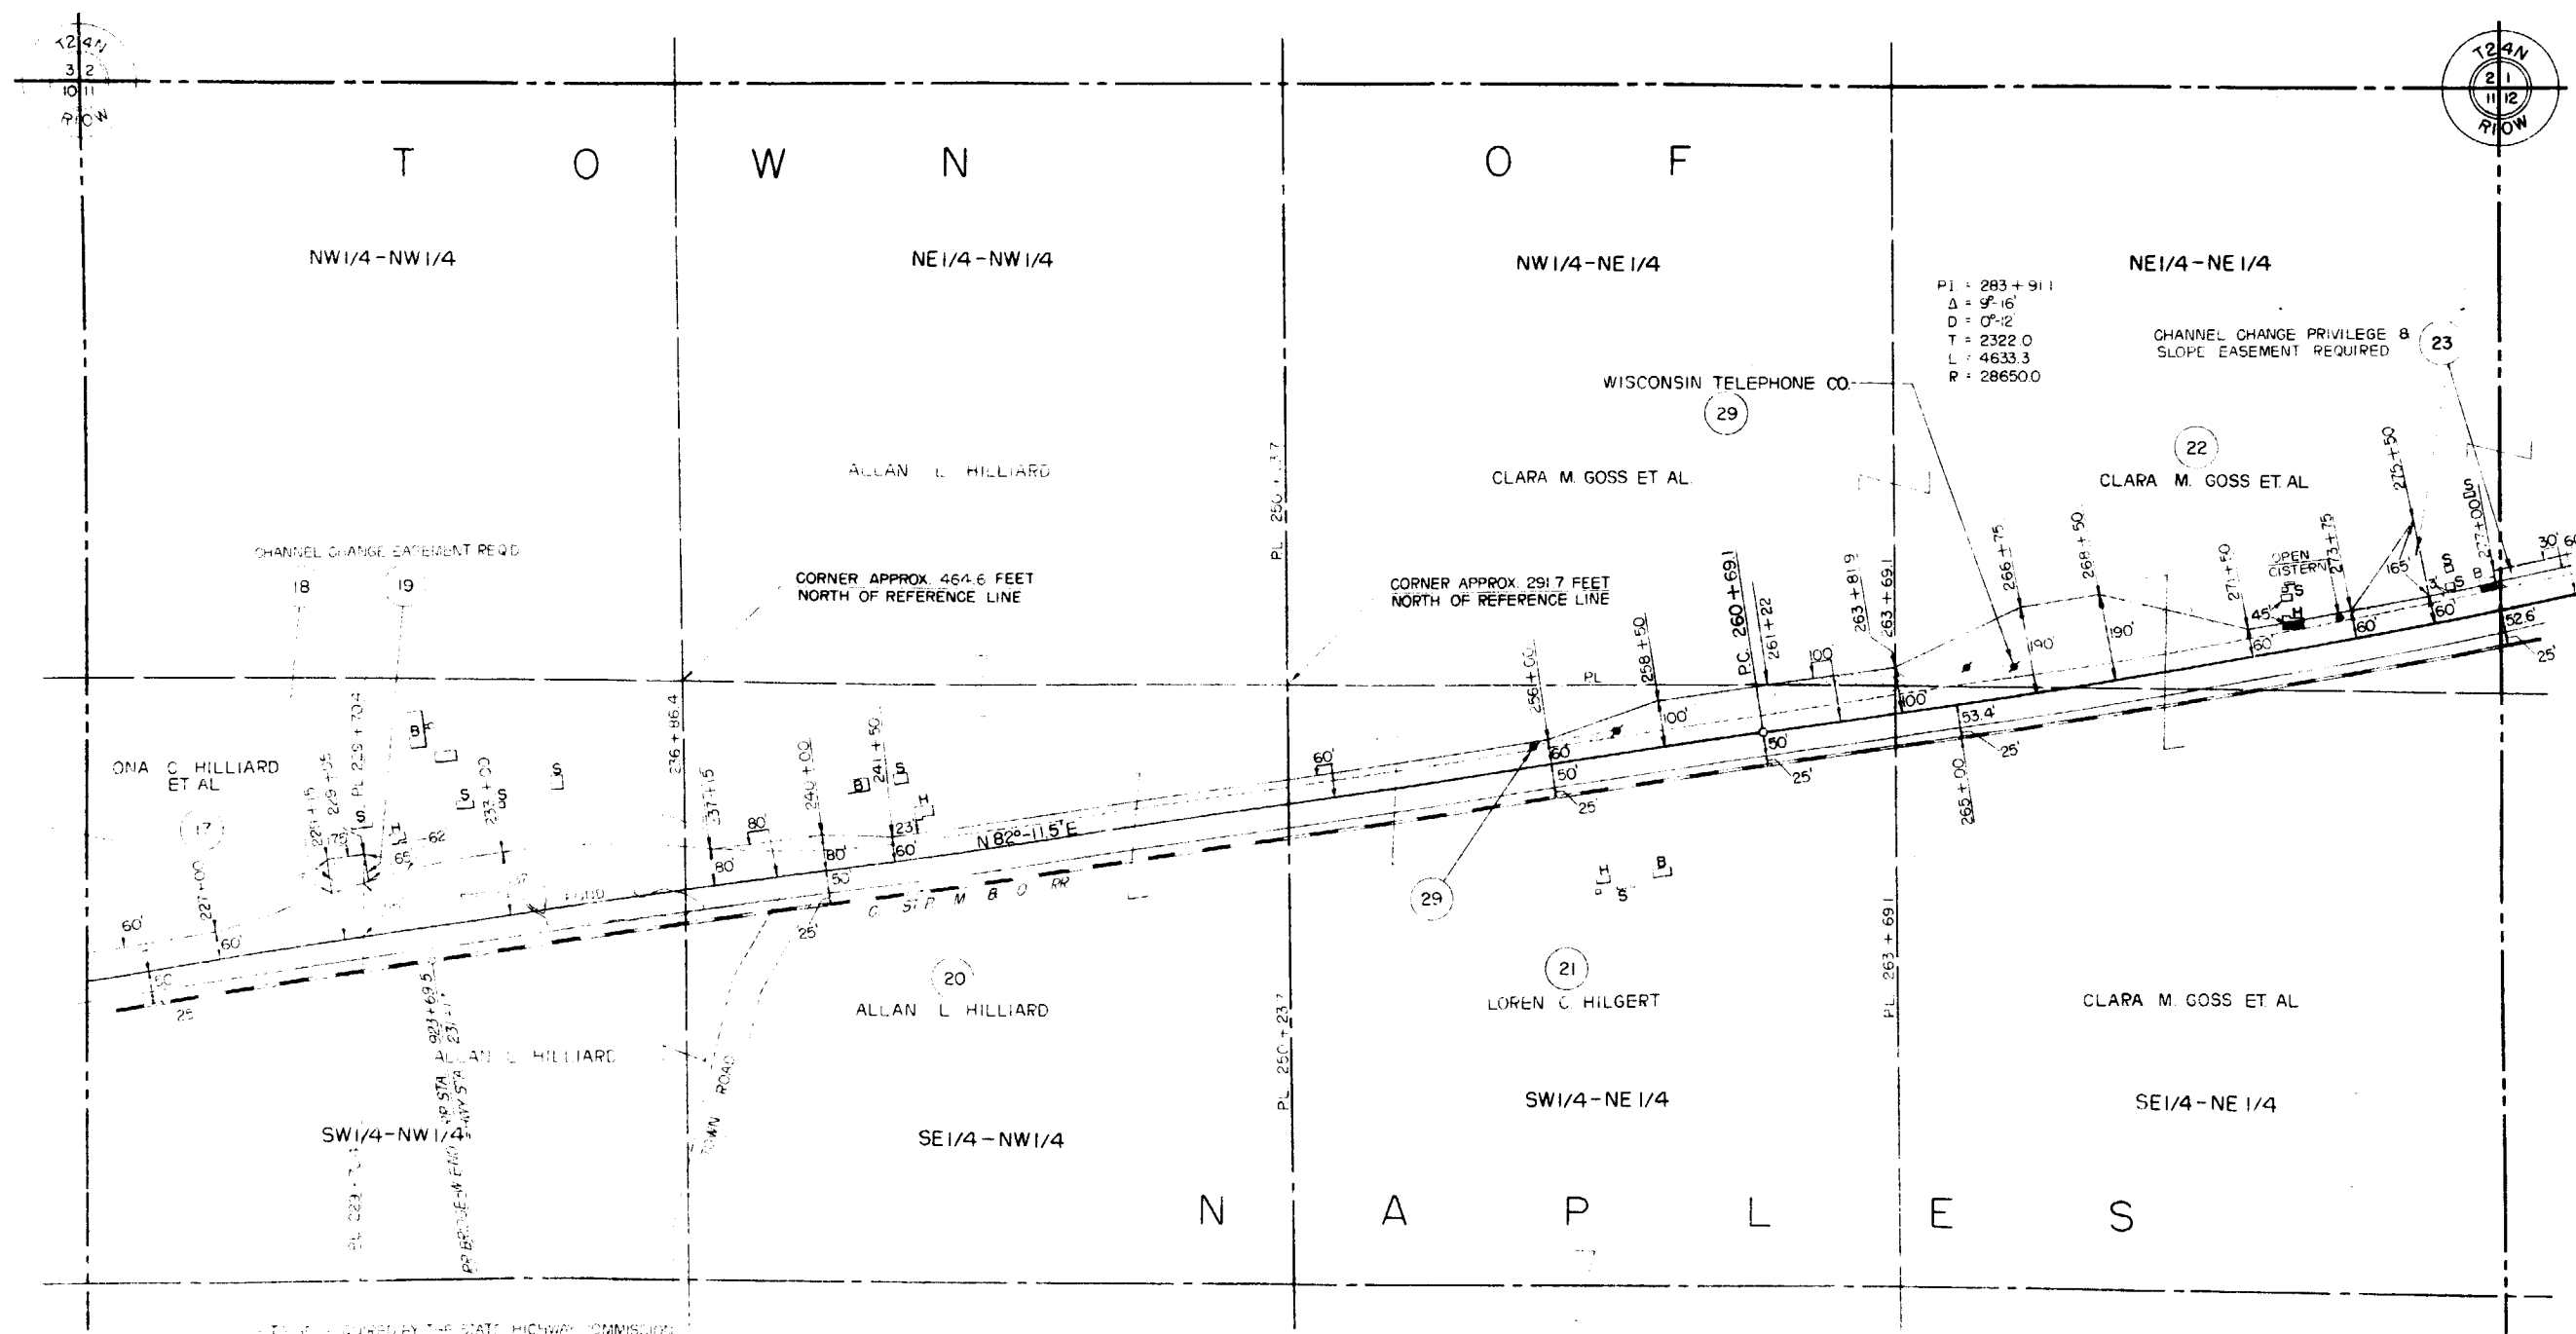

AS REQUIRED BY THE STATE HIGHWAY COMMISSION

PAR	OWNER	ACRES	INTEREST REQUIRED
17	ONA C. HILLIARD ET AL	—	FEE SIMPLE
18	"	—	CHANNEL CHANGE EASEMENT
19	ALLAN L. HILLIARD	—	"
20	"	0.56	FEE SIMPLE
21	LOREN C. HILGERT	1.02	"
22	CLARA M. GOSS ET AL	3.80	"
23	"	—	CHANNEL CHANGE PRIVILEGE & SLOPE EASEMENT
29	WISCONSIN TELEPHONE CO.	—	POLE EASEMENT RELEASE

STATE HIGHWAY COMMISSION OF WISCONSIN

PLAT OF RIGHT OF WAY REQUIRED

PROJECT T 019-1(19)

MONDOVI-EAST COUNTY LINE ROAD

U.S.H. 10 BUFFALO COUNTY


SCALE

LENGTH MILES 0 100 200 400 FEET

APRIL 23, 1959 DATED MARCH 18, 1958

COUNTY AND HIGHWAY	ROUTE AND SECTION	CLASS AND AGREEMENT		FEDERAL DIVISION OFFICE	SHEET NUMBER	TOTAL SHEETS
		STATE	FEDERAL			
6.1	19.1	21.19		4	4.5	

F019-1(40) 4.5-77

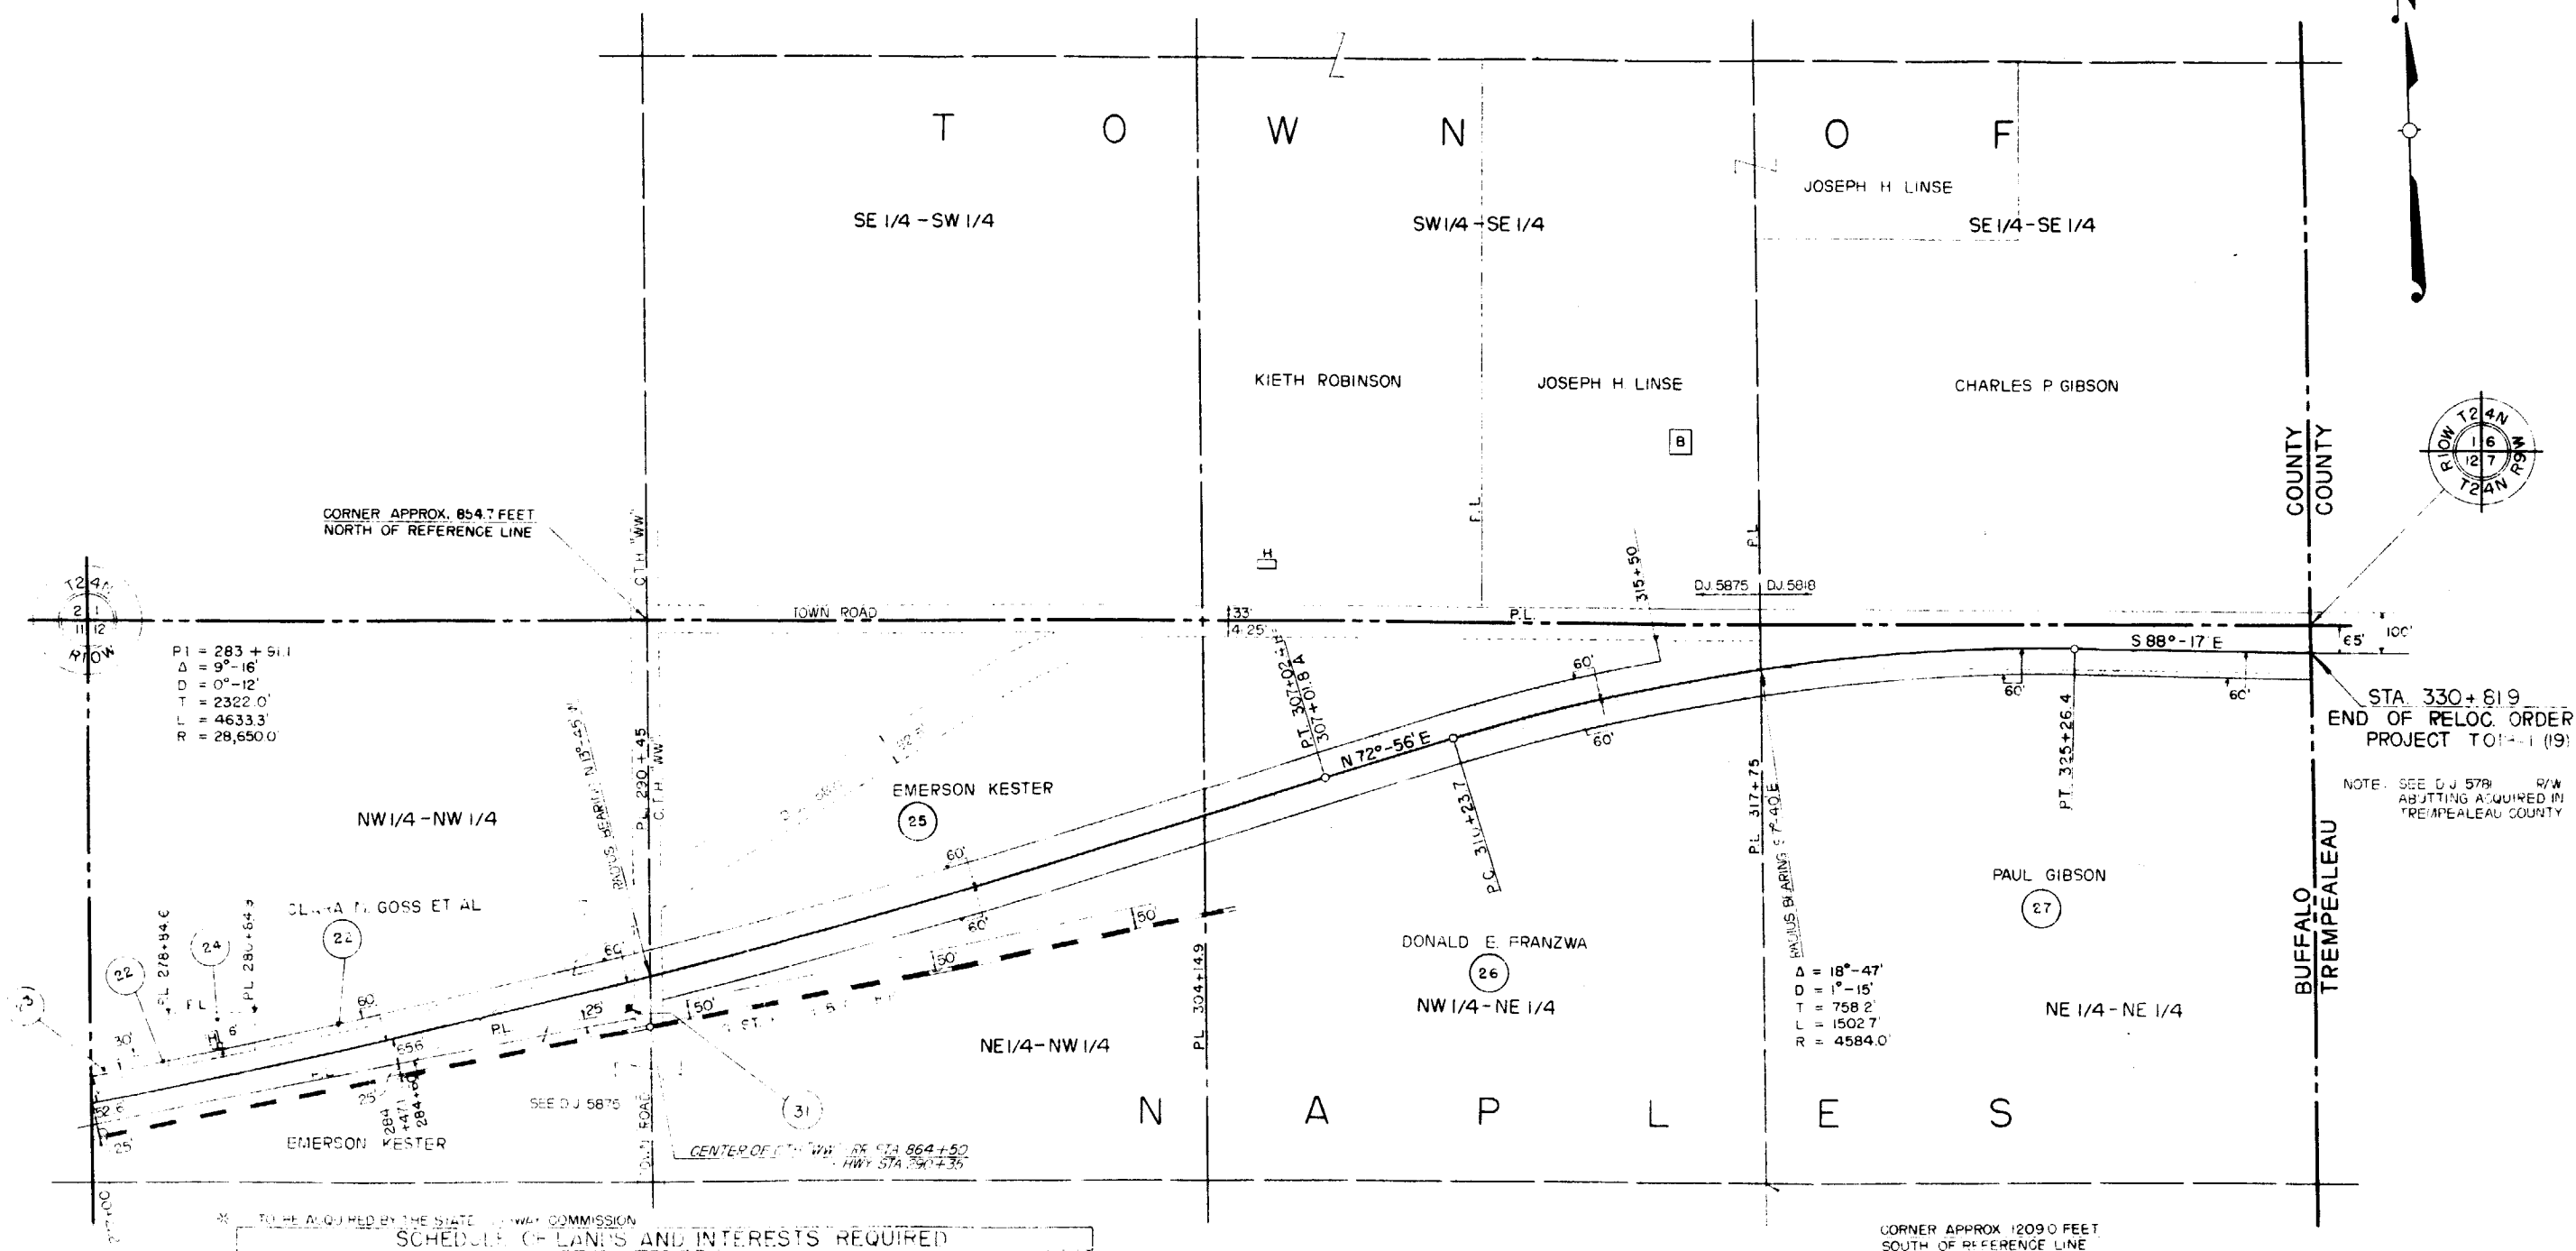

* TO BE ACQUIRED BY THE STATE HIGHWAY COMMISSION

PAR.	OWNER	ACRES	INTEREST REQUIRED
22	CLARA M GOSS ET AL	—	FEE SIMPLE
23	CLARA M GOSS ET AL	—	CHANNEL CHANGE & SLOPE EASEMENT
24	JAMES SESSIONS	0.12	FEE SIMPLE
25	EMERSON KESTER	3.68	" "
26	DONALD E FRANZWA	3.85	" "
27	PAUL GIBSON	0.75	" "
31	ELEVA FARMERS TEL. CO.	—	POLE EASEMENT RELEASE

STATE HIGHWAY COMMISSION OF WISCONSIN
 PLAT OF RIGHT OF WAY REQUIRED
 PROJECT T 019-1(19)
 MONDOVI-EAST COUNTY LINE ROAD
 U.S. H. 10 BUFFALO COUNTY

SCALE
 0 100 200 400 FEET
 LENGTH MILES

APRIL 23, 1977
 DATED, MARCH 13, 1977