



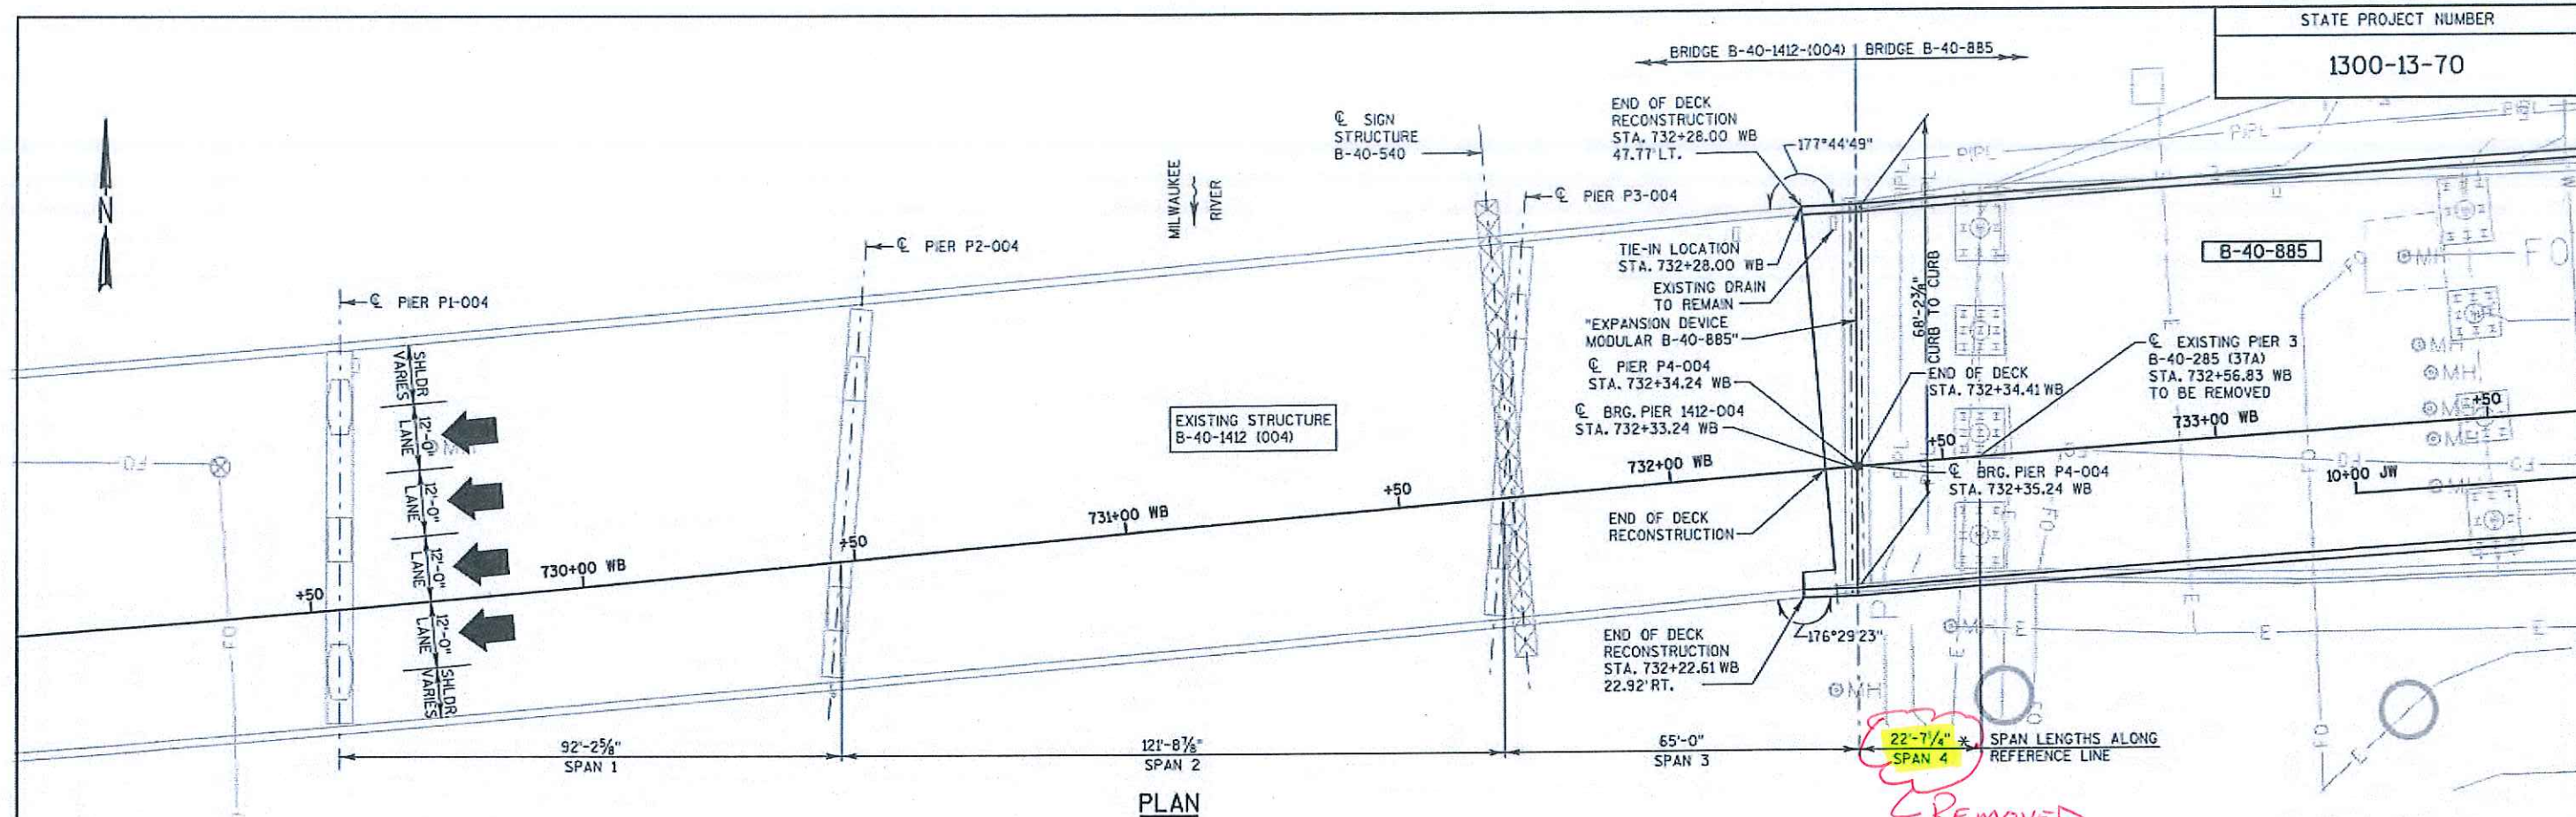

PLAN

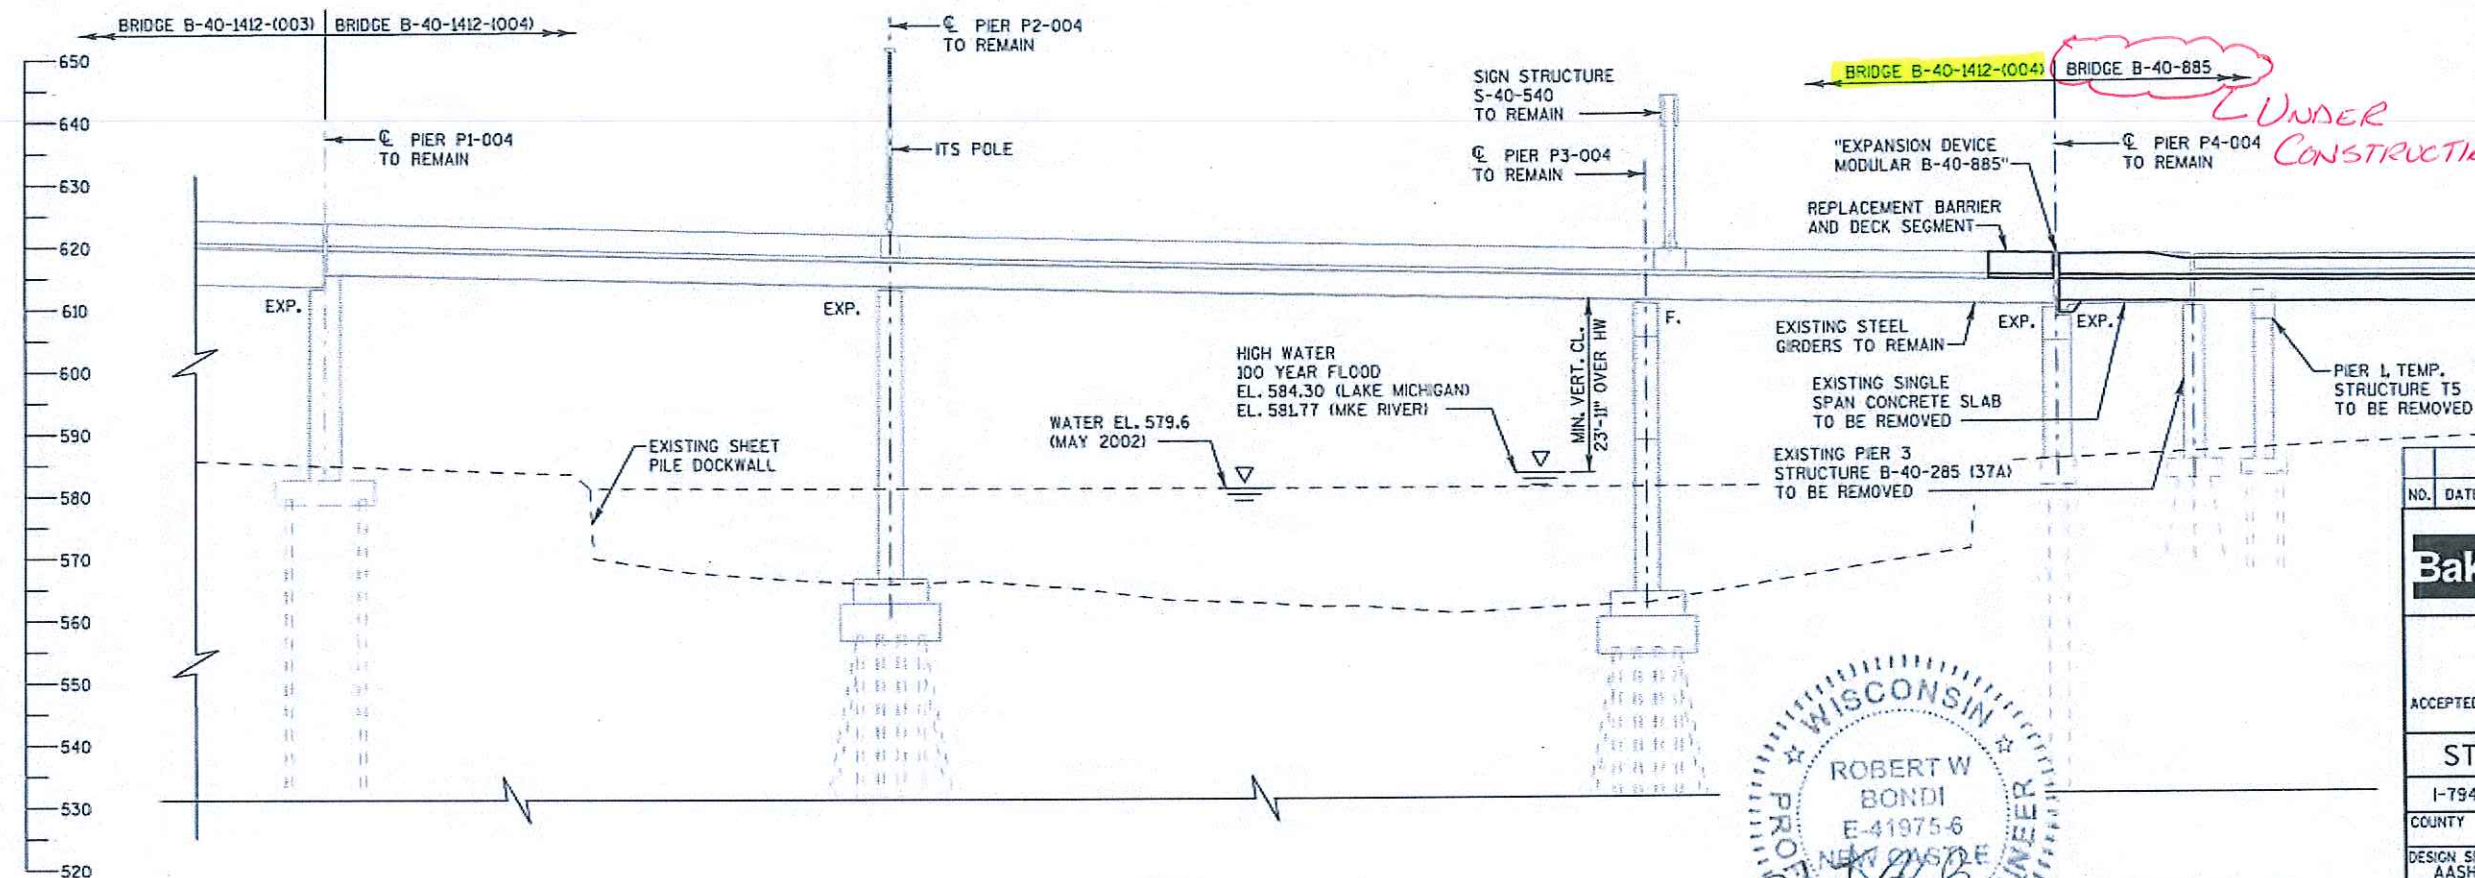

ELEVATION

LIST OF DRAWINGS

1. GENERAL PLAN AND ELEVATION
2. REMOVAL PLAN NOTES AND QUANTITIES
3. REMOVAL SECTIONS
4. CONSTRUCTION PLAN
5. DECK REINFORCEMENT
6. BILL OF BARS

LEGEND

* EXISTING SINGLE SPAN
CONCRETE FLAT SLABS

NO.	DATE	REVISION	BY
Baker MICHAEL BAKER JR., INC. 7633 GANSEY WAY, SUITE 206, MADISON, WI 53719			
STATE OF WISCONSIN DEPARTMENT OF TRANSPORTATION ACCEPTED <i>William C. Dreher</i> 5/15/13 CHIEF STRUCTURES DESIGN ENGINEER DATE			
STRUCTURE B-40-1412-004			
I-794 WB OVER MILWAUKEE RIVER			
COUNTY	MILWAUKEE	TOWN/CITY/VILLAGE	MILWAUKEE
DESIGN SPEC.	AASHTO LRFD BRIDGE DESIGN SPECIFICATIONS		
DESIGNED BY	DESIGN C&G	DRAWN BY	PLANS C&G, SRA
GENERAL PLAN AND ELEVATION			SHEET 1 OF 6 3021



STRUCTURE DESIGN CONTACTS

BUREAU OF STRUCTURES:
WILLIAM DREHER (608) 266-8489
CONSULTANT:
CHAD HALVERSON (608) 821-8703