


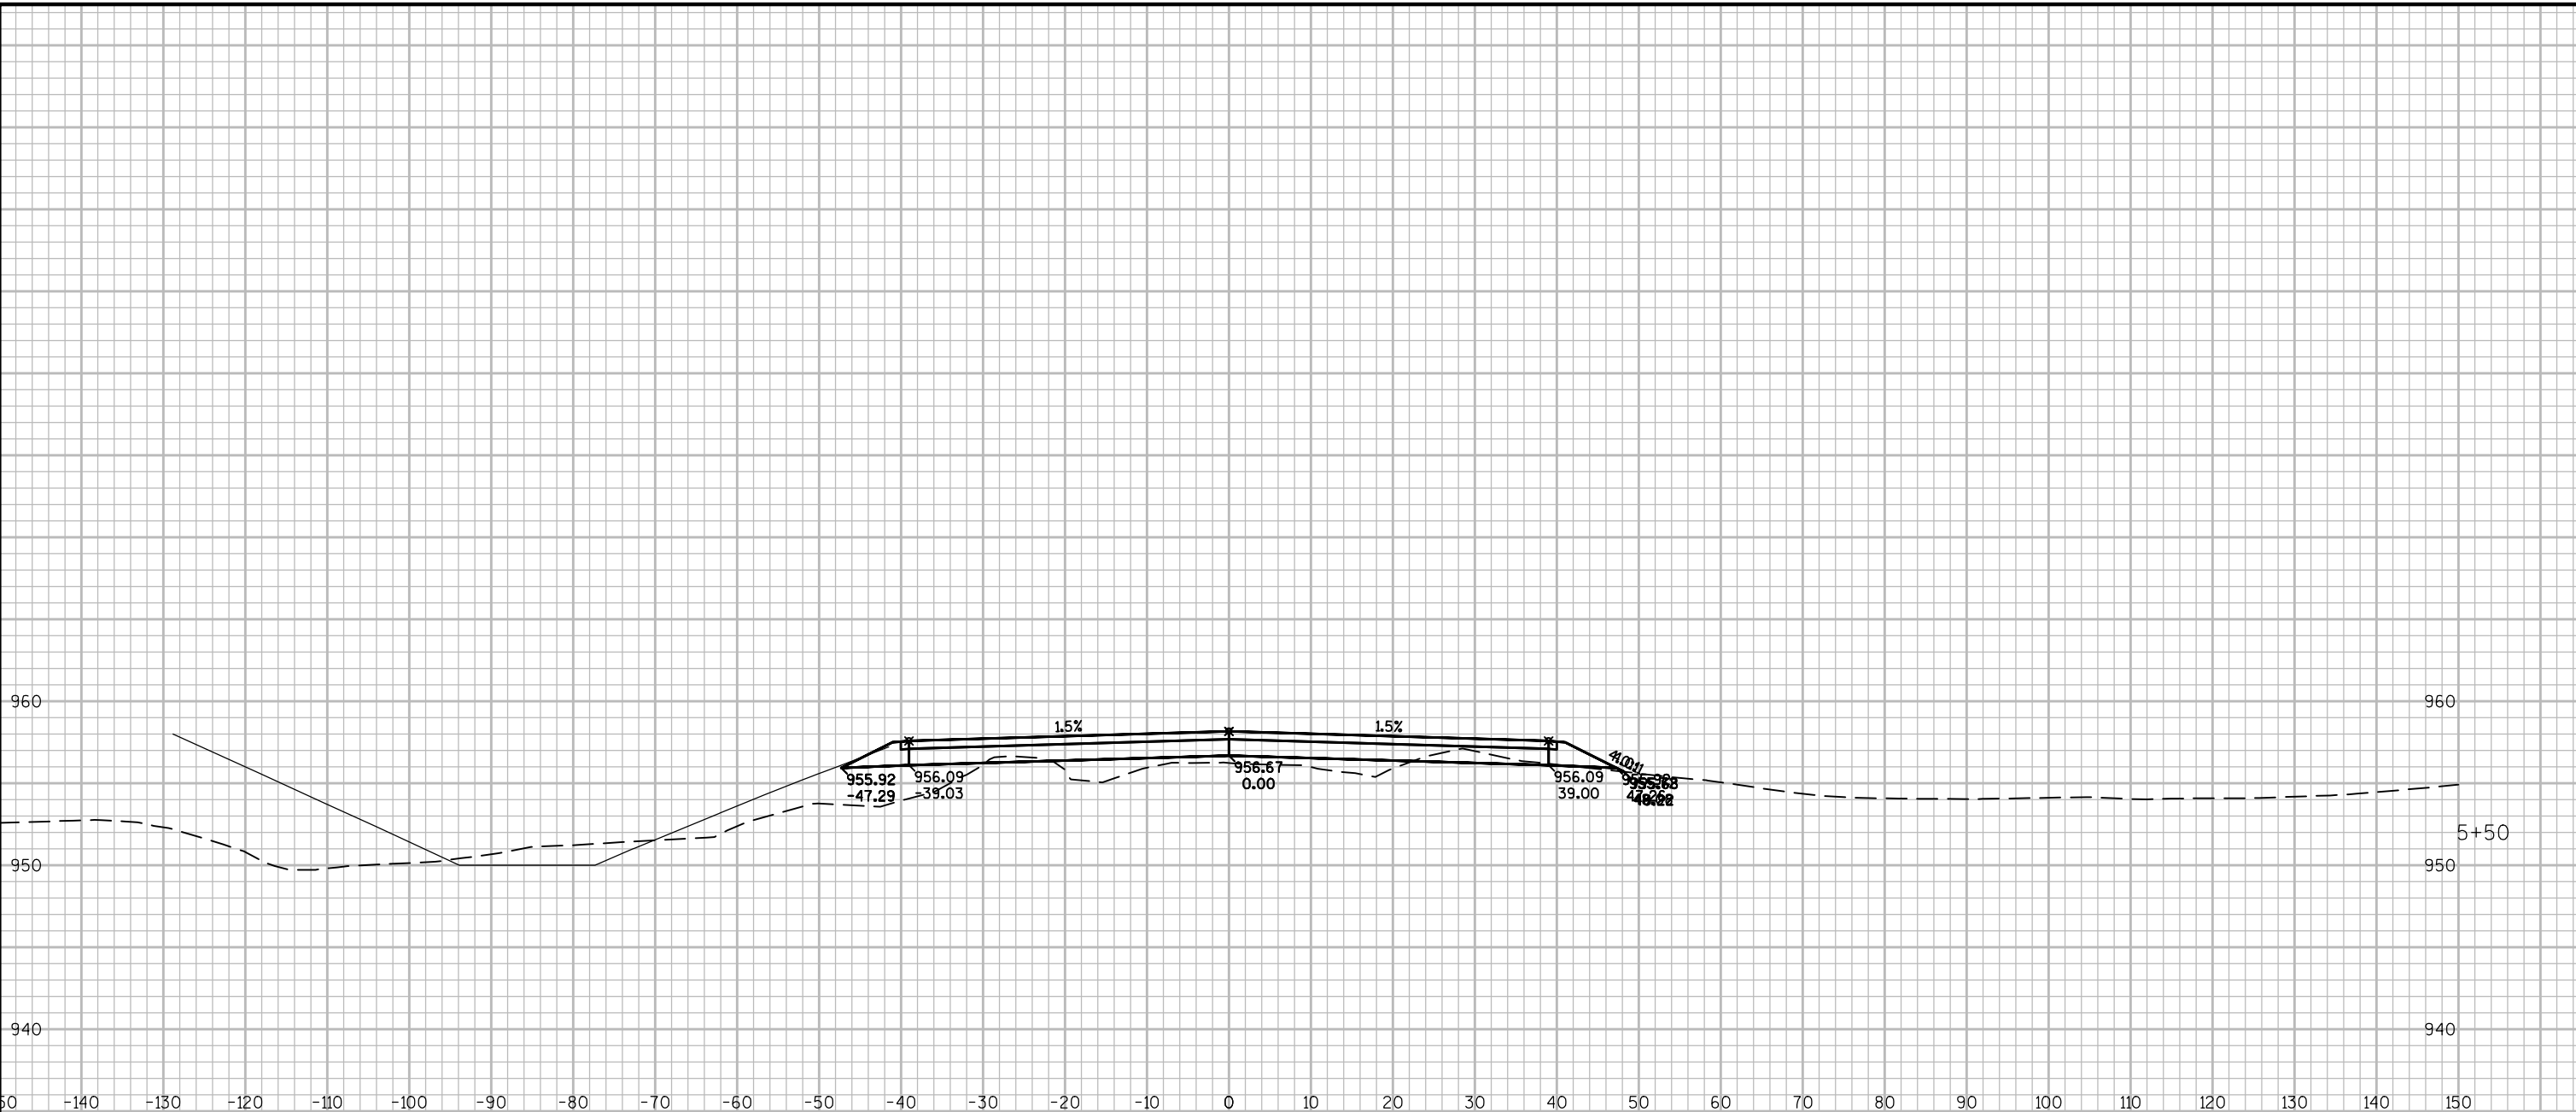


PROJECT NO: XXXX-XX-XX	HWY: XXX	COUNTY: XXX	CROSS SECTIONS: PINKS LANE REV XS	SHEET	E
------------------------	----------	-------------	-----------------------------------	-------	---

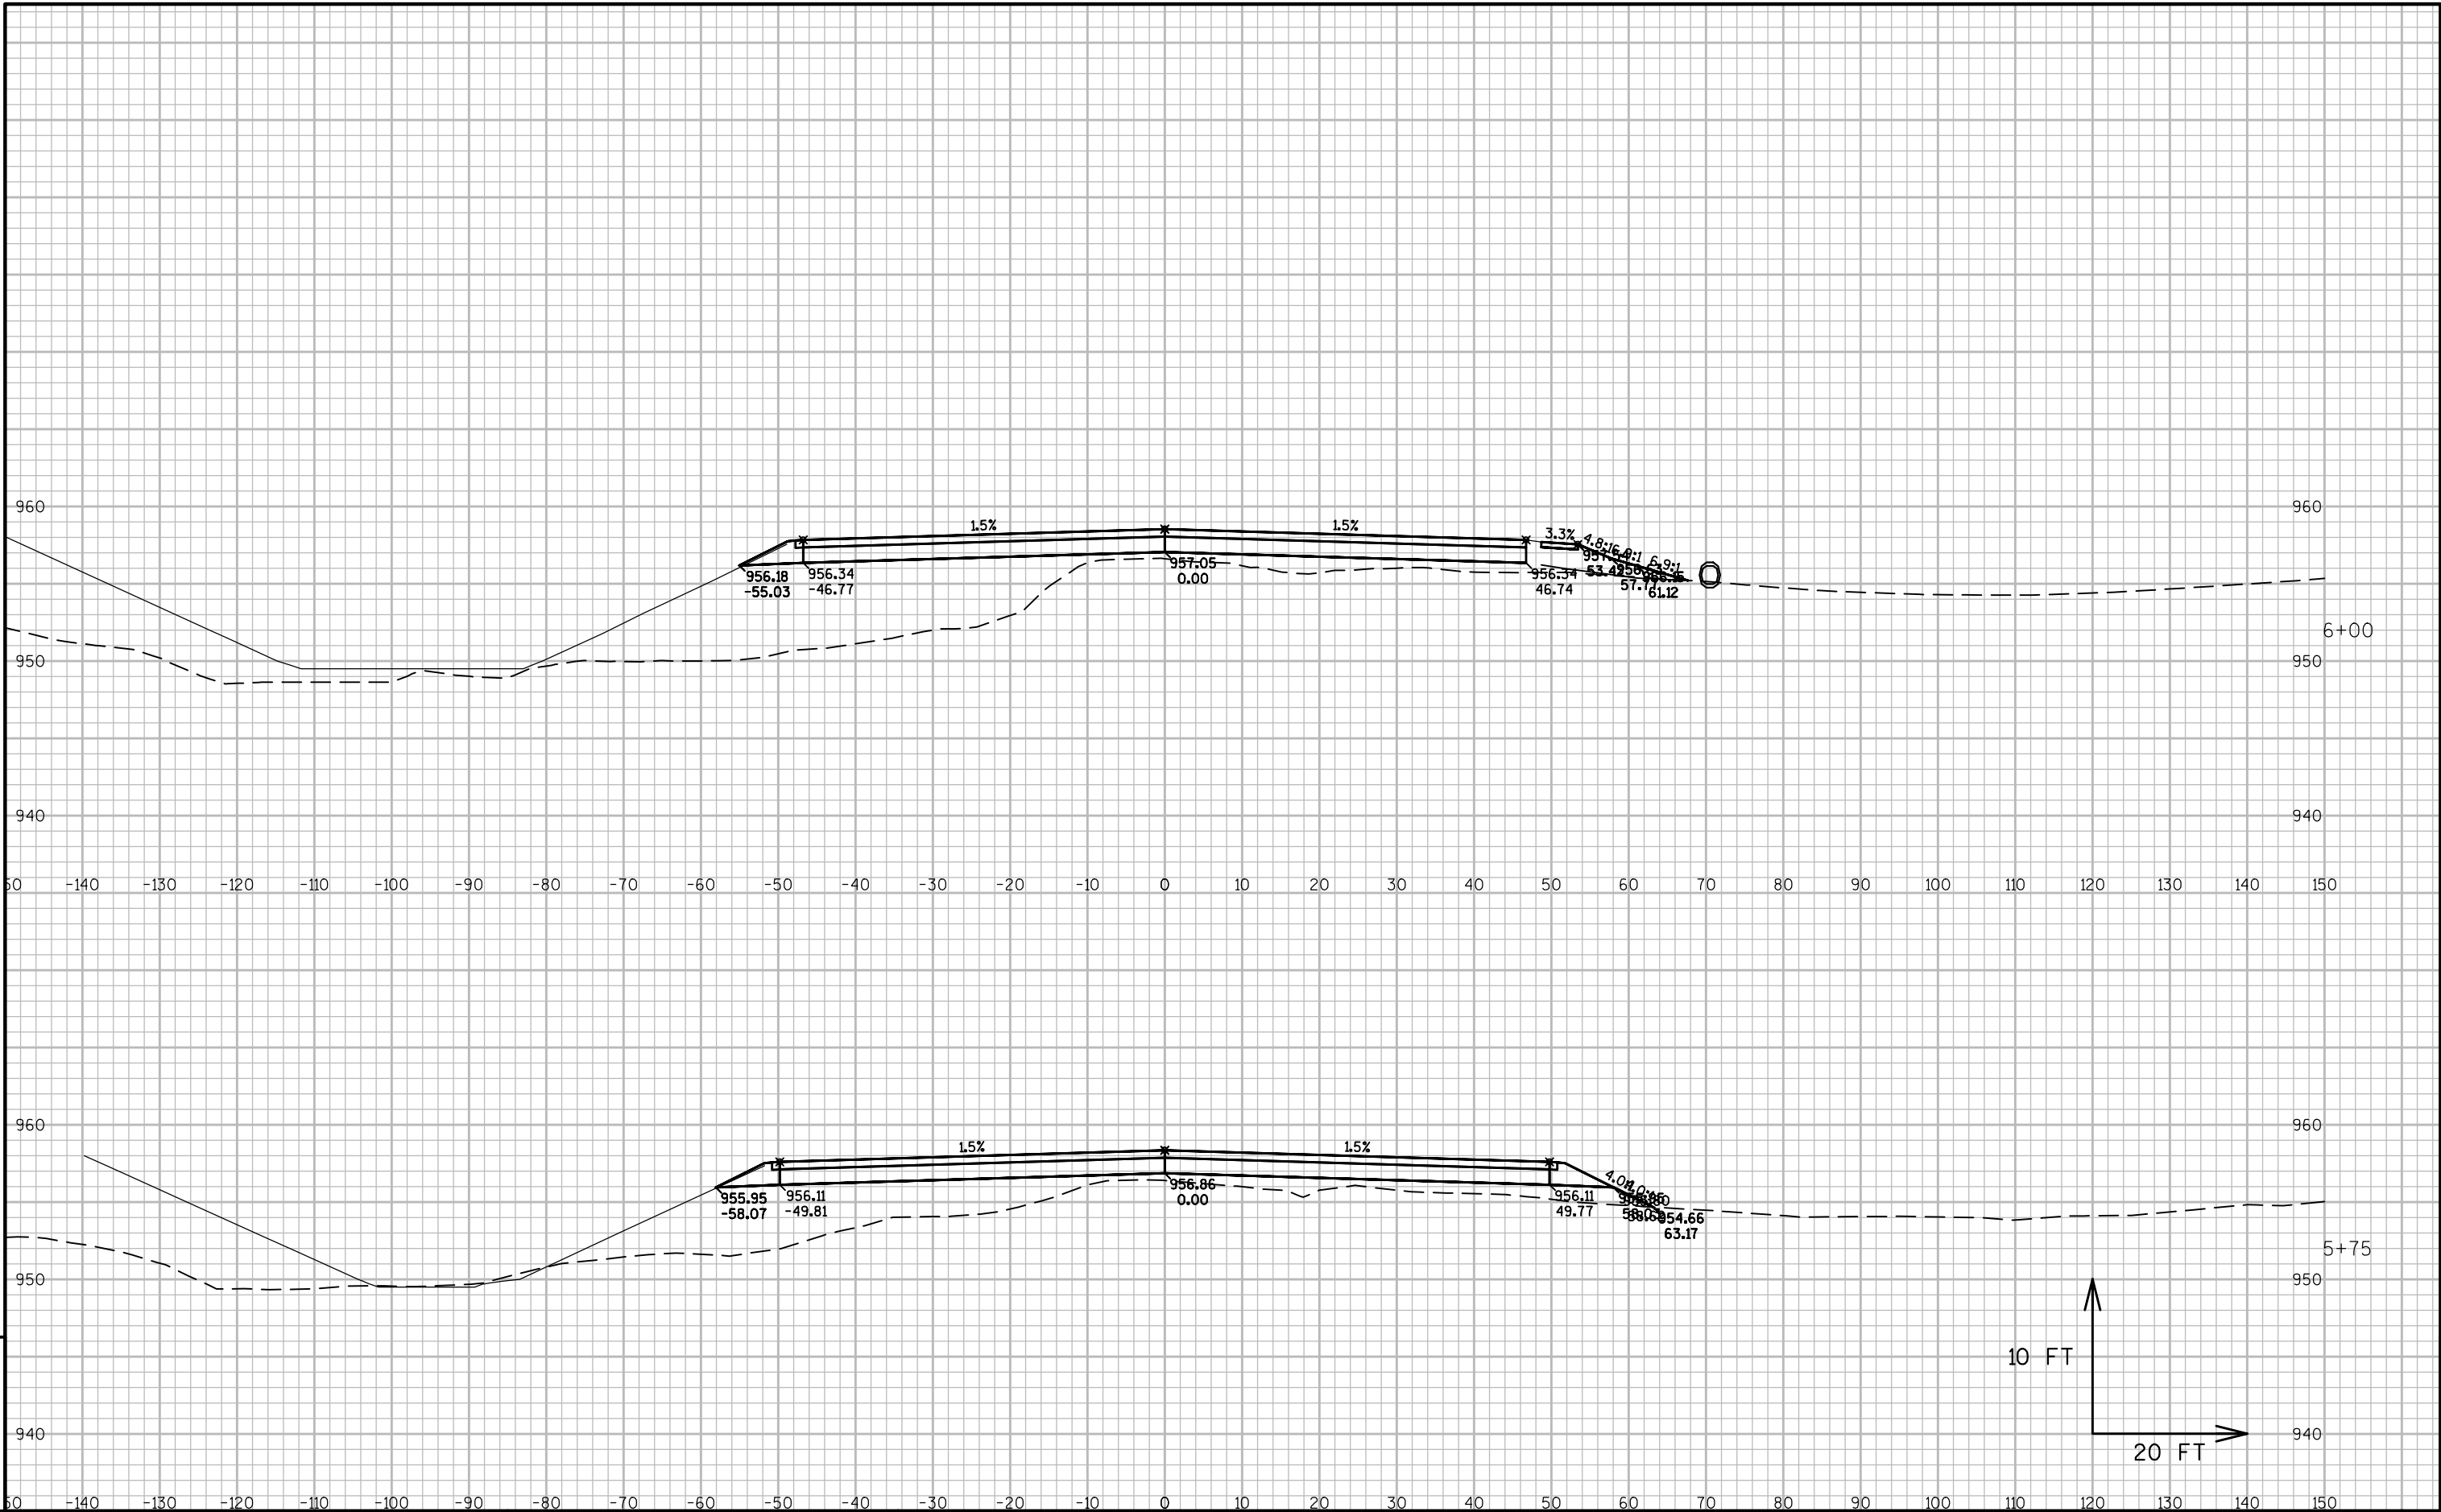


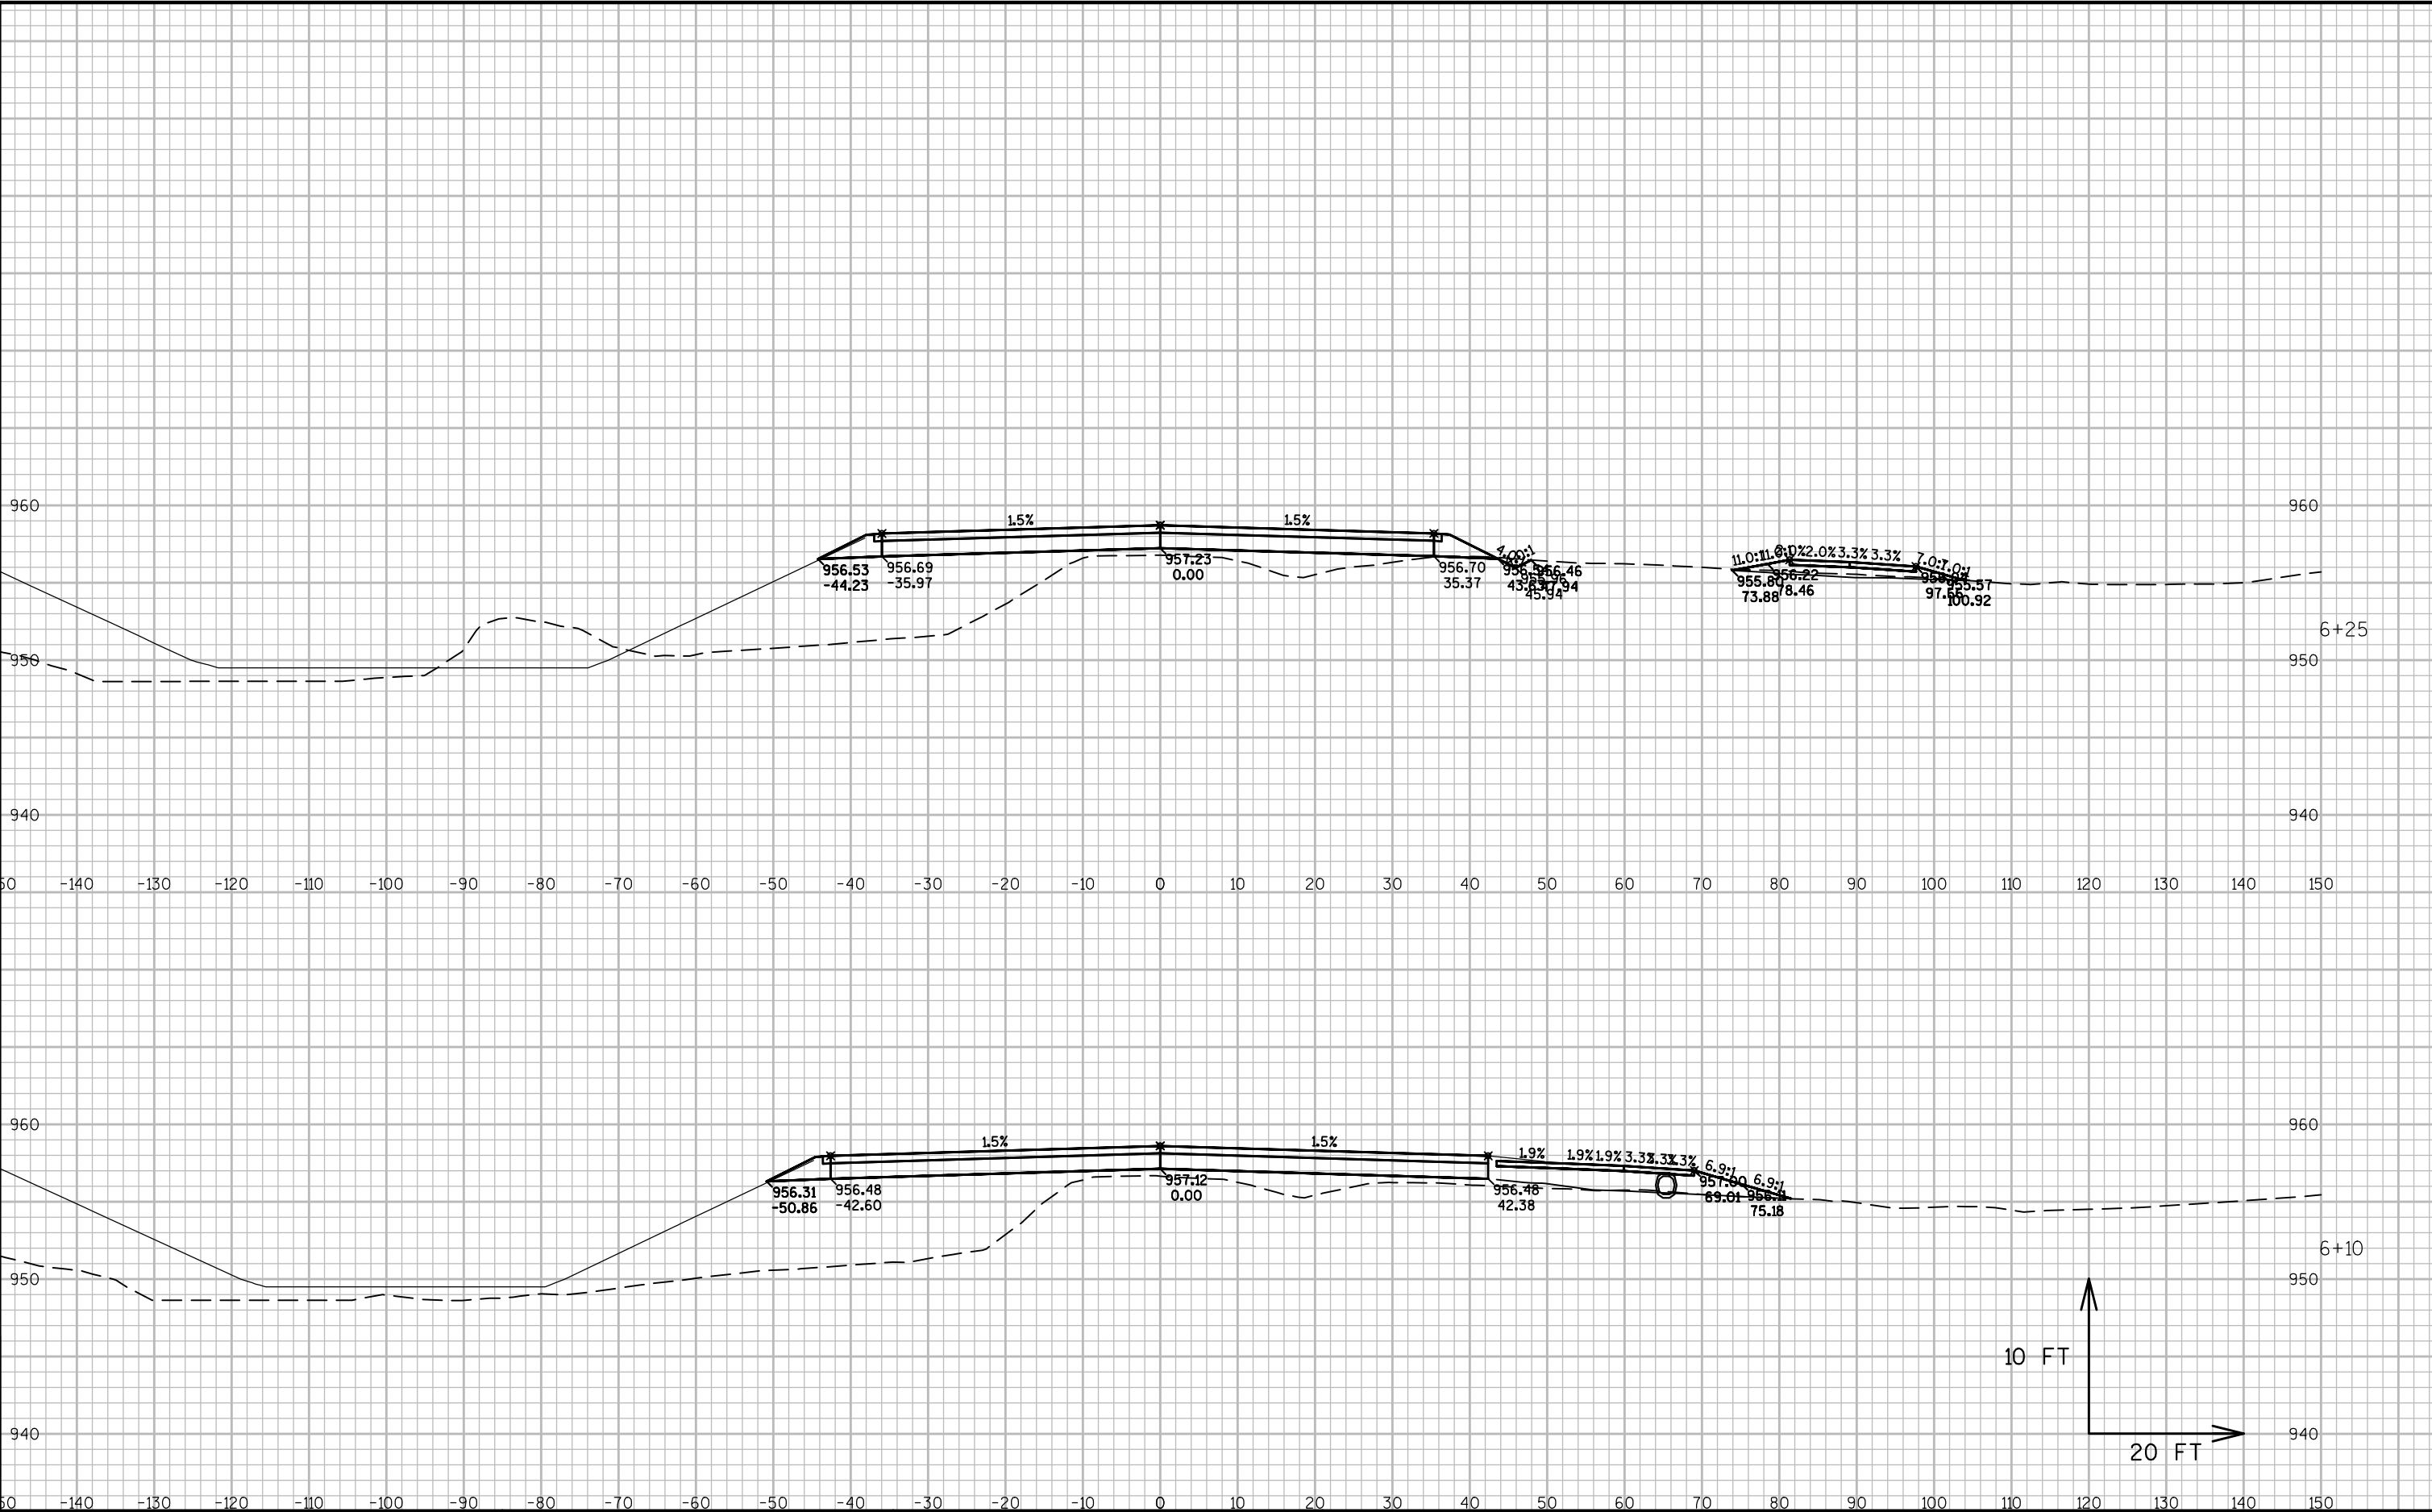

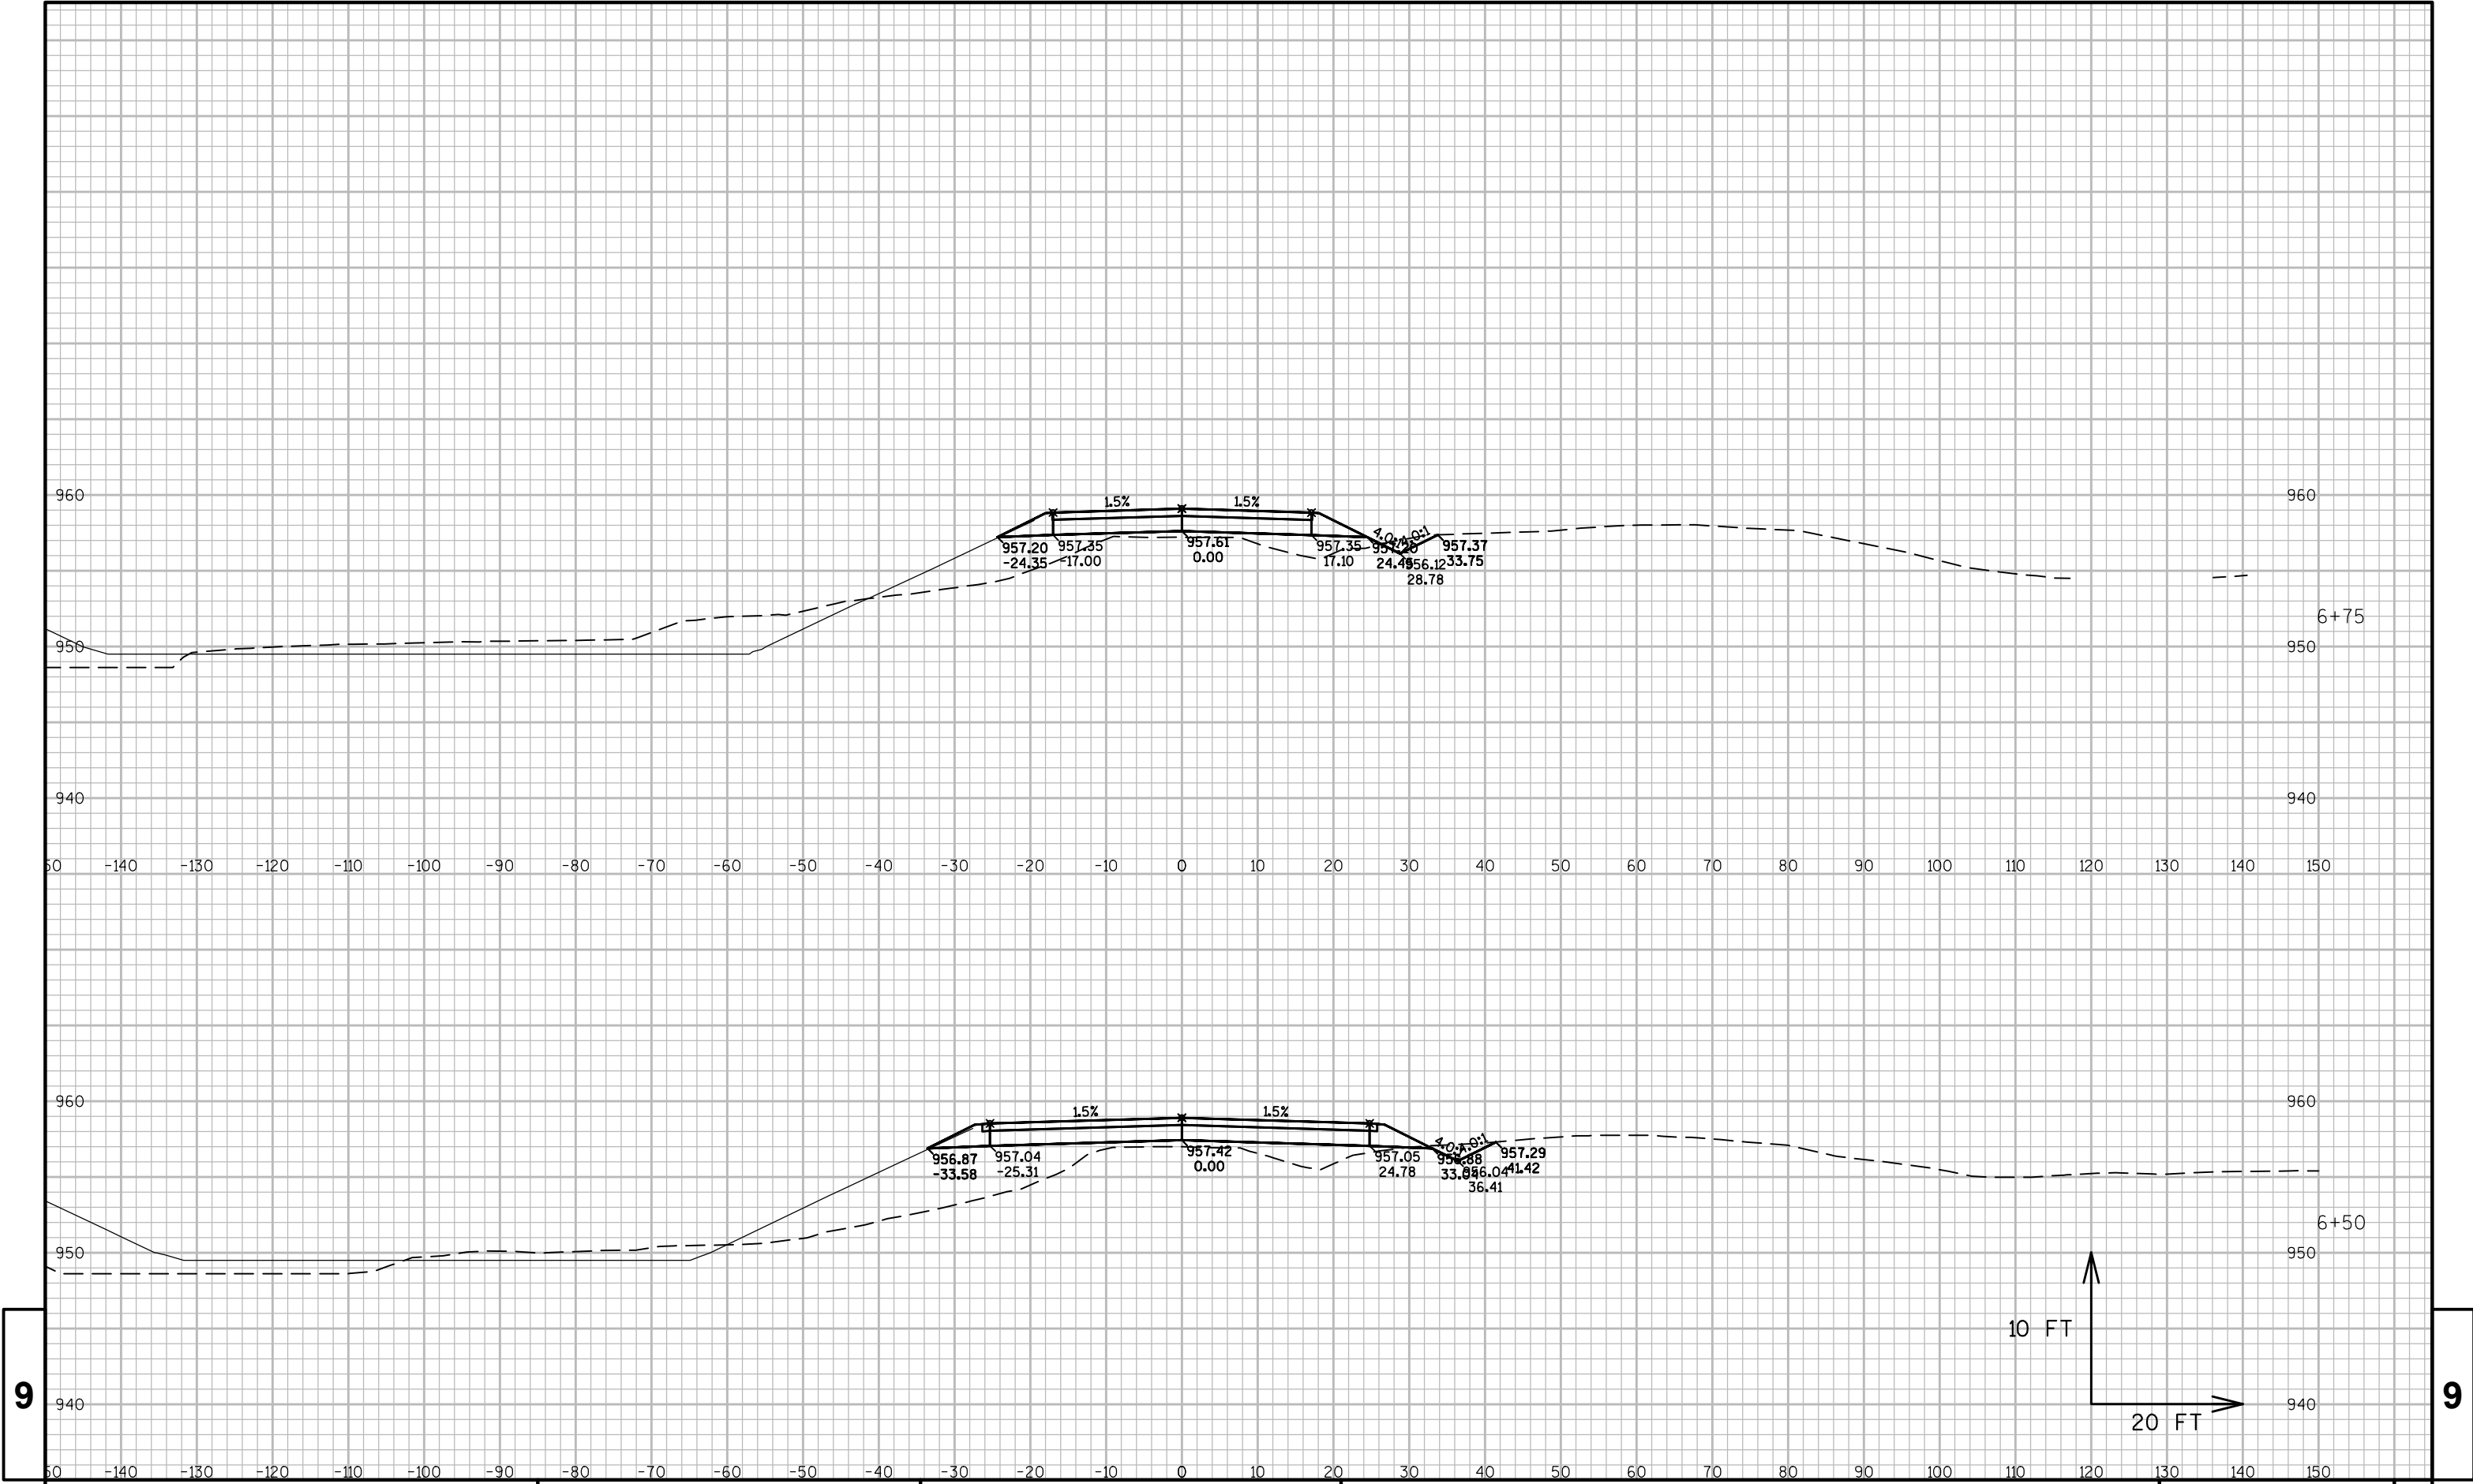

9

9

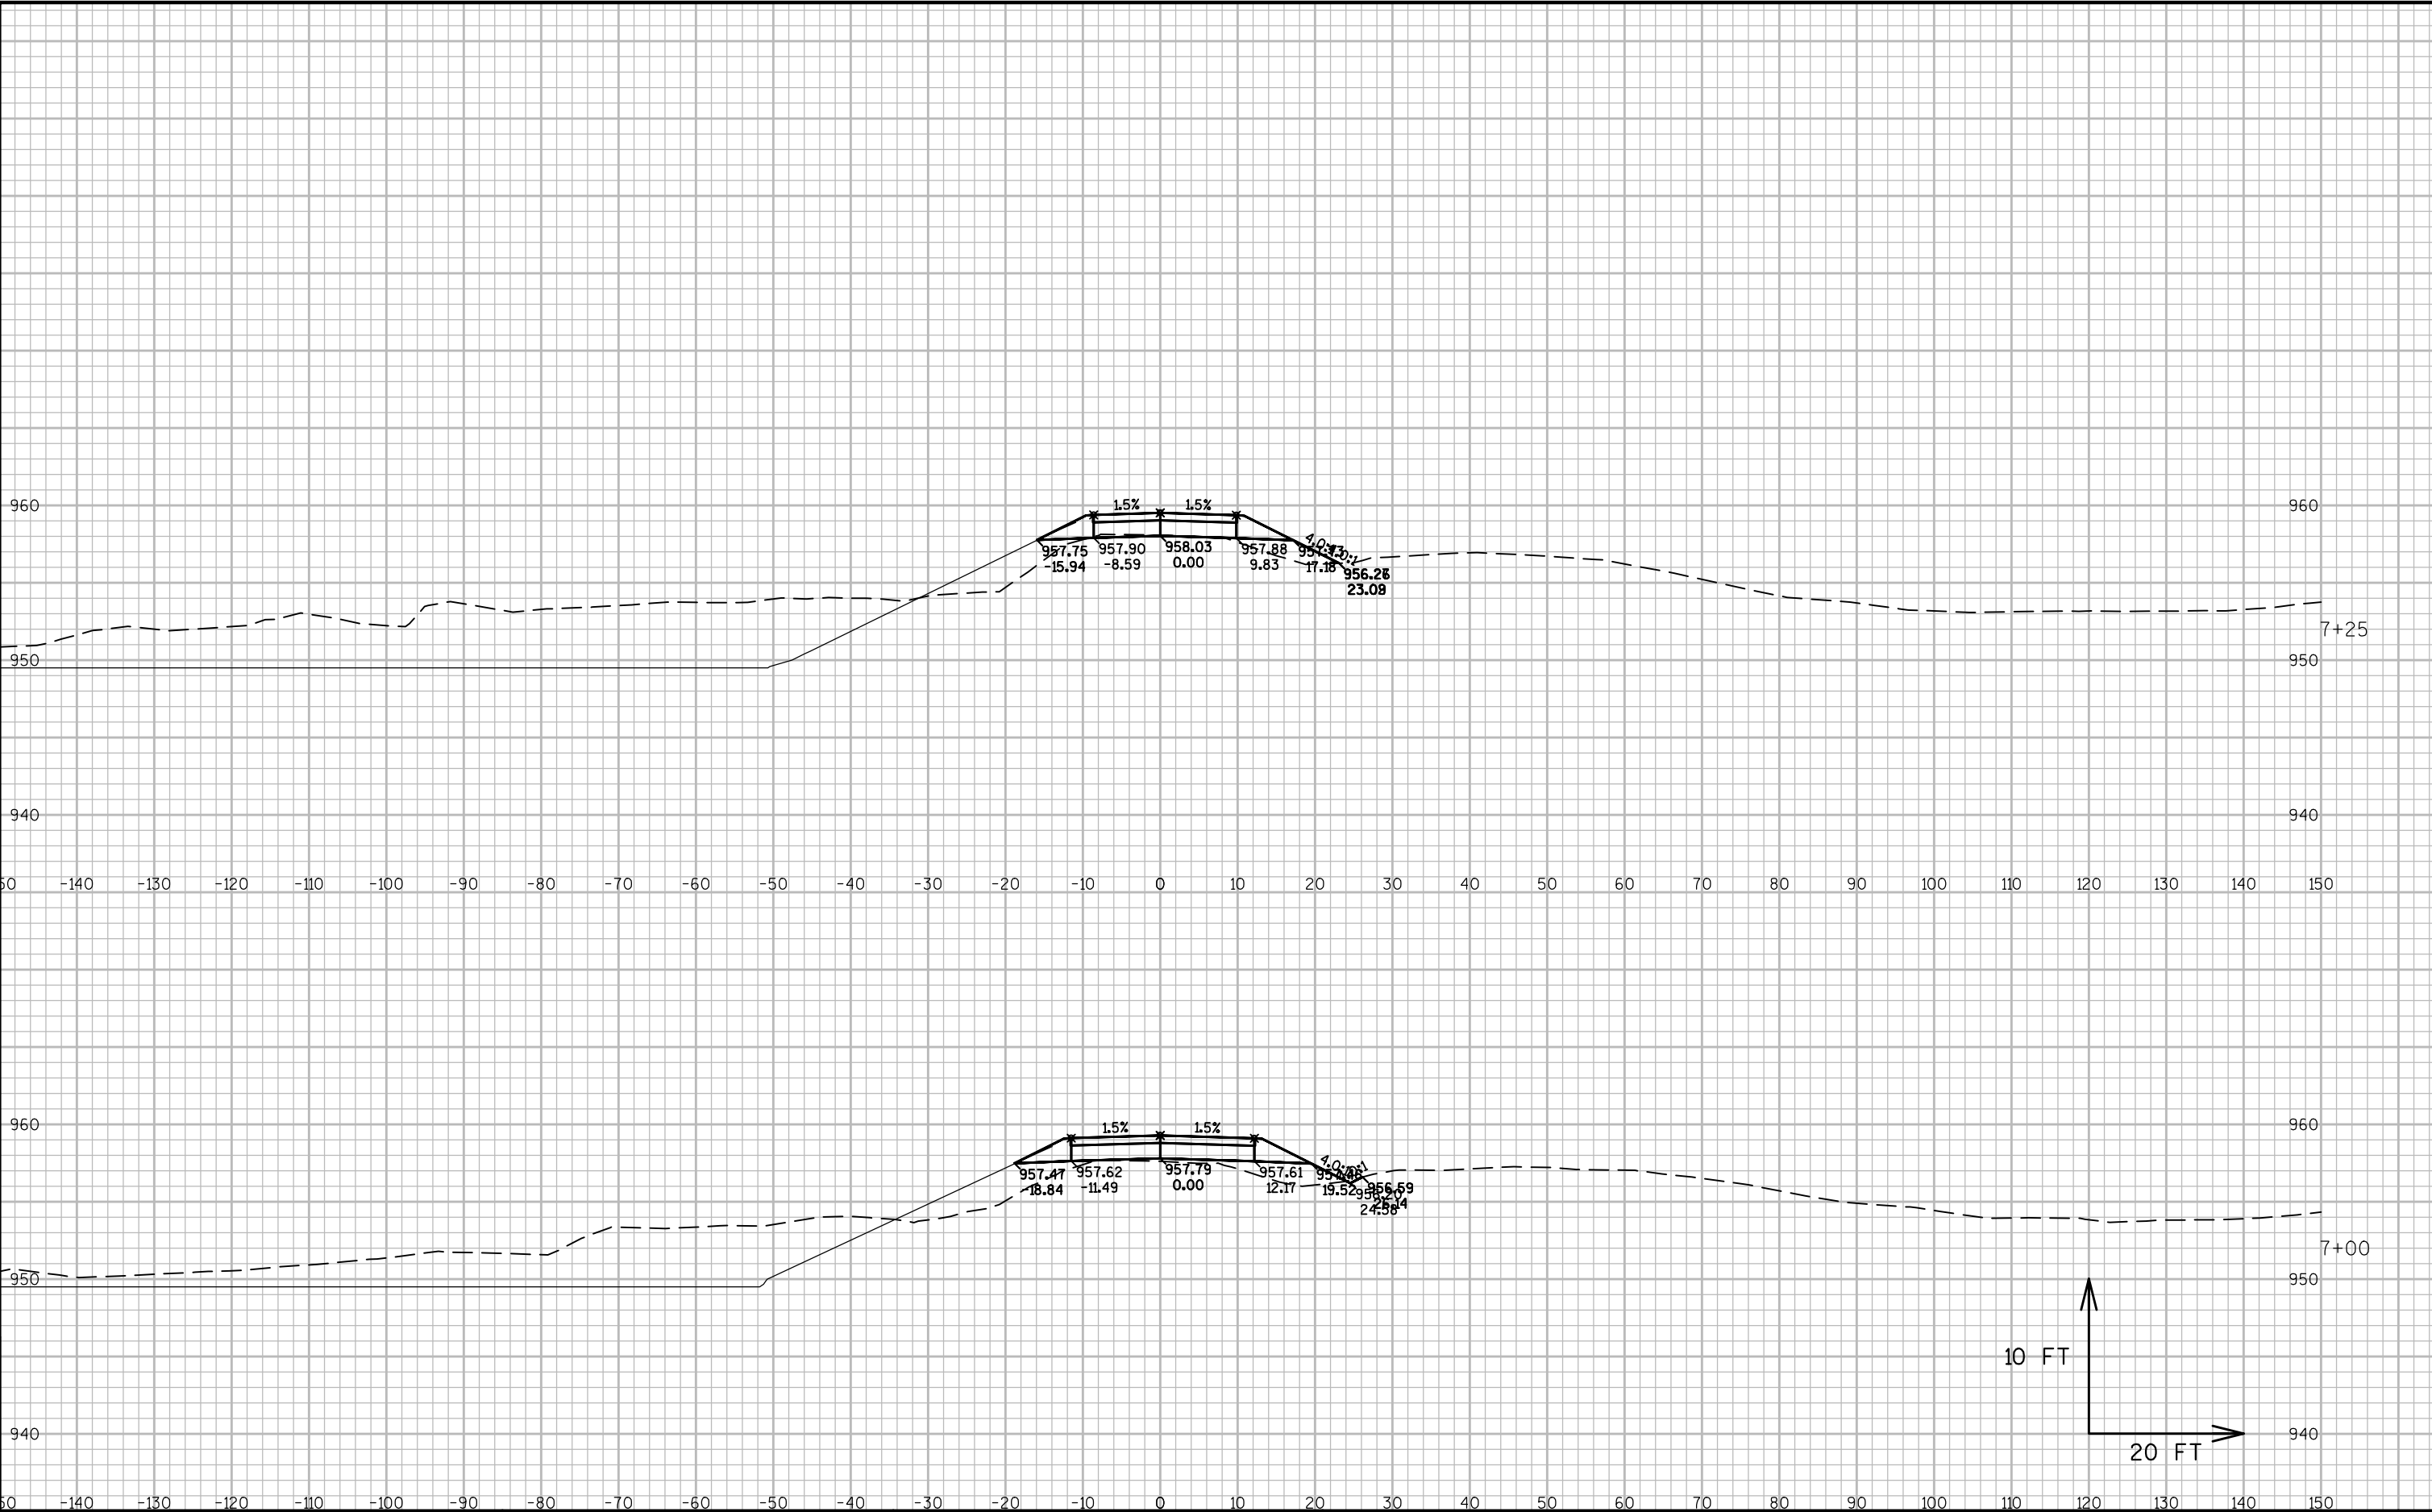

9

9

