







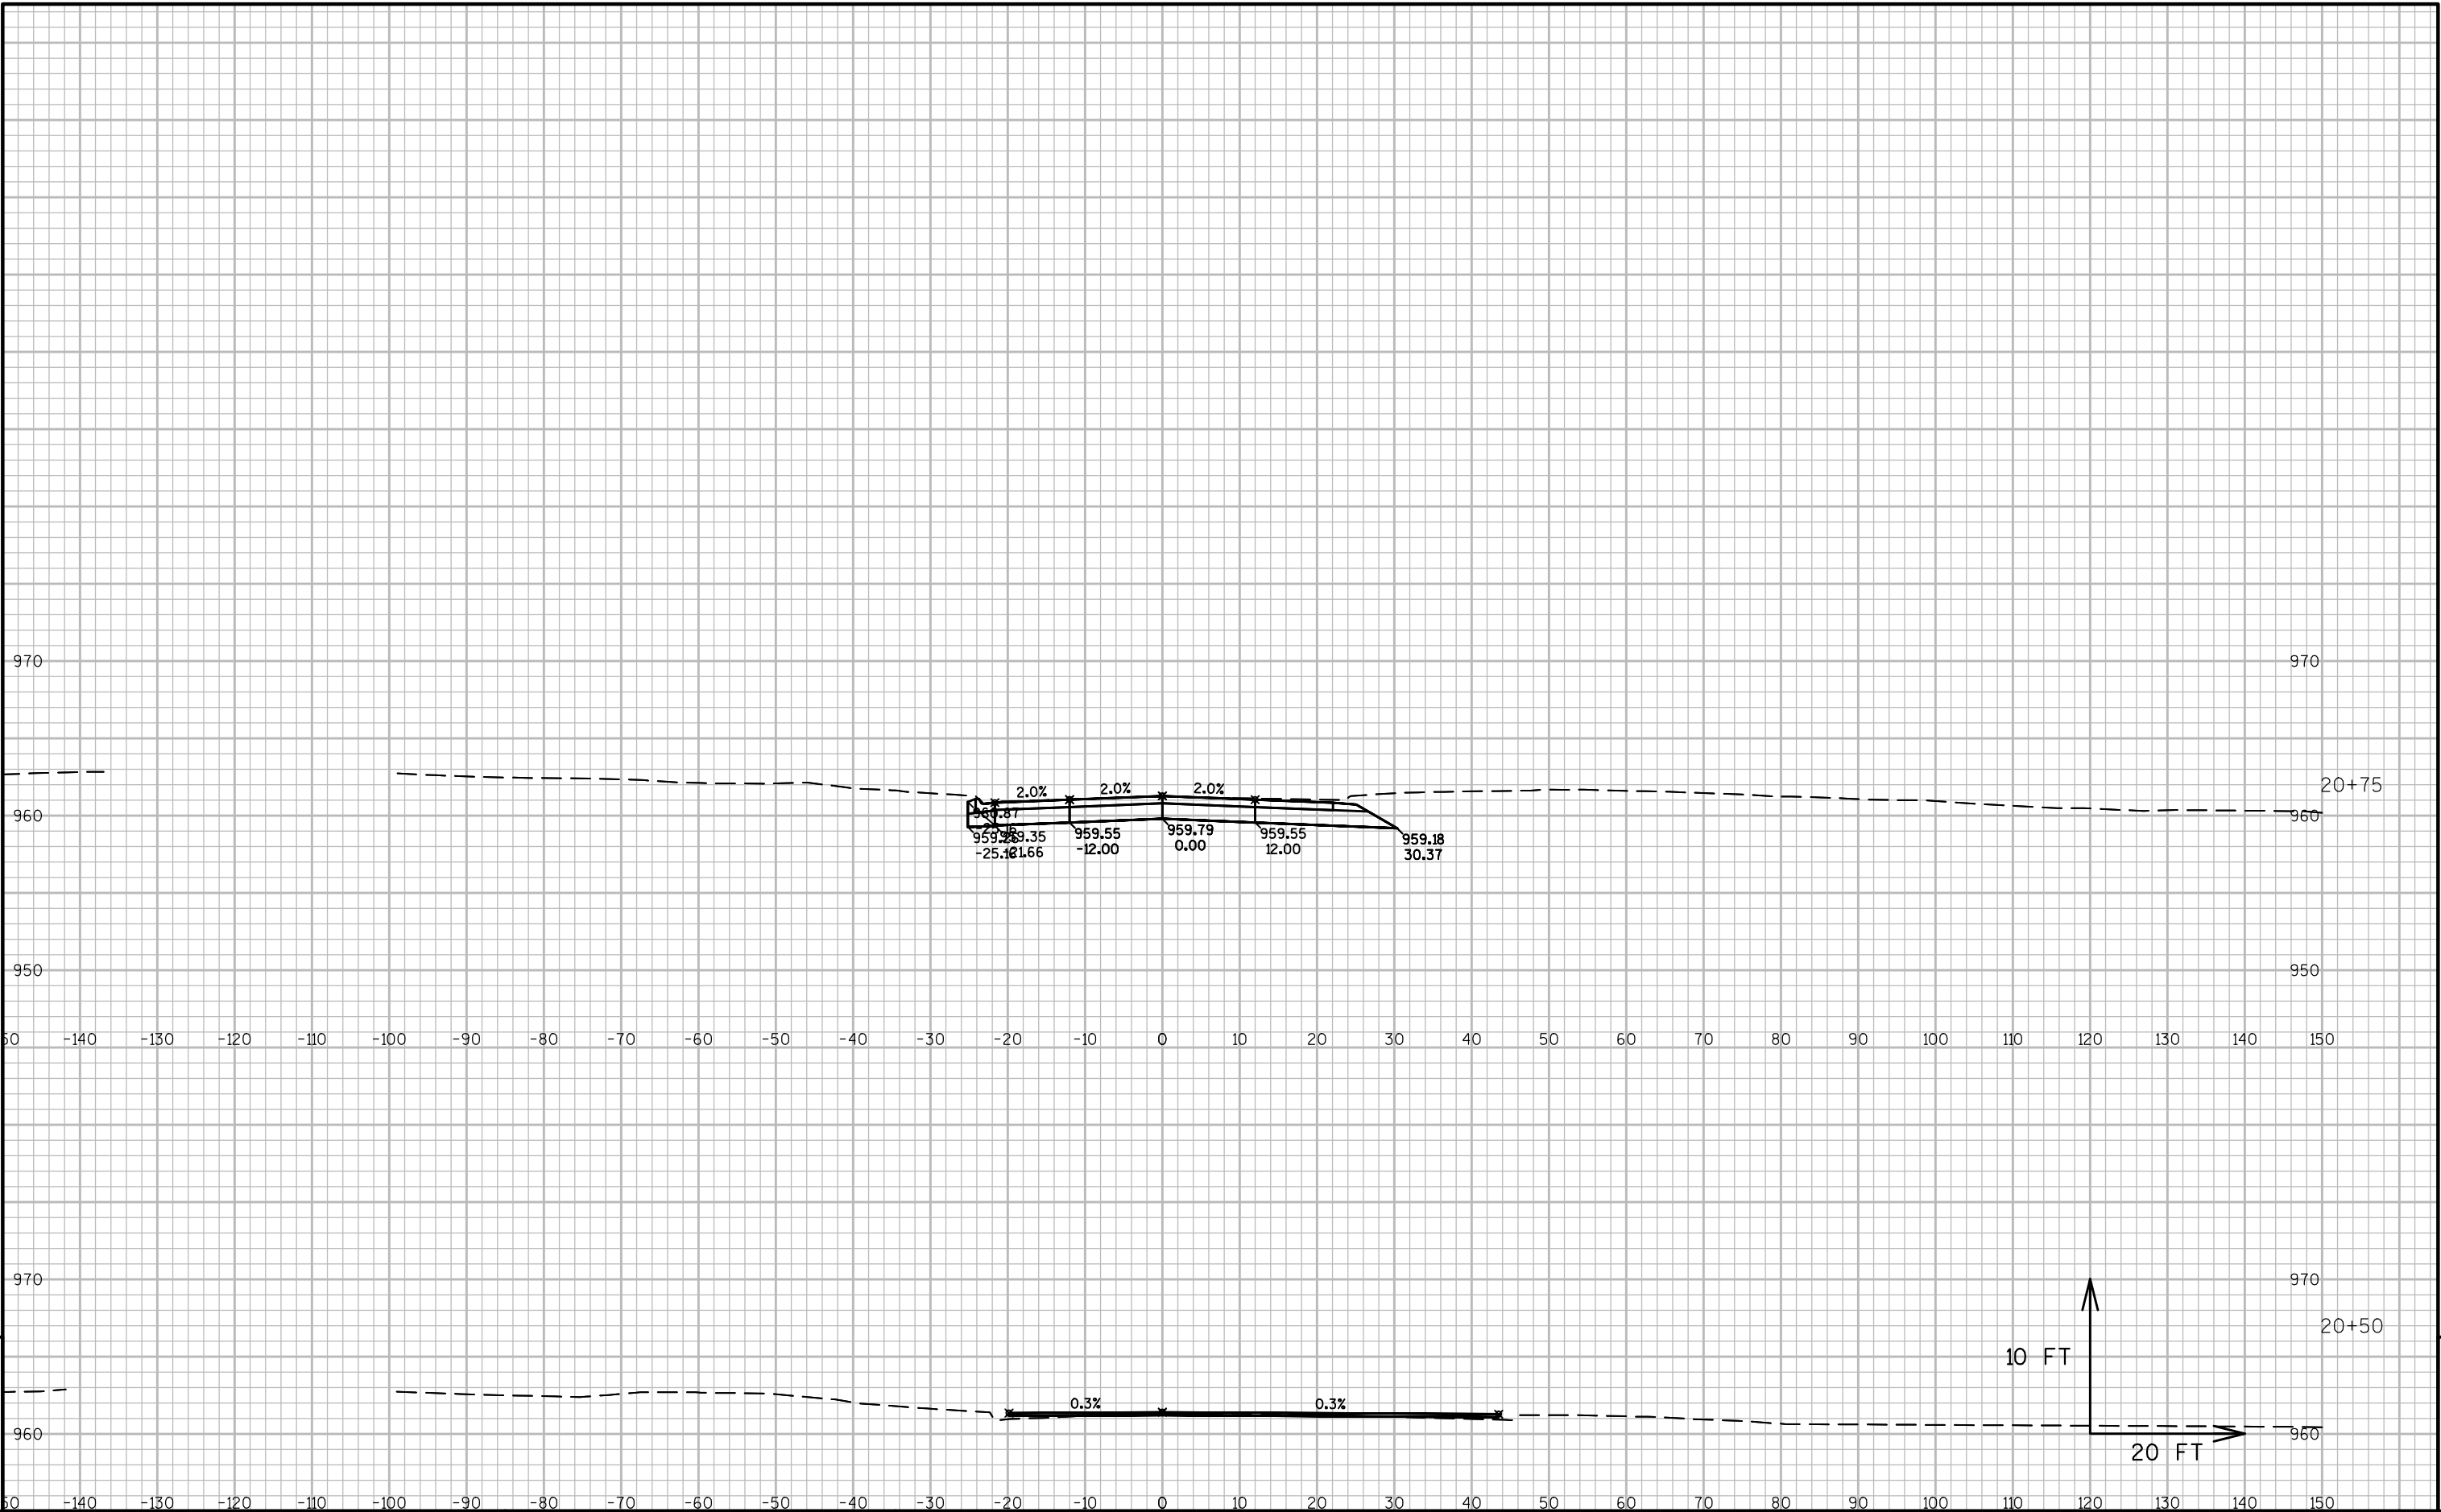



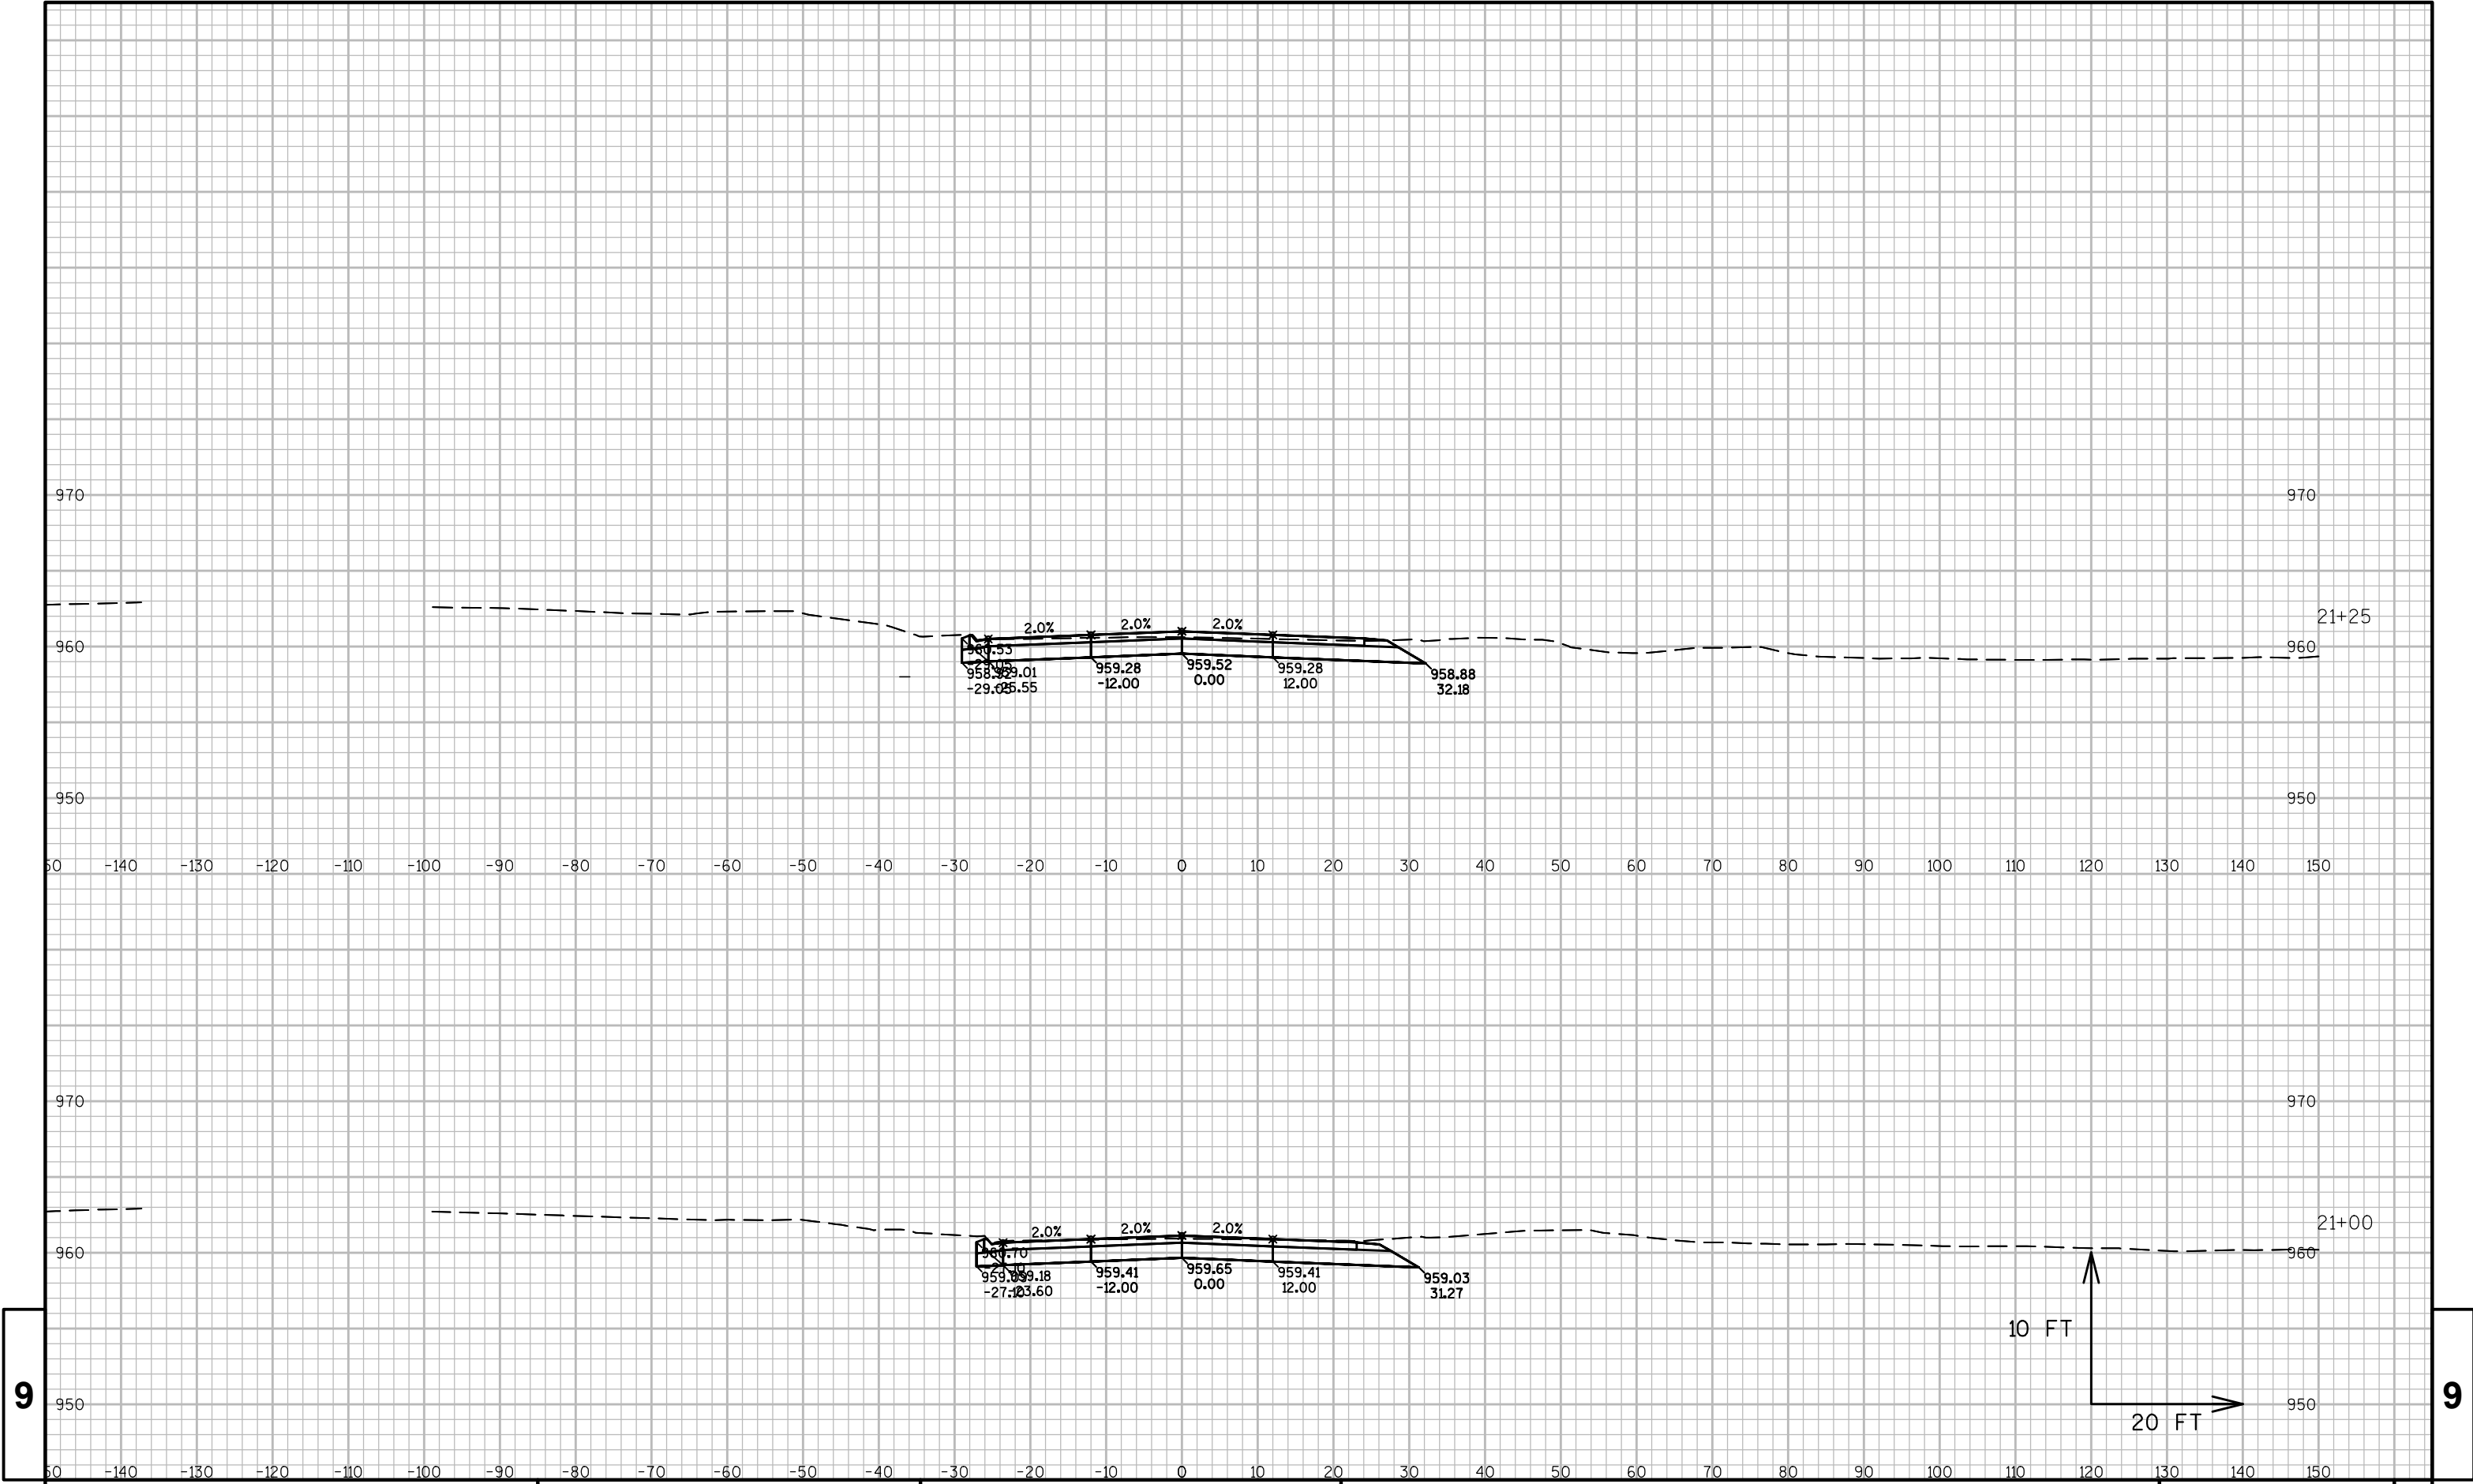


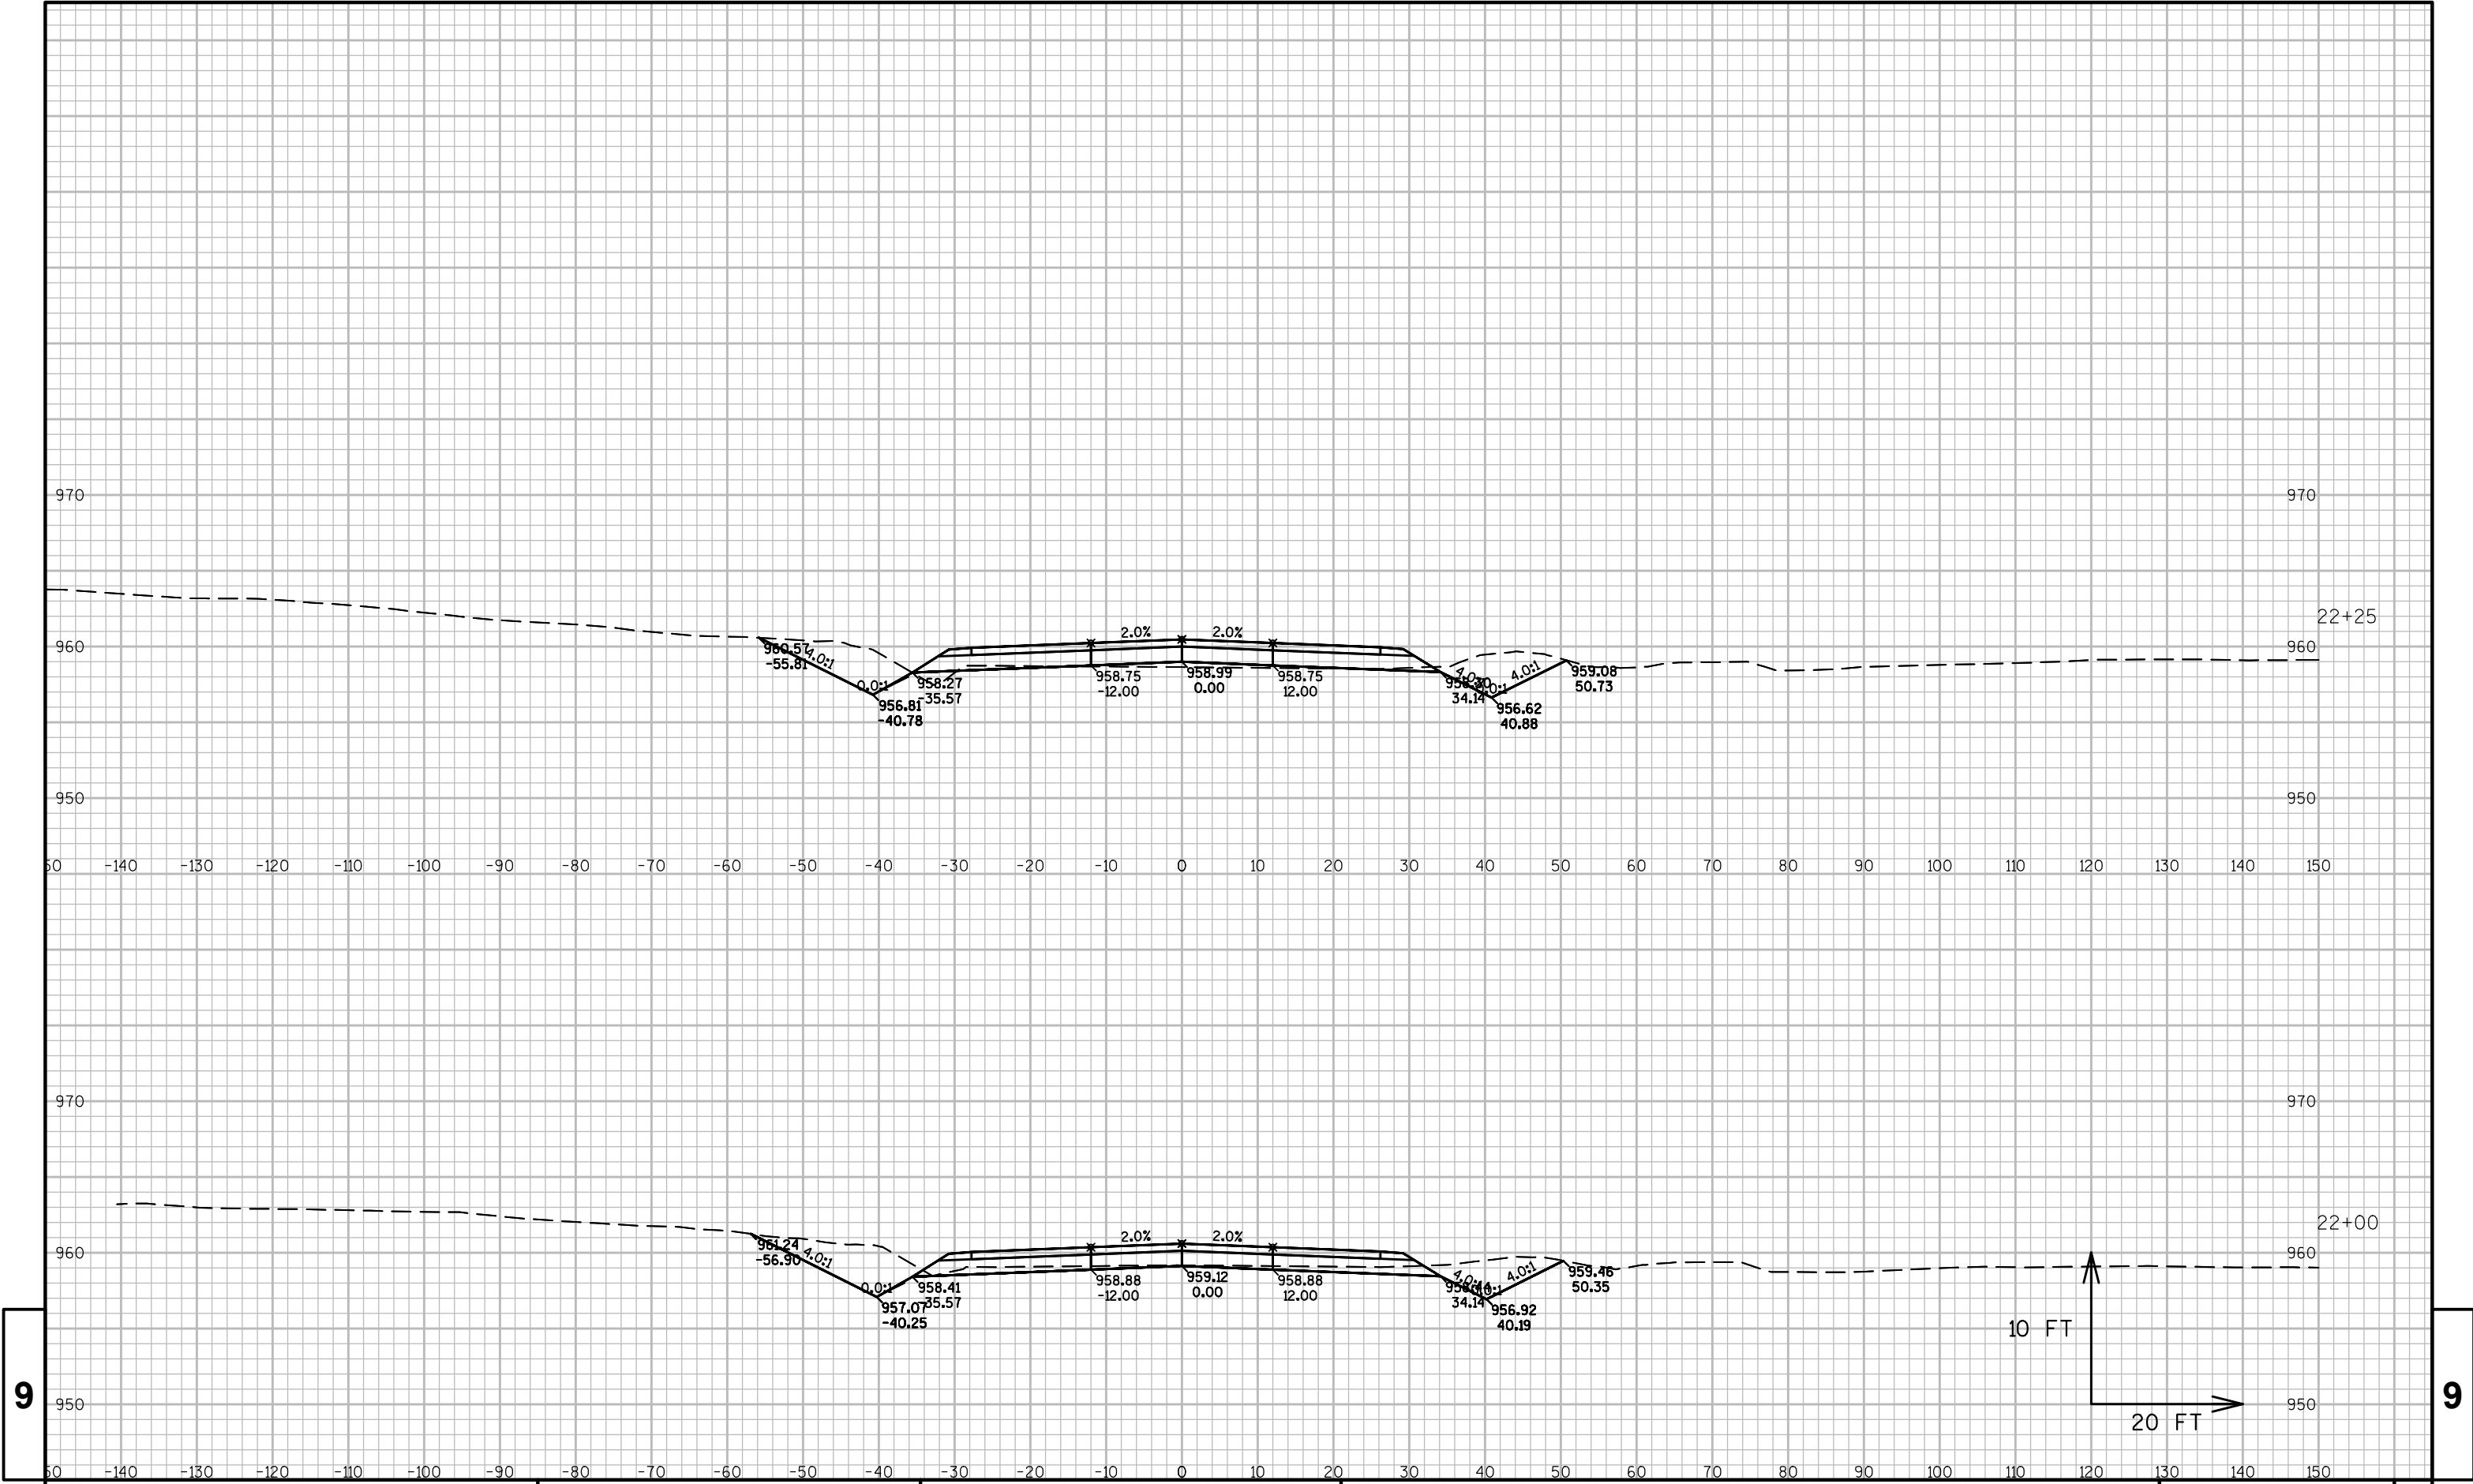


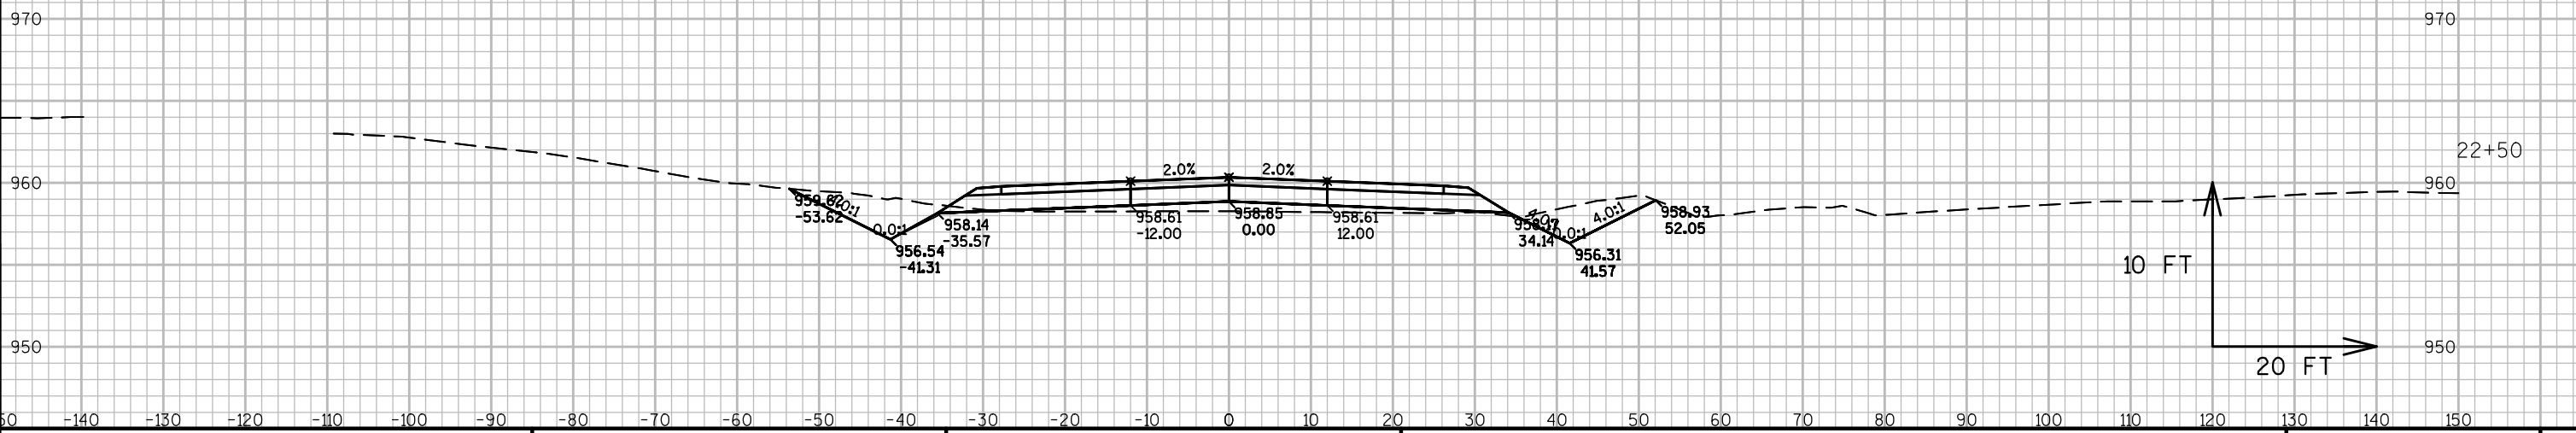


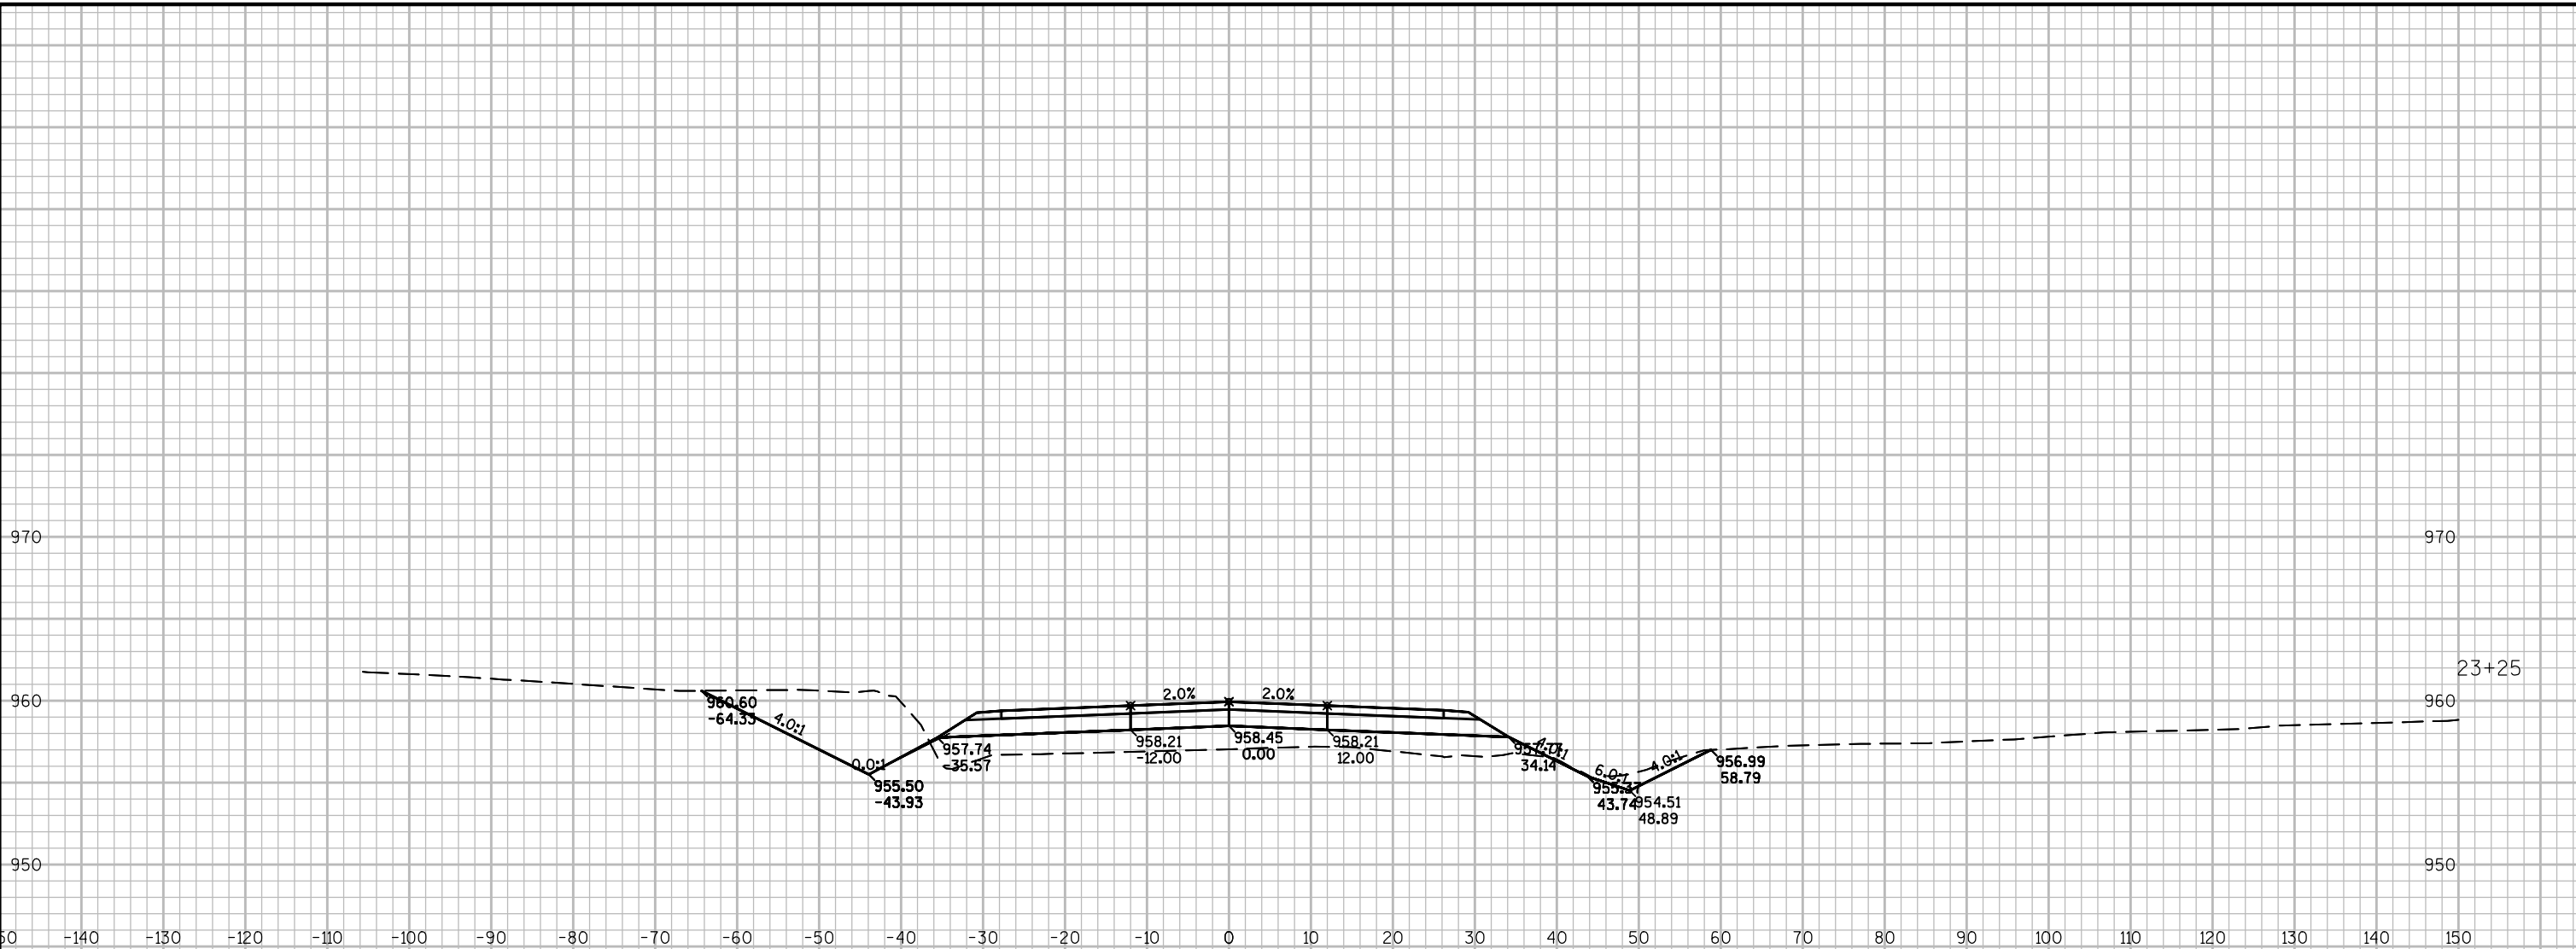

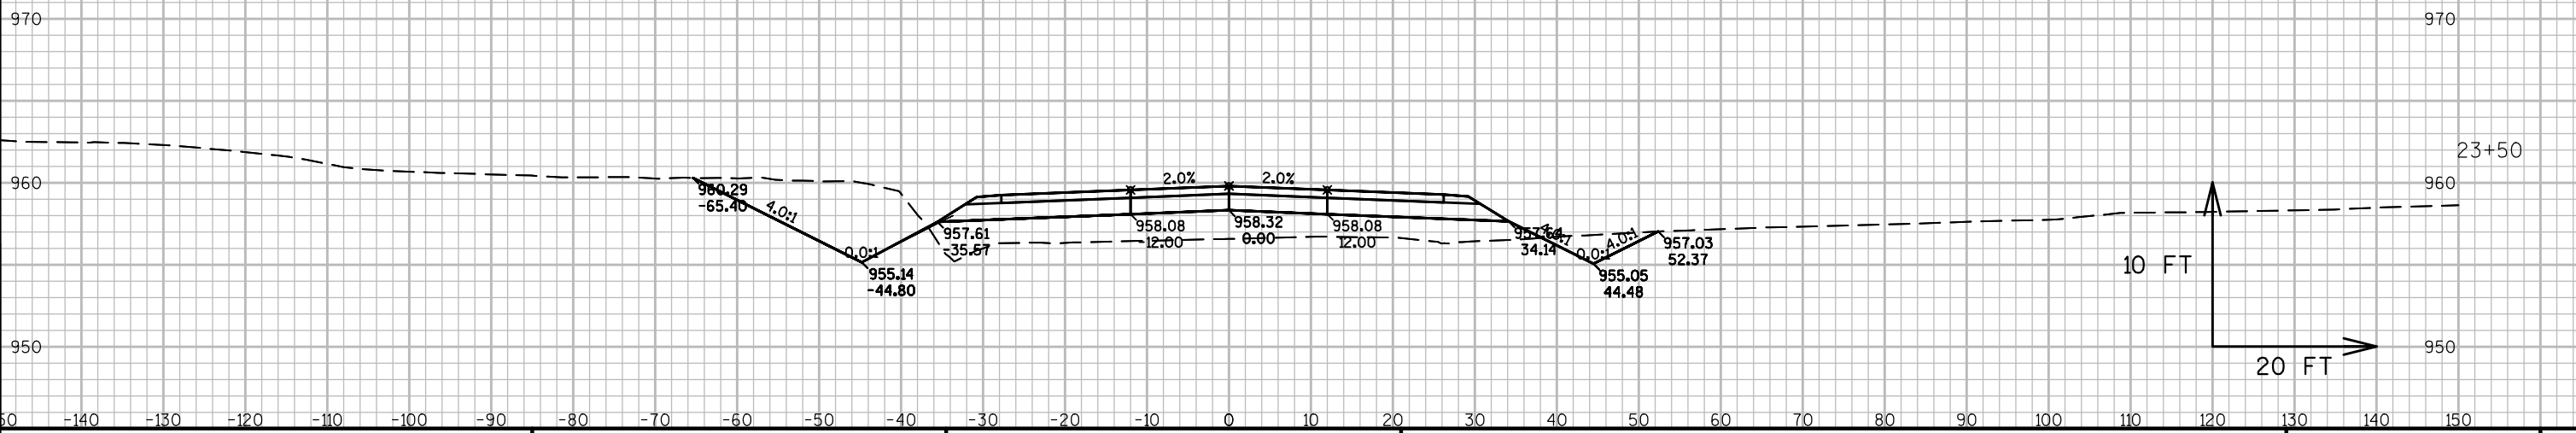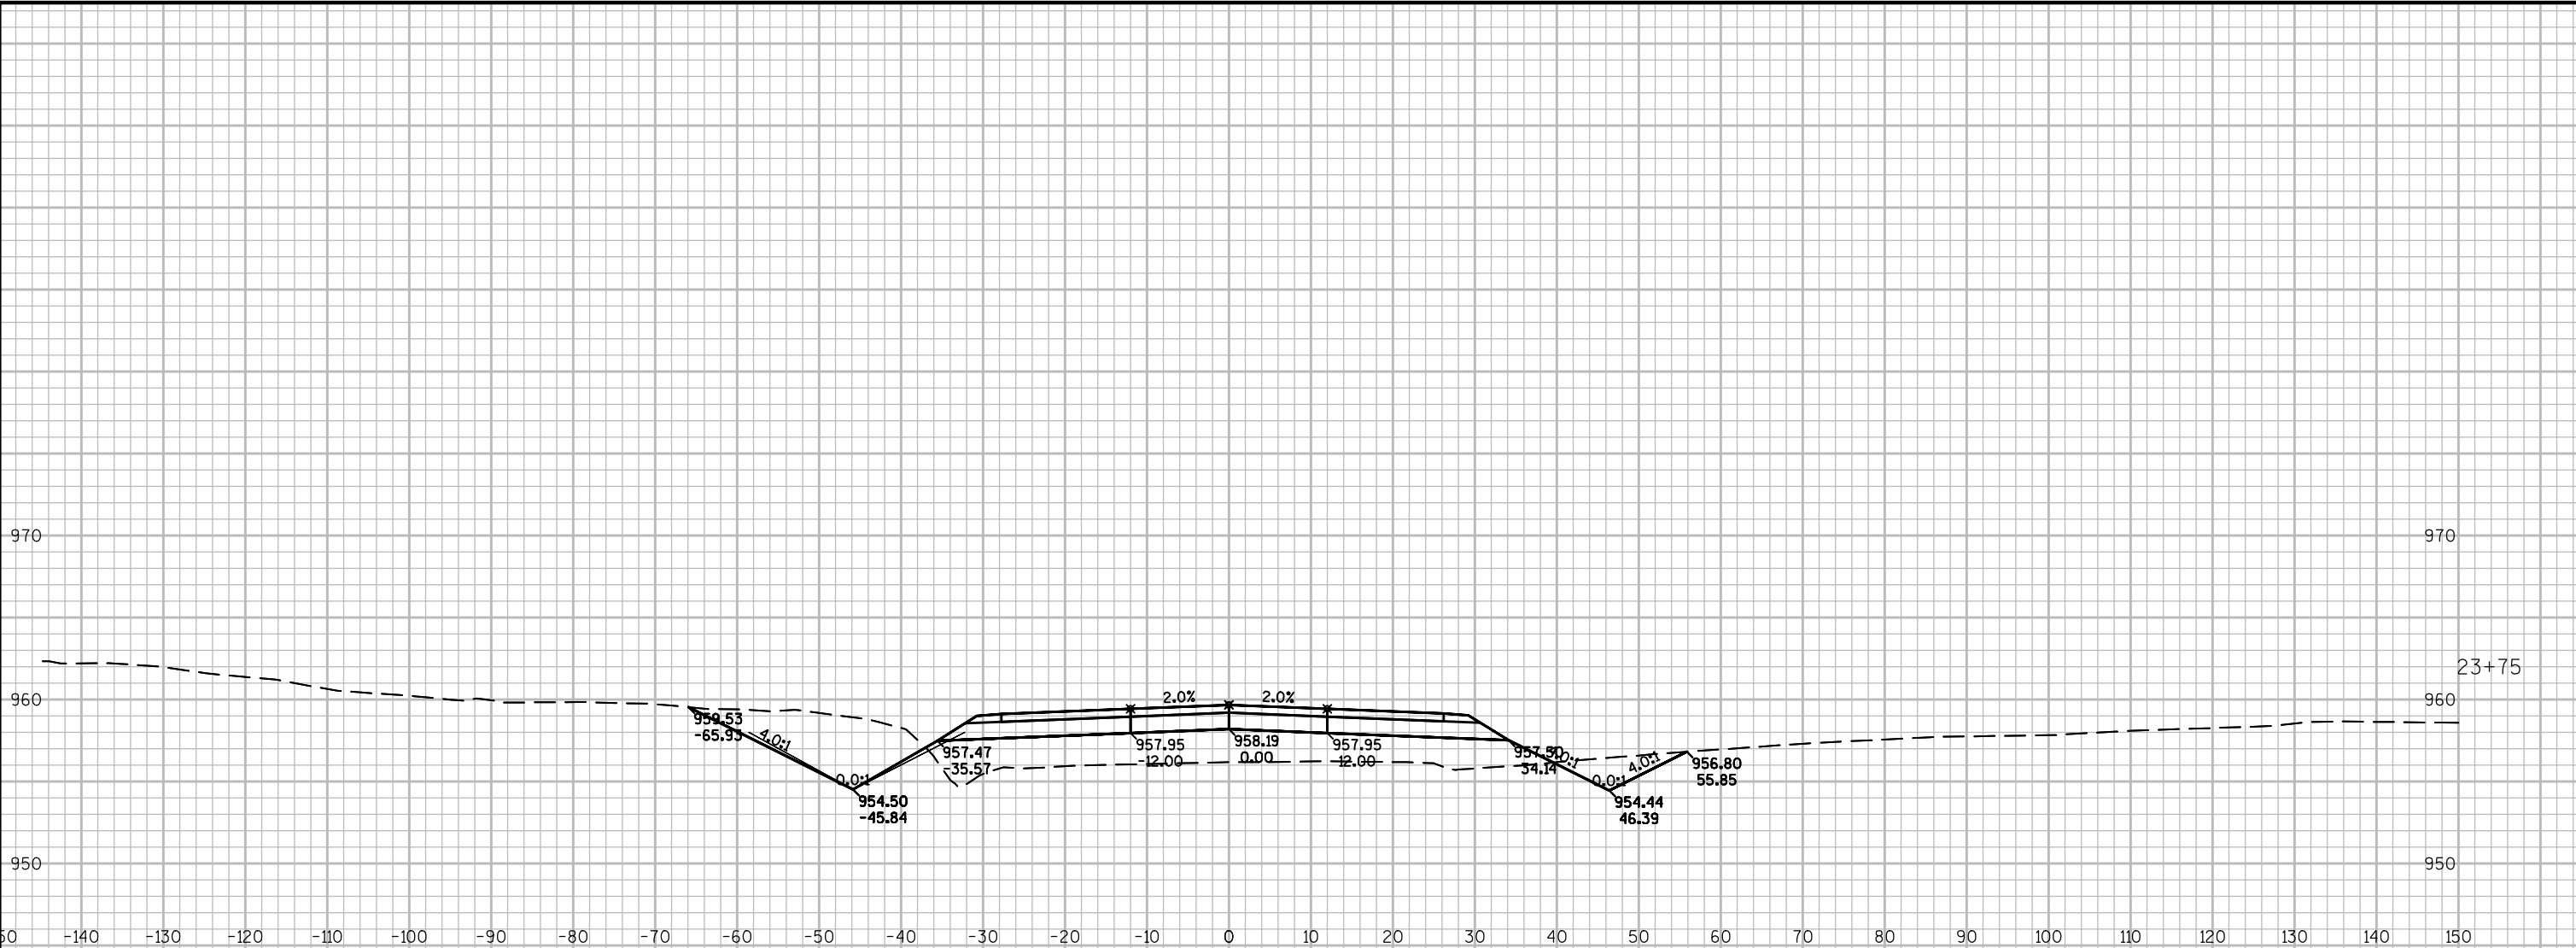

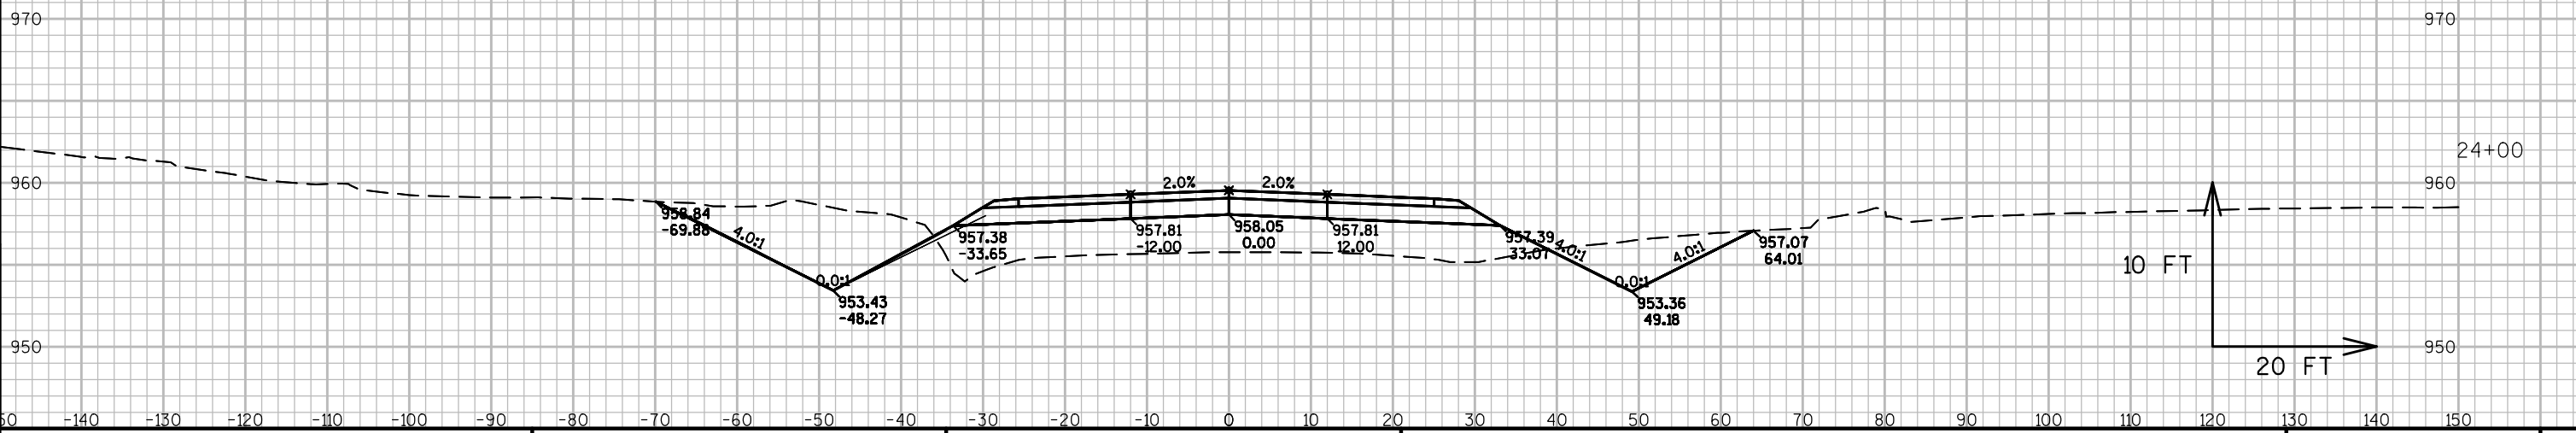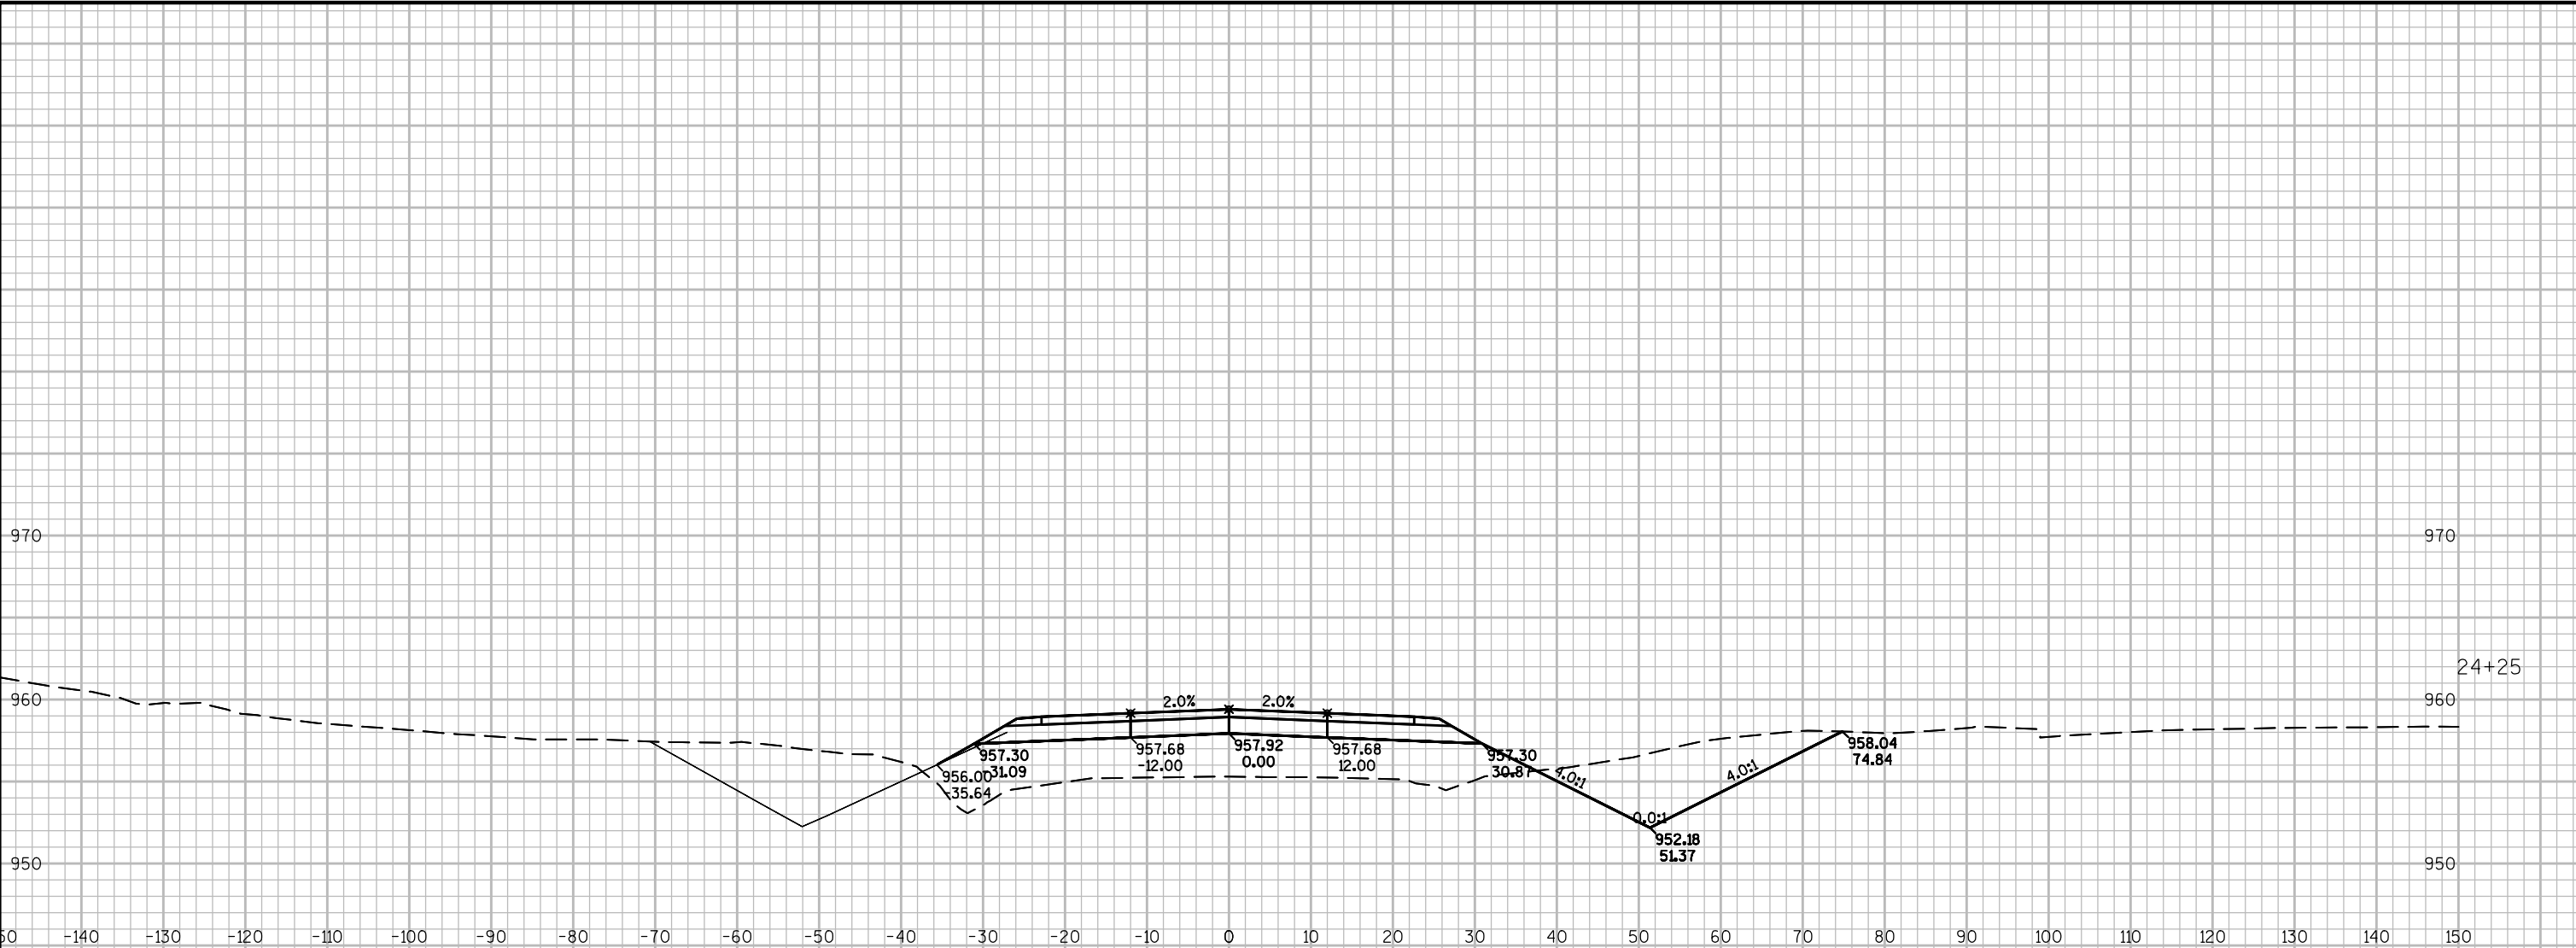



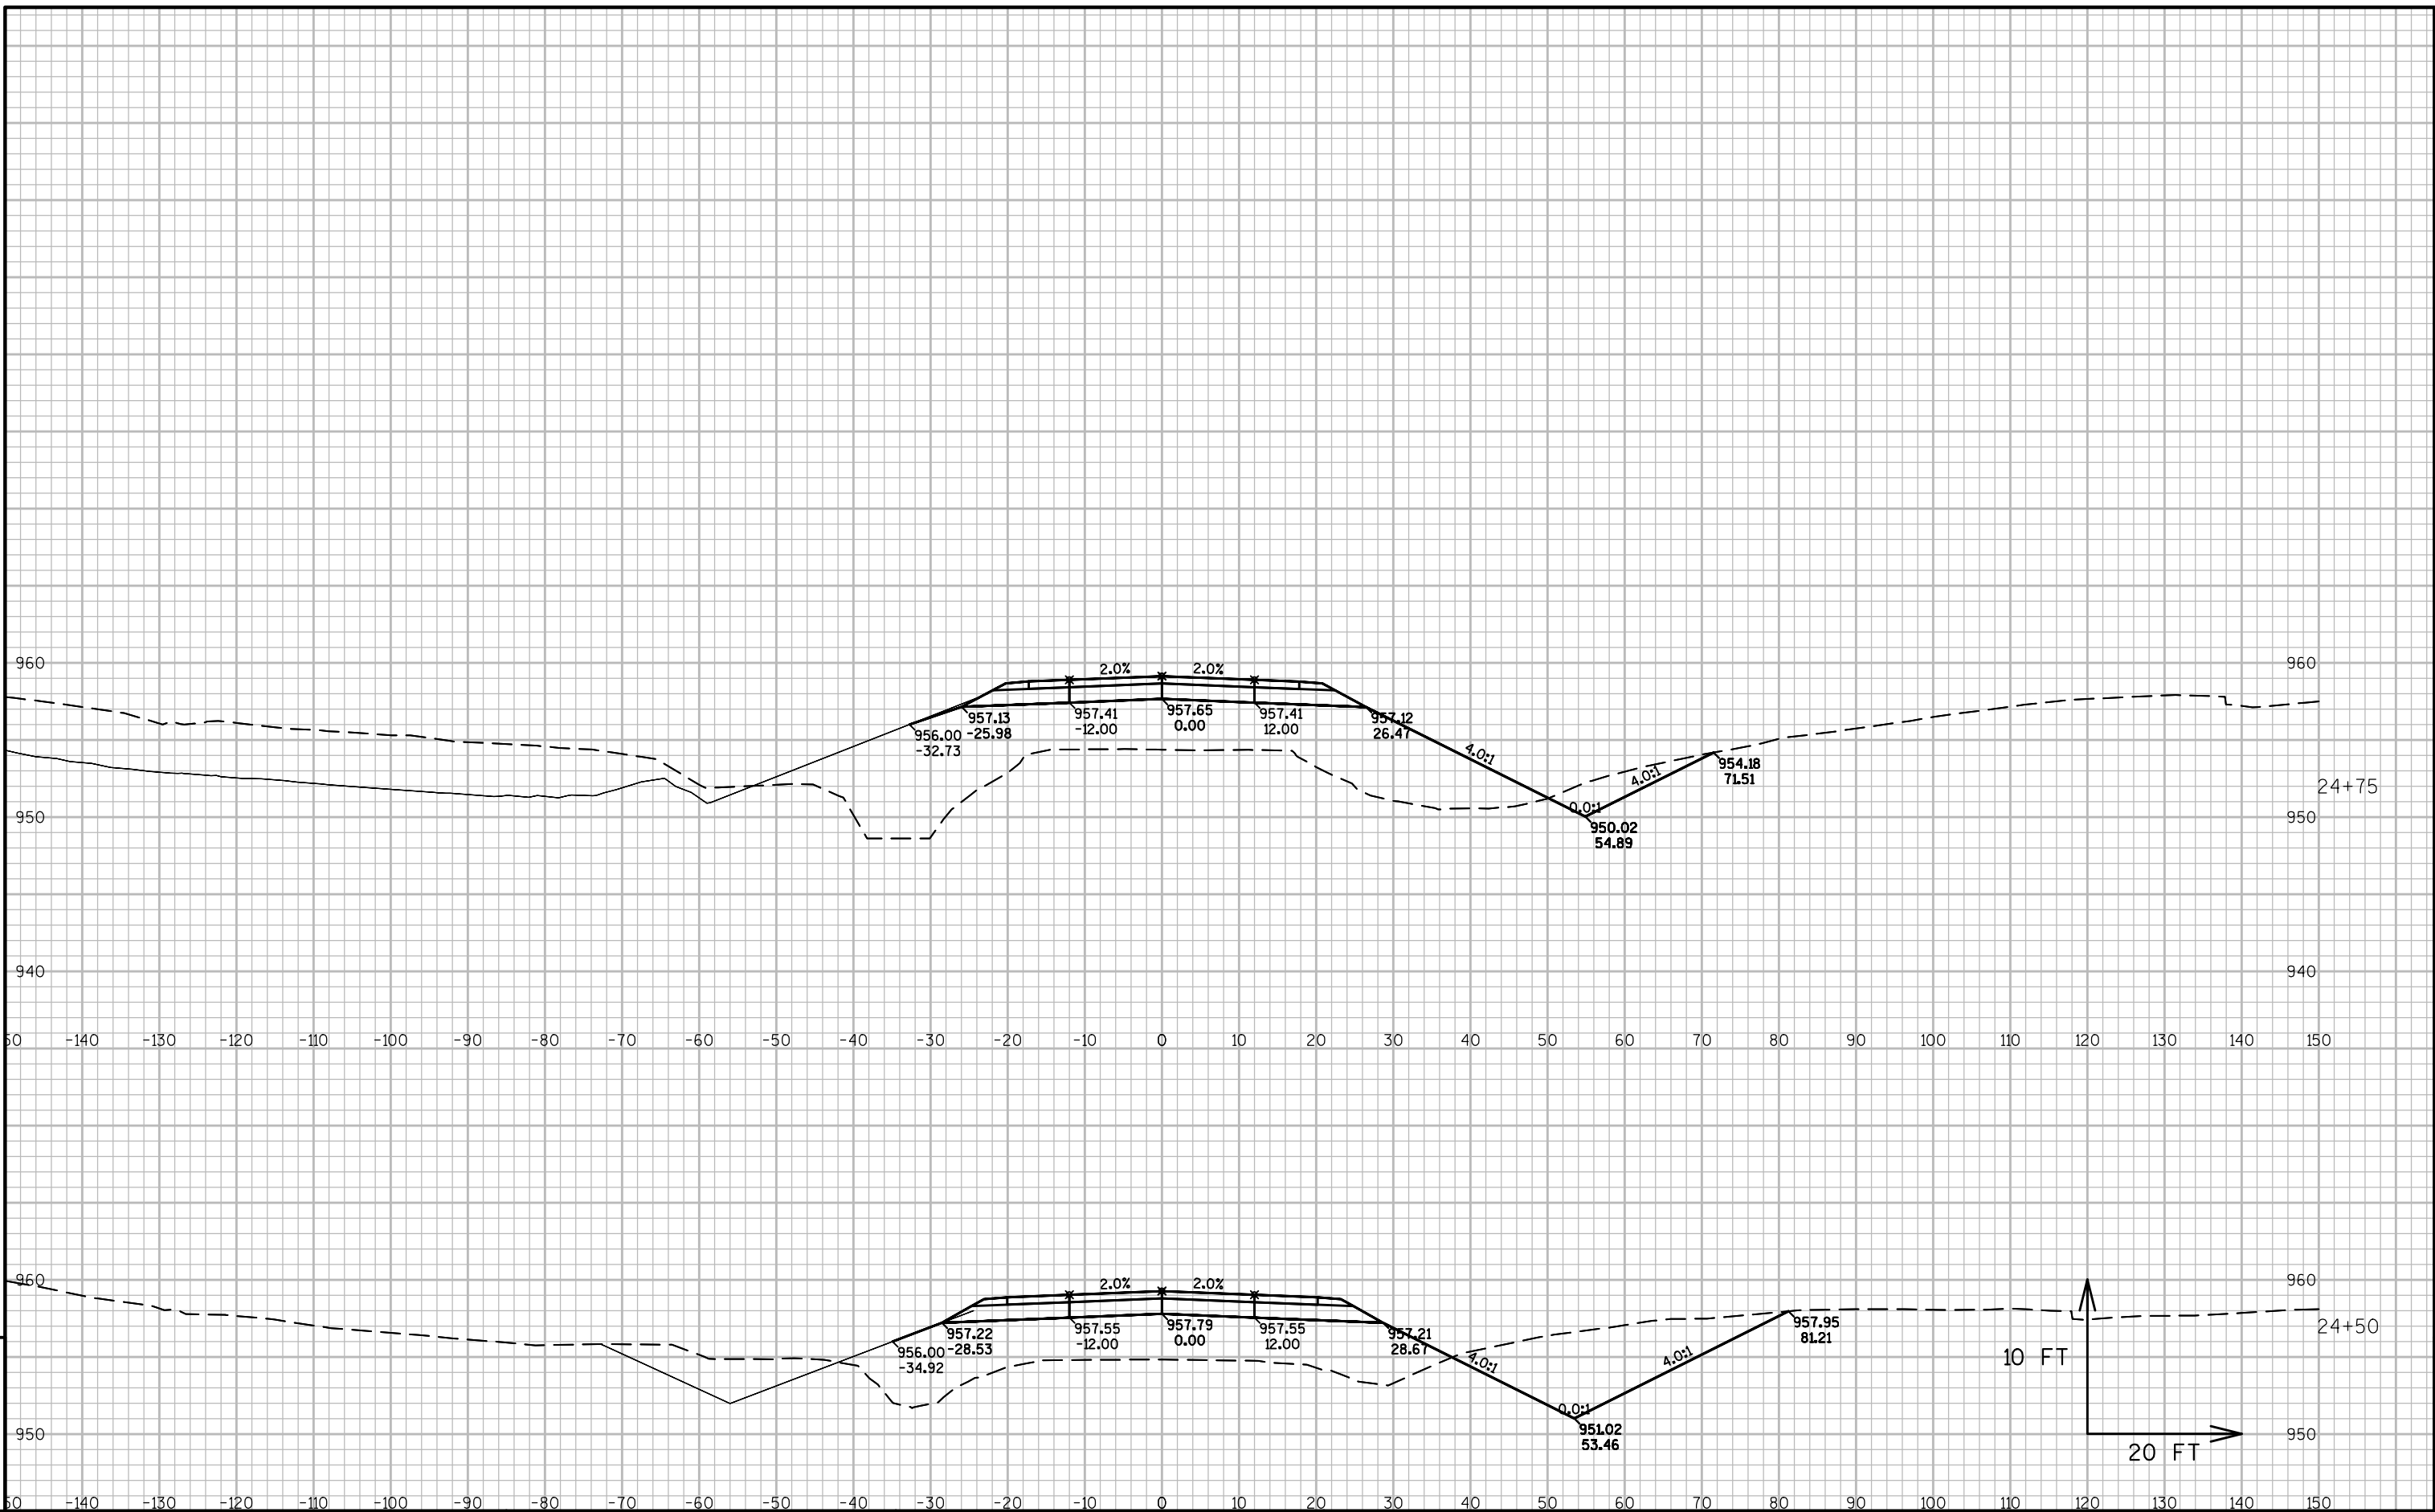


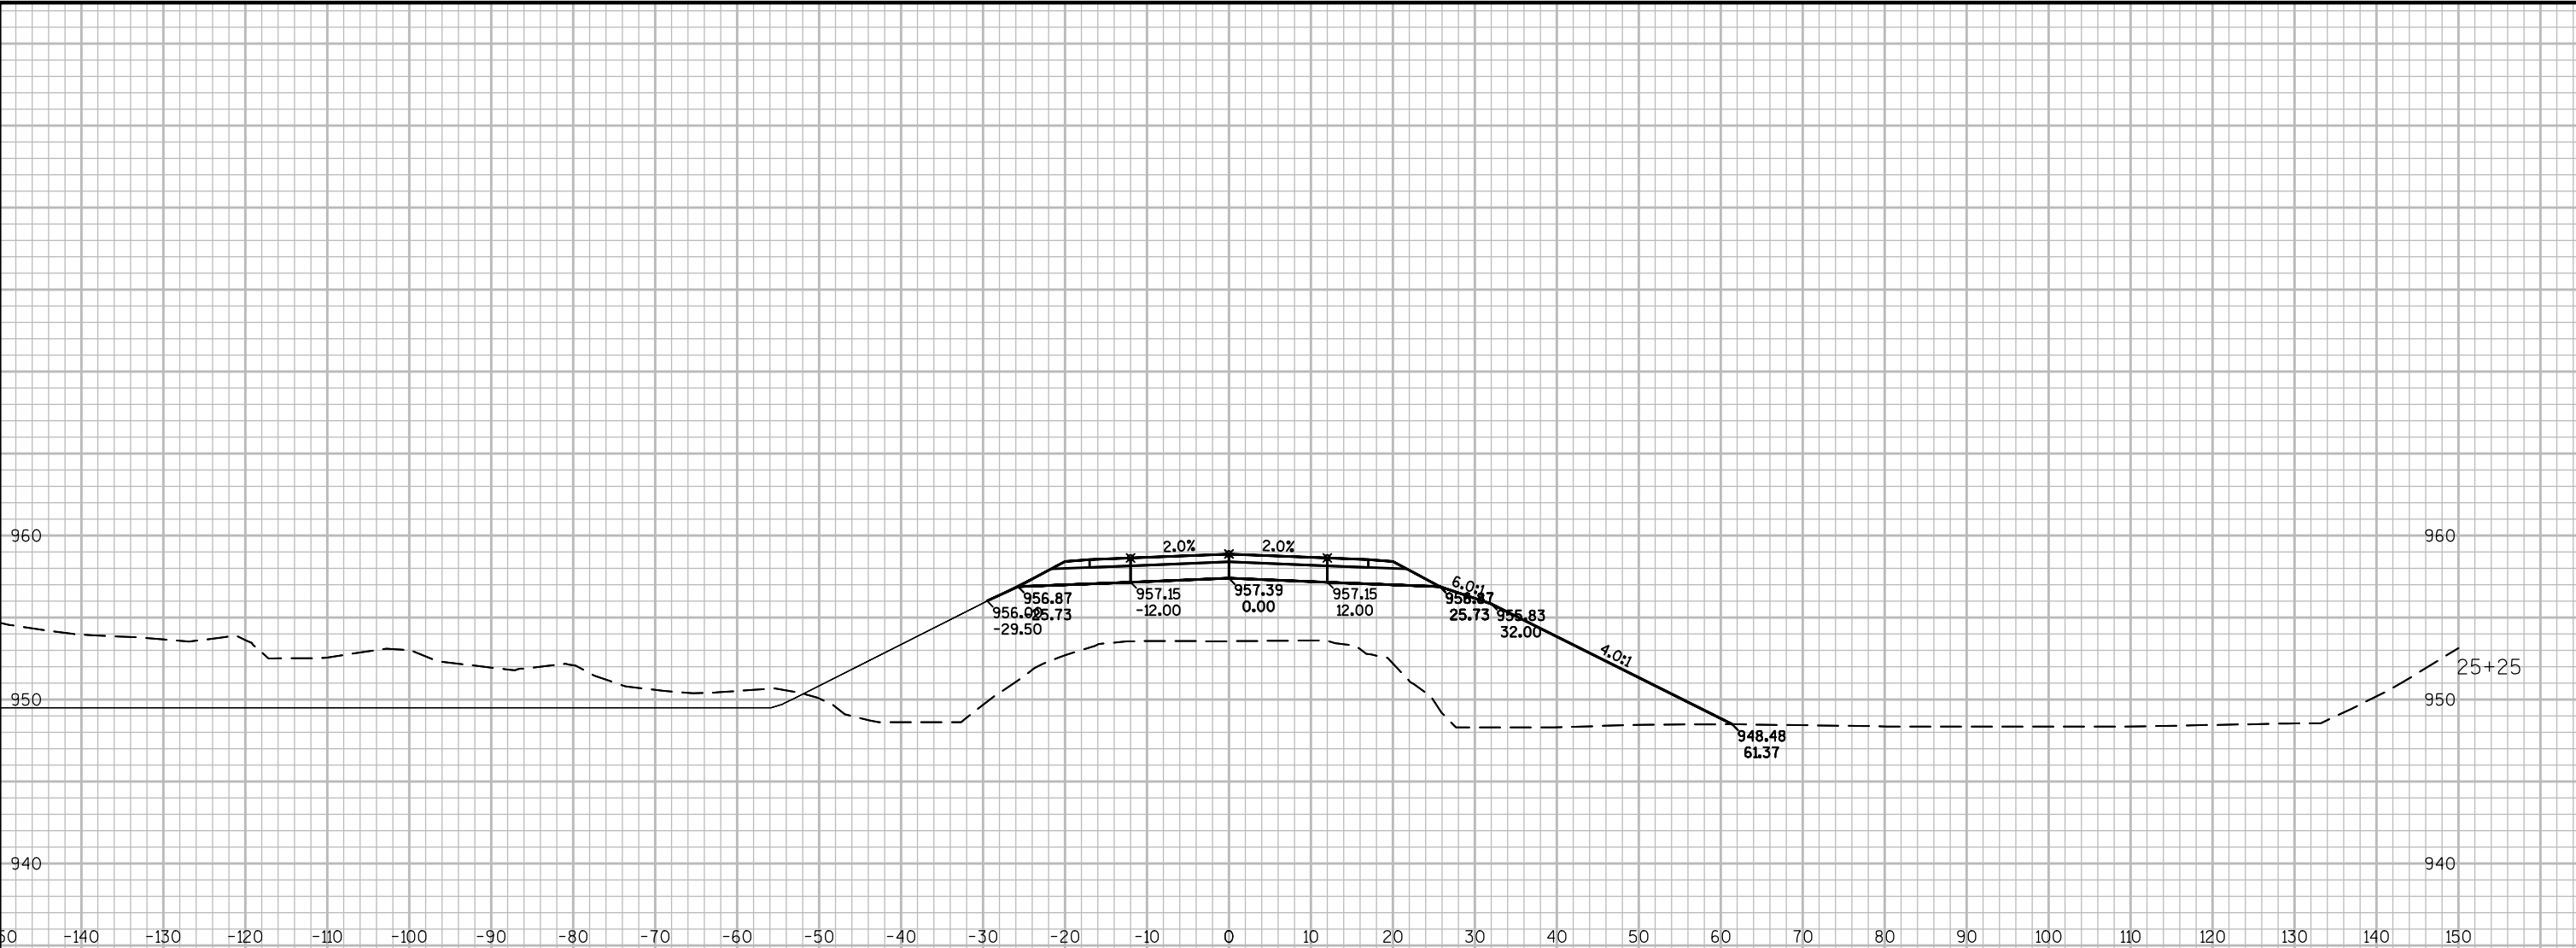



9

9


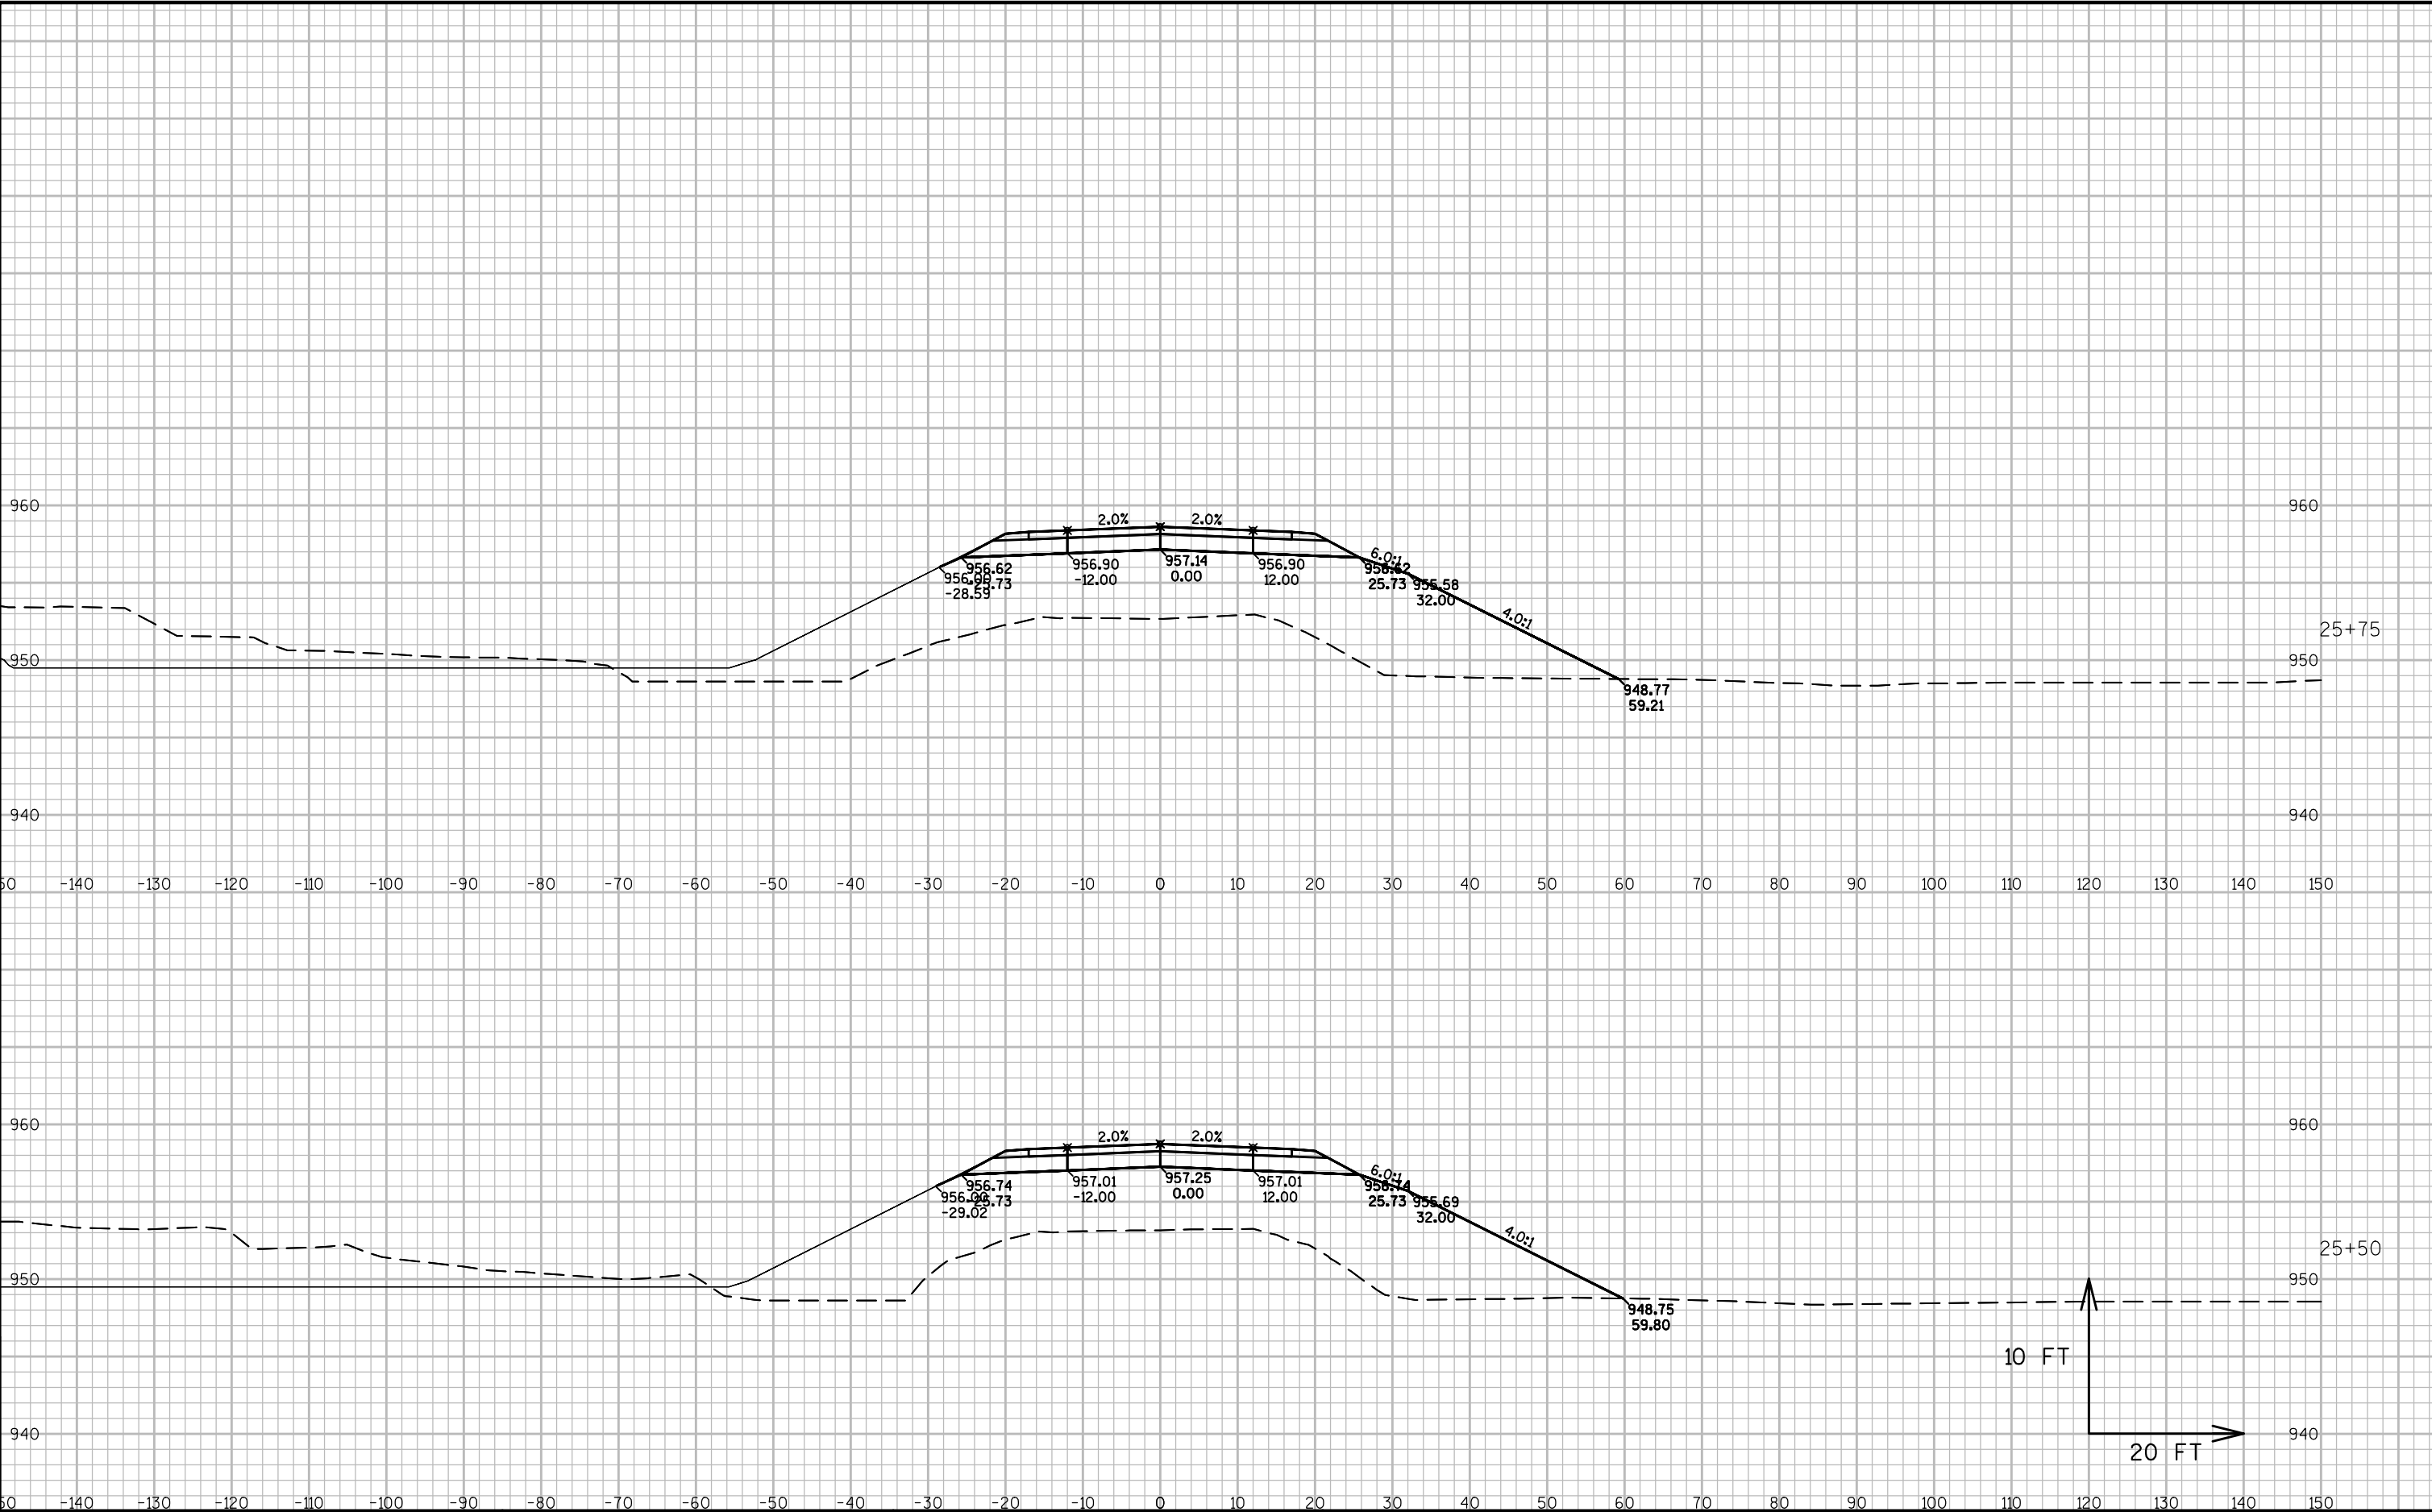


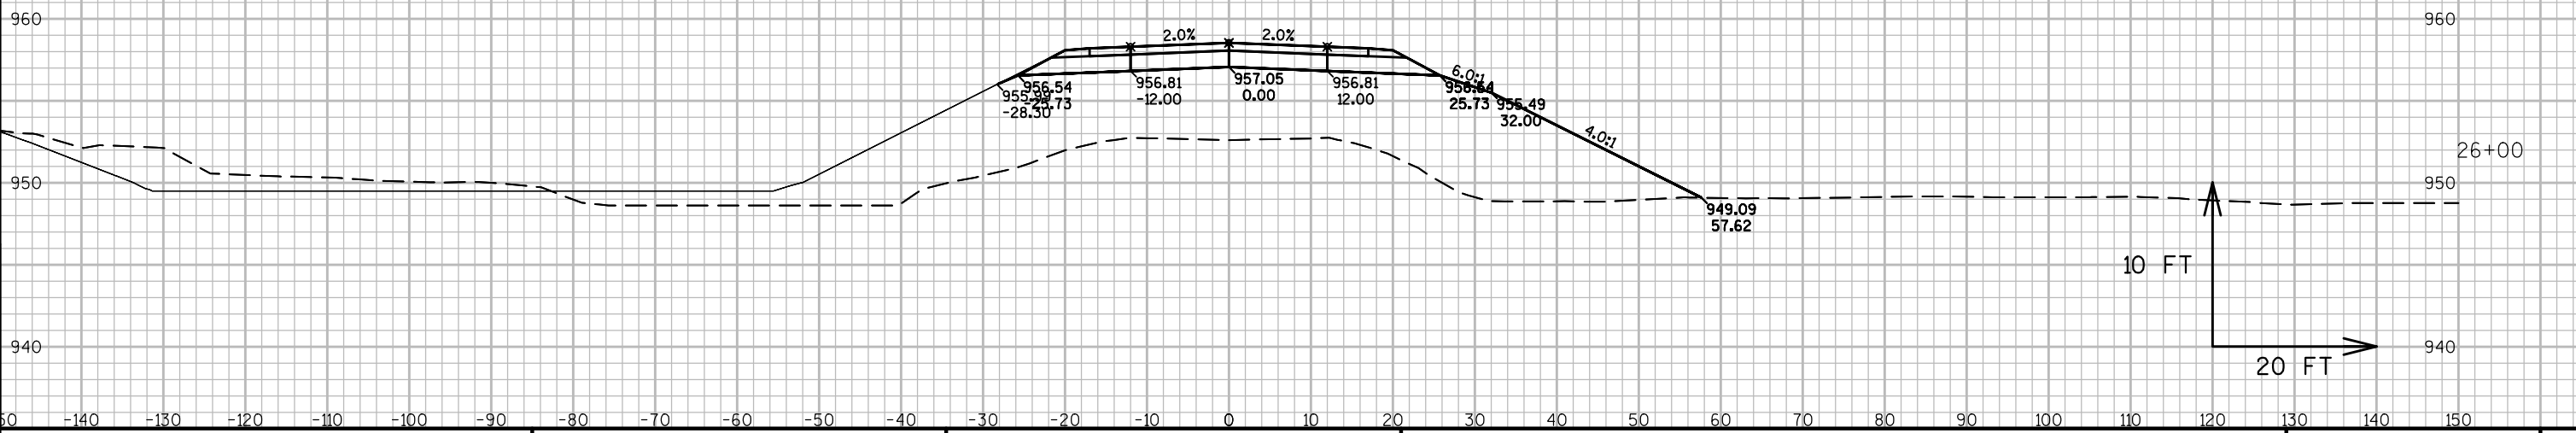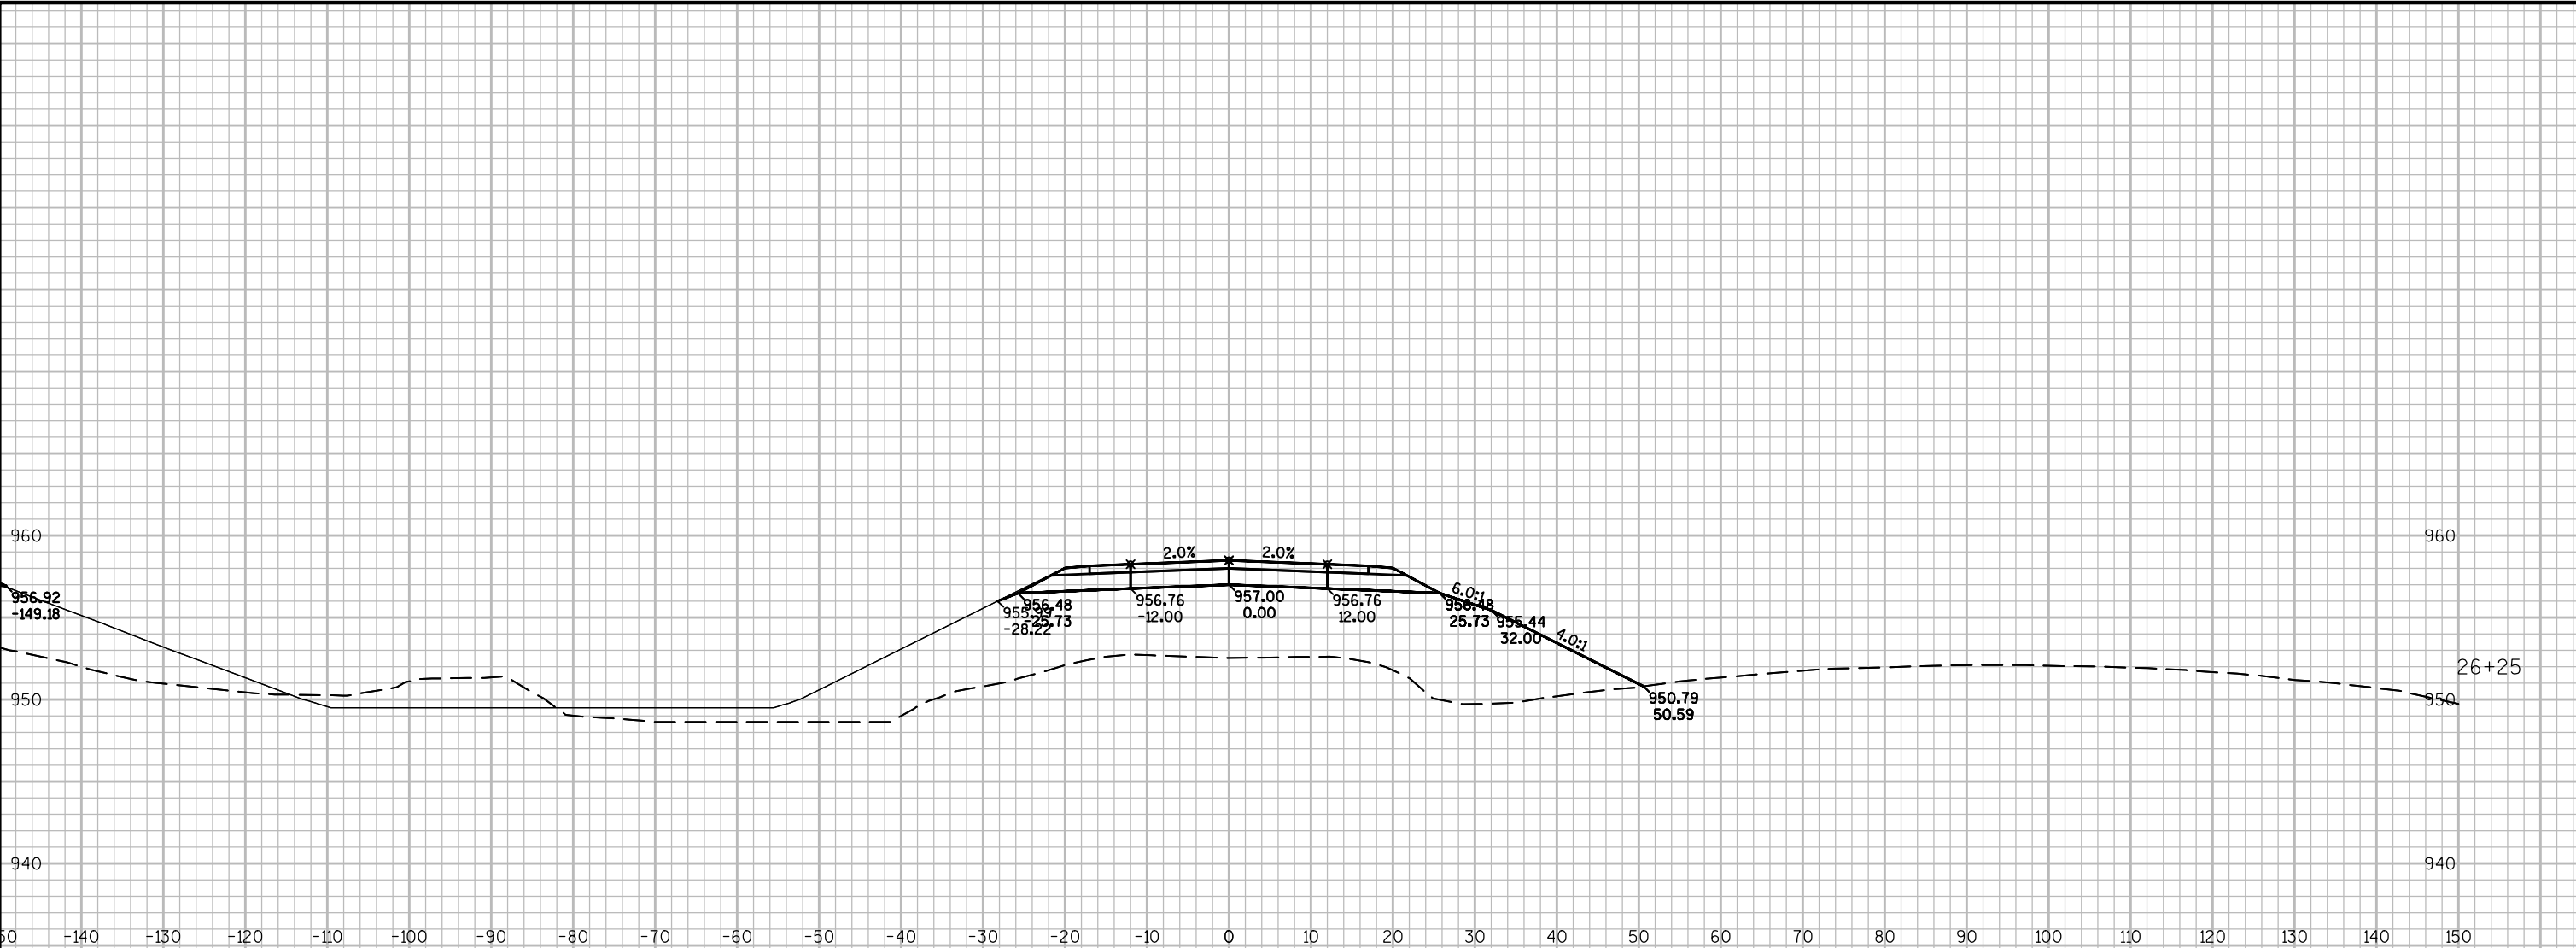



PROJECT NO: XXXX-XX-XX	HWY: XXX	COUNTY: XXX	CROSS SECTIONS: STH 11	SHEET	E
------------------------	----------	-------------	------------------------	-------	---

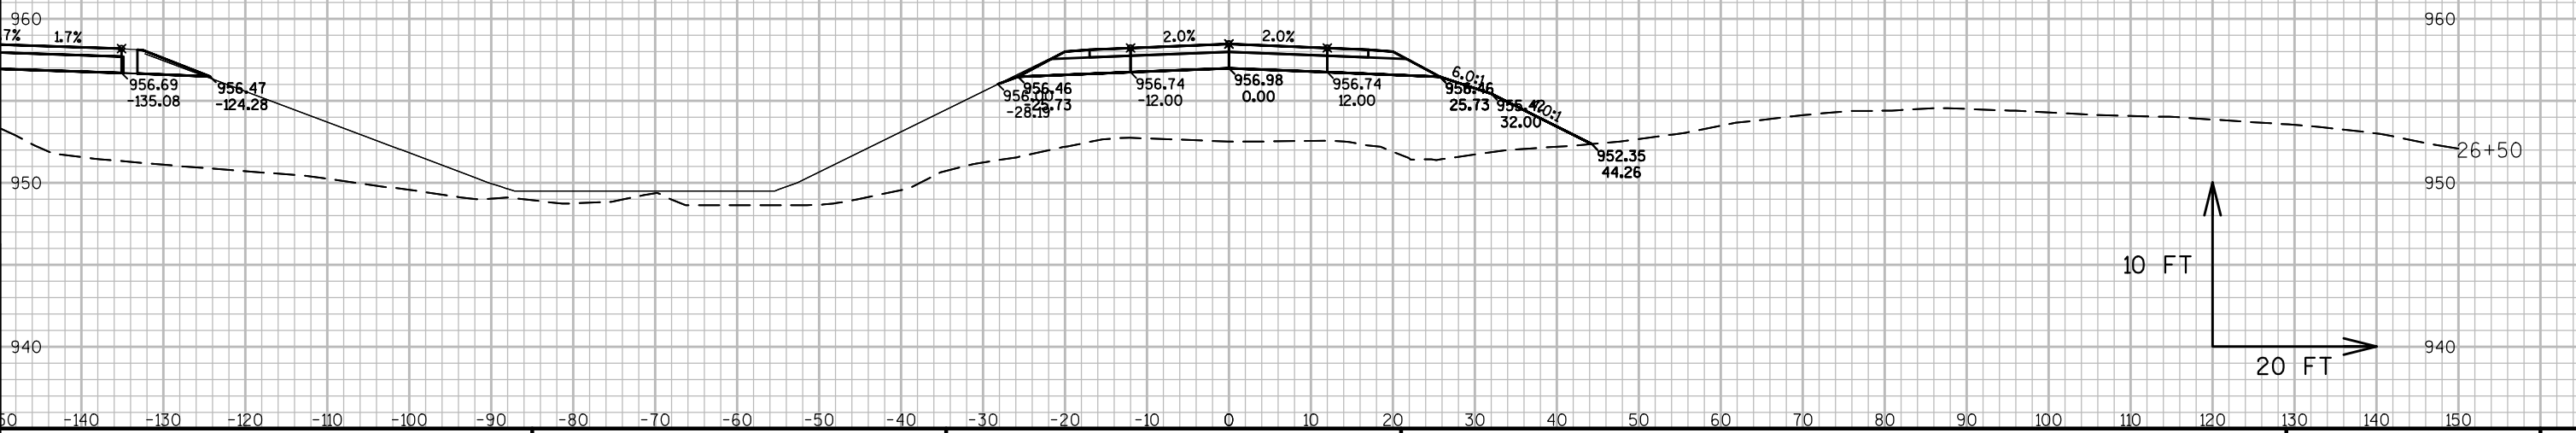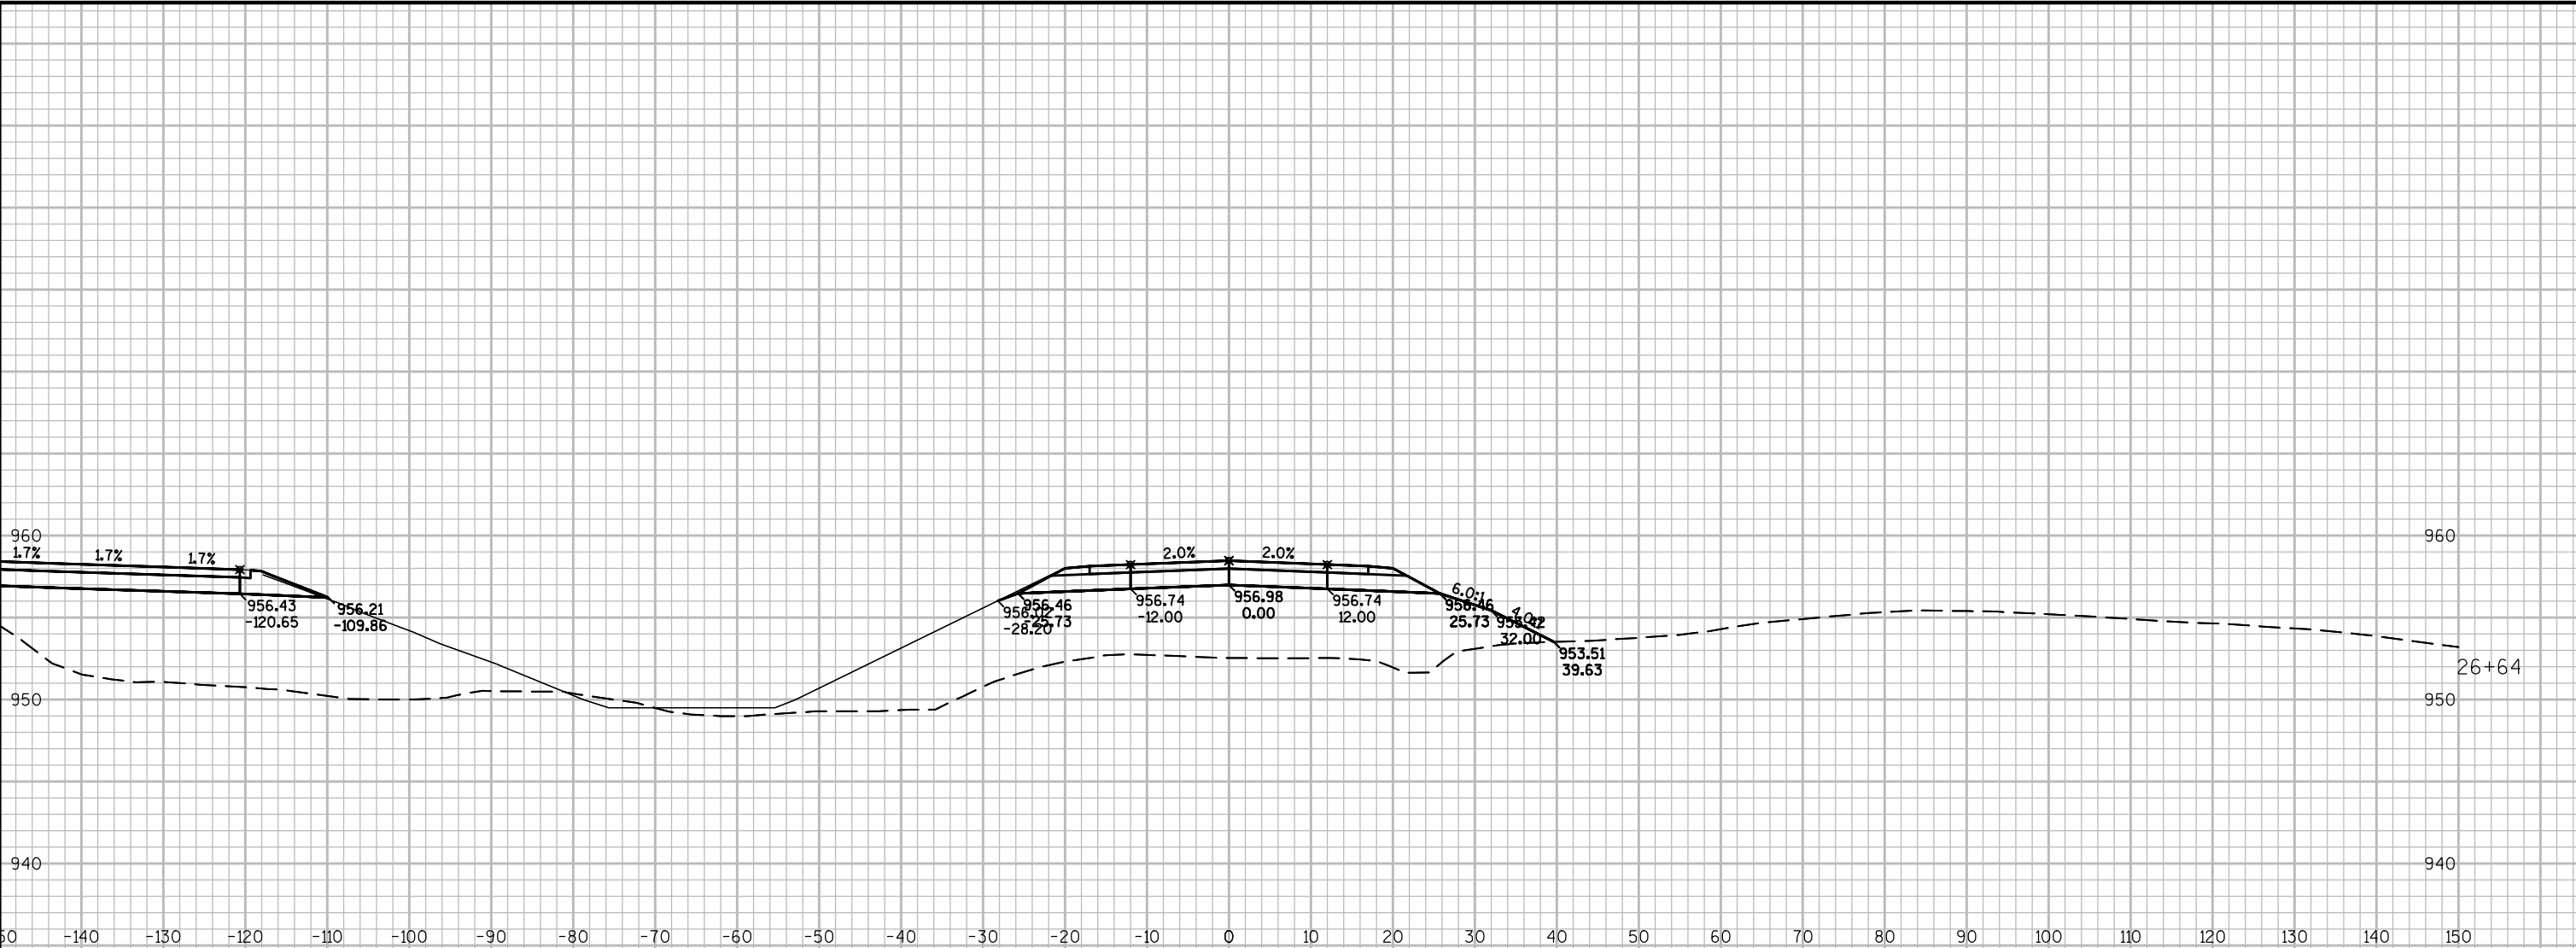

PROJECT NO: XXXX-XX-XX	HWY: XXX	COUNTY: XXX	CROSS SECTIONS: STH 11	SHEET	E
------------------------	----------	-------------	------------------------	-------	---

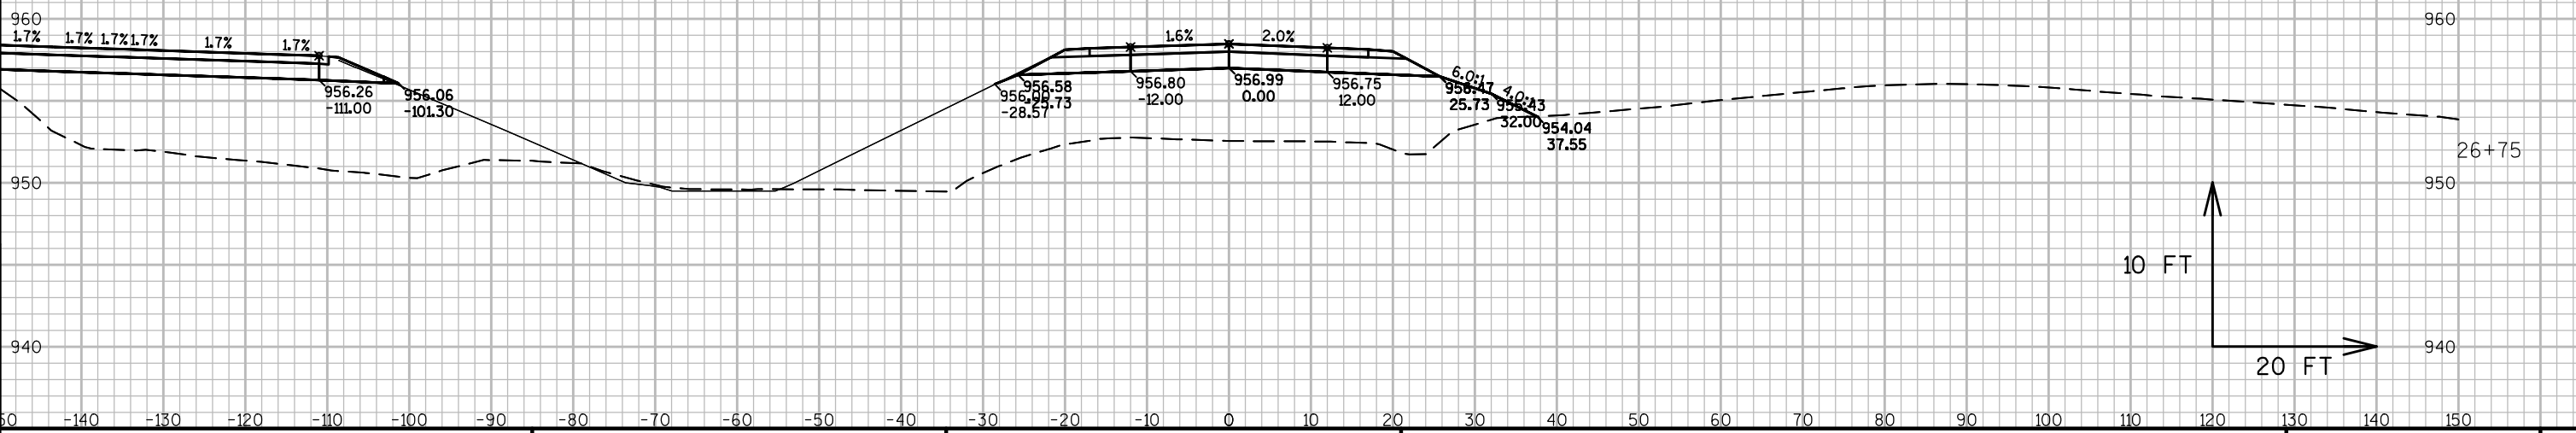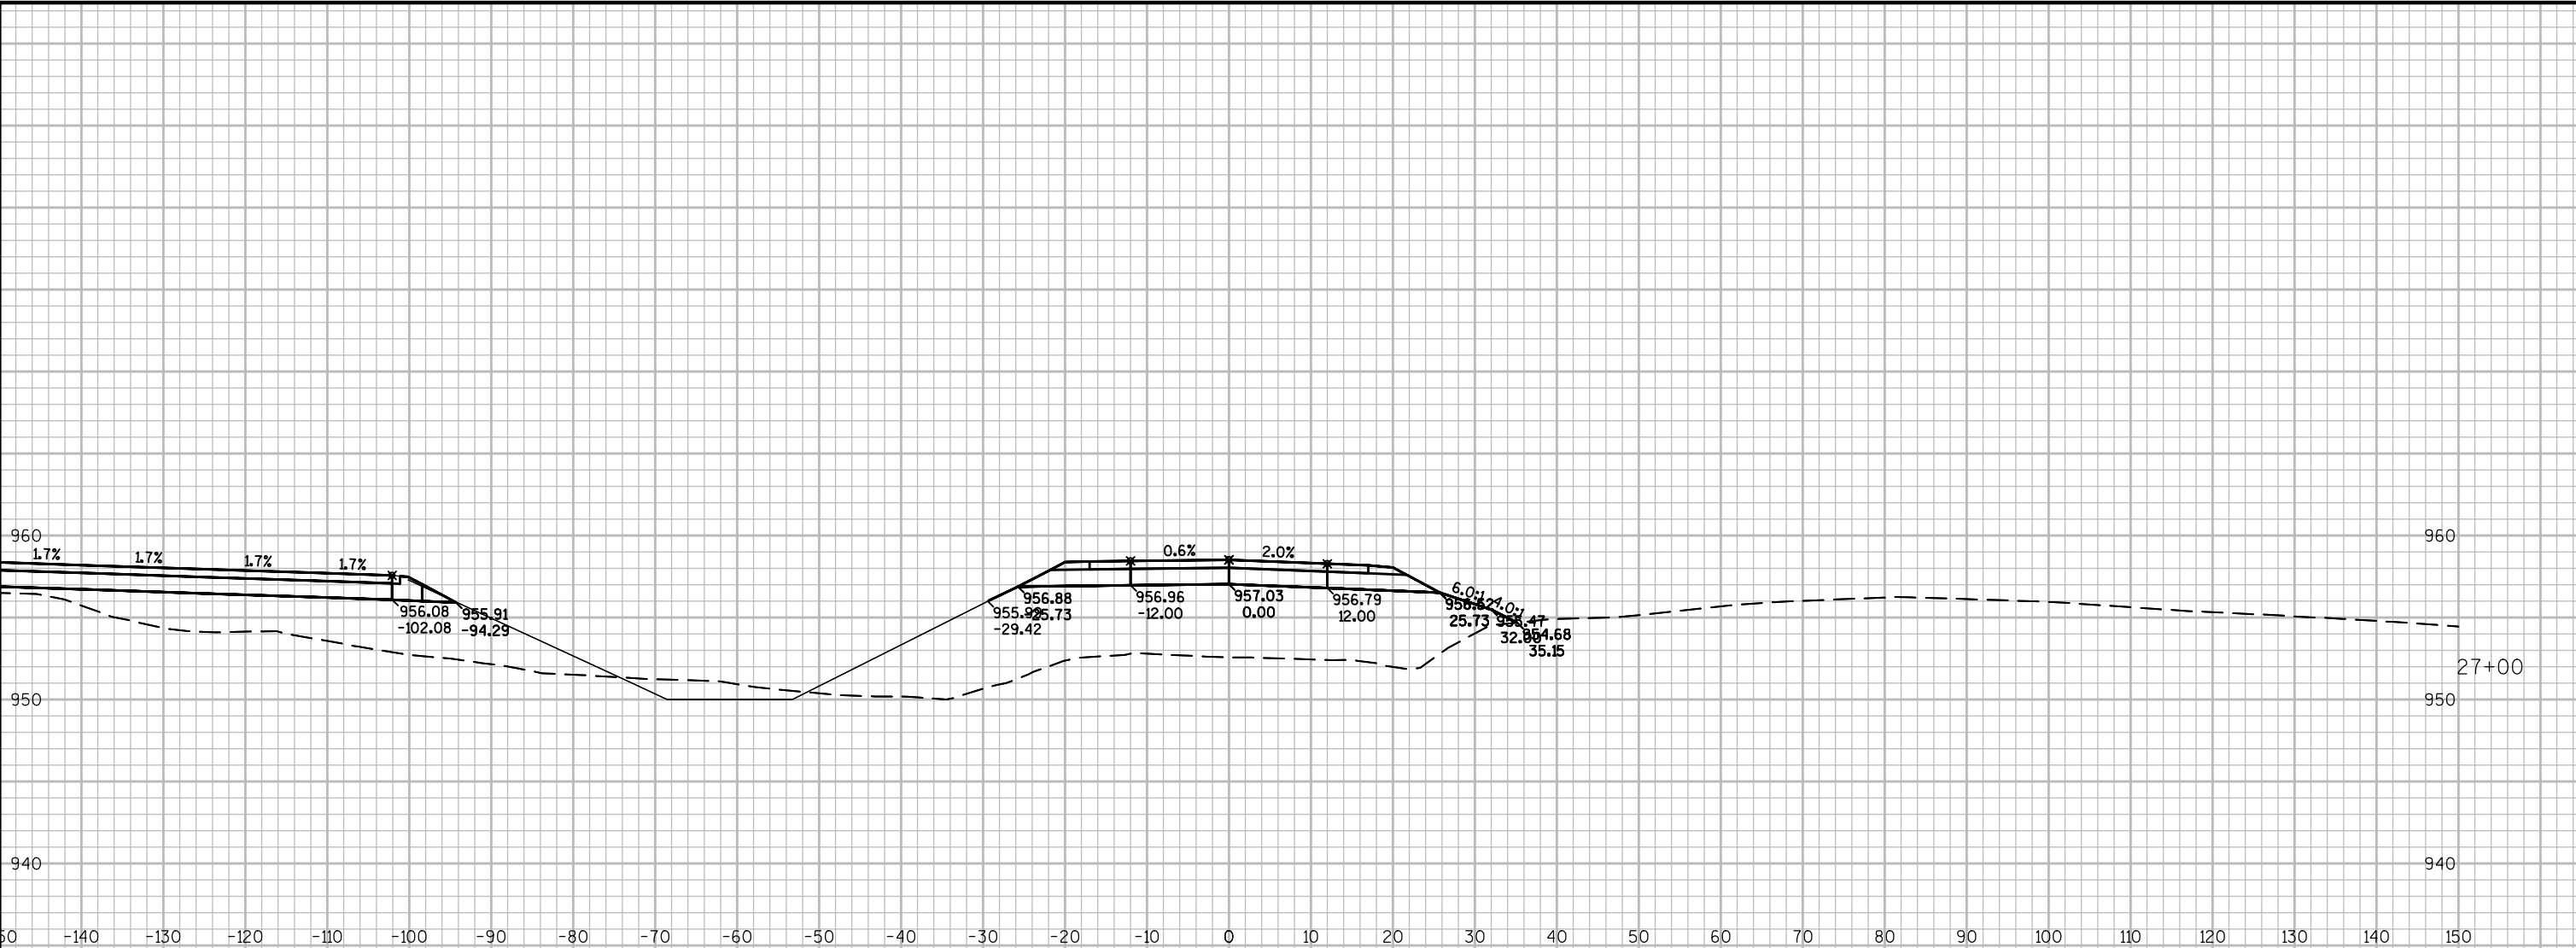


PROJECT NO: XXXX-XX-XX	HWY: XXX	COUNTY: XXX	CROSS SECTIONS: STH 11	SHEET	E
------------------------	----------	-------------	------------------------	-------	---

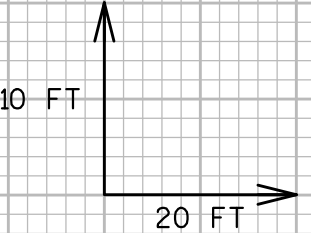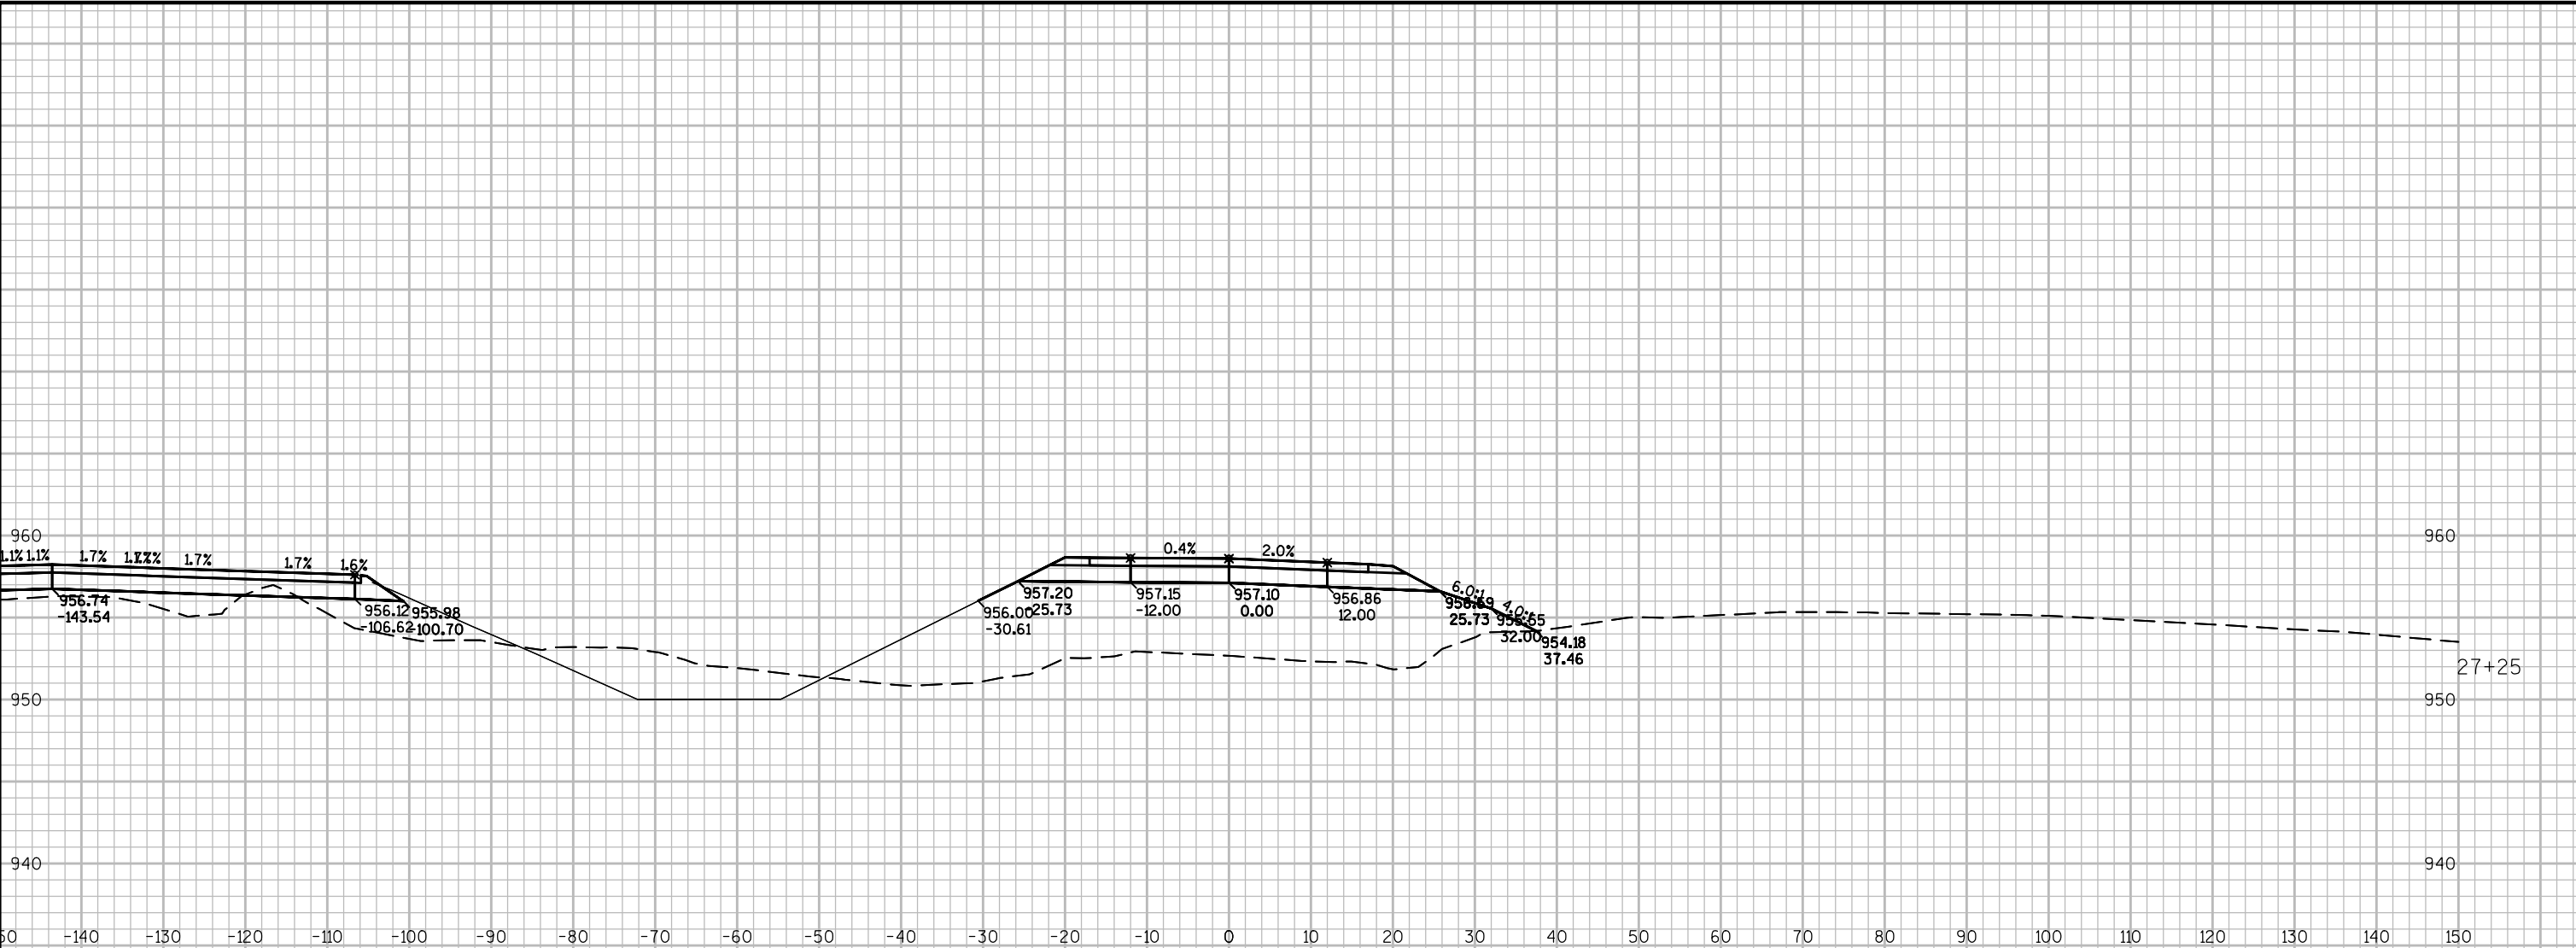

9


9

PROJECT NO: XXXX-XX-XX	HWY: XXX	COUNTY: XXX	CROSS SECTIONS: STH 11	SHEET	E
------------------------	----------	-------------	------------------------	-------	---

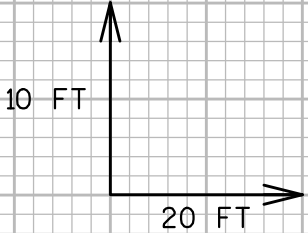


9

9


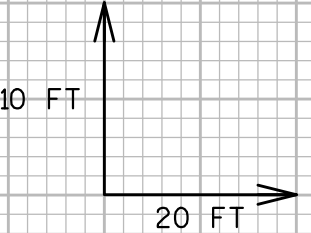


9


9

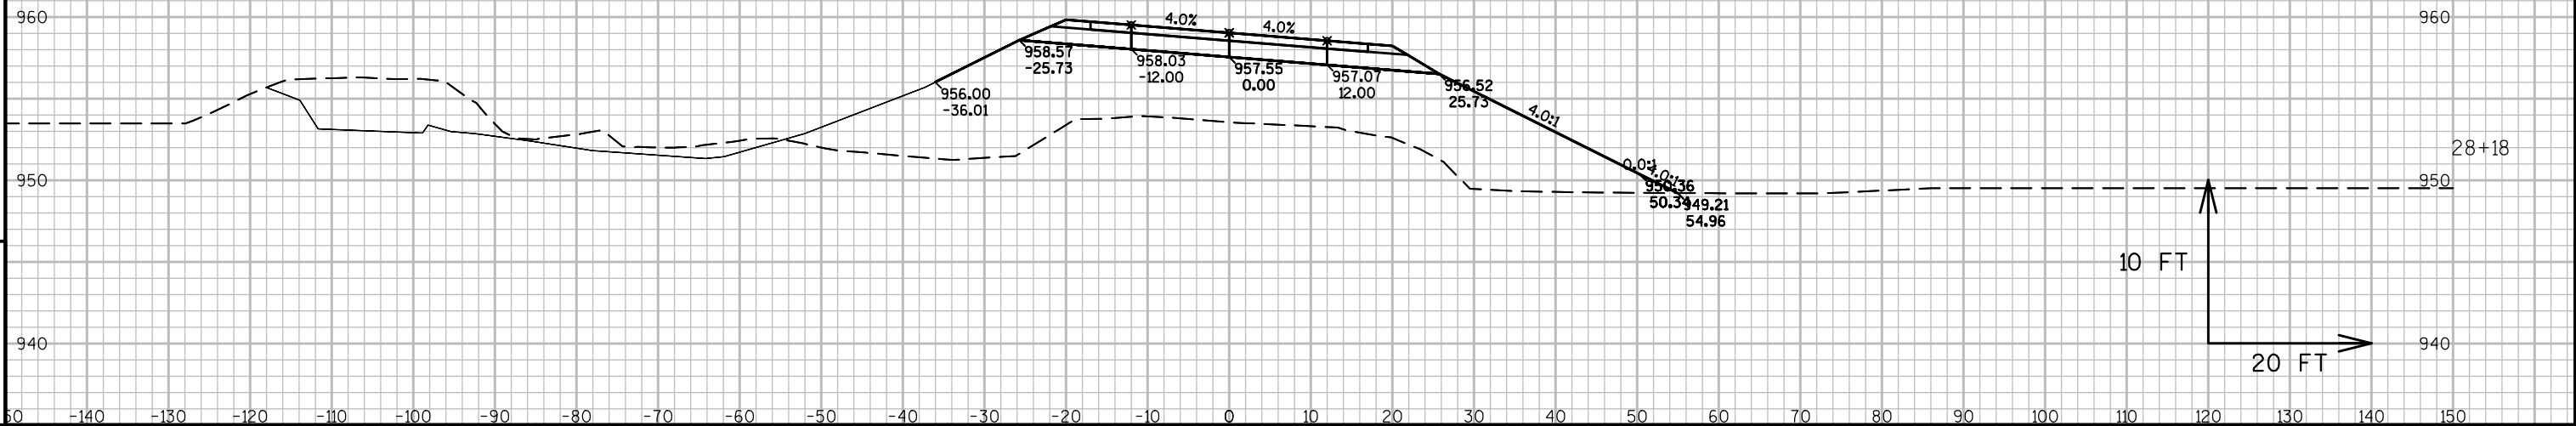





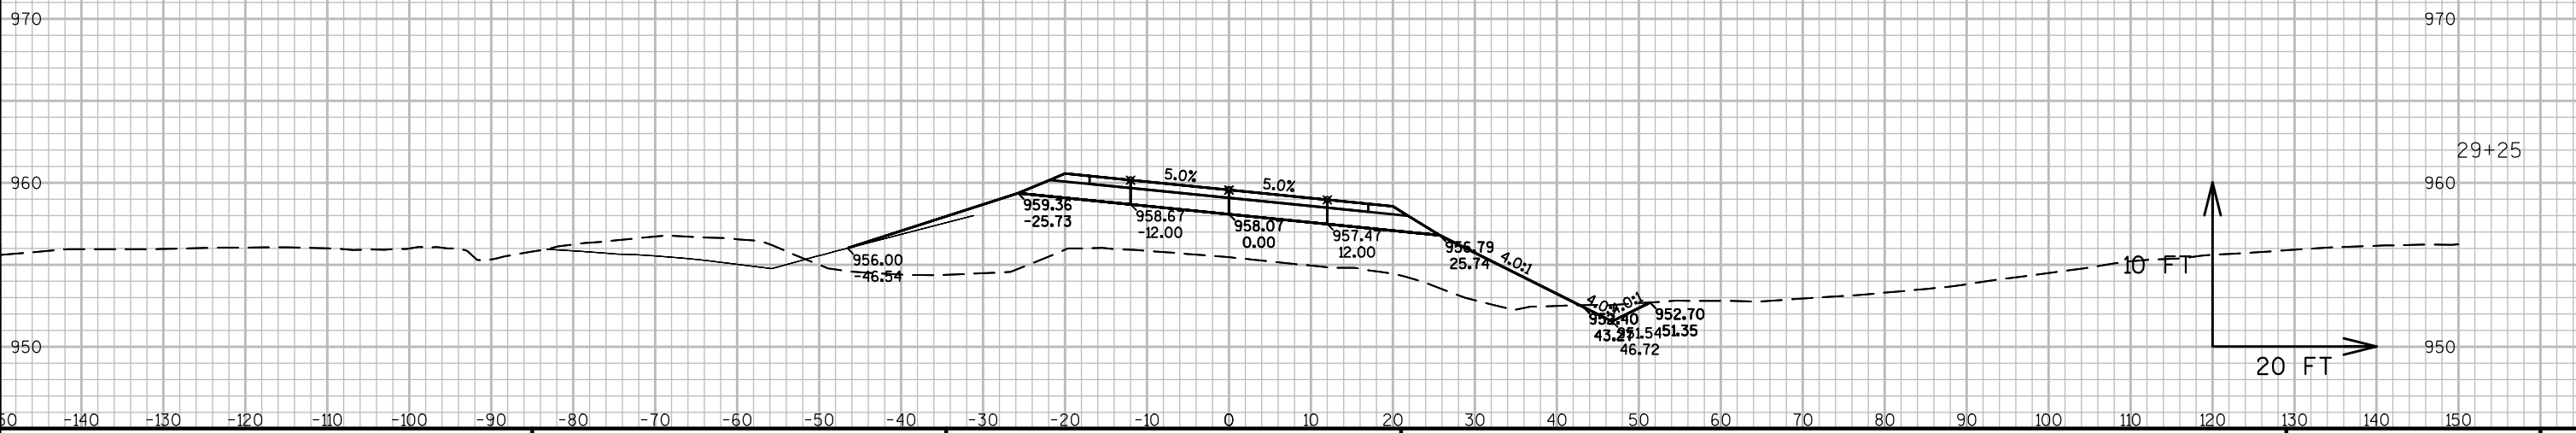
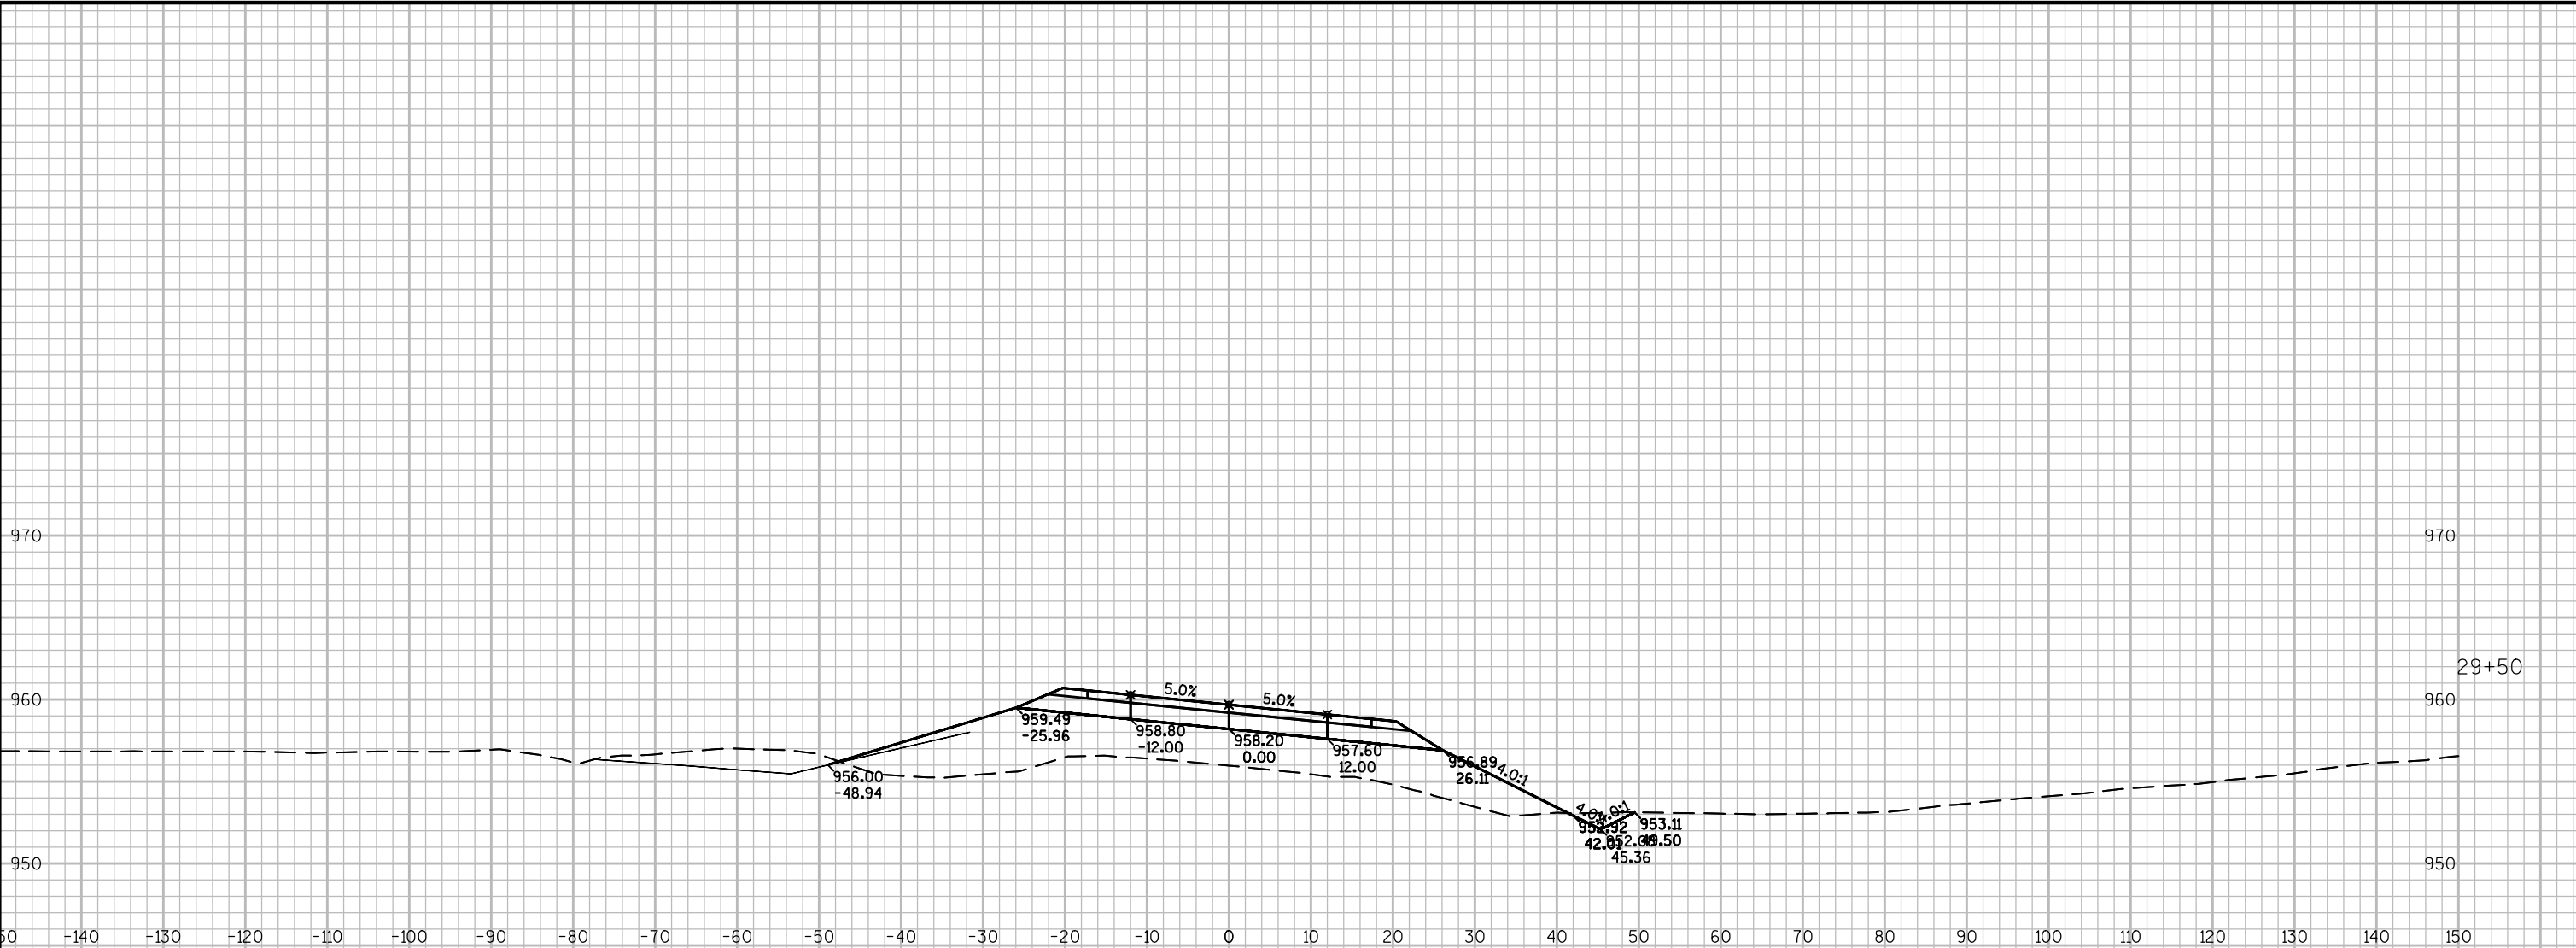


PROJECT NO: XXXX-XX-XX	HWY: XXX	COUNTY: XXX	CROSS SECTIONS: STH 11	SHEET	E
------------------------	----------	-------------	------------------------	-------	---

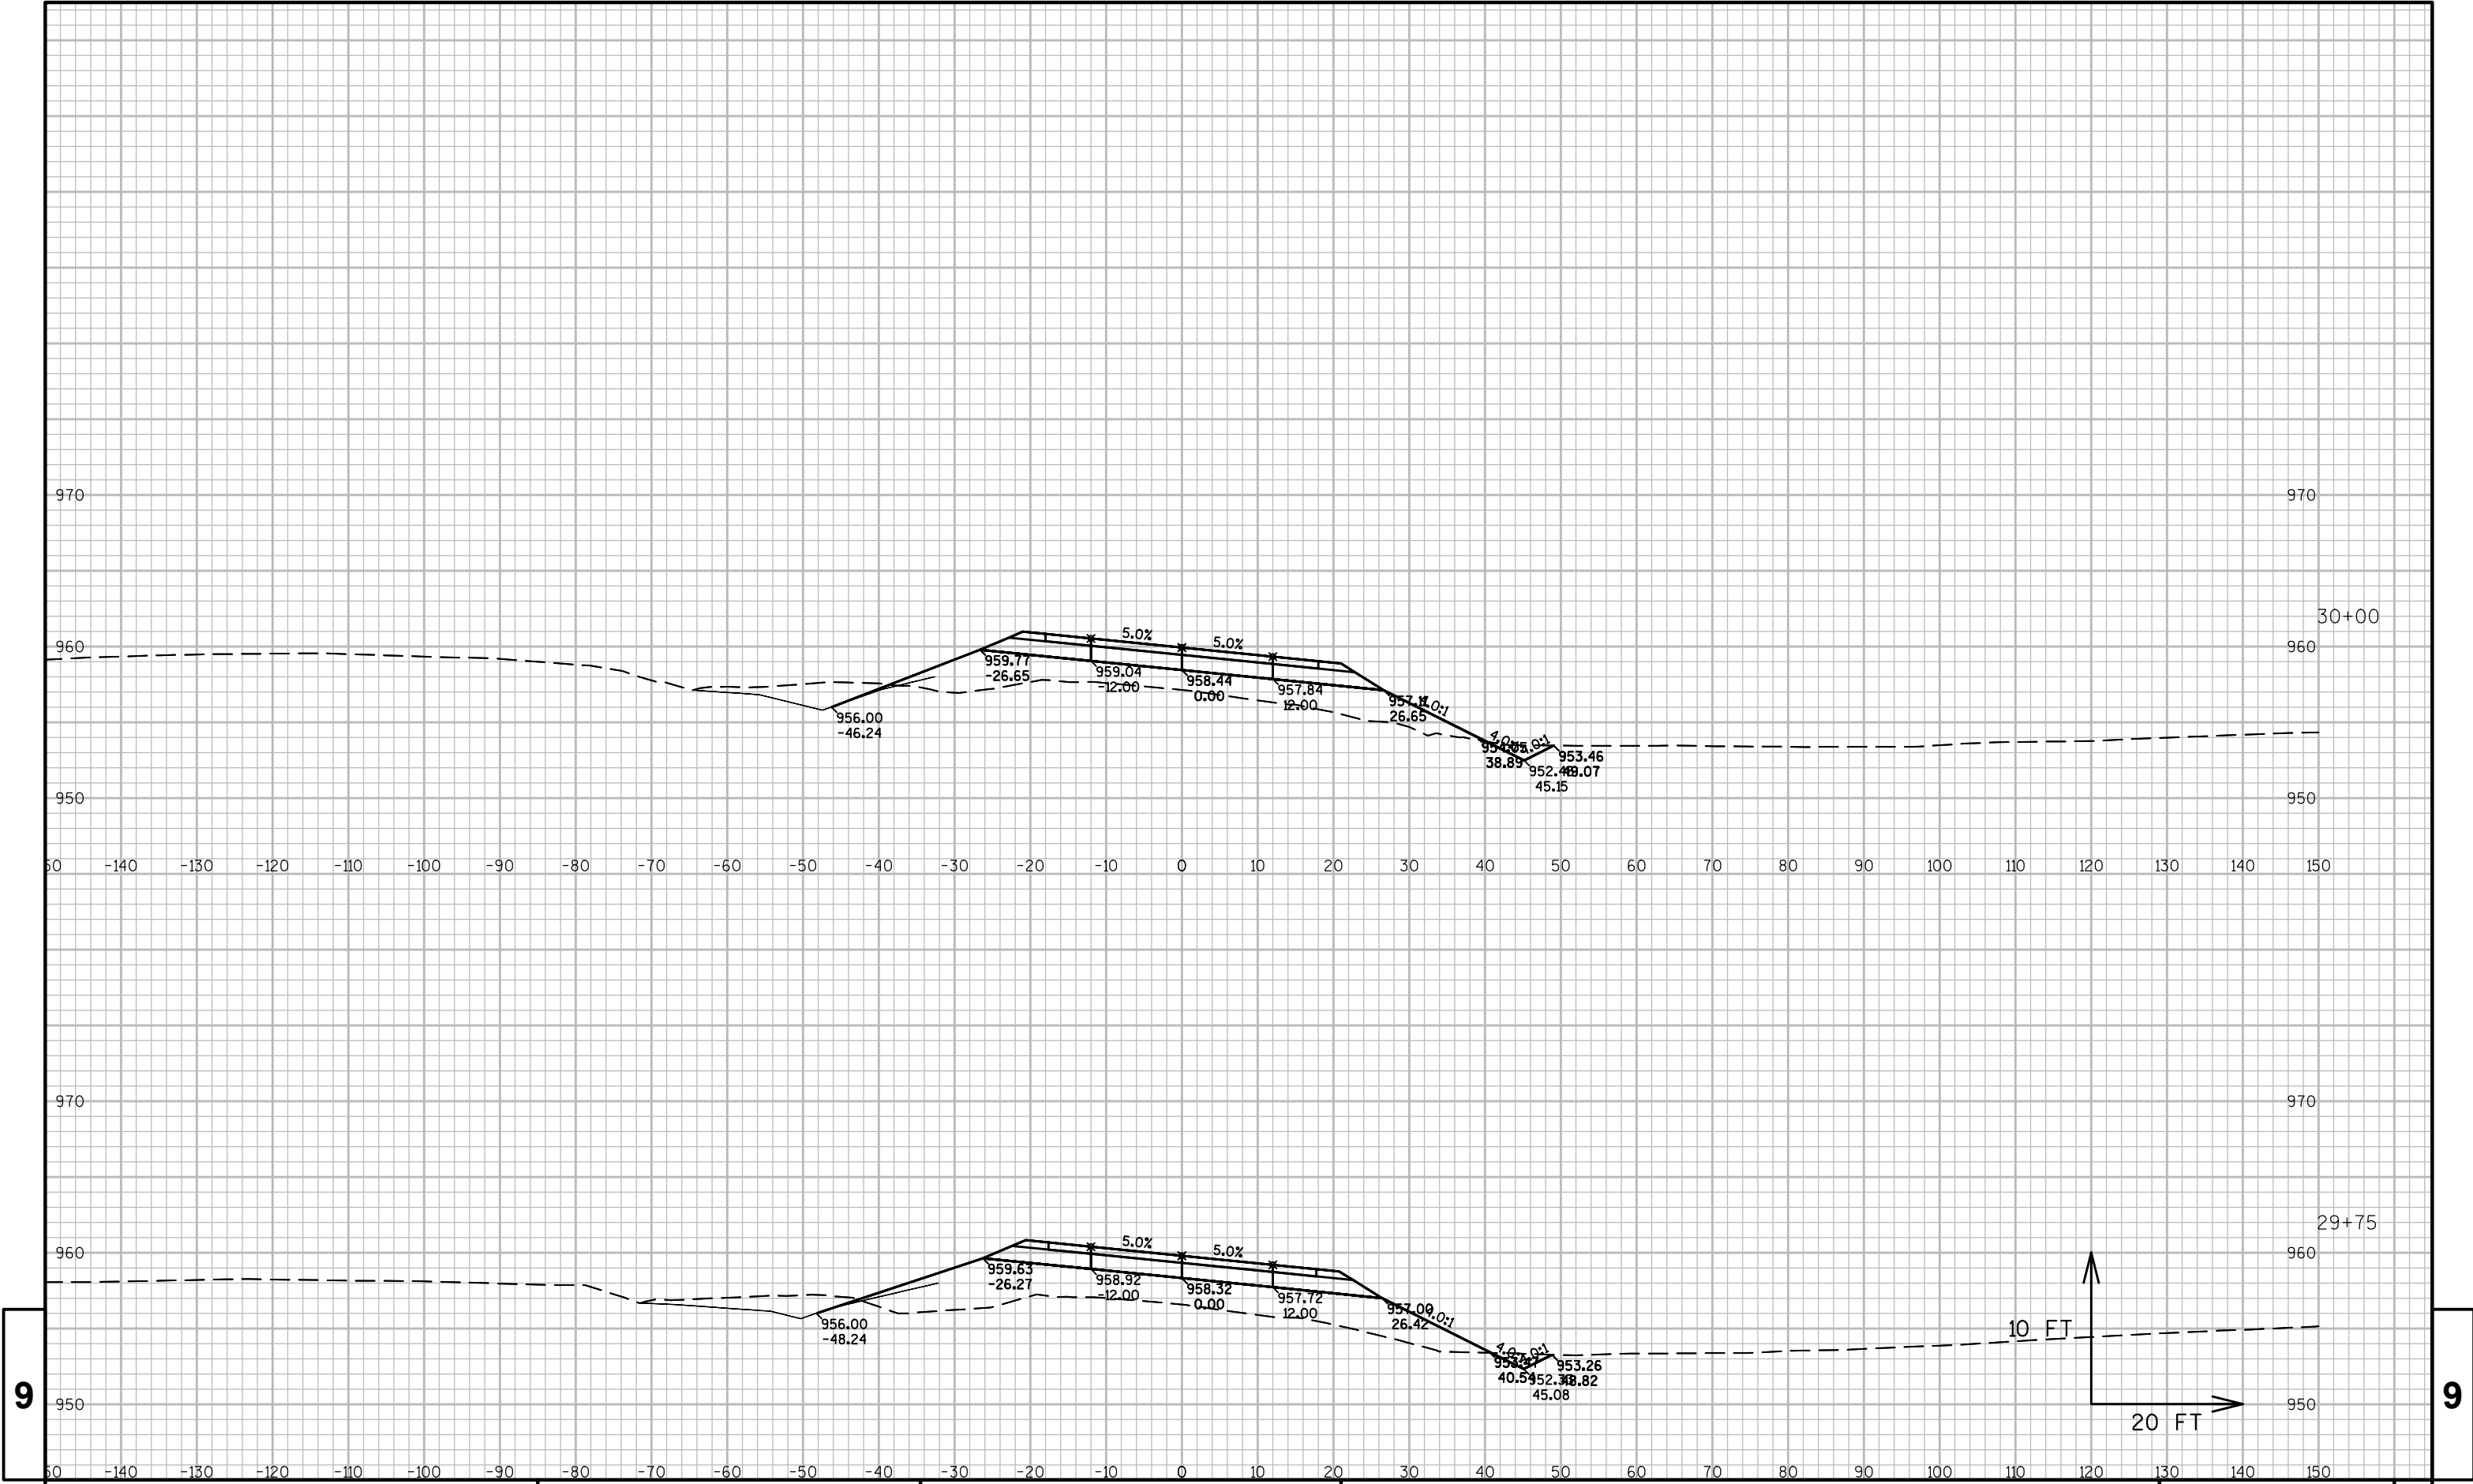

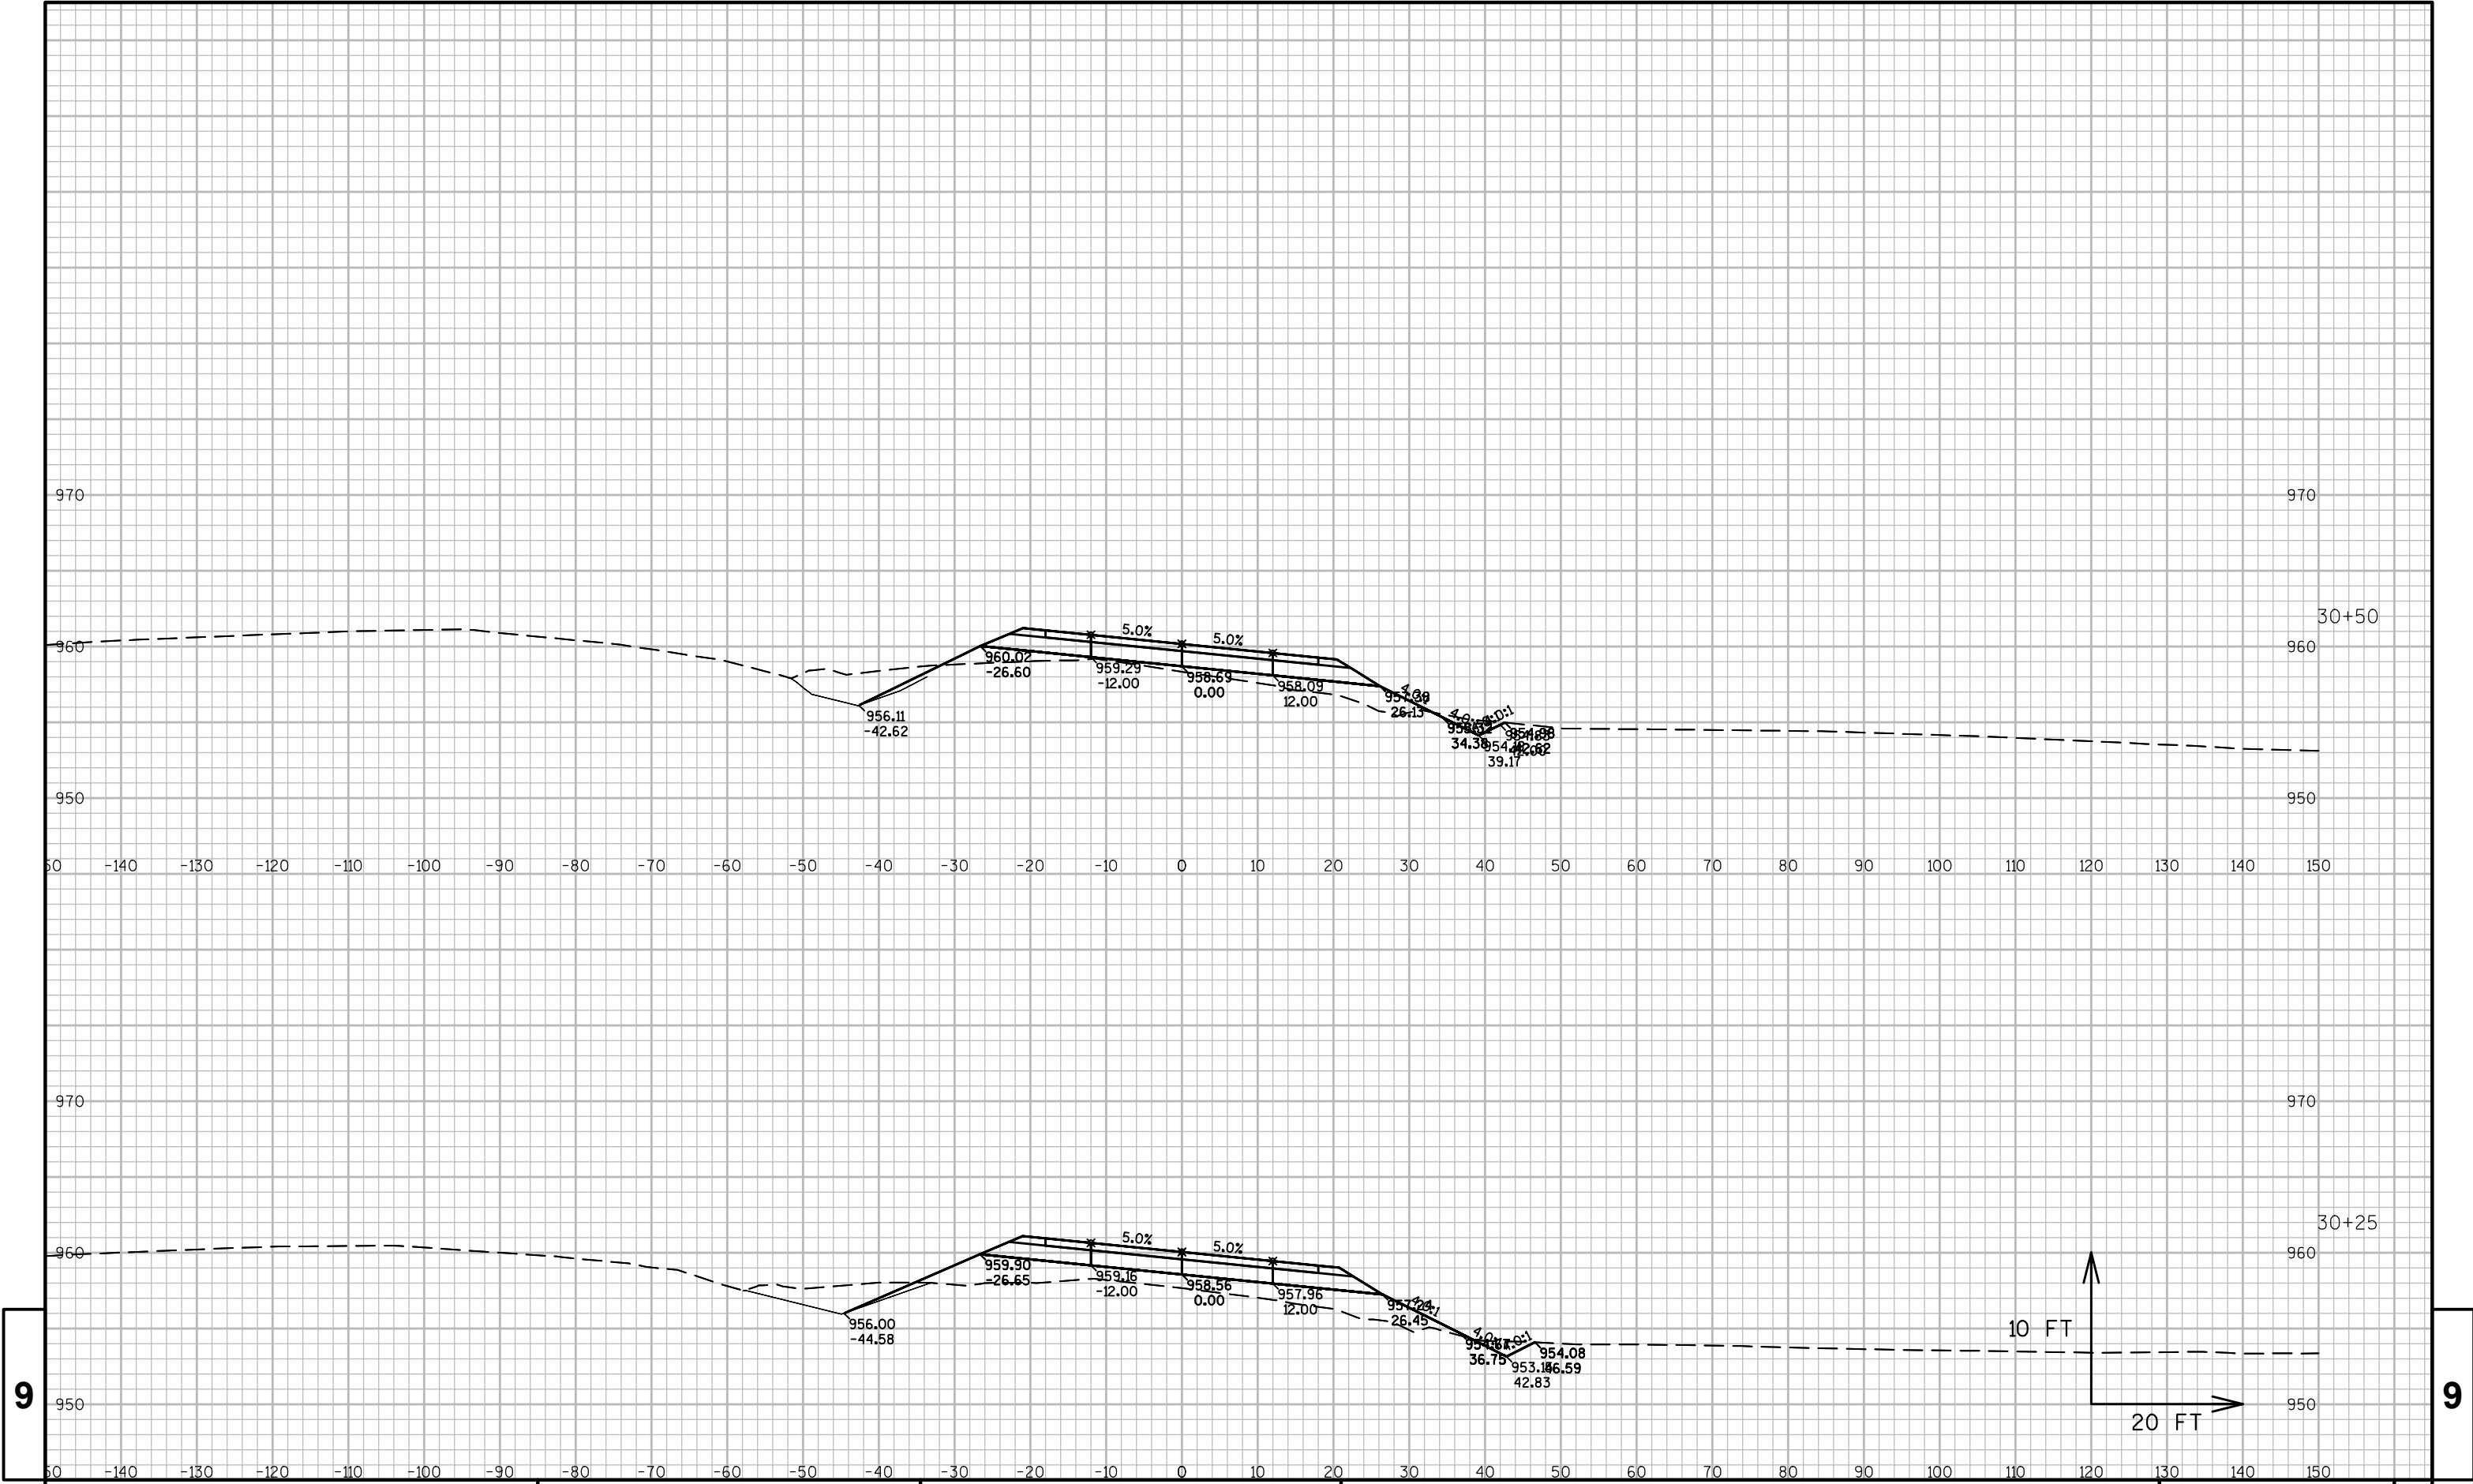

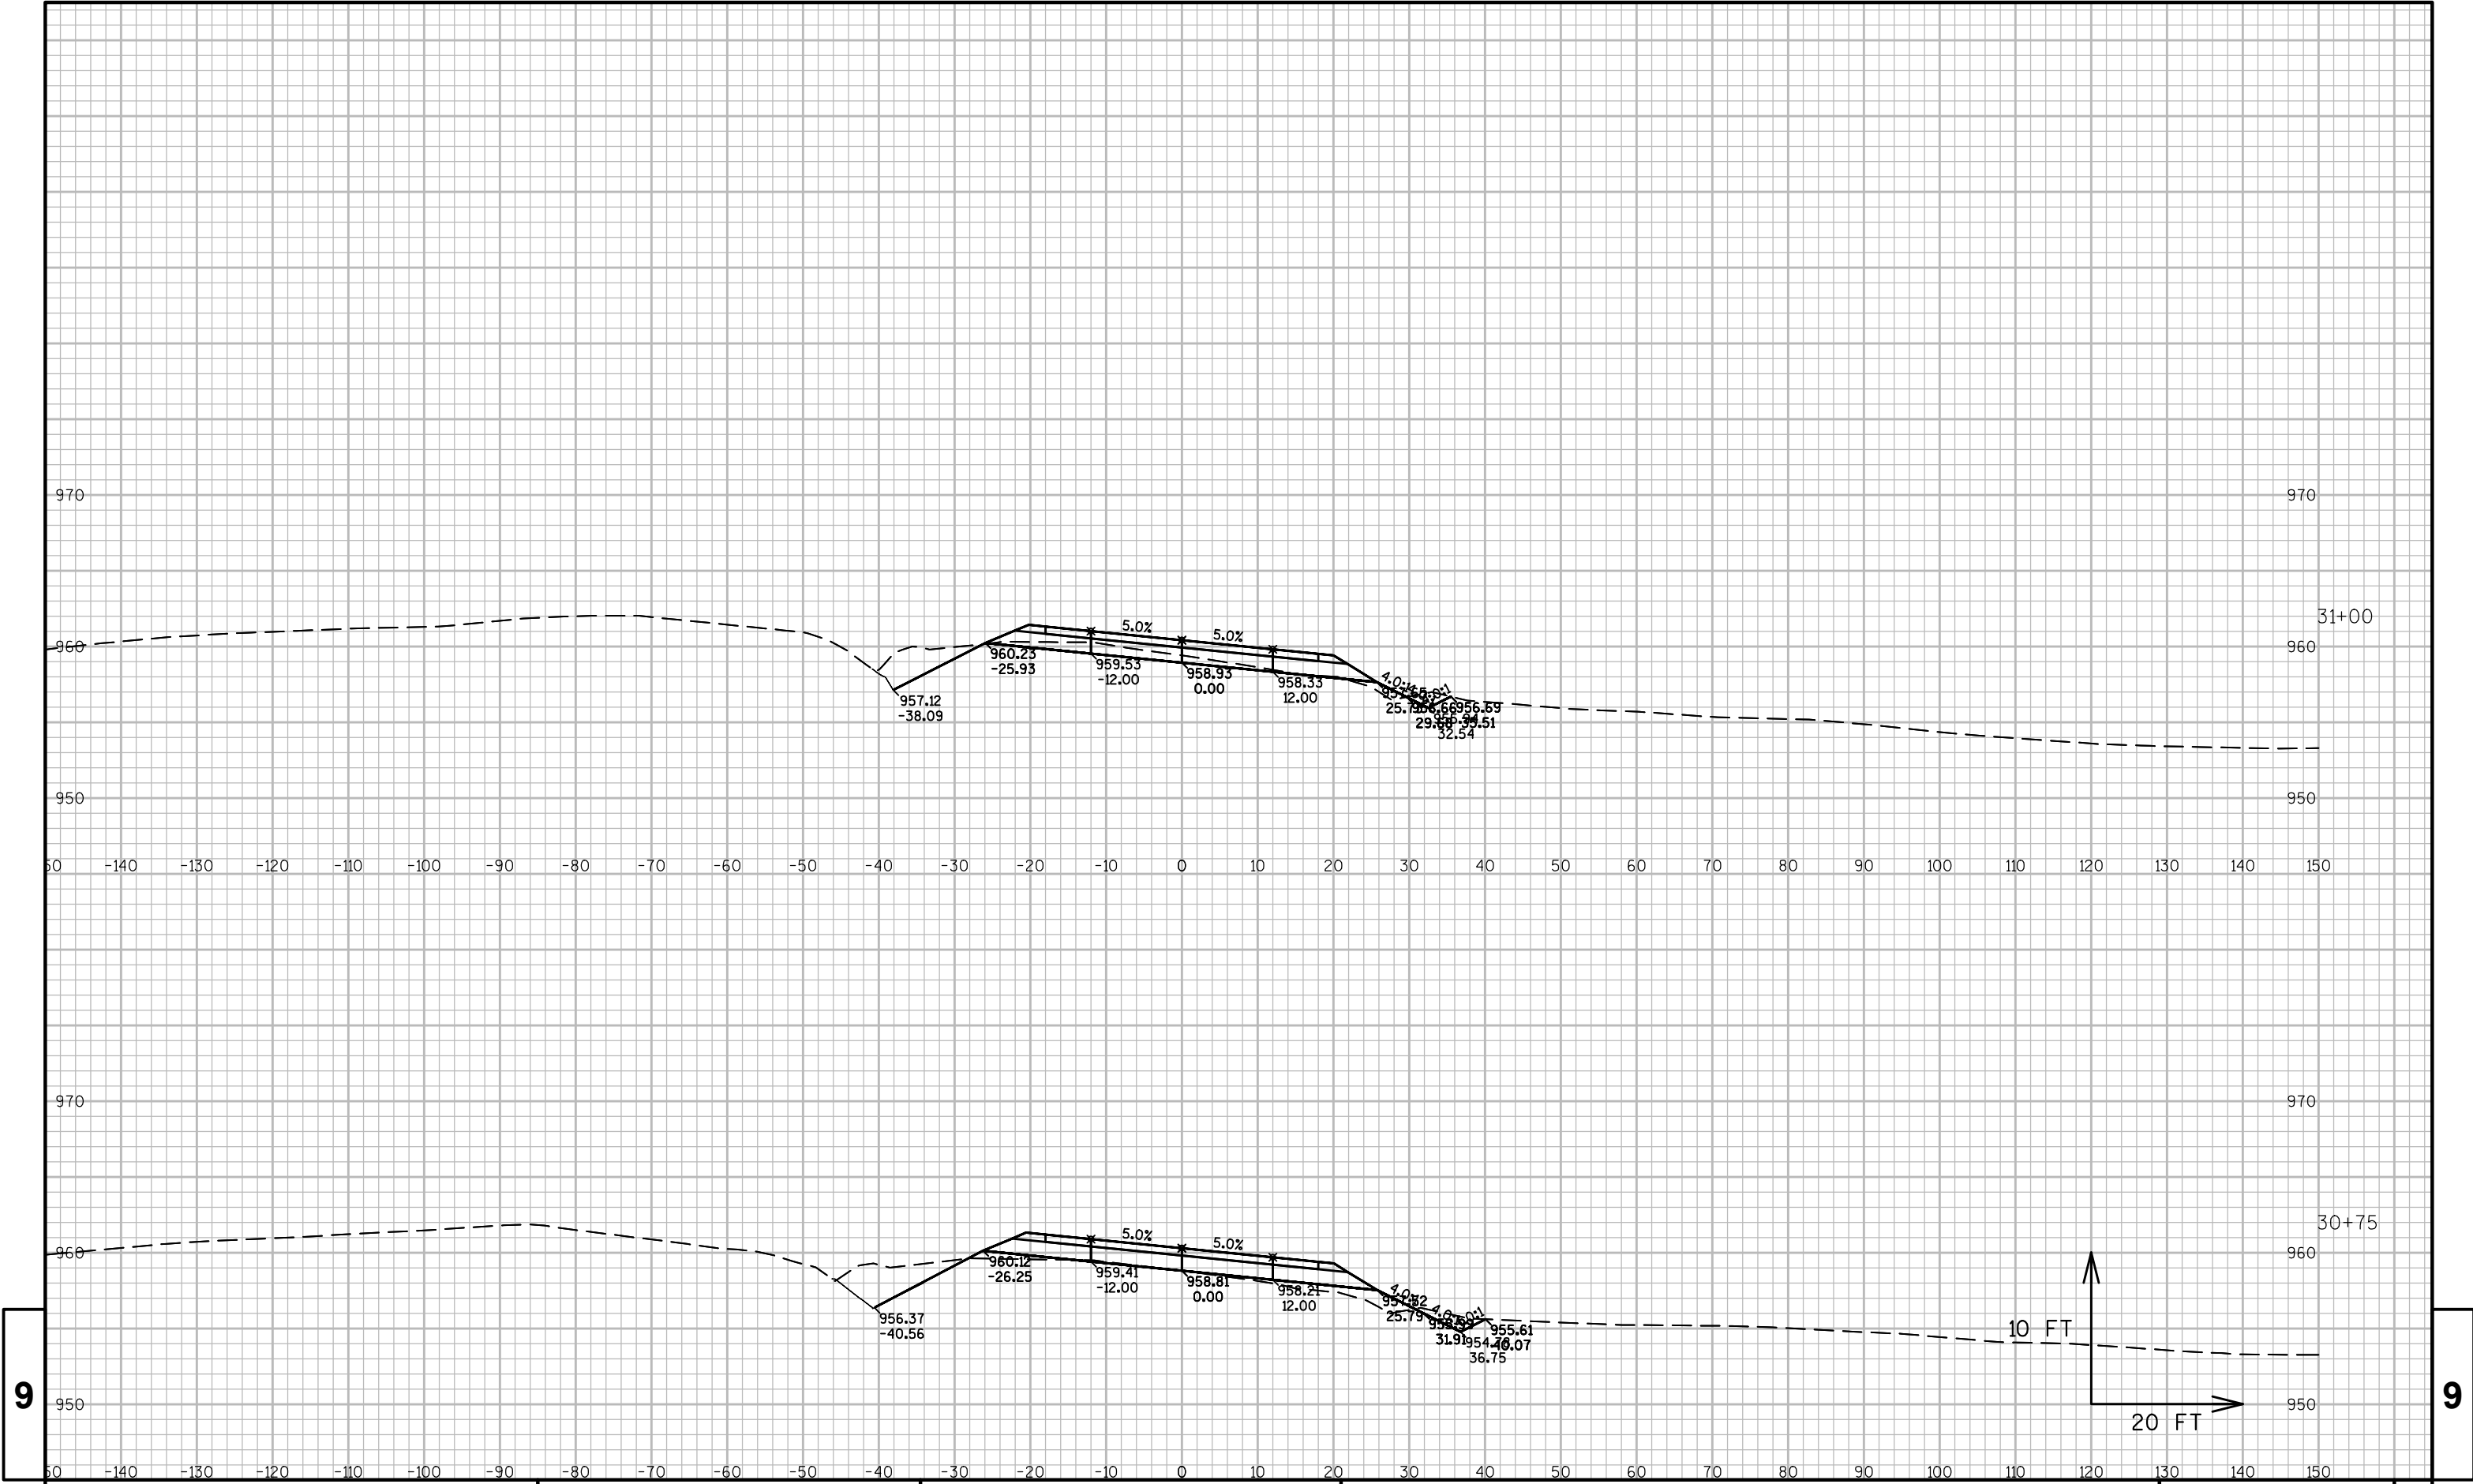

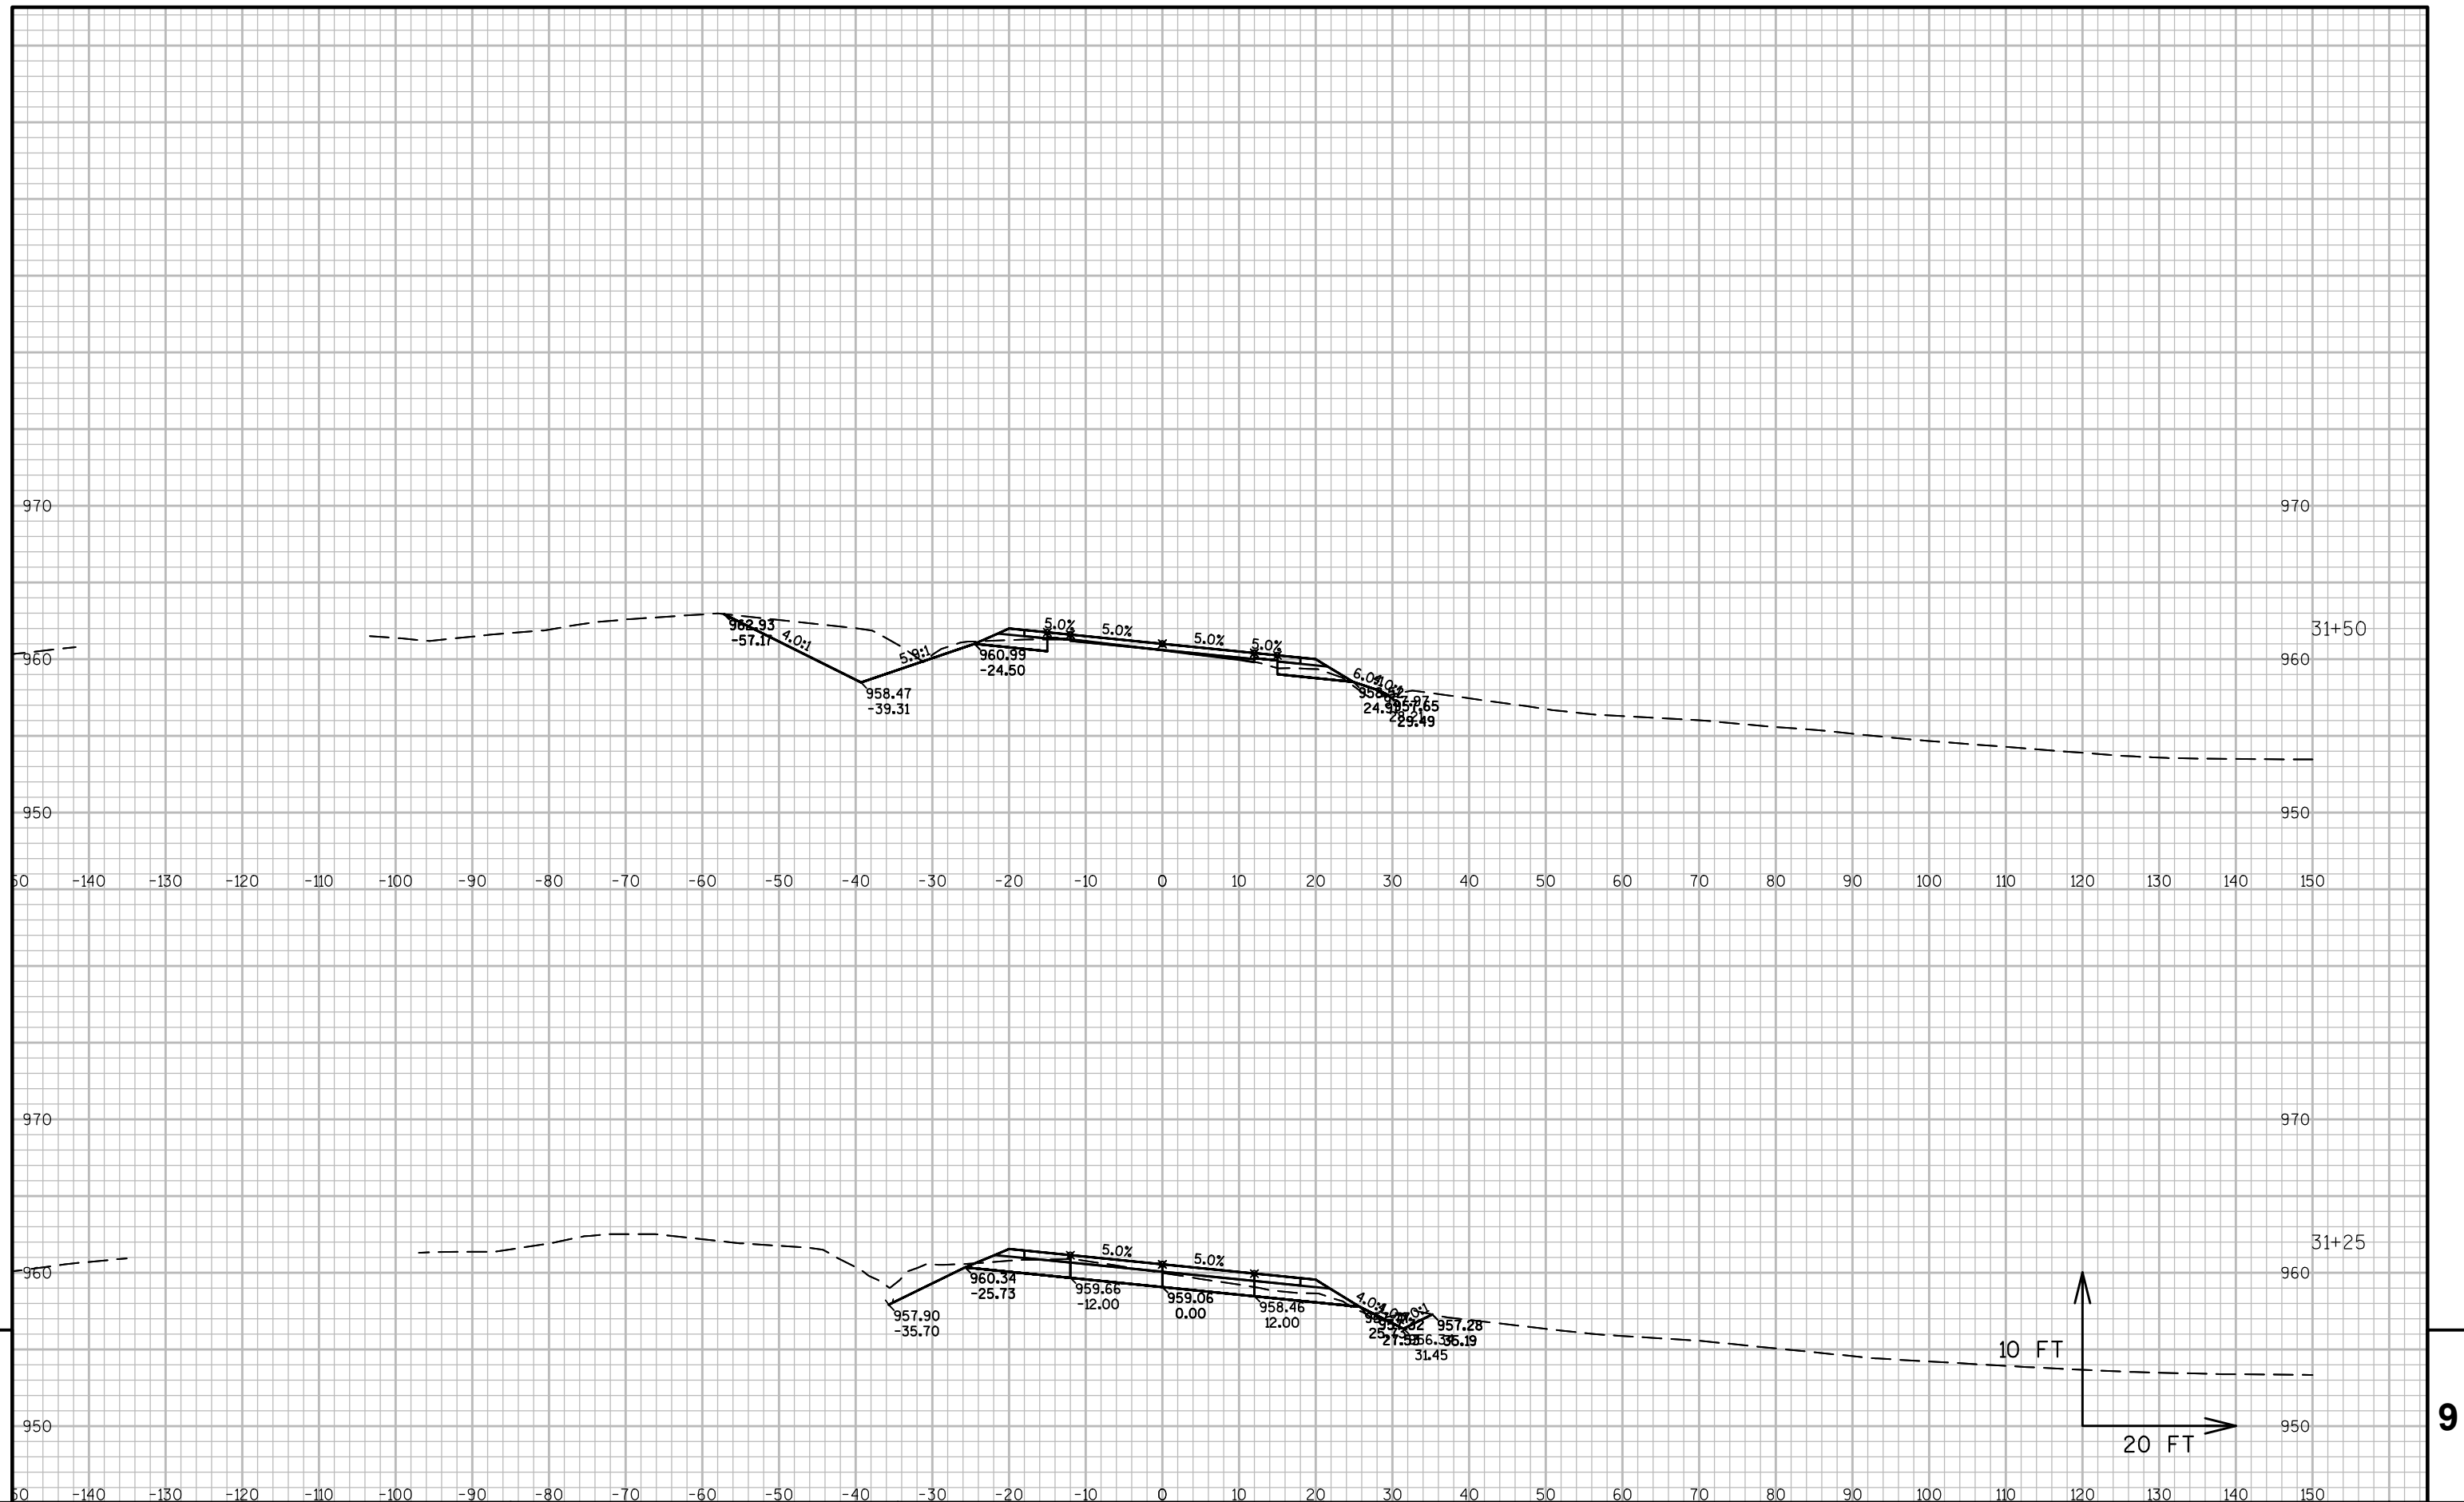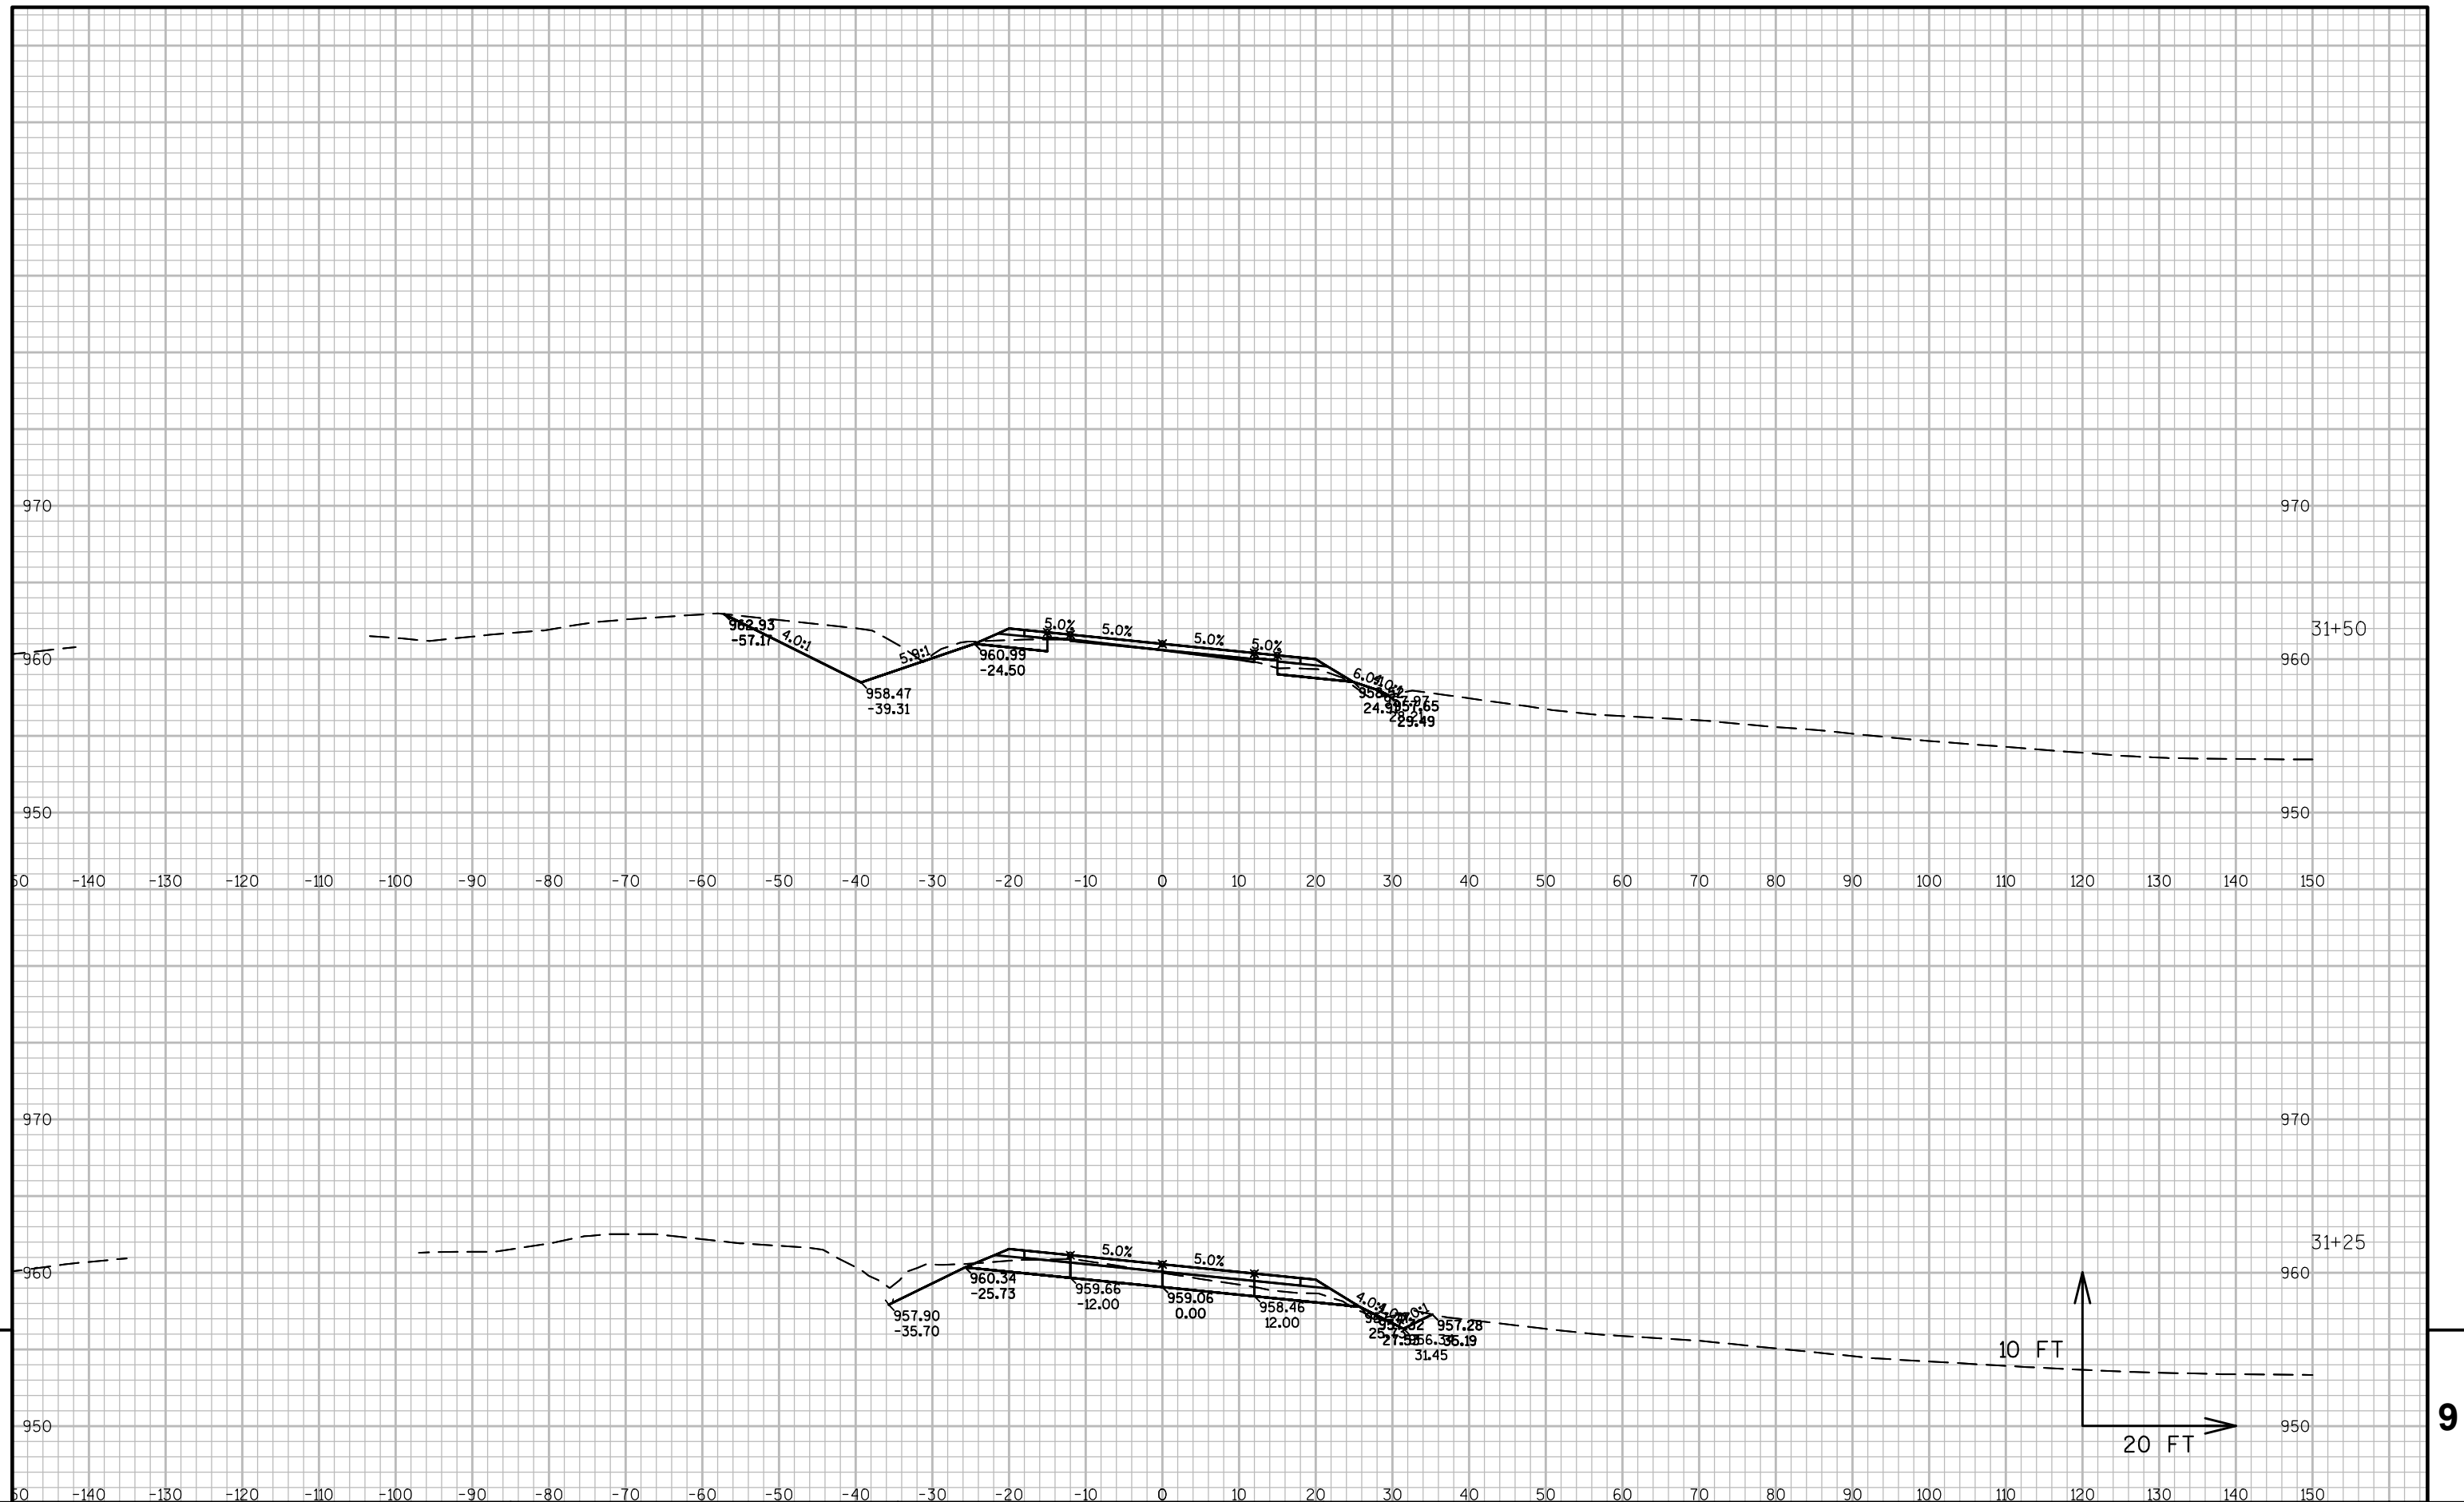

PROJECT NO:XXXX-XX-XX	HWY:XXX	COUNTY:XXX	CROSS SECTIONS: STH 11	SHEET	E
-----------------------	---------	------------	------------------------	-------	----------

FILE NAME : C:\USERS\DOT3M\DOCUMENTS\C3D\13201700\POST LET CORRIDOR 20+50 TO 35+25 APRIL REV XS.DWG
LAYOUT NAME - SECTION SHEET - (25)


PLOT DATE : 4/30/2020 9:05 AM


PLOT BY : MARSHALL, DAWN L


PLOT NAME :


PLOT SCALE : 1 IN=20 FT

WISDOT/CADDs SHEET 49

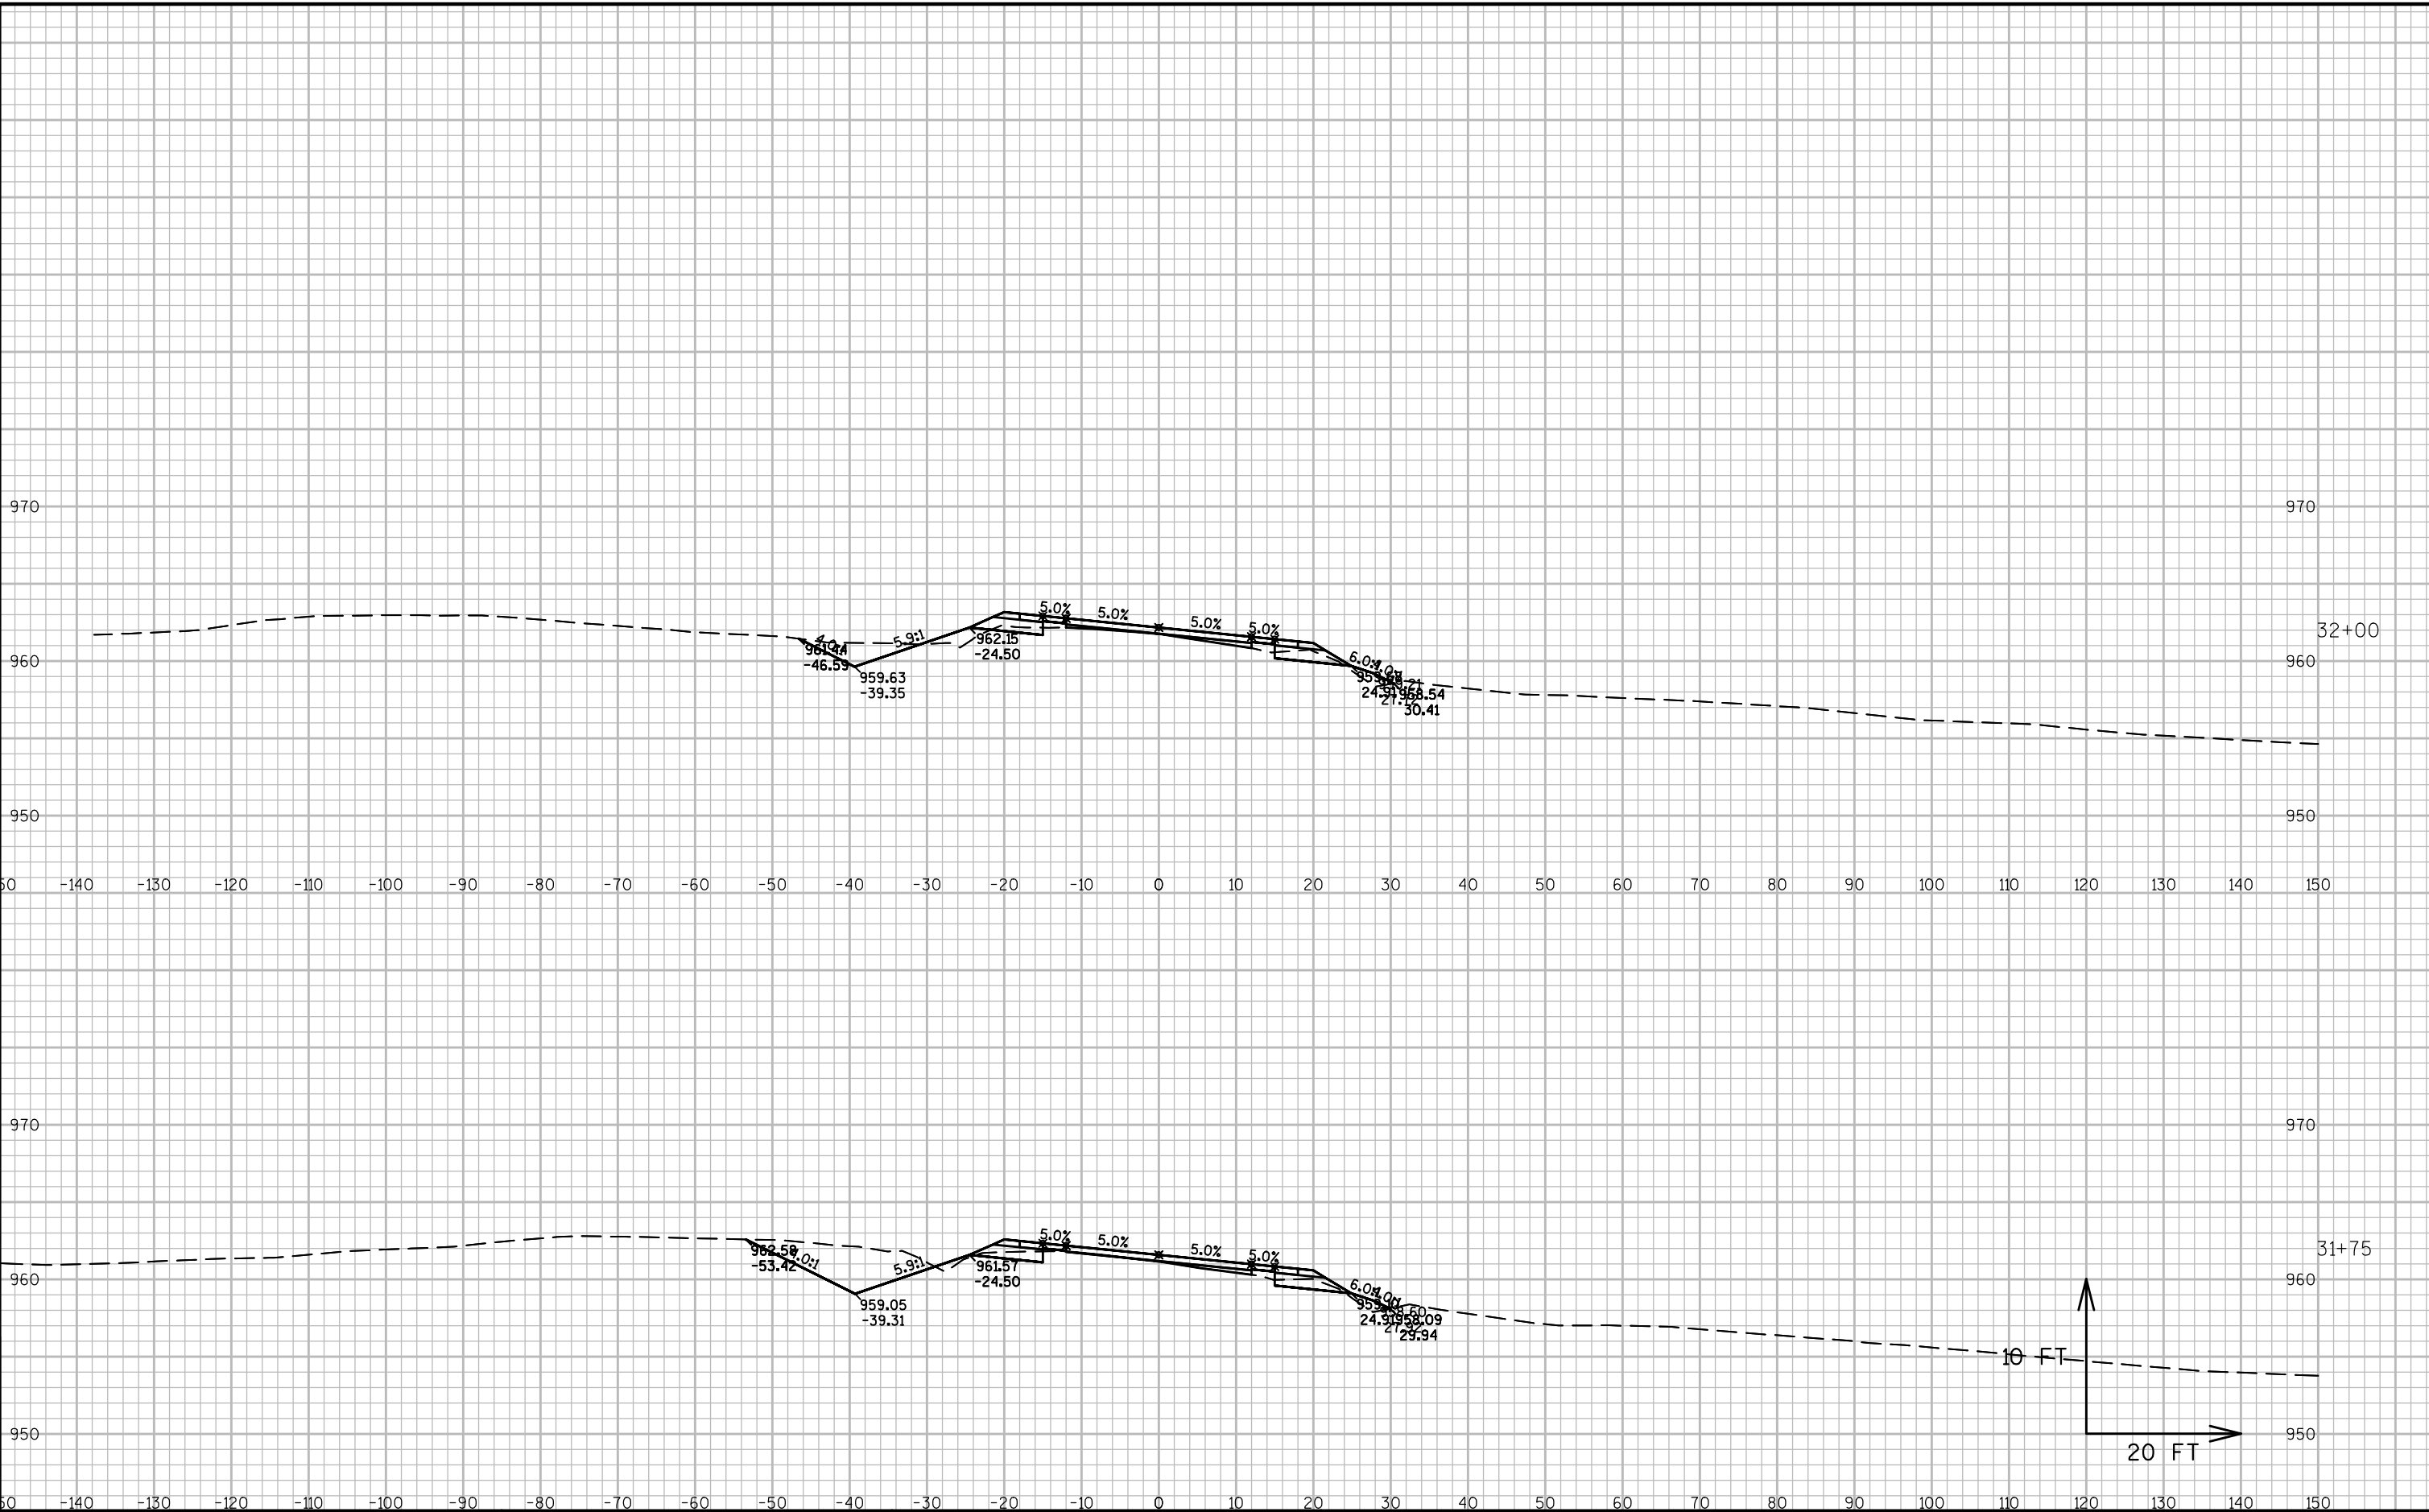

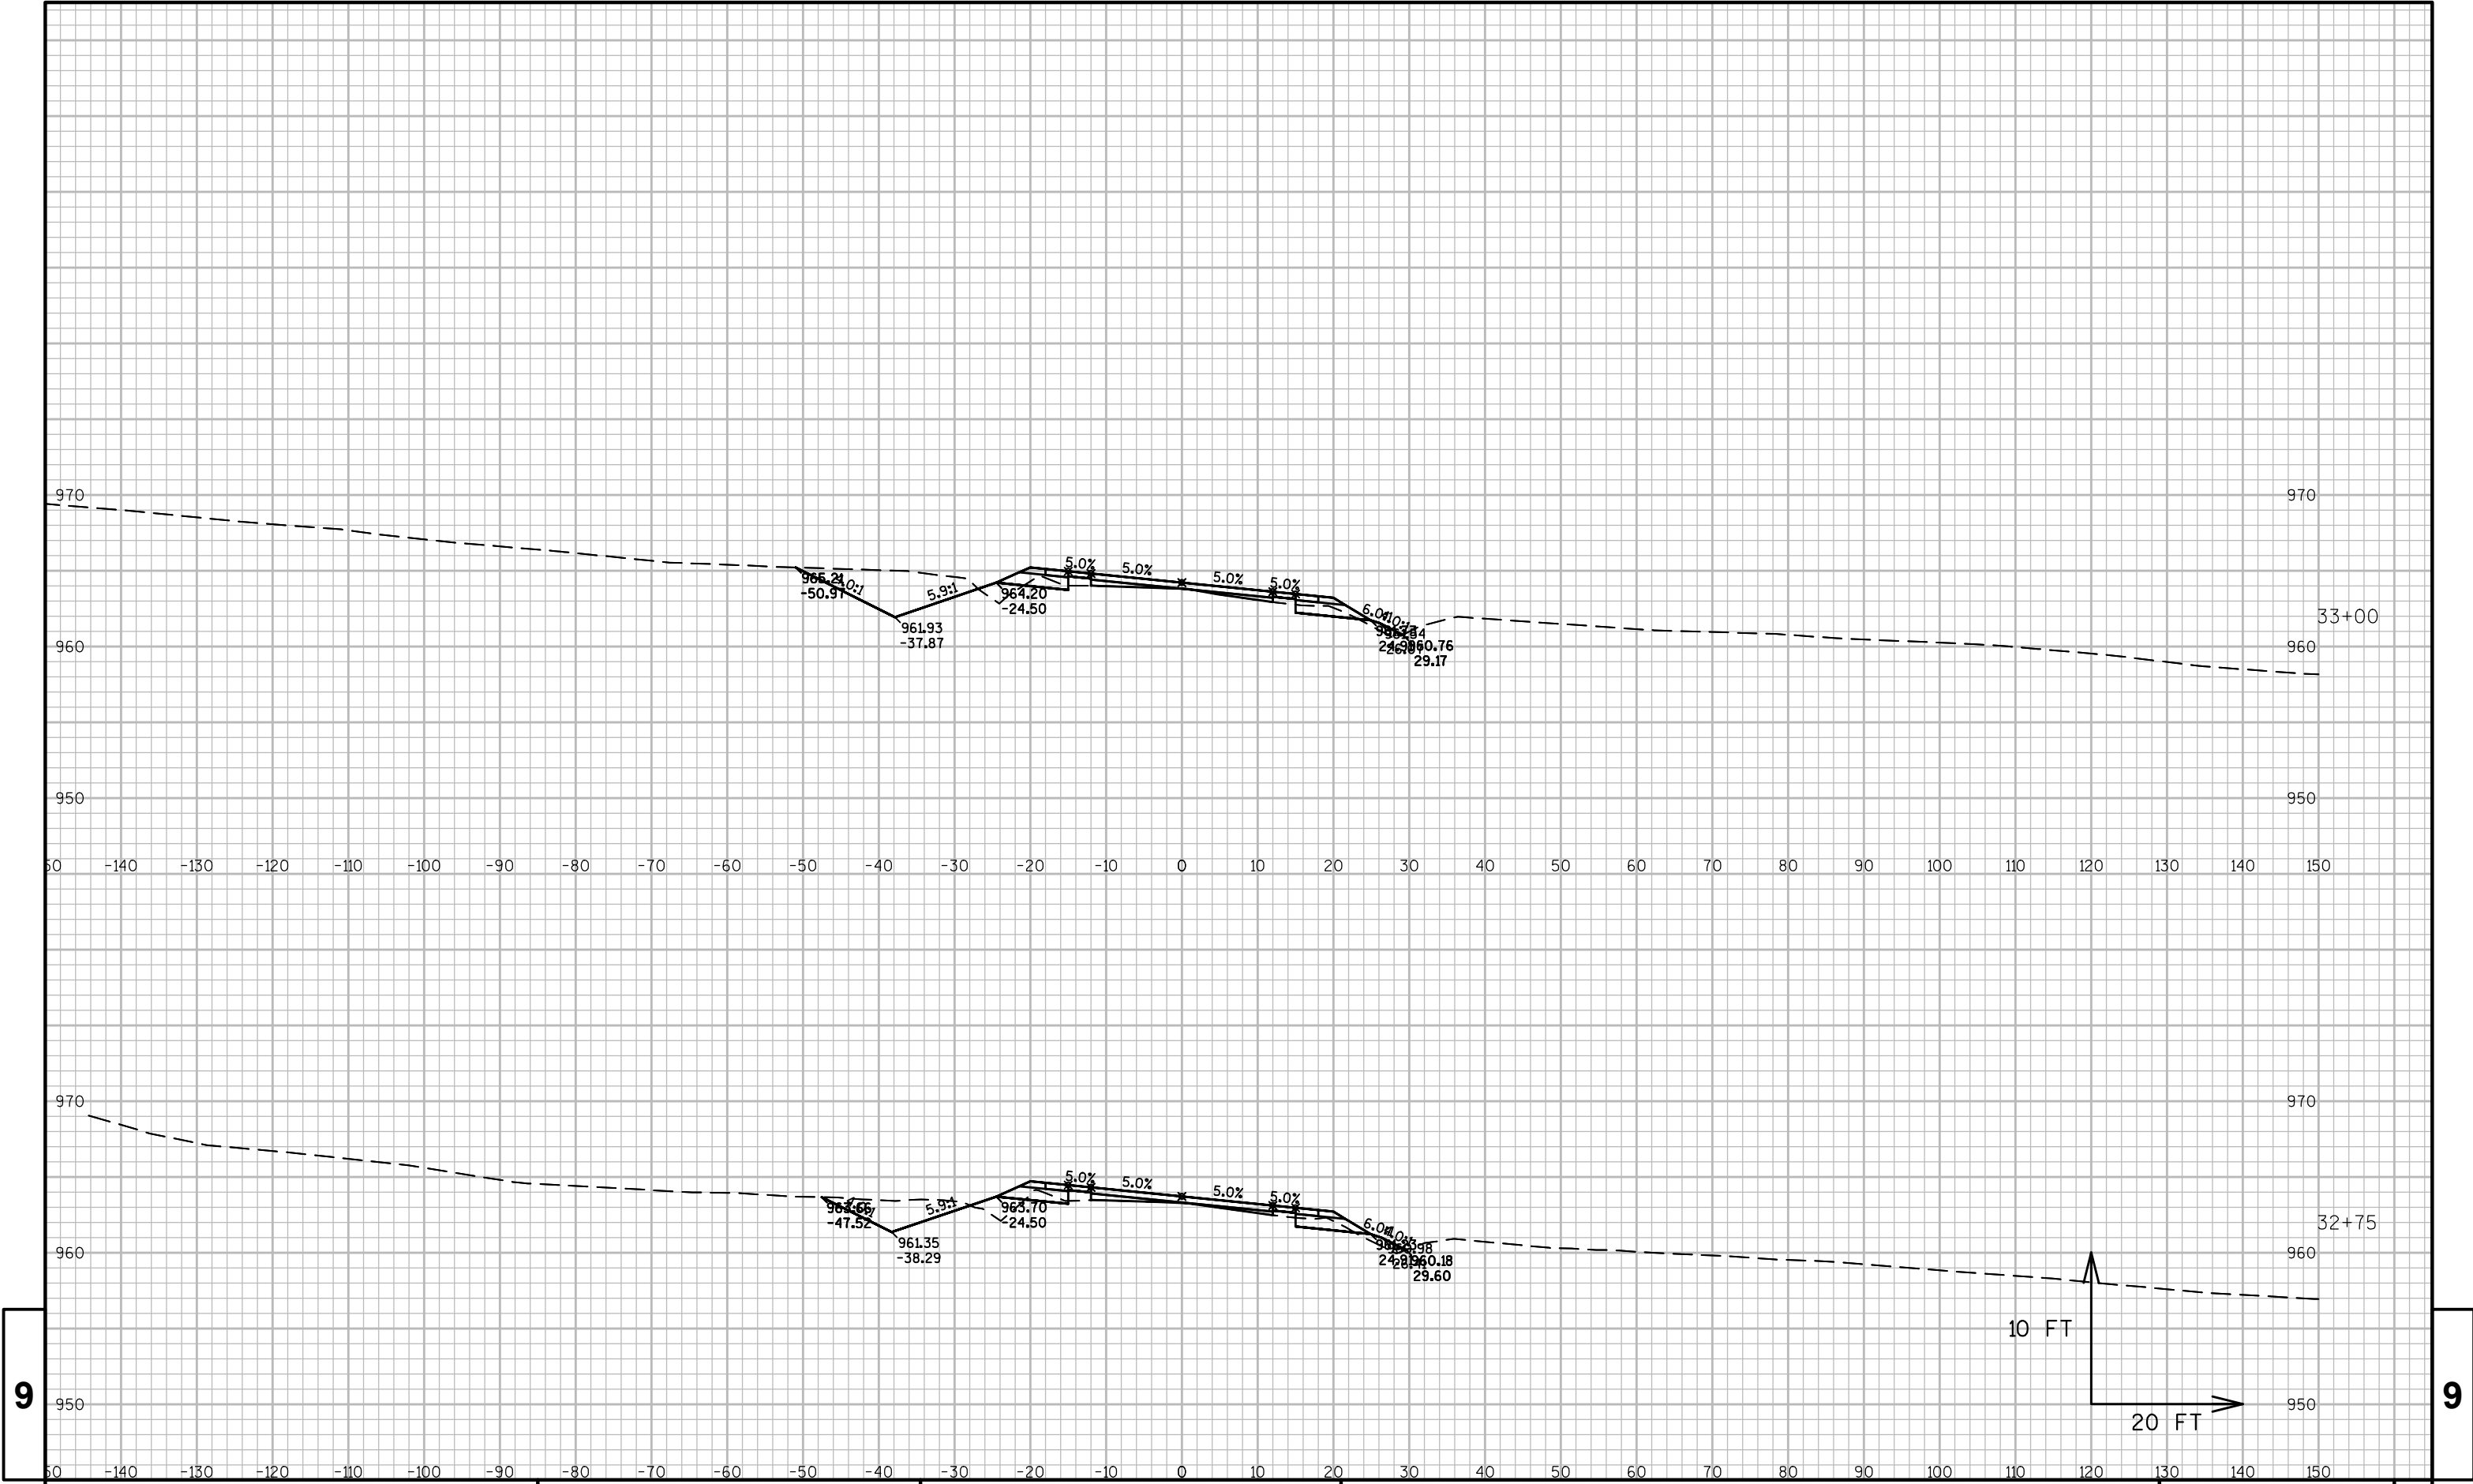


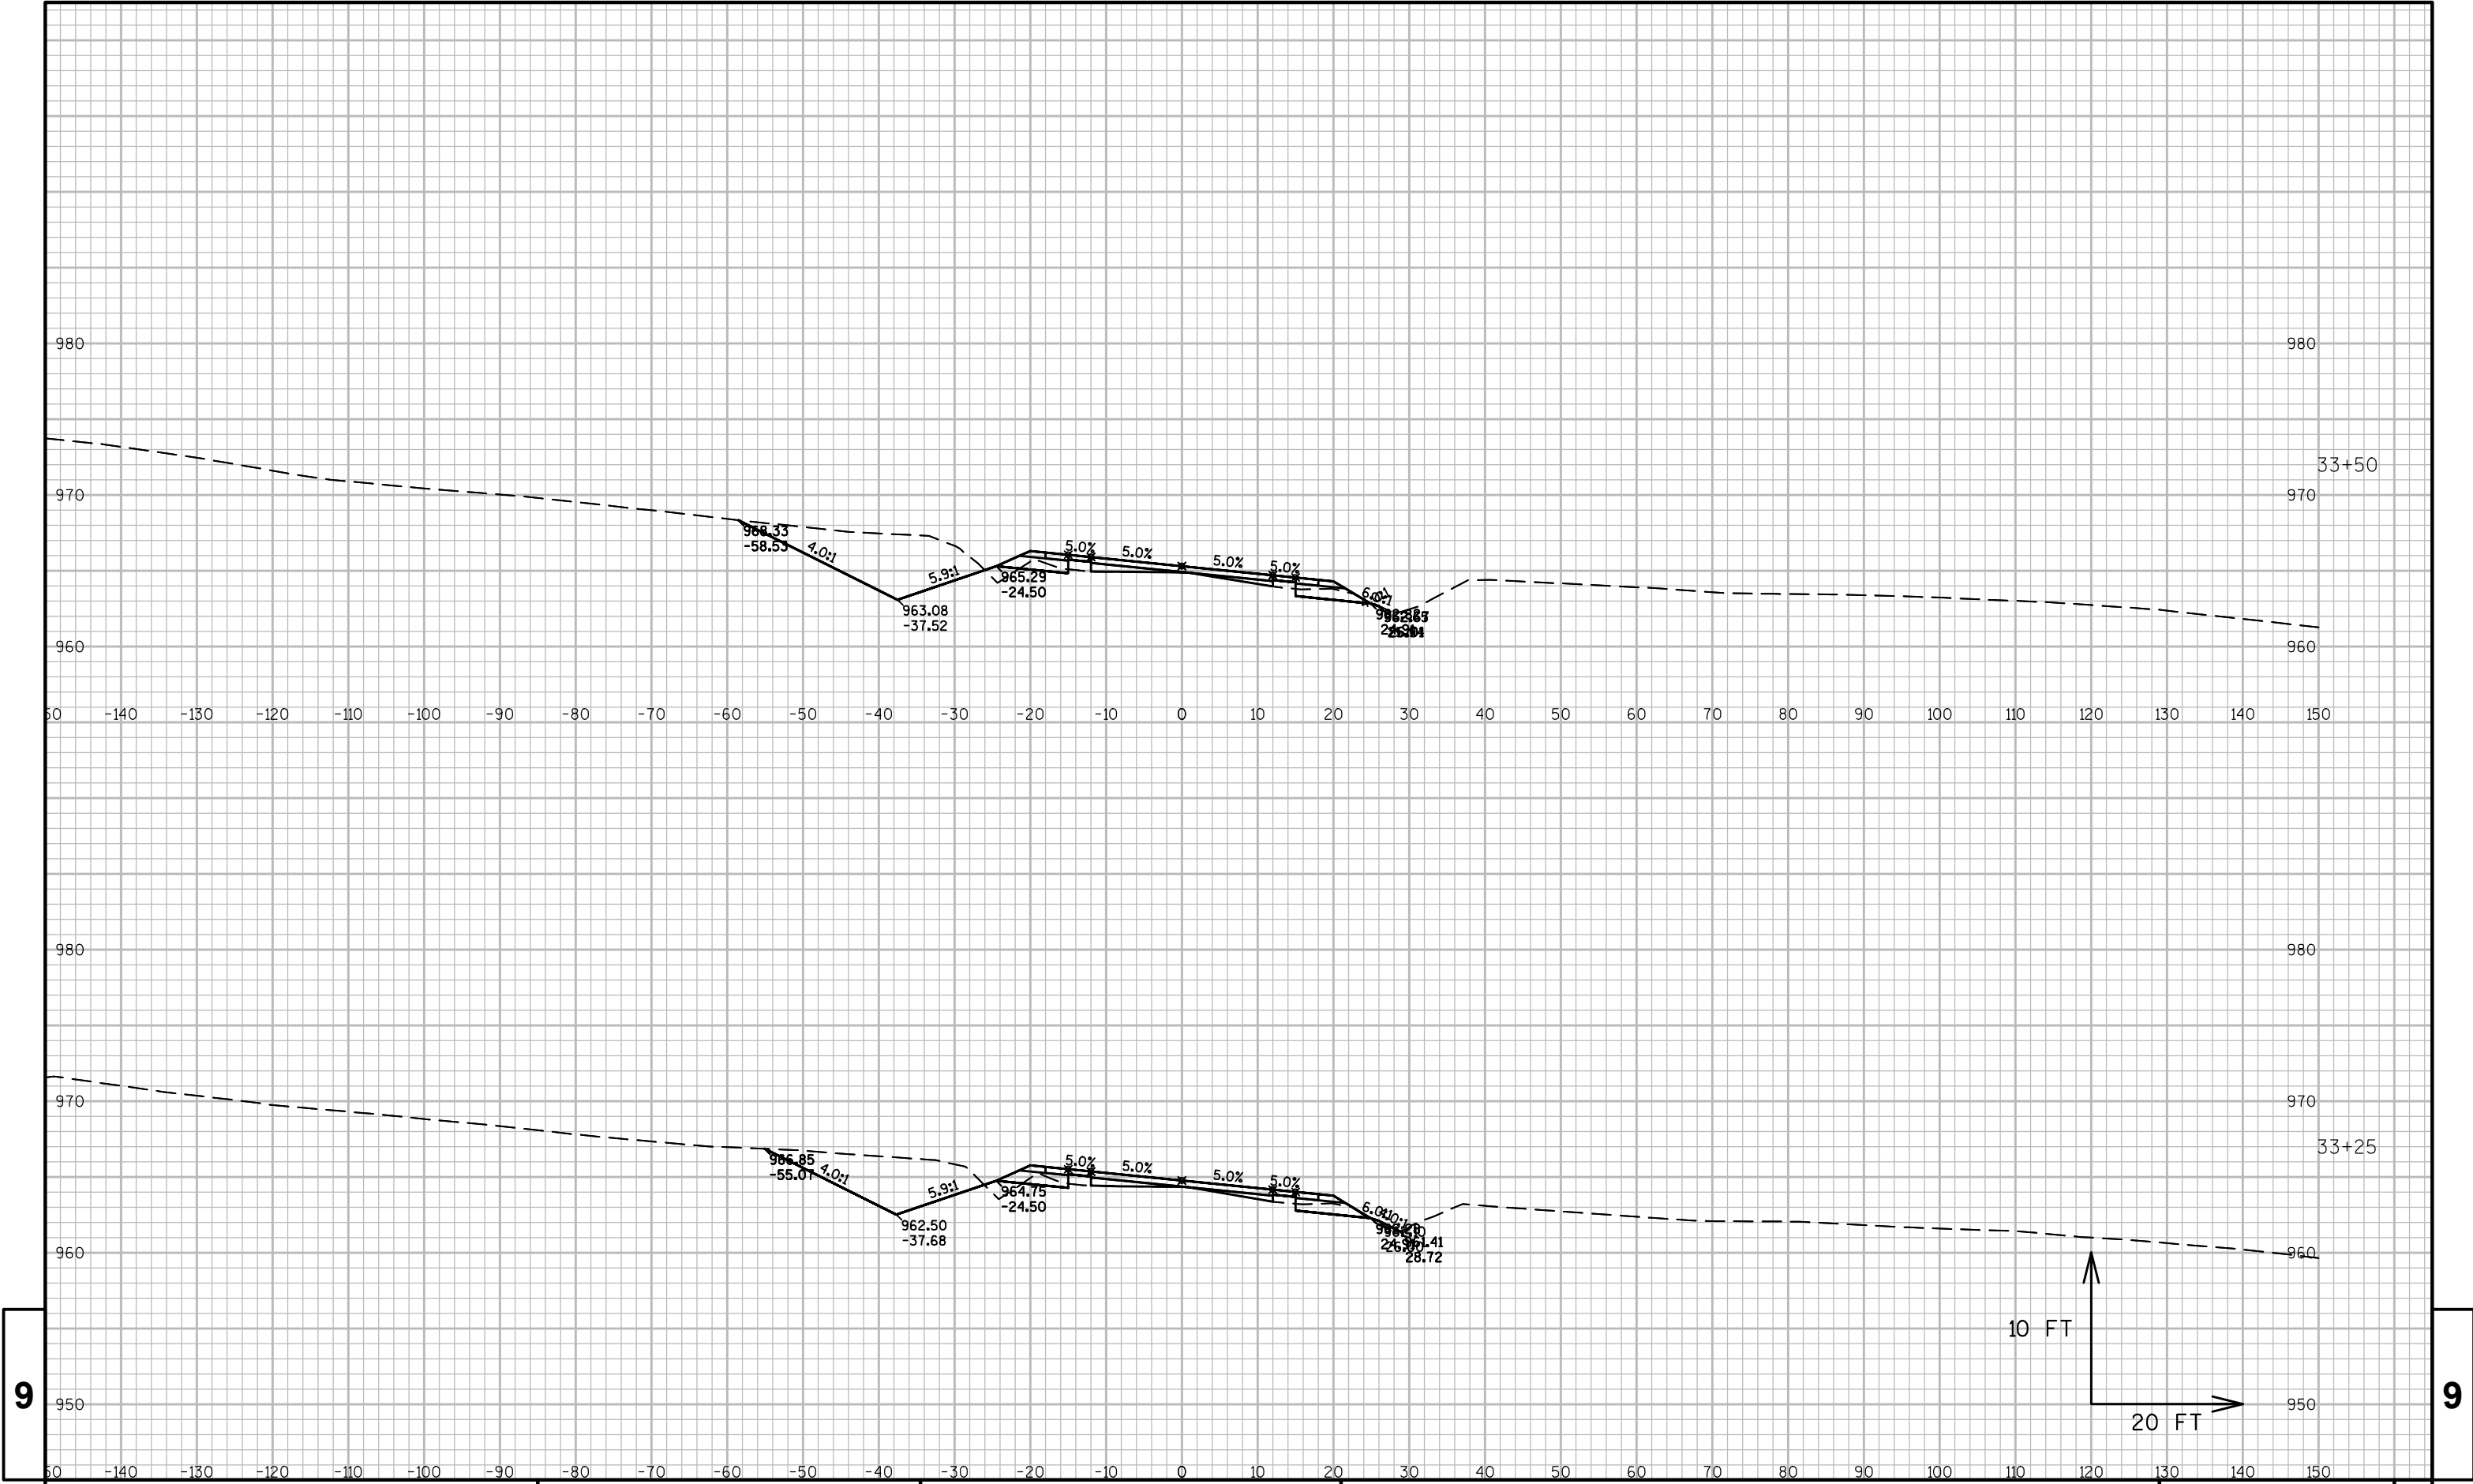

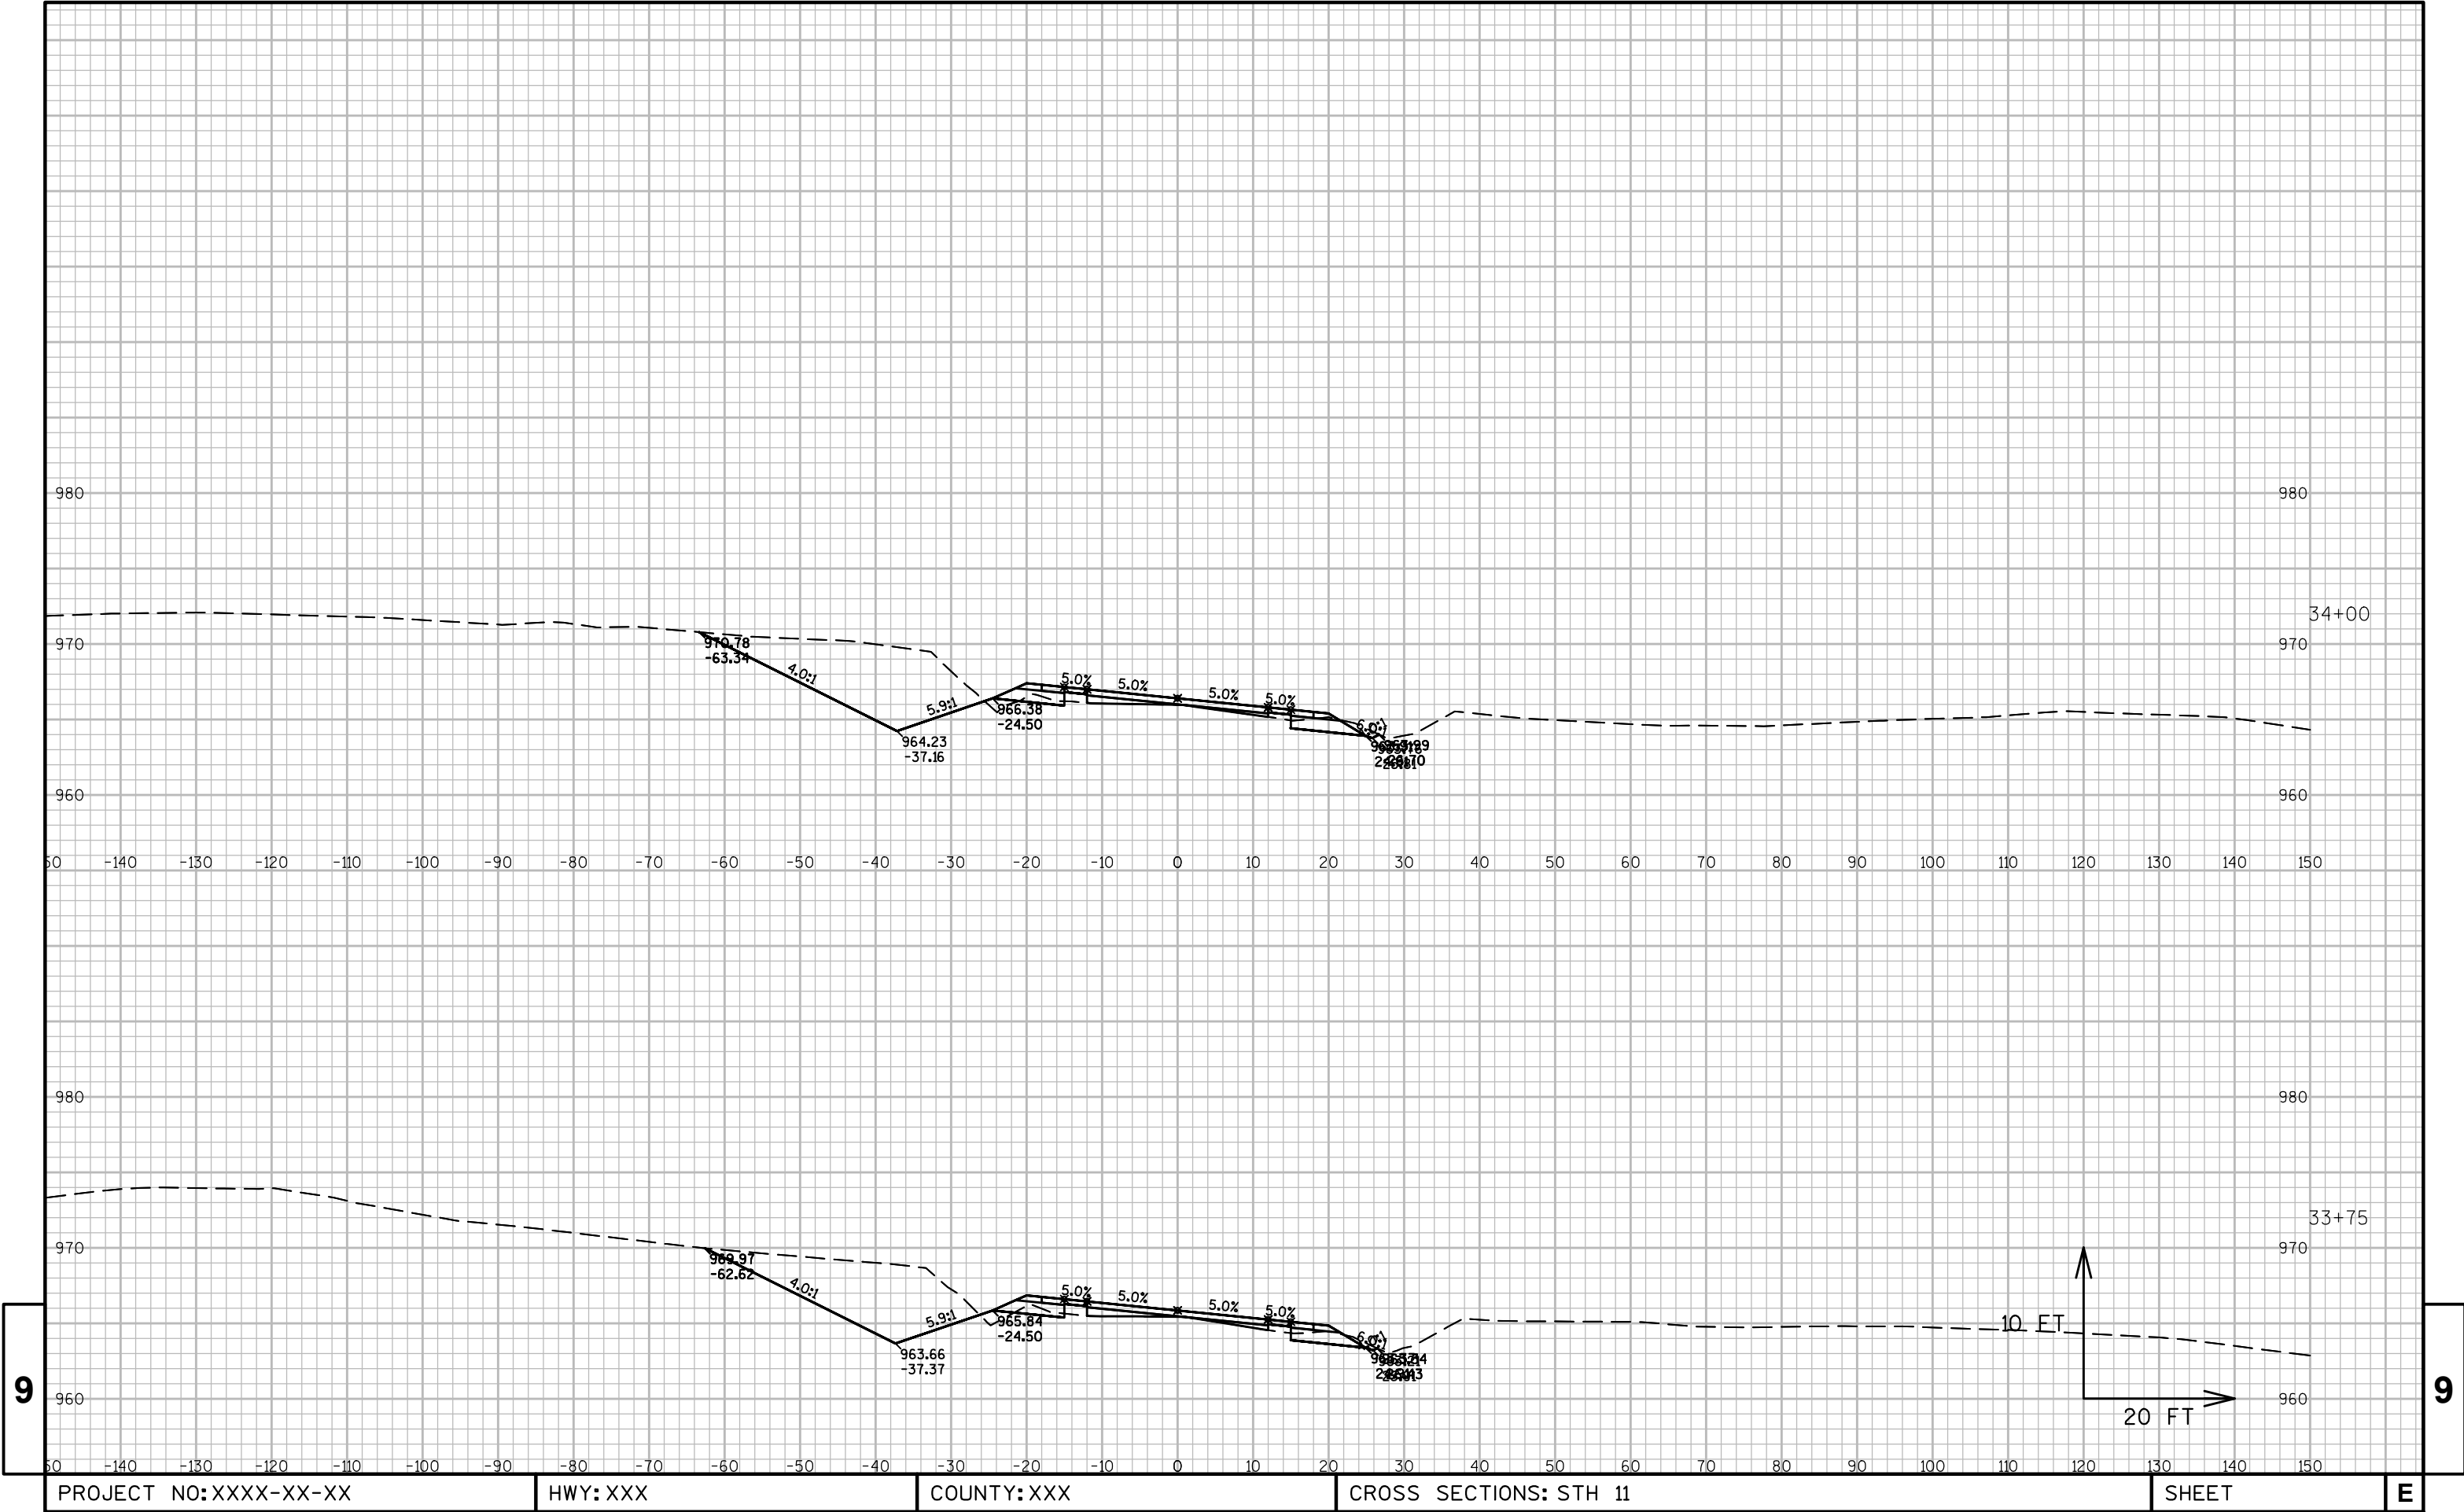


9

9

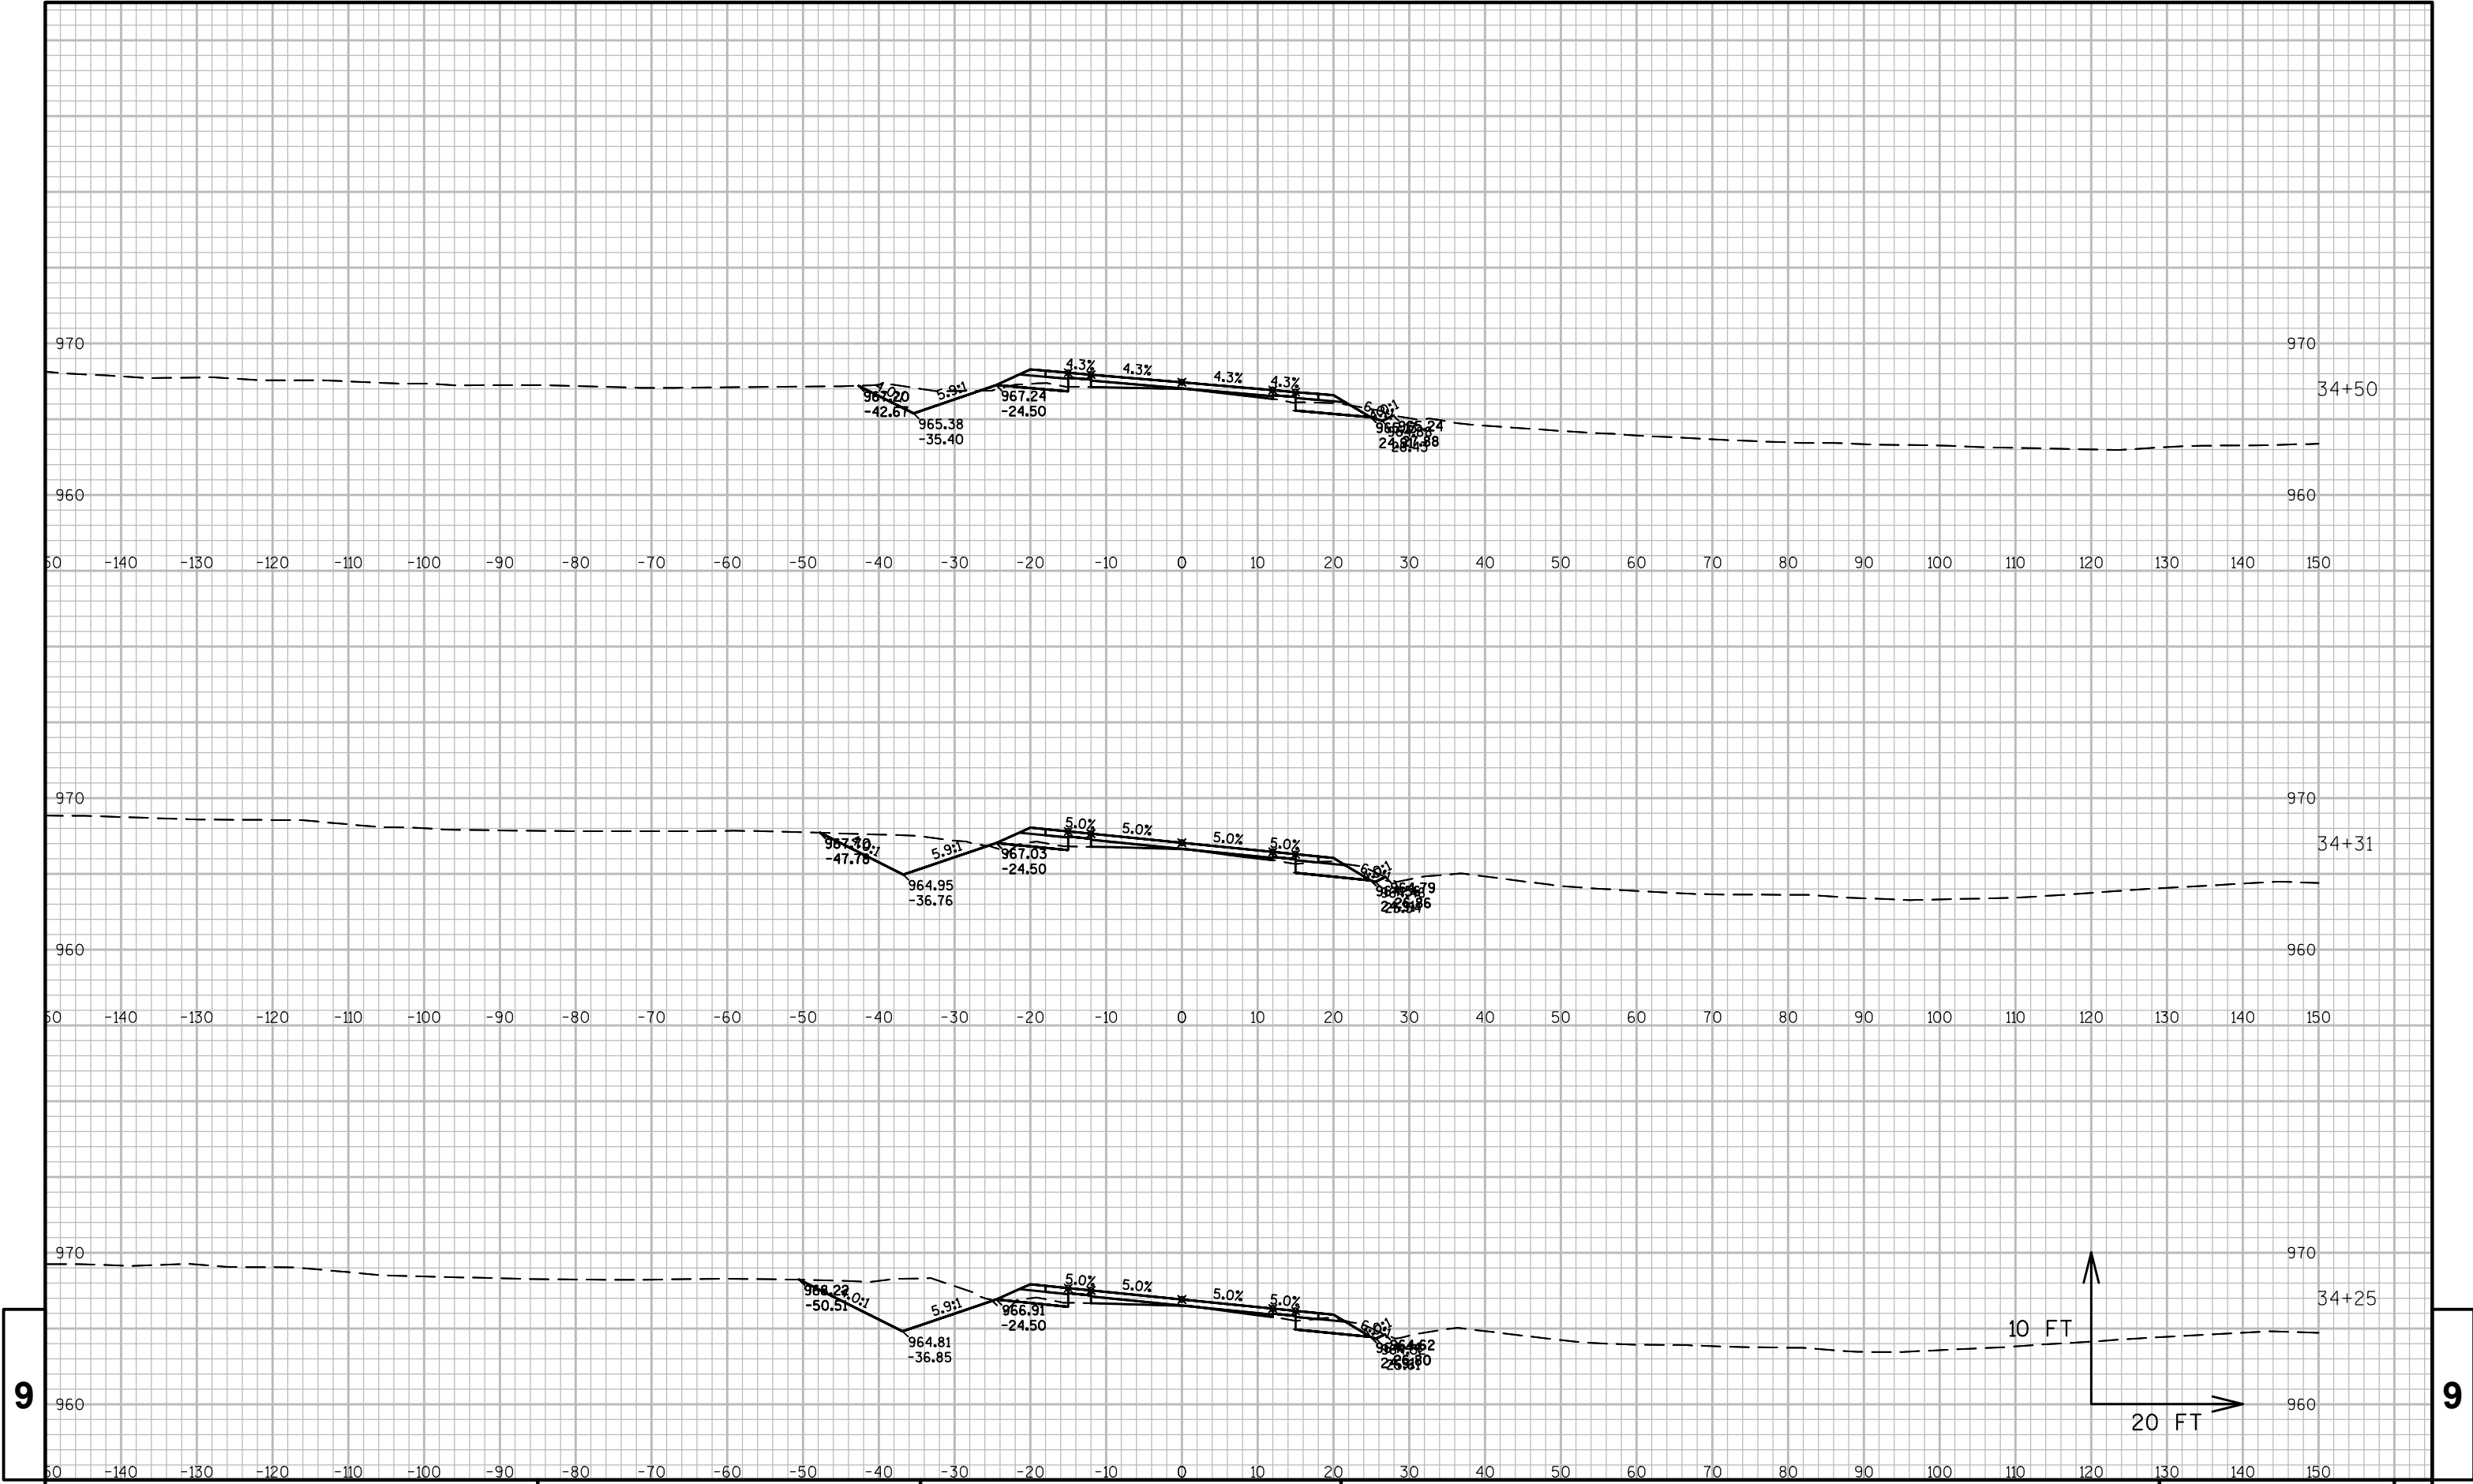

9


9

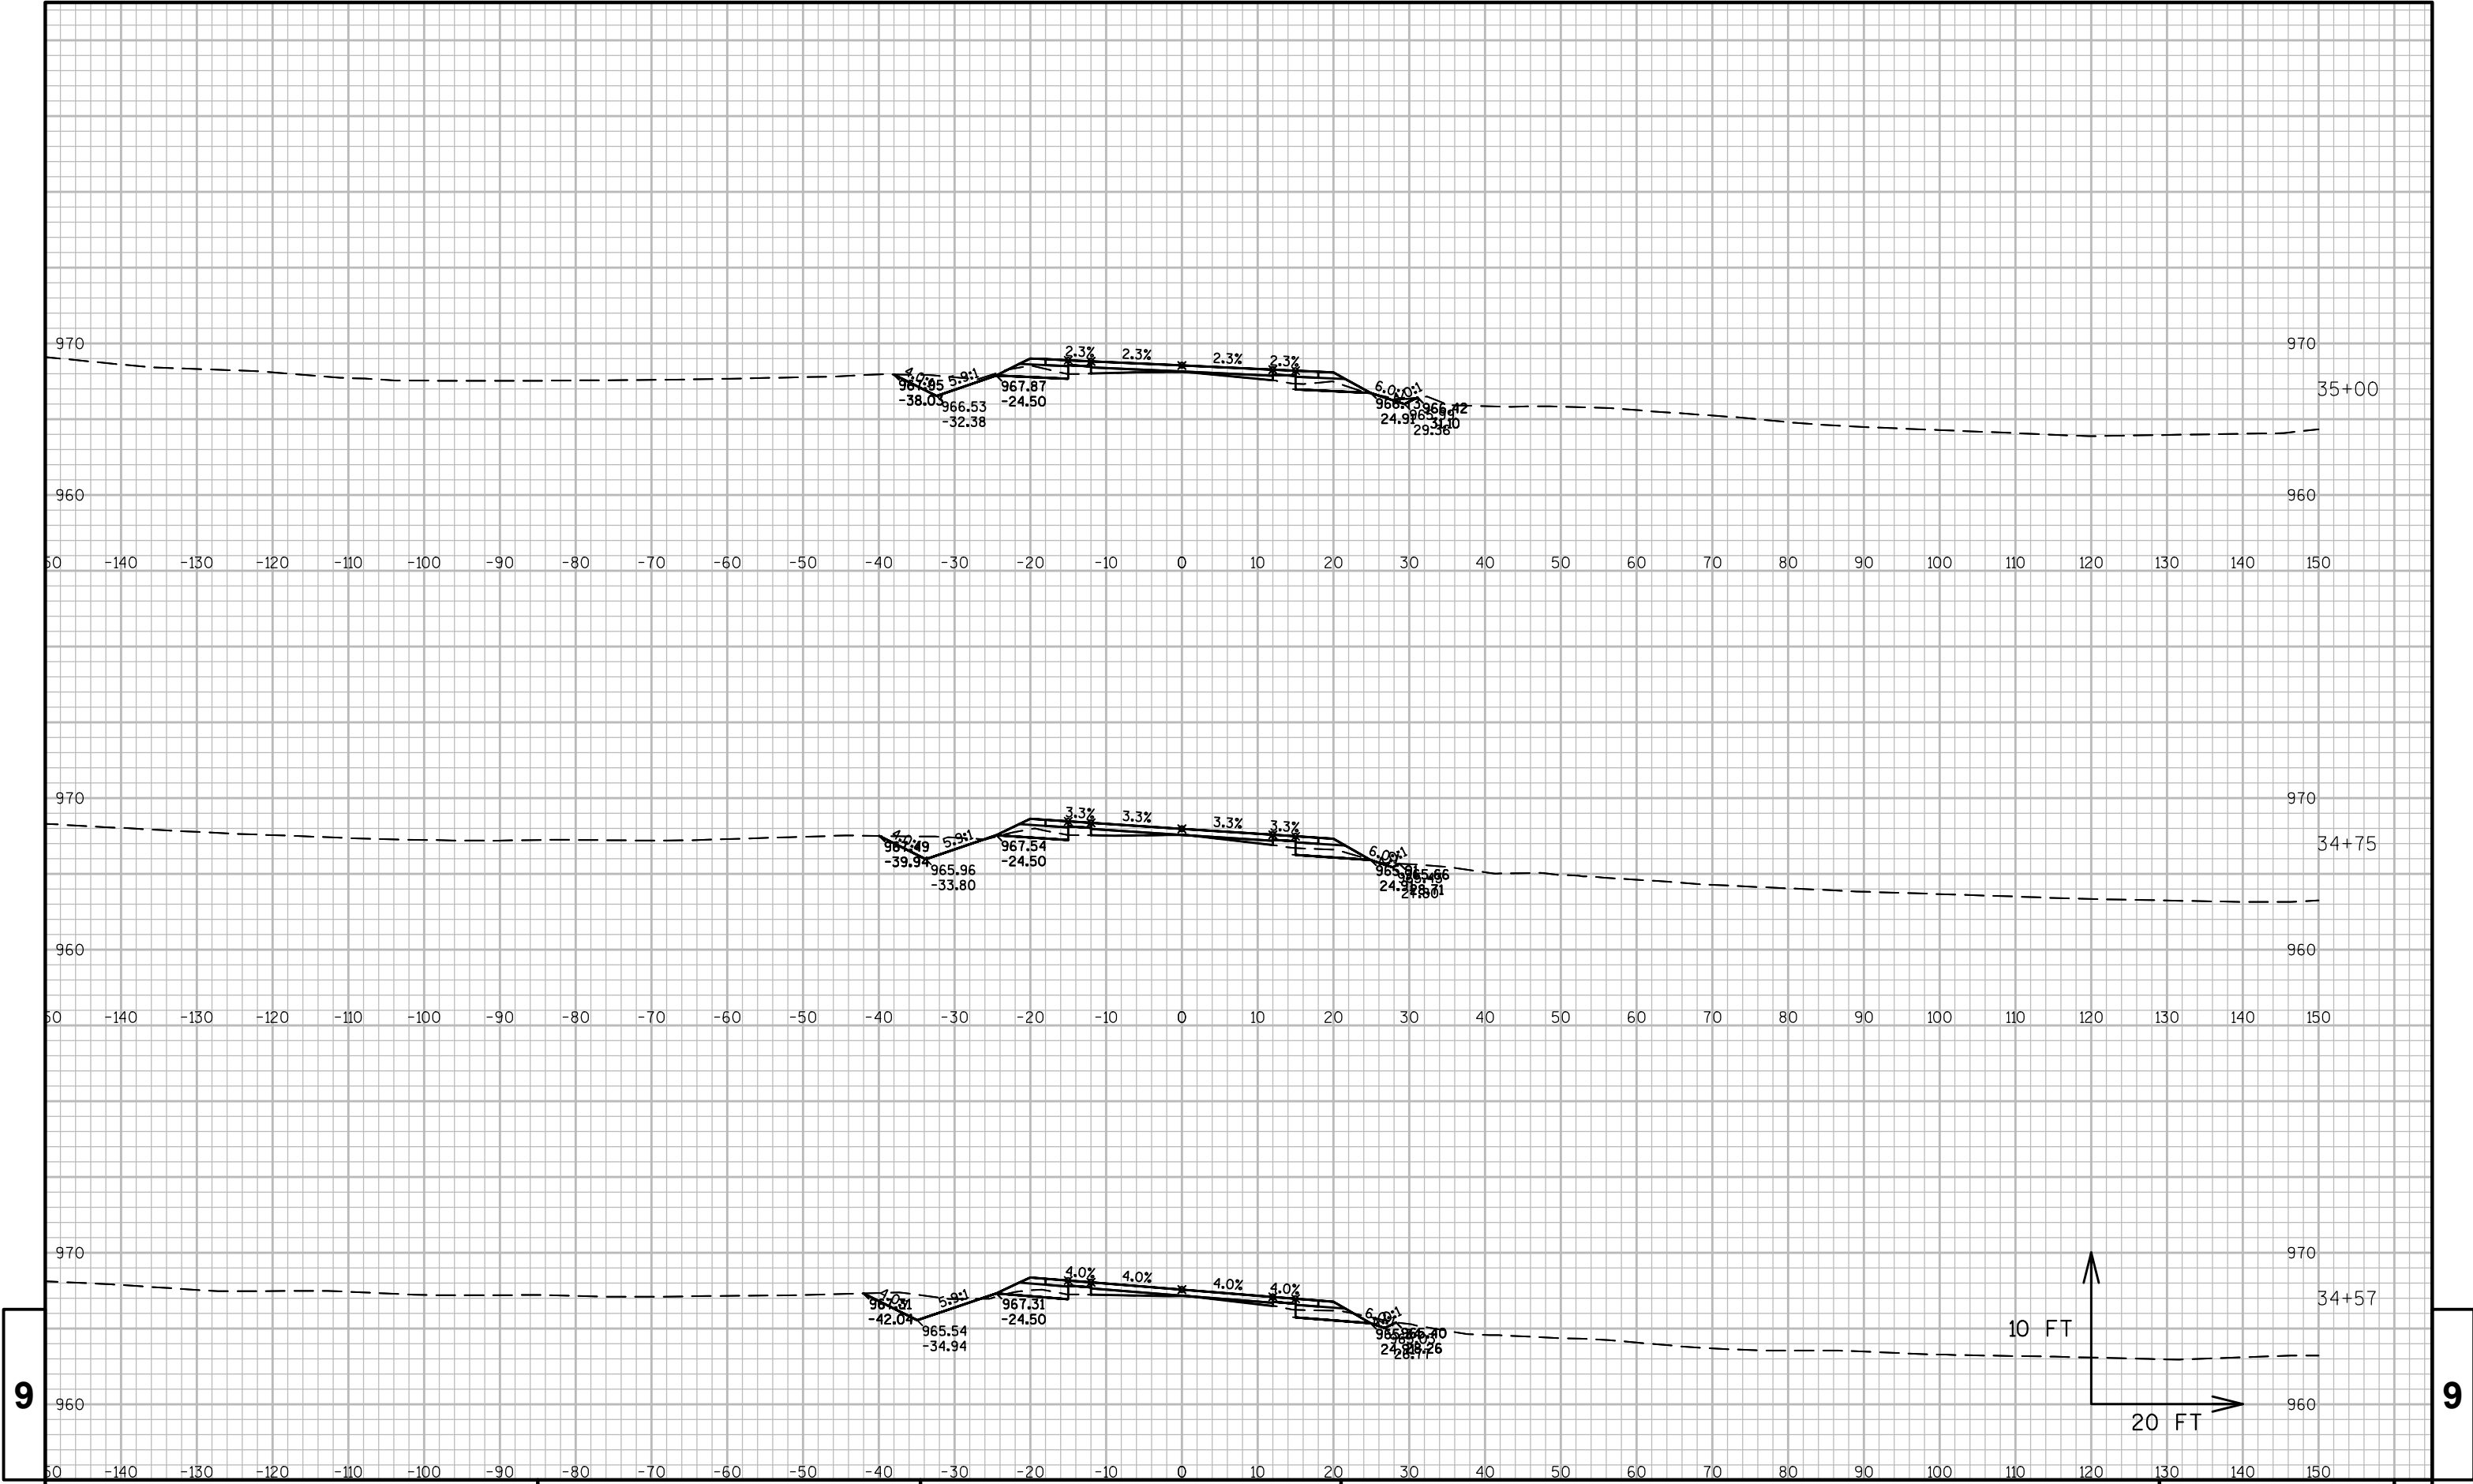

9

9

PROJECT NO: XXXX-XX-XX	HWY: XXX	COUNTY: XXX	CROSS SECTIONS: STH 11	SHEET	E
------------------------	----------	-------------	------------------------	-------	---

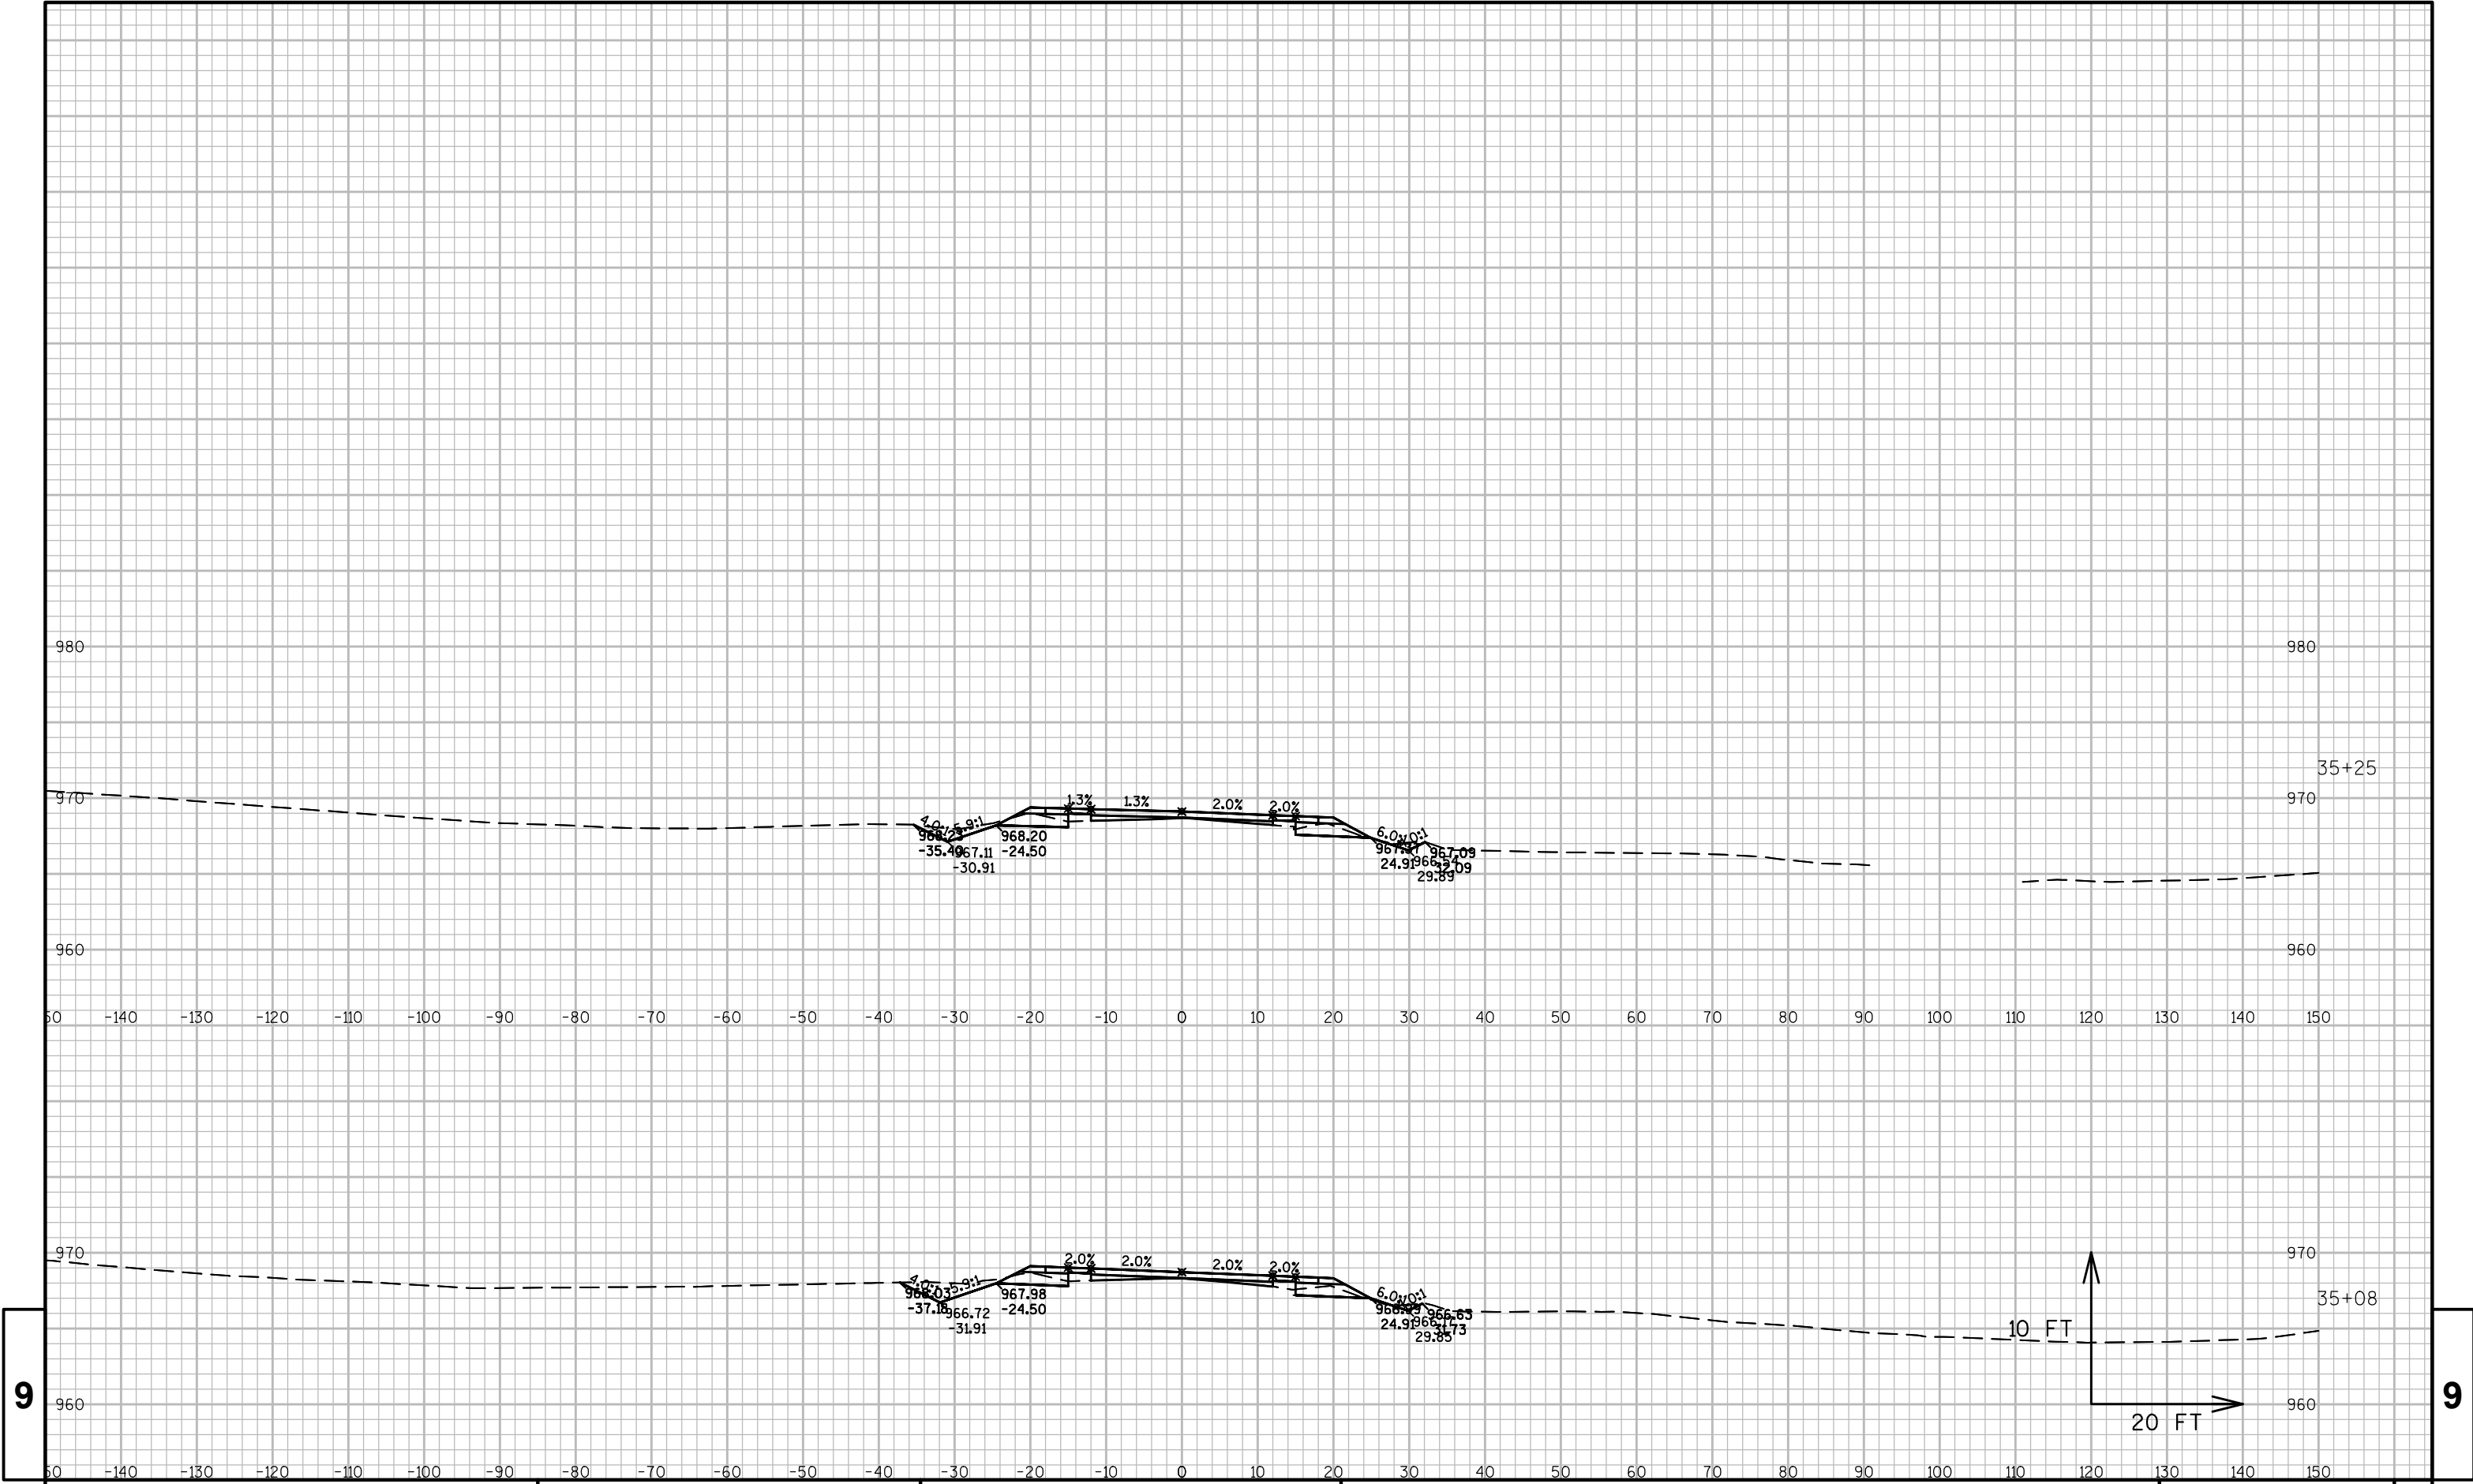

9

9