

PROJECT ID:
WITH: 1370-17-70

COUNTY:
WAUKESHA

ORDER OF SHEETS

Section No.	1	Title
Section No.	2	Typical Sections and Details
Section No.	3	Estimate of Quantities
Section No.	3	Miscellaneous Quantities
Section No.	4	Right of Way Plat
Section No.	5	Plan and Profile
Section No.	6	Standard Detail Drawings
Section No.	7	Sign Plates
Section No.	8	Structure Plans
Section No.	9	Computer Earthwork Data
Section No.	9	Cross Sections

TOTAL SHEETS =



DESIGN DESIGNATION

A.A.D.T.	=
A.A.D.T.	=
D.H.V.	=
D.D.	=
T.	=
DESIGN SPEED	=
ESALS	=


CONVENTIONAL SYMBOLS

PLAN	
CORPORATE LIMITS	
PROPERTY LINE	
LOT LINE	
LIMITED HIGHWAY EASEMENT	
EXISTING RIGHT OF WAY	
PROPOSED OR NEW R/W LINE	
SLOPE INTERCEPT	
REFERENCE LINE	
EXISTING CULVERT	
PROPOSED CULVERT (Box or Pipe)	
COMBUSTIBLE FLUIDS	
MARSH AREA	
WOODED OR SHRUB AREA	

PROFILE	
GRADE LINE	
ORIGINAL GROUND	
MARSH OR ROCK PROFILE (To be noted as such)	
SPECIAL DITCH	
GRADE ELEVATION	
CULVERT (Profile View)	
UTILITIES	
ELECTRIC	
FIBER OPTIC	
GAS	
SANITARY SEWER	
STORM SEWER	
TELEPHONE	
WATER	
UTILITY PEDESTAL	
POWER POLE	
TELEPHONE POLE	

BEGIN PROJECT
STA 284+00
Y=194297.323
X=642522.695

END PROJECT
STA 685+00

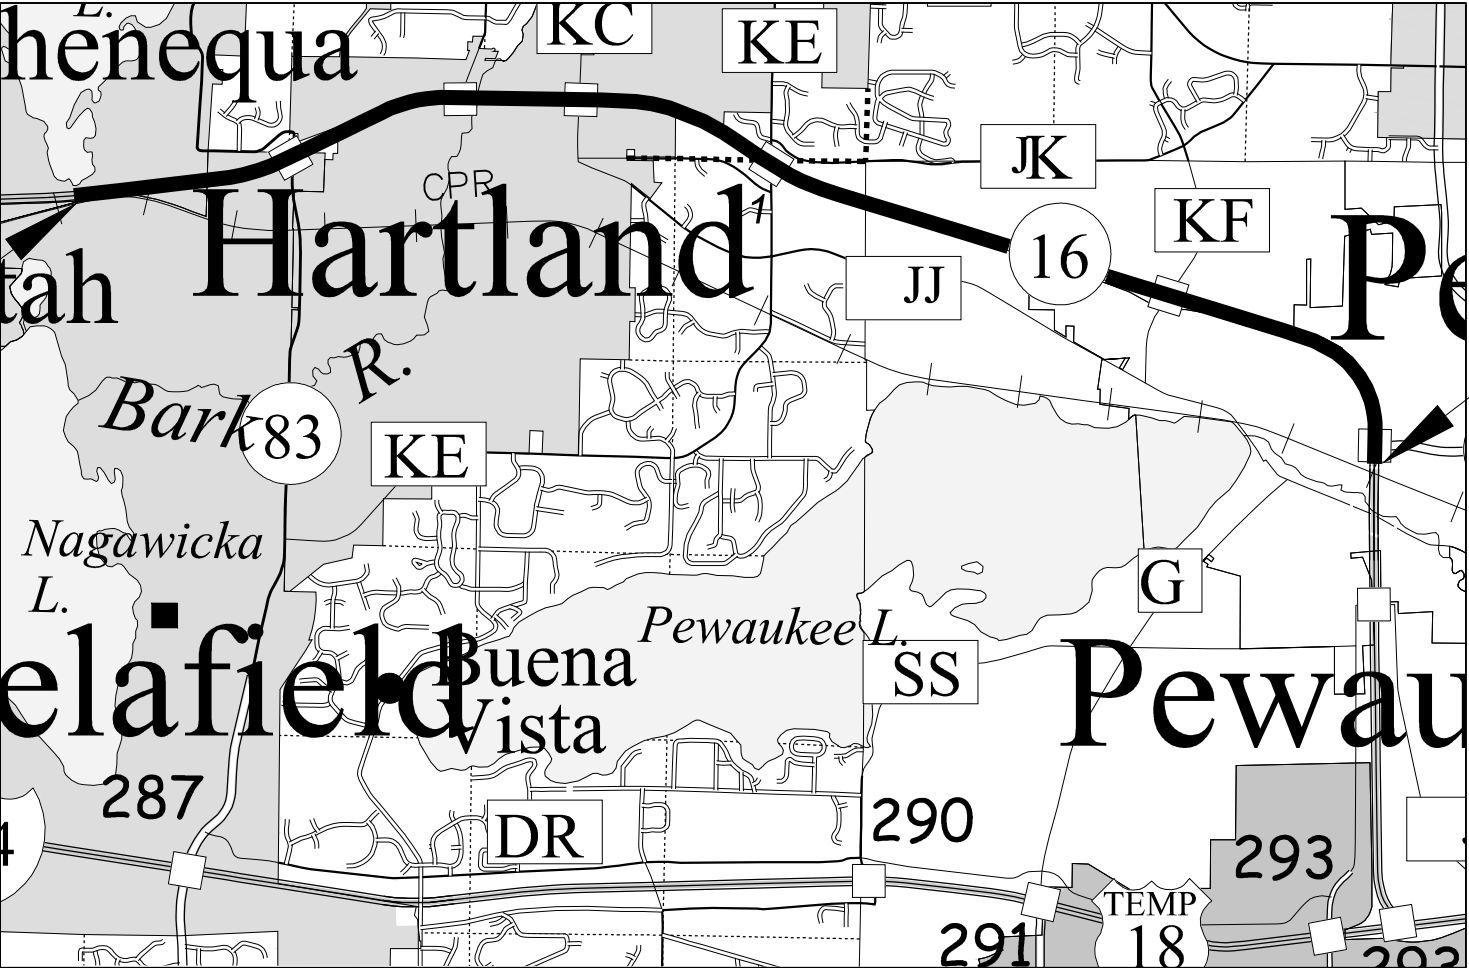

LAYOUT
SCALE 0 1 MI
TOTAL NET LENGTH OF CENTERLINE = 7.595 MI.

HORIZONTAL POSITIONS SHOWN ON THIS PLAN ARE WISCONSIN COORDINATE REFERENCE SYSTEM (WISCRS), (NAME) COUNTY, NAD83 HYEAR, IN U.S. SURVEY FEET. POSITIONS SHOWN ARE GRID COORDINATES, GRID BEARINGS, AND GRID DISTANCES. GRID DISTANCES ARE THE SAME AS GROUND DISTANCES. ELEVATIONS ARE REFERENCED TO NAVD 88 (YEAR). GPS DERIVED ELEVATIONS ARE BASED ON GEOID 12A.

STATE PROJECT	FEDERAL PROJECT	
	PROJECT	CONTRACT
PROJECT ID		

Preliminary 30% Plan


MARCH 20, 2020


STATE OF WISCONSIN
DEPARTMENT OF TRANSPORTATION


PREPARED BY	
Surveyor	SURVEYOR
Designer	STEVEN ROTIER
Project Manager	ROBERT BELLIN
Regional Examiner	REGIONAL EXAMINER
Regional Supervisor	BENEDICT ERUCHALU

APPROVED FOR THE DEPARTMENT
DATE: (Signature)


E

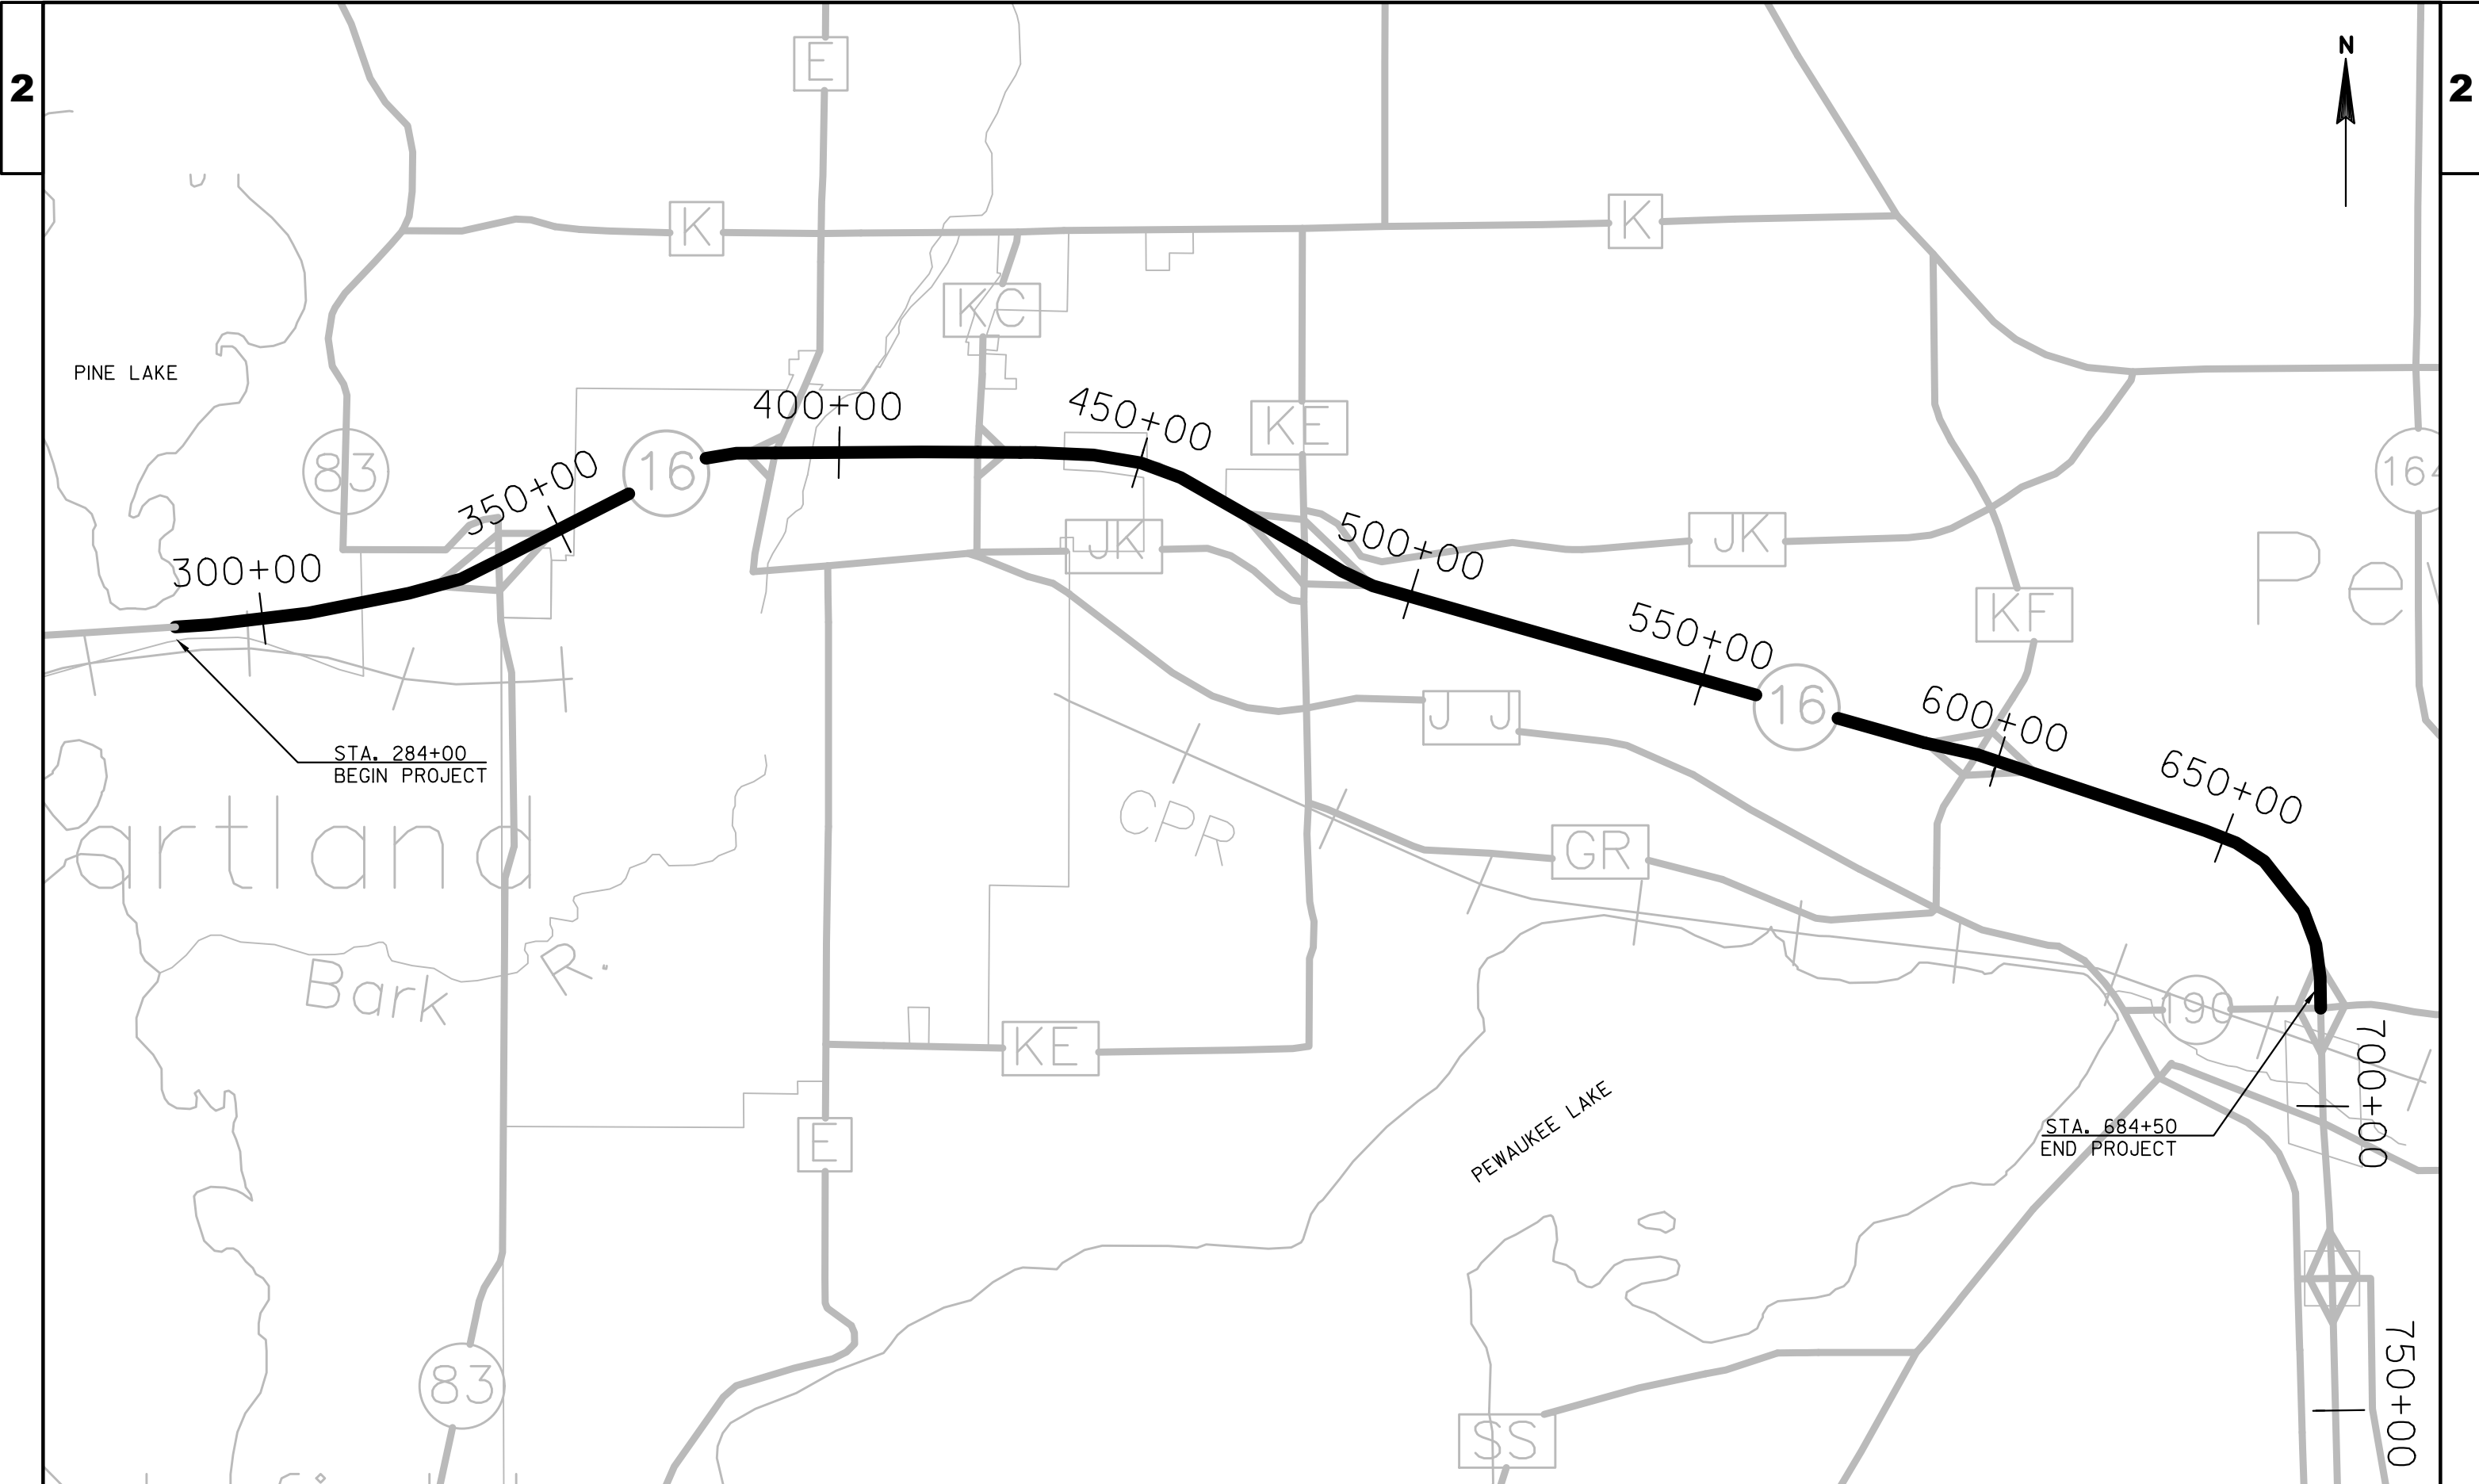

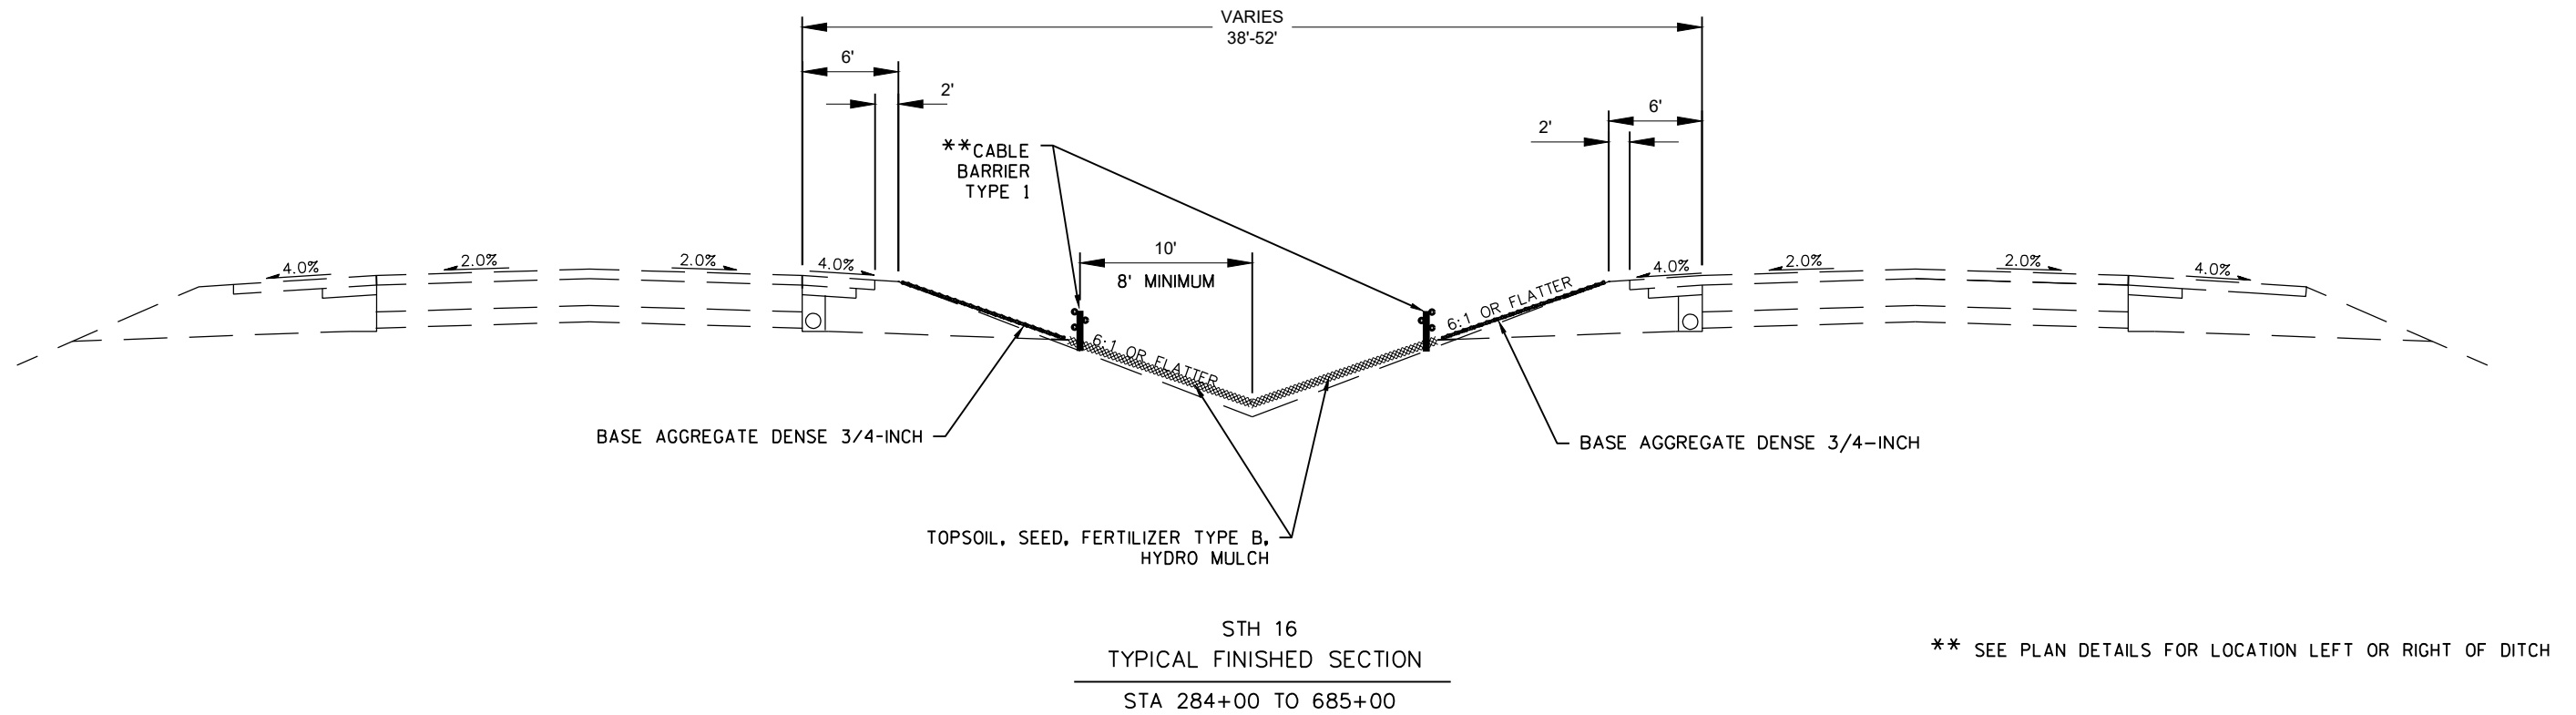

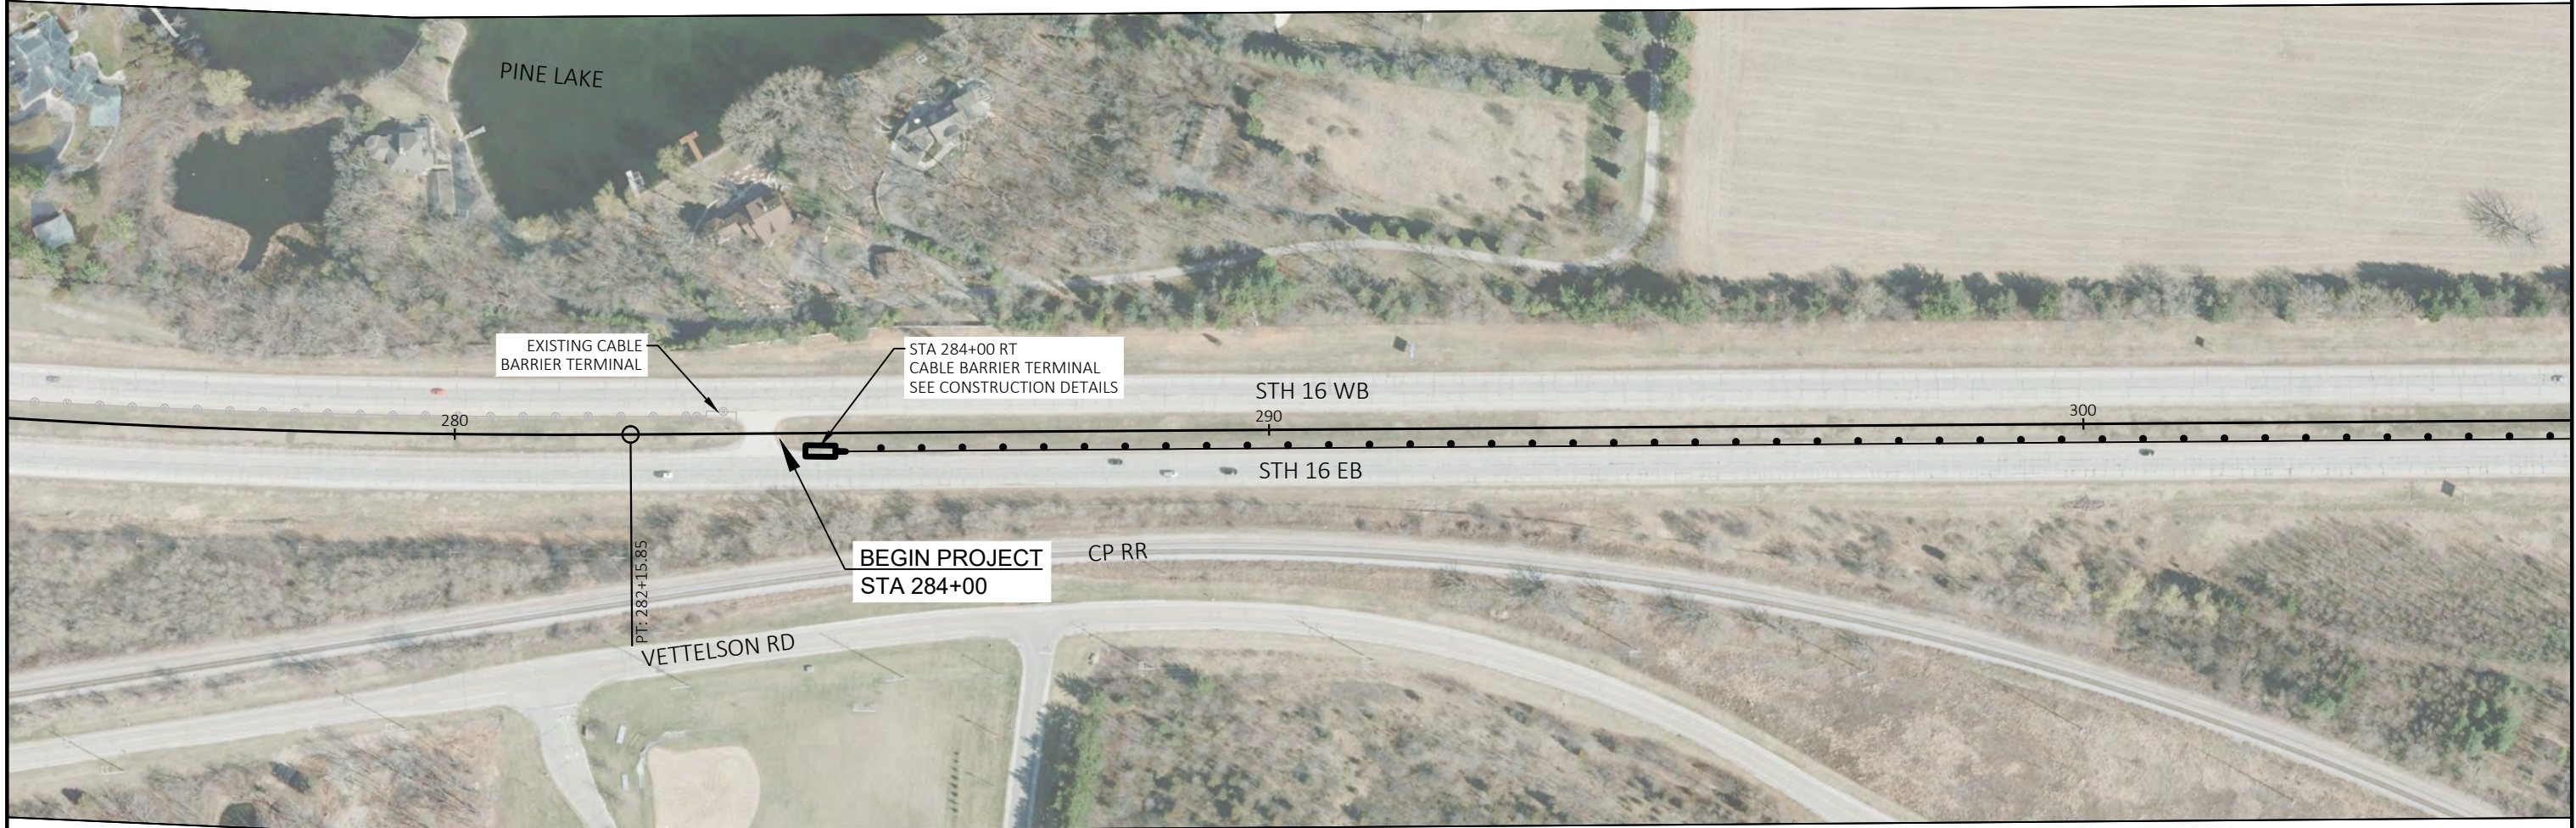

LEGEND

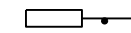-  CABLE BARRIER LINE POSTS
-  CABLE BARRIER TERMINAL
-  EXISTING INLET
-  WETLAND
-  WET DITCH

PROJECT NO: 1370-17-70

HWY: STH 16



COUNTY: WAUKESHA

PLAN DETAILS

SHEET

E



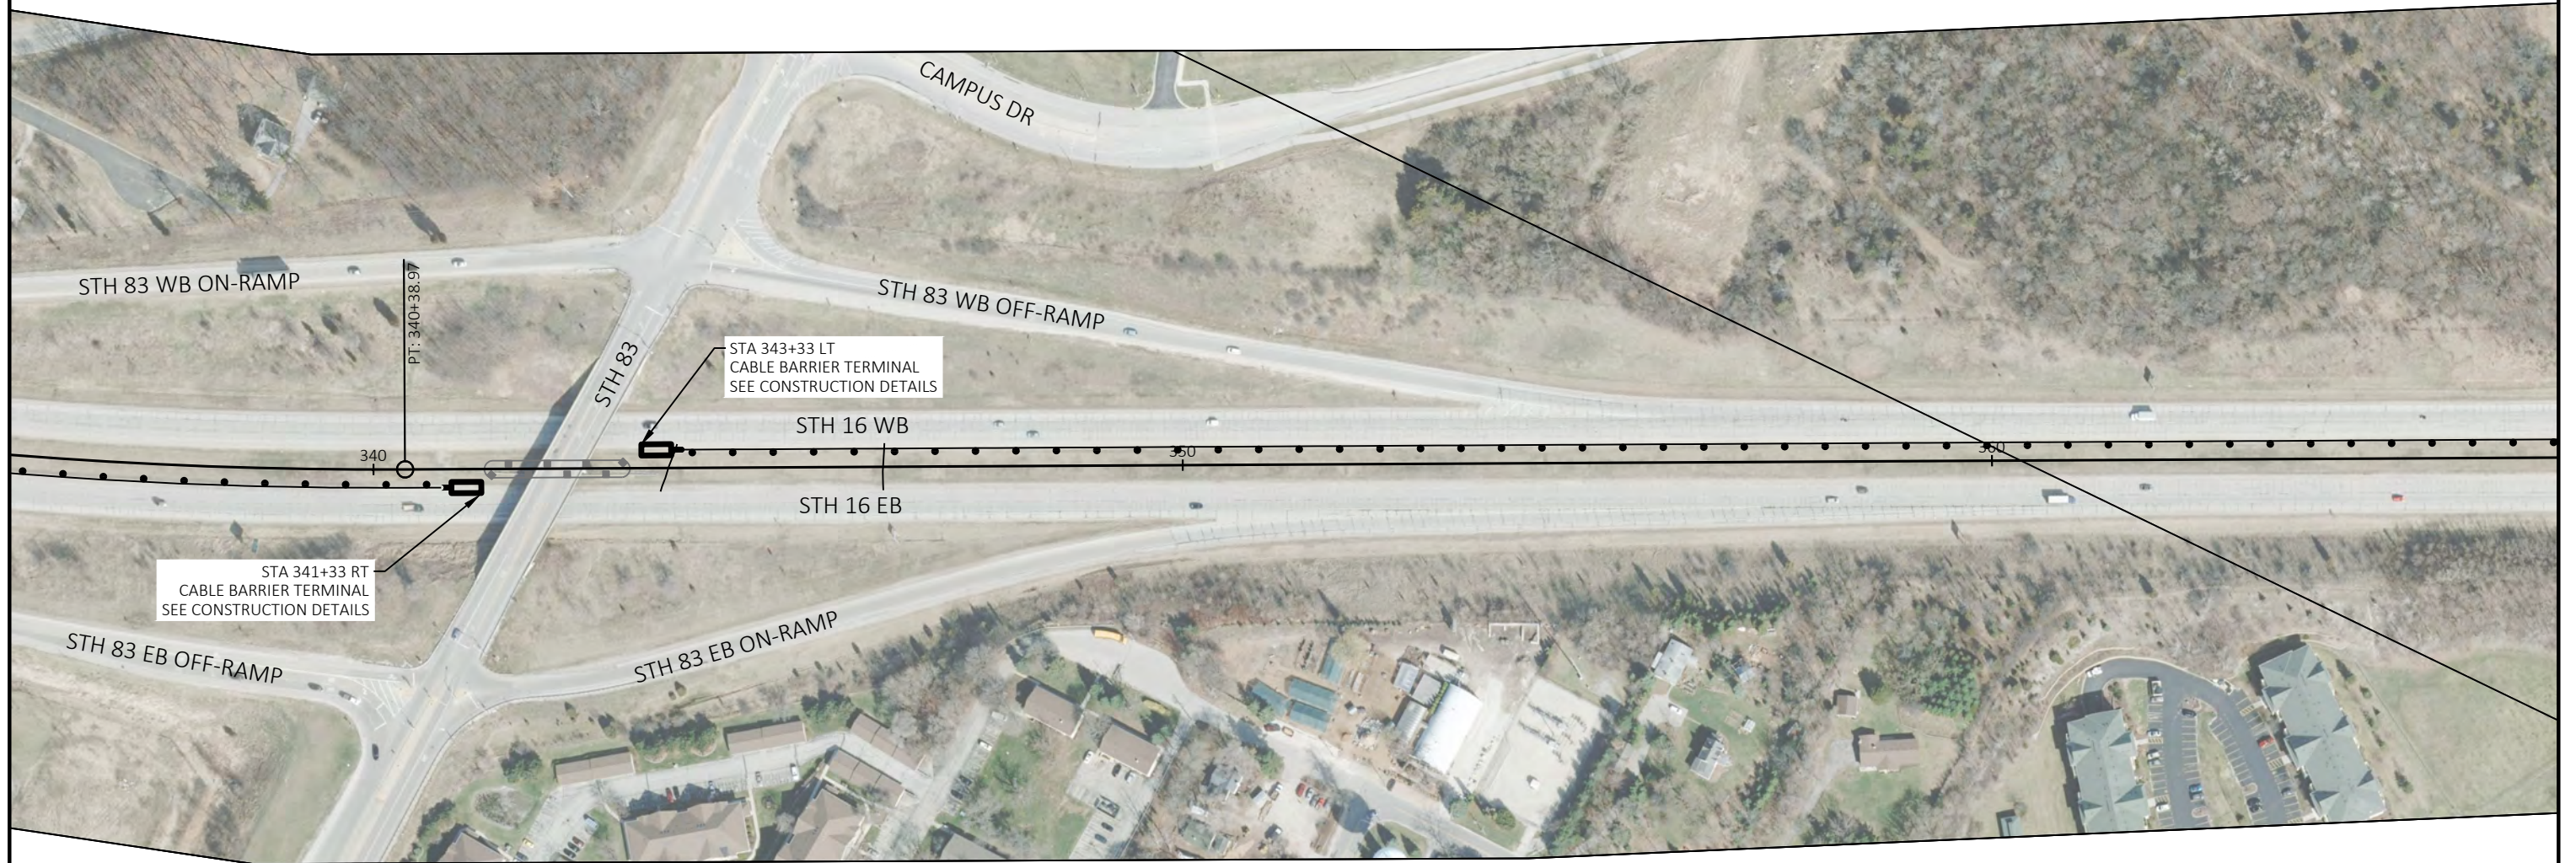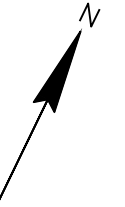

PROJECT NO: 1370-17-70

HWY: STH 16

COUNTY: WAUKESHA


PLAN DETAILS

SHEET

E




PROJECT NO: 1370-17-70	HWY: STH 16	COUNTY: WAUKESHA	PLAN DETAILS	SHEET	E
------------------------	-------------	------------------	--------------	-------	---

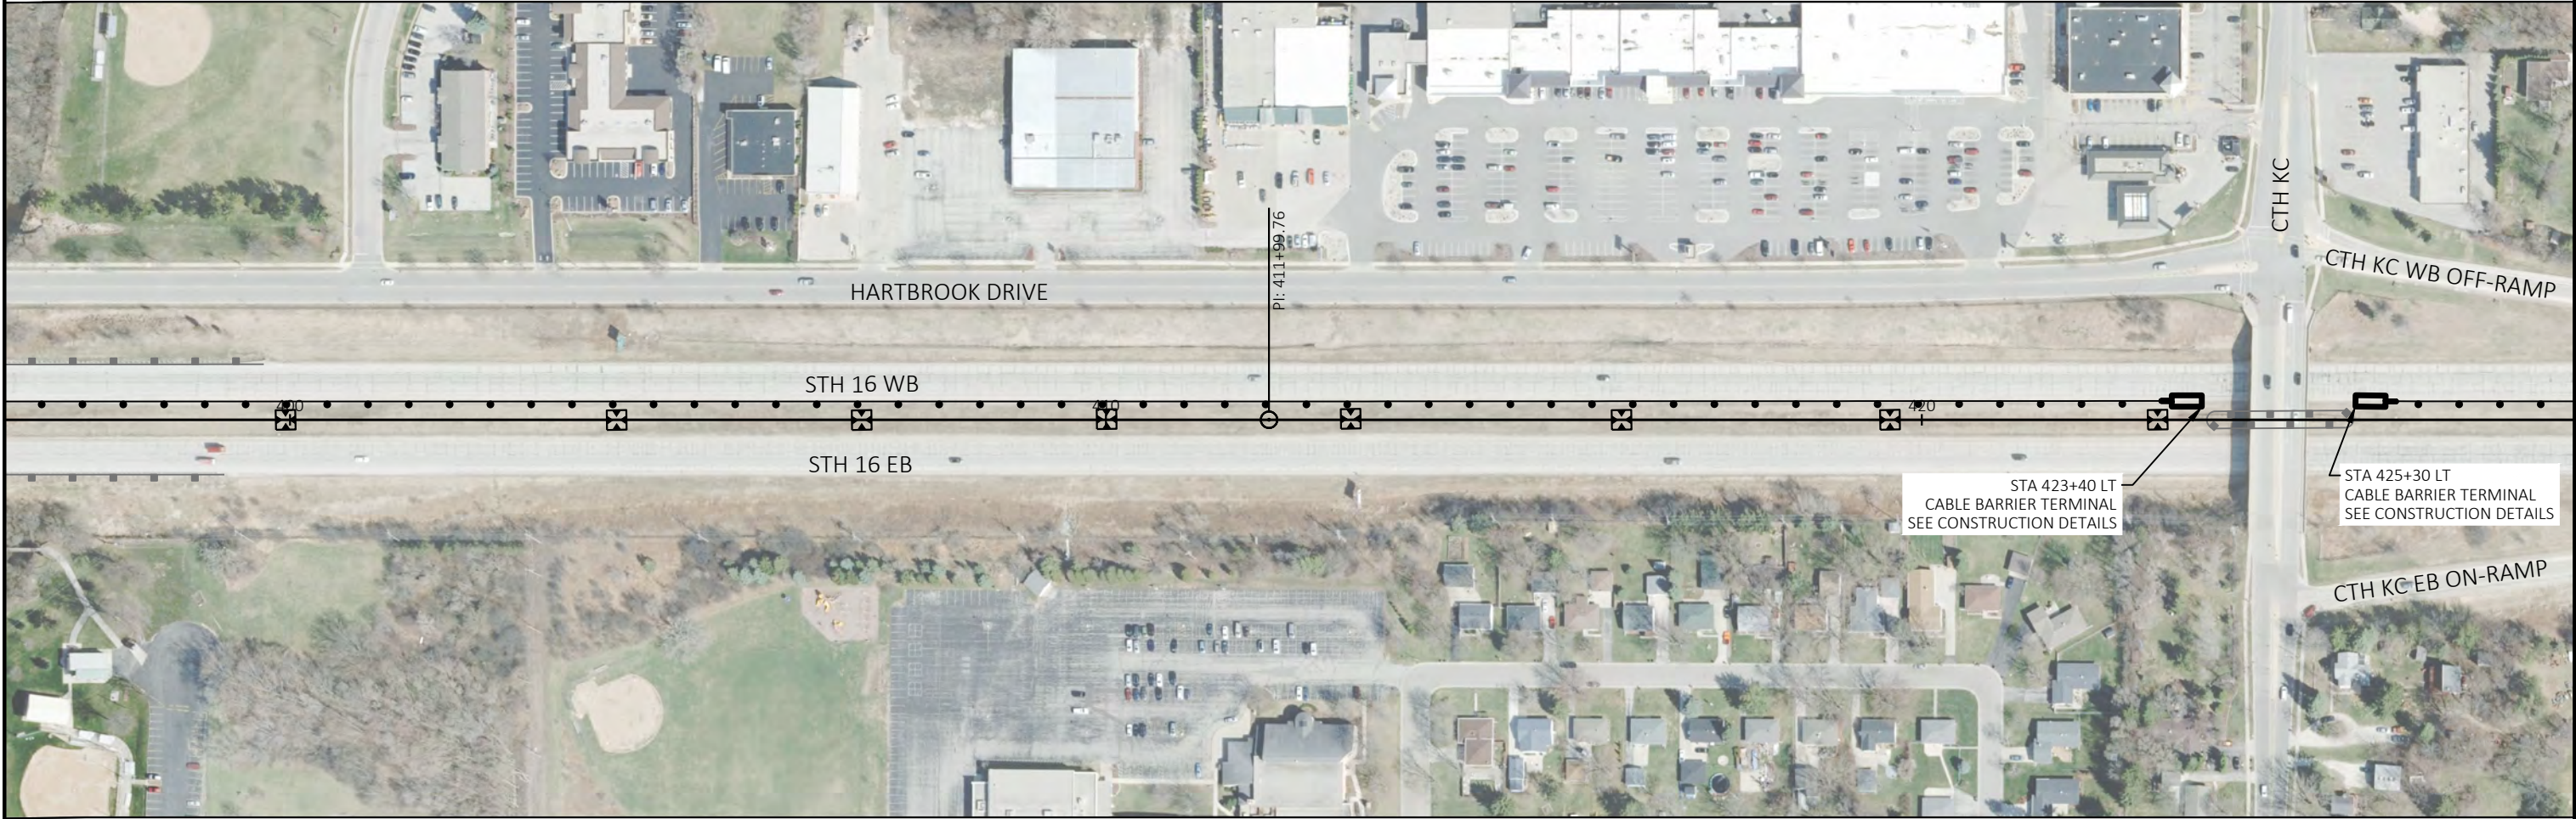



PROJECT NO: 1370-17-70	HWY: STH 16	COUNTY: WAUKESHA	PLAN DETAILS	SHEET	E
------------------------	-------------	------------------	--------------	-------	---

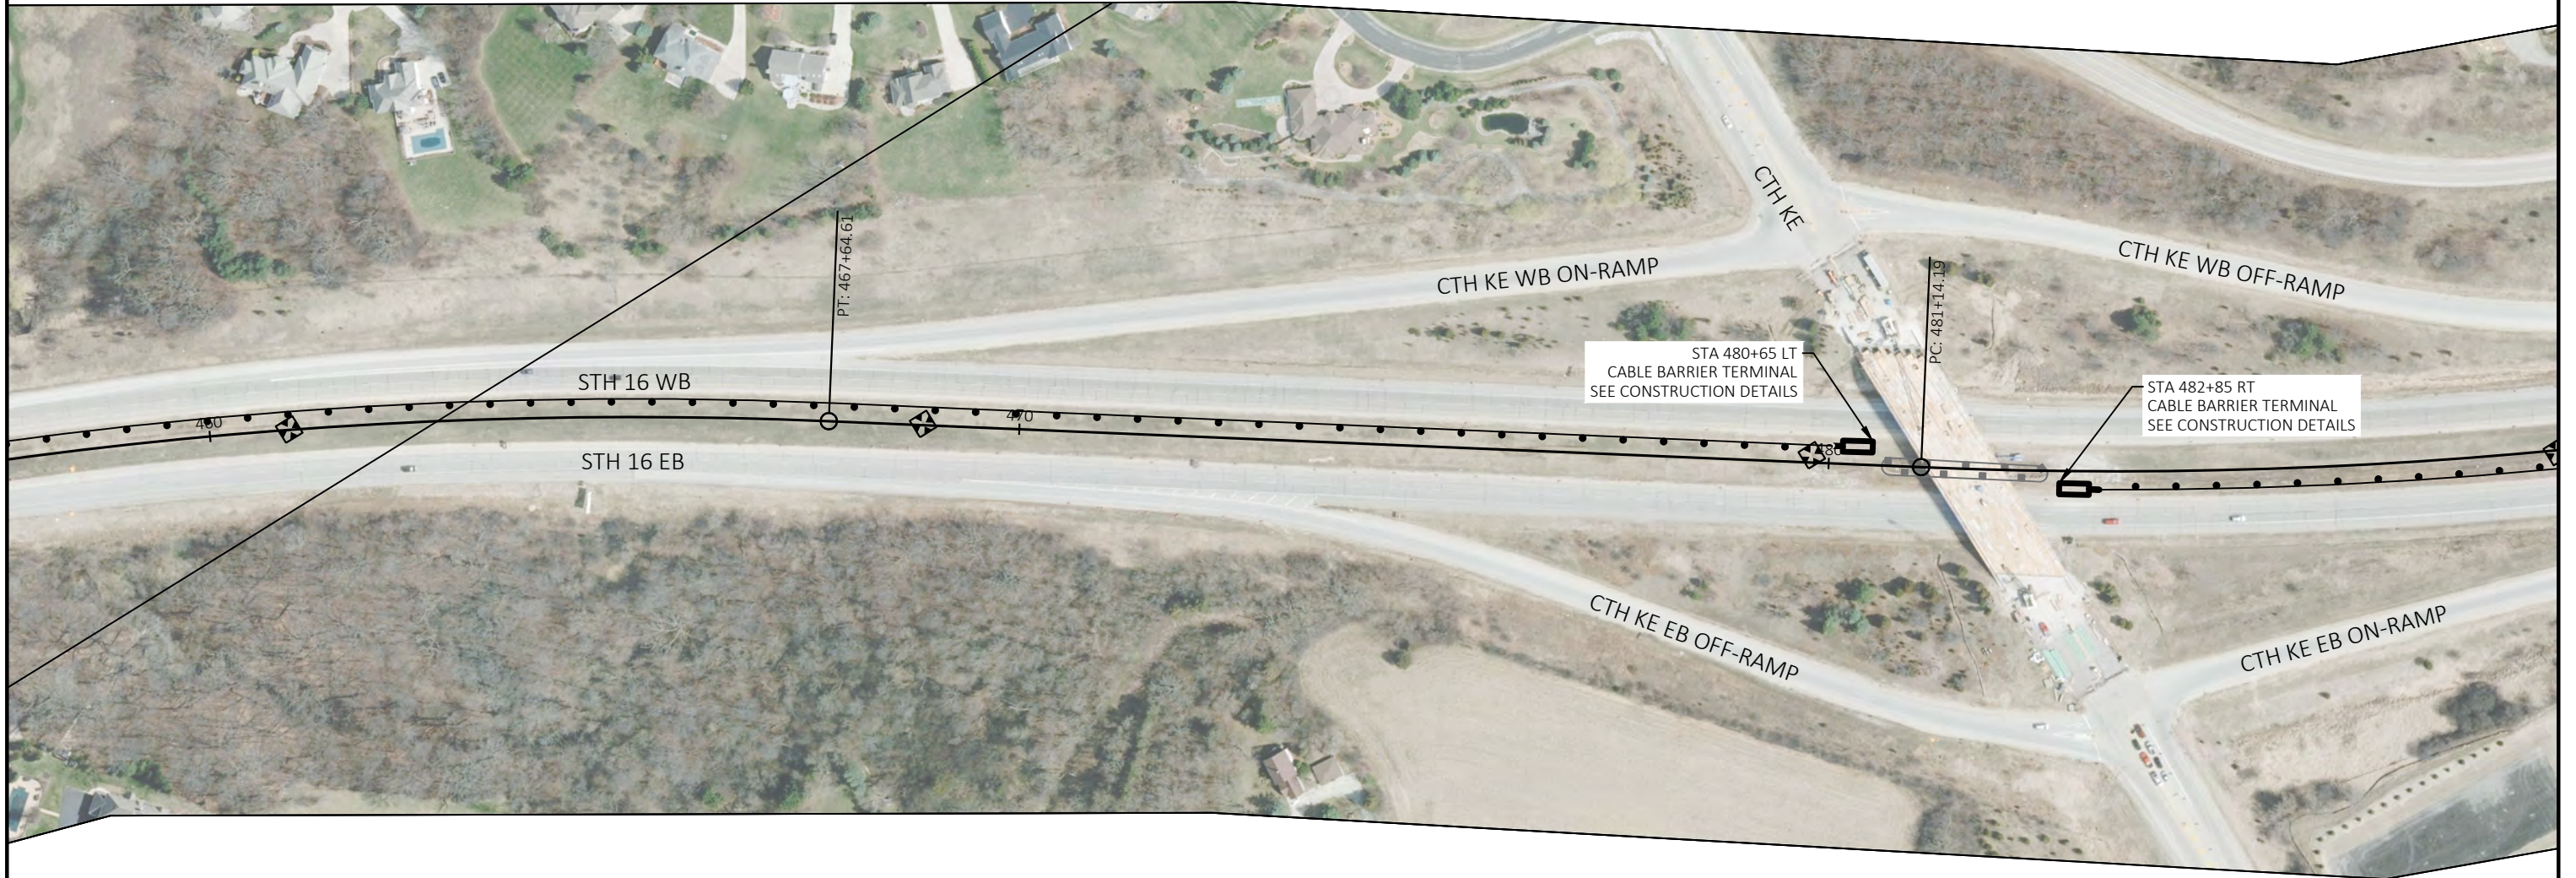

PROJECT NO: 1370-17-70


HWY: STH 16

COUNTY: WAUKESHA

PLAN DETAILS

SHEET


E

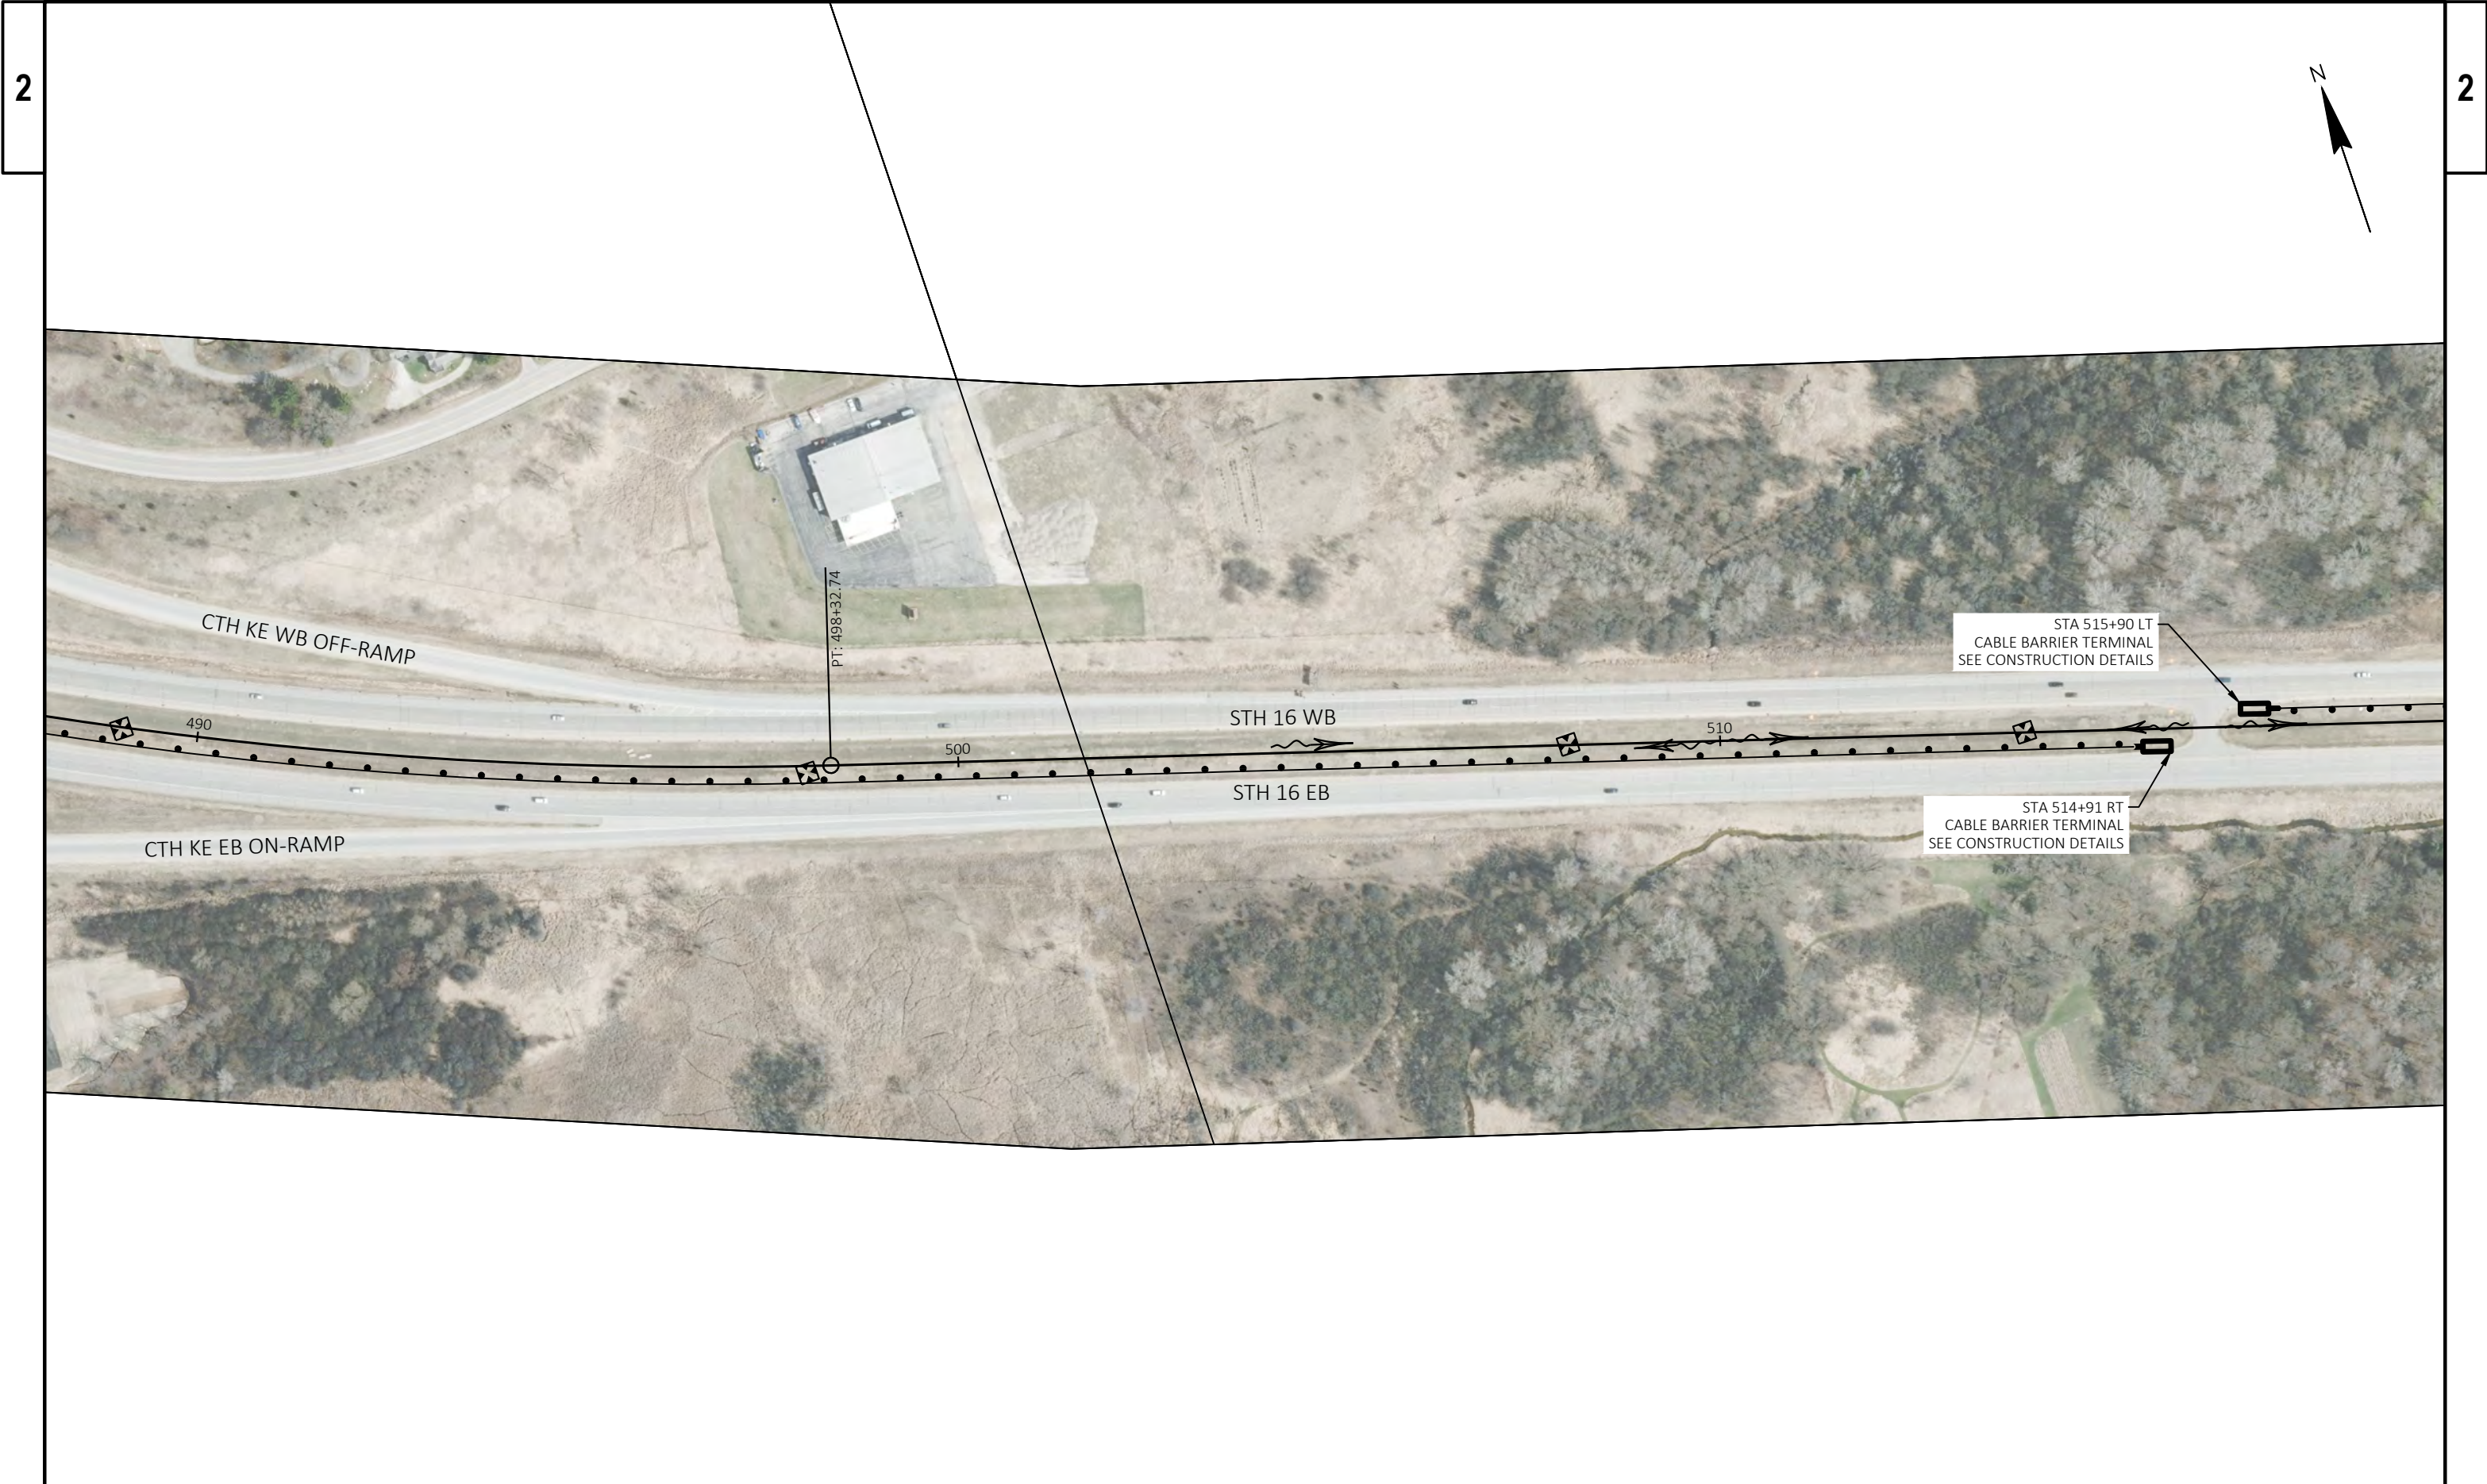



PROJECT NO: 1370-17-70	HWY: STH 16	COUNTY: WAUKESHA	PLAN DETAILS	SHEET	E
------------------------	-------------	------------------	--------------	-------	---



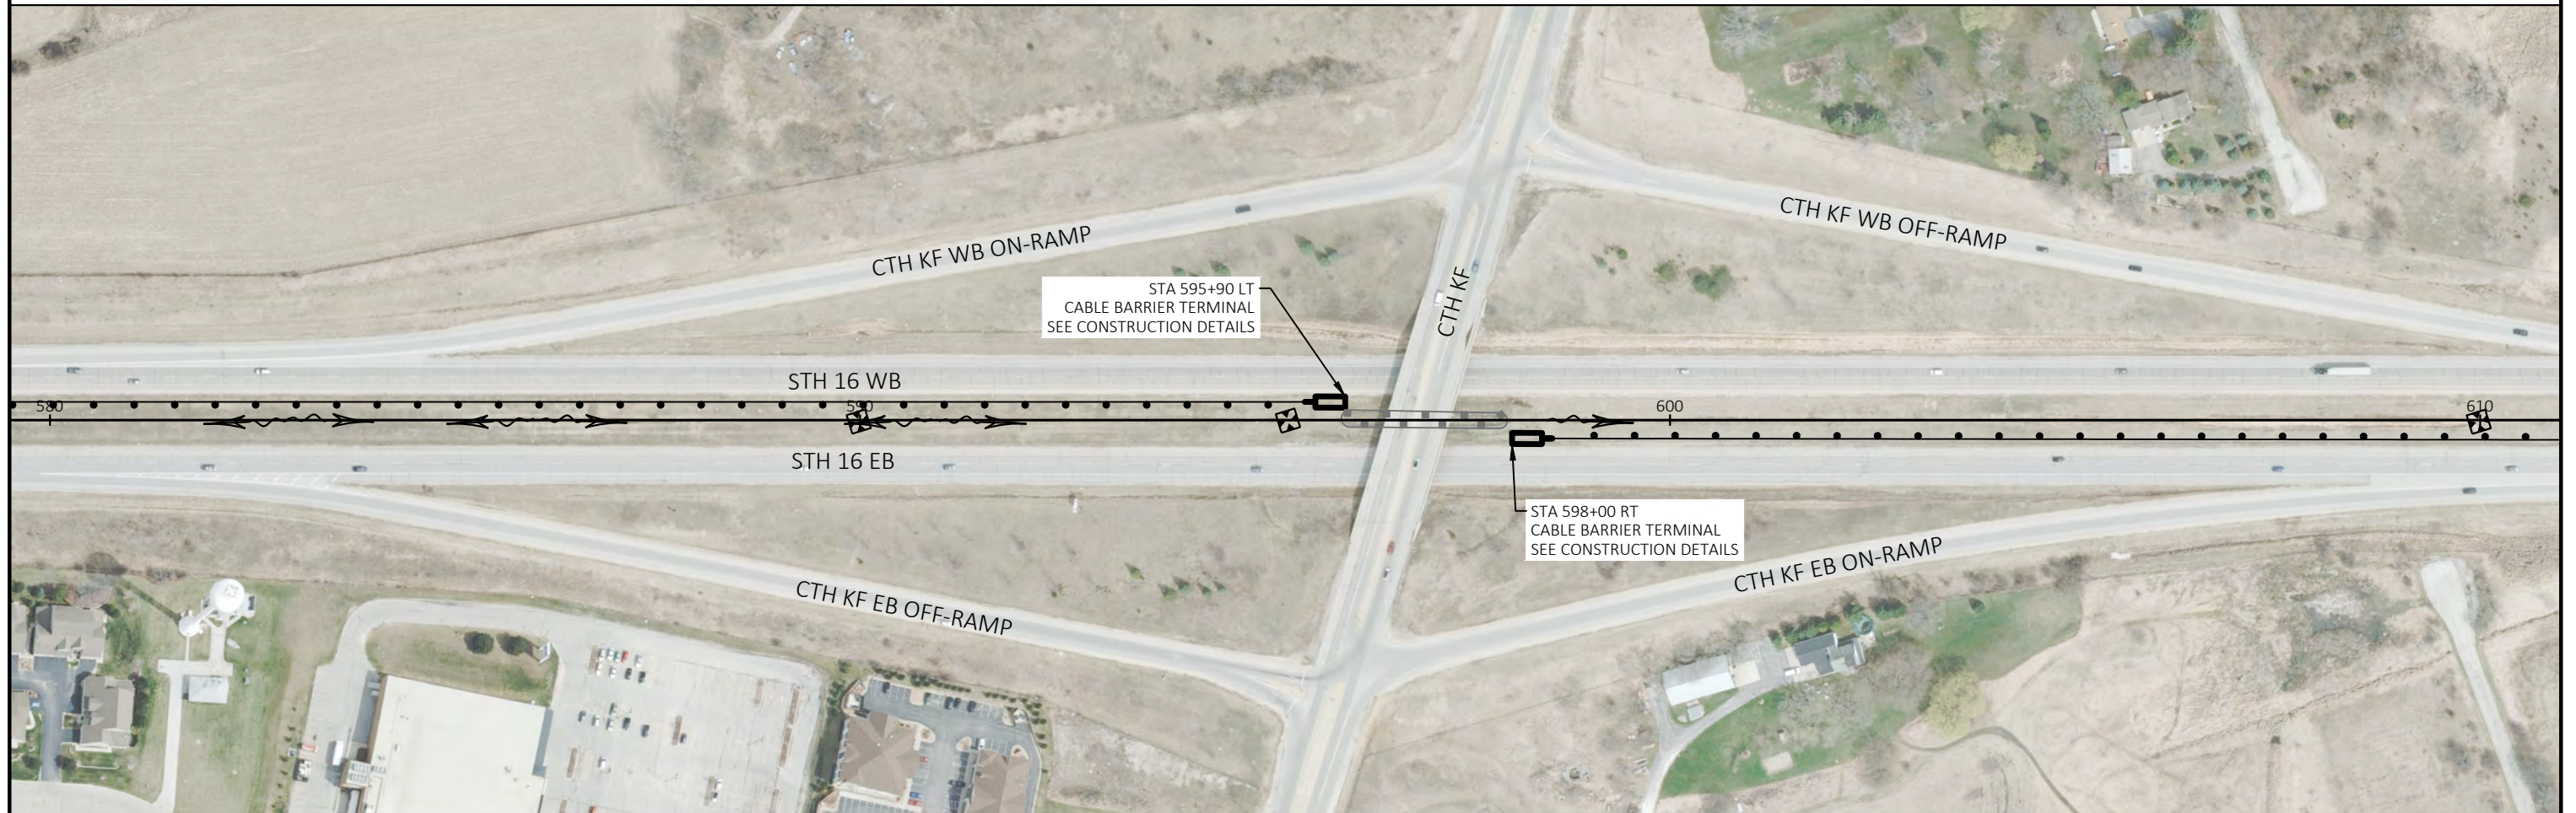

PROJECT NO: 1370-17-70


HWY: STH 16

COUNTY: WAUKESHA

PLAN DETAILS

SHEET

E

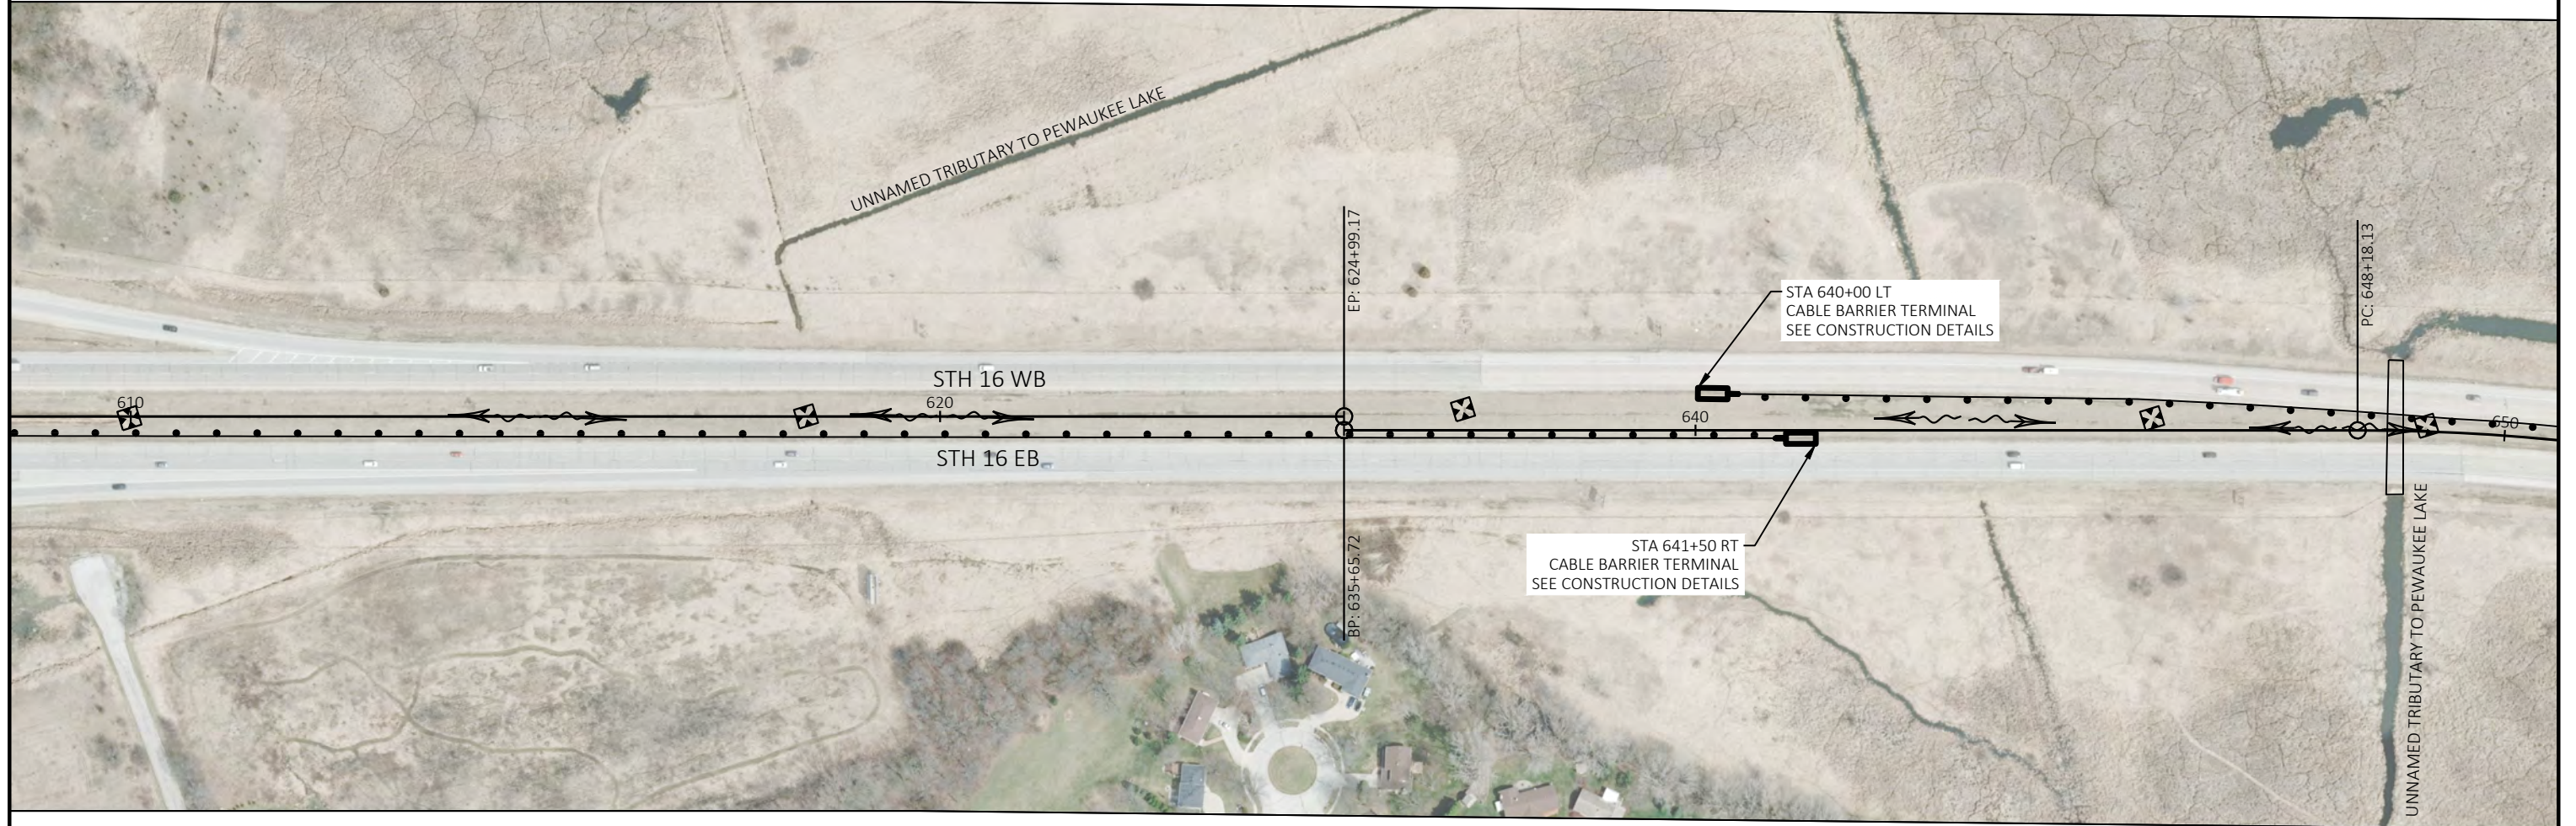

PROJECT NO: 1370-17-70

HWY: STH 16

COUNTY: WAUKESHA

PLAN DETAILS

SHEET

E

FILE NAME : N:\PDS\C3D\13701700\SHEETPLAN\DWG\02 - TYP SECT, DETAILS, AND EC\021201_PD.DWG
LAYOUT NAME - Sheet - (12)

PLOT DATE : 2/24/2020 10:59 AM

PLOT BY : ROTIER, STEVEN J

PLOT NAME :

PLOT SCALE : 1 IN:200 FT

WISDOT/CADDs SHEET 42

