


WIS 100 ROADWAY REHABILITATION




N. MAYFAIR ROAD | N. LOVERS LANE, W. BURLEIGH ST. TO W. SILVER SPRING DR.
MILWAUKEE COUNTY | PROJECT ID 2030-10-01

SECTION 4(F) IMPACTS SUMMARY


RECOMMENDED ALTERNATIVE

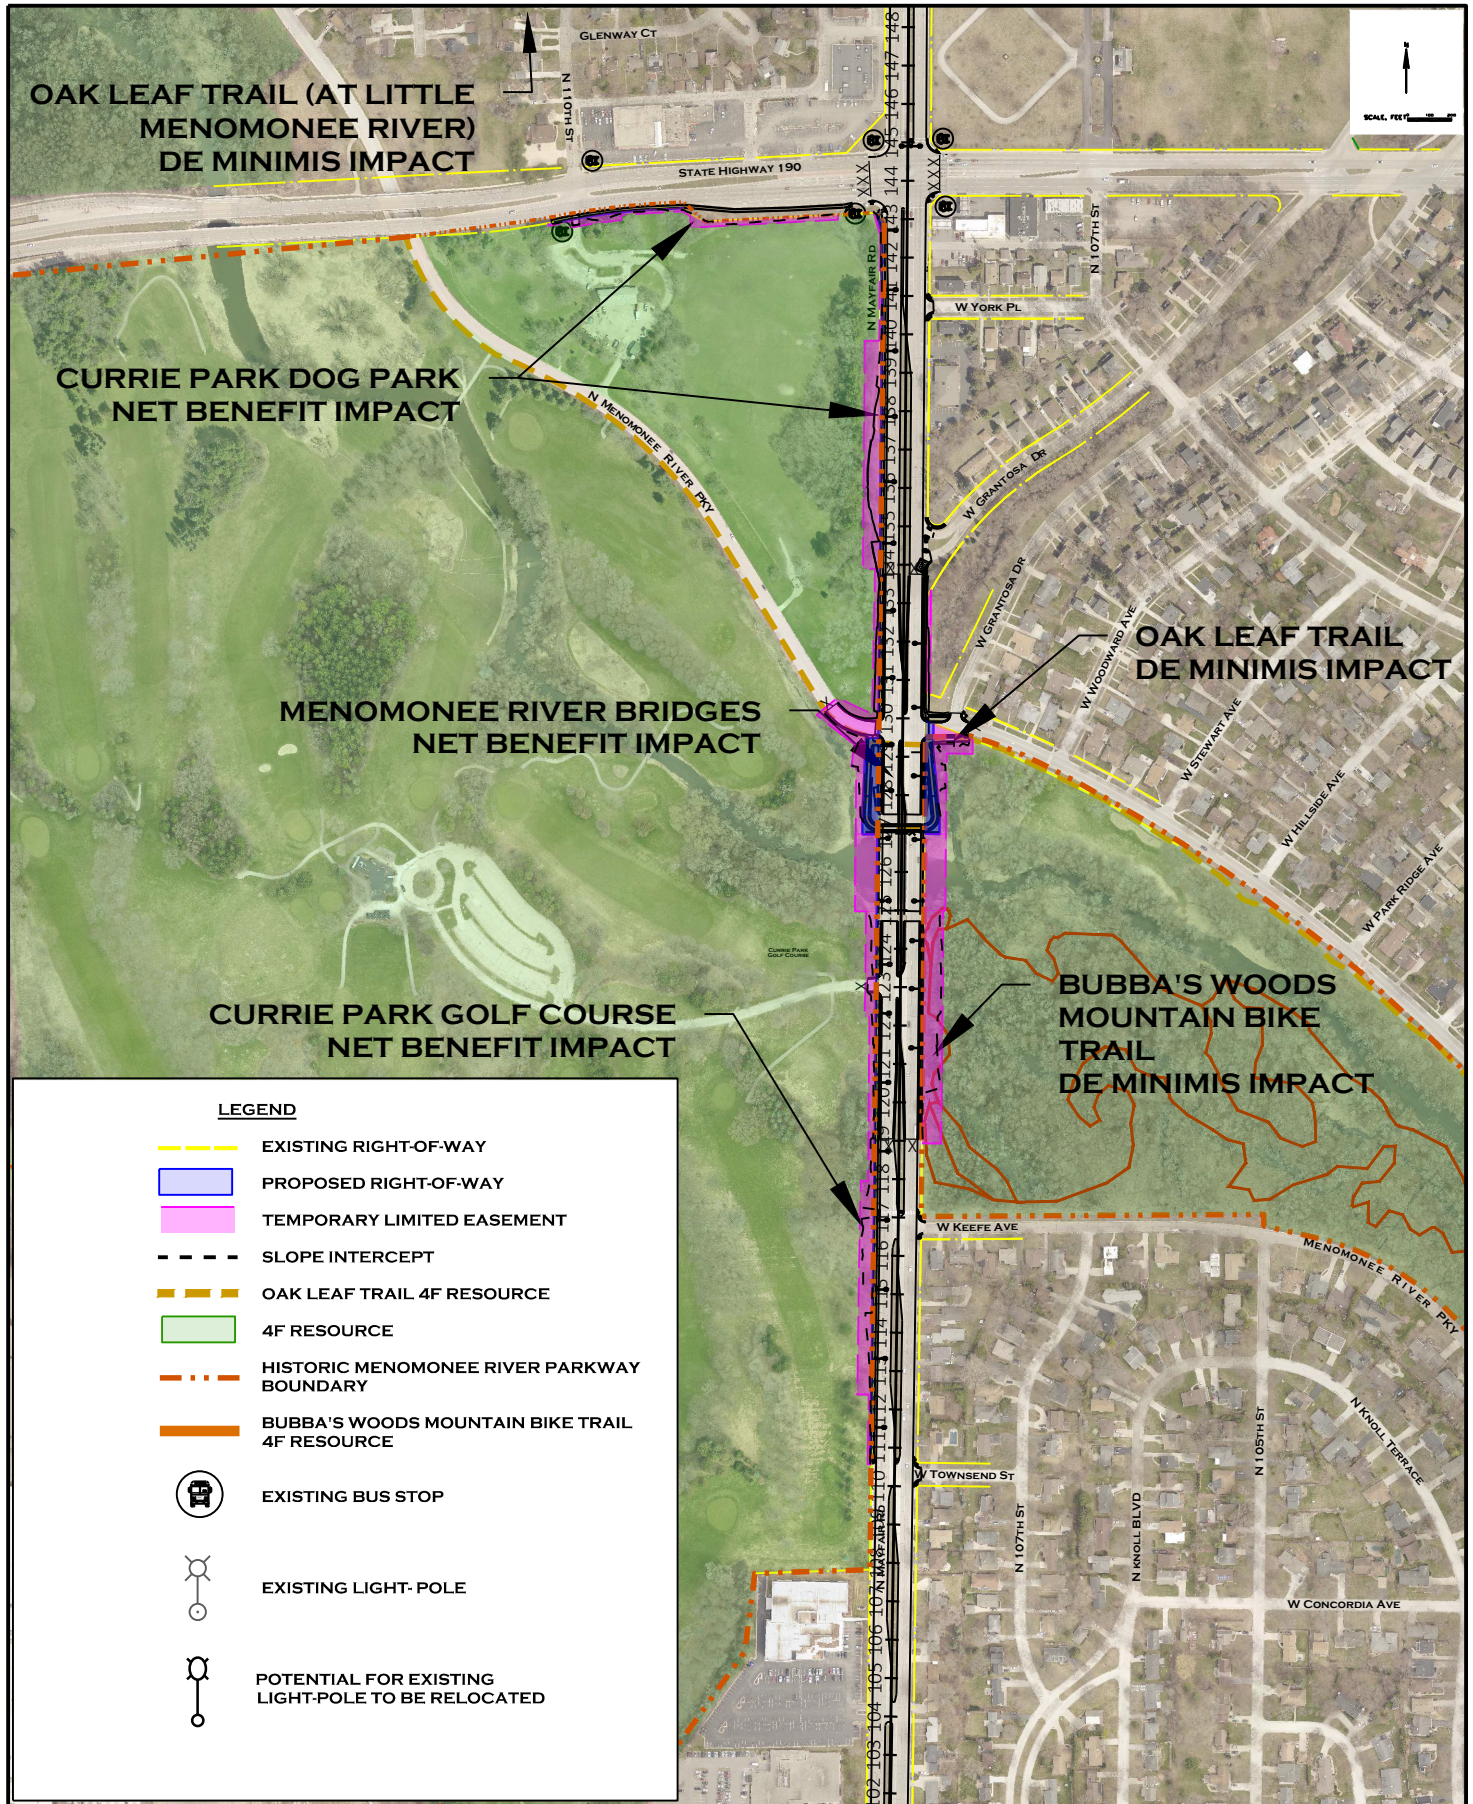


DECEMBER 15, 2021

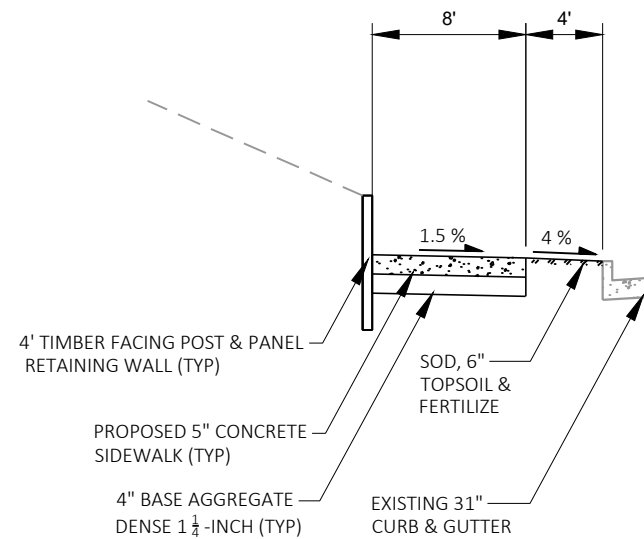


TYPICAL FINISHED SECTION - STH 100
STA 114+50 TO 115+25
W. TOWNSEND ST - W. KEEFE AVE

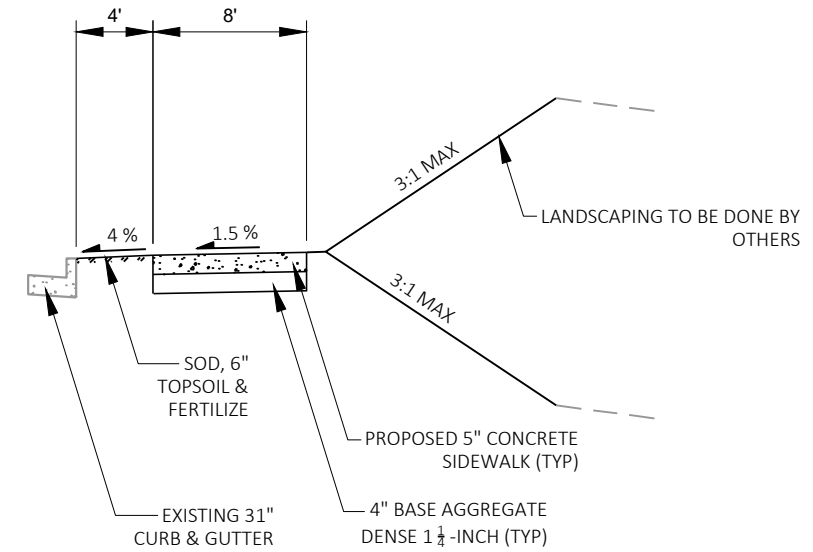


TYPICAL FINISHED SECTION - W. CAPITOL DR
STA 40+50 TO 48+50

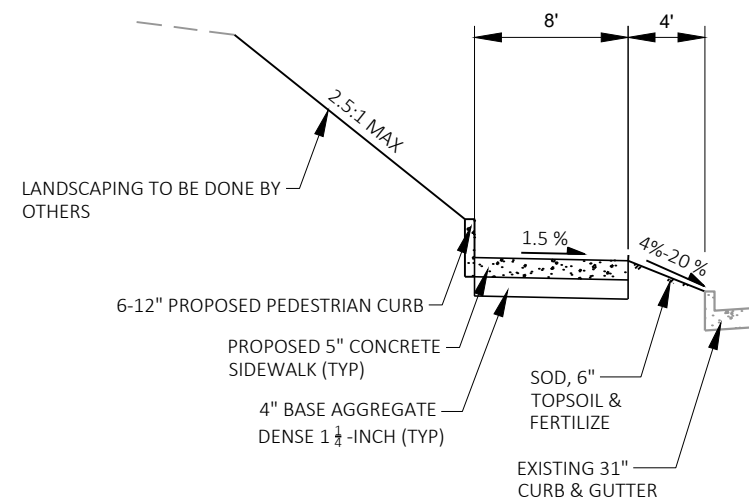

TYPICAL FINISHED SECTION - STH 100
STA 134+50 TO 138+50
MENOMONEE RIVER PARKWAY - W CAPITOL DR

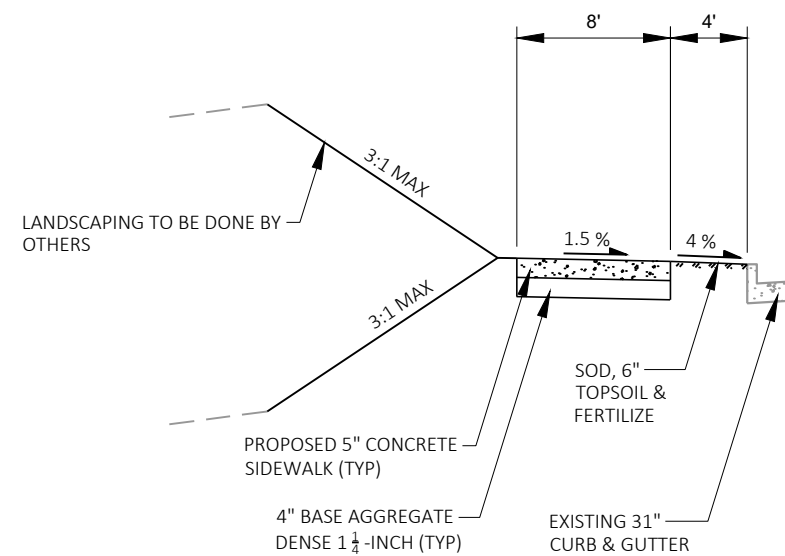


TYPICAL FINISHED SECTION - STH 100
STA 110+50 TO 114+50
STA 115+25 TO 119+00
STA 133+75 TO 134+50
STA 138+50 TO 143+00

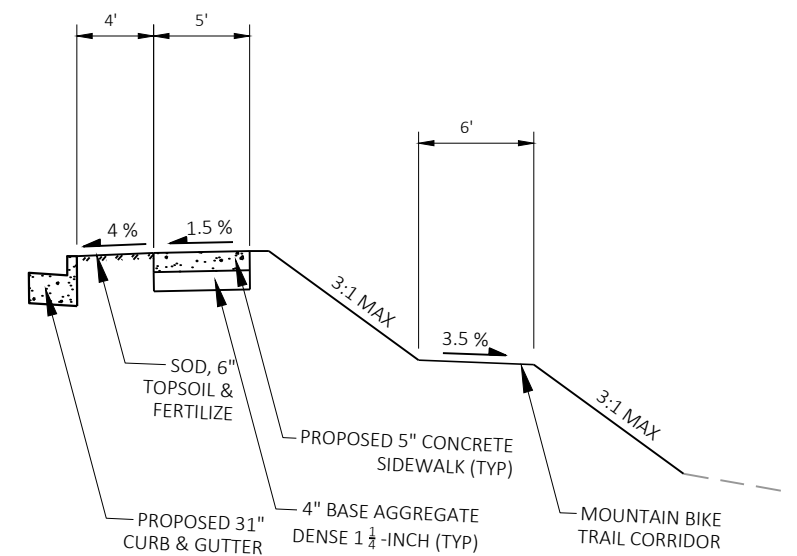

TYPICAL FINISHED SECTION - STH 100
STA 120+50 TO 124+75
W, KEEFE AVE - MENOMONEE RIVER

LEGEND

	TEMPORARY IMPACT VIA RIGHT OF ENTRY PERMIT		PROPOSED SLOPE INTERCEPT
	EX. MOUNTAIN BIKE TRAIL		PROP. MOUNTAIN BIKE TRAIL
	EX. R/W		PROP. R/W

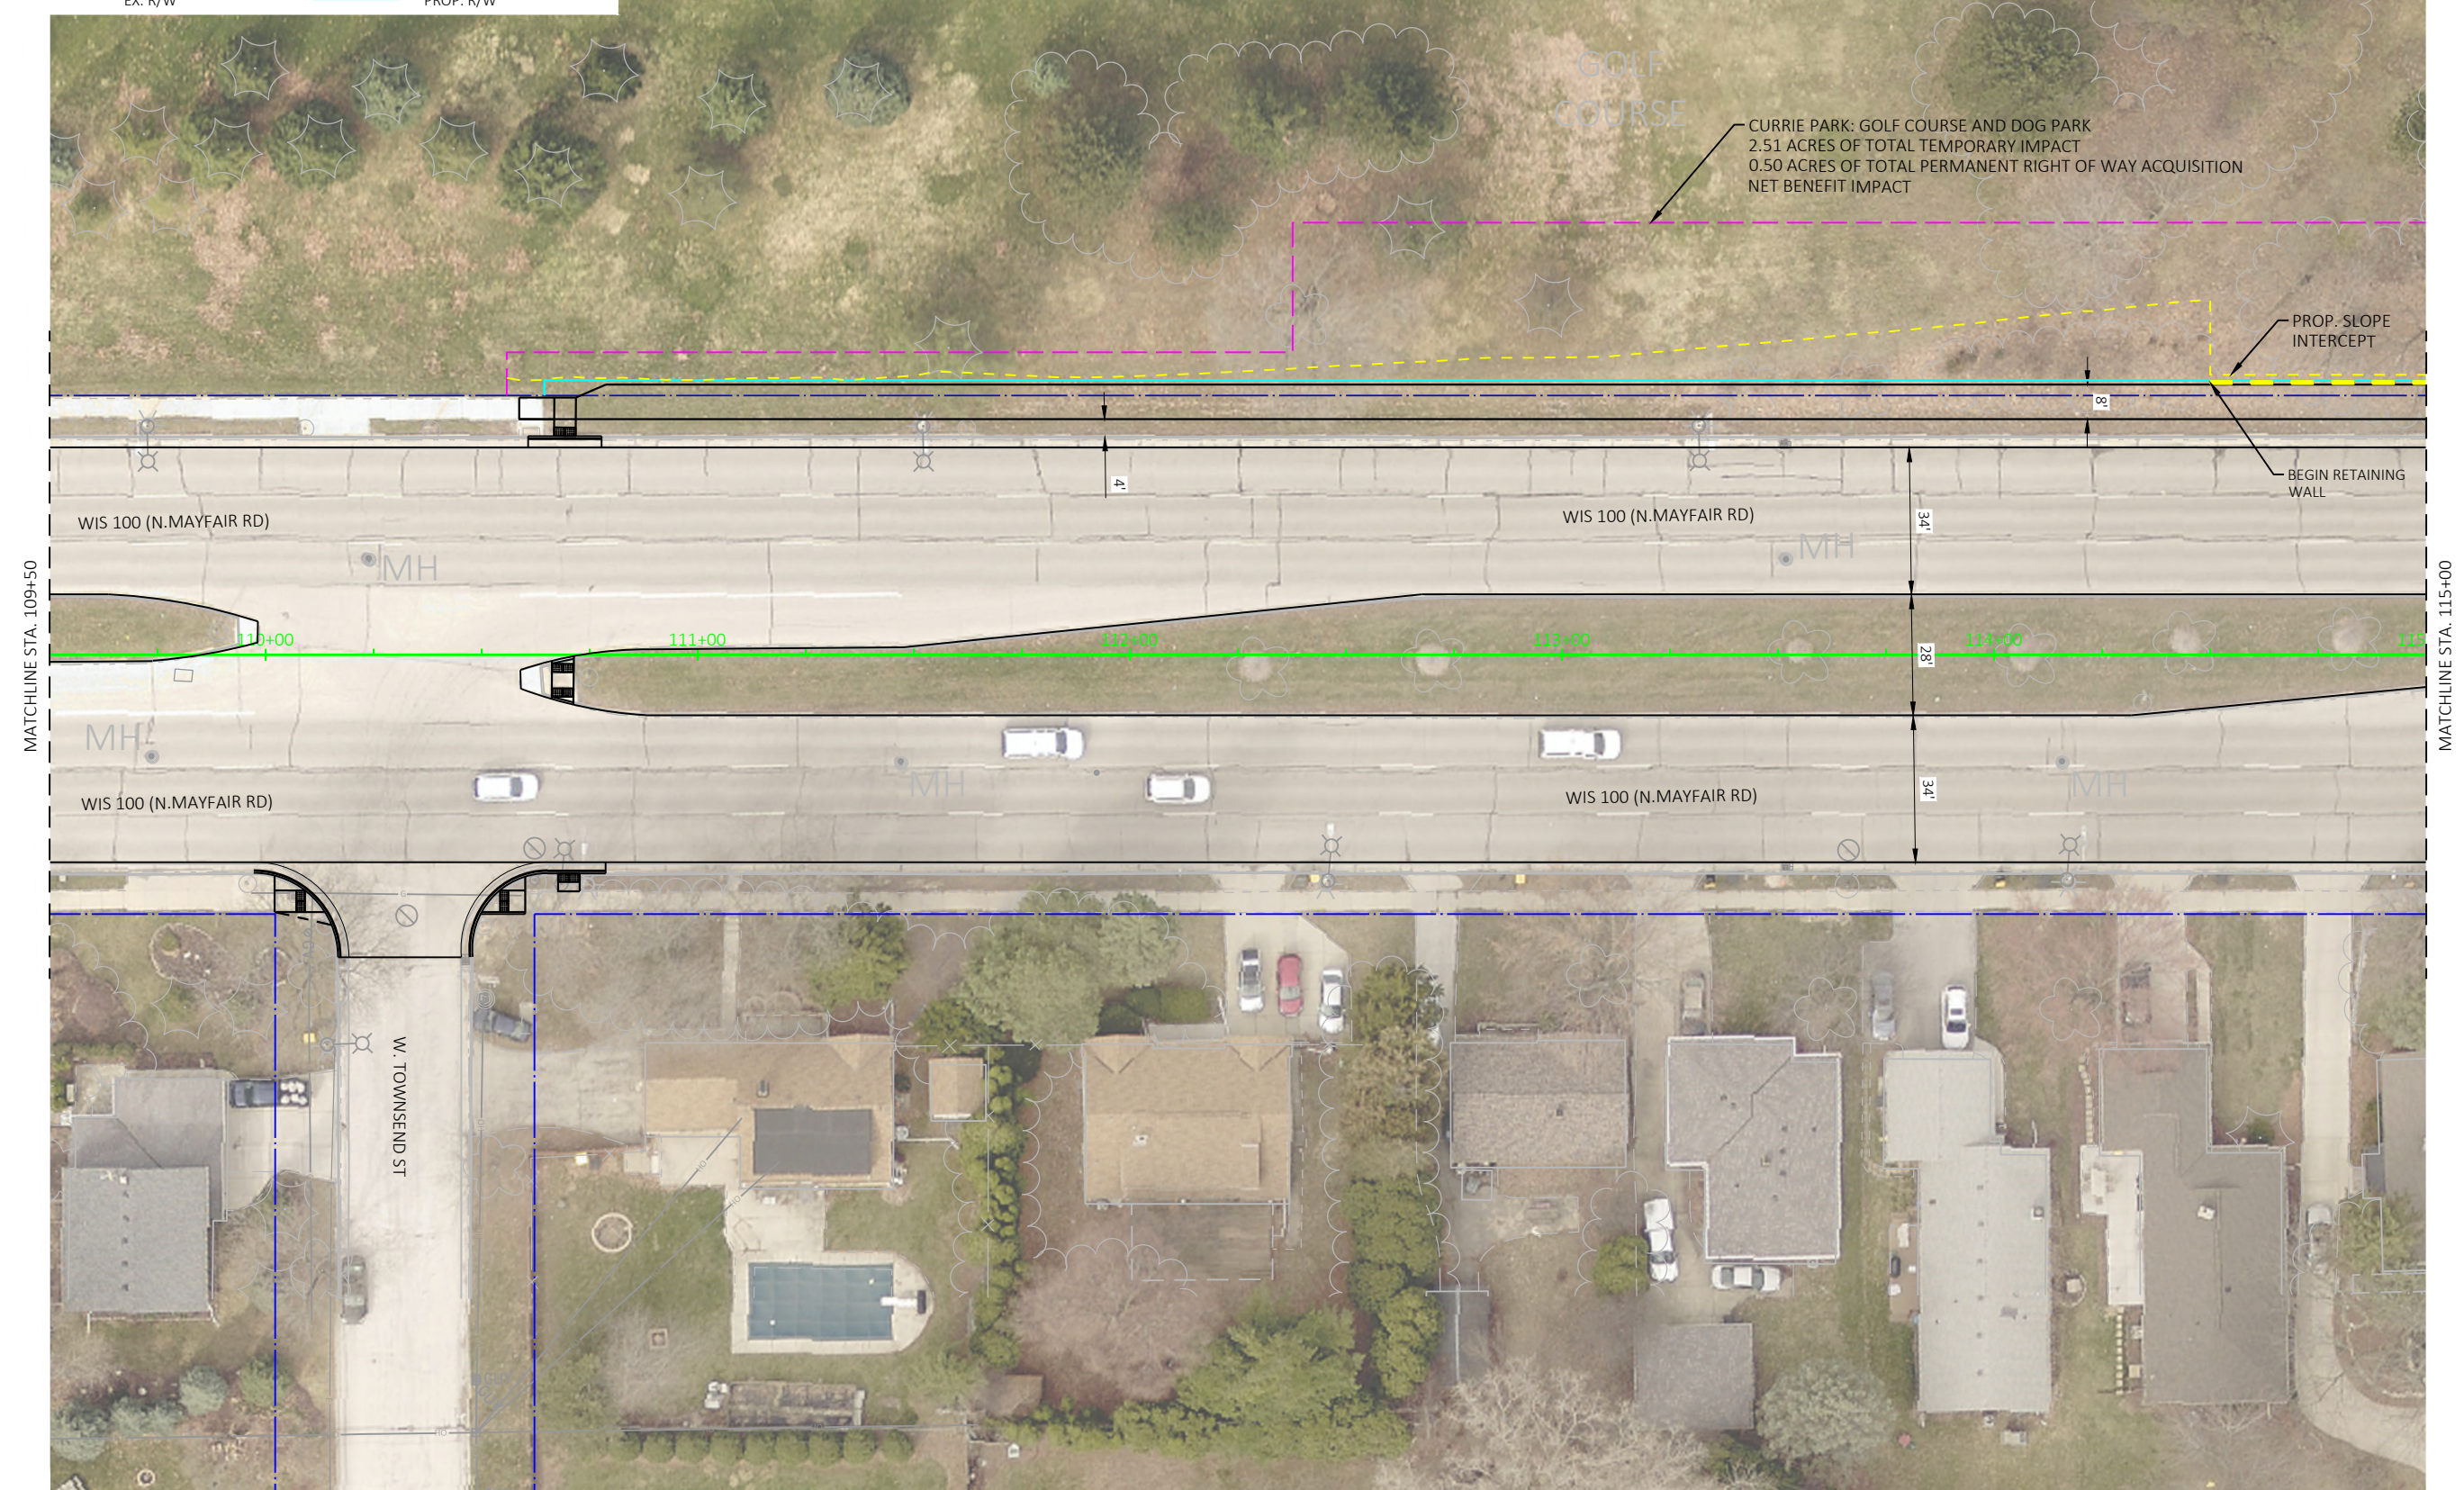

PROJECT NO: 2030-10-71


HWY: STH 100

COUNTY: MILWAUKEE

SECTION 4(F) IMPACTS EXHIBIT

SHEET

E

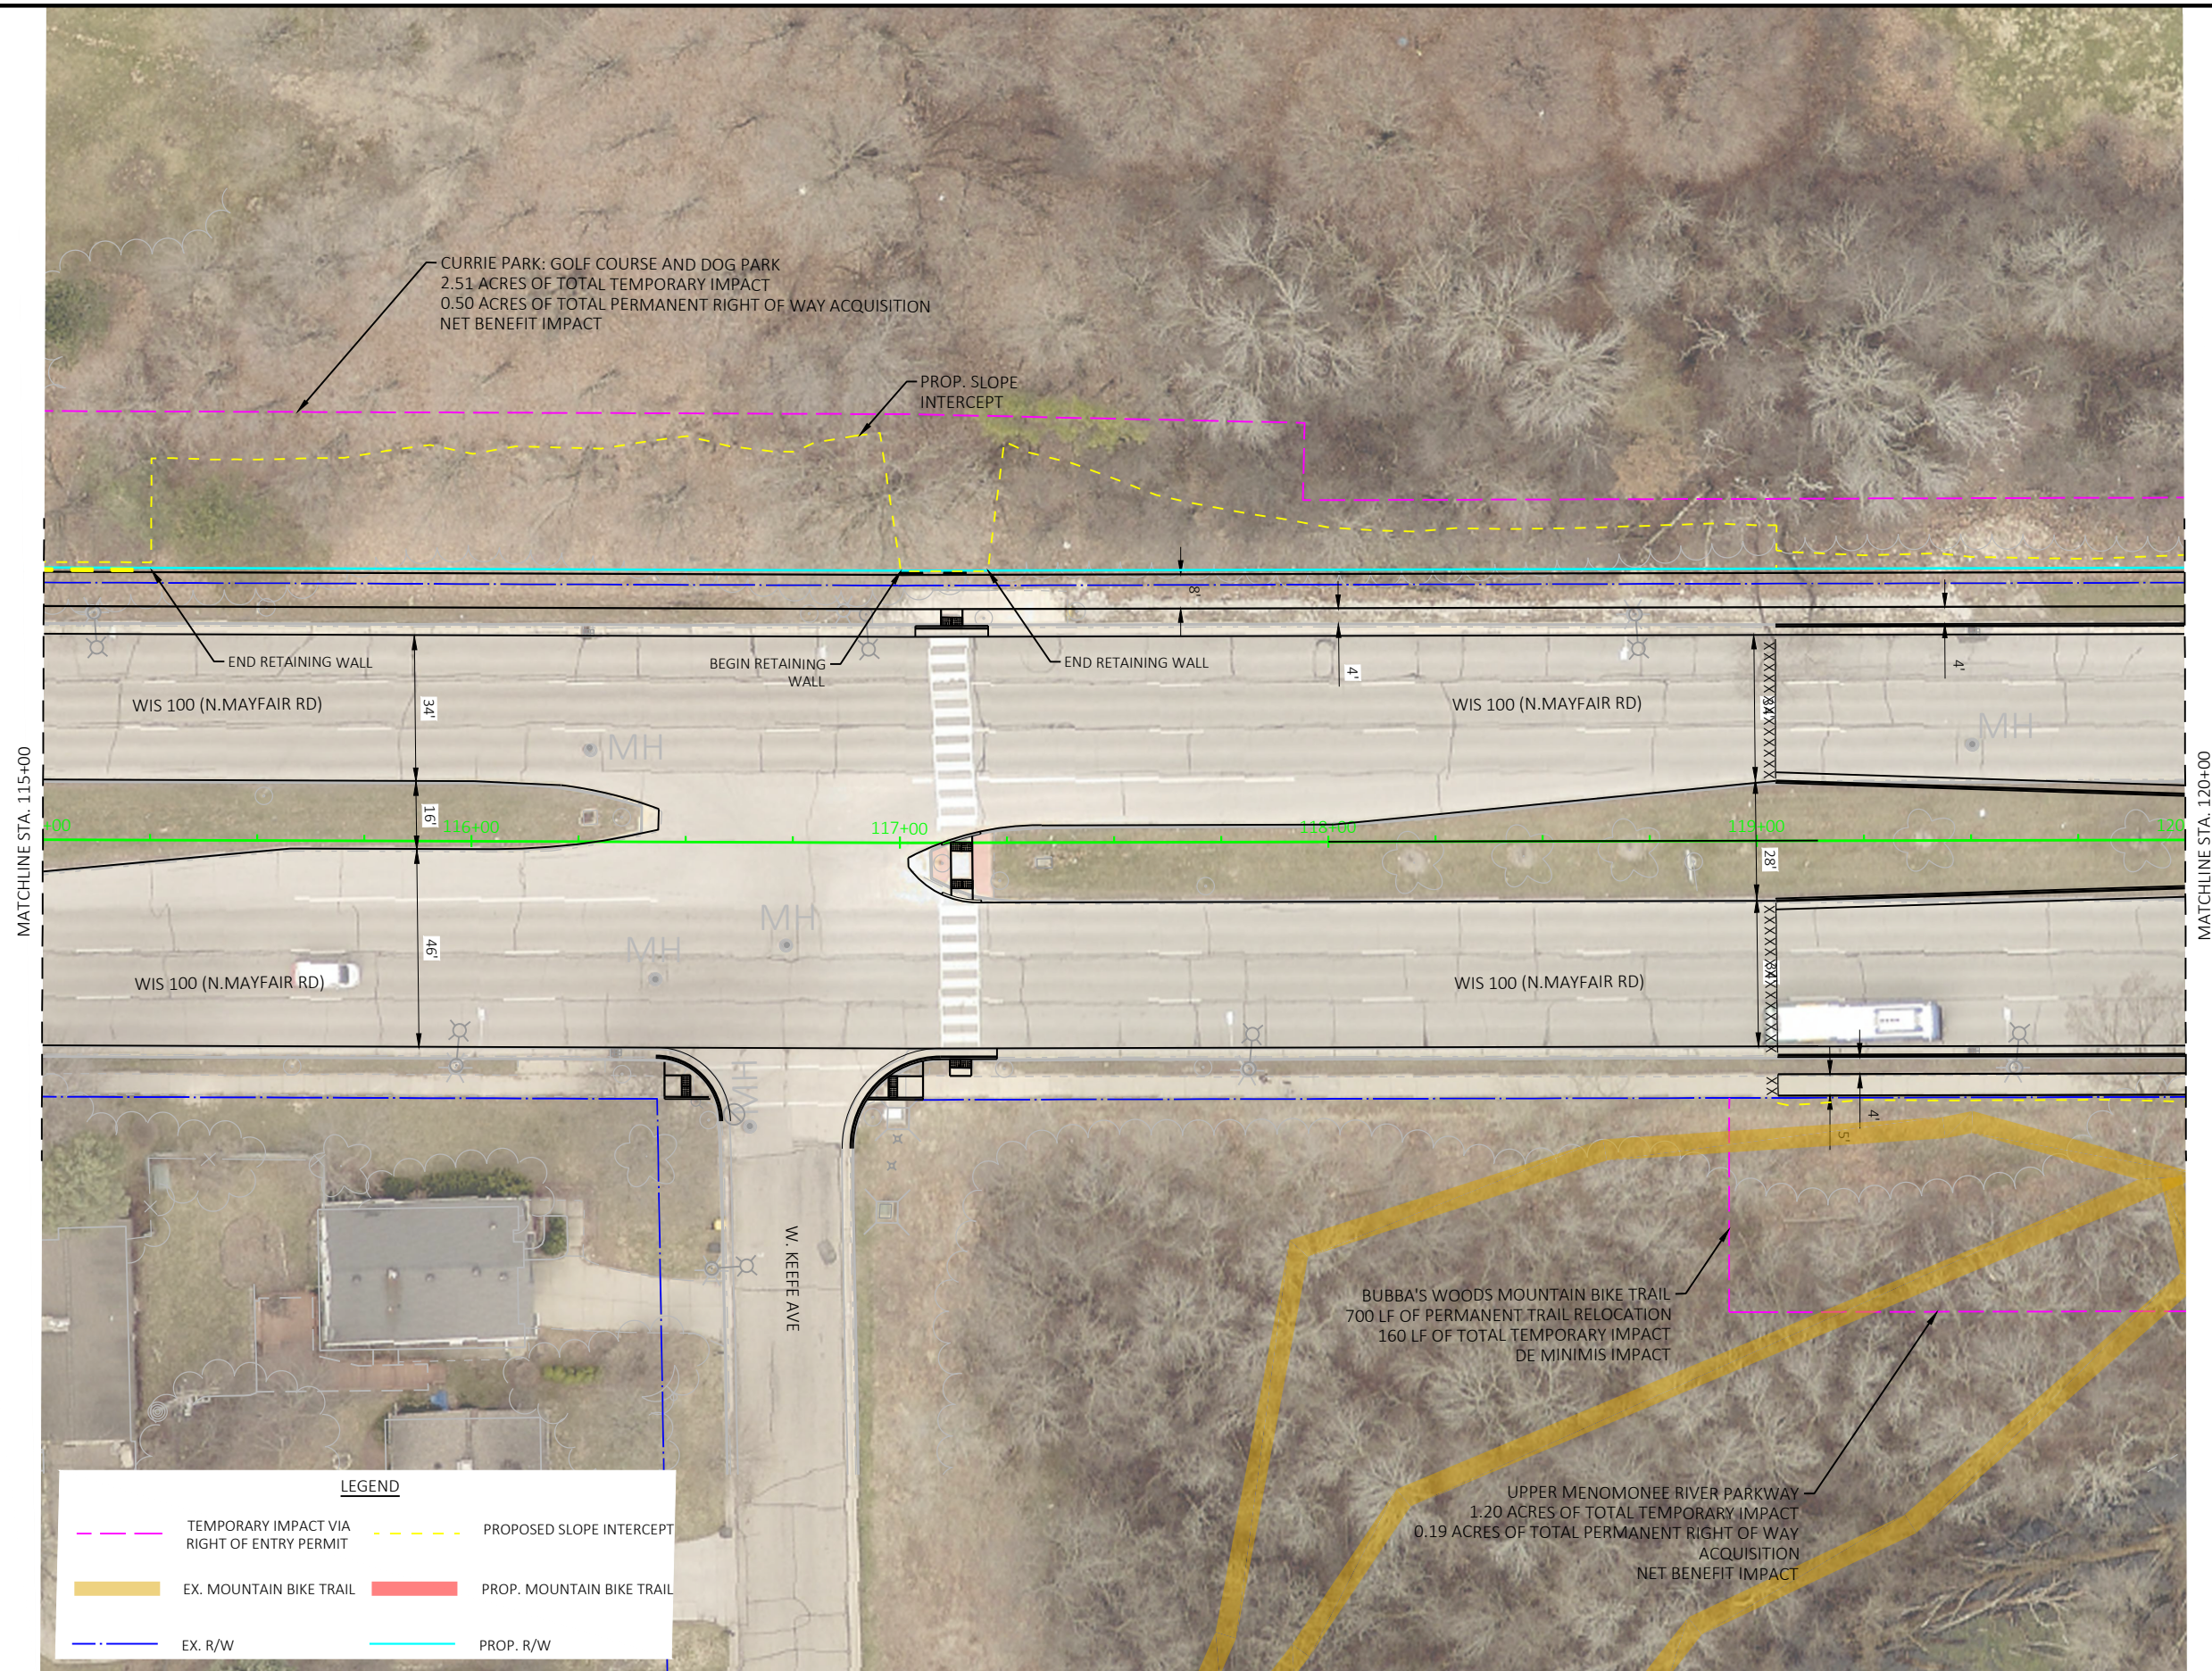

PROJECT NO: 2030-10-71


HWY: STH 100


COUNTY: MILWAUKEE

SECTION 4(F) IMPACTS EXHIBIT

SHEET

E

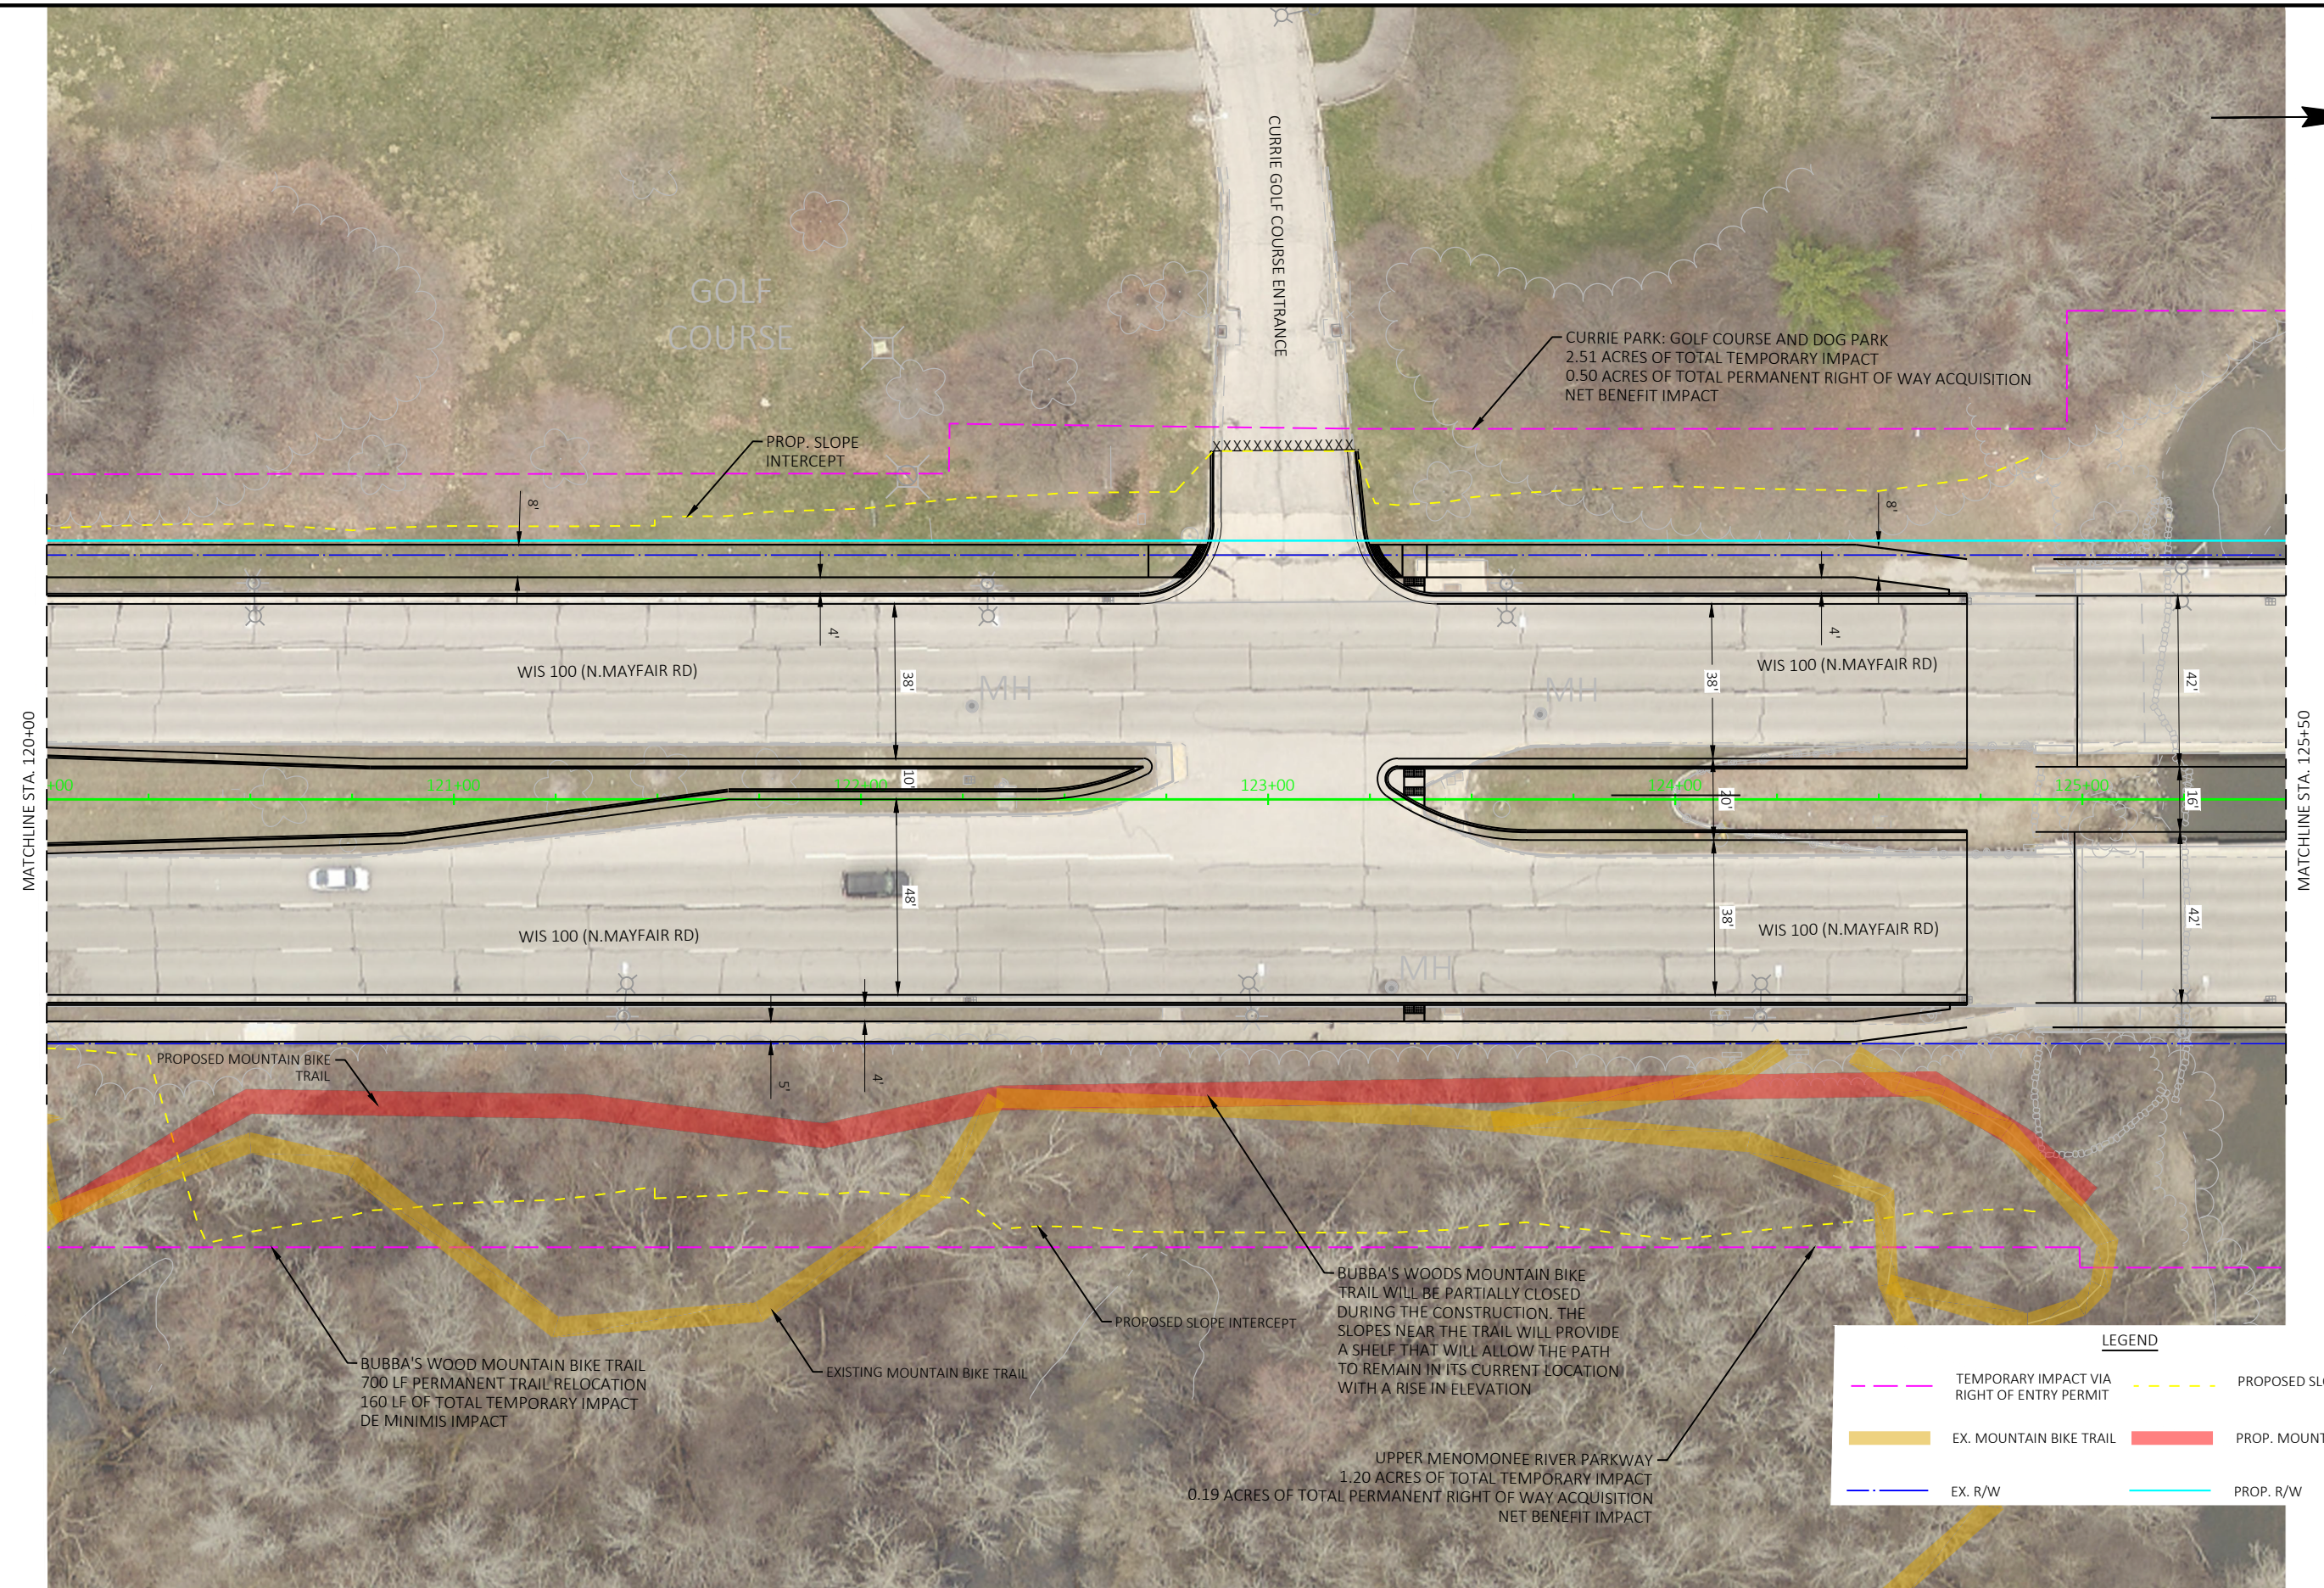


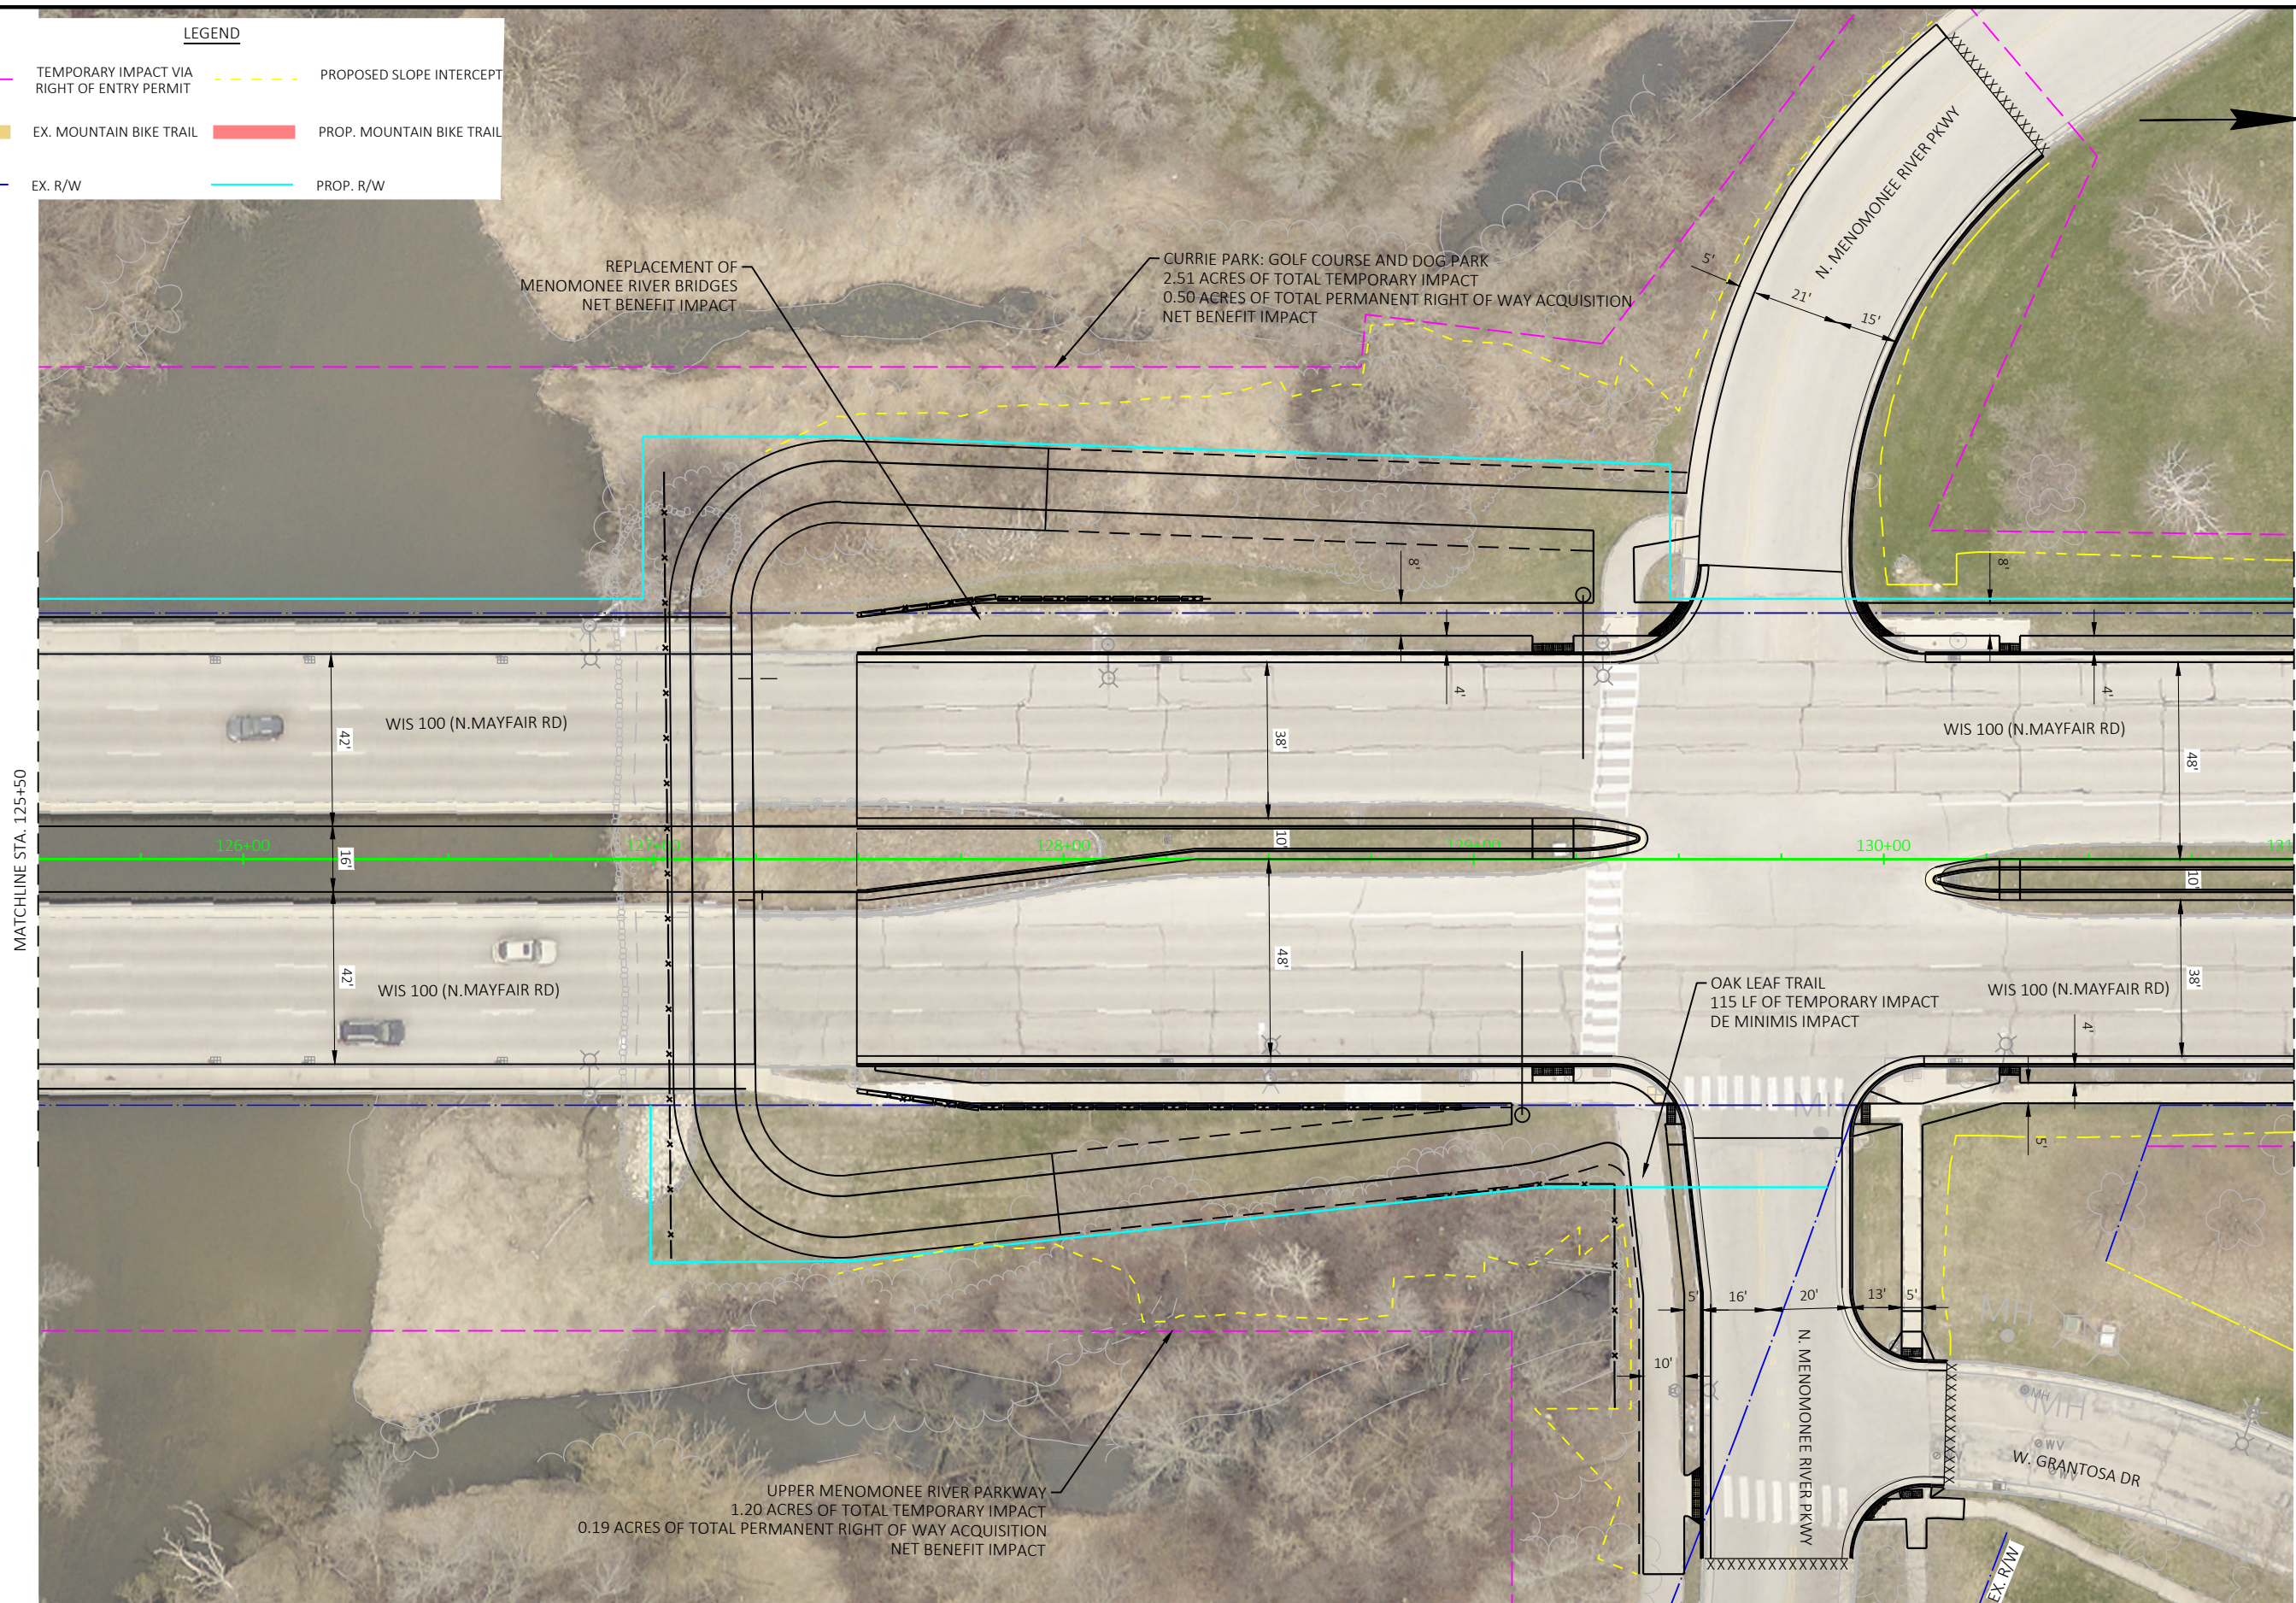

LEGEND

	TEMPORARY IMPACT VIA RIGHT OF ENTRY PERMIT		PROPOSED SLOPE INTERCEPT
	EX. MOUNTAIN BIKE TRAIL		PROP. MOUNTAIN BIKE TRAIL
	EX. R/W		PROP. R/W

MATCHLINE STA. 131+00

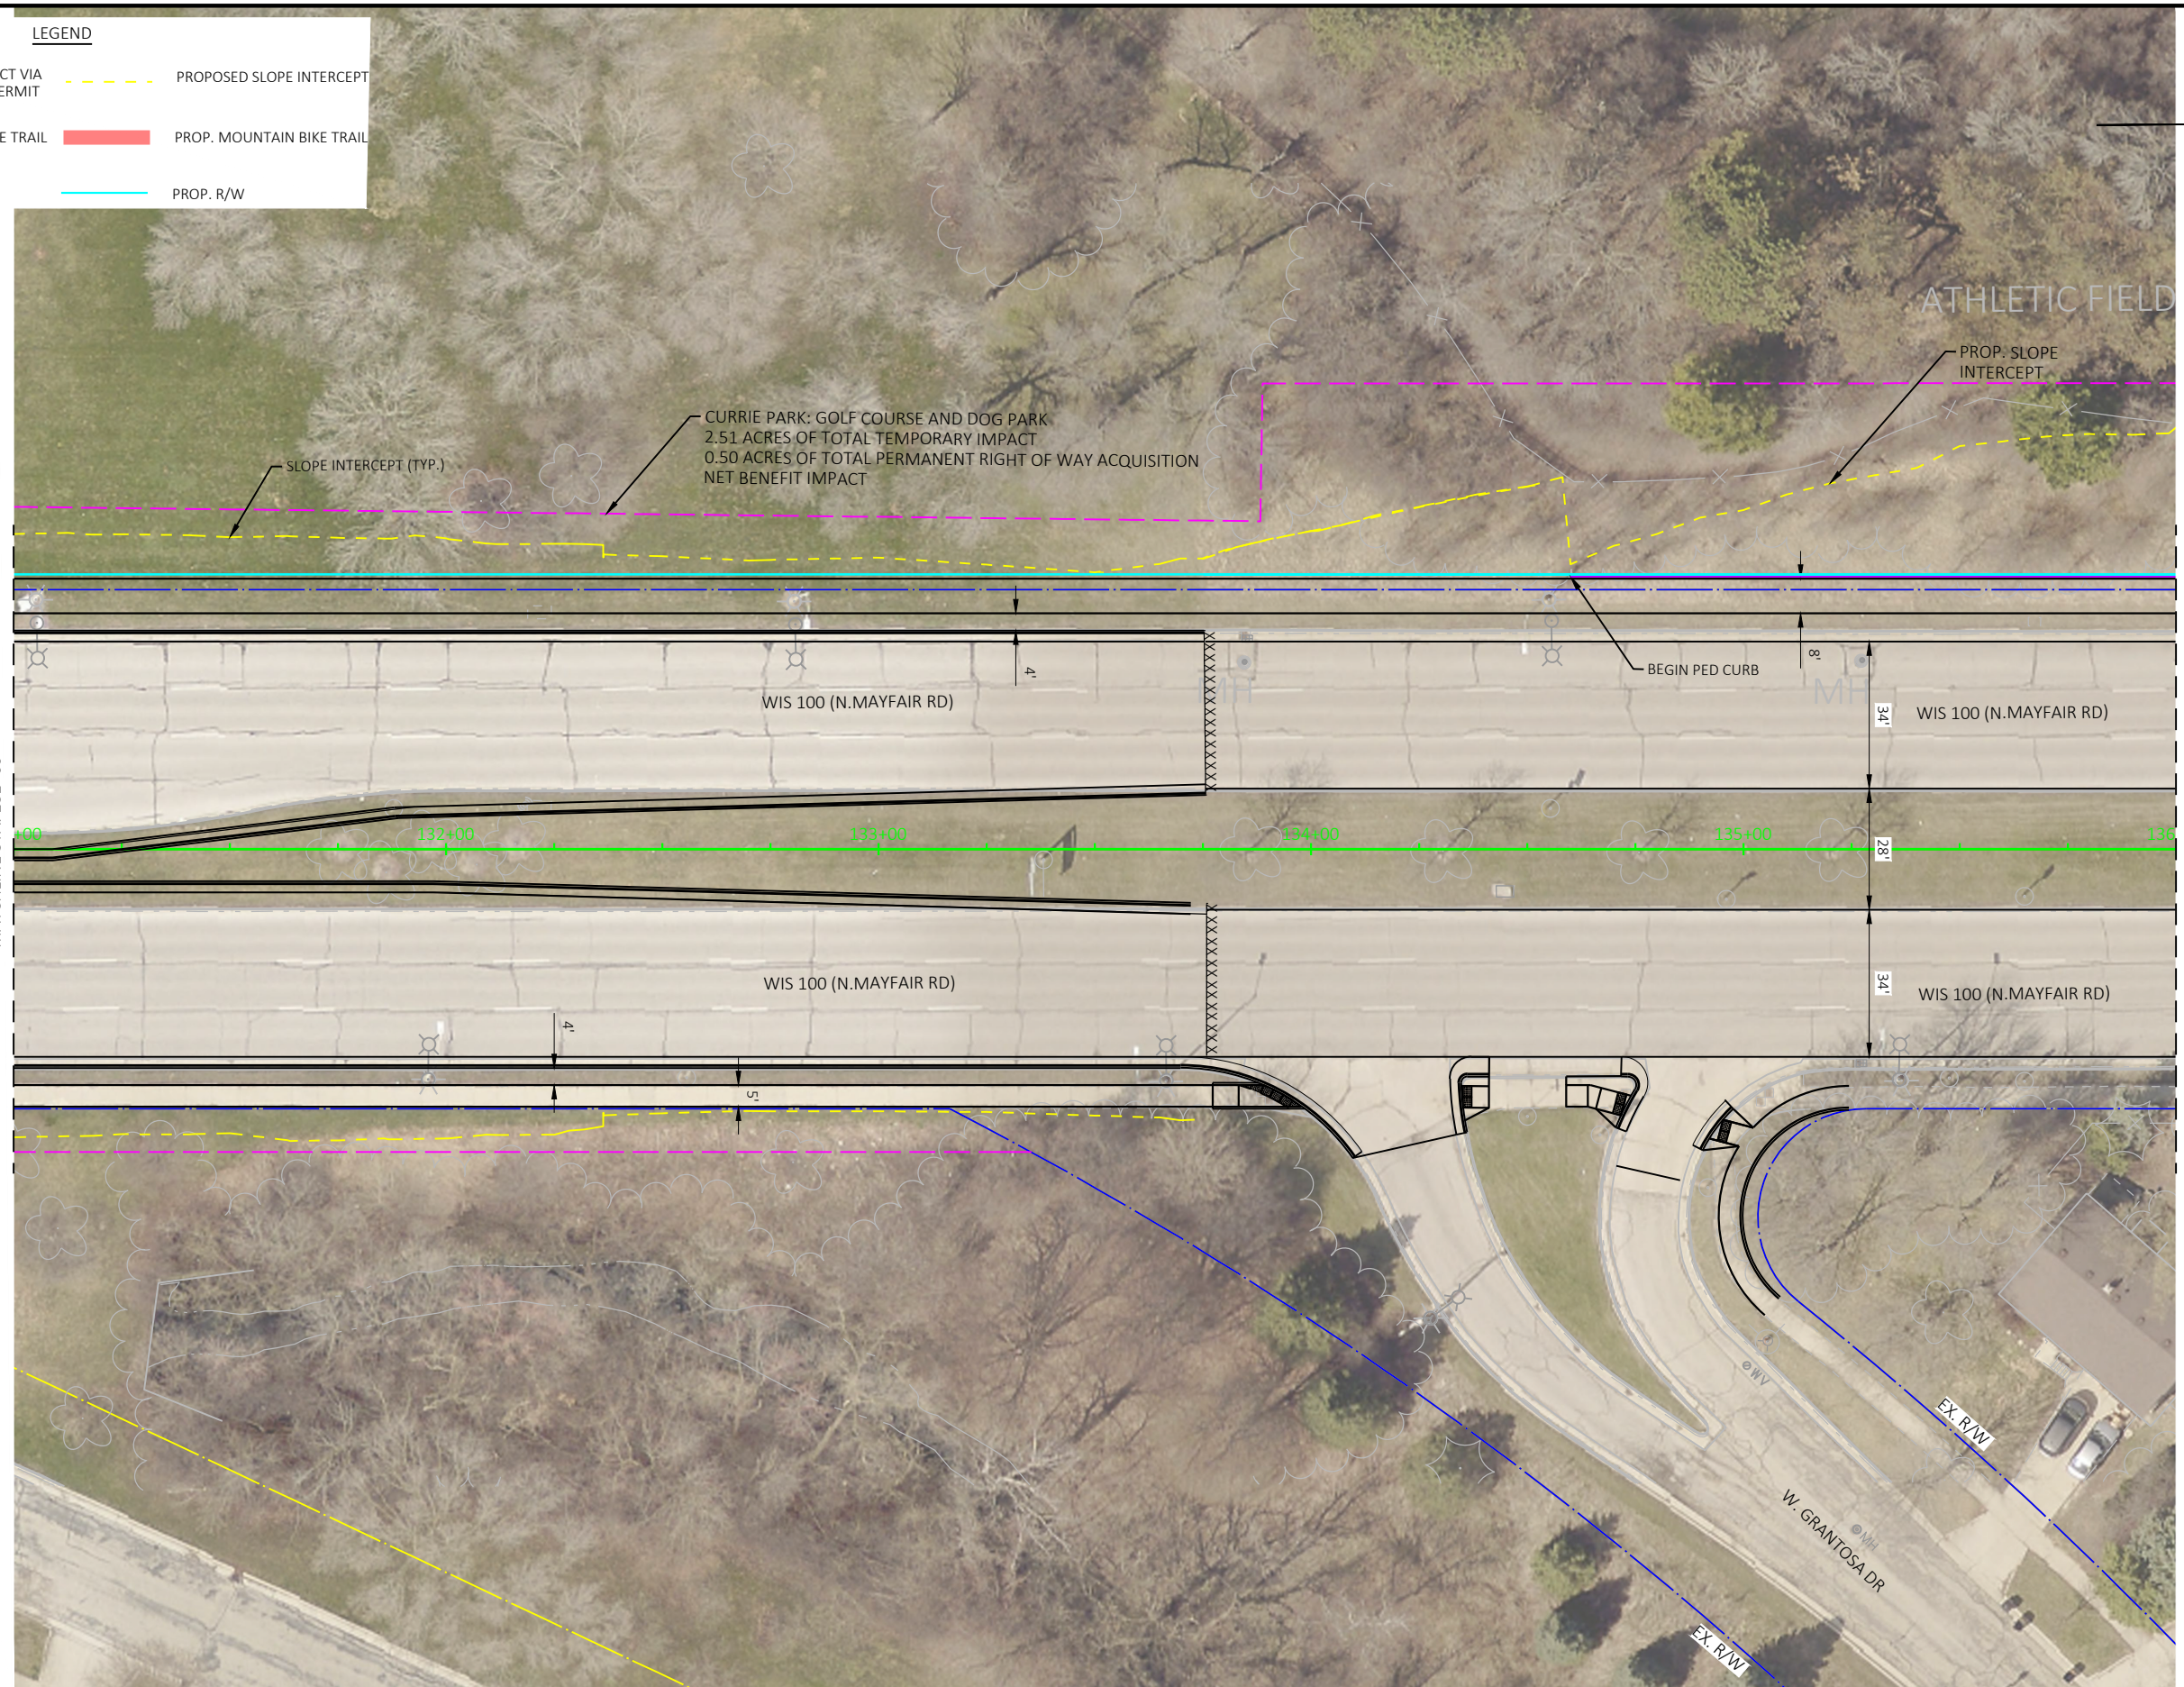

MATCHLINE STA. 136+00

PROJECT NO: 2030-10-71


HWY: STH 100

COUNTY: MILWAUKEE

SECTION 4(F) IMPACTS EXHIBIT

SHEET

E

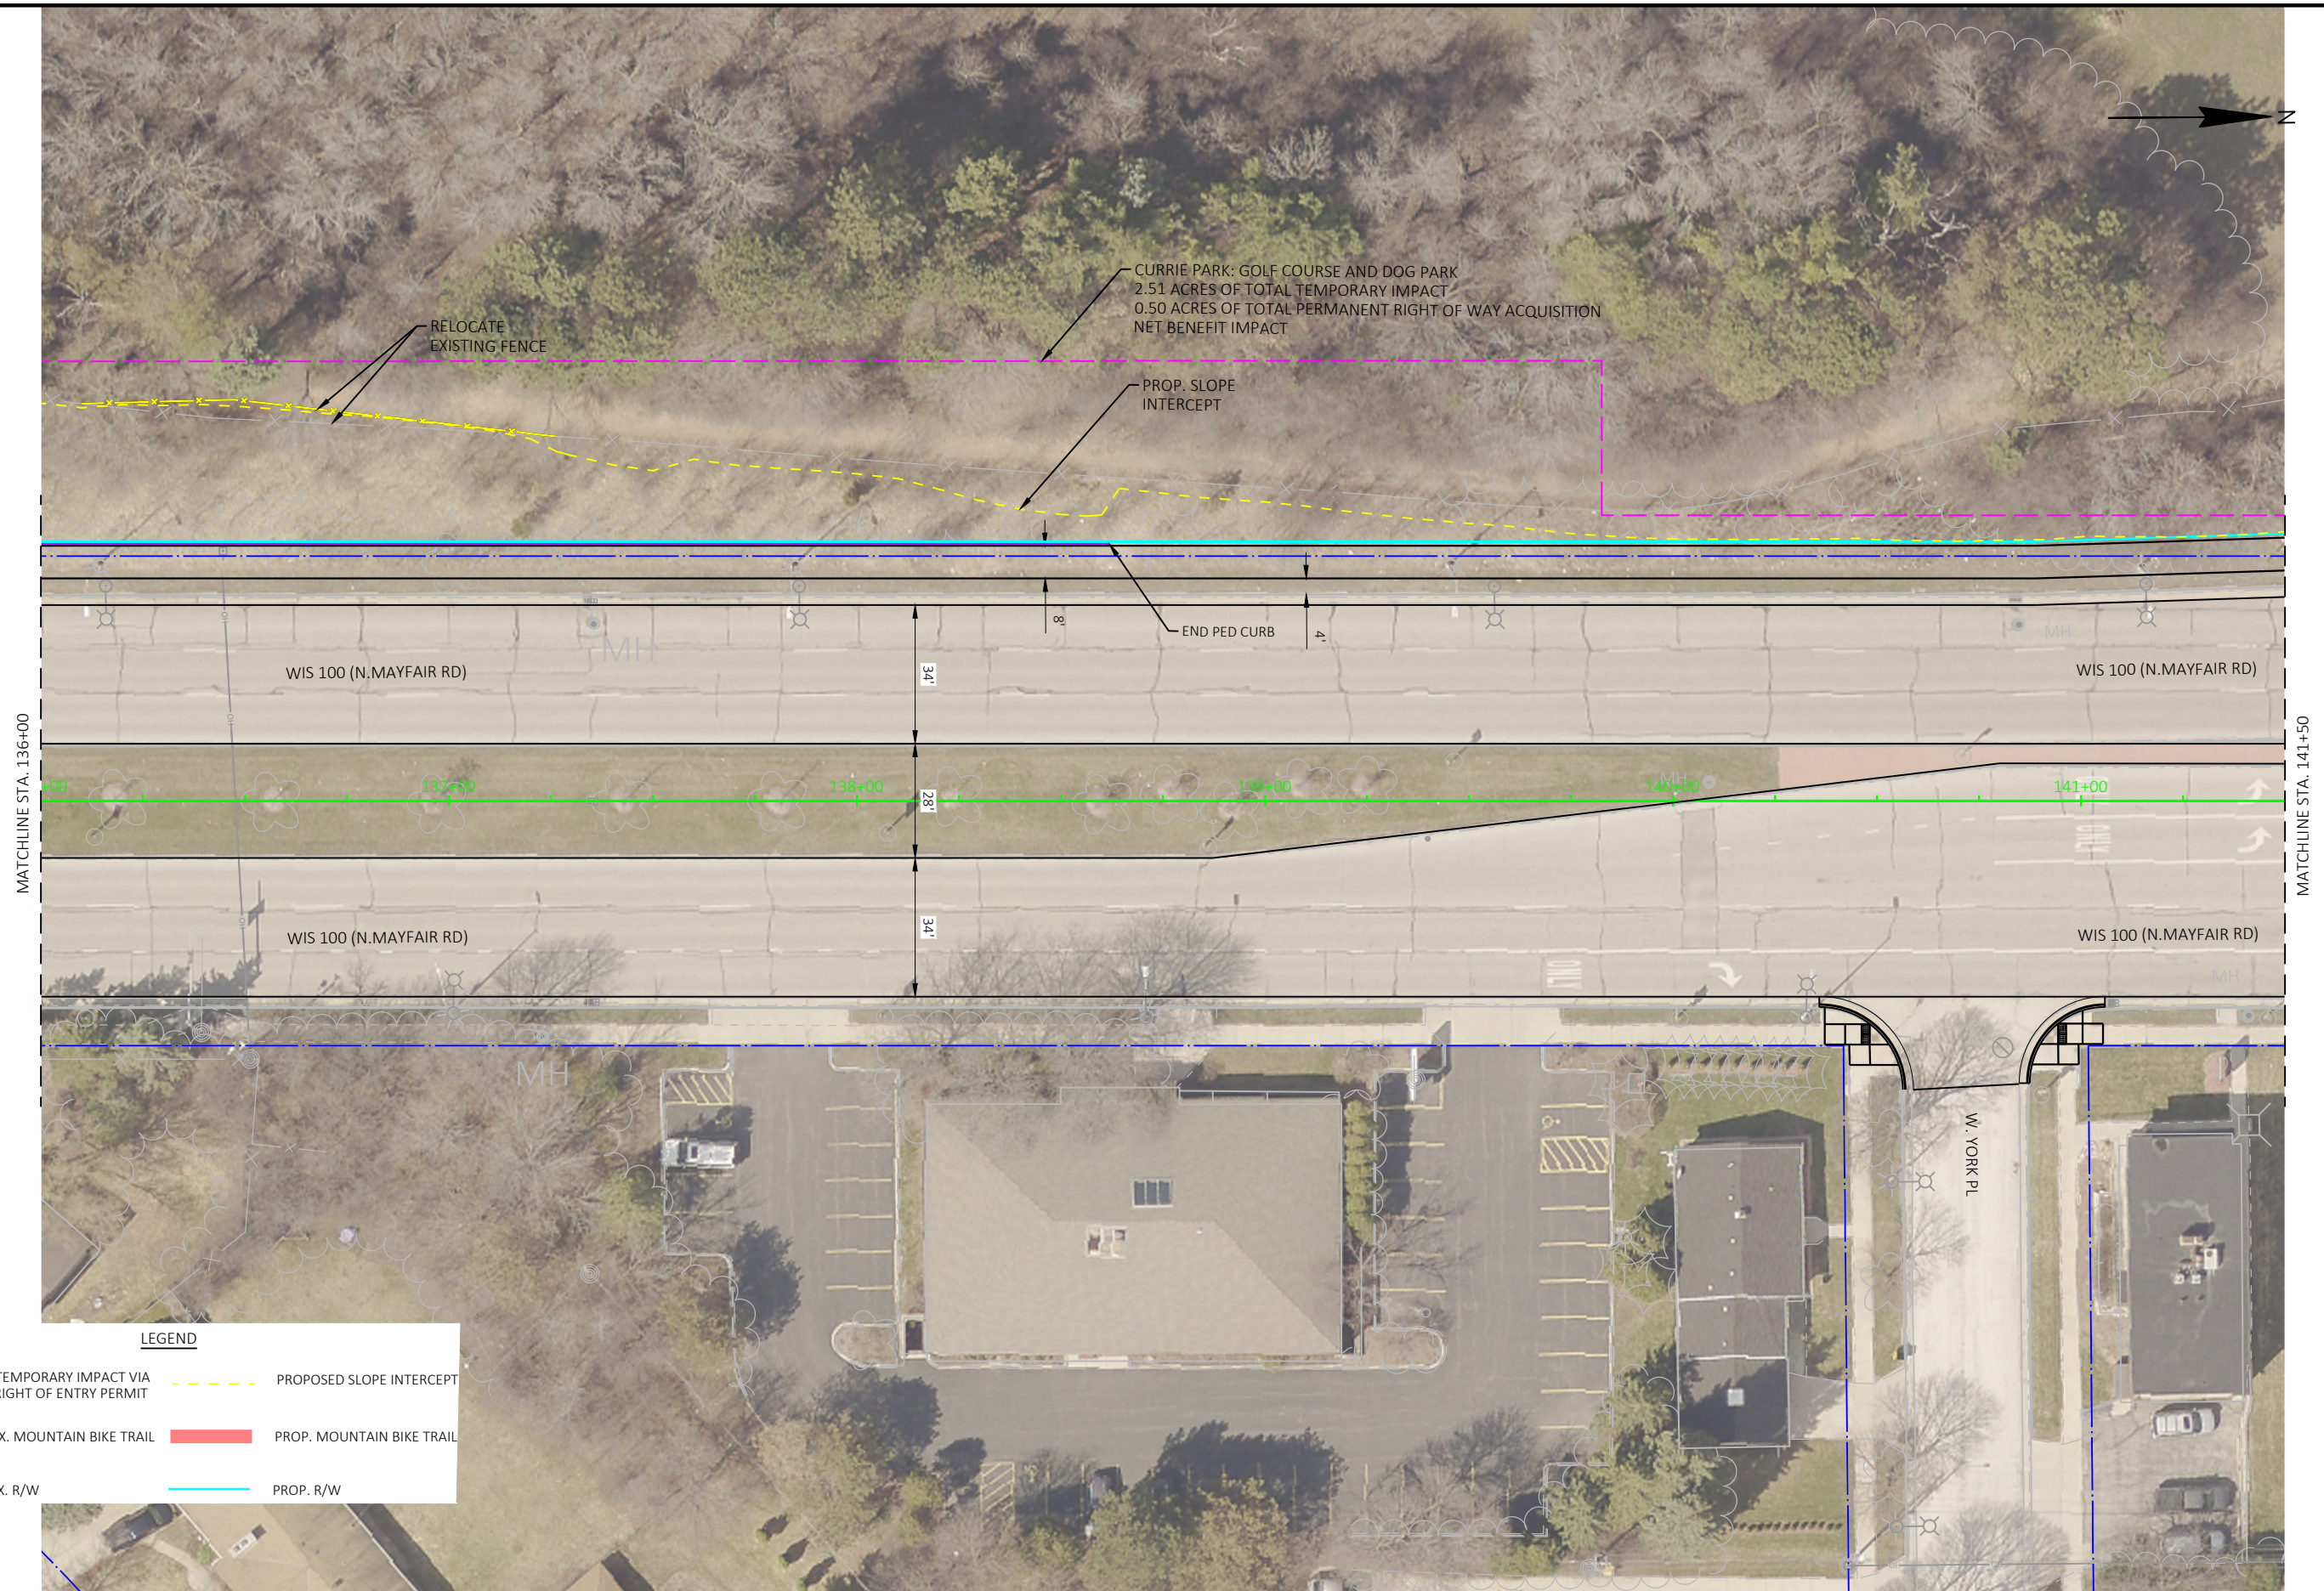

PROJECT NO: 2030-10-71

HWY: STH 100

COUNTY: MILWAUKEE

SECTION 4(F) IMPACTS EXHIBIT

SHEET

E

LEGEND

TEMPORARY IMPACT VIA RIGHT OF ENTRY PERMIT


PROPOSED SLOPE INTERCEPT

EX. MOUNTAIN BIKE TRAIL

PROP. MOUNTAIN BIKE TRAIL

EX. R/W

PROP. R/W

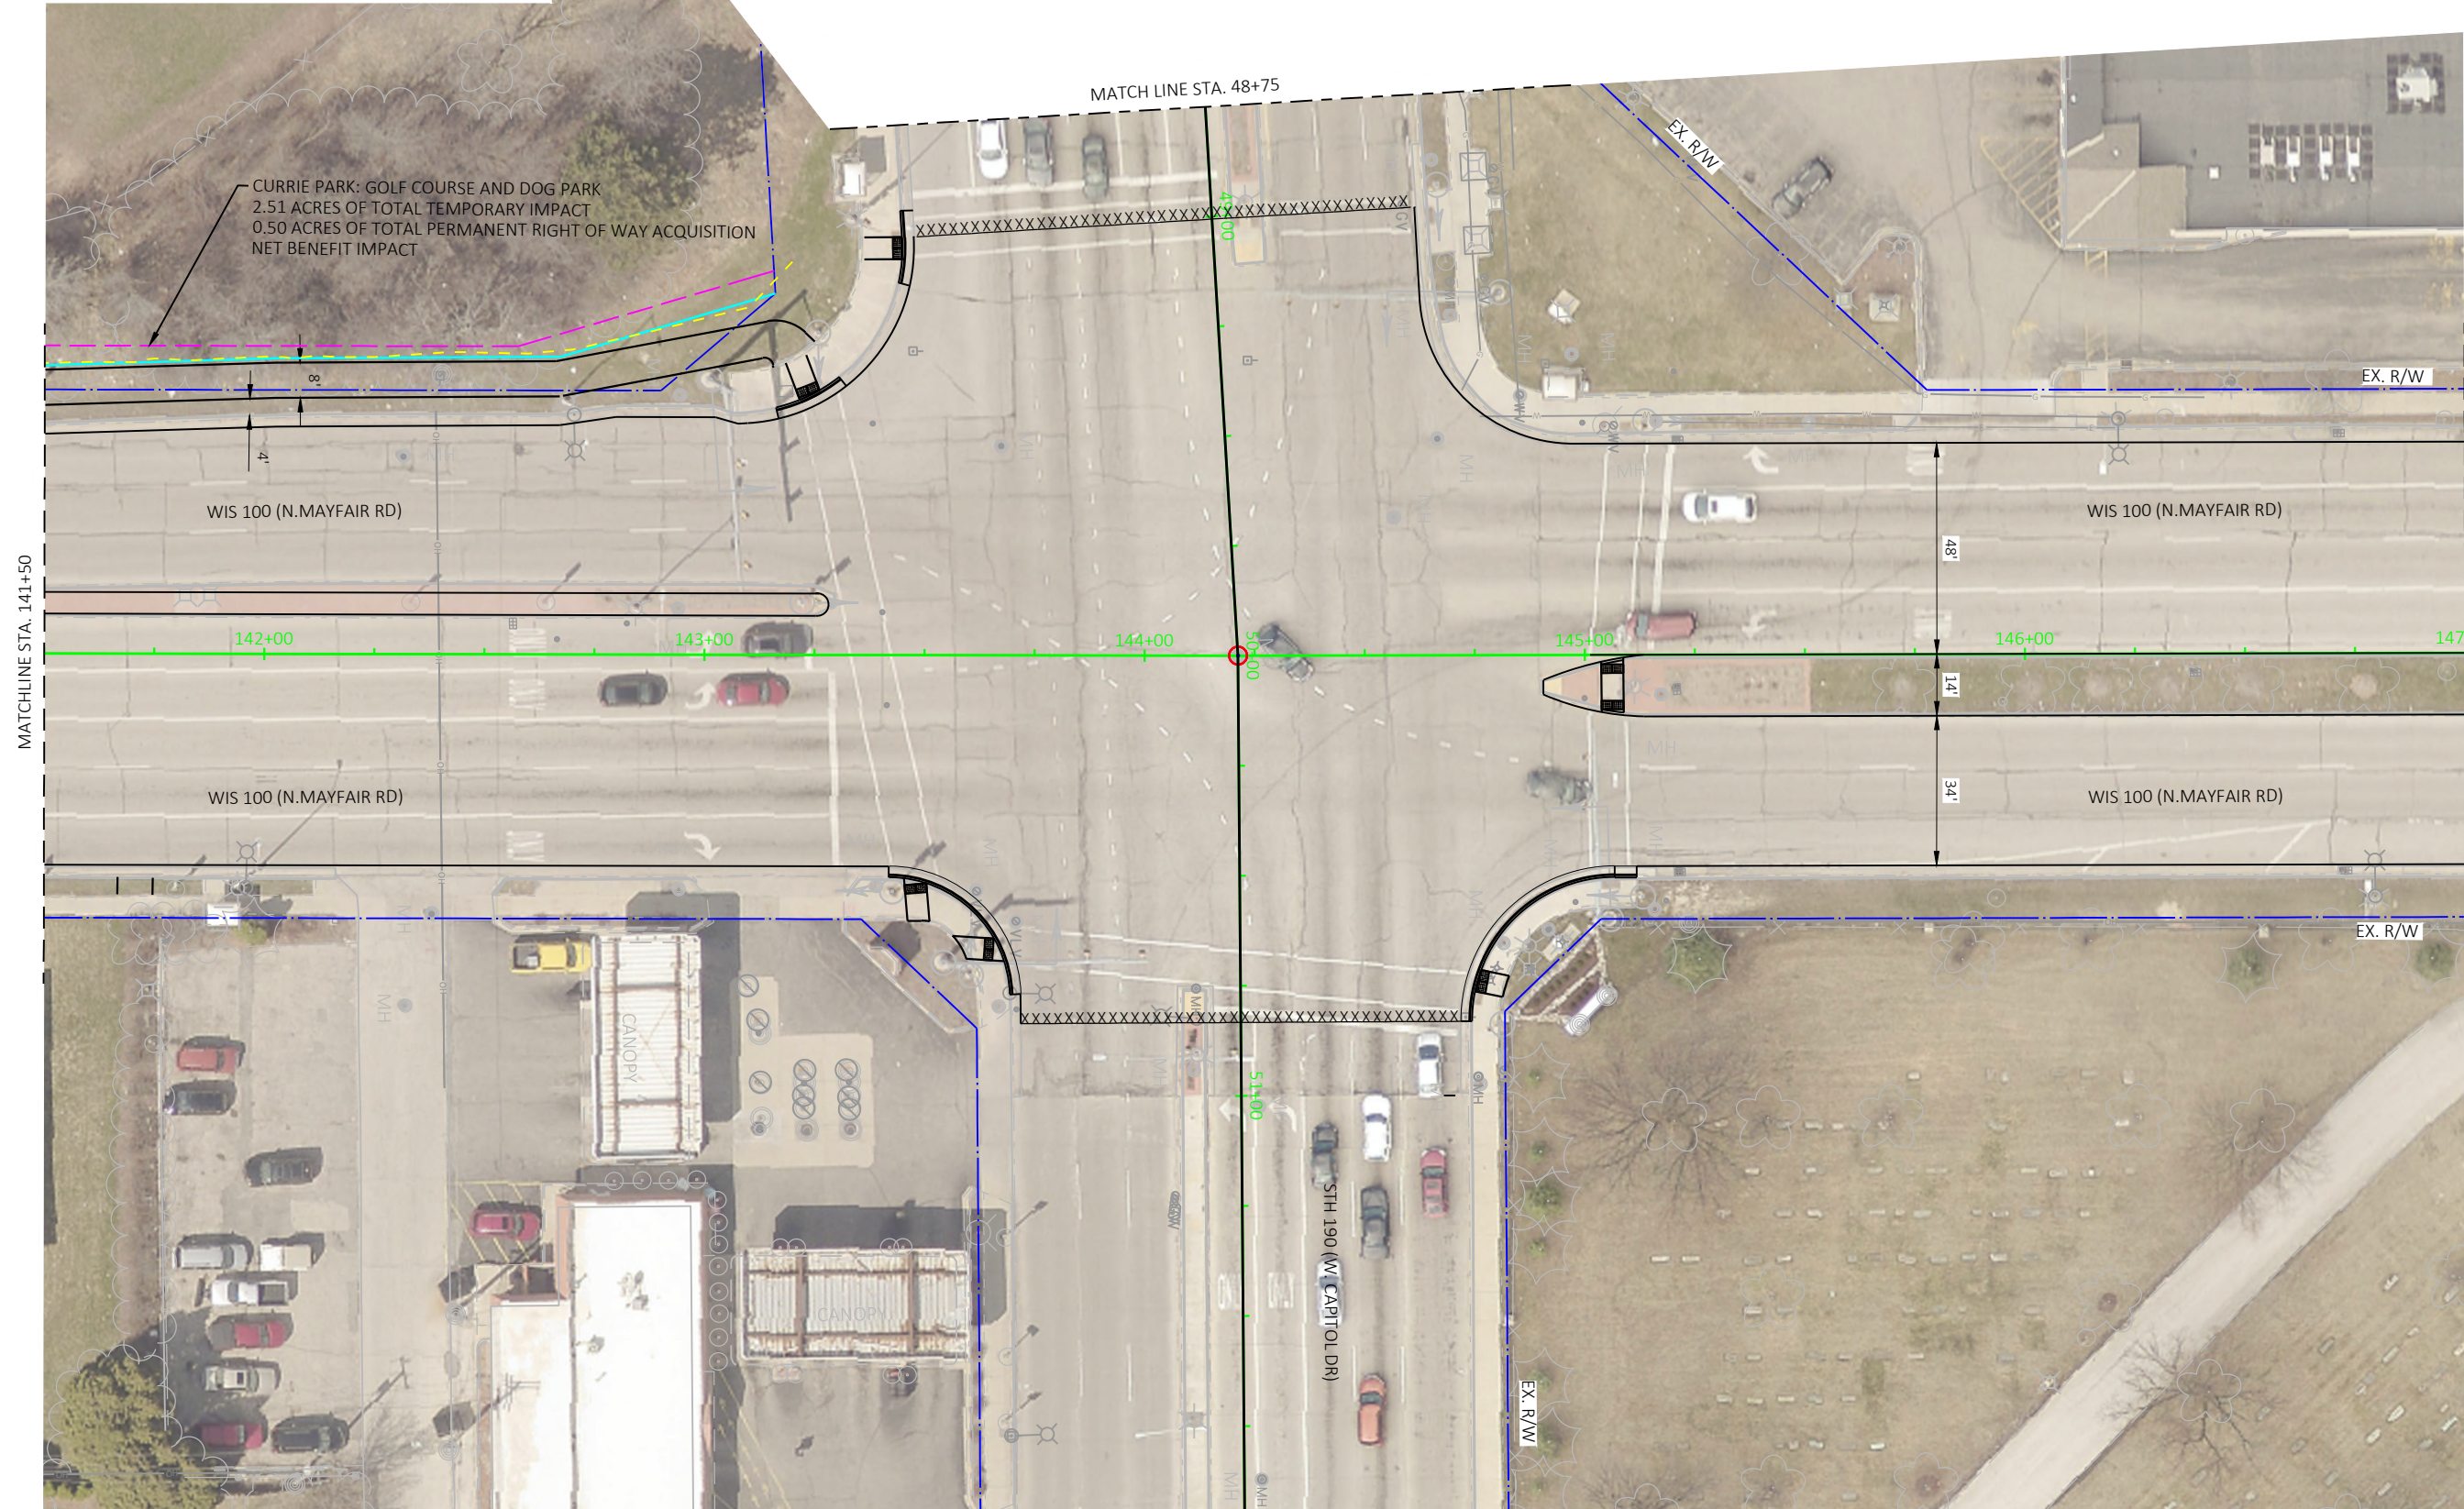

LEGEND

TEMPORARY IMPACT VIA RIGHT OF ENTRY PERMIT


EX. MOUNTAIN BIKE TRAIL

EX. R/W

PROPOSED SLOPE INTERCEPT

PROP. MOUNTAIN BIKE TRAIL


PROP. R/W

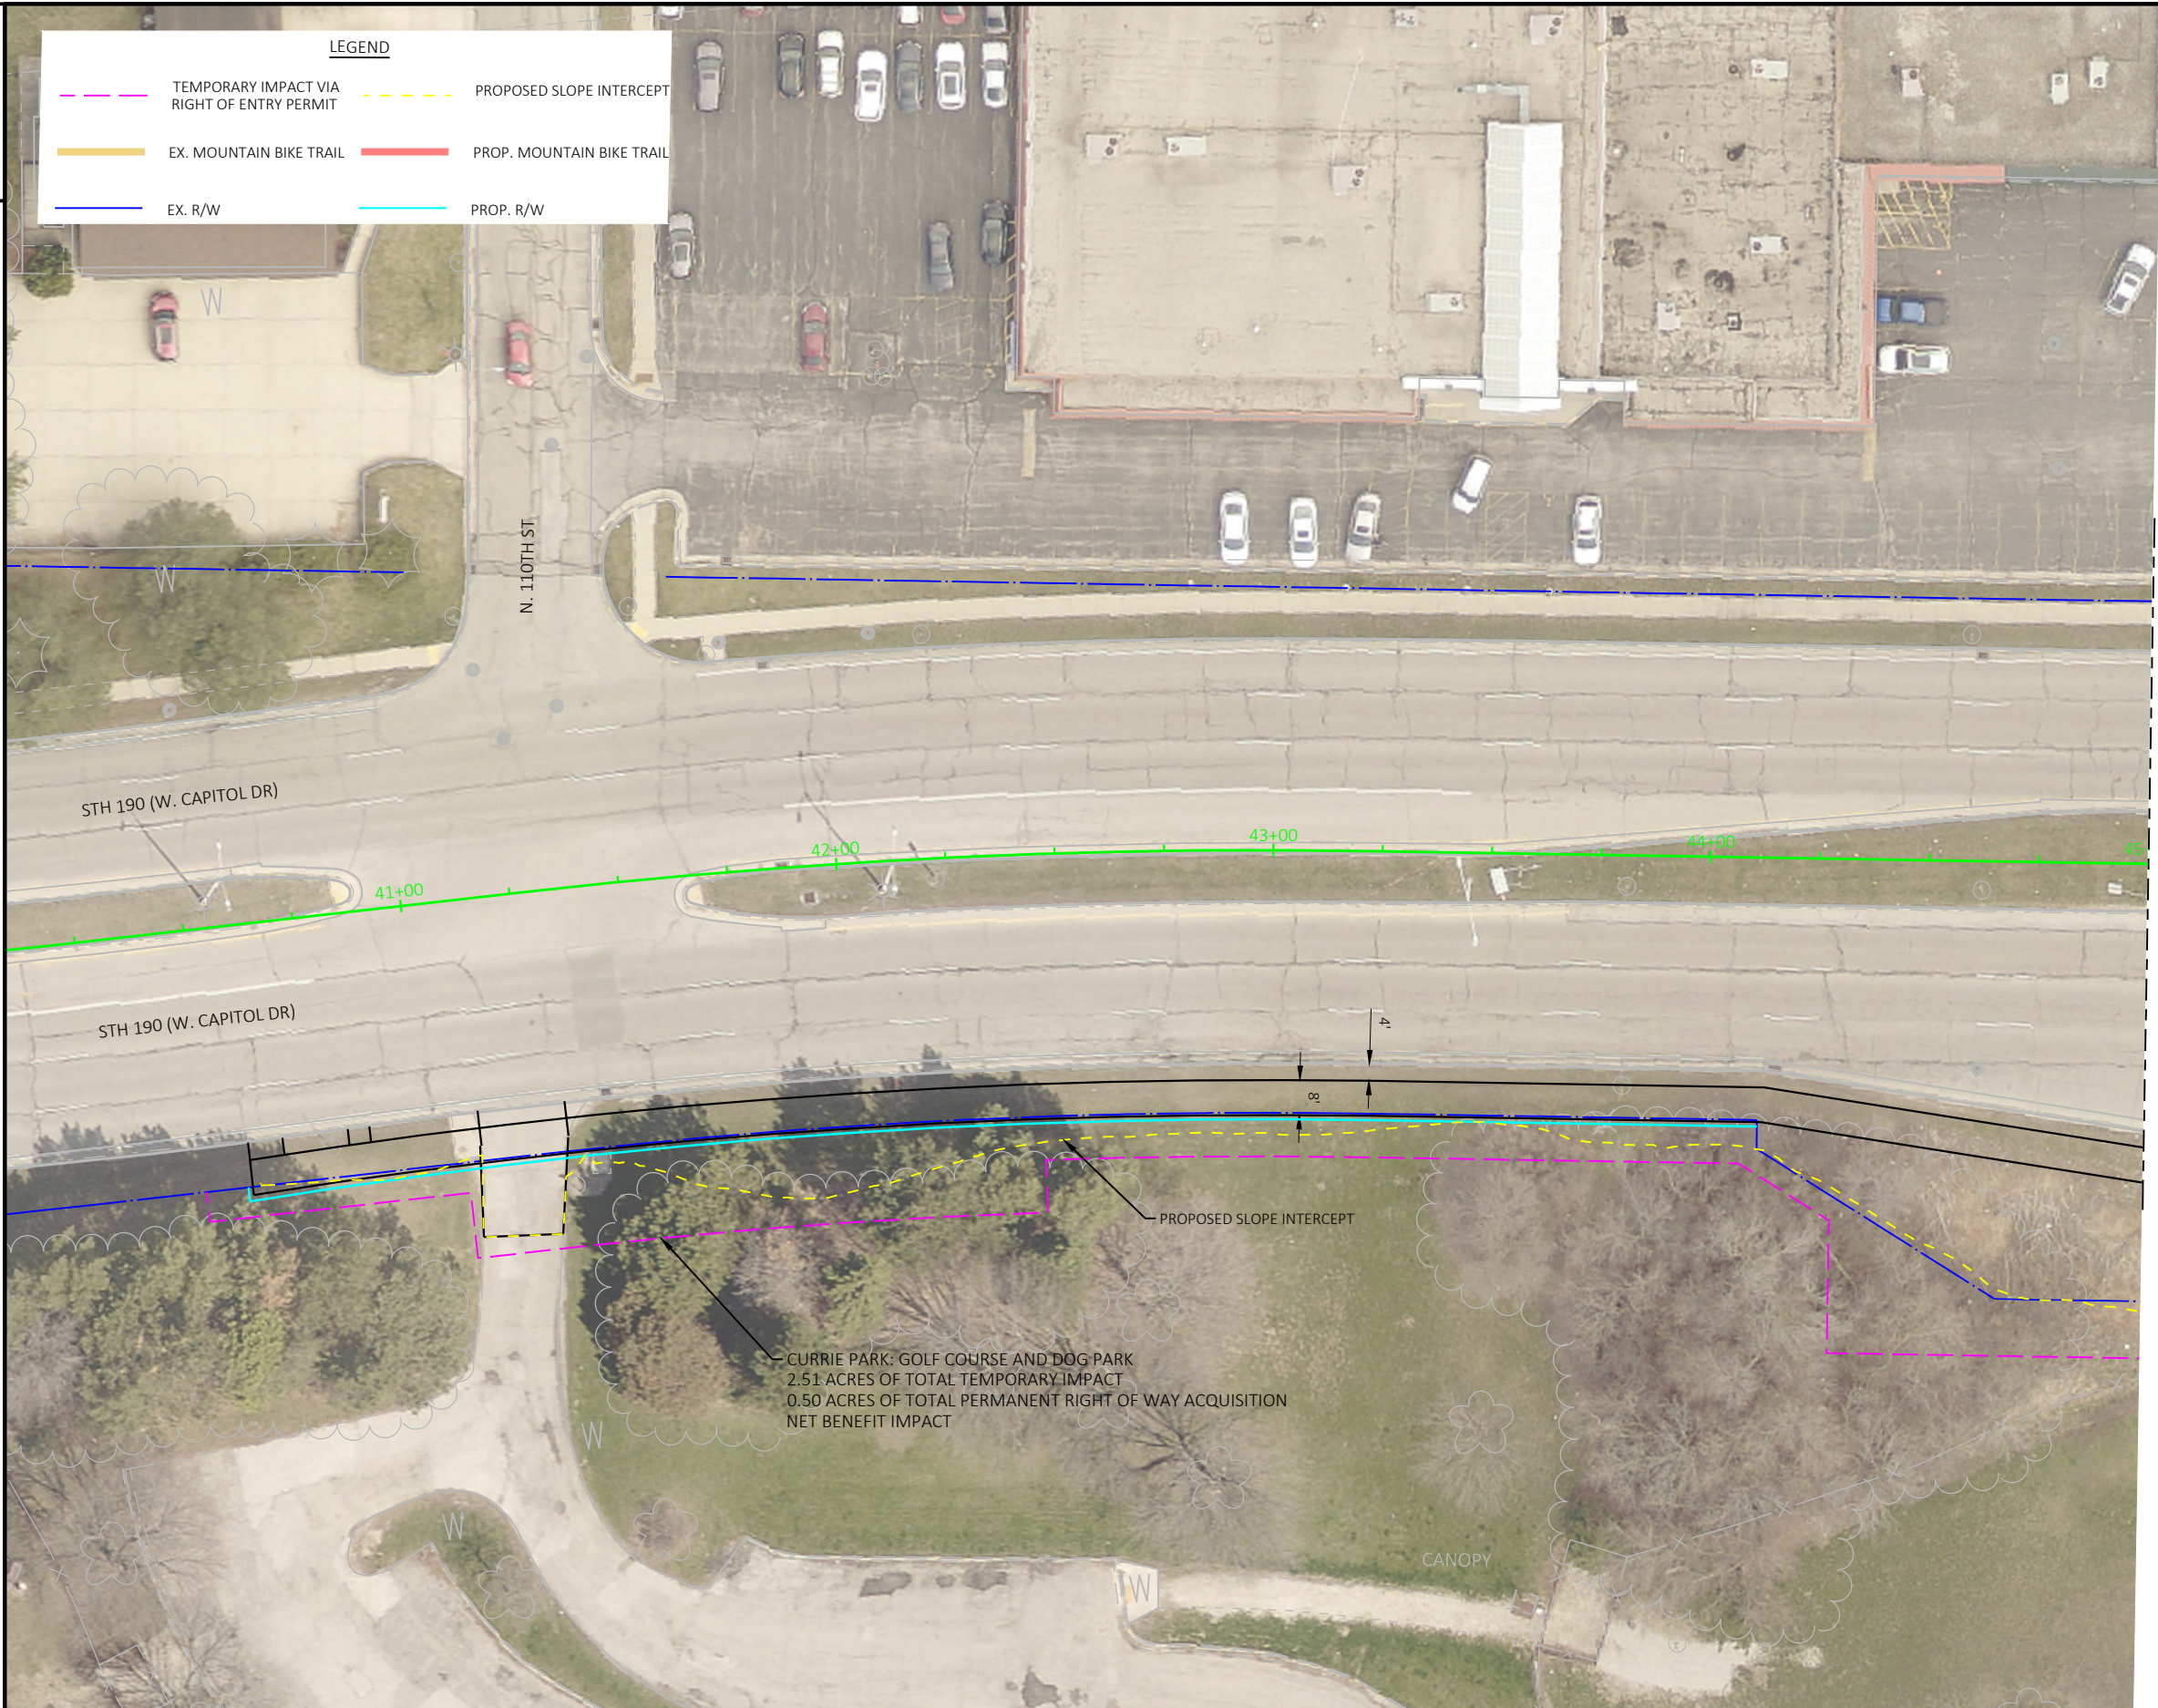

LEGEND

TEMPORARY IMPACT VIA RIGHT OF ENTRY PERMIT	PROPOSED SLOPE INTERCEPT
EX. MOUNTAIN BIKE TRAIL	PROP. MOUNTAIN BIKE TRAIL
EX. R/W	PROP. R/W

MATCH LINE STA. 45+00

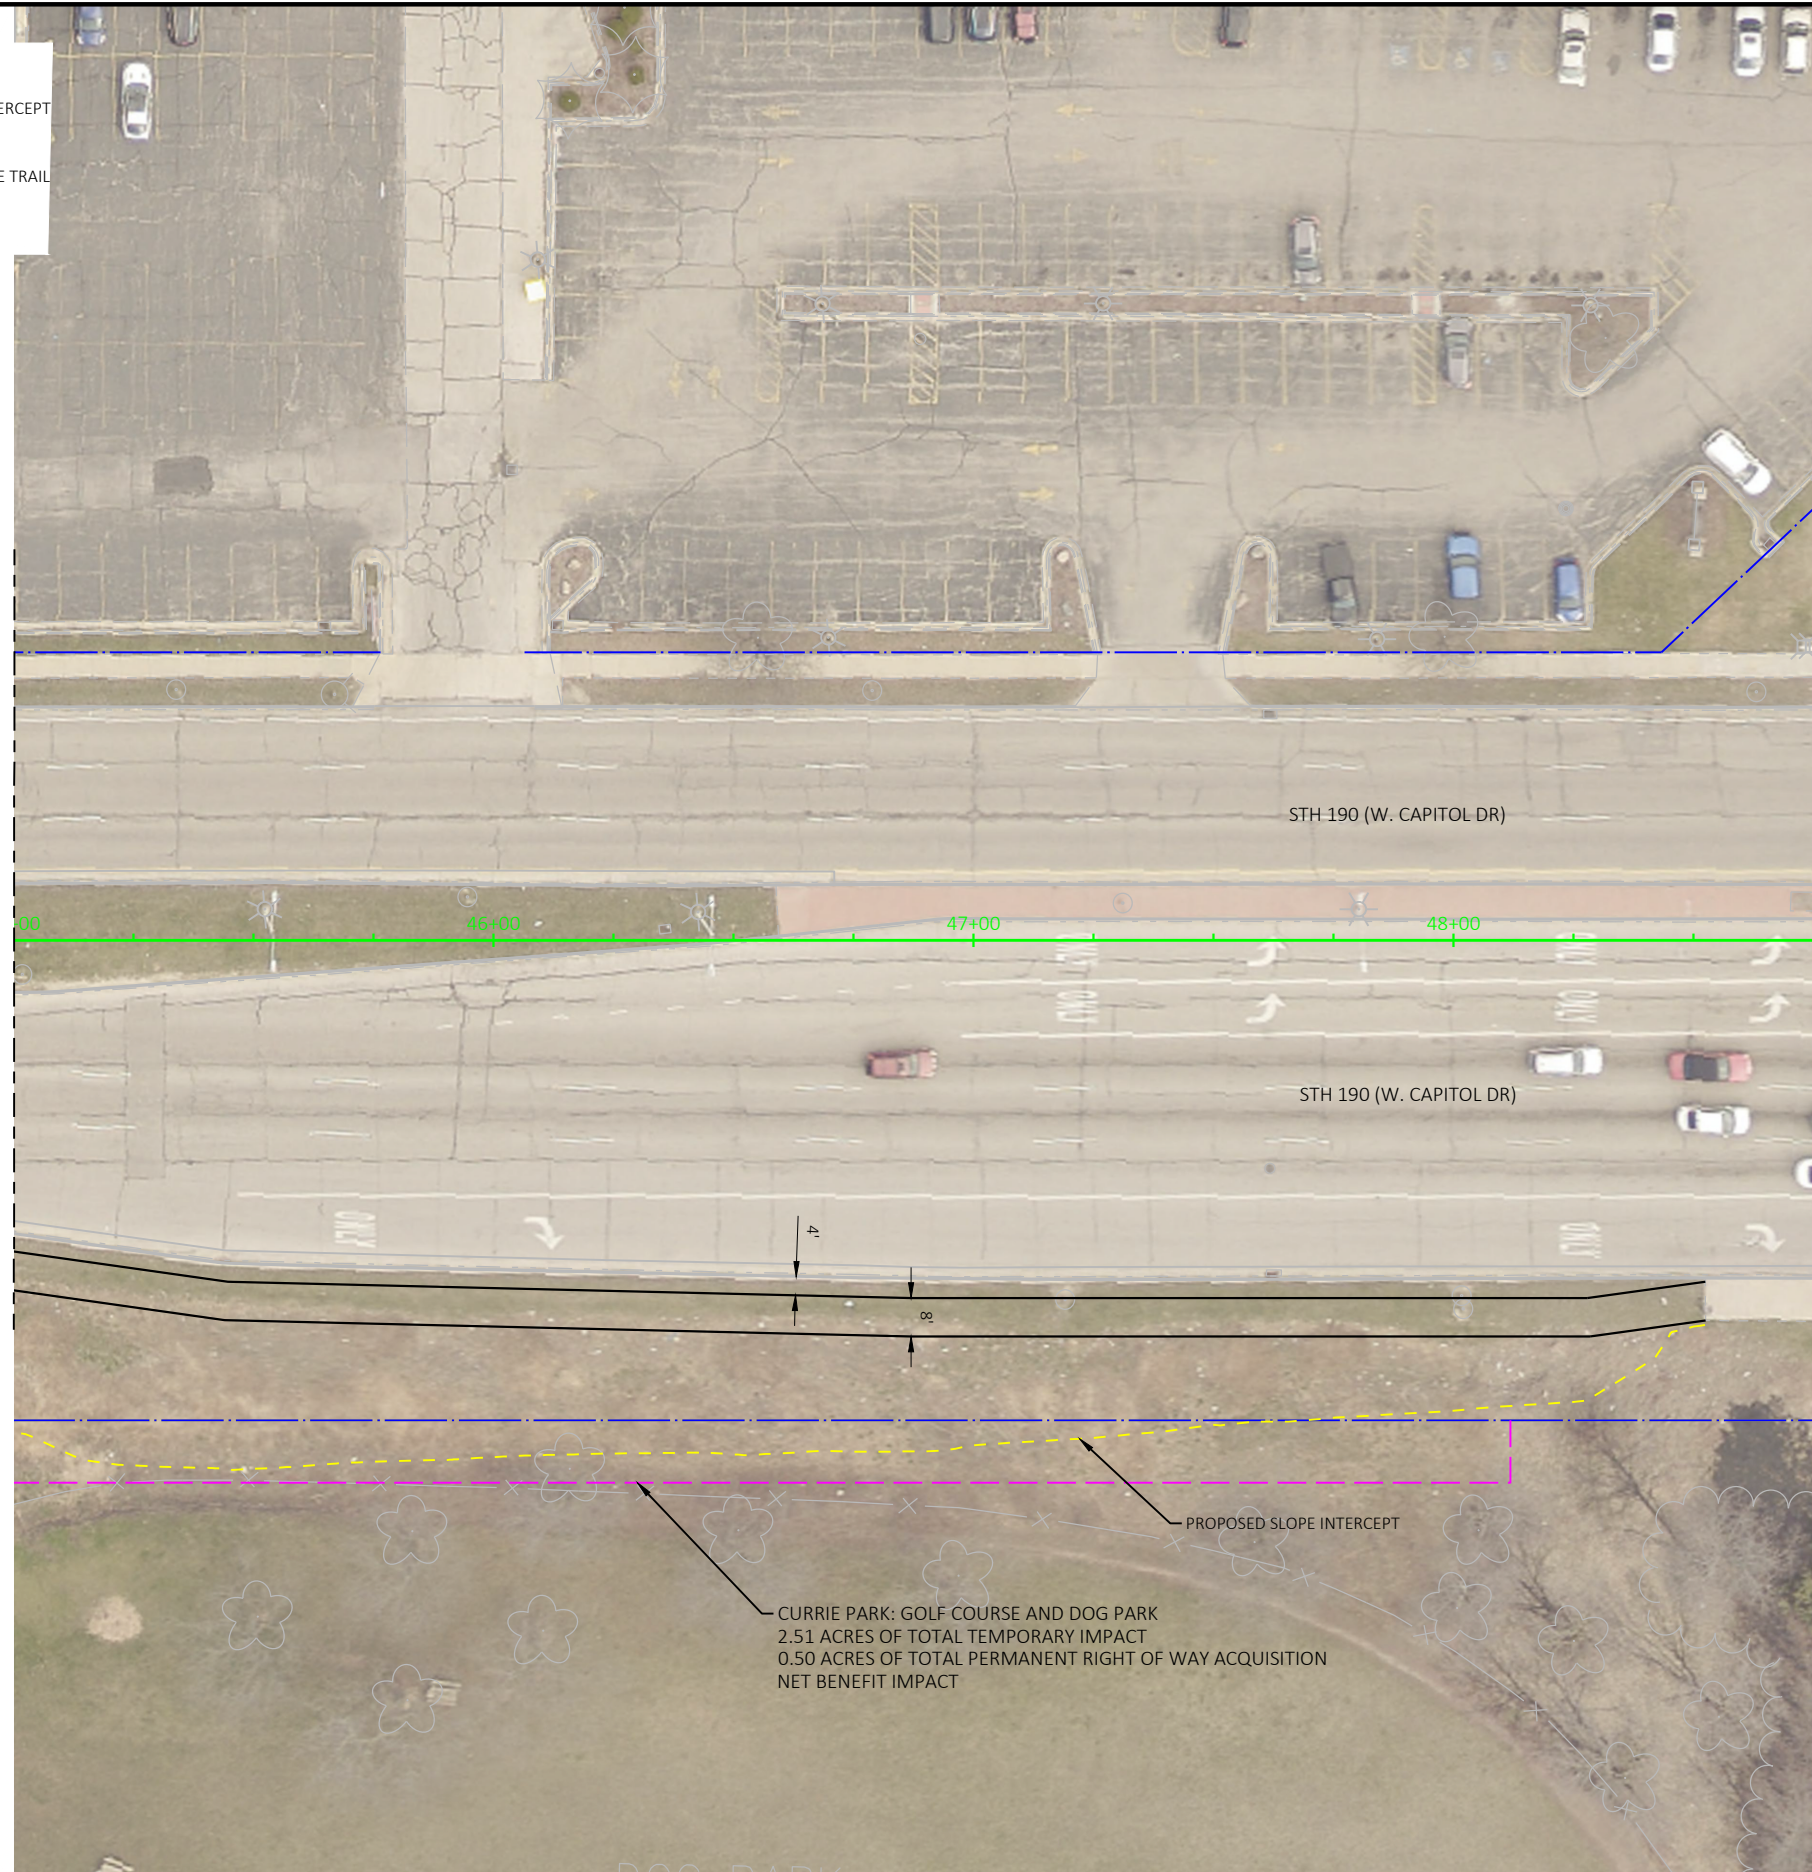

MATCH LINE STA. 48+75

PROJECT NO: 2030-10-71

HWY: STH 100

COUNTY: MILWAUKEE

SECTION 4(F) IMPACTS EXHIBIT

SHEET

E