


 








 

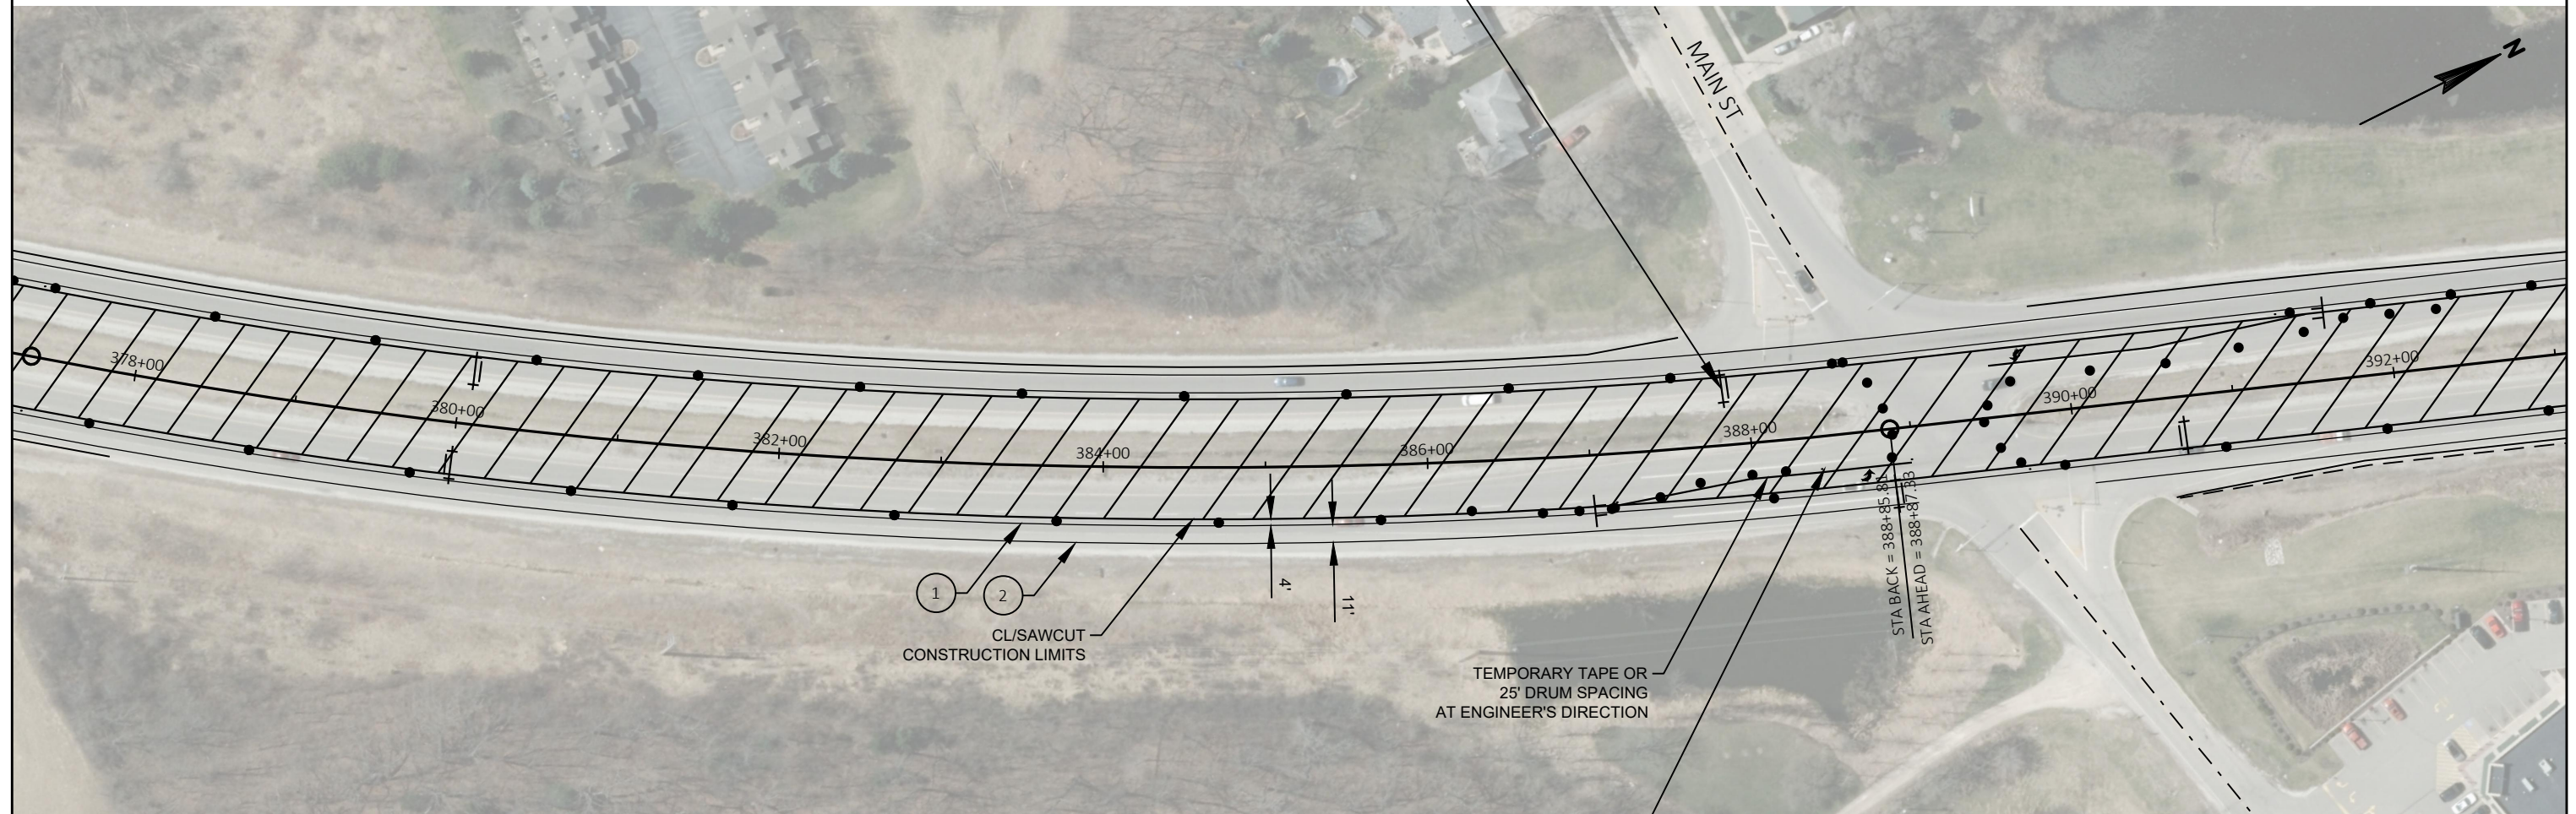
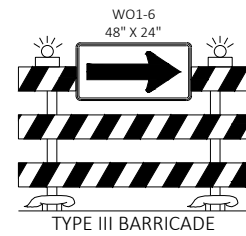


LEGEND	
	WORK AREA
	DIRECTION OF TRAFFIC
	SIGN ON PERMANENT SUPPORT
	SIGN ON TEMPORARY SUPPORT
	TRAFFIC CONTROL DRUM
	TRAFFIC CONTROL DRUM WITH TYPE C STEADY BURN LIGHT
	FLASHING ARROW BOARD
	FLEXIBLE DELINEATOR
	TYPE III BARRICADE
	TYPE III BARRICADE WTH ATTACHED SIGN
	TEMPORARY MARKING LINE REMOVABLE TAPE 4-INCH
	MARKING REMOVAL LINE
	TEMPORARY PAVEMENT MARKING, 4-INCH YELLOW
	TEMPORARY PAVEMENT MARKING, 4-INCH WHITE



100FT LEFT TURN LANE (TYP)
ONLY CLOSE FOR CONSTRUCTION
DURING OFF PEAK TIMES
PEAK TIMES ARE 7-9 AND 3-6 WORK DAYS