



WORK AREA



DIRECTION OF TRAFFIC



SIGN ON PERMANENT SUPPORT



SIGN ON TEMPORARY SUPPORT



TRAFFIC CONTROL DRUM



TRAFFIC CONTROL DRUM WITH TYPE C STEADY BURN LIGHT



FLASHING ARROW BOARD



FLEXIBLE DELINEATOR

LEGEND



TYPE III BARRICADE



TYPE III BARRICADE WITH ATTACHED SIGN



TEMPORARY MARKING LINE REMOVABLE TAPE 4-INCH





MARKING REMOVAL LINE



TEMPORARY PAVEMENT MARKING, 4-INCH YELLOW



TEMPORARY PAVEMENT MARKING, 4-INCH WHITE

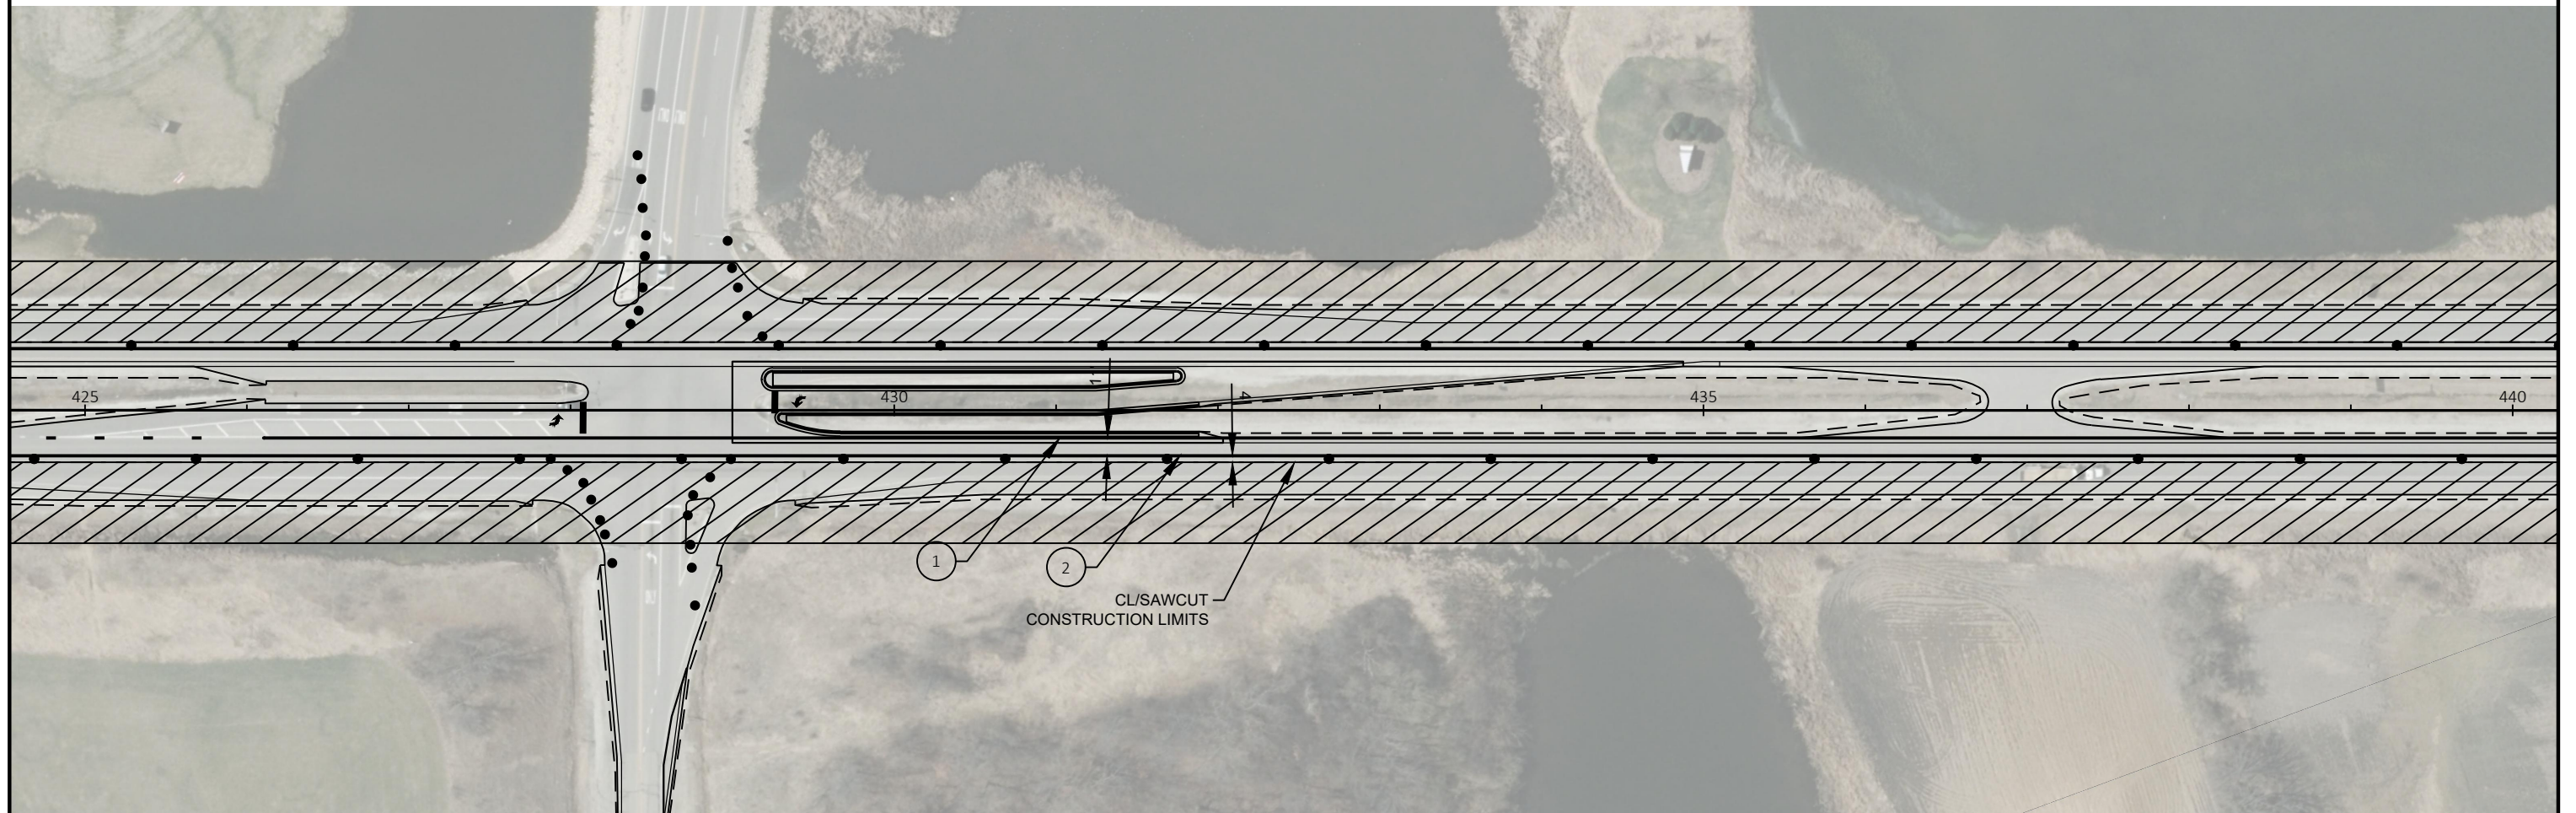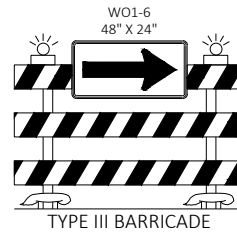

PROJECT NO: 2240-00-07

HWY: STH 36

COUNTY: RACINE

PLAN: TC STAGE 2 (100 SCALE) - ALI-STH 36 2240-00-07 - (1)

SHEET

E