



STATE PROJECT NUMBER	SHEET NO.
3340-00-71	2.1
TYPICAL SECTIONS	
S.T.H. 31	KENOSHA CO.

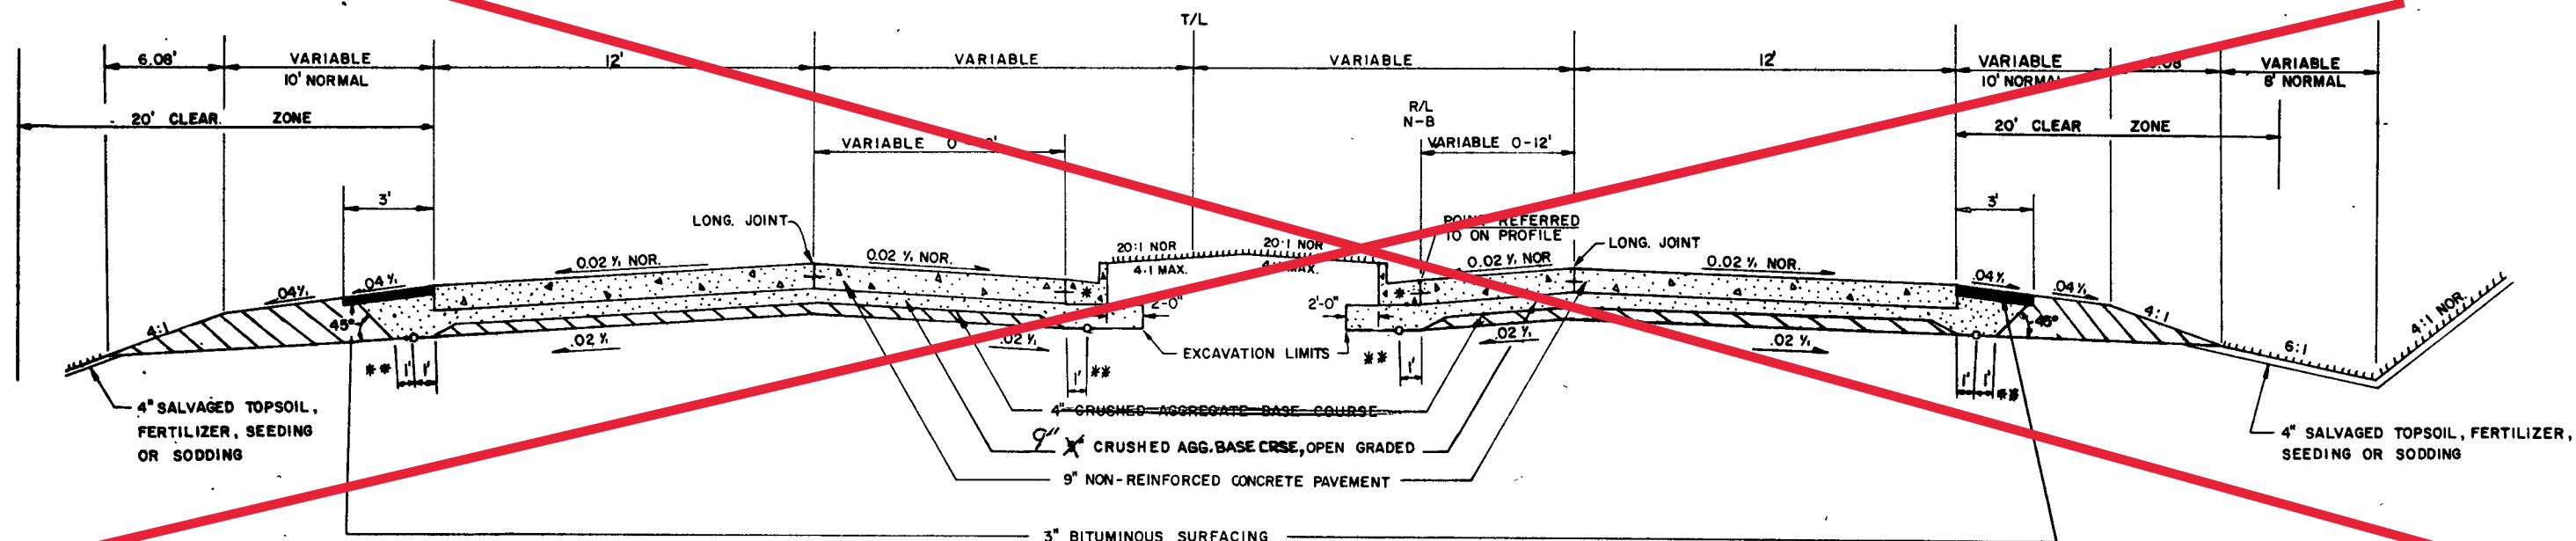

- * CONCRETE CURB & GUTTER, TYPE A, 30-INCH
- ALL TIE BARS TO BE SPACED 3'-0" C.-C.
- ** 4" UNDERDRAIN, WRAPPED
- ▨ CRUSHED AGGREGATE BASE COURSE
- ▨ CR. AGG. BASE COURSE, OPEN GRADED

TYPICAL SECTION S.T.H. 31
STATION 288+00 TO 291+00 RT., STATION 290+00 TO 296+50 LT.

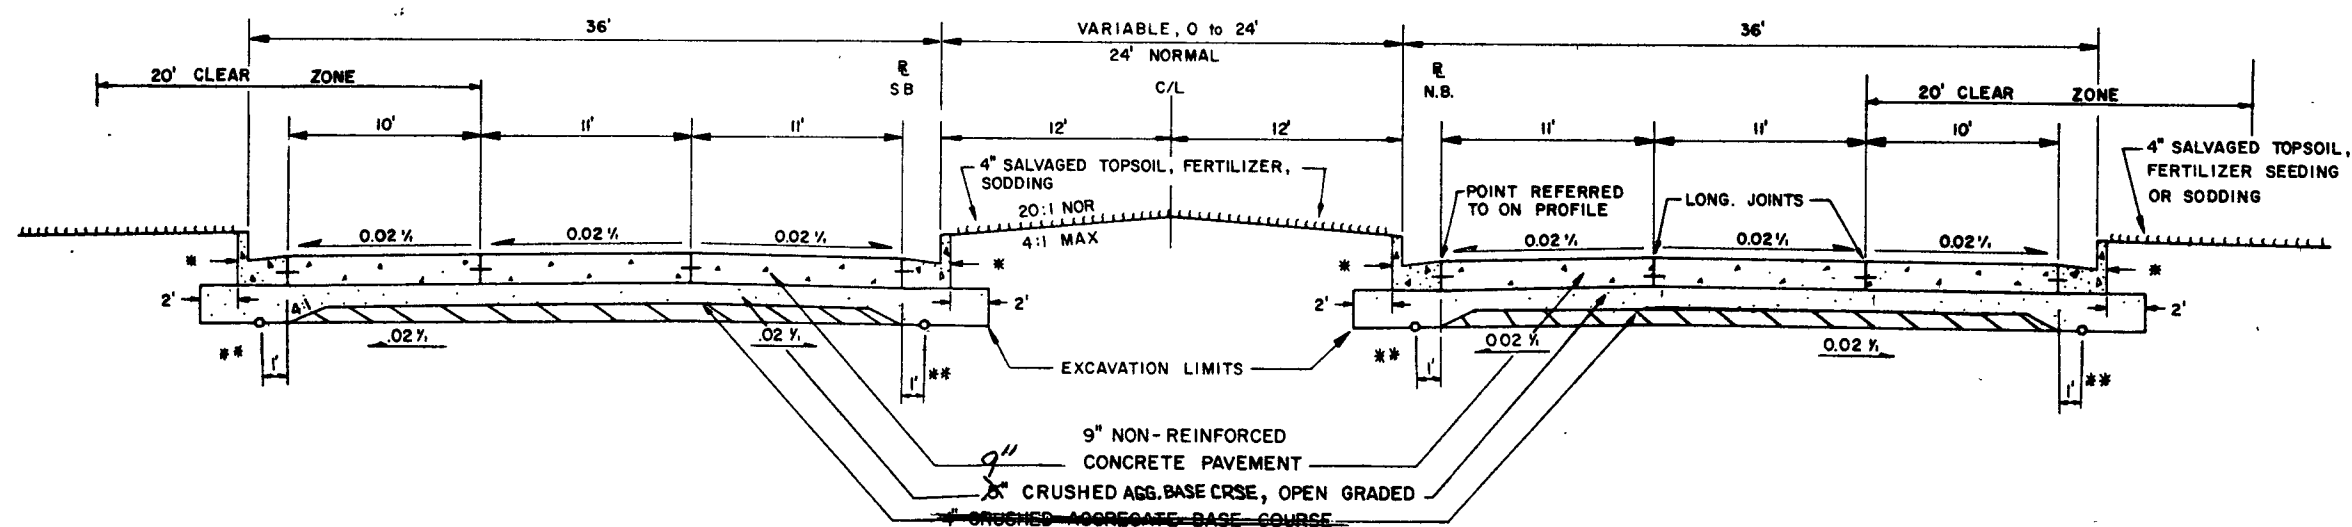

TYPICAL SECTION S.T.H. 31
STATION 288+00 TO 290+00 LT., STATION 291+00 TO 296+50 RT., STATION 296+50 TO 428+60 LT. & RT.