


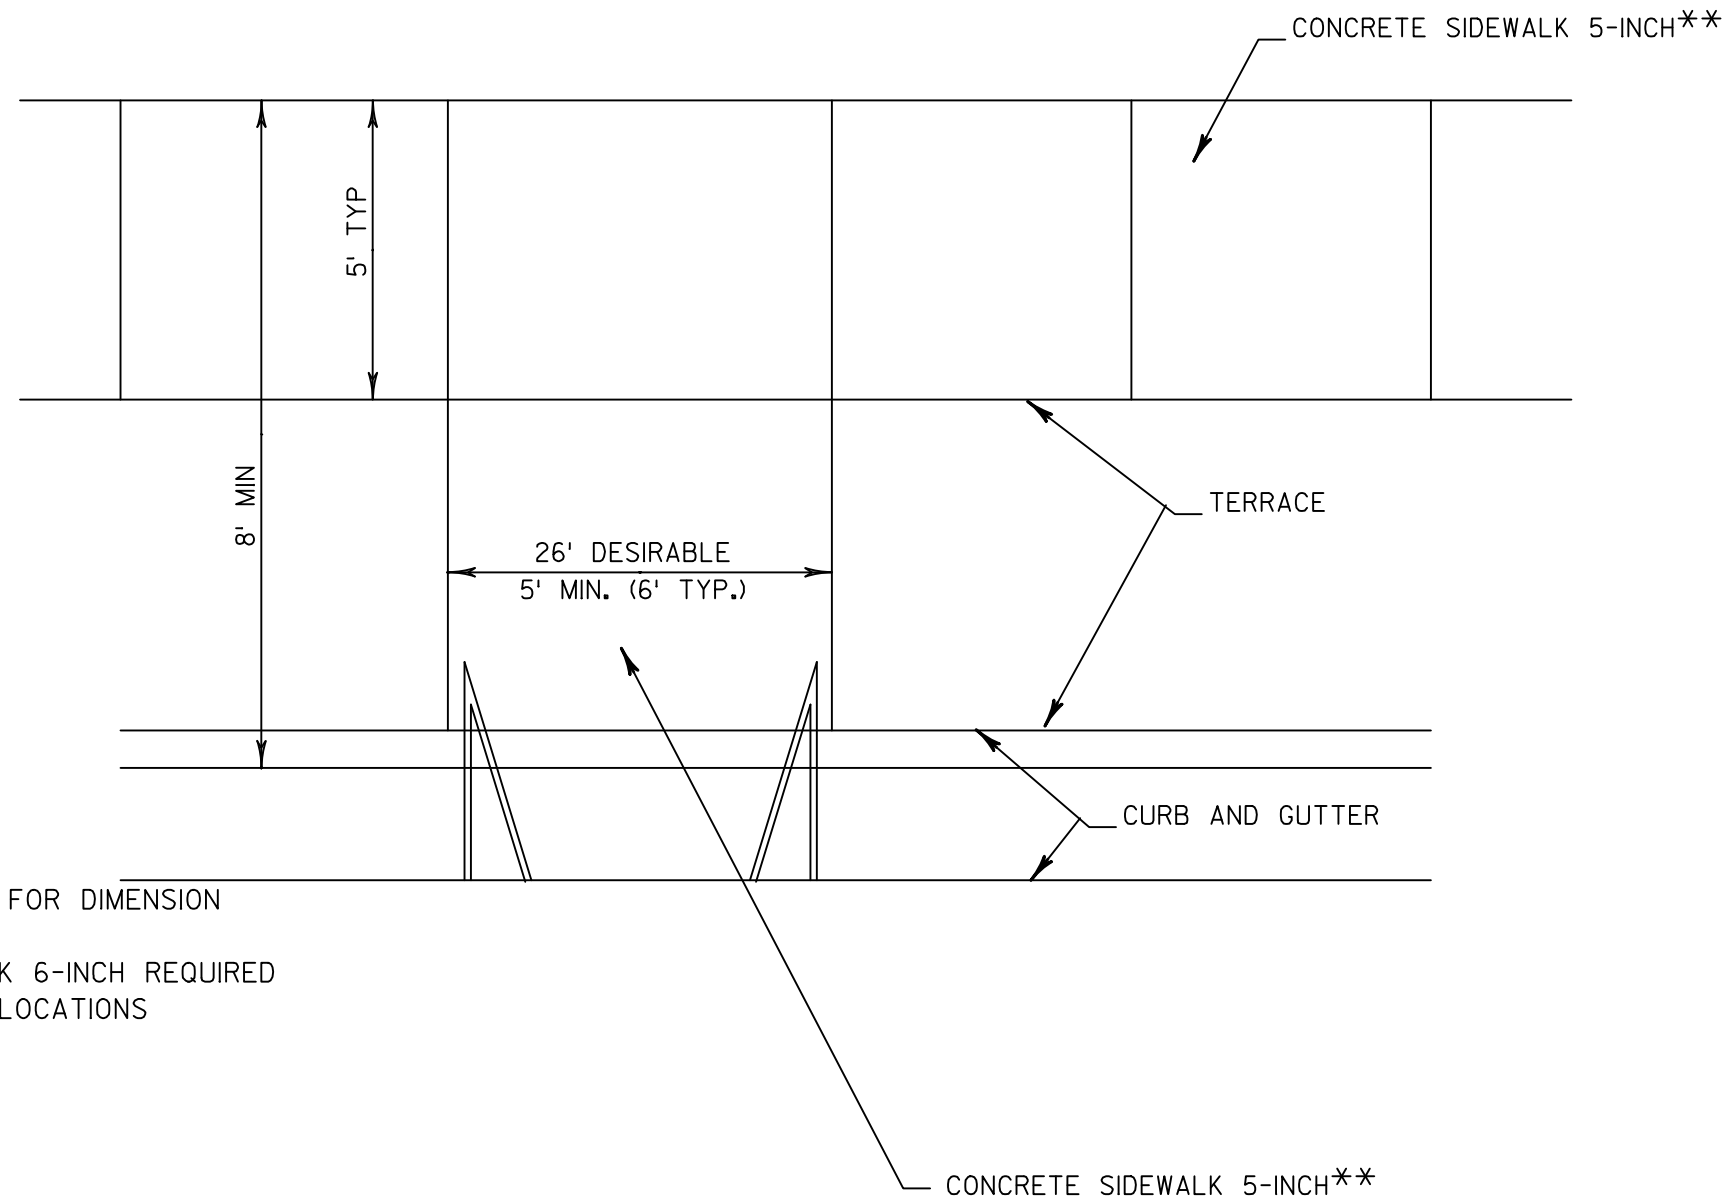

* SEE PLAN DETAILS FOR DIMENSION

** CONCRETE SIDEWALK 6-INCH REQUIRED
AT BUS SHELTER LOCATIONS

NOTES

1. MAXIMUM SLOPE OF BUS STOP SHALL BE 1.5%
2. NON SLIP SURFACE REQUIRED (BROOM FINISH)
3. PAVEMENT IS CONCRETE SIDEWALK 6-INCH.

COORDINATE WITH LOCAL
TRANSIT OPERATORS (e.g.
MCTS FOR MILWAUKEE CO.)
FOR CONCURRENCE

ADA BUS STOP

SEE PLAN DETAILS FOR ADA BUS STOP LOCATIONS