



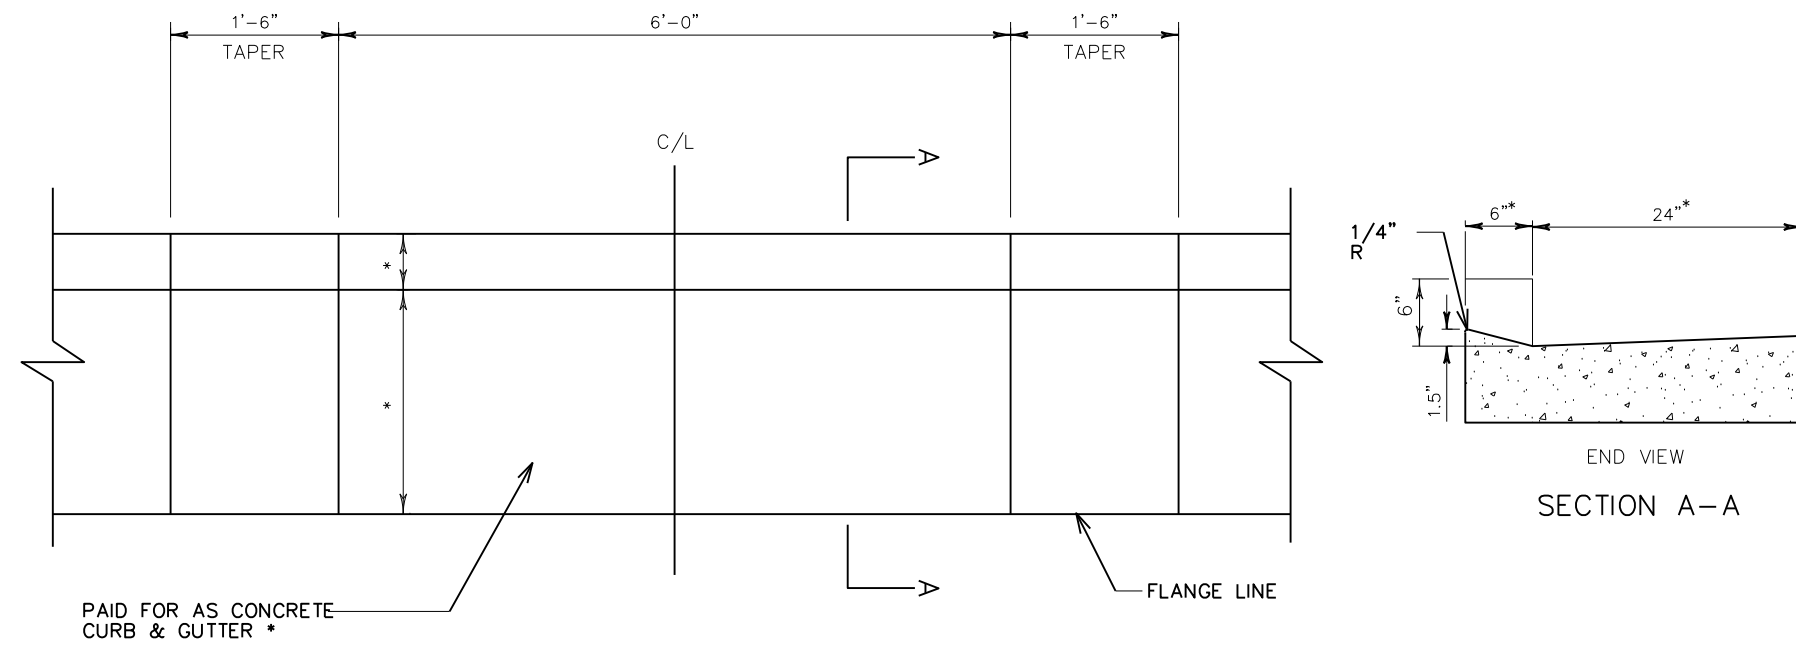

END VIEW
SECTION A-A

* TYPE AND DIMENSIONS TO MATCH
ADJACENT CURB AND GUTTER.

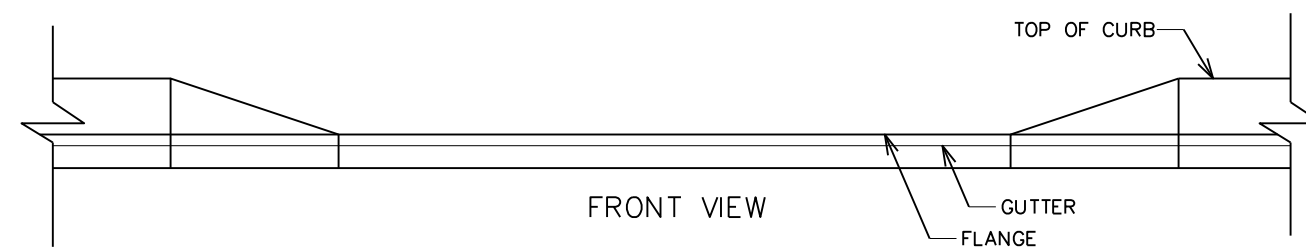

MAINTENANCE OPENING
LOCATIONS SHOWN ON PAVING DETAILS

PROJECT NO:

HWY:

COUNTY:

SHEET

E

FILE NAME : \$\$....designfile....\$\$

PLOT DATE : \$\$...plottingdate...\$\$

PLOT BY : \$\$...plotuser...\$\$

PLOT NAME :

PLOT SCALE : \$\$.....plotscale.....\$\$

WISDOT/CADDs SHEET 42