


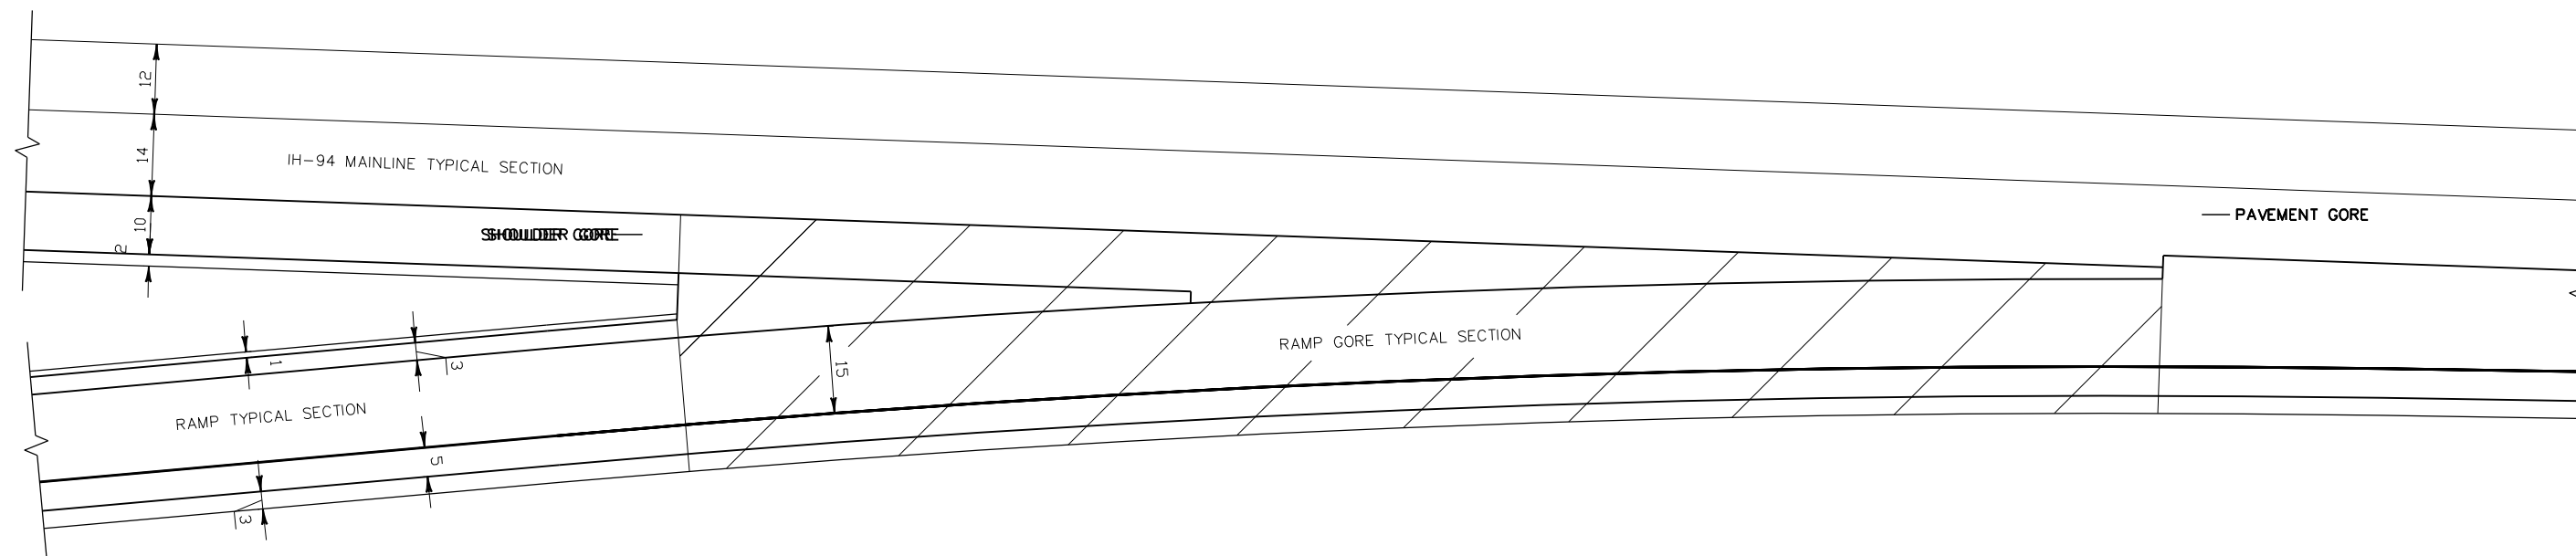

RAMP TYPICAL SECTION

- CONCRETE PAVEMENT
- BASE AGGREGATE DENSE 1 1/4-INCH (6-INCH)
- SELECT CRUSHED MATERIAL (16-INCH)

RAMP GORE TYPICAL SECTION

- MAINLINE CONCRETE PAVEMENT
- BASE AGGREGATE DENSE 1 1/4-INCH (9-INCH)
- SELECT CRUSHED MATERIAL (13-INCH)

IH-94 MAINLINE TYPICAL SECTION

- CONCRETE PAVEMENT
- ASPHALTIC BASE (3-INCH)
- BASE AGGREGATE DENSE 1 1/4-INCH (6-INCH)
- SELECT CRUSHED MATERIAL (13-INCH)

RAMP GORE DETAIL

100824

PROJECT NO:	HWY:	COUNTY:	CONSTRUCTION DETAILS	SHEET	E
-------------	------	---------	----------------------	-------	---