


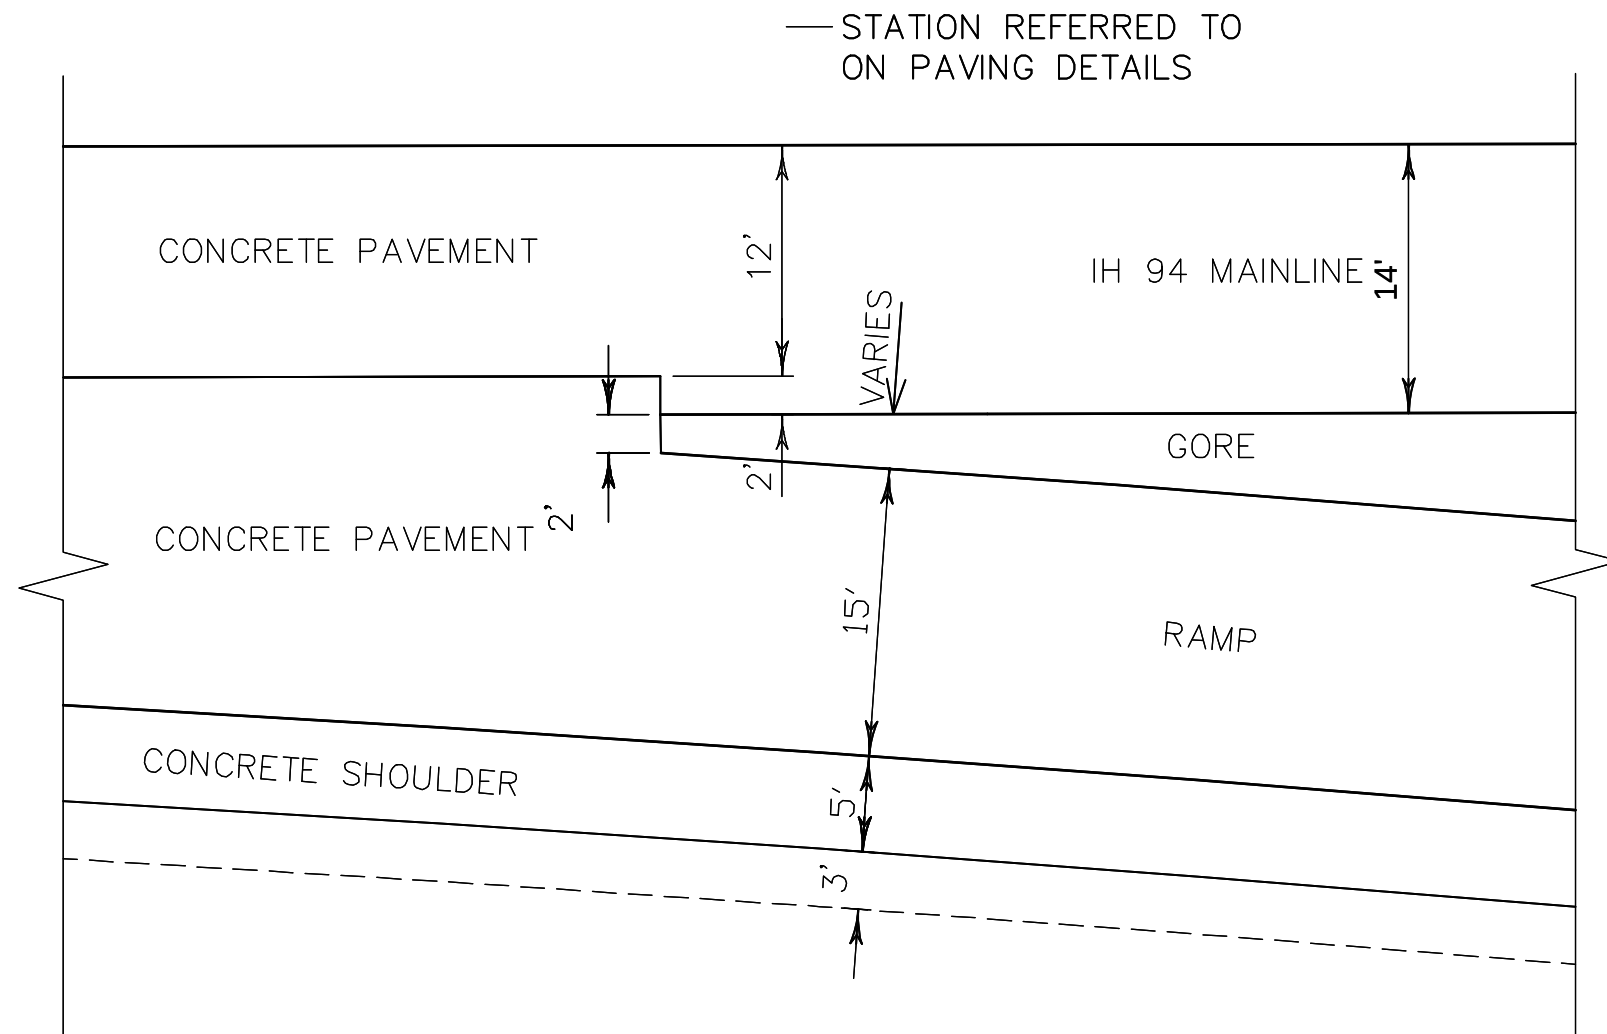

TAPER END LAYOUT FOR CONCRETE PAVEMENT

FOR ENTRANCE AND EXIT RAMP PAVEMENT NOTCH AT GORE

100915