


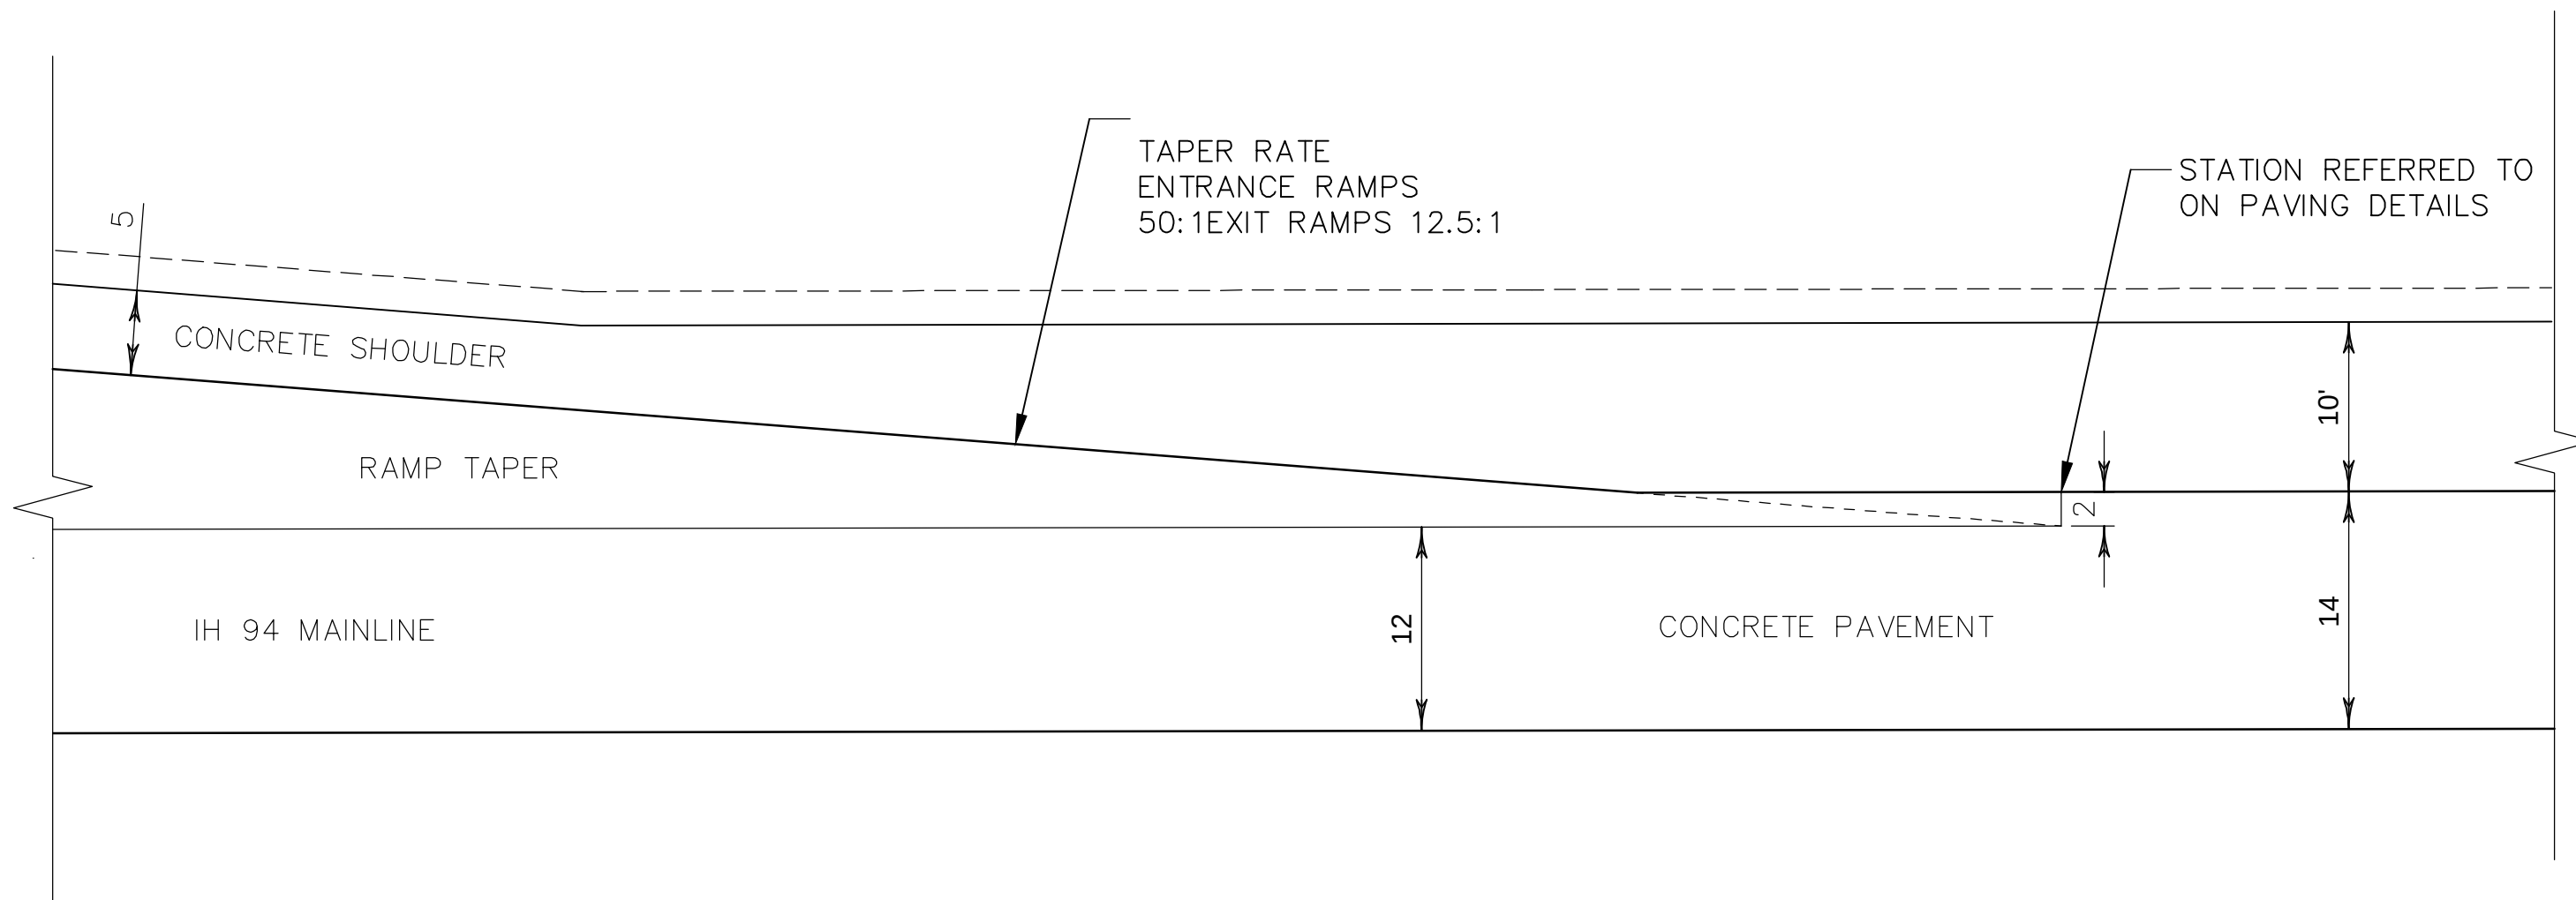

TAPER END LAYOUT FOR CONCRETE PAVEMENT

FOR ENTRANCE AND EXIT RAMP PAVEMENT NOTCH AT TAPER POINT

081230