

LEGEND

- TRAFFIC CONTROL DRUM
- TRAFFIC CONTROL DRUM WITH LIGHT TYPE C
- ▮ SIGN ON PERMANENT SUPPORT
- ▮ SIGN ON TEMPORARY SUPPORT
- ⚡ TRAFFIC CONTROL BARRICADE TYPE III WITH LIGHT TYPE A AND ATTACHED SIGN
- ➡ TRAFFIC CONTROL ARROW BOARD
- ➡ DIRECTION OF TRAFFIC
- PCMS TRAFFIC CONTROL SIGN PORTABLE CHANGEABLE MESSAGE

TRAFFIC CONTROL NOTES

THE EXACT NUMBER, LOCATION AND SPACING OF ALL SIGNS AND DEVICES SHALL BE ADJUSTED TO FIT FIELD CONDITIONS AS DIRECTED BY THE ENGINEER.

ALL DRUMS IN TAPERS SHALL HAVE A WARNING LIGHT, TYPE C (STEADY BURN).


ALL SIGNS ARE 48" X 48" UNLESS OTHERWISE NOTED.

"WO" SIGNS ARE THE SAME AS "W" SIGNS EXCEPT THE BACKGROUND IS ORANGE.

WHEN A RAMP INTERSECTS THE FACILITY ON WHICH THE WORK IS BEING PERFORMED, ADDITIONAL TRAFFIC CONTROLS SHALL BE PROVIDED AS SPECIFIED IN THE PLANS AND/OR THE SPECIAL PROVISIONS OR AS DIRECTED BY THE ENGINEER.

ALL SHORT-TERM LANE CLOSURE SIGNS SHALL BE REMOVED OR COVERED AND ALL ARROW BOARDS AND DEVICES REMOVED BEYOND THE SHOULDER WHEN THE WORK IS NOT IN PROGRESS AND THE LANE IS RESTORED TO A SAFE OPERATING CONDITION.

REFER TO DETOUR ROUTES FOR TRAFFIC CLOSING SIGNS.

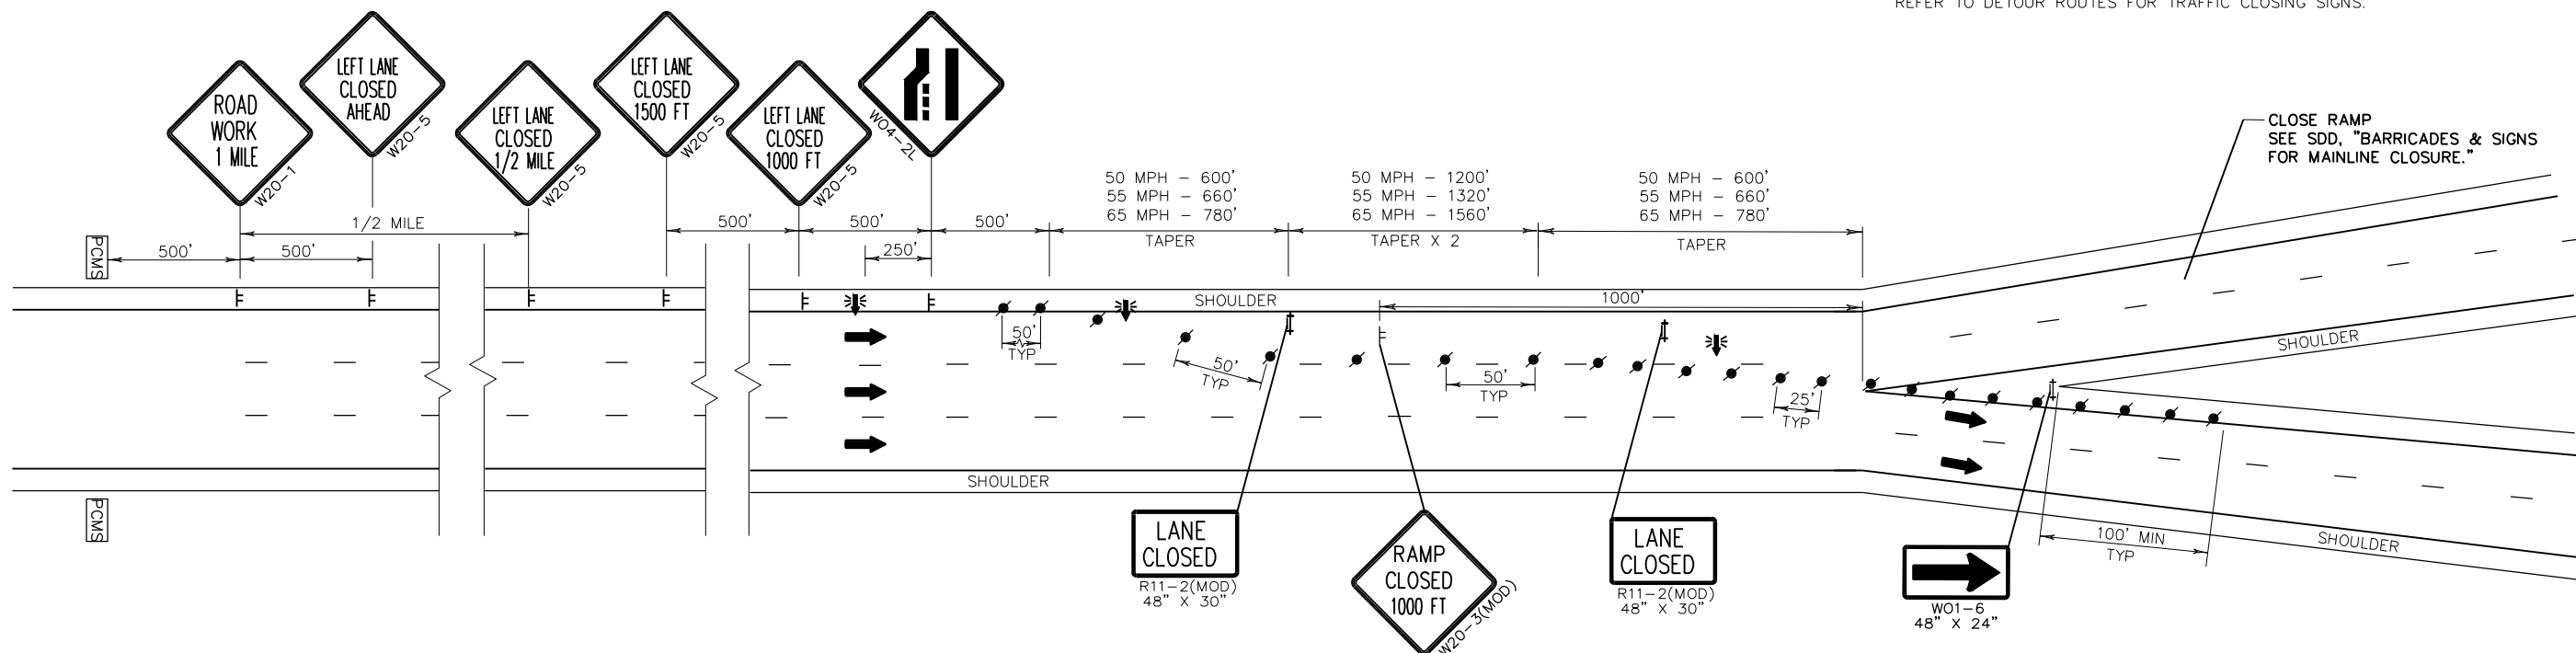

TYPICAL ONE-LANE NIGHTTIME CLOSURE

090805

PROJECT NO:

HWY:

COUNTY:

SYSTEM RAMP CLOSURE

SHEET

E

FILE NAME : \$\$....designfile....\$\$


PLOT DATE : \$\$...plottingdate...\$\$

PLOT BY : \$\$...plotuser...\$\$

PLOT NAME : \$FILE\$

PLOT SCALE : \$\$.....plotscale.....\$\$

WISDOT/CADDs SHEET 42

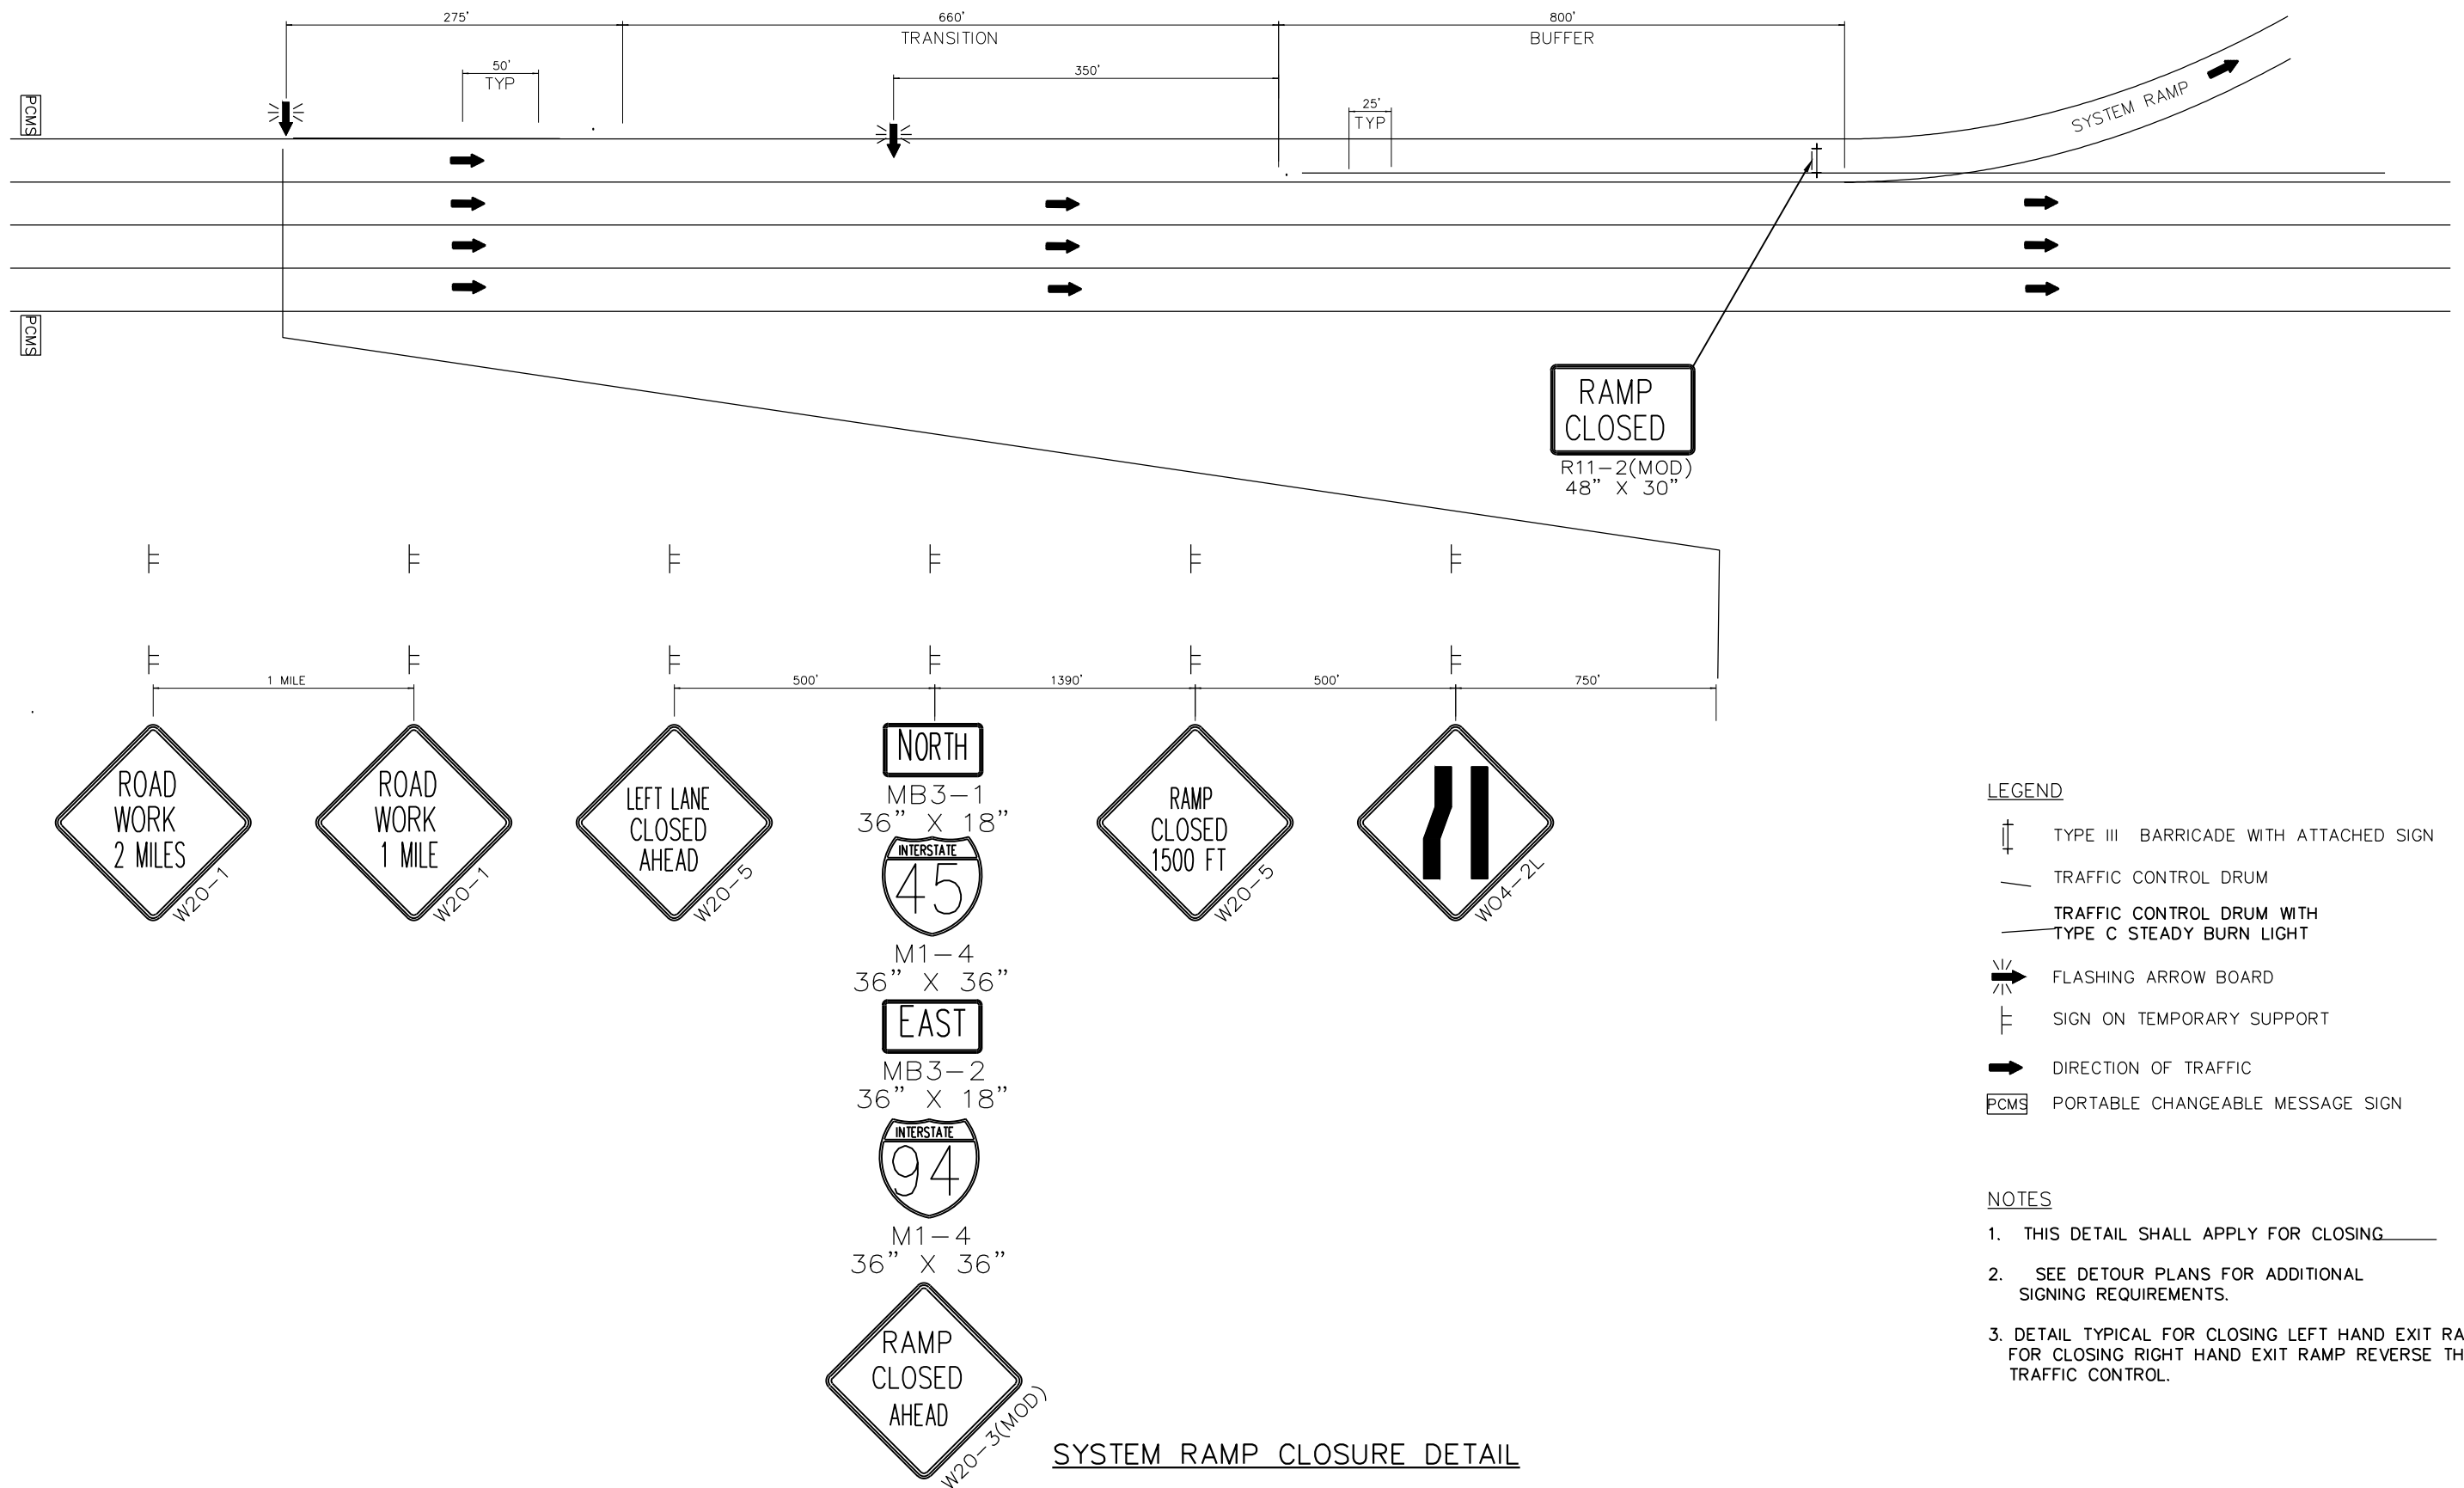

LEGEND

- TYPE III BARRICADE WITH ATTACHED SIGN
- TRAFFIC CONTROL DRUM
- TRAFFIC CONTROL DRUM WITH TYPE C STEADY BURN LIGHT
- FLASHING ARROW BOARD
- SIGN ON TEMPORARY SUPPORT
- DIRECTION OF TRAFFIC
- PCMS PORTABLE CHANGEABLE MESSAGE SIGN

NOTES

- THIS DETAIL SHALL APPLY FOR CLOSING _____
- SEE DETOUR PLANS FOR ADDITIONAL SIGNING REQUIREMENTS.
- DETAIL TYPICAL FOR CLOSING LEFT HAND EXIT RAMP. FOR CLOSING RIGHT HAND EXIT RAMP REVERSE THE TRAFFIC CONTROL.

PROJECT NO:

HWY:

COUNTY:

SHEET

E

FILE NAME : \$\$....designfile....\$\$

PLOT DATE : \$\$...plottingdate...\$\$

PLOT BY : \$\$...plotuser...\$\$

PLOT NAME :

PLOT SCALE : \$\$.....plotscale.....\$\$

WISDOT/CADDS SHEET 42