


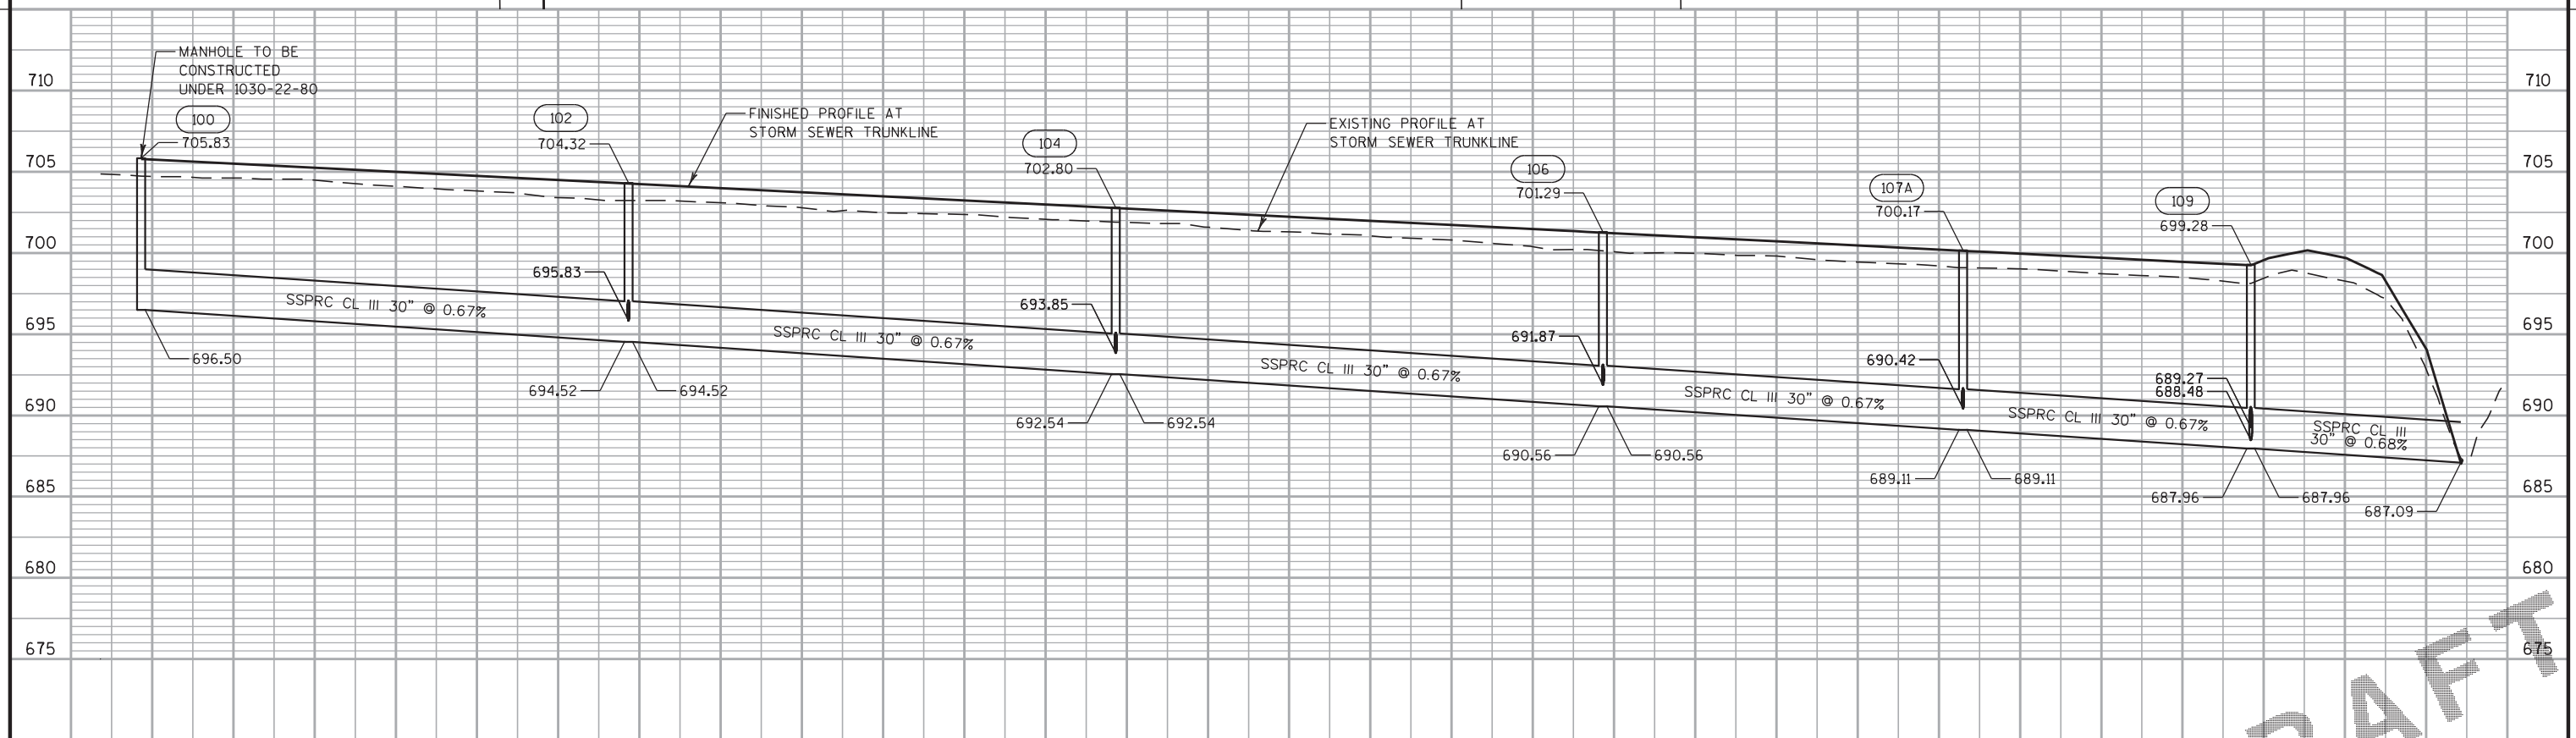
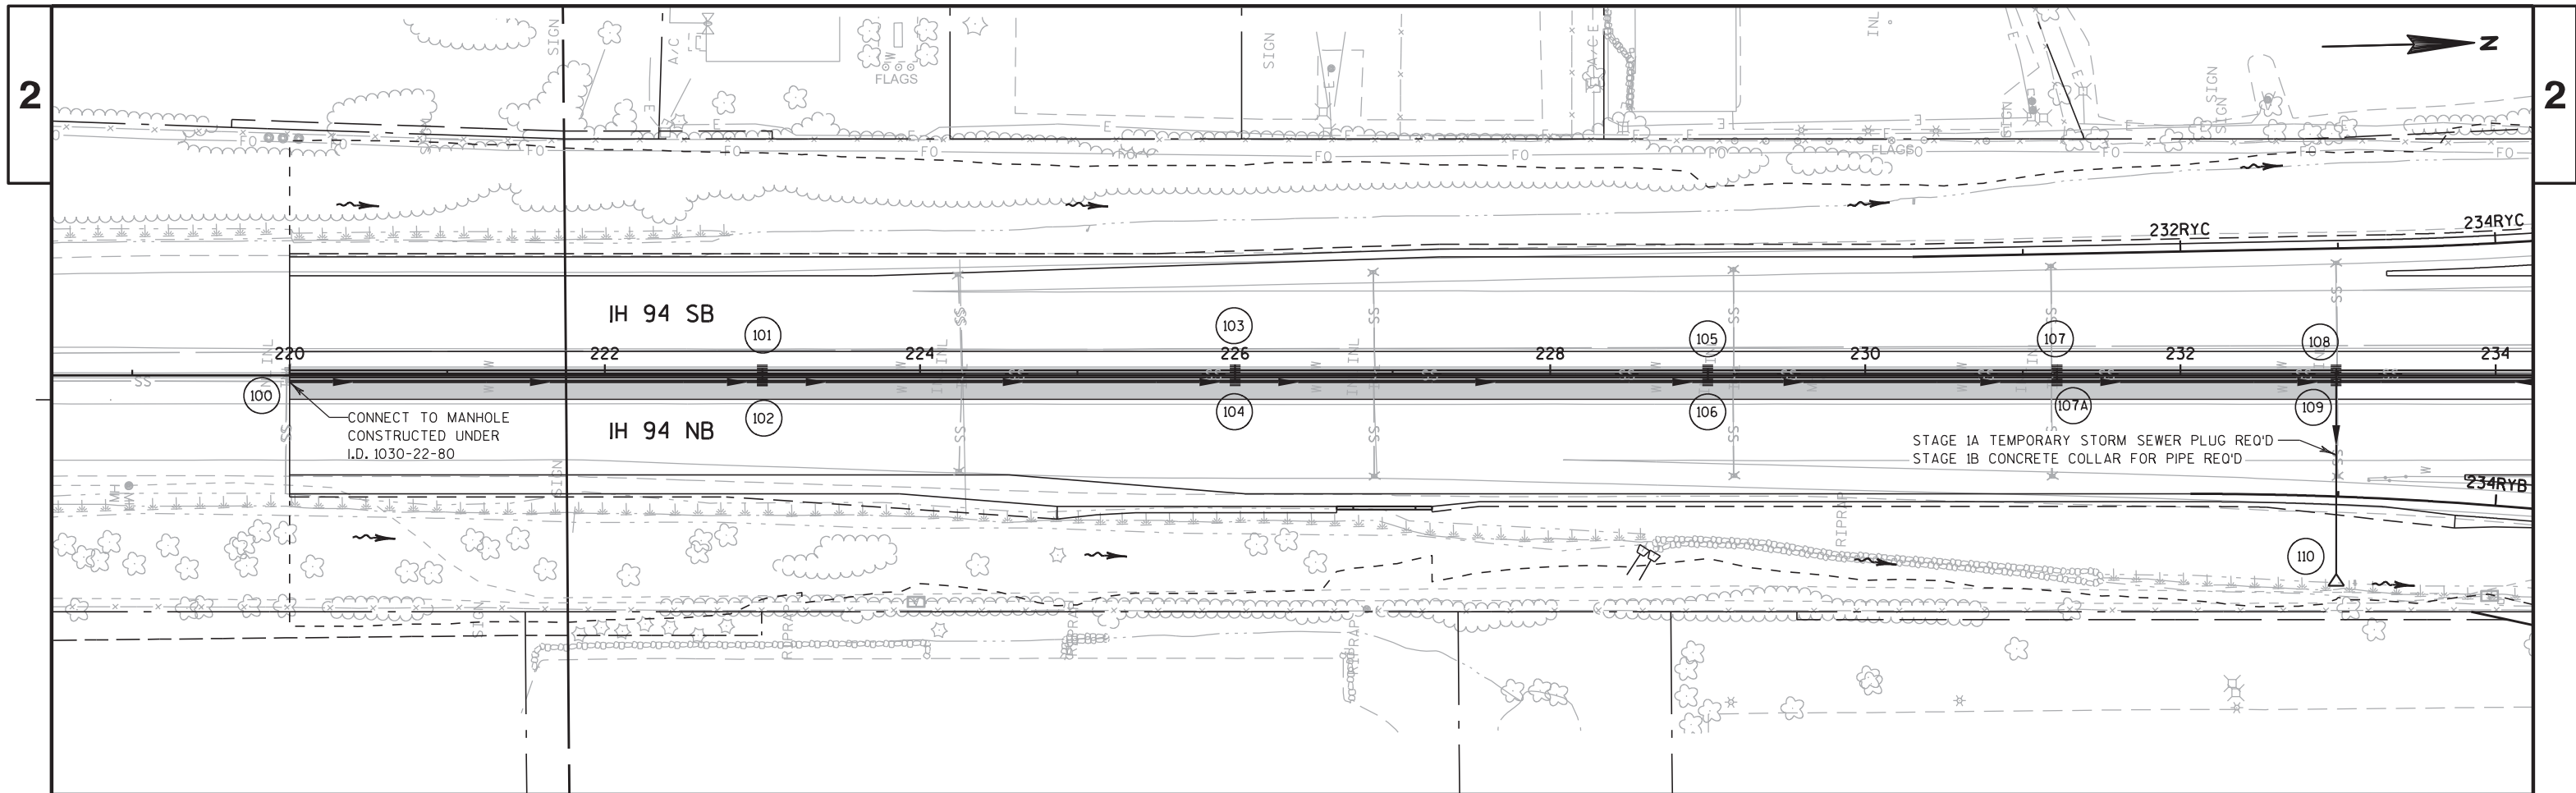


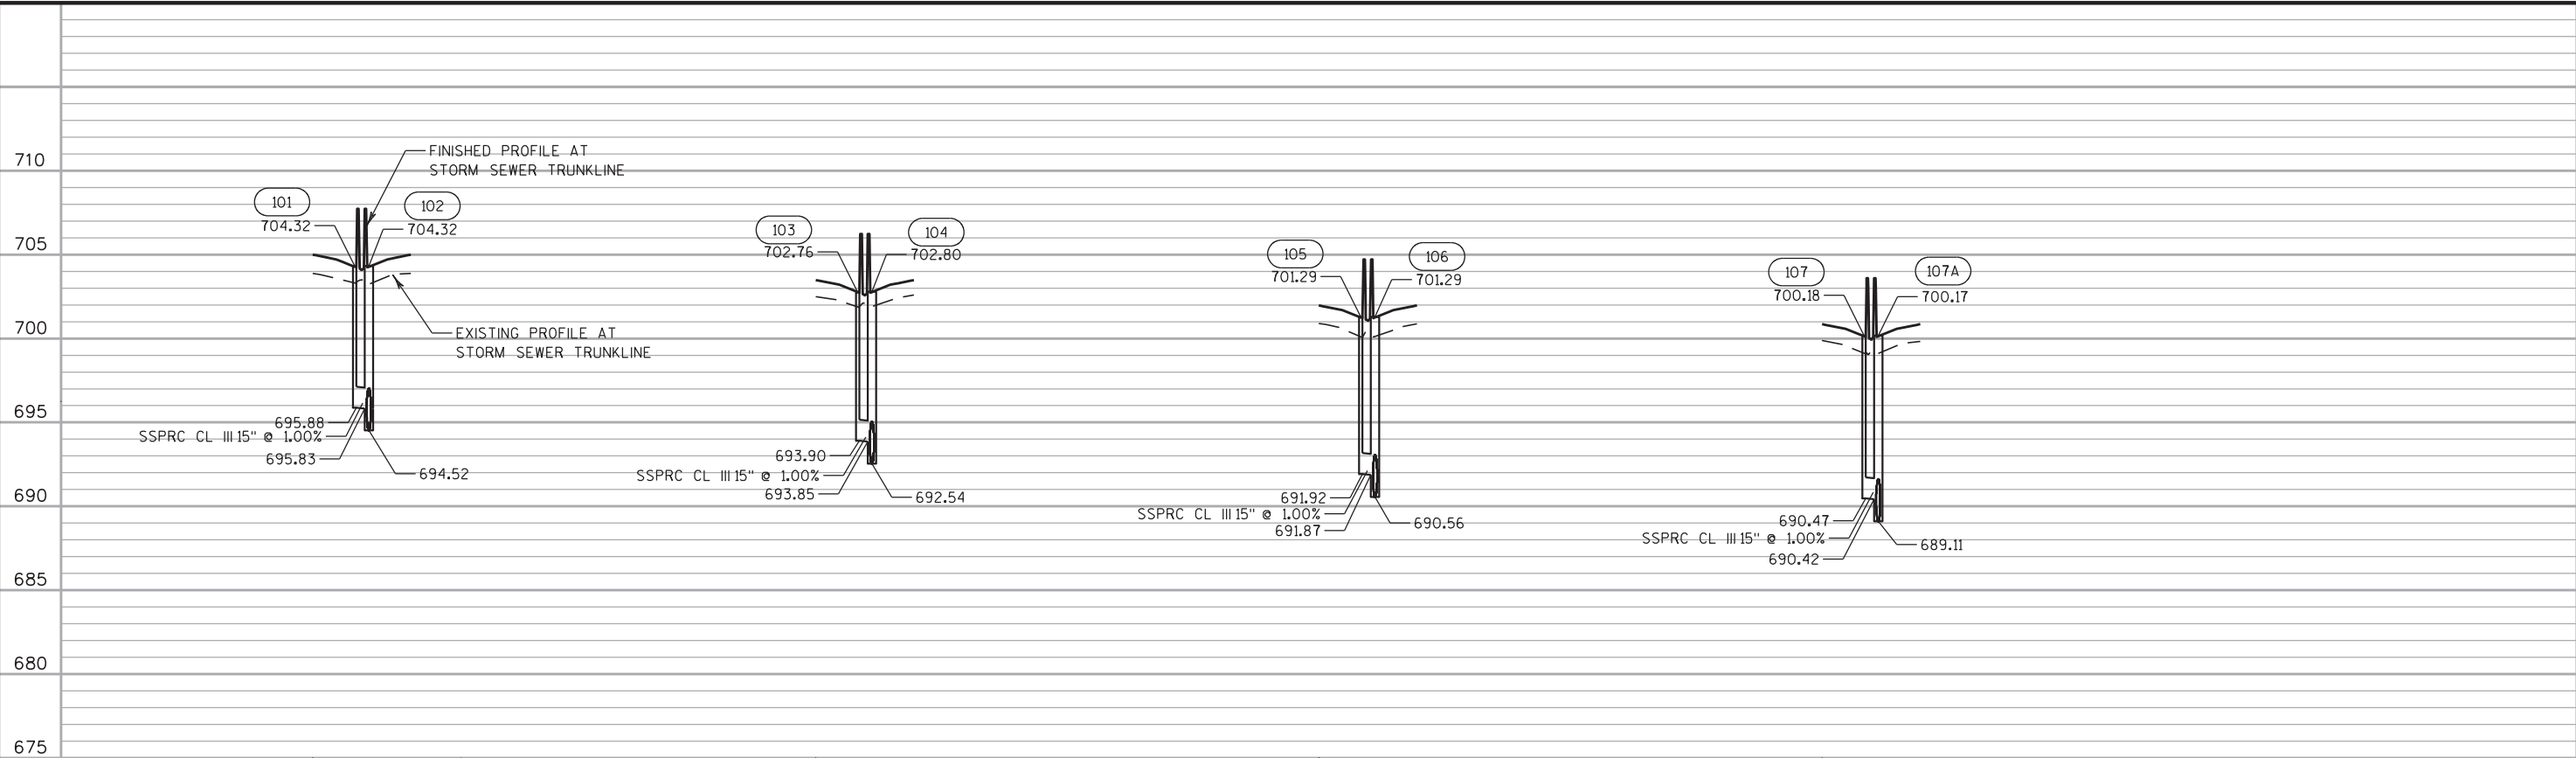


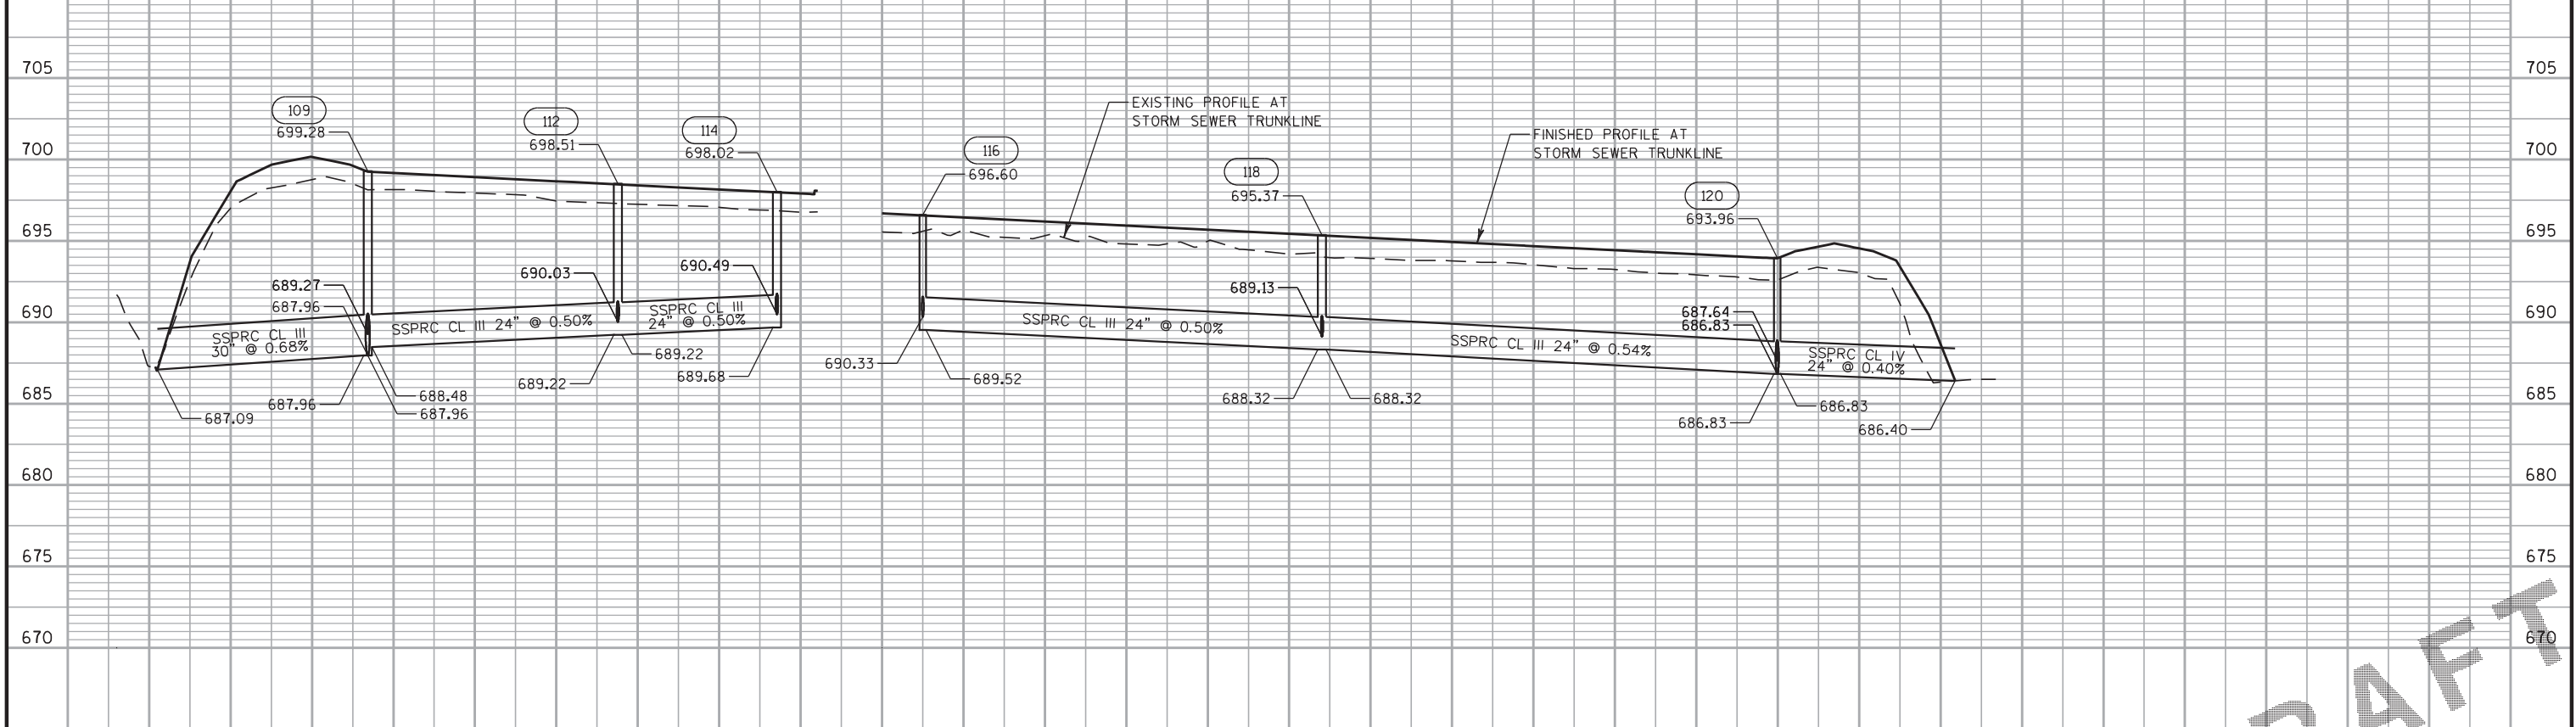


2

2


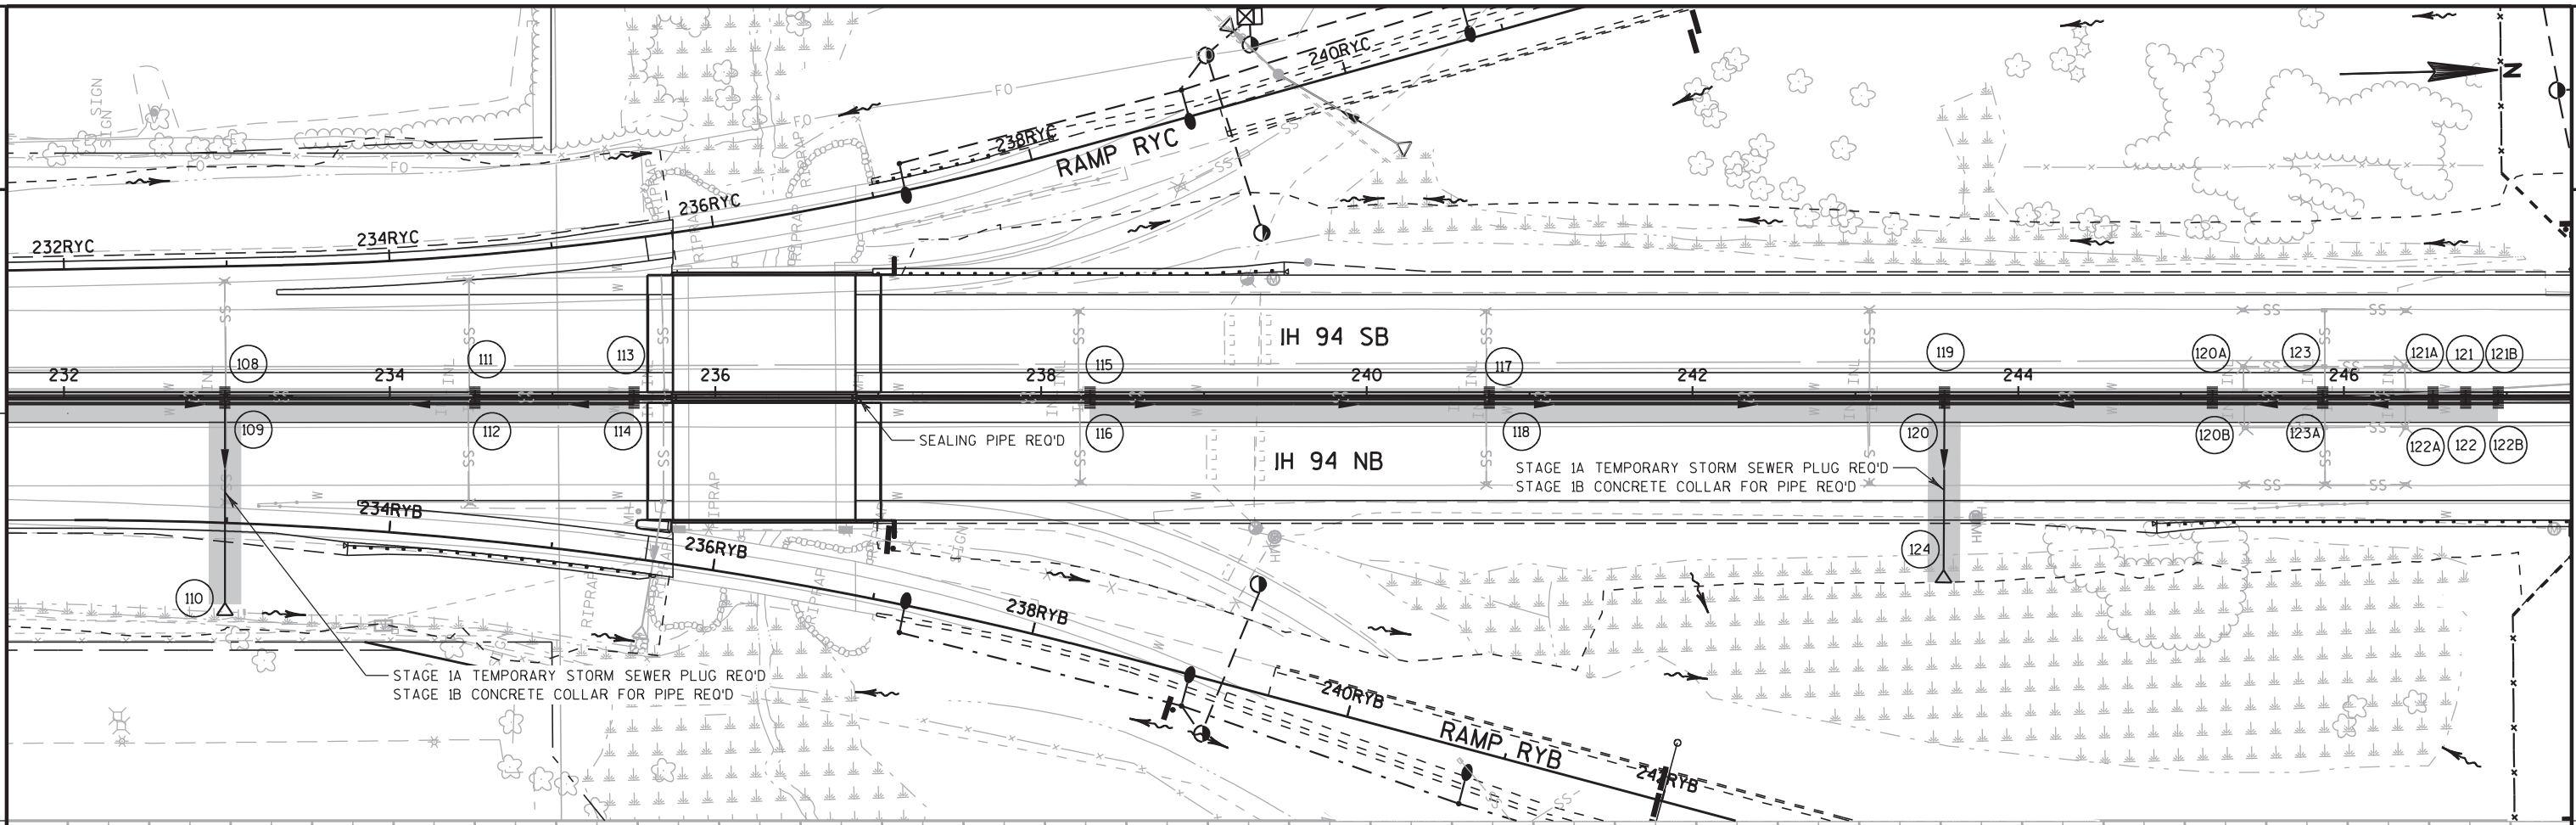


2

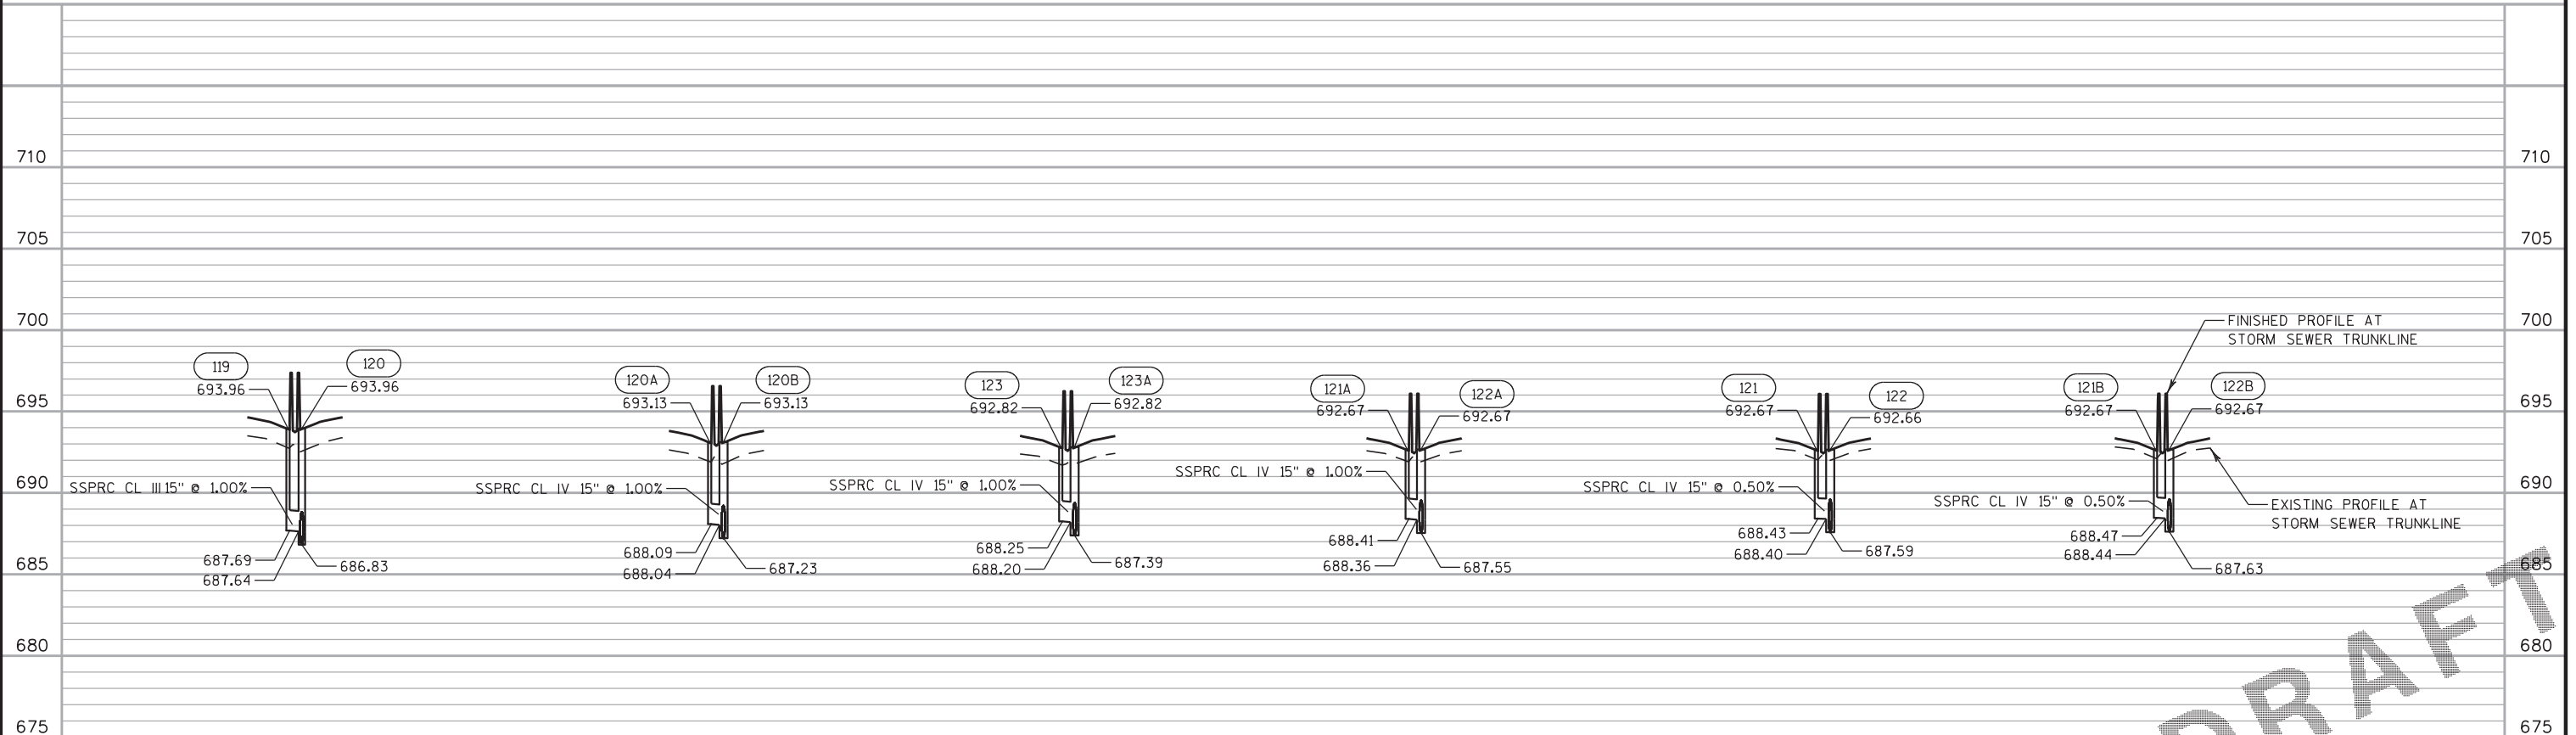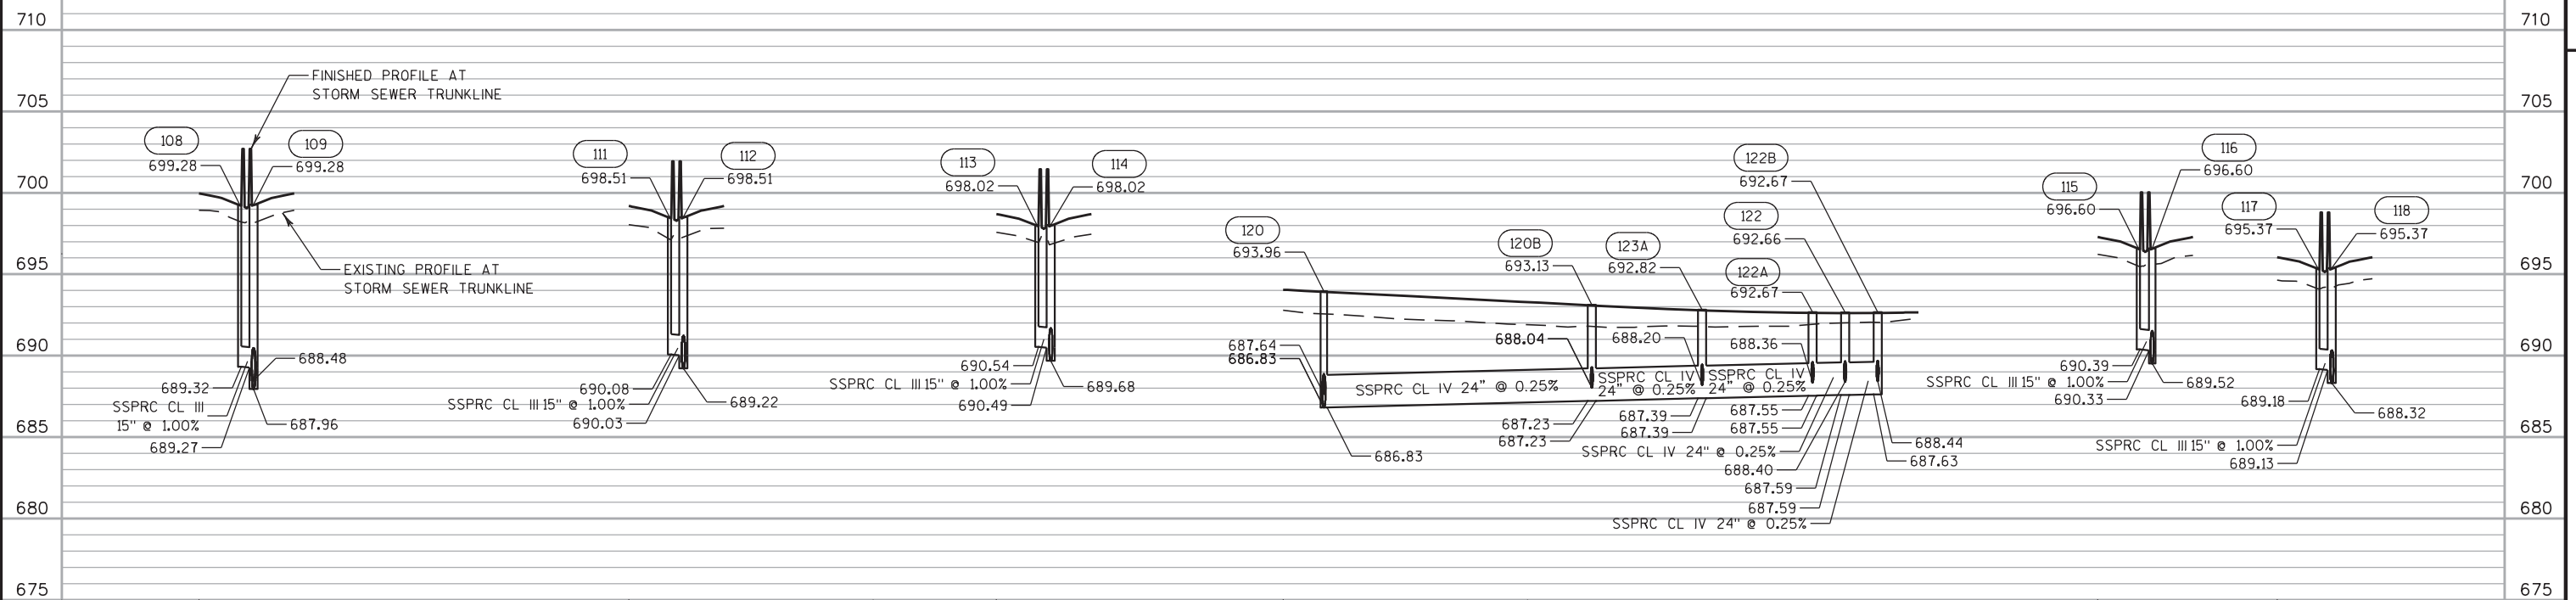

PROJECT NO: 1030-20-84	HWY: IH 94	COUNTY: MILWAUKEE	STORM SEWER	SHEET	E
------------------------	------------	-------------------	-------------	-------	---

FILE NAME : S:\FinalDesign\MIL\10302084-SM\Roads\cads\022502a-ss.dgn PLOT DATE : 15-FEB-2018 23:38 PLOT BY : msdcyb PLOT NAME : 022502a-ss PLOT SCALE : 100:1 WISDOT/CADDs SHEET 41

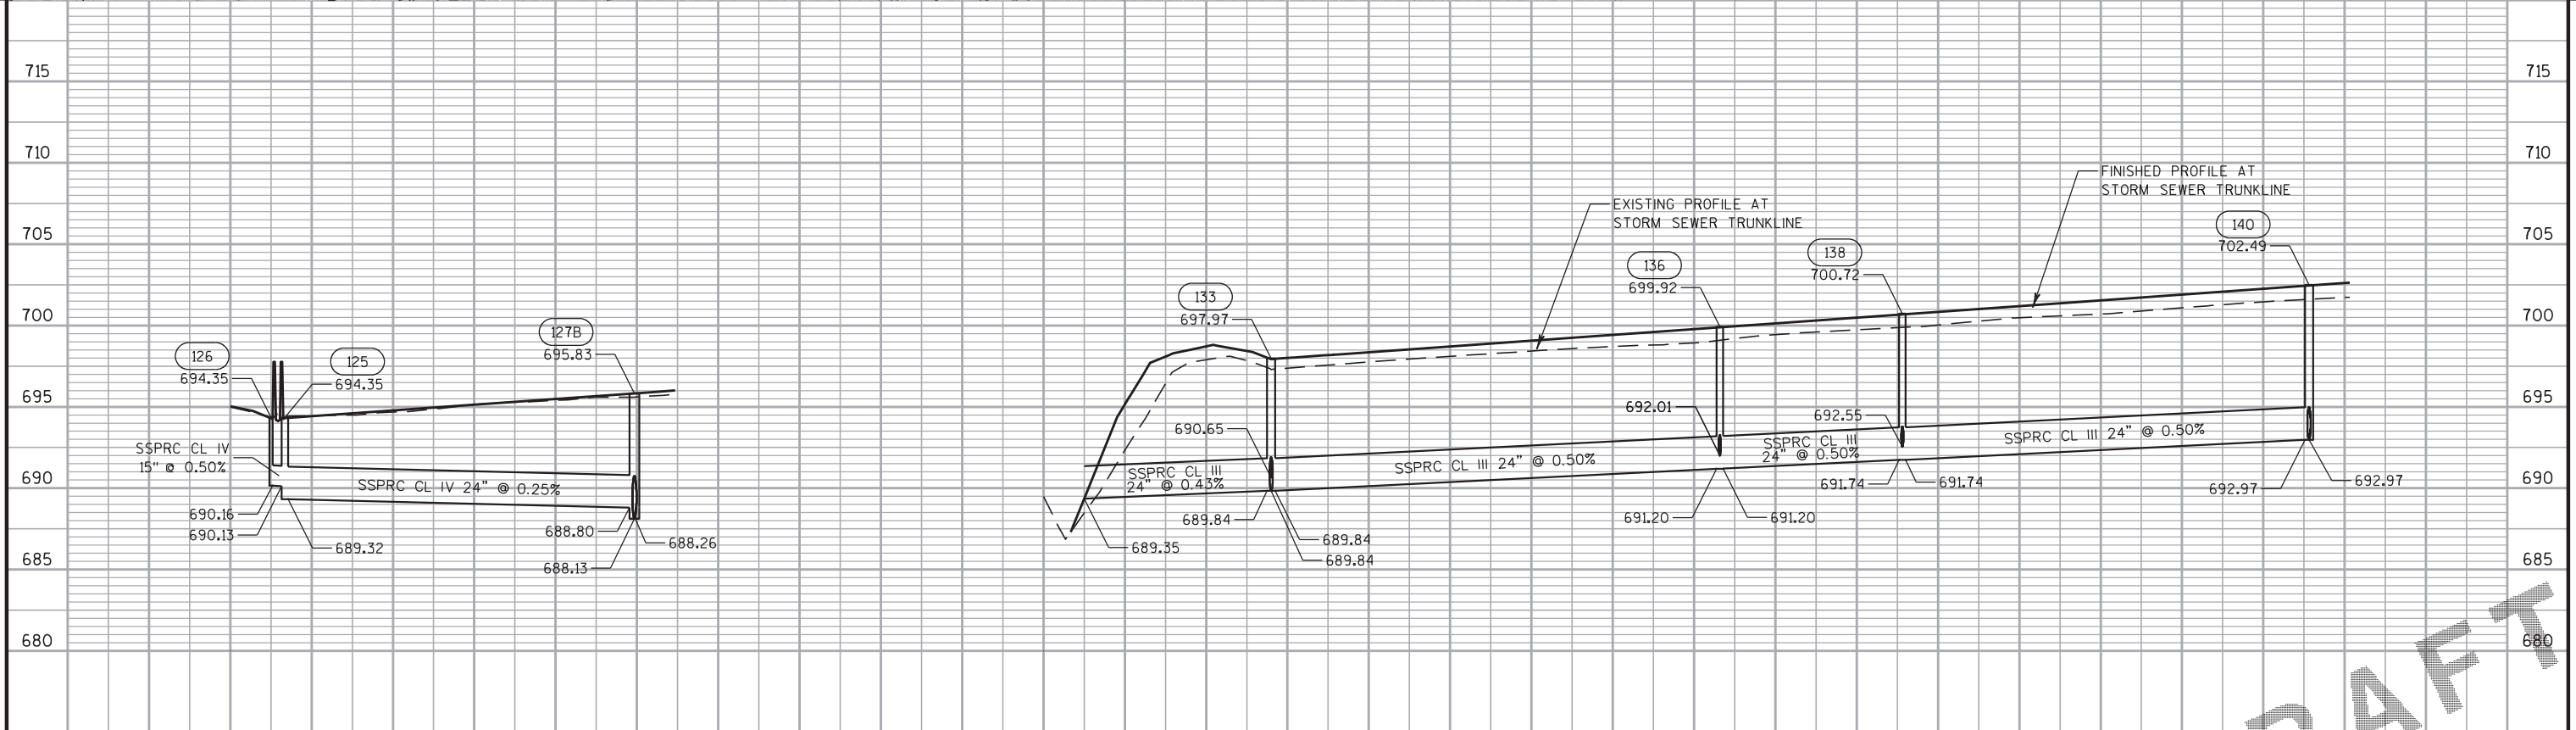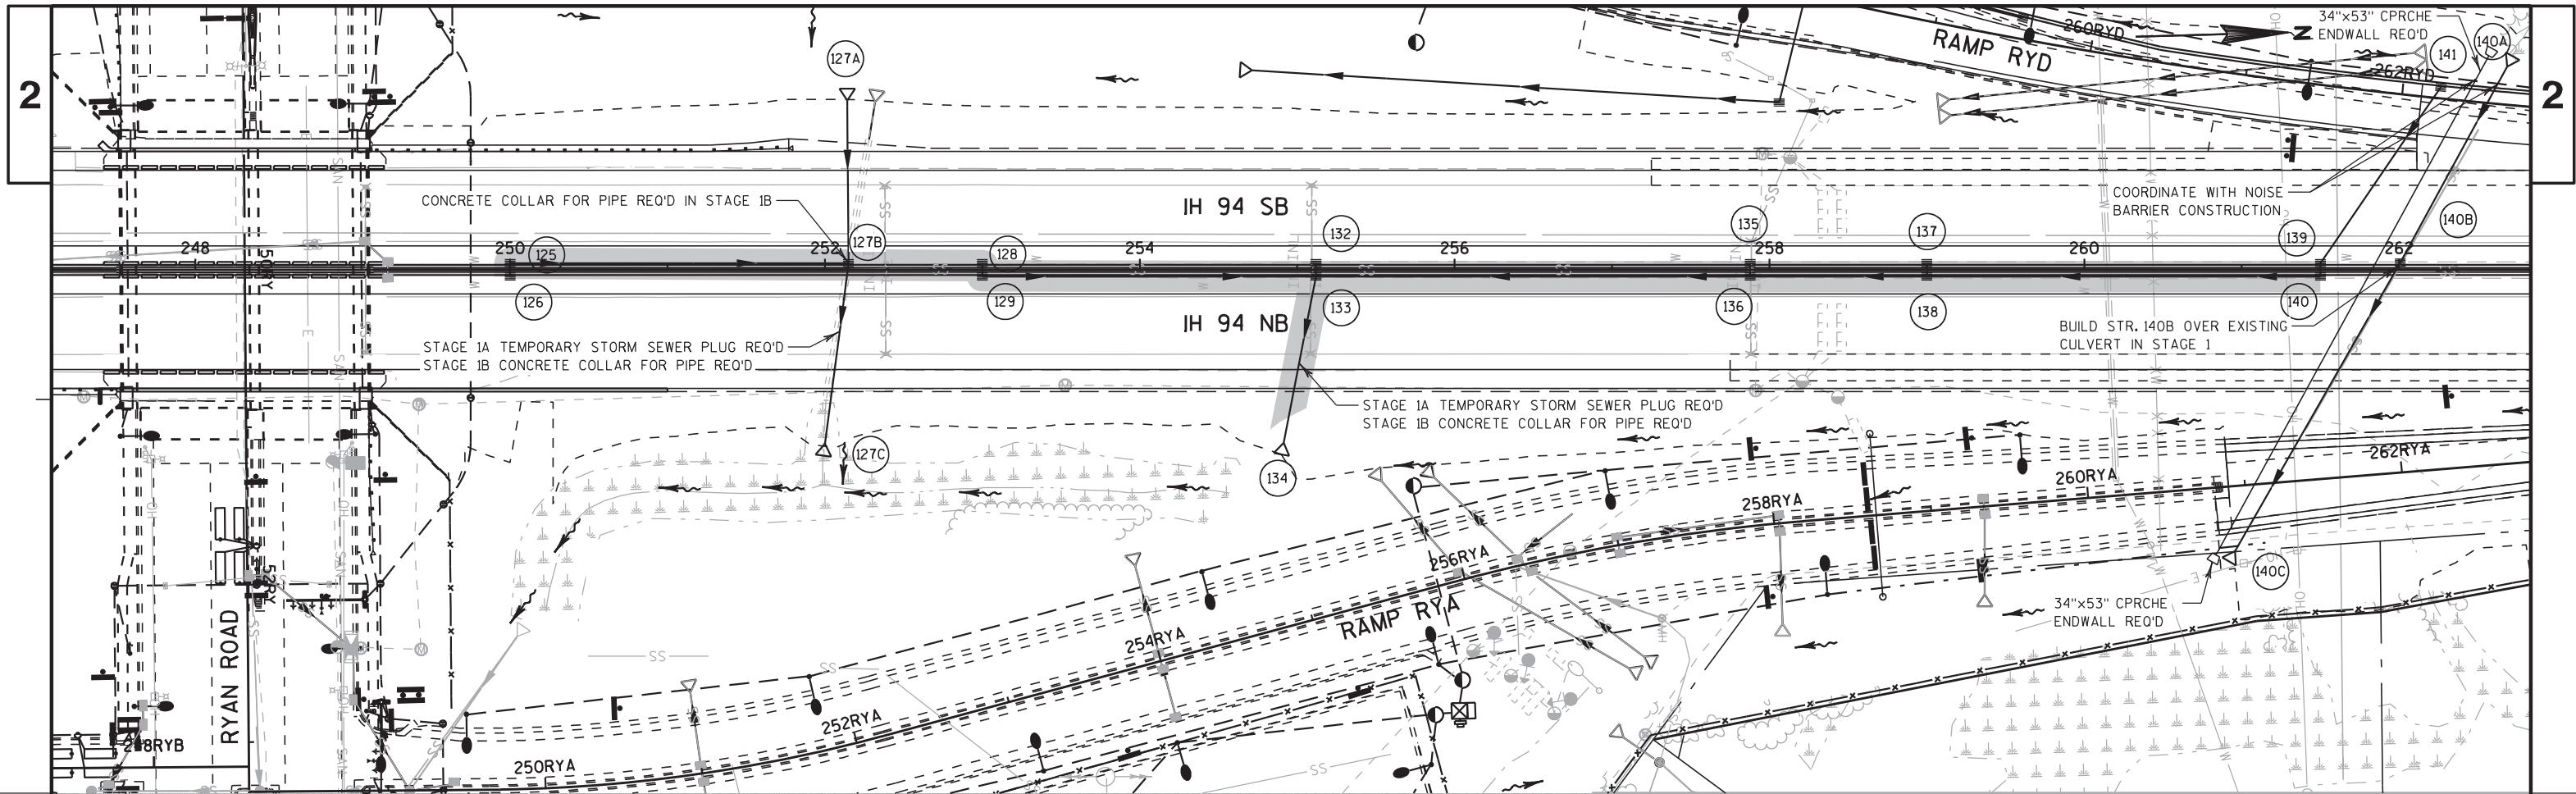

PROJECT NO:1030-20-84

HWY: IH 94

COUNTY: MILWAUKEE

STORM SEWER

SHEET

E

FILE NAME : S:\FinalDesign\MIL\10302084_SM\Roads\cds\022503_ss.dgn

PLOT DATE : 15-FEB-2018 23:40

PLOT BY : mscdyb

PLOT NAME : 022503_ss

PLOT SCALE : 100:1

WISDOT/CADDs SHEET 410

710

705

700



695

690

685

680

675

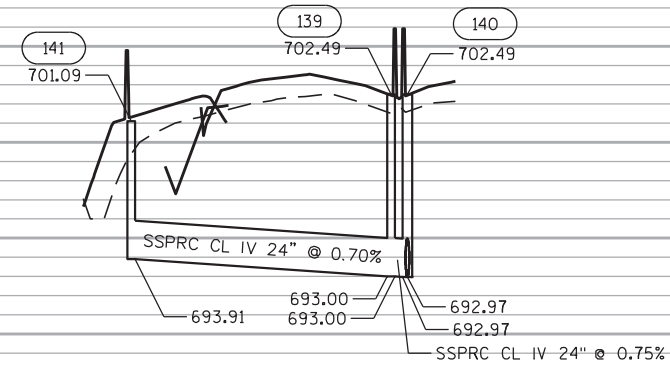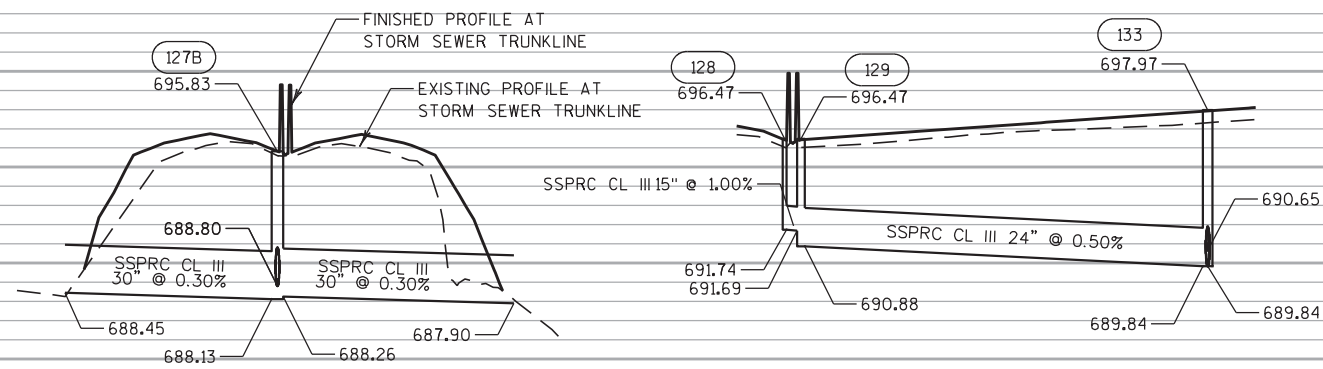

710

705

700

695

690

685

680

675

710

705

700





695

690

685

680

675

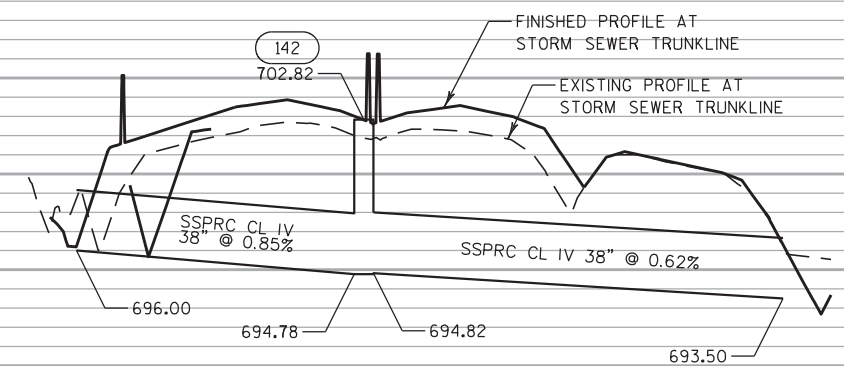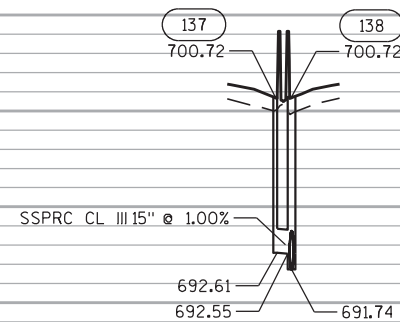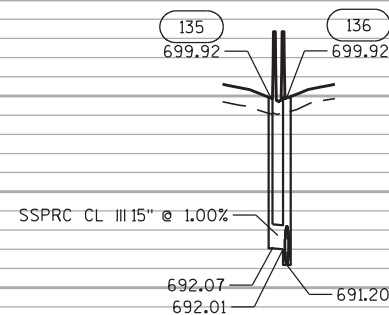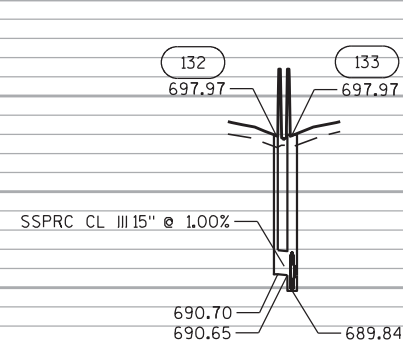

710

705

700


695



690



685



680

675

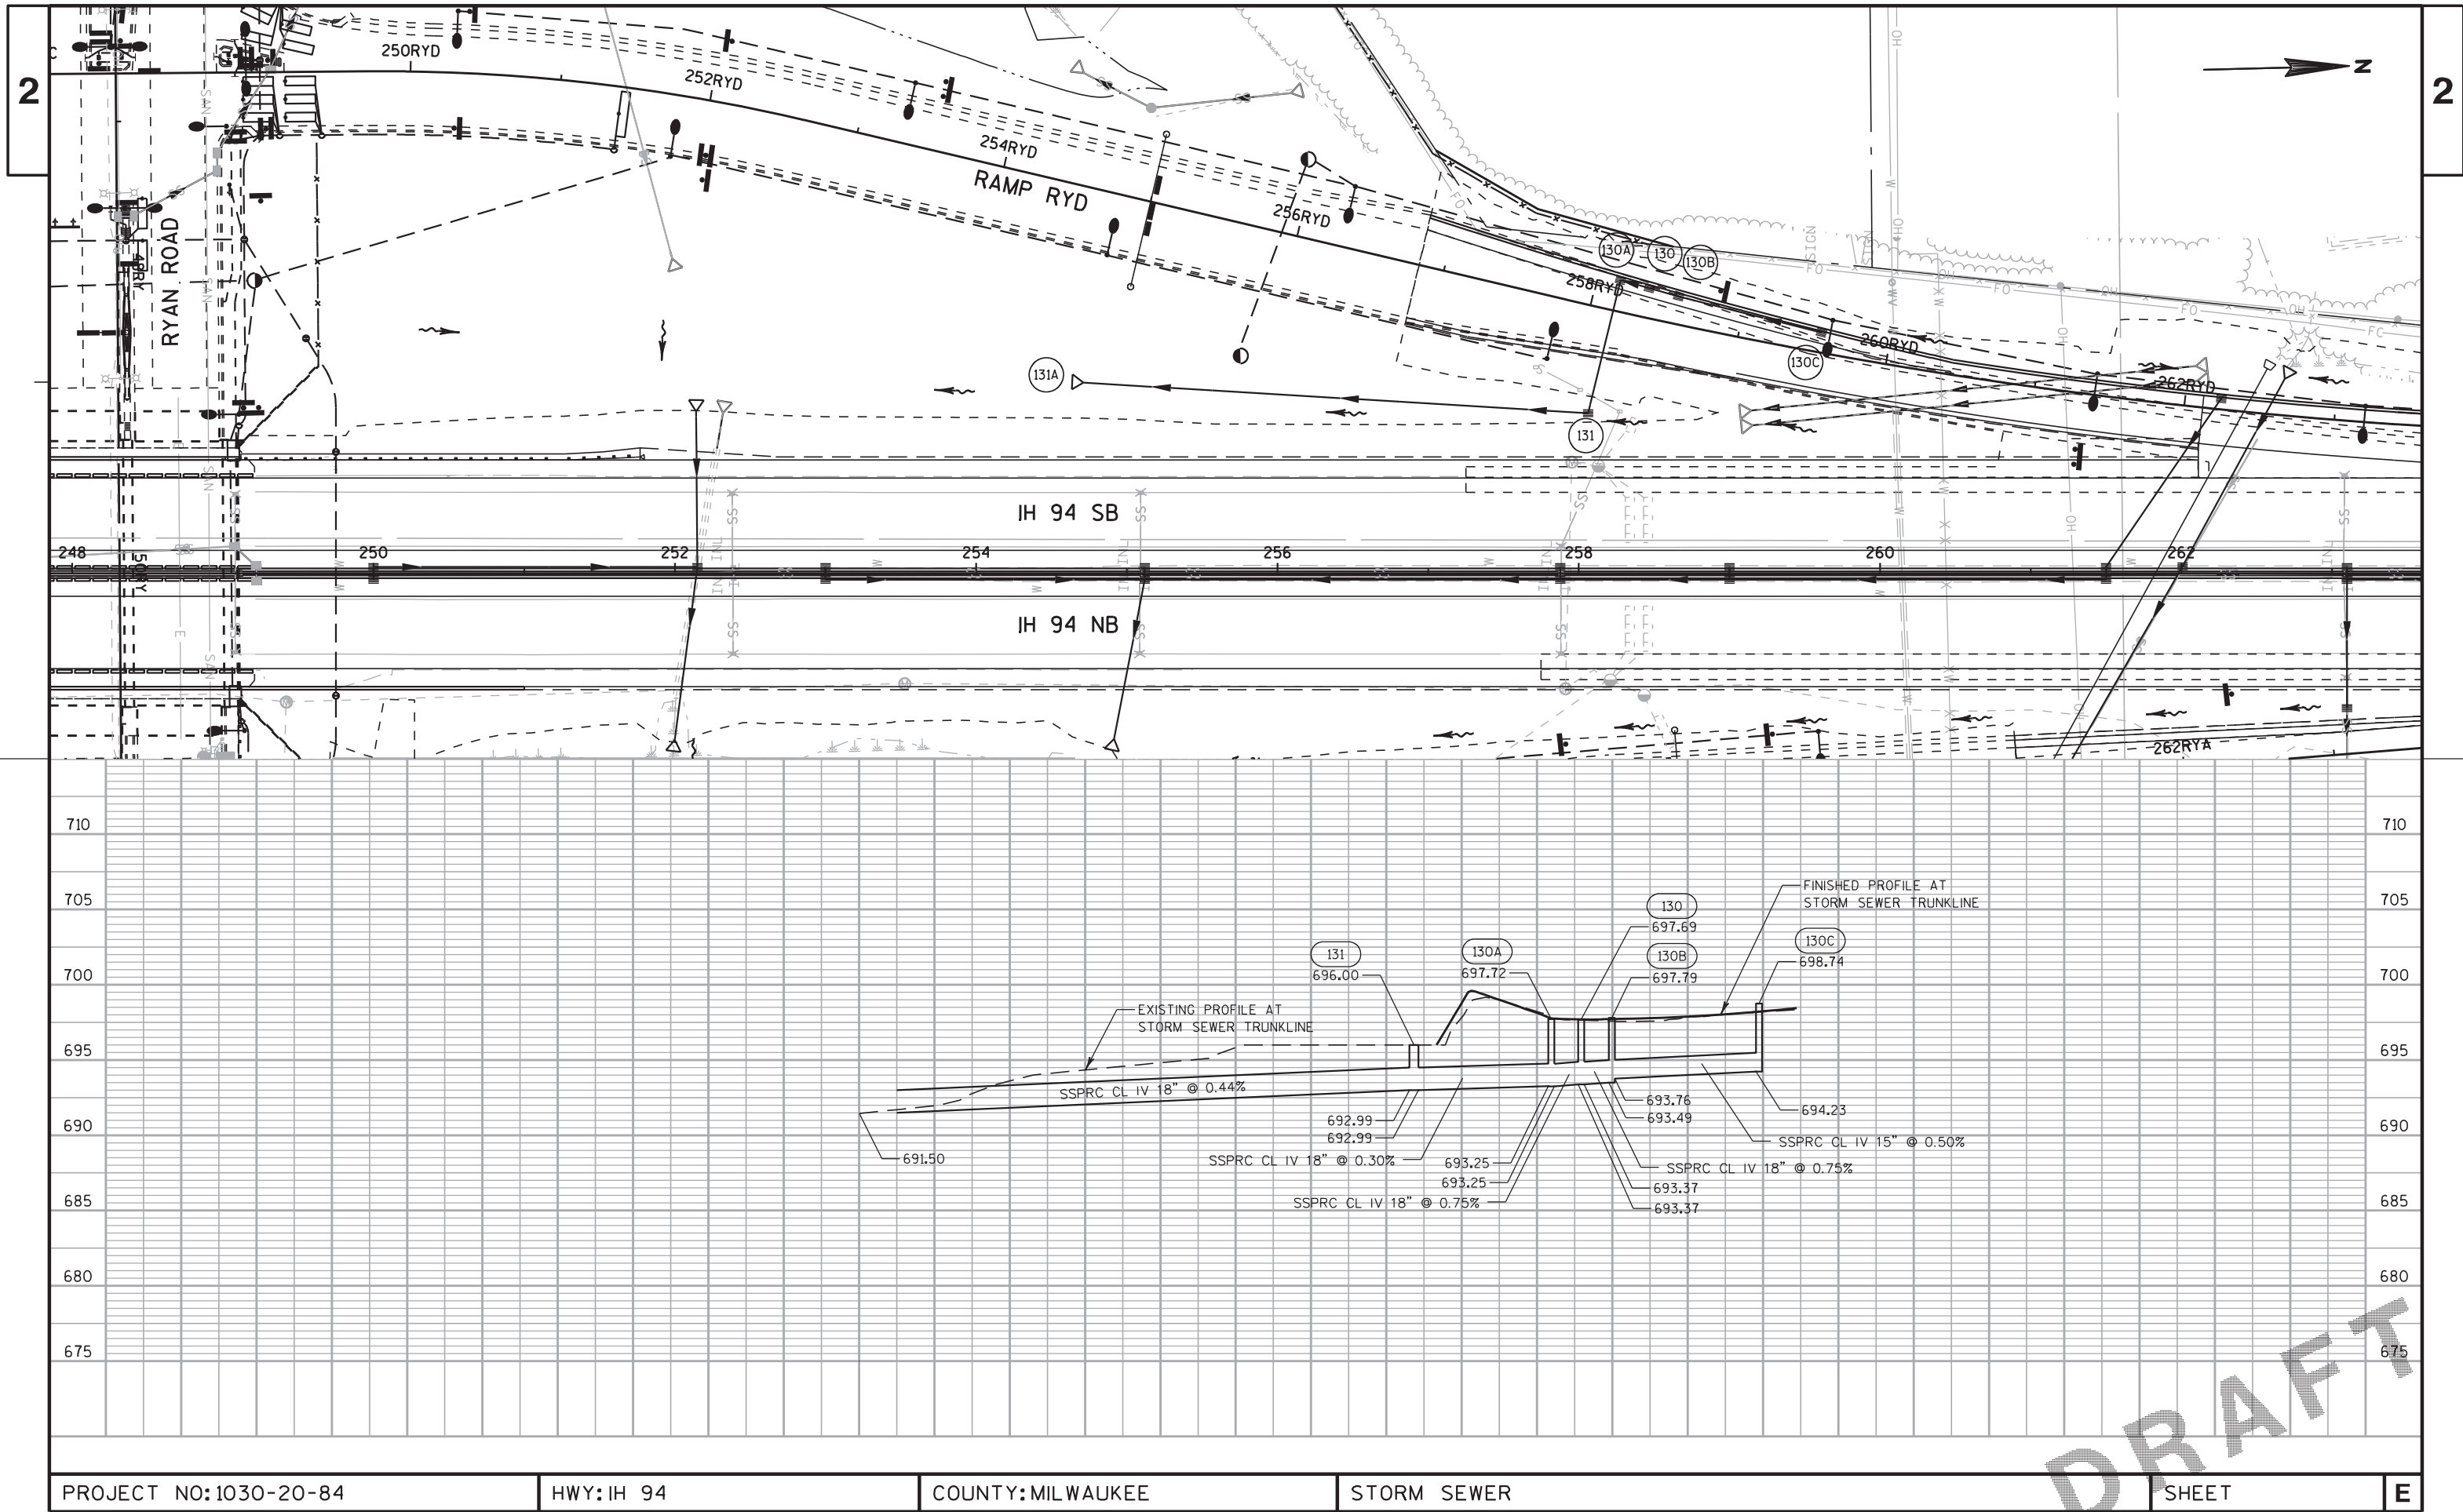

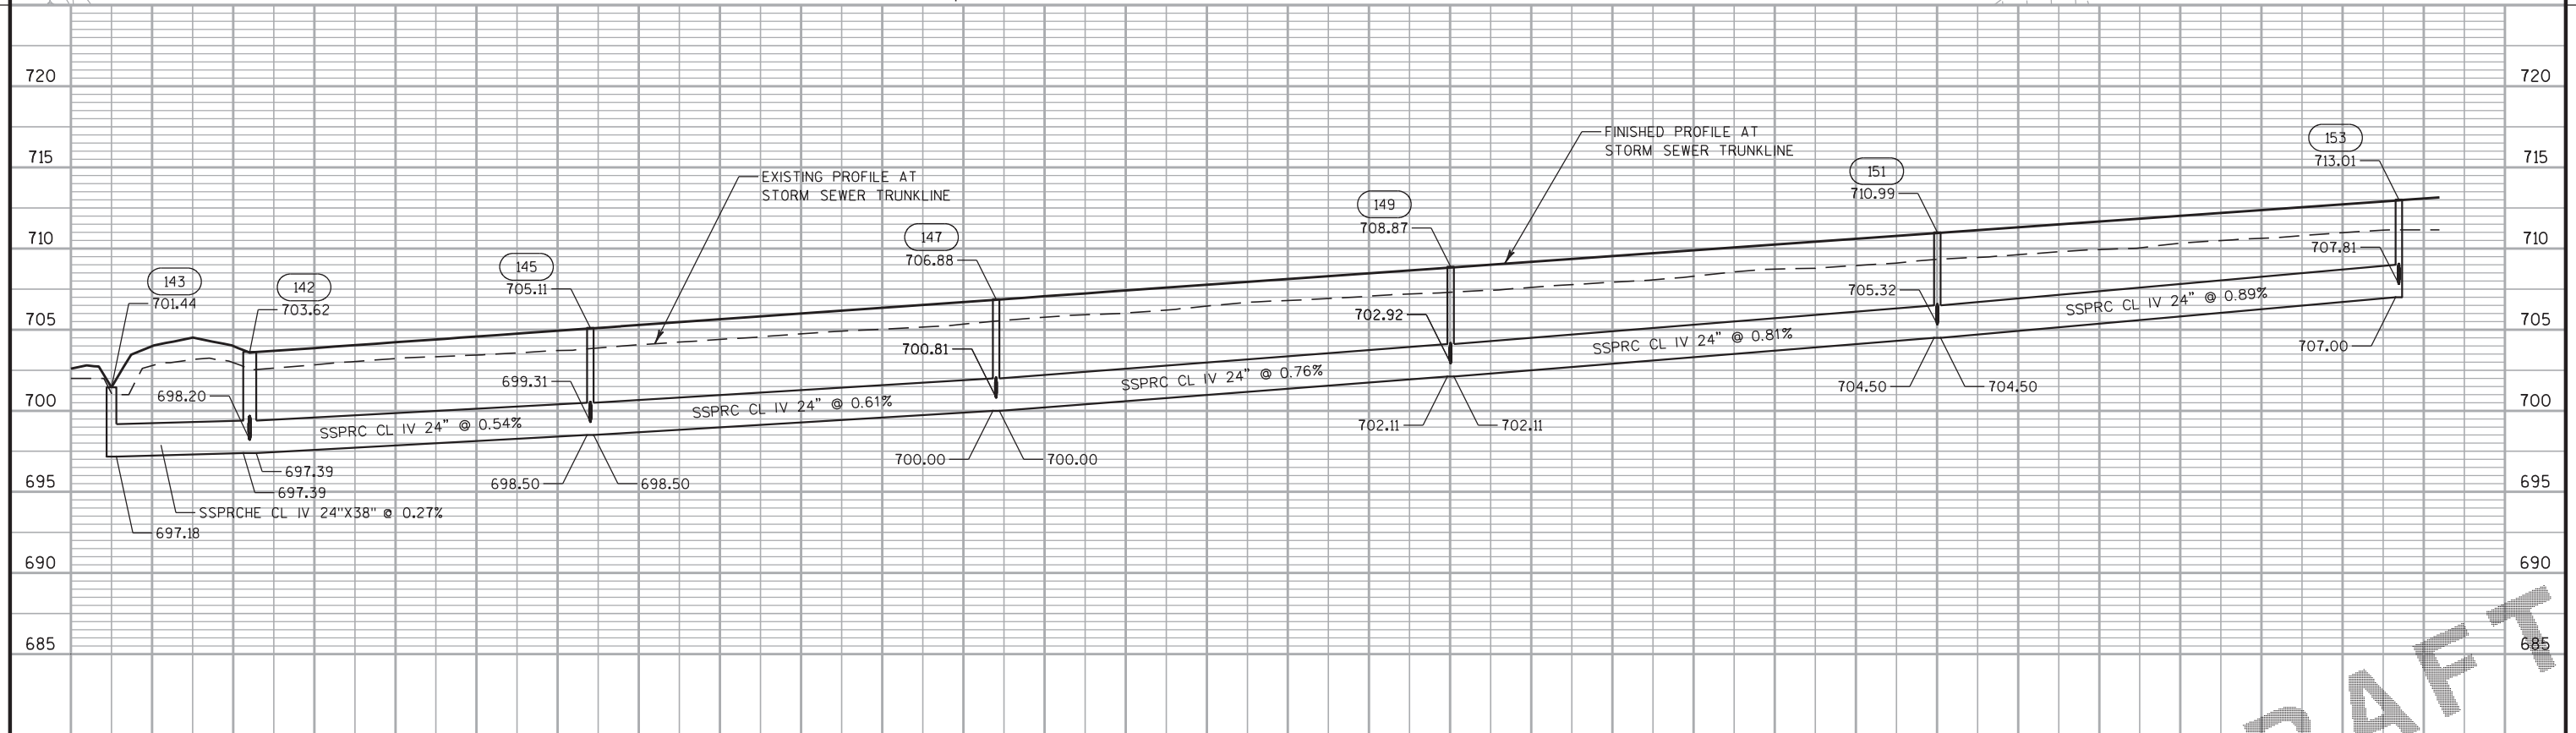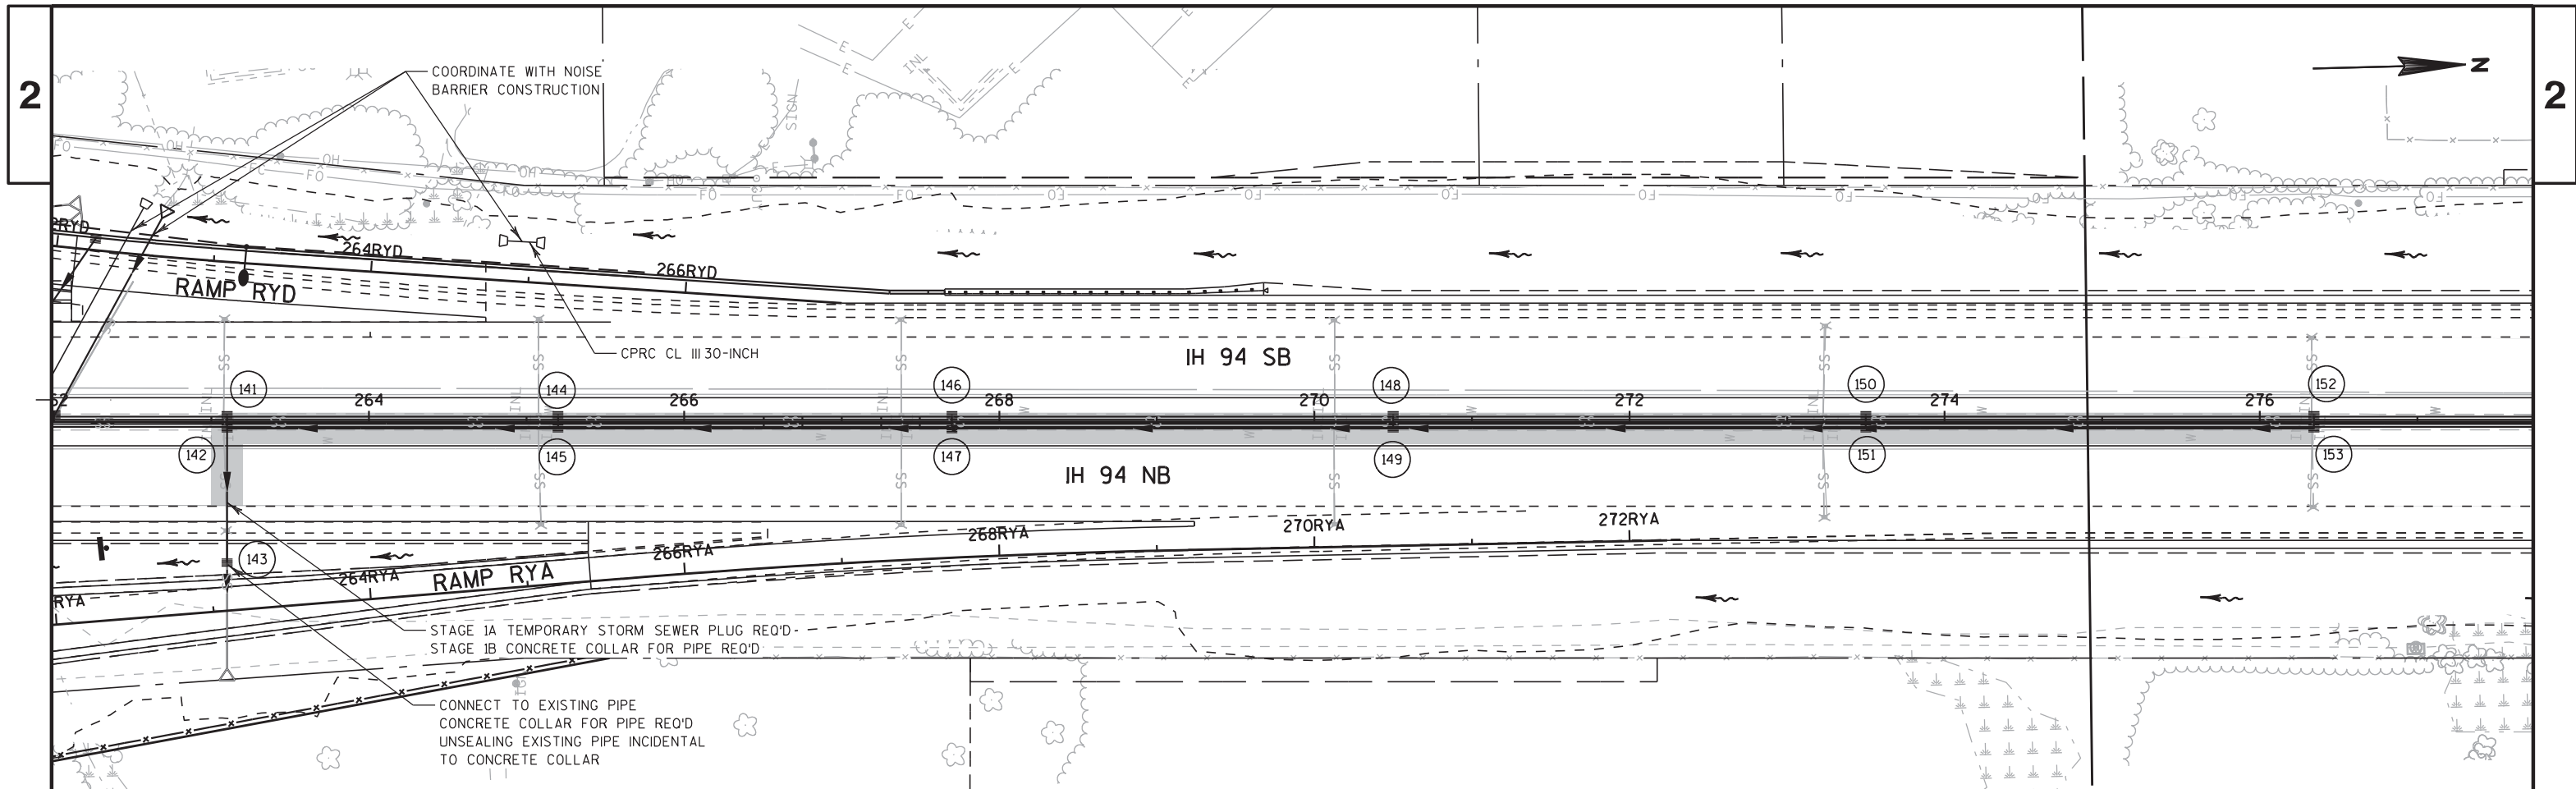

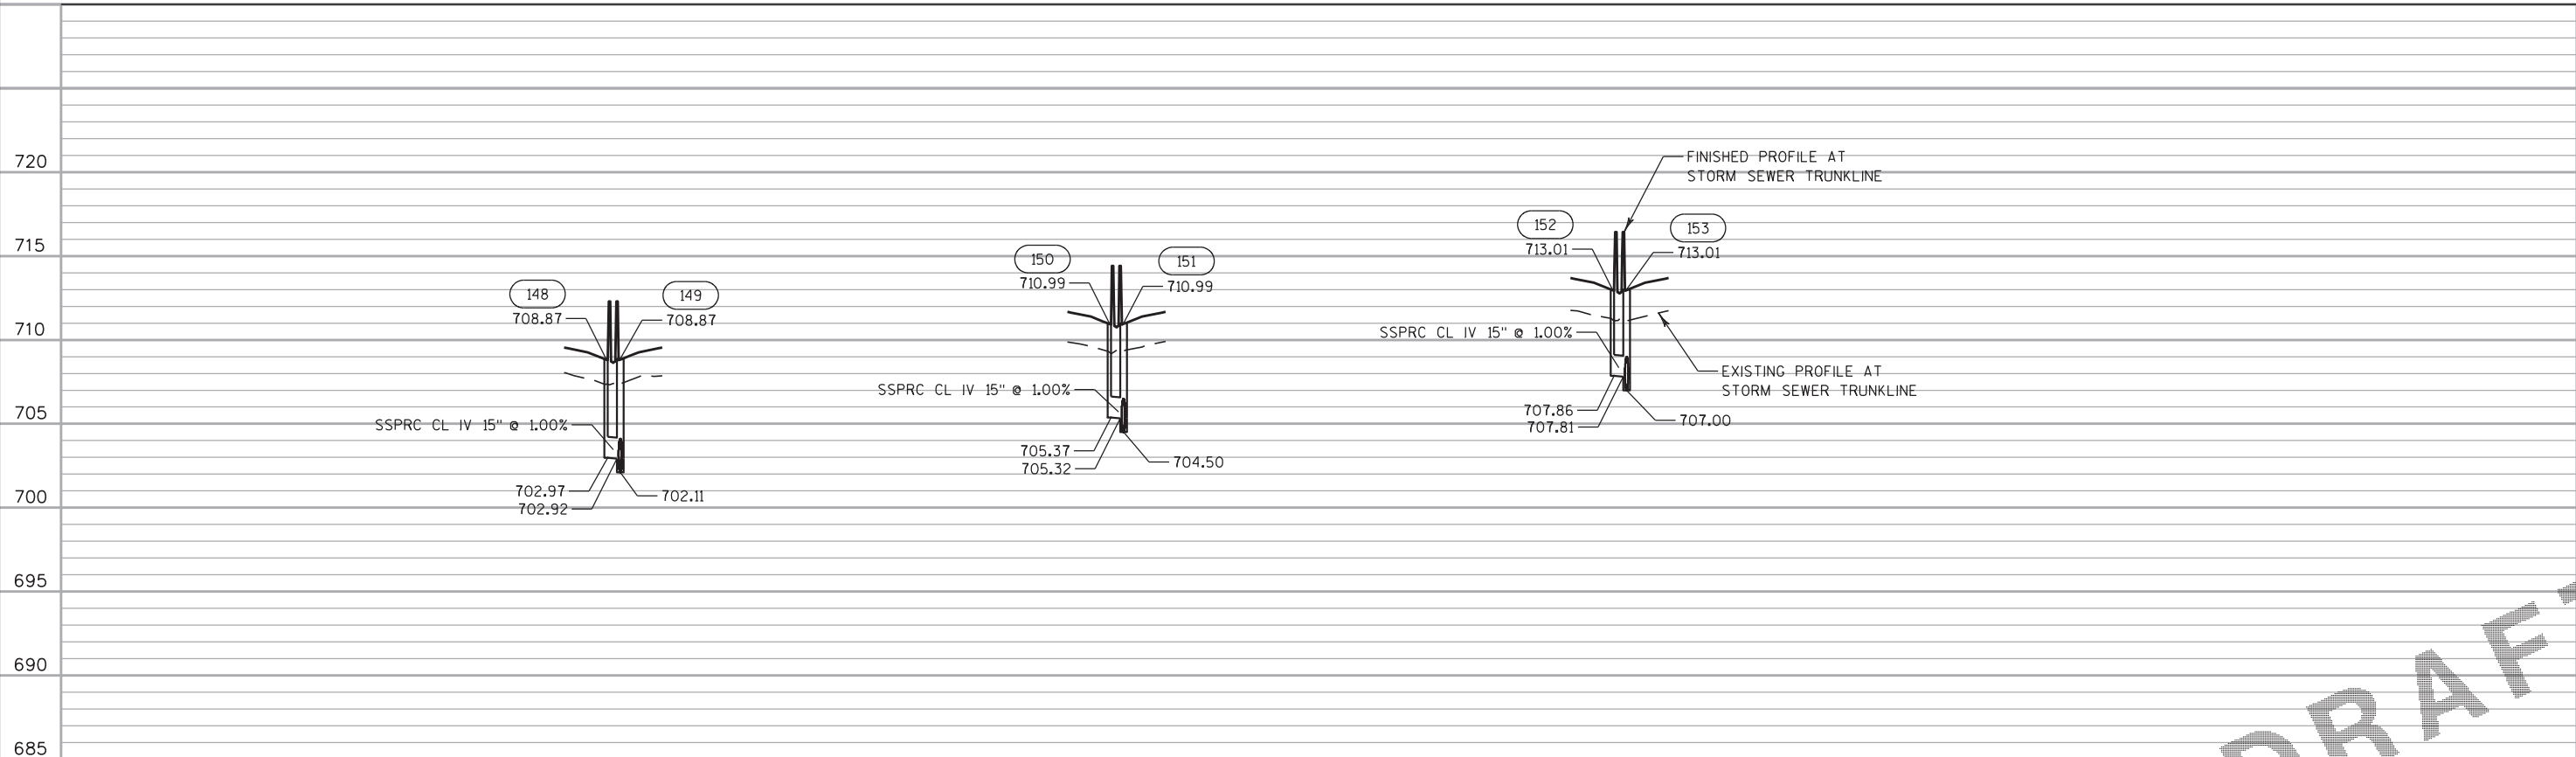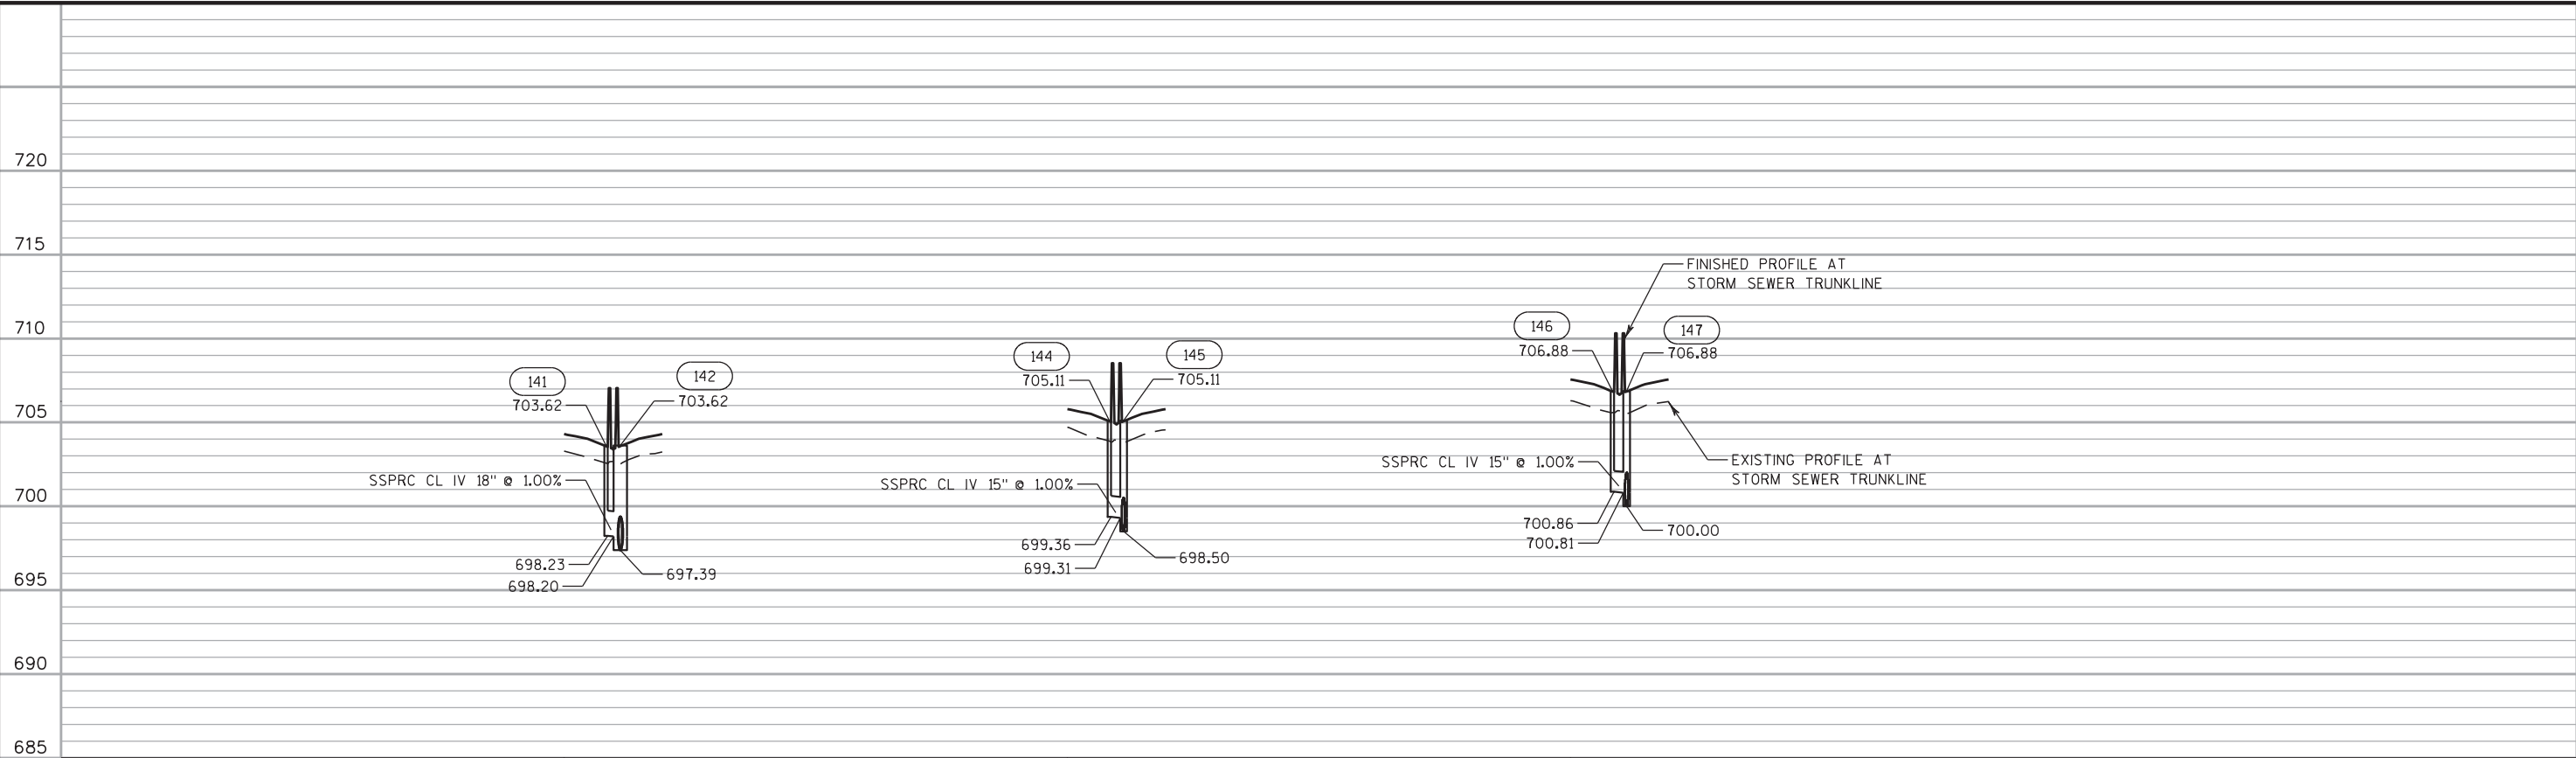

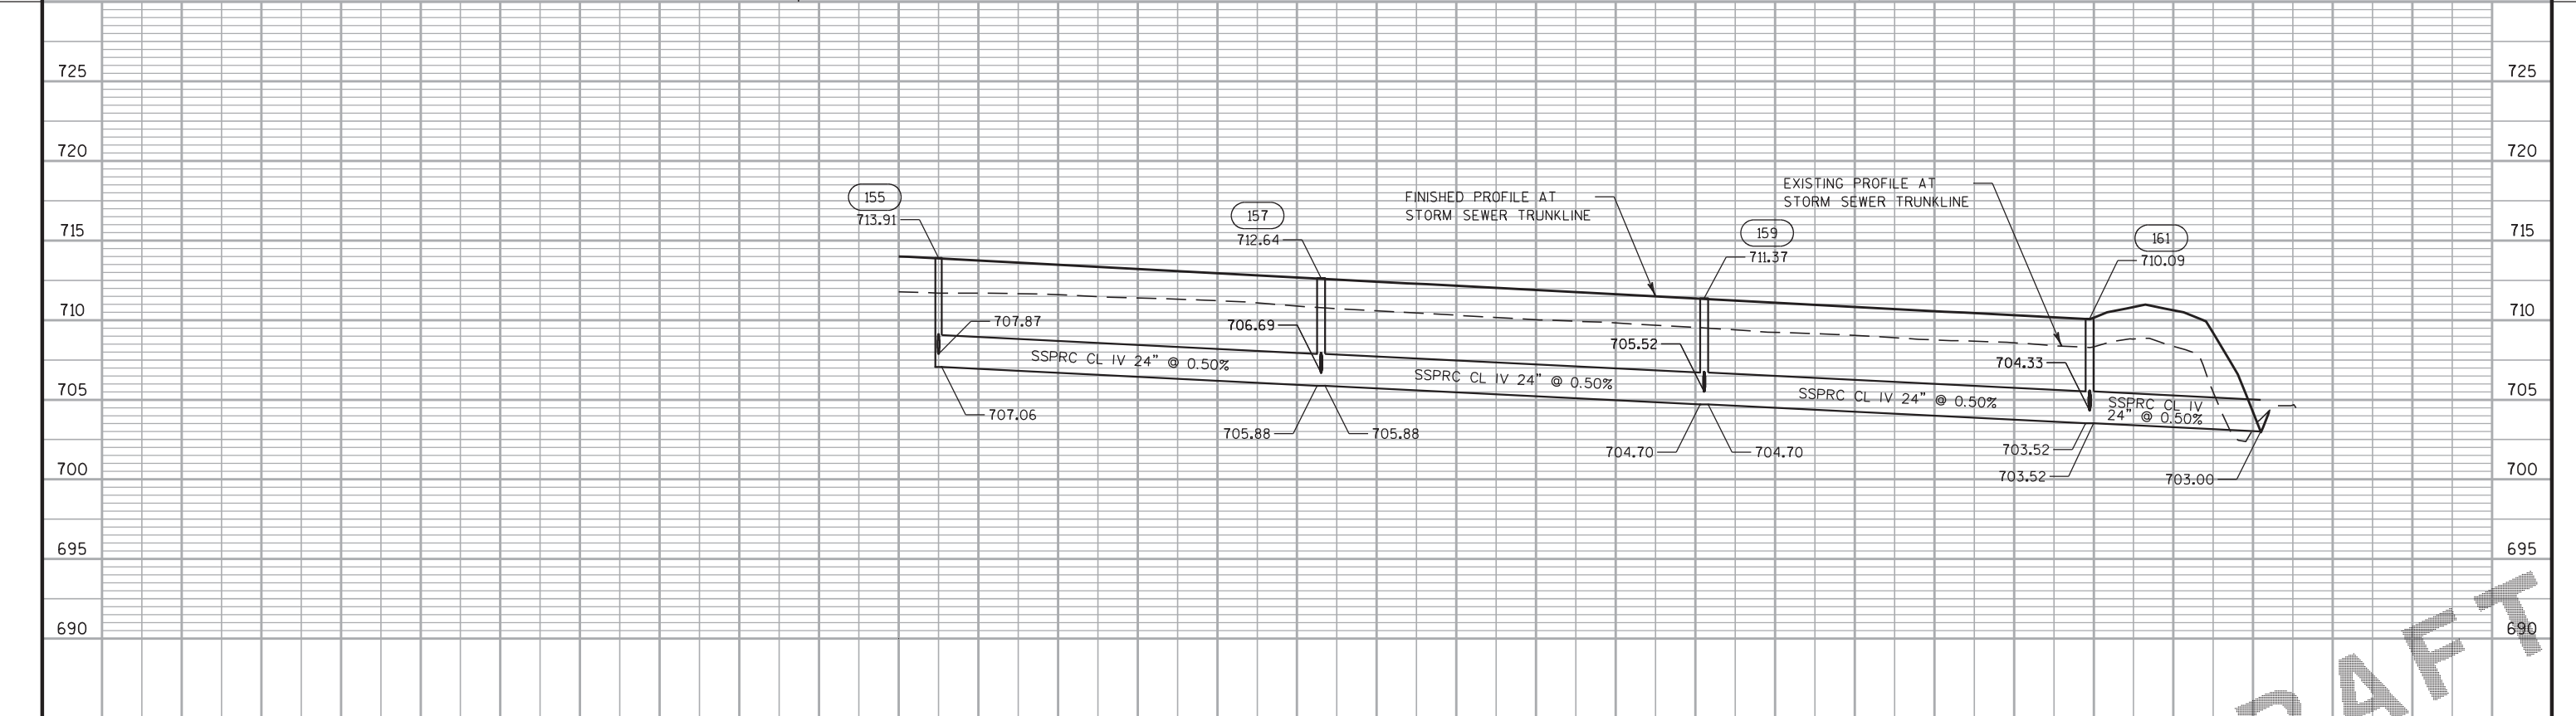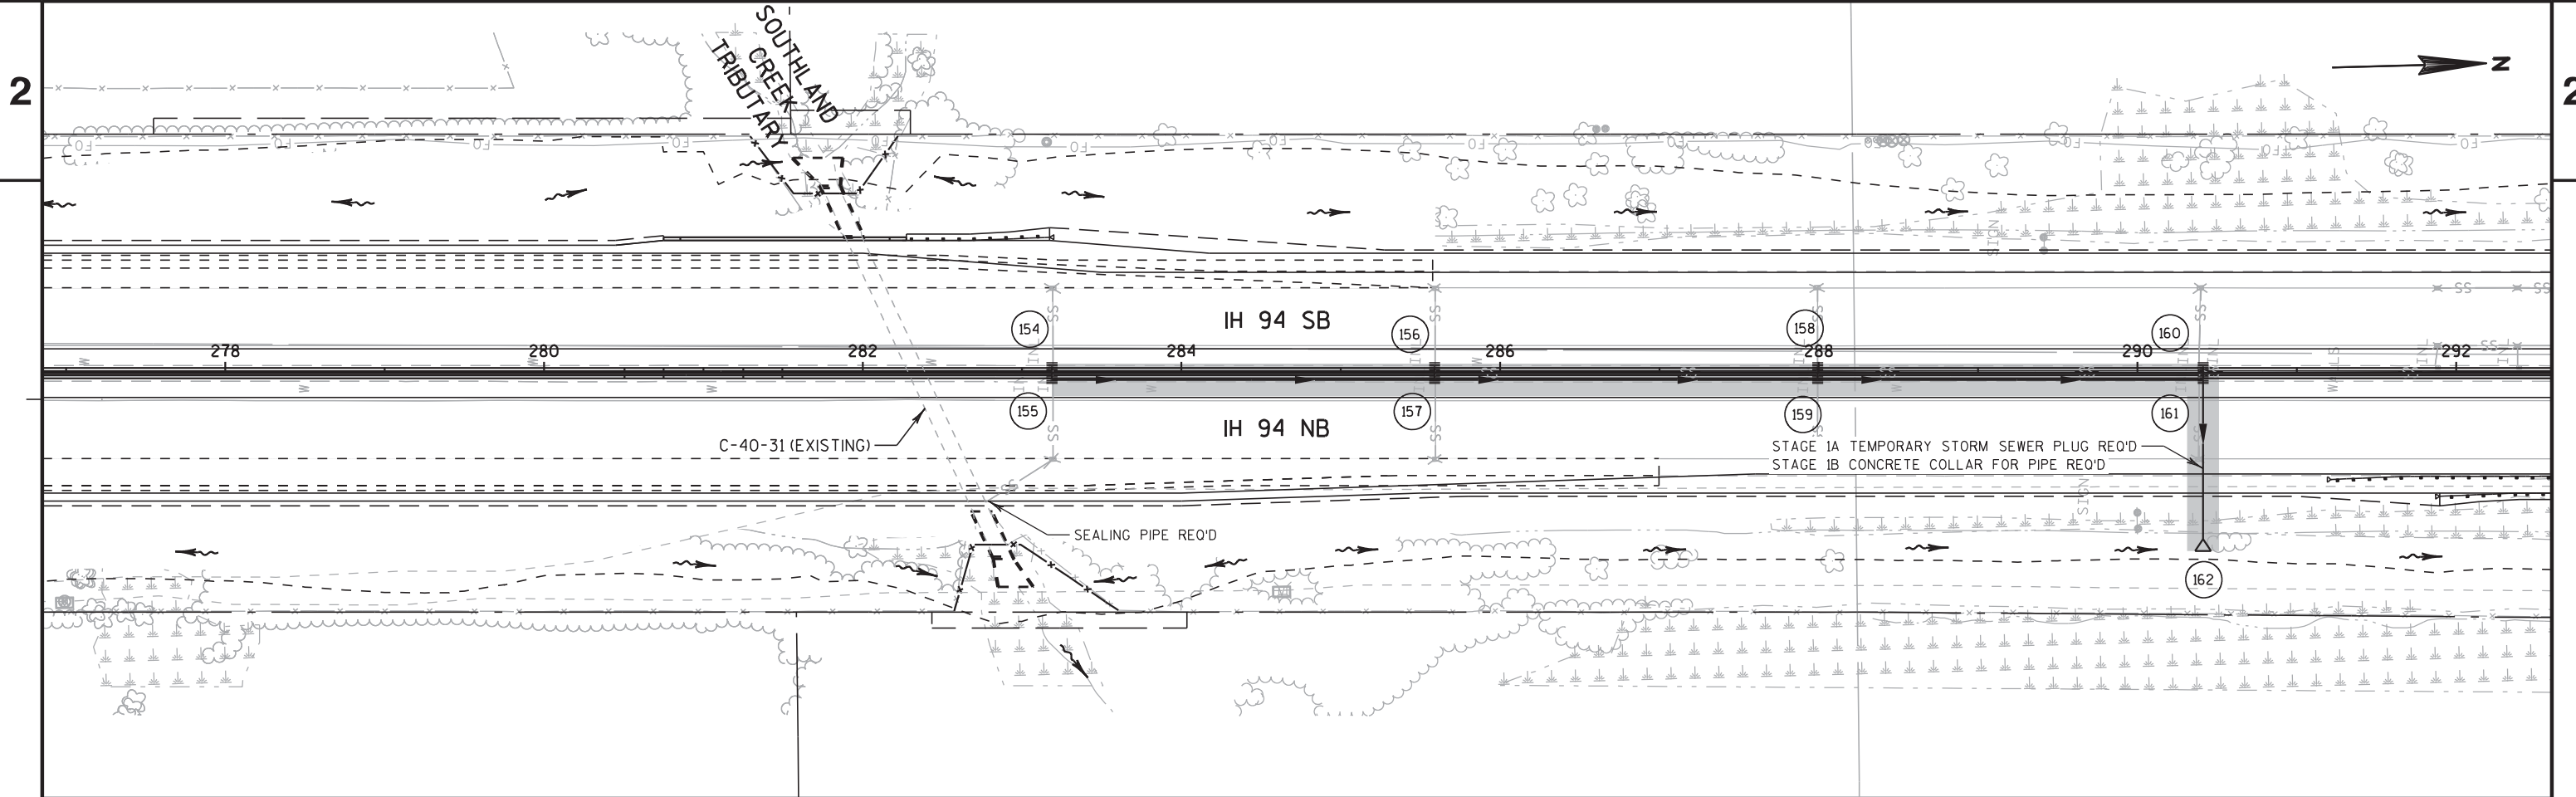

2

720

715

710





705

700

695

690

685

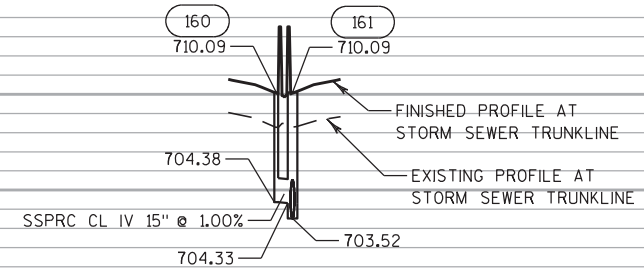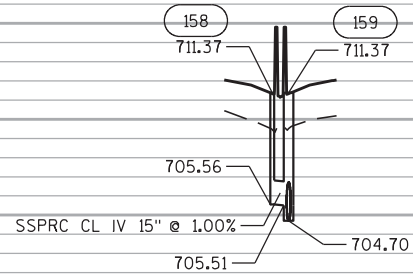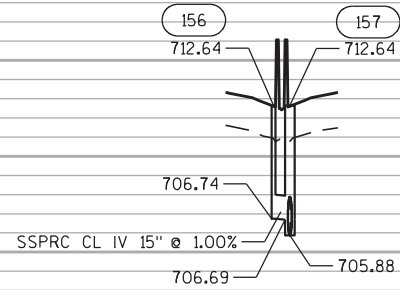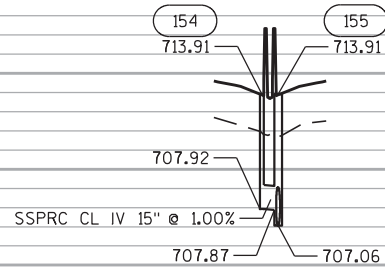

2

720

715

710

705

700

695

690

685

PROJECT NO:1030-20-84



HWY: IH 94

COUNTY: MILWAUKEE

STORM SEWER

SHEET

E

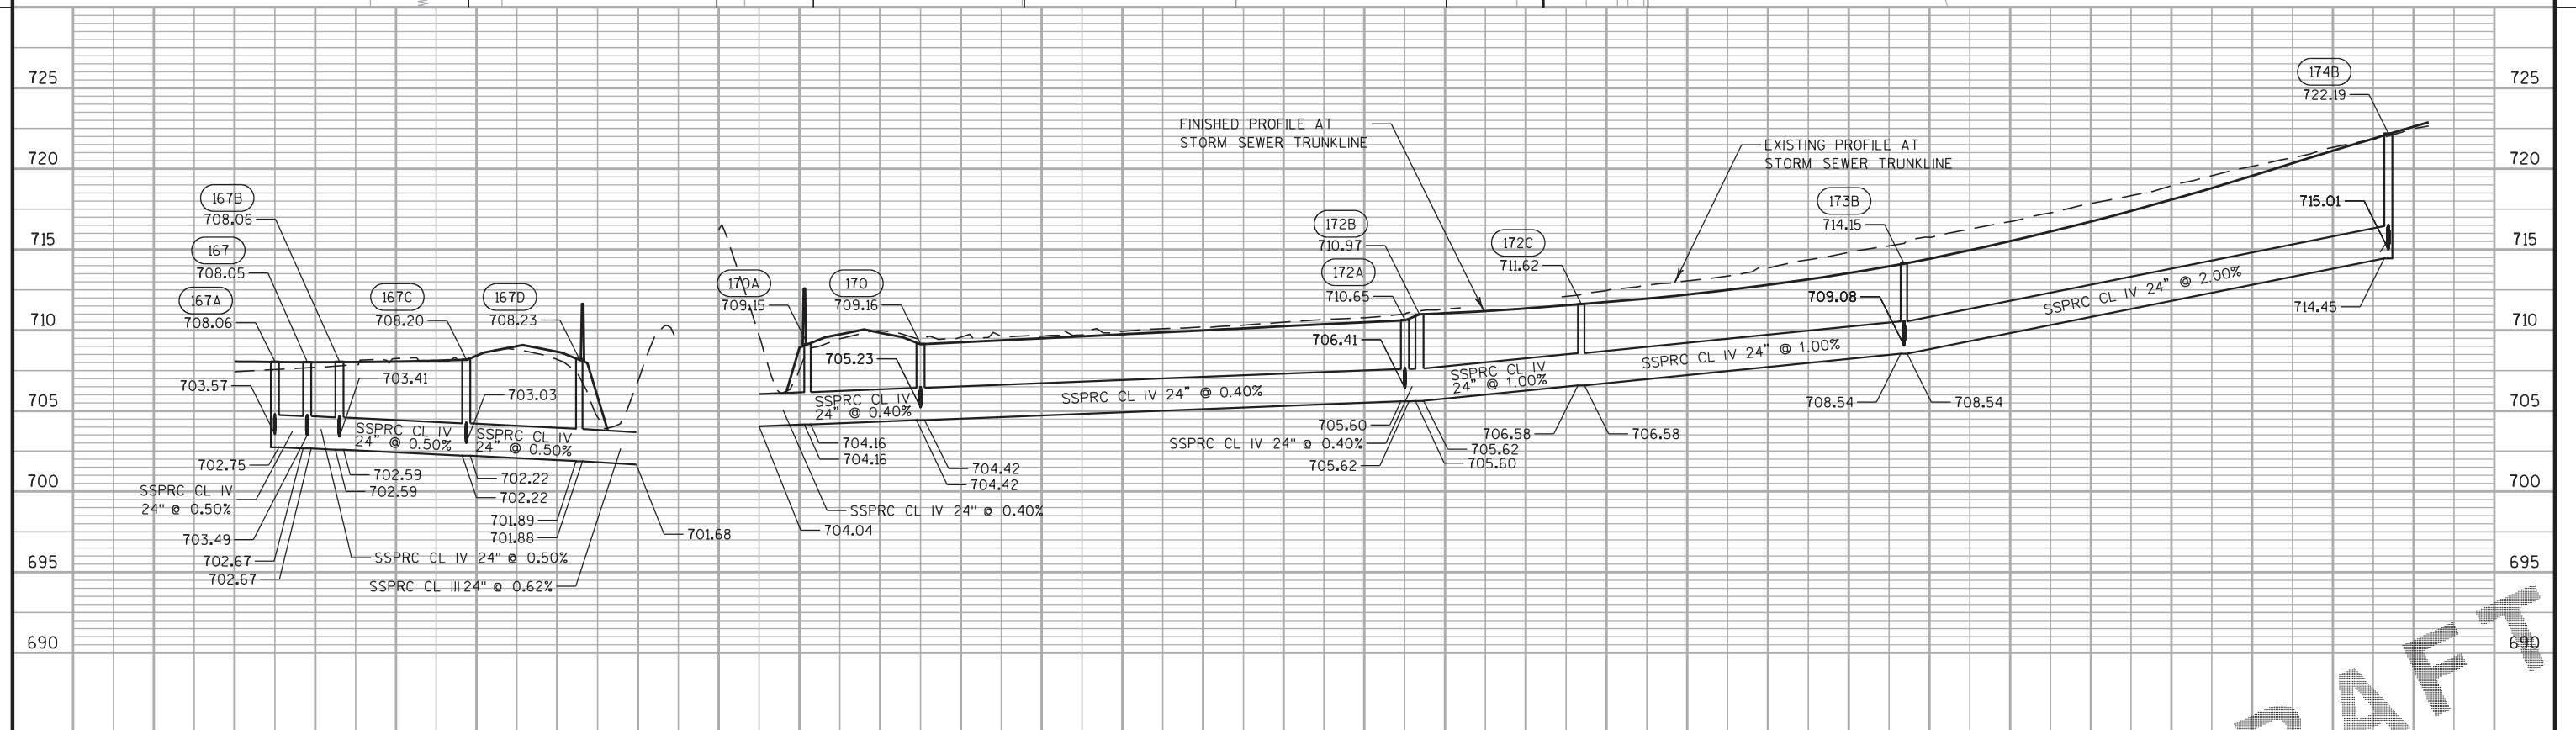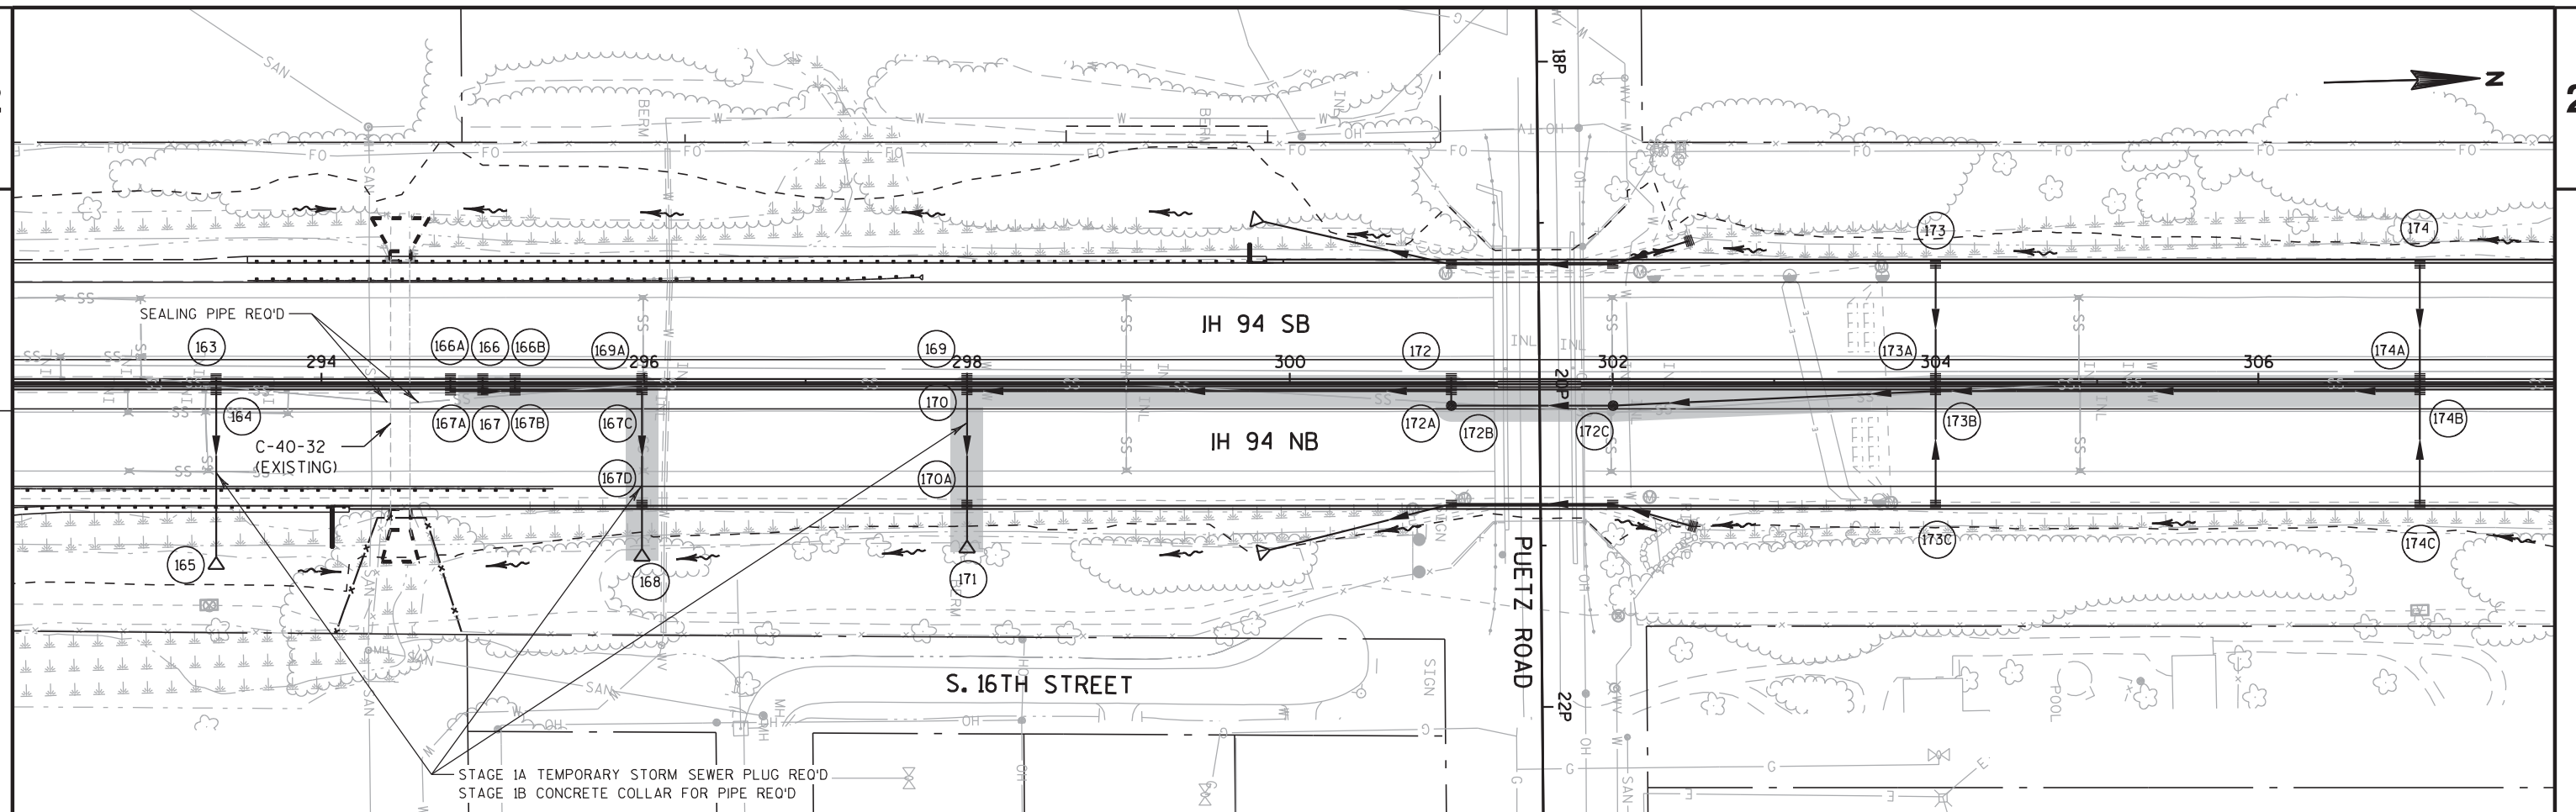

720

715

710


705

700

695

690

685

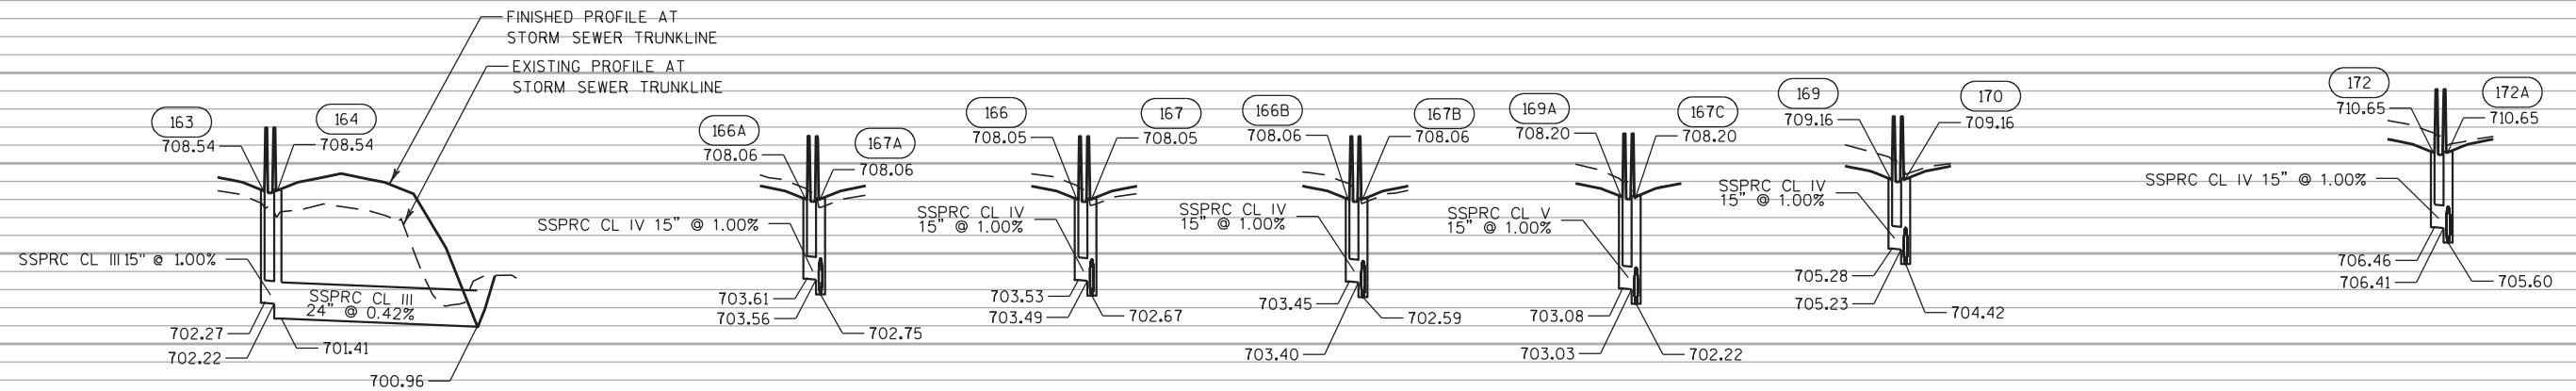

720

715

710

705

700

695

690

685

730

725

720


715

710

705

700

695

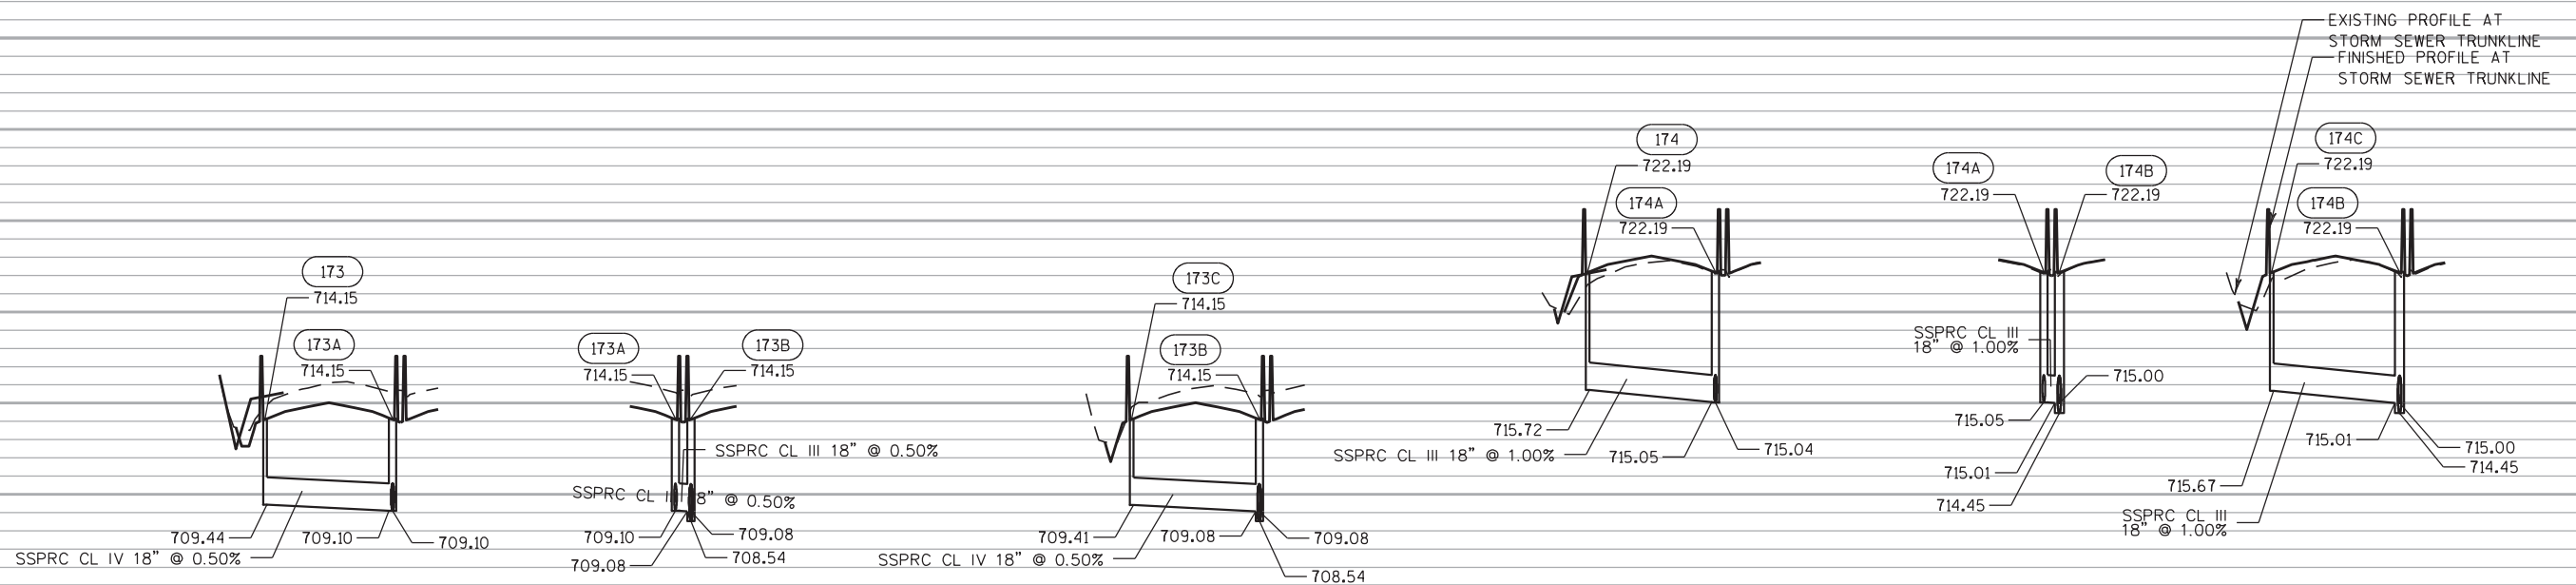

730

725

720

715

710

705

700

695

PROJECT NO: 1030-20-84

HWY: IH 94

COUNTY: MILWAUKEE



STORM SEWER

SHEET

E

2

2

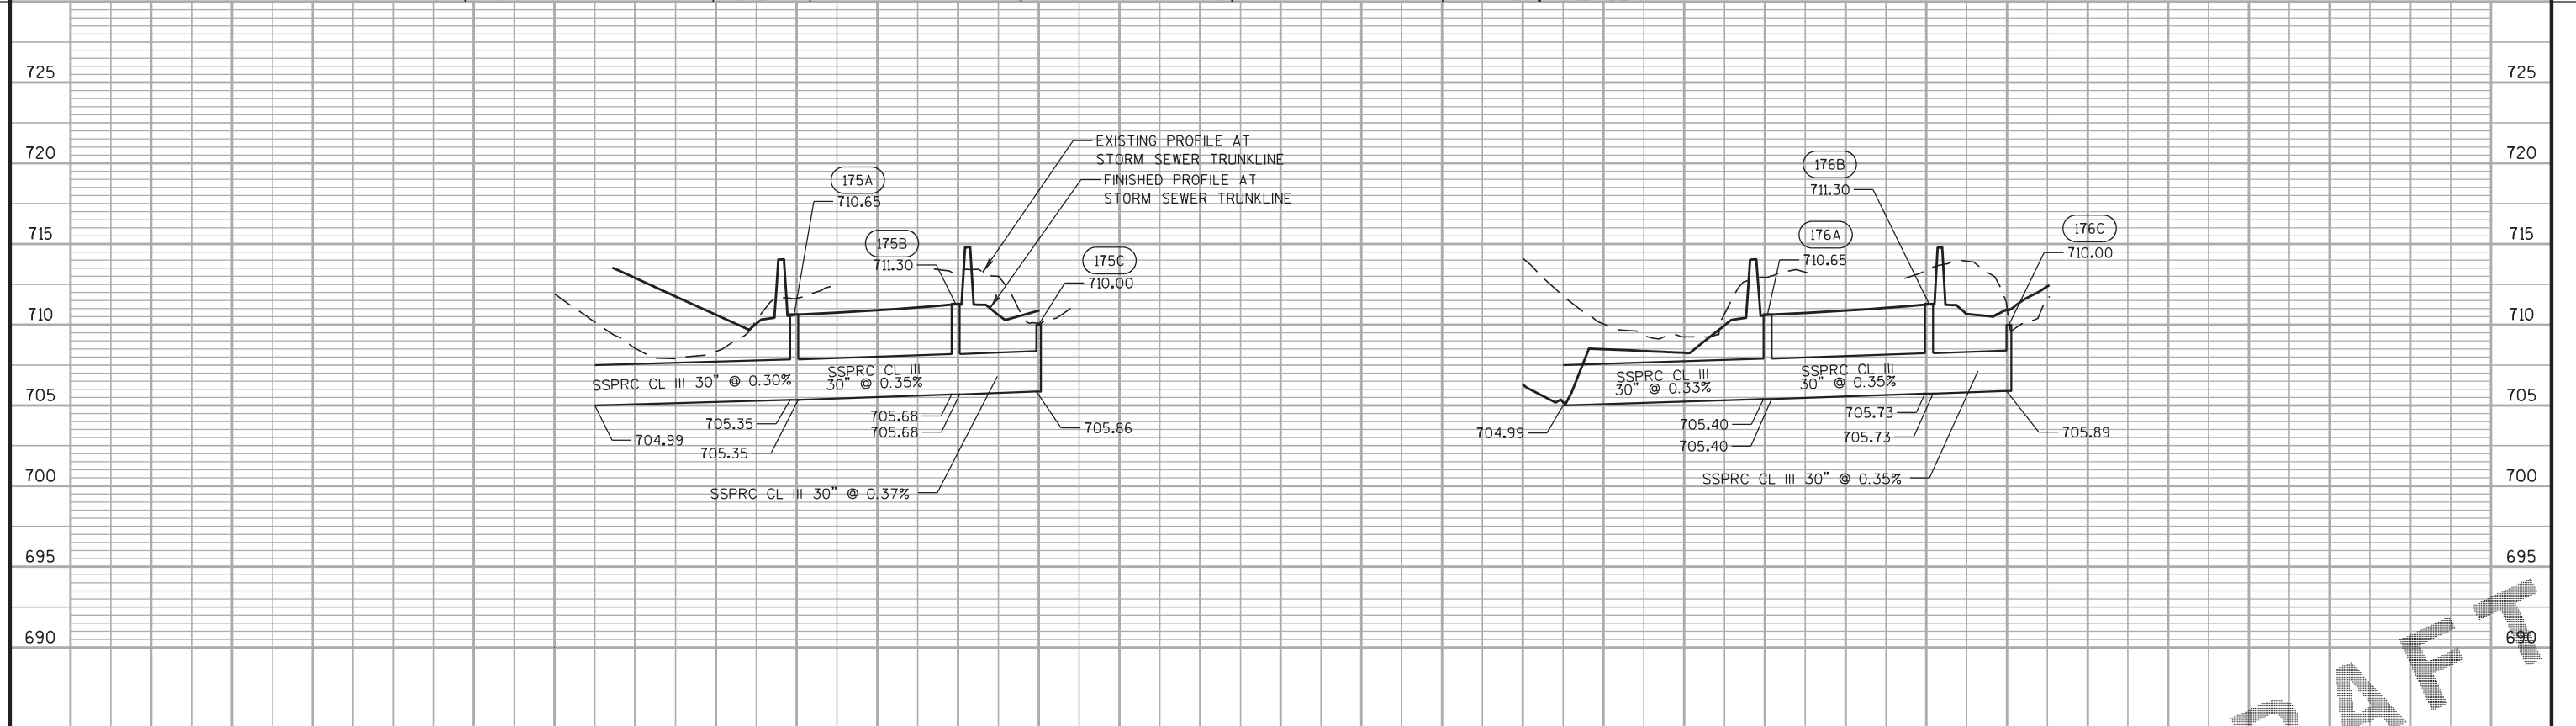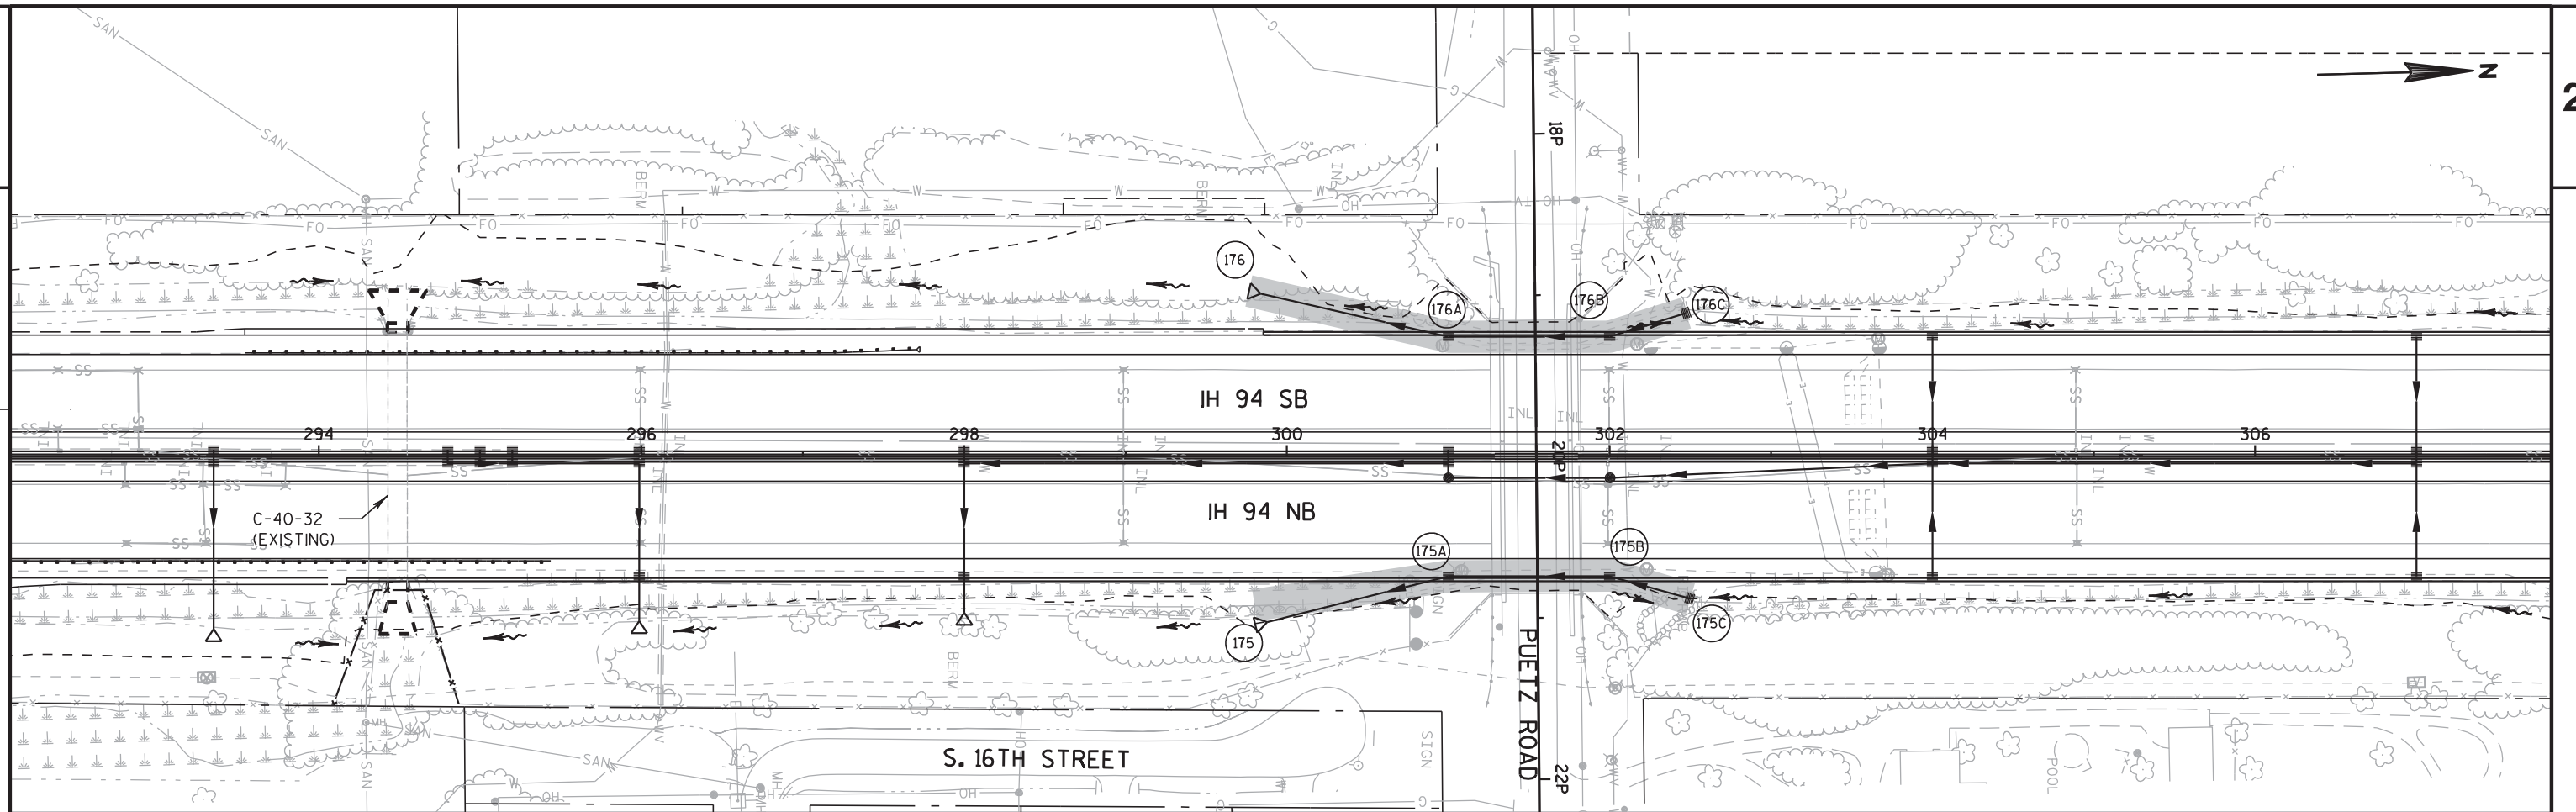

PROJECT NO:1030-20-84

HWY: IH 94

COUNTY: MILWAUKEE

STORM SEWER

SHEET

E

FILE NAME : S:\FinalDesign\MIL\10302084_SM\Roads\cds\022506b_ss.dgn

PLOT DATE : 15-FEB-2018 23:44

PLOT BY : mscdyb



PLOT NAME : 022506b_ss

PLOT SCALE : 100:1

WISDOT/CADDs SHEET 410

2

2

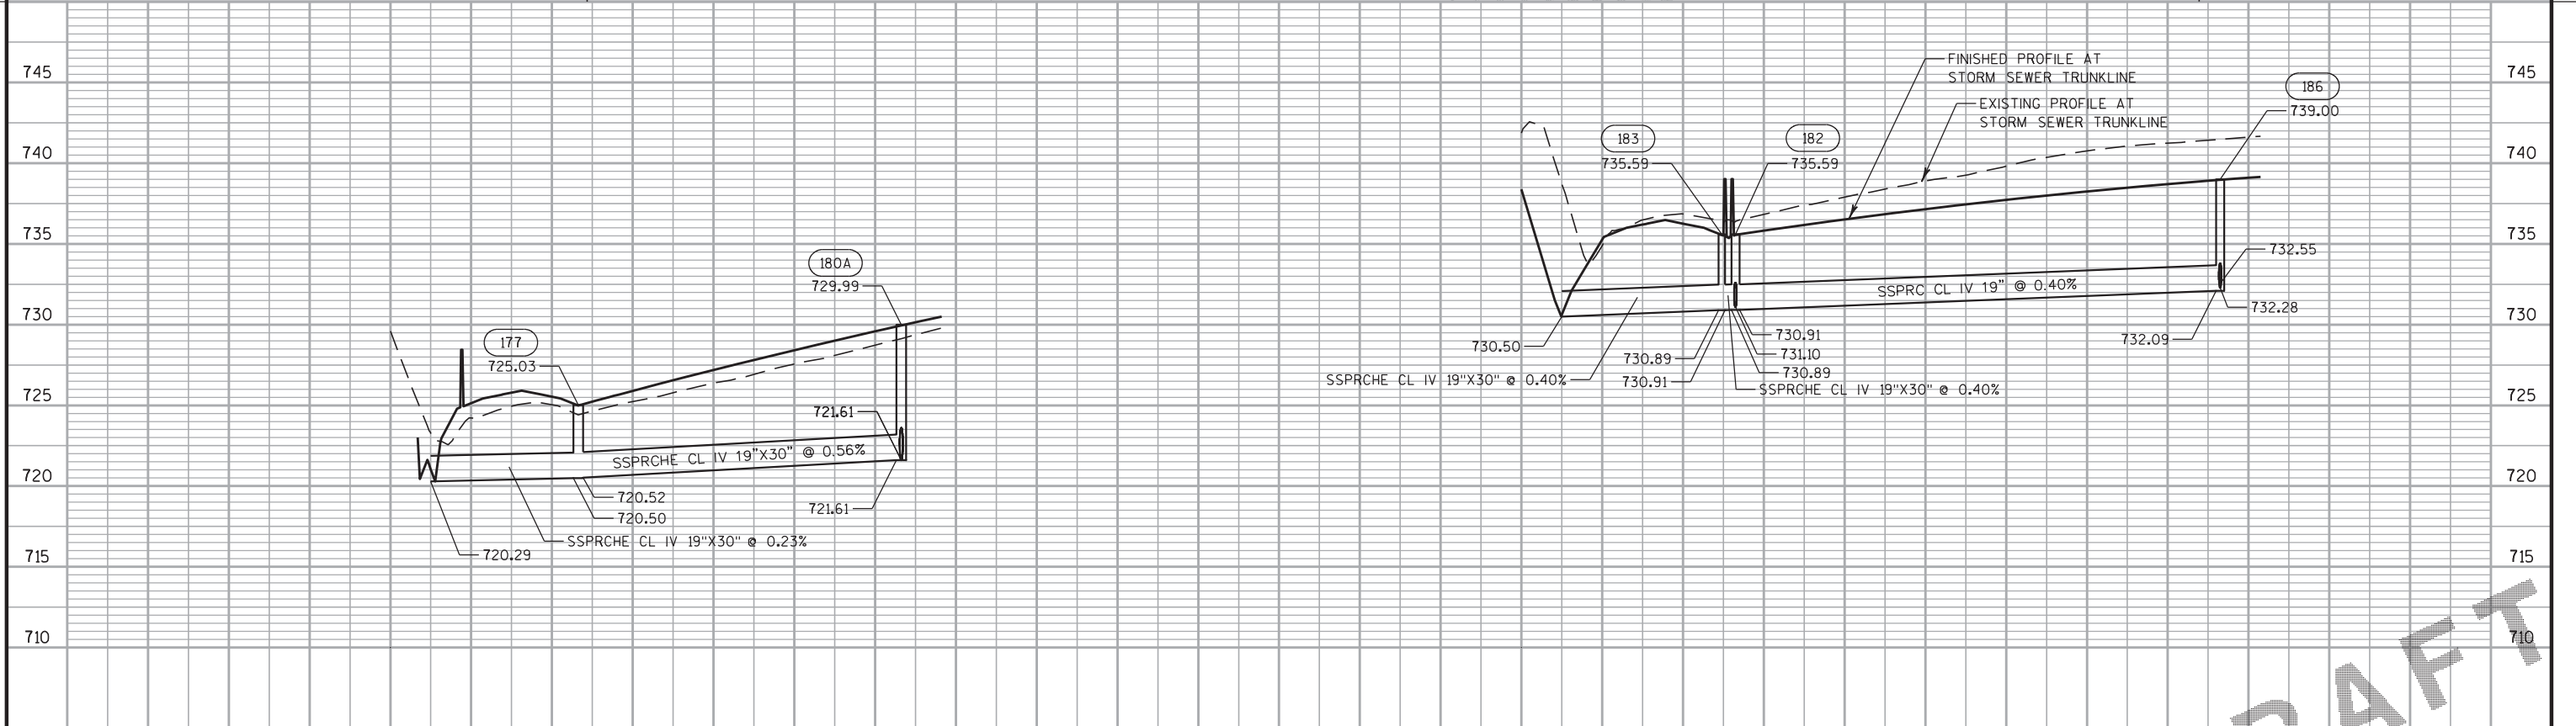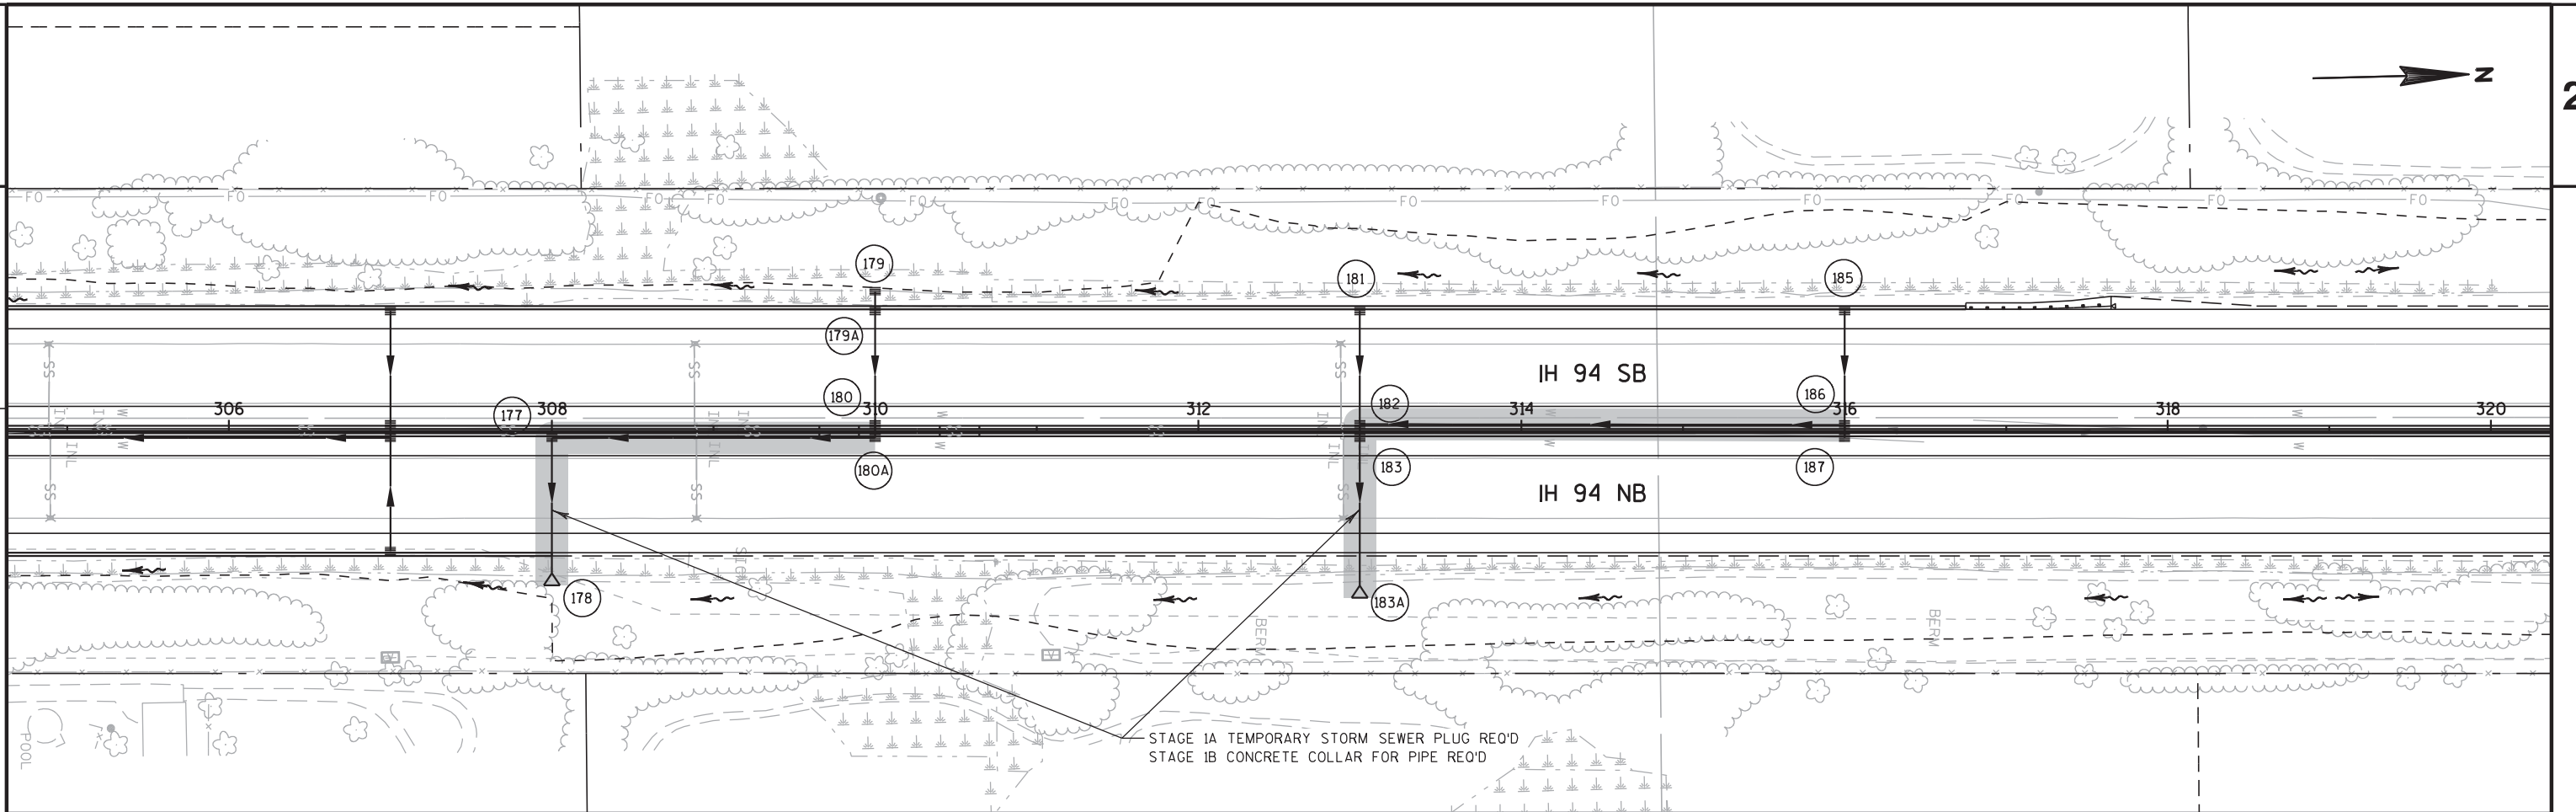

PROJECT NO:1030-20-84

HWY: IH 94

COUNTY: MILWAUKEE

STORM SEWER

SHEET

E

FILE NAME : S:\FinalDesign\MIL\10302084_SM\Roads\cds\022507_ss.dgn

PLOT DATE : 15-FEB-2018 23:44

PLOT BY : mscdyb

PLOT NAME : 022507_ss

PLOT SCALE : 100:1

WISDOT/CADDs SHEET 410

750

745

740


735

730

725

720

715

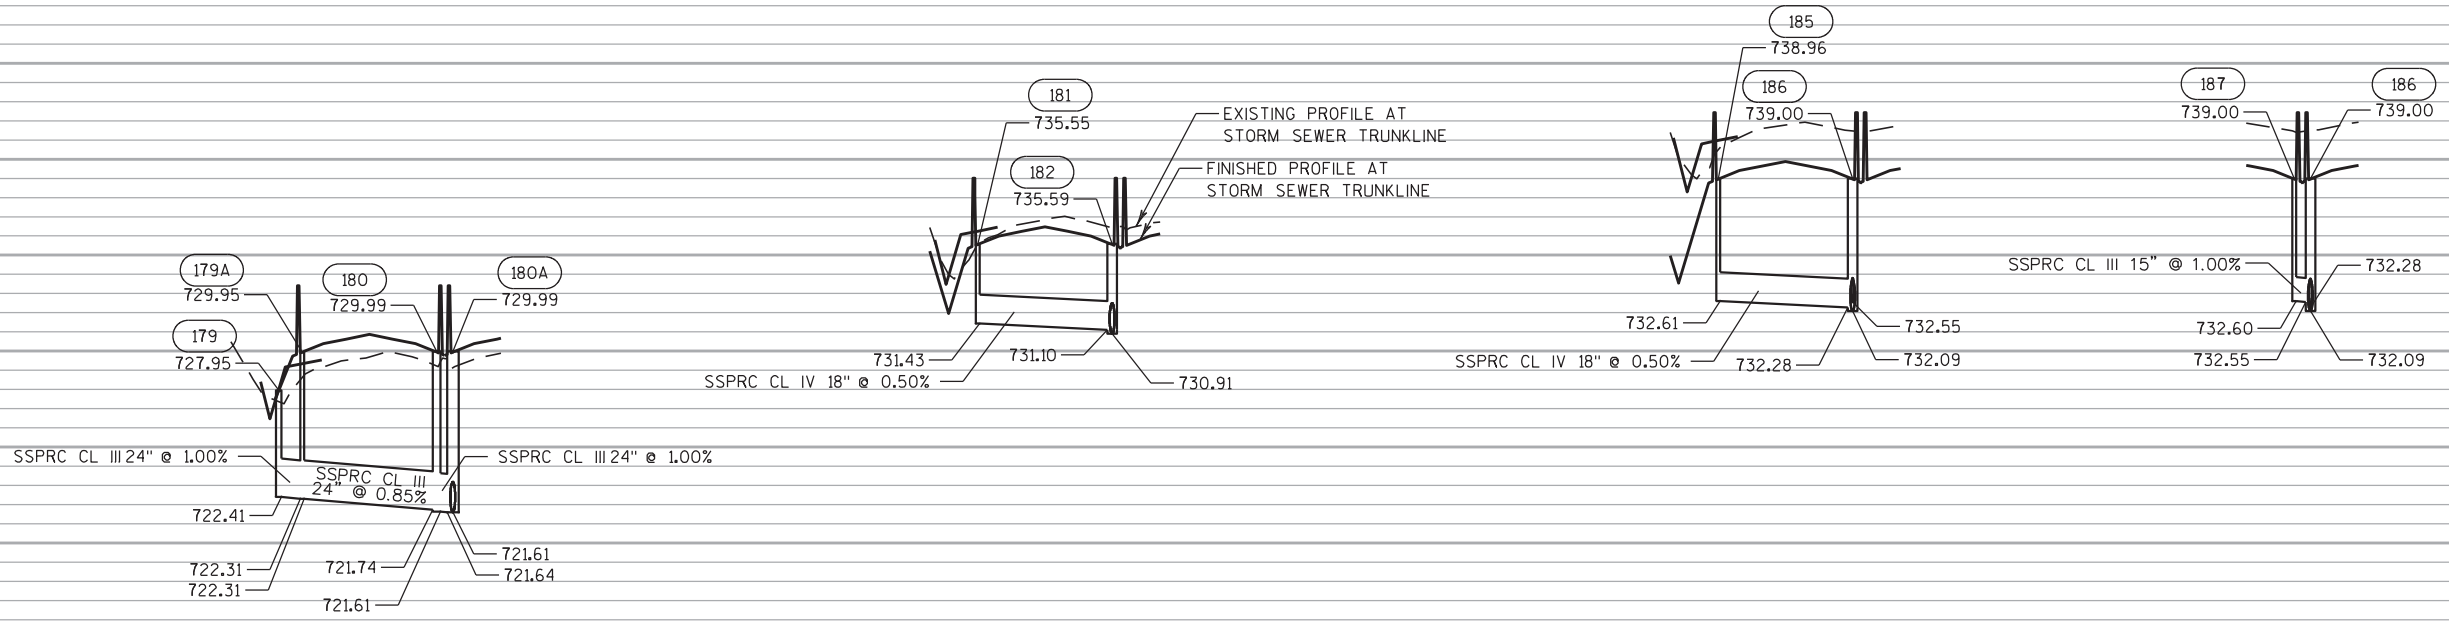

750

745

740



735

730

725

720

715

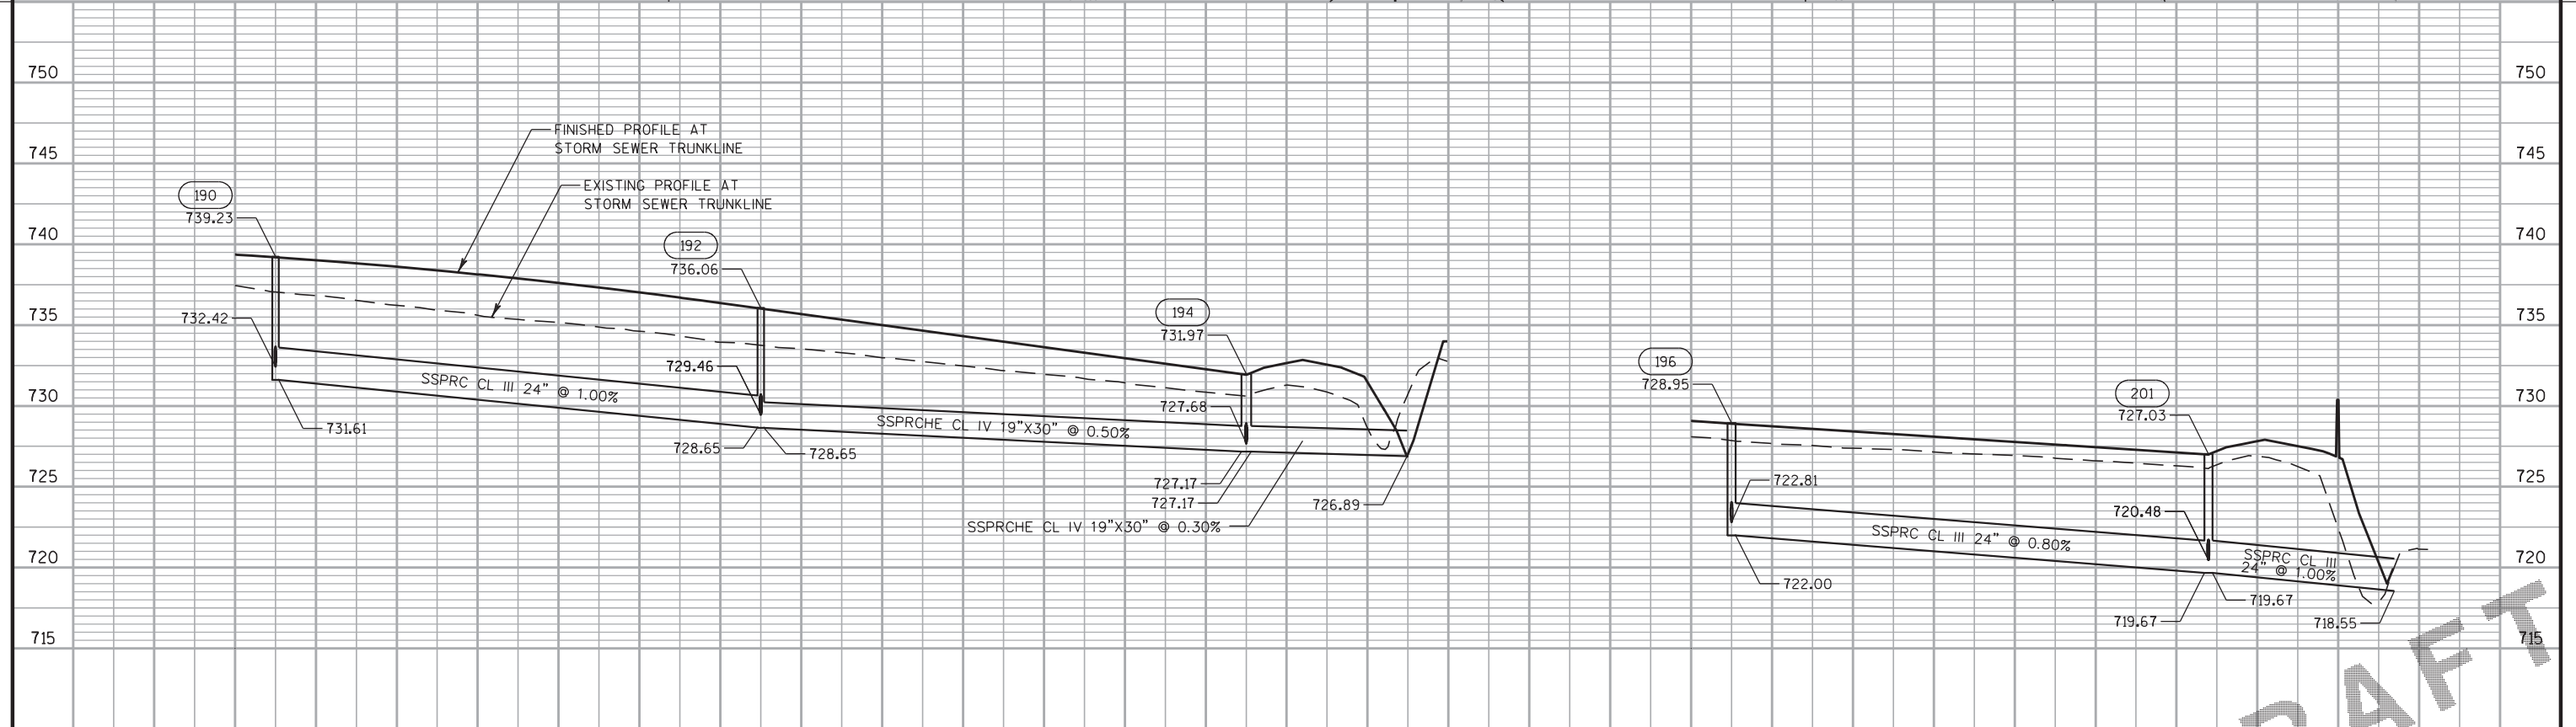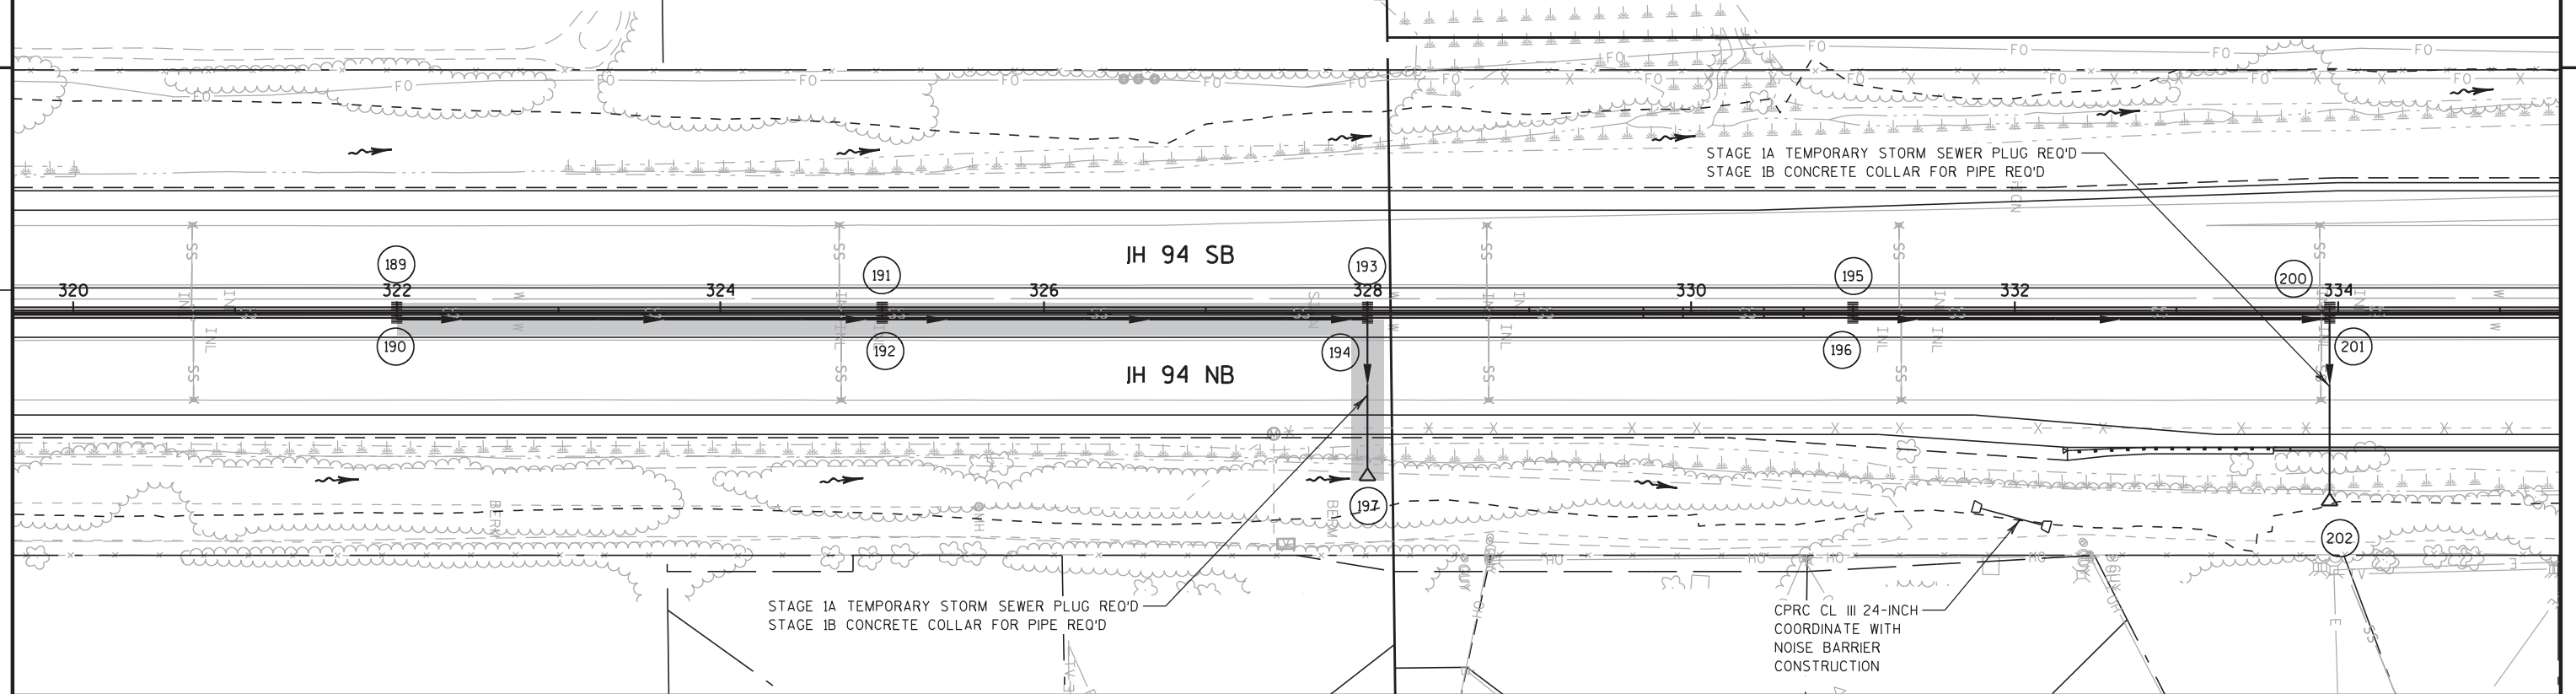

745

740

735


730

725

720

715

710

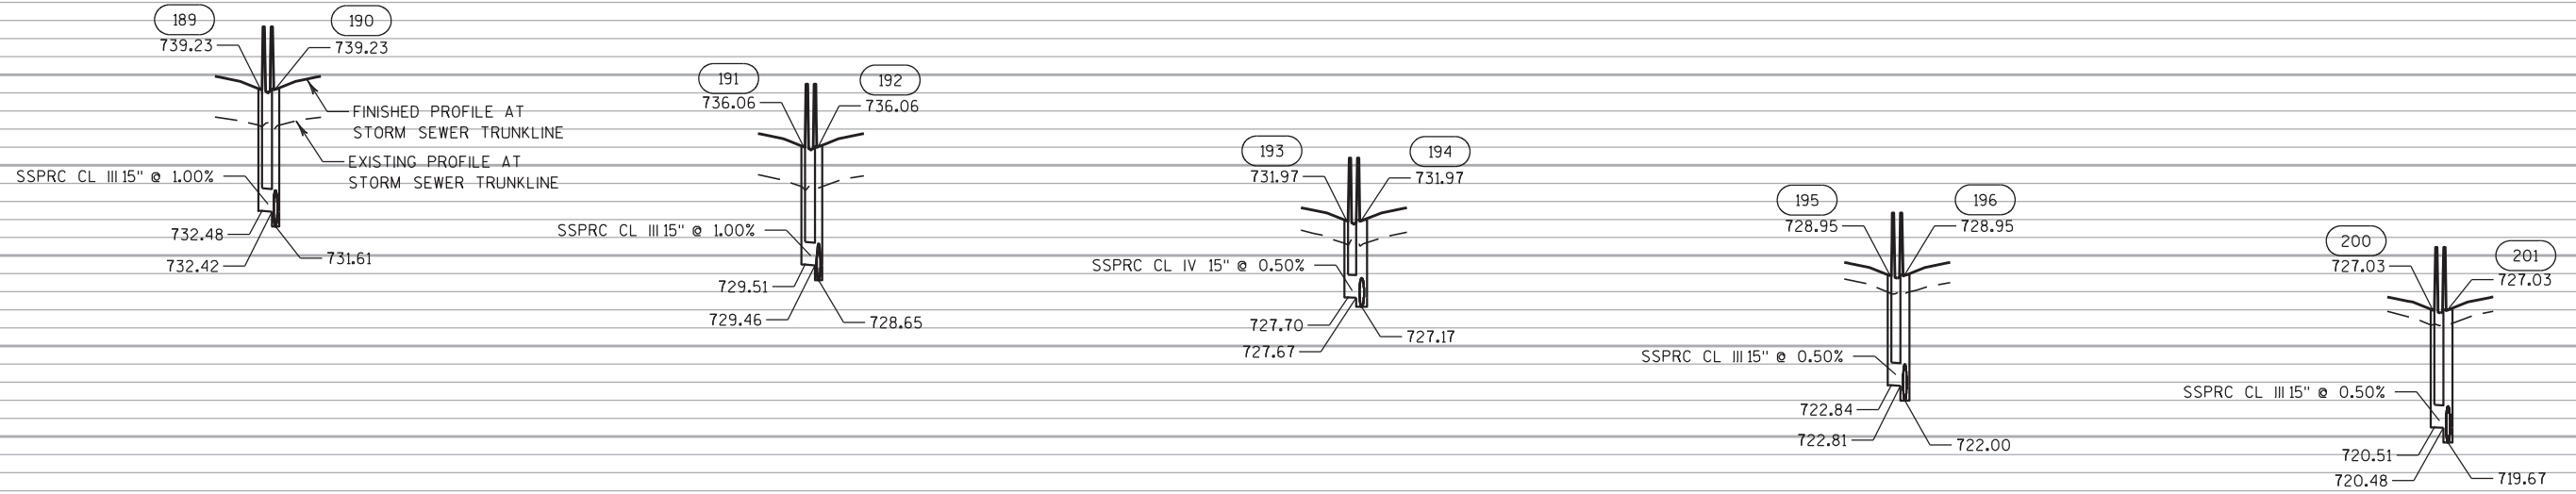

745

740

735



730

725

720

715

710

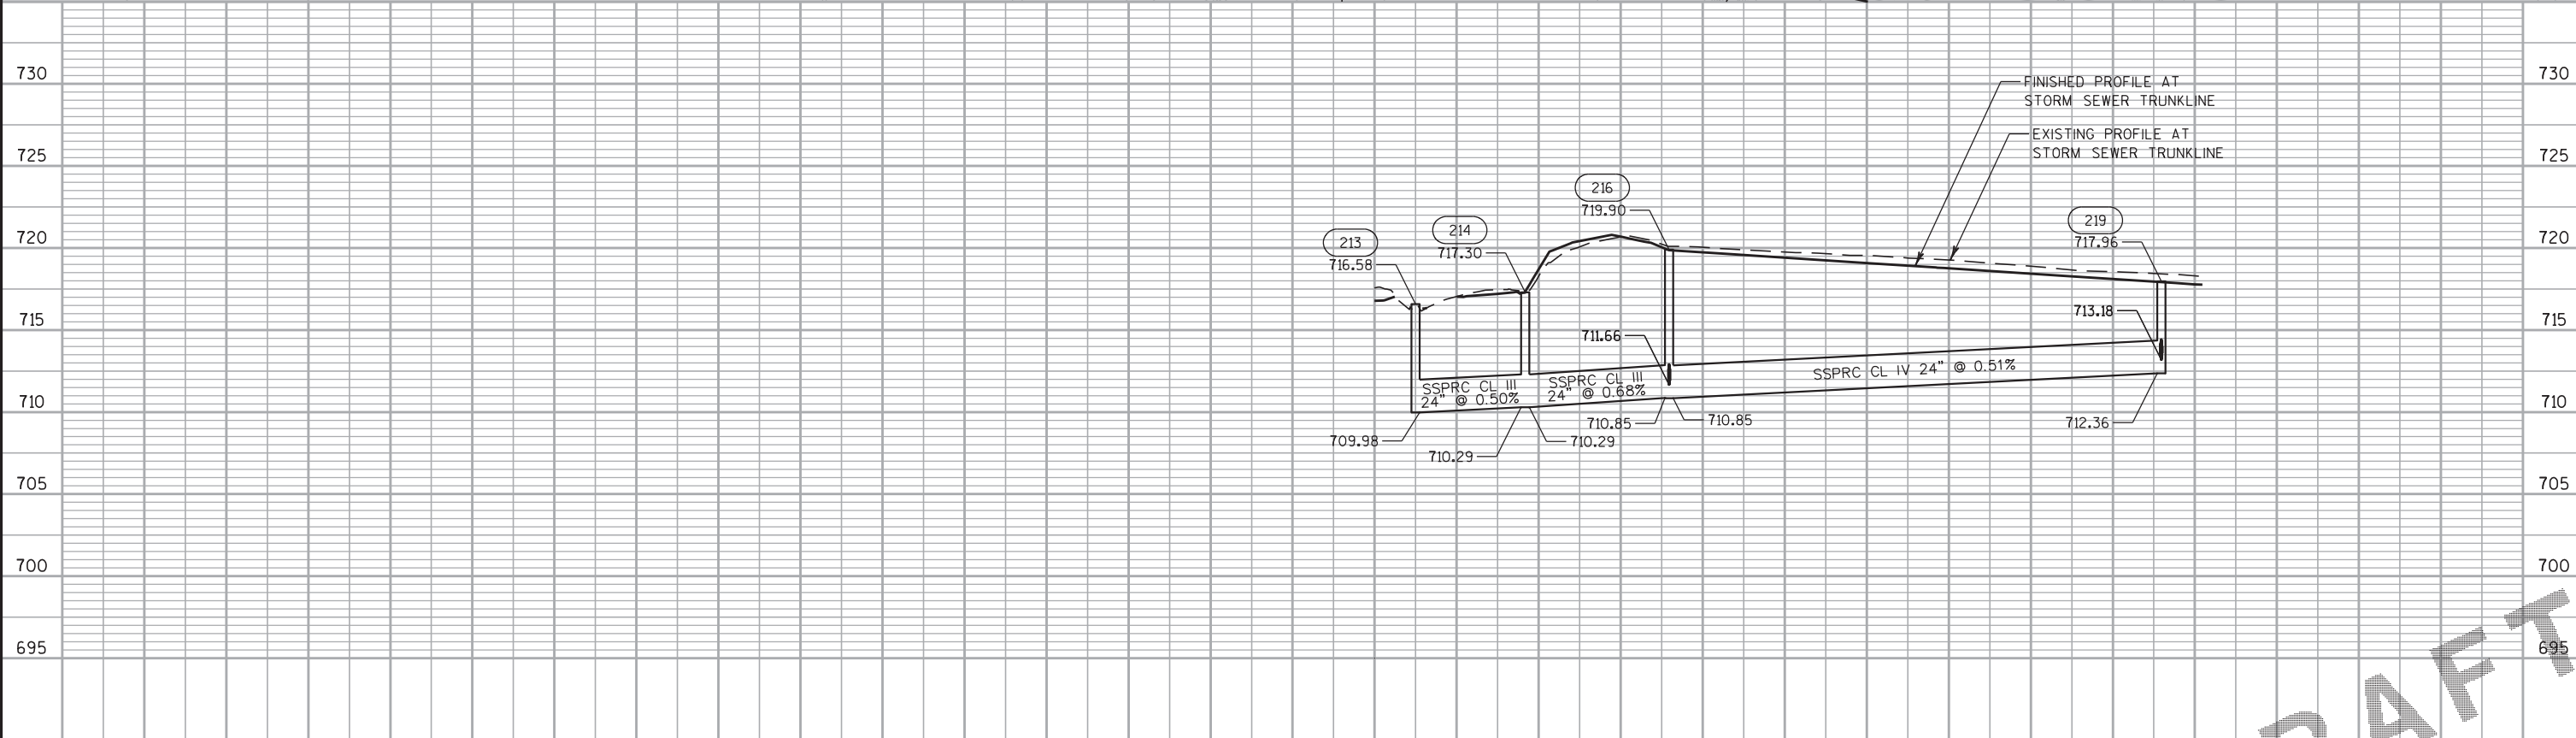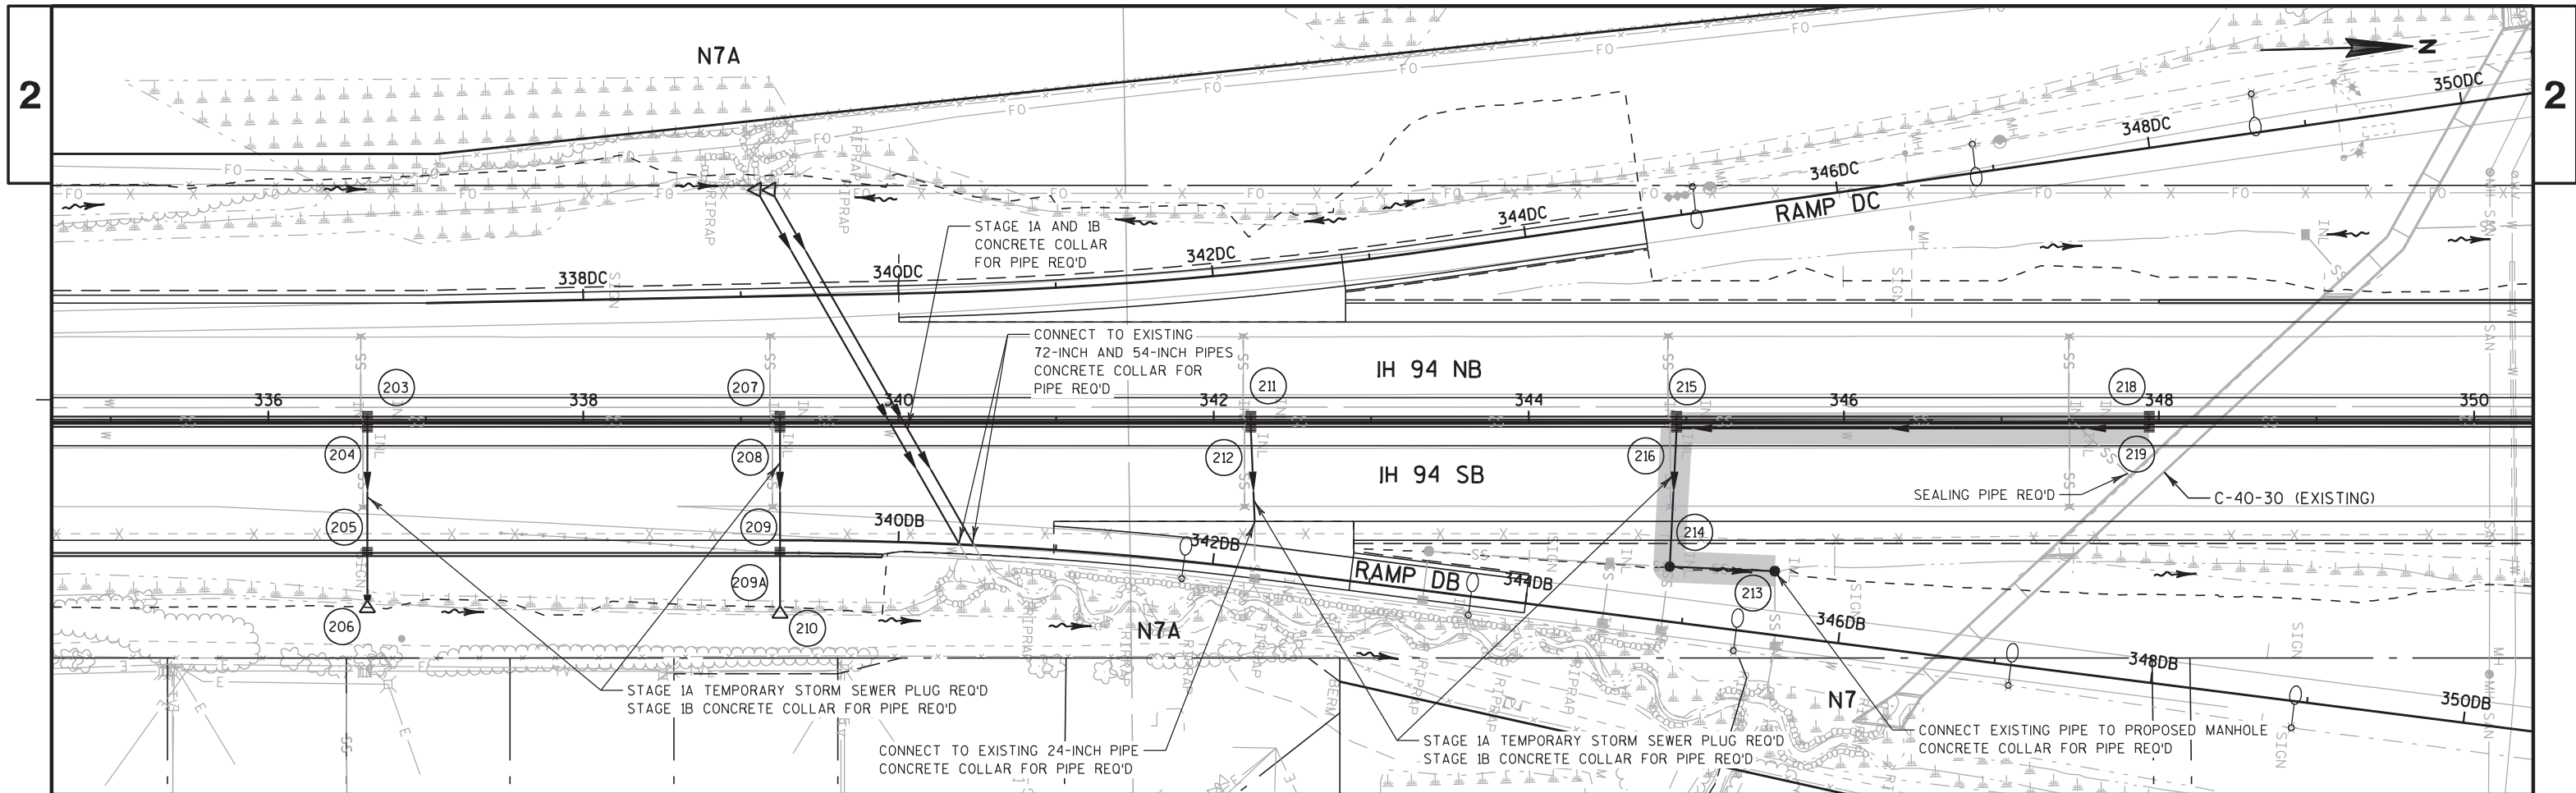

730

725

720




715

710

705

700

695

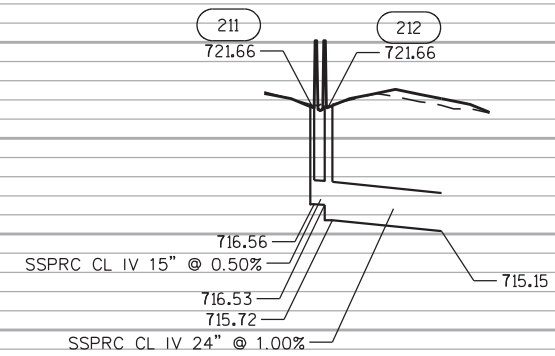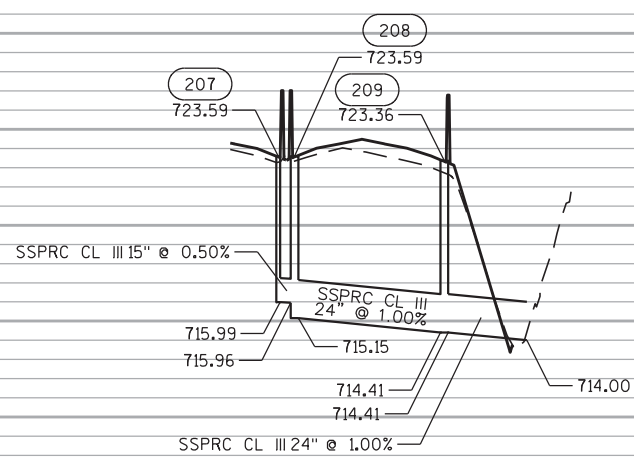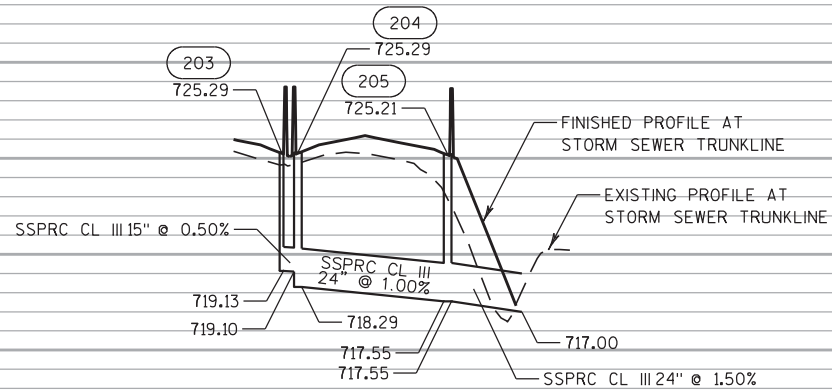

730

725

720

715

710

705

700

695

730

725

720



715

710

705

700

695

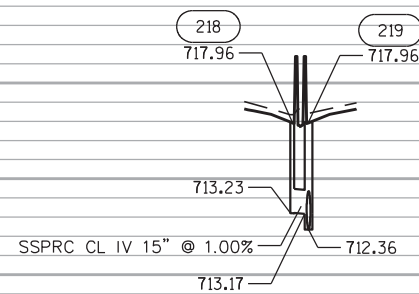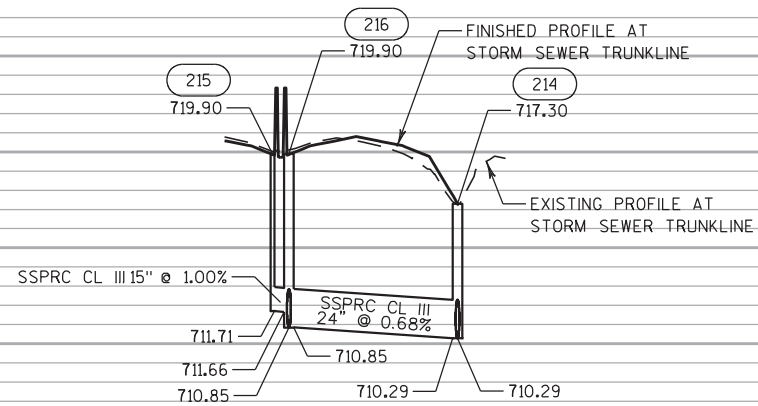

730

725

720



715

710

705

700

695

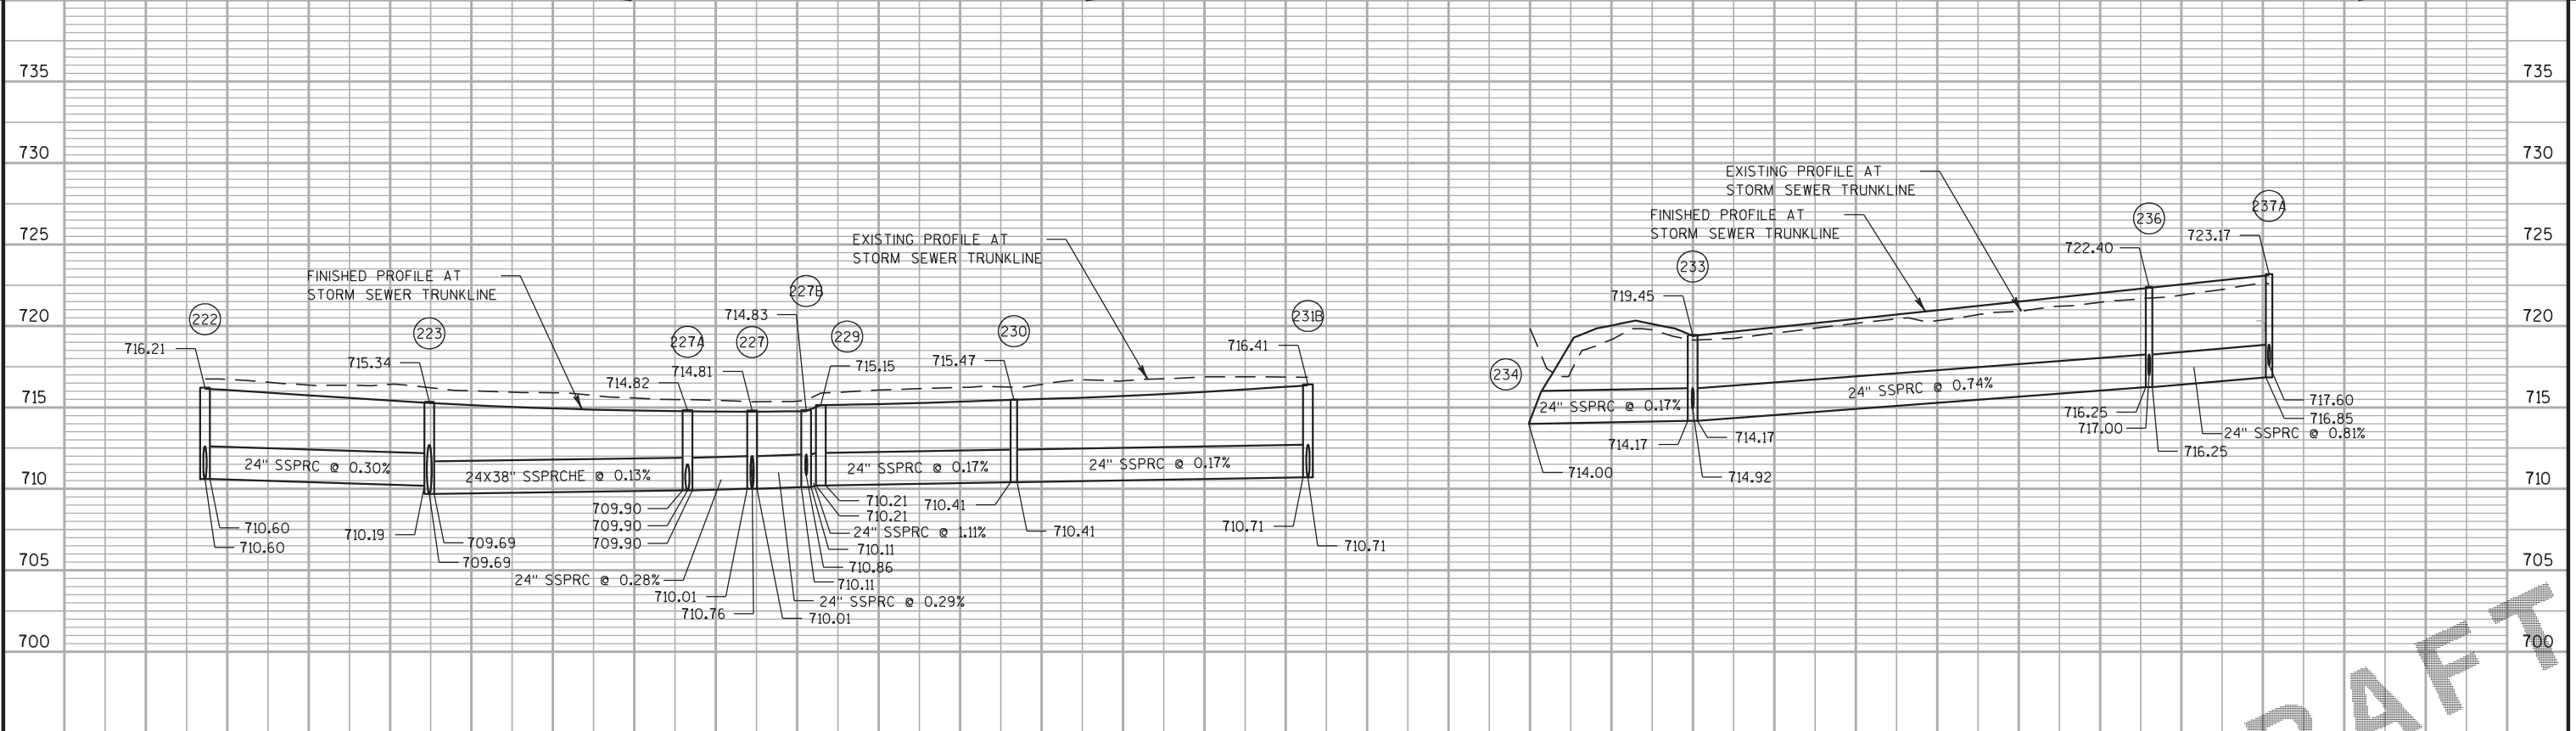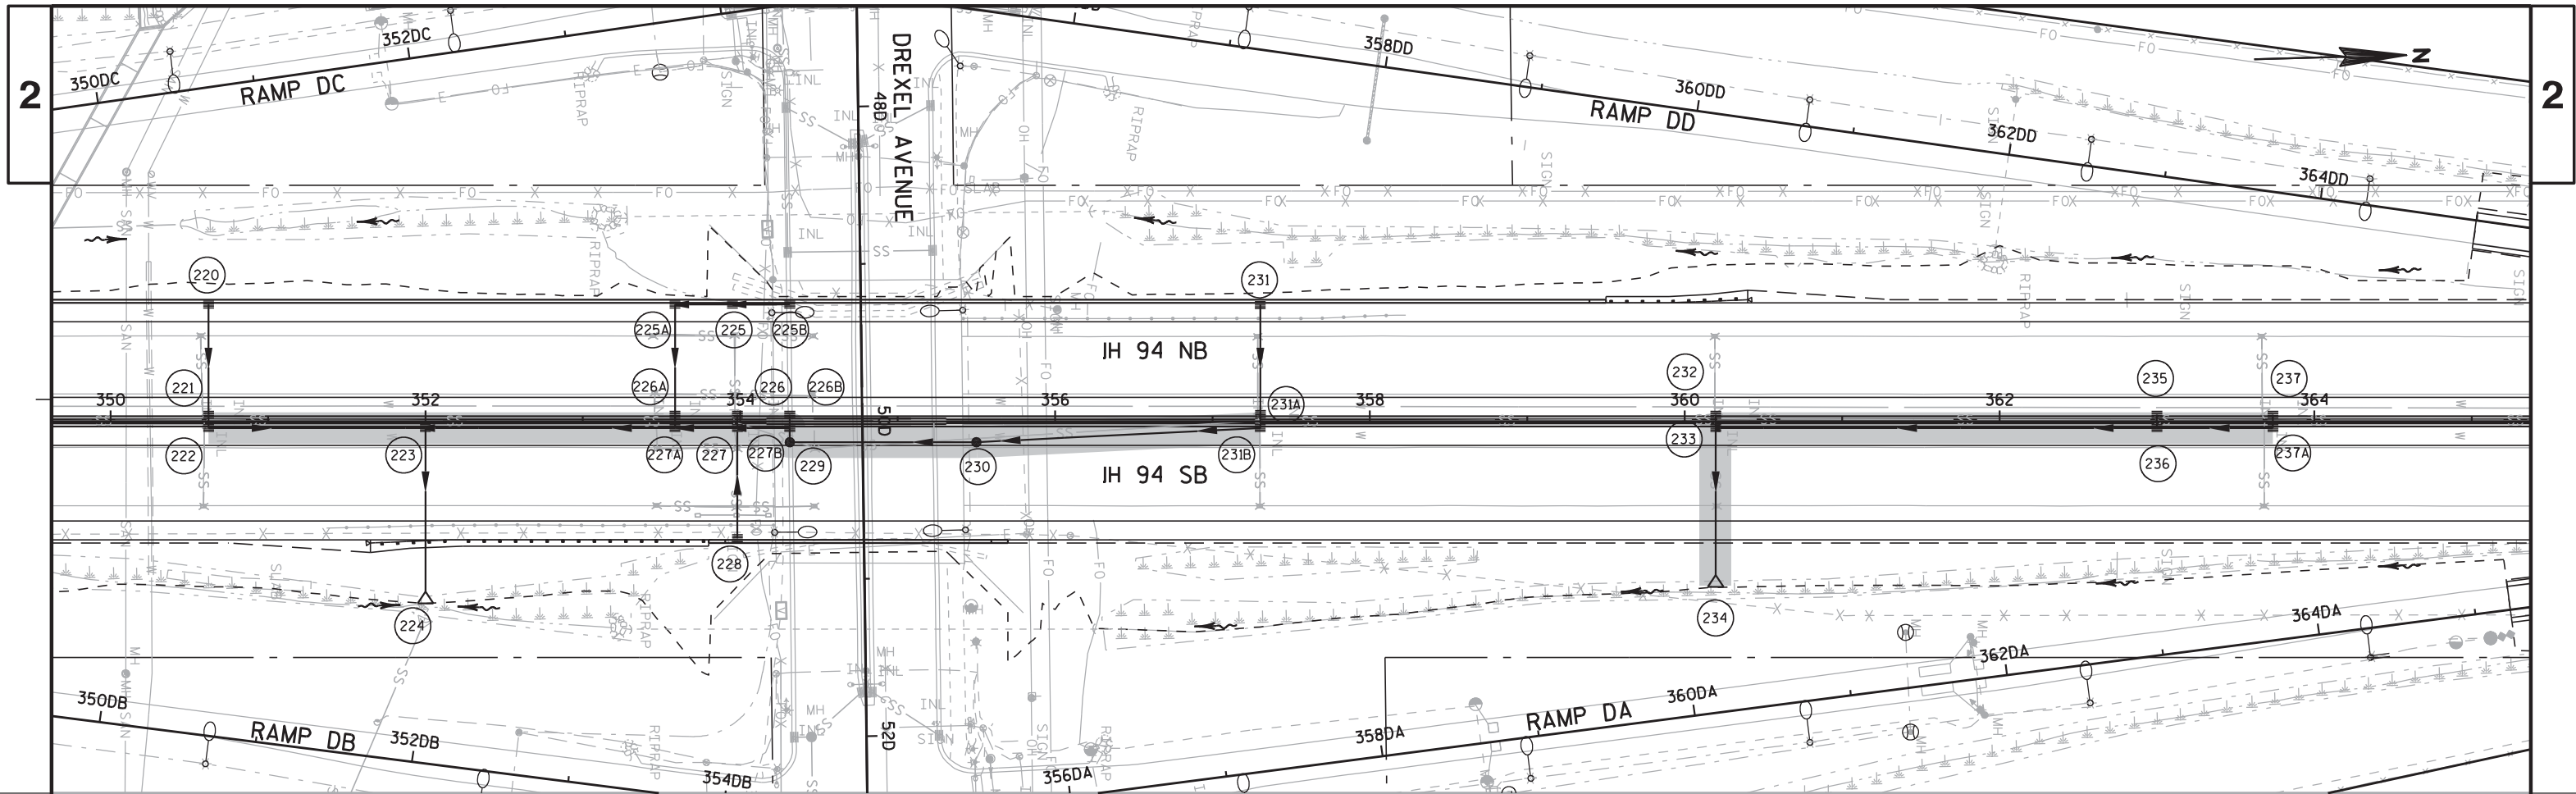

PROJECT NO:1030-20-84

HWY: IH 94

COUNTY: MILWAUKEE

STORM SEWER

SHEET

E

FILE NAME : S:\FinalDesign\MIL\10302084_SM\Roads\cads\022510-ss.dgn

PLOT DATE : 15-FEB-2018 23:48

PLOT BY : mscdyb

PLOT NAME : 022510-ss

PLOT SCALE : 100:1

WISDOT/CADDs SHEET 410

730

725

720

715

710

705

700

695

690

730

725

720


715

710

705

700

695

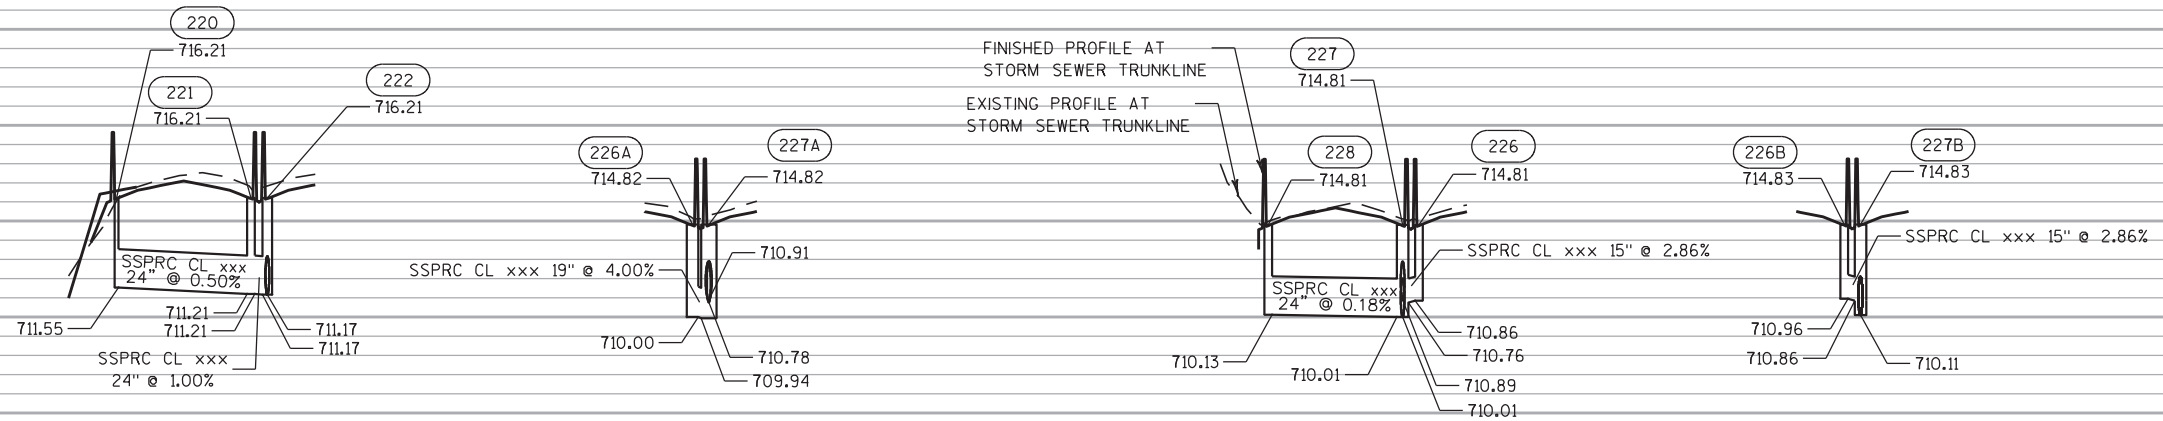

730

725

720

715

710

705

700

695

690

730

725

720


715



710

705

700

695

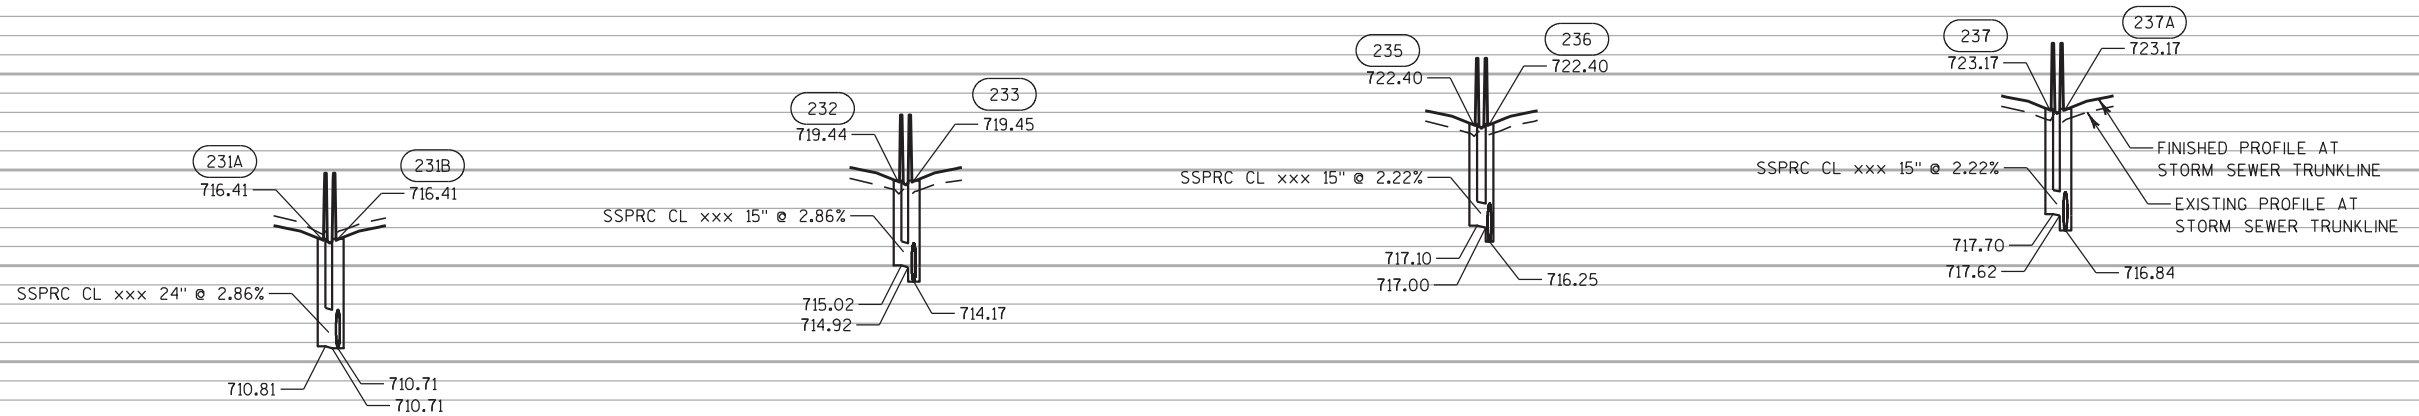

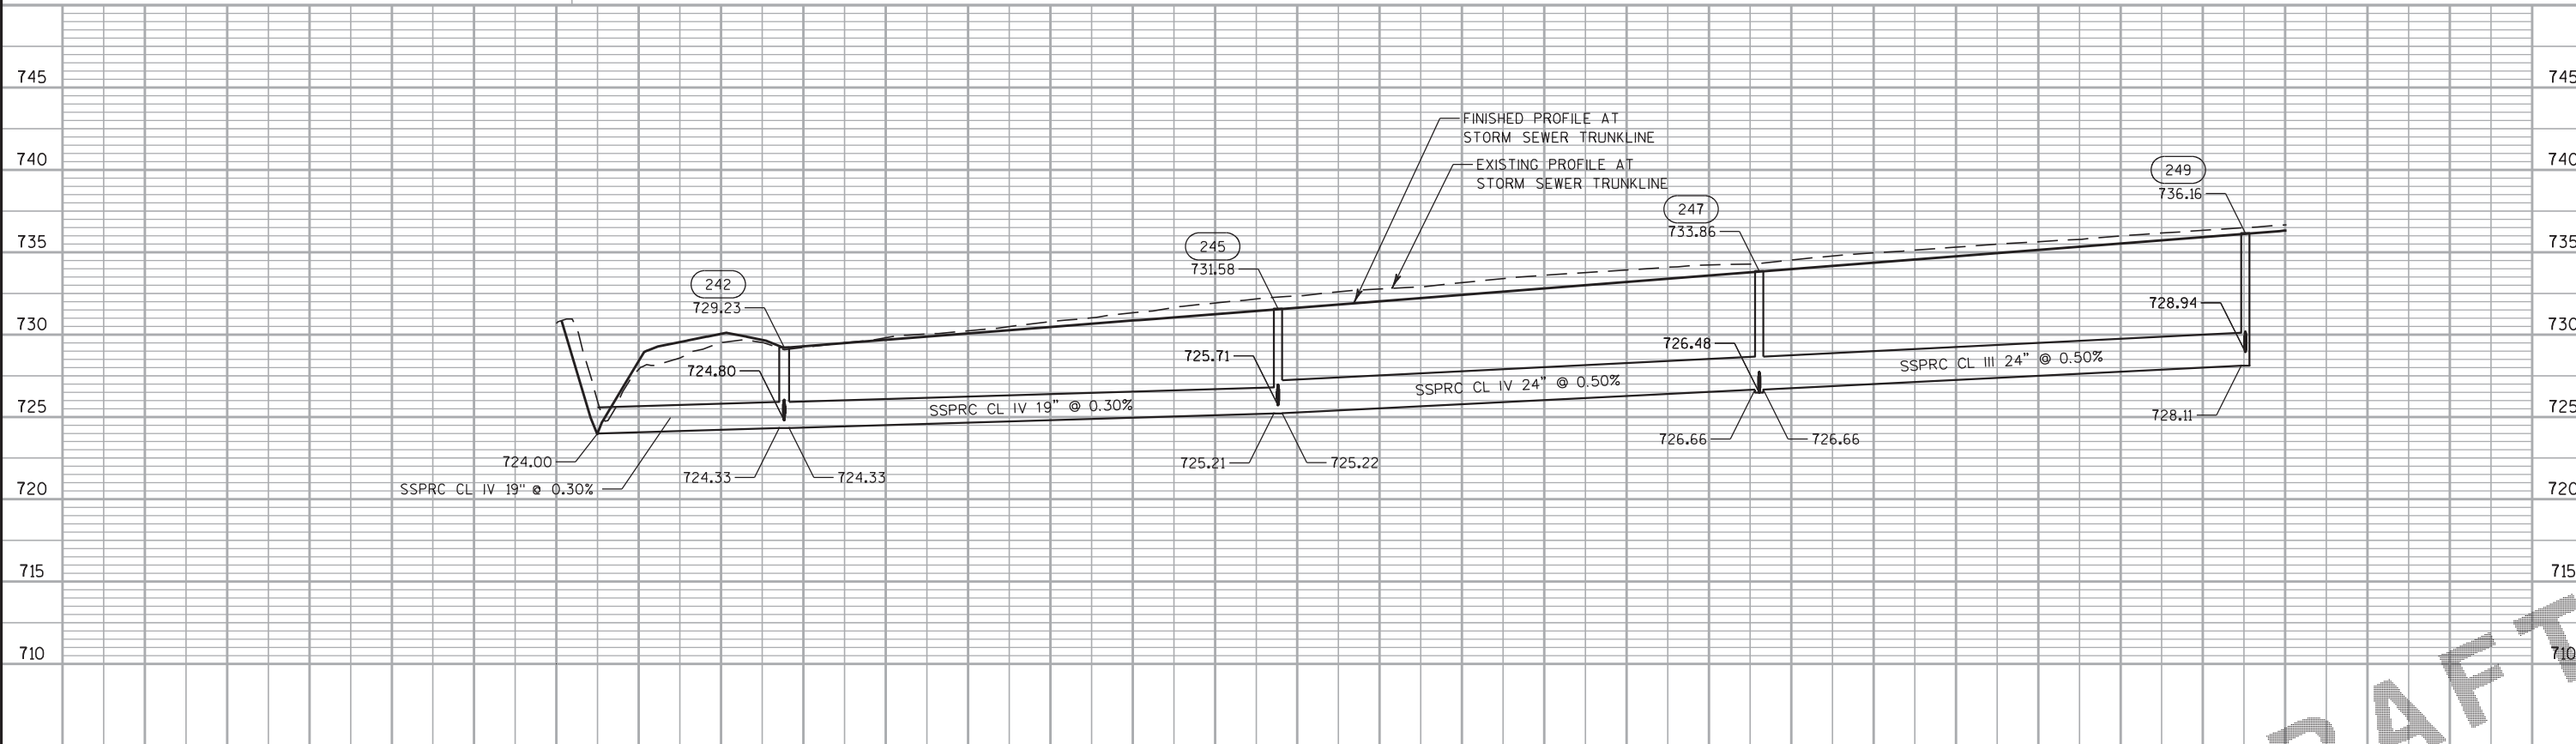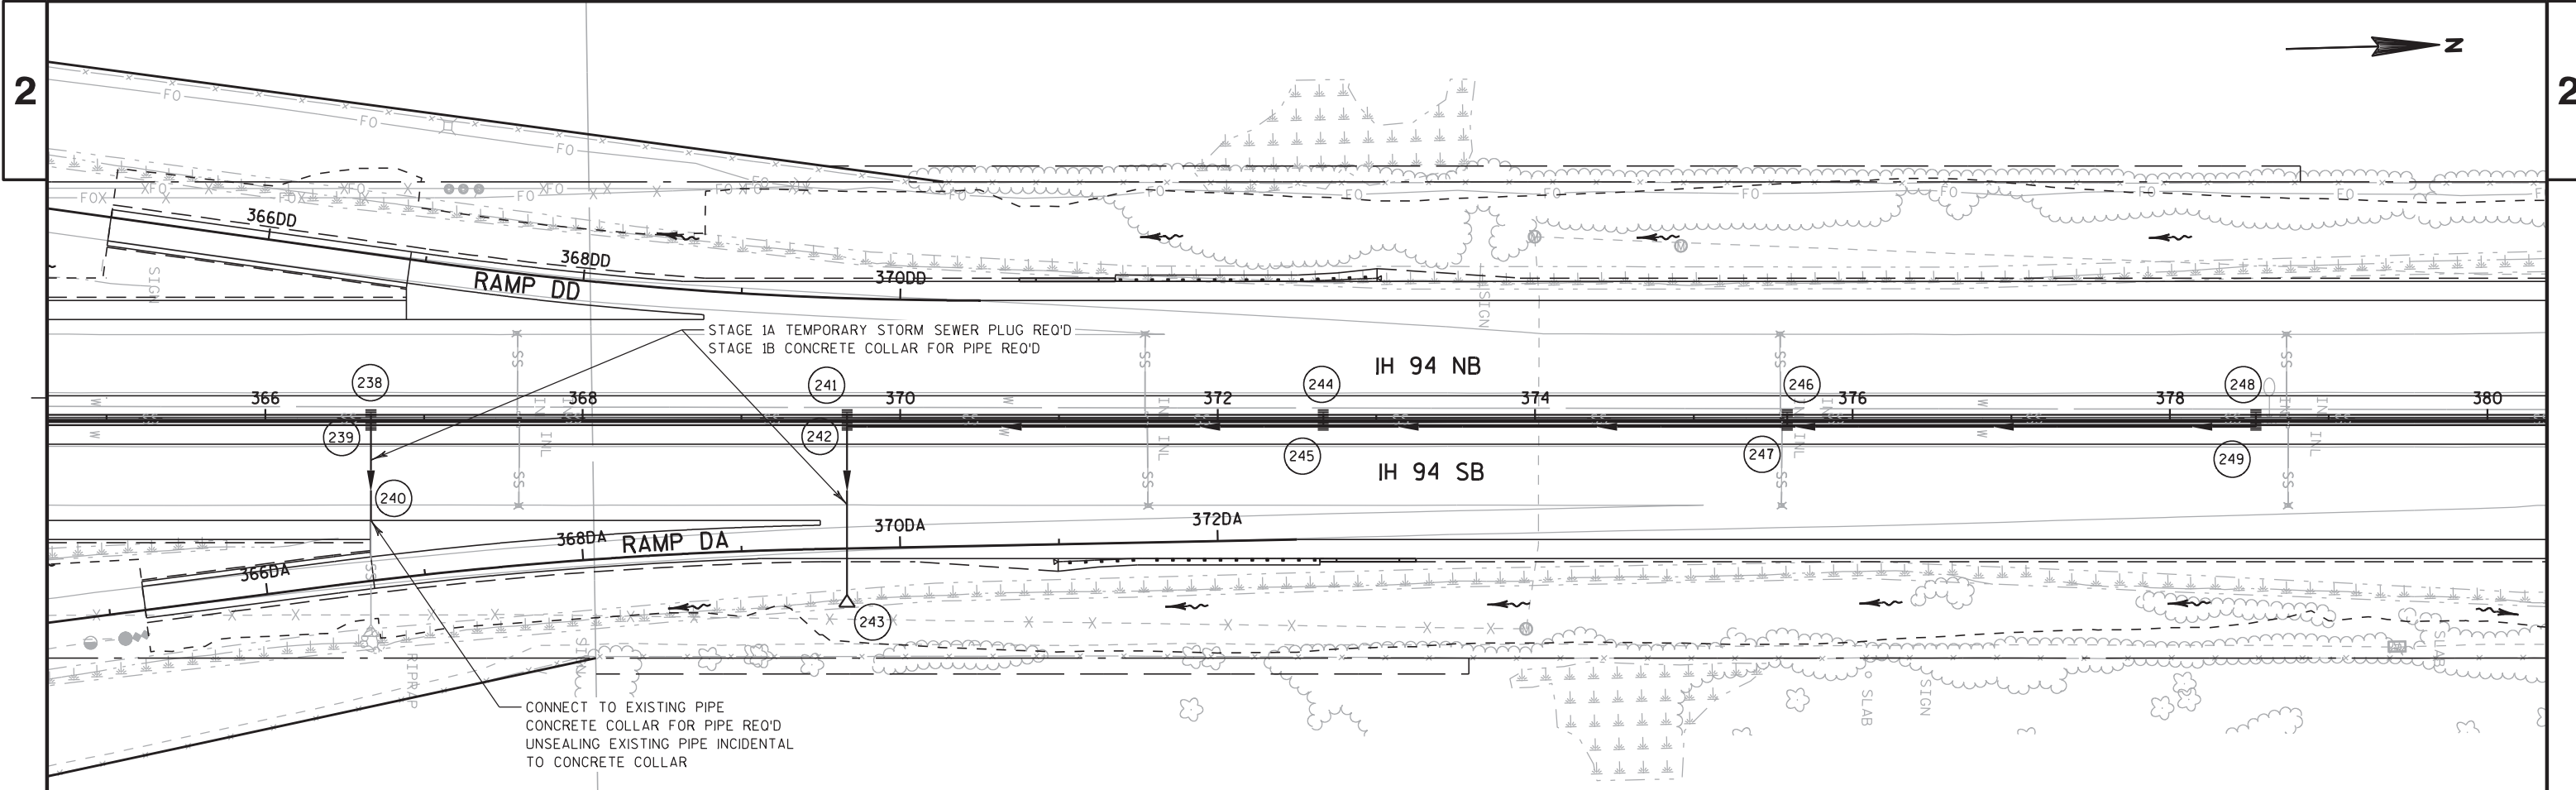

745

740

735




730

725

720

715

710

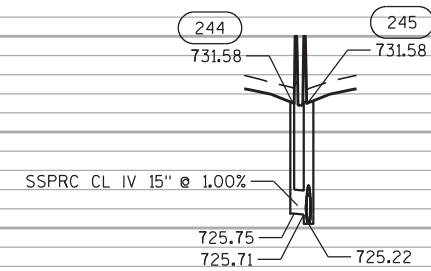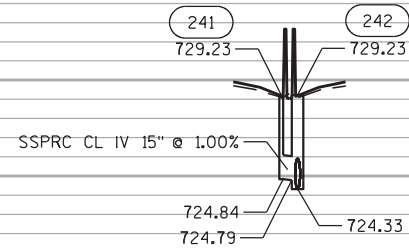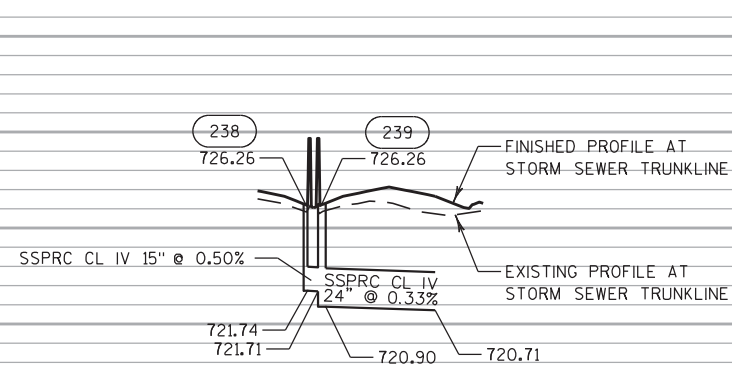

745

740

735

730

725

720

715

710

745

740

735



730

725

720

715

710

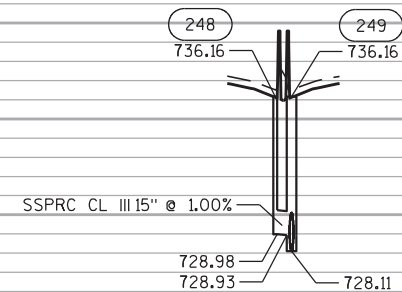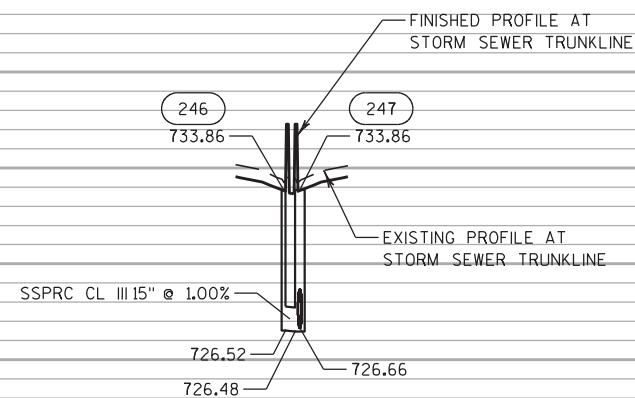

745

740

735



730

725


720

715


710

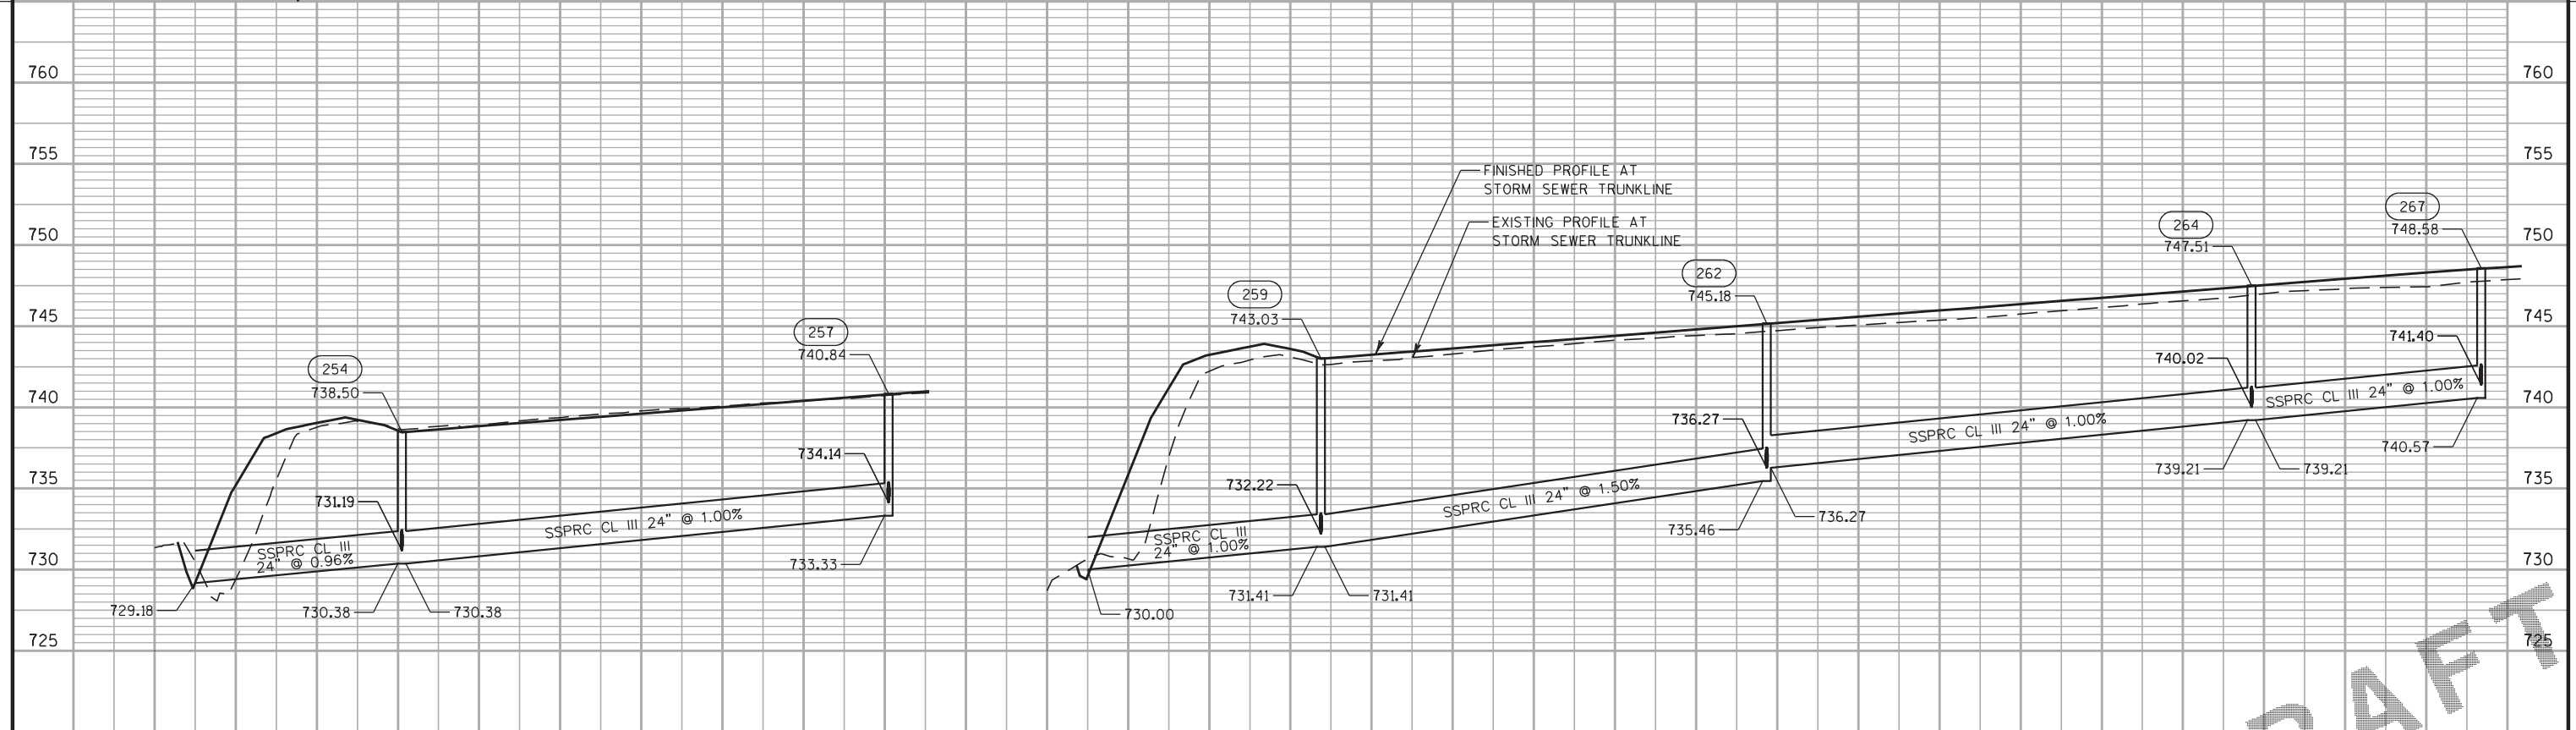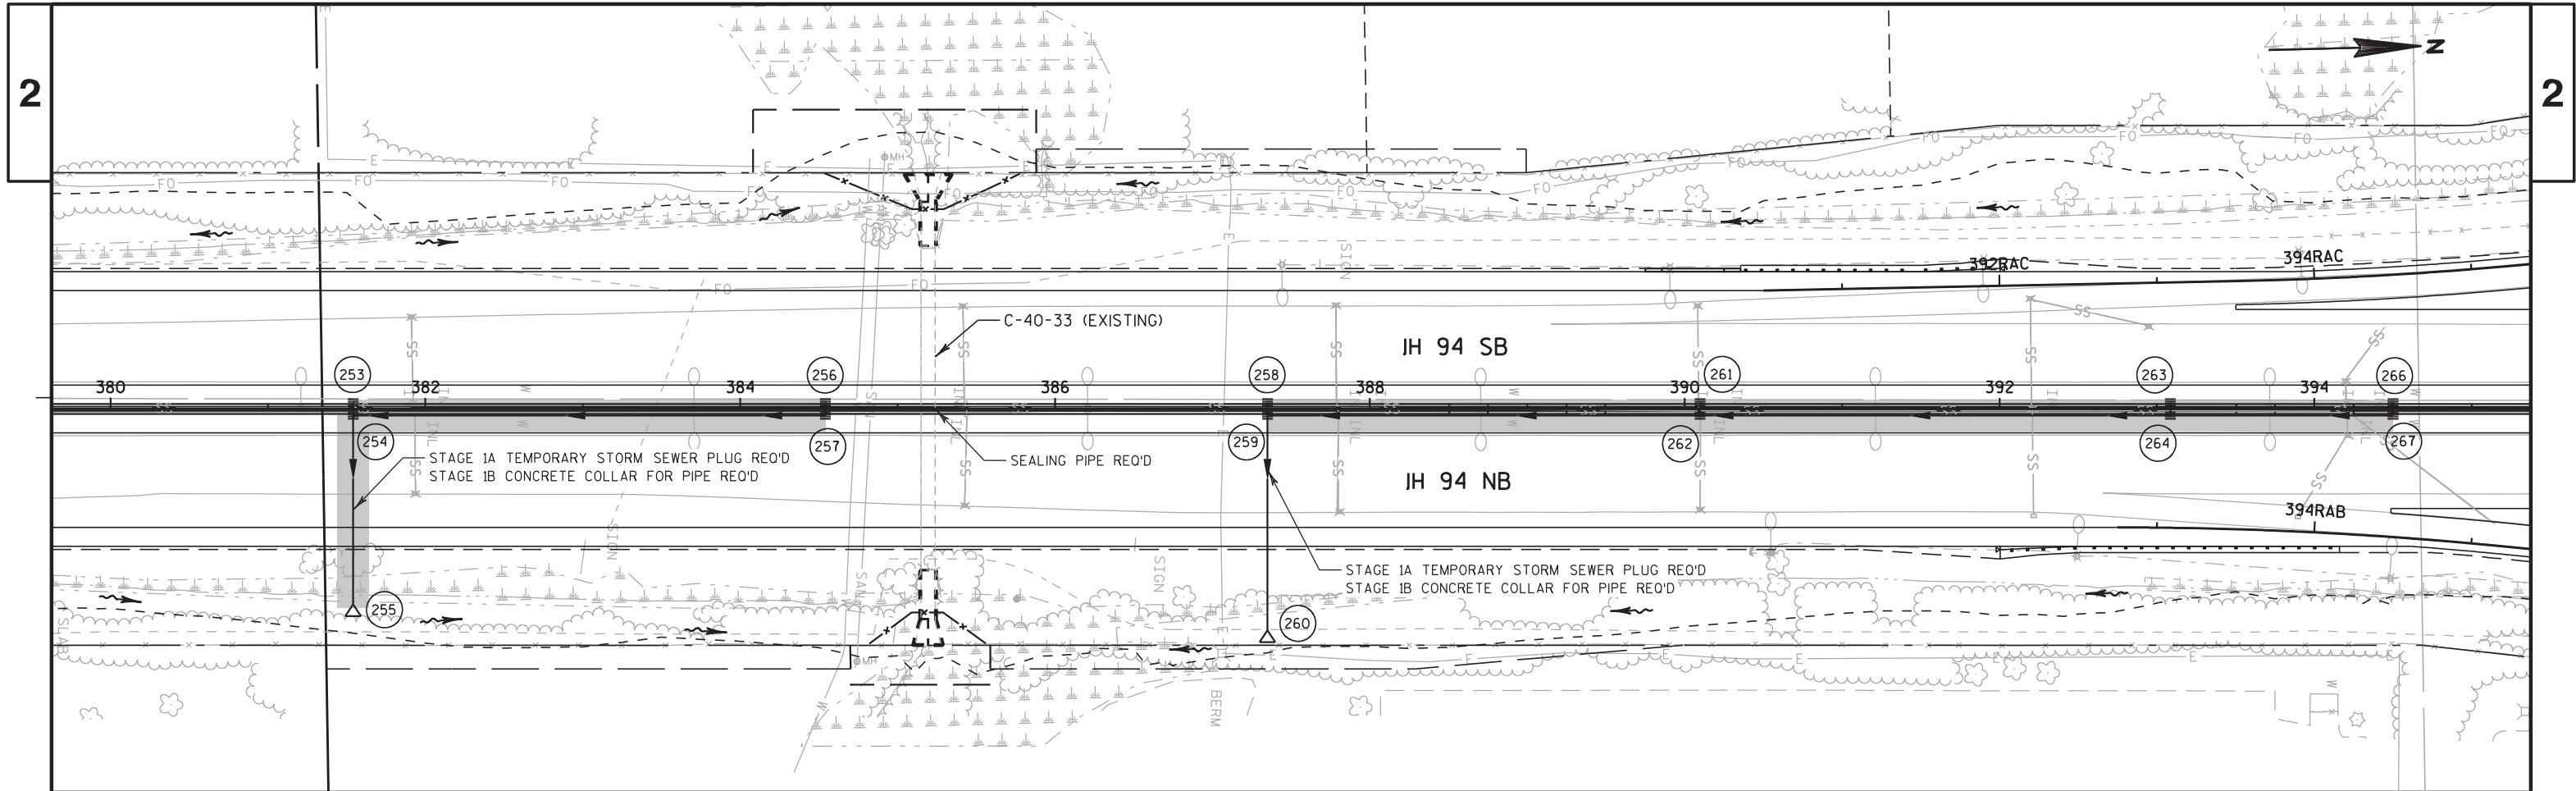

2

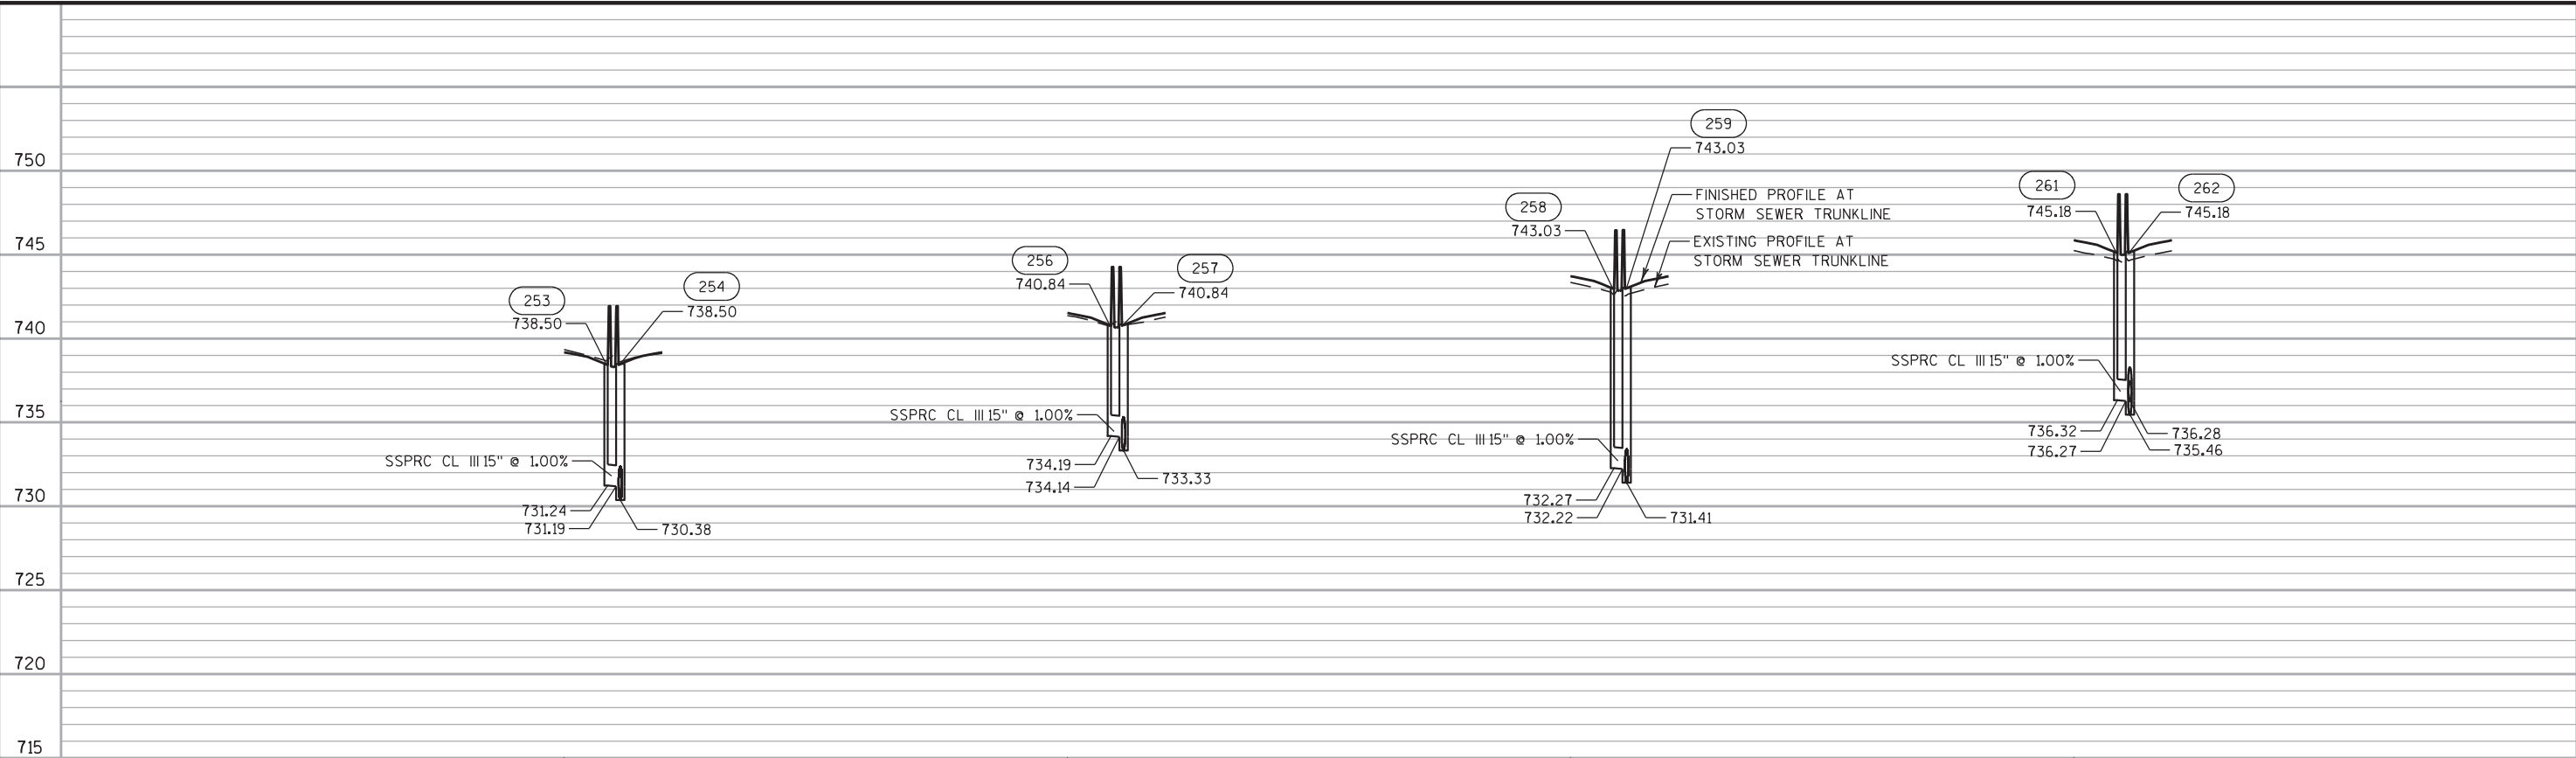

2

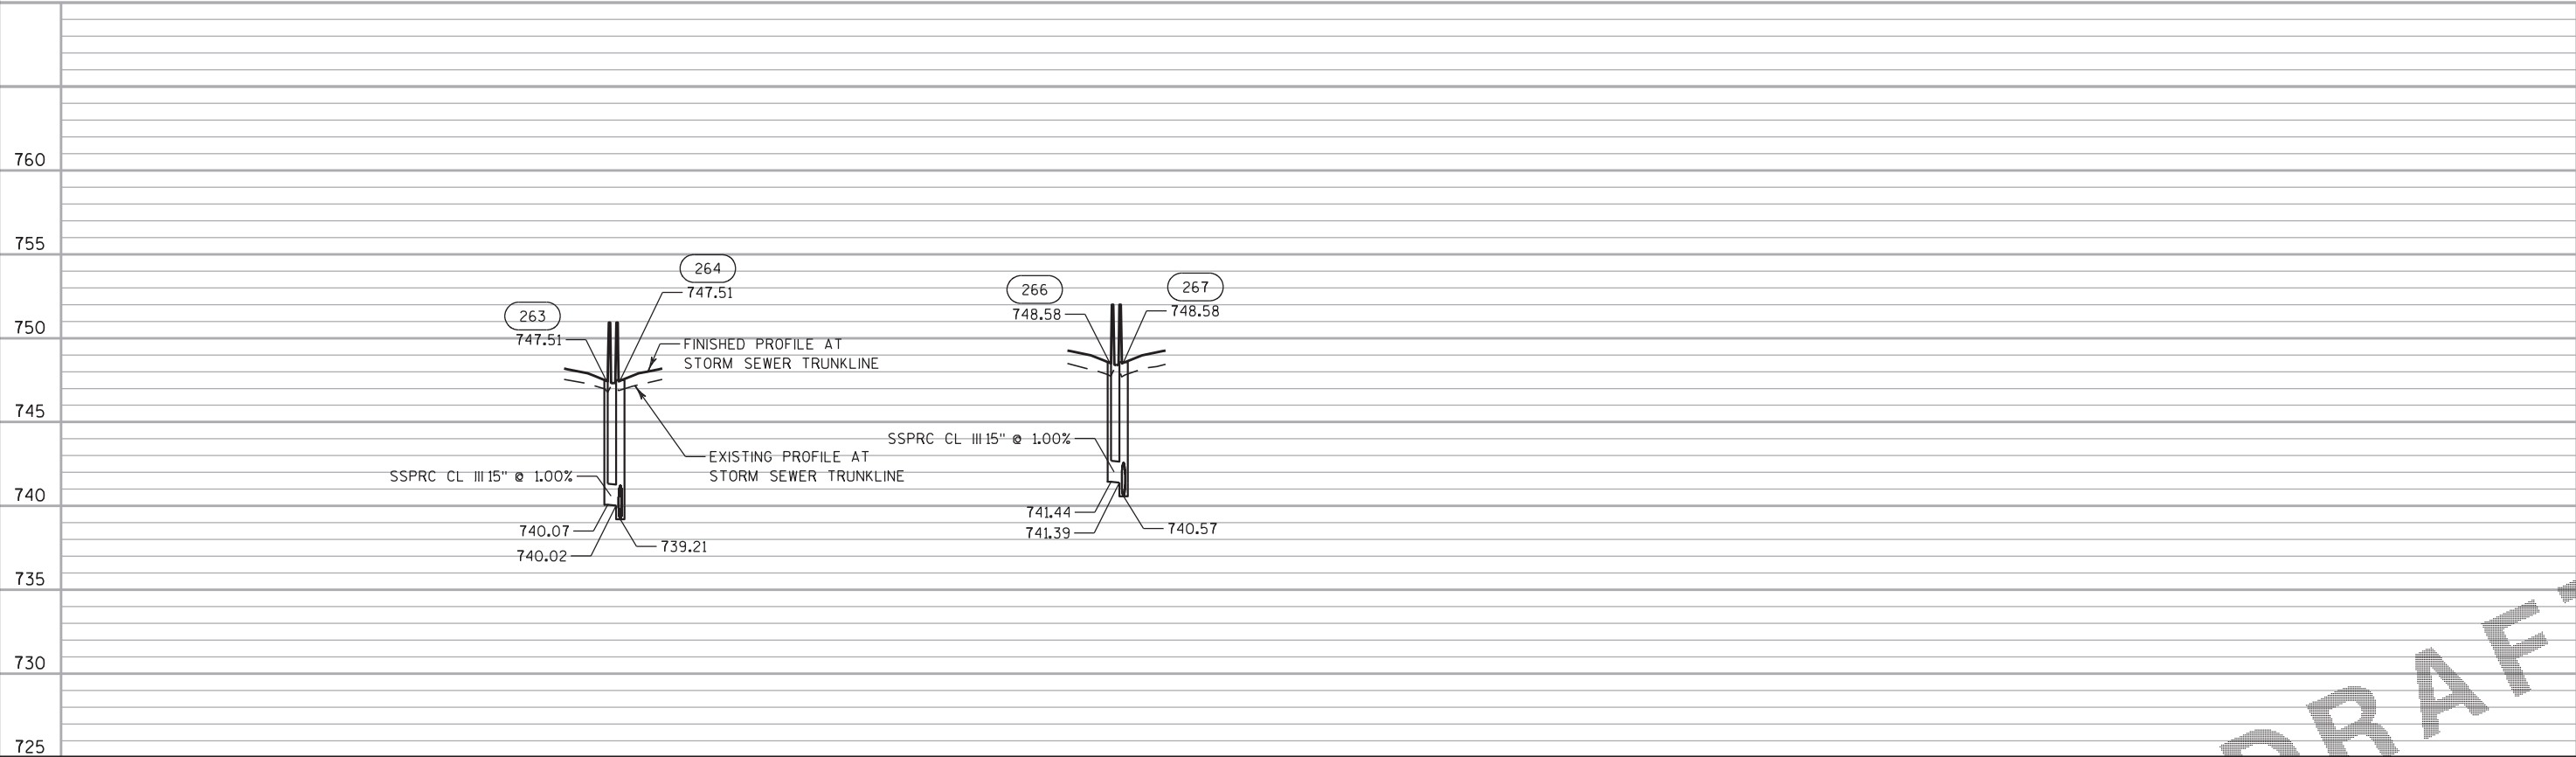

PROJECT NO:1030-20-84



HWY: IH 94



COUNTY: MILWAUKEE



STORM SEWER



SHEET

E

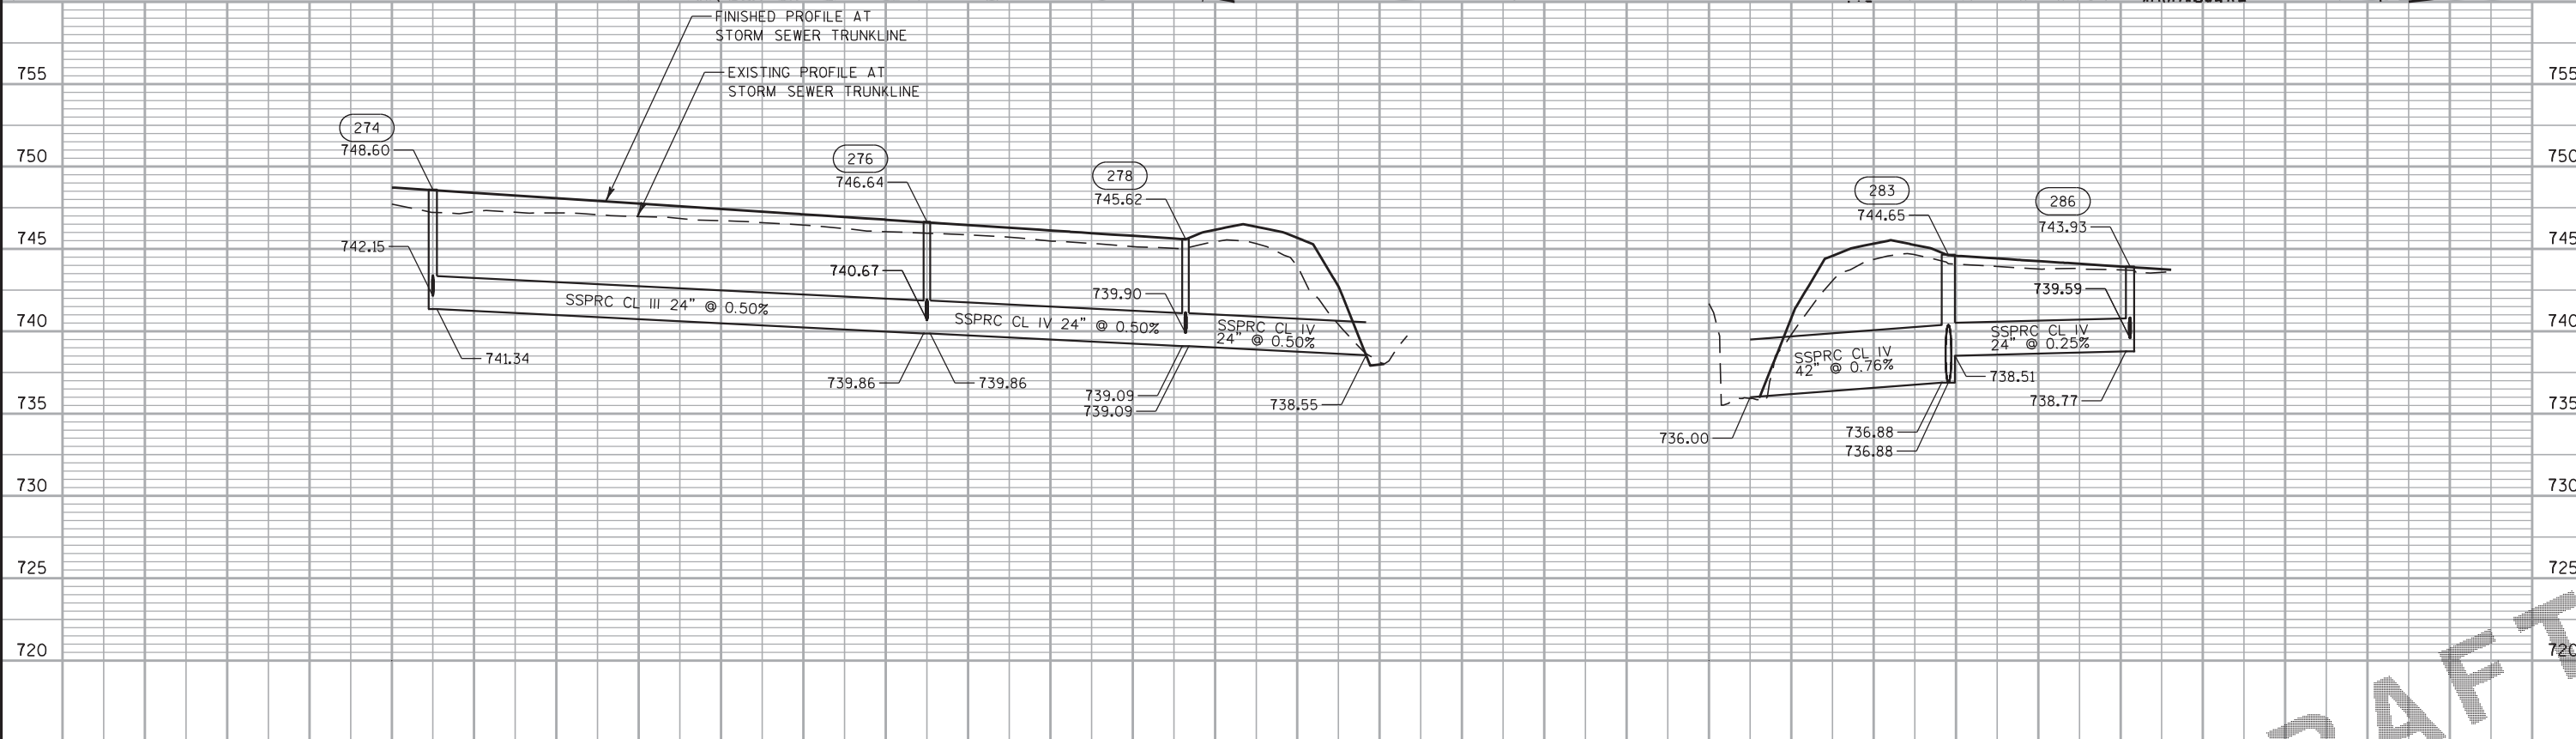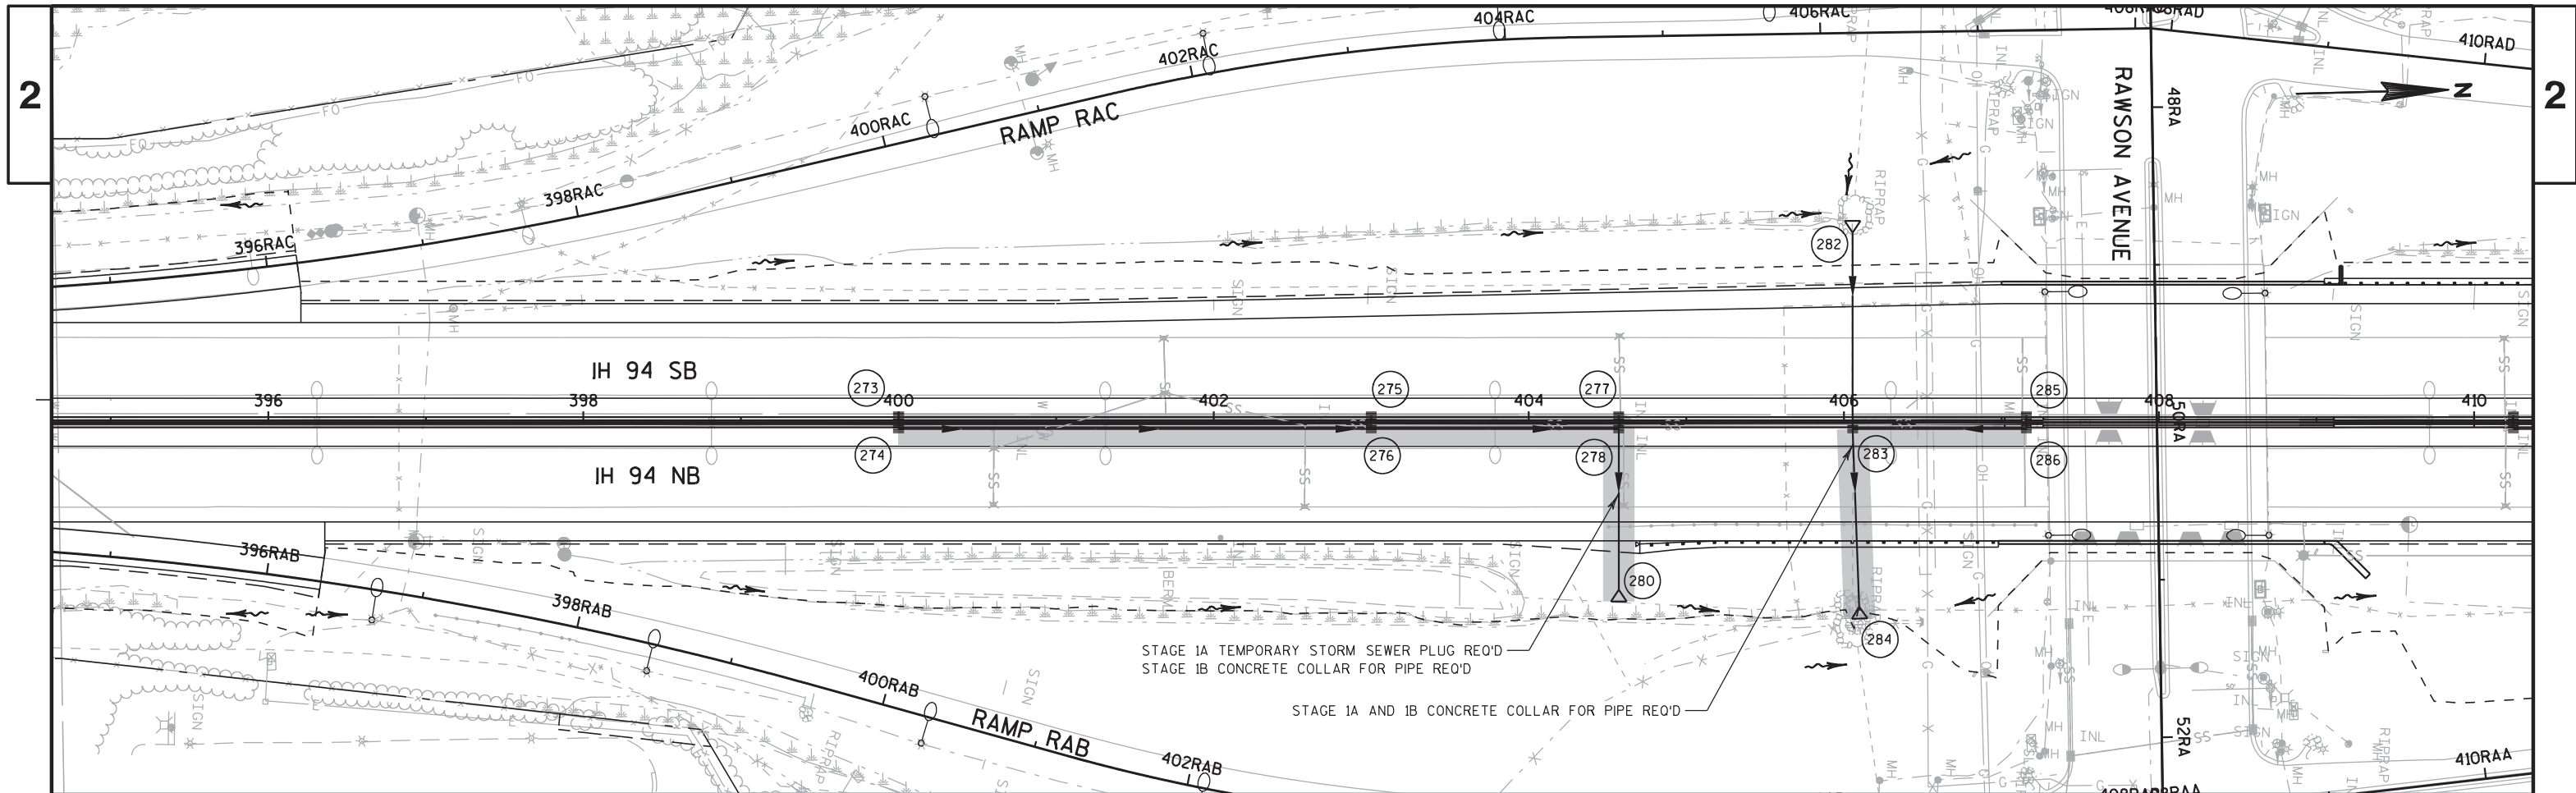

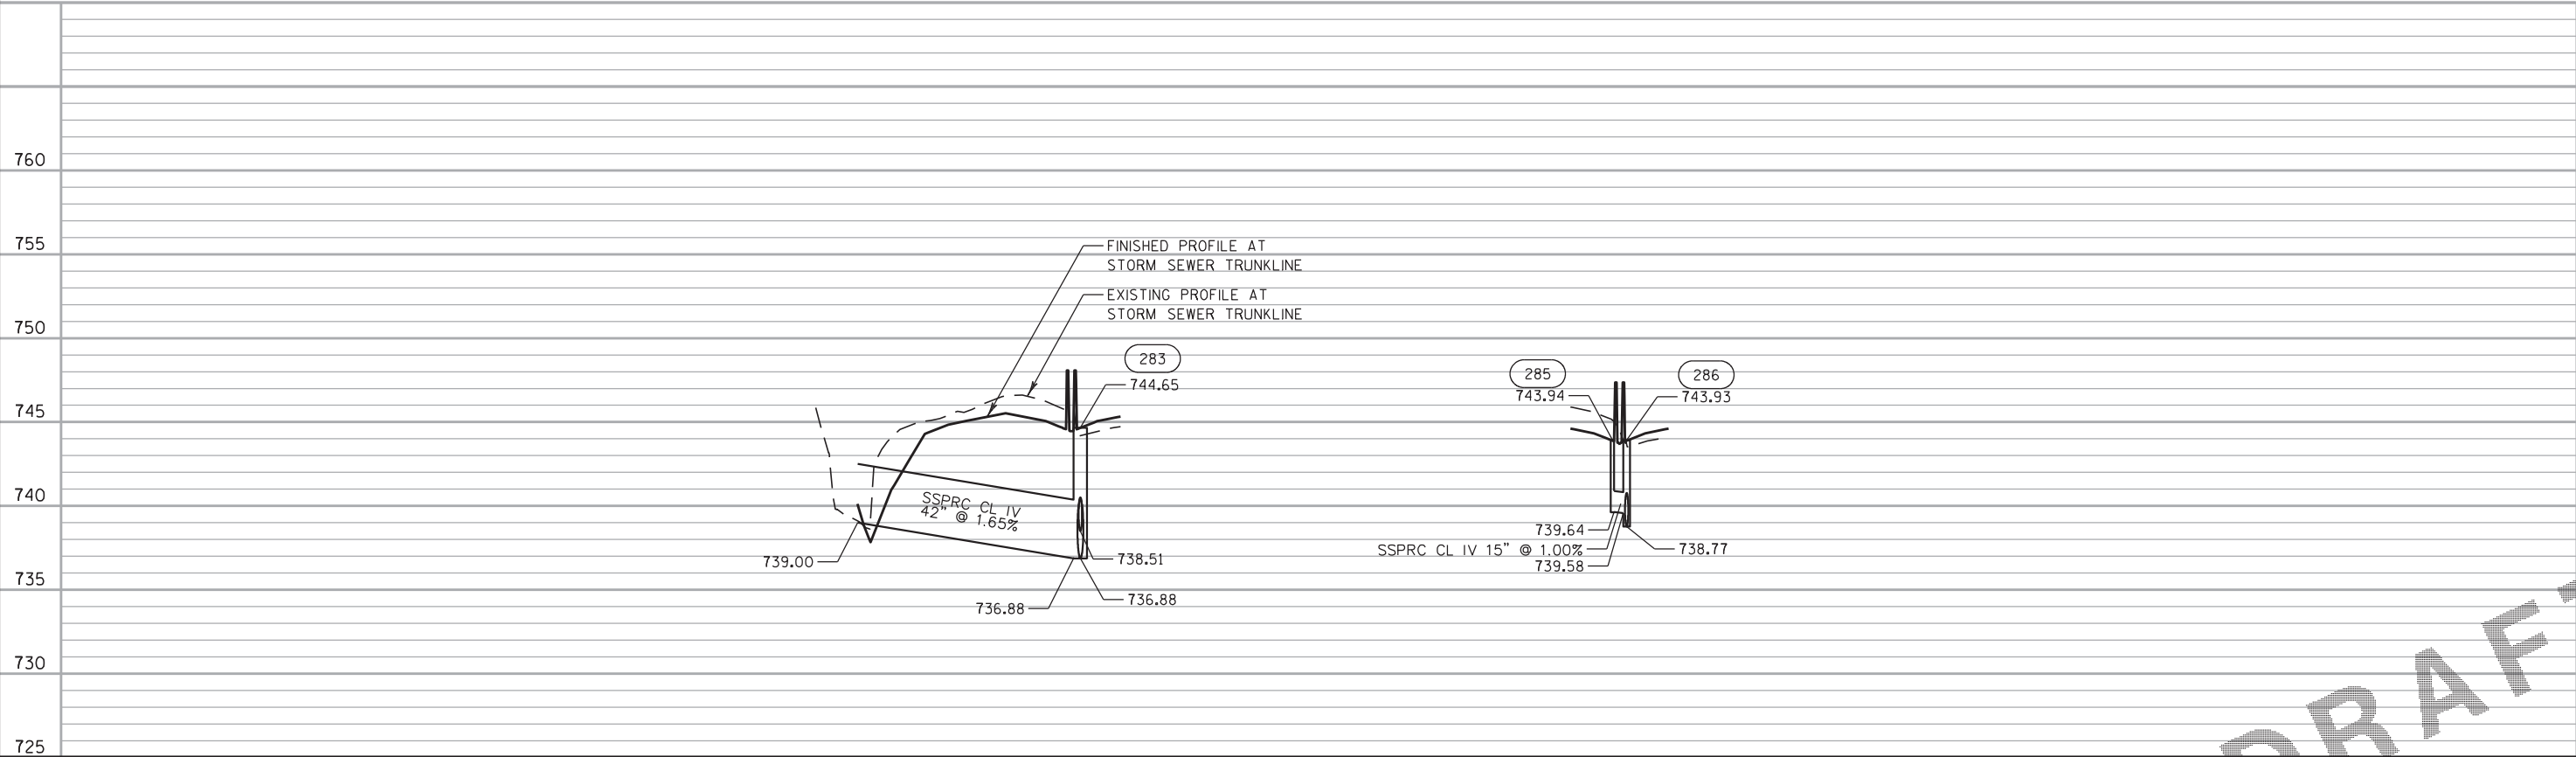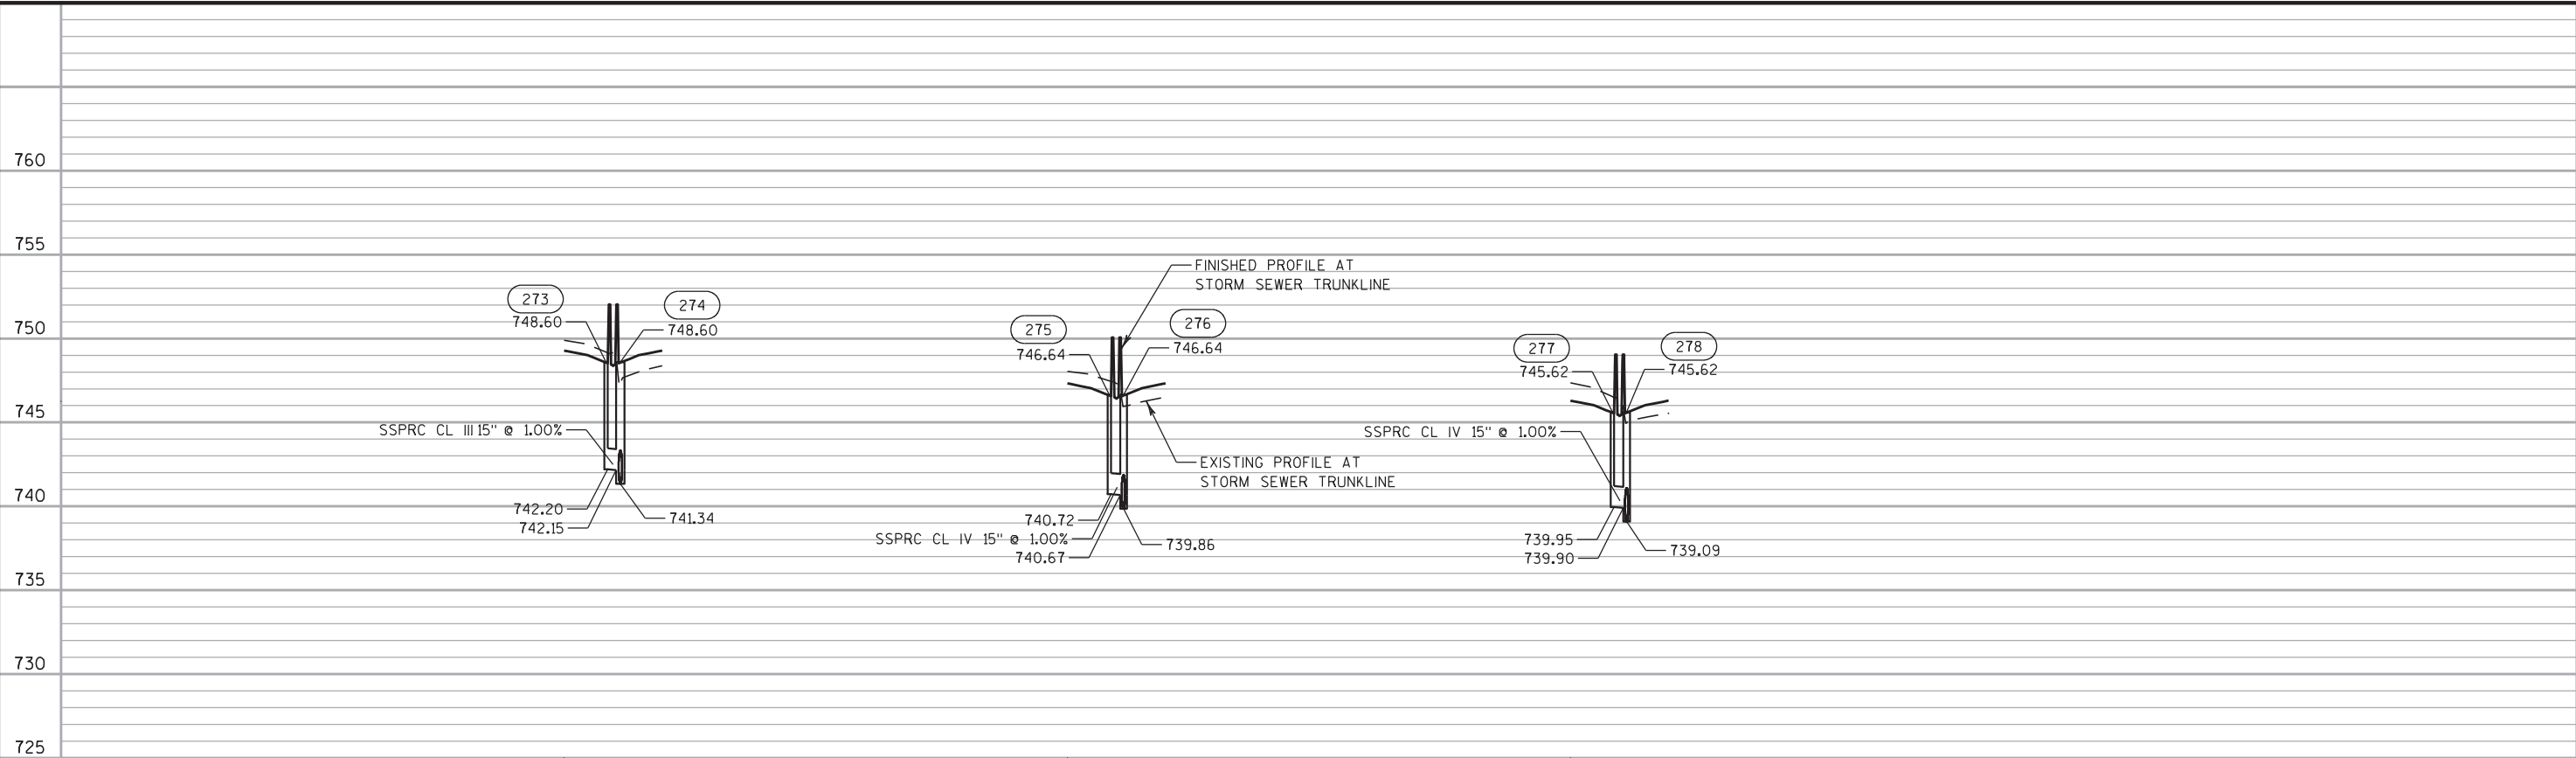

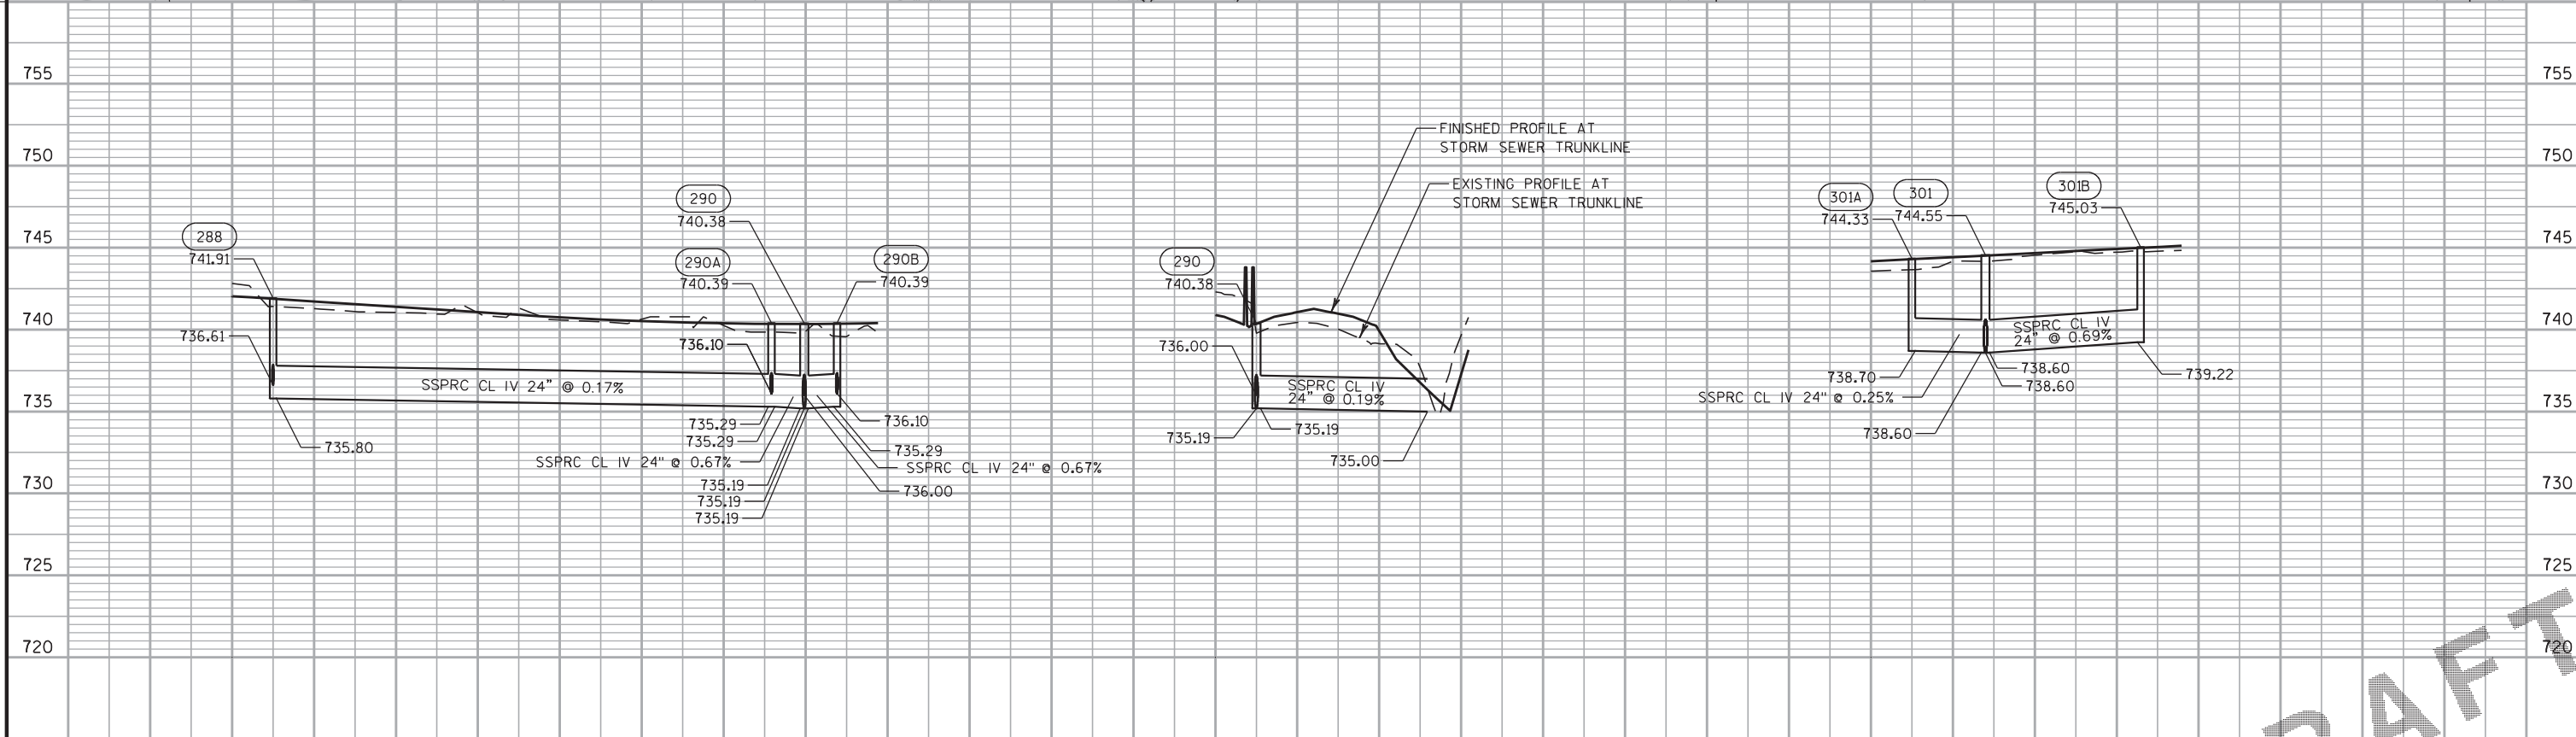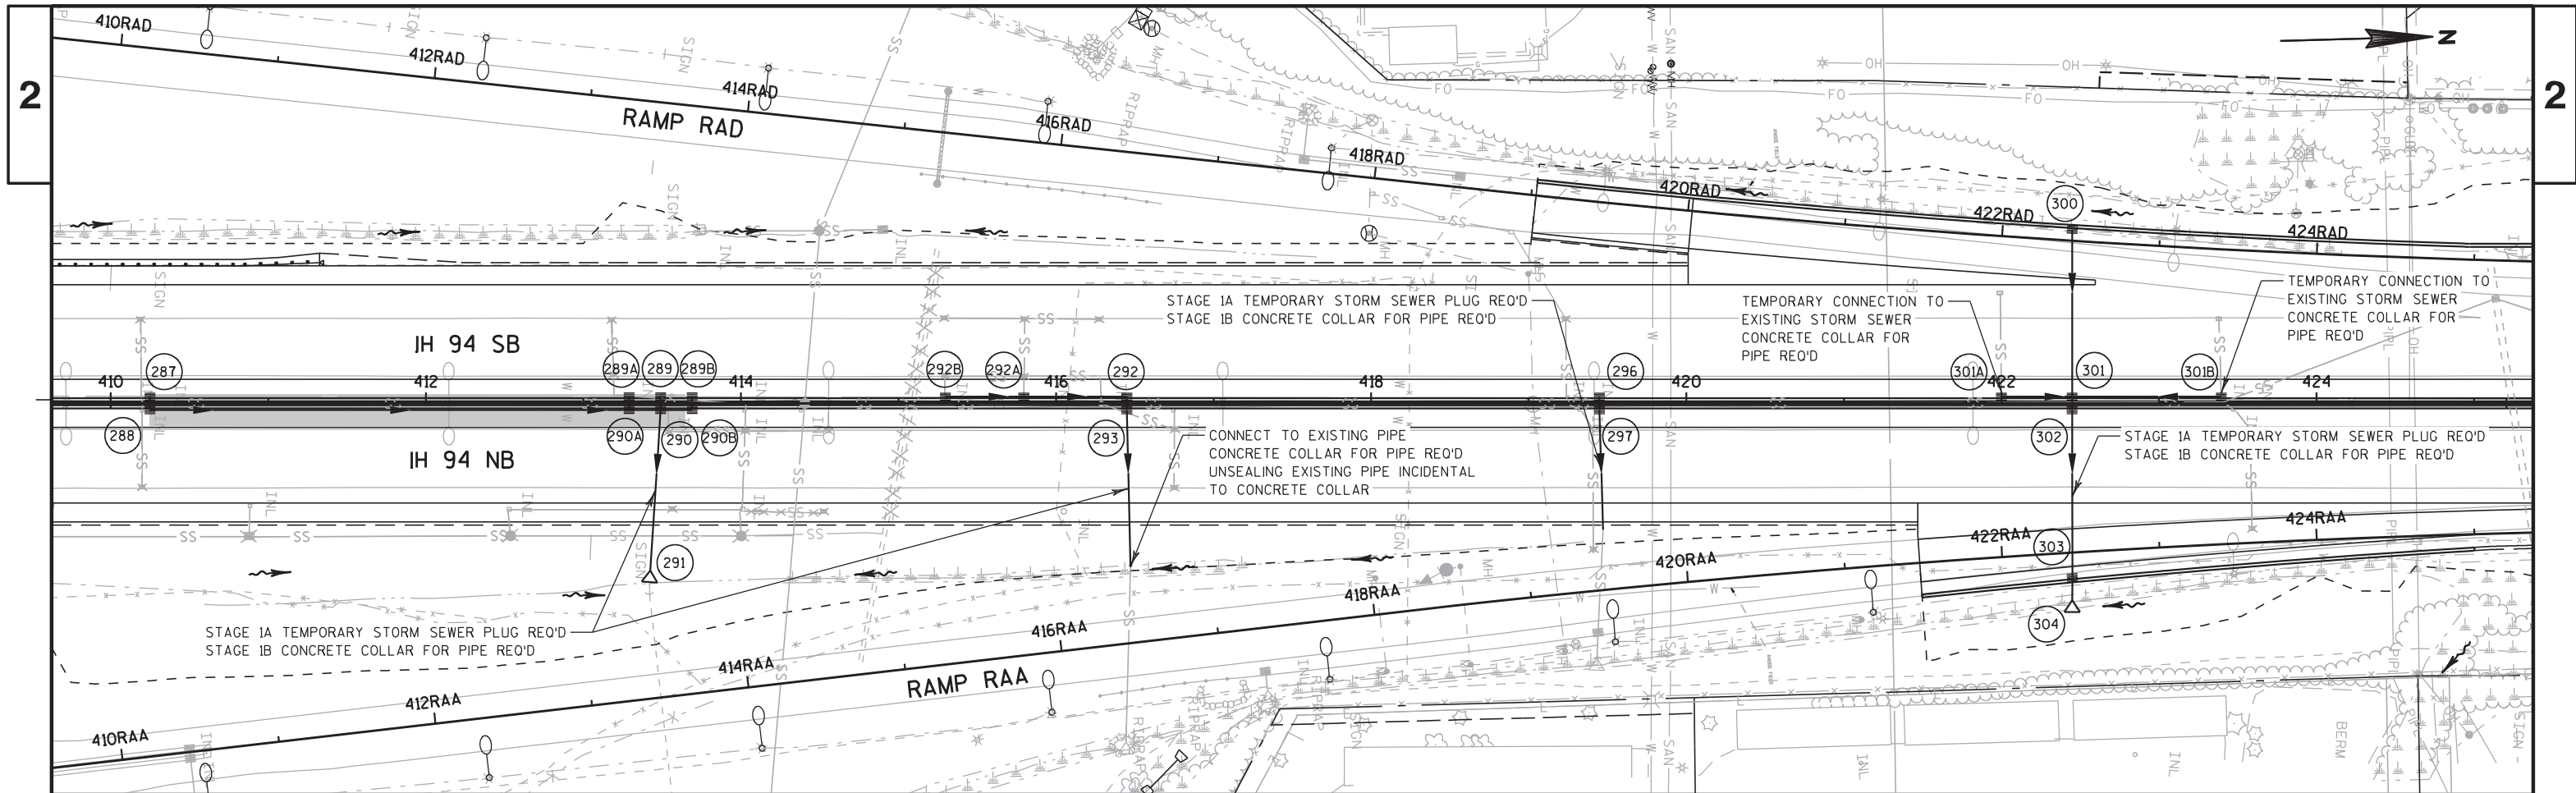

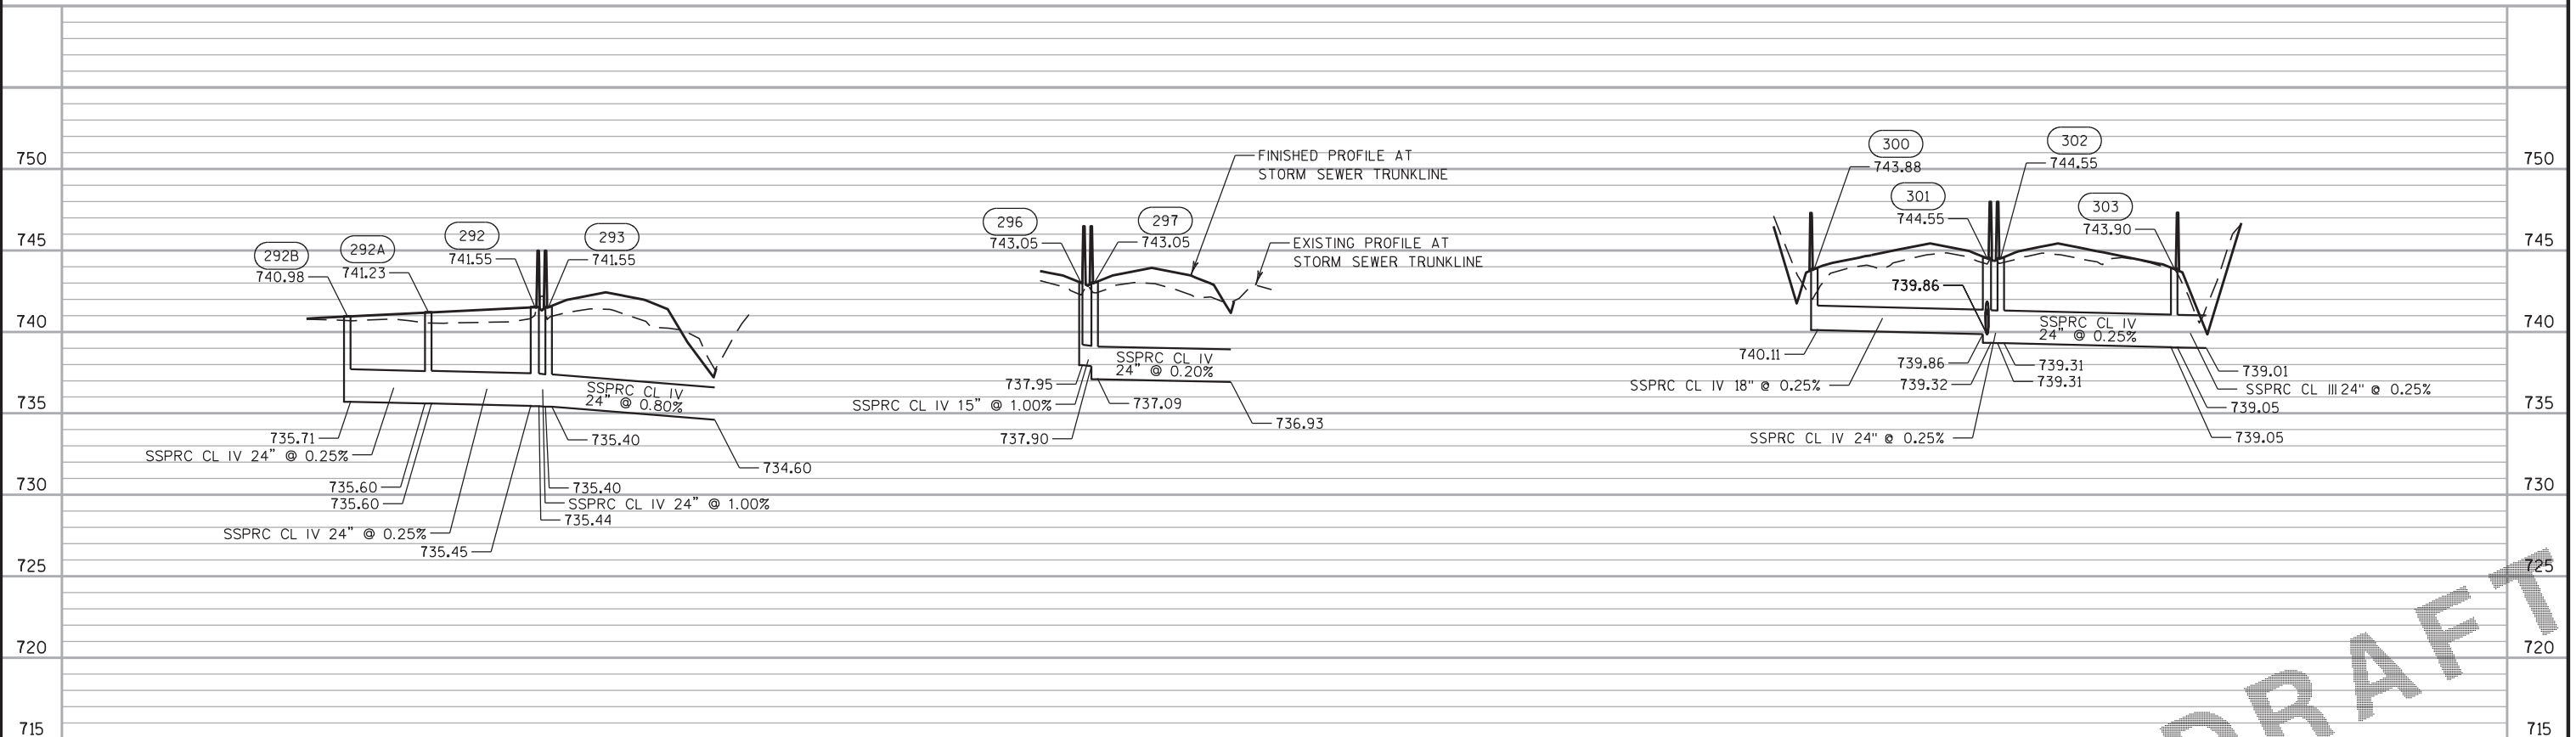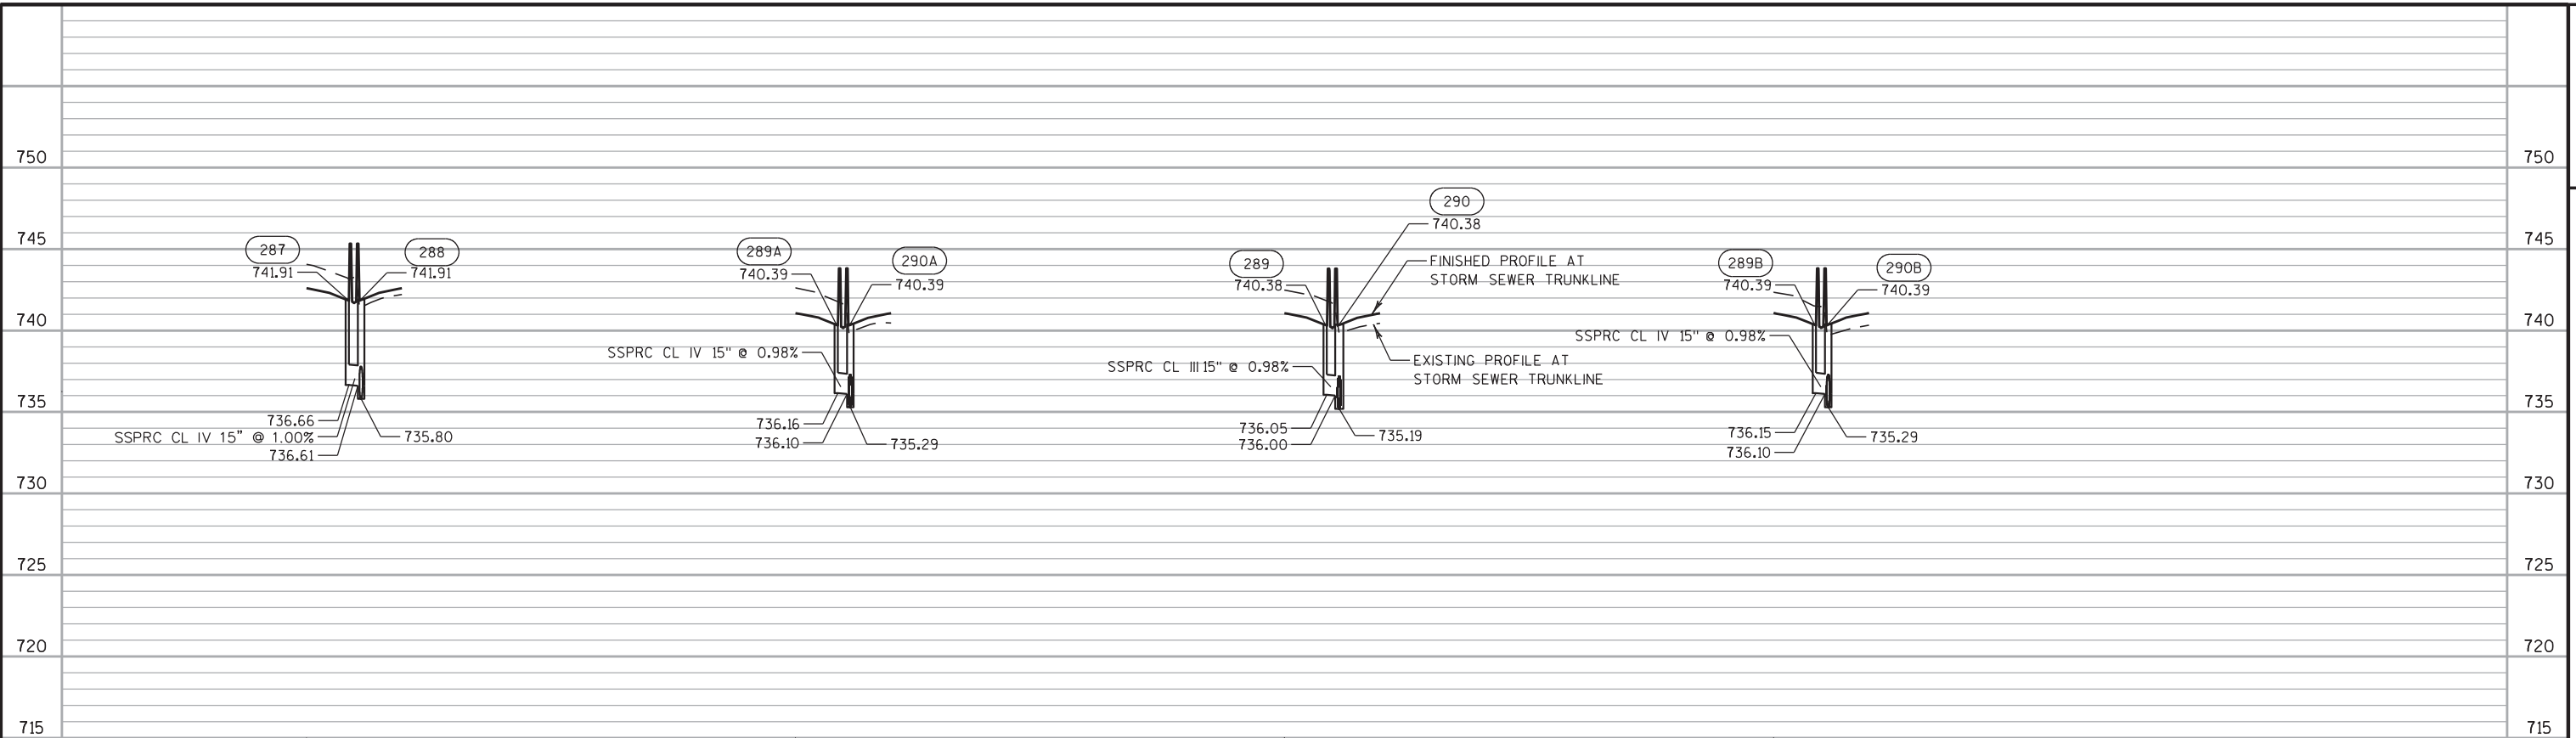

PROJECT NO:1030-20-84



HWY: IH 94

COUNTY: MILWAUKEE

STORM SEWER

SHEET

E

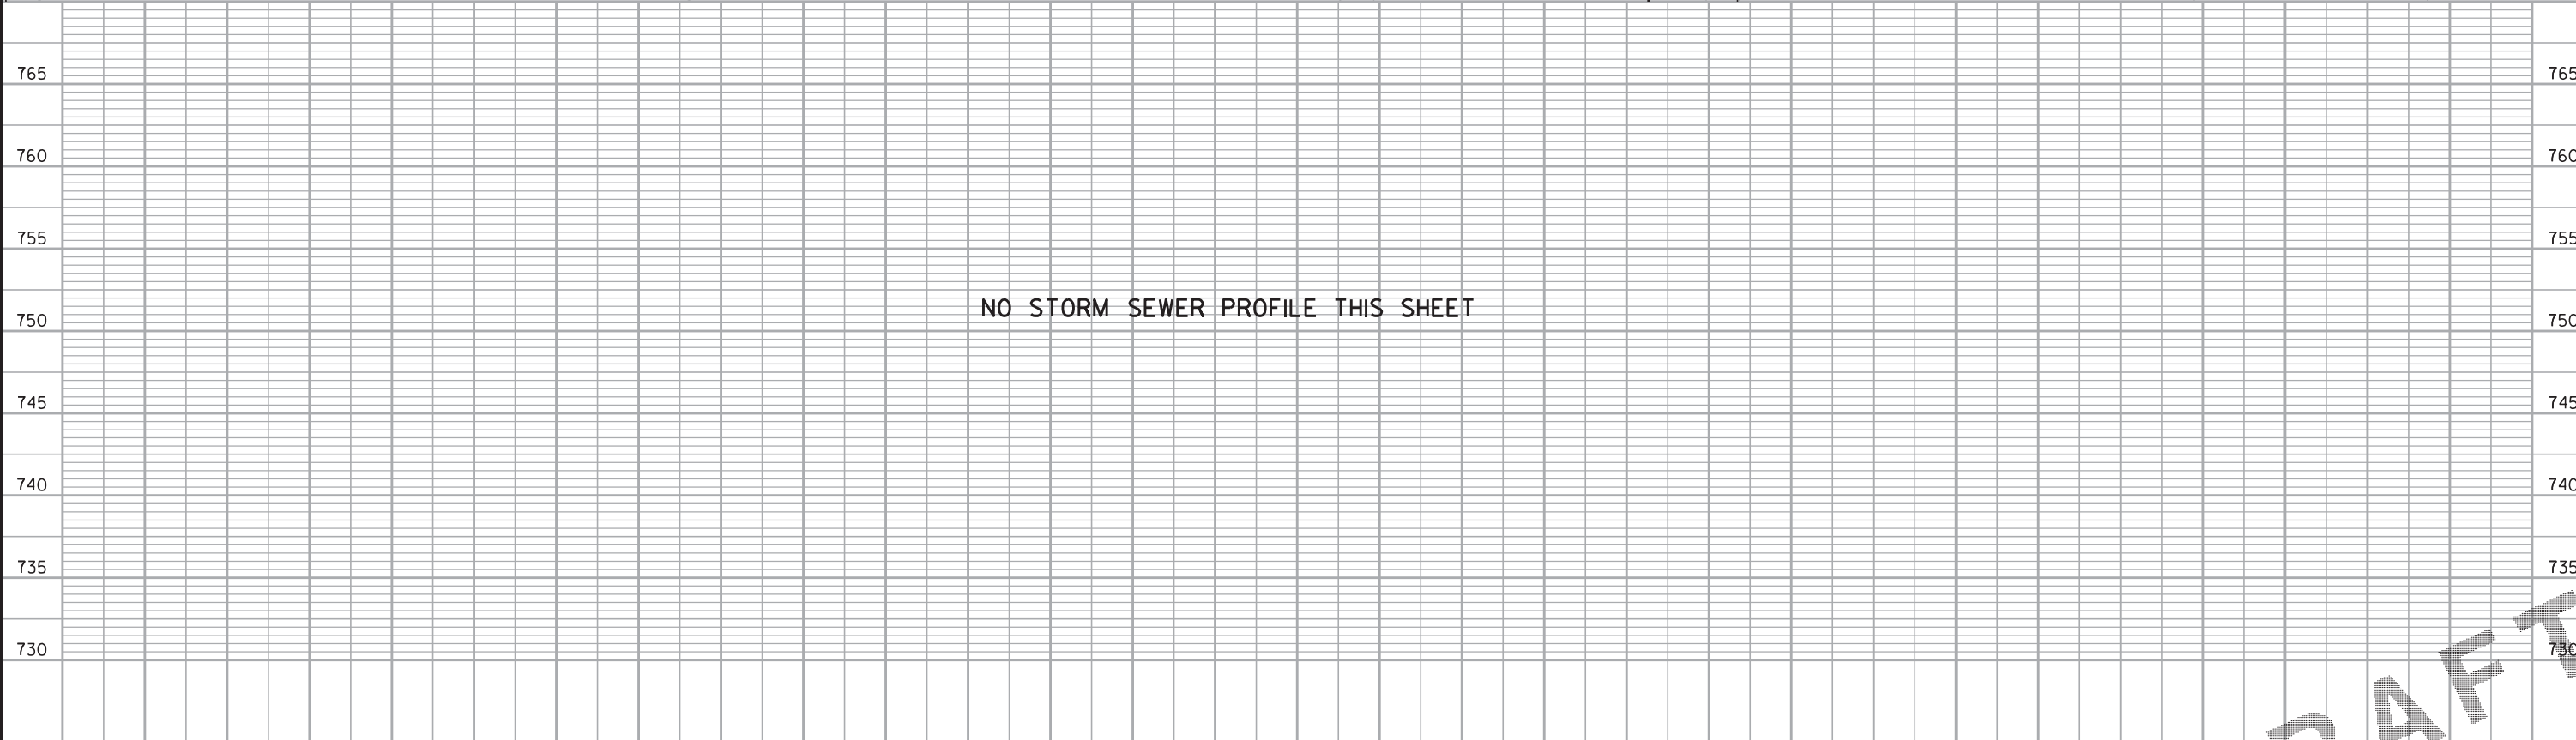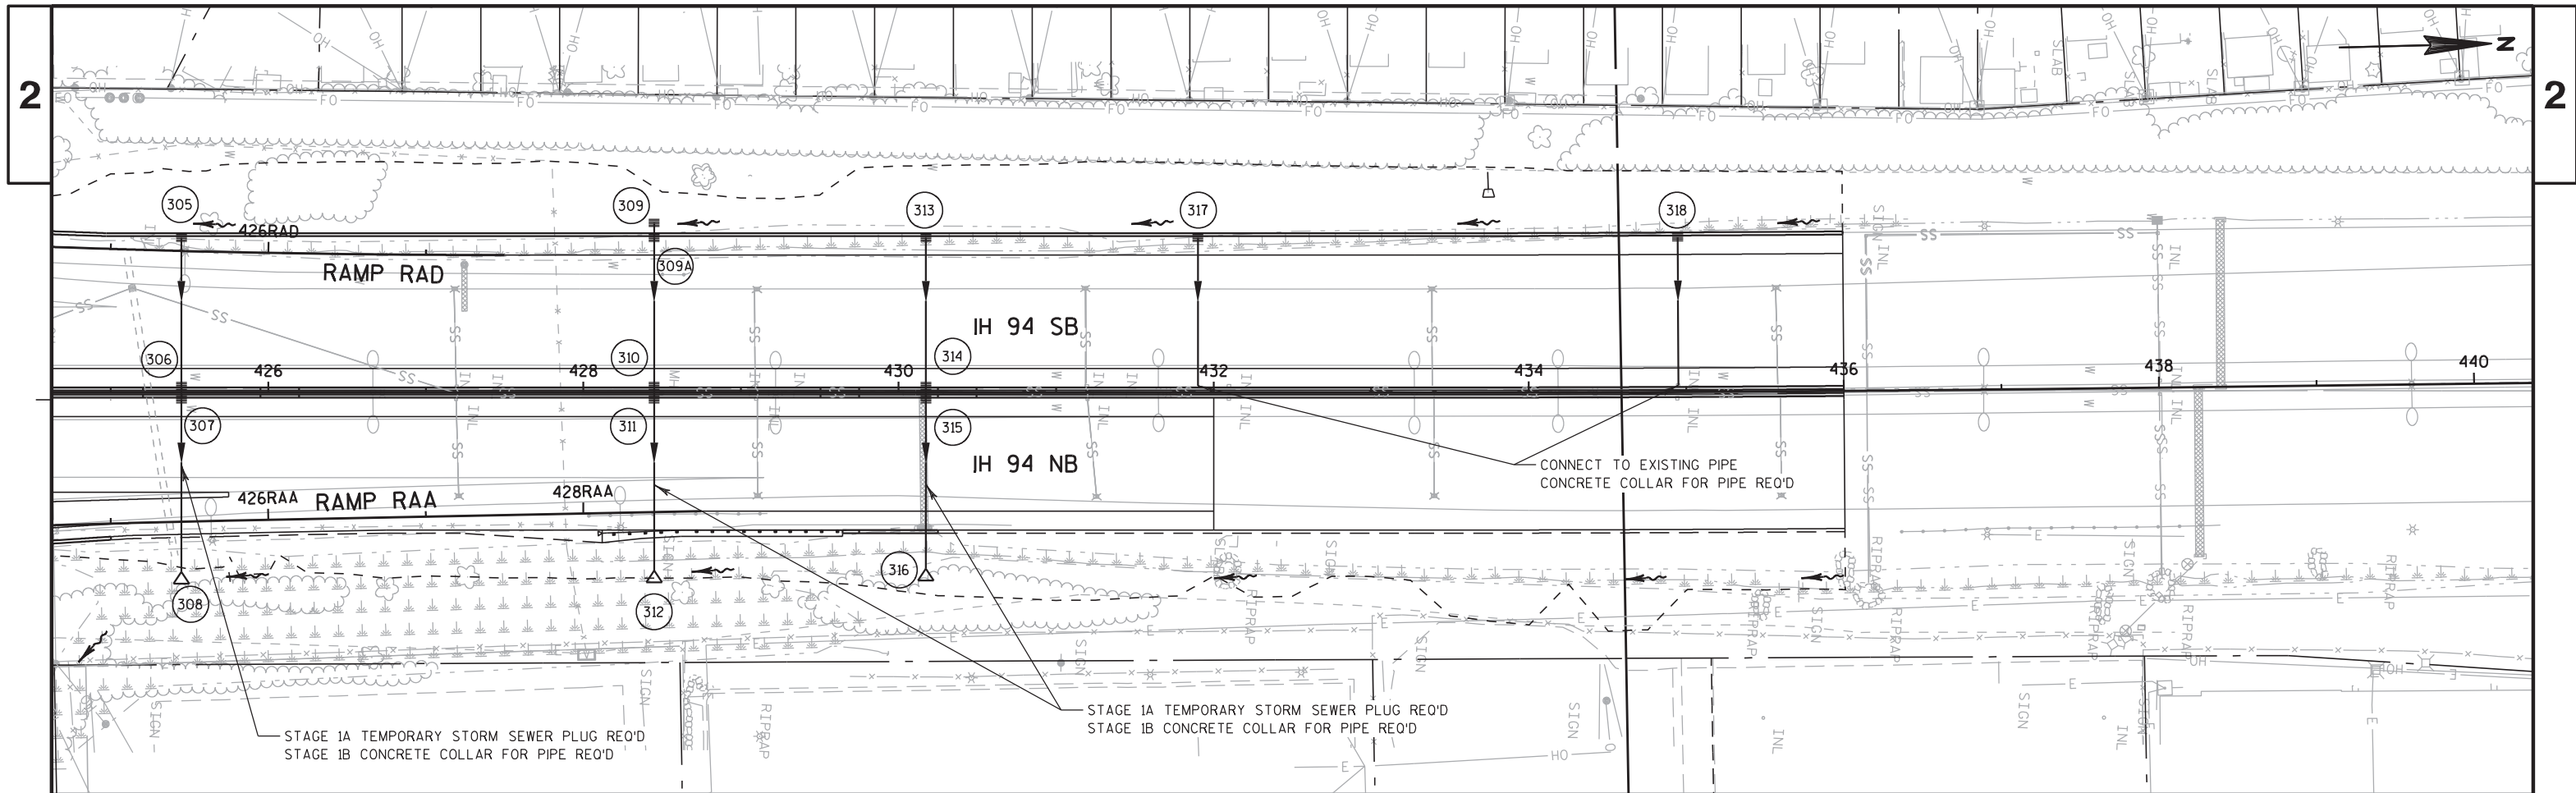

760

755

750


745

740

735

730

725

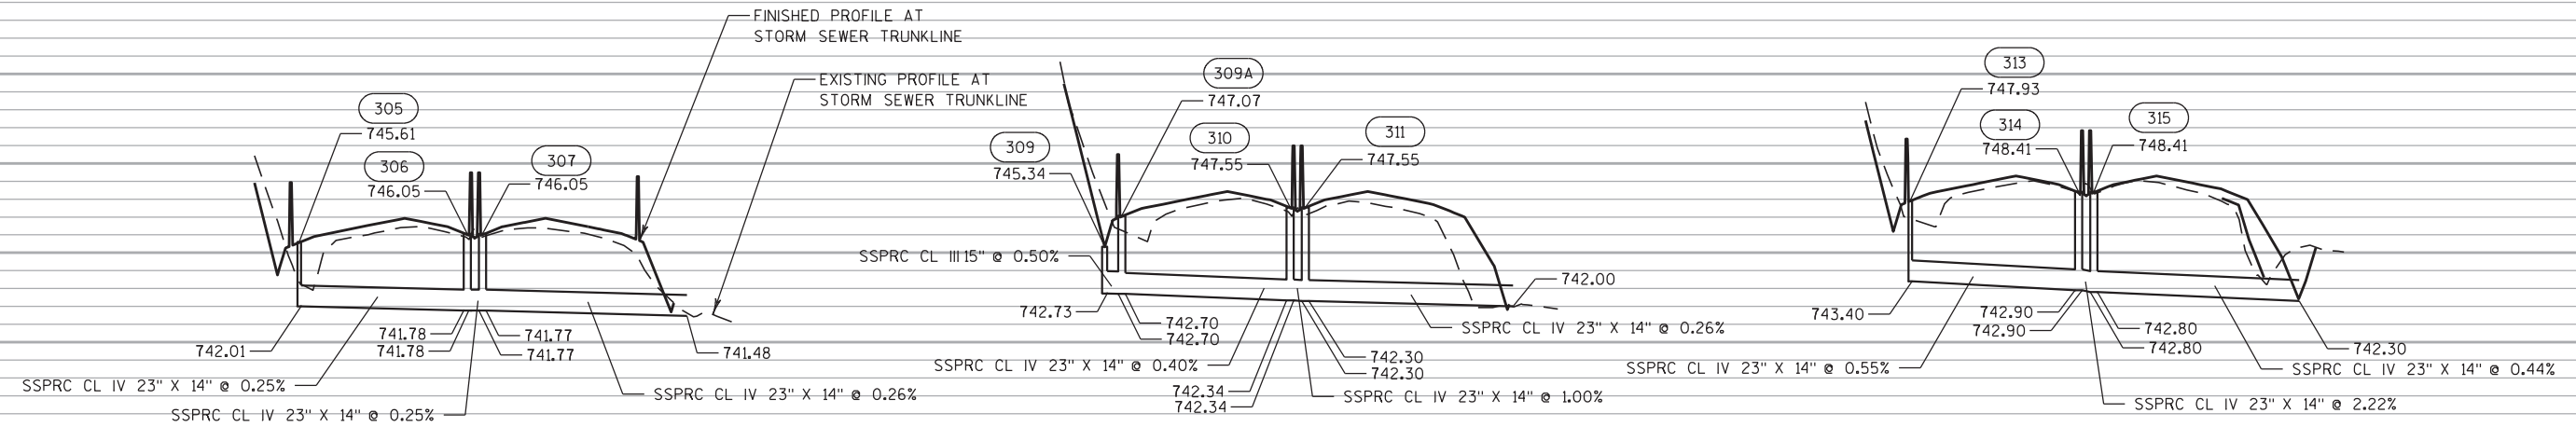

760

755

750

745

740

735

730

725

760

755

750

745

740

735

730

725



760

755

750

745

740

735

730

725